

S.E. 1/4., Sec. 20  
T. 8 N., R. 61 W.


NOTE:

Alignment and Grades as shown are subject to modification during construction after approval by the Denver Office.  
Soil data shown on the plans is obtained from best available testing laboratory information. This information is shown for convenience of the Contractor and the Department does not guarantee the accuracy of these tests. If materials not conforming to the data on plans are encountered during construction the grading plan shown on plans will be modified where necessary to secure dense, stable embankments.

Timber Guard Post tabulation on sheet 2.

FED. ROAD DIV. NO.	DISTRICT	PROJ. NO.	SHEET NO.	TOTAL SHEETS
9	COLO.	S 0024 (5)	8	

S.W. 1/4., Sec. 21

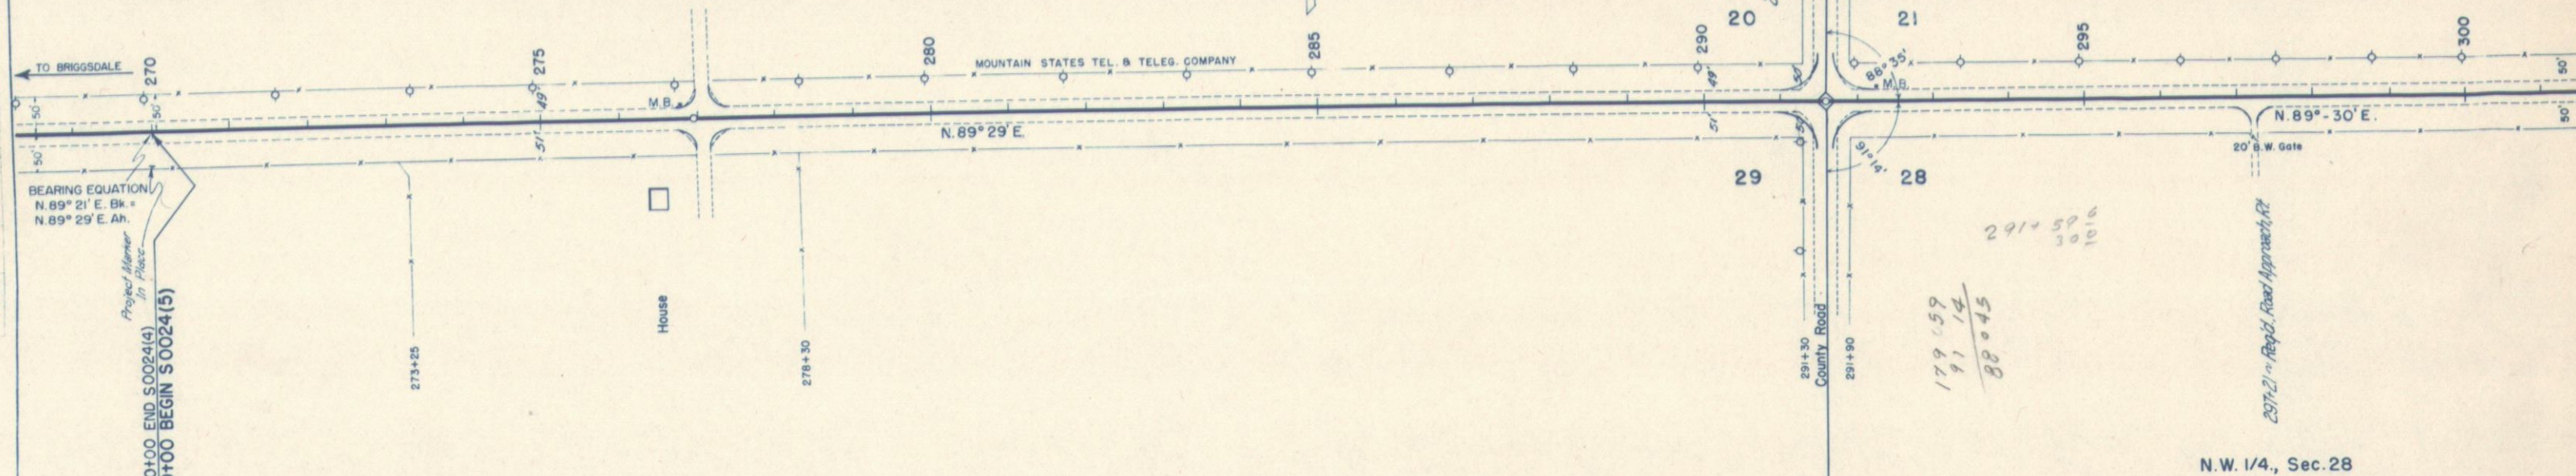

N.E. 1/4., Sec. 29

NO. 29 C.O. to O.I. Gravel  
NO. 29A Similar to NO. 26A A-6(5)

NO. 30 O.O. to O.I. Gravel  
NO. 30A Similar to NO. 26A A-6(5)

Ref. To Test No. 55

NO. 26-A	A-6(5)
L.L.	33.0
P.I.	14.1
%-20D	52.2
Cover from "R" value	= 16"

Test No. 55 A-6(4)

L.L.	38.8
P.I.	18.2
%-20D	44.0
Cover from "R" value	= 16"

NO. 26 C.O. to C.I. Gravel  
NO. 26A Similar to NO. 26 A A-6(5)

NO. 27 O.O. to O.I. Gravel  
NO. 27 A Similar to NO. 26 A

A.F.S. 600'

N.P.S.D. 555'

-2.40%