

INDEX OF SHEETS
SHEET NO. 1
TITLE SHEET
2 TABULATION OF PROPERTIES
3-5 PLAN AND PROFILE SHEETS
SHOWING RIGHT OF WAY

COLORADO STATE HIGHWAY DEPARTMENT PLAN AND PROFILE OF PROPOSED FEDERAL AID PROJECT NO. S 0024 (7)



STATE HIGHWAY NO. 14
LOGAN COUNTY

SCALES OF ORIGINAL DRAWINGS
ON PLAN, 1 IN. = 100 FT.
ON PROFILE 1 IN. = 100 FT. HORIZONTAL
1 IN. = 10 FT. VERTICAL
GRADE LINE ON PROFILE IS SHOWN AS GRADE OF FINISHED ROAD
GROSS LENGTH OF PROJECT 8.275.7 FT. = 1.567 MILES
NET LENGTH OF PROJECT

RIGHT OF WAY

STA. 1017+25.7 END S 0024(7)

STA. 934+50
BEGIN S 0024(7) =
END S 0024(6)

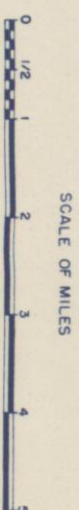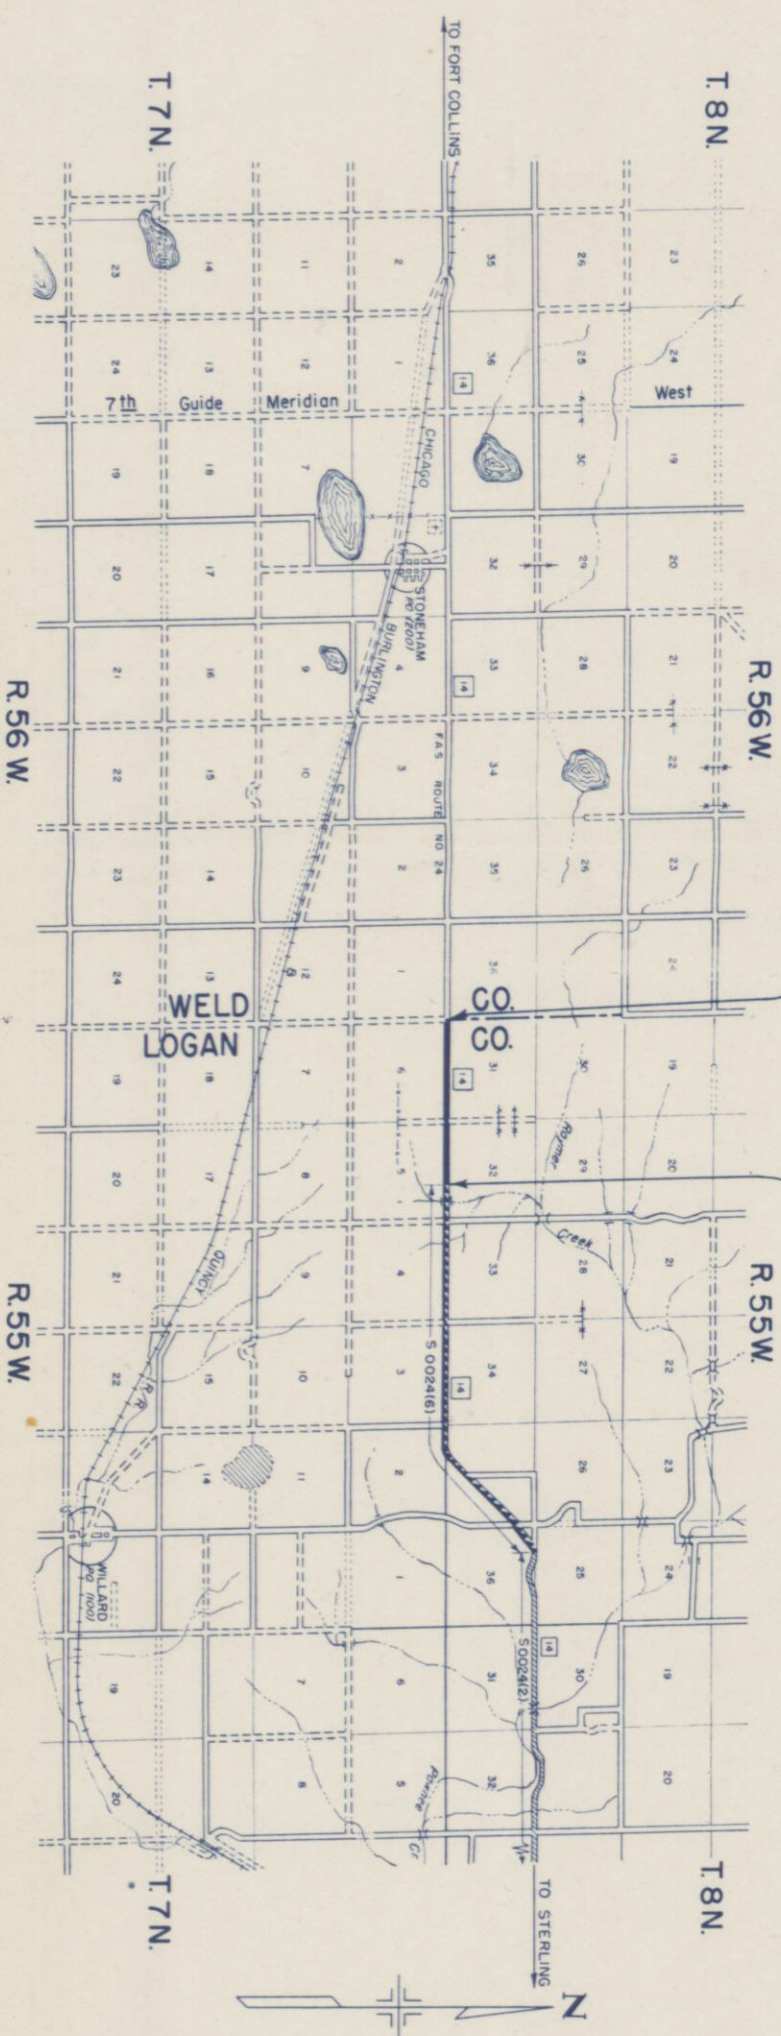

CONVENTIONAL SIGNS

RIGHT OF WAY LINE
COUNTY LINE
TOWNSHIP OR RANGE LINE
LAND LINES
RAILROAD
BARBED WIRE FENCE
COMBINATION WIRE FENCE
SNOW FENCE
TELEPHONE & TELEGRAPH LINES
POWER LINE
PRESENT ROAD (from Sheets)

FEDERAL ROAD DIVISION NO.	DISTRICT	PROJ. NO.	SHEET NO.	TOTAL SHEETS
9	COLORADO	S 0024 (7)	1	

RIGHT OF WAY


CONSTR. ENGRS. COPY

NW 1/4, SEC. 5, T 7 N, R 55 W

1 HOMER HOSFORD &
HARRY HOSFORD
WILLARD, COLO.




FED. ROAD DIV. NO.	DISTRICT	PROJ. NO.	SHEET NO.	TOTAL SHEETS
9	COLO.	S 0024(7)	3	

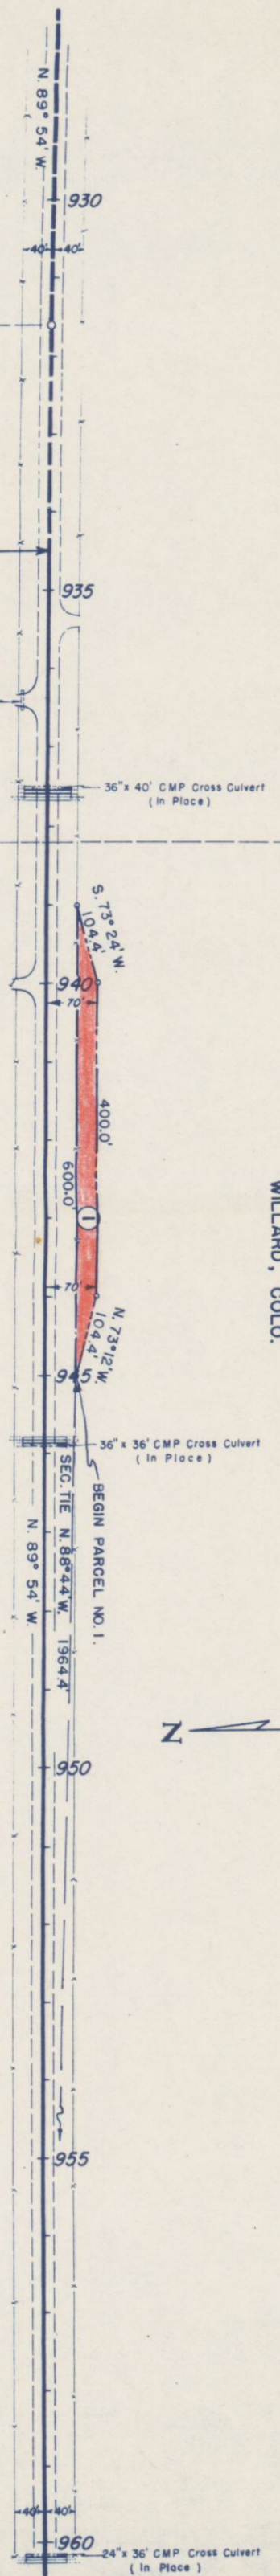

P.I. 931+59.9
 Δ 0° 54' Lt.

STA. 934+50 BEGIN S 0024(7) -
END S 0024(6)

SW 1/4, SEC. 32, T 8 N, R 55 W

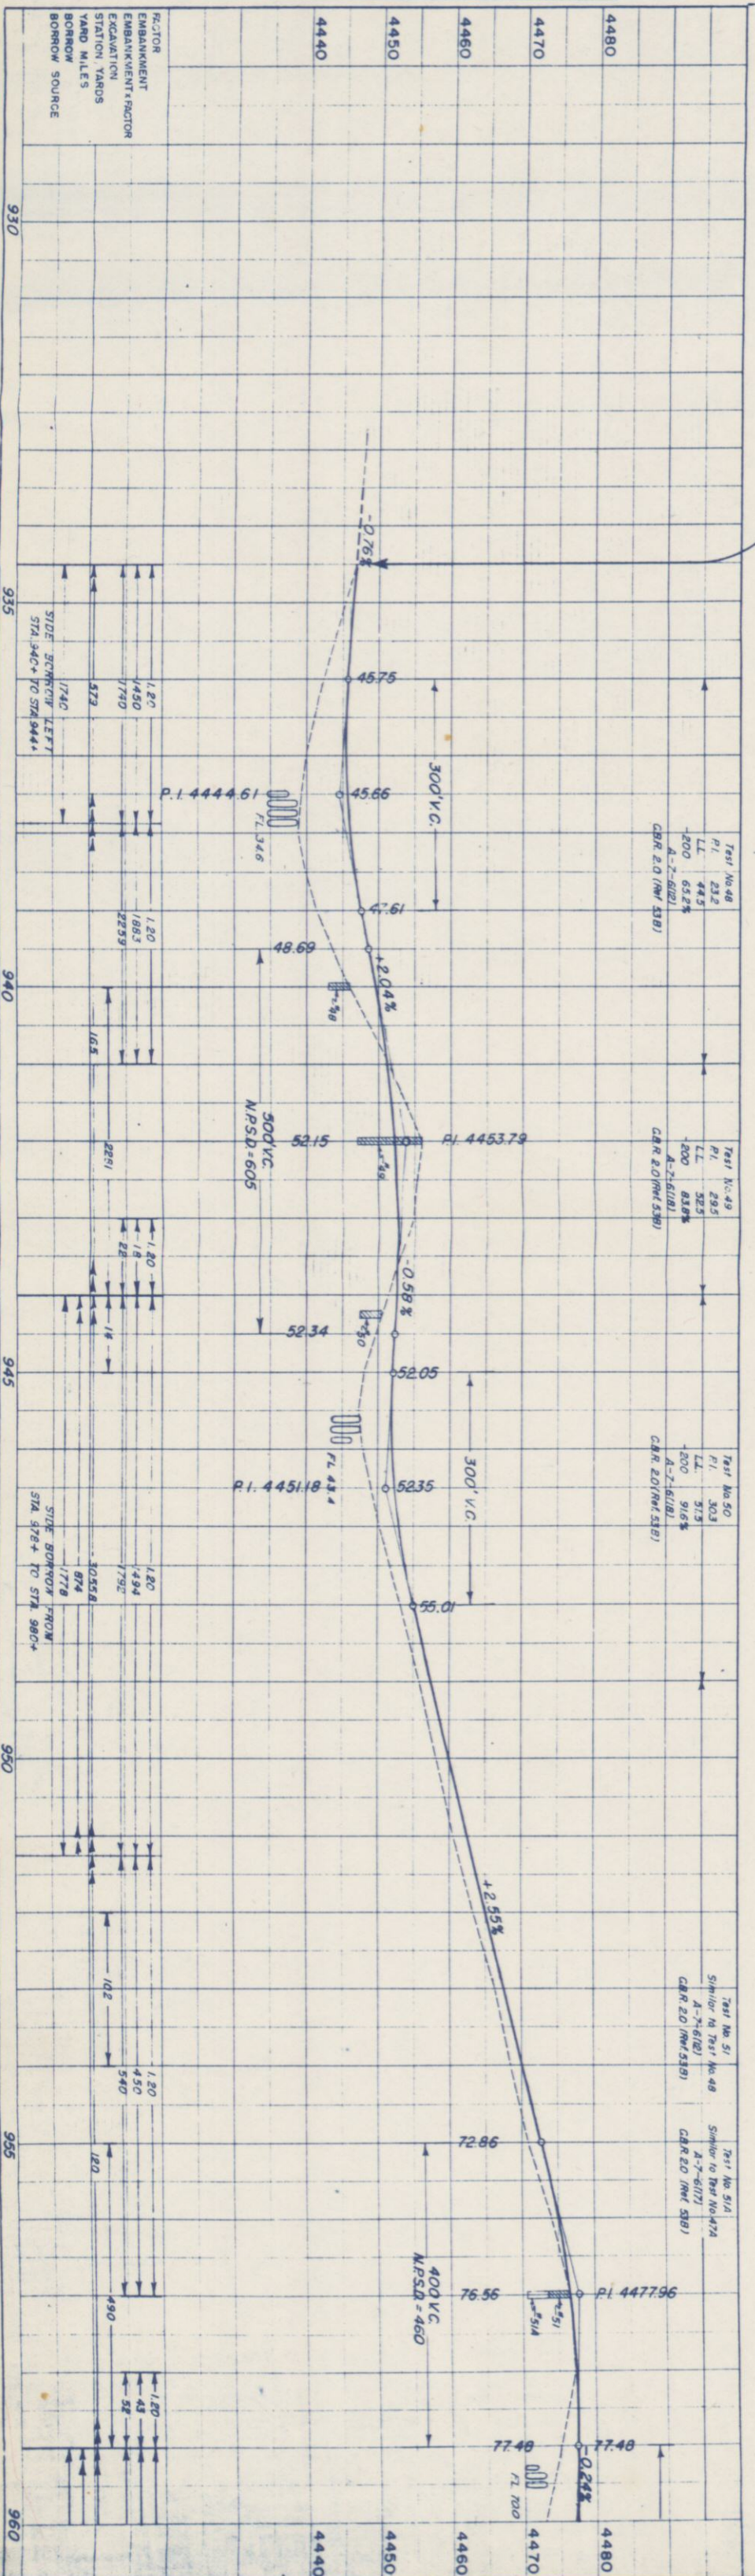


N.W. 1/4, SEC. 5, T.7N, R.55W.

N.E. 1/4, SEC. 6, T.7N, R.55W.

ERWIN E. SCHMID, TRUSTEE
% FREDERICK SCHMID
438 S. 5th AVE.
ANN ARBOR, MICH.

Δ P 31' L.
D P 75.8'
T L 151.7'
R 5730.0'

FED. ROAD DIST. NO.	STATE	PROJ. NO.	SHEET NO.	TOTAL SHEETS
3	COLO.	S0024(7)	4	

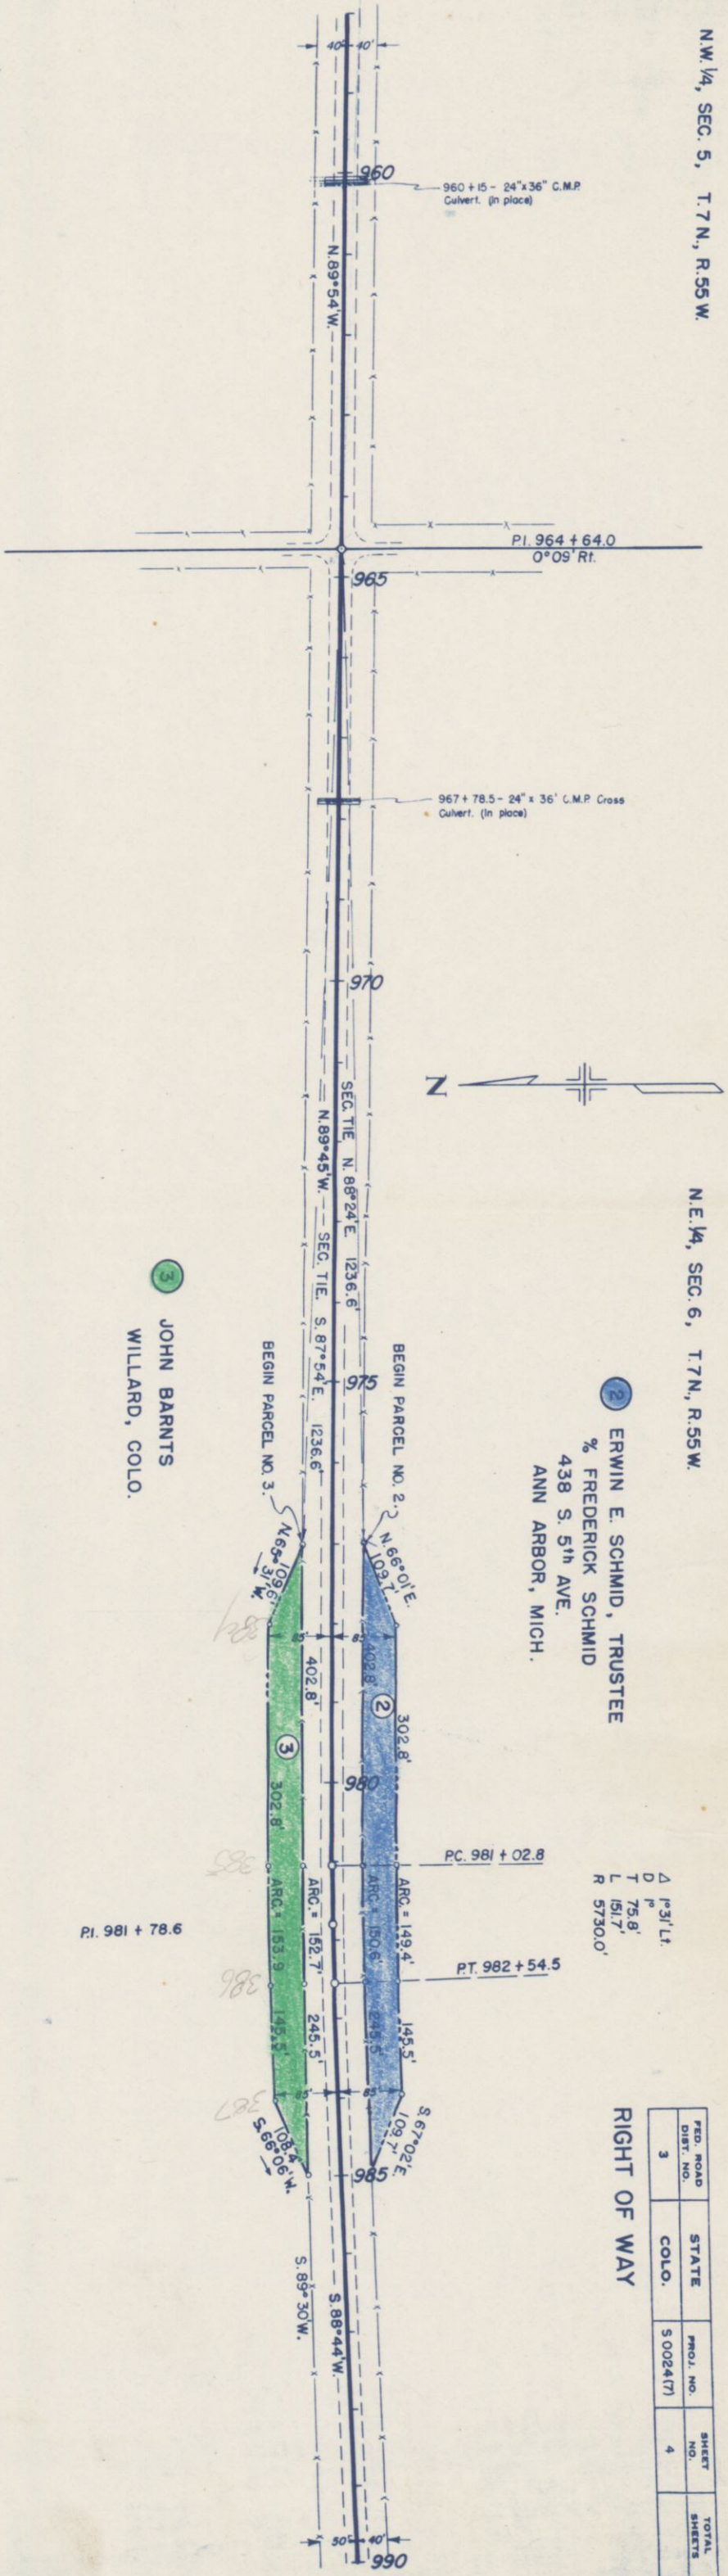

JOHN BARNTS
WILLARD, COLO.

SW 1/4, SEC. 32, T.8N, R.55W.

SE 1/4, SEC. 31, T.8N, R.55W.

PROFILE	DATE
SURVEYED	
PLOTTED	
GRADES CHECKED	
BY	
NOTES	
STRUCTURE NOTATIONS	

PLAN	DATE
SURVEYED	
PLOTTED	
ALIGNMENT CHECKED	
RT. OF WAY CHECKED	

