

FEDERAL ROAD DIVISION NO.	DISTRICT	PROJ. NO.	SHEET NO.	TOTAL SHEETS
9	COLORADO	S 0028(6)	1	

RIGHT OF WAY

COLORADO DEPARTMENT OF HIGHWAYS

PLAN AND PROFILE OF PROPOSED FEDERAL AID PROJECT NO. S 0028(6) STATE HIGHWAY NO. 86

ELBERT COUNTY

CONVENTIONAL SIGNS

CENTER LINE	PLAN SHEET	TITLE SHEET
RIGHT OF WAY LINE	R.O.W. MARKER	
COUNTY LINE		
TOWNSHIP OR RANGE LINE	SECTION LINE	1/4 SECTION LINE
LAND LINES	TITLE SHEET	PLAN SHEET
RAILROAD		
BARBED WIRE FENCE		
COMBINATION WIRE FENCE		
SNOW FENCE		
TELEPHONE & TELEGRAPH LINES		
POWER LINE		
DETOUR		
PRESENT ROAD (Plan Sheets)		


INDEX OF SHEETS

SHEET NO. 1 SKETCH MAP AND TITLE PAGE.
2 TABULATION OF PROPERTIES.
3-5 ALIGNMENT PLAN AND PROFILE.

SCALES OF ORIGINAL DRAWINGS

ON PLAN, 1 IN. = 100 FT.
ON PROFILE, 1 IN. = 100 FT. HORIZONTAL
1 IN. = 10 FT. VERTICAL
GRADE LINE ON PROFILE IS SHOWN AS GRADE OF FINISHED ROAD
GROSS LENGTH OF PROJECT
NET LENGTH OF PROJECT

RIGHT OF WAY

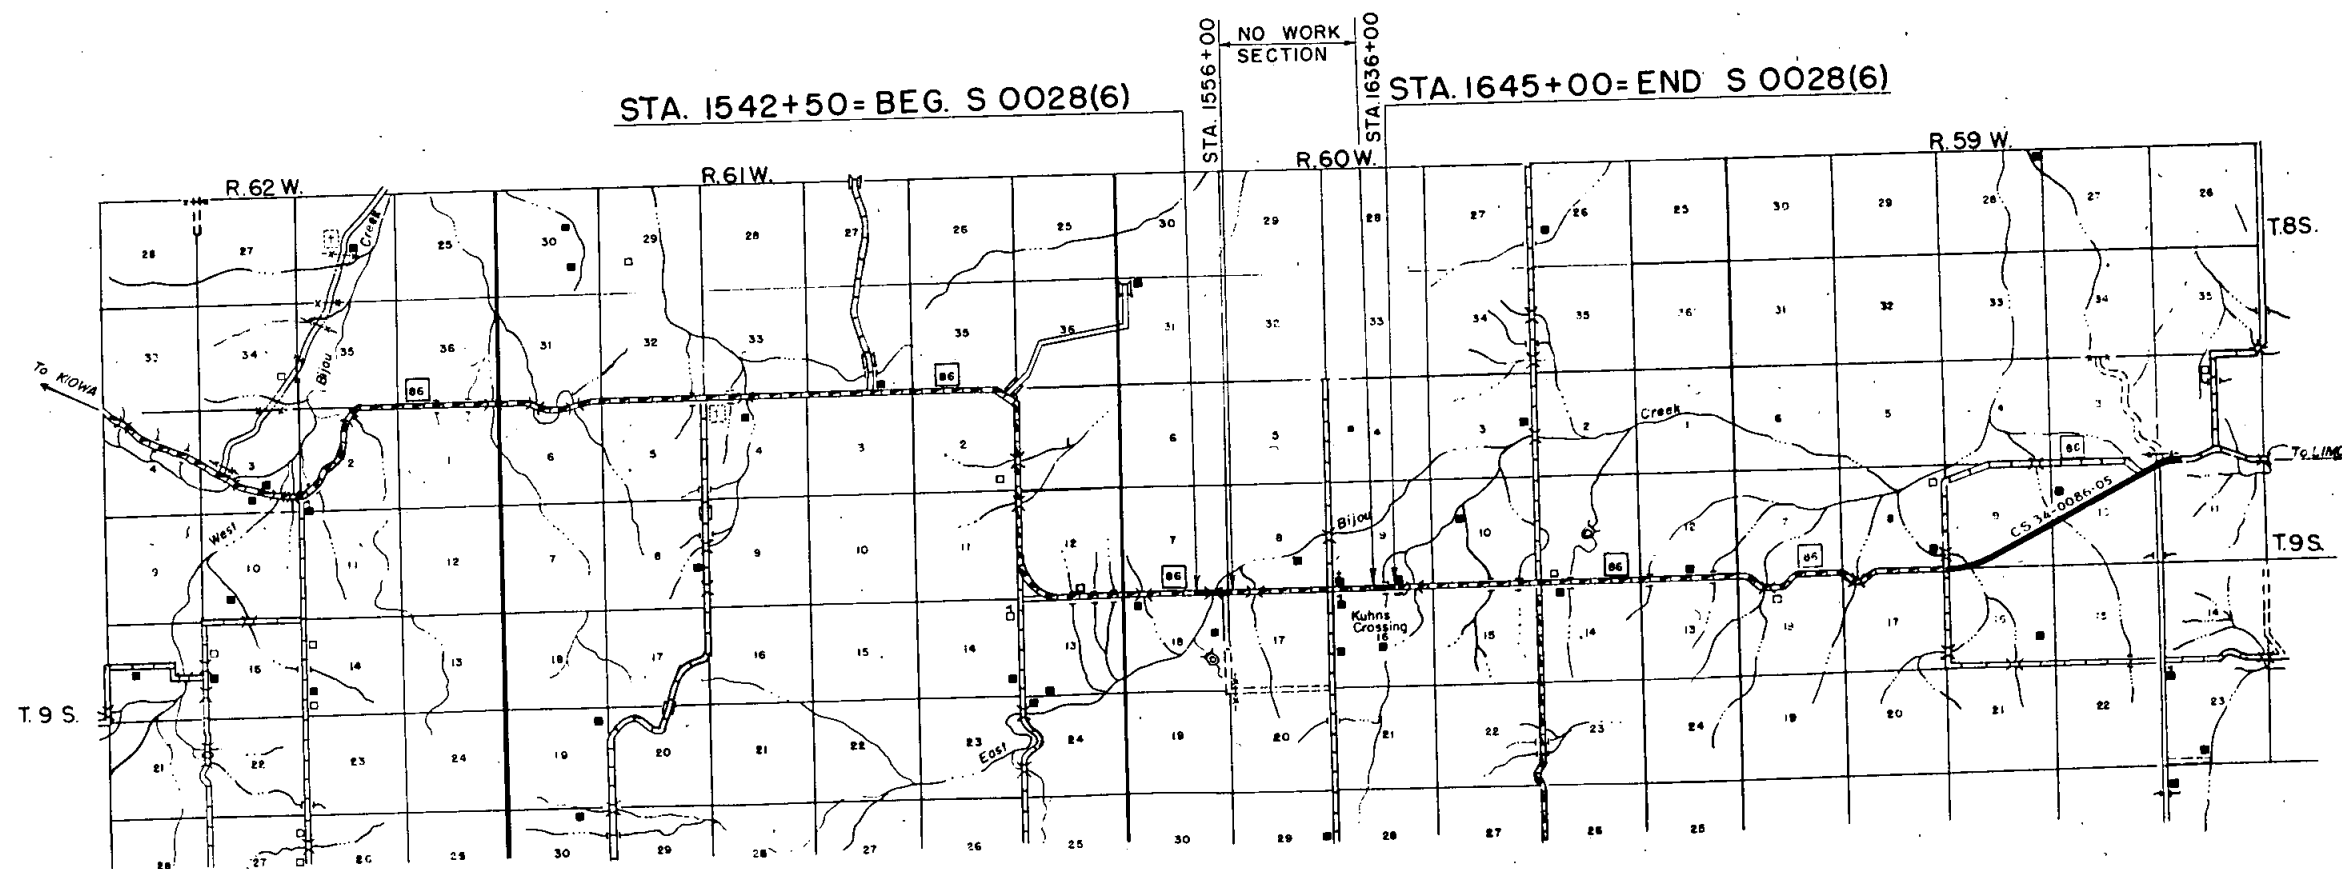

R. O. W. TABULATION OF PROPERTIES IN

ELBERT

COUNTY

S. H. No. 86

PROJ. S 0028(6)

FEDERAL ROAD DIVISION NO	DISTRICT	PROJ. NO	SHEET NO	TOTAL SHEETS
4	COLORADO	8 0028(6)	2	


RIGHT OF WAY

[illegible]

RIGHT OF WAY

② (E-2) SE ¼ Sec. 7
T 9 S., R 60 W.
La Rue Gooch
Simla, Colo.

① (E-1) NE 1/4 Sec. 18
T9S., R60W.
LaRue Gooch
Simla, Colo.

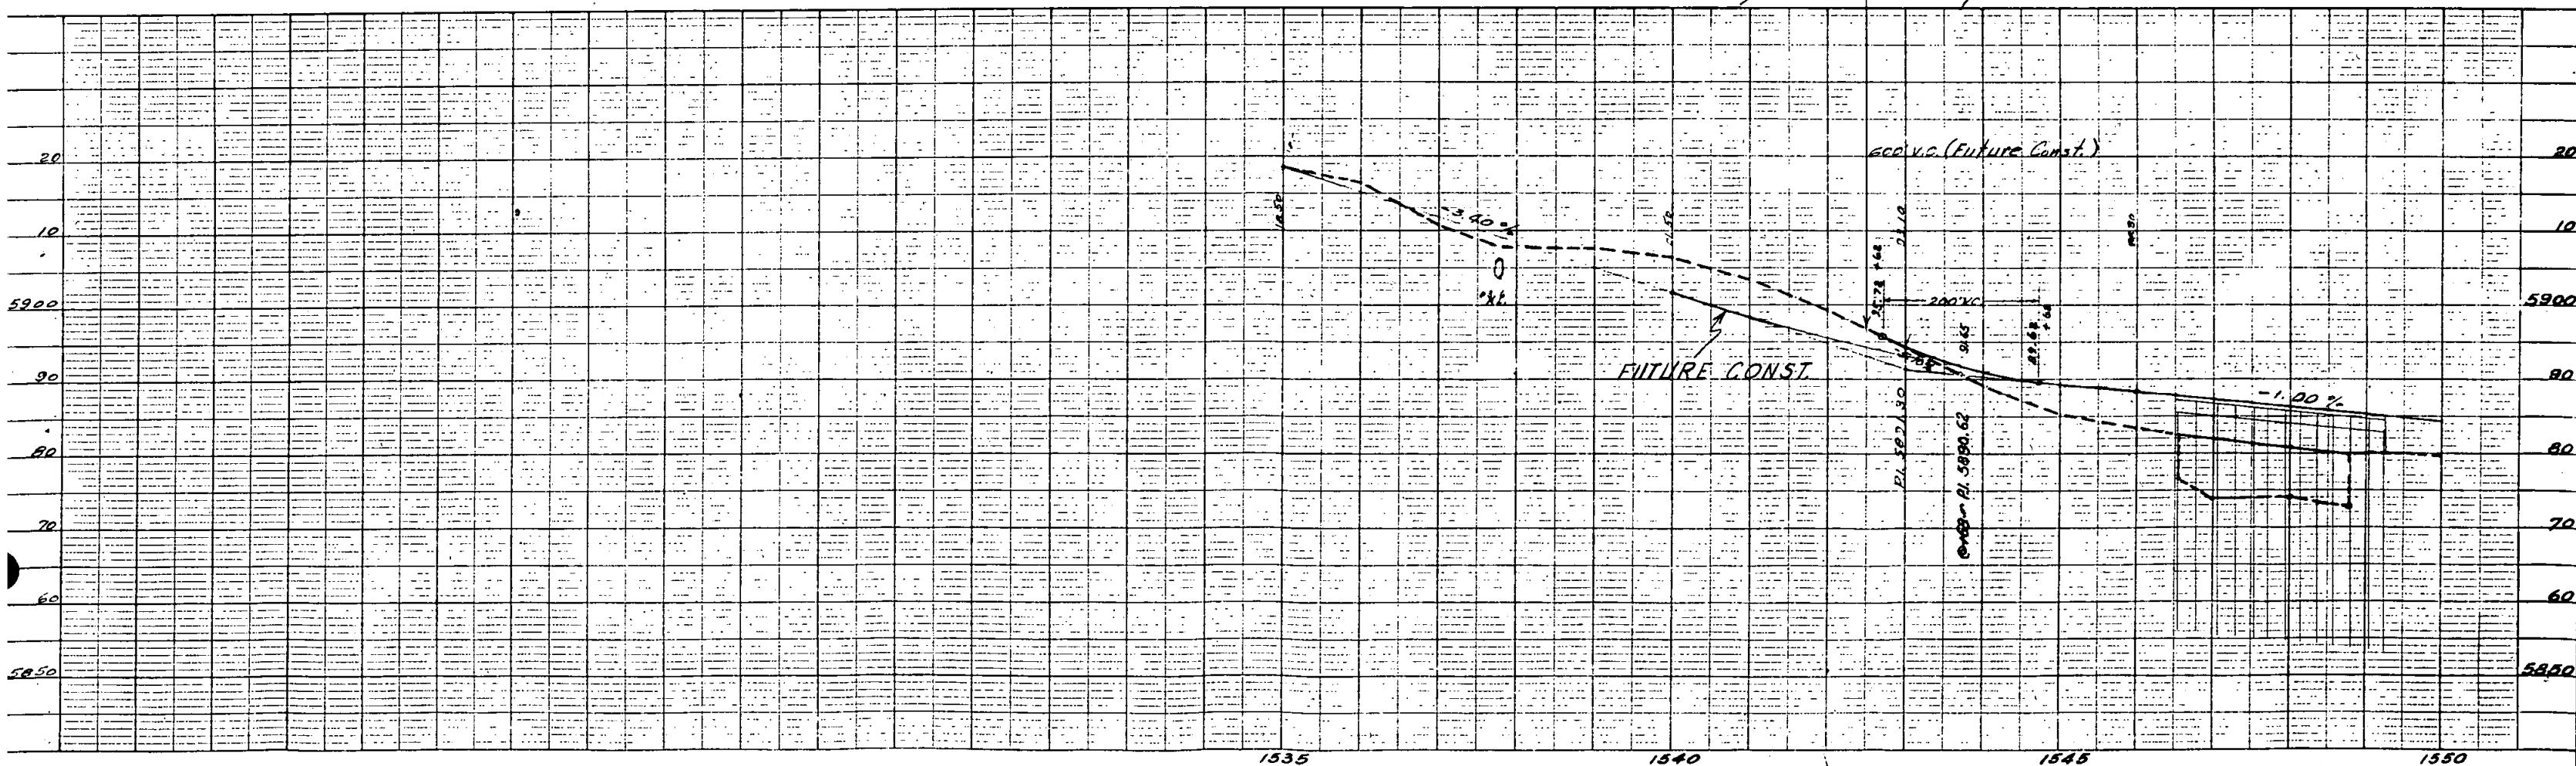

SE 1/4 Sec. 7
T9S, R60W.

Note: See Detail Sheet No. 4-A
For Channel Change

SW 1/4 Sec. 8
T9S, R60W.

FED. ROAD DIST. NO.	STATE	PROJ. NO.	SHEET NO.	TOTAL SHEETS
3	COLO.	5 0028 (6)	4	

RIGHT OF WAY




Rev. E-4
S 1/2 Sec. 8
T9S, R60W
Geo. D. Young
Lena Young
Simla, Colo.

3 N 1/2 Sec. 17
T9S, R60W.
La Rue Gooch
Simla, Colo.

NW 1/4 Sec. 17
T9S, R60W.



NE 1/4 Sec. 18
T9S, R60W.

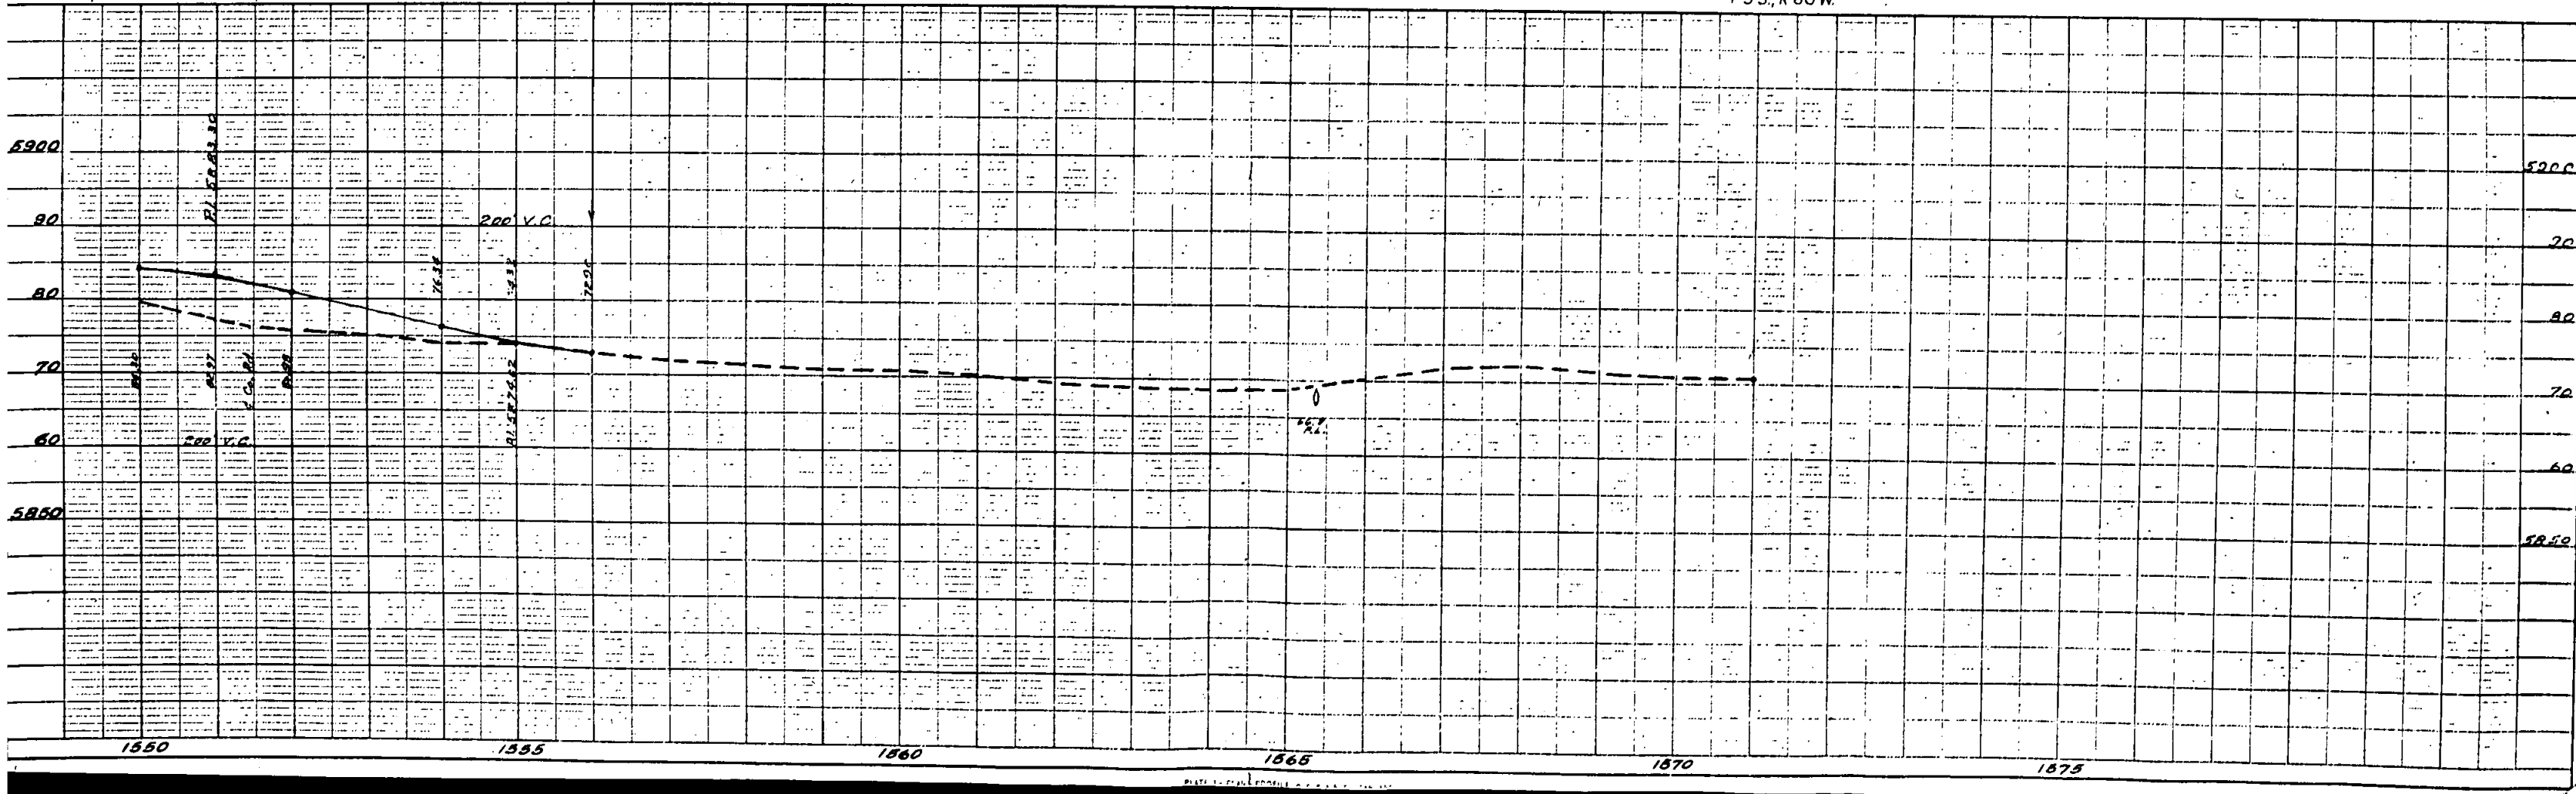

DETAIL SHEET
SHOWING CHANNEL CHANGE

FEDERAL ROAD DIVISION NO.	DISTRICT	PROJ. NO.	SHEET NO.	TOTAL SHEETS
9	COLORADO	S 0028(6)	4-A	

RIGHT OF WAY

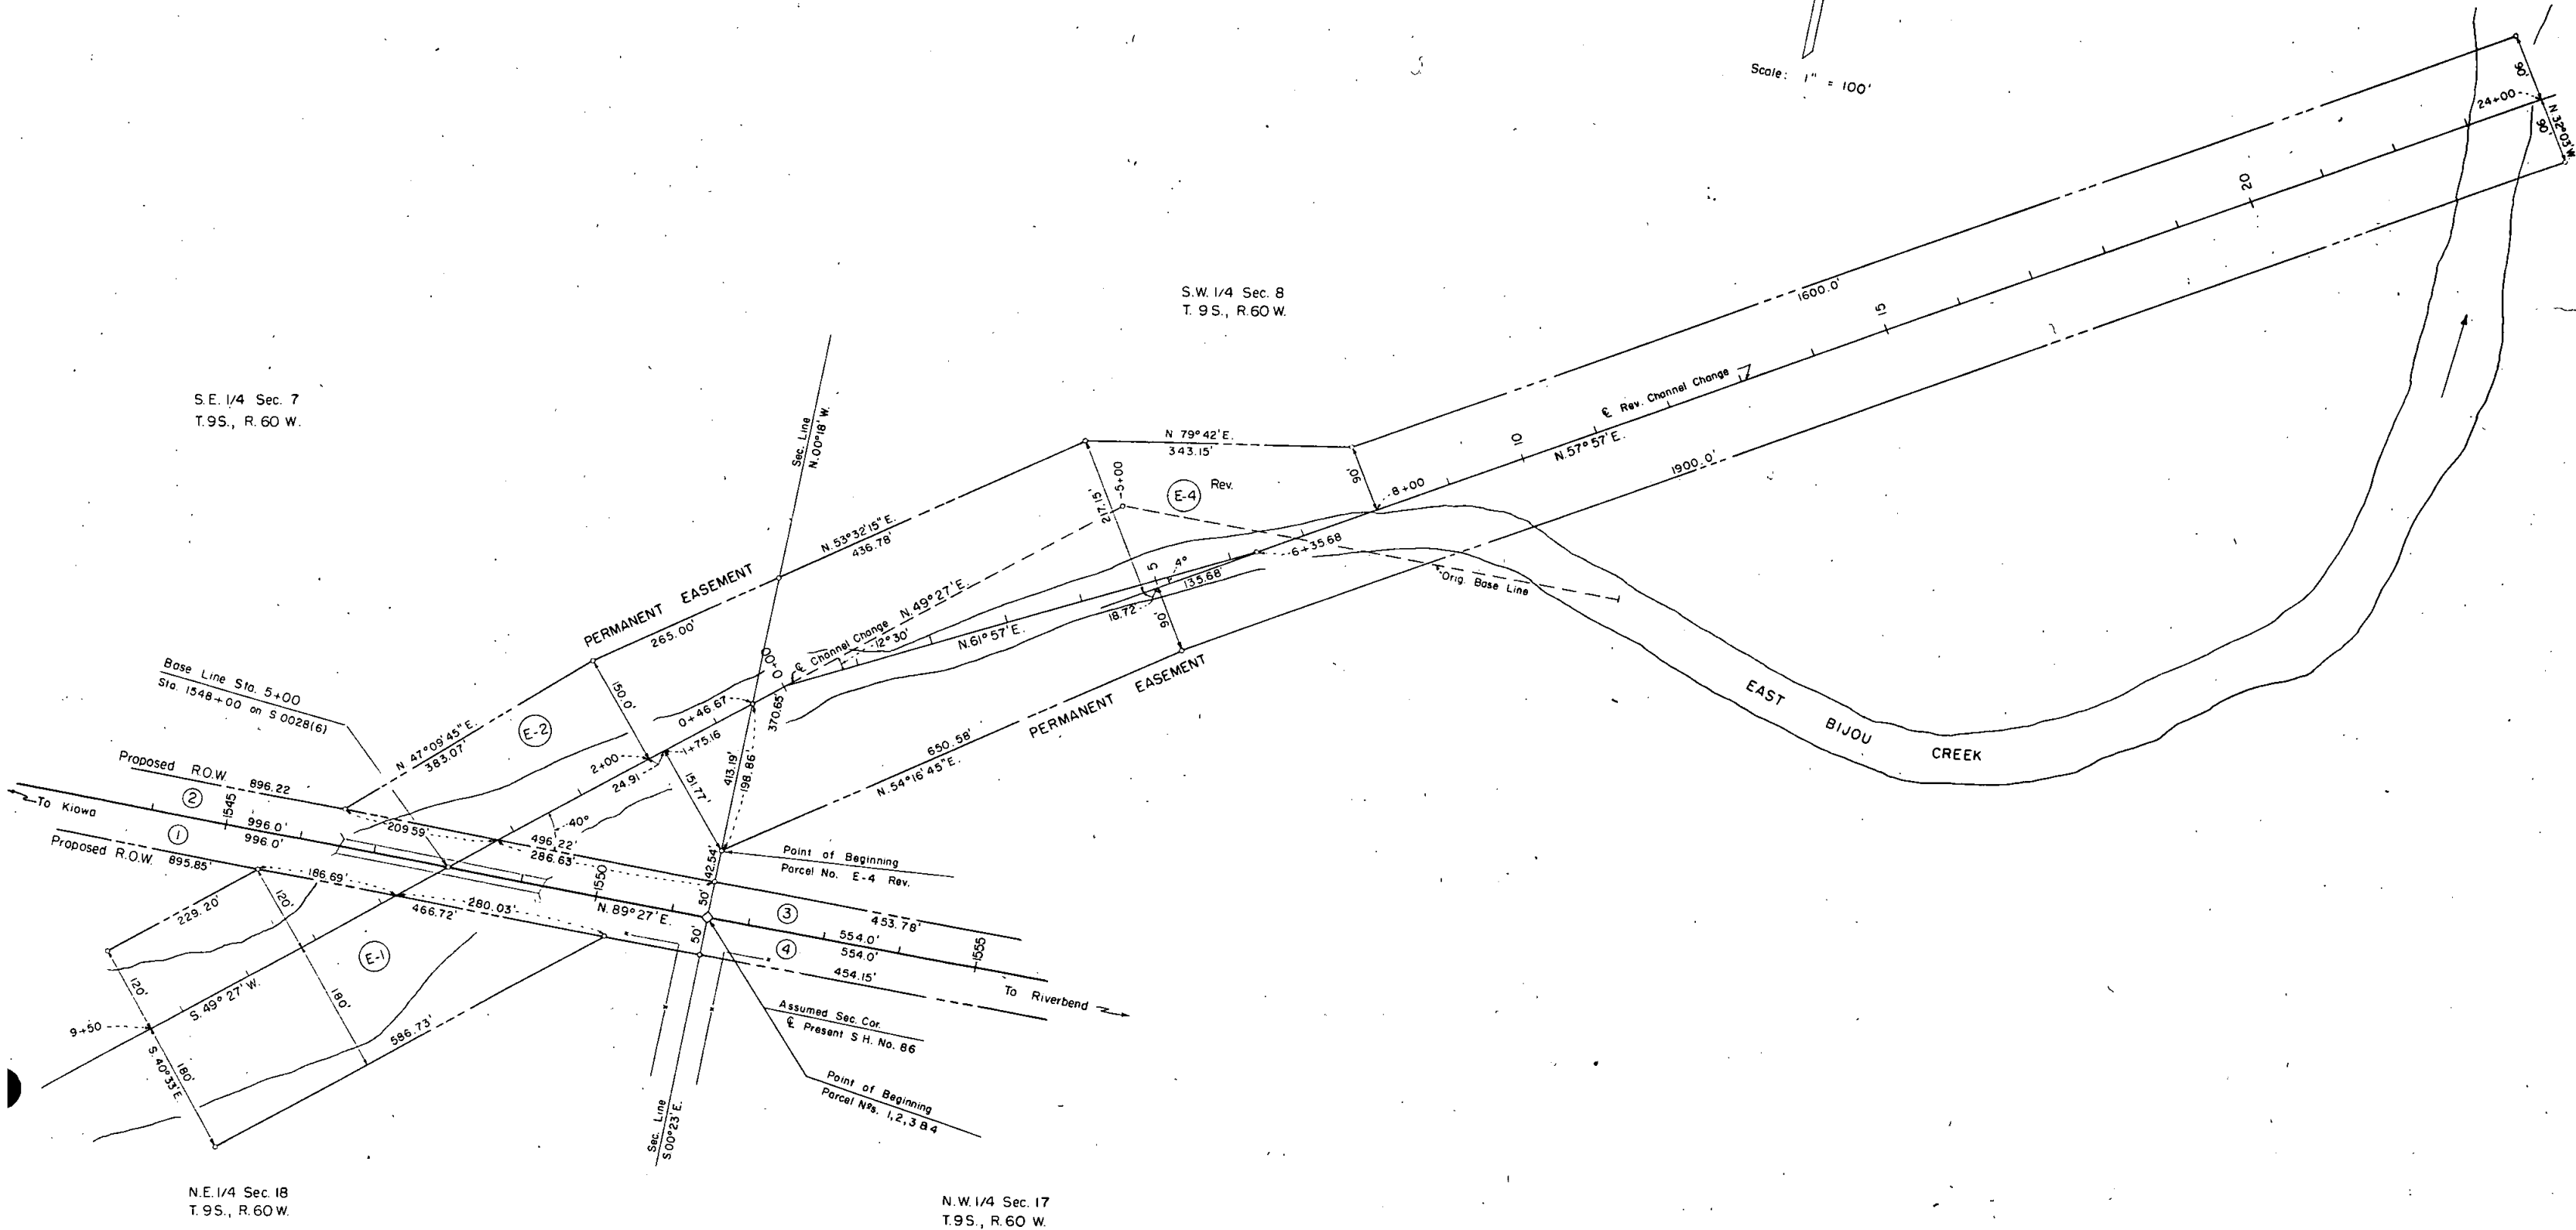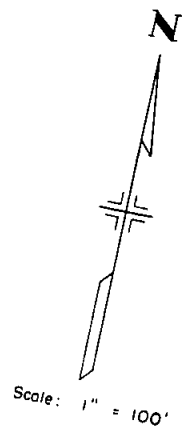

S.W. 1/4 Sec. 9
T.9 S., R.60 W.

S.E. 1/4 Sec. 9
T.9 S., R.60 W.

FED. ROAD DIST. NO.	STATE	PROJ. NO.	SHEET NO.	TOTAL SHEETS
3	COLO.	5 0028 (6)	5	

RIGHT OF WAY

⑥ (E-6) S 1/2 Sec. 9
T.9 S., R.60 W.
F. N. Palm.
Simla, Colo.

⑤ (E-5) NW 1/4 Sec. 16
T.9 S., R.60 W.
Leroy J. Hasenbalg
Martha I. Hasenbalg.
Except Present High-
way R.O.W. 30.0' Wide.

N.W. 1/4 Sec. 16
T.9 S., R.60 W.

⑦ NE 1/4 Sec. 16
T.9 S., R.60 W.
A. B. Lemley

NE 1/4 Sec. 16
T.9 S., R.60 W.

STA. 1636+00 =
END NO WORK SECTION

STA. 1645+00 END =
S 0028(6)

