

INDEX OF SHEETS

SHEET NO 1 TITLE SHEET.
2 TABULATION OF PROPERTIES.
3 - C PLAN AND PROFILE SHEETS SHOWING RIGHT OF WAY.
7 - 8 OWNERSHIP MAP.

COLORADO

DEPARTMENT OF HIGHWAYS

PLAN AND PROFILE OF PROPOSED

FEDERAL AID PROJECT NO. S 0029 (2)

STATE HIGHWAY NO. 52

MORGAN COUNTY

RIGHT OF WAY

SCALES OF ORIGINAL DRAWINGS

ON PLAN, 1 IN. = 100 FT.


ON PROFILE, 1 IN. = 100 FT. HORIZONTAL

ON PROFILE, 1 IN. = 10 FT. VERTICAL

GRADE LINE ON PROFILE IS SHOWN AS GRADE OF FINISHED ROAD

GROSS LENGTH OF PROJECT


NET LENGTH OF PROJECT

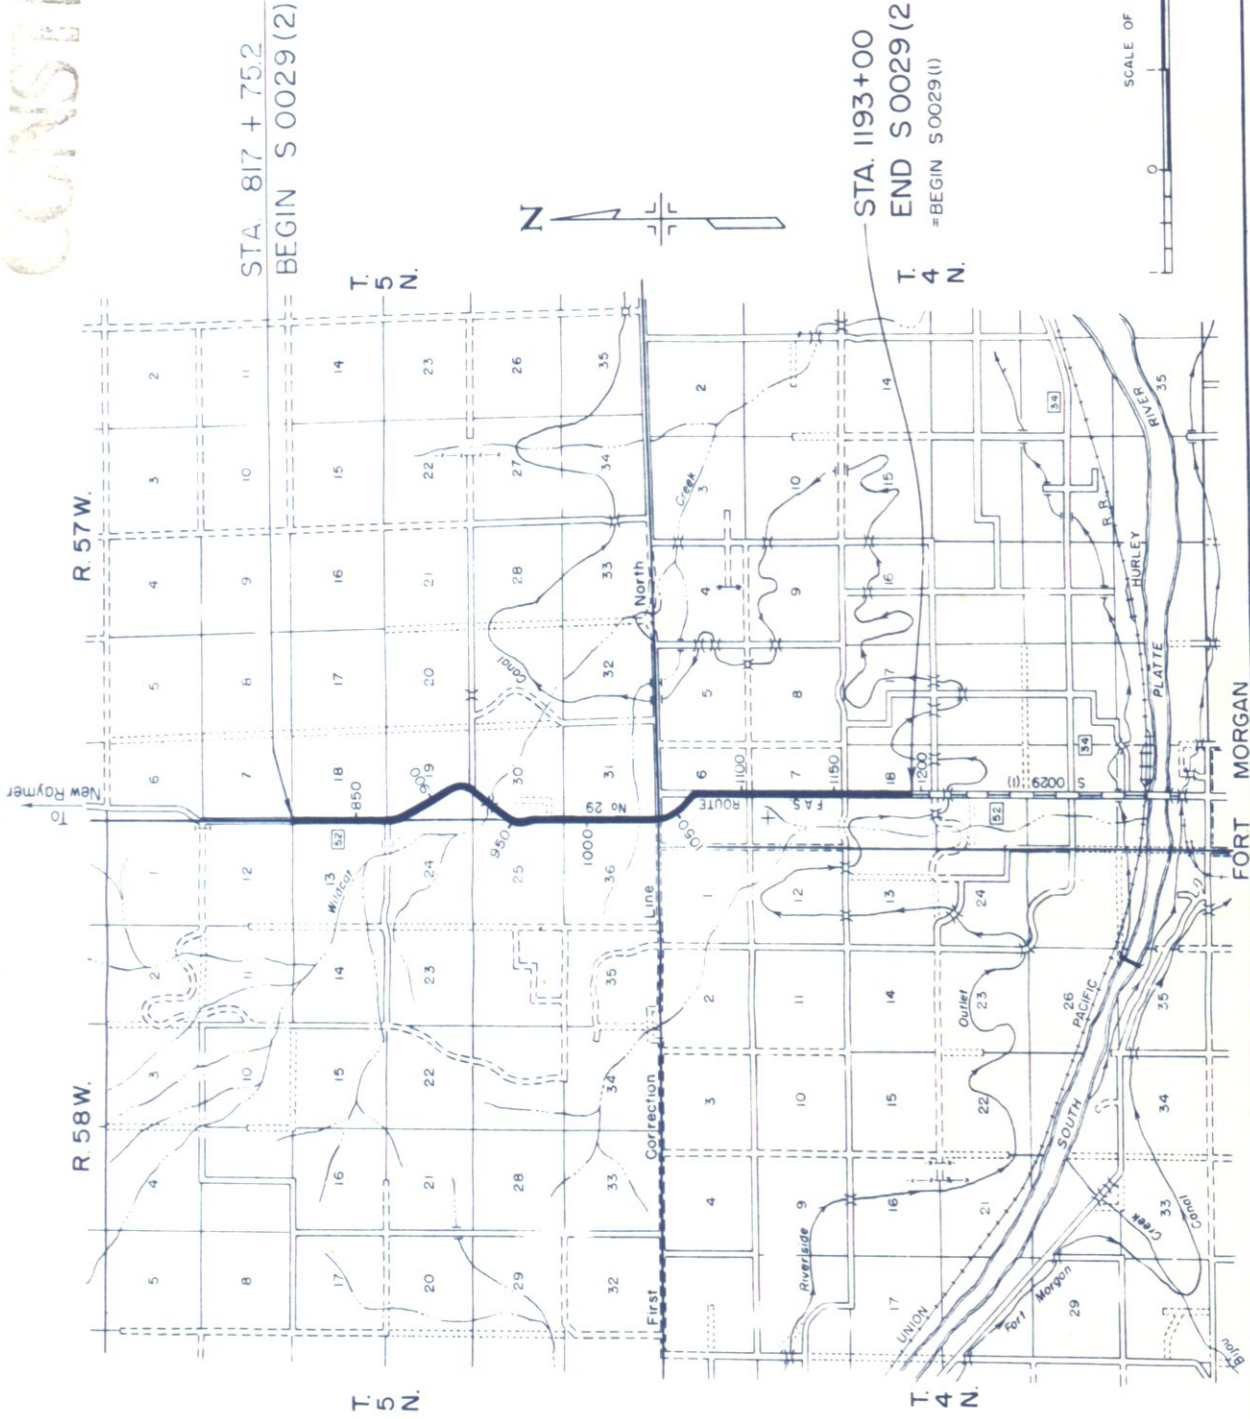

FED. ROAD DIV. NO.	DIST.	PROJ. NO.	SHEET NO.	TOTAL SHEETS
9	COLO.	S 0029 (2)	1	

RIGHT OF WAY

CONVENTIONAL SIGNS

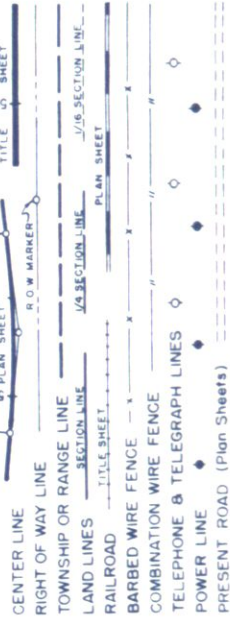

CONSTR. ENGR'S. COPY

FILE

SW⁴ Sec. 18
T. 5 N., R. 57 W

NW⁴ Sec. 19

1 FRANK ALVIN CRAIG, ET AL
409 BLAKE ST.
SALIDA, COLO.



2 JOHN J. & THELMA M. WHITTINGTON
N. STAR ROUTE
FT. MORGAN, COLO.

SE⁴ Sec. 13
T. 5 N., R. 58 W

NE⁴ Sec. 24

FED. ROAD DIV. NO.	DIST.	PROJ. NO.	SHEET NO.	TOTAL SHEETS
9	COLO.	S 0029 (2)	4	

RIGHT OF WAY

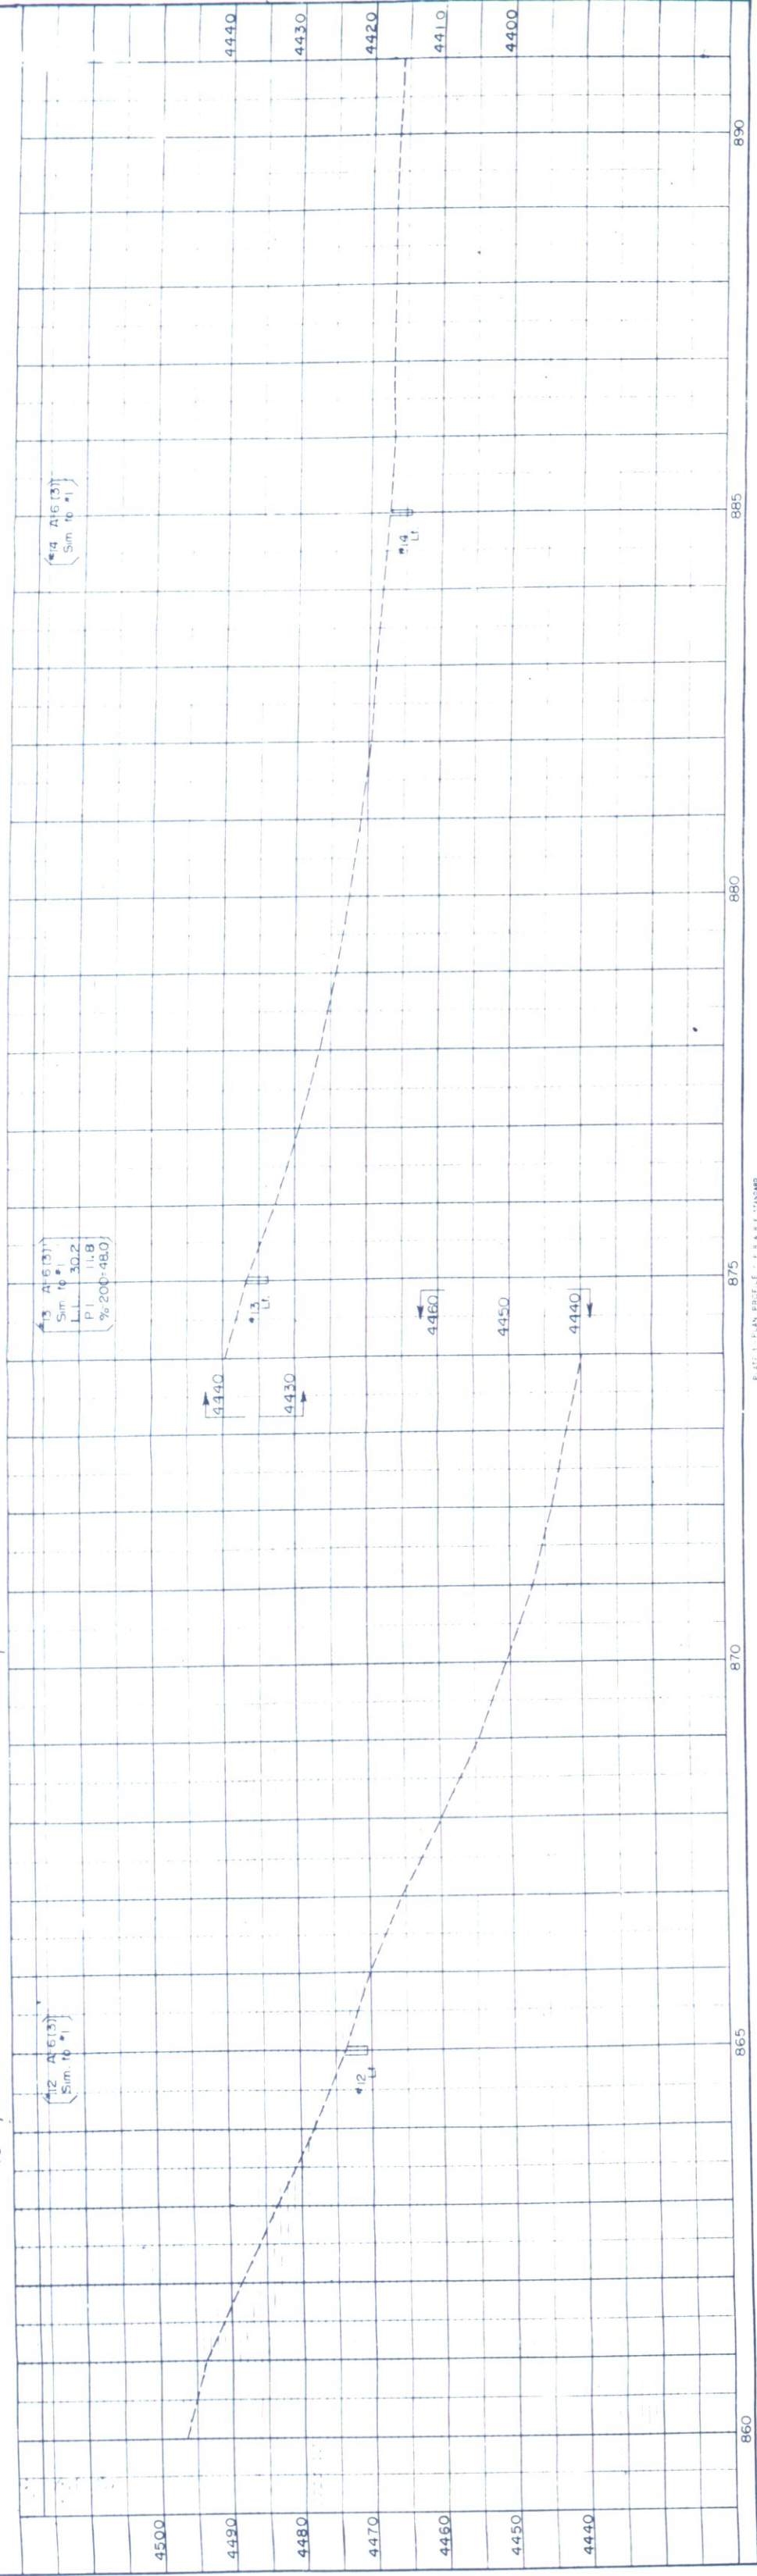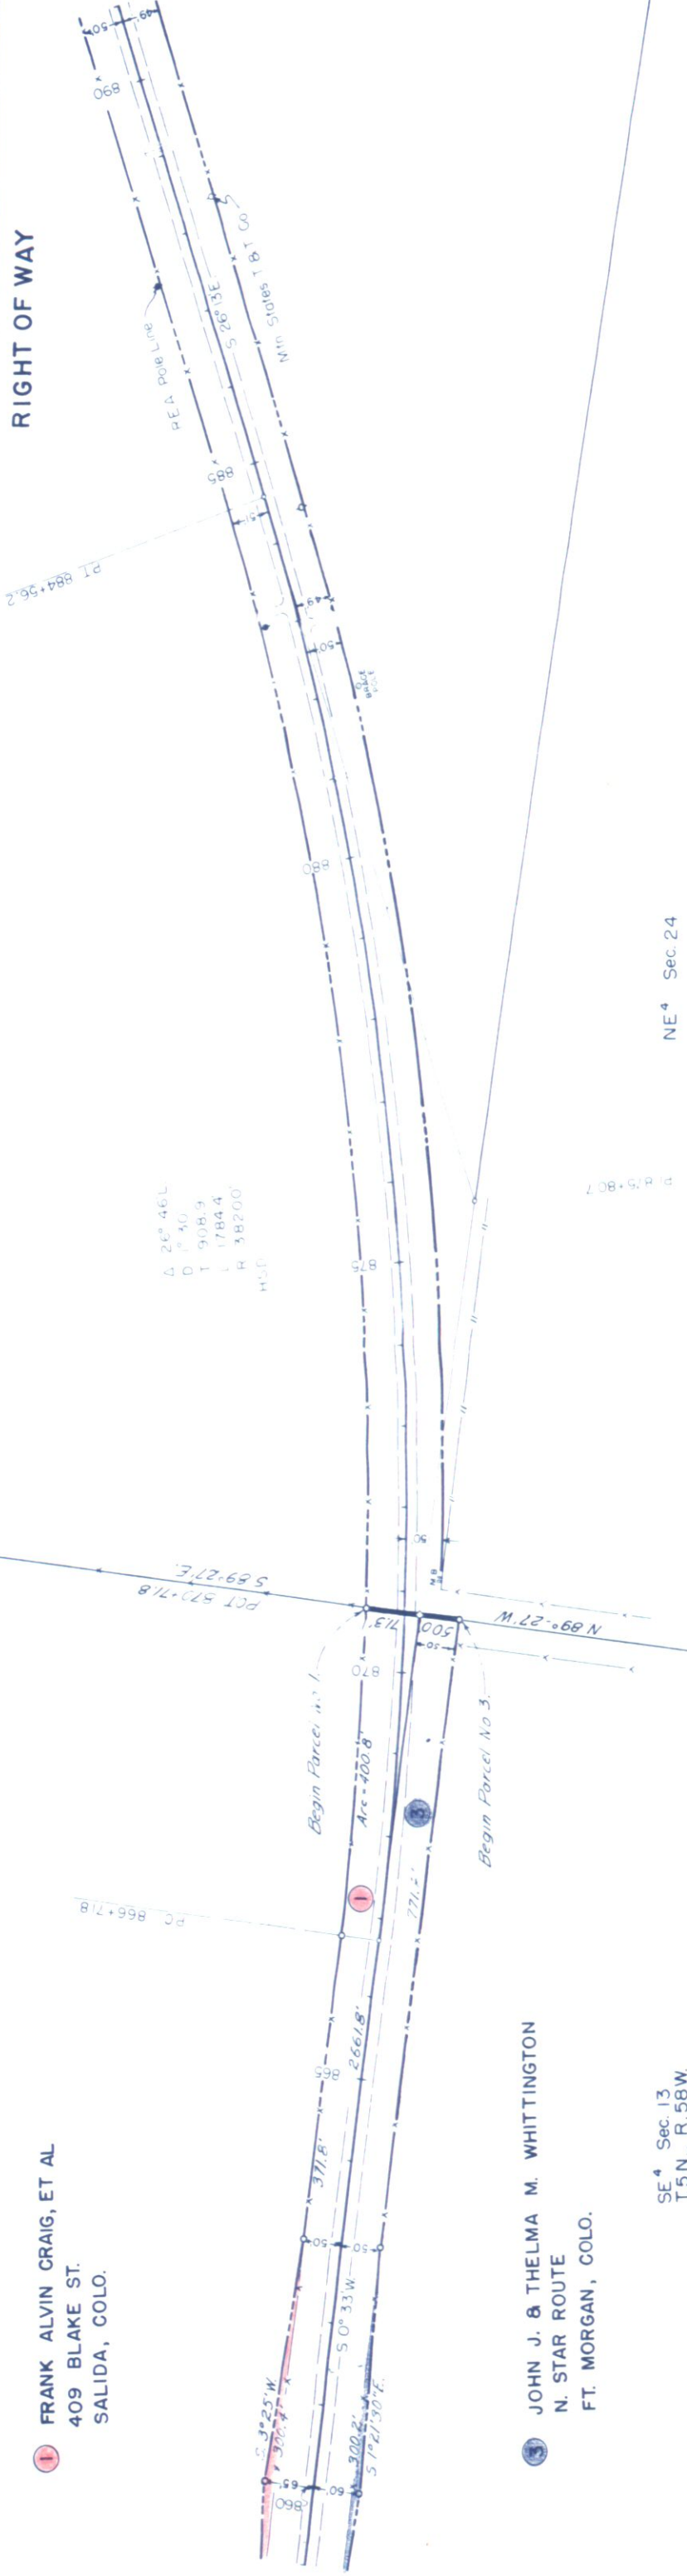


PLAN	NO. 17142
DATE	NOV 19 1964
BY	W. J. M. W.
CHECKED	W. J. M. W.
APPROVED	W. J. M. W.
SUBMITTED	W. J. M. W.

PROFILE	NO. 17142
DATE	NOV 19 1964
BY	W. J. M. W.
CHECKED	W. J. M. W.
APPROVED	W. J. M. W.
SUBMITTED	W. J. M. W.


NW 1/4 Sec. 30
T. 5 N., R. 57 W.

FED. ROAD DIV. NO.	DIST.	PROJ. NO.	SHEET NO.	TOTAL SHEETS
9	COLO.	S 0029 (2)	20	4-a

4-a

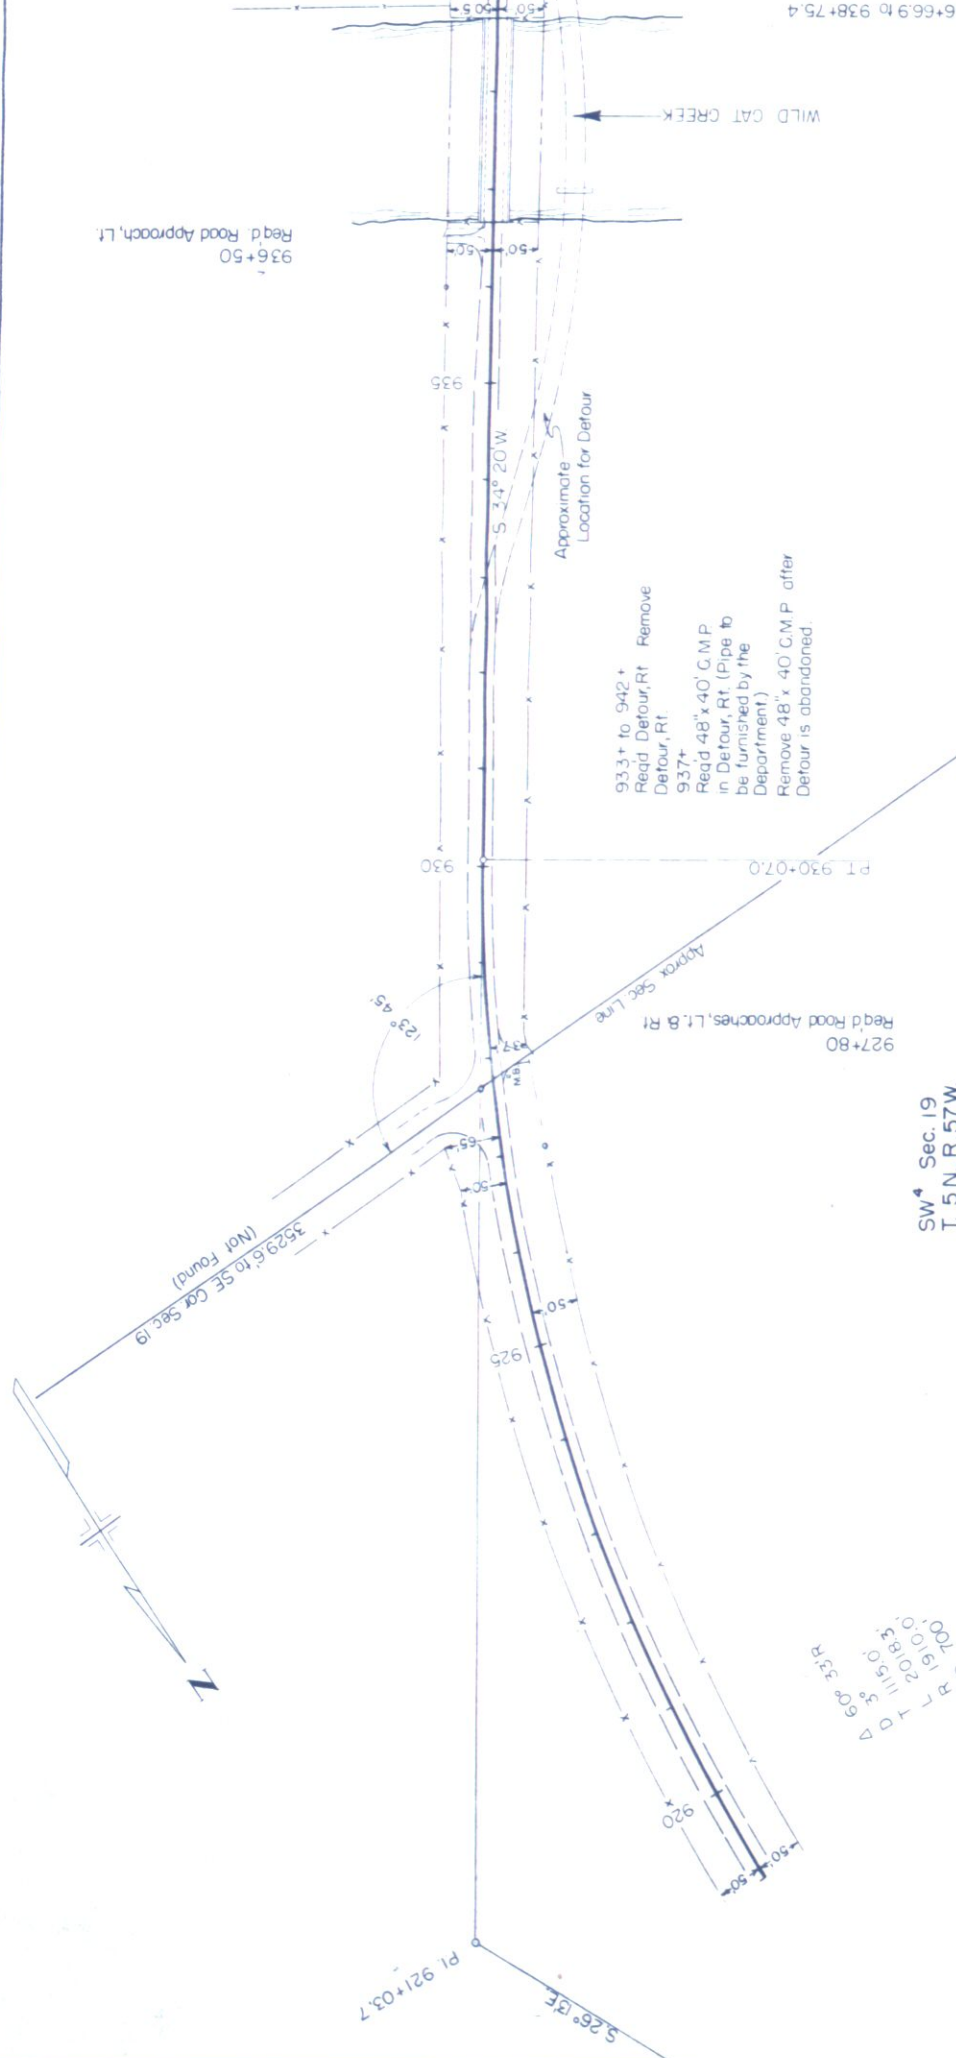

TYPICAL SECTION FOR DETOUR

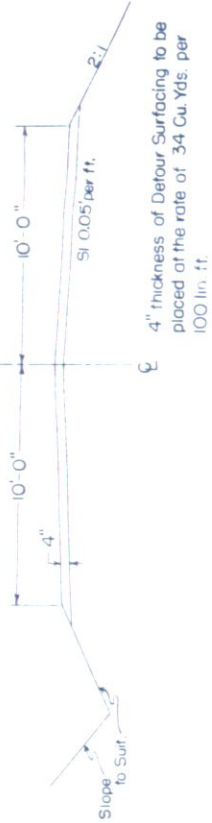

SW 1/4 Sec. 19
T. 5 N., R. 57 W.

NOTES ON BRIDGE, STA. 936+66.9 TO 938+75.4 STR. NO. C-21-H


PROPOSED STRUCTURE:
Position referred to present structure Same
Span: 9 at 25'-0"
Clear roadway: 23'-11"
Clear waterway:
Type of Superstructure: 4" Tr. Tim. Lam. Fl. Tr. Tim. Strs.
Type of Substructure: Treated Tim. Piles
Detour Structure Requirements:
R.R. Siding: Ft. Morgan Haul to bridge site: 9 mi.

PRESENT STRUCTURE:
Span: 9 at 25'-0"
Clear roadway: 19'-0"
Clear waterway: 1585"
Type of Superstructure: 3" Tim. Floor - II Stringers
Requirements as to removal: Widen
Stream Data:
Drainage area in Sq. Miles: .88
Velocity during high water:
Elevation of:
Maximum high water:
Normal stage:
Drift:
Scour:

Nearby structures on same stream:
Location:
Waterway:
Record during floods:

418 A-4(18)
Sim. to 416
L.L. 23.9
R.L. 4.7
% = 200 = 77.0
C.B.R. 5.0

20 A-4(18)
Sim. to 416

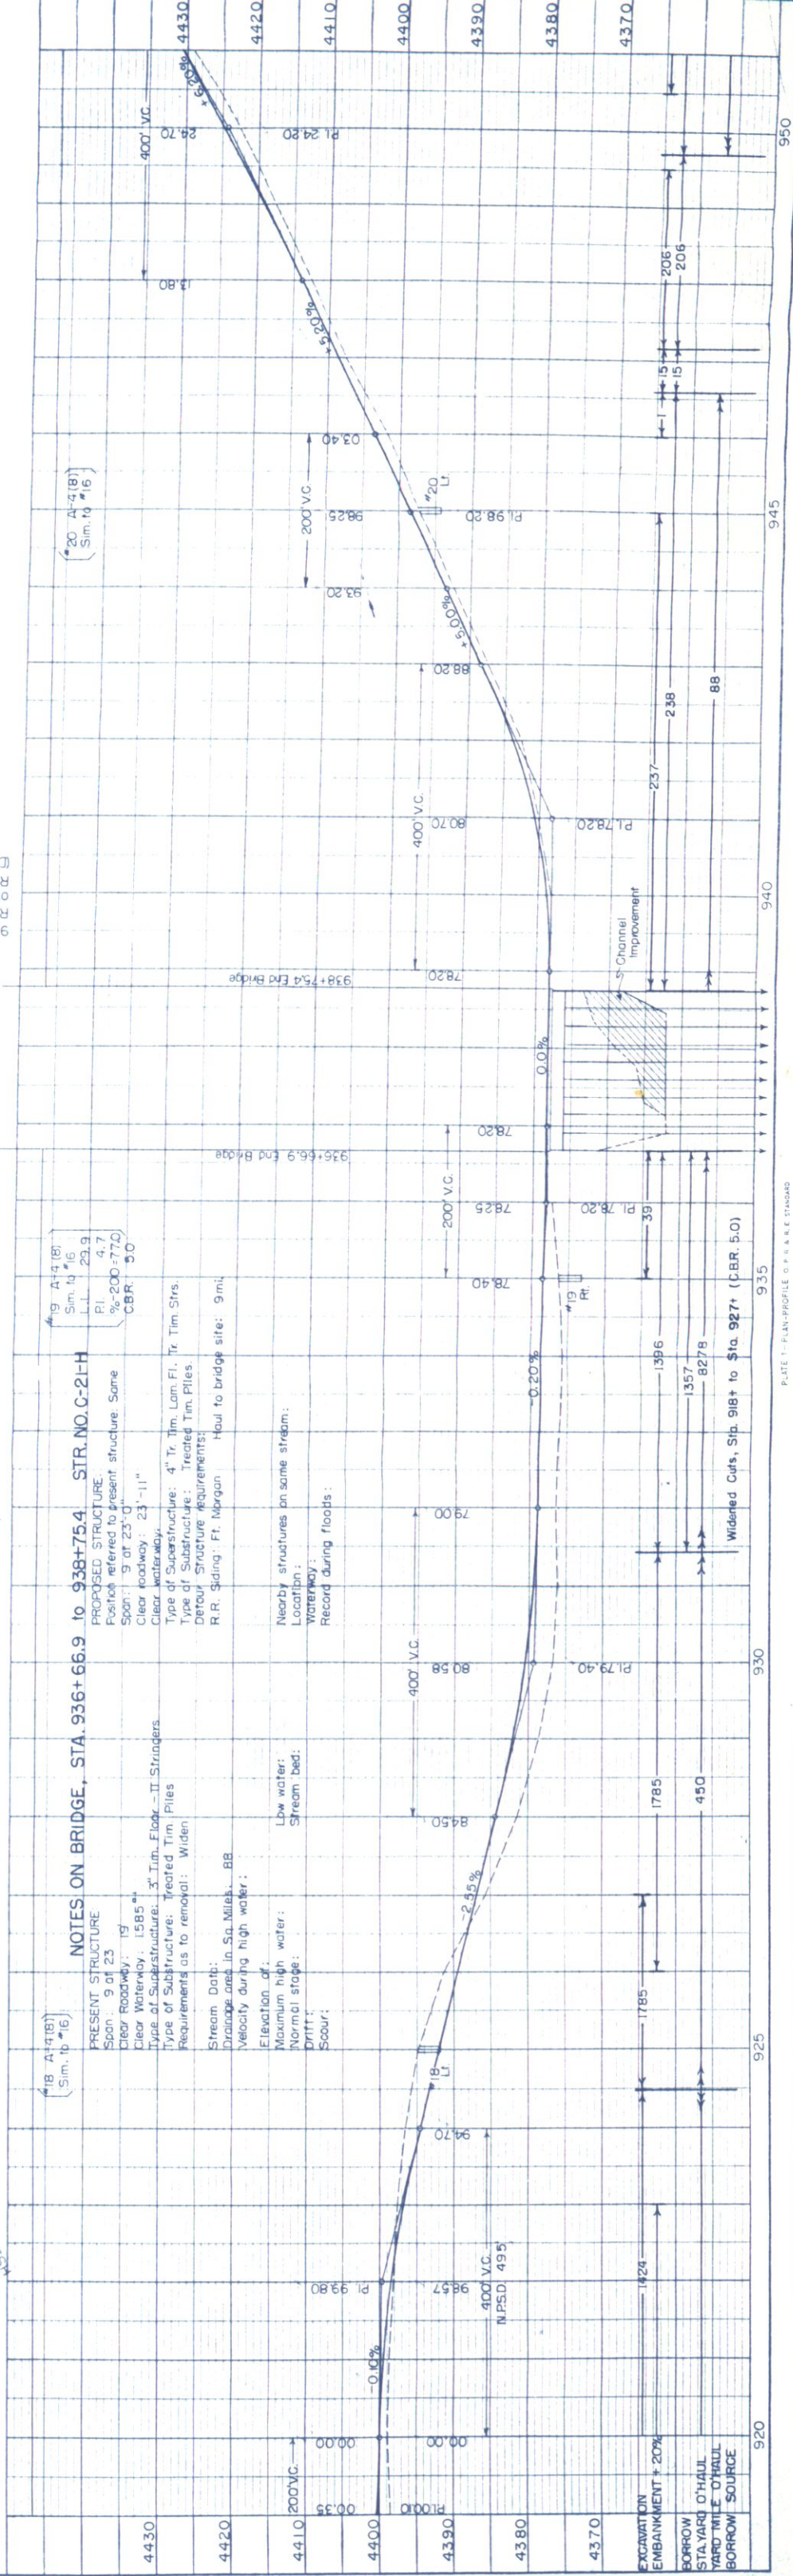

10101

FEDERAL ROAD DIVISION NO.	DISTRICT	PROJ. NO.	SHEET NO.	TOTAL SHEETS
1	COLORADO	S 0029 (2)	7	

RIGHT OF WAY

OWNERSHIP MAP

PLAT

SHOWING CLAIMANTS WITH
REGARD TO RIGHT OF WAY
FOR PROJECT S 0029 (2)
ORIGINAL SCALE 1"=400'



