

COLORADO
DEPARTMENT OF HIGHWAYS
PLAN AND PROFILE OF PROPOSED
FEDERAL AID PROJECT NO. S 0054 (3)
STATE HIGHWAY NO. 66
WELD COUNTY

INDEX OF SHEETS

- NO. 1 TITLE SHEET
2-28 TABULATION OF PROPERTIES SHEETS
3-14 ALIGNMENT PLAN AND PROFILE SHEETS
15-16 OWNERSHIP MAPS

FEDERAL ROAD DIVISION NO.	DISTRICT	PROJ. NO.	SHEET NO.	TOTAL SHEETS
9	COLORADO	S 0054 (3)	1	1

RIGHT OF WAY

FILE

CONVENTIONAL SIGNS	Plan Sheet	Title	Sheet
CENTER LINE	1	2	3
RIGHT OF WAY LINE	1	2	3
COUNTY LINE	1	2	3
TOWNSHIP OR RANGE LINE	1	2	3
LAND LINES	1/4 Section Line	1/16 Section Line	1/64 Section Line
RAILROAD	1	2	3
BARBED WIRE FENCE	1	2	3
COMBINATION WIRE FENCE	1	2	3
SNOW FENCE	1	2	3
TELEPHONE & TELEGRAPH LINES	1	2	3
POWER LINES	1	2	3
DETOUR	1	2	3
PRESENT ROAD (Plan Sheets)	1	2	3

SCALES OF ORIGINAL DRAWINGS


ON PLAN 1 IN. = 100 FT.
ON PROFILE 1 IN. = 100 FT. HORIZONTAL
1 IN. = 10 FT. VERTICAL
GRADE LINE ON PROFILE IS SHOWN AS GRADE OF FINISHED ROAD
GROSS LENGTH OF PROJECT
NET LENGTH OF PROJECT

RIGHT OF WAY

STA. 0+11.0 BEG. S 0054 (3)
OPPOSITE STA. 1507 + 34.8
on A.W. 7007-B

STA. 175+00.0
END WORK
STA. 215+00.0
BEGIN WORK

STA. 362+00.0
END S 0054 (3) =
STA. 362+00.0 on
S 0054 (2)

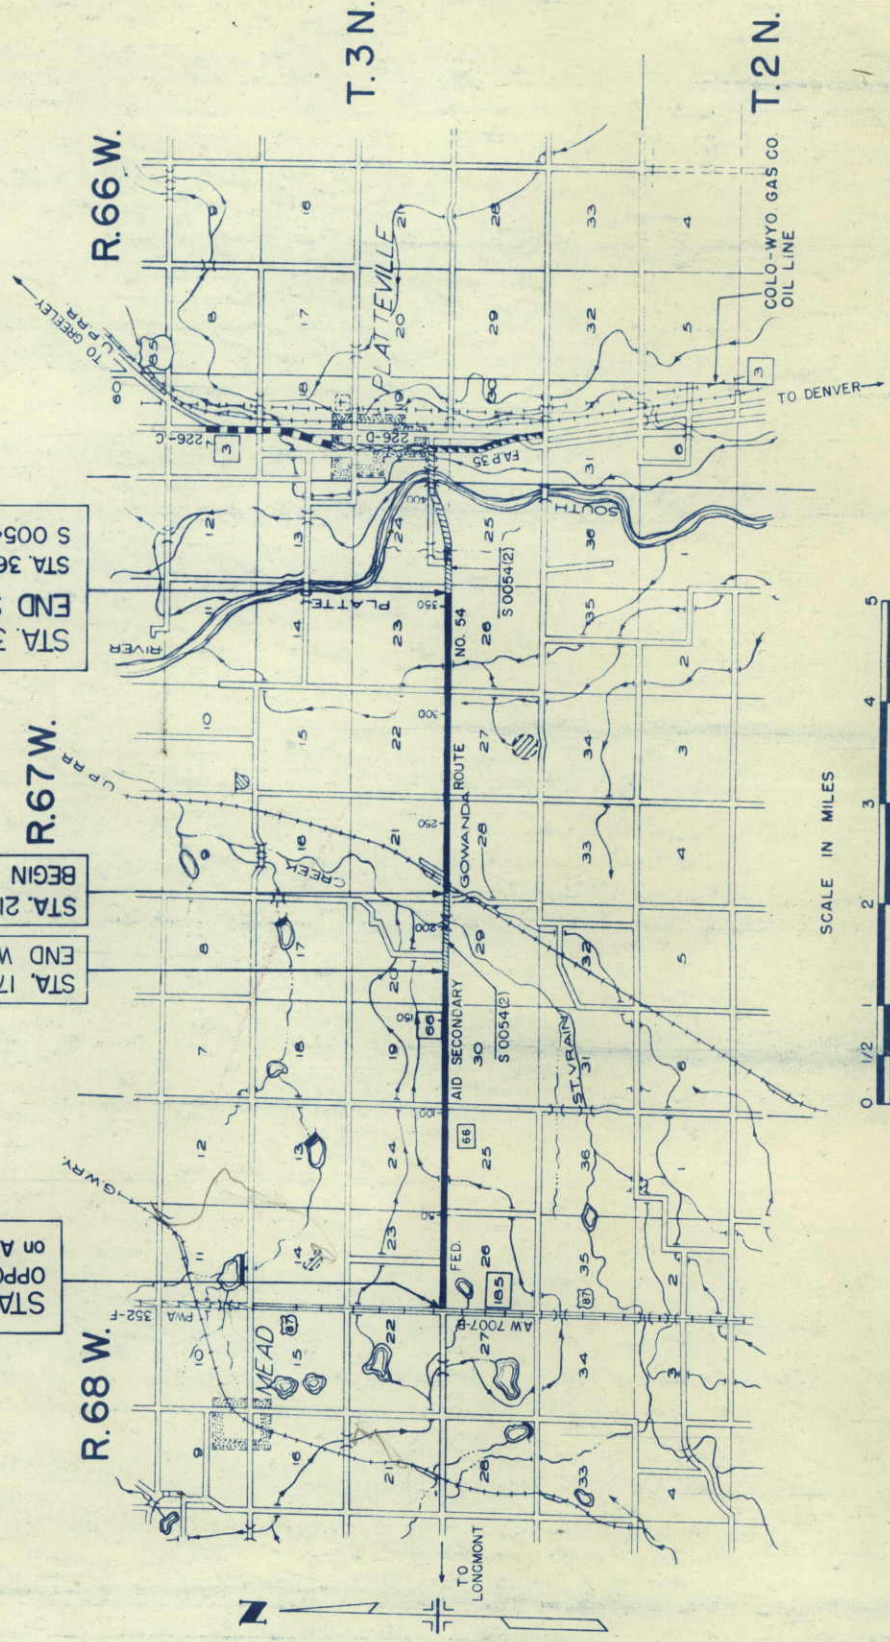

R.O.W. TABULATION OF PROPERTIES IN

WELD

COUNTY

S.H.NO. 66

PROJ. S 0054 (3)

FEDERAL ROAD DIVISION NO.	DISTRICT	PROJ. NO.	SHEET NO.	TOTAL SHEETS
9	COLORADO	S 0054 (3)	2	

RIGHT OF WAY

PARCEL NO.	OWNER	ADDRESS	LOCATION	AREA IN ACRES		REMARKS	NO
				PARCEL	TO BE ACQUIRED		
			T 3 N., R. 68 W. 6th P.M.				
1 Rev.	THEO. J. RADEMACHER & ELIZABETH H. RADEMACHER	RT. 1 LONGMONT, COLO.	SI/2 SW 1/4 Sec. 23	2.483	0.315		
2	SOLOMON E. BENSON	521 W 2nd. LOVELAND, COLO.	SI/2 SE 1/4 Sec. 23	2.497	0.660		
3	JAMES WATSON MONTGOMERY & EMMA ALICE HAMM FORMERLY EMMA ALICE MONTGOMERY	LONGMONT, COLO.	SI/2 SW 1/4 Sec. 24	2.409	0.602		
3A	JAMES WATSON MONTGOMERY	BOX 606 FAIRFAX, CALIF.	SI/2 SE 1/4 Sec. 24	2.482	0.694		
4 Rev.	THEO RADAMACHER & ELIZABETH RADAMACHER	RT. 1 LONGMONT, COLO.	NI/2 NW 1/4 Sec. 26	2.427	0.914		
5 Rev.	FINLEY C. BROWN		NI/2 NE 1/4 Sec. 26	0.131	0.035		
6	JAKE HEIL	RT. 1 LONGMONT, COLO	NI/2 NW 1/4 Sec. 25	2.472	0.805		
7	HARRY F HUNTINGTON & BESSIE C. HUNTINGTON	322 LINCOLN, LONGMONT, COLO.	NI/2 NE 1/4 Sec. 25	2.485	0.871		
8	JAMES WATSON MONTGOMERY	BOX 606 FAIRFAX, CALIF.	T. 3 N., R. 67 W. 6th P.M. SI/2 SW 1/4 Sec. 19	2.342	0.461		
9	EMIL A. OLSON & ETHEL M. OLSON	MEAD, COLO.	SI/2 SE 1/4 Sec. 19	2.630	0.814		
10	OSCAR E. MAGNUSON & ERMA C. MAGNUSON	LONGMONT, COLO.	SI/2 SW 1/4 Sec. 20	0.477	0.477		
11	ALFRED A. MUHME & GLENNA MUHME	RT. 1 LONGMONT, COLO.	NW 1/4 NW 1/4 Sec. 30	1.226	0.416		
12	ALFRED A. MUHME	RT. 1 LONGMONT, COLO.	NE 1/4 NW 1/4 Sec. 30	1.136	0.463		
13	AMERICAN TELEPHONE & TELEGRAPH CO.		NE 1/4 NW 1/4 Sec. 30	0.027	0.027		
14	ALIDA A. JOHNSON	RT. 2 LONGMONT, COLO.	NW 1/4 NE 1/4 Sec. 30	1.324	0.466		
15	NICK ANGULAS	RT. 1 FREDERICK, COLO.	NE 1/4 NE 1/4 Sec. 30	1.282	0.341		
16	L.W. NEWBY	LONGMONT, COLO.	NW 1/4 NW 1/4 Sec. 29	1.206	0.287		
16A	MAX KURTZ & HELENE B. KURTZ	DENVER, COLO.	NE 1/4 NW 1/4 Sec. 29	0.096	0.096		
18	MAX KURTZ & HELENE B. KURTZ	DENVER, COLO.	NW 1/4 NW 1/4 Sec. 28	0.199	0.044		
19	CLIFFORD TOW	RT. 2 BOX 17, PLATTEVILLE, COLO.	NE 1/4 NW 1/4 Sec. 28	1.295	0.474		
20	LOYD HERREN & CURTIS STRONG	PLATTEVILLE, COLO.	N 1/2 NE 1/4 Sec. 28	2.439	0.691		
21	FRED SCHOTT & EVA SCHOTT		SE 1/4 SE 1/4 Sec. 21	0.115	0.029		
22	SAM BUSCH & SYLVIA NADINE BUSCH	EATON, COLO.	SW 1/4 SW 1/4 Sec. 22	0.118	0.029		

R. O. W. TABULATION OF PROPERTIES IN WELD

COUNTY S.H.No.66 PROJ. S 0054(3)

FEDERAL ROAD DIVISION NO	DISTRICT	PROJ. NO	SHEET NO	TOTAL SHEETS
9	COLORADO	S 0054(3)	2A	

RIGHT OF WAY

PARCEL NO.	OWNER	ADDRESS	LOCATION	AREA IN ACRES		REMARKS	NO
				PARCEL	TO BE ACQUIRED		
23	ETHELMAE MARTIN, SHERRIL H. MARTIN & DOROTHA L. MARTIN	3871 REVIER AVE, L.A., CALIF	T 3 N, R. 67W., 6th P.M. SE 1/4 SE 1/4 Sec. 22	0.810	0.327		
24	ROY R. MILLER & DOROTHY S. MILLER	RT. 2, PLATTEVILLE, COLO.	NW 1/4 NW 1/4 Sec. 27	1.264	0.316		
25	HAROLD C. VOLLMAR & JUSTIN G. VOLLMAR	RT. 2, PLATTEVILLE, COLO.	NE 1/4 NW 1/4 Sec. 27	1.187	0.297		
26	ADA MAYER		NW 1/4 NE 1/4 Sec. 27	1.163	0.346		
26A	WALTER MAYER & DOROTHY M. MAYER		NW 1/4 NE 1/4 Sec. 27	0.024	0.024		
27 Rev.	KATHERINE ADLER, et al	2011 8th AVE, GREELEY, COLO.	NE 1/4 NE 1/4 Sec. 27	1.000	0.110		
28	C. W. LEITZ aka CHARLES W. LEITZ	PLATTEVILLE, COLO.	S 1/2 S 1/2 Sec. 23	4.800	0.869		
29 Rev.	DUANE DEVOTIE & SARAH DEVOTIE	GREELEY, COLO	N 1/2 NW 1/4 Sec. 26	2.148	0.454		
30	FRED TAYLOR & EDNA MAY TAYLOR	PLATTEVILLE, COLO	N 1/2 NE 1/4 Sec. 26	1.831	0.400		
E8	JAMES WATSON MONTGOMERY	BOX 606, FAIRFAX, CALIF.	S 1/2 SW 1/4 Sec. 19	0.650	0.650	TEMPORARY EASEMENT	
E28A	C. W. LEITZ aka CHARLES W. LEITZ	PLATTEVILLE, COLO.	SE 1/4 SW 1/4 Sec. 23	0.100	0.100	TEMPORARY EASEMENT	
E29	DUANE DEVOTIE & SARAH DEVOTIE	GREELEY, COLO.	NE 1/4 NW 1/4 Sec. 26	0.103	0.103	TEMPORARY EASEMENT	
ER4	UNION PACIFIC RAILROAD COMPANY		SW 1/4 Sec. 21 & NW 1/4 Sec. 28	0.499	0.078	PERMANENT EASEMENT	
E9A	EMIL A. OLSON & ETHEL M. OLSON		SE 1/4 SE 1/4 Sec. 19	0.108	0.108	PERMANENT EASEMENT	
E9B	EMIL A. OLSON & ETHEL M. OLSON		SE 1/4 SE 1/4 Sec. 19	0.108	0.108	TEMPORARY EASEMENT	
E12	ALFRED A. MUHME	RT. 1, LONGMONT, COLO.	NE 1/4 NW 1/4 Sec. 30	0.528	0.528	PERMANENT EASEMENT	
E10	MAX KURTZ & HELEN B. KURTZ	DENVER, COLO.	SW 1/4 Sec. 21	0.229	0.229	TEMPORARY EASEMENT	
E11	ALFRED A. MUHME & GLENNA MUHME	Rt. 1, LONGMONT, COLO.	NW 1/4 NW 1/4 Sec. 30	0.580	0.580	PERMANENT EASEMENT	
E13	AMERICAN TEL. & TEL. CO.		NE 1/4 NW 1/4 Sec. 30	0.053	0.053	PERMANENT EASEMENT	
E19	EUGENE TOW	RT. 2, BOX 17 PLATTEVILLE, COLO.	SE 1/4 SW 1/4 Sec. 21	0.425	0.425	PERMANENT EASEMENT	
E20	TONY RUOTE & LIZZIE M. RUOTE		SW 1/4 SE 1/4 Sec. 21	0.022	0.022	PERMANENT EASEMENT	

R.O.W. TABULATION OF PROPERTIES IN WELD

COUNTY S.H.No.66 PROJ. S 0054(3)

FEDERAL ROAD DIVISION NO	DISTRICT	PROJ. NO	SHEET NO	TOTAL SHEETS
9	COLORADO	S 0054(3)	28	

RIGHT OF WAY

PARCEL NO.	OWNER	ADDRESS	LOCATION	AREA IN ACRES		REMARKS	NO
				PARCEL	TO BE ACQUIRED		
E 25	HAROLD C. VOLLMAR & JUSTIN G. VOLLMAR	RT. 2, PLATTEVILLE, COLO.	T. 3 N., R. 67 W. 6th P.M. NE 1/4 NW 1/4 Sec. 27	0.021	0.021	PERMANENT EASEMENT	
E 26	ADA MAYER		NW 1/4 NE 1/4 Sec. 27 SW 1/4 Sec. 23	0.048 0.551	0.048 0.551	PERMANENT EASEMENT TEMPORARY EASEMENT	
E 6	JAKE HEIL	RT. 1, LONGMONT, COLO.	T. 3 N., R. 68 W. 6th P.M. NE 1/4 NW 1/4 Sec. 25	0.419	0.419	PERMANENT EASEMENT	
E 7	HARRY F. HUNTINGTON & BESSIE C. HUNTINGTON	322 LINCOLN, LONGMONT, COLO.	N 1/2 NE 1/4 Sec. 25	1.179	1.179	PERMANENT EASEMENT	
E 2	SOLOMON E. BENSON	521 W. 2nd, LOVELAND, COLO.	SE 1/4 Sec. 23	0.344	0.344	TEMPORARY EASEMENT	
E 3	JAMES WATSON MONTGOMERY & EMMA ALICE HAMM FORMERLY EMMA ALICE MONTGOMERY	LONGMONT, COLO.	SW 1/4 Sec. 24	0.528	0.528	TEMPORARY EASEMENT	
E 4	THEO RADEMACHER & ELIZABETH RADEMACHER	RT. 1, LONGMONT, COLO.	NW 1/4 Sec. 26	0.367	0.367	TEMPORARY EASEMENT	

SE 1/4 Sec. 23
T. 3 N., R. 68 W.






SOLOMON E. BENSON
521 W. 2nd
LOVELAND, COLO.

FED. ROAD DIST. NO.	DIST.	PROJ. NO.	SHEET NO.	TOTAL SHEETS
9	COLO.	S 0054(3)	4	

RIGHT OF WAY

SW 1/4 Sec. 24
T. 3 N., R. 68 W.

30+43 Posts Only

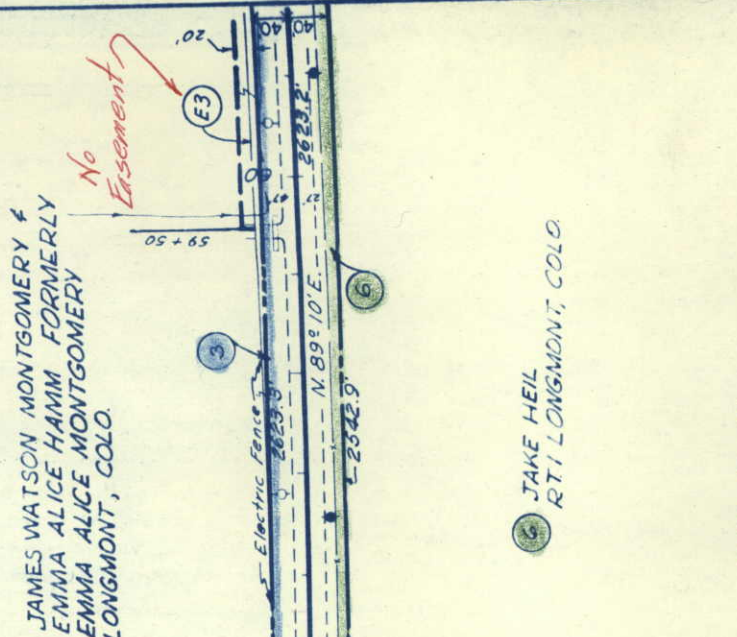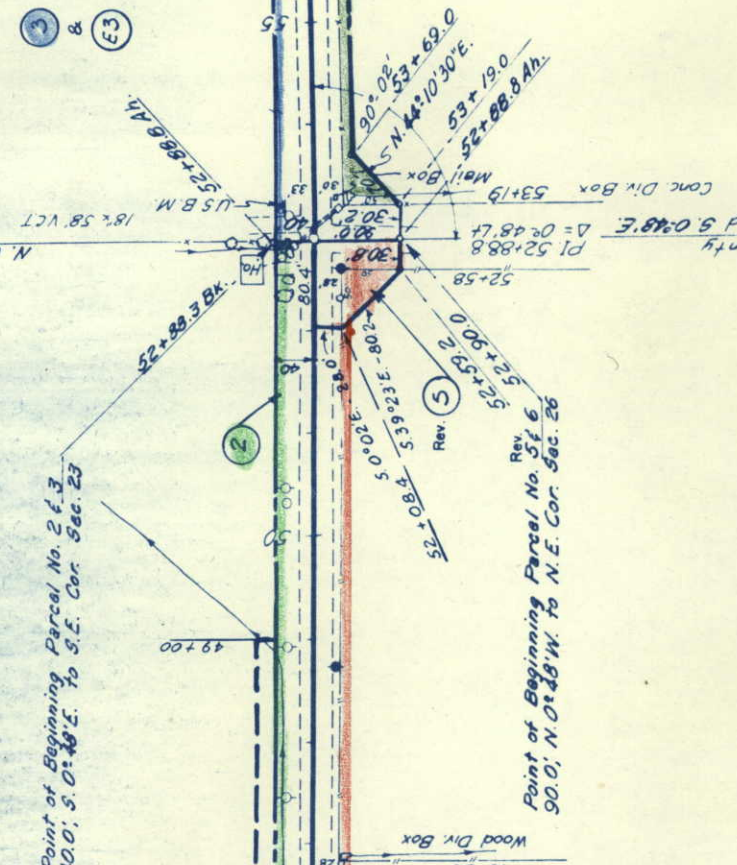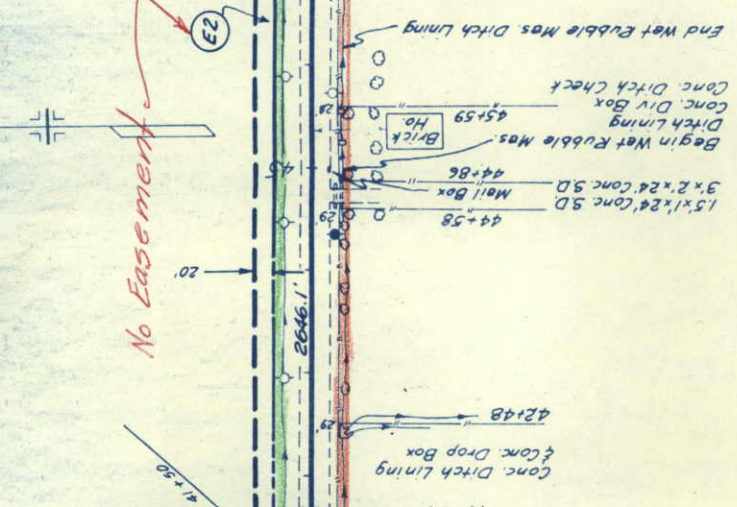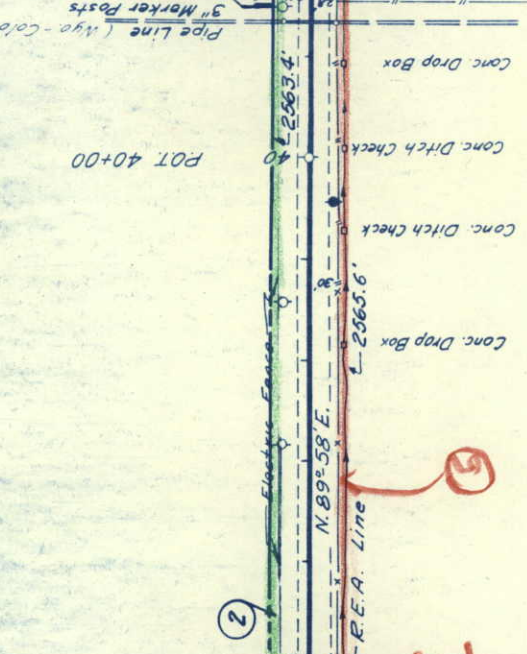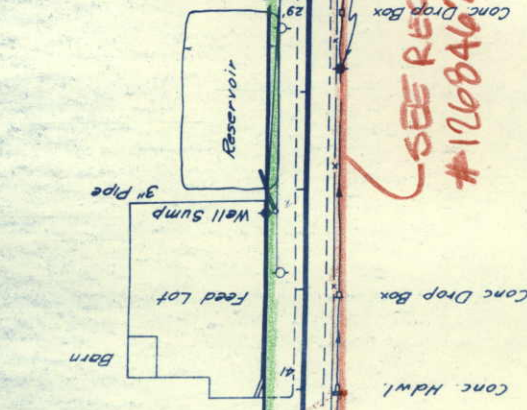

Rev. 5 FINLEY C. BROWN

NE 1/4 Sec. 26
T. 3 N., R. 68 W.

JAKE HEIL
RTI LONGMONT, COLO.

NW 1/4 Sec. 25
T. 3 N., R. 68 W.

to	No. 1	No. 2	No. 3	No. 4	No. 5
A	A-6(12)	A-6(12)	A-6(12)	A-6(12)	A-6(12)
B	191	191	191	191	191
C	56.0%	56.0%	56.0%	56.0%	56.0%
D	4.4	4.4	4.4	4.4	4.4

NO. 4	A-1-b(1)
Similar to	No. 1
NO. 4-A	A-6(12)
Similar to	No. 3-A

NO. 5	Similar to	No. 1
NO. 5-A	Similar to	No. 3-A

NO. 5	Similar to	A-1-B(2)
		No. 1
NO. 5-A	Similar to	A-5(2)
		No. 3-A

PI 17790

75.50

7765

N.A.S.D. 505

N.A.S.D. 1300

65.85

68.30

63.30

63.30

63.30

63.30

63.30

63.30

FED. ROAD DIST. NO.	DIST.	PROJ. NO.	SHEET NO.	TOTAL SHEETS
9	COLO.	S 0054 (3)	5	

RIGHT OF WAY

SE 1/4 Sec. 24
T.3N, R.68W

3 JAMES WATSON MONTGOMERY &
EMMA ALICE HAMM FORMERLY
& EMMA ALICE MONTGOMERY
LONGMONT, COLO.
E3


34 JAMES WATSON MONTGOMERY
BOX 606 FAIRFAX, CALIF

6 JAKE HEIL
RT 1 LONGMONT, COLO.
& E6

7 HARRY F. HUNTINGTON &
BESSIE C. HUNTINGTON
322 LINCOLN
LONGMONT, COLO.
E7

NW 1/4 Sec 25
T.3N, R.68W

NE 1/4 Sec 25
T.3N, R.68W

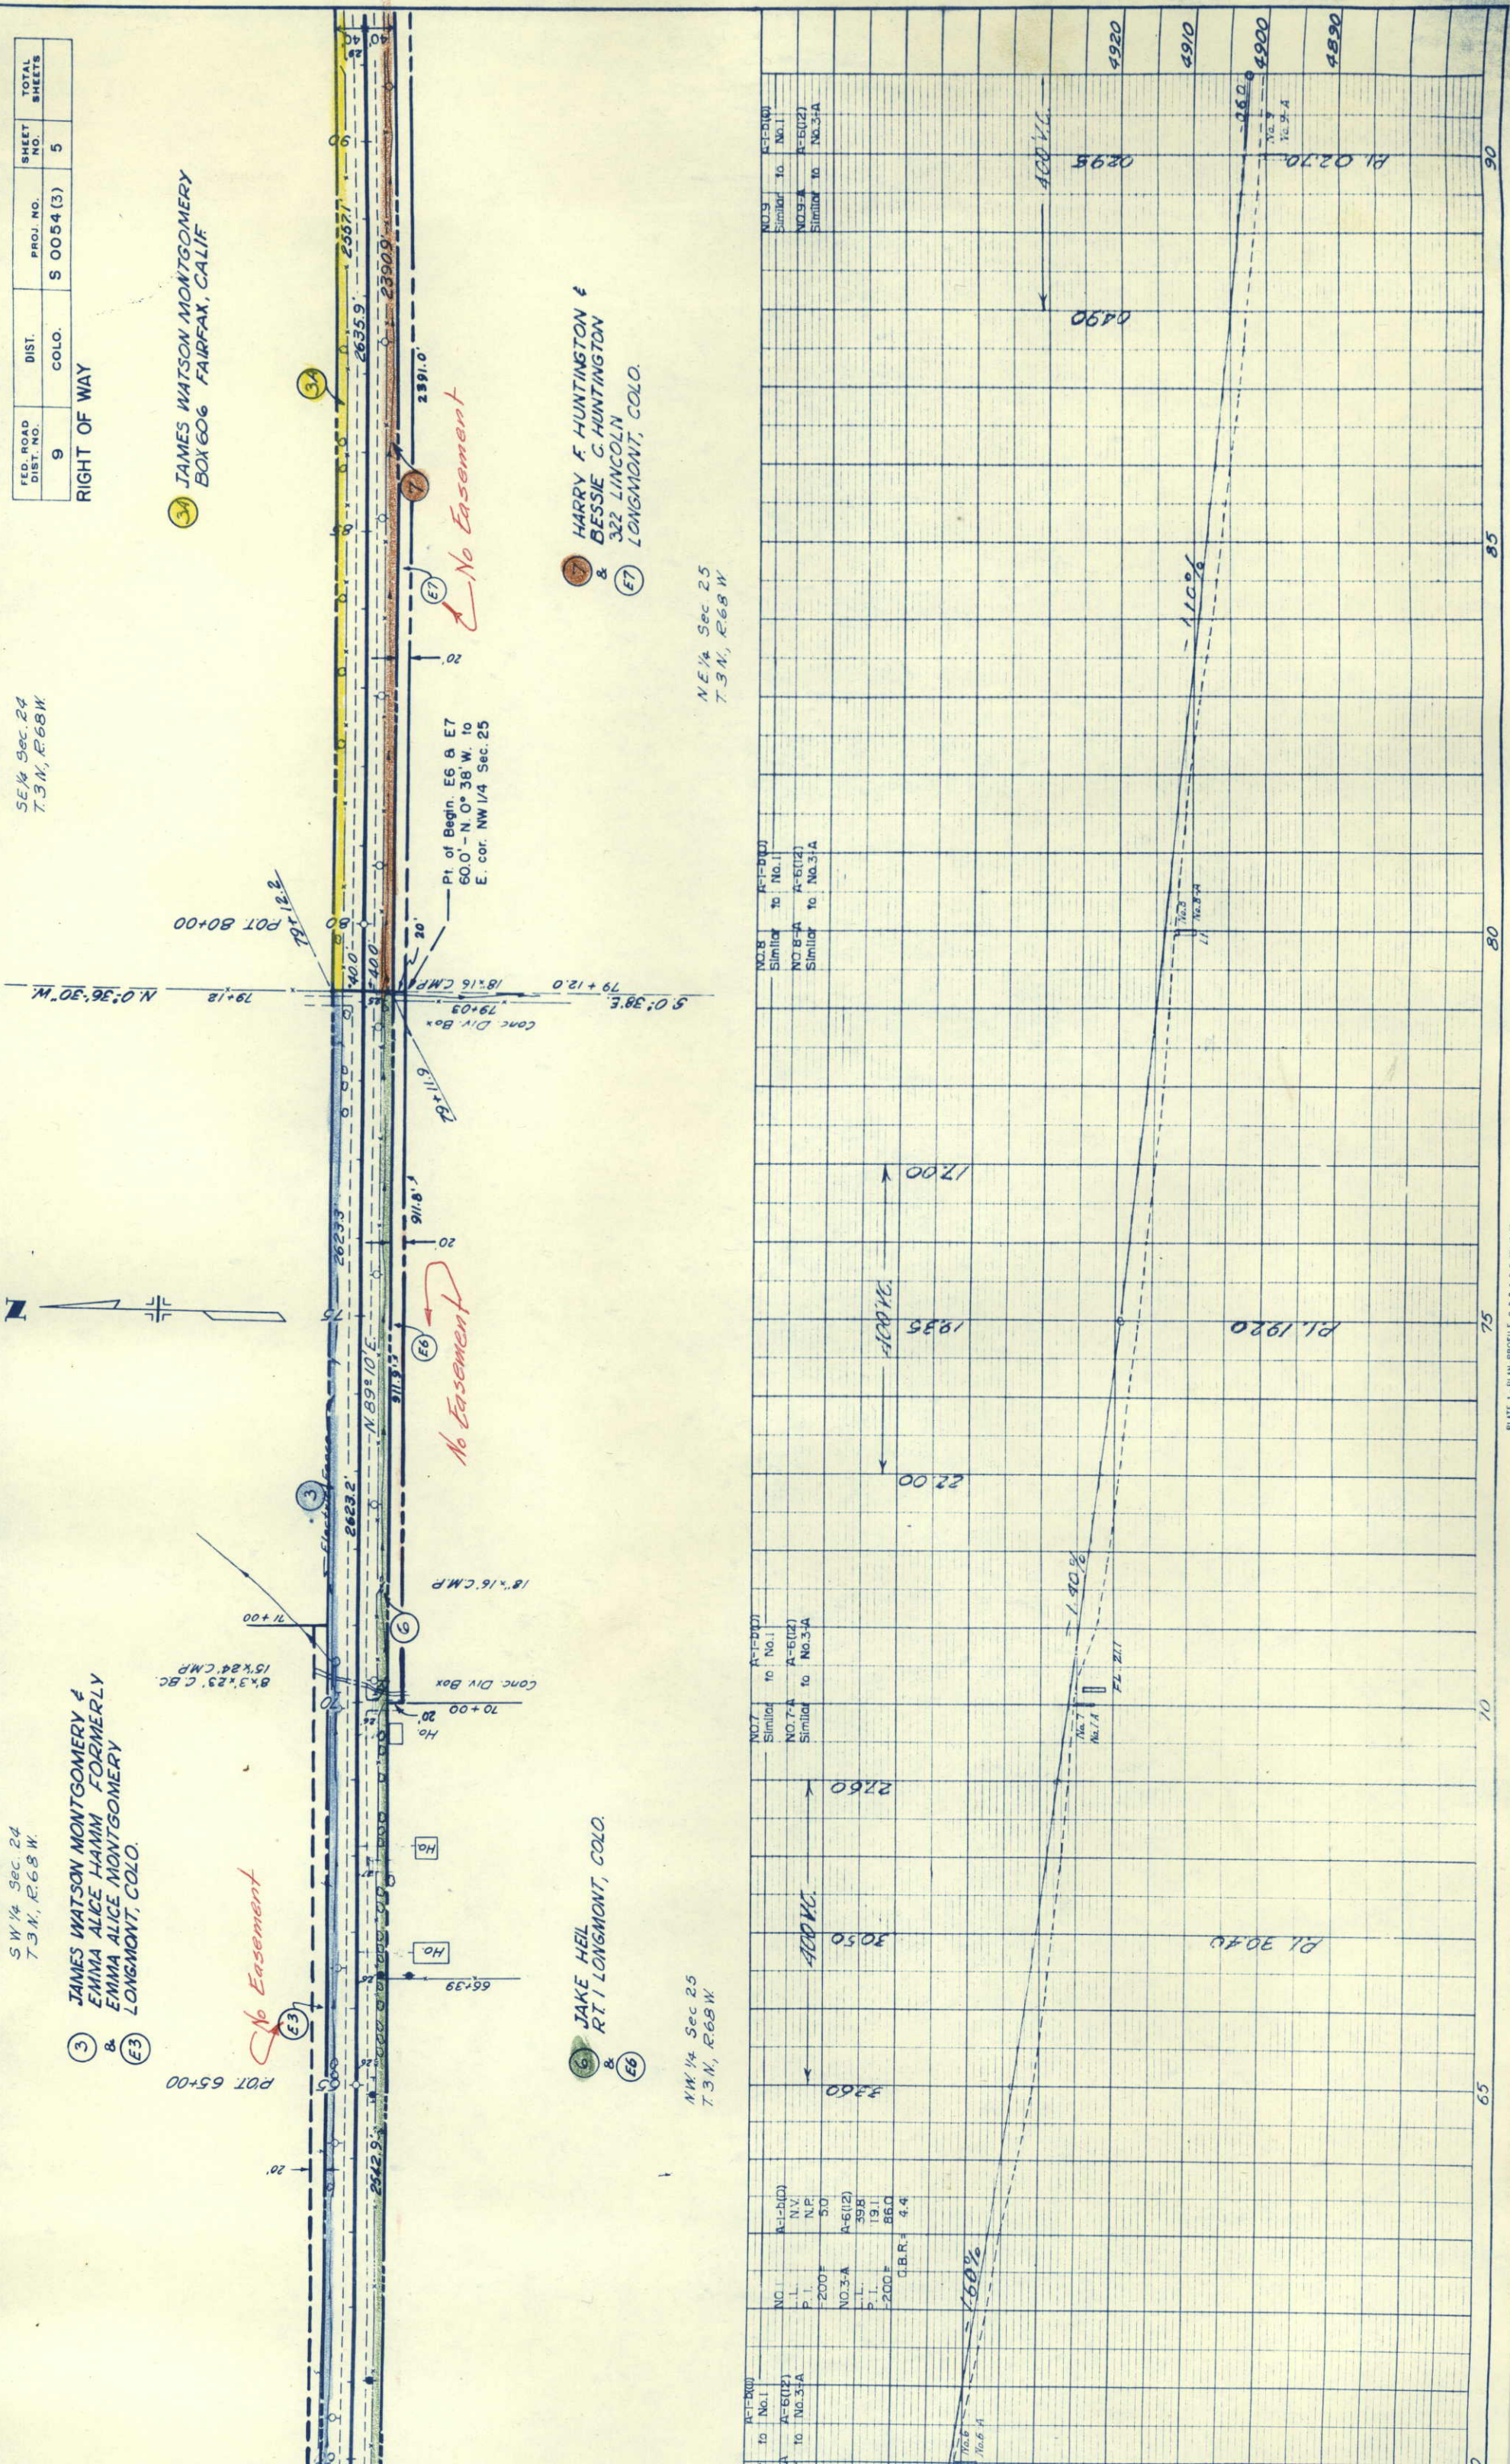

SE 1/4 Sec. 24
T. 3 N., R. 68 W.

Point of Beginning Parcel No. 3-A
S. 0.50' 25.5' E. to S.E. Cor. Sec. 24

SW 1/4 Sec. 19
T. 3 N., R. 67 W.

FED. ROAD DIST. NO.	DIST.	PROJ. NO.	SHEET NO.	TOTAL SHEETS
9	COLO.	S 0054 (3)	6	

RIGHT OF WAY

34 JAMES WATSON MONTGOMERY
BOX 606 FAIRFAX, CALIF.

38 JAMES WATSON MONTGOMERY
BOX 606 FAIRFAX, CALIF.


7 HARRY F. HUNTINGTON &
BESSIE C. HUNTINGTON
322 LINCOLN
LONGMONT, COLO.

11 ALFRED A. MUHME &
GLENN A. MUHME
RT. 1 LONGMONT, COLO.

12 ALFRED A. MUHME
& EIZ
RT. 1 LONGMONT, COLO.

NE 1/4 Sec. 25
T. 3 N., R. 68 W.

N.W. 1/4 Sec. 30
T. 3 N., R. 67 W.

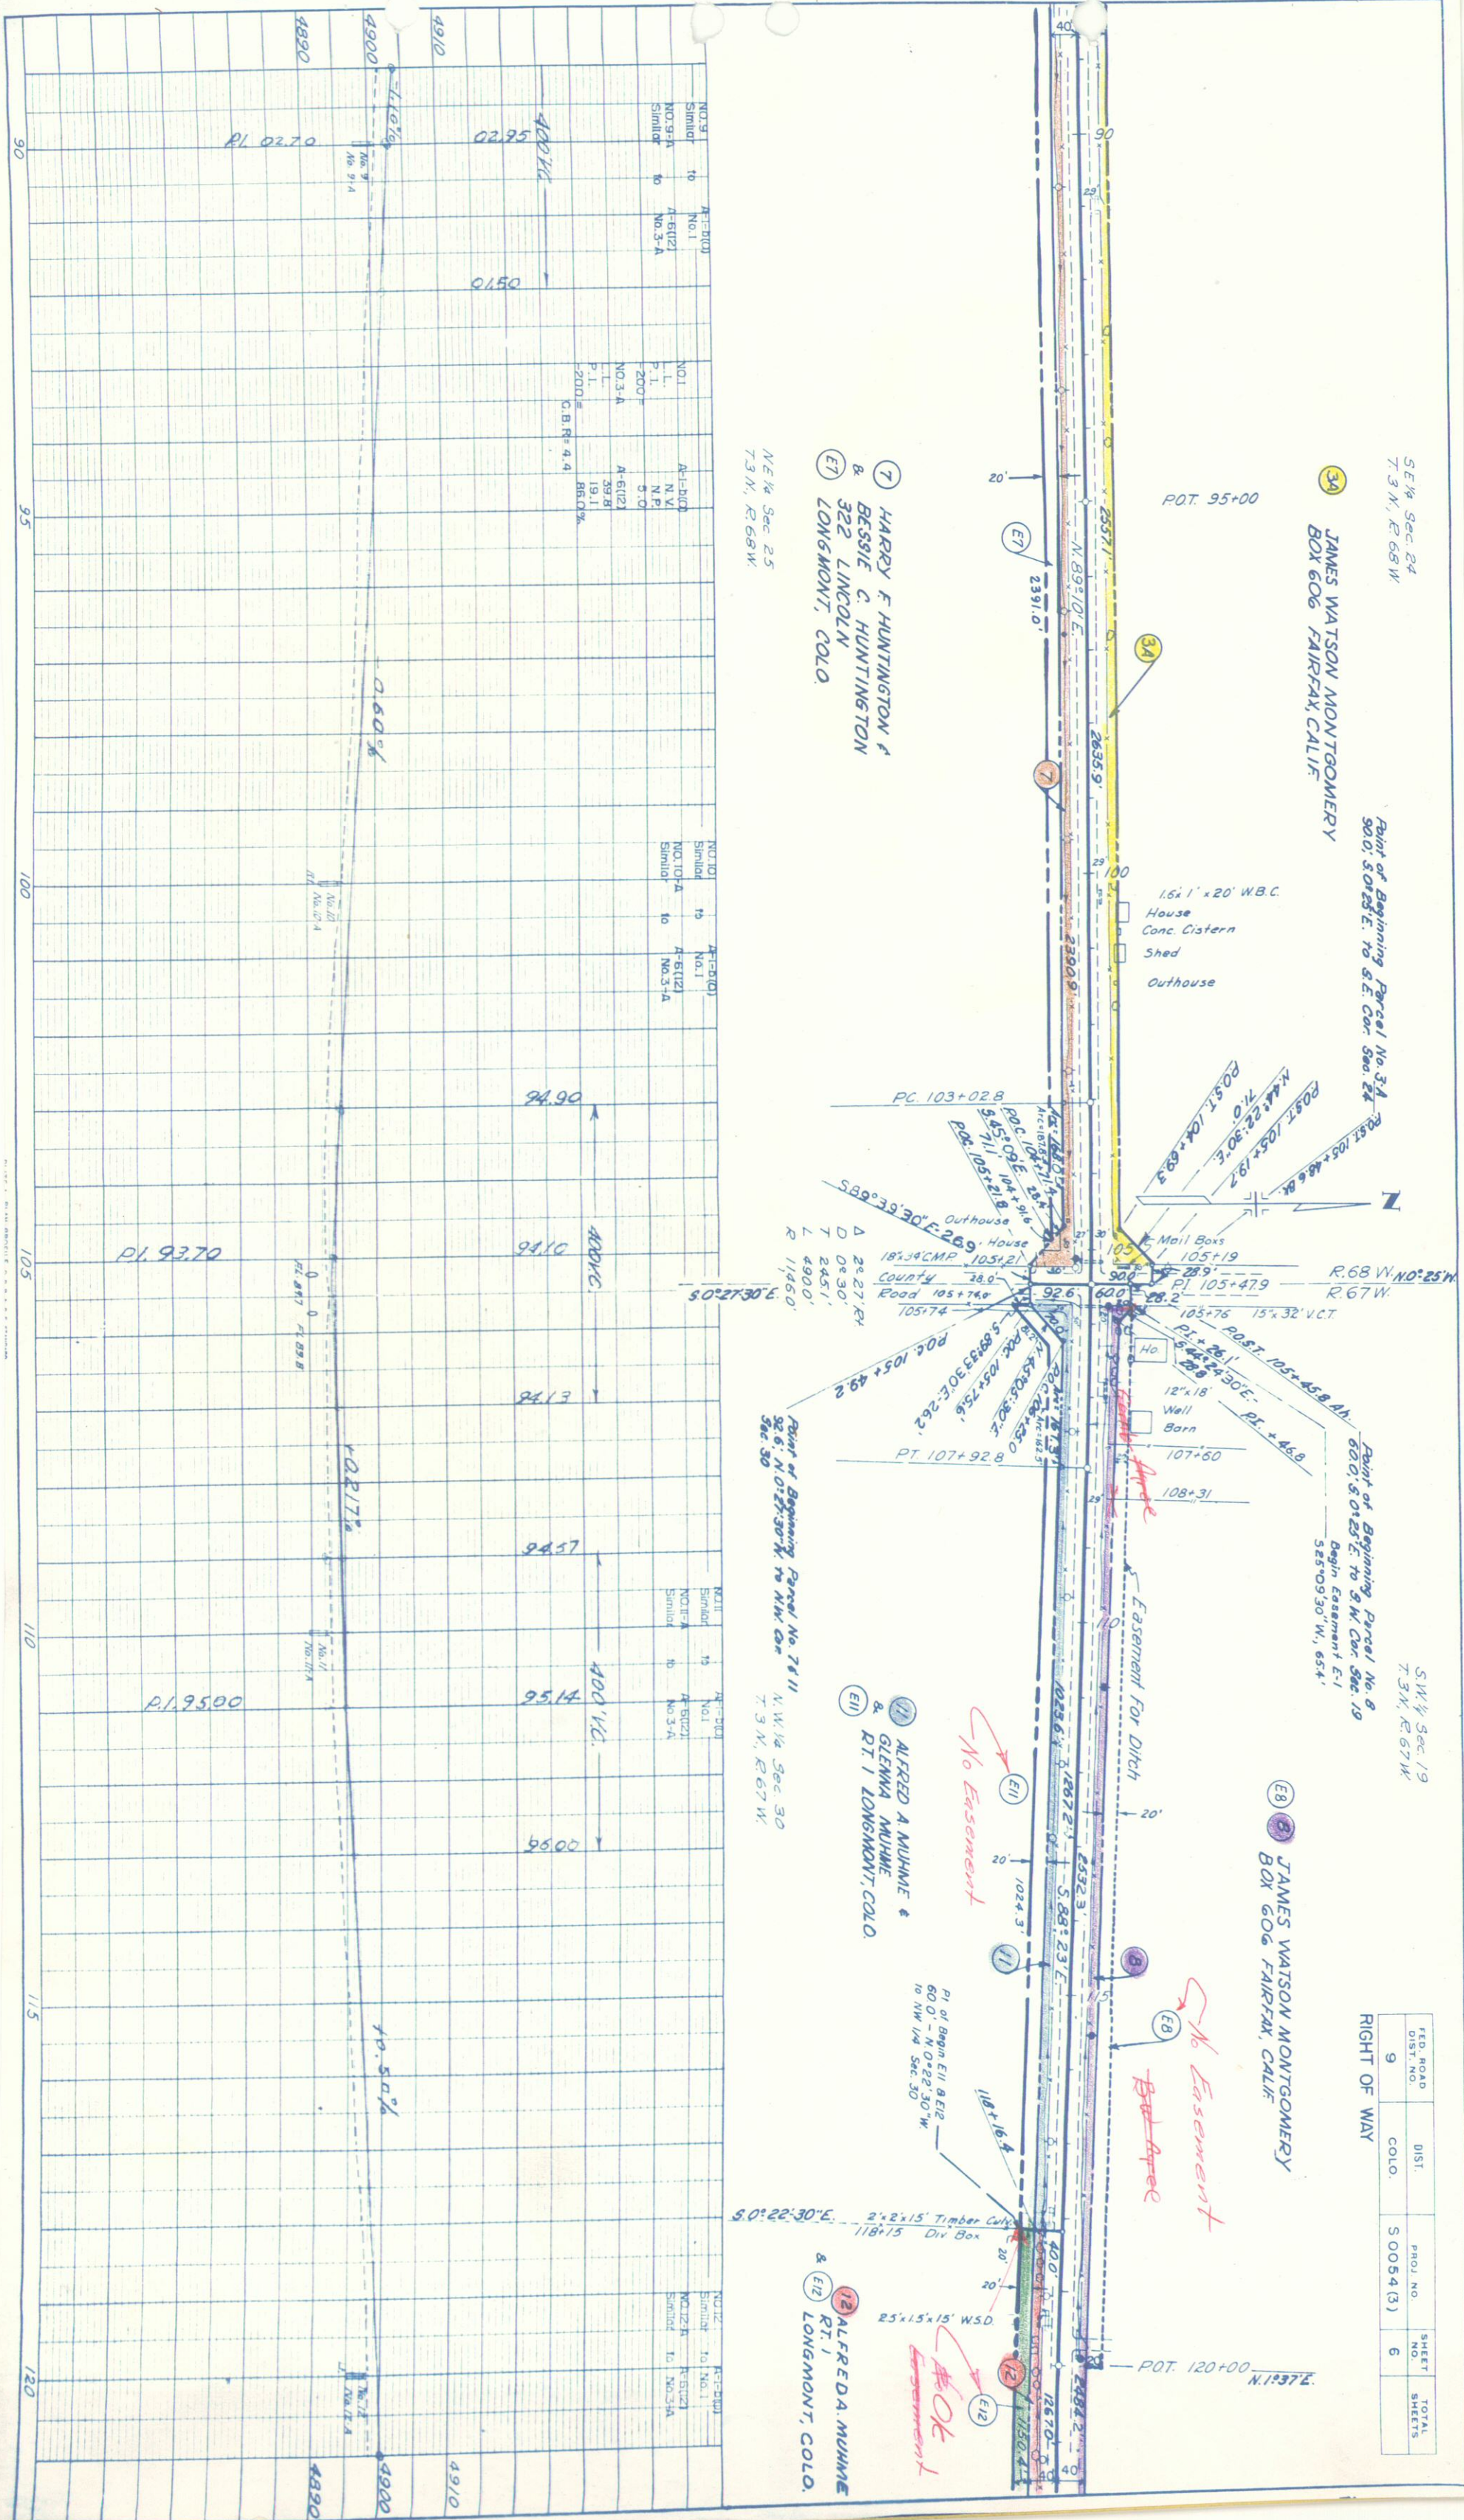

FED. ROAD DIST. NO.	DIST.	PROJ. NO.	SHEET NO.	TOTAL SHEETS
9	COLO.	S 0054(3)	7	

RIGHT OF WAY

SE 1/4 Sec. 19
T. 3 N., R. 67 W.

9 EMIL A. OLSON &
ETHEL M. OLSON
MEAD, COLO.

14 ALIDA A. JOHNSON
RT. 2 LONGMONT, COLO.

15 NICK ANGULAS
RT. 1 FREDERICK, COLO.

NE 1/4 Sec. 30
T. 3 N., R. 67 W.

Point of Beginning Parcel No. 14
400' N. 0° 17' 30" W. to N 1/4 Cor. Sec. 30

13 AMERICAN TELEPHONE &
TELEGRAPH CO.




12 ALFRED A. MUHNE
RT. 1 LONGMONT, COLO.

Point of Beginning Parcel No. 12 & 13
121.9' N. 72° 28' E. to N 1/4 Cor. Sec. 30

SW 1/4 Sec. 19
T. 3 N., R. 67 W.

5 JAMES WATSON MONTGOMERY
BOX 606 FAIRFAX, CALIF

No Easement
1214 to 130482

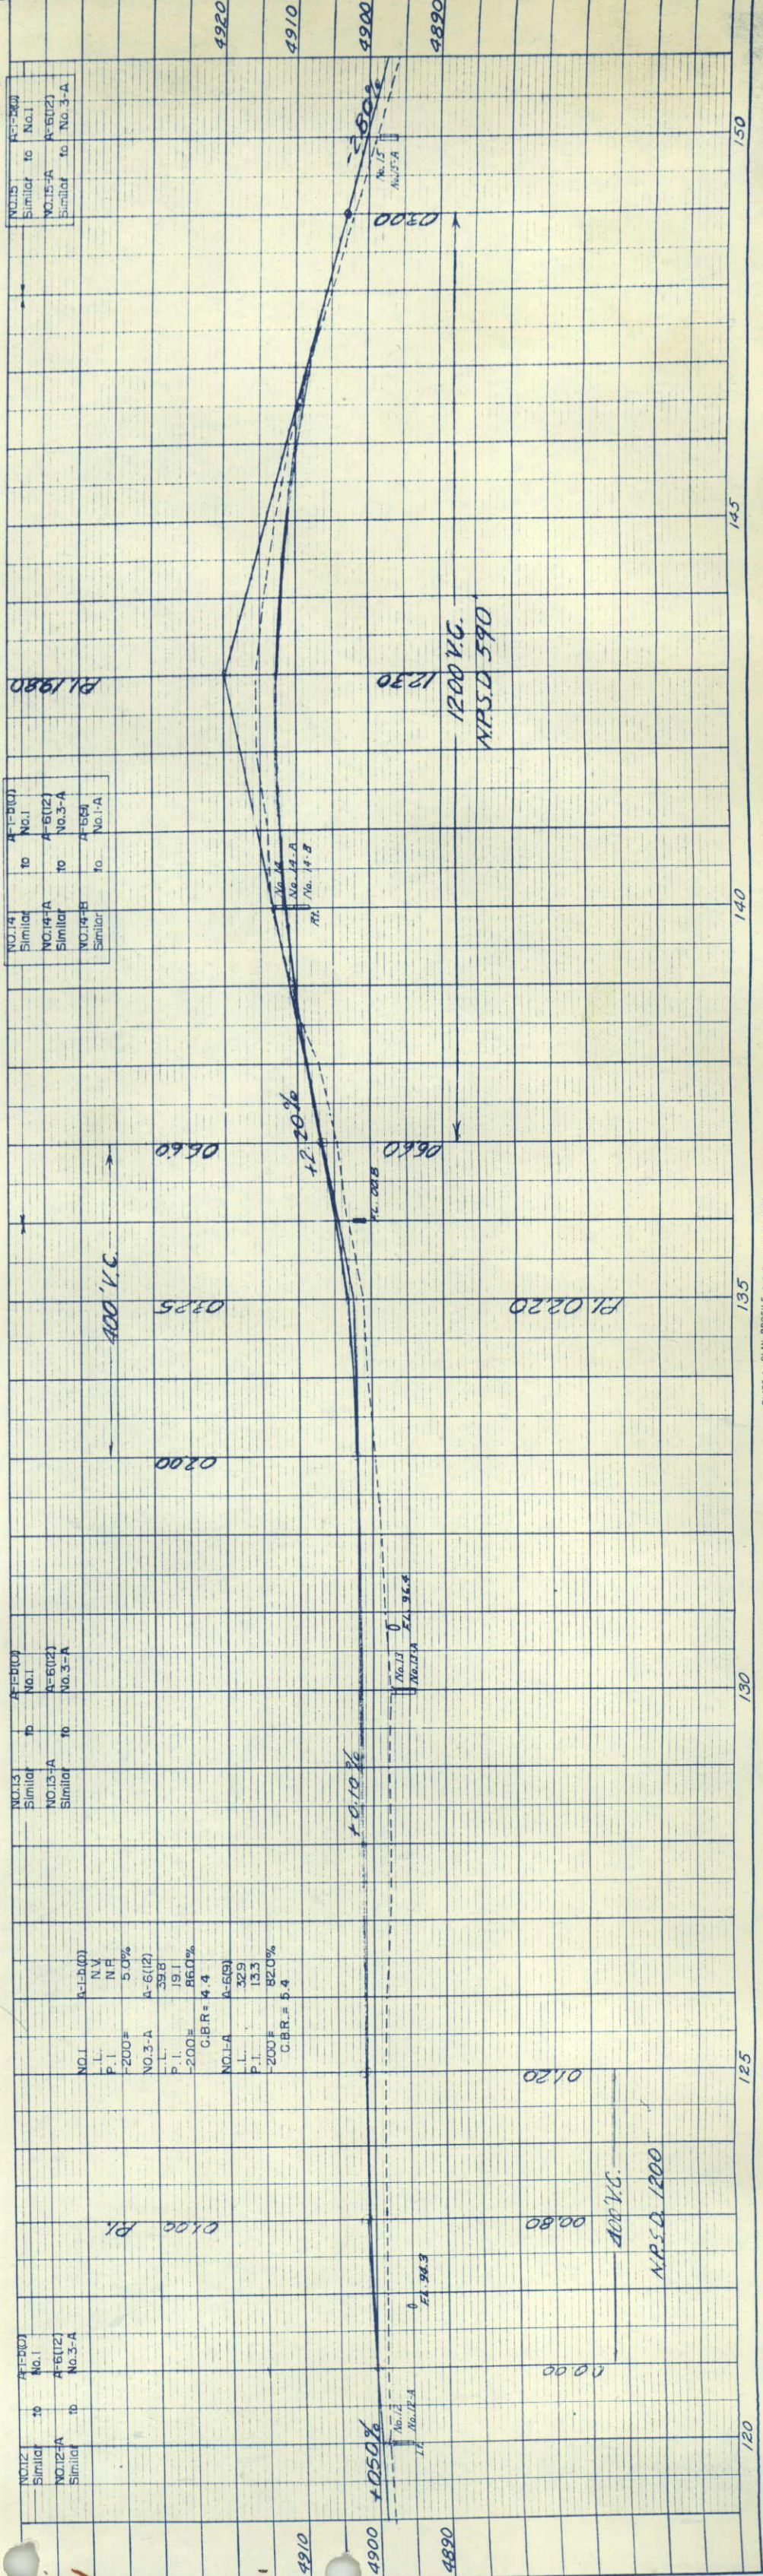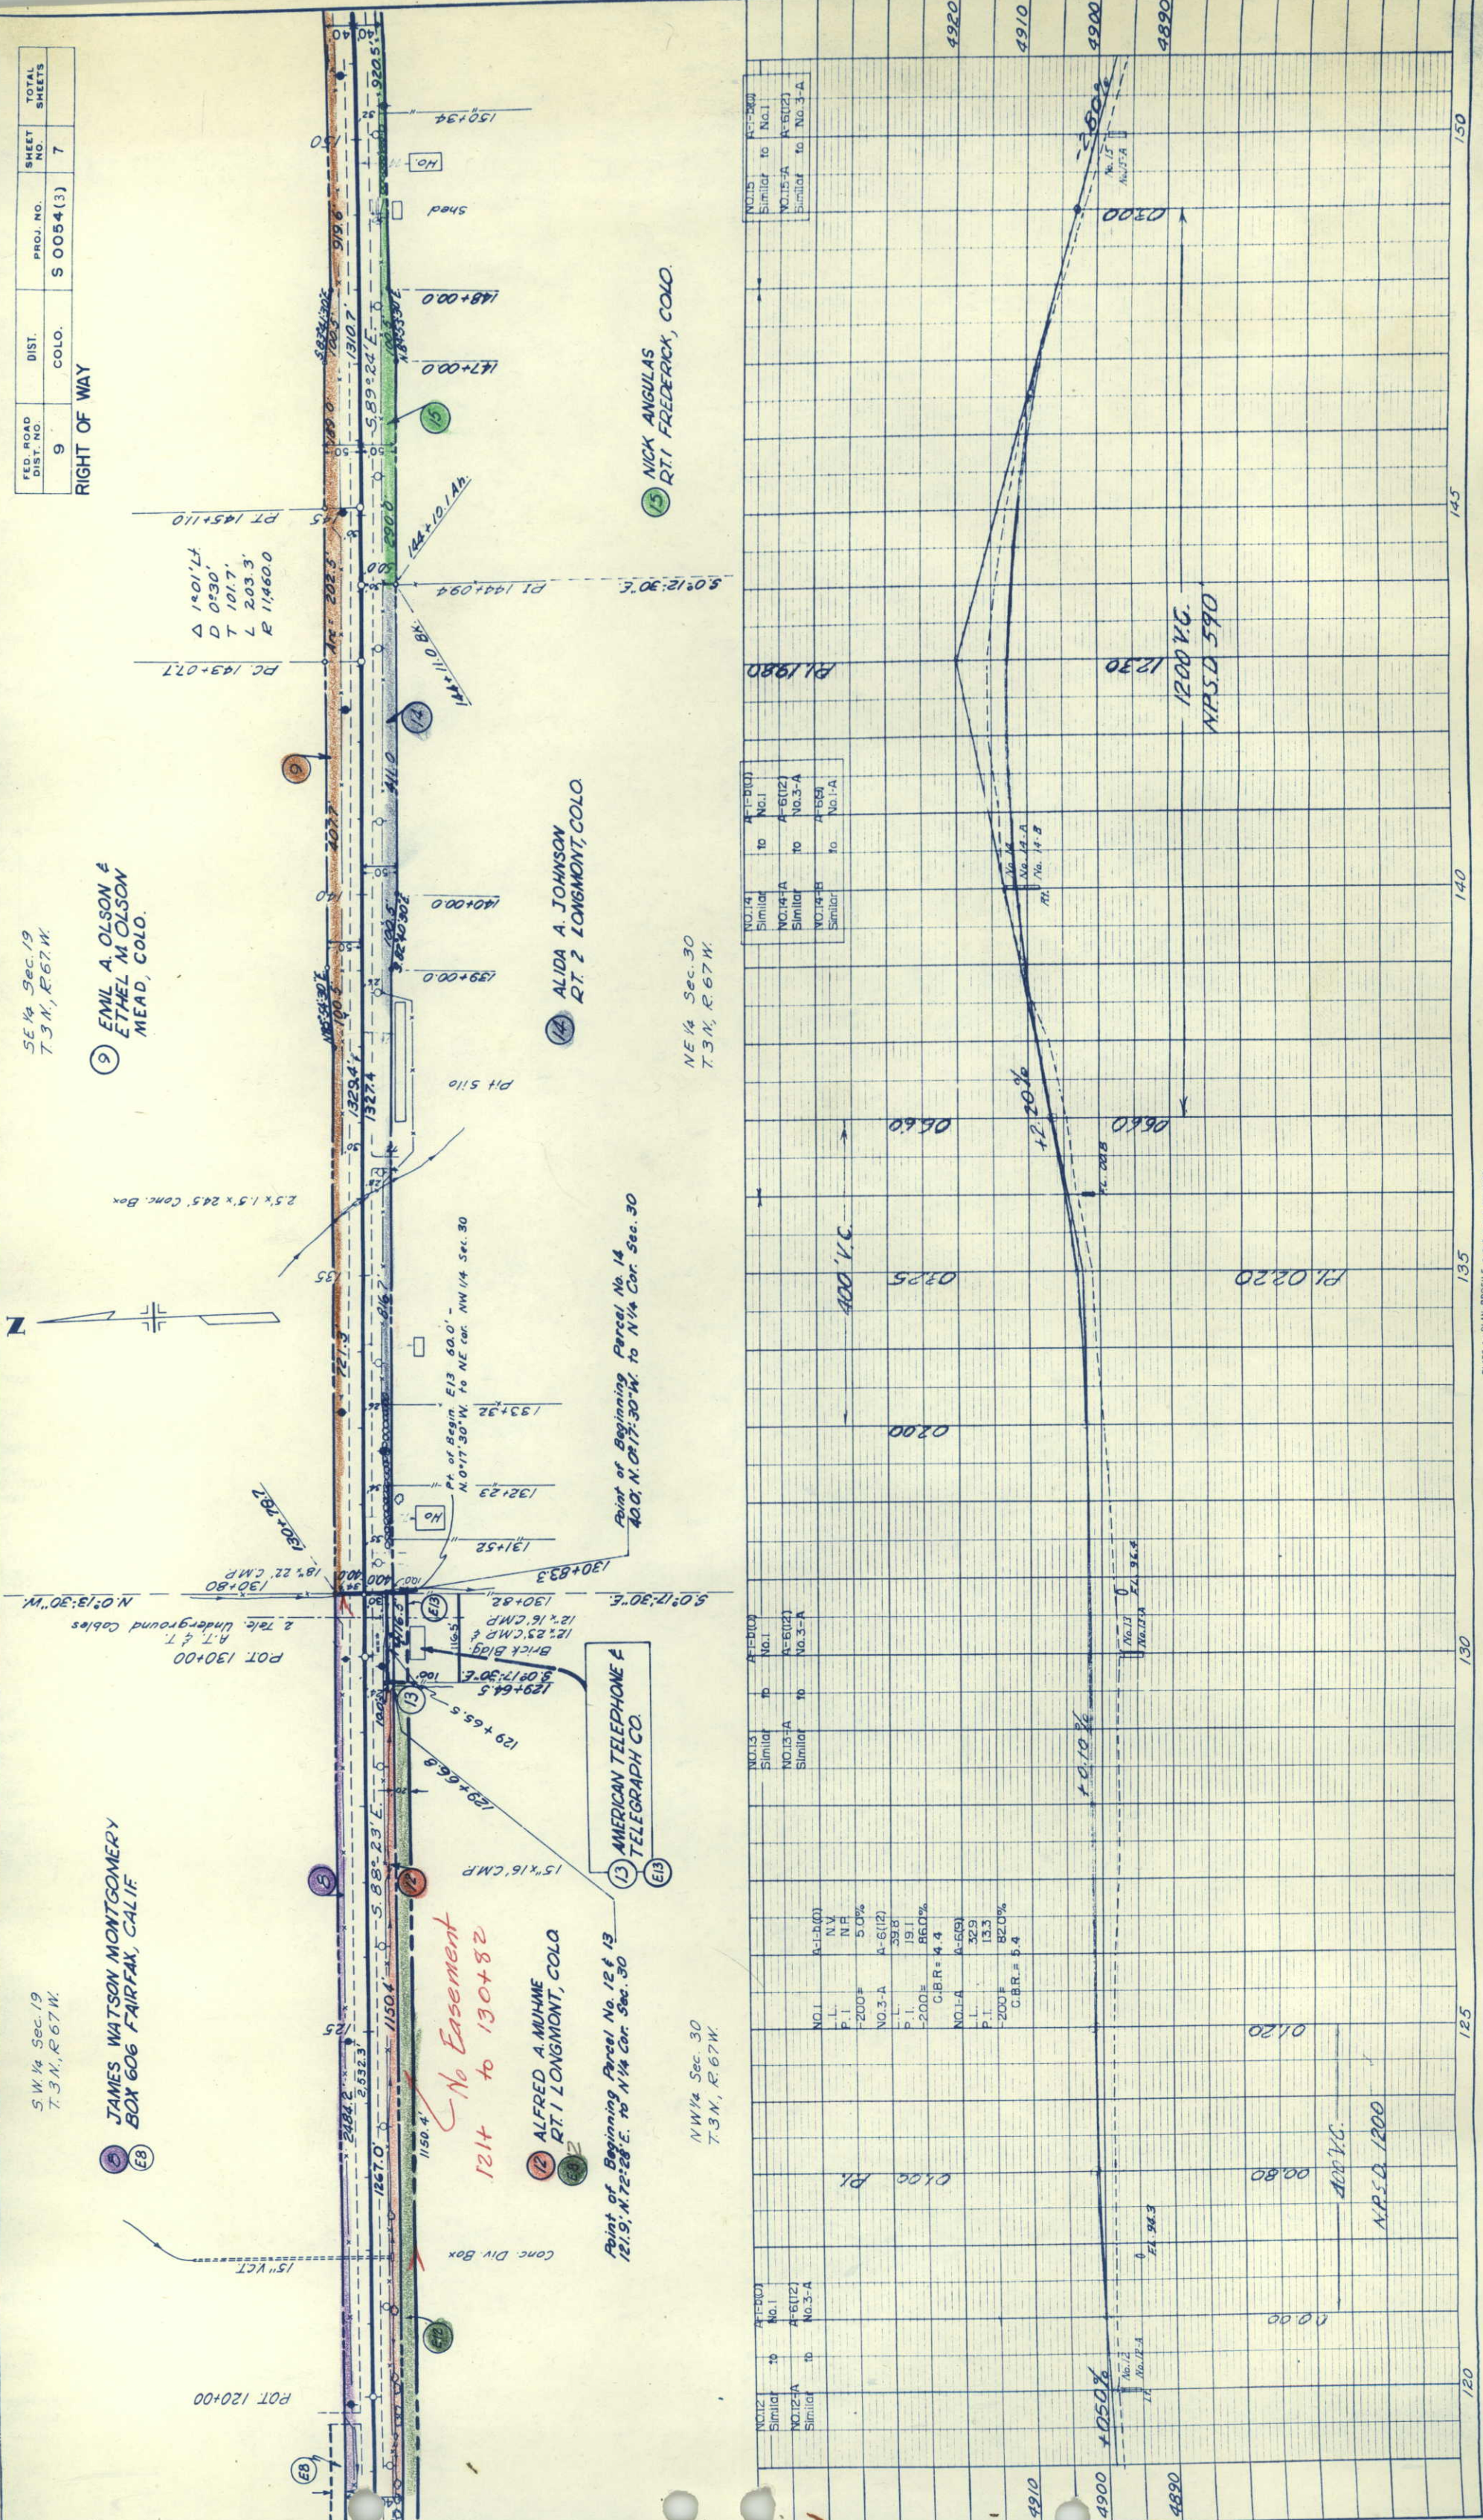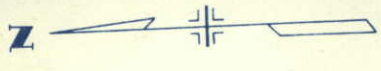

NO. 14	Similar to	A-1-B(1)
NO. 14-A	Similar to	No. 1
NO. 14-B	Similar to	A-6(12)
		No. 3-A
		A-5(5)
		No. 1-A

NO. 13	to	A-1-b(10)
Similar		No. 1
NO. 13-A	to	A-6(12)
Similar		No. 3-A

NO. 1	A-1-b(1)
-L-	N.V.
P 1	N.F.

NO.12	Similar	to	No.1	A-1-B(1)
NO.12-A	Similar	to	No.3-A	A-6(12)

SE 1/4 Sec. 19
T.3N., R.67W.

EMIL A. OLSON &
ETHEL M. OLSON
MEND, COLO.

Point of Beginning Parcel No. 9, 10 & E-9-A
40.0' S. 0° 02' E. 17.5' S.E. Cor. Sec. 19

Point of Beginning Parcel No. 15 & 16
40.0' N. 0° 07' W. to N.W. Cor. Sec. 29

NICK ANGULAS
RT.1 FREDERICK, COLO.

NE 1/4 Sec. 30
T.3N., R.67W.

SW 1/4 Sec. 20
T.3N., R.67W.

OSCAR E. MAGNUSON &
ERMA C. MAGNUSON
LONGMONT, COLO.

Point of Beginning Parcel No. E-9-B
5.0° 02' E-50.0' 157+19.4

Point of Beginning Parcel No. 15 & 16
40.0' N. 0° 07' W. to N.W. Cor. Sec. 29


L.W. NEWBY
LONGMONT, COLO.

MAX KURTZ &
HELENE B. KURTZ
DENVER, COLO.

NW 1/4 Sec. 29
T.3N., R.67W.

FED. ROAD DIV. NO.	DIST.	PROJ. NO.	SHEET NO.	TOTAL SHEETS
9	COLO.	S 0054 (3)	8	

RIGHT OF WAY

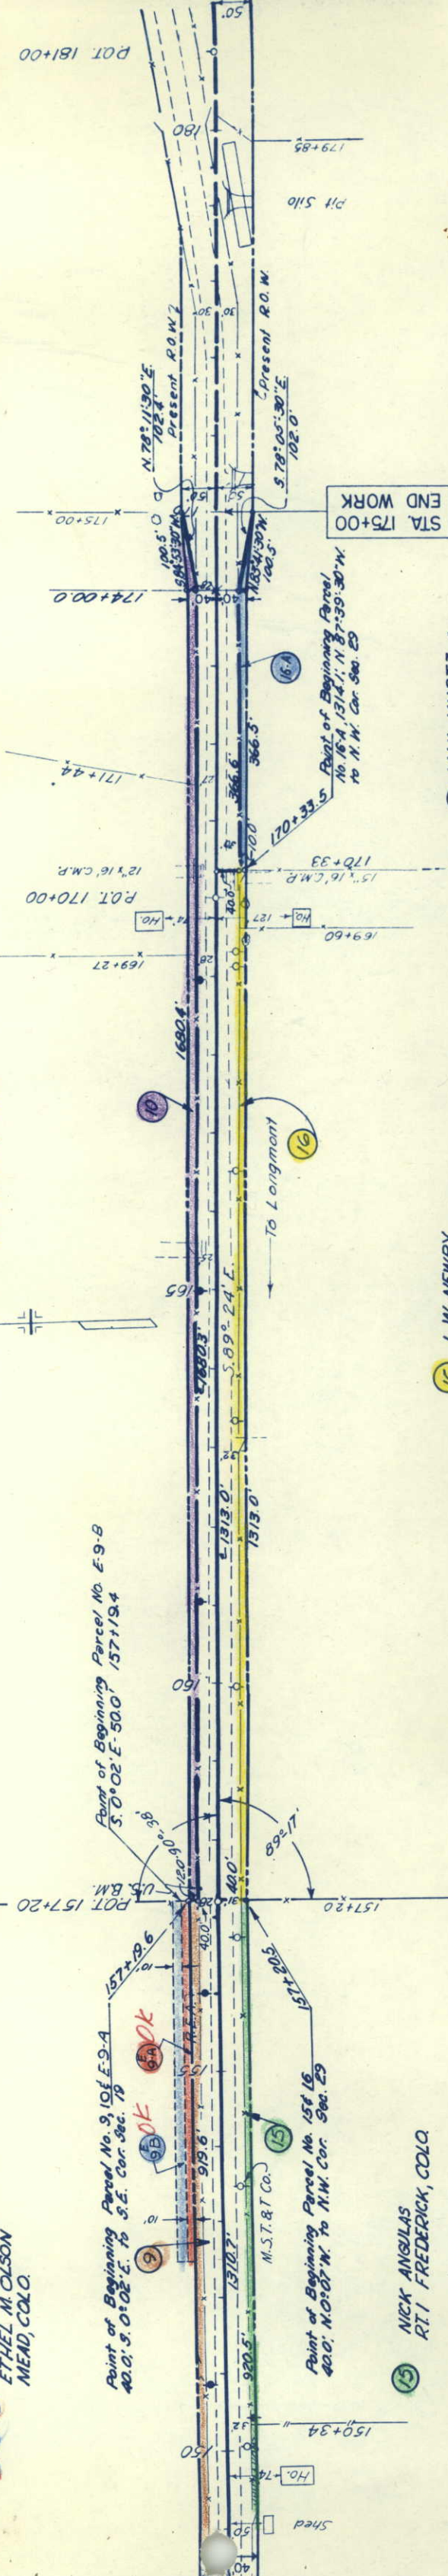


NO.15 Similar to No.1	A-1-B(0)
NO.15-A Similar to No.3-A	A-5(12)

NO.1 L.I.	A-1-B(0)
NO.3-A L.I.	N.V.
NO.3-A P.I.	N.P.
NO.3-A L.I.	5.0%
NO.3-A P.I.	39.8
NO.3-A L.I.	19.1
NO.3-A P.I.	200
NO.3-A L.I.	46.0%
NO.3-A P.I.	C.B.R. 4.4

NO.16 Similar to No.1	A-1-B(0)
NO.16-A Similar to No.3-A	A-5(12)

NO.17 Similar to No.1	A-1-B(0)
NO.17-A Similar to No.3-A	A-5(12)

NO.18 L.I.	A-1-B(0)
NO.18 P.I.	56.0
NO.18 L.I.	16.7
NO.18 P.I.	200
NO.18 L.I.	70.0%
NO.18 P.I.	C.B.R. 4.4

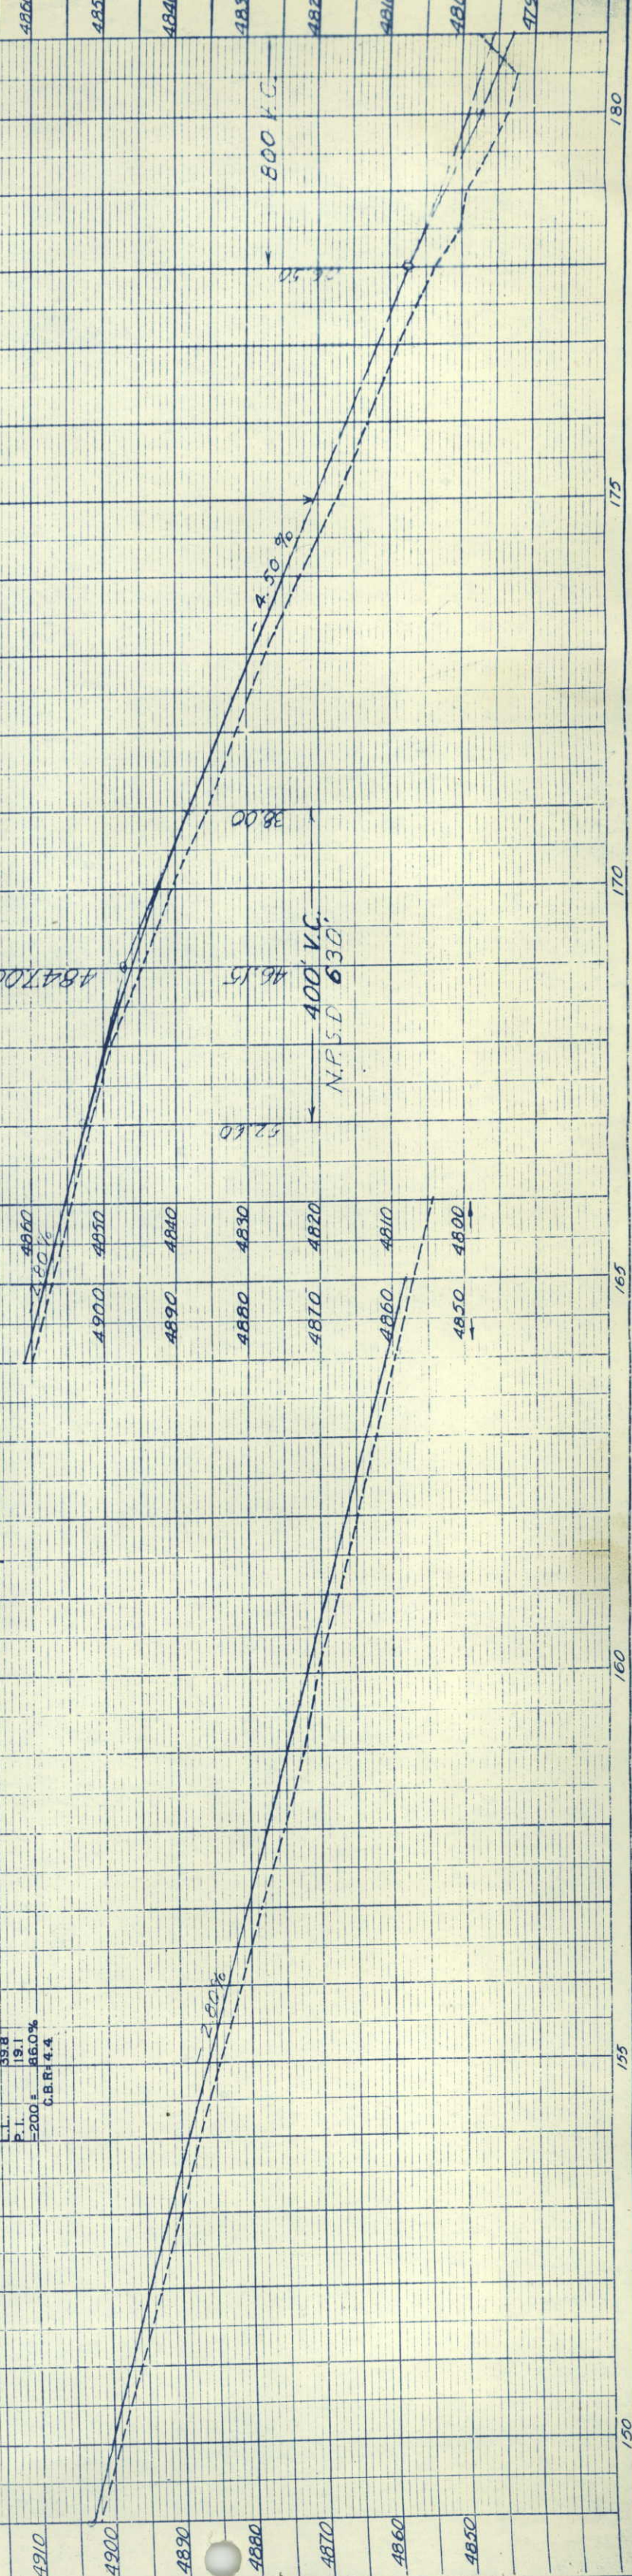

SE 1/4 Sec. 22
T.3N., R.67W.


23
ETHELMAE MARTIN,
SHERILL H. MARTIN &
DOROTHY L. MARTIN
3871 REVER AVE
LOS ANGELES, CALIF.

Point of Beginning Parcel No. 23
300.0', S. 0° 38' E. to S.E. Cor. Sec. 22

County
Road
N. 0° 38' W.


SW 1/4 Sec. 23
T.3N. R. 67W.
C. W. LEITZ AKA
CHARLES W. LEITZ
PLATTEVILLE, COLO.

FED. ROAD DIST. NO.	DIST.	PROJ. NO.	SHEET NO.	TOTAL SHEETS
9	COLO.	S 0064 (3)	12	

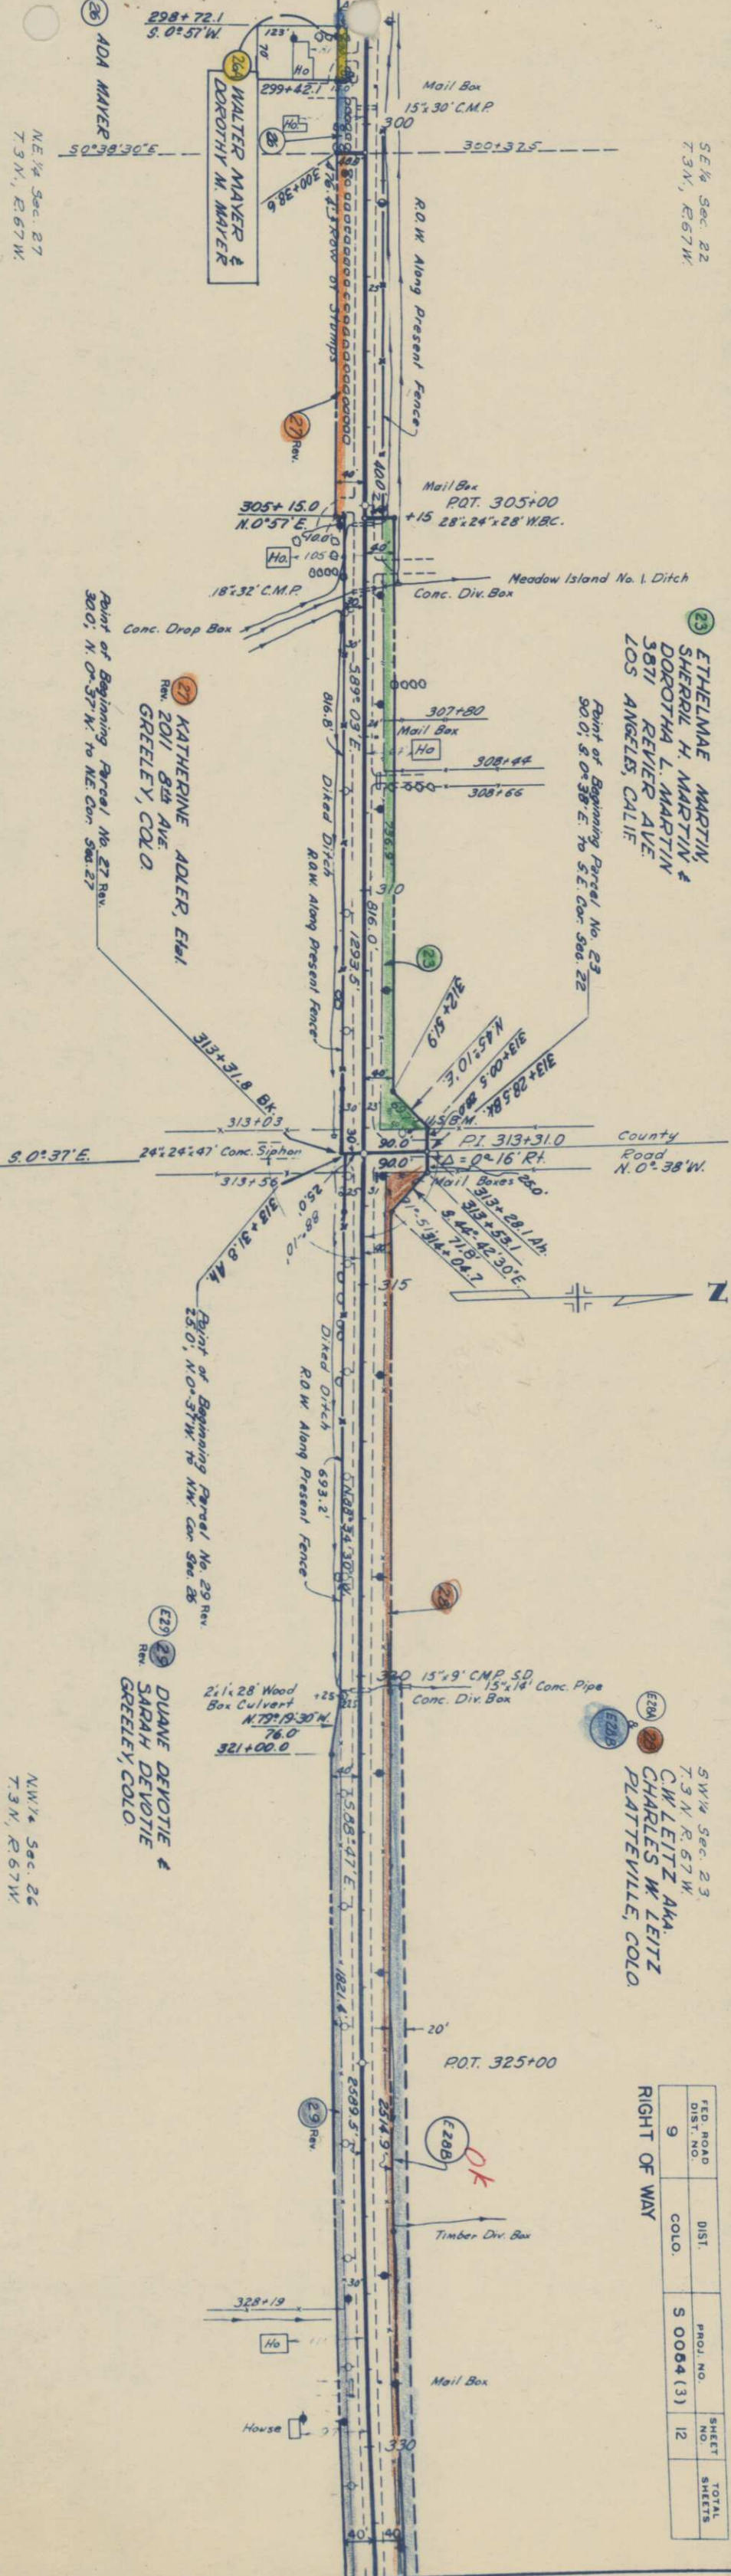

NE 1/4 Sec. 27
T.3N., R.67W.

NW 1/4 Sec. 26
T.3N., R.67W.

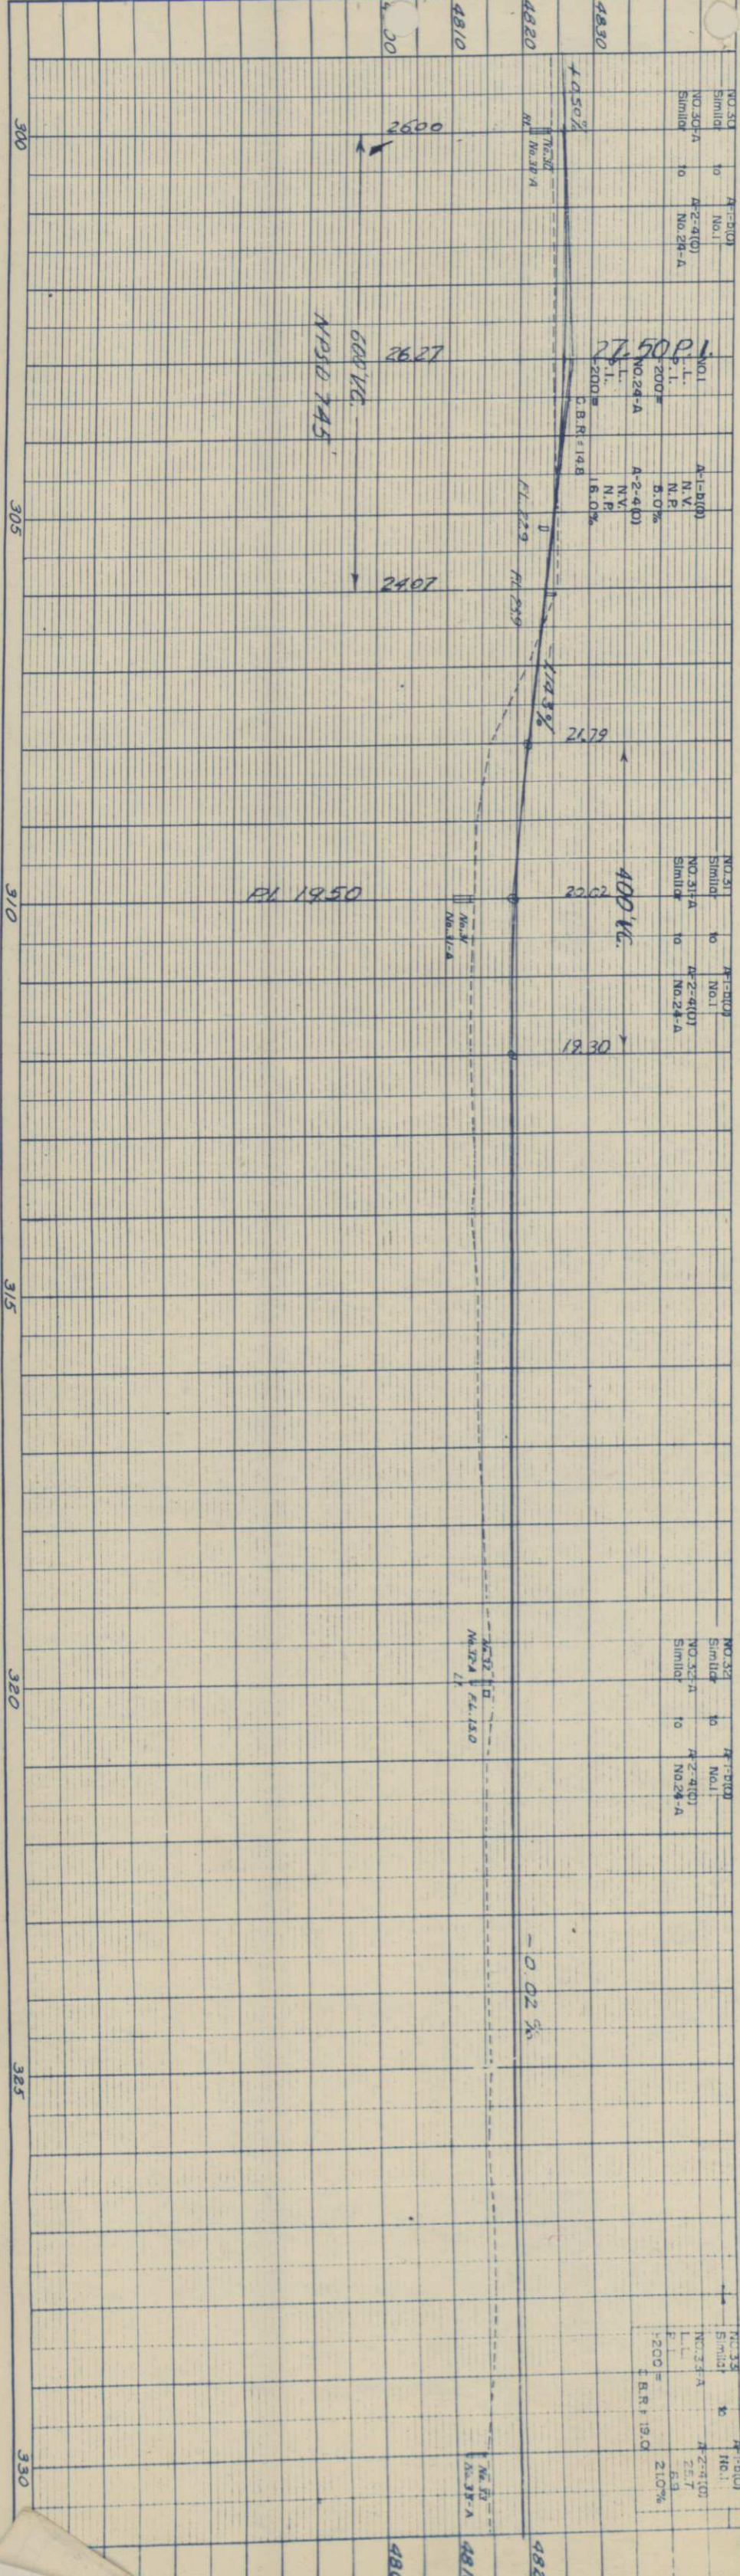

S.W. 1/4 Sec 23
T. 3 N., R. 67 W.

C.W. LEITZ AKA.
CHARLES W. LEITZ
PLATTEVILLE, COLO.

E288
E286


Point of Beginning Parcel No. E-2
369.8' S. 82° 34' 30" E. to S.E. Cor.
S.W. 1/4 Sec. 23

S.E. 1/4 Sec 23
T. 3 N., R. 67 W.

C.W. LEITZ AKA.
CHARLES W. LEITZ
PLATTEVILLE, COLO.

FED. ROAD DIST. NO.	DIST.	PROJ. NO.	SHEET NO.	TOTAL SHEETS
9	COLO.	S 0054(3)	13	

RIGHT OF WAY

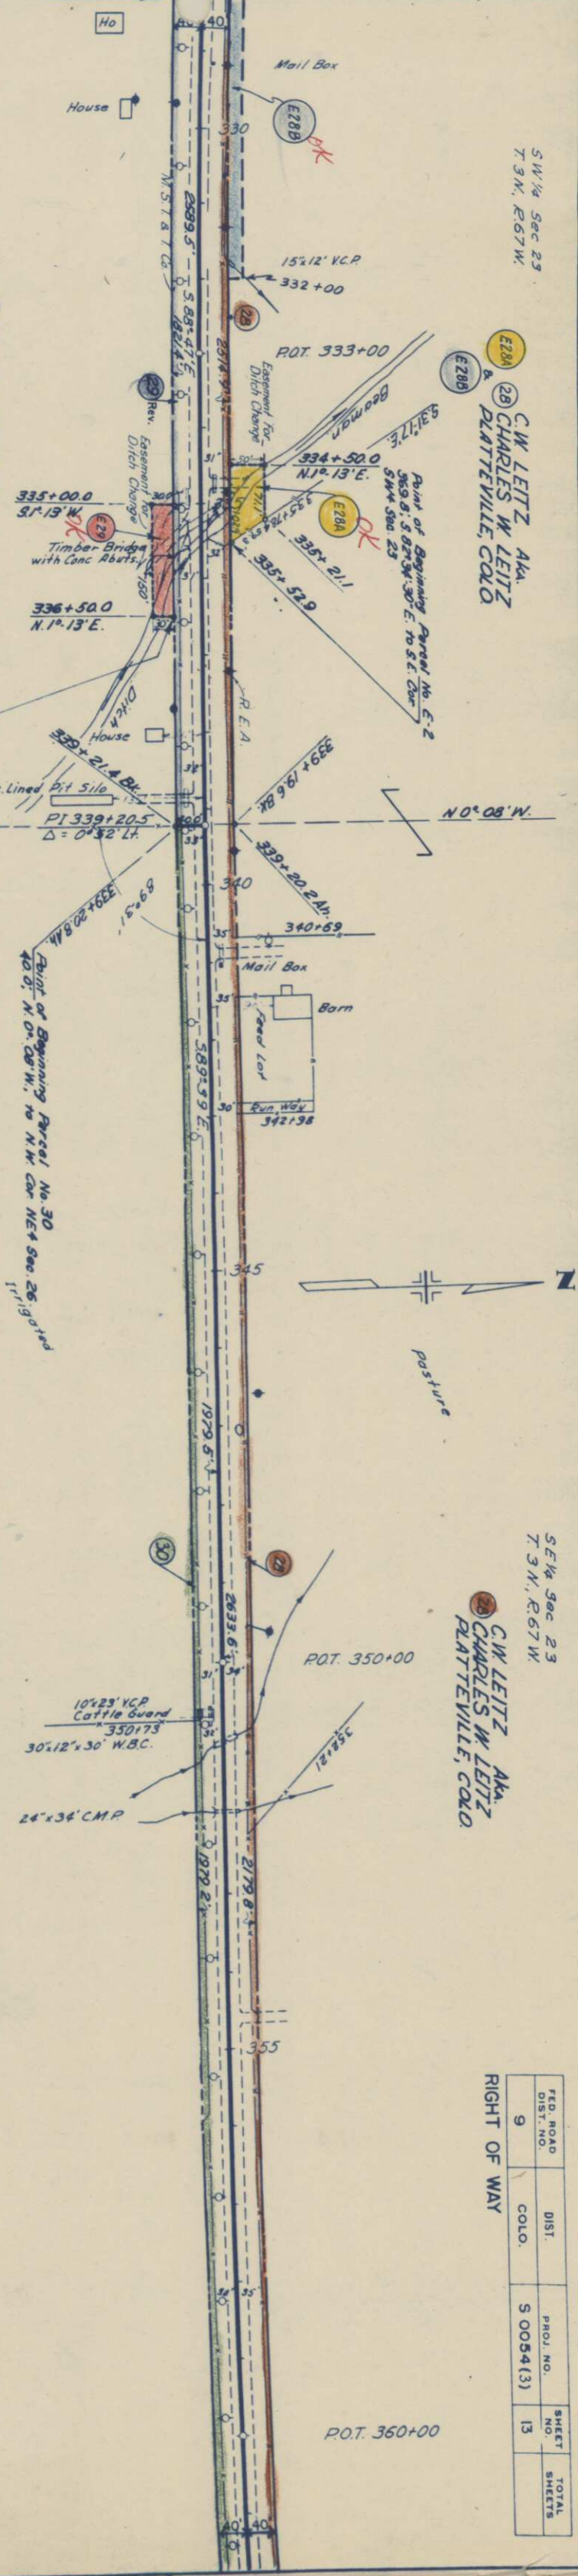

Rev. E289
DUANE DEVOTIE &
SARAH DEVOTIE
GREELEY, COLO.

Point of Beginning Parcel No. E-3
2734' N. 82° 48' E. - to NE. Cor. NW 1/4 Sec. 26

FRED TAYLOR &
EDNA MAY TAYLOR
PLATTEVILLE, COLO.

N.W. 1/4 Sec. 26
T. 3 N., R. 67 W.


N.E. 1/4 Sec. 26
T. 3 N., R. 67 W.

NO. 35-A	NO. 1	NO. 1
Similar	to	NO. 1
NO. 35-A	to	NO. 1
P.L.	25.7	5.9
P.L.	21.0%	21.0%
C.B.R.	19.0	19.0

NO. 34	NO. 1	NO. 1
Similar	to	NO. 1
NO. 34-A	to	NO. 1
P.L.	19.1	19.1
P.L.	19.1	19.1
C.B.R.	19.1	19.1

NO. 35	NO. 1	NO. 1
Similar	to	NO. 1
NO. 35-A	to	NO. 1
P.L.	37.7	16.9
P.L.	33.0%	33.0%
C.B.R.	11.5	11.5
NO. 35-B	to	NO. 35-A
Similar	to	NO. 35-A

NO. 35	NO. 1	NO. 1
Similar	to	NO. 1
NO. 35-A	to	NO. 1
P.L.	200.5	200.5
P.L.	200.5	200.5
C.B.R.	200.5	200.5


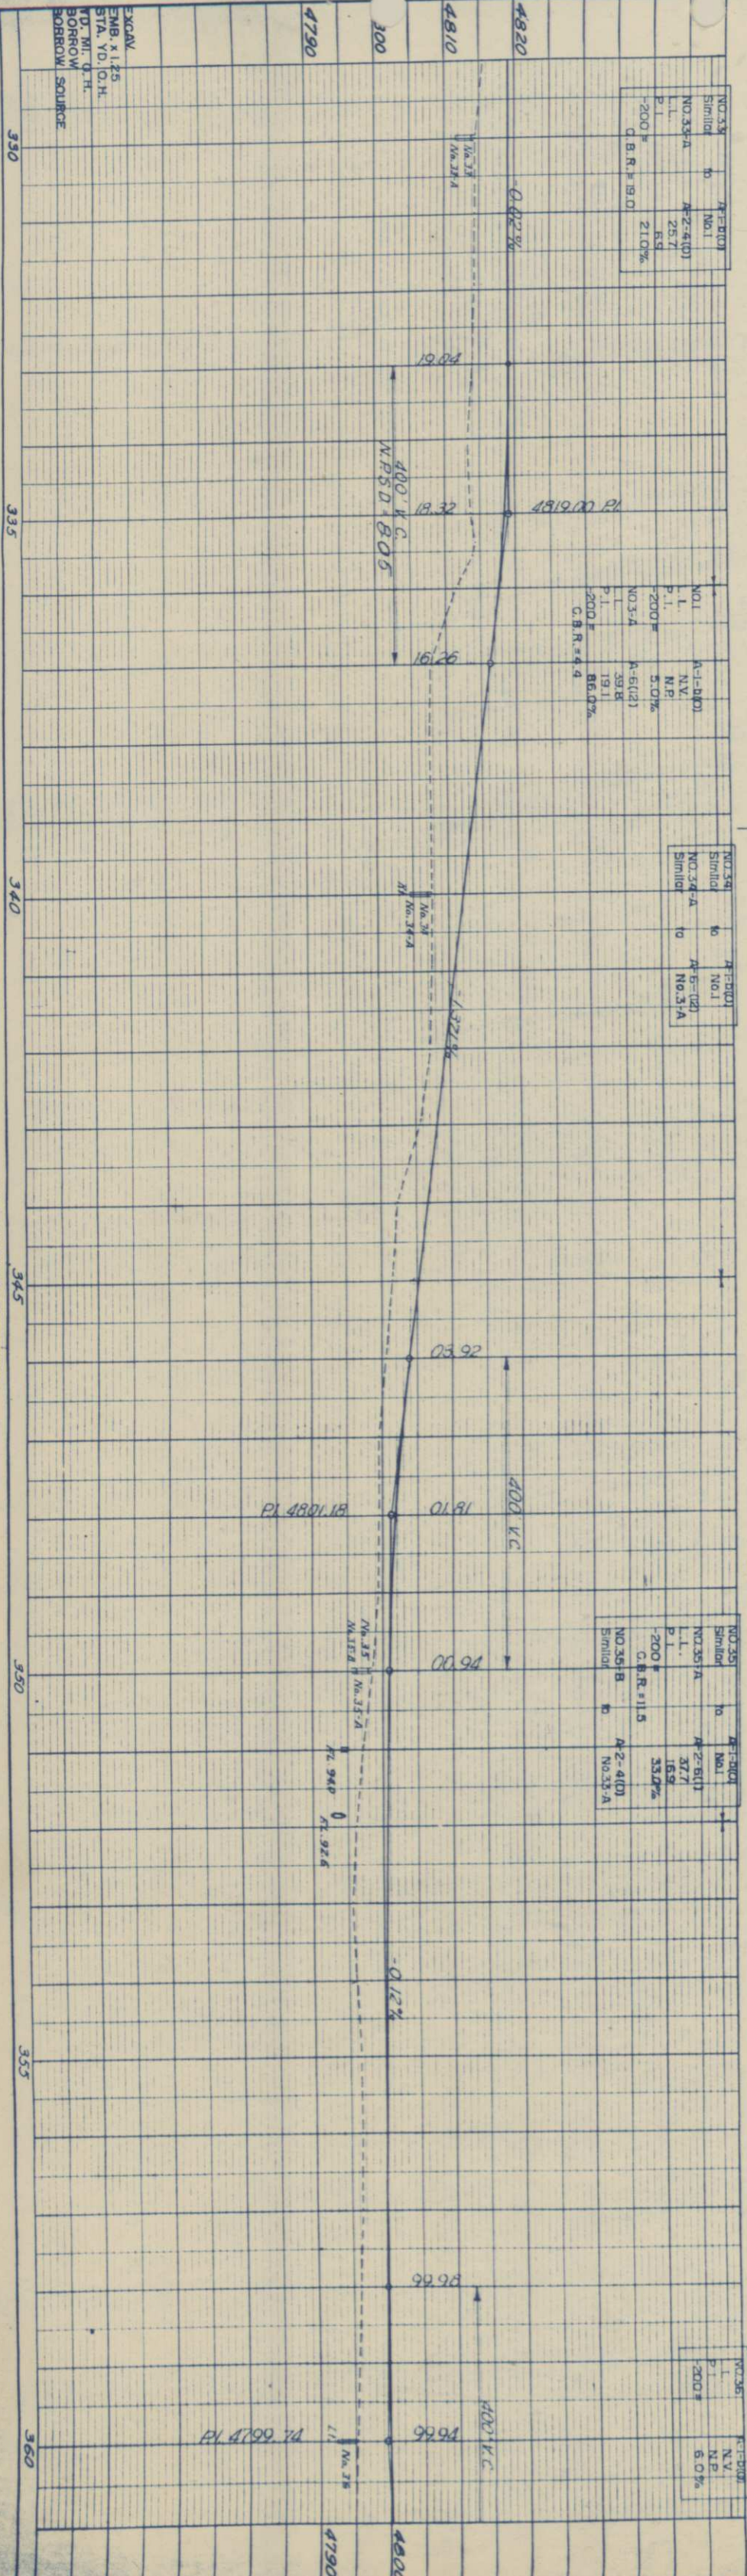


Point of Beginning Parcel No. 28
34.0', S. 01°05' W. To S.E. Cor. Sec. 23


S.W. 1/4 Sec. 24
T. 3 N., R. 67 W.

FED. ROAD DIV. NO.	DIST.	PROJ. NO.	SHEET NO.	TOTAL SHEETS
9	COLO.	S 0054 (3)	14	



RIGHT OF WAY

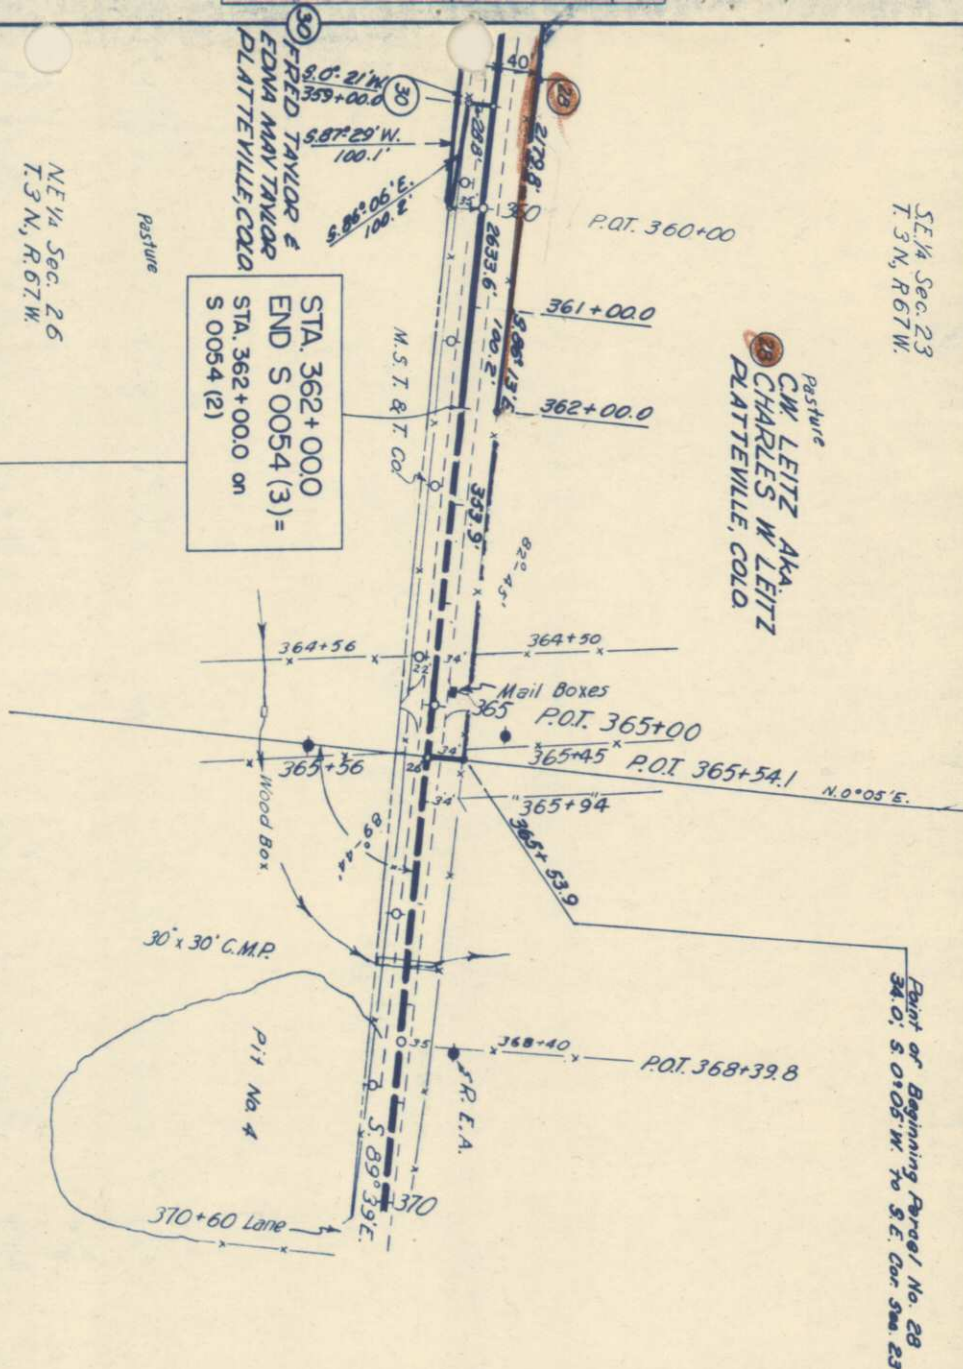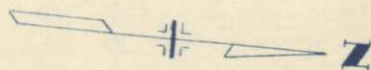

N. W. 1/4 Sec. 25
T. 3. N., R. 67 W.

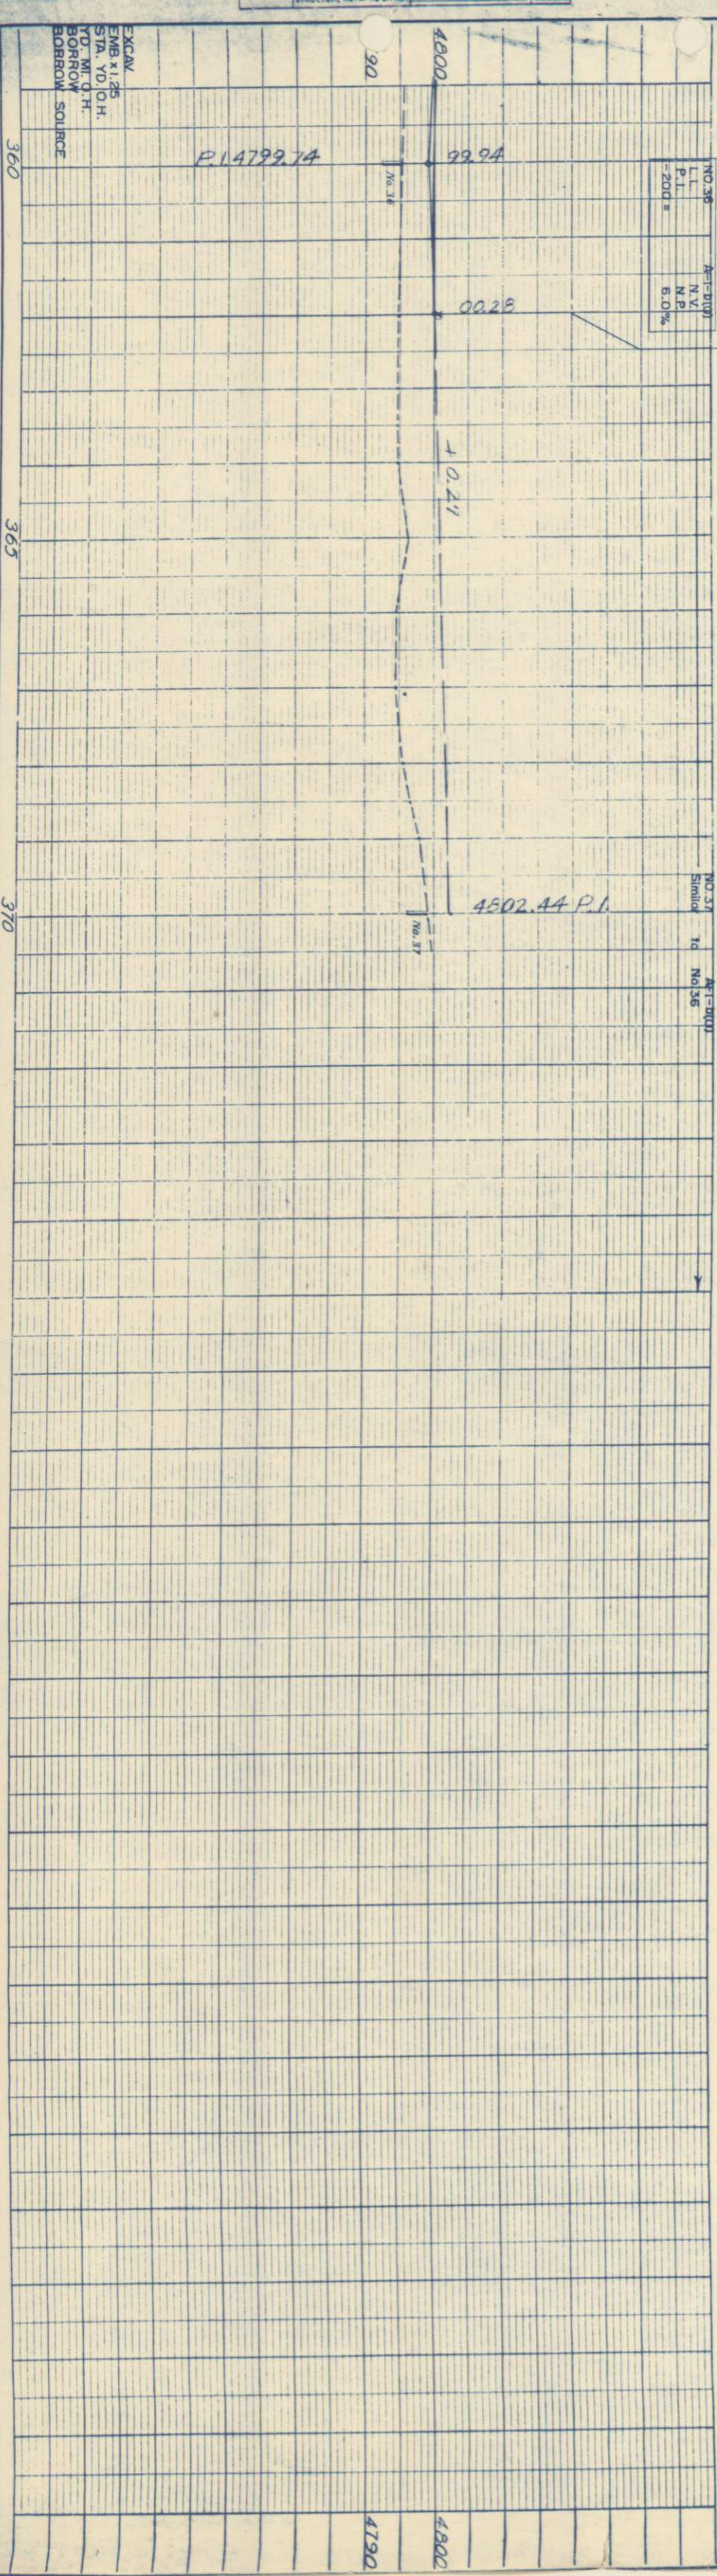

FED. ROAD DIST. NO.	STATE	PROJ. NO.	SHEET NO.	TOTAL SHEETS
3	COLO.	S 0054(3)	15	15

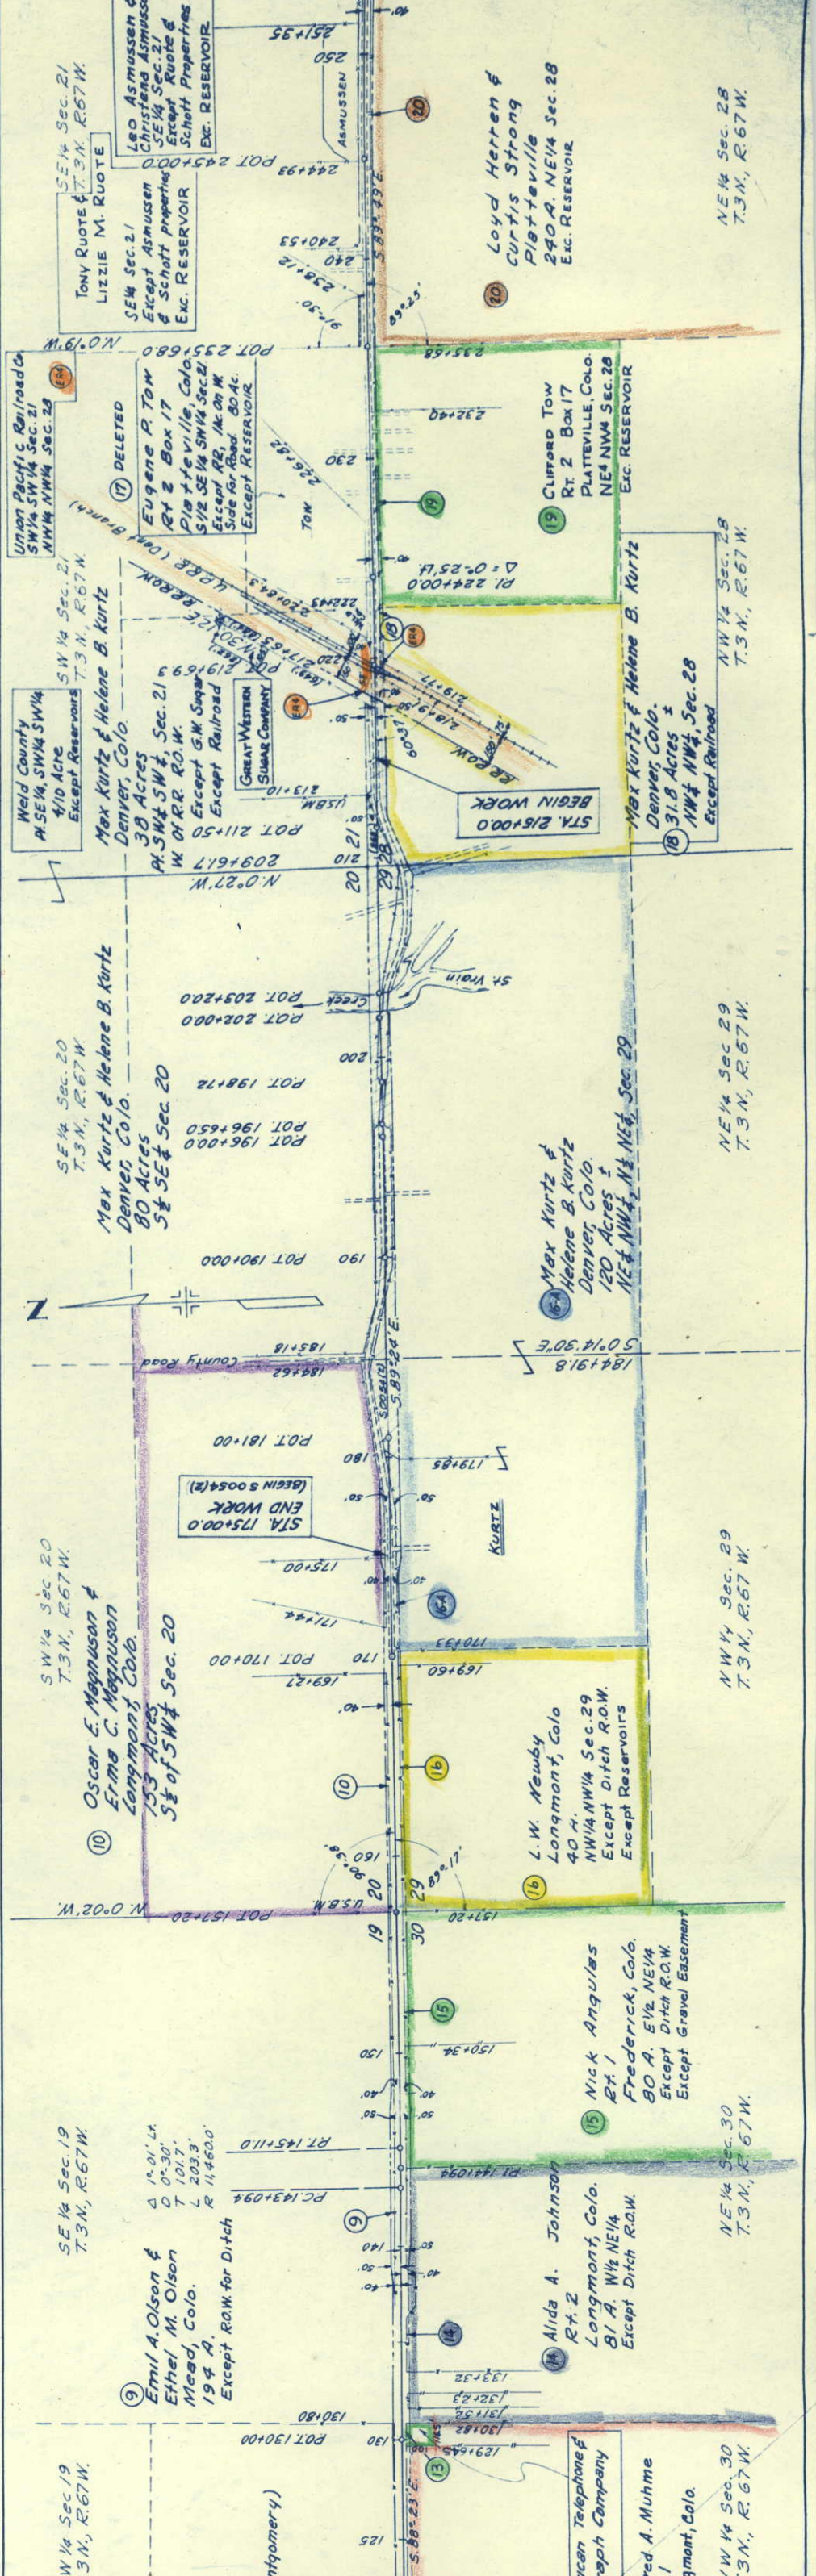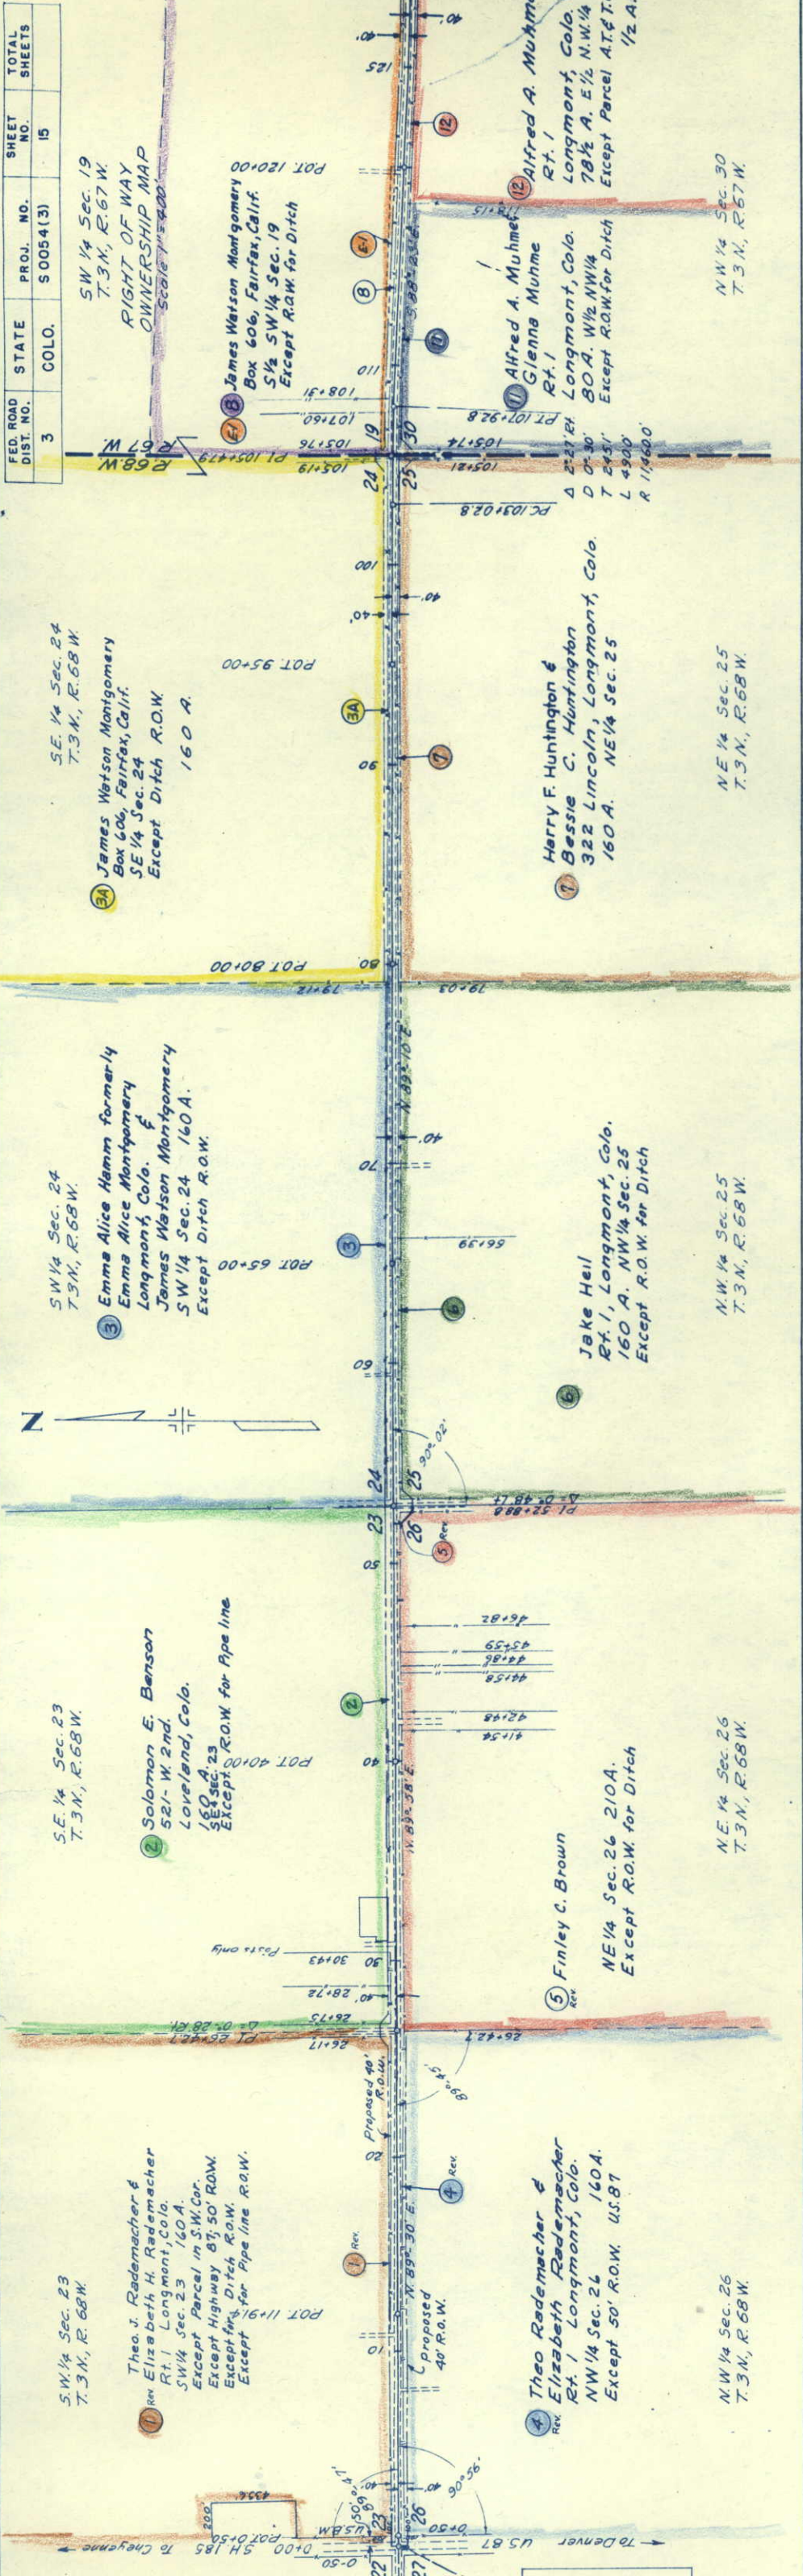

FED. ROAD DIST. NO.	STATE	PROJ. NO.	SHEET NO.	TOTAL SHEETS
3	COLO.	50054(3)	16	

