

FEDERAL ROAD DIVISION NO.	DISTRICT	PROJ. NO.	SHEET NO.	TOTAL SHEETS
8	COLORADO	S 0055 (1)	1	

RIGHT OF WAY

CONVENTIONAL SIGNS

CENTER LINE	PLAN SHEET	TITLE SHEET
RIGHT OF WAY LINE	R.O.W. MARKER	
COUNTY LINE		
TOWNSHIP OR RANGE LINE		
LAND LINES	SECTION LINE	1/4 SECTION LINE
RAILROAD	TITLE SHEET	PLAN SHEET
BARBED WIRE FENCE		
COMBINATION WIRE FENCE		
SNOW FENCE		
TELEPHONE & TELEGRAPH LINES		
POWER LINE		
DETOUR		
PRESENT ROAD (Plan Sheets)		

INDEX OF SHEETS

- SHEET NO. 1 TITLE SHEET
- 2 TABULATION OF PROPERTIES
- 2A-8 PLAN AND PROFILE SHEETS
- SHOWING RIGHT OF WAY
- 9-10 OWNERSHIP MAP

COLORADO

DEPARTMENT OF HIGHWAYS

PLAN AND PROFILE OF PROPOSED

FEDERAL AID PROJECT NO. S 0055(1)


STATE HIGHWAY NO. 70.

ARAPAHOE COUNTY

SCALES OF ORIGINAL DRAWINGS

ON PLAN, 1 IN. = 100 FT.
ON PROFILE 1 IN. = 100 FT. HORIZONTAL
1 IN. = 10 FT. VERTICAL
GRADE LINE ON PROFILE IS SHOWN AS GRADE OF FINISHED ROAD
GROSS LENGTH OF PROJECT
NET LENGTH OF PROJECT

RIGHT OF WAY

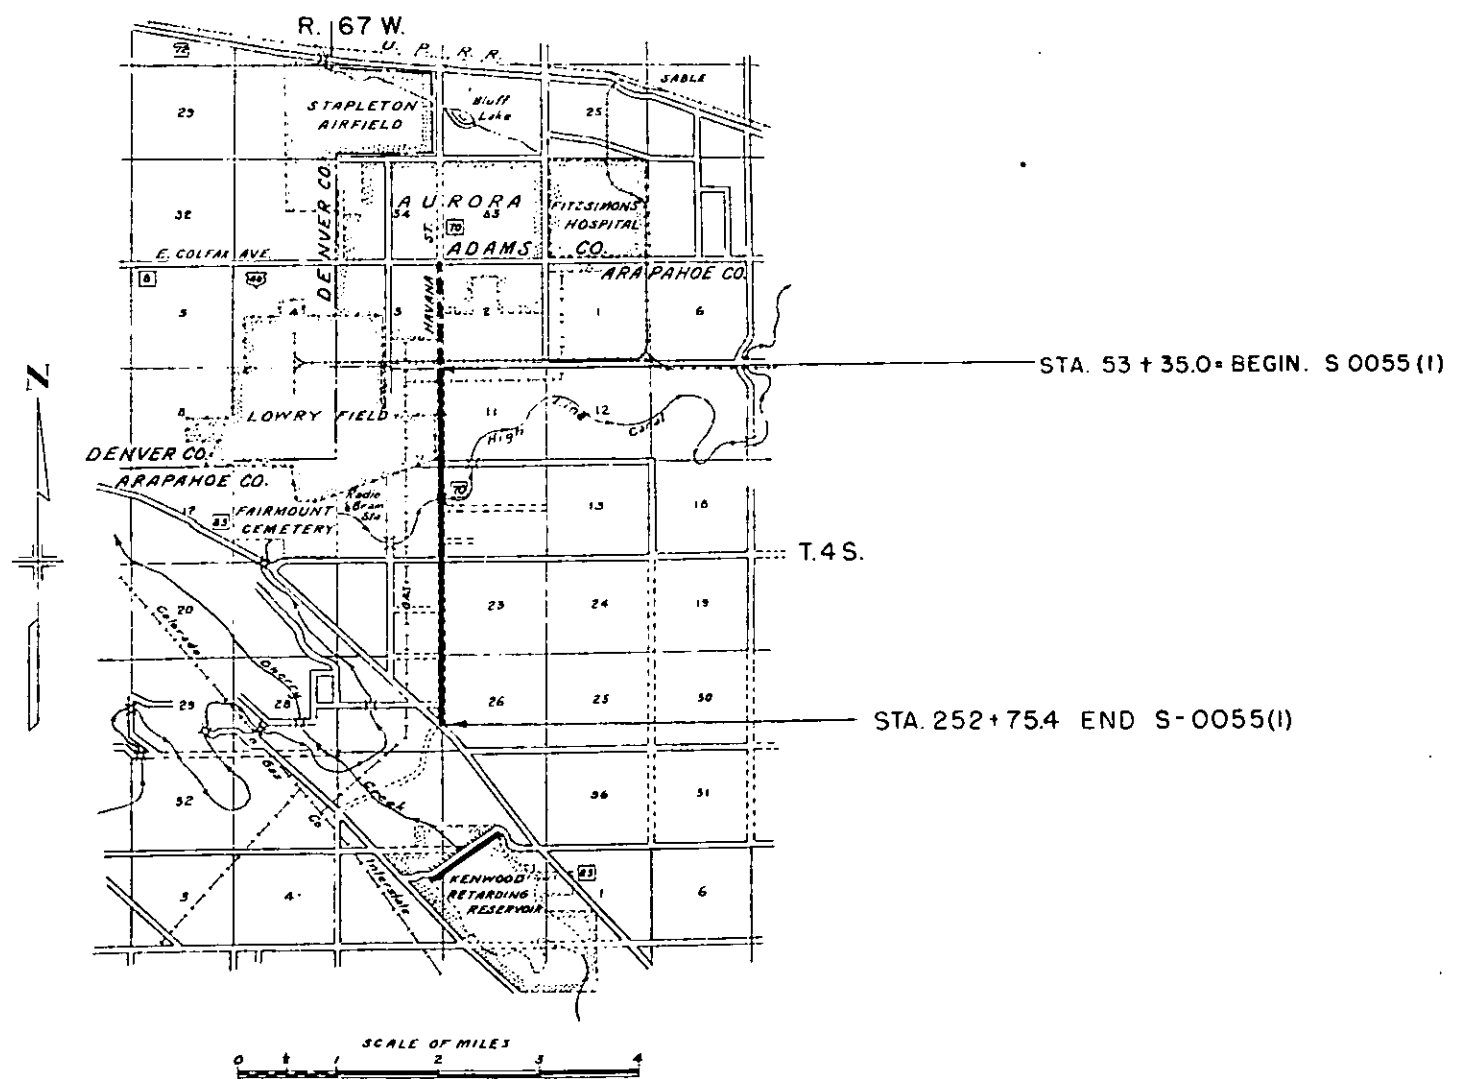

S 0055(1)

R.O.W. TABULATION OF PROPERTIES IN ARAPAHOE COUNTY S.H.No. 70 PROJ. S 0055 (I)

FED. ROAD DIST. NO.	STATE	PROJ. NO.	SHEET NO.	TOTAL SHEETS
3	COLO.	S0055 (I)	2	

RIGHT OF WAY Rev. 1-14-53 T.L.K.
Rev. 12-15-61 AWP

Rev. 12-6-76 Corr. Area Par. 1-GM

[illegible]

S.W.4 SEC. 2
T.4 S., R.67 W.


N.W.4 SEC. 11
T.4 S., R.67 W.

FED. ROAD DIST. NO.	DIST.	PROJ. NO.	SHEET NO.	TOTAL SHEETS
9	COLO.	S 0055(1)	2A	

RIGHT OF WAY

S.W.4 SEC. 11
T.4 S., R.67 W.


NOTE: See Sheet No. 3
For Parcel No. 1 and following.

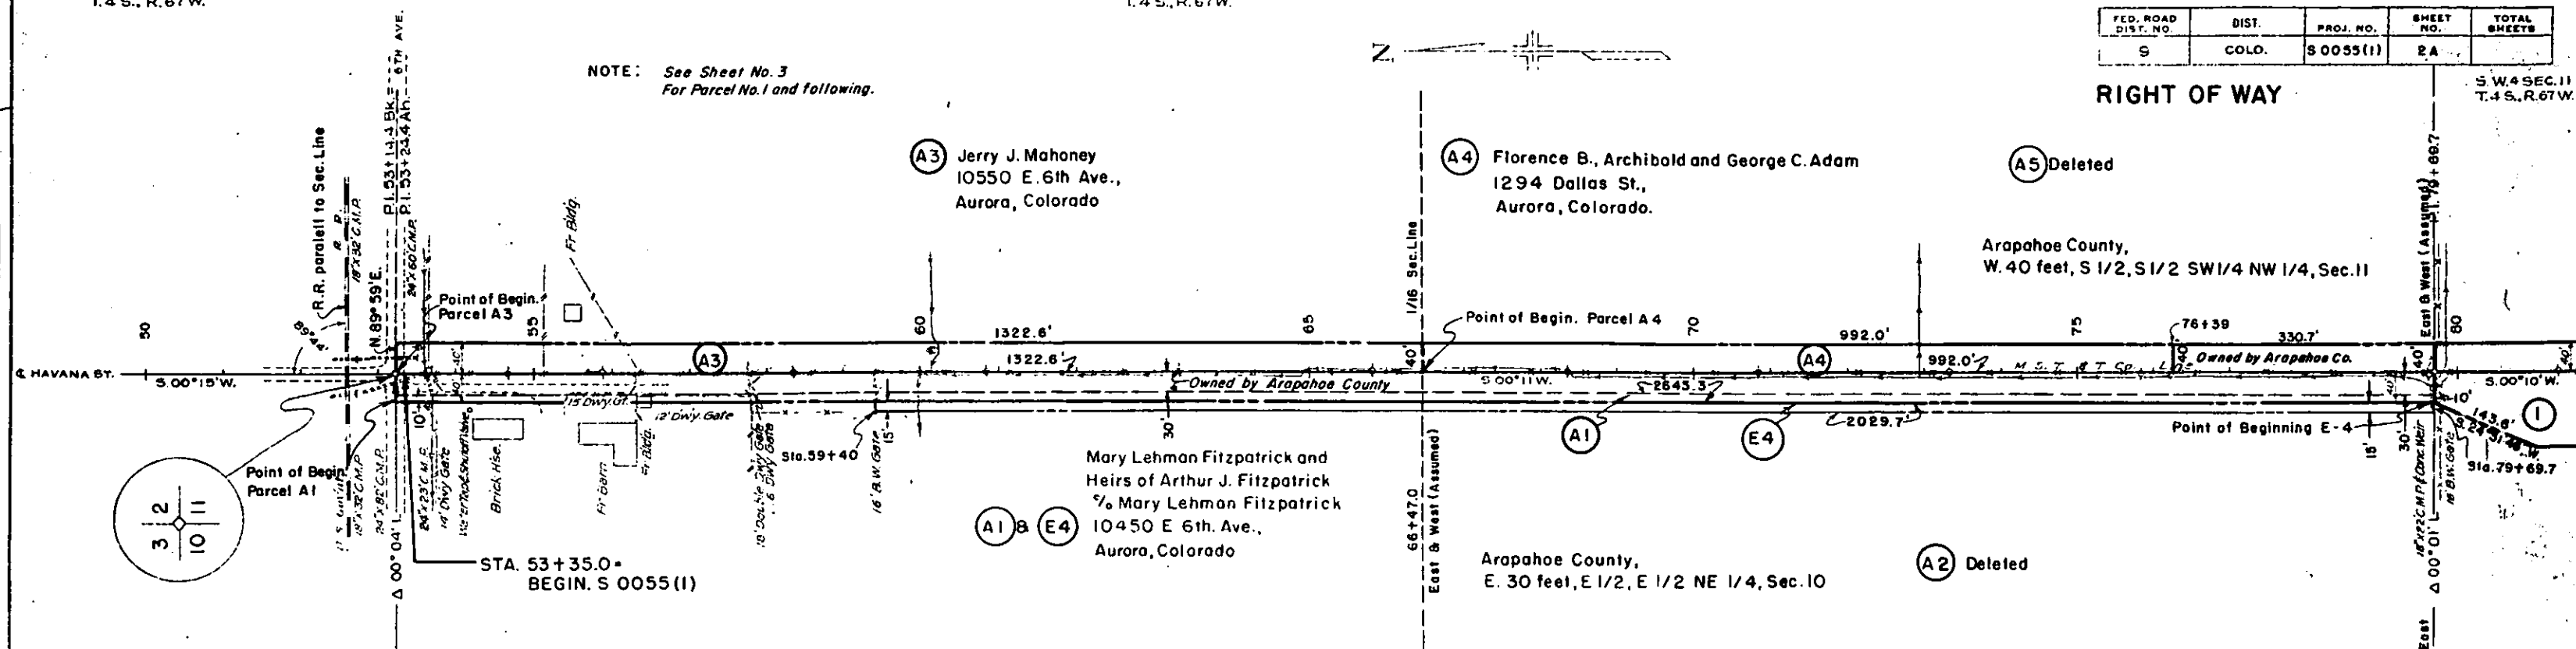

S.E.4 SEC. 3
T.4 S., R.67 W.


N.E.4 SEC. 10
T.4 S., R.67 W.

S.E.4 SEC. 10
T.4 S., R.67 W.

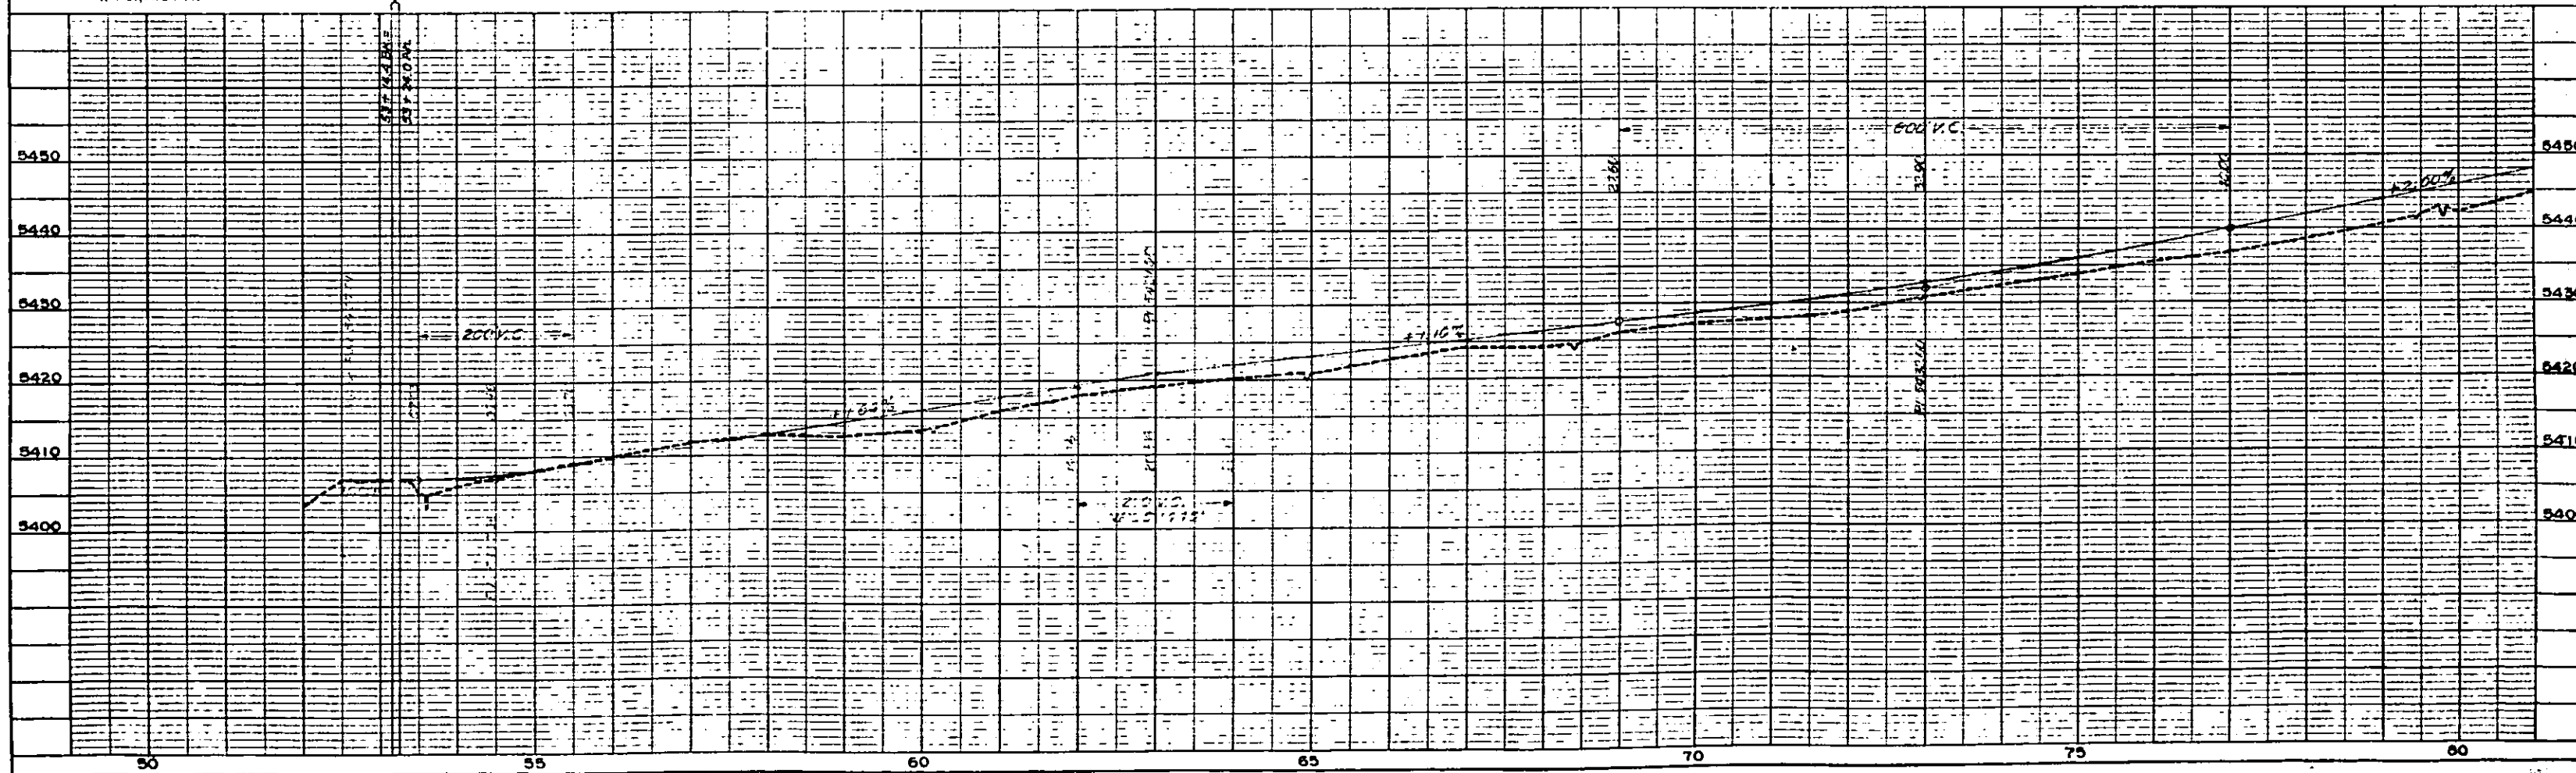

Rev. 12-15-61 A W P
Rev. 12-6-76 Correct Par. 1 -GM

RIGHT OF WAY

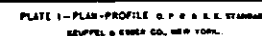

NW 1/4, SEC. 14, T.4S, R.67W.


3 HAROLD O. SCALF
CRYSTAL SCALF

FED. ROAD DIST. NO.	DIST.	PROJ. NO.	SHEET NO.	TOTAL SHEETS
9	COLO.	S0055(1)	4	5

RIGHT OF WAY


PLAN	DATE
SURVEYED	
PLOTTED	
NOTED	
NO.	

PROFILE	DATE
SURVEYED	
PLOTTED	
NOTED	
NO.	

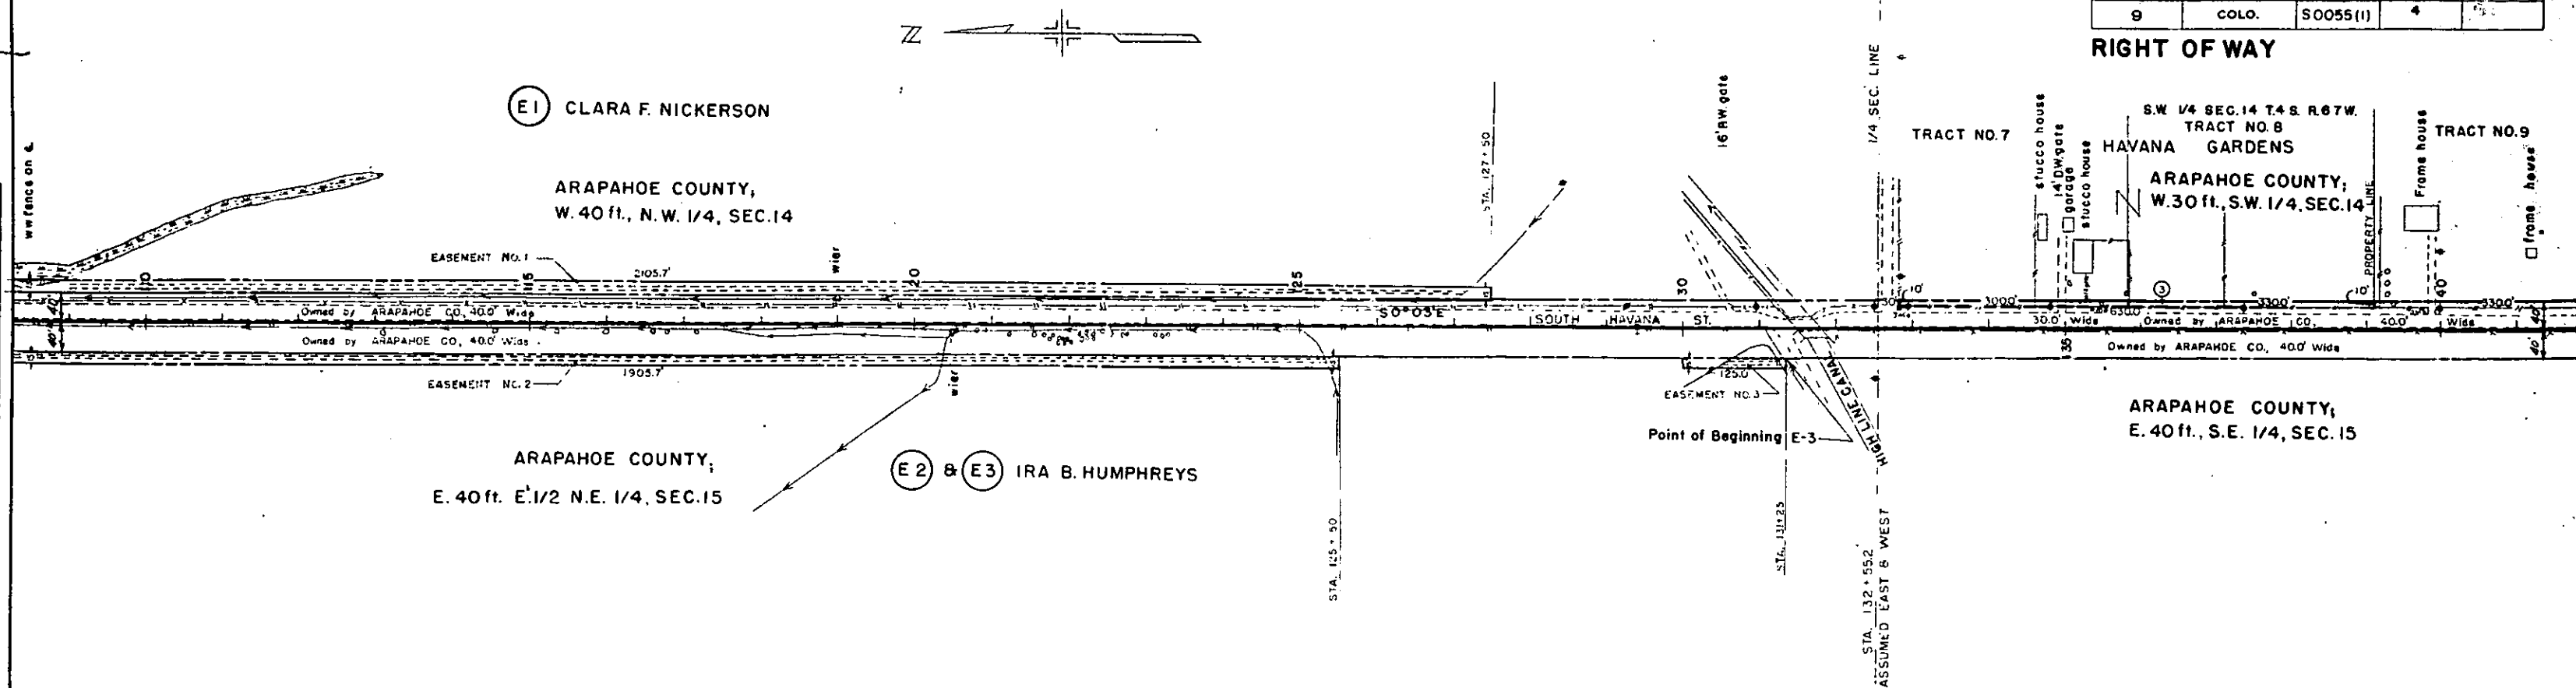

NE 1/4, SEC. 15, T.4S, R.67W.


SE 1/4, SEC. 15, T.4S, R.67W.

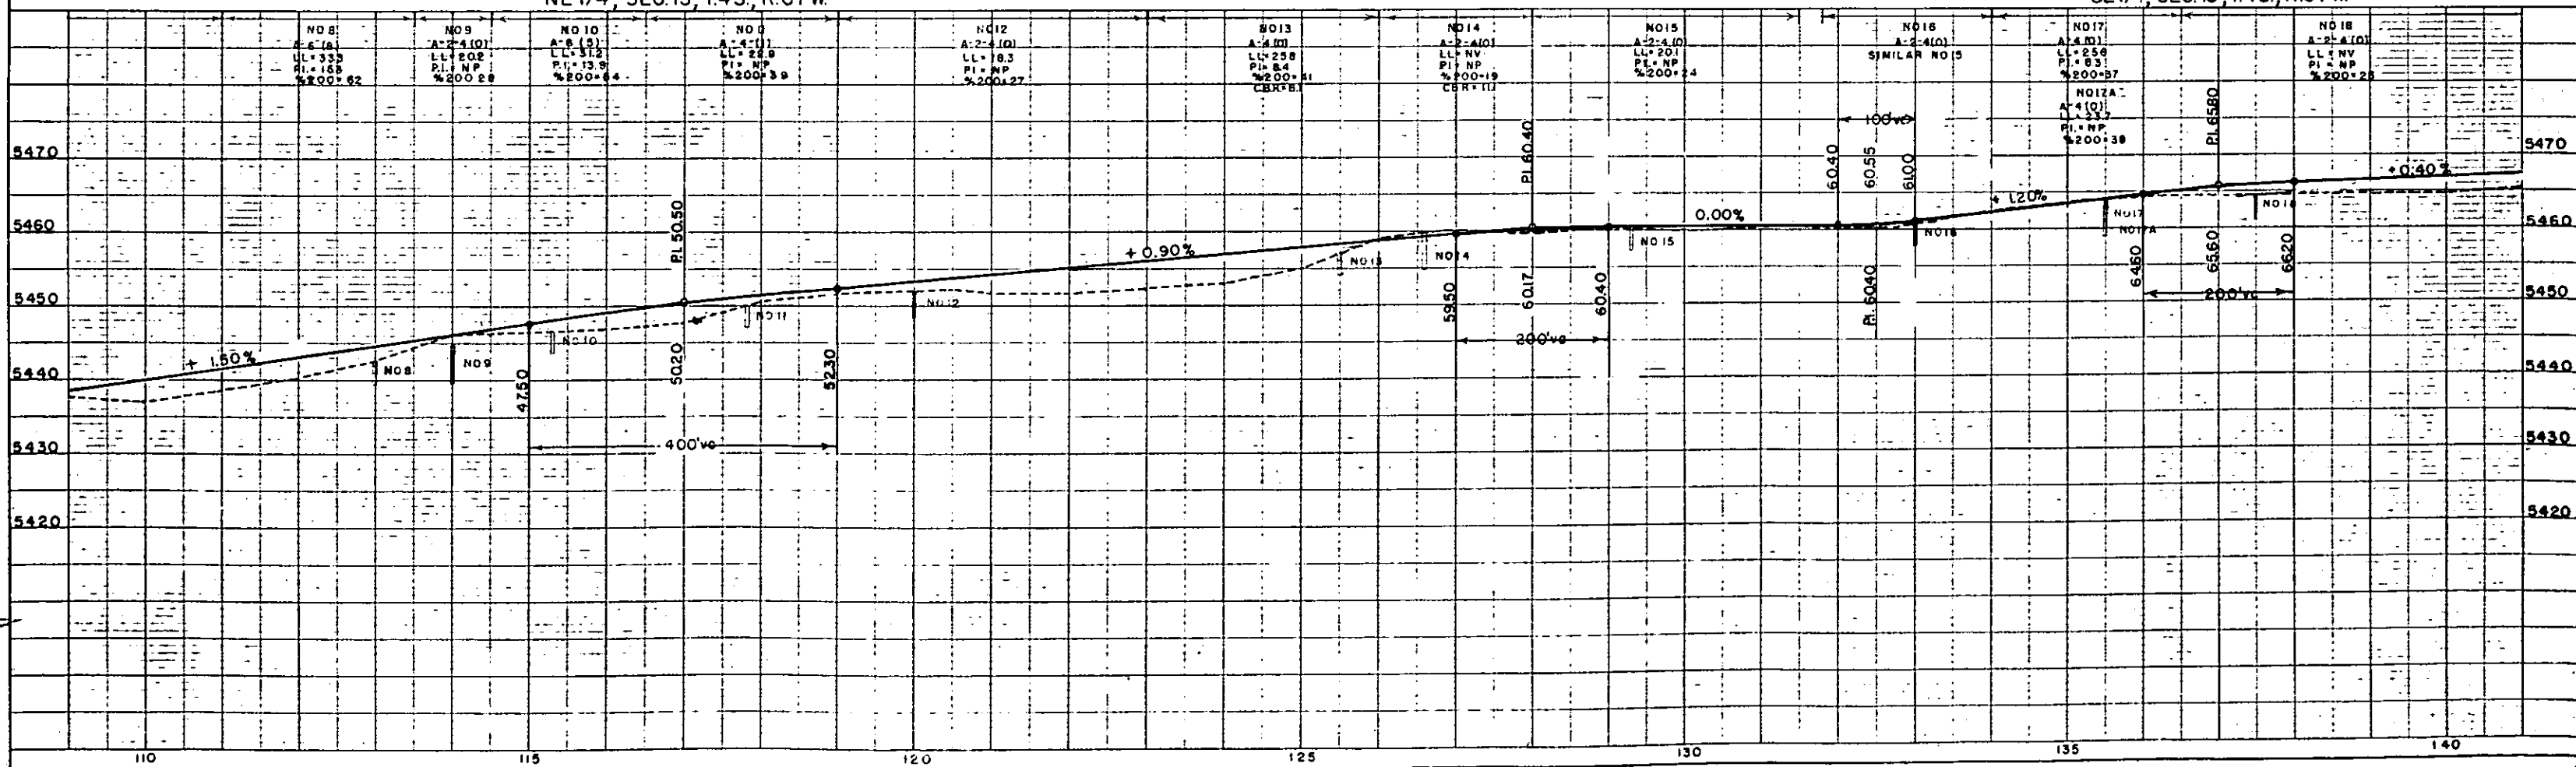

FED. ROAD DIST. NO.	DIST.	PROJ. NO.	SHEET NO.	TOTAL SHEETS
9	COLO.	S0055(1)	5	

RIGHT OF WAY

ARAPAHOE COUNTY,
W. 40' ft, N.W. 1/4, SEC. 23

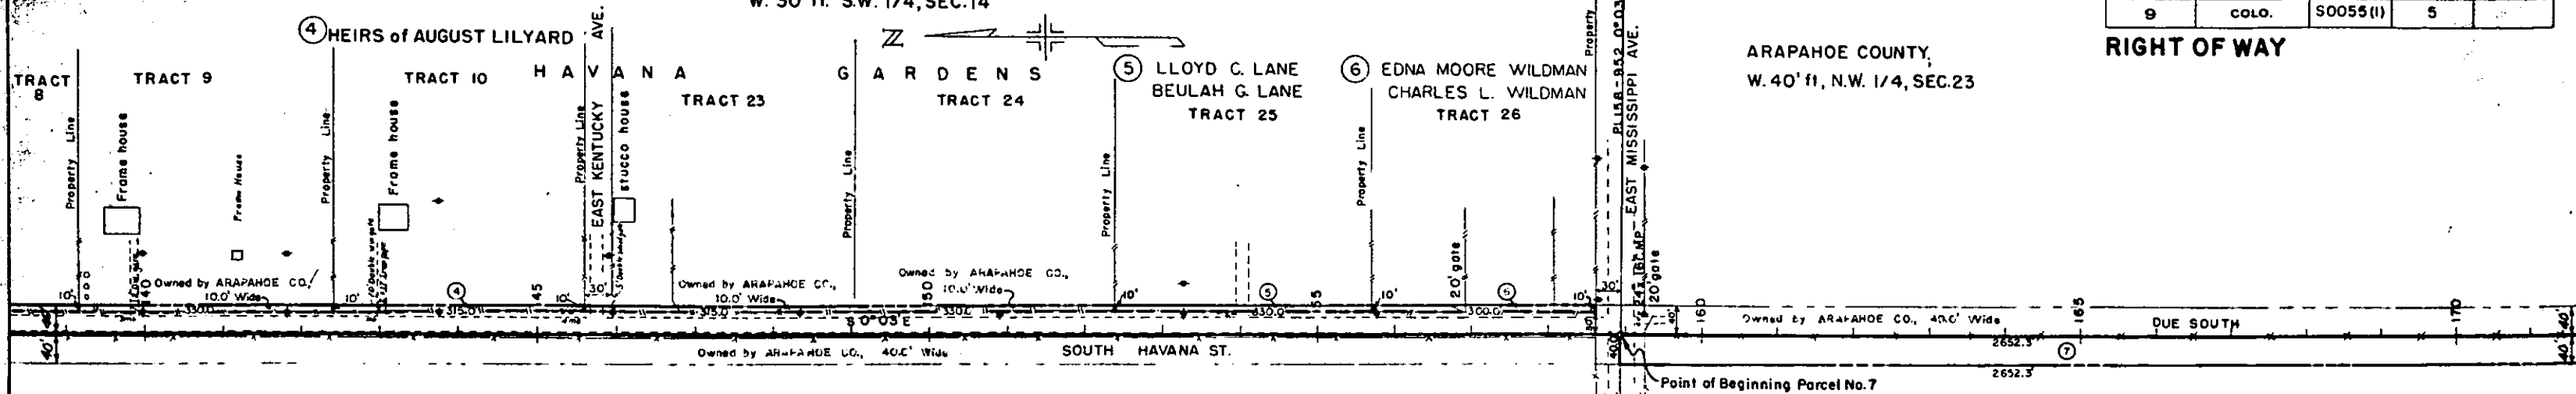


⑦ DORIS E. SMITH
GERALD W. SMITH

ARAPAHOE COUNTY,
E. 40 ft., S.E. 1/4, SEC. 15

SE 1/4, SEC 15, T.4S, R.67W.

NE 1/4, SEC. 22, T. 4S., R. 67W.

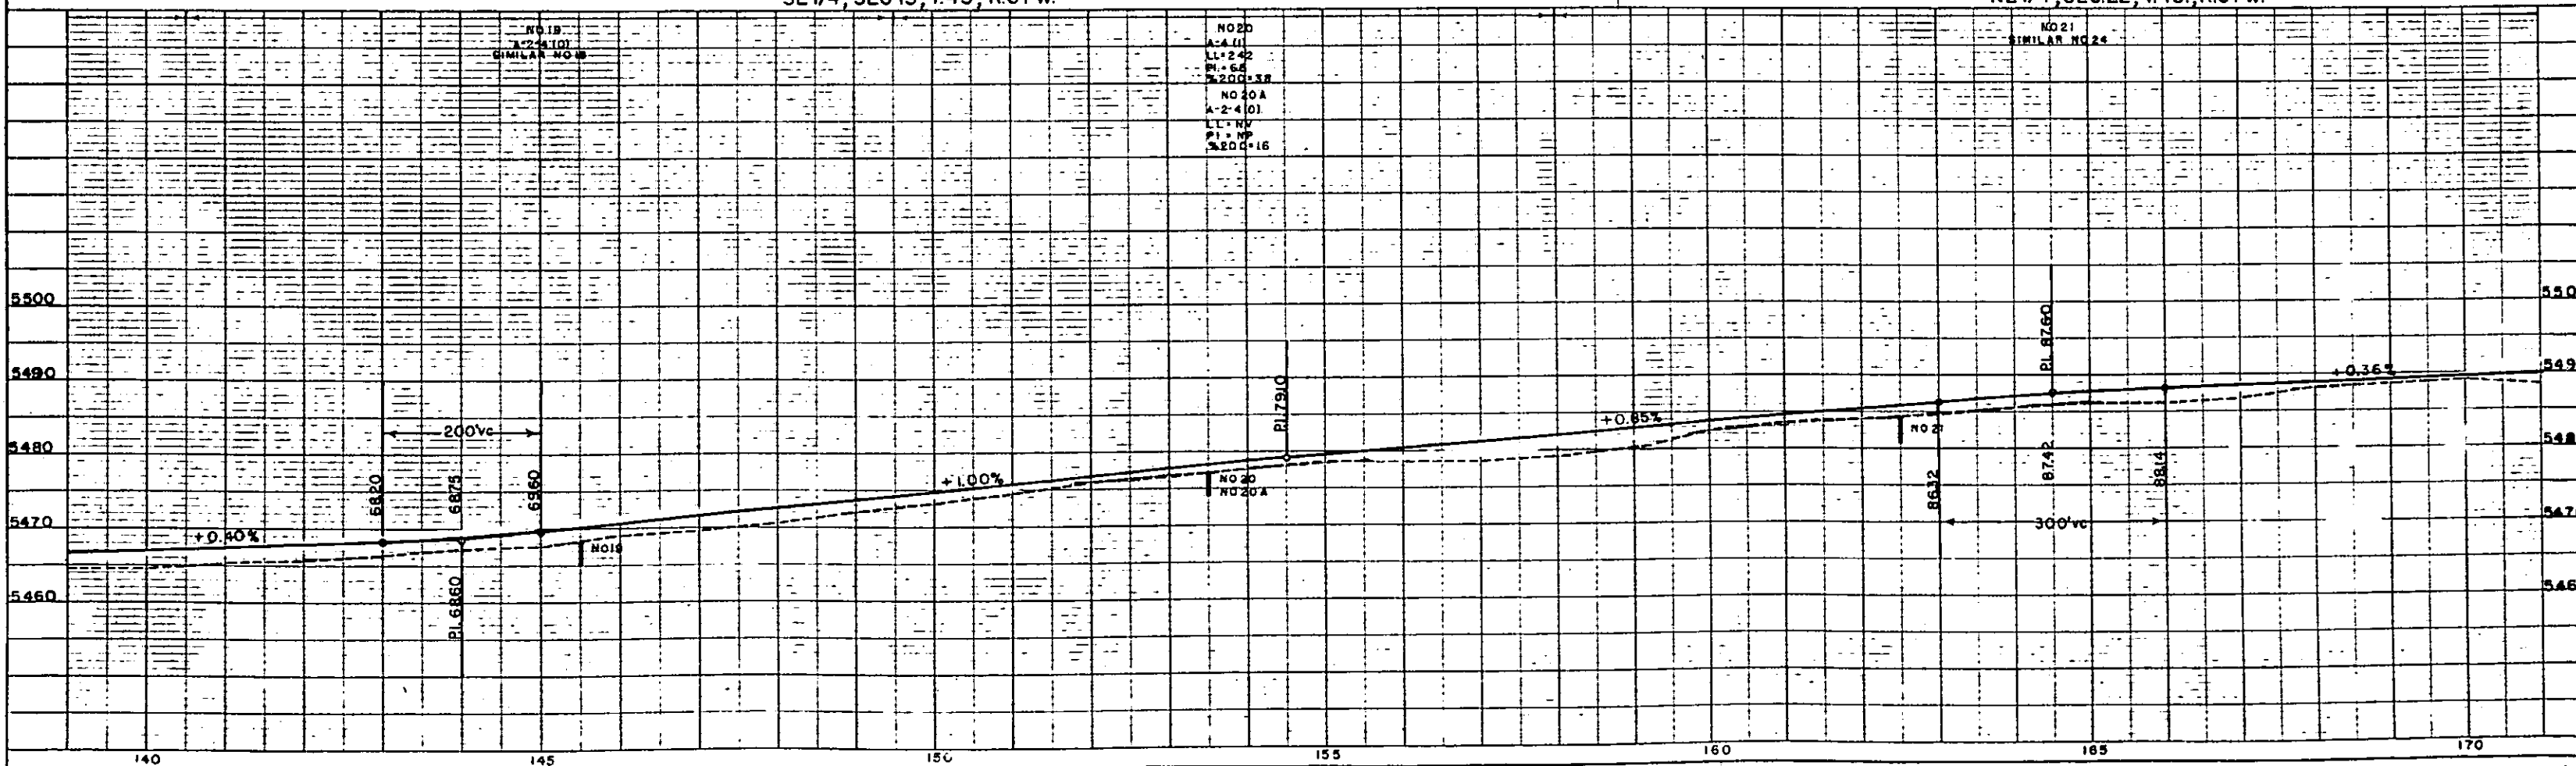


NW 1/4, SEC. 23, T.4S., R.67W.

SW 1/4, SEC. 23, T.4S., R.67W.

FED. ROAD DIST. NO.	DIST.	PROJ. NO.	SHEET NO.	TOTAL SHEETS
9	COLO.	S0055(1)	6	6

RIGHT OF WAY

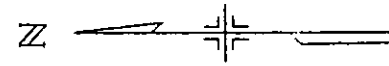

ARAPAHOE COUNTY,
W. 40 ft., N.W. 1/4, SEC. 23

ARAPAHOE COUNTY,
W. 40 feet, SW 1/4, SEC. 23

ARAPAHOE COUNTY,
E. 40 ft., S.E. 1/4, SEC. 22


⑦ DORIS E. SMITH
GERALD W. SMITH

APPROX E. FLORIDA
AVE.

1/4 Sec. Line
Assumed East and West

NE 1/4, SEC. 22, T.4S., R.67W.

SE 1/4, SEC. 22, T.4S., R.67W.

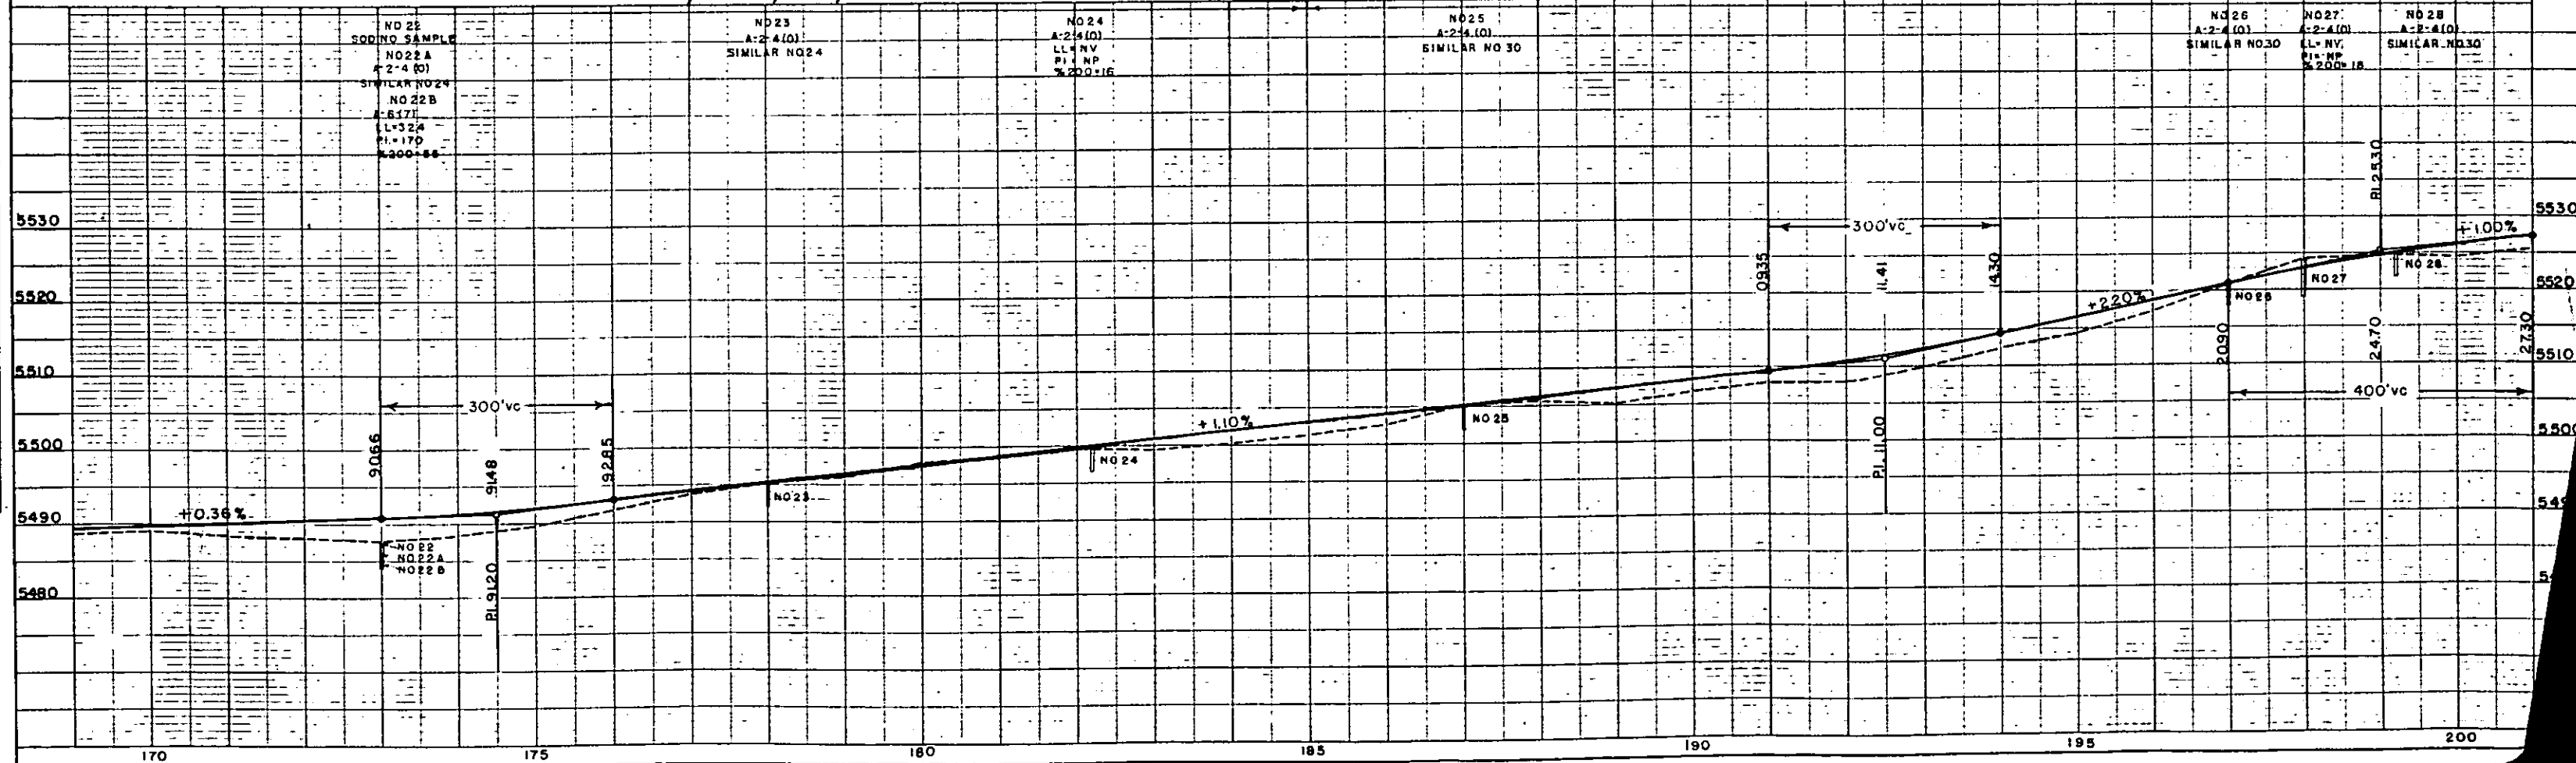

PLAN	DATE
DESIGNED	
DRAWN	
CHECKED	
APPROVED	
NOTE BOOK	
NO.	

PROFILE	DATE
DESIGNED	
DRAWN	
CHECKED	
APPROVED	
NOTE BOOK	
NO.	

SW 1/4, SEC. 23, T.4S., R.67W.

NW 1/4, SEC. 26, T.4S., R.67W.


FED. ROAD DIST. NO.	DIST.	PROJ. NO.	SHEET NO.	TOTAL SHEETS
9	COLO.	50055(1)	7	

RIGHT OF WAY

ARAPAHOE COUNTY,
W. 40 ft., S.W. 1/4, SEC. 23⑩ FLORA MALONE
RT. 2, BOX 132
DENVER, COLORADOMALONE SUBDIVISION
⑧ FLORA L. MALONE
RT. 2, BOX 132
DENVER, COLO.
TRACT NO. 1
⑨ WILLIAM A. MALONE
LO REE B. MALONE
TRACT NO. 16ARAPAHOE COUNTY
W. 40 ft., N.W. 1/4, SEC. 26ARAPAHOE COUNTY,
E. 40 ft., N.E. 1/4, SEC. 27⑪ CORA STEVENSON
1678 MONACO BLVD.
DENVER, COLORADO
(deleted)

SE 1/4, SEC. 22, T.4S., R.67W.

NE 1/4, SEC. 27, T.4S., R.67W.

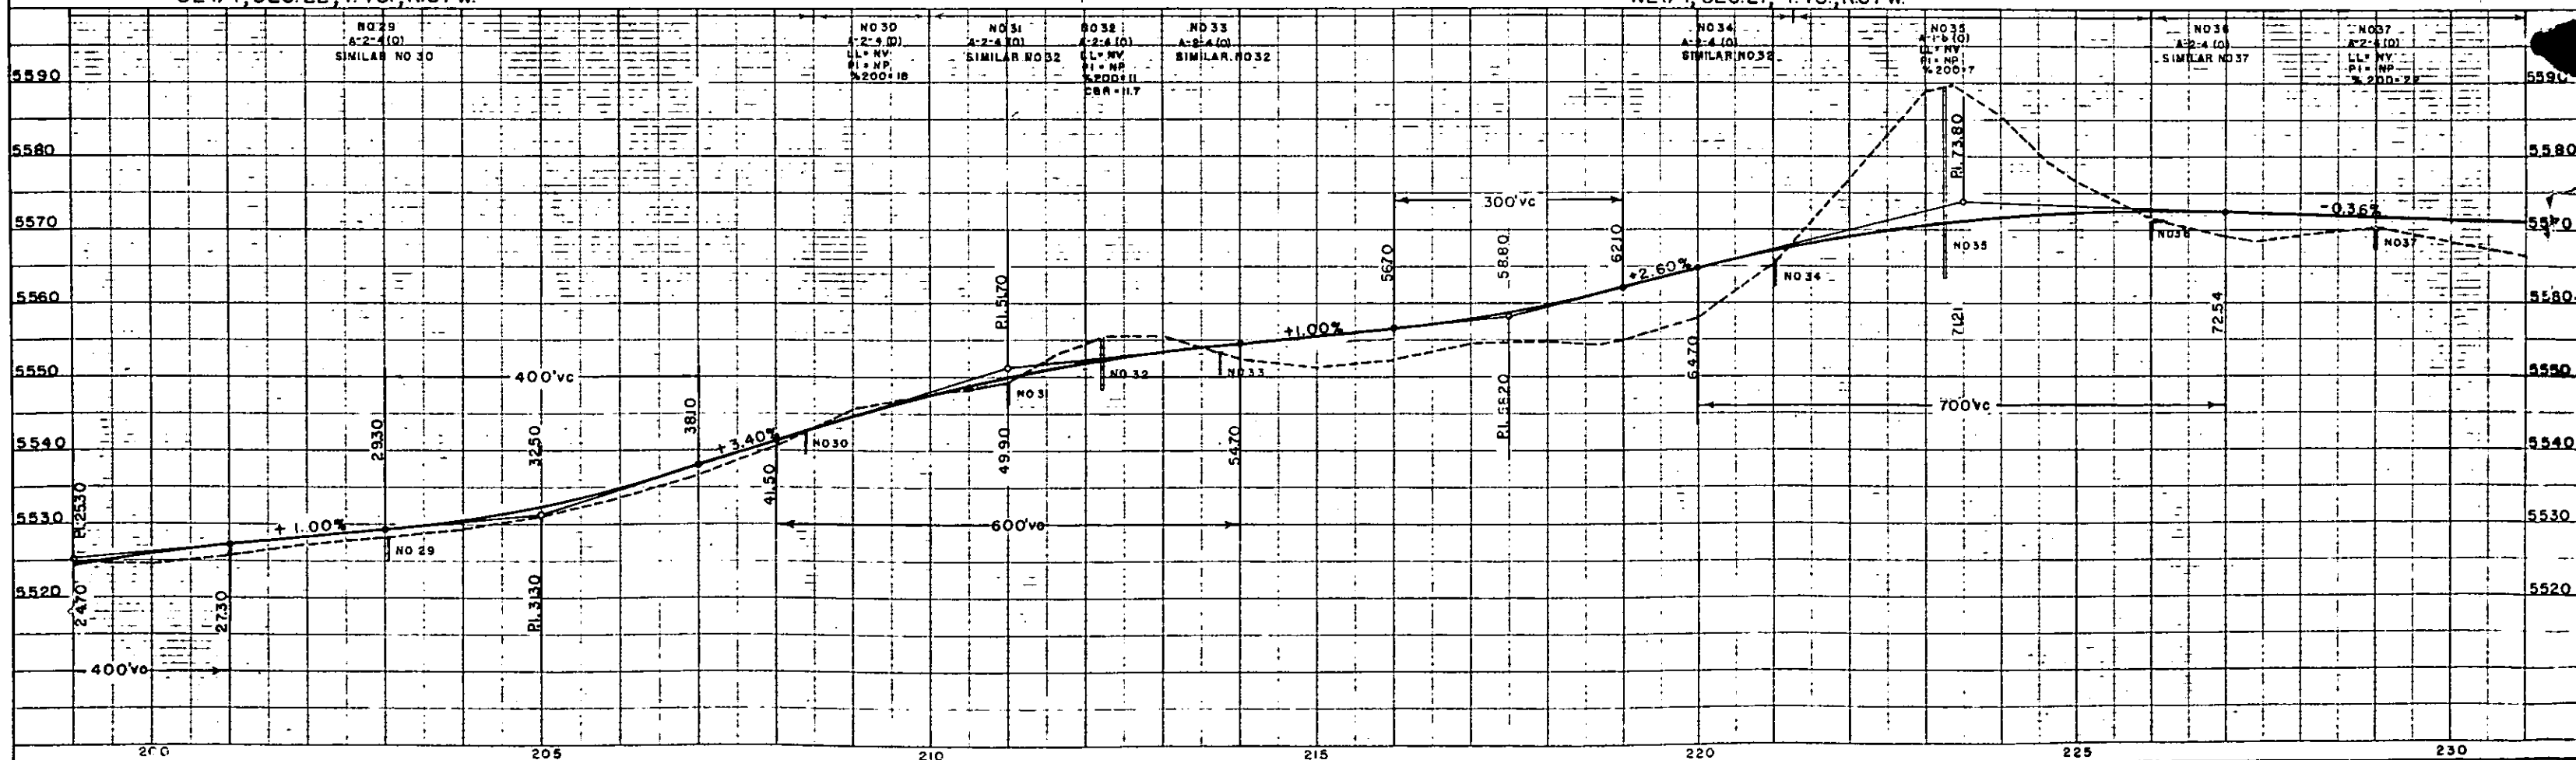

PLAN	DATE
SURVEYED	
PLOTTED	
ALIGNED	
CHECKED	
NOTE BOOK	
BY	
NO.	

PROFILE	DATE
SURVEYED	
PLOTTED	
ALIGNED	
CHECKED	
NOTE BOOK	
BY	
NO.	

NW 1/4, SEC. 26, T.4S., R.67W.

SW 1/4, SEC. 26, T.4S., R.67W.

FED. ROAD DIST. NO.	DIST.	PROJ. NO.	SHEET NO.	TOTAL SHEETS
9	COLO.	SO055(1)	8	

RIGHT OF WAY Rev. 1-14-53 T.L.K.
(For change in R.O.W. on Rt. sta. 242+ to 251+)

⑩ FLORA MALONE
ROUTE 2, BOX 132
DENVER, COLORADO

⑫ CECIL AND JULIUS CARLSON
BERTHOUD, COLORADO

⑭ S.H. PATTERSON
2195 30TH AVENUE
SAN FRANCISCO,
CALIFORNIA

ARAPAHOE COUNTY,
W. 40 ft., N.W. 1/4, SEC. 26

ARAPAHOE COUNTY,
W. 40 ft., N.W. 1/4 SW 1/4, SEC. 26


ARAPAHOE COUNTY,
E. 40 ft., N.E. 1/4, SEC. 27

⑬ RUBY B. MC NALLY
ROUTE 2, BOX 158
DENVER, COLORADO

ARAPAHOE COUNTY,
E. 40 ft., N.E. 1/4 SE. 1/4, SEC. 27

NE 1/4, SEC. 27, T.4S., R.67W.

SE 1/4, SEC. 27, T.4S., R.67W.

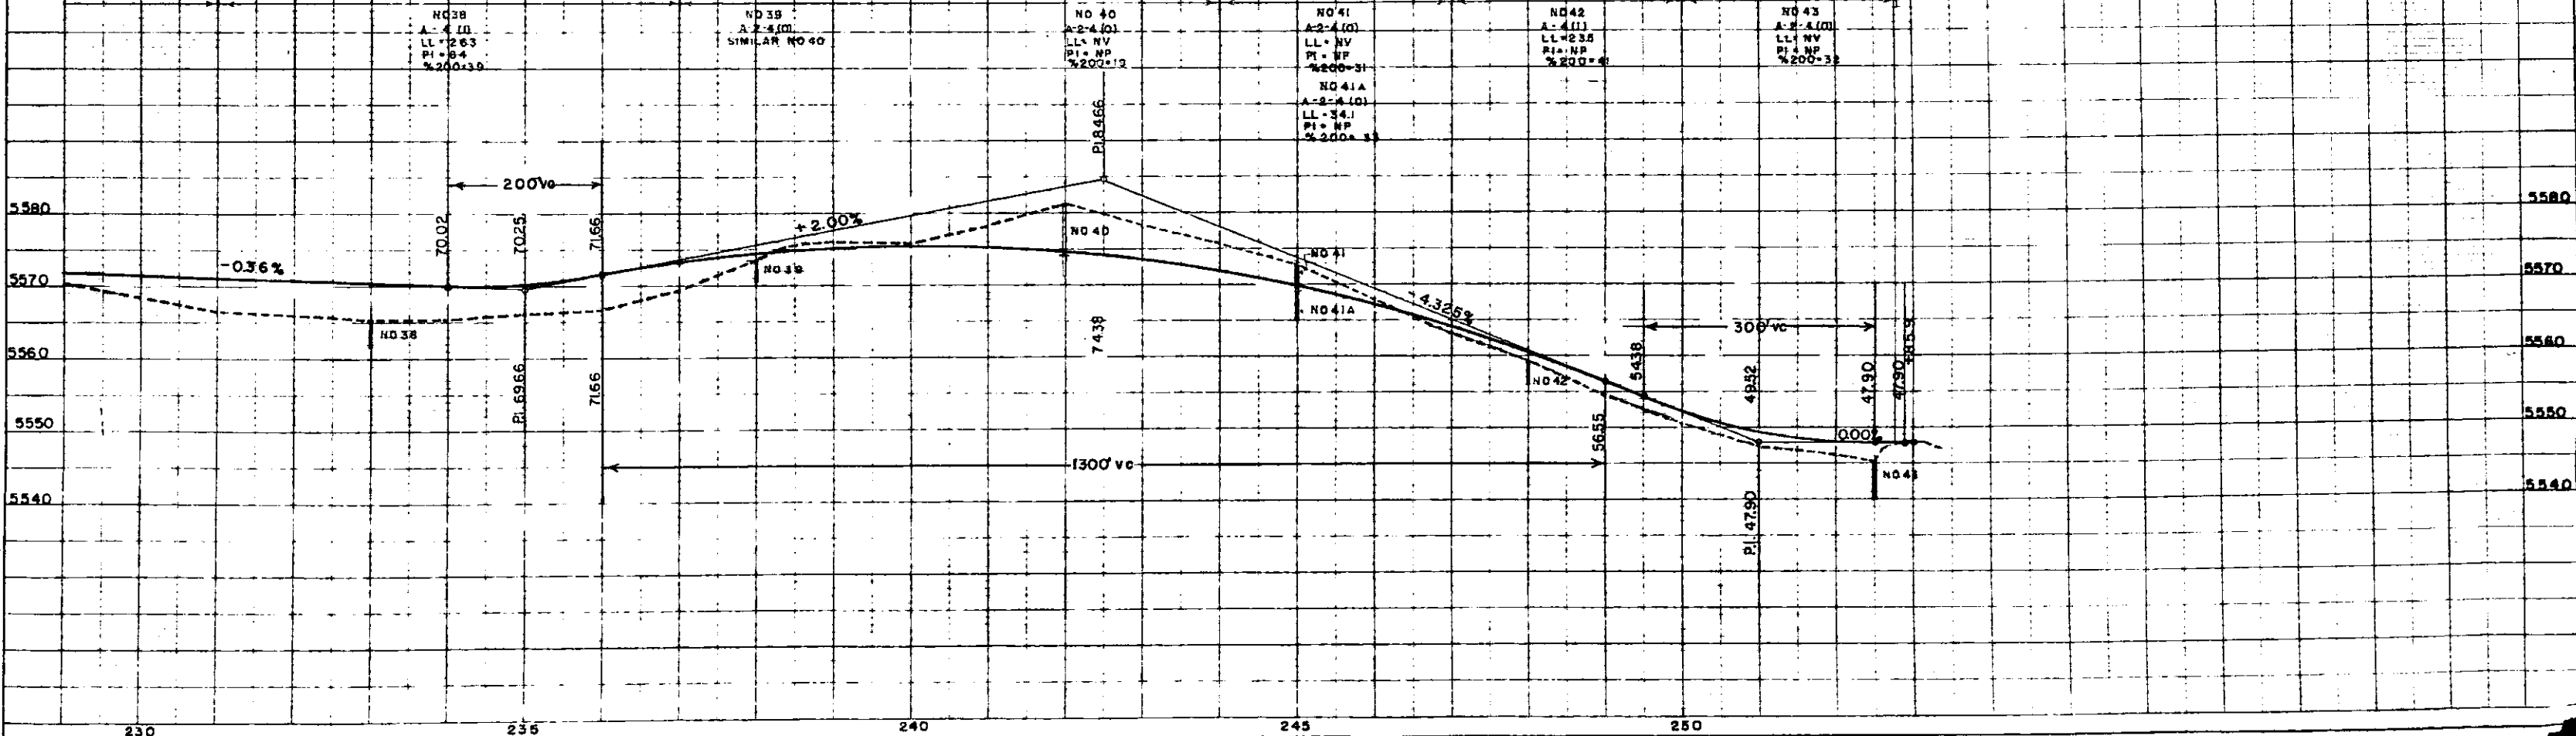



MICROFILM

FEDERAL ROAD DIVISION NO.	DISTRICT	PROJ. NO.	SHEET NO.	TOTAL SHEETS
1	COLORADO	S 0055 (1)	9	

Rev. 12-15-61 AWP
Rev. 12-6-76 Corr. Par. 1-GM

RIGHT OF WAY OWNERSHIP MAP

Sheet No. 1 of 2 Sheet

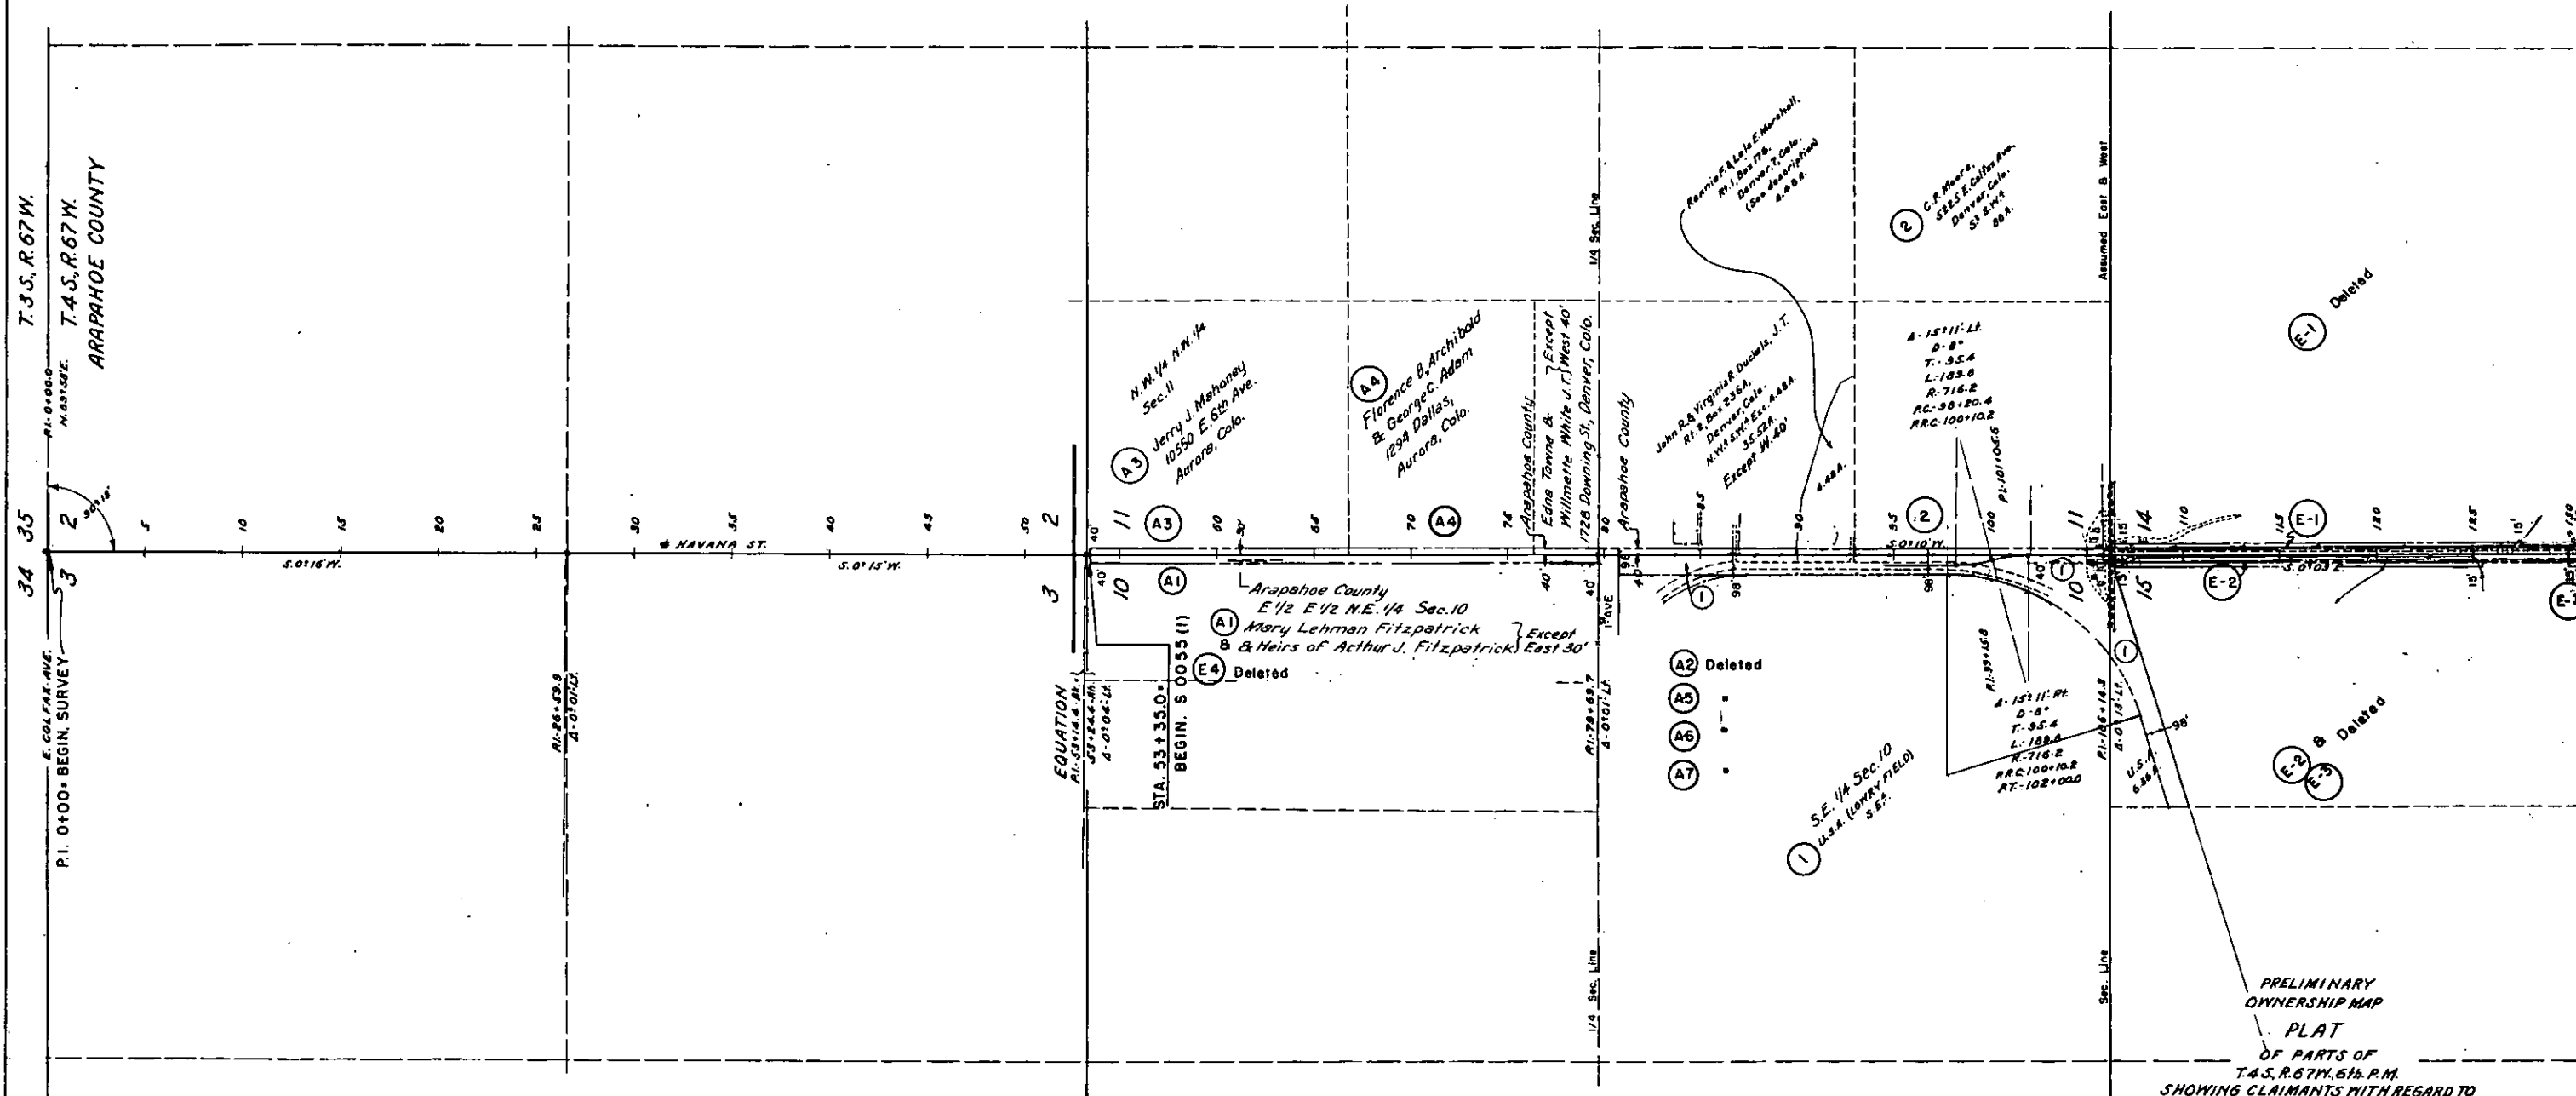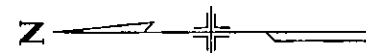

PRELIMINARY OWNERSHIP MAP PLAT

OF PARTS OF
T.4S. R.67W. 6th P.M.
SHOWING CLAIMANTS WITH REGARD TO
RIGHT OF WAY FOR PROJECT
S.0055(1).
OCTOBER 31, 1961.

0 500 1000 1500 2000
SCALE IN FEET

AURORA-SOUTH.

Note:-
R.O.W. is 40 ft. Lt. & 40 ft. Rt. of center line, except
from Sta. 216 to 228, where it is 66' Lt. and 60' Rt.,
and Sta. 238 to 252 where it is 50' Lt. and 50' Rt.

FEDERAL ROAD DIVISION NO.	DISTRICT	PROJ. NO.	SHEET NO.	TOTAL SHEETS
9	COLORADO	S0055 (I)	10	

Rev. 1-14-53 T.L.K.
(See Sheet No. 8)

RIGHT OF WAY OWNERSHIP MAP

Sheet 2 of 2 Sheets

HAVANA GARDENS

OWNER & ADDRESS

- TRACT NO.
7 & 8 Harold G. & Crystal Sealf, 700 S. Havana St., D
9, Etc. W. 40' Robert R. & Alberta Thomas, Rt. 2, Box 132, Denver, Colo.
10 A. Lilyard, 1/4 E. L. Lilyard, 611 Cook St., Denver, Colo.
23, Etc. W. 10' Olive De Bell, 404 Clinton, Aurora, Colo.
24, Etc. W. 10' Lloyd C. & Beulah G. Lane, 1332 Elmira, Aurora, Colo.
25 Edna M. & Charles L. Wilderman, 11100 E. Mississippi, Aurora, Colo.
26

MALONE SUBDIVISION

OWNER & ADDRESS

- PLOT NO.
1 Flora L. Malone, Rt. 2, Box 132, Denver, 7, Colo.
2 Sylvia Burns, No address
3, 4, 13, 14 Louise Renner, Rt. 2, Denver, Colo.
15, 16 William A. Malone & Loree B. Malone

