


CONVENTIONAL SIGNS

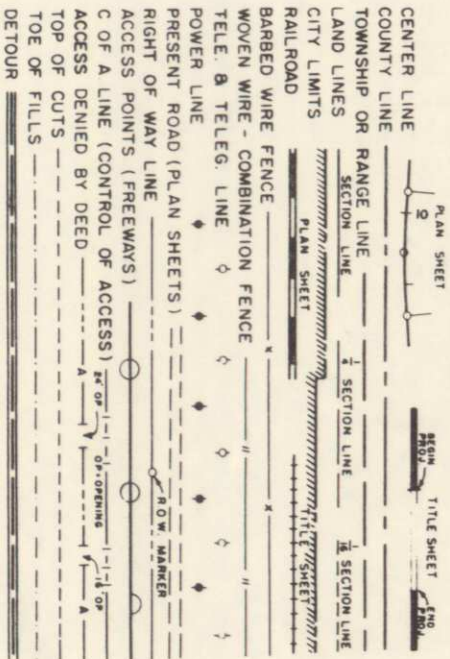


DEPARTMENT OF HIGHWAYS
STATE OF COLORADO

PLAN AND PROFILE OF PROPOSED
FEDERAL AID PROJECT NO. S 0057 (7)
STATE HIGHWAY NO. 257
WELD COUNTY

SHEET NO
1
2
3-8
9

SCALES OF ORIGINAL DRAWINGS

ON PLAN, 1 IN. = 100 FT.
ON PROFILE, 1 IN. = 10 FT. VERTICAL
GRADE LINE ON PROFILE IS SHOWN AS GRADE OF FINISHED ROAD
LENGTH OF PROJECT = 2.505 MILES (R.O.W.)

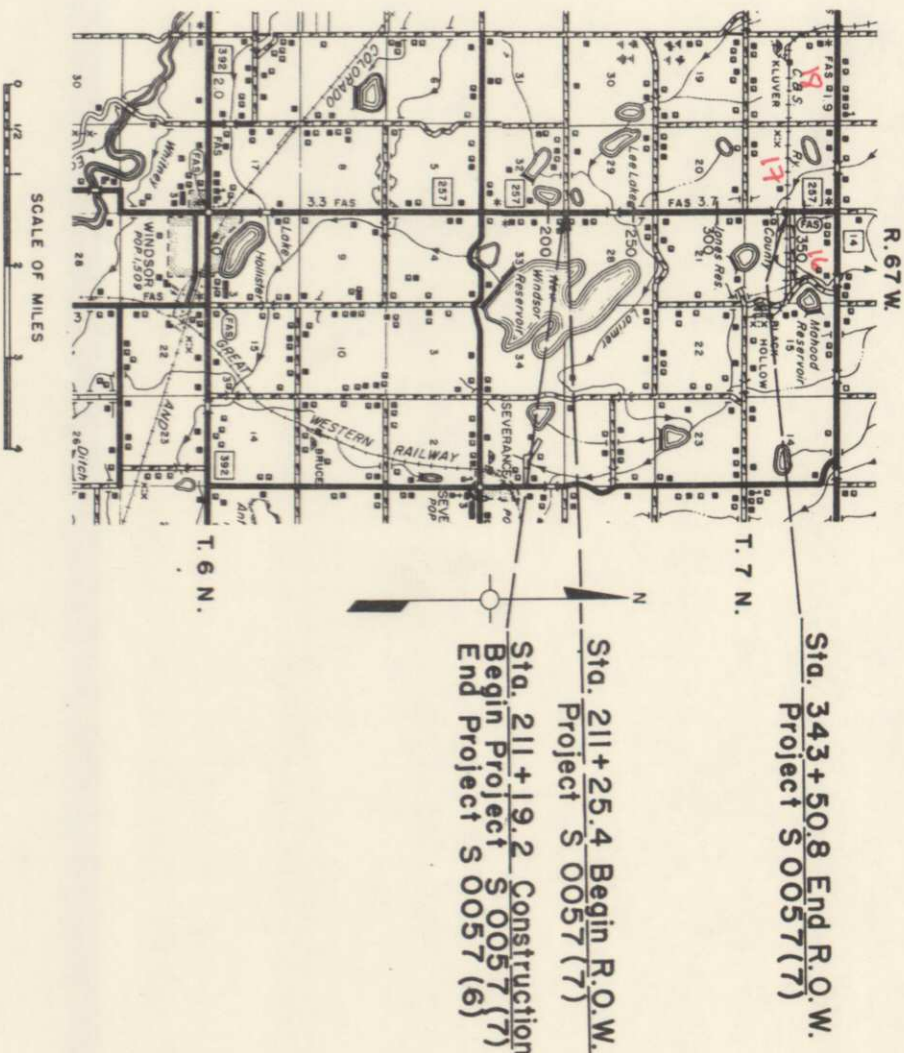

RIGHT OF WAY
Windsor-North
INDEX OF SHEETS

TITLE SHEET
TABULATION OF PROPERTIES
PLAN & PROFILE SHEETS
OWNERSHIP MAP

REVISIONS	


FEDERAL ROAD REGION NO.	DIVISION	PROJECT NO.	SHEET NO.
9	COLORADO	S 0057 (7)	1

R.O.W. TABULATION OF PROPERTIES IN WELD COUNTY S.H.No. 257 PROJ. S0057(7)

FEDERAL ROAD DIVISION NO.	DISTRICT	PROJECT NO.	SHEET NO.
0	00000000	50057(7)	2



RIGHT OF WAY WINDSOR-NORTH


[illegible]

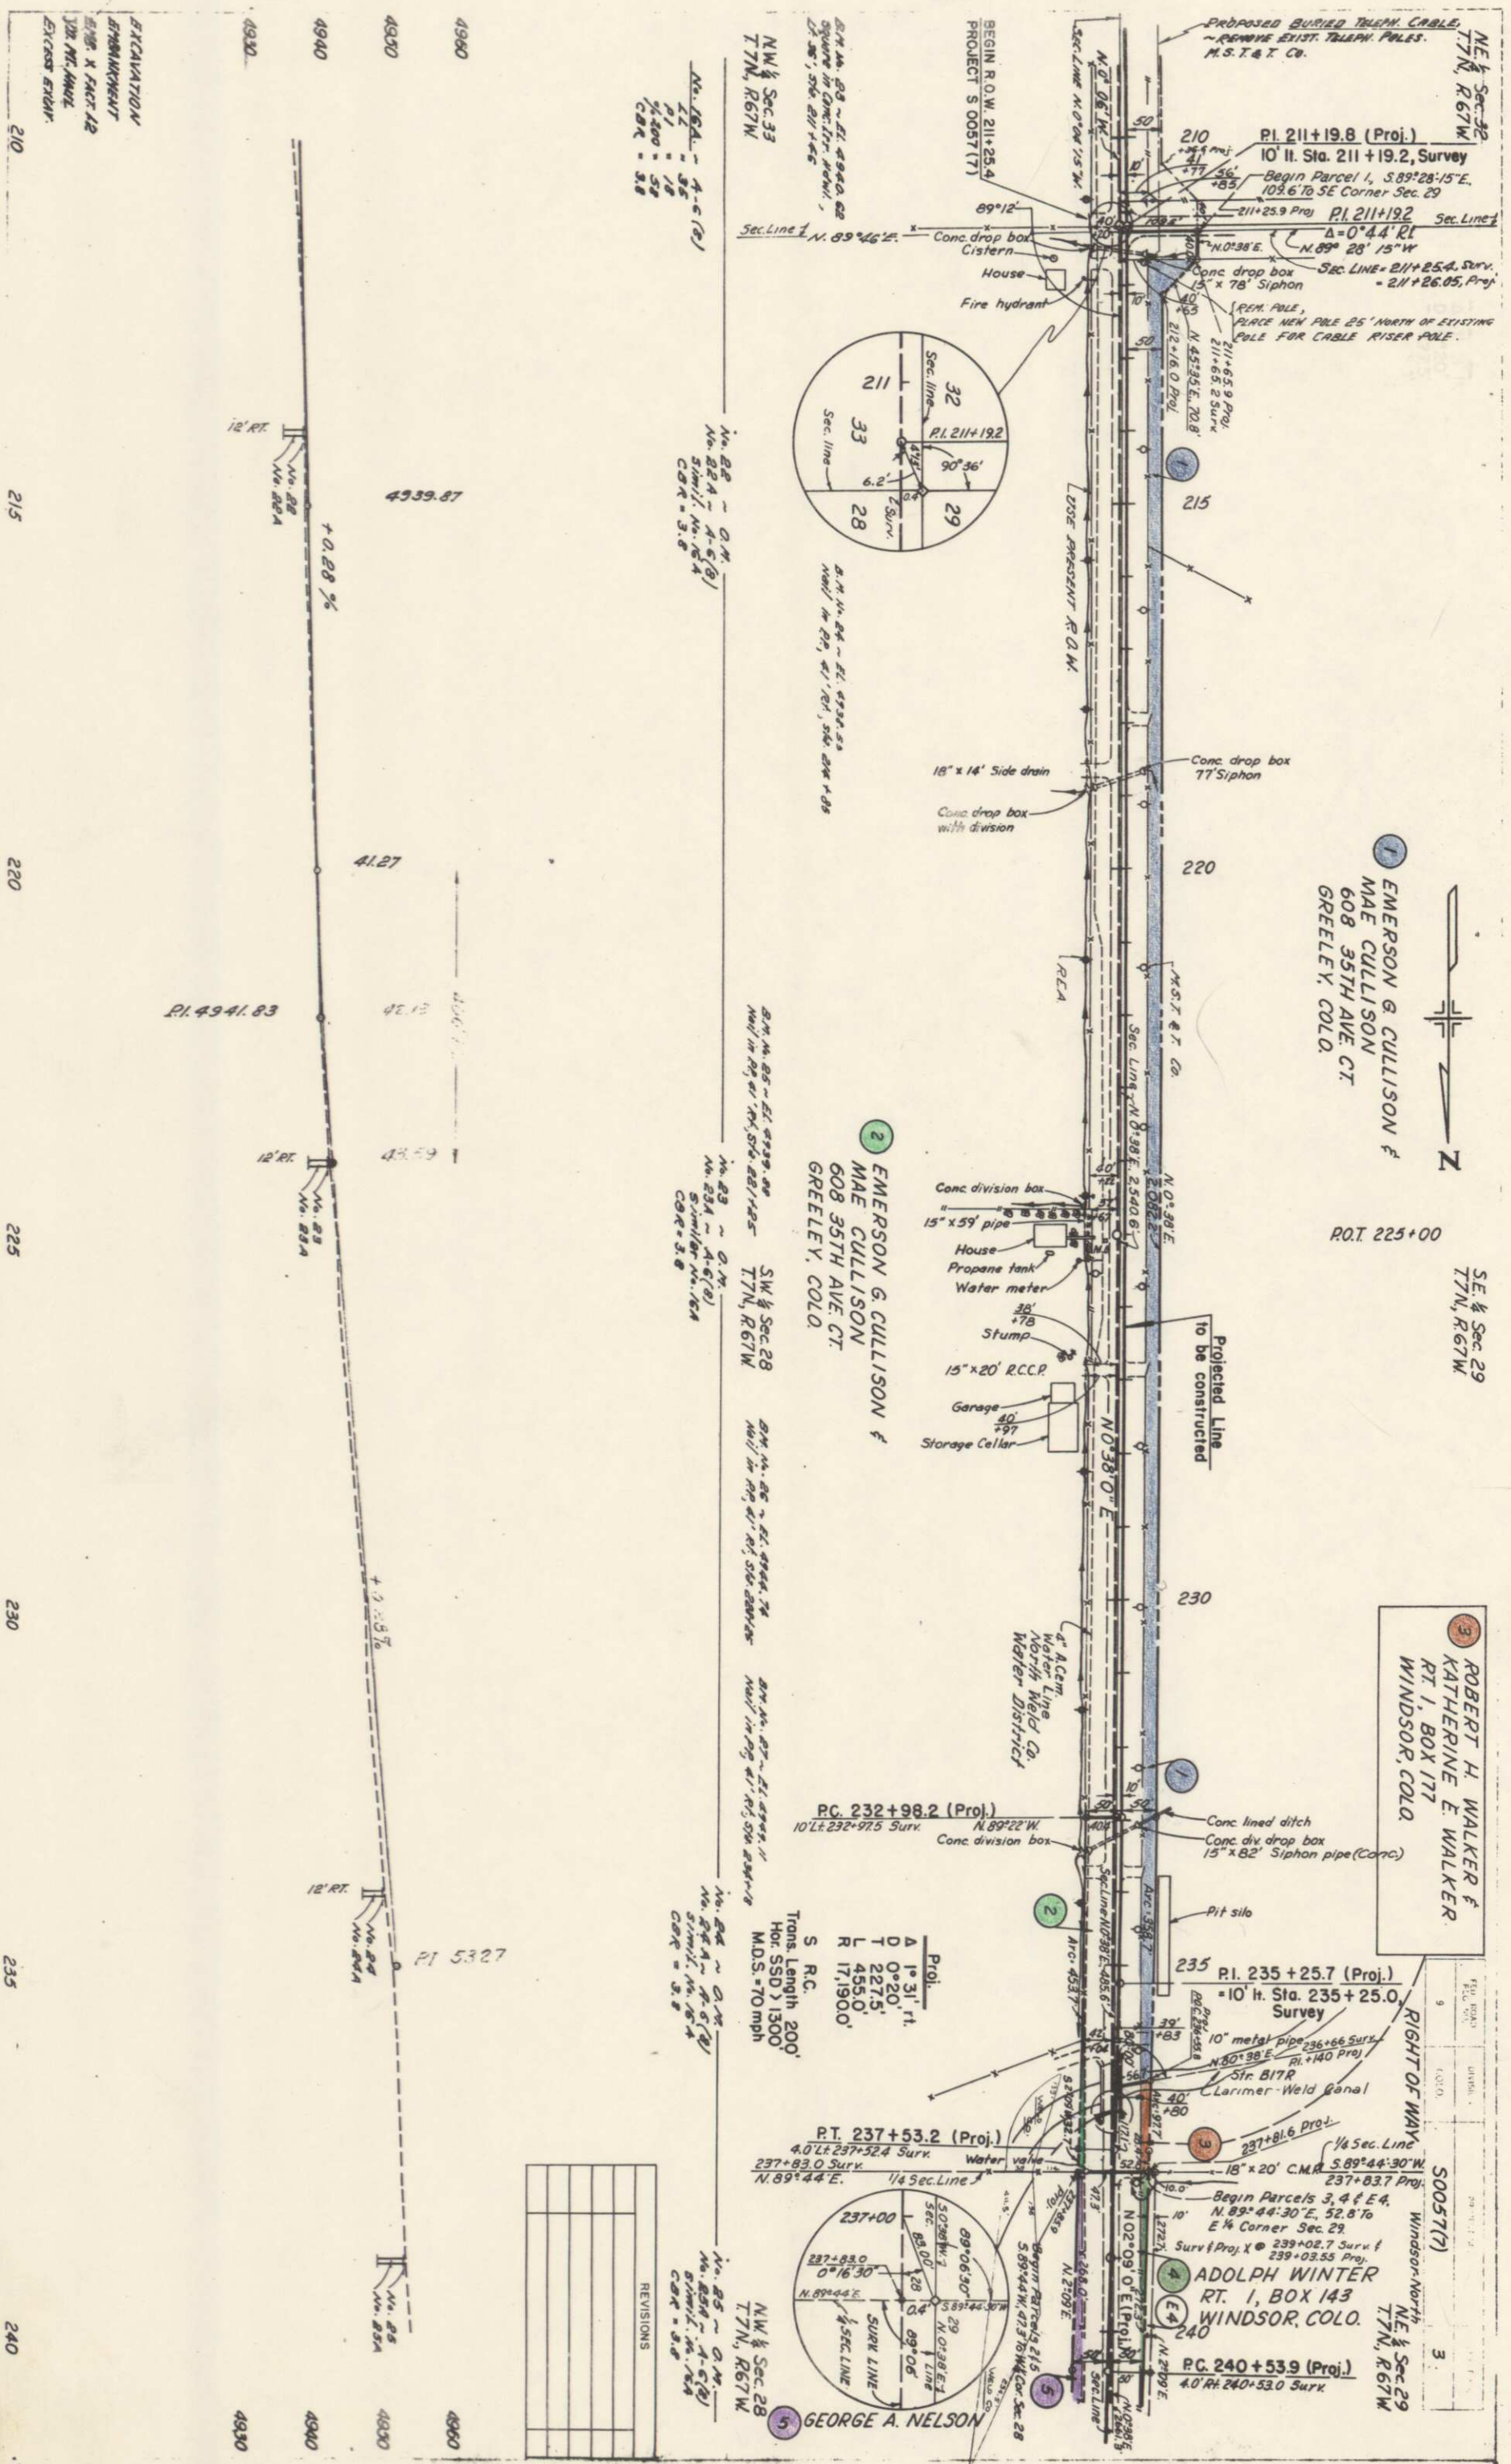



4930 4940 4950 4960

210 215 220 225 230 235 240

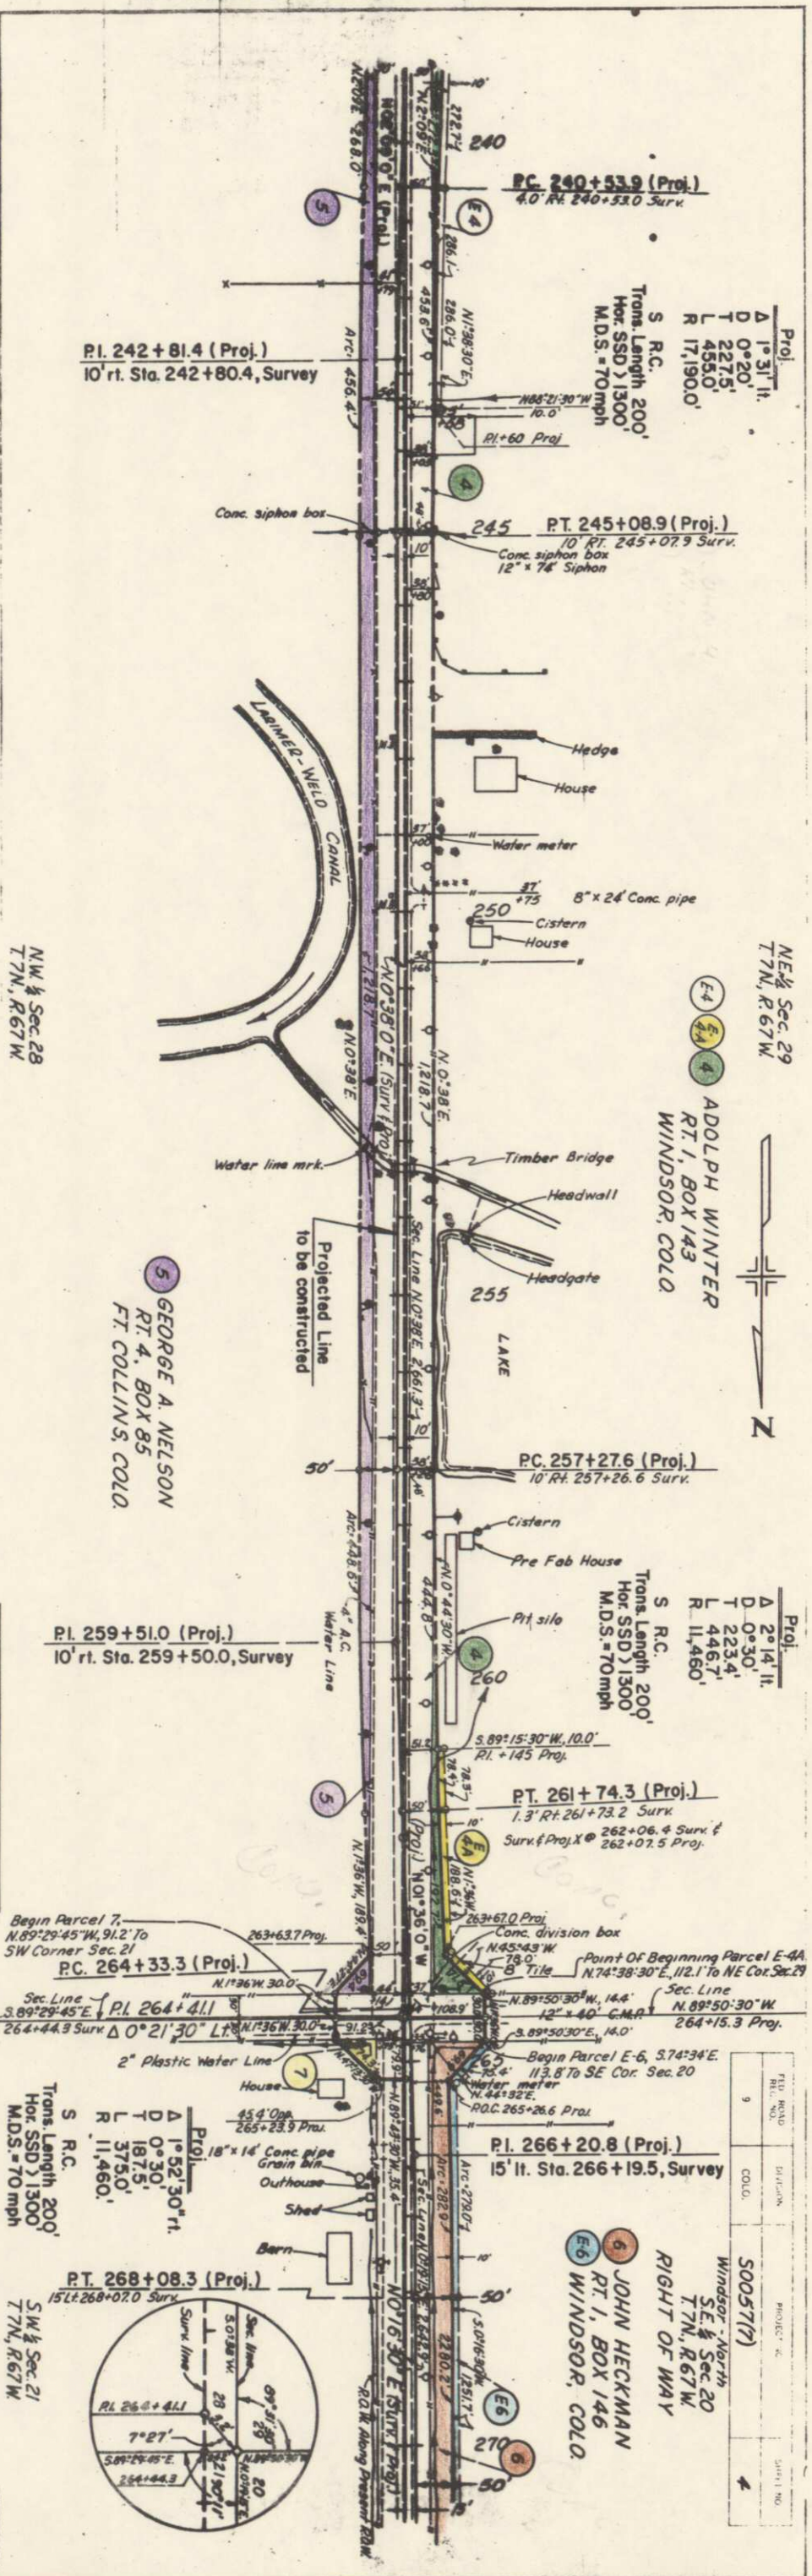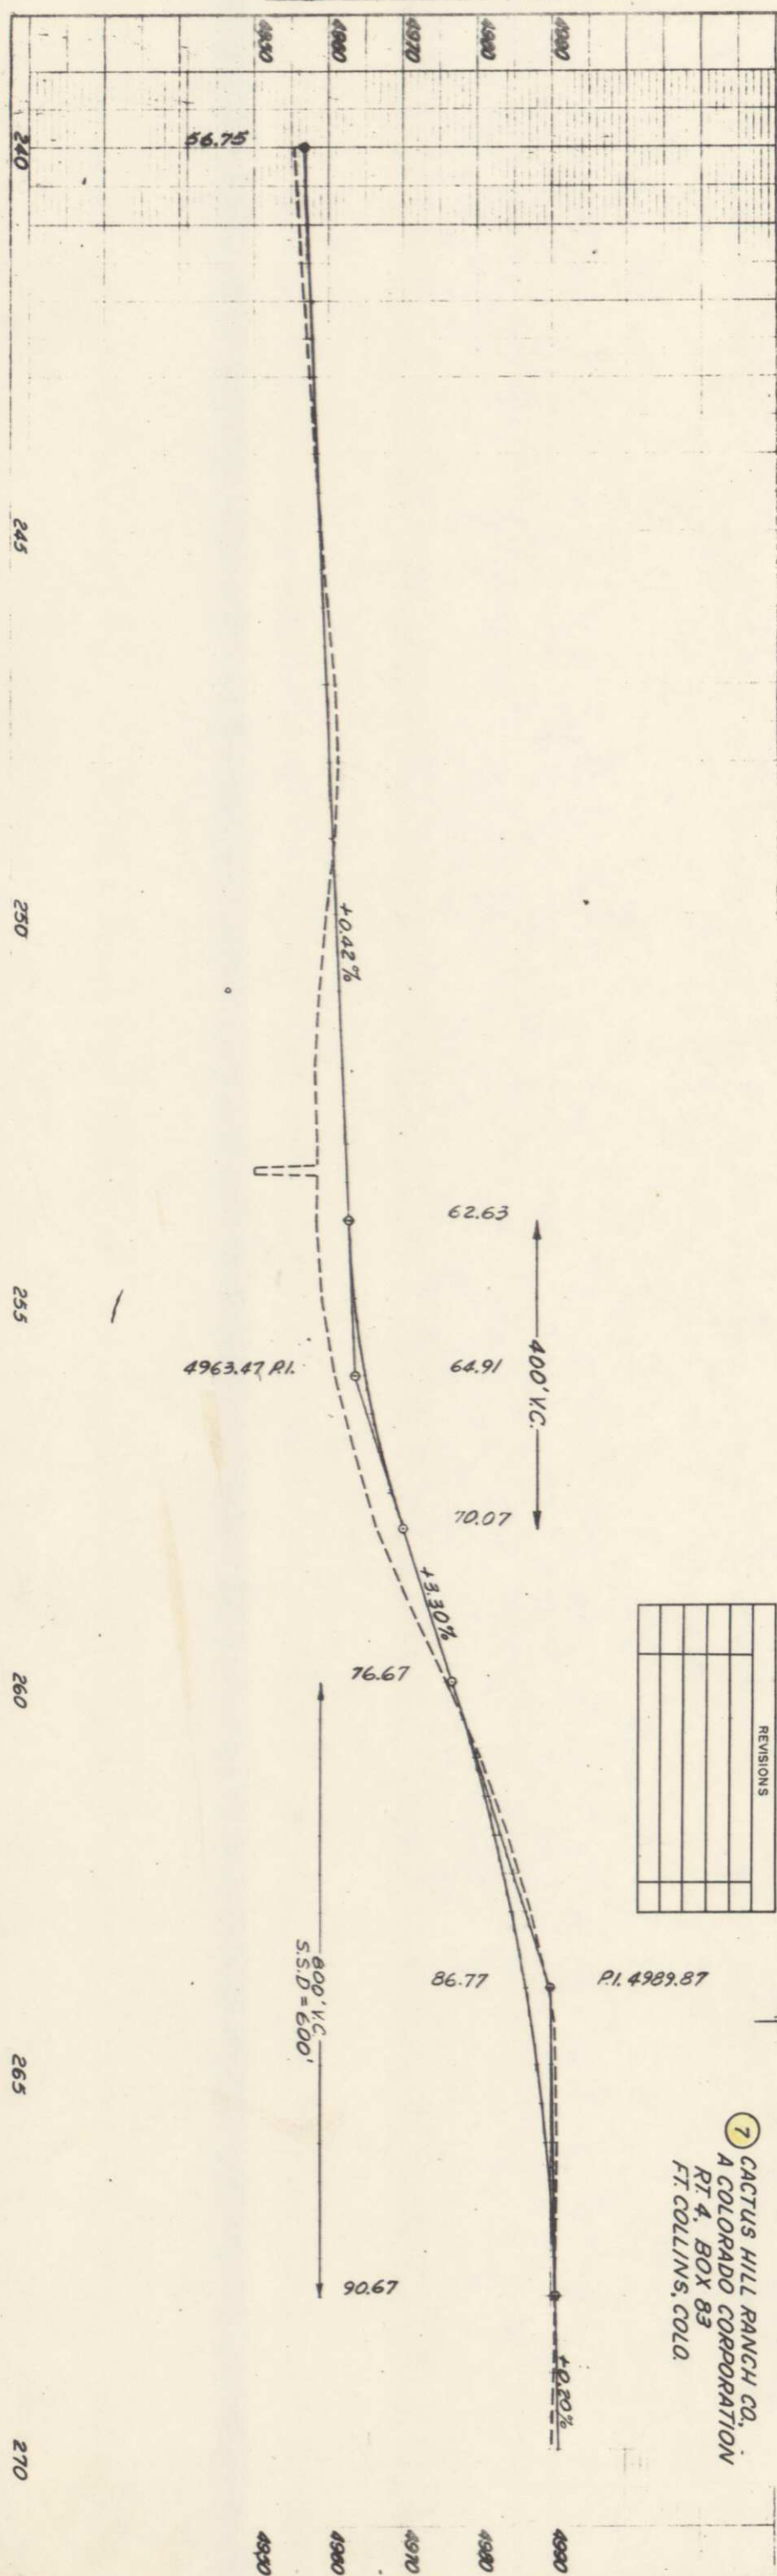

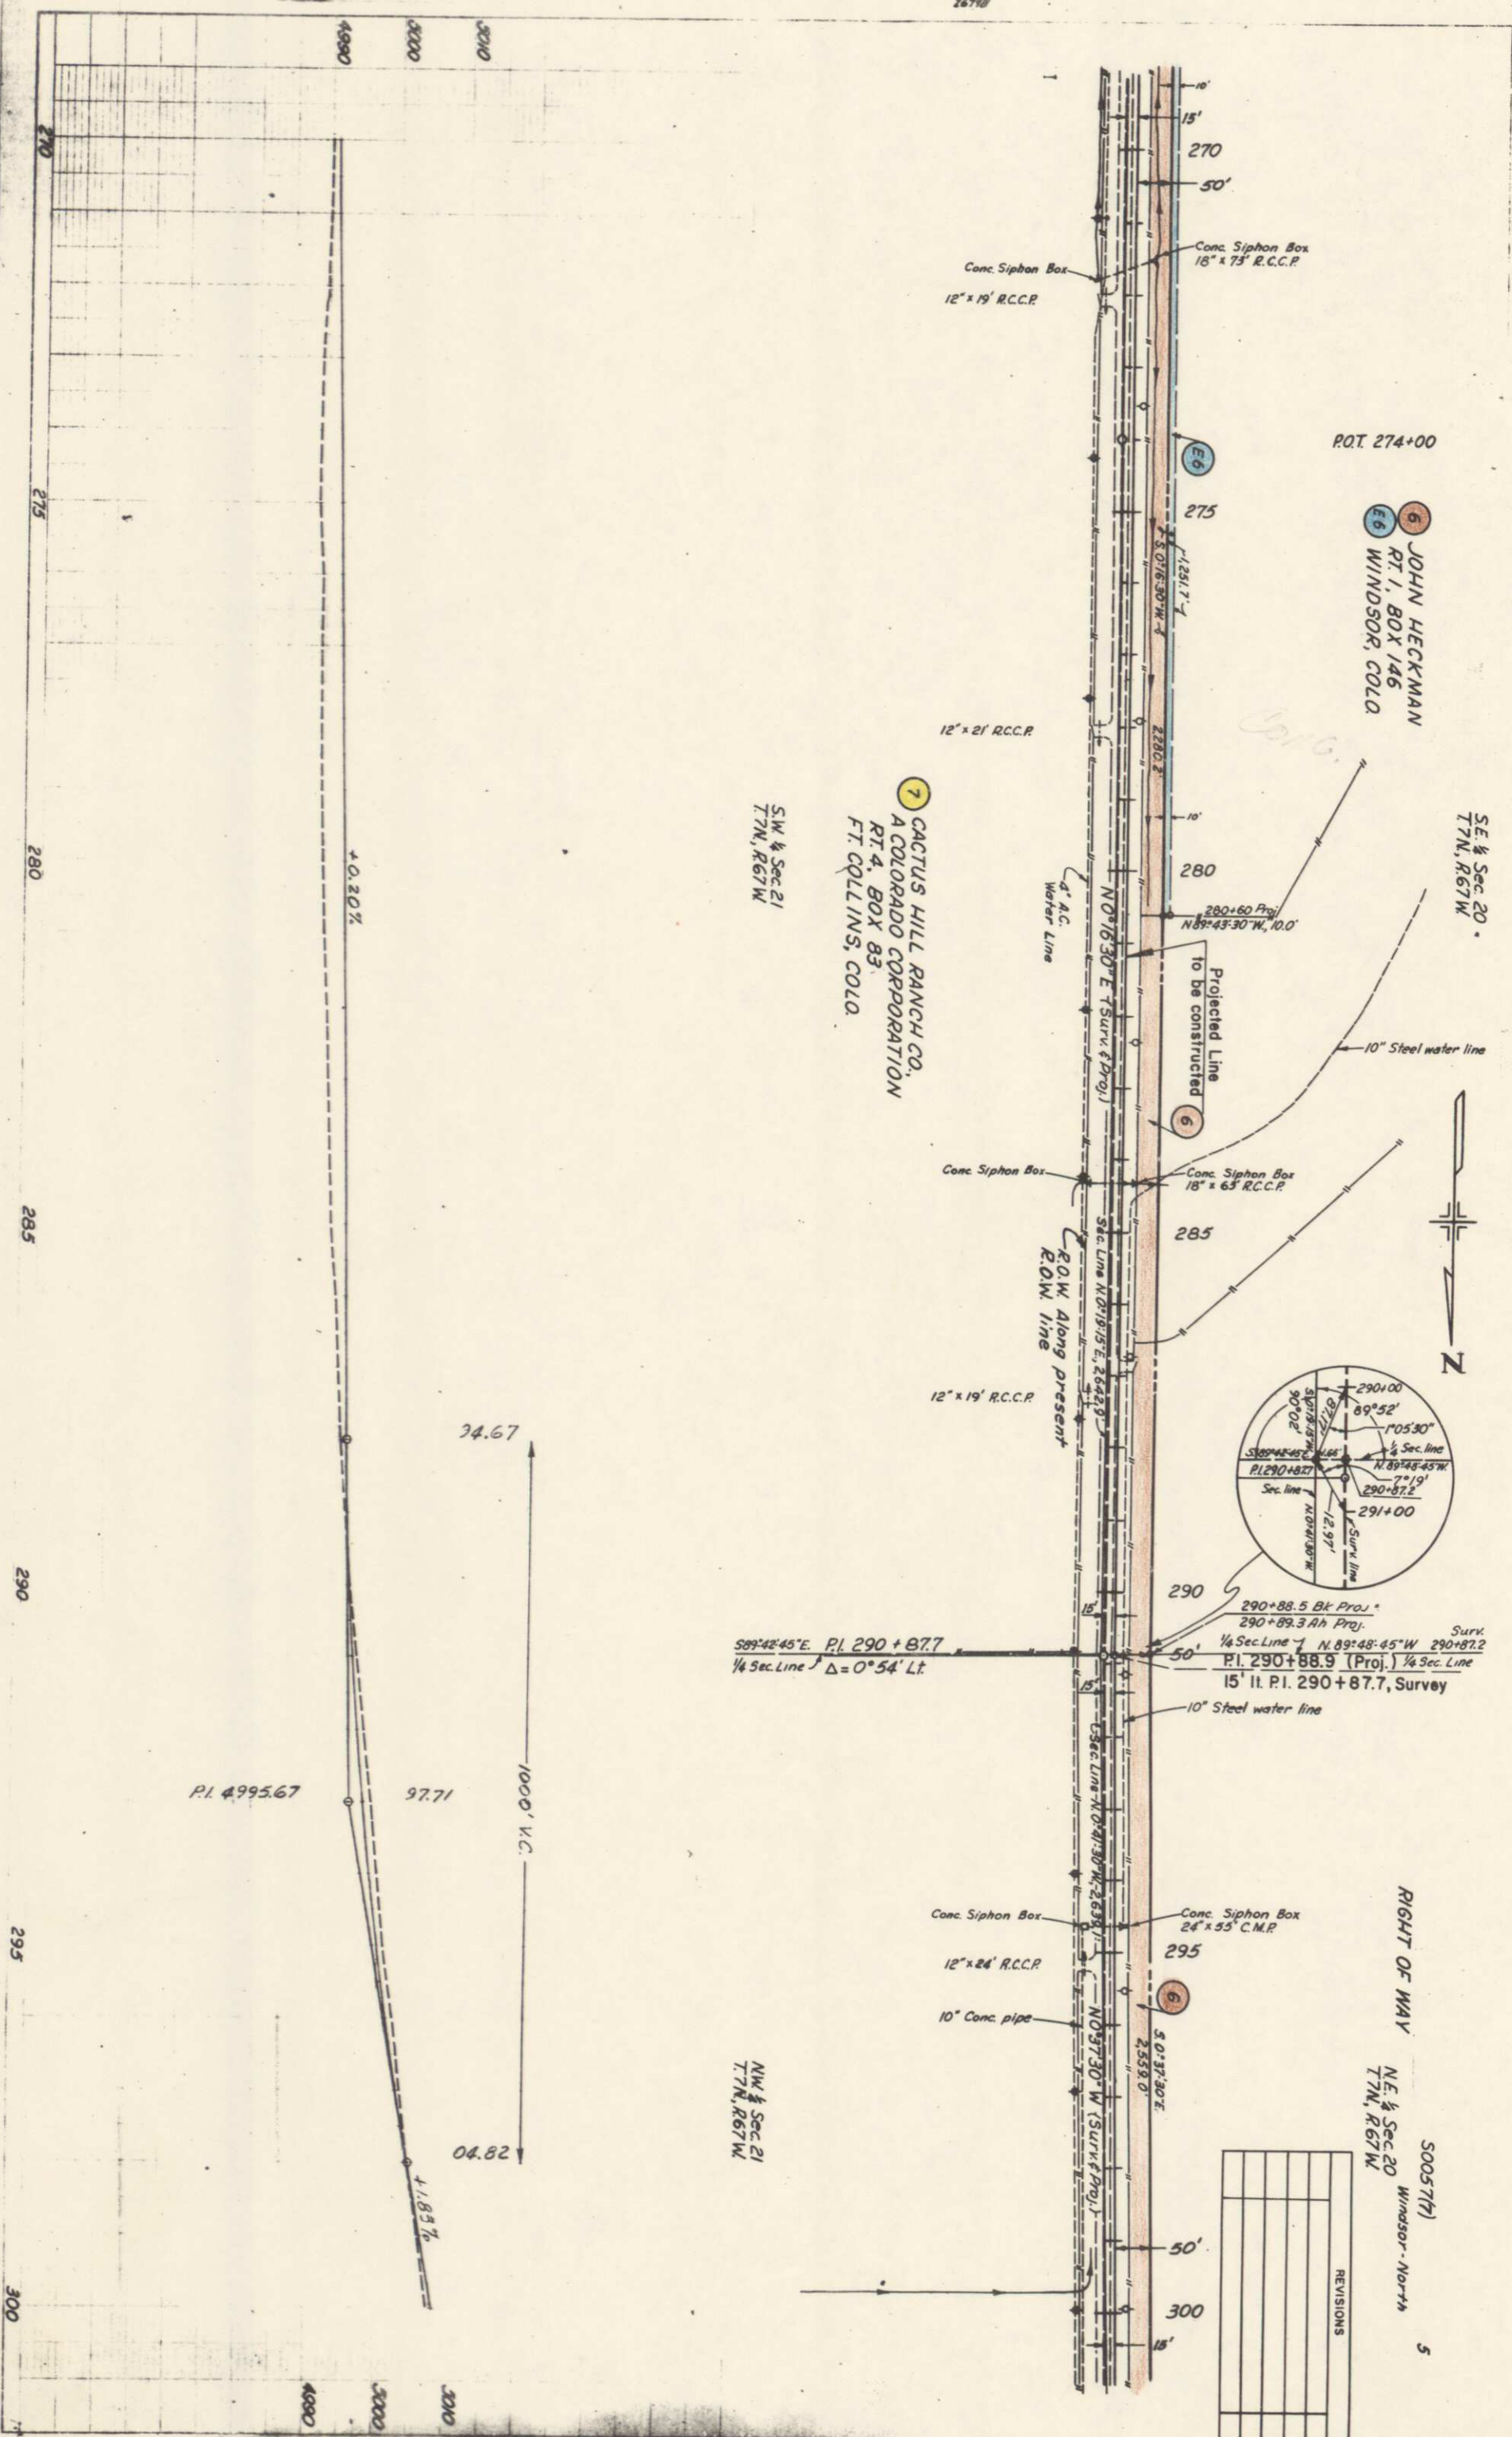


PROFILE	SURVEY		
NOTE BOOK	DATA		
	LANDS CHECKED		
	S. M. NOTE		
	STRUCTURE NOT AT NO. 10		

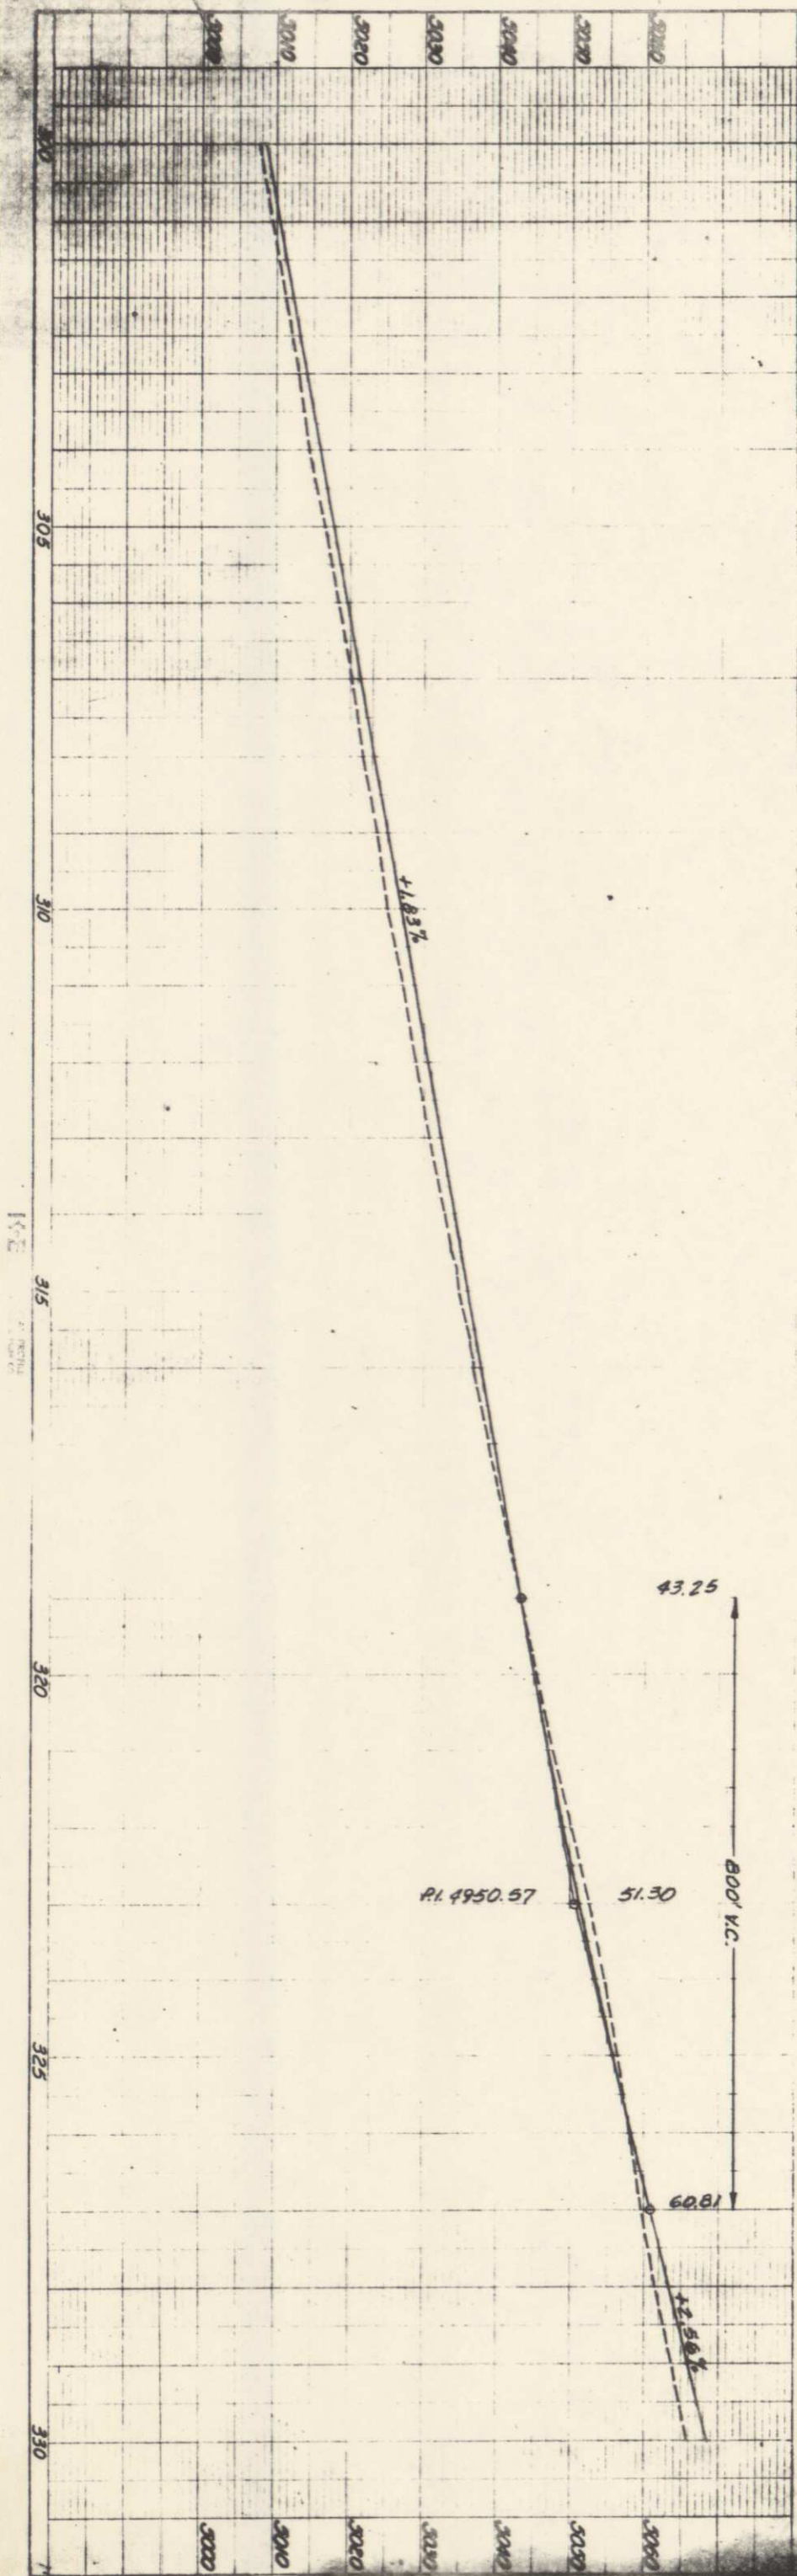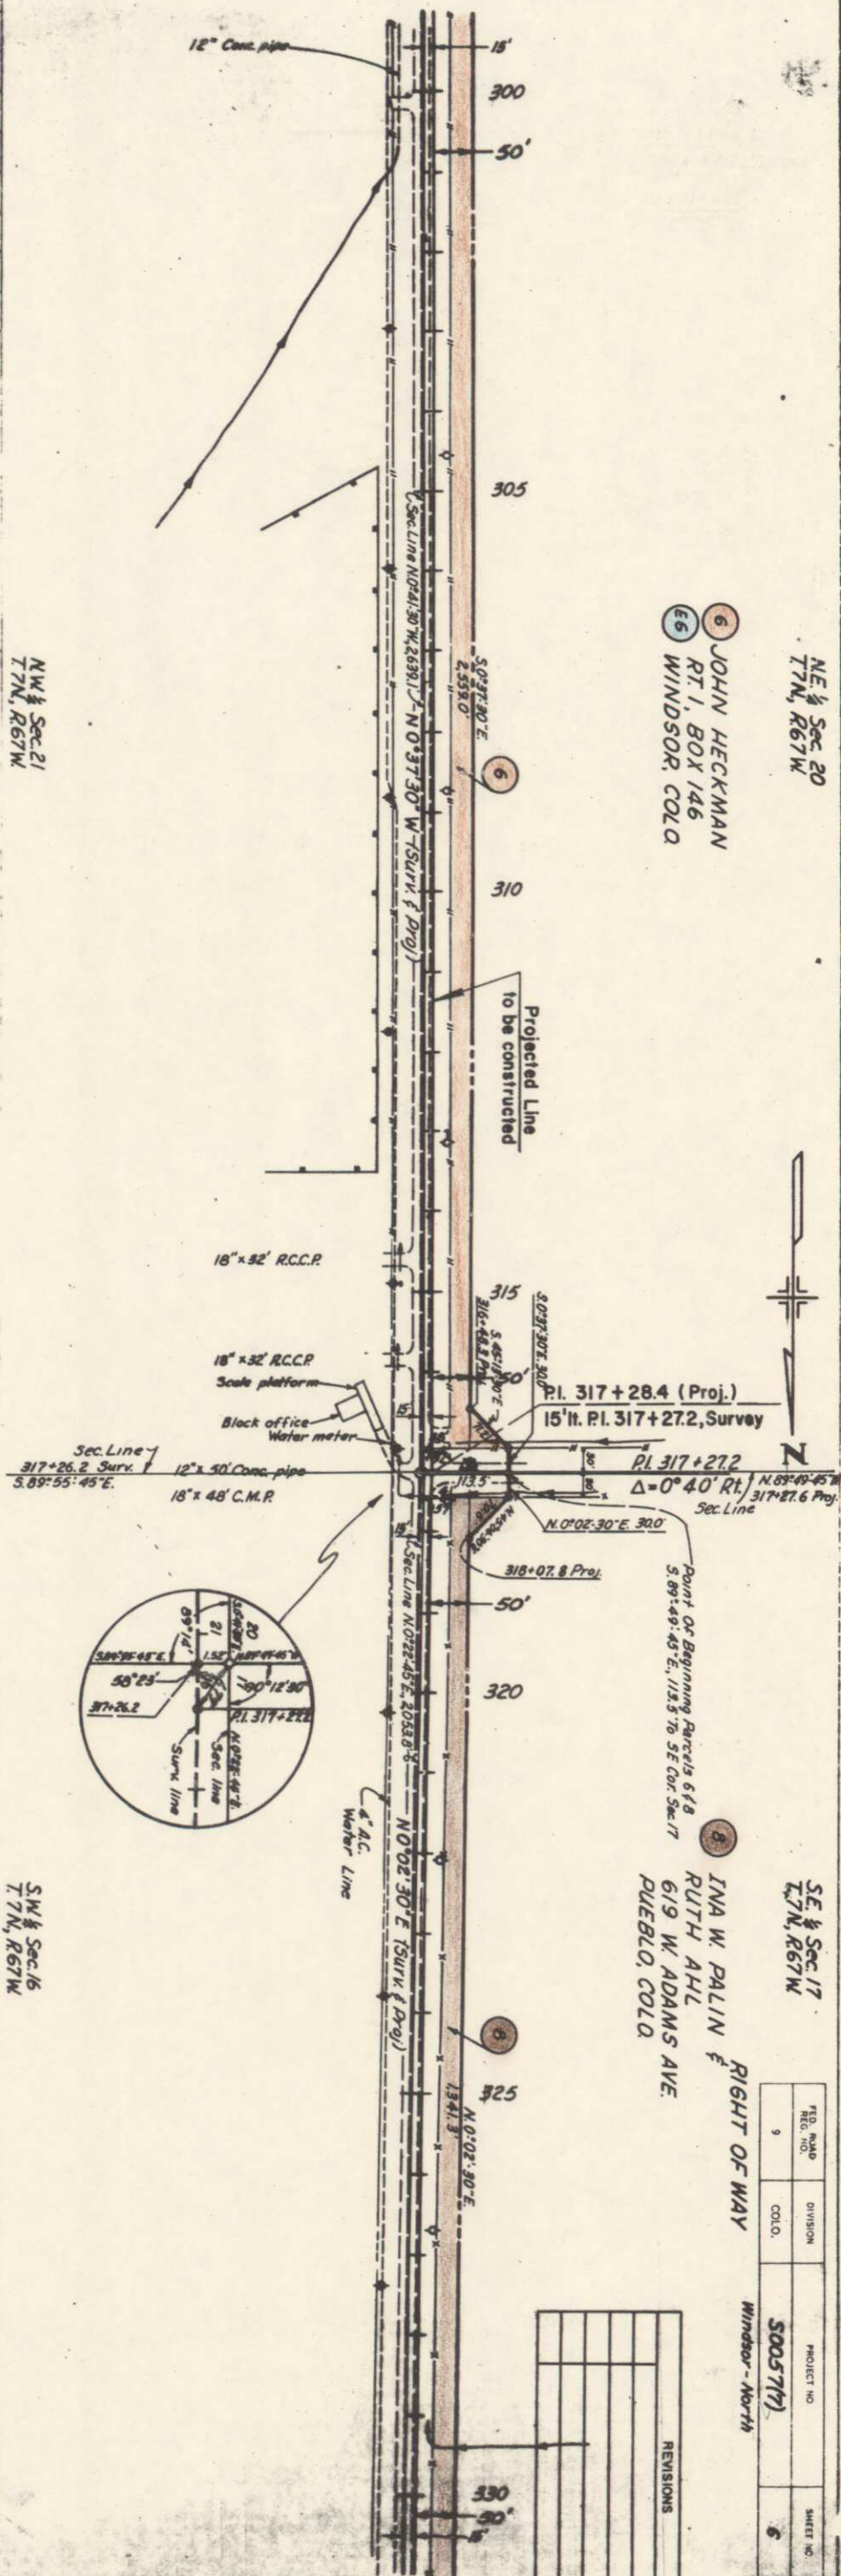

FED. ROAD REG. NO.	DIVISION	PROJECT NO	SHEET NO.
9	COLO.	5005717	6


[illegible]

PLAN		BY	DATE
NOTE BOOK	SURVEYED		
NO.	PLOTTED		
	ALIGNMENT CHECKED		
	BY OR WAY CHECKED		


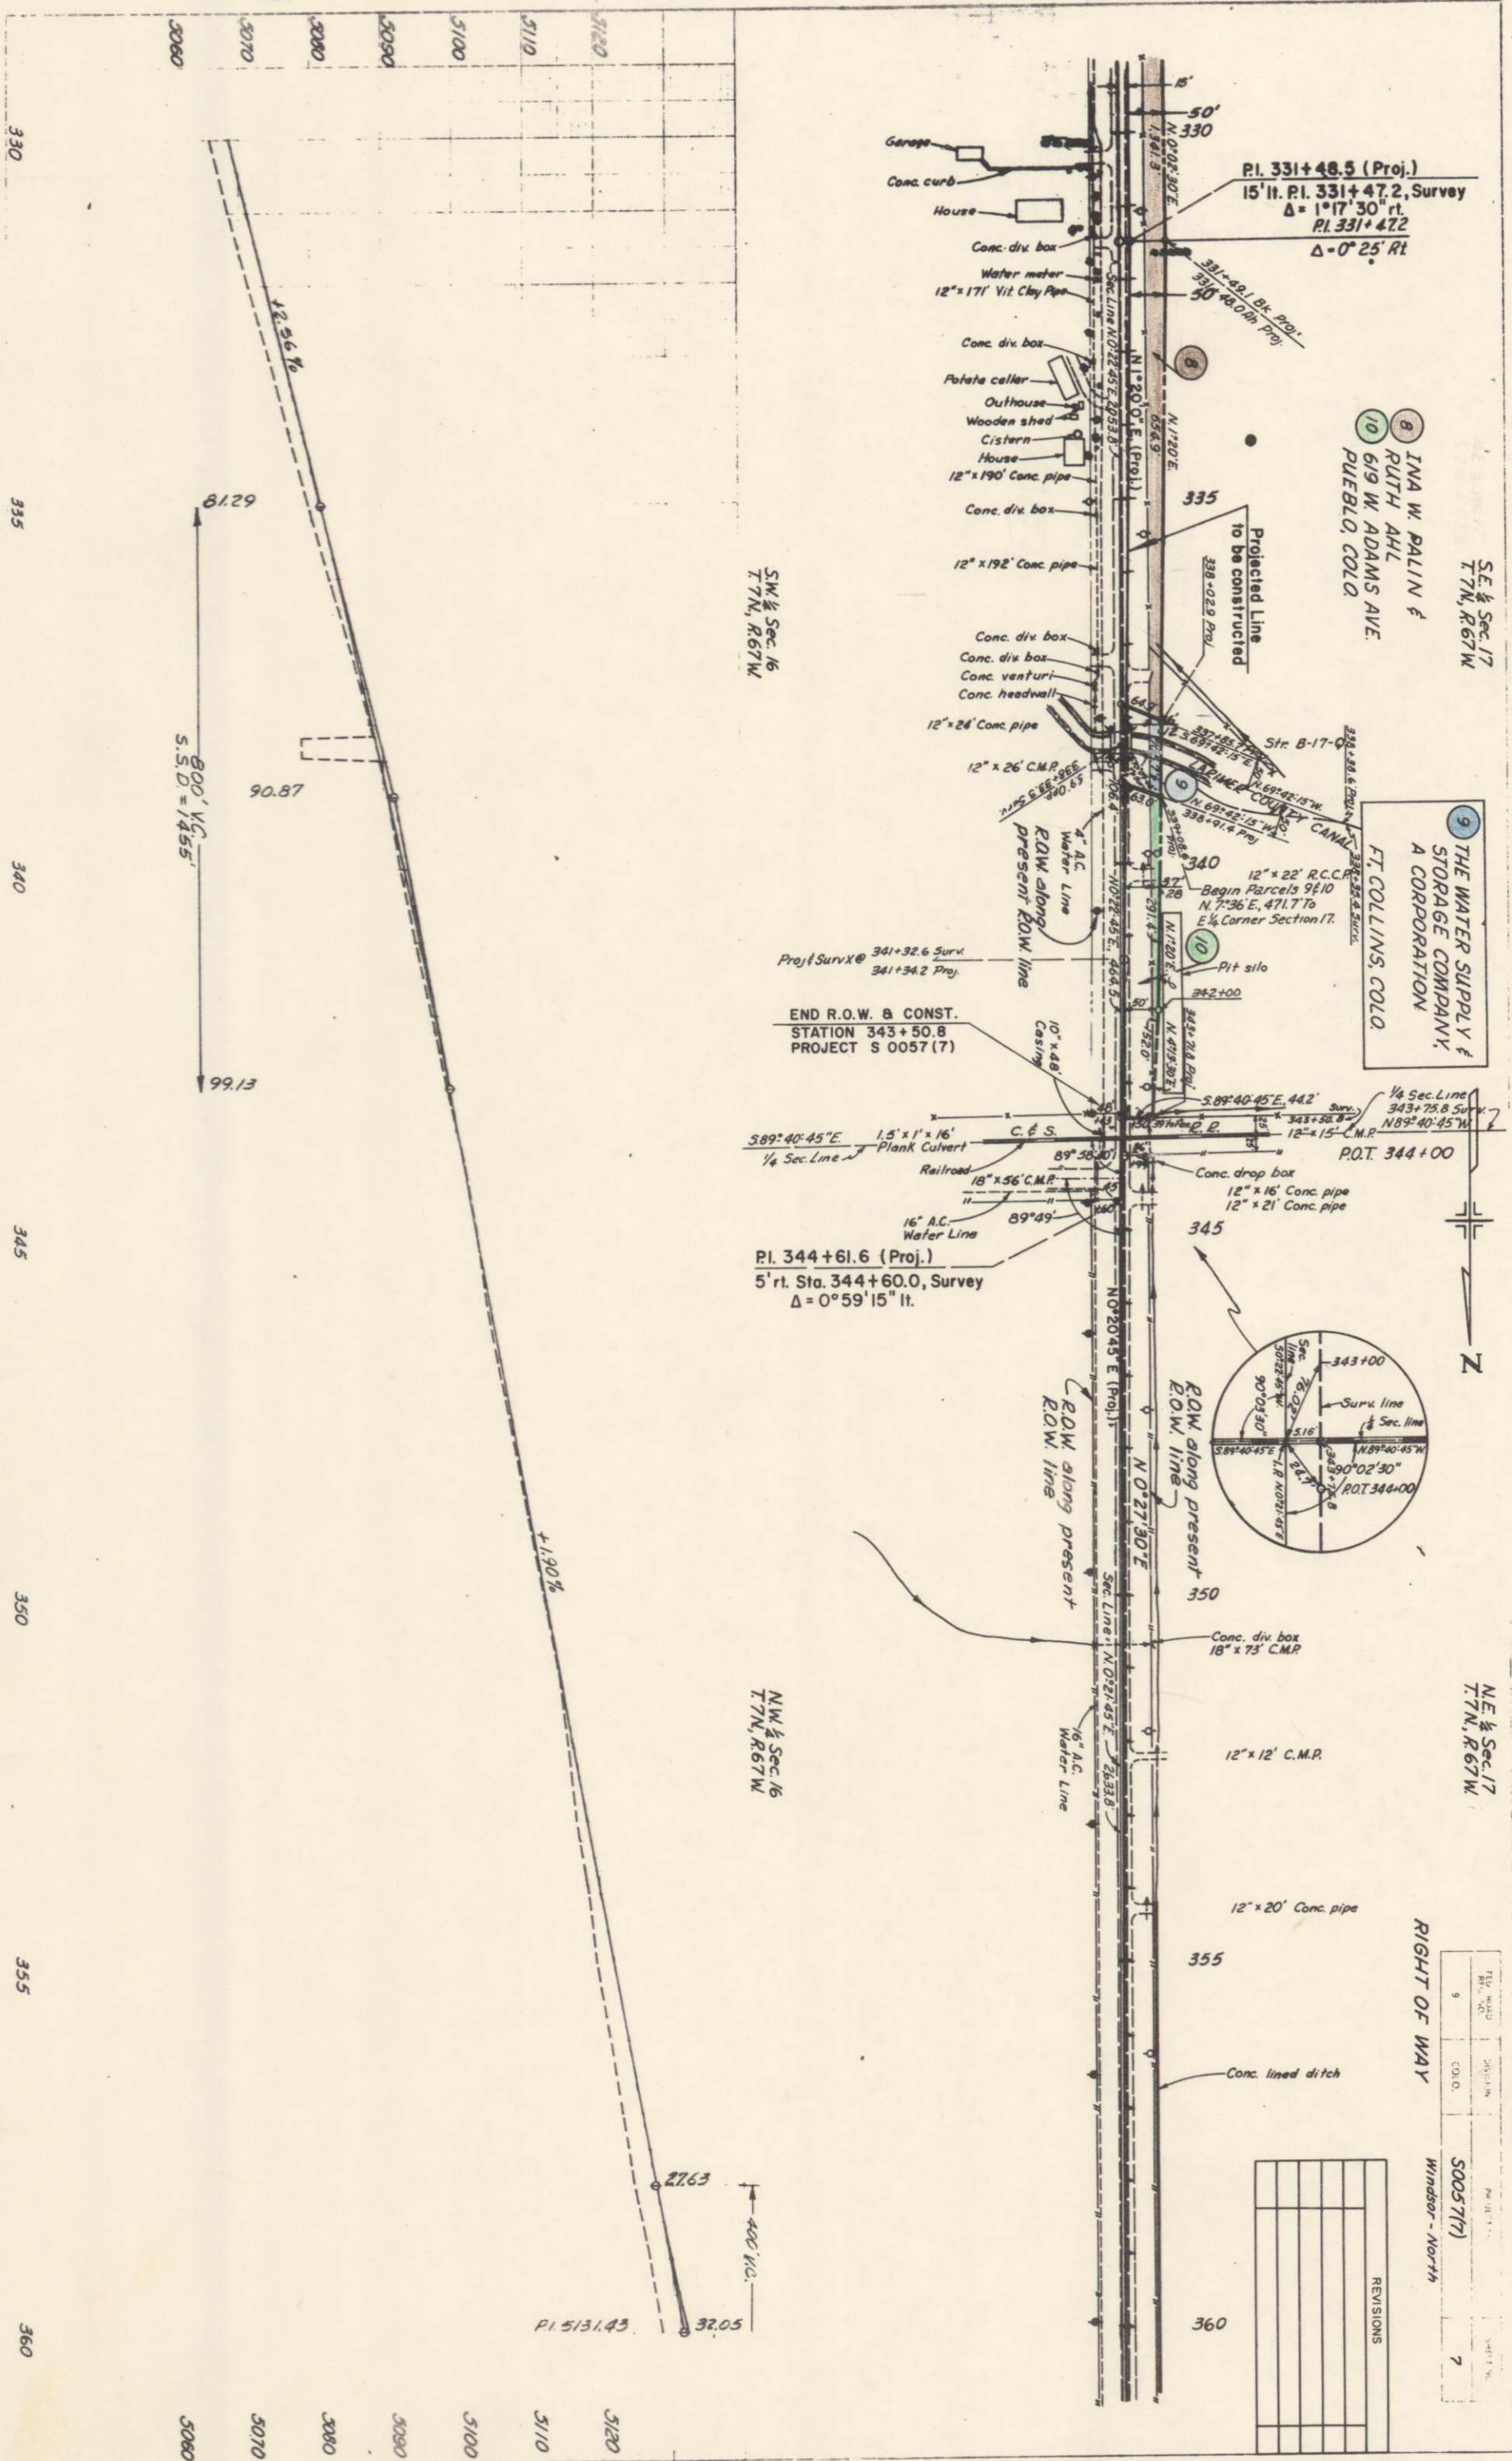


TV, MAIL REV. NO.	SECTION	POSTAL CODE	SALE PRICE
9	CO. Q.	5005717	7

PROFILE
DATE: 10/1/77
BY: J. L. BROWN
CHECKED: J. L. BROWN
STRUCTURE: 100' x 100'

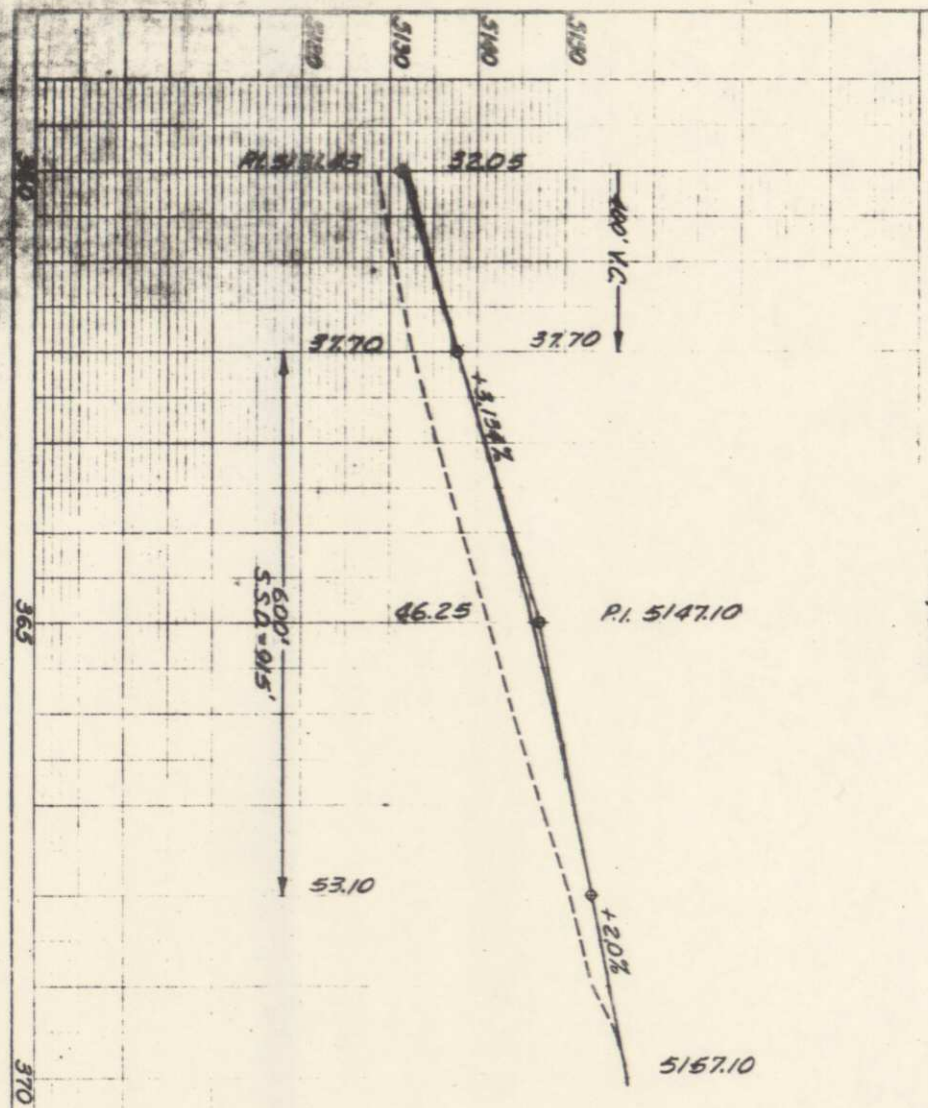

N.W. 1/4 Sec. 16
T.7N, R.67W

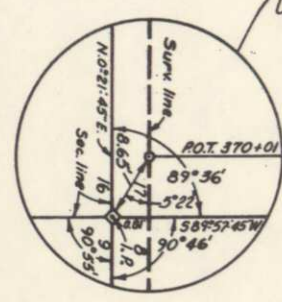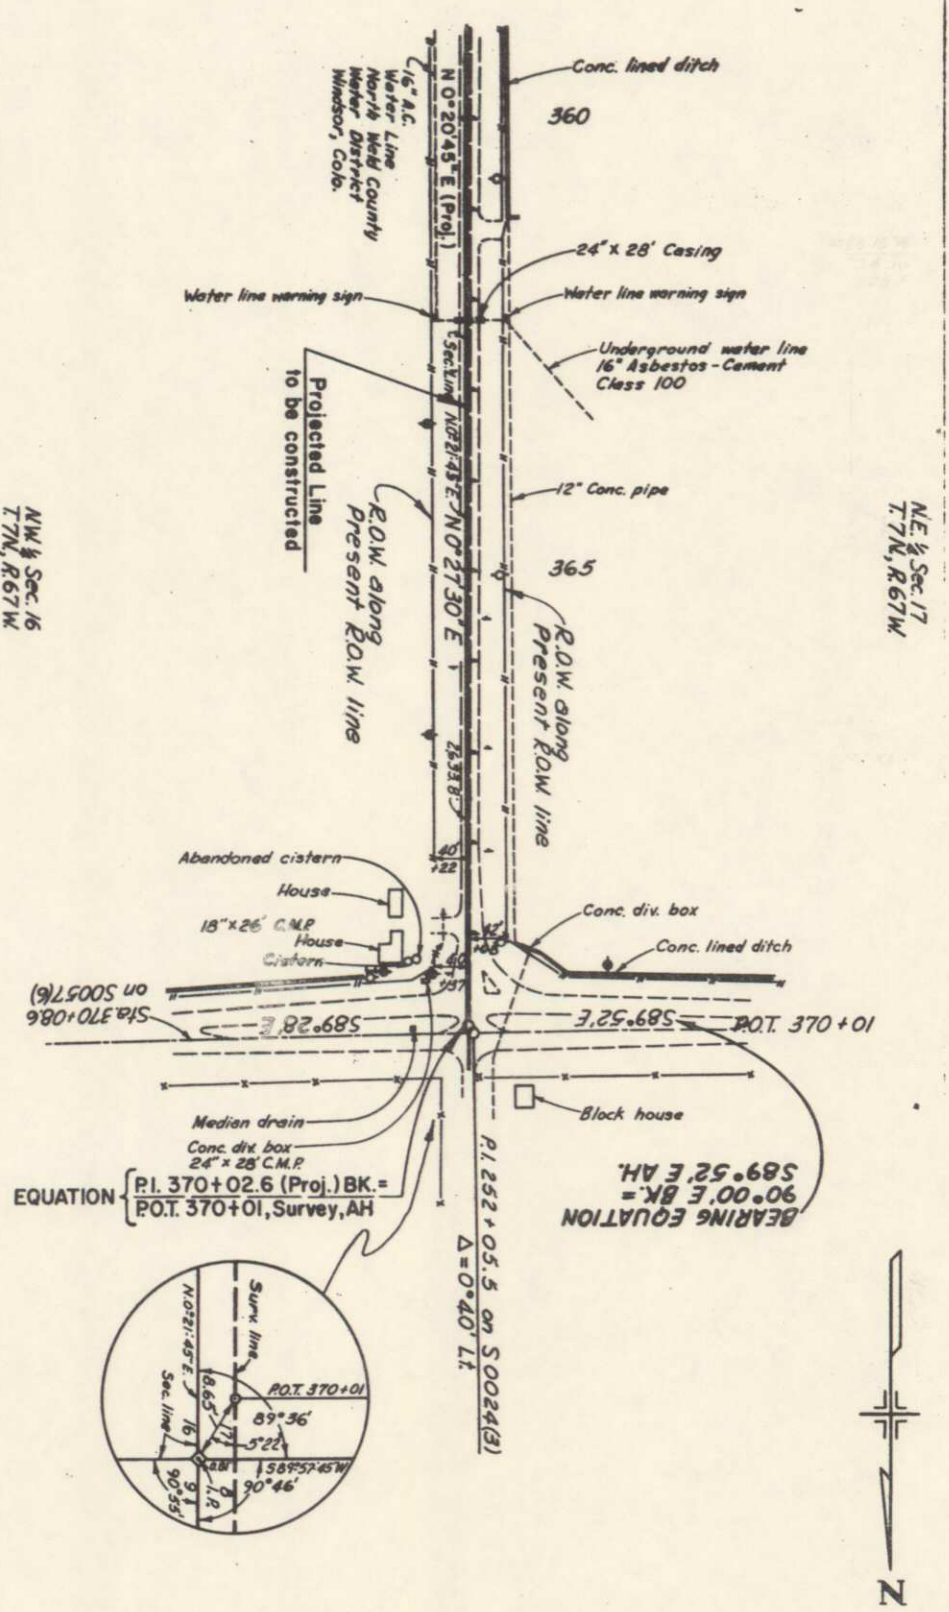

N.E. 1/4 Sec. 17
T.7N, R.67W



RIGHT OF WAY

S0057(7)
Windsor-North

REVISIONS	
1	
2	
3	
4	
5	
6	
7	
8	

