

DEPARTMENT OF HIGHWAYS STATE OF COLORADO

PLAN AND PROFILE OF PROPOSED
FEDERAL AID PROJECT NO. S0079(4)

STATE HIGHWAY NO. **112**
LAS ANIMAS COUNTY
RIGHT OF WAY

SCALES OF ORIGINAL DRAWINGS

ON PLAN, 1 IN. = 100 FT.
ON PROFILE, 1 IN. = 100 FT. HORIZONTAL
1 IN. = 10 FT. VERTICAL
GRADE LINE ON PROFILE IS SHOWN AS GRADE OF FINISHED ROAD
LENGTH OF PROJECT = 4.678 MILES (R.O.W.)

FEDERAL ROAD REGION NO.	DIVISION	PROJECT NO.	SHEET NO.
9	COLORADO	S0079(4)	1


RIGHT OF WAY
MONUMENT LAKE - NORTHERLY

REVISIONS

INDEX OF SHEETS


SHEET NO.	
1	TITLE SHEET
2	TABULATION OF PROPERTIES
3 - 11	PLAN AND PROFILE SHEETS
12 - 13	OWNERSHIP MAP

CONVENTIONAL SIGNS

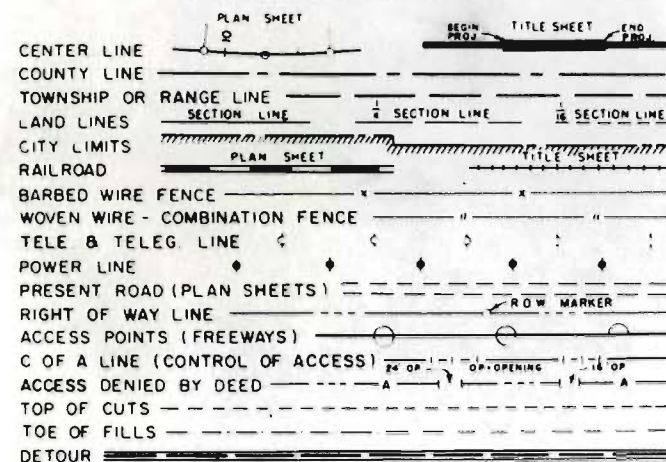

FILE COPY
DO NOT REMOVE

STA. 248+00.0 END R.O.W.
S 0079 (4)

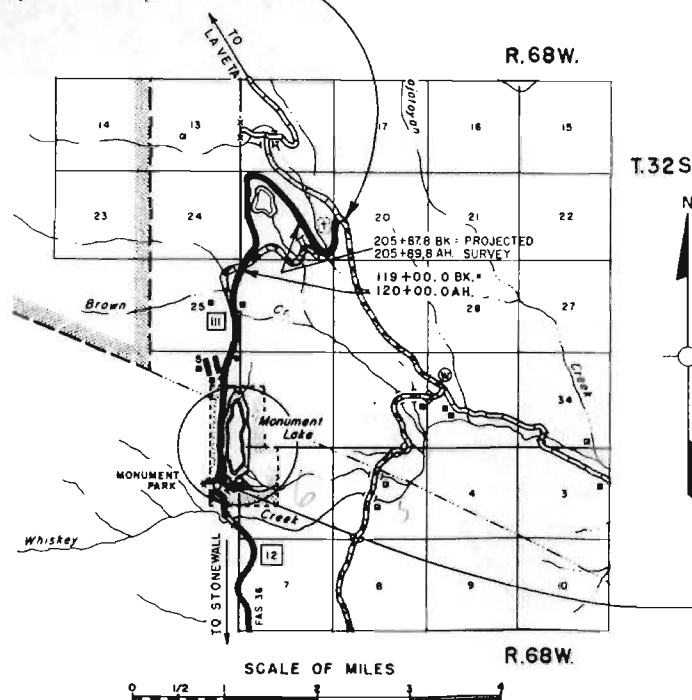

STA. 0+00.0 BEGIN R.O.W.
S 0079 (4)

FILE COPY
DO NOT REMOVE

RIGHT OF WAY MONUMENT LAKE - NORTHERL[illegible]

NE 1/4 SEC. 1


SE 1/4 SEC. 36

$\Delta = 11^\circ 57' \text{ LT.}$
 $T_s = 275.1'$
 $\Delta c = 1^\circ 57'$
 $D_c = 4^\circ 00'$
 $L_c = 48.8'$
 $R_c = 1432.5'$
 $L_s = 250.0'$
 $\theta_s = 5^\circ 00'$
 $x_c = 249.81$
 $y_c = 7.27$
 $T_c = 24.4$

RIGHT OF WAY
MONUMENT LAKE -
NORTHERLY

REVISIONS	SHEET NO.	TOTAL SHEETS
	3	

Pt. Begin Portion of Parcel No. 1
NE Corner Sec. 1
N. 90° 00' E. - 735.4'

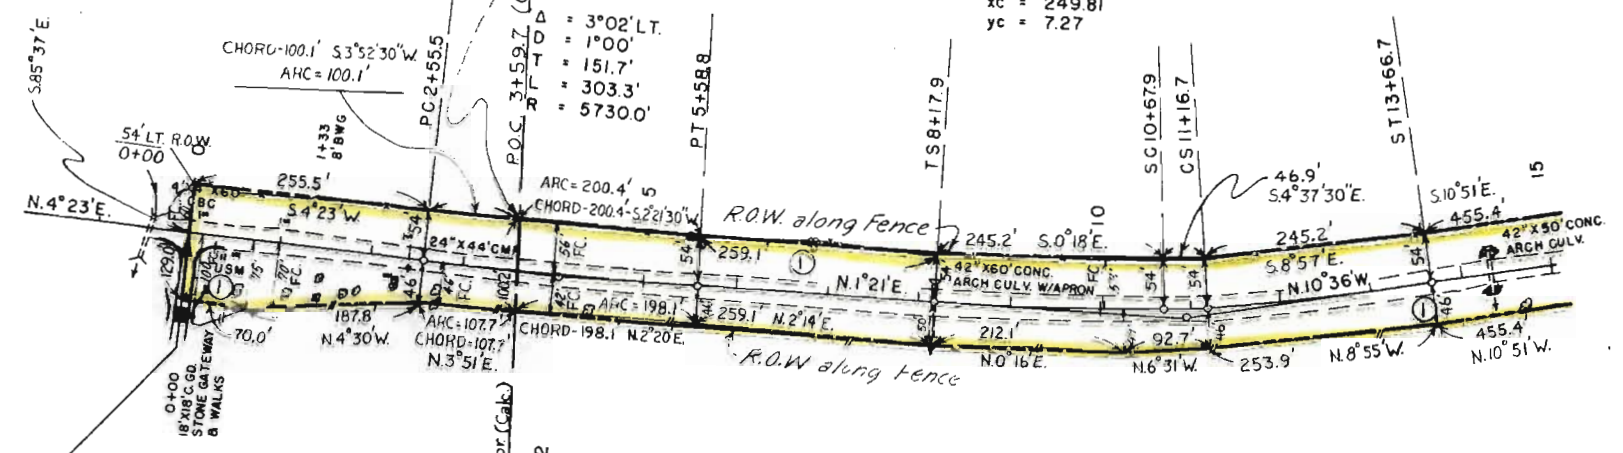

STA. 0+00.0 BEGIN R.O.W.
S 0079 (4)

T. 33 S., R. 69 W.


T. 32 S., R. 69 W.

CITY OF TRINIDAD

B.M. NO. 1 H.S.G.
78' AT STA. 0+10
ELEVATION 8674.01

No. 1 - A-4 (E)
LL = 26
PI = 5
TA = 200 = 0.3
C.B.R. = 0.5

No. 2 Similar to No. 1

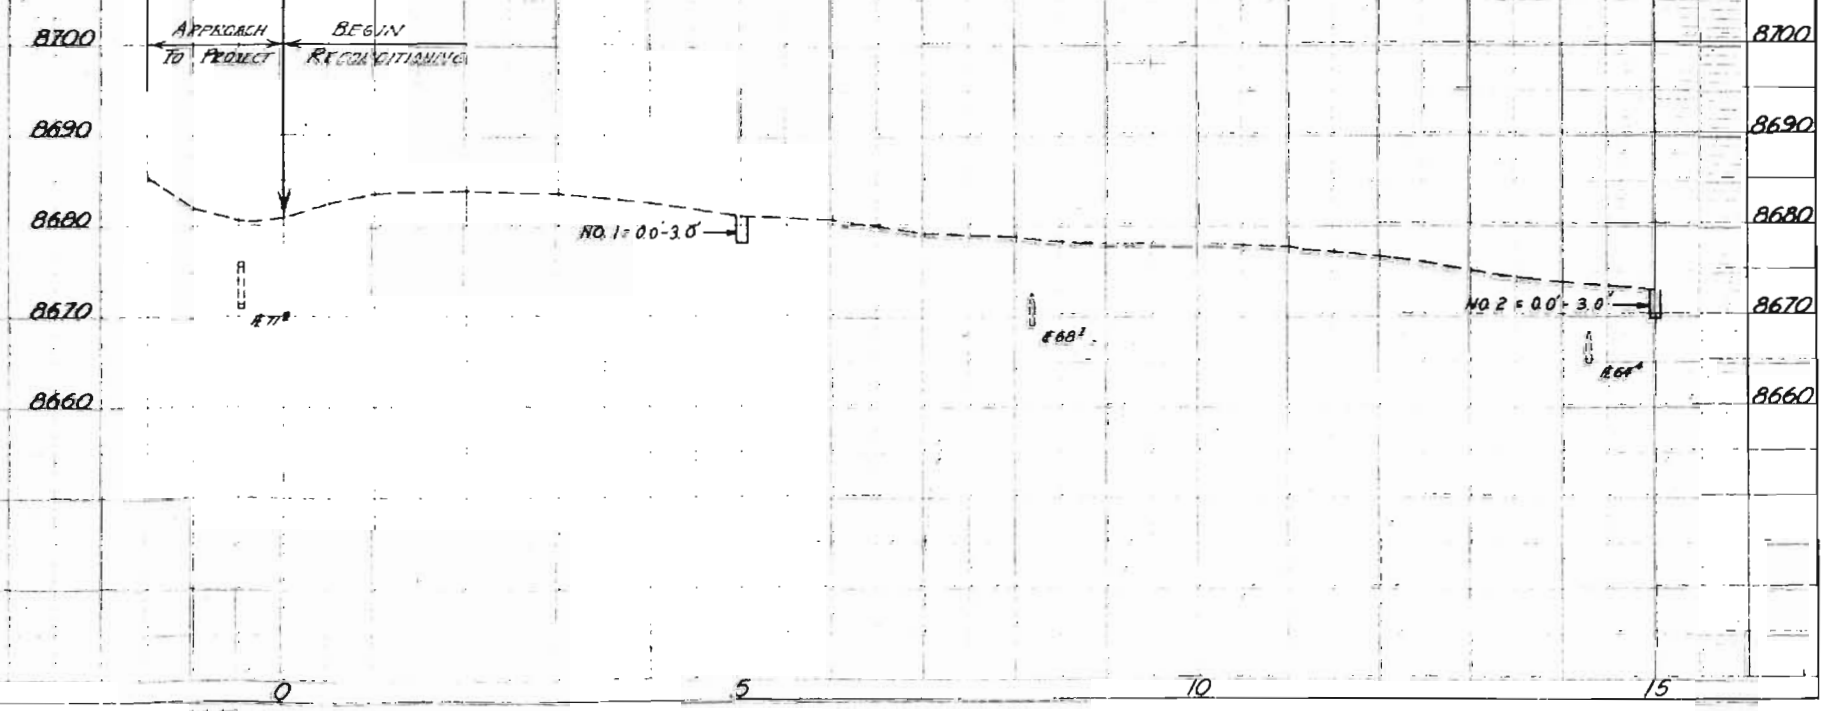



NE 1/4 SEC. 36
T. 32 S., R. 69 W.

SE 1/4 SEC. 25

RIGHT OF WAY
MONUMENT LAKE -
NORTHERLY

REVISIONS	

$\Delta = 28^{\circ}53' \text{ LT.}$
 $T_s = 420.7'$
 $\Delta c = 16^{\circ}23'$
 $Dc = 5^{\circ}00'$
 $Lc = 327.7'$
 $Rc = 1146.0'$
 $Ls = 250.0'$
 $\theta s = 6^{\circ}15'$
 $xc = 249.70'$
 $yc = 9.08'$

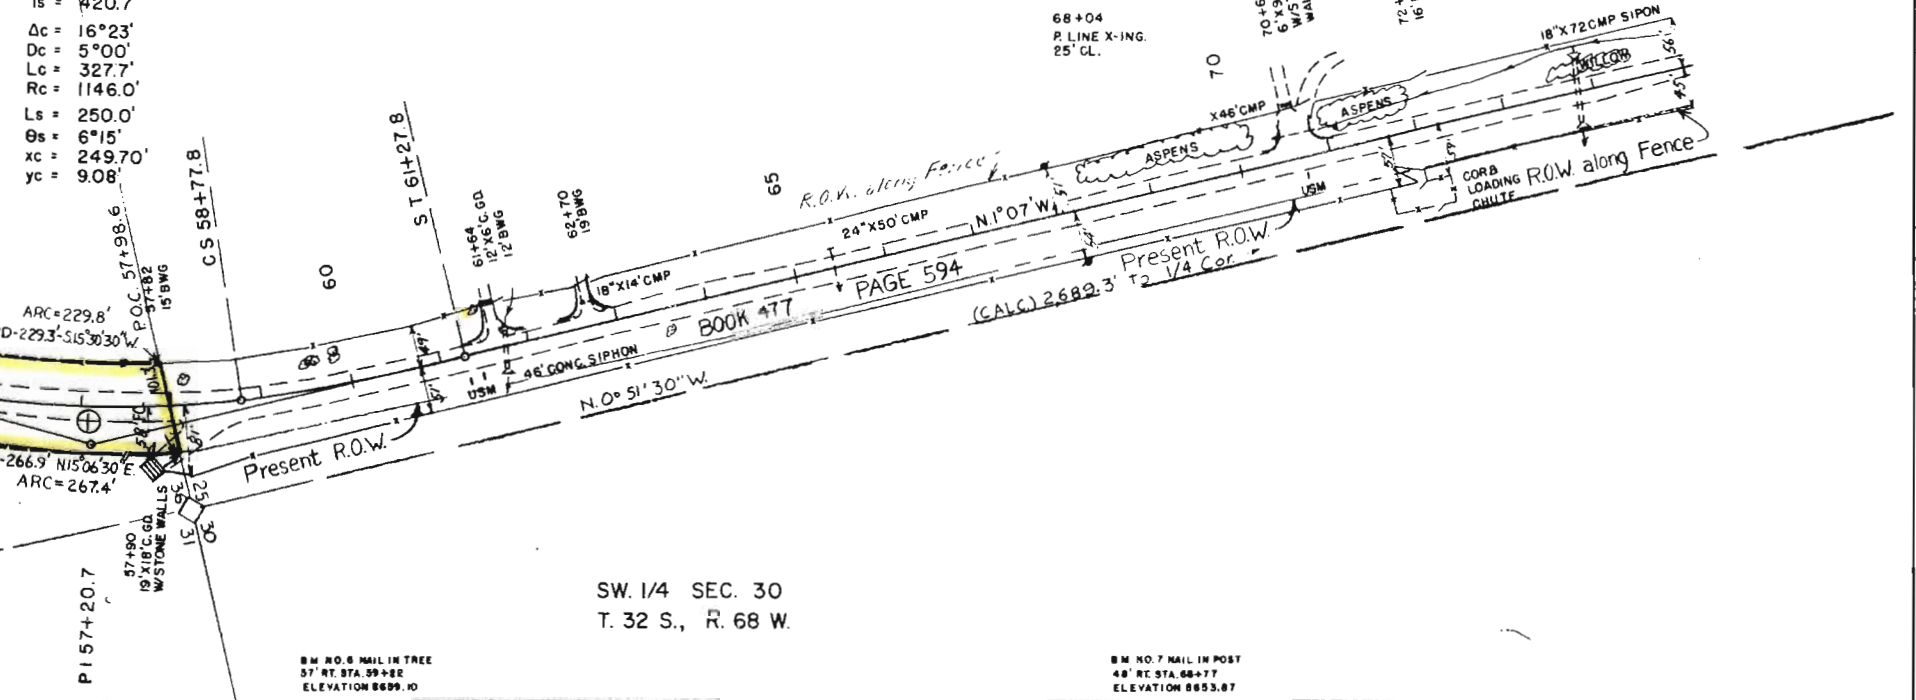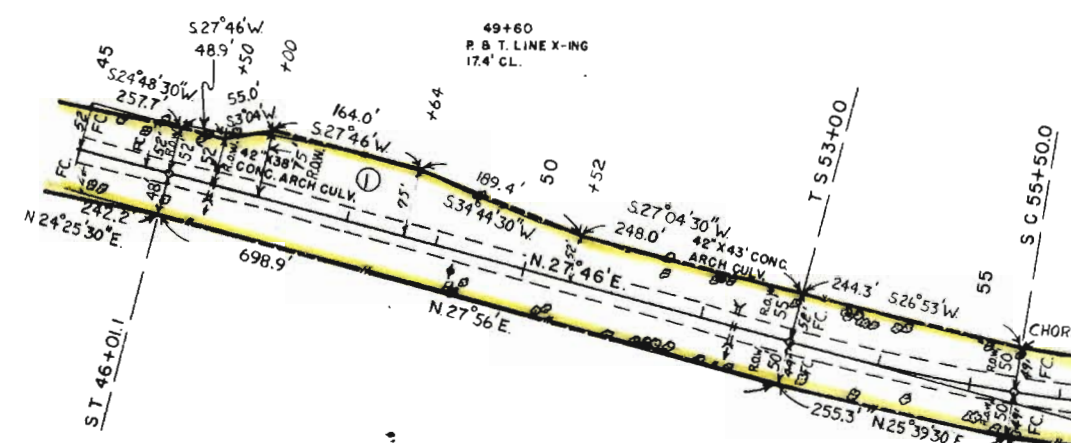

R. 69 W.
R. 68 W.
BM NO. 6 N.B.G. 2,640.0 (CALC.) to 1/4 Cor.
50' LT. STA. 49+88
ELEVATION 8678.83

SW 1/4 SEC. 30
T. 32 S., R. 68 W.

BM NO. 8 NAIL IN TREE
57' RT. STA. 59+82
ELEVATION 8659.10


BM NO. 7 NAIL IN POST
48' RT. STA. 68+77
ELEVATION 8653.87

No. 5-A-2-410
LL = 21
PI = 2
2-200 = 26
R = 76

No. 6 Similar to No. 5

No. 7 Similar to No. 5



No. 8-A-1-610
LL = 21
PI = 2
2-200 = 18
R = 76


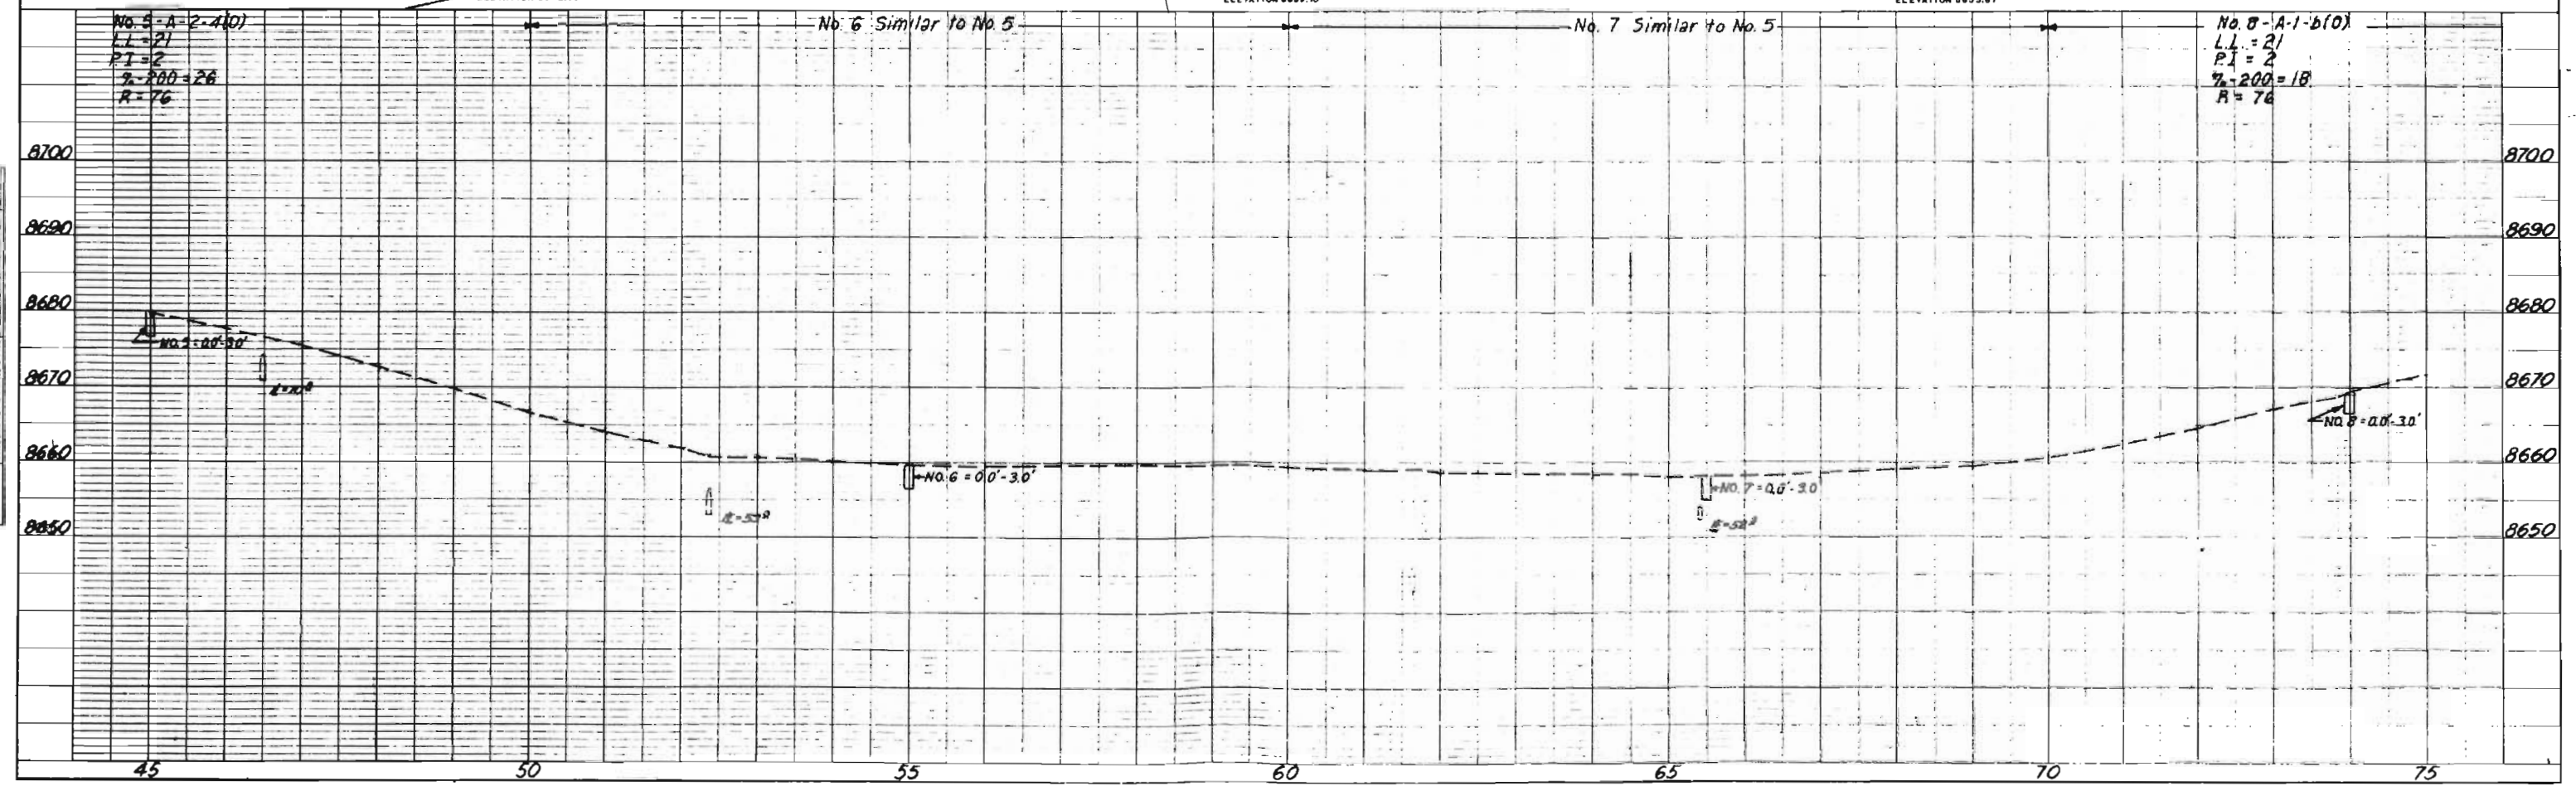


SE. 1/4 SEC. 25

NE. 1/4 SEC. 25

RIGHT OF WAY MONUMENT LAKE - NORTHERLY

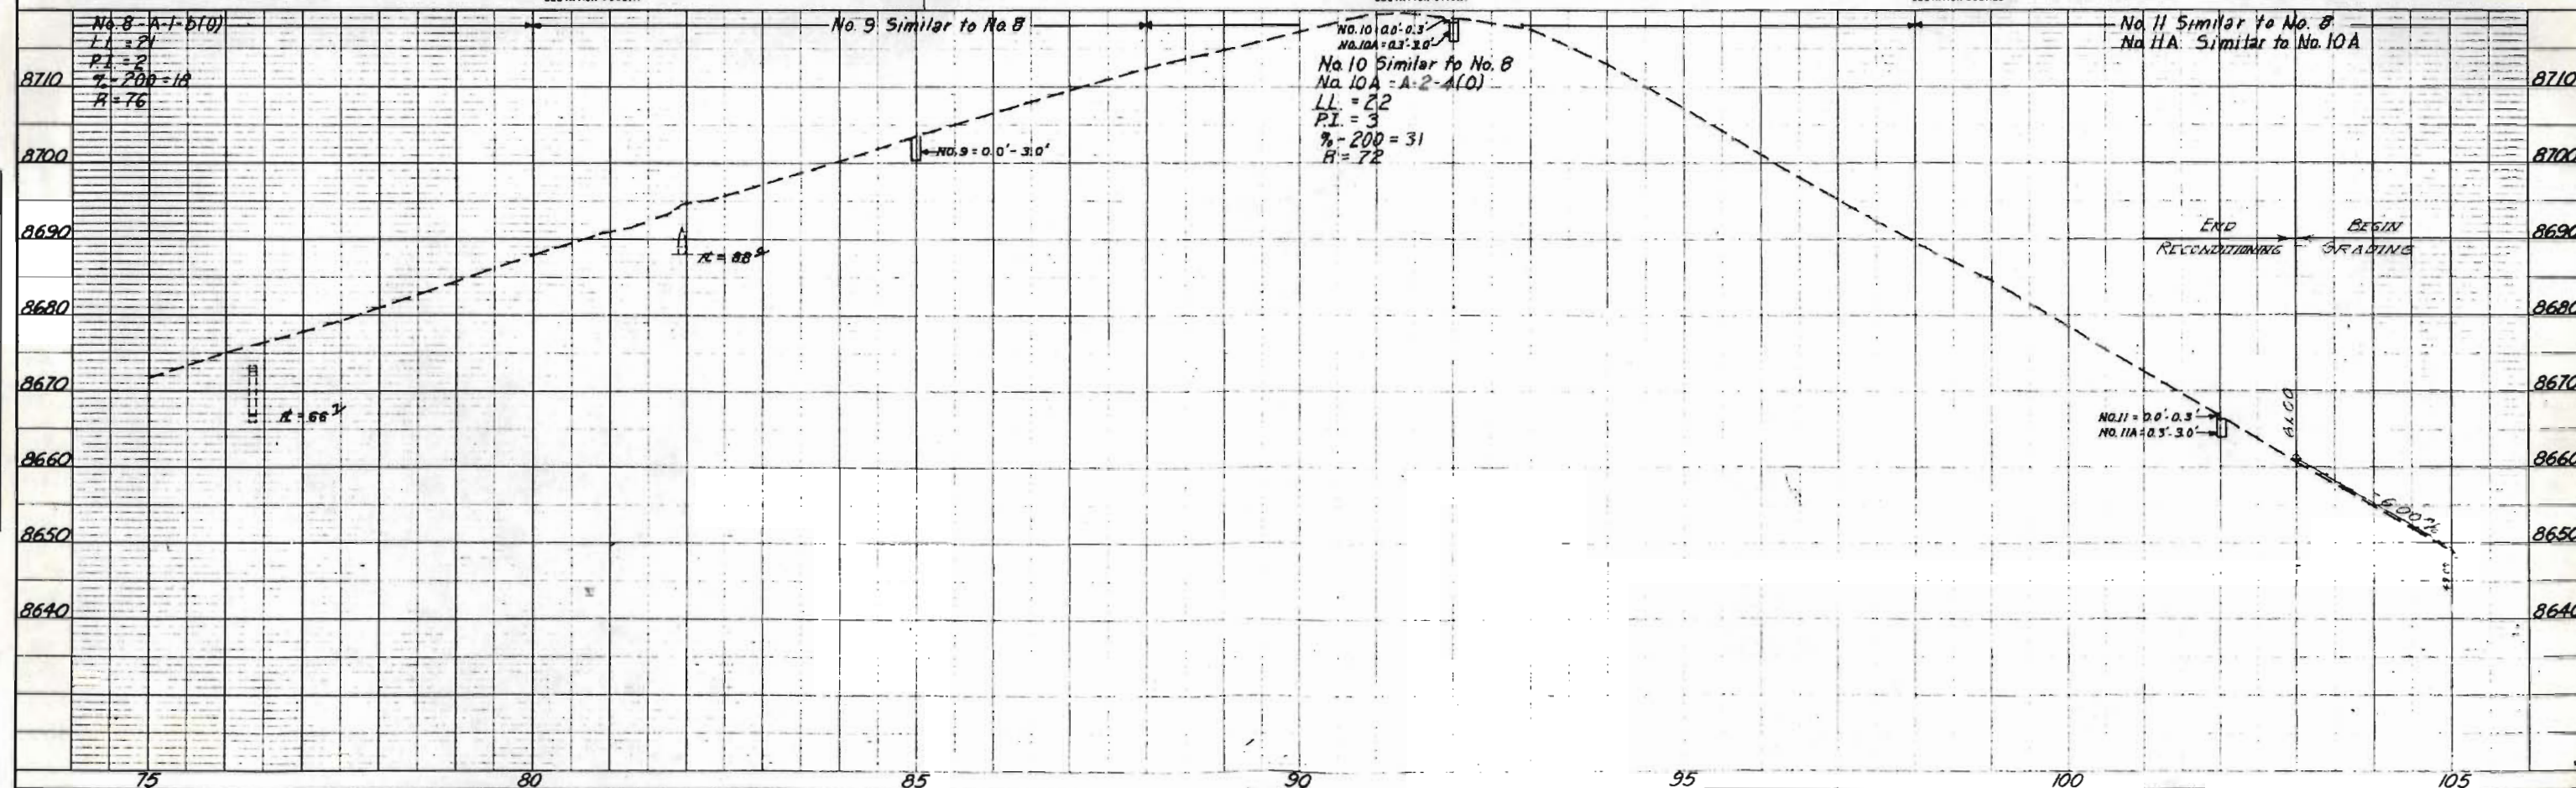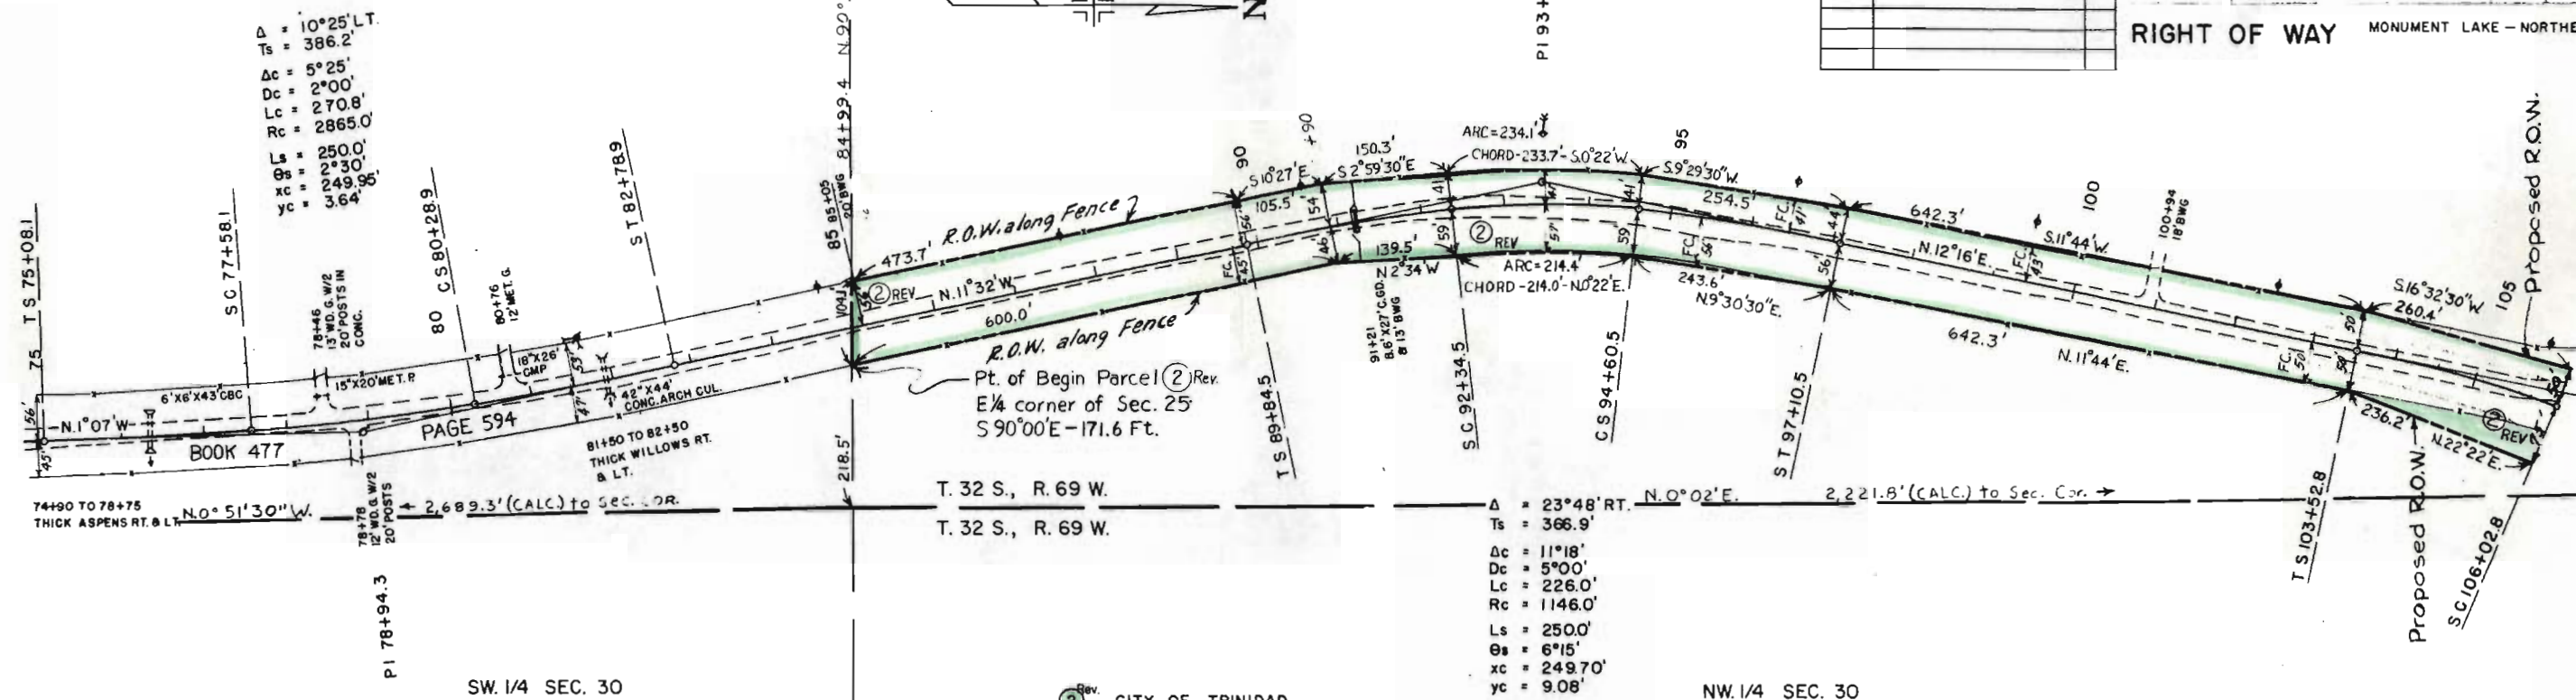

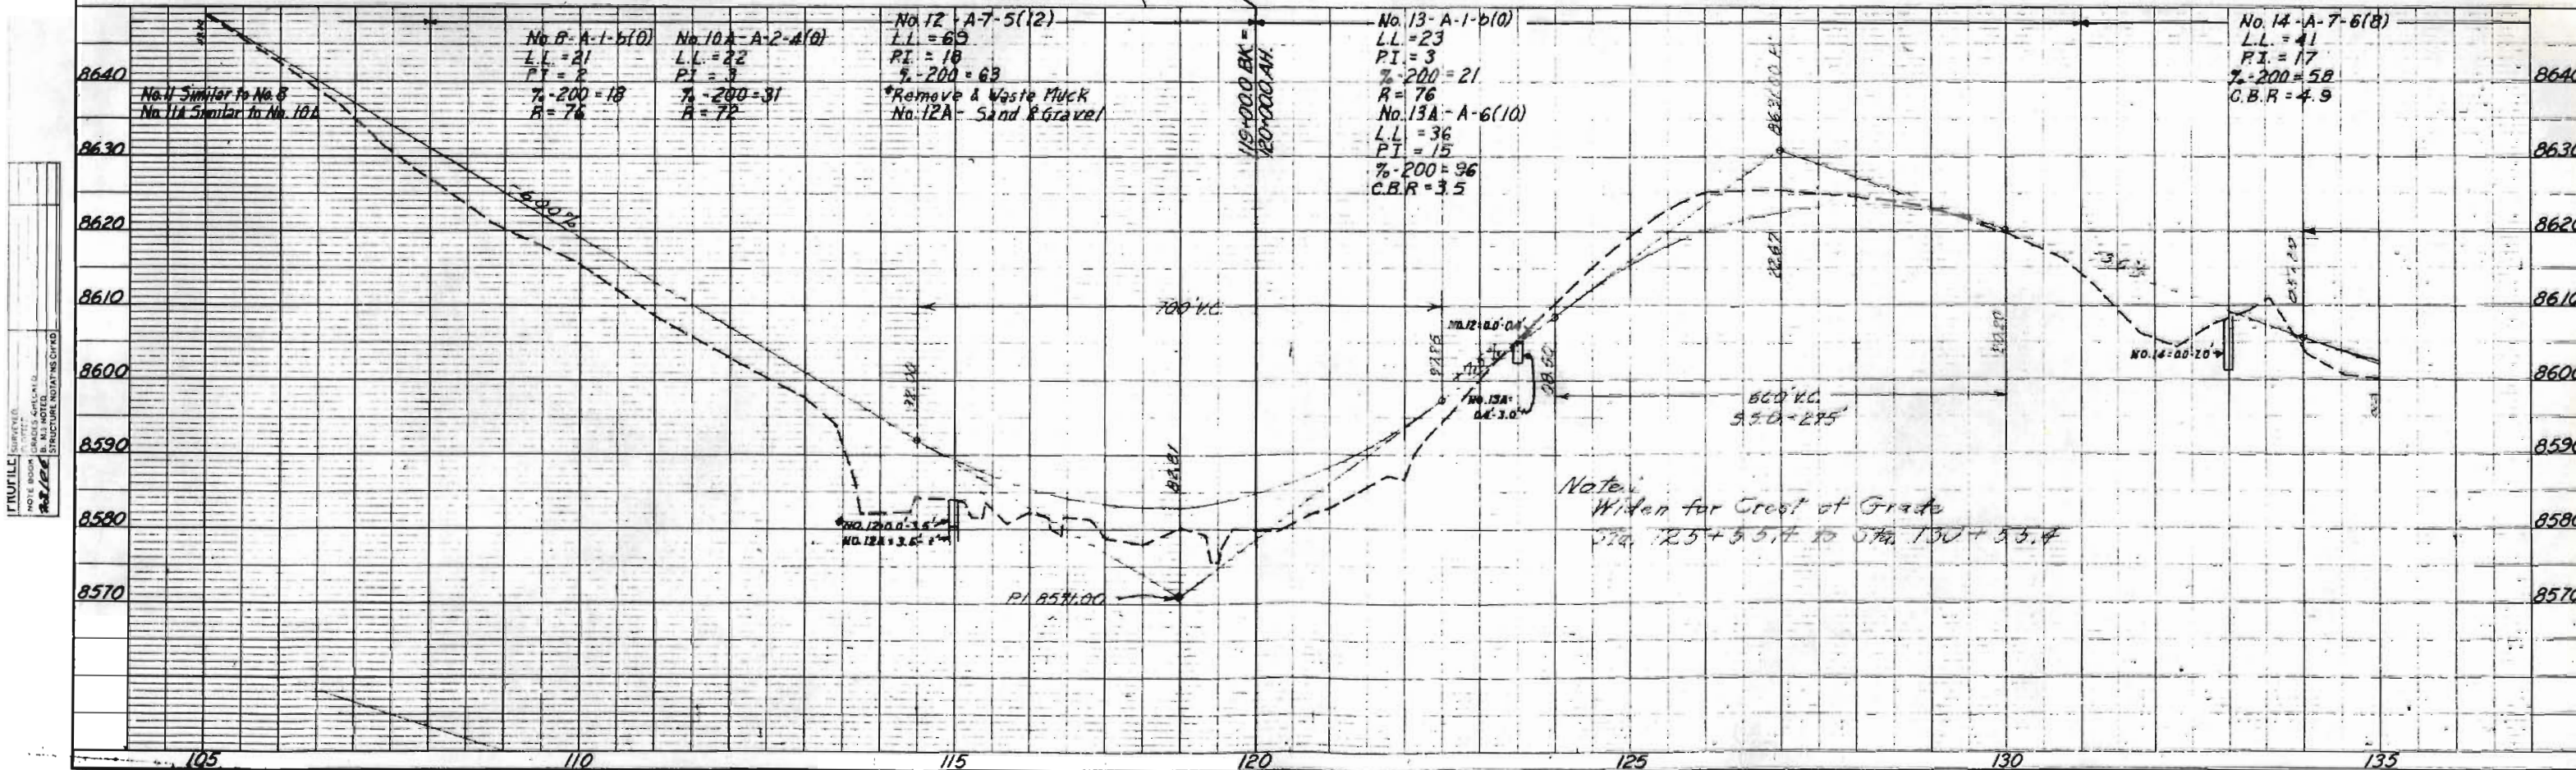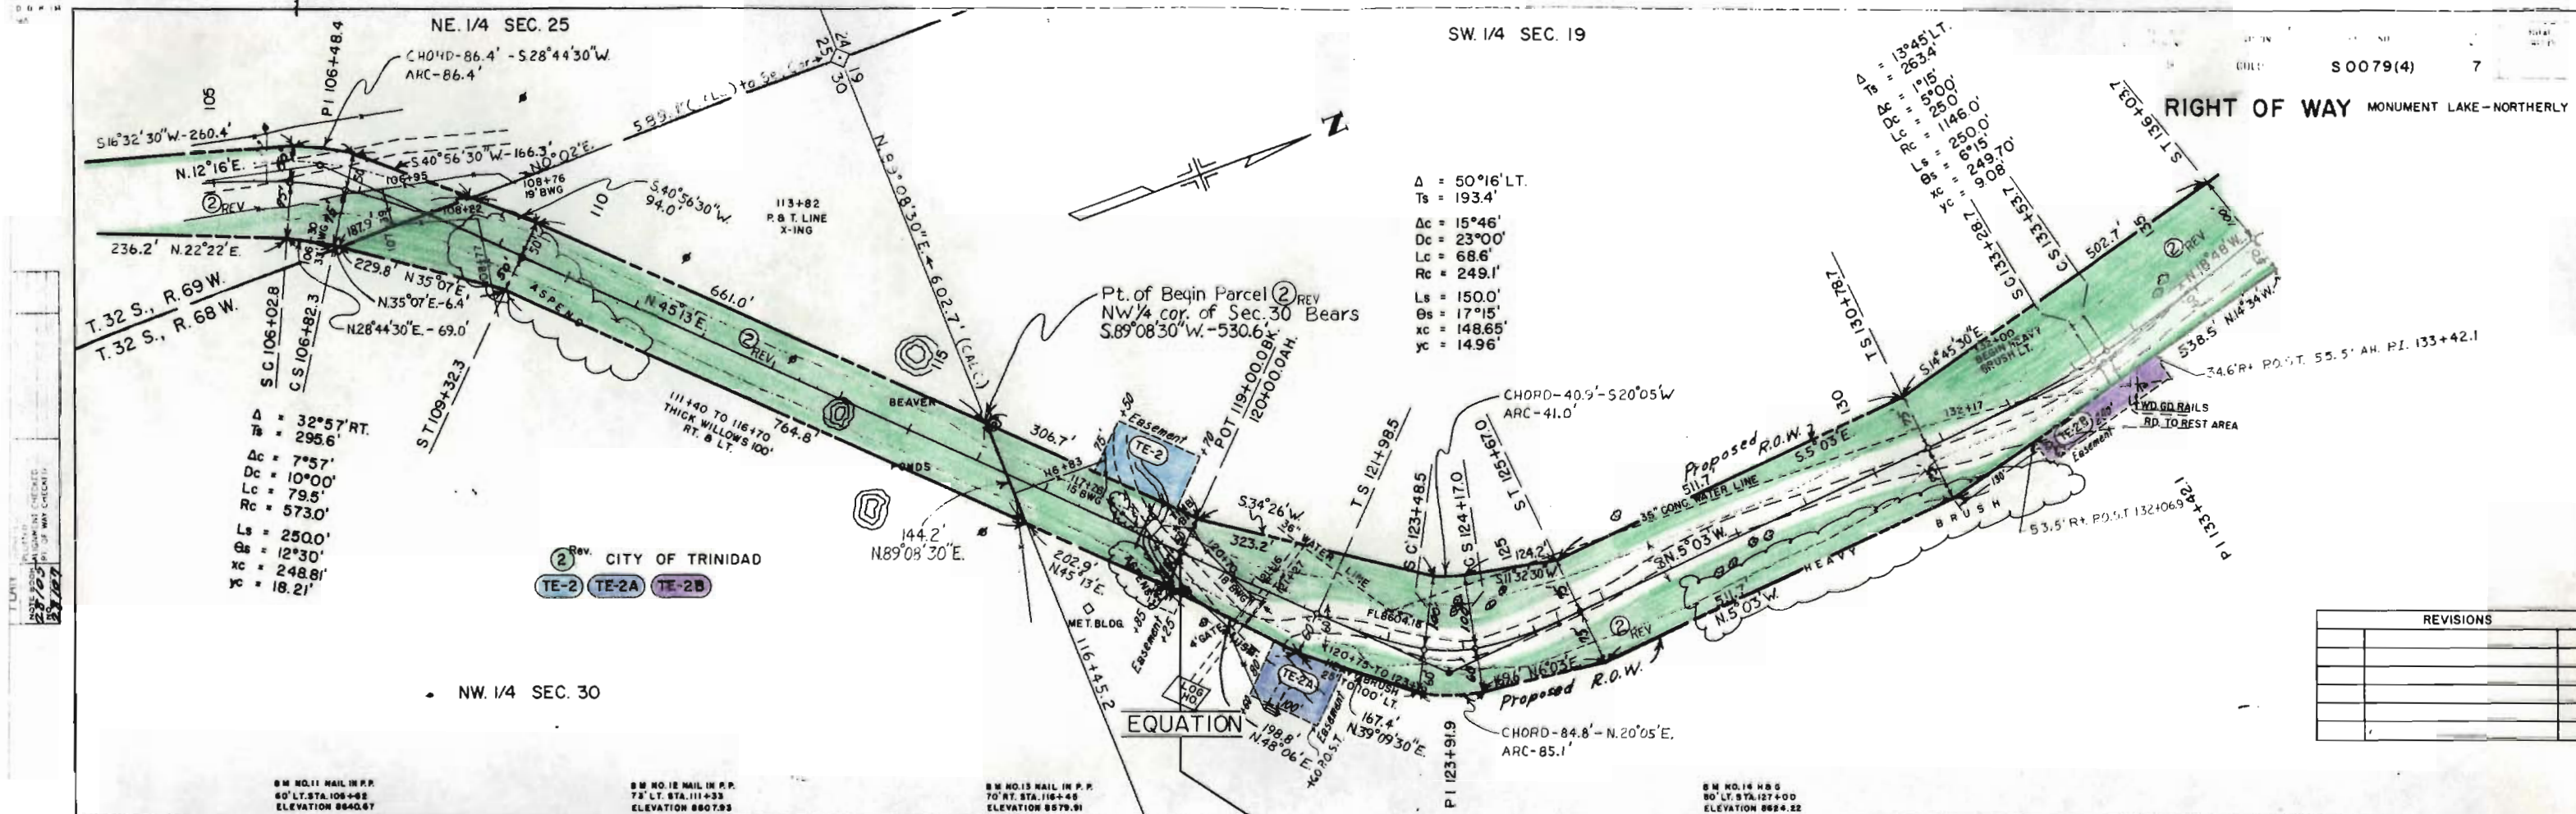


SW 1/4 SEC. 19

NW 1/4 SEC. 19

RIGHT OF WAY
MONUMENT LAKE - NORTHERLY

PROJ NO	SHEET NO	TOTAL SHEETS
S 0079(4)	8	
REVISIONS		

NOTED: 2/2/77
NOTED: 2/2/77
NOTED: 2/2/77

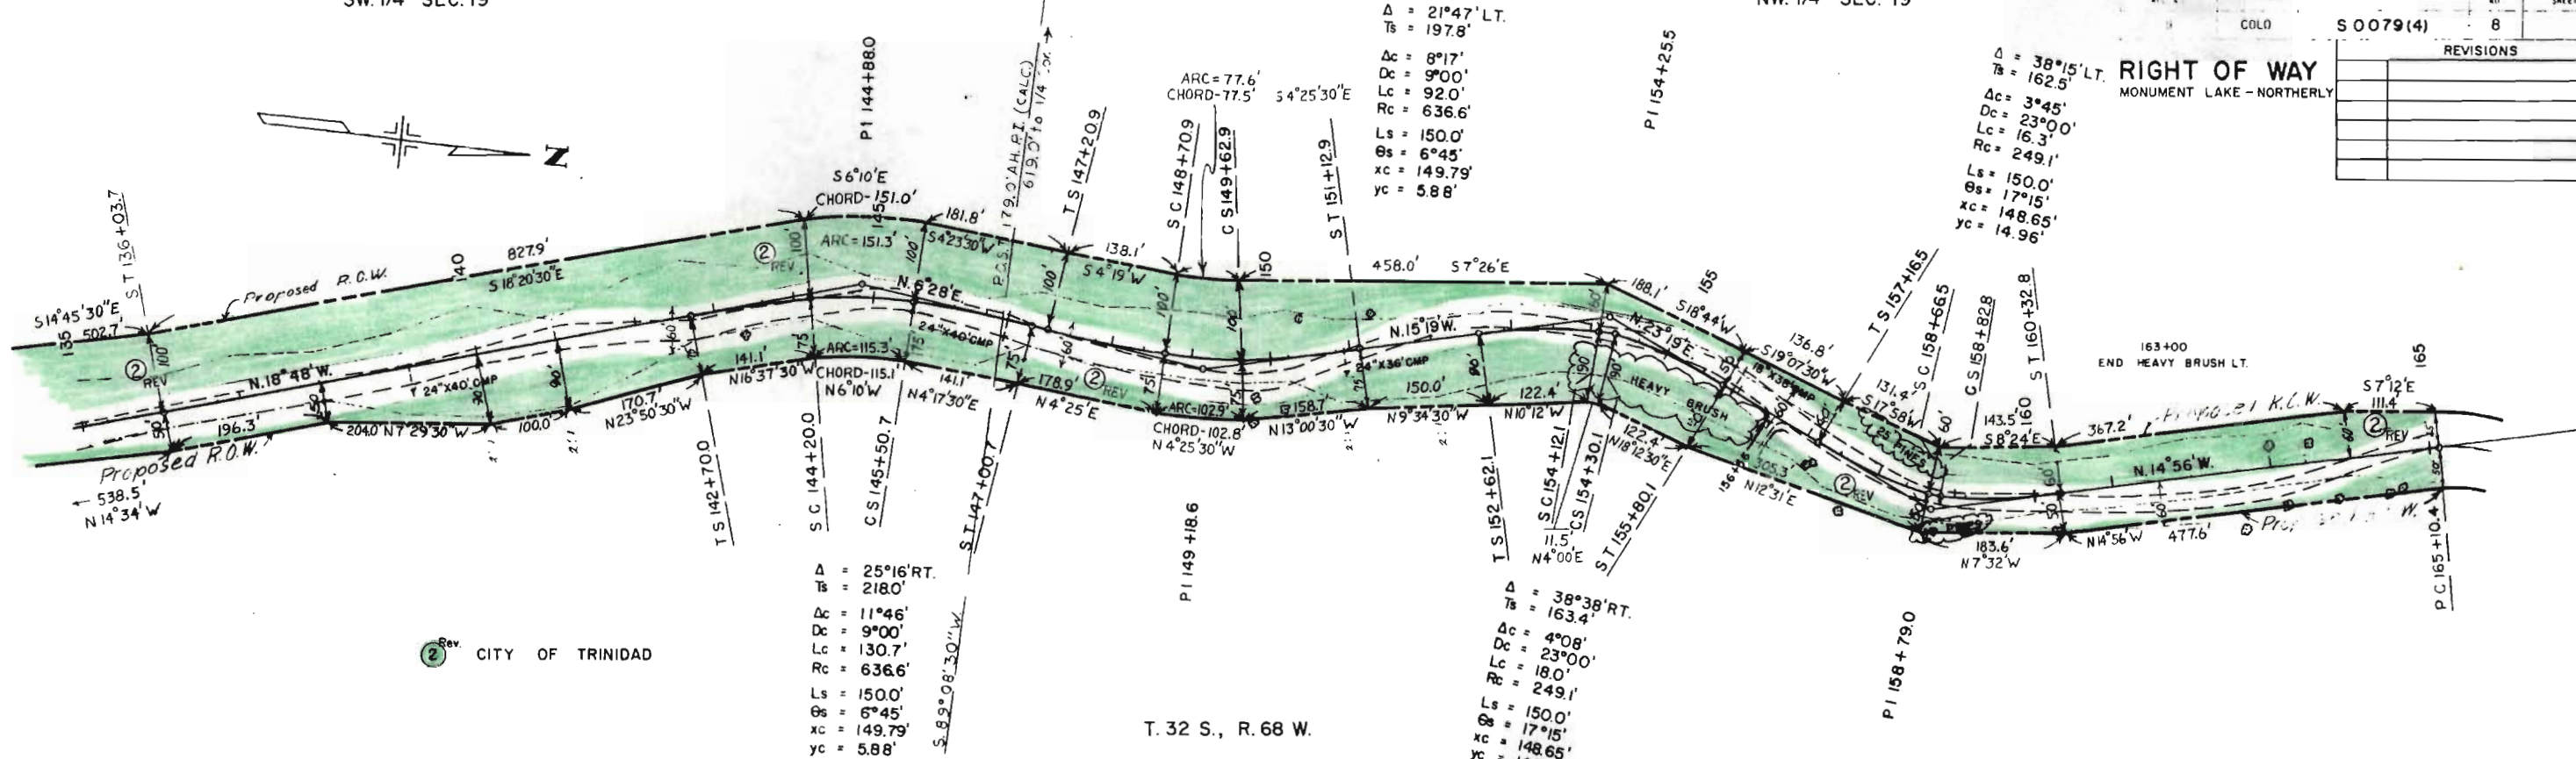


Rev. CITY OF TRINIDAD

T. 32 S., R. 68 W.

BM NO. 15 NAIL IN TREE
42' RT. STA. 148+82
ELEVATION 8602.81

BM NO. 16 H.B.S.
40' RT. STA. 161+70
ELEVATION 8606.79

No. 12 A-7-6(8) L.L. = 41 P.I. = 17 % - 200 = 58 C.B.R. = 4.9	No. 13 A-1-6(0) L.L. = 23 P.I. = 3 % - 200 = 21 R = 76	No. 15 Similar to No. 13 No. 15A-A-6(9) L.L. = 33 P.I. = 13 % - 200 = 80 C.B.R. = 3.7	No. 16 A-6(3) L.L. = 40 P.I. = 24 % - 200 = 37 C.B.R. = 6.2	No. 17 Similar to No. 13 No. 17A-A-7-6(17) L.L. = 48 P.I. = 29 % - 200 = 74 C.B.R. = 2.6	No. 18 Similar to No. 17A
---	--	--	---	---	---------------------------

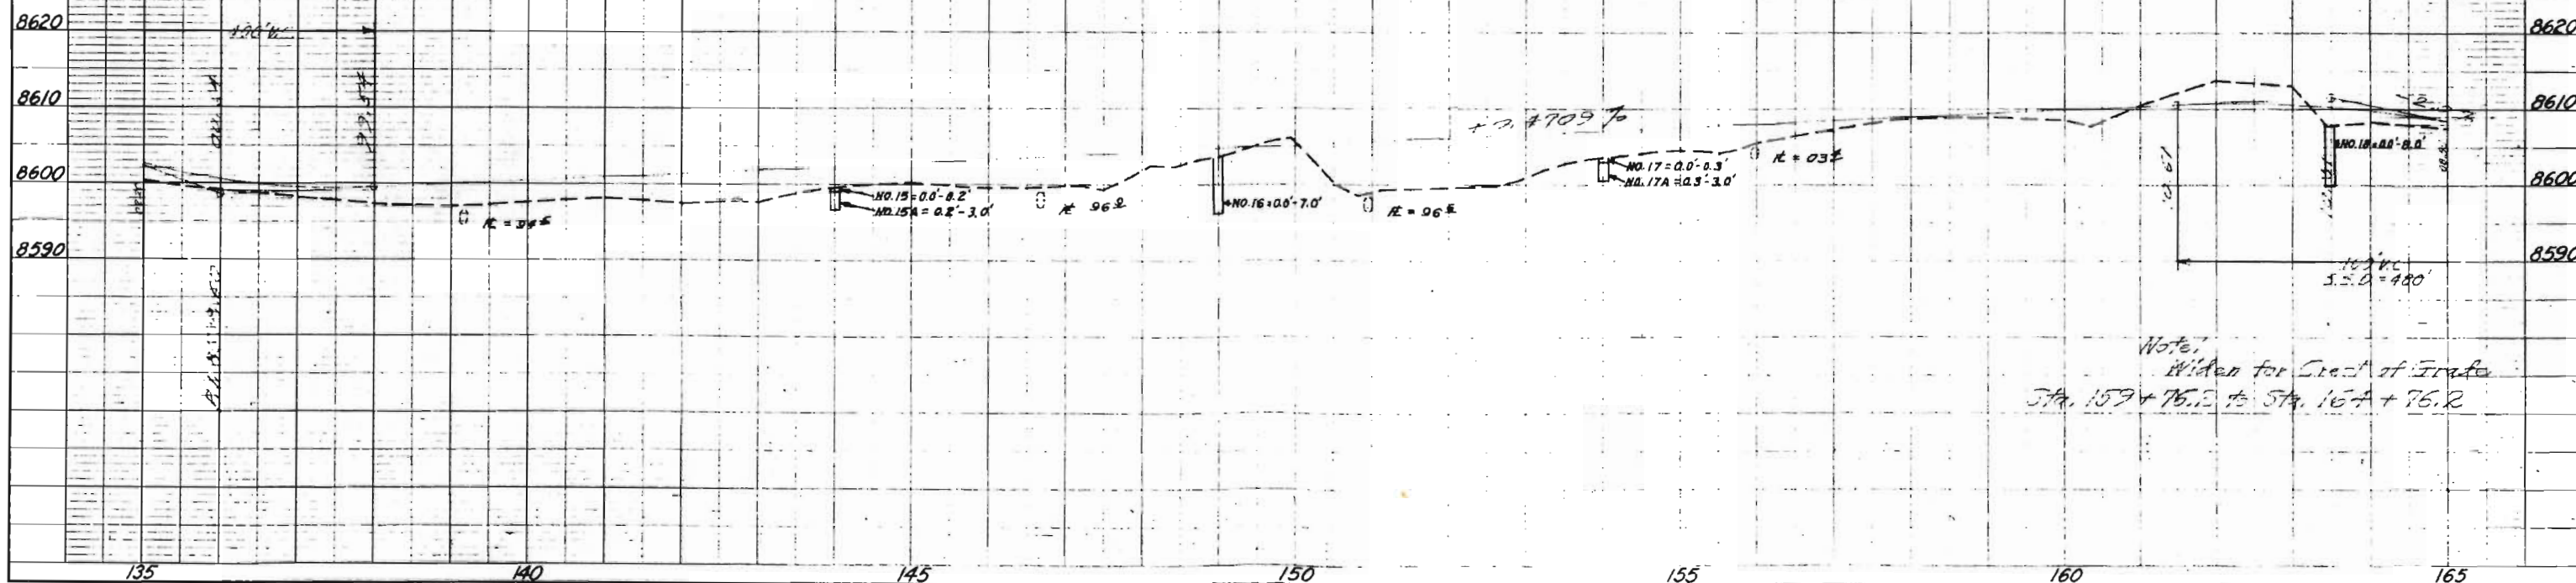

Note: Widen for Crest of Grade
Sta. 159+76.2 to Sta. 164+76.2


NOTES:
1. ALL CHANGES CHECKED BY M. M. NOTO
2. ALL CHANGES CHECKED BY M. M. NOTO
3. ALL CHANGES CHECKED BY M. M. NOTO

NOTES:
1. ALL CHANGES CHECKED BY M. M. NOTO
2. ALL CHANGES CHECKED BY M. M. NOTO
3. ALL CHANGES CHECKED BY M. M. NOTO

REVISIONS

PROJ. NO.	SHEET NO.	TOTAL SHEETS
50079(4)	9	

RIGHT OF WAY MONUMENT LAKE - NORTHERLY

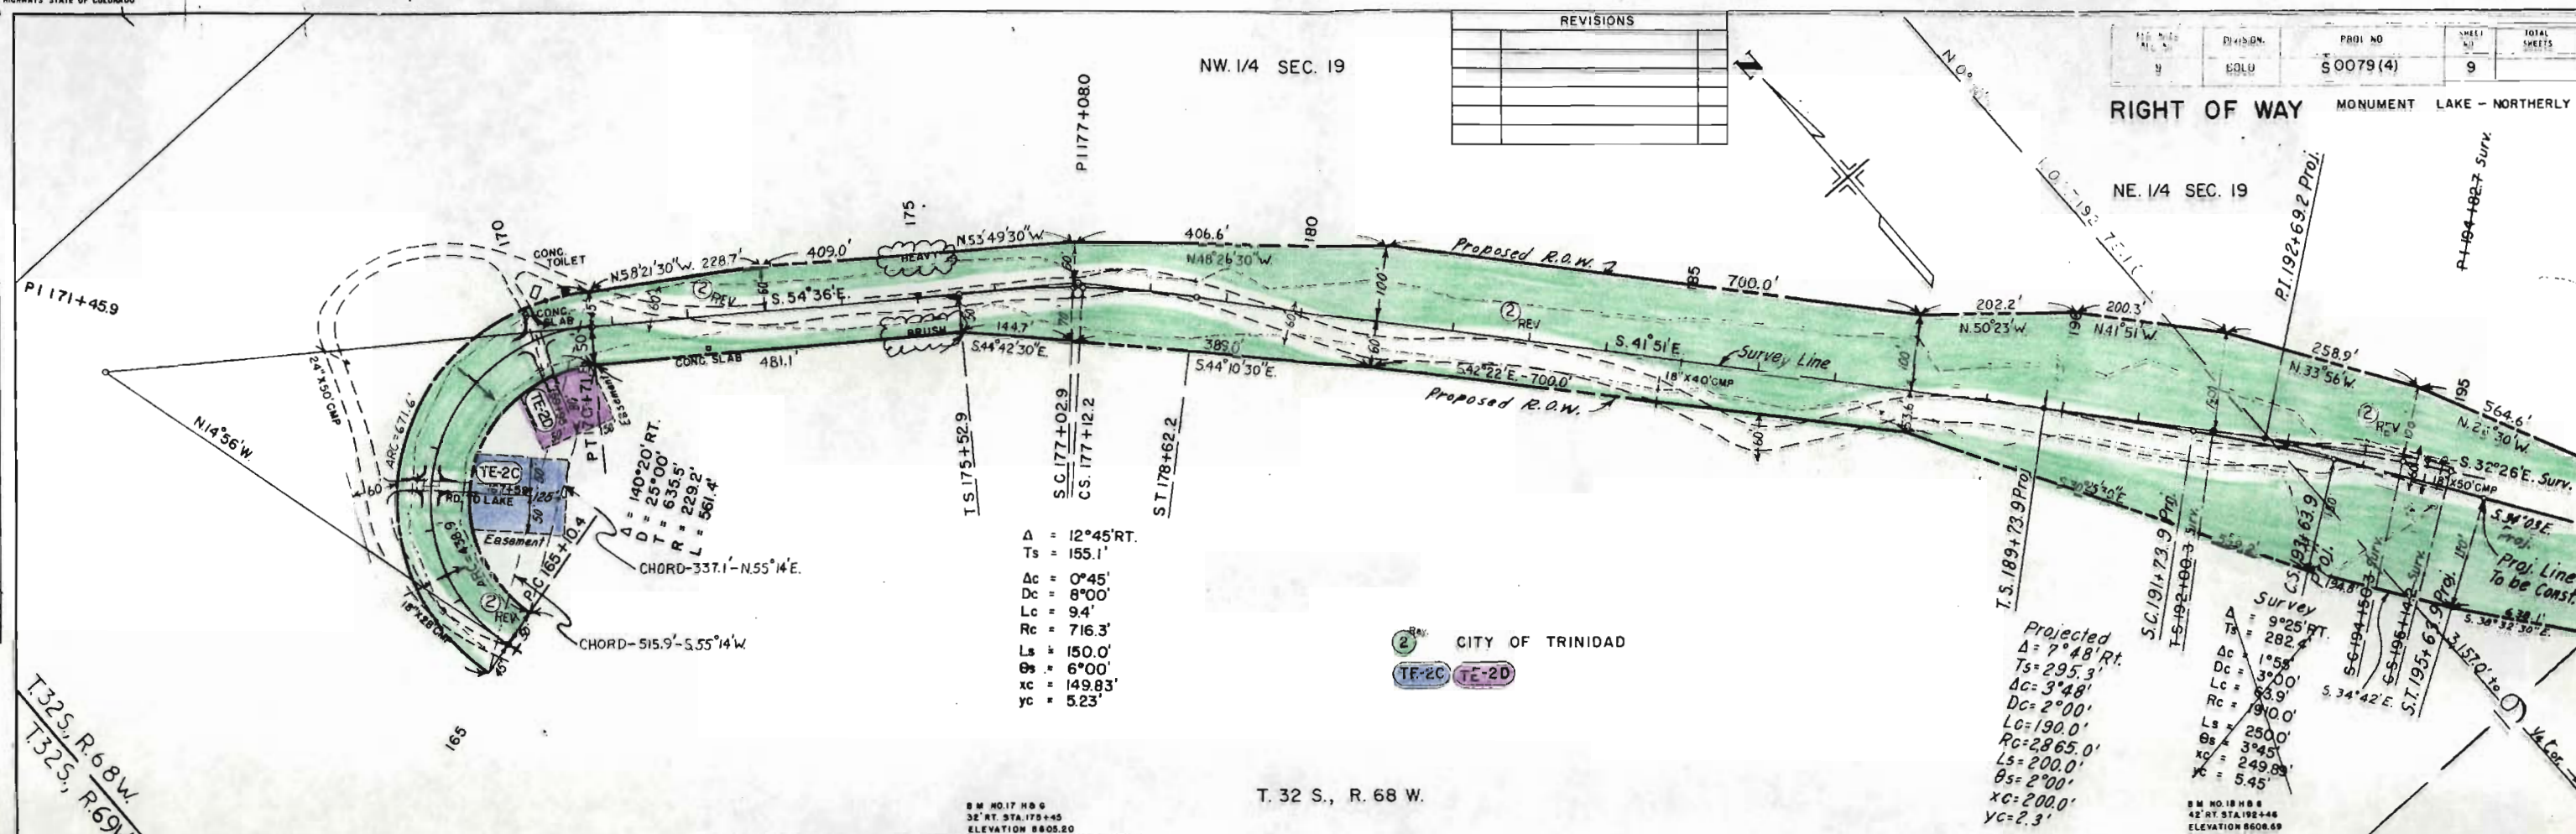


Δ = 12°45' RT.
Ts = 155.1'
Ac = 0°45'
Dc = 8°00'
Lc = 94'
Rc = 716.3'
Ls = 150.0'
θs = 6°00'
xc = 149.83'
yc = 5.23'

CITY OF TRINIDAD
TF-2C TE-2D

Projected
Δ = 7°48' RT.
Ts = 295.3'
Ac = 3°48'
Dc = 2°00'
Lc = 190.0'
Rc = 2865.0'
Ls = 200.0'
θs = 2°00'
xc = 200.0'
yc = 2.3'

Survey
Δ = 9°25' RT.
Ts = 282.4'
Ac = 1°55'
Dc = 3°00'
Lc = 83.9'
Rc = 910.0'
Ls = 250.0'
θs = 3°45'
xc = 249.89'
yc = 5.45'

T. 32 S., R. 68 W.

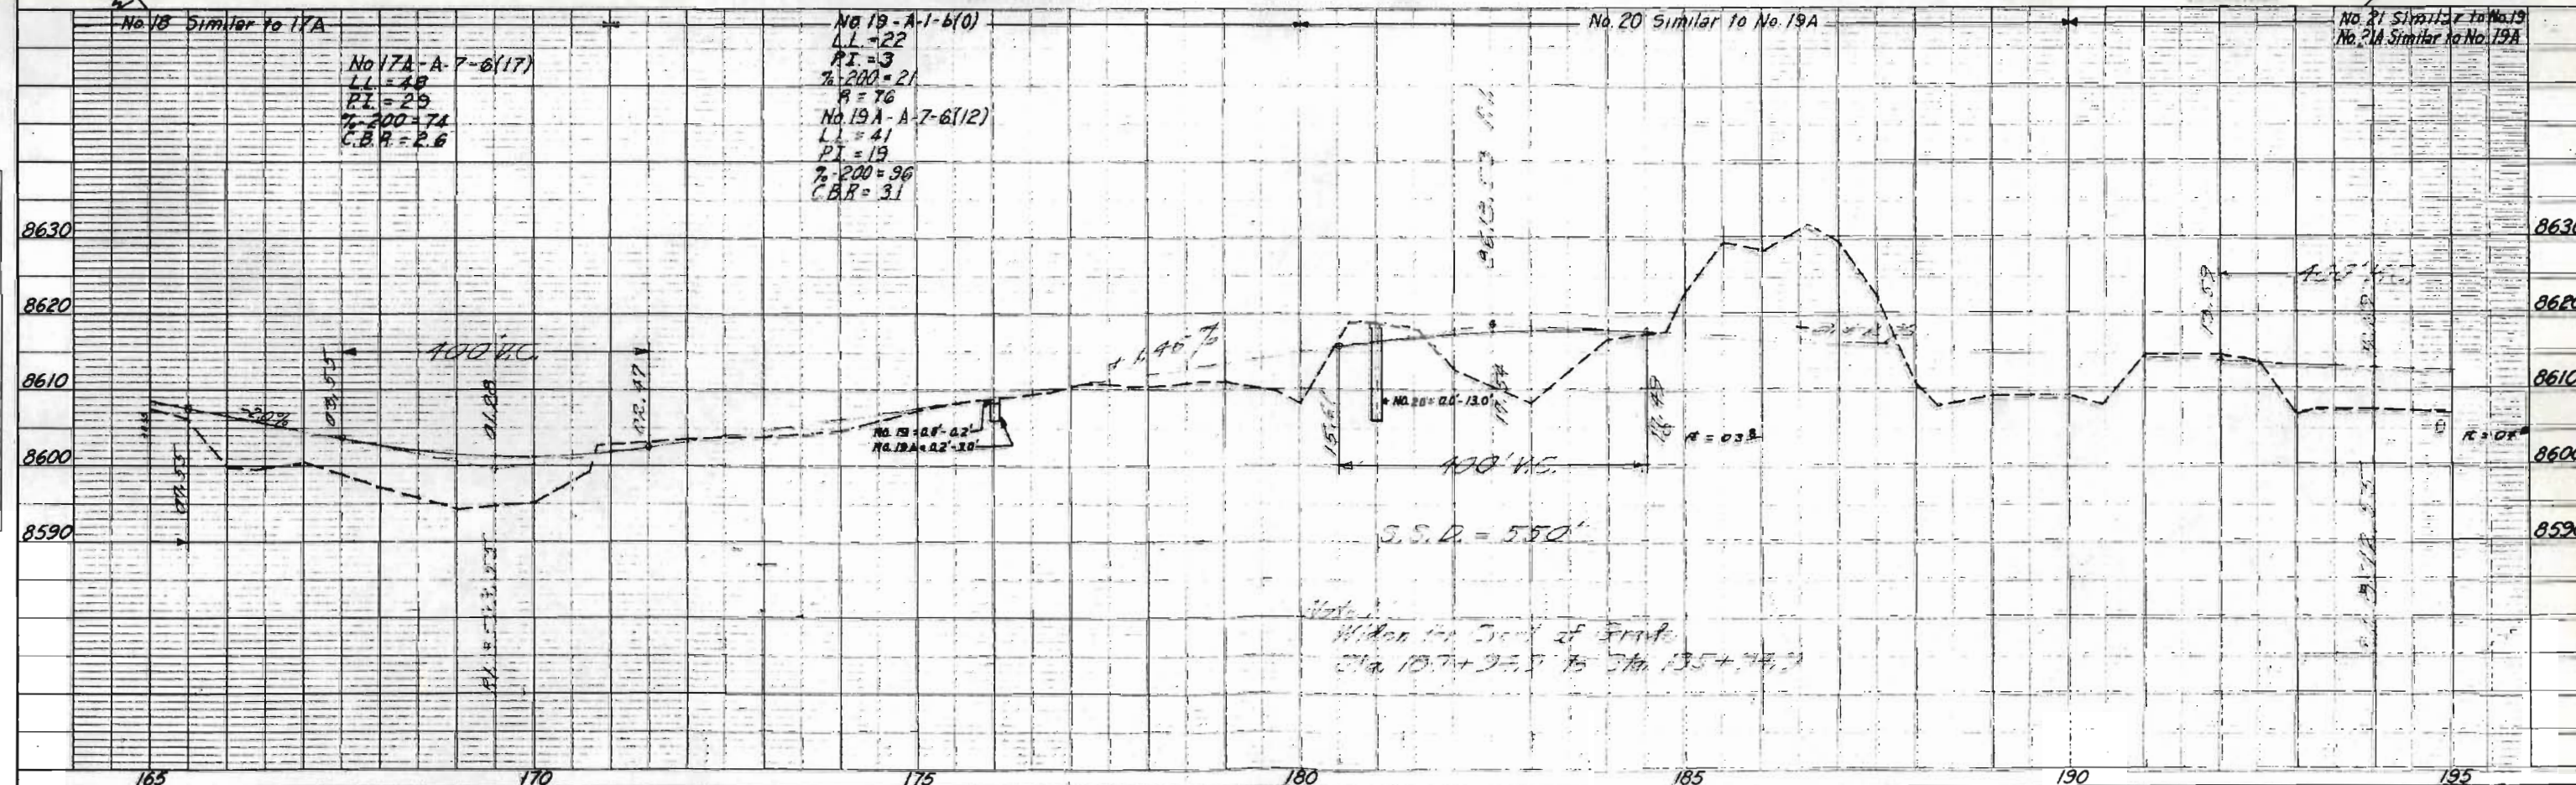

SW 1/4 NE 1/4 SEC. 19

NW 1/4 SE 1/4 SEC. 19

NE 1/4 SE 1/4 SEC. 19

REVISIONS

RIGHT OF WAY

MONUMENT LAKE - NORTHERLY



Δ = 40°20' LT.
Ts = 309.3'
Dc = 26°50'
Dc = 9°00'
Lc = 298.2'
Rc = 636.6'
Ls = 150.0'
Os = 6°45'
xc = 149.79'
yc = 5.88'

SE 1/4 SE 1/4 SEC. 19

T. 32 S., R. 68 W.

SW 1/4 SE 1/4 SEC. 19

ROBERT G. PARSONS &
NORA R. PARSONS

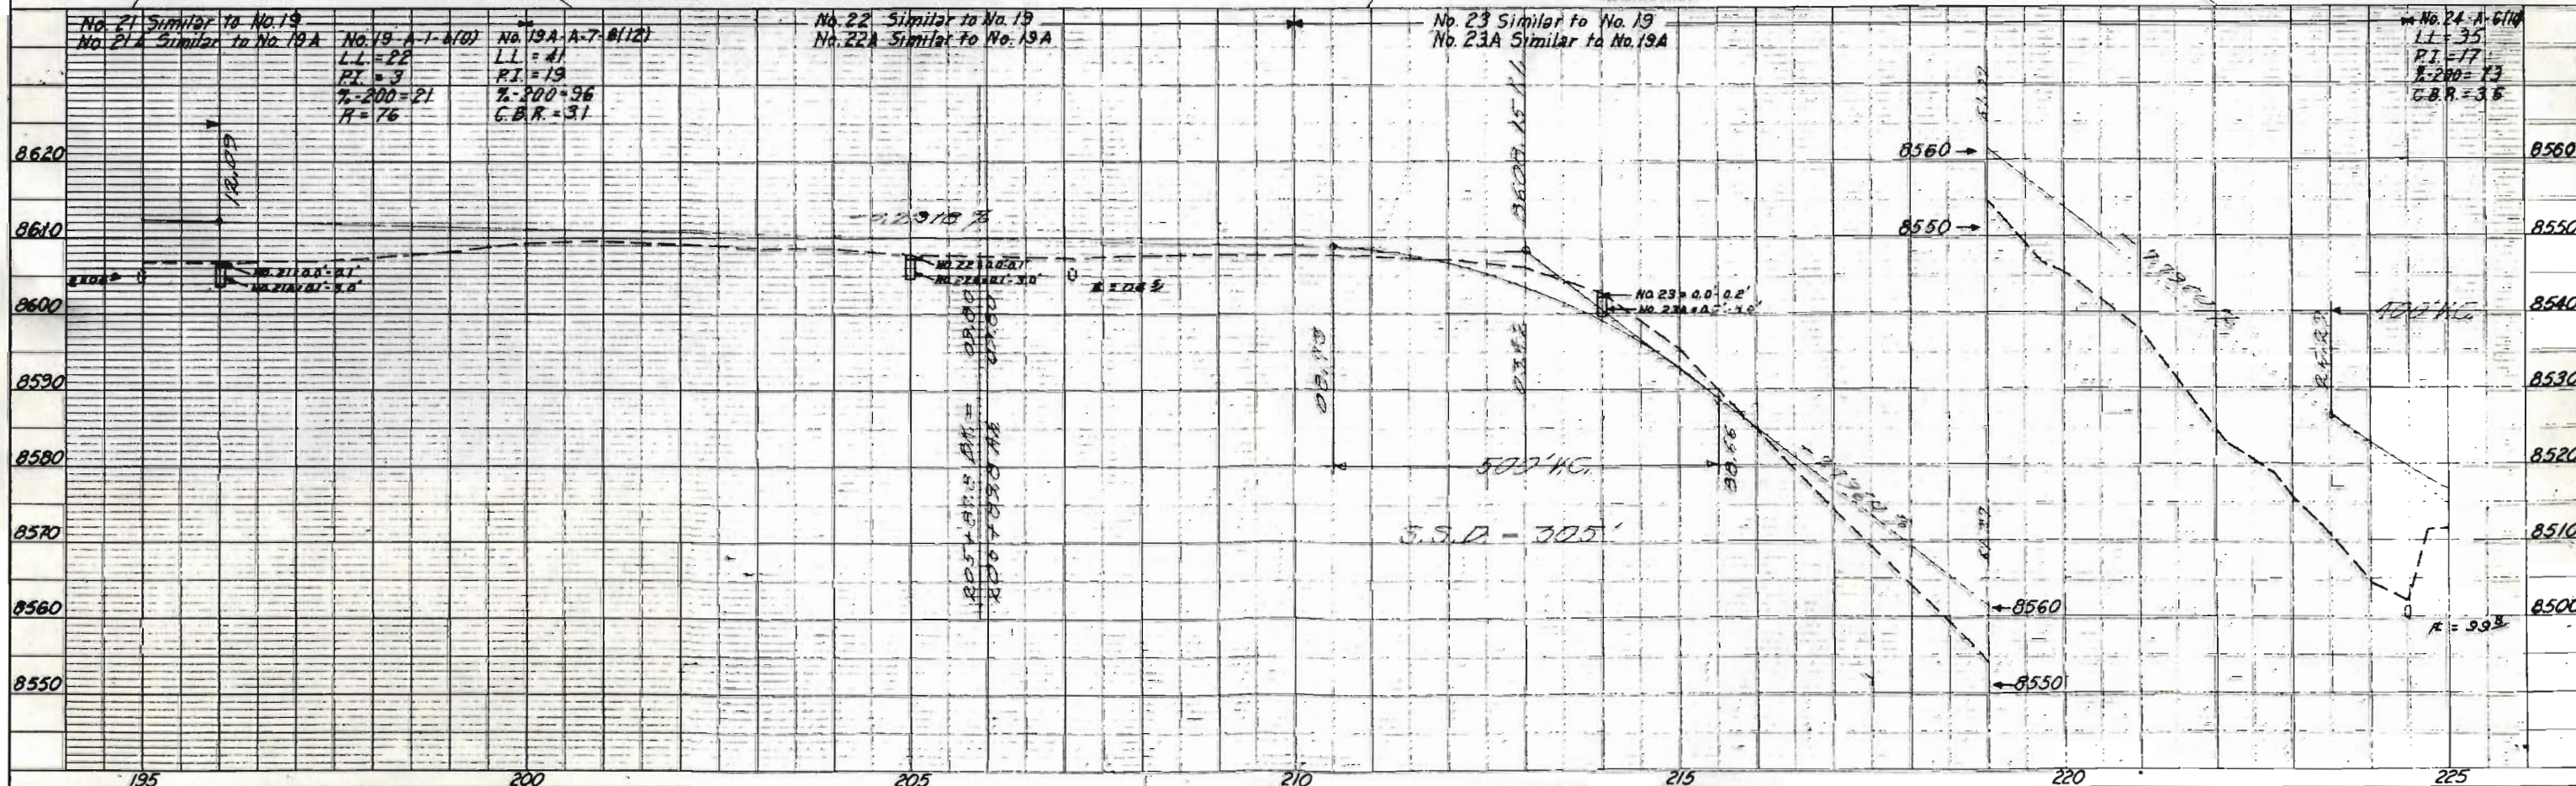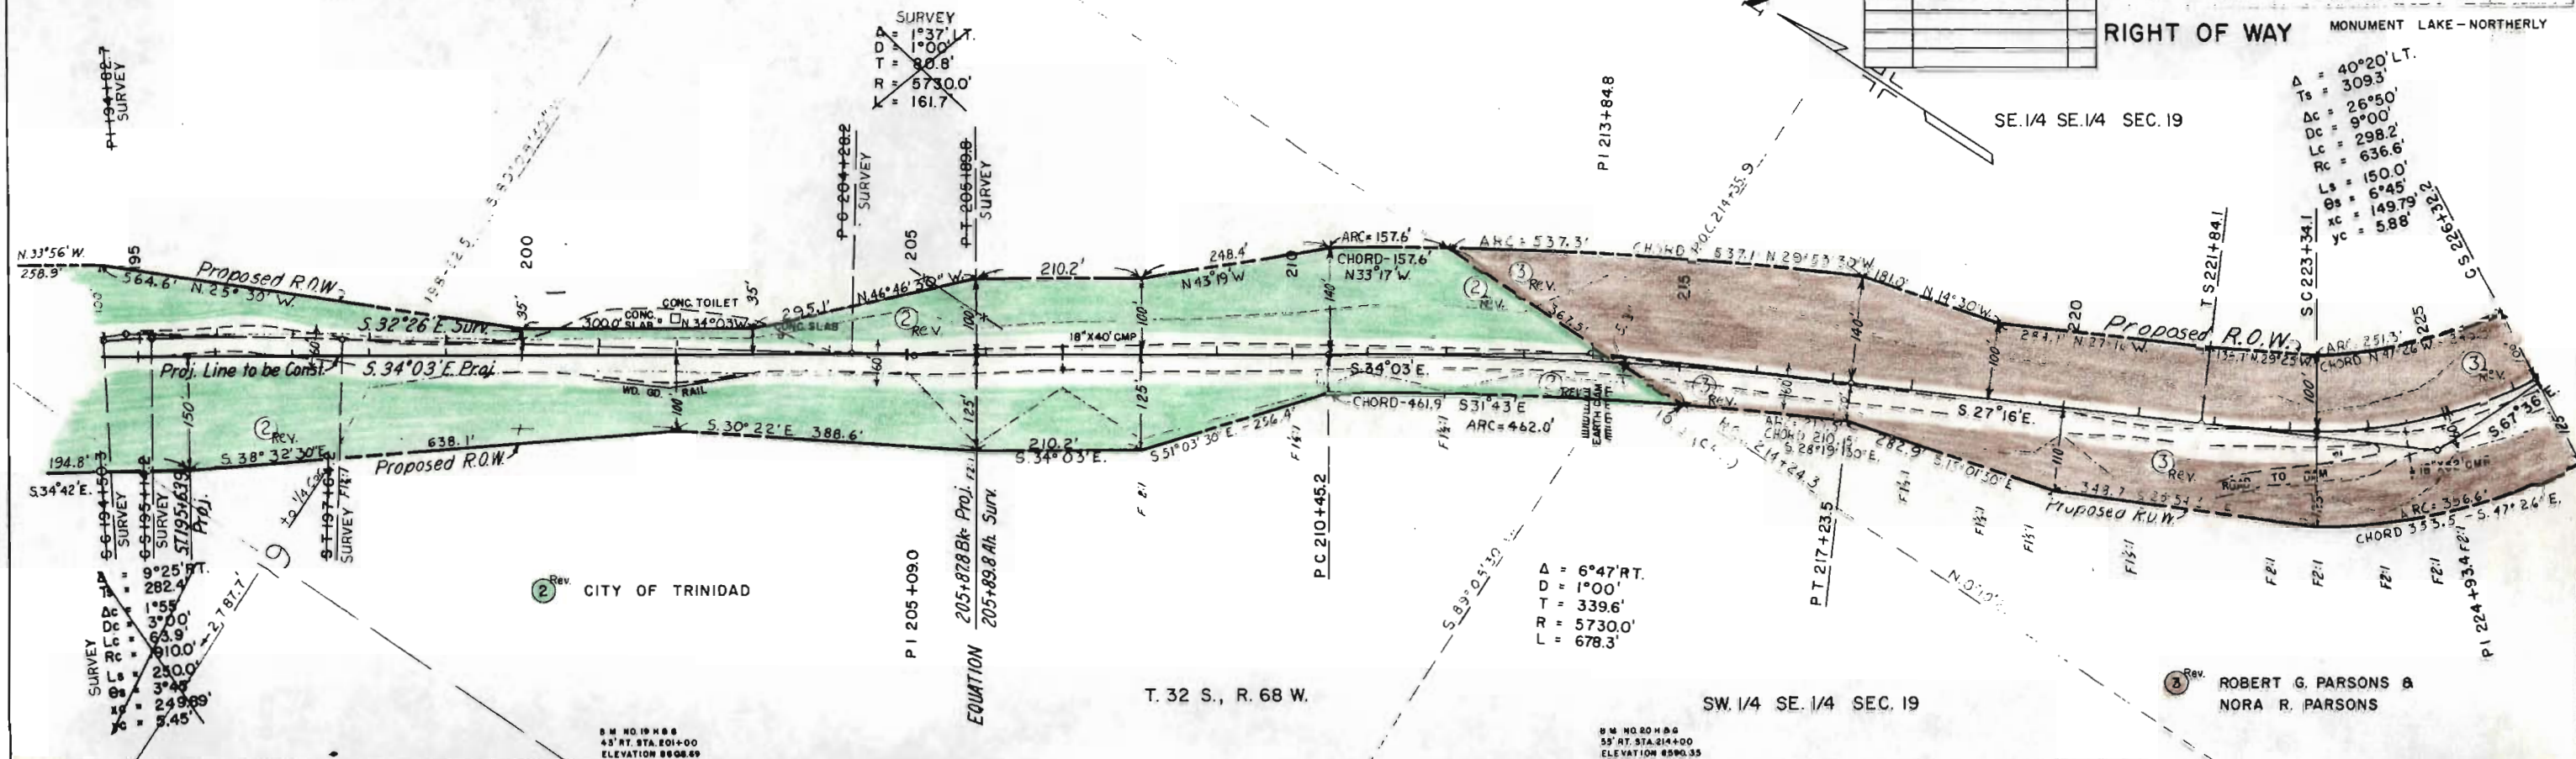


SE. 1/4 SEC. 19

REVISIONS

NO.	DATE	BY	REVISION
1	10/1/79	SGP	S 0079(4)
2	11/1/79	SGP	11

RIGHT OF WAY
MONUMENT LAKE - NORTHERLY

Δ = 100°05' LT.	Δ = 14°28' LT.
Ts = 381.5'	Ts = 270.7'
Δc = 50°05'	Δc = 1°58'
Dc = 25°00'	Dc = 5°00'
Lc = 200.3'	Lc = 39.3'
Rc = 229.2'	Rc = 1146.0'
Ls = 200.0'	Ls = 250.0'
Θs = 25°00'	Θs = 6°15'
xc = 196.23'	xc = 249.70'
yc = 28.70'	yc = 9.08'

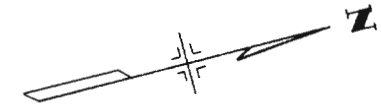


Pt. Begin Portion Parcel No. 3 Rev
SE Cor. Sec. 19 Bears
S. 0°10' W. - 305.5'

STA. 248+00.0 END R.O.W.
S 0079 (4)

SW. 1/4 SEC. 20
T. 32 S., R. 68 W.

ROBERT G. PARSONS &
NORA R. PARSONS

BM NO. 25 H.B.G.
35' RT. STA. 249+25
ELEVATION 8464.97

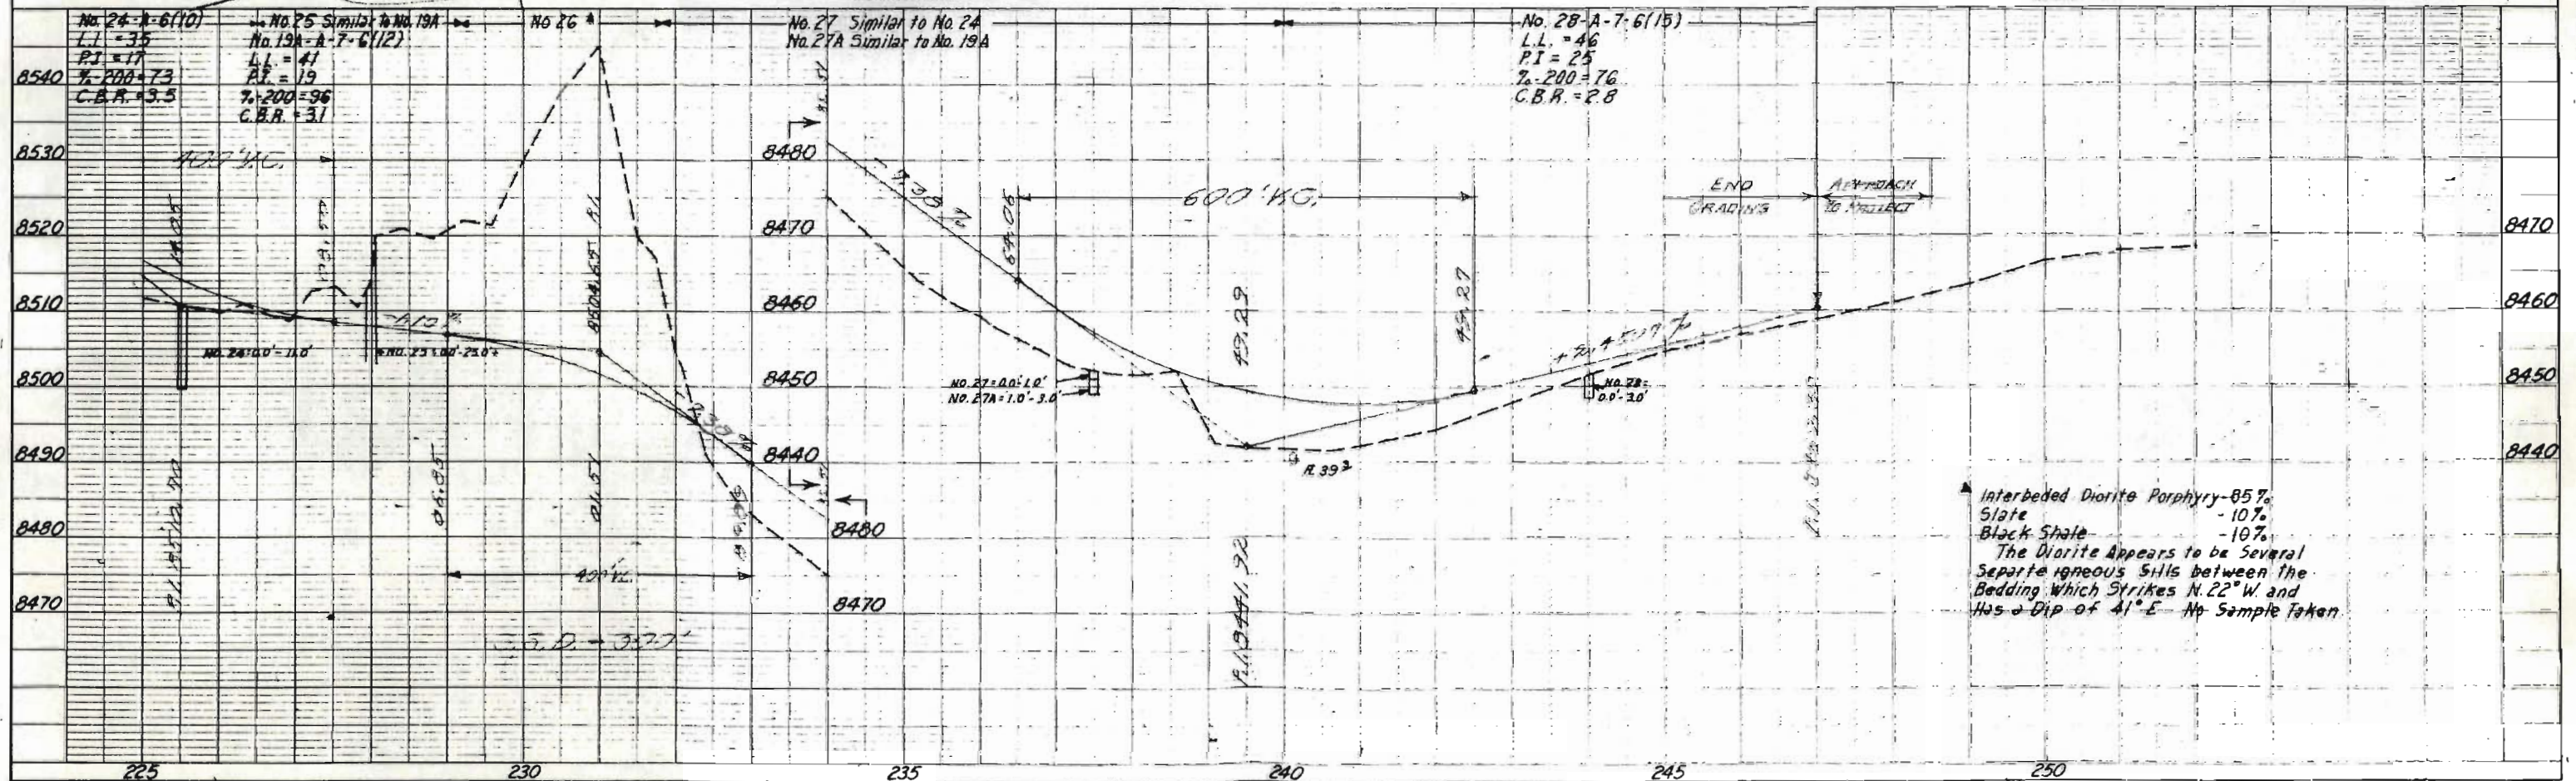

FEDERAL ROAD REGION NO.	DISTRICT	PROJ. NO.	SHEET NO.	TOTAL SHEETS
9	COLORADO	S 0079(4)	12	

RIGHT OF WAY OWNERSHIP MAP PLAT

SHOWING CLAIMANTS WITH
REGARD TO RIGHT OF WAY
FOR PROJECT - S 0079(4)
ORIGINAL SCALE 1" = 400'
MONUMENT LAKE - NORTHERLY

REVISIONS

NO.	DATE	DESCRIPTION

T.33S.,R.69W.

T.32S.,R.69W.

R.69W.
R.68W.

T.32S.,R.68W.

T.33S.,R.68W.

City of Trinidad ① ②
E 1/2 E 1/2, N 1/2 N 1/2, SW 1/4 NW 1/4, NW 1/4 SW 1/4,
SE 1/4 SW 1/4 All located in Sec. 36,
T.32S., R.68W.

NW 1/4 except area described in book 134,
page 534, N 1/2 SW 1/4, SW 1/4 SW 1/4,
SW 1/4 NE 1/4, NW 1/4 SE 1/4, NW 2SW 1/4 SE 1/4
All located in Sec. 19, T.32S., R.68W.
W 1/2 NW 1/4 Sec. 30, T.32S., R.68W.
Part SW 1/4 Sec. 31 South of the Maxwell
Land Grant's North boundary T.32S., R.68W.
N 1/2 NW 1/4 Sec. 6, T.33S., R.68W.
NE 1/4 NE 1/4 Sec. 1, T.33S., R.69W.
SE 1/4 SE 1/4 Sec. 24, T.32S., R.69W.
E 1/2 NE 1/4 Sec. 25, T.32S., R.69W.

Fred Heit & Constance Heit
Part E 1/2 SE 1/4 Sec. 25

Willie B. Schiffman
Part NE 1/4 SE 1/4 Sec. 25.

M. E. Furu
Part E 1/2 SE 1/4 Sec. 25

Ronald D. Sanders
Part NE 1/4 SE 1/4
Sec. 25

Eugene Aiello
W 1/2 SW 1/4 Sec. 30



P. L. 78+94.3
N 95.140.140.140
E 94.140.140.140

P. L. 93+51.4
N 94.577.271
E 94.572.009

P. L. 106+48.4
N 94.503.725
E 94.502.480

Detail "A"

Detail "B"

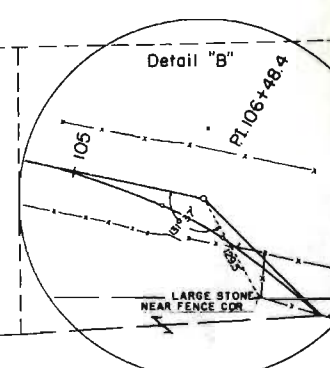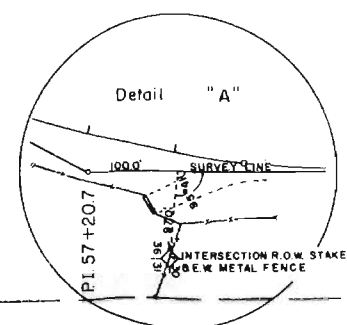

STA. 0+00 BEGIN R.O.W. S 0079(4)

IRON RAIL

Δ=3°02' LT
D=1°00'

Δ=11°57' LT
D=4°00'

Δ=1°04' RT
D=2°00'

Δ=5°00' RT
D=1°00'

Δ=2°00' LT
D=1°00'

Δ=2°00' LT
D=1°00'

REVISIONS	

FEDERAL ROAD REGION NO.	DISTRICT	PROJ. NO.	SHEET NO.	TOTAL SHEETS
8	COLORADO	S 0079(4)	13	

RIGHT OF WAY OWNERSHIP MAP PLAT

SHOWING CLAIMANTS WITH
REGARD TO RIGHT OF WAY
FOR PROJECT - S 0079(4)
ORIGINAL SCALE 1" = 400'
MONUMENT LAKE - NORTHERLY

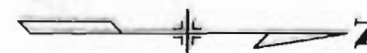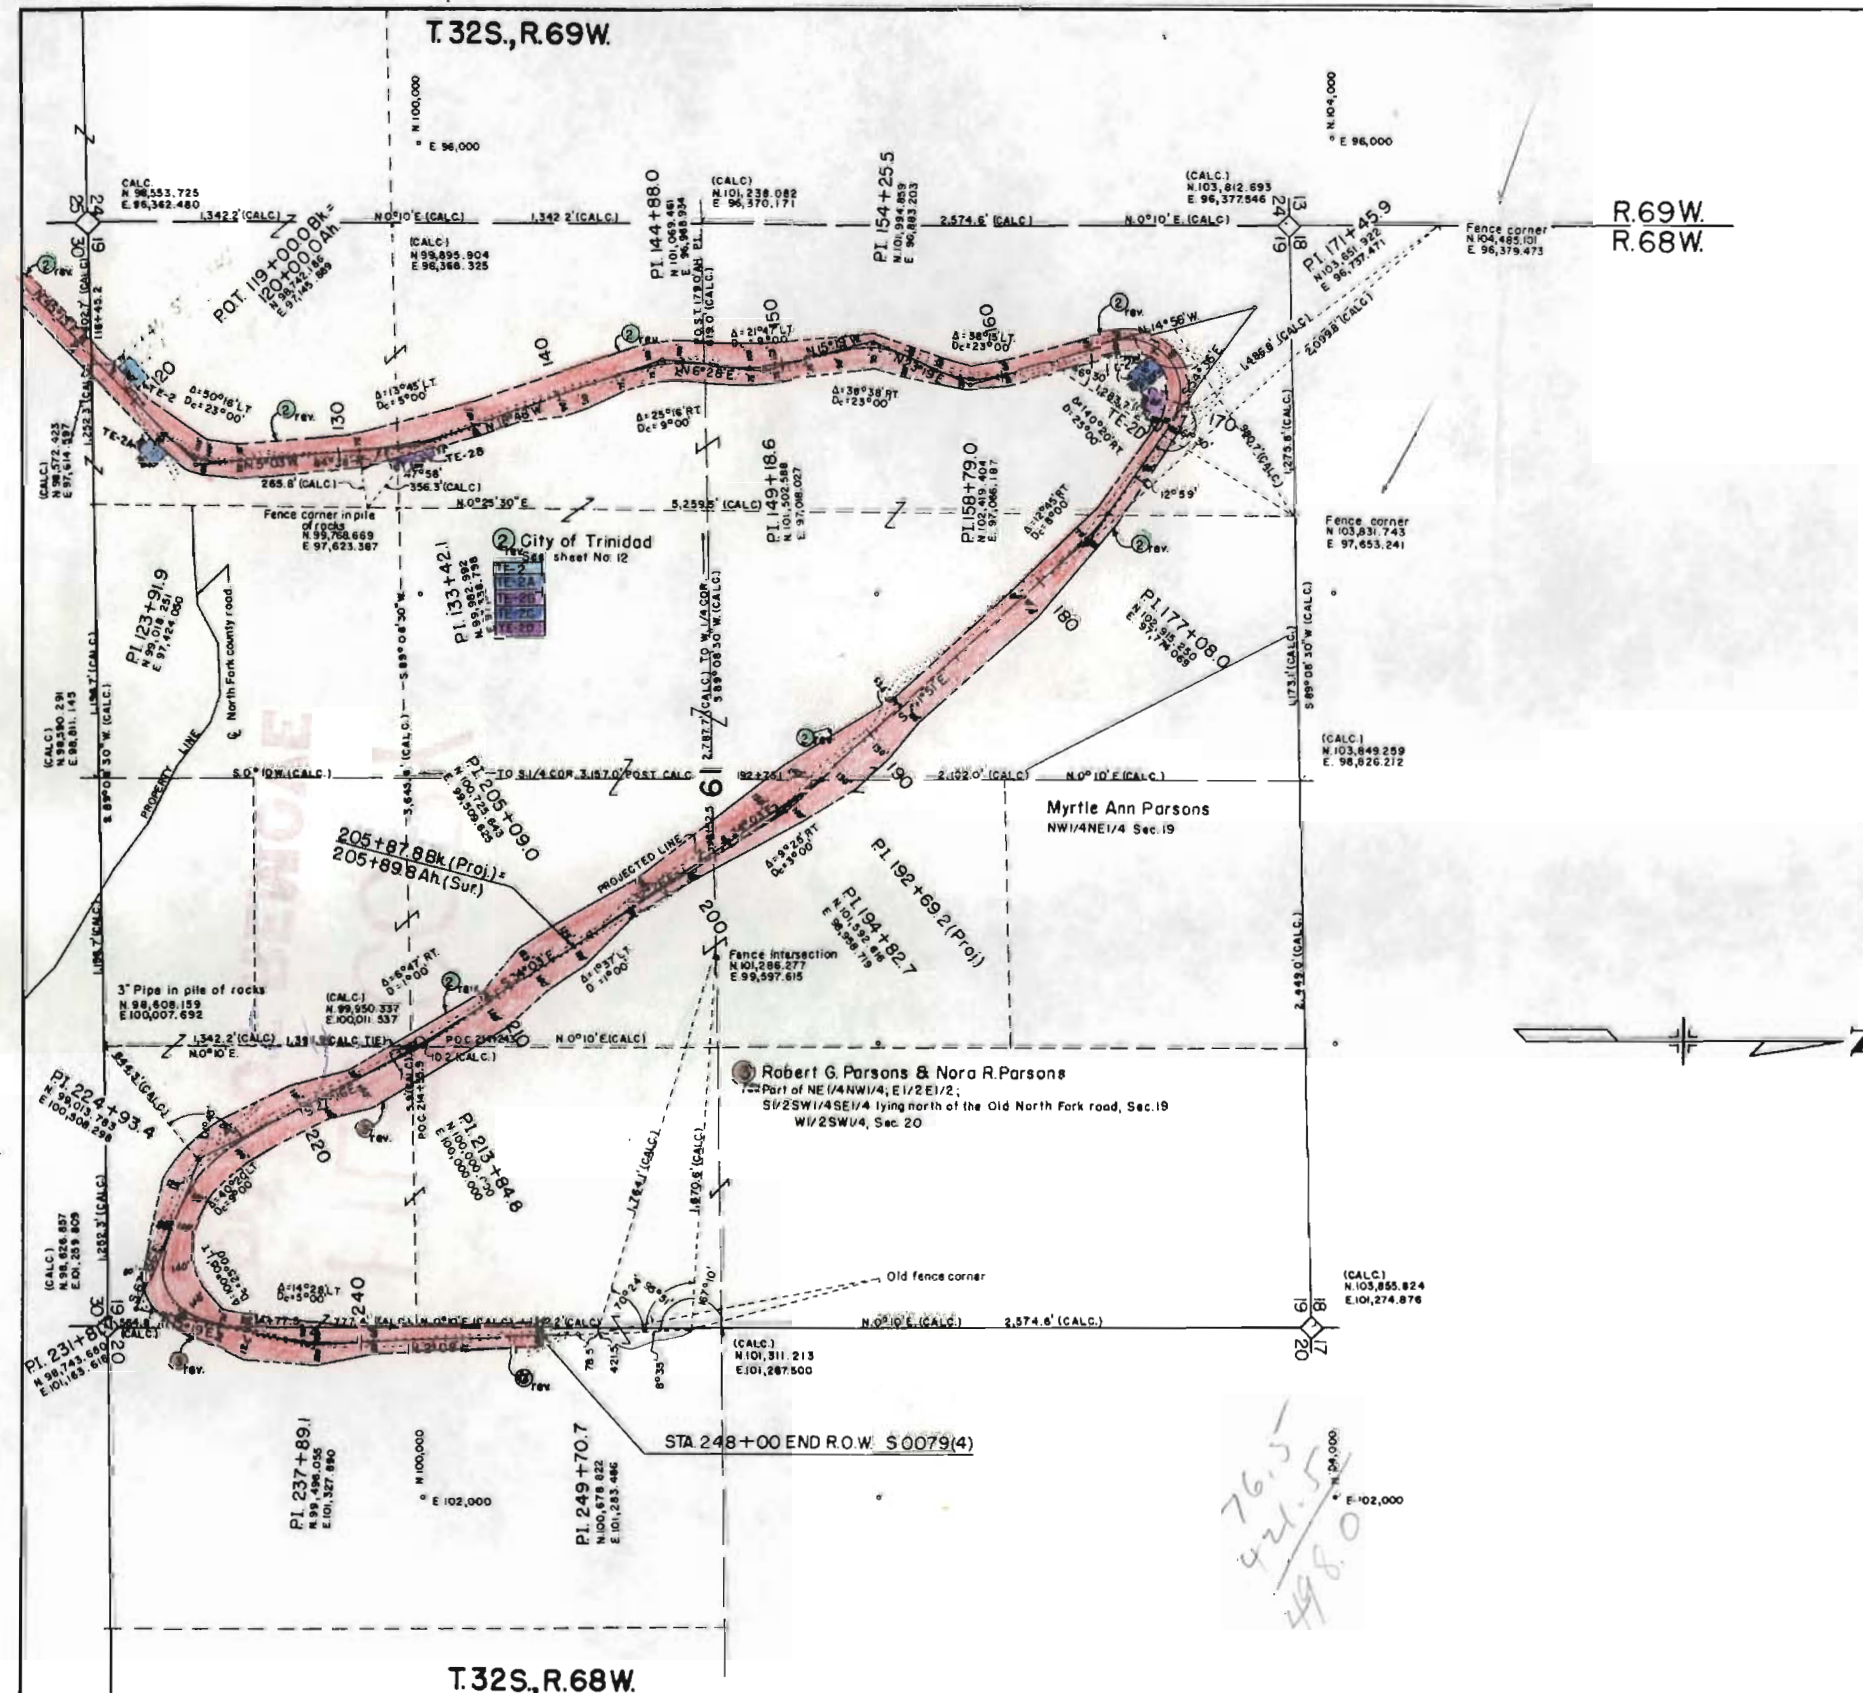

76.5
421.5
498.0