


CONVENTIONAL SIGNS

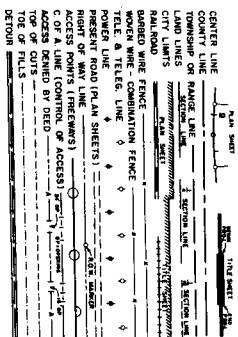

COLORADO
DEPARTMENT OF HIGHWAYS

PLAN AND PROFILE OF PROPOSED
FEDERAL AID PROJECT NO. S 0097(5)
STATE HIGHWAY NO. 140
LA PLATA COUNTY
RIGHT OF WAY

SCALES OF ORIGINAL DRAWINGS
 ON PLAN, 1 IN. = 100 FT.
 ON PROFILE, 1 IN. = 10 FT. HORIZONTAL
 1 IN. = 10 FT. VERTICAL
 GRADE LINE ON PROFILE IS SHOWN AS GRADE OF FINISHED ROAD
 GROSS LENGTH OF PROJECT 24,120 FT. = 4.57 MI. ROW
 NET LENGTH OF PROJECT

SCALES OF ORIGINAL DRAWING:

ON PROFILE

GRADE LINE ON PROFILE IS SHOWN AS GRADE OF FINISHED ROAD

NET LENGTH OF PROJECT —————

"File

NOTE: PLANS AND DESCRIPTIONS ON THIS PROJECT CALCULATED AND CHECKED BY FIELD FORCES

INDEX OF SHEETS

SHEET NO. _____


2 TABULATION OF PROPERTIES

3-12 ALIGNMENT PLAN AND PROFILE SHOWING

13 OWNERSHIP MAT

FEDERAL ROAD ADMIN. NO.	DIVISION	PROJECT NO.
9	COLORADO	S 0097(5)

		REVISED
7-15-62	Changed Ed	
9-21-62	Changed Prop	

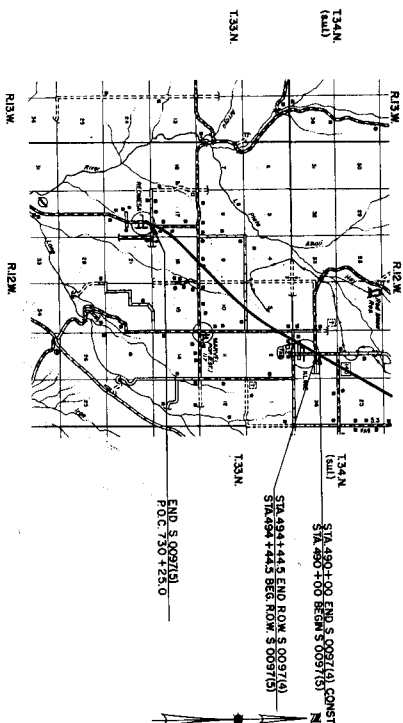

SCALE OF MILES

R.O.W. TABULATION OF PROPERTIES IN LA PLATA COUNTY S.H. NO. 140 PROJ. S 0097 (5)

DATE	NO.	DATE	NO.
5/09/79	2	5/09/79	2
13			

RIGHT OF WAY KLINE-SOUTH

PANEL NO.	OWNER	ADDRESS	LOCATION	AREA IN ACRES		REMAINING ACRES	DATE OF REDEMPTION	DATE OF REDEMPTION	APPROVALS	DATE OF SETTLEMENT	L.H.D. (FEDERAL)		DAMAGES		WORKING ACRES		TOTAL
				PANEL	IN ACRES	LT.	RT.	LAND ACCESS	NO. 1	NO. 2	NO. 1	NO. 2	NO. 1	NO. 2	NO. 1	NO. 2	
1	NICK SCHMITT & ELISE BELLE SCHMITT	HESPERUS, COLORADO	133N, R12W, N4M, PM, (K&L)	1731	1.829	2.0	76.25										
2	JOHN E. HOFFMAN	BOX 1492 HAWTHORNE, NEVADA	SW/2SW/4 of SEC. 35	0.618	0.540	0.92	0.11										
3	GLEO SLADE	BOX 1235 DURANGO, COLORADO	NE/4SW/4 of SEC. 35	0.249	0.249	0	1.01										
3A	VIRGINIA A. RUSSELL	BOX 1235 DURANGO, COLORADO	NE/4SW/4 of SEC. 35	0.547	0.547	4.38	0.08										
4	PROFESSOR GILLESPIE (DECEASED)	% MARGARET E. SAWYER RED MESA, COLO.	NE/4SW/4 of SEC. 35	0.282	0.282	0	572										
5	BILL R. PRICE & NANCY L. PRICE	HESPERUS, COLORADO	NE/4SW/4 of SEC. 35	1.704	1.704	2.70	15.60										
6	GERALD S. PEDEN & HAZEL MAY PEDEN	HESPERUS, COLORADO	SE/4SW/4 of SEC. 35	1.085	1.085	8.25	0.67										
7	7789 GILBERT SLADE & NANCY SLADE	HESPERUS, COLORADO	SW/4SW/4 of SEC. 35	2.382	2.303	4.82	73.39										
8	MEERLE HOGGATE & LAYORA HOGGATE	HESPERUS, COLORADO	133N, R12W, N4M, PM	4.050	3.828	118.49	13.46										
9	9989 LLOYD B. JAYLOR	HESPERUS, COLORADO	NE/4 of SEC. 3	2.848	2.704	6.7	150.5										
10	MEERLE HOGGATE & LAYORA HOGGATE	HESPERUS, COLORADO	NW/2SE/4 of SEC. 3	3.988	3.968	34.7	41.3										
11	LEO WILLIAMS & LOYDNE JEWELL WILLIAMS	HESPERUS, COLORADO	SW/2SE/4 of SEC. 3	3.059	3.059	149.51	74.3										
11A	LLOYD B. JAYLOR & BOB K. JAYLOR	HESPERUS, COLORADO	SW/4 SEC. 3	1.203	1.109	0.68	150.11										
12	LLOYD B. JAYLOR & BOB K. JAYLOR	220 W. 9th ST. DURANGO, COLORADO	NW/4 SEC. 10	7.721	7.356	90.90	61.38										
13	R. K. BARBER & JEANETTE L. BARBER	HESPERUS, COLORADO	SW/2NE/4 of SEC. 9	0.474	0.373	0.018	73.00										
14	NO ADDITIONAL RIGHT OF WAY REQUIRED		SE/4 of SEC. 9	8.322	8.228	30.29	86.78										
15	F. L. WELK (DECEASED) SAN DIEGO TRUST & SONS BANK & FRANCES WHITE (CO-HEIR)	500 N.M. DECKER 220 Twining Lane	NW/2 of SEC. 16	4.626	4.532	54.48	20.69										
16	VERA WHEELER WALKER	400 N.M. DECKER 220 Twining Lane	SW/2NW/4 of SEC. 16	3.682	3.682	13.13	12.18										
17	D. R. EATON & THE LMA EATON	% BRUCE FOUZ, FRUITLAND, NEW MEXICO	W/2SW/4 of SEC. 16	0.861	0.861	78.73	0.41										
18	QUINTON BURNHAM	484 South Main Drive, MESA, ARIZONA	E/2SE/4 of SEC. 17	4.897	4.821	40.12	28.18										
19	LEO ZURETT & MAGGIE ZURETT	HESPERUS, COLORADO	E/2SE/4 of SEC. 17	0.067	0.015	1.93	0										
20	DELETED																

DATE	NO.	DATE	NO.
5/09/79	2	5/09/79	2
13			

PROFILE	DATE	BY	CHKD
DATE	10/1/50	W. H. HARRIS	W. H. HARRIS
PROJECT	S. 0097 (5)		
SECTION	S. 0097 (5)		
NO.	S. 0097 (5)		

PLAN	DATE	BY	CHKD
DATE	10/1/50	W. H. HARRIS	W. H. HARRIS
PROJECT	S. 0097 (5)		
SECTION	S. 0097 (5)		
NO.	S. 0097 (5)		

NE 1/4 Sec. 35,
T34N, R12W, N.M.P.M. (SULL)

DATE	BY	CHKD	NO.
10/1/50	W. H. HARRIS	W. H. HARRIS	1
10/1/50	W. H. HARRIS	W. H. HARRIS	2
RIGHT OF WAY
KLINE - SOL



490


495

500

ROW PURCHASED TO HERE
ON PROJ. S. 0097 (4)

STA. 490 + 00 - BEGIN S. 0097 (5)
END S. 0097 (4)

NW 1/4 Sec. 35,
T34N, R12W, N.M.P.M. (SULL)

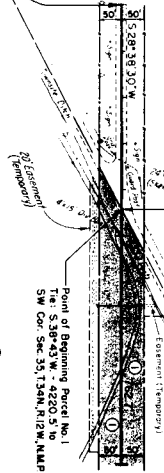

① NICK SCHMITT and
ELSIE BELLE SCHM

DATE	BY	CHKD	NO.
10/1/50	W. H. HARRIS	W. H. HARRIS	1
10/1/50	W. H. HARRIS	W. H. HARRIS	2
490


495

500




SW 1/4 Sec. 35
T.34N. R.12W. N.M.P.M. (S.U.L.)


DATE	REVISION	BY
5.0097(5)		
DATE		
KLINE-SOU		

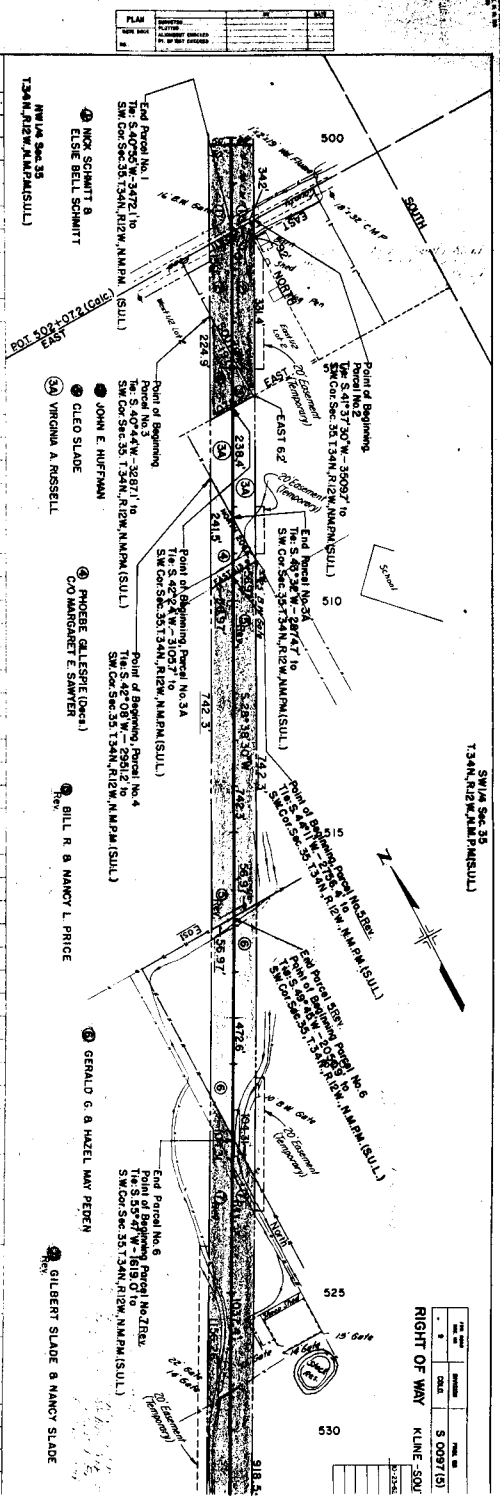

PLAN	DATE	BY
5.0097(5)		
DATE		
KLINE-SOU		

PROFILE	DATE	BY
5.0097(5)		
DATE		
KLINE-SOU		

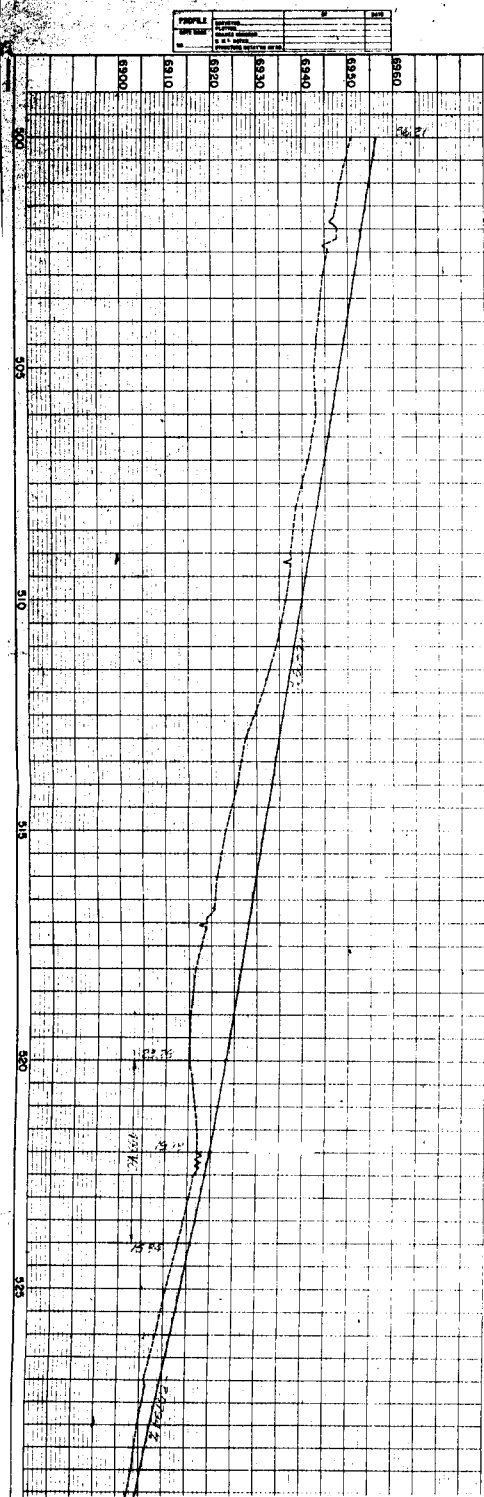

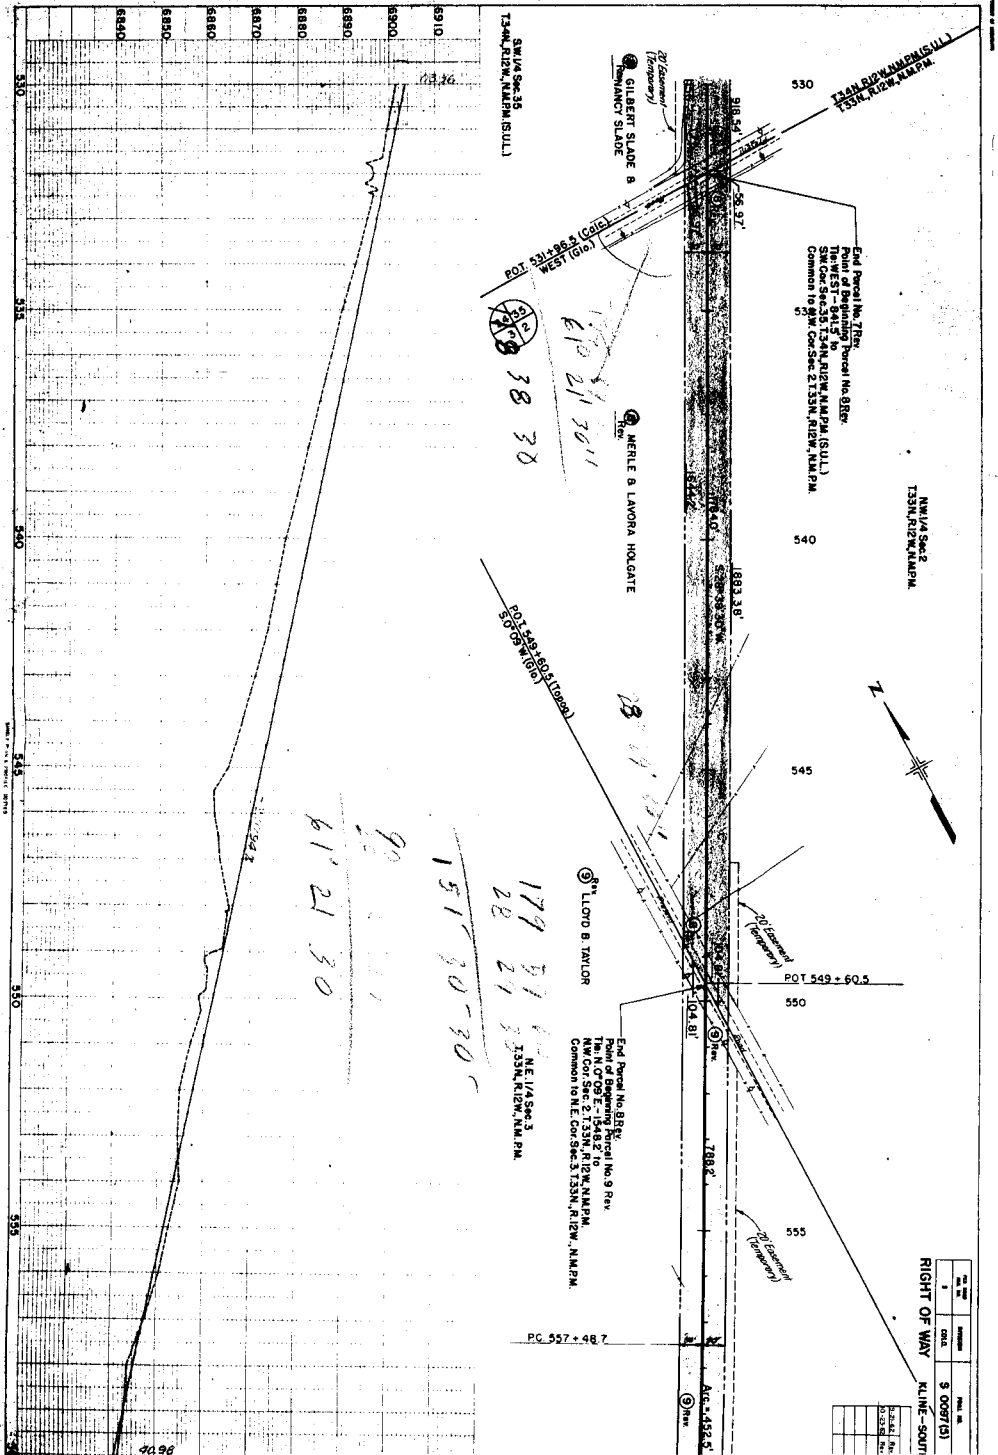[illegible]


Station	Offset	Area	Vol.	Notes
1	5	5.0097 (3)	0	11
2	5	5.0097 (3)	0	11

RIGHT OF WAY

ALINE - SOUTH

Station	Offset	Area	Vol.	Notes
2	5	5.0097 (3)	0	11
3	5	5.0097 (3)	0	11

560

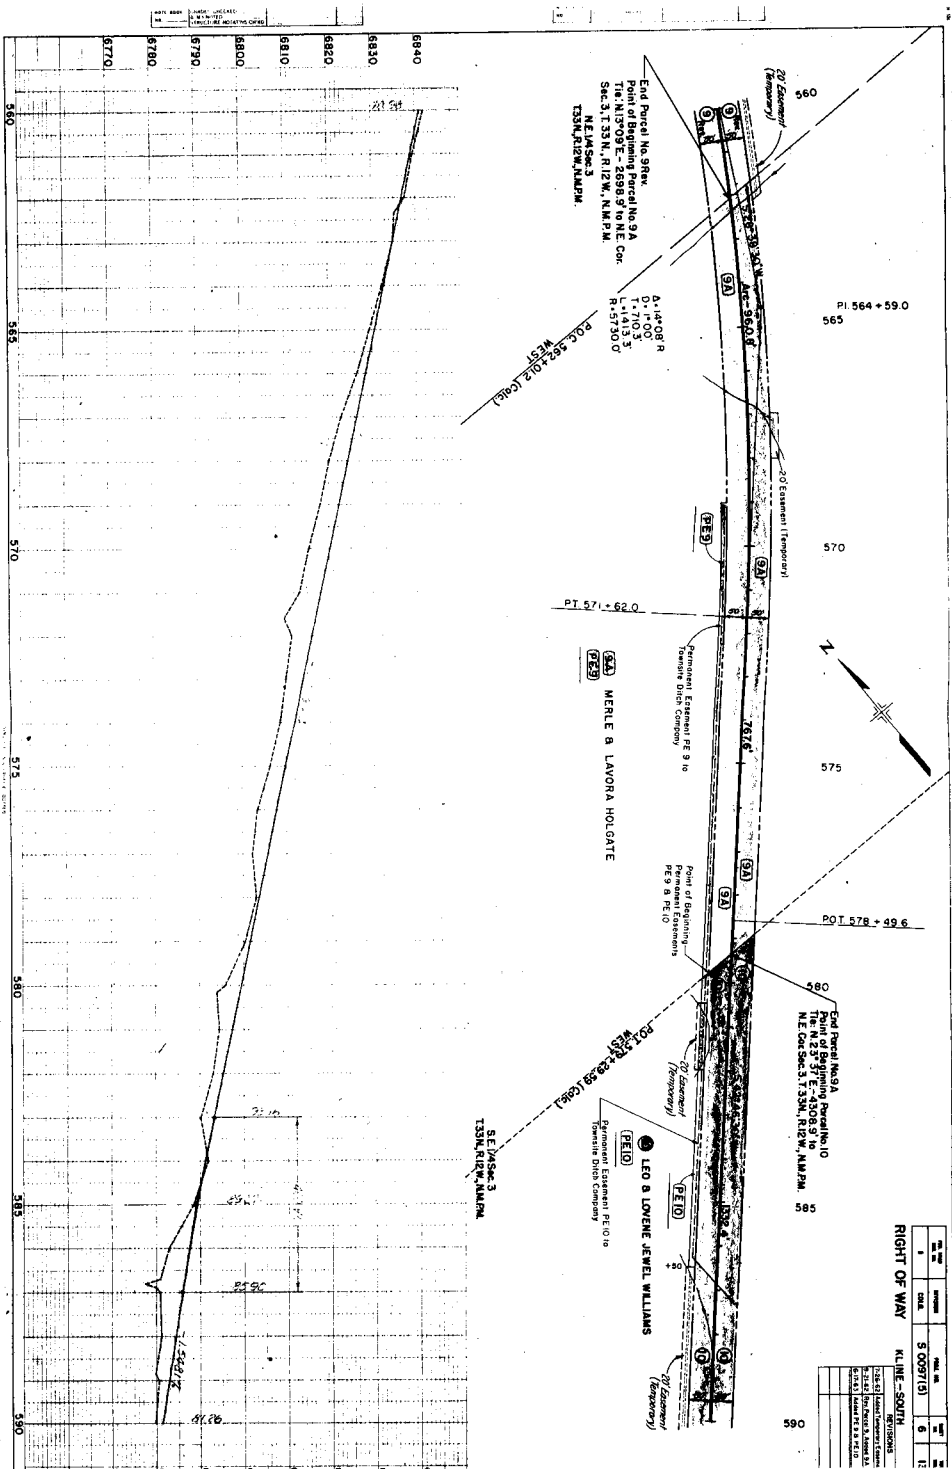

SE 1/4 Sec 3
T33N, R12W, N4MPM

LEO & LOVENE JEWELL WILLIAMS

590

595

POT 595 + 60.6

600

605

610

615

End Parcel No. 11 Rv.
Point of Beginning Parcel No. 1A
Tie S 61° 58' W - 2668.5' to
SW Cor. Sec. 3, T33N, R12W, N4MPM
Common to NW Cor. Sec. 10, T33N, R12W, N4MPM

SW 1/4 Sec 3
T33N, R12W, N4MPM

NW 1/4 Sec 10
T33N, R12W, N4MPM

⑪ LLOYD B TAYLOR, ET AL
⑫ LLOYD B TAYLOR, ET AL

End Parcel No. 10
Point of Beginning Parcel No. 11 Rv.
Tie S 61° 58' W - 2668.5' to
SW Cor. Sec. 3, T33N, R12W, N4MPM

POT 595 + 620 (1992)
NORTH

POT 597 + 186 (1992)

20' easement
(transfer)

S 42° 46' 30" W 3365.4'

⑪ Rv. 8'


⑫ Rv. 8'

RIGHT OF WAY


KLINE-SOUT

FILE NO.	DATE	BY	REVISION
1	5/2/83	5/2/83	5/2/83

DATE	BY	REVISION
5/2/83	5/2/83	5/2/83

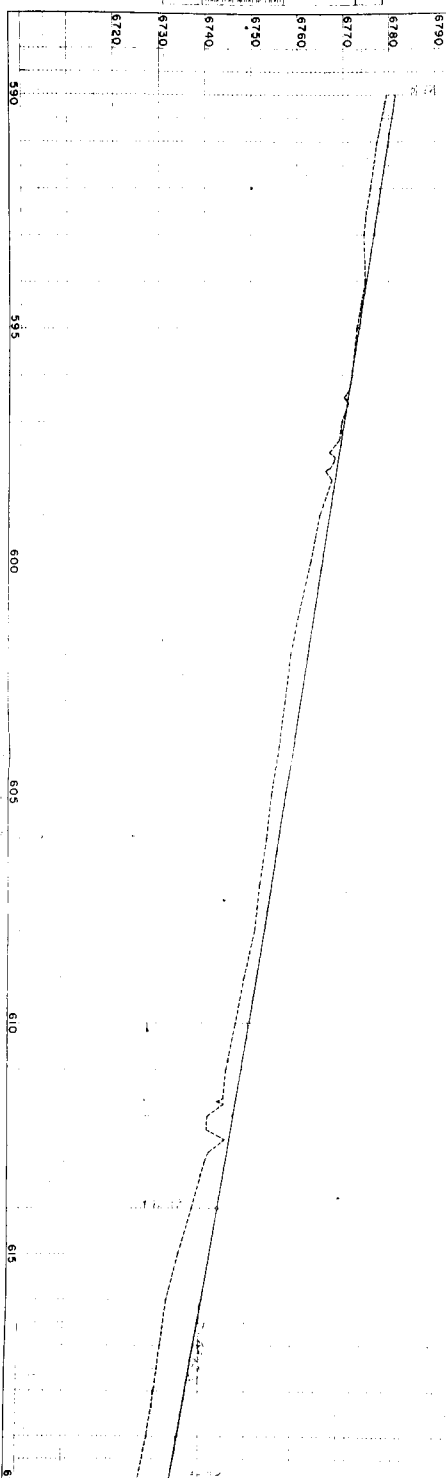



KLING - S

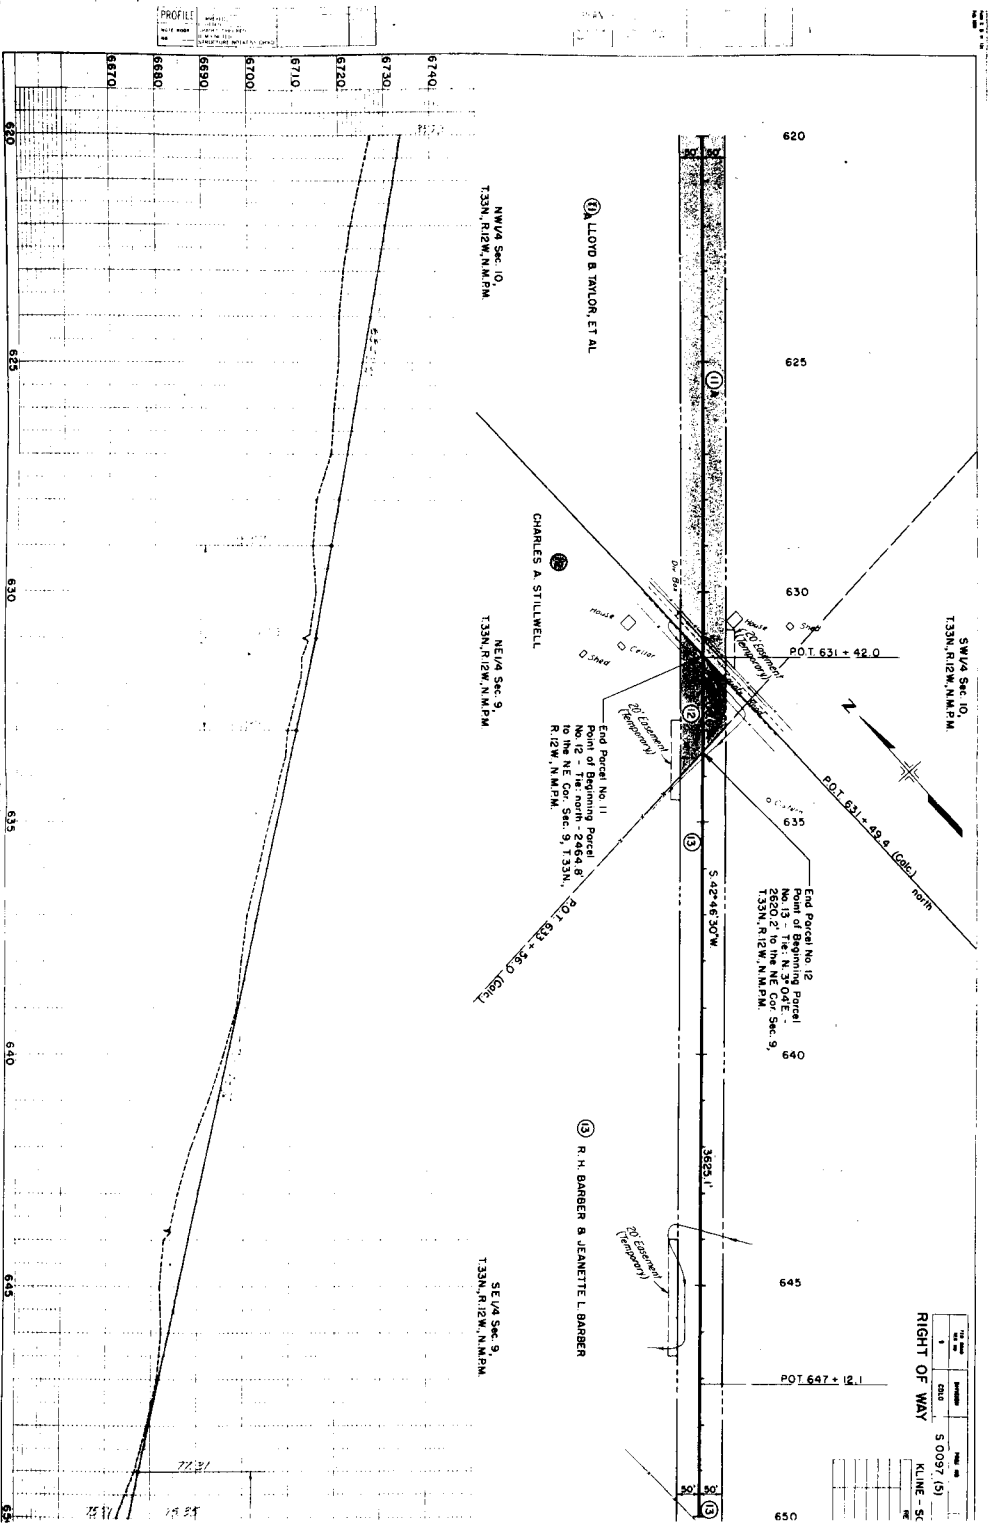



PROFILE			
DATE	NO.	BY	CHECKED
10-1-72	100	J. L. WELCH	J. L. WELCH
10-1-72	100	J. L. WELCH	J. L. WELCH
10-1-72	100	J. L. WELCH	J. L. WELCH

PLAN			
DATE	NO.	BY	CHECKED
10-1-72	100	J. L. WELCH	J. L. WELCH
10-1-72	100	J. L. WELCH	J. L. WELCH
10-1-72	100	J. L. WELCH	J. L. WELCH

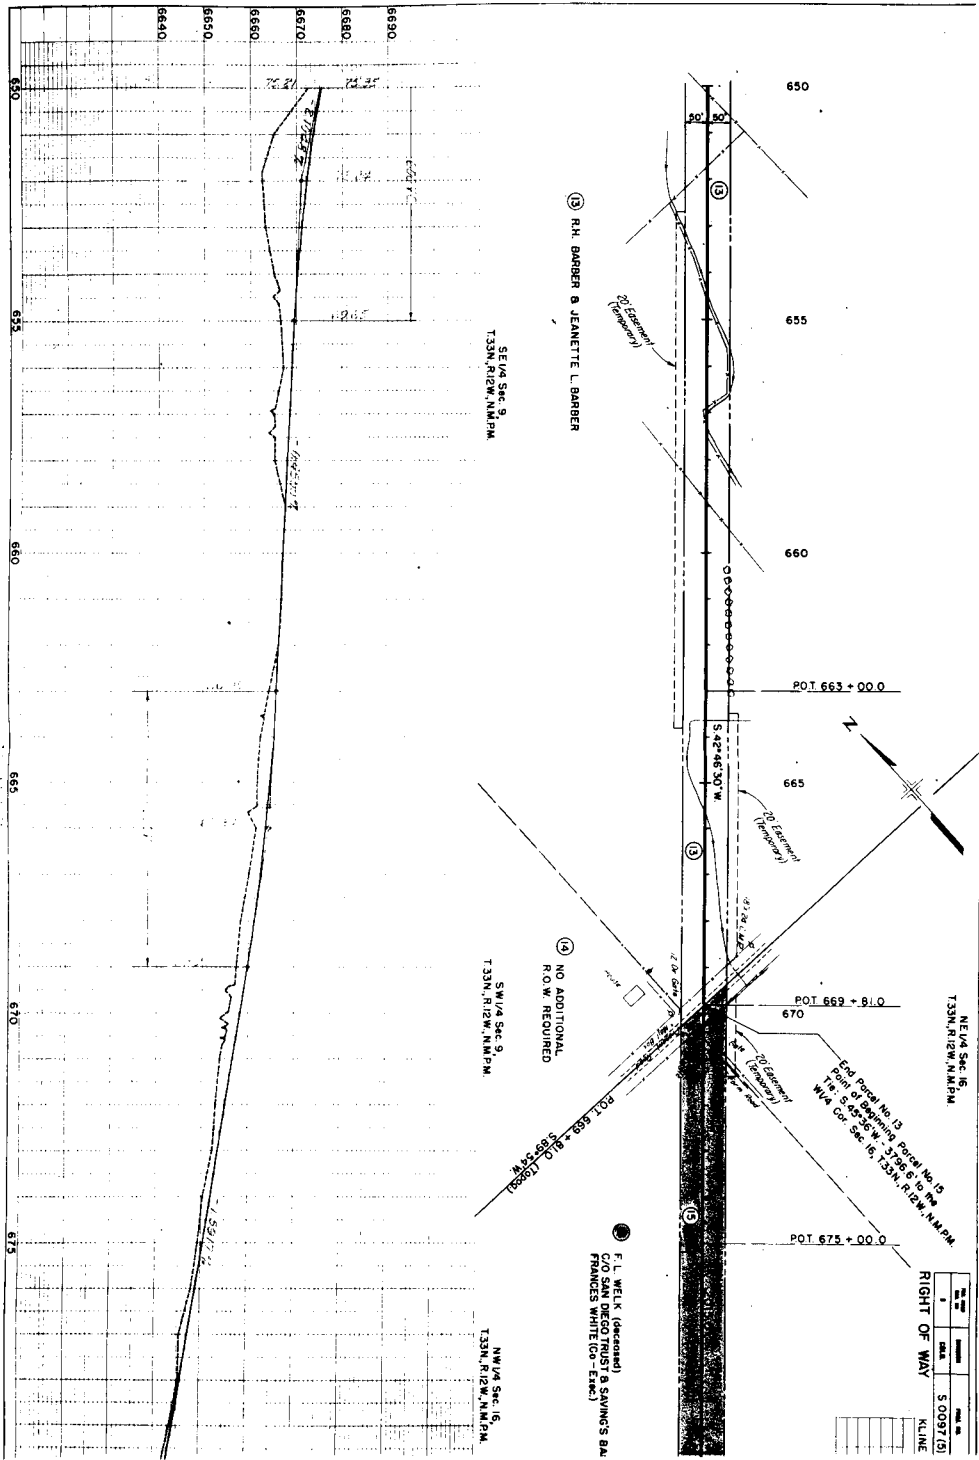

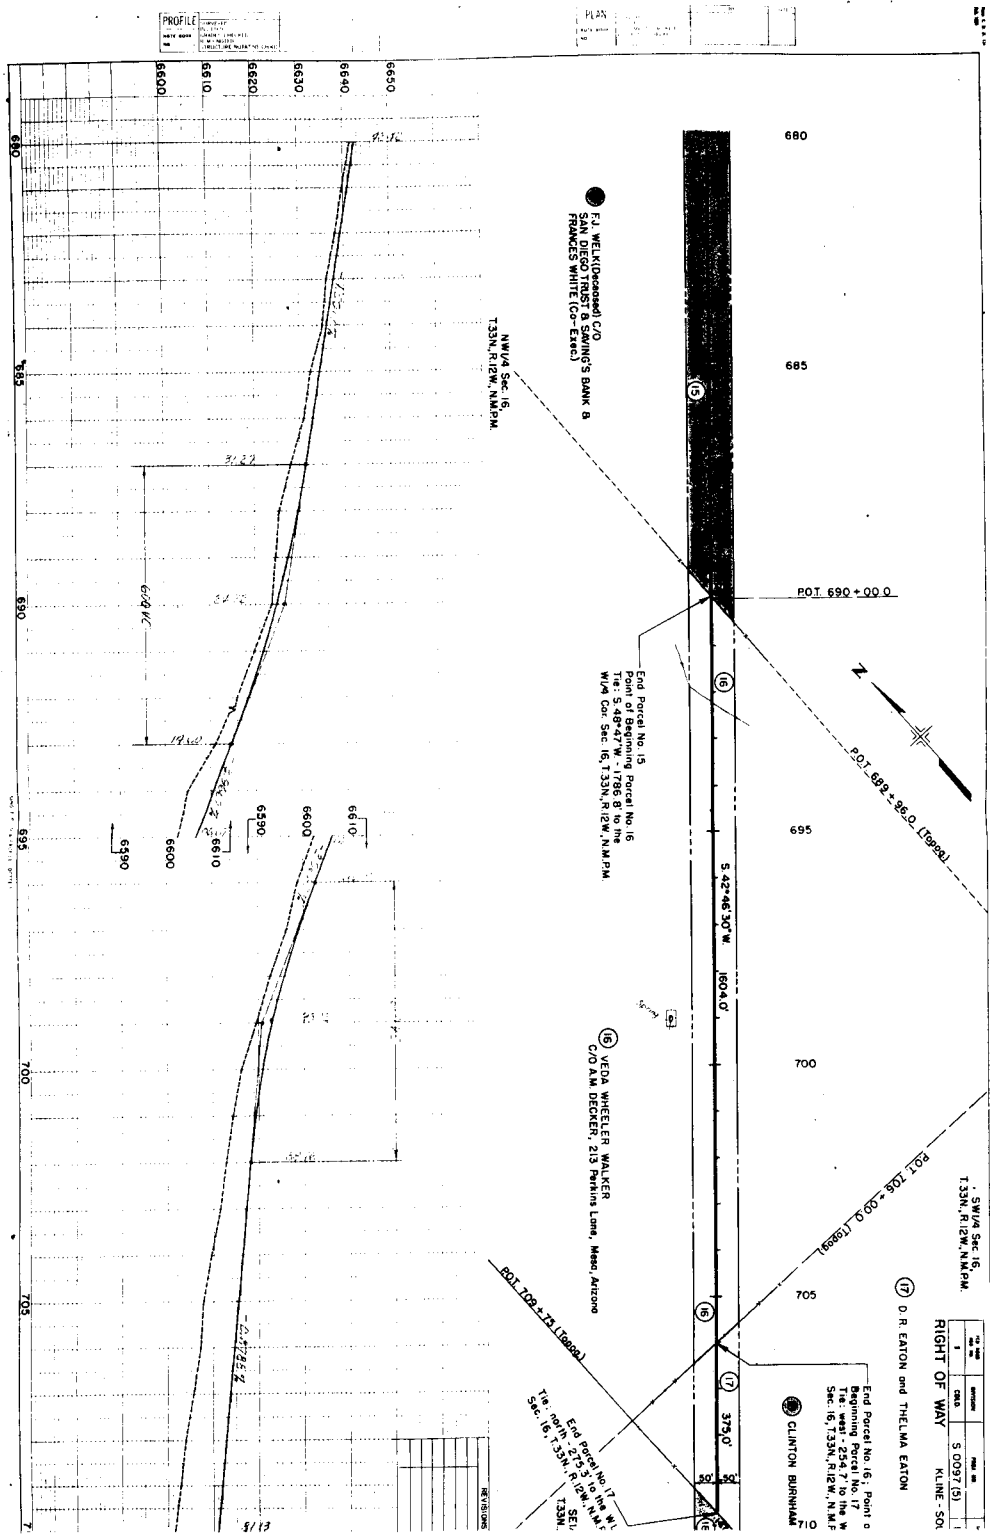

PROFILE		DATE	BY	CHKD
1	2	3	4	5
1	2	3	4	5
1	2	3	4	5

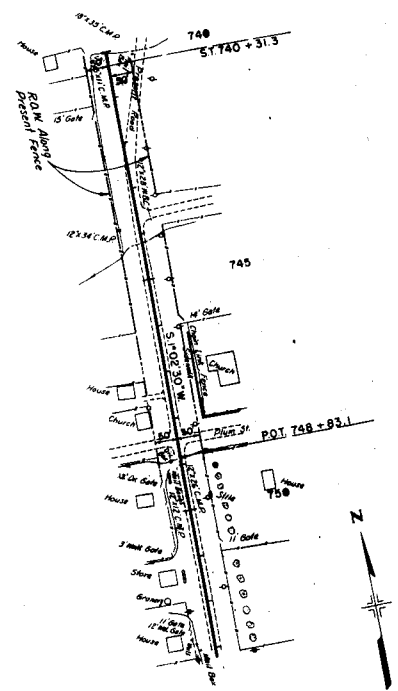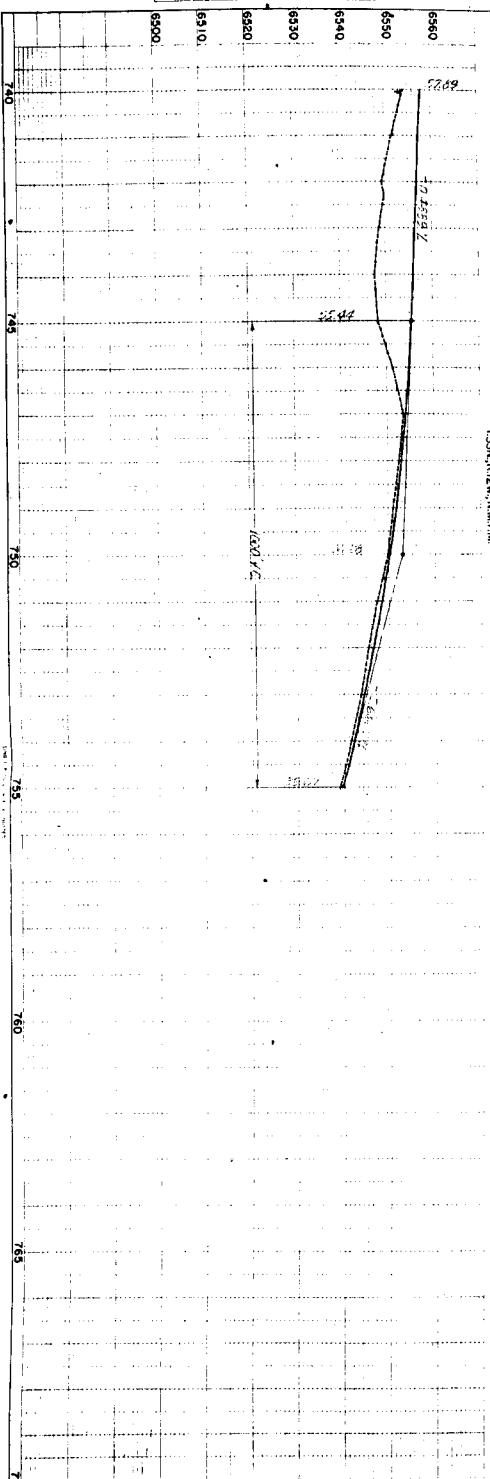

DATE	BY	CHKD	APP'D
1	2	3	4
1	2	3	4
1	2	3	4

DATE	BY	CHKD	APP'D
1	2	3	4
1	2	3	4
1	2	3	4


RIGHT OF WAY

5 0097 (3)

LINE - S

PROFILE	DATE	BY	CHKD
DATE: 10/1/50	10/1/50	10/1/50	10/1/50
PROJECT: 50097 (S)			
SECTION: 17			
STATION: 710			

PLAN	DATE	BY	CHKD
DATE: 10/1/50	10/1/50	10/1/50	10/1/50
PROJECT: 50097 (S)			
SECTION: 17			
STATION: 710			

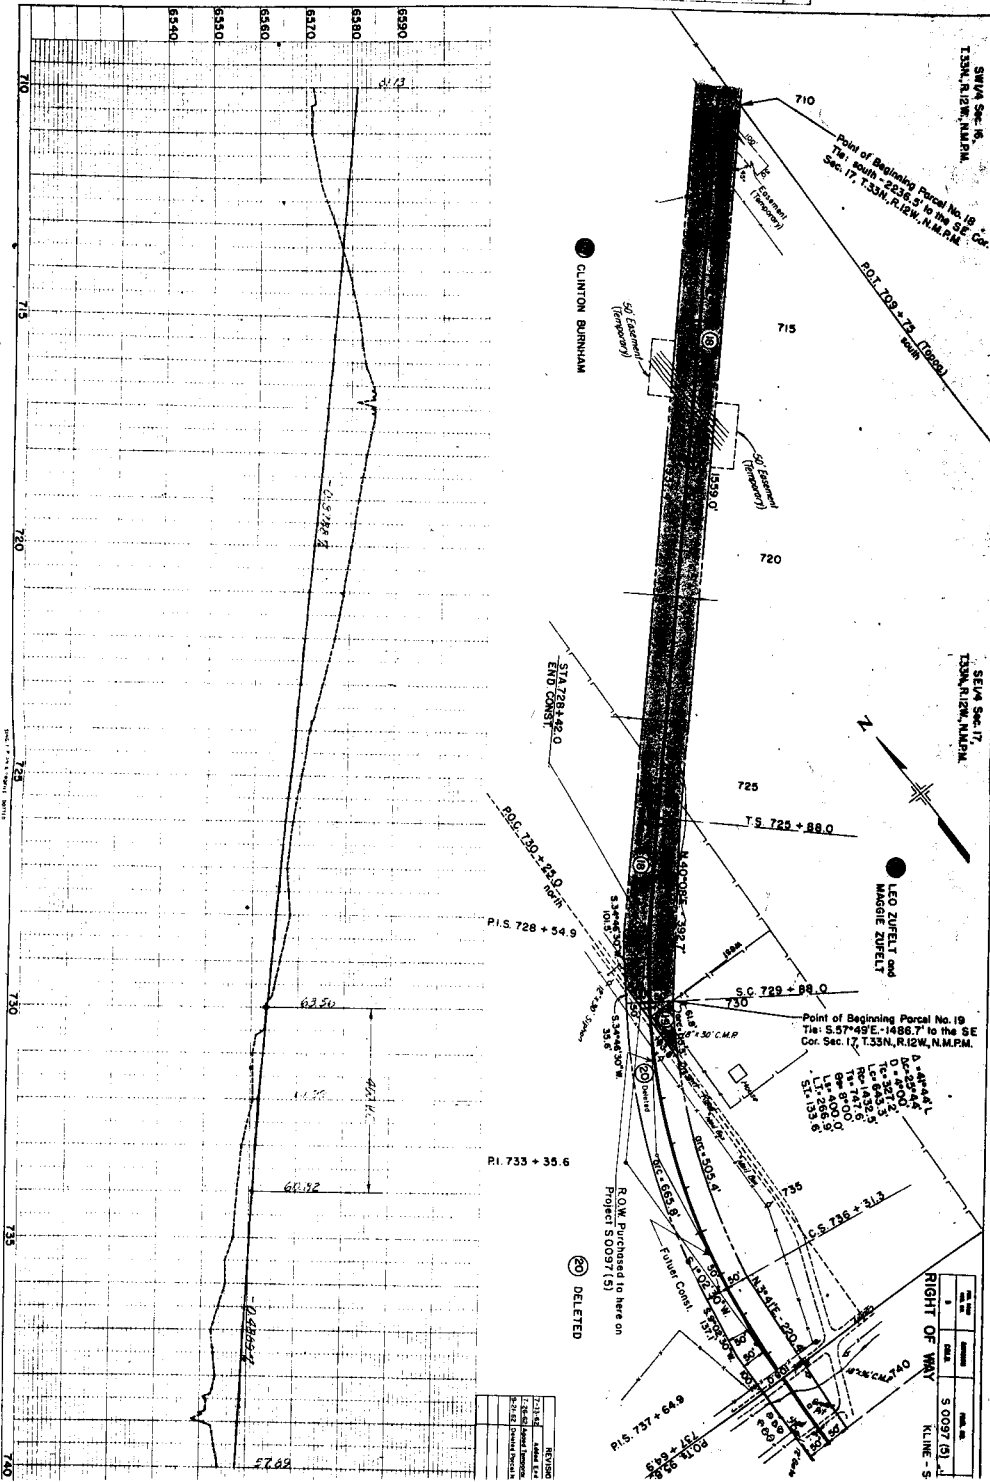

SW/4 Sec. 16,
T.35N., R.12W., N.M.P.M.

SE/4 Sec. 17,
T.35N., R.12W., N.M.P.M.



DATE	BY	CHKD	APP. NO.
10/1/50	10/1/50	10/1/50	10/1/50
PROJECT: 50097 (S)			
SECTION: 17			
STATION: 710			

REVISION	DATE	BY	CHKD
1. 10/1/50	10/1/50	10/1/50	10/1/50
2. 10/1/50	10/1/50	10/1/50	10/1/50
