

**COLORADO
DEPARTMENT OF HIGHWAYS**

INDEX OF SHEETS

1 SKETCH MAP AND TITLE PAGE

2 TABULATION OF PROPERTIES

SHEET NO.

- 1 SKETCH MAP AND TITLE PAGE
- 2 TABULATION OF PROPERTIES
- 3-9 ALIGNMENT PLAN AND PROFILE SHOWING
RIGHT OF WAY REQUIREMENTS
- 10 OWNERSHIP MAP

NOTE:

BY FIELD OFFICE.

—

三


—

D097(3)



700 END CONST.

[illegible]


✓FILE

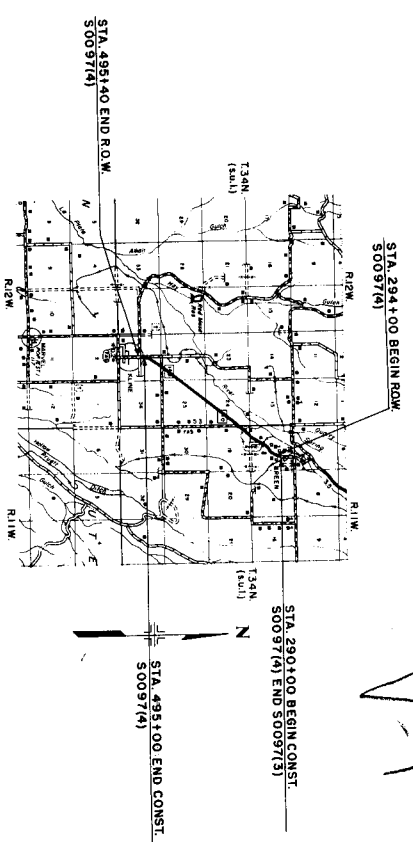

PLAN	CONCRETE		
DATE	PLASTER		
	ALUMINUM BRASS		
	BY, OF THIS OFFICE		

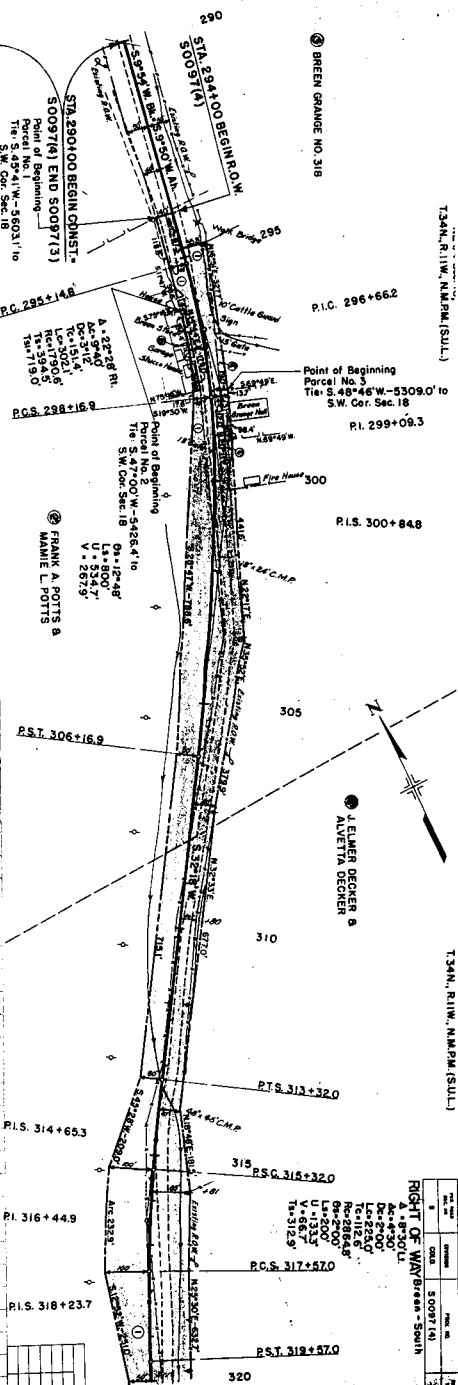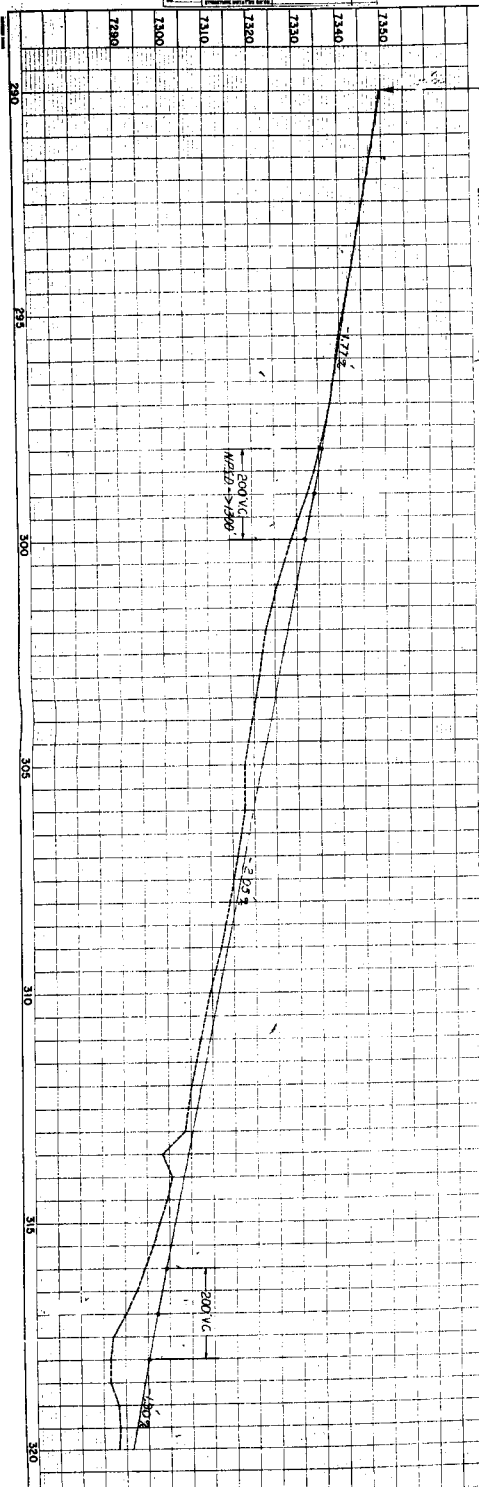

PRG. NO.	SYSTEM	PRG. NO.	PRG. NO.	PRG. NO.
1	COIL	50097 (4)	5	50

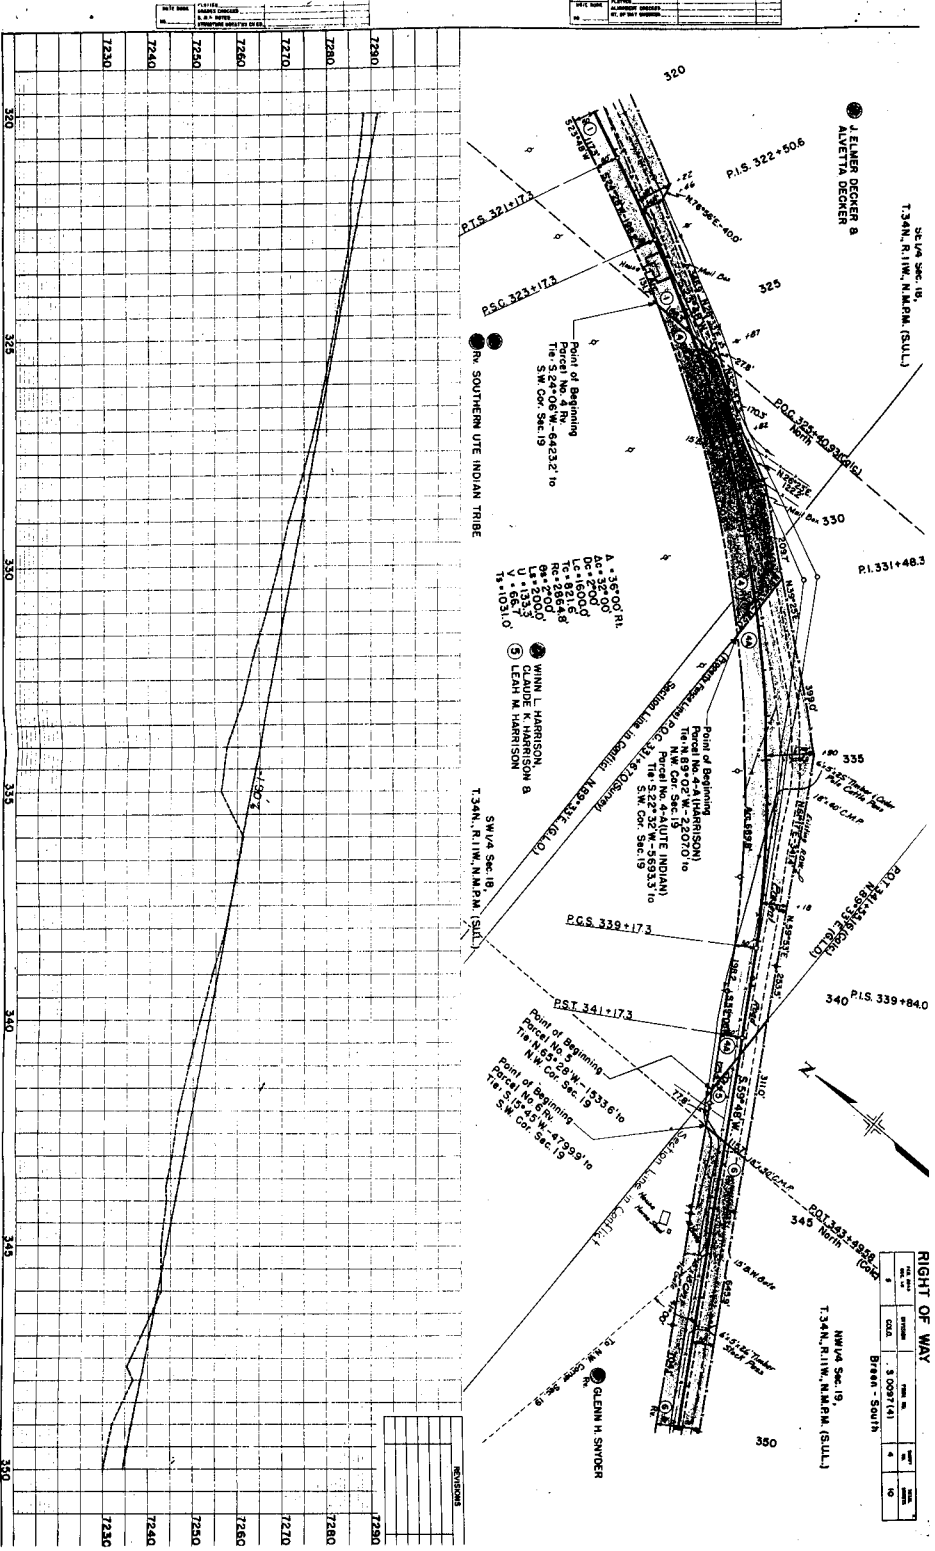

34.14 Sec. 18,
T.34N., R.1W., N.M.P.M. (S.U.L.)

● J. ELMER DECKER &
ALVETTA DECKER

Point of Beginning
Tie S. 24° 06' W. 6423.2' to
S.W. Cor. Sec. 19

● SOUTHERN UTE INDIAN TRIBE

A. 15° 00' R.
Dc. 120.00'
Lc. 200.00'
Tc. 821.6'
Rc. 286.46'
Oa. 280.00'
U. 133.3'
V. 165.10'
Tc. 1031.0'

● WINN L. HARRISON
● CLAUDE K. HARRISON &
LEAH K. HARRISON

Point of Beginning
Tie N. 89° 02' W. 2207.0' to
S.W. Cor. Sec. 19
Tie S. 82° 32' W. 5693.3' to
S.W. Cor. Sec. 19

SW 1/4 Sec. 18,
T.34N., R.1W., N.M.P.M. (S.U.L.)

Point of Beginning
Parcel No. 5
Tie S. 61° 20' W. 1536.6' to
S.W. Cor. Sec. 19

Point of Beginning
Parcel No. 6
Tie S. 61° 45' W. 4799.9' to
S.W. Cor. Sec. 19

RIGHT OF WAY



N.W. 1/4 Sec. 18,
T.34N., R.1W., N.M.P.M. (S.U.L.)

BY: BRYAN - SOUTH

DATE	BY	REVISION	NO.
3/10/71	BRYAN - SOUTH	3/10/71	1

PROFILE	ST	END
LINE NO.		
SECTION		
DATE		
BY		

PLAN	ST	END
LINE NO.		
SECTION		
DATE		
BY		

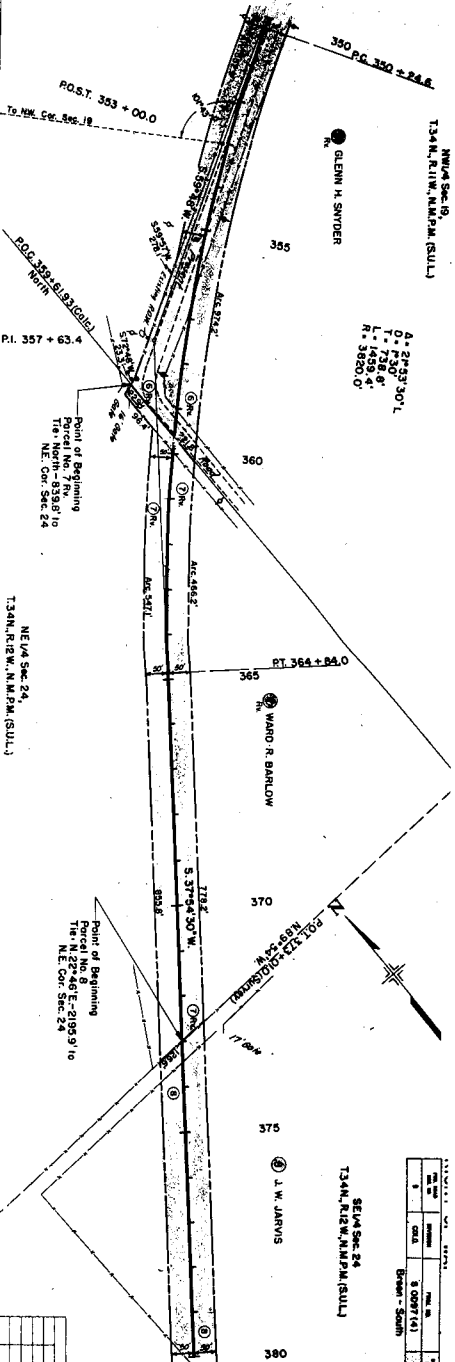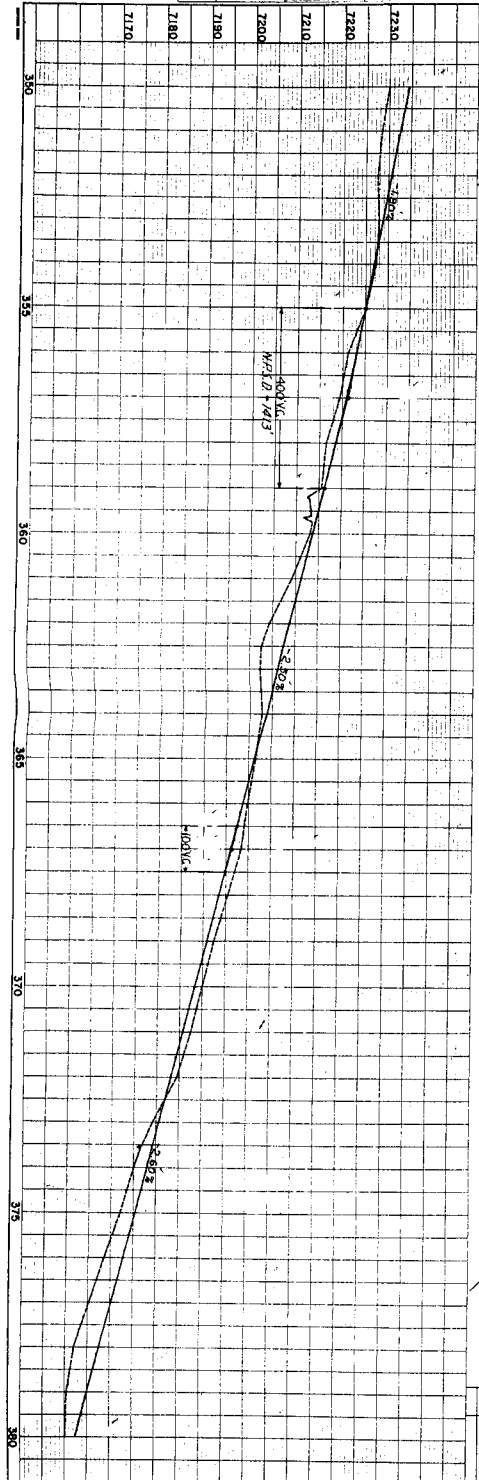

DATE	BY	CHKD	APP'D
5/20/74			
5/20/74			
5/20/74			

SECTION 24
T34N, R12E, N1/2M (SULL)

J. W. JARVIS

WARD R. BARLOW

NE 1/4 Sec 19,
T34N, R12E, N1/2M (SULL)

A = 27.93° 30' L
L = 1738.6'
R = 3520.0'

NE 1/4 Sec 24,
T34N, R12E, N1/2M (SULL)

Point of Beginning
Tie to NE 1/4 Sec 24
NE Cor. Sec. 24

Point of Beginning
Tie to NE 1/4 Sec 24
NE Cor. Sec. 24

RO. ST. 353 + 00.0
To NW Cor. Sec. 19

PI. 357 + 63.4

RT 364 + 24.0


RT 374 + 30.0

375

380


PLAN	DATE	BY	CHKD
10/1/50	10/1/50	J.W. JARVIS	
10/1/50	10/1/50	J.W. JARVIS	
10/1/50	10/1/50	J.W. JARVIS	

PROFILE	DATE	BY	CHKD
10/1/50	10/1/50	J.W. JARVIS	
10/1/50	10/1/50	J.W. JARVIS	
10/1/50	10/1/50	J.W. JARVIS	

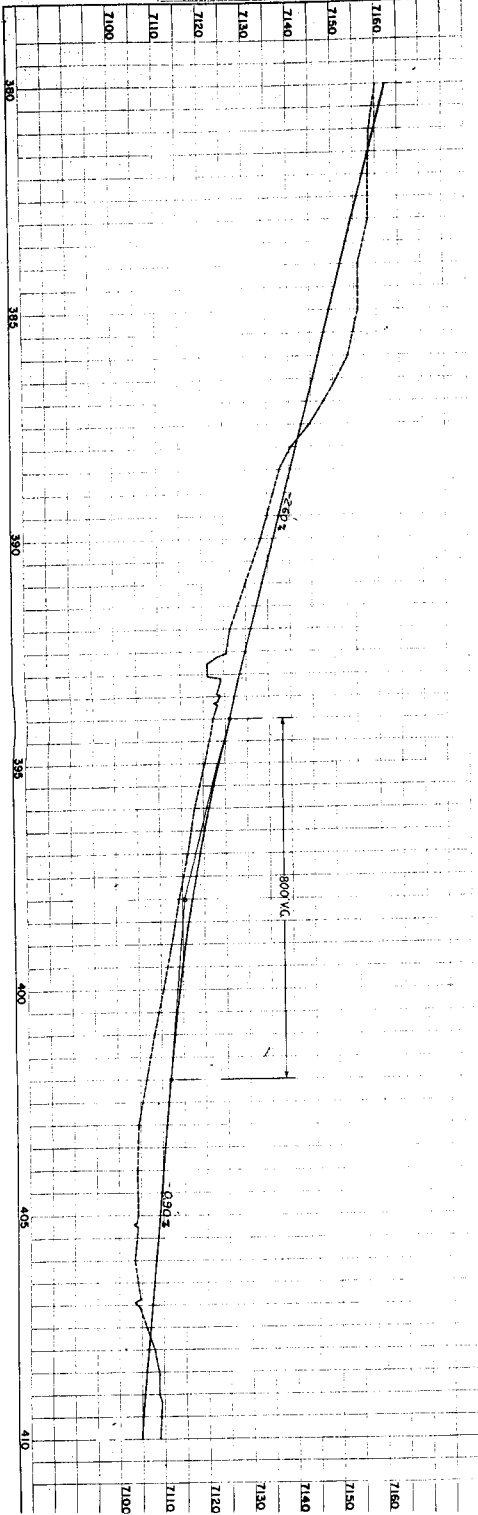

8 J.W. JARVIS


SW 1/4 Sec 24
T34N R12W NPM(SULL)

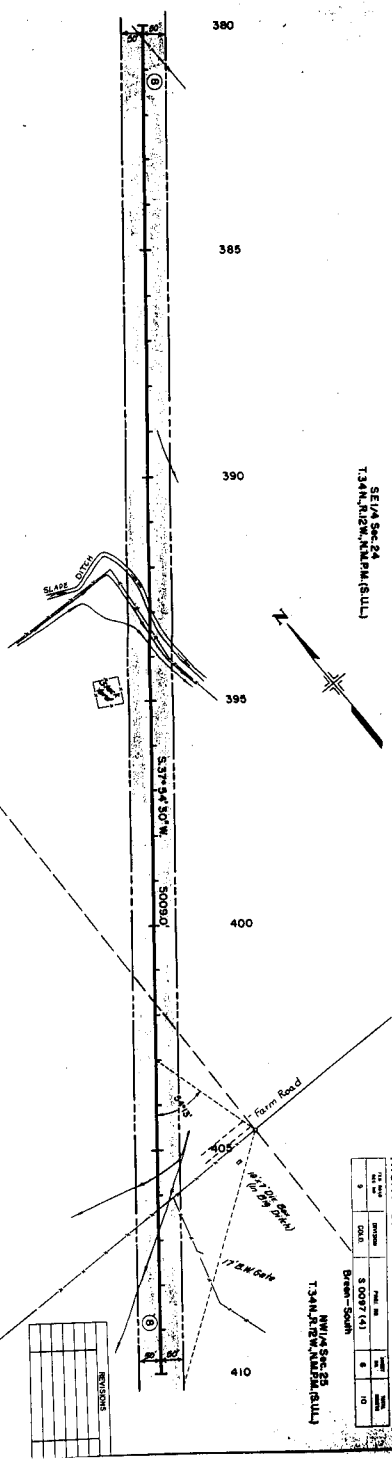


SE 1/4 Sec 24
T34N R12W NPM(SULL)

DATE	BY	CHKD	DATE	BY	CHKD
10/1/50	J.W. JARVIS		10/1/50	J.W. JARVIS	
10/1/50	J.W. JARVIS		10/1/50	J.W. JARVIS	
10/1/50	J.W. JARVIS		10/1/50	J.W. JARVIS	

PROFILE	PT	DATE
SURVEY PLAYING		
GRASS COURSE		
8 H - 1075		
STRUCTURE NOTAS NO 0000		

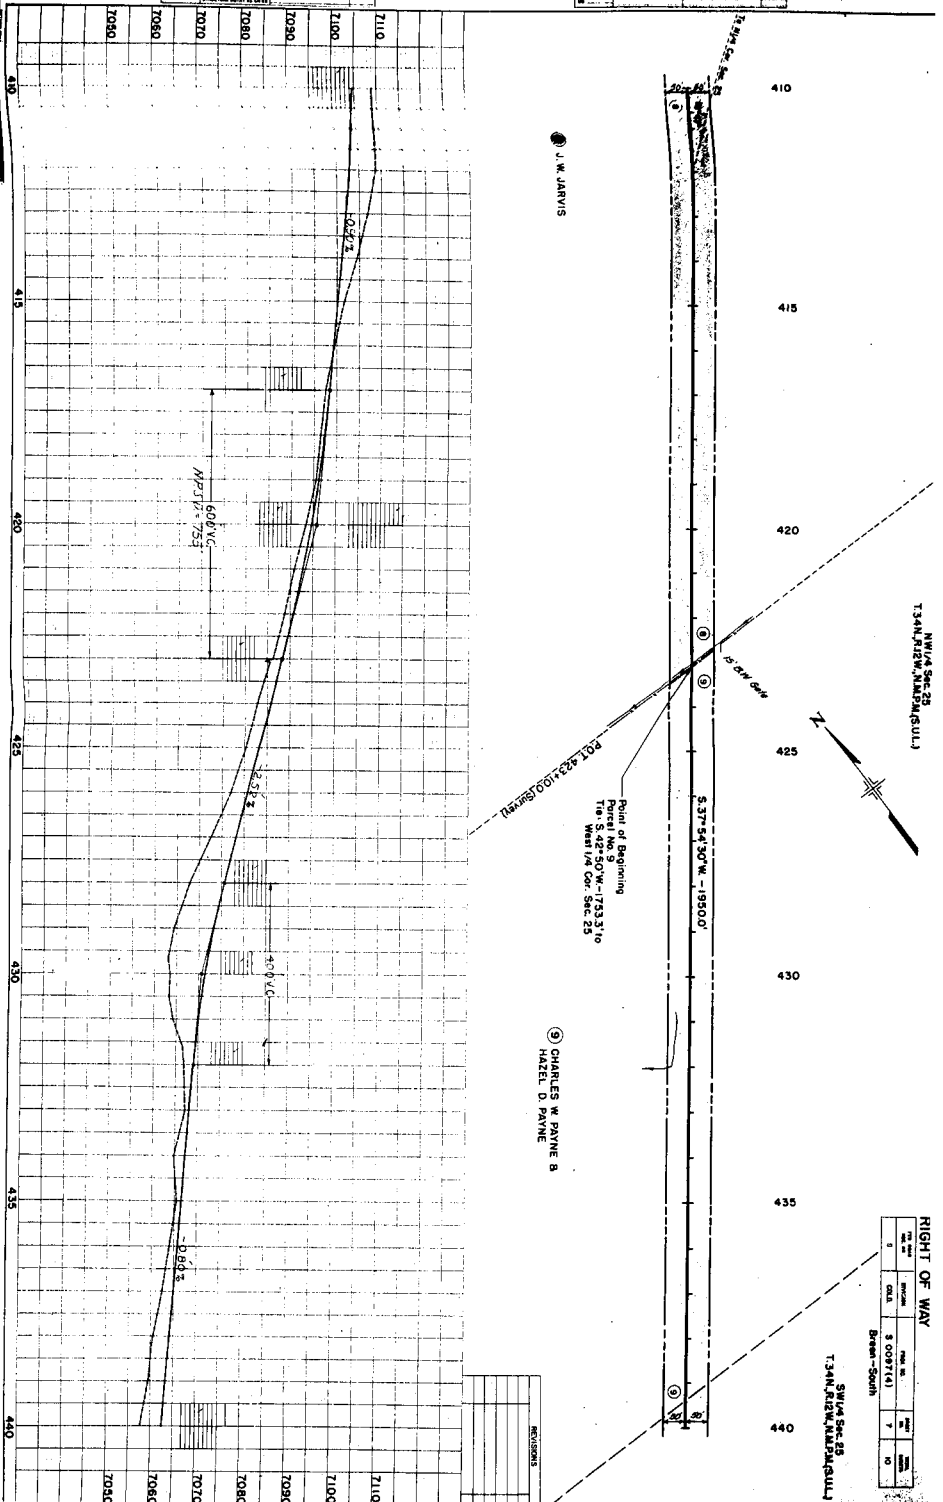


DATE	PLANTED	
TIME	CHARLES CHAGGEE	
BY	R. E. A. MOTT	
	STRUCTURE DAMAGED ON 27.	

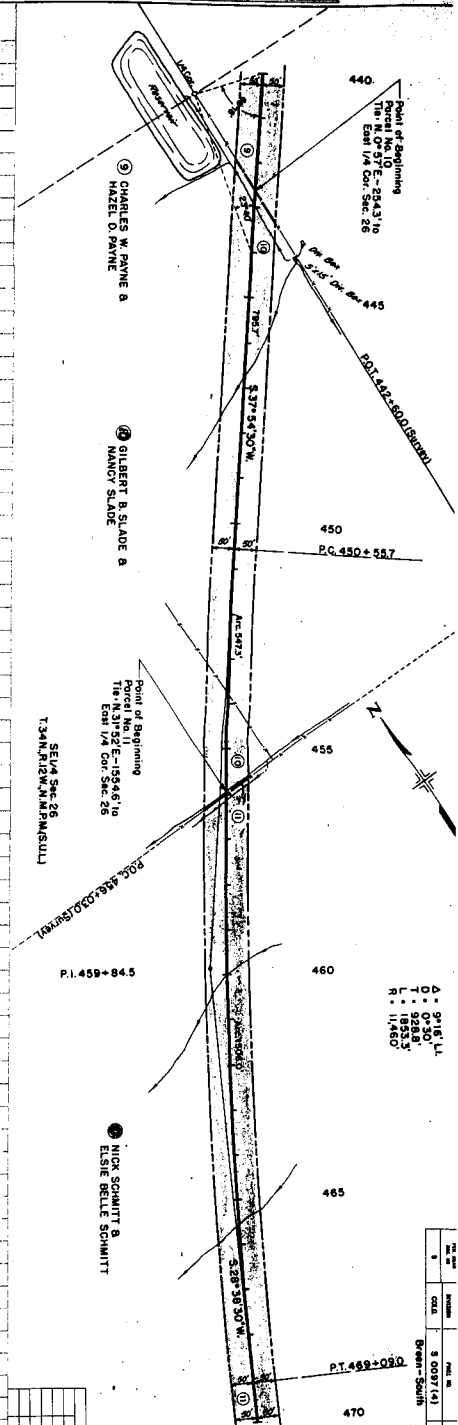


PTS. MADE LAST SE	REVISION	PHIL. NO.	REVIEW NO.	WEEK ENDING
9	COLA	8 0097 (4)	8	10

Green - South

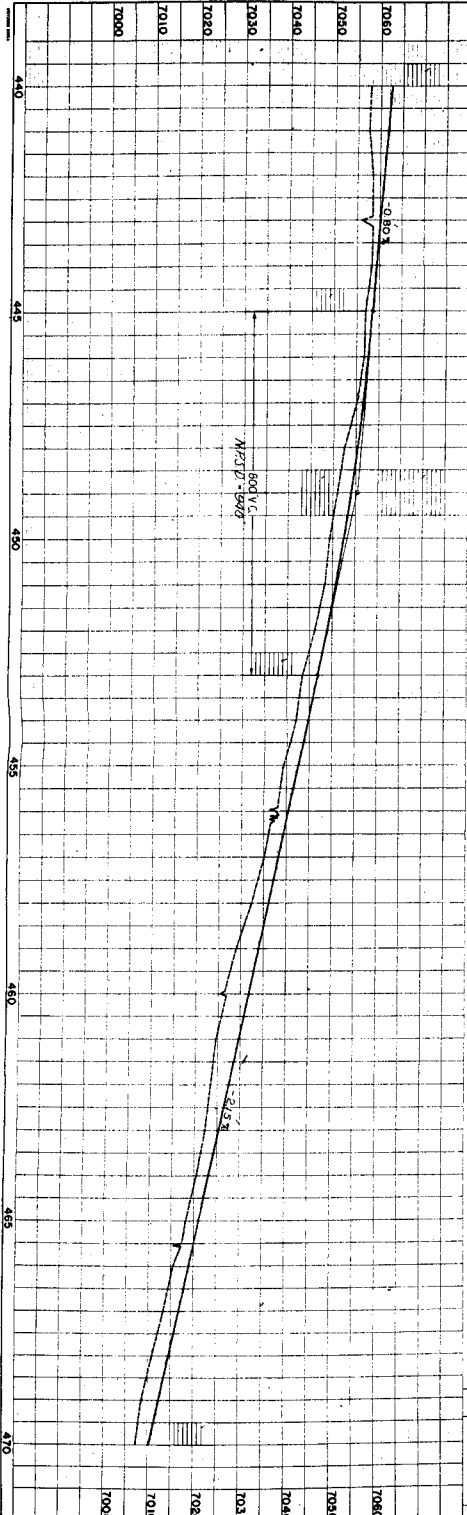[illegible]

PLAN	DATE	BY	CHKD

PROFILE	DATE	BY	CHKD

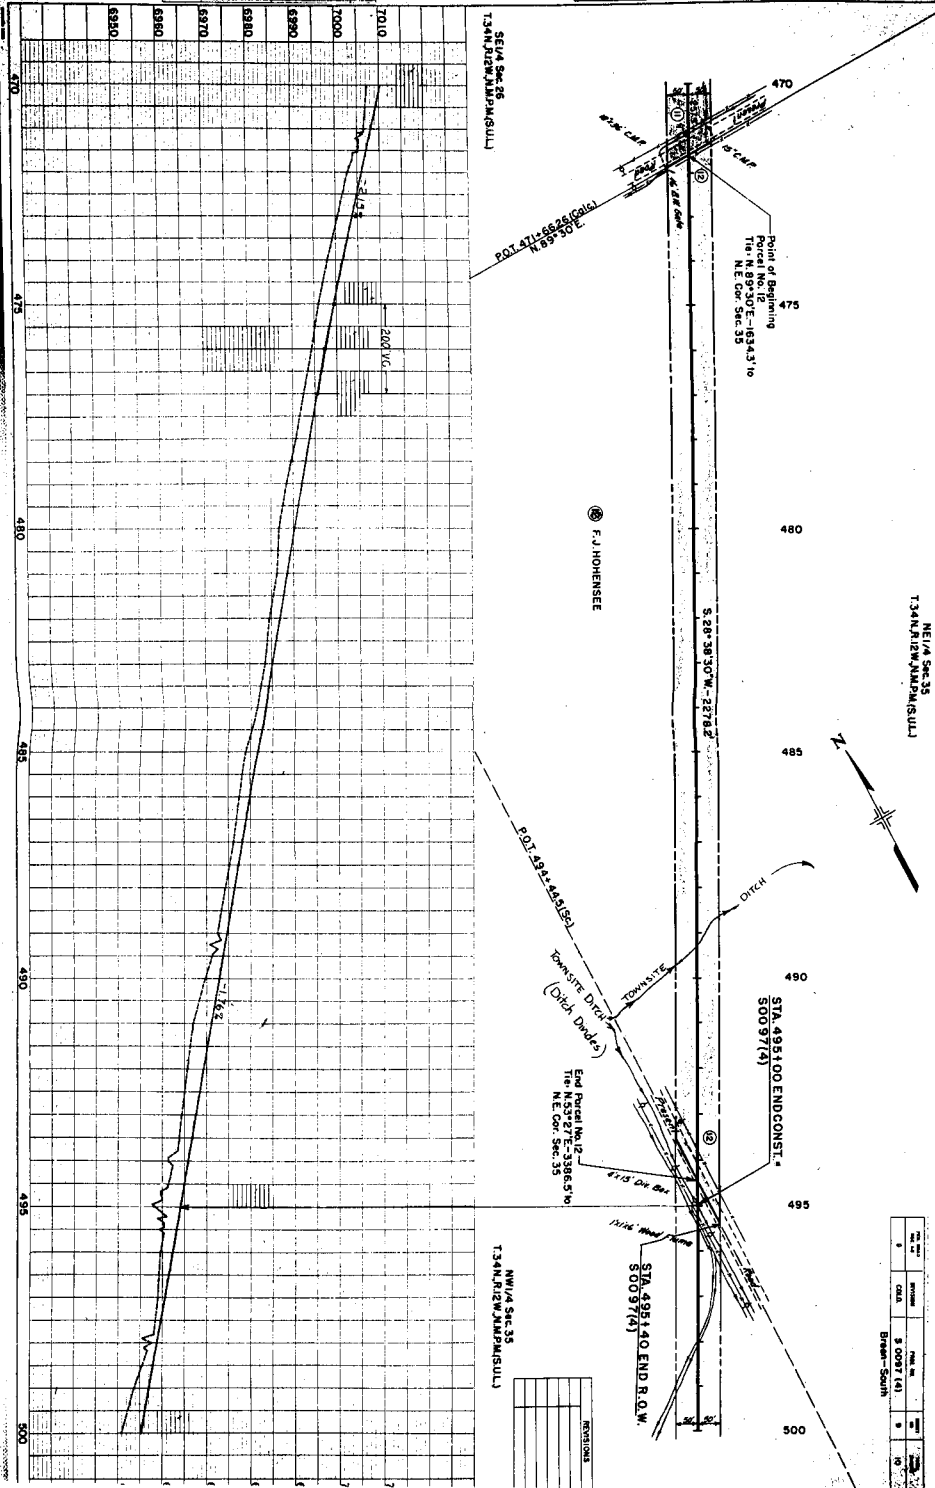

DATE	BY	CHKD	DATE	BY	CHKD

