

INDEX OF SHEETS


SHEET NO. 1 SKETCH MAP AND TITLE PAGE
2, 2-A, 2-B, 2-C - TABULATION OF PROPERTIES
3, 3A, 3B - 7-A - ALIGNMENT PLAN AND PROFILE SHOWING R.O.W.
B-9-A - OWNERSHIP MAPS

COLORADO DEPARTMENT OF HIGHWAYS PLAN AND PROFILE OF PROPOSED FEDERAL AID PROJECT NO. S 0098(2) STATE HIGHWAY NO. 74 JEFFERSON COUNTY RIGHT OF WAY

SCALES ON ORIGINAL TRACINGS
ON PLAN, 1 IN. = 100 FT.
ON PROFILE 1 IN. = 100 FT. HORIZONTAL
1 IN. = 10 FT. VERTICAL
GRADE LINE ON PROFILE IS SHOWN AS GRADE OF FINISHED ROAD
GROSS LENGTH OF PROJECT 13,876.2 FT. = 2.628 MI.
NET LENGTH OF PROJECT

INFORMATION OBTAINED FROM AVAILABLE COUNTY RECORDS

STA. 163+00 END S 0098(2)
BEGIN S 0098(1)

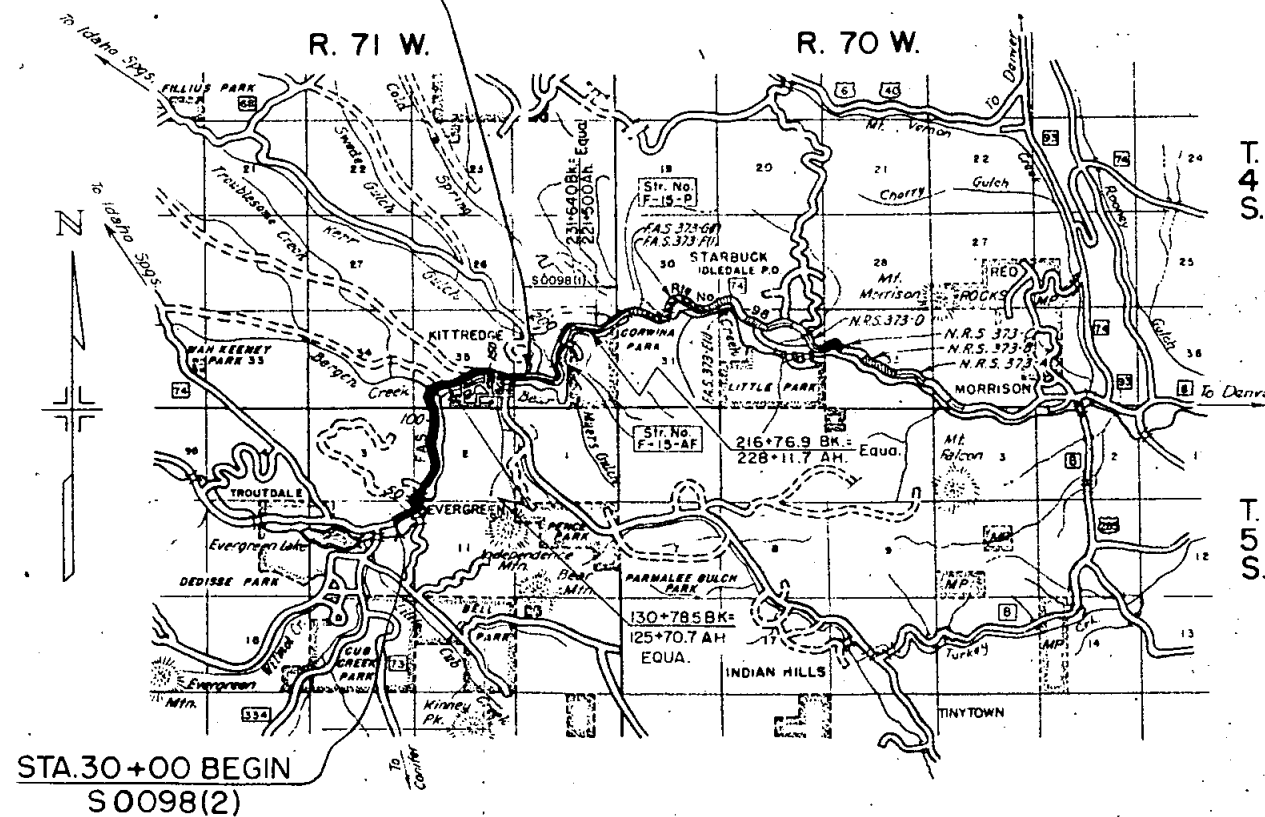

0 1/2 1 2 3 4 5
SCALE OF MILES

FED. ROAD DIV. NO.	DISTRICT	PROJ. NO.	SHEET NO.
9	CCLD.	S 0098(2)	1

RIGHT OF WAY

CONVENTIONAL SIGNS

CENTER LINE ———— TITLE SHEET
RIGHT OF WAY LINE ————
TOWNSHIP OR RANGE LINE ———— T. 4 S., R. 71 W.
SECTION LINE ———— T. 5 S., R. 71 W.
QUARTER SECTION LINE ————
MOUNTAIN PARK BOUNDARY LINE ————
BARBED WIRE FENCE ————
WOVEN WIRE - COMBINATION FENCE ————
DETOUR ————
WIRE CABLE GUARD FENCE ————
POLE FENCE ————
STONE OR MASONRY WALL ————
DRY ROCK CRIBBING ————
TEL. & TEL. LINE ————
POWER LINE ————
WATER MAIN ————
PRESENT ROAD (PLAN SHEETS) ————

REVISIONS

6-25-59 Added Sheet

INDEX OF SHEETS

SHEET NO. 1 SKETCH MAP AND TITLE PAGE
2, 2-A, 2-B, 2-C - TABULATION OF PROPERTIES
3, 3A, 3B - 7-A - ALIGNMENT PLAN AND PROFILE SHOWING R.O.W.
8-9-A - OWNERSHIP MAPS

COLORADO DEPARTMENT OF HIGHWAYS PLAN AND PROFILE OF PROPOSED FEDERAL AID PROJECT NO. S 0098(2) STATE HIGHWAY NO. 74 JEFFERSON COUNTY RIGHT OF WAY

SCALES ON ORIGINAL TRACINGS
ON PLAN, 1 IN. = 100 FT.
ON PROFILE, 1 IN. = 100 FT. HORIZONTAL
1 IN. = 10 FT. VERTICAL
GRADE LINE ON PROFILE IS SHOWN AS GRADE OF FINISHED ROAD
GROSS LENGTH OF PROJECT 13,876.2 FT. = 2.628 MI.
NET LENGTH OF PROJECT

INFORMATION OBTAINED FROM AVAILABLE COUNTY RECORDS

FED. ROAD DIV. NO.	DISTRICT	PROJ. NO.	SHEET NO.
9	CCLD.	S 0098(2)	1


RIGHT OF WAY

REVISION	DATE	BY	ADDED
6-25-59			Added Sh

CONVENTIONAL SIGNS

CENTER LINE ———— TITLE SHEET
RIGHT OF WAY LINE ————
TOWNSHIP OR RANGE LINE ———— T. 4 S., R. 71 W.
SECTION LINE ———— T. 5 S., R. 71 W.
QUARTER SECTION LINE ————
MOUNTAIN PARK BOUNDARY LINE ————
BARBED WIRE FENCE ————
WOVEN WIRE - COMBINATION FENCE ————
DETOUR ————
WIRE CABLE GUARD FENCE ————
POLE FENCE ————
STONE OR MASONRY WALL ————
DRY ROCK CRIBBING ————
TEL. & TEL. LINE ————
POWER LINE ————
WATER MAIN ————
PRESENT ROAD (PLAN SHEETS) ————

STA. 163+00 END S 0098(2)
BEGIN S 0098(1)

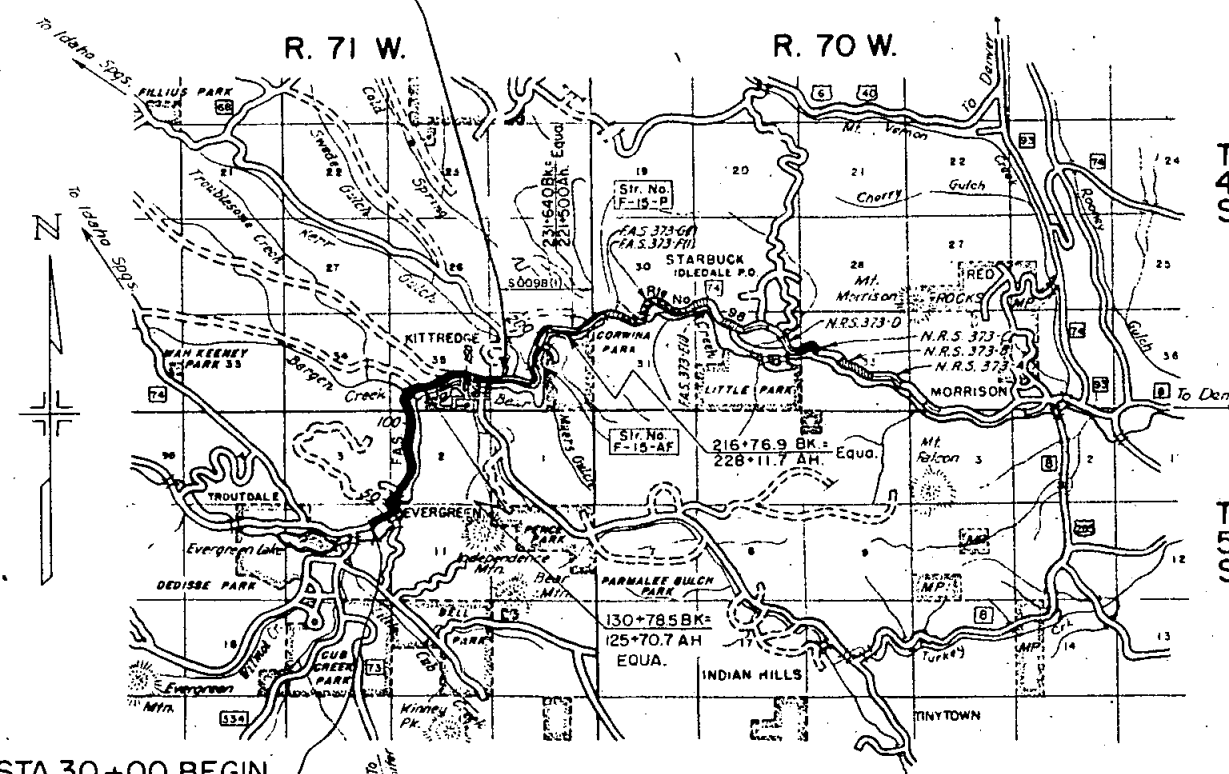

STA. 30+00 BEGIN
S 0098(2)

0 1/2 1 2 3 4 5
SCALE OF MILES

JUL 27 1962

R. O. W. TABULATION OF PROPERTIES IN JEFFERSON COUNTY S.H. No. 74 PROJ. S 0098(2)

FEDERAL ROAD DIVISION NO.	DISTRICT	PROJ. NO.	SHEET NO.	TOTAL SHEETS
8	COLORADO	S 0098(2)	2	

RIGHT OF WAY

Rev. 8-4-68 8 Rev. Deleted 4 86 C.P.W.
Rev. 8-22-58 RDC 21 Rev. 2
Rev. 9-22-58 SW Add E-18
Rev. 10-3-58 1 Rev. 2 Rev. 8 3 Rev. CW
Rev. 1-26-53 C.P.W. Area 10
Rev. 2-26-59 Add 10A B.R.M.
Rev. 6-25-59 Add E-1-A, E-1-B, I.W.H.
Rev. 8/7/59 C.P.W. Add 13A, 14A
Rev. 10/28/59 C.P.W. 18 Rev. 4
Rev. 3-21-62 8 Rev. 2 C.L.D.
Rev. 6-22-62 add 0 REC
Rev. 3-6-75 Del. 1 Rev. 2 Rev. 3 Rev. EM
Rev. 5-24-79 Del. 10-A, 10 Rev. TP

PARCEL NO.	OWNER	ADDRESS	LOCATION	AREA IN ACRES		TO BE ACQUIRED	RIGHT OF WAY				REMARKS	NO.
					PARCEL							
			T 5 S., R. 71 W.									
			Town of Evergreen									
0	Herman Olde, Valerie & Gerald Burton Olde		S 1/2 NE 1/4 Sec. 10		0.071	0.071						0
1 Rev.	Franklin D. Borthwick & Isis I. Borthwick	Deleted	NE 1/4 Sec. 10		0.110	0.098						1 Rev.
E-1-A	Ross-Lewis Trust, Mary Ross Quaintance, Trustee.		NE 1/4 Sec. 10		0.020	0.020					Permanent Easement.	
2 Rev.	James B. Warren & Della M. Warren	Deleted	NE 1/4 Sec. 10		0.101	0.087						2 Rev.
E-1-B	Colorado Central Power Co.		NE 1/4 Sec. 10		400 sq. ft.	400 sq. ft.					Permanent Easement	
3 Rev.	W. B. Bender	Deleted	NE 1/4 Sec. 10		0.060	0.050						3 Rev.
4	Deleted											4
5	Don Rock & Florine Rock		NE 1/4 Sec. 10		128 Sq. Ft.	128 Sq. Ft.						5
6	Deleted											6
7	Deleted											7
8 Rev. 2	Josef E. Stransky & Corrie M. Stransky		NE 1/4 Sec. 10 Jefferson County		1.130	0.927						8 Rev. 2
9	Verna May Earp & Jessie M. Ohlbrecht		NE 1/4 Sec. 10		0.015	0.015						9
10 Rev.	Hiwan Ranch (A Partnership)		NE 1/4 Sec. 10		3.003	3.003						10 Rev.
10-A	Deleted											10A
11	Western Province of the Community of St. Mary		NE 1/4 Sec. 10		0.332	0.332						11
12	Bishop & Diocese of Colorado		NE 1/4 Sec. 10		0.109	0.109						12
12-A	Evergreen Conference		NE 1/4 NE 1/4 Sec. 10		0.043	0.032						
13	Evergreen Conference		NW 1/4 NW 1/4 Sec. 11		1.247	0.969						13
13A	" "		NW 1/4 NW 1/4 Sec. 11		0.377	0.040						13A
14	Evergreen Conference		SW 1/4 SW 1/4 Sec. 2		0.238	0.238						14
14A	" "		SW 1/4 SW 1/4 Sec. 2		0.057	0.057						14A
15 Rev.	Hiwan Ranch		SW 1/4 SW 1/4 Sec. 2		1.669	1.113						Rev. 15
16 Rev.	R.A. Burnett, Helen Noble Burnett & Mary Alice Burnett Cornelius, Federal Drilling Corp.		SW 1/4 SW 1/4 Sec. 2		0.725	0.725						Rev. 16
Rev E-16	" " " " " "		SW 1/4 SW 1/4 Sec. 2		0.786	0.786					Permanent Easement	Rev. E-16
17 Rev.	Le Moine J. Bechtold & Molly K. Bechtold	4201 S. Univ. Blvd. Englewood, Colo.	NW 1/4 SW 1/4 Sec. 2		0.870	0.567						Rev. 17
E-2, E-3	Deleted											E-3
E-18	Colo. Dept. of Highway (part of 18 Rev. 3 & 18A Rev. 2)		NW 1/4 SW 1/4 Sec. 2		0.024	0.024					Easement to Lauraine J. Wagner & Wm S. Johnson.	E-18
18-A Rev. 2	Deleted											
18-Rev. 4	Lauraine J. Wagner & Wm. S. Johnson	523 S. Penn. Denver, Colo.	NW 1/4 SW 1/4 Sec. 2		0.307	0.210						Rev. 18
19 Rev. 2	Morris J. Mc Daniel & Mildred Rixey Mc Daniel.		NW 1/4 SW 1/4 Sec. 2		0.786	0.518						Rev. 19
Rev. 20	Mona W. Frick	St. Francis Kns.	SW 1/4 Sec. 2		0.334	0.334						Rev. 20
Rev. 21	J. J. O' Brien & Ellen Mary O'Brien	% Maurice Reuler 450 Equitable Bldg.	NW 1/4 & SW 1/4 Sec. 2		0.266	0.266						Rev. 21
E-21 Rev.	" " " " " "	Denver, Colo.	SW 1/4 NW 1/4 Sec. 2		0.072	0.072						Rev. E-21
22	Robert A. Golbasin	1801 Glen Moor Drive, Lakewood, Colo.	NE 1/4 SW 1/4 Sec. 2		0.324	0.324						22

R. O. W. TABULATION OF PROPERTIES IN

JEFFERSON

COUNTY S. H. No. 74

PROJ. S 0098 (2)

FEDERAL ROAD DIVISION NO.	DISTRICT	PROJ. NO.	SHEET NO.
9	COLORADO	S 0098 (2)	2-A

Rev. 8-12-58 C.P.W. 29 Rev. 8 Deleted 8
Rev. 9-22-58 C.P.W. 26 Rev. 2

RIGHT OF WAY

RIGHT OF WAY

[illegible]

R. O. W. TABULATION OF PROPERTIES IN

JEFFERSON

COUNTY

S. H. No. 74

PROJ. S 0098 (2)

RIGHT OF WAY[illegible]

R.O.W. TABULATION OF PROPERTIES IN JEFFERSON COUNTY S.H.No 74 PROJ. S 0098(2)

PARCEL NO.	OWNER	ADDRESS	LOCATION	AREA IN ACRES							REMARKS	NO.
					PARCEL	TO BE ACQUIRED						
			T 4 S. R. 71 W.									
			Kittredge Resubdivision									
49-Rev.	Robert T Dodge & Viola A Dodge	Kittredge, Colo.	Lots 22 thru 29 Block 4		0.011	0.011						Rev. 49
50	Joe Richardson & Jean Richardson	Kittredge, Colo.	Lots 1 thru 4 Block 6		0.020	0.020						50
50-A	" " "	" "	Lots 14 thru 19 Block 6		0.033	0.033						50-A
50-B	" " "	" "	Lots 20 thru 26 Block 6		0.022	0.022						50-B
E-50-B	" " "	" "	Lot 26 Block 6									E-50-B
51	Deleted		Lots 27 thru 36 Block 6								Deleted	
52	Deleted		Lots 37 thru 39 Block 6								Deleted	52
			Amended Kittredge Sub.									
53	Kittredge Town Co.		" "		0.505	0.183					Lots 374, 375, 406, 407, 408, 409, 423, 424, 425 & 462 North of Present S.H. No. 74	53
54	Anno M. Kittredge		" "		0.096	0.024					Lot 463 North of Present S.H. No. 74	54
55	Bryan Schwartz & Emily Schwartz		" "		0.162	0.024					Lots 464 & 465 North of Present S.H. No. 74	55
55A	Bryan Schwartz & Emily Schwartz		" "		0.070	0.000					Lot 466 North of Present S.H. No. 75	55A
56-Rev.	Howard Green		" "		0.637	0.143					Lots 462 Through 468 & 470 Through 475	Rev. 56
57	Deleted										Lots 463, 467, 468, 470, 471, 472, 473 & 474 South of Present S.H. No. 74	Deleted 57

1 Rev. Franklin D. Borthwick & Isis I. Borthwick - DELETED

2 Rev. James B. Warren & Della M. Warren - DELETED

3 Rev. W. B. Bender - DELETED

4 Deleted

5 Don Rock & Florine Rock

6 Deleted

7 Deleted

8 Rev. Josef E. Stransky & Carrie M. Stransky

9 Verna May Eorp & Jessie M. Ohlbrecht

10 Rev. Hiwan Ranch (A Partnership)

10A Deleted

11 Western Province of the Community of St. Mary


12 Bishop & Diocese of Colorado

12-A Evergreen Conference

TOWN OF EVERGREEN

Note:
See Sheet No. 3-A for
R.O.W. information from
Sta. 25+00 to Sta. 40+00.
See Sheet No. 3-B for
Parcels E-1-A & E-1-B.

N.E. 1/4, SEC. 10, T.5 S., R. 71 W.

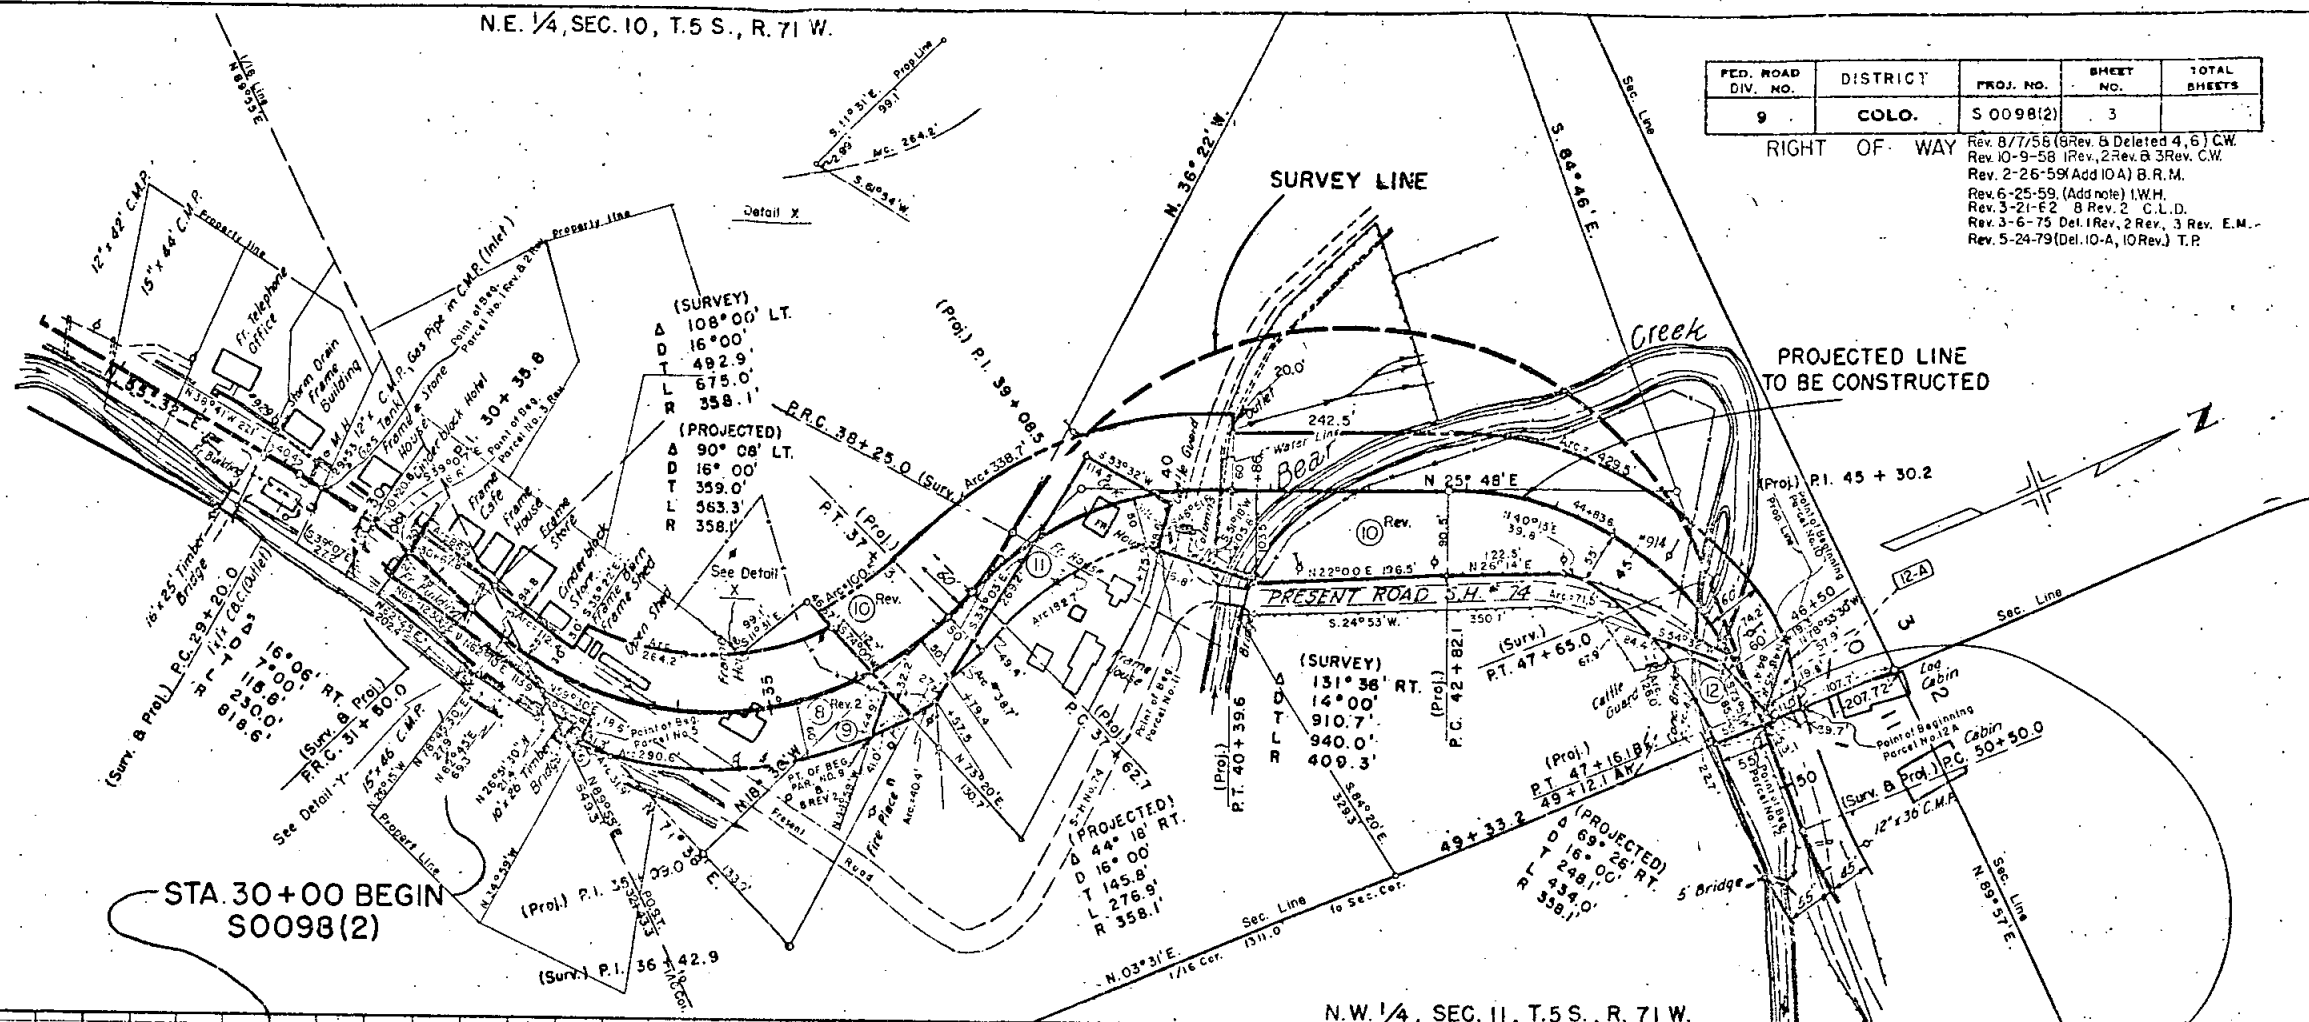


FED. ROAD DIV. NO.	DISTRICT	PROJ. NO.	SHEET NO.	TOTAL SHEETS
9	COLO.	S 0098(2)	3	

RIGHT OF WAY
Rev. 8/7/56 (Rev. 5 Deleted 4, 6) C.W.
Rev. 10-9-58 (Rev. 2 Rev. 3 Rev. C.W.)
Rev. 2-26-59 (Add. 10A) B.R.M.
Rev. 6-25-59 (Add. note) I.W.H.
Rev. 3-21-62 (Rev. 2 C.L.D.)
Rev. 3-6-75 (Del. 1 Rev. 2 Rev. 3 Rev. E.M.)
Rev. 5-24-79 (Del. 10-A, 10 Rev.) T.P.

STA. 30+00 BEGIN
S0098(2)

N.W. 1/4, SEC. 11, T.5 S., R. 71 W.

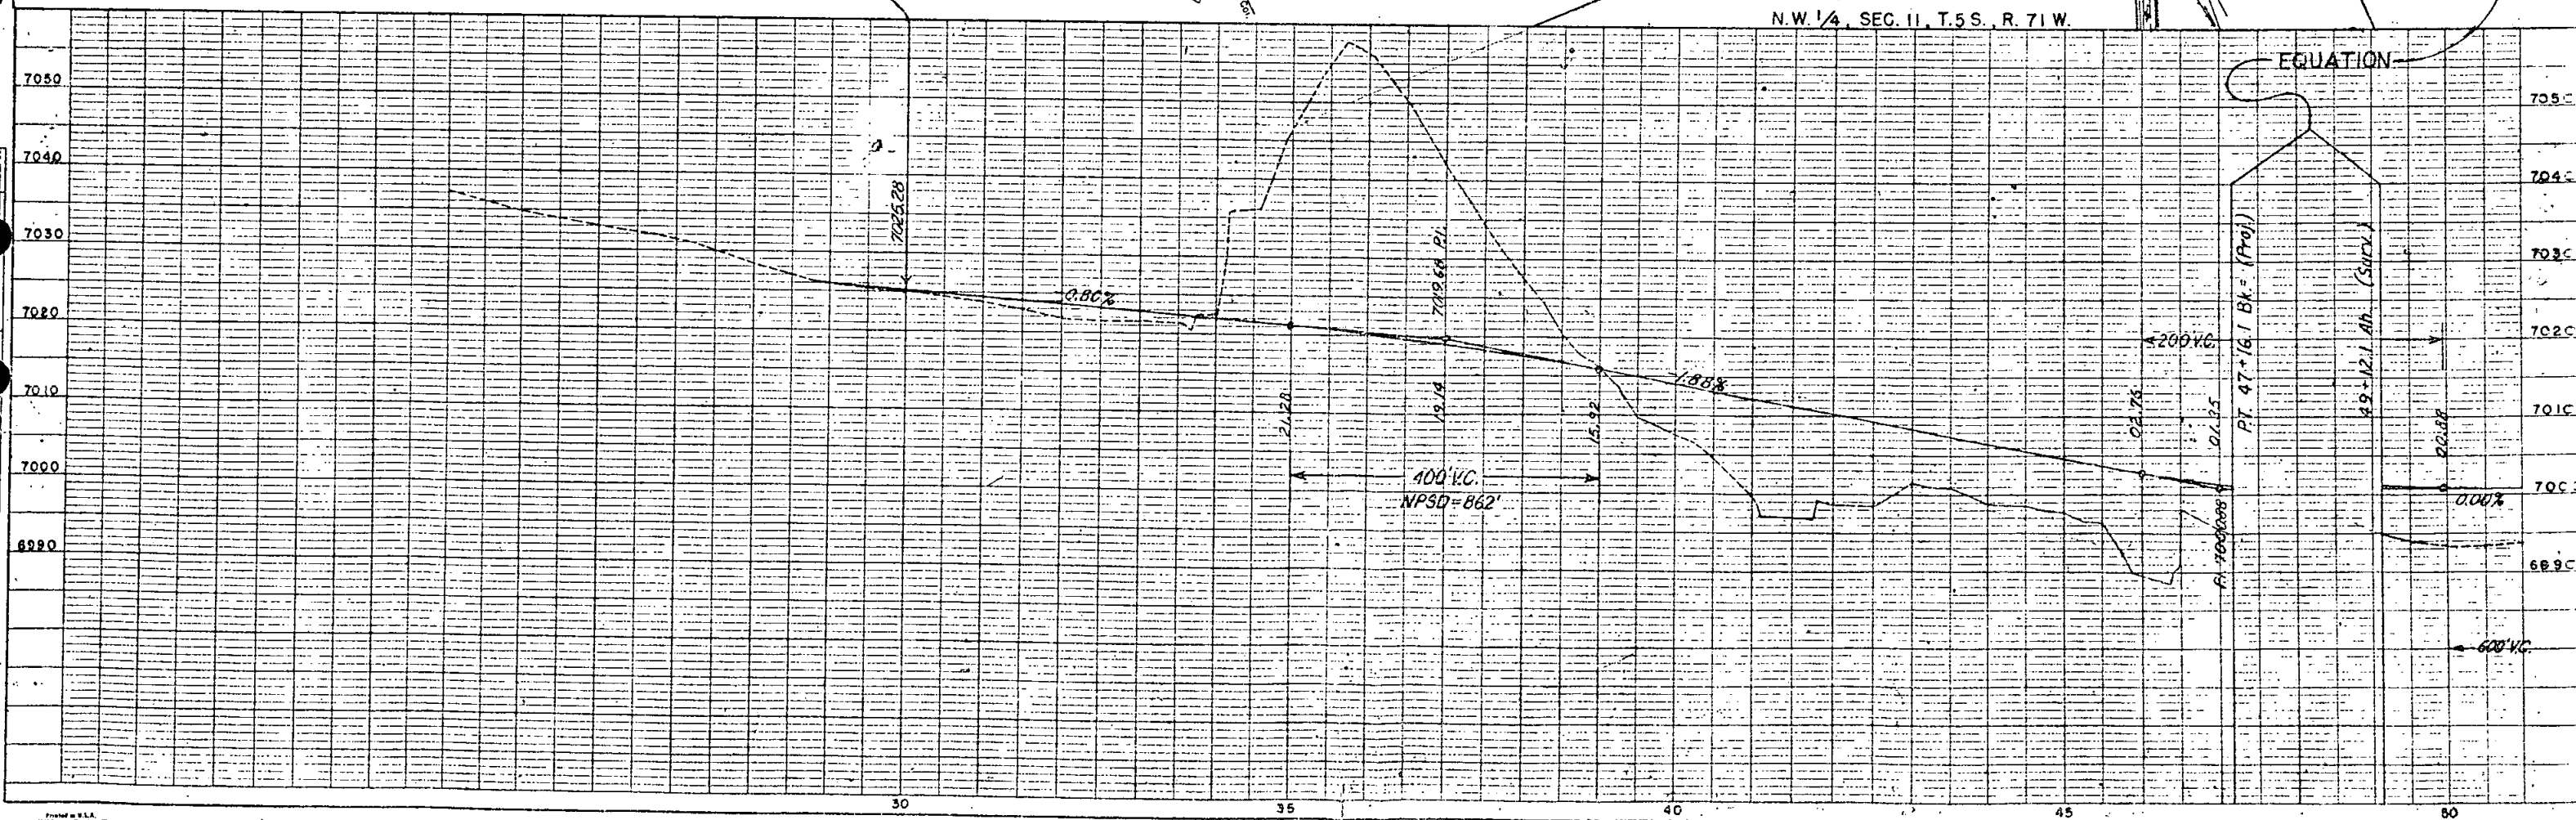

TOWN OF EVERGREEN


FEDERAL ROAD DIVISION NO.	DISTRICT	PROJ. NO.	SHEET NO.	TOTAL SHEETS
9	COLORADO	S 0098(2)	3-A	

RIGHT OF WAY
Rev. 6-7-58 B Rev., Deleted 4, 6 CPW
Rev. 10-9-58 J Rev., 2 Rev., B 2 Rev. CPW
Rev. 2-26-59 Add 10A B.R.M.
Rev. 3-21-62 8 Rev. 2 C.L.D.
Rev. 3-6-75 Del. 1 Rev., 2 Rev., 3 Rev. E.M.
Rev. 5-24-79 (Del. 10-4, 10 Rev.) I.P.

Detail Sheet
from Sta. 25+00
to Sta. 40+00


$\Delta = 90^{\circ}08' \text{ L.I.}$
 $D = 16^{\circ}00'$
 $T = 359.0'$
 $L = 563.3'$
 $R = 358.1'$


Scale: 1" = 50'

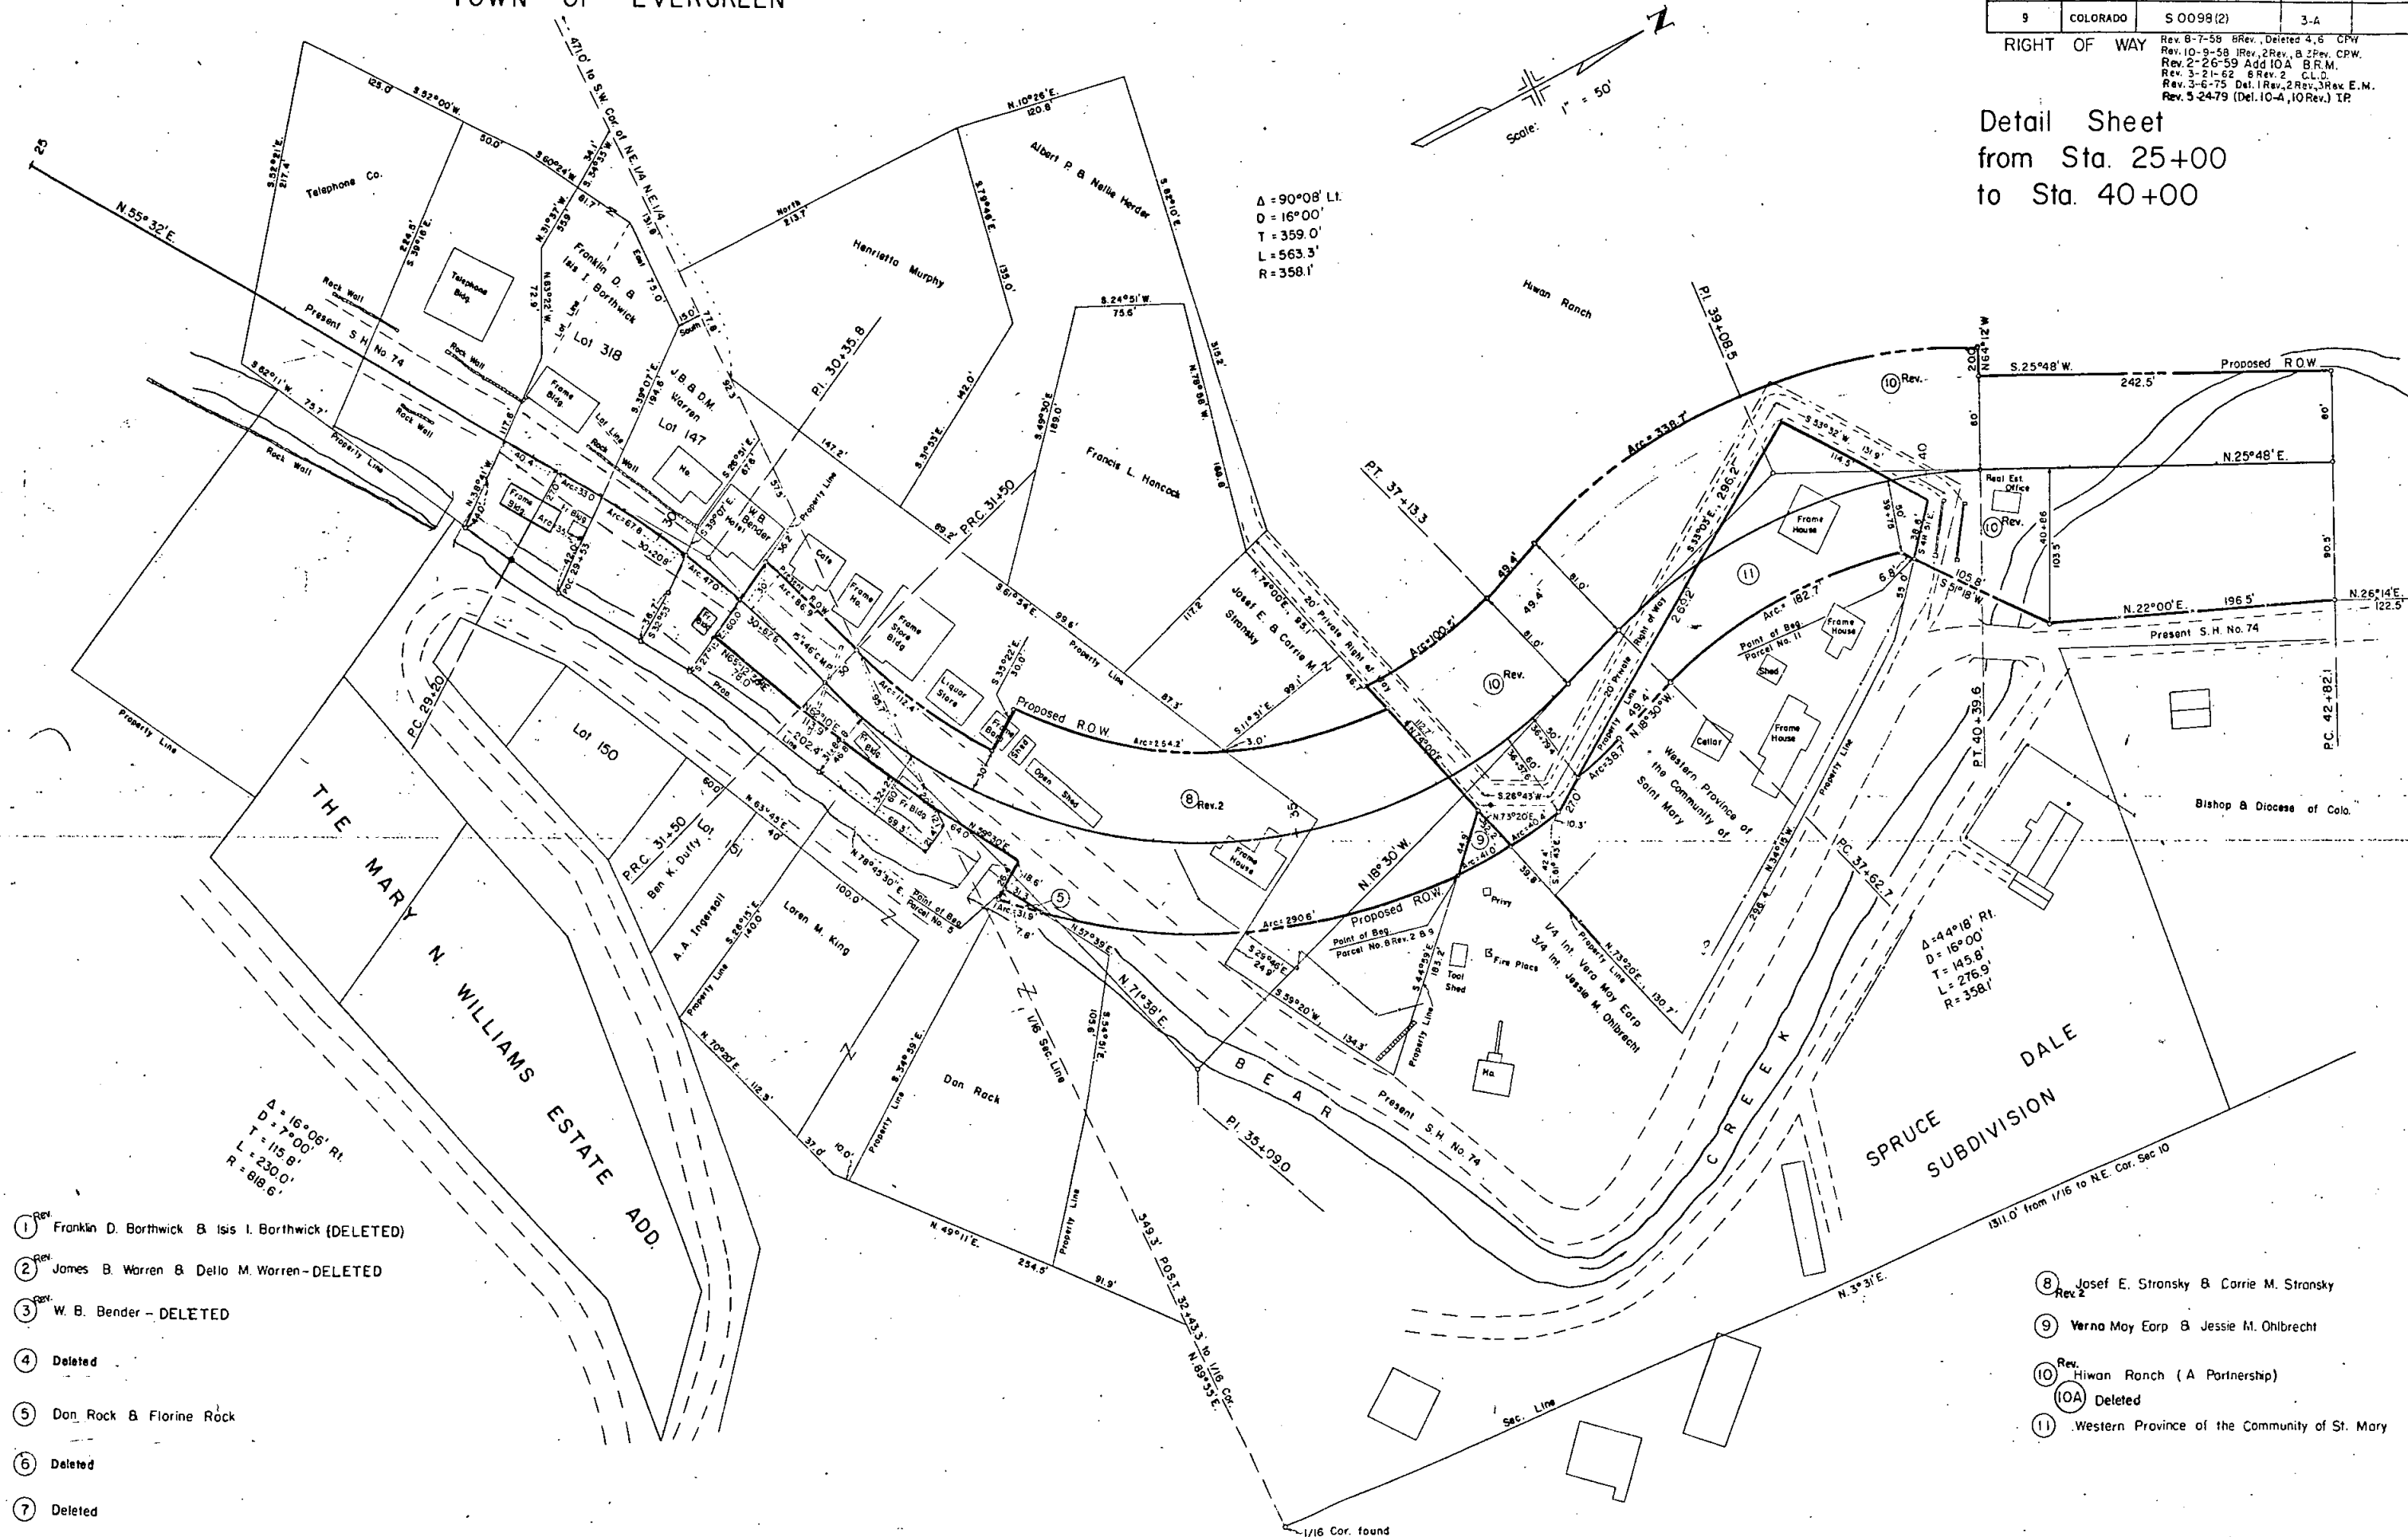

- ① Rev. Franklin D. Borthwick & Isis I. Borthwick (DELETED)
- ② Rev. James B. Warren & Della M. Warren - DELETED
- ③ Rev. W. B. Bender - DELETED
- ④ Deleted
- ⑤ Don Rock & Florine Rock
- ⑥ Deleted
- ⑦ Deleted

- ⑧ Rev. Josef E. Stransky & Carrie M. Stransky
- ⑨ Verna May Earp & Jessie M. Ohlbrecht
- ⑩ Rev. Hiwan Ranch (A Partnership)
- ⑪ Deleted
- ⑫ Western Province of the Community of St. Mary

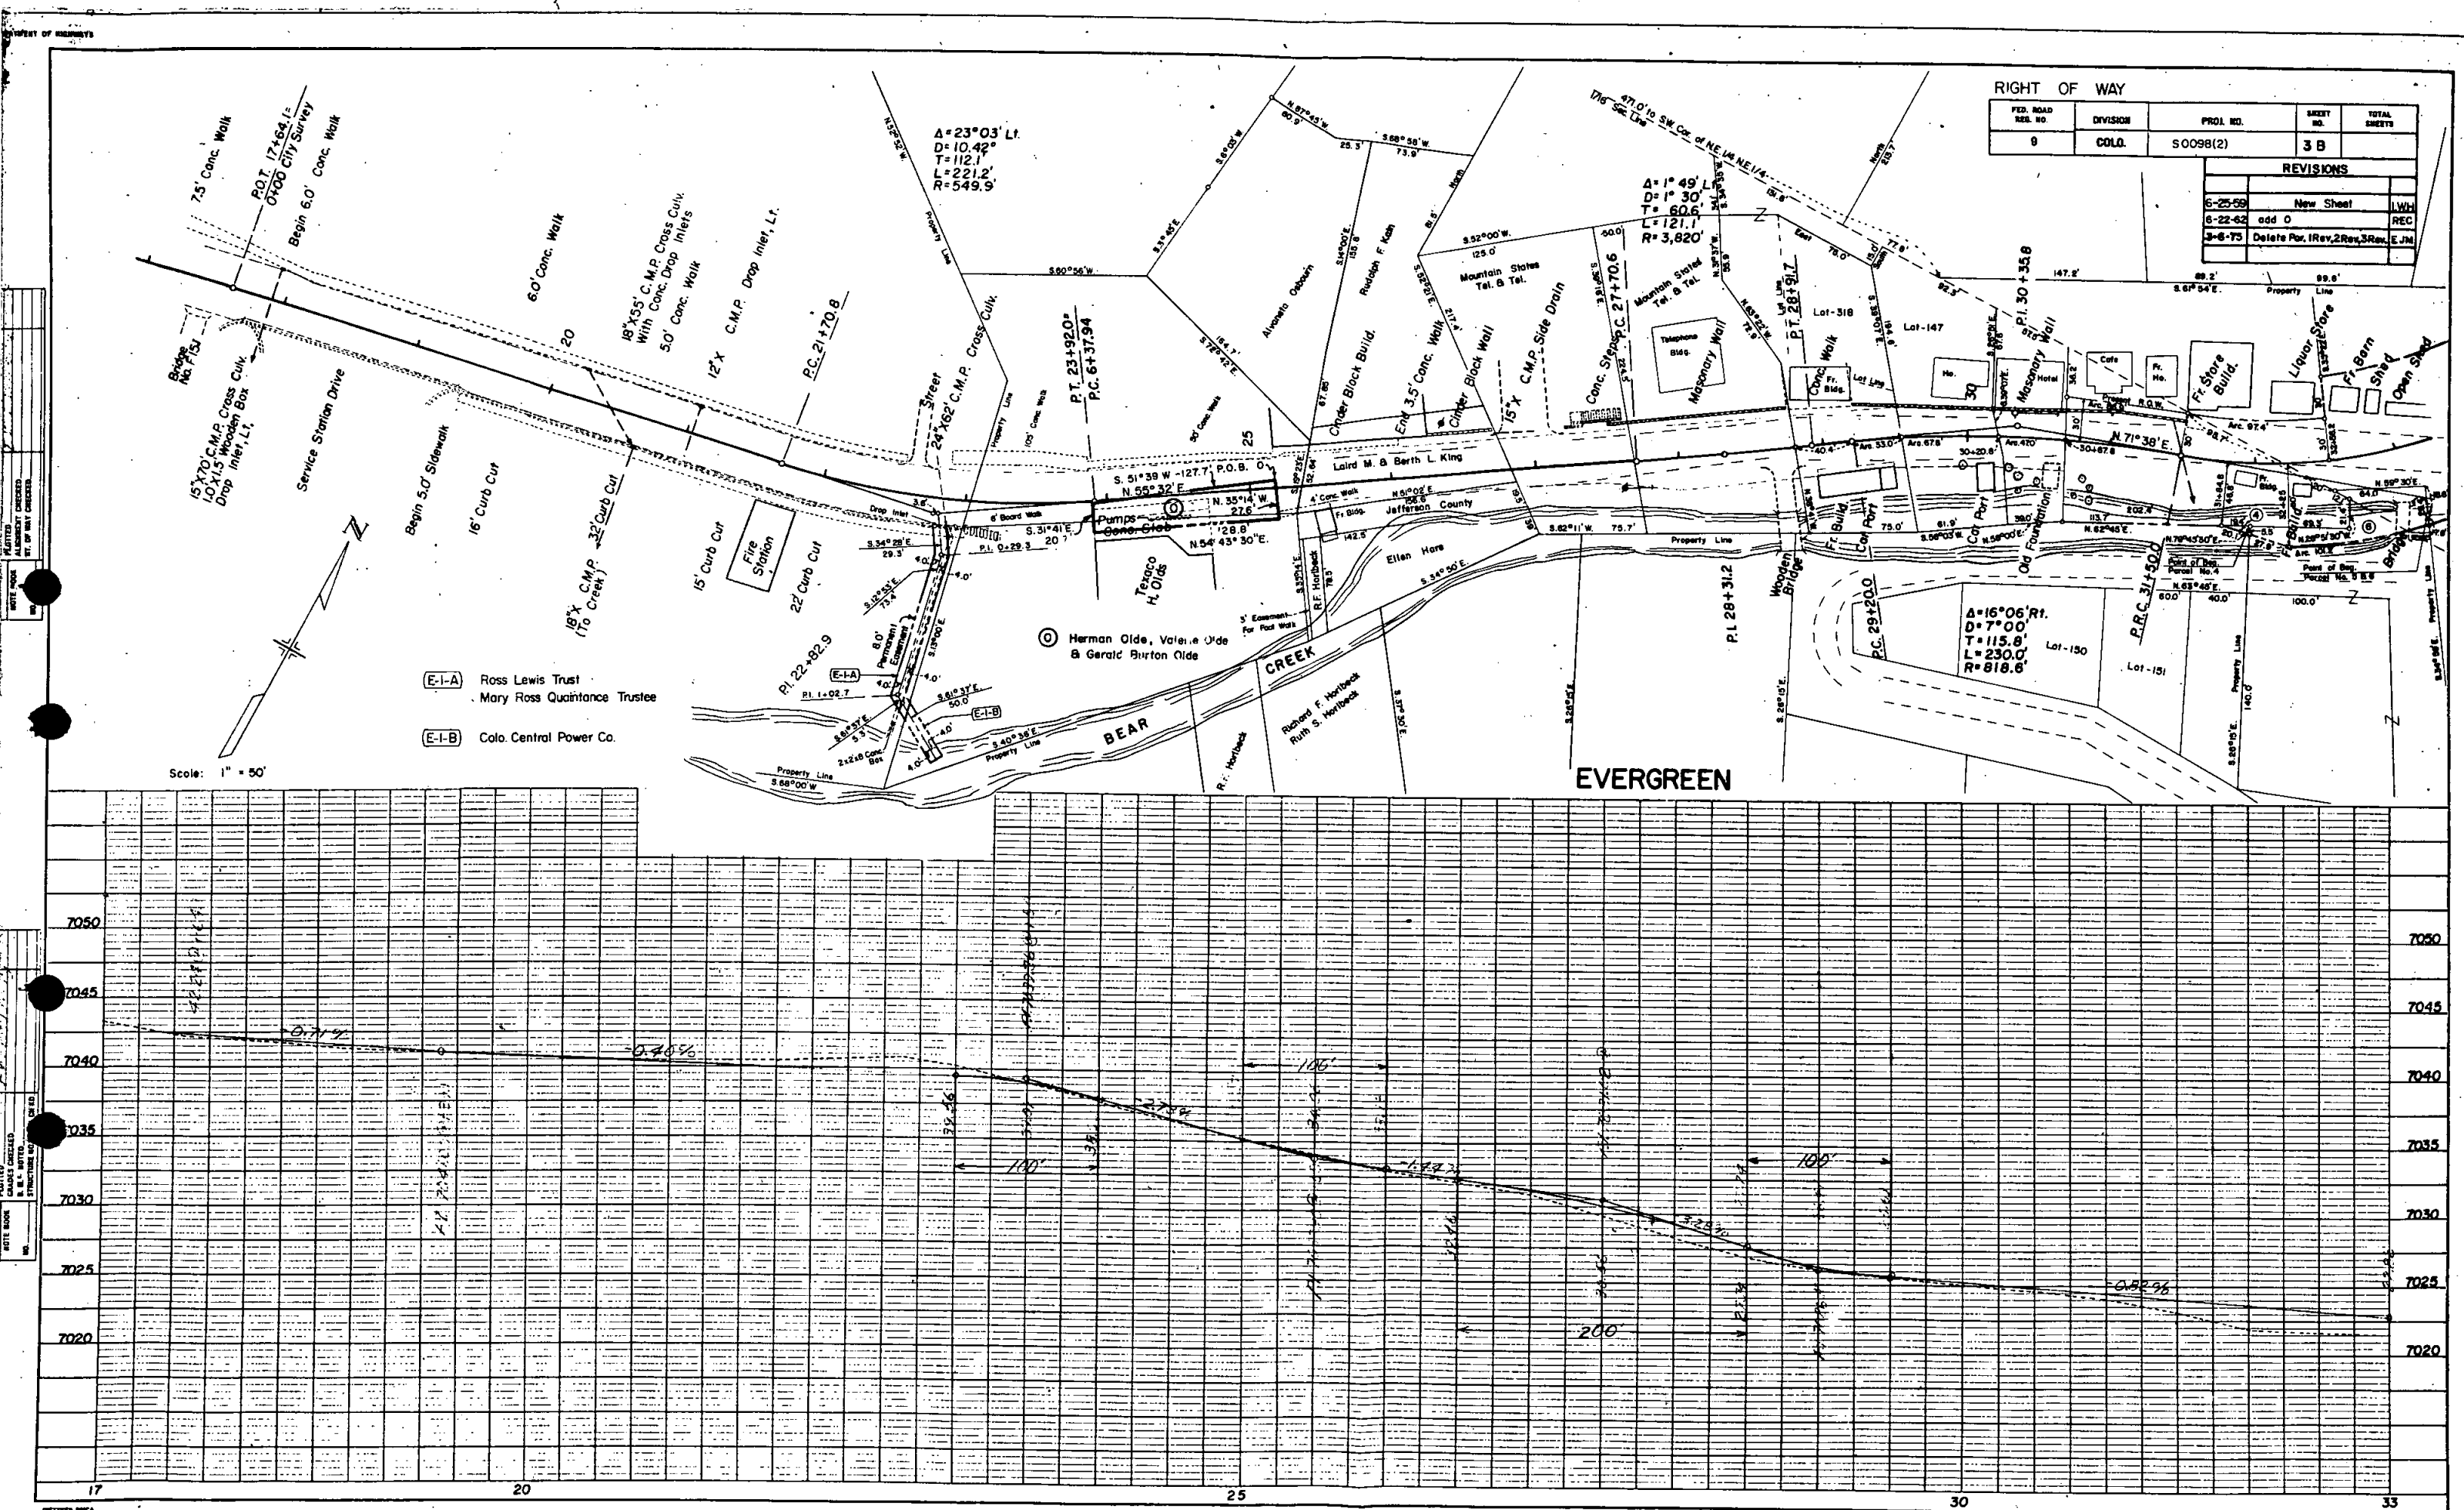

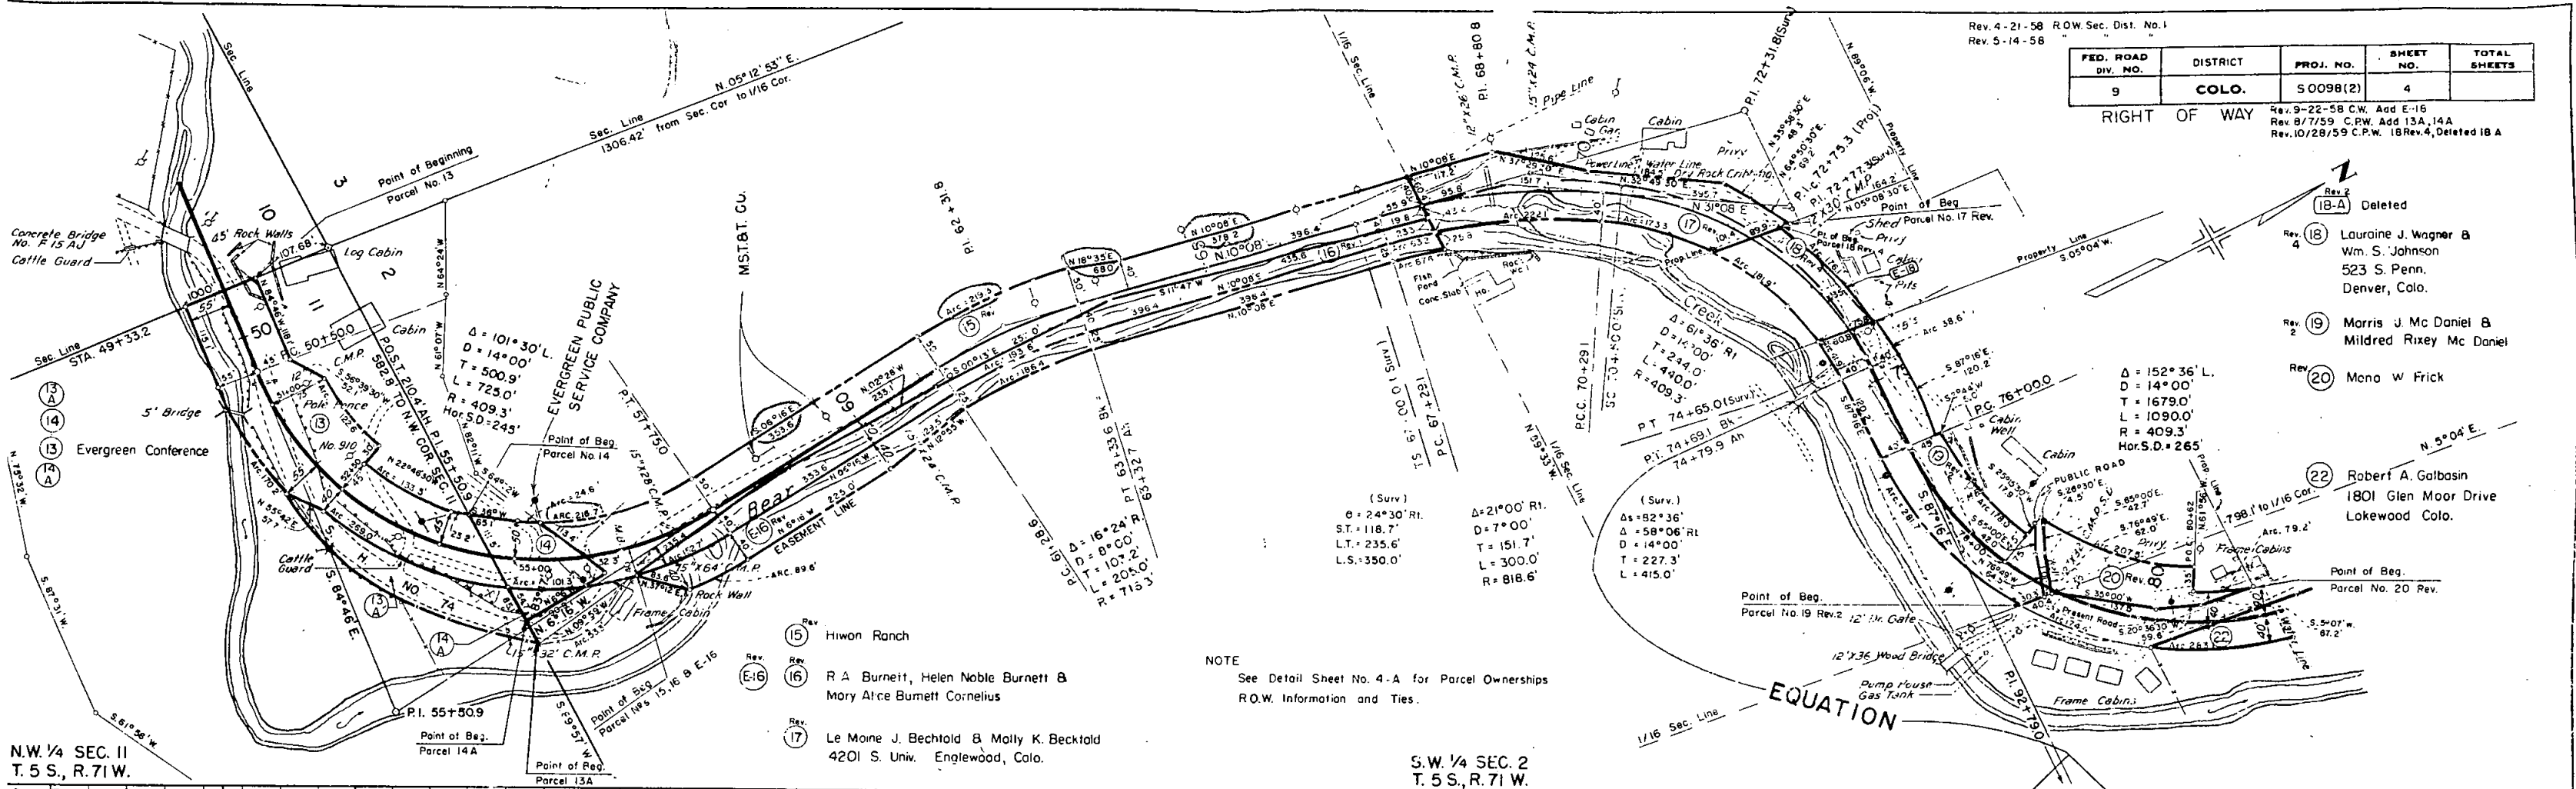

FED. ROAD DIV. NO.	DISTRICT	PROJ. NO.	SHEET NO.	TOTAL SHEETS
9	COLO.	S0098(2)	4	

RIGHT OF WAY


Rev. 9-22-58 C.W. Add E-16
Rev. 8/7/59 C.W. Add 13A, 14A
Rev. 10/28/59 C.P.W. 18 Rev. 4, Deleted 18 A

- Rev. 2 Deleted
- Rev. 4 Deleted
- Rev. 18 Lauraine J. Wagner & Wm. S. Johnson 523 S. Penn. Denver, Colo.
- Rev. 19 Morris J. Mc Daniel & Mildred Rixey Mc Daniel
- Rev. 20 Mona W. Frick
- Rev. 22 Robert A. Galbasin 1801 Glen Moor Drive Lakewood Colo.

NOTE
See Detail Sheet No. 4-A for Parcel Ownerships
R.O.W. Information and Ties.

N.W. 1/4 SEC. II
T. 5 S., R. 71 W.


S.W. 1/4 SEC. 2
T. 5 S., R. 71 W.

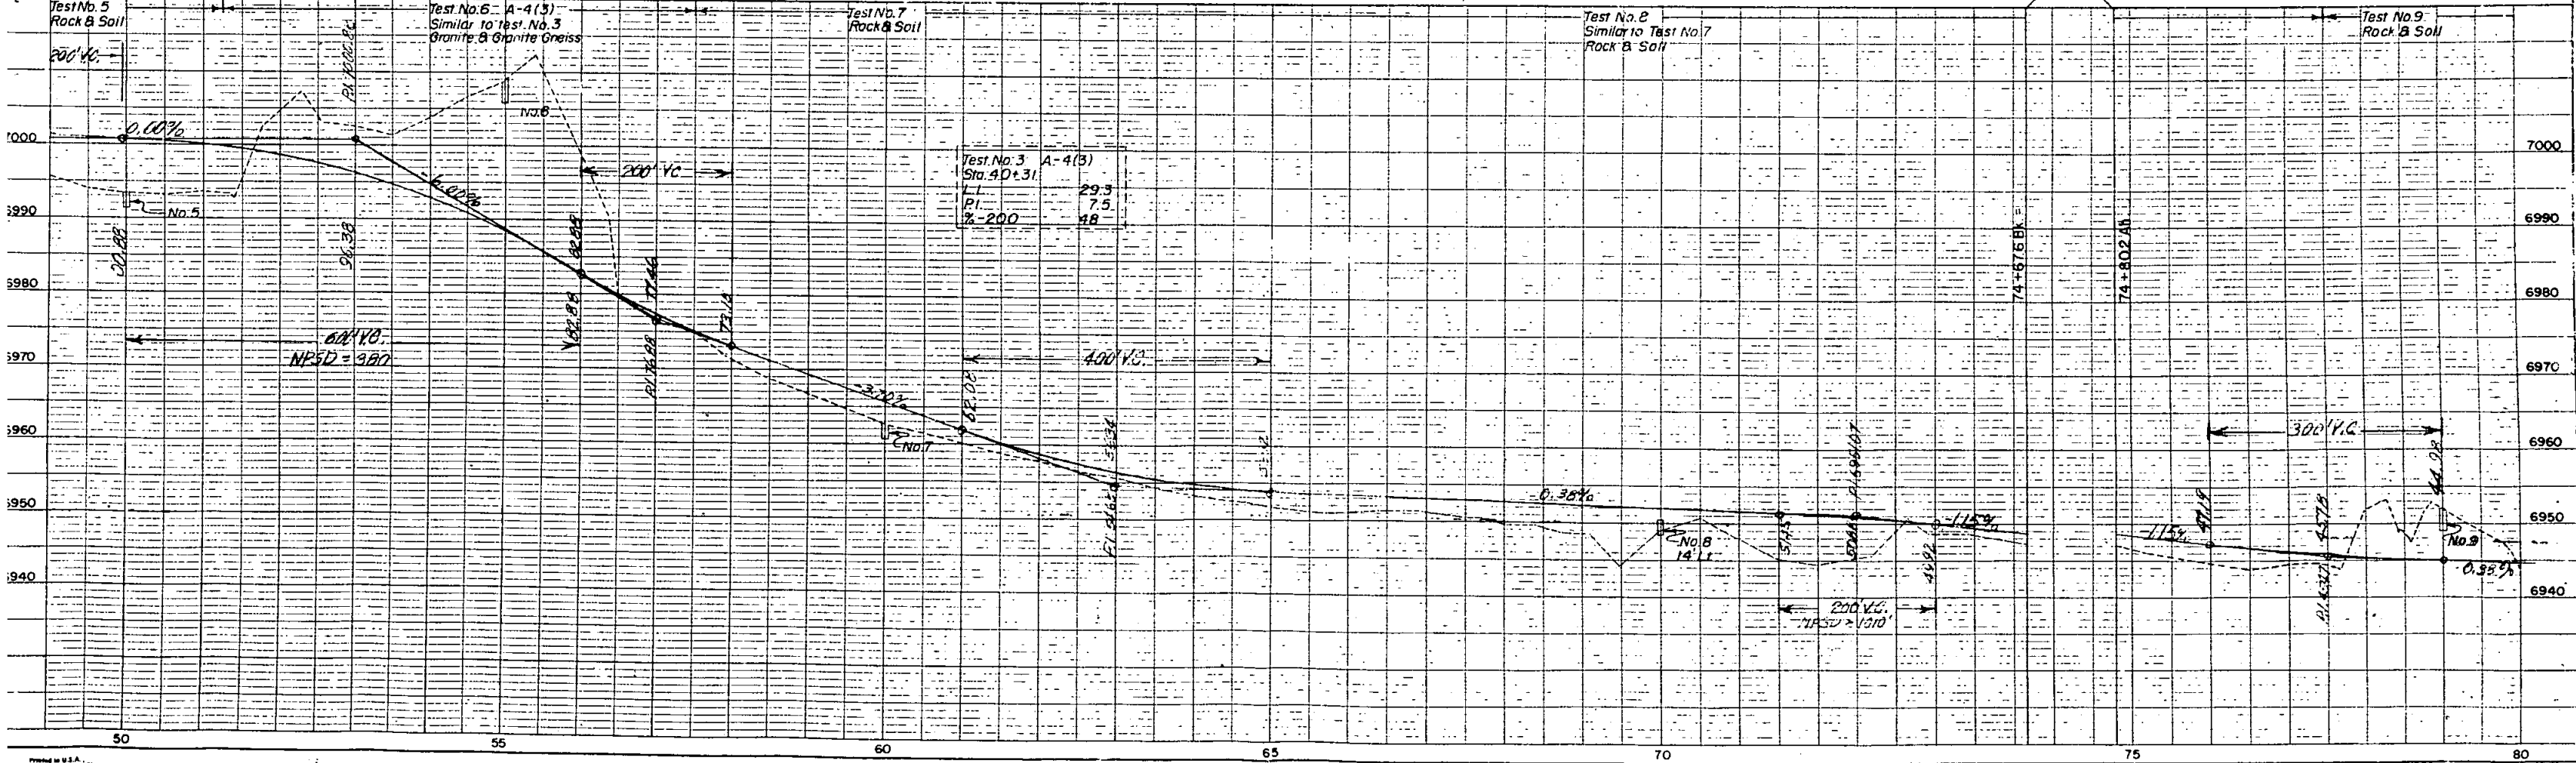

Rev. 5-14-58 R.O.W. Sec. Dist. 1.	FEDERAL ROAD DIVISION NO.	DISTRICT	PROJ. NO.	SHEET NO.	TOTAL SHEETS
Rev. 9-22-58 Add E 18 C.W.	9	COLORADO	S 0098(2)	4-A	
Rev. 10-9-58 Note of E-18 C.W.					
Rev. 10/28/59 18 Rev. 4 & Deleted 18 A C.P.W.					

RIGHT OF WAY

Detail Sheet
from Sta. 70+00
to Sta. 75+00

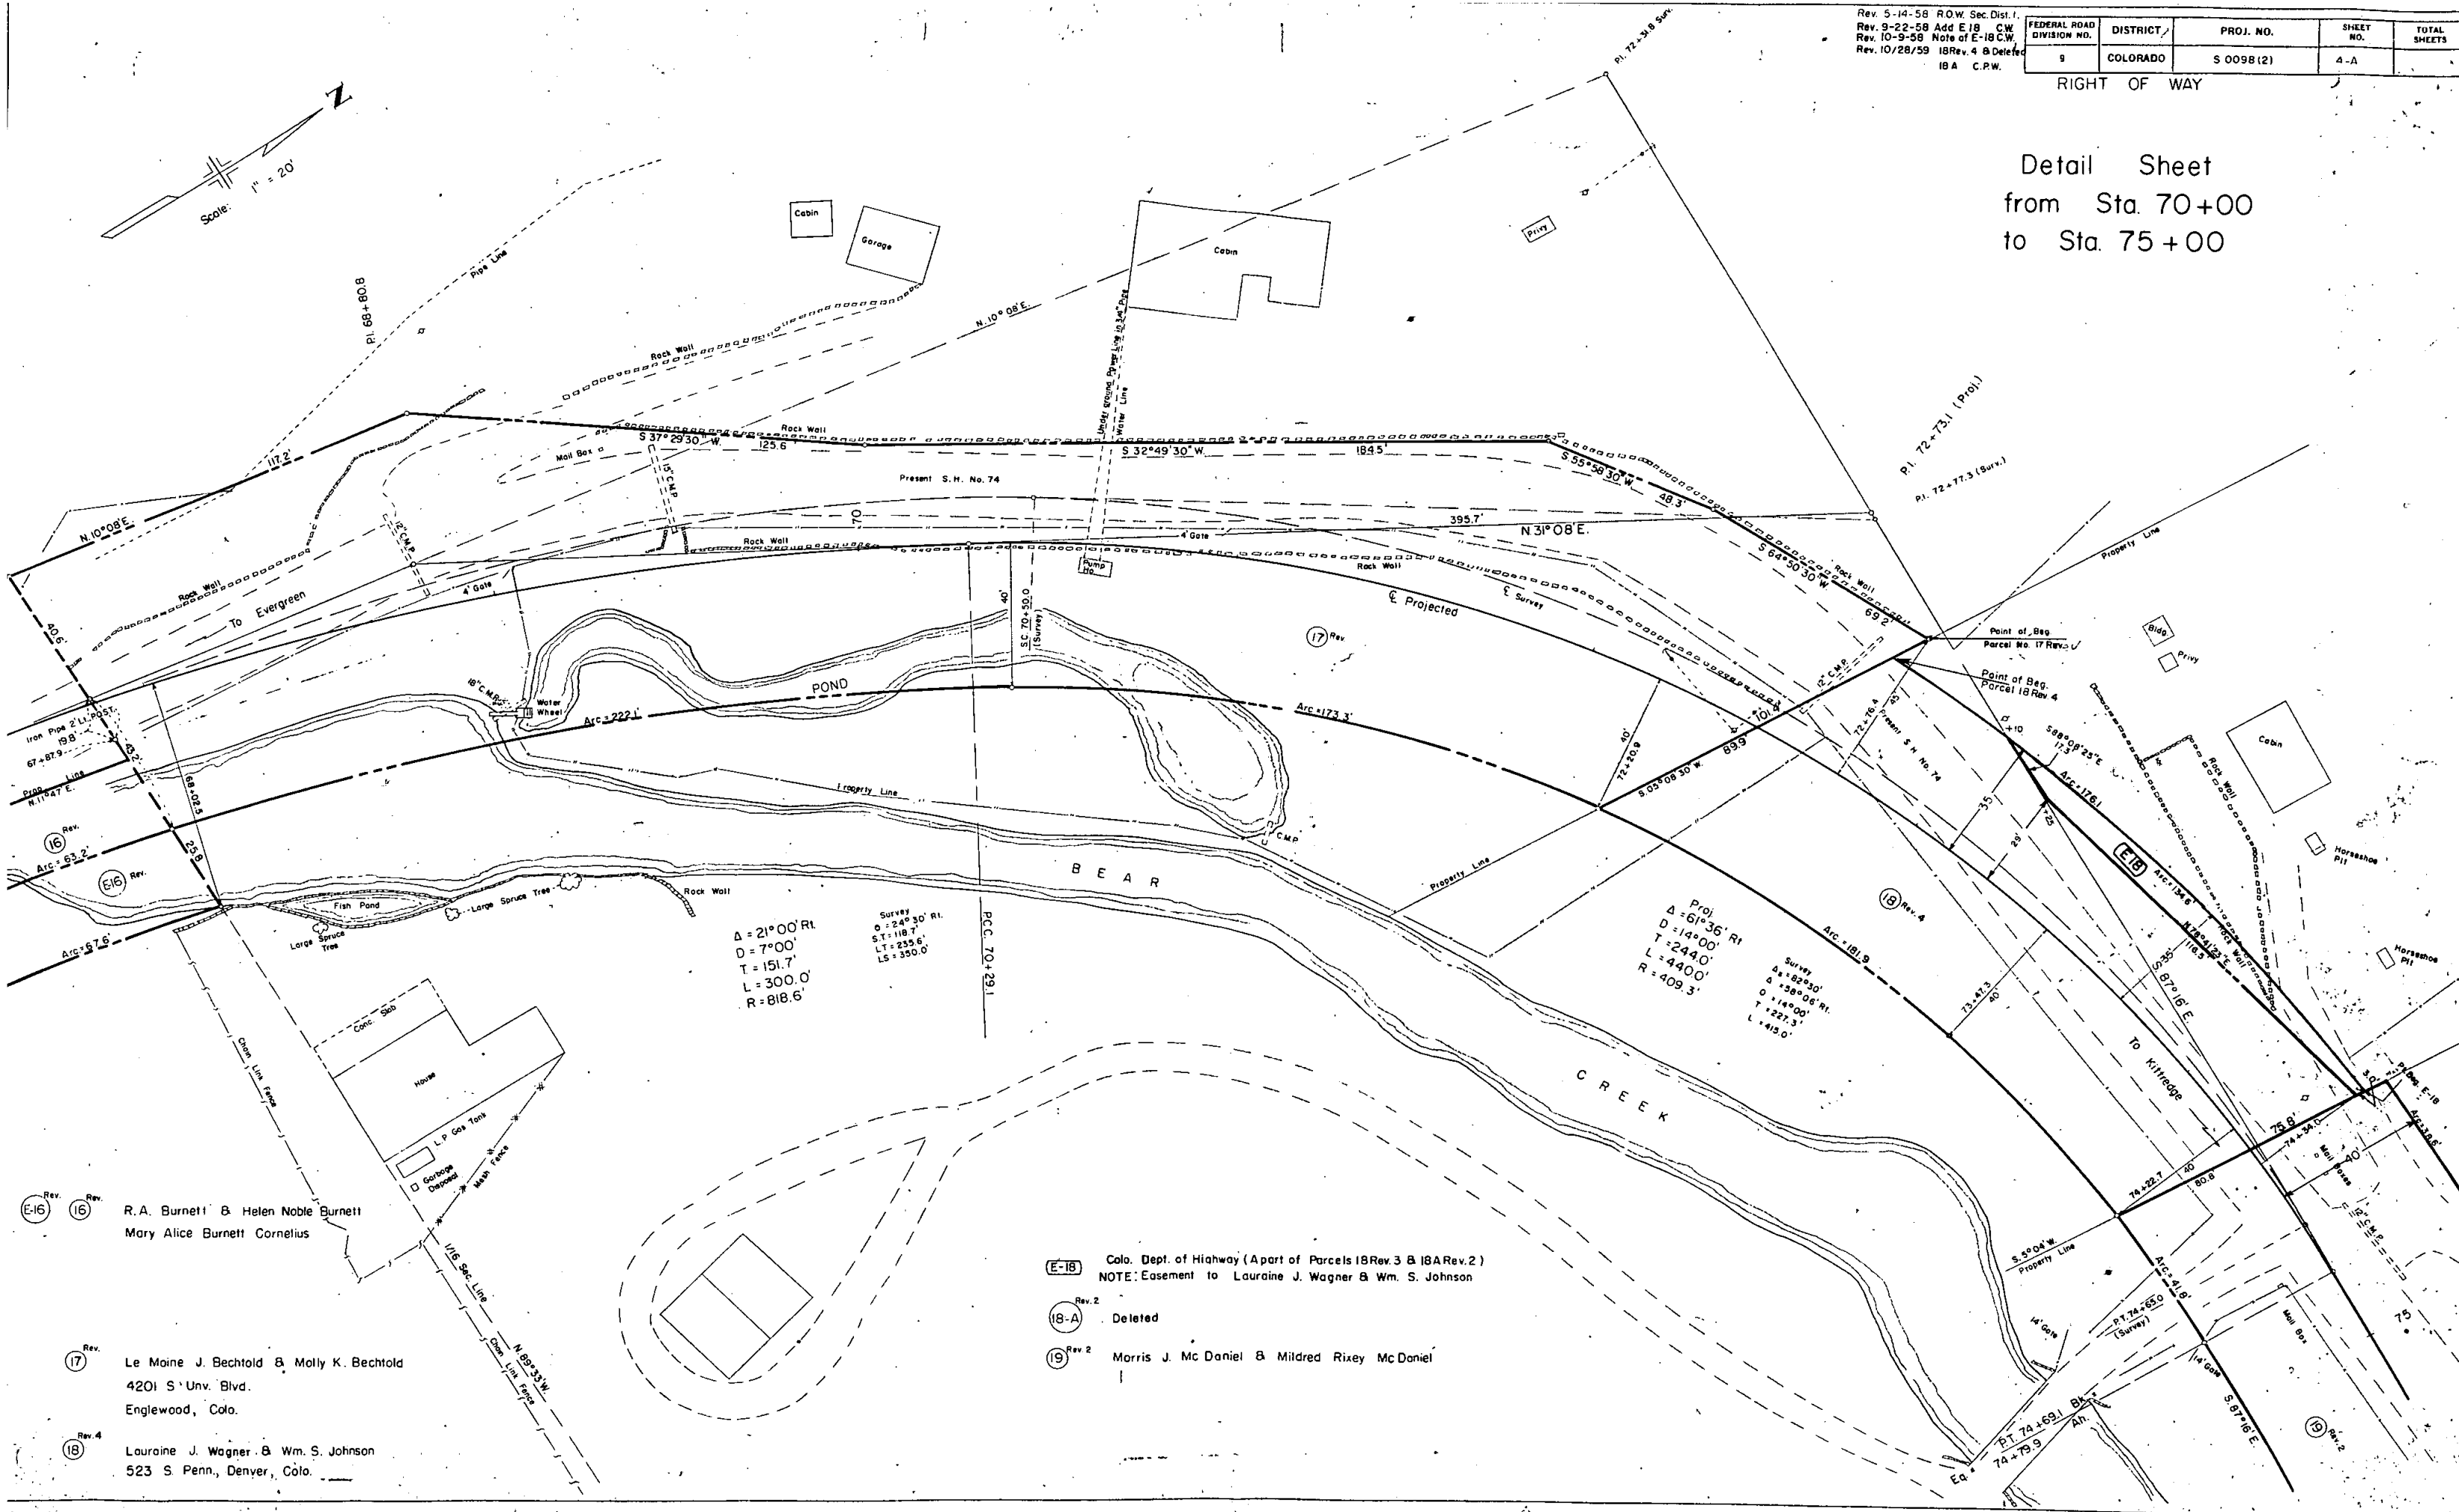

- Rev. 16 R.A. Burnett & Helen Noble Burnett
Mary Alice Burnett Cornelius
- Rev. 17 Le Moine J. Bechtold & Molly K. Bechtold
4201 S. Univ. Blvd.
Englewood, Colo.
- Rev. 18 Lauraine J. Wagner & Wm. S. Johnson
523 S. Penn, Denver, Colo.

- (E-18) Colo. Dept. of Highway (Apert of Parcels 18 Rev. 3 & 18 A Rev. 2)
NOTE: Easement to Lauraine J. Wagner & Wm. S. Johnson
- (18-A) Deleted
- (19) Morris J. McDaniel & Mildred Rixey McDaniel

Survey
O = 24° 30' Rt.
D = 7° 00'
T = 151.7'
L = 300.0'
R = 818.6'

Proj.
Δ = 61° 36' Rt.
D = 14° 00'
T = 244.0'
L = 440.0'
R = 409.3'

Survey
O = 82° 30'
D = 58° 06' Rt.
T = 149.00'
L = 141.50'

- | | | | | | |
|--------------------------------------|-----------------------|----------|-----------|--------------|-----------------|
| Rev. 4-21-58 R.O.W. Sec. Dist. No. I | | | | | |
| Rev. 5-14-58 | | | | | |
| Rev. 8-22-58 R.O.C. 2 Rev. 2 | | | | | |
| Rev. 9-22-58 C.P.W. 26 Rev. 2 | | | | | |
| Rev. 10-16-58 C.P.W. 11 III | | | | | |
| | FED. ROAD
DIV. NO. | DISTRICT | PROJ. NO. | SHEET
NO. | TOTAL
SHEETS |
| | 9 | COLO. | 5,0098(2) | 5 | |

1. Mona W. Frick
St. Francis, Kansas

2. Robert A. Galbasin
1801 Glen Moor Dr., Lakewood, Colo.

3. William D. Pyle & Helen G. Pyle
1314 Monaco Parkway, Denver, Colo.

4. J.E. Smith
Evergreen, Colo.

5. J.J. O'Brien & Ellen Mary O'Brien
c/o Maurice Reuter, 450 Equitable Bldg. Denver, Colo.

6. International Trust Co.
Elizabeth P. Black

7. George Sidney Robinson
1680 So. Clarkson St. Denver, Colo.

8. 1/16 line

9. 1/4 Sec. Line

10. 1/16 line

11. 1/4 Sec. Line

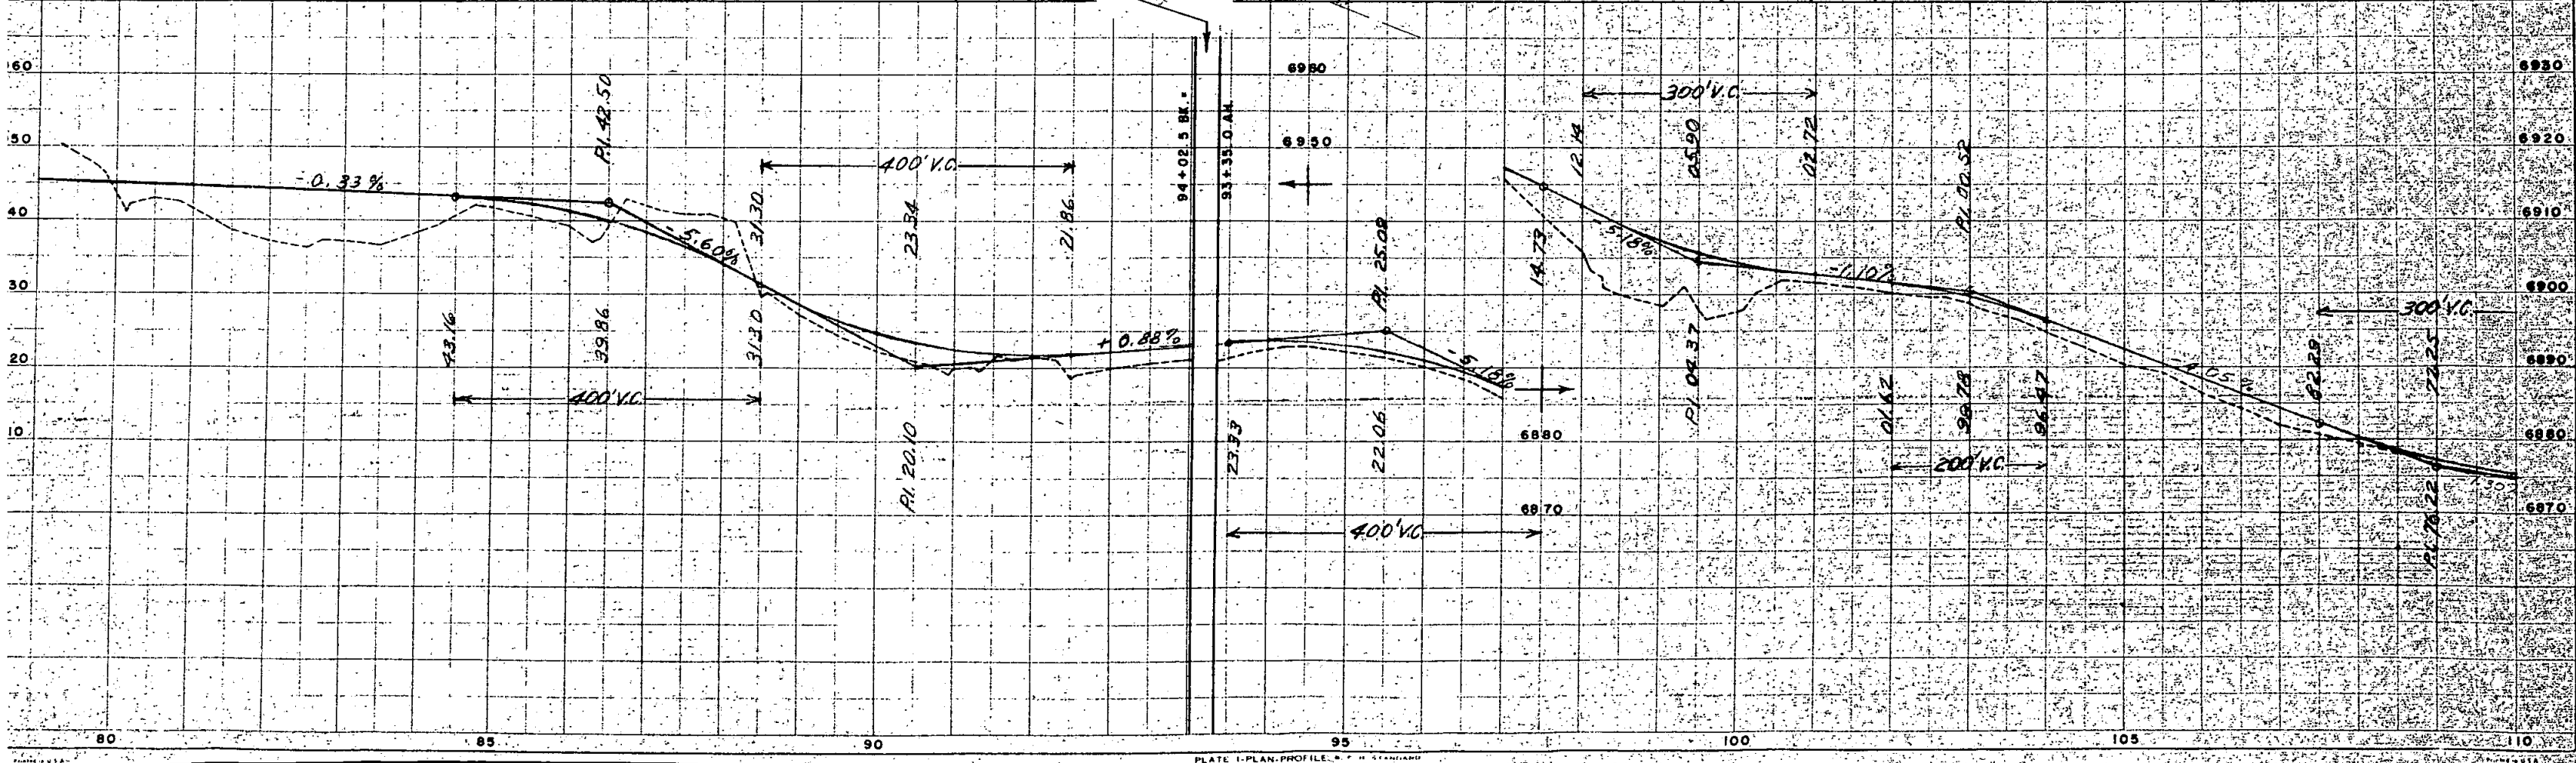


FEDERAL ROAD DIVISION NO.	DISTRICT	PROJ. NO.	SHEET NO.	TOTAL SHEETS
8	COLORADO	5 0098(2)	16-A	


RIGHT OF WAY Rev. 8-12-58 C.P.W. 29 Rev.
 Rev. 9-29-58 C.P.W. 29 Rev. 2
 Rev. 10-15-58 C.P.W. Add Detail A


Detail Sheet Showing Proposed R.O.W. from Sta 127+ to Sta 133+

Note:
 Lots 20 & E 1/2 of 21 North of Road
 and Lot 25 North of Road Contained in
 Present R.O.W.

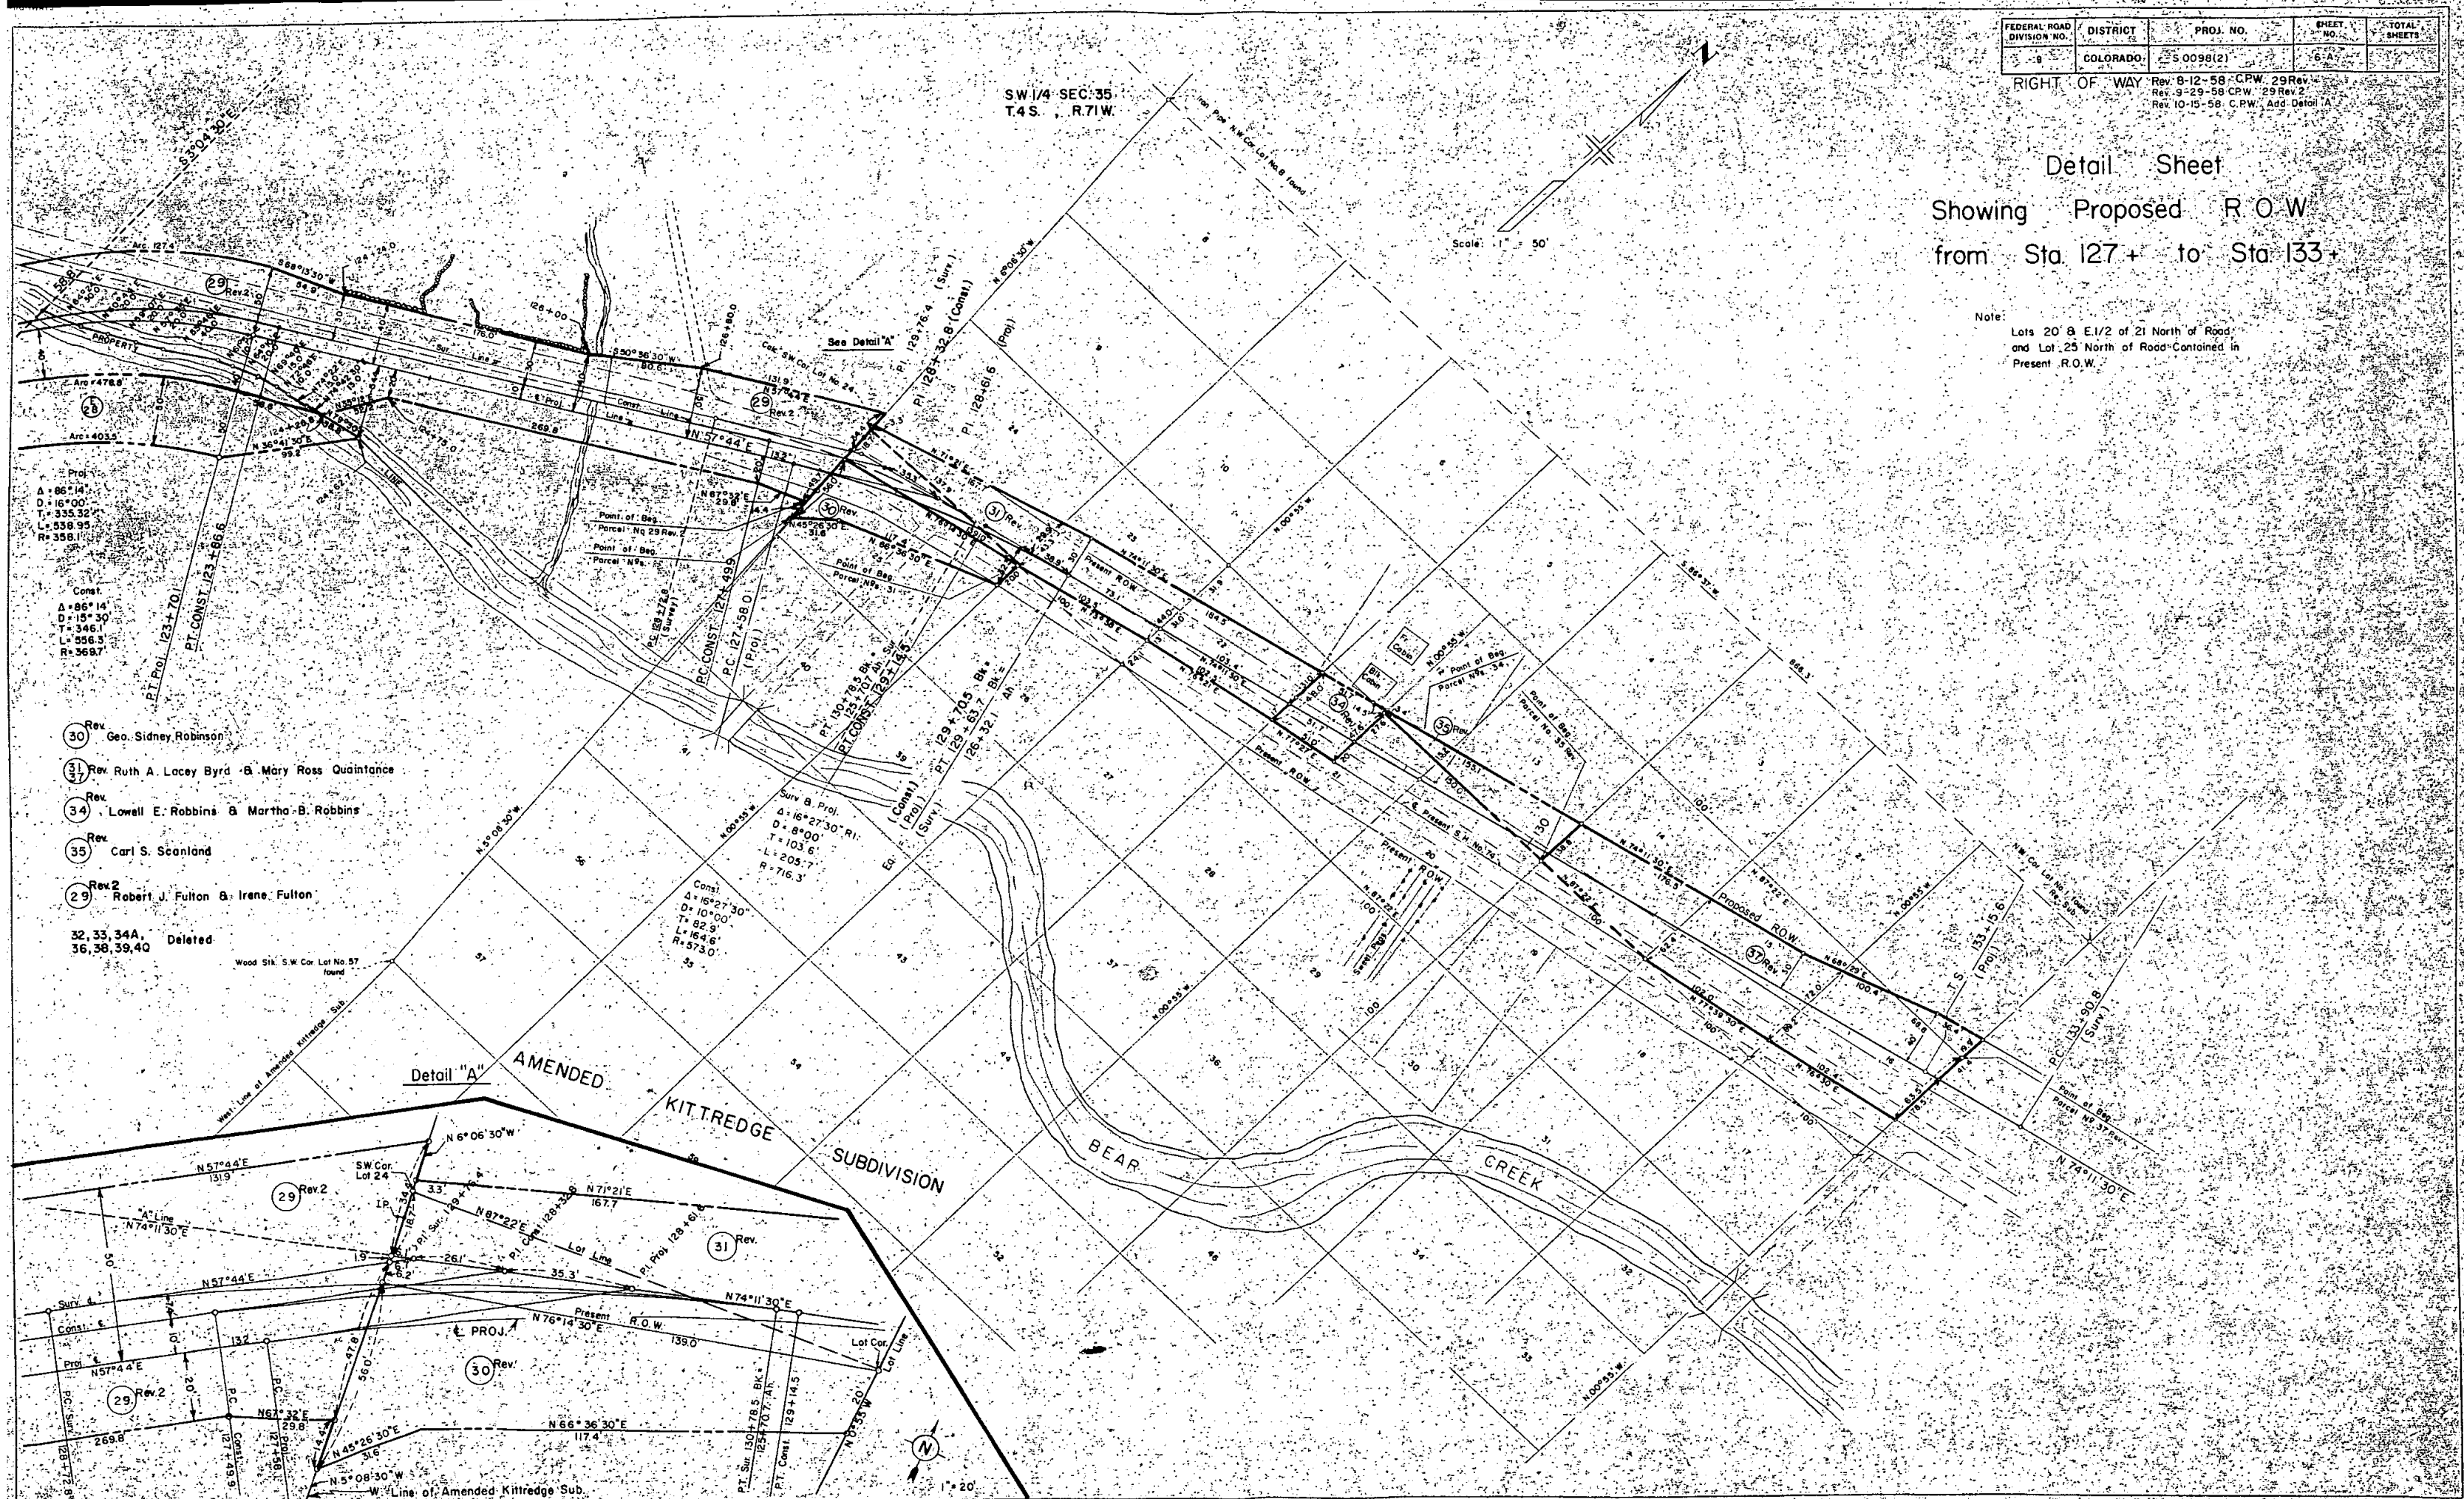

- Rev. 30 Geo. Sidney Robinson
- Rev. 31 Ruth A. Lacey Byrd & Mary Ross Quintance
- Rev. 34 Lowell E. Robbins & Martha B. Robbins
- Rev. 35 Carl S. Scanland
- Rev. 29 Robert J. Fulton & Irene Fulton
- 32, 33, 34A Deleted
- 36, 38, 39, 40 Deleted

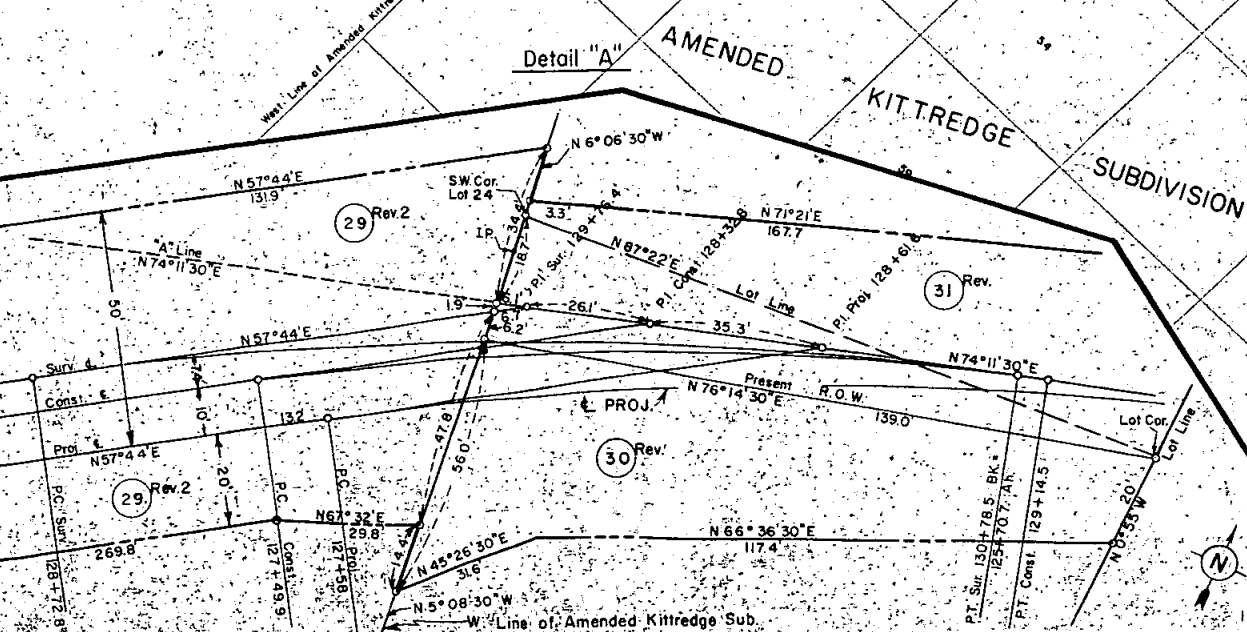

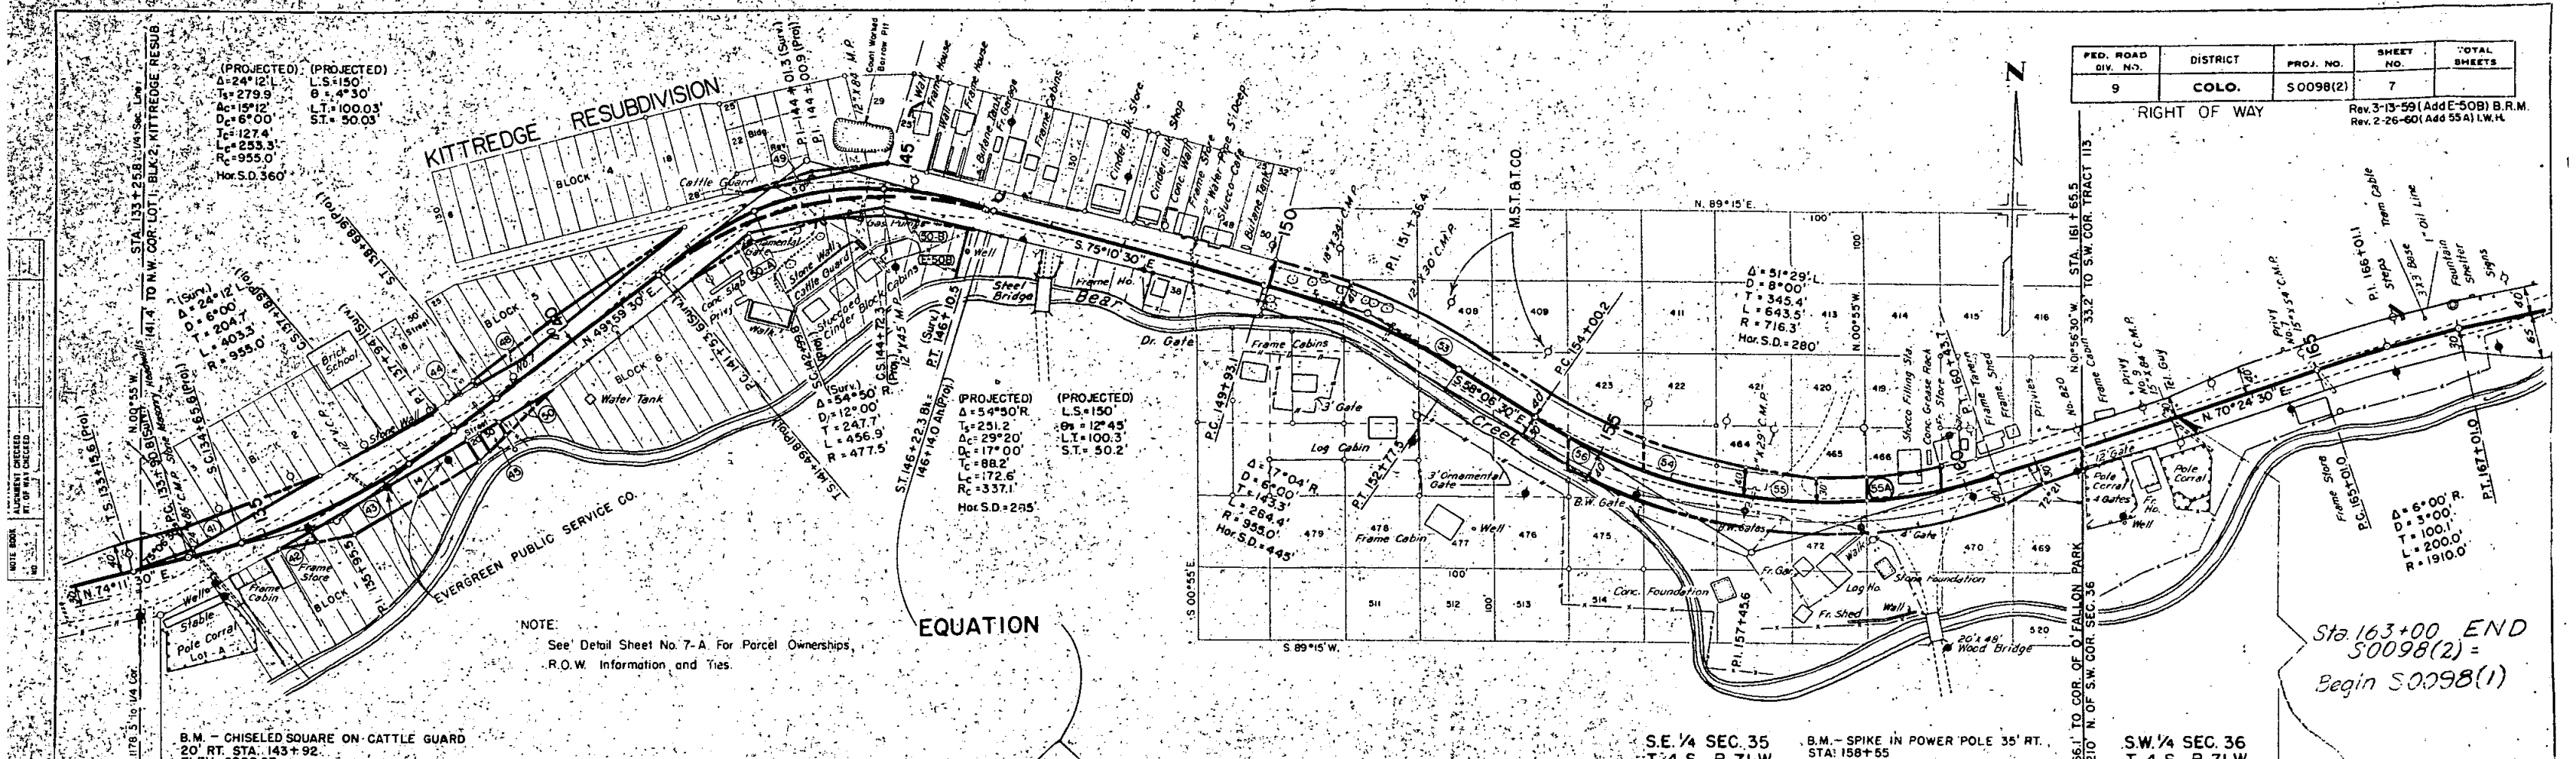

FED. ROAD DIV. NO.	DISTRICT	PROJ. NO.	SHEET NO.	TOTAL SHEETS
9	COLO.	S0098(2)	7	

RIGHT OF WAY

Rev. 3-13-59 (Add E-50B) B.R.M.
Rev. 2-26-60 (Add 55A) L.W.H.


NOTE:
See Detail Sheet No. 7-A For Parcel Ownerships,
R.O.W. Information and Ties.

B.M. - CHISELED SQUARE ON CATTLE GUARD
20' RT. STA. 143+92.
ELEV. 6829.87.

S.E. 1/4 SEC. 35
T. 4 S., R. 71 W.
B.M. - SPIKE IN POWER POLE 35' RT.
STA. 158+55
ELEV. 6815.54

S.W. 1/4 SEC. 36
T. 4 S., R. 71 W.

Sta. 163+00 END
S0098(2) =
Begin S0098(1)

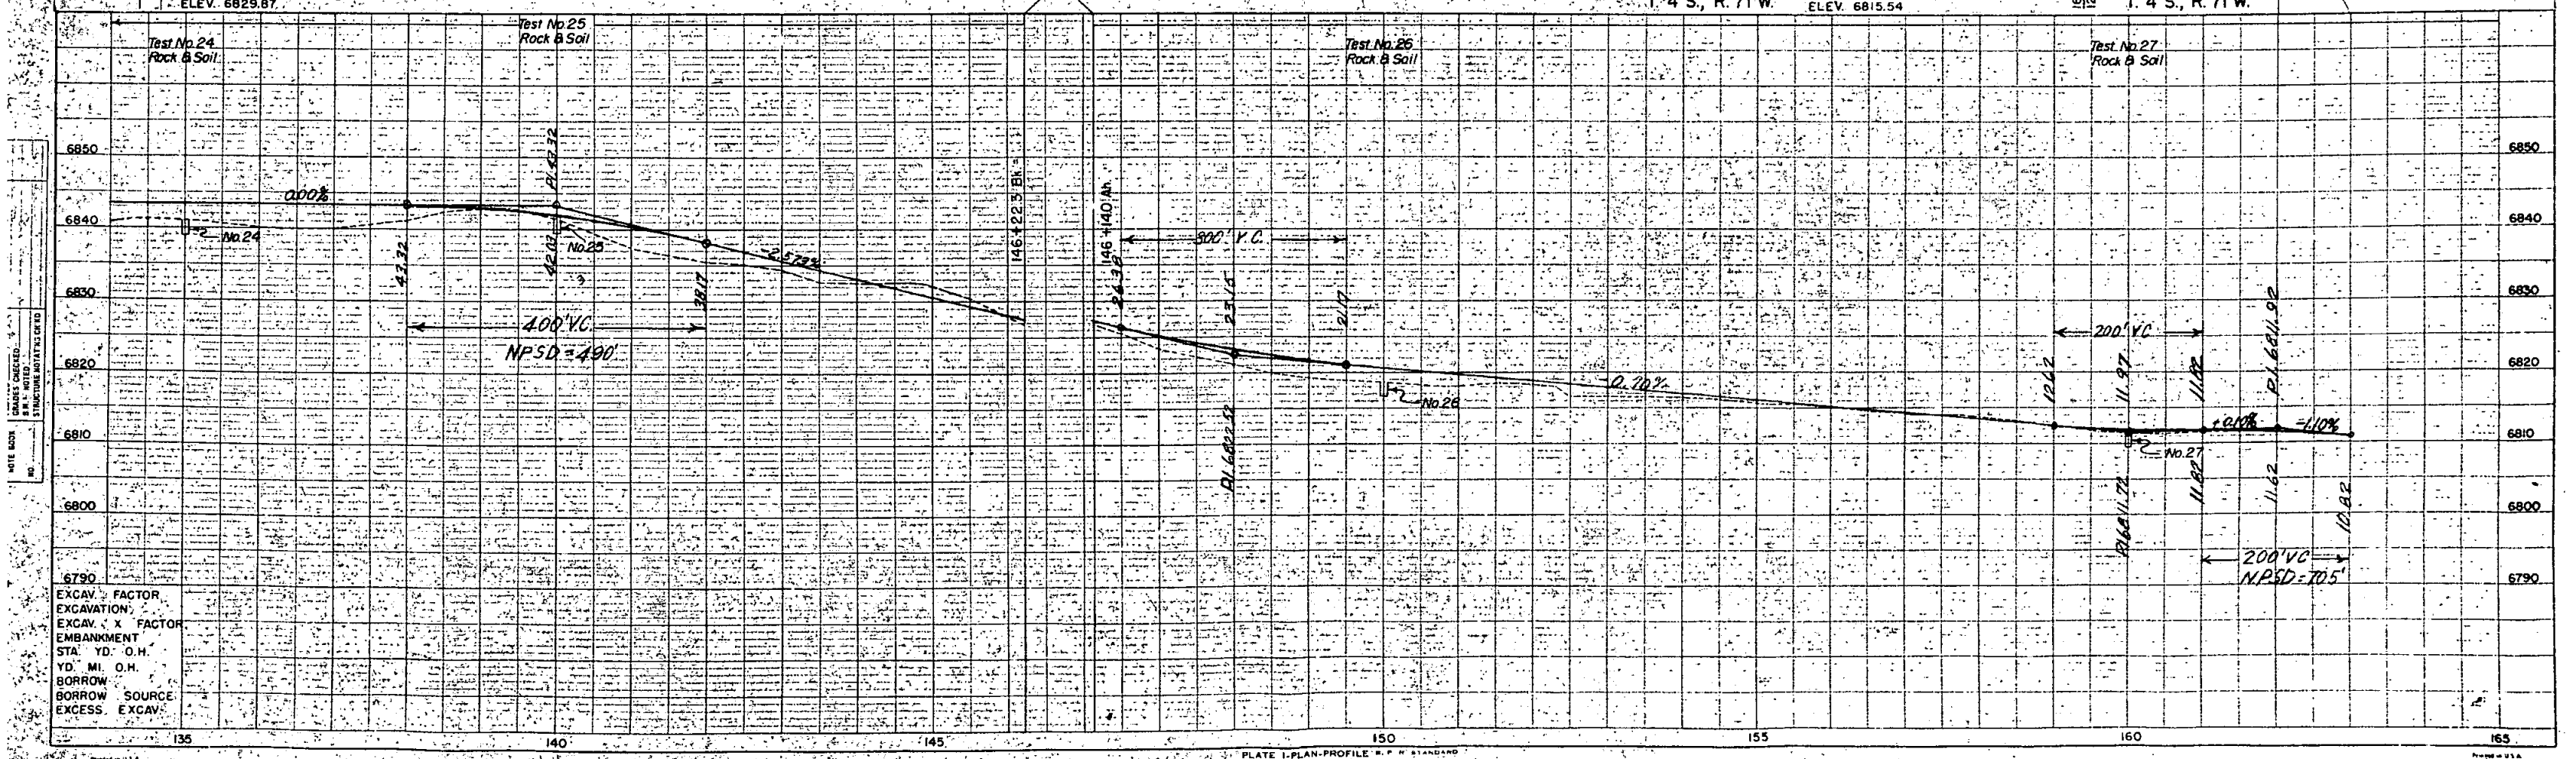


EXCAV. FACTOR
EXCAVATION
EXCAV. X FACTOR
EMBANKMENT
STA. YD. O.H.
YD. MI. O.H.
BORROW SOURCE
EXCESS. EXCAV.

FEDERAL ROAD DIVISION NO.	DISTRICT	PROJ. NO.	SHEET NO.	TOTAL SHEETS
9	COLORADO	S 0098(2)	7-A	

RIGHT OF WAY

Rev. 3-13-59 (Add E-50B) B.R.M.
Rev. 2-26-60 (Add 55A) I.W.H.


Detail Sheet Showing Kittredge

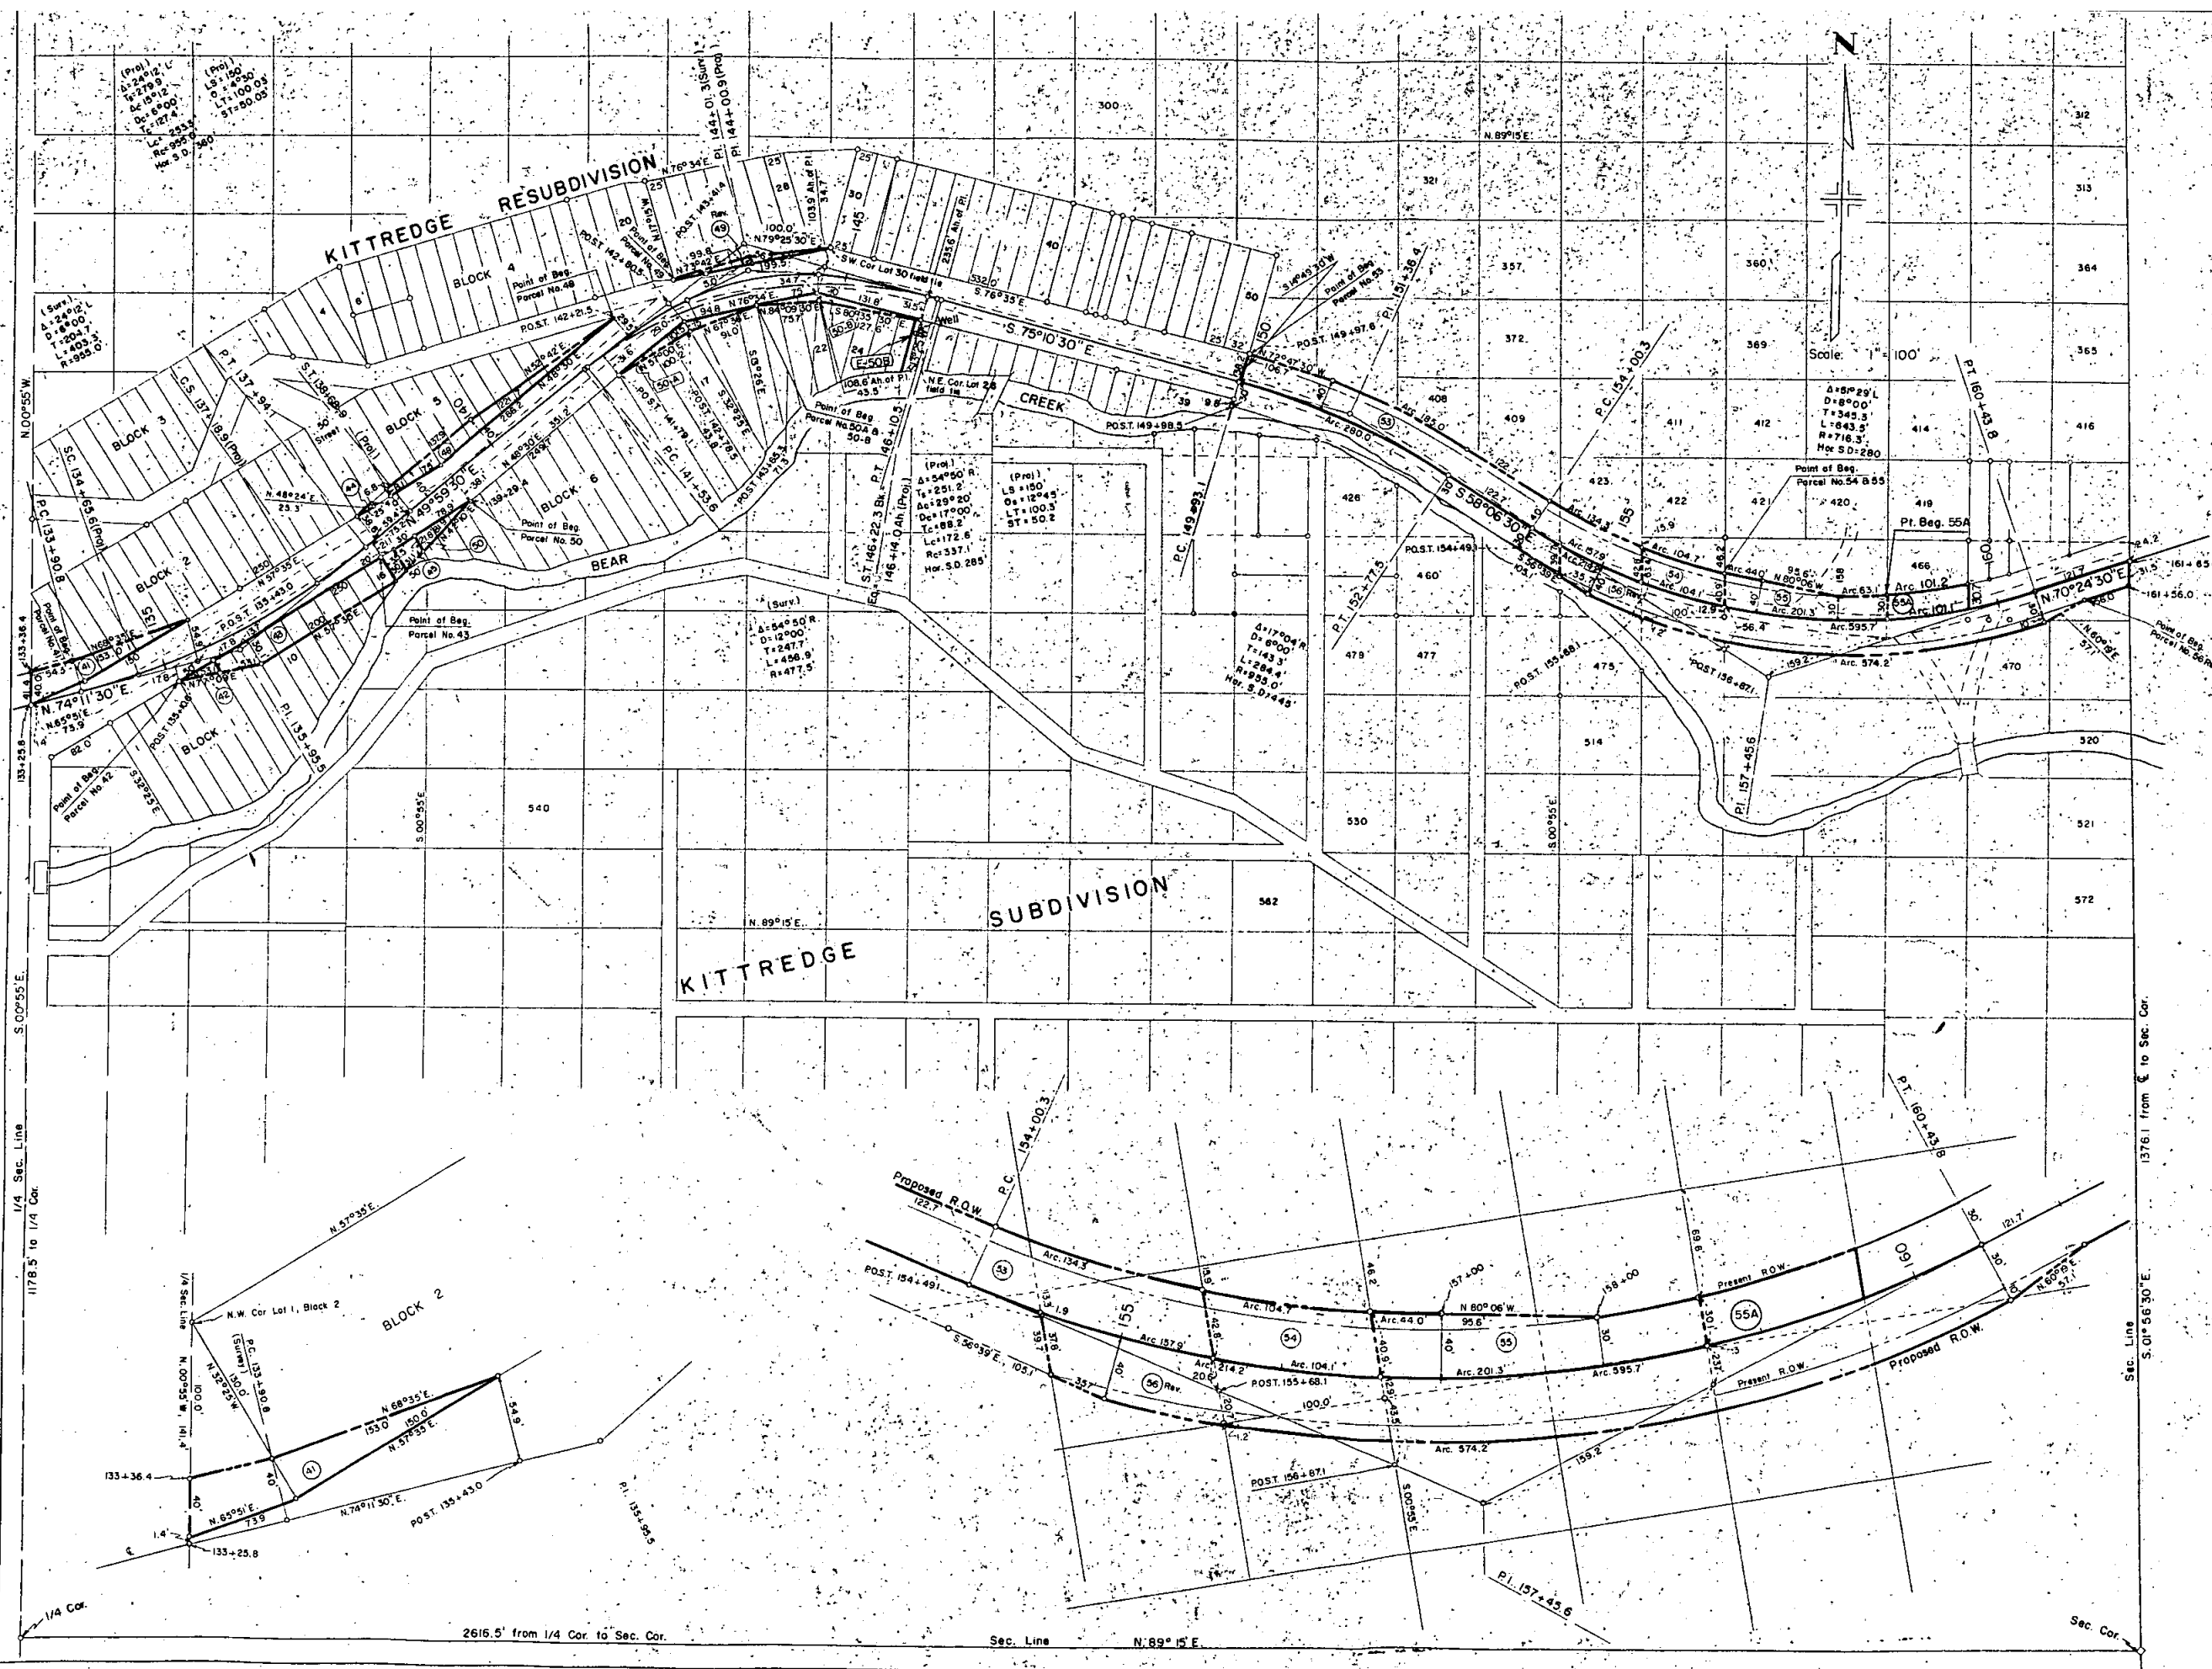

- (41) Jefferson County School, Dist. R1
- (42) Colorado Central Power Co.
- (44) Jefferson County
- (43) Maude S. Smith
Evergreen, Colo.
- (48) (45) John C. Rhodes & C. Lillian Rhodes
Kittredge, Colo.
- (46) (47) Deleted
- Rev. (49) Robert T. Dodge & Viola A. Dodge
Kittredge, Colo.
- (50) (50-A) (50-B) Joe Richardson & Jean Richardson
Kittredge, Colo.
- (51) Deleted
- (52) Deleted
- (53) Kittredge Town Co.
- (54) Anna M. Kittredge
- (55A) (55) Bryan Schwartz & Emily Schwartz
- (56) (57) Deleted Howard Green


RIGHT OF WAY

Rev. 5-24-79 (N Rev.) T.P.

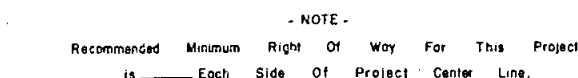

FEDERAL ROAD DIVISION NO.	DISTRICT	PROJ. NO.	SHEET NO.	TOTAL SHEETS
9	COLORADO	S 0098 (2)	9	

RIGHT OF WAY Rev. 8-13-58 C.W. 29 Rev. 3-13-59 (Add E-508) B.R.M.

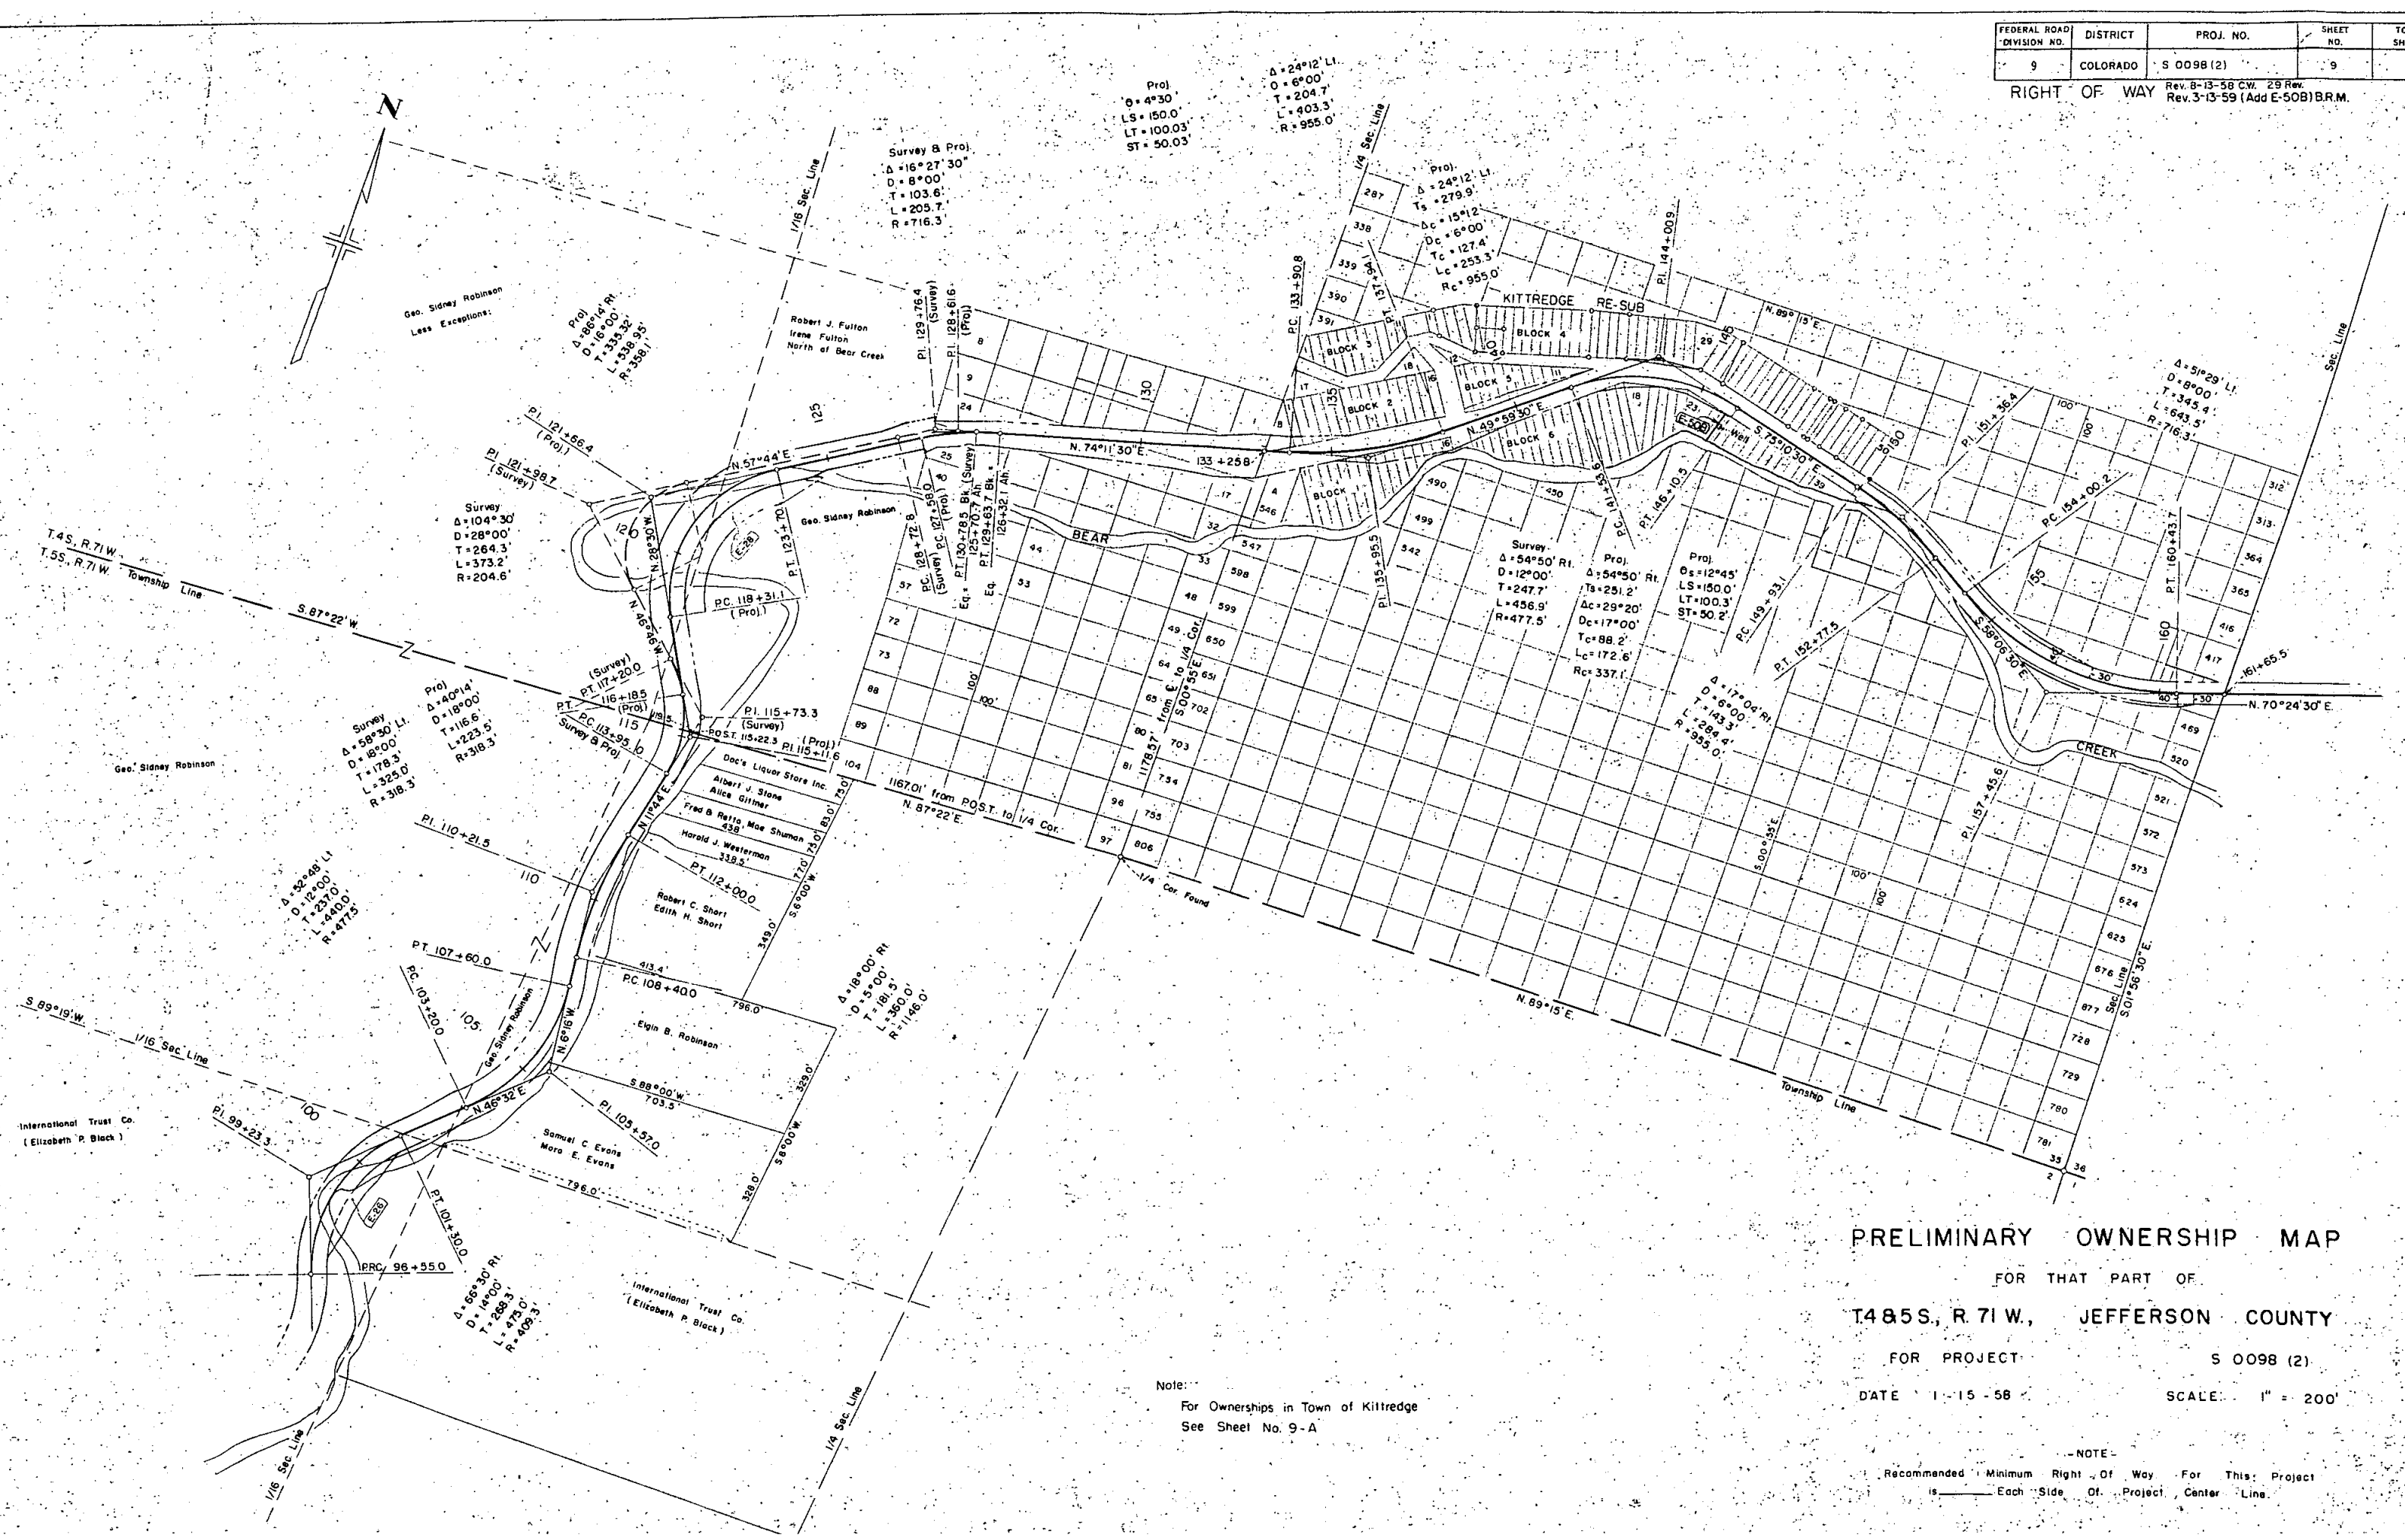

PRELIMINARY OWNERSHIP MAP
FOR THAT PART OF
T48S, R. 71 W., JEFFERSON COUNTY
FOR PROJECT S 0098 (2)
DATE 1-15-58 SCALE: 1" = 200'

Note:
For Ownerships in Town of Kittredge
See Sheet No. 9-A

NOTE:
Recommended Minimum Right of Way For This Project
is _____ Each Side Of Project Center Line

OWNERSHIPS IN TOWN OF KITTREDGE

FEDERAL ROAD DIVISION NO.	DISTRICT	PROJ. NO.	SHEET NO.	TOTAL SHEETS
9	COLORADO	5 0098 (2)	9-A	

RIGHT OF WAY

Amended Kittredge Subdivision
S.W. 1/4 Sec. 35

Lot 14 S. of Present S.H. No. 74 Anna Kittredge

W 1/2 Lot 5, Except N. 100' of the W. 1/2 Lot 5
W 1/2 Lot 12
W 1/2 Lot 21 N. of Present S.H. No. 74 Lowell E. Robbins
Mertho B. Robbins
Kittredge, Colo.

E. 1/2 Lot 12
All Lot 13
S 25' of Lot 4
S 25' E 1/2 Lot 5 Carl S. Scanland
1031 N. Evergreen St.
Burbank, Calif.

Lot 23 S. of Present S.H. No. 74
All Lots 26, 29 & 42 C. R. Meyer
Kittredge, Colo.

All Lots 17, 27 thru 32
Lots 15 & 16, 18 thru 22 S. of Present S.H. No. 74
Lots 33 thru 36 N. of Bear Creek
Lot 553 Claude Cecil Thomas
Anna M. Thomas
Kittredge, Colo.

Part of Lot 25 S. of Present S.H. No. 74
1680 S. Clarkson St. Geo. Sidney Robinson

Lots 1 thru 3
N. 100' of Lots 4 & 5
Lots 6 thru 11
Part of Lots 14 thru 16 N. of Present S.H. No. 74
Part of Lots 22 thru 24 N. of Present S.H. No. 74
1/2 Int.
Ruth A. Lacey Byrd
Zion Nat'l Park
Springdale, Utah
1/2 Int.
Mary Ross Quantance
Golden, Colo.

Amended Kittredge Subdivision
S.E. 1/4 Sec. 35

That Part of Lots 375, 406, 407, 408,
425, 424, 423 & 462 N. of Present S.H. No. 74
All of Lots 374 & 409 Kittredge Town Co.

That Part of Lot 463 N. of Present S.H. No. 74 Anna M. Kittredge

Lots 464 thru 466 N. of Present S.H. No. 74 Bryan Schwartz
Emily Schwartz
Kittredge, Colo.

West 1/4 Lot 418
West 1/4 Lot 467 N. of Present S.H. No. 74 A.E. Anderson
Kittredge, Colo.

East 25' of the W. 1/2 of Lot 467
N. of Present S.H. No. 74 Arthur K. Person
3117 N. 27th Place
Phoenix, Ariz.

That Part of Lot 468 N. of Present S.H. No. 74
Except West 25' Glen J. Lines
Nora Mae Lines
Kittredge, Colo.

West 25' of Lot 468 N. of Present S.H. No. 74
West 25' of Lot 417 John Ellis
Jean F. Ellis
East 1/2 Lot 418

Amended Kittredge Subdivision
S.E. 1/4 Sec. 35

That Part of Lot 405
S. of Bear Creek
Except East 1/2
N. 68' of Lot 428
Except the East 1/2 Vaughn E. Shepard
Mildred S. Shepard
901 Sherman St.

That Part of Lot 406 S. of Bear Creek
Except East 70.0 feet
Lot 427, Except East 70.0 feet
East 50.0 feet of Lot 405 S. of Bear Creek
E. 1/2 of Lot 428
E. 1/2 of the N. 1/2 of Lot 457 A.E. Anderson
Agreement for Sale
and Purchase to
Geo. W. Stenson
Leona Stenson

That Part of Lot 407
S. of Bear Creek A.E. Anderson

That Part of Lot 426
S. of Bear Creek
N. 1/2 Lot 459 A. E. Anderson

East 70.0 feet of Lot 406
S. of Bear Creek
East 70.0 feet of Lot 427 John E. Hastings
Mamie Hastings

Lot 460
Lot 425 & Lot 461
S. of Bear Creek Roxie Stone
Gene Rose Stone

Lot 462 South of Bear Creek
Lot 475 South of Bear Creek Luther C. Williams
Sara A. Williams

That Part of Lot 467 S. of Present S.H. No. 74
That Part of Lot 468 S. of Present S.H. No. 74
All Lots 469 & 470
All Lots 472 thru 474 Howard Green

That Part of Lot 461 Between Hwy. & Bear Creek
That Part of Lot 462 Between Hwy. & Bear Creek
Lot 463 S. of Present S.H. No. 74
Lot 475 North of Bear Creek Howard Green

That Part of Lot 471
Bounded by the Present S.H. No. 74 and the
two approaches to Myers Gulch Howard Green

Kittredge Resubdivision
S.E. 1/4 Sec. 35

Lot A, Block 1 Kittredge Union Church

Lots 1 thru 4, Block 1 Frank M. Cookley
Gladys E. Cookley
1833 Emerson

Lots 5 & 6, Block 1 Colo Central Power Co.

Lots 7 thru 16, Block 1 Maude S. Smith
Evergreen, Colo.

Lot 8, Lots 1 thru 16
Lot 17, B 1/2 Gulch adj. to Lot 16
All in Block 2 Jefferson County School
Dist. R-1

Lots 2 thru 5 - Part of Lots 6 thru 8
Block 4 C. Lillian Rhodes
J. C. Rhodes
Kittredge, Colo.

Lots 18 thru 21, Block 4 Wm. M. Dodge
Mary A. Dodge

Lots 22 thru 29, Block 4 Robert T. Dodge
Viola A. Dodge
Kittredge, Colo.

Lots 30 & 31
Part of Lot 32, Block 4 Dolly C. Lonkerd
Kittredge, Colo.

Easterly Part of Lot 32
Lots 33 thru 40 - Block 4 A. Milton Sherer, Jr.
Elizabeth M. Sherer
Kittredge, Colo.

Lots 41 & 42 - Block 4 L.E. Harmer
Louis Harmer
Kittredge, Colo.

W 1/2 Lot 43, Block 4 L. E. Harmer
Irene Harmer
Kittredge, Colo.

E 1/2 Lot 43
Lot 44, Block 4 E. Foster Jones
Elsie M. Jones
Kittredge, Colo.

Lot 45 & 46, Block 4 Joyce R. Anderson
Laura G. Anderson
Kittredge, Colo.

Lots 47 thru 50, Block 4 Pete J. Ferrone
Janice C. Ferrone

Lots 1 thru 12, Block 5 John C. Rhodes
C. Lillian Rhodes
Kittredge, Colo.

E. 30.0 feet of Platted Street
adj. to Lot 1, Block 6 John C. Rhodes
C. Lillian Rhodes
Kittredge, Colo.

Lots 1 thru 26, Block 6 Joe Richardson & Jean Richardson
Kittredge, Colo.

Lots 27 thru 36, Block 6 Vernon Unruh & Beatrice F. Unruh
Kittredge, Colo.

Lots 37 thru 39, Block 6 Helena Ann Albers

TIMBER GUARD POSTS AND METAL PLATE GUARD FENCE

STATION TO STATION	SIDE	SPACING	TIMBER GUARD POSTS	METAL PLATE GUARD FENCE	STATION TO STATION	SIDE	SPACING	TIMBER GUARD POSTS	METAL PLATE GUARD FENCE
			NO.	LN. FT.				NO.	LN. FT.
32+70 39+00 to 40+39 40+80 41+08	Lt. Rt. & Lt. Rt. & Lt. Rt.	Culvert 16" Curve Curve End Culvert	1 14 2 1		103+20 to 107+60 108+00 108+40 to 112+00 110+80	Rt. Rt. Rt. Lt.	12" Curve 1 5" Curve Culvert	17 1 10 1	
41+43 41+56 41+91 41+98	Lt. Rt. Lt. Rt.	" " " "	1 1 1 1		112+74 113+55 113+95 to 116+19 116+59	Rt. Rt. Rt. Rt.	" " " "	1 1 1 1	235
42+41 42+82 to 45+77 42+82 to 46+12 45+77 to 46+27	Rt. & Lt. Lt. Rt. Lt.	Curve End 16" Curve " "	2 13 14	50	117+24 117+90 118+21 to 123+70 118+21 to 118+67	Rt. Rt. Rt. Lt.	" " 16" Curve "	1 1 24 3	
46+12 to 50+90 46+27 to 47+16.8k 49+12.4k to 50+24 50+50	Rt. Lt. Lt. Lt.	" 16" Curve 42-70' Culvert	4 2 2 1	280	118+85 to 119+55 119+78 to 120+24 121+45 to 122+78 123+01 to 123+70	Lt. Lt. Lt. Lt.	" " 16" Curve "	3 3 3	70 135
50+77 50+90 to 52+40 55+90 56+75 to 57+75	Lt. Rt. Lt. Rt.	" 14" Curve Culvert "	1 7 1	100	124+12 124+82 125+98 126+38	Rt. & Lt. Rt. & Lt. Rt. Lt.	" " Culvert "	2 2 1 1	
57+75 to 61+29 61+50 61+50 to 63+44 63+44 to 70+39	Rt. Rt. Rt. Rt.	50'+ Culvert 8" Curve 50'-	8 1 6 14		130+87 132+87 133+98 134+65 to 137+19	Rt. Rt. Rt. & Lt. Rt.	" " Culvert 6" Curve	1 1 2 8	
68+75 70+39 to 74+67.6k 72+69 74+40	Rt. Rt. Lt. Lt.	Culvert 14" Curve Culvert "	1 17 1 1		138+45 139+56 141+50 146+00	Rt. & Lt. Rt. Rt. & Lt. Rt. & Lt.	Culvert " Culvert "	2 1 2 2	
74+80.2k to 76+00 76+00 to 86+90 80+50 83+10	Rt. Rt. Lt. Lt.	40' 14" Curve Culvert "	3 44 1 1		149+26 149+93 to 152+78 151+84 153+45	Rt. Rt. Lt. Rt.	" 6" Curve Culvert "	1 8 1 1	
87+23 87+56 to 90+58 88+69 89+97	Rt. Rt. Lt. Lt.	" 28" Curve Culvert "	1 17 1 1		154+56 156+56 157+13 161+00	Rt. Rt. Rt. & Lt. Rt. & Lt.	" " Culvert "	1 1 2 2	
90+90 91+44 92+50 92+82	Rt. Rt. Rt. & Lt. Rt.	" " Culvert "	1 1 2 1		Sub-Total			338	870
93+57.8k 93+35.4k to 98+10 98+35 to 100+10 100+35 to 101+30	Rt. Rt. Rt. & Lt. Rt.	" 14" Curve Culvert "	1 20 8 5		Road Approach 36+50 to 39+00 51+00 to 52+26 78+00 to 80+75			13 13 18	
94+45 98+78 101+75 102+69	Lt. Lt. Rt. Rt. & Lt.	Culvert Culvert Culvert "	1 1 1 2		TOTAL			382	870

RIGHT OF WAY MARKERS

STATION	SIDE	NO.	
37+13.3 37+62.7 40+39.6 42+28.1	Lt. Rt. Rt. & Lt. Rt. & Lt.	1 1 2 2	
47+15.18k 50+50 57+75 61+18	Lt. Lt. Rt. & Lt. Lt.	1 1 2 1	
63+33.6k 67+39 74+67.6k 76+00	Lt. Rt. & Lt. Lt. Rt.	1 2 1 1	
86+90 87+55.9 90+58.4 94+02.5k	Lt. Rt. Rt. & Lt. Rt. & Lt.	1 1 2 2	
101+30 103+20 107+60 108+40	Rt. & Lt. Lt. Lt. Lt.	2 1 1 1	
112+00 116+85 118+31 123+70	Lt. Rt. & Lt. Rt. & Lt. Rt. & Lt.	1 2 2 2	
127+58.8k 129+63.7k 133+15.6 138+66.9	Rt. & Lt. Rt. & Lt. Lt. Rt. & Lt.	2 2 1 2	
141+49.8 146+22.3k 149+93.1 152+77.5	Rt. & Lt. Rt. Rt. & Lt. Lt.	2 1 2 1	
154+00.2 160+43.7	Lt. Rt.	1 1	
TOTAL		49	

PIT NO. 2

SURFACING & STRUCTURE BACKFILL

