

# CONVENTIONAL SIGNS

|                             |               |                  |
|-----------------------------|---------------|------------------|
| CENTER LINE                 | PLAN SHEET    | TITLE SHEET      |
| RIGHT OF WAY LINE           | R.O.W. MARKER |                  |
| COUNTY LINE                 |               |                  |
| TOWNSHIP OR RANGE LINE      |               |                  |
| LAND LINES                  | SECTION LINE  | 1/4 SECTION LINE |
| RAILROAD                    | TITLE SHEET   | PLAN SHEET       |
| BARBED WIRE FENCE           |               |                  |
| COMBINATION WIRE FENCE      |               |                  |
| SNOW FENCE                  |               |                  |
| TELEPHONE & TELEGRAPH LINES |               |                  |
| POWER LINE                  |               |                  |
| DETOUR                      |               |                  |
| PRESENT ROAD (Plan Sheets)  |               |                  |

## COLORADO DEPARTMENT OF HIGHWAYS

### PLAN AND PROFILE OF PROPOSED FEDERAL AID PROJECT NO. S 0098(3) STATE HIGHWAY NO. 74 JEFFERSON COUNTY

| FEDERAL ROAD DISTRICT NO. | DIVISION | PROJ. NO. | SHEET NO. | TOTAL SHEETS |
|---------------------------|----------|-----------|-----------|--------------|
| 3                         | COLORADO | S 0098(3) | 1         |              |

RIGHT OF WAY  
MORRISON-WEST

#### INDEX OF SHEETS

| SHEET NO. | TITLE SHEET                          |
|-----------|--------------------------------------|
| 1         | TABULATION OF PROPERTIES             |
| 2         | TABULATION OF PROPERTIES             |
| 3-5       | PLAN & PROFILE SHEETS SHOWING R.O.W. |
| 6-8       | OWNERSHIP MAPS                       |

| REVISIONS |
|-----------|
|           |
|           |
|           |
|           |
|           |

#### SCALES OF ORIGINAL DRAWINGS


ON PLAN, 1 IN. = 50 FT.  
ON PROFILE, 1 IN. = 50 FT. HORIZONTAL  
1 IN. = 10 FT. VERTICAL  
GRADE LINE ON PROFILE IS SHOWN AS GRADE OF FINISHED ROAD

NET LENGTH OF PROJECT IN R.O.W. = 0.58 MILES

#### RIGHT OF WAY

NOTE:

THIS PROJECT CALCULATED AND CHECKED BY FIELD.

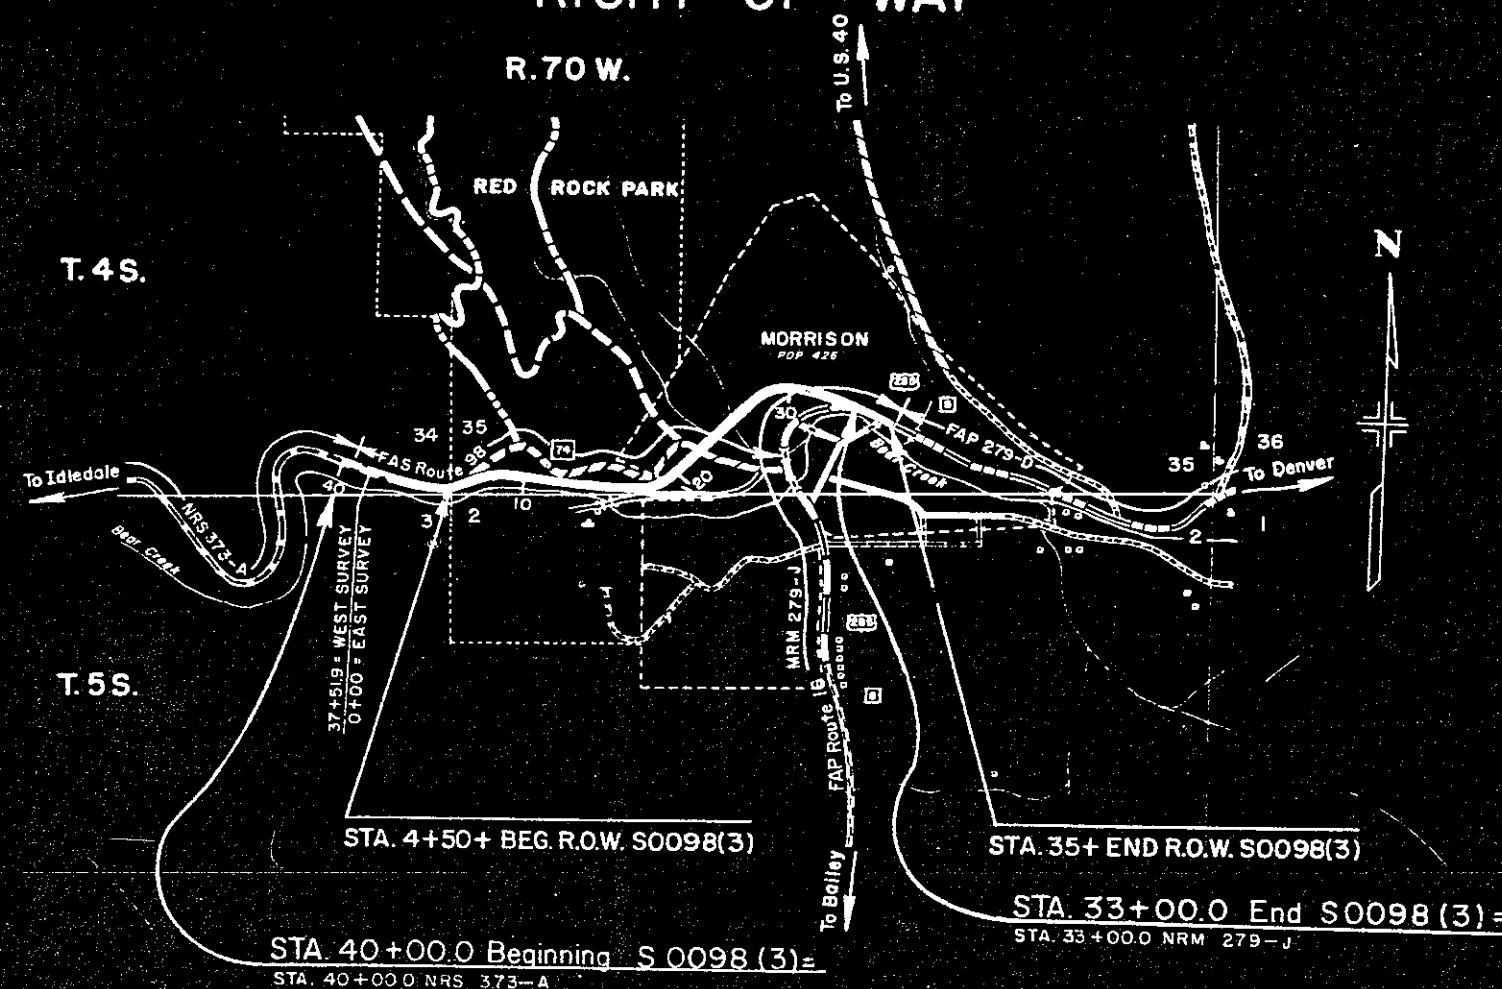

# R.O.W. TABULATION OF PROPERTIES IN JEFFERSON COUNTY S.H.No. 74 PROJ. S0098(3)

| PARCEL NO. | DISTRICT | PROJ. NO. | SHEET NO. | TOTAL SHEETS |
|------------|----------|-----------|-----------|--------------|
| 8          | COLONADO | S 0098(3) | 2         |              |

| RIGHT OF WAY   |  | REVISIONS |                  |
|----------------|--|-----------|------------------|
| Morrison--West |  | 8/15/81   | Add Owner's Name |
|                |  | 8/30/81   | g-a Rev.         |
|                |  | 12/27/81  | Add 2A & TE-2    |
|                |  |           |                  |
|                |  |           |                  |

| PARCEL NO. | OWNER                                      | ADDRESS       | LOCATION               | AREA IN ACRES       |        |                | REMARKS |  |  |                    |  |      |
|------------|--------------------------------------------|---------------|------------------------|---------------------|--------|----------------|---------|--|--|--------------------|--|------|
|            |                                            |               |                        | TOTAL LAND IN TRACT | PARCEL | TO BE ACQUIRED |         |  |  |                    |  |      |
|            |                                            |               | T. 4 S., R. 70 W.      |                     |        |                |         |  |  |                    |  |      |
| 1A         | City & County of Denver                    | Denver, Colo. | W1/2 SW1/4 Sec.35      |                     | 0.152  | 0.152          |         |  |  |                    |  | 1A   |
| 1B         | City & County of Denver                    | Denver, Colo. | W1/2 SW1/4 Sec. 35     |                     | 4.076  | 4.076          |         |  |  |                    |  | 1B   |
| E-1        | City & County of Denver                    |               | W1/2 SW1/4 Sec. 35     |                     | 0.544  | 0.544          |         |  |  |                    |  | E-1  |
| 2          | Richard A. Freygang                        |               | S.W.1/4 Sec.35         |                     | 0.173  | 0.173          |         |  |  |                    |  | 2    |
| 2-A        | Richard A. Freygang                        | Denver, Colo. | S.W.1/4 Sec.35         |                     | 0.019  | 0.019          |         |  |  |                    |  | 2A   |
| 3-A        | Bertha LaGrow Deceased                     |               | S.E.1/4 S.W.1/4 Sec.35 |                     | 0.418  | 0.359          |         |  |  |                    |  | 3A   |
| TE-2       | Richard A. Freygang                        |               | S.W.1/4 Sec.35         |                     | 0.147  | 0.147          |         |  |  | Temporary Easement |  | TE-2 |
| 3-B        | Bertha LaGrow Deceased                     |               | SE.1/4 SW.1/4 Sec.35   |                     | 0.319  | 0.319          |         |  |  |                    |  | 3B   |
| 4          | L. E. LaGrow                               |               | SE.1/4 SW.1/4 Sec. 35  |                     | 0.090  | 0.088          |         |  |  |                    |  | 4    |
| 5-A        | Mary Ross Quintance                        |               | S.E.1/4 S.W.1/4 Sec.35 |                     | 0.126  | 0.126          |         |  |  |                    |  | 5A   |
| 5-B        | " " "                                      |               | S.E.1/4 S.W.1/4 Sec.35 |                     | 0.149  | 0.149          |         |  |  |                    |  | 5B   |
| 6          | Park of the Red Rocks                      |               | SE.1/4 S.W.1/4 Sec.35  |                     | 1.307  | 1.307          |         |  |  |                    |  | 6    |
| 7-A        | Park of the Red Rocks                      |               | S.E.1/4 S.W.1/4 Sec.35 |                     | 0.022  | 0.022          |         |  |  |                    |  | 7A   |
| 7-B        | Park of the Red Rocks                      |               | S.E.1/4 S.W.1/4 Sec.35 |                     | 0.064  | 0.064          |         |  |  |                    |  | 7B   |
| 8-A        | Roy V. Denbow & Flossie E. Denbow          |               | S.E.1/4 S.W.1/4 Sec.35 |                     | 0.310  | 0.310          |         |  |  |                    |  | 8A   |
| 8-B        |                                            |               | SE.1/4 S.W.1/4 Sec.35  |                     |        |                |         |  |  |                    |  | 8B   |
| 9-A        | Mollie V. Pike                             |               | S.E.1/4 S.W.1/4 Sec.35 |                     | 0.203  | 0.203          |         |  |  |                    |  | 9A   |
| 9-B        | Mollie V. Pike                             |               | S.E.1/4 S.W.1/4 Sec.35 |                     | 0.278  | 0.278          |         |  |  |                    |  | 9B   |
| 10         | Peter F. Proudfoot & Mary M.D. Proudfoot   |               | SE.1/4 SW.1/4 Sec.35   |                     | 0.210  | 0.210          |         |  |  |                    |  | 10   |
| 11         | Peter F. Proudfoot & Mary M.D. Proudfoot   |               | S.E.1/4 SW.1/4 Sec.35  |                     | 0.052  | 0.052          |         |  |  |                    |  | 11   |
| 12         | George E. Walpole                          |               | S.E.1/4 S.W.1/4 Sec.35 |                     | 0.180  | 0.180          |         |  |  |                    |  | 12   |
| 13         | Mary Ross Quintance                        |               | SE.1/4 SW.1/4 Sec.35   |                     | 0.176  | 0.176          |         |  |  |                    |  | 13   |
| 14         | School District R-1 Jefferson County       |               | SE.1/4 S.W.1/4 Sec.35  |                     | 0.112  | 0.043          |         |  |  |                    |  | 14   |
| 15         | School District R-1 Jefferson County       |               | S.E.1/4 S.W.1/4 Sec.35 |                     | 0.031  | 0.031          |         |  |  |                    |  | 15   |
| 16         | School District R-1 or Mary Ross Quintance |               | S.E.1/4 SW.1/4 Sec.35  |                     | 0.155  | 0.095          |         |  |  |                    |  | 16   |
| 17         | School District R-1 Jefferson County       |               | SE.1/4 SW.1/4 Sec.35   |                     | 0.175  | 0.011          |         |  |  |                    |  | 17   |
| 18         | Park of the Red Rocks                      |               | S.E.1/4 S.W.1/4 Sec.35 |                     | 0.058  | 0.058          |         |  |  |                    |  | 18   |
| 19         | Park of the Red Rocks                      |               | SW.1/4 SE.1/4 Sec.35   |                     | 0.169  | 0.032          |         |  |  |                    |  | 19   |

PLAN  
SHEET 1 OF 1

PROFILE  
SHEET 1 OF 1

S.E. 1/4, Sec. 34  
T.4S., R.70W.

RIGHT OF WAY Morrison-West  
S.W. 1/4, Sec. 35  
T.4S., R.70W.

| FILE NO. | DIVISION | PROJECT NO. | SHEET NO. |
|----------|----------|-------------|-----------|
| 8        | COLO.    | S 0098(3)   | 3         |

P.1.8+86.9


SCALE 1" = 50'

STA. 40+00.0 Beginning S 0098(3)=  
STA. 40+00.0 NRS 373-A



E-1 (A) (B) City & County of Denver

| REVISIONS |  |
|-----------|--|
|           |  |
|           |  |
|           |  |
|           |  |

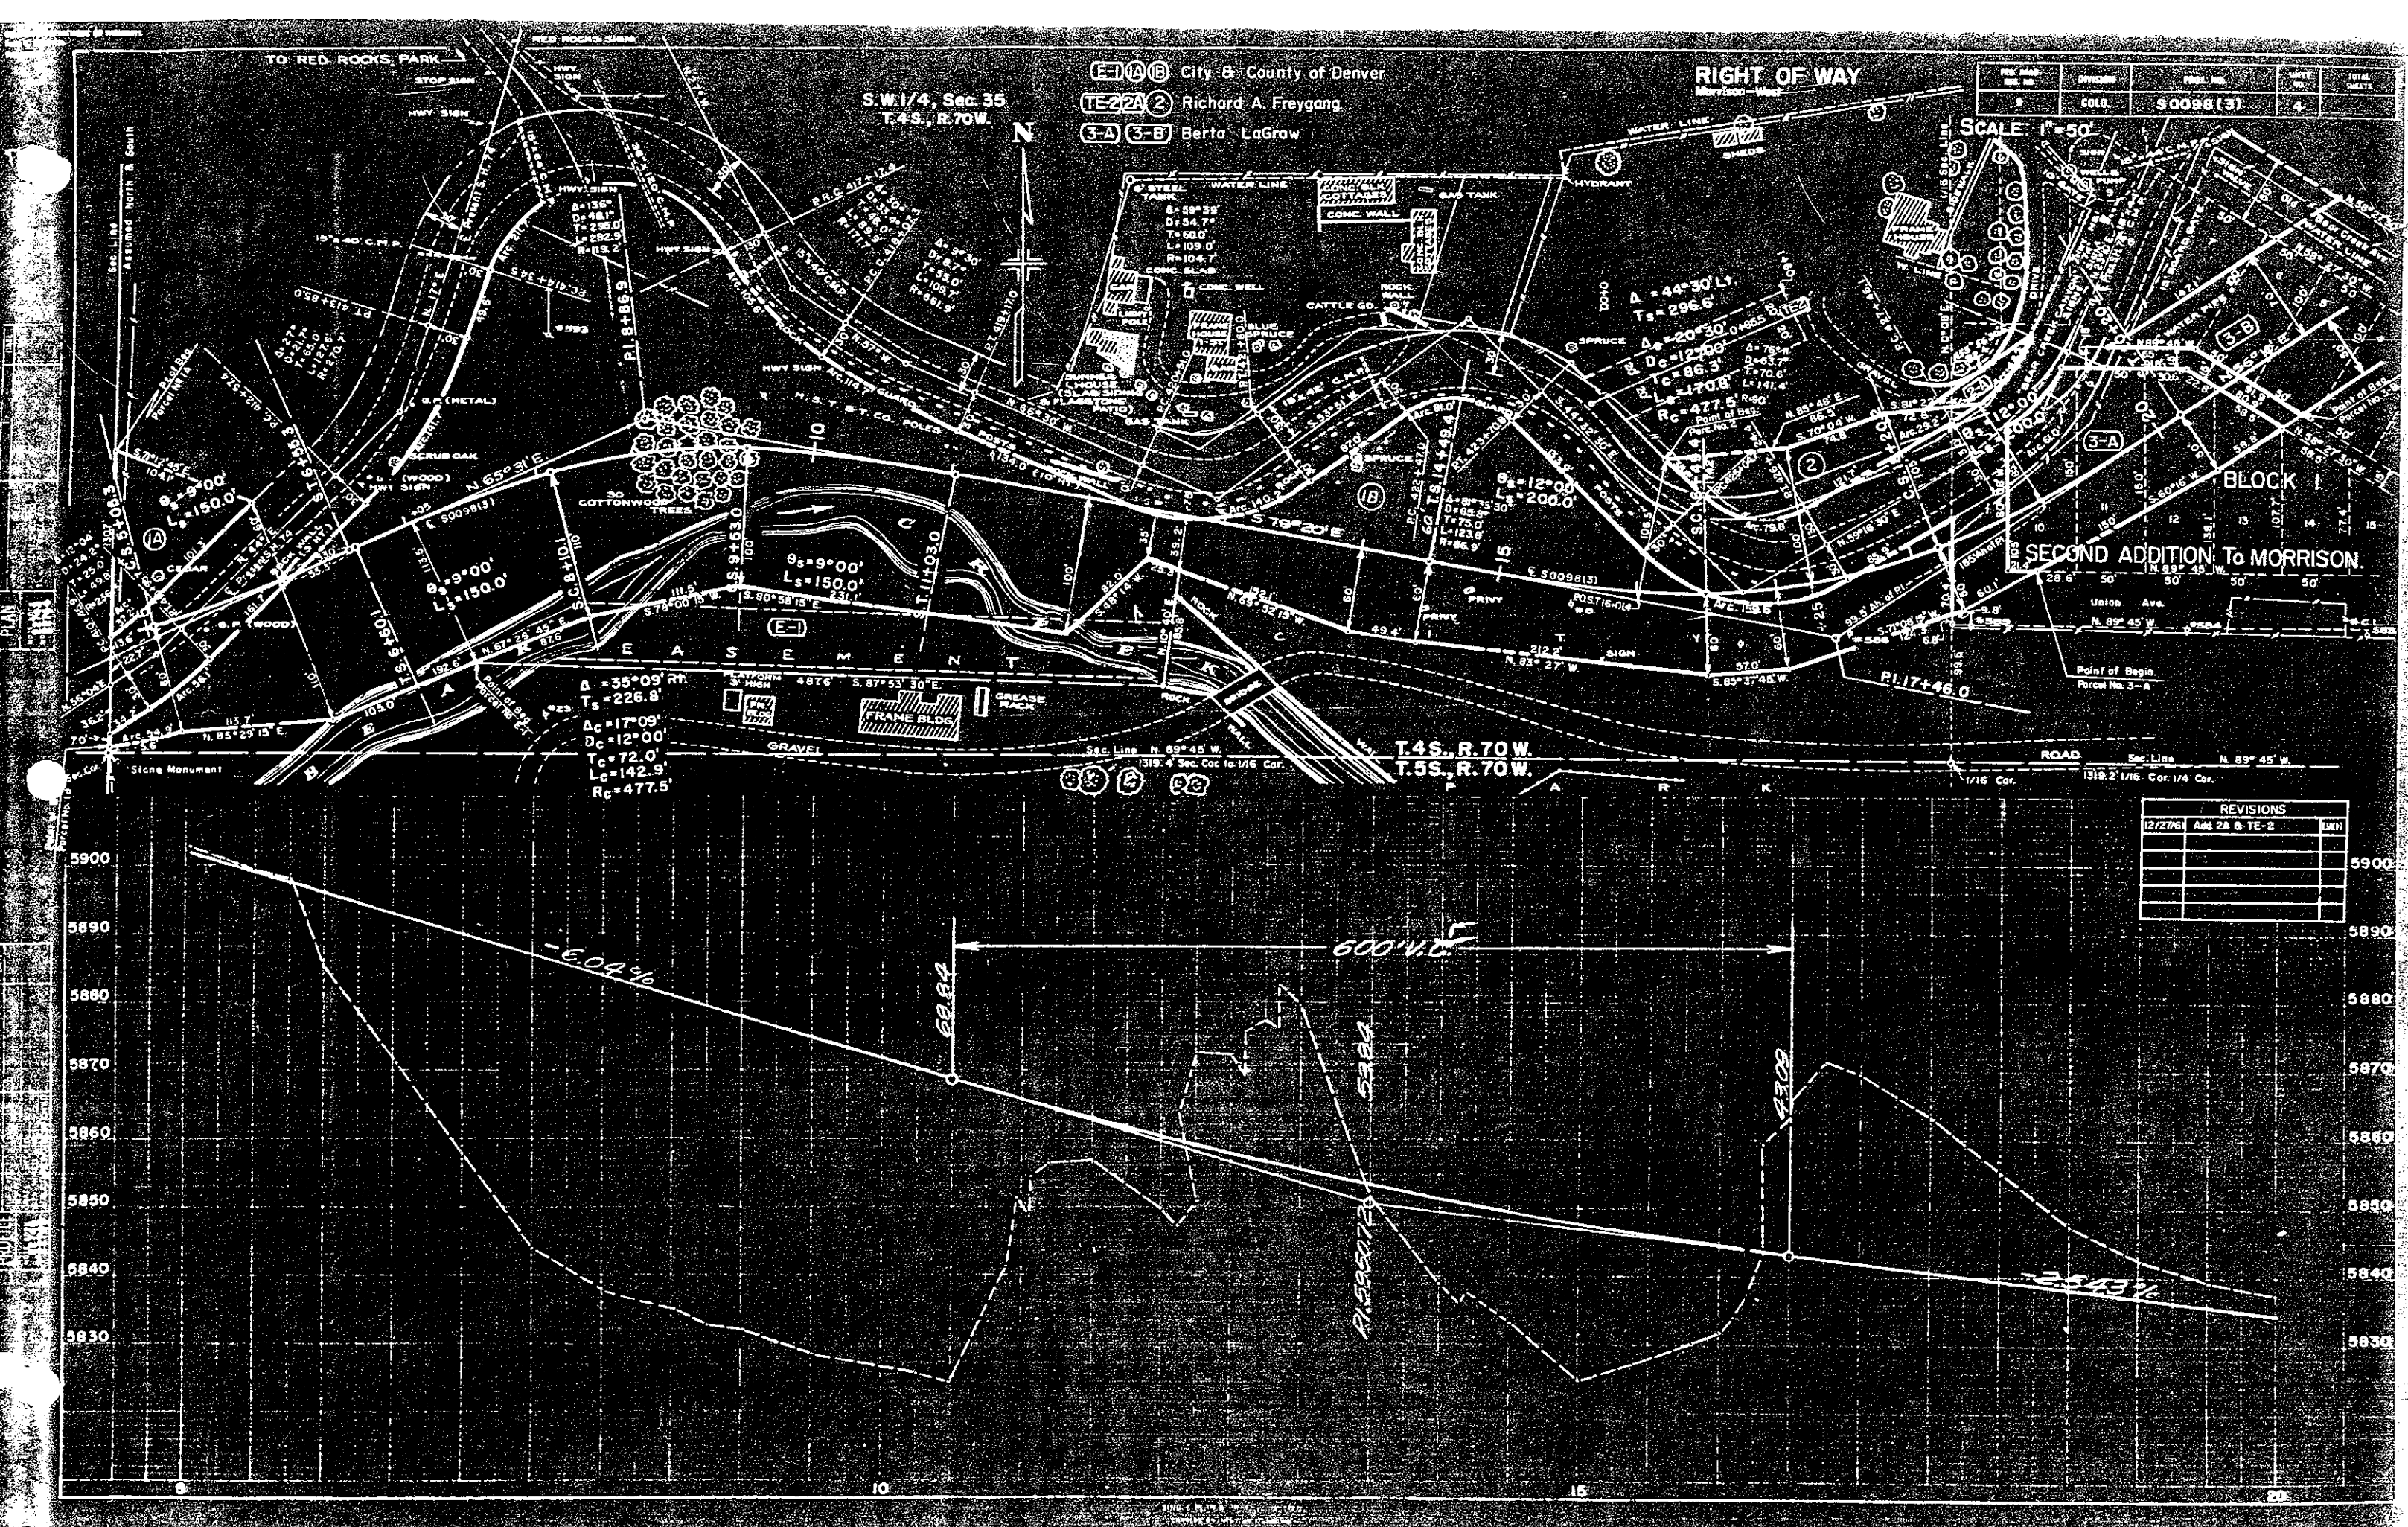

| FED. ROAD DIST. NO. | DIVISION | PROJ. NO. | SHEET NO. | TOTAL SHEETS |
|---------------------|----------|-----------|-----------|--------------|
| 5                   | 50LD.    | S 0098(3) | 5         |              |


| REVISIONS |                 |
|-----------|-----------------|
| 4/15/61   | Add Owners Name |
| 8/3/61    | B-A Rev.        |

SCALE: 1" = 50'

STA 33+00.0 End S 0098(3)=

STA 33+00.0 NRM 279-J


END R.O.W. S 0098(3)  
STA. 35+

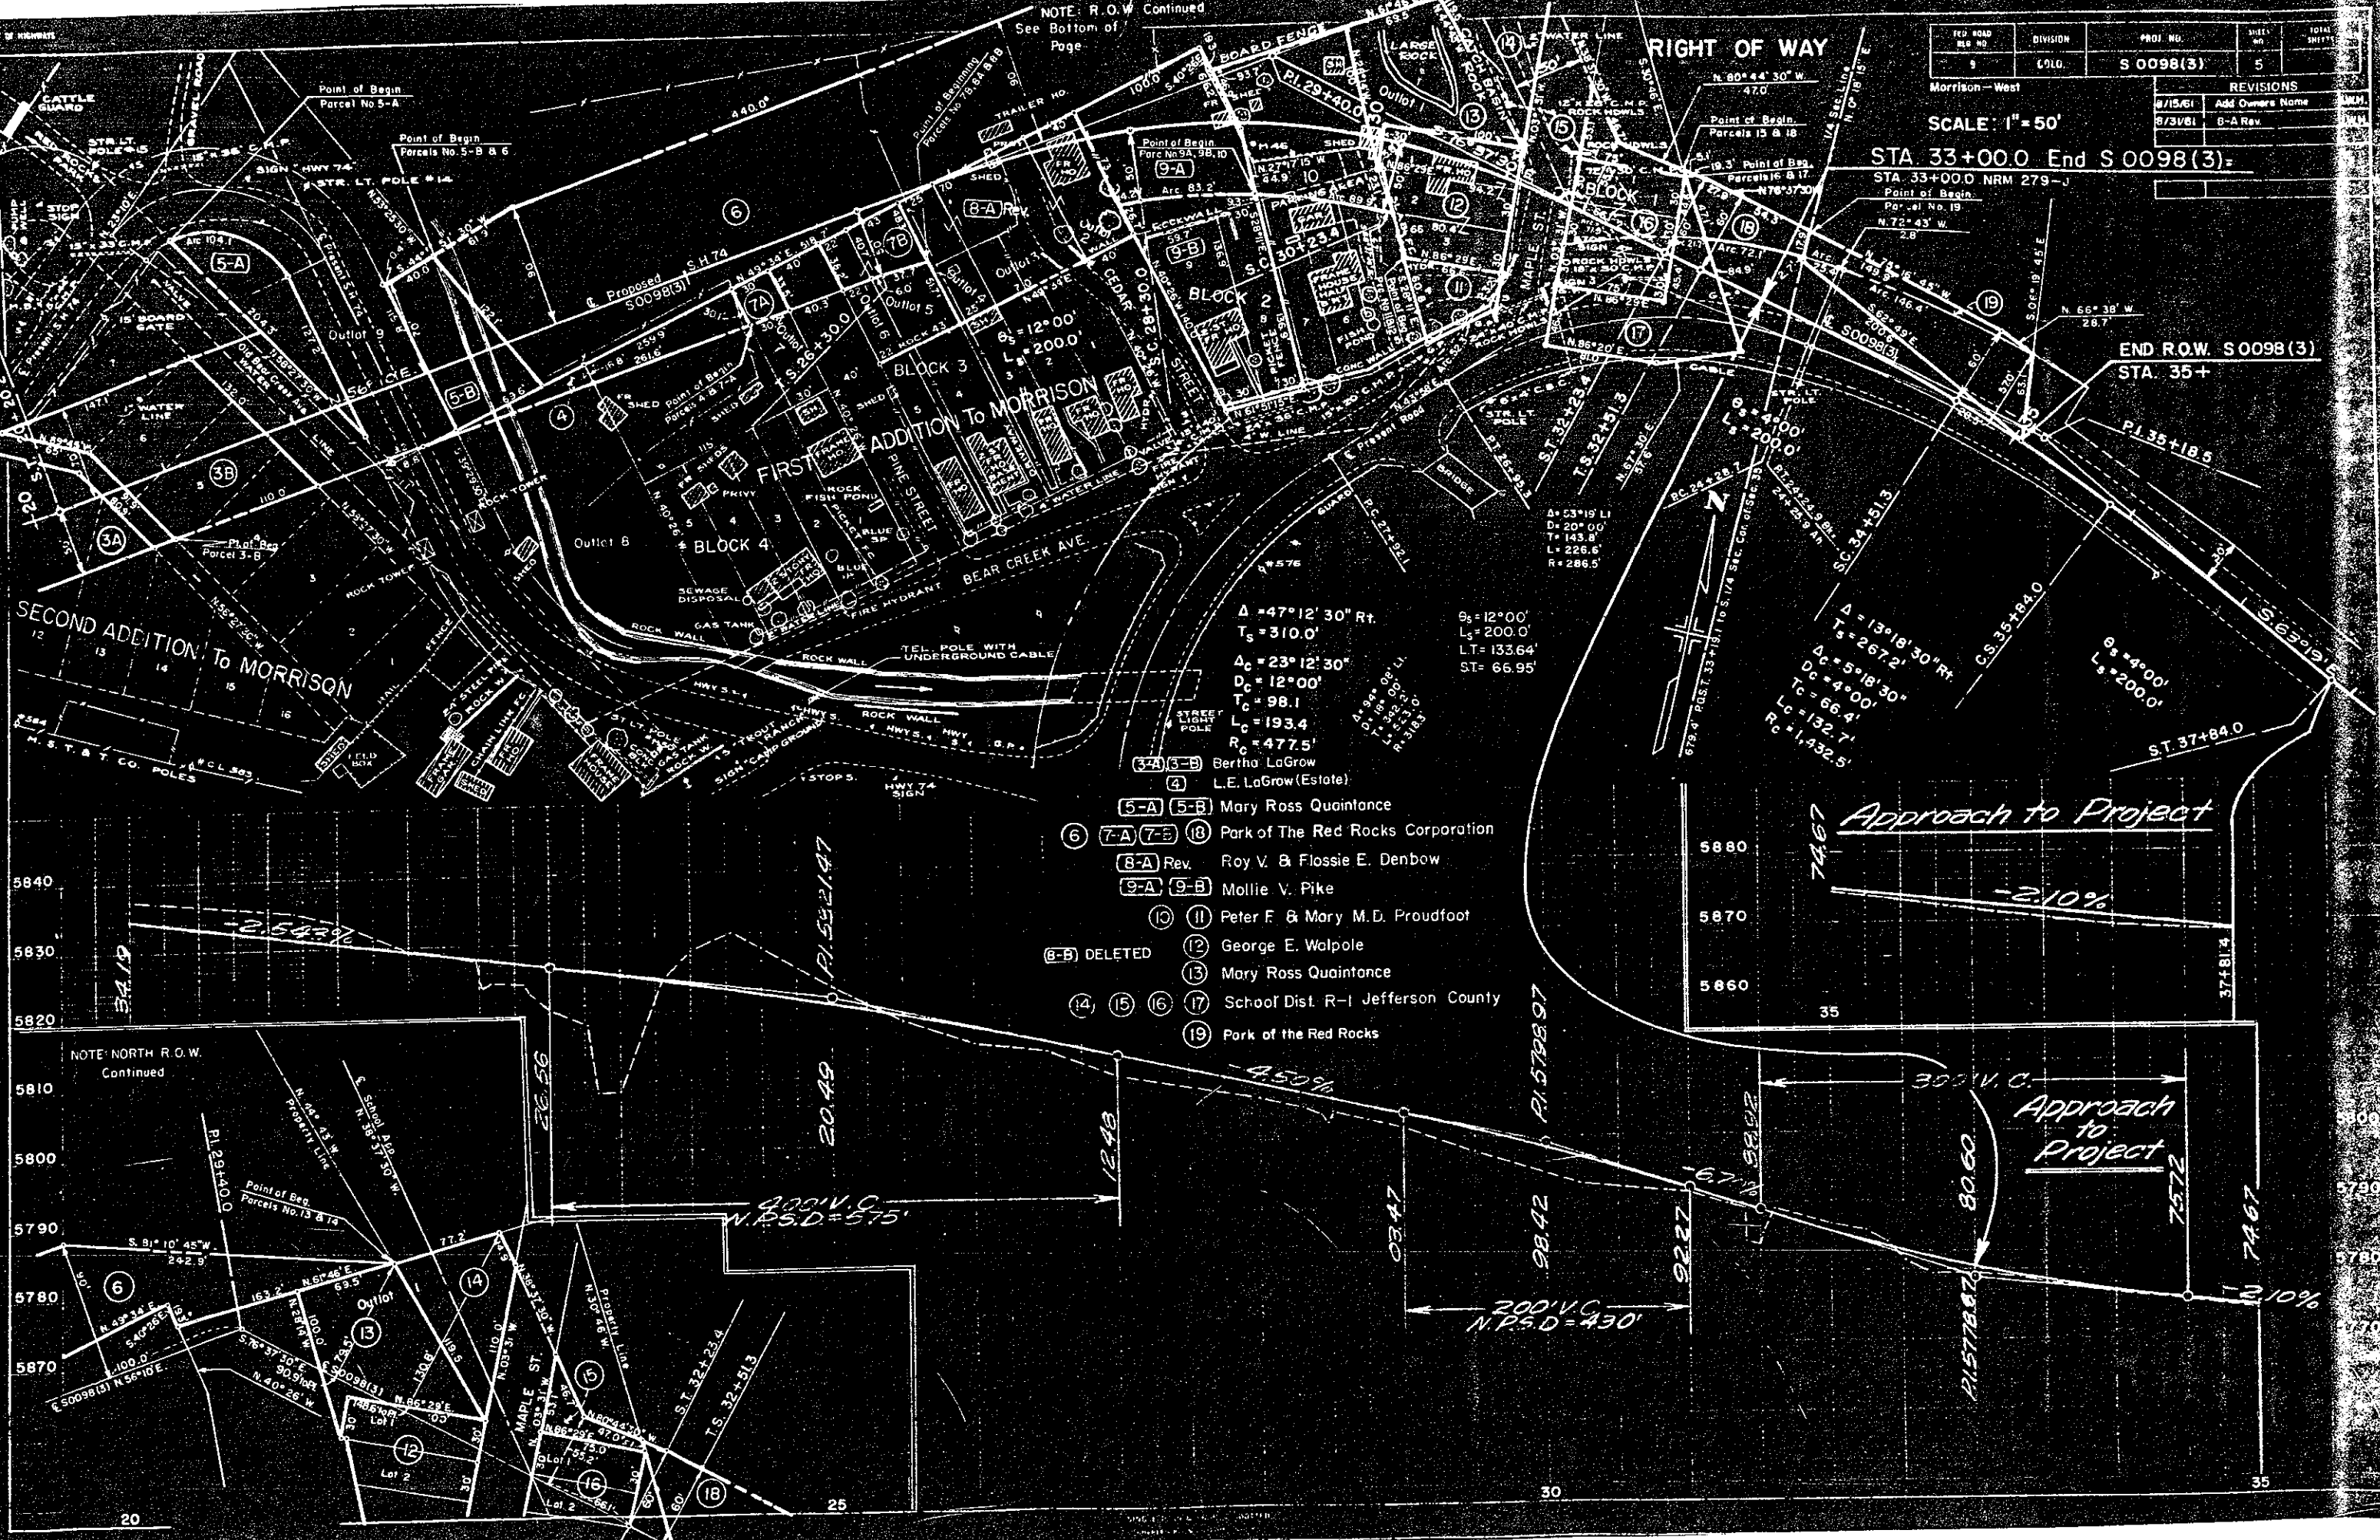

- Δ = 47° 12' 30" Rt.  
T<sub>s</sub> = 310.0'  
Δ<sub>c</sub> = 23° 12' 30"  
D<sub>c</sub> = 12° 00'  
T<sub>c</sub> = 98.1  
L<sub>c</sub> = 193.4  
R<sub>c</sub> = 477.5'
- 9<sub>s</sub> = 12° 00' 00"  
L<sub>s</sub> = 200.0'  
LT = 133.64'  
ST = 66.95'
- Δ = 13° 18' 30" Rt.  
T<sub>s</sub> = 267.2'  
Δ<sub>c</sub> = 5° 18' 30"  
D<sub>c</sub> = 4° 00'  
T<sub>c</sub> = 66.4'  
L<sub>c</sub> = 132.7'  
R<sub>c</sub> = 1,432.5'
- Δ = 53° 19' 11"  
D = 20° 00'  
T = 143.8'  
L = 226.6'  
R = 286.5'
- 6-5 DELETED
- 5-A 5-B Mary Ross Quintance  
7-A 7-B 18 Park of The Red Rocks Corporation  
8-A Rev. Roy V. & Flossie E. Denbow  
9-A 9-B Mollie V. Pike  
10 11 Peter F. & Mary M.D. Proudfoot  
12 George E. Welpole  
13 Mary Ross Quintance  
14 15 16 17 School Dist. R-I Jefferson County  
19 Park of the Red Rocks

PLAN  
S. & S. E. 12

PROFILE  
S. & S. E. 12

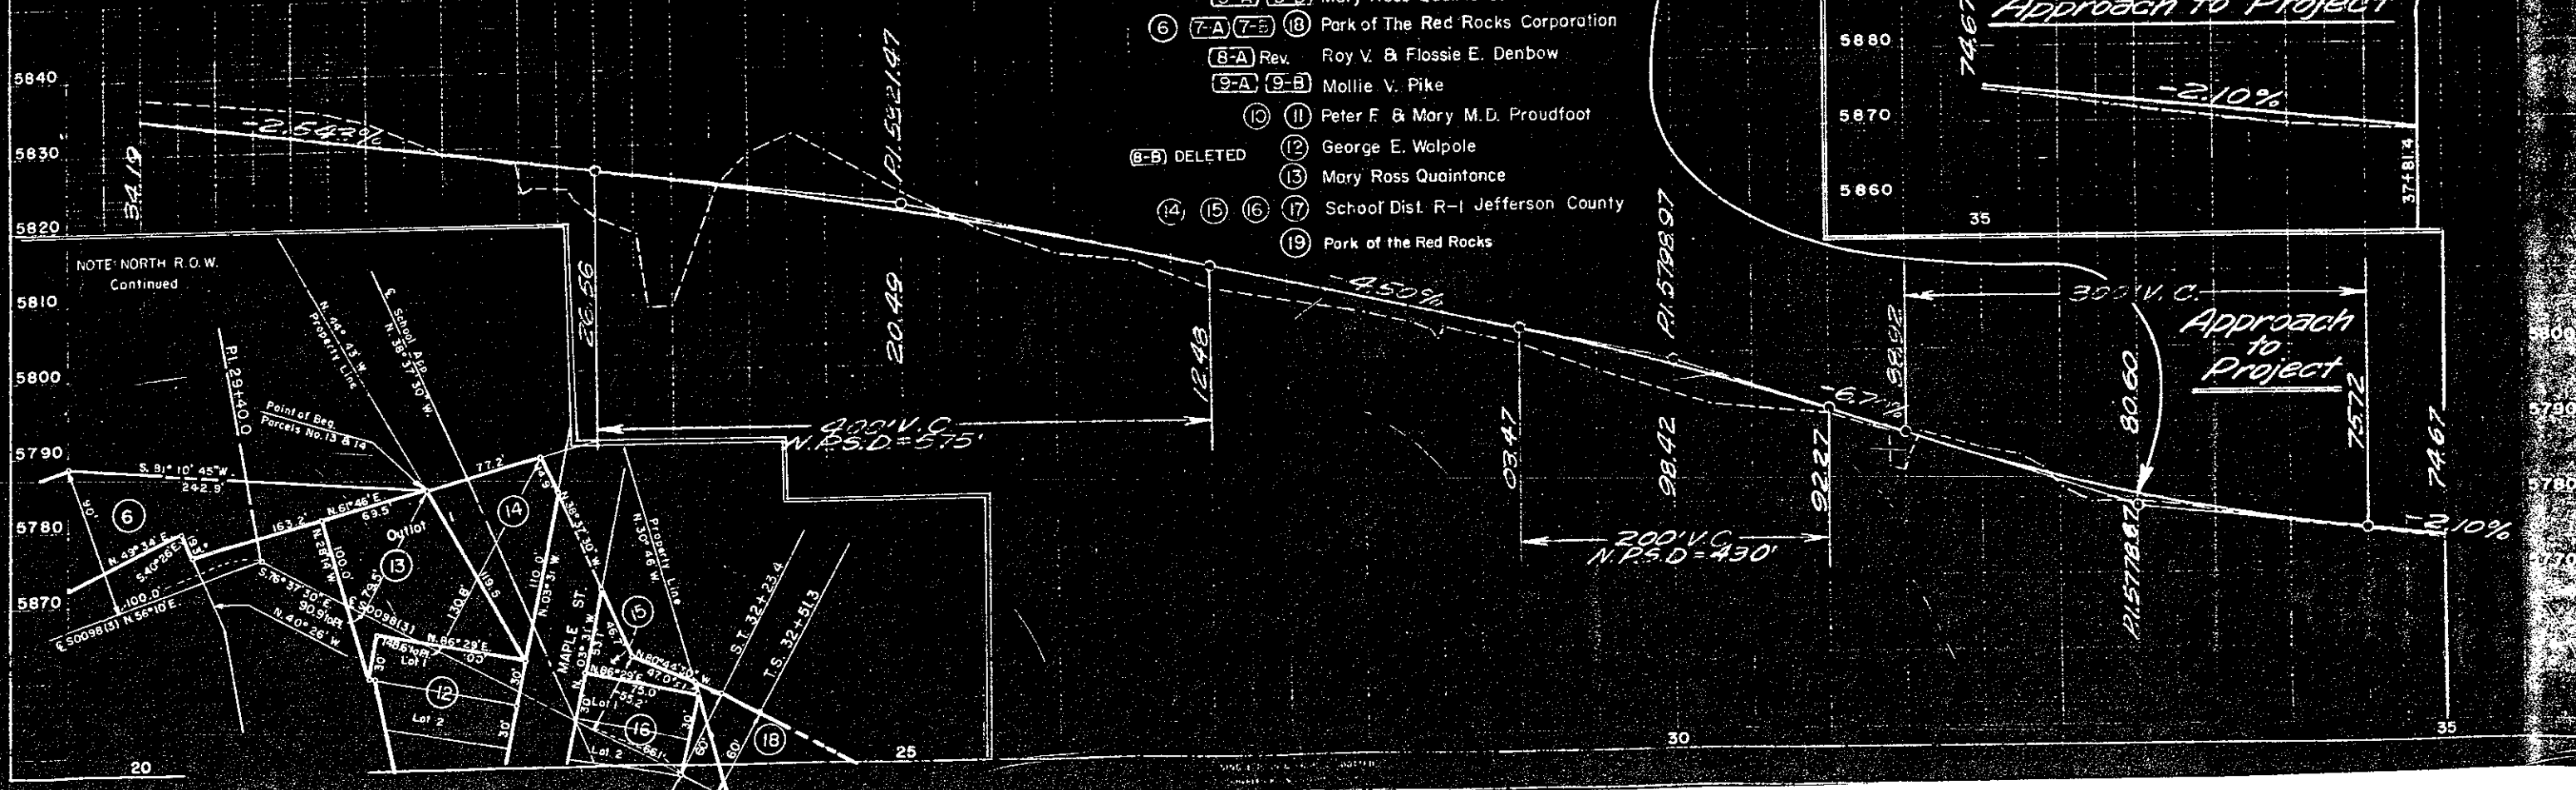

| FEDERAL ROAD DISTRICT NO. | DIVISION | PROJECT NO. | SHEET NO. | DATE |
|---------------------------|----------|-------------|-----------|------|
| 1                         | COLORADO | S0098(3)    | 6         |      |

| REVISIONS |  |
|-----------|--|
|           |  |
|           |  |
|           |  |
|           |  |

RIGHT OF WAY  
Morrison - West

(A)(B)(C)  
SW 1/4 SW 1/4 Sec. 35  
T4S R70W  
City & County of Denver  
Exceptions

SW 1/4 SE 1/4 Sec. 34  
T4S R70W  
Bear Creek Development  
Company

Δ = 44°57'17"  
L = 273.28'  
E = 41.4'  
Δ = 13°57'  
D = 12°00'  
T = 114.41'  
L = 424.58'  
R = 477.5'


BEG. R.O.W. S 0098 (3)  
STA. 4+50+

Δ = 120°00' LT.  
L = 30°00'  
T = 330.8'  
R = 191.0'

PRELIMINARY OWNERSHIP MAP

FOR THAT PART OF  
T.4S., R.70W., JEFFERSON COUNTY  
FOR PROJECT S 0098(3)  
DATE: 6-12-61 SCALE: 1" = 50'

-NOTE-  
Recommended Minimum Right Of Way For This Project  
is — Each Side Of Project Center Line.

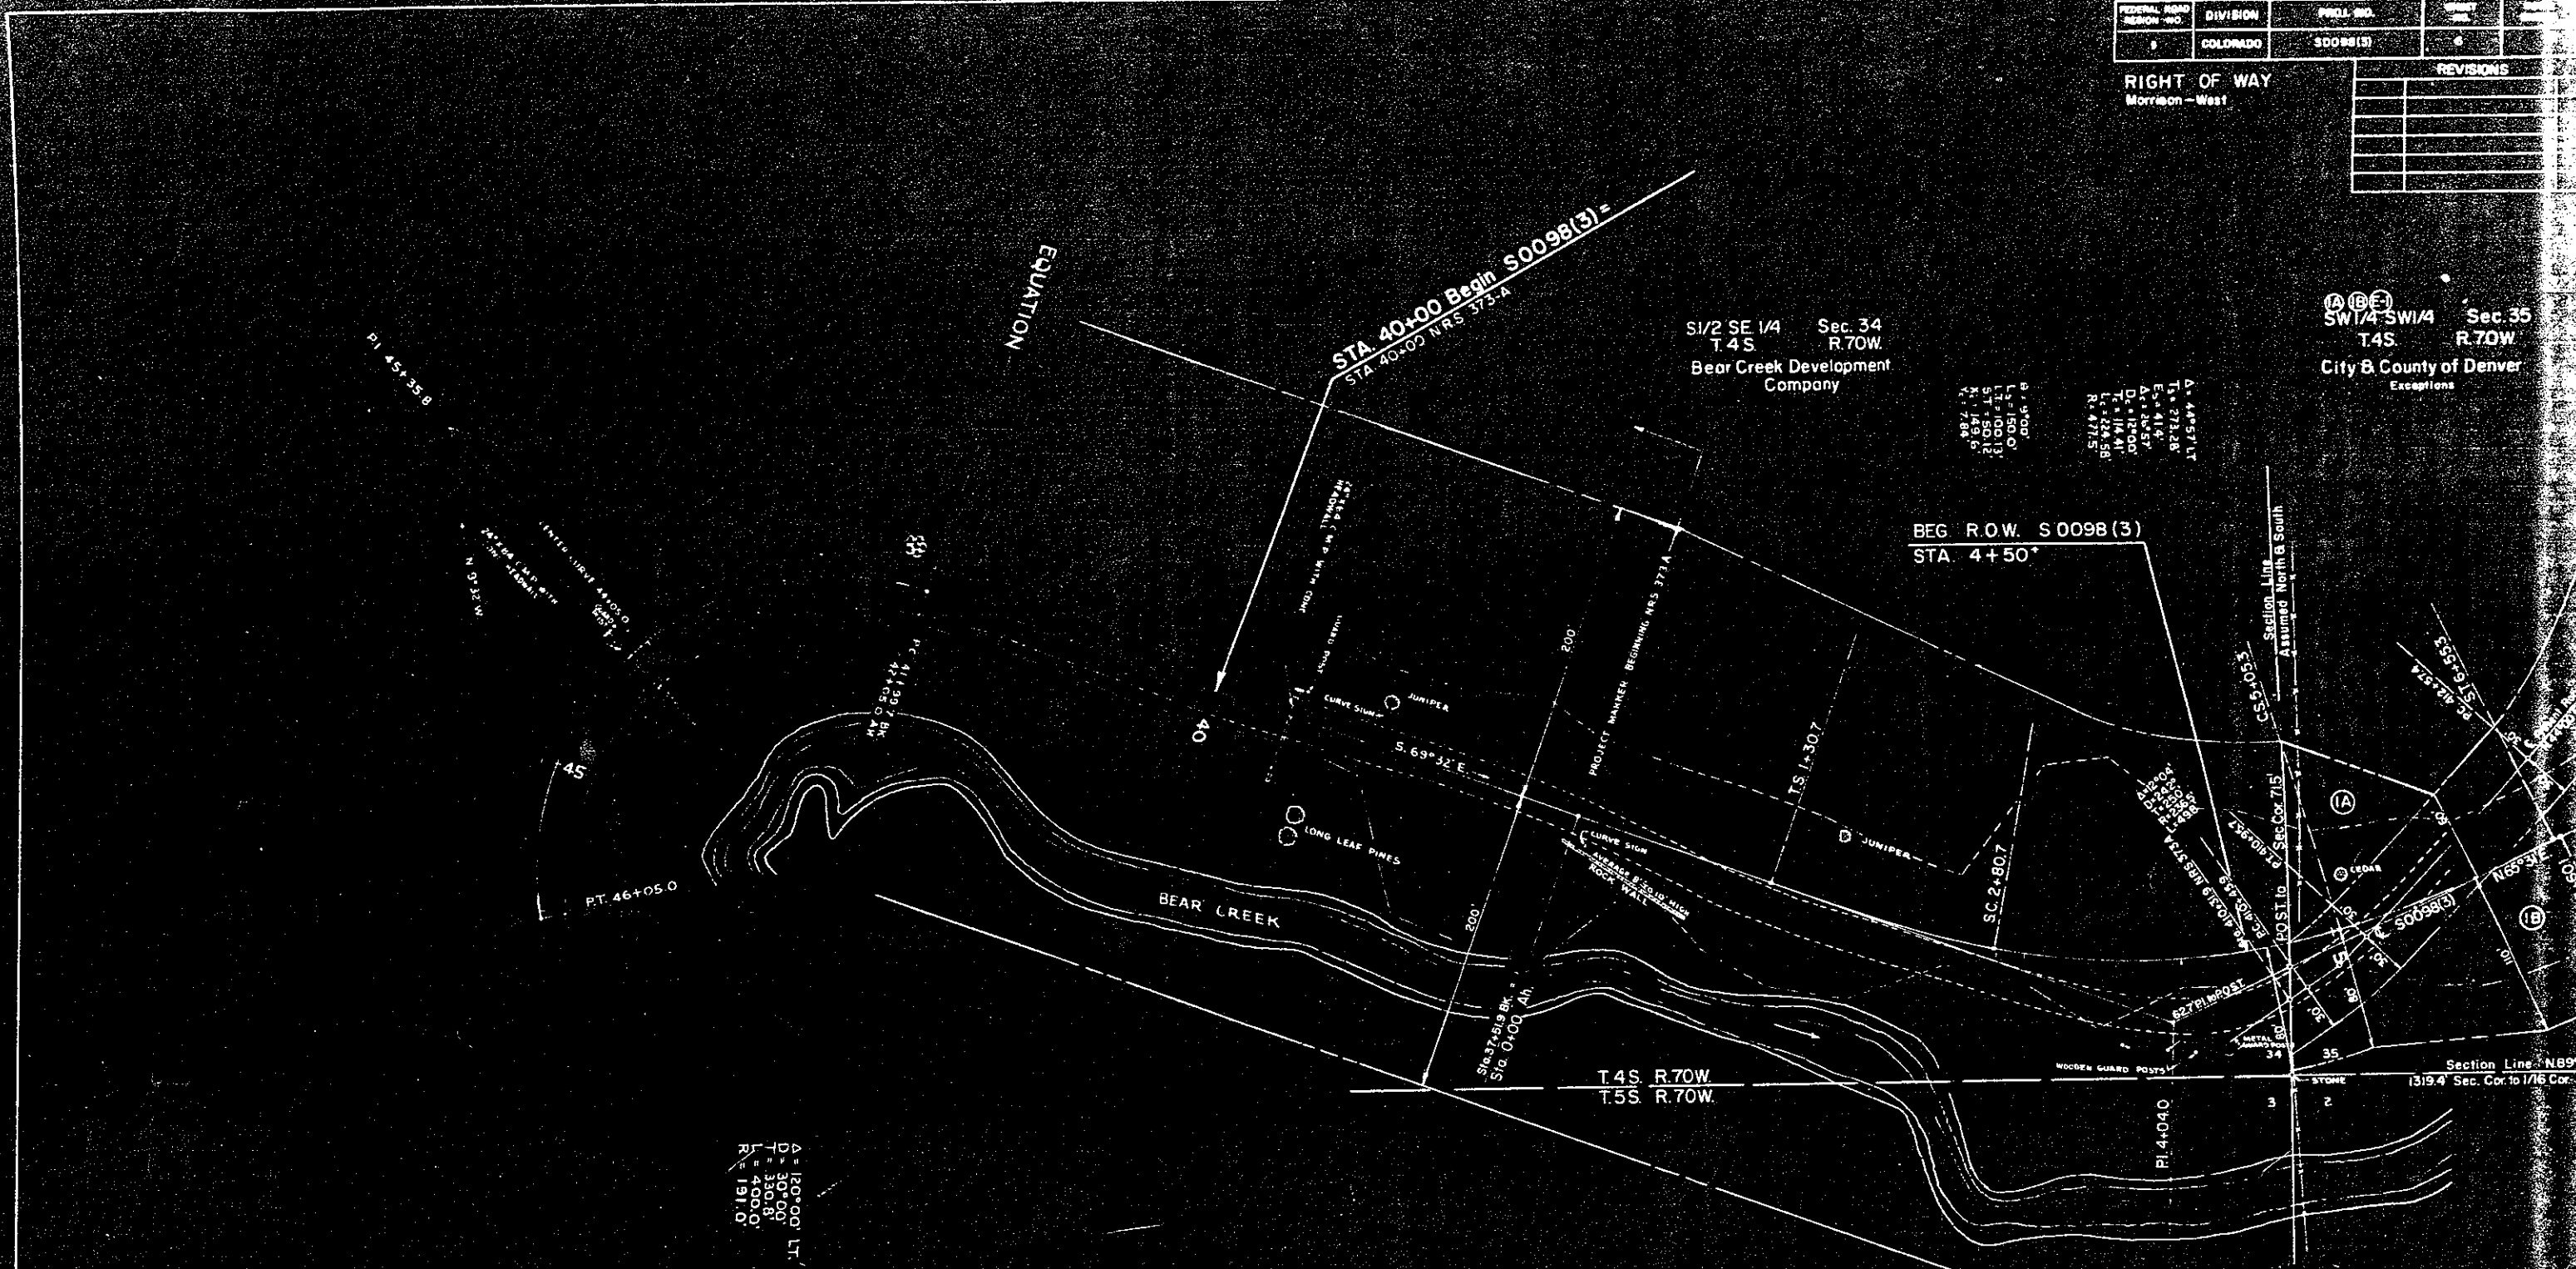

**RIGHT OF WAY**  
Morrison—West

## REVISIONS

|        |            |
|--------|------------|
| 1/3/61 | Add 2A,E-2 |
|--------|------------|

| |
|---|
| 1 | 2 |
|---|

[illegible]

(A) (B) (E-1)  
 SW1/4 SW1/4 Sec. 35  
 T. 4 S. R. 70 W.  
 City & County of Denver  
 Exceptions

② 2A E-2  
Richard A Freygong

Block 1  
1-5-1947  
Second Addition to Morrison  
Bertha LaGrow

# PRELIMINARY OWNERSHIP MAP

FOR THAT PART OF

T 4 S., R. 70 W., JEFFERSON COUNTY


FOR PROJECT

S 0098(3)

DATE: 6-12-61

SCALE 1"=5'

Recommended Minimum Right Of Way For This Project  
is \_\_\_\_\_ Each Side Of Project Center Line

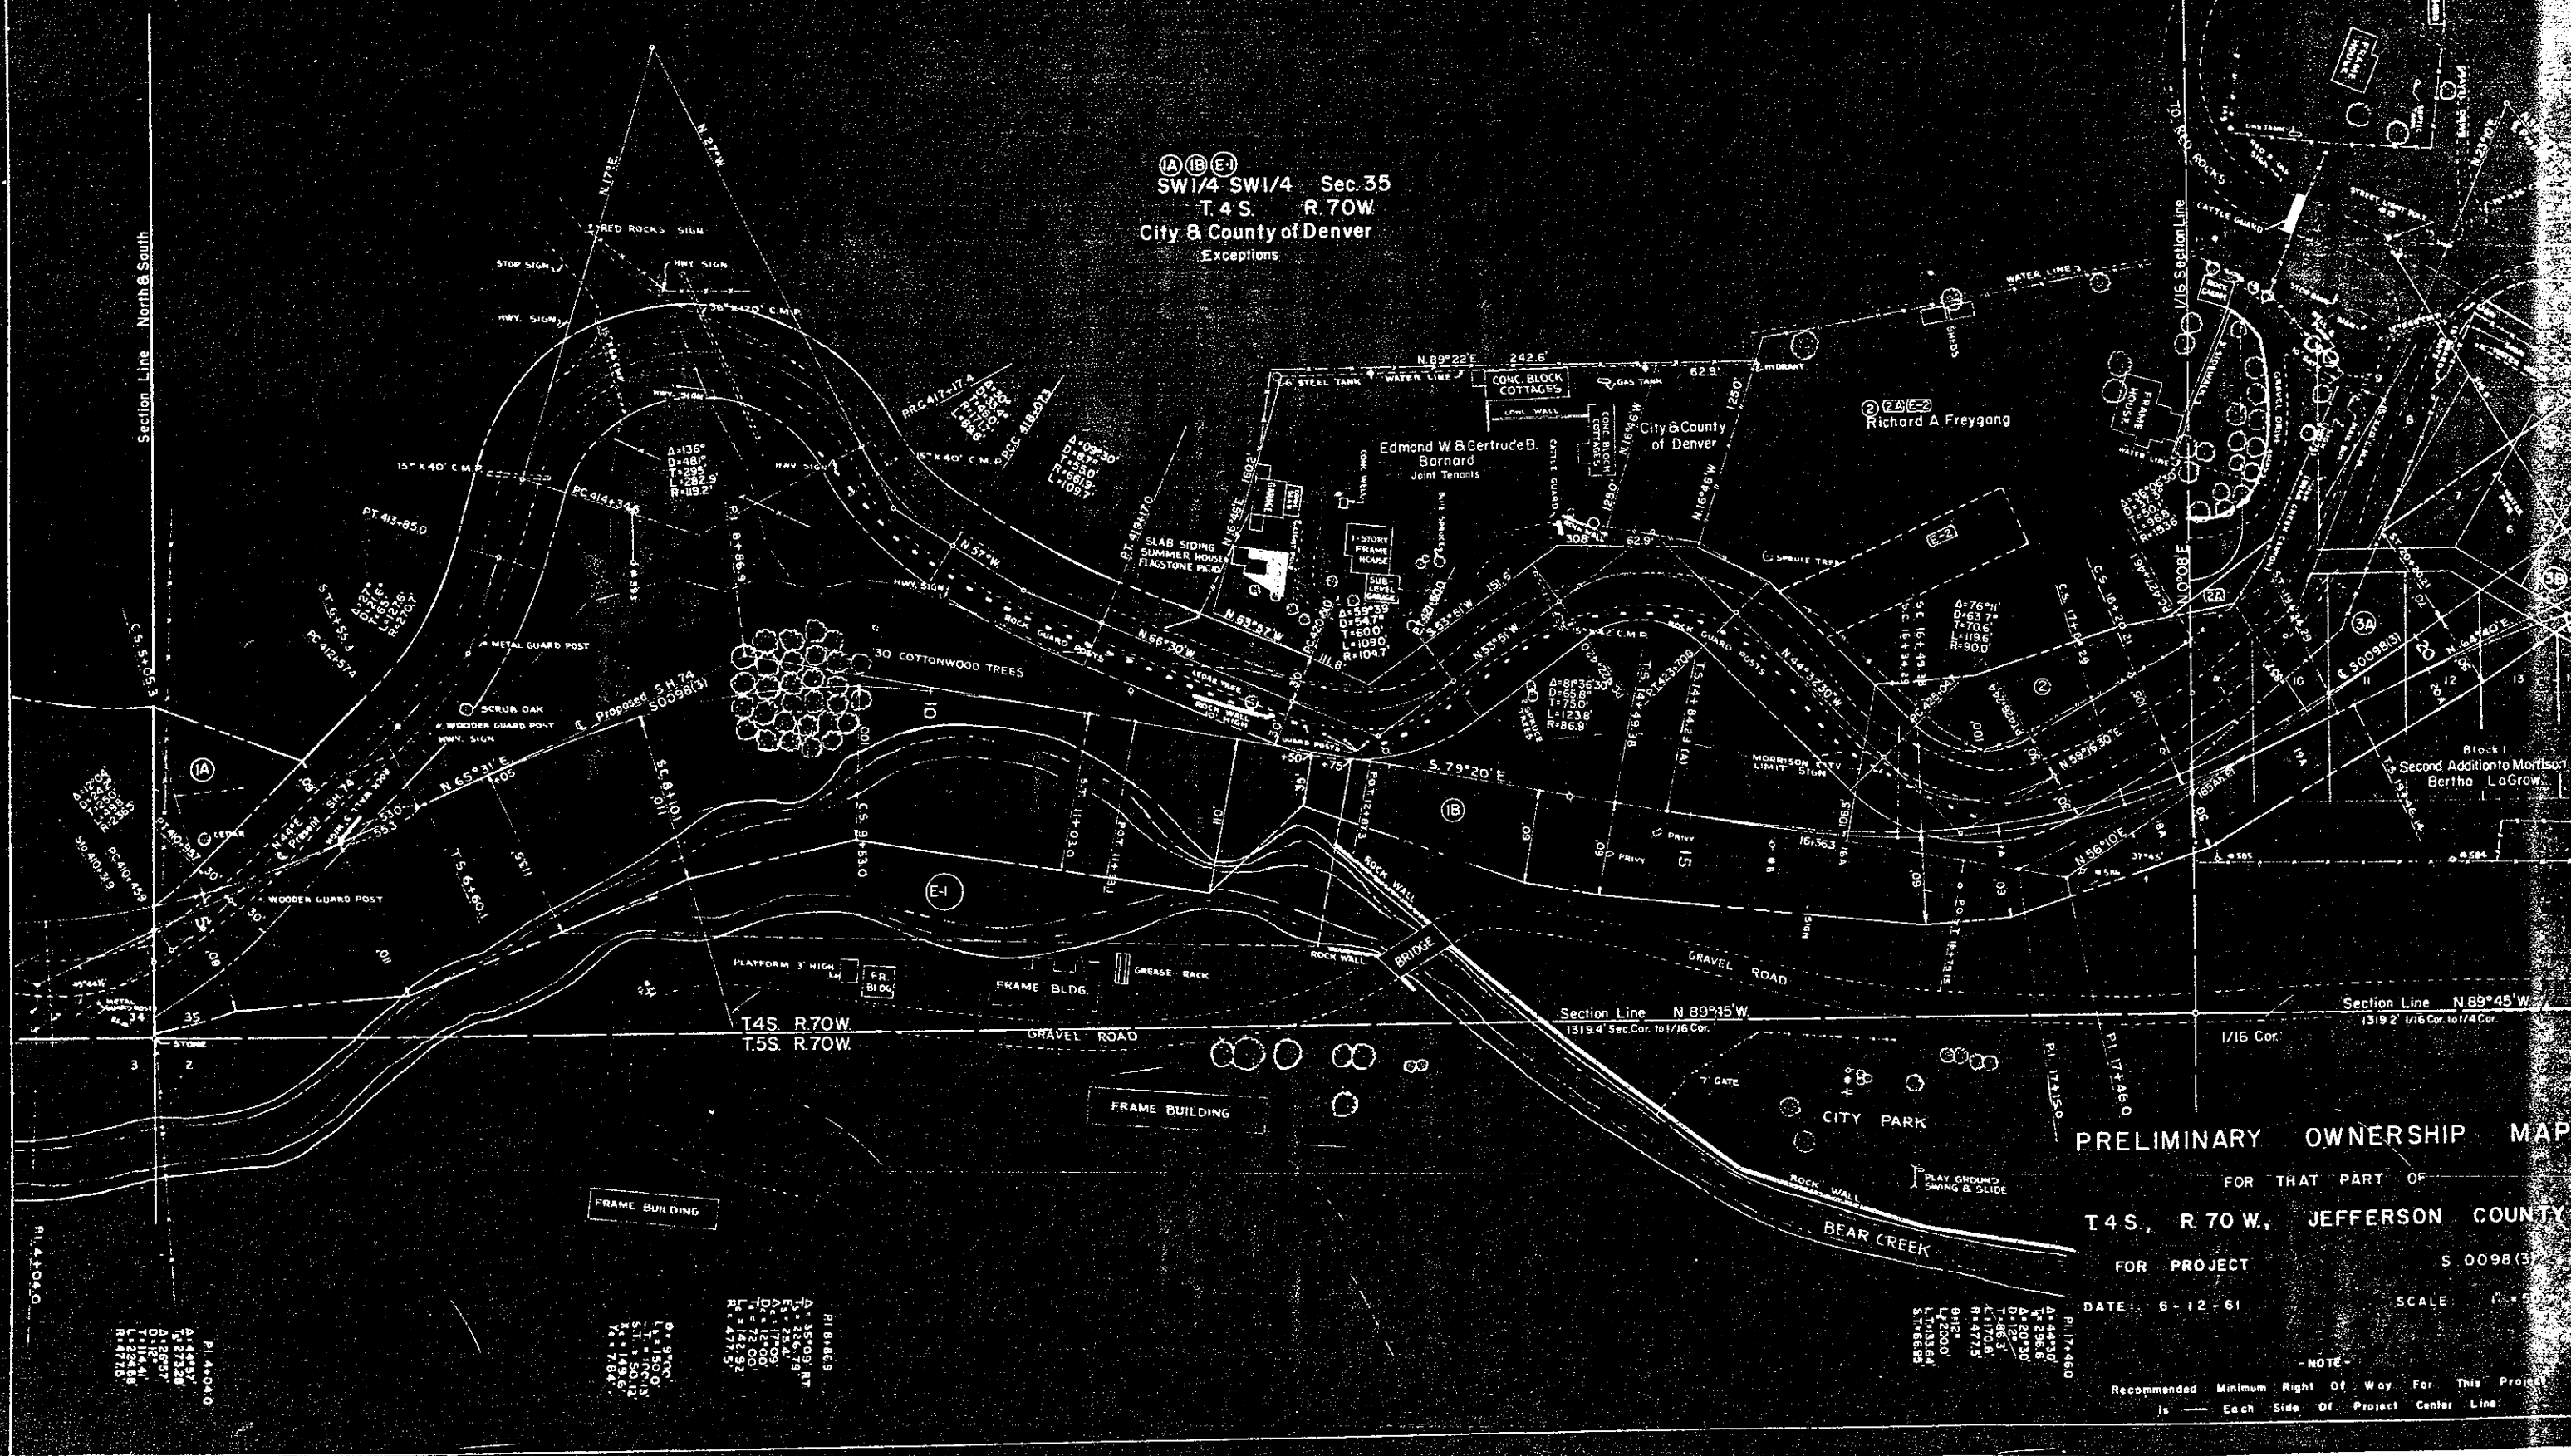


| PAGE        | LOT & BLOCK                 | OWNER                             |
|-------------|-----------------------------|-----------------------------------|
| 348.33      | Second Addition to Morrison |                                   |
| 4           | Lot 1168 Block 1            | Bertha Longmire                   |
| 5A & 5B     | Outlot 12                   | L.E. Loggins                      |
| 7A & 7B     | Outlot 9                    | Mary Ross Quanceance              |
| 8A Rev      | Outlot 2, 3 & 4             | Ray V. & Flossie E. Denbow        |
| 8-B DELETED |                             |                                   |
| 9A & 9B     | First Addition to Morrison  |                                   |
| 10 & 11     | Lot 989 BK 2                | Mollie V. Pike                    |
| 12          | Lot 45687 BK 2              | Peter F. & Mary M.D. Proudfoot    |
| 16          | Lot 1283 BK 1               | George E. Walpole                 |
|             | Lot 182 BK 3                | School Dist. R-1 Jefferson County |
|             | Lot 3 BK 3                  | Mary Ross Quanceance              |
|             | Lot 23485 BK 4              | H.R. & Mary G. Smith              |
|             | Outlot 1 (Common)           | L.E. Loggins                      |
|             |                             | Mary Ross Quanceance              |
|             |                             | Park of the Red Rocks             |

SE 1/4 SW 1/4 Sec 35  
T4S R70W  
Park of the Red Rocks  
Exception

RIGHT OF WAY  
Morrison - West

| Station | Left | Right |
|---------|------|-------|
| 1+00    |      |       |
| 2+00    |      |       |
| 3+00    |      |       |
| 4+00    |      |       |
| 5+00    |      |       |
| 6+00    |      |       |
| 7+00    |      |       |
| 8+00    |      |       |
| 9+00    |      |       |
| 10+00   |      |       |

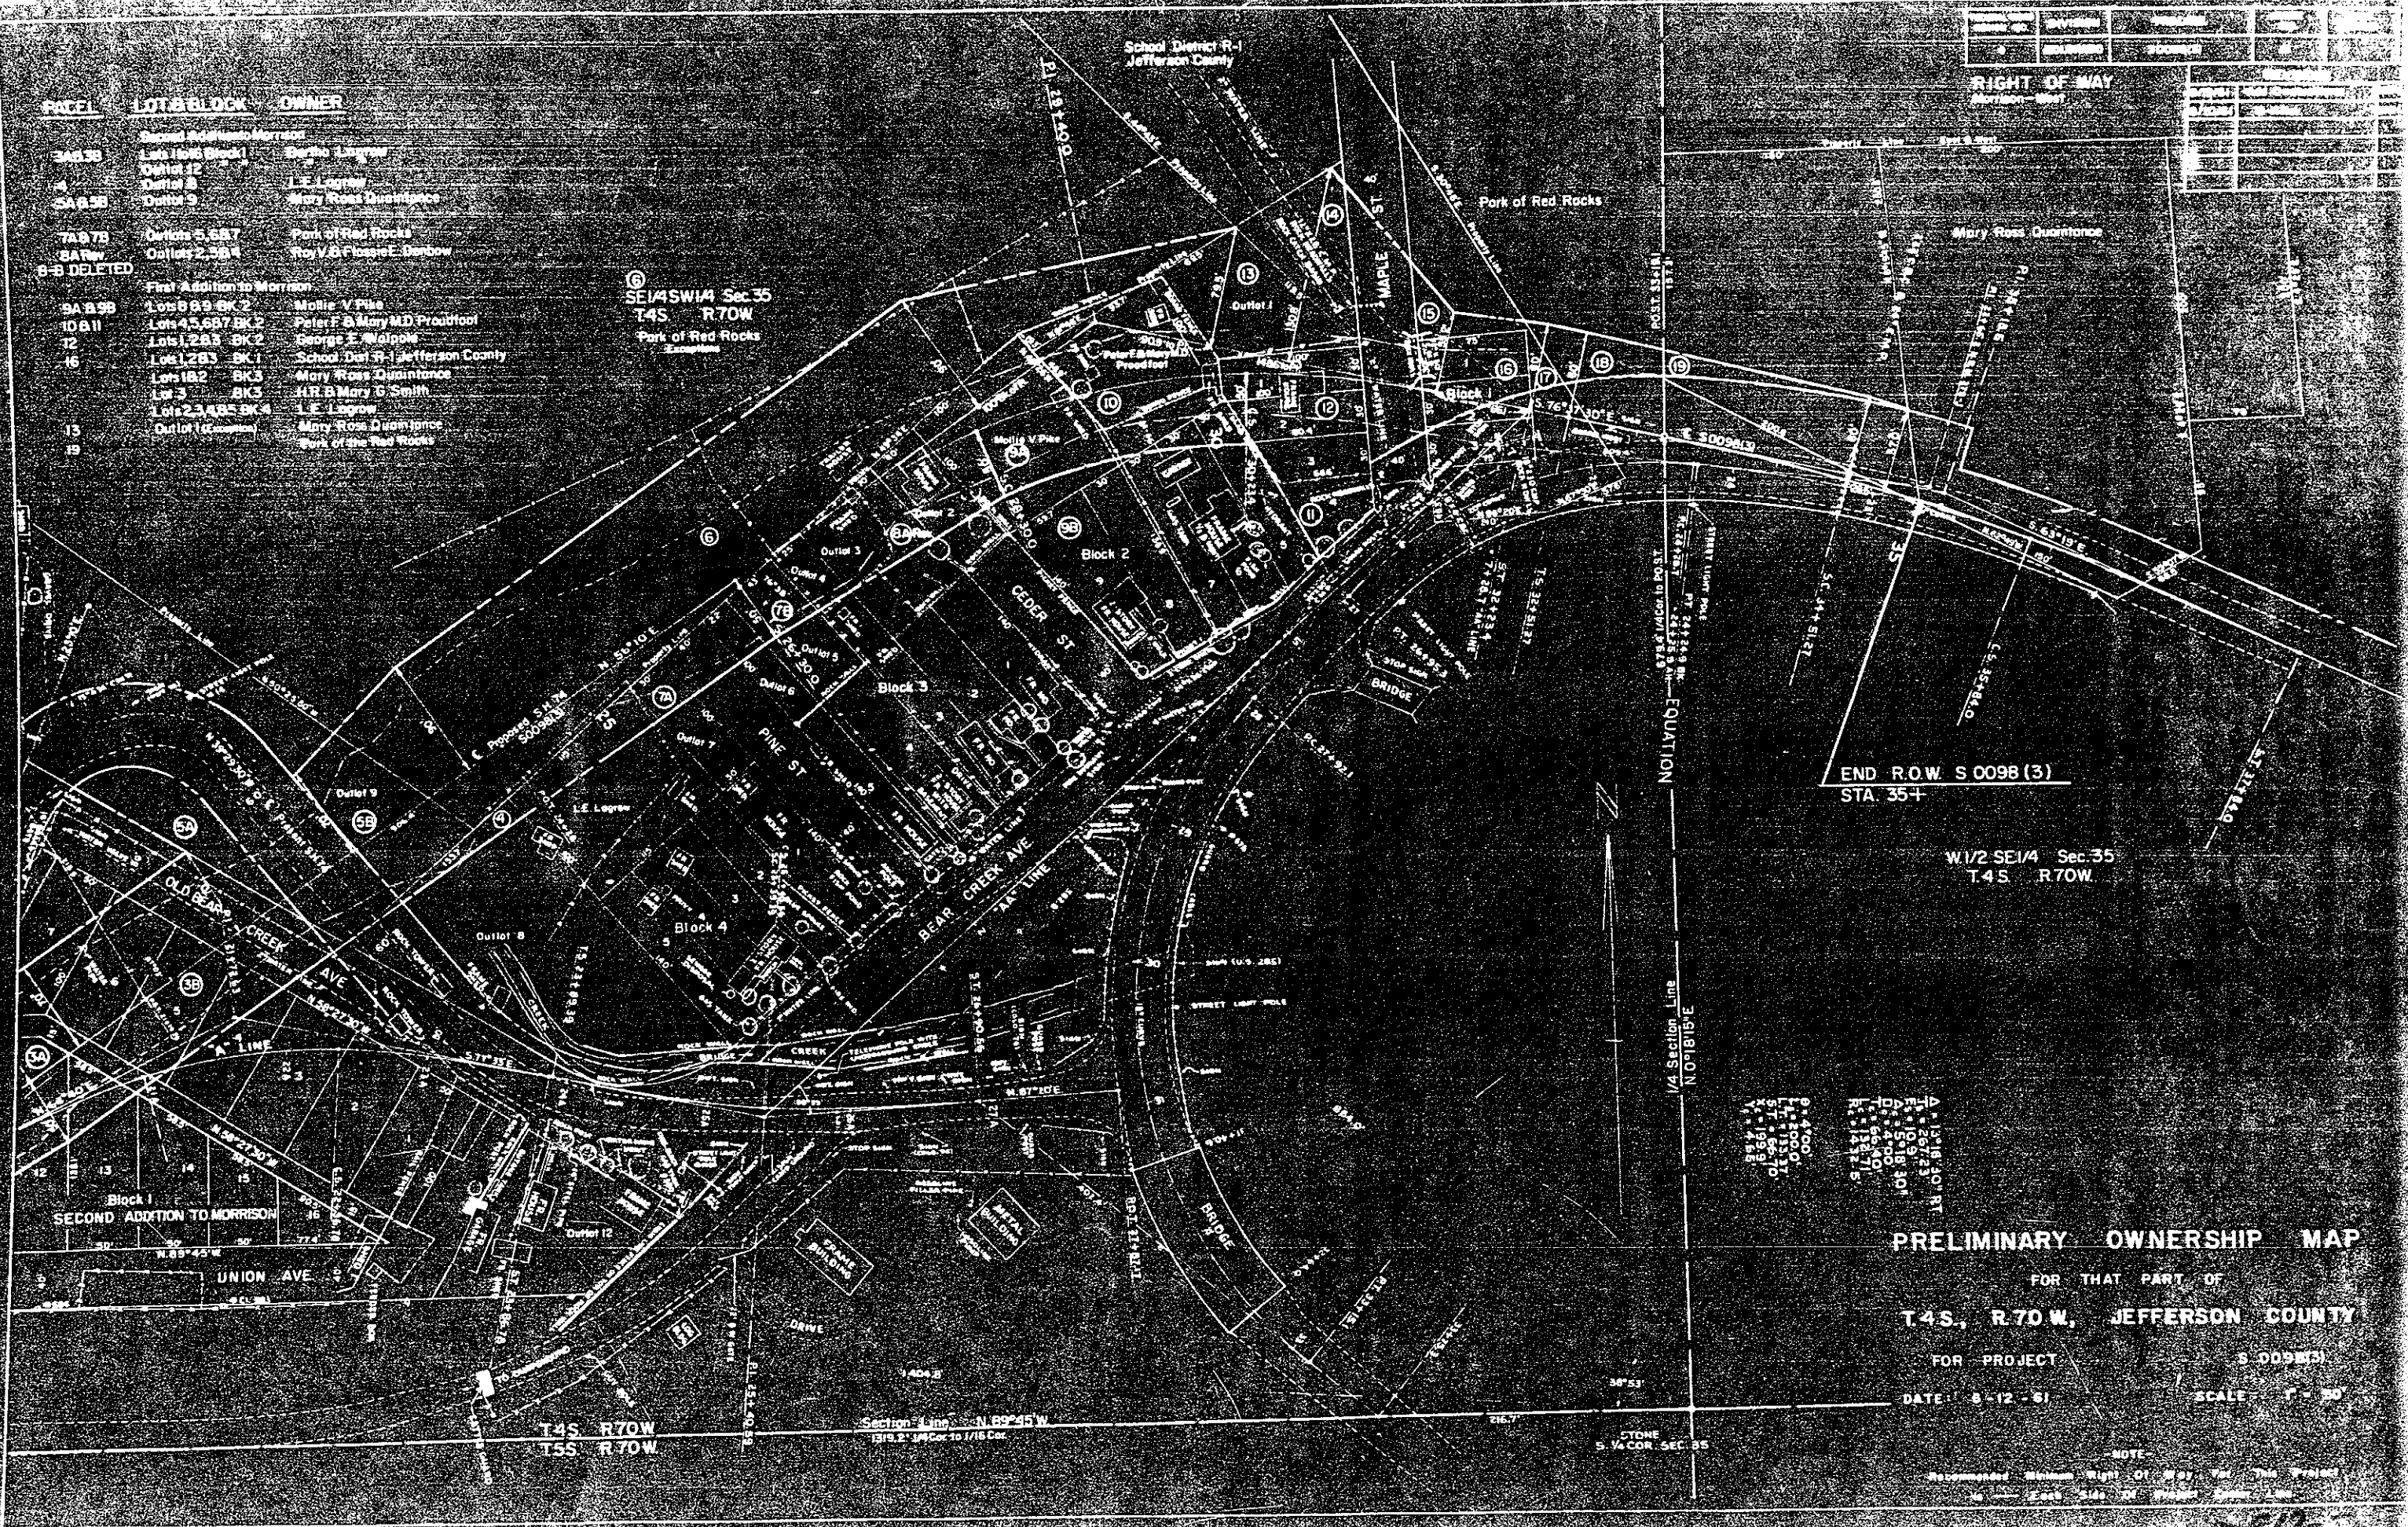

END R.O.W. S 0098 (3)  
STA. 35+

W 1/2 SE 1/4 Sec 35  
T4S R70W

# PRELIMINARY OWNERSHIP MAP

FOR THAT PART OF  
T4S, R70W, JEFFERSON COUNTY

FOR PROJECT S 0098 (3)  
DATE 8-12-61 SCALE 1" = 50'

NOTE:  
Recommended Minimum Right of Way for this Project  
is 200' Each Side of Morrison River.