

FEDERAL ROAD REGION NO.	DIVISION	PROJECT NO	SHEET NO.
9	COLORADO	S0101(4)	1

RIGHT OF WAY


HARTSEL-SOUTH

OF SHEETS

ET

OF PROPERTIES

REVISIONS		
7-31-64	Corr End Sta	FCM
10-27-64	Added 13-C & 16	MC

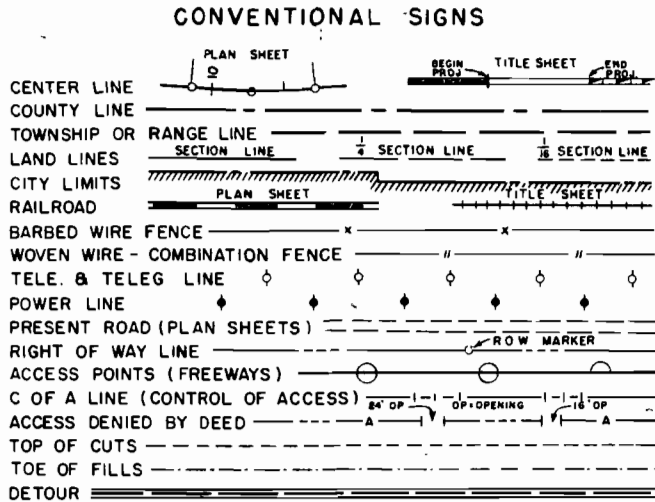

DEPARTMENT OF HIGHWAYS

STATE OF COLORADO

PLAN AND PROFILE OF PROPOSED


FEDERAL AID PROJECT NO. S 0101(4)

STATE HIGHWAY NO. 9

PARK COUNTY

RIGHT OF WAY

INFORMATION OBTAINED FROM AVAILABLE COUNTY RECORDS

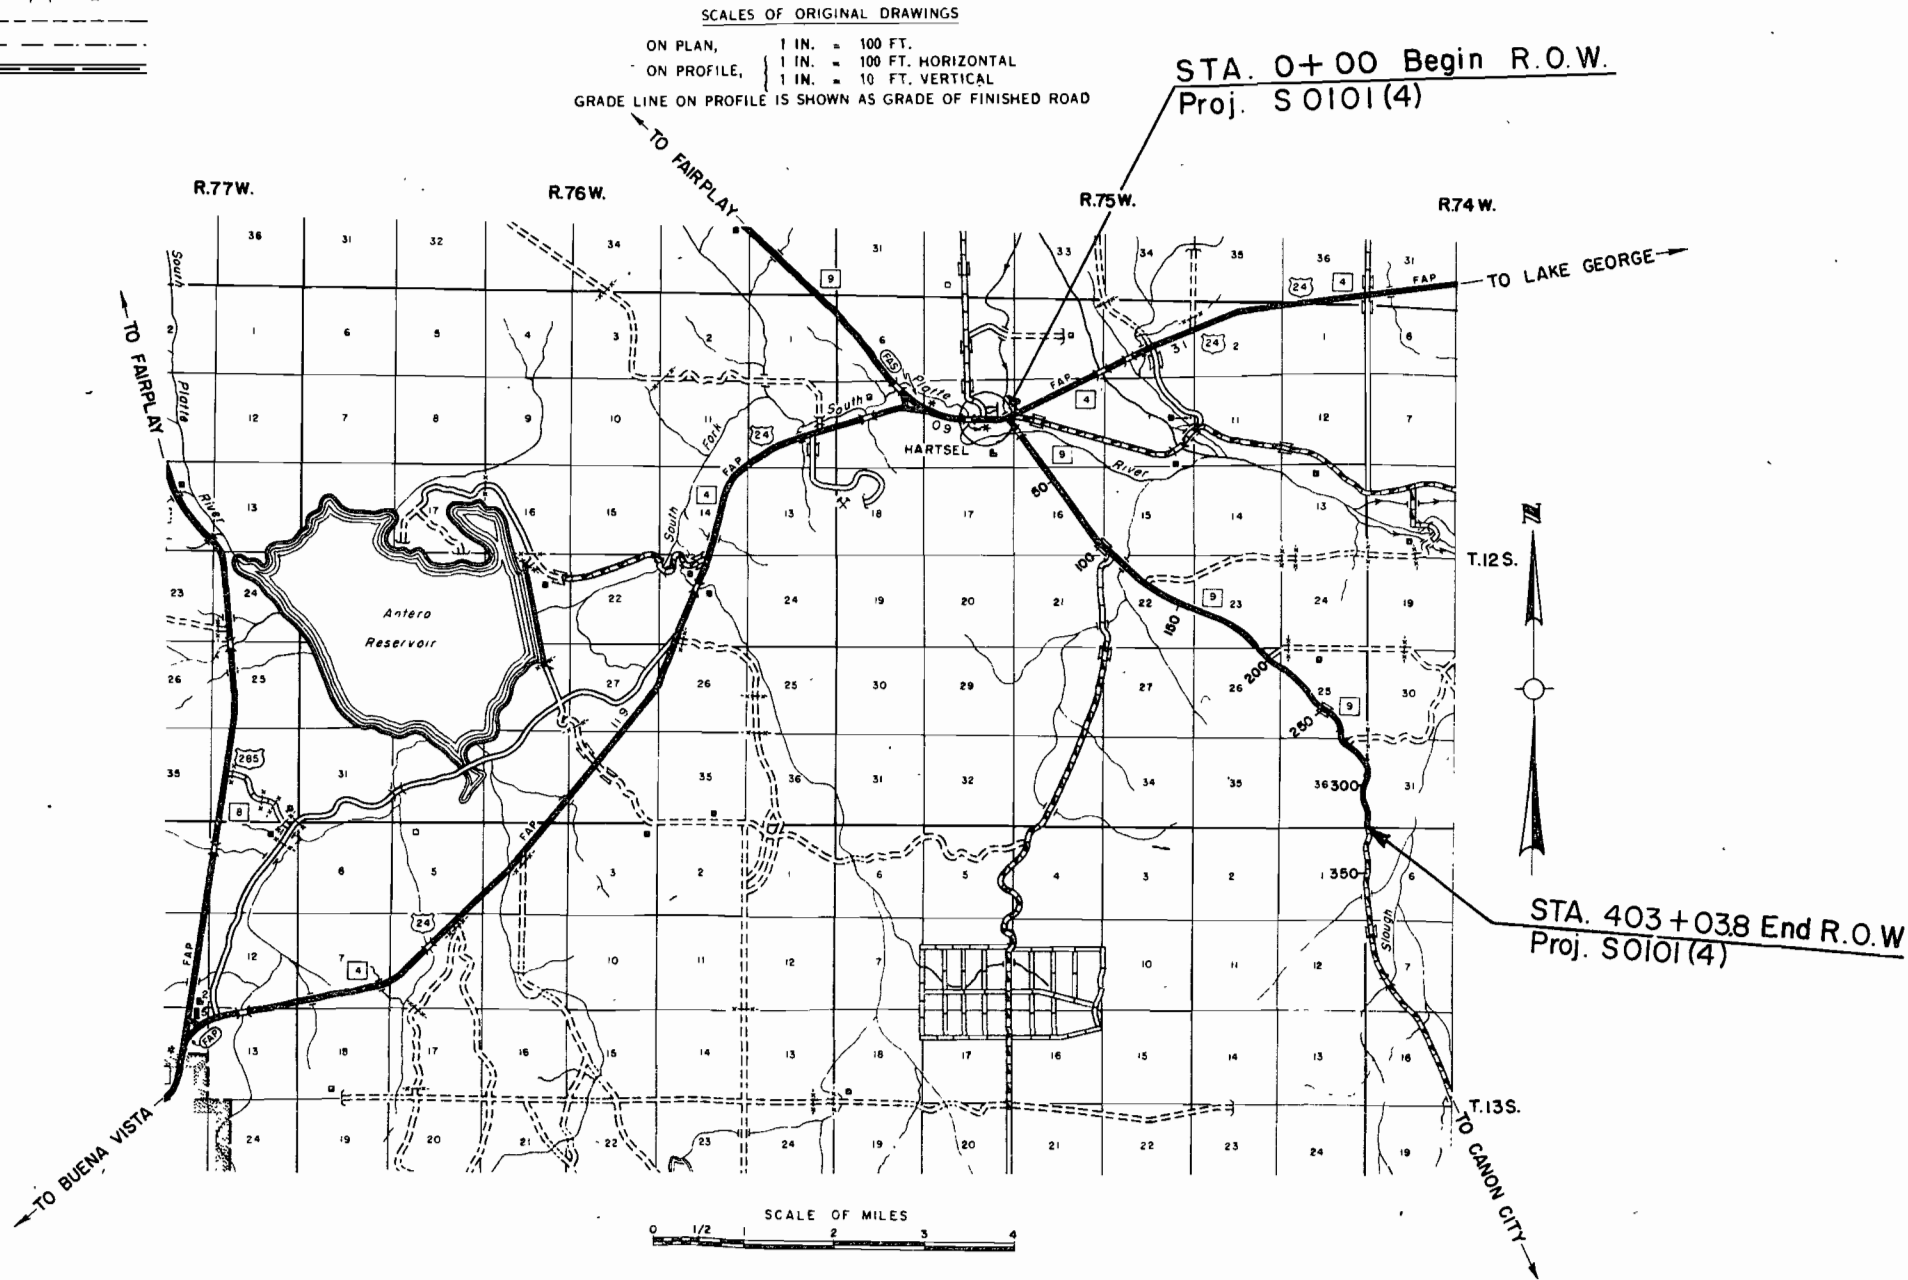

S O I O I (4)

RIGHT OF WAY HARTSEL-SOUTH

RIGHT OF WAY HARTSEL-SOUTH

PARCEL NO.	OWNER	ADDRESS	LOCATION	AREA IN ACRES			PURCHASE DATA					REMARKS	NO.
				PARCEL	TO BE ACQUIRED	REMAINDER	LAND	IMPROV'M'TS	DAMAGE	MISC.	TOTAL		
			T 12 S , R 75 W 6th P M										
1	Harry Locke	Hartsel, Colo	Block 11 -South, Hyw 24	0.129	0.129								
2	Park County			0.547	0.547								
3	Harry Locke	Hartsel, Colo	Block 4	0.430	0.430								
4	Park County			0.082	0.082								
5	AT McDannald, aka Arthur Thomas McDannald Louise S Williams Christine Hall, aka Christine McDannald Hall E F Hall G C McDannald, aka Cleaves McDannald Mildred McDannald Holmes, aka Mildred Holmes Betty Jo La Rue R M McDannald, aka Robert Morris McDannald	(Estate)* Hartsel, Colo	N 1/2 SE 1/4 Sec 8 SW 1/4 Sec 9	7.633	7.633								
6	The State of Colorado	Denver, Colo,	Sec. 16 & NW 1/4 SW 1/4 Sec 15	11.577	11.577								
7	AT McDannald, aka Arthur Thomas McDannald Louise S Williams Christine Hall, aka Christine McDannald Hall E F. Hall G C McDannald, aka Cleaves McDannald Mildred McDannald Holmes, aka Mildred Holmes Betty Jo La Rue R M. Mc Dannald, aka Robert Morris Mc Dannald	(Estate)* Hartsel, Colo	NE 1/4 SW 1/4 Sec 15 SW 1/4 SW 1/4 Sec 15 N 1/2 & SE 1/4 Sec. 22 S 1/2 Sec. 23 N 1/2 Sec. 26	33.418	33.418								
8	The State of Colorado	Denver, Colo.	SE 1/4 SW 1/4 Sec. 15	0.044	0.044								
*	Co-executors are Jo McDannald, Christine McDannald Hall and Robert Morris McDannald												


S 0101 (4)

RIGHT OF WAY HARTSEL - SOUTH[illegible]

FED. ROAD REG. NO.	DIVISION	PROJ. NO.	SHEET NO.	TOTAL SHEETS
9	COLD.	50101 (4)	4	

RIGHT OF WAY HARTSEL-SOUTH

$\Delta = 2^{\circ}00' \text{ Lt.}$
 $T = 200.04'$
 $D = 0^{\circ}30'$
 $L = 400'$
 $R = 11,460$

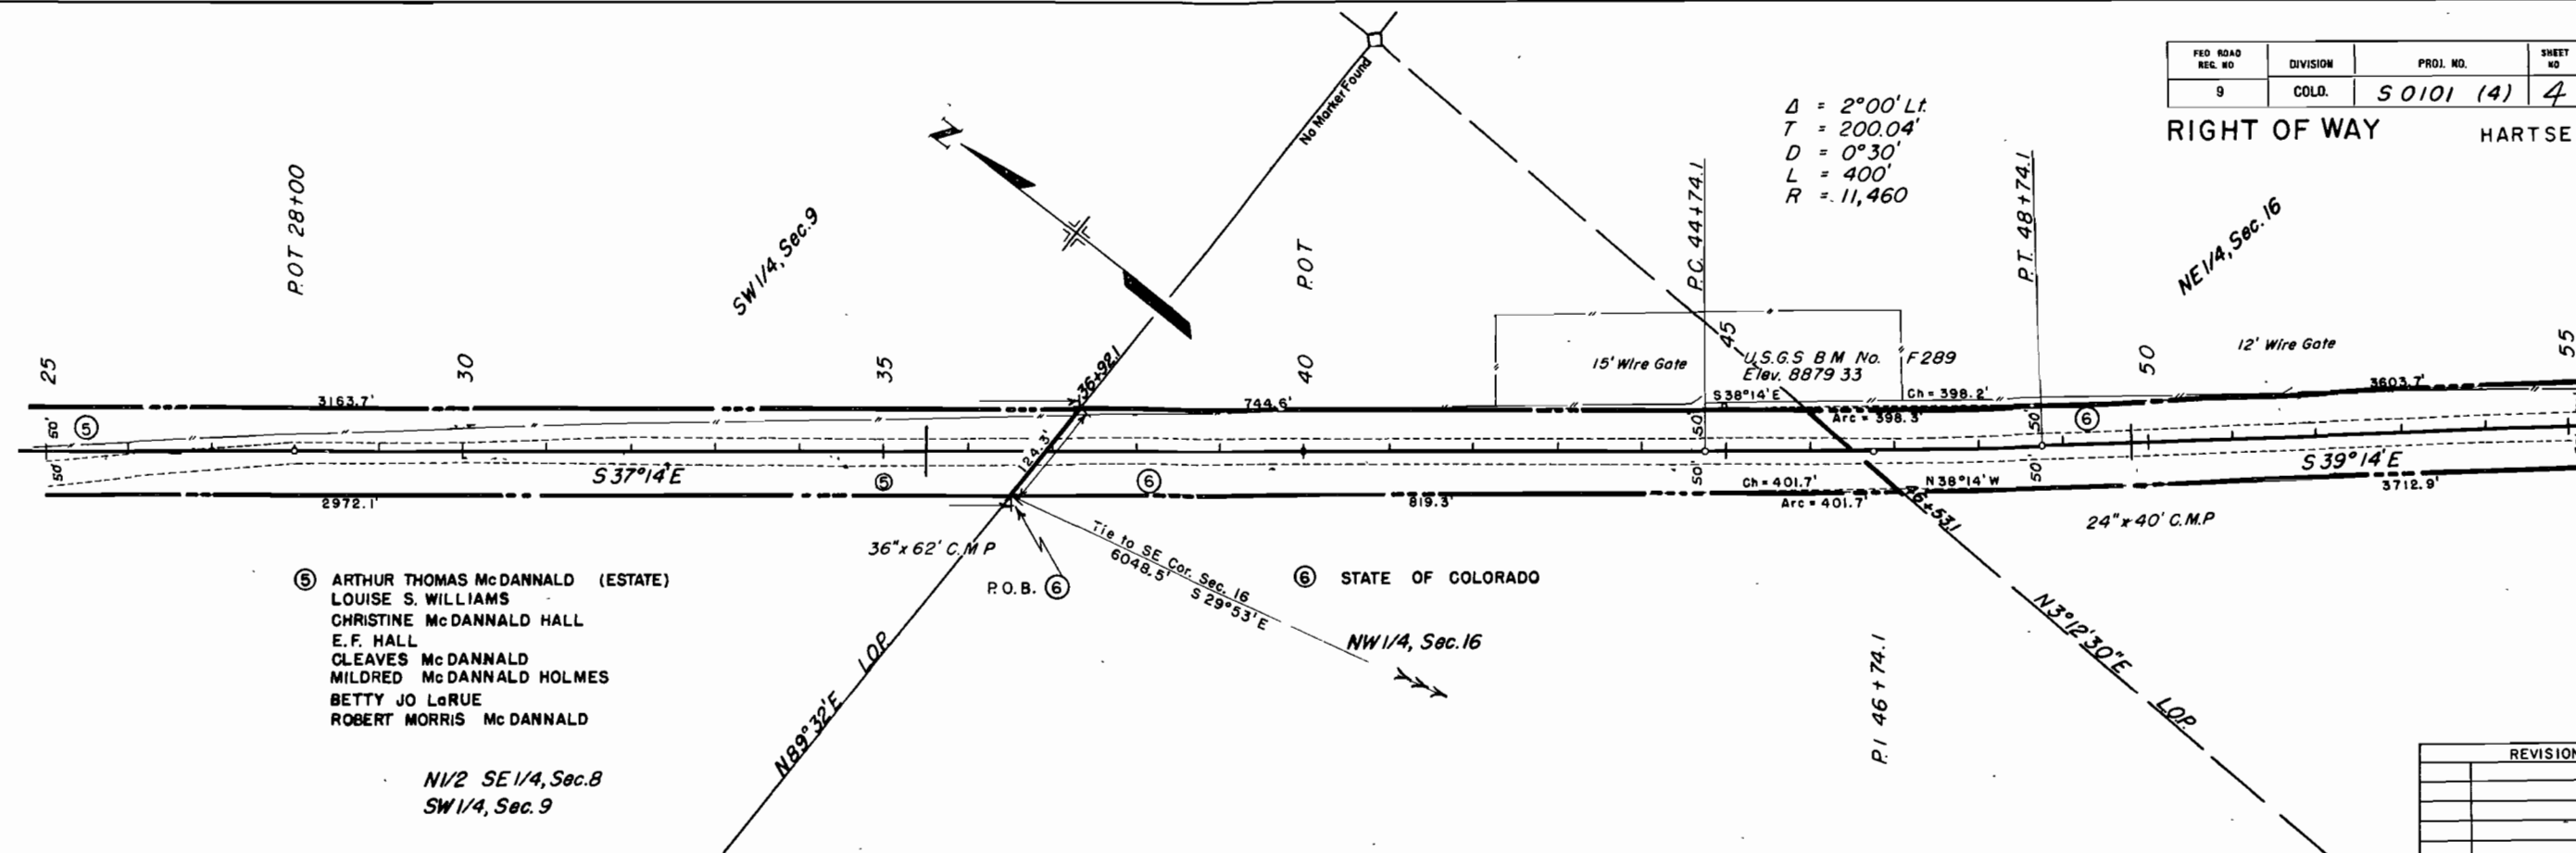


REVISIONS

B.M. No 4 Elev. 8866.25
Hub & Guard 100' Rl 26+30

B.M. No 5 Elev. 8874.38
Hub & Guard 85' Rl 38+00

B.M. No 6 Elev. 8882.40
Hub & Guard 90' Rl 46+85

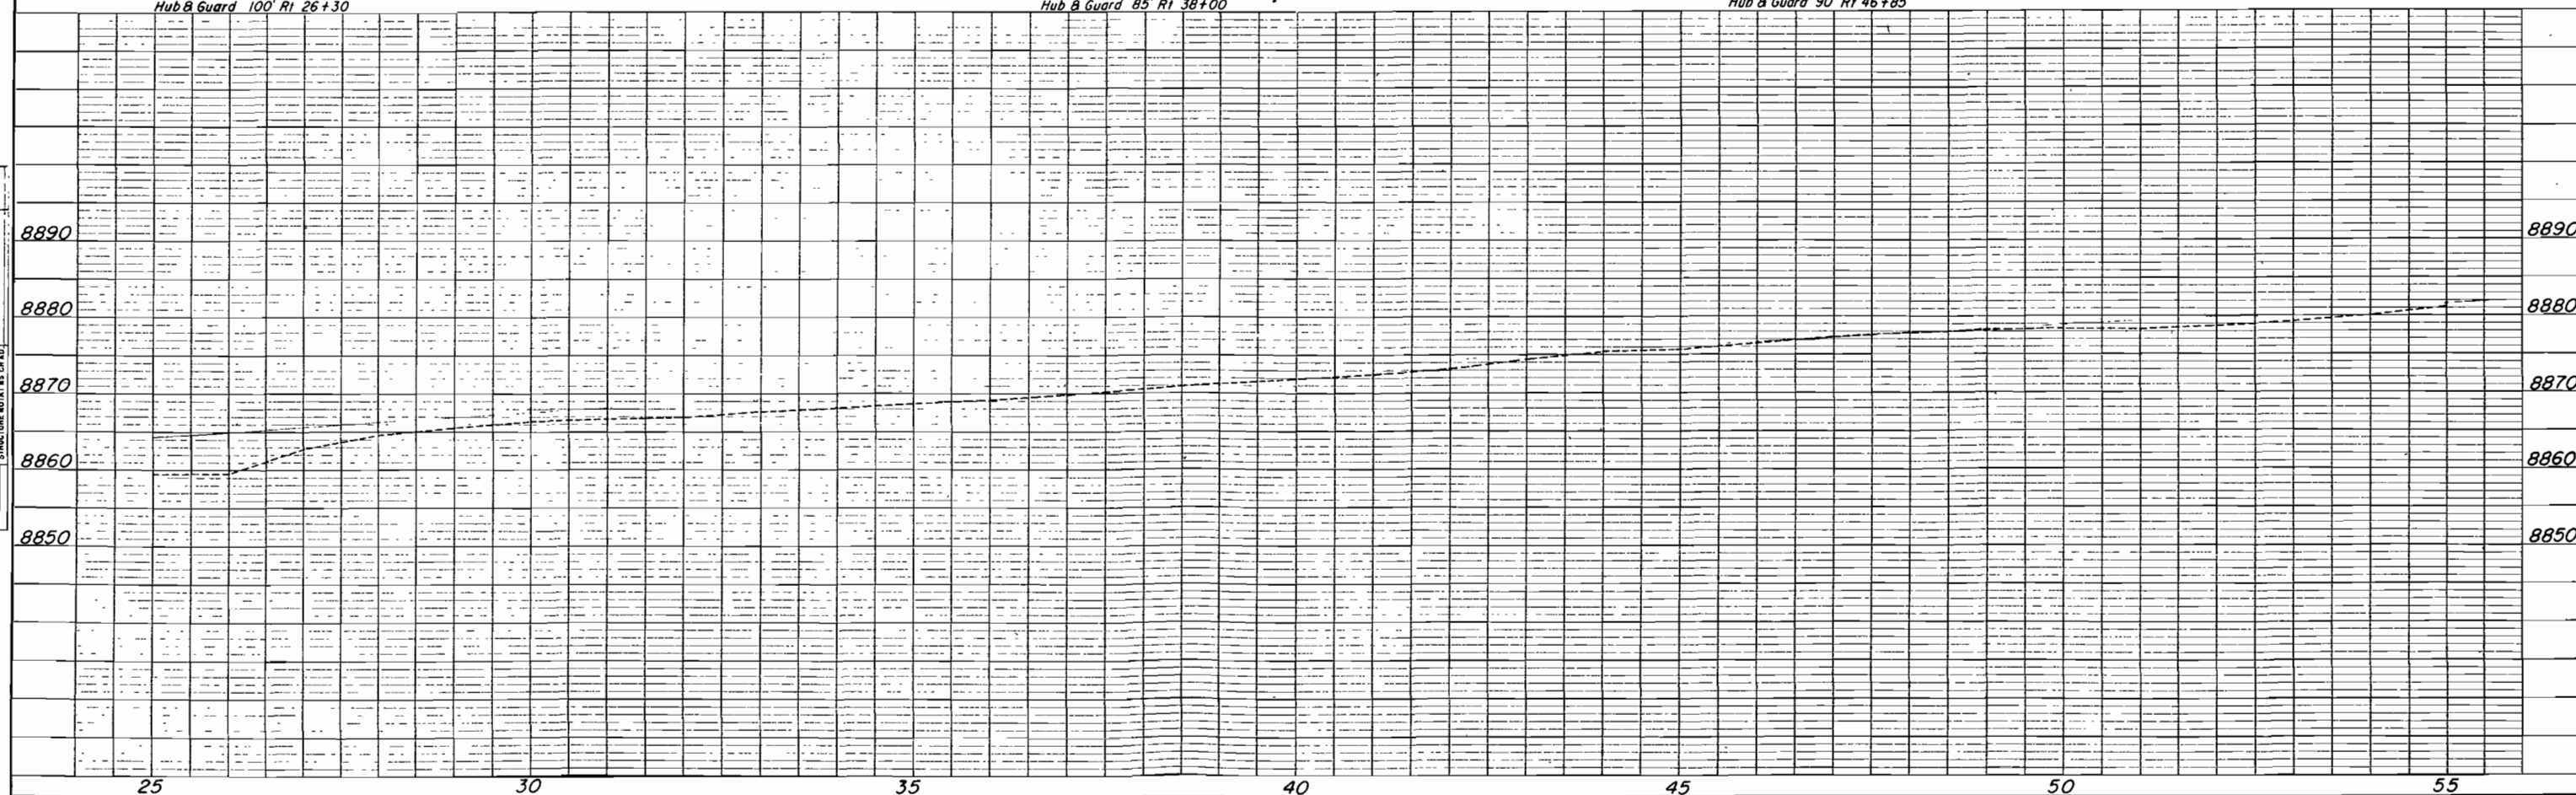

RIGHT OF WAY HARTSEL-SOUTH

HARTSEL-SOUTH




PLAN	
NO.	DATE
SURVEYED BY	
ADJUSTED BY	
RT. OF WAY CHECKED	

PROFILE	
NO.	DATE
SURVEYED BY	
ADJUSTED BY	
STRUCTURE NOTATION	

FED. ROAD R/L NO.	DIVISION	PROJ. NO.	SHEET NO.	TOTAL SHEETS
9	COLO.	S 0101 (4)	7	

RIGHT OF WAY HARTSEL-SOUTH

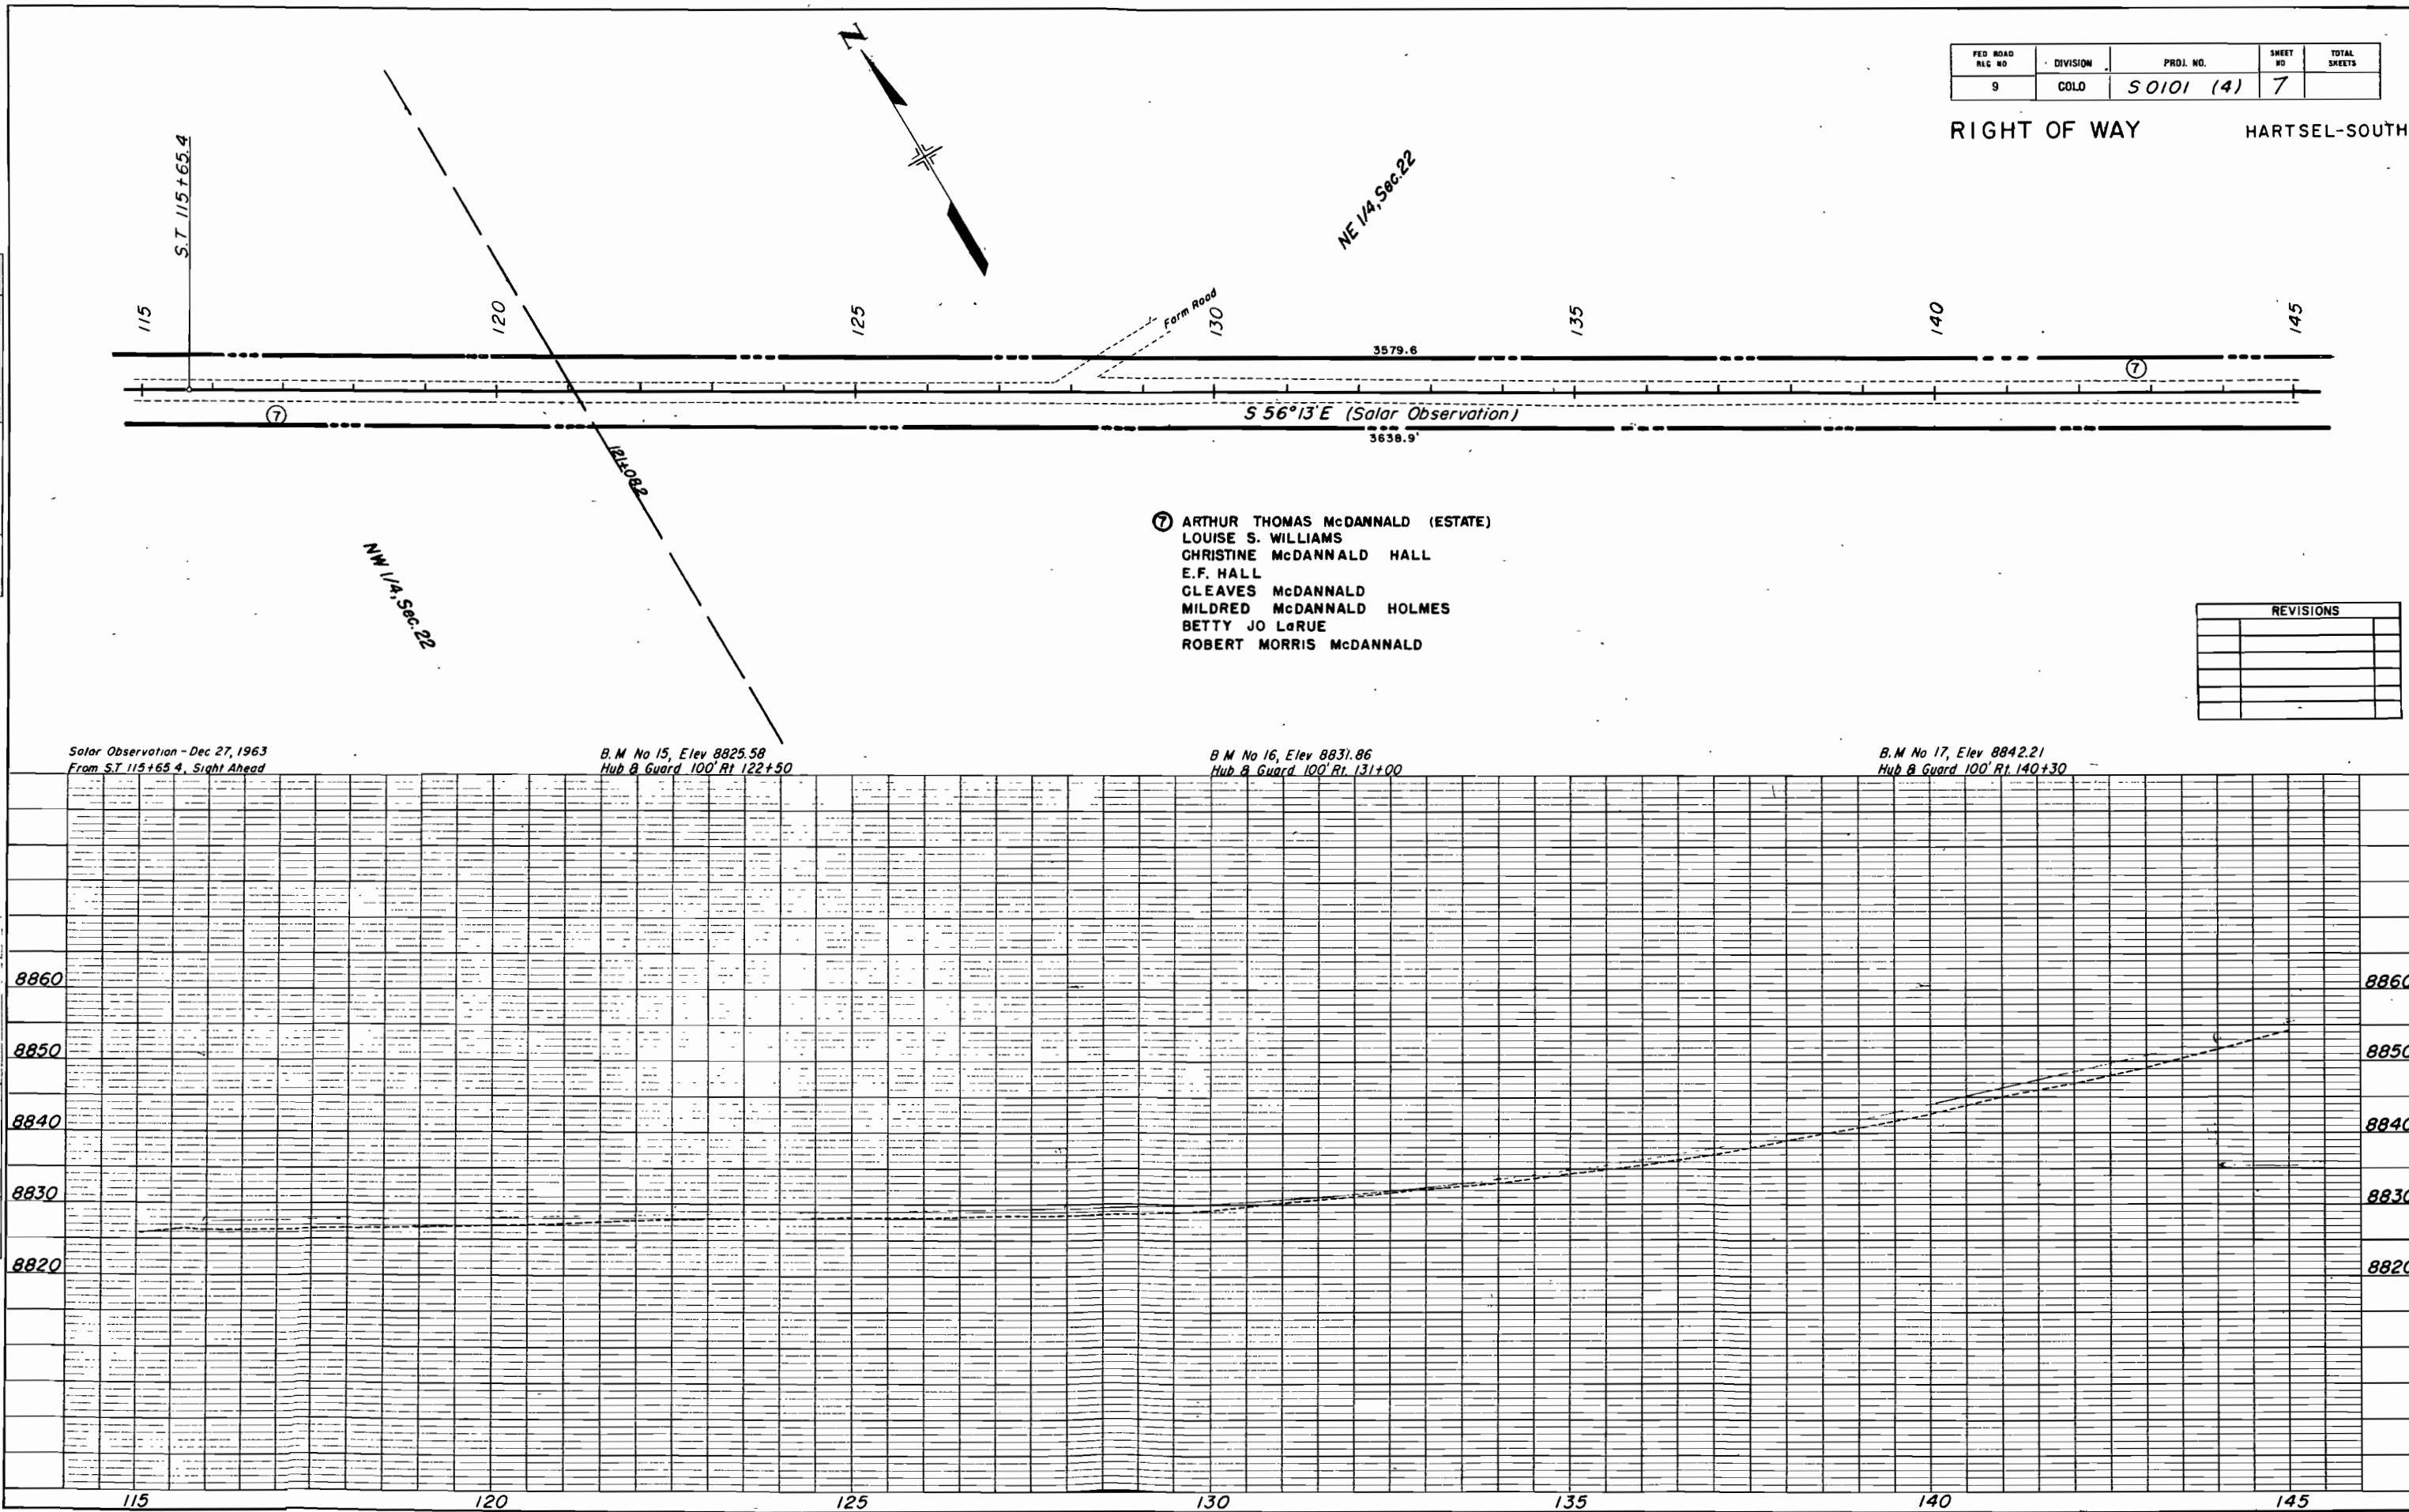


REVISIONS	

FED. ROAD REC. NO.	DIVISION	PROJ. NO.	SHEET NO.	TOTAL SHEETS
9	COLO.	S 0101 (4)	8	

RIGHT OF WAY
HARTSEL SOUTH

P.O.T 174+50.6

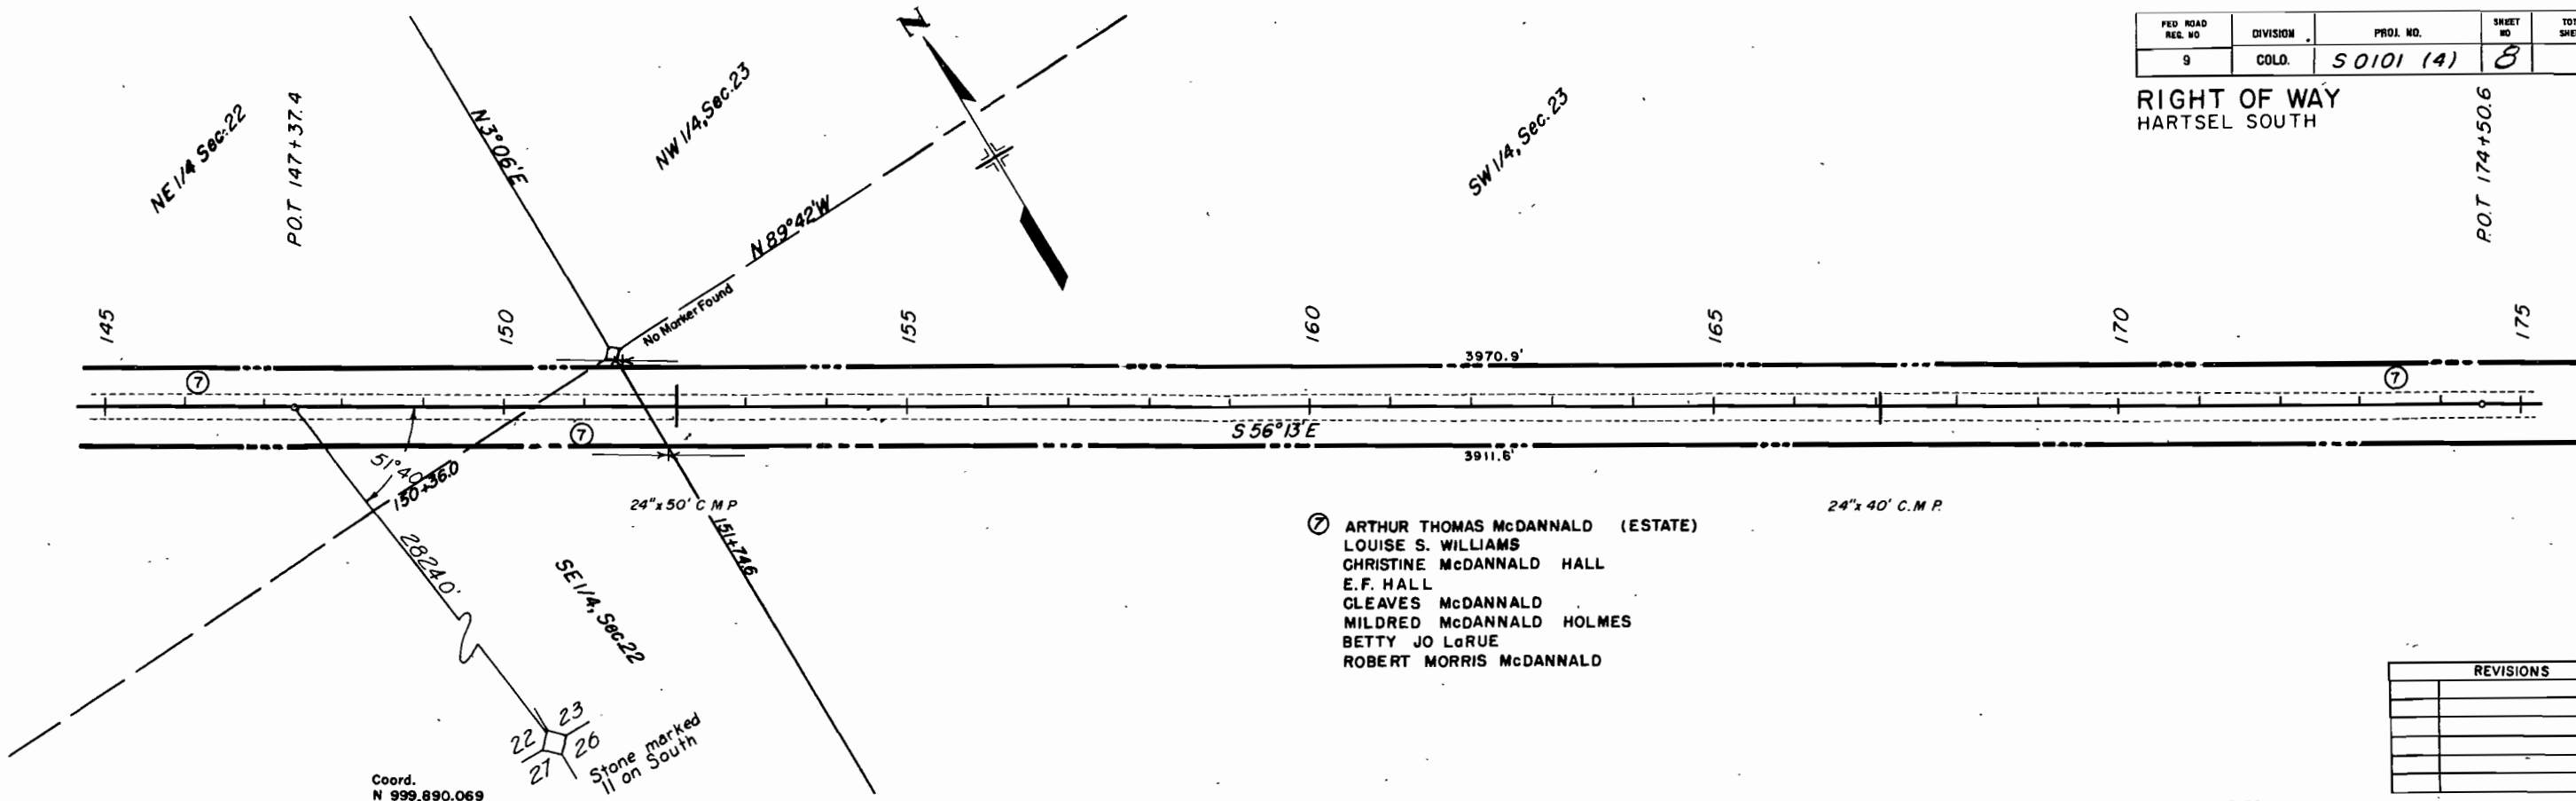

⑦ ARTHUR THOMAS McDANNALD (ESTATE)
LOUISE S. WILLIAMS
CHRISTINE McDANNALD HALL
E.F. HALL
CLEAVES McDANNALD
MILDRED McDANNALD HOLMES
BETTY JO LaRUE
ROBERT MORRIS McDANNALD

REVISIONS	


B.M. No 18, Elev 8855.81
Hub & Guard 100' Rt 146+00

Coord.
N 999,890.069
E 994,593.945

B.M. No 19, Elev 8865.42
Hub & Guard 100' Rt 153+00

B.M. No 20, Elev 8891.57
Hub & Guard 100' Rt 163+25

B.M. No 21, Elev 8903.29
Hub & Guard 100' Rt 170+50

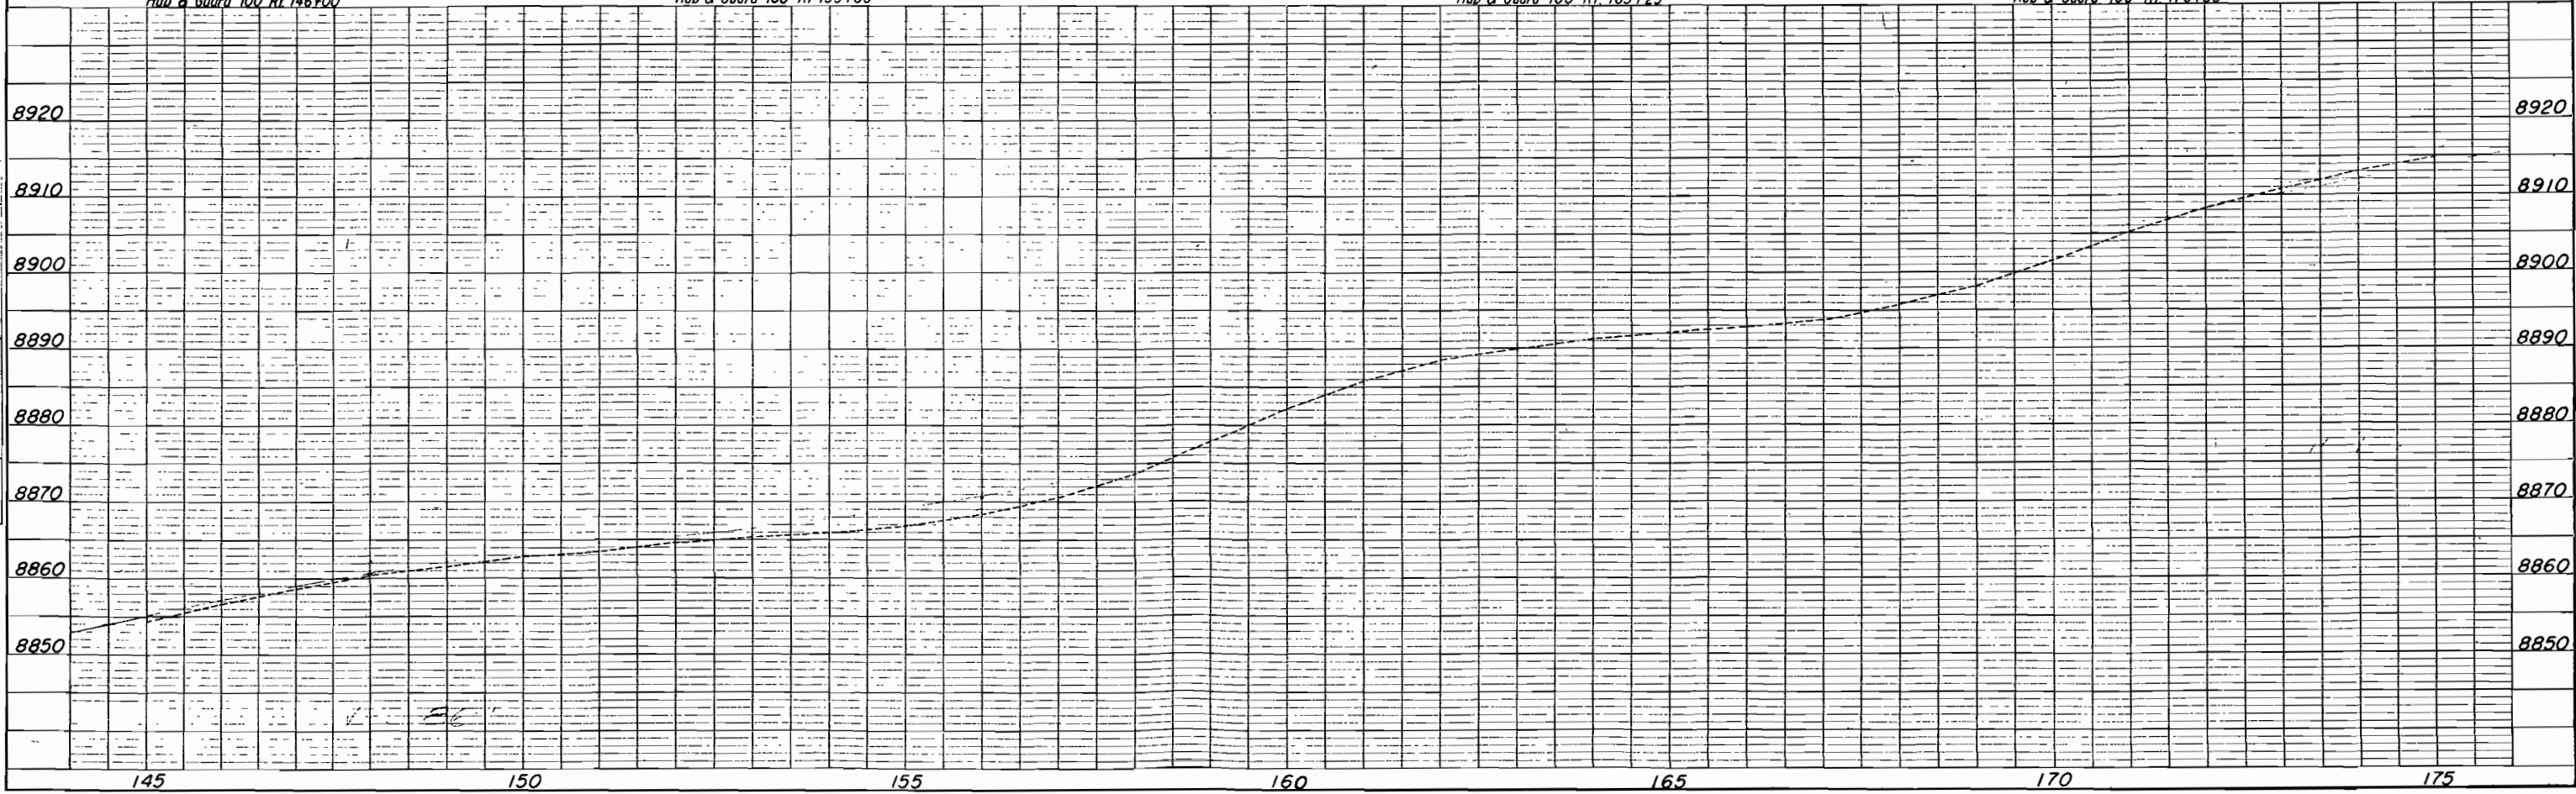

RIGHT OF WAY
HARTSEL-SOUTH

FED. ROAD REC. NO.	DIVISION	PROJ. NO.	SHEET NO.	TOTAL SHEETS
9	COLO.	S 0101 (4)	9	

Coordinates Assumed
N 1,000,000.00
E 1,000,000.00

REVISIONS	

⑦ ARTHUR THOMAS McDANNALD (ESTATE)
LOUISE S. WILLIAMS
CHRISTINE McDANNALD HALL
E.F. HALL
CLEAVES McDANNALD
MILDRED McDANNALD HOLMES
BETTY JO LARUE
ROBERT MORRIS McDANNALD

$\Delta = 10^{\circ}59'15''$ Rt.
 $T = 551.1'$
 $D = 1^{\circ}00'$
 $L = 1098.8'$
 $R = 5730'$

B.M. No. 22, Elev. 8921.37
Hub & Guard 100' Rt. 180+25

B.M. No. 23, Elev. 8932.12
Hub & Guard 100' Rt. 189+50

B.M. No. 24, Elev. 8945.48
Hub & Guard 100' Rt. 192+00


B.M. No. 25, Elev. 8956.69
Hub & Guard 100' Rt. 202+15

Coord.
N 999,923.328
E 997,237.031

V.C.D. 54.1'


PLAN	DATE
SURVEYED	
NOTED	
ALIGNED	
CHECKED	
BY	

PROFILE	DATE
SURVEYED	
NOTED	
ALIGNED	
CHECKED	
BY	

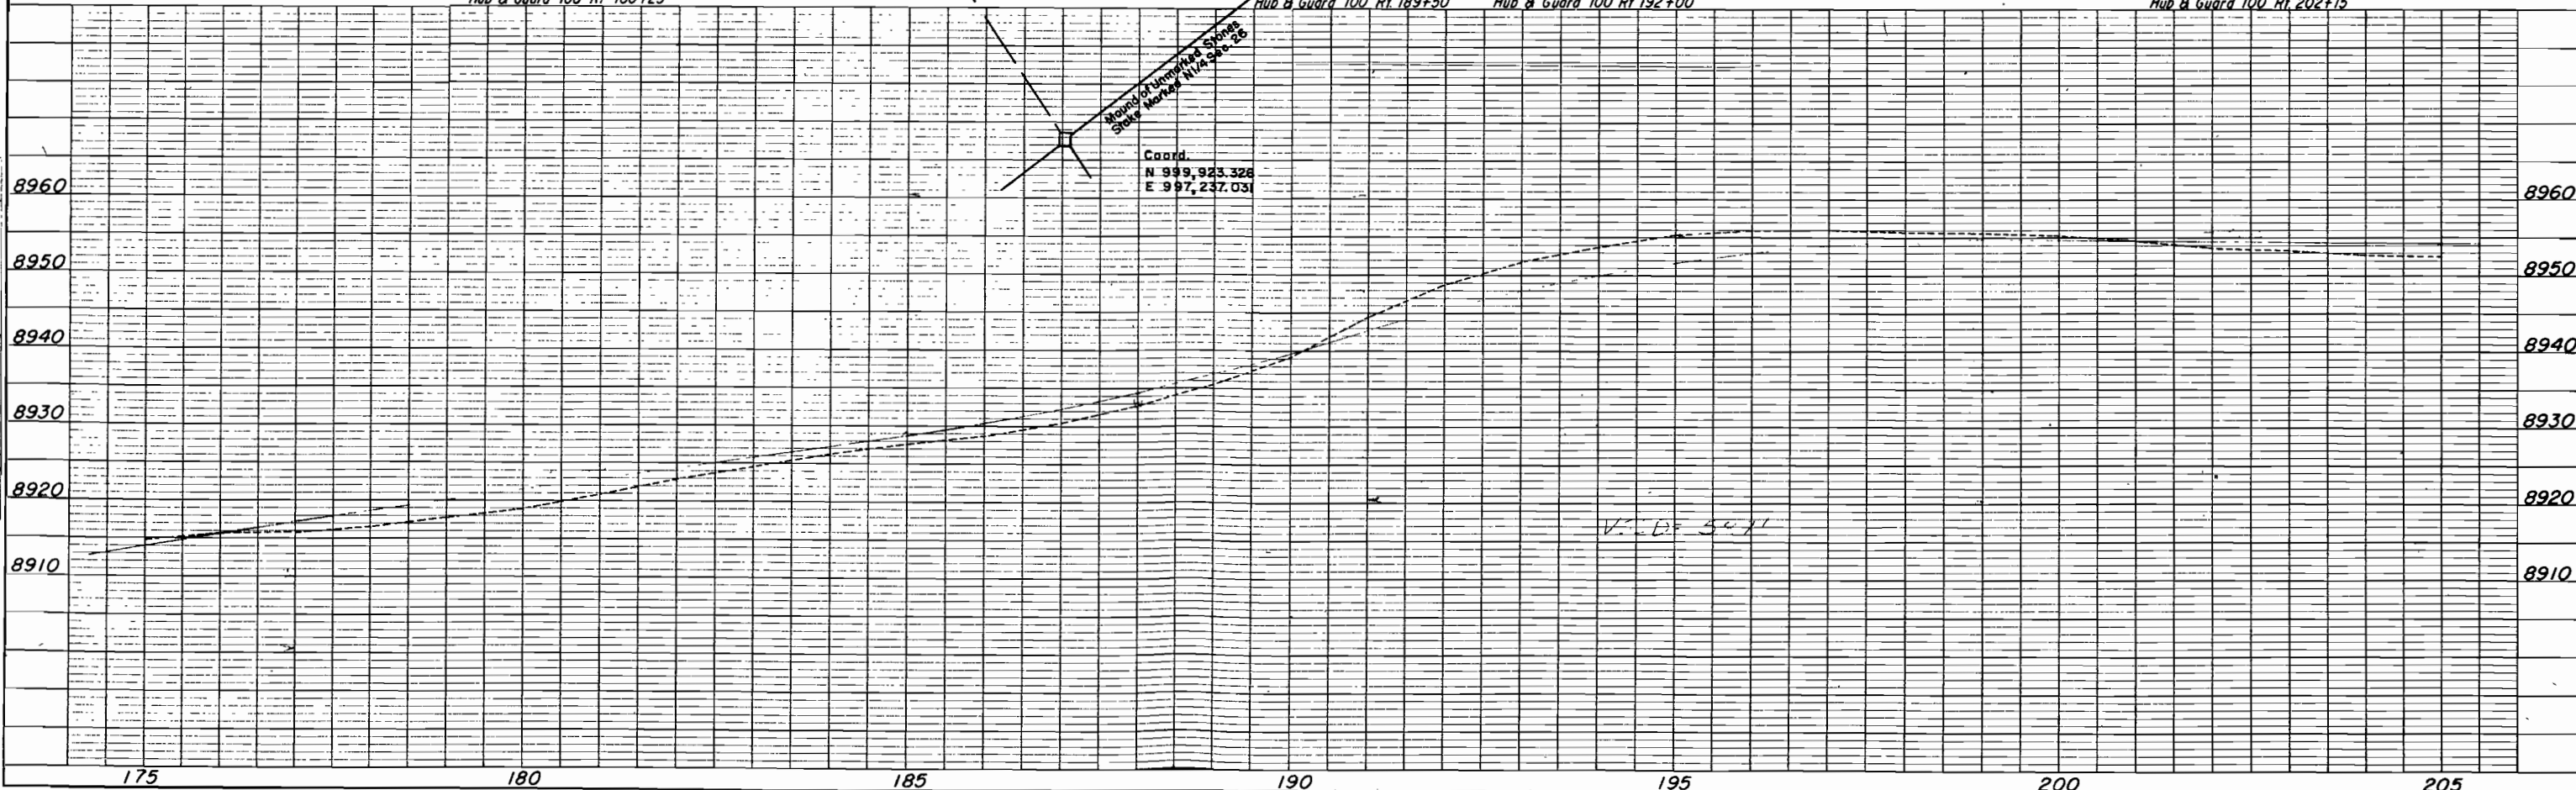


FED. ROAD REG. NO.	DIVISION	PROJ. NO.	SHEET NO.	TOTAL SHEETS
9	COLD.	S 0101 (4)	10	

RIGHT OF WAY HARTSEL - SOUTH

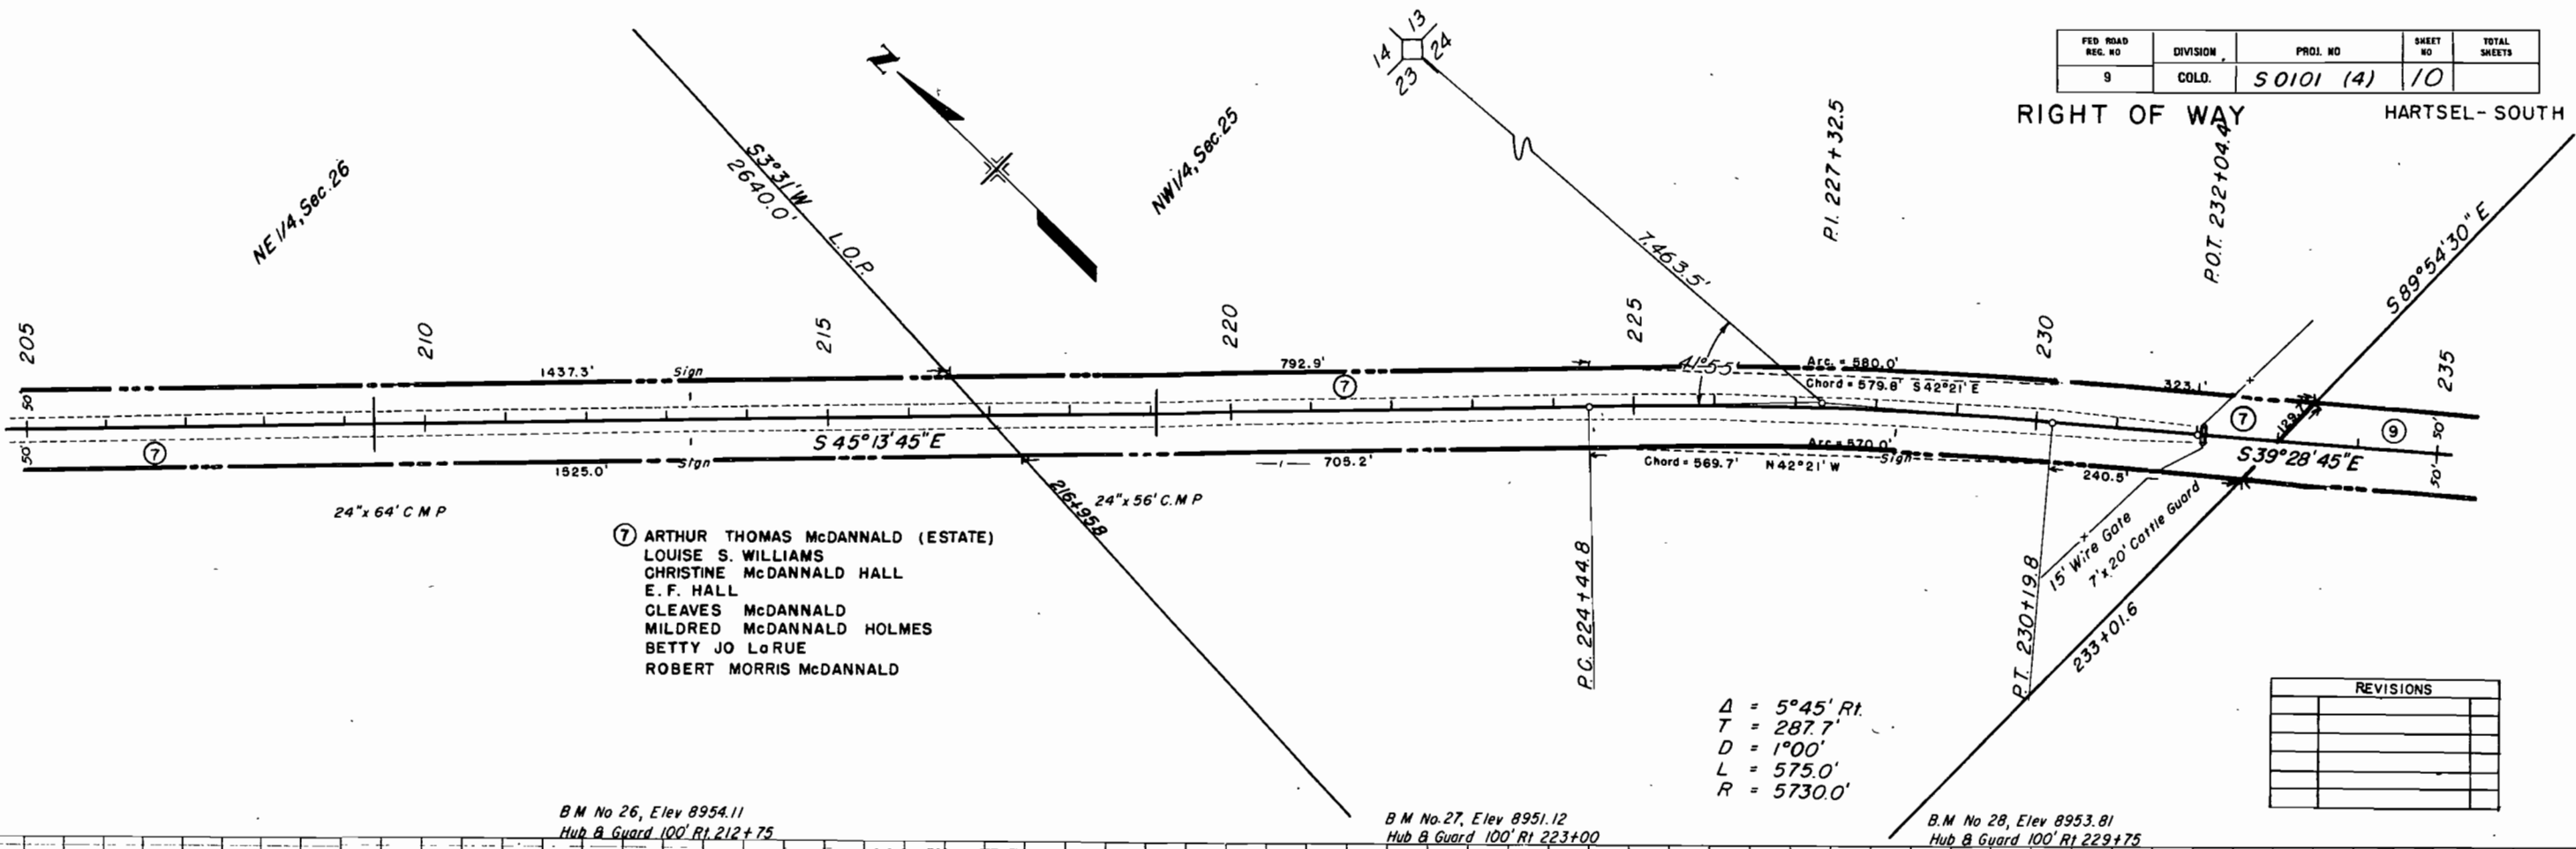

REVISIONS	

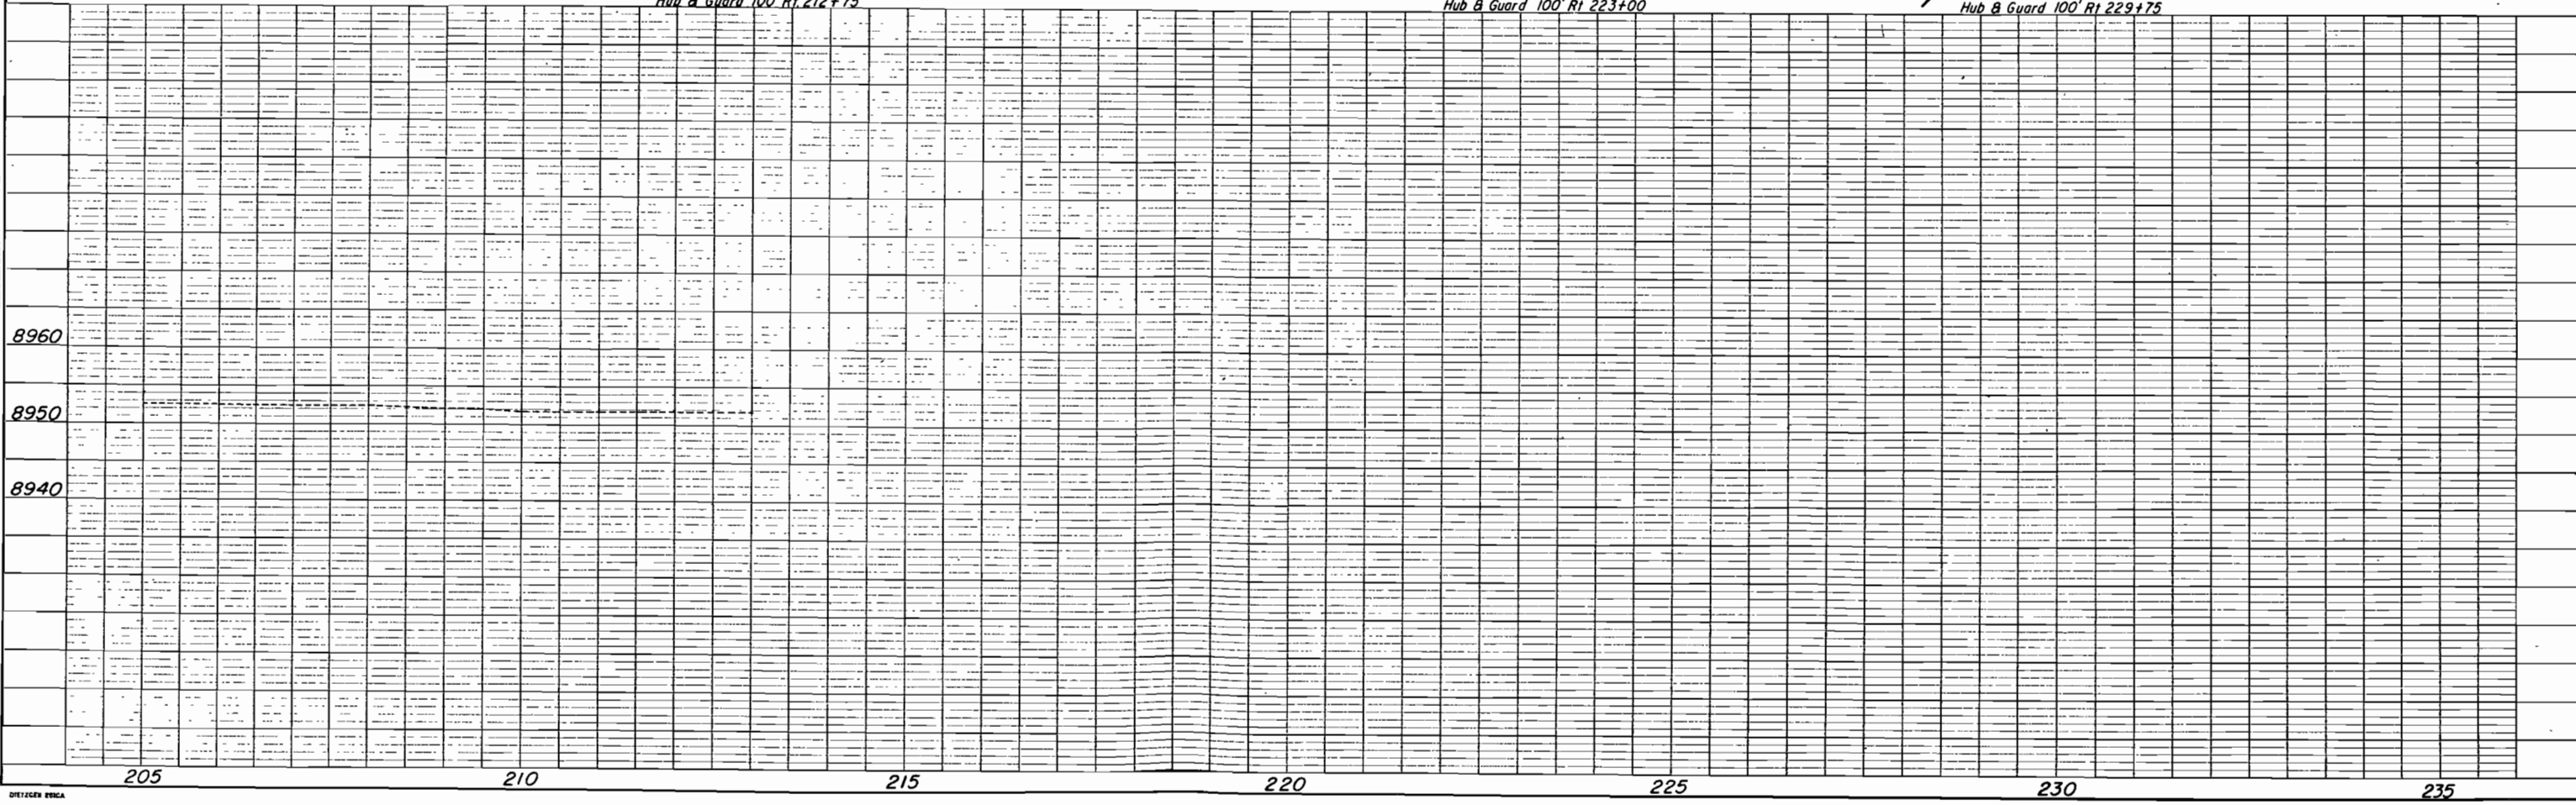



PLAN	SECTION	DATE

DATE	BY	REVISIONS

SE 1/4, Sec. 25


REVISIONS		

(10) ARTHUR THOMAS Mc DANNALD (ESTATE)
LOUISE S WILLIAMS
CHRISTINE Mc DANNALD HALL
E F HALL
GLEAVES Mc DANNALD
MILDRED Mc DANNALD
BETTY Jo La RUE
ROBERT MORRIS Mc DANNALD

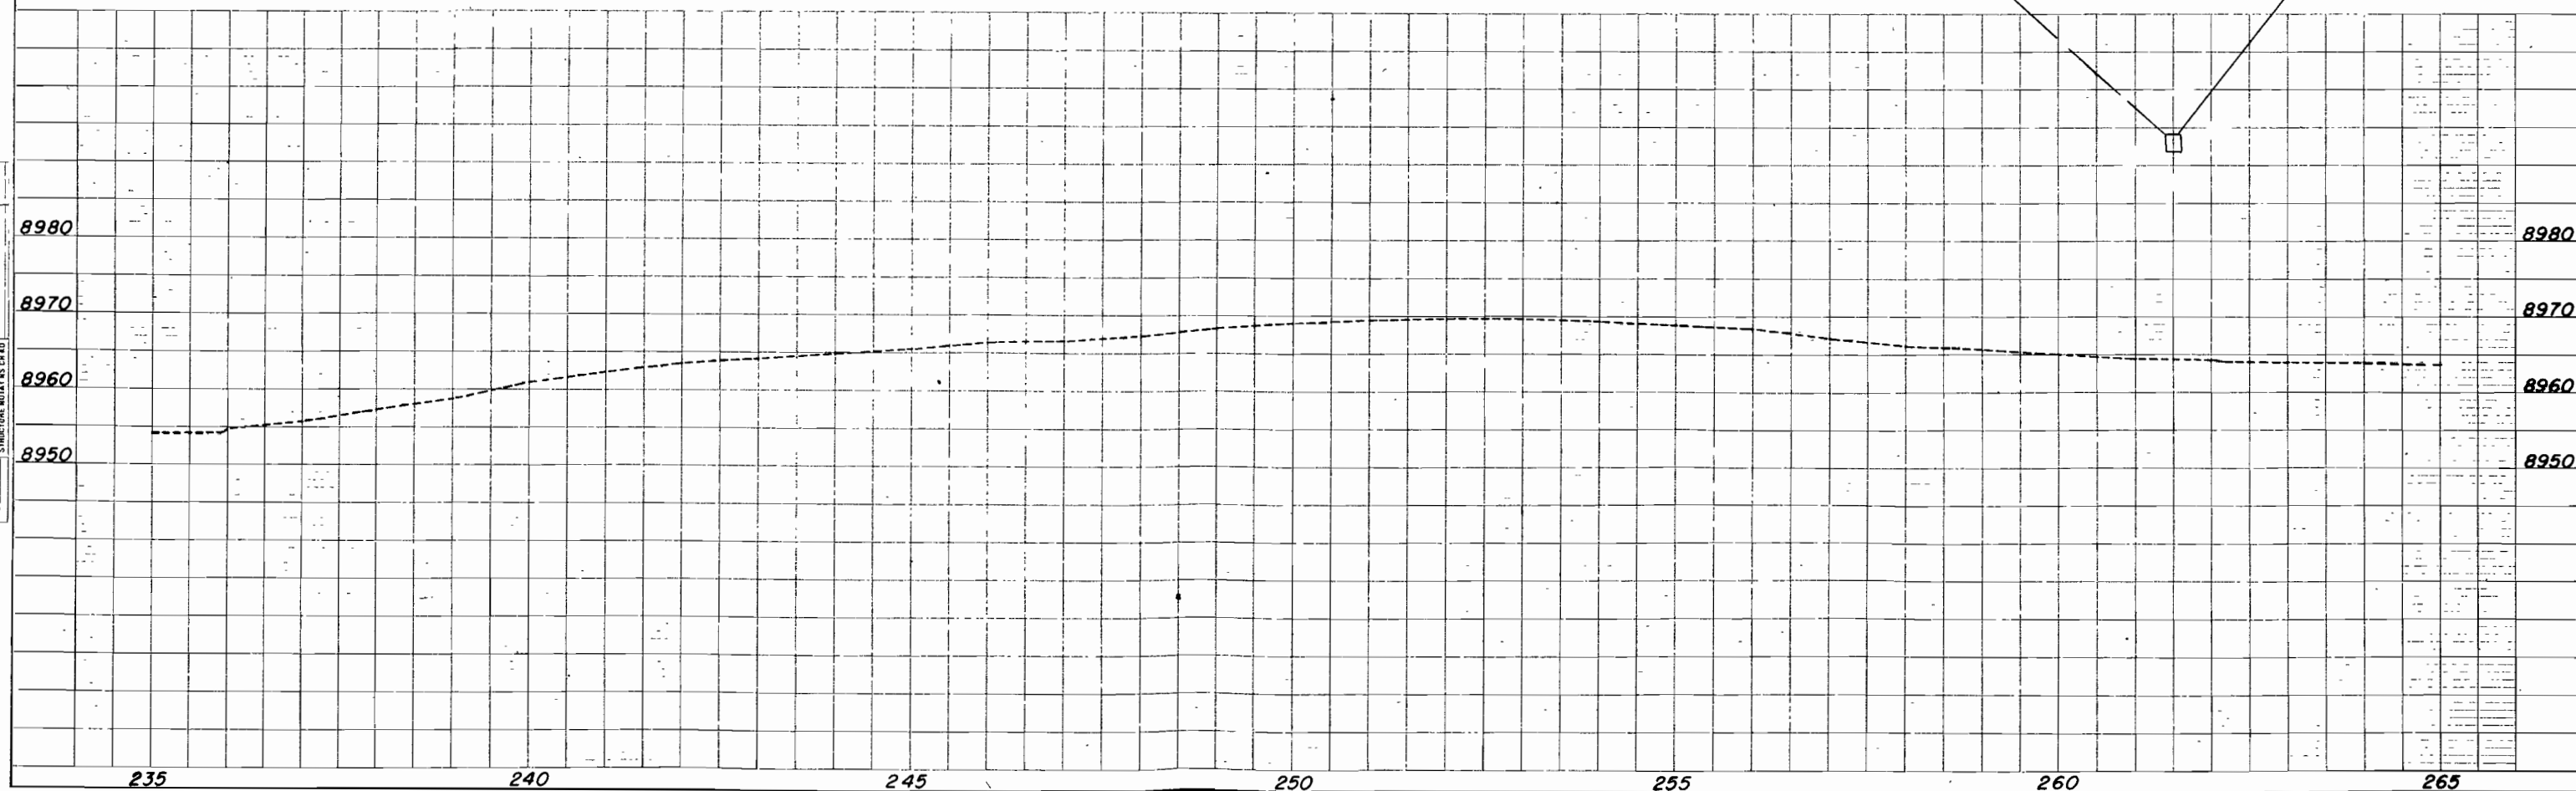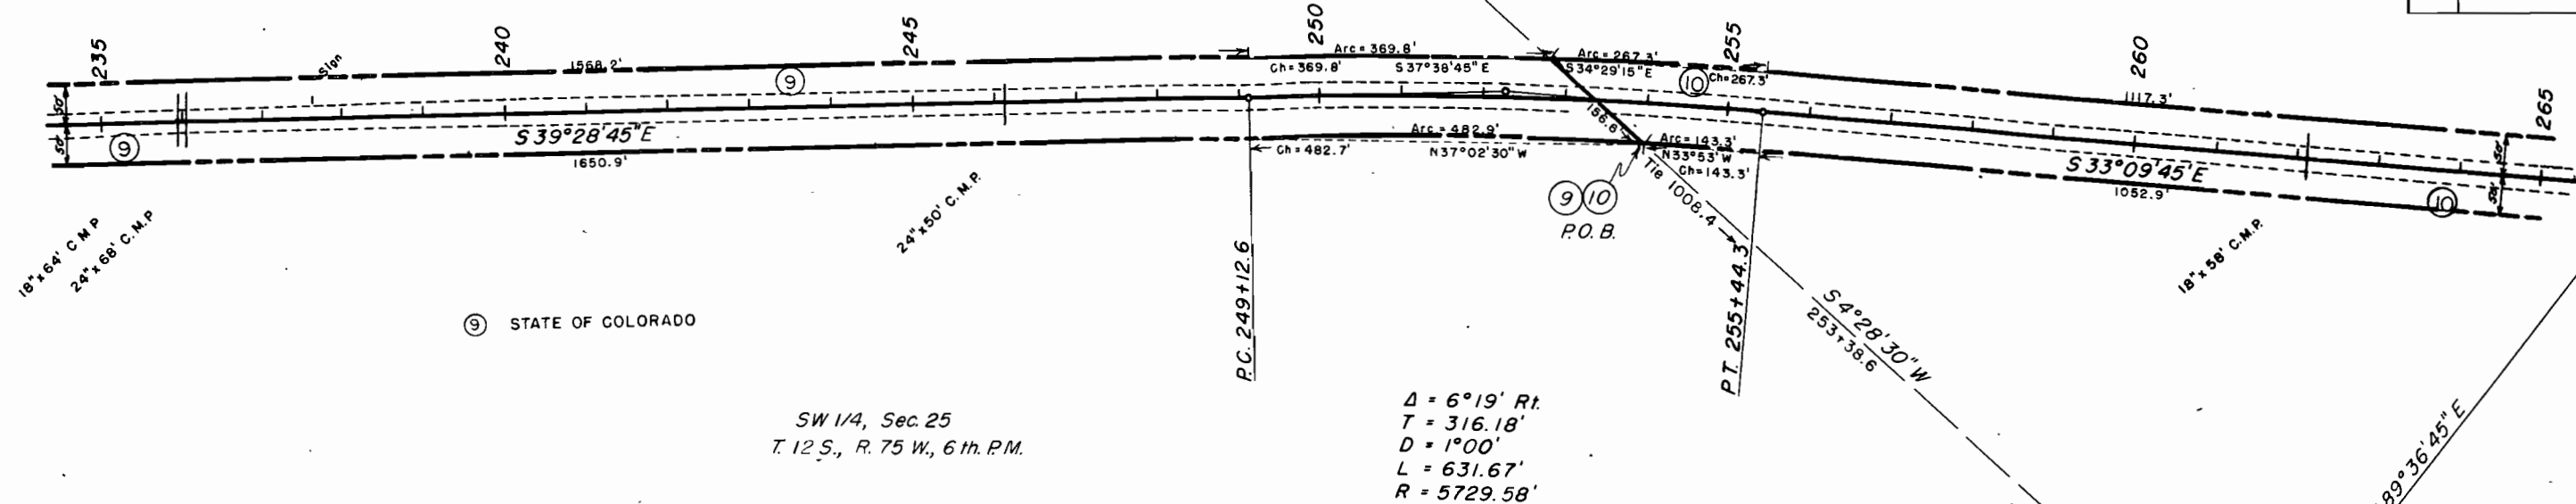

REVISIONS		

~~T.12S., R.74 W.~~
~~T.12S., R.75 W.~~

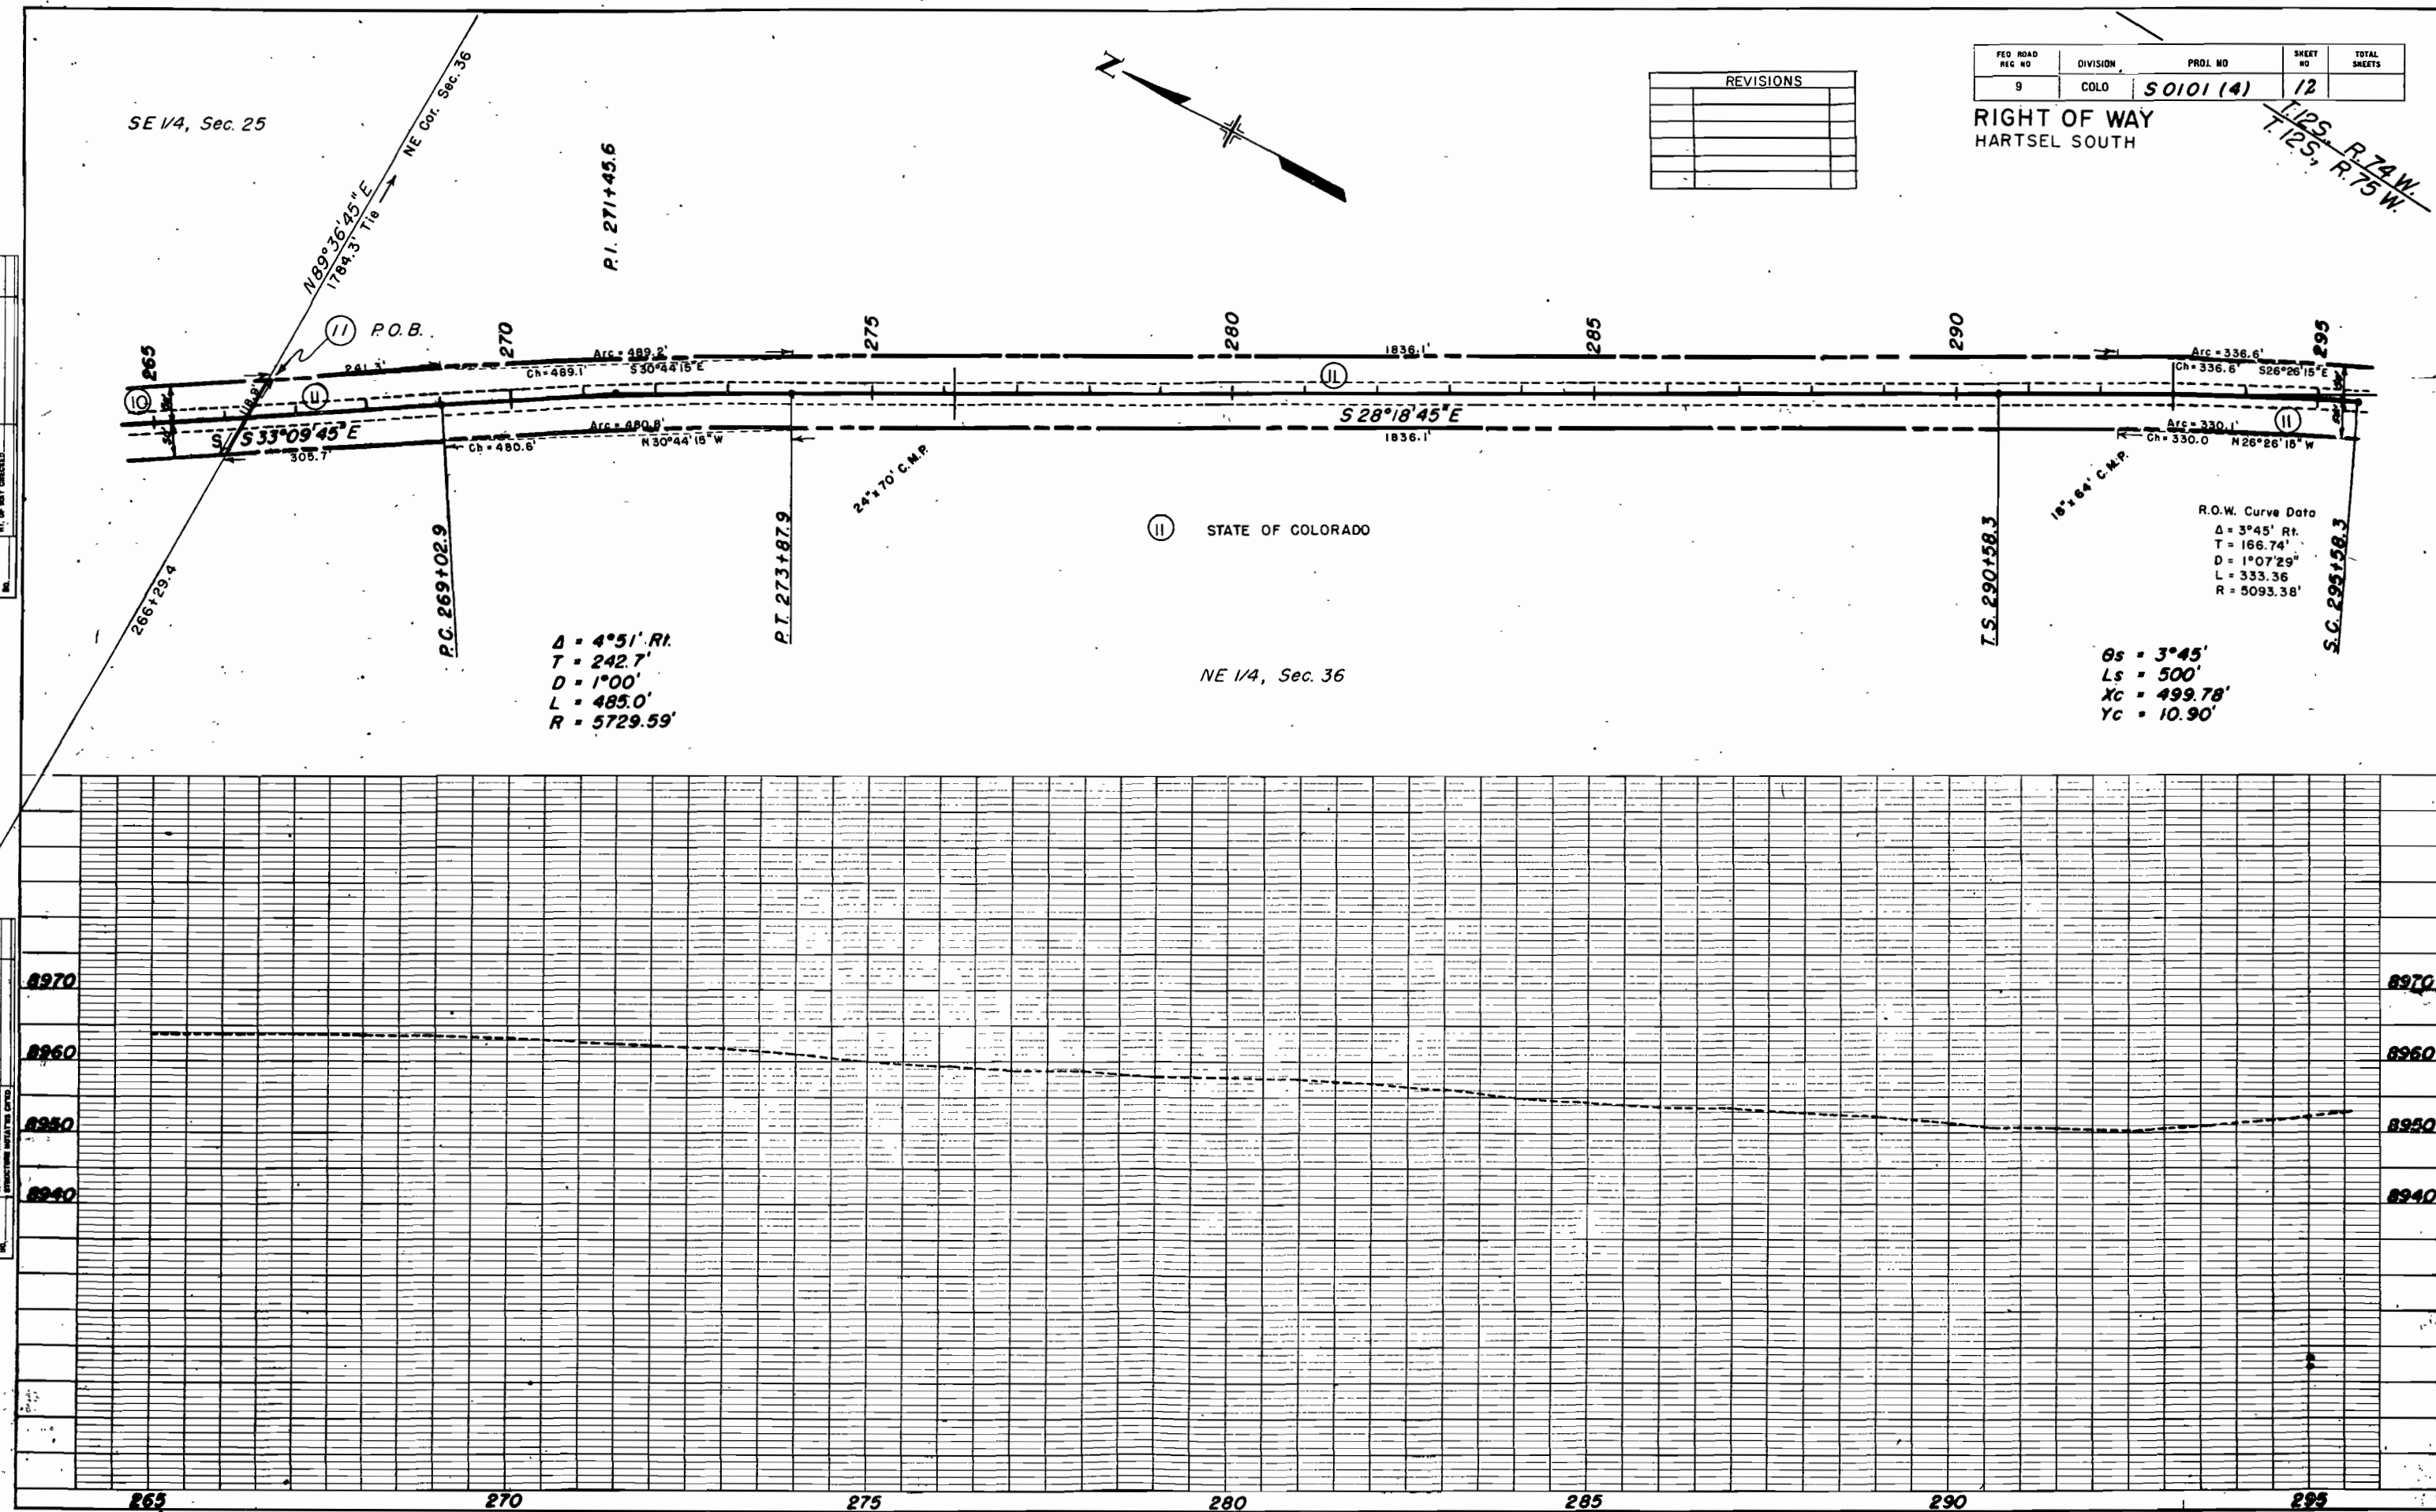

PLAN	DATE
SURVEYED	
NOTED	
CHAINS CHECKED	
ALTIMETER CHECKED	
REL. OF WAY CHECKED	
NO.	

PROFILE	DATE
SURVEYED	
NOTED	
CHAINS CHECKED	
ALTIMETER CHECKED	
REL. OF WAY CHECKED	
NO.	

FILE NO.	DIVISION	PROJ. NO.	SHEET NO.	TOTAL SHEETS
9	COLO.	50101 (4)	13	

RIGHT OF WAY
HARTSEL SOUTH

NW 1/4, Sec. 6

SW 1/4, Sec. 31

NE 1/4, Sec. 36

SE 1/4, Sec. 36

STATE OF COLORADO


$\Delta = 27^{\circ}11' \text{ Rt.}$
 $\Delta C = 19^{\circ}41'$
 $Ts = 1174.18'$
 $Dc = 1^{\circ}30'$
 $Lc = 1312.2'$
 $Rc = 3819.72'$

R.O.W. Curve Data
 $\Delta = 3^{\circ}45' \text{ Rt.}$
 $T = 166.74'$
 $D = 1^{\circ}07'29''$
 $L = 333.36'$
 $R = 5093.38'$

$\theta s = 3^{\circ}45'$
 $Ls = 500'$
 $Xc = 499.78'$
 $Yc = 10.90'$

- (12) ARTHUR THOMAS Mc DANNALD (ESTATE)
- LOUISE S. WILLIAMS
- (13) CHRISTINE Mc DANNALD HALL
- E F HALL
- CLEAVES Mc DANNALD
- MILDRED Mc DANNALD HOLMES
- BETTY JO LA RUE
- ROBERT MORRIS Mc DANNALD
- FRANCES Mc DANNALD STARK
- JO Mc DANNALD

REVISIONS		
10-15-64	Additional Parcel 13	DCS
10-15-64	2 Additional Owners	DCS

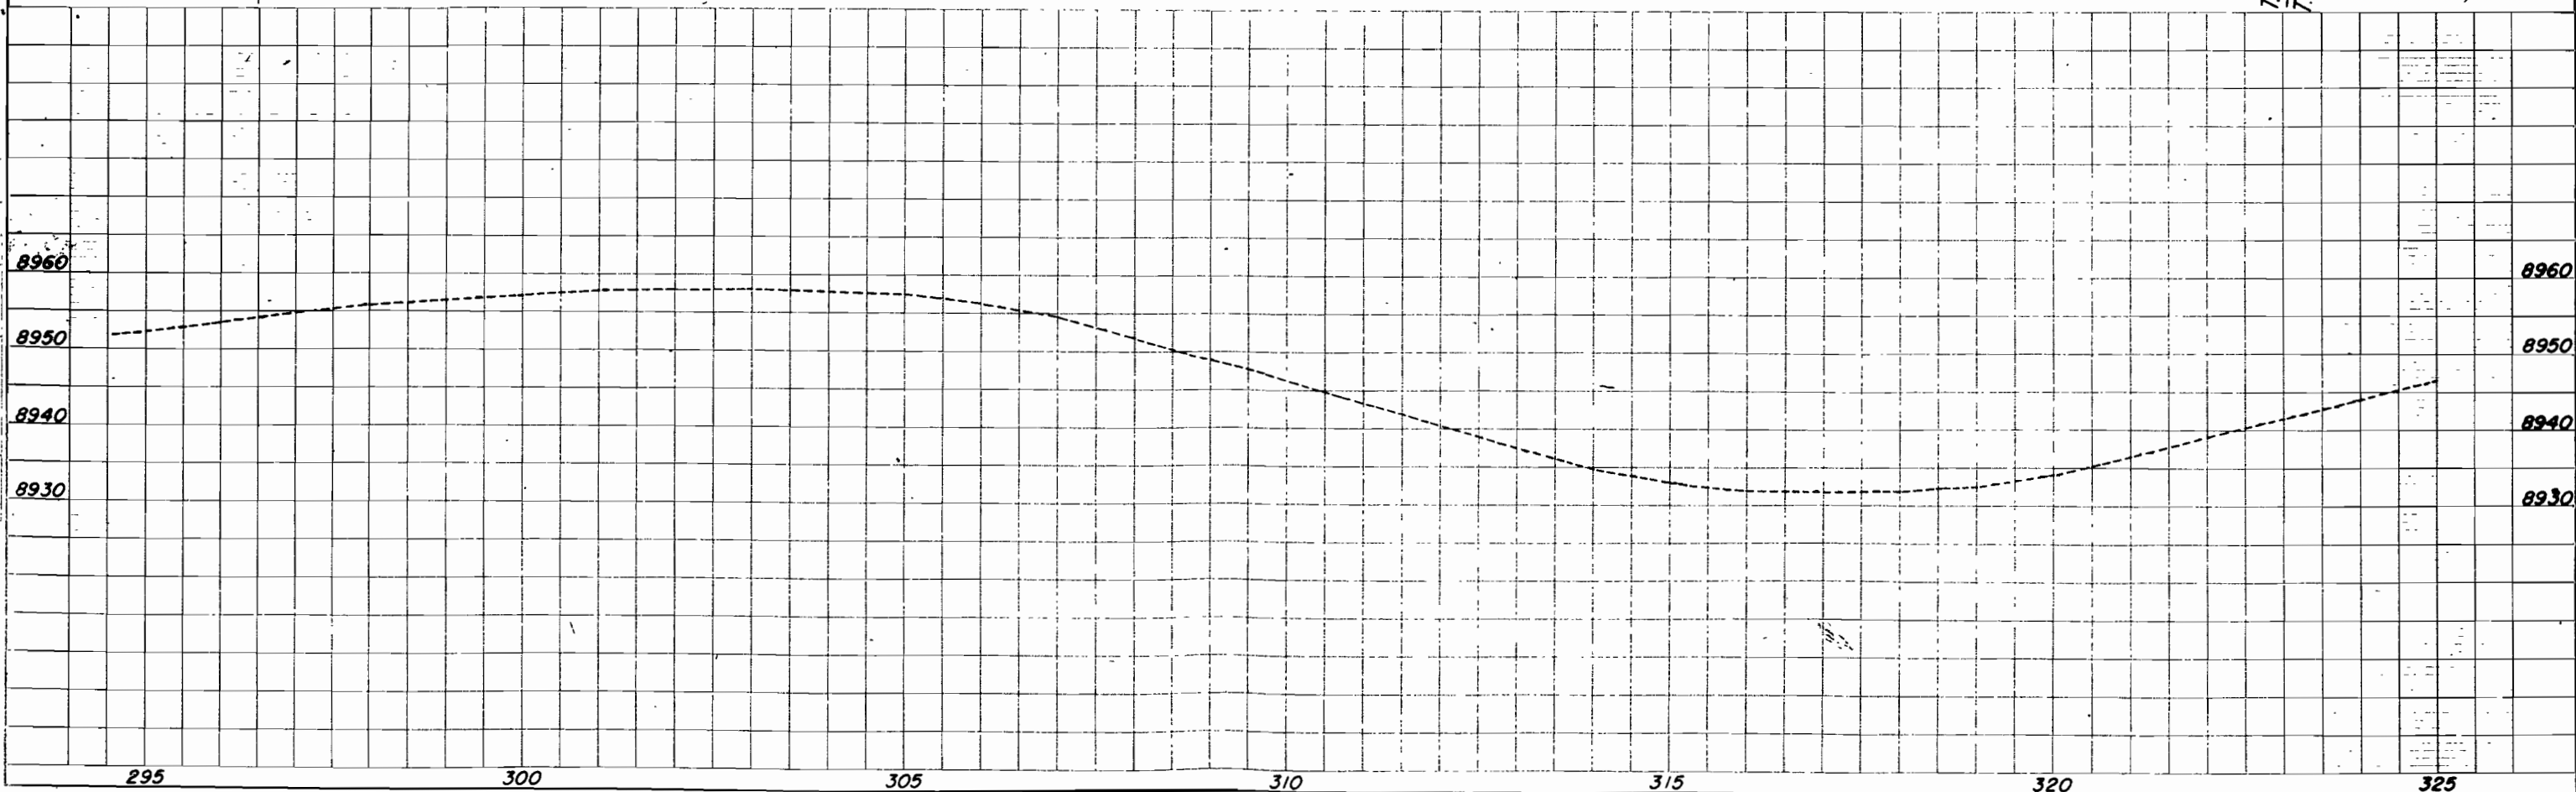

PLAN	DATE	BY
NOTED	10-27-64	MC
ALIGNED		
CHECKED		
BY		

PROFILE	DATE	BY
NOTED	10-27-64	MC
GRADES		
CHECKED		
BY		




FED. ROAD DIST. NO.	DIVISION	PROJ. NO.	SHEET NO.	TOTAL SHEETS
9	CGLO	50101(4)	13A	

RIGHT OF WAY
HARTSEL-SOUTH

SW 1/4, Sec. 6

NW 1/4, Sec. 6

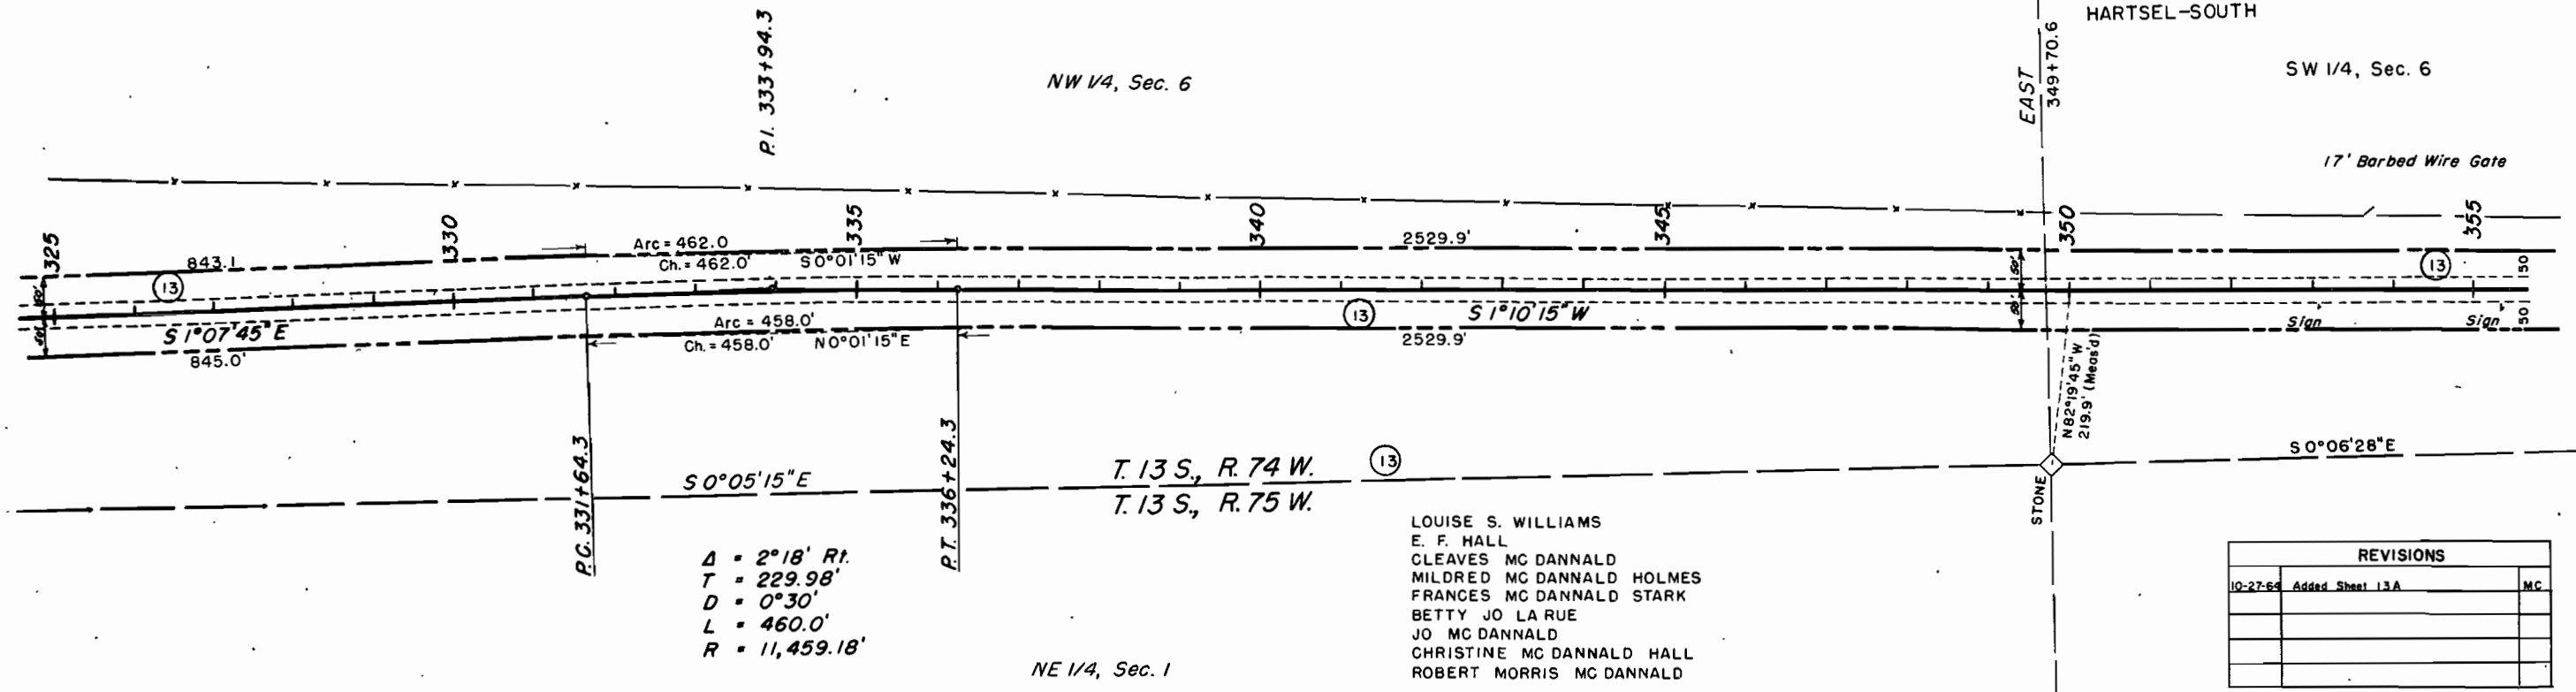

REVISIONS		
10-27-64	Added Sheet 13A	MC

Δ = 2°18' R.
T = 229.98'
D = 0°30'
L = 460.0'
R = 11,459.18'

NE 1/4, Sec. 1



NW 1/4, Sec. 7
T. 13 S., R. 74 W.


REVISIONS		
10-27-64	Added Sheet 13 B	MC

$\Delta = 18^{\circ}03' Lt$
 $\Delta c = 3^{\circ}03'$
 $Ts = 277.04'$
 $Dc = 6^{\circ}00'$
 $Lc = 50.8'$
 $Rc = 954.93'$

R.O.W. Curve Data
 $\Delta = 7^{\circ}30' Lt$
 $T = 83.47'$
 $D = 4^{\circ}31'$
 $L = 166.7'$
 $R = 1273.5'$
 $S 2^{\circ}34'45" E$
 $Ch = 160.0'$
 $Arc = 160.2'$

R.O.W. Curve Data
 $\Delta = 7^{\circ}30' Lt$
 $T = 83.47'$
 $D = 4^{\circ}31'$
 $L = 166.7'$
 $R = 1273.5'$
 $S 13^{\circ}07'45" E$
 $Ch = 160.0'$
 $Arc = 160.2'$

SW 1/4, Sec. 6
T. 13 S., R. 74 W.

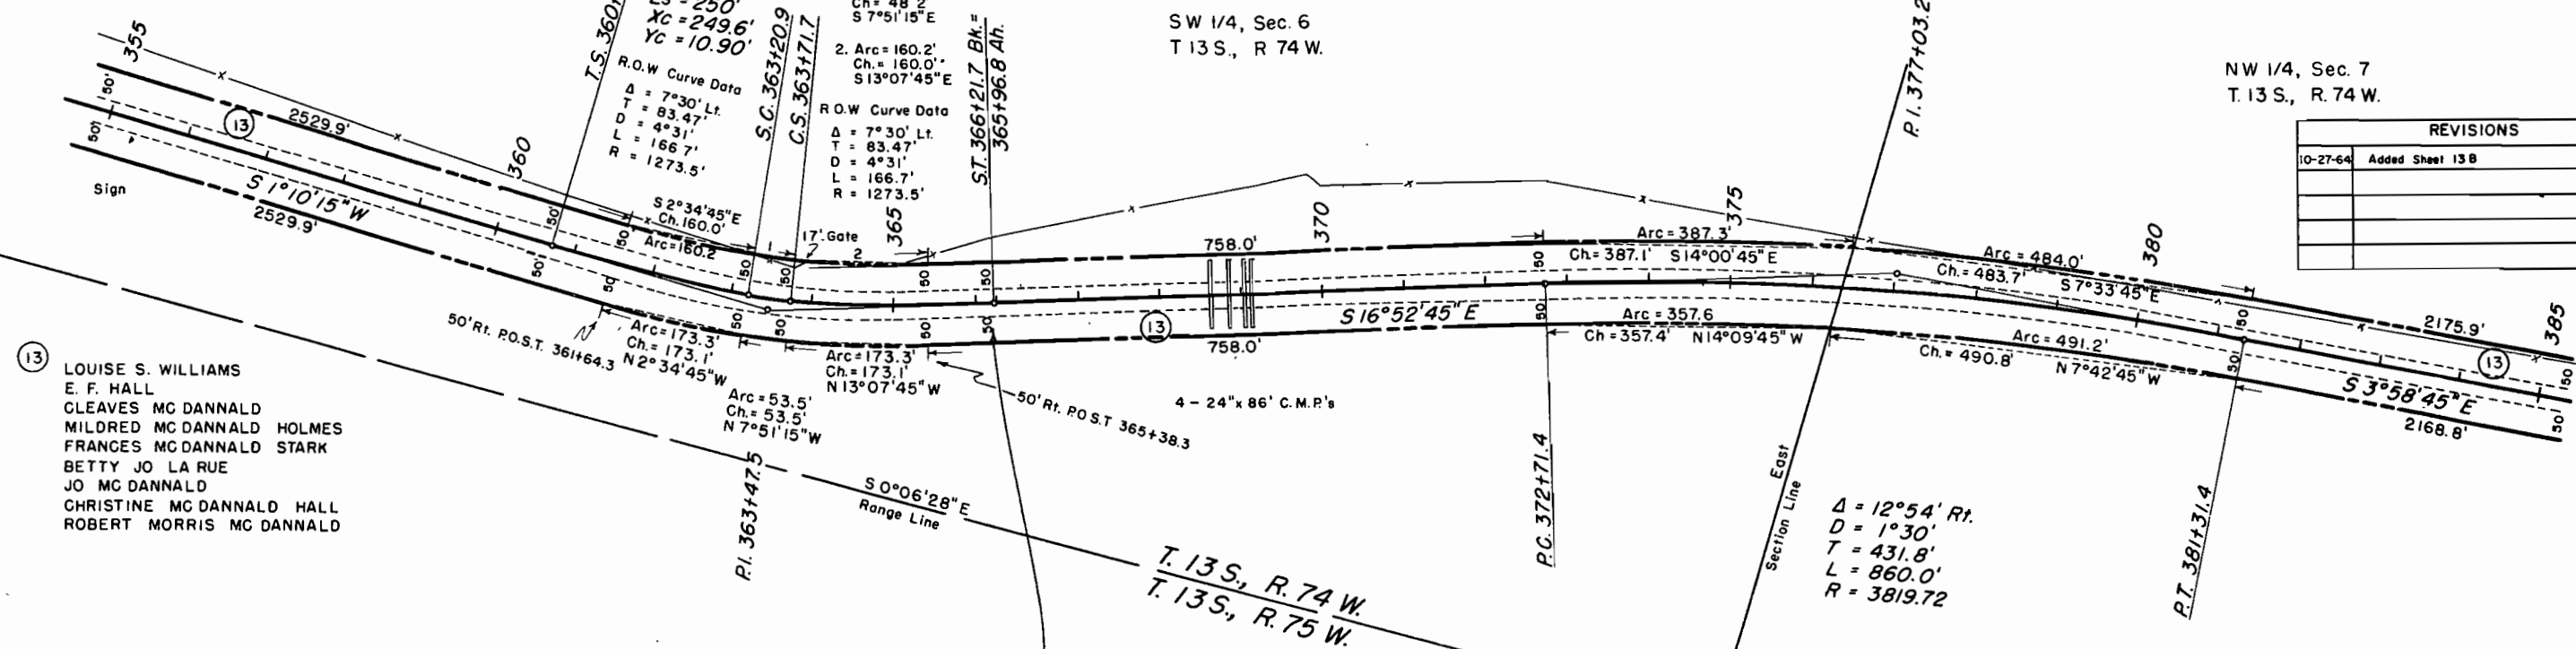

(13) LOUISE S. WILLIAMS
 E. F. HALL
 CLEAVES MC DANNALD
 MILDRED MC DANNALD HOLMES
 FRANCES MC DANNALD STARK
 BETTY JO LA RUE
 JO MC DANNALD
 CHRISTINE MC DANNALD HALL
 ROBERT MORRIS MC DANNALD

$\Delta = 12^{\circ}54' Rt$
 $D = 1^{\circ}30'$
 $T = 431.8'$
 $L = 860.0'$
 $R = 3819.72'$


PL/8
 DATE
 NAME
 NO

PROFILE
 SURVISED
 DATED
 BY
 NO

FED. ROAD REC. NO.	DIVISION	PROJ. NO.	SHEET NO.	TOTAL SHEETS
9	CUL. D.	S0101(4)	13C	

RIGHT OF WAY
HARTSEL-SOUTH

REVISIONS		
10-27-64	Added Sheet 13 C	MC

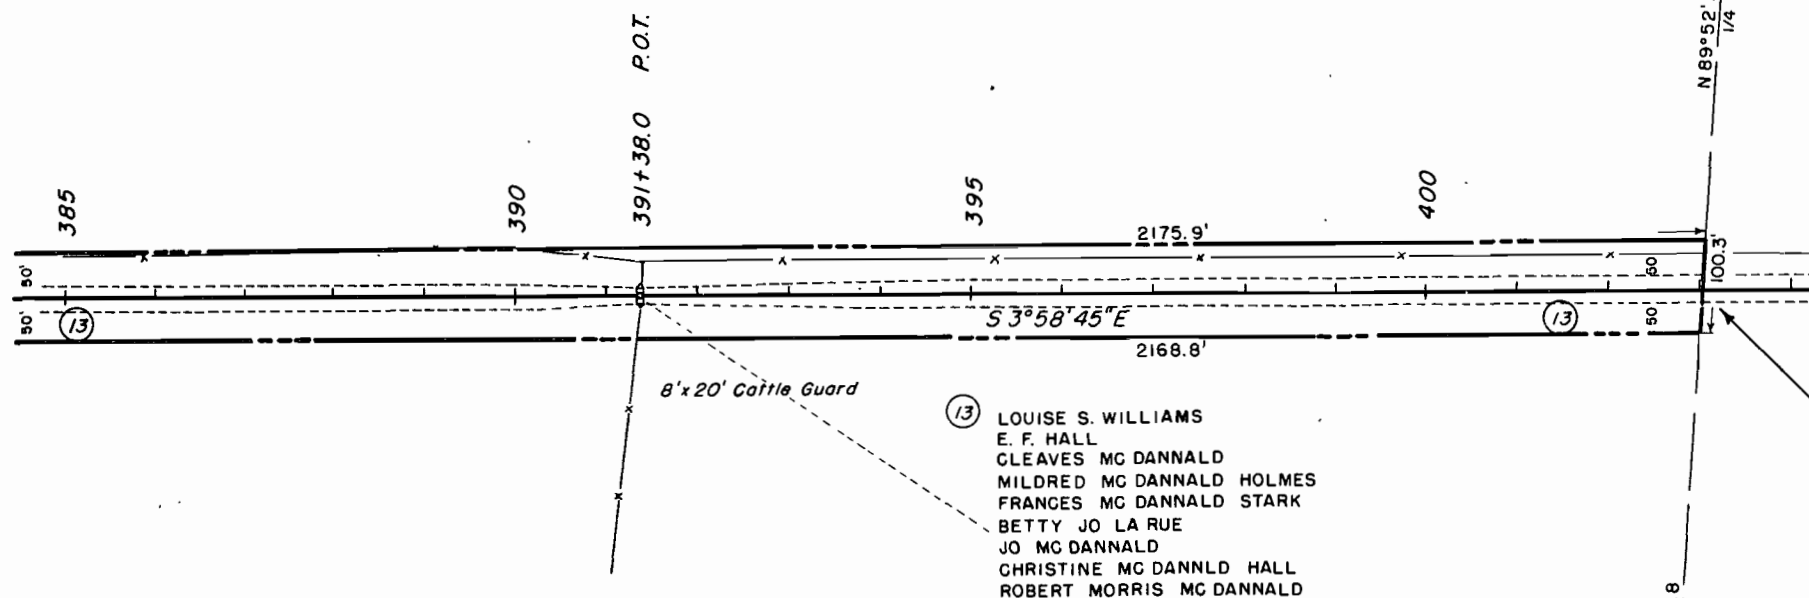

STA. 403+03.8 END R.O.W.
PROJECT S0101 (4)

NW 1/4, Sec. 7
T.13 S., R.74 W.

NOTE BOOK
PLUTH
ALIGNMENT CHECKED
RT OF WAY CHECKED
NO

NOTE BOOK
PLUTH
GRAPHS CHECKED
B.M. NOTED
SURVEYING INSTRUMENTS USED
NO

385

390

STA 0+00 Begin R.O.W.
Proj. S 0101 (4)

T. 12 S., R. 75 W., 6th. P.M.

OWNERSHIP MAP
PLAT

FED. ROAD REG. NO.	DIVISION	PROJECT NO.	SHEET NO.	TOTALS SHEETS
9	COLO.	S 0101 (4)	14	

RIGHT OF WAY

OF PART OF T. 12 S., R. 75 W., OF
THE 6th P.M. SHOWING CLAIM-
ANTS WITH REGARD TO RIGHT
OF WAY FOR PROJECT S 0101 (4)

ORIGINAL SCALE: 1" = 400'

⑥ STATE OF COLORADO
Sec. 16
NW 1/4 SW 1/4, Sec 15

⑧ STATE OF COLORADO
NW 1/4, Sec. 22

⑤ ARTHUR THOMAS MC DANNALD (ESTATE)
LOUISE S. WILLIAMS
CHRISTINE MC DANNALD HALL
E. F. HALL
CLEAVES MC DANNALD
MILDRED MC DANNALD HOLMES
BETTY JO LA RUE
ROBERT MORRIS MC DANNALD

N 1/2 SE 1/4, Sec 8
SW 1/4, Sec 9

② PARK COUNTY

COORD.
N 1,005,166.920
E 994,880.889

T. 12 S., R. 75 W., 6th. P.M.

COORDINATES ASSUMED
N 1,000,000.00
E 1,000,000.00

REVISIONS	

⑦ ARTHUR THOMAS MC DANNALD (EST.)
LOUISE S. WILLIAMS
CHRISTINE MC DANNALD HALL
E. F. HALL
CLEAVES MC DANNALD
MILDRED MC DANNALD HOLMES
BETTY JO LA RUE
ROBERT MORRIS MC DANNALD

COORD.
N 999,890.069
E 994,593.845

FED. ROAD REG. NO.	DIVISION	PROJ. NO.	SHEET NO.	TOTAL SHEETS
9	COLO.	S 0101(4)	15	

RIGHT OF WAY

HARTSEL SOUTH


OWNERSHIP MAP

PLAT

OF PART OF T. 12 S., R. 75 W., OF
THE 6th P.M. SHOWING CLAIM-
ANTS WITH REGARD TO RIGHT
OF WAY FOR PROJECT S0101(4)

ORIGINAL SCALE 1"=400'

REVISIONS		
10-15-64	Additional Parcel 13	DCS
10-15-64	2 Additional Owners	DCS

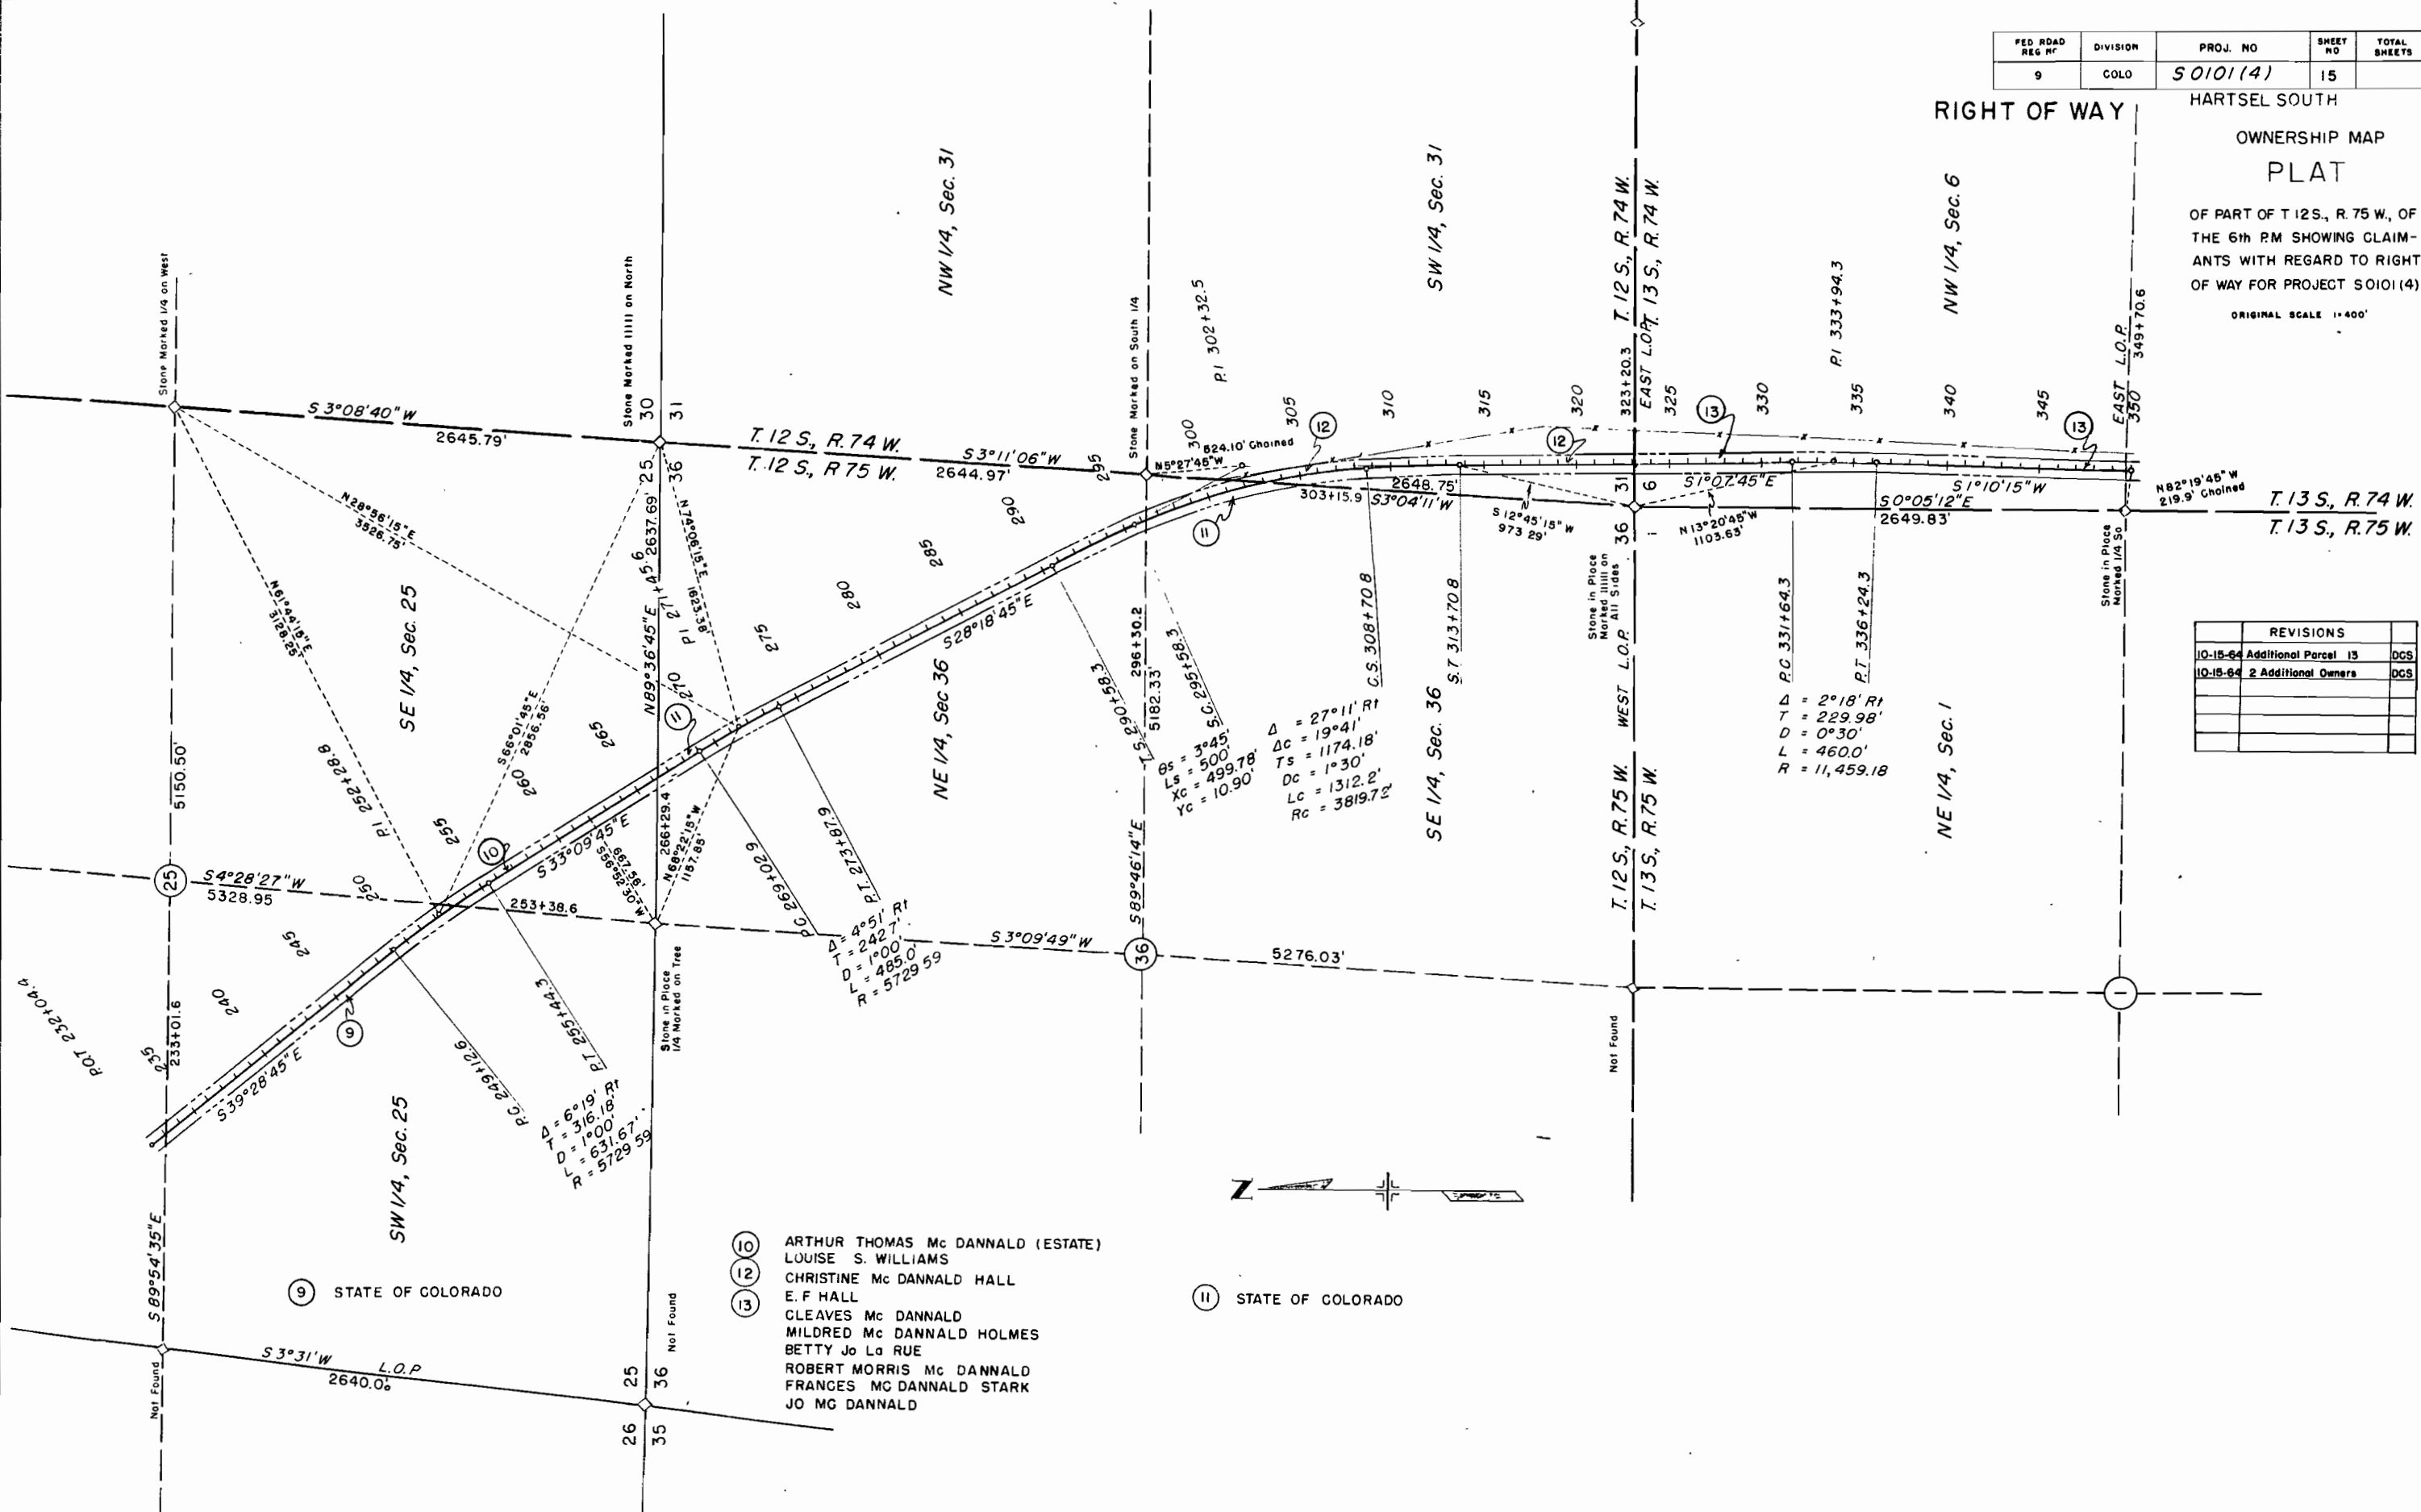


FEDERAL ROAD REGION NO	DISTRICT	PROJ. NO.	SHEET NO	TOTAL SHEETS
9	COLORADO	S 0101 (4)	16	

OWNERSHIP MAP
PLAT

OF PART OF T.13S., R.74 W., OF
THE 6th. P.M. SHOWING CLAIM-
ANTS WITH REGARD TO RIGHT
OF WAY FOR PROJECT S0101(4)

ORIGINAL SCALE 1"=400'

REVISIONS		
10-27-64	Added Sheet 16	MC

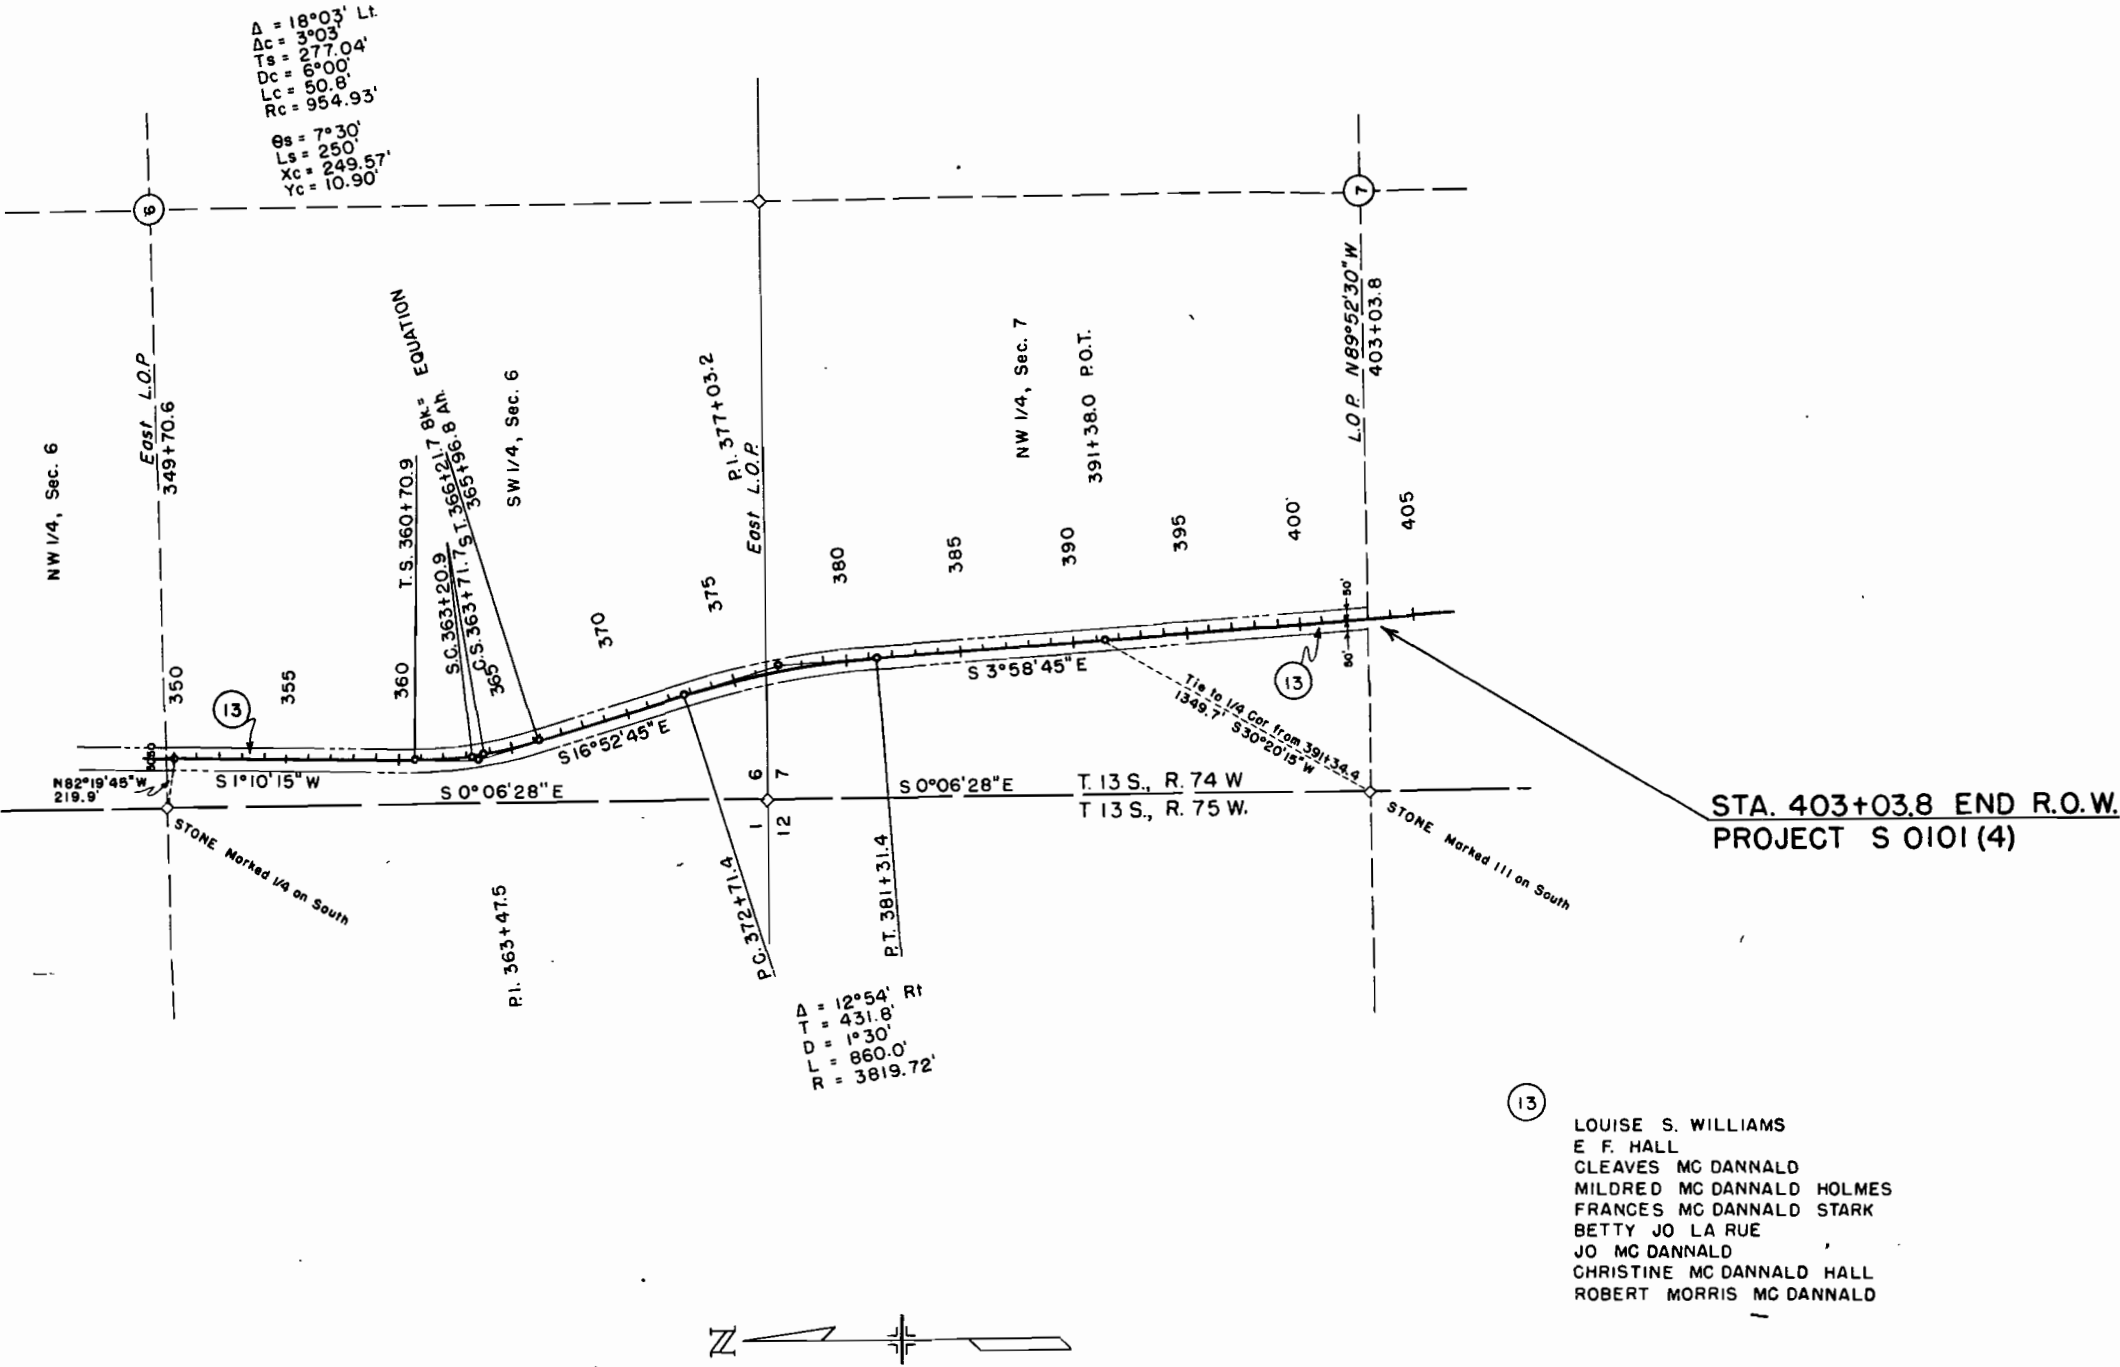

13
LOUISE S. WILLIAMS
E F. HALL
CLEAVES MC DANNALD
MILDRED MC DANNALD HOLMES
FRANCES MC DANNALD STARK
BETTY JO LA RUE
JO MC DANNALD
CHRISTINE MC DANNALD HALL
ROBERT MORRIS MC DANNALD