

FEDERAL ROAD DIVISION NO.	DISTRICT	PROJ. NO.	SHEET NO.	TOTAL SHEETS
9	COLORADO	S 0103 (4)	1	



COLORADO

DEPARTMENT OF HIGHWAYS

PLAN AND PROFILE OF PROPOSED FEDERAL AID PROJECT NO. S 0103 (4) STATE HIGHWAY NO. 125 JACKSON COUNTY

INDEX OF SHEETS

- 1 TITLE SHEET
- 2 TABULATION OF PROPERTIES
- 6 OWNERSHIP MAP

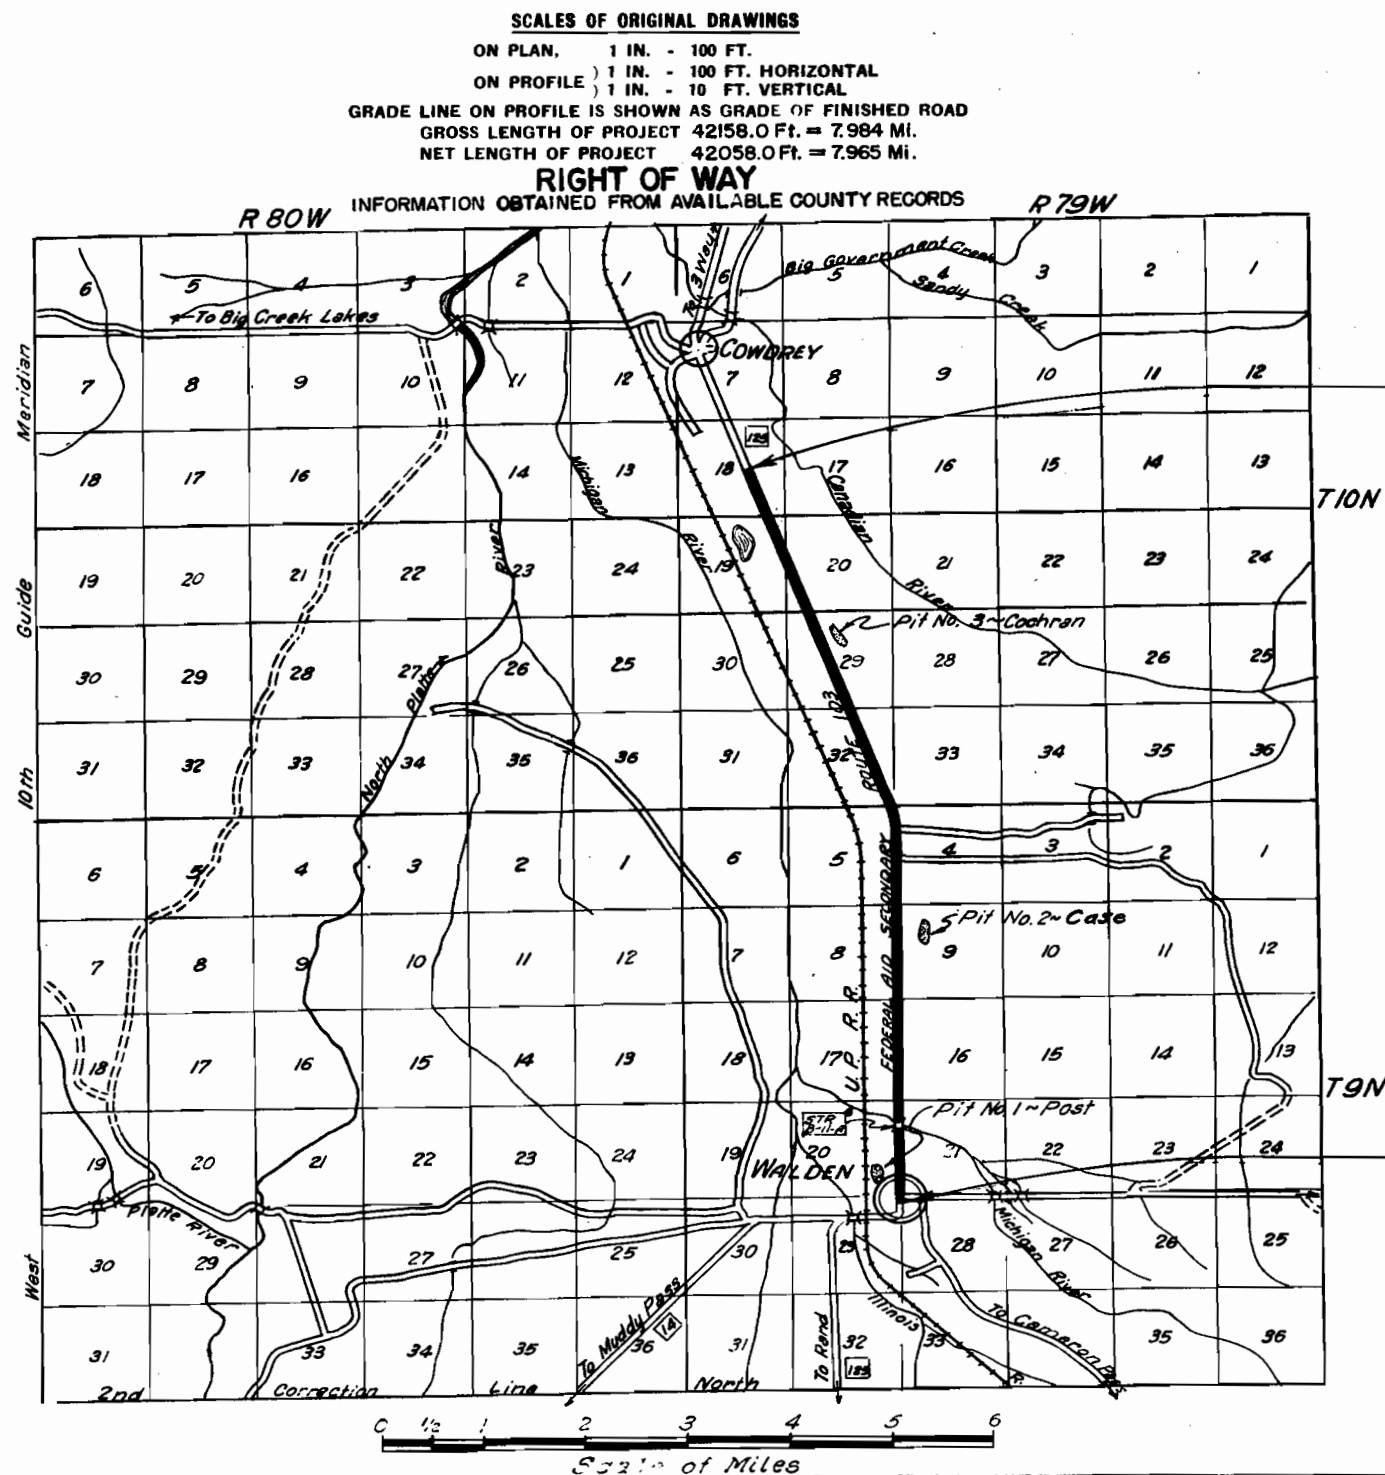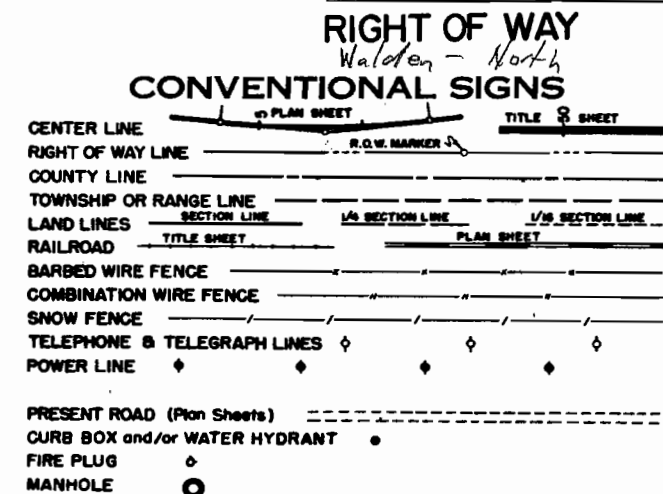

STA. 415 + 00 END S 0103 (4) =
BEG. S 0103 (1)

Acquired by County with field descriptions.




STA. 6 + 58 South BEG. S 0103 (4) =
BEG. C 59 - 0125 - 09



(4)

RIGHT OF WAY

[illegible]

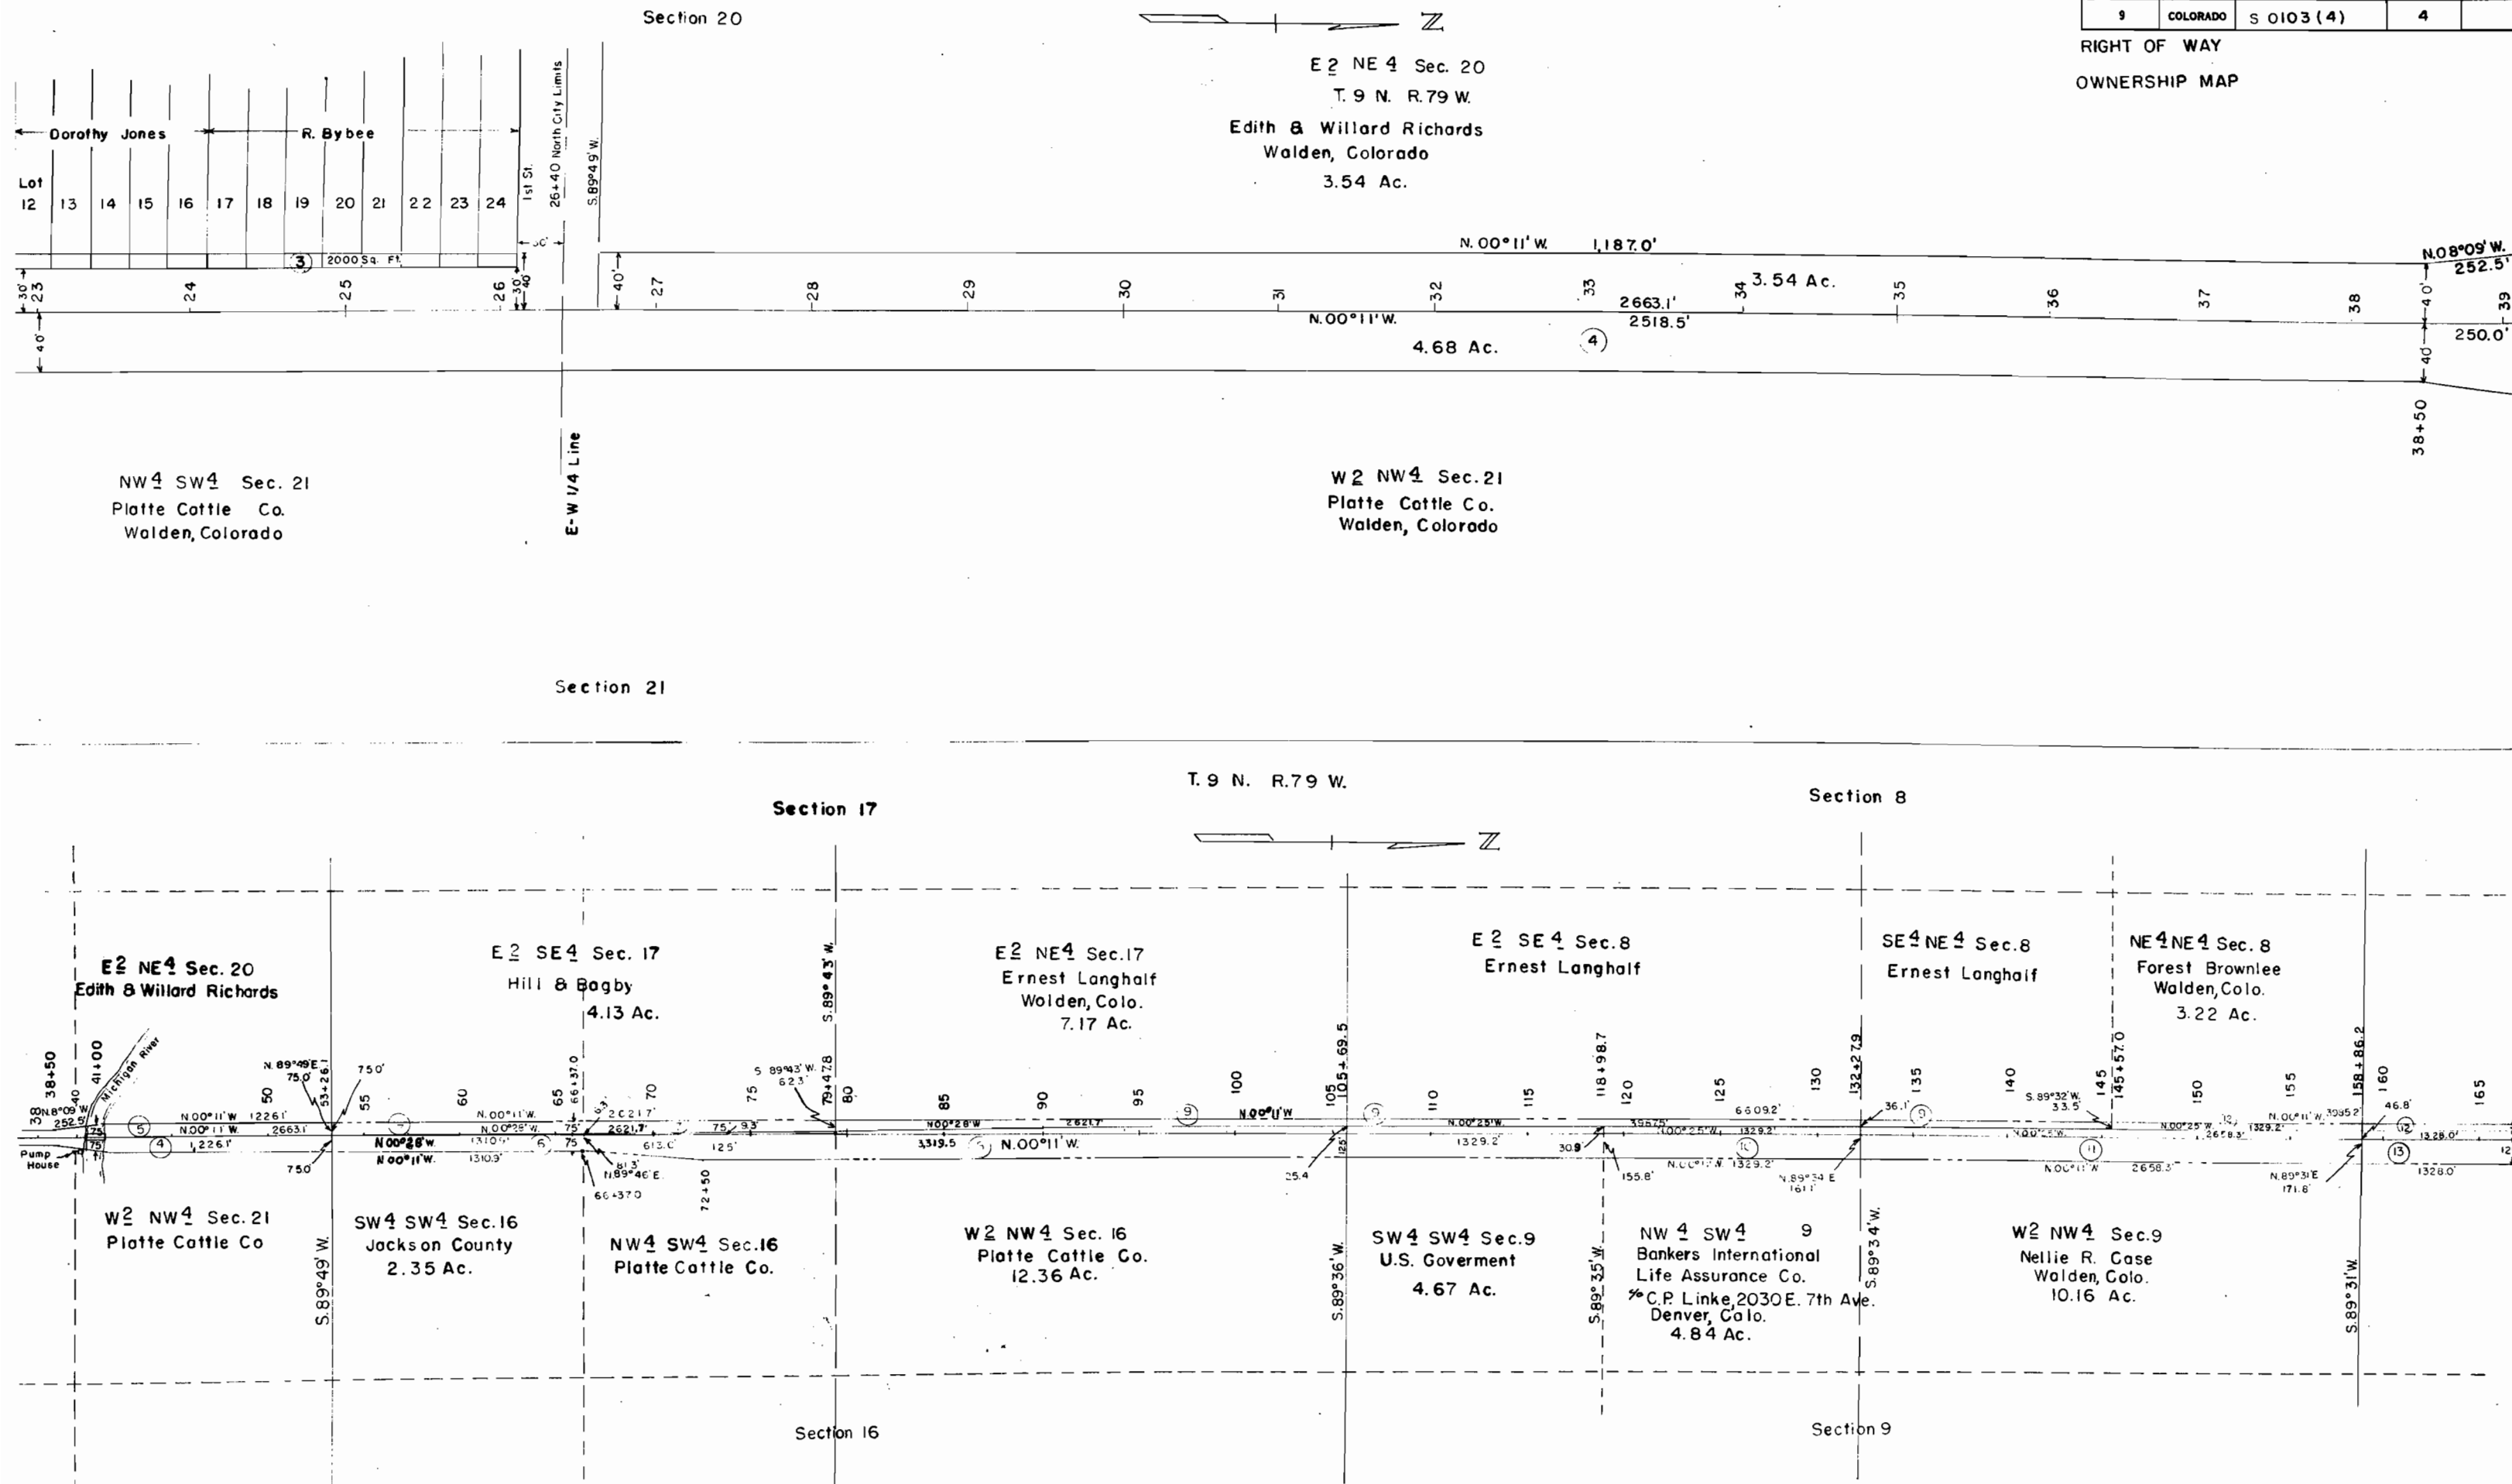RIGHT OF WAY
OWNERSHIP MAP

FEDERAL ROAD DIVISION NO.	DISTRICT	PROJ. NO.	SHEET NO.	TOTAL SHEET
9	COLORADO	S 0103 (4)	5	

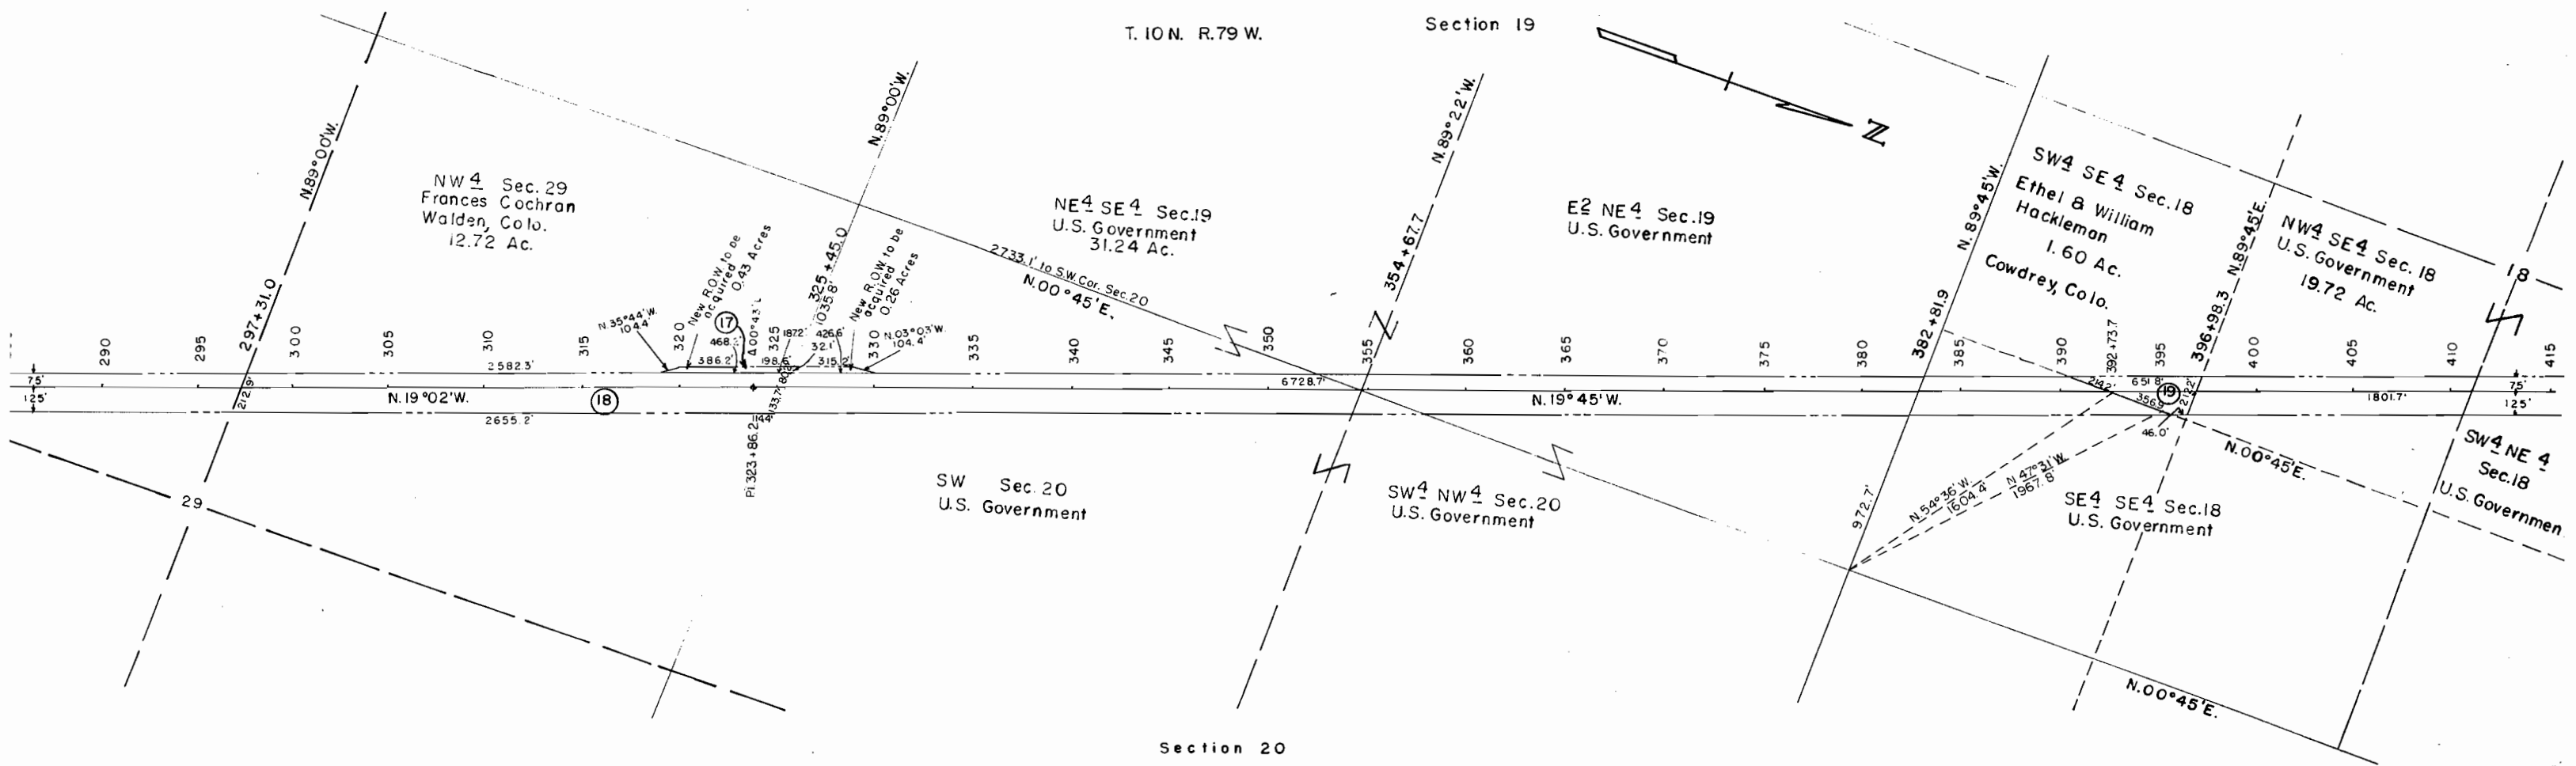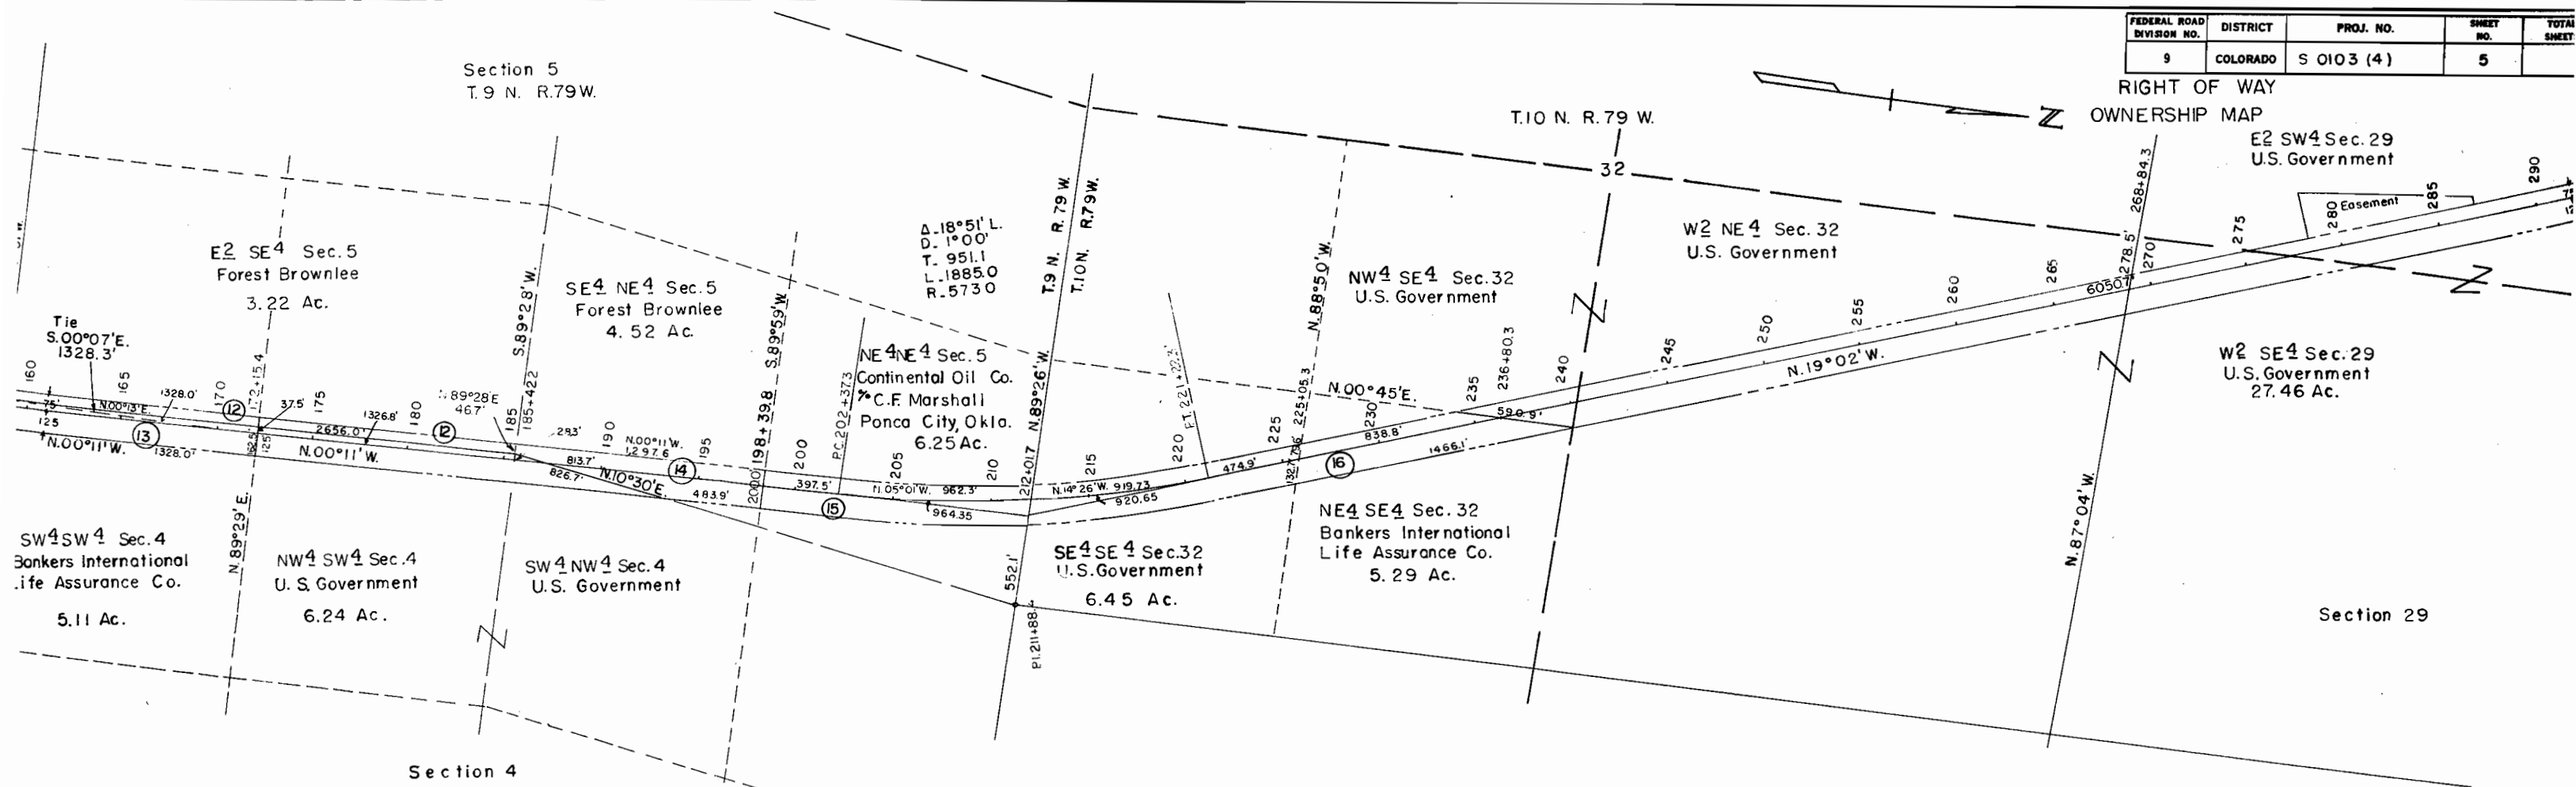

FEDERAL ROAD DIVISION NO.	DISTRICT	PROJ. NO.	SHEET NO.	T.
9	COLORADO	S 0103 (4)	6	SA

RIGHT OF WAY
OWNERSHIP MAP

