

COLORADO

STATE HIGHWAY DEPARTMENT

PLAN AND PROFILE OF PROPOSED FEDERAL AID SECONDARY PROJECT NO. S0115(4) STATE HIGHWAY NO. 14 JACKSON COUNTY

FED. ROAD DIV. NO.	DISTRICT	PROJ. NO.	SHEET NO.	TOTAL SHEETS
9	COLO.	S0115 (4)	1	

RIGHT OF WAY
Muddy Pass - Walden


CONVENTIONAL SIGNS

Center Line ————
 Right-of-Way-Line ————
 Township or Range Line ————
 Section Line ————
 Quarter Section Line ————
 Barbed Wire Fence ————
 Teleph. & Teleg. Line ◊ ◊ ◊ ◊
 Present Road (Plan Sheets) ————

INDEX OF SHEETS	
SHEET NO. 1	TITLE SHEET
2	TABULATION OF PROPERTIES
3-17	PLAN & PROFILE SHEETS
	SHOWING RIGHT OF WAY
18-19	OWNERSHIP MAP

SCALES ON ORIGINAL TRACINGS
 ON PLAN, 1 IN. = 100 FT.
 ON PROFILE { 1 IN. = 100 FT. HORIZONTAL
 1 IN. = 10 FT. VERTICAL
 GRADE LINE ON PROFILE IS SHOWN AS GRADE OF FINISHED ROAD
 GROSS LENGTH OF PROJECT 43,607.1 FL = 8.259 Miles
 NET LENGTH OF PROJECT 40,935.9 FL = 7.753 Miles

RIGHT OF WAY

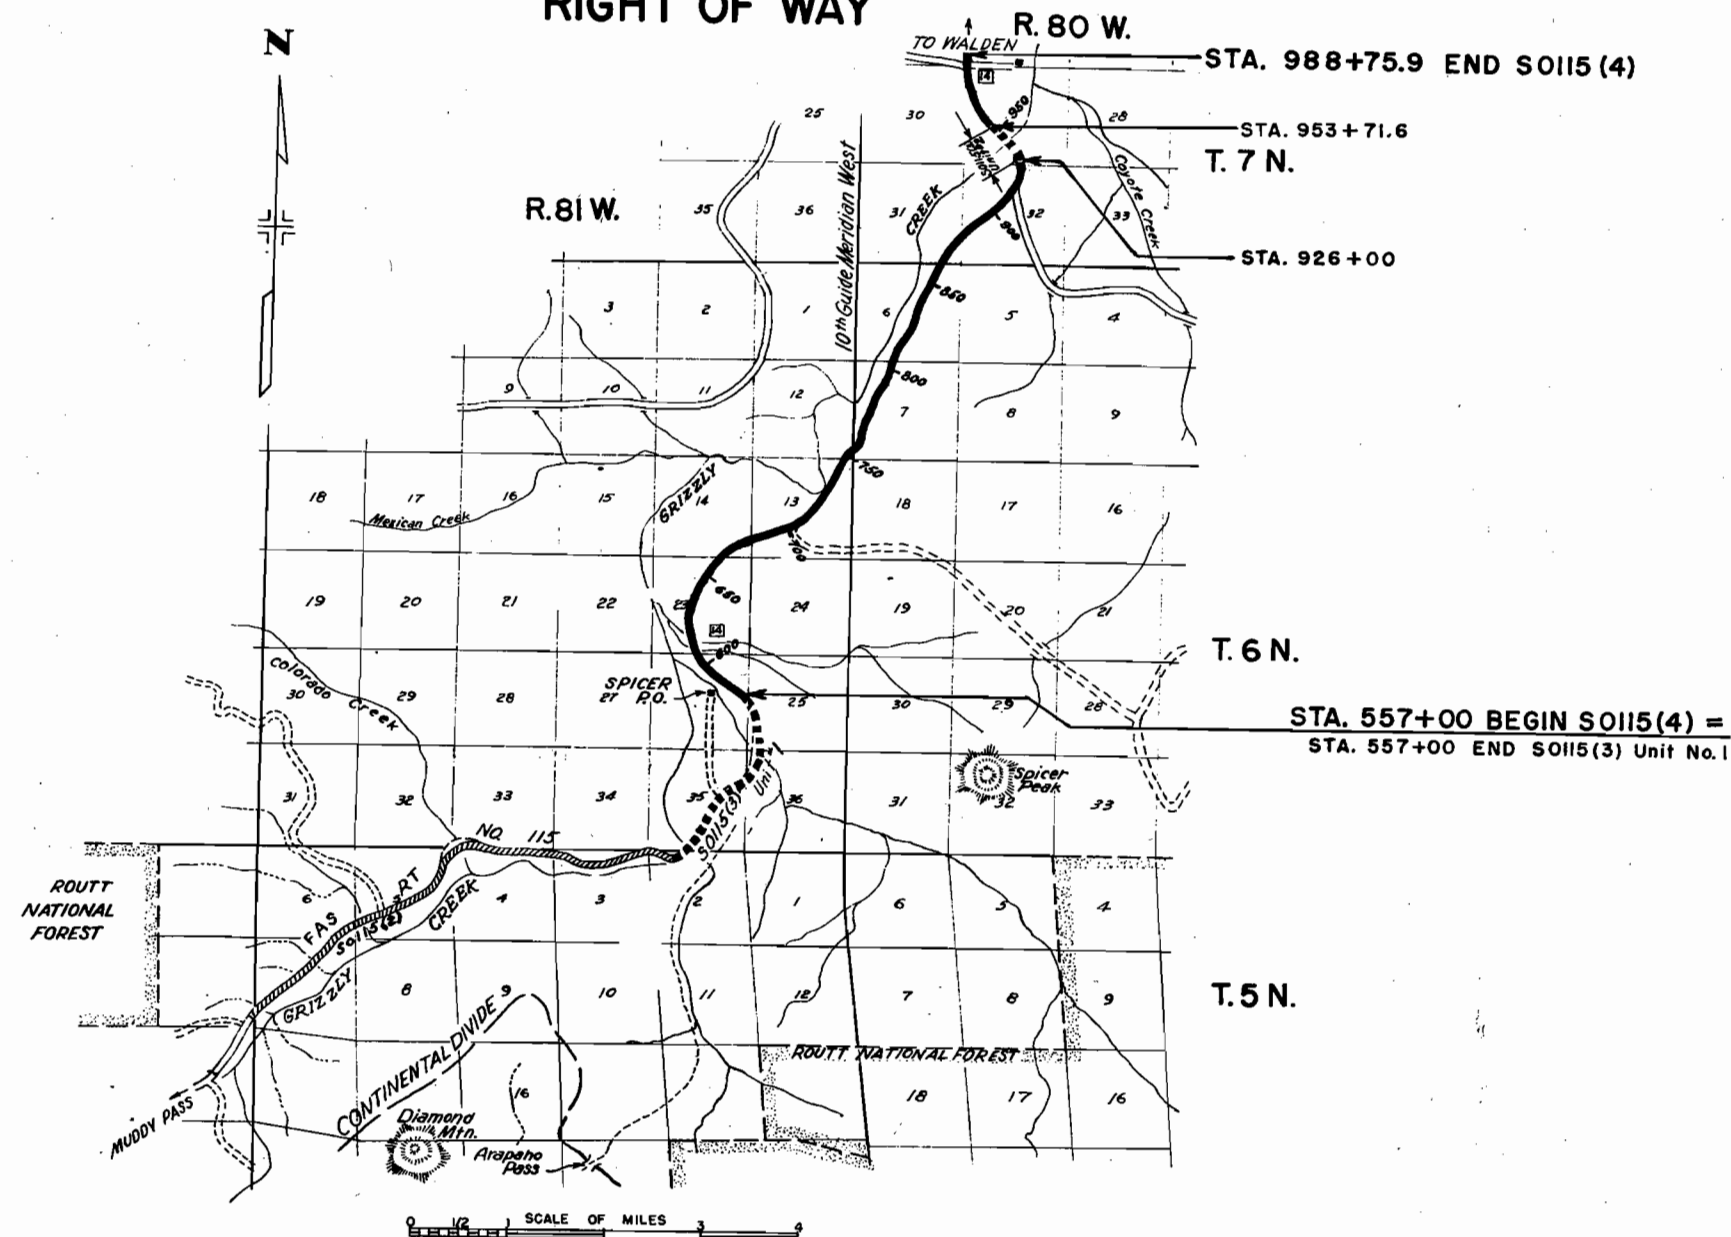


COUNTY S.H.No. 14 PROJ. S 0115 (4)

FED. ROAD DIST. NO.	STATE	PROJ. NO.	SHEET NO.	TOTAL SHEETS
3	COLO.	S 0115 (4)	2	19

RIGHT OF WAY



[illegible]

RIGHT OF WAY

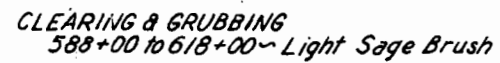

FED. ROAD DIST. NO.	STATE	PROJ. NO.	SHEET NO.	TOTAL SHEETS
3	COLO.	SO115 (4)	5	

RIGHT OF WAY

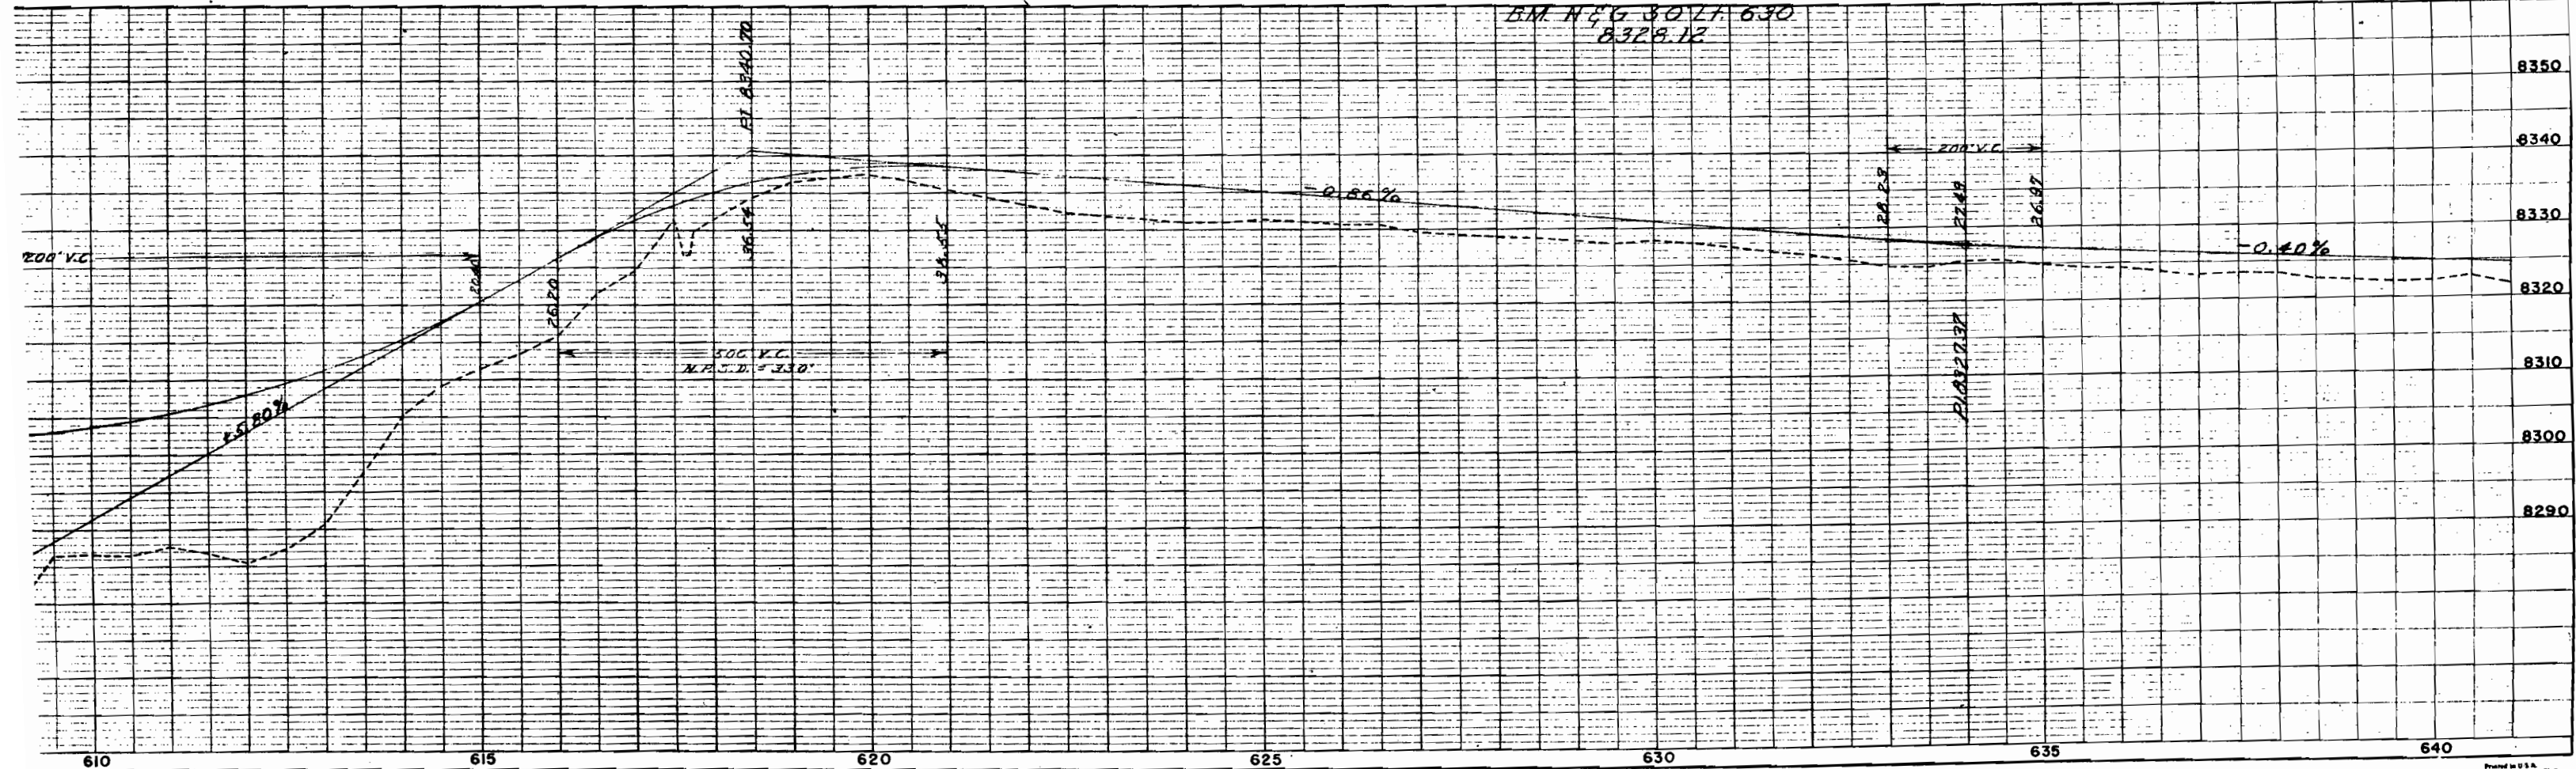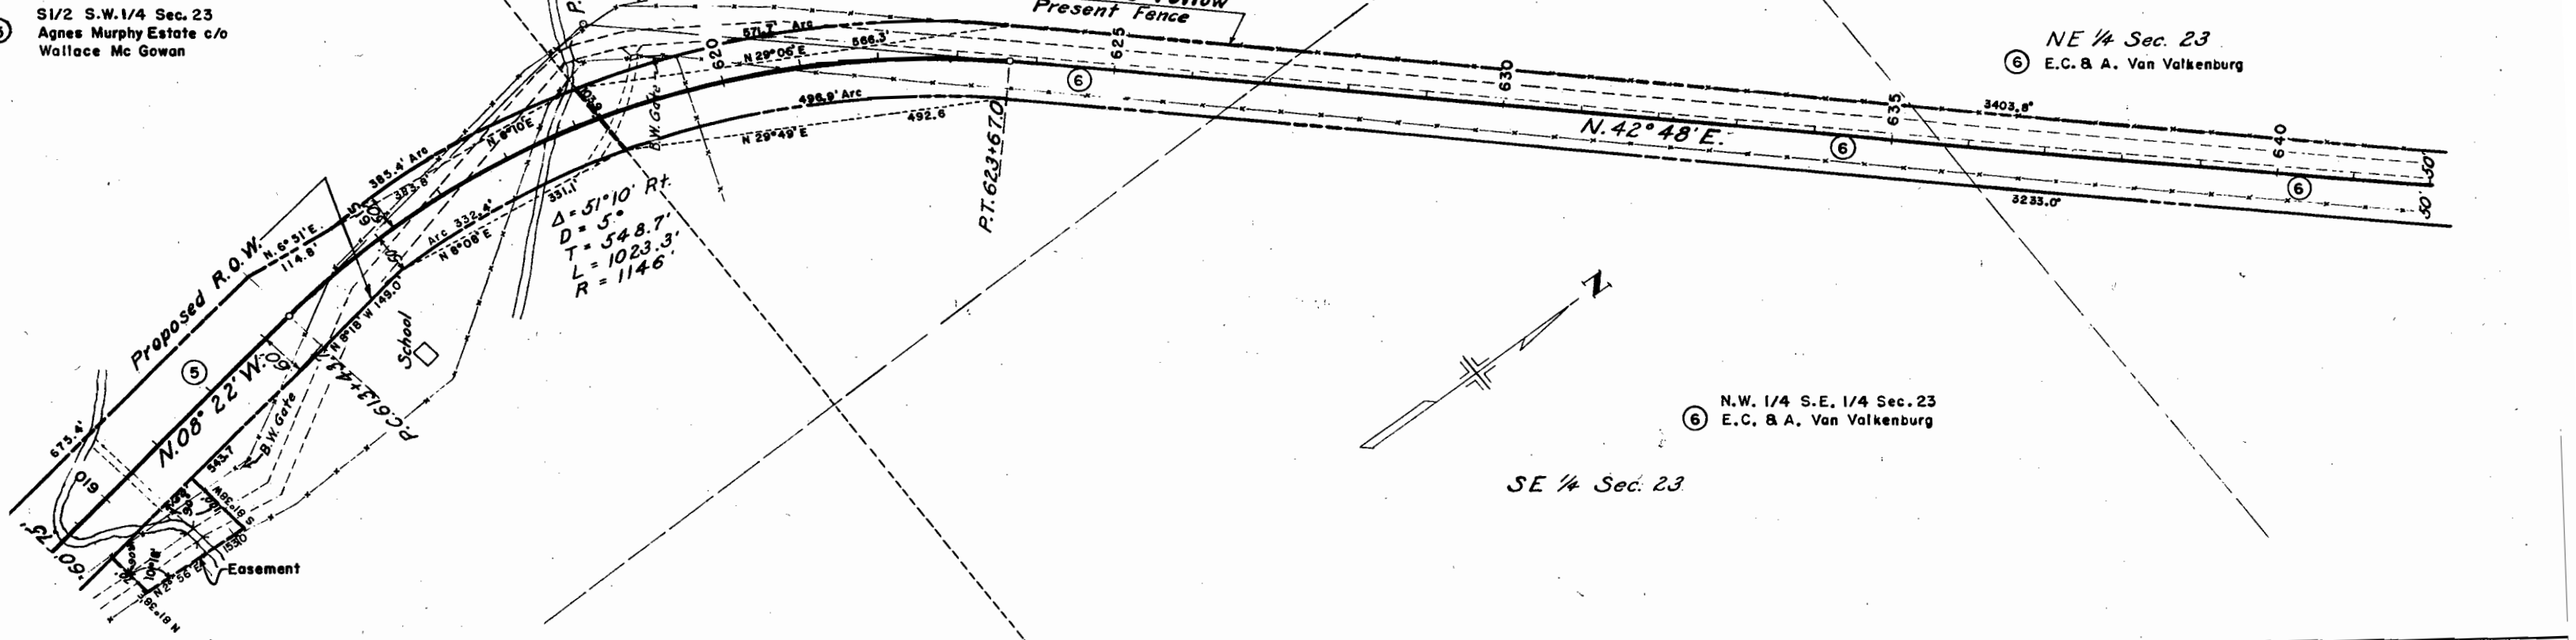

FED. ROAD DIST. NO.	STATE	PROJ. NO.	SHEET NO.	TOTAL SHEETS
3	COLO.	S 0115 (4)	6	

RIGHT OF WAY

NW 1/4 Sec. 24

SW 1/4 Sec. 13

T. 6 N. R. 81 W.

NE 1/4 Sec. 23

Proposed R.O.W.

R.O.W. To Follow Present Fence

Proposed R.O.W.

N. 42° 48' E.

B.W. Gate

3233.0'



P.I. 658+50.0
N 43° 36' E 159.7' Arc
159.7'
P.C. 657+70.8
D = 135 R.L.
T = 79.2'
L = 158.3'
R = 5730'

P.T. 659+2.9

Point of Beginning (6)

(7) N.W. 1/4 Sec. 24
U.S. Land



(6) N.E. 1/4 Sec. 23
E.C. & A. Van Valkenburg

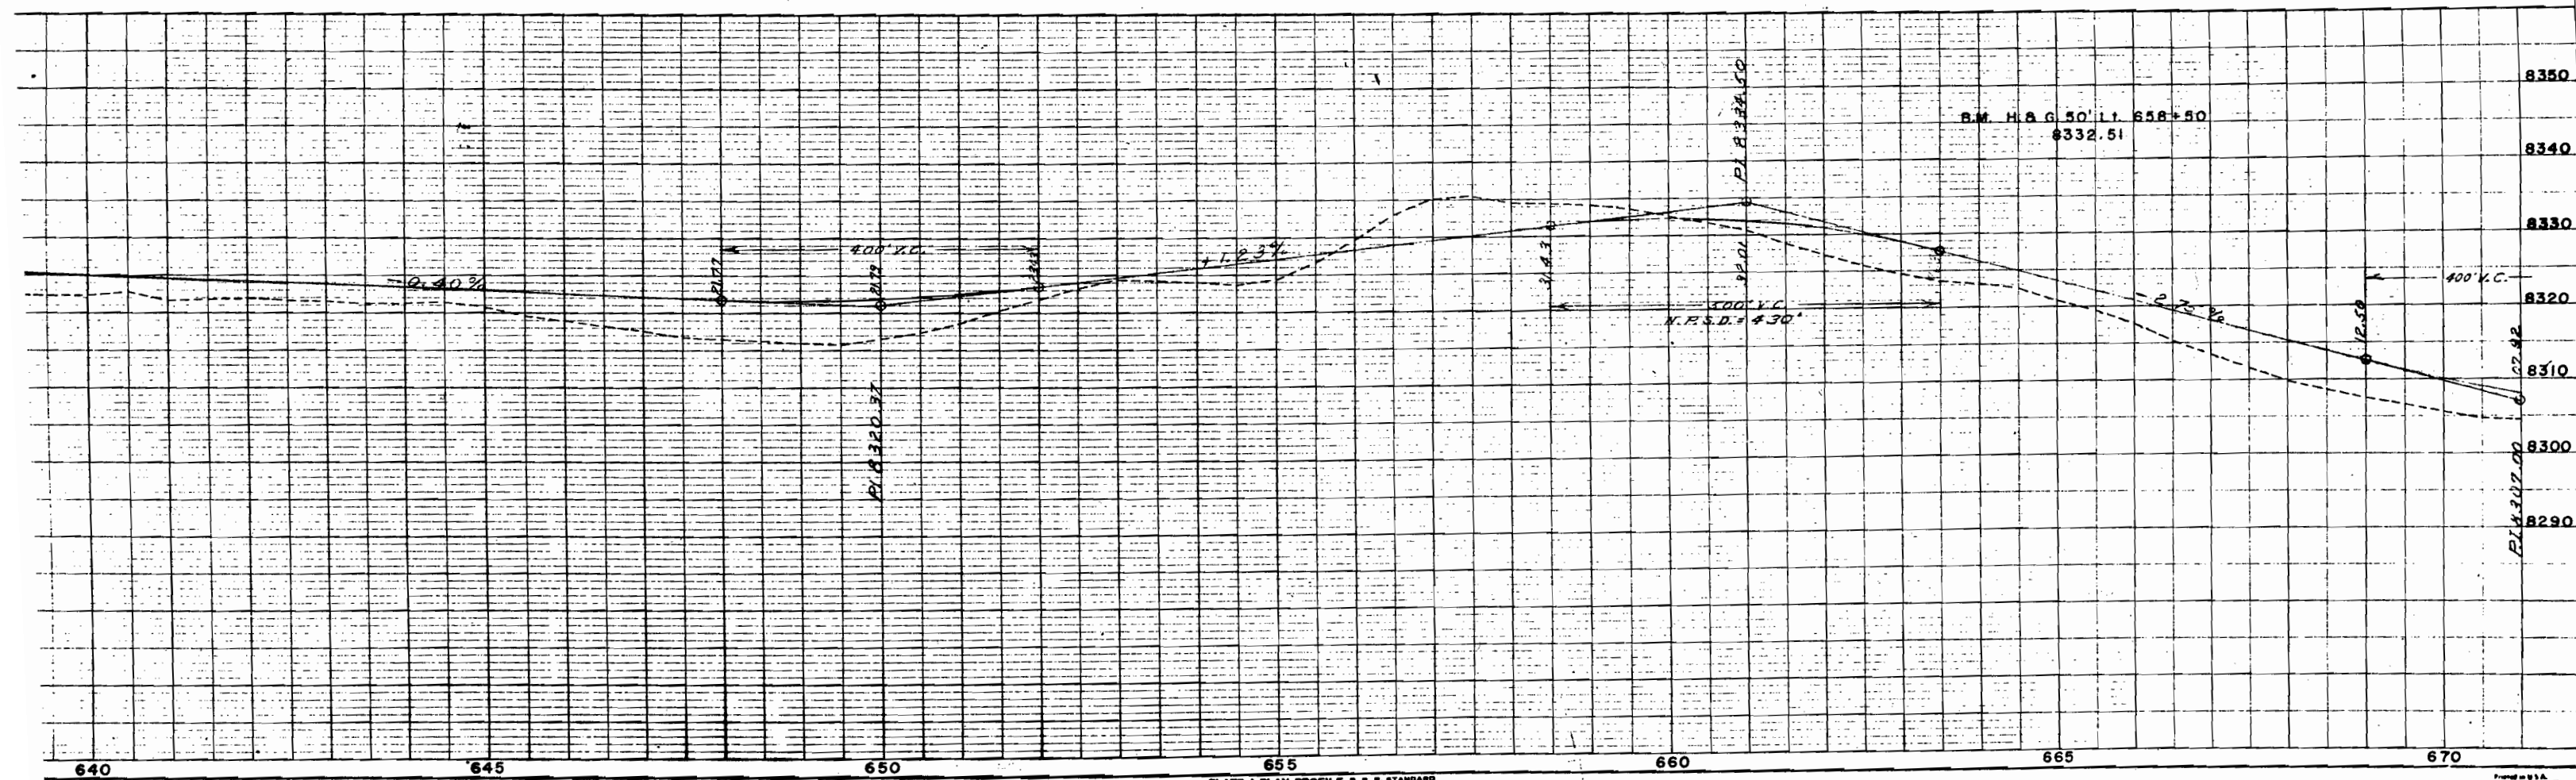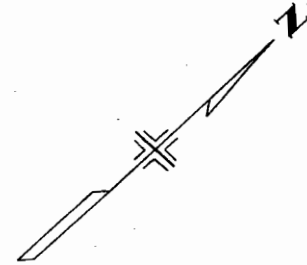

T. 6 N R. 81 W.

FED. ROAD DIST. NO.	STATE	PROJ. NO.	SHEET NO.	TOTAL SHEETS
3	COLO.	S 0115 (4)	7	

RIGHT OF WAY

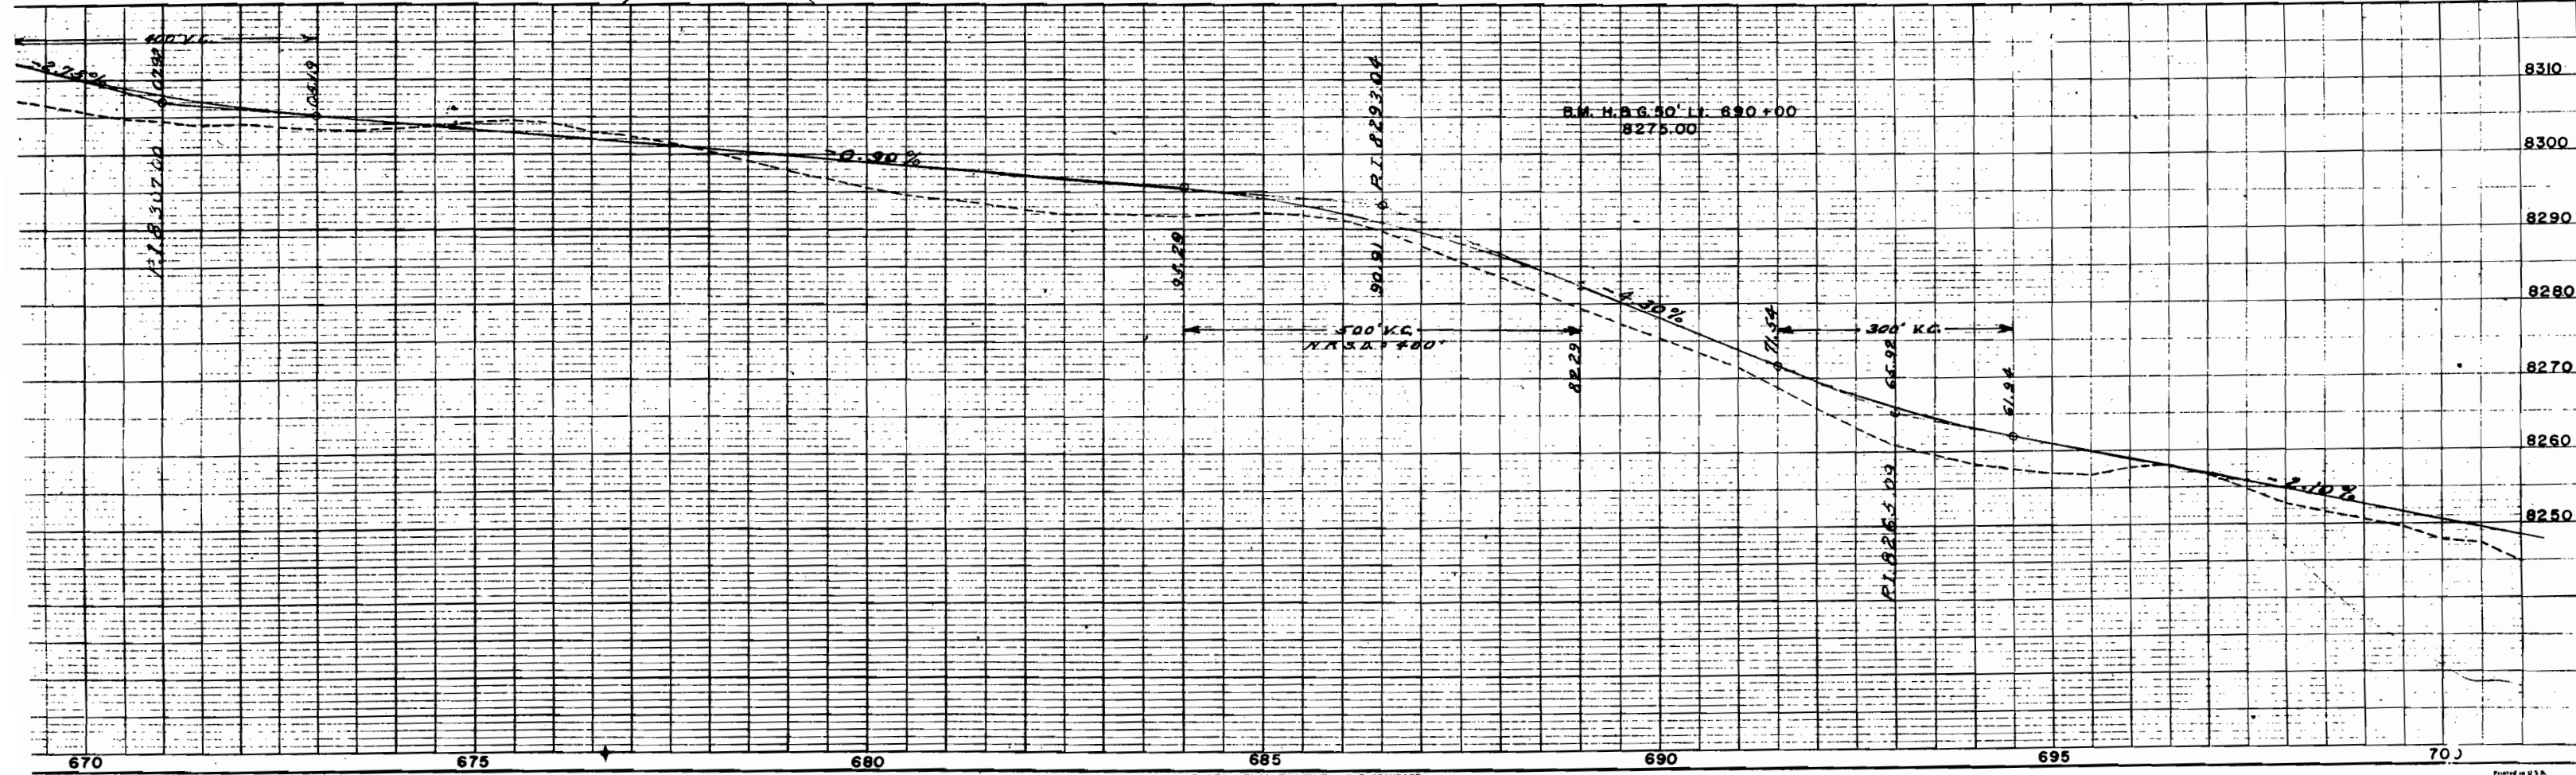
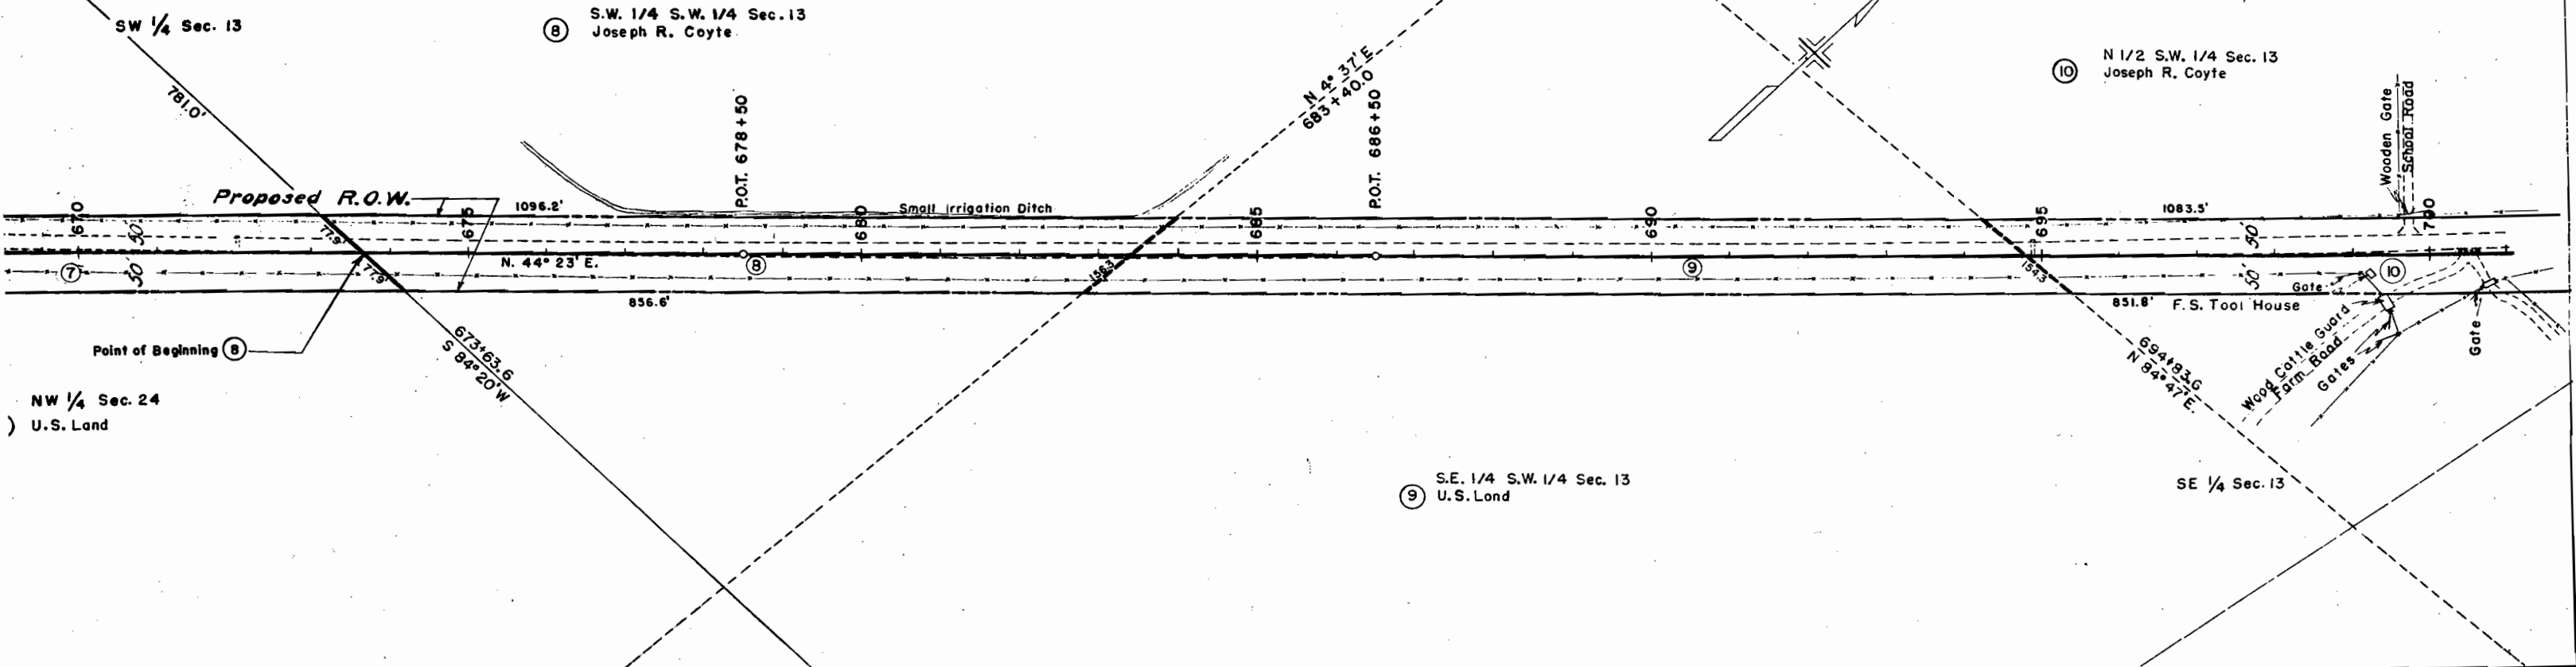


SW 1/4 Sec 13
T6N R81W

NE 1/4 Sec 13
T6N R81W

FED. ROAD DIST. NO.	STATE	PROJ. NO.	SHEET NO.	TOTAL SHEETS
3	COLO.	S 0115 (4)	8	

RIGHT OF WAY

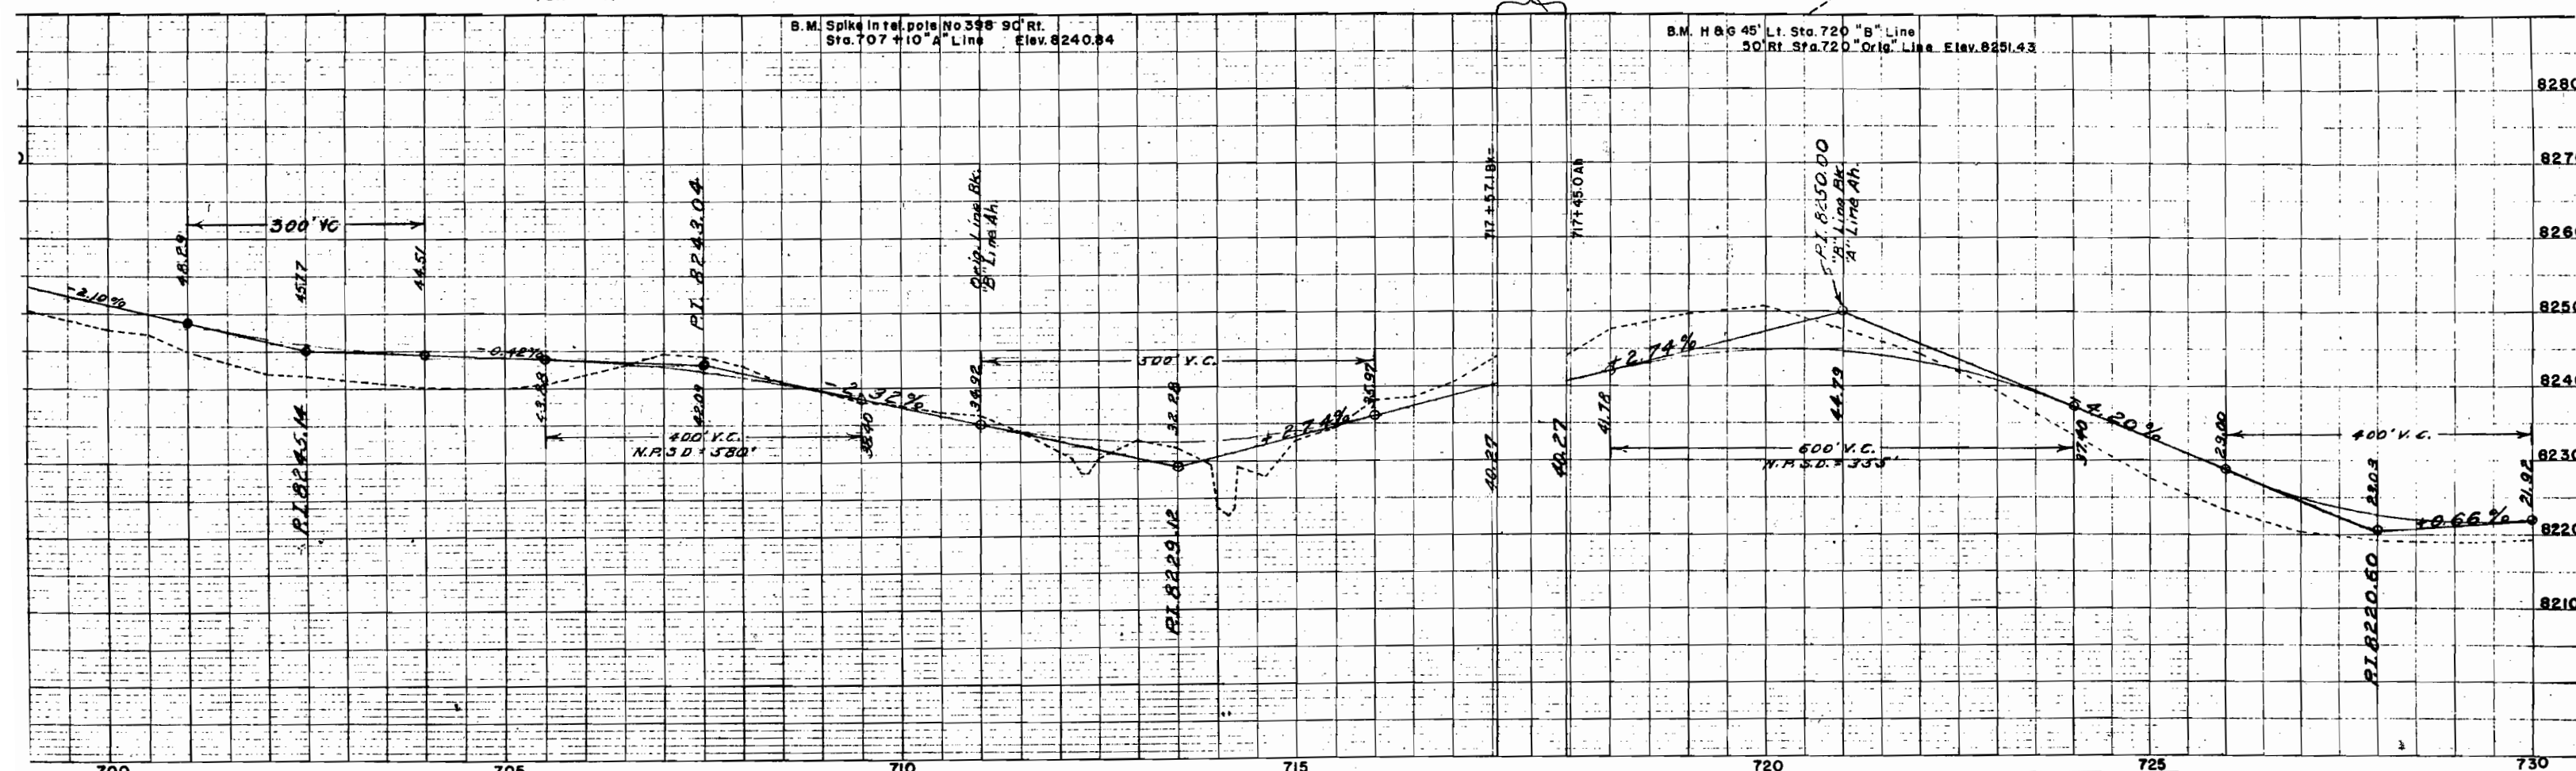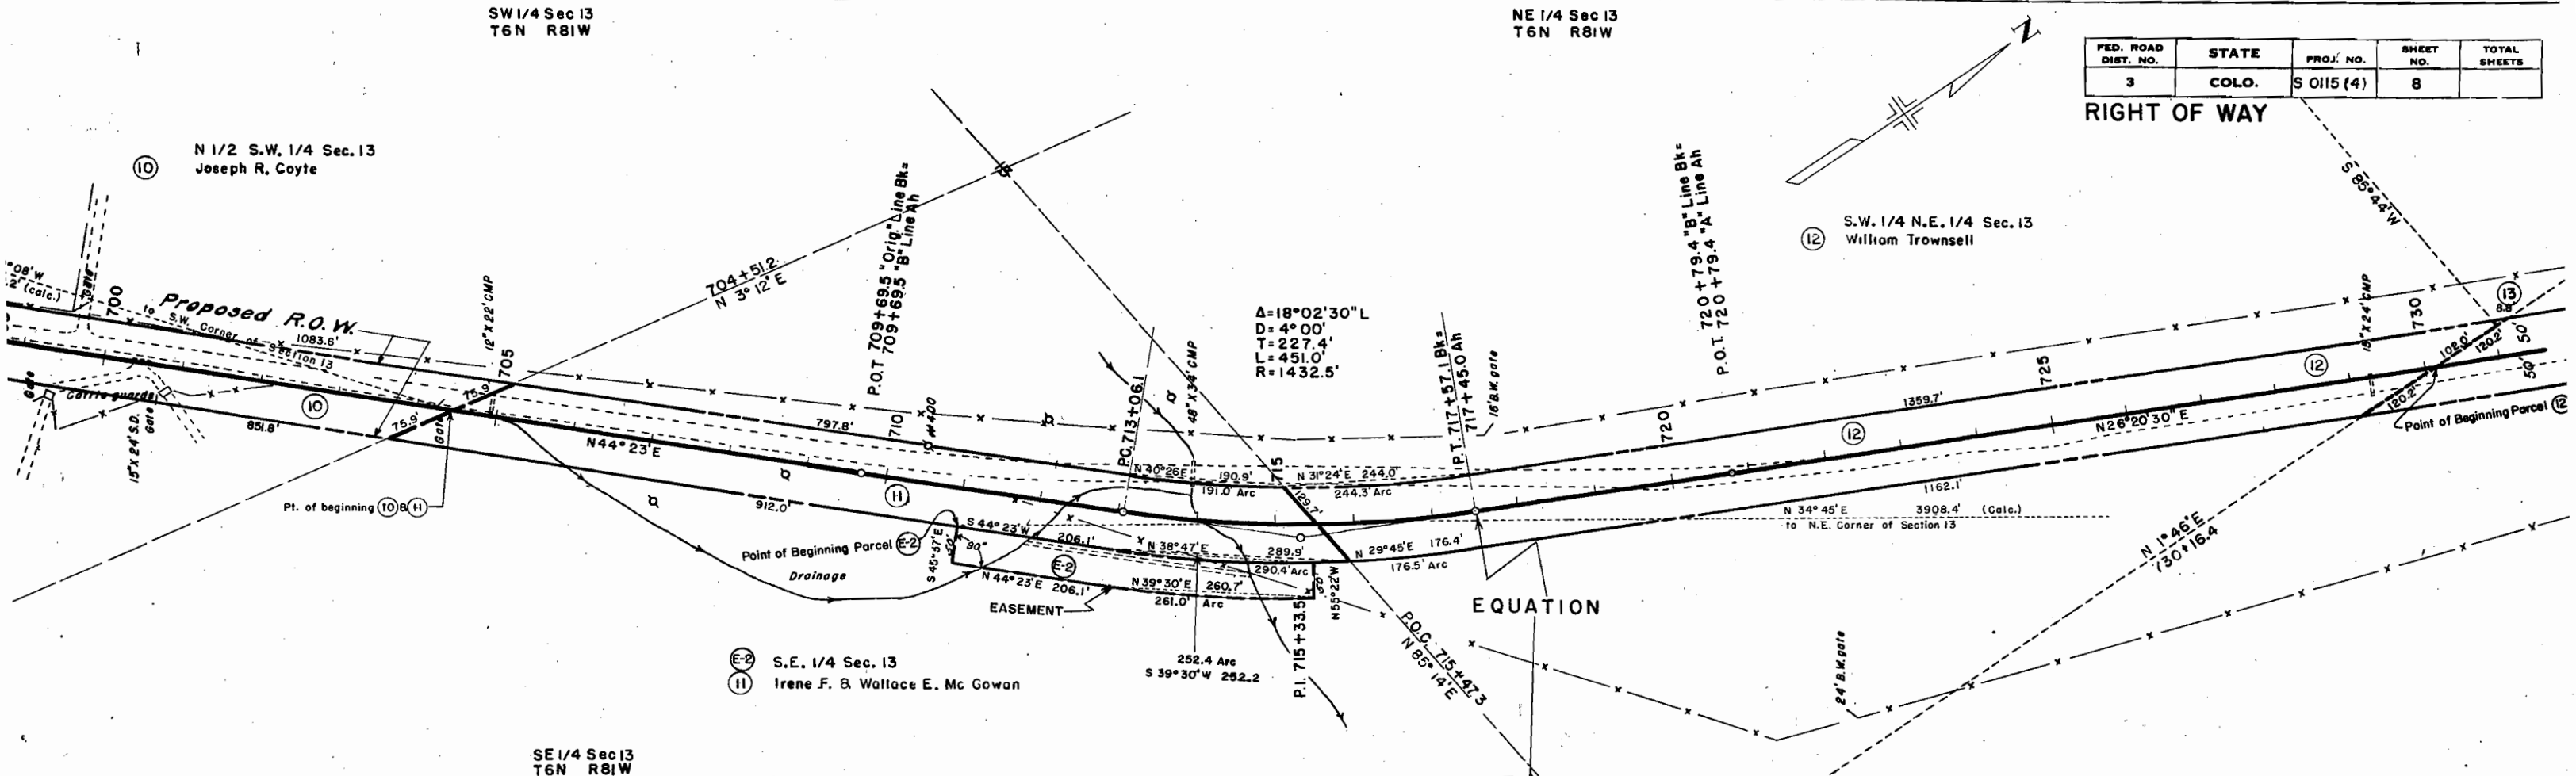


SE 1/4 Sec 12
T6N R81W

RIGHT OF WAY



RIGHT OF WAY

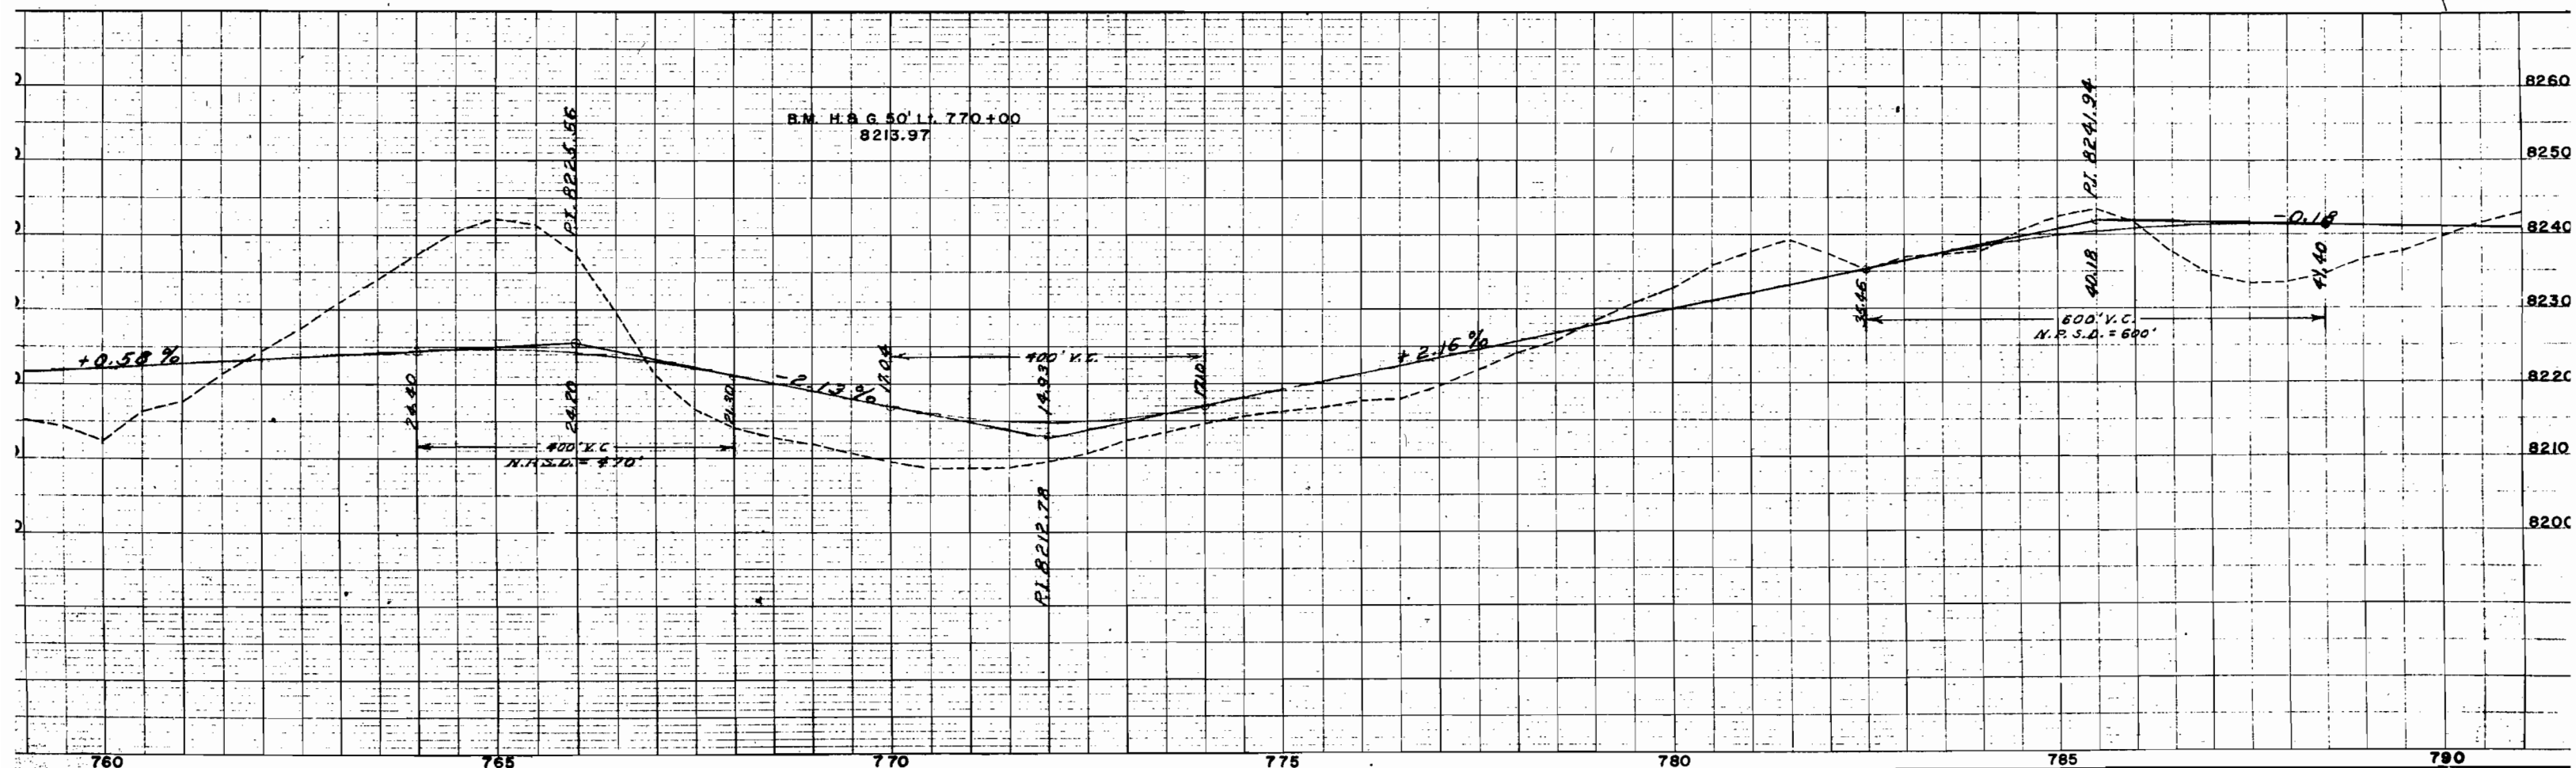

T.6 N. R.80 W.

⑪7 W 1/2 N.W. 1/4 & N.E. 1/4 N.W. 1/4 Sec. 7
U.S. Land

N.W. 1/4 Sec. 7



S.W. 1/4 Sec. 6

⑪9 S.E. 1/4 S.W. 1/4 Sec. 6
U.S. Land

FED. ROAD DIST. NO.	STATE	PROJ. NO.	SHEET NO.	TOTAL SHEETS
3	COLO.	S 0115 (4)	11	

RIGHT OF WAY

⑪20 N.E. 1/4 S.W. 1/4 Sec. 6
Stella G. Fuller

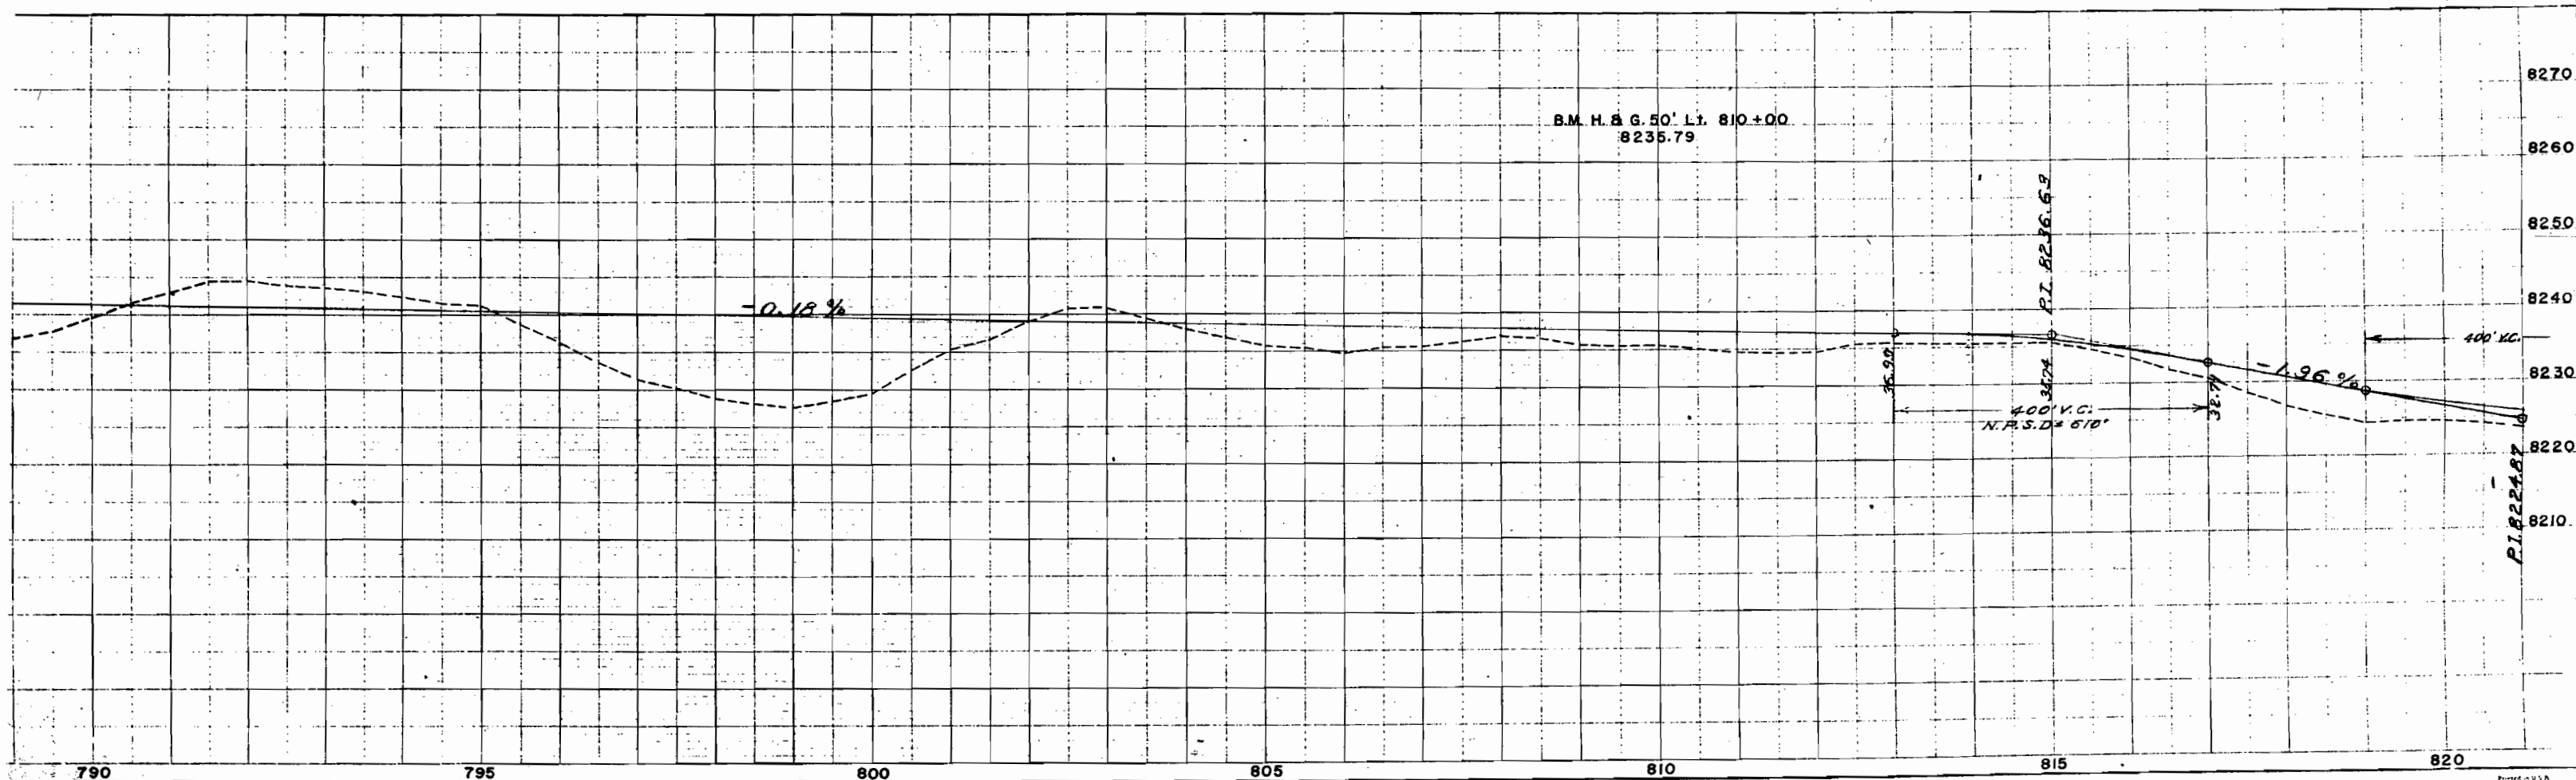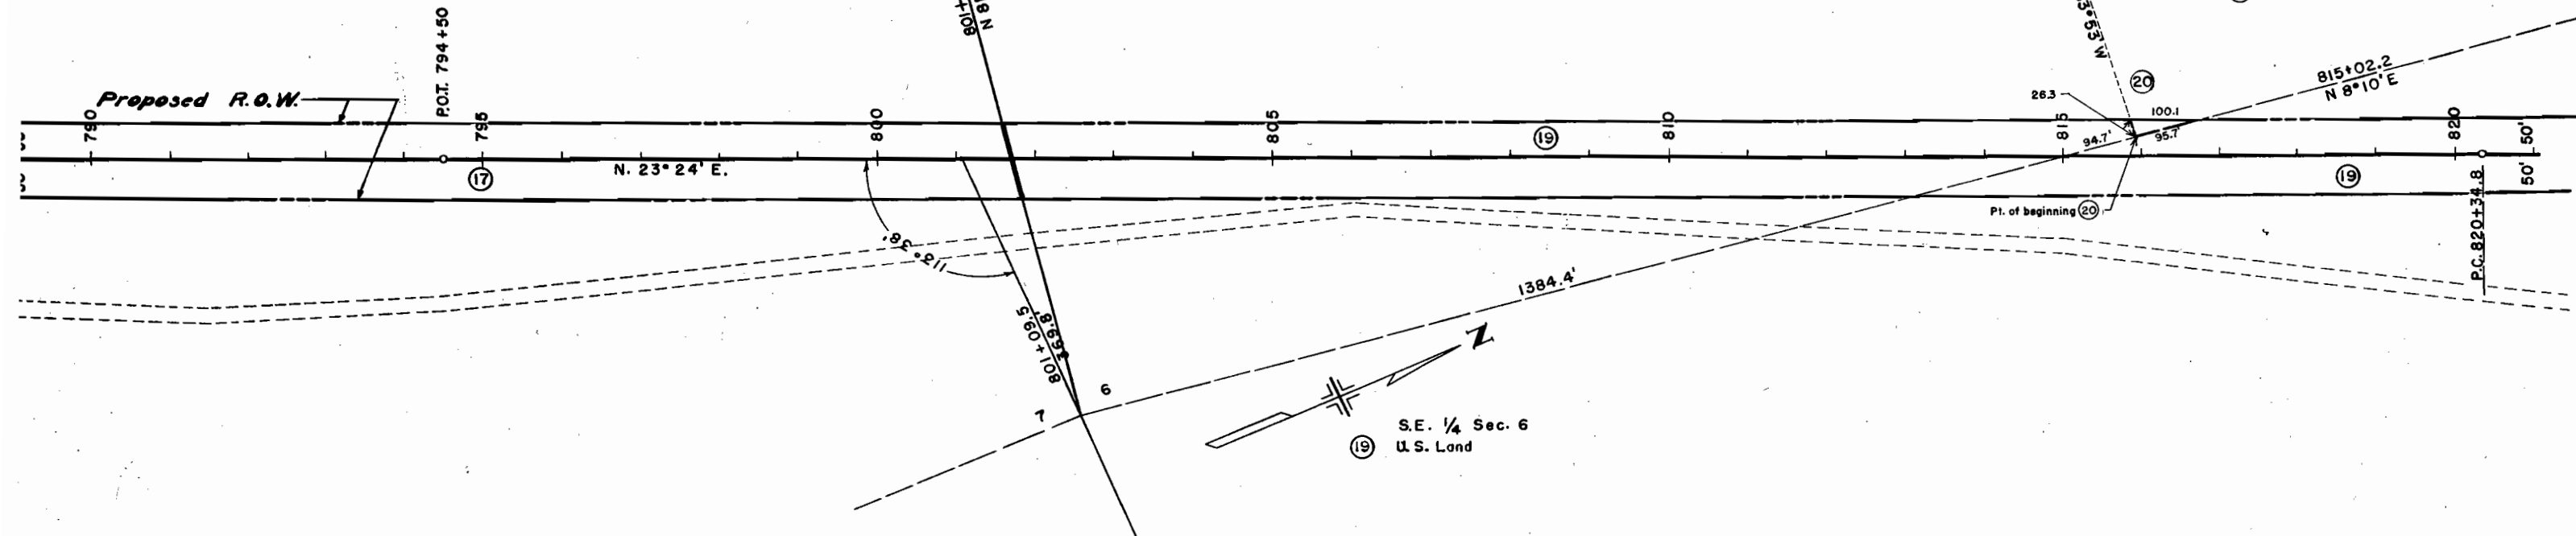



S.W. 1/4 SEC. 6

T.6 N. R.80 W.

FED. ROAD DIST. NO.	STATE	PROJ. NO.	SHEET NO.	TOTAL SHEETS
3	COLO.	S 0115 (4)	12	

RIGHT OF WAY

N.W. 1/4 N.E. 1/4 Sec. 6
Clayton Rich, Jr.

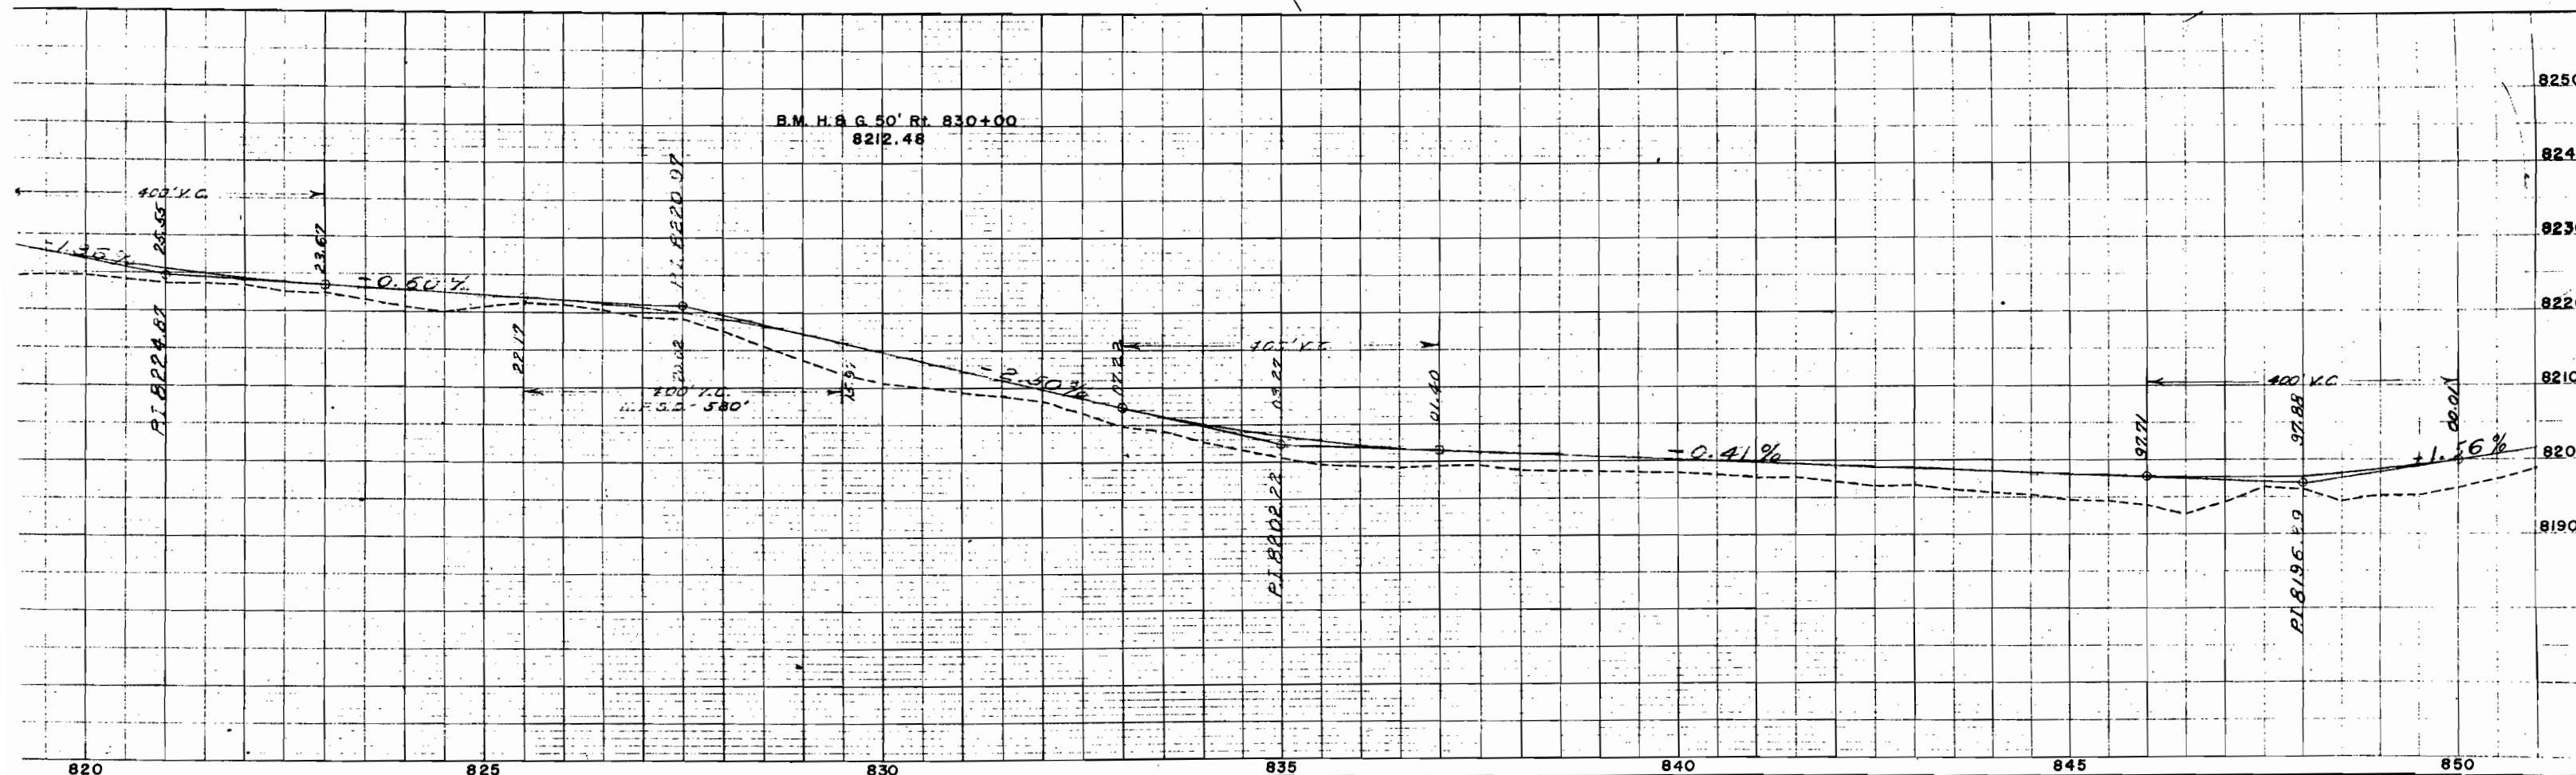
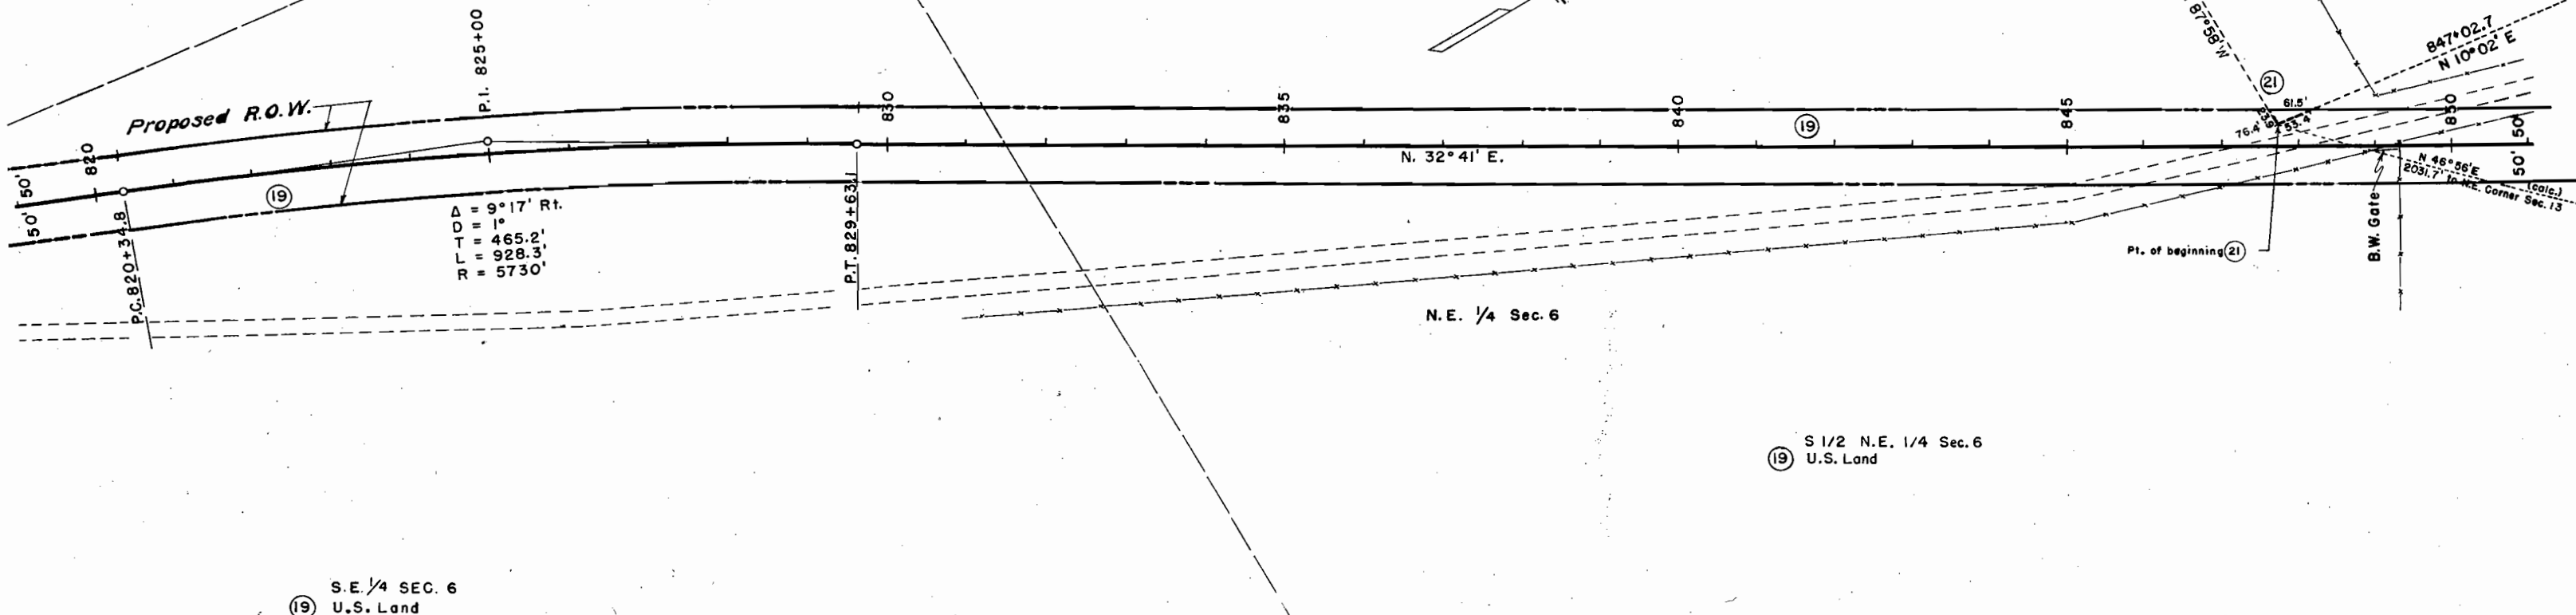


T. 6 N. R. 80 W.

T. 7 N. R. 80 W.

FED. ROAD DIST. NO.	STATE	PROJ. NO.	SHEET NO.	TOTAL SHEETS
3	COLO.	S 0115 (4)	13	

RIGHT OF WAY

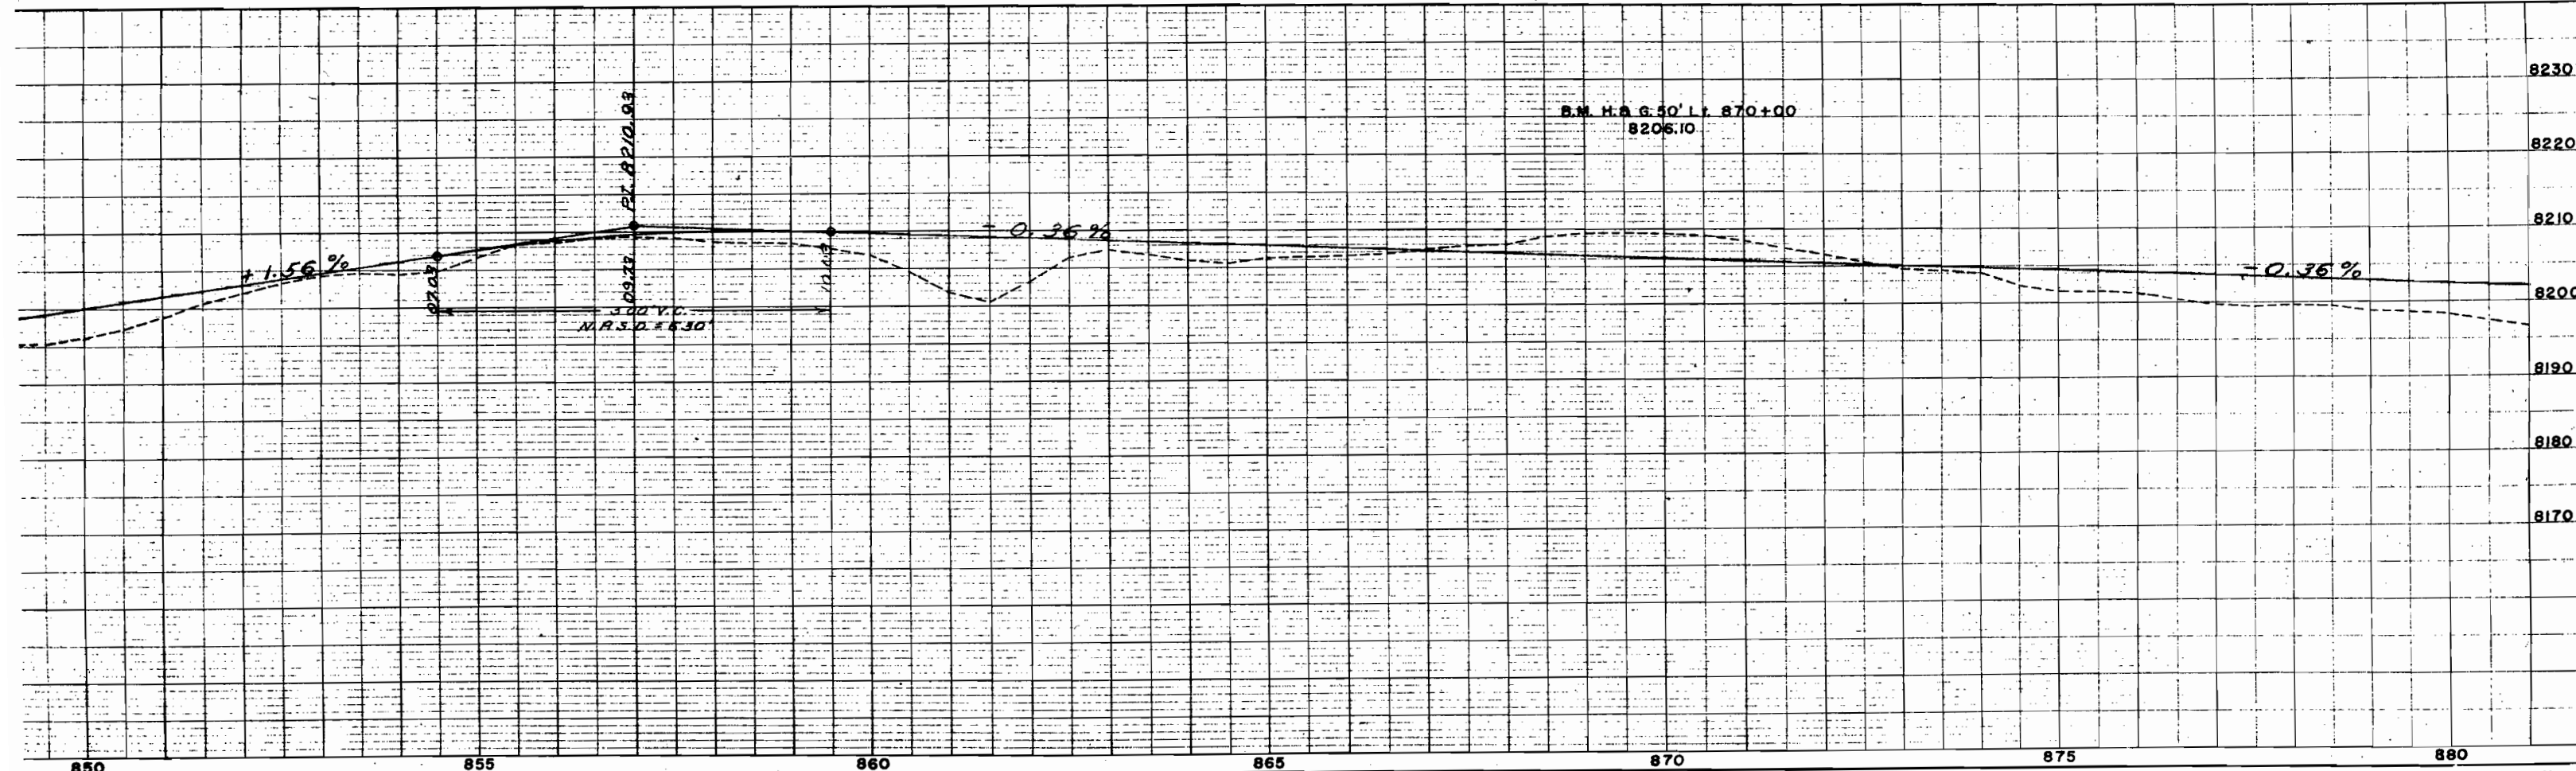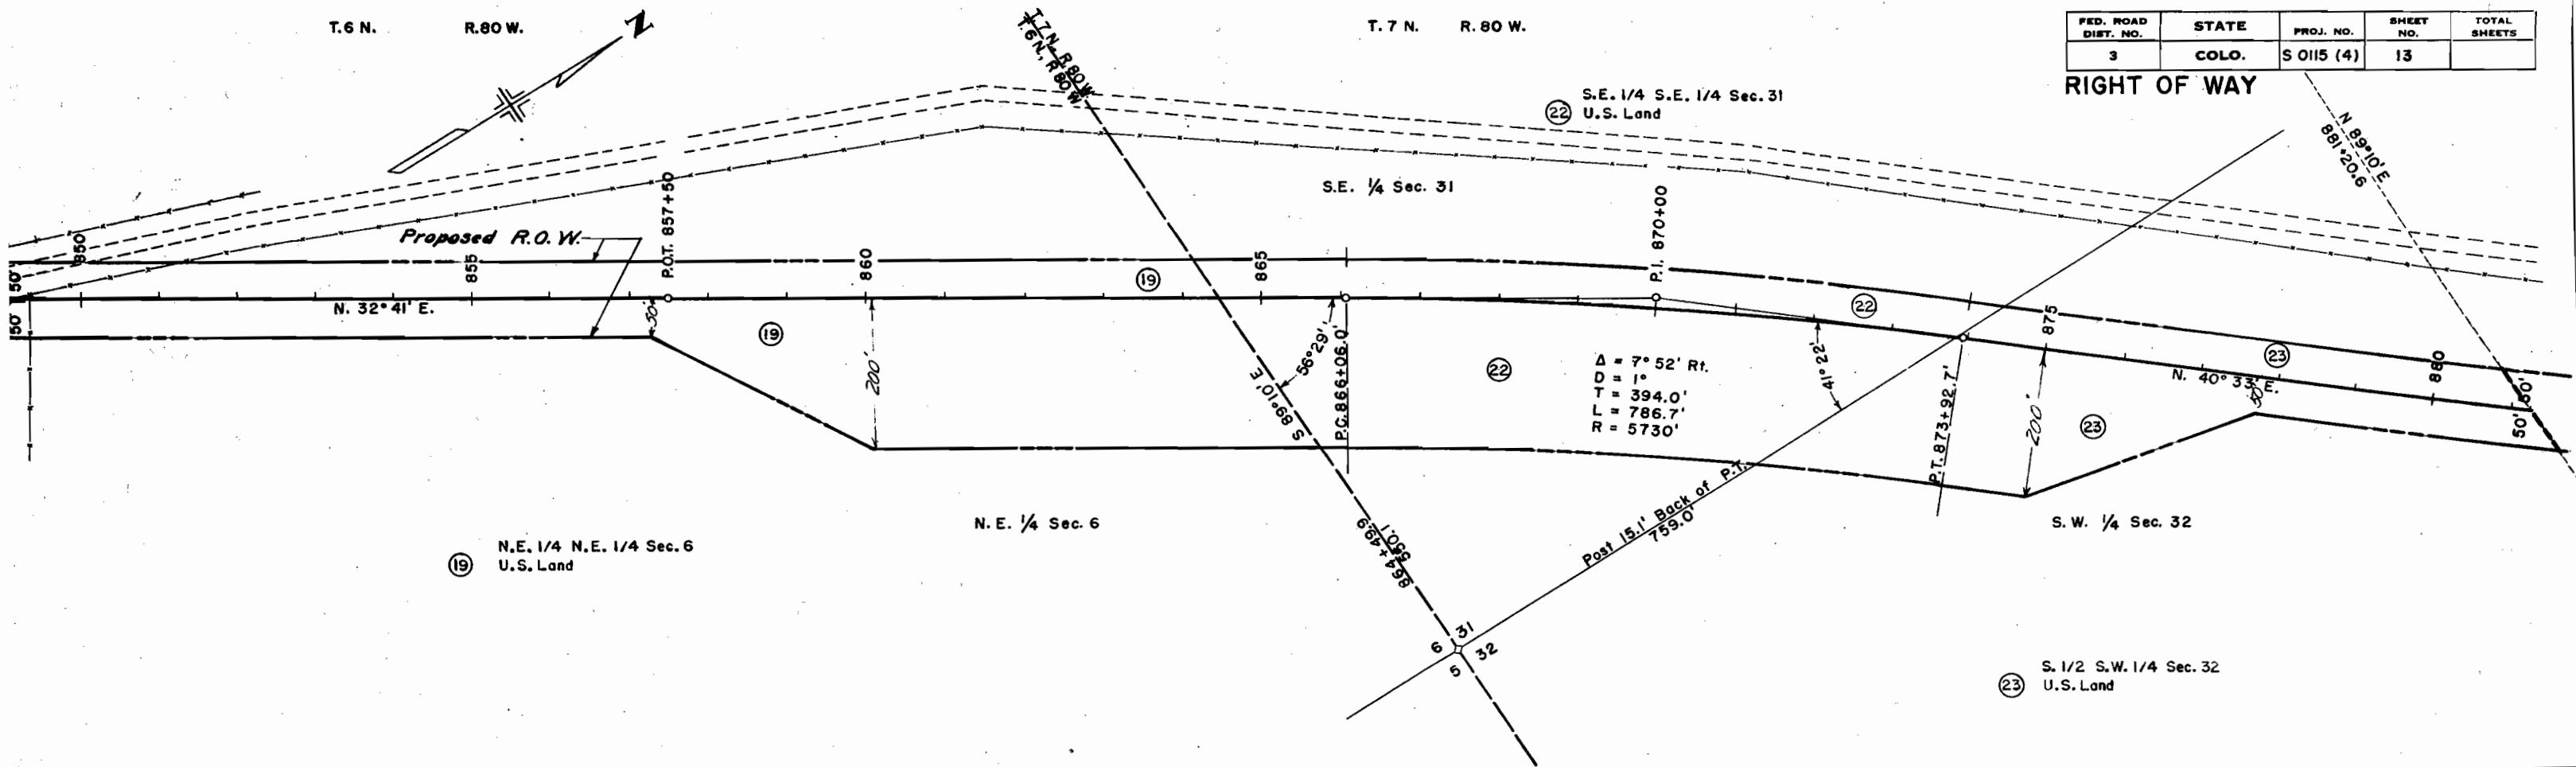



SW 1/4 Sec 32
T7N R80W

NW 1/4 Sec 32
T7N R80W

FED. ROAD DIST. NO.	STATE	PROJ. NO.	SHEET NO.	TOTAL SHEETS
3	COLO.	S 0115 (4)	14	

RIGHT OF WAY

$\Delta = 25^\circ 34' L$
 $D = 2^\circ 00'$
 $T = 650.0'$
 $L = 1278.3'$
 $R = 2865.0'$

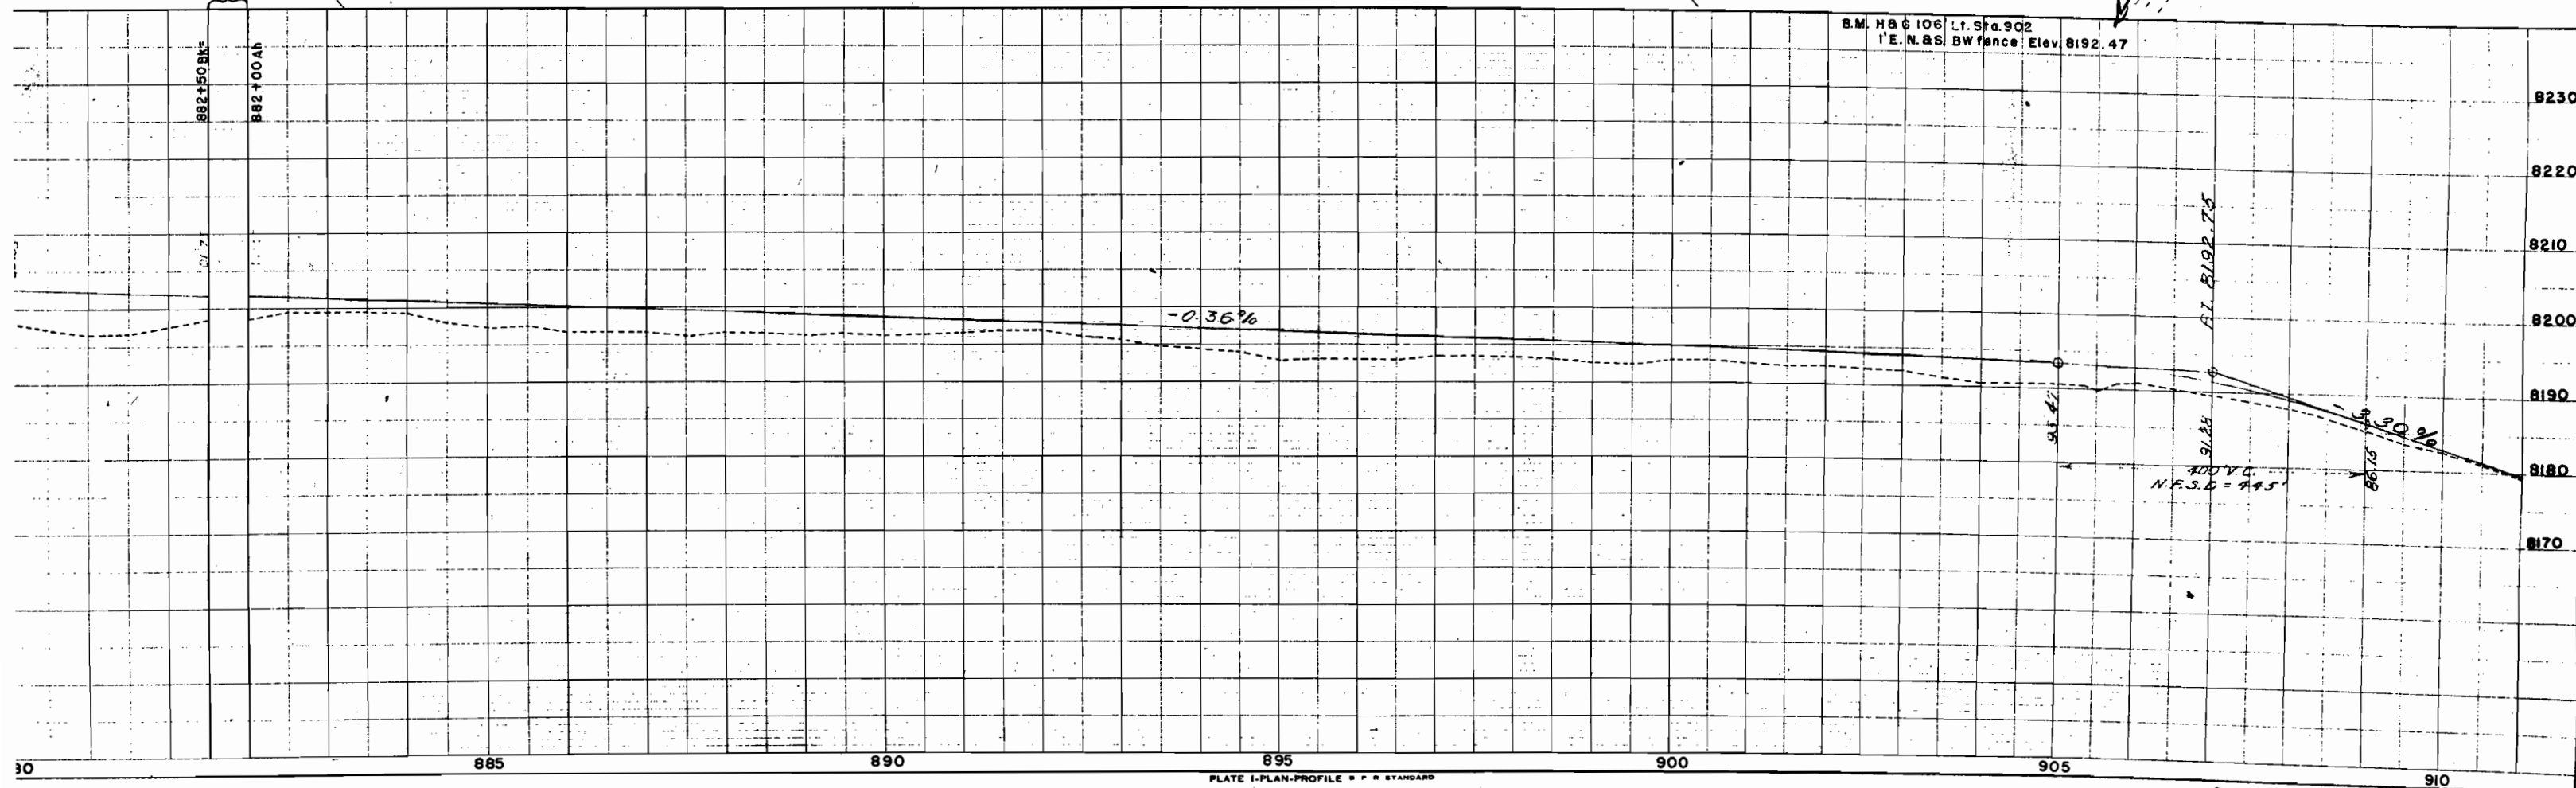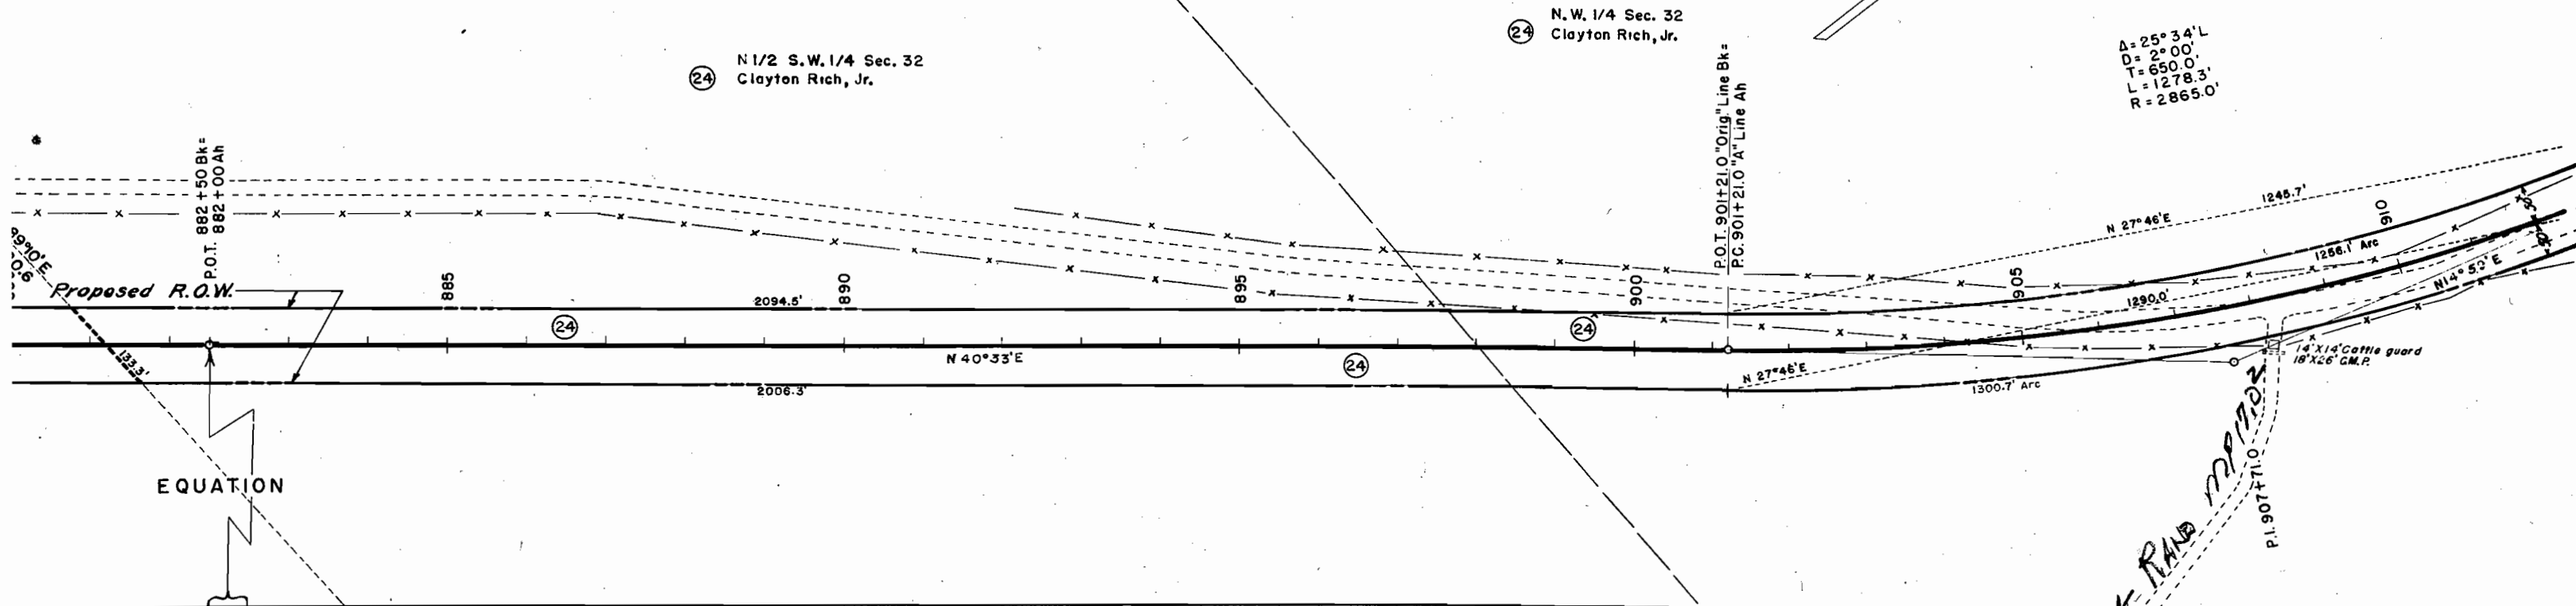



NW 1/4 Sec 32
T7N R80W

N 1/2 S.W. 1/4 & N.W. 1/4 Sec. 32
Clayton Rich, Jr.

SW 1/4 Sec 29
T7N R80W



FED. ROAD DIST. NO.	STATE	PROJ. NO.	SHEET NO.	TOTAL SHEETS
3	COLO.	S0115(4)	15	

RIGHT OF WAY

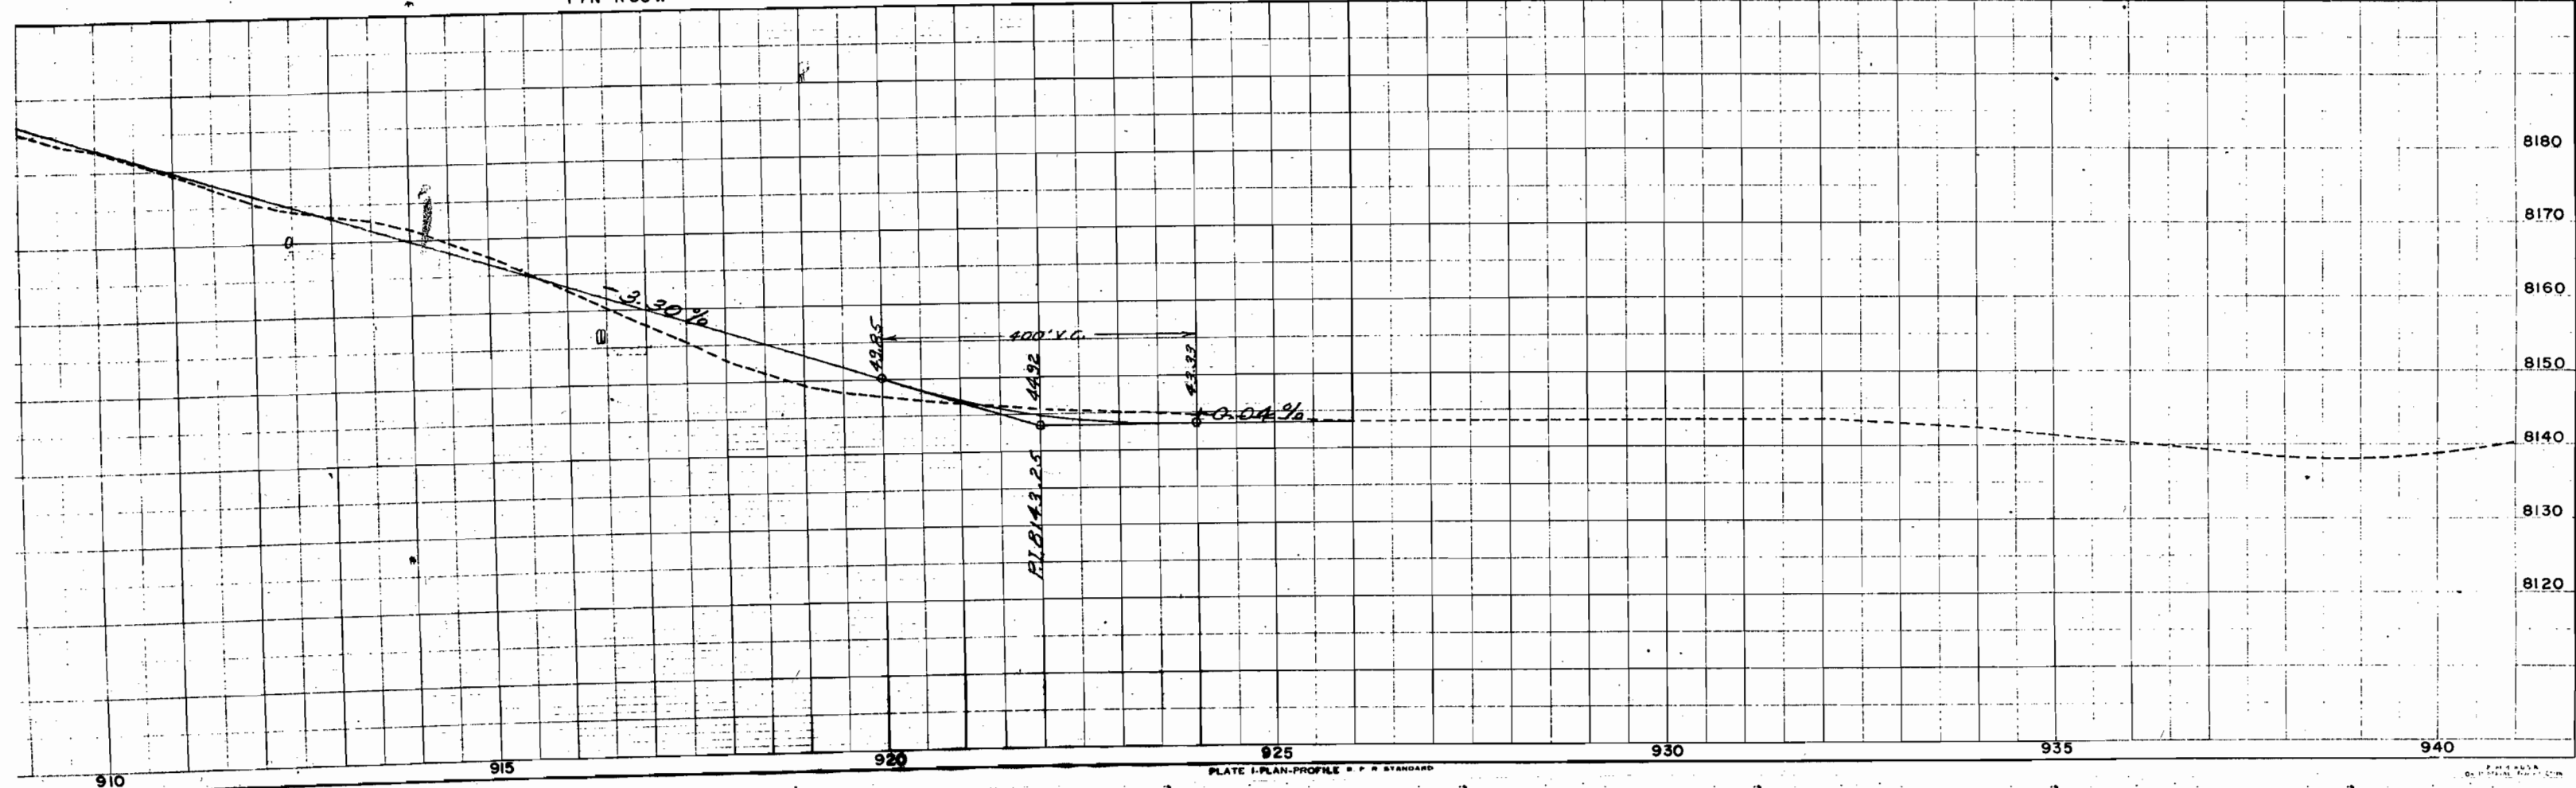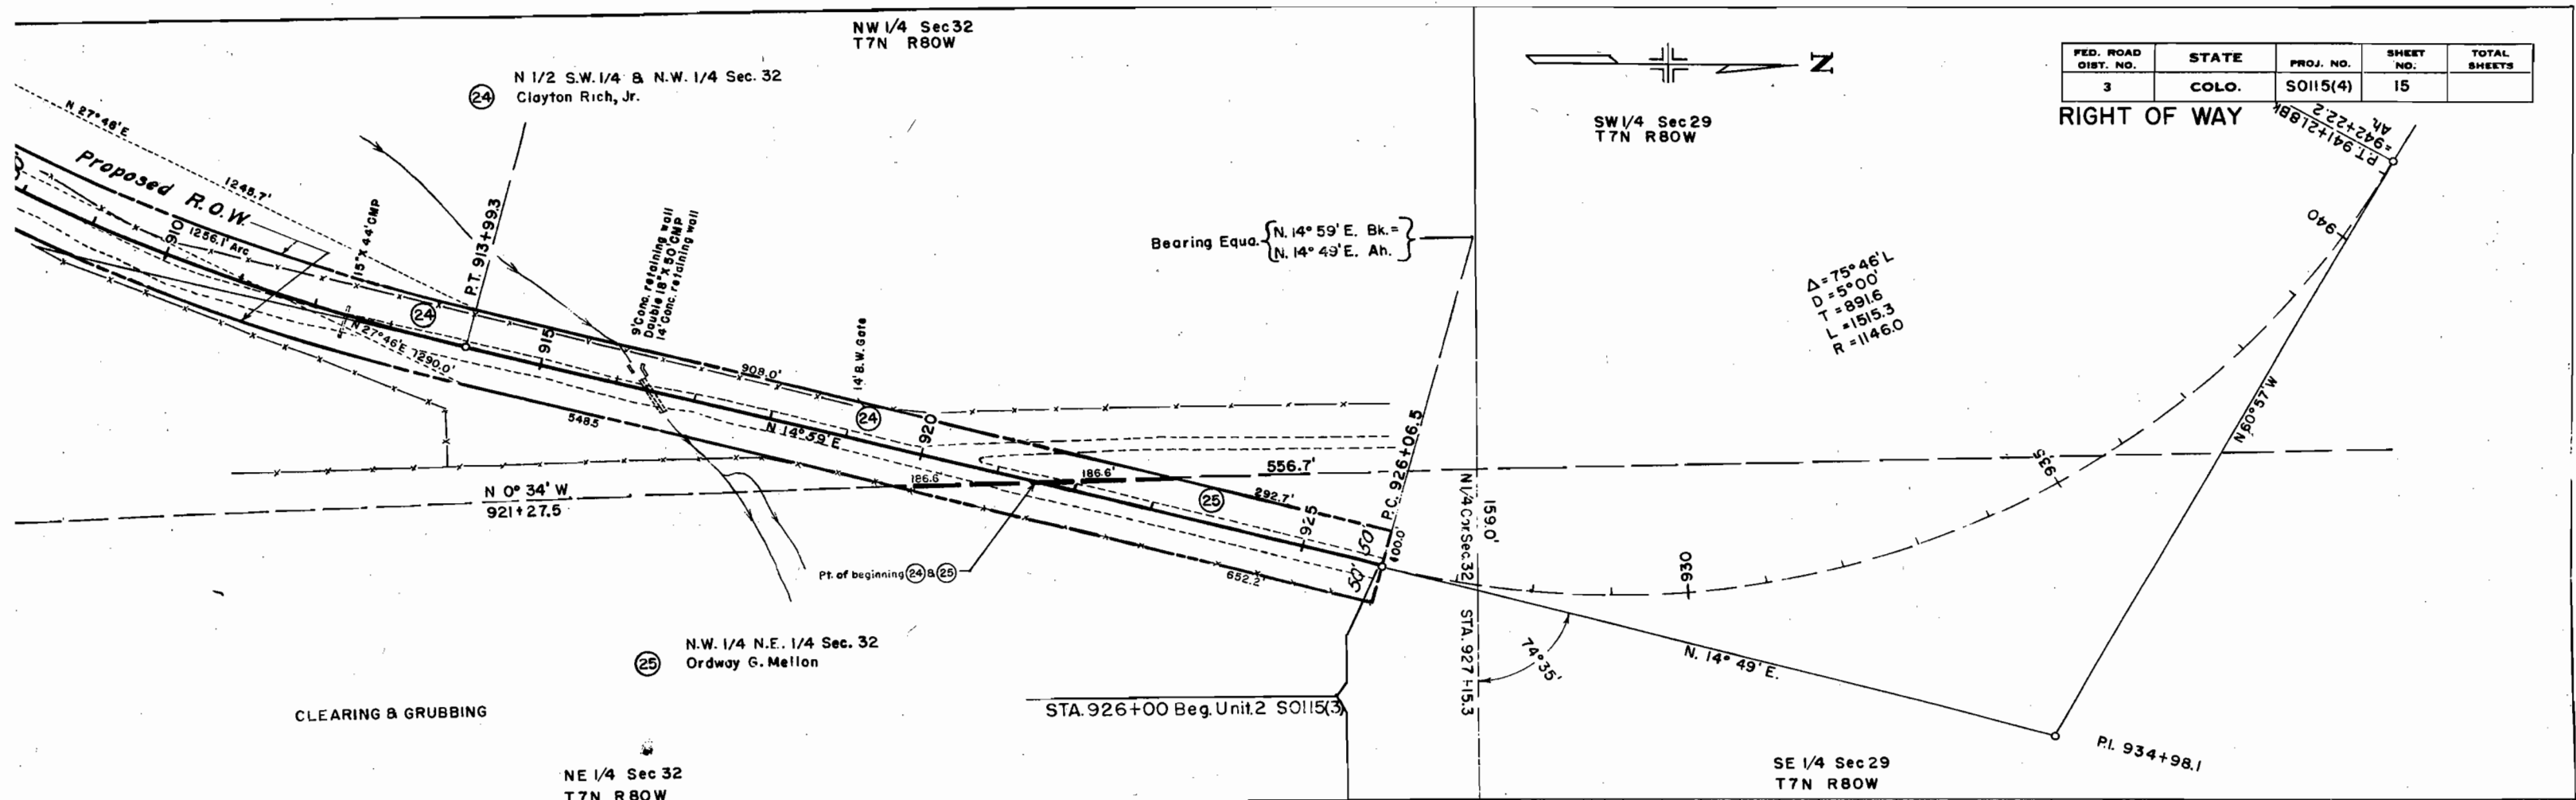



FED. ROAD DIST. NO.	STATE	PROJ. NO.	SHEET NO.	TOTAL SHEETS
3	COLO.	S 0115 (4)	16	

RIGHT OF WAY

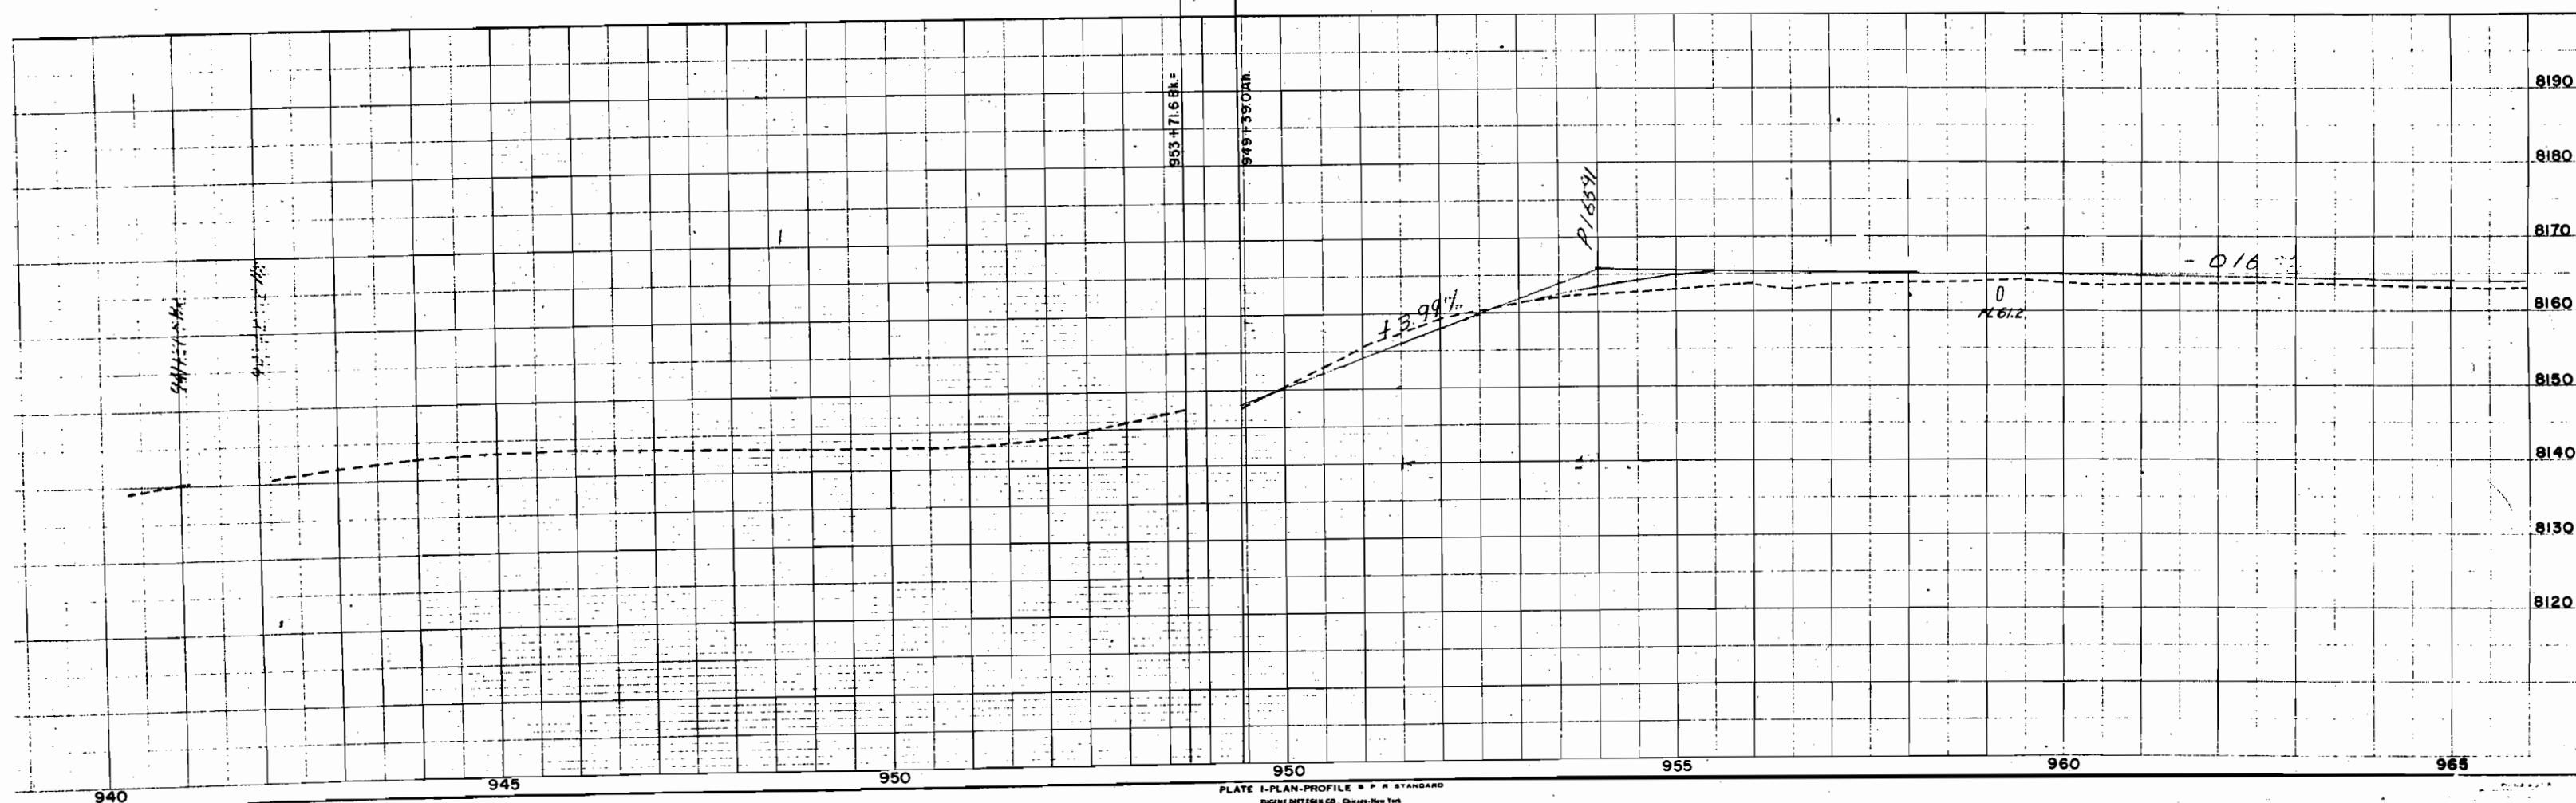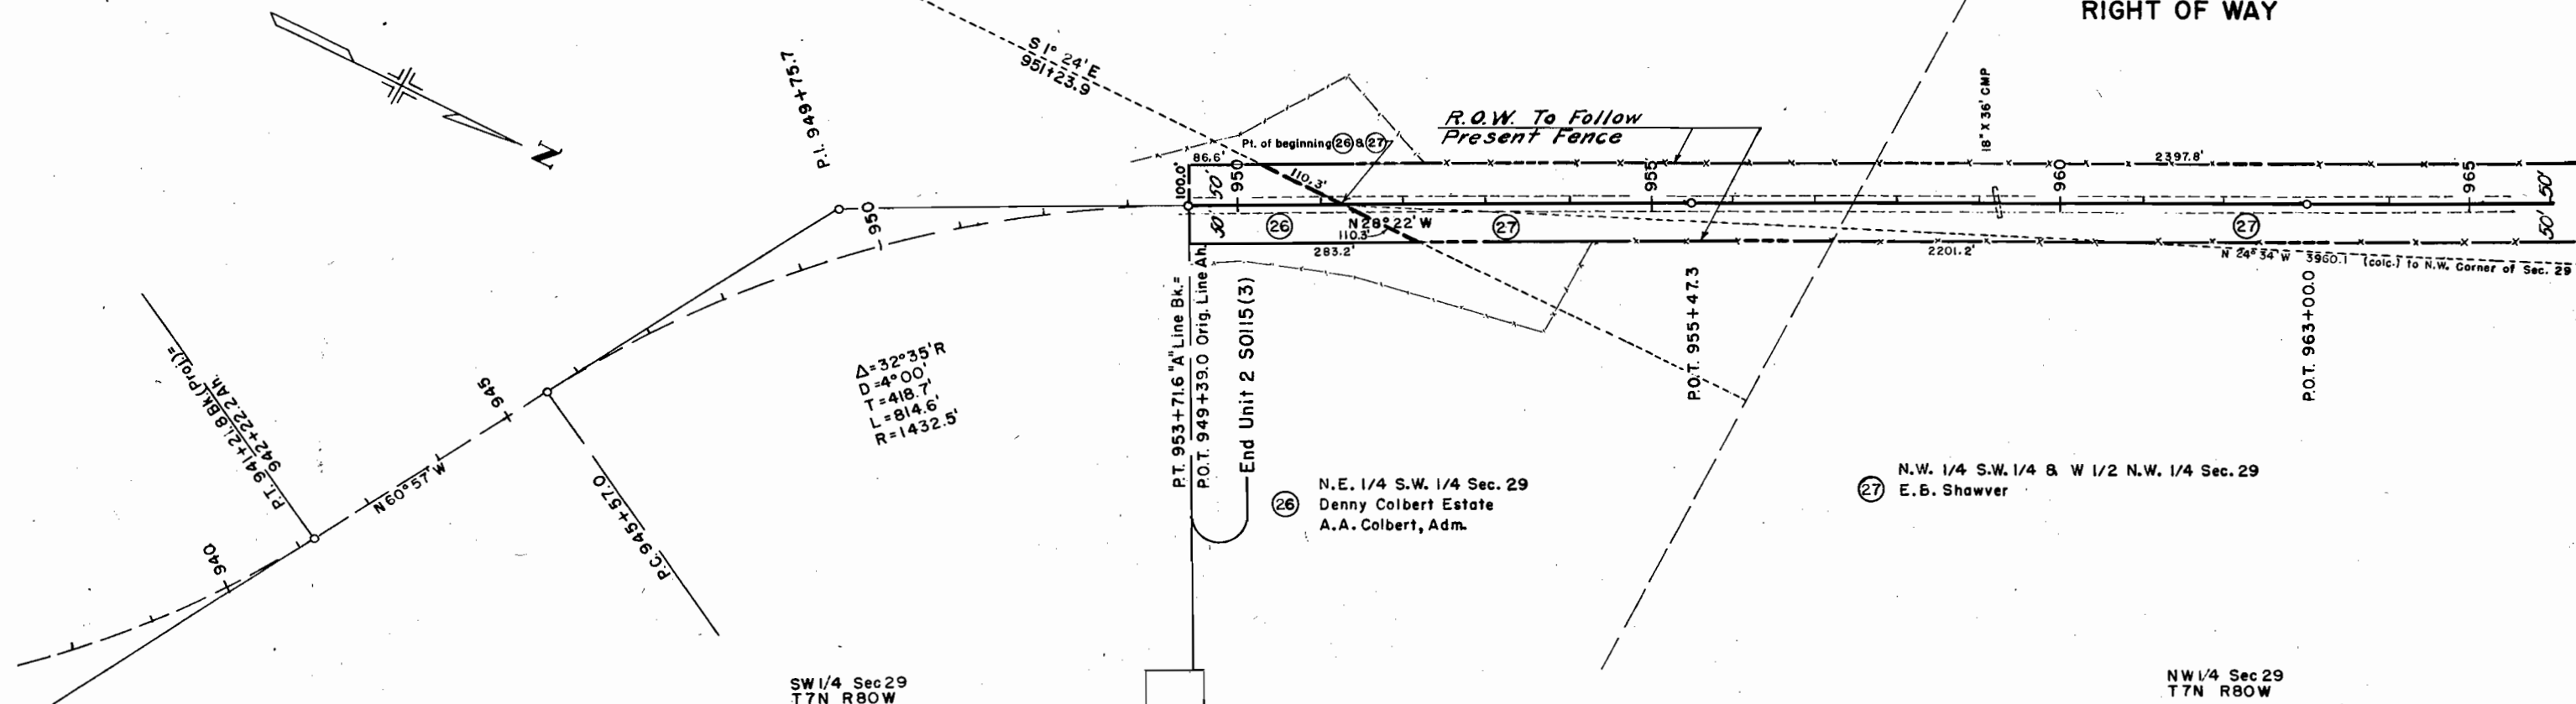

FED. ROAD DIST. NO.	STATE	PROJ. NO.	SHEET NO.	TOTAL SHEETS
3	COLO.	S 0115 (4)	17	



RIGHT OF WAY

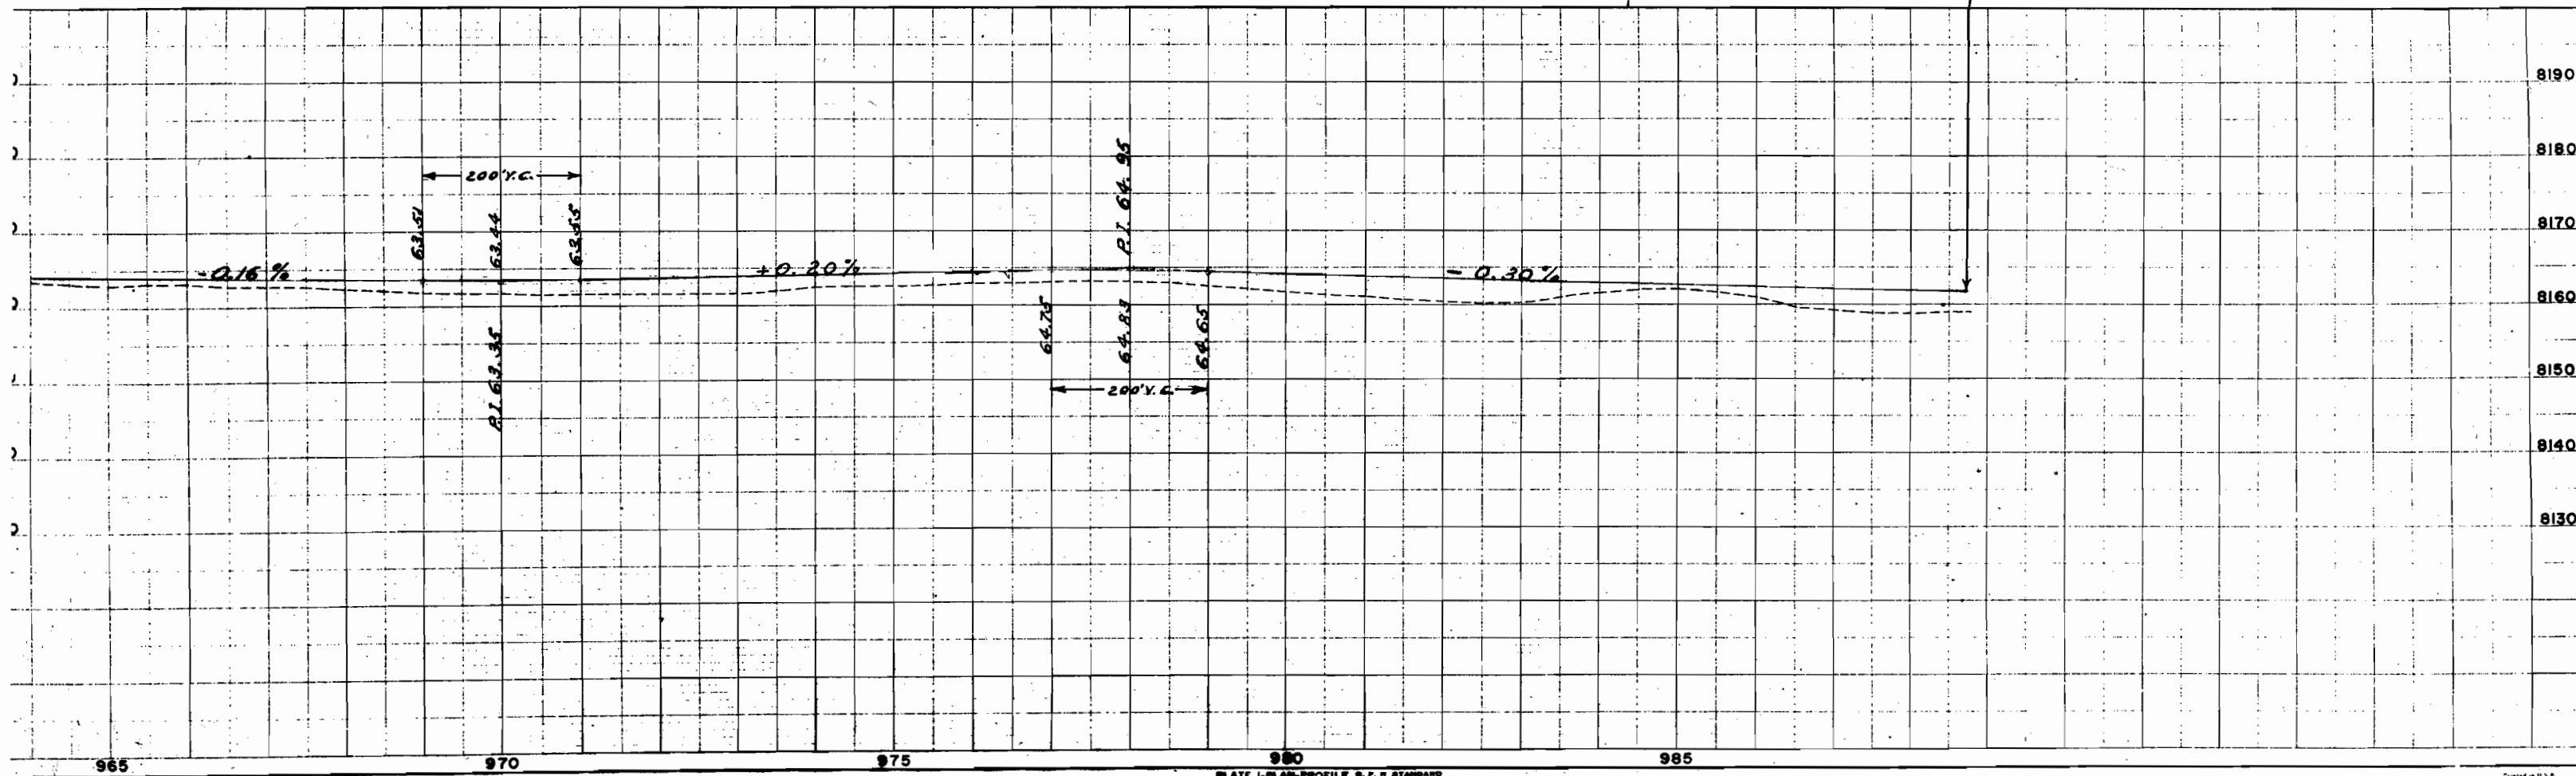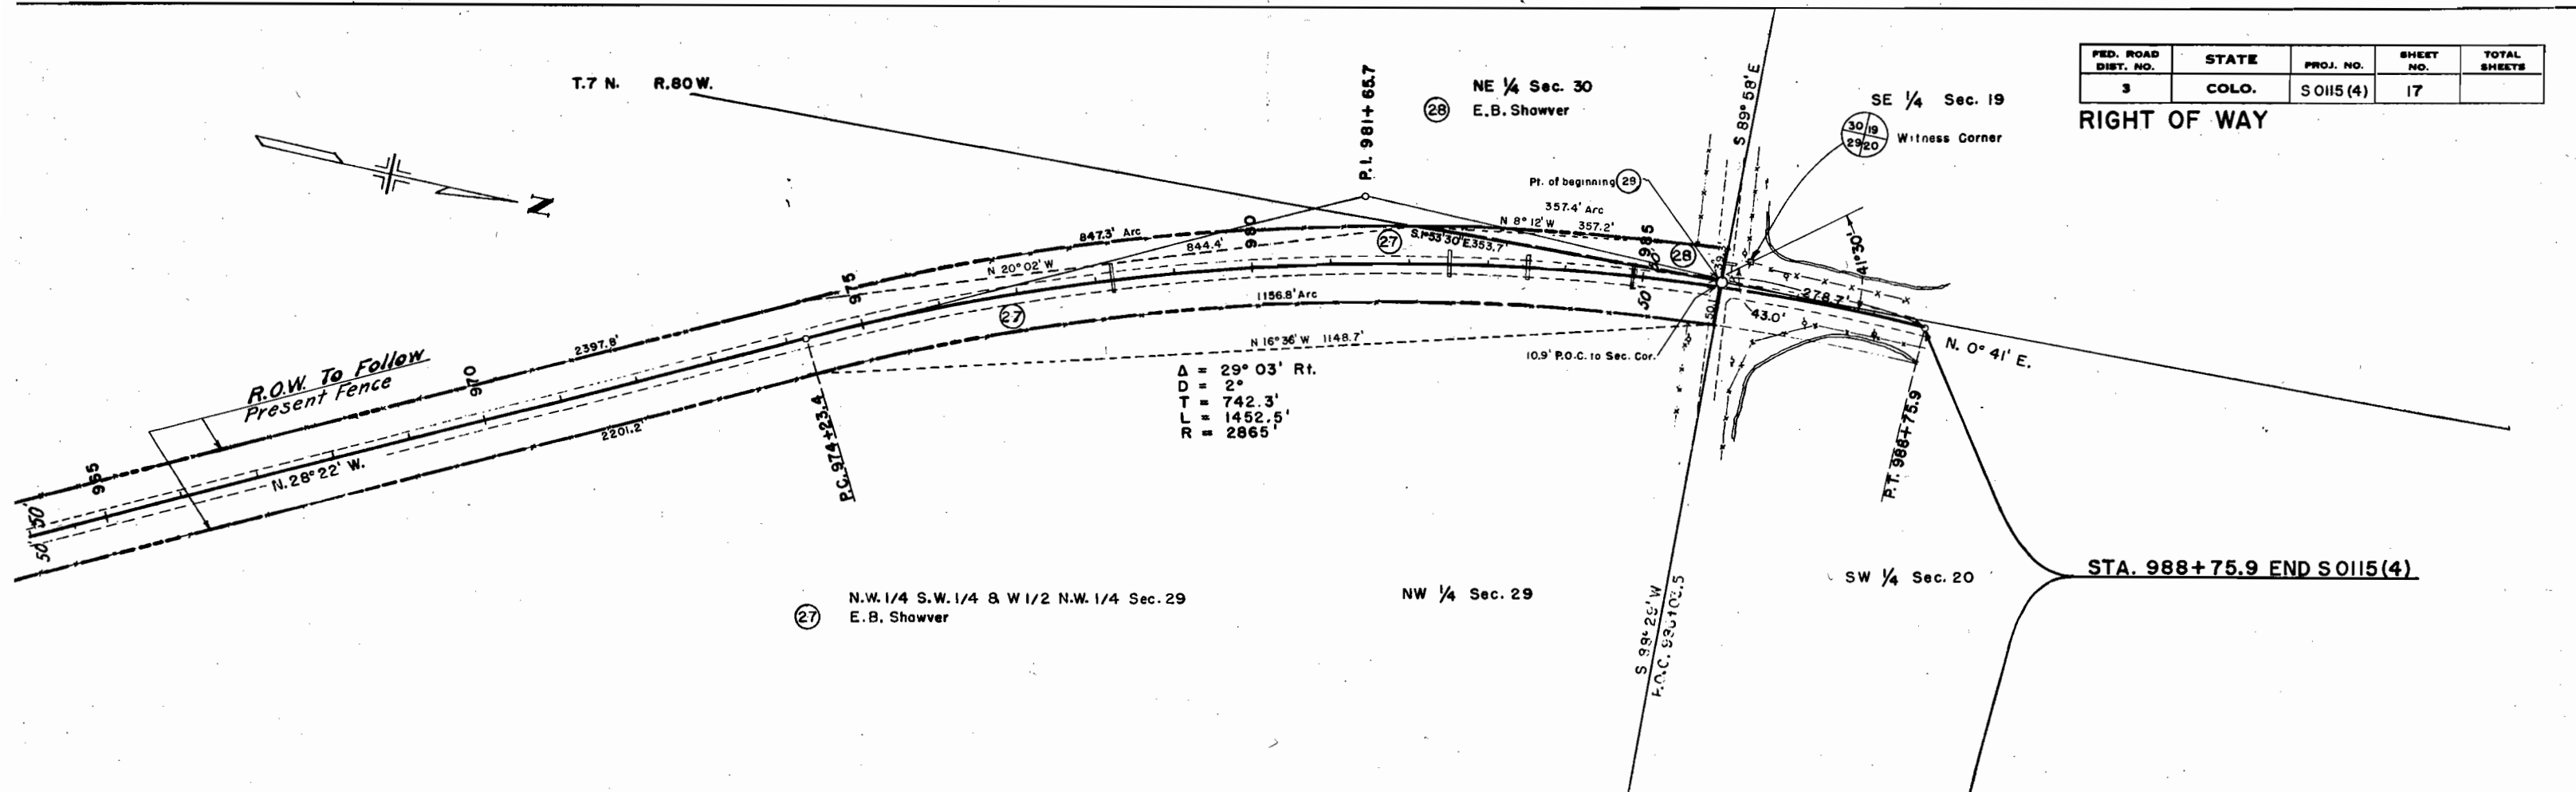

FED. ROAD DIST. NO.	STATE	PROJ. NO.	SHEET NO.	TOT. SHEET
3	COLO.	S 0115 (4)	18	19

Right of Way
NOTE: All ties are calculated except where clearly marked as Field Ties.

COLORADO STATE HIGHWAY DEPARTMENT
OWNERSHIP MAP
FOR
PROJECT S 0115(4)
JACKSON COUNTY
SCALE: 1"=400'

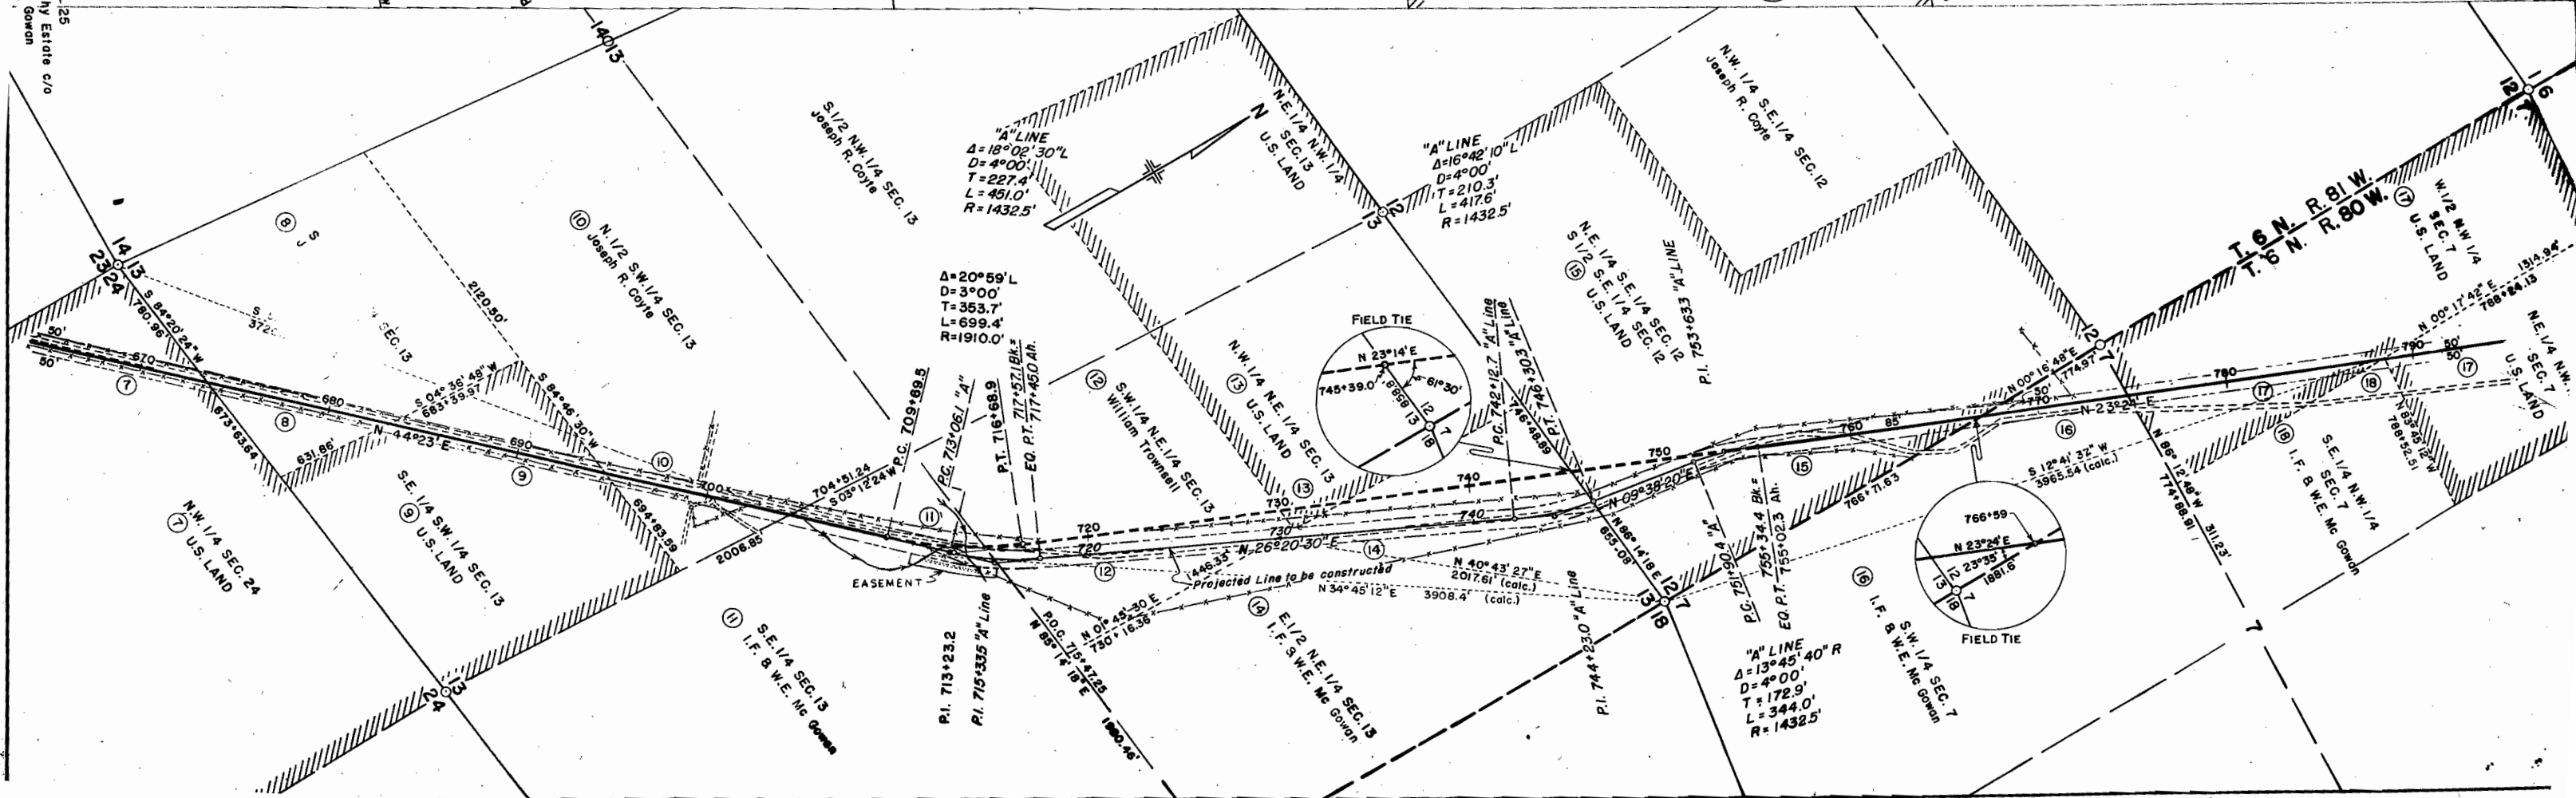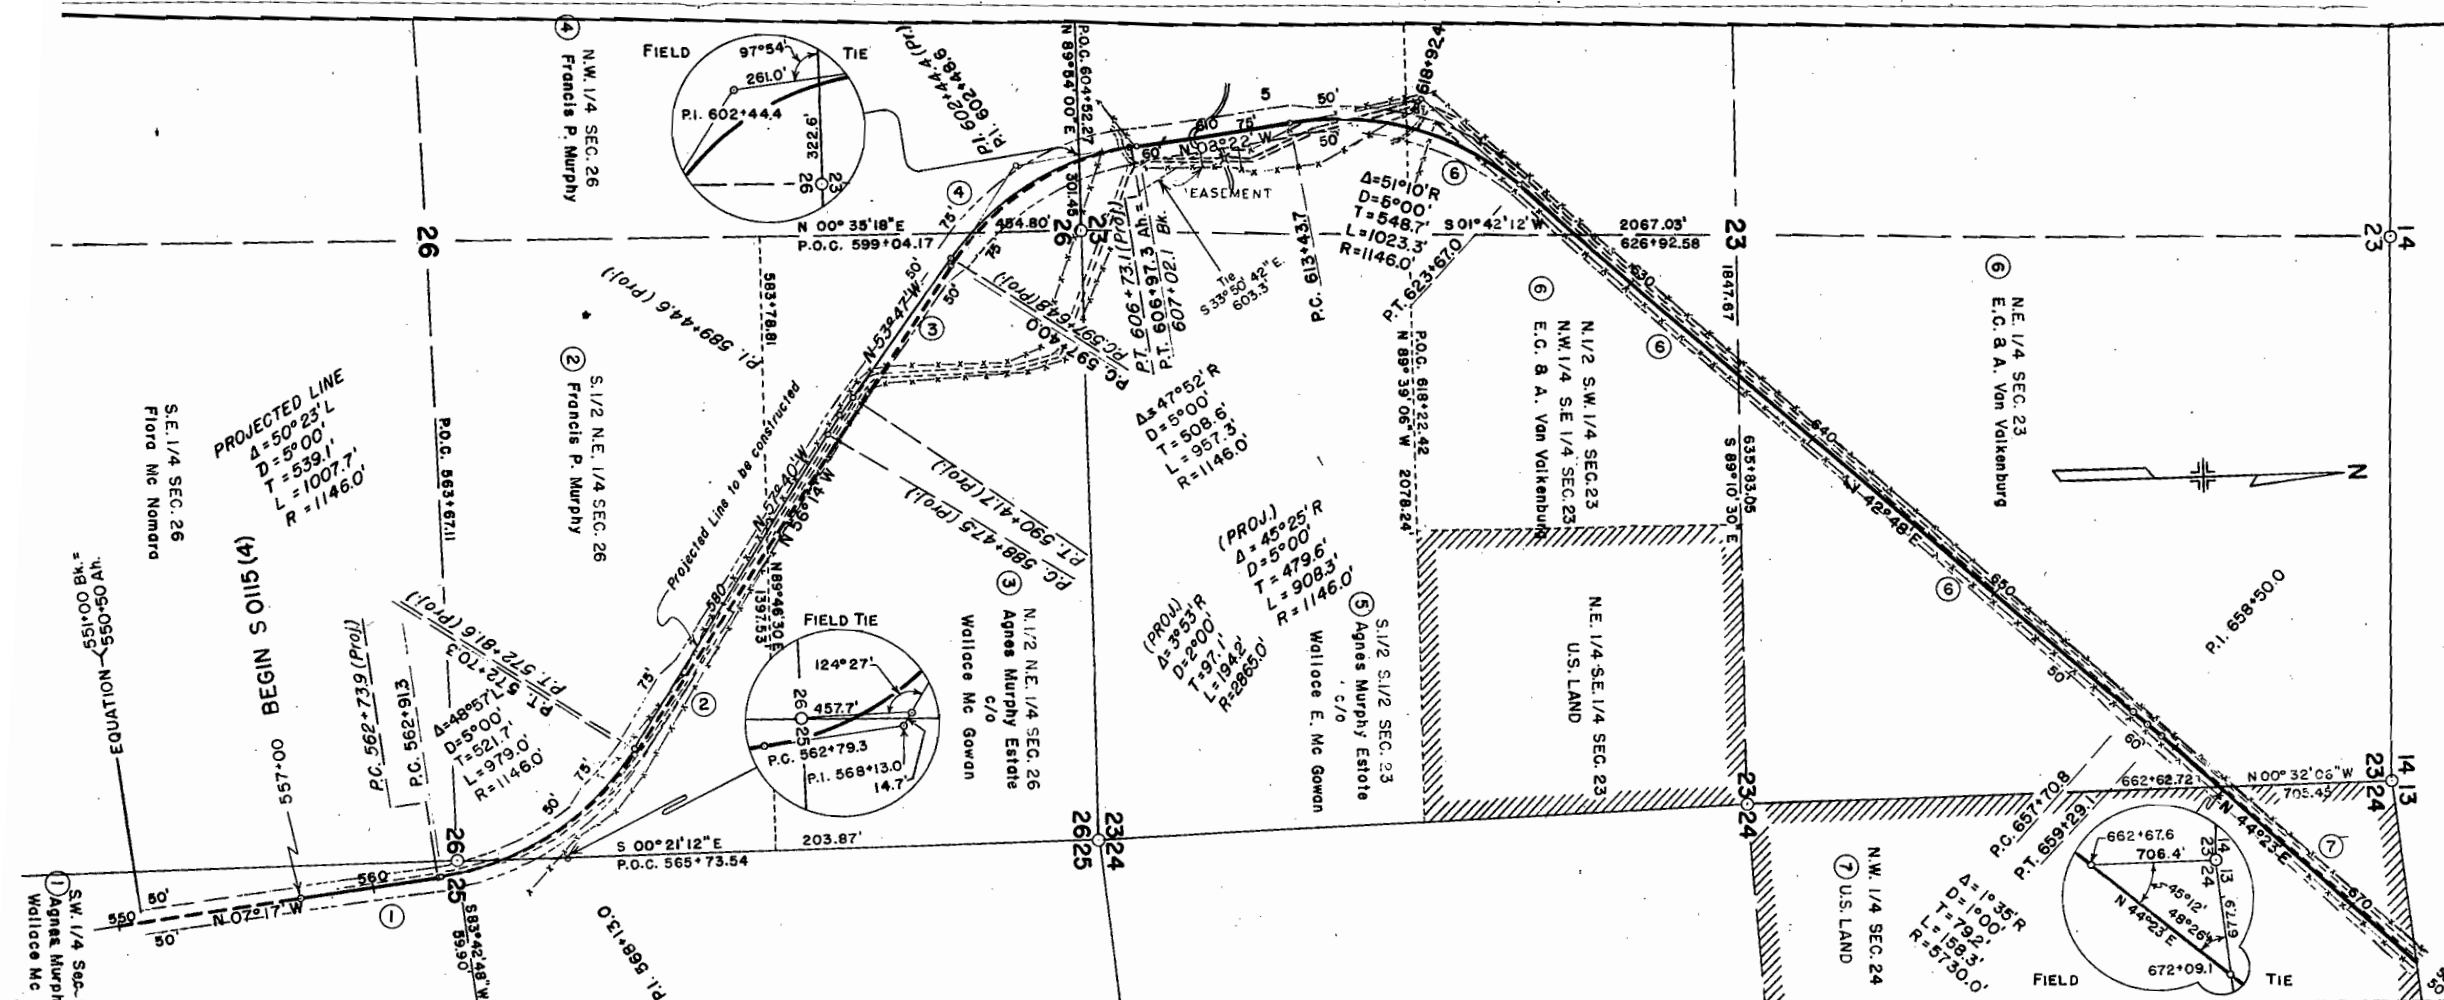

COLORADO STATE HIGHWAY DEPARTMENT
OWNERSHIP MAP
FOR
PROJECT S 0115(4)
JACKSON COUNTY
SCALE: 1"=400'

