

FED. ROAD DIST. NO.	STATE	PROJ. NO.	SHEET NO.	TOTAL SHEETS
3	COLO.	S 0119 (1)	1	

Rev. 4-12-49 S.W.Z.

RIGHT OF WAY

CONVENTIONAL SIGNS

CENTER LINE OF SURVEY _____
 RIGHT OF WAY LINES _____
 COUNTY LINE _____
 TOWNSHIP LINES _____
 SECTION LINES _____
 ONE QUARTER SECTION LINES _____
 BARBED WIRE FENCE _____
 WOVEN WIRE-COMBINATION FENCE _____
 POLE FENCE _____
 PICKET FENCE _____
 RAILROAD _____
 TELEPH. & TELEG. LINE _____
 POWER LINE _____

COLORADO STATE HIGHWAY DEPARTMENT PLAN AND PROFILE OF PROPOSED FEDERAL AID SECONDARY PROJECT NO. S 0119(1) STATE HIGHWAY NO. ~~135~~ 133 DELTA COUNTY

INDEX OF SHEETS	
SHEET NO.1	TITLE SHEET
2-3	TABULATION OF PROPERTIES
4-18	PLAN AND PROFILE SHEETS
	SHOWING RIGHT OF WAY
19-22	OWNERSHIP MAP

SCALES OF ORIGINAL TRACINGS

ON PLAN, 1 IN. = 100 FT.

ON PROFILE 1 IN. = 100 FT. HORIZONTAL

1 IN. = 10 FT. VERTICAL


GRADE LINE ON PROFILE IS SHOWN AS GRADE OF FINISHED ROAD

GROSS LENGTH OF PROJECT } 42,115.5 FEET = 7.976 MILES

NET LENGTH OF PROJECT }

RIGHT OF WAY

INFORMATION OBTAINED FROM AVAILABLE COUNTY RECORDS

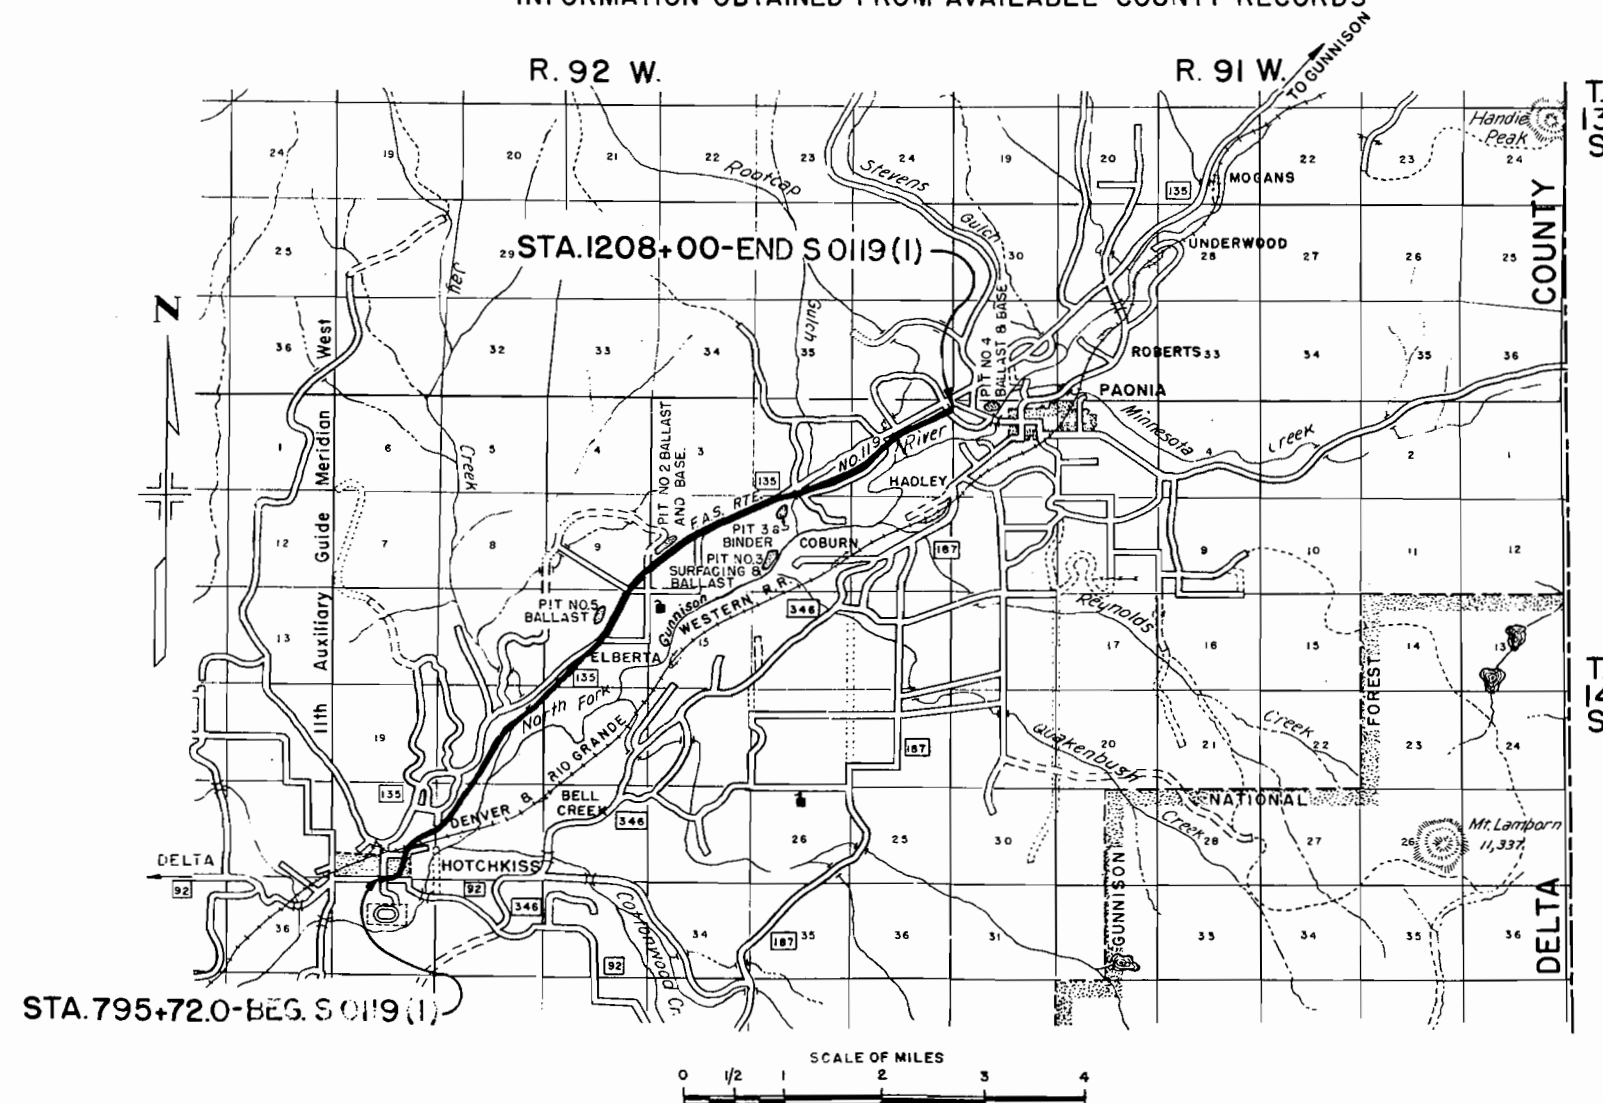

R.O.W. TABULATION OF PROPERTIES IN DELTA COUNTY S.H. No. 135 PROJ. S 0119 (I)

FED. ROAD DIST. NO.	STATE	PROJ. NO.	SHEET NO.
3	COLO.	S 0119 (I)	2

RIGHT OF WAY REV. 5-20-48

PARCEL NO.	OWNER	ADDRESS	LOCATION	AREA IN SQUARE FEET			ASSESSED VALUATIONS				REMARKS
				TOTAL LAND	PARCEL	TO BE ACQUIRED	TOTAL LAND	PER ACRE	PARCEL	IMP'S.	
	INSIDE TOWN OF HOTCHKISS		T. 14 S. R. 92 W. 6th P.M.								
C 1	ELLA HOPKINS <i>Estate</i>	HOTCHKISS COLORADO	S.E. 1/4 SEC. 30 DUKE SUB.		502	502					
C 2	A.G. BACON	HOTCHKISS COLORADO	S.E. 1/4 SEC. 30 DUKE SUB.		4 767	4 767					
C 3	GEORGE H. DUKE JR. & WILLIAM F. DUKE <i>Est.</i>	HOTCHKISS COLORADO	S.E. 1/4 SEC. 30 DUKE SUB.		5 470						
C 4	CARRIE B. FULLINWIDER	HOTCHKISS COLORADO	S.E. 1/4 SEC. 30 DUKE SUB.		0.204 Acres	0.204 Acres					
C 5	GEORGE N. SWOPE	HOTCHKISS COLORADO	S.E. 1/4 SEC. 30 DUKE SUB.		2 364	2 364					
C 6	GEORGE H. DUKE JR. & WILLIAM F. DUKE <i>Est.</i>	HOTCHKISS COLORADO	S.E. 1/4 SEC. 30 DUKE SUB.		1 774						
C 7	MR. & MRS. FRANK VIGIL	HOTCHKISS COLORADO	S.E. 1/4 SEC. 30 DUKE SUB.								
C 8	QUERINO ORTEGA	HOTCHKISS COLORADO	S.E. 1/4 SEC. 30 DUKE SUB.		3 903	3 903					
C 9	GEORGE H. DUKE JR. & WILLIAM F. DUKE <i>Est.</i>	HOTCHKISS COLORADO	S.E. 1/4 SEC. 30 DUKE SUB.		8 234						
C 10	SCHOOL DISTRICT NO. 25	HOTCHKISS COLORADO	S.E. 1/4 SEC. 30 DUKE SUB.		2 167	2 167					
C 11	RUDOLPH GALLEGOS	DELTA COLORADO	S.E. 1/4 SEC. 30 DUKE SUB.								
C 12	ALFONSO TAFOYA	HOTCHKISS COLORADO	S.E. 1/4 SEC. 30 DUKE SUB.		1 709	1 709					
C 13	GEORGE H. DUKE JR. & WILLIAM F. DUKE <i>Est.</i>	HOTCHKISS COLORADO	S.E. 1/4 SEC. 30 DUKE SUB.		1 790						
C 14	SCHOOL DISTRICT NO. 25	HOTCHKISS COLORADO	S.E. 1/4 SEC. 30 DUKE SUB.		0.319 Acres	0.319 Acres					
Q 14 A	SCHOOL DISTRICT NO. 25	HOTCHKISS COLORADO	S.E. 1/4 SEC. 30 DUKE SUB.		0.024 Acres	0.024 Acres					
C 16	GEORGE H. DUKE JR. & WILLIAM F. DUKE <i>Est.</i>	HOTCHKISS COLORADO	S.E. 1/4 SEC. 30 DUKE SUB.		0.210 Acres	0.210 Acres					
C 17	MAMIE DAVIS ANDERSON	HOTCHKISS COLORADO	S.E. 1/4 SEC. 30 DUKE SUB.		3 711 8	3 711 8					
C 18	GEORGE KASCAK	HOTCHKISS COLORADO	S.E. 1/4 SEC. 30 DUKE SUB.		3 721 8	3 721 8					
C 5 A	MARY D. FLYNN		S.E. 1/4 SEC. 30 DUKE SUB.		24	24					
	OUTSIDE TOWN OF HOTCHKISS		T. 14 S., R. 92 W. 6th P.M.								
1	EDITH LORAH	HOTCHKISS COLORADO	S.E. 1/4 SEC. 30		0.343	0.294					
2a	GEORGE KASCAK	HOTCHKISS COLORADO	S.E. 1/4 SEC. 30		0.086						
2b	LESTER MC MILLAN	HOTCHKISS COLORADO	S.E. 1/4 SEC. 30	100	1.158	1.158					
3	DENVER & RIO GRANDE WESTERN RAILROAD		S.E. 1/4 SEC. 30		0.554	0.554					
4a	JESSIE A. WILEY	HOTCHKISS COLORADO	S.E. 1/4 SEC. 30	3	0.034	0.034					
4b	ALICE M. NELSON & REUBEN J. NELSON	HOTCHKISS COLORADO	S.E. 1/4 SEC. 30	5	3.859	3.859					
5	ERBEN HANCOCK	HOTCHKISS COLORADO	N.E. 1/4 SEC. 30	18	0.209	0.209					
C 16 A	TELFORD M. KITE	HOTCHKISS COLORADO	S.E. 1/4 SEC. 30 DUKE SUB.		0.007	0.007					
6a	ALLIE E. DORRIS & MINNIE L. DORRIS	HOTCHKISS COLORADO	S.W. 1/4 & N.W. 1/4 SEC. 29	9	0.586	0.586					
6b	IRA DUNHAM	HOTCHKISS COLORADO	N.W. 1/4 SEC. 29	33	5.108	5.108					
7	FREDERICK LESTER PIERSON & HAZEL E. PIERSON	HOTCHKISS COLORADO	N.W. 1/4 SEC. 29	22	2.334	2.334					
8	WILLIAM LANGFORD	HOTCHKISS COLORADO	N.W. 1/4 SEC. 29	20	1.744	1.744					
9a	W.V. COX <i>(Contract to Purchase)</i>	HOTCHKISS COLORADO	N.E. 1/4 SEC. 29	46	0.933	0.933					OLA M. TAYLOR <i>Owner of Record</i>
9b	W.V. COX <i>(Contract to Purchase)</i>	HOTCHKISS COLORADO	S.E. 1/4 SEC. 20	46	5.780	5.780					
10	HAROLD T. TILLINGHAST OR DOROTHY R. TILLINGHAST	HOTCHKISS COLORADO	S.E. 1/4 SEC. 20	30	2.071	2.071					OLA M. TAYLOR <i>Owner of Record</i>
11	FREDRICK N. & BERNICE M. KNOTT	HOTCHKISS COLORADO	S.E. 1/4 & N.E. 1/4 SEC. 20	98	9.317	9.317					
12a	ARCHIE L. NIELSON & MILDRED J. NIELSON	HOTCHKISS COLORADO	N.E. 1/4 SEC. 20	103	2.763	2.763					
12b	ARCHIE L. NIELSON OR MILDRED J. NIELSON	HOTCHKISS COLORADO	N.W. 1/4 SEC. 21	103	0.734	0.734					
13	L.C. THOMAS	HOTCHKISS COLORADO	N.W. 1/4 SEC. 21	96	1.124	1.124					
14a	CHARLES R. NEILL	HOTCHKISS COLORADO	S.W. 1/4 SEC. 16	120	1.246	0.246					
14b	JOHN T. KERR	HOTCHKISS COLORADO	S.W. 1/4 SEC. 16	196	2.342	1.342					
15	ARTHUR G. GREENHILL & MAGGIE B. GREENHILL	HOTCHKISS COLORADO	S.W. 1/4 SEC. 16	25	3.771	3.701					
16	CLARENCE PARROTT & CLARA C. PARROTT	HOTCHKISS COLORADO	N.W. 1/4 & N.E. 1/4 SEC. 16	100	3.692	2.654					
17	ANDREW M. WALLACE	HOTCHKISS COLORADO	N.E. 1/4 SEC. 16	60	3.799	1.733					


REC'D DIST. NO.	STATION	DATE	TIME
3	COLO	S 0119(1)	3

RIGHT OF WAY

Rev. 5-20-48
Rev. 3-24-49



CEL 0	OWNER	ADDRESS	LOCATION	AREA IN ACRES			ASSESSED VALUATIONS				REMARKS
				TOTAL LAND	PARCEL	TO BE ACQUIRED	TOTAL LAND	PER ACRE	PARCEL	IMP'S.	
			T. 14 S., R. 92 W., 6th P.M.								
	FRANK L. LEMOINE	HOTCHKISS COLORADO	S. E. 1/4 SEC. 9	25	3.800	1.734					
2	RICHARD WILSON YORK	HOTCHKISS COLORADO	S. W. 1/4 SEC. 10	50	3.429	1.384					
1	EARL R. MOULTON & PANSY M. MOULTON	HOTCHKISS COLORADO	S. W. 1/4 SEC. 10	11	0.376						
2	EARL H. HICE & JOSEPHINE V. HICE	HOTCHKISS COLORADO	S. W. 1/4 SEC. 10	79	0.468						
3	GEORGE G. CAMPBELL	HOTCHKISS COLORADO	S. W. 1/4 SEC. 10	21	3.087	1.870					
4	WAYNE & FLORINE CAMPBELL	HOTCHKISS COLORADO	S. W. 1/4 SEC. 10	28	0.250	0.100					
5a	DEWEY MOWRER & CATHERINE MOWRER.	HOTCHKISS COLORADO	S. W. 1/4 & N.E. 1/4 SEC. 10	160	7.660	2.980					
5b	JAMES H. COWAN & MYFANWY COWAN	HOTCHKISS COLORADO	N. E. 1/4 SEC. 10	40	0.302	0.008					
6	JOSEPH L. DELIMONT	HOTCHKISS COLORADO	N. W. 1/4 SEC. 11	118	4.533	2.060					
7a	IVA ELLEN MCCALLISTER	HOTCHKISS COLORADO	N. W. 1/4 SEC. 11	28	0.221	0.208					
7b	IVA ELLEN MCCALLISTER	HOTCHKISS COLORADO	S. W. 1/4 SEC. 2	28	3.392	3.185					
7c	ELTON E. & THELMA J. PATTERSON	HOTCHKISS COLORADO	S. W. 1/4 SEC. 2	98	0.072						
8	JOHN HARRY NEWTON	HOTCHKISS COLORADO	S. E. 1/4 SEC. 2	64	6.949	5.461					
9a	J. F. BALDERSTON	HOTCHKISS COLORADO	S. E. 1/4 SEC. 2	58	1.214	1.193					
10a	RAYMOND R. & LAURA BRUCE	HOTCHKISS COLORADO	S. W. 1/4 SEC. 1		0.036	0.012					
9b	J. F. BALDERSTON & JOHANN V. BALDERSTON	HOTCHKISS COLORADO	S. W. 1/4 SEC. 1	58	1.617	1.117					
9c	K. E. LAIMINGER	HOTCHKISS COLORADO	S. W. 1/4 SEC. 1	8	1.630	0.825					
10b	RAYMOND R. & LAURA BRUCE	HOTCHKISS COLORADO	S. W. 1/4 SEC. 1	47	3.496	1.653					
11	OSCAR OWENS	HOTCHKISS COLORADO	S. W. 1/4 SEC. 1	17	0.685	0.501					
12	HELEN L. CRISSMAN	HOTCHKISS COLORADO	S. W. 1/4 SEC. 1	62	5.059	4.724					
13	RICHARD & SANTRA MAKI	HOTCHKISS COLORADO	N. E. 1/4 SEC. 1	25	1.750	1.750					
14	EUGENE V. & FANNIE MAE FRYBURGER	HOTCHKISS COLORADO	N. E. 1/4 SEC. 1	22	0.945	0.945					
15a	HENRY K. HUTCHINS	HOTCHKISS COLORADO	N. E. 1/4 SEC. 1	20	0.851	0.851					
15b	HENRY K. HUTCHINS	HOTCHKISS COLORADO	N. E. 1/4 SEC. 1 BEEZLEY SUB.		1.611	1.611					
19d	J. F. BALDERSTON	HOTCHKISS COLORADO	S. E. 1/4 SEC. 2		0.241	0.241					
			SEC. 1, T. 14 S., R. 92 W., 6TH P.M.								
			SEC. 6, T. 14 S., R. 91 W., 6TH P.M.								
			BEEZLEY SUB.								
36a	GLEN C. & KATHERINE L. ALLISON	HOTCHKISS COLORADO	N. E. 1/4 SEC. 1 & N. W. 1/4 SEC. 6		0.470	0.470					
36d	GLEN C. & KATHERINE L. ALLISON	HOTCHKISS COLORADO	N. E. 1/4 SEC. 1 & N. W. 1/4 SEC. 6		0.908	0.908					

RIGHT OF WAY REV. 5-20-48-T.L.K.

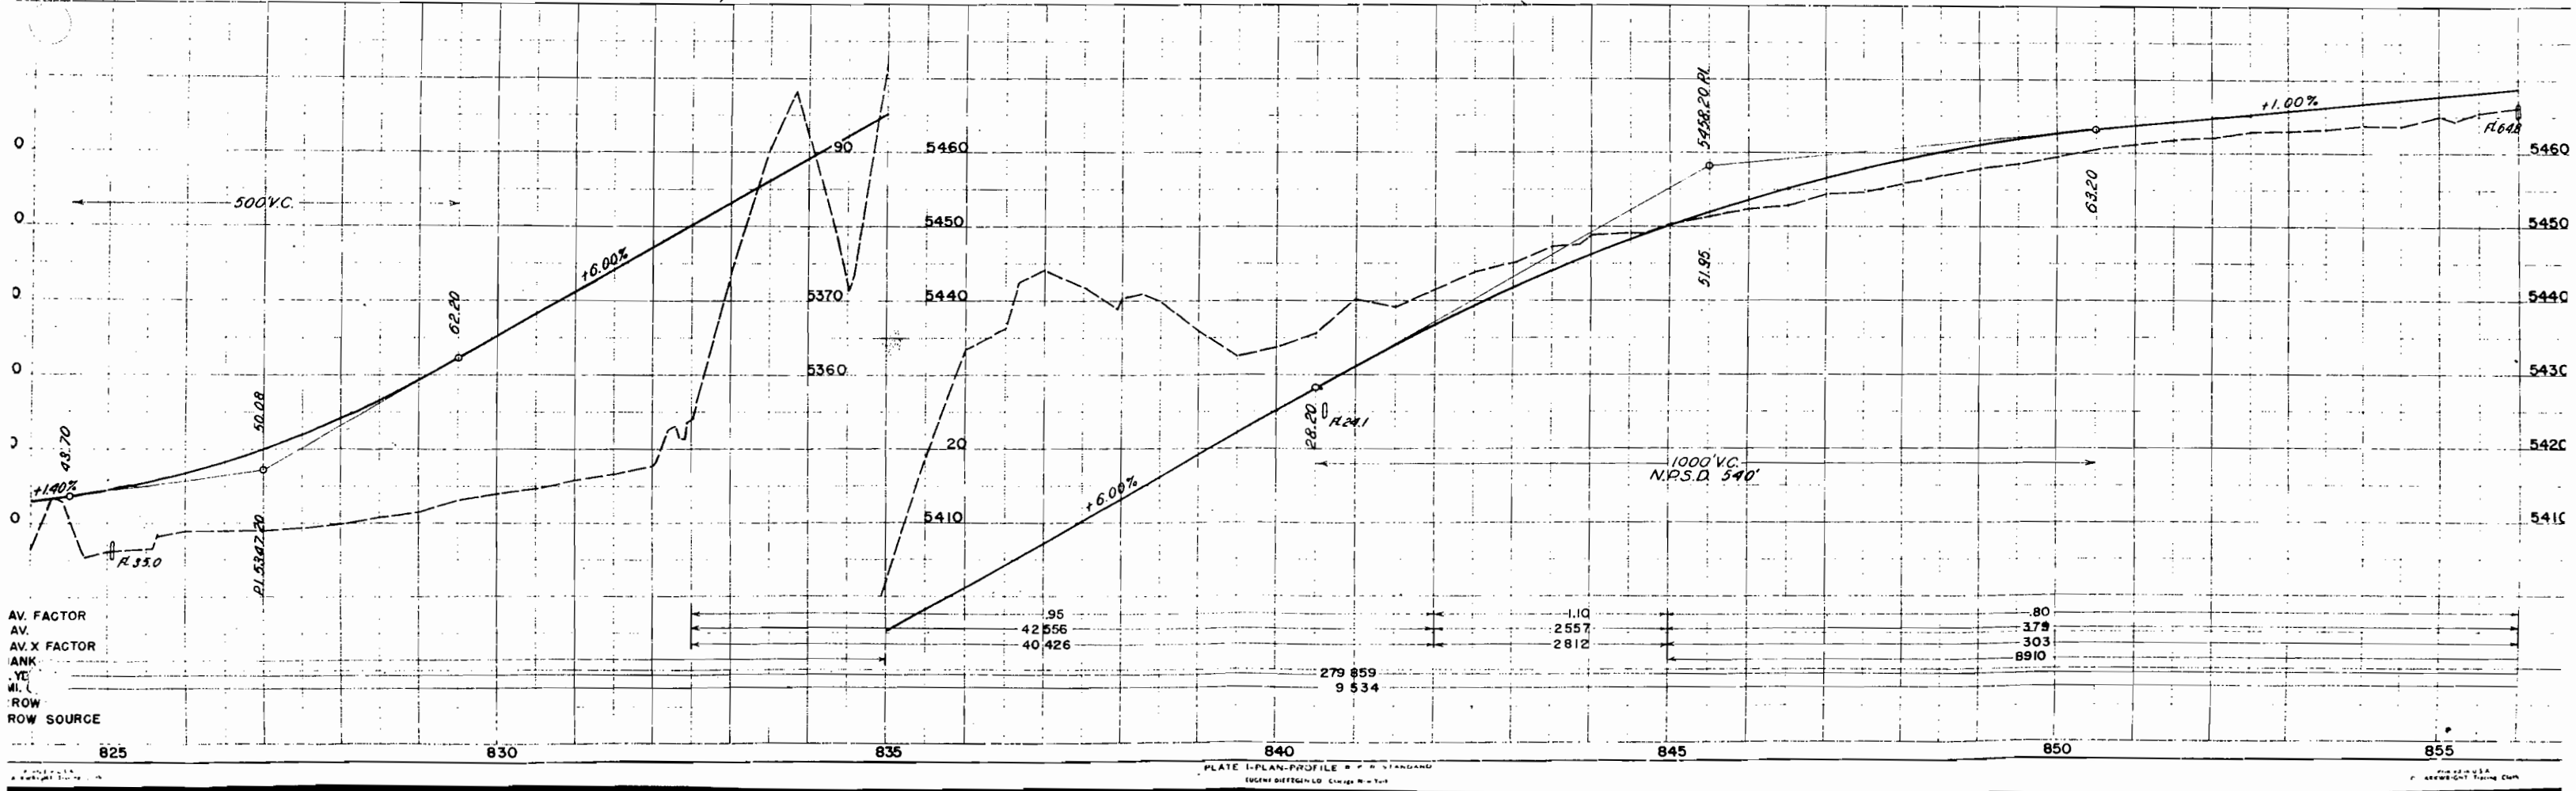

FED. ROAD DIST. NO.	STATE	PROJ. NO.	SHEET NO.	TOTAL SHEETS
3	COLO.	S 0119 (1)	6	



REV. 5-20-48-T.L.K.

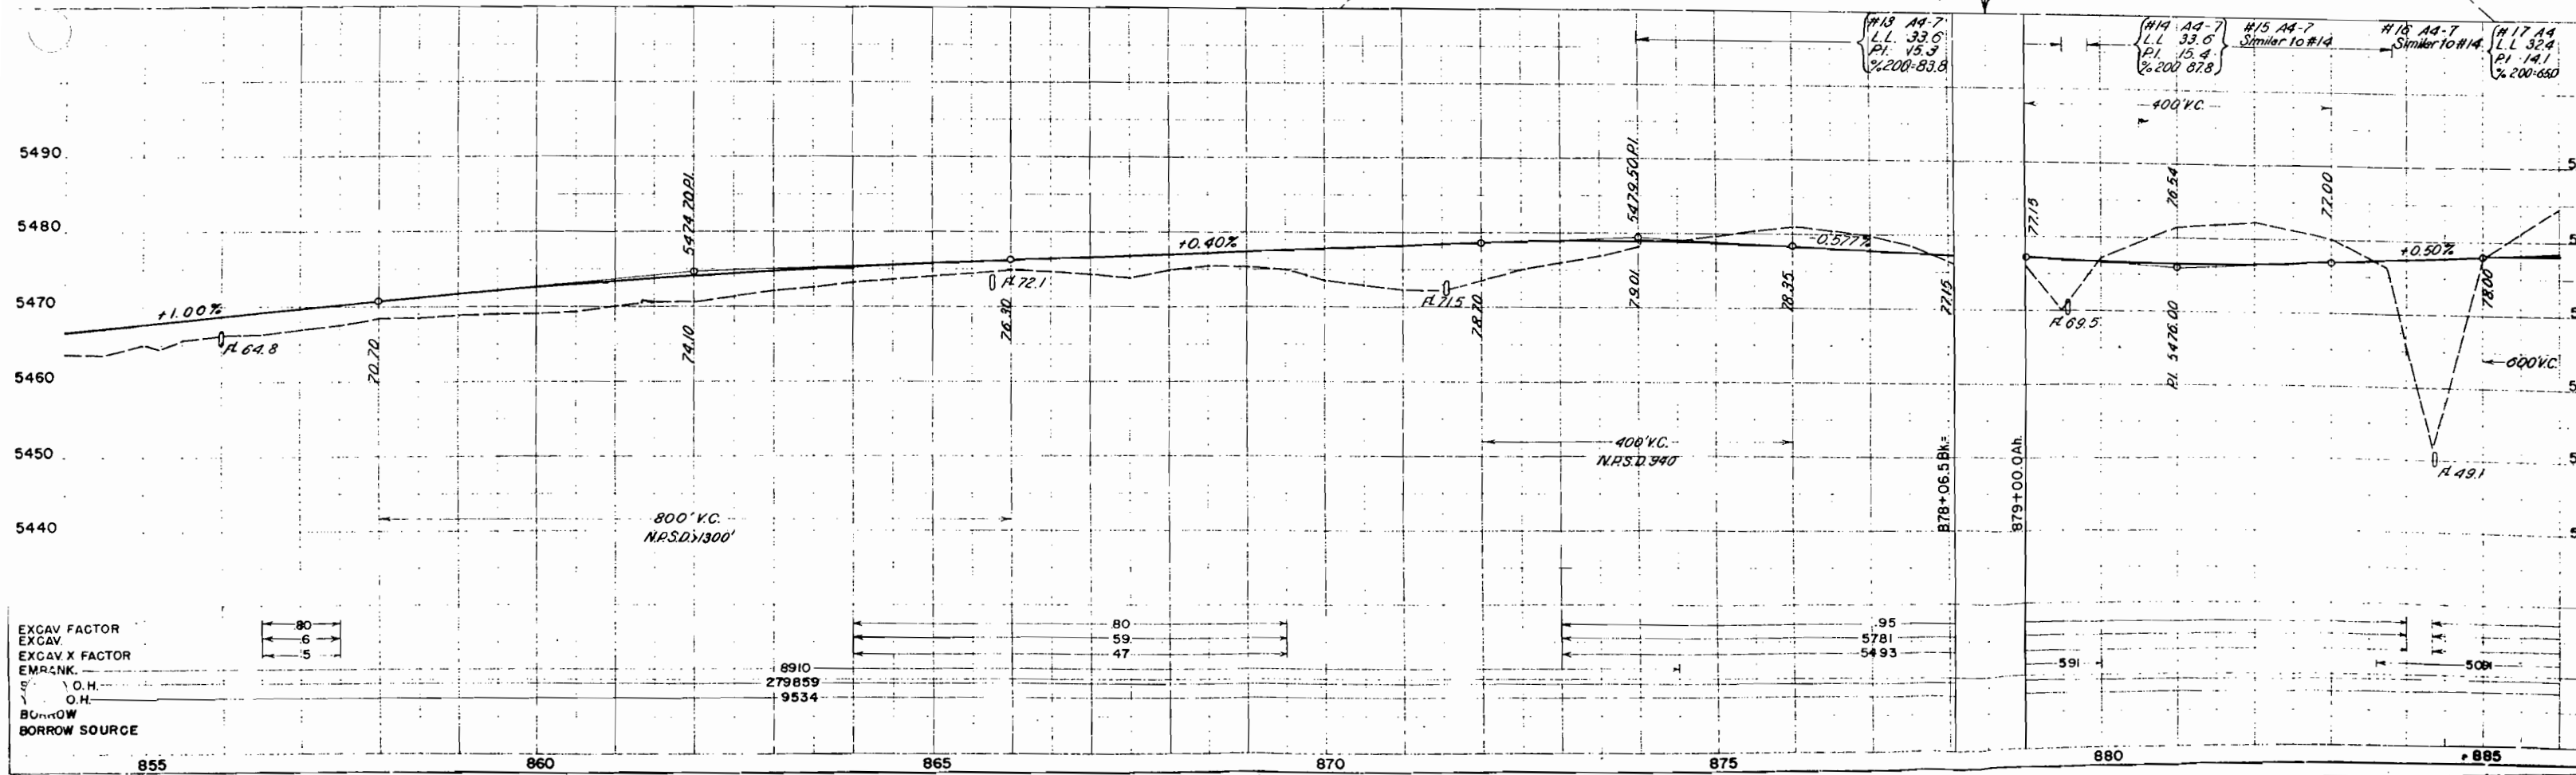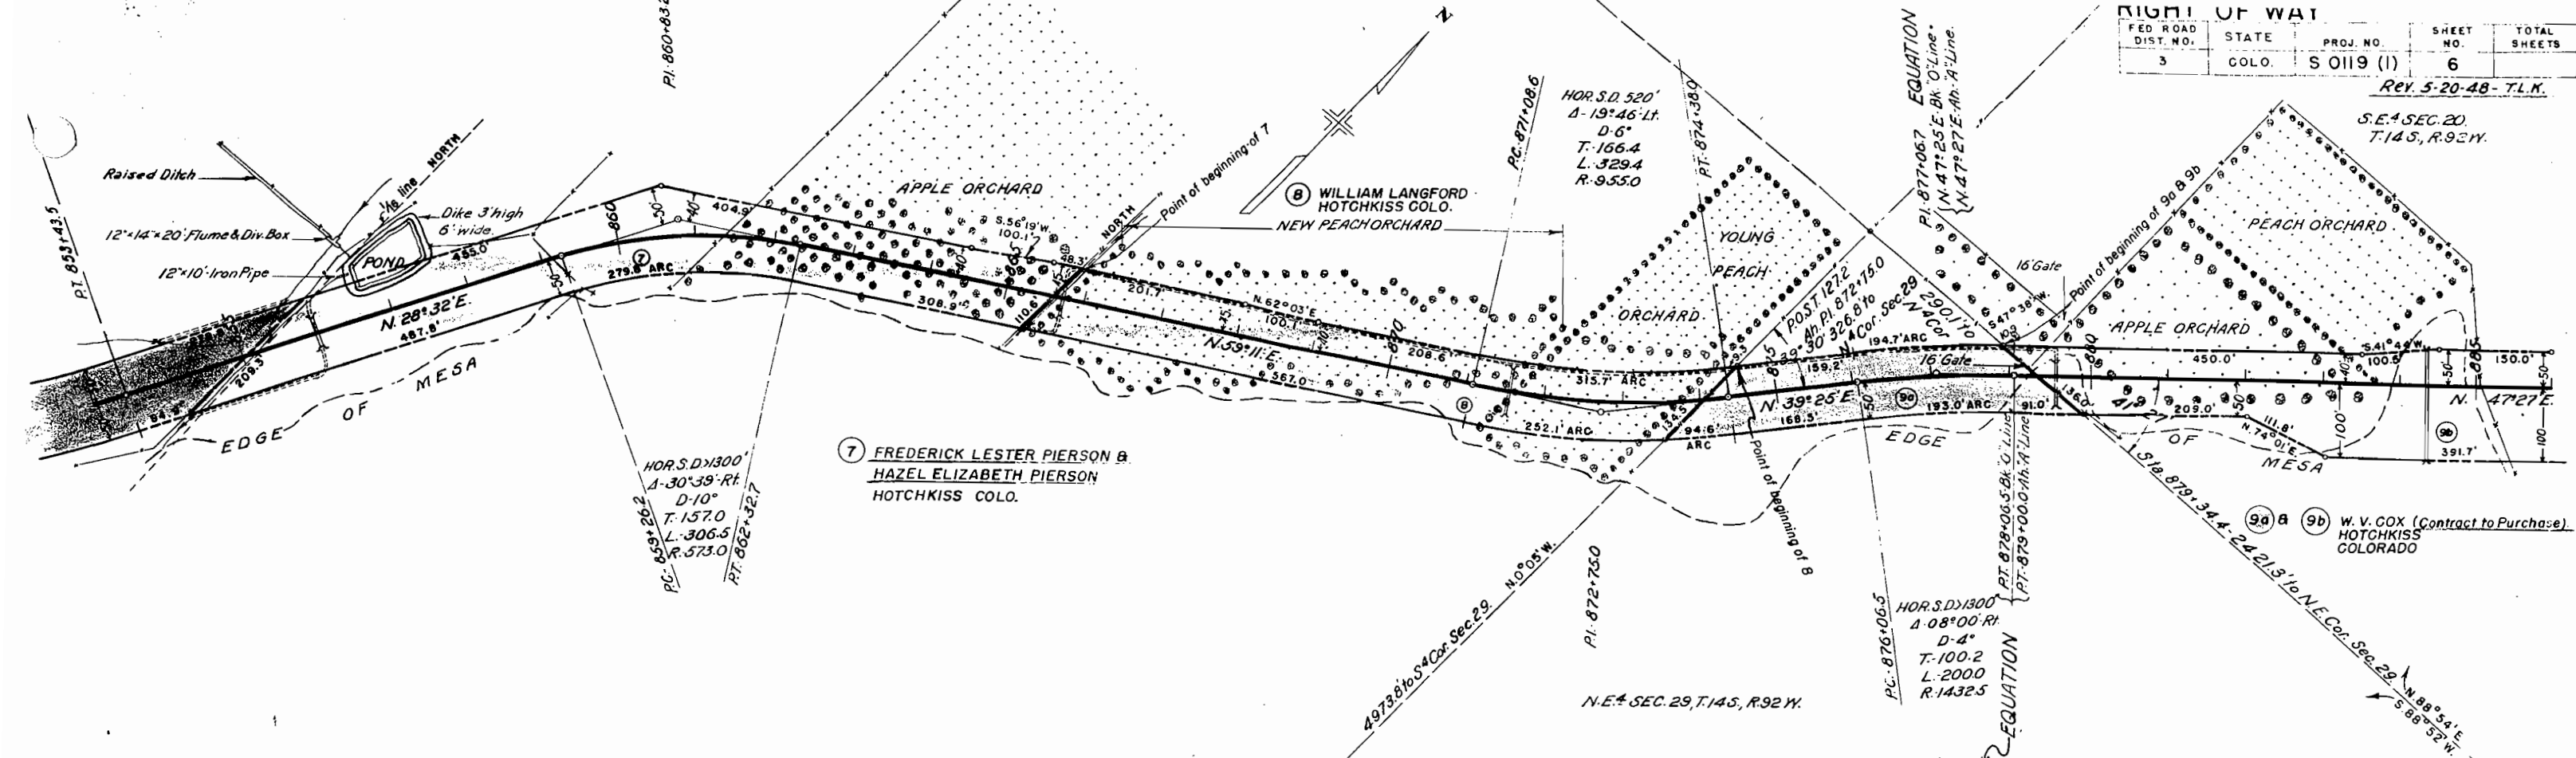

EXCAV FACTOR
EXCAV.
EXCAV X FACTOR
EMRANK.
5' O.H.
1' O.H.
BORROW SOURCE



Rev. 5-20-48-T.L.K.

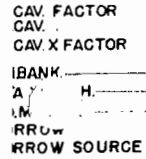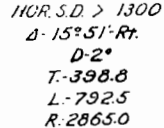

CONFIDENTIAL - T



S.E. 1/4 SEC. 17,
T. 14S, R. 92W.

S.W. 1/4 SEC. 16, T. 14S, R. 92W.

FED. ROAD DIST. NO.	STATE	PROJ. NO.	SHEET NO.	TOTAL SHEETS
3	COLO.	S 0119 (1)	9	

RIGHT OF WAY

Rev. 5-20-48-T.L.K.
N.W. 1/4 SEC. 16,
T. 14S, R. 92W.

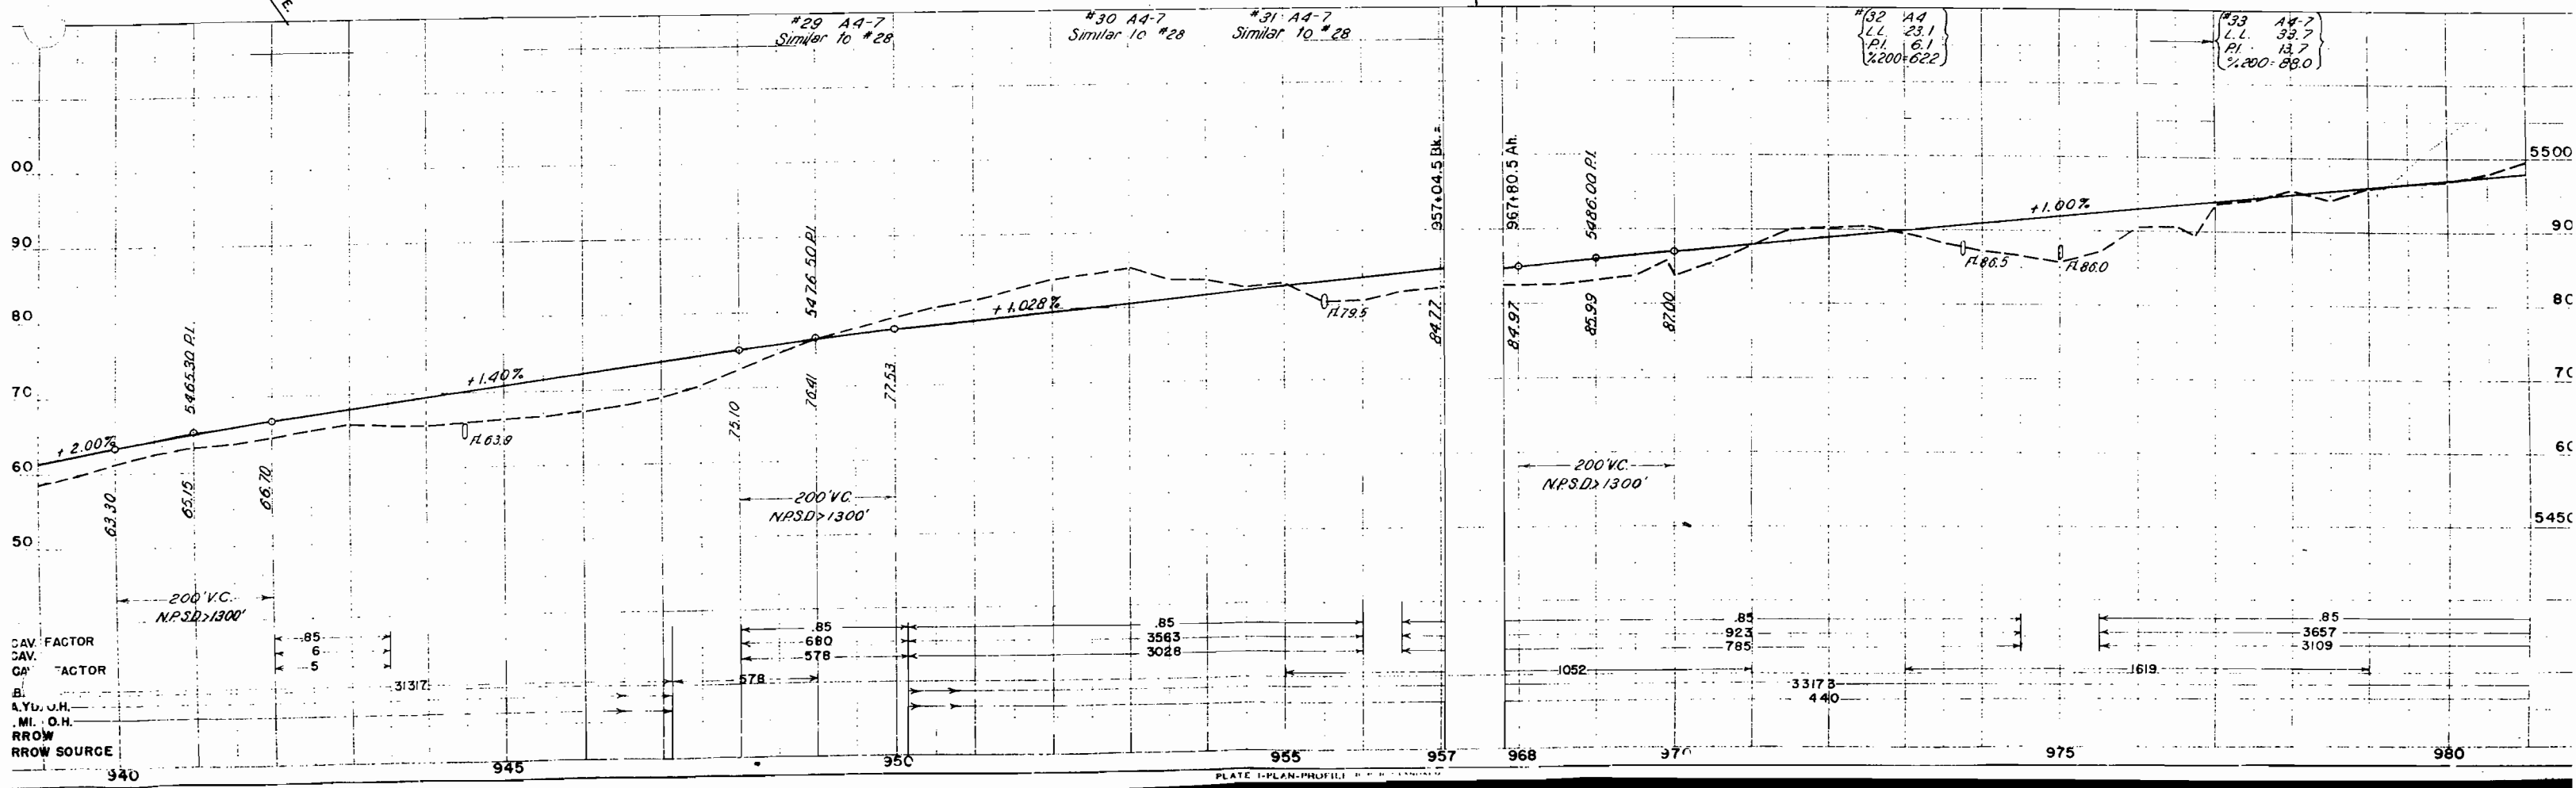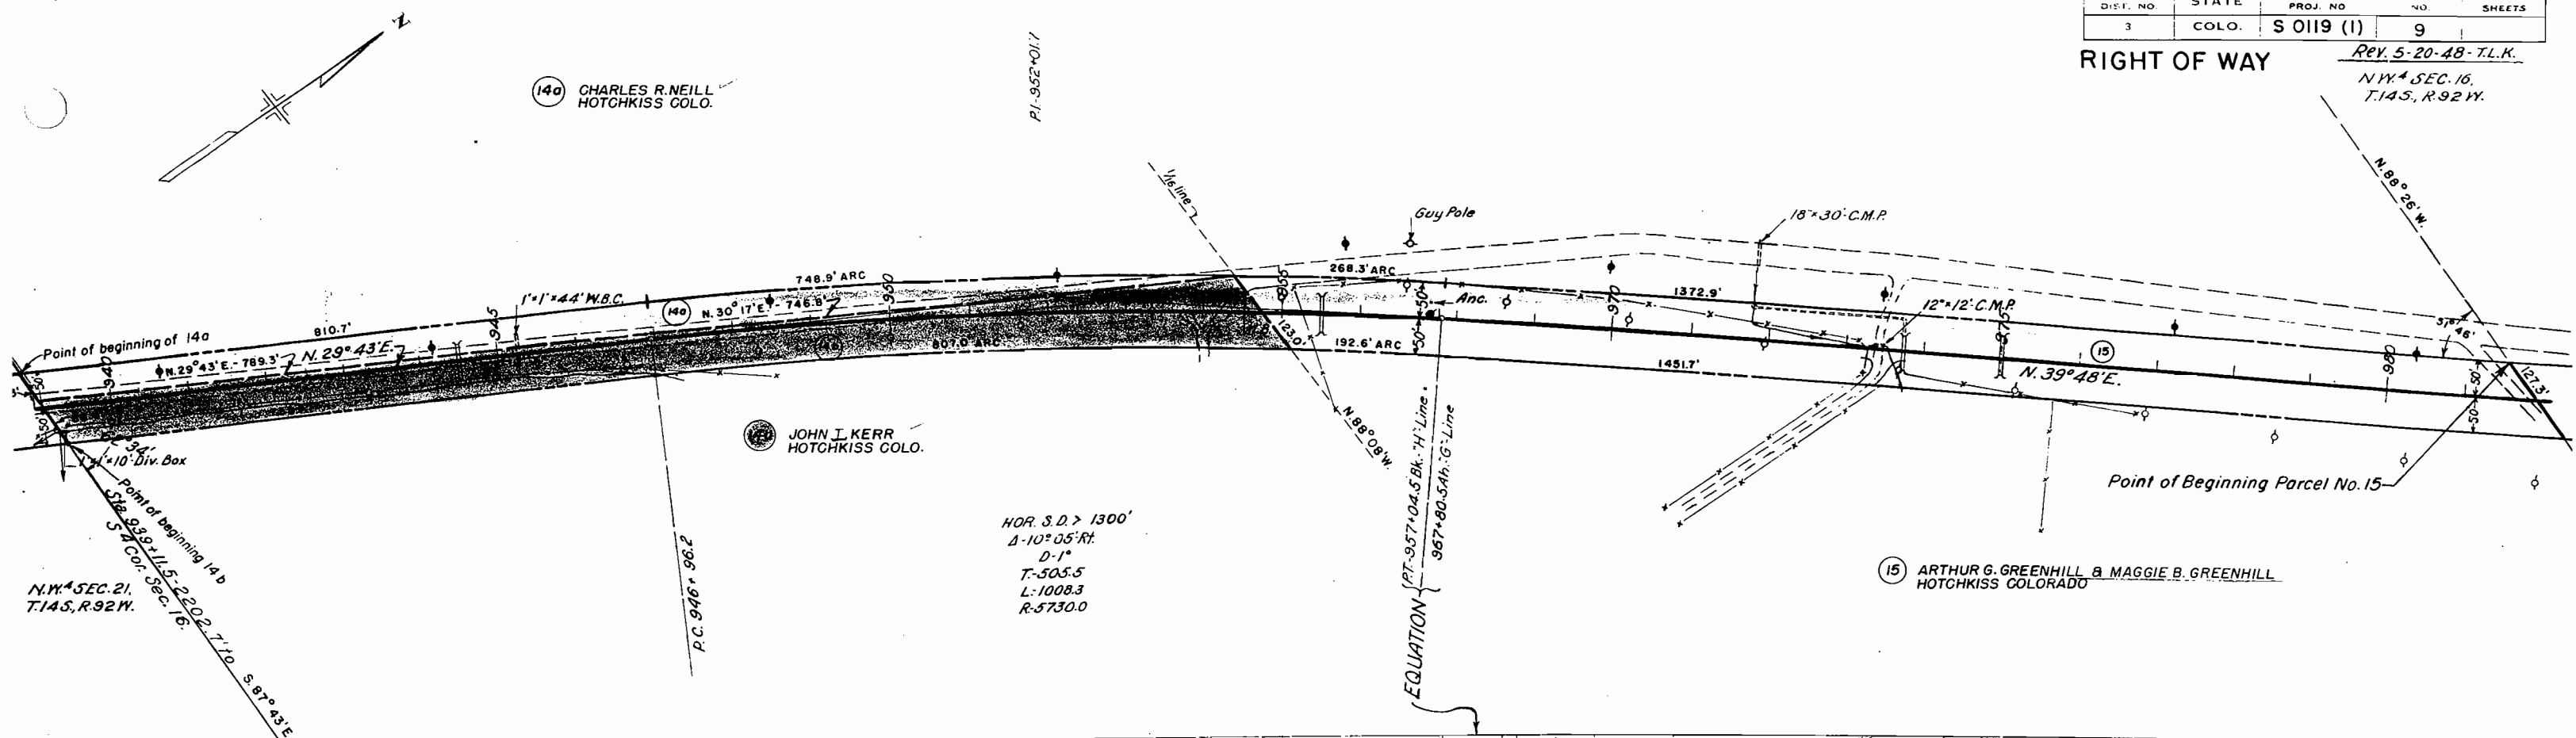

CAV. FACTOR
CAV. FACTOR
B.
A.Y.D. U.H.
M.I. O.H.
ROW SOURCE



S.E. SEC. 9, T.14S, R.92 W.



S.W. SEC. 10, T.14S, R.92 W.

FED. ROAD DIST. NO.	STATE	PROJ. NO.	SHEET NO.	TOTAL SHEETS
3	COLORADO	S 0119 (I)	11	

Rev. 5-20-48-T.L.K.

RIGHT OF WAY

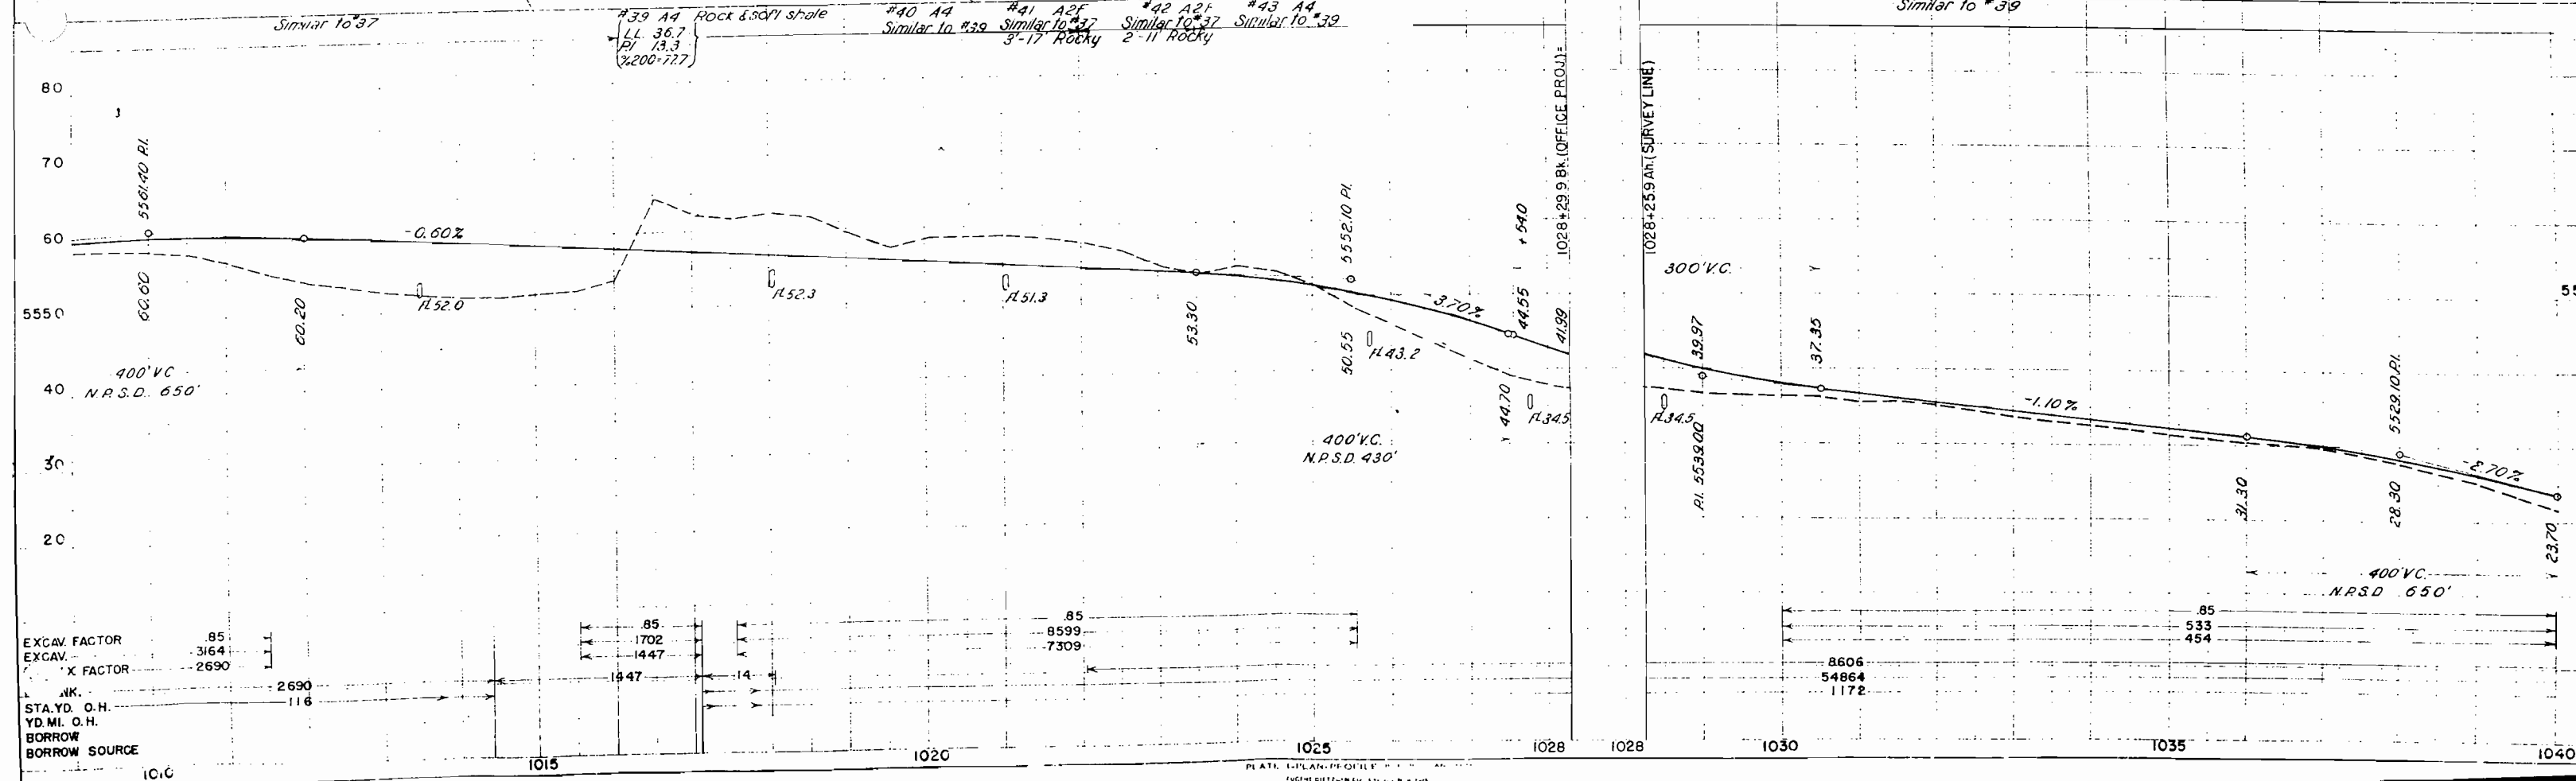
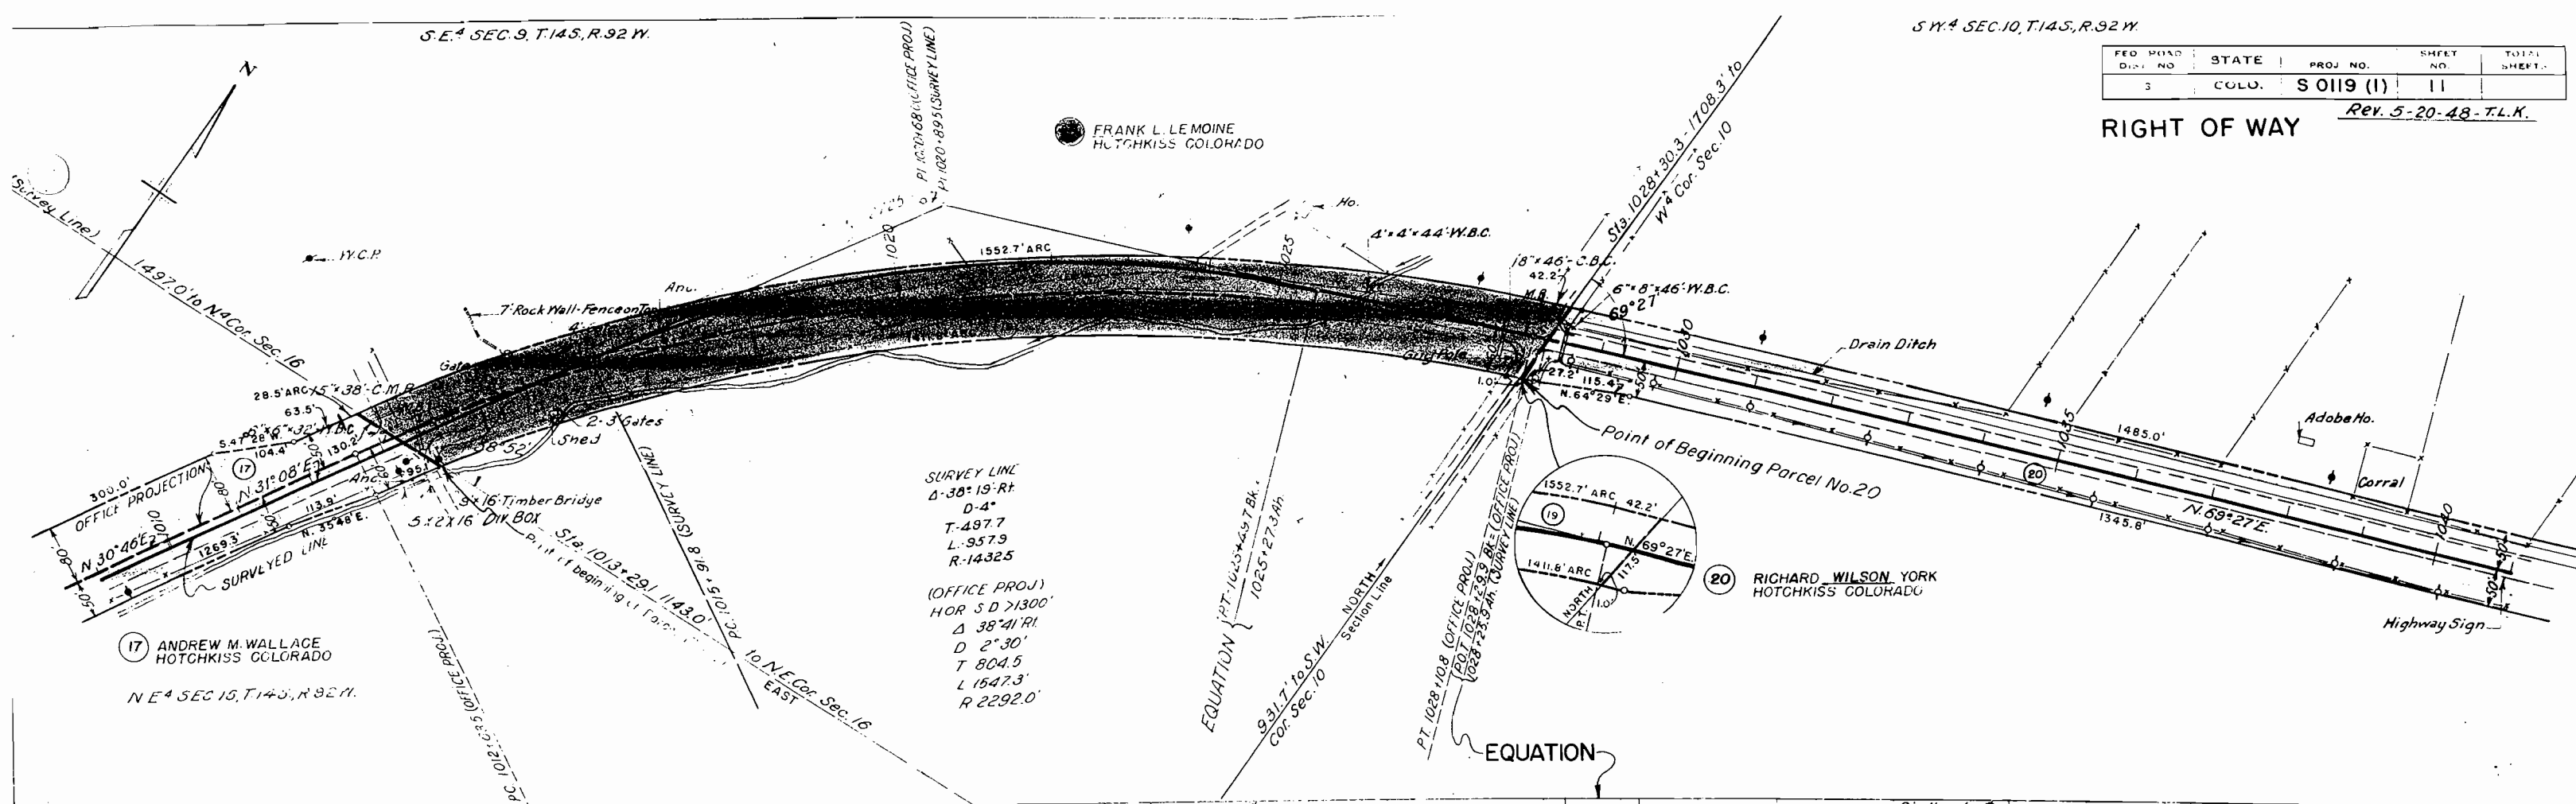


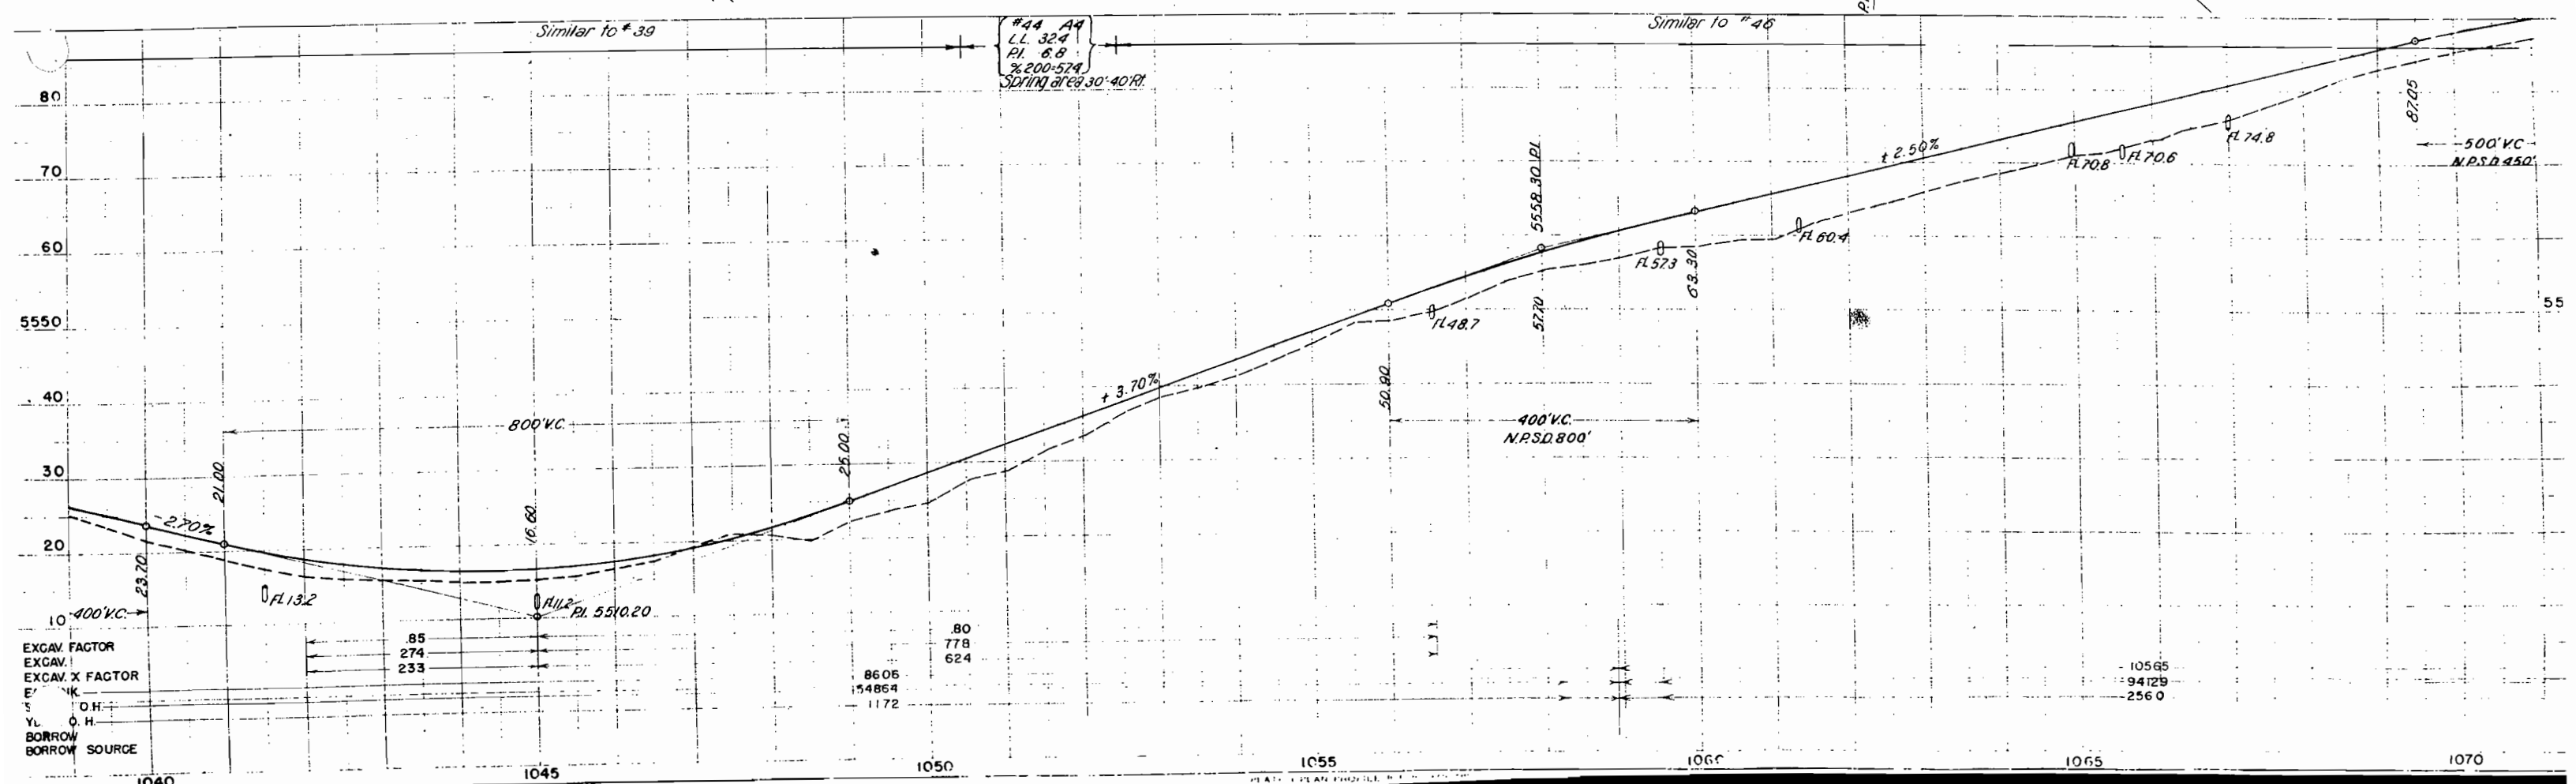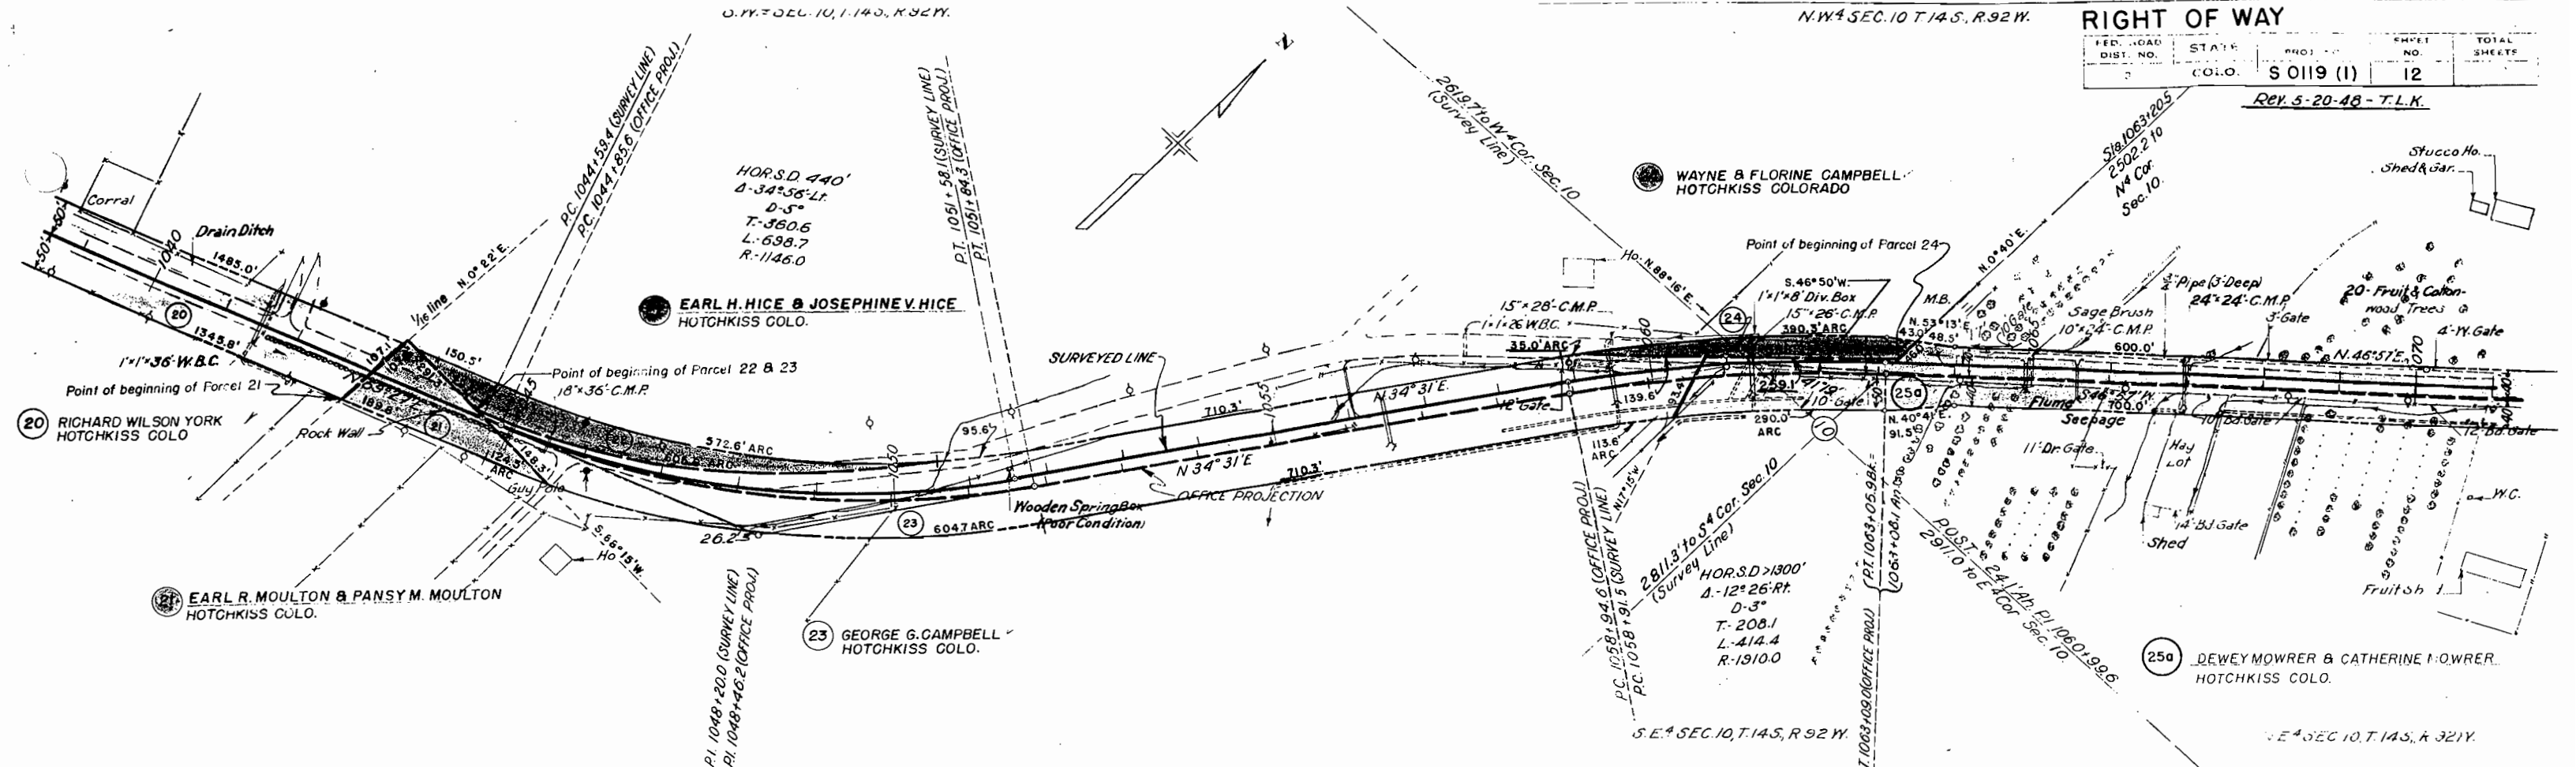



FED. ROAD DIST. NO.	STATE	PROJ. NO.	SHEET NO.	TOTAL SHEETS
3	COLO.	S 0119 (I)	13	

RIGHT OF WAY

Rev. 5-20-48-T.L.K.

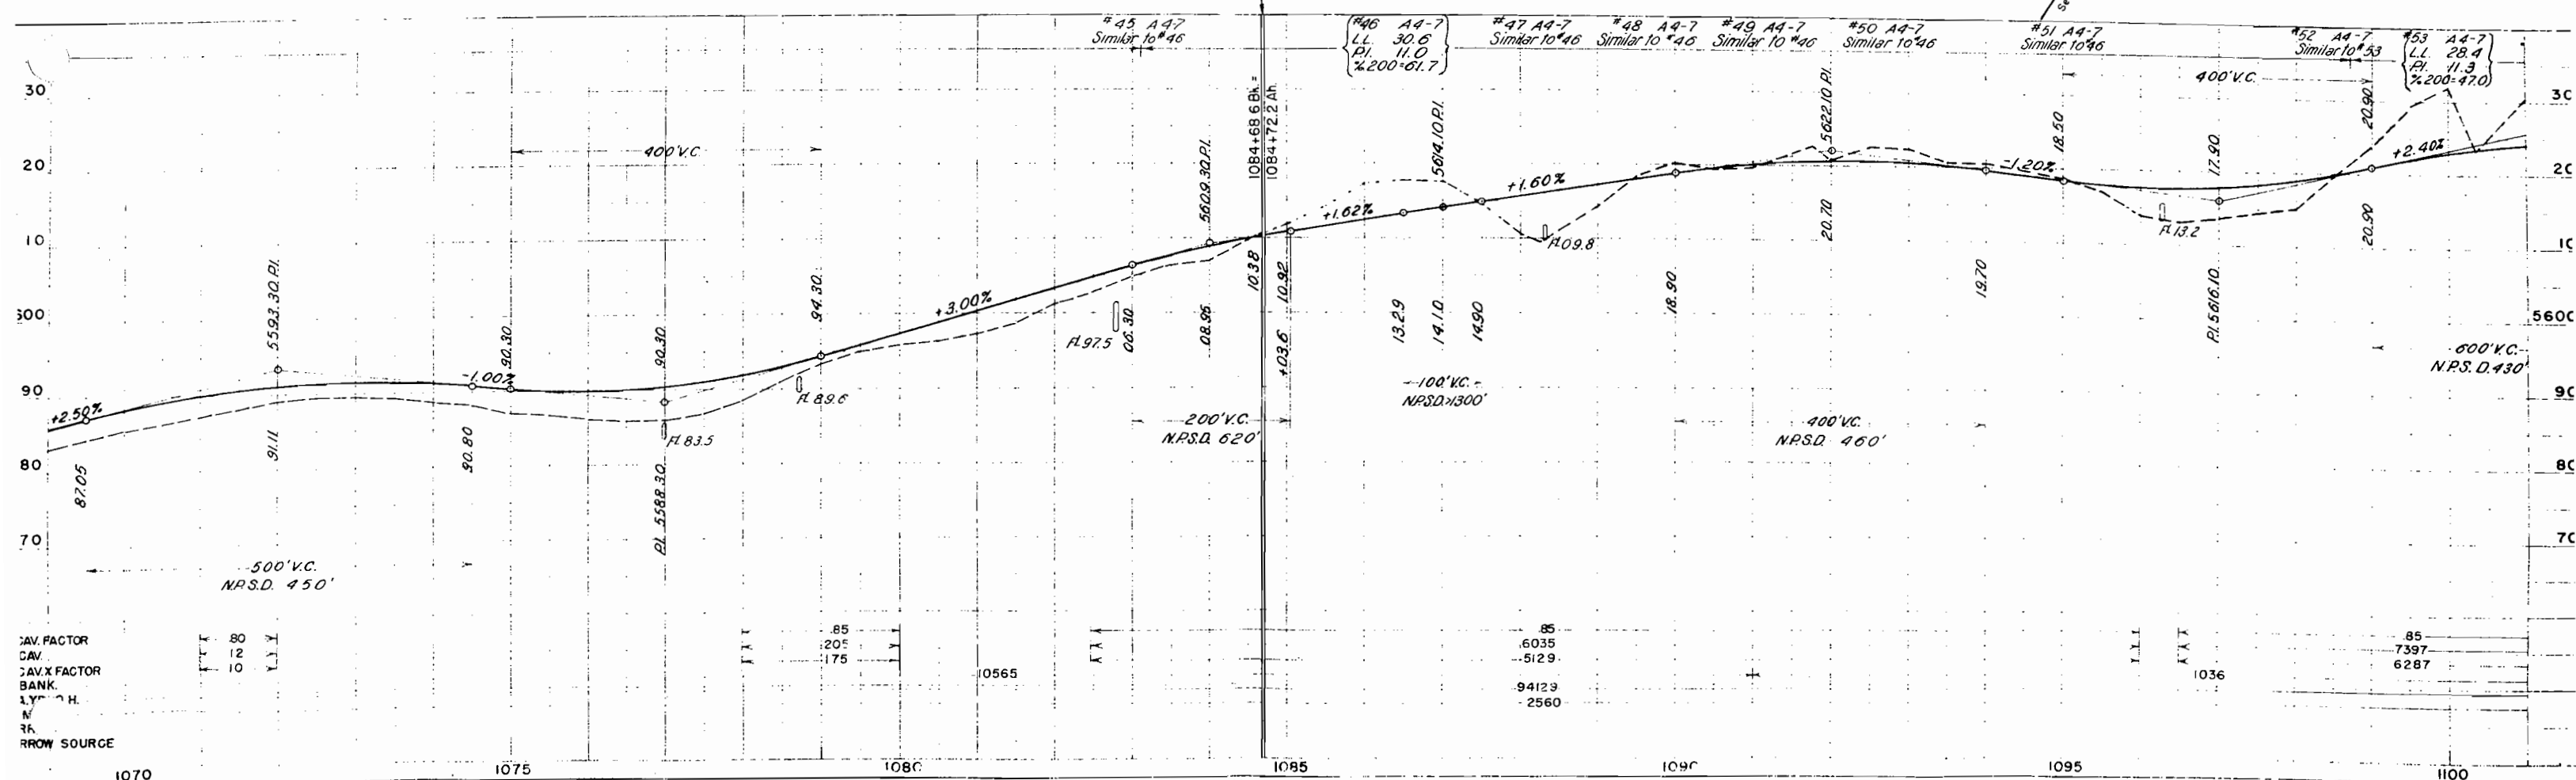
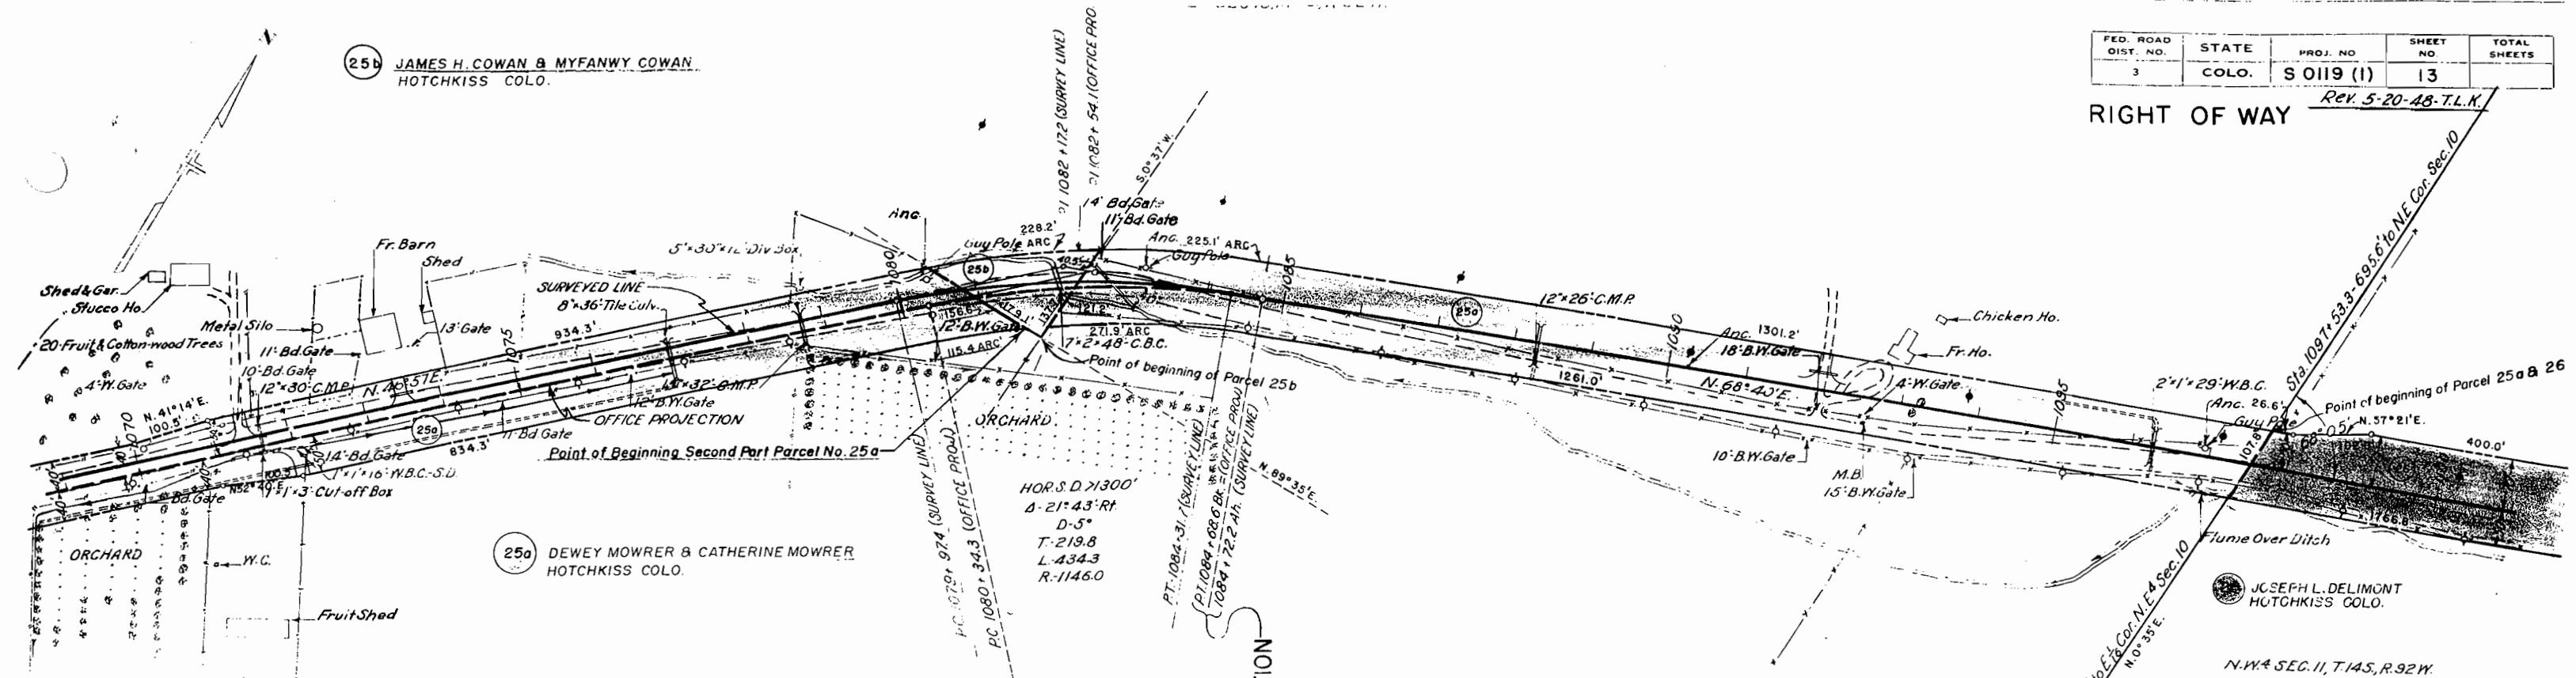


FILE NO.	STATE	PROJ. NO.	SHEET NO.	TOTAL SHEETS
3	COLO.	S 0119 (1)	14	

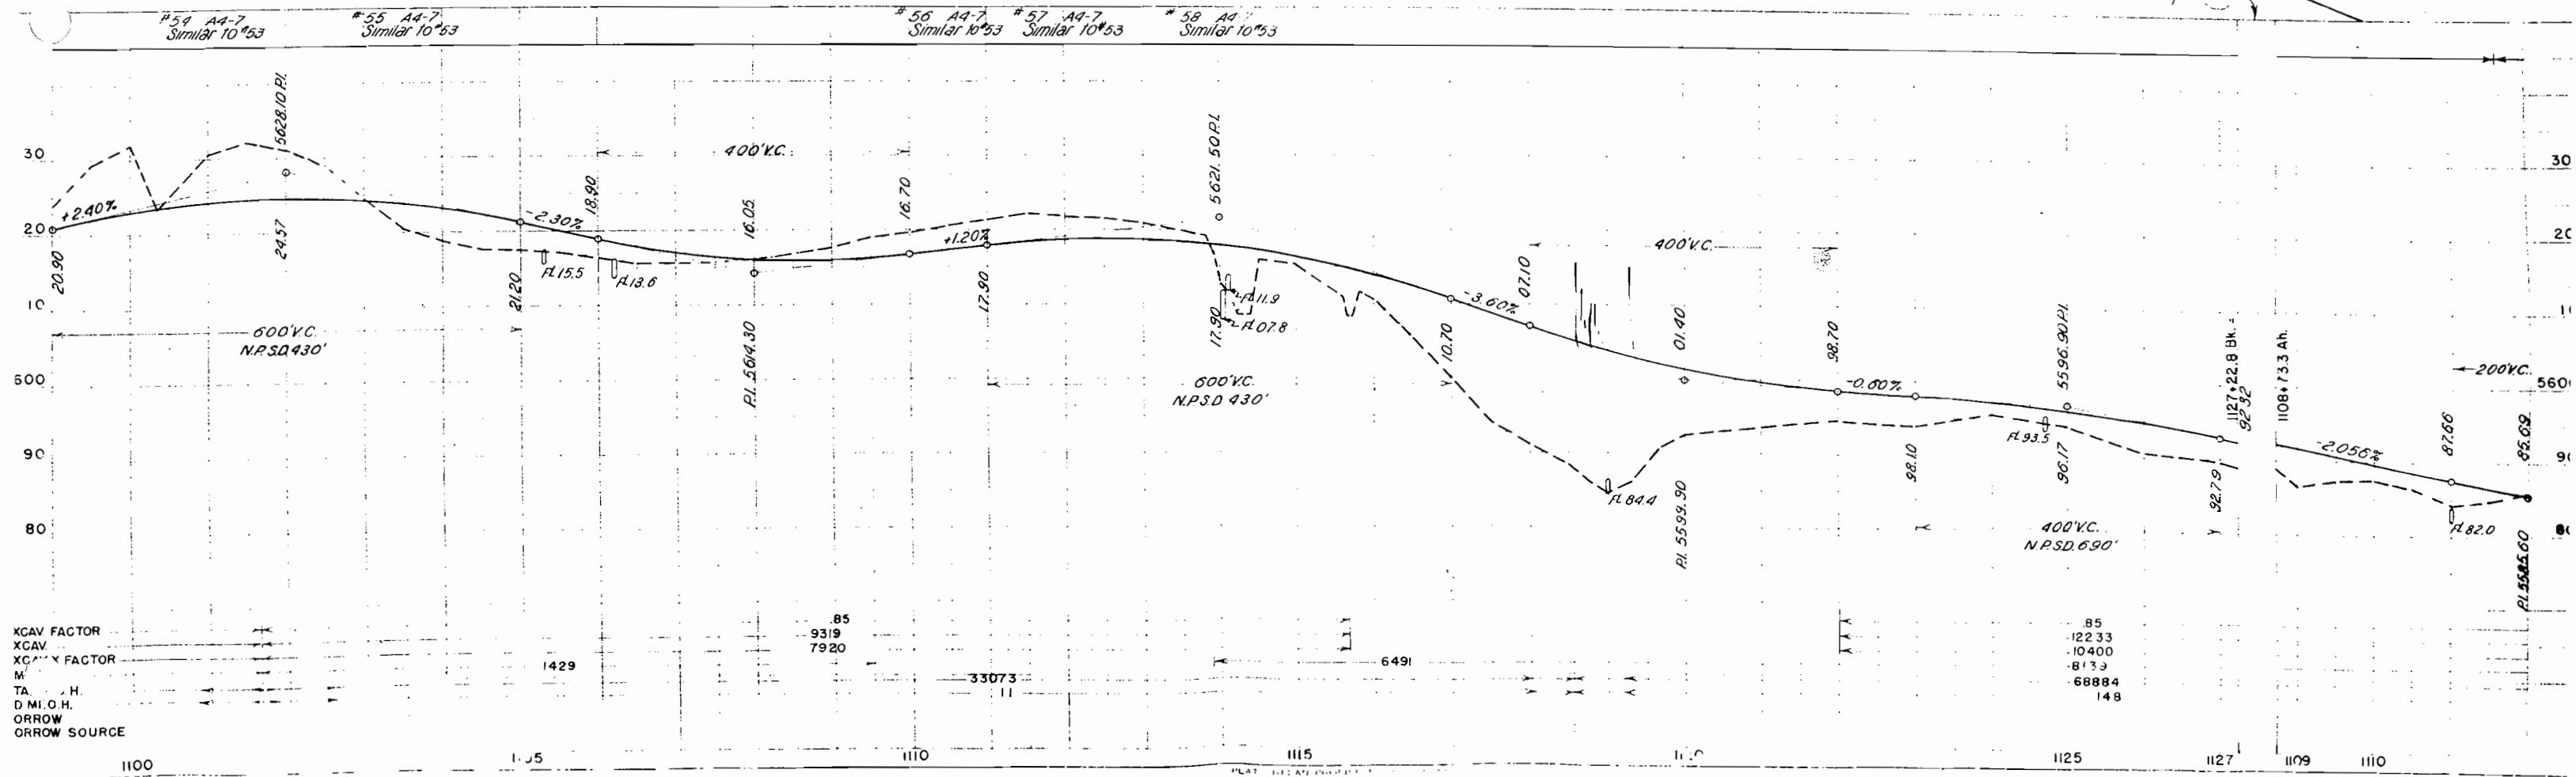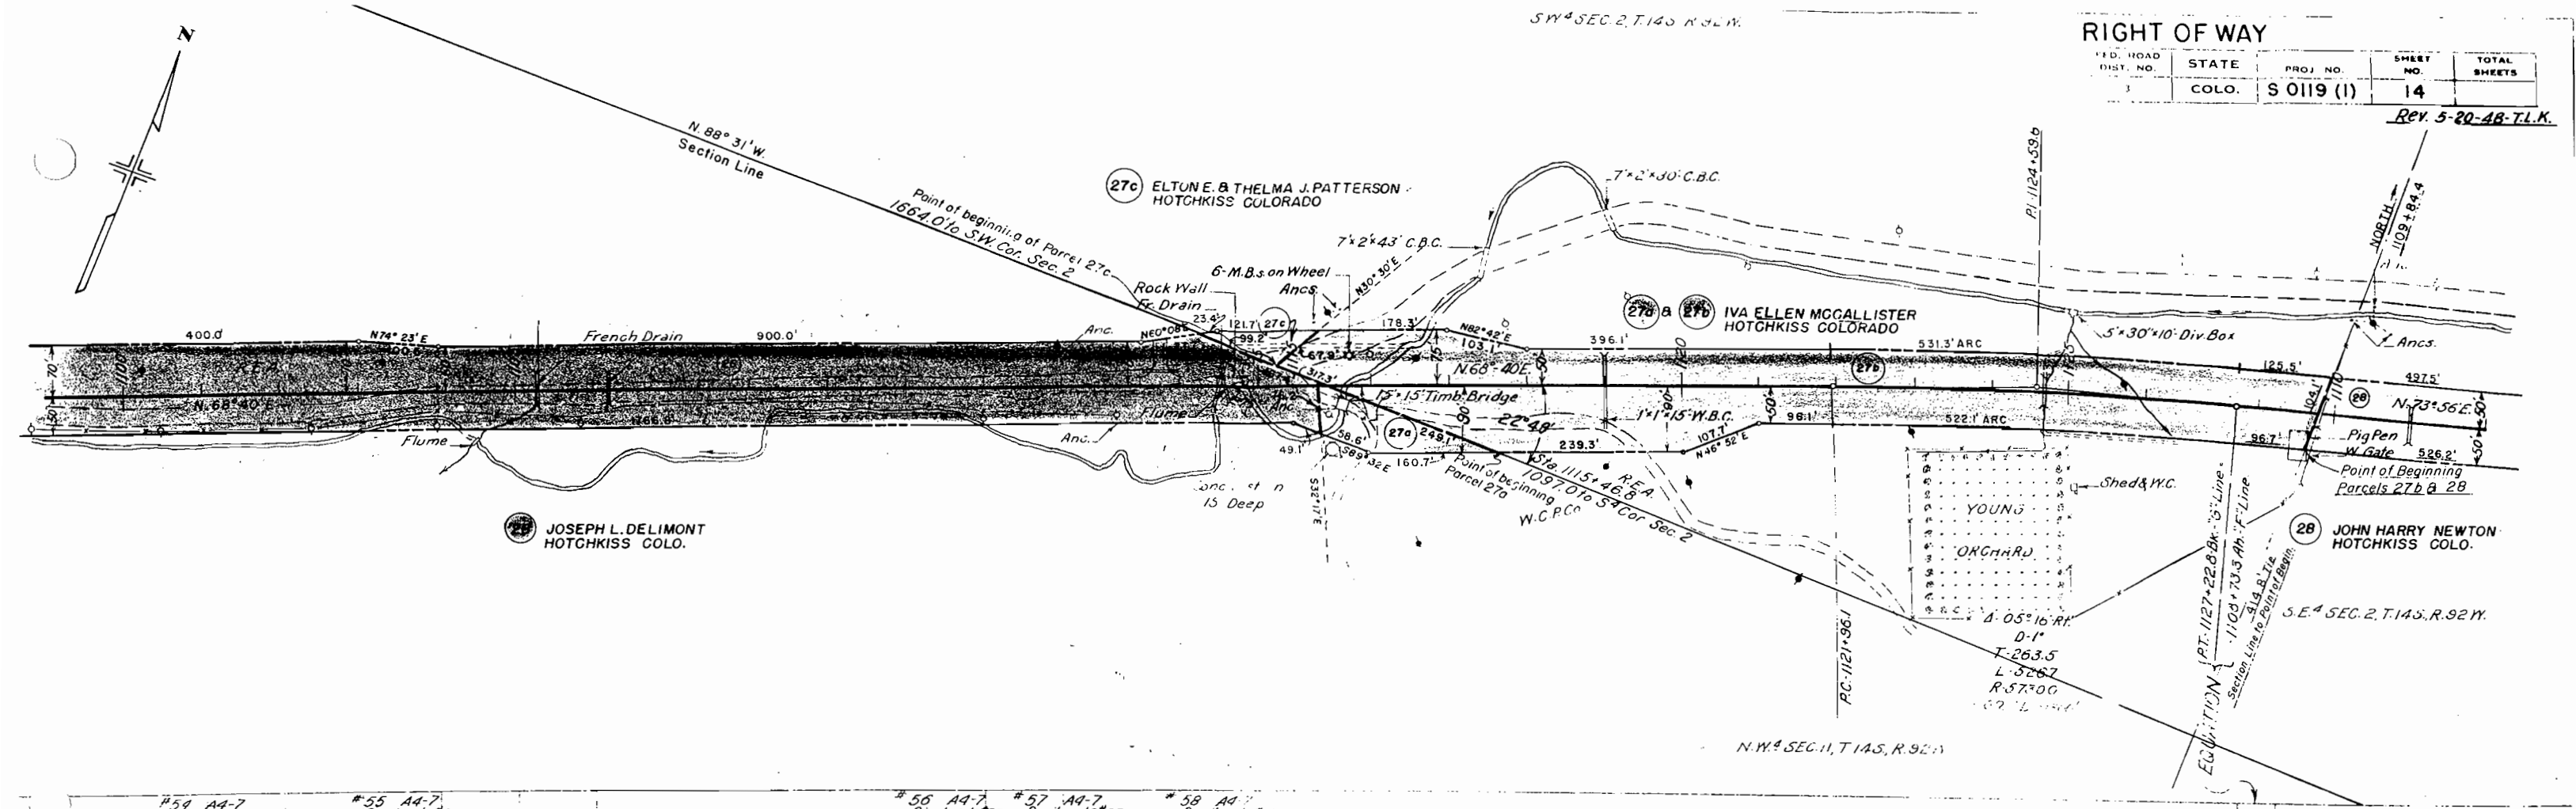

XCAV FACTOR
XCAV
XCAV FACTOR
M
TA
D M.O.H.
ORROW
ORROW SOURCE



85
122.33
104.00
81.33
68884
148

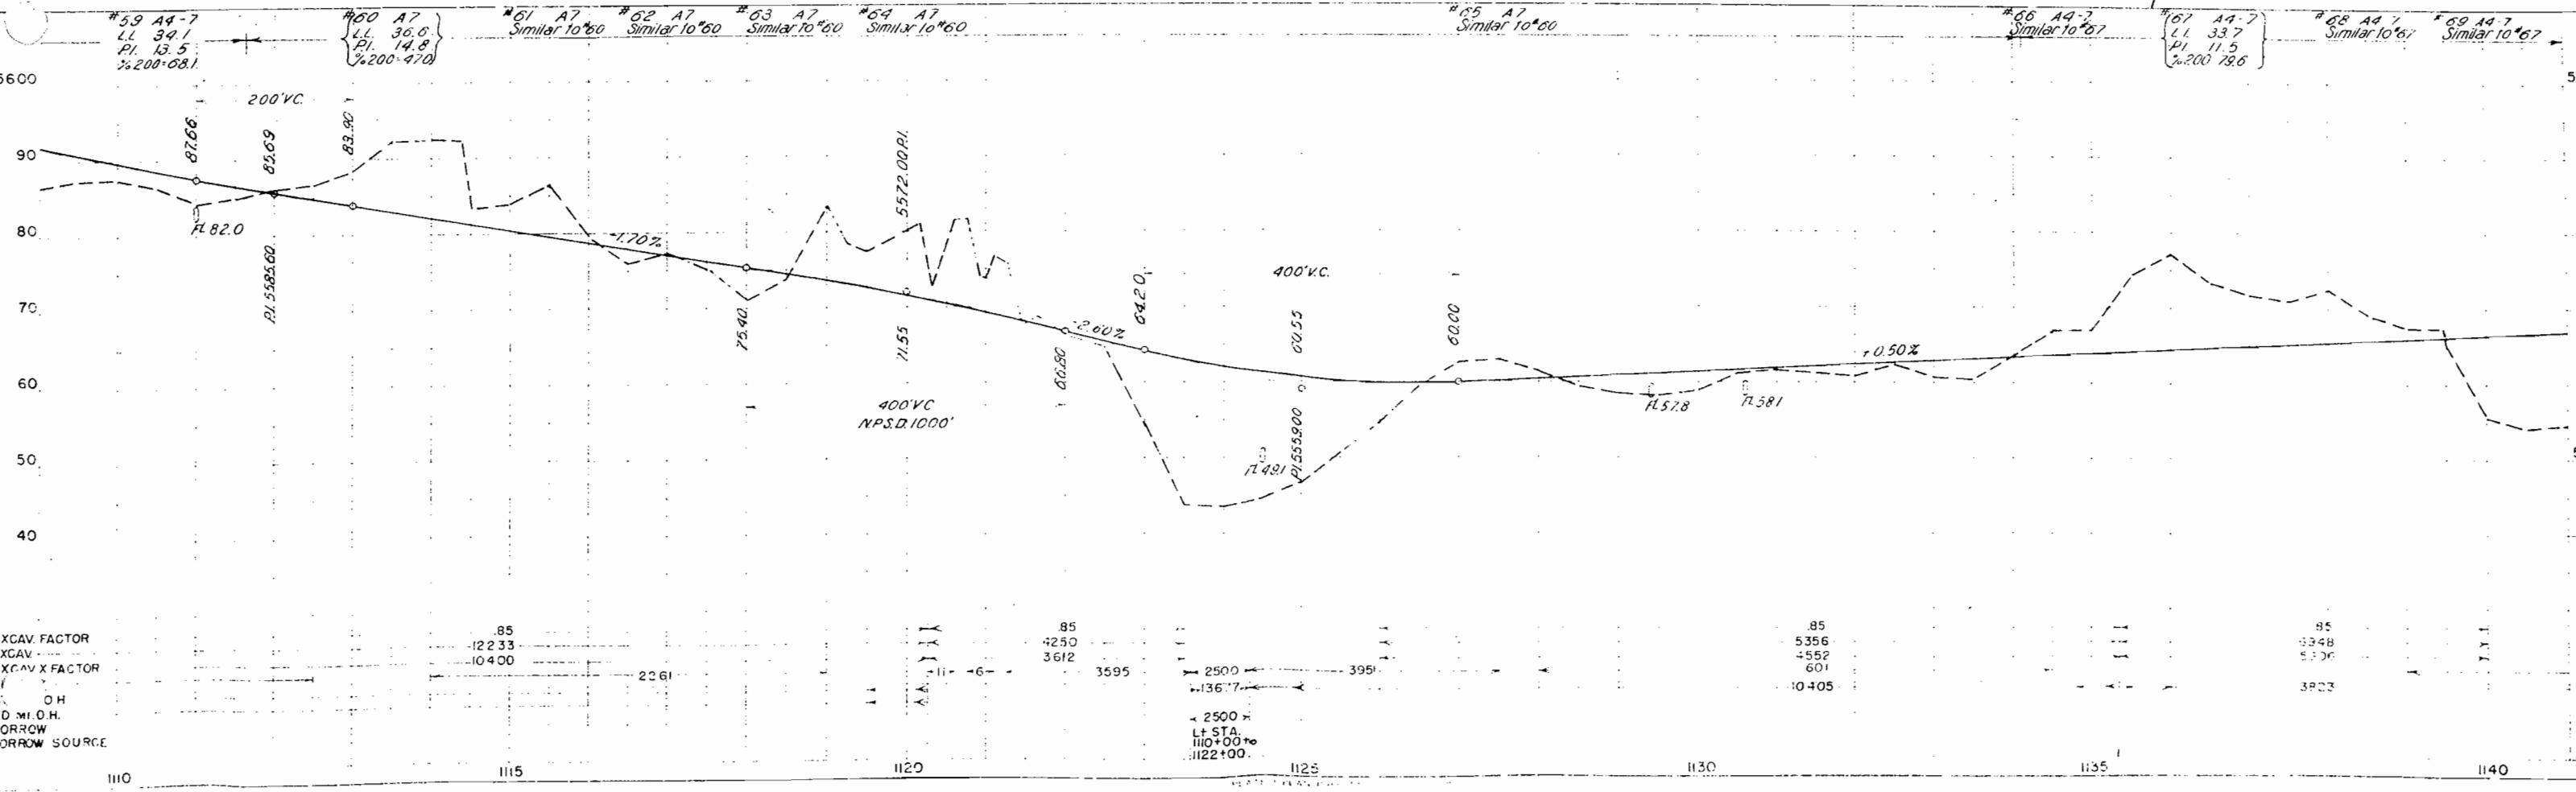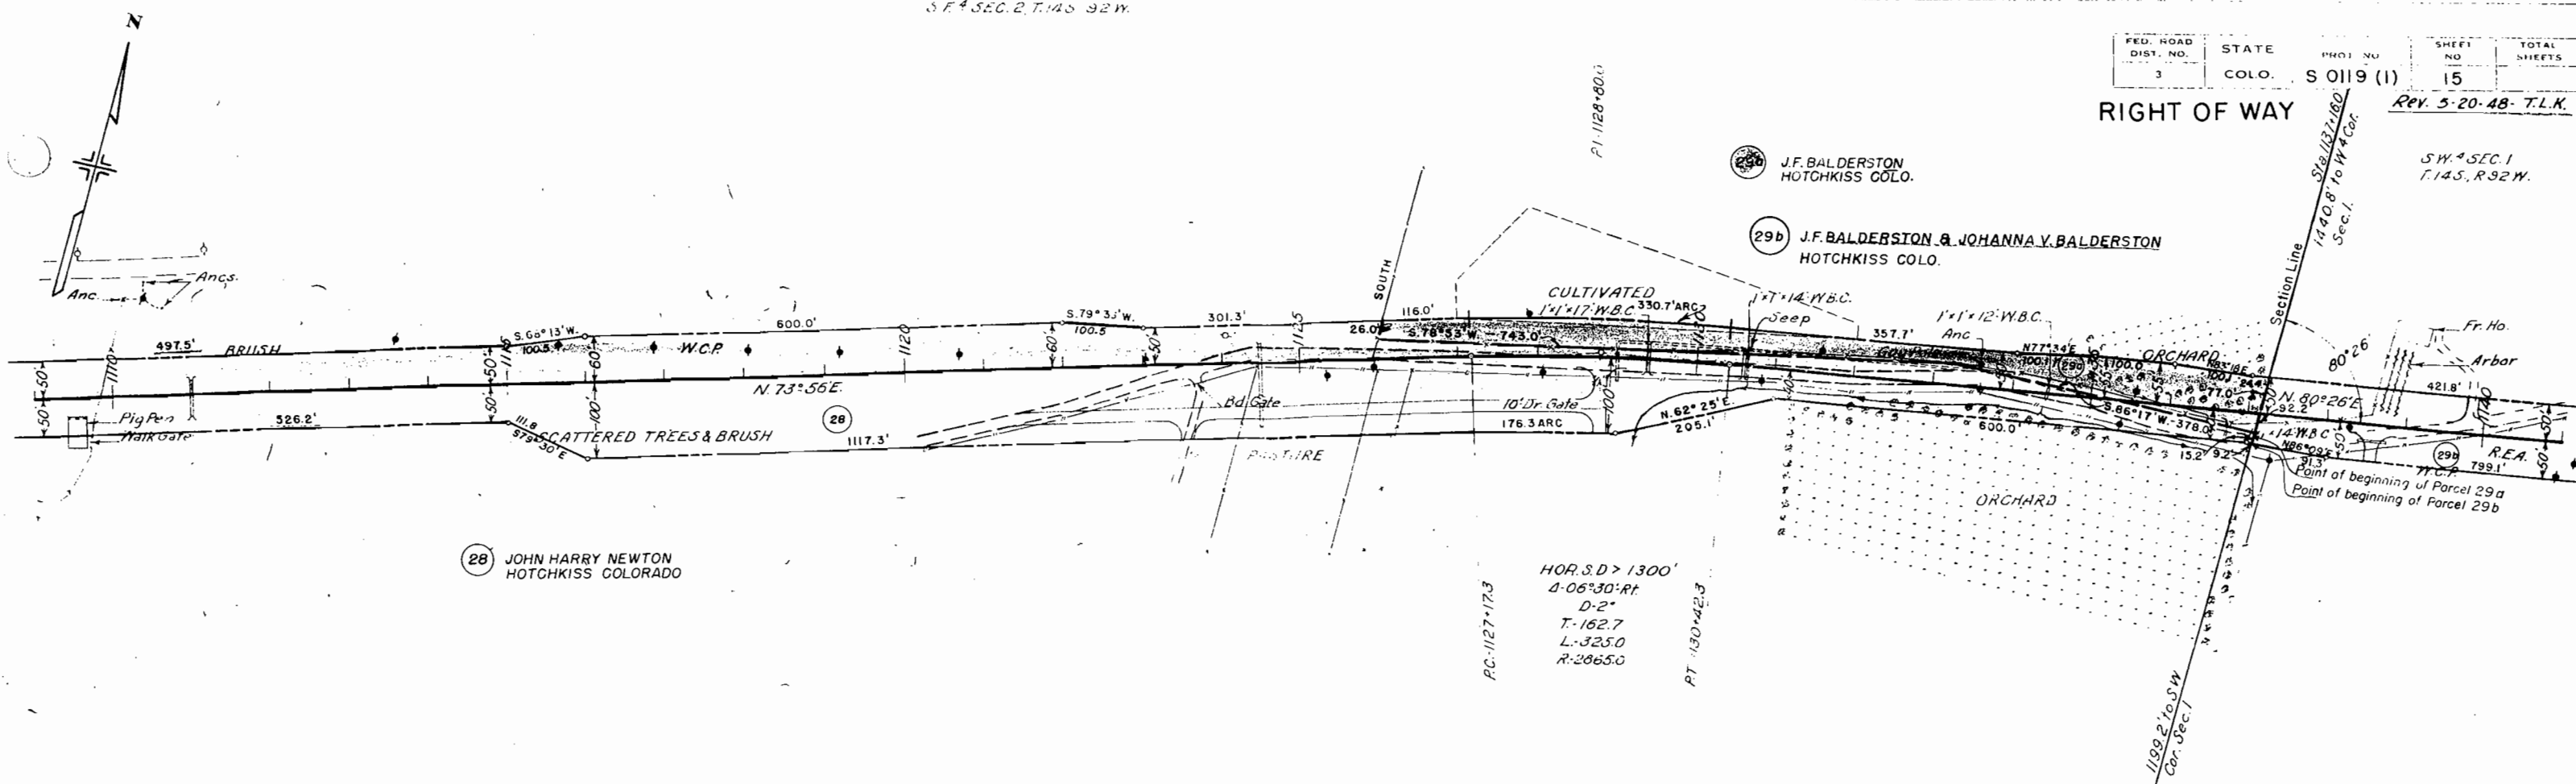

RIGHT OF WAY

FED. ROAD DIST. NO.	STATE	PROJ. NO.	SHEET NO.	TOTAL SHEETS
3	COLO.	S 0119 (I)	16	



Rev. 5-20-48-T.I.

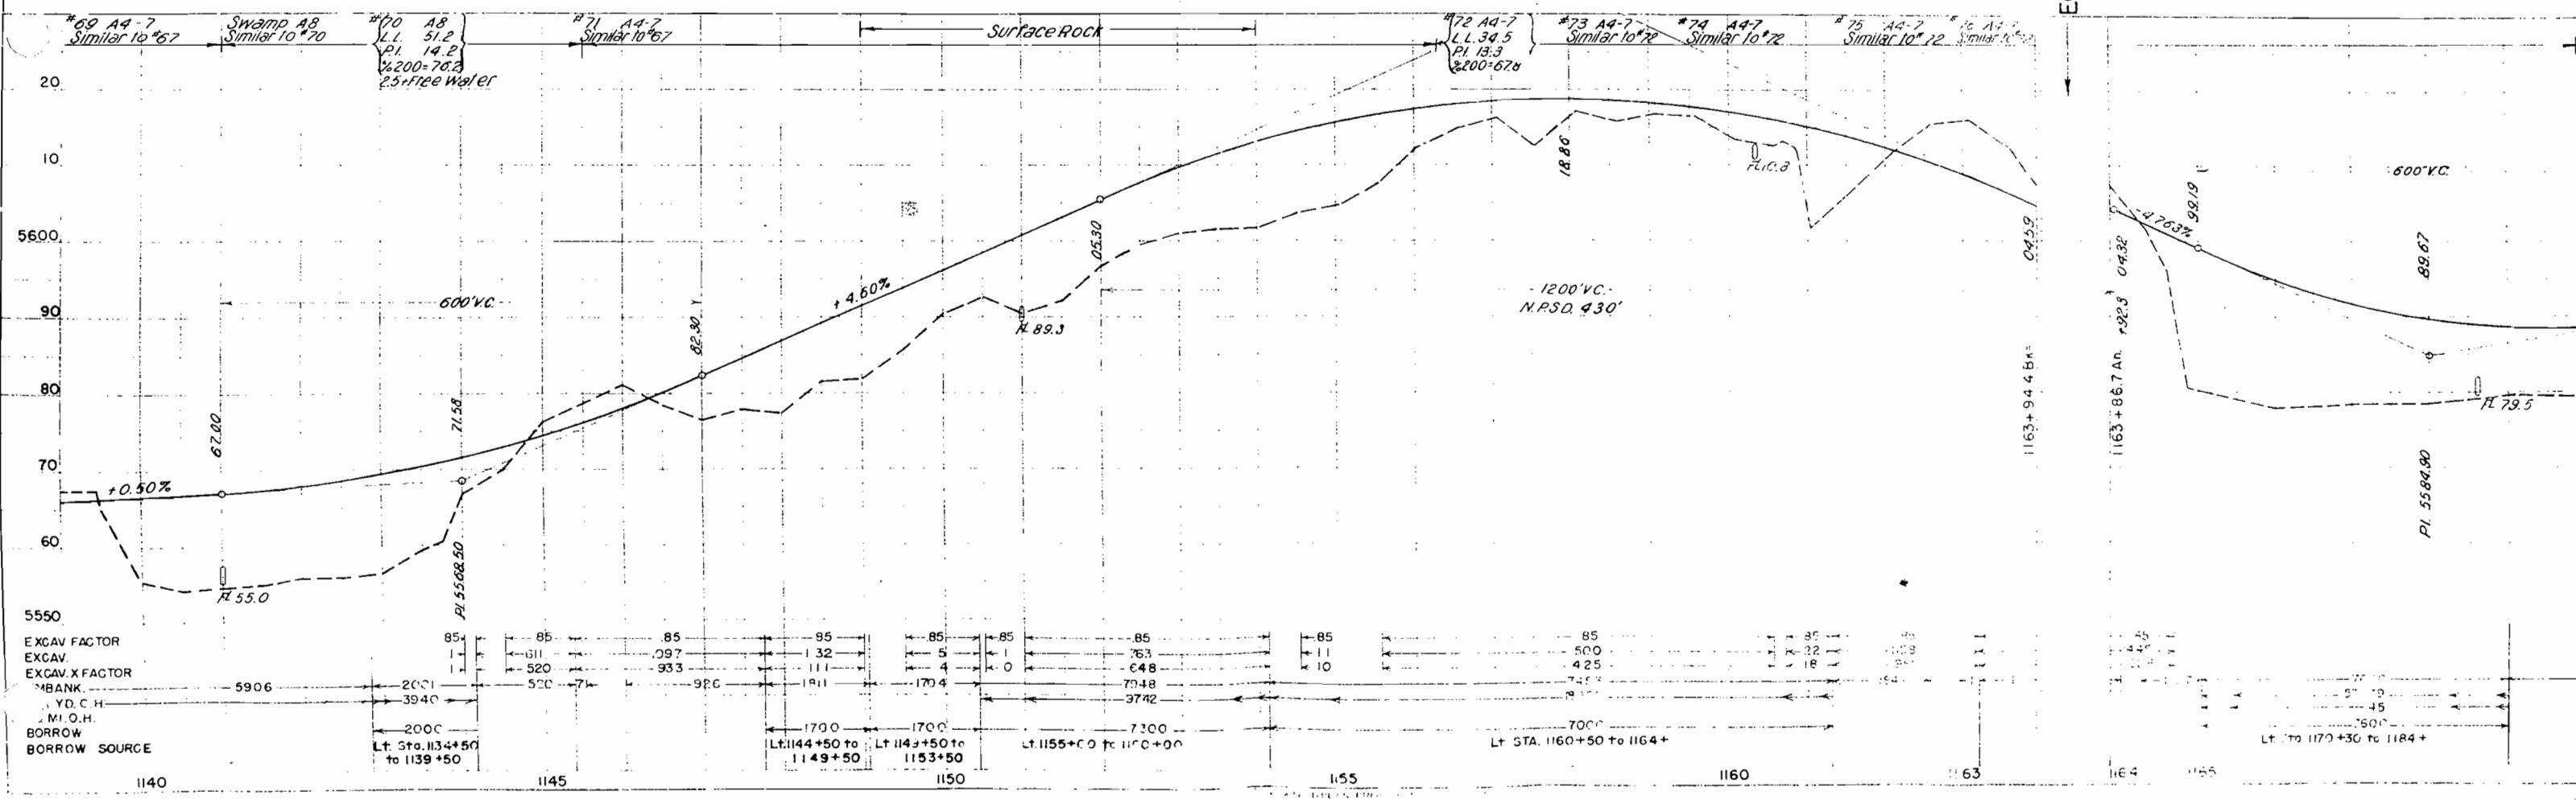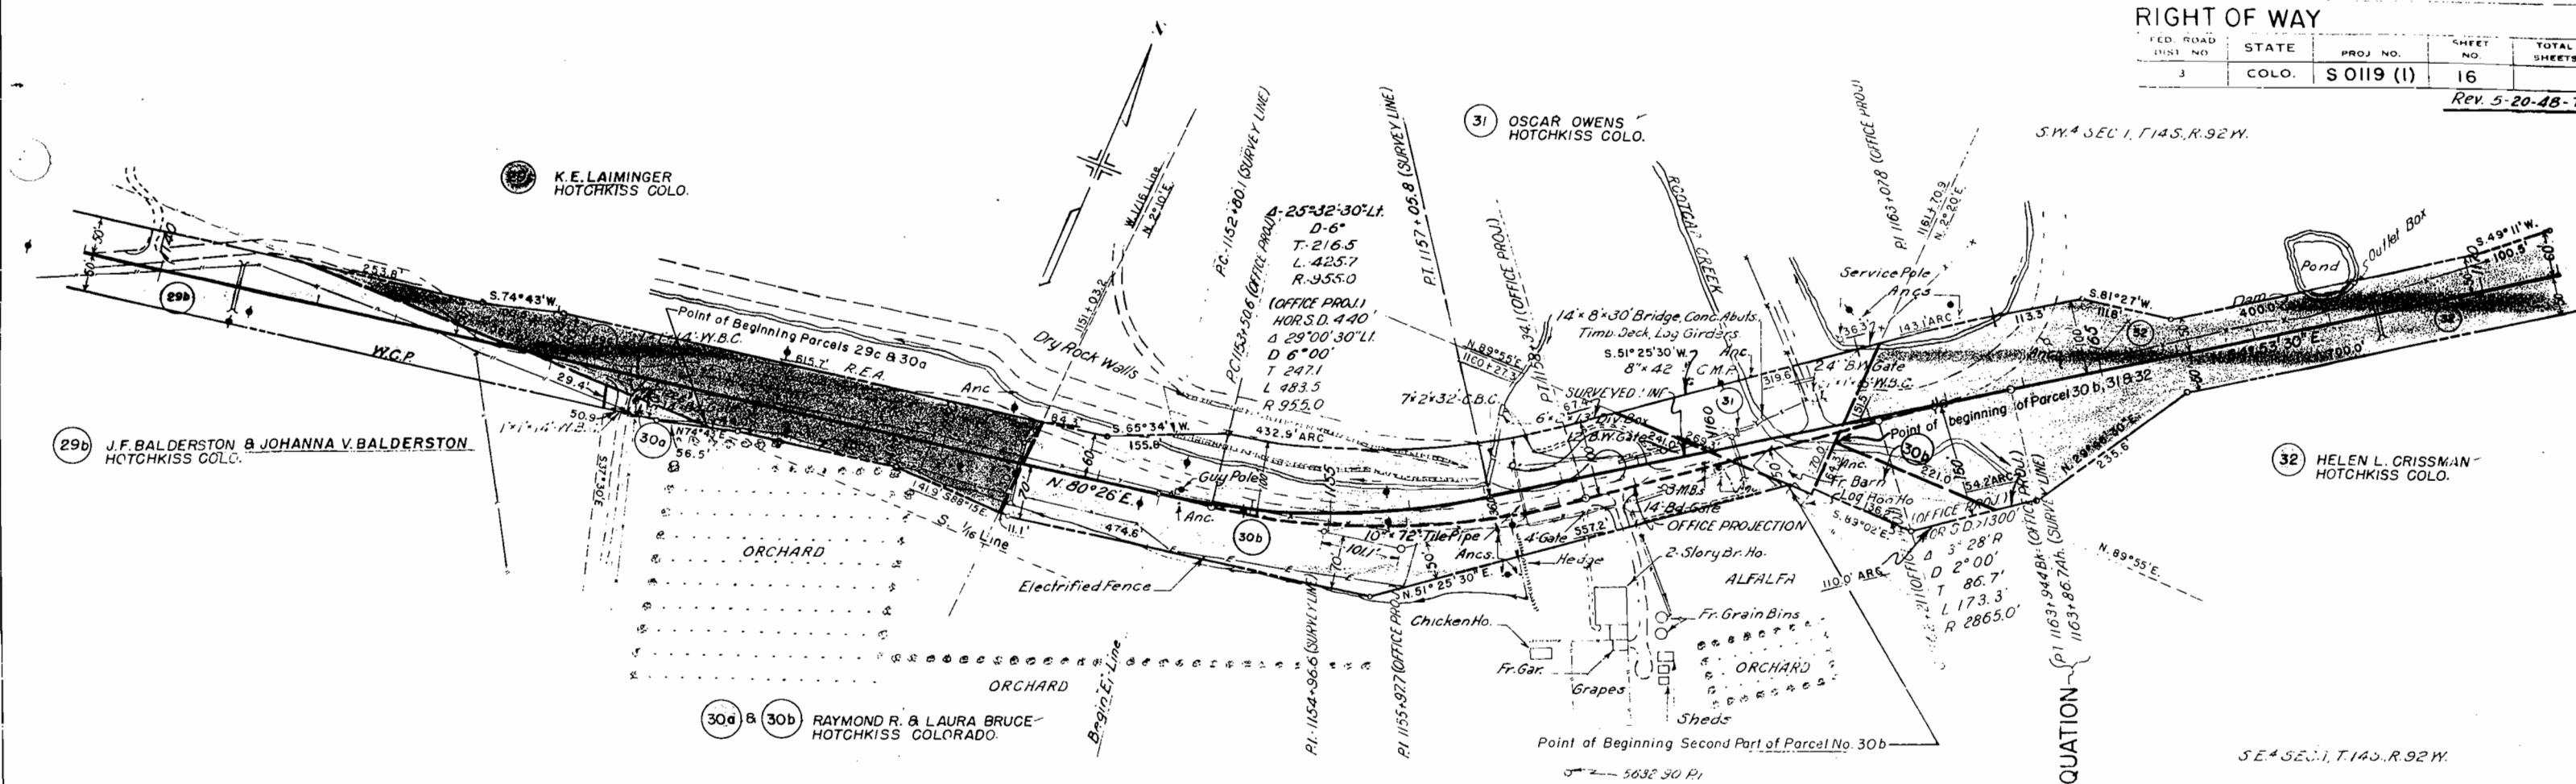

FED. ROAD DIST. NO.	STATE	PROJ. NO.	SHEET NO.	TOTAL SHEETS
3	COLO.	S 0119 (1)	17	

Rev. 5-20-48-T.L.K.

RIGHT OF WAY

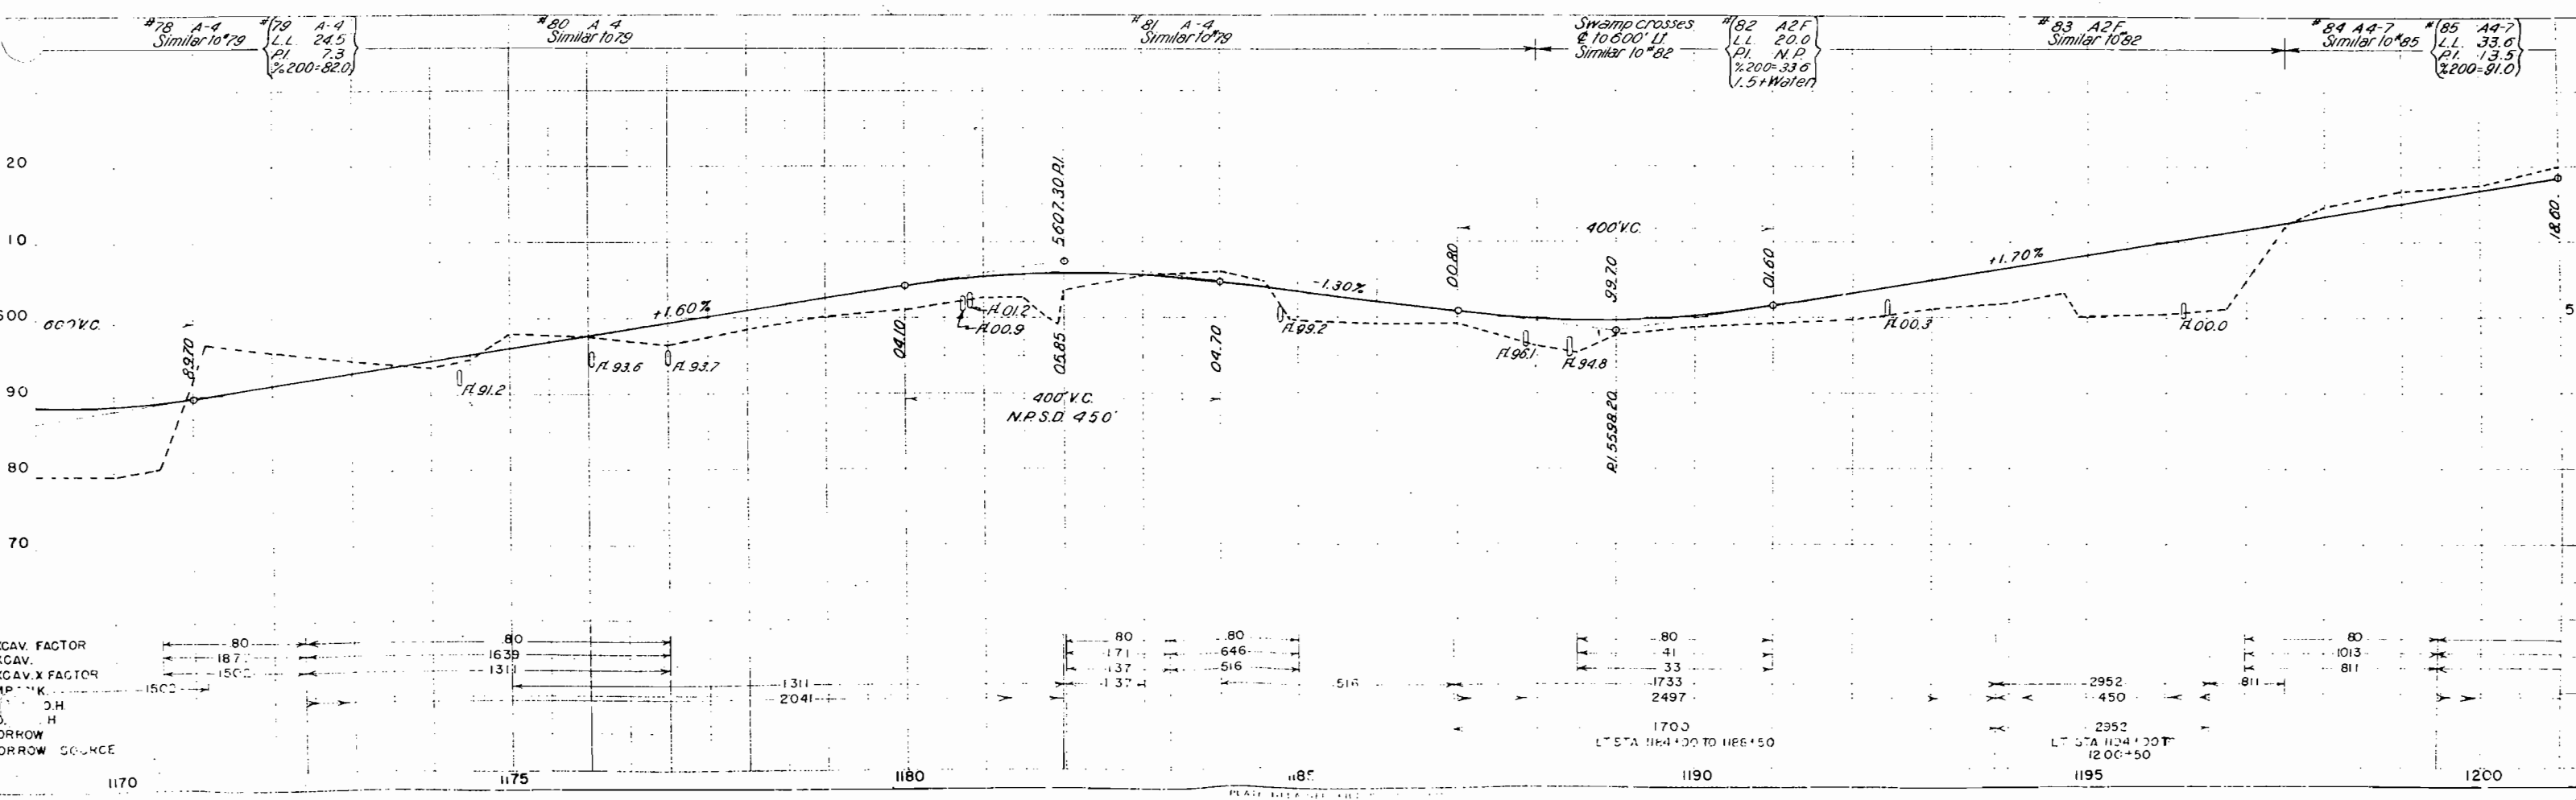
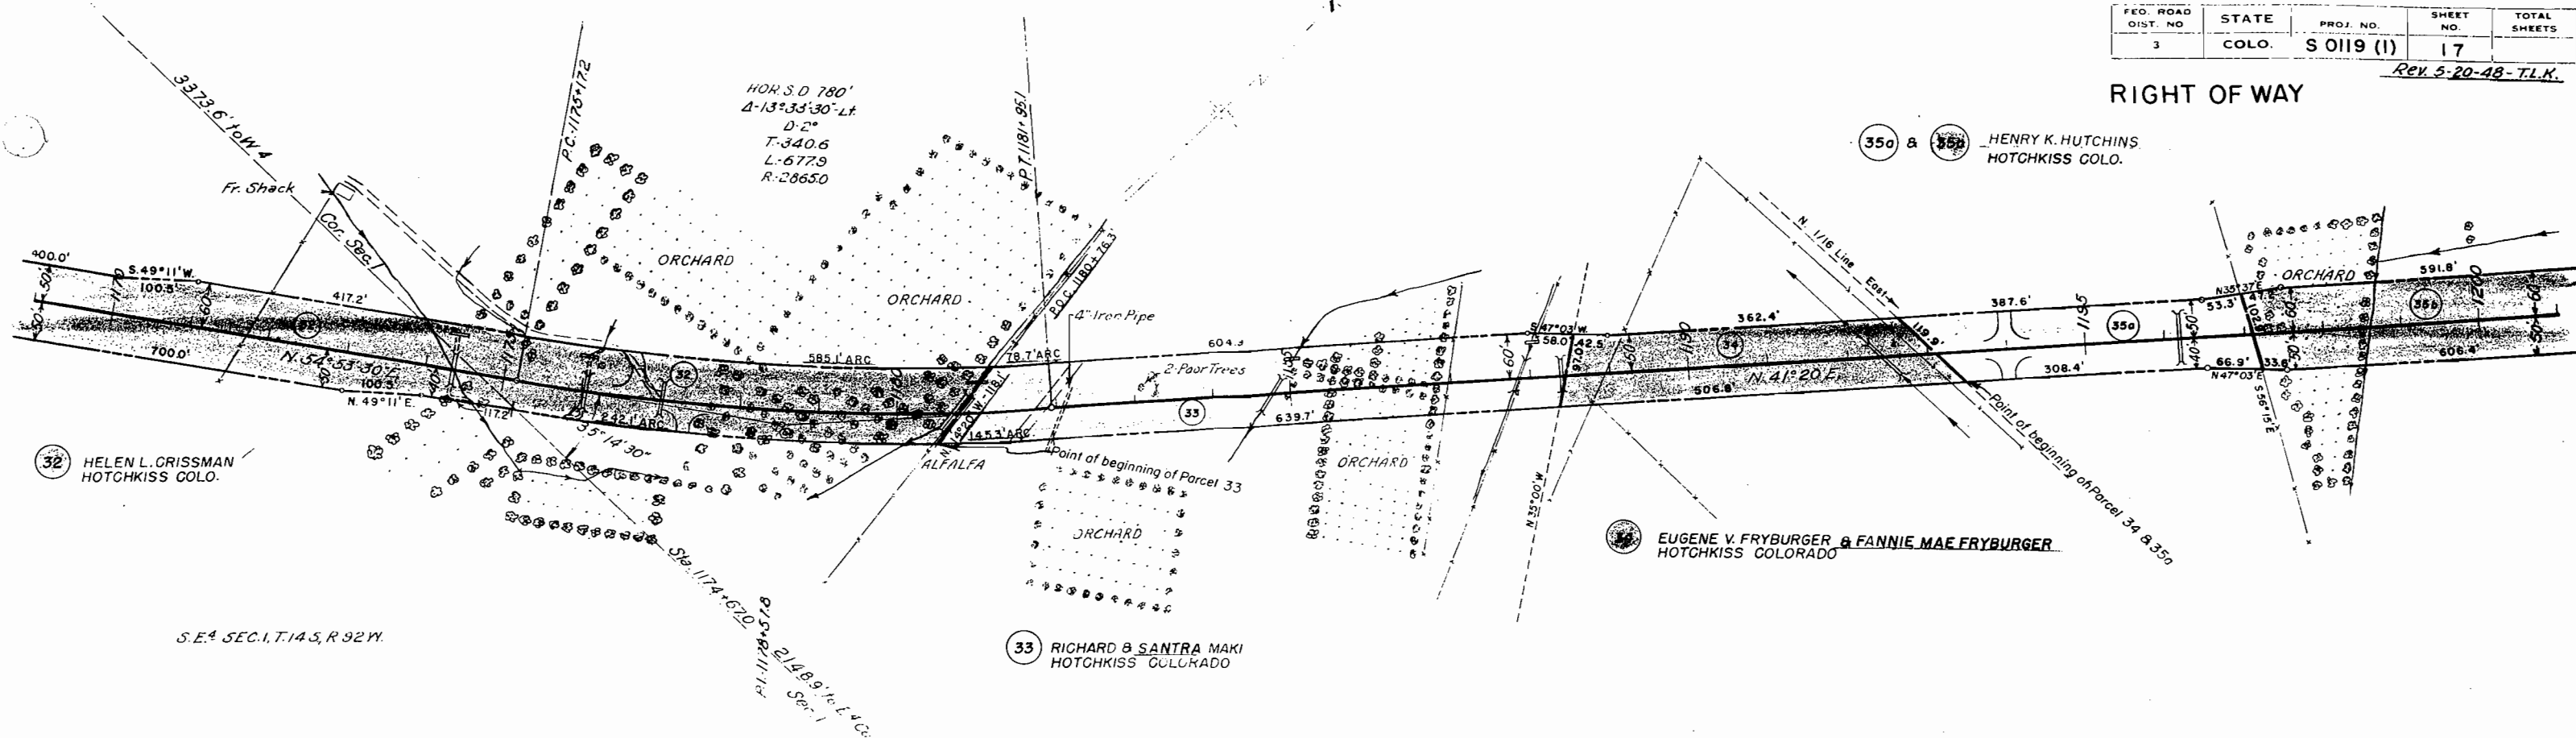



FED. ROAD DIST. NO.	STATE	PROJ. NO.	SHEET NO.	TOTAL SHEETS
3	COLO.	S 0119 (I)	18	

RIGHT OF WAY

REV. 5-20-48-T.L.K.

REV. 3-22-49 R.D.C.

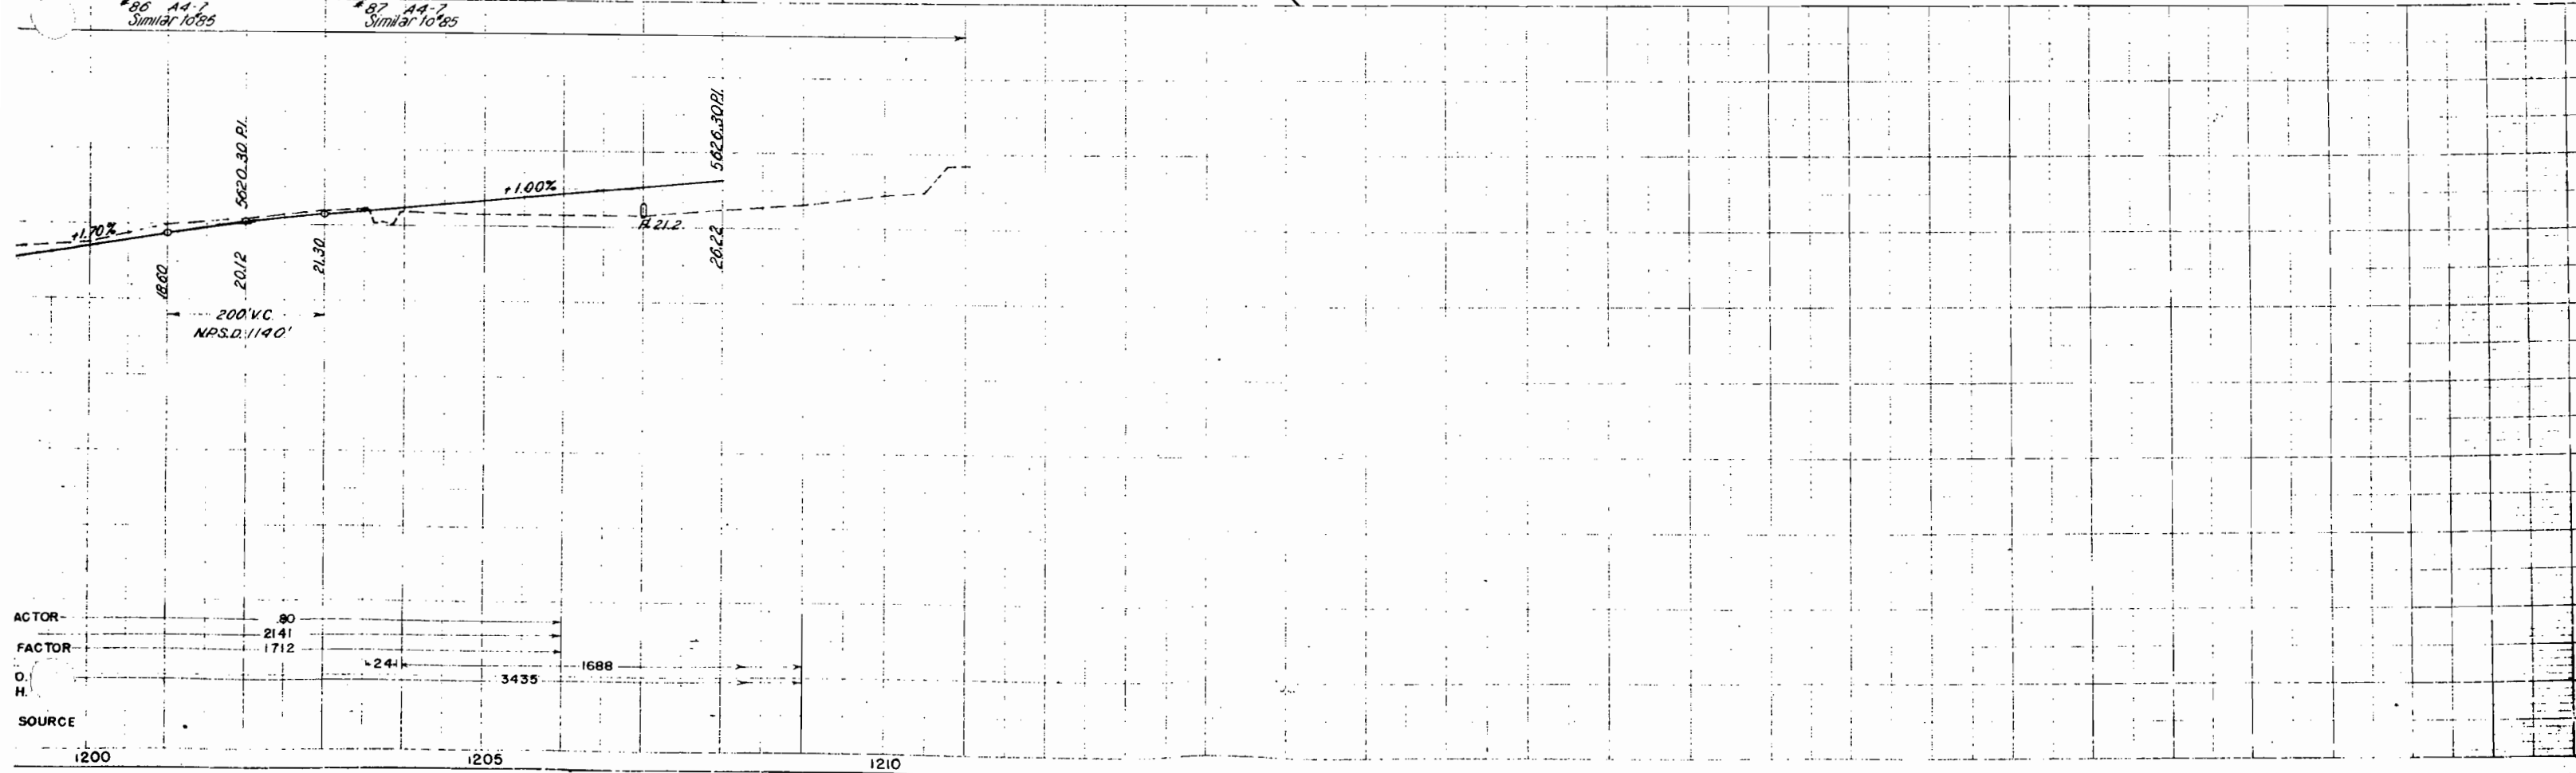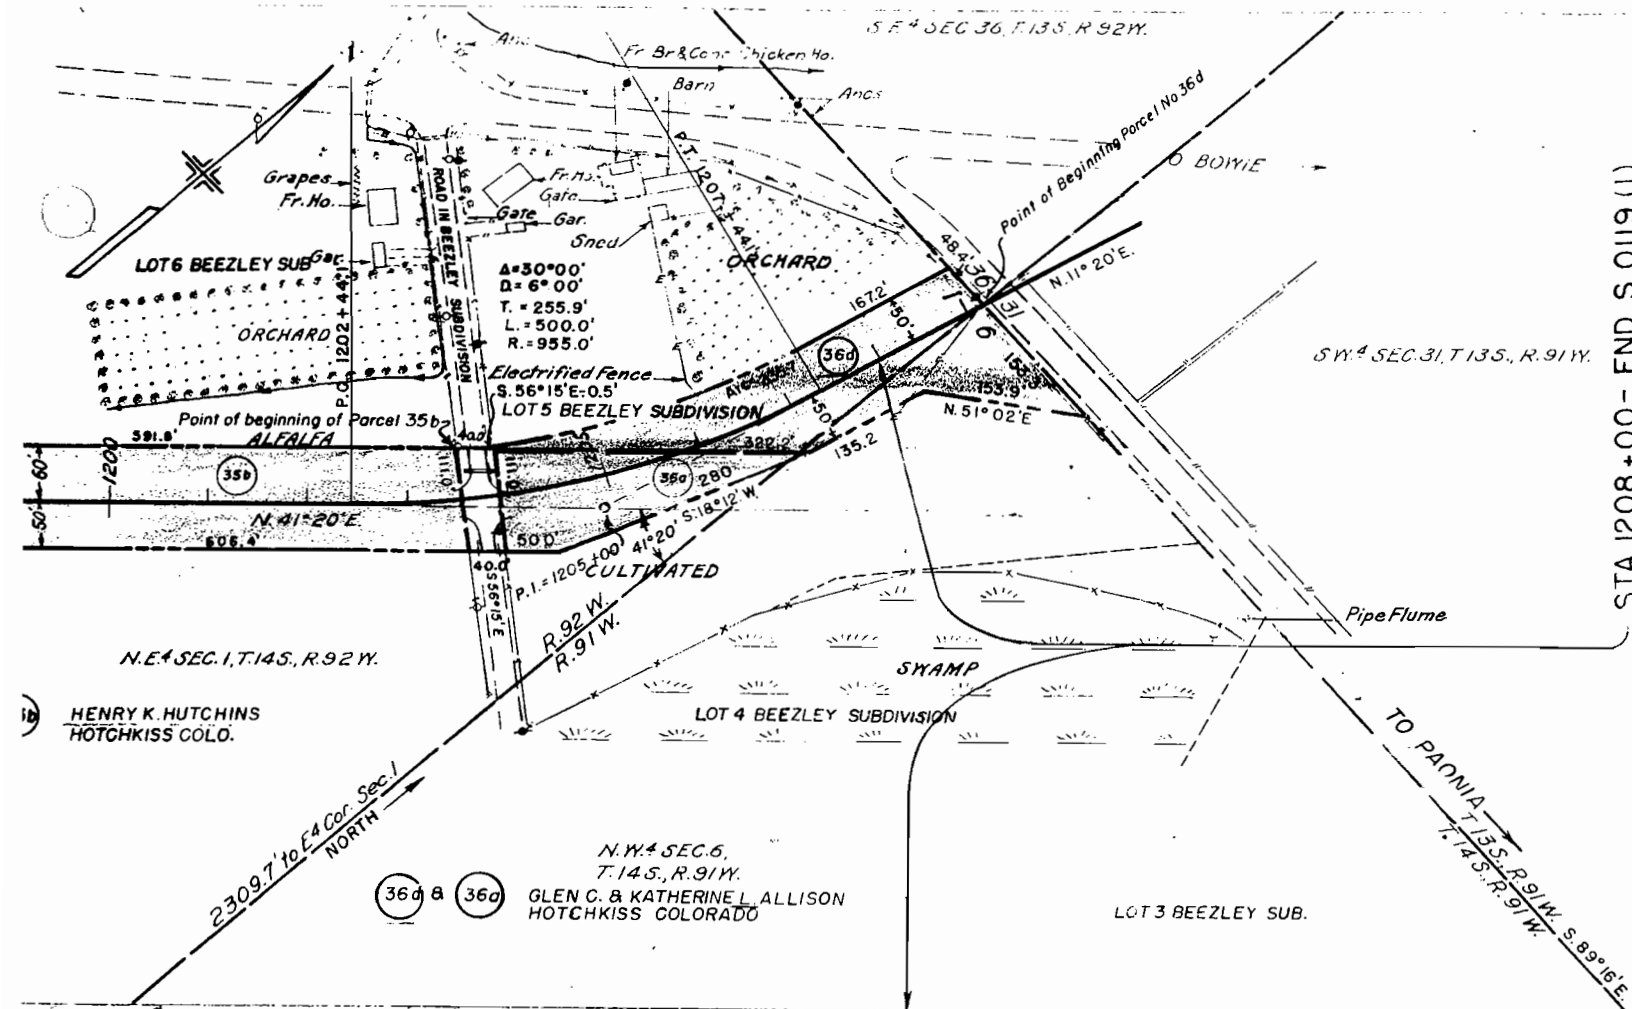


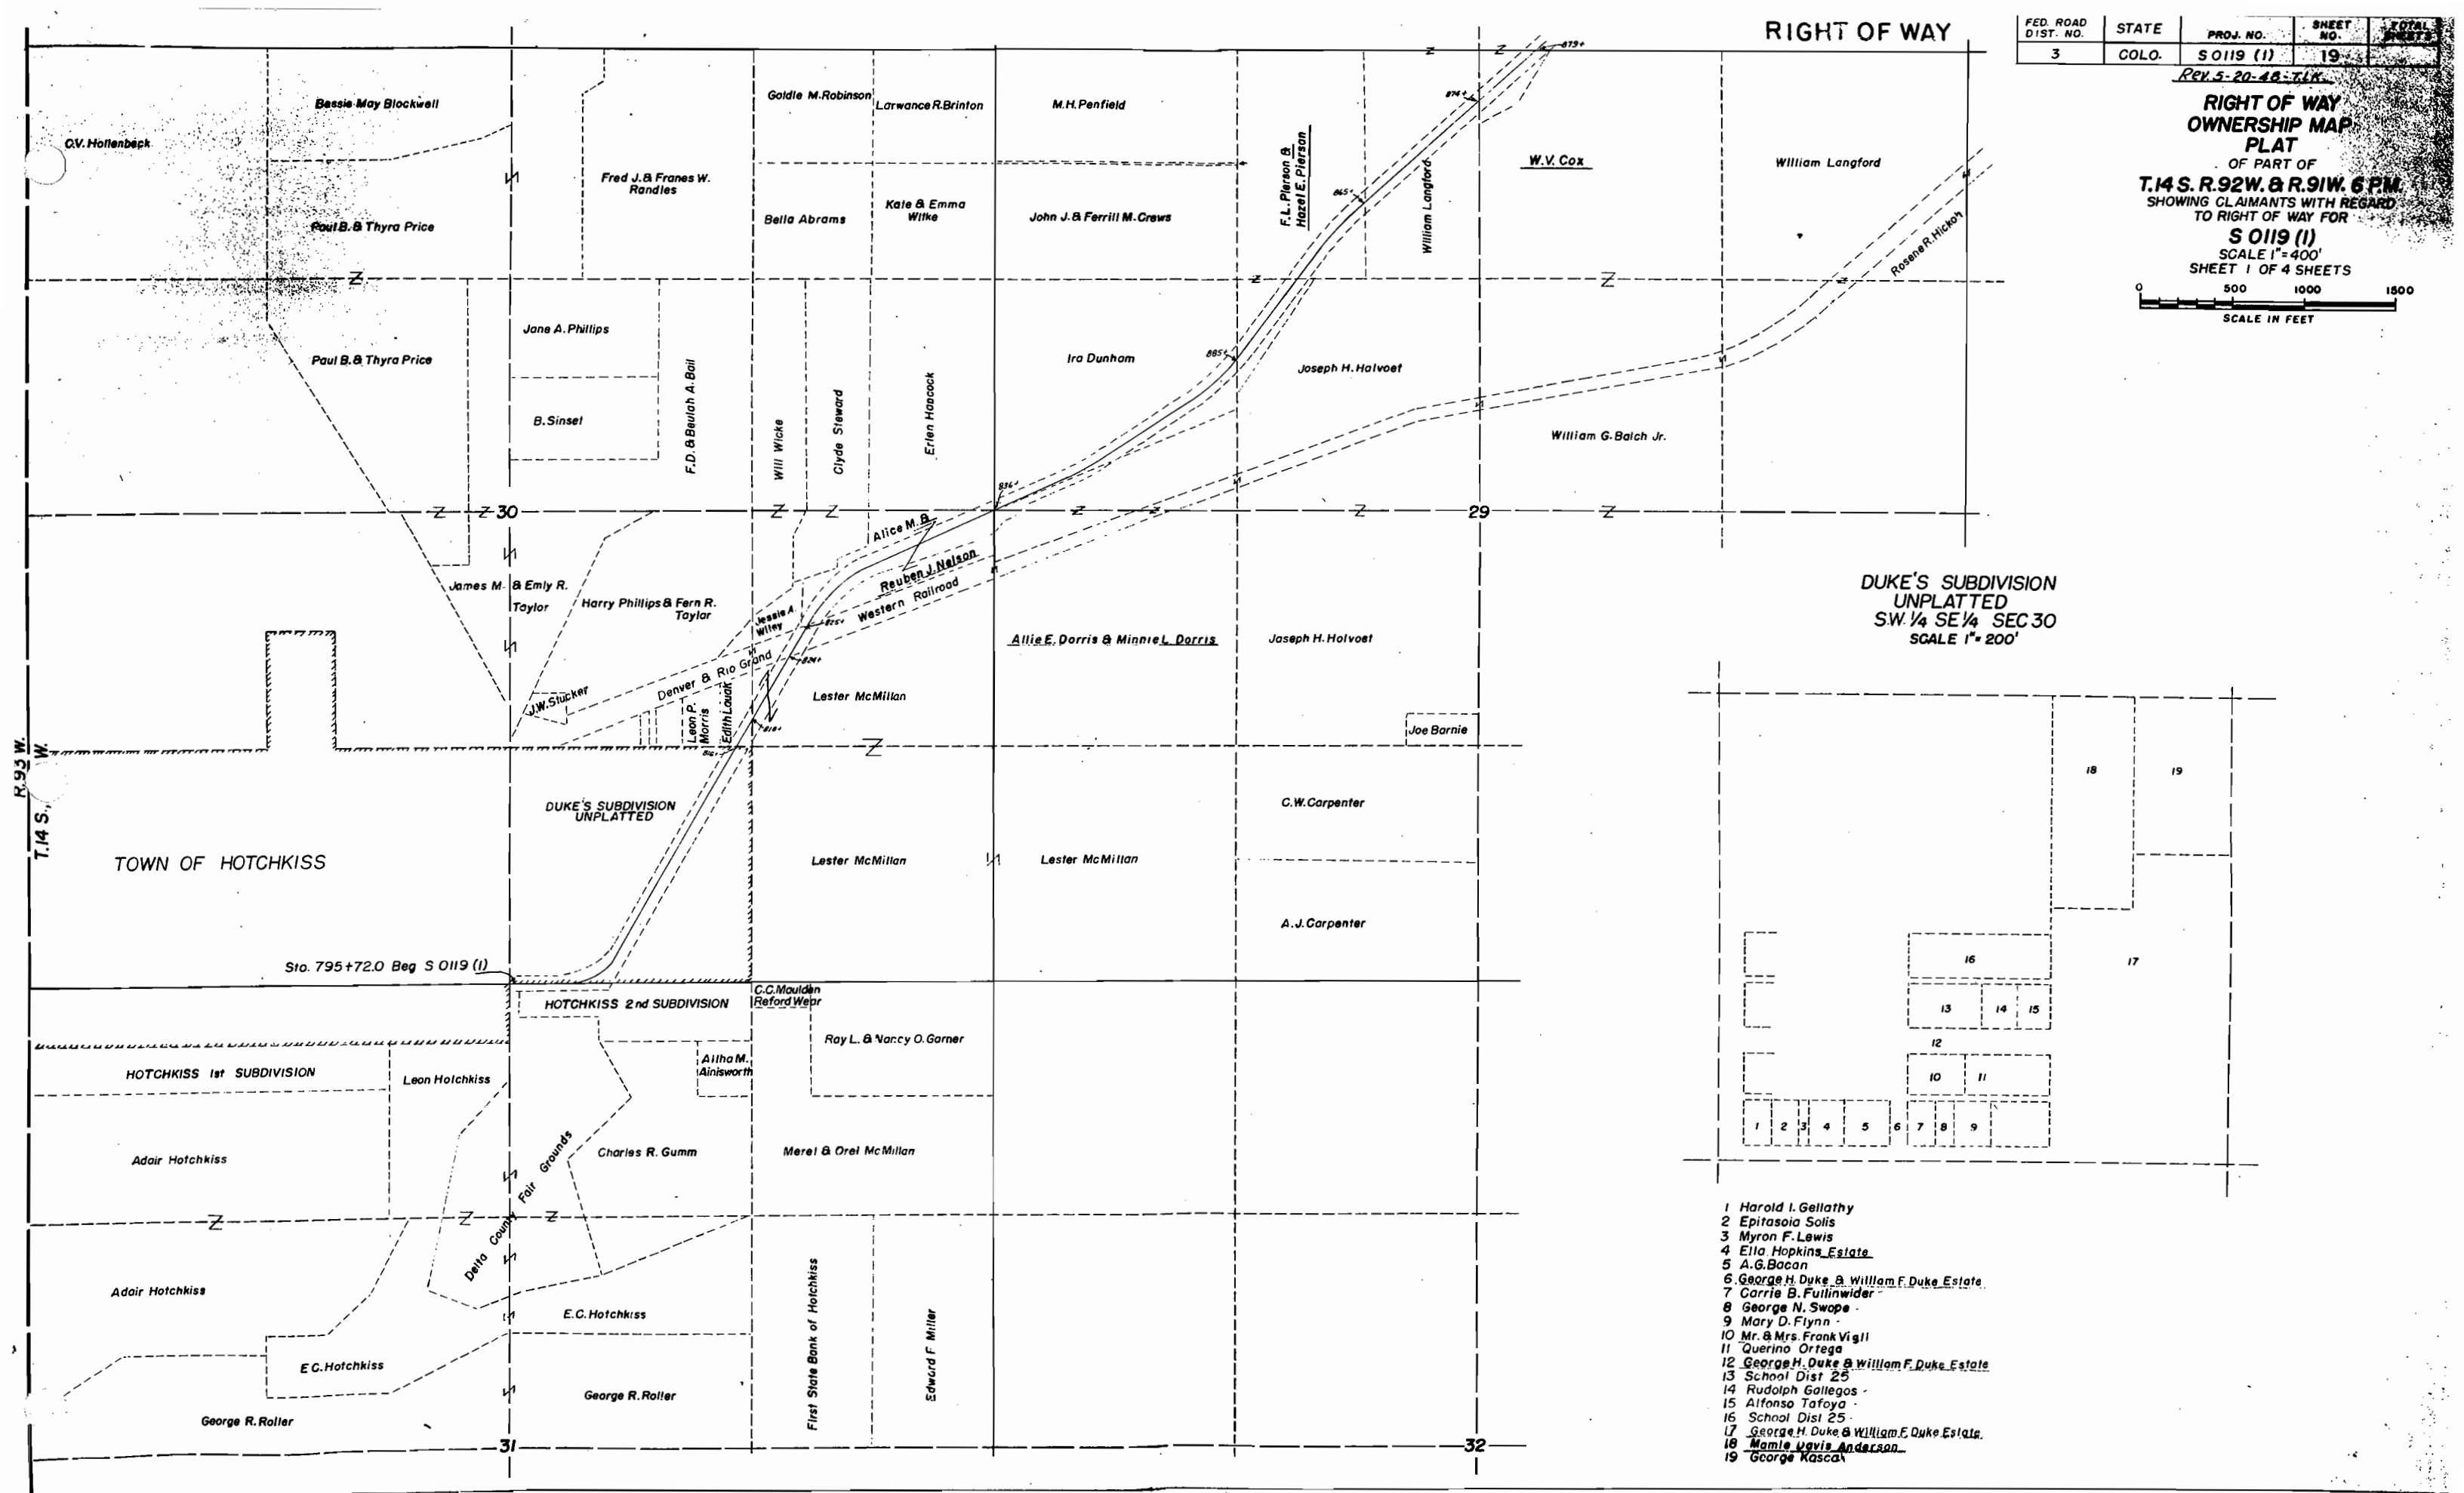

FED. ROAD DIST. NO.	STATE	PROJ. NO.	SHEET NO.	TOTAL SHEETS
3	COLO.	S 0119 (1)	20	

Rev. 5-20-48-T.L.K.


RIGHT OF WAY OWNERSHIP MAP PLAT
 OF PART OF
T.14S. R.92W. & R.91W. 6 PM.
 SHOWING CLAIMANTS WITH REGARD TO RIGHT OF WAY FOR
S 0119 (1)
 SCALE 1"=400'
 SHEET 2 OF 4 SHEETS

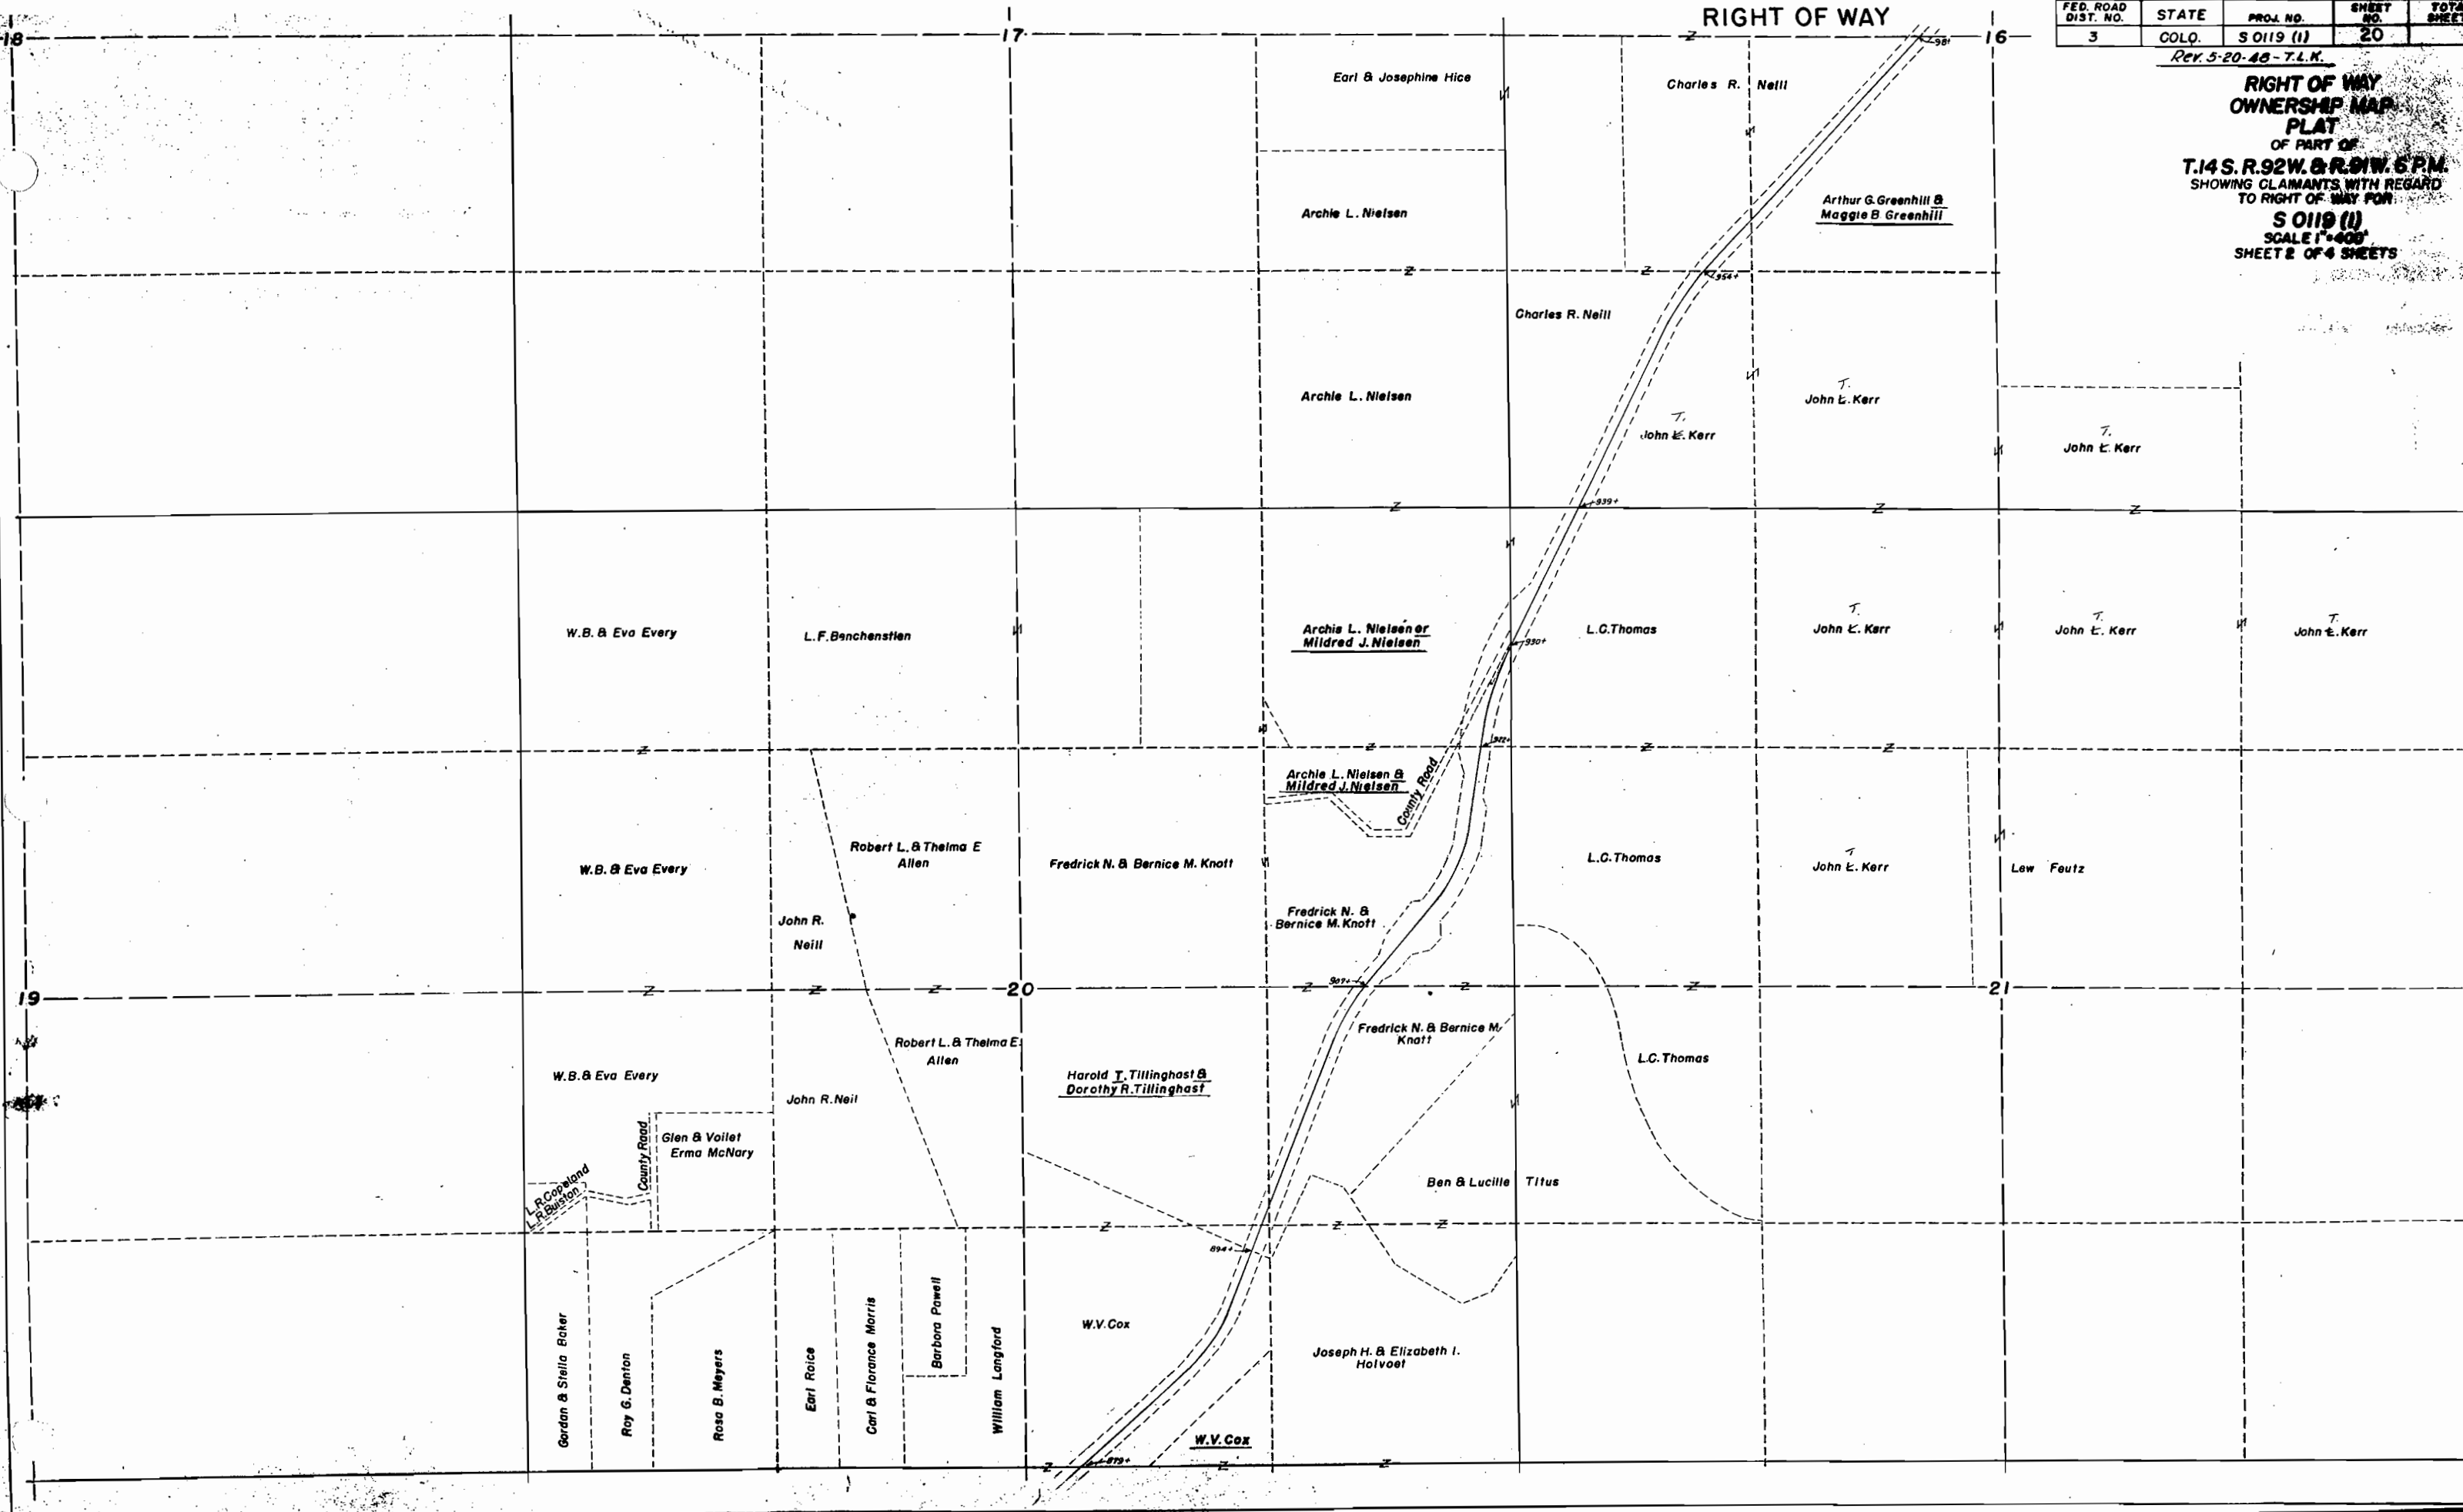

FED. ROAD DIST. NO.	STATE	PROJ. NO.	SHEET NO.	TOTAL SHEETS
3	COLO.	S 0119 (1)	21	

REV. 5-20-48-T.L.K.

**RIGHT OF WAY
OWNERSHIP MAP
PLAT**
OF PART OF
T.14 S. R.92 W. & R.91 W. 6 P.M.
SHOWING CLAIMANTS WITH REGARD
TO RIGHT OF WAY FOR
S 0119 (1)
SCALE 1"=400'
SHEET 3 OF 4 SHEETS

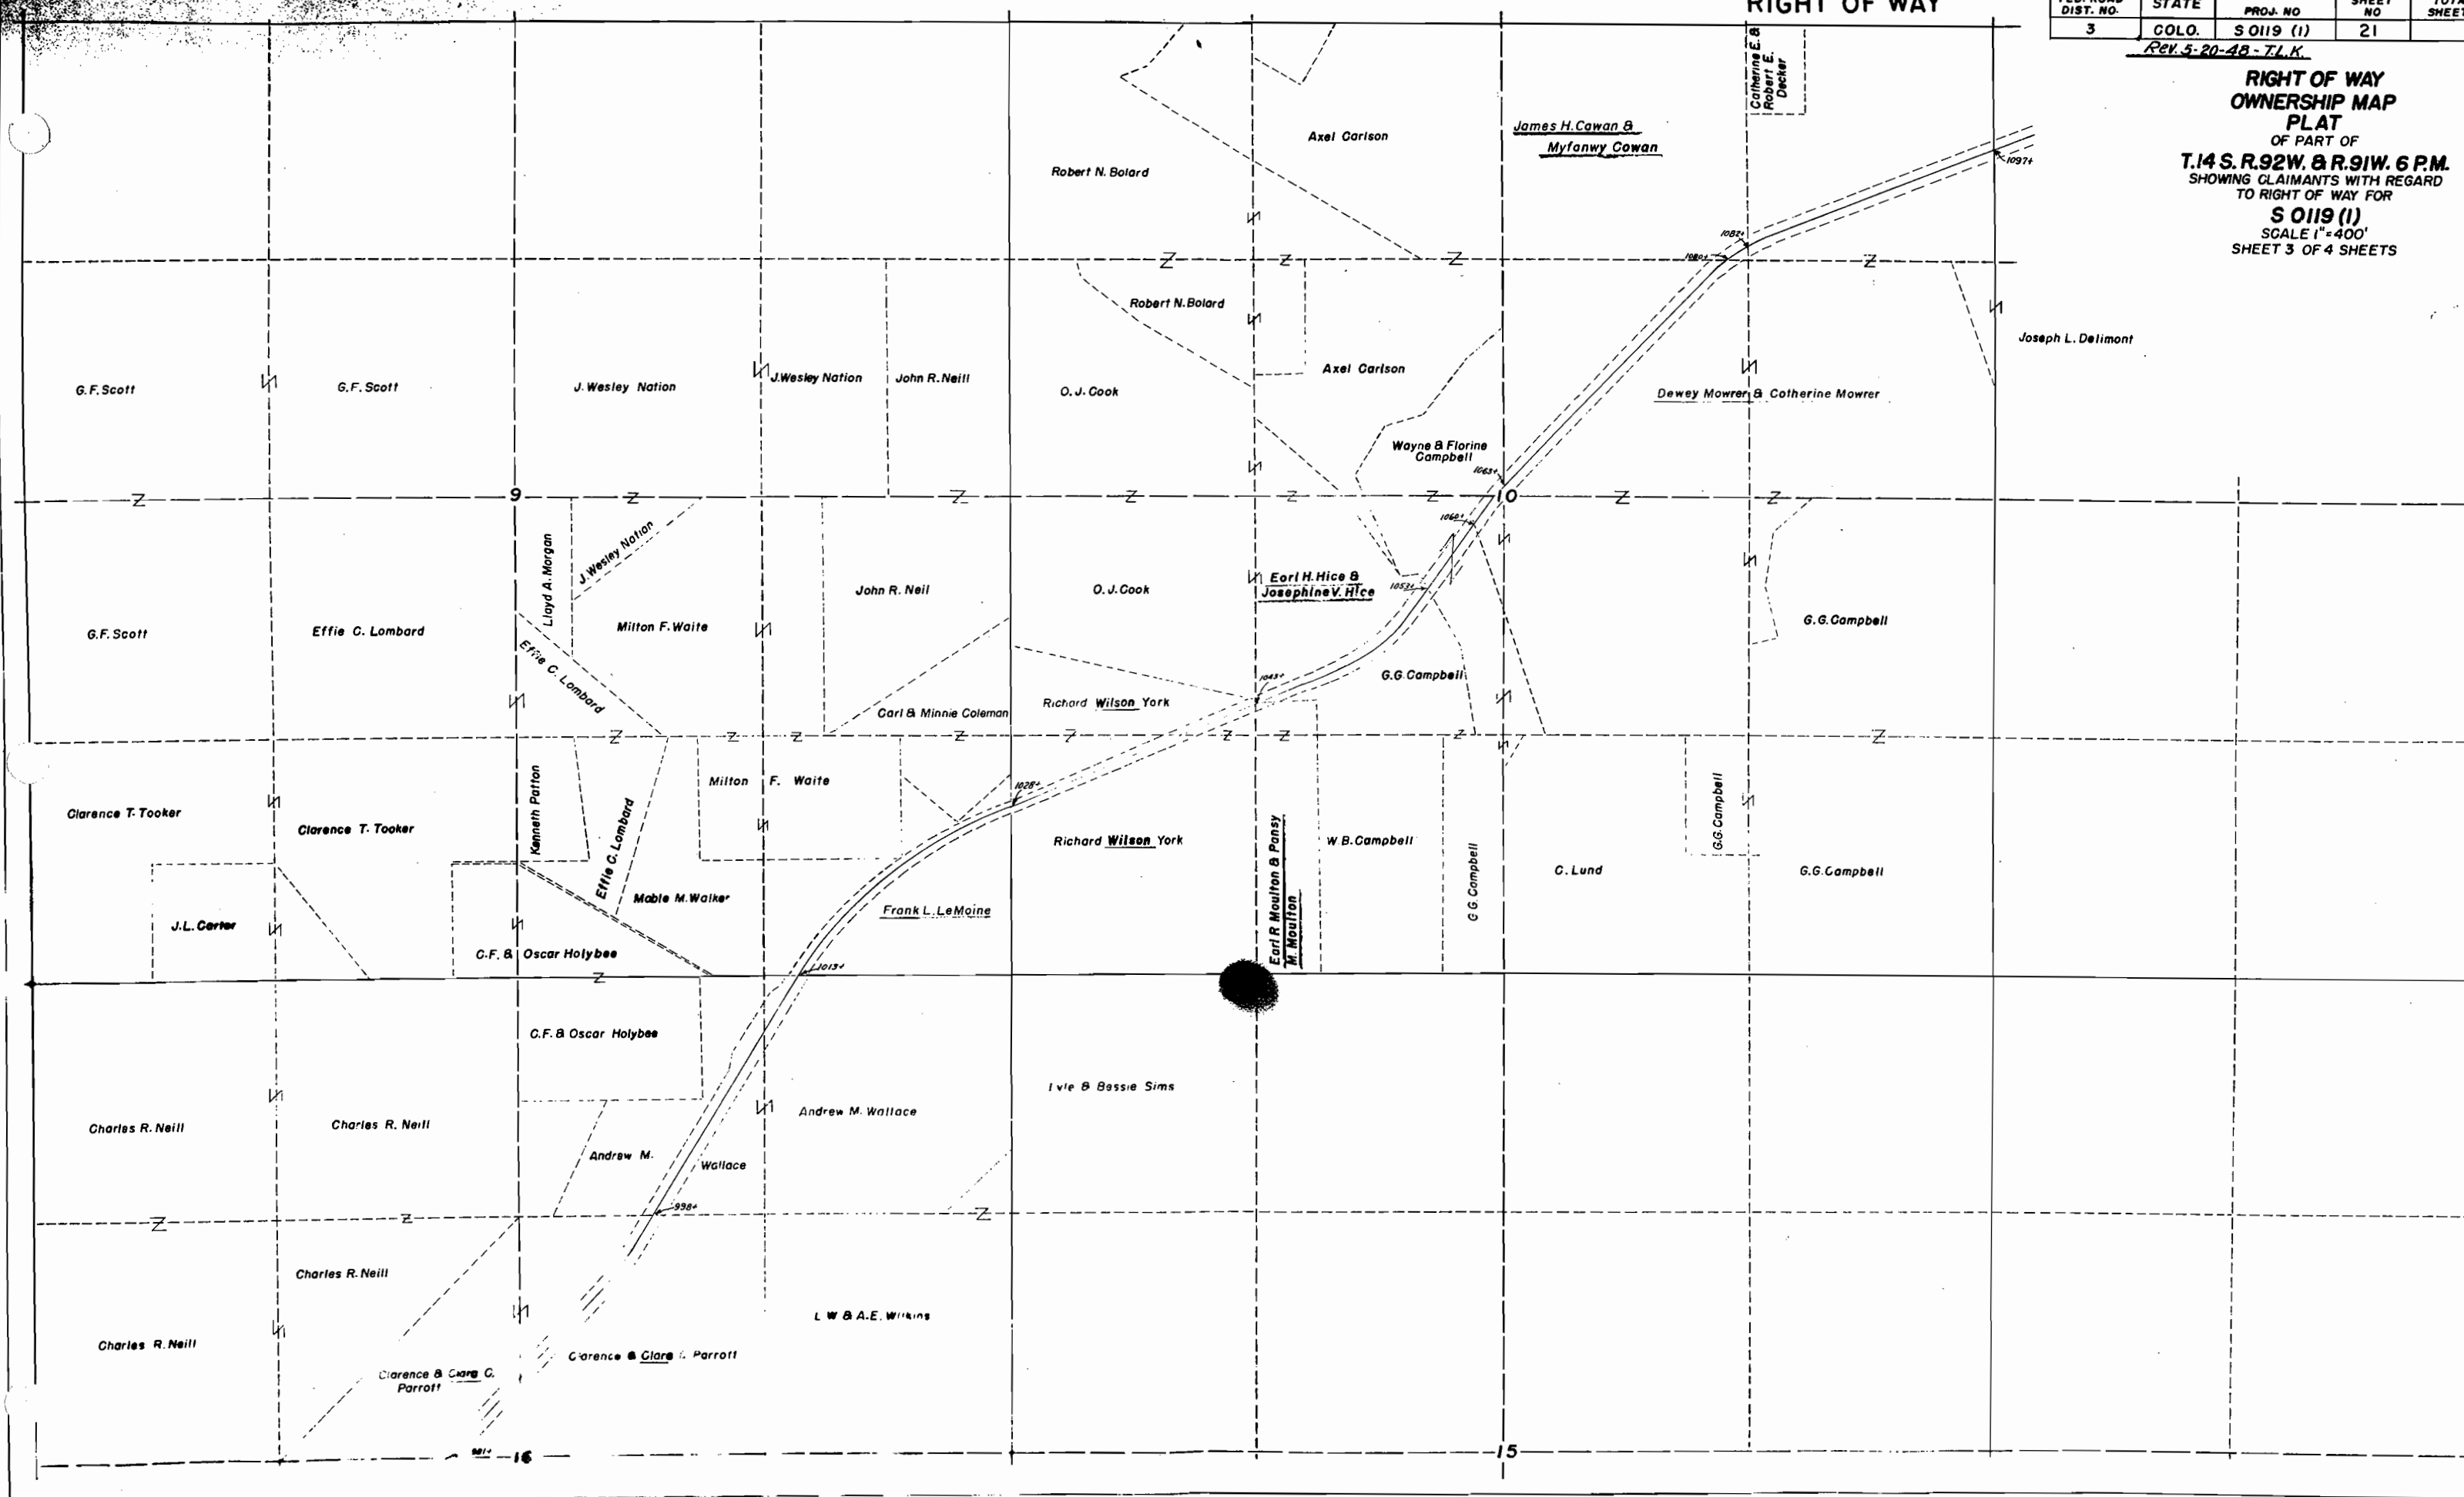

SURFACING PLAN

It is estimated that material for Gravel Surfacing for the project is available in the vicinity of the pit indicated in the following tabulation. Estimated quantities involved in this operation are shown below.

Alteration of the Surfacing Plan as here outlined will be allowed only on written permission from the Department.

MATERIAL TO BE PLACED	SOURCE	QUANTITY			OVERHAUL	
		AVAILABLE	TONS USED		TON MILES	
			TOP COURSE GRADING "C"	BOTT. COURSE GRADING "B"	TOP COURSE	BOTTOM COURSE
795+72.0 to 802+53.7Bk. 803+31.1Ah. to 816+70.0 Estimated for Road Appr.	Pit No.3, 3749' to Sta 1115+07Bk, NE $\frac{1}{4}$ SW $\frac{1}{4}$ & SE $\frac{1}{4}$ NW $\frac{1}{4}$ Sec. 11, T14S, R 92W.	Ample	164 322 330		904 1713 2146	
795+72.0 to 802+53.7Bk. 803+31.1Ah. to 816+70.0	Pit No.6, Rt & Lt. Sta 900 to 905, SE $\frac{1}{4}$ Sec. 20 T14S, R92W	Ample		375 737		348 542
TOTAL (INSIDE HOTCHKISS)			816	1112	4763	890
816+700 to 878+06.5Bk. 879+00.0Ah. to 909+5.7Bk. 906+38.9Ah. to 957+04.5Bk. 967+80.5Ah. to 1028+29.9Bk. 1028+25.9Ah. to 1084+68.6Bk. 1084+72.2Ah. to 1099+76.0Bk. 1099+76.0Bk. to 1127+22.8Bk. 1108+73.3Ah. to 1111+88.5Ah. 1111+88.5Ah. to 1163+94.4Bk. 1163+86.7Ah. to 1208+000 Estimated for Road App Approach to Project Estimated for Widening	Pit No.3, 3749' to Sta 1115+07Bk NE $\frac{1}{4}$ SW $\frac{1}{4}$ SE $\frac{1}{4}$ NW $\frac{1}{4}$ Sec. 11, T14S, R 92 W.	Ample	1473 724 1216 1452 1355 361 660 76 1250 1060 2125 230 200		6792 2711 3623 2798 1110 52 Free Haul Free Haul 617 1489 4237 431 399	
816+700 to 848+76.5 848+76.5 to 878+06.5Bk. 879+00.0Ah. to 909+5.7Bk. 906+38.9Ah. to 952+532 952+532 to 957+04.5Bk. 967+80.5Ah. to 1028+29.9Bk. 1028+25.9Ah. to 1084+68.6Bk. 1084+72.2Ah. to 1127+22.8Bk. 1108+73.3Ah. to 1145+000 1145+000 to 1163+94.4 Bk. 1163+86.7 Ah to 1179+000 1179+000 to 1203+750 1203+750 to 1208+000 Estimated for Approach to Project Estimated for Widening	Pit No.6, Rt & Lt. Sta 900 to 905, SE $\frac{1}{4}$ Sec. 20 T14S, R 92 W	Ample		1764 1612 1659 2538 249 3328 3104 2338 1995 1042 833 1362 234	536 Free Haul Free Haul Free Haul 11 2191 5481 6319 6880 2341 2141 Free Haul Free Haul	
TOTAL (OUTSIDE HOTCHKISS)			12182	22958	24259	26370
PROJECT TOTAL			12998	24070	29022	27260

BALLAST MATERIAL TABULATION

It is estimated that Ballast material for the project is available in the vicinity of the pit indicated in the following tabulation. Estimated quantities involved in this operation are shown below.

Alteration of the Ballast material plan as here outlined will be allowed only on written permission from the Department.

MATERIAL TO BE PLACED	SOURCE	AVAILABLE	QUANTITY		OVERHAUL TON MILES	TONS USED	
			THICKNESS INCHES				CLASS
795+72.0 to 802+53.76k. 803+31.14h. to 816+70.0	Pit No 6, Rt & Lt. Sta. 900 to 905, SE 1/4 Sec. 20, T14S, R92W.	Ample	8" 8"		922 1436	996 1955	
TOTAL (INSIDE HOTCHKISS)					2128 #	2656 #	
816+70.0 to 844+00.0 844+00.0 to 848+76.5 848+76.5 to 874+00.0 874+00.0 to 878+06.58k 879+00.04h. to 902+50.0 902+50.0 to 909+15.78k. 906+38.94h. to 925+35.0 925+35.0 to 927+00.0 927+00.0 to 952+53.2 952+53.2 to 957+04.58k. 967+80.54h. to 1023+50.0 1023+50.0 to 1028+29.98k. 1028+25.94h. to 1083+10.0 1083+10.0 to 1084+68.68k. 1084+72.24h. to 1109+32.0	Pit No 6, Rt & Lt. Sta. 900 to 905, SE 1/4 Sec. 20, T14S, R92W.	Ample	8" 10" 10" 8" 8" 8" 10" 8" 8" 10" 10" 8" 8" 10" 10" 8" 8"		1391 40 Free Haul Free Haul Free Haul Free Haul Free Haul Free Haul 29 4984 1059 17857 530 9098	3986 887 4694 594 3431 972 2769 307 3728 659 8132 893 10201 232 3592	
1109+32.0 to 1111+60.0 1111+60.0 to 1127+228BA 1108+73.34h. to 1145+00.0 1145+00.0 to 1163+94.48k. 1163+86.74h. to 1179+00.0 1179+00.0 to 1203+75.0 1203+75.0 to 1208+00.0	Pit No. 5, 1000' Haul to Sta. 1013+00, NW 1/4 NE 1/4 Sec. 16, T14S, R92W. Pit No. 2, 2673' Haul to Sta. 1028+25, NW 1/4 SW 1/4 Sec. 10, T14S, R92W. Pit No. 4, 2500' to Sta. 1203+75, NE 1/4 NW 1/4 & NW 1/4 NE 1/4 Sec. 6, T14S, R91W	10000 Tons 8500 Tons 8500 Tons	8" 10" 10" 10" 10"		345 3503 11444 7917 7233 Free Haul Free Haul	333 2907 6746 3524 2815 4604 791	
Estimated for approach to Project					Free Haul	1100	
Estimated for widening					912	950	
TOTAL (OUTSIDE HOTCHKISS)					59708 #	61962 #	
PROJECT TOTAL					61836 #	64618 #	

* Quantities reduced 10 % for change from 32' to 28' width typical cross section

FED ROAD DIST NO	STATE	PROJ NO	SHEET NO	TOTAL SHEETS
3	COLO.	S 0119 (1)	10	

Rev 12-4-48 WPK

R.O.W. MARKERS

STATION	SIDE	NO	STATION	SIDE	NO
795+72	Lt.&Rt.	2	1029+50	Rt	1
800+20	Rt.	1	1063+09	Lt.&Rt.	2
802+53.7	Lt.	1	1064+00	Lt.&Rt.	2
804+50	Lt.	1	1070+00	Lt	1
			1071+00	Lt.&Rt.	2
TOTAL		5	1072+00	Rt.	1
(INSIDE HOTCHKISS)			1095+00	Rt	1
OUTSIDE HOTCHKISS			1098+00	Lt	1
823+00	Rt	1	1099+00	Lt	1
824+00	Rt.	1	1103+00	Lt	1
828+75.9	Lt.&Rt.	2	1104+00	Lt	1
830+00	Lt	1	1113+00	Lt	1
833+50	Rt	1	1114+00	Lt	1
835+00	Rt	1	1115+00	Rt	1
837+00	Rt	1	1116+00	Rt.	1
843+81.5	Lt.&Rt.	2	1117+00	Lt	1
845+00	Lt.&Rt.	2	1118+00	Lt	1
			1120+00	Rt	1
			1121+00	Rt	1
860+60	Lt	1	1115+00	Lt.&Rt.	2
864+50	Lt	1	1116+00	Lt.&Rt.	2
865+50	Lt	1			
868+00	Lt	1	1122+00	Lt	1
869+00	Lt	1	1123+00	Lt	1
			1129+00	Rt	1
			1131+00	Rt	1
			1134+00	Lt	1
			1135+00	Lt	1
892+00	Rt	1	1136+00	Lt	1
893+00	Rt	1	1137+00	Lt.&Rt.	2
883+50	Lt	1	1138+00	Rt	1
884+50	Lt	1	1144+00	Lt	1
886+00	Lt	1	1145+00	Lt	1
886+91.7	Lt	1	1146+50	Rt	1
891+18.1	Rt	1	1147+50	Rt	1
892+50	Rt	1	1149+50	Rt	1
895+00	Rt	1	1151+00	Rt	1
896+00	Lt	1	1152+00	Lt	1
897+00	Rt	1	1153+50b	Lt	1
			1155+45	Rt	1
898+00	Lt	1	1161+00	Rt	1
902+50	Lt	1	1162+21.1	Rt	1
903+30.7	Lt	1	1163+94.15b	Rt	1
909+02.9	Rt	1	1165+00	Lt	1
906+95.4	Rt	1			
919+53.7	Rt	1	1166+00	Lt.&Rt.	2
920+50	Rt	1			
923+00	Lt	1	1170+00	Lt	1
924+28.2	Lt	1	1171+00	Lt	1
932+20.7	Lt	1	1173+00	Rt	1
934+00	Lt	1	1174+00	Rt	1
946+96	Lt.&Rt.	2	1188+00	Lt	1
989+77.4	Lt.&Rt.	2	1189+00	Lt	1
			1196+50	Lt.&Rt.	2
1007+00	Lt	1	1197+50	Lt.&Rt.	2
1008+00	Lt	1			
1011+00	Lt	1	1209+85	Lt	1
			1213+19.5	Rt	1
1011+50	Rt	1			
1012+50	Lt	1	TOTAL		
1012+63.5	Rt	1	OUTSIDE HOTCHKISS		
1028+25	Rt	1			
1028+62	Lt	1	PROJECT TOTAL		