


FEDERAL ROAD REGION NO.	DIVISION	PROJECT NO.	SHEET NO.
9	COLORADO	S 0119(13)	1

RIGHT OF WAY
3 Miles North of Gunnison
INDEX OF SHEETS

Title Sheet
Tabulation of Properties
Alignment Plan and Profile
Ownership Map

CONVENTIONAL SIGNS

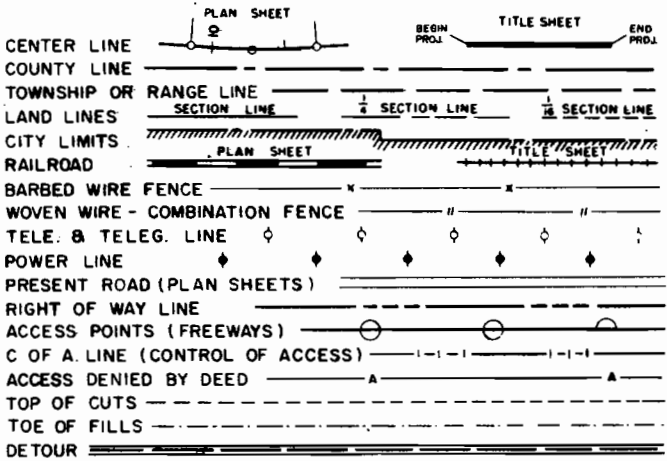

DEPARTMENT OF HIGHWAYS
STATE OF COLORADO


RIGHT OF WAY PLAN OF PROPOSED
FEDERAL AID PROJECT NO. S 0119(13)
STATE HIGHWAY NO. 135
GUNNISON COUNTY

RIGHT OF WAY
INFORMATION OBTAINED FROM AVAILABLE COUNTY RECORDS

SHEET NO.

1
2
3
4

SCALE OF ORIGINAL DRAWING
ON PLAN, 1" = 100'
LENGTH OF PROJECT = 0.568 MILES (R.O.W.)

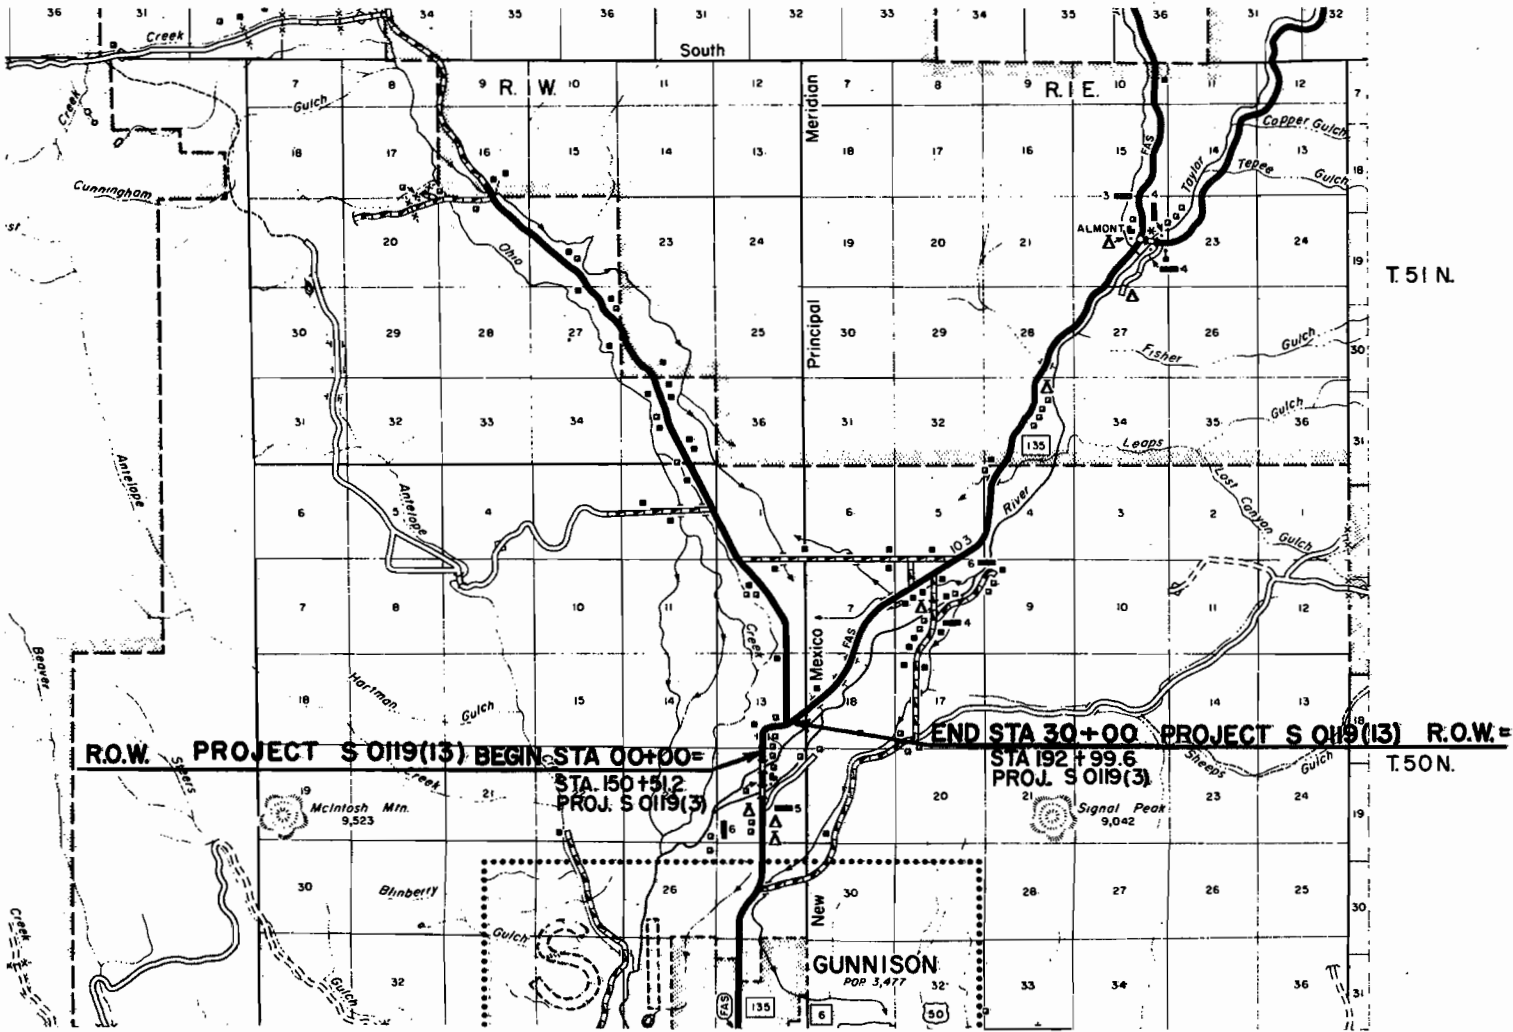

SCALE OF MILES
0 1/2 1 2 3 4

REVISIONS	

R. O. W. TABULATION OF PROPERTIES IN GUNNISON COUNTY S.H. No. 135 PROJ S-0119 (13)

FEDERAL ROAD DIVISION NO.	DISTRICT	PROJECT NO.	SHEET NO.
9	COLORADO	S 0119 (13)	2

T. 50N. R. 1W. N.M.P.M


FEDERAL ROAD REGION NO.	DIVISION	PROJ. NO.	SHEET NO.	TOTAL SHEETS
9	COLORADO	S 0119(13)	3	

RIGHT OF WAY

3 Miles North of Gunnison

REVISIONS		
1-16-68	ADD TE-4-C & TE-5	K C
2-27-68	ADD TE-4D	LB
4-17-68	ADD Cuts & Fills	LB

Abandoned
Res. 29-D
Nov. 17, 1968 Dec.

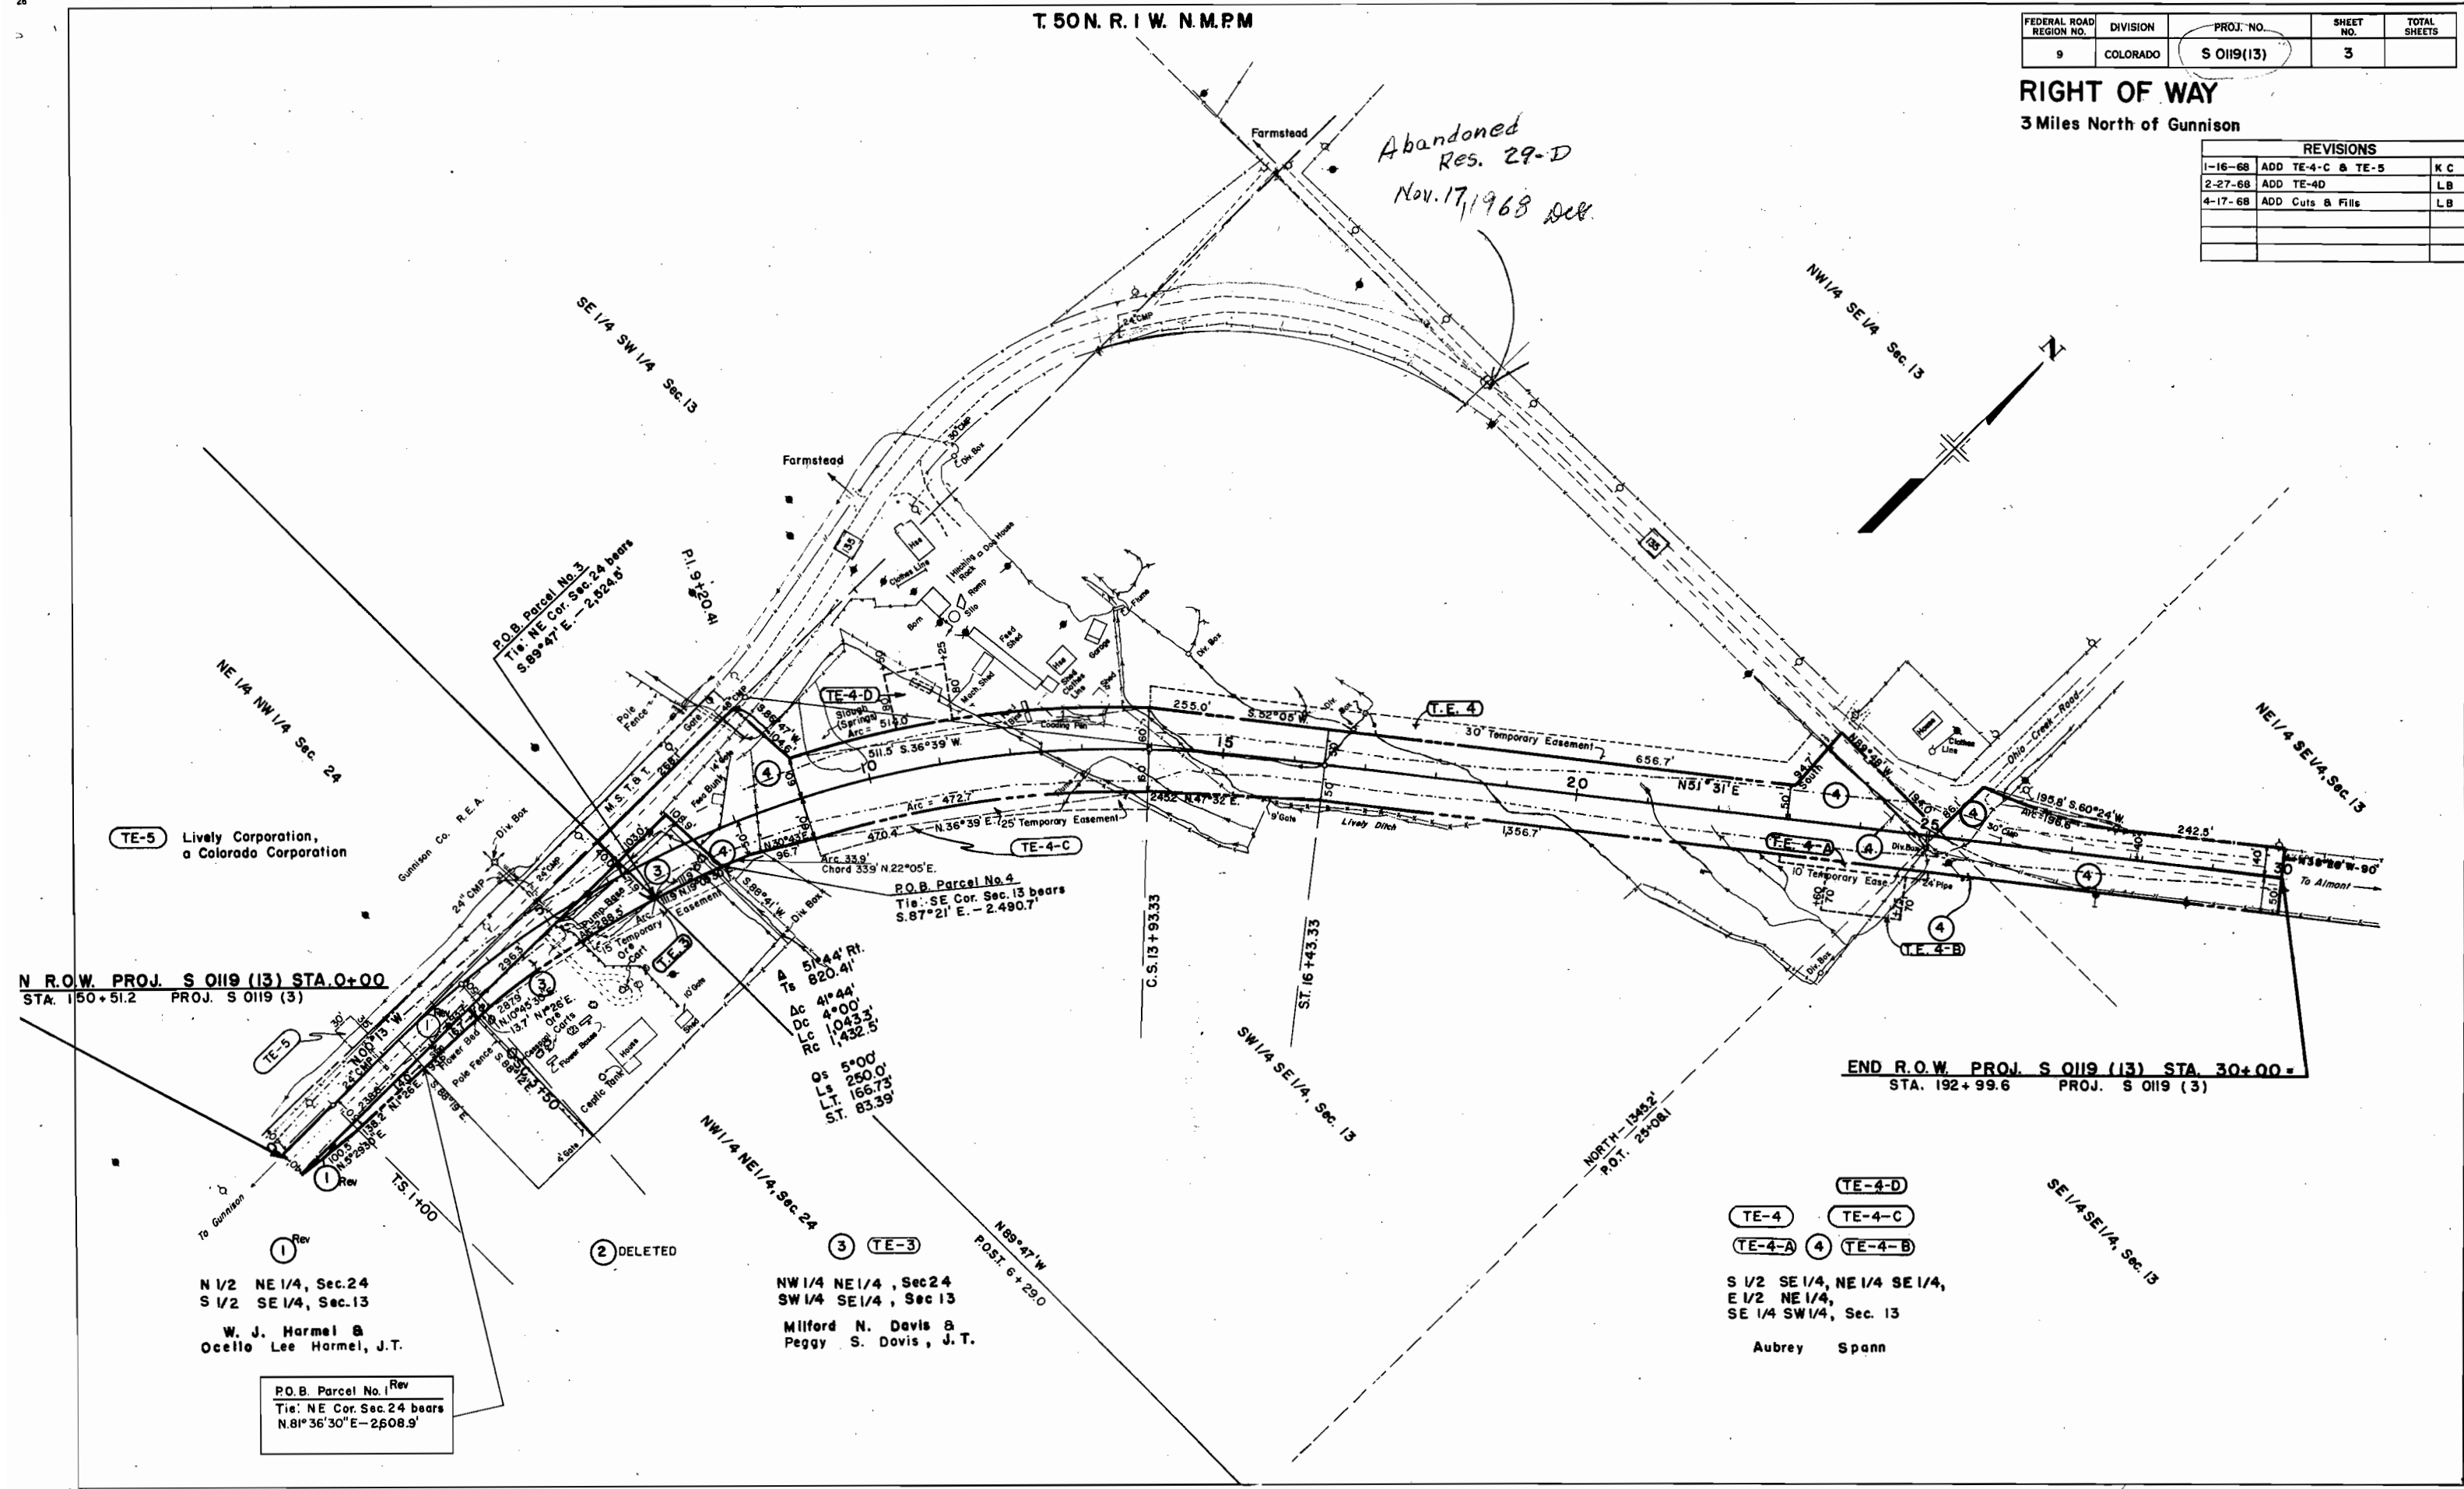

TE-5 Lively Corporation,
a Colorado Corporation

N.R.O.W. PROJ. S 0119 (13) STA. 0+00
STA. 150+51.2 PROJ. S 0119 (3)

END R.O.W. PROJ. S 0119 (13) STA. 30+00
STA. 192+99.6 PROJ. S 0119 (3)

N 1/2 NE 1/4, Sec. 24
S 1/2 SE 1/4, Sec. 13
W. J. Harmel &
Ocello Lee Harmel, J.T.

P.O.B. Parcel No. 1
Tie: NE Cor. Sec. 24 bears
N. 81° 36' 30" E - 2608.9'


NW 1/4 NE 1/4, Sec. 24
SW 1/4 SE 1/4, Sec. 13
Milford N. Davis &
Peggy S. Davis, J.T.

TE-4-D
TE-4
TE-4-C
TE-4-A
TE-4-B
S 1/2 SE 1/4, NE 1/4 SE 1/4,
E 1/2 NE 1/4,
SE 1/4 SW 1/4, Sec. 13
Aubrey Spann

RIGHT OF WAY

3 Miles North of Gunnison

REVISIONS:		
1-16-68	ADD TE-4-C & TE-5	KC
2-23-68	ADD TE-4-D	LB

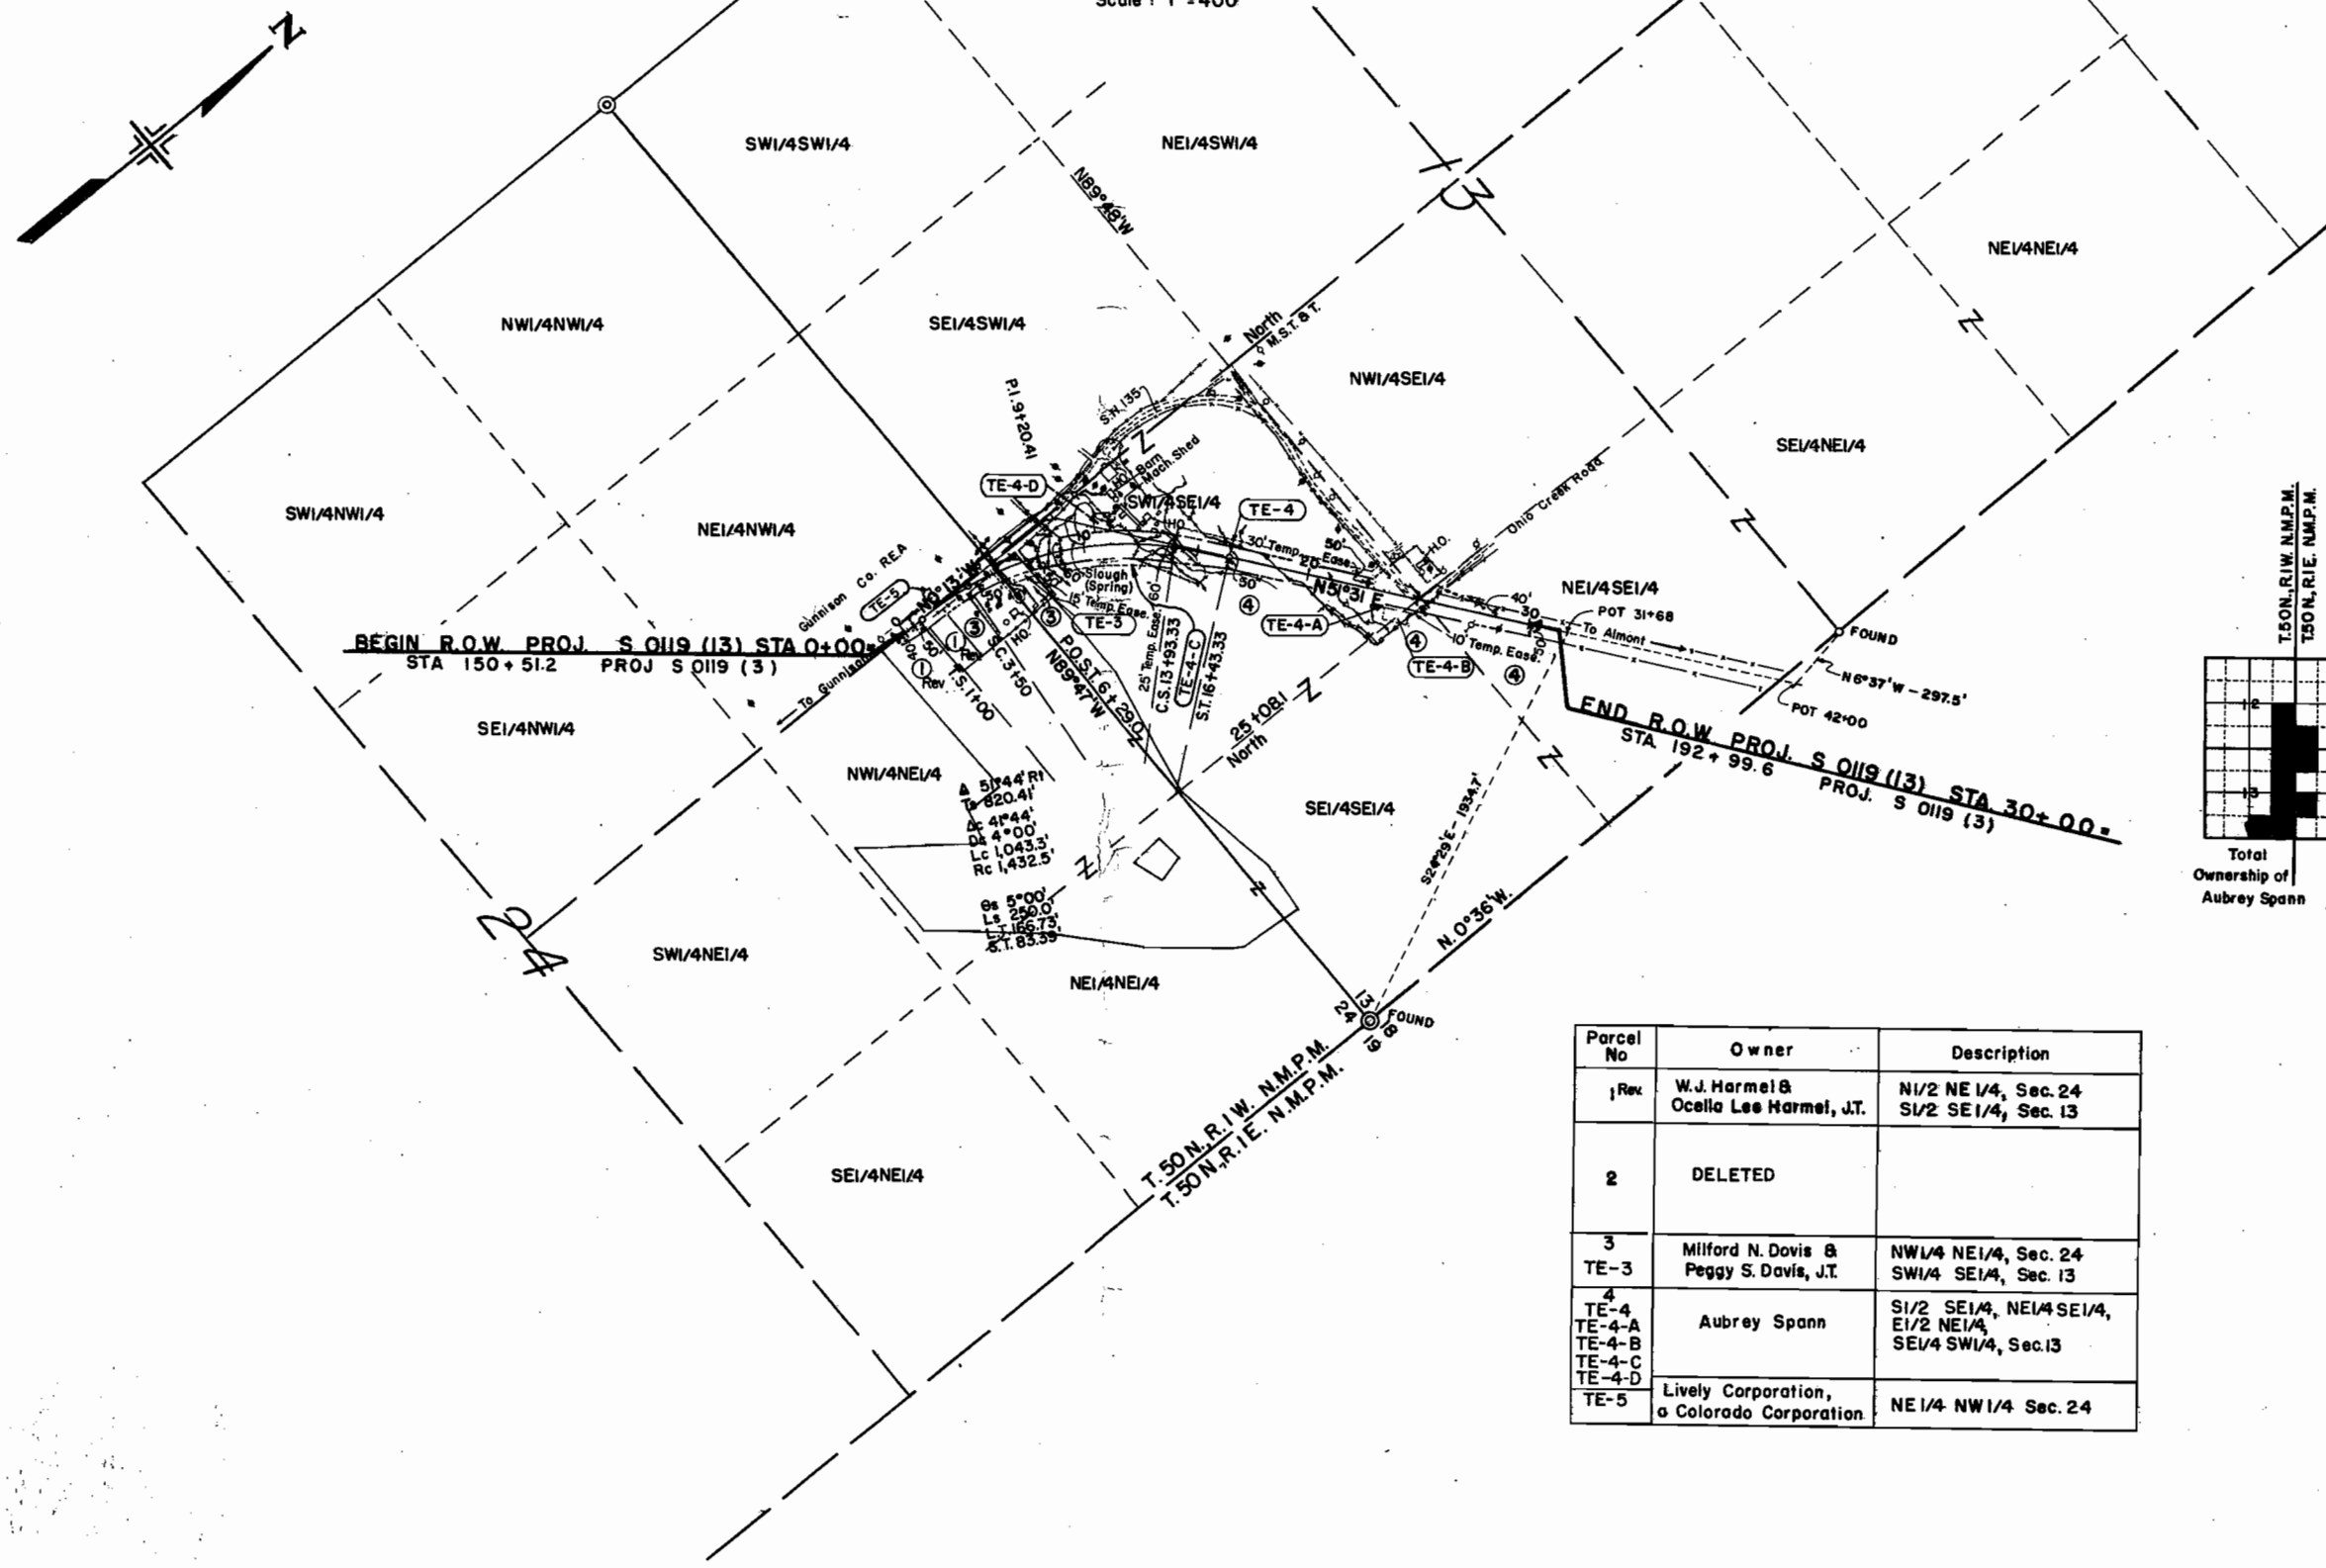

Parcel No	Owner	Description
1 Rev.	W.J. Harmel & Ocella Lee Harmel, J.T.	N1/2 NE 1/4, Sec. 24 S1/2 SE 1/4, Sec. 13
2	DELETED	
3 TE-3	Milford N. Davis & Peggy S. Davis, J.T.	NW 1/4 NE 1/4, Sec. 24 SW 1/4 SE 1/4, Sec. 13
4 TE-4 TE-4-A TE-4-B TE-4-C TE-4-D	Aubrey Spann	S1/2 SE 1/4, NE 1/4 SE 1/4, E1/2 NE 1/4, SE 1/4 SW 1/4, Sec. 13
TE-5	Lively Corporation, a Colorado Corporation	NE 1/4 NW 1/4 Sec. 24