

INDEX OF SHEETS

TITLE SHEET
(OMITTED) ALL FOREST LAND
PLAN & PROFILE SHEETS
SHOWING RIGHT OF WAY
OWNERSHIP MAP

**COLORADO
DEPARTMENT OF HIGHWAYS**

PLAN AND PROFILE OF PROPOSED
FEDERAL AID PROJECT NO. S 0124 (13)
STATE HIGHWAY NO. 114
SAGUACHE COUNTY

RIGHT OF WAY

SCALE OF ORIGINAL DRAWINGS


ON PLAN	1 IN	100 FT
ON PROFILE	1 IN	100 FT HORIZONTAL 10 FT VERTICAL

GRADE LINE ON PROFILE IS SHOWN AS GRADE OF FINISHED ROAD



GROSS LENGTH OF PROJECT



NET LENGTH OF PROJECT

STA. 1942+00 END CONST.
S 0124 (13)
STA. 1950+98.83 END
STA. 1769+38.0 BEG. S 0124 (13) R.O.W.
STA. 1747+38.0-BEG. S 0124 (13)=
CONST. END S 0124 (13)

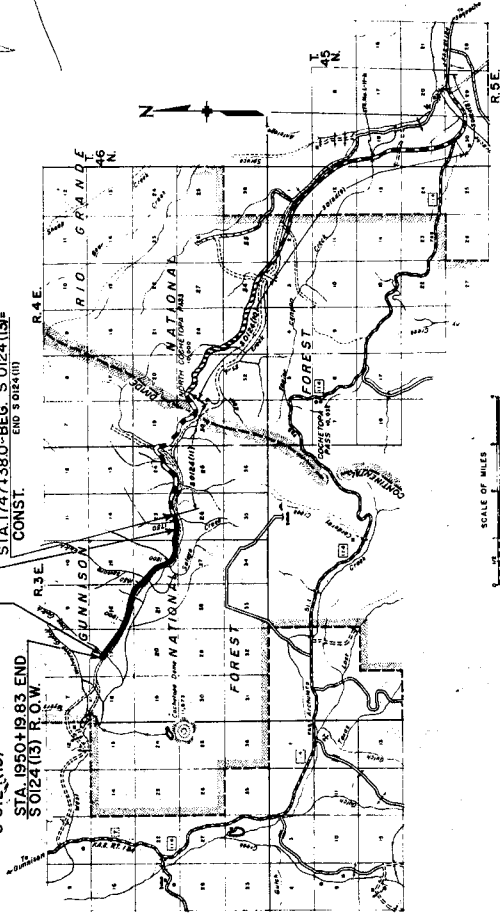

11

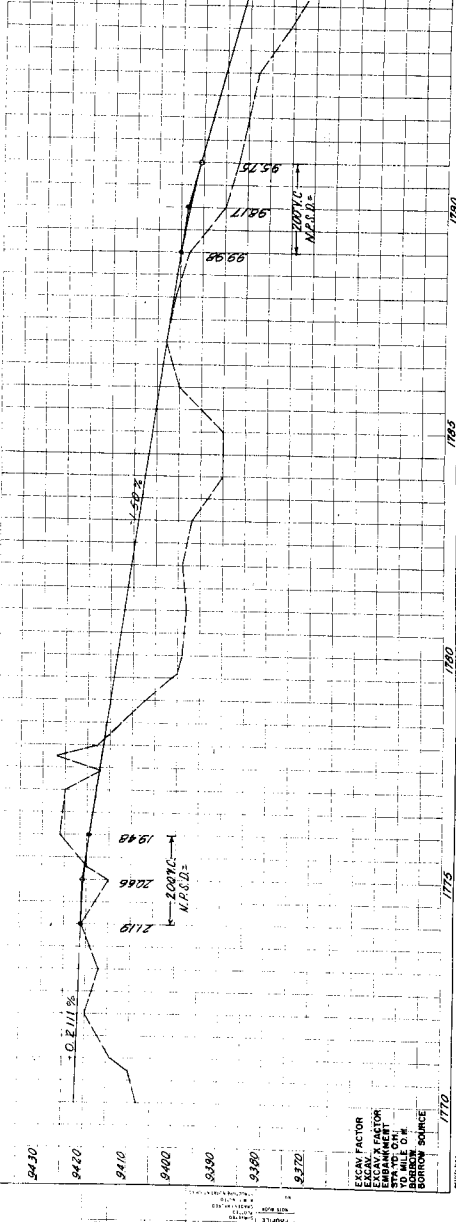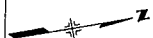

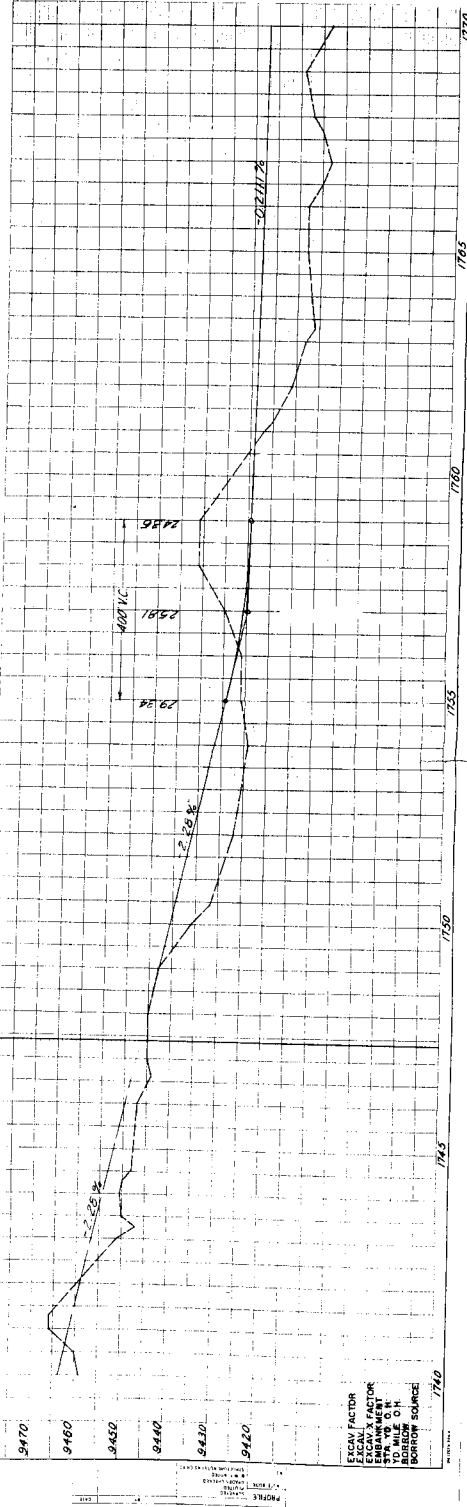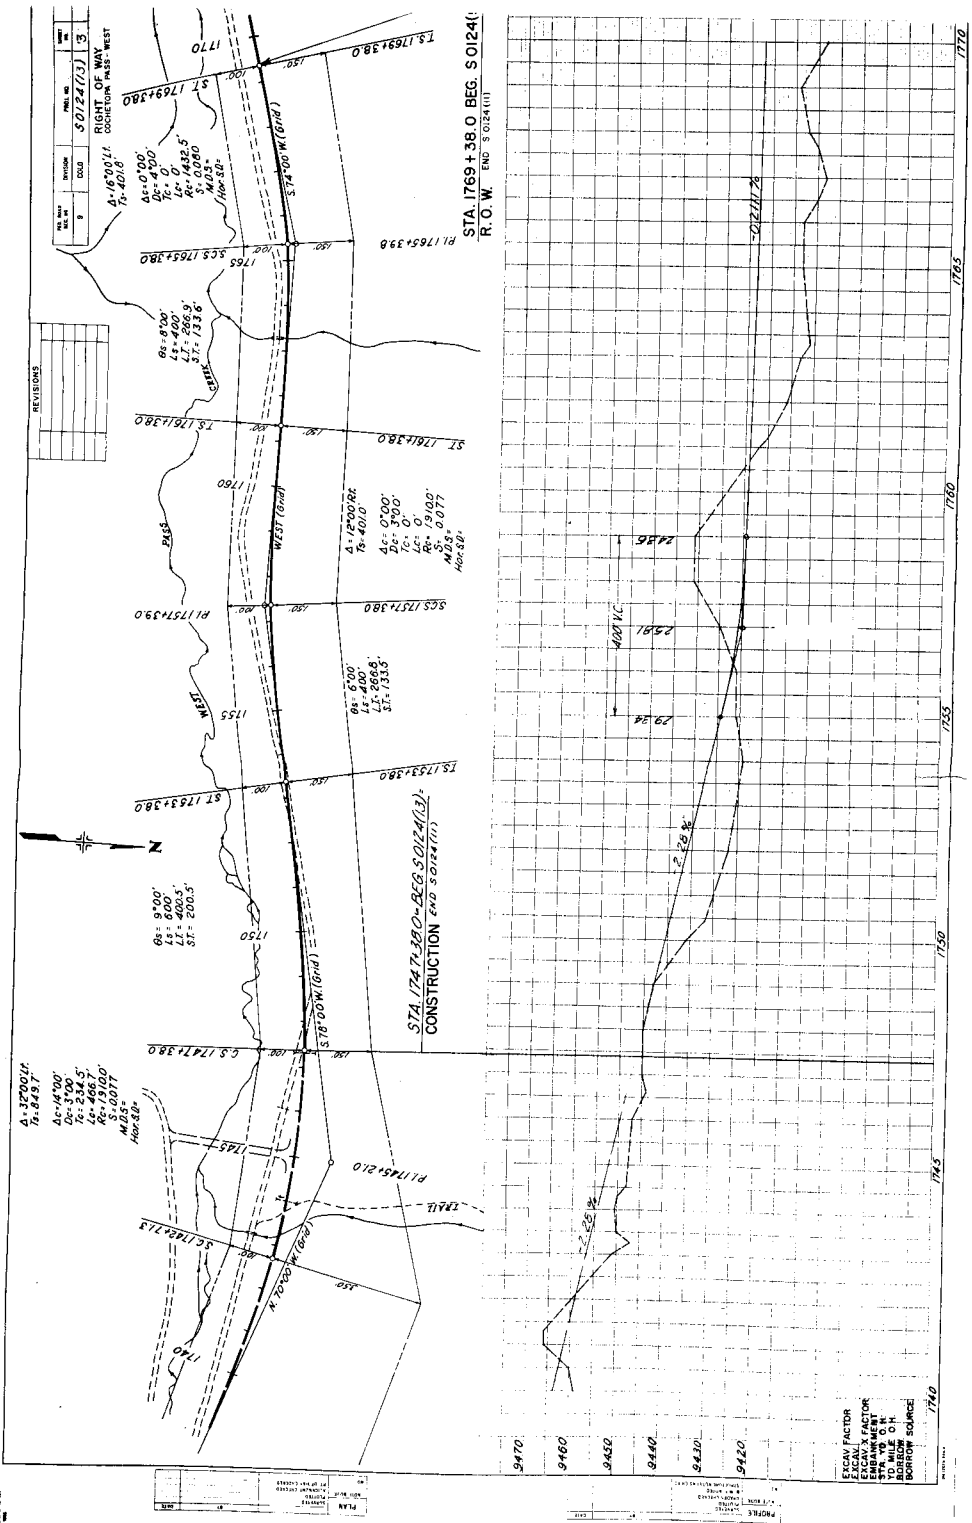

PROVISIONS

RIGHT OF WAY
COCHETOPA PASS - WEST

$$\Delta = 55^{\circ}00' \angle 1$$

13 - 1050.1
1000 3100'

DE- 31.00
DC- 4.00
T- 307.2

LC = 775.0.
LC = 775.0.

$$S = 0.080$$

M.D.S.
HOF. S.D.

Arc = 720.95'

5.52°30'E
C. 712.19

 $\sqrt{2}$

$N^{\circ} 25^{\circ} 00' E$ — Arc = 829.1 — $S^{\circ} 52^{\circ} 30' W$

00'W (Grid)

1	2	
---	---	---	---	---	---	---	---	---	----	----	-----

6

5.18

~~2-1378~~

	0	1	2	523</
--	---	---	---	---	---	---	---	---	---	---	----	----	-----	-----	-------


1	2	
---	---	---	---	---	---	---	---	---	----	----	-----

1	2	
---	---	---	---	---	---	---	---	---	----	----	-----

1000


EXCAV FACTOR
EXCAV.
EXCAV X FACTOR
EMBANKMENT
STA. TO, O.K.
YO MILE O.H.
BORROW
BORROW SOURCE

REVISIONS	
Rev.	Rev. R.O.W.
1	22-60

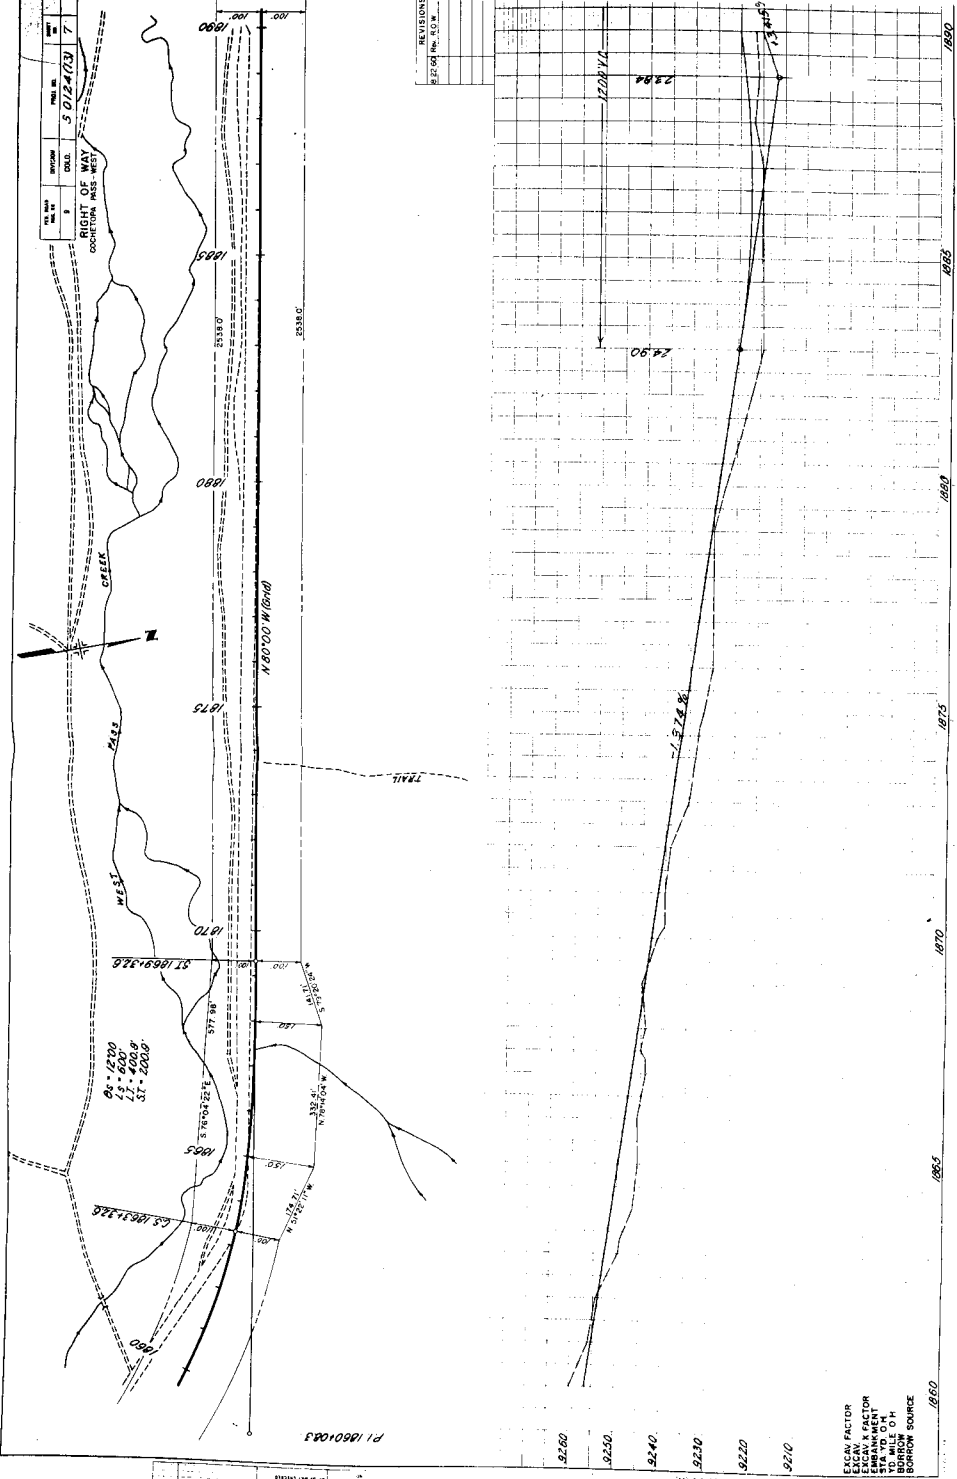

EXCAV. FACTOR
EXCAV.
EXCAV. K FACTOR
EMBANKMENT
STA. YD. O.H.
YD. MILE O.H.
BORROW
BORROW SOURCE



PLAY	SCENE BOOK	NO.
SCENES	PLAYERS	NO. OF PARTS
1	2	3
4	5	6
7	8	9
286	287	288
289	289	289
290	290	290
291	291	291
364	364	364

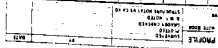

PROJECT NO.	DISTRICT	SHEET NO.
5 0124 (13)	COLUMBIA	10

REVISIONS	DATE	BY	CHKD.
1	8/2/50	W. J. GIBSON	
2	8/2/50	W. J. GIBSON	

RIGHT OF WAY COLUMBIA PASS - WEST

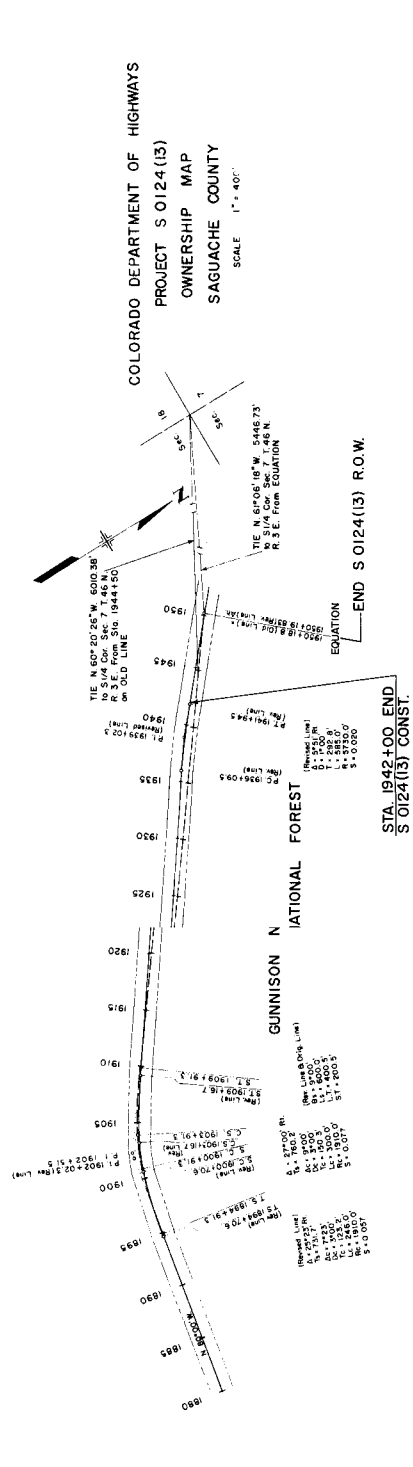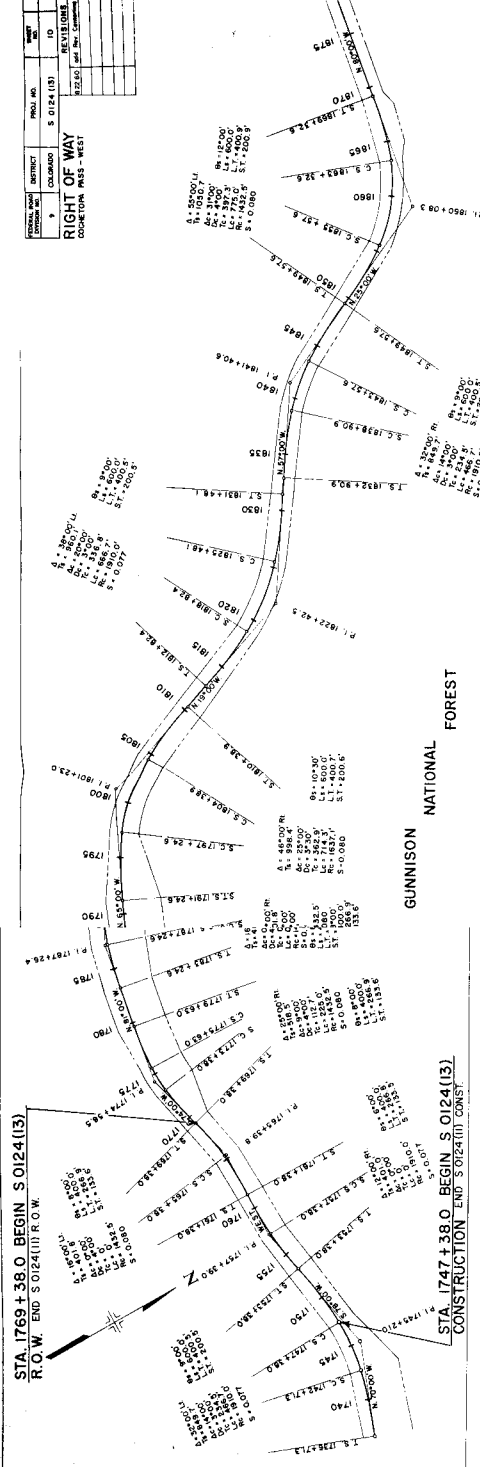

COLORADO DEPARTMENT OF HIGHWAYS
PROJECT S 0124(13)
OWNERSHIP MAP
SAGUACHE COUNTY
SCALE 1" = 400'