

COLORADO
STATE HIGHWAY DEPARTMENT
PLAN AND PROFILE OF PROPOSED
PROJECT NO. S 0125 (2)
STATE HIGHWAY NO. 92
GUNNISON COUNTY

FED. ROAD DIST. NO.	STATE	PROJ. NO.	SHEET NO.	T. SI.
3	COLO.	S 0125 (2)	1	

Sapinero - Cure

INDEX OF SHEETS

EET NOS.
1
2
3-14

TITLE SHEET
TABULATION OF PROPERTIES
PLAN AND PROFILE SHEETS

CONVENTIONAL SIGNS


CENTER LINE OF SURVEY	_____
RIGHT OF WAY LINE	_____
SECTION LINE	_____
ONE QUARTER SECTION LINE	_____
TOWNSHIP LINE	_____
RAILROADS	_____
BARBED WIRE FENCE	_____
COMBINATION WIRE FENCE	_____
WIRE CABLE GUARD FENCE	_____
POLE LINES	_____

RIGHT OF WAY

SCALES OF ORIGINAL TRACINGS
ON PLAN. 1 IN. = 100 FT.
ON PROFILE 1 IN. = 100 FT. HORIZONTAL
1 IN. = 10 FT. VERTICAL

GRADE LINE ON PROFILE IS SHOWN AS GRADE OF FINISHED ROAD
GROSS LENGTH OF PROJECT } 33,594.9 FEET 6.362 MILES
NET LENGTH OF PROJECT }

STA 468 + 13.7
STA 465 + 00
END OF S 0125 (2)
3- END S0125 (17)
STA. 140 + 80
BEGINNING OF S 0125 (2)

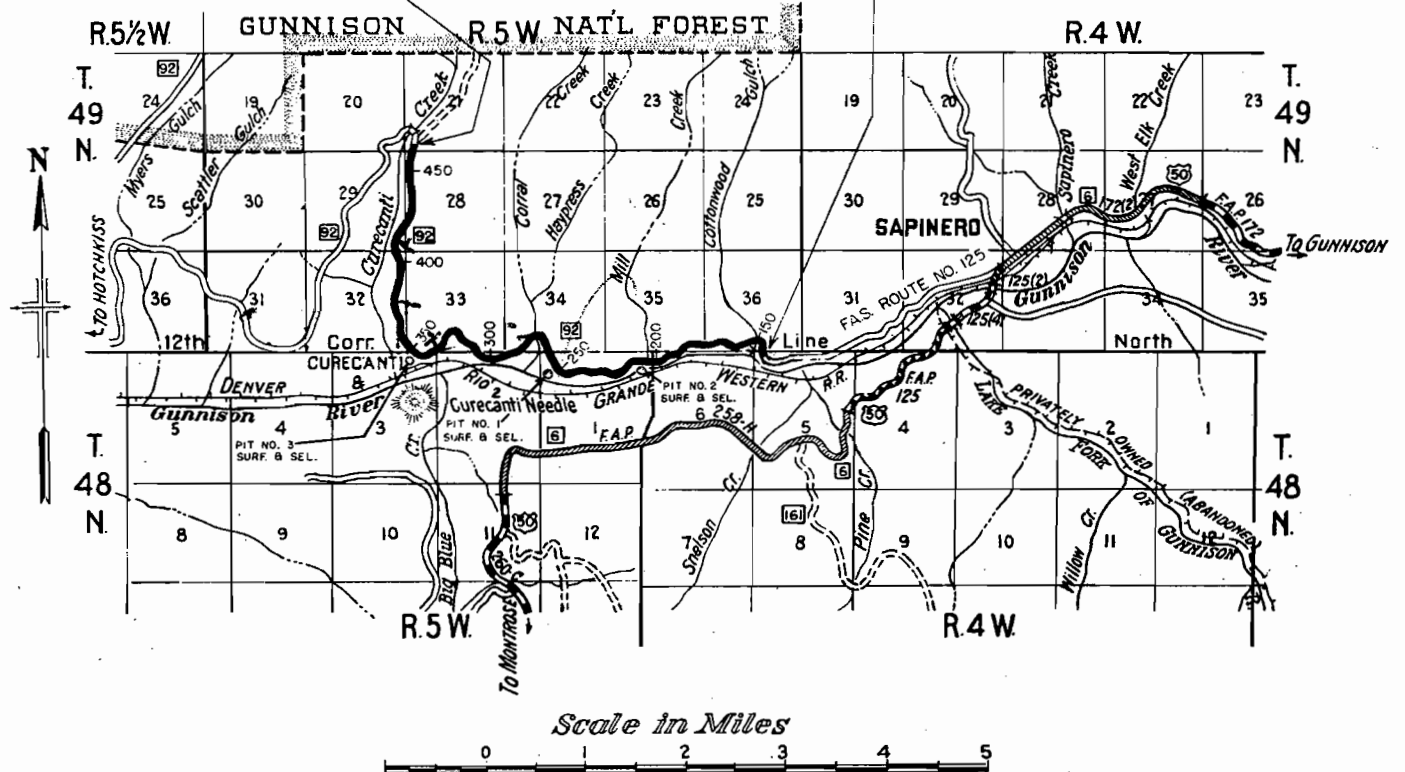

NOTE TO BIDDERS
It is recommended that bidders on this Project go over the plan details with the following field representative of this Department.

RECOMMENDED FOR APPROVAL

ASSISTANT ENGINEER	DATE
--------------------	------

APPROVED

STATE HIGHWAY ENGINEER	DATE
------------------------	------

RECOMMENDED FOR APPROVAL

DISTRICT ENGINEER PUBLIC ROADS ADMINISTRATION FEDERAL WORKS AGENCY	DATE
--	------

APPROVED


DIVISION ENGINEER PUBLIC ROADS ADMINISTRATION FEDERAL WORKS AGENCY	DATE
--	------

R.O.W. TABULATION OF PROPERTIES IN GUNNISON COUNTY S.H.No. 92 PROJ. S-0125 (2)

FED. ROAD DIST. NO.	STATE	PROJ. NO.	SHEET NO.	TC SH
3	COLO.	S-0125(2)	2	

OWNER	ADDRESS	LOCATION N.M.P.M.	AREA IN ACRES			ASSESSED VALUATIONS				REMARKS
			TOTAL LAND	PARCEL	TO BE ACQUIRED	TOTAL LAND	PER ACRE	PARCEL	IMP'S.	
		T. 49 N. R. 5 W.								
Henry Revoir	Sapinero, Colorado	S1/2 SW1/4 Sec. 36	3200	12.417	7.617	640	2.00	15	None	Sage Brush & Grazing Land.
Henry Revoir	Sapinero, Colorado	SW1/4 SE1/4 Sec. 36	320.0	0.524	0.524	640	2.00	1	None	" "
Henry Revoir	Sapinero, Colorado	SE1/4 SE1/4 Sec. 35	320.0	3.110	1.910	320	1.00	2	None	" "
Henry Revoir	Sapinero, Colorado	S1/2 SW1/4 Sec. 34	4800	11.298	7.638	480	1.00	8	None	" "
Henry Revoir	Sapinero, Colorado	SW1/4 SE1/4 Sec. 33	480.0	6.904	4.524	960	2.00	9	None	" "
Henry Revoir	Sapinero, Colorado	E1/2 NE1/4 Sec. 32	5200	7.729	4.229	718	1.38	6	None	" "
Henry Revoir	Sapinero, Colorado	E1/2 SE1/4 Sec. 29	6000	6.743	3.823	1800	3.00	12	None	" "
Henry Revoir	Sapinero, Colorado	NW1/4 SW1/4 Sec. 28	640.0	0.083	0.083	1920	3.00	1	None	" "
Henry Revoir	Sapinero, Colorado	SE1/4 NE1/4 Sec. 29	6000	0.220	0.220	1800	3.00	1	None	" "
Henry Revoir	Sapinero, Colorado	W1/2 NW1/4 Sec. 28	640.0	6.134	2.894	1920	3.00	9	None	" "
Henry Revoir	Sapinero, Colorado	SW1/4 SW1/4 Sec. 21	640.0	1.208	0.400	960	1.50	1	None	" "
		T. 48 N. R. 4 W.								
U.S. Government	U.S. Land Office Denver, Colorado	Lot 4 Sec. 5			1.370					
U.S. Government	U.S. Land Office Denver, Colorado	Lot 1 Sec. 6			0.016					
U.S. Government	U.S. Land Office Denver, Colorado	Lots 3,4 Sec. 6			7.281					
		T. 48 N. R. 5 W.								
U.S. Government	U.S. Land Office Denver, Colorado	Lots 17,18,19,24,25,26 Sec. 1			11.159					
U.S. Government	U.S. Land Office Denver, Colorado	Lots 20,21,22,23, Sec. 1			12.048					
U.S. Government	U.S. Land Office Denver, Colorado	Lots 17,18 Sec. 2			6.126					
U.S. Government	U.S. Land Office Denver, Colorado	Lot 19 Sec. 2			0.986					
U.S. Government	U.S. Land Office Denver, Colorado	Lot 20 Sec. 2			0.501					
U.S. Government	U.S. Land Office Denver, Colorado	Lots 17,18 Sec. 3			3.442					
		T. 49 N. R. 5 W.								
U.S. Government	U.S. Land Office Denver, Colorado	S1/2 SW1/4 Sec. 33			4.304					
U.S. Government	U.S. Land Office Denver, Colorado	SW1/4 SW1/4 Sec. 33			1.789					
U.S. Government	U.S. Land Office Denver, Colorado	E1/2 SE1/4 Sec. 32			8.600					

NOTE:-
Alignment and Grades as shown are subject to modification during construction, after approval by the Denver office.
The Soil Data shown on the plans is obtained from best available testing laboratory information. This information is shown for the convenience of the Contractor and the Department does not warrant the accuracy of these tests. If materials not conforming to the data on plans are encountered during construction, necessary modifications of the grading plan shown on plans will be made to insure dense stable embankments.


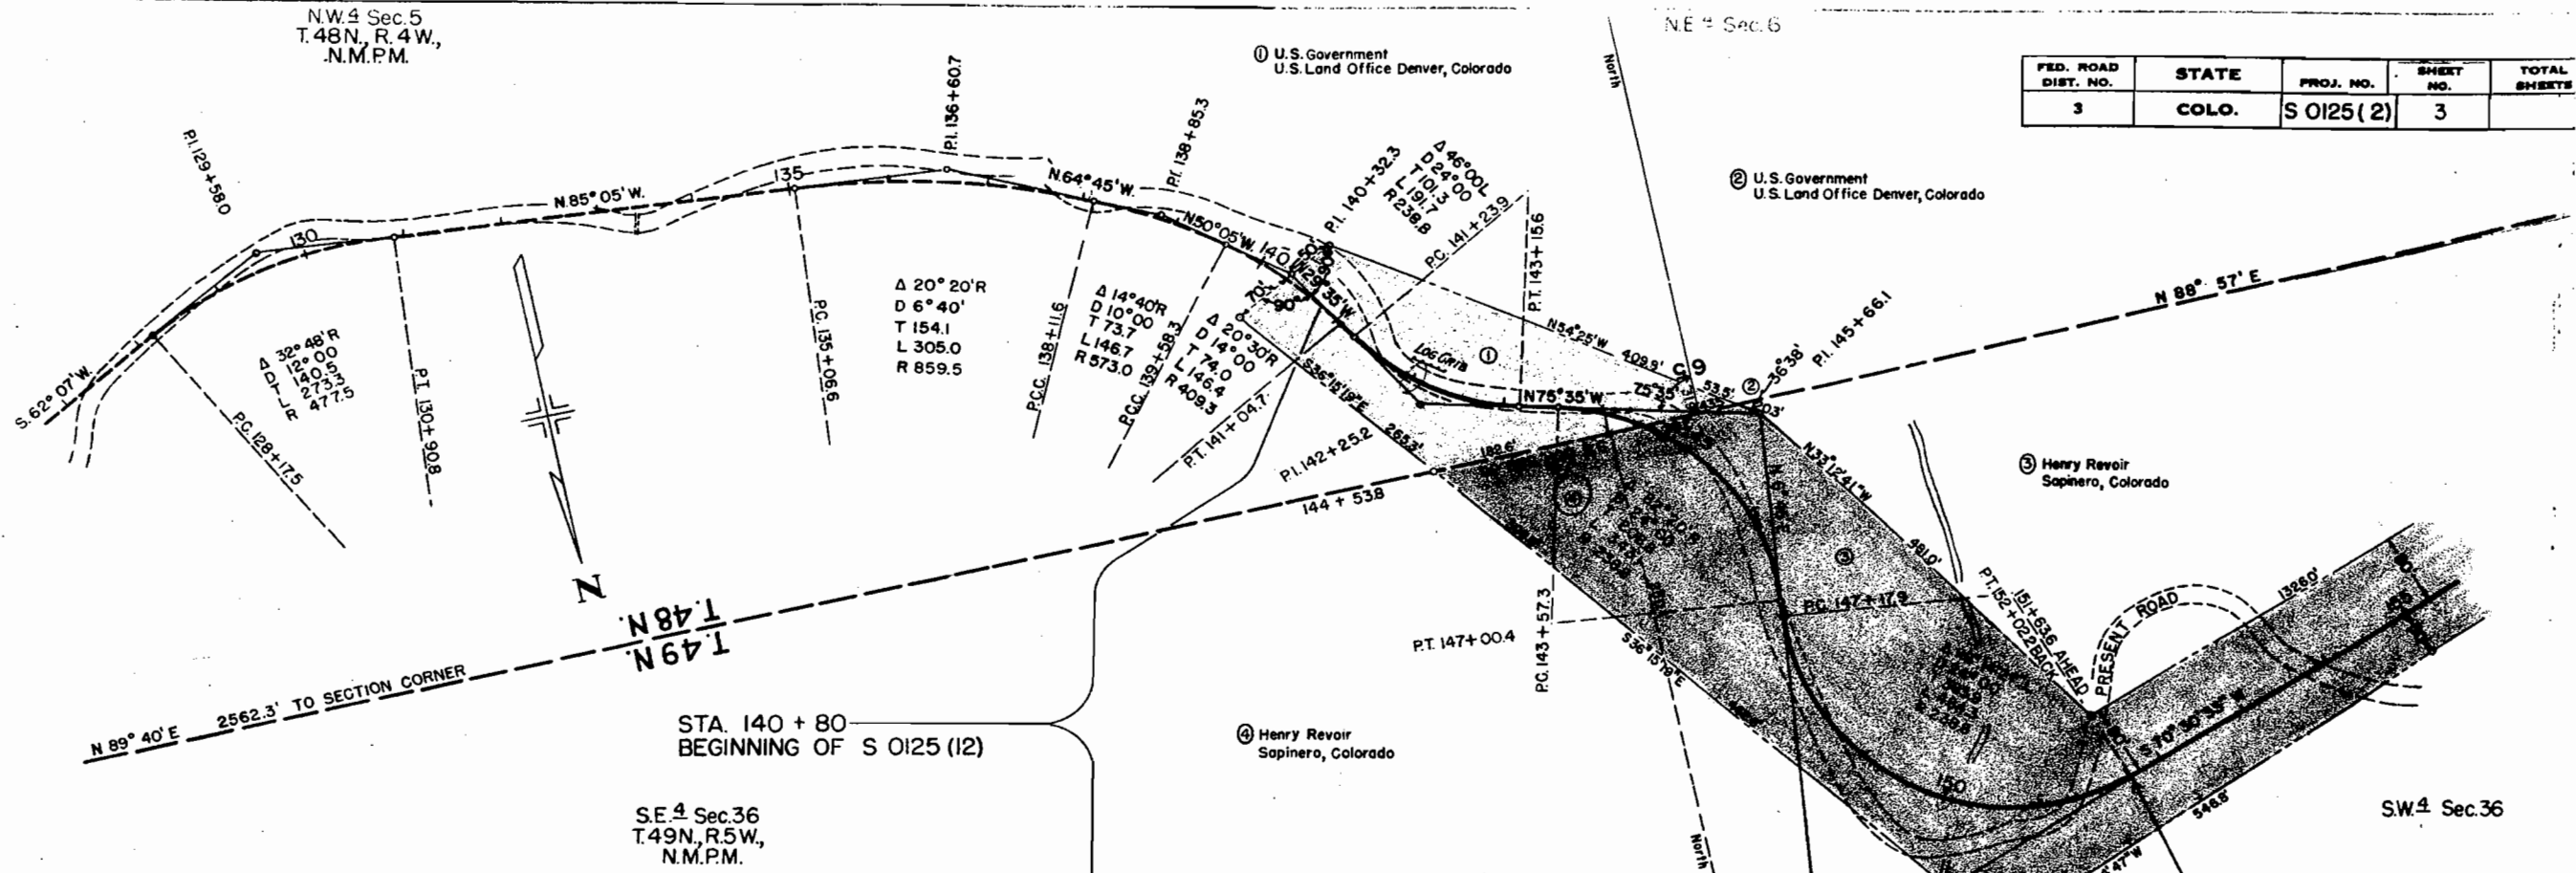


NE 1/4 Sec. 6
T. 48N. R. 4W,
N.M.P.M.

NW 1/4 Sec. 6

FED. ROAD DIST. NO.	STATE	PROJ. NO.	SHEET NO.	TOTAL SHEETS
3	COLO.	S 0125 (2)	4	11

U.S. Government
U.S. Land Office Denver, Colorado

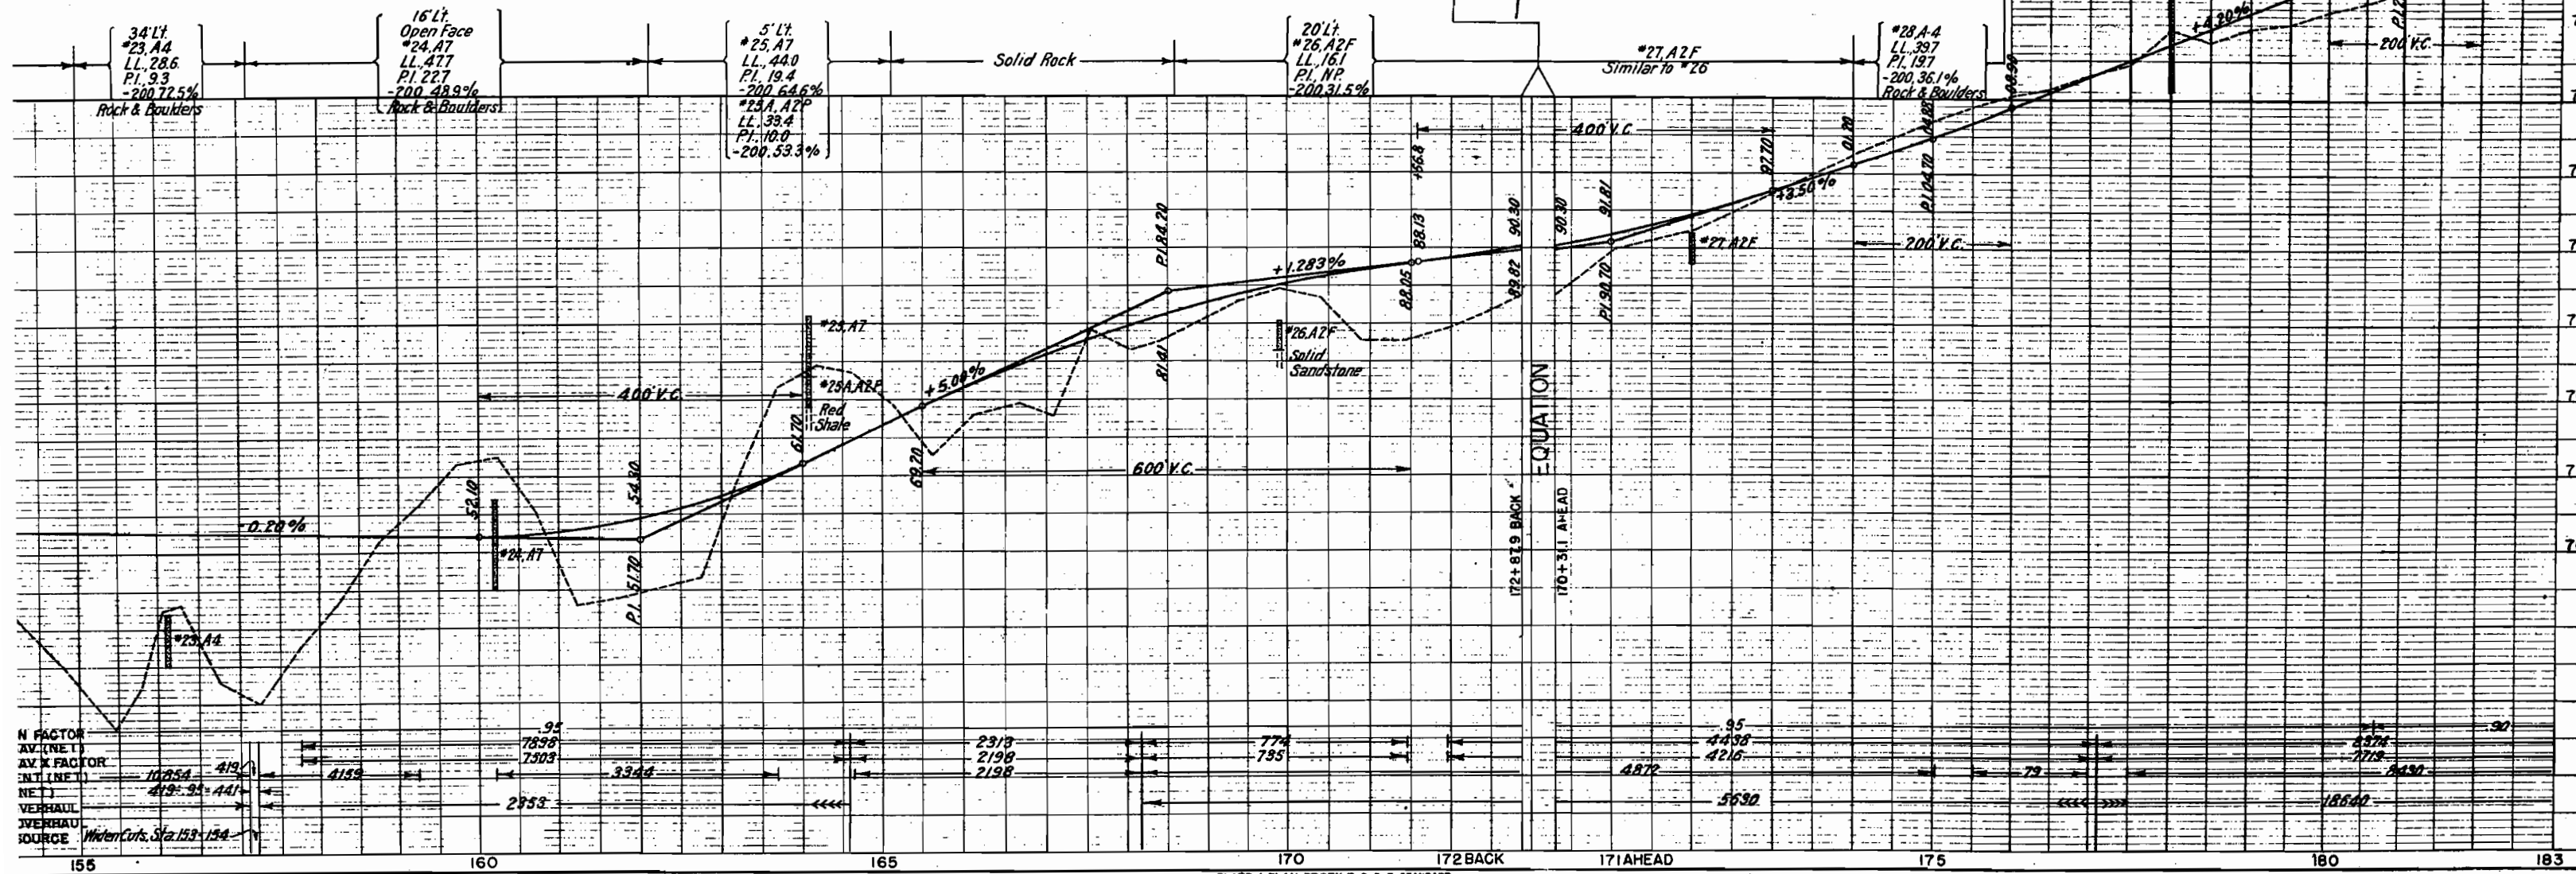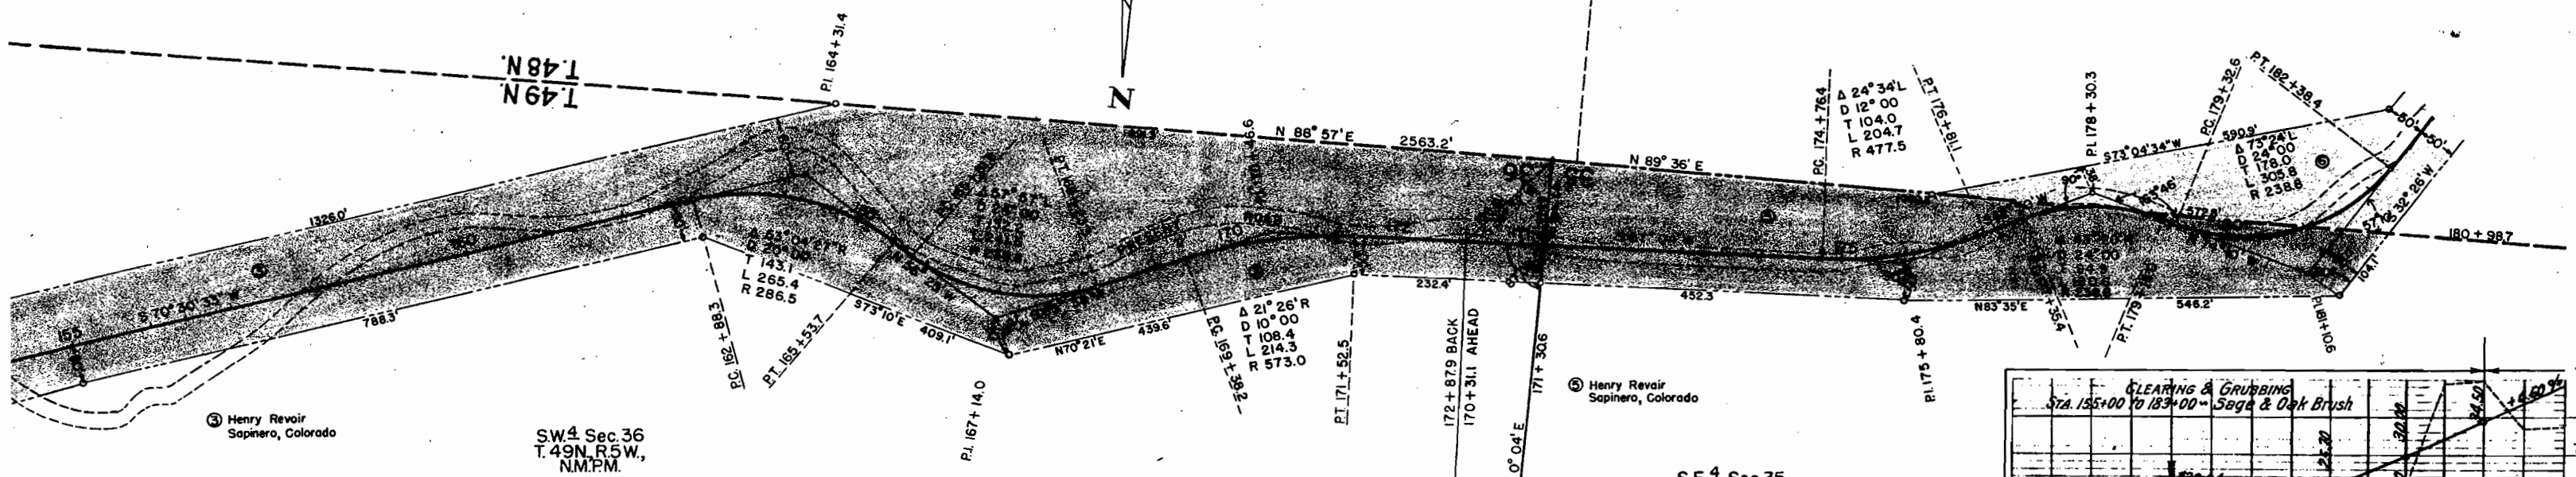

N.W. 1/4 Sec 6
T.48N, R.4W,
N.M.P.M.

PT. NO. 2
300' TO 500' L.I.
OF STA. 202+00

NE 1/4 Sec 1
T.48N, R.5W,
N.M.P.M.

FED. ROAD DIST. NO.	STATE	PROJ. NO.	SHEET NO.	TOTAL SHEETS
3	COLO.	S 0125 (2)	5	



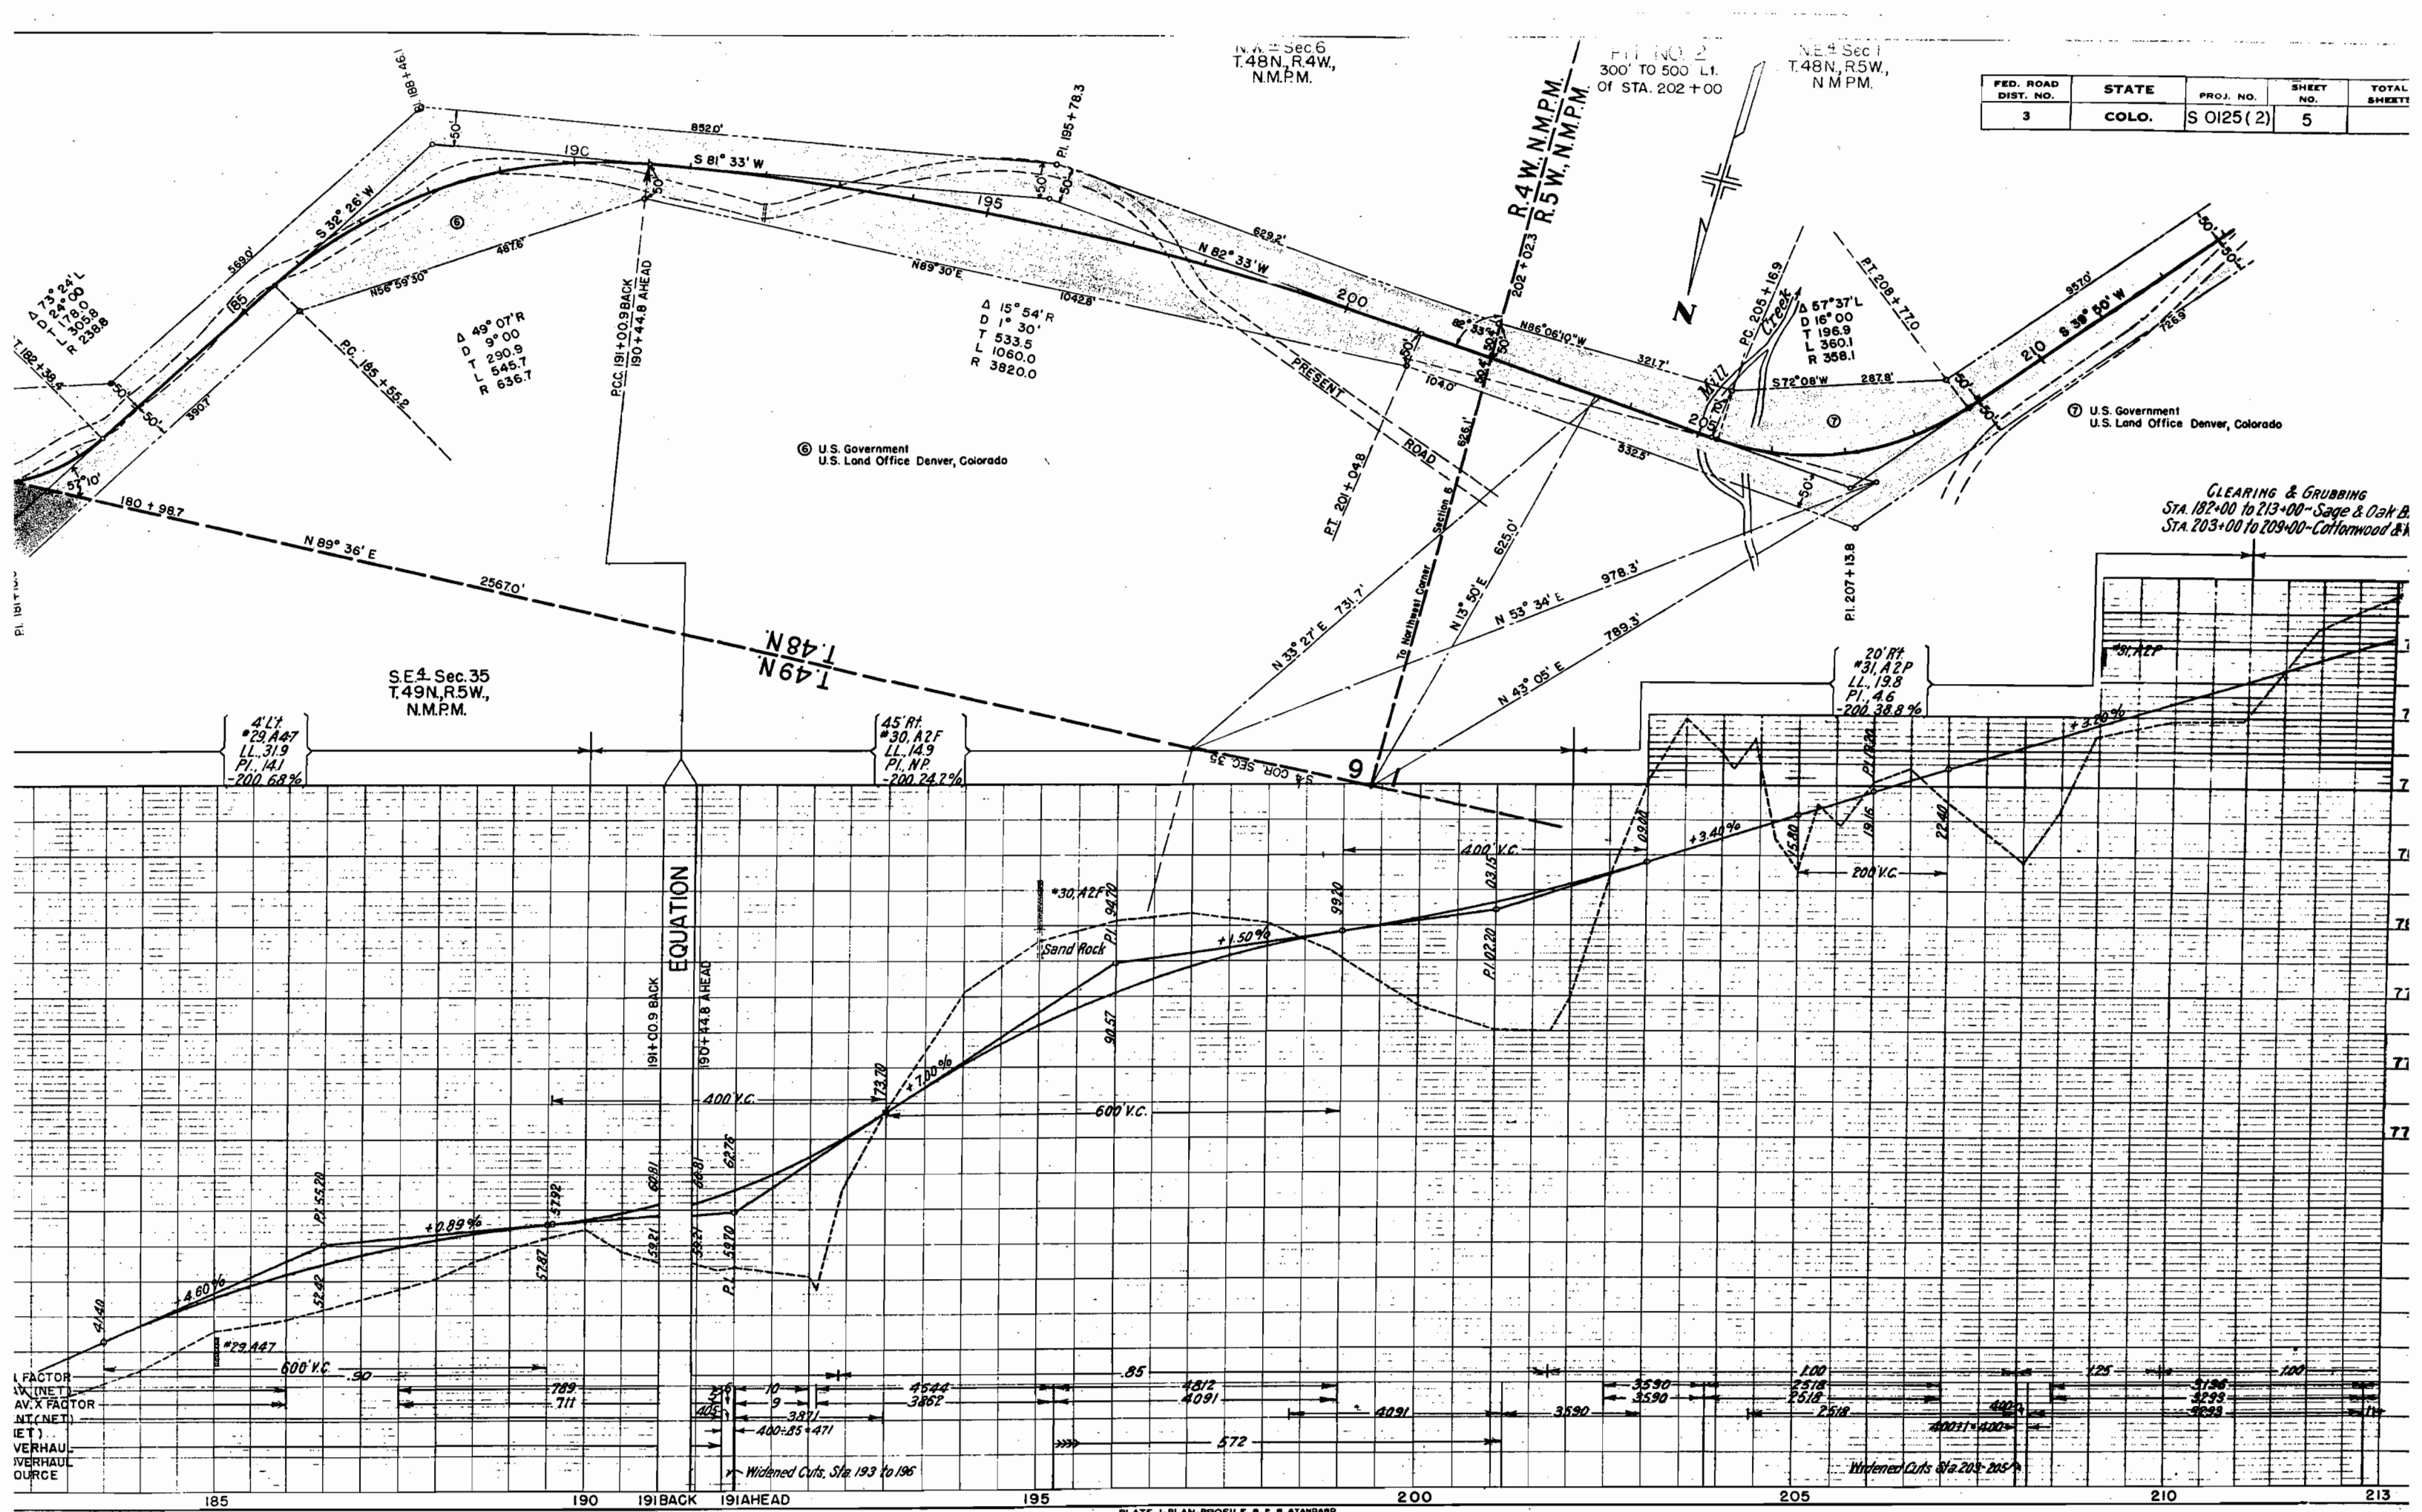


PLATE 1-PLAN-PROFILE S. P. R. STANDARD
EUGENE DIETZGEN CO., Chicago-New York

NE 1/4 Sec. 1
T. 49 N., R. 5 W.,
N.M.P.M.

NW 1/4 Sec. 1


FED. ROAD DIST. NO.	STATE	PROJ. NO.	SHEET NO.	TOTAL SHEETS
3	COLO.	S 0125 (2)	6	

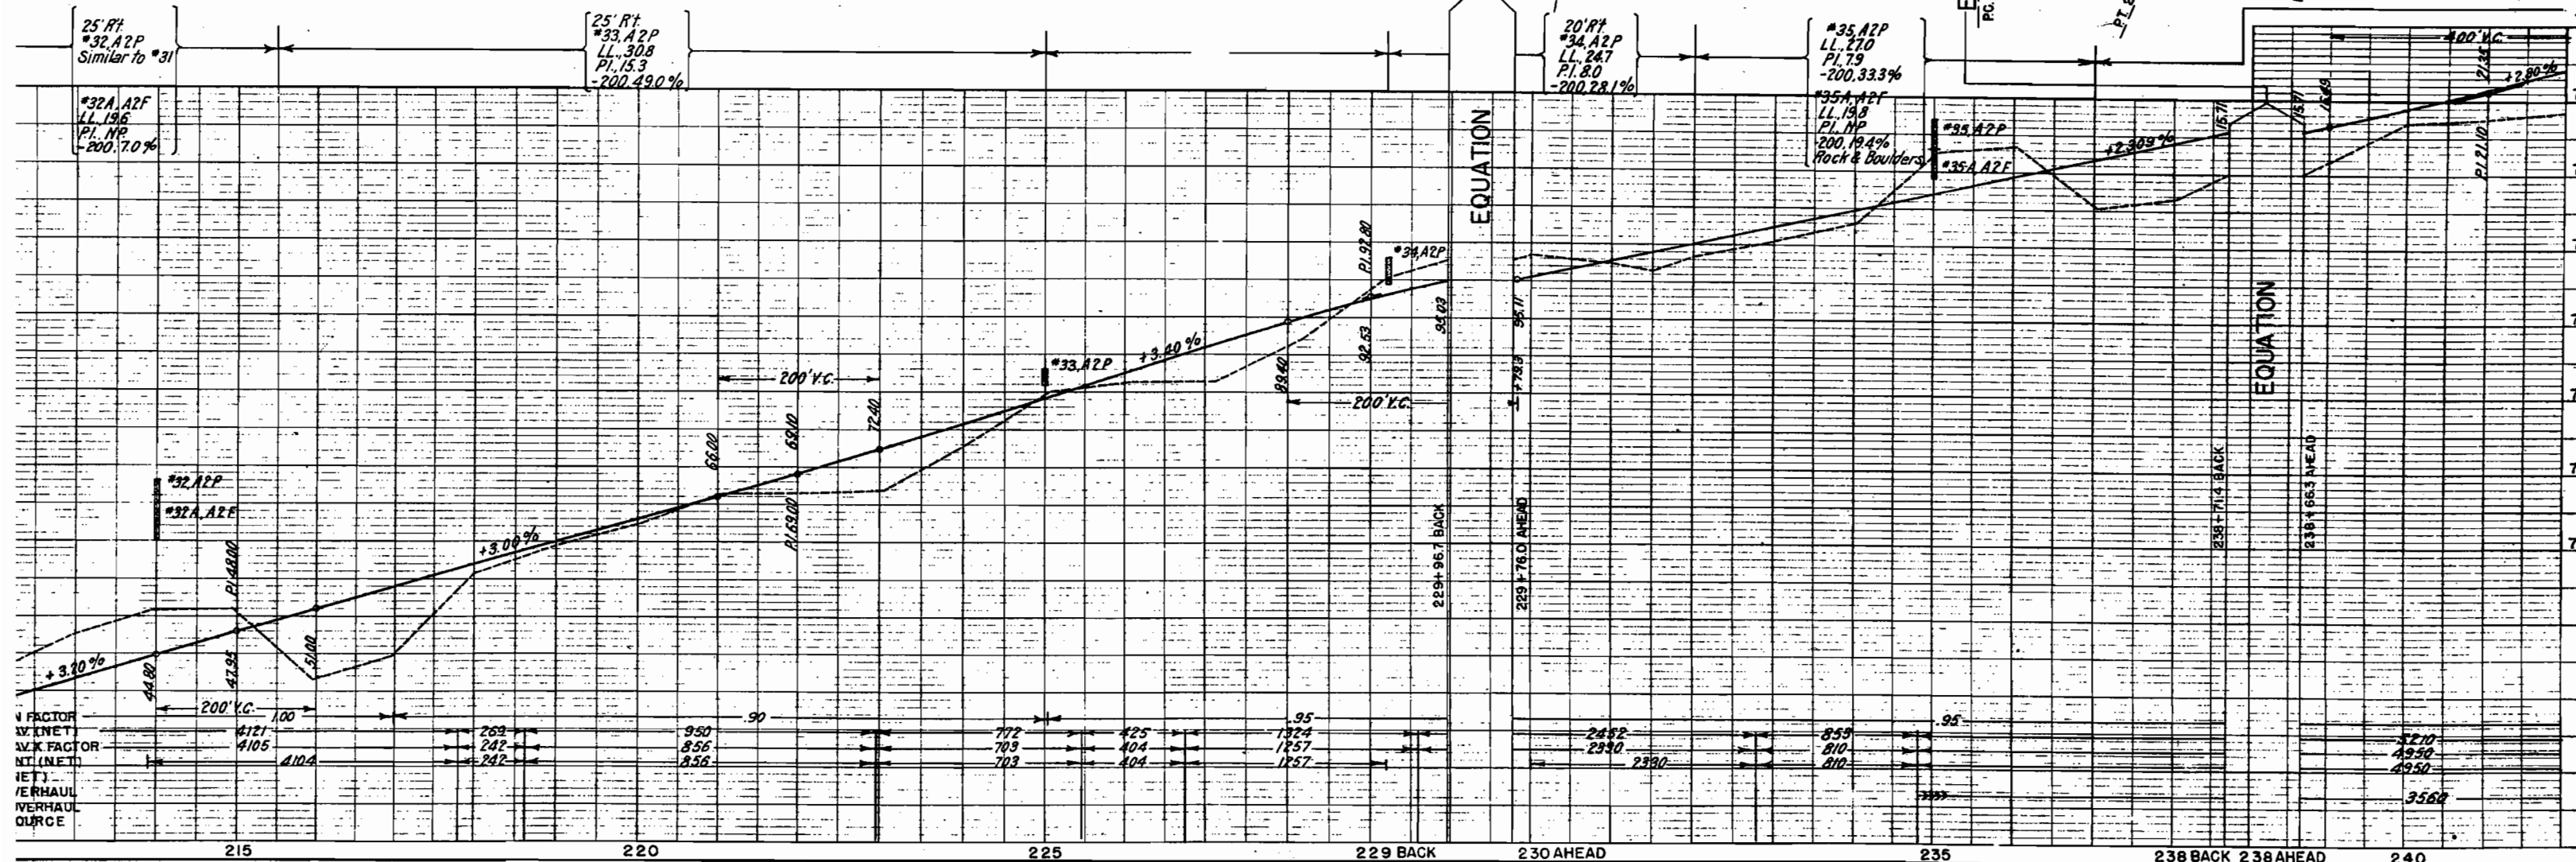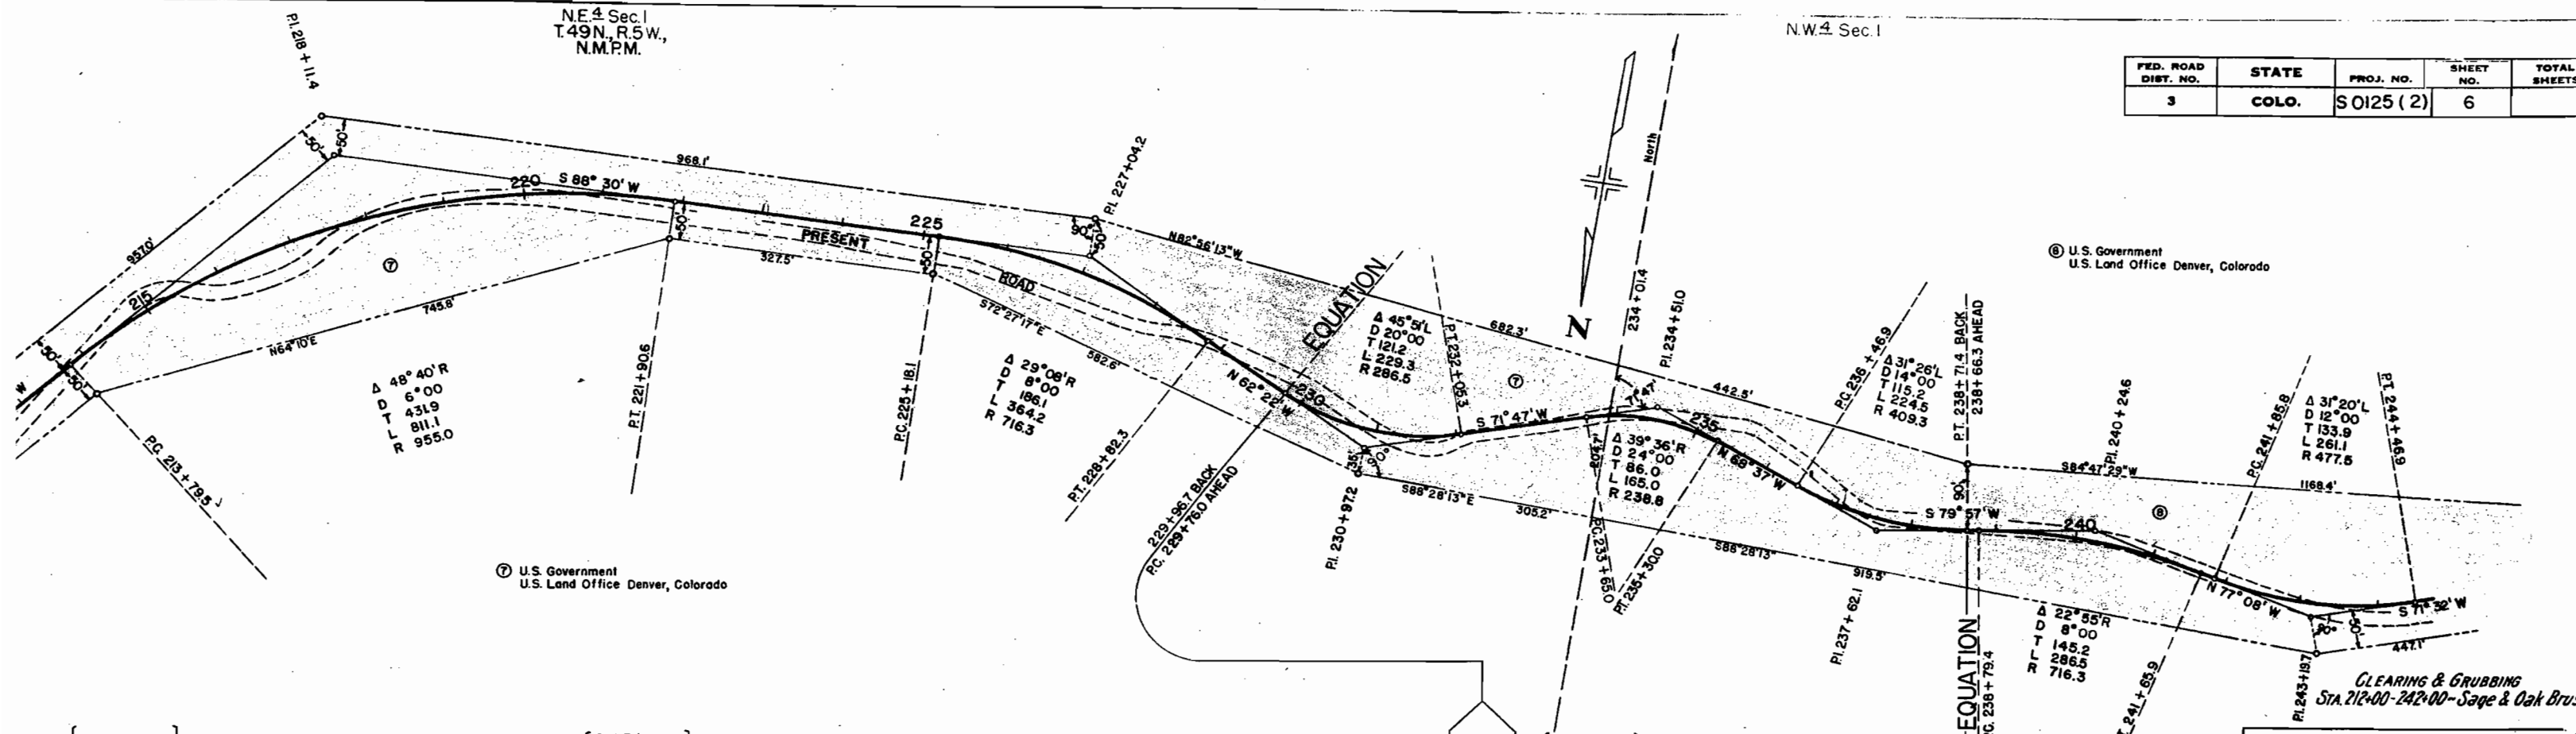

PIT NO. 1
400' LEFT OF
STA. 251+00

N.W. 1/4 Sec. 1
T. 48N, R. 5W,
N.M.P.M.

FED. ROAD DIST. NO.	STATE	PROJ. NO.	SHEET NO.	TOTAL SHEETS
3	COLO.	S 0125 (2)	7	

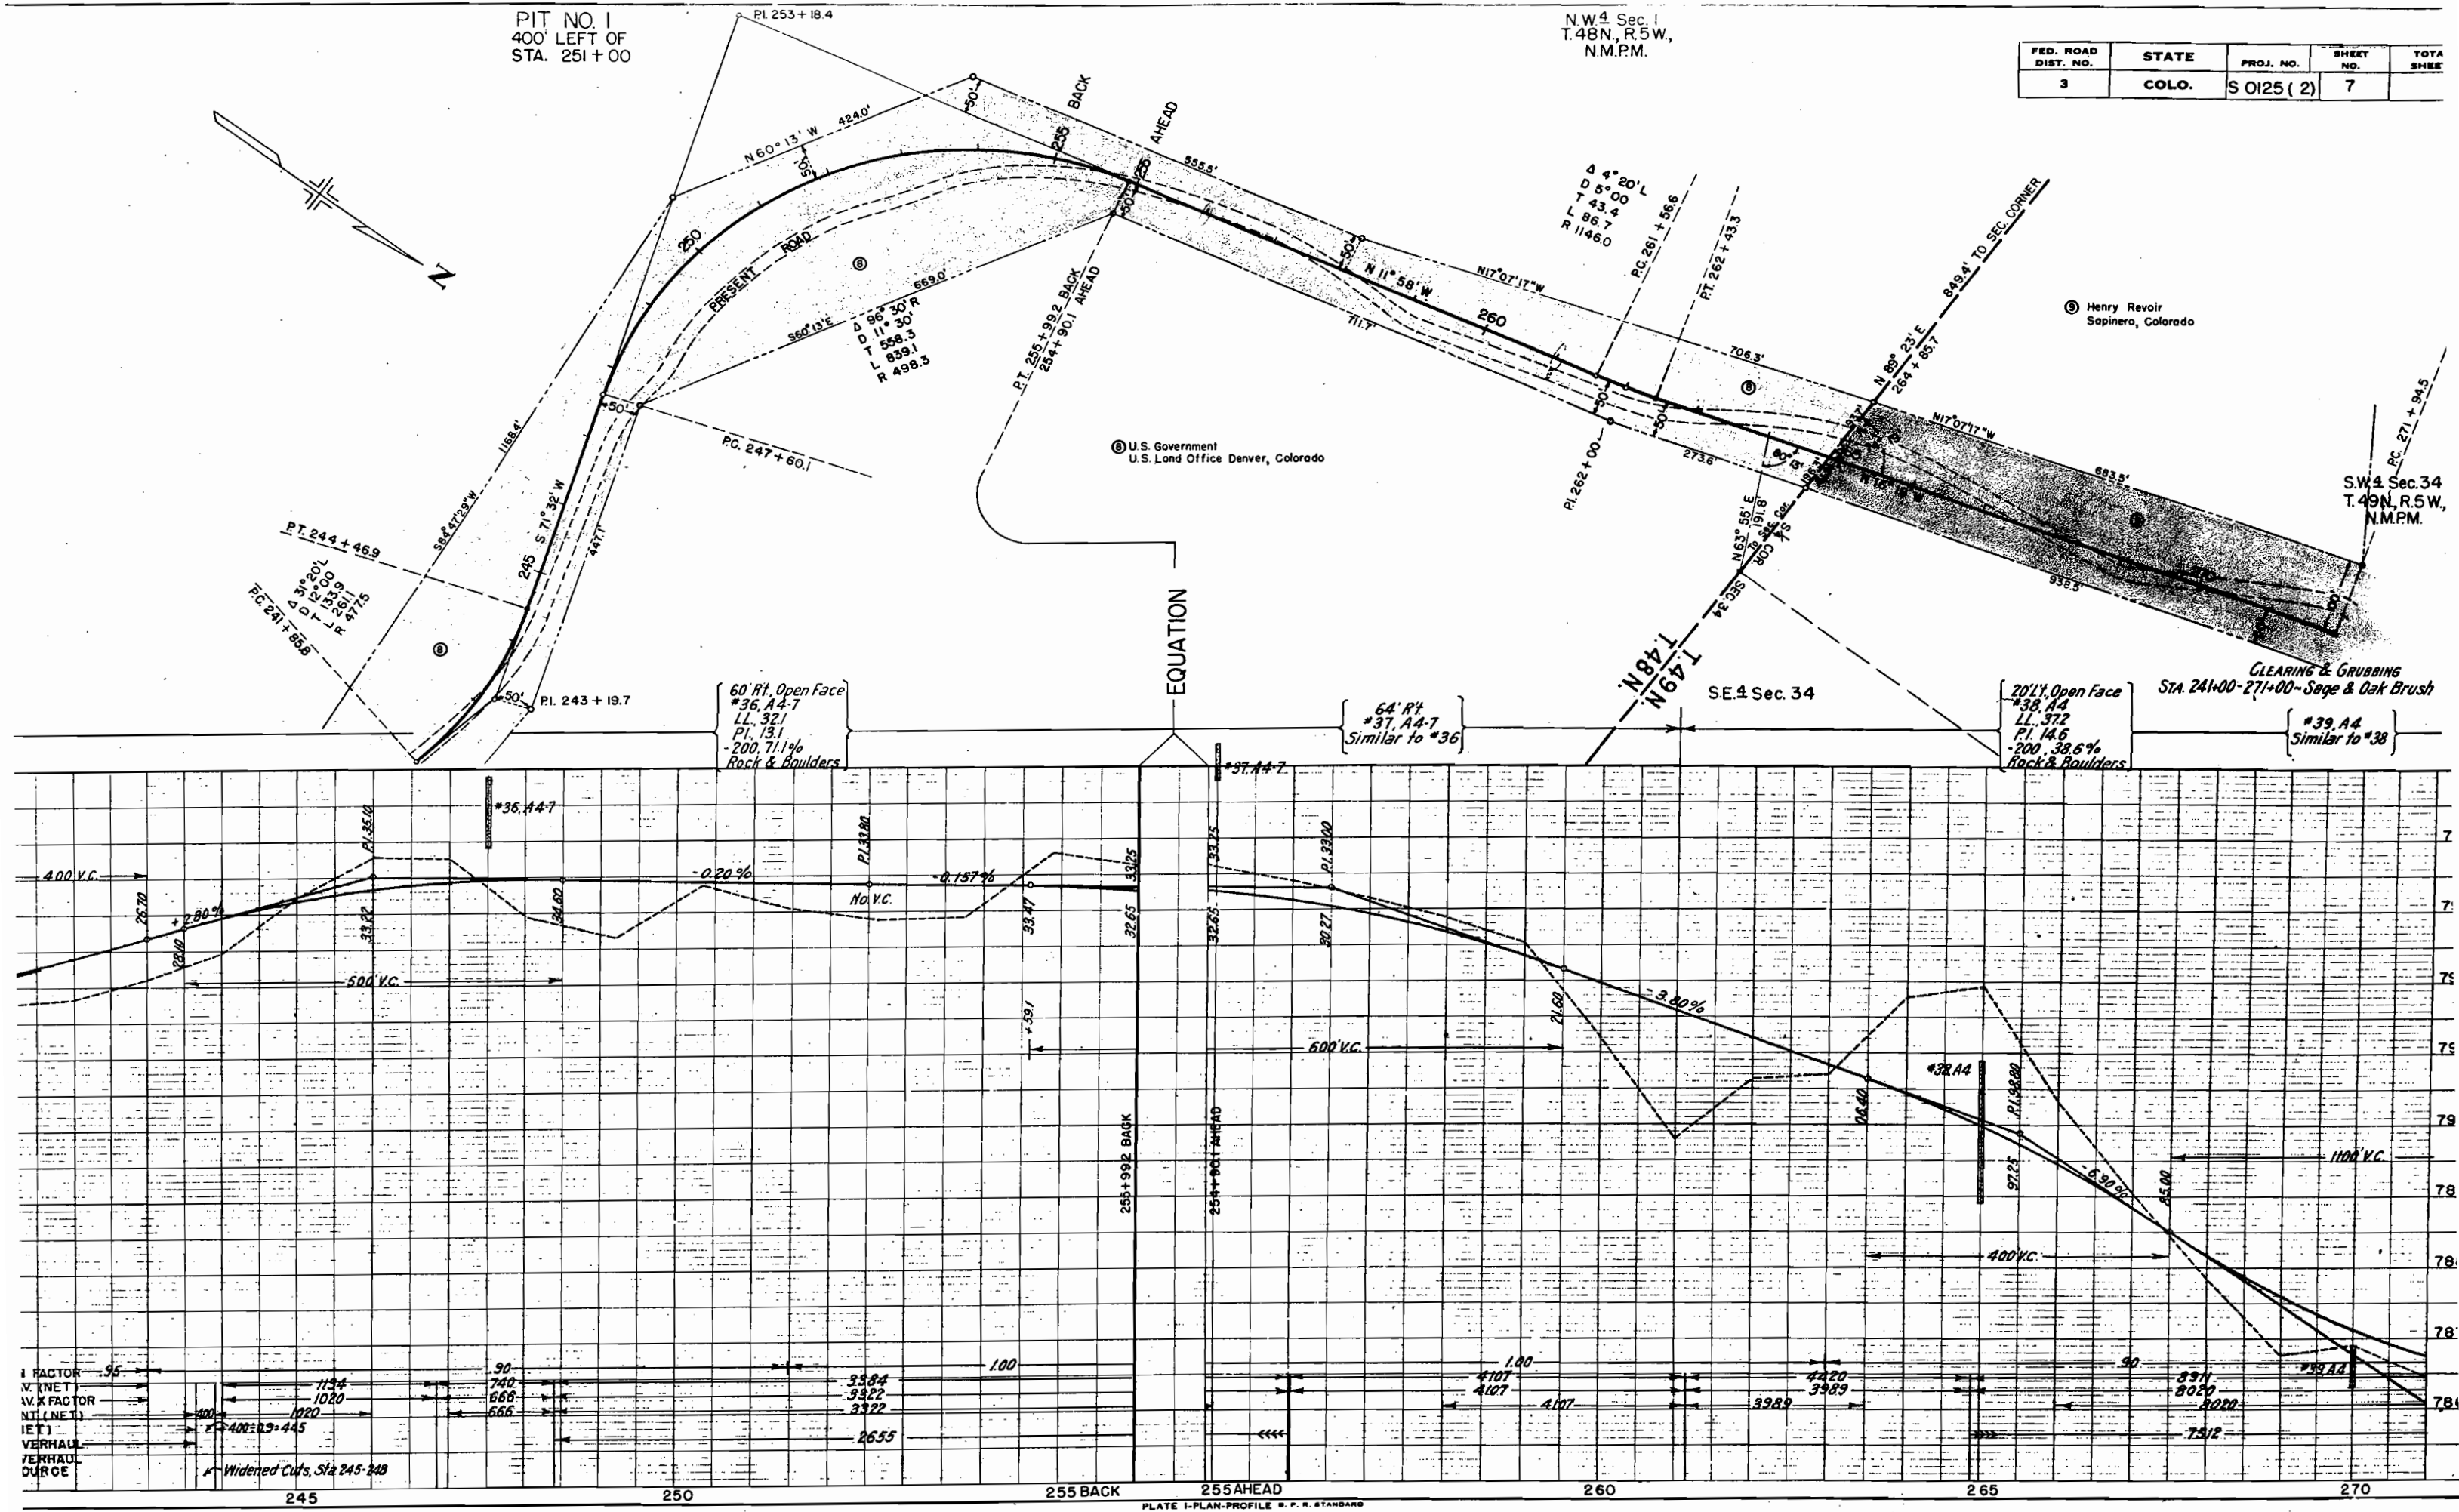

NE 1/4 Sec. 2
T. 48N, R. 5W,
N.M.P.M.

FED. ROAD DIST. NO.	STATE	PROJ. NO.	SHEET NO.	TOTAL SHEET
3	COLO.	S 0125 (2)	8	

U.S. Government
U.S. Land Office Denver, Colorado

CLEARING & GRUBBING
STA. 270-300 - Sage & Oak Brush
STA. 272-300 - Cottonwood & Willow

Henry Reservoir
Sapinero, Colorado

SW 1/4 Sec. 34
T. 49N, R. 5W,
N.M.P.M.

#40, A4
LL 396
PI 7.7
-200.416%


14' RT
#41, A7
LL 441
PI 17.1
-200.796%
Rock & Boulders

14' RT
#42, A7
Similar to #41

#43, A2F
LL 161
PI NP
-200.212%
Rock & Boulders

ION FACTOR
KCAV. (NE T)
KCAV. X FACTOR
MENT (NE T)
(NE T)
OVERHAUL
SOURCE

Widened Cuts, Sta. 264 to 268

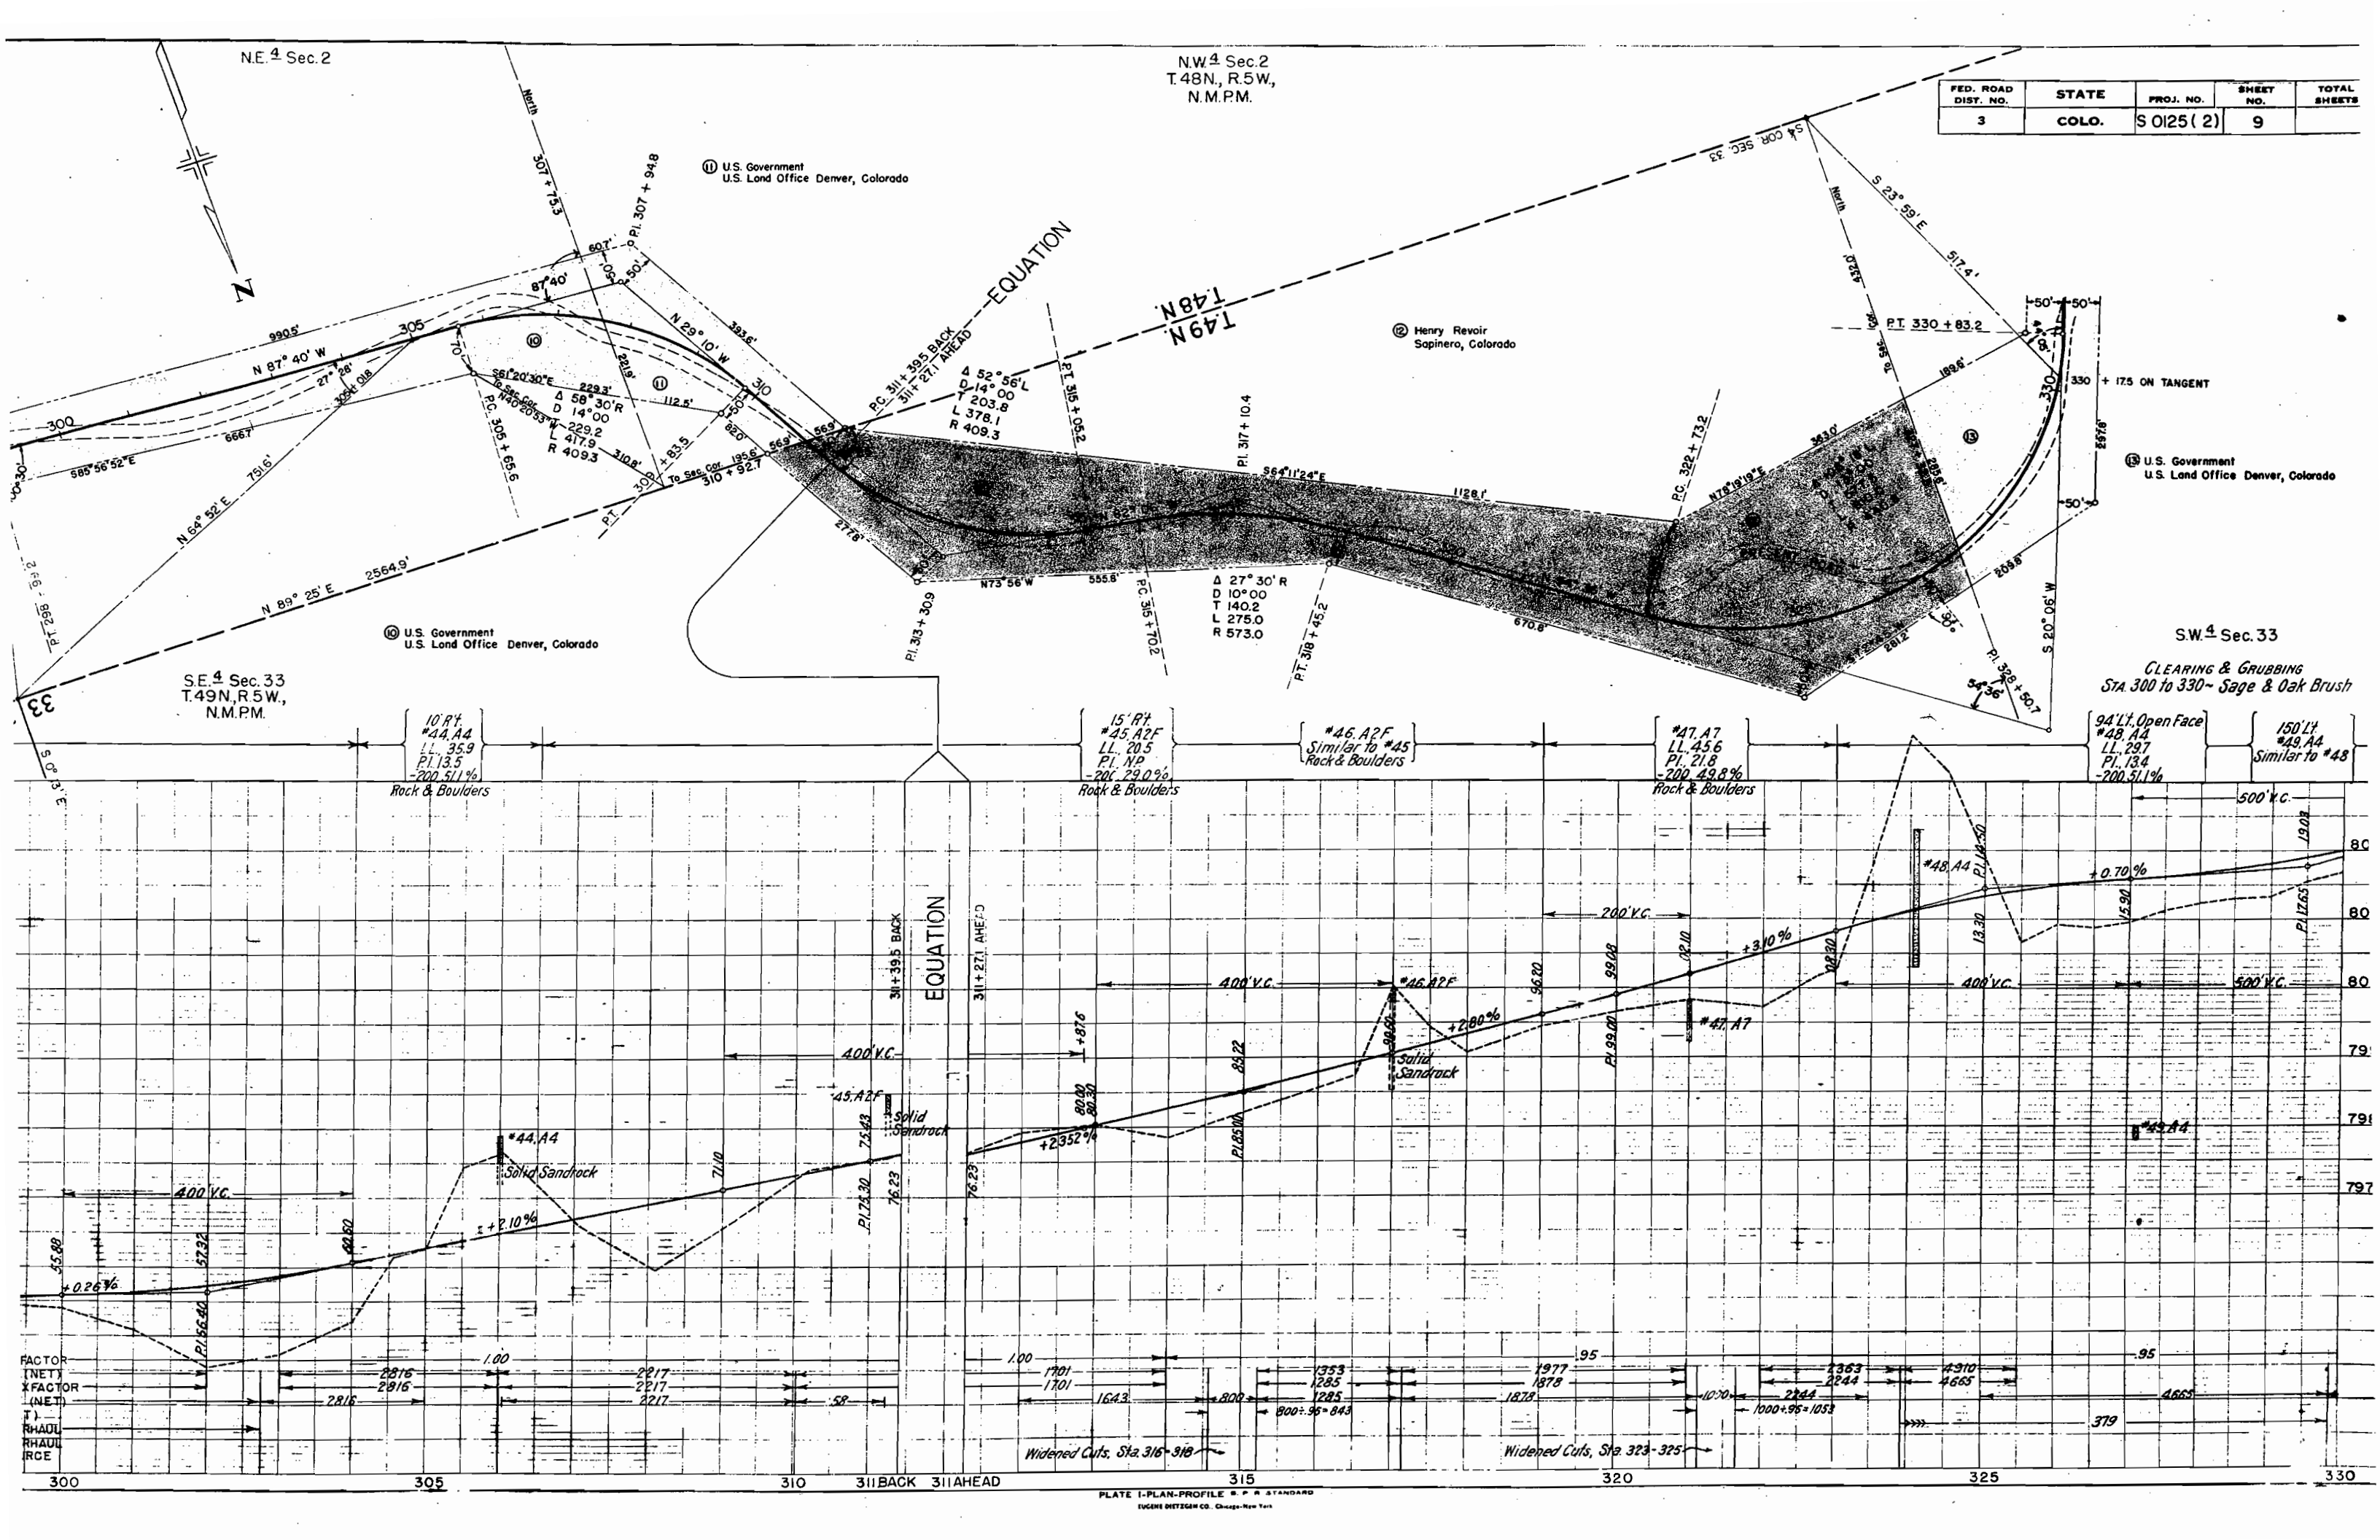

FED. ROAD DIST. NO.	STATE	PROJ. NO.	SHEET NO.	TOTAL SHEETS
3	COLO.	S 0125 (2)	9	

NW 1/4 Sec. 2
T. 48N., R. 5W.,
N.M.P.M.

U.S. Government
U.S. Land Office Denver, Colorado

Henry Reservoir
Sapinero, Colorado


U.S. Government
U.S. Land Office Denver, Colorado

SE 1/4 Sec. 33
T. 49N., R. 5W.,
N.M.P.M.


SW 1/4 Sec. 33

CLEARING & GRUBBING
STA 300 to 330~ Sage & Oak Brush

PLATE I-PLAN-PROFILE S. P. A. STANDARD
EUGENE DETZGEN CO. Chicago-New York

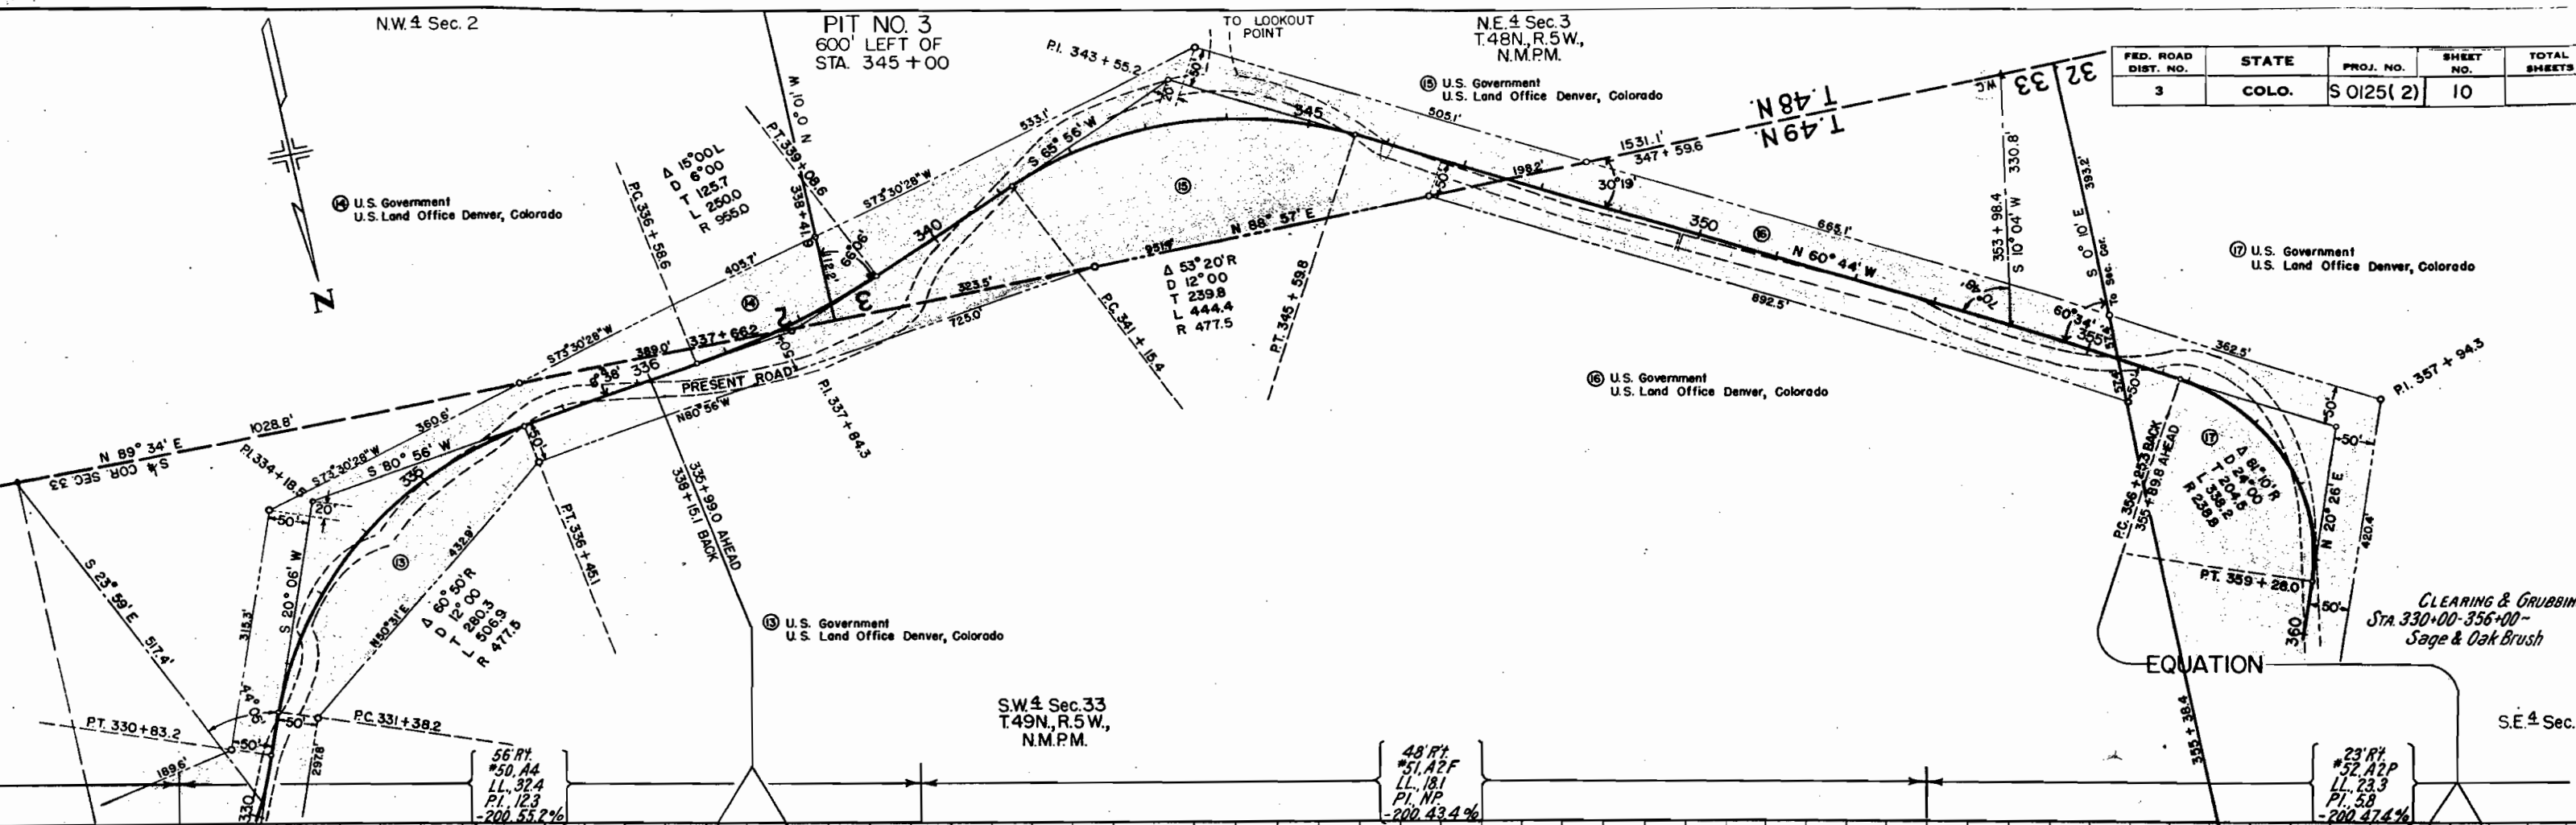

FED. ROAD DIST. NO.	STATE	PROJ. NO.	SHEET NO.	TOTAL SHEETS
3	COLO.	S 0125 (2)	10	

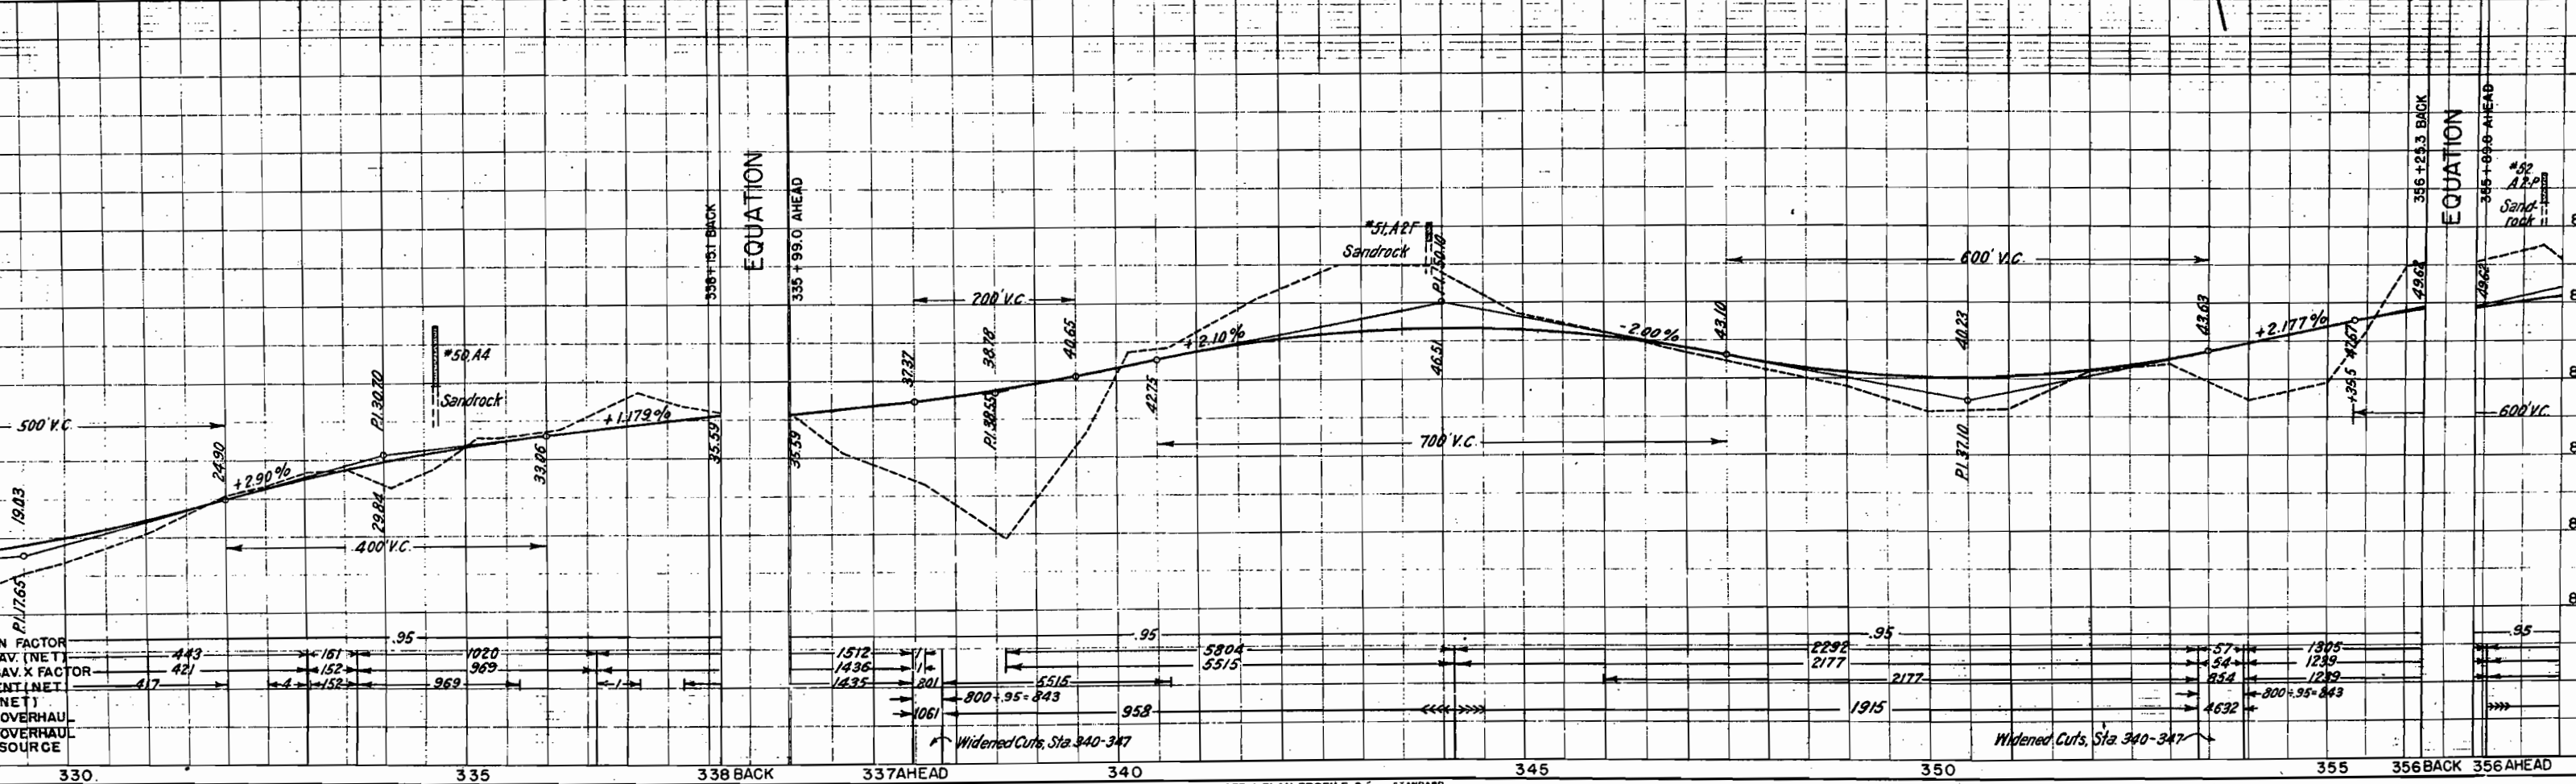



SE 4 Sec. 32
T49N., R. 5W.,
N.M.P.M.

NE 4 Sec. 32

FED. ROAD DIST. NO.	STATE	PROJ. NO.	SHEET NO.	TOTAL SHEET
3	COLO.	S 0125 (2)	11	

17 U.S. Government
U.S. Land Office Denver, Colorado


18 Henry Reservoir
Sopiero, Colorado

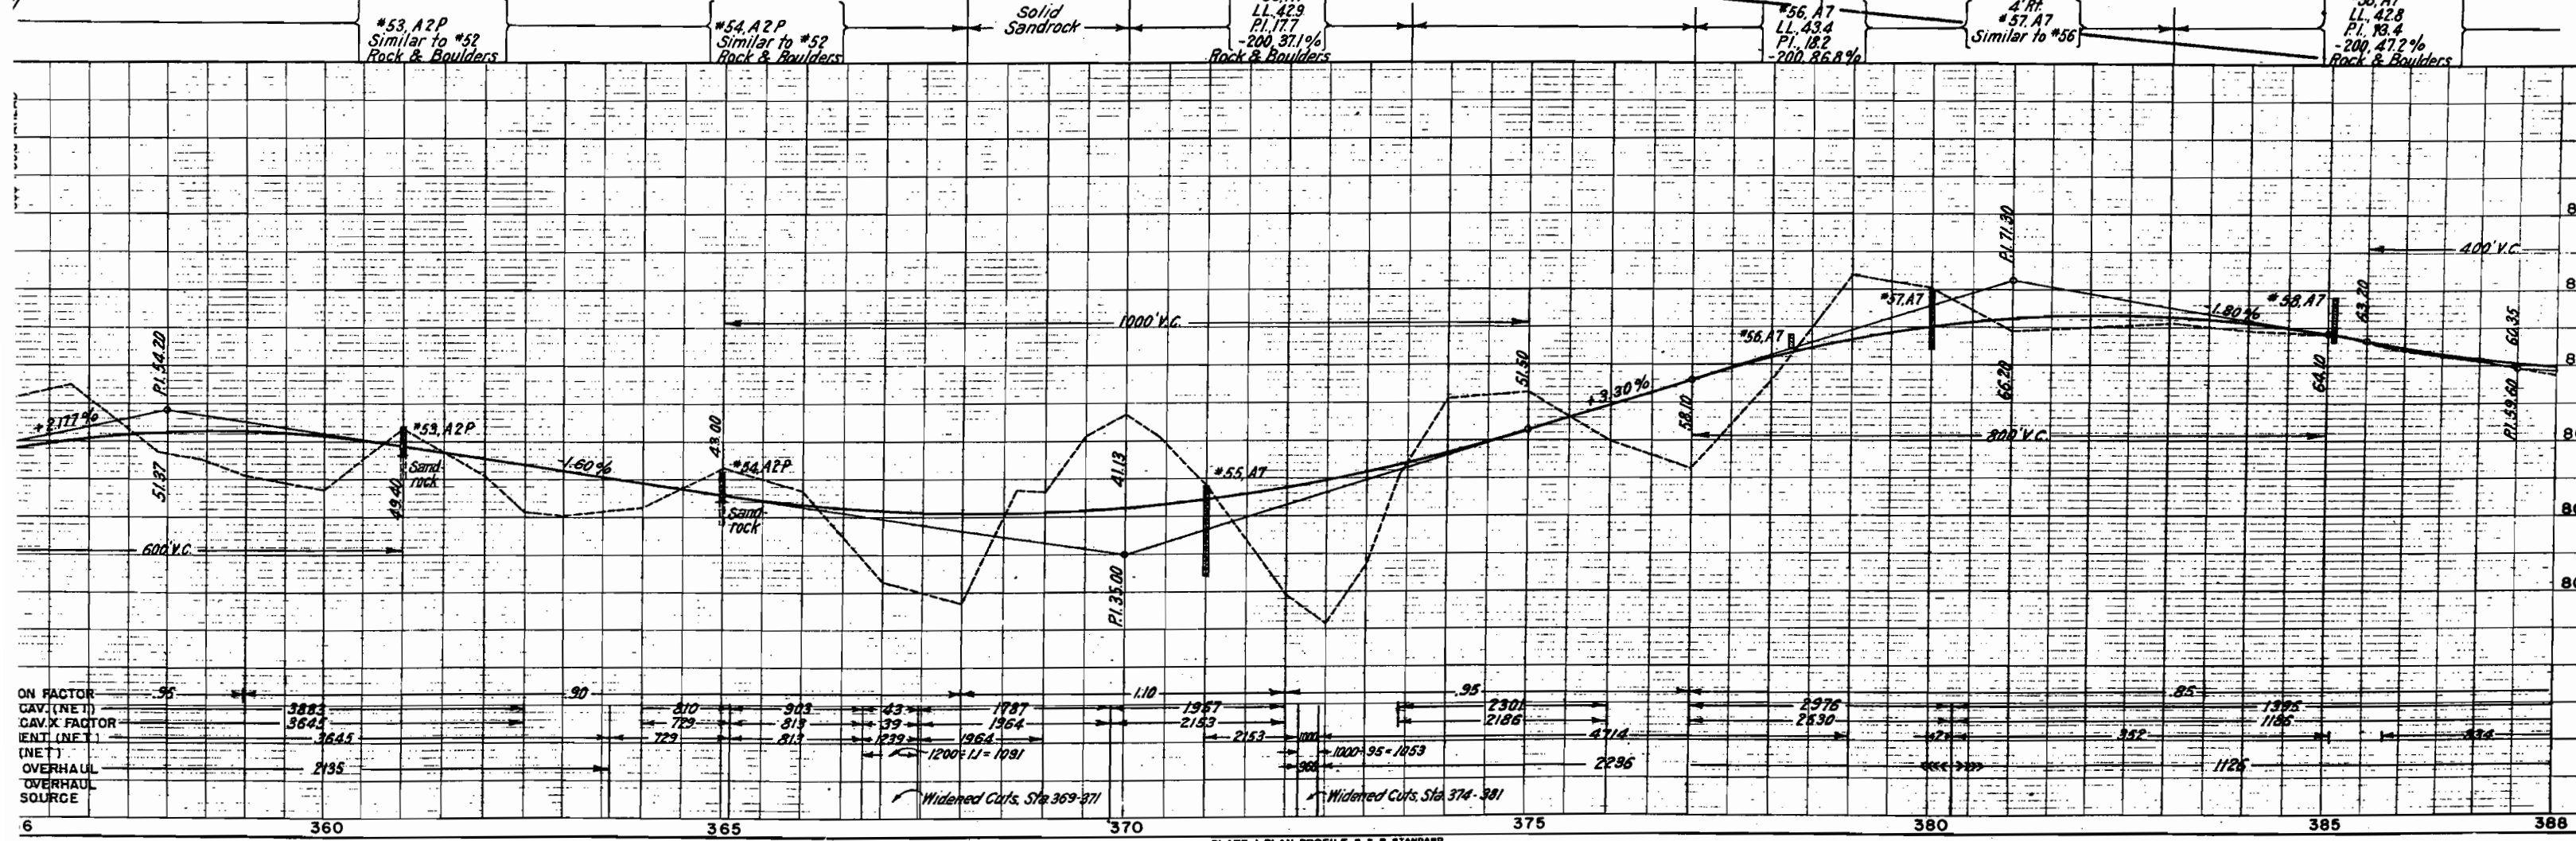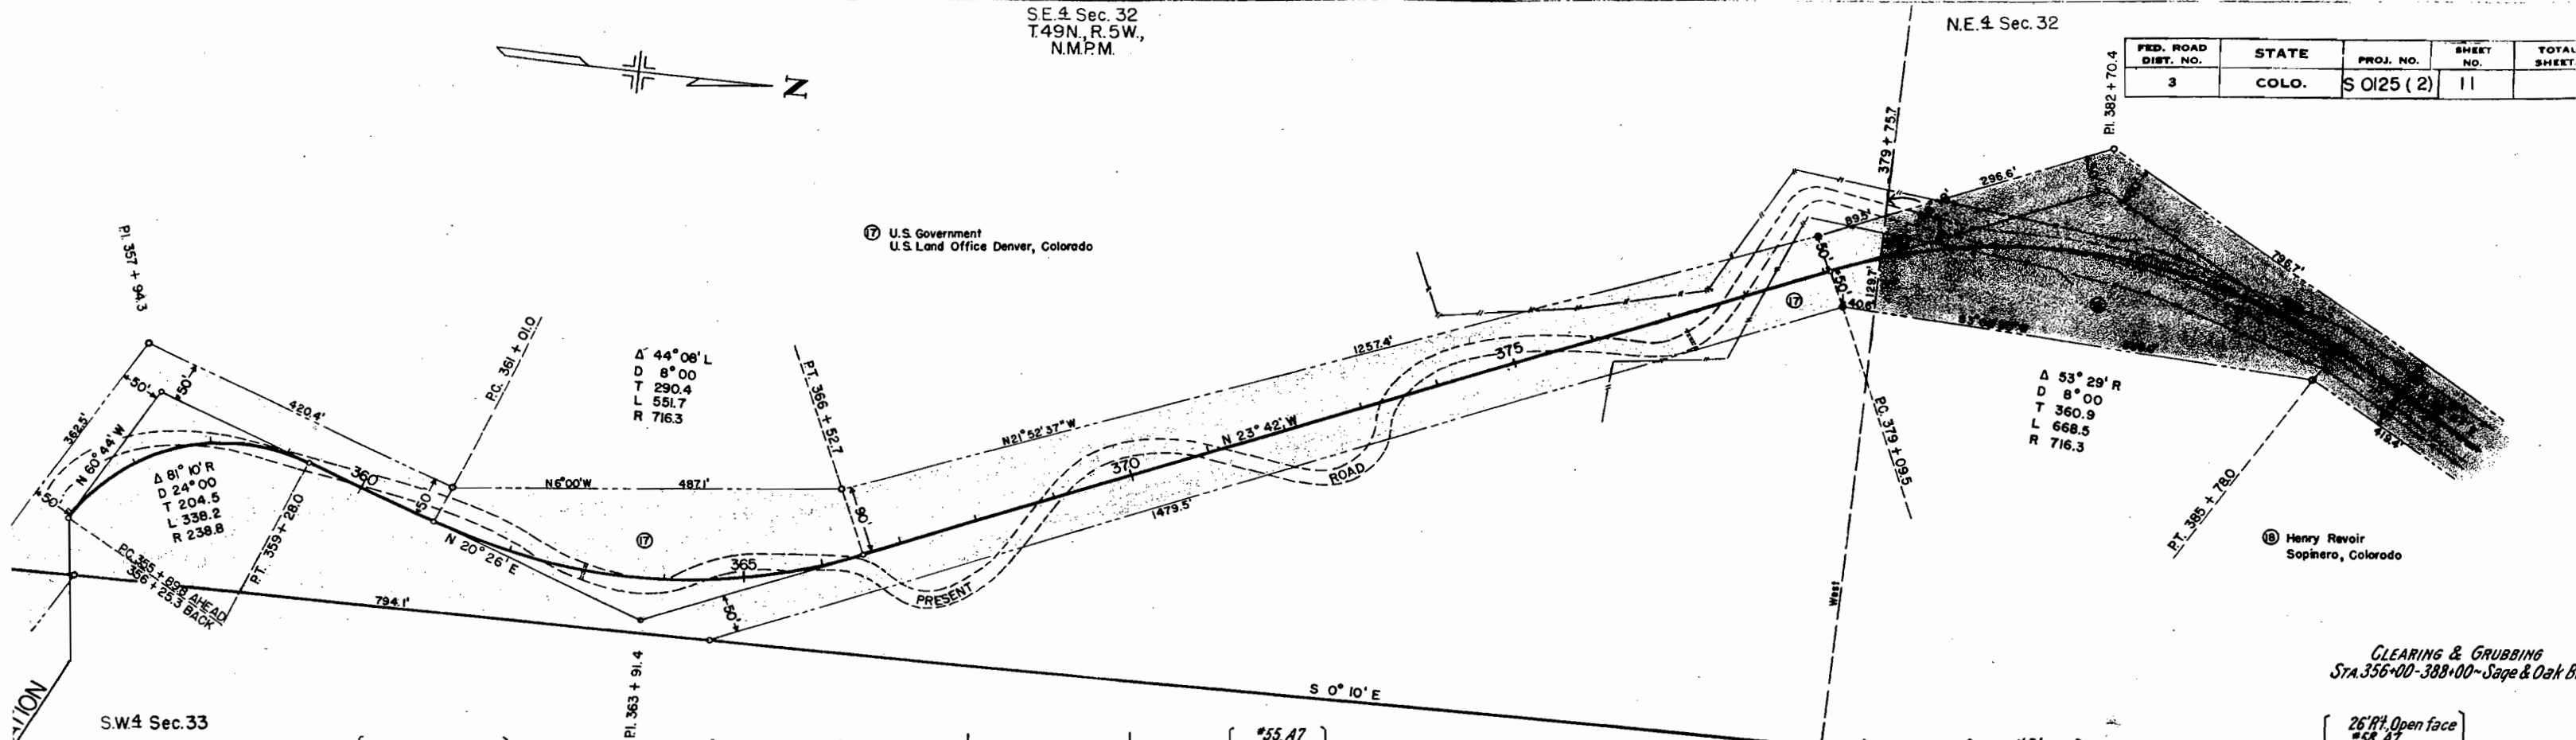

NE 1/4 Sec. 32
T.49N., R.5W.,
N.M.P.M.

S.E. 1/4 Sec. 29

FED. ROAD DIST. NO.	STATE	PROJ. NO.	SHEET NO.	TOTAL SHEETS
3	COLO.	S 0125 (2)	12	

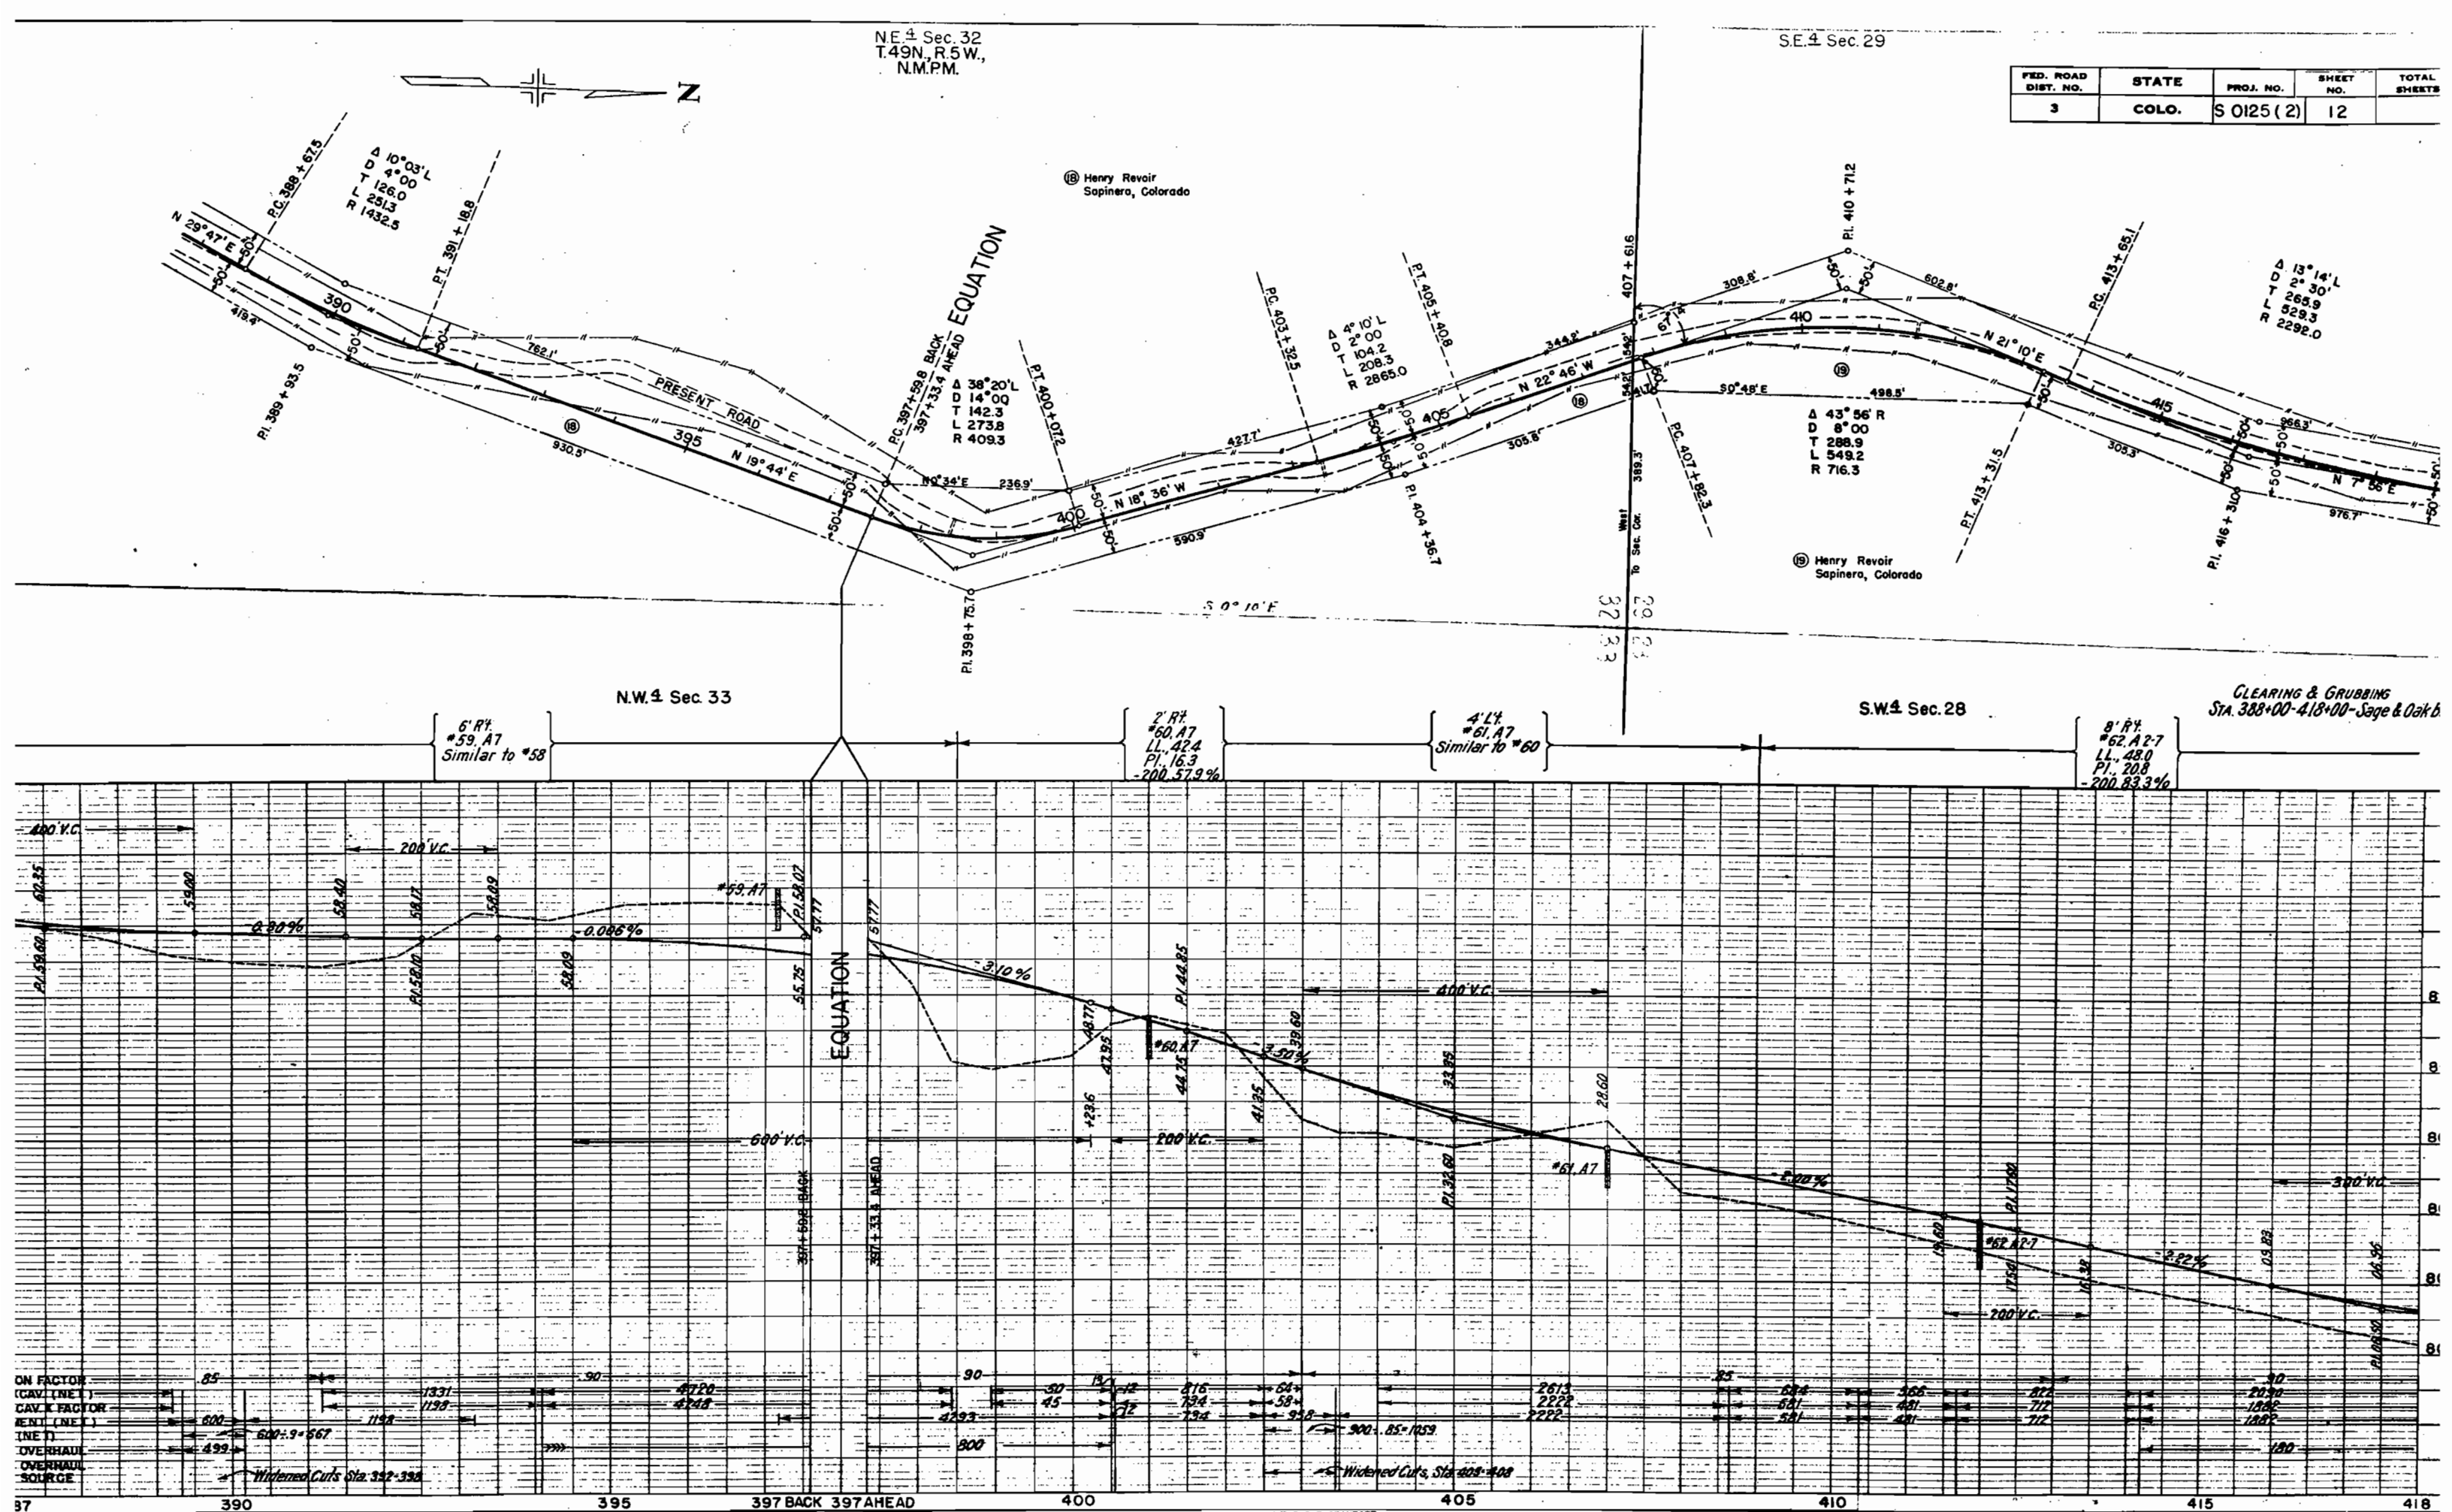

S.E. 1/4 Sec. 29

N.E. 1/4 Sec. 29

FED. ROAD DIST. NO.	STATE	PROJ. NO.	SHEET NO.	TOTAL SHEETS
3	COLO.	S 0125 (2)	13	

