

FED. ROAD DIST. NO.	STATE	PROJ. NO.	SHEET NO.	TOTAL SHEETS
3	COLO.	S 0131 (2)	1	

RIGHT OF WAY

INDEX OF SHEETS

SHEET NO. 1	TITLE SHEET.
2-5	TABULATION OF PROPERTIES.
6-14	PLAN AND PROFILE SHEETS SHOWING RIGHT OF WAY.
15-16	OWNERSHIP MAP.

COLORADO DEPARTMENT OF HIGHWAYS PLAN AND PROFILE OF PROPOSED FEDERAL AID PROJECT NO. S 0131(2) STATE HIGHWAY NO. 65 DELTA COUNTY



SCALES

ON PLAN, 1 IN. = 100 FT.
ON PROFILE 1 IN. = 100 FT. HORIZONTAL
1 IN. = 10 FT. VERTICAL
GRADE LINE ON PROFILE IS SHOWN AS GRADE OF FINISHED ROAD
GROSS LENGTH OF PROJECT = 4.696 MILES
NET LENGTH OF PROJECT "

RIGHT OF WAY


CONVENTIONAL SIGNS

CENTER LINE	
RIGHT-OF-WAY LINE	
COUNTY LINE	
TOWNSHIP or RANGE LINE	
SECTION LINE	
QUARTER SECTION LINE	
SIXTEENTH SECTION LINE	
PROPERTY or TRACT LINE	
CITY LIMITS	
RAILROAD	
BARBED WIRE FENCE	
WOVEN WIRE-COMBINATION FENCE	
PICKET FENCE	
BOARD FENCE	
CHICKEN WIRE	
TELEPH. & TELEG. LINE	
POWER LINE	
WATER MAIN	
DETOUR	
PRESENT ROAD (Plan Sheets)	
HEDGE	

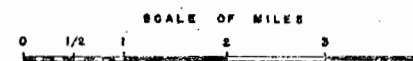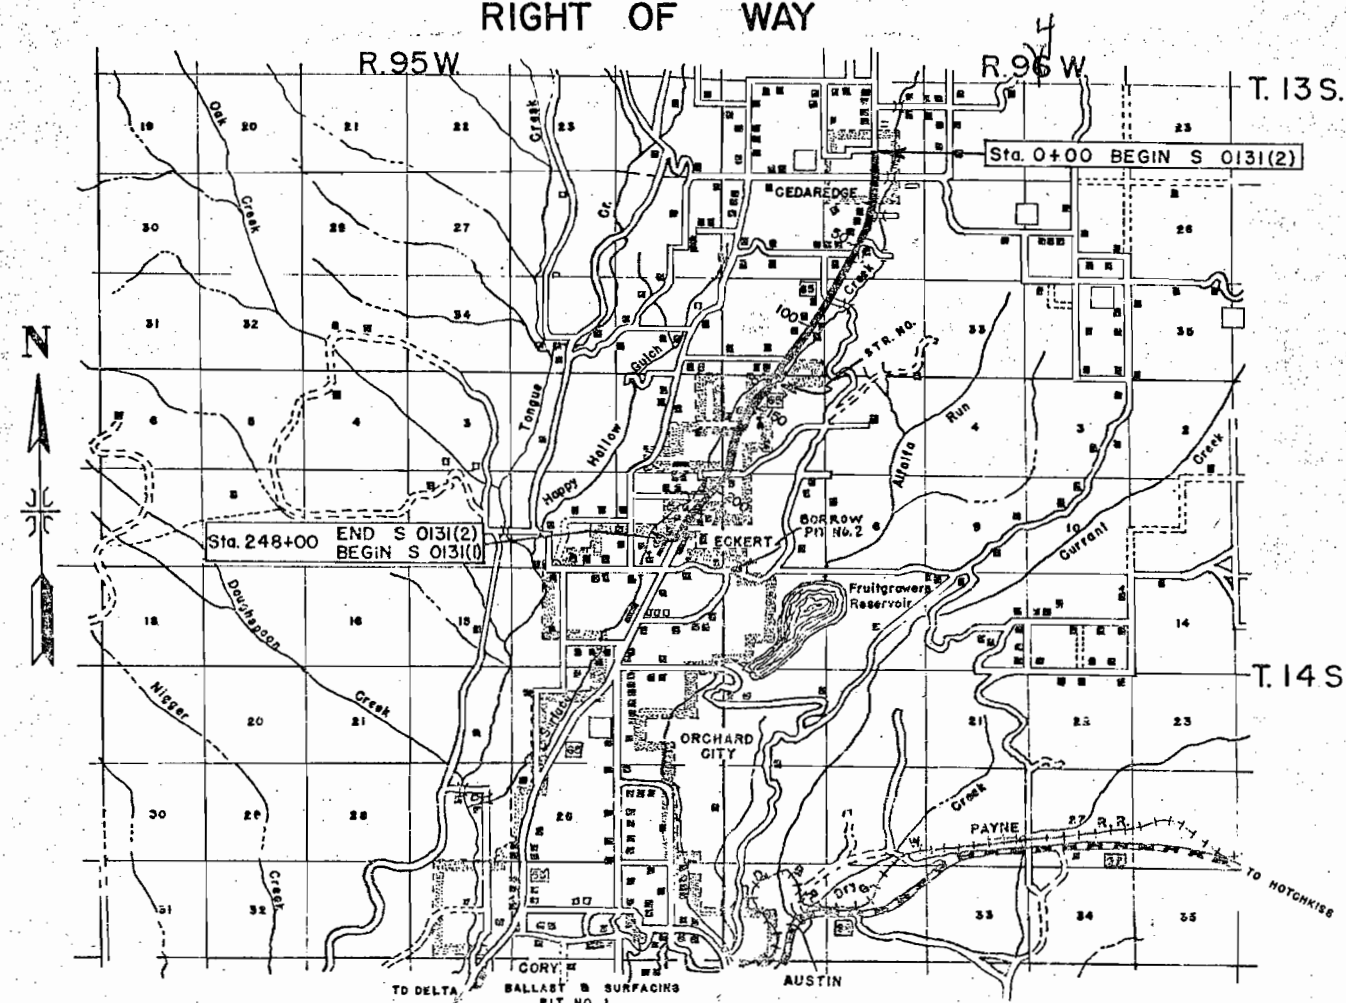

STATION	SIDE	NO.
0 + 00	Lt.	1
24 + 76.7	Rt. & Lt.	2
31 + 42.2	Rt.	1
45 + 00	Lt.	1
50 + 37.7	Rt. & Lt.	2
63 + 49.9	Rt. & Lt.	2
75 + 30.1	Rt. & Lt.	2
83 + 57.9	Rt. & Lt.	2
97 + 15.8	Rt. & Lt.	2
104 + 34.1	Rt. & Lt.	2
109 + 15.8	Rt. & Lt.	2
116 + 64.1	Rt. & Lt.	2
120 + 78.9	Rt. & Lt.	2
128 + 39.8	Rt. & Lt.	2
135 + 62.7	Lt.	1
138 + 09.2	Rt. & Lt.	2

STATION	SIDE	NO.
146 + 85.4	Rt. & Lt.	2
157 + 99.6	Rt. & Lt.	2
164 + 33.2	Rt. & Lt.	2
177 + 47.8	Rt. & Lt.	2
185 + 34.5	Rt. & Lt.	2
191 + 96.3	Rt. & Lt.	2
199 + 49.6	Rt. & Lt.	2
207 + 50.3	Rt. & Lt.	2
220 + 07.0	Rt. & Lt.	2
222 + 51.4	Rt. & Lt.	2
234 + 61.4	Rt. & Lt.	2
240 + 46.4	Rt.	1
Total Inside Cedaredge		3
Total Outside Cedaredge		48
TOTAL		51

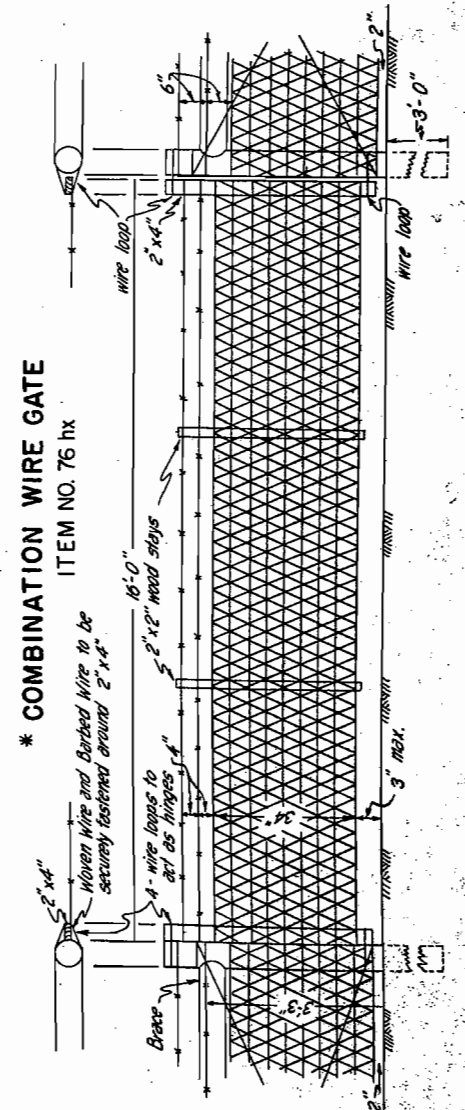

COUNTY S.H.No. 65 PROJ. S 0131(2)

RIGHT OF WAY	Rev. 6-25-56 R.E.C.
	Rev. 8-22-56 T.L.K.
	Rev. 10-4-56 T.L.K.

PARCEL NO.	OWNER	ADDRESS	LOCATION	AREA IN ACRES						REMARKS	NO.
				TOTAL LAND IN TRACT	PARCEL	TO BE ACQUIRED					
			T.13 S., R.94W., 6 P.M.								
2A	Joseph C. Simpson & Palma Simpson		S.E. 1/4 N.W. 1/4 Sec. 29		0.079	0.043					2A
3B	Warren H. Brewer & Josie May Brewer		Lot 8, Bryson Subdv. S.E. 1/4 NW 1/4 Sec. 29		0.020	0.020					3B
1-A	Jessie D. McCall & Ora A. McCall	Cedaredge, Colorado	N1/2, Sec. 29		0.091	0.012					1-A
1 Rev.	Margaret D. Tracey	Cedaredge, Colorado	E1/2 NW1/4, Sec. 29		0.547	0.180					1
2 Rev.	Leon L. Jordan	Cedaredge, Colorado	S1/2 NW1/4, Sec. 29		1.439	0.254					2
3 Rev.	George R. Schnell & Betty V. Schnell		Lot 56, Cedaredge Fruit Growers Ass'n. Subdv., Sec. 29		0.103	0.073					3
4	Edwin Smith, James Smith, Cecil Smith & Roy Smith	Cedaredge, Colorado	Lots 57 & 58, Cedaredge Fruit Growers Ass'n. Subdv., Sec. 29		0.081	0.081					4
5	Charles T. Frey & Louis M. Ireland Frey	Cedaredge, Colorado	SE1/4 NW1/4, Sec. 29		0.142	0.018					5
3A	George R. Schnell & Betty V. Schnell		Lot 7, Bryson Subdv. S.E. 1/4 N.W. 1/4, Sec. 29		0.040	0.040					
6	Gertrude Gibson	Cedaredge, Colorado	S1/2 NW1/4, Sec. 29		0.224	0.044					6
7	John Beck, Minta Beck & Arrah Wanna Beck Kattari	Cedaredge, Colorado	Lot 59, Cedaredge Fruit Growers Ass'n. Subdv., Sec. 29		0.045	0.045					7
8 Rev.	A.E. Wiegert & Frieda E. Wiegert	Cedaredge, Colorado	S1/2 NW1/4, & N1/2 SW1/4, Sec. 29		0.416	0.076					8
8-A	Edward Russell & Blanche Honn Russell	615 White Ave., Grand Junction, Colo.	N1/2 SW1/4, Sec. 29		0.121	0.018					8-A
9	Mildred C. Jordan	Cedaredge, Colorado	Lot 60 & N1/2 Lot 61, Cedaredge Fruit Growers Ass'n. Sub., Sec. 29		0.064	0.064					9
10	H.I. Ager & Olga P. Ager	316 West 9th. St., Pueblo, Colorado	S1/2 Lot 61, Lot 62 & Pt. Lot 63, Cedaredge Fruit Growers Ass'n. Subdivision, Sec. 29		0.084	0.084					10
11	Eugene W. Call & Anona G. Call		Lots 63 & 64, Cedaredge Fruit Growers Ass'n. Subd., Sec. 29		0.014	0.014					11
12 Rev.	Leland Stanford Scarlett & Emma A. Scarlett	Cedaredge, Colorado	NW1/4 SW1/4, Sec. 29		0.863	0.166					12
13	Dorothy Jones & Edith Hargis		Lots 63 & 64, Cedaredge Fruit Growers Ass'n. Subd., Sec. 29		0.044	0.044					13
14 Rev. 2	Eugene W. Call & Anona G. Call		Lot 65, Cedaredge Fruit Growers Ass'n. Subd., Sec. 29		0.087	0.087					14
15 Rev.	Leon L. Jordan	Cedaredge, Colorado	Lots 66, 70 & 73, Cedaredge Fruit Growers Ass'n. Subd., Sec. 29		4.316	1.487					15
16	E. Kile MacAdams & Wanna H. MacAdams	Cedaredge, Colorado	NW1/4 SW1/4, Sec. 29		0.688	0.045					16
17	Leon L. Jordan	Cedaredge, Colorado	Lots 74 & 77, Cedaredge Fruit Growers Ass'n. Subd., Sec. 32		1.584	0.436					17
18	Meredith I. Jordan	Cedaredge, Colorado	Lot 78, Cedaredge Fruit Growers Ass'n. Subd., Sec. 32		1.862	0.249					18
18-A	John M. Wagner	Telluride, Colorado	NE1/4 NE1/4, Sec. 31		21 Sq. Ft.	21 Sq. Ft.					18-A
19	Dewey G. Reeves & Mabel E. Reeves		SE1/4 NE1/4, Sec. 31		0.502	0.117					19
20 Rev.	Berniece J. Browder 1/2, Charles J. Lutje 1/2	Cedaredge, Colorado	SW1/4 NW1/4, Sec. 32 SE1/4 NE1/4, Sec. 31		1.567	0.721					20
21	Lester A. Stanley & Mildred M. Stanley		SE1/4 NE1/4, Sec. 31		1.252	0.443					21
22 Rev.	Louis George Wick		N1/2 SE1/4, Sec. 31		3.074	1.586					22
22-A	Andy Wick, Louis George Wick & Mary L. Wick		SE1/4 NE1/4 & NE1/4 SE1/4, Sec. 31		1.014	0.010					22-A
23	Edward Russell & Blanche Honn Russell	615 White Ave., Grand Junction, Colorado	SW1/4 SE1/4, Sec. 31		0.355	0.148					23
24	John M. Wagner	Telluride, Colorado	SW1/4 SE1/4 & E1/2 SW1/4, Sec. 31		1.820	0.902					24
25	Golda Barrett		SW1/4 SE1/4, Sec. 31		0.080	0.025					25
26	Charles J. Fuller & Mary C. Fuller		SW1/4 SE1/4, Sec. 31		0.279	0.068					26
27	Roy E. Morris	Cedaredge, Colorado	SW1/4 SE1/4, Sec. 31		0.957	0.275					27

R.O.W. TABULATION OF PROPERTIES IN DELTA COUNTY S.H.No. 65 PROJ. S 0131 (2)

FEDERAL ROAD DIVISION NO.	DISTRICT	PROJ. NO.	SHEET NO.	TOTAL SHEETS
9	COLORADO	S 0131 (2)	3	

RIGHT OF WAY Rev. 4-27-56 R.E.C.
Rev. 8-22-56 T.L.K.

PARCEL NO.	OWNER	ADDRESS	LOCATION	AREA IN ACRES							REMARKS	NO
				TOTAL LAND IN TRACT	PARCEL	TO BE ACQUIRED						
			T.14 S., R.94 W., 6 P.M.									
28-A	Clarence A. Hawkins	Austin, Colorado	NE1/4NW1/4, Sec. 6		0.990	0.423						28-A
28	Clarence A. Hawkins	Austin, Colorado	NW1/4NE1/4, Sec. 6		0.417	0.096						28
29	Harley W. Dickensheets & Helen M. Dickensheets	Cedaredge, Colorado	NE1/4NW1/4, Sec. 6		2.776	2.184						29
30	Edith M. Souck & Lawrence C. Souck	215 So. Dale Court, Denver, Colorado	SE1/2NW1/4, Sec. 6		3.295	0.934						30
31	James B. Mc Hugh		SW1/4NW1/4, Sec. 6		0.369	0.260						31
32	Joseph Vernon Dobbin & Dorothy Mable Dobbin	Austin, Colorado	NW1/4SW1/4, Sec. 6		0.352	0.163						32
33	Charles Floyd Hall	Eckert, Colorado	Lot 6, Sec. 6		3.142	1.663						33
34	Sam Oaks & Mrs. Nat H. Hart	Austin, Colorado	SW1/4SW1/4, Sec. 6 SE1/4SE1/4, Sec. 1		1.673	1.089						34
35 Rev.	Herman P. Woods & Gertrude M. Woods	Eckert, Colorado	SW1/4SW1/4, Sec. 6		0.457	0.049						35
35 B	" " " " " " "	" "	SW 1/4 SW 1/4 Sec. 6		0.228	0.035						35 B
36	D. C. Byrd & Esta Mae Byrd		SE1/4SE1/4, Sec. 1 SW1/4SW1/4, Sec. 6		0.881	0.162						36
37	Warren Barlow & Cecelia Barlow	Cedaredge, Colorado	NE1/4NE1/4, Sec. 12		0.683	0.235						37
38	Fred F. Potter & Mary D. Potter	Delta, Colorado	E1/2NE1/4, Sec. 12		2.063	0.692						38
39	H. G. Hatfield & Leverna M. Hatfield		NE1/4NE1/4, Sec. 12		0.200	0.053						39
40	Frank J. Hart	Cedaredge, Colorado	NE1/4NE1/4, Sec. 12		0.610	0.348						40
40-A	Delta County		SE1/4NE1/4, Sec. 12		0.048	0.000						40-A
41	W. E. Lompert & Cuba Mae Lompert		SE1/2NE1/4, Sec. 12		0.323	0.099						41
41-A	Clarence J. Wessendorf & Rachel C. Moreland Wessendorf		SE1/2NE1/4, Sec. 12		0.266	0.071						41-A
42	Dorothy Dee Bull & Harrison Dee Bull		SW1/4NE1/4, Sec. 12		0.729	0.046						42
43	Edna Lauderdale		SE1/2NE1/4, Sec. 12		0.383	0.271						43
44	Virginia Purcell		SE1/2NE1/4, Sec. 12		0.185	0.098						44
45 Rev.	James F. Purcell & Edith Boyd Purcell	Eckert, Colorado	SW1/4NE1/4, Sec. 12		0.158	0.055						45
35 A	Kenneth R. Gallemore & Blanche N. Gallemore		SW 1/4 SW 1/4 Sec. 6		0.114	0.015						35 A
46 Rev.	Daniel E. Barnes & Flossie V. Barnes		SE1/4, Sec. 12		0.969	0.332						46
46-A	Deleted											46-A
47 Rev.	Wendell A. Doughty & Mildred F. Doughty	Eckert, Colorado	SE1/4, Sec. 12		0.412	0.198						47
48 Rev.	John H. Kastning & Goldie M. Kastning	Eckert, Colorado	NW1/4SE1/4, Sec. 12		0.330	0.106						48
49 Rev.	F. J. Hart	Eckert, Colorado	NW1/4SE1/4, Sec. 12		0.092	0.000						49
50 Rev.	John Crawford & Bessie M. Crawford	Eckert, Colorado	NW1/4SE1/4, Sec. 12		0.147	0.069						50
51 Rev.	N. N. Stansell & Mary M. Stansell		NW1/4SE1/4, Sec. 12		0.371	0.206						51
52 Rev.	Gert Newton & Lula B. Newton	Cedaredge, Colorado	NW1/4SE1/4, Sec. 12		0.103	0.000						52
53 Rev.	The Eckert Cemetery Association	Eckert, Colorado	NW1/4SE1/4, Sec. 12		0.346	0.003						53
54 Rev.	Coro H. Holder	Eckert, Colorado	NW1/4SE1/4, Sec. 12		0.076	0.030						54
55 Rev.	James I. Doyle & Alma Doyle	Eckert, Colorado	NW1/4SE1/4, Sec. 12		0.055	0.021						55
53-A Rev.	Surface Creek Baptist Church	Eckert, Colorado	NW1/4SE1/4, Sec. 12		0.043	0.007						53-A
56 Rev.	Anna M. Lehigh & Harley G. Lehigh	Eckert, Colorado	SW1/4SE1/4, NW1/4SE1/4, Sec. 12		0.145	0.014						56
56-A Rev.	Christina W. Schrader	Eckert, Colorado	SW1/4SE1/4, Sec. 12		0.044	0.007						56-A
57	Joseph Chalfon & Maude A. Chalfon	Eckert, Colorado	SW1/4SE1/4, Sec. 12		0.547	0.203					Previously Purchased under Project S 0131(I)	57
57-A Rev.	Clarence O. Austin & Clarence Austin Jr.	Eckert, Colorado	SW1/4SE1/4, Sec. 12		0.136	0.033						57-A
58 Rev.	Lauro Cox Gower	Eckert, Colorado	SW1/4SE1/4, Sec. 12		0.134	0.028						58
59 Rev.	Pauline Forrest (Drysdoie)	Eckert, Colorado	SW1/4SE1/4, Sec. 12		0.346	0.068						59
60	Wayne L. Knight & Oma L. Knight	Eckert, Colorado	SE1/4 SW1/4, Sec. 12		0.139	0.033					Previously Purchased under Project S 0131(I)	60
		EASEMENT	T.13 S., R.94 W., 6th P.M.									
E-1 Rev.	Margaret D. Tracey	Cedaredge, Colorado	E1/2NW1/4, Sec. 29		0.071	0.071						E-1
E-2 Rev.	Leon L. Jordan	Cedaredge, Colorado	SE1/2NW1/4, Sec. 29		0.083	0.083						E-2
E-3 Rev.	George R. Schnell & Betty V. Schnell		Lot 56, Cedaredge Fruit Growers Assn. Subd., Sec. 29		0.033	0.033						E-3

R.O.W. TABULATION OF PROPERTIES IN DELTA COUNTY S.H.No. 65 PROJ. SOI31(2)

FEDERAL ROAD DIVISION NO.	DISTRICT	PROJ. NO.	SHEET NO.	TOTAL SHEETS
9	COLORADO	SOI31(2)	4	

RIGHT OF WAY
Rev. 6-25-56 R.E.C.
Rev. 8-22-56 T.L.K.
Rev. 10-4-56 T.L.K.

PARCEL NO.	OWNER	ADDRESS	LOCATION	AREA IN ACRES							REMARKS	NO
				TOTAL LAND IN TRACT	PARCEL	TO BE ACQUIRED						
			T. 13 S., R. 94 W., 6th. P.M.									
E-4	Edwin Smith, James Smith, Cecil Smith & Roy Smith	Cedaredge, Colorado	Lots 57 & 58, Cedaredge Fruit Growers Assoc. Subd., Sec. 29		0.074	0.074					Temporary Easement	E-4
E-5	Charles T. Frey & Louis M. Ireland Frey	Cedaredge, Colorado	SE1/4 NW1/4, Sec. 29		0.021	0.021					" "	E-5
E-3 A	George E. Schnell & Betty V. Schnell		Lot 7, Bryson Subdv. S.E. 1/4 N.W. 1/4 Sec. 29		0.036	0.036					" "	E-3
E-6	Gertrude Gibson	Cedaredge, Colorado	SW1/2 NW1/4, Sec. 29		0.033	0.033					" "	E-6
E-7	John B. Beck, Minta Beck & Arrah Wanna Beck Kattari	Cedaredge, Colorado	Lot 59, Cedaredge Fruit Growers Assoc. Subd., Sec. 29		0.041	0.041					" "	E-7
E-8 Rev.	A.E. Wiegert & Frieda E. Wiegert	Cedaredge, Colorado	SW1/2 NW1/4 & NW1/2 SW1/4, Sec. 29		0.058	0.058					" "	E-8
E-8-A	Edward Russell & Blanche Honn Russell	615 White Avenue, Grand Junction, Colorado	NW1/2 SW1/4, Sec. 29		0.017	0.017					" "	E-8A
E-9	Mildred C. Jordan	Cedaredge, Colorado	Lot 60 & 61, Cedaredge Fruit Growers Assoc. Subd., Sec. 29		0.058	0.058					" "	E-9
E-10	H.I. Ager & Olga P. Ager	316 West 9th. St., Pueblo, Colorado	SW1/4 Lot 61, 62 & 63, Cedaredge Fruit Growers Assoc. Subd., Sec. 29		0.076	0.076					" "	E-10
E-3 B	Warren H. Brewer & Josie May Brewer		Lot 8, Bryson Subdv. S.E. 1/4 N.W. 1/4 Sec. 29		0.018	0.018					" "	E-3 B
E-11	Eugene W. Call & Anona G. Call		Plots 63 & 64, Cedaredge Fruit Growers Assoc. Subd., Sec. 29		0.013	0.013					" "	E-11
E-12 Rev.	Leland Stanford Scarlett & Emma A. Scarlett	Cedaredge, Colorado	NW1/4 SW1/4, Sec. 29		0.126	0.126					" "	E-12
E-13	Dorothy Jones & Edith Hargis		Plots 63 & 64, Cedaredge Fruit Growers Assoc. Subd., Sec. 29		0.040	0.040					" "	E-13
E-14 Rev. 2	Eugene W. Call & Anona G. Call		Lot 65, Cedaredge Fruit Growers Assoc. Subd., Sec. 29								" "	E-14
E-15 Rev.	Leon L. Jordan	Cedaredge, Colorado	Lots 66, 70, & 73, Cedaredge Fruit Growers Assoc. Subd., Sec. 29		0.437	0.437					" "	E-15
E-15-A	Deleted										" "	
E-2 A	Joseph C. Simpson & Palma Simpson		SE 1/4 NW 1/4 Sec. 29		0.011	0.011					" "	E-2
E-16	E. Kile MacAdams & Wanna H. MacAdams	Cedaredge, Colorado	NW1/4 SW1/4, Sec. 29		0.022	0.022					" "	E-16
E-18	Meredith I. Jordan	Cedaredge, Colorado	Lot 78, Cedaredge Fruit Growers Association Subd., Sec. 29		0.149	0.149					" "	E-18
E-19	Dewey G. Reeves & Mabel E. Reeves		SE1/4 NE1/4, Sec. 31		0.087	0.087					" "	E-19
E-20 Rev.	Berniece J. Browder 1/2, Charles J. Lutje 1/2	Cedaredge, Colorado	SE1/4 NE1/4, Sec. 31 & SW1/4 NW1/4, Sec. 32		0.292	0.292					" "	E-2
E-21	Lester A. Stanley & Mildred M. Stanley		SE1/4 NE1/4, Sec. 31		0.253	0.253					" "	E-2
E-22	Louis George Wick		NW1/2 SE1/4, Sec. 31		0.378	0.378					" "	E-2
E-22-A	Andy Wick, Louis George Wick & Mory L. Wick		SE1/4 NE1/4, Sec. 31		0.065	0.065					" "	E-22
E-22-B	Andy Wick, Louis George Wick & Mory L. Wick		NE1/4 SE1/4, Sec. 31		0.059	0.059					" "	E-22
E-22-C Rev.	Louis George Wick		NW1/2 SE1/4, Sec. 31		0.107	0.107					" "	E-22
E-23	Edward Russell & Blanche Honn Russell		SW1/4 SE1/4, Sec. 31		0.075	0.075					" "	E-2
E-24	John M. Wogner	Telluride, Colorado	SW1/4 SE1/4, Sec. 31		0.327	0.327					" "	E-2
E-25	Golda Barrett		SW1/4 SE1/4, Sec. 31		0.016	0.016					" "	E-2
E-26	Charles J. Fuller & Mary C. Fuller		SW1/4 SE1/4, Sec. 31		0.068	0.068					" "	E-2
			T. 14 S., R. 94 W., 6th. P.M.									
E-28-A	Clarence A. Hawkins	Austin, Colorado	NE1/4 NW1/4, Sec. 6		0.208	0.208					" "	E-28
E-29	Harley W. Dickensheets & Helen M. Dickensheets	Cedaredge, Colorado	NE1/4 NW1/4, Sec. 6		0.326	0.326					" "	E-2
E-30	Edith M. Souck & Lawrence C. Souck	215 South Dale Court Denver, Colorado	SW1/2 NW1/4, Sec. 6		0.294	0.294					" "	E-3
E-30-A	Edith M. Souck & Lawrence C. Souck	215 South Dale Court Denver, Colorado	SW1/4 NW1/4, Sec. 6		0.081	0.081					" "	E-30
E-31	James B. McHugh		SW1/4 NW1/4, Sec. 6		0.016	0.016					" "	E-3
E-32	Joseph Vernon Dobbin & Dorothy Mable Dobbin		NW1/4 SW1/4, Sec. 6		0.045	0.045					" "	E-3
E-33	Charles Floyd Hall	Eckert, Colorado	Lot 6, Sec. 6		0.350	0.350					" "	E-3
E-33-A	Charles Floyd Hall	Eckert, Colorado	Lot 6, Sec. 6		0.202	0.202					" "	E-33
E-34	Sam Oaks & Mrs. Nat H. Hart	Austin, Colorado	SW1/4 SW1/4, Sec. 6, T. 14 S., R. 94 W. & SE1/4 SE1/4, Sec. 1, T. 14 S., R. 95 W. 6 P.M.		0.307	0.307					" "	E-3
E-37	Warren Barlow & Cecelia Barlow	Cedaredge, Colorado	NE1/4 NE1/4, Sec. 12, T. 14 S., R. 95 W., 6th P.M.		0.051	0.051					" "	E-3
E-37-A	Warren Barlow & Cecelia Barlow	Cedaredge, Colorado	NE1/4 NE1/4, Sec. 12, T. 14 S., R. 95 W., 6th P.M.		0.053	0.053					" "	E-37
E-38	Fred F. Potter & Mary D. Potter	Delta, Colorado	E1/2 NE1/4, Sec. 12, T. 14 S., R. 95 W., 6th P.M.		0.656	0.656					" "	E-3
E-40	Frank J. Hart	Cedaredge, Colorado	NE1/4 NE1/4, Sec. 12, T. 14 S., R. 95 W., 6th P.M.		0.054	0.054					" "	E-4

DELTA

S.H.No. 65 PROJ. S 0131 (2)

FEDERAL ROAD DIVISION NO.	DISTRICT	PROJ. NO.	SHEET NO.	TOTAL SHEETS
9	COLORADO	S 0131 (2)	5	


RIGHT OF WAY Rev. 4-27-56 R.E.C.
Rev. 6-25-56 R.E.C.
Rev. 10-4-56 T.L.K.

PARCEL NO.	OWNER	ADDRESS	LOCATION	AREA IN ACRES						REMARKS	NO.
				TOTAL LAND IN TRACT	PARCEL	TO BE ACQUIRED					
			T. 14 S., R. 95 W., 6th P.M.								
E-41	W. E. Lampert & Cuba Mae Lampert		SE 1/4, Sec. 12		0.046	0.046				Temporary Easement	E-41
E-43	Edna Lauderdale		SE 1/4, Sec. 12		0.096	0.096				" "	E-43
E-44	Virginia Purcel		SE 1/4, Sec. 12		0.004	0.004				" "	E-44
E-47	Wendell A. Doughty & Mildred F. Doughty	Eckert, Colorado	SE 1/4, Sec. 12		0.065	0.065				" "	E-47
E-48 Rev.	John H. Kastning & Goldie M. Kastning	" "	SE 1/4, Sec. 12		0.033	0.033				" "	E-48
E-51	N. N. Stansell & Mary M. Stansell	" "	SE 1/4, Sec. 12		0.057	0.057				" "	E-51
E-55	James I. Doyle & Alma D. Doyle	" "	SE 1/4, Sec. 12		0.008	0.008				" "	E-55
E-56	Anna M. Lehigh & Harley G. Lehigh	" "	SE 1/4, Sec. 12		0.036	0.036				" "	E-56
E-56-A	Christina W. Schrader	" "	SE 1/4, Sec. 12		0.011	0.011				" "	E-56-A
E-57	Joseph Chalfan & Maude A. Chalfan	" "	SE 1/4, Sec. 12		0.119	0.119				" "	E-57
E-57-A	Clarence O. Austin & Clarence Austin Jr.		SE 1/4, Sec. 12		0.018	0.018				" "	E-57-A
E-58	Laura Cox Gower	Eckert, Colorado	SE 1/4, Sec. 12		0.033	0.033				" "	E-58
E-59	Pauline Forrest Drysdale	" "	SE 1/4, Sec. 12		0.074	0.074				" "	E-59
E-60	Douglas A. Parker & Jessie E. Parker		SW 1/4, Sec. 12		0.005	0.005				" "	E-60
			T. 13 S., R. 94 W.								
8-B	Paul R. Rogers & Ruby Rogers		S 1/2 NW 1/4 & N 1/2 SW 1/4 Sec. 29		0.458	0.090					
E-8-B	Paul R. Rogers & Ruby Rogers		S 1/2 NW 1/4 & N 1/2 SW 1/4 Sec. 29		0.070	0.070					
E-14-A	Deleted Eugene W. Cell & Anona G. Cell		Lot 65 Cedaredge Fruit Growers Ass. Sub. Sec. 29		0.004	0.004					
22-B	Judson D. Lobdell & Agnes Jean Lobdell		NW 1/4 SE 1/4 Sec. 31		0.083	0.083					
E-22-E	Louis George Wick		NW 1/4 SE 1/4 Sec. 31		0.106	0.106					
E-27	Roy E. Morris	Cedaredge, Colorado	SW 1/4 SE 1/4 Sec. 31		0.029	0.029					

FED. ROAD DIV. NO.	DIST.	PROJ. NO.	SHEET NO.	TOTAL SHEETS
9	COLO.	S 0131 (2)	6	


RIGHT OF WAY

NE 1/4, Sec. 29

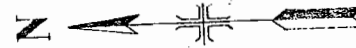

C.S. Commercial Sign
 F.P. Fire Plug
 H.O. House
 H.S. Highway Sign
 HYD. Hydrant
 M.B. Morgan Box
 M.L.B. Mail Box
 S.W. Side Walk
 M.S.T. Mountain States Tel. Co.
 W.C.P. Western Colo. Power Co.
 C.T. Delta County Co-operative Tel. Co.

STA. 0+00 BEGIN S 0131 (2)

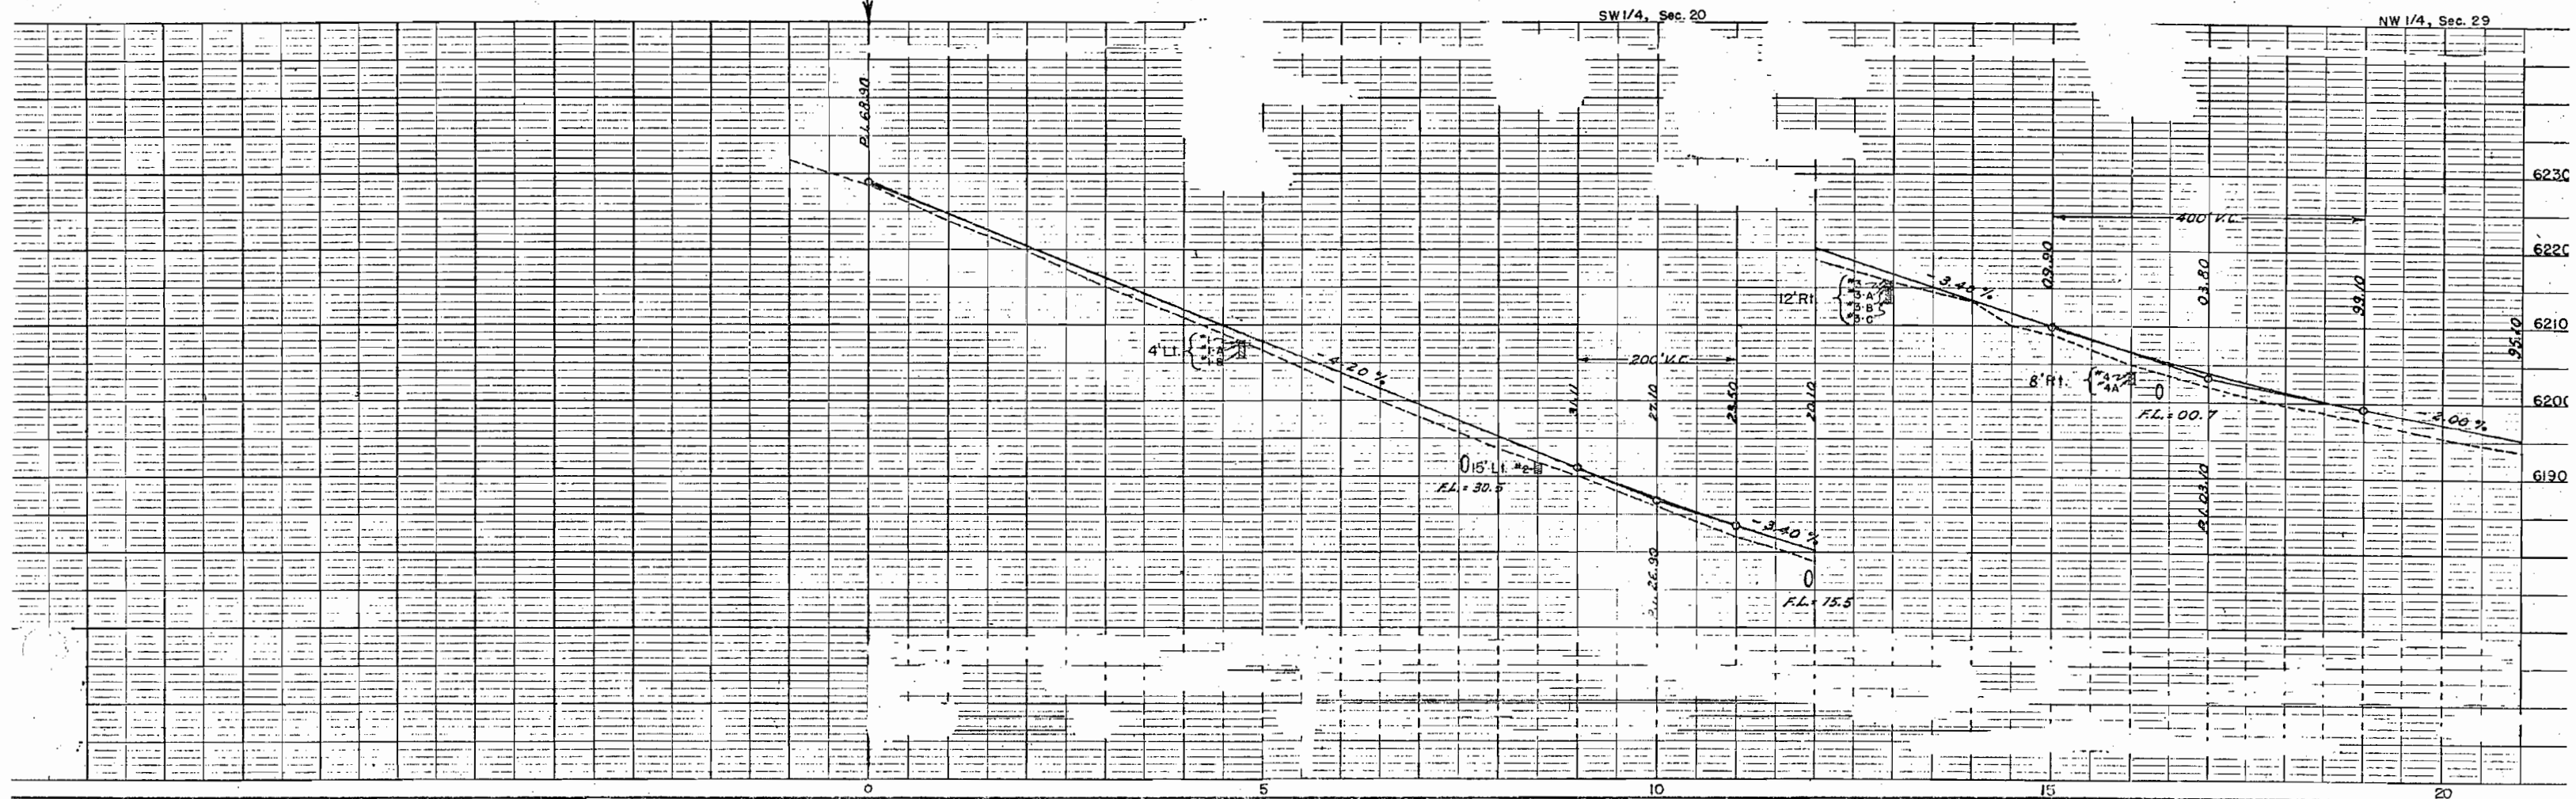

CEDAREGE FRUIT GROWERS ASSOCIATION SUBDIVISION

T. 13 S, R. 94 W

NW1/4, Sec. 32

FED. ROAD DIV. NO.	DIST.	PROJ. NO.	SHEET NO.	TOTAL SHEETS
9	COLO.	S 0131 (2)	8	

RIGHT OF WAY

Rev. 6-25-56 14 Rev., E-14 Rev.,
& E-14A R.E.C.

Rev. 10-4-56 T.L.K.
(See Sheet No. 7)

Rev. 8-22-56 T.L.K.
(Parcel 15 & E-15 and Delete
E-15A)


Lot 77
Leon L. Jordan

Lot 74
Leon L. Jordan

(15) (E-15) Deleted
Rev. Lot 70
Leon L. Jordan


(15) & (E-15)
Rev. Lot 66
Leon L. Jordan

(E-14A) Deleted
Rev. of 65
Gene W. Call
&
Anona G. Call

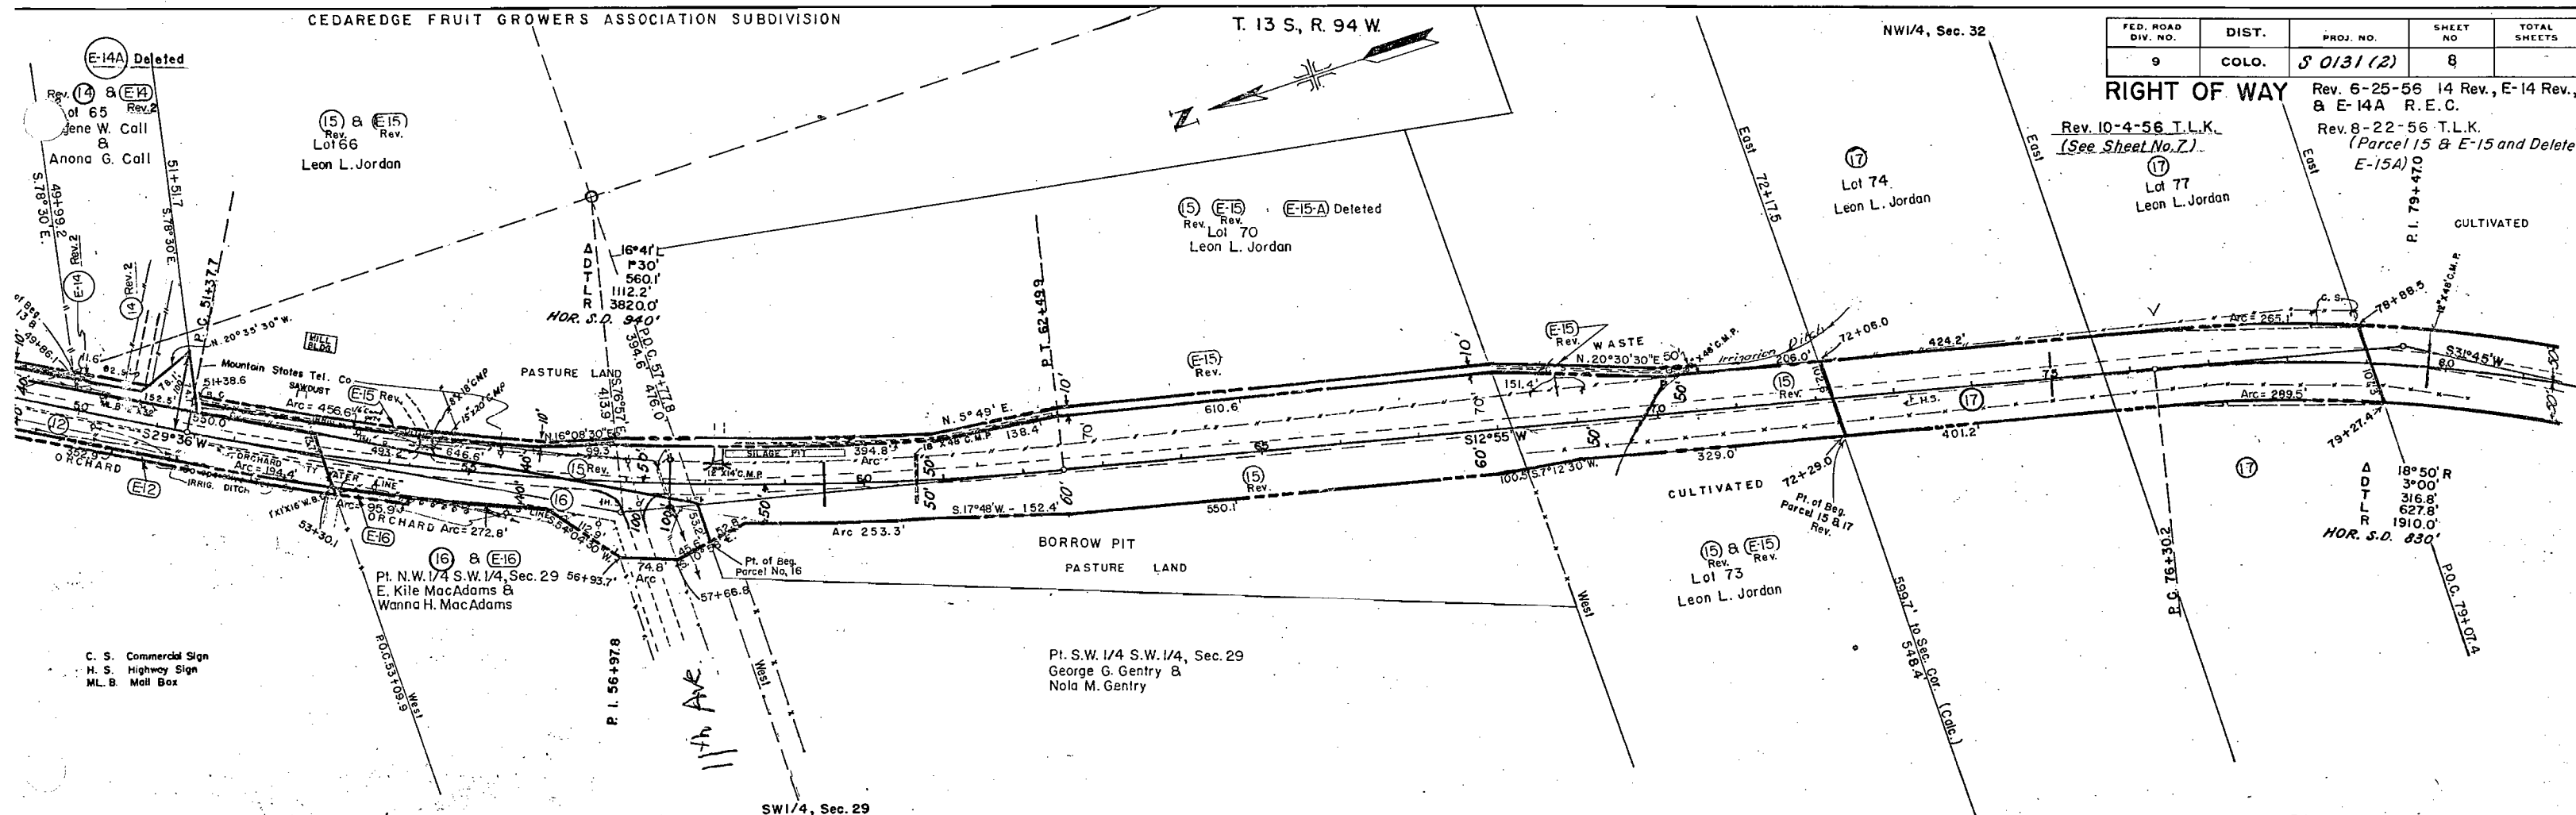


C. S. Commercial Sign
H. S. Highway Sign
M.L.B. Mail Box

SW1/4, Sec. 29

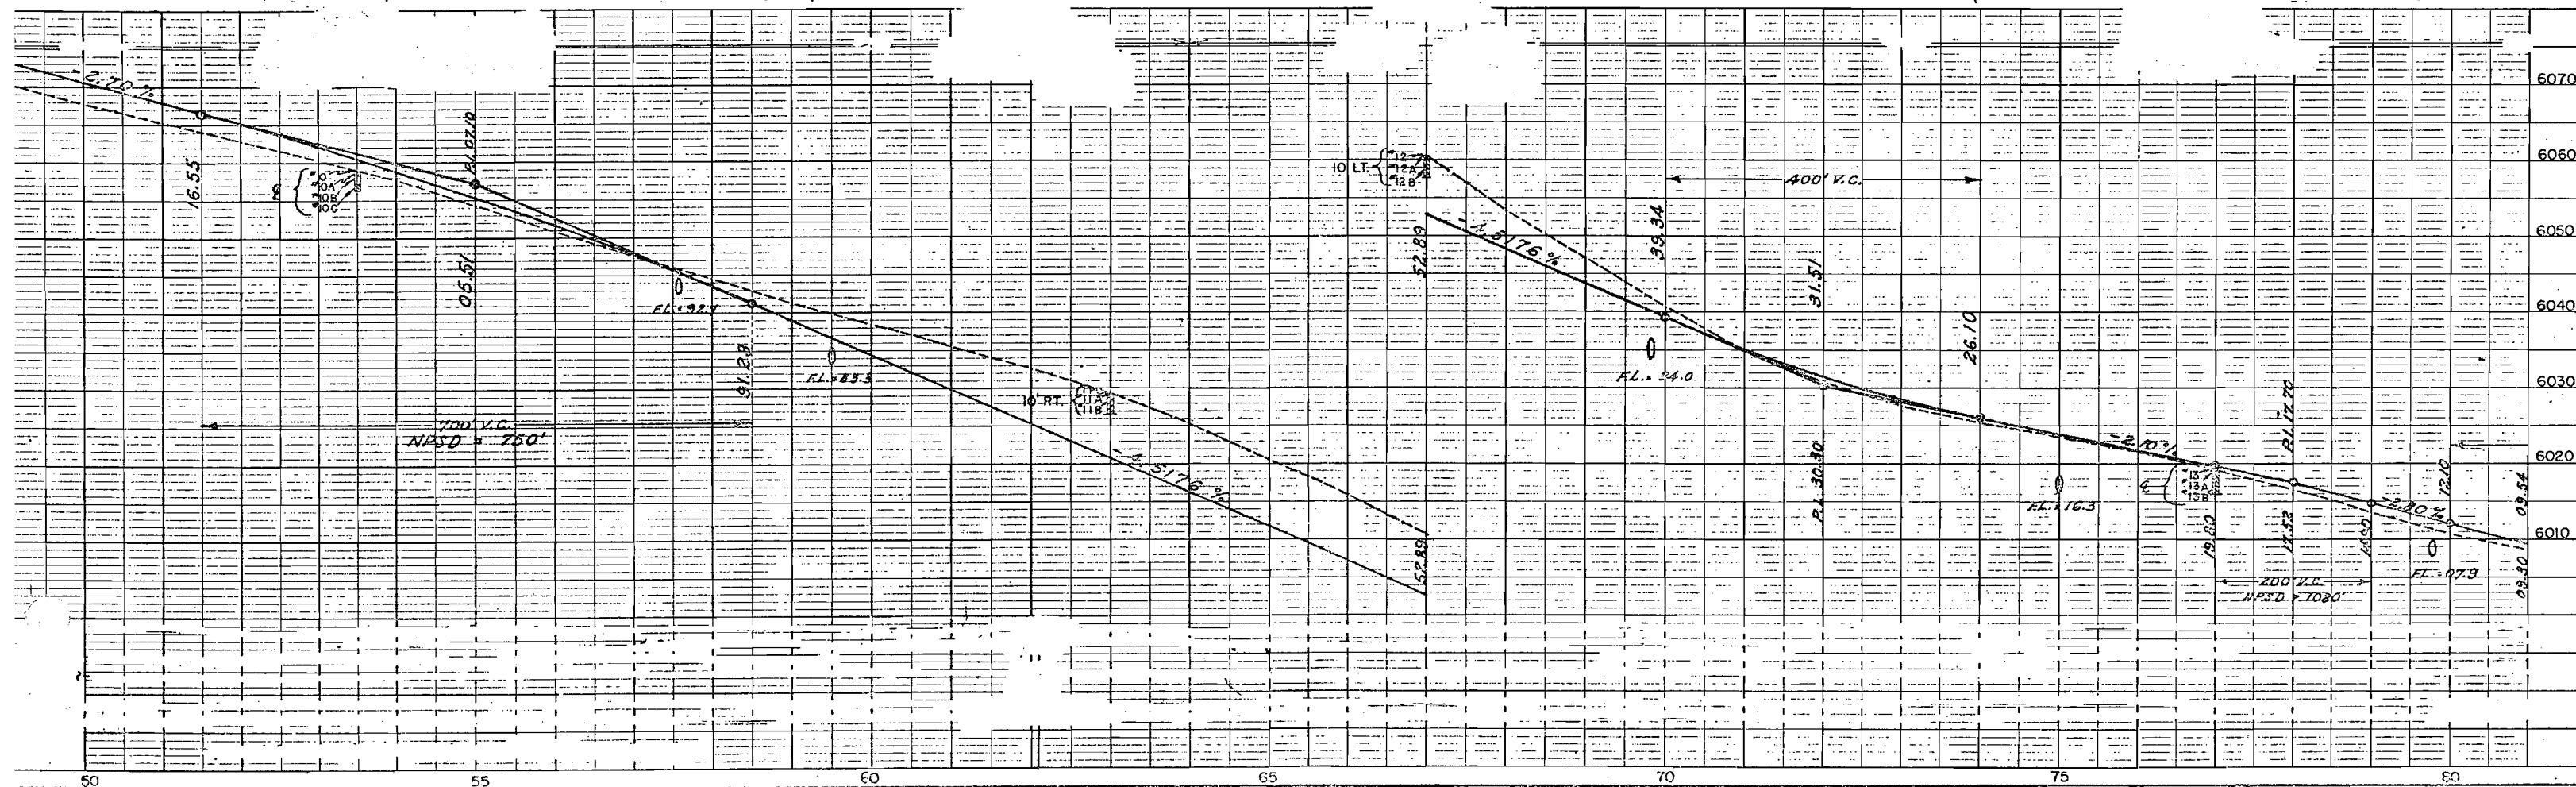

RIGHT OF WAY Rev. 6-25-56 22 Rev. &
E-22-C Rev. R/E.C.

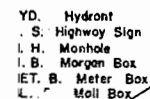

Rev. 22 & E-22 & E-22-C
Pt. N.E. 1/4 S.E. 1/4, Sec. 31
Louis George Wick

T. 13 S., R. 94 W.

(25) & E-25
Golda Barrett

(23) & E-23
Pt. S.W. 1/4 S.E. 1/4, Sec. 31
Edward Russell &
Blanche Honn Russell

Part SW 1/4 SE 1/4, Sec. 31
Charles J. Fuller
Mary C. Fuller
(26) & E-26
P. 1. 124+60.3

(27) Part SW 1/4 SE 1/4, Sec. 31
Roy E. Morris
(E-27)

Survey & Proj.
Δ 17°10' L
D 3°00'
L 288.3
L 572.2
R 1910.0
HOR. S.D. 920'

T. 14 S., R. 94 W.

FED. ROAD DIV. NO.	DIST.	PROJ. NO.	SHEET NO.	TOTAL SHEETS
9	COLO.	S 0131 (2)	10	

RIGHT OF WAY Rev. 6-25-56 22 Rev., E-22 E, E-22C Rev., E-22D & 22B, E-21 R.E.C.

(28) Part NW 2 NE 1/4, Sec. 6
Clarence A. Hawkins

NE 1/4, Sec. 6

Survey & Proj.
Δ 28°09' RT.
D 4°00'
T 359.2'
L 703.8'
R 1432.5'
HOR. S.D. 720'

(29) Part NE 1/4 NW 1/4, Sec. 6
Lying N & W of Hwy. 65
Harley W. Dickensheets &
Helen M. Dickensheets
(E-29)


(24) & E-24
E 1/2 SW 1/4, Sec. 31
John M. Wagner

Rev. 22 & E-22 & E-22-E
N.W. 1/4 S.E. 1/4, Sec. 31
Louis George Wick

A 11°13' R
D 2°00'
T 281.3'
L 560.8'
R 2865.0'
HOR. S.D. 1020'

(24) Part SW 1/4 SE 1/4, Sec. 31
John M. Wagner
(E-24)

HQ. House
MET. B. Meter Box
M. B. Morgan Box
M. B. Mail Box
C. S. Commercial Sign
V. B. Valve Box

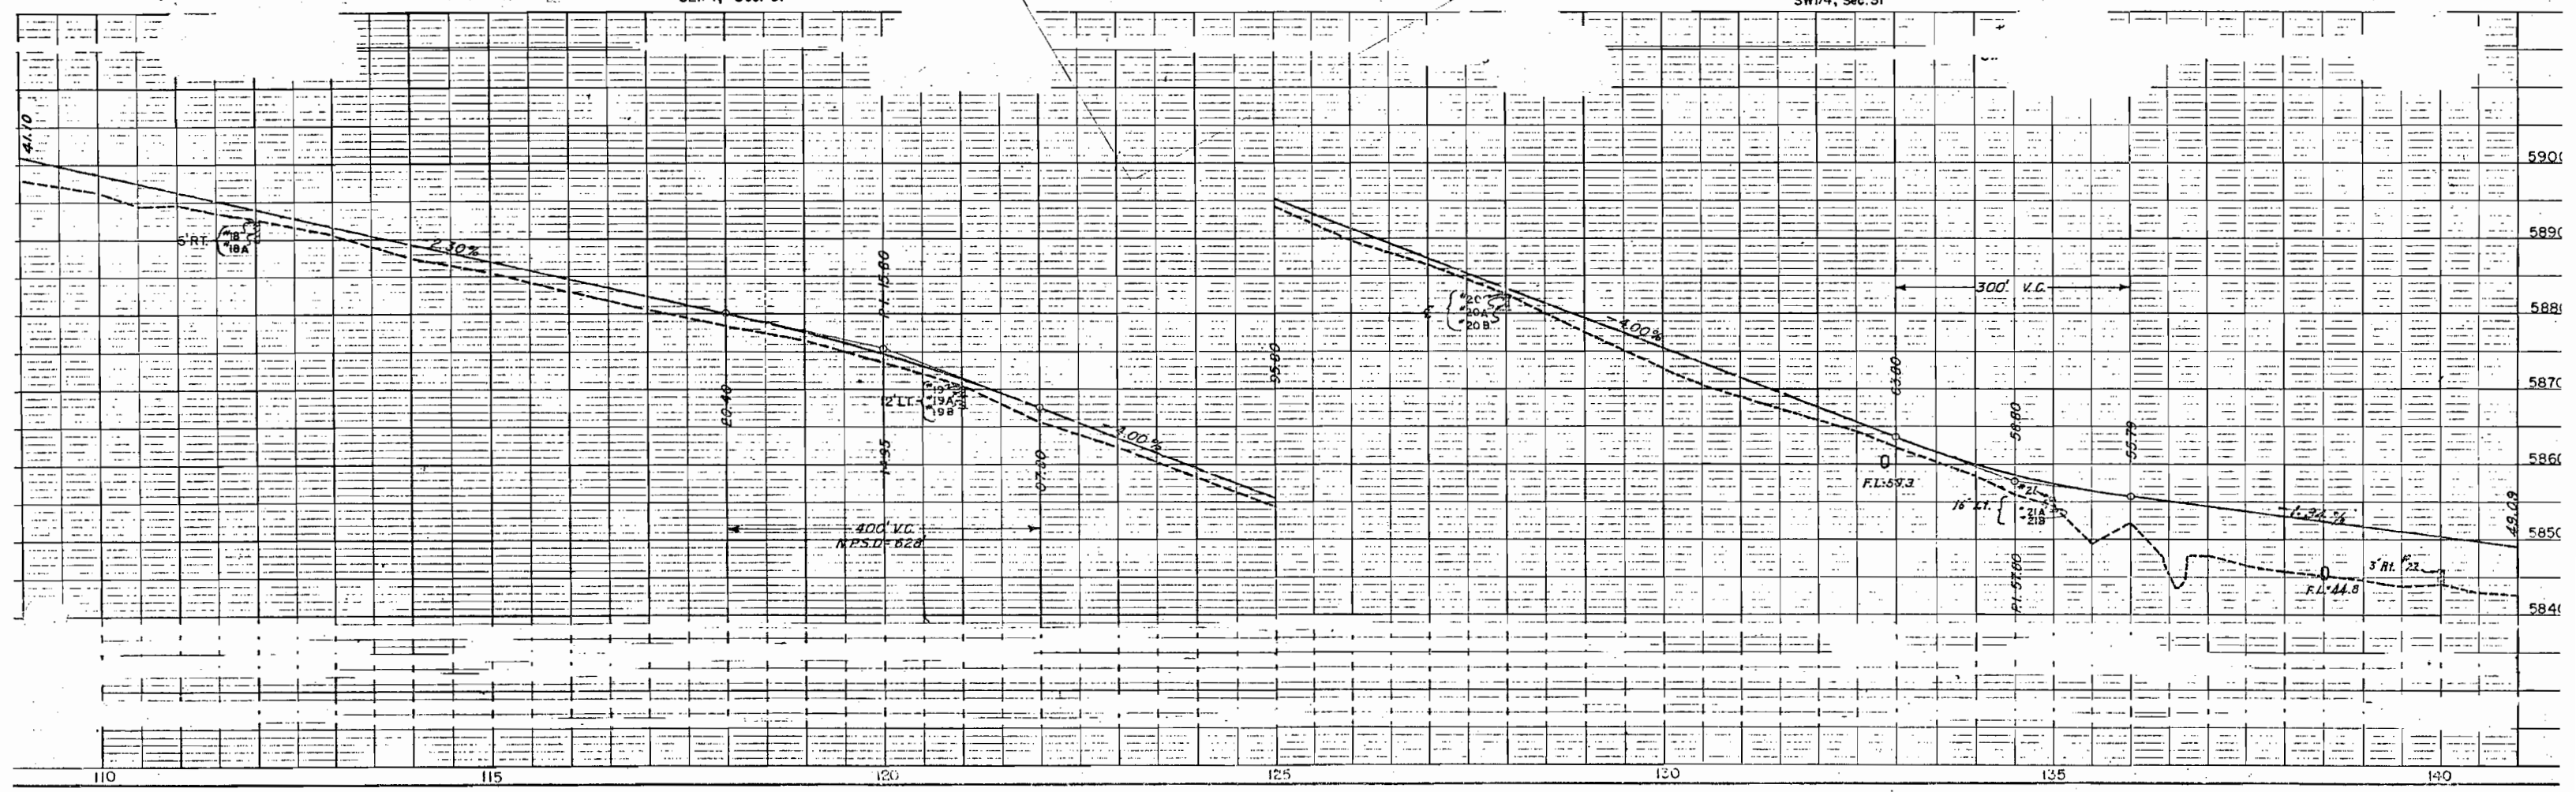

RIGHT OF WAY

Lot 6, Sec. 6
Charles Floyd Hall

POINT OF BEGIN PARCELS
S.W. 1/4, Sec. 6

POINT OF BEGIN PARCELS
NO. 31 & 33

POINT OF BEGIN PARCELS
NO. 30 & 32

E-31

E-32

E-33

31


32

30

33

32 & E-32

Part NW1/4 SW1/4, Sec. 6
Joseph Vernon Dobbin &
Dorothy Mable Dobbin

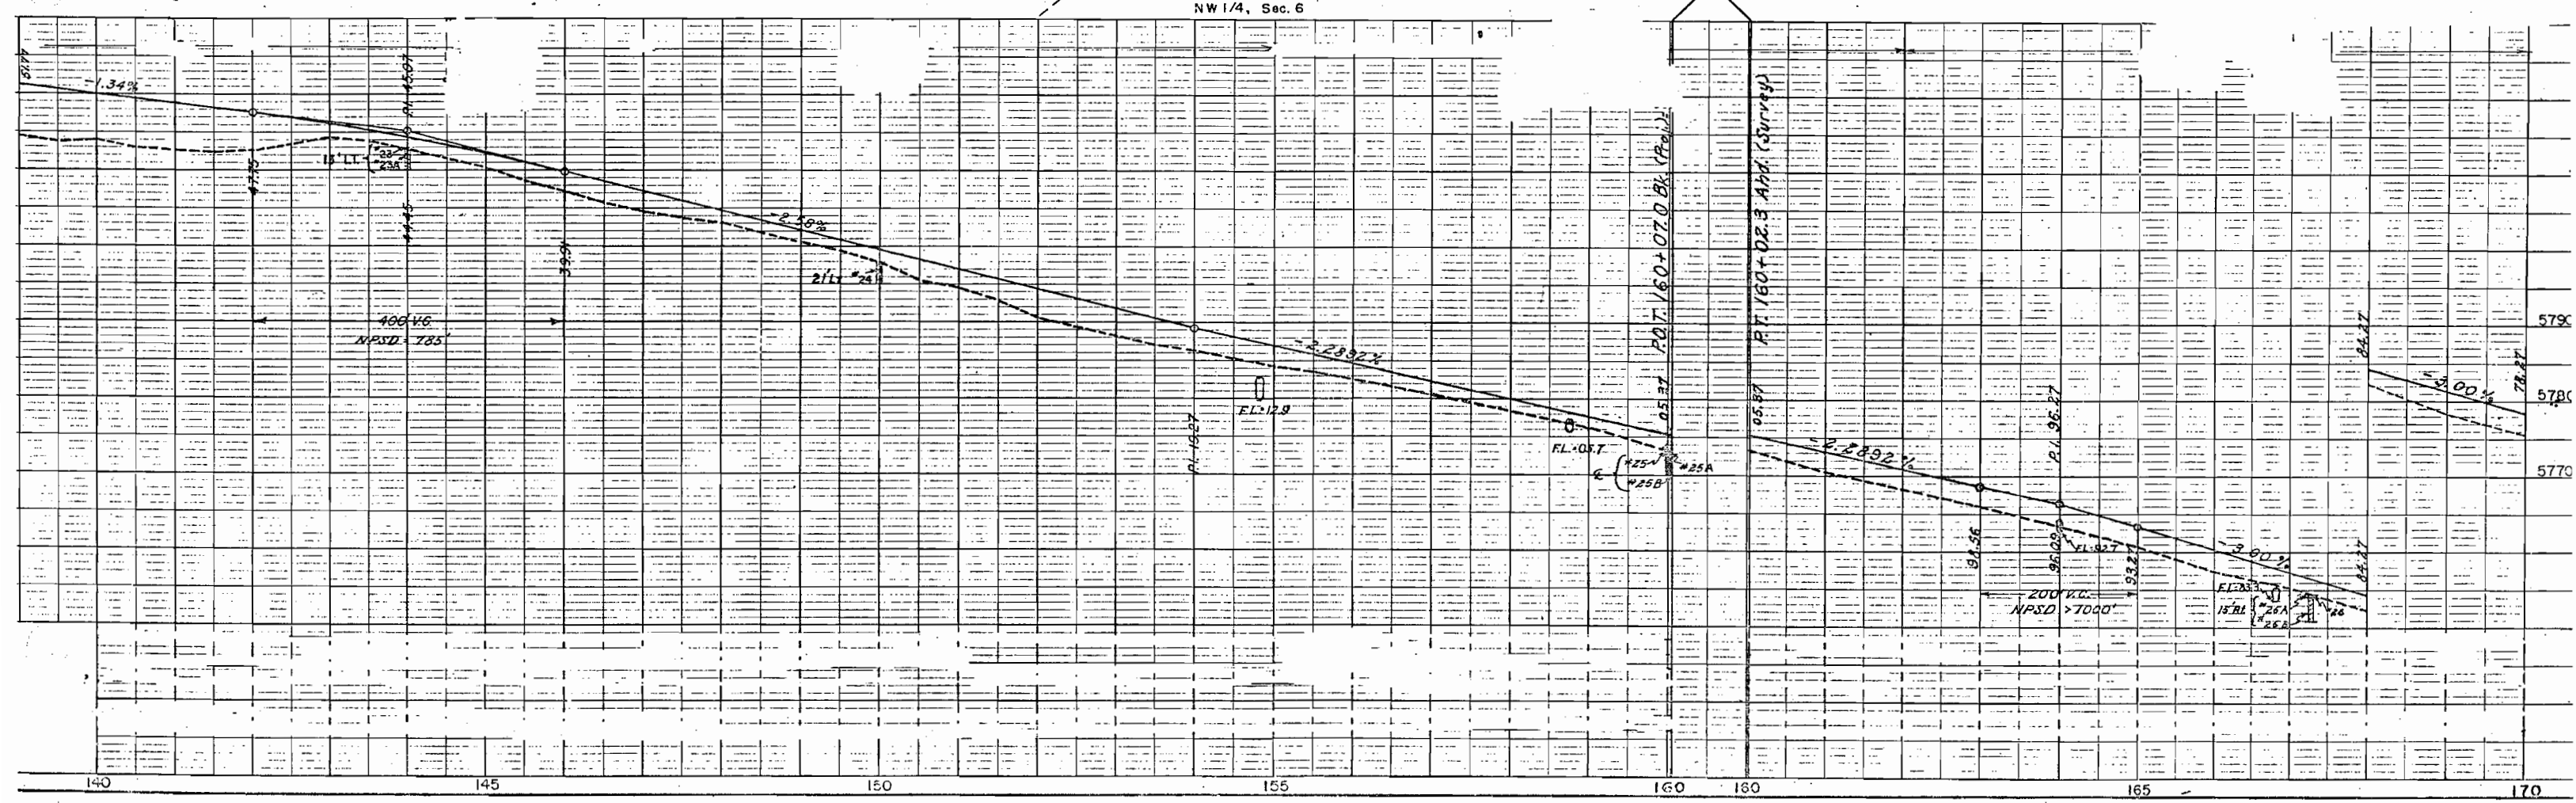


T. 14 S., R. 95 W.

FED. ROAD DIV. NO.	DIST.	PROJ. NO.	SHEET NO.	TOTAL SHEETS
9	COLO.	5 0131(2)	13	

RIGHT OF WAY Rev. 4-27-56 46 Rev., 47 Rev.
B 48 Rev. R.E.C. (P)
Rev. 8-22-56 T.L.K. (Parcel 45)

Part NW1/4 SE1/4, Sec. 12
Daniel E. Barnes &
Flossie V. Barnes
Rev.

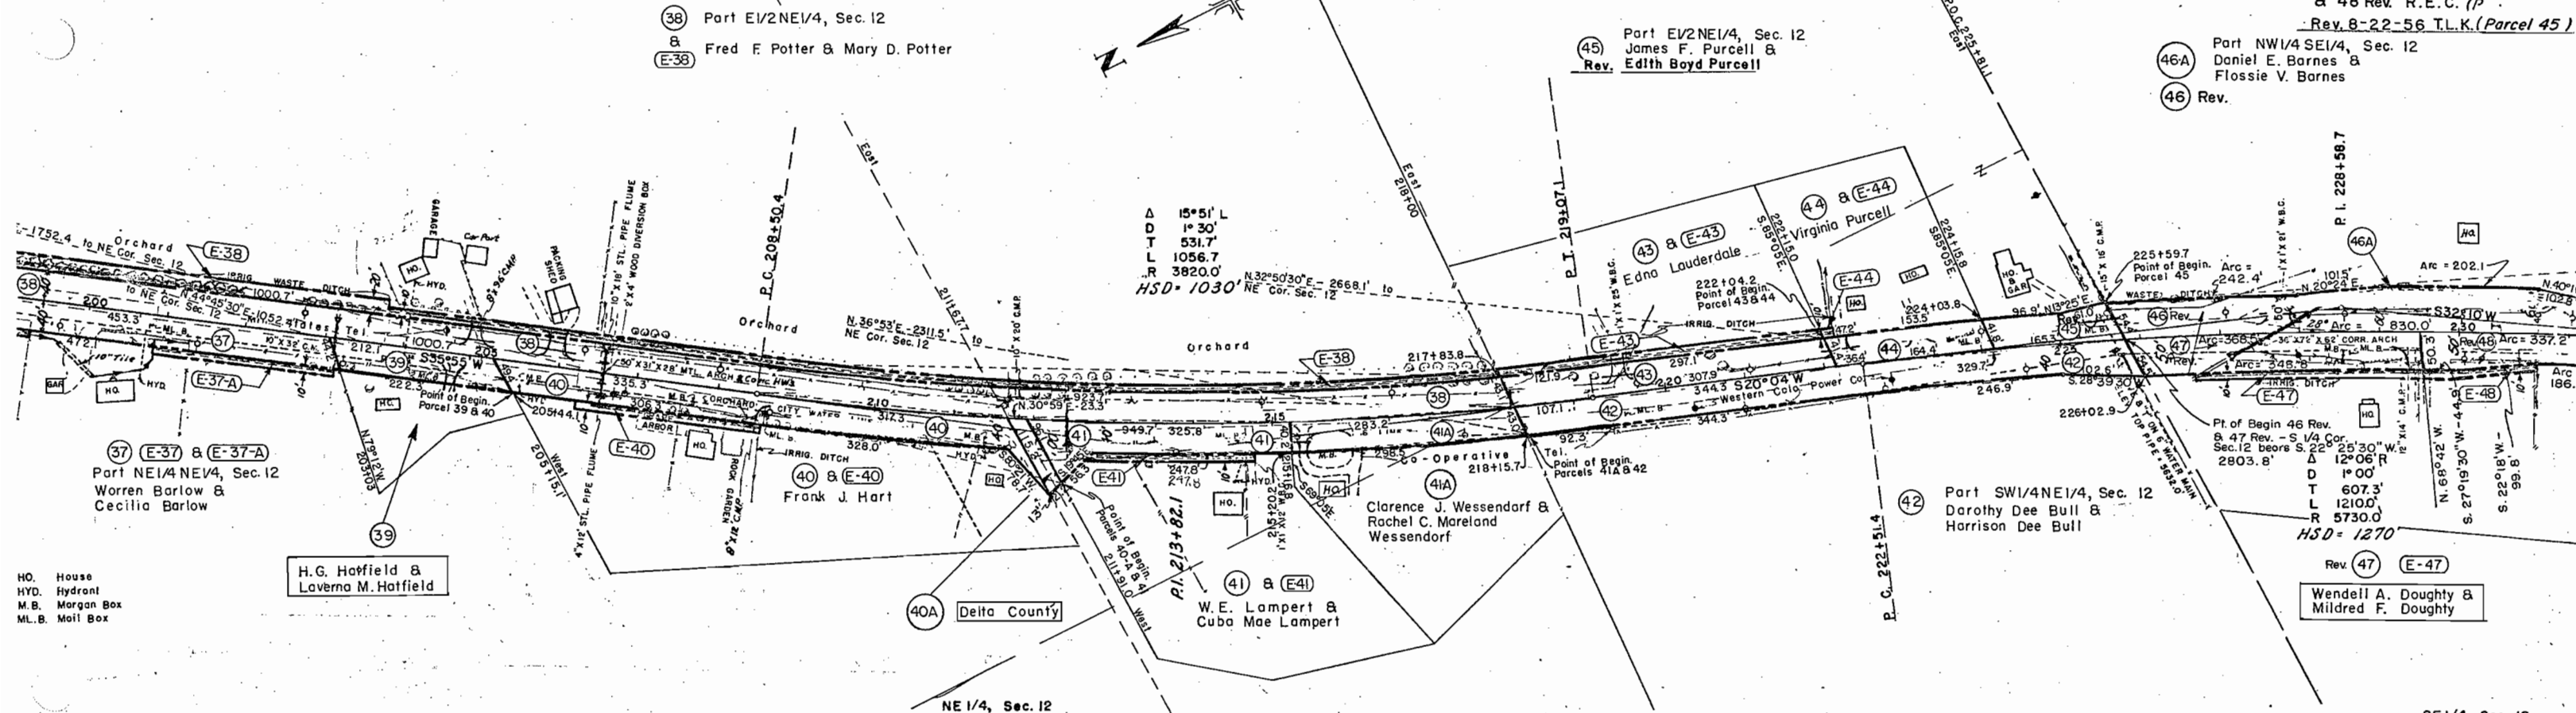

HO. House
HYD. Hydrant
M.B. Morgan Box
ML.B. Mail Box

H.G. Hatfield &
Laverna M. Hatfield


Delta County

W.E. Lampert &
Cuba Mae Lampert


Clarence J. Wessendorf &
Rachel C. Moreland
Wessendorf

Part SW1/4 NE1/4, Sec. 12
Dorothy Dee Bull &
Harrison Dee Bull

Wendell A. Doughty &
Mildred F. Doughty

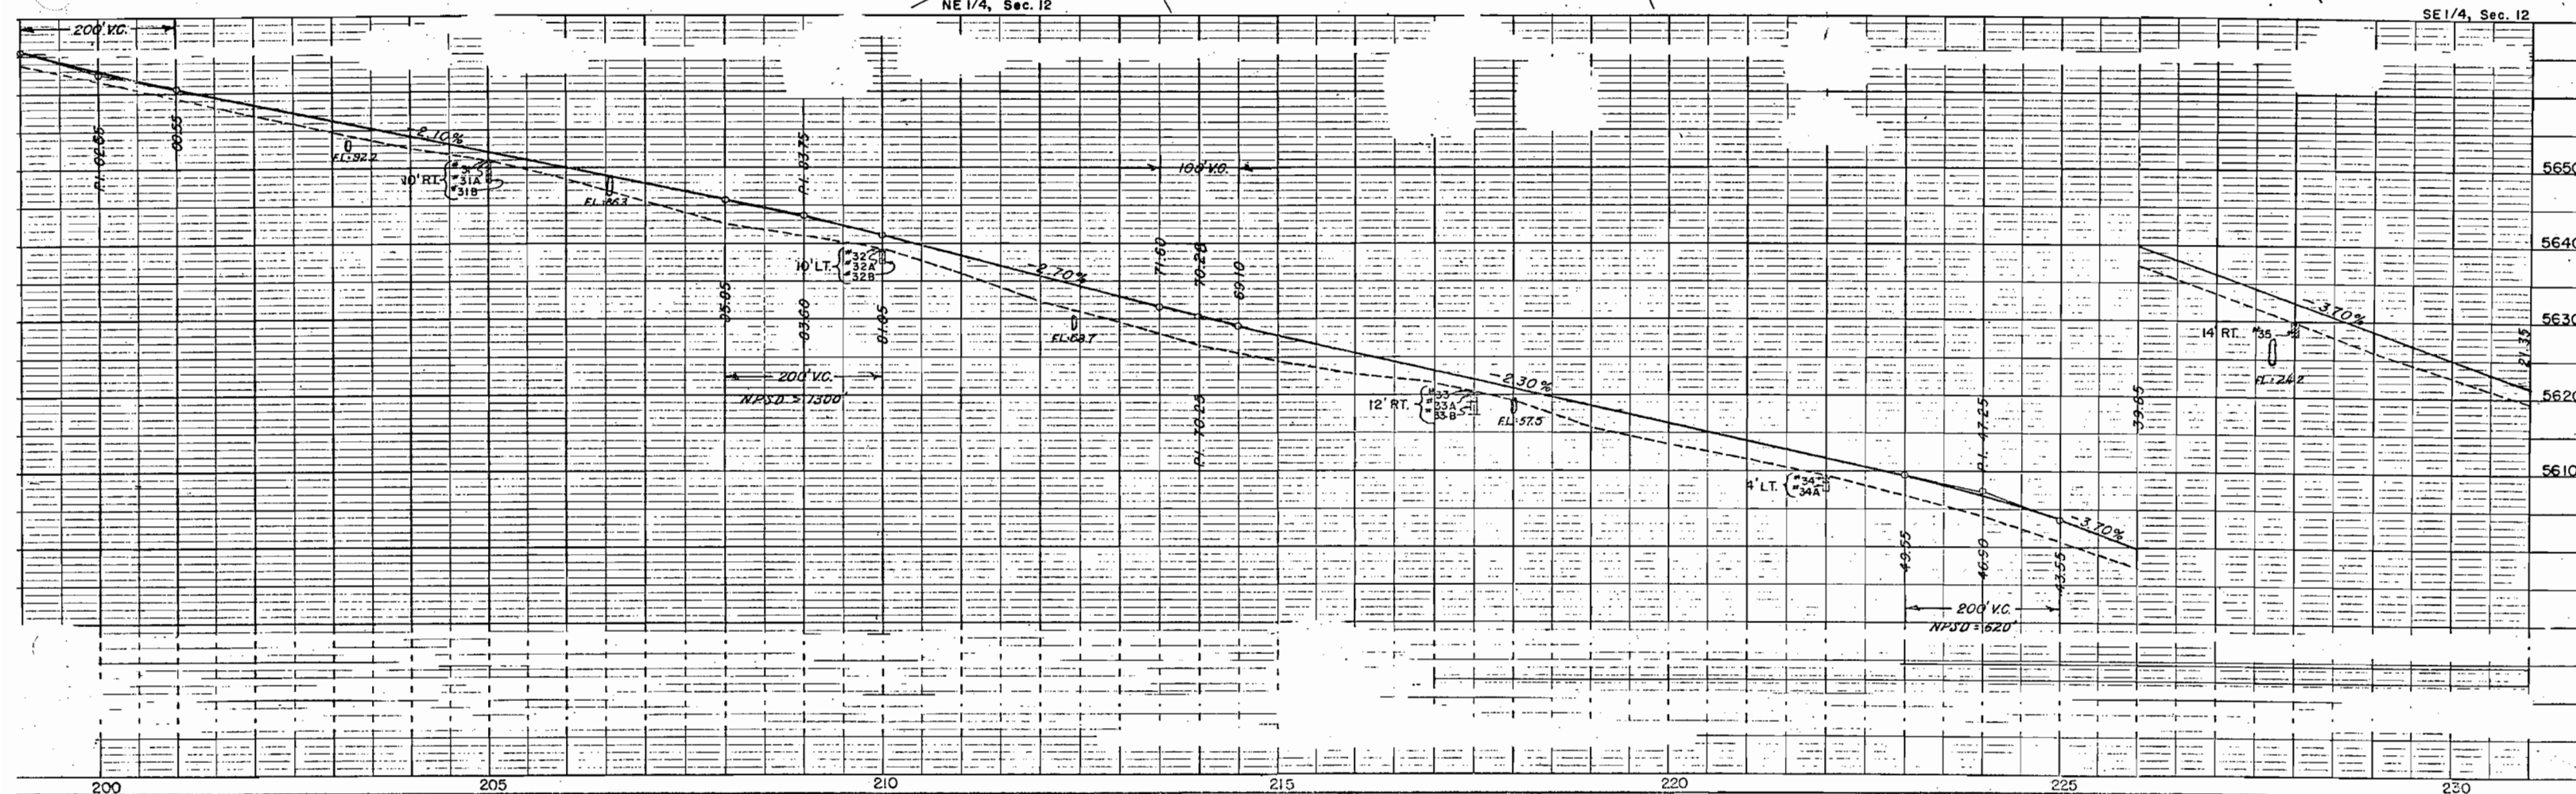


Note: . . .
Parcels 57 & 60 were purchased
under Project S 0131 (I).

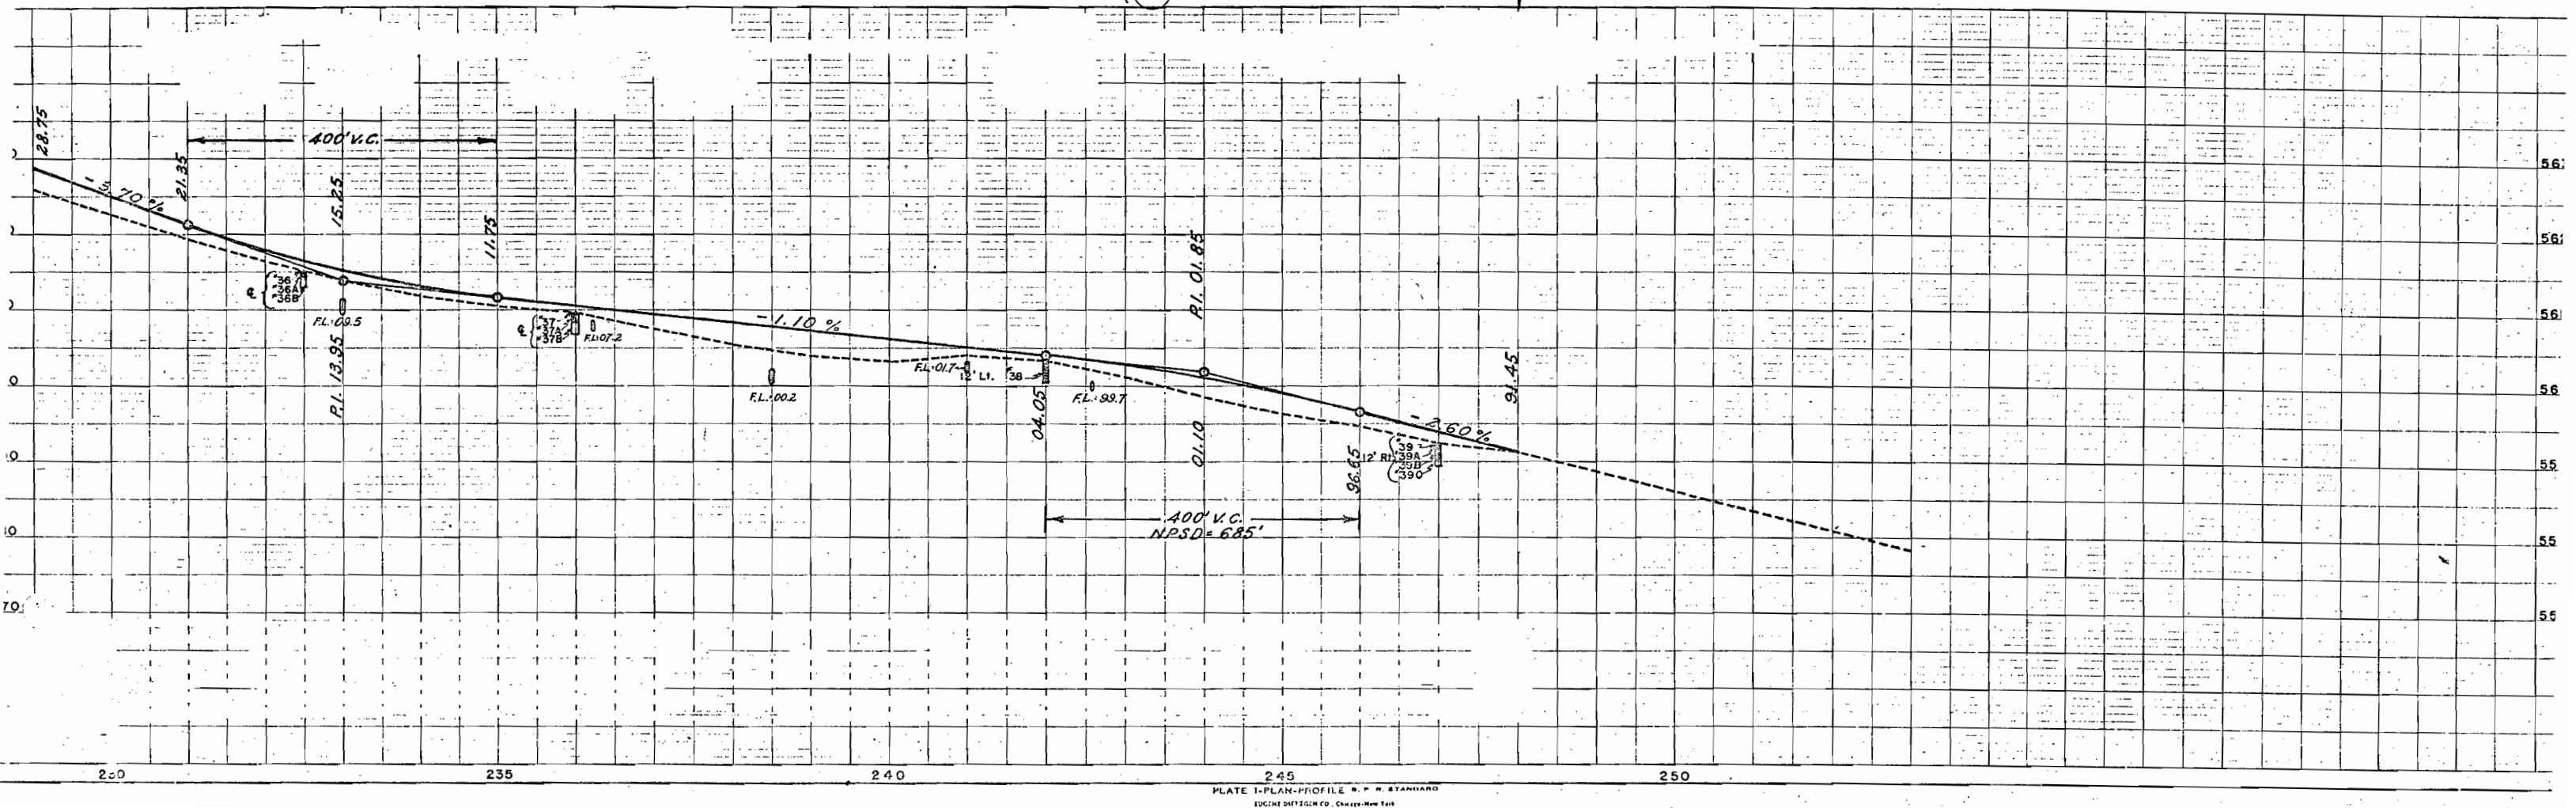

R.O.W. OWNERSHIP MAP
DELTA COUNTY
T. 13 S., R. 94 W. - T. 14 S., R. 94 W.
T. 14 S., R. 95 W.
Scale 1" = 400'

FED. ROAD DIST. NO.	STATE	PROJ. NO.	SHEET NO.	TOTAL SHEETS
3	COLO.	S 0131 (2)	15	

RIGHT OF WAY CEDAREGE - ECKERT

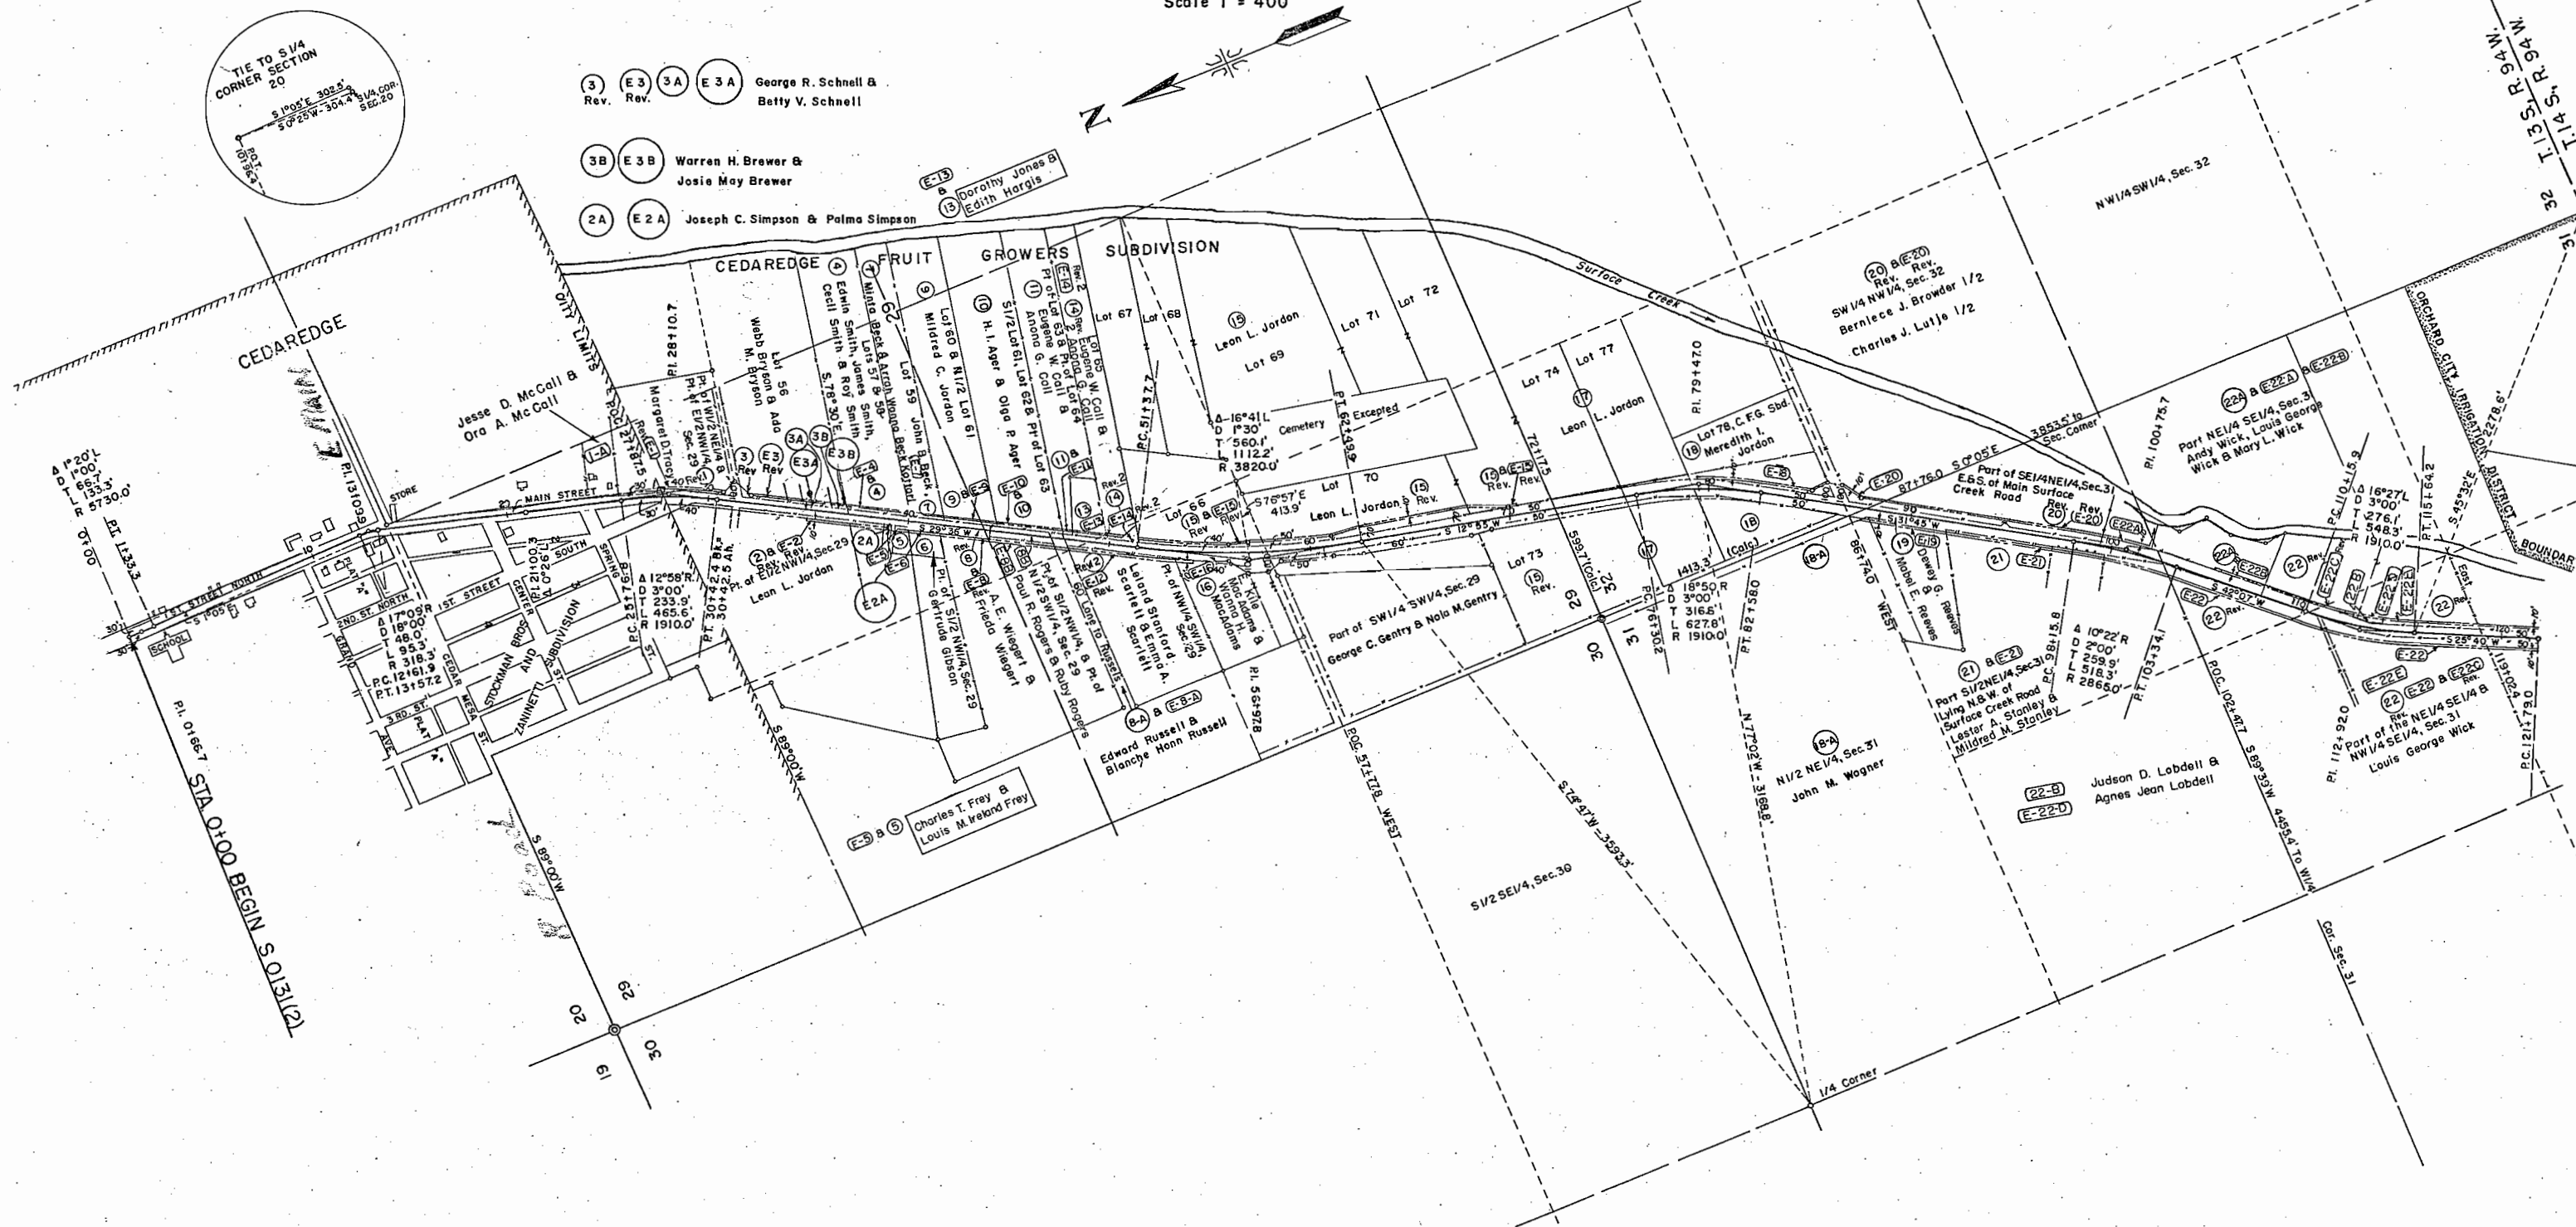

T. 13 S., R. 94 W. - T. 14 S., R. 94 W.
T. 14 S., R. 95 W.
Scale 1" = 400'

RIGHT OF WAY CEDAREDDGE - ECKERT
Rev. 4-27-56 R.E.C.
Rev. 6-25-56 R.E.C.
Rev. 8-22-56 T.L.K.

