

McCoy

COLORADO DEPARTMENT OF HIGHWAYS

PLAN AND PROFILE OF PROPOSED FEDERAL AID PROJECT NO. S 0131(5) STATE HIGHWAY NO. 65 DELTA COUNTY RIGHT OF WAY

INFORMATION OBTAINED FROM AVAILABLE COUNTY RECORDS

FEDERAL ROAD DIVISION NO.	DISTRICT	PROJ. NO.	SHEET NO.	TOTAL SHEETS
9	COLORADO	S 0131(5)	1	


RIGHT OF WAY

REVISIONS

INDEX OF SHEETS

SHEET NO.	TITLE SHEET
1	TITLE SHEET
2-4	TABULATION OF PROPERTIES
5-13	PLAN AND PROFILE SHEETS SHOWING RIGHT OF WAY
14	OWNERSHIP MAP


CONVENTIONAL SIGNS

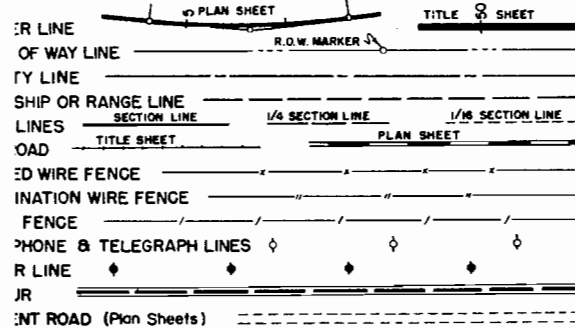

Descriptions on this project calculated and checked
by field forces.

SCALES OF ORIGINAL DRAWINGS

ON PLAN 1 IN. = 100 FT.
ON PROFILE 1 IN. = 100 FT. HORIZONTAL
1 IN. = 10 FT. VERTICAL
GRADE LINE ON PROFILE IS SHOWN AS GRADE OF FINISHED ROAD
GROSS LENGTH OF PROJECT =
NET LENGTH OF PROJECT =

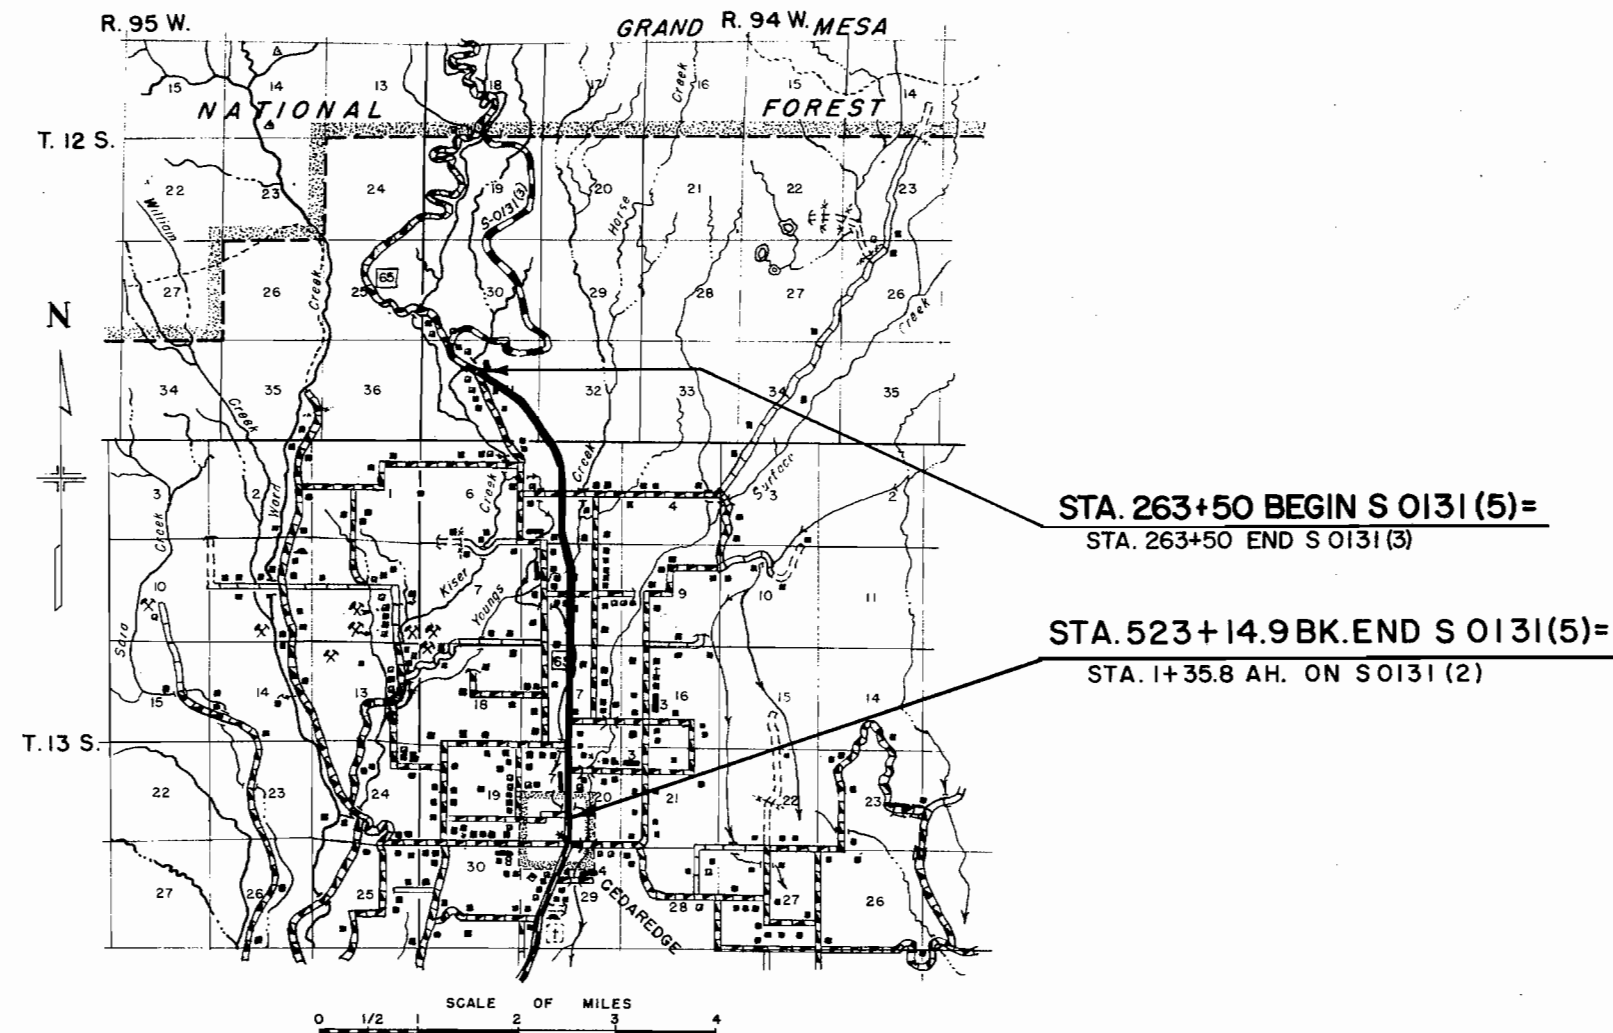

R. O. W. TABULATION OF PROPERTIES IN DELTA COUNTY S.H.No. 65 PROJ. S 0131(5)

FEDERAL ROAD DIVISION NO	DISTRICT	PROJ. NO.	SHEET NO	TOTAL SHEETS
9	COLORADO	S 0131(5)	2	
RIGHT OF WAY				
REVISIONS				
7-1-59	18 Rev. B	21 Rev.	REC.	

PARCEL NO.	OWNER	ADDRESS	LOCATION	AREA IN ACRES						REMARKS	
				PARCEL	TO BE ACQUIRED						
			T 12 S, R. 94 W 6th PM.								
1	Barbara Z DeMarco	217 Polk Street, Colorado Springs, Colorado	Tract 63 or (SW1/4 NE1/4, Sec. 31 old Survey) Sec. 31	4.442	4.248						1
2	Arthur S. Lewis & Mabel L. Lewis	Delta, Colorado	Lot 11, Sec. 31	0.635	0.635						2
3	Don Kasinger & Margaret M. Kasinger	Cedaredge, Colorado	Tract 66 or (NE1/4 SE1/4, old Survey) Sec. 31	4.518	4.518						3
4	Arthur S. Lewis & Mabel L. Lewis	Delta, Colorado	Tract 66, Sec. 31 or (S1/2 SW1/4 & NW1/4 SW1/4, Sec. 32 old Survey)	4.380	4.380						4
5	Arthur S. Lewis & Mabel L. Lewis	Delta, Colorado	Tract 66 or (S1/2 SW1/4 old Survey) Sec. 32	1.980	1.986						5
			T. 13 S, R. 94 W. 6th PM.								
6	Paul Frazier & Beasie A. Frazier, J.T.	Cedaredge, Colorado	Lot 3 & SE1/4 NW1/4, Sec. 5	7.557	7.455						6
7	Judson A. Baker, Helen Baker & Hazel O. Austin, J.T.	Cedaredge, Colorado	NE1/4 SW1/4, Sec. 5	3.876	3.774						7
8	Clifford G. Aldridge	Cedaredge, Colorado	SE1/4 SW1/4, Sec. 5	3.818	3.818						8
9	Nellie Russell	Cedaredge, Colorado	Part NE1/4 NW1/4, Sec. 8	1.924	1.294						9
10	Rocky Mountain District Council of the Assemblies of God		Part NE1/4 NW1/4, Sec. 8	0.008	0.008						10
11	George A. Wetterich & Celia S. Wetterich, J.T.	Cedaredge, Colorado	Part NE1/4 NW1/4, SE1/4 NW1/4 & SW1/4 NE1/4, Sec. 8	5.694	5.592						11
12	Harold P. Farmer & Mary Grace Farmer	Cedaredge, Colorado	NW1/4 SE1/4 & N1/2 SW1/4 SE1/4, Sec. 8	2.220	2.195						12
13	Nellie Jones Flint & Warren Flint, J.T.	Cedaredge, Colorado	NE1/4 SW1/4, Sec. 8	3.138	3.062						13
14	Richard J. Briscoe & Nell G. Briscoe, J.T.	Cedaredge, Colorado	SE1/4 SW1/4, Sec. 8	0.414	0.414						14
15	Harold Farmer	Cedaredge, Colorado	S1/2 SW1/4 SE1/4, Sec. 8	1.764	1.764						15
16	Donald L. Kellogg & Elva R. Kellogg, J.T.	Cedaredge, Colorado	NW1/4 NE1/4, Sec. 17	2.990	2.990						16
17	Frank W. Childs & Virginia B. Childs, J.T.	4949 Emmet Street, Omaha 4, Nebraska	E1/2 NW1/4, E1/2 SW1/4, SW1/4 NE1/4 & NW1/4 SE1/4, Sec. 17	8.690	7.915						17
18 Rev.	Stanley H. Stolte & Charles W. Stolte, Frances Lillie Stolte, Stella Ada Woody, Irene Luella Lowe, Maybelie Ida Jones, Minnie Margaret Galfant, Myrtle Catherine Williams & Ella Louise Edgerton, 1/9 Each	Cedaredge, Colorado	Part SW1/4 SE1/4, Sec. 17	1.713	0.974						Rev. 18
19	Albert H. Stolte & Nellie Stolte, J.T.	Cedaredge, Colorado	Part SW1/4 SE1/4, Sec. 17	0.244	0.123						19
20	Albert H. Stolte & Nellie Stolte, J.T.	Cedaredge, Colorado	Part NW1/4 NE1/4, Sec. 20	1.780	0.784						20
21 Rev.	James K. Grant & Melanie H. Grant, J.T.	Cedaredge, Colorado	Part NE1/4 NW1/4, Sec. 20	0.318	0.000						Rev. 21
22	Frank W. Childs & Virginia B. Childs, J.T.	4949 Emmet Street, Omaha 4, Nebraska	Part NE1/4 NW1/4, Sec. 20	0.450	0.000						22
23	Clara L. Jones	Cedaredge, Colorado	Part SE1/4 NW1/4, Sec. 20	0.550	0.095						23
24	Margaret Motto & A.L. Motto	Cedaredge, Colorado	Part SW1/4 NE1/4, Sec. 20	1.647	0.632						24
25	David L. Boomer & Mildred E. Boomer, J.T.	Cedaredge, Colorado	Part SE1/4 NW1/4, Sec. 20	0.057	0.006						25
26	Robert E. Robinson & Ethel C. Robinson, J.T.	Cedaredge, Colorado	Part SE1/4 NW1/4, Sec. 20	0.111	0.009						26
27	Robert O. Allmon & Cleo I. Allmon	Cedaredge, Colorado	Part SE1/4 NW1/4, Sec. 20	0.118	0.010						27
28	Irene L. Lowe & Thomas N. Lowe, J.T.	Cedaredge, Colorado	Part NE1/4 SW1/4, Sec. 20	0.515	0.036						28
29	George W. Dyer	Cedaredge, Colorado	Part NW1/4 SE1/4, Sec. 20	0.701	0.202						29
30	Katherine Flock & Katherine M. Briggs, J.T.	Cedaredge, Colorado	Part NE1/4 SW1/4, Sec. 20	0.076	0.021						30
31	Katherine M. Briggs	Cedaredge, Colorado	Part NE1/4 SW1/4, Sec. 20	0.053	0.015						31
31-A	Robert L. Lowrance & Norma Lowrance, J.T.	Cedaredge, Colorado	Part NE1/4 SW1/4, Sec. 20	0.064	0.019						31-A
31-B	Robert L. Lowrance & Norma J. Lowrance, J.T.	Cedaredge, Colorado	Part NE1/4 SW1/4, Sec. 20	0.055	0.017						31-B
32	John Wetterich	Cedaredge, Colorado	Part NW1/4 SE1/4, Sec. 20	0.442	0.134						32
33	Irene L. Lowe & Thomas N. Lowe, J.T.	Cedaredge, Colorado	Part NE1/4 SW1/4, Sec. 20	0.206	0.068						33
34 Rev.	Robert J. Girling & Virginia Girling, J.T.	Cedaredge, Colorado	Part NE1/4 SW1/4, Sec. 20	0.107	0.011						34 Rev.

R. O. W. TABULATION OF PROPERTIES IN DELTA COUNTY S.H. No. 65 PROJ. S 0131(5)

FEDERAL ROAD DIVISION NO.	DISTRICT	PROJ. NO.	SHEET NO.	TOTAL SHEETS
9	COLORADO	S 0131(5)	3	

RIGHT OF WAY				REVISIONS	
7-1-59	E18 Rev.	E 19 Rev.	B E20 Rev.	REC	
7-21-59	E10 Rev.			REC	

PARCEL NO.	OWNER	ADDRESS	LOCATION	AREA IN ACRES							REMARKS	7-21-59	E10Rev	REC
					PARCEL	TO BE ACQUIRED								
	EASEMENTS			T. 13 S., R. 94 W. 6th PM.										
E-8	Clifford G. Aldridge	Cedaredge, Colorado	SE1/4 SW1/4, Sec. 5		0.058	0.058					Permanent Easement			E-8
E-9	DELETED													E-9
E-9-A	Nellie Russel	Cedaredge, Colorado	Part NE1/4 NW1/4, Sec. 8		0.017	0.017					" "			E-9-A
E-10Rev	Rocky Mountain District Council of the Assemblies of God		Part NE1/4 NW1/4, Sec. 8		0.255	0.255					" "			Rev. E-10
E-11	George A. Wetterich & Celia S. Wetterich, J.T.	Cedaredge, Colorado	Part NE1/4 NW1/4, Sec. 8		0.099	0.099					" "			E-11
E-11-A	George A. Wetterich & Celia S. Wetterich, J.T.	Cedaredge, Colorado	Part NE1/4 NW1/4, Sec. 8		0.477	0.477					" "			E-11-A
E-18Rev	Stanley H. Stolte & Charles W. Stolte	Cedaredge, Colorado	Part SW1/4 SE1/4, Sec. 17		0.265	0.265					" "			Rev. E-18
	Frances Lillie Stolte, Stella Ada Woody, Irene Luella Lowe, Maybelle Ida Jones, Minnie Margaret Chalfont, Myrtle Catherine Williams & Ella Louise Edgerton, 1/9 Each													
E-19Rev	Albert H. Stolte & Nelle Stolte, J.T.	Cedaredge, Colorado	Part SW1/4 SE1/4, Sec. 17		0.042	0.042					" "			Rev. E-19
E-20Rev	Albert H. Stolte & Nelle Stolte, J.T.	Cedaredge, Colorado	Part NW1/4 NE1/4, Sec. 20		0.306	0.306					" "			Rev. E-20
E-27	Robert O. Allmon & Cleo I. Allmon, J.T.	Cedaredge, Colorado	Part SE1/4 NW1/4, Sec. 20		0.071	0.071					" "			E-27
E-28	Irene L. Lowe & Thomas N. Lowe, J.T.	Cedaredge, Colorado	Part NE1/4 SW1/4, Sec. 20		0.112	0.112					" "			E-28
E-32	John Wetterich	Cedaredge, Colorado	Part NW1/4 SE1/4, Sec. 20		0.062	0.062					" "			E-32
E-33	Irene L. Lowe & Thomas N. Lowe, J.T.	Cedaredge, Colorado	Part NE1/4 SW1/4, Sec. 20		0.045	0.045					" "			E-33
E-31-B	Robert L. Lowrance & Norma J. Lowrance, J.T.	Cedaredge, Colorado	Part NE1/4 SW1/4, Sec. 20		0.001	0.001					" "			E-31-B
			T. 12 S., R. 94 W., 6th P.M.											
E-1-C	Barbara Z. De Marco	217 Polk Street, Colorado Springs, Colorado	Tract 63 or (SW1/4 NE1/4 old Survey) Sec. 31		0.134	0.134					Temporary Construction Easement void after construction			TE-1-C
E-1	Barbara Z. De Marco	217 Polk Street, Colorado Springs, Colorado	Tract 63 or (SW1/4 NE1/4 old Survey) Sec. 31		0.273	0.273					" " " " " "			TE-1
E-1-A	Barbara Z. De Marco	217 Polk Street, Colorado Springs, Colorado	Tract 63 or (SW1/4 NE1/4 old Survey) Sec. 31		0.207	0.207					" " " " " "			TE-1-A
E-1-B	Barbara Z. De Marco	217 Polk Street, Colorado Springs, Colorado	Tract 63 or (SW1/4 NE1/4 old Survey) Sec. 31		0.019	0.019					" " " " " "			TE-1-B
E-2	Elwood Taylor & Josephine Taylor, J.T.	Cedaredge, Colorado	Tract 64 or (NW1/4 SE1/4 old Survey) Sec. 31		0.003	0.003					" " " " " "			TE-2
E-2-A	Arthur S. Lewis & Mabel L. Lewis	Delta, Colorado	Lot 11, Sec. 31		0.191	0.191					" " " " " "			TE-2-A
E-3	Don Kasinger & Margaret M. Kasinger	Cedaredge, Colorado	Tract 66 or (NE1/4 SE1/4 old Survey) Sec. 31		0.068	0.068					" " " " " "			TE-3
E-3-A	Don Kasinger & Margaret M. Kasinger	Cedaredge, Colorado	Tract 66 or (NE1/4 SE1/4 old Survey) Sec. 31		0.474	0.474					" " " " " "			TE-3-A
E-5	Arthur S. Lewis & Mabel L. Lewis	Delta, Colorado	Tract 66 or (SE1/2 SW1/4 old Survey) Sec. 32		0.057	0.057					" " " " " "			TE-5
			T. 13 S., R. 94 W. 6th P.M.											
E-6	Paul Frazier & Bessie A. Frazier, J.T.	Cedaredge, Colorado	Lot 3, Sec. 5		0.049	0.049					" " " " " "			TE-6
E-6-A	Paul Frazier & Bessie A. Frazier, J.T.	Cedaredge, Colorado	Lot 3, & SE1/4 NW1/4, Sec. 5		0.288	0.288					" " " " " "			TE-6-A
E-6-B	Paul Frazier & Bessie A. Frazier, J.T.	Cedaredge, Colorado	Lot 3, Sec. 5		0.221	0.221					" " " " " "			TE-6-B
E-6-C	Paul Frazier & Bessie A. Frazier, J.T.	Cedaredge, Colorado	Lot 3, SE1/4 NW1/4, Sec. 5		0.150	0.150					" " " " " "			TE-6-C
E-6-D	Paul Frazier & Bessie A. Frazier, J.T.	Cedaredge, Colorado	SE1/4 NW1/4, Sec. 5		0.189	0.189					" " " " " "			TE-6-D
E-6-E	Paul Frazier & Bessie A. Frazier, J.T.	Cedaredge, Colorado	SE1/4 NW1/4, Sec. 5		0.024	0.024					" " " " " "			TE-6-E
E-7	Judson A. Baker, Helen Baker, & Hazel O. Austin, J.T.	Cedaredge, Colorado	NE1/4 SW1/4, Sec. 5		0.263	0.263					" " " " " "			TE-7
E-7-A	Judson A. Baker, Helen Baker & Hazel O. Austin, J.T.	Cedaredge, Colorado	NE1/4 SW1/4, Sec. 5		0.183	0.183					" " " " " "			TE-7-A
E-7-B	Judson A. Baker, Helen Baker & Hazel O. Austin, J.T.	Cedaredge, Colorado	NE1/4 SW1/4, Sec. 5		0.203	0.203					" " " " " "			TE-7-B
E-9	Nellie Russell	Cedaredge, Colorado	NE1/4 NW1/4, Sec. 8		0.285	0.285					" " " " " "			TE-9
E-11	George A. Wetterich & Celia S. Wetterich	Cedaredge, Colorado	SE1/4 NW1/4, Sec. 8		0.442	0.442					" " " " " "			TE-11
E-11-A	George A. Wetterich & Celia S. Wetterich	Cedaredge, Colorado	NE1/4 NW1/4, Sec. 8		0.029	0.029					" " " " " "			TE-11-A
E-12	Harold P. Farmer & Mary Grace Farmer	Cedaredge, Colorado	NW1/4 SE1/4 & NW1/2 SW1/4 SE1/4, Sec. 8		0.476	0.476					" " " " " "			TE-12
E-14	Richard J. Briscoe & Nell G. Briscoe, J.T.	Cedaredge, Colorado	SE1/4 SW1/4, Sec. 8		0.133	0.133					" " " " " "			TE-14
E-14-A	Richard J. Briscoe & Nell G. Briscoe, J.T.	Cedaredge, Colorado	SE1/4 SW1/4, Sec. 8		0.164	0.164					" " " " " "			TE-14-A
E-13	Nellie Jones Flint & Warren Flint, J.T.	Cedaredge, Colorado	NE1/4 SW1/4, Sec. 8		0.465	0.465					" " " " " "			TE-13
E-15	Harold Farmer	Cedaredge, Colorado	SW1/2 SW1/4 SE1/4, Sec. 8		0.045	0.045					" " " " " "			TE-15

COUNTY S.H. No. 65 PROJ. S 0131(5)

RIGHT OF WAY	REVISIONS		
REMARKS			

PROJECT NO.	SHEET NO.	TOTAL SHEETS
S-0131(5)	5	

REVISIONS
② & (TE-2-A)
LOT II, Sec. 31
Arthur S. Lewis &
Mabel L. Lewis

STA. 263+50 BEGIN S 0131(5) =
END S 0131(3)

① (TE-1) (TE-1-A) (TE-1-B) (TE-1-C)
Tract 63, Sec. 31. (SW1/4NE1/4, Sec. 31 Old Survey)
Barbara Z. De Marco

(TE-2)
Tract 64 (NW1/4SE1/4,
Sec. 31. Old Survey)
Elwood Taylor &
Josephine Taylor

(TE-3-A) ③ & (TE-3)
Part of Tract 66,
Sec. 31
Don Kasinger &
Margaret M. Kasinger

CLEARING AND GRUBBING:
266+50 to 284+ - Heavy Oak Brush, some Cedars, Rt. & Lt.
285+ to 290+ - Scattered Cottonwoods and Willows, Rt. & Lt.

NO. 1A to A-6 (14)
LL = 37.5
PI = 14.0
% 200 = 4.8
CBR = 7.0

NO. 1A to A-7-B (14)
LL = 54.0
PI = 32.0
% 200 = 5.6
CBR = 3.7



NO. 2 to A-4 (5)
LL = 26.1
PI = 5.9
% 200 = 6.0
CBR = 5.2

NO. 2A to A-6 (10)
LL = 34.0
PI = 18.7
% 200 = 6.7

NO. 3 to A-1 (11)
LL = 27.3
PI = 6.7
% 200 = 7.2
CBR = 4.8


NO. 3A to A-7-B (14)
Similar NO. 1A

REVISIONS	

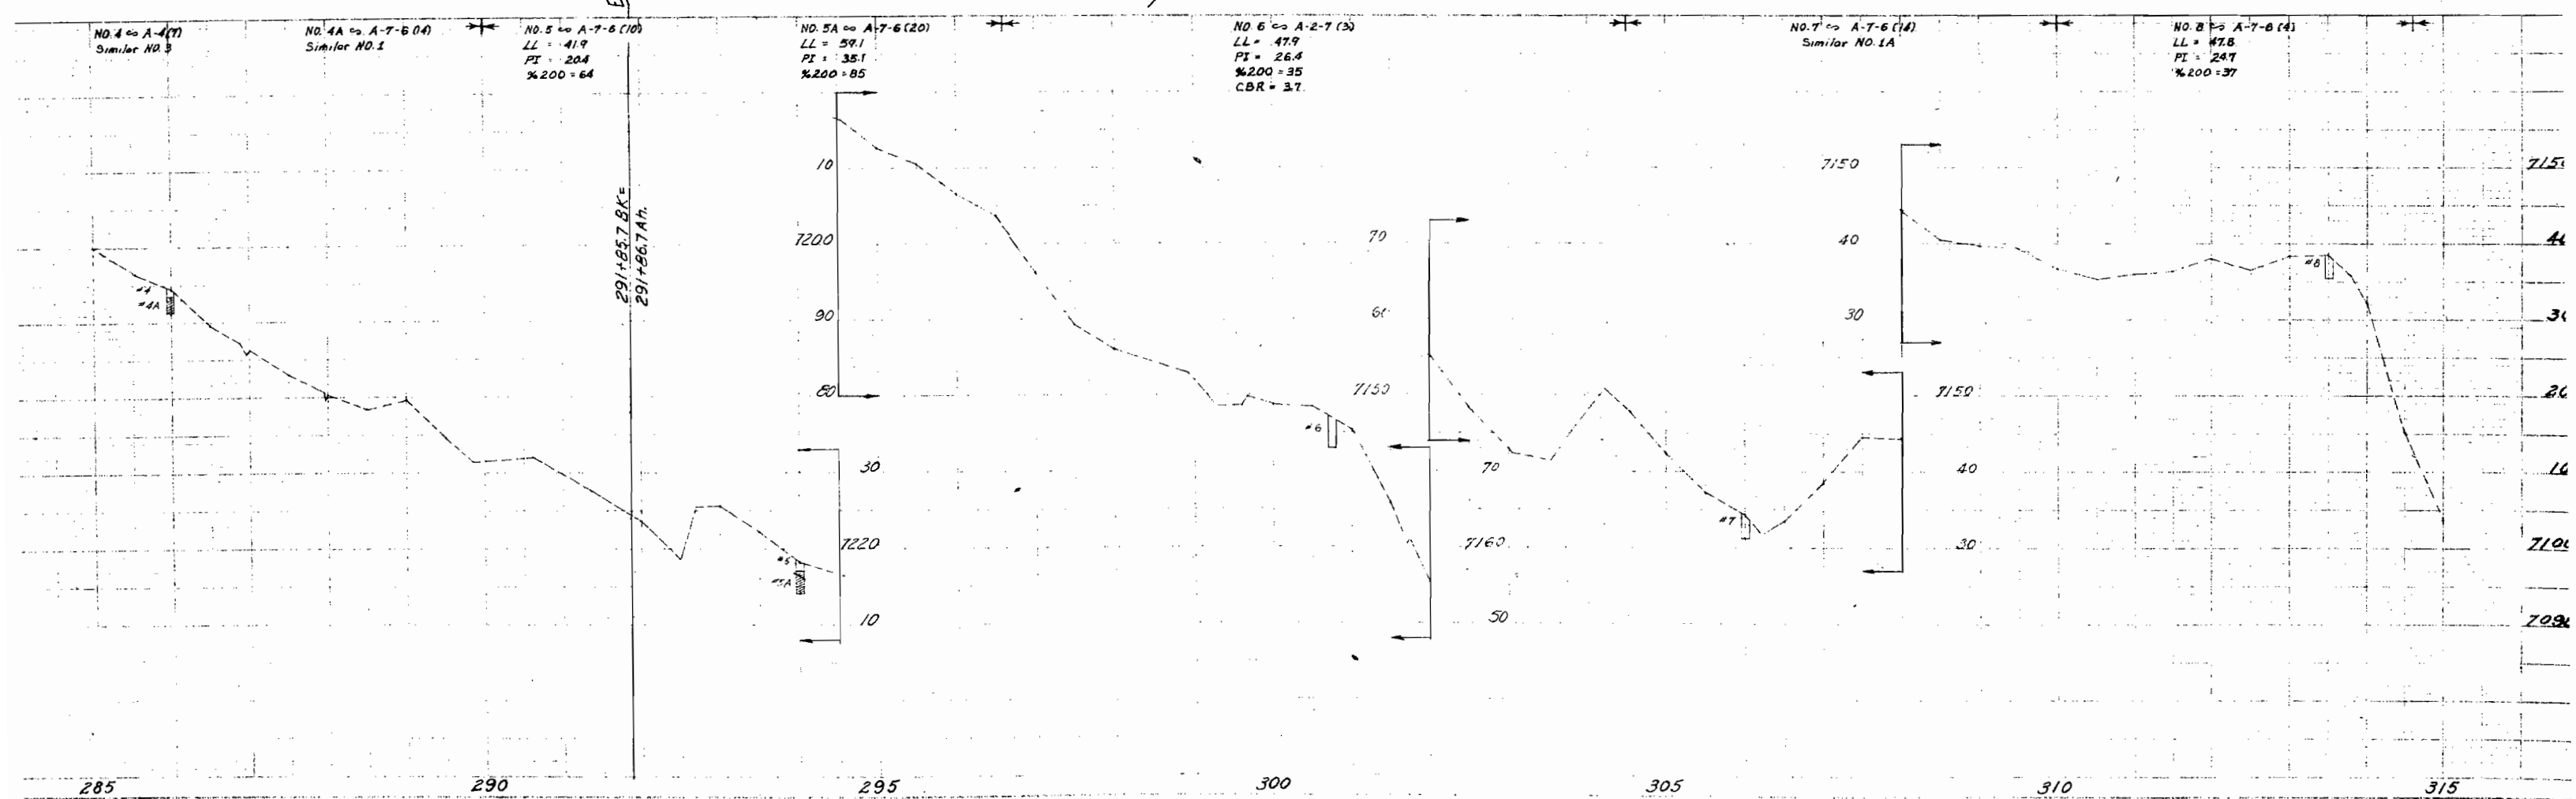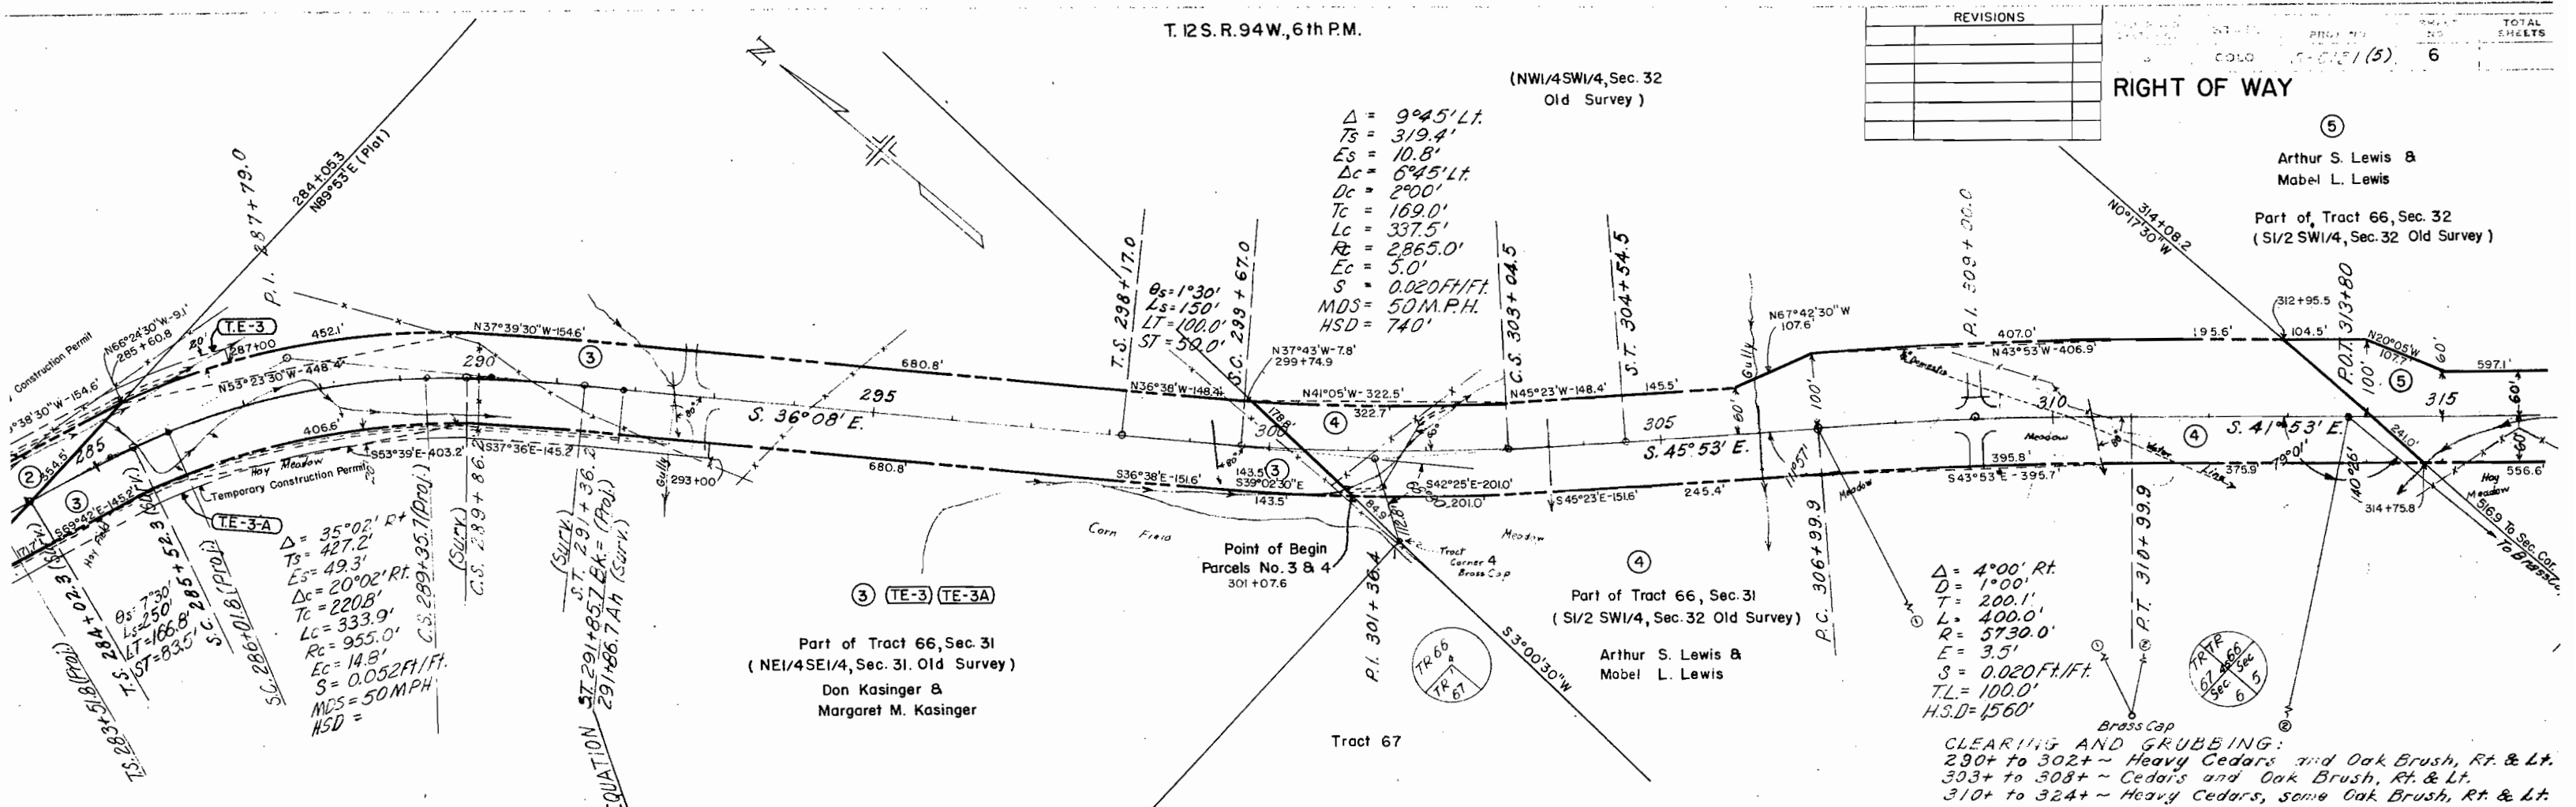

FED. ROAD DIST. NO.	STATE	PROJ. NO.	SHEET NO.	TOTAL SHEET
3	COLO.	S-0151(5)	7	
RIGHT OF WAY				
REVISIONS				


⑤ & TE-5
PART TRACT 66, SEC. 32
(S1/2 SW1/4, SEC. 32 OLD SURVEY)
Arthur S. Lewis &
Mabel L. Lewis

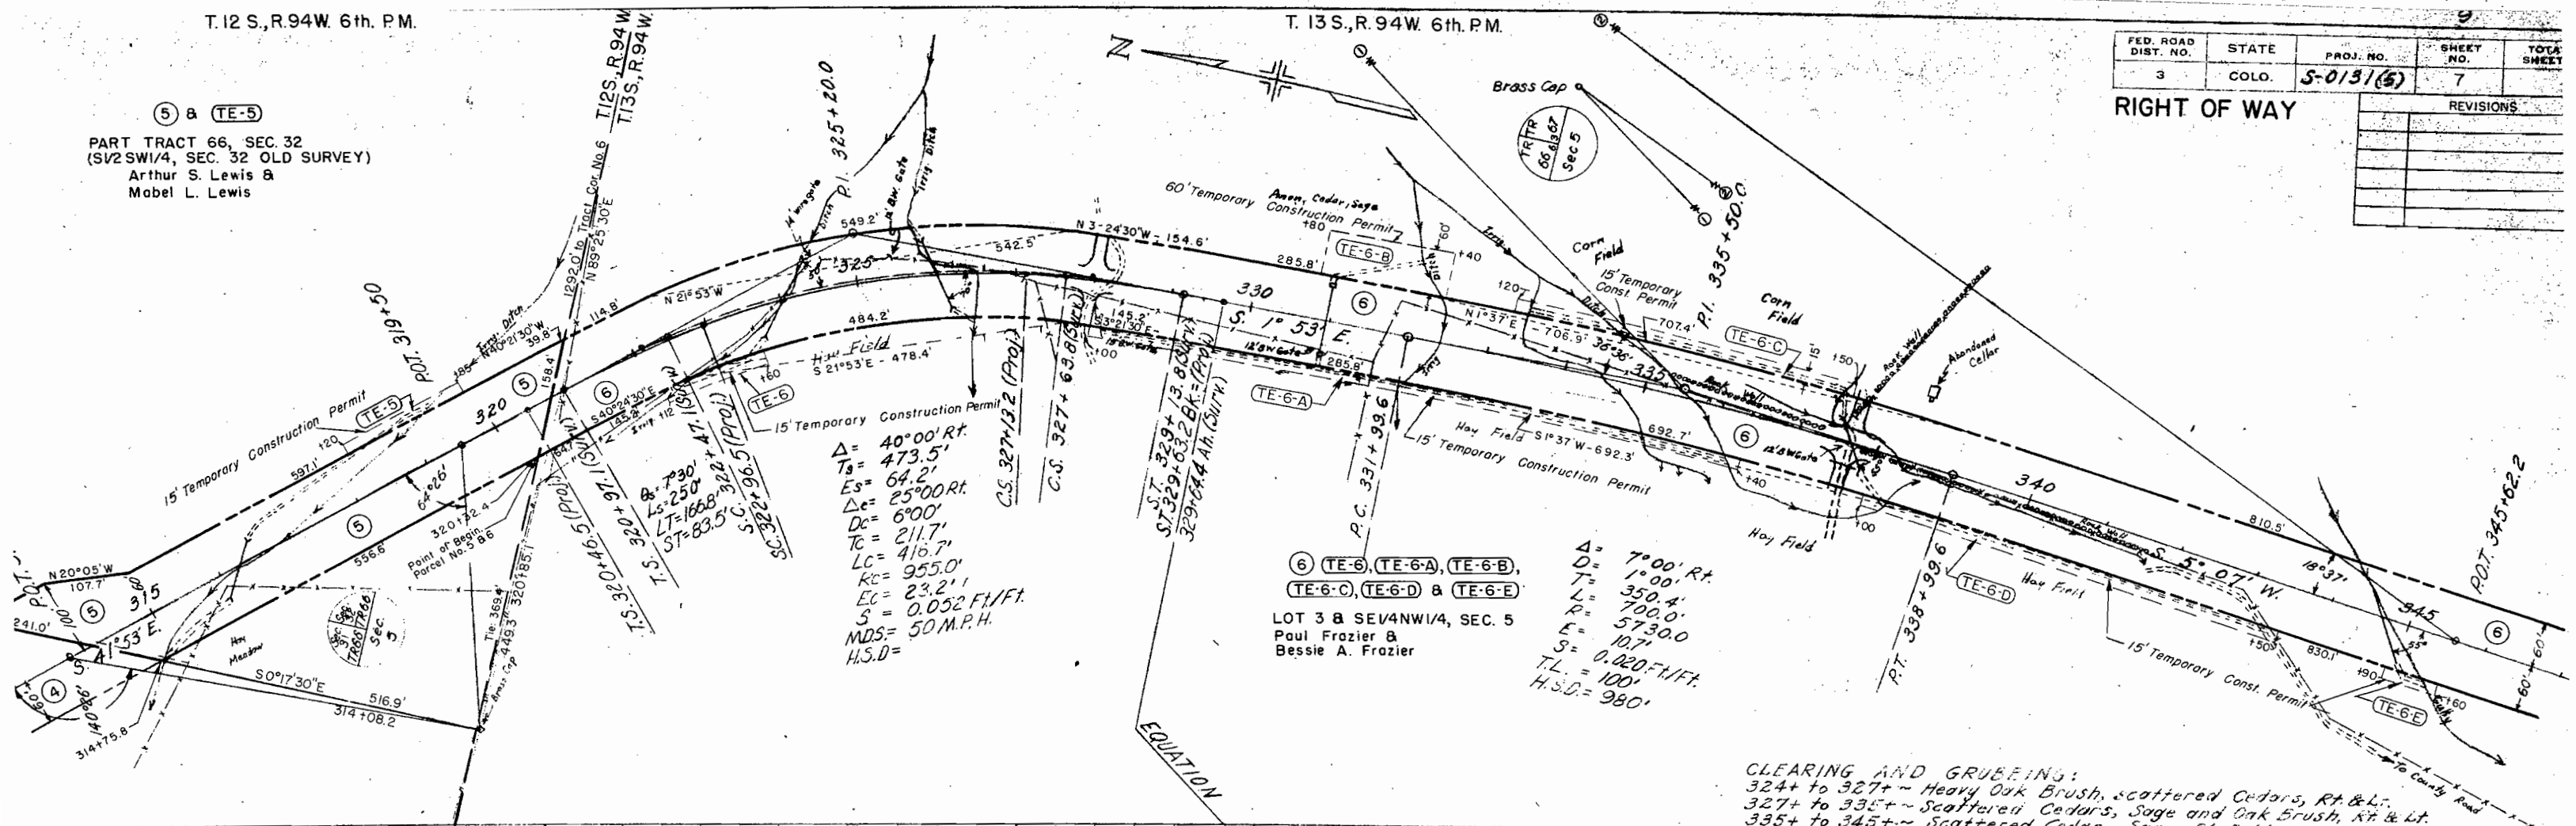

$\Delta = 40^{\circ}00' R.$
 $T_s = 473.5'$
 $E_s = 64.2'$
 $\Delta_c = 25^{\circ}00' R.$
 $D_c = 6^{\circ}00'$
 $T_c = 211.7'$
 $LC = 416.7'$
 $RC = 955.0'$
 $EC = 23.2'$
 $S = 0.052 \text{ Ft./Ft.}$
 $MDS = 50 \text{ M.P.H.}$
 $H.S.D =$

⑥ TE-6, TE-6-A, TE-6-B,
 TE-6-C, TE-6-D & TE-6-E
 LOT 3 & SE1/4NW1/4, SEC. 5
 Paul Frazier &
 Bessie A. Frazier

$\Delta = 7^{\circ}00' R.$
 $D = 1^{\circ}00'$
 $L = 350.4'$
 $R = 700.0'$
 $E = 5730.0'$
 $S = 10.7'$
 $T.L. = 100'$
 $H.S.D = 980'$

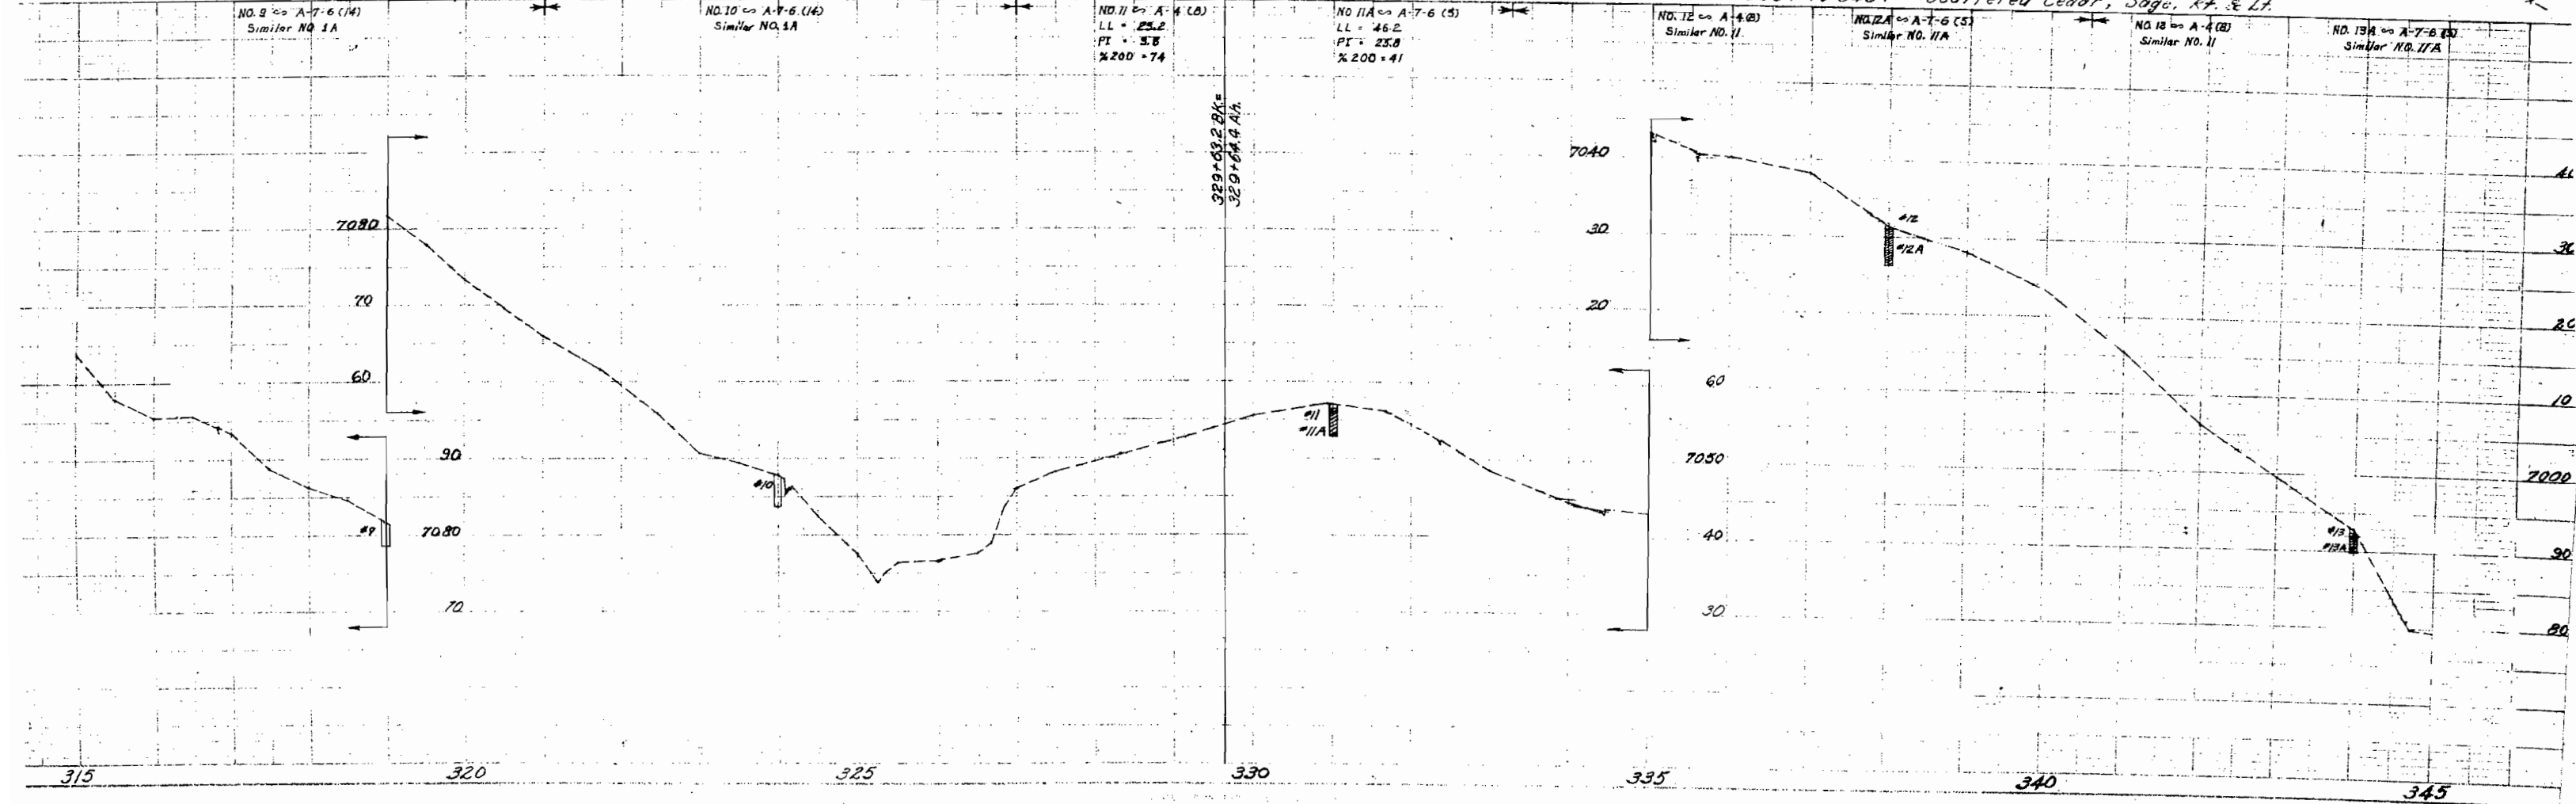


T.13 S., R.94 W., 6th. PM.

REVISIONS	

STATE	PROJ. NO.	SHEET NO.	TOTAL SHEETS
COLO.	S-0131(5)	8	

RIGHT OF WAY

$\Delta = 25^{\circ}00' \text{ Lt.}$
 $D = 1^{\circ}00'$
 $T = 1270.3'$
 $L = 2500.0'$
 $R = 5730.0'$
 $E = 123.1'$
 $S = 0.020 \text{ FT/FT}$
 $T.L. = 100'$
 $M.G.S. = 50 \text{ M.B.H.}$
 $H.S.D. = 1040'$

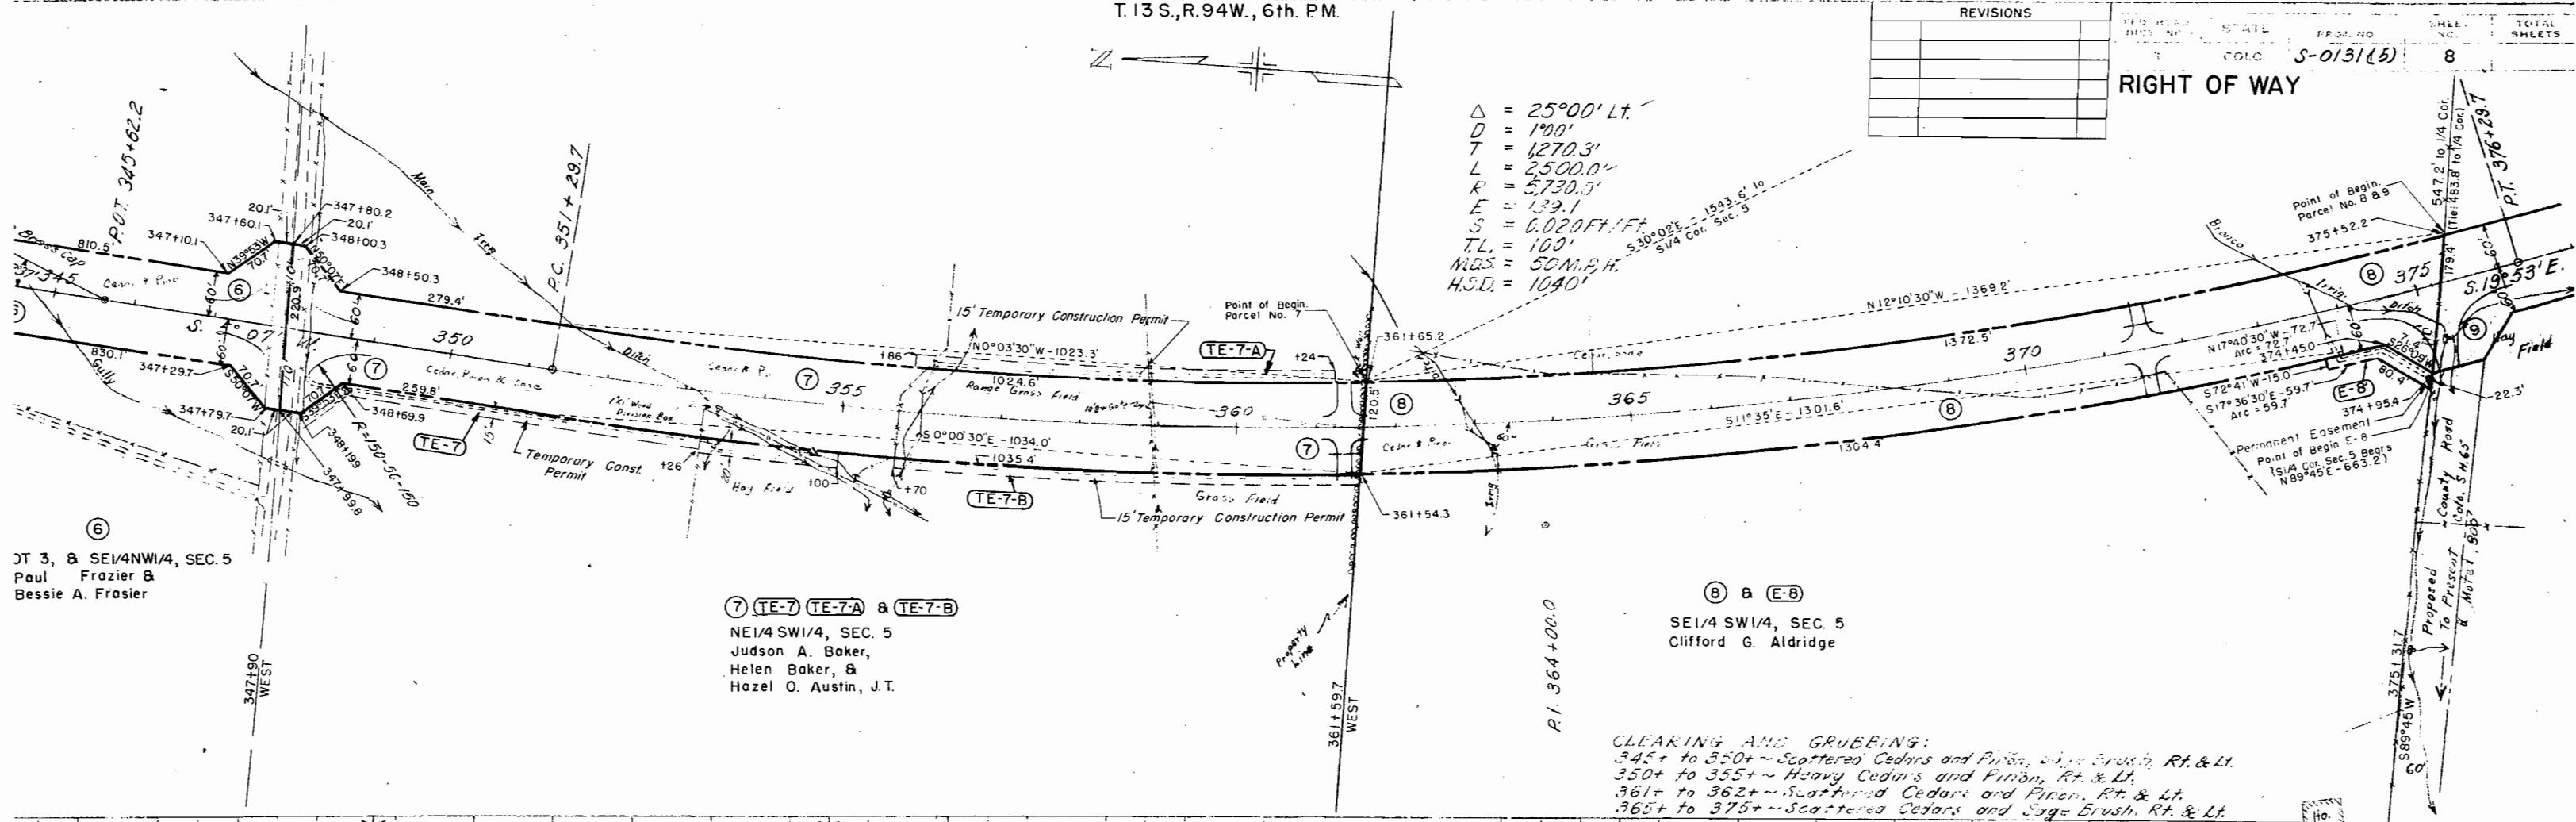


DT 3, & SE1/4NW1/4, SEC. 5
Paul Frazier &
Bessie A. Frazier



⑦ (TE-7) (TE-7-A) & (TE-7-B)
NE1/4 SW1/4, SEC. 5
Judson A. Baker,
Helen Baker, &
Hazel O. Austin, J.T.

⑧ & (E-8)
SE1/4 SW1/4, SEC. 5
Clifford G. Aldridge


CLEARING AND GRUBBING:
345+ to 350+ ~ Scattered Cedars and Pinon, & Sage Brush, Rt. & Lt.
350+ to 355+ ~ Heavy Cedars and Pinon, Rt. & Lt.
355+ to 360+ ~ Scattered Cedars and Pinon, Rt. & Lt.
360+ to 375+ ~ Scattered Cedars and Sage Brush, Rt. & Lt.

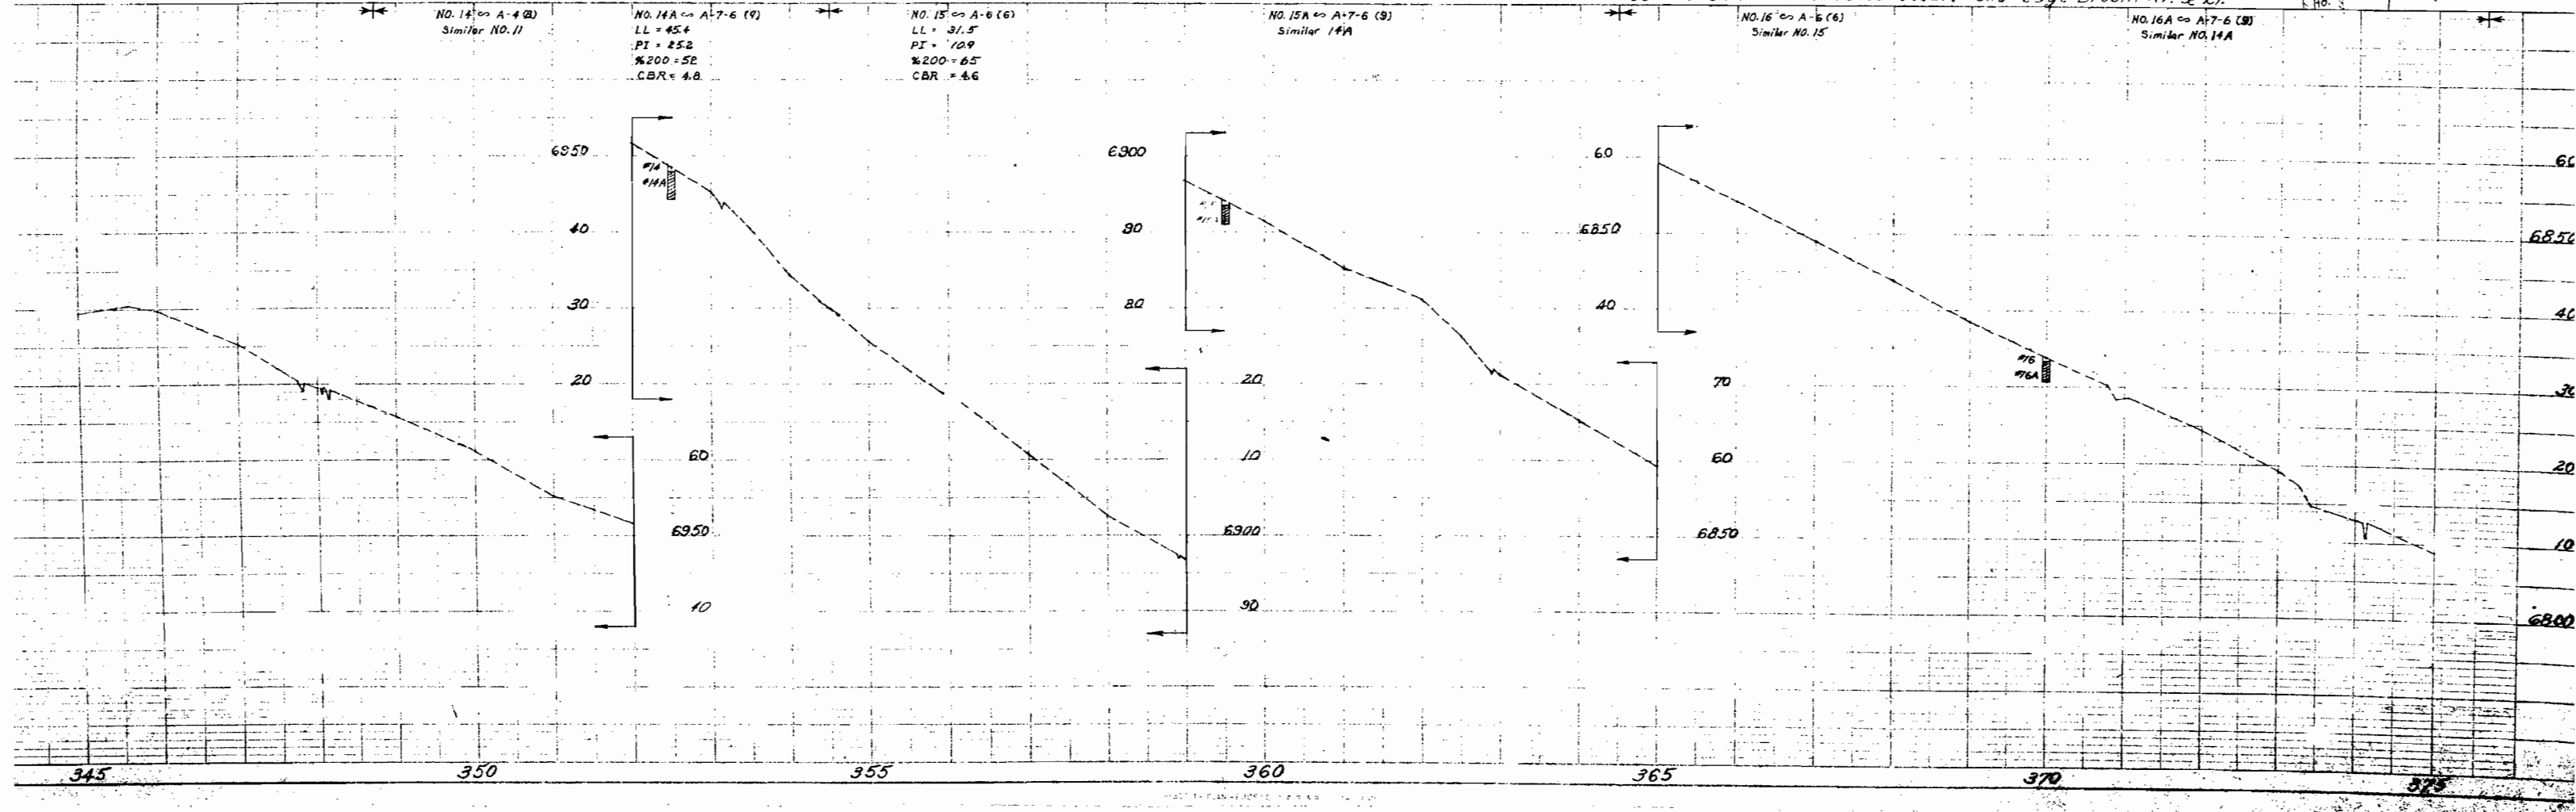

FED. ROAD DIST. NO.	STATE	PROJ. NO.	SHEET NO.	TOTAL SHEETS
3	COLO.	S-0131 (5)	9	
RIGHT OF WAY				
REVISIONS				
7-21-59	EIO Rev.			REC

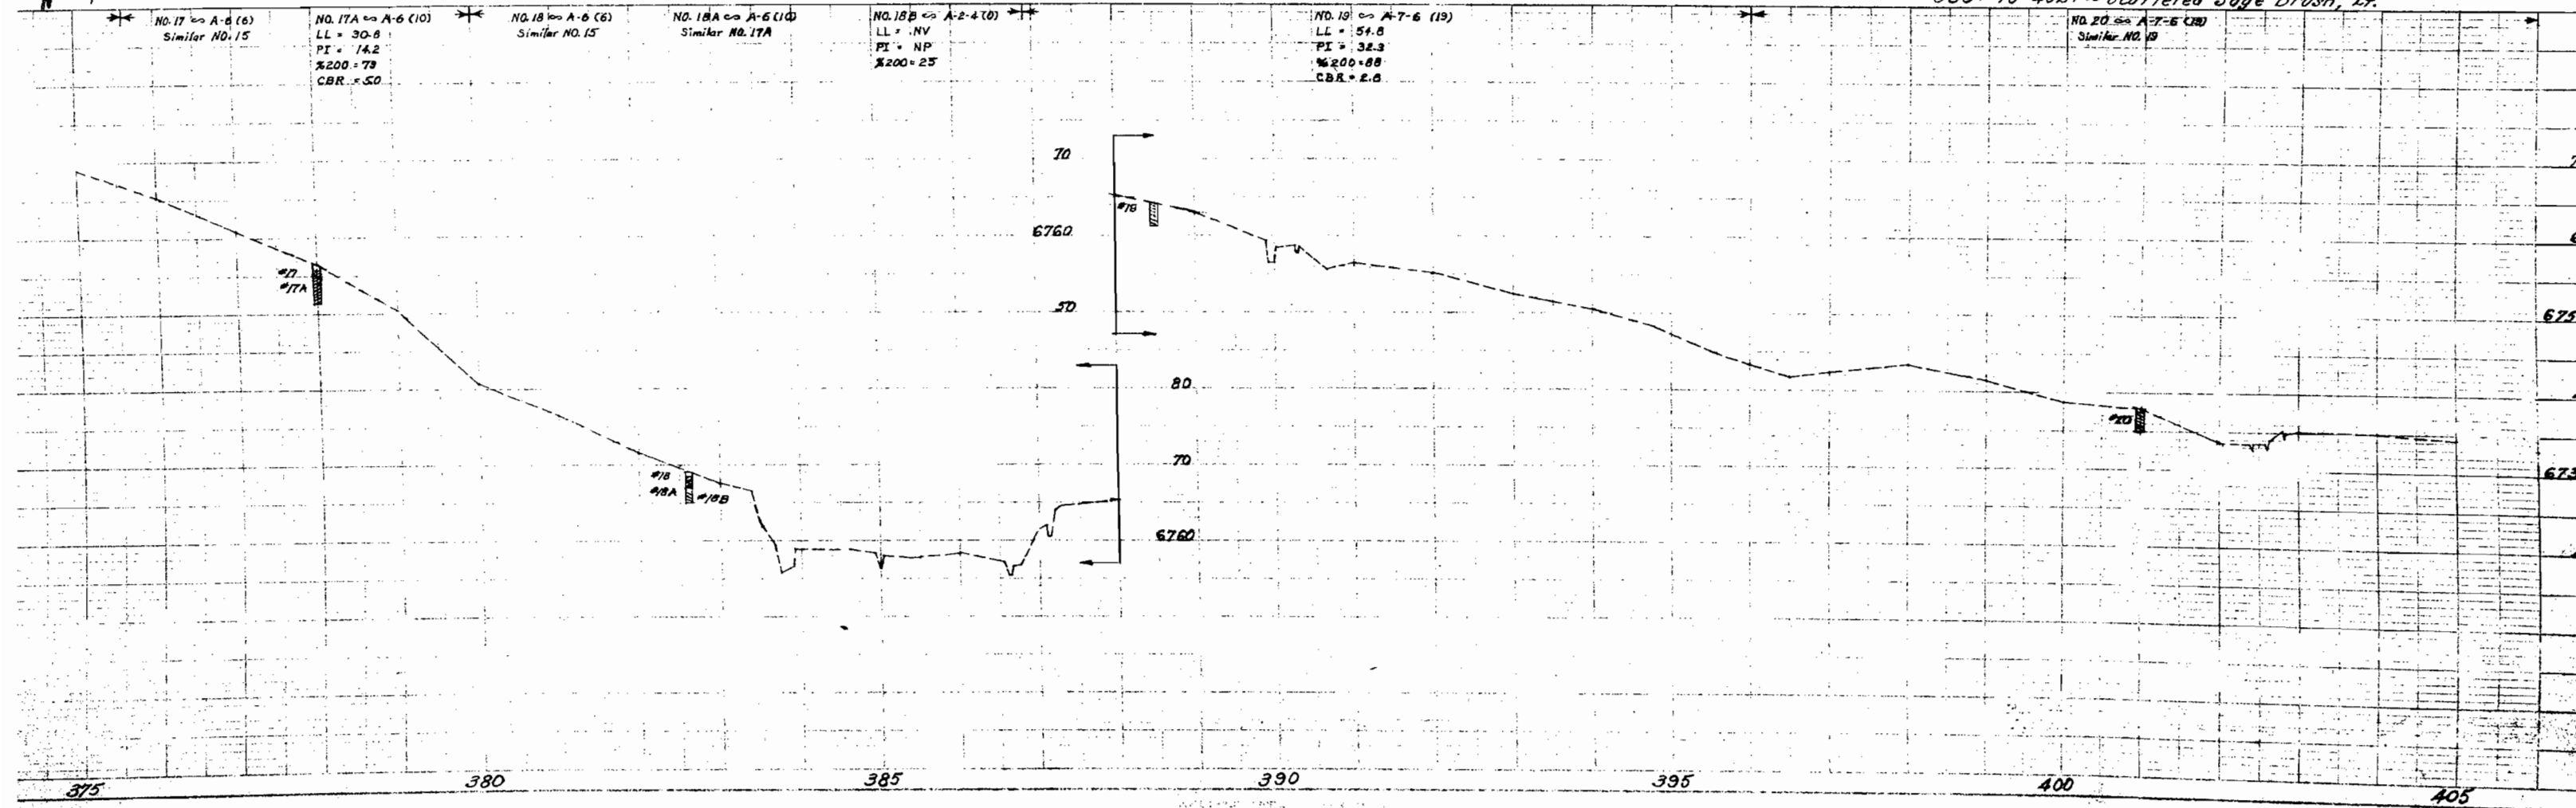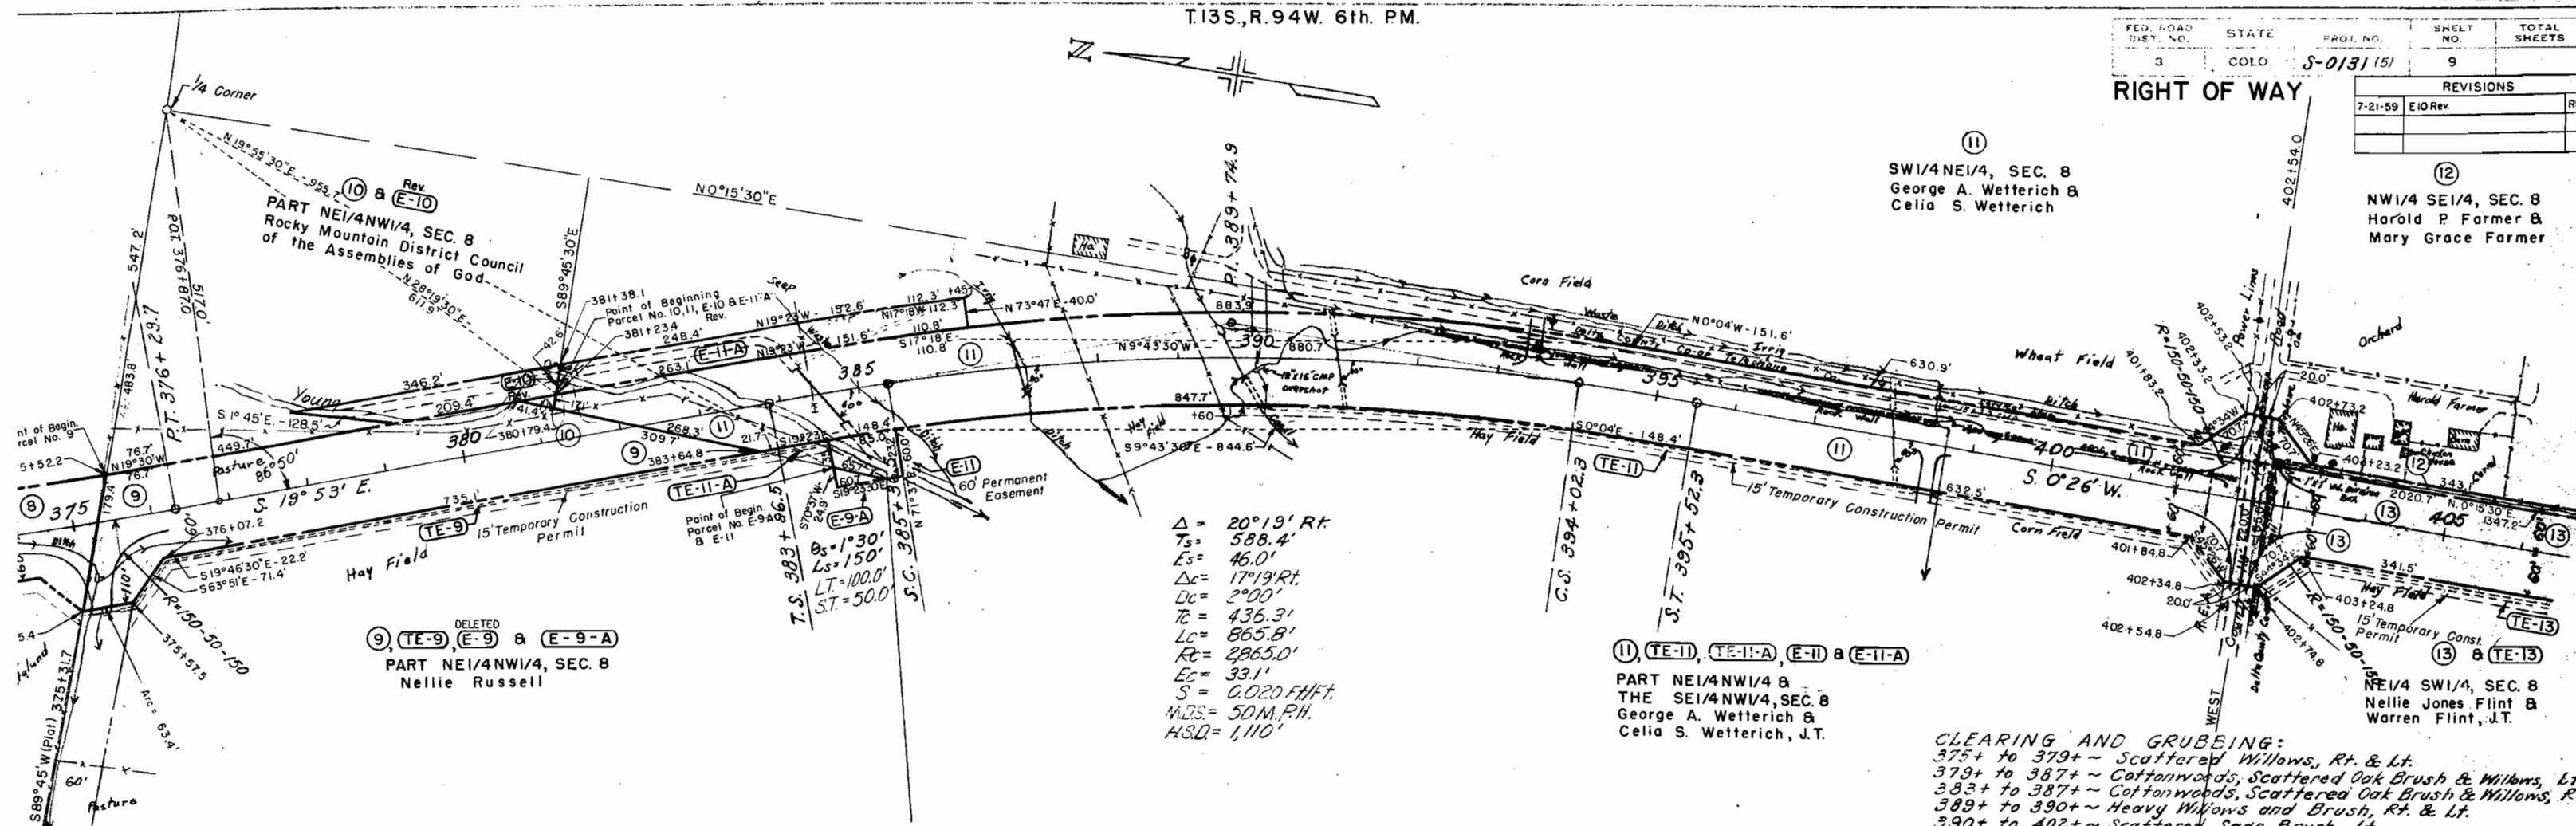

T.13 S. R.94W. 6th PM.

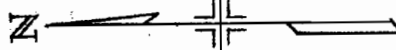

FED. ROAD DIST. NO.	STATE	PROJ. NO.	SHEET NO.	TOTAL SHEETS
3	COLO.	S-0131(5)	10	

RIGHT OF WAY	REVISIONS
(16) Donald L. Kellogg & Elva R. Kellogg, J.T. NW 1/4 NE 1/4, Sec. 17	
(17) Frank W. Childs & Virginia B. Childs, J.T. E 1/2 NW 1/4, Sec. 17	

(12) (T.E-12)
Harold P. Farmer & Mary Grace Farmer
NW 1/4 SE 1/4, Sec. 8


(12) (T.E-12)
Harold P. Farmer & Mary Grace Farmer
NW 1/2 SW 1/4 SE 1/4, Sec. 8

(15) (T.E-15)
Harold Farmer
S 1/2 SW 1/4 SE 1/4, Sec. 8

Δ = 6°40' Lt.
D = 1°00'
T = 333.7'
L = 666.7'
R = 5730.0
E = 9.7'
S = 0.020 FT./FT. Farmers New orchard
M.D.S. = 50 M.P.H.
T.L. = 100'
H.S.D. = 1570'



Δ = 6°40' Rt.
D = 1°00'
T = 333.7'
L = 666.7'
R = 5730.0
E = 9.7'
S = 0.020 FT./FT.
T.L. = 100'
M.D.S. = 50 M.P.H.
H.S.D. = 1570'

CLEARING AND GRUBBING:
406+ to 421+ ~ Fruit Trees, Rt. & Lt.
421+ to 422+ ~ Sage Brush, Rt. & Lt.
422+ to 435+ ~ Heavy Cedars and Pines, light sage, Rt. & Lt.

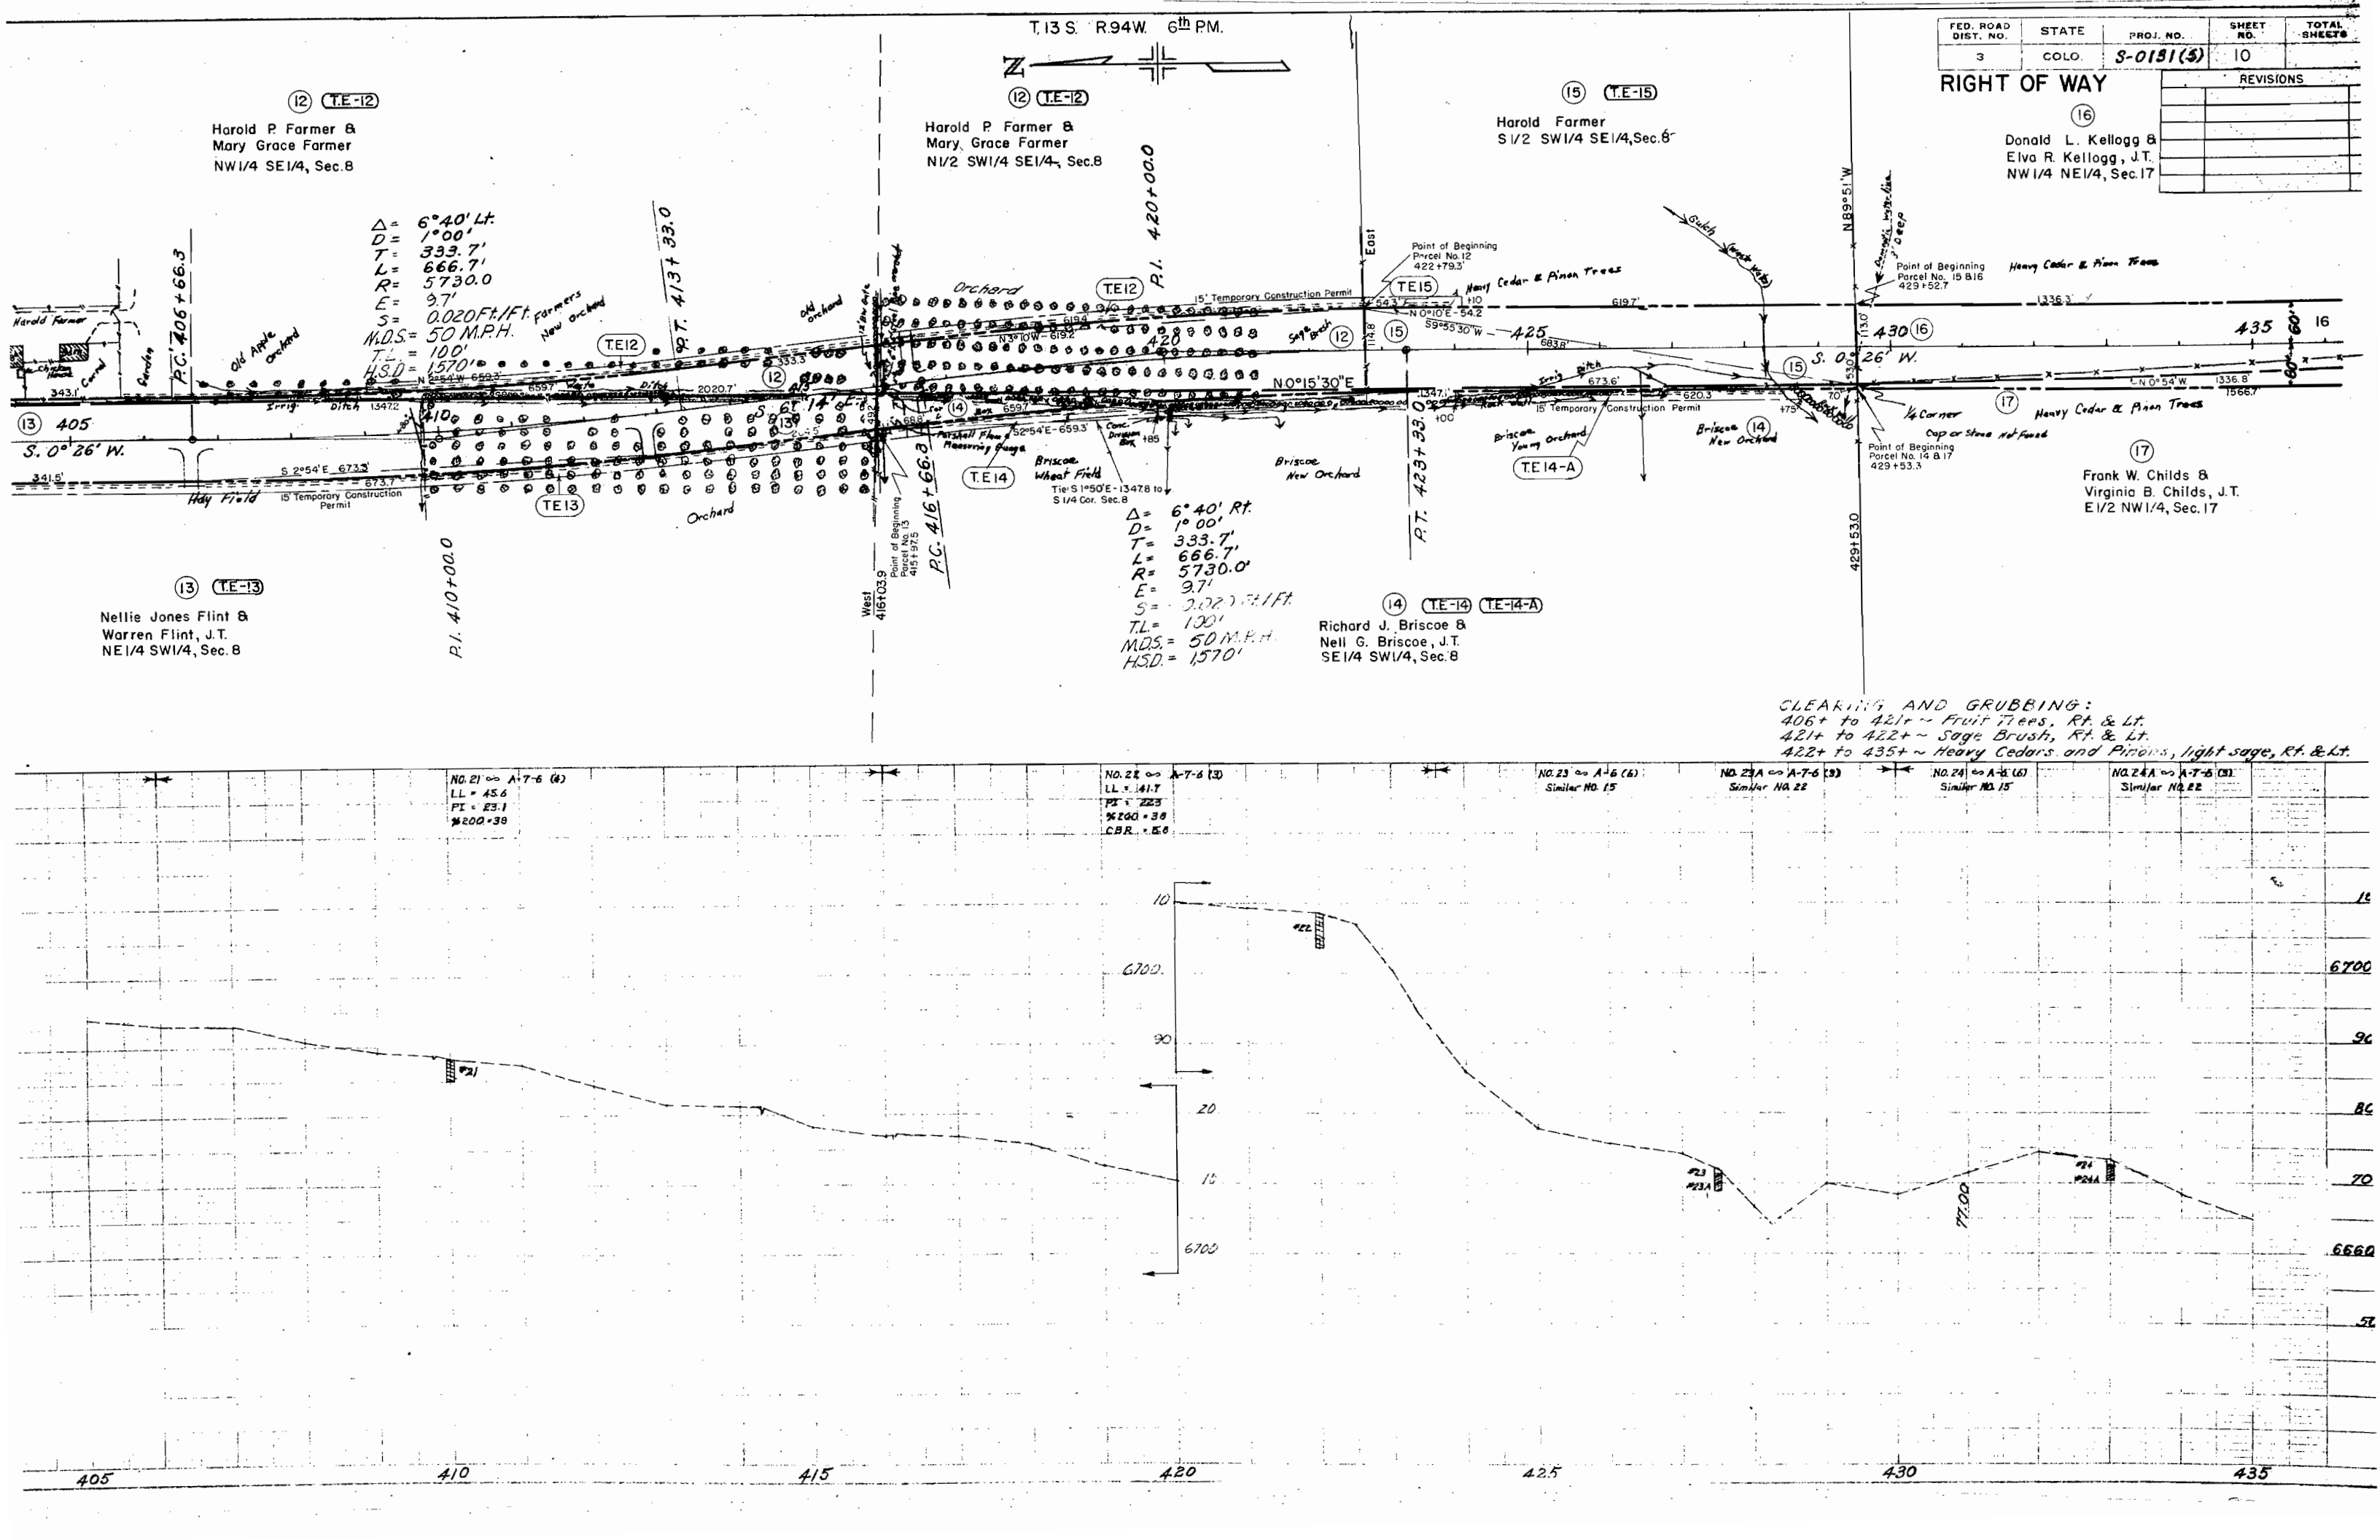

RIGHT OF WAY

(17) & (TE-17)
NW1/4 SE1/4, Sec.17
Frank W. Childs & Virginia B. Childs, J.T.

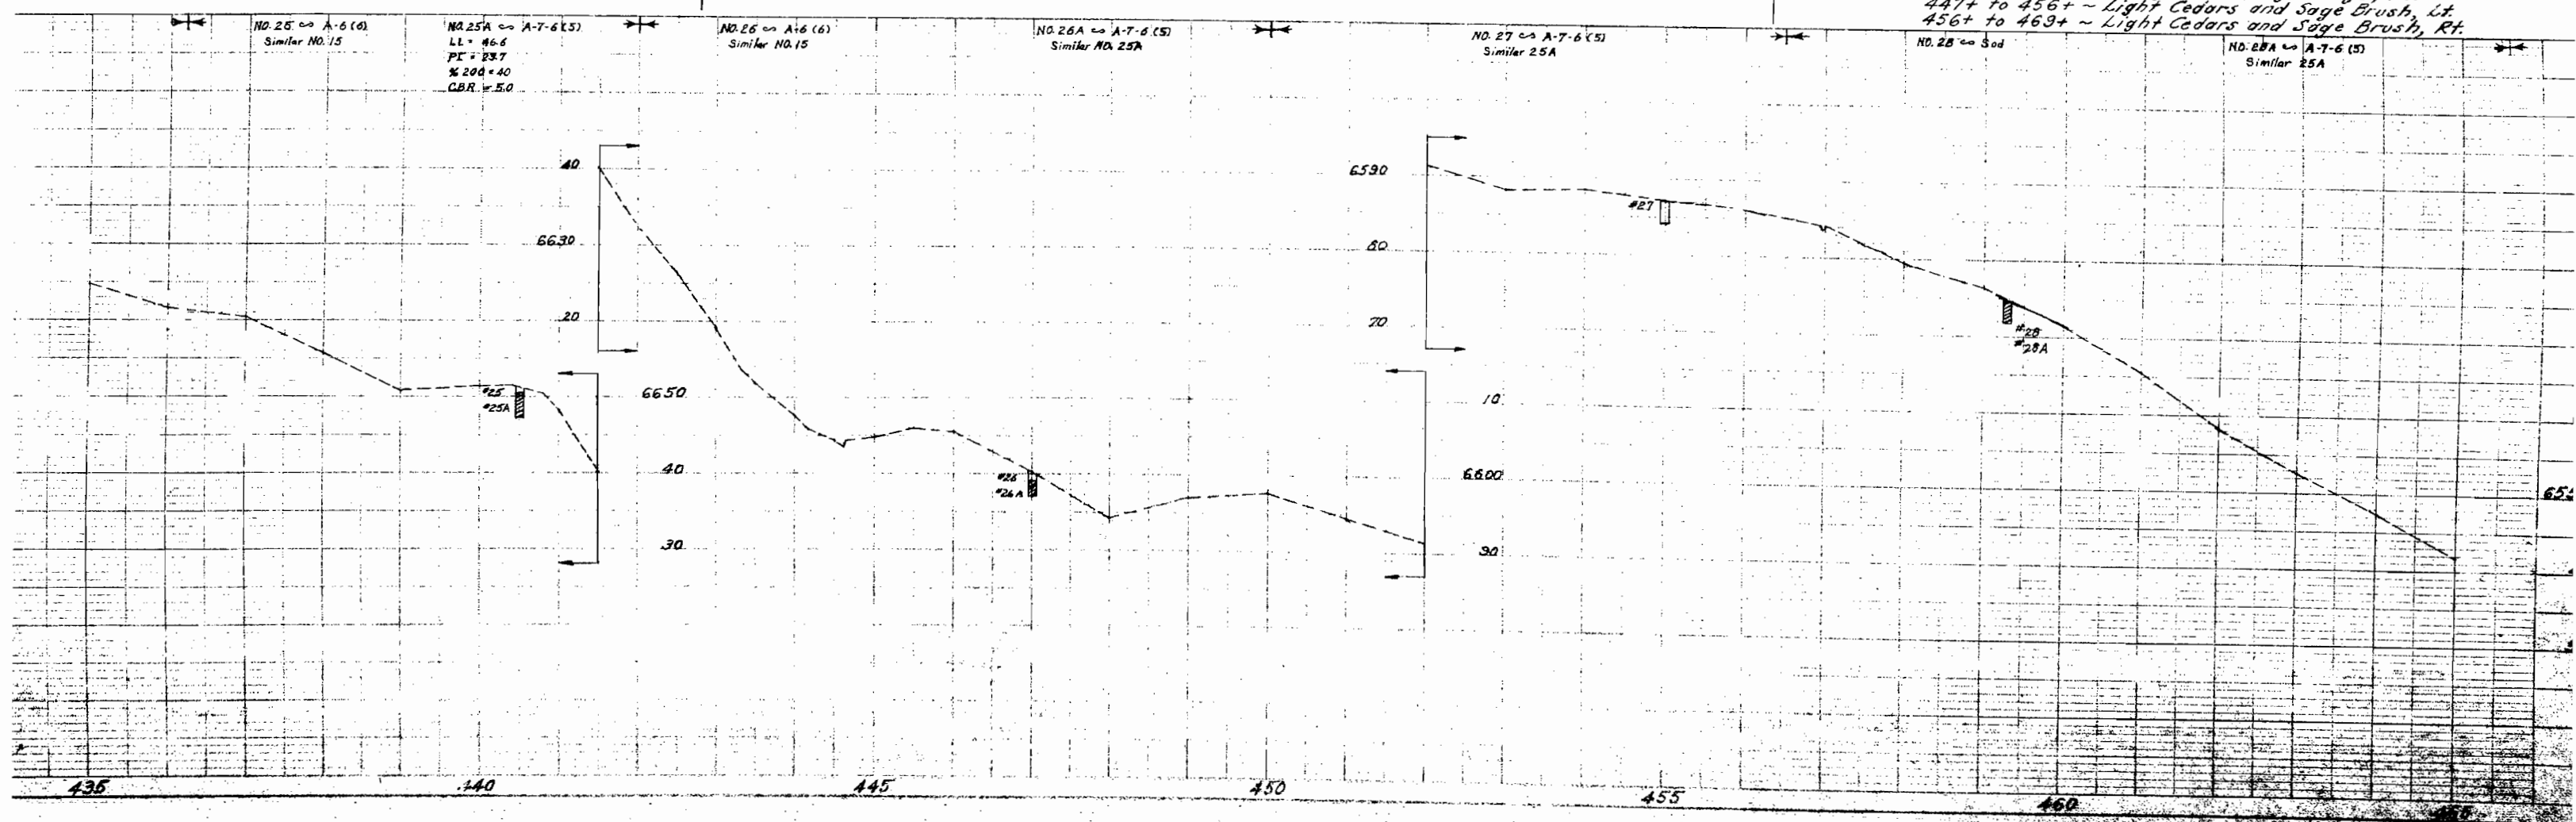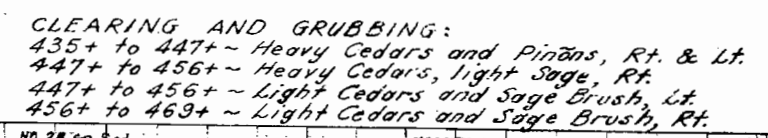


(17) TE-17
NW1/4SE1/4, Sec. 17
Frank W. Childs &
Virginia B. Childs, J.T.

T. 13 S. R. 94 W., 6th PM
Rev. Rev.
(18) (E-18)
Part of SW1/4SE1/4, Sec. 17

FED. ROAD DIST. NO.	STATE	PROJ. NO.	SHEET NO.	TOTAL SHEETS
3	COLO.	S-0131(8)	12	
REVISIONS				
7-1-59	18 Rev.	E18 Rev.	E19 Rev.	E20 Rev.
	8	21 Rev.		REC

Rev.
(20) (E-20)
NW1/4NE1/4, Sec. 20
Albert H. Stolte &
Nelle Stolte, J.T.

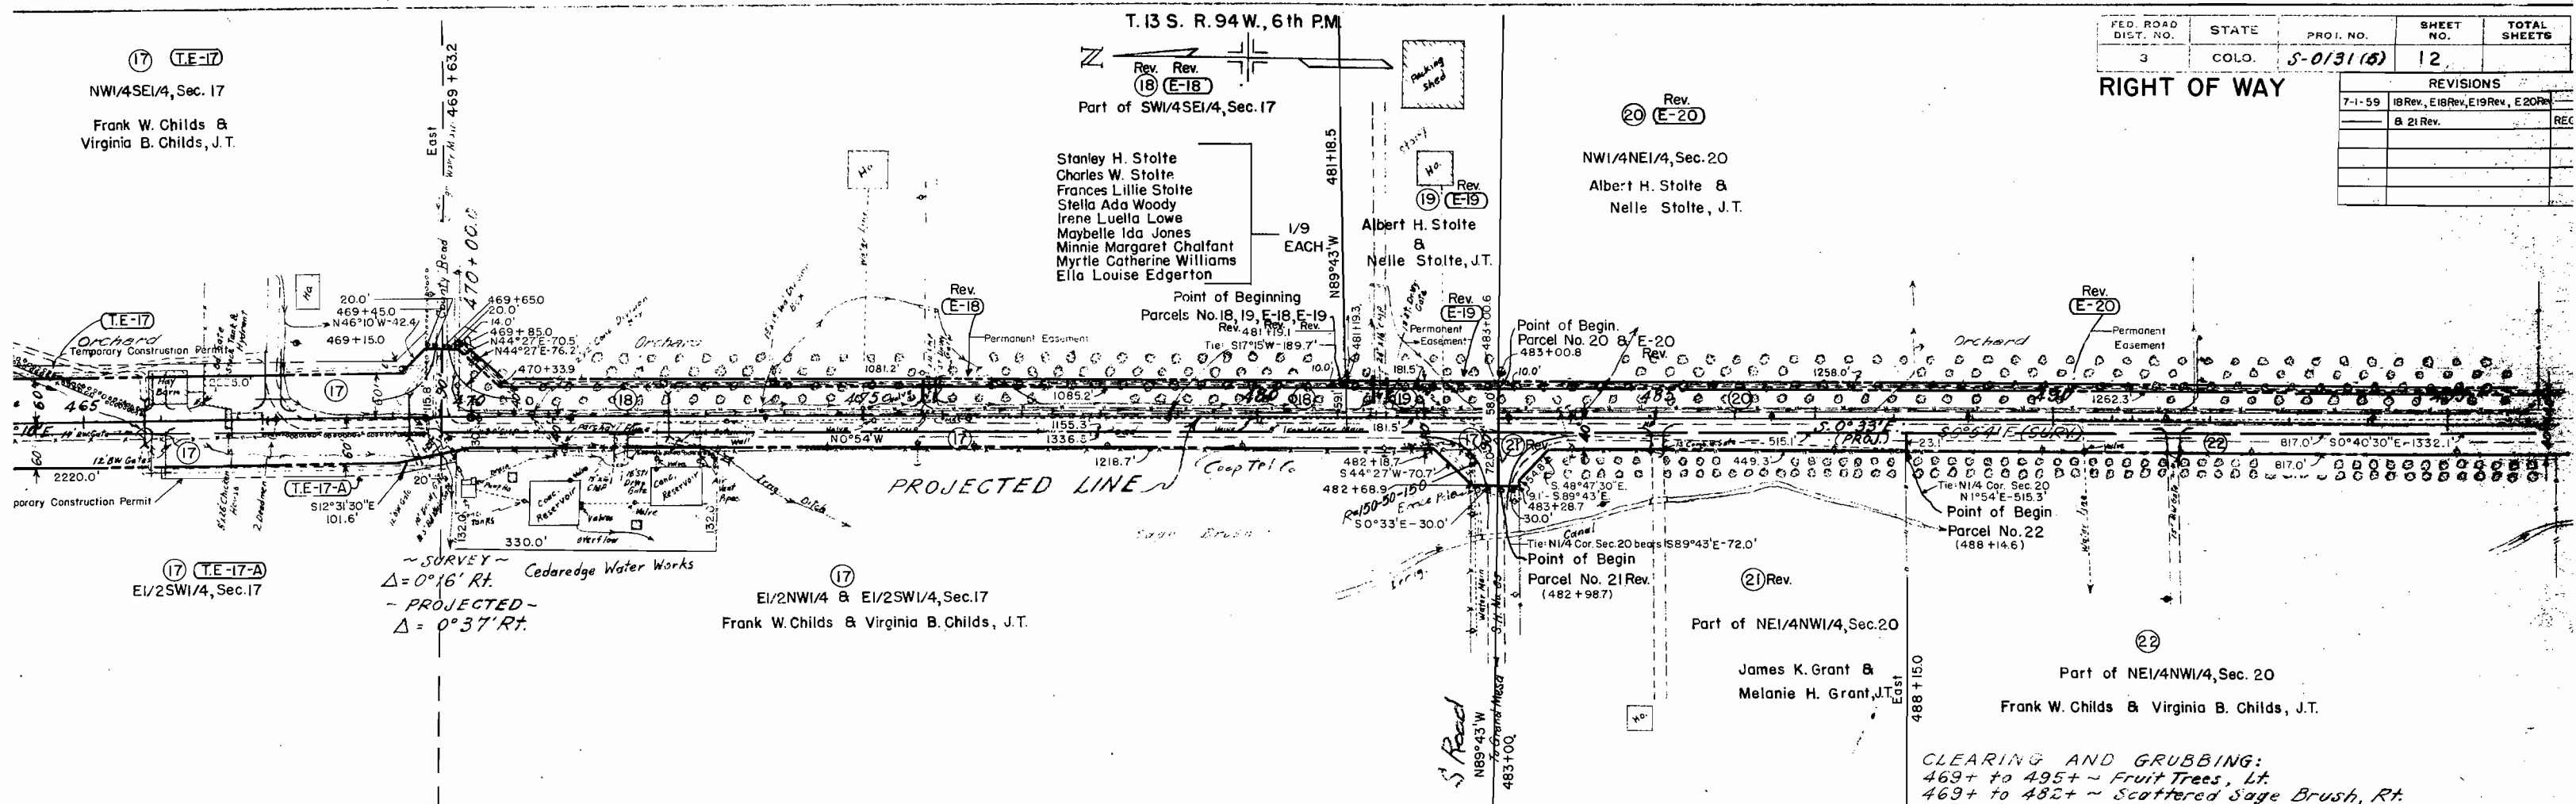


(17) TE-17-A
E1/2SW1/4, Sec. 17

(17)
E1/2NW1/4 & E1/2SW1/4, Sec. 17
Frank W. Childs & Virginia B. Childs, J.T.

(21) Rev.
Part of NE1/4NW1/4, Sec. 20
James K. Grant &
Melanie H. Grant, J.T.

(22)
Part of NE1/4NW1/4, Sec. 20
Frank W. Childs & Virginia B. Childs, J.T.

CLEARING AND GRUBBING:
469+ to 495+ ~ Fruit Trees, Lt.
469+ to 482+ ~ Scattered Sage Brush, Rt.

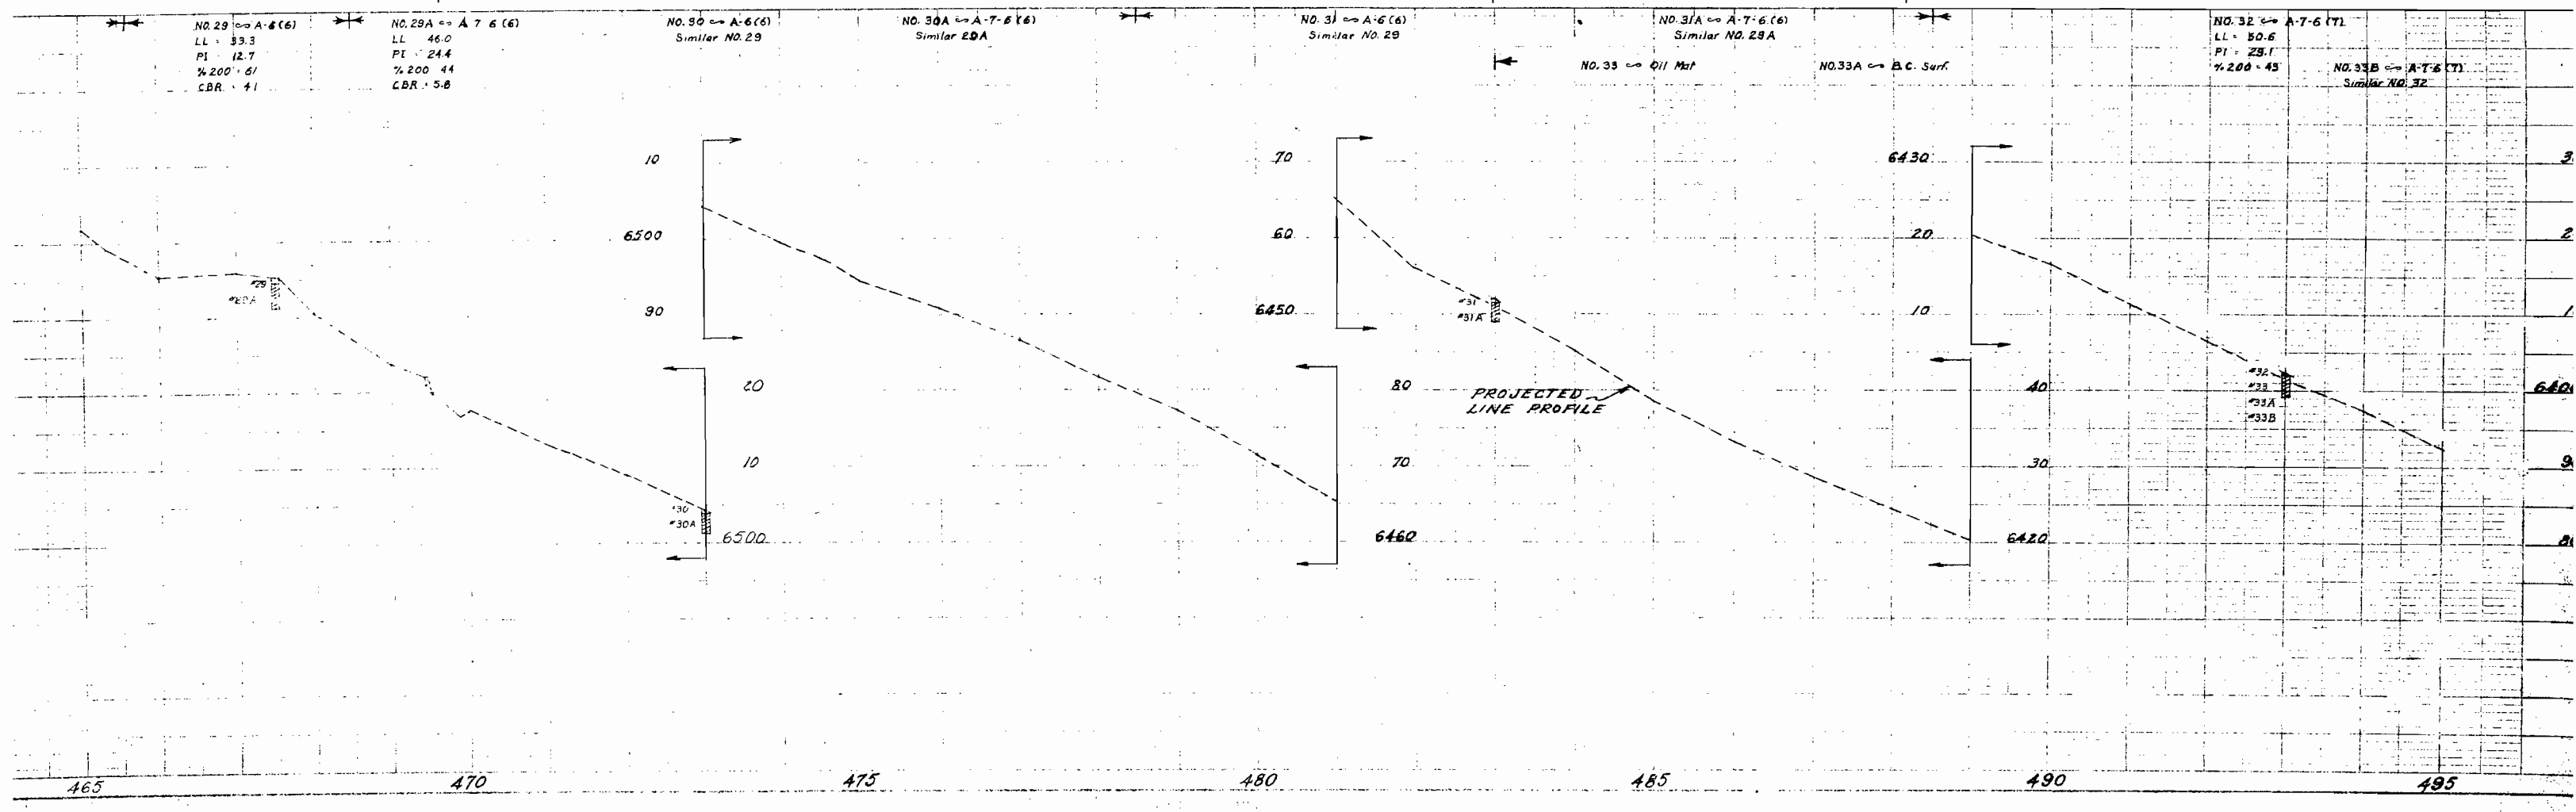

T: 13S. R: 94W 6th PM.

FED. ROAD DIST. NO.	STATE	PROJ. NO.	SHEET NO.	TOTAL SHEETS
3	COLO.	5-0131 (5)	13	

RIGHT OF WAY Survey
 $\Delta = 1^\circ 55' \text{ Lt.}$
 $D = 1^\circ 00'$
 $T = 98.4'$
 $L = 196.7'$
 $R = 5,730.0'$
 $E = 0.84'$
Projected
 $\Delta = 1^\circ 23' \text{ Lt.}$
 $D = 1^\circ 00'$
 $T = 69.2'$
 $L = 138.3'$
 $R = 5,730.0'$
 $E = 0.4'$
 $S = 0.020 \text{ Ft./Ft.}$
 $TL = 100'$
MDS = 50 MPH
1st STREET NORTH

Rev
 20 E-20
 H. Stolte &
 Stolte, J.T.
 NE 1/4, Sec. 20

Margaret Motto &
 A. L. Motto
 Port SW 1/4 NE 1/4, Sec. 20

22
 W. Childs &
 a B. Childs, J.T.
 NW 1/4, Sec. 20

23
 Clara L. Jones
 NE 1/4 SE 1/4 NW 1/4, &
 NE 1/2 SE 1/4 SE 1/4 NW 1/4,
 Sec. 20


28
 Irene L. Lowe &
 Thomas N. Lowe, J.T.

33
 Irene L. Lowe &
 Thomas N. Lowe, J.T.

34
 Robert J. Girling &
 Virginia Girling, J.T.

CLEARING AND GRUBBING:
 425+ to 520+ ~ Fruit Trees, Lt.
 508+ to 515+ ~ Scattered Sage Brush & Willows, Rt.
 515+ to 517+ ~ Large Shade Trees, Rt.

REVISIONS		
7-1-59	E20Rev	REC.

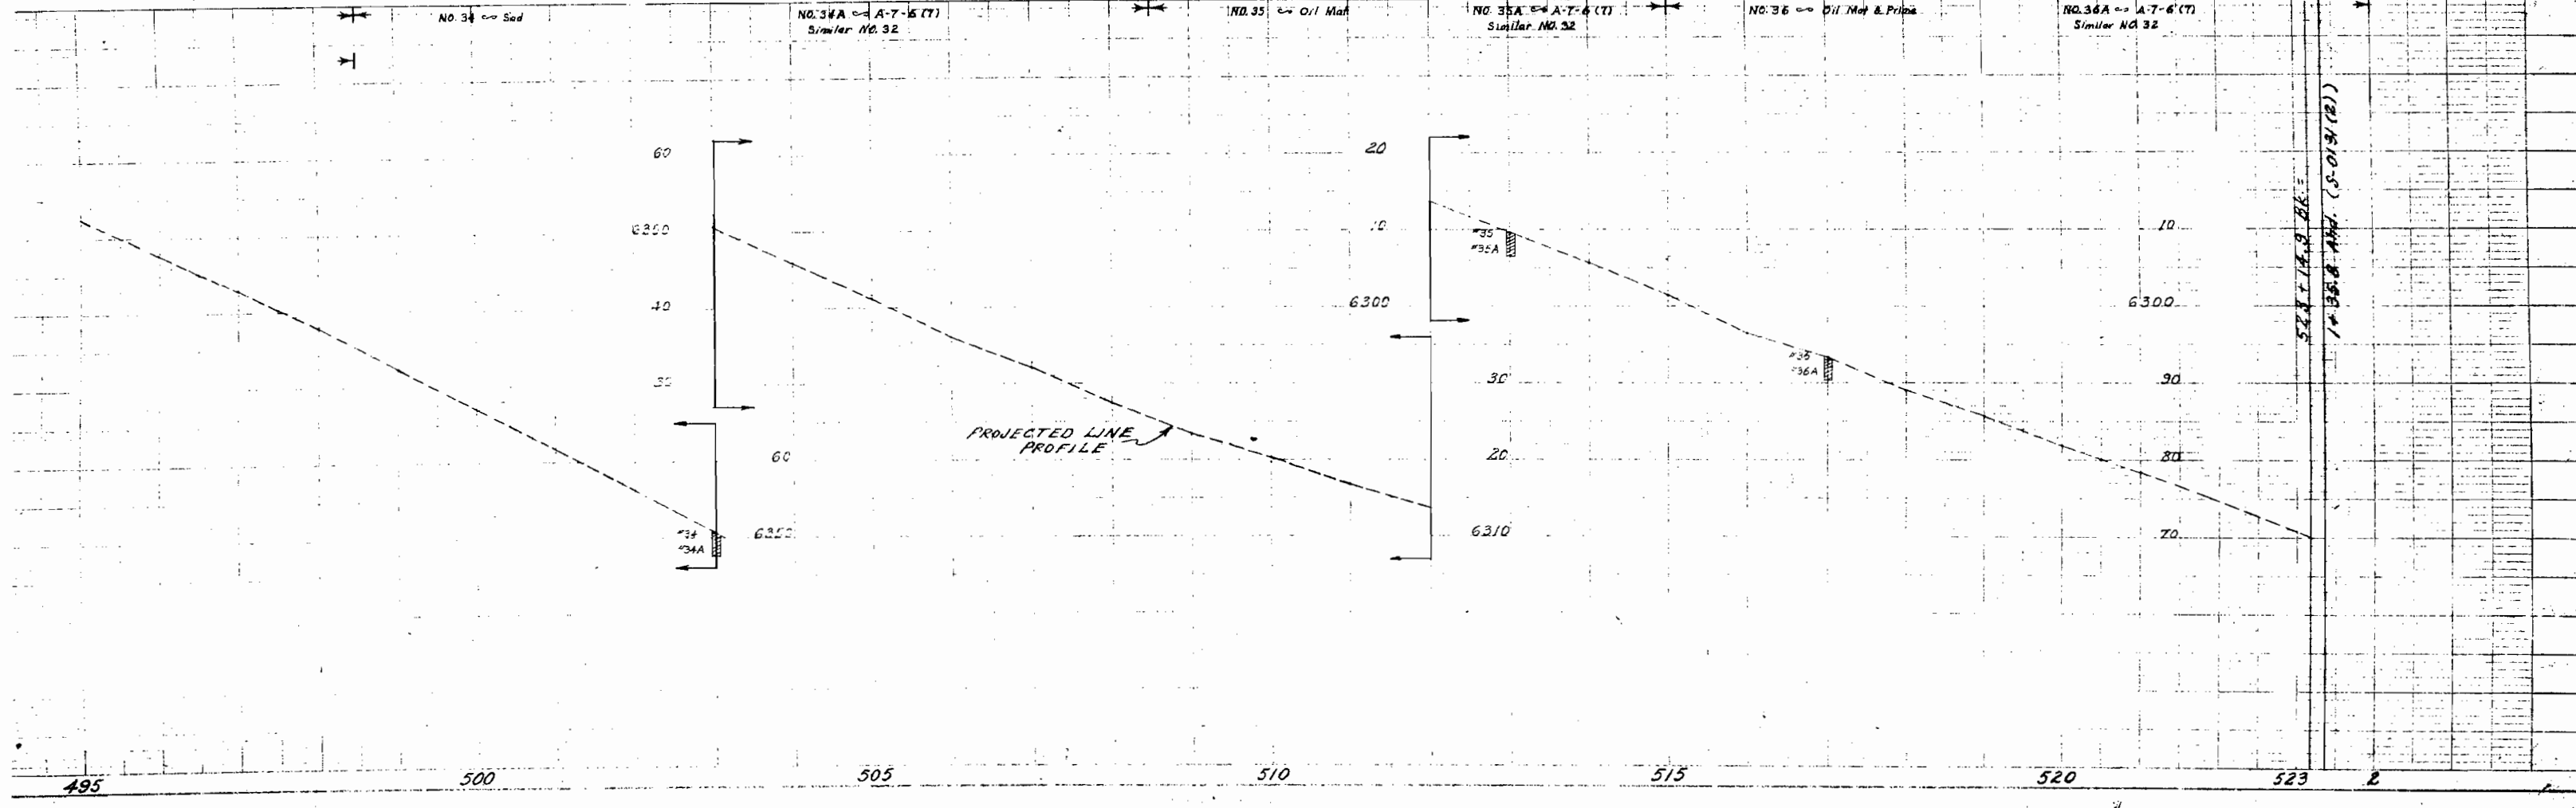

COLORADO DEPARTMENT OF HIGHWAYS

PROJECT S 0131(5)

R.O.W. OWNERSHIP MAP



DELTA COUNTY

T.12S., R.94W. & T.13S., R.94W., 6th P.M.

Scale: 1" = 400'

FEDERAL ROAD DIVISION NO.	DISTRICT	PROJ. NO.	SHEET NO.	TOTAL SHEETS
9	COLORADO	S 0131(5)	14	

REVISIONS	
7-1-59	18 Rev. E 18 Rev. E 19 Rev. E 20 Rev.
21 Rev.	RE
7-21-59	E 10 Rev.
	RE

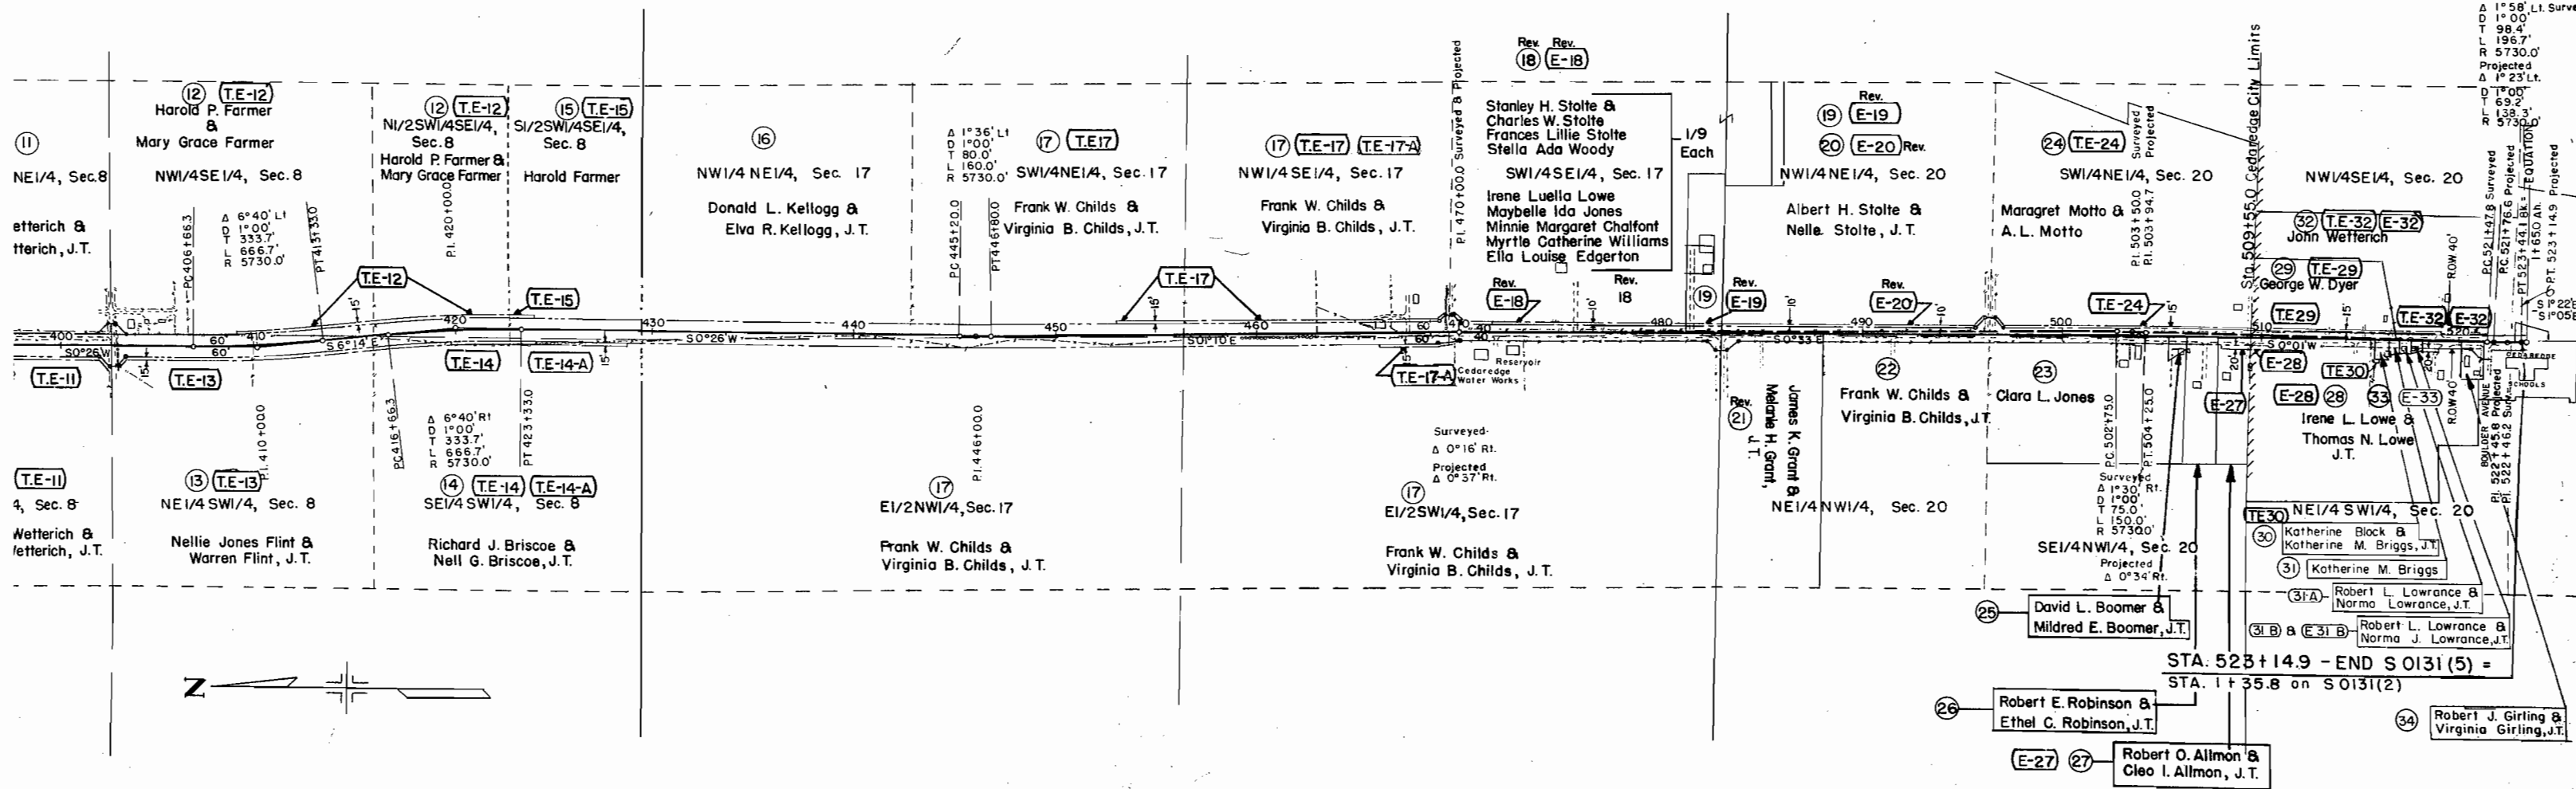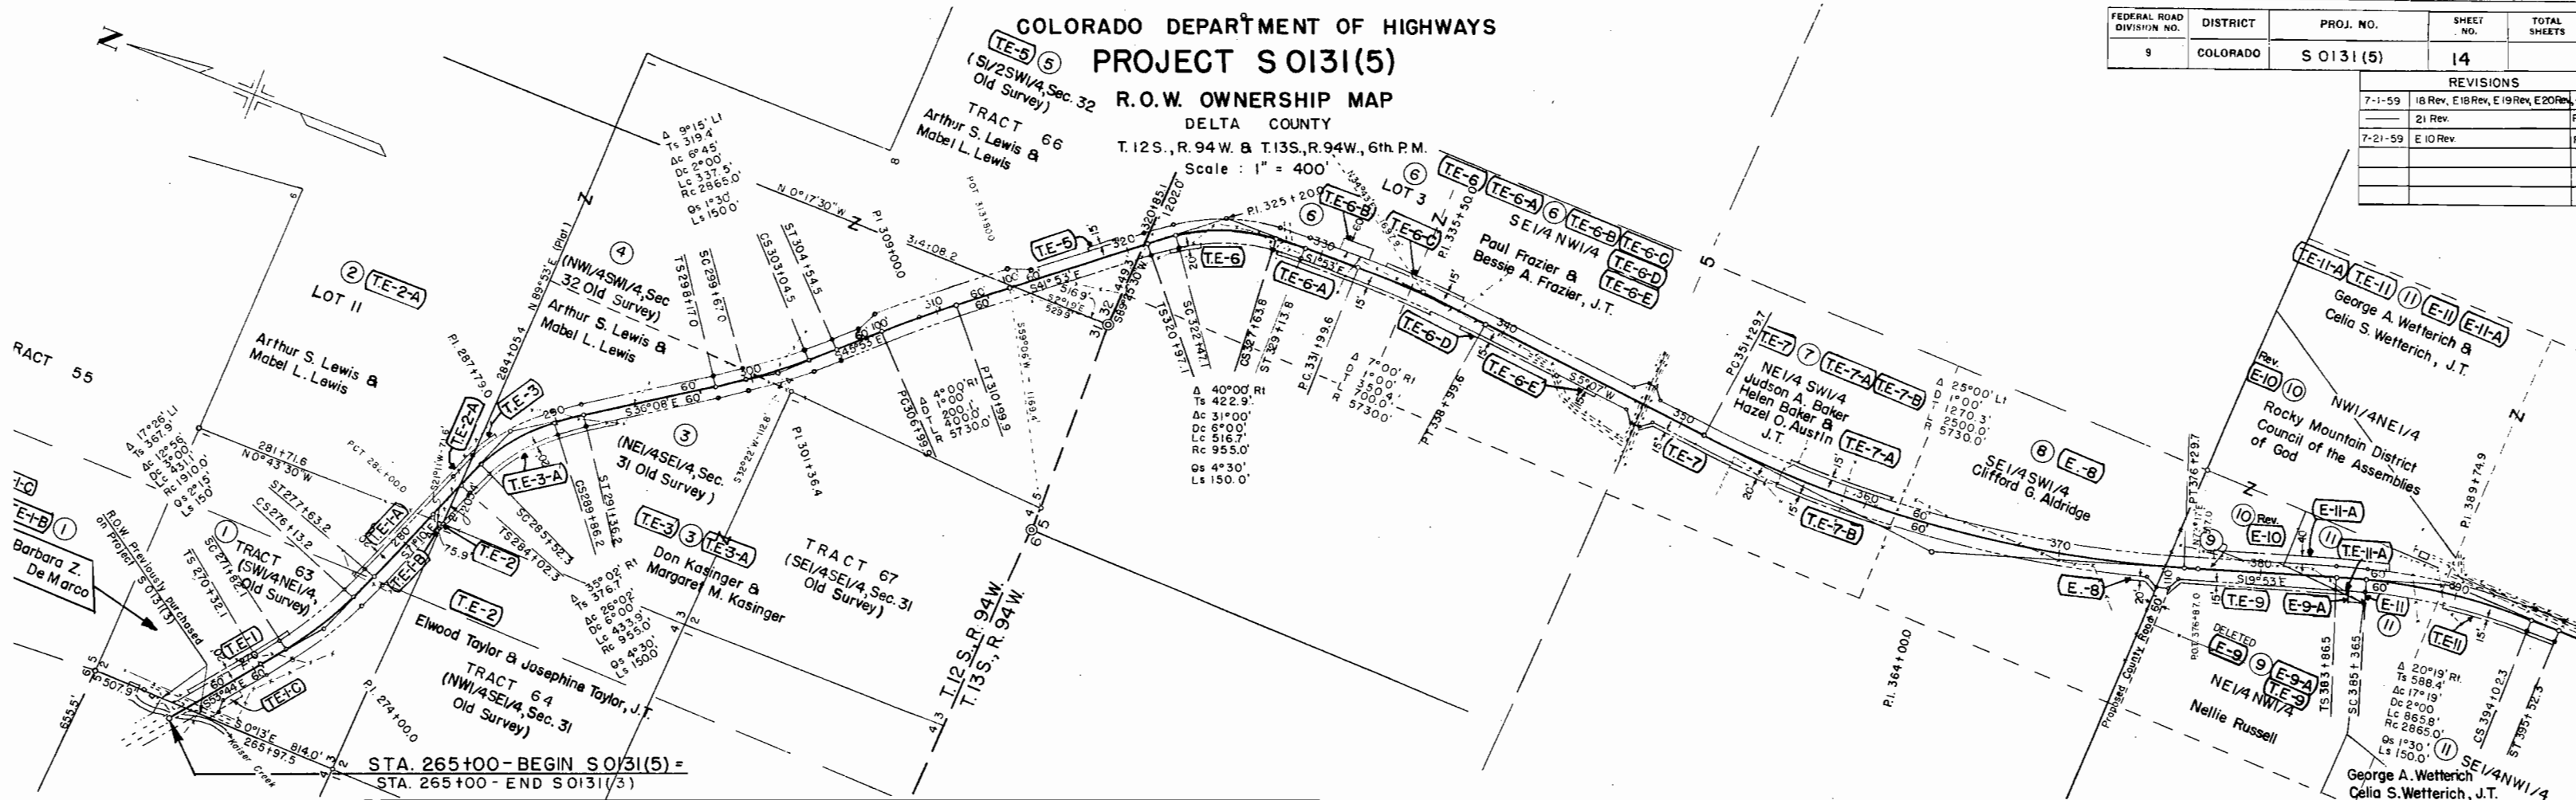

FEDERAL ROAD DIVISION NO.	DISTRICT	PROJ. NO.	SHEET NO.	TOTAL SHEETS
9	COLORADO	S 0131 (5)	9	

REV. 10/20/59 RLM Earthwork Summary
Delete Str. Detail

PIT NO.1 REV. 1/14/60 RLM - Changed Pit


SUMMARY OF EARTHWORK QUANTITIES

		UNCLASSIFIED DITCH EXCAVATION INTERCEPTING DITCHES		
EXCAVATION		*STATION	SIDE	CU. YDS.
FROM CROSS SECTIONS (IBM SHEETS)	116,937	268+ - 274+	LT.	108
BORROW	10,799	276+ - 282+	LT.	108
EST. FOR SUBSIDENCE	12,774	290+ - 301+	LT.	198
LIST OF STRUCTURES AS EXCAVATION	3,495	307+ - 316+	LT.	162
LIST OF STRUCTURES AS EMBANKMENT	7,335			
EST. OF CUT SLOPE TREATMENT	1,000			
* MUCK REMOVAL (FROM LIST OF STRUCTURES)	2,405	319+ - 322+	LT.	54
TOTALS	154,745	327+ - 333+	LT.	108
		337+ - 341+	LT.	72
		346+ - 351+	LT.	90
EXCAVATION				
FROM CROSS SECTIONS (IBM SHEETS)	116,937	431+ - 440+	LT.	162
BORROW	10,799	448+ - 453+	LT.	90
TOTALS	127,736			
EMBANKMENT				
FROM CROSS SECTIONS (IBM SHEETS)	111,073			
EMBANKMENT X FACTOR	127,736			
STATION YARD OVERHAUL				
FROM MASS DIAGRAM	429,218			
EST. FOR SUBSIDENCE	42,922			
EST. FOR STRUCTURE BACKFILL	10,802			
TOTALS	482,942			
YARD MILE OVERHAUL				
FROM MASS DIAGRAM	5,412			
EST. FOR SUBSIDENCE	541			
EST. FOR STRUCTURE BACKFILL	10,855			
TOTALS	16,808			
COMPACTION				
*TOTAL UNCLASSIFIED EXCAVATION	152,340			
BASE OF CUTS & FILLS	47,752			
TOTALS	200,092			
*DOES NOT INCLUDE MUCK REMOVAL				
*DISPOSE OF AS DIRECTED BY THE ENGINEER				

ROW MARKERS

STATION	SIDE	NO.
270+32.1	LT. & RT.	2
277+63.2	LT. & RT.	2
283+51.8	LT. & RT.	2
291+85.7 BK	LT. & RT.	2
298+17.0	LT. & RT.	2
304+54.5	LT. & RT.	2
306+99.9	LT. & RT.	2
310+99.9	LT. & RT.	2
320+46.5	LT. & RT.	2
329+63.2 BK	LT. & RT.	2
331+99.6	LT. & RT.	2
338+99.6	LT. & RT.	2
351+29.7	LT. & RT.	2
365+00	LT. & RT.	2
383+86.5	LT. & RT.	2
395+52.3	LT. & RT.	2
406+66.3	LT. & RT.	2
413+33.0	LT. & RT.	2
416+66.3	LT. & RT.	2
423+33.0	LT. & RT.	2
434+00	RT.	1
445+20.0	LT. & RT.	2
446+80.0	LT. & RT.	2
460+00	LT.	1
474+00	RT.	1
487+00	LT.	1
500+00	RT.	1
513+00	LT.	1
TOTAL		50

STRUCTURE BACKFILL
LOCATION: SW 1/4, Sec. 6, T.14S., R.94W. 6th P.M.
OWNER: T.M. Lumley & Anna P. Lumley
AVAILABLE: 185,000 CU. YDS.
EST. FOR STRIPPING: 2,000 CU. YDS.

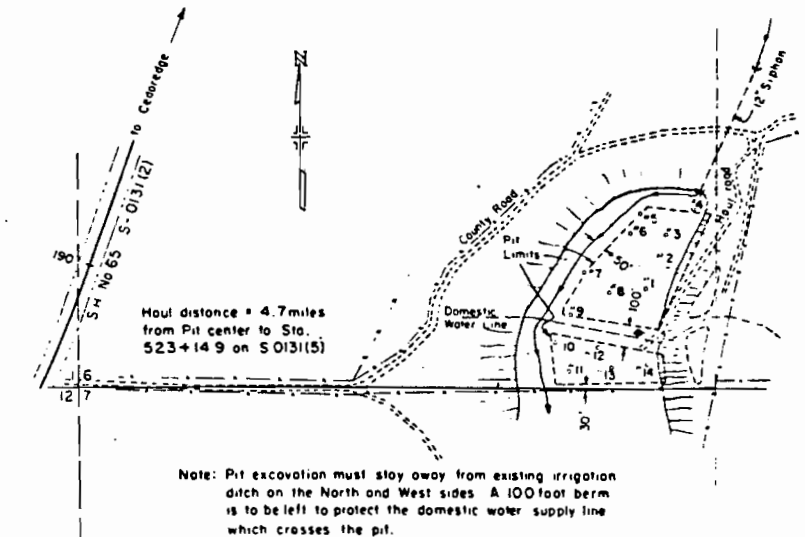

PIT LOG - FIELD SAMPLE 1814

NO.	DEPTH-FT.	DESCRIPTION
1	0.0	Sand & Gravel
1A	3.5	Sand & Gravel
2	0.0	Overburden
2A	3.0	Sand & Gravel
2B	6.0	Sand & Gravel
3	0.0	Overburden
3A	2.7	Sand & Gravel
3B	7.0	Sand & Gravel
4	0.0	Overburden
4A	1.5	Sand & Gravel
4B	8.0	S & G. and Boulders
5	0.0	Overburden
5A	2.5	Sand & Gravel
5B	6.2	S & G. and Boulders
6	0.0	Overburden
6A	3.0	Sand & Gravel
7	0.0	Overburden
7A	2.0	Sand & Gravel
7B	5.0	Sand & Gravel
8	0.0	Overburden
8A	6.5	Sand & Gravel
9	0.0	Overburden
9A	3.8	Sand & Gravel
10	0.0	Overburden
10A	3.8	Sand & Gravel
11	0.0	Overburden
11A	3.0	Sand & Gravel
12	0.0	Overburden
12A	2.5	Sand & Gravel
12B	4.5	Sand & Gravel
13	0.0	Overburden
13A	3.0	Lime & Rocks
13B	7.0	Sand & Gravel
14	0.0	Overburden
14A	1.0	Sand & Gravel
14B	2.0	Sand & Gravel
14C	10.0	Pea Gravel & Sand

FILE #	LOC + CASE	DOC. COUNT	PAGE	ADD'L PAGE
03	401	1	9	

