

COLORADO

STATE HIGHWAY DEPARTMENT

PLAN AND PROFILE OF PROPOSED FEDERAL AID PROJECT NO. S 0134(1) STATE HIGHWAY NO. 84 GRAND COUNTY

INDEX OF SHEETS

SHEET NO. 1. SKETCH MAP & TITLE PAGE
2. TABULATION OF PROPERTIES
3-10. PLAN & PROFILE SHEETS
SHOWING RIGHT OF WAY.
11. OWNERSHIP MAP

FED. ROAD DIV. NO.	STATE	PROJ. NO.	SHEET NO.	TOTAL SHEET
9	COLO.	S 0134(1)	1	


RIGHT OF WAY

CONVENTIONAL SIGNS

CENTER LINE OF SURVEY ————
RIGHT OF WAY LINES ————
COUNTY LINE ————
TOWNSHIP LINES ————
SECTION LINES ————
ONE QUARTER SECTION LINES ————
BARBED WIRE FENCE ————
RAIL FENCE ————
TELEPH. & TELEG. LINE ————
POWER LINE ————
NATIONAL FOREST BOUNDARY ————

SCALES OF ORIGINAL TRACINGS
ON PLAN, 1 IN. = 100 FT.
ON PROFILE 1 IN. = 100 FT. HORIZONTAL
1 IN. = 10 FT. VERTICAL
GRADE LINE ON PROFILE IS SHOWN AS GRADE OF FINISHED ROAD
GROSS LENGTH OF PROJECT }
NET LENGTH OF PROJECT }

RIGHT OF WAY

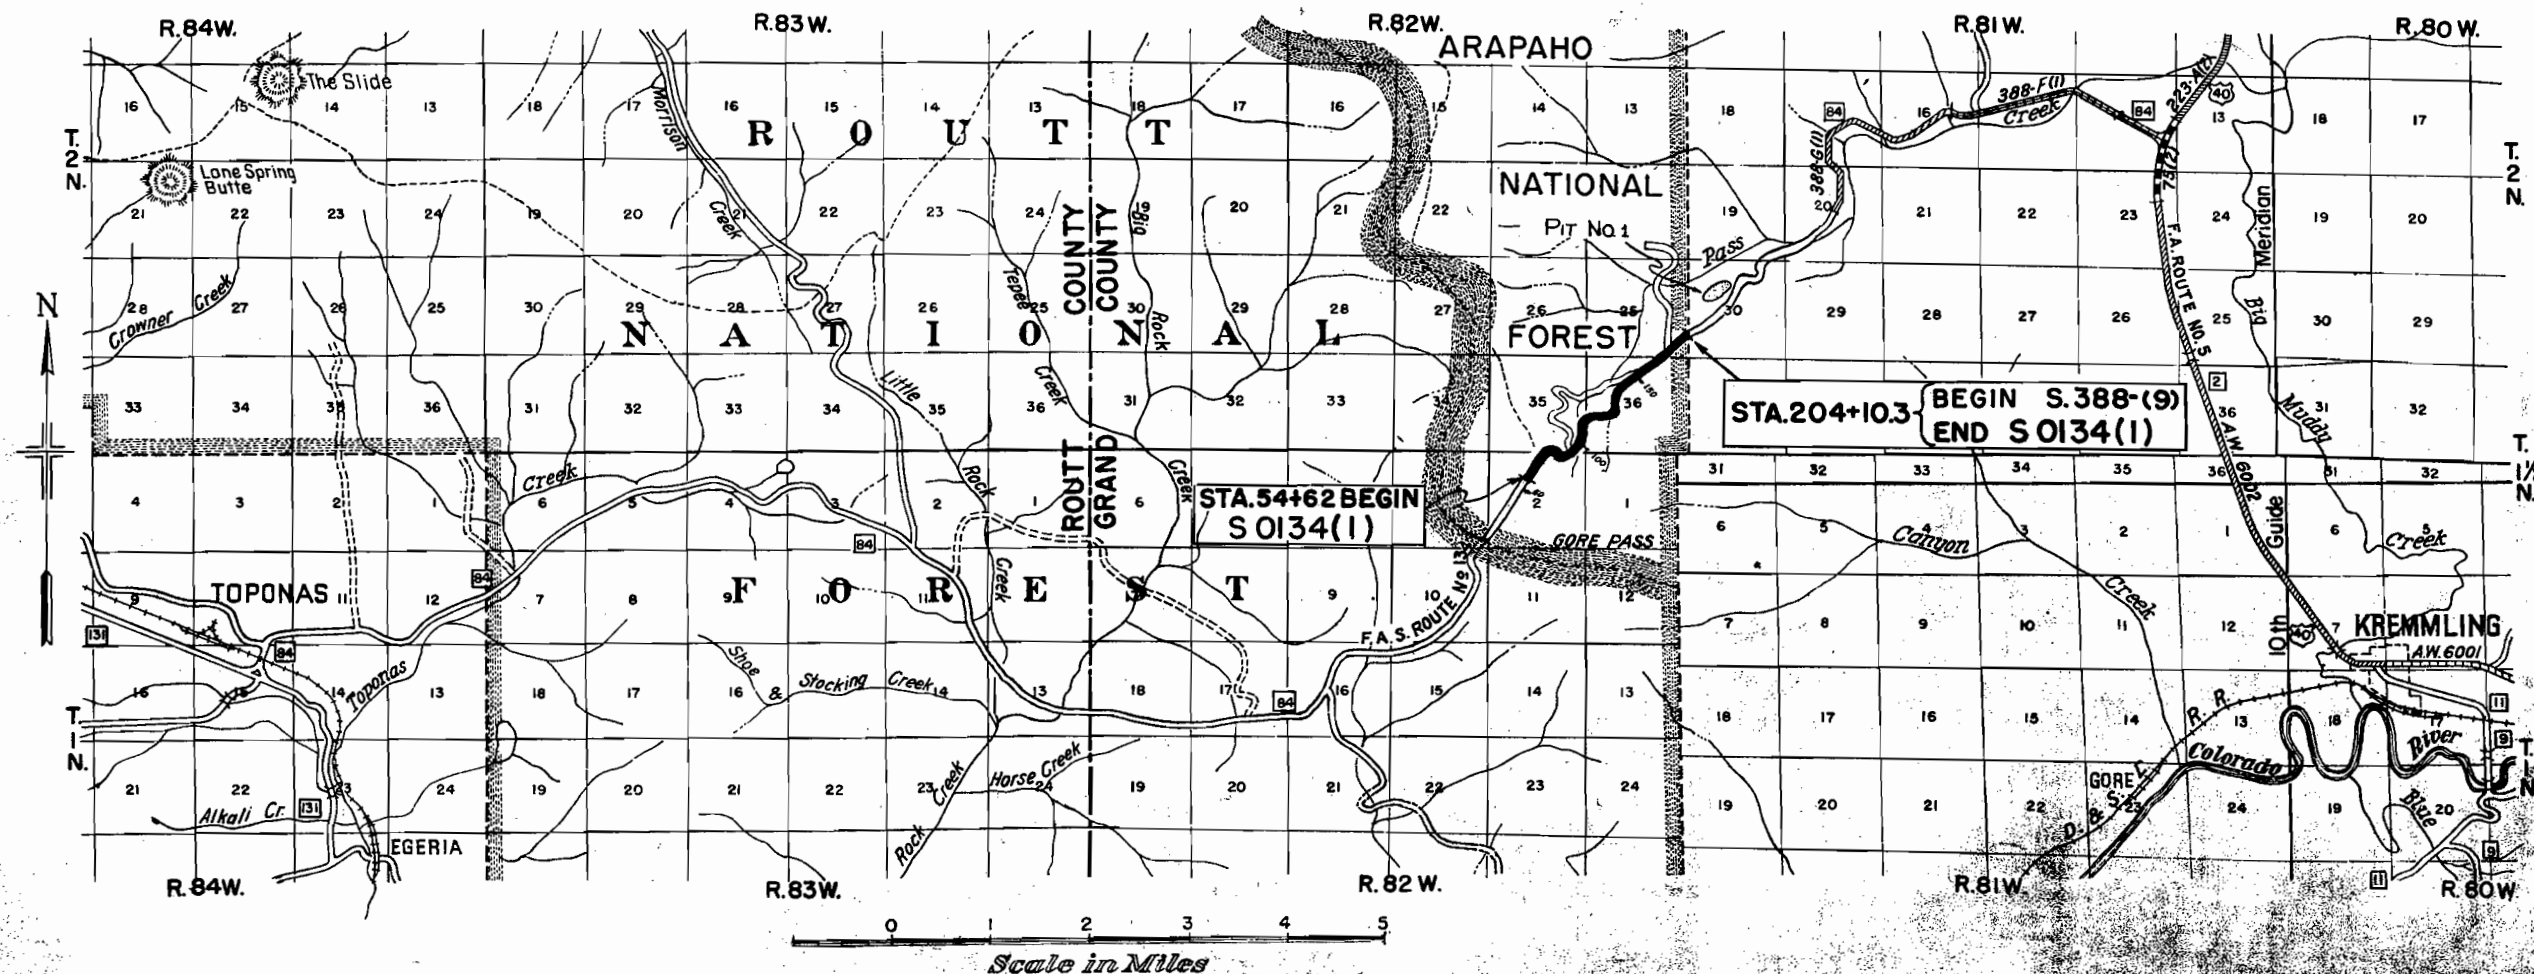

R.O.W. TABULATION OF PROPERTIES IN GRAND COUNTY S.H. NO.84 PROJECT S 0134(I)

FED. ROAD DIST. NO.	STATE	PROJ. NO.	SHEET NO.	TOTAL SHEETS
3	COLO.	S 0134 (1)	2	

RIGHT OF WAY

[illegible]

ROUTT NATIONAL FOREST


ARAPAHO NATIONAL FOREST

FED. ROAD DIV. NO.	STATE	PROJ. NO.	SHEET NO.	TOTAL SHEETS
9	COLO.	S 0134 (1)	3	

RIGHT OF WAY



① U. S. Land
Sec. 3, T. 1 N., R. 82 W.

② U. S. Land
Sec. 2, T. 1 N., R. 82 W.

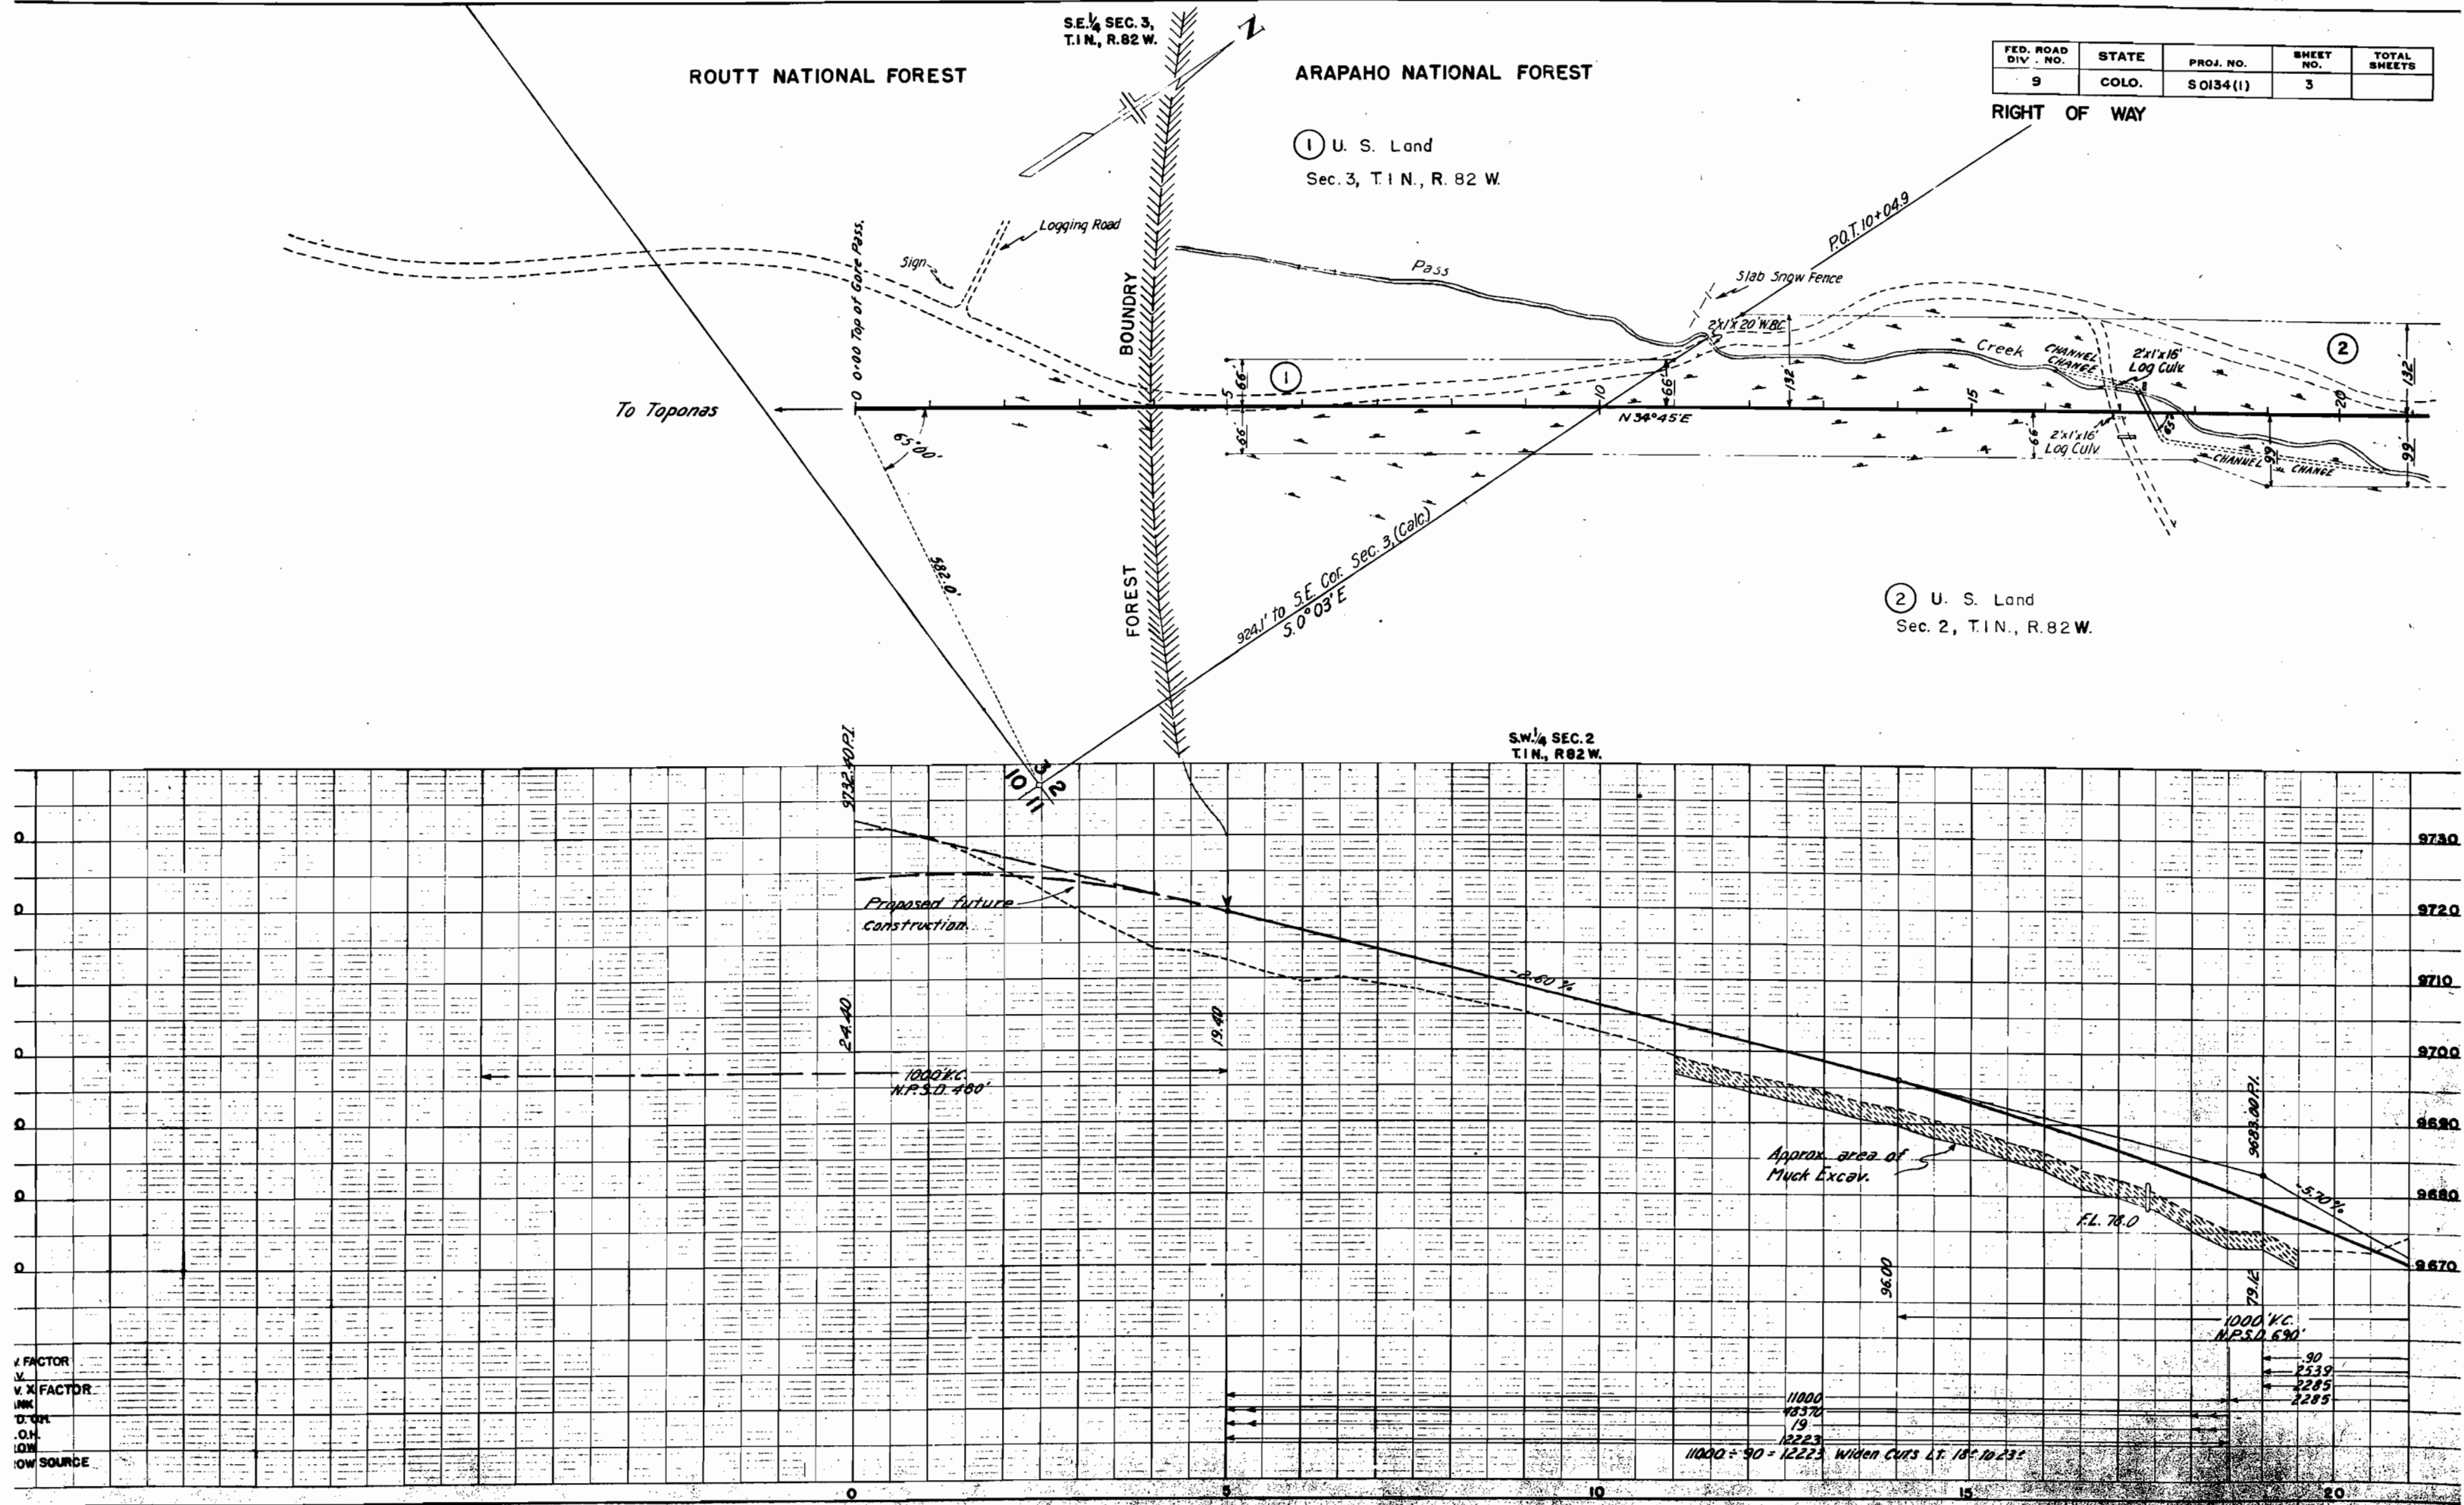

N.W. 1/4 SEC. 2,
T.1N., R82W.

RIGHT OF WAY

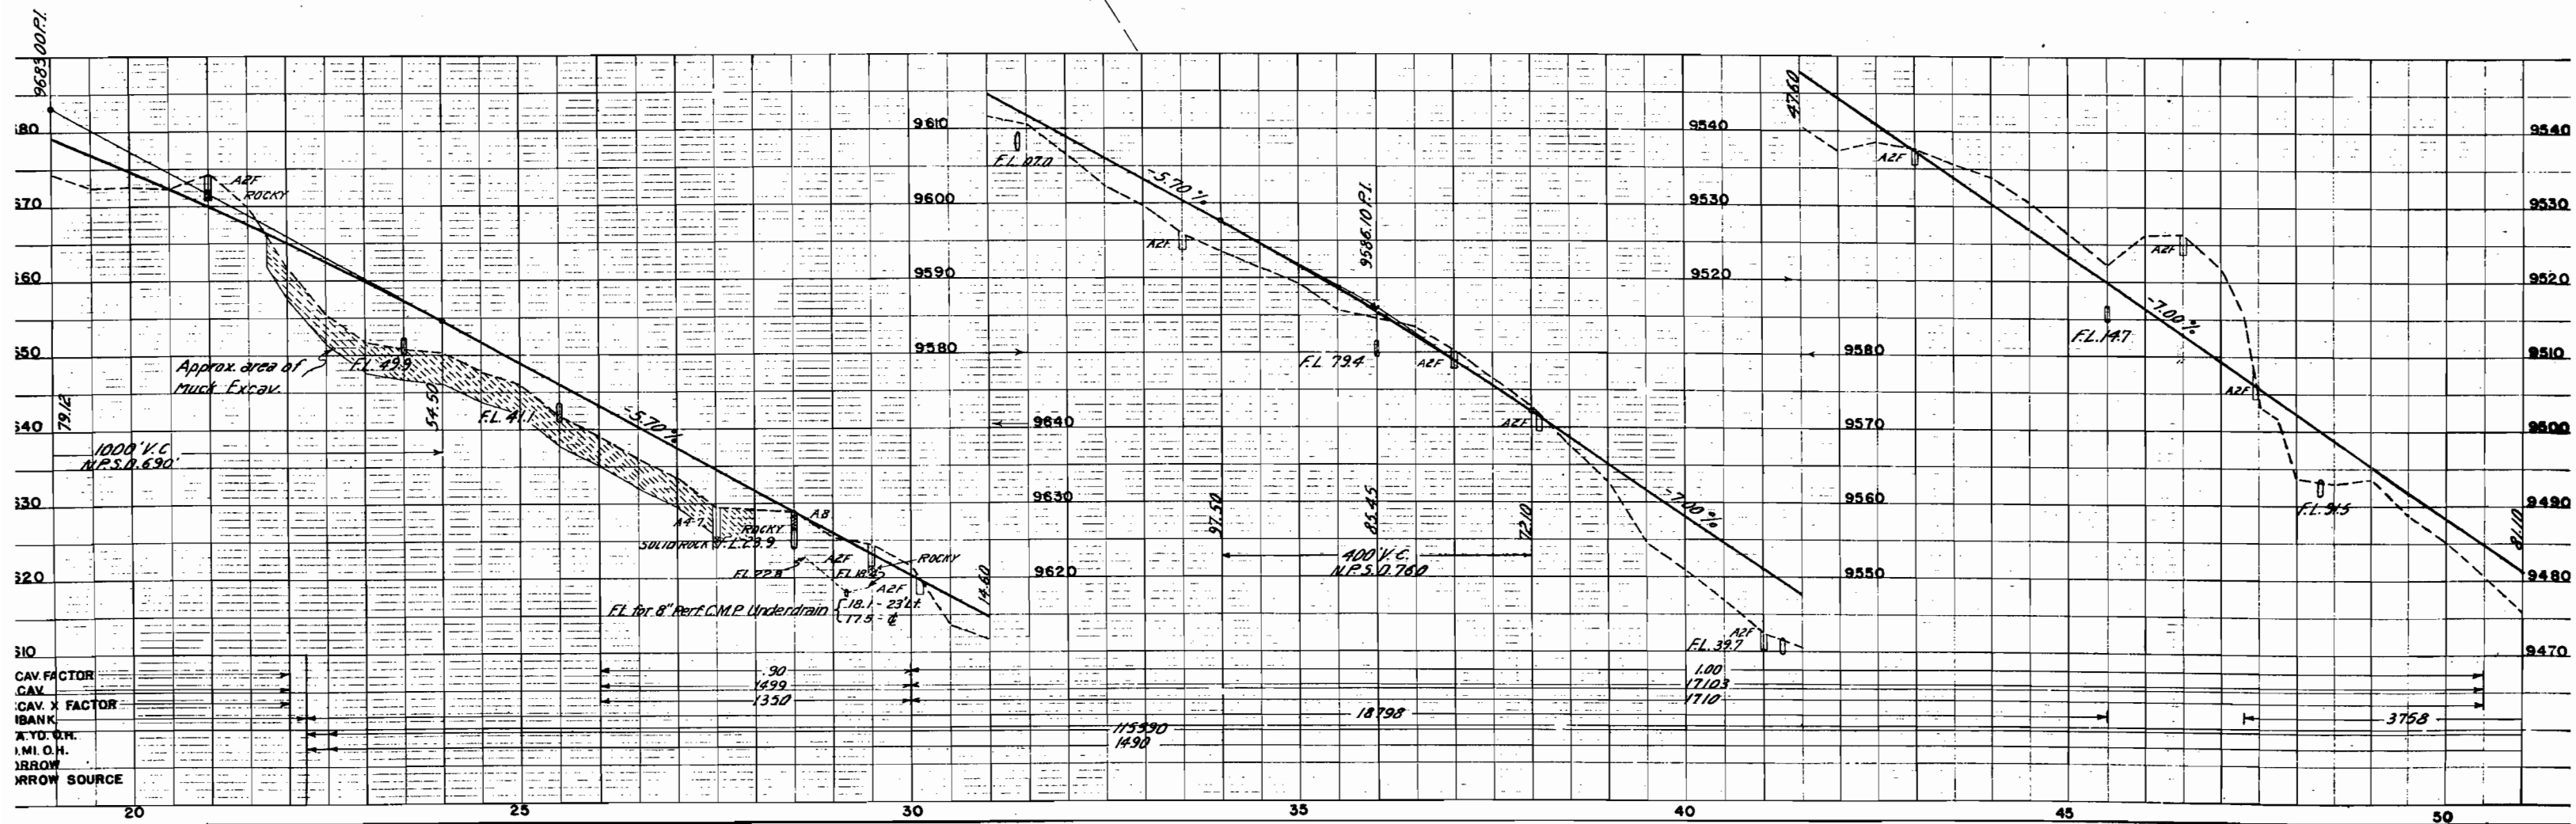
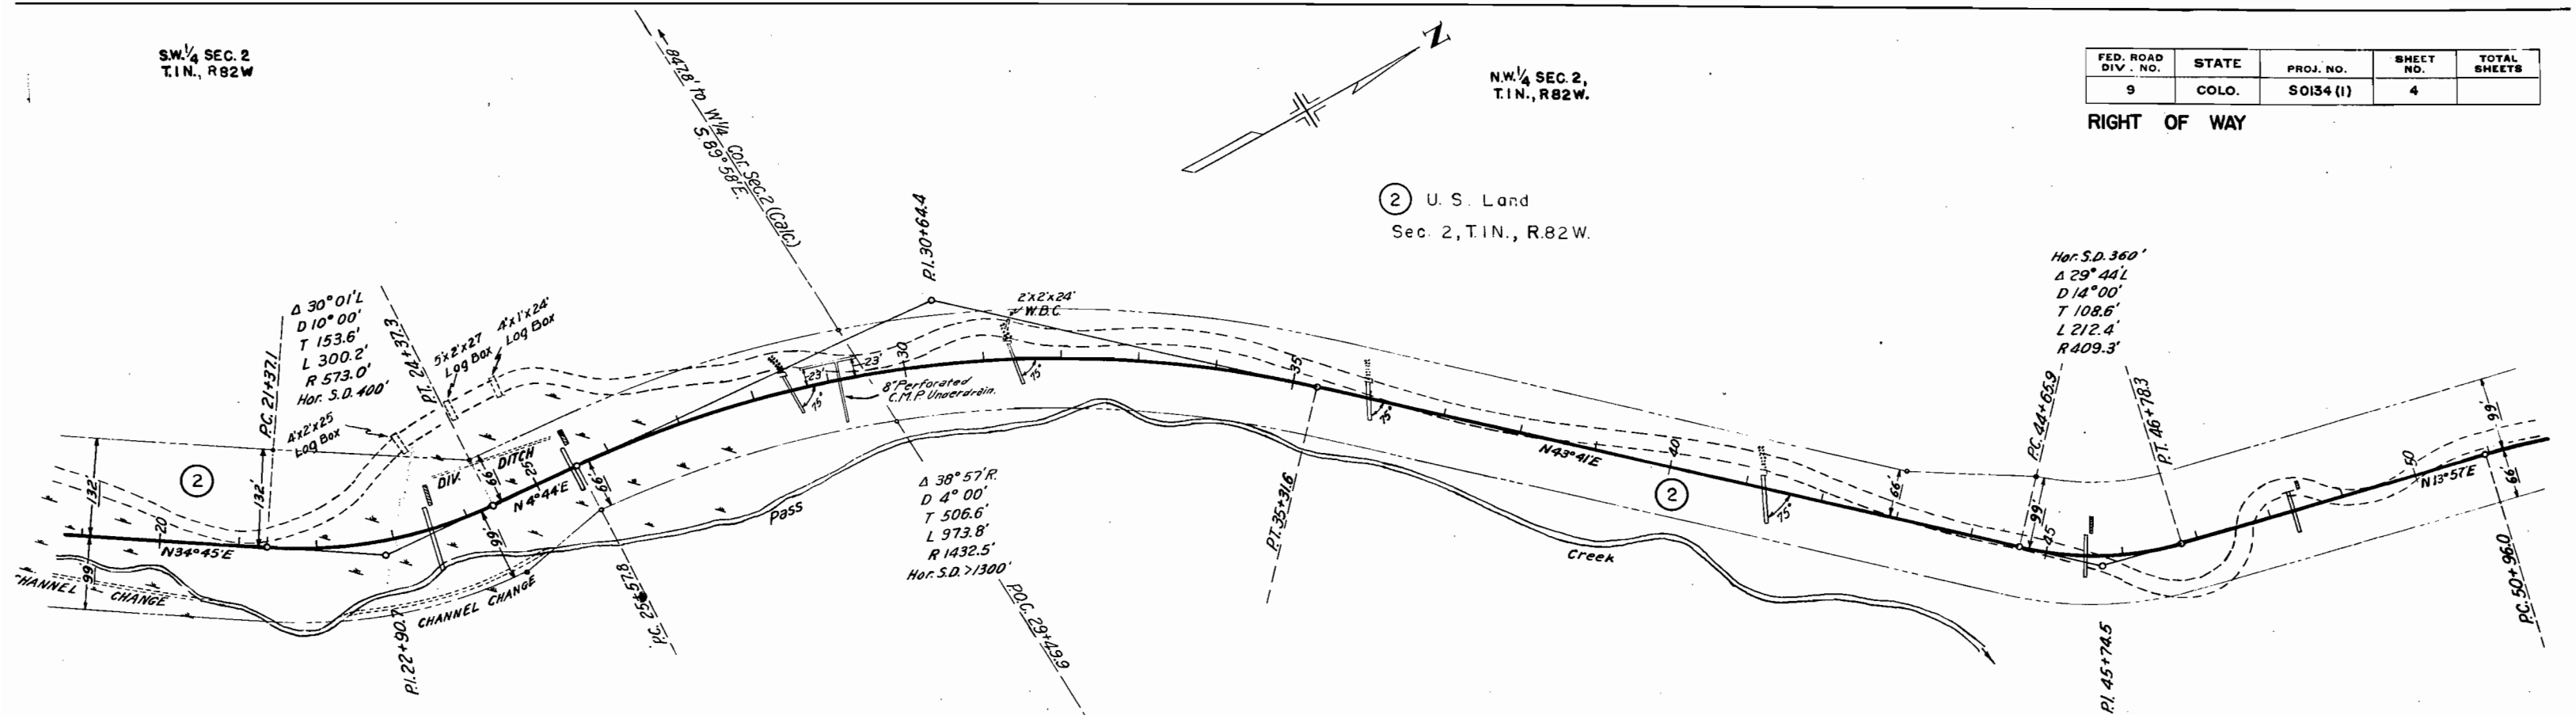


NW 1/4 SEC. 2,
T.1N., R.82W.

LOT 7, SEC. 2,
T.1N., R.82W.

FED. ROAD DIV. NO.	STATE	PROJ. NO.	SHEET NO.	TOTAL SHEETS
9	COLO.	SO134 (1)	5	

SE 1/4 SEC. 35,
T.2N., R.82W.

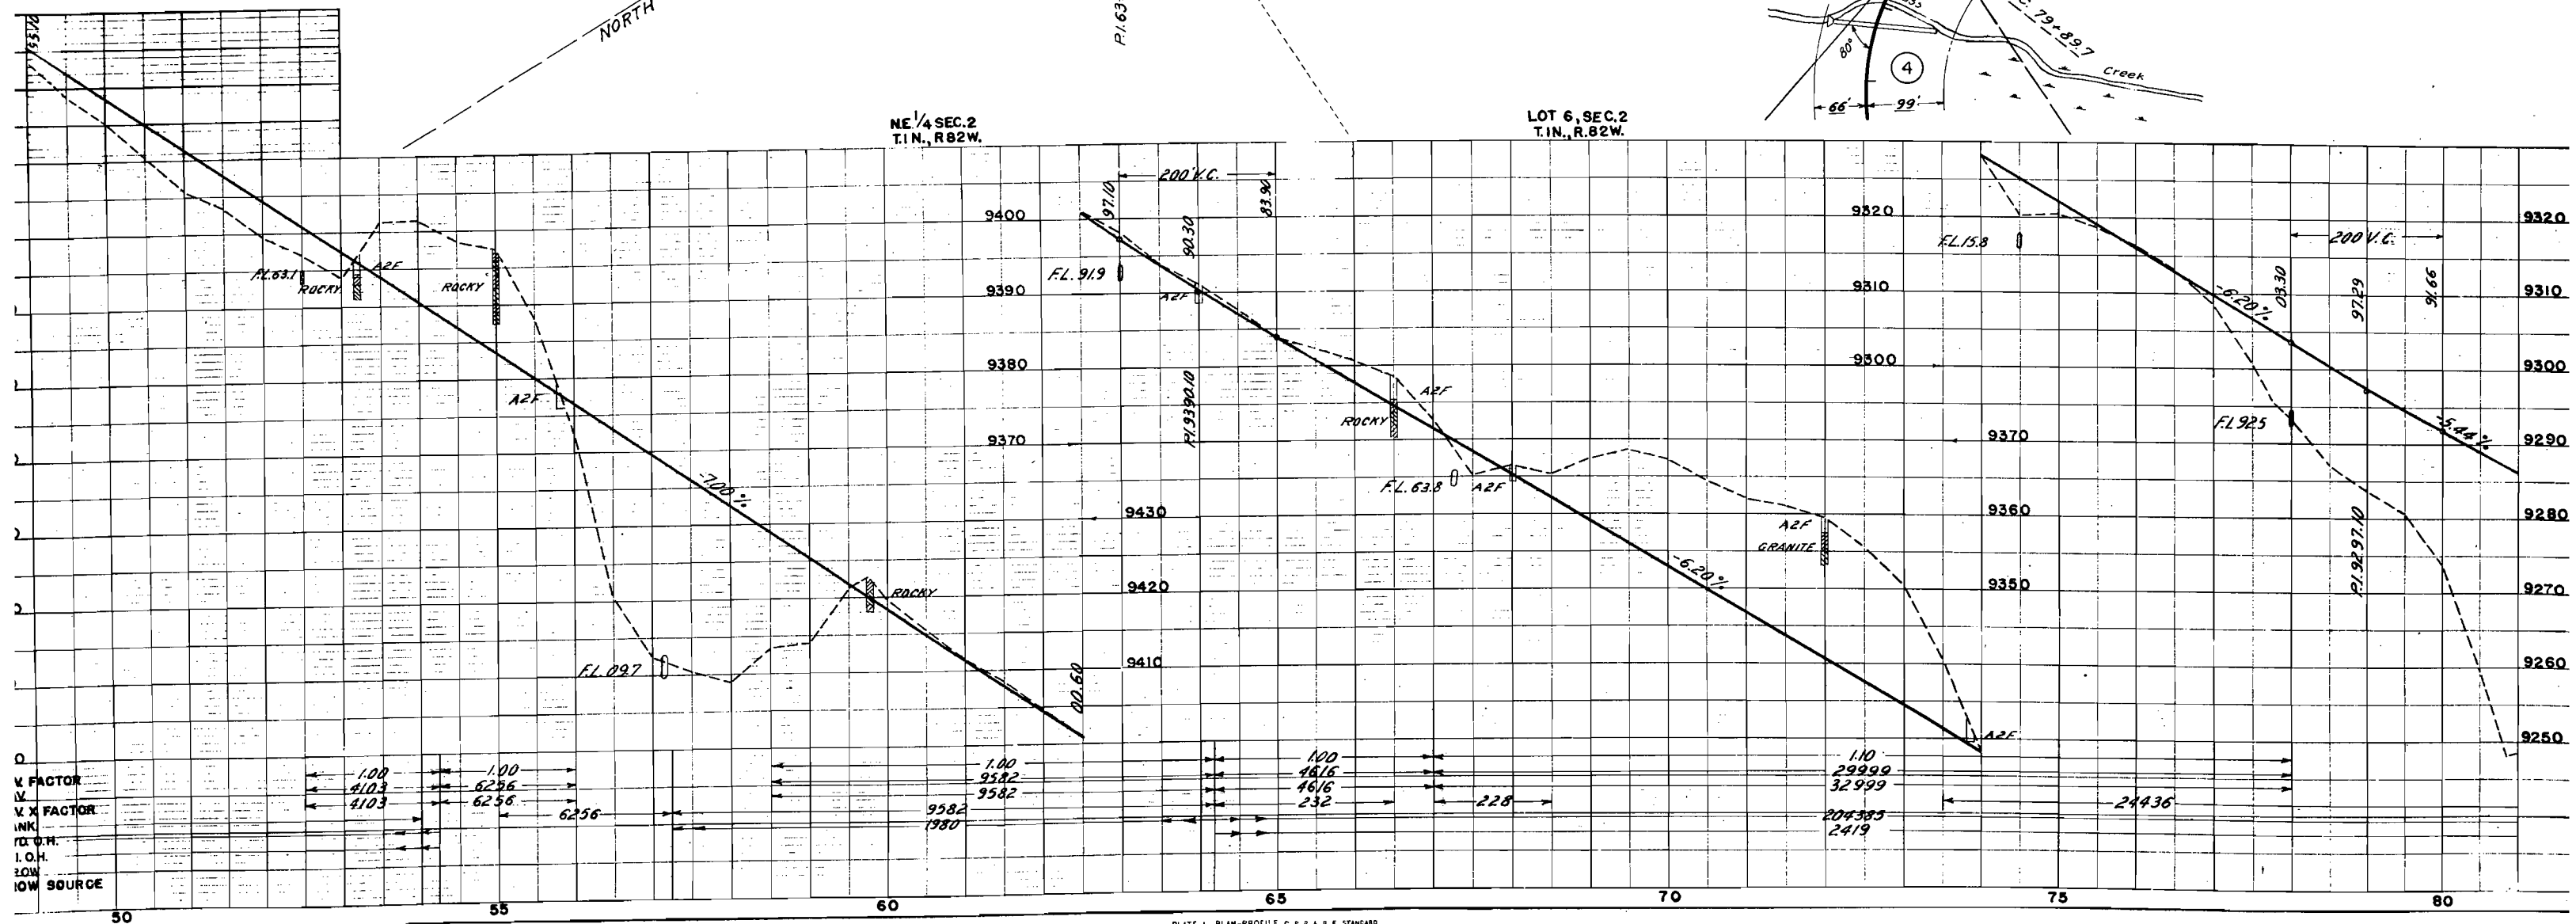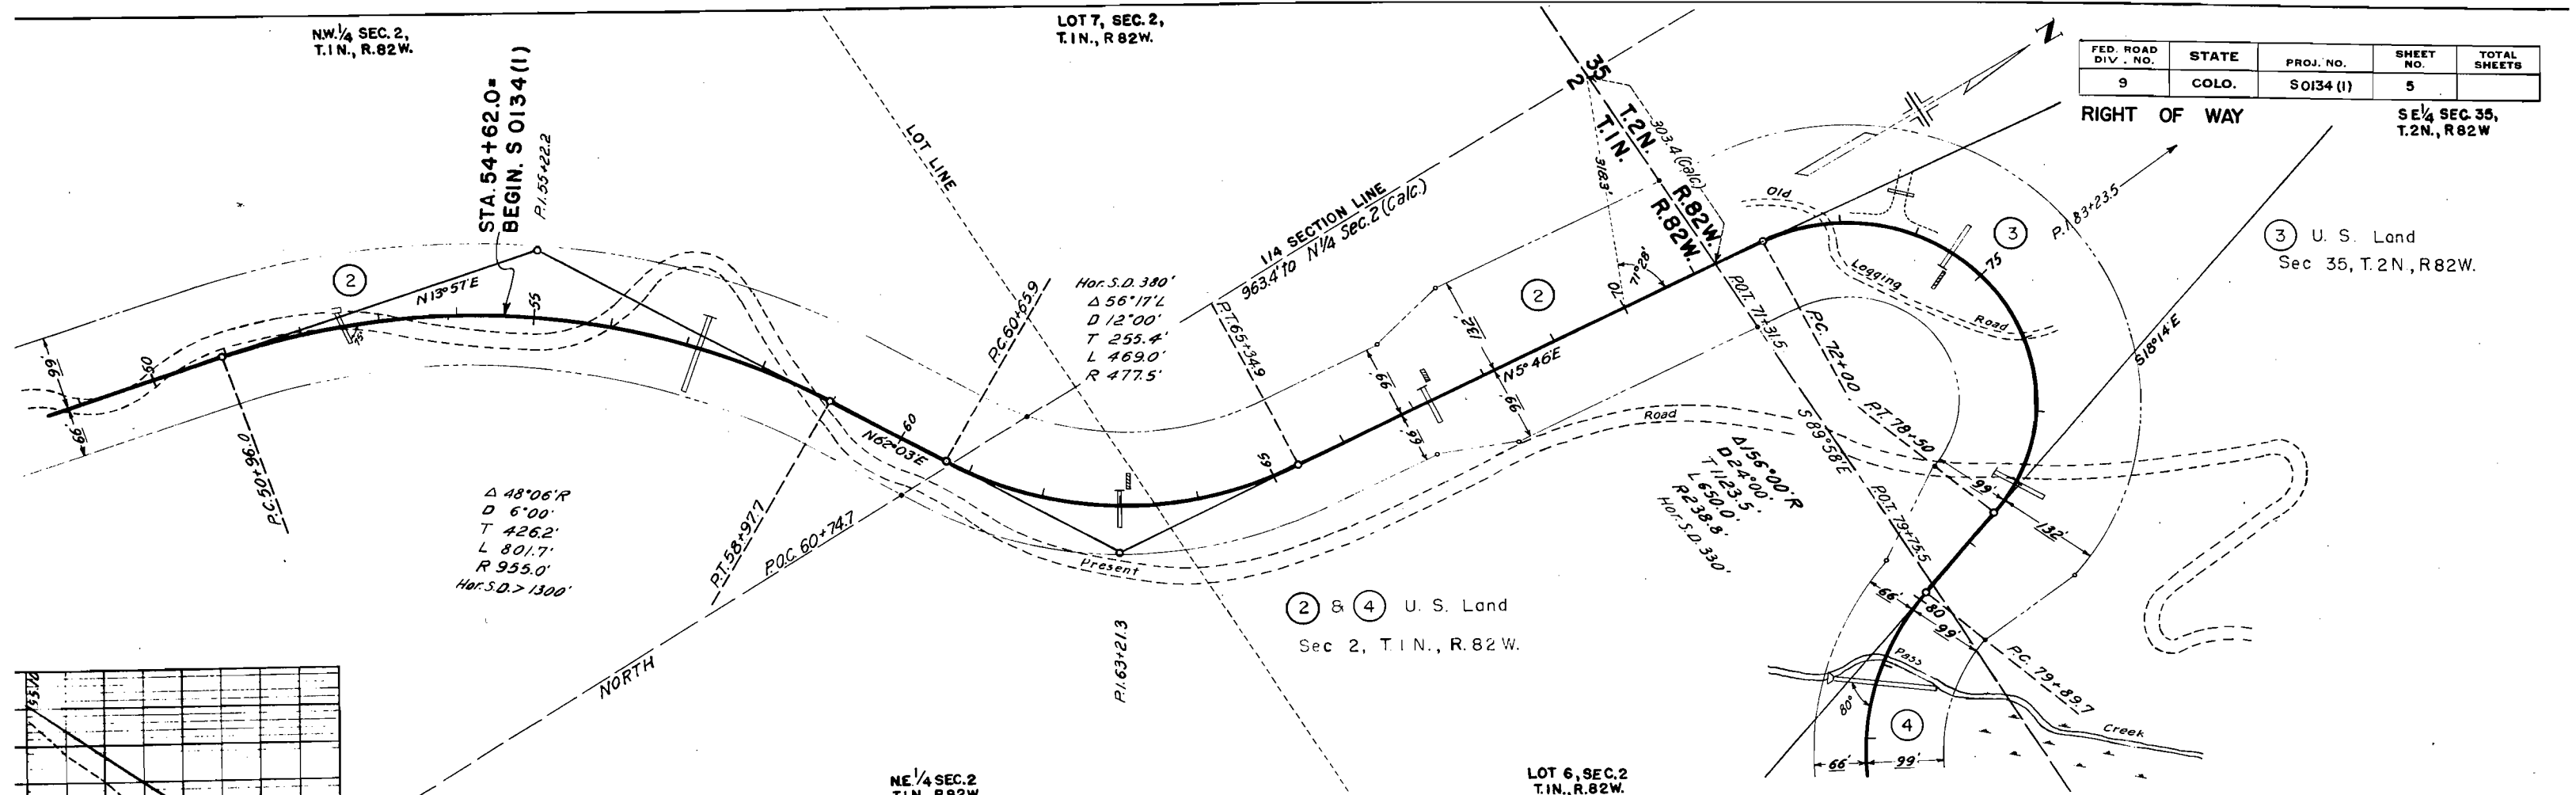


④ U. S. Land
Sec. 2, T. 1 N., R. 82 W.

③ & ⑤ U. S. Land
Sec. 35, T. 2 N., R. 82. W.

FED. ROAD DIV. NO.	STATE	PROJ. NO.	SHEET NO.	TOTAL SHEETS
9	COLO.	SO134 (1)	6	

RIGHT OF WAY

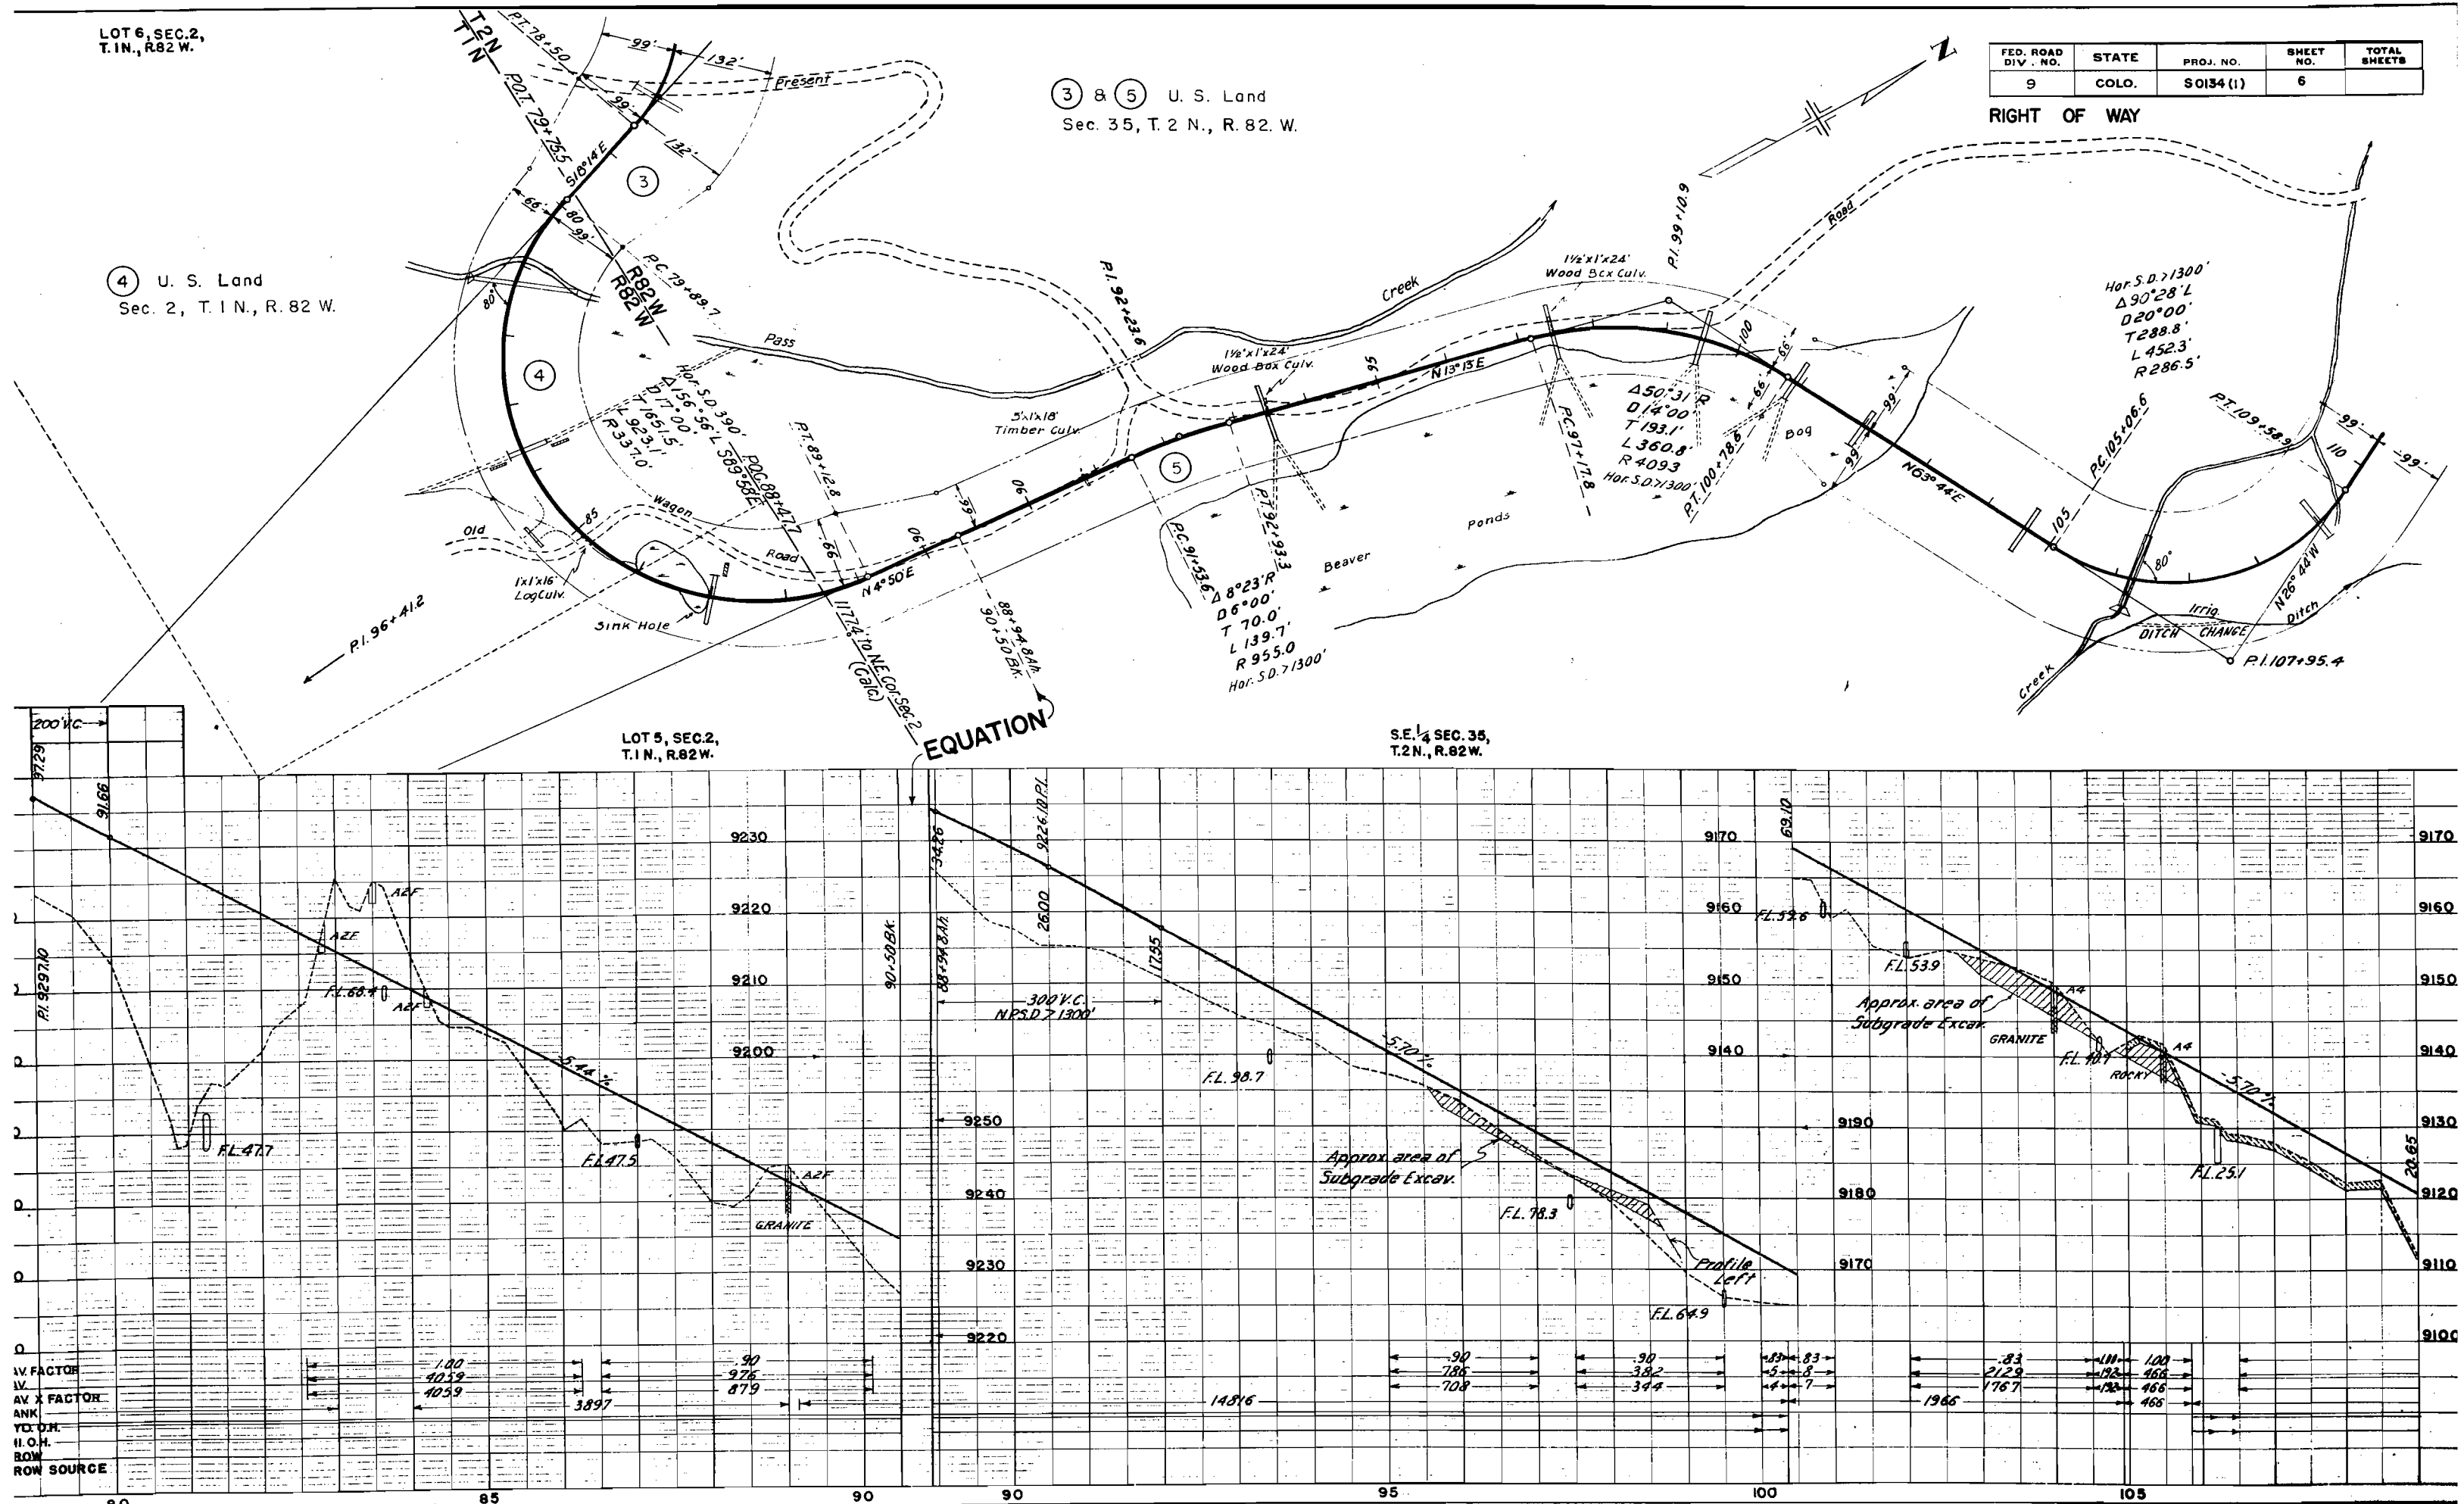

TRACT 57, SEC. 36,
T.2N., R.82W.

FED. ROAD DIV. NO.	STATE	PROJ. NO.	SHEET NO.	TOTAL SHEETS
9	COLO.	SO134(1)	7	

RIGHT OF WAY


⑦ Mattie Lee & Mortie R. Pinney
Portion of Tract 57, (NW ¼) Sec. 36,
T.2N., R.82W.

⑤ U. S. Land
Sec. 35, T.2N., R.82W.

SE ¼ SEC. 35,
T.2N., R.82W.

⑥ U. S. Land
S ½, Sec. 36, T.2N., R.82W.

S.W. ¼ SEC. 36
T.2N., R.82W.

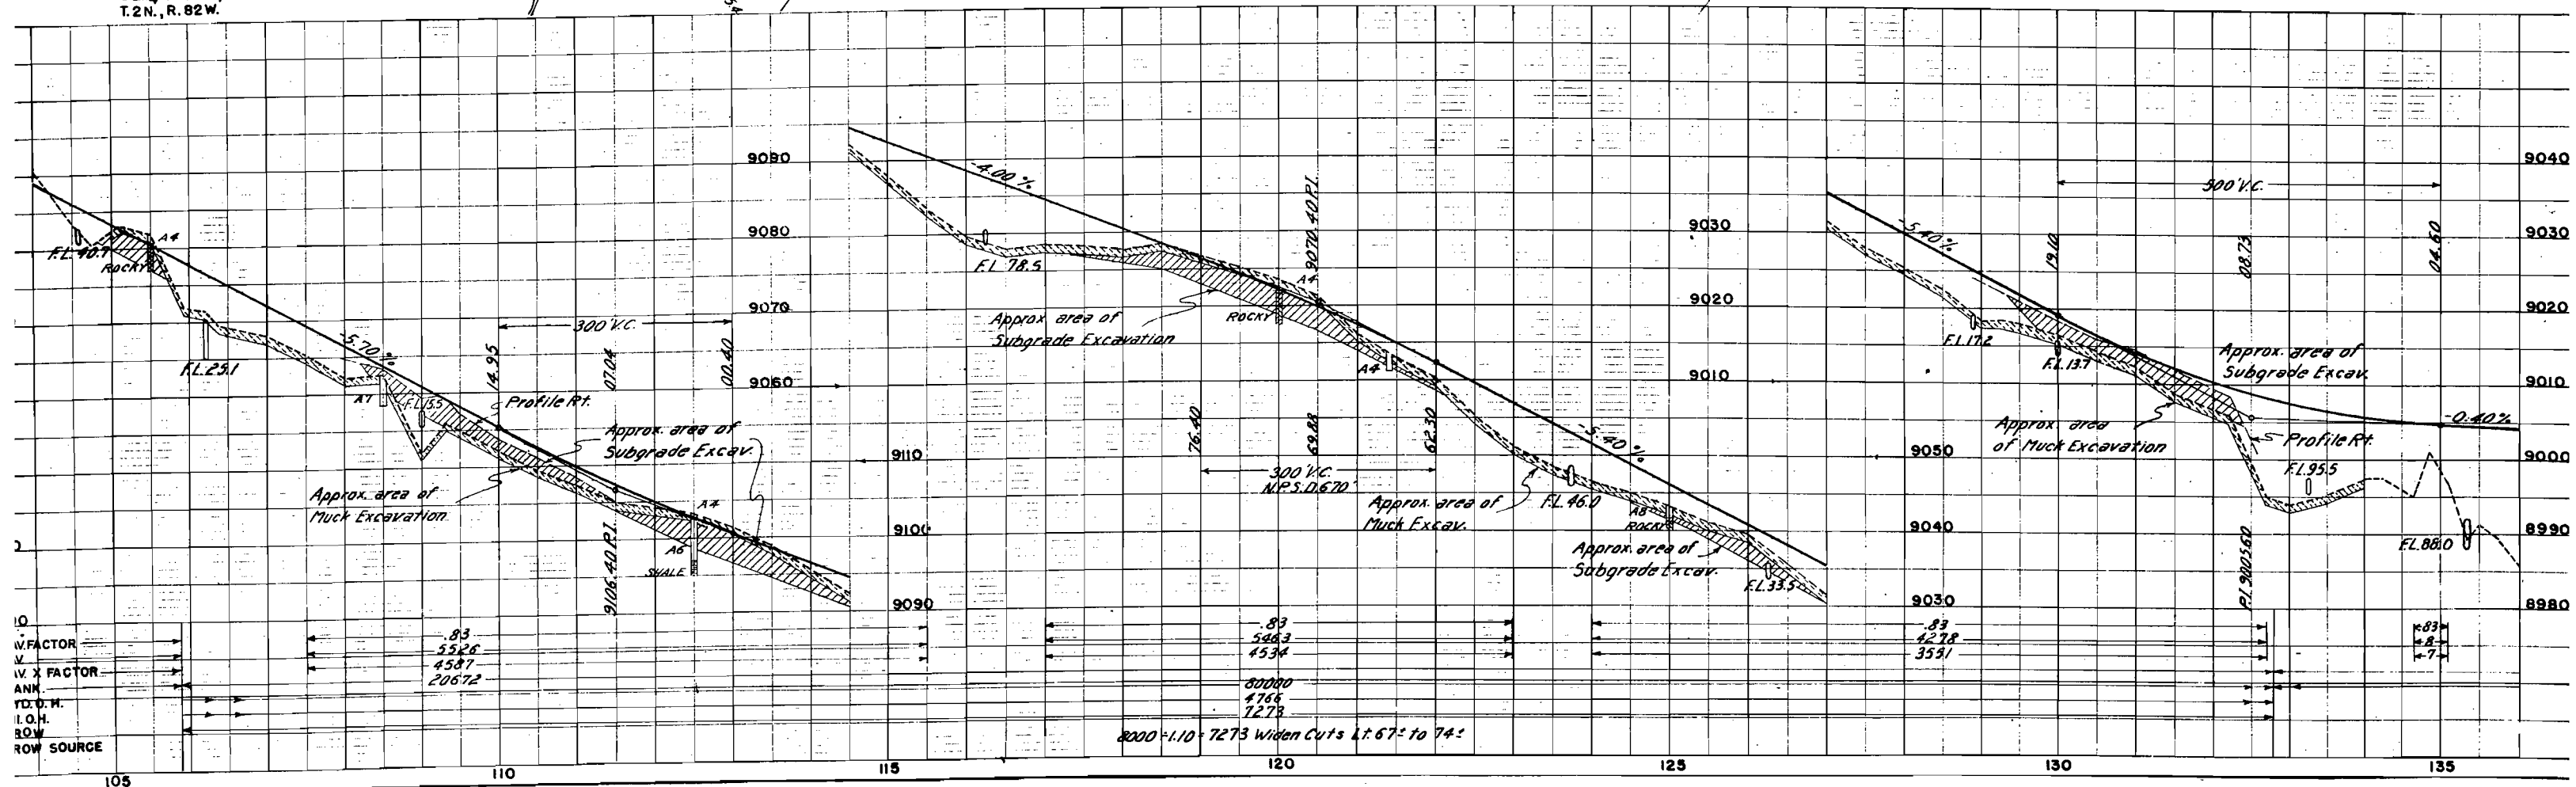

TRACT 53, SEC. 25
T.2N., R.82 W.

FED. ROAD DIV. NO.	STATE	PROJ. NO.	SHEET NO.	TOTAL SHEETS
9	COLO.	S 0134 (1)	8	

RIGHT OF WAY


TRACT 56, SEC. 25,
T.2N., R.82W.


⑧ Mattie Lee Pinney
(SE 1/4 SW 1/4 & SW 1/4 SE 1/4,) Tr. 56,
Sec. 25, T.2N., R.82W.

Point of Beginning
Parcels 7 & 8

⑦ Mattie Lee & Mortie R. Pinney
Portion of Tract 57, (NW 1/4) Sec. 36,
T.2N., R.82W.

TRACT 57, SEC. 36,
T.2N., R.82W.

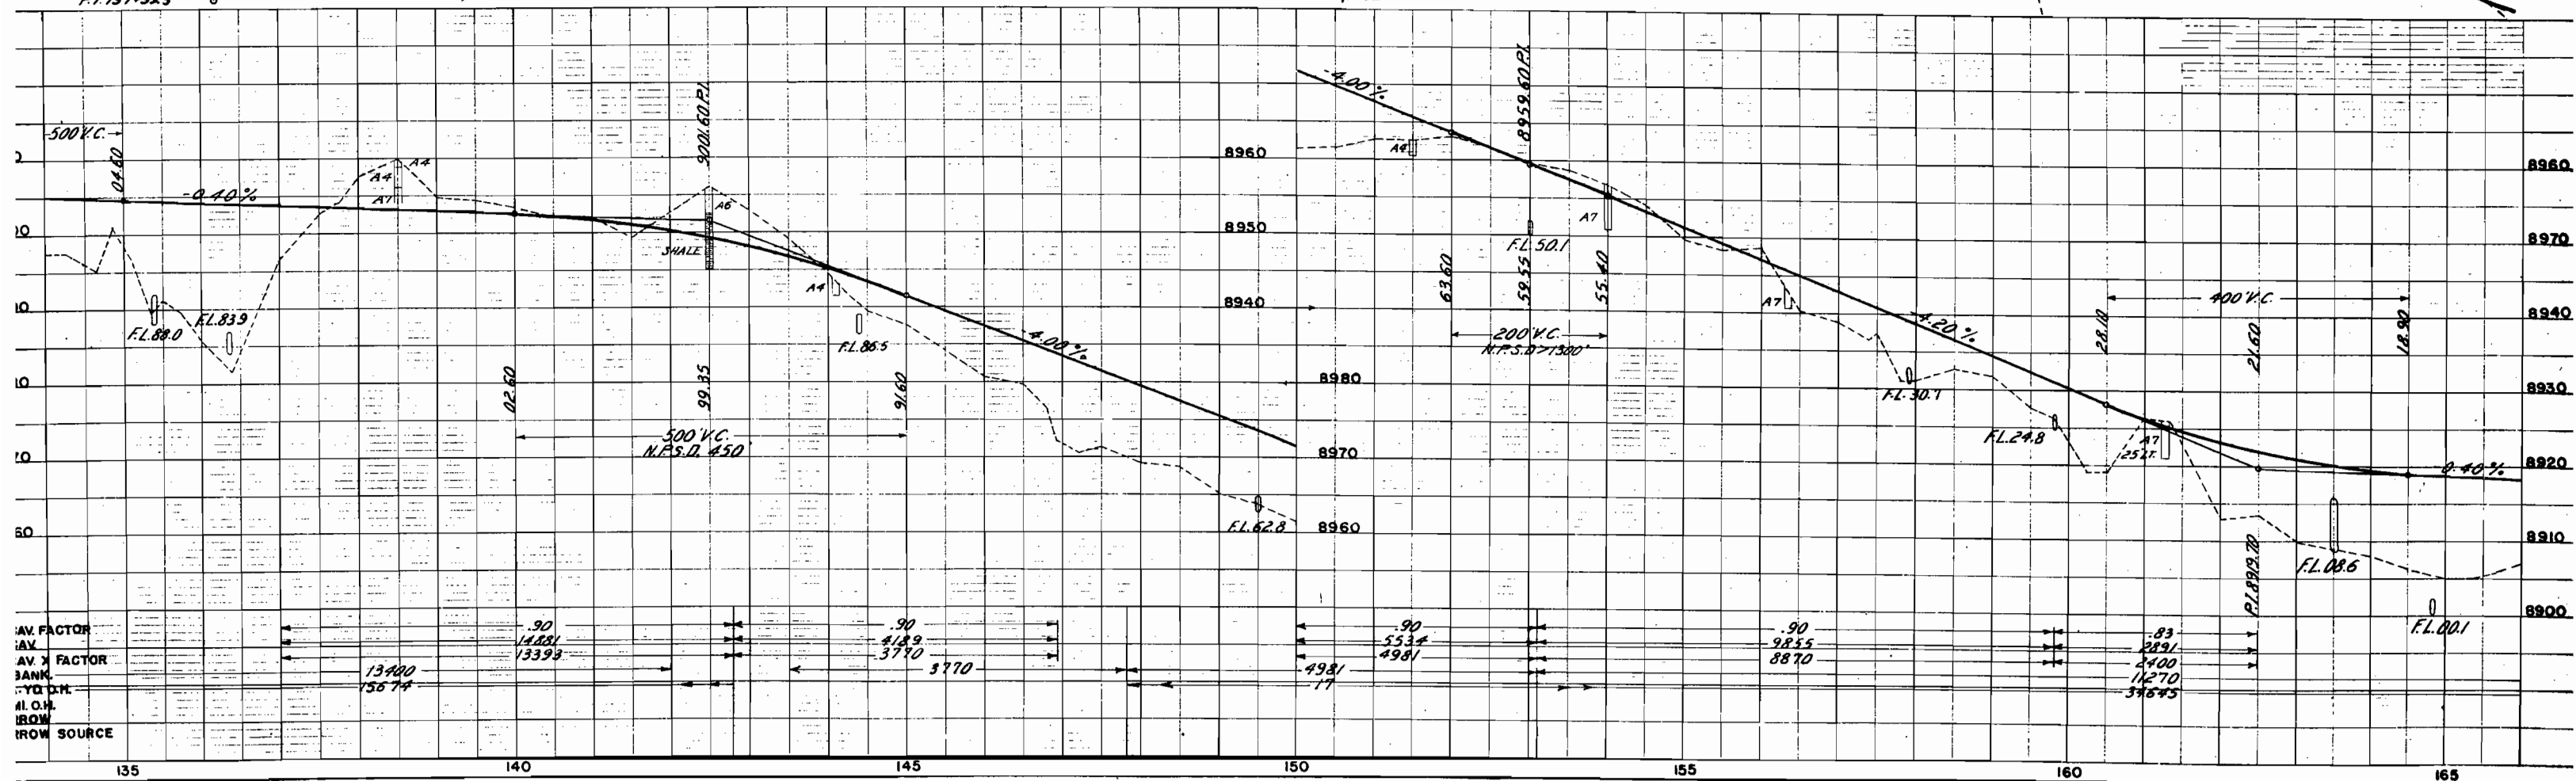

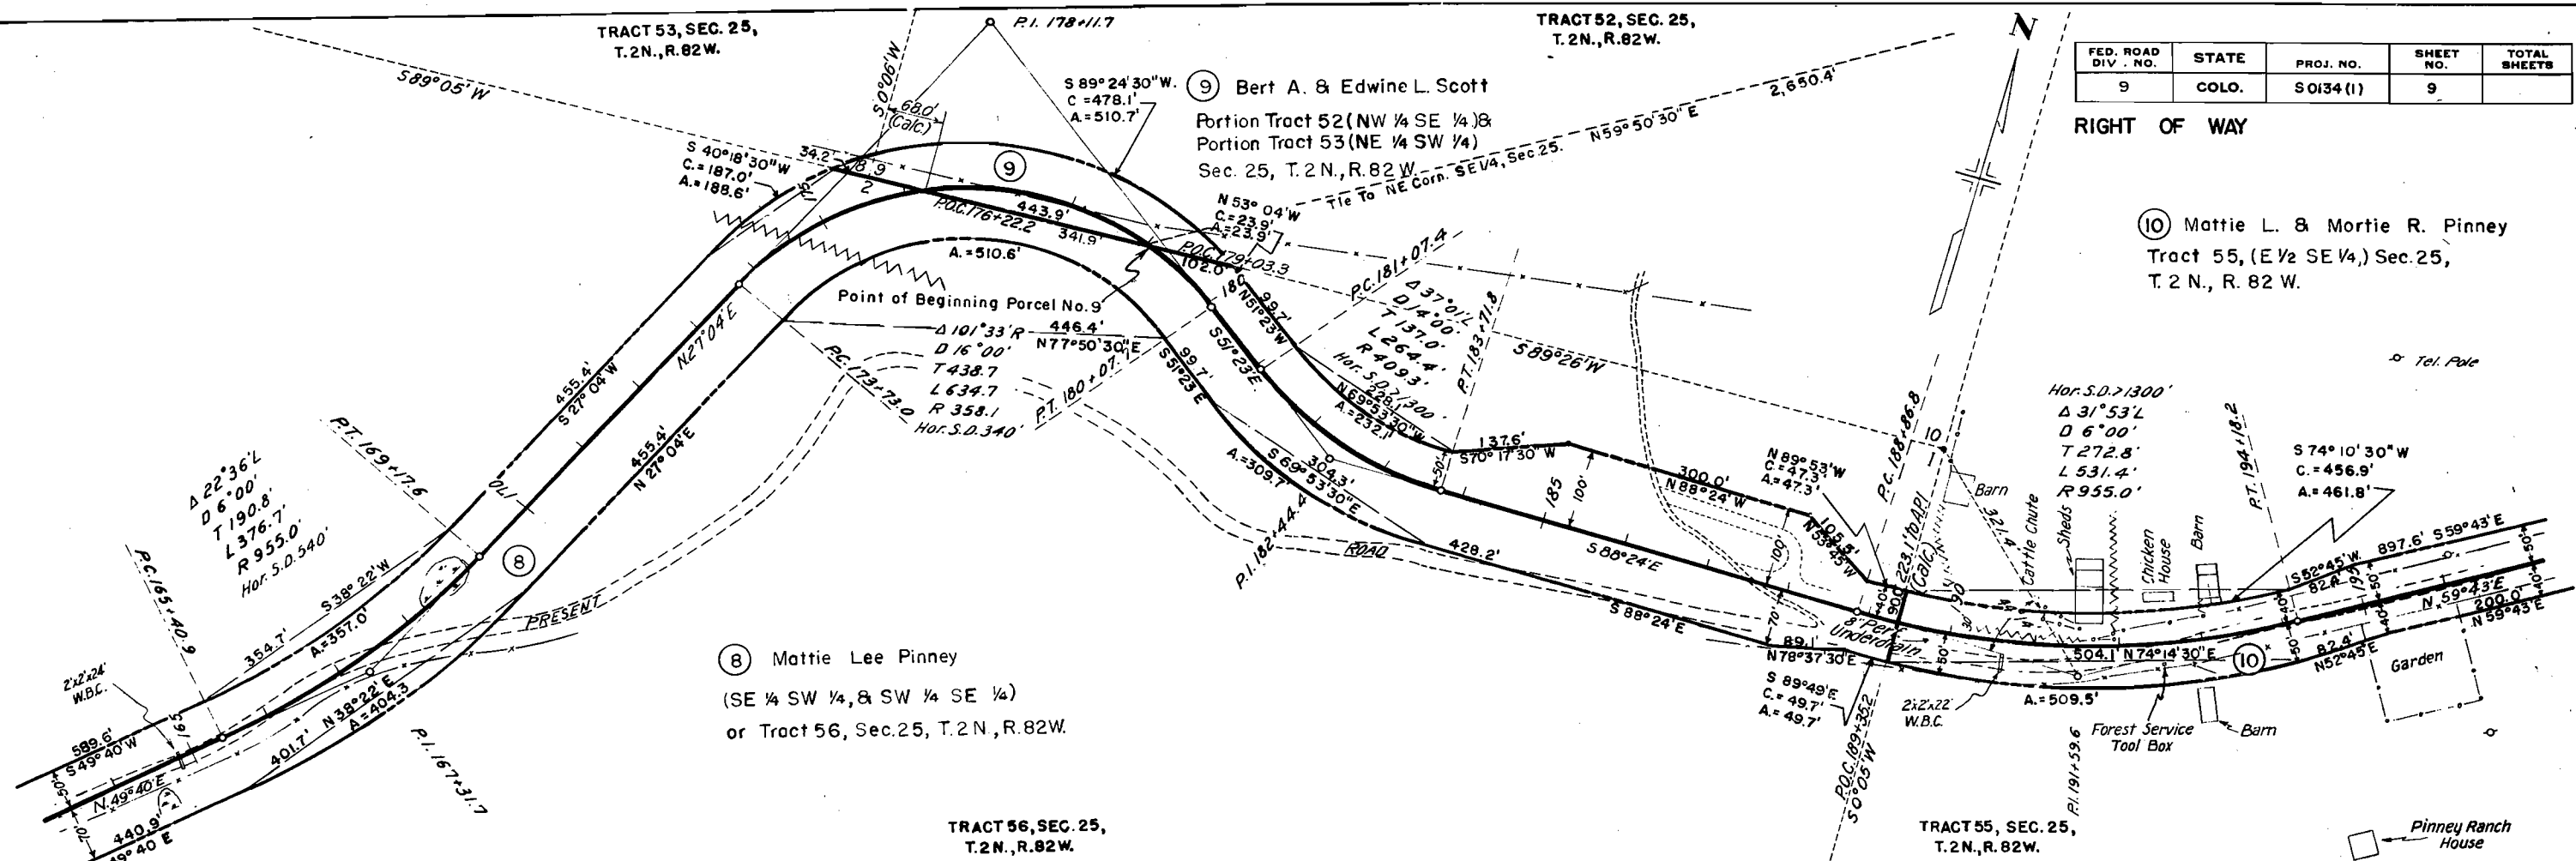


FED. ROAD DIV. NO.	STATE	PROJ. NO.	SHEET NO.	TOTAL SHEETS
9	COLO.	SO134(11)	9	

RIGHT OF WAY

⑩ Mattie L. & Mortie R. Pinney
Tract 55, (E 1/2 SE 1/4), Sec. 25,
T. 2 N., R. 82 W.

⑧ Mattie Lee Pinney
(SE 1/4 SW 1/4, & SW 1/4 SE 1/4)
or Tract 56, Sec. 25, T. 2 N., R. 82 W.


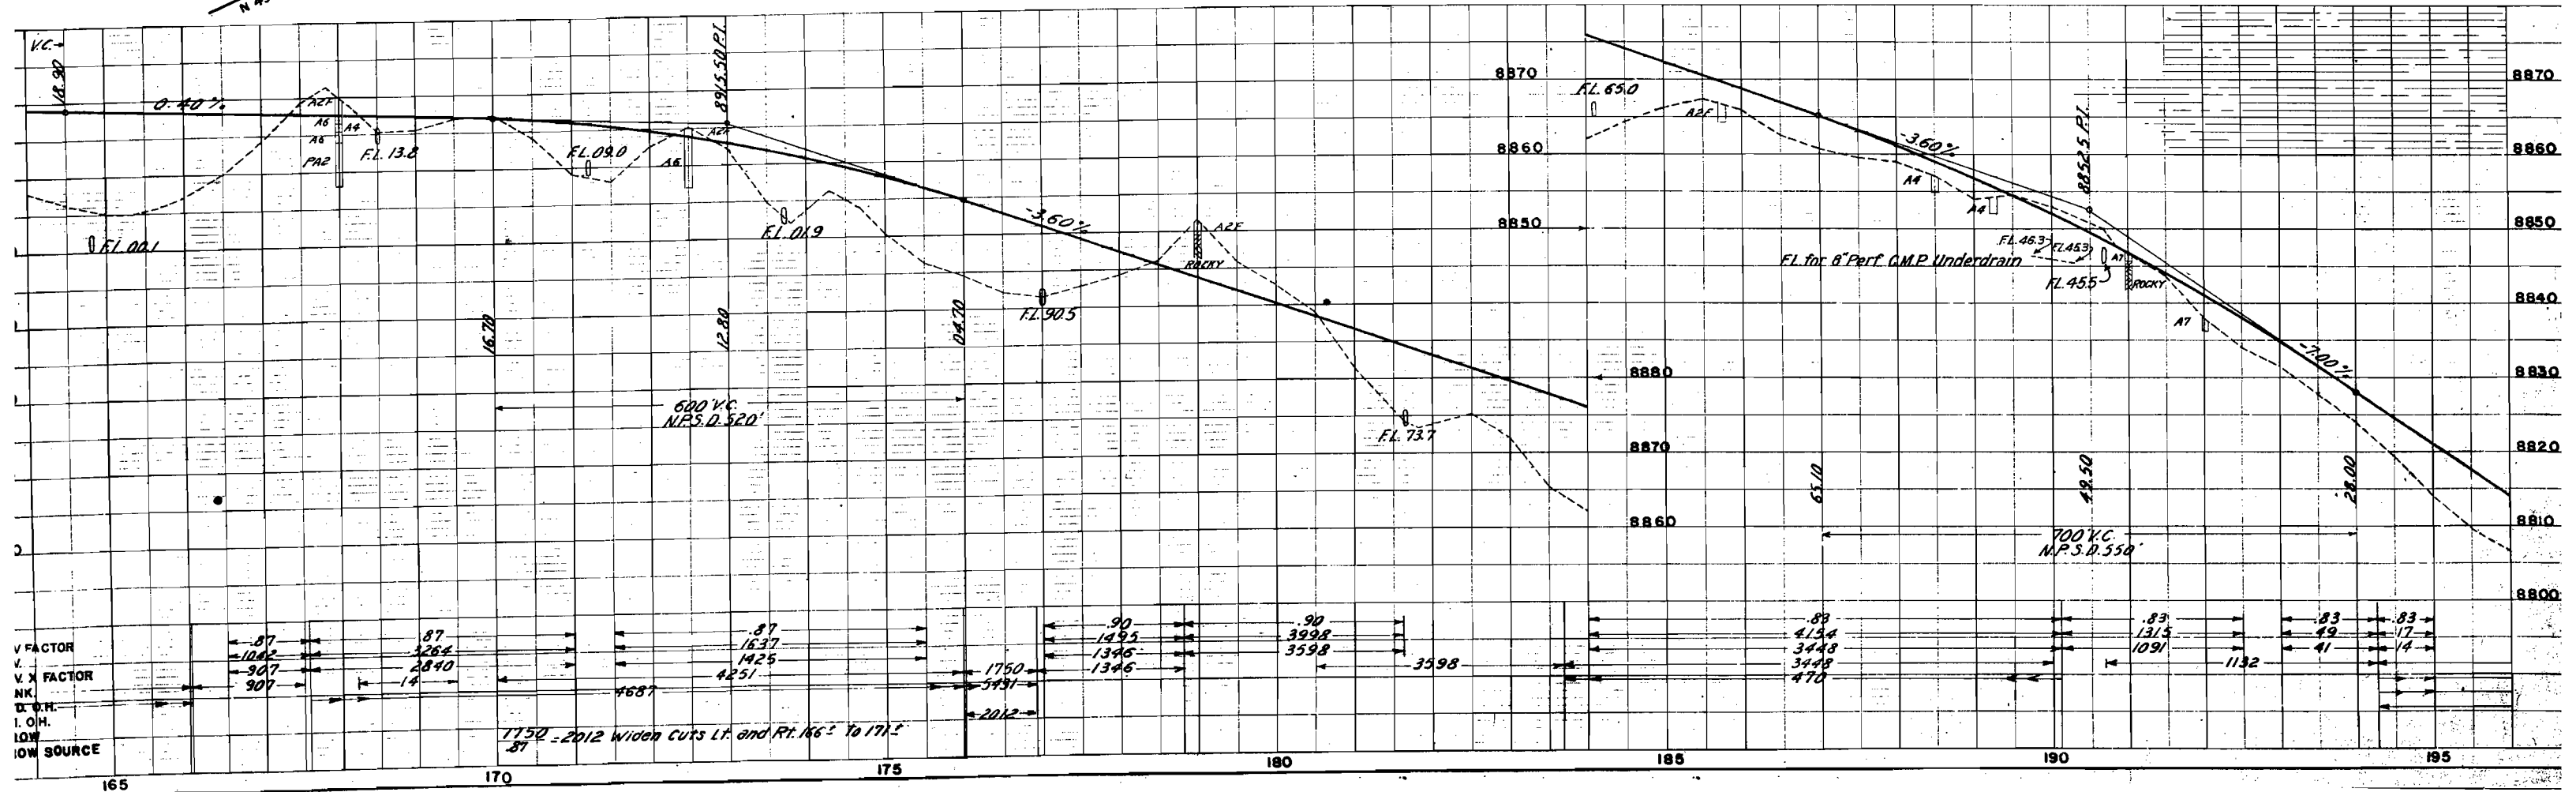


TRACT 55, SEC. 25
T. 2 N., R. 82 W.

⑩ Mattie L. & Mortie R. Pinney
Tract 55, (E ½ SE ¼) Sec. 25, T. 2 N., R. 82 W.

FED. ROAD DIV. NO.	STATE	PROJ. NO.	SHEET NO.	TOTAL SHEETS
9	COLO.	S0134 (I)	10	

RIGHT OF WAY

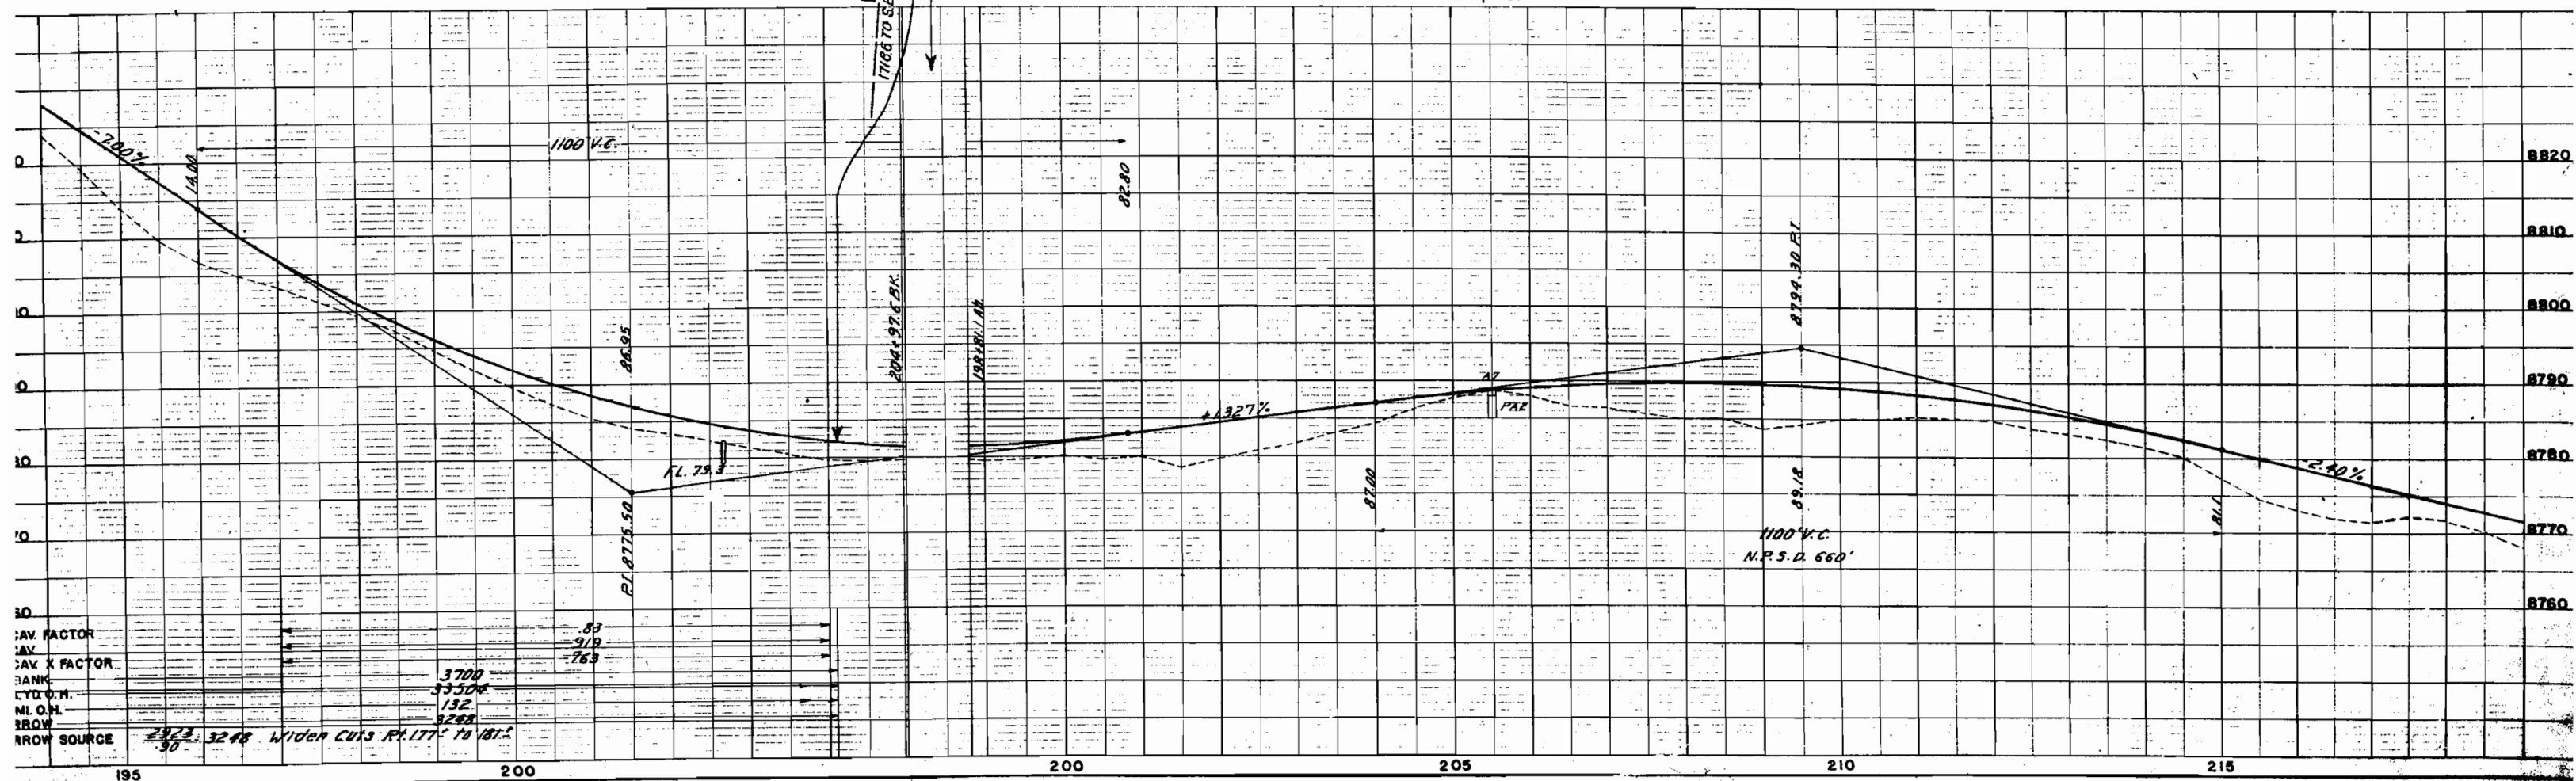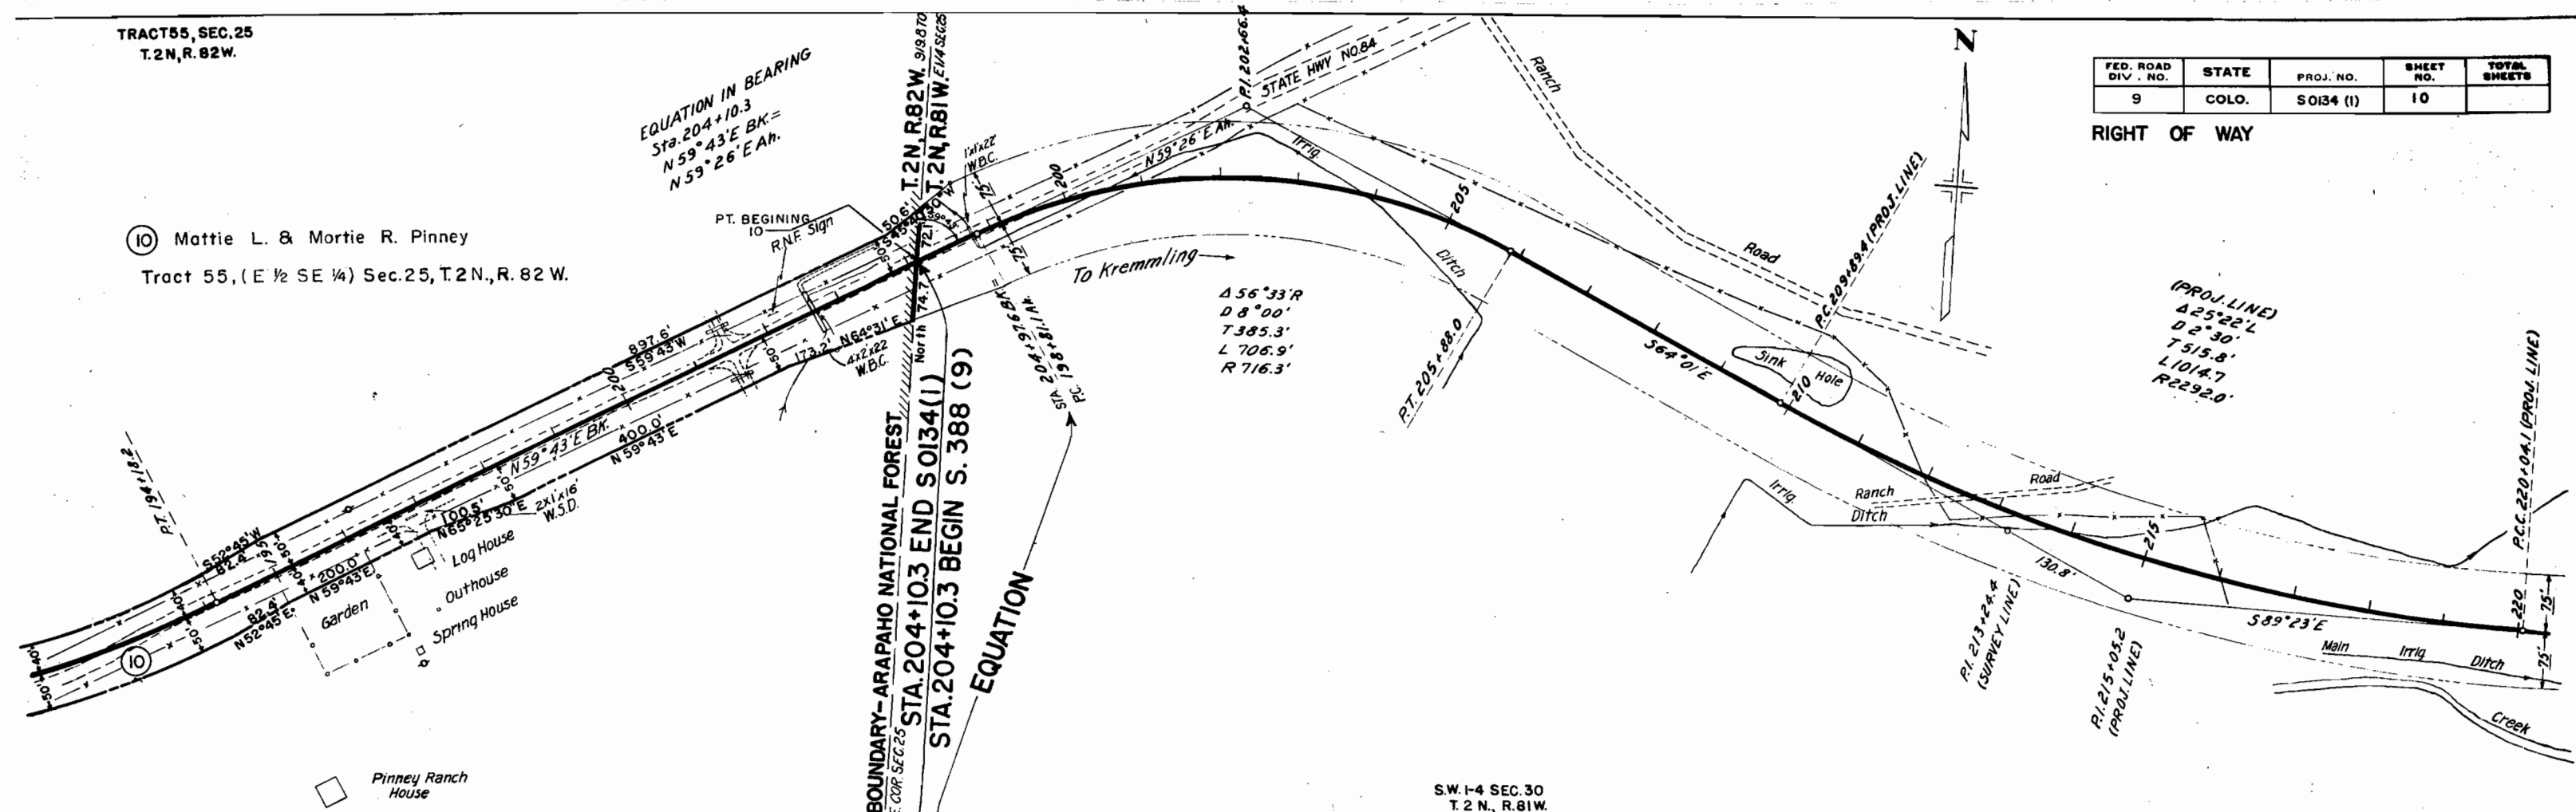

FED. ROAD DIV. NO.	STATE	PROJ. NO.	SHEET NO.	TOTAL SHEETS
9	COLO.	S0134 (1)	11	

[illegible]