

INDEX OF SHEETS

SHEET NO. 1 SKETCH MAP AND TITLE PAGE
2 TABULATION OF PROPERTIES
3-11 ALIGNMENT PLAN AND PROFILE
12 OWNERSHIP MAP

COLORADO DEPARTMENT OF HIGHWAYS

PLAN AND PROFILE OF PROPOSED FEDERAL AID PROJECT NO. SO134(2) STATE HIGHWAY NO. 84 ROUTT COUNTY

SCALES ON ORIGINAL TRACINGS

ON PLAN, 1 IN. = 100 FT.

ON PROFILE 1 IN. = 100 FT. HORIZONTAL

1 IN. = 10 FT. VERTICAL

GRADE LINE ON PROFILE IS SHOWN AS GRADE OF FINISHED ROAD

GROSS LENGTH OF PROJECT = 25,148.6 Ft. = 4.763 MI.

NET LENGTH OF PROJECT = 25,148.6 Ft. = 4.763 MI.

RIGHT OF WAY


FED. ROAD DIST. NO.	STATE	PROJ. NO.	SHEET NO.	TOTAL SHEETS
3	COLO.	SO134(2)	1	2

RIGHT OF WAY

CONVENTIONAL SIGNS


Center Line	
Right of Way Line	
Township or Range Line	
Section Line	
Quarter Section Line	
Barbed Wire Fence	
Combination Fence	
Telephone Line	
Power Line	
Rail Road	
Present Road (Plan Sheets)	

STA. 1010+60.7 BEG. SO134(2)
OPPOSITE STA. 1010+57.5 SO121(II)

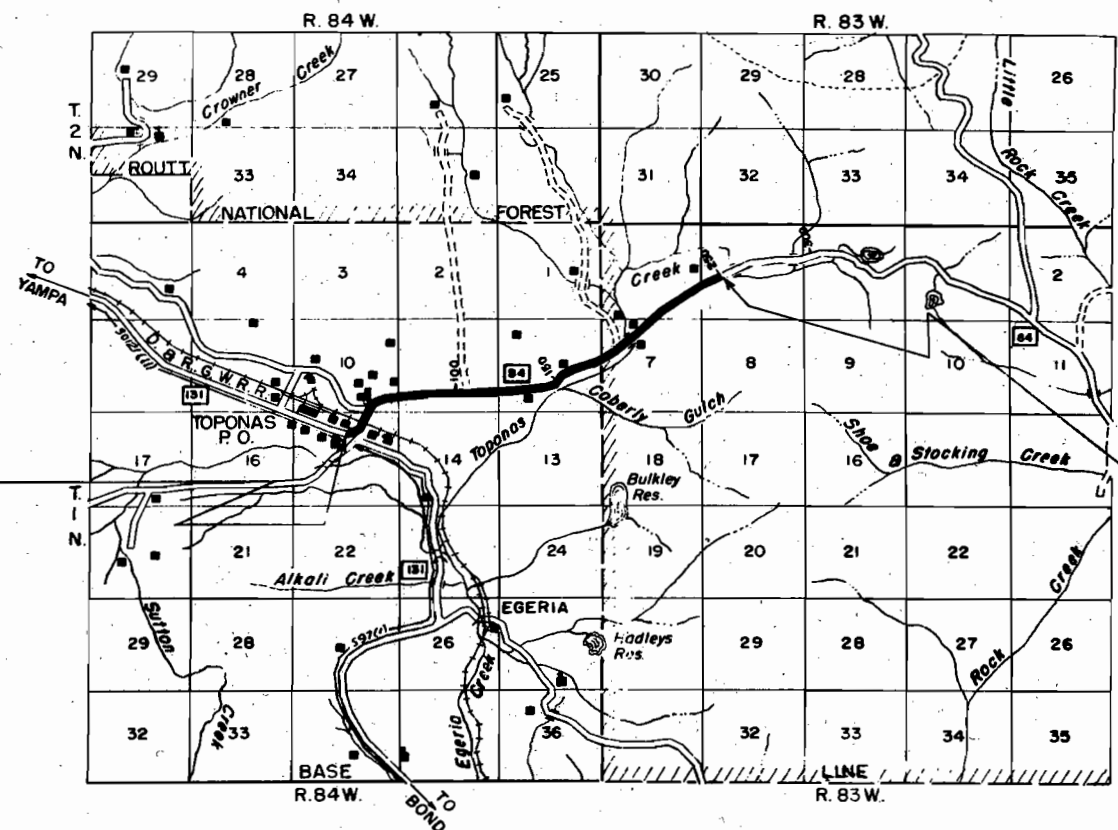

STA. 250+00 END SO134(2)

Scale in Miles

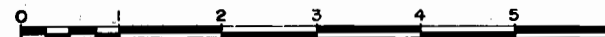

R.O.W. TABULATION OF PROPERTIES IN ROUTT


COUNTY S.H. No. 84 PROJ. SOI34(2)

FED. ROAD DIST. NO.	STATE	PROJ. NO.	SHEET NO.	TOTAL SHEETS
3	COLO.	S0134(2)	2	

RIGHT OF WAY

[illegible]

FED. ROAD DIST. NO.	STATE	PROJ. NO.	SHEET NO.	TOTAL SHEETS
3	COLO.	SO134(2)	3	

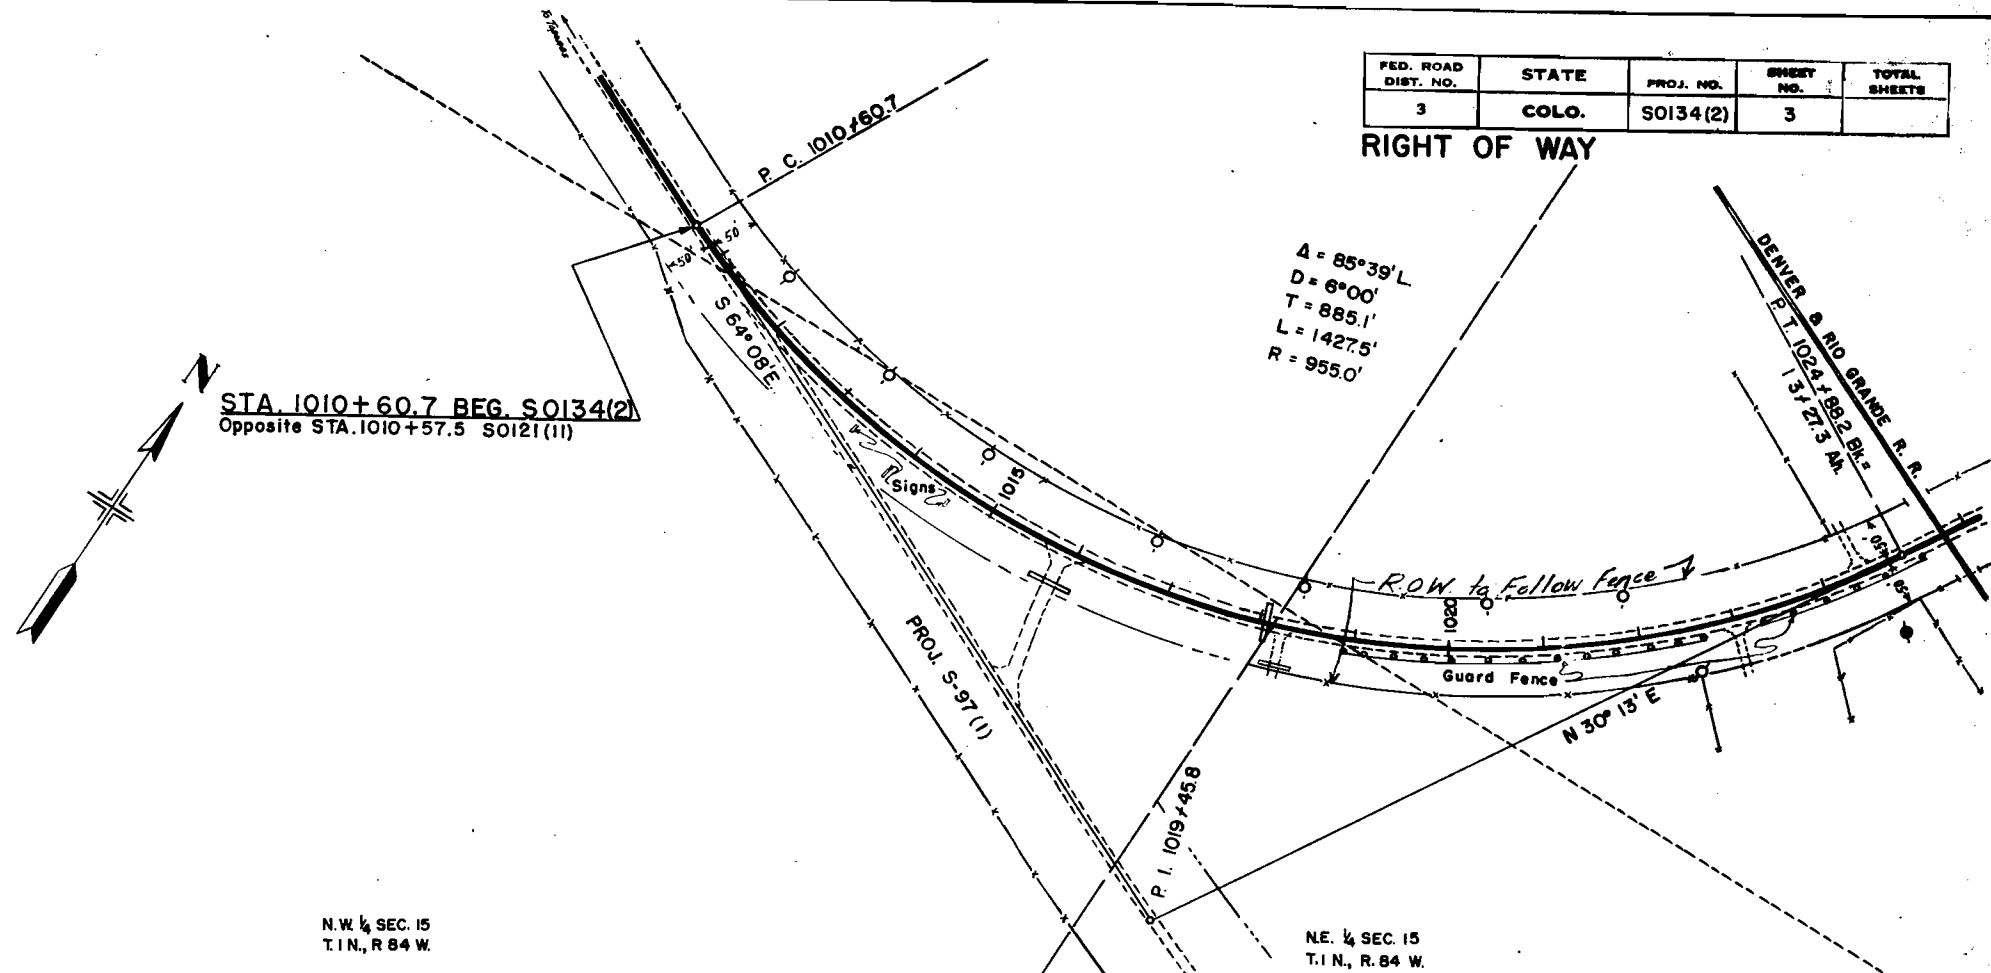

N.W. 1/4 SEC. 15
T.1 N., R. 84 W.

N.E. 1/4 SEC. 15
T.1 N., R. 84 W.


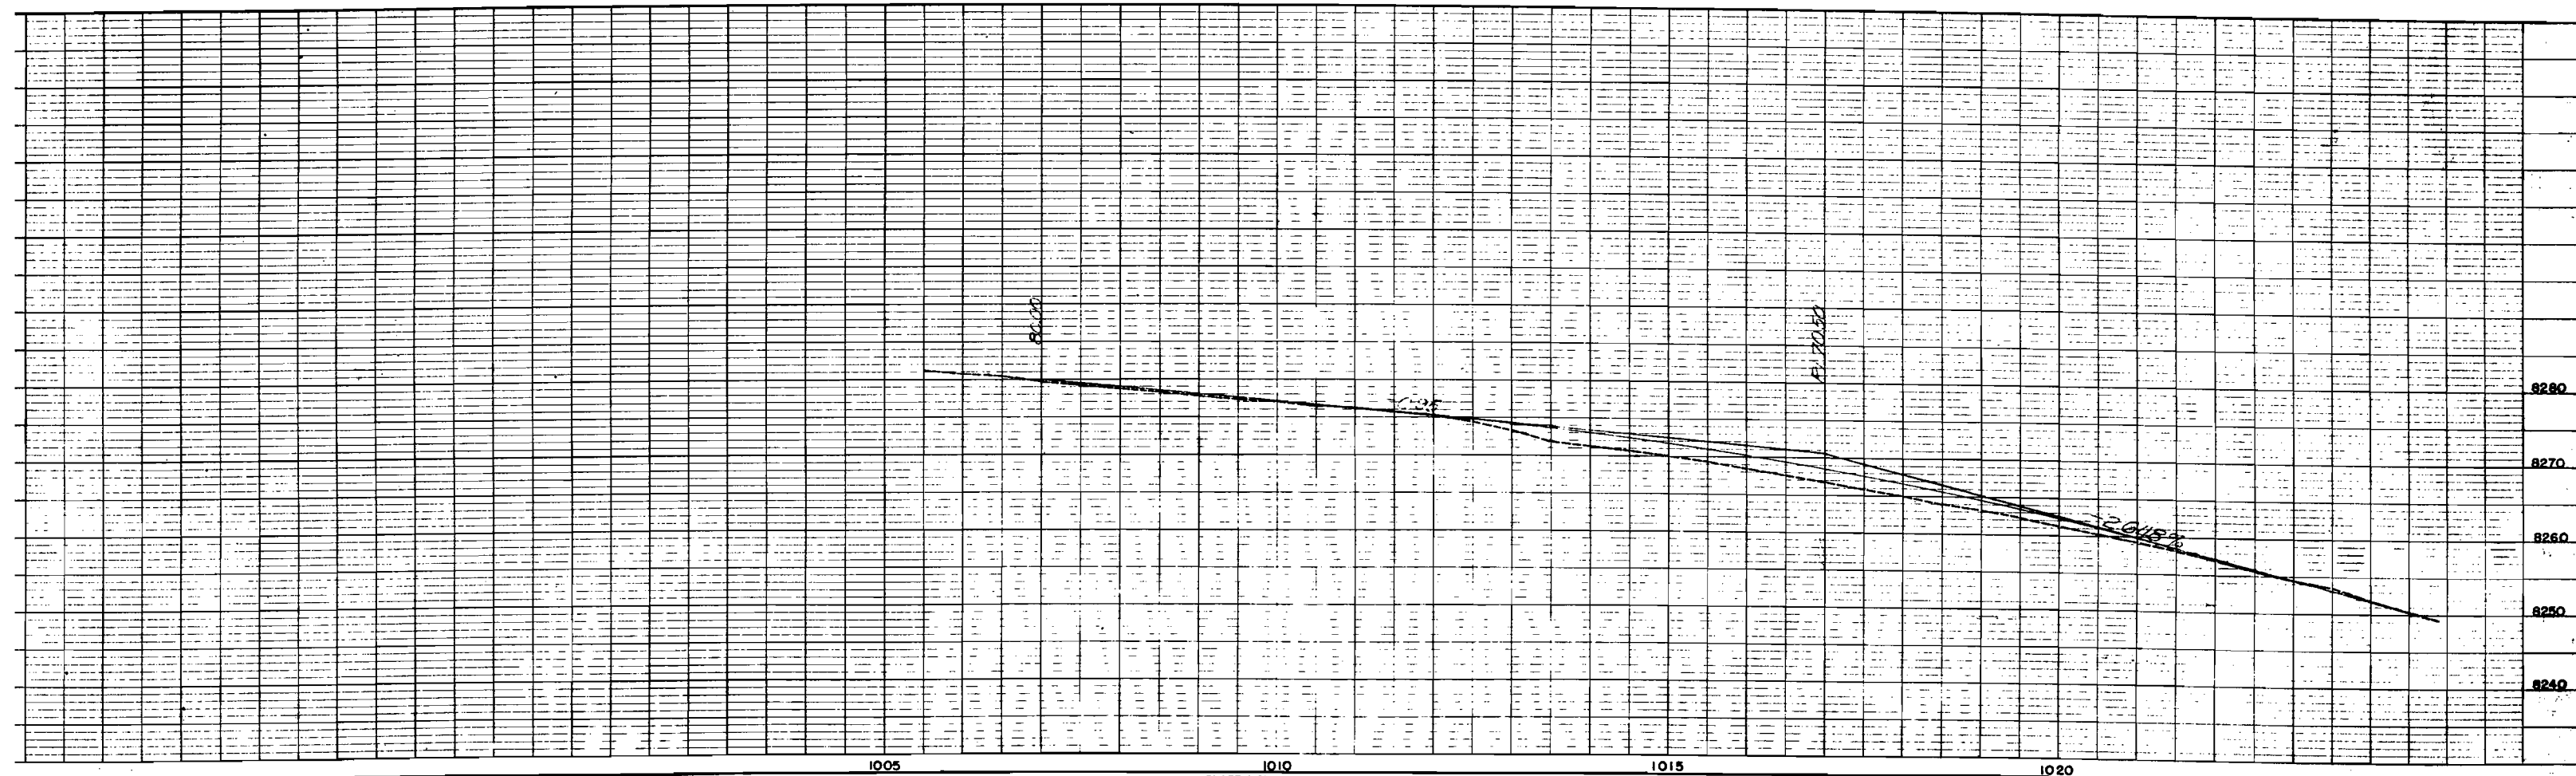


PLATE 1-PLAN-PROFILE - P. R. STANDARD


Harold H. Johnson & Zada Johnson
A Tract in SE 1/4 of SE 1/4,
Sec. 10, T. 1 N., R. 84 W.

FED. ROAD DIV. NO.	DIST.	PROJ. NO.	SHEET NO.	TOTAL SHEETS
9	COLO.	SO134(2)	5	12

RIGHT OF WAY

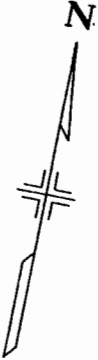


⑧ C. R. Seyfang, A Portion of
SW 1/4 of SW 1/4, SE 1/4 of SW 1/4, SW 1/4 of SE 1/4,
NW 1/4 of SE 1/4, Sec. 11, T. 1 N., R. 84 W.

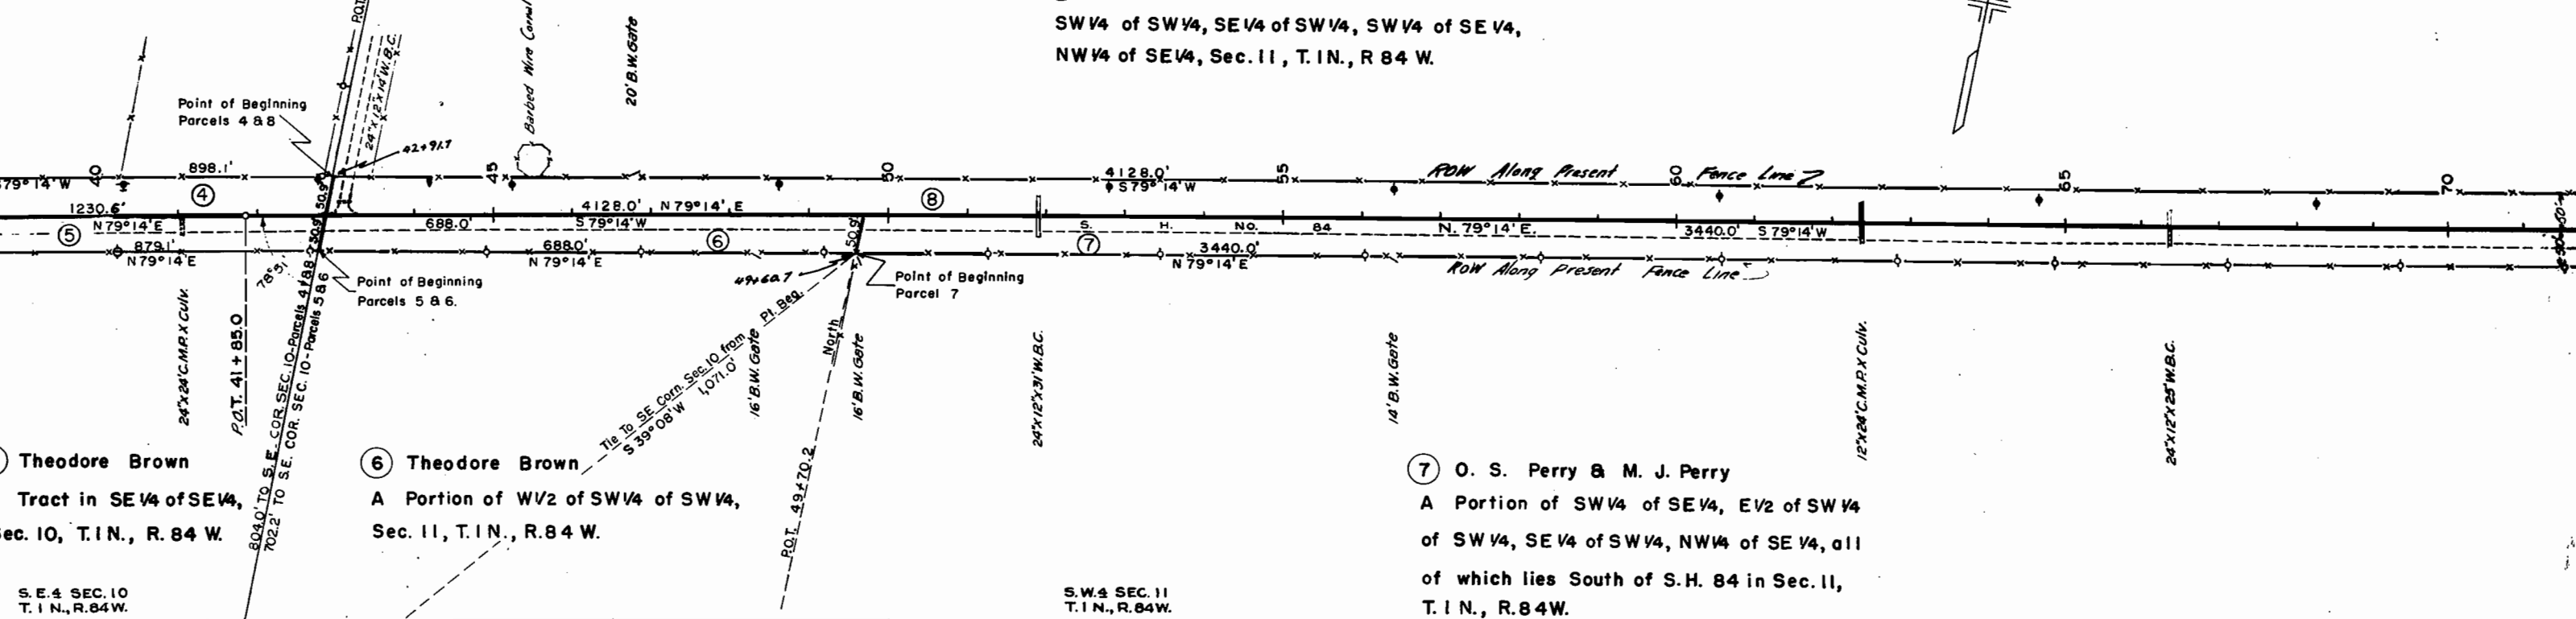

⑤ Theodore Brown
A Tract in SE 1/4 of SE 1/4,
Sec. 10, T. 1 N., R. 84 W.

⑥ Theodore Brown
A Portion of W 1/2 of SW 1/4 of SW 1/4,
Sec. 11, T. 1 N., R. 84 W.

⑦ O. S. Perry & M. J. Perry
A Portion of SW 1/4 of SE 1/4, E 1/2 of SW 1/4
of SW 1/4, SE 1/4 of SW 1/4, NW 1/4 of SE 1/4, all
of which lies South of S.H. 84 in Sec. 11,
T. 1 N., R. 84 W.

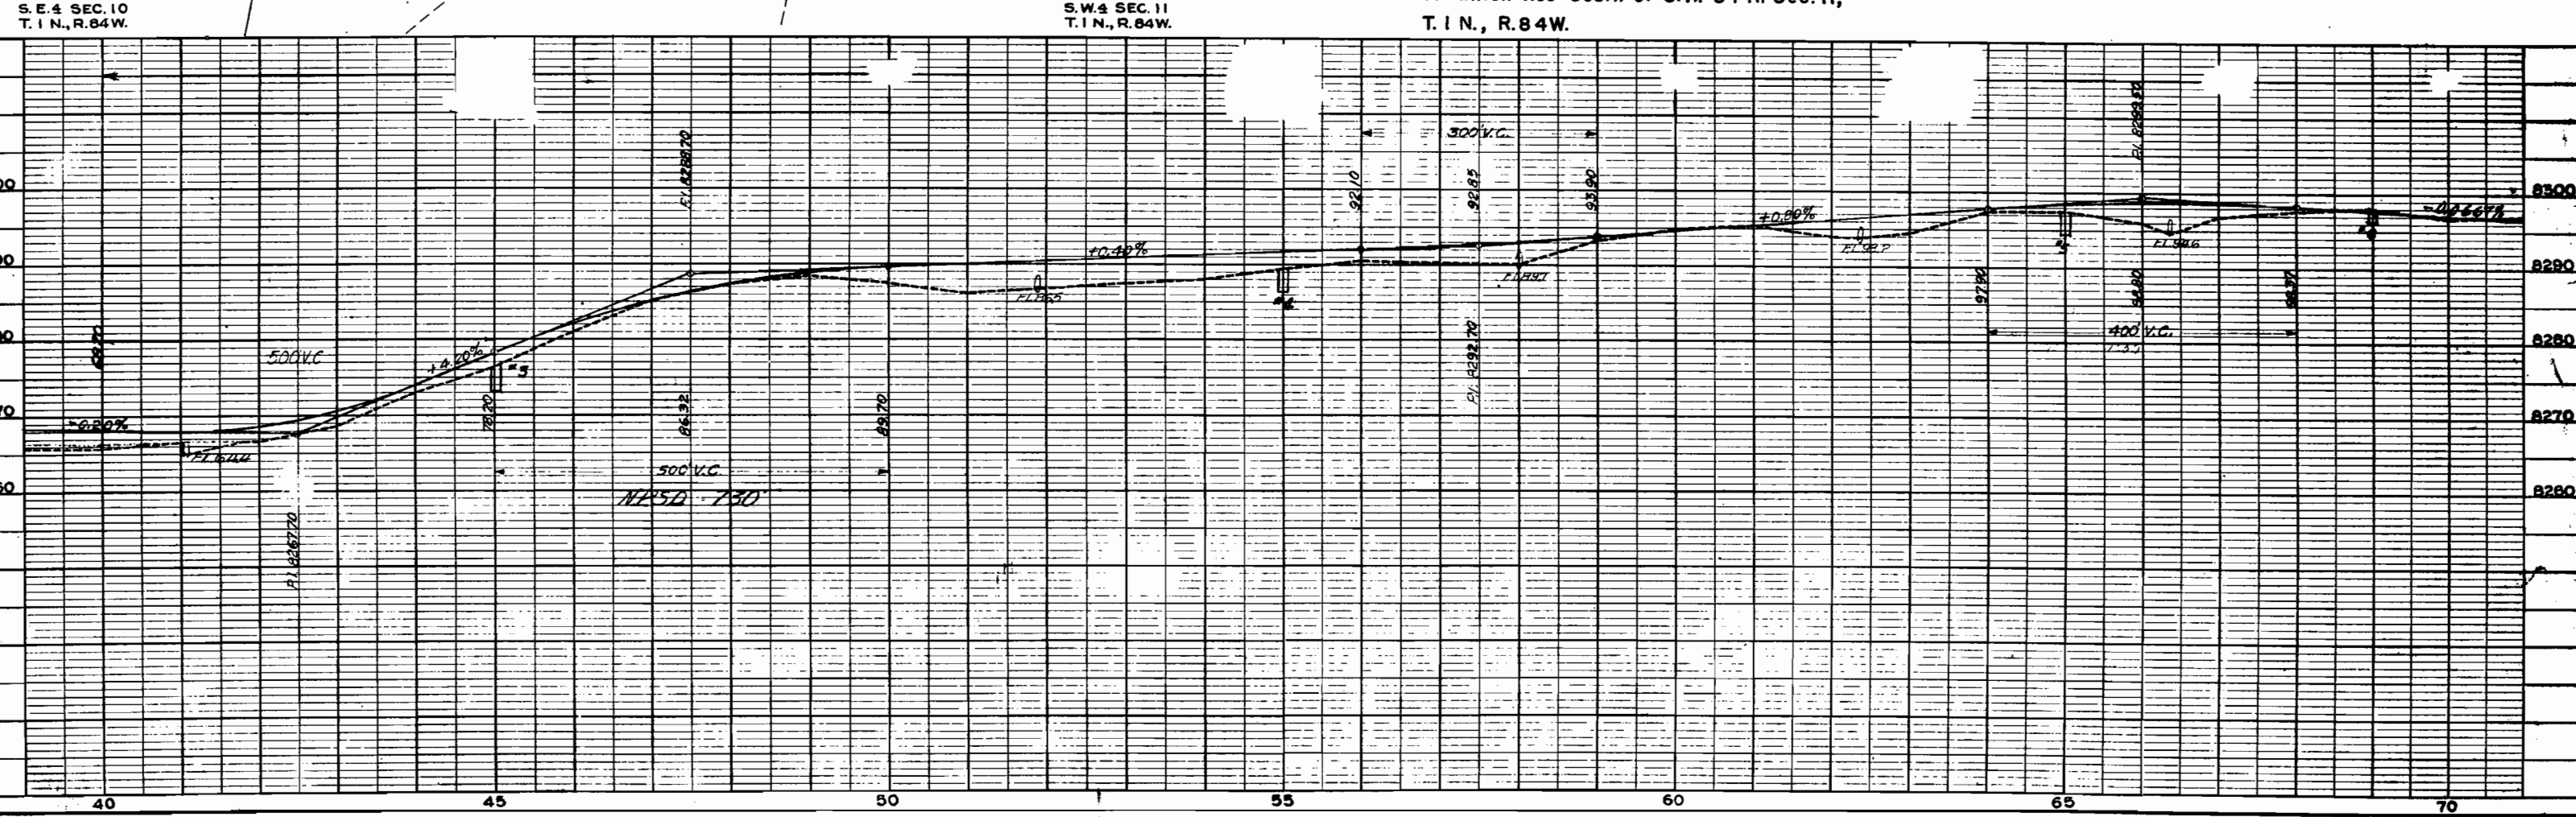

FED. ROAD DIV. NO.	DIST.	PROJ. NO.	SHEET NO.	TOTAL SHEETS
9	COLO.	SO134(2)	6	

RIGHT OF WAY

⑧ C. R. Seyfang

SW $\frac{1}{4}$ of SW $\frac{1}{4}$, SE $\frac{1}{4}$ of SW $\frac{1}{4}$,
SW $\frac{1}{4}$ of SE $\frac{1}{4}$, NW $\frac{1}{4}$ of SE $\frac{1}{4}$, Sec. 11, T.1N., R.84W.

⑦ O. S. Perry & M. J. Perry



SW $\frac{1}{4}$ of SE $\frac{1}{4}$, E $\frac{1}{2}$ of SW $\frac{1}{4}$ of SW $\frac{1}{4}$,
SE $\frac{1}{4}$ of SW $\frac{1}{4}$, NW $\frac{1}{4}$ of SE $\frac{1}{4}$, all of which lies South
of S.H. 84 in Sec. 11, T.1N., R.84 W.

⑨ Mary J. Perry

NE $\frac{1}{4}$ of SE $\frac{1}{4}$,
Sec. 11, T.1N., R.84W.



⑩ Mary J. Perry



N $\frac{1}{2}$ of SE $\frac{1}{4}$,
N $\frac{1}{2}$ of SW $\frac{1}{4}$, Sec. 12, T.1N.,
R.84 W.
SW $\frac{1}{4}$ SEC. 12
T.1N., R.84 W.

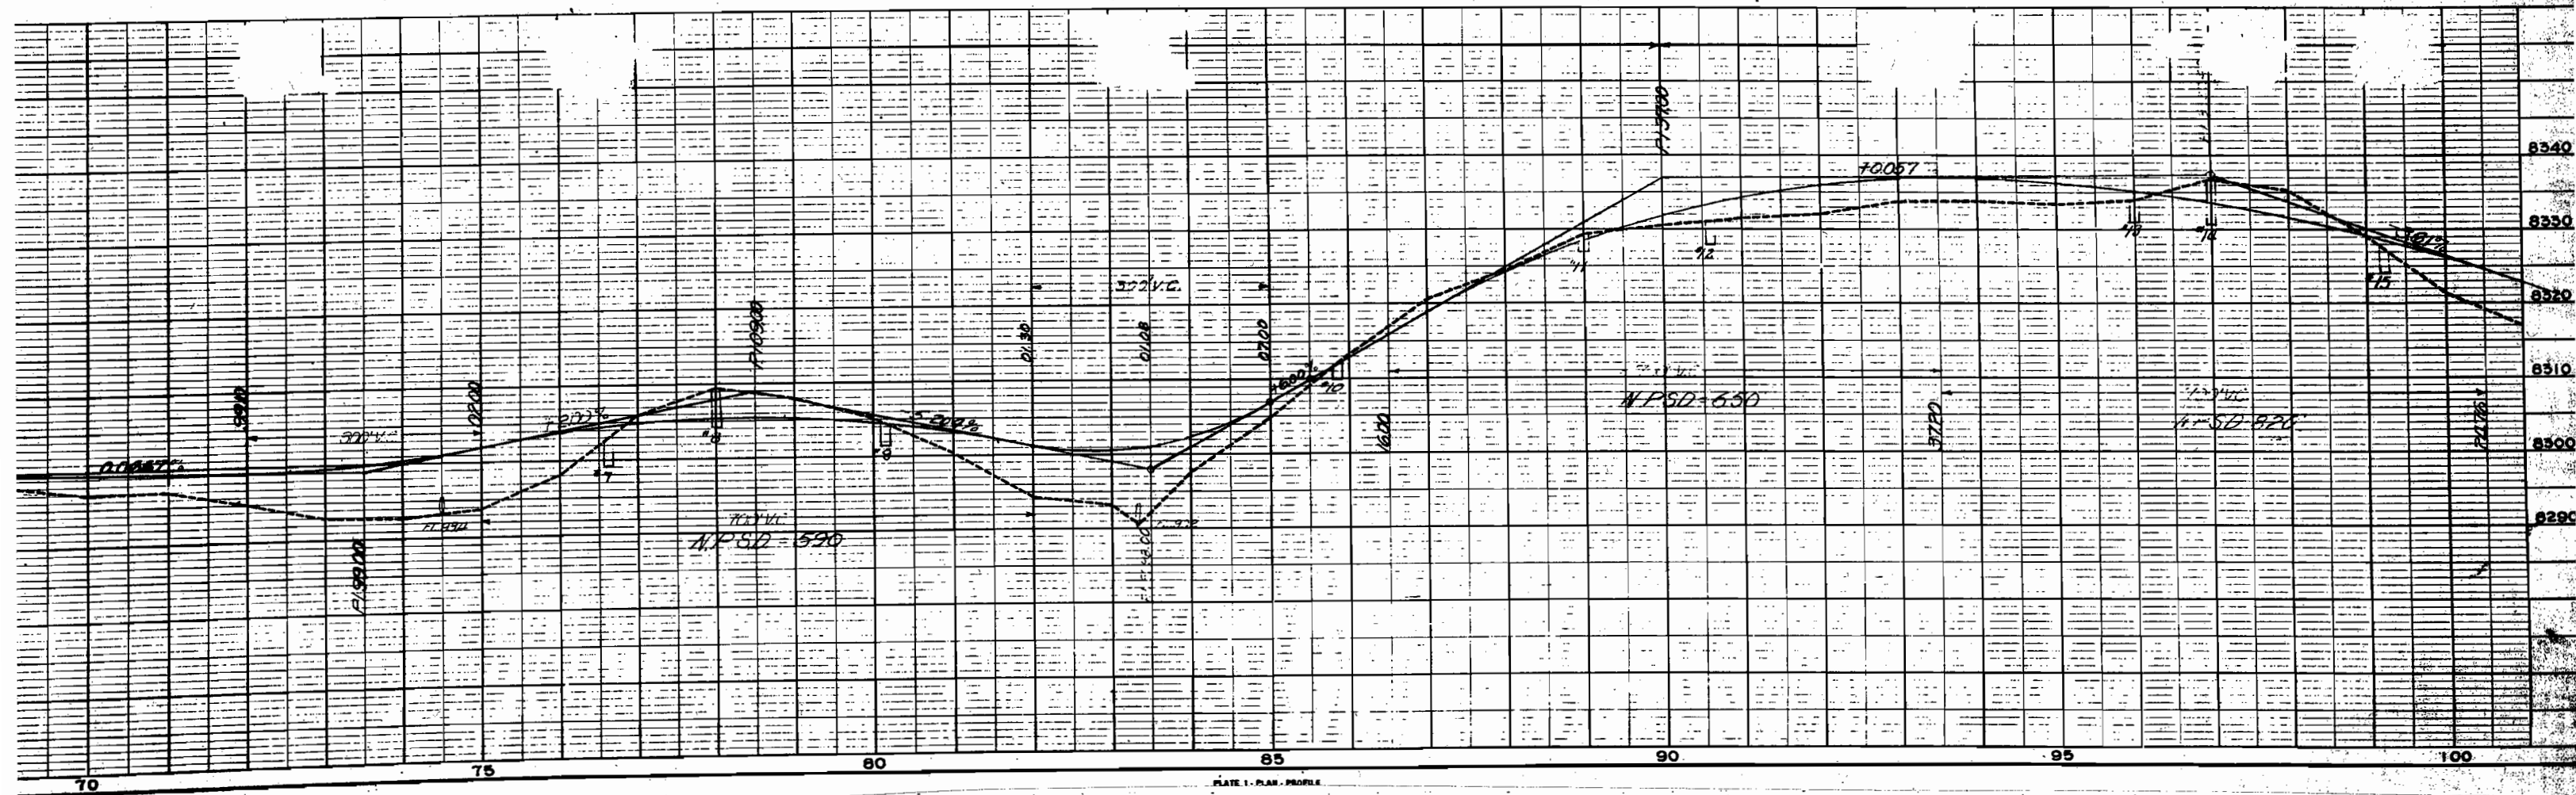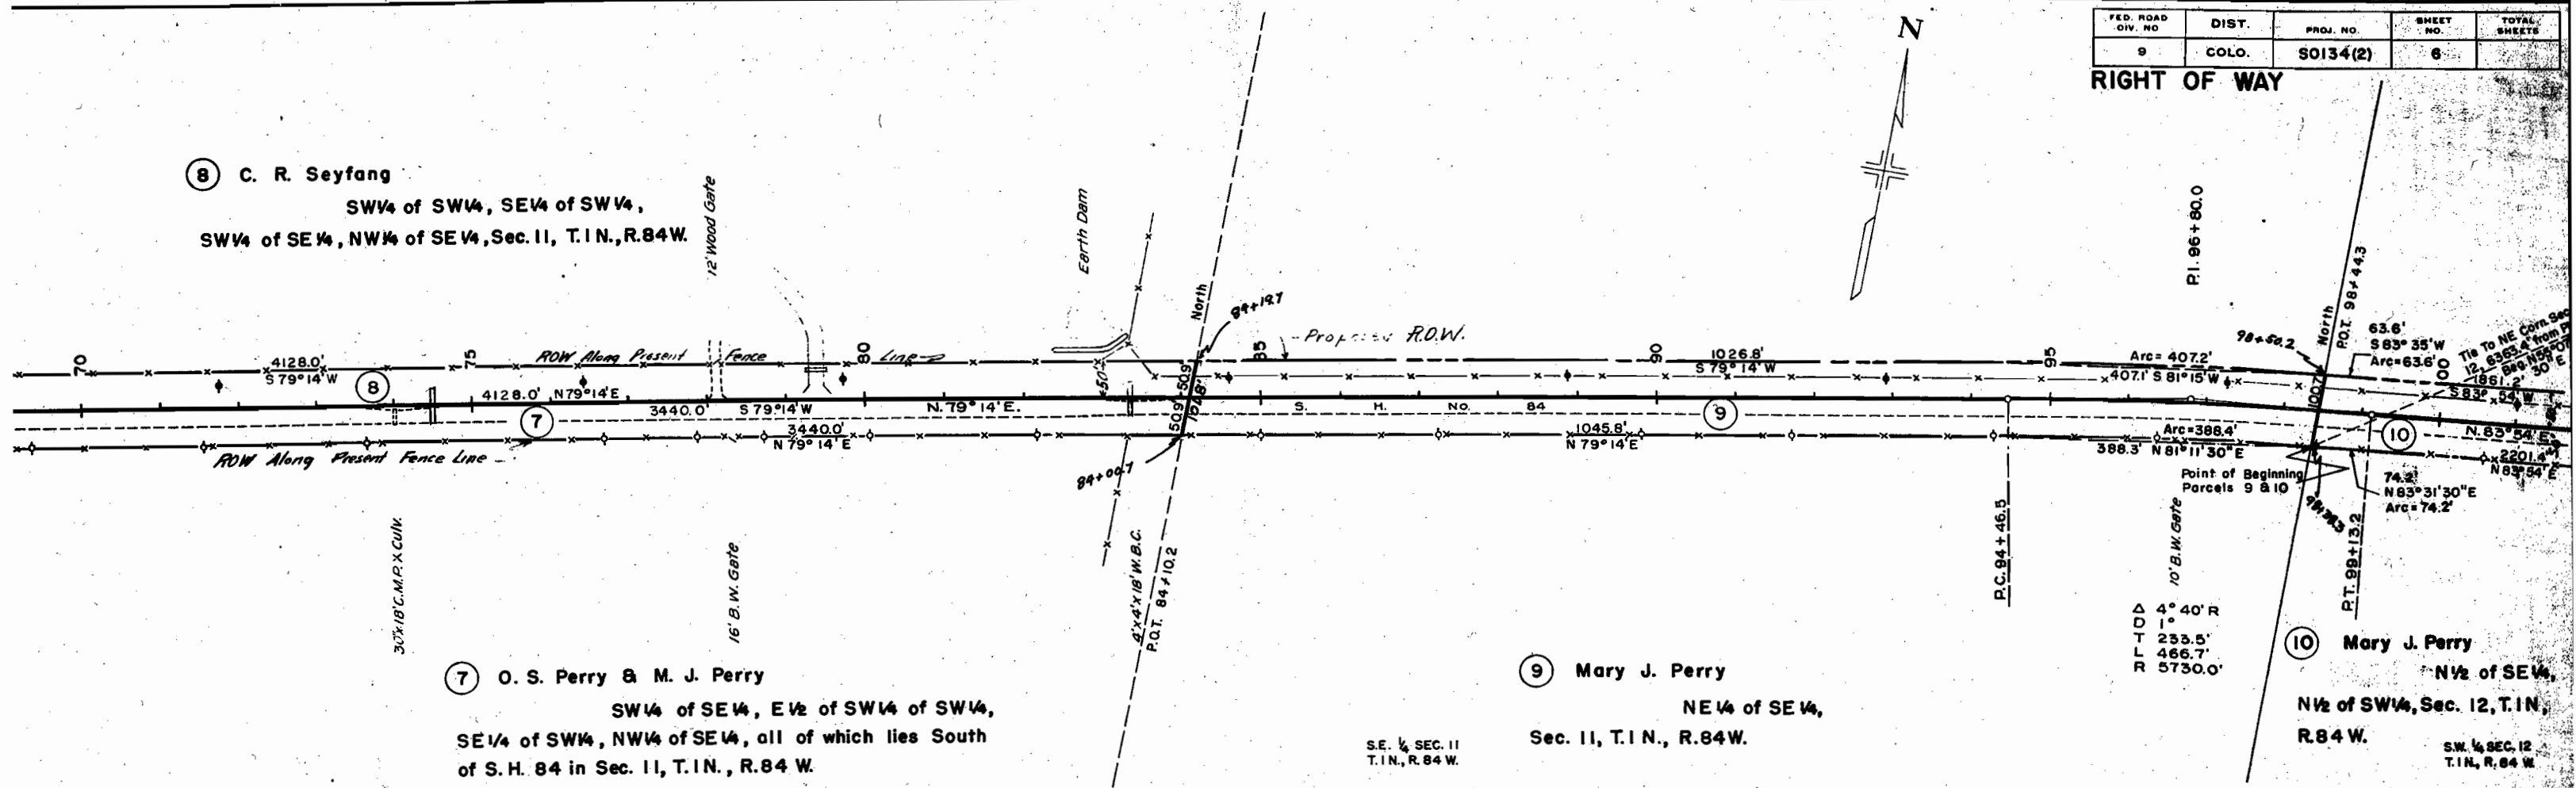

RIGHT OF WAY



FED. ROAD DIST. NO.	STATE	PROJ. NO.	SHEET NO.	TOTAL SHEETS
3	COLO.	S0134(2)	7	

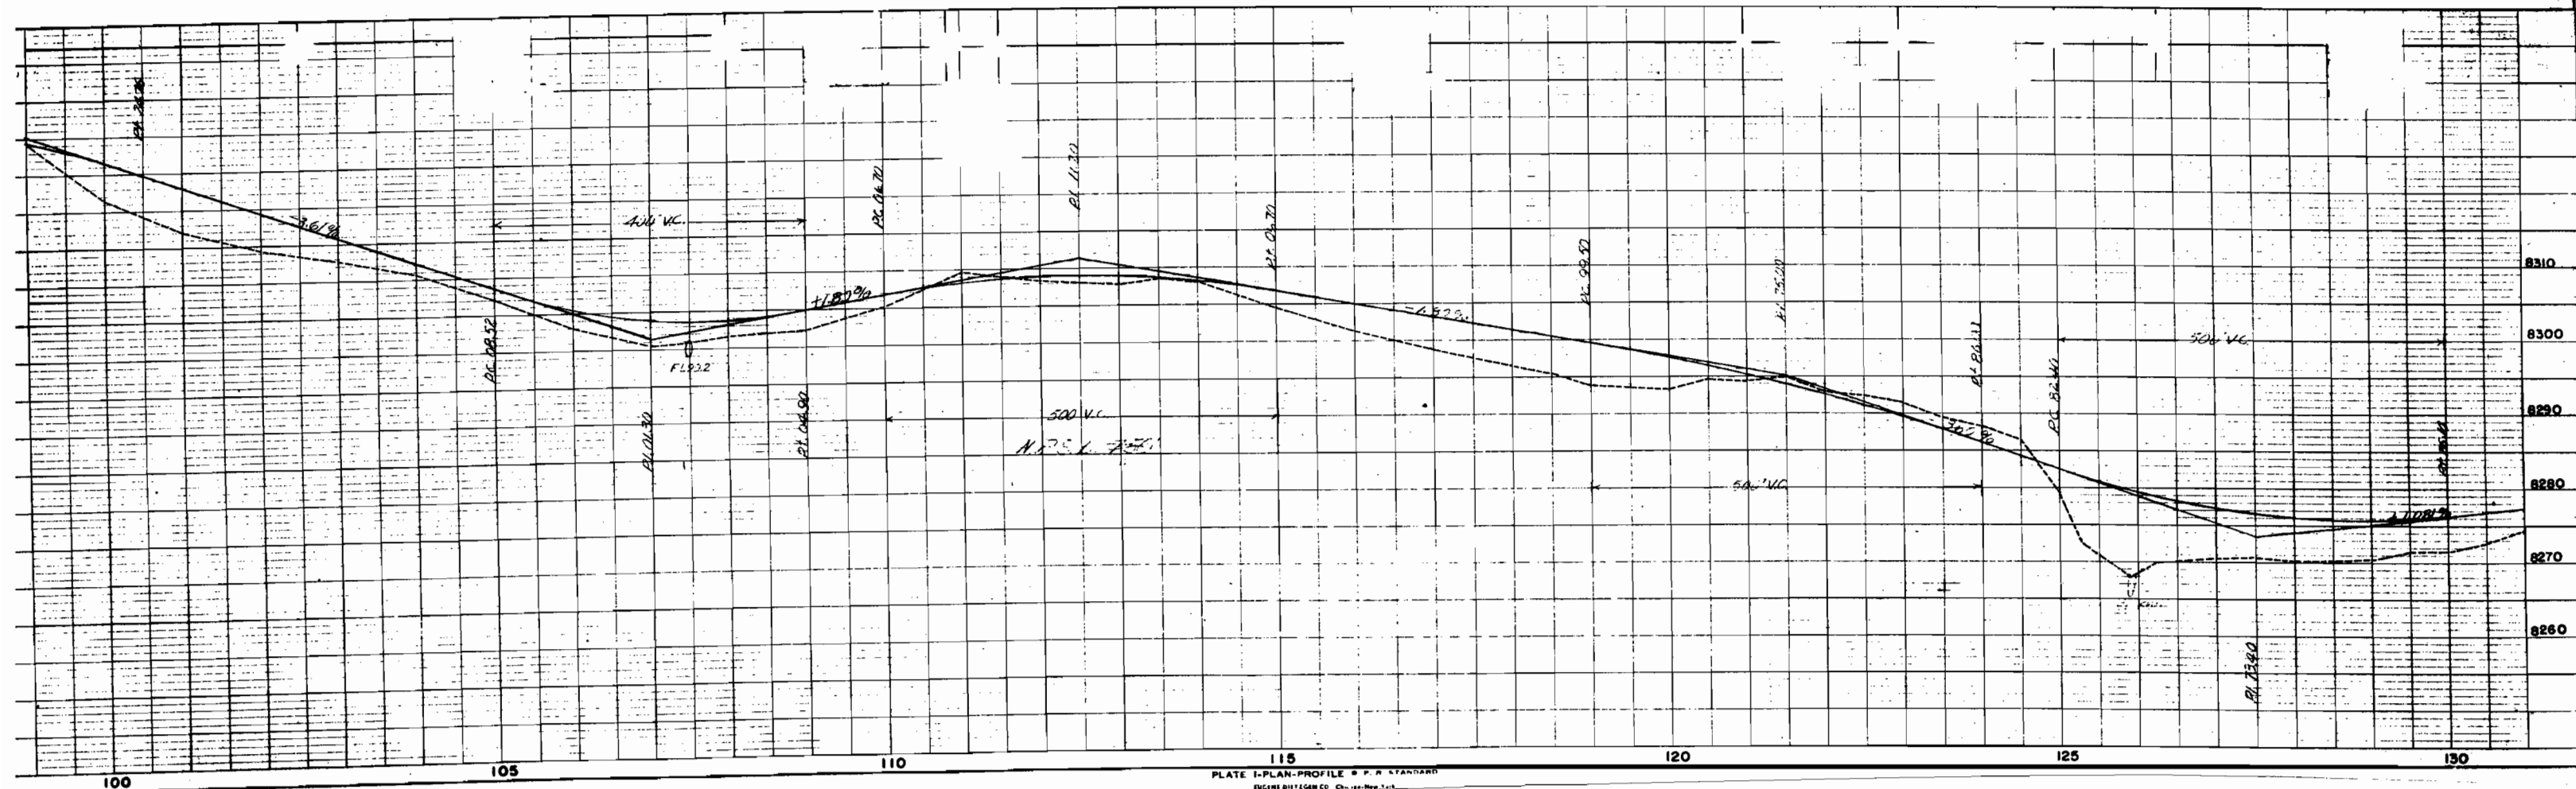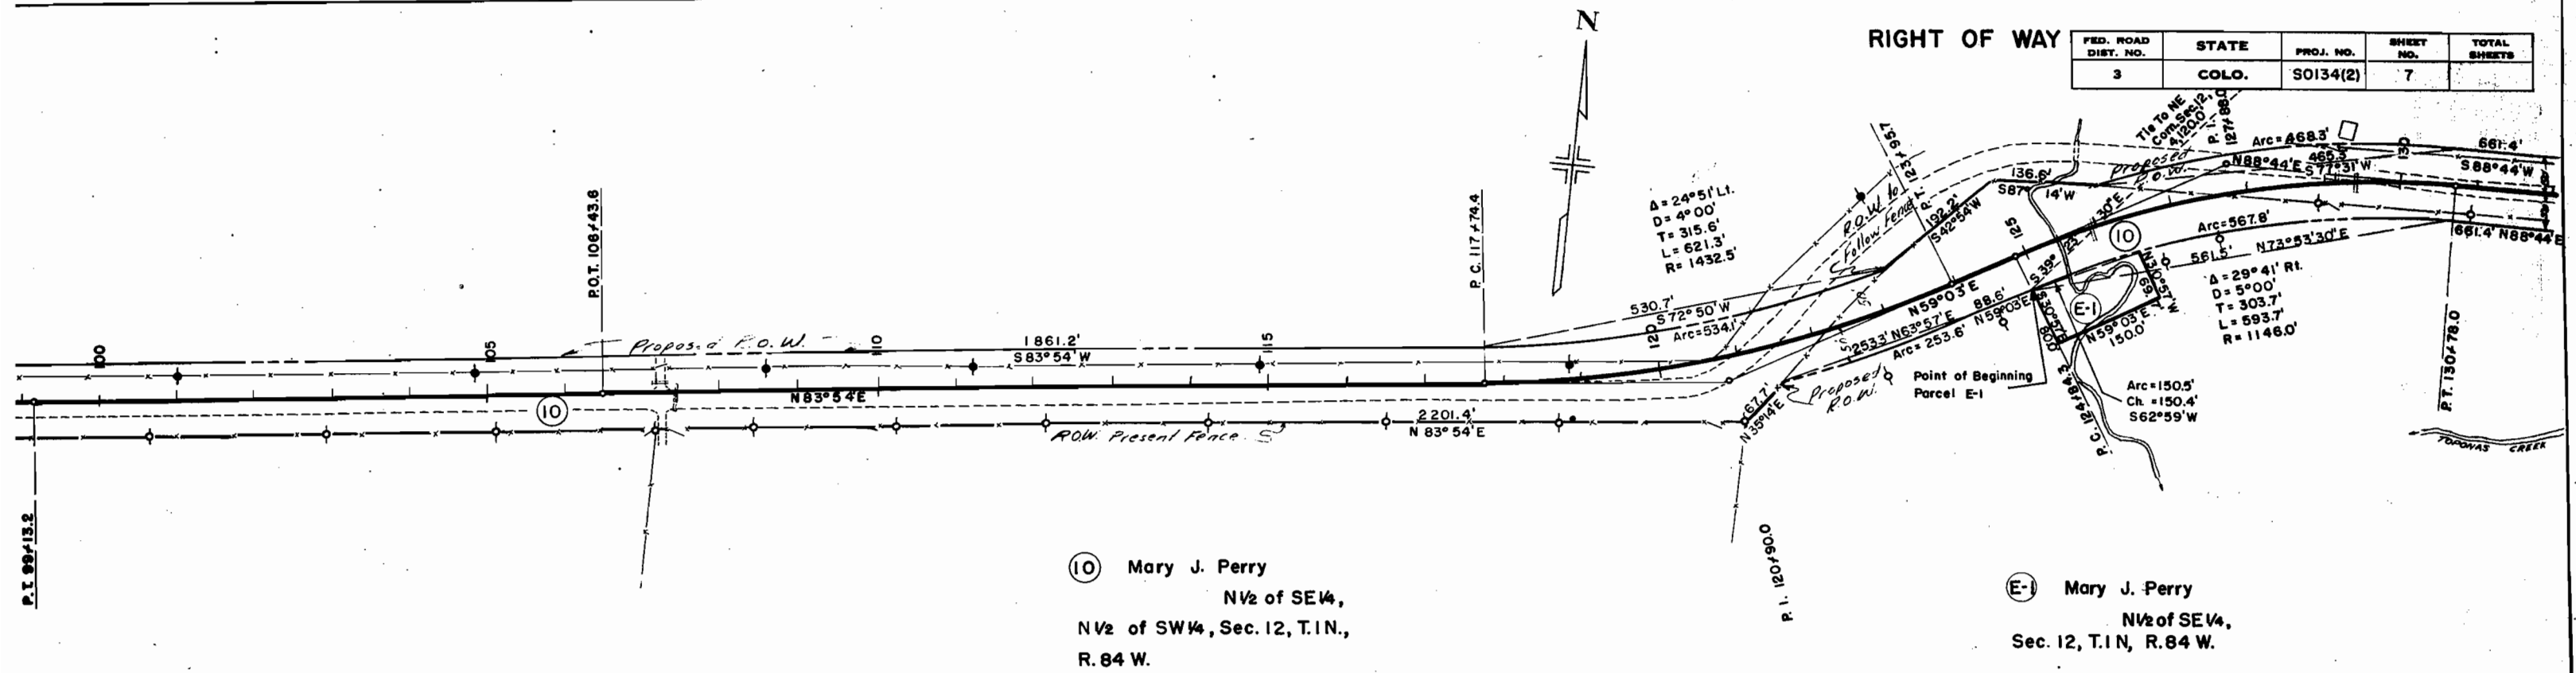

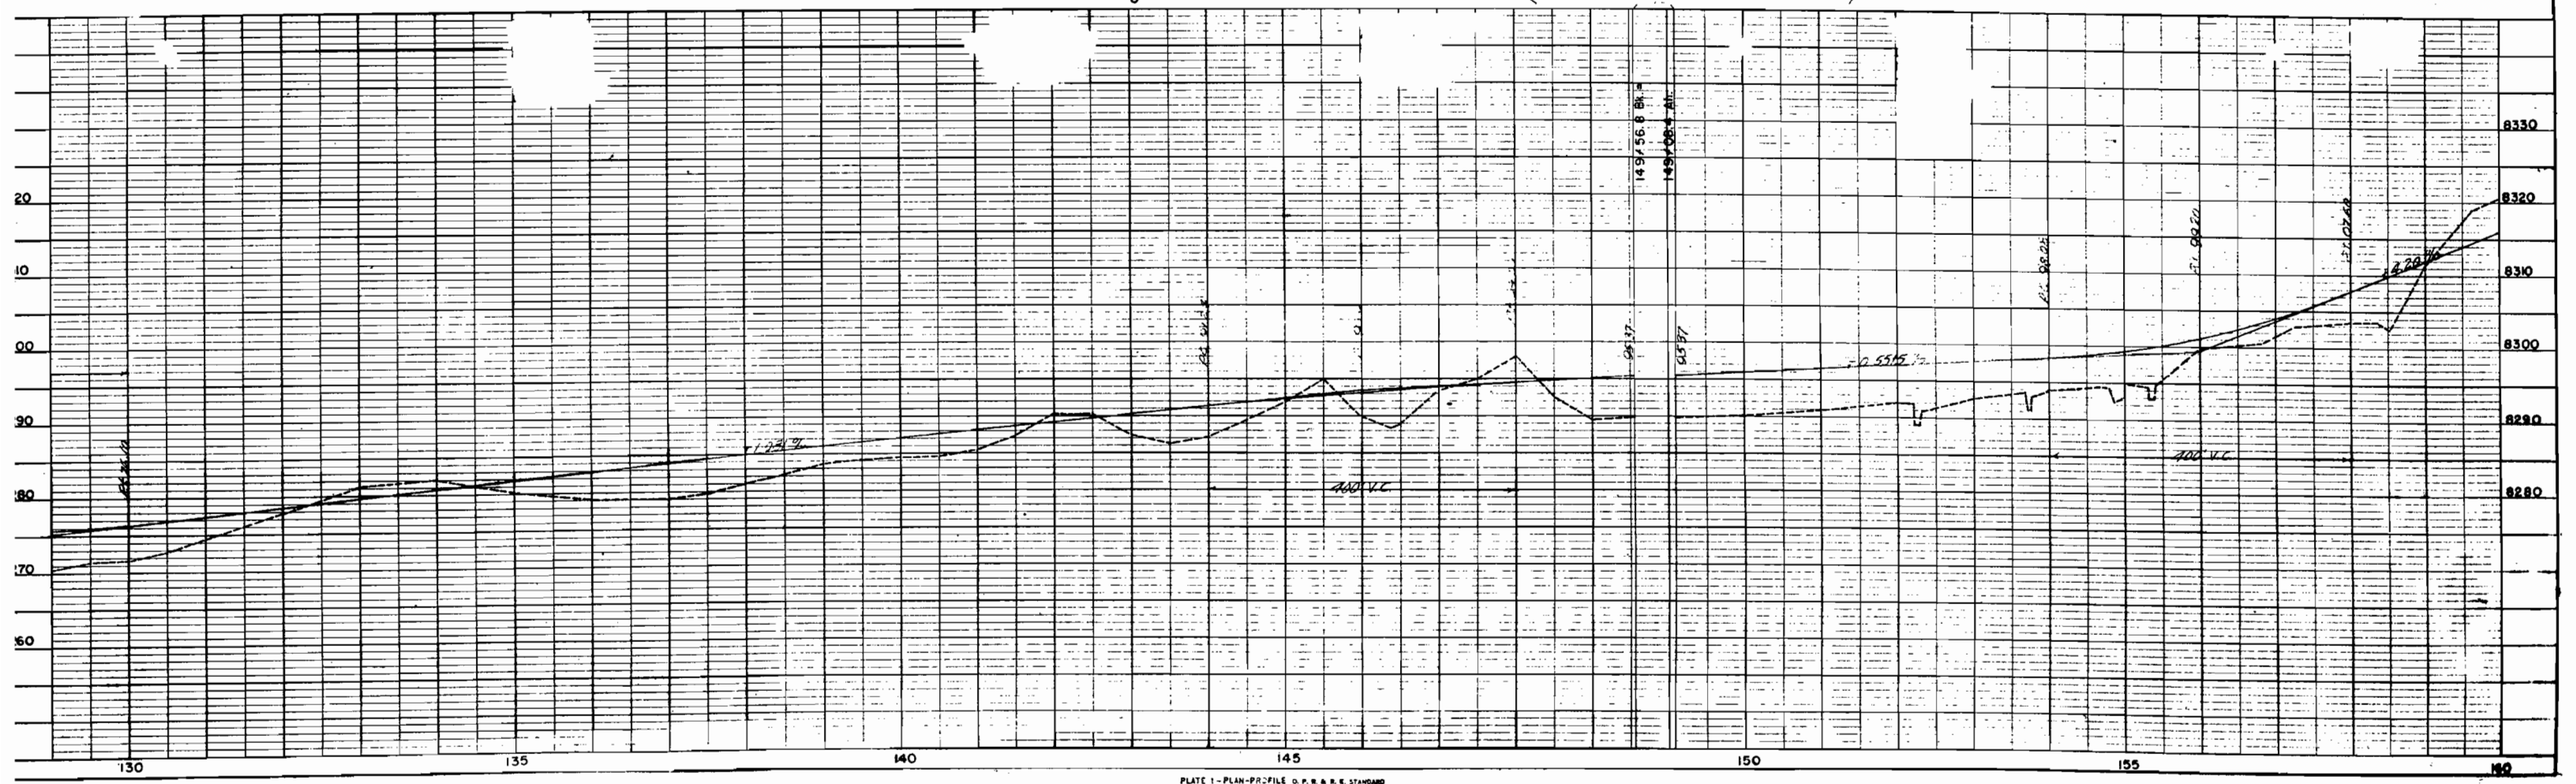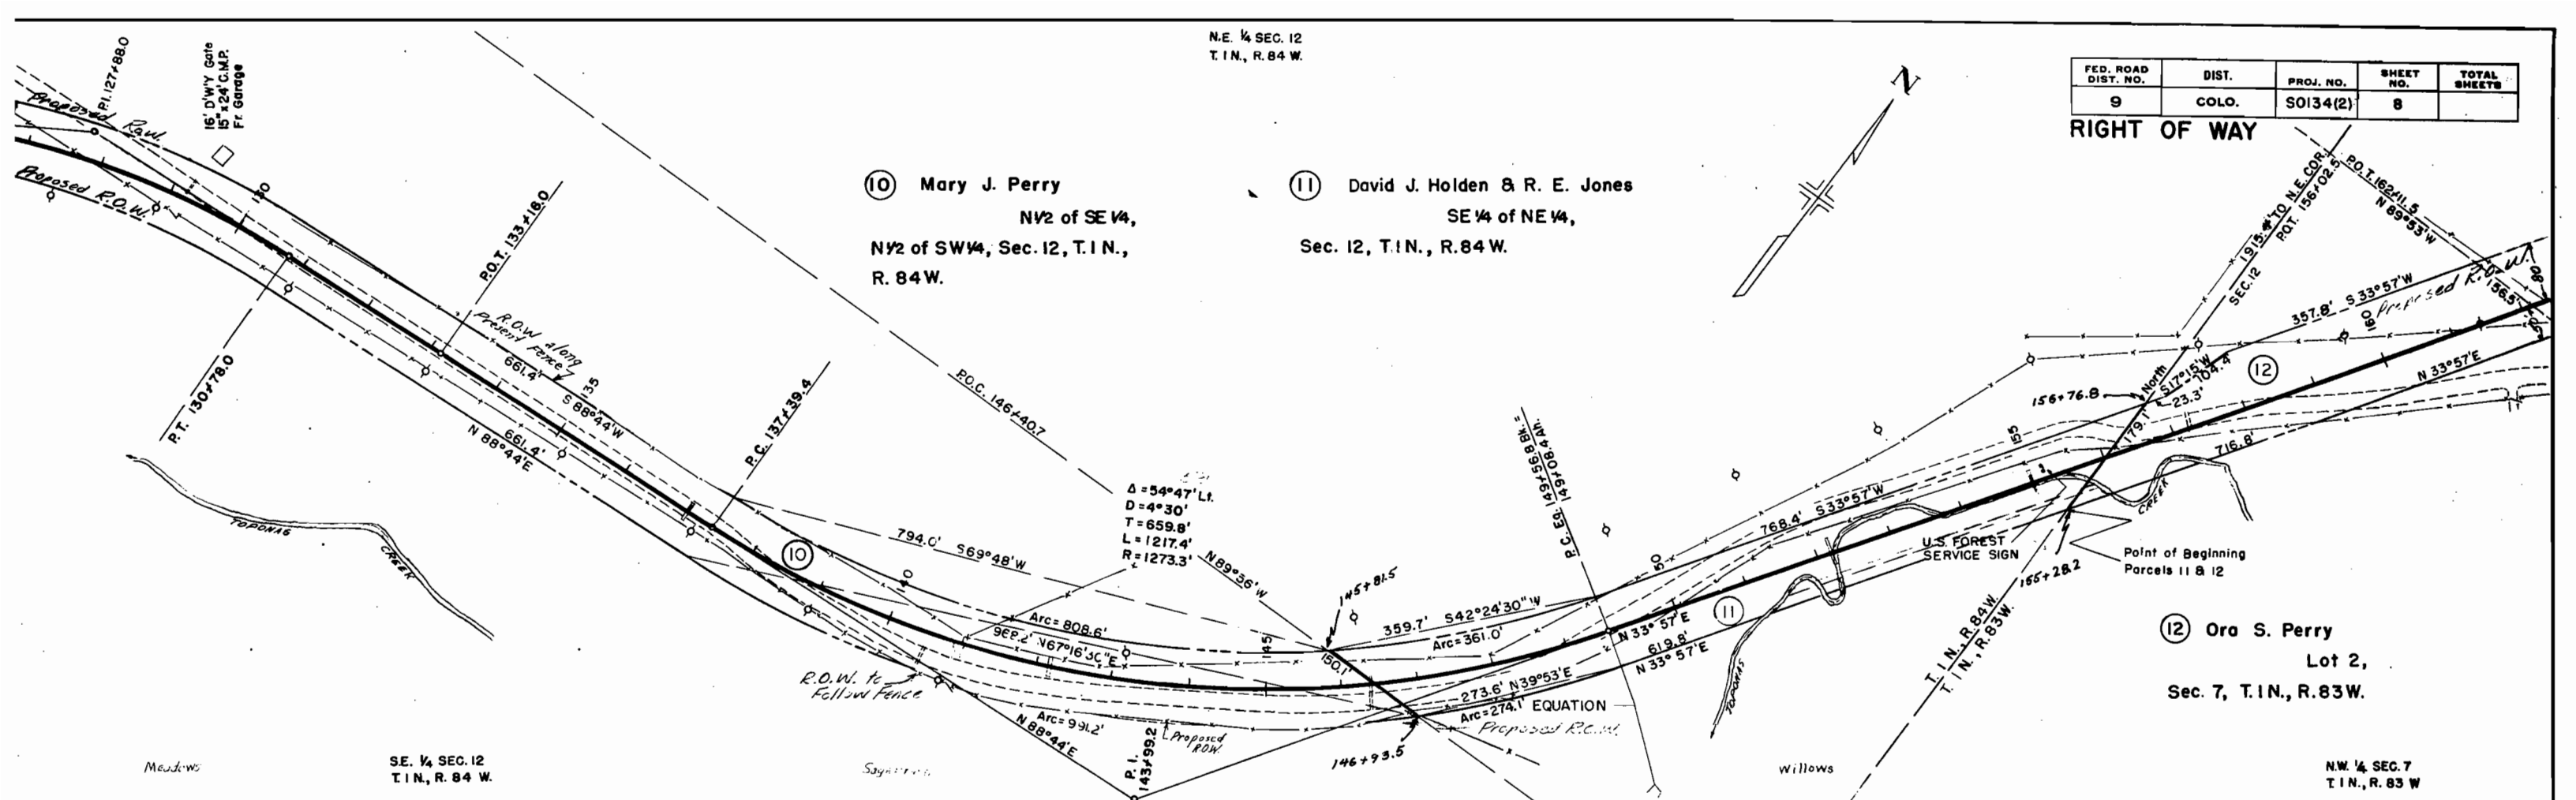



FED. ROAD DIV. NO.	DIST.	PROJ. NO.	SHEET NO.	TOTAL SHEETS
9	COLO.	S0134(2)	9	12

RIGHT OF WAY

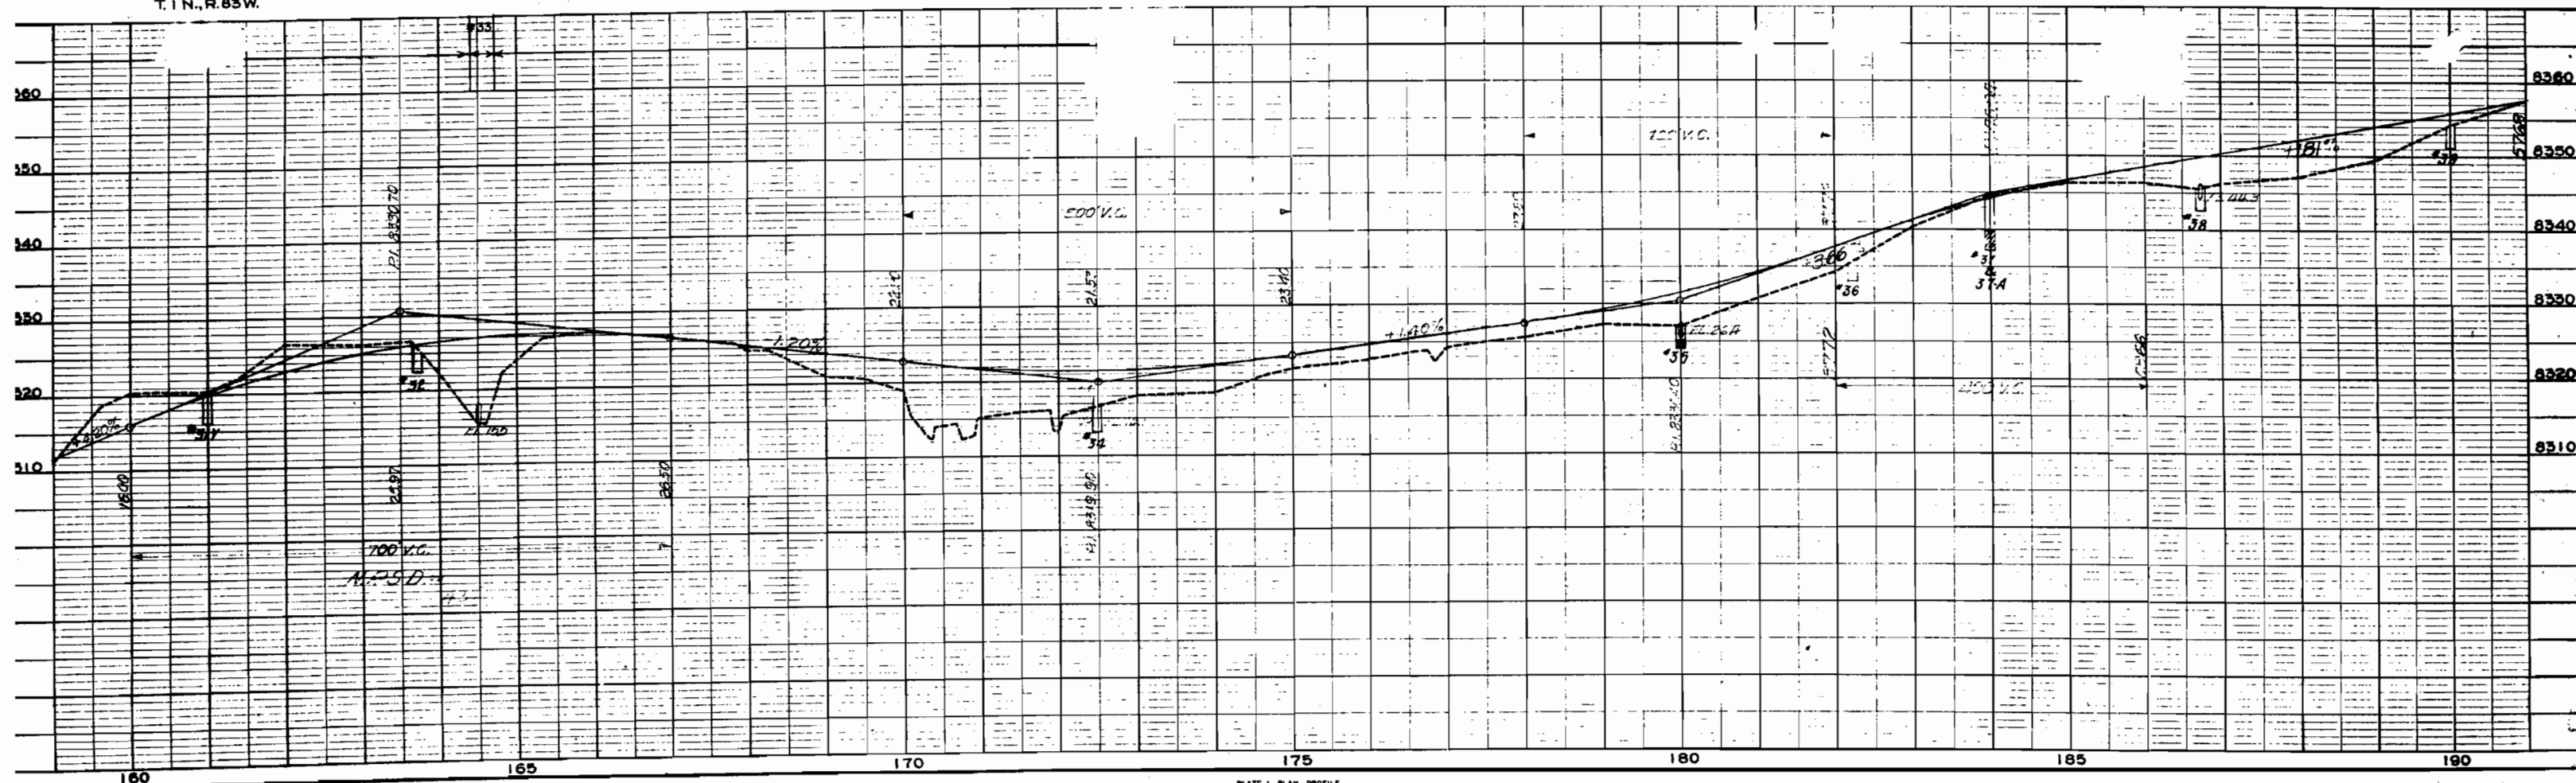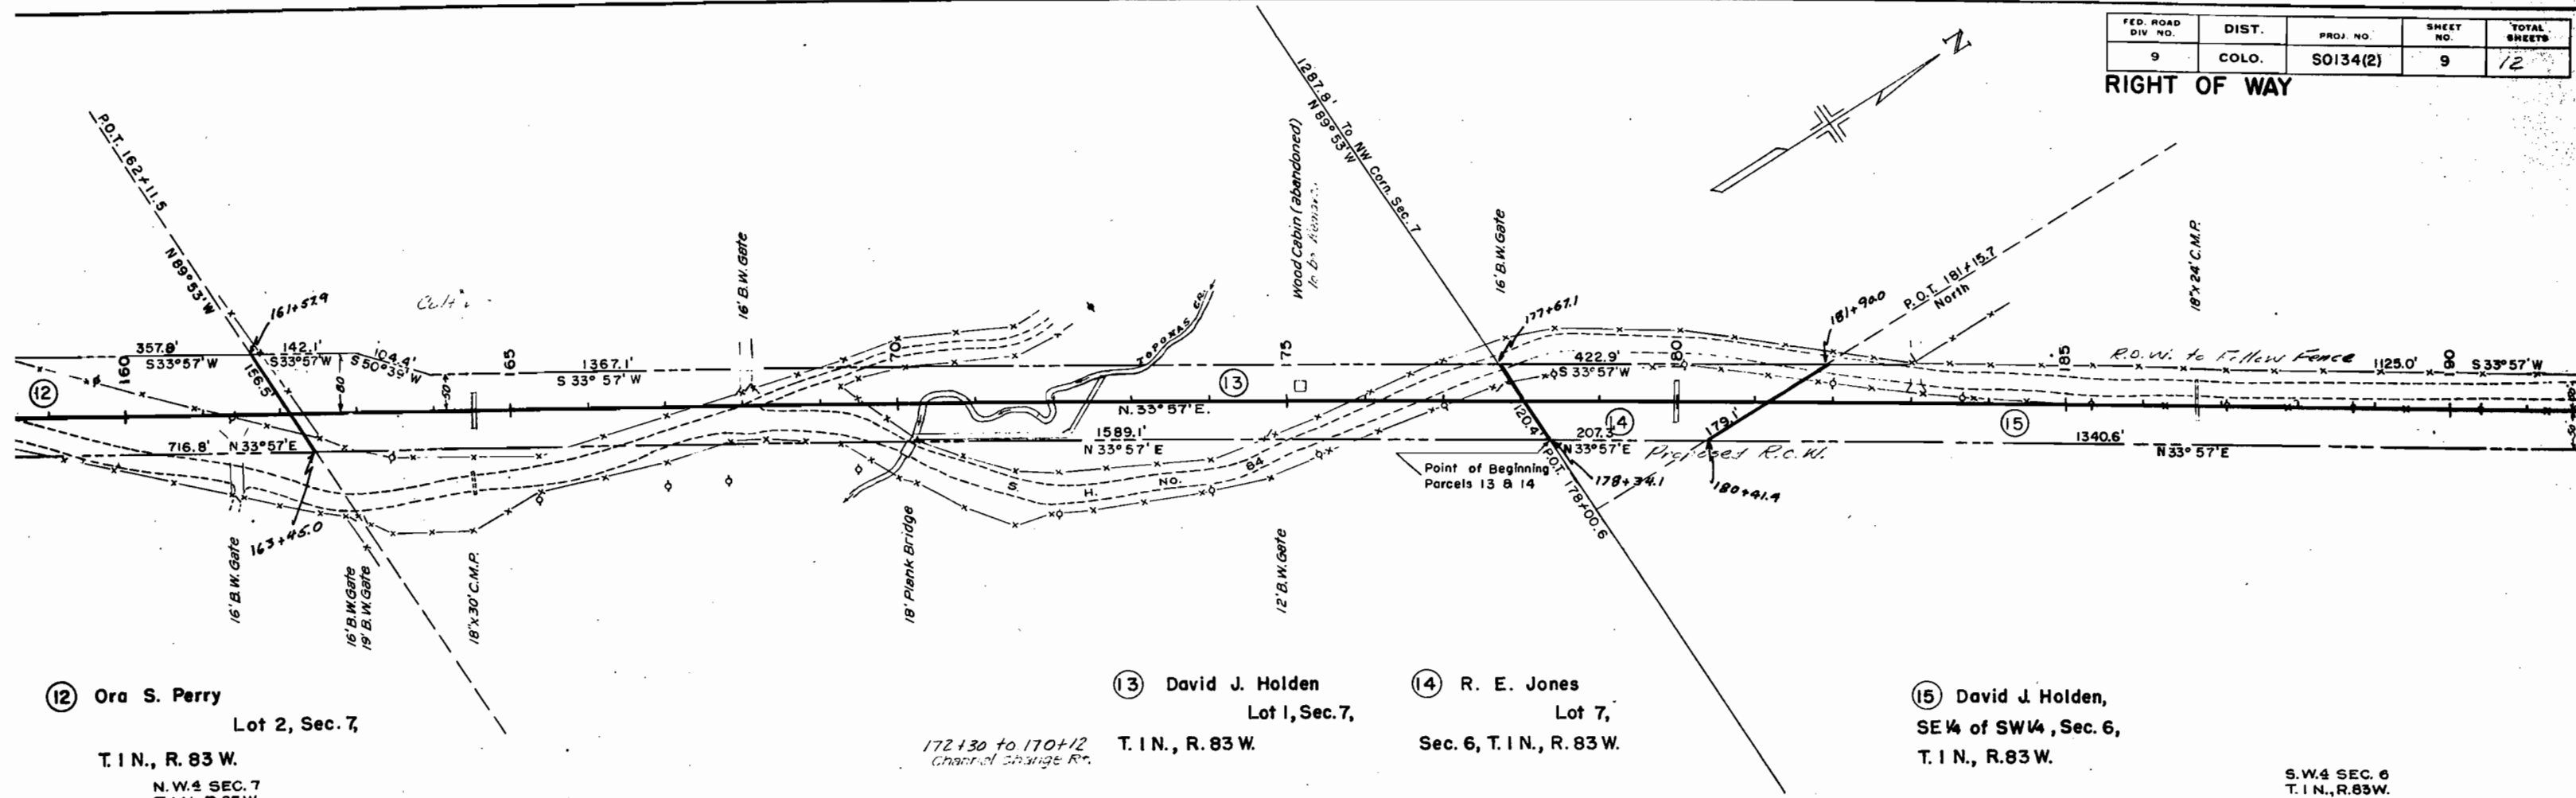

FED. ROAD DIV. NO.	DIST.	PROJ. NO.	SHEET NO.	TOTAL SHEETS
9	COLO.	S0134 (2)	10	

RIGHT OF WAY

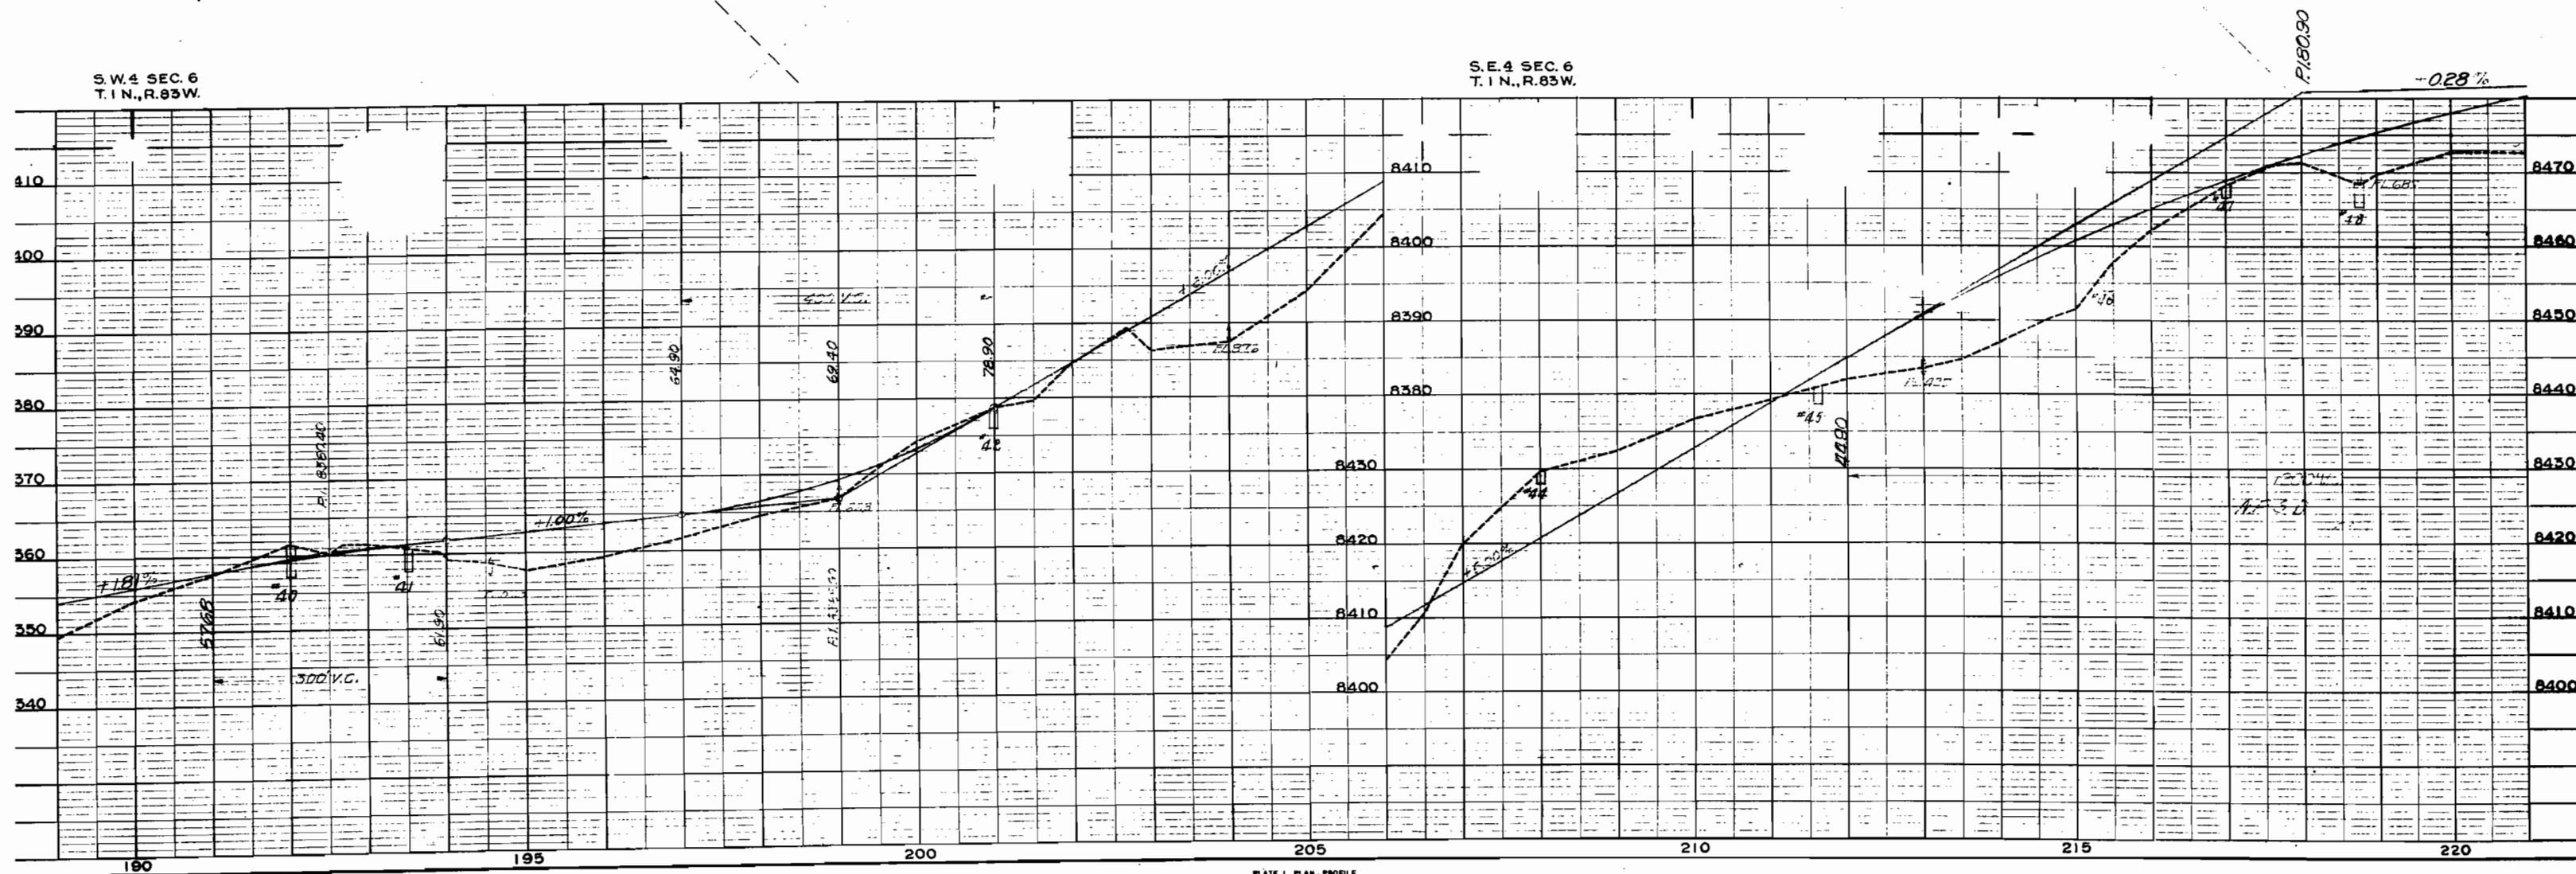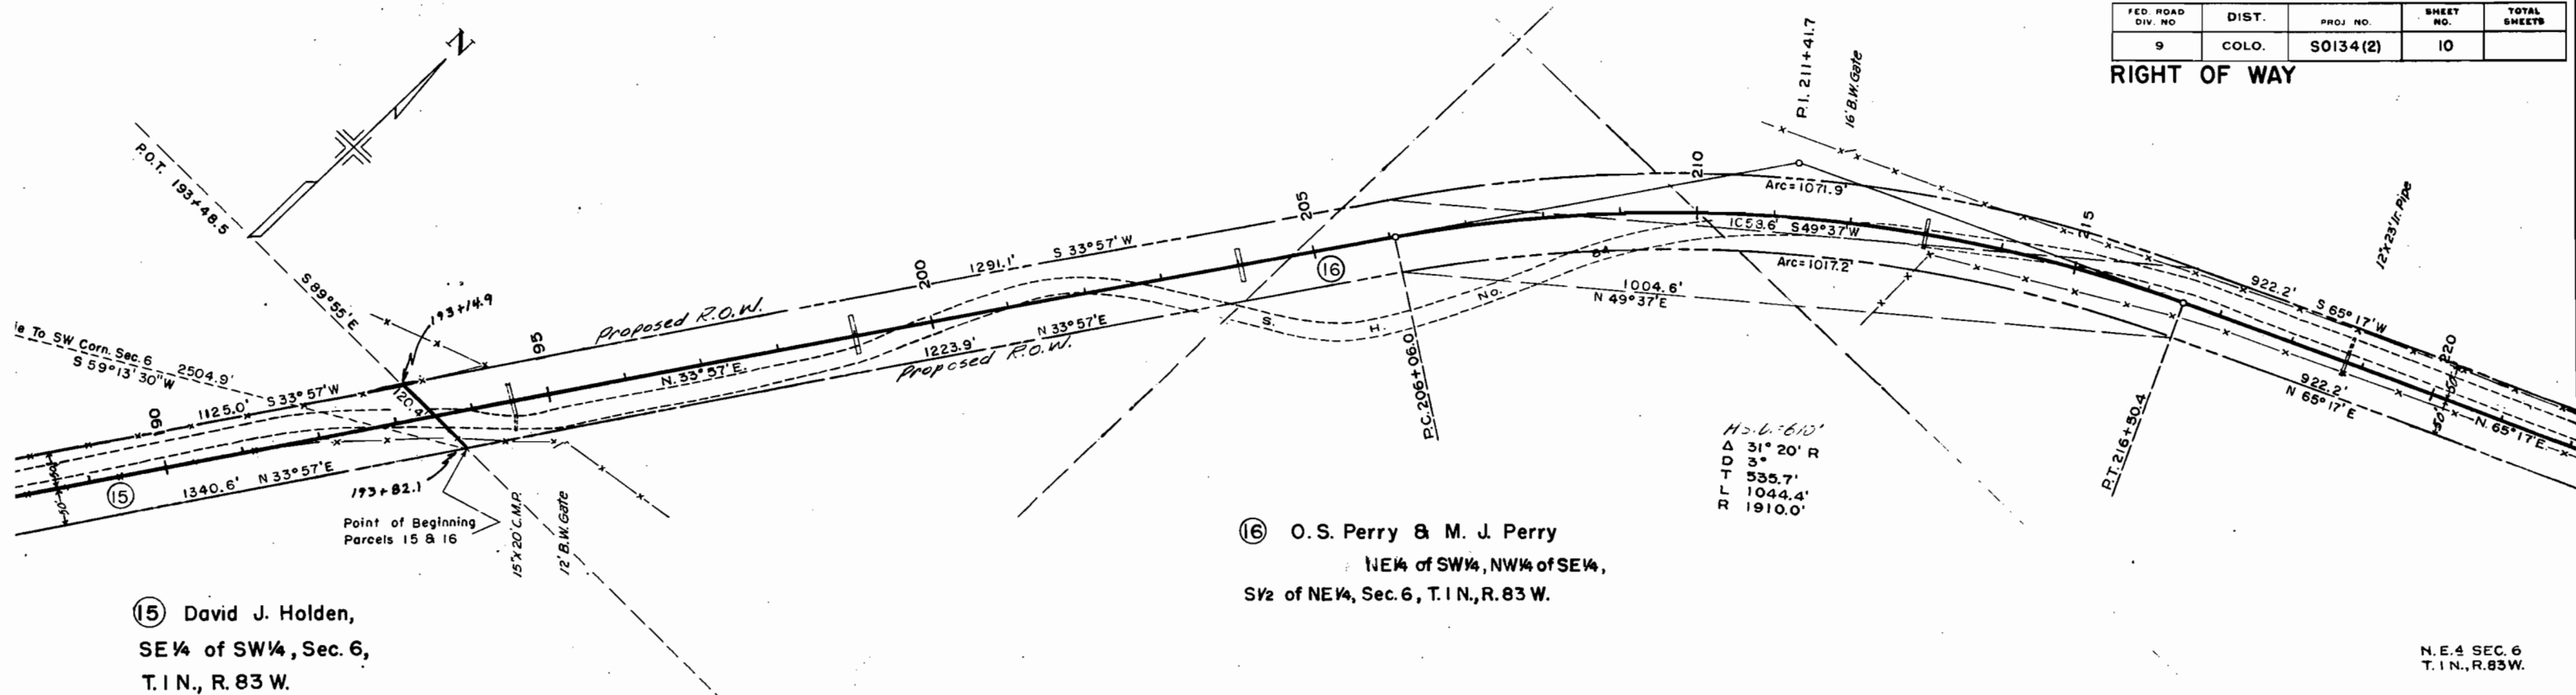

COLORADO DEPARTMENT OF HIGHWAYS

RIGHT OF WAY MAP

FOR

FEDERAL AID PROJECT NO. SOI34(2)

ROUTT COUNTY

SCALE 1"=400'

FED ROAD DIVISION NO.	DISTRICT	PROJ. NO.	SHEET NO.	TOTAL SHEETS
9	COLO.	SOI34(2)	12	

RIGHT OF WAY
July 28, 1952

