

INDEX OF SHEETS
 SHEET NO. 1 SKETCH MAP & TITLE PAGE
 2 TABULATION OF PROPERTIES
 3-12 ALIGNMENT PLAN & PROFILE

COLORADO STATE HIGHWAY DEPARTMENT


PLAN AND PROFILE OF PROPOSED
 FEDERAL AID PROJECT NO. S-0144(I)

STATE HIGHWAY NO. 64

RIO BLANCO COUNTY
 RIGHT OF WAY


SCALES OF ORIGINAL TRACINGS
 ON PLAN, 1 IN. = 100 FT.
 ON PROFILE 1 IN. = 100 FT. HORIZONTAL
 1 IN. = 10 FT. VERTICAL

GRADE LINE ON PROFILE IS SHOWN AS GRADE OF FINISHED ROAD
 GROSS LENGTH OF PROJECT
 NET LENGTH OF PROJECT

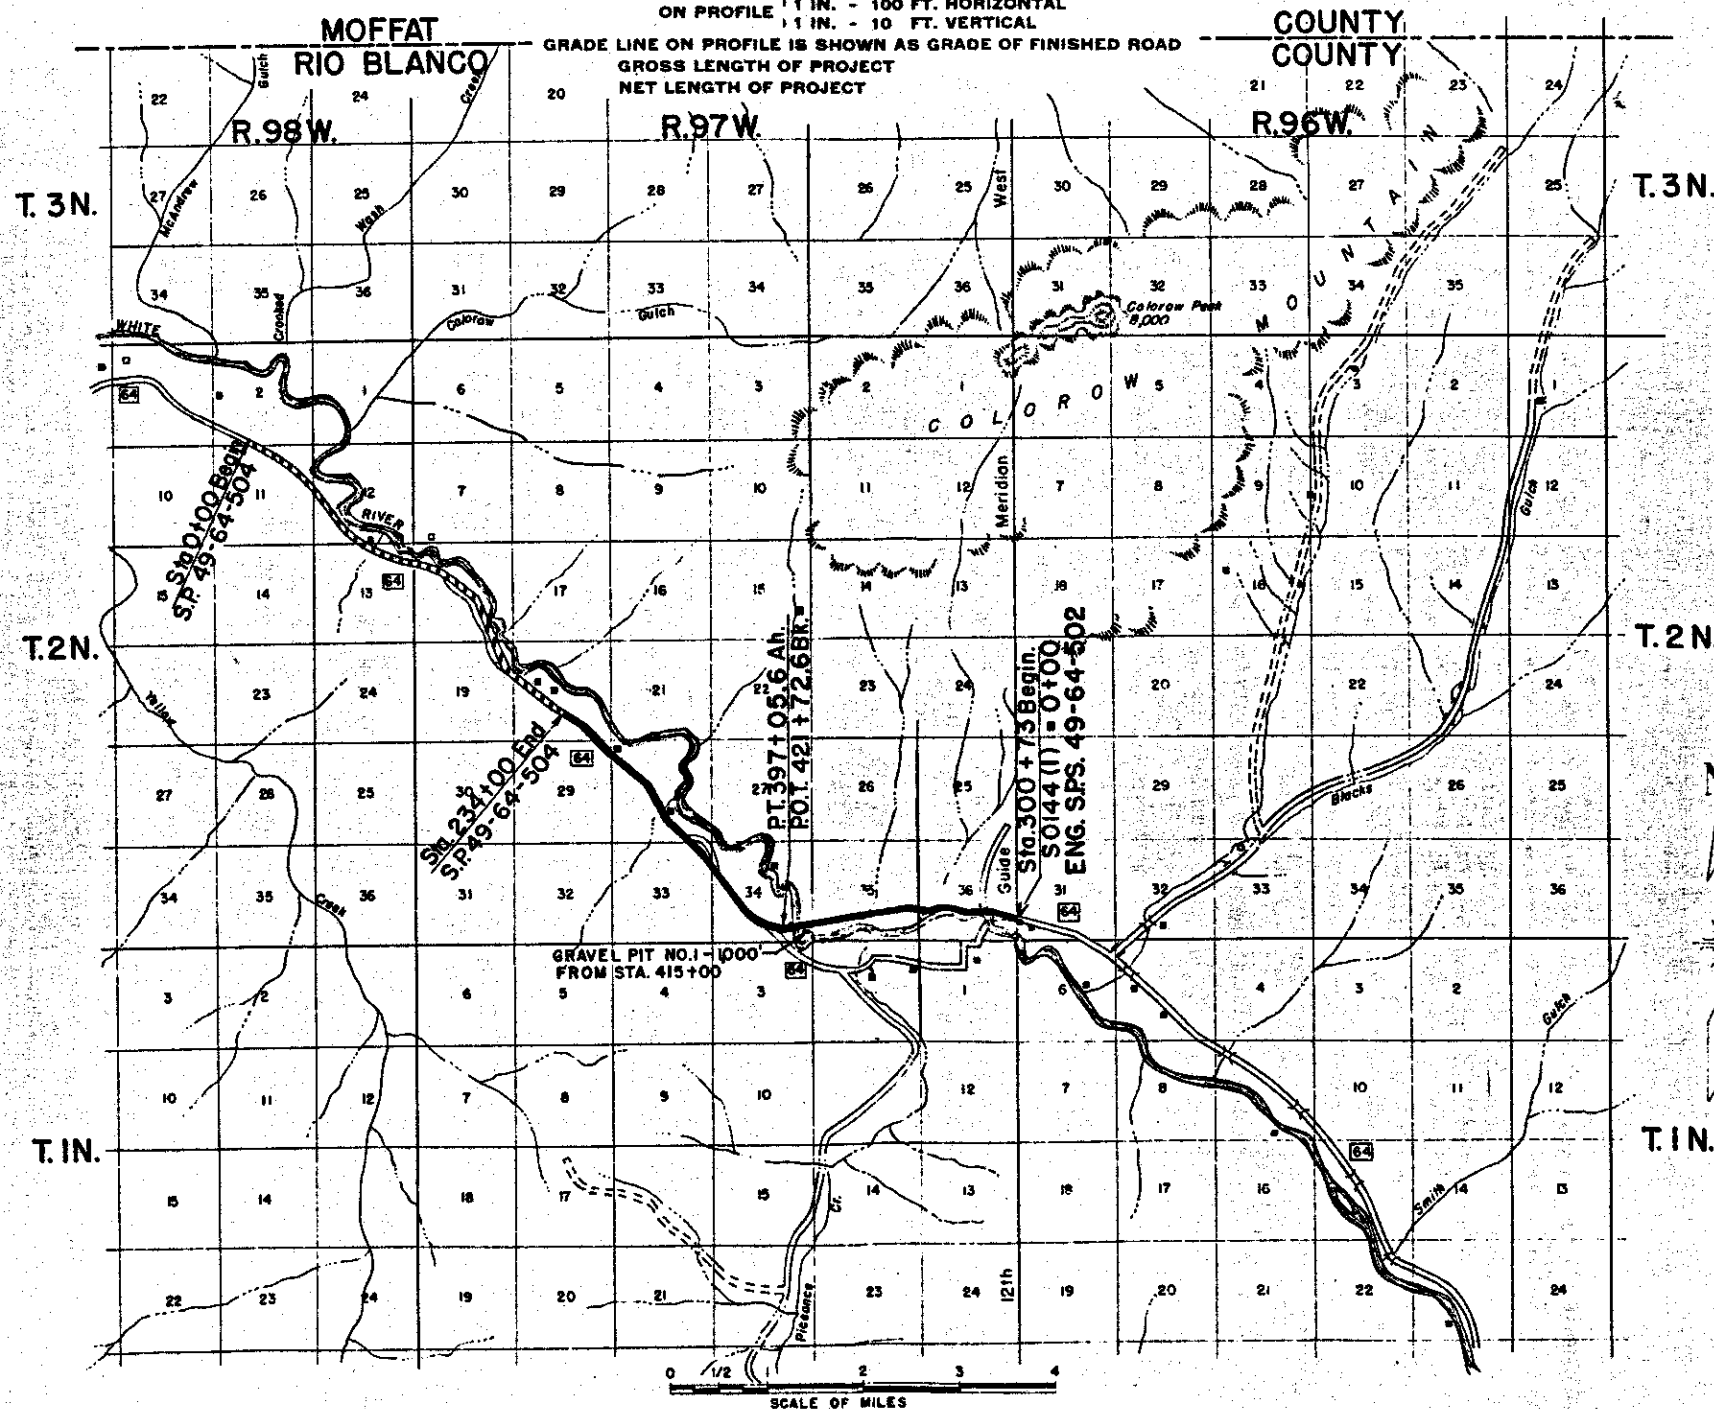

CONVENTIONAL SIGNS

CENTER LINE
 RIGHT OF WAY LINE
 SECTION LINE
 TRACT & LOT LINE
 BARBED WIRE FENCE
 COMBINATION WIRE FENCE
 BOARD FENCE
 TELEPHONE POLES
 POWER POLES

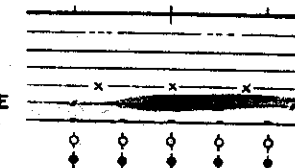

RECOMMENDED FOR APPROVAL

ASSISTANT ENGINEER	DATE
--------------------	------

APPROVED

STATE HIGHWAY ENGINEER	DATE
------------------------	------

RECOMMENDED FOR APPROVAL

DISTRICT ENGINEER PUBLIC ROADS ADMINISTRATION FEDERAL WORKS AGENCY	DATE
--	------

APPROVED

DIVISION ENGINEER PUBLIC ROADS ADMINISTRATION FEDERAL WORKS AGENCY	DATE
--	------

SGT 6-347

S.H. No. 64 PROJ. S 0144(I)

FED. ROAD DIST. NO.	STATE	PROJ. NO.	SHEET NO.	TOTAL SHEETS
3	COLO.	S 0144 (I)	2	

RIGHT OF WAY

[illegible]

S.E.1 SEC.36
T.2N.,R.97W.

FED. ROAD DIST. NO.	STATE	PROJ. NO.	SHEET NO.	TOTAL SHEETS
3	COLO.	S 0144(1)	3	



R.97W.
R.96W.

Lot 18

Δ 8°28' L.
D. 2'00'
T. 212.1'
L. 423.3'
R. 2865.0'

P.C. 303+80.5

P.T. 308+03.8

N. 72°19' W.

S. 17°41' W.

N. 76°33' W.

PRESENT ROAD

415.91'

415.60'

305

S. 76°33' E.

430.36'

430.69'

P.I. 305+92.6

Lot 2

Tract 50, Sec. 36
Winifred Leslie Livingston

Tract 49
Burrinda J. &
Johnnie Johnson

Lot 5

Tract Line

NOTE-
Survey Line Sta. 300+73.0 to Sta. 421+72.6
was run from East to West.
Survey Line Sta. 234+00 to Sta. 397+05.6
was run from West to East.

300+73.0 BEGINNING OF S 0144(1)

Point of Beginning
S. 58°52'07" E.
66.98'

North Tract Line
438.26'

219.3'

Lot 15

N. 56°23'06" W. - 363.13'

DITCH CHANGE

Ditch

S. 31°13' W. - 257.96'

S. 31°14'00" W. - 311.89'


142.04'

315+69.3

75.98'

2

1

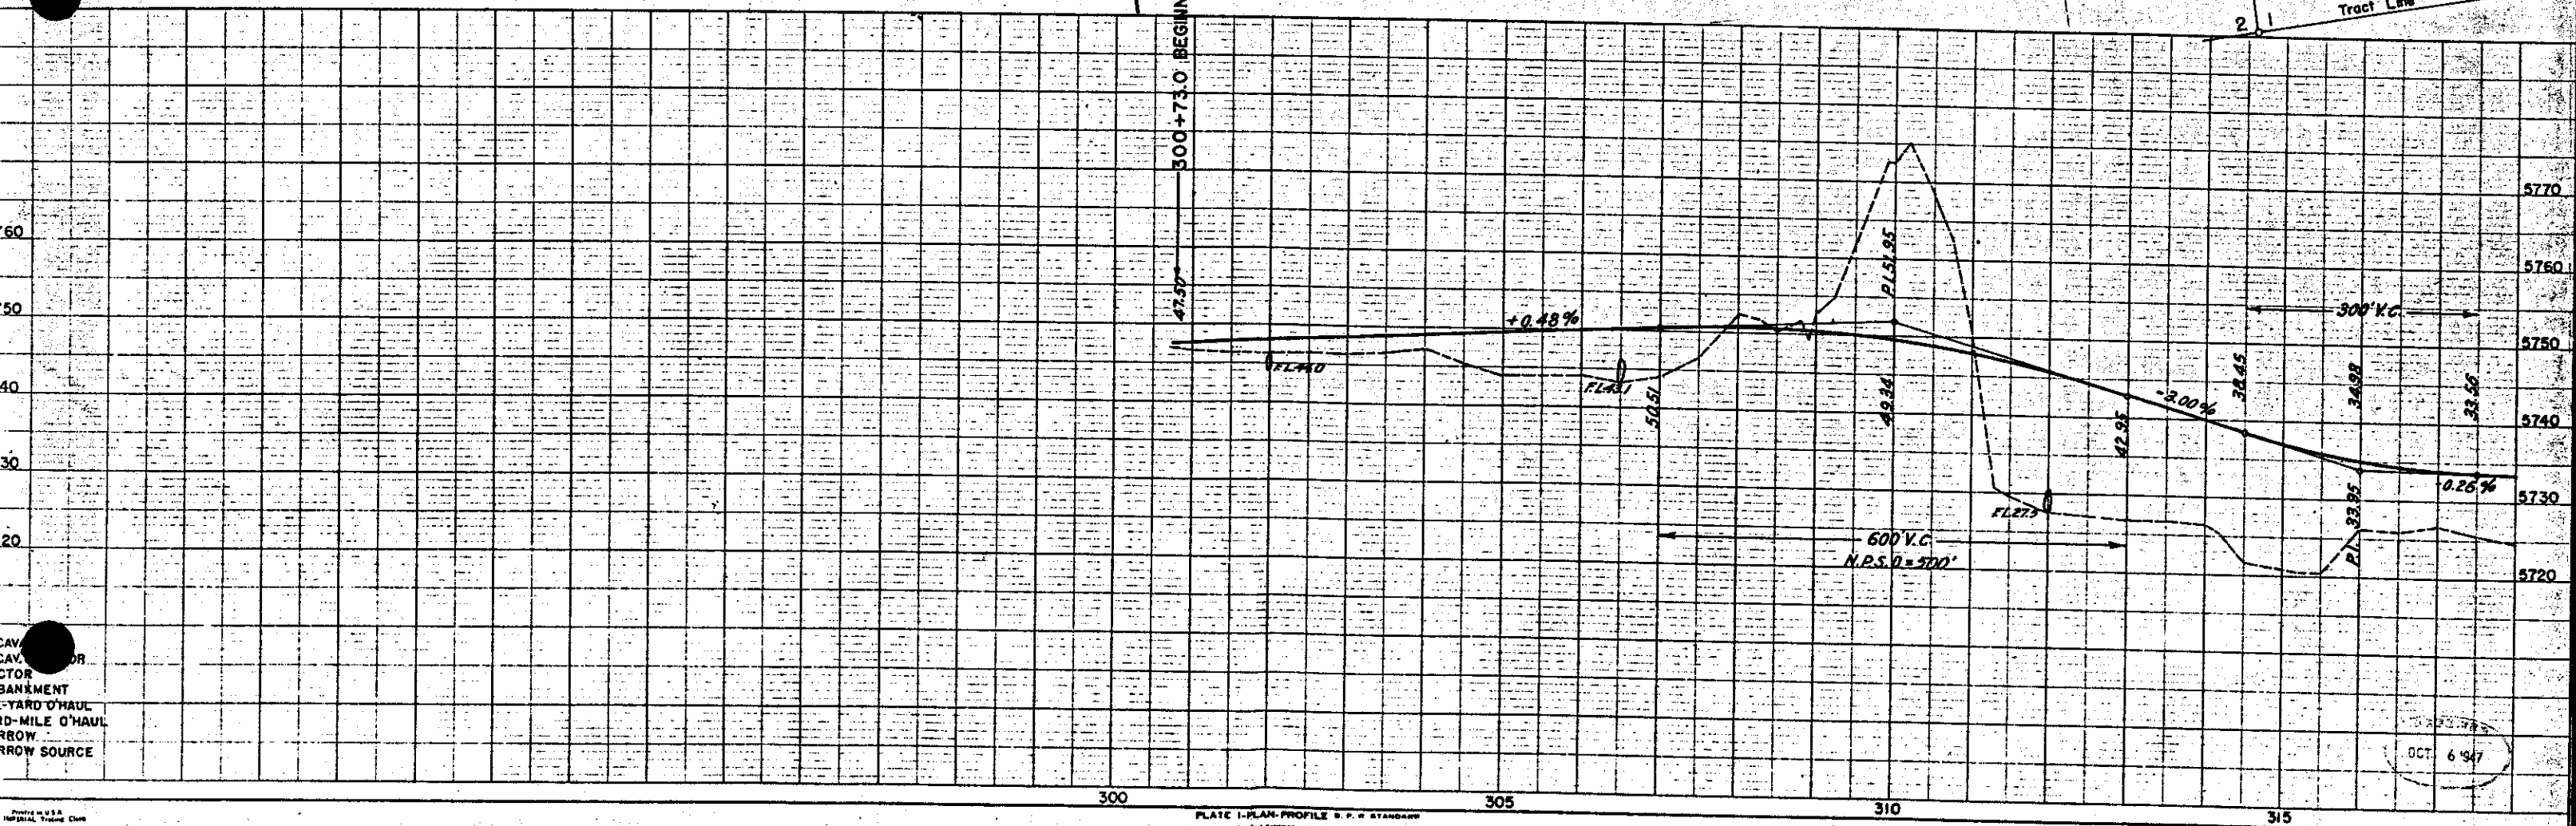


CAV.
CAV.
CTOR
BANKMENT
-YARD O'HAUL
ID-MILE O'HAUL
ROW
ROW SOURCE

OCT. 6 '97

Tract No. 49
S.W. 1/4 SEC. 36
T. 2 N., R. 97 W.
Burr Linda J. &
Johnnie Johnson



FED. ROAD DIST. NO.	STATE	PROJ. NO.	SHEET NO.	TOTAL SHEETS
3	COLO.	S0144(1)	4	

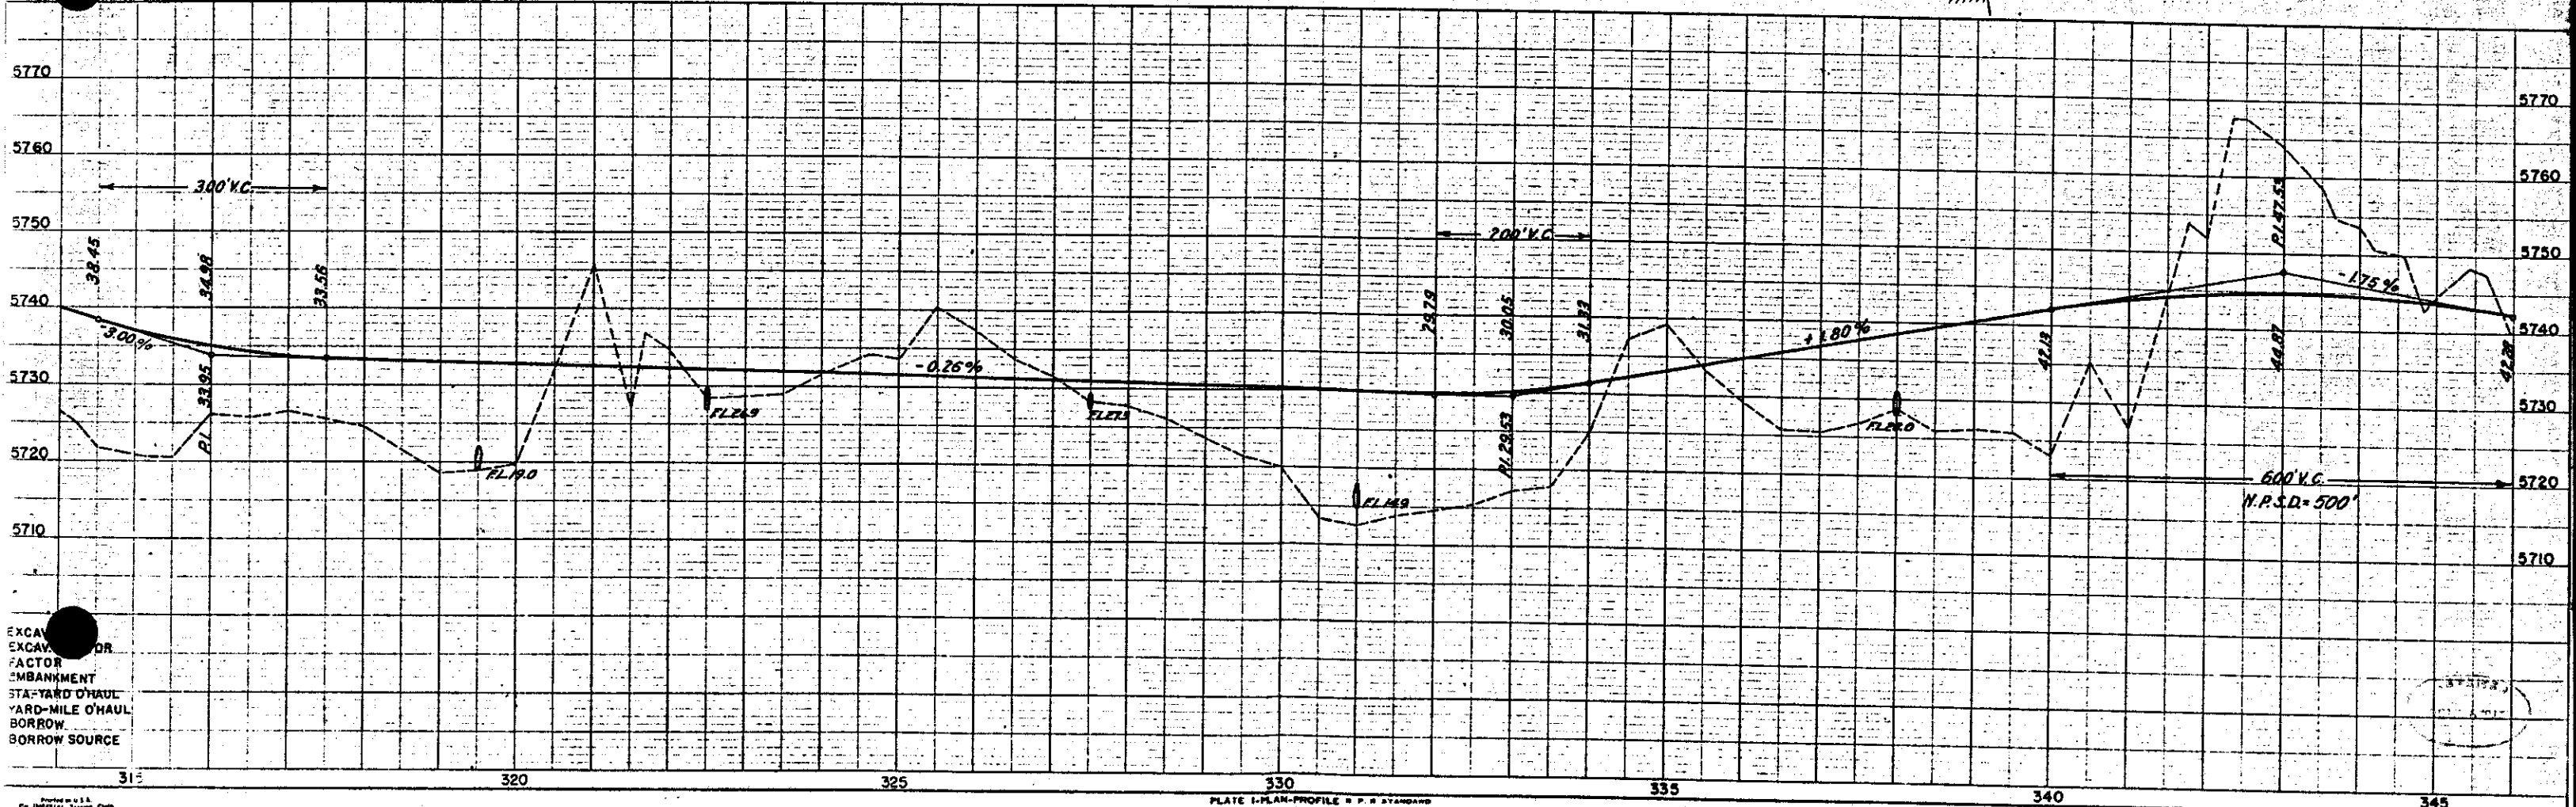

Tract No. 49
S.W. 1/4 SEC. 36
Burrinda J. &
Johnnie Johnson

Tract No. 48
S.E. 1/4 SEC. 35
T. 2 N., R. 97 W.
Lorin DeWayne Merriam


FED. ROAD DIST. NO.	STATE	PROJ. NO.	SHEET NO.	TOTAL SHEETS
3	COLO.	5044(1)	5	

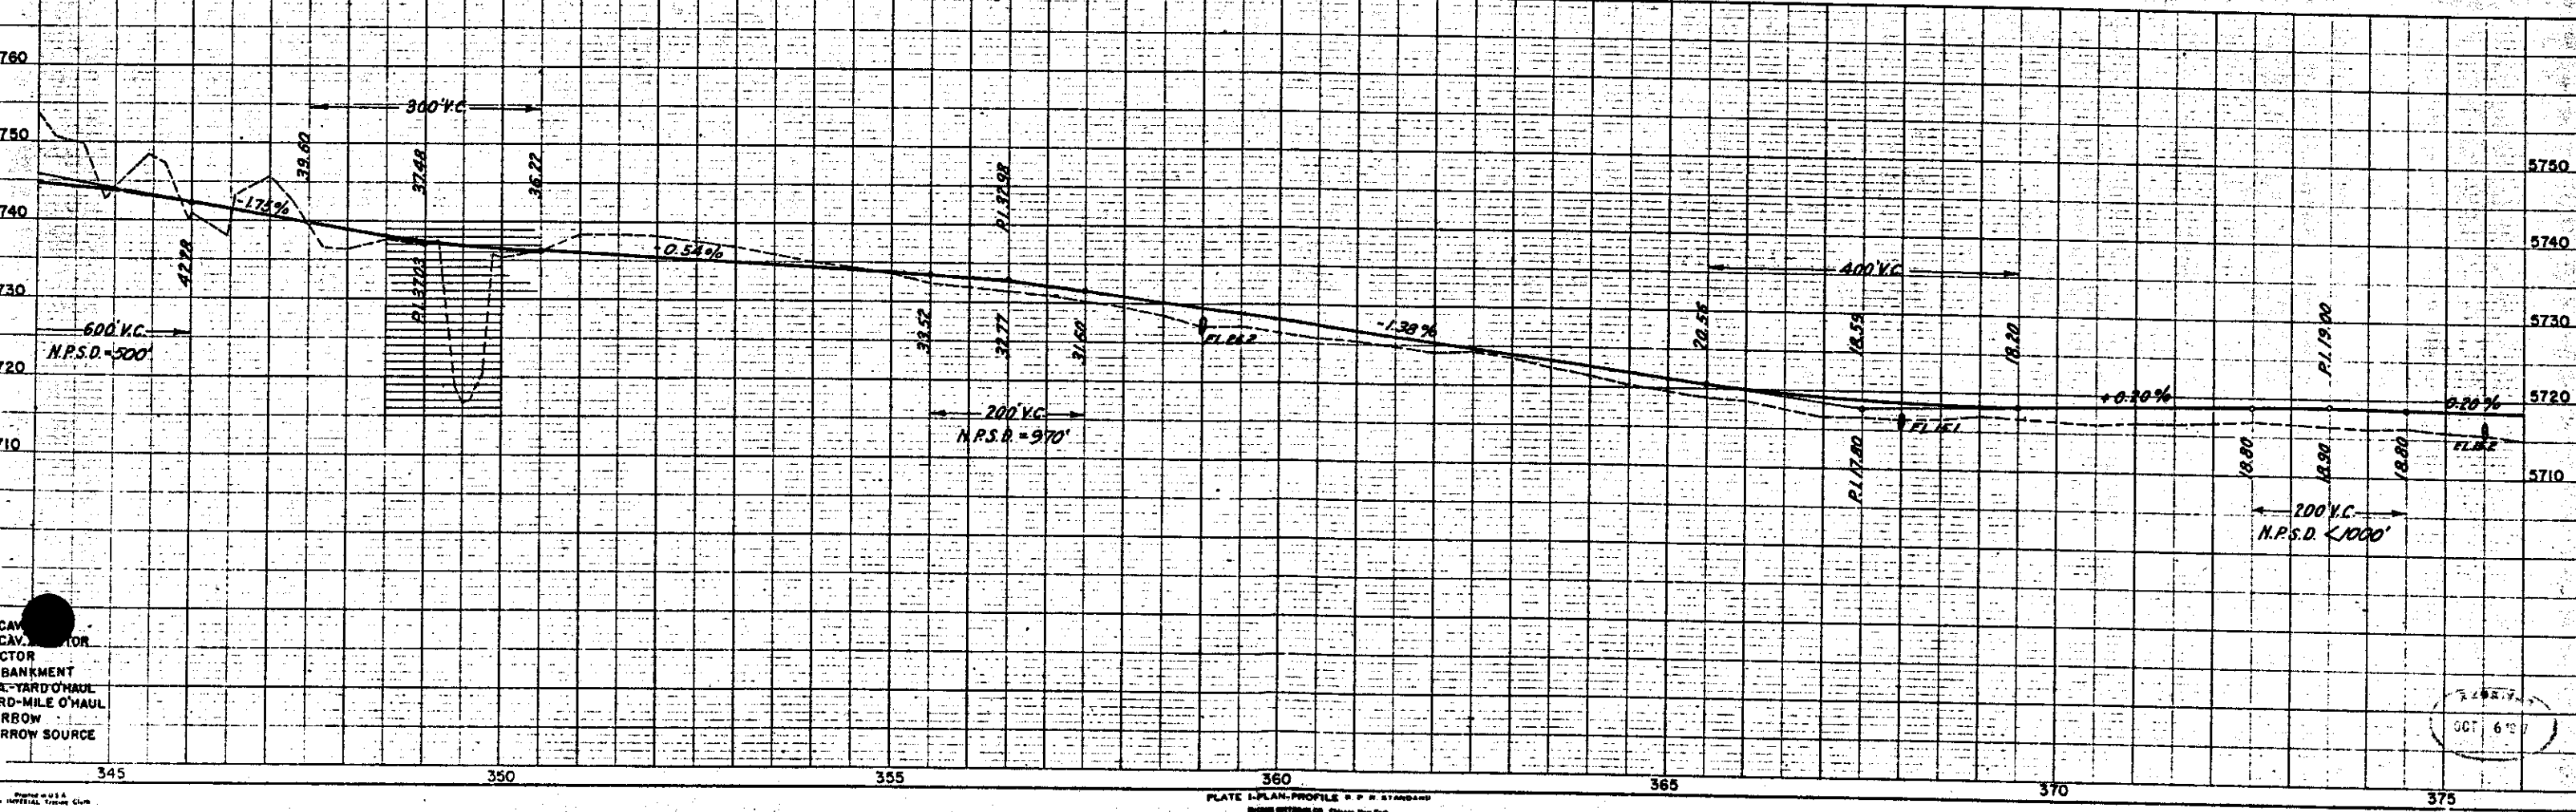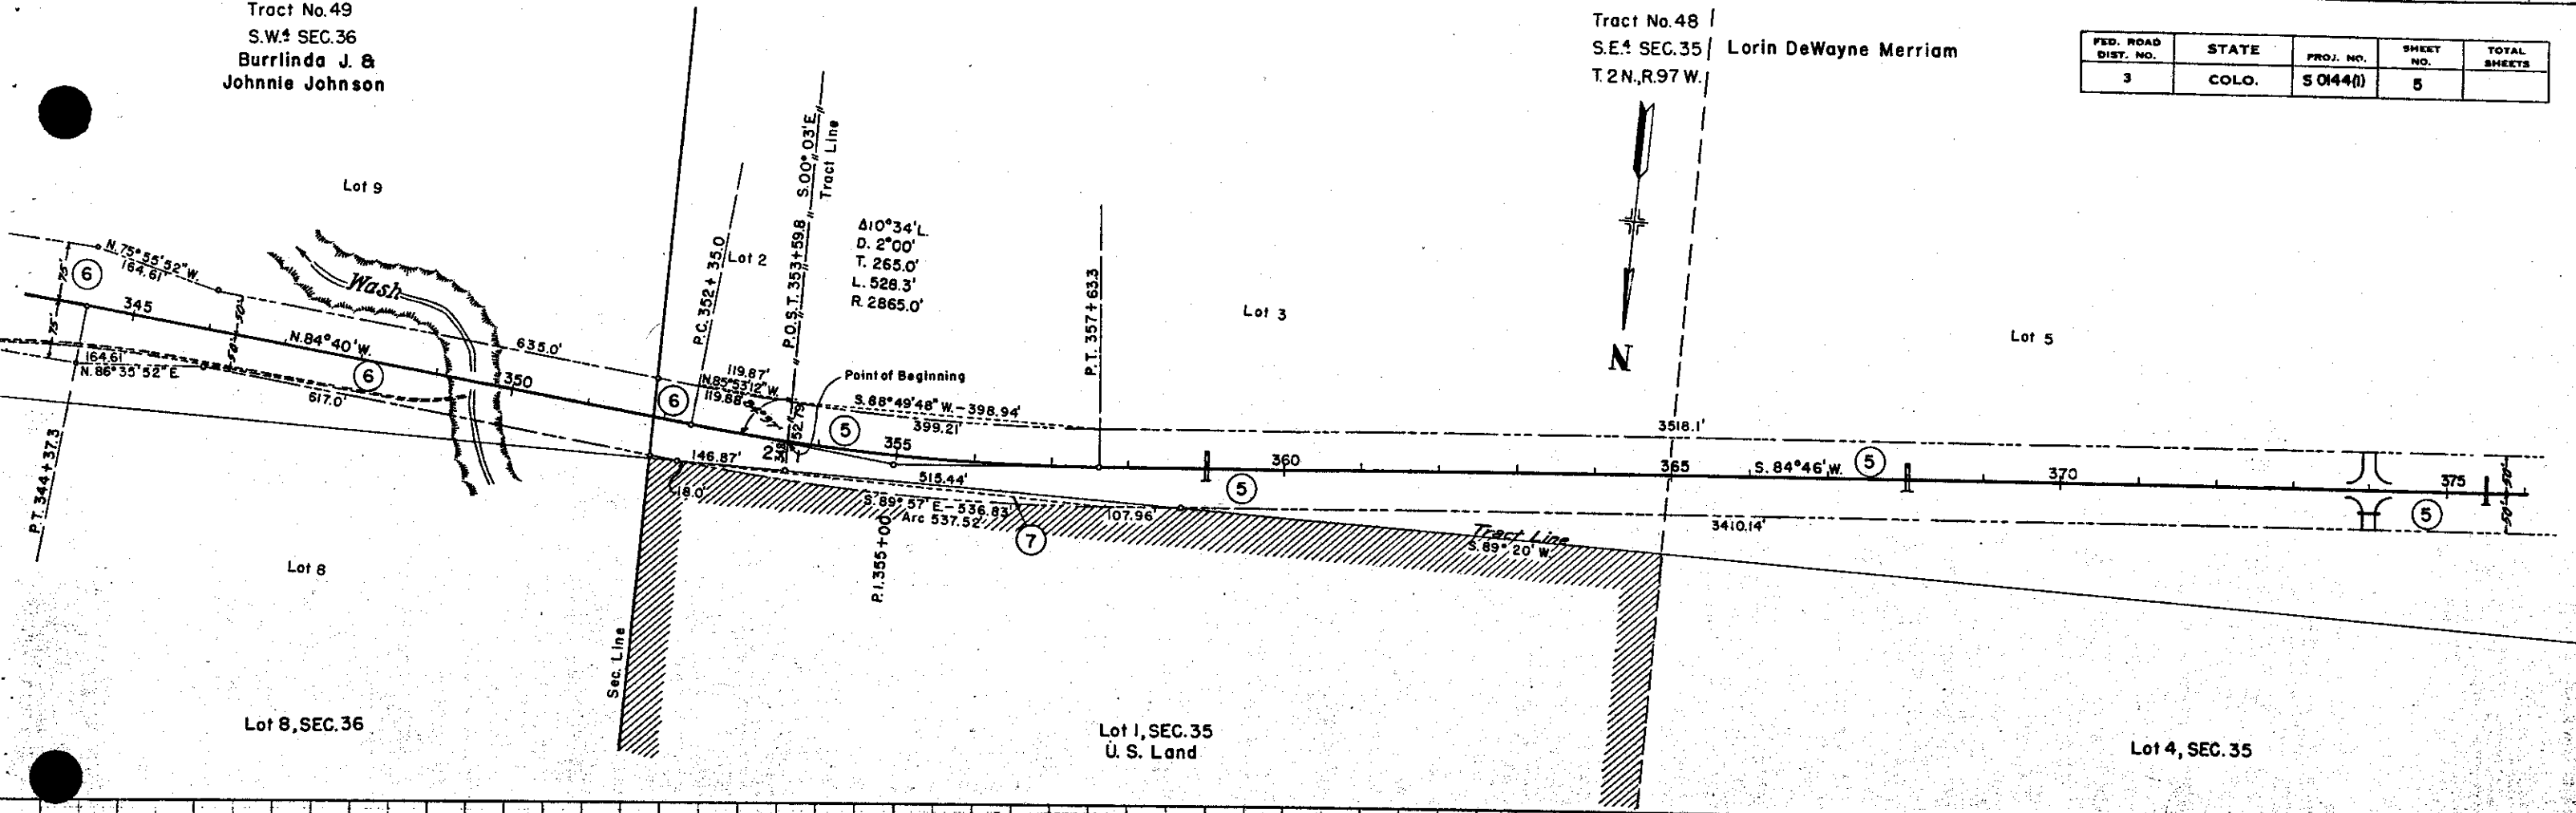

Lot 18

Lorin DeWayne Merriam

3	COLO.	S 0144(I)	6	
---	-------	-----------	---	--


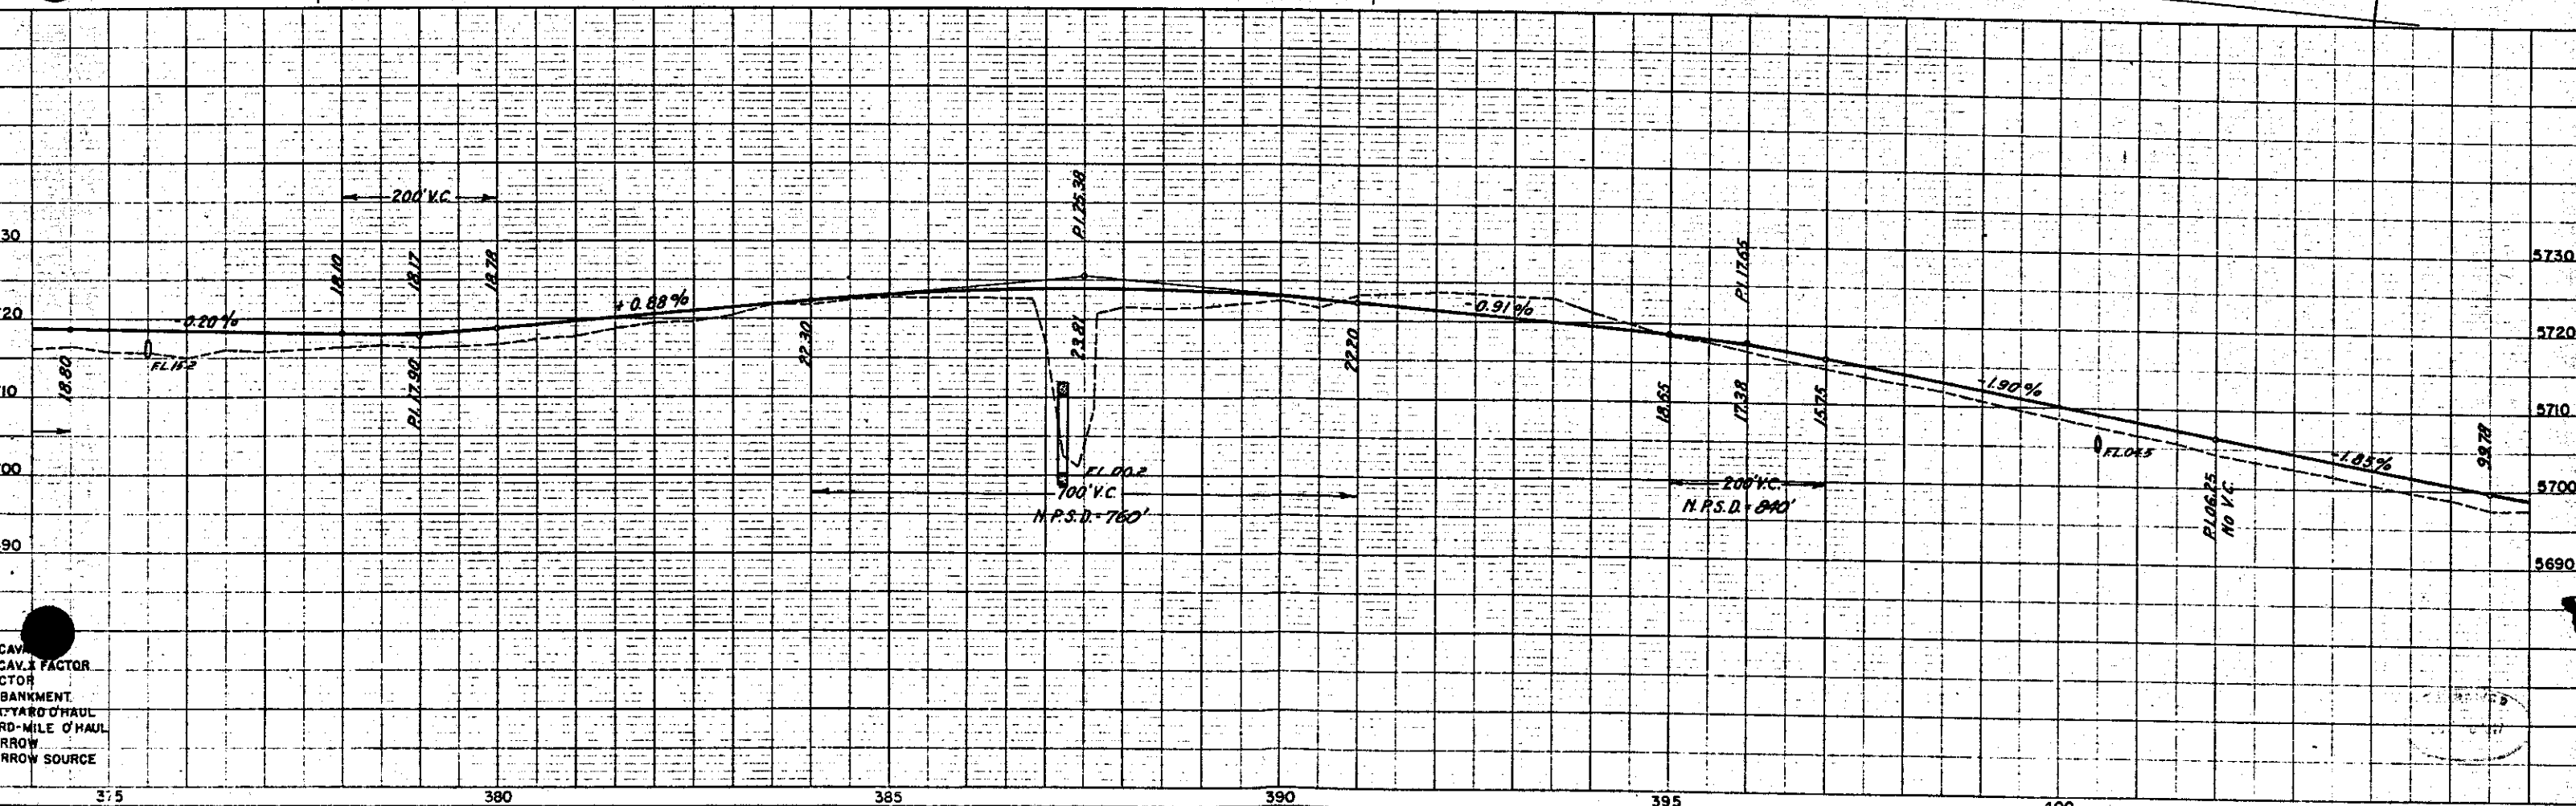



Printed in U.S.A.
in SUPERIOR Printing Plant

PLATE 1-PLAN-PROFILE • • • STANDARD


1998, 1999, 2000,26


FED. ROAD DIST. NO.	STATE	PROJ. NO.	SHEET NO.	TOTAL SHEETS
3	COLO.	S 0144(1)	8	

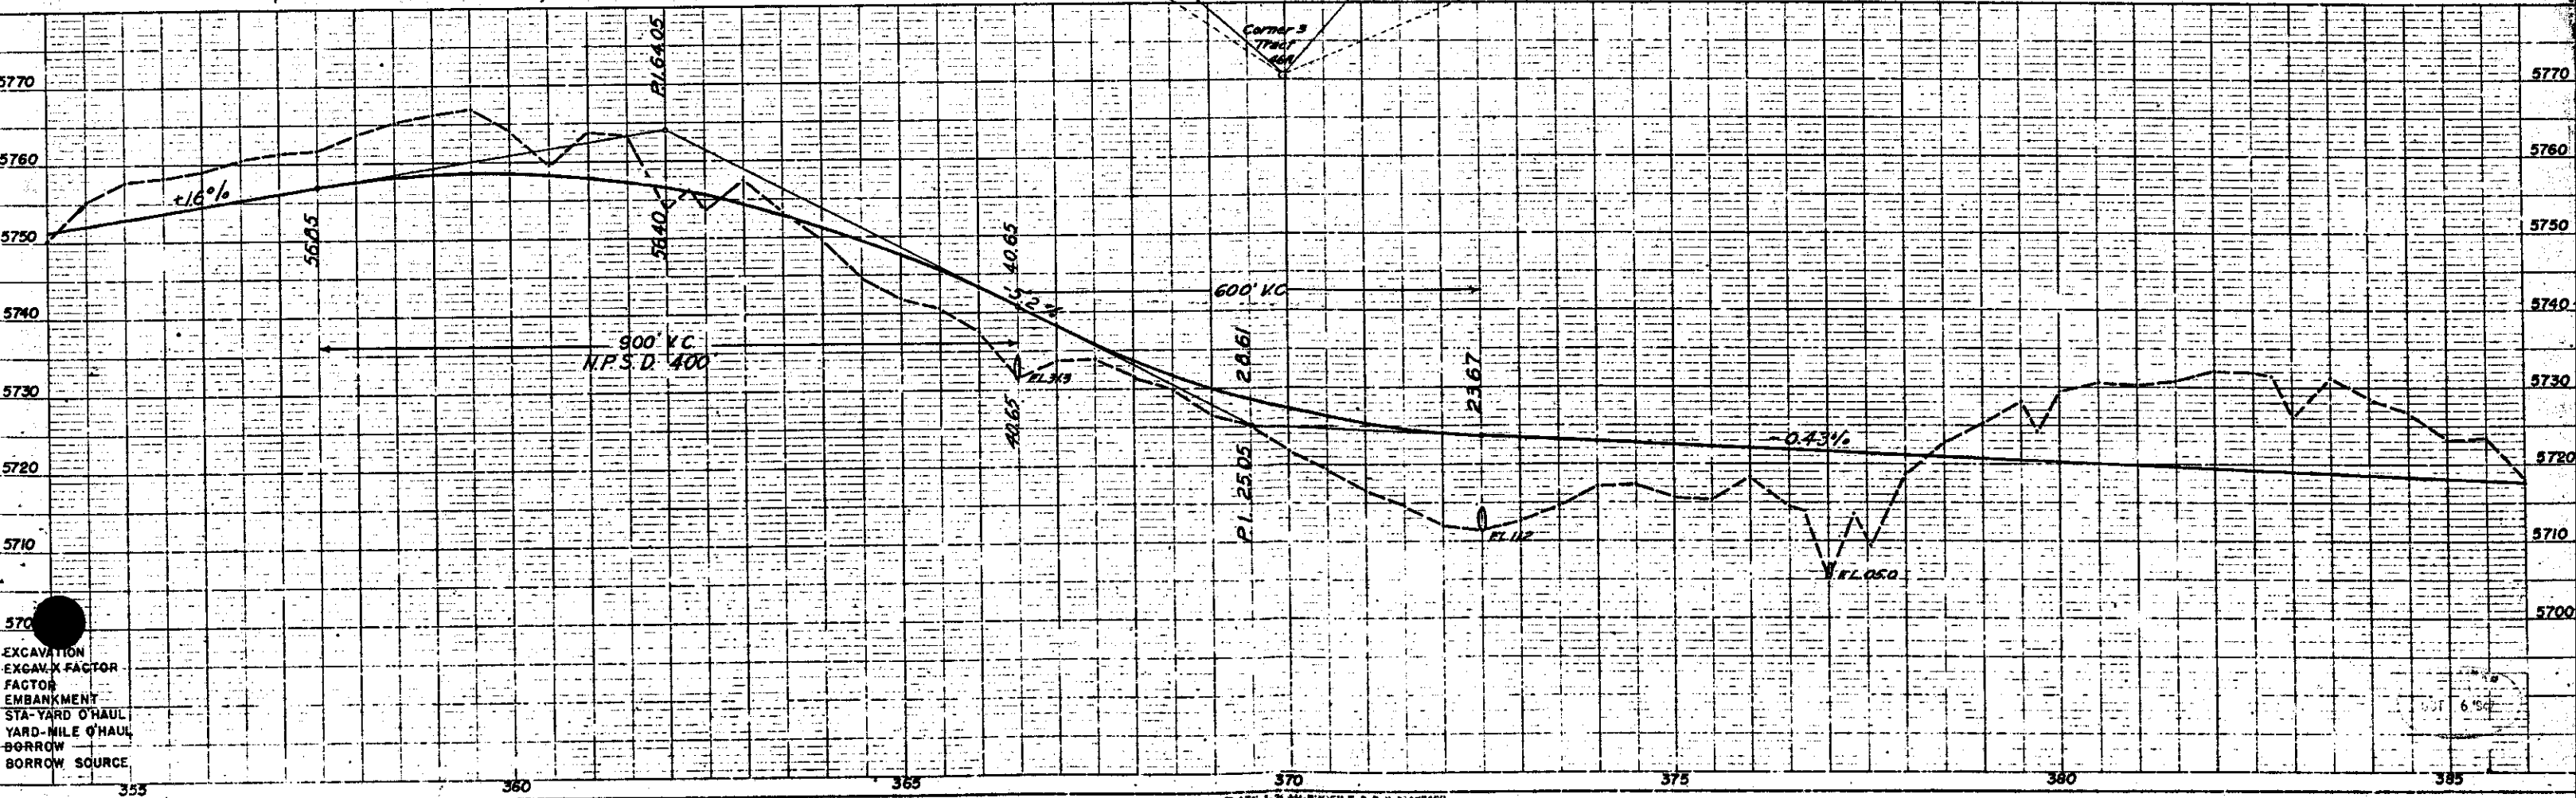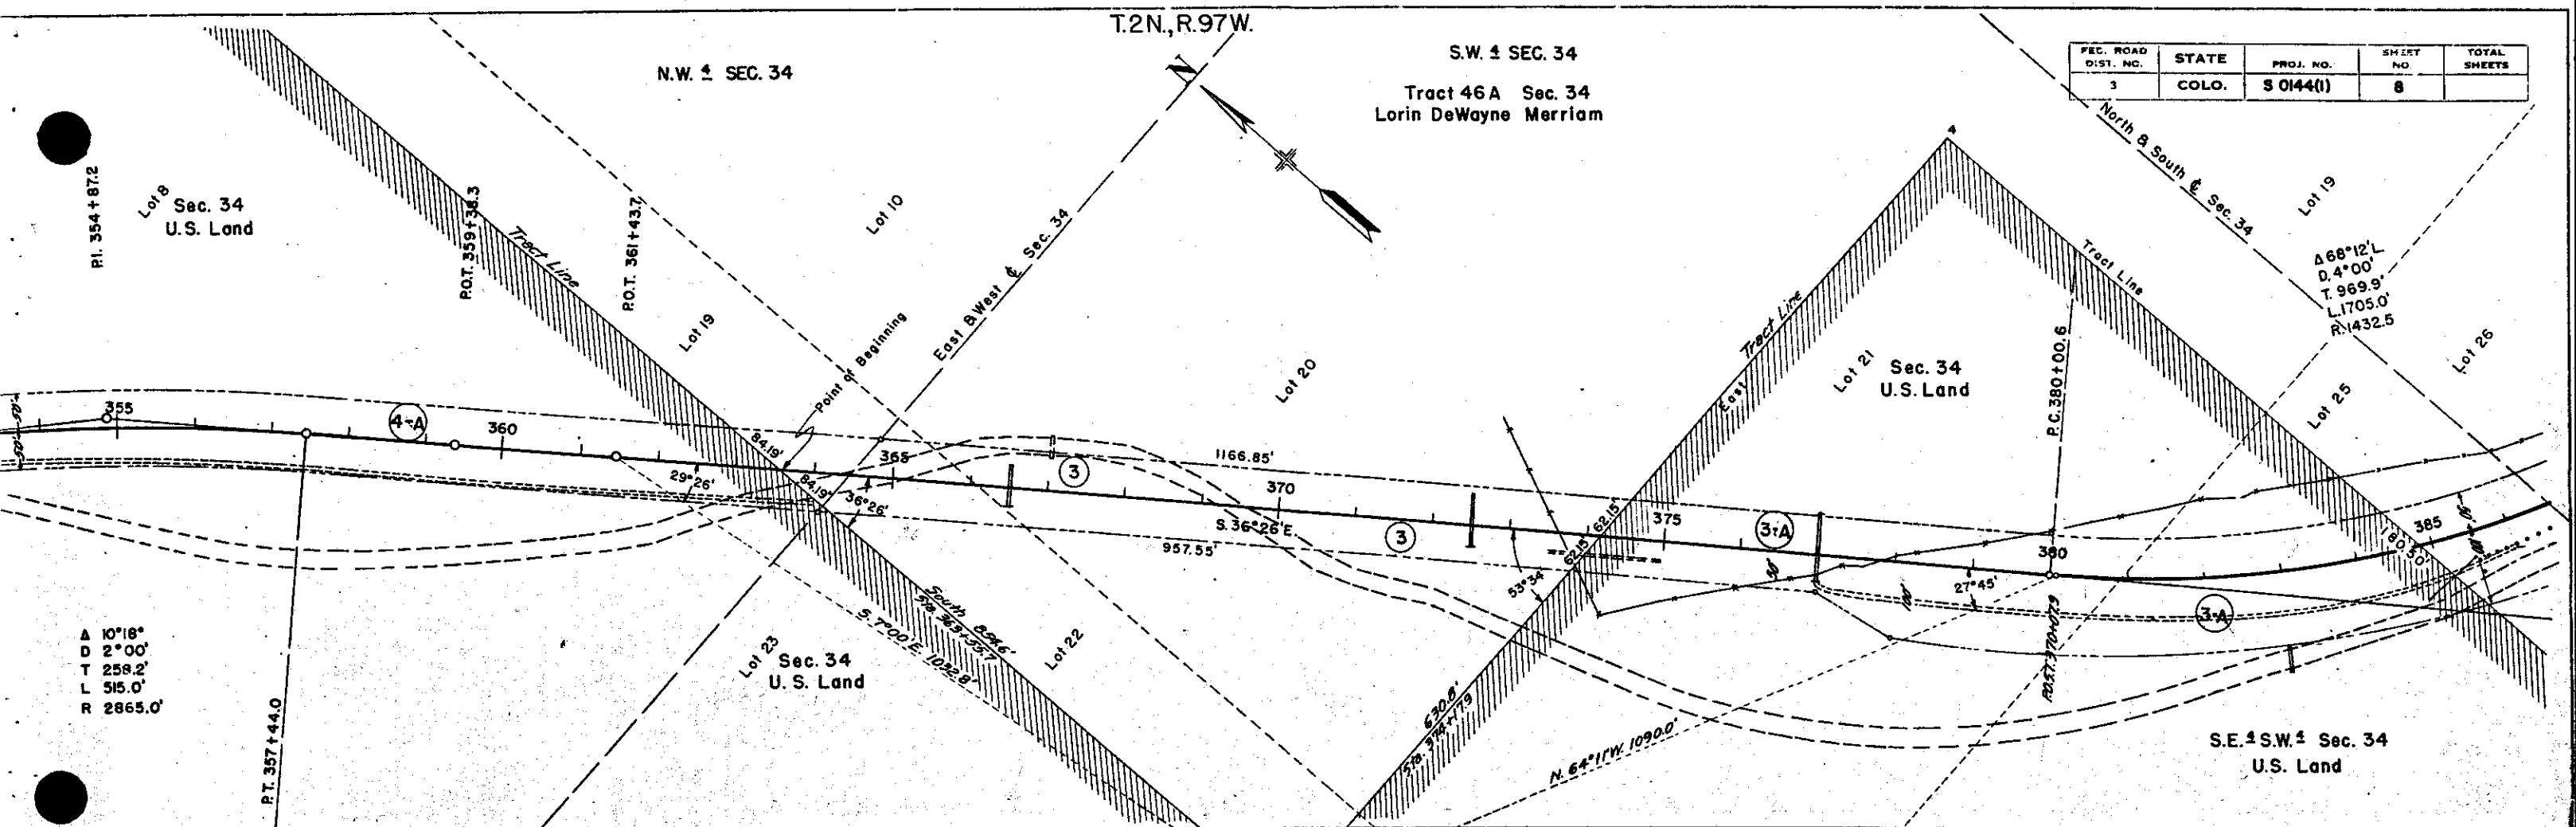

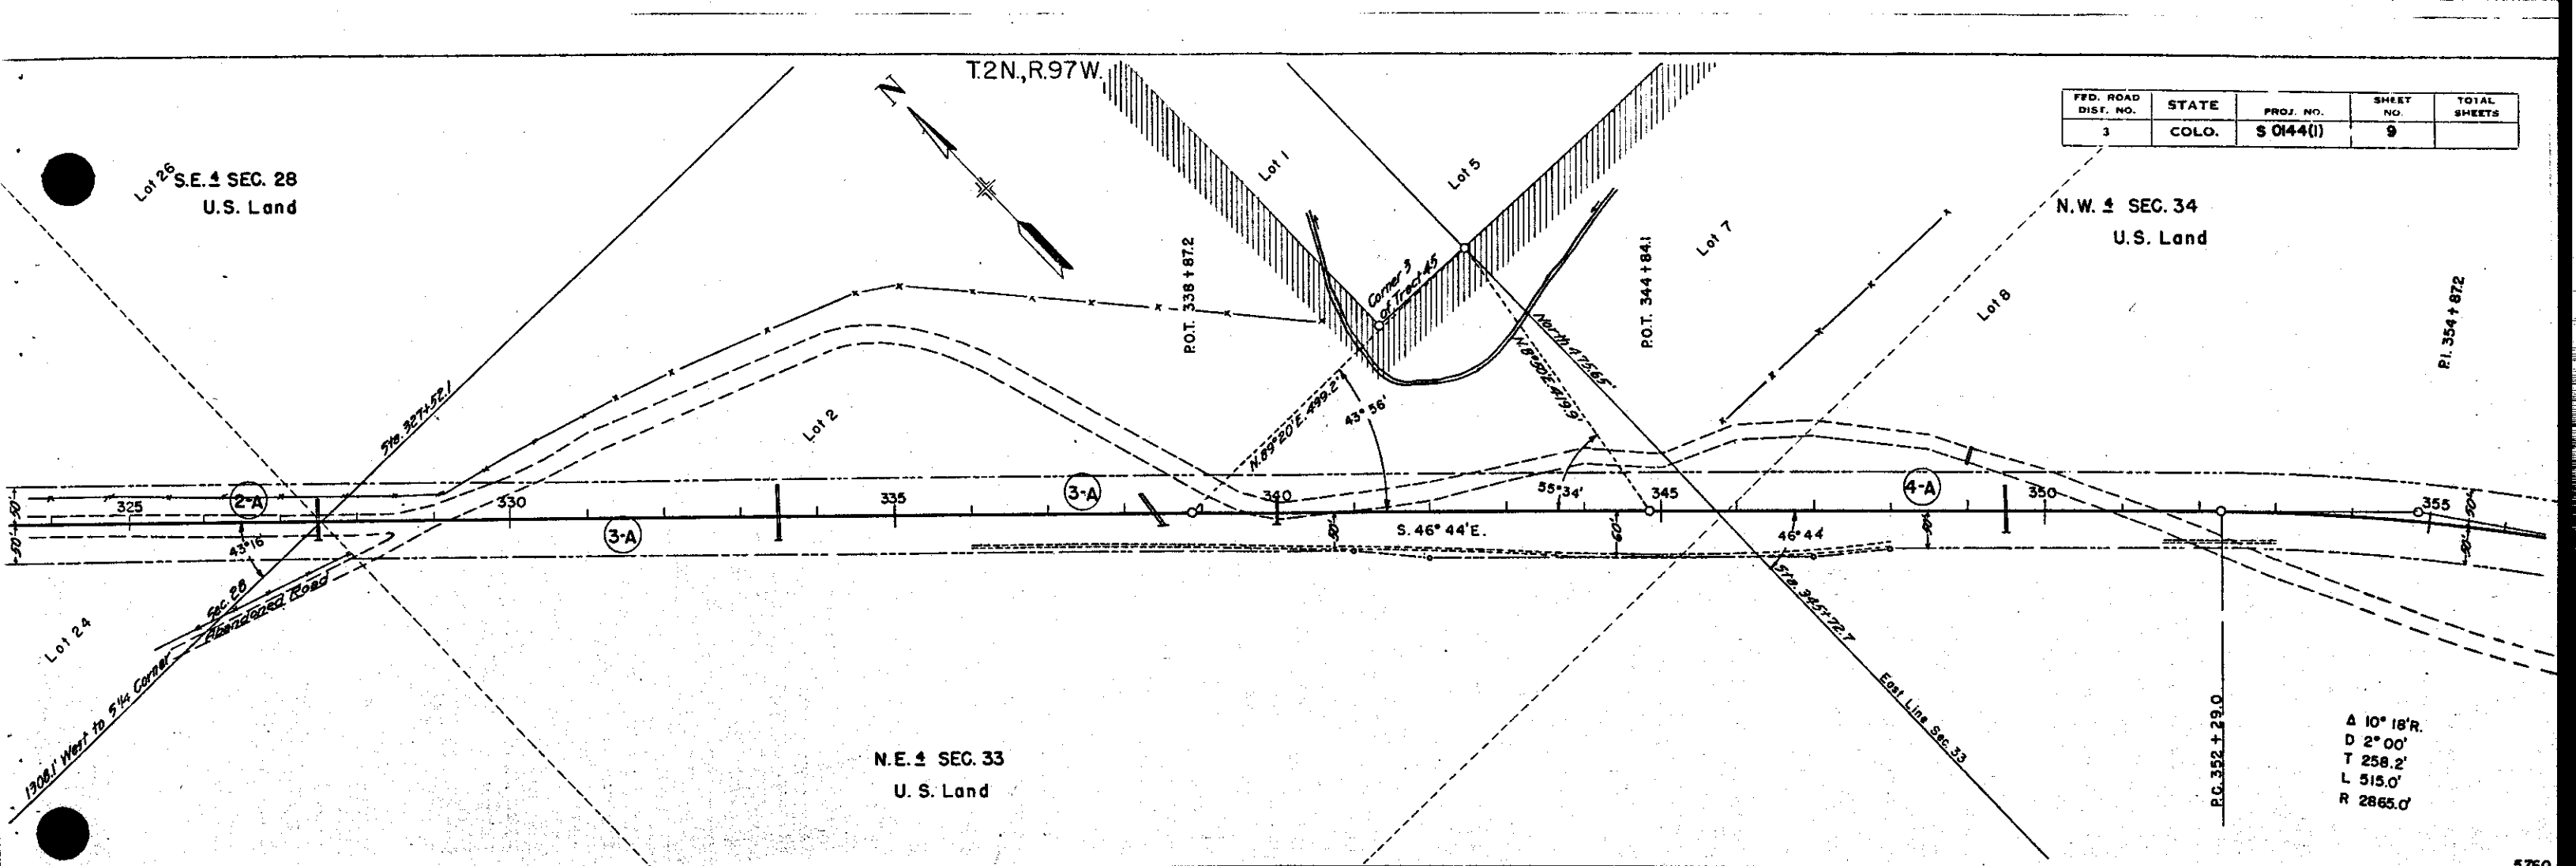

FED. ROAD DIST. NO.	STATE	PROJ. NO.	SHEET NO.	TOTAL SHEETS
3	COLO.	S 0144(I)	9	

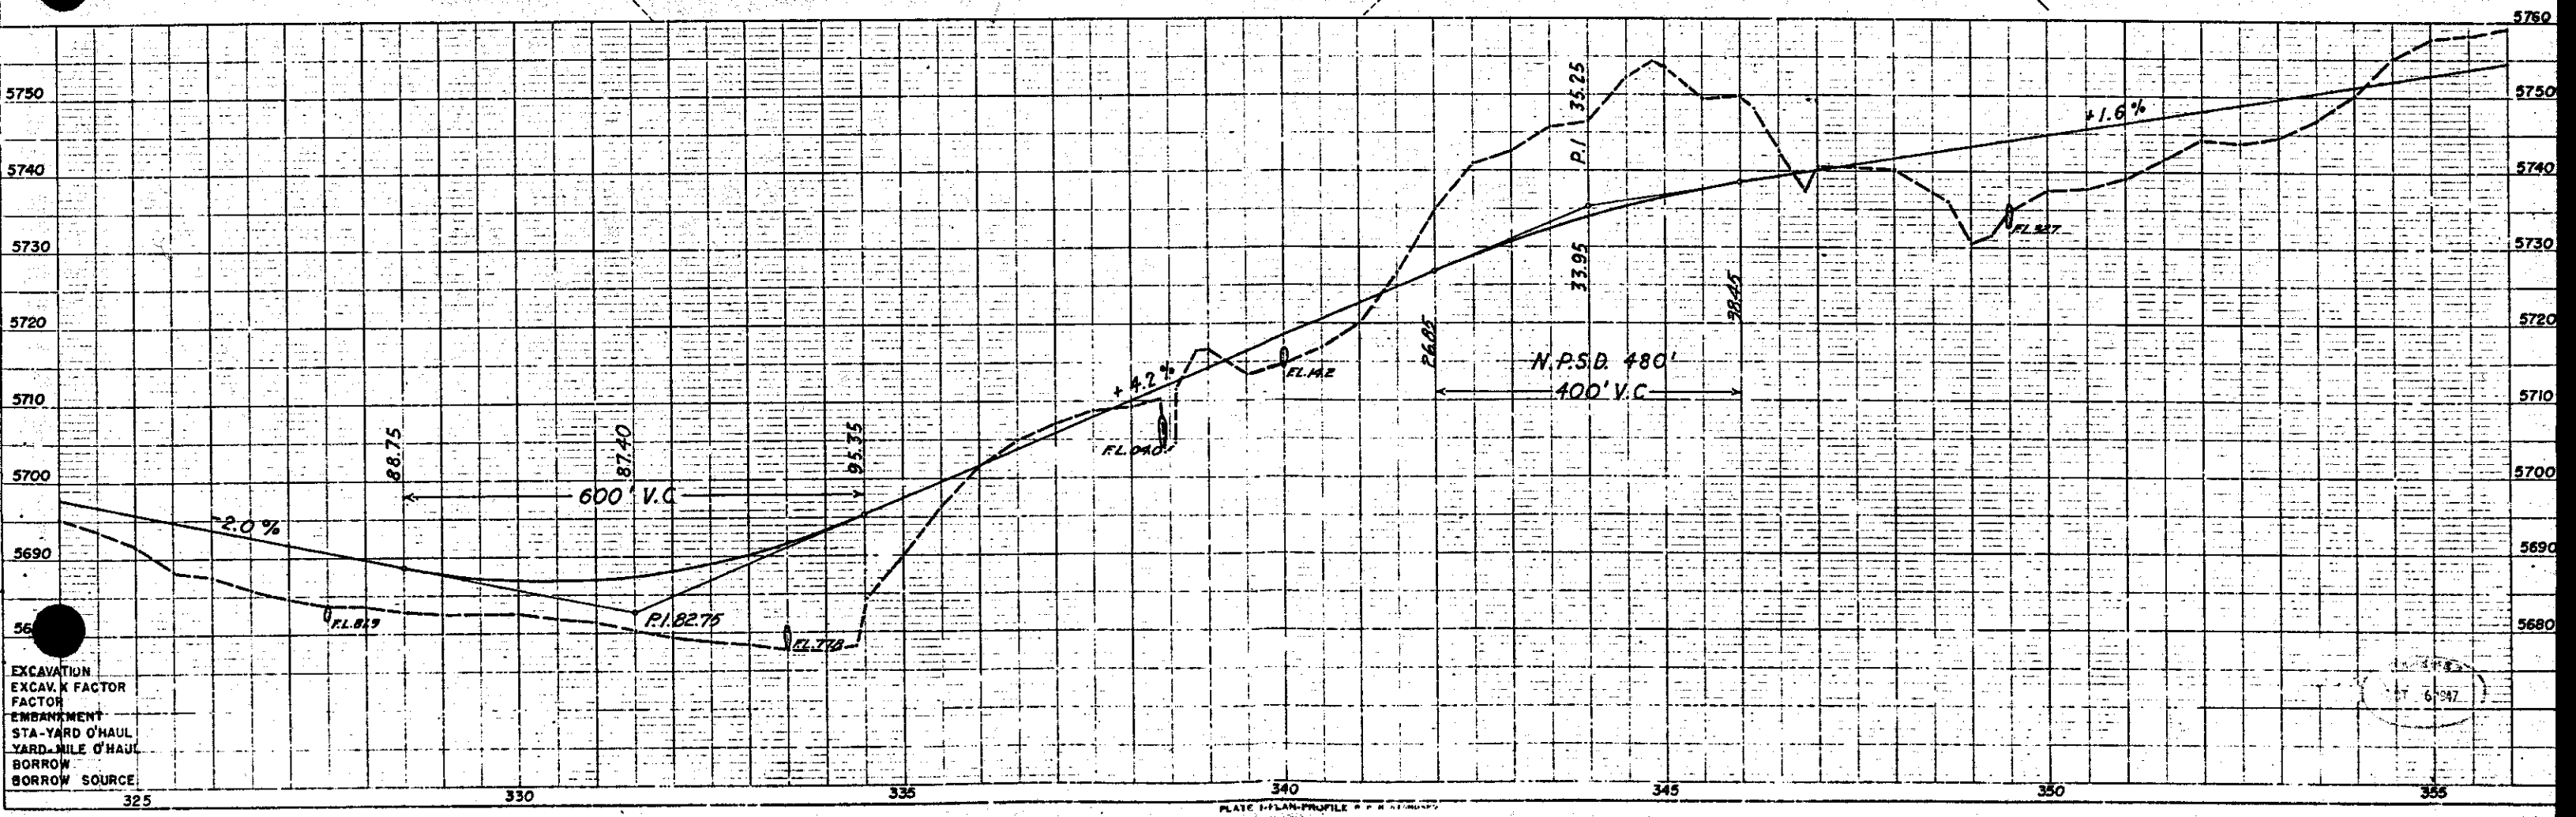

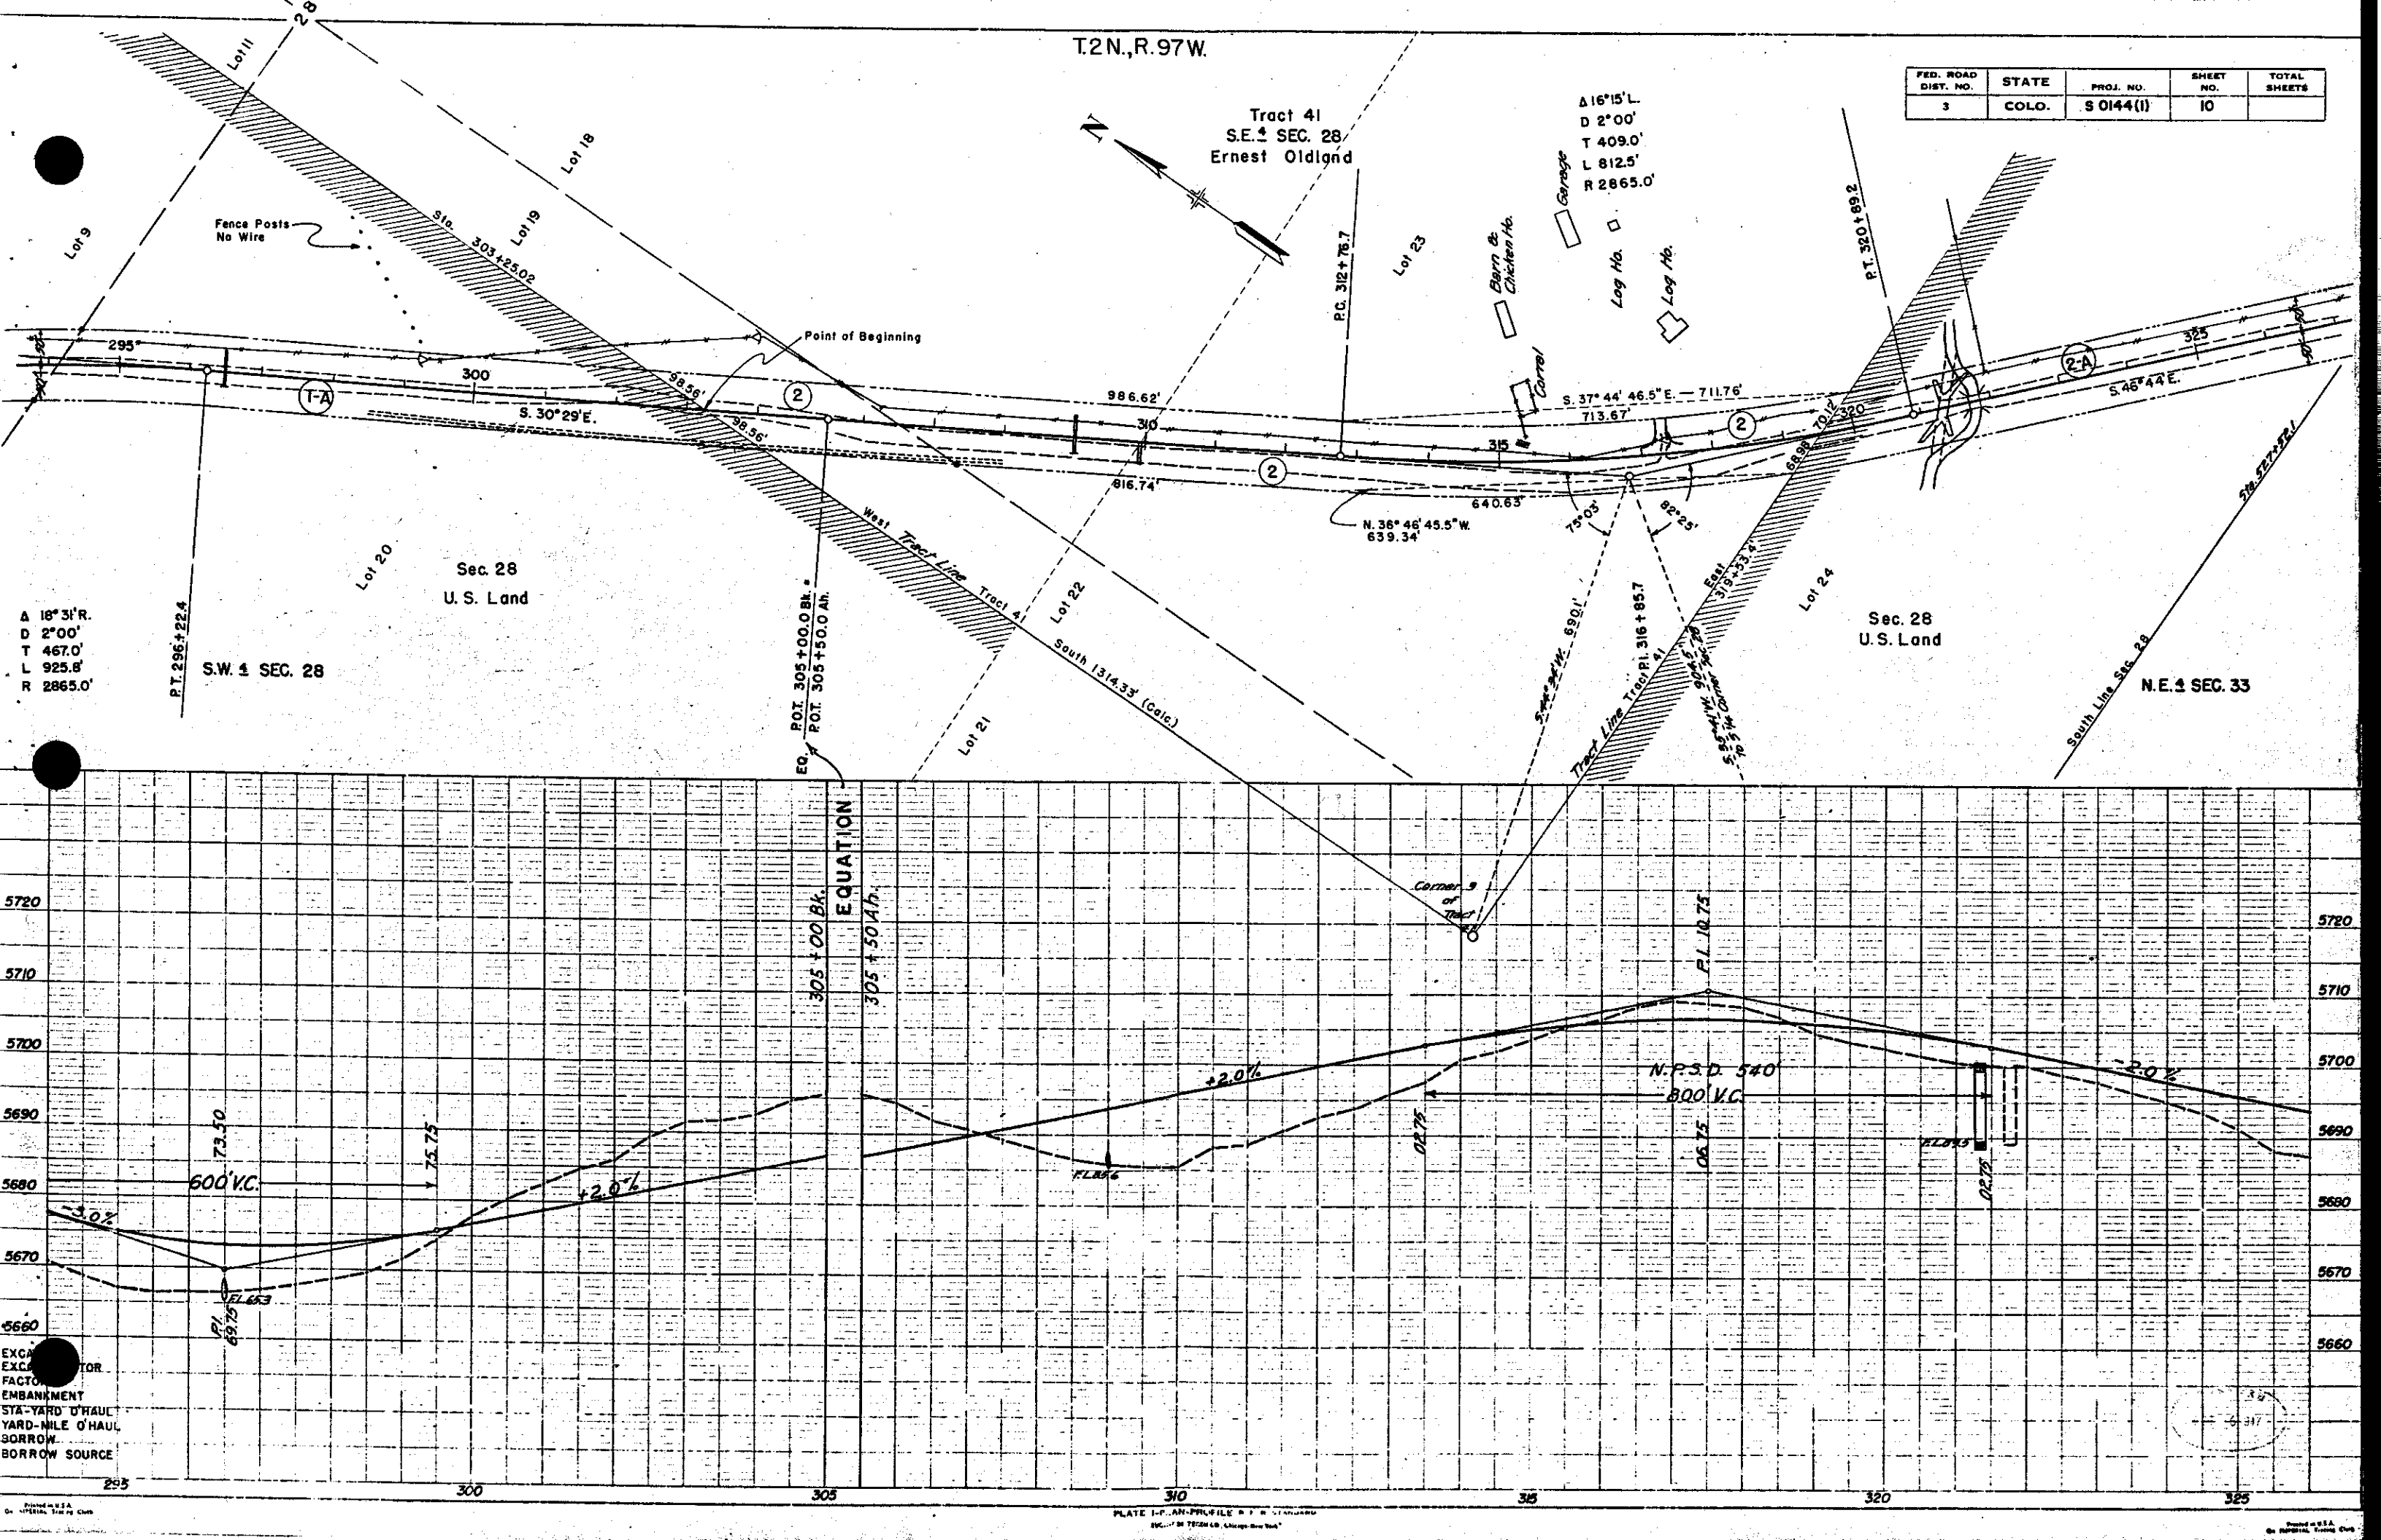

Tract No. 43B
N.W. 1/4 SEC. 28
Ernest Oldland

Tract No. 42A

Proposed New Channel

Lot 5, Lot 6, Lot 7, Lot 8, Lot 9, Lot 20

Point of Beginning (P.O.B.)

Point of Intersection (P.O.I.)

West Line of Sec. 28


South Tract Line of 43B

Table 1:

FED. ROAD DIST. NO.	STATE	PROJ. NO.	SHEET NO.	TOTAL SHEETS
3	COLO.	S 0144(I)	II	


Table 2:

A	D	T	L	R
18°31'R	2°00'	467.0'	925.8'	2865.0'

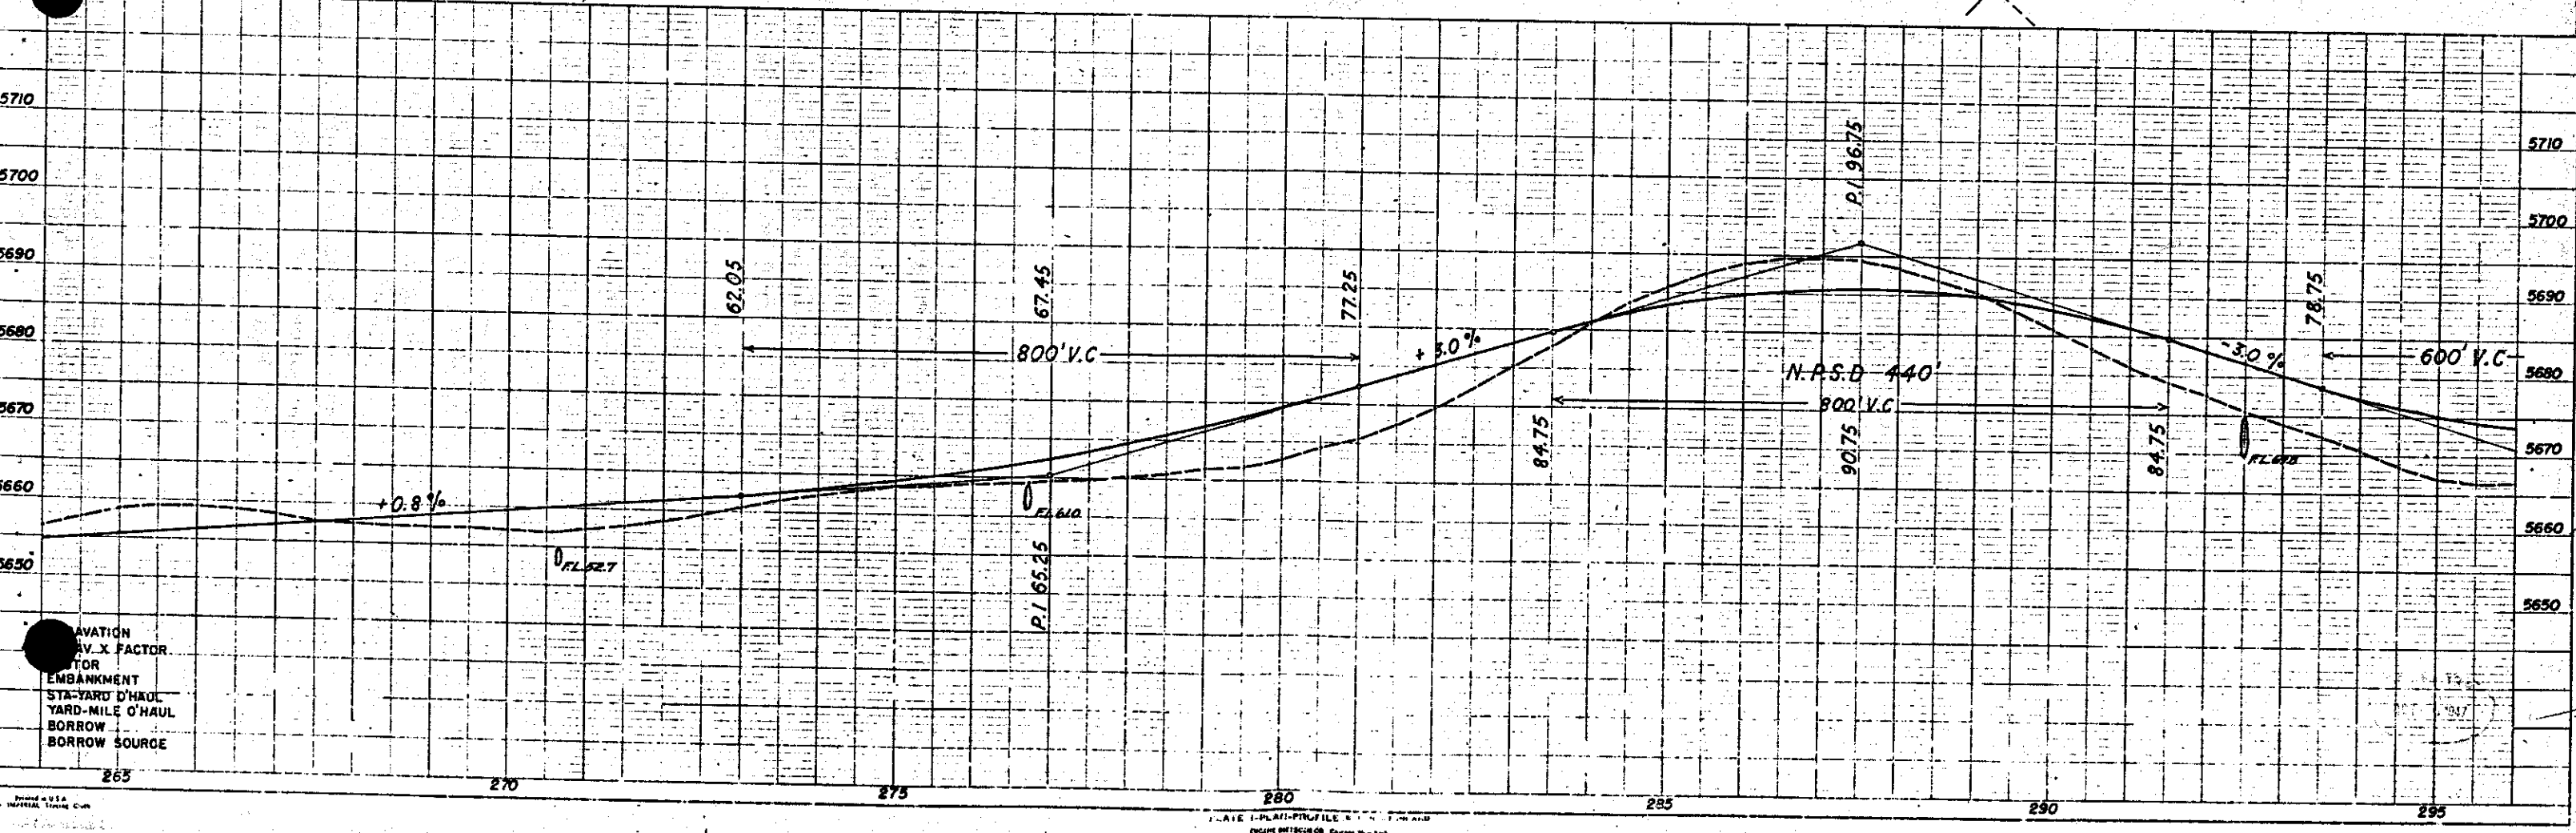

Tract 40, Sec. 20
JULIA M. GILLIS

NOTE-
Survey Line Sta. 300+73 to Sta. 421+72.6
was run from East to West.
Survey Line Sta. 234+00 to Sta. 397+07.6
was run from West to East.

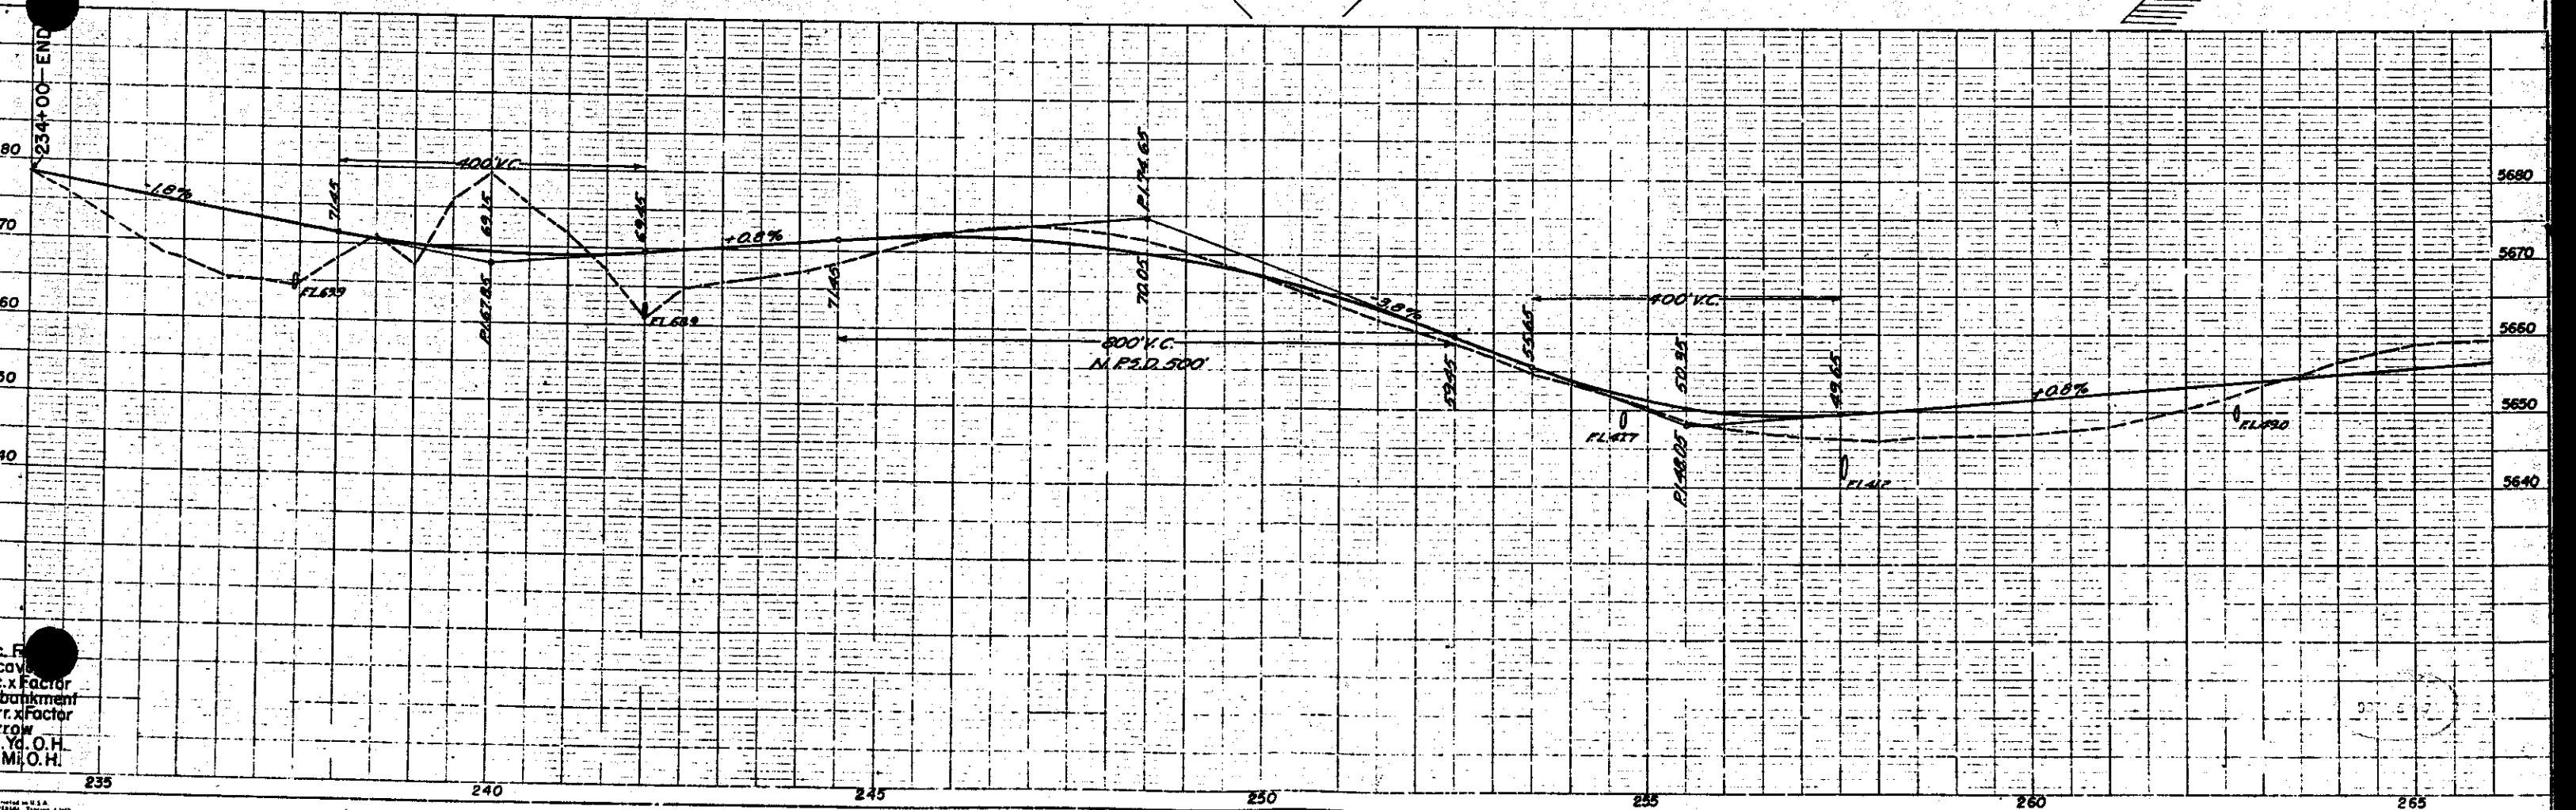

s. Factor
 cove
 s. x Factor
 bankment
 r. x Factor
 row
 .Yd. O.H.
 Mi. O.H.

PLATE I-PLAN-PROFILE C. P. N. TANAKHI
ENGINEERED IN CO. ON 10-1-1951

Printed in U.S.A.

