


THE STATE DEPARTMENT OF HIGHWAYS

DIVISION OF HIGHWAYS—STATE OF COLORADO

FEDERAL ROAD REGION NO.	DIVISION	PROJECT NO.	SHEET NO.
9	COLORADO	S 0144 (15)	1

RIGHT OF WAY	REVISIONS
West of Rangely	

5 0144(15)

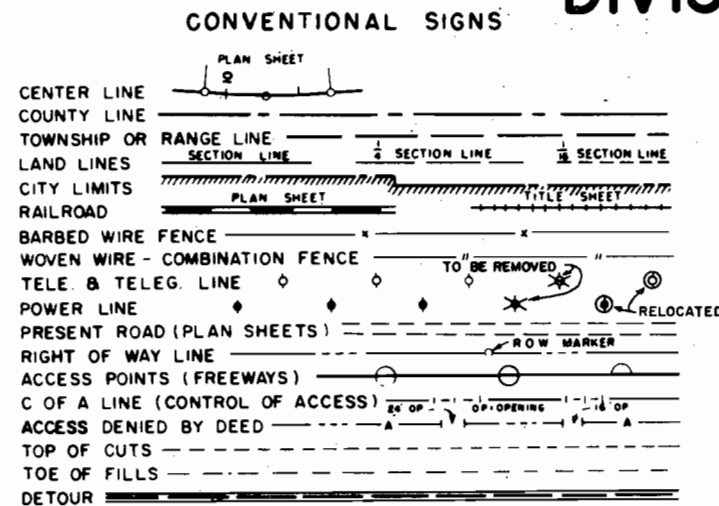

PLAN AND PROFILE OF PROPOSED FEDERAL AID PROJECT NO. S 0144(15) STATE HIGHWAY NO. 64 RIO BLANCO COUNTY RIGHT OF WAY

SCALE OF ORIGINAL DRAWINGS

PLAN SHEETS 1" = 100'

OWNERSHIP MAPS 1" = 400'


R.O.W. LENGTH OF PROJECT = 0.261 Miles (1,377.4 Feet)

Sheet No.

INDEX OF SHEETS

1
2
3-8
9

Title Sheet
Tabulation of Properties
Plan Sheets
Ownership Map

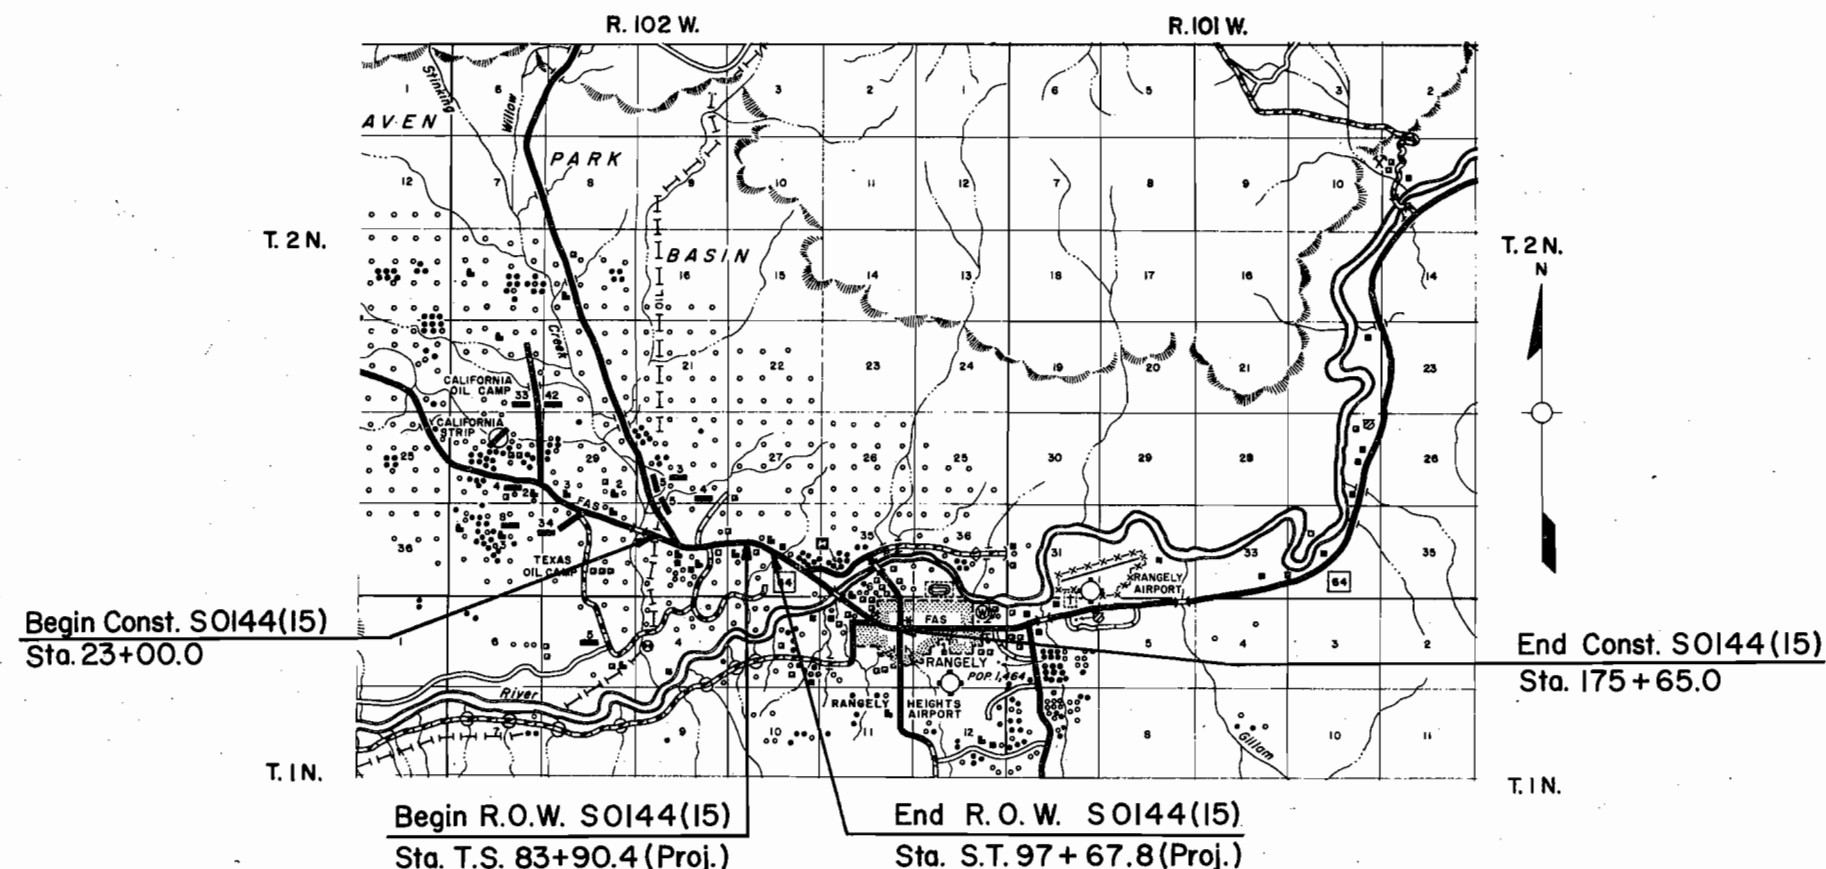


SCALE OF MILES

RIGHT OF WAY: West of Rangely

[illegible]

FEDERAL ROAD DIVISION NO.	DISTRICT	PROJ. NO.	SHEET NO.	TOTAL SHEETS
9	COLORADO	S 0144 (15)	3	
RIGHT OF WAY				
West of Rangely				
REVISIONS				

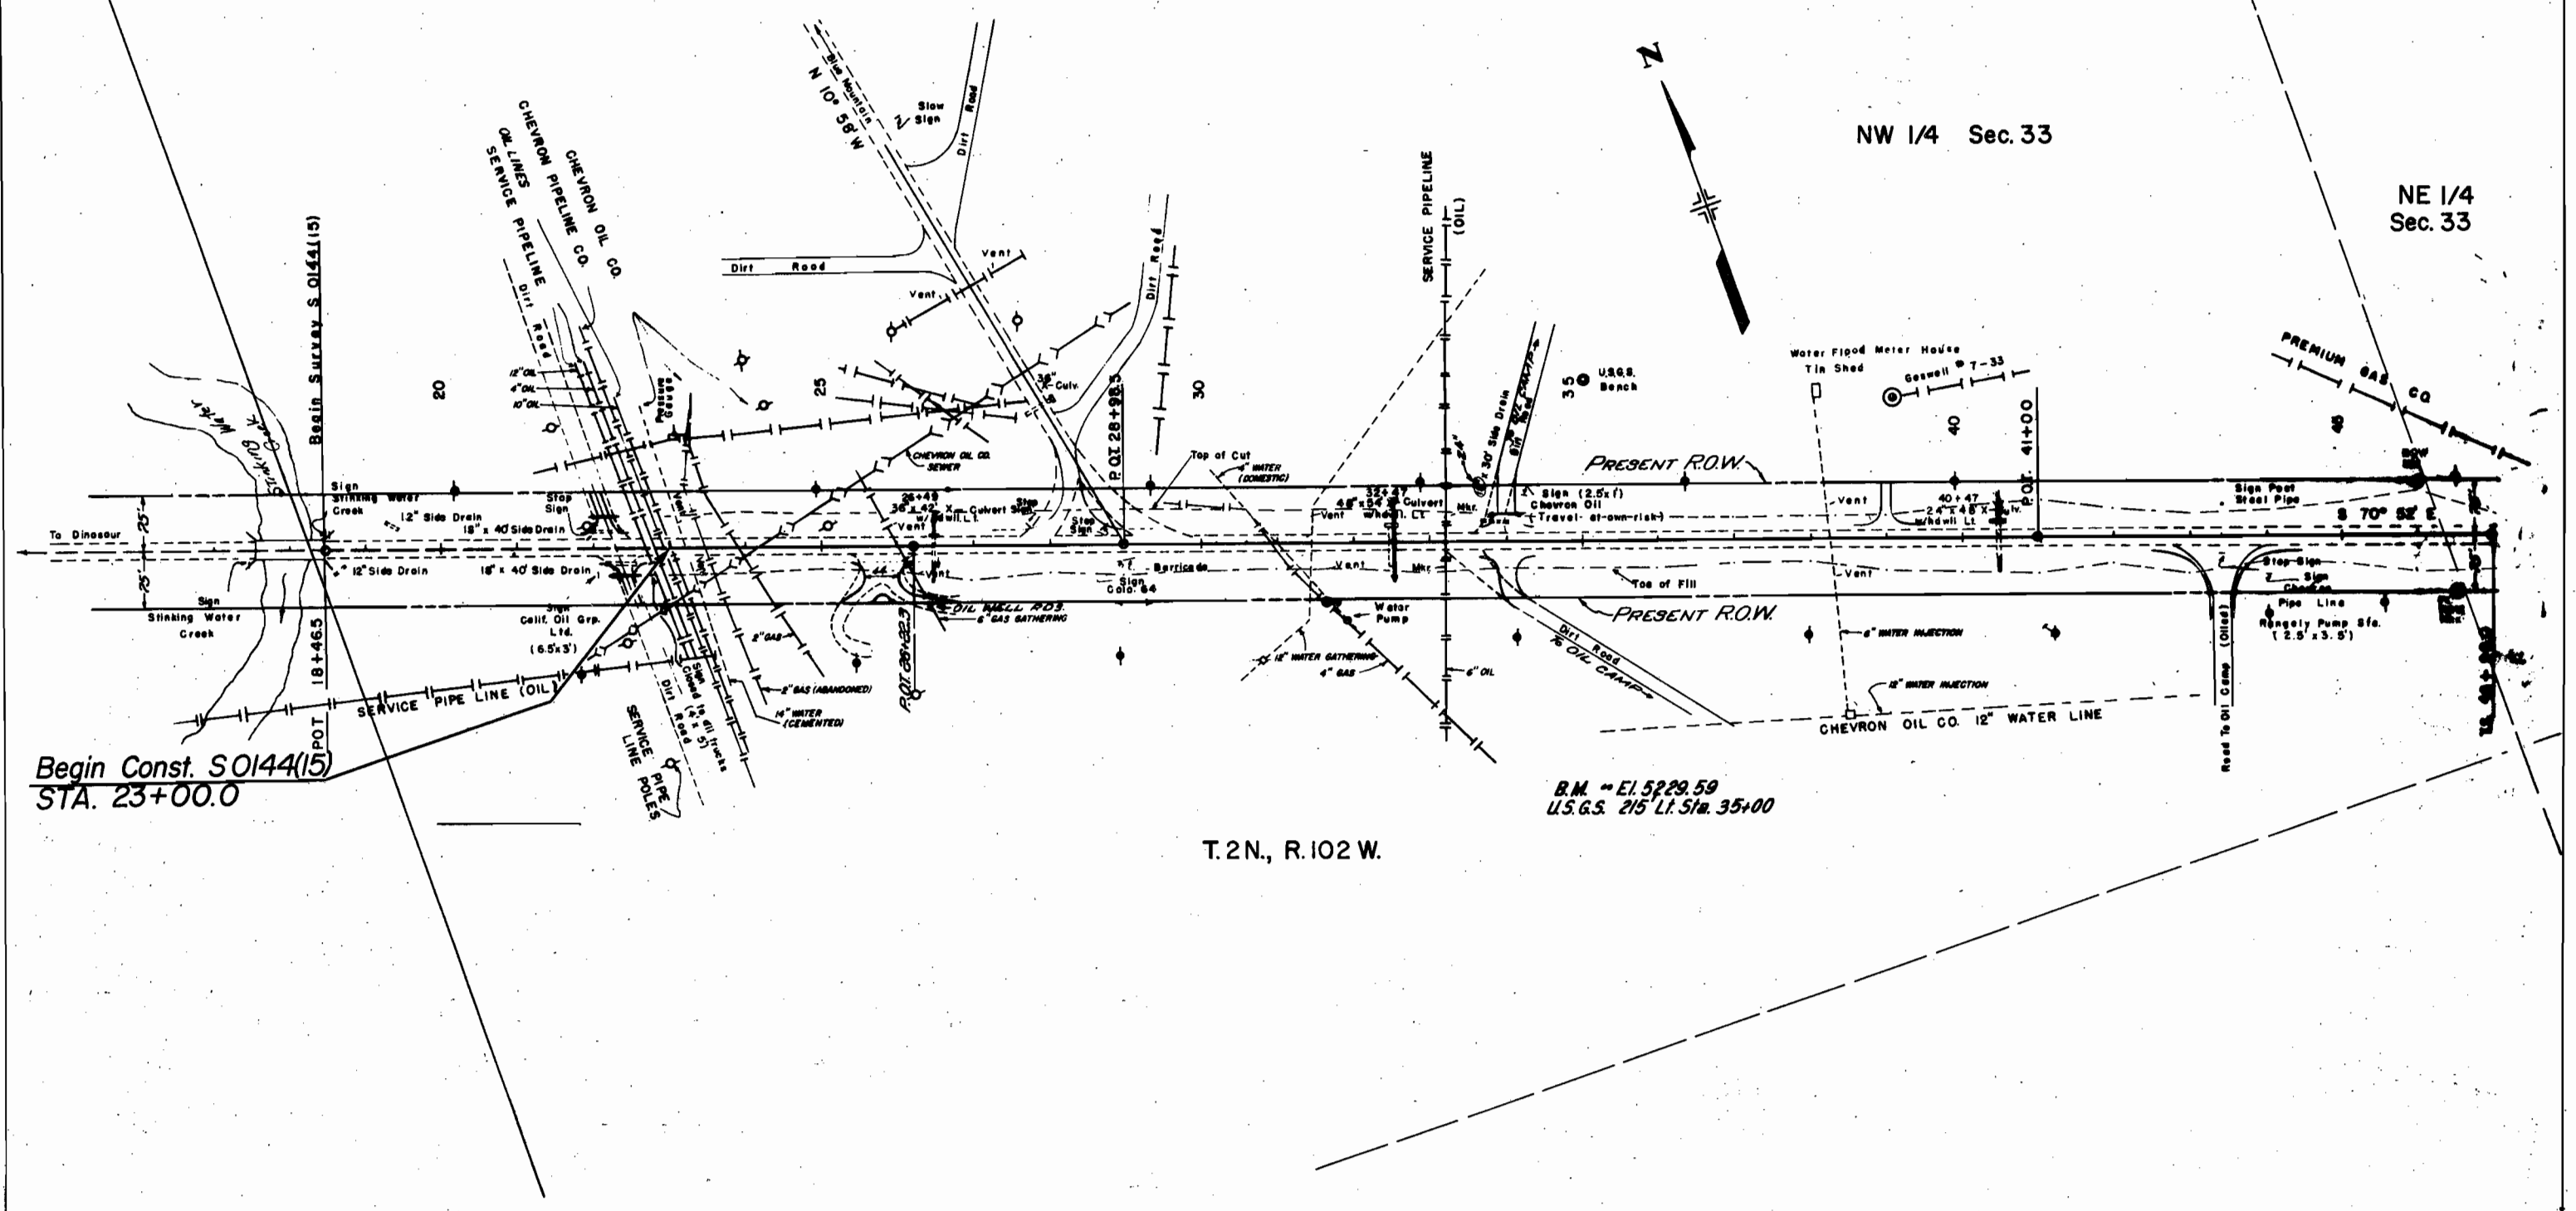

Begin Const. S0144(15)
STA. 23+00.0

T.2N., R.102 W.

B.M. ~ El. 5229.59
U.S.G.S. 215 Lt. Sta. 35+00

NW 1/4 Sec. 33

NE 1/4 Sec. 33

FEDERAL ROAD DIVISION NO.	DISTRICT	PROJ. NO.	SHEET NO.	TOTAL SHEETS
9	COLORADO	S 0144(15)	4	

RIGHT OF WAY
West of Rangely

REVISIONS


(TE-1) Pan American Petroleum

NW 1/4
Sec. 33

NE 1/4 Sec. 33


NW 1/4 Sec. 34

T.2N., R. 102 W.

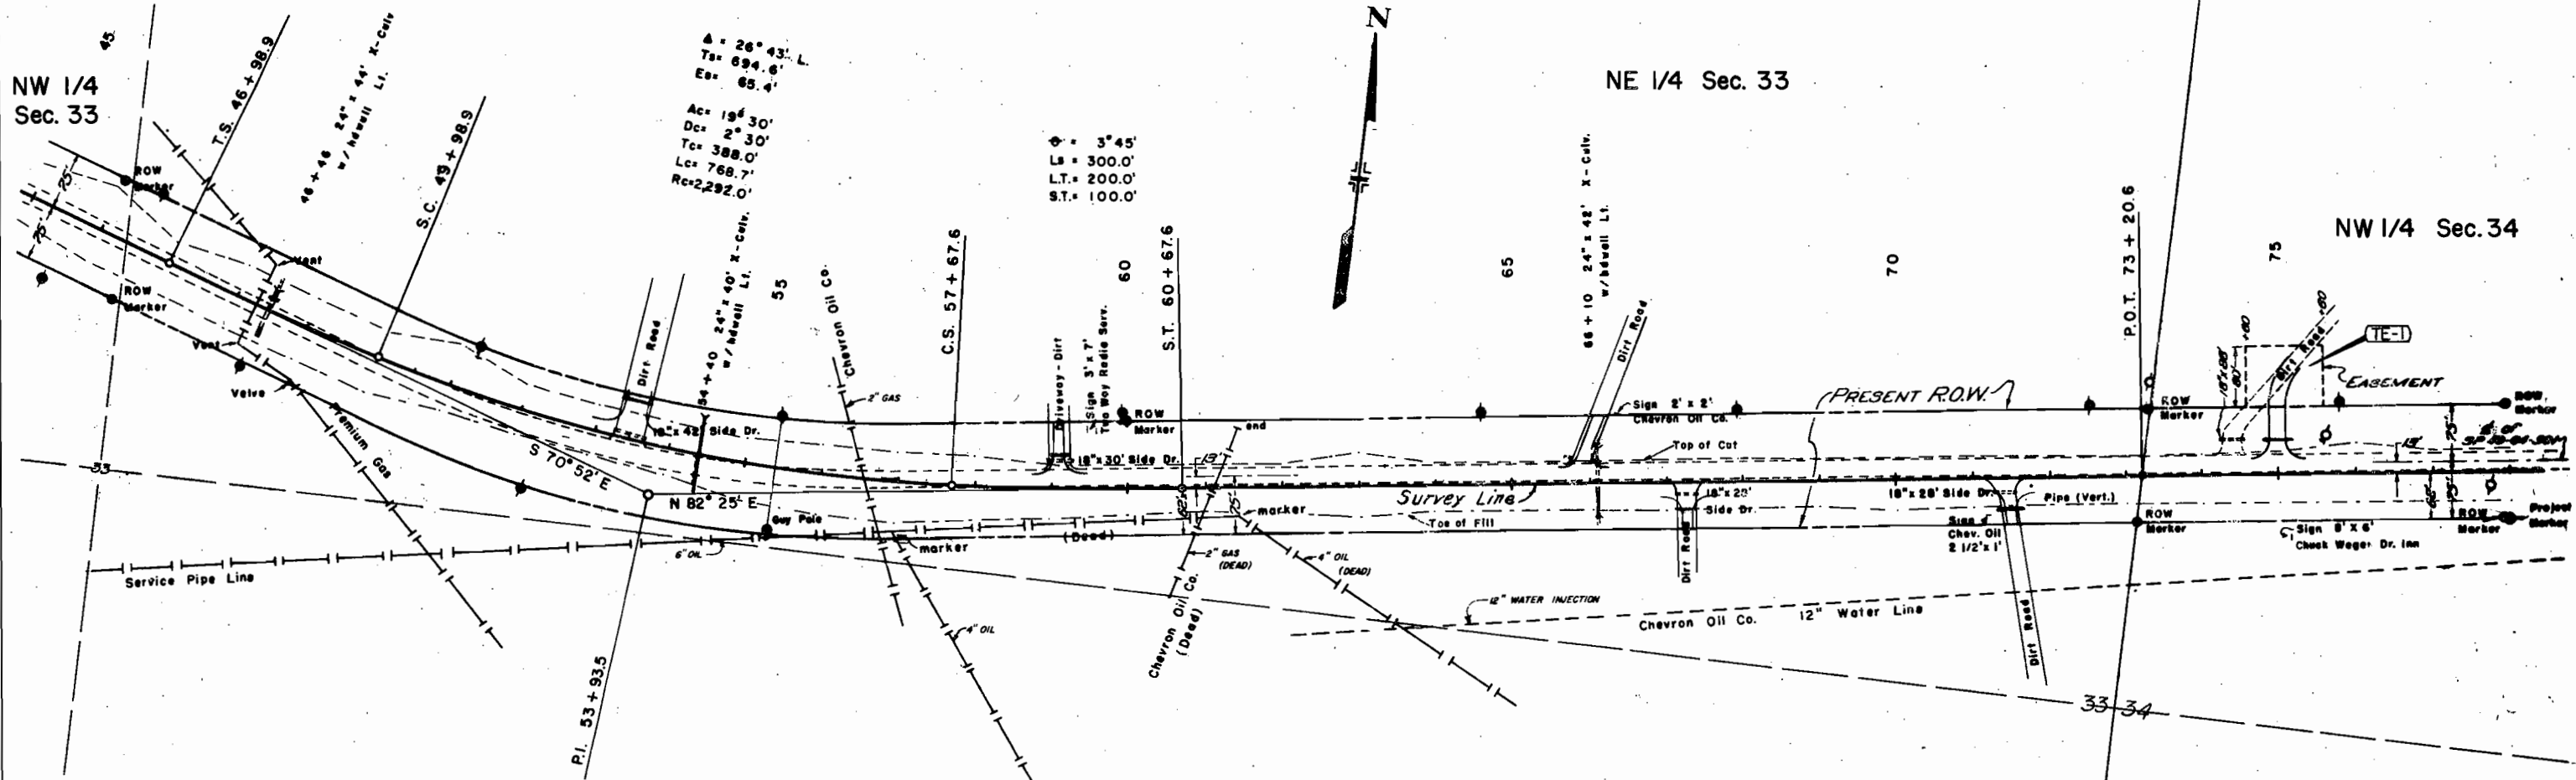

RIGHT OF WAY


West of Rangely

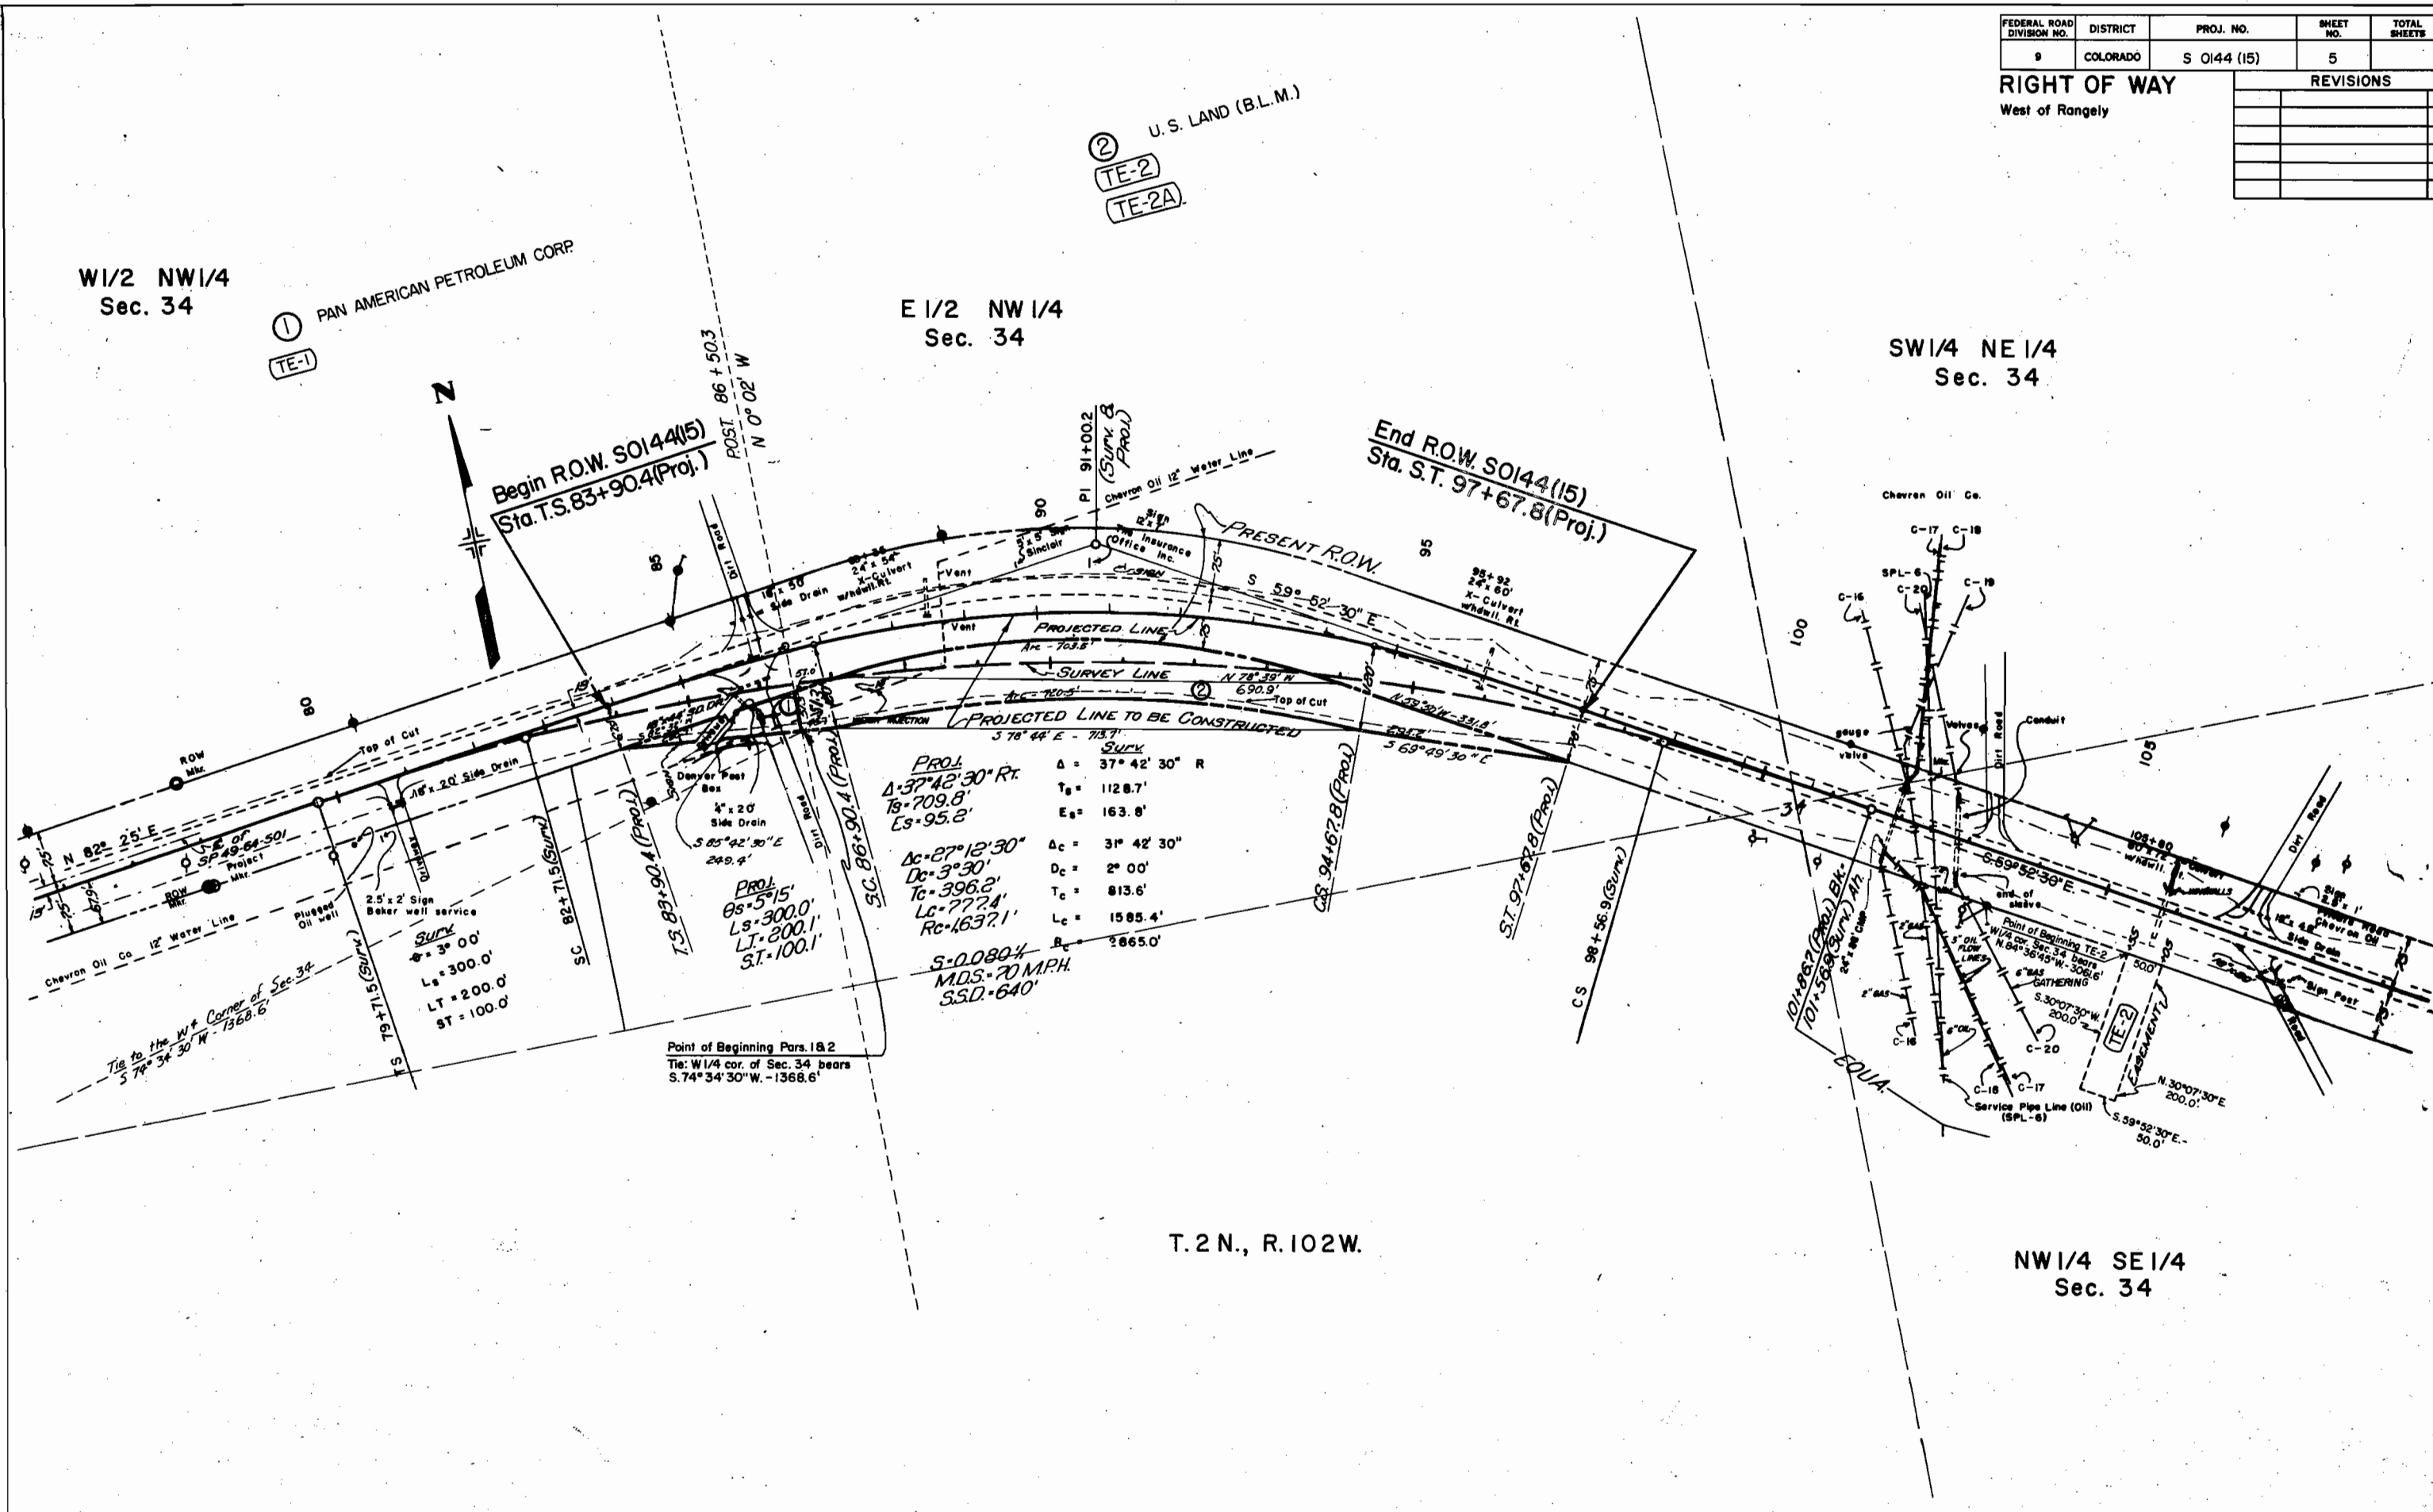

REVISIONS		


SW 1/4 Sec. 35

T. 2 N., R. 102 W.

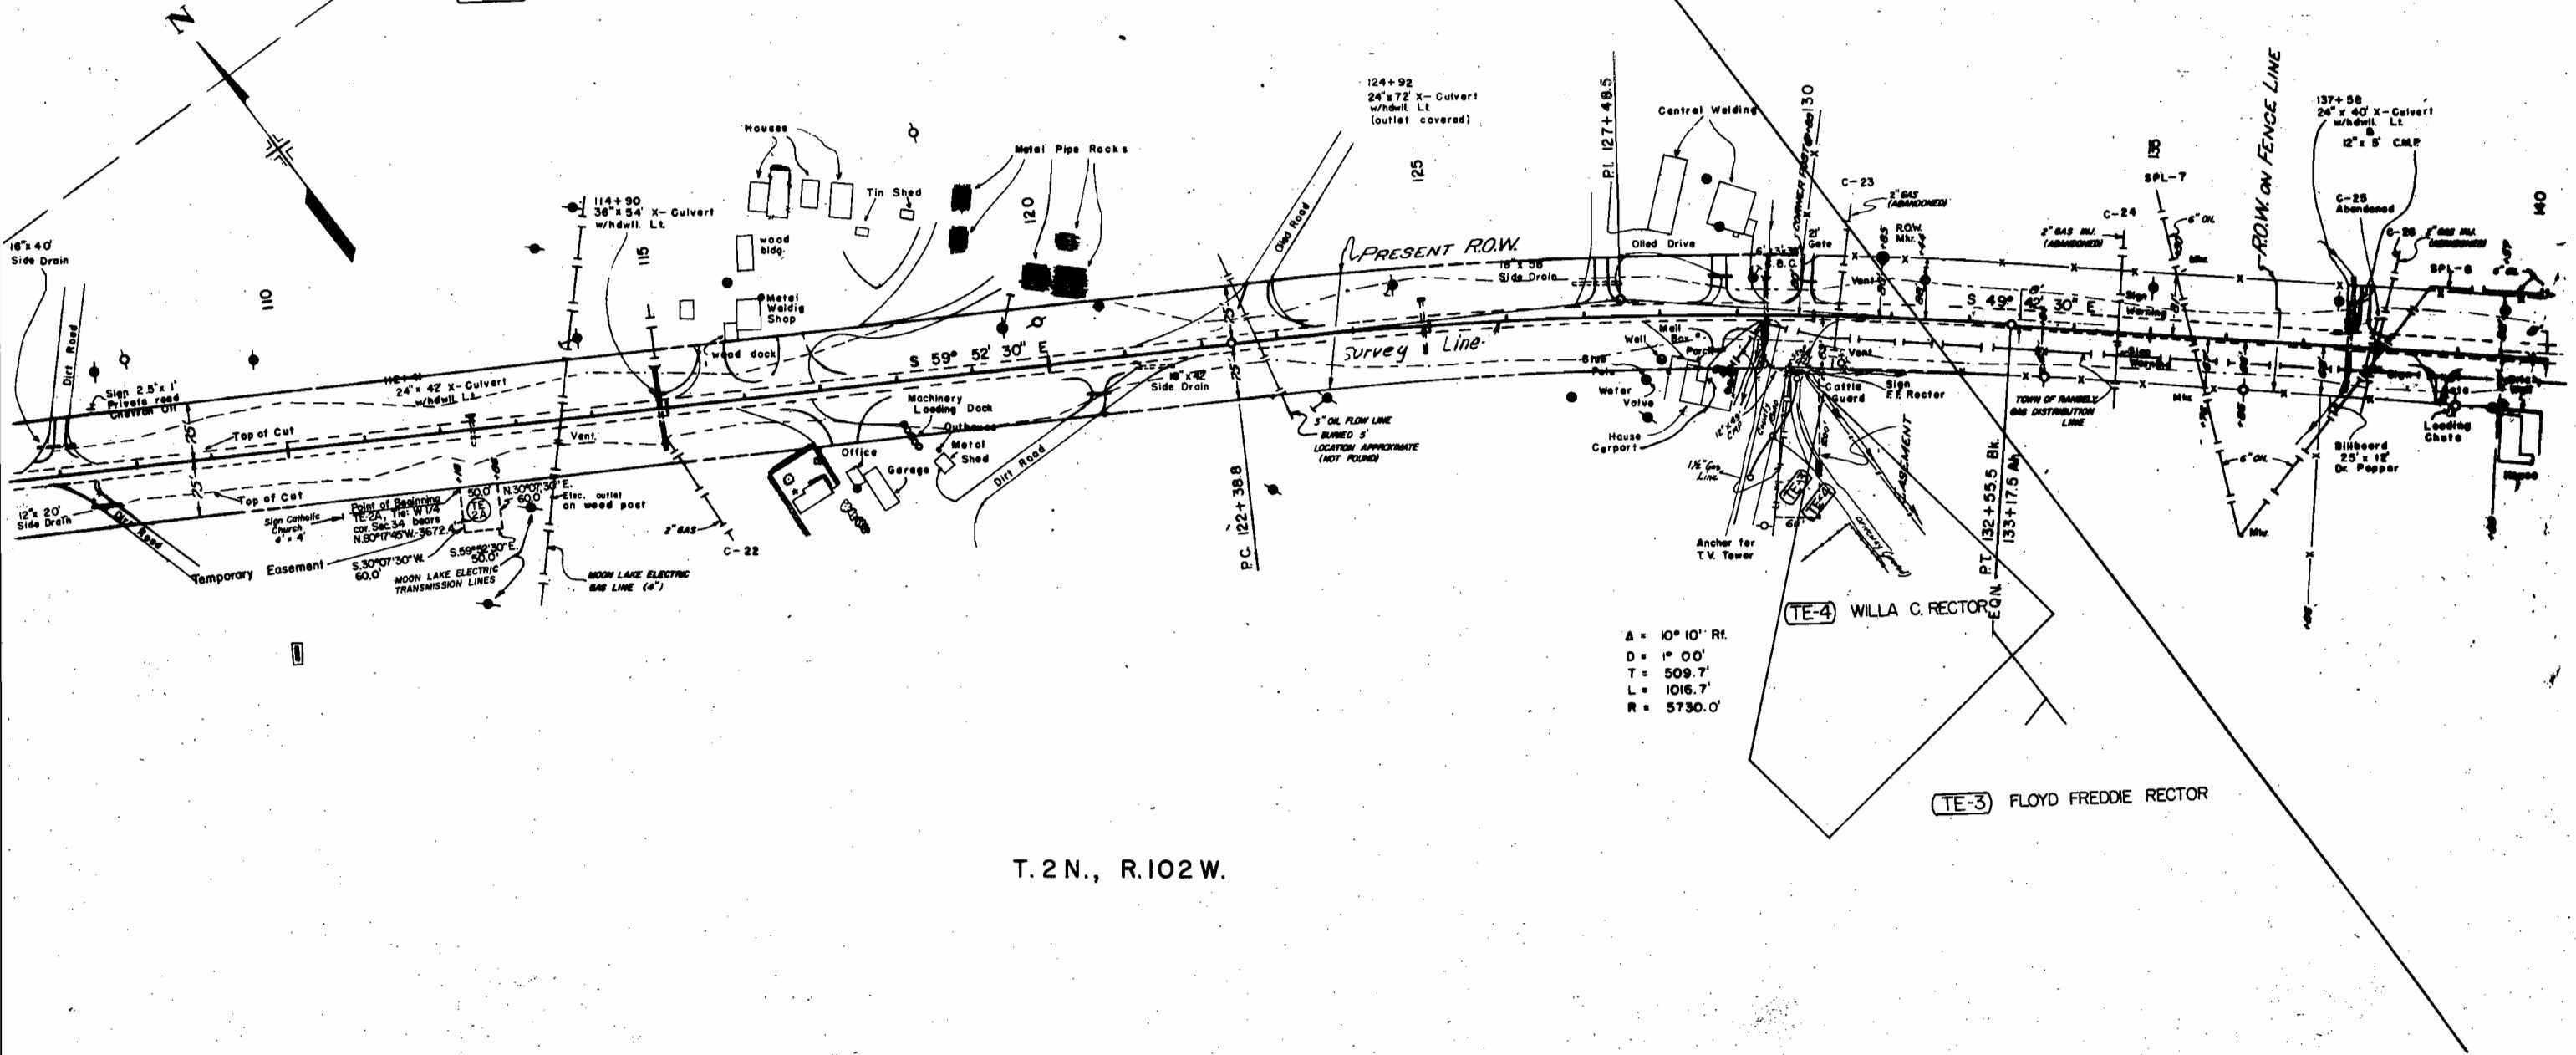

West of Rangely

REVISIONS	

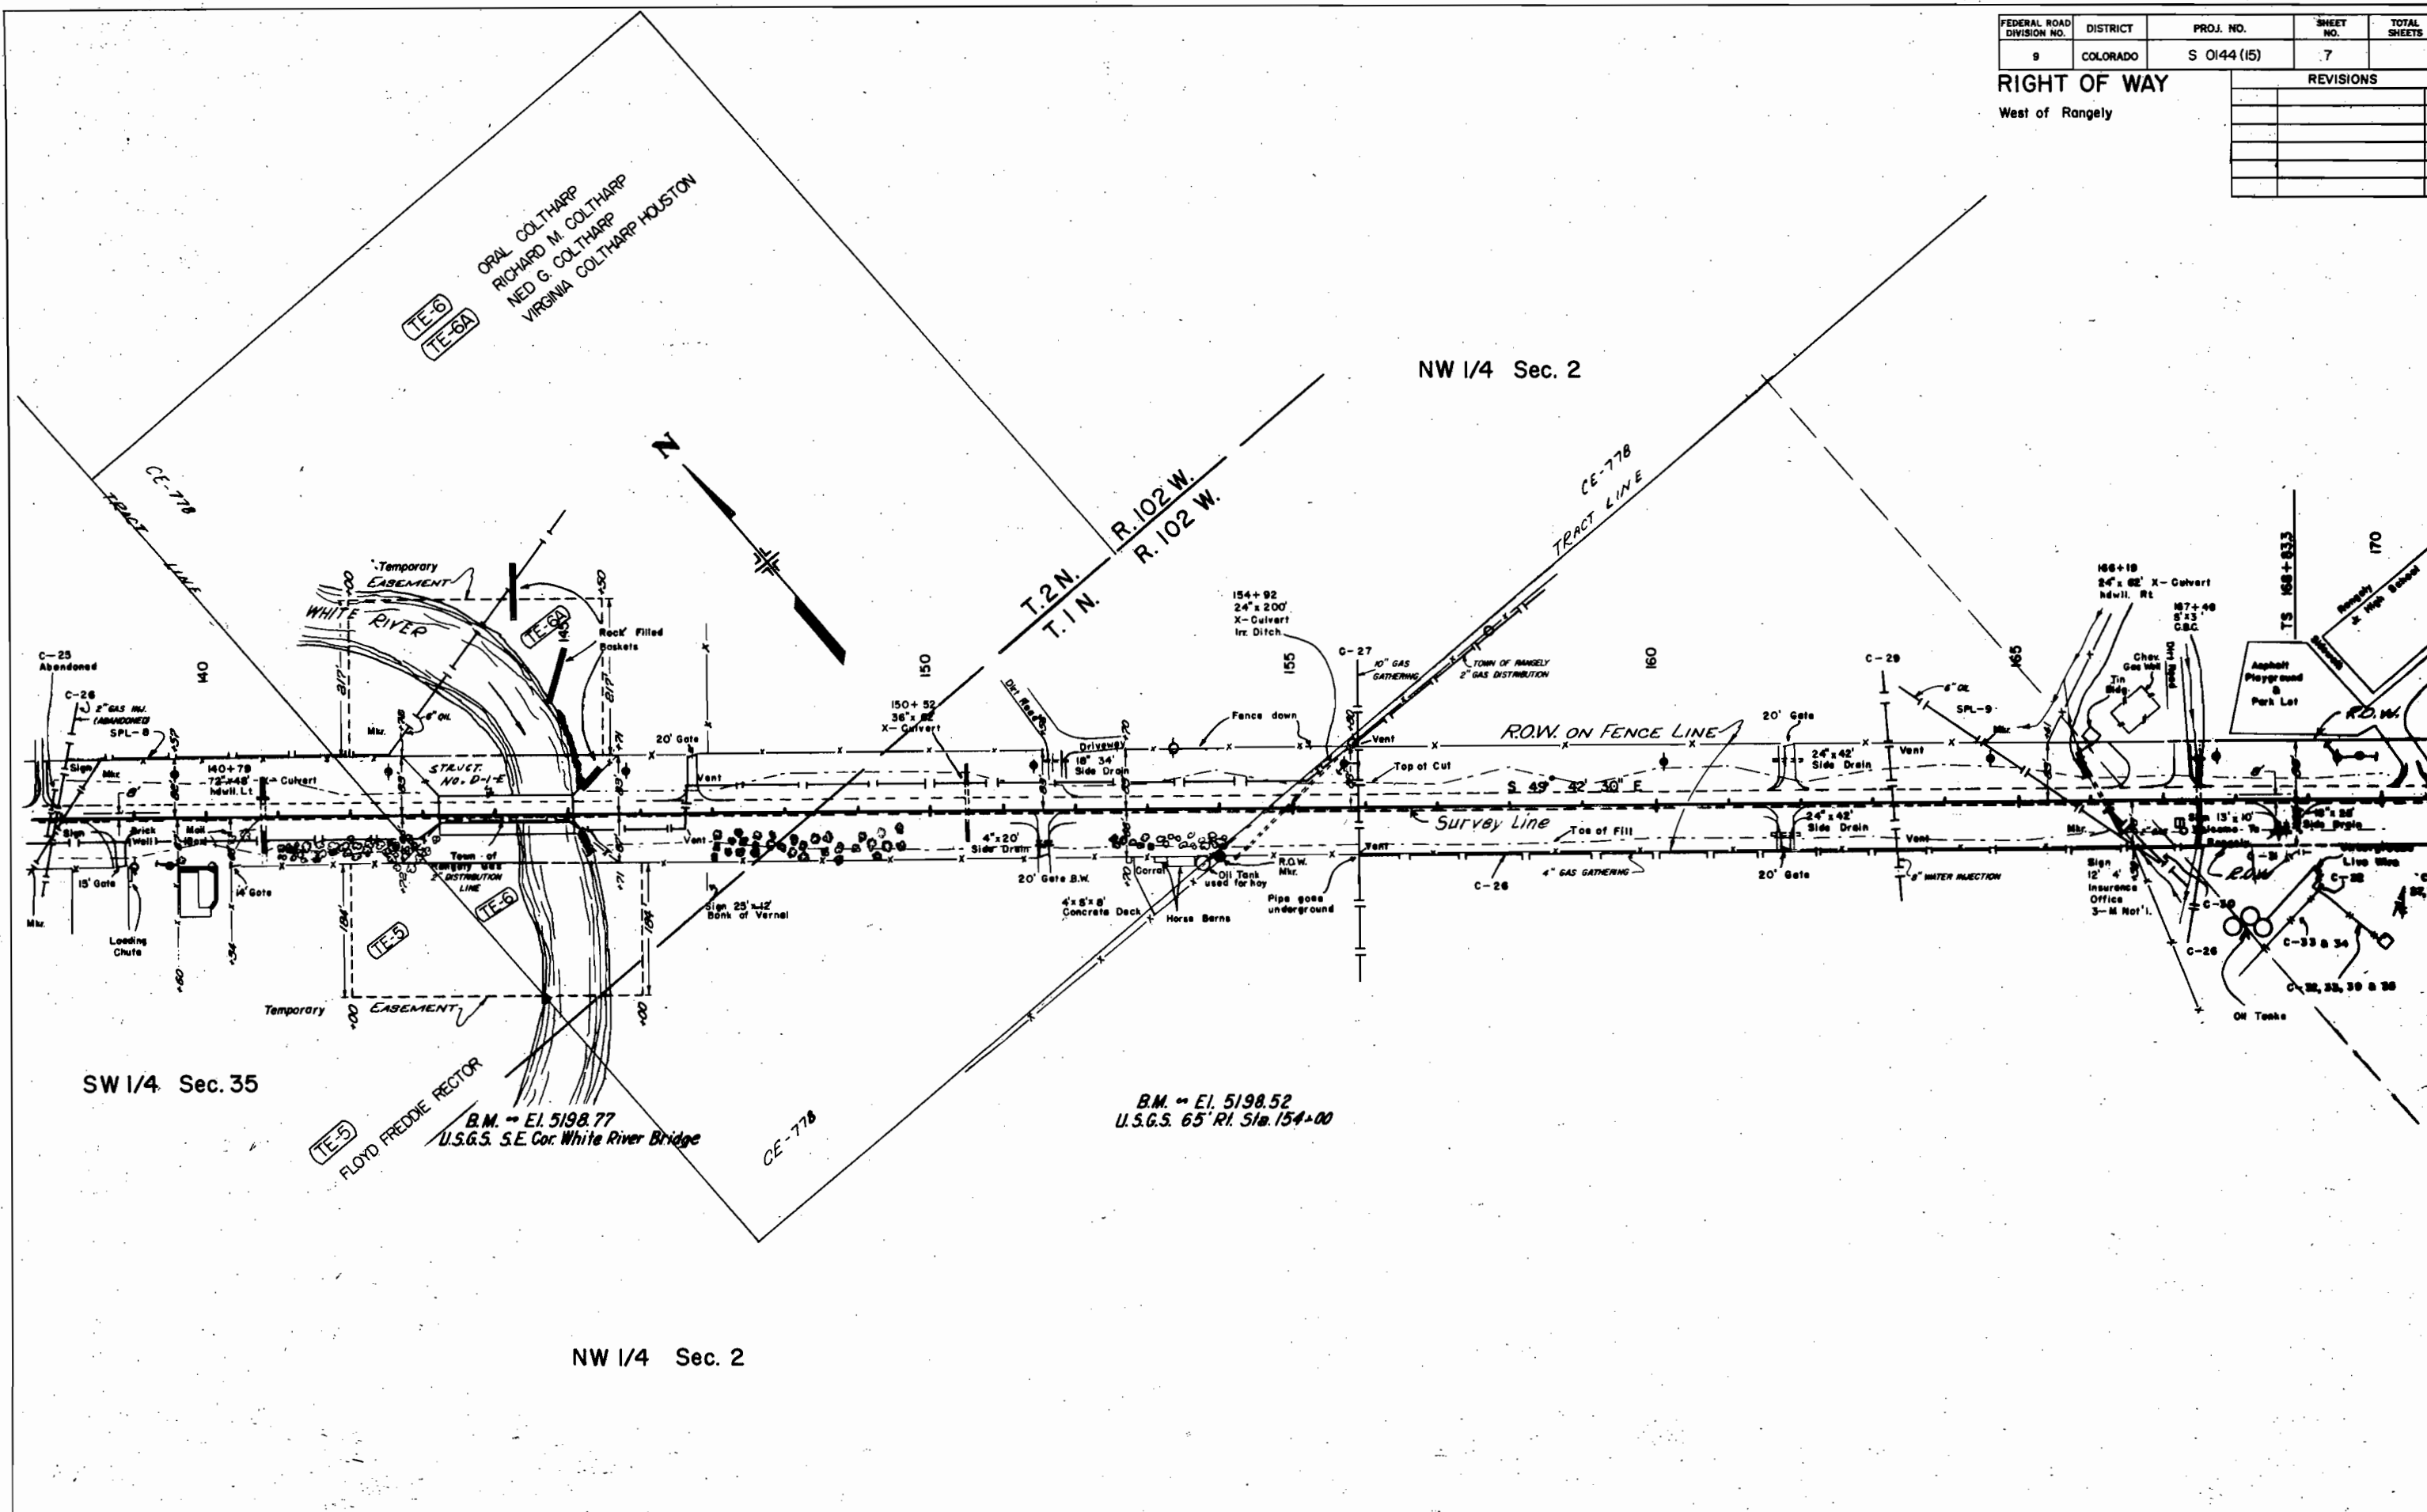

REVISIONS		

