

- INDEX OF SHEETS
1. TITLE SHEET
 2. TABULATION OF PROPERTIES
 3. PLAN AND PROFILE SHEETS SHOWING
 4. OWNERSHIP MAP

COLORADO

DEPARTMENT OF HIGHWAYS

PLAN AND PROFILE OF PROPOSED FEDERAL AID PROJECT NO. S0150 (3)

STATE HIGHWAY NO. 145 & 108

SAN MIGUEL COUNTY

SECTION	PROJECT	DATE	BY	NO.
1	1	5	0150 (3)	1

RIGHT OF WAY


CONVENTIONAL SIGNS

COUNTY LINE	1/4" = 1/2" MILE
RANGE LINE	1/4" = 1/2" MILE
TOWNSHIP OR RANGE LINE	1/4" = 1/2" MILE
SECTION LINE	1/4" = 1/2" MILE
RAILROAD	1/4" = 1/2" MILE
BARBED WIRE FENCE	1/4" = 1/2" MILE
COMMUNICATION WIRE FENCE	1/4" = 1/2" MILE
TELEPHONE & TELEGRAPH LINES	1/4" = 1/2" MILE
POWER LINE	1/4" = 1/2" MILE
PRESENT ROAD (From Shows)	1/4" = 1/2" MILE

SCALES OF ORIGINAL DRAWINGS

ON PLAN	1" = 100 FT.
ON PROFILE	1" = 10 FT. VERTICAL
GRADE LINE ON PROFILE IS SHOWN AS GRADE OF FINISHED ROAD	
NET LENGTH OF PROJECT	

RIGHT OF WAY

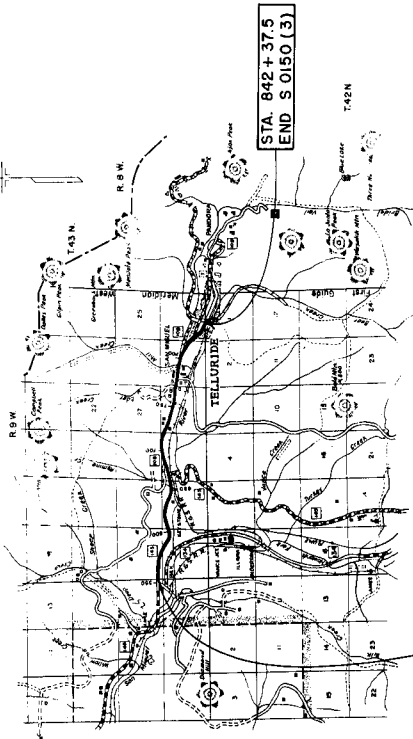

STA. 551 + 35.0 BEGIN S0150 (3)
END S0150 (3)

STA. 842 + 37.5
END S0150 (3)

O.W TABULATION OF PROPERTIES IN SAN MIGUEL COUNTY S.H. NO. 145 & 108 PROJ. NO. S 0150 (3)

O.W TABULATION OF PROPERTIES IN SAN MIGUEL COUNTY S.H. NO. 145 & 108 PROJ. NO. S 0150(3)									
OWNER	ADDRESS	LOCATION	AREA IN ACRES		REMARKS	NO.			
			TOTAL LAND IN TRACT	PARCEL TO BE ACQUIRED					
Shari Alexander Shari Alexander Shari Alexander	Norwood, Colorado	T33M, R3W	66.43	16.901	13.106				
	Norwood, Colorado	N 1/2 Sec 32	52.23	1.741	1.121	1			
	Norwood, Colorado	NE 1/4 Sec 32	156.70	0.625	0.352	2			
	Norwood, Colorado	NE 1/4 Sec 32				3			
Ed J. Vezina Ed J. Vezina	Telluride, Colorado	NE 1/4 Sec 32		2.587	1.637				
	Telluride, Colorado	Sec 32, S. Sec 33	19.83	4.995	2.757	5			
	Telluride, Colorado	Sec 33							
United States of America (National Forest)									
Ed J. Vezina	Telluride, Colorado	Sec 33	133.32	1.871	1.701				
Mike Adgerso % Joaquin Adgerso	Telluride, Colorado	NW 1/4 Sec 33		7.234	3.419	7			
Bethia Daniels	Nucleo, Colorado	Sec 33 & Sec 34	66.21	1.168	1.168				
Mike Adgerso % Joaquin Adgerso	Telluride, Colorado	NW 1/4 Sec 34		1.717	0.479	9			
Ed J. Vezina	Telluride, Colorado	Sec 34		3.311	1.446	11			
Millard and Iris Lein Millard and Iris Lein	Telluride, Colorado Telluride, Colorado	Sec 34 Sec 34		0.501	0.161	12			
Ed J. Vezina	Telluride, Colorado	Sec 34		2.560	1.240	13			
Ed J. and Rosalia Vezina Ed J. and Rosalia Vezina	Telluride, Colorado Telluride, Colorado	Sec 34 & Sec 35 Sec 35	160.00	8.203	2.632	15			
United States of America (National Forest)		Sec 35	38.00	0.099	0.045	16			
Albert Beckman	Telluride, Colorado	Sec 35				17			
San Miguel County	Telluride, Colorado	Sec 36		1.560	0.358	19			
Kella T. McKnight	Telluride, Colorado	SE 1/4 Sec 35	91.16	1.188	0.830	20			
Ed J. Vezina Ed J. Vezina Ed J. Vezina Ed J. and Rosalia Vezina	Telluride, Colorado Telluride, Colorado Telluride, Colorado Telluride, Colorado	NW 1/4 Sec 33 NW 1/4 Sec 34 NE 1/4 Sec 34 NE 1/4 Sec 35		0.413 0.413 0.551 0.689	0.413 0.413 0.551 0.689	E1 E2 E3 E4			


SECTION	NUMBER	DATE	NO.	NO.	NO.
1	1	1	1	1	1


RIGHT OF WAY
 1. 2. 


STA 651+35.0
 BEGIN S 0150 (3)
 END S 0150 (2)

NW 1/4 SEC 36,
 T.43N, R.10W, N.M.P.M.

NE 1/4 SEC 36,
 T.43N, R.10W, N.M.P.M.

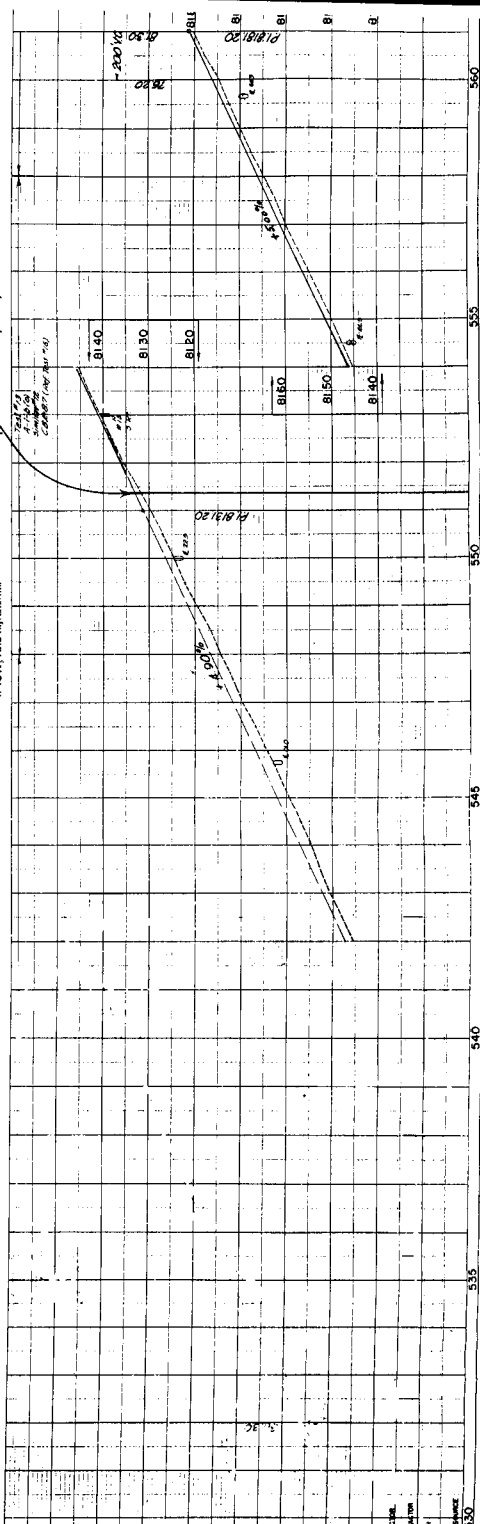


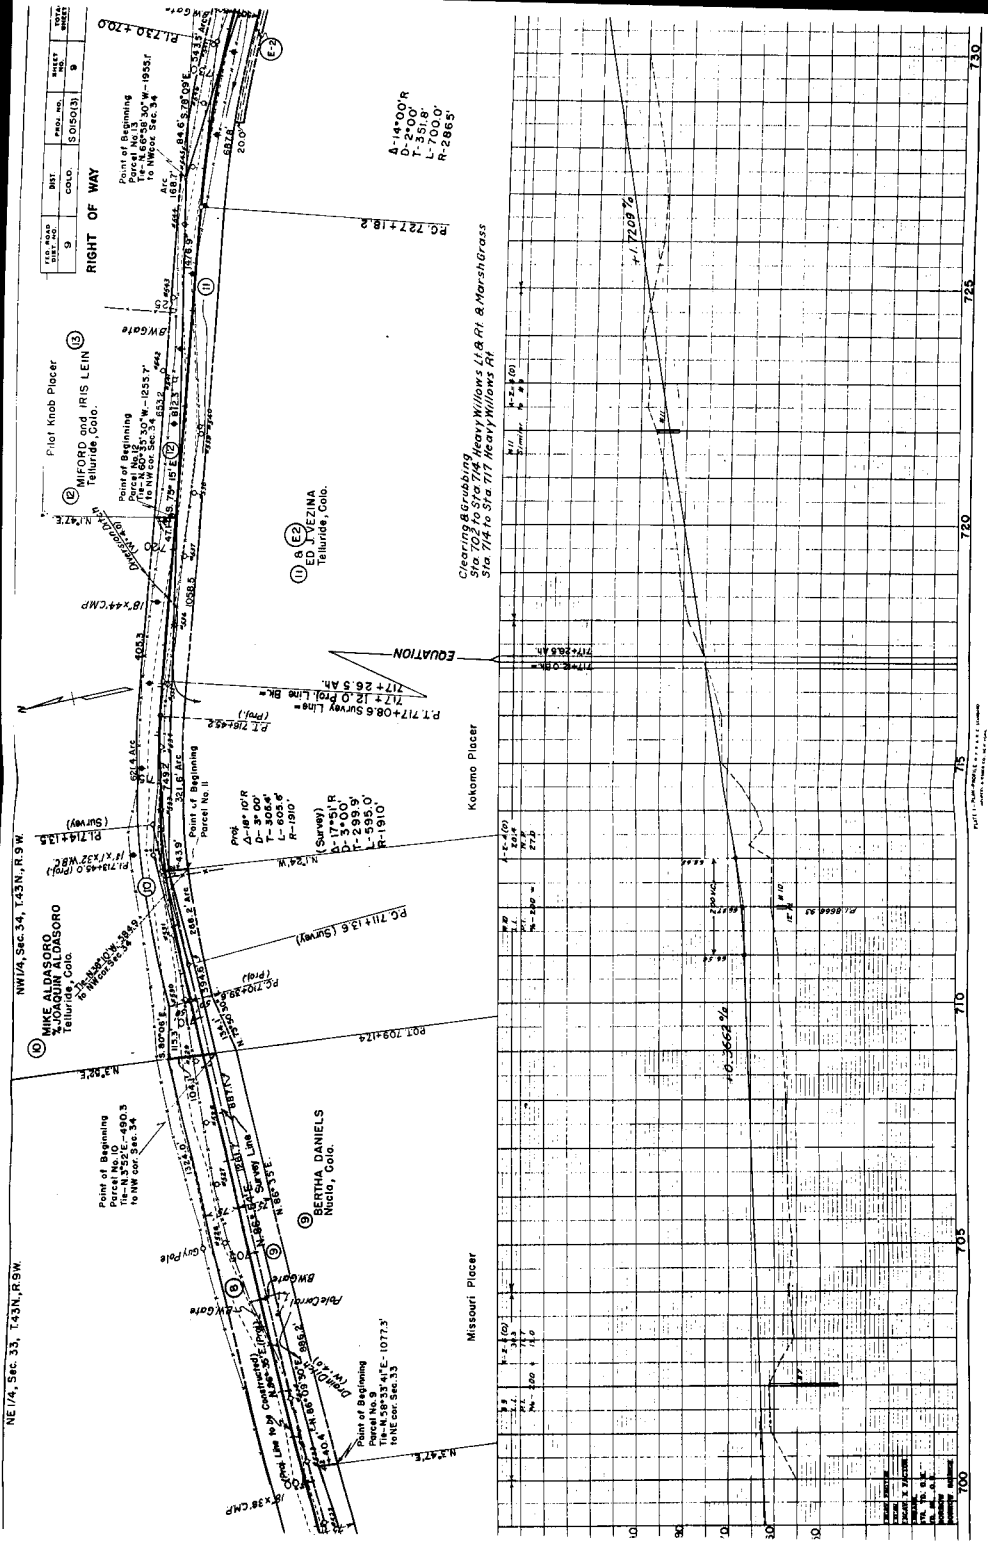


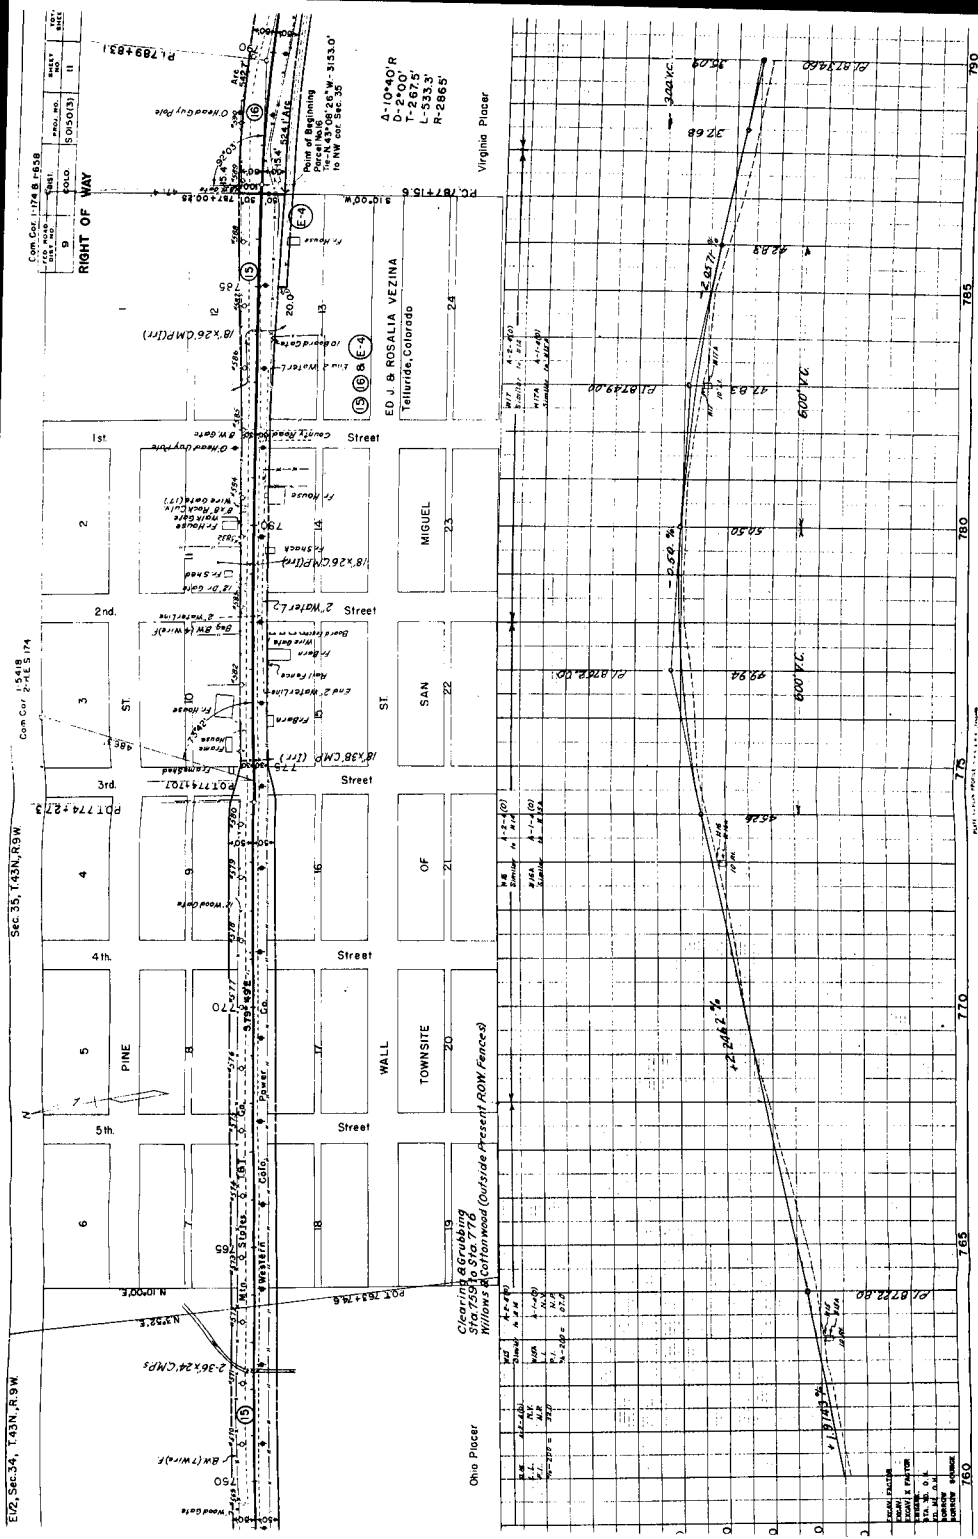

| | |
|------|---------------|
| EXCM | FACTOR |
| EXCM | - |
| EXCM | X FACTOR |
| EXCM | REMARKS |
| EXCM | STA. TO. 0.01 |
| EXCM | TO. M. 0.01 |
| EXCM | SOURCE |
| EXCM | SOURCE |

| FILE NO. | DIST. | UNIT. | PLAT NO. | DATE |
|----------|-------|-------|------------|------|
| 9 | 9 | 9 | 5 0350(13) | 14 |

RIGHT OF WAY

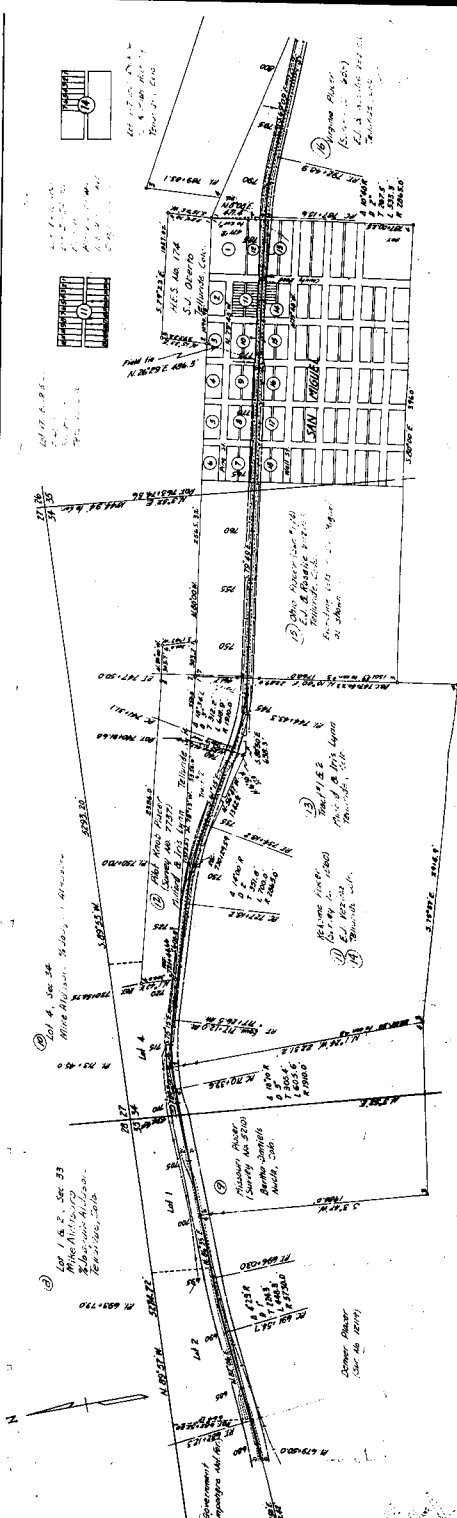
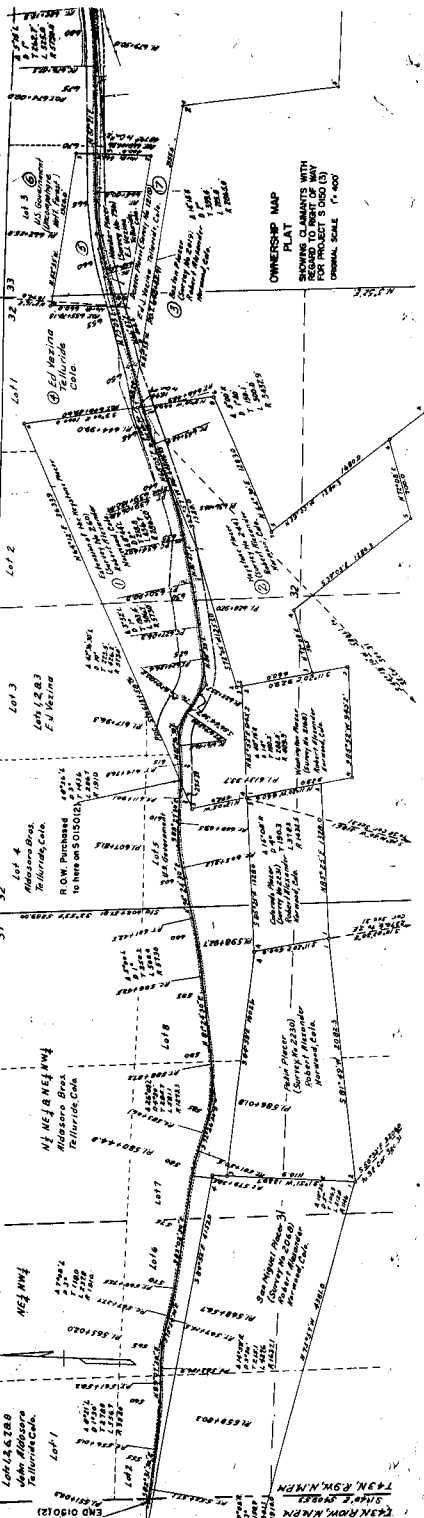


| FILE NO. | DISTRICT | PROJECT NO. | SHEET NO. |
|----------|----------|-------------|-----------|
| 8 | 8 | 8 00000 | 15 |

RIGHT OF WAY

OWNERSHIP MAP PLAT

SHOWING CLAIMANTS WITH
REGARD TO RIGHT OF WAY
IN PROJECT NO. 8 00000
ORIGINAL SCALE 1" = 400'

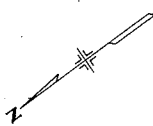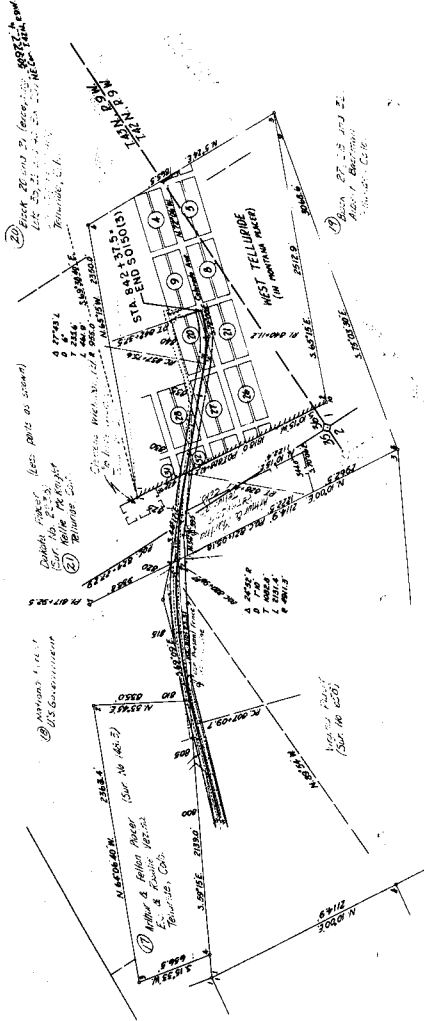

2 D1R0 (2)

COLORADO DEPARTMENT OF HIGHWAYS

PLAN AND PROFILE OF PROPOSED
FEDERAL AID PROJECT NO. S0150(3)
STATE HIGHWAY NO. 145 & 108
SAN MIGUEL COUNTY

INDEX OF SHEETS
SHEET NO. 1 TITLE SHEET
2 PLAN AND PROFILE
3-5 PLAN AND PROFILE SHEETS SHOWING
RIGHT OF WAY
6-10 OWNERSHIP MAP

Master Copy
DO NOT REMOVE

| | | |
|-------------|----------|-----------|
| SECTION NO. | DISTRICT | PROJ. NO. |
| 1 | CONGRADO | 5 0150(3) |

RIGHT OF WAY


CONVENTIONAL SIGNS

- COUNTY LINE
- TOWNSHIP OR RANGE LINE
- SECTION LINE
- RAILROAD
- BARRIED WIRE FENCE
- UNBARRIED WIRE FENCE
- SHOW
- TELEPHONE & TELEGRAPH LINES
- POWER LINE
- PRESENT ROAD (When Shown)

SCALE OF ORIGINAL DIMENSIONS
ON PLAN: 1 IN. = 100 FT.
ON PROFILE: 1 IN. = 100 FT. HORIZONTAL
1 IN. = 10 FT. VERTICAL

GRADE LINE ON PROFILE IS SHOWN AS GRADE OF FINISHED ROAD
DISTANCE LENGTH OF PROJECT
MILE LENGTH OF PROJECT

RIGHT OF WAY

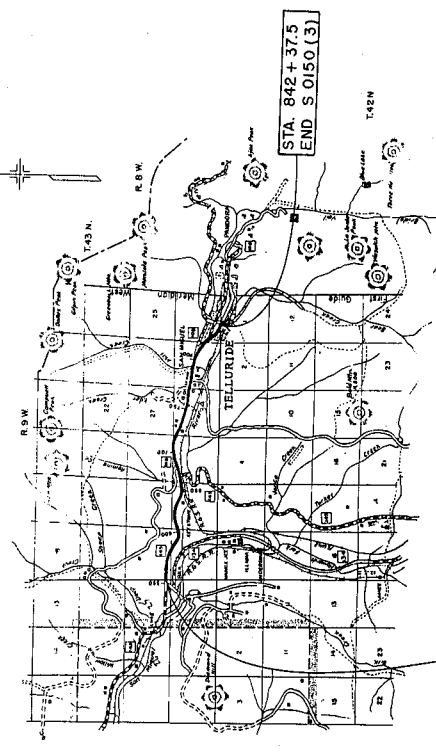

STA. 842 + 37.5
END S 0150(3)

STA. 551 + 350 BEGIN S 0150(3)
END S 0150(2)

SCALE IN MILES

R.O.W TABULATION OF PROPERTIES IN SAN MIGUEL COUNTY S.H. NO. 145 & 108 PROJ. NO. S 0150(3)

| | | | |
|----------------|-------|---------|-----------|
| ASS. PROJ. NO. | STATE | CO. NO. | PROJ. NO. |
| 145 | CO. | 108 | 0150(3) |
| 1 | 2 | | |

| PARCEL NO. | OWNER | ADDRESS | LOCATION | AREA | | ACRES IN PARCEL | ACRES ACQUIRED | REMARKS |
|------------|--|---------------------|-----------------|--------|--------|-----------------|----------------|------------------------------------|
| | | | | TOTAL | RAW | | | |
| 1 | Robert Alexander 212/265 | Newwood, Colorado | T43N, R3W | | | | | |
| 2 | Robert Alexander 212/265 | Newwood, Colorado | N 1/2 Sec 32 | 56.43 | 16.901 | 13.06 | | Extension of the Kaxtione Placer |
| 3 | Robert Alexander 212/265 | Newwood, Colorado | NE 1/4 Sec 32 | 37.23 | 1.741 | 1.21 | | Kaxtione Placer |
| 4 | Ed J. Vazina 212/265 | Telluride, Colorado | NE 1/4 Sec 32 | 156.70 | 0.625 | 0.552 | | Boston Placer |
| 5 | Ed J. Vazina 212/271 | Telluride, Colorado | NE 1/4 Sec 32 | | 2.587 | 1.637 | | |
| 6 | United States of America (National Forest) | Telluride, Colorado | Sec 32 & Sec 33 | 19.83 | 4.595 | 2.757 | | Noville Placer |
| 7 | Ed J. Vazina 212/271 | Telluride, Colorado | Sec 33 | | | | | |
| 8 | Mike Alderson, Joseph Alderson 212/267 | Telluride, Colorado | Sec 33 | 133.32 | 1.871 | 1.701 | | Decker Placer |
| 9 | Bertha Donits 212/266 | Nicola, Colorado | NW 1/4 Sec 33 | | 7.234 | 3.419 | | |
| 10 | Mike Alderson, Joseph Alderson 212/267 | Telluride, Colorado | Sec 33 & Sec 34 | 56.21 | 1.168 | 1.168 | | Missouri Placer |
| 11 | Ed J. Vazina 212/271 | Telluride, Colorado | NW 1/4 Sec 34 | | 1.717 | 0.479 | | |
| 12 | Willard and Iris Lein 212/268 | Telluride, Colorado | Sec 34 | | 3.311 | 1.446 | | Kokomo Placer |
| 13 | Willard and Iris Lein 212/268 | Telluride, Colorado | Sec 34 | | 0.501 | 0.161 | | Pilot Knob Placer |
| 14 | Ed J. Vazina 212/271 | Telluride, Colorado | Sec 34 | | 2.560 | 1.240 | | Tract 182 of the Kokomo Placer |
| 15 | Ed J. and Rosalia Vazina 212/270 | Telluride, Colorado | Sec 34 | | 0.335 | 0.128 | | Kokomo Placer |
| 16 | Ed J. and Rosalia Vazina 212/270 | Telluride, Colorado | Sec 34 & Sec 35 | 180.00 | 8.203 | 2.652 | | Ohio Placer |
| 17 | Ed J. and Rosalia Vazina 212/270 | Telluride, Colorado | Sec 35 | | 6.612 | 3.437 | | Virginia Placer |
| 18 | United States of America (National Forest) | Telluride, Colorado | Sec 35 | 38.00 | 0.089 | 0.045 | | Arthur and Felton Placer |
| 19 | Albert Beckman 212/269 | Telluride, Colorado | Sec 35 | | | | | |
| 20 | San Miguel County 212/269 | Telluride, Colorado | Sec 36 | | 1.560 | 0.358 | | Blocks 2728 & 32 Town of Telluride |
| 21 | Kellie I. McNeill 212/269 | Telluride, Colorado | Sec 36 | | 1.188 | 0.930 | | Blocks 2018 & 21 Town of Telluride |
| 22 | Ed J. Vazina | Telluride, Colorado | SE 1/4 Sec 35 | 91.16 | 0.846 | 0.270 | | Dakota Placer |
| 23 | Ed J. Vazina | Telluride, Colorado | NW 1/4 Sec 33 | | 0.413 | 0.413 | | |
| 24 | Ed J. Vazina | Telluride, Colorado | NW 1/4 Sec 34 | | 0.413 | 0.413 | | Irrigation Ditch Channel |
| 25 | Ed J. Vazina | Telluride, Colorado | NE 1/4 Sec 34 | | 0.351 | 0.351 | | " |
| 26 | Ed J. and Rosalia Vazina | Telluride, Colorado | NE 1/4 Sec 35 | | 0.689 | 0.689 | | " |

| PLAN NUMBER | SHEET NO. | PROJECT NO. |
|-------------|-----------|-------------|
| 5 | 5 | 5 |


RIGHT OF WAY

8226
1525
R 3850.0
Nov 5.0.20



STA 551+35.0
BEGIN S 0150 (2)
END S 0150 (2)

NW 1/4 SEC 36
7.45N, 8.00W, N.M.P.M.

NE 1/4 SEC 36
7.45N, 8.00W, N.M.P.M.

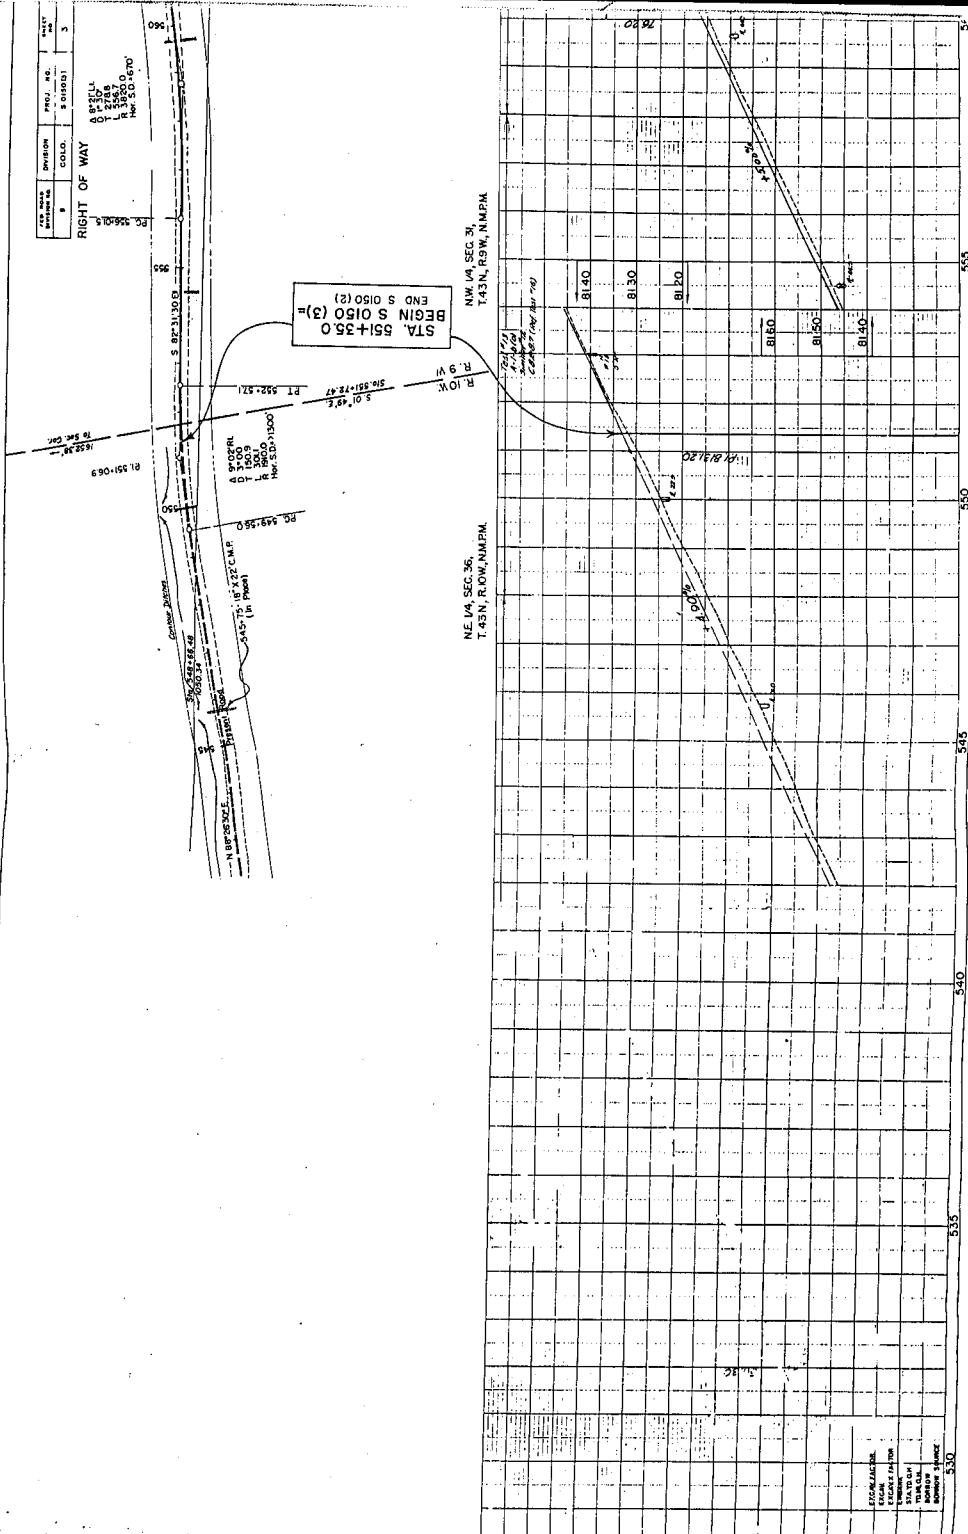

| FED. ROAD DISTRICT NO. | DISTRICT | PROJ. NO. | SHEET NO. |
|------------------------|----------|------------|-----------|
| 9 | COLO. | S 0150 (3) | 4 |

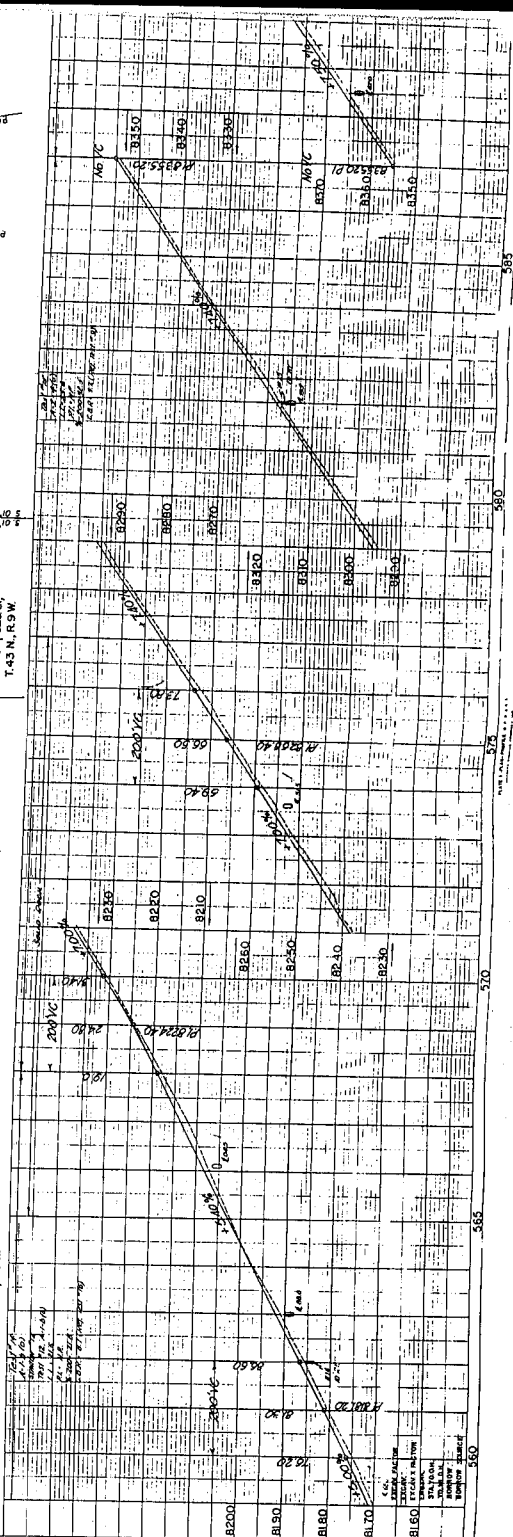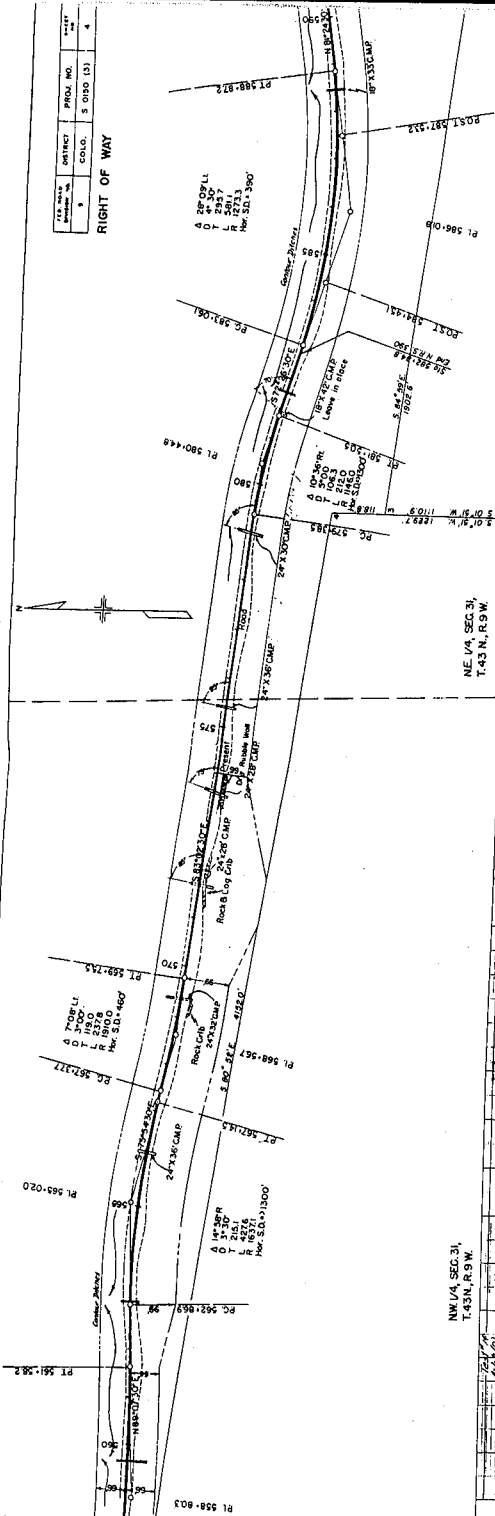



| | | | |
|----------------------------|----------|------------|--------------|
| PERS. ROAD
DIVISION NO. | DISTRICT | PROJ. NO. | SHEET
NO. |
| 2 | COLO. | S 0150 (3) | 5 |

RIGHT OF WAY

① ROBERT ALEXANDER
Norwood, Colo.

NOTE: R.O.W. Purchased to here on Project 50150131

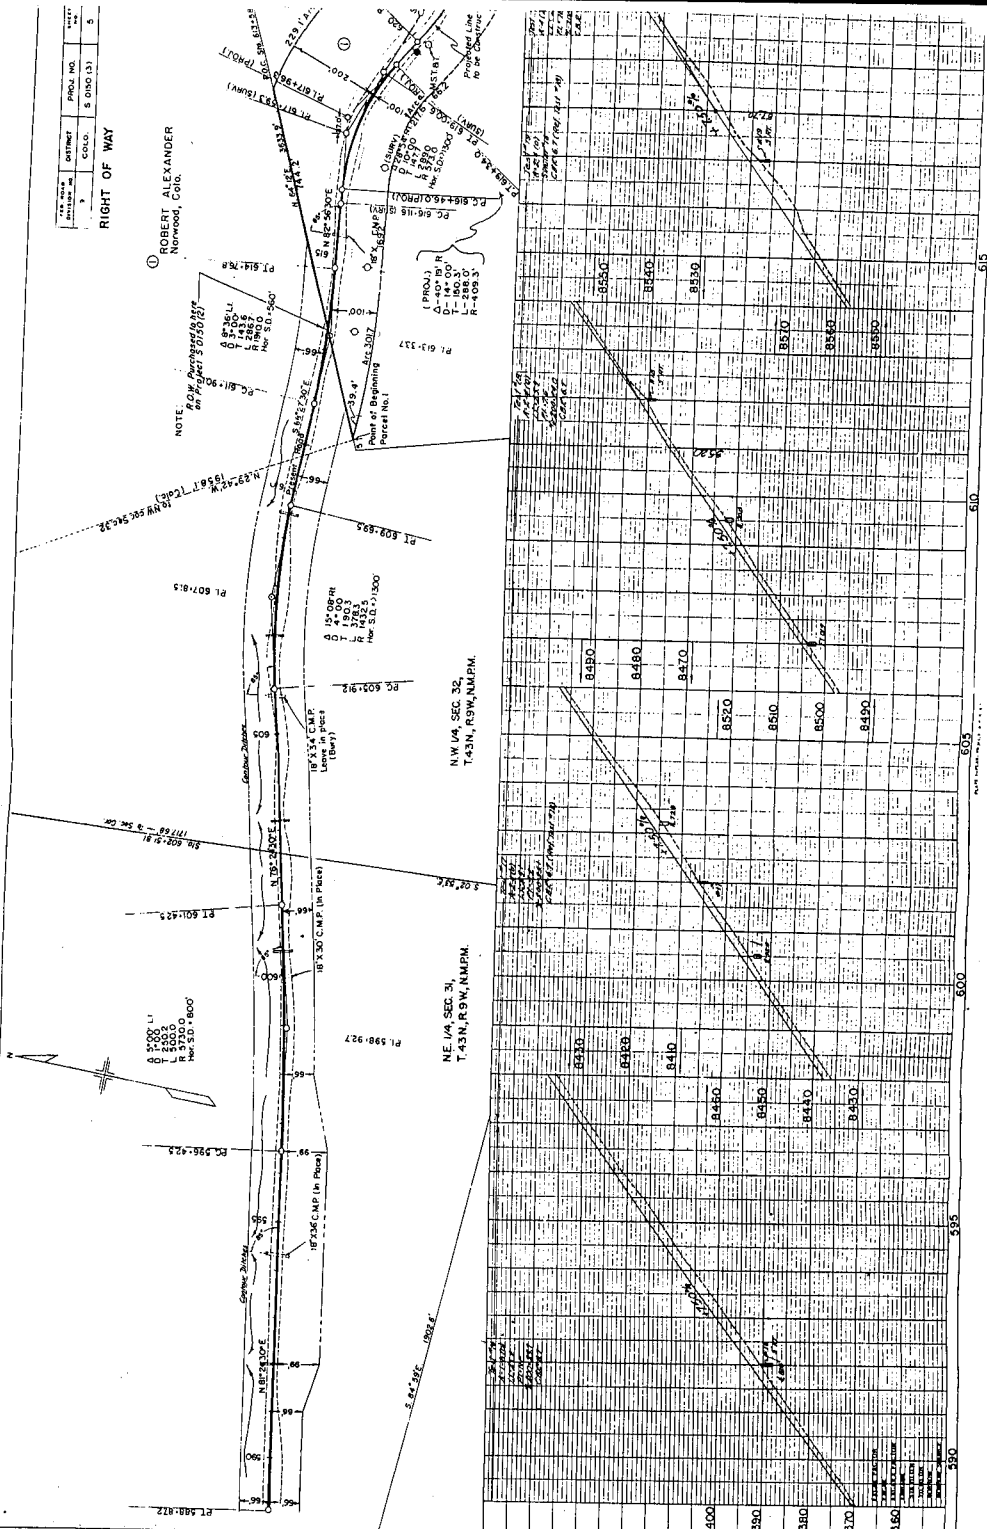

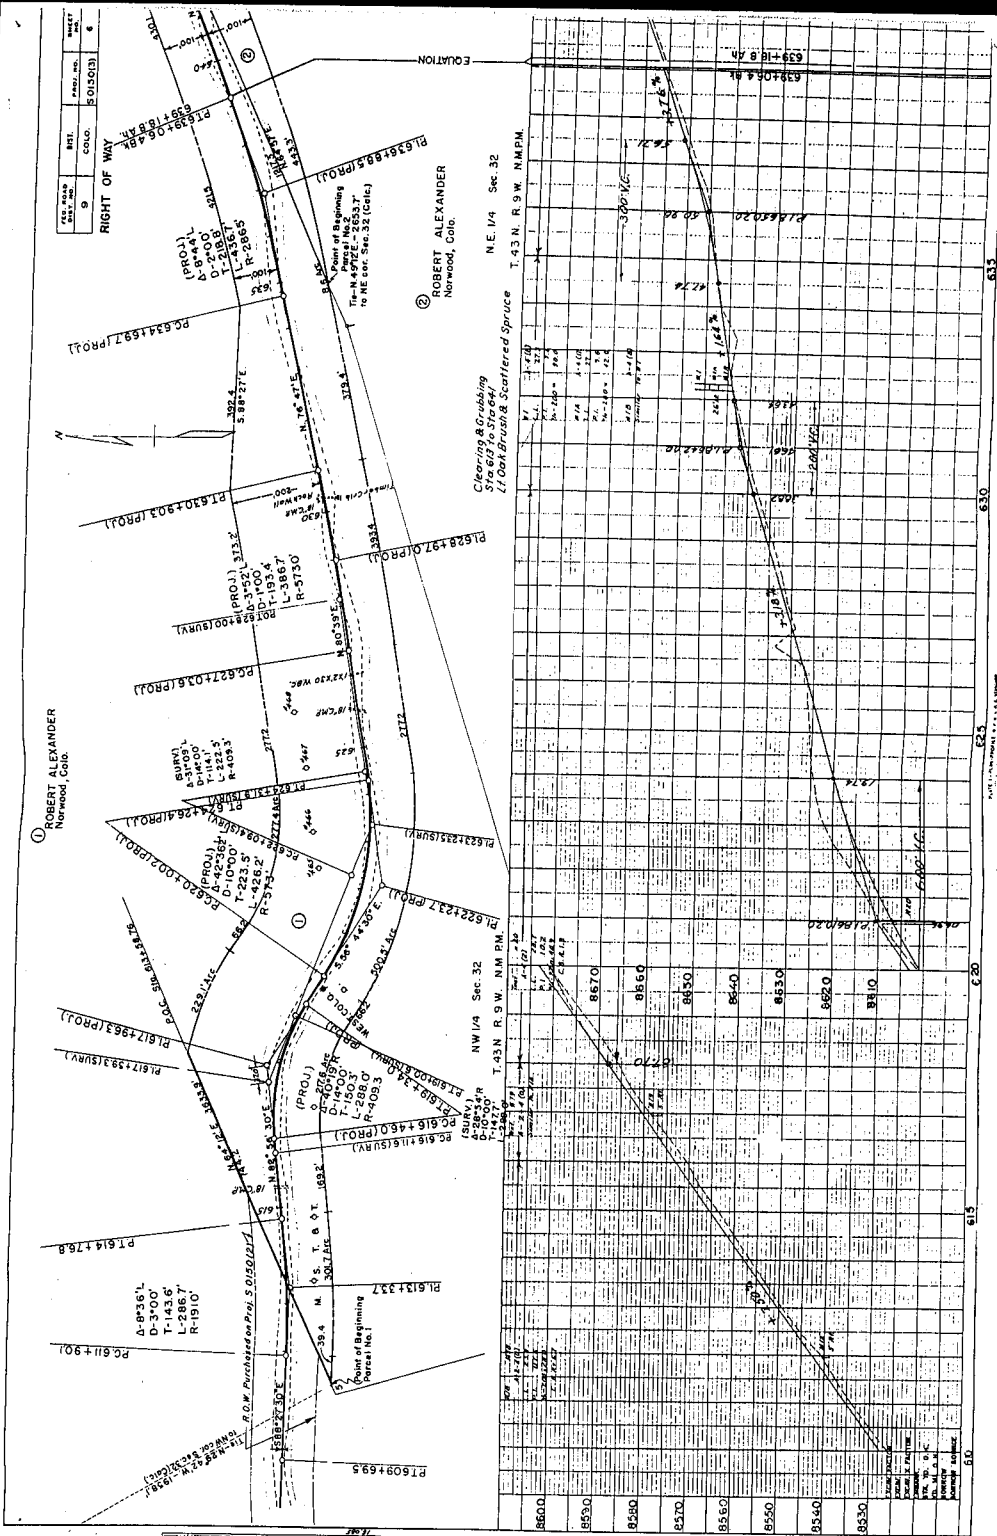

| ADD. ROAD | WRT | PROJ. NO. | SHEET |
|-----------|-----|-----------|-------|
| 9 | 9 | 5 0150(1) | 7 |

RIGHT OF WAY


NW 1/4, Sec. 33, T.43N, R.9W

NE 1/4, Sec. 32, T.43N, R.9W

ED J. VEZINA
Telluride, Colo.

Lot 1

Extension of the Keystone Placer

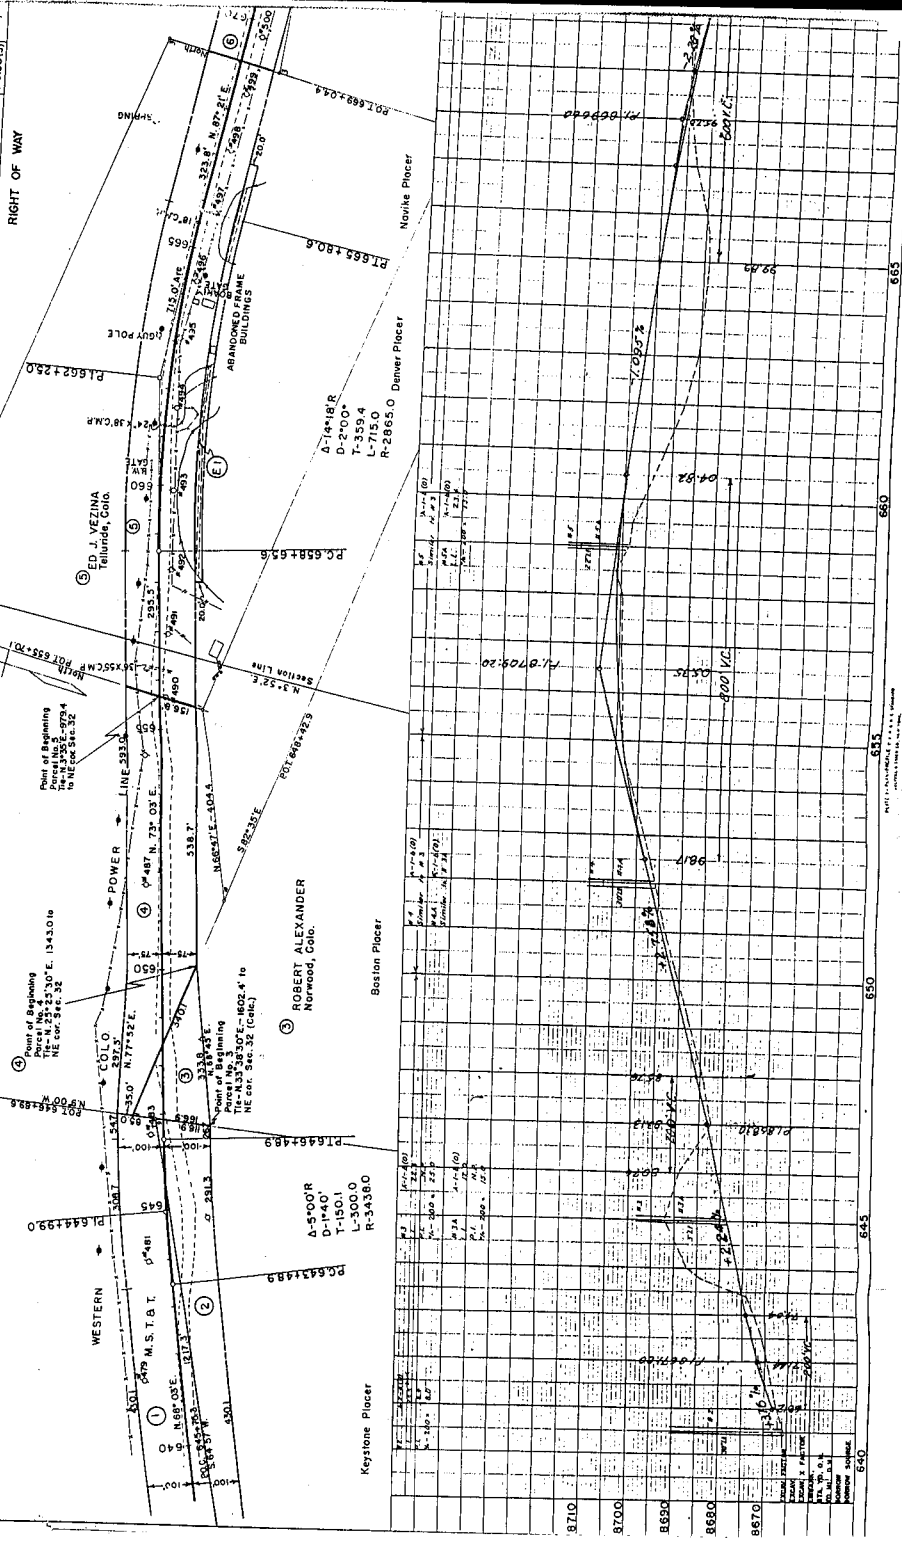

655

650

645

640

NOT TO SCALE

NE 1/4, Sec. 33, T.43N., R.9W.

NW 1/4, Sec. 34, T.43N., R.9W.

| FILE NO. | DATE | BY | NO. |
|----------|------|-------|---------|
| 9 | 9 | COLO. | 5050(3) |

RIGHT OF WAY

Pilot Knob Placer

MIFORD and IRIS LEIN
Telluride, Colo.

Point of Beginning
T-14°00'00" W-1255.7'
to NW cor. sec. 34
to NW cor. sec. 34

Point of Beginning
T-14°00'00" W-1255.7'
to NW cor. sec. 34
to NW cor. sec. 34

ED L. KEZINA
Telluride, Colo.

A-14°00'00" R
D-350.0'
T-350.0'
L-700.0'
R-2885'

Clearing Berubbing
Sta 702 to Sta 714 Heavy Willows L&R
Sta 714 to Sta 717 Heavy Willows R

Kokomo Placer

Missouri Placer

Point of Beginning
T-14°00'00" W-1255.7'
to NW cor. sec. 34
to NW cor. sec. 34

BERTHA DANIELS
NUGO, Colo.

Point of Beginning
T-14°00'00" W-1255.7'
to NW cor. sec. 34
to NW cor. sec. 34

MIKE ALDASORO
JOAQUIN ALDASORO
Telluride, Colo.

Point of Beginning
T-14°00'00" W-1255.7'
to NW cor. sec. 34
to NW cor. sec. 34

Point of Beginning
T-14°00'00" W-1255.7'
to NW cor. sec. 34
to NW cor. sec. 34

|-------------------|------|-----------|-----------|-----------|
| 9 | 9 | 5 015(13) | 10 | |

RIGHT OF WAY

380°00'E

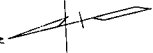

MILFORD and IRIS LEIN
Telluride, Colo.

Tract 1

Tract 2

E1/2 Sec 34, T43N, R9W



Sec 35, T43N, R9W

Com. Cor. 1-124 B-1438

Com. Cor. 2-1438 174

| Comp. Cor. | 1-124 B-1438 | 2-1438 174 |
|------------|--------------|------------|
| 1st | 1 | 2 |
| 2nd | 3 | 4 |
| 3rd | 5 | 6 |
| 4th | 7 | 8 |
| 5th | 9 | 10 |

RIGHT OF WAY

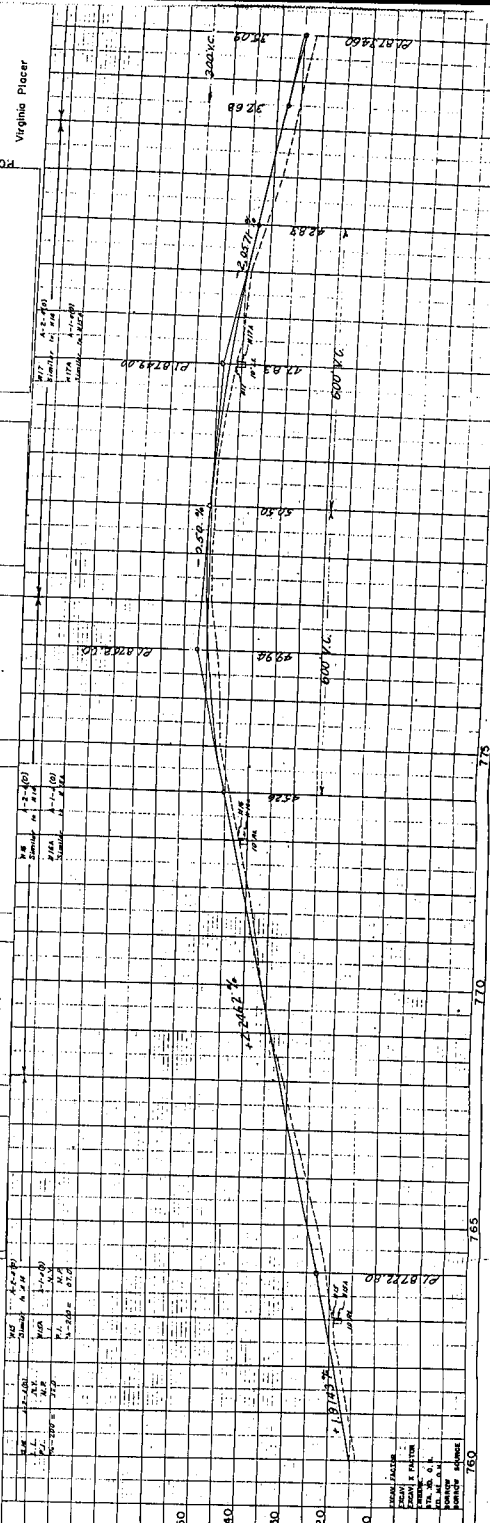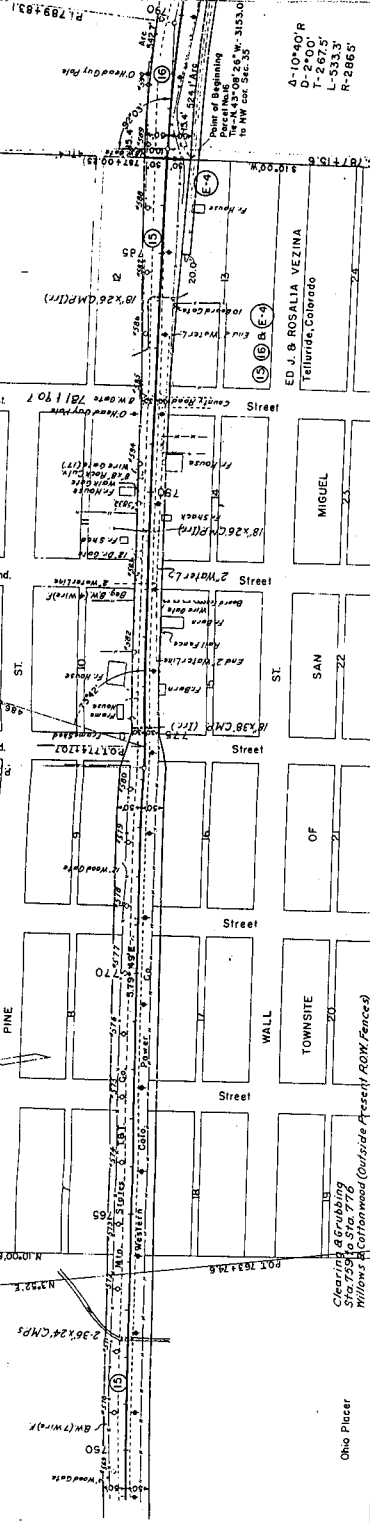

750 740 730 720 710

| SEC. 35 | 43N | 59W | BLK. | TR. |
|---------|-----|--------|------|-----|
| 9 | 9 | 503031 | 12 | |

RIGHT OF WAY

U.S. FOREST LAND
UNITED STATES OF AMERICA

ED J and ROSALIA VEZINA
Telluride, Colo.


ED J and ROSALIA VEZINA
Telluride, Colo.

Virginia Placer

A-1040'R
D-2100'
L-2333'
R-2865'



A-2452'R
D-11533'
L-1082.8'
R-4911.4'

ED J and ROSALIA VEZINA
Telluride, Colo.

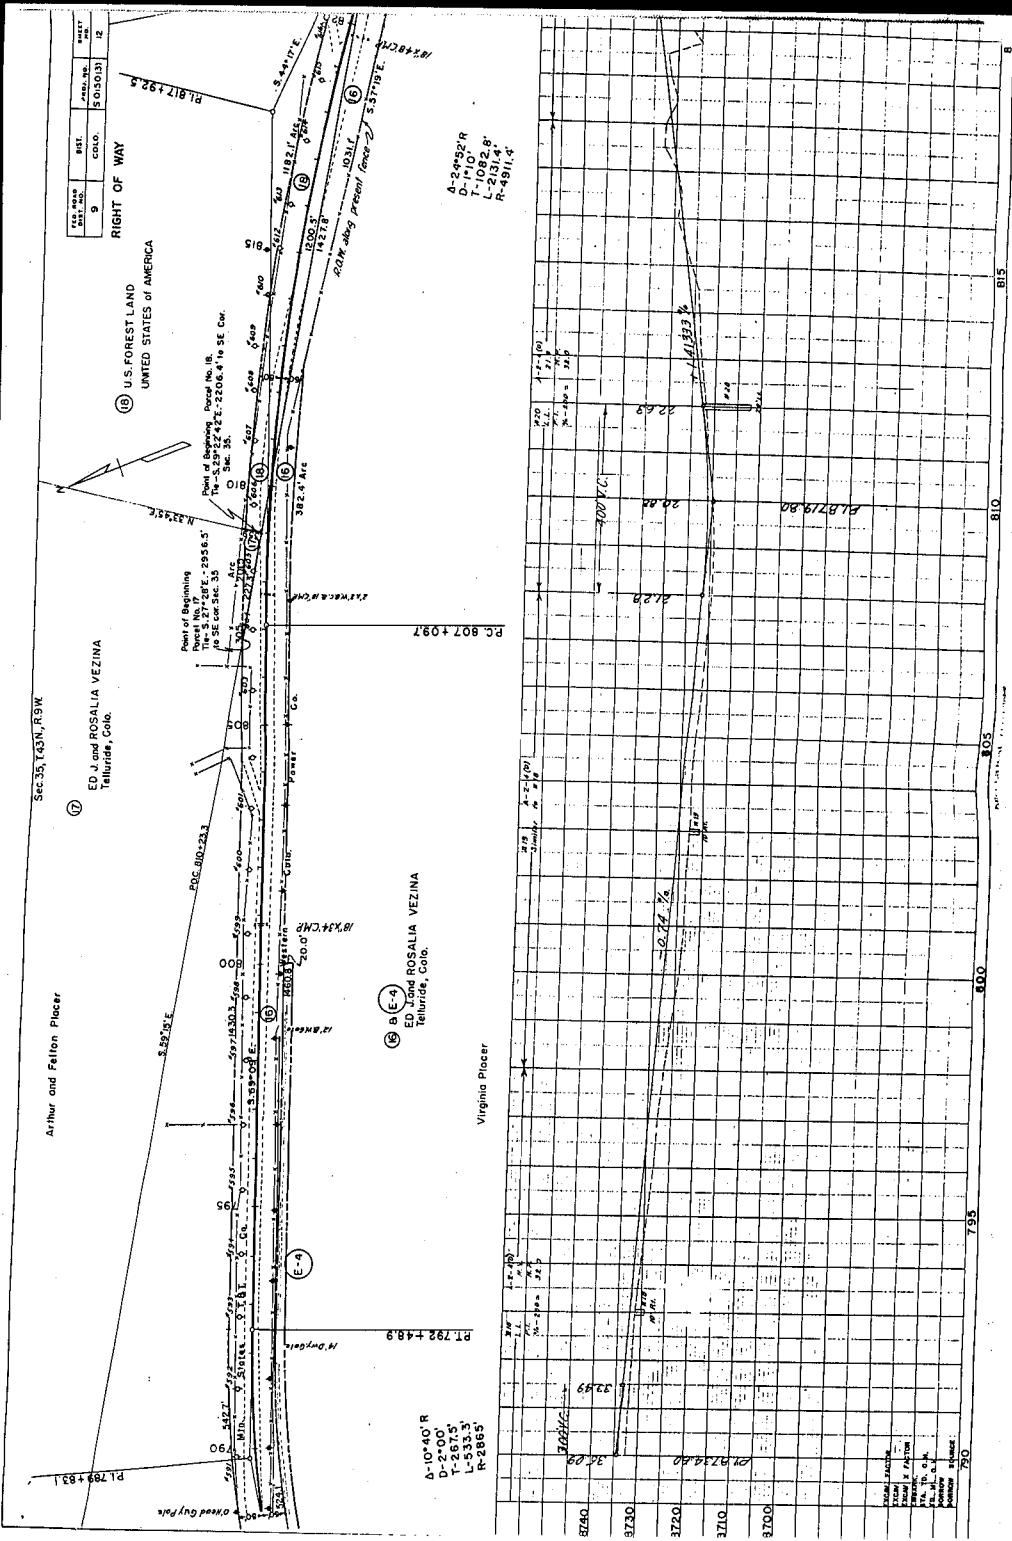

| FILE NO. | SHEET | DATE |
|----------|-------|------|
| 9 | 13 | 1935 |

RIGHT OF WAY

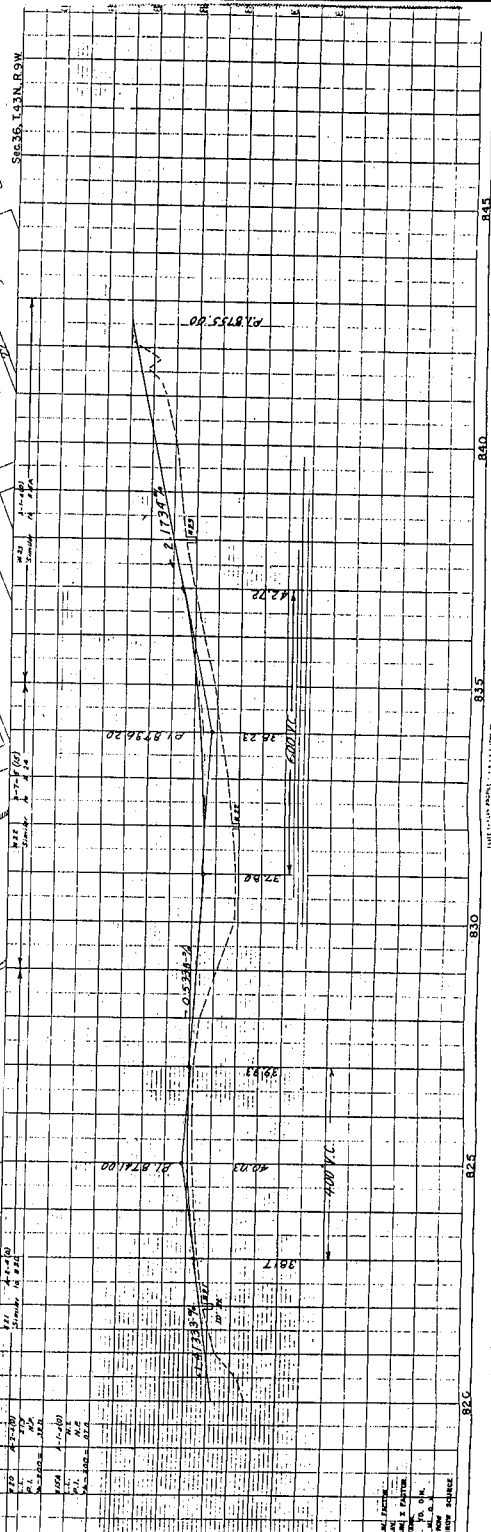
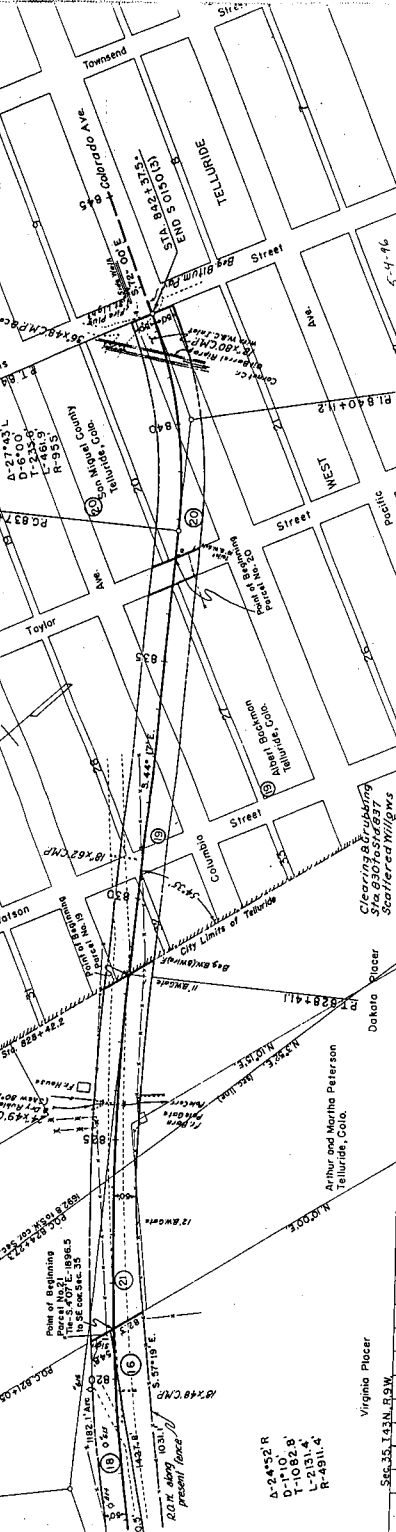


Δ-24452 R
 P-1082 B
 L-2131.4
 R-4911.4

Sta. 35.143N.R.S.W.

820
 825
 830
 835
 840
 845

| F/O. ROAD
DIV. AND | DIST. | PROJ. NO. | SHEET
NO. | TOTAL
SHEETS |
|-----------------------|-------|------------|--------------|-----------------|
| 9 | CONO. | 5 0150 (3) | 14 | |

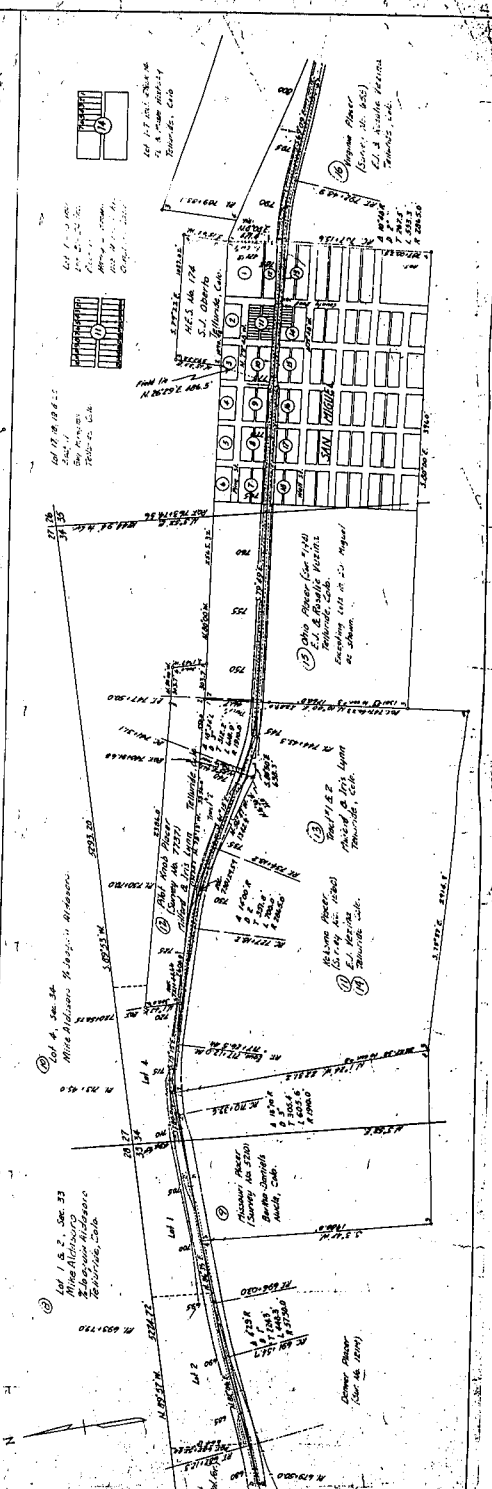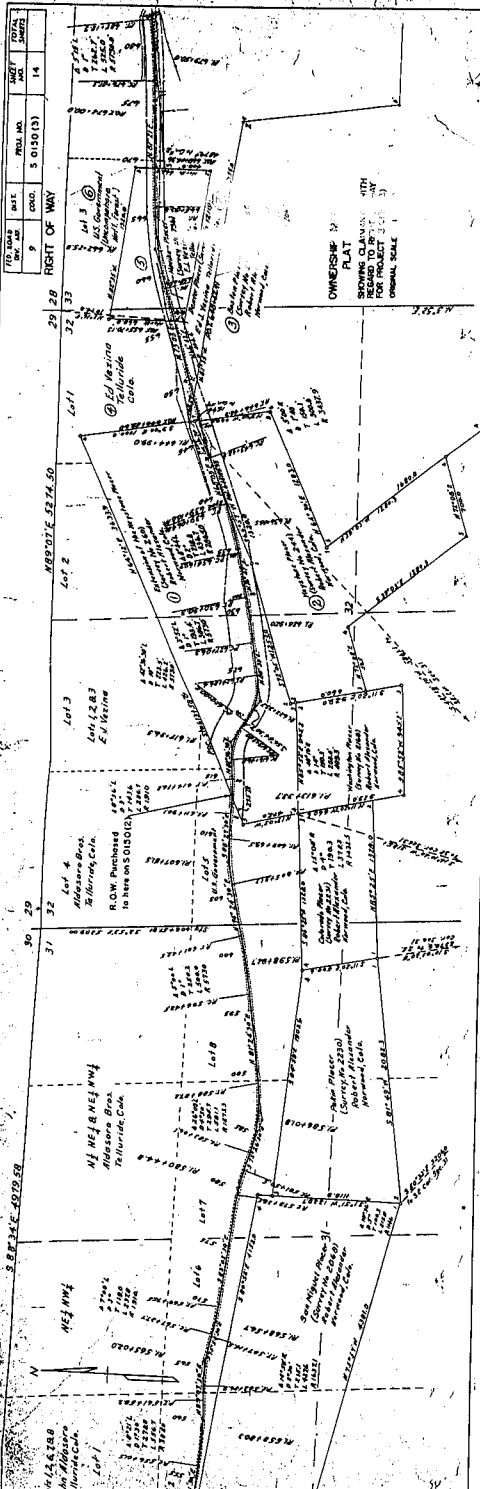

| | |
|----------------|----------|
| PROJECT NO. | 0145(19) |
| SECTION | 0145(19) |
| DATE | 01/15/19 |
| AS CONSTRUCTED | |
| NO REVISIONS | |
| REVISIONS | |

COLORADO DEPARTMENT OF TRANSPORTATION

PLAN AND PROFILE OF PROPOSED
FEDERAL AID-PROJECT NO. STE(CX) 0145(19)
STATE HIGHWAY NO. 145
SAN MIGUEL COUNTY

SCALE OF ORIGINAL DIMENSIONS
ON PLAN: 1" = 50 FT. HORIZONTAL
ON PROFILE: 1" = 5 FT. VERTICAL


INDEX OF SHEETS

- | SHEET NUMBER | TITLE SHEET |
|--------------|--------------------------|
| 1. | STANDARD PLANS LIST |
| 2. | GENERAL NOTES |
| 3. | TYPICAL SECTION |
| 4. | PLAN AND PROFILE SHEETS |
| 5. - 15. | STRUCTURE CROSS SECTIONS |
| 101 - 127 | BIKEPATH CROSS SECTIONS |
| 201 - 301 | |

LENGTH AND DESIGN DATA

| STATION | ROADWAY | STRUCTURE | LINEAR FEET |
|--------------------------------|-------------|-----------|-------------|
| | XX,XXX | | |
| TOTAL | | | |
| SUMMARY | LINEAR FEET | MILES | XX,XXX |
| ROADWAY (NET AND GROSS LENGTH) | XX,XXX | XX,XXX | |
| DESIGN DATA | | | |
| MAXIMUM DEGREE OF CURVE | 38°11'50" | | |
| MAXIMUM GRADE | 3.714% | | |
| MINIMUM SSD HORIZONTAL | N.A. | | |
| MINIMUM SSD VERTICAL | N.A. | | |
| MAXIMUM DESIGN SPEED | N.A. | | |
| 2013 DESIGN TRAFFIC VOLUME | ADT | | |
| | DIV | | |
| % TRUCKS | N.A. | | |

For Information Only

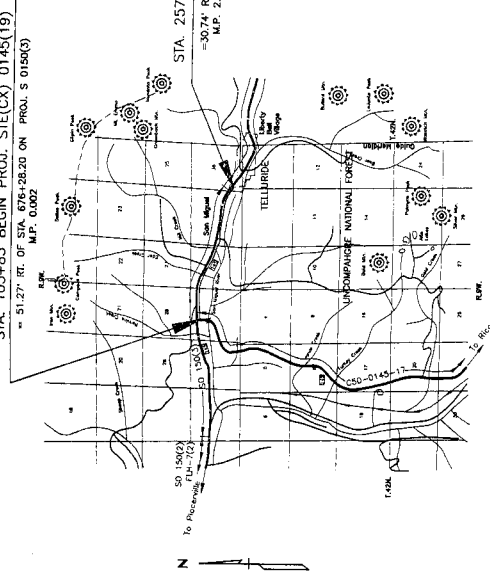

| | |
|------------------------|----------|
| AS CONSTRUCTED ROADWAY | |
| CORRECTION | |
| PROJECT NO. | 0145(19) |
| PROJECT SHEET | |
| PROJECT COMPLETED | |
| AS CONSTRUCTED PLANS | |
| TITLE | |
| DATE | |

| | | | | | | | |
|----------------|--|----------|--|-------|--|-----------------|---|
| AS CONSTRUCTED | | DESIGNED | | NOTED | | PROJECT NO. | |
| NO REVISIONS | | | | | | STC(0) 0145(10) | 2 |

| PLAN NUMBER | M STANDARD TITLE | PAGE NUMBER | PLAN NUMBER | S STANDARD TITLE | PAGE NUMBER |
|-------------|---|-------------|-------------|--|-------------|
| ■ M-100-1 | STANDARD SYMBOLS | 1 | □ S-612-1 | TYPICAL DELINEATOR INSTALLATIONS | 93 |
| ■ M-107-1 | TEMPORARY EROSION CONTROL | 2 | ■ S-614-1 | TYPICAL GROUND SIGN PLACEMENT | 98 |
| ■ M-203-1 | APPROACH ROADS | 3 | □ S-614-2 | CLASS I GROUND SIGN INSTALLATIONS | 99 |
| ■ M-203-2 | DITCH TYPES | 4 | □ S-614-3 | CLASS II GROUND SIGN INSTALLATIONS | 100 |
| ■ M-203-10 | SUPERELEVATION CROWNED HIGHWAYS | 5 | □ S-614-4 | CLASS III SIGN SHEET ALUMINUM PANELS | 101 |
| ■ M-203-11 | SUPERELEVATION DIVIDED HIGHWAYS SHOULDER PAVT. | 6 | ■ S-614-5 | BRIDGE SUPPORT DETAILS | 104 |
| ■ M-203-12 | SUPERELEVATION STREETS | 7 | □ S-614-6 | CONCRETE FOOTINGS AND SIGN ISLANDS | 106 |
| ■ M-203-13 | SUPERELEVATION DIVIDED HIGHWAYS CENTER PAVT. | 8 | □ S-614-10 | TYPICAL MARKER ASSEMBLY INSTALLATIONS | 108 |
| ■ M-206-1 | EXCAVATION AND BACKFILL FOR STRUCTURES (3 SHEETS) | 9 | □ S-614-11 | MIKEPOST SIGN AND INSTALLATION | 109 |
| ■ M-206-2 | EXCAVATION AND BACKFILL FOR BRIDGES | 12 | □ S-614-12 | STRUCTURE NUMBER INSTALLATION | 110 |
| ■ M-210-1 | MAILBOX SUPPORTS | 13 | ■ S-614-14 | BRIDGE INFORMATION SHEET | 111 |
| ■ M-214-1 | PLANTING DETAILS | 15 | □ S-614-14 | TYPICAL POLE MOUNT SIGN INSTALLATION | 113 |
| ■ M-412-1 | CONCRETE PAVEMENT JOINTS | 16 | □ S-614-21 | CONCRETE BARRIER SIGN POST INSTALLATIONS | 114 |
| ■ M-412-2 | CURBED CONCRETE PAVEMENT JOINTS | 17 | □ S-614-22 | TYPICAL MULTI-SIGN INSTALLATIONS | 115 |
| ■ M-504-1 | STEEL CRIBBING | 18 | □ S-614-40 | TYPICAL TRAFFIC SIGNAL INSTALLATION DETAILS (3 SHEETS) | 116 |
| ■ M-506-1 | CARBONS AND SLOPE MATRESS | 19 | ■ S-627-1 | TYPICAL PAVEMENT MARKINGS | 119 |
| ■ M-510-1 | STRUCTURAL PLATE CULVERT PIPE H-20 LOADING | 20 | ■ S-630-1 | ROADWAY SIGNALS FOR HIGHWAY CONSTRUCTION | 123 |
| ■ M-601-1 | SINGLE CONCRETE BOX CULVERT | 21 | □ S-630-2 | BARRICADES, DRUMS, CONCRETE BARRIERS | 132 |
| ■ M-601-2 | DOUBLE CONCRETE BOX CULVERT | 23 | □ S-630-3 | FLASHING BEACON (PORTABLE) DETAILS | 133 |
| ■ M-601-3 | TRIPLE CONCRETE BOX CULVERT | 25 | | | |
| ■ M-601-10 | HEADWALL FOR PIPE CULVERTS | 27 | | | |
| ■ M-601-11 | TYPE "S" SADDLE HEADWALL FOR PIPE CULVERTS | 28 | | | |
| ■ M-601-12 | HEADWALLS AND CULVERT OUTLET PAVING | 29 | | | |
| ■ M-601-20 | WINGWALLS FOR PIPE OR BOX CULVERTS | 30 | | | |
| ■ M-603-1 | METAL AND PLASTIC CULVERT PIPE | 31 | | | |
| ■ M-603-2 | REINFORCED CONCRETE PIPE | 33 | | | |
| ■ M-603-3 | PRECAST CONCRETE PIPE | 34 | | | |
| ■ M-603-10 | CONCRETE AND METAL END SECTIONS | 35 | | | |
| ■ M-604-10 | INLET, TYPE C | 37 | | | |
| ■ M-604-11 | INLET, TYPE D | 38 | | | |
| ■ M-604-12 | CURB INLET, TYPE B | 39 | | | |
| ■ M-604-13 | CONCRETE INLET, TYPE 13 | 41 | | | |
| ■ M-604-20 | MANHOLES | 42 | | | |
| ■ M-605-1 | SURFACE DRAINS | 45 | | | |
| ■ M-606-1 | GUARDRAIL, TYPE 3, W-BEAM | 46 | | | |
| ■ M-606-12 | GUARDRAIL, TYPE 4, CONCRETE BARRIER | 56 | | | |


THE STANDARD PLAN SHEETS INDICATED HEREON BY A SHADOWED BOX ARE TO BE USED TO CONSTRUCT THIS PROJECT.

COLORADO
DEPARTMENT OF TRANSPORTATION
STANDARD PLANS LIST


M & S STANDARDS NOVEMBER 1992

TYPICAL SECTION

Break points on slopes and in bottom of ditches shall be rounded during construction for a pleasing appearance. See standards for details of cut slopes and ditching, grading and widening.
The depth and width of the side ditch shall be varied where necessary in order to provide proper drainage.

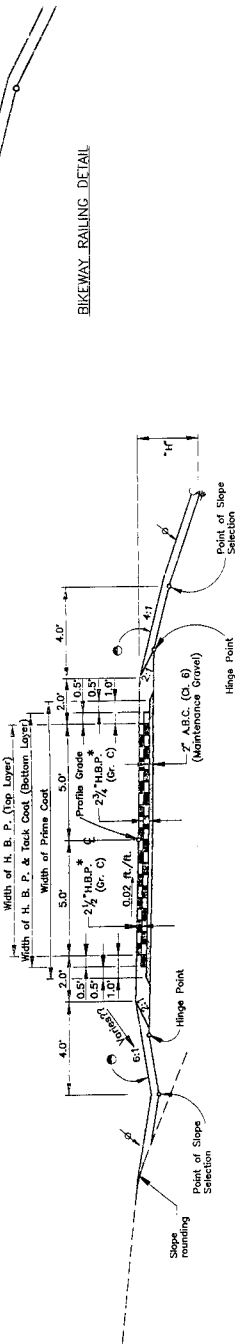

BIKEWAY RAILING DETAIL

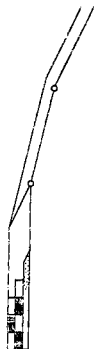

| LEFT SIDE | |
|--|--|
| CUT SLOPES | FILL SLOPES |
| Sta. 103+85 to 159+00
Slope 6:1 when H is < 2' but < 6'
Slope 3:1 when H is > 6' | Sta. 103+85 to 159+00
Slope 4:1 when H is < 2' but < 17.5'
Slope 2:1 when H is > 17.5' |
| Sta. 159+00 to 205+50
Slope 4:1 when H is < 2' but < 2'
Slope 3:1 when H is > 2' | Sta. 212+00 to 257+60
Slope 4:1 when H is < 1' but < 1.75'
Slope 3:1 when H is > 1.75' but < 3.33' |
| Sta. 205+50 to 211+50
Slope 6:1 when H is < 1' but < 2'
Slope 3:1 when H is > 2' but < 3.33' | |

| RIGHT SIDE | |
|---|---|
| CUT SLOPES | FILL SLOPES |
| Slope 4:1 when H is < 2'
Slope 3:1 when H is > 2' but < 6'
Slope 2:1 when H is > 6' | Slope 4:1 when H is < 2'
Slope 3:1 when H is > 2' but < 4'
Slope 2:1 when H is > 4' |

Material shall be placed in separate courses at the following approximate rates per 100 linear feet of roadway:

| | |
|-------------------------------|------|
| Bluminous Pavement | Tons |
| Top Layer | Tons |
| Bottom Layer | Tons |
| Aggregate Base Course (Cl. 6) | Tons |
| (Maintenance Gravel) | Tons |
| Shoulder A.B.C. (Special) | Tons |

The rates shown have been determined from information available at the time of design.
Rates should be adjusted during construction to obtain the required approximate thickness.

* Approximate thickness



• The Contractor will be required to place A.B.C. (Special) to this line after completion of the paving operation.

• The Contractor will be required to place Topsoil to this line.

| | | | |
|--------------|---------|------------------|-----|
| AS COMPLETED | | PROJECT NO. | |
| NO RESUME | REMOVED | STE(CX) 0145(19) | |
| DATE | | SHEET | |
| DATE | DATE | NO. | NO. |
| 1964 | 1964 | 1 | 6 |

Original Scale: 1" = 50'



$\Delta = 4704.30'$ LT
 $Dc = 1700.00'$
 $Tc = 203.84'$
 $Lc = 407.50'$
 $Rc = 5729.58'$

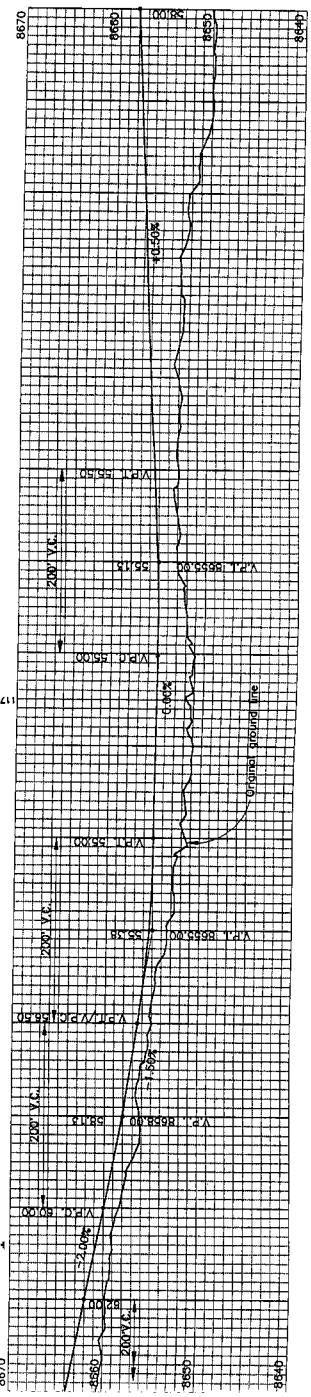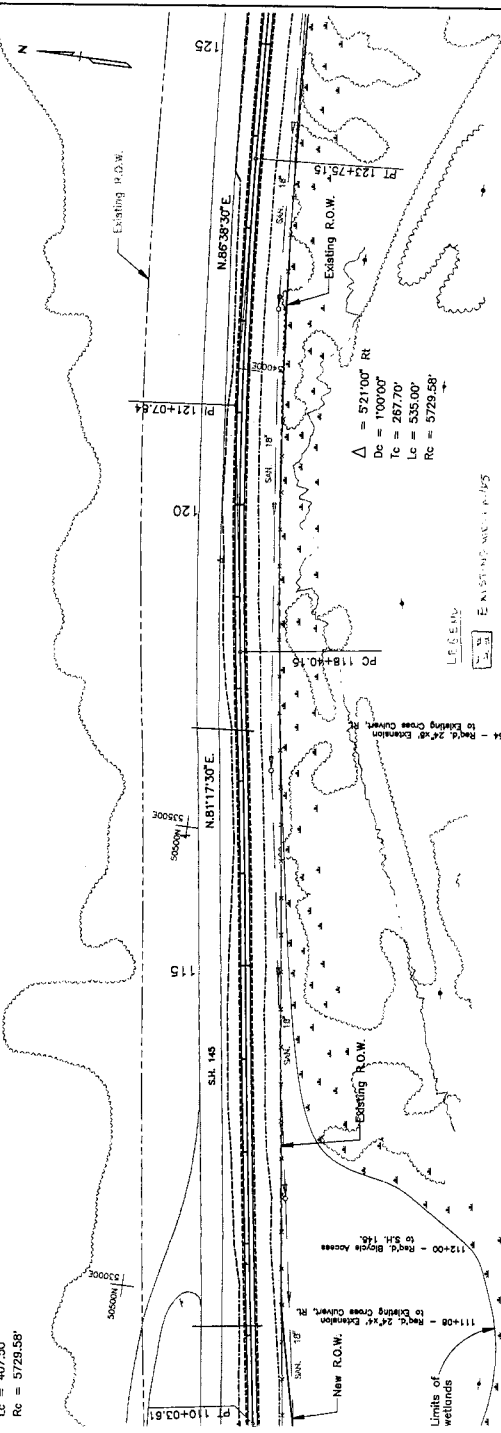

| | |
|-----|------|
| REV | DATE |
| 1 | 7/ |
| 2 | 7/ |
| 3 | 7/ |

Original Scale: 1" = 50'


| | | | |
|--------------|--------------|----------|------|
| NO REVISIONS | AS CONTAINED | REVISION | DATE |
| | | | |

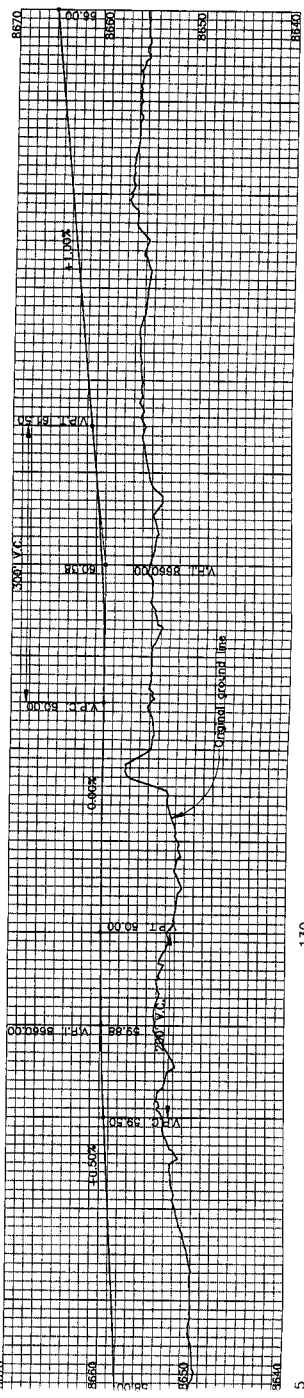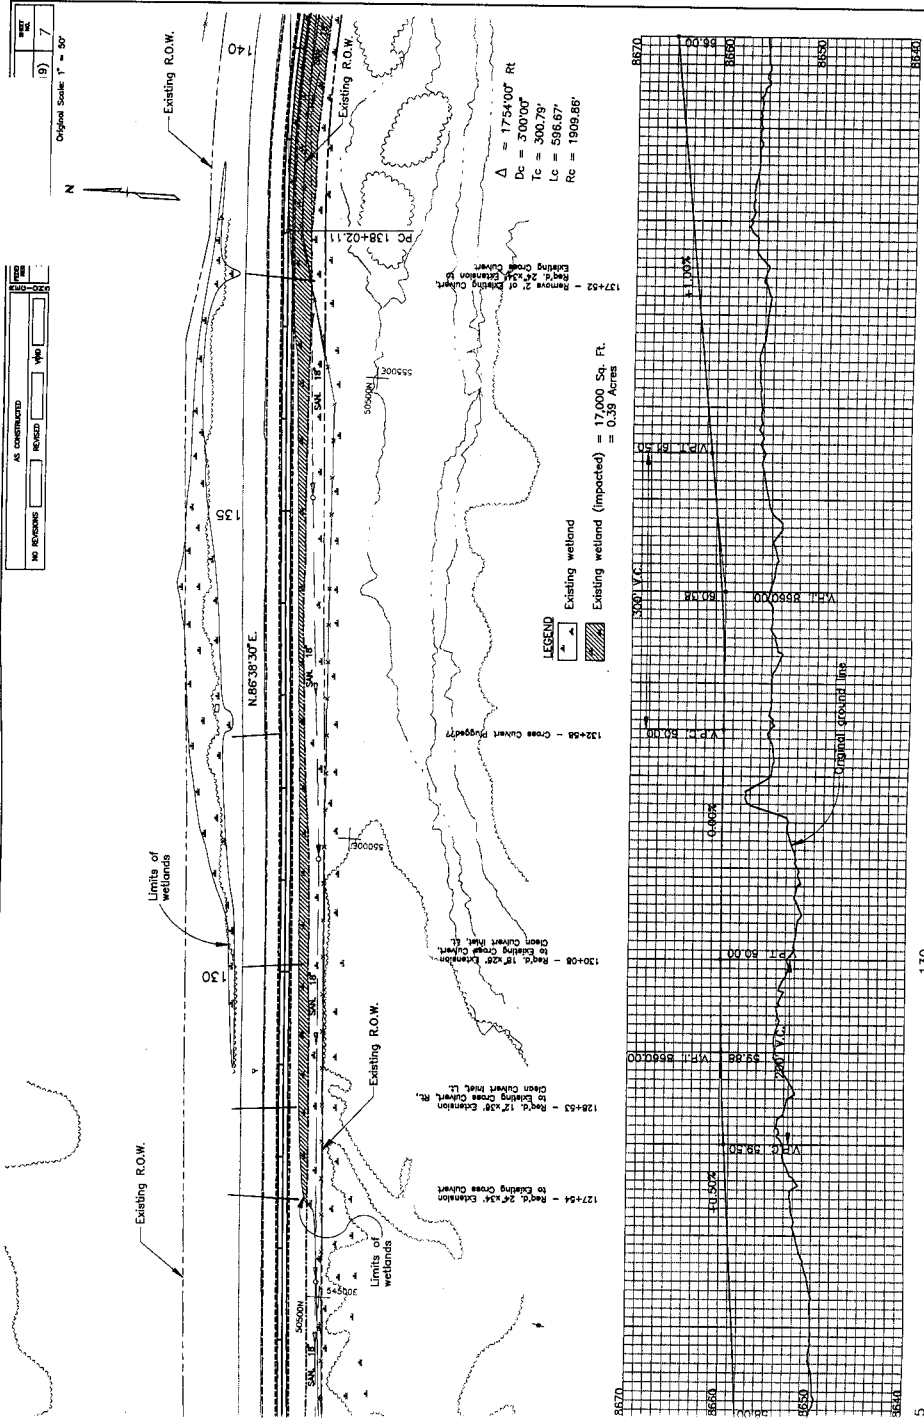

| PROJECT NO. | DATE |
|------------------|------|
| STE(CX) 0145(19) | 8 |
| DESIGNER | DATE |
| COLUMBIA | 3/81 |
| REVISIONS | DATE |
| NO REVISIONS | |

Original Scale 1" = 50'

$\Delta = 1355.00'$ RT
 $D_c = 700.00'$
 $T_c = 349.64'$
 $M_e = 695.83'$
 $R_c = 2867.79'$

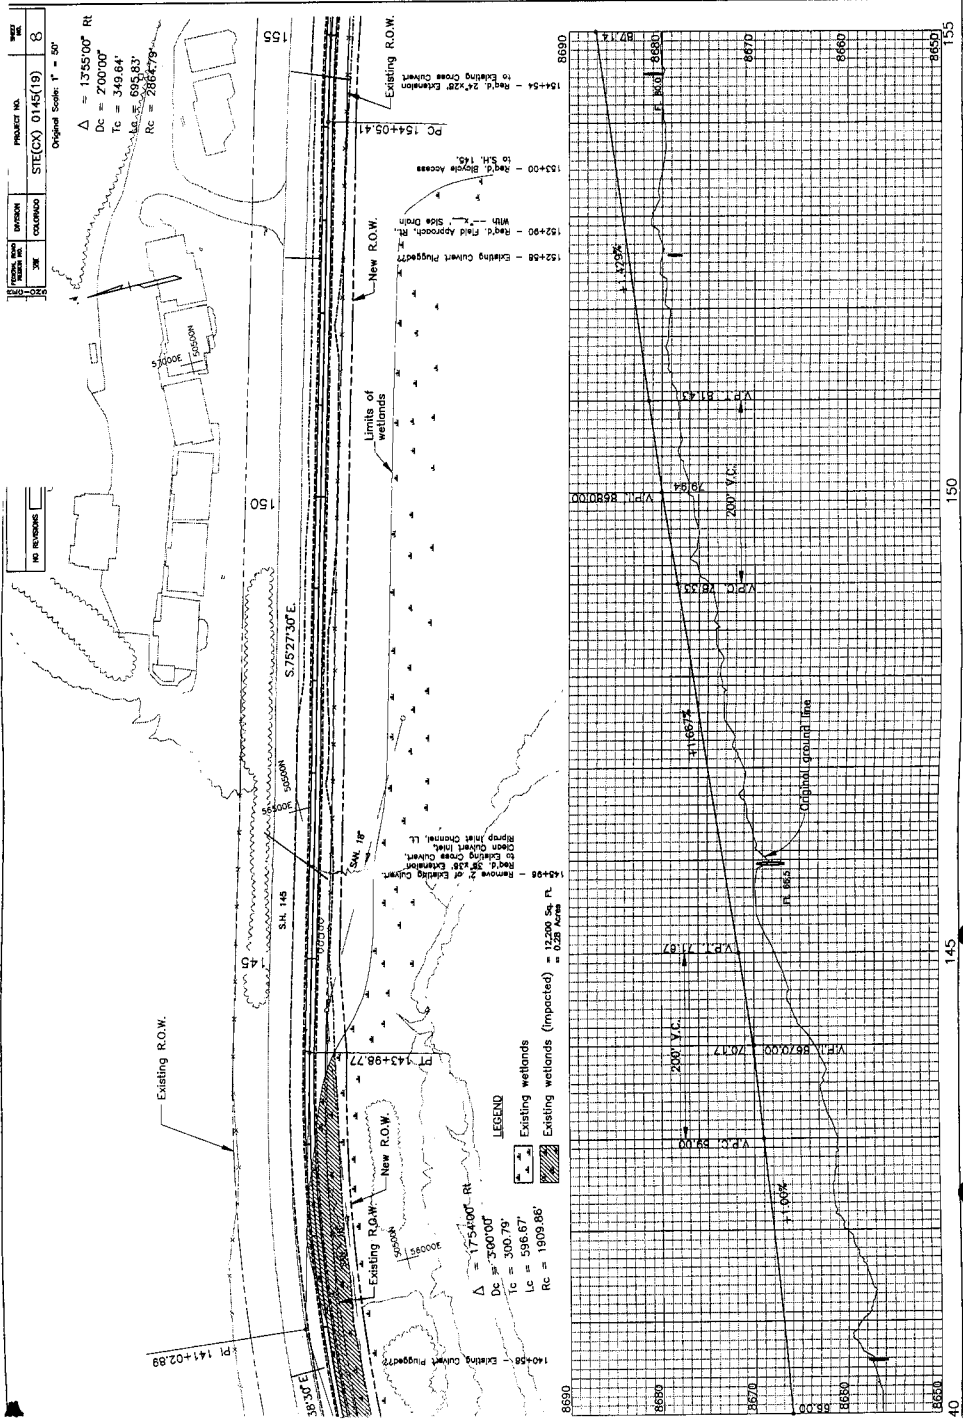


| | | | |
|---------------|--|------------------|--|
| PROJECT NO. | | SIT(CX) 0145(19) | |
| SHEET | | 1 | |
| DATE | | 10/15/19 | |
| DRAWN BY | | CMM | |
| CHECKED BY | | CMM | |
| NO. OF SHEETS | | 1 | |
| AS ORDERED | | REVISED | |
| NO. OF SHEETS | | 1 | |

Original Scale: 1" = 50'

| | | | |
|---------------|--|------------------|--|
| PROJECT NO. | | SIT(CX) 0145(19) | |
| SHEET | | 1 | |
| DATE | | 10/15/19 | |
| DRAWN BY | | CMM | |
| CHECKED BY | | CMM | |
| NO. OF SHEETS | | 1 | |
| AS ORDERED | | REVISED | |
| NO. OF SHEETS | | 1 | |

Original Scale: 1" = 50'


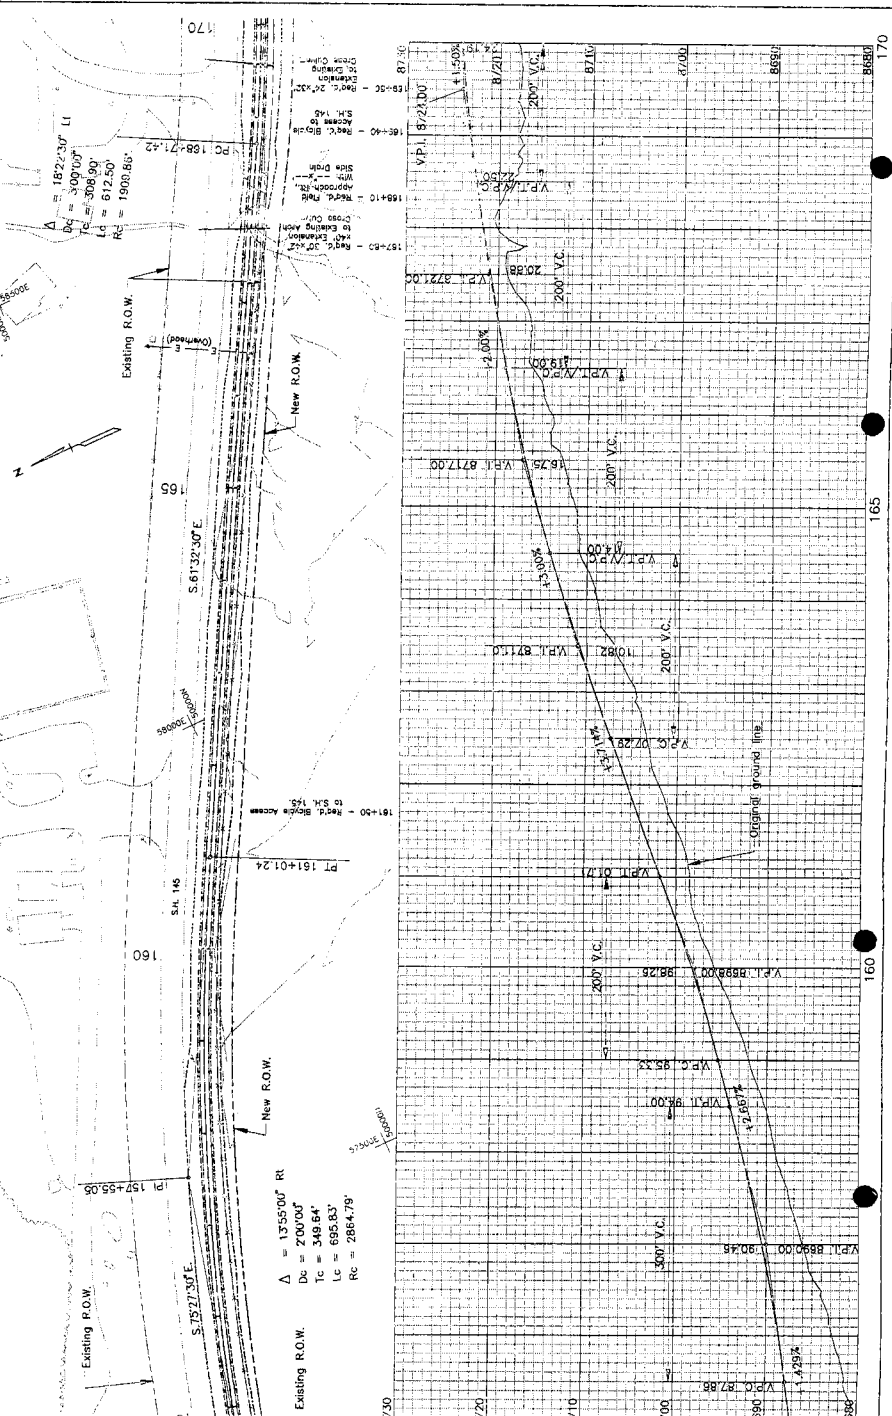


| | | | |
|---------------|--|-----------|--|
| PROJECT NO. | | SHEET NO. | |
| 175-21 | | 0145(19) | |
| DATE | | 10 | |
| REVISED | | 10 | |
| NO. OF SHEETS | | 10 | |
| AS ORDERED | | 10 | |
| 175-21 | | 10 | |

Original Scale: 1" = 50'

| | | | |
|---------------|--|-----------|--|
| PROJECT NO. | | SHEET NO. | |
| 175-21 | | 0145(19) | |
| DATE | | 10 | |
| REVISED | | 10 | |
| NO. OF SHEETS | | 10 | |
| AS ORDERED | | 10 | |
| 175-21 | | 10 | |


Original Scale: 1" = 50'

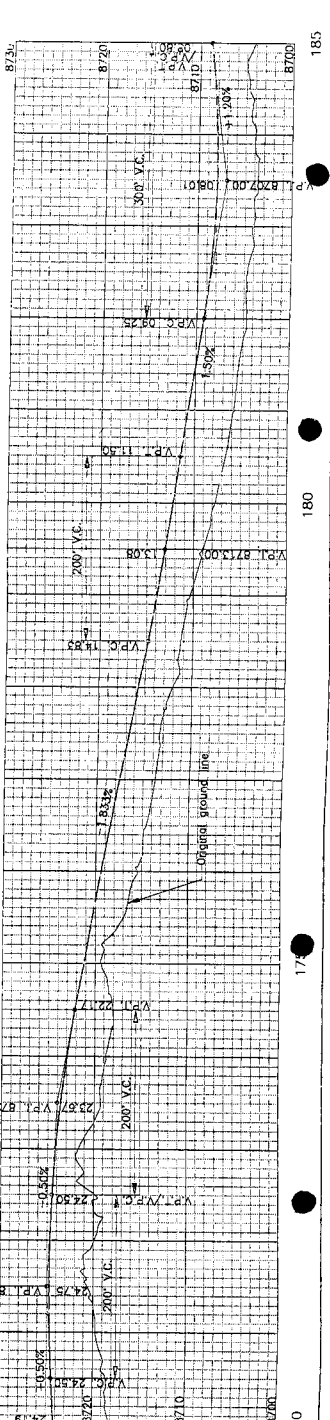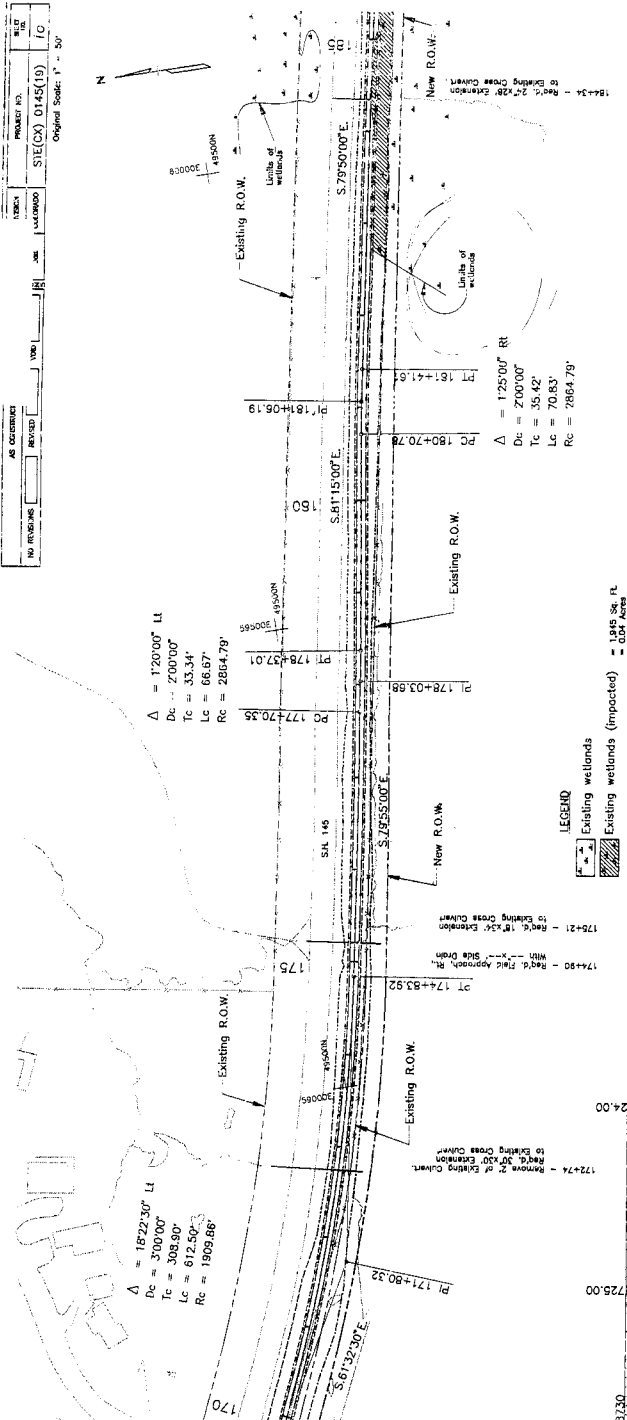



| | | | |
|-------------|--|-----------|--|
| PROJECT NO. | | SHEET NO. | |
| 0145(9) | | 11 | |
| DATE | | DATE | |
| 01/00/00 | | 01/00/00 | |
| BY | | BY | |
| JME | | JME | |
| CHECKED | | CHECKED | |
| JME | | JME | |
| APPROVED | | APPROVED | |
| JME | | JME | |



Original Scale: 1" = 20'

| | | | |
|----------------|--|----------|--|
| AS CONSTRUCTED | | BY | |
| NO REVISIONS | | JME | |
| REVISION | | REVISION | |
| DATE | | DATE | |
| 01/00/00 | | 01/00/00 | |
| BY | | BY | |
| JME | | JME | |
| CHECKED | | CHECKED | |
| JME | | JME | |
| APPROVED | | APPROVED | |
| JME | | JME | |

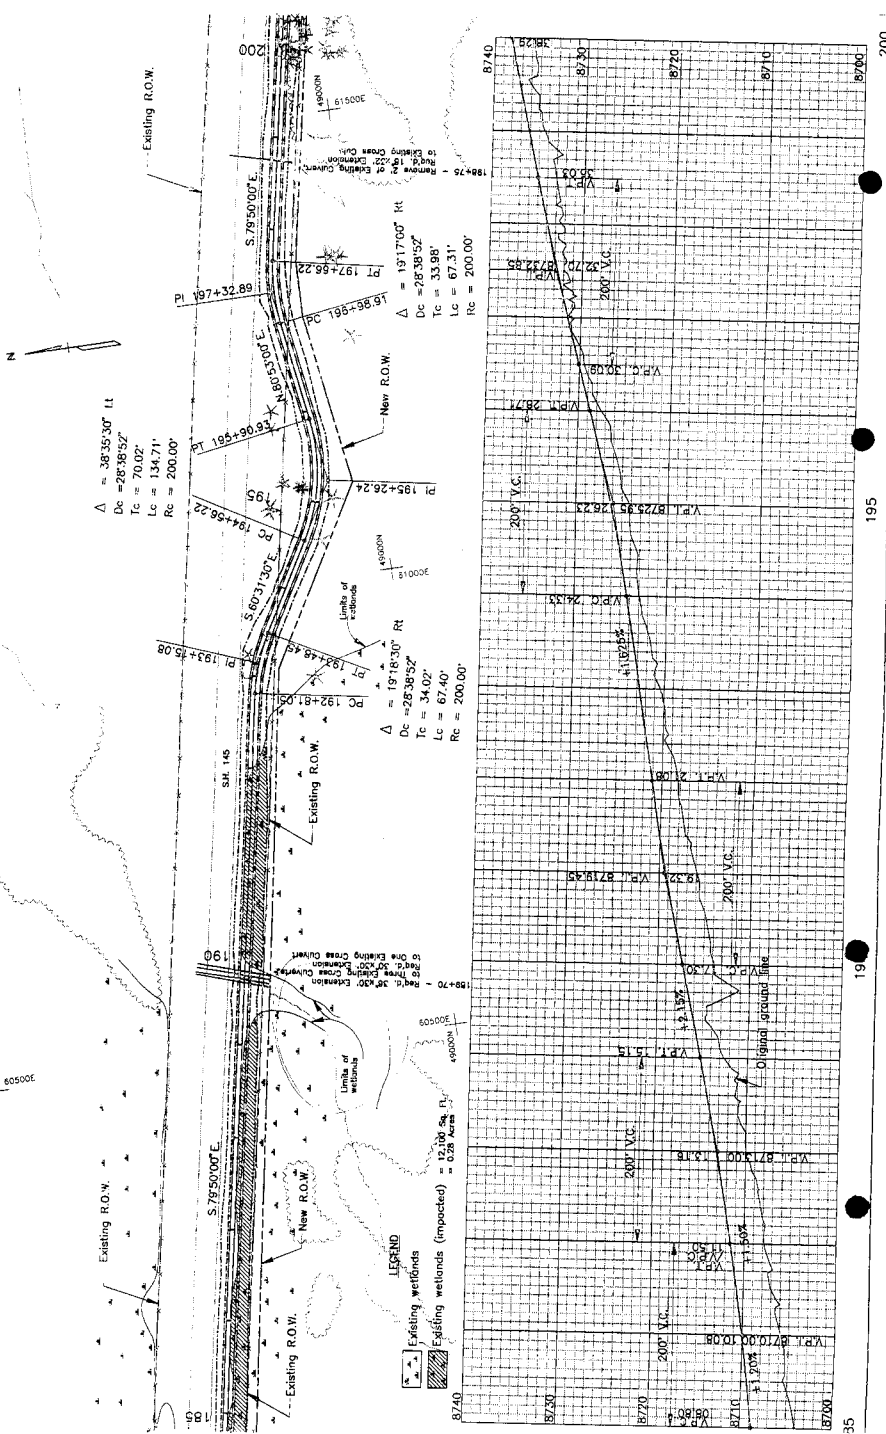

| | | | | | |
|---|----------|----------|--|-------|--|
| PROJECT NO. | | DIVISION | | SHEET | |
| STE(CX) 0145(19) | | COLUMBIA | | 1/2 | |
| Original Scale: 1" = 50' | | | | | |
| AS CONSTRUCTED | DESIGNED | VIEW | | | |
| 1" = 100' HORIZONTAL
1" = 10' VERTICAL | | | | | |

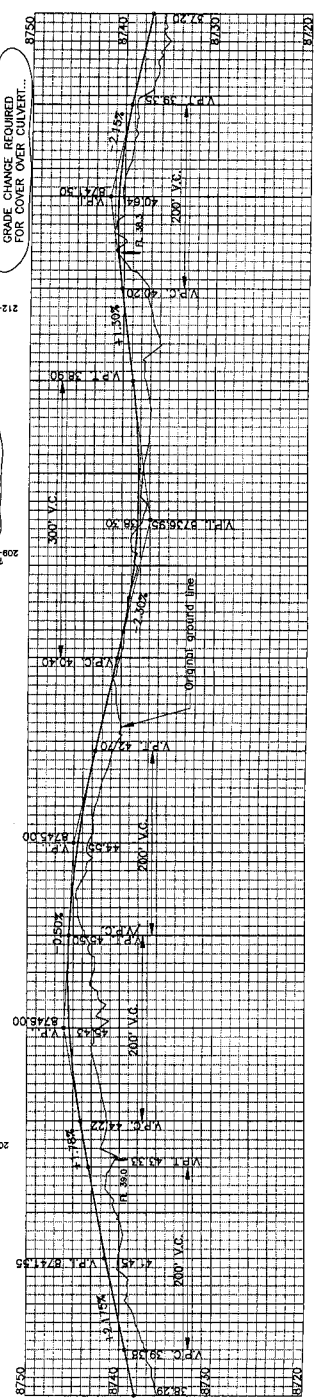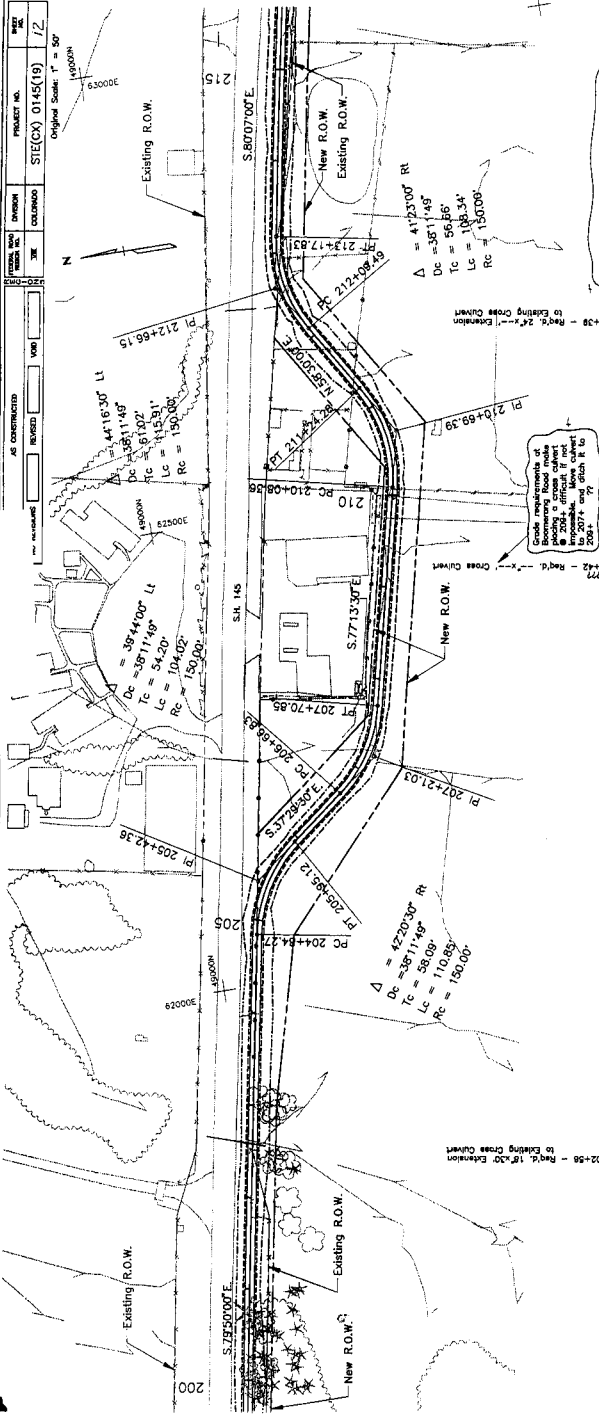

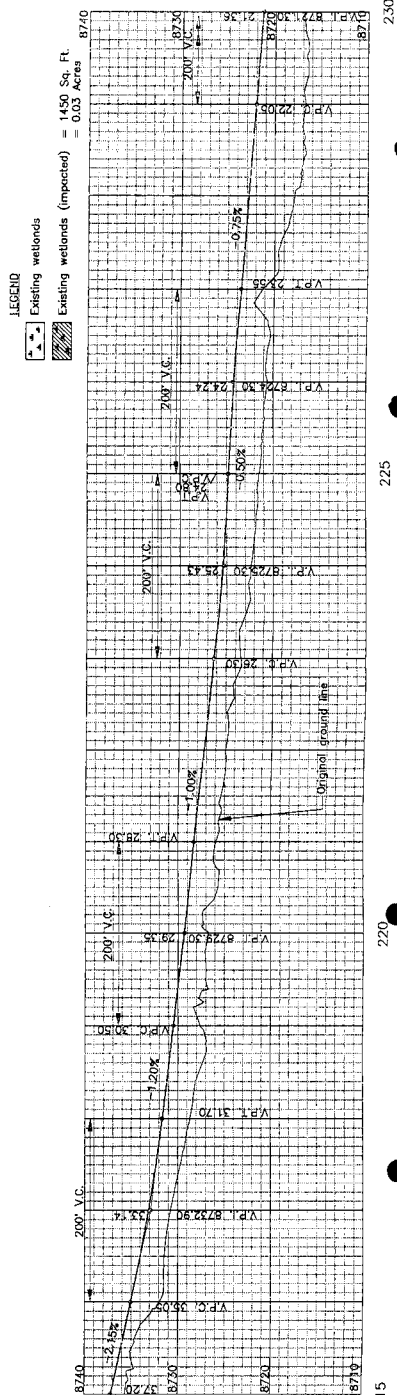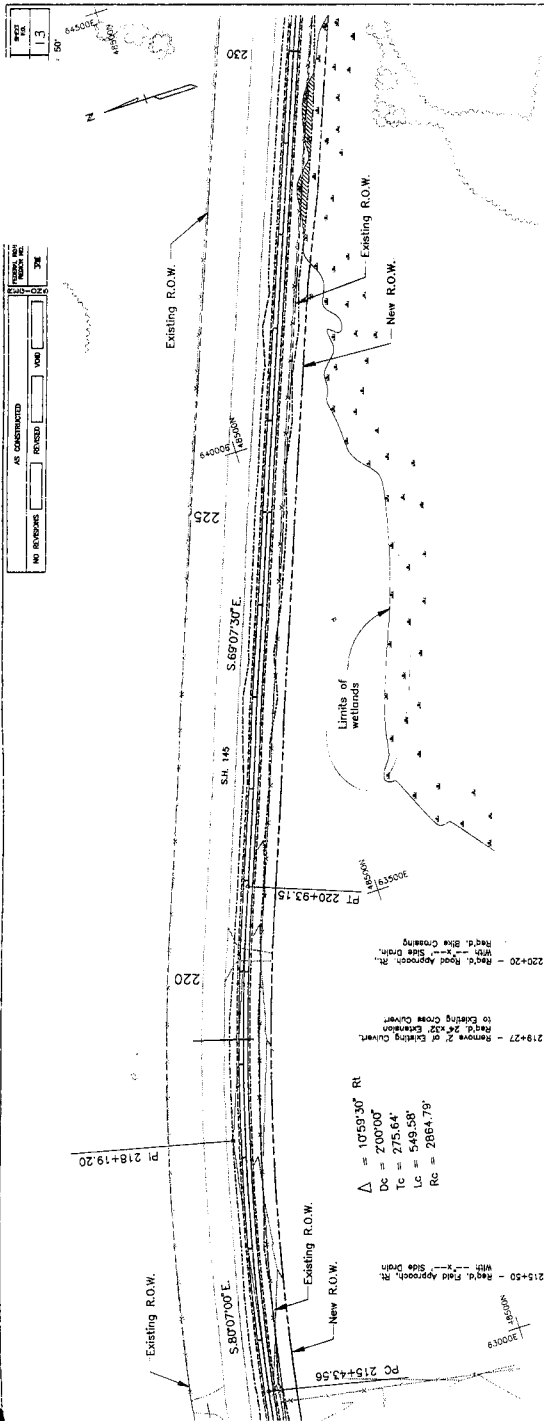



236+02 - Remove 2' of Existing Culvert
Realign 2' x 22' Culvert to Existing Cross Section

PC 235+35.23

SH 145

235

240

245

Existing R.O.W.


New R.O.W.

Limits of wetlands

$\Delta = 2,413.37'$ RL
 $D_c = 116.00'$
 $T_c = 1074.31'$
 $L_c = 2116.43'$
 $R_c = 4911.07'$

1:5000

LEGEND
 Existing wetlands
 Existing wetlands (impacted) = 16,875 Sq. Ft.
 = 0.39 Acres

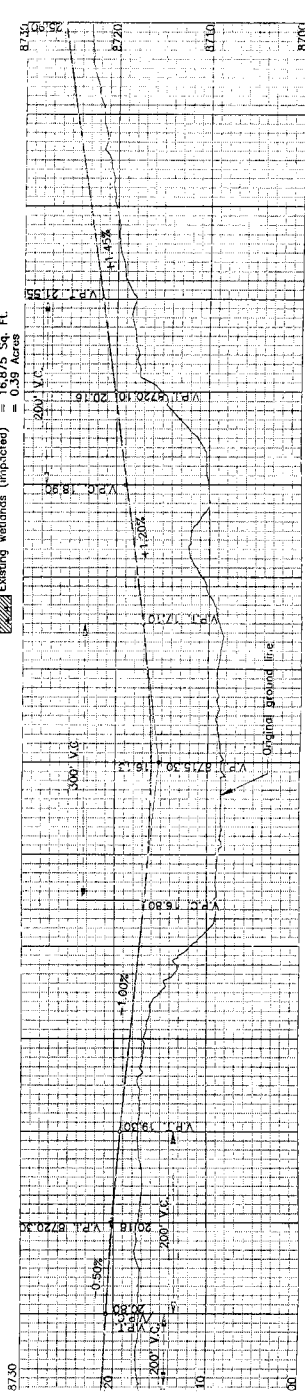

245

240


235

1. No. 145(19) 15
 1. Scale: 1" = 50'
 1. Date: 11/15/07


AS CONTRACTED
 NO REVISIONS
 REVISION
 DATE

Existing wetlands (impacted) = 4.255 sq. ft.
 = 0.10 Acres

LEGEND
 Existing wetlands
 Existing wetlands (impacted)

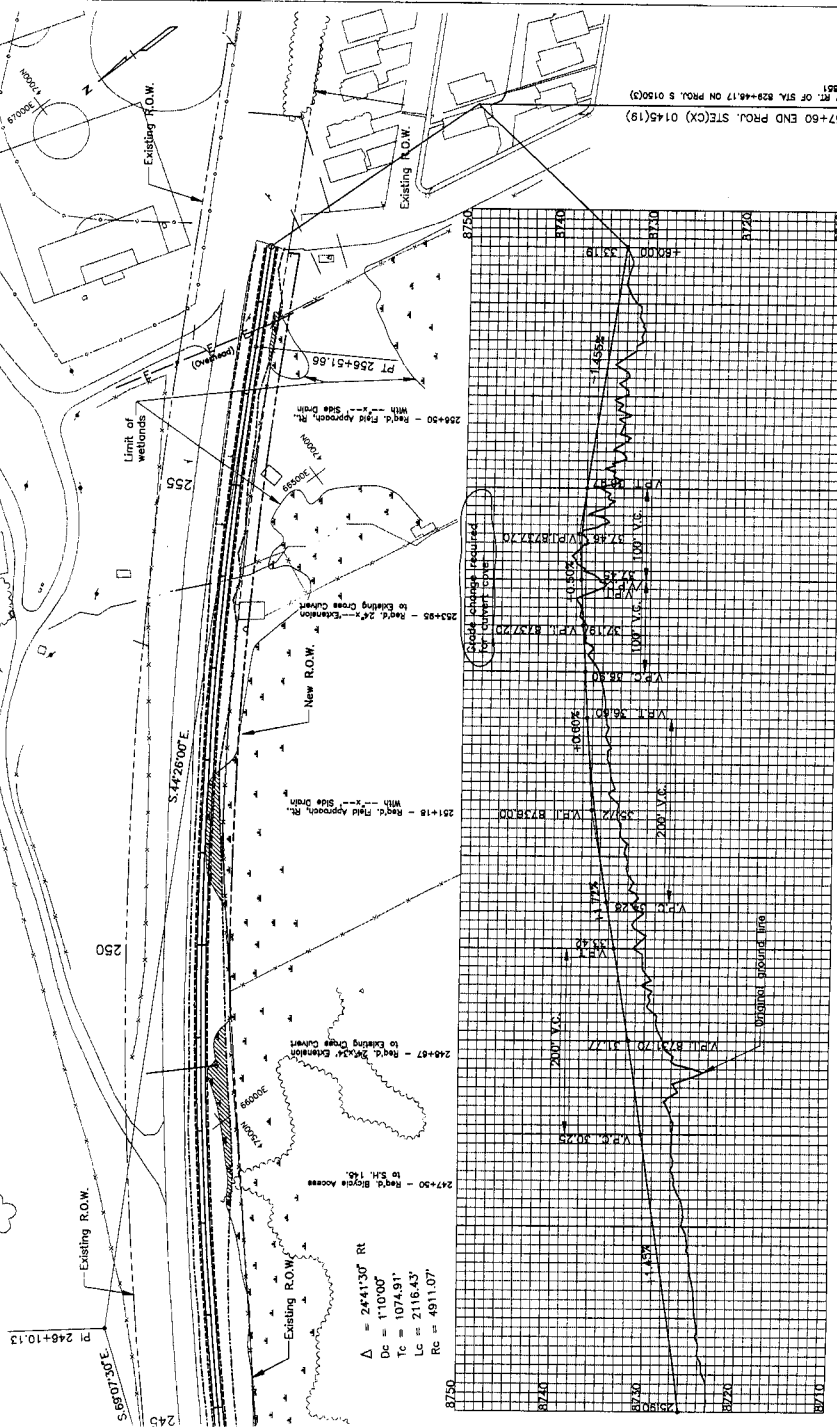

$\Delta = 2441.30'$ RT
 $Dc = 11000'$
 $Tc = 1074.91'$
 $Lc = 2116.43'$
 $Rc = 4911.07'$

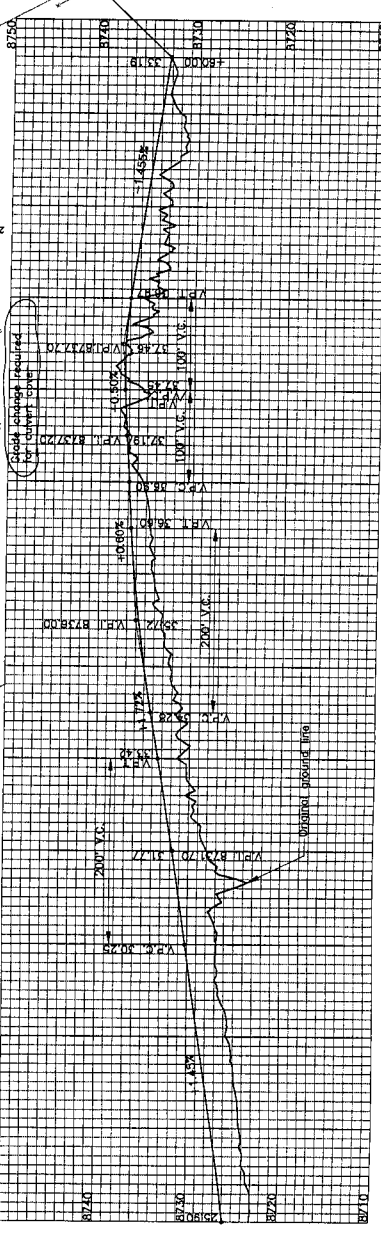

STA. 257+60 END PROJ. STE(CX) 0145(19)
 -30.74' RT. OF STA. 823+45.17 ON PROJ. S 0150(S)