


INDEX OF SHEETS

SHEET NO. 1 TITLE SHEET
 2 TABULATION OF PROPERTIES
 3-12 RELOCATION OF PROPERTIES
 13-14 OWNERSHIP MAP

COLORADO STATE HIGHWAY DEPARTMENT PLAN AND PROFILE OF PROPOSED COMB. FED. AID SECONDARY PROJ. NO. S0153(1) & S 0156(2) STATE HIGHWAY NO. 145 & 147 MONTEZUMA COUNTY

RIGHT OF WAY

ON PLAN, 1 IN. = 100 FT. HORIZONTAL
 ON PROFILE, 1 IN. = 10 FT. VERTICAL
 GRADE LINE ON PROFILE IS SHOWN AS GRADE OF FINISHED ROAD
 NET LENGTH OF PROJECT

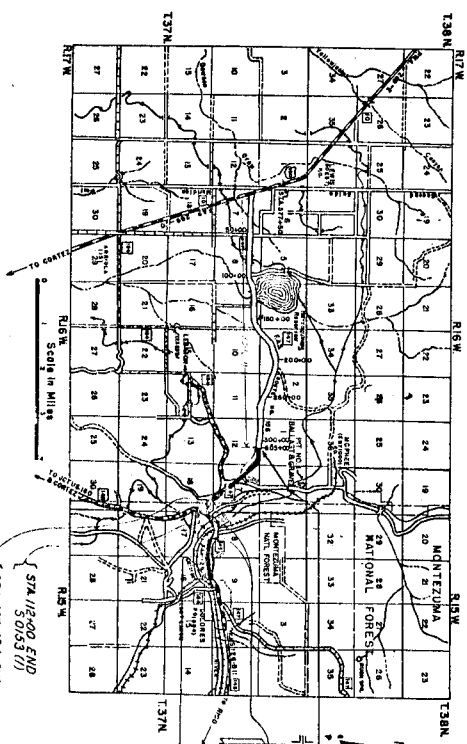

PROJ. NO.	STATE	SECTION	POST MILE	STATION
145 & 147	COLO.	3023(1) & 3023(2)	1	

RIGHT OF WAY

CONVENTIONAL SIGNS

CENTER LINE OF SURVEY _____

RIGHT OF WAY LINES _____

COUNTY LINE _____

TOWNSHIP LINE _____

SECTION LINES _____

ONE QUARTER SECTION LINES _____

BARRIED WIRE FENCE _____

COMBINATION WIRE FENCE _____

CHICKEN WIRE FENCE _____

TELEPHONE LINE _____

POWER LINE _____

(STA. 309+00) BEG. END S0153(1)

(STA. 64+00) TO STA. 77+00 (Continued from Project)

(STA. 64+85.3) BEG. S0156(2)

(STA. 112+00) END S0153(1)

(STA. 407+48.4) END S0156(2)



(STA. 104+03.6) TO 30153(1)

145 COMB S 0153 (1) 8 a PROJ. S 0156 (2)

DATE	BY	DATE	BY
3/21/10	2	3/21/10	2

RIGHT OF WAY

ARCEL NO.	OWNER	ADDRESS	LOCATION	AREA IN ACRES		ASSESSED VALUATIONS		REMARKS	NO.
				TOTAL LAND	PARCEL ACQUIRED	TOTAL LAND	PER ACRE		
PROJECT S 0153 (1), Doherty Doherty			T 37 N., R. 15 W., N.M.P.M.						
1	Neville Johnson, Mrs. Ritter	Doherty, Colorado	NW 1/4 NE 1/4 Sec. 16	0.25	0.0194	0.0194		Acquired.	1
2	James Hammond	Doherty, Colorado	NW 1/4 NE 1/4 Sec. 16	5.00	0.2505	0.2505		Acquired, Book No. 137, Page 65, December 18, 1948	2
3	Thomas L. & Elizabeth Power	Doherty, Colorado	NW 1/4 Sec. 16	71.00	6.5518	6.0294		Acquired, Book No. 137, Page 69, December 18, 1948	3
4	R. V. & Yvonne Rogers	Route No. 1, Doherty, Colorado	NE 1/4 Sec. 17	145.00	3.8653	2.4226		Acquired, Book No. 137, Page 77, December 18, 1948	4
5	Blue Robinson	Route No. 1, Doherty, Colorado	SW 1/4 Sec. 8	228.00	3.073	2.383		Revised, Book No. 137, Page 123, March 28, 1949	5
5A	Blue Robinson	" " " "	NW 1/4 Sec. 17	3.91	1.325			Acquired, Book No. 137, Page 73, December 18, 1948	6
6	C. Torres	Star Route No. 1, Doherty, Colorado	NE 1/4 Sec. 18	170.00	0.268	0.035		Acquired, Book No. 137, Page 83, December 18, 1948	7
7	Montezuma Valley Irrigation Company	Cortes, Colorado	NE 1/4 Sec. 17	12.80	2.3579	2.0890		Acquired, Book No. 137, Page 111, March 10, 1949	8
8	Blue Robinson		SE 1/4 Sec. 8	1.00	0.1710	0.1710		(in No. Work Section) Acquired, Book No. 140, Page 283, March 28, 1949	9
PROJECT S 0156 (2)									
1	Blue Robinson	Route No. 1, Doherty, Colorado	NW 1/4 Sec. 17	228.00	0.879	0.912		Acquired, Book No. 137, Page 73, December 18, 1948	1
2	C. Torres	Star Route No. 1, Doherty, Colorado	SE 1/4 Sec. 7 & NE 1/4 Sec. 18	170.00	2.001	0.187		Acquired, Book No. 137, Page 85, December 18, 1948	2
3	John W. Ritter	Mancos, Colorado	S 1/2 Sec. 7 & NE 1/4 Sec. 18	237.00	9.790	7.900		Acquired, Book No. 137, Page 71, December 18, 1948	3
4	John R. James	Doherty, Colorado	NW 1/4 Sec. 7	131.00	1.190	0.8735		Acquired, Book No. 137, Page 67, December 18, 1948	4
5	John R. James	Doherty, Colorado	SE 1/4 NW 1/4 Sec. 7	191.00	0.0231	0.0026		Acquired, Book No. 137, Page 78, December 18, 1948	5
6	Hicks Odum	Star Route No. 2, Doherty, Colorado	NW 1/4 Sec. 7	65.00	0.0978	0.0819		Acquired, Book No. 137, Page 61, December 18, 1948	6
7	Hicks Odum	Star Route No. 2, Doherty, Colorado	NW 1/4 Sec. 7	65.00	4.5006	4.5084		Acquired, Book No. 137, Page 61, December 18, 1948	7
8	W. E. & A. E. Hornino	Star Route No. 2, Doherty, Colorado	NE 1/4 Sec. 12	135.00	4.0966	3.2735		Acquired, Book No. 137, Page 63, December 18, 1948	8
9	Public Domain, United States Government		NE 1/4 Sec. 12		0.8458	0.8465			9
10	A. A. Simmons	Cortes, Colorado	SE 1/4 Sec. 1	80.00	0.0680	0.0680		Acquired, Book No. 137, Page 81, December 18, 1948	10

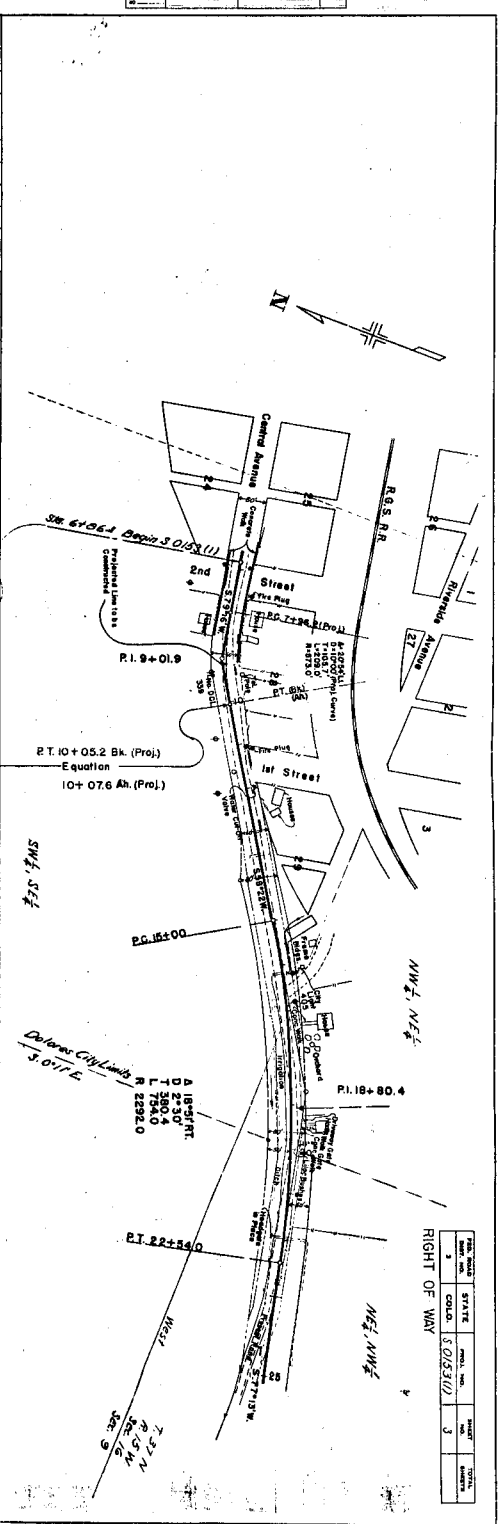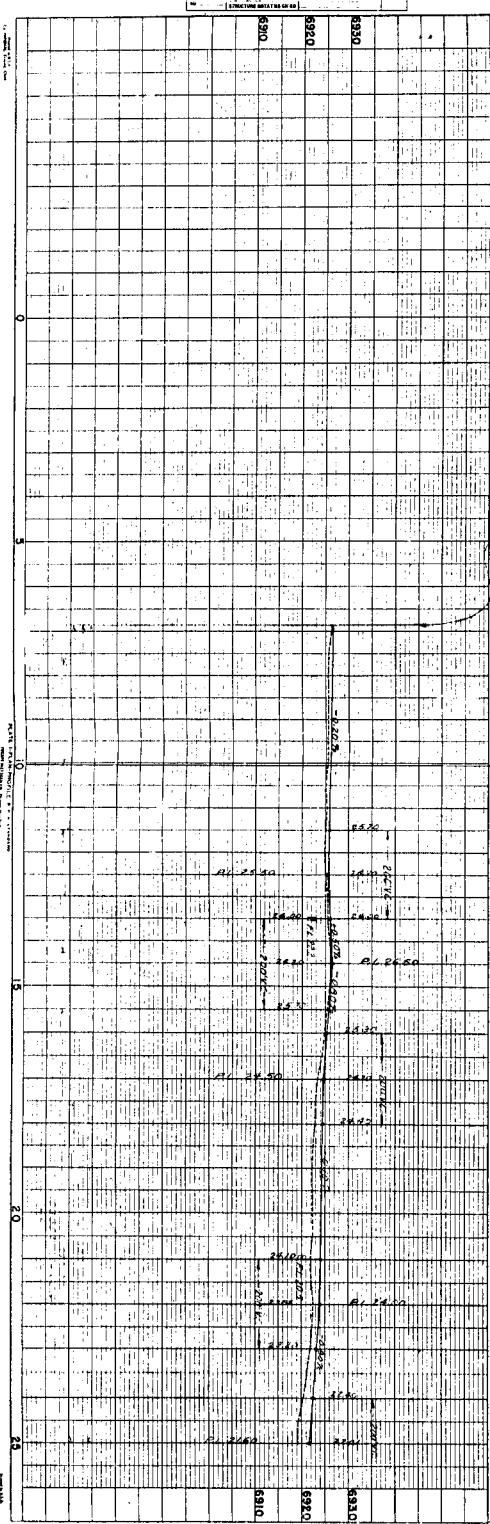

NW 1/4 NE 1/4

TRACT	STATE	AREA, AC.	DATE	REMARKS
1	COLOR.	1.505300	4	

RIGHT OF WAY

(3)

Thomas J. & Elizabeth Porter
Dolores, Colorado

NW 1/4 NW 1/4


DOLORES

SW 1/4 SE 1/4

CLEARING & GRUBBING
HEAVY OAK BRUSH RIGHT
OF RITCH STA. 1815-23150

CLEARING & GRUBBING
LIGHT WILLOWS ALONG
DITCH STA. 30+00-31+00

CLEARING & GRUBBING
LIGHT WILLOWS ALONG
DITCH STA. 50+00-60+00

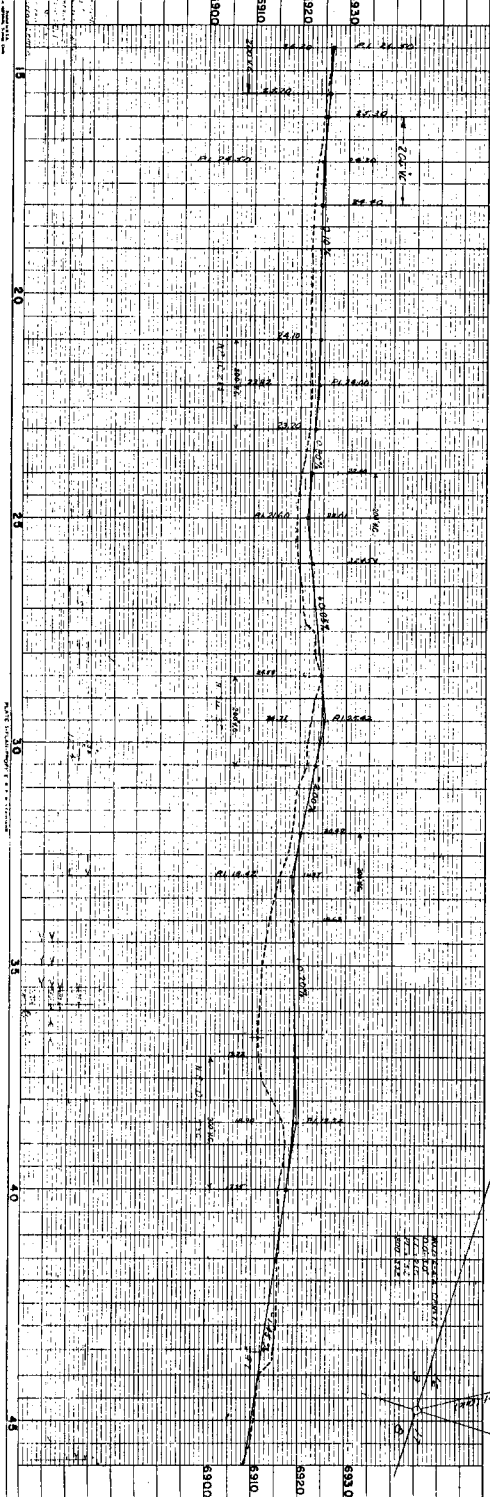

NW 1/4, NW 1/4 Sec 17
T.37N, R.15W.

Blue Robinson
Route No. 1
Dolores, Colorado


Star Route No. 1
Dolores, Colorado

—STA.112+00=END S0153(1)
AS CONSTRUCTED

TO BE CONSTRUCTED

35% OAKBRUSH & PINON

7.37N. R.15W.

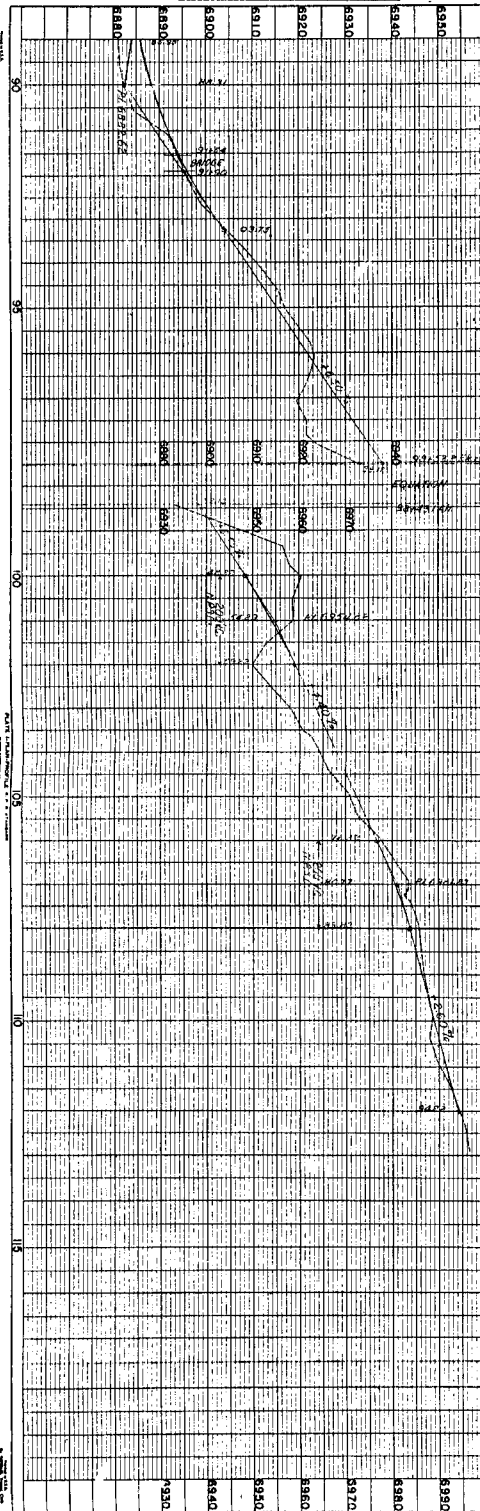

GEN. ROAD DIST. NO.	STATE	COUNTY PROJ. NO.	CHART NO.	TOTAL SHEETS
3	COLO.	5053 (1) 5056 (2)	7	

②
C. Torres
Star Route No. 1
Dolores, Colorado

3
John W. Ritter
Mancoes, Colorado

EQUATION - $BP_{SI} = 387 + 82.9 \ln A$
 $387 + 82.9 \ln A$
 $A = 400.0$
 $U = 266.93$
 $V = 135.59$
 $PI = 385 + 82.9 \ln A$



SWF, SLF

CLEARING & GRUBBING
STA. 376+50-380+50
25% BRUSH- 5% PINION TREES

PRE. ROAD DEPT. NO.	STATE	PROJ. NOS.	SHEET NO.	TOTAL SHEETS
3	COLO.	30156(21)	9	

PROJECT	STATE	FED. AID	LOCAL AID	TOTAL
1	COLO.	8015621	10	

RIGHT OF WAY

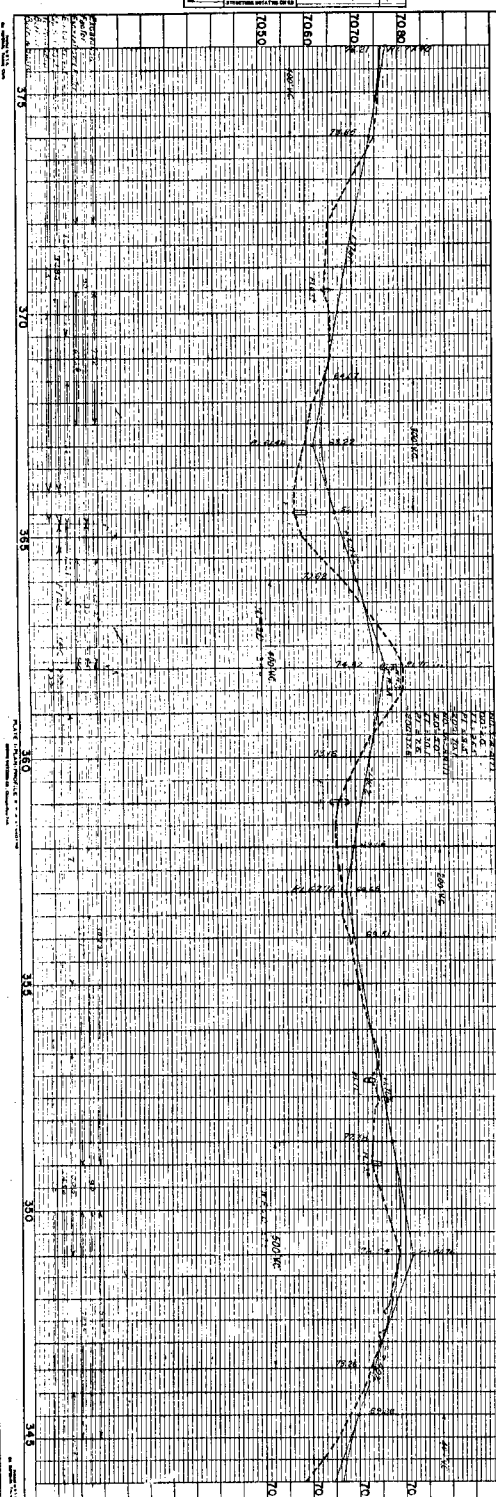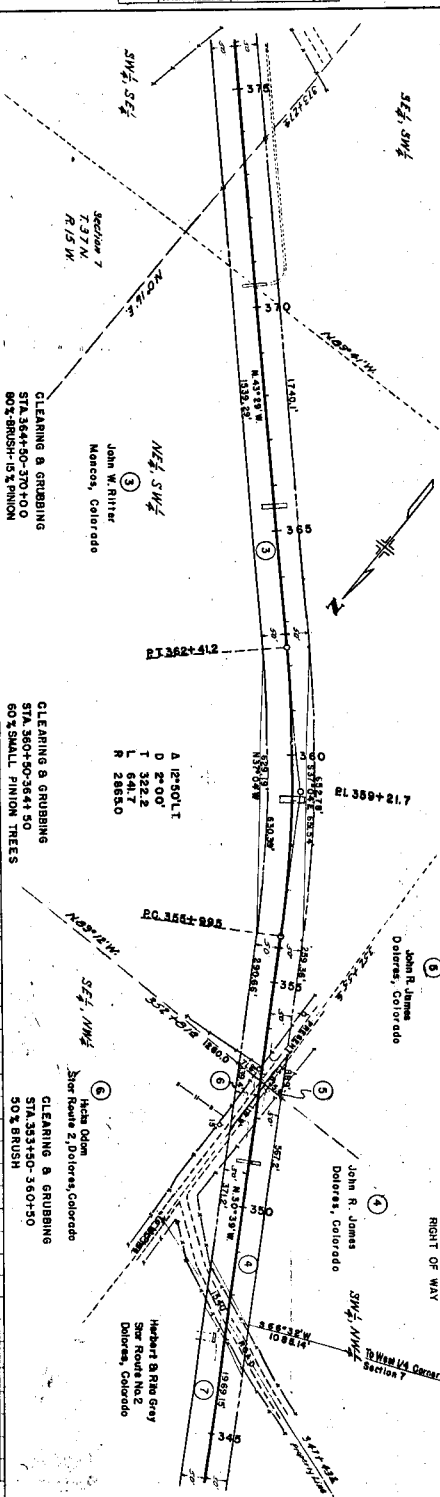

$NW\frac{1}{4}, NE\frac{1}{4}$

Public Domain

31A:305+00 = BEG. S 0156(2)
END S 0156(1)

Section 1
T. 57 N., R. 16 W.
Of The N.W.M.P.M.

SW 1/4 MS

A.A. Simmons
Corrao, Colorado

N. 0° 04' E.
312+368

N. 0° 08' W.


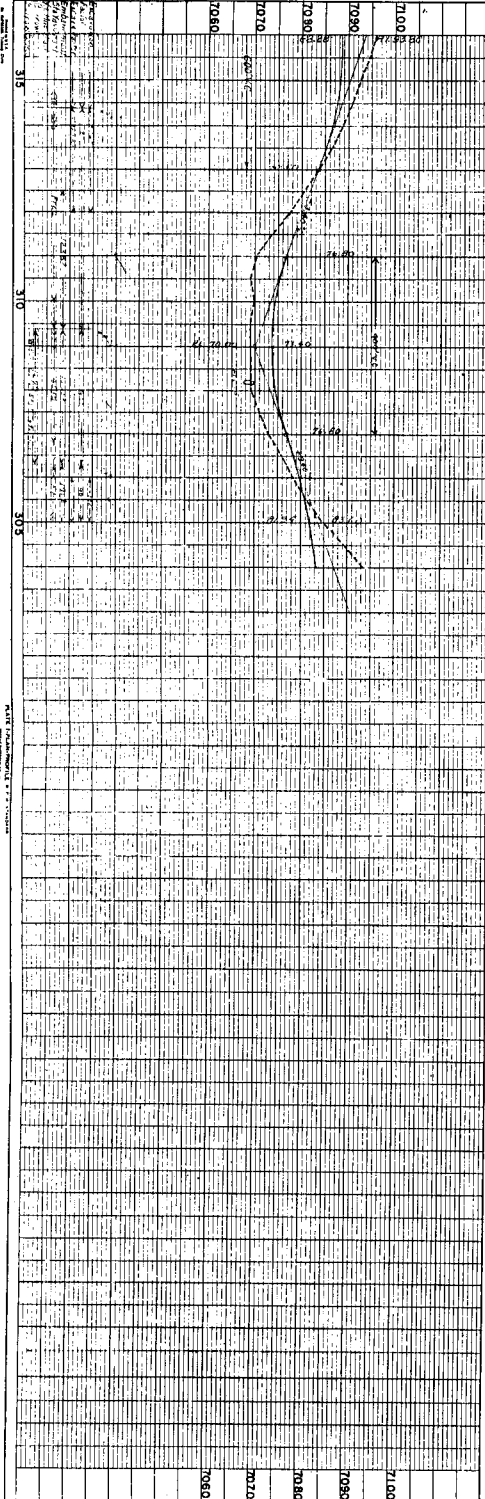



FIG. NO.	STATE	PROD. NO.	SHEET NO.	TOTAL SHEETS
3	COLO.	50156421	12	

RIGHT OF WAY

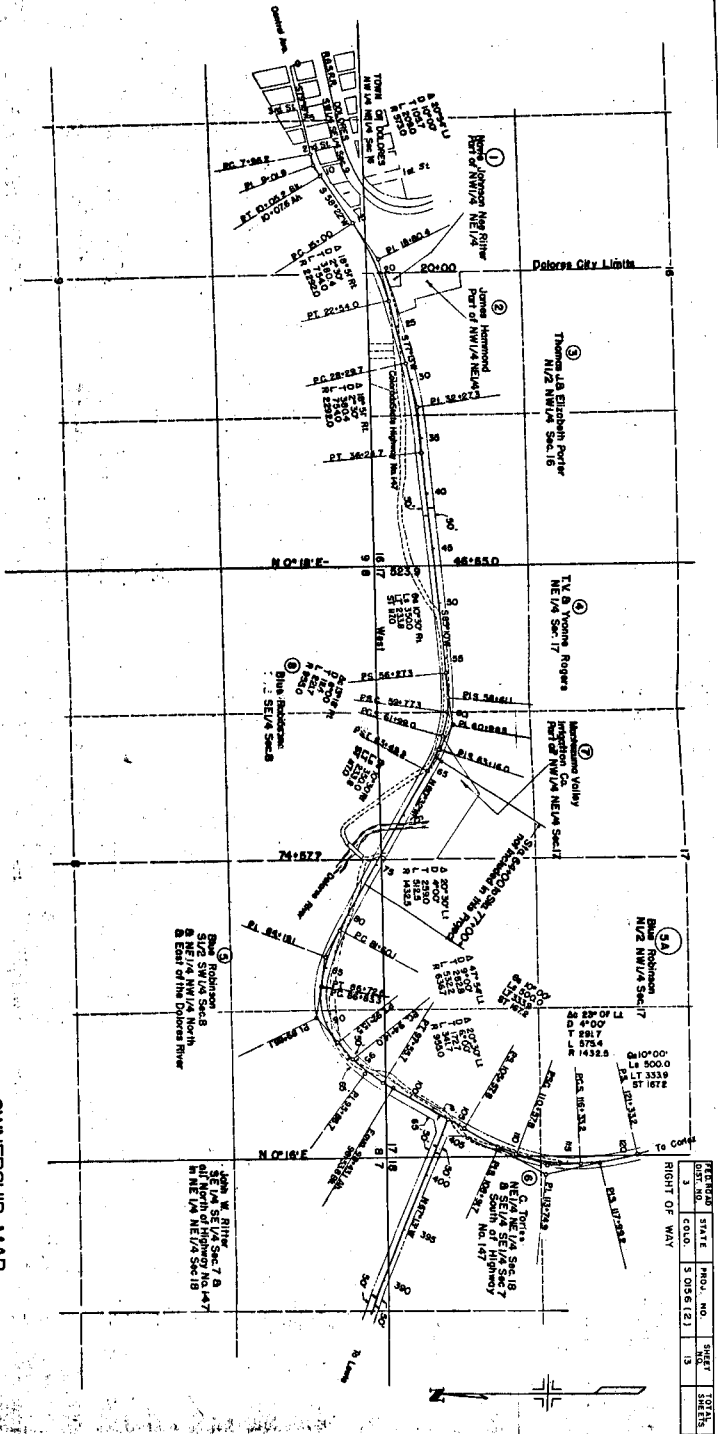

OWNERSHIP MAP
PLAT
SHOWING CLAIMANTS WITH REGARD
TO HIGH-OP-WAY FOR PROJECT 5055301
SCALE 1"=400'

FIGURE	STATE	PROJ. NO.	SHEET	TOTAL
3	COLO.	5055301	13	13

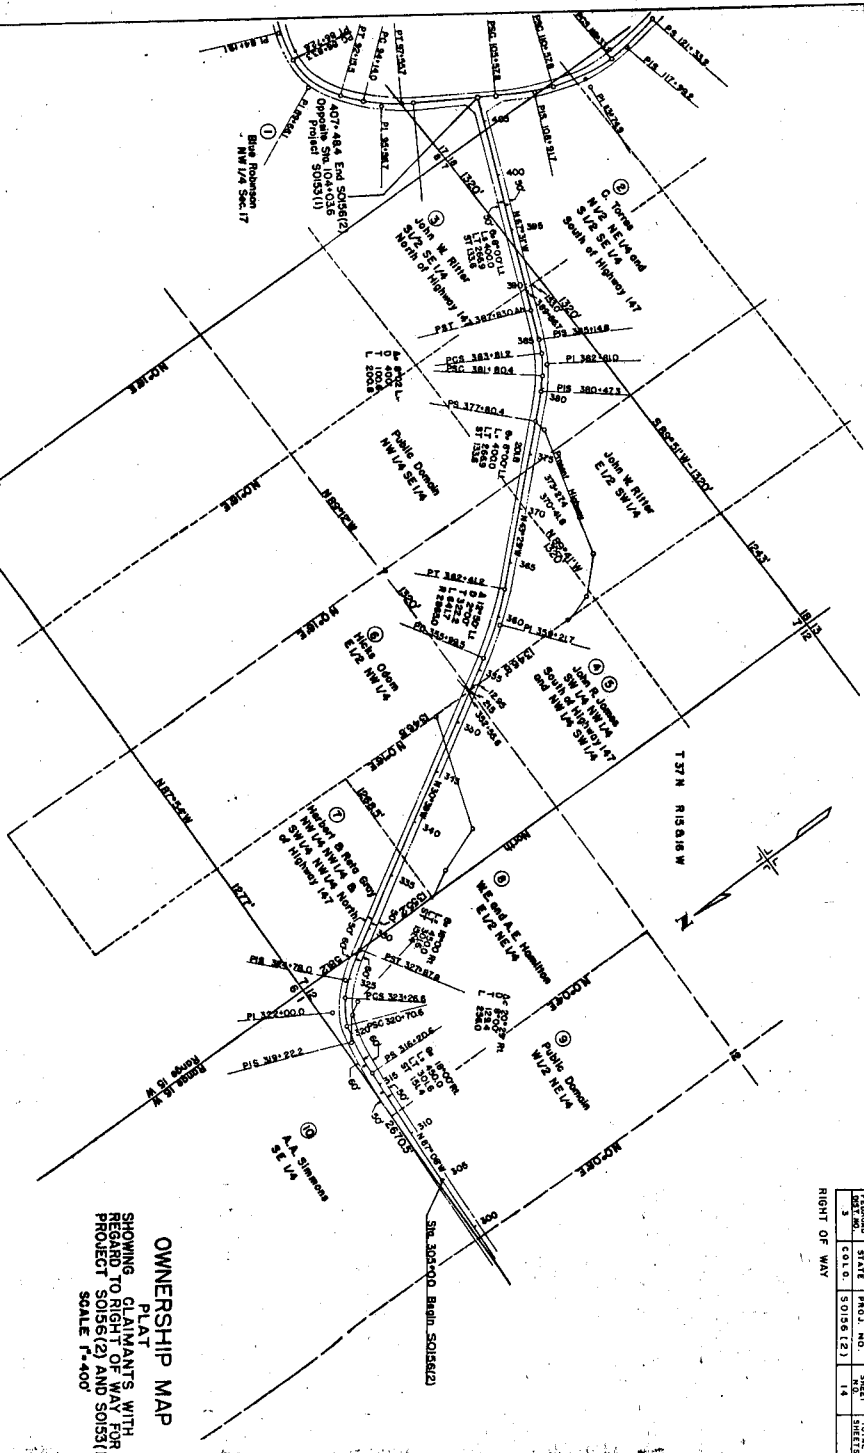

OWNERSHIP MAP
SHOWING CLAIMANTS WITH
REGARD TO RIGHT OF WAY FOR
PROJECT SO56(2) AND SO53(1)
SCALE 1"=400'

PROJECT NO.	STATE	PROJ. NO.	SHEET NO.	TOTAL SHEETS
3	CALIF.	SO56(2)	14	14

RIGHT OF WAY

