

COLORADO DEPARTMENT OF HIGHWAYS

PLAN AND PROFILE OF PROPOSED FEDERAL AID PROJECT NO. S 0153 (13) STATE HIGHWAY NO. 145 SAN MIGUEL COUNTY

INDEX OF SHEETS

SHEET NO. 1 TITLE PAGE AND SKETCH MAP
2-10 ALTERNATE PLANS AND PROFILE SHOWING RIGHT OF WAY PROPERTIES
3-10 ALTERNATE PLANS AND PROFILE SHOWING RIGHT OF WAY
11-12 OWNERSHIP MAPS
Details on this project calculated and checked
by field forces.


FILE COPY - DO NOT
REMOVE FROM OFFICE

SCALES OF ORIGINAL DRAWINGS

ON PLAN 1" = 1/4" HORIZONTAL
ON PROFILE 1" = 10' VERTICAL
GRADE LINE ON PROFILE IS SHOWN AS GRADE OF FINISHED ROAD
DISTANCE BETWEEN POINTS ON PROFILE IS SHOWN AS DISTANCE
BY SHORTEST ROUTE IN PROJECT
WE LENGTH IN PROJECT

RIGHT OF WAY

STA. 493+73.8 END S 0153 (13) =
On S 0150 (3)

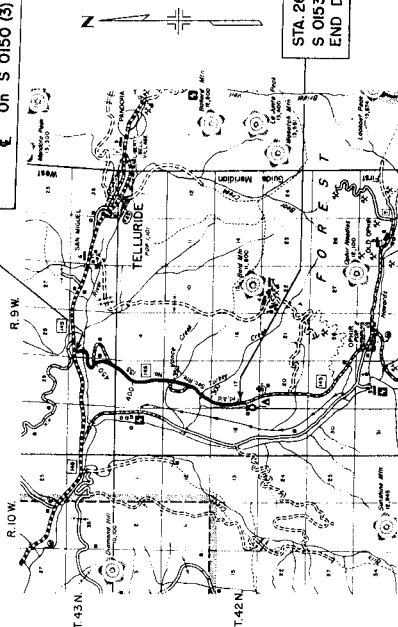


SCALE OF MILES



FILE COPY - DO NOT
REMOVE FROM OFFICE


FILE COPY - DO NOT
REMOVE FROM OFFICE

STA. 263+70.0 BEGIN
S 0153 (13) =
END DS 0153 (11)

PROJECT NO.	DIVISION	SECTION	DATE
1000	1	1	10/1/53
REVISIONS			
1. CORRECTIONS TO S 0153 (13)			
RIGHT OF WAY			
CONVENTIONAL SIGNS			
CENTER LINE			
RIGHT OF WAY LINE			
TOWNSHIP OR RANGE LINE			
LAND LINES			
RAILROAD			
COMBINATION WIRE FENCE			
SNOW FENCE			
TELEPHONE & TELEGRAPH LINES			
POWER LINES			
DITCHES			
PRESENT ROAD (Other Sheet)			

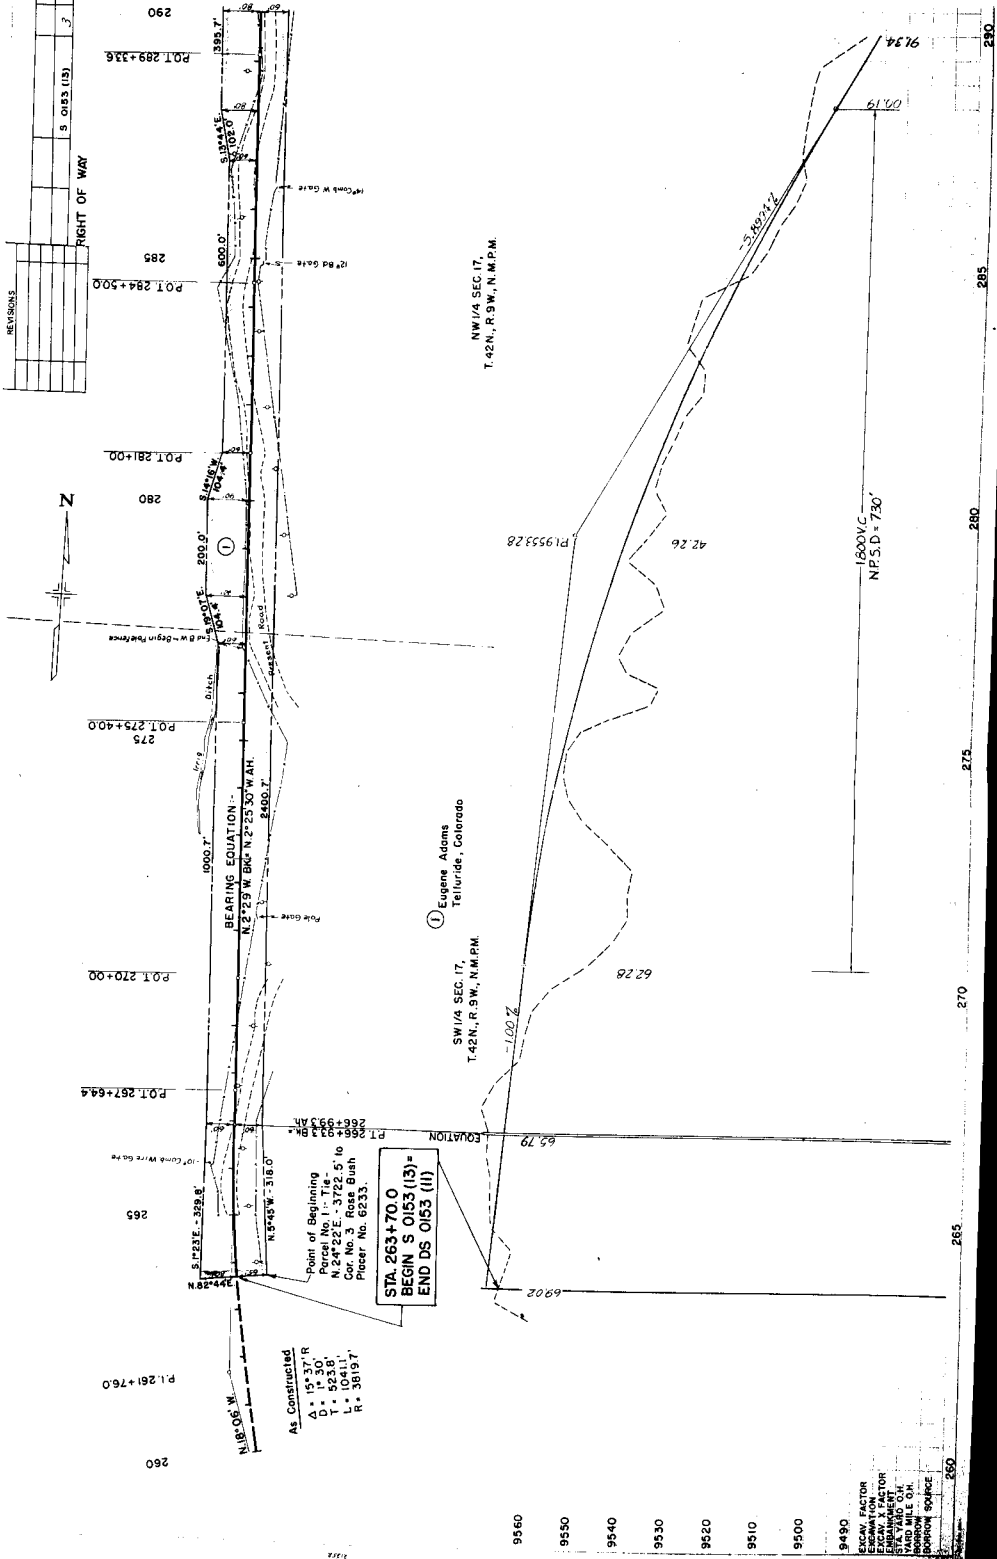

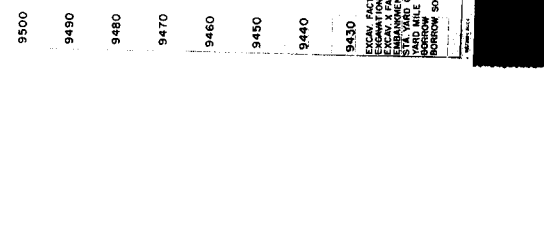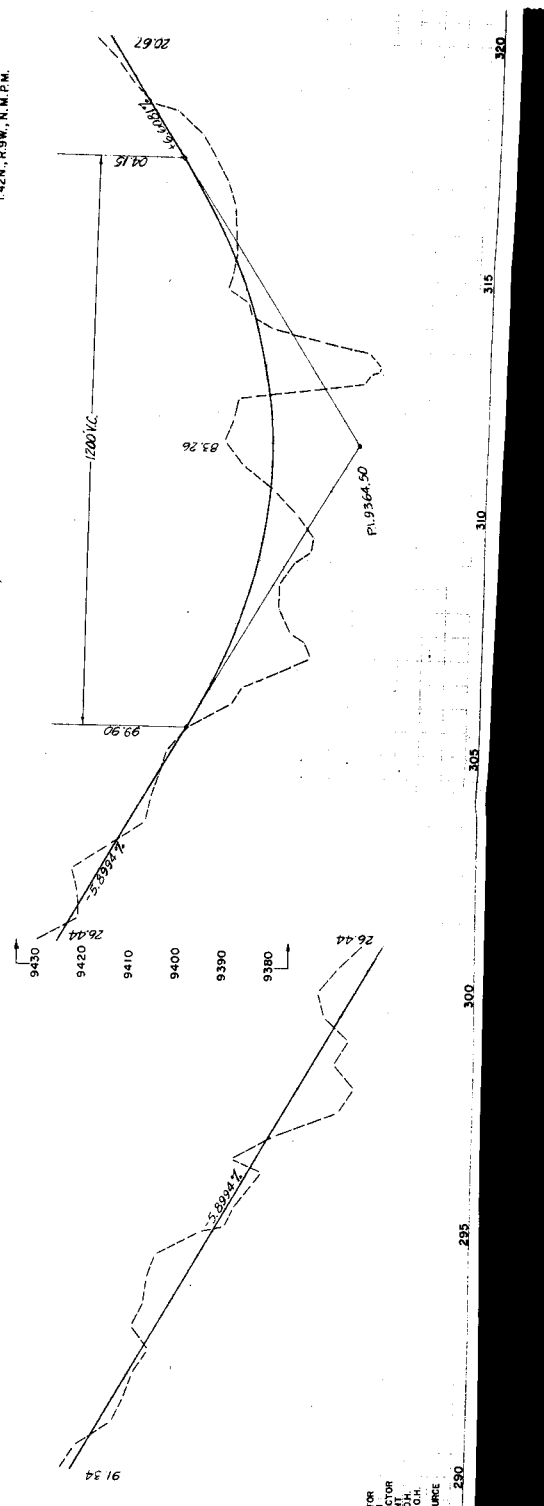

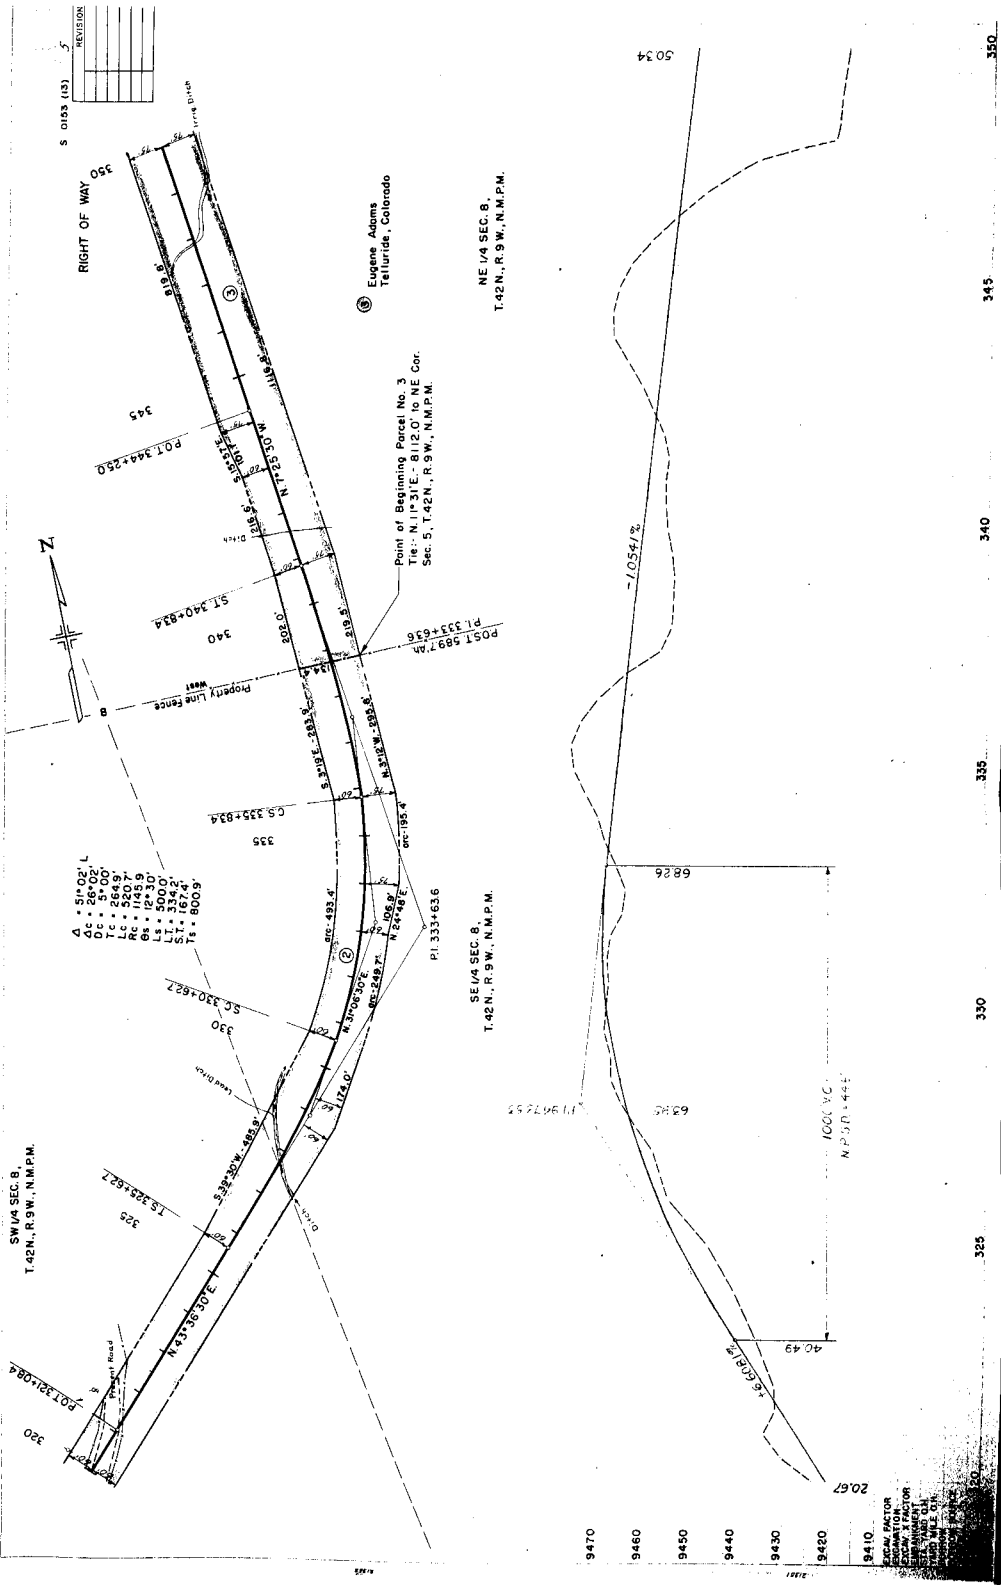


9470
9460
[illegible]

$\Delta = 30^{\circ}50' L$
 $\Delta c = 12^{\circ}50'$
 $Dc = 6^{\circ}00'$
 $Tc = 107.4'$
 $Lc = 213.9'$
 $Rc = 954.9'$
 $\theta s = 9^{\circ}00'$
 $Ls = 300'$
 $L.T. = 200.3'$
 $S.T. = 100.2'$
 $Ts = 414.3'$


RIGHT OF WAY

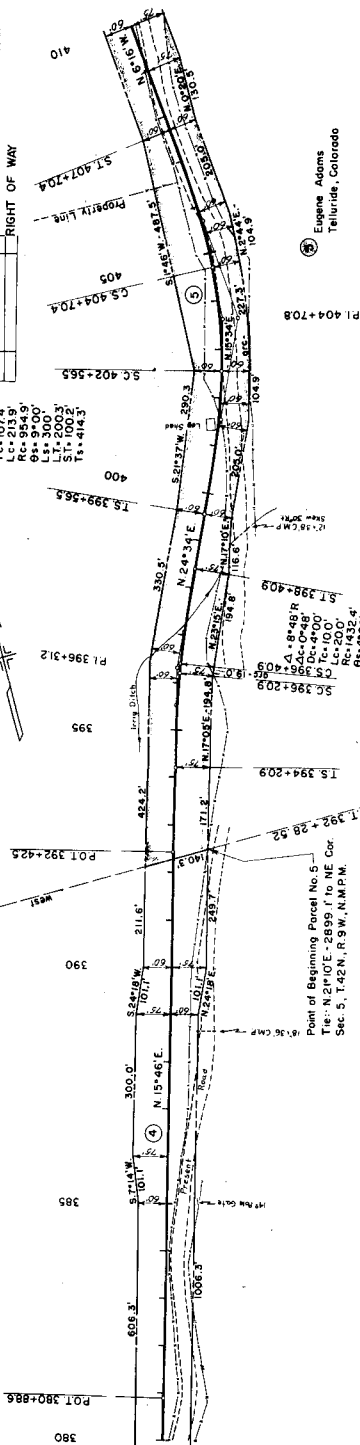

 Eugene Adams
Telluride, Colorado

NE 1/4 SEC. 5,
T. 42 N., R. 9 W., N.M.P.M.

SE 1/4 SEC. 5,
T. 42 N., R. 9 W., N. M. P. M.

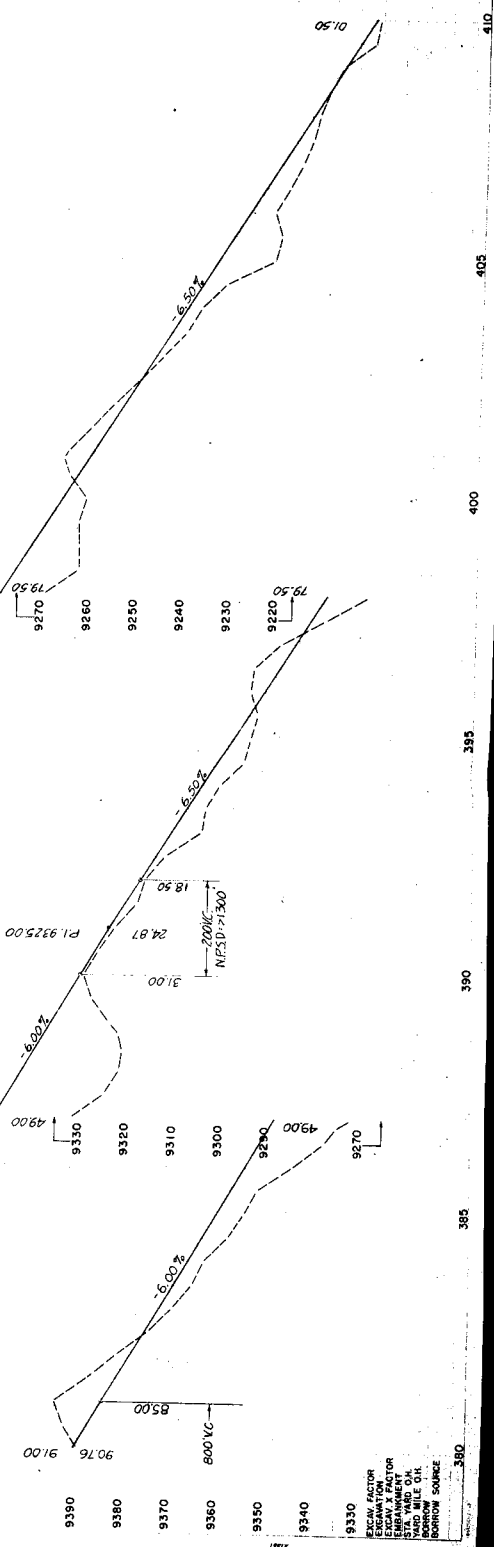

EXCAV. FACTOR
EXCAVATION
EXCAV. X FACTOR
EMBANKMENT
STA. YARD O.H.
YARD MILE O.H.
BORROW
BORROW SOURCE



REVISIONS	


Projected	Survey
Δ = 64°48'	Δ = 64°48'
Dc = 14'00"	Dc = 14'00"
Tc = 40'1"	Tc = 40'1"
Lc = 79'9"	Lc = 79'9"
Rc = 3183'	Rc = 3183'
LS = 205'4"	LS = 205'4"
LT = 284'0"	LT = 284'0"
ST = 143'6"	ST = 143'6"
TS = 507'1"	TS = 507'1"


Projected	Survey
Δ = 65°53' L	Δ = 65°53' L
Dc = 14'00"	Dc = 14'00"
Tc = 40'1"	Tc = 40'1"
Lc = 79'9"	Lc = 79'9"
Rc = 3183'	Rc = 3183'
LS = 205'4"	LS = 205'4"
LT = 284'0"	LT = 284'0"
ST = 143'6"	ST = 143'6"
TS = 507'1"	TS = 507'1"

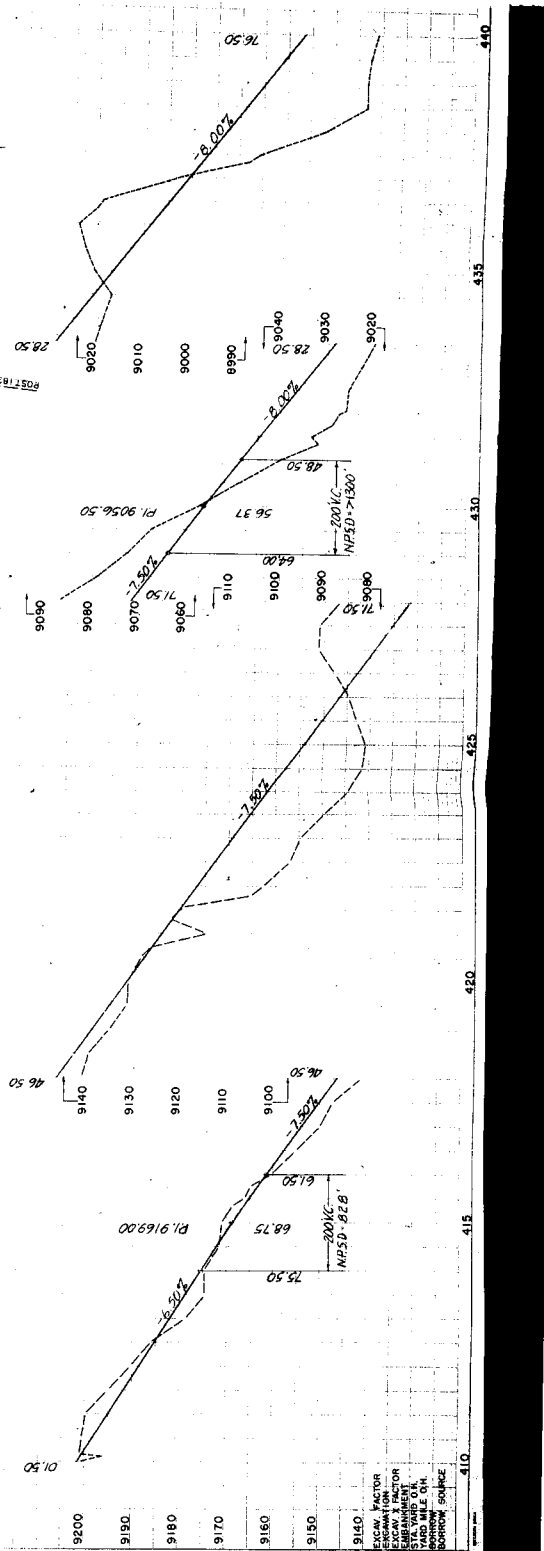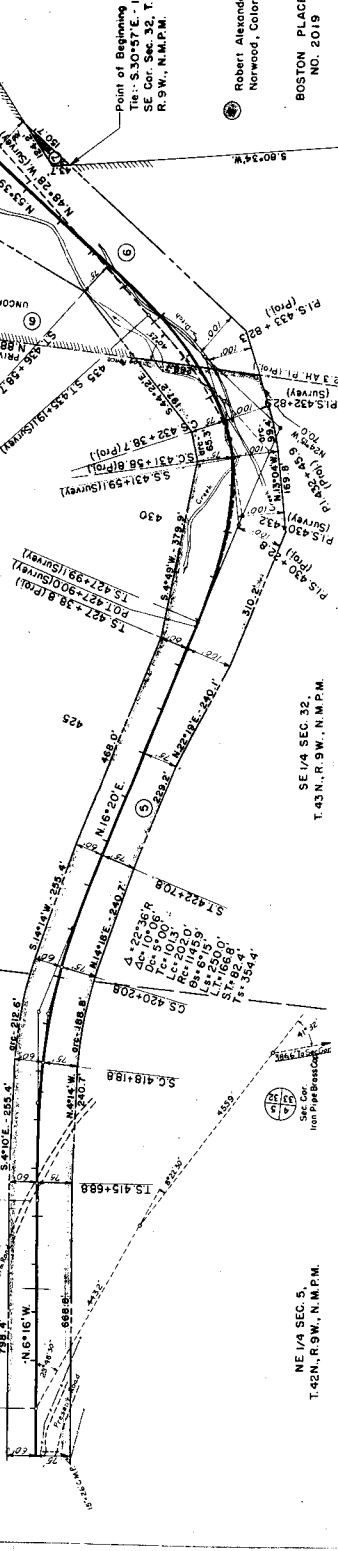

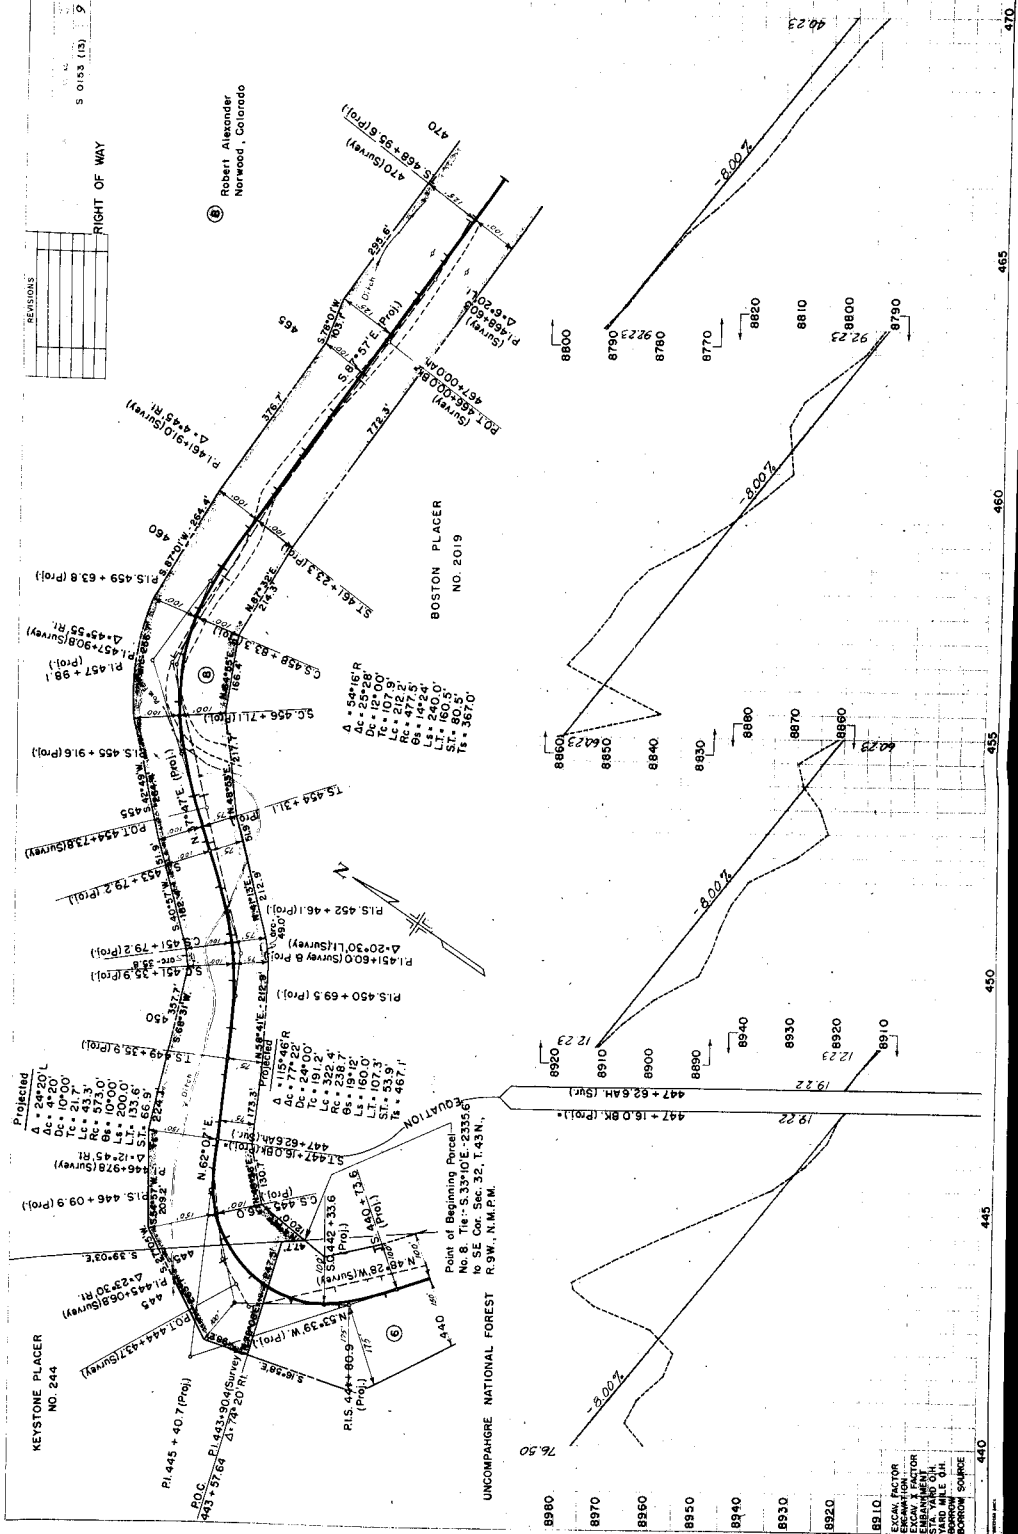

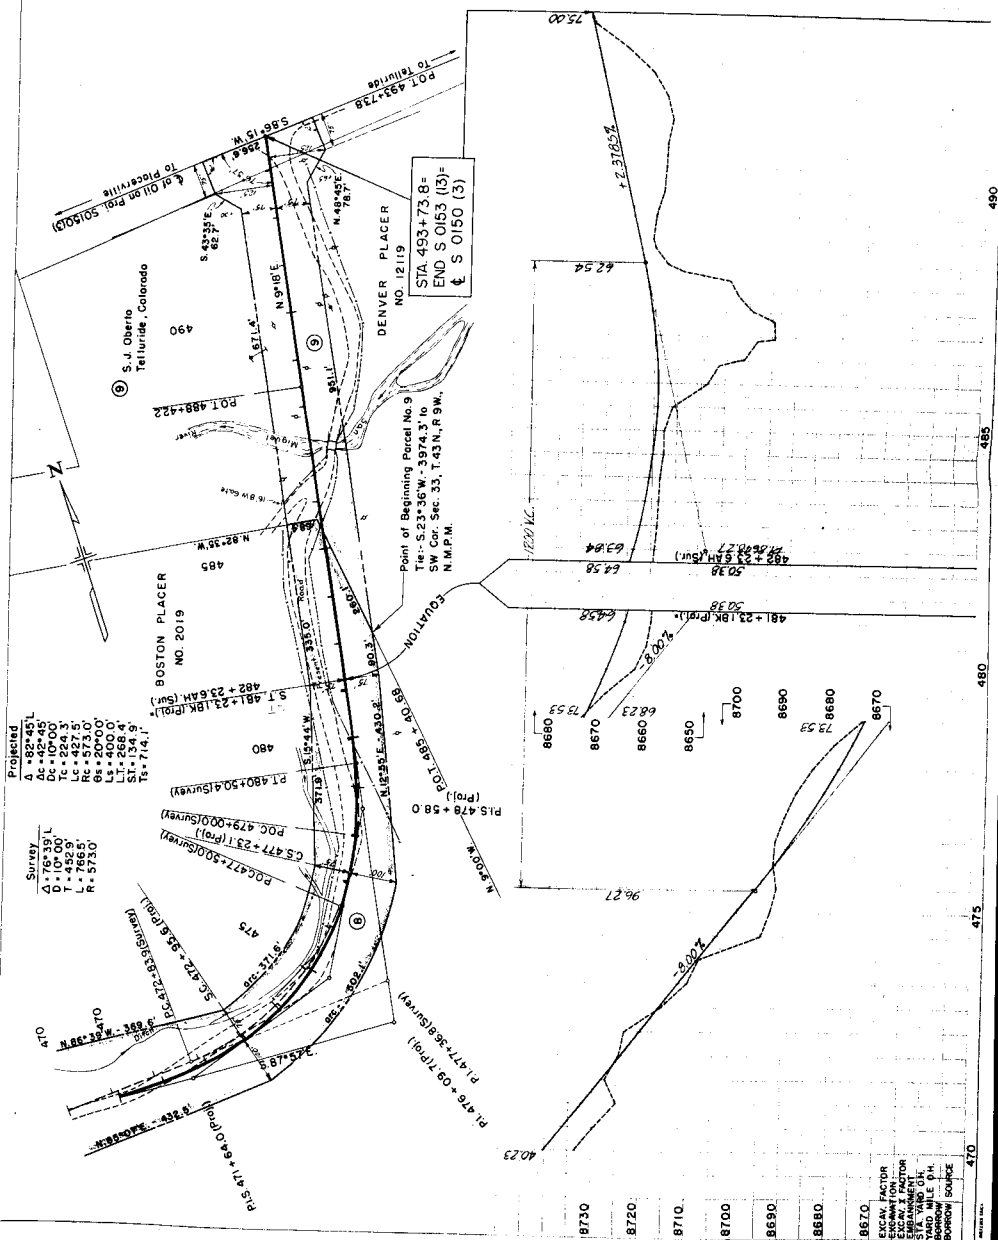

COLORADO DEPARTMENT OF HIGHWAYS
PROJECT S0153(13)
 R.O.W. OWNERSHIP MAP
 SAN MIGUEL COUNTY
 T 43N. R 59W. N 47M
 Scale: 1" = 400'

REVISION	DATE	BY	APP'D
1	5/15/13	COLEMAN	
2			
3			
4			
5			
6			
7			
8			
9			
10			

RIGHT OF WAY

