

INDEX OF SHEETS


SHEET NO. 1 SKETCH MAP AND TITLE SHEET
 2-10 ALLOCATION OF PROJECT SHEETS
 3-10 ALIGNMENT PLAN AND PROFILE SHEETS
 11-12 OWNERSHIP MAP

COLORADO STATE HIGHWAY DEPARTMENT PLAN AND PROFILE OF PROPOSED FEDERAL AID PROJECT NO. S 0153(3) STATE HIGHWAY NO. 145 MONTEZUMA COUNTY


SCALE OF ORIGINAL TRACINGS

ON PLAN, 1 IN. = 100 FT.
 ON PROFILE, 1 IN. = 100 FT. HORIZONTAL,
 1 IN. = 40 FT. VERTICAL

GRADE LINE ON PROFILE IS SHOWN AS GRADE OF FINISHED ROAD
 GROSS LENGTH OF PROJECT 21,645.9 FT. = 4.099 MI.
 NET LENGTH OF PROJECT 21,627.4 FT. = 4.096 MI.

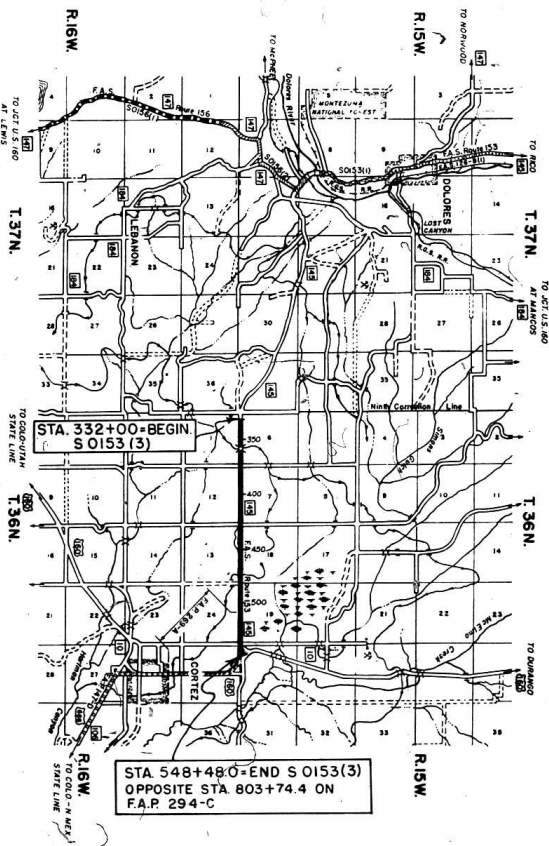

RIGHT OF WAY CONVENTIONAL SIGNS

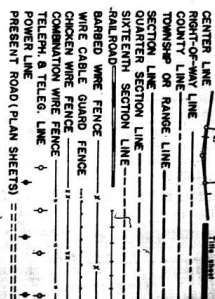

TR. ROAD	STATE	PROJ. NO.	SHEET	DATE
3	COLORADO	S 0153(3)	1	


ROW TABULATION OF PROPERTIES IN MONTEZUMA COUNTY SH. NO. 145 PROJ. S 0153 (3)

STATE	PROJ. NO.	SHEET NO.	SHEET TOTAL
3	COLO.	50153 (3)	3

RIGHT OF WAY


PARCEL NO.	OWNER	LOCATION	AREA IN ACRES		REMARKS	NO.
			TOTAL LAND IN TRACT	PARCEL ACQUIRED		
1	East and Mary Taylor	Cortez, Colorado	NW 1/4 Sec. 6, T. 36N. R. 15W.	15 123.51	2.035	1.186
2	C. and Nora E. Hetherington	Dolores, Colorado	NE 1/4 Sec. 1, T. 36N. R. 16W.	16 124.23	1.007	None
3	Richard M. Pierce	Dolores, Colorado	S.W. 1/4 Sec. 6, T. 36N. R. 15W.	15 4.89	1.085	0.785
4	Mrs. Anna Robison Jewell and Guide Everett Jewell	Dolores, Colorado	SE 1/4 Sec. 1, T. 36N. R. 16W.	16 4.00	0.364	None
5A	T. L. Brennan	Dolores, Colorado	SW 1/4 Sec. 6, T. 36N. R. 15W.	15 147.85	0.003	0.003
6	Richard L. Theophilus	Dolores, Colorado	SE 1/4 Sec. 1, T. 36N. R. 16W.	16 5.01	1.134	None
7	Samuelson L. Moore and Maud Moore	Dolores, Colorado	SE 1/4 Sec. 6, T. 36N. R. 15W.	15 5.01	1.484	0.595
8	Andrew A. Thompson	Dolores, Colorado	SE 1/4 Sec. 1, T. 36N. R. 16W.	16 9.0	0.289	None
9	M.E. Huff, K. and Louisa Huff	Dolores, Colorado	NW 1/4 Sec. 7, T. 36N. R. 15W.	15 8.0	0.493	0.167
10	Andrew A. Thompson	Dolores, Colorado	NW 1/4 Sec. 7, T. 36N. R. 15W.	15 41.70	1.007	0.373
11	Lourence A. Thompson	Dolores, Colorado	NW 1/4 Sec. 7, T. 36N. R. 15W.	15 30.30	0.023	0.009
12	N.E. Carpenter	Cortez, Colorado	E 1/2 Sec. 12, T. 36N. R. 16W.	16 320.00	3.808	None
13	Earl Thompson	Dolores, Colorado	NW 1/4 Sec. 7, T. 36N. R. 15W.	15 79.06	1.547	0.650
14	Fred S. and Hittl Cleveland	Dolores, Colorado	SW 1/4 Sec. 7, T. 36N. R. 15W.	15 158.57	3.072	1.240
15	Hittl Cleveland	Dolores, Colorado	NW 1/2 Sec. 18, T. 36N. R. 15W.	15 139.92	3.351	2.653
16	John Dohl	Dolores, Colorado	NE 1/4 Sec. 13, T. 36N. R. 16W.	16 160.00	5.169	2.287
17	V. E. Garbano	Cortez, Colorado	SW 1/4 Sec. 18, T. 36N. R. 15W.	15 158.40	3.074	1.260
18	Finney, J. Hatch	Dolores, Colorado	SE 1/4 Sec. 13, T. 36N. R. 16W.	16 160.00	1.998	None
19	Adolfo F. and Sherris P. Hatch	Cortez, Colorado	NW 1/4 Sec. 19, T. 36N. R. 15W.	15 158.72	3.509	1.729
20	O. J. Gogger	Cortez, Colorado	NE 1/4 Sec. 24, T. 36N. R. 16W.	16 160.00	2.354	0.437
21	Georgia Mount Elliott	Cortez, Colorado	SW 1/4 Sec. 19, T. 36N. R. 15W.	15 157.72	2.185	0.698
21A	Georgia R. Armstrong and Phyllis O. Armstrong	Cortez, Colorado	SW 1/4 Sec. 19, T. 36N. R. 15W.	15 5.06	0.553	0.276
21B	L. R. and Edith A. Peterson	Cortez, Colorado	SW 1/4 Sec. 19, T. 36N. R. 15W.	15 2.43	0.230	0.097
21C	Gavin H. and Irma Jean Baabert	Cortez, Colorado	SW 1/4 Sec. 19, T. 36N. R. 15W.	15 2.43	0.230	0.097
22D	James Ford and Joe F. Borrett	Cortez, Colorado	SE 1/4 Sec. 24, T. 36N. R. 16W.	16 76.06	1.147	0.038
22A	Donald D. and Alta Fay Dixon	Cortez, Colorado	SE 1/4 Sec. 24, T. 36N. R. 16W.	16 0.99	0.069	None
22B	T. E. and Mary C. Roussin	Cortez, Colorado	SE 1/4 Sec. 24, T. 36N. R. 16W.	16 1.97	0.138	None
22C	Doris C. and Ruth Hickman	Cortez, Colorado	SE 1/4 Sec. 24, T. 36N. R. 16W.	16 0.95	0.069	None
23	J. B. Millard	Shinarump, Colorado	NW 1/4 Sec. 30, T. 36N. R. 15W.	15 14.00	2.868	2.868
23B	T. L. Brennan	Dolores, Colorado	SW 1/4 Sec. 6, T. 36N. R. 15W.	15 0.876	0.456	0.456
22E	James E. B. and F. Borrett	Cortez, Colorado	SE 1/4 Sec. 24, T. 36N. R. 16W.	16 0.466	None	None

N.W. 1/4 Sec. 6, T.36N, R.13W

 

TA	DATE	BY	NO.	DATE	BY
1	1957	CHLO	5	1957	CHLO
2	1957	CHLO	5	1957	CHLO


① East and Mary Taylor
Cortez, Colorado

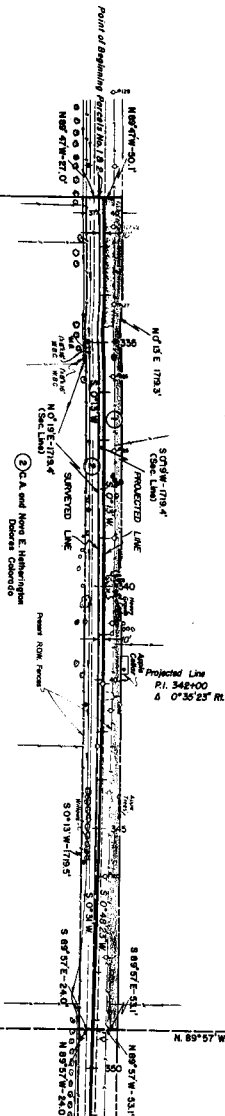

STA. 332+00 Begin Project

Survey Line
P.I. 348+23.0
Δ 0° 18' 00"

N.E. 1/4 Sec. 136N, R.13W

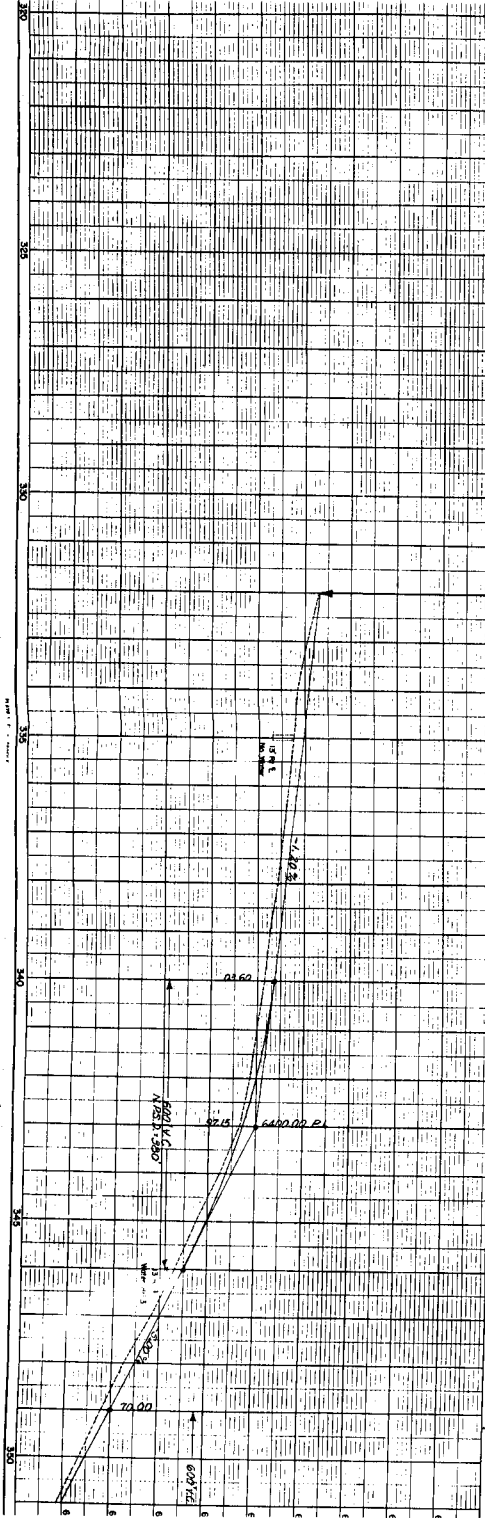


S.W. 1/4 Sec. 6, T.36N., R.15W.



RIGHT OF WAY

SECTION	DATE	NO.	BY	REMARKS
1	1900	1	1	1
2	1900	2	2	2
3	1900	3	3	3
4	1900	4	4	4


N.W. 1/4 Sec. 7, T.36N., R.15W.

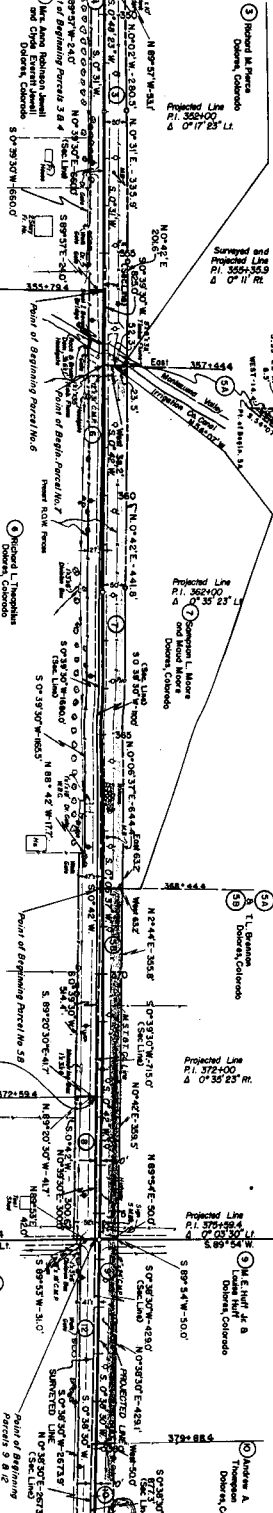

Survey Line
Rt. 11 Rt.

S.E. 1/4 Sec. 1, T.36N., R.15W.

N.E. 1/4 Sec. 12, T.36N., R.15W.

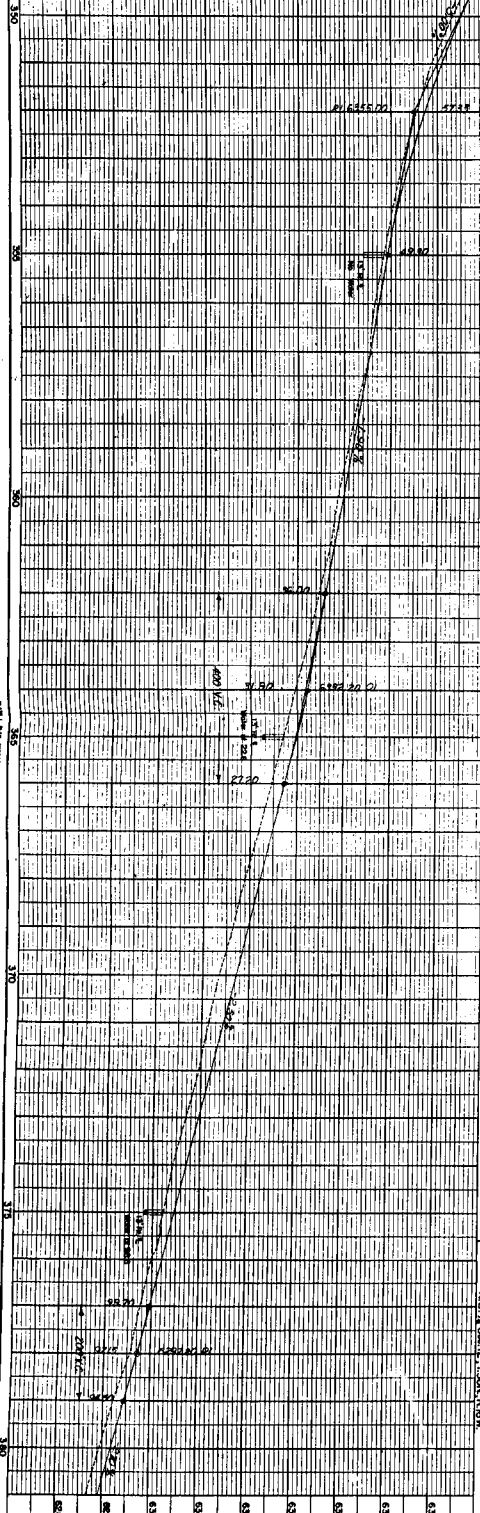

13 Earl Thompson
Dorcas, Colorado

14 Fred S. & Merrill Cleveland
Dolores, Colorado

S.W. 1/4 Sec. 7, T. 36 N., R. 15 W.

728 ROAD DIV NO	DIST.	PROJ NO	SHEET NO	TOTAL SHEETS
9	COLO.	3 0153(3)	5	

RIGHT OF WAY


(10) Andrew A. Thompson
Dolores, Colorado

⑪ Lawrence A. Thompson
Dolores, Colorado

⑫ M.E. Carpenter
Cortez, Colorado


⑫ N.E. Carpenter
Carter, Colorado

Projected Line
P.I. 402+33.3
 Δ 0° 03' Lt.
S. 89° 57' W.

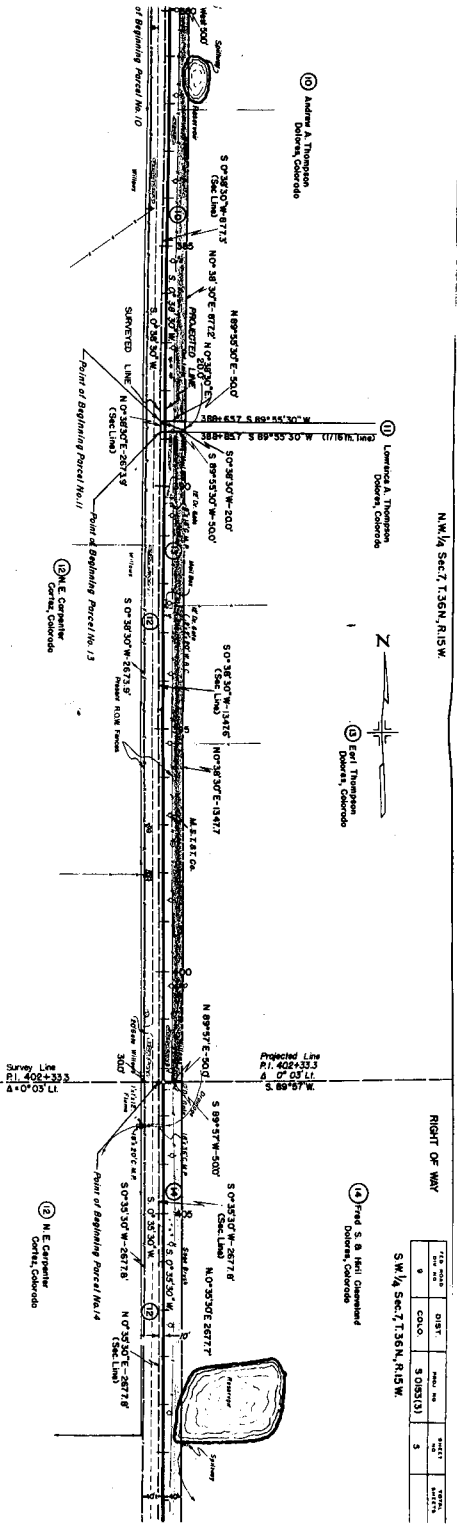

N.E. 1/4 Sec. 12, T. 36N., R. 16W.

S.E. 1/4 Sec. 12, T. 36N., R. 16W.

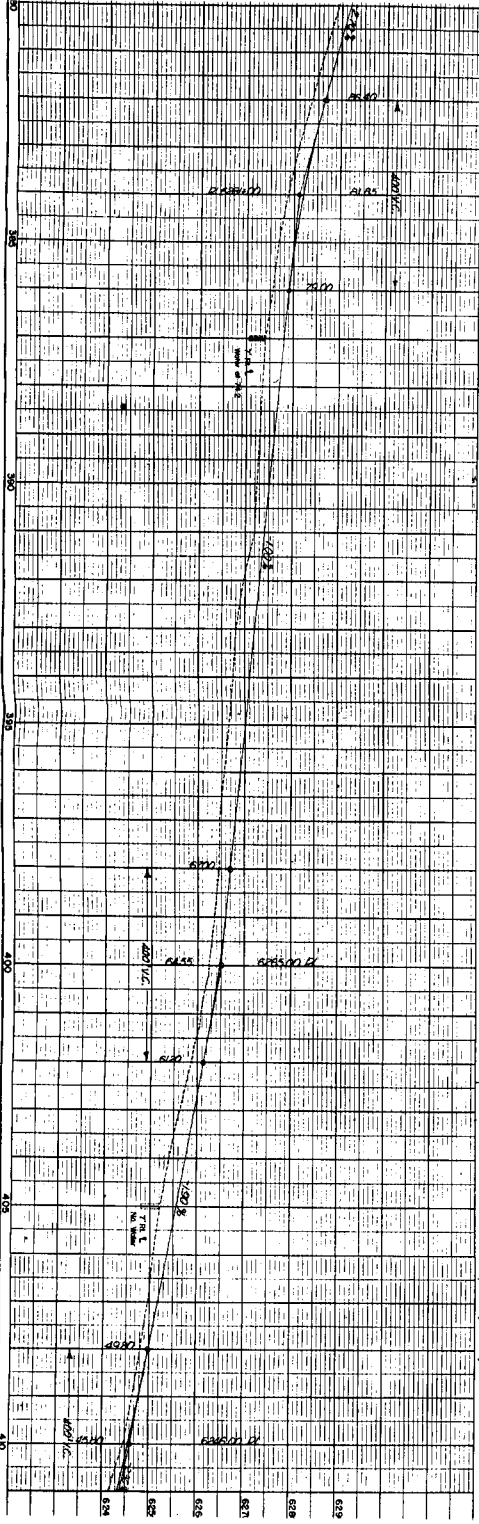

S.W. 1/4 Sec. 7, 36N., R. 15W.

(1) Field S. & Hill Cleared
Cemetery, Colorado





RIGHT OF WAY
N.W. 1/4 Sec. 13, 36N., R. 15W.


(1) Hill Cleared
Cemetery, Colorado

TRA. MARK	DATE	RECD. NO.	DATE	RECD.
1	6	502510	6	

S.E. 1/4 Sec. 12, 36N., R. 15W.

N.E. 1/4 Sec. 13, 36N., R. 15W.

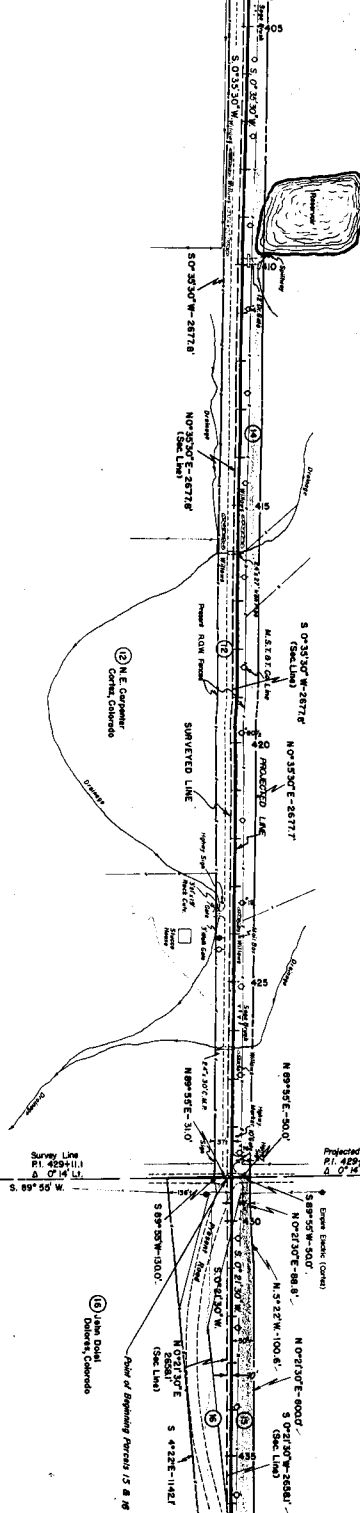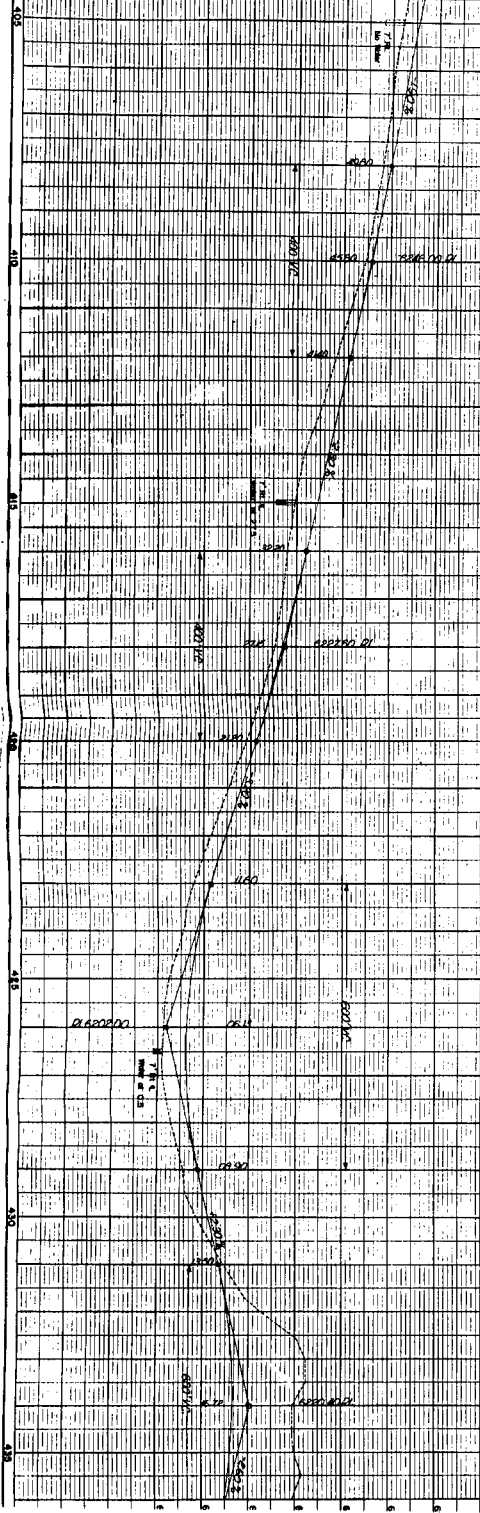

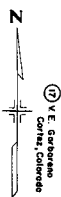

(17) V. E. Garwood
Canon, Colorado


S.W. 1/4 Sec. 18, T. 36N., R. 15W.

N.W. 1/4 Sec. 19, T. 36N., R. 15W.

(18) Albertus F. and Sierras P. Hatch
Canon, Colorado

FILE NO.	DATE	APPROVED	REMARKS
5	COLO.	50/53/3	8

RIGHT OF WAY

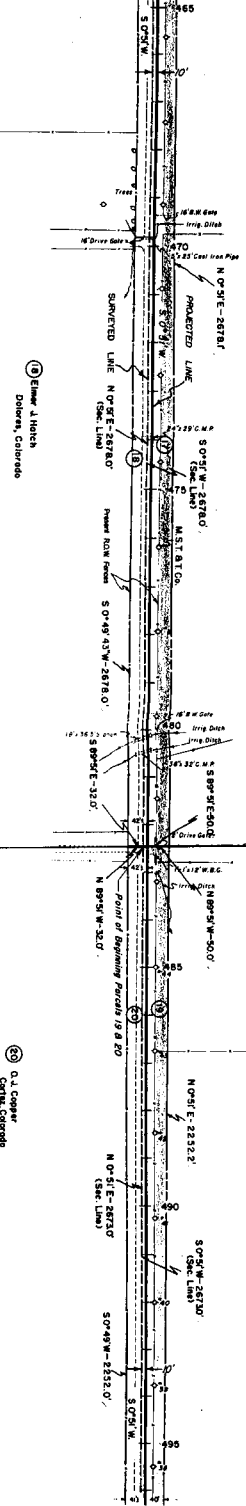



(19) Elmer A. Hinch
Denver, Colorado


(20) O. J. Cooper
Canon, Colorado

S.E. 1/4 Sec. 13, T. 36N., R. 16W.

N.E. 1/4 Sec. 24, T. 36N., R. 16W.

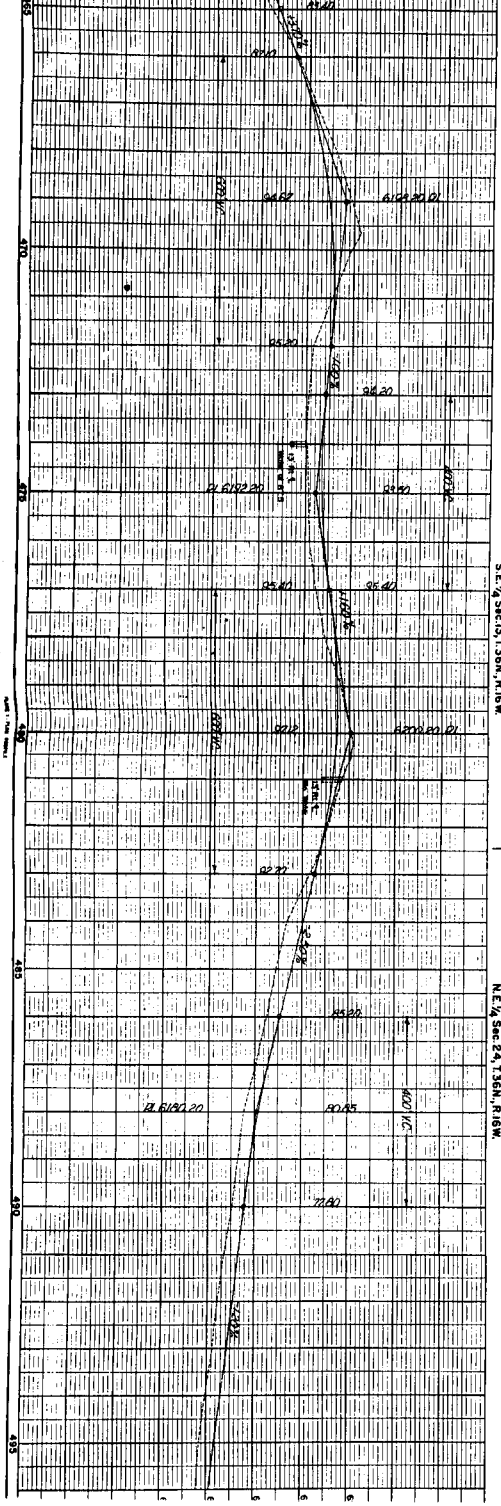

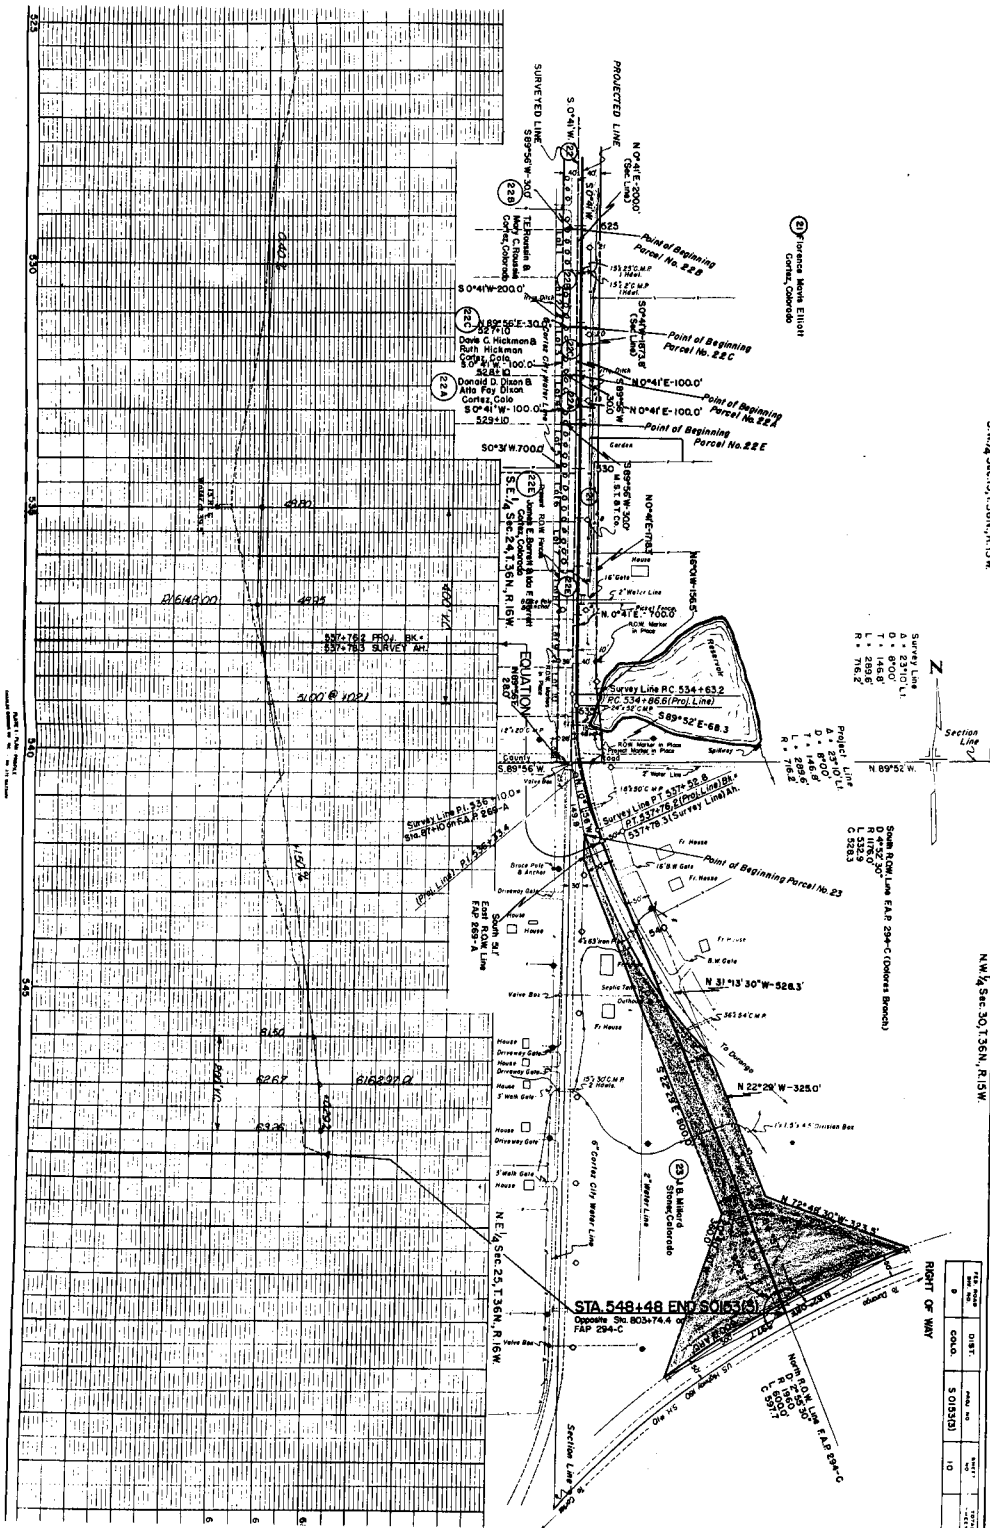

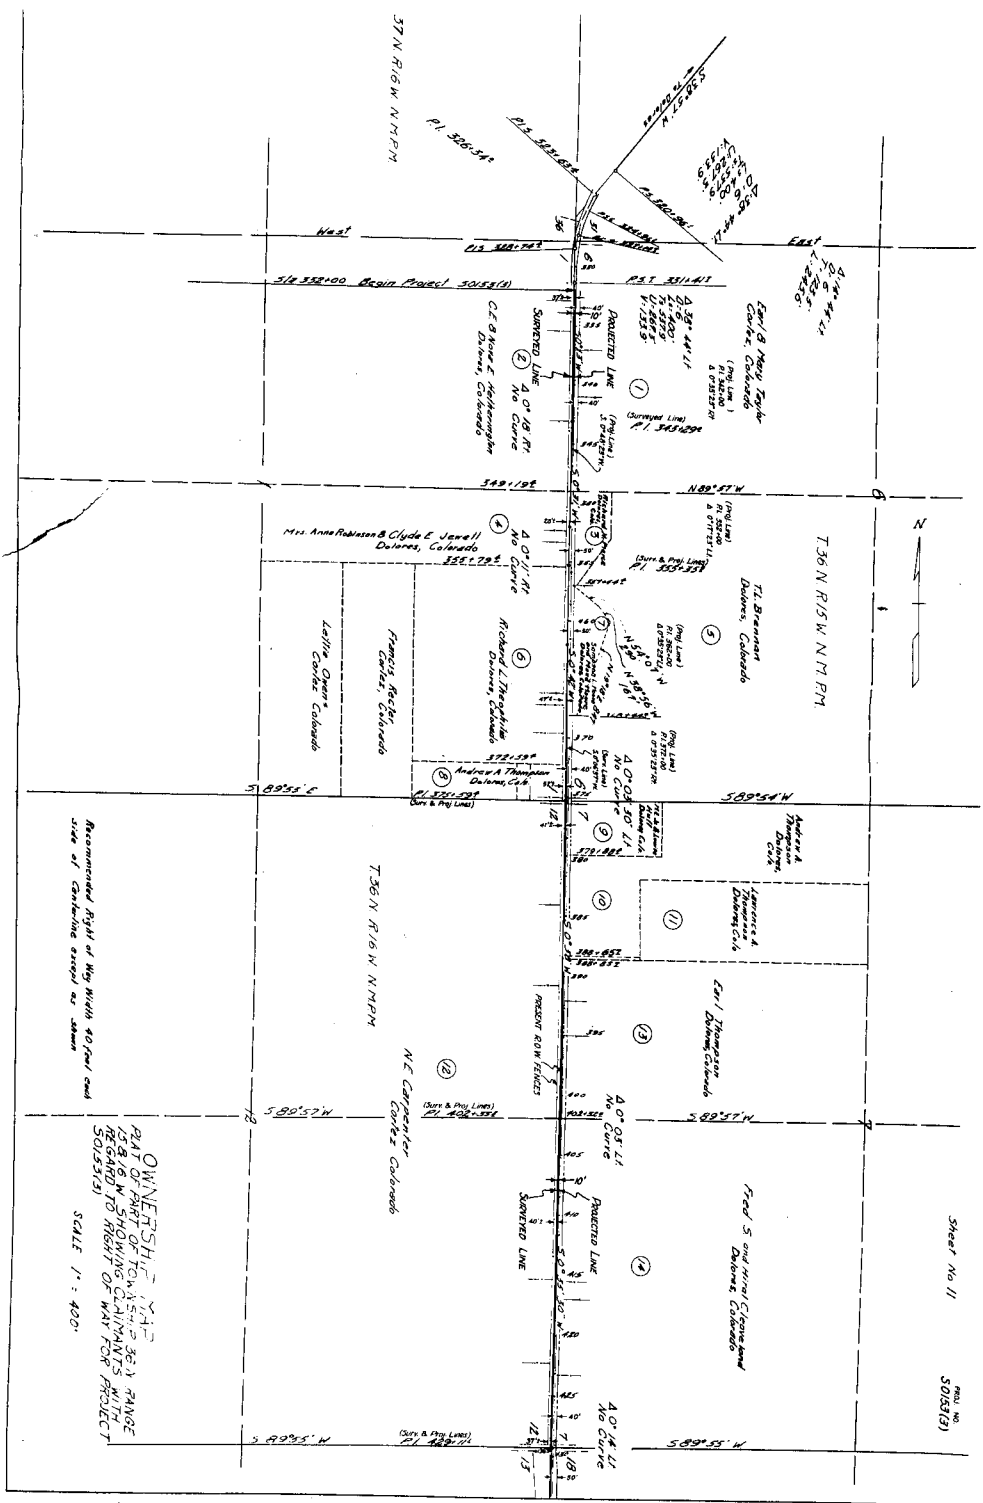



Sheet No. 12
P.M. NO.
50353(3)

Hill, Cleveland
Dillon, Colorado

V.E. Gault
Cortez, Colorado

Merle S. and Stella R. Holt
Cortez, Colorado

Group Planning & Development
Cortez, Colorado

A. R. Ryan & E. A. Peterson
Cortez, Colorado

Calvin H. Baker & Line when Baker
Cortez, Colorado

Florence & Mary Elliott
Cortez, Colorado

Don & Mary L. L. 1958
Cortez, Colorado

Wm. B. Baker
Cortez, Colorado

T.35 N. R.15 W. N.17 P.11

John Doe
Cortez, Colorado

E. J. Hunt
Dillon, Colorado

O.J. Cooper
Cortez, Colorado

James F. & M. T. Cooper
Cortez, Colorado

TE. Rowan & Mary Cooper
Cortez, Colorado

Don C. Williams & Mary Williams
Cortez, Colorado

T.35 N. R.10 W. N.14 P.11

Equation
J.B. Miller & Stoner, Colorado

Measurements - Right of Way Width 40 feet
on the side of centerline road to
stake

OWNERSHIP MAP
PART OF PART OF TOWNSHIP 35 N RANGE
15 R 10 W N 14 P 11 SHOWING CLAIMS
WITH TOWNSHIP 35 N RANGE
FOR PROJECT 50353(3)

SCALE 1"=400'