

**COLORADO
STATE HIGHWAY DEPARTMENT**

PLAN AND PROFILE OF PROPOSED
COMB. FED. AID SECONDARY PROJECT NO. S0154(3)-S0123(1)
STATE HIGHWAY NO. 151 & 172
ARCHULETA COUNTY

FED. ROAD DIV. NO.	DISTRICT	PROJ. NO.	SHEET NO.	TOTAL SHEETS
9	COLO.	S 0154(3) & S 0123(1)	1	

RIGHT OF WAY

RIGHT OF WAY

CONVENTIONAL SIGNS


CENTER LINE _____
RIGHT OF WAY _____
SECTION LINE _____
QUARTER SECTION LINE _____
RAILROAD _____
BARBED WIRE FENCE _____
COMBINATION FENCE _____
TELEPH. & TELEG. LINE _____
POWER LINE _____

INDEX OF SHEETS

SHEET NO'S		
SO154(3)	SO123(1)	
1	1	TITLE SHEET
2	2	TABULATION OF PROPERTIES
3-10	10-11	PLAN & PROFILE SHEETS

SCALES OF ORIGINAL TRACINGS
ON PLAN, 1 IN. - 100 FT.
ON PROFILE 1 IN. - 100 FT. HORIZONTAL
1 IN. - 10 FT. VERTICAL
GRADE LINE ON PROFILE IS SHOWN AS GRADE OF FINISHED ROAD
GROSS LENGTH OF PROJECT
NET LENGTH OF PROJECT

A horizontal scale bar with markings at 0, 1, 2, and 3 miles. The text "SCALE IN MILES" is centered below the bar.

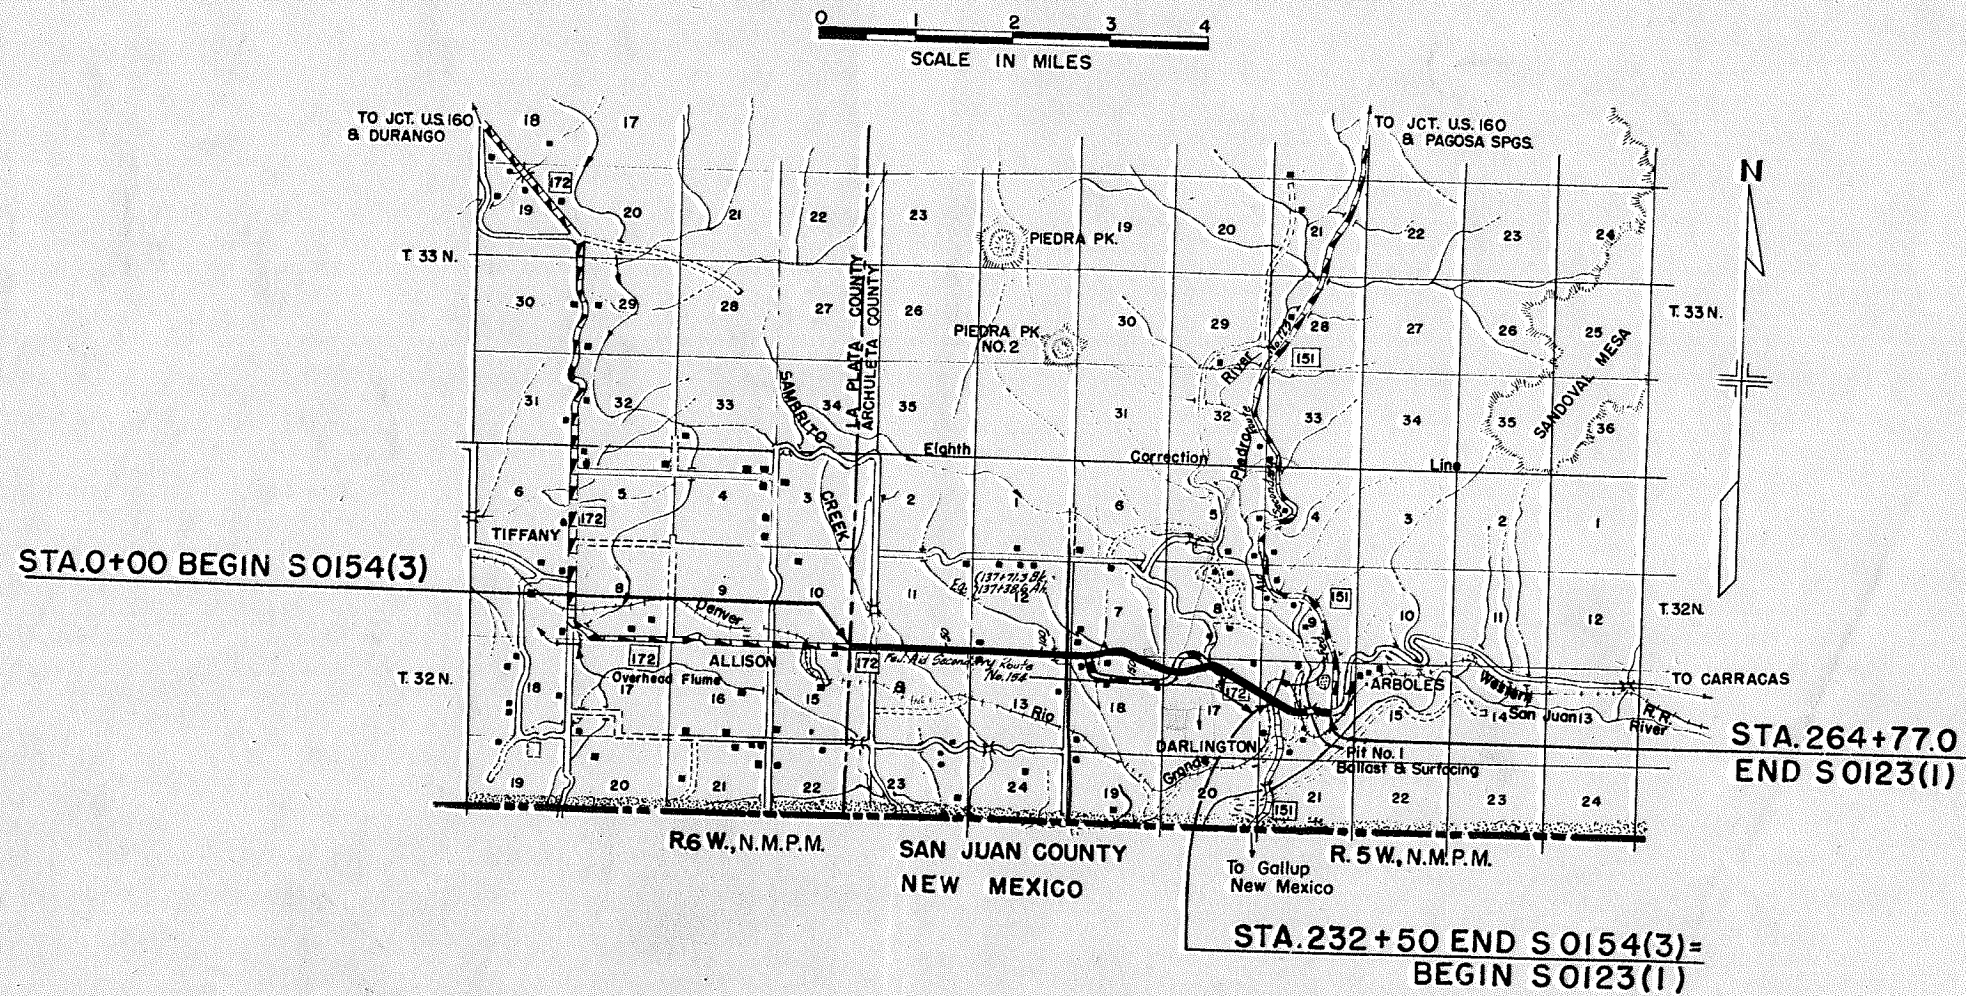

R.O.W. TABULATION OF PROPERTIES IN ARCHULETA COUNTY S.H.No.172 PROJ. S 0154(3) & S0123(1)

F.R.O.D. V. NO.	DISTRICT	PROJ. NO.	SHEET NO.	TOTAL SHEETS
9	COLO.	S0154(3) & S0123(1)	2	

PARCEL NO.	OWNER	ADDRESS	LOCATION	AREA IN ACRES			RIGHT OF WAY				REMARKS	NO.
				TOTAL LAND IN TRACT	PARCEL	TO BE ACQUIRED						
1	Thomas Earl Mason & Lester Briggs		T.32N., R.6W.									
2	Gracie W. Howe & Cassie Schofield	431 East St., Denver, Colorado	N1/2 NE1/4 Sec. 15		0.744	0.207						
3	Horace J. & Zula L. Reynolds	Allison, Colorado	SE 1/4 Sec. 10		0.743	0.213						
4	James J. Procarione	Allison, Colorado	NW1/4 Sec. 14		2.604	0.528						
			S1/2 SW1/4 & Part of									
5	Wilbur C. & Almeda A. Freeman	Allison, Colorado	S1/2 SE1/4 Sec. 11		4.313	0.902						
6	Sam Luchini (Estate)	% Callisto Luchini Allison, Colorado	NE 1/4 Sec. 14		2.423	1.195						
7	Wilbur C. & Almeda A. Freeman	Allison, Colorado	Part SE 1/4 Sec. 11		0.921	0.074						
8	Callisto Luchini	Allison, Colorado	NW1/4 Sec. 13		2.448	0.342						
9	Ida McEwen Kenyon 1/2 Int. Ida Nelson 1/2 Int.	1427 31st St., San Diego, California	SW1/4 Sec. 12		2.447	0.850						
10	Miguel Ernesto Rivera	Allison, Colorado	SE 1/4 Sec. 12		2.438	0.238						
11	Henry & Liberadita A. Rivera	Allison, Colorado	1/3 E 1/2 Sec. 13		0.808	0.202						
12	Juan Teodora & Margarita Rivera	Allison, Colorado	1/3 E 1/2 Sec. 13		0.809	0.203						
			1/3 E 1/2 Sec. 13		0.822	0.305						
13	Harry Swanemyr.	Allison, Colorado	T. 32N., R.5W.									
14	Jose Eustaquio Quintana	Allison, Colorado	Lots 1, 2, 3 & 4 Sec. 18		0.808	0.410						
15	Archie D. & Vernon V. Young	Allison, Colorado	Lots 3 & 4 Sec. 7		1.674	0.857						
			SE 1/4 SW 1/4 & SW 1/4									
16	Archie D. & Vernon V. Young	Allison, Colorado	SE 1/4 Sec. 7		2.252	2.252		2.252				
			NE 1/4 NW 1/4 & N1/2									
17	Willard H. & Betty Seibel	Arboles, Colorado	NE 1/4 Sec. 18		5.081	5.081		5.081				
			W1/2 W1/2 & S1/2									
18	Milton Seibel	Arboles, Colorado	NE 1/4 NW 1/4 Sec. 17		2.411	1.633		7.333				
			N1/2 NE1/4 & N1/2									
19	Willard H. & Betty Seibel	Arboles, Colorado	NE 1/4 NW 1/4 Sec. 17		5.270	5.178						
20	John L. Udell, Sr. 1/2 Int. Elizabeth U. Nossaman 1/2 Int.	Arboles, Colorado	S1/2 NE 1/4 Sec. 17		2.834	2.494						
			S1/2 S1/2 NW 1/4 Sec. 16		0.920	0.472						
21	Denver and Rio Grande Western Railroad Co.	Denver, Colorado	NW 1/4 Sec. 16		0.275	0.275						
1	Denver and Rio Grande Western Railroad Co.	Denver, Colorado	NW 1/4 Sec. 16		0.104	0.104					For Easement Only	
2	John L. Udell, Sr. 1/2 Int. Elizabeth U. Nossaman 1/2 Int.	Arboles, Colorado	S1/2 S1/2 NW 1/4 Sec. 16		1.414	0.182					For Easement Only	
3	Elizabeth U. Nossaman	Arboles, Colorado	N1/2 SW 1/4 Sec. 16		1.376	0.545						
4	Denver and Rio Grande Western Railroad Co.	Denver, Colorado	W1/2 Sec. 16		0.393	0.393						
5	John L. Udell, Sr. 1/2 Int. & Elizabeth U. Nossaman 1/2 Int.	Arboles, Colorado	S1/2 NW 1/4 Sec. 16		0.673	0.143					For Easement Only	
6	U.S. Government	Consolidated Ute Agency Ignacio, Colorado	NE 1/4 Sec. 16		1.383	0.446						
7	Elizabeth U. Nossaman	Arboles, Colorado	W1/2 NW 1/4 SE 1/4 Sec. 16		0.105	0.064					Ute Indian Land	
8	Richard W. Nossaman	Arboles, Colorado	E1/2 NW 1/4 SE 1/4 Sec. 16		0.855	0.111						

R.O.W. TABULATION OF PROPERTIES IN


ARCHULETA COUNTY S.H.No.172 PROJ. SO154(3) & SO123(I)

		PROJ. NO.	SHEET NO.	TOTAL SHEETS
9	COLO.	50154 (3) & 50123(1)	3	

RIGHT OF WAY




PARCEL NO.	OWNER	ADDRESS	LOCATION	AREA IN ACRES		RIGHT OF WAY				REMARKS
				TOTAL LAND IN TRACT	PARCEL TO BE ACQUIRED					
E1	Thomas Earl Mason & Lester Briggs		T. 32 N., R. 6 W.							
E2	Horace J. & Zula L. Reynolds	Allison, Colorado	NE 1/4 Sec. 15		0.184	0.184				
E3	James J. Procarione	Allison, Colorado	NW 1/4 Sec. 14		0.082	0.082				
E4	Gallisto Luchini	Allison, Colorado	SW 1/4 Sec. 11		0.068	0.068				
E5	Wilbur C. & Almeda A. Freeman	Allison, Colorado	SW 1/4 Sec. 12		0.071	0.071				
			NW 1/4 Sec. 13		0.278	0.278				
E6	Archie D. & Vernon V. Young	Allison, Colorado	T. 32 N., R. 5 W.							
E7	Archie D. & Vernon V. Young	Allison, Colorado	NW 1/4 Sec. 7		0.287	0.287	- E6			
E8	Archie D. & Vernon V. Young	Allison, Colorado	SW 1/4 Sec. 7		0.094	0.094	- E7			
			SW 1/4 Sec. 7 &							
E9	Archie D. & Vernon V. Young	Allison, Colorado	NW 1/4 Sec. 18		0.041	0.041	- E8			
E10	Milton Seibel	Arboles, Colorado	NE 1/4 Sec. 18		0.069	0.069	- E9			
E11	Milton Seibel	Arboles, Colorado	NW 1/4 Sec. 17		0.023	0.023				
E12	Elizabeth U. Nossaman	Arboles, Colorado	NE 1/4 Sec. 17		0.080	0.080				
			SW 1/4 Sec. 16		0.265	0.265				

RIGHT OF WAY

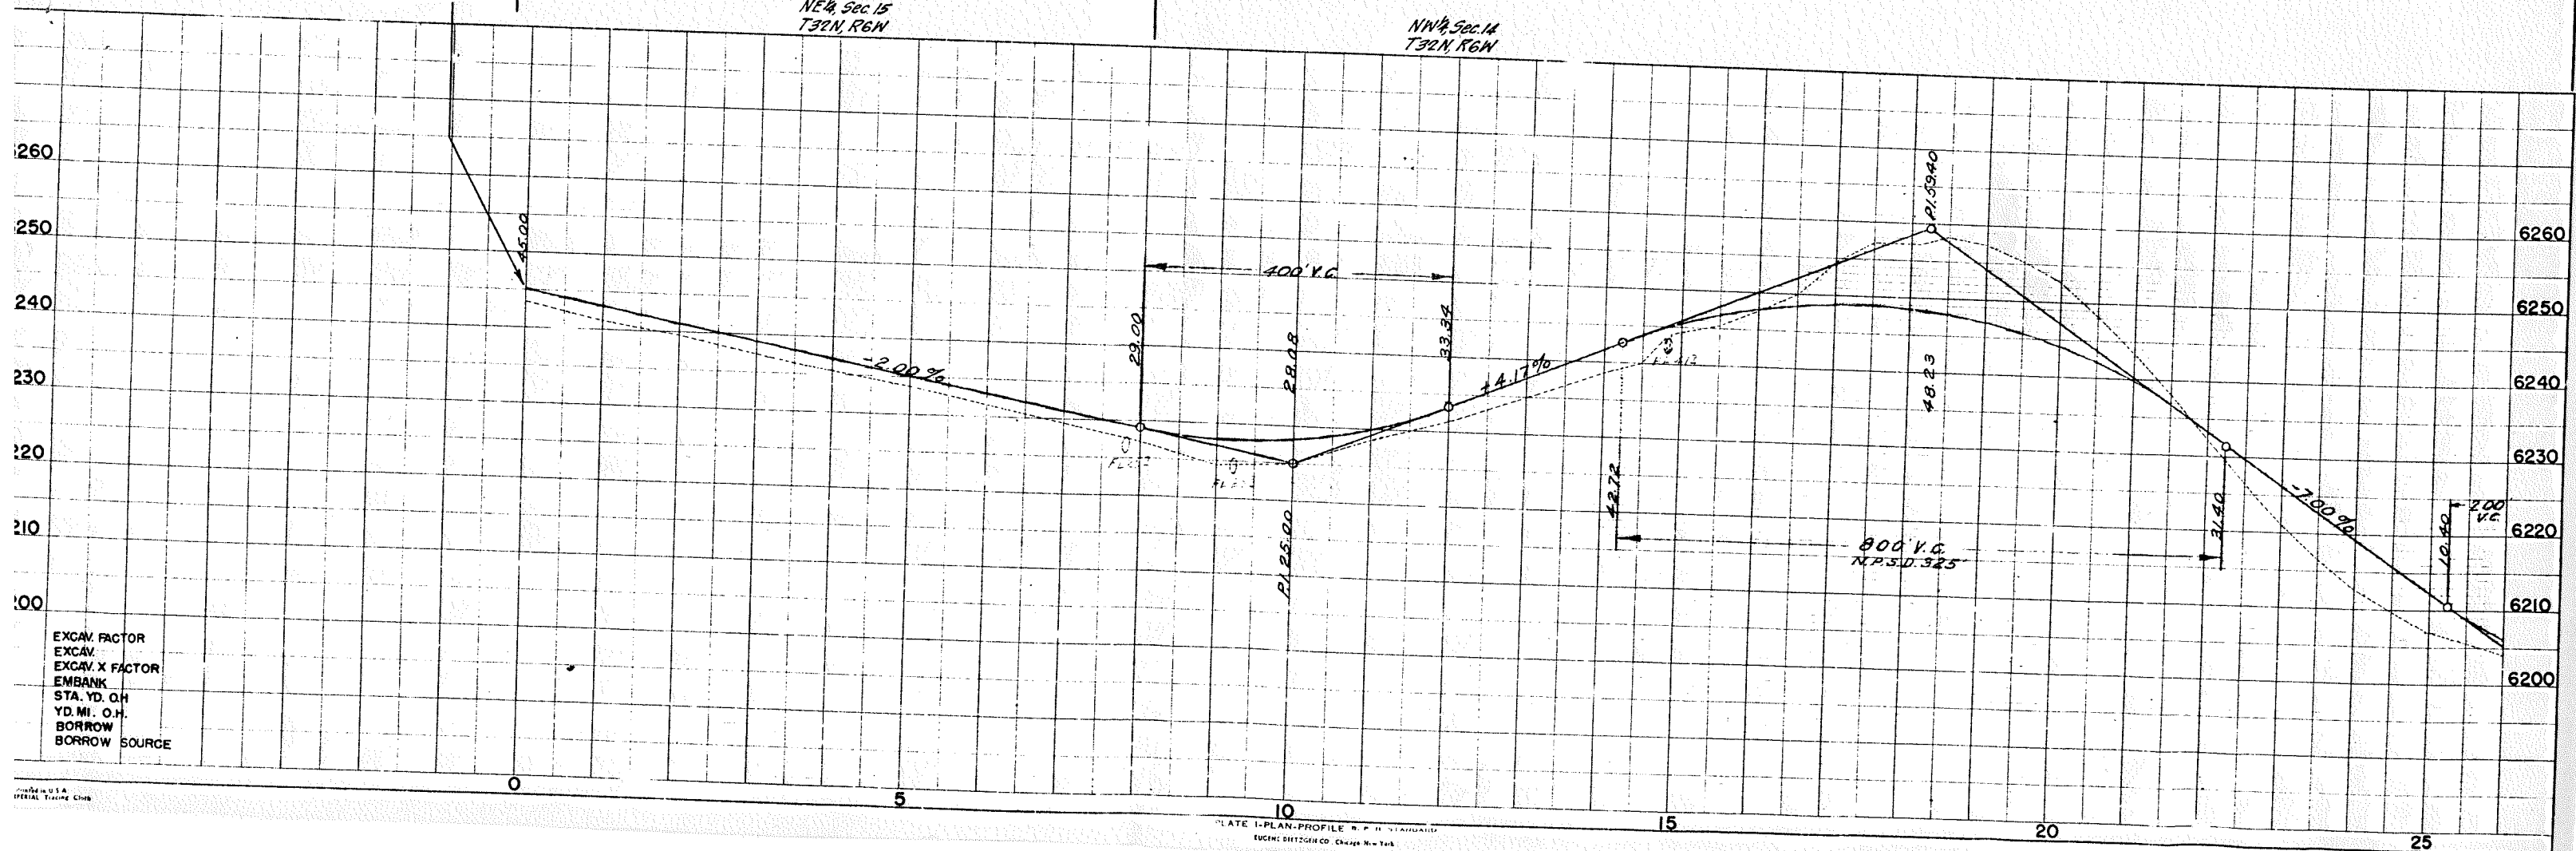

SE 1/4, Sec. 11
T32N, R6W, N.M.P.M.



RIGHT OF WAY Rev. 10-23-50 R.D.W.

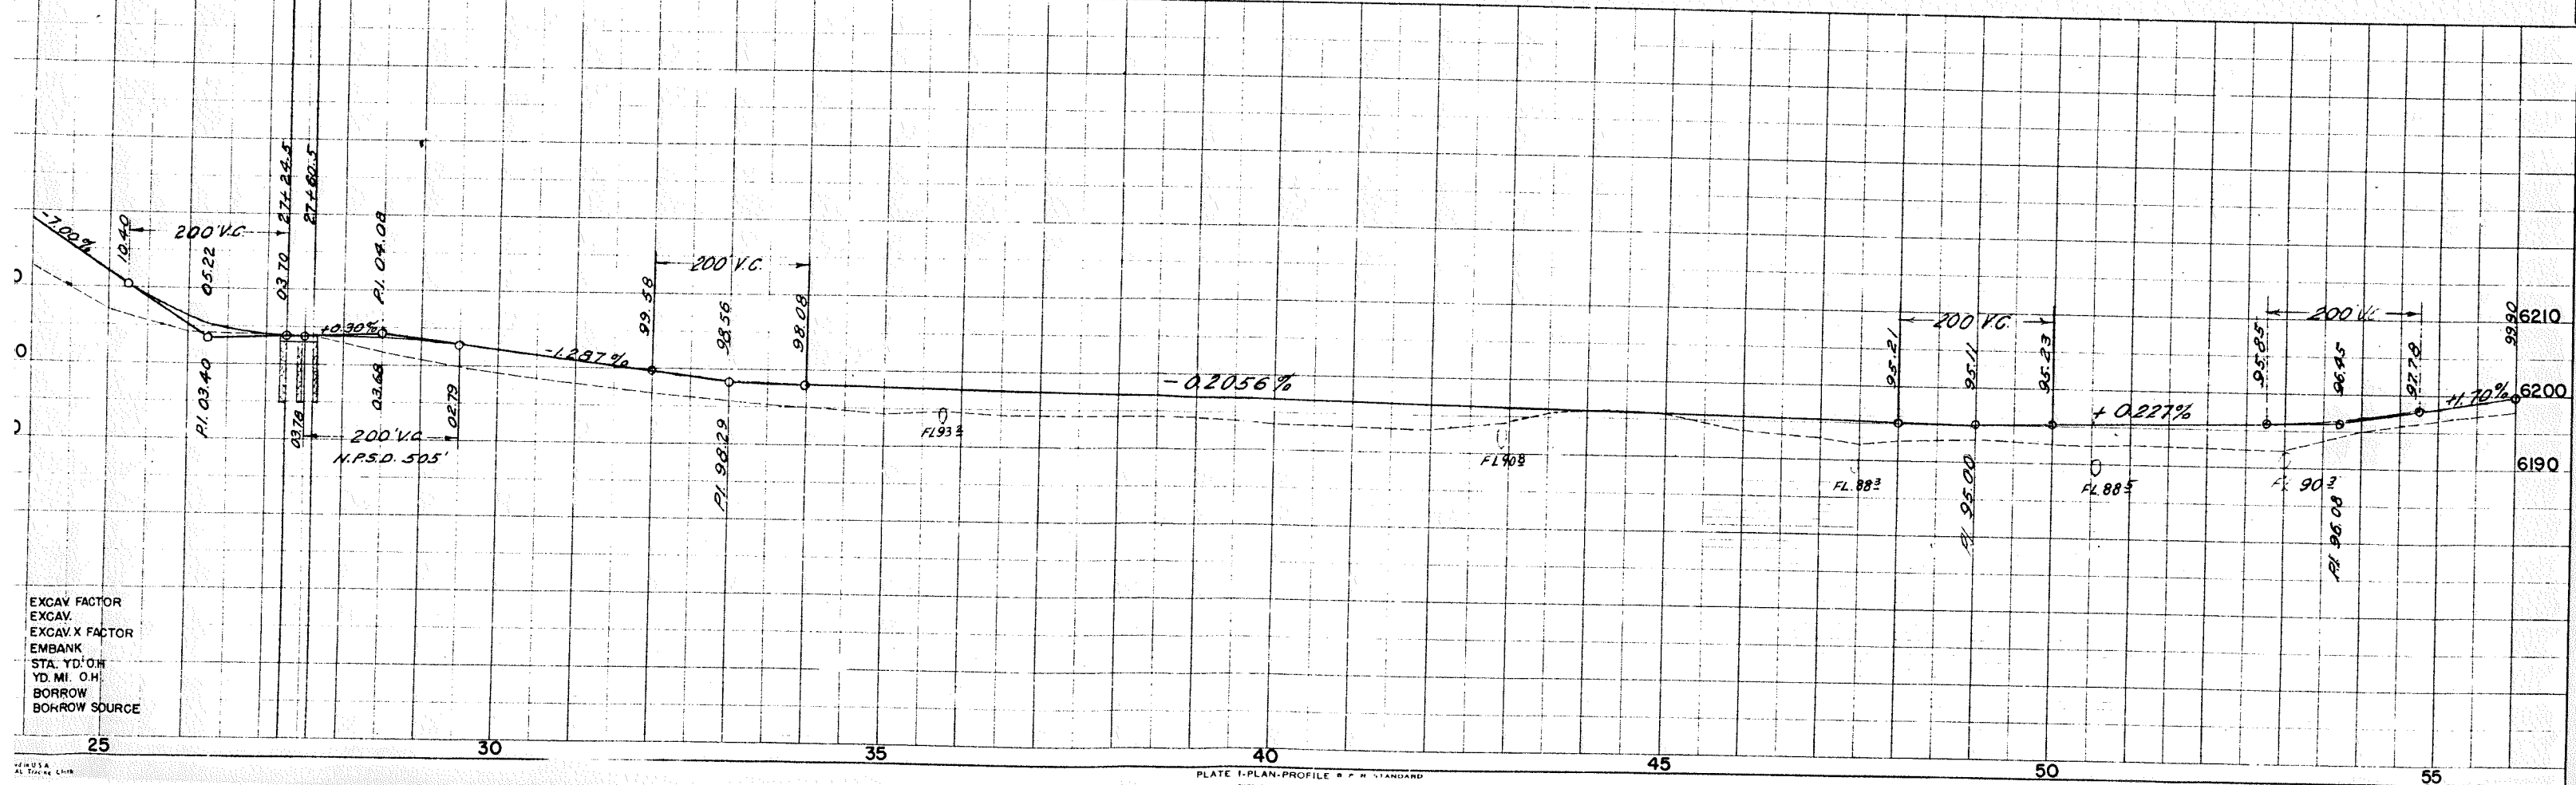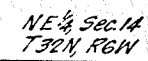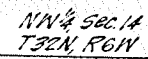

SN4, SEC 12
T32N, R6W., N.M.P.M.

FED. ROAD DIV. NO.	DISTRICT	PROJ. NO.	SHEET NO.	TOTAL SHEETS
9	COLO.	SO154(3)	6	

RIGHT OF WAY Rev. 10-23-50 R.D.W.

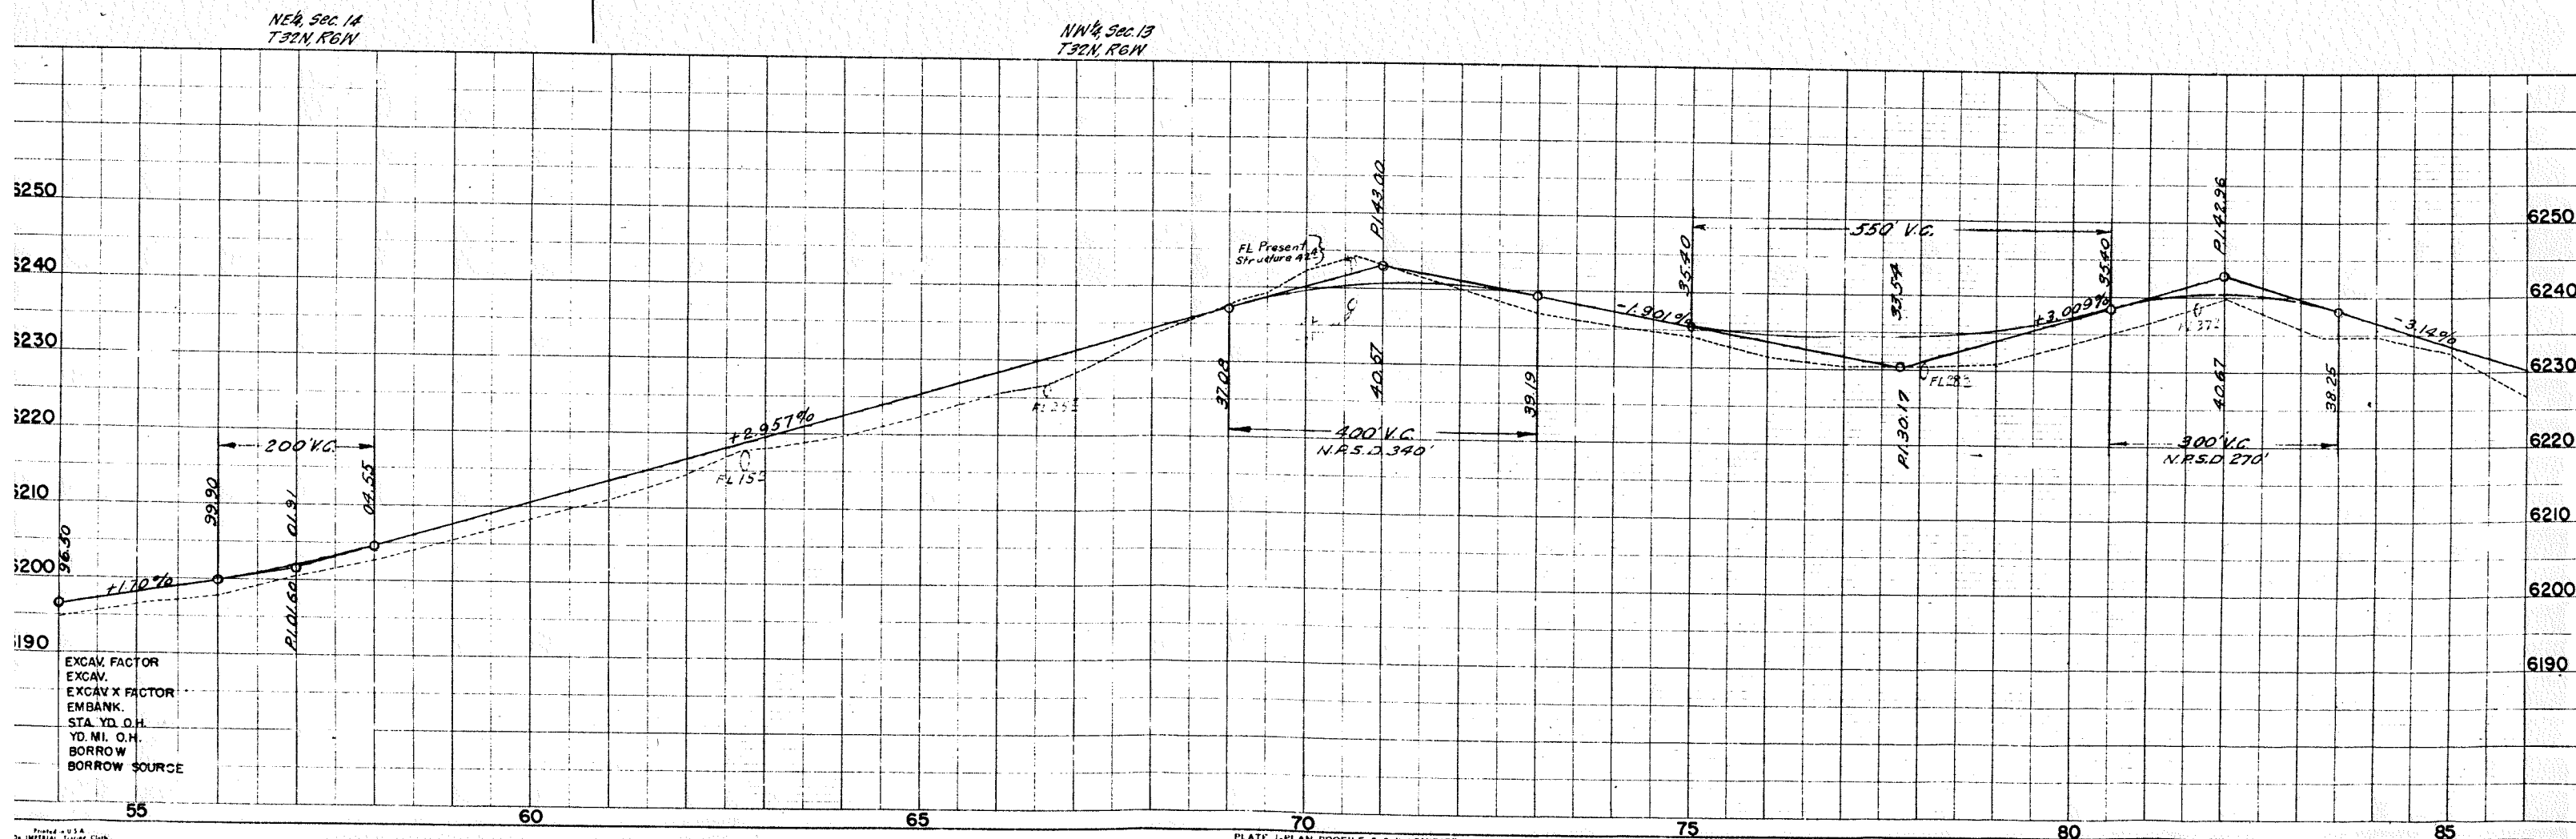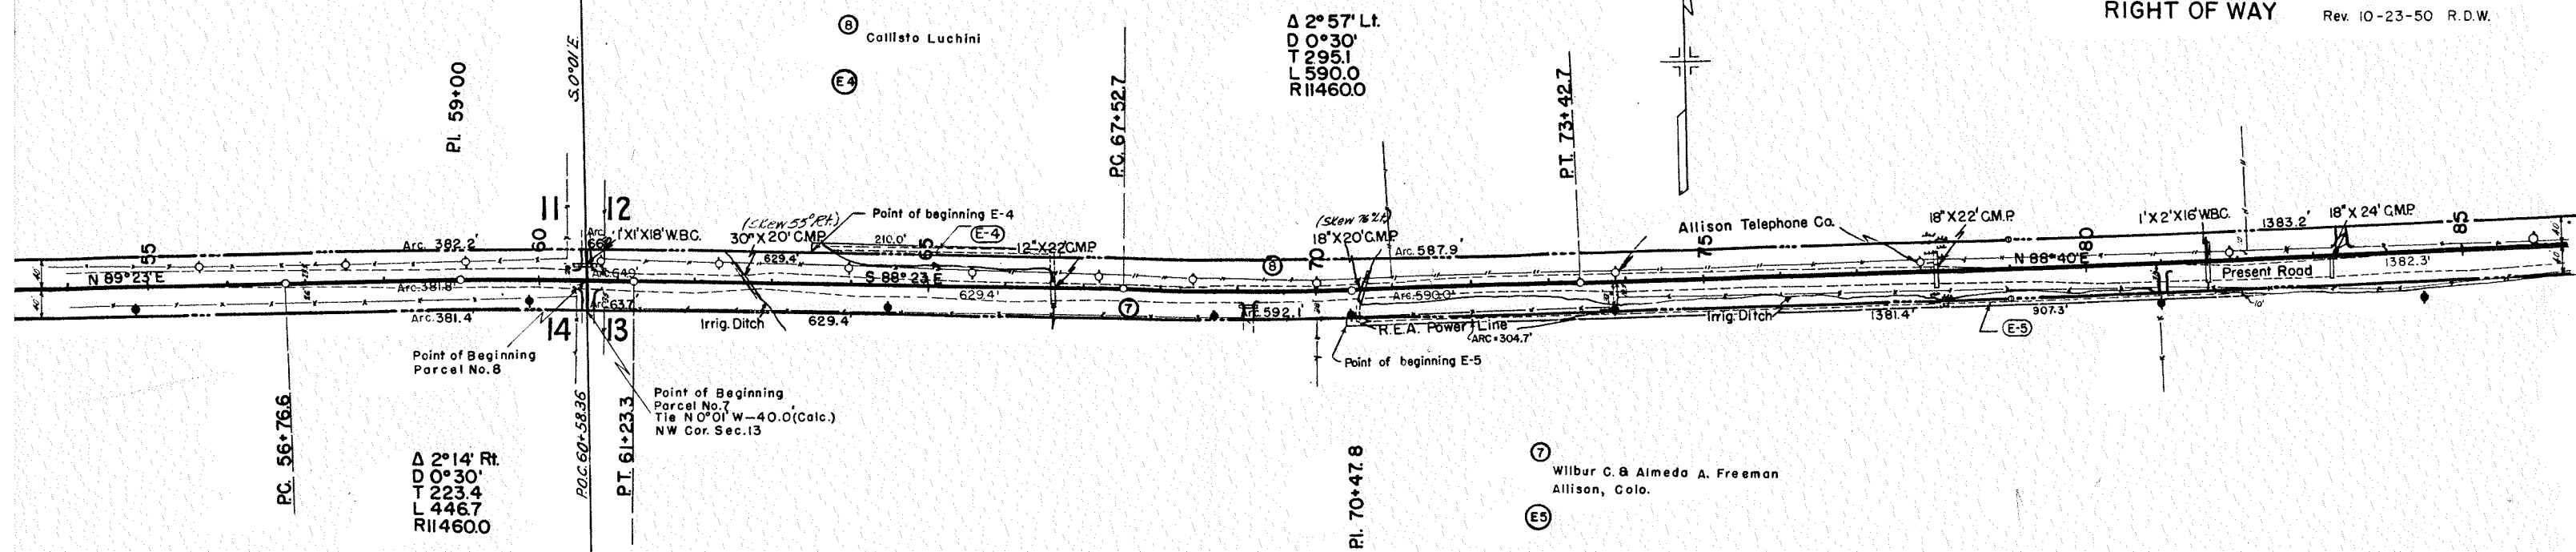


SW 1/4 Sec 12
T32N, R6W

SE 1/4 Sec 12
T32N, R6W, N.M.P.M.


FED. ROAD DIV. NO.	DISTRICT	PROJ. NO.	SHEET NO.	TOTAL SHEETS
9	COLO.	SO154(3)	7	

RIGHT OF WAY

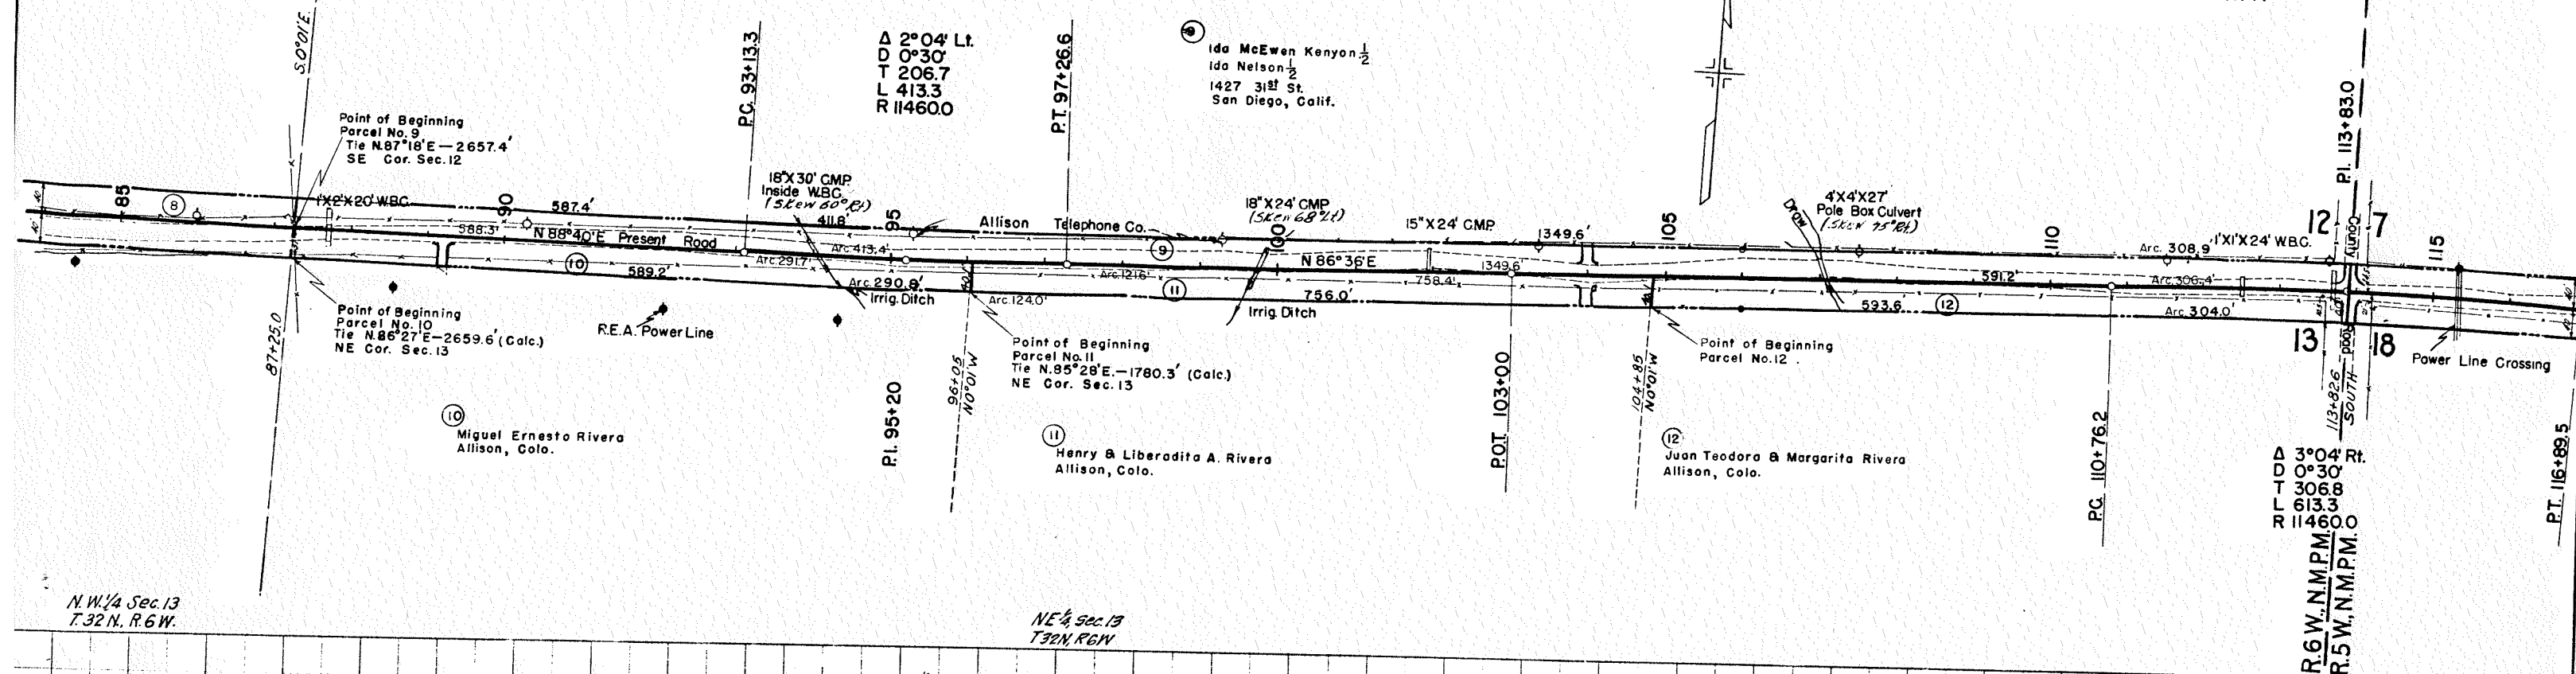

N.W. 1/4 Sec 13
T.32N, R.6W



NE 1/4 Sec 13
T32N, R6W


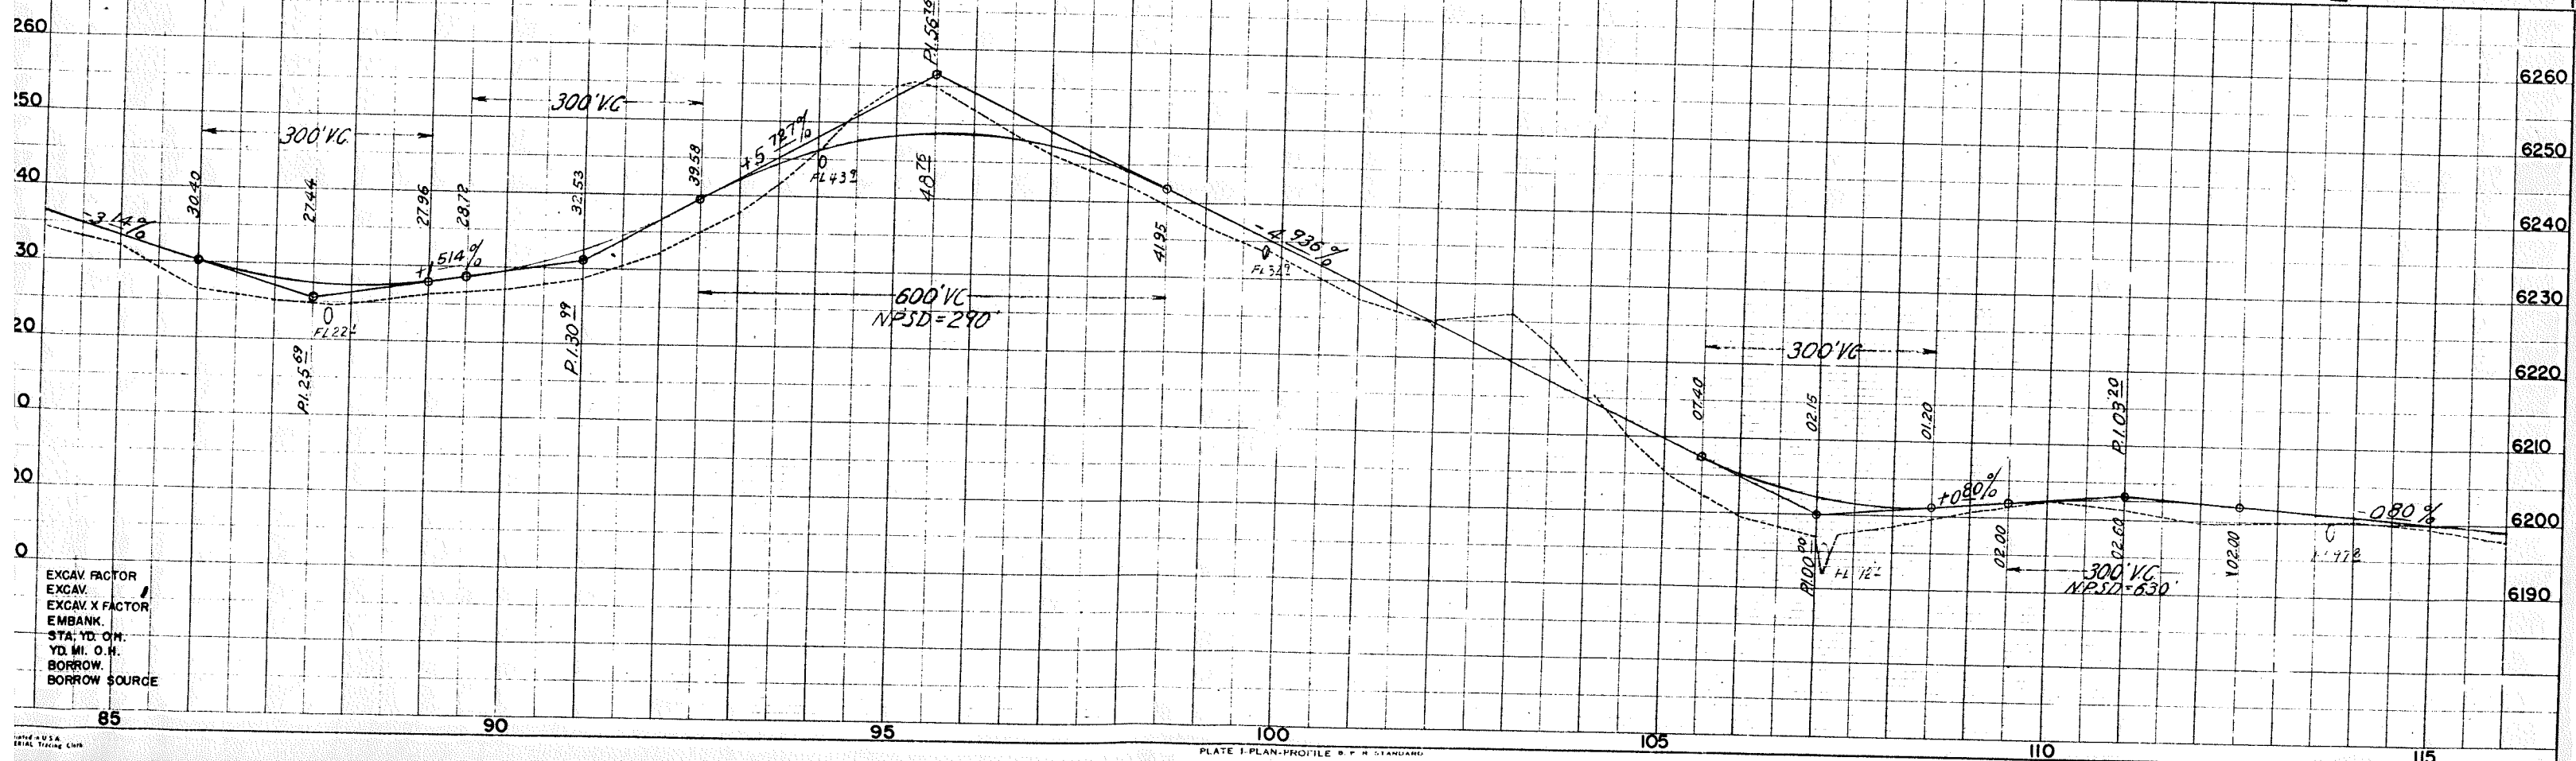



SW 1/4, Sec. 7
T32N, R5W, N.M.P.M.

FED. ROAD DIV. NO.	DISTRICT	PROJ. NO.	SHEET NO.	TOTAL SHEETS
9	COLO.	SO154 (3)	8	

RIGHT OF WAY Rev. 10-23-50 R.D.W.

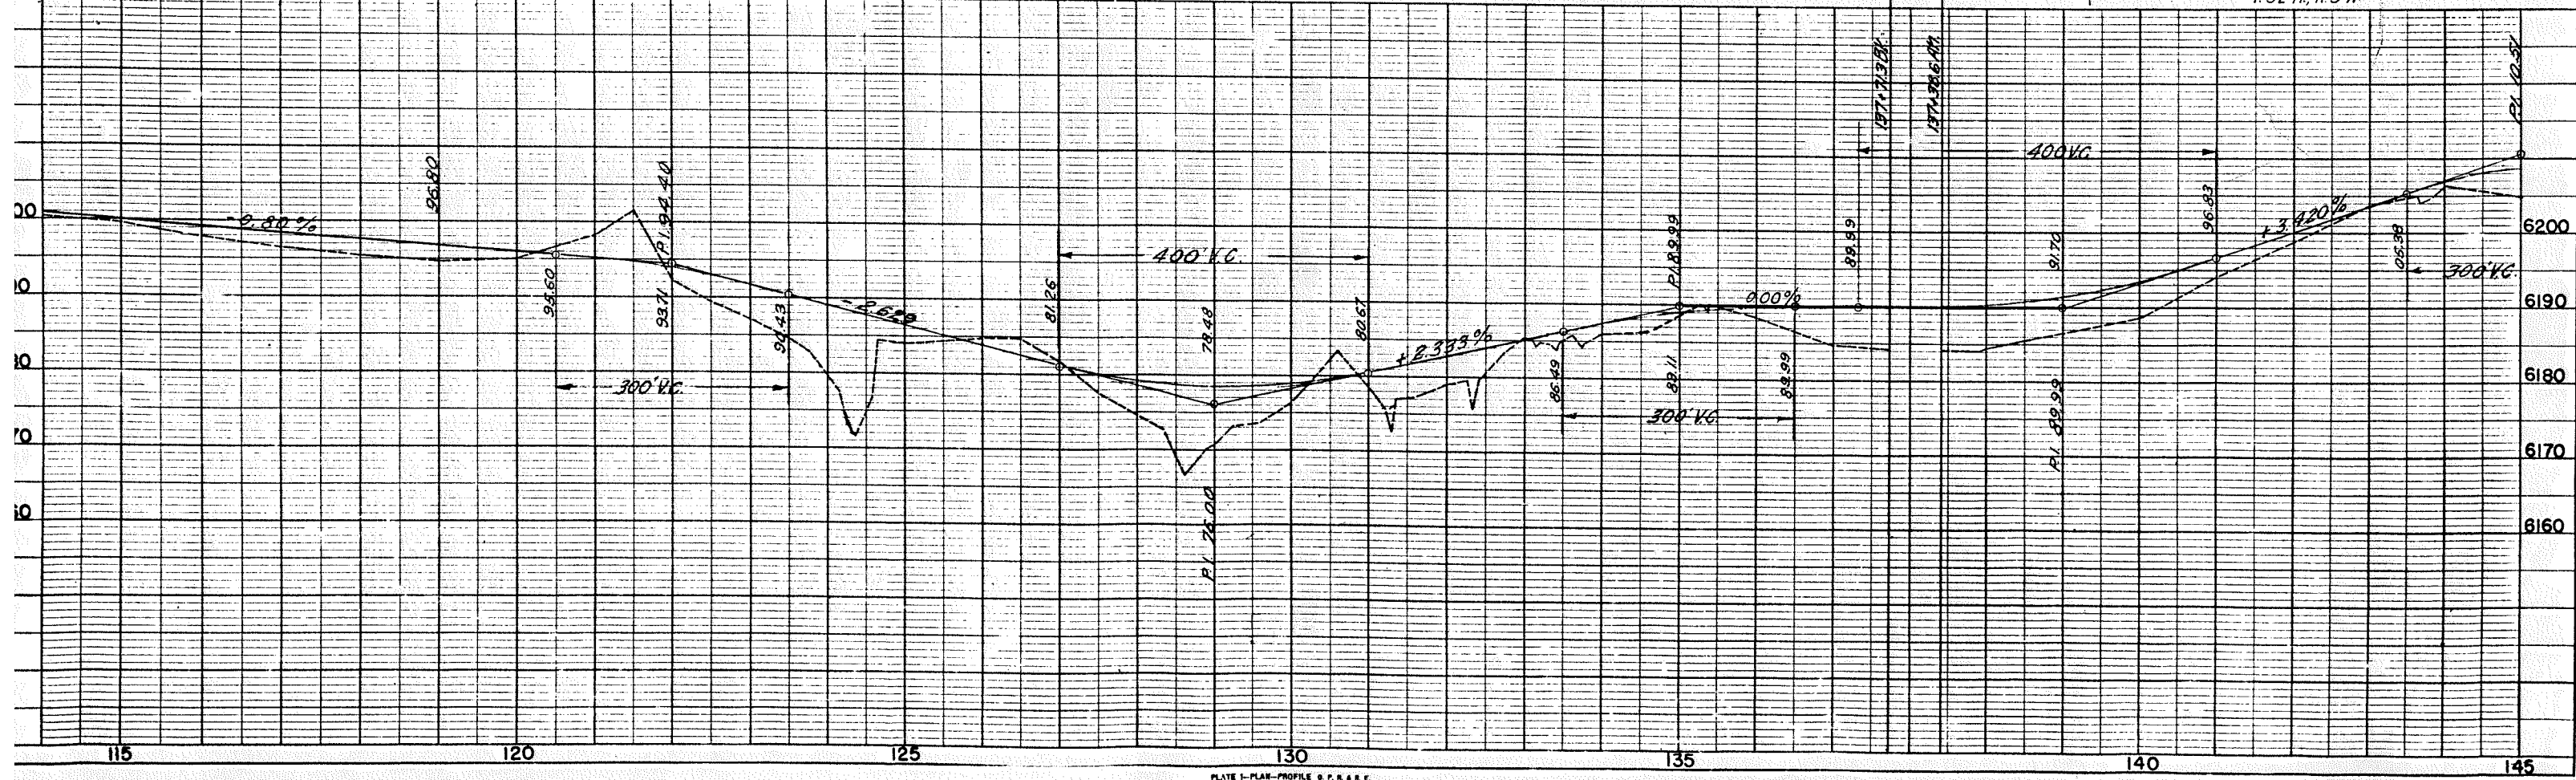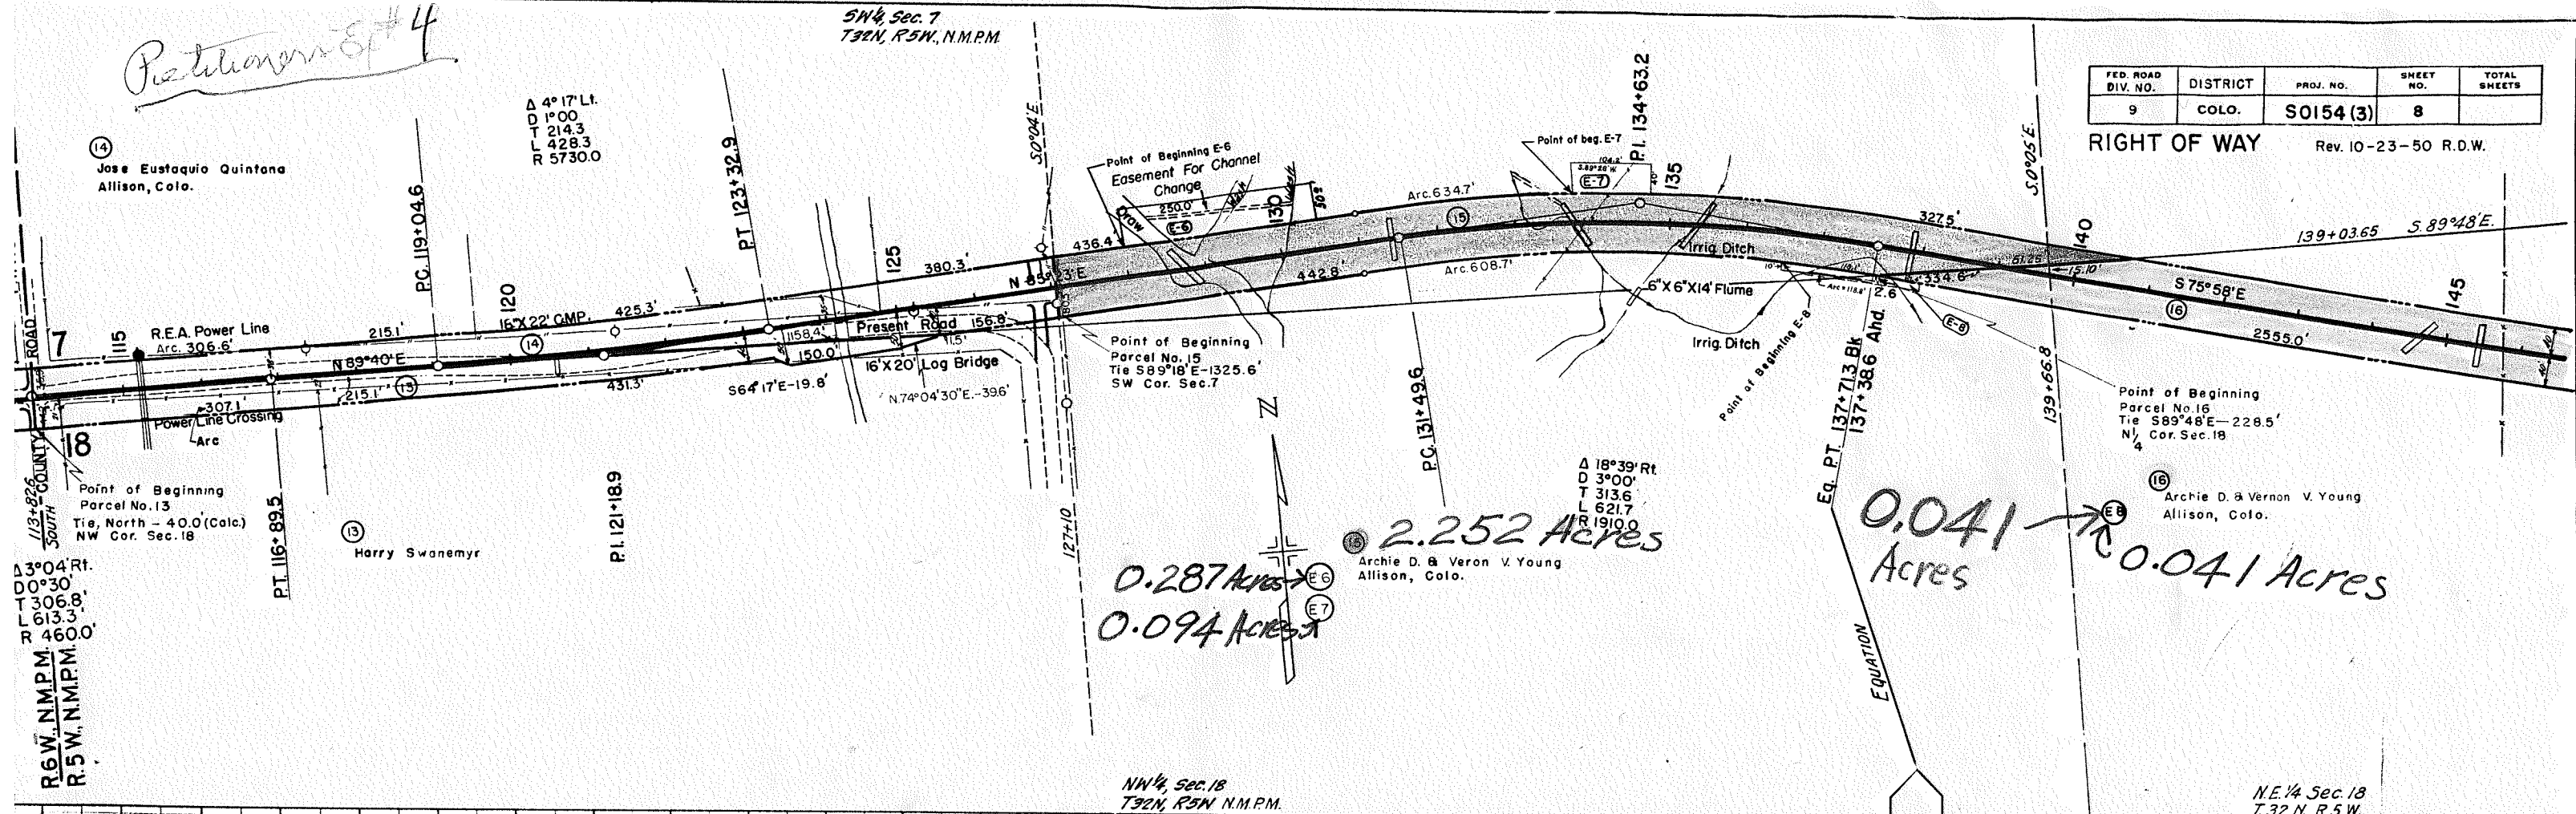

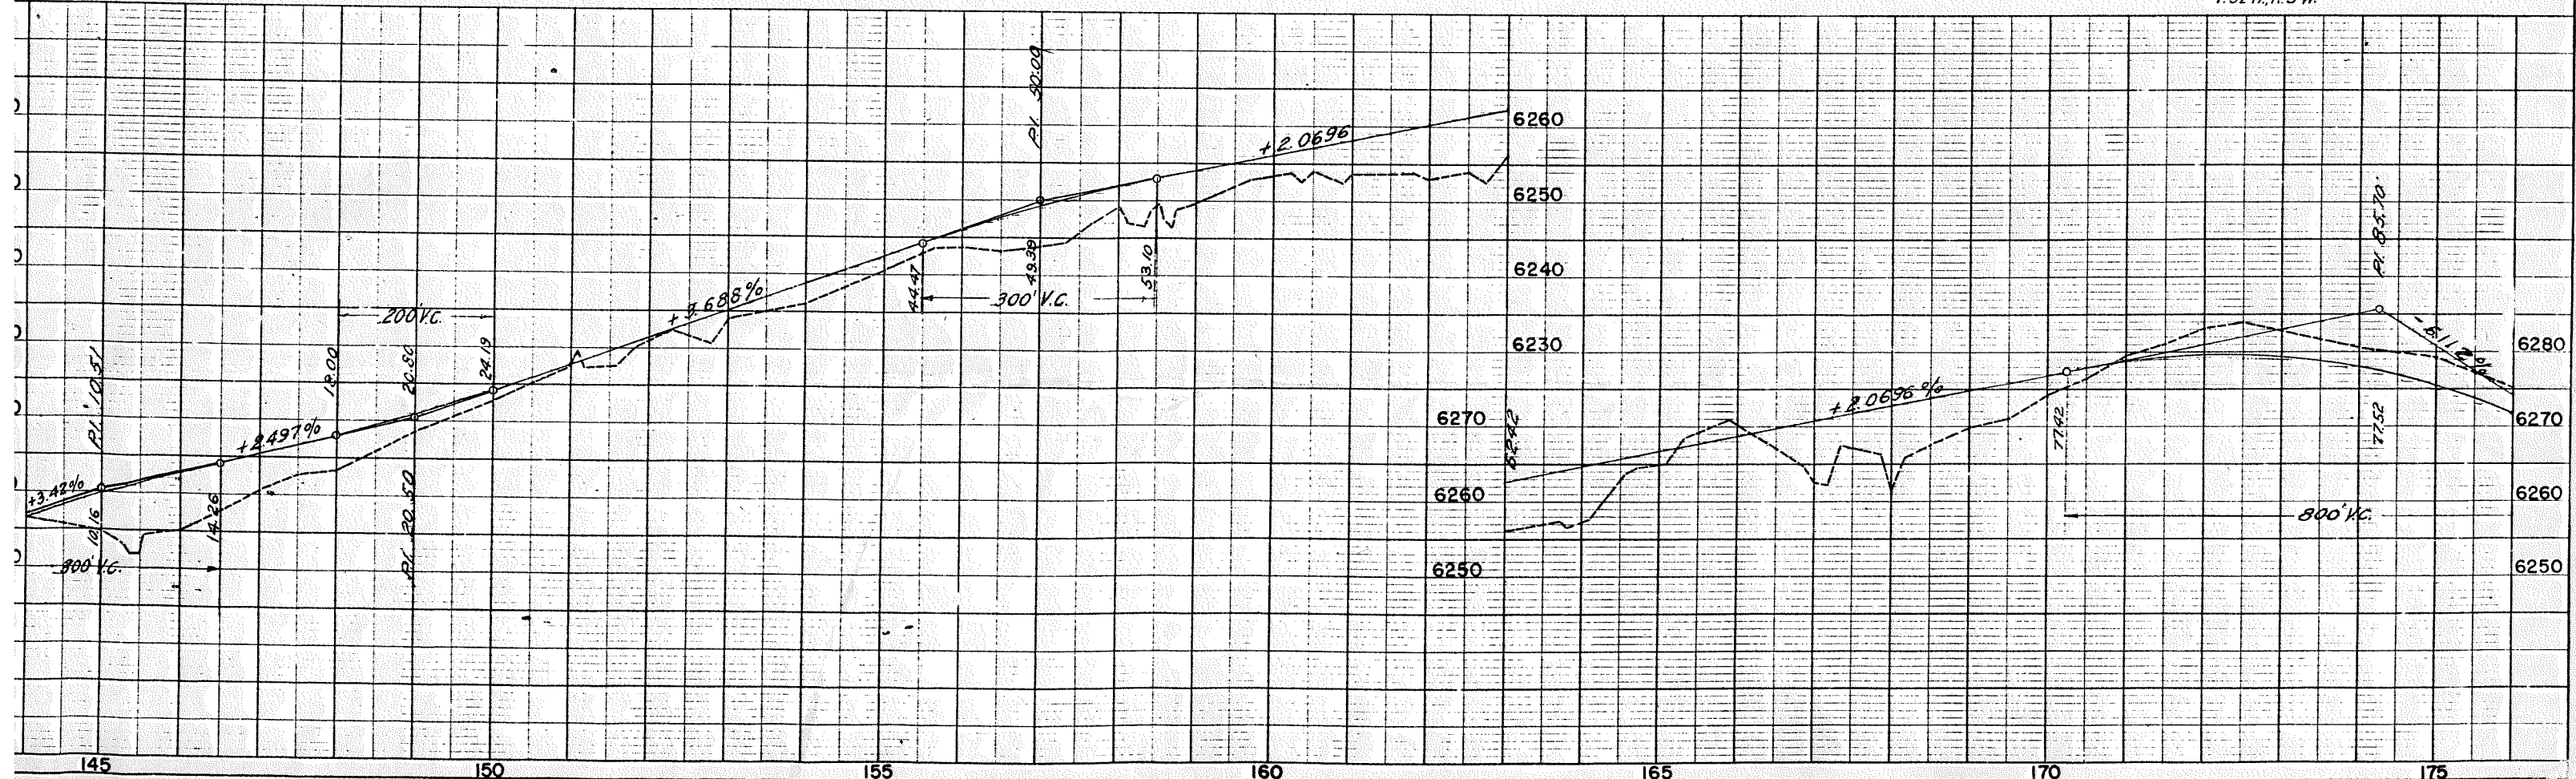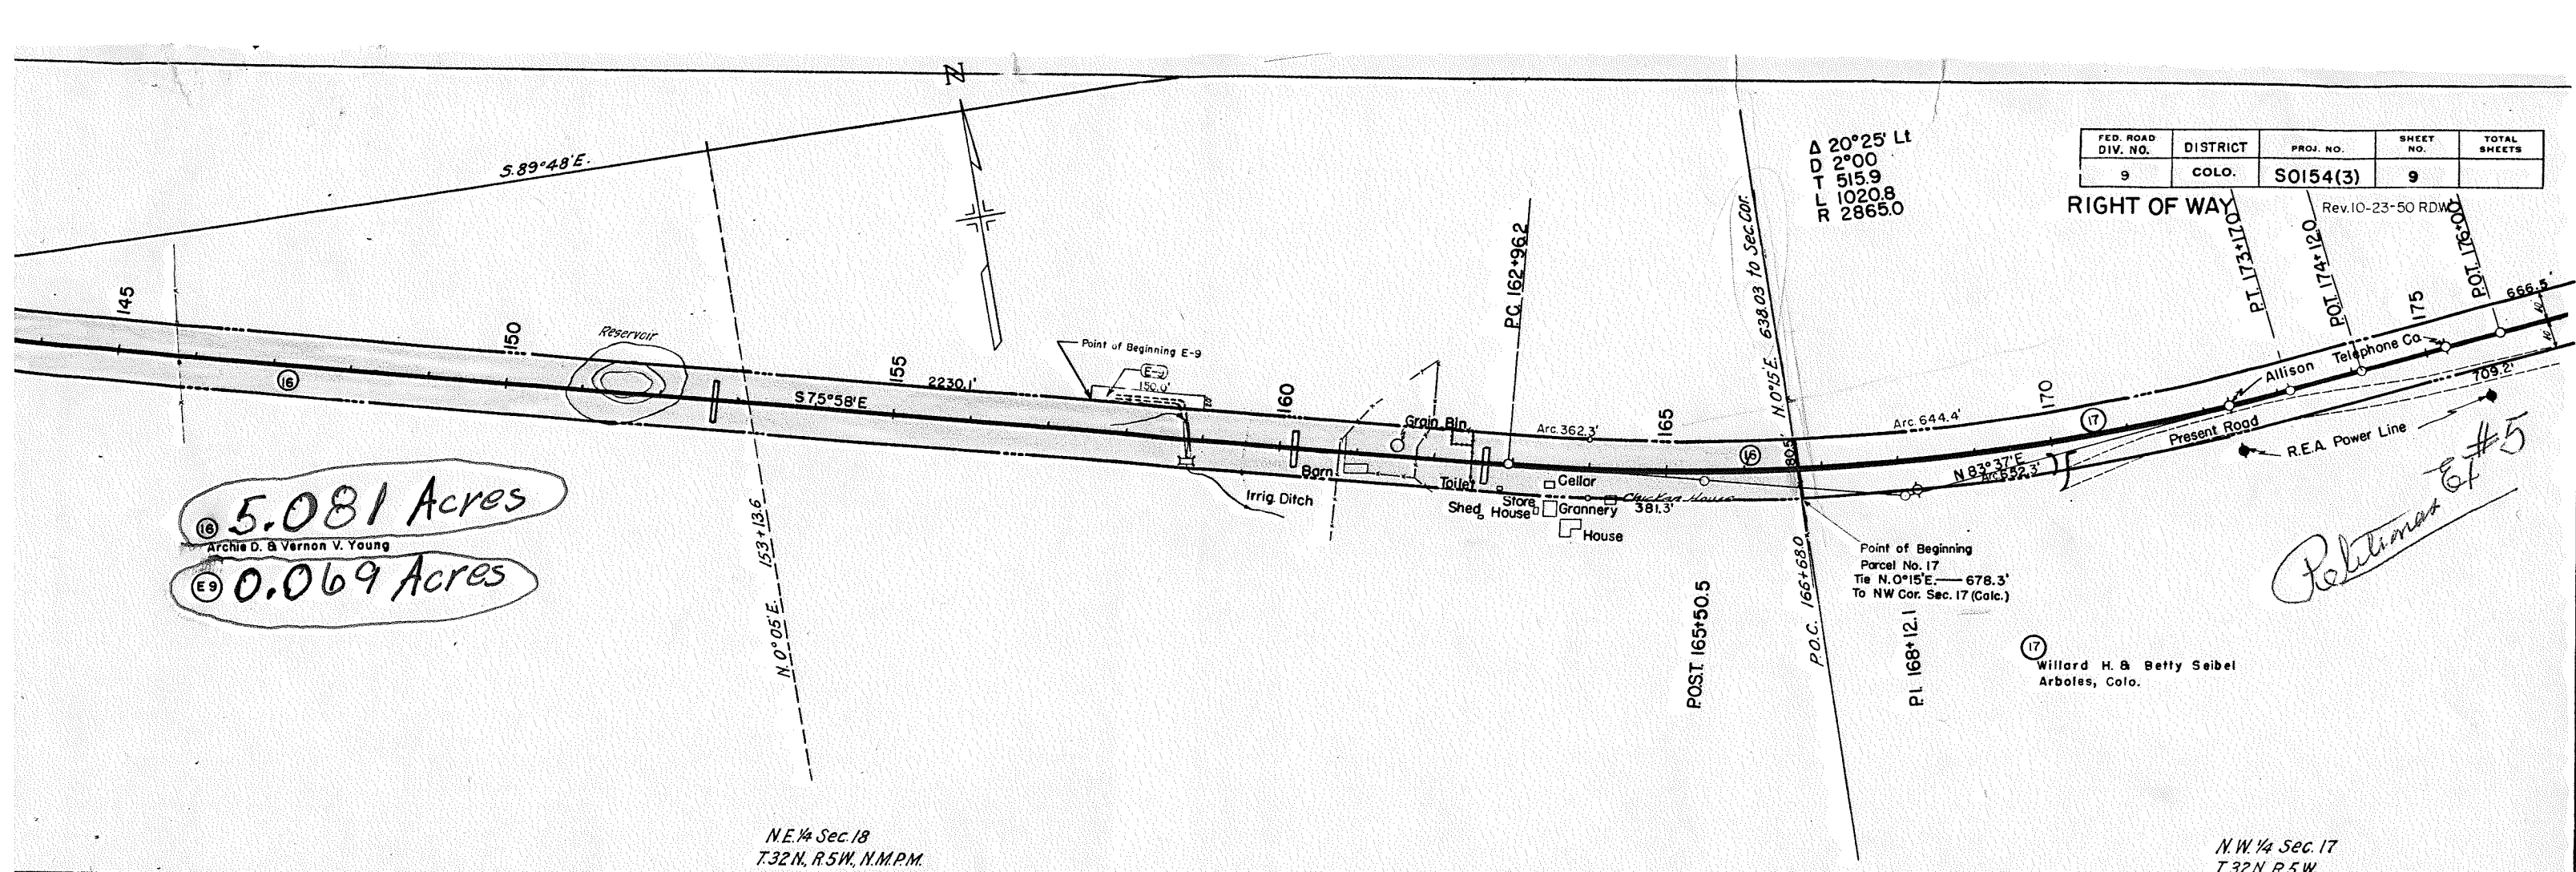



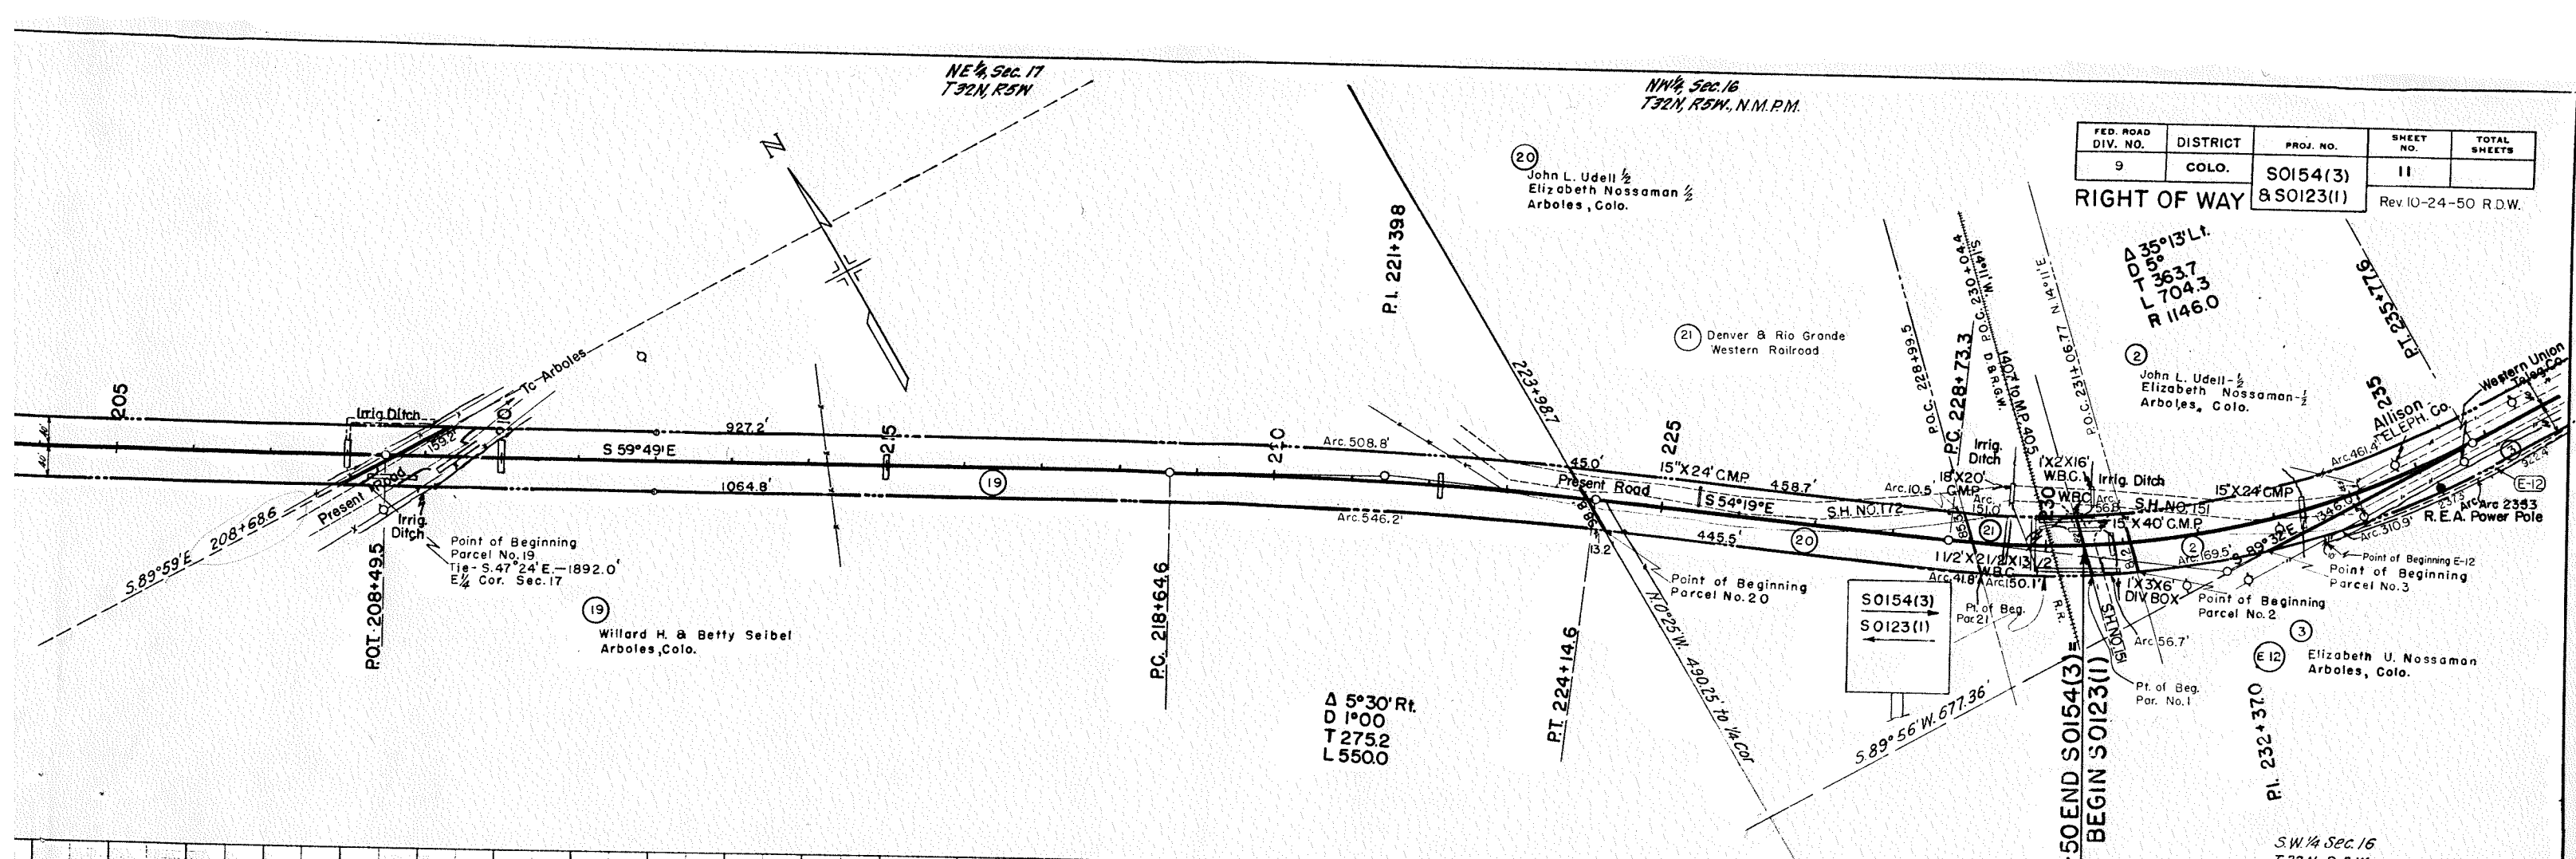


FED. ROAD DIV. NO.	DISTRICT	PROJ. NO.	SHEET NO.	TOTAL SHEETS
9	COLO.	SO154(3) 8 SO123(1)	11	

RIGHT OF WAY

Rev 10-24-50 R.D.W.

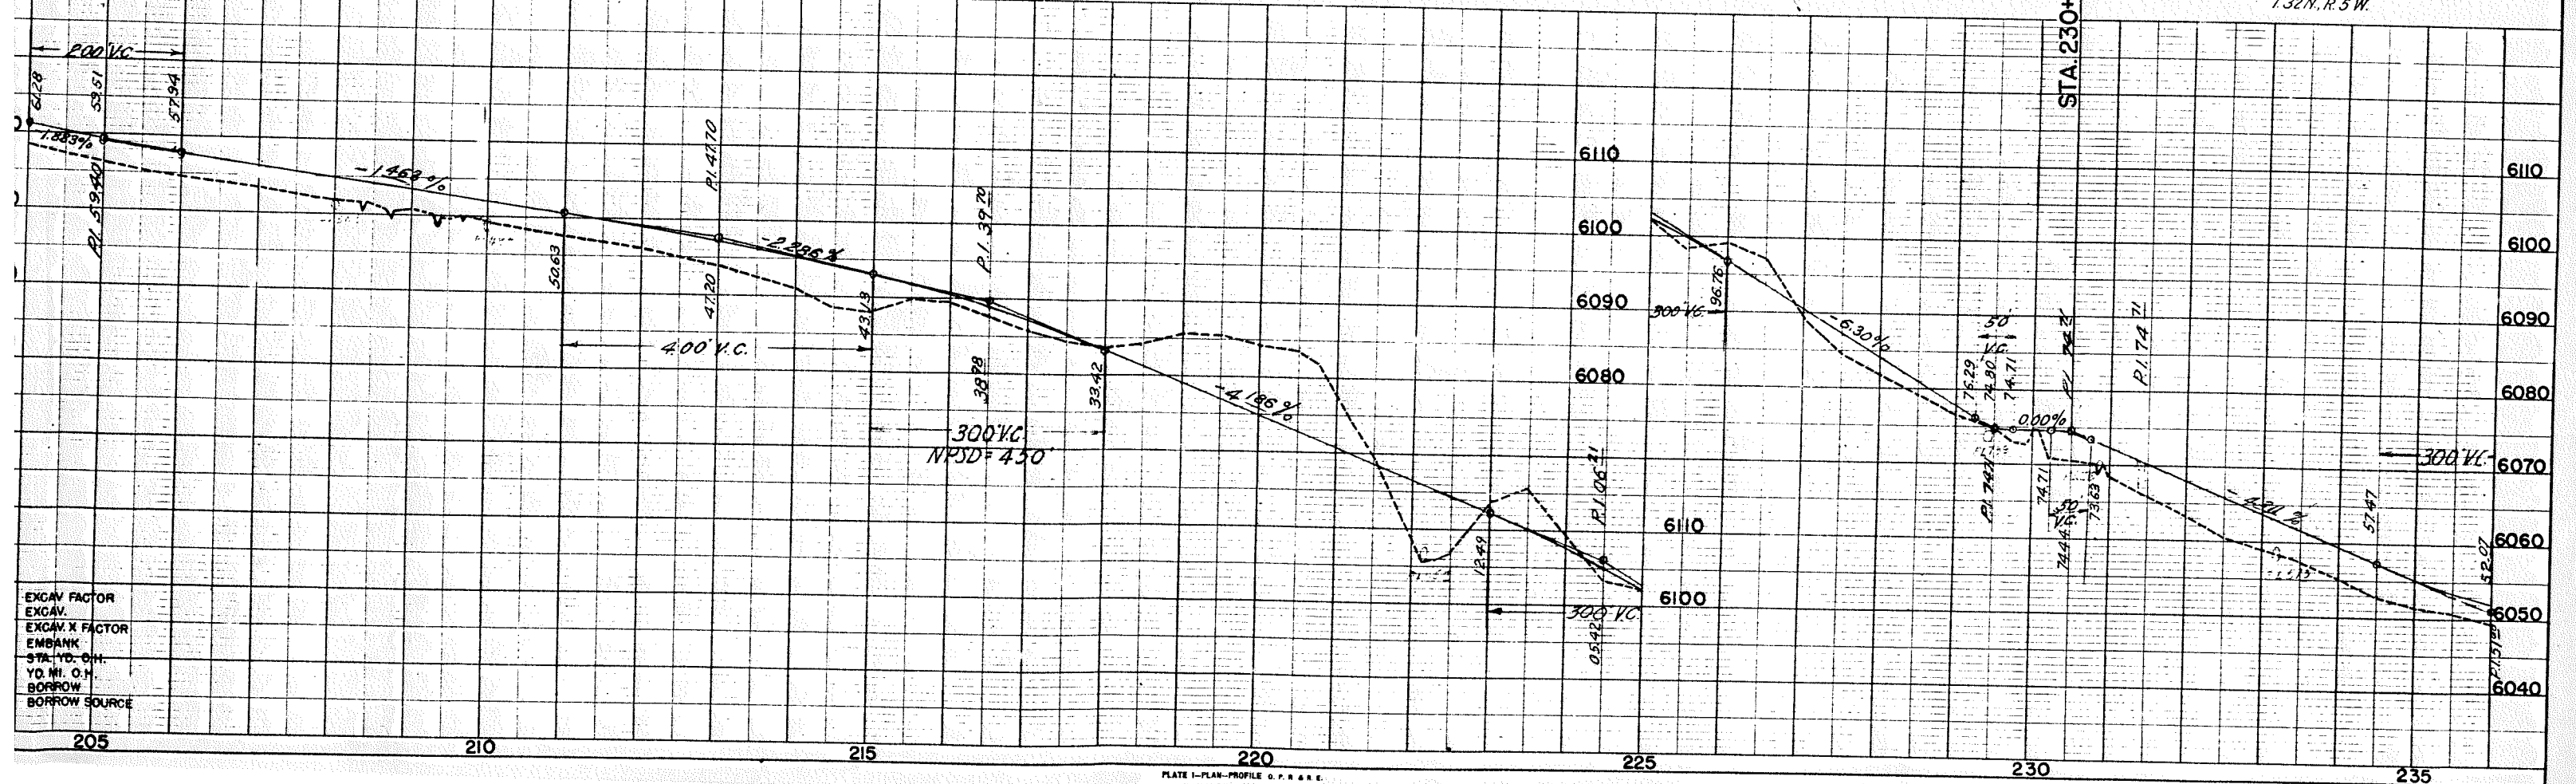

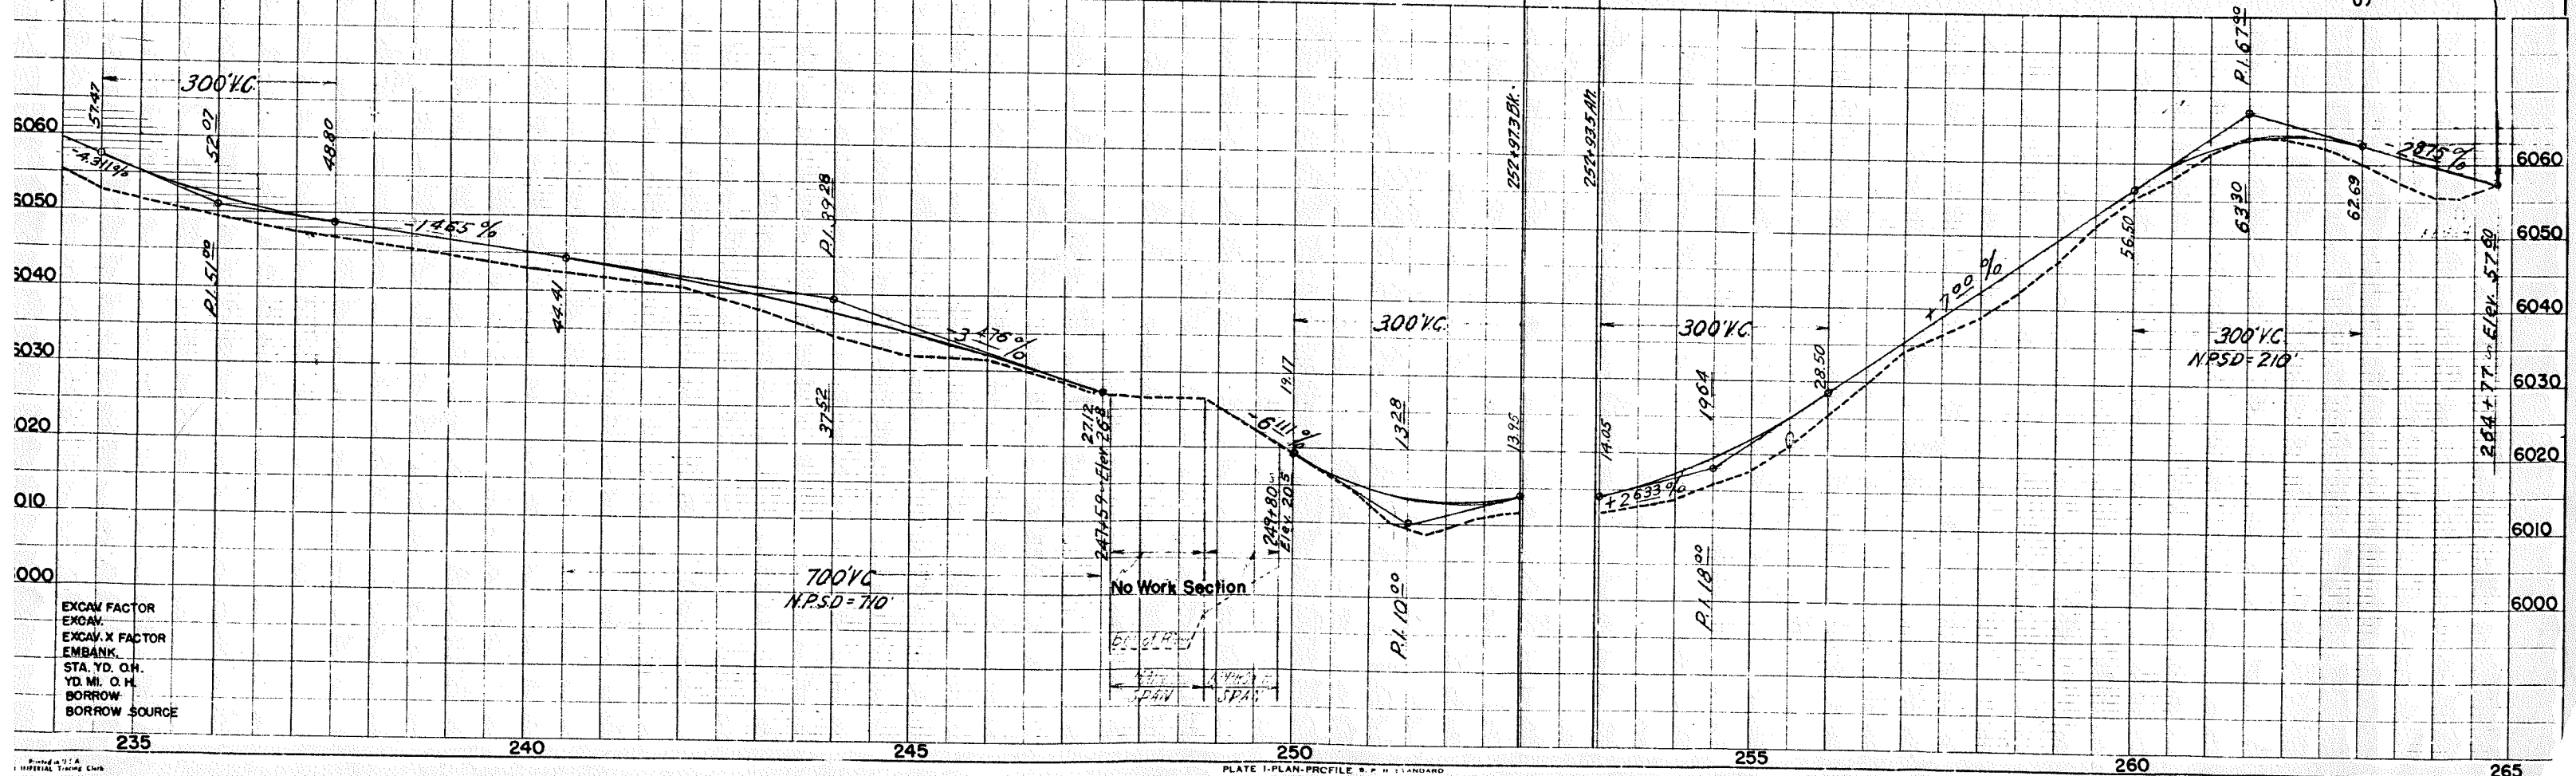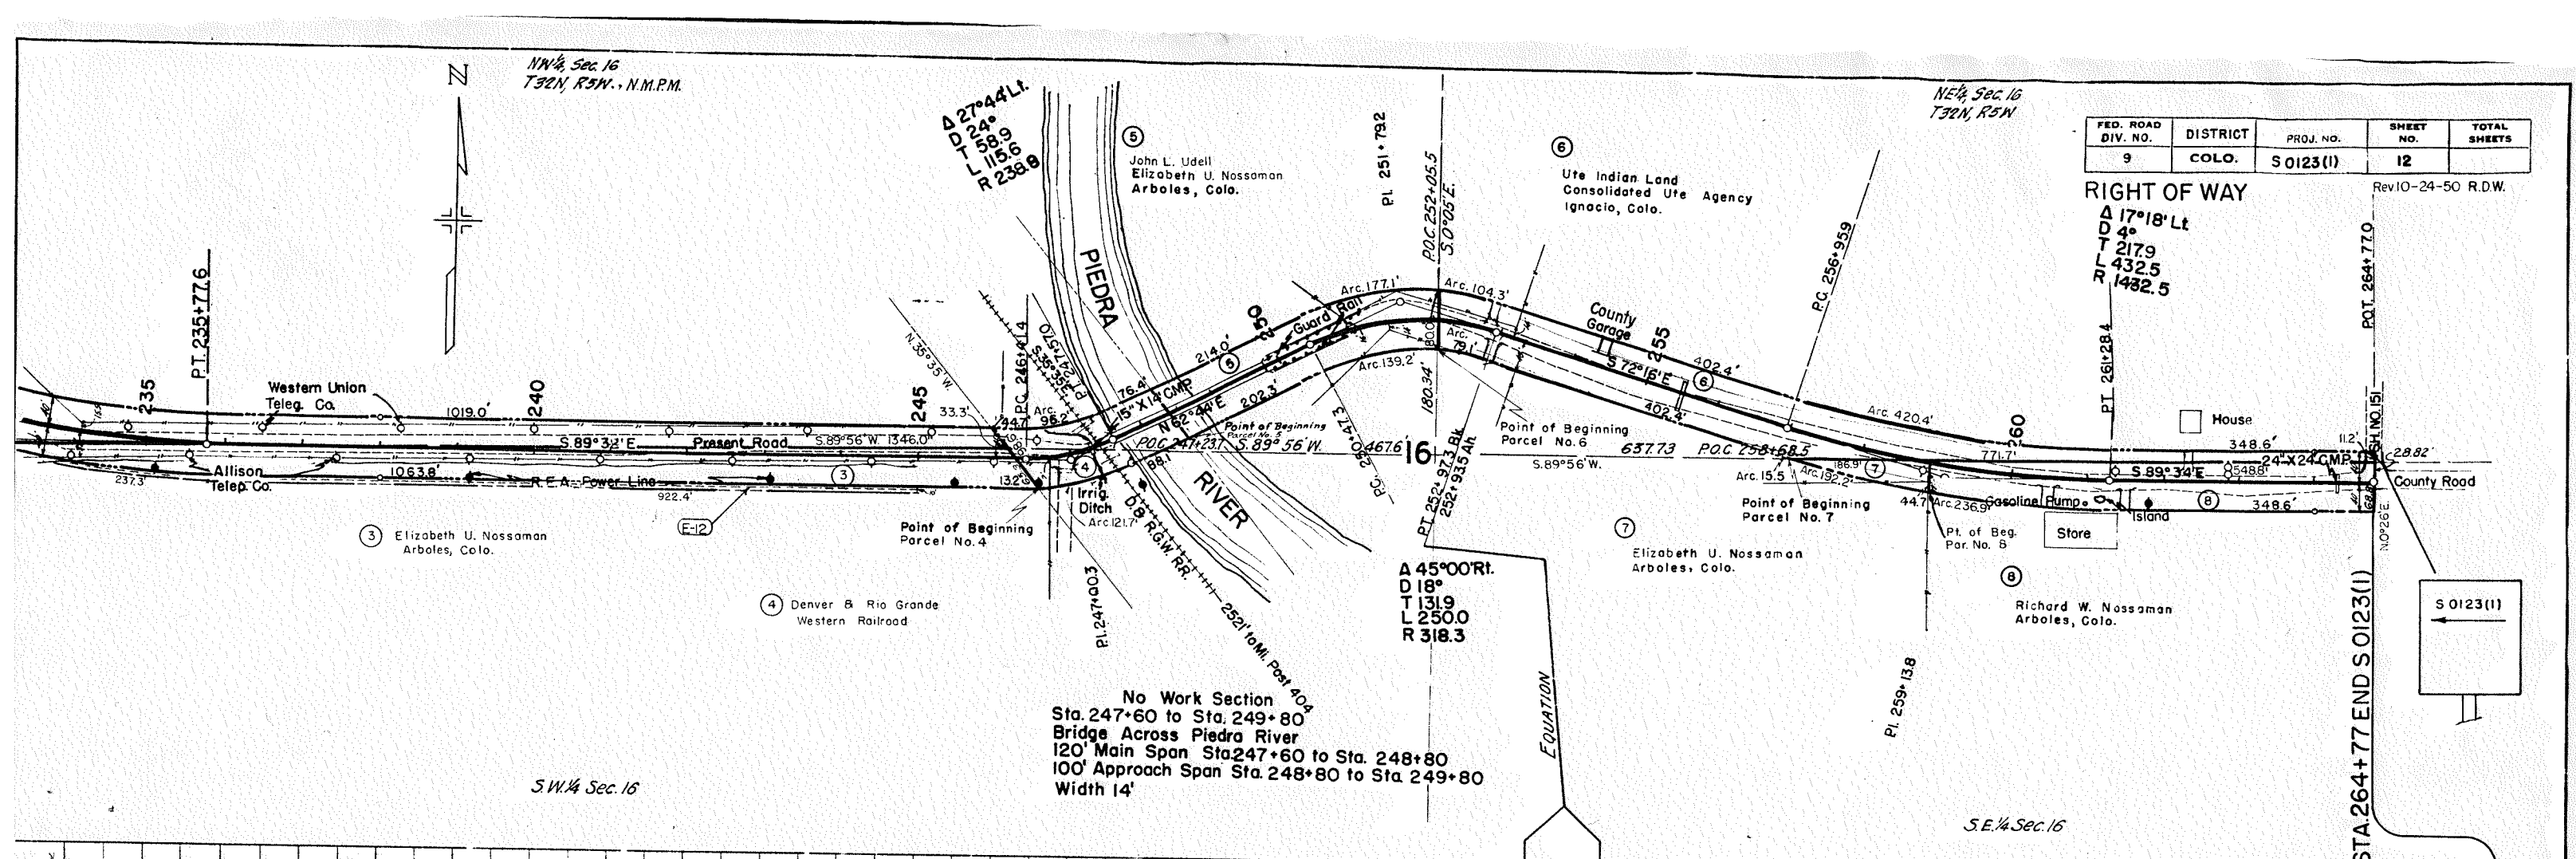


OWNERSHIP MAP PLAT

SHOWING CLAIMANTS WITH REGARD TO RIGHT OF WAY
FOR PROJECT S 0154(3) & S 0123(1)

Scale 1" = 400'

FED. ROAD DIST. NO.	STATE	FAP PROJ. NO.	SHEET NO.	TOTAL SHEETS
3	COLO.	S0154(3) S0123(1)	13	

RIGHT OF WAY

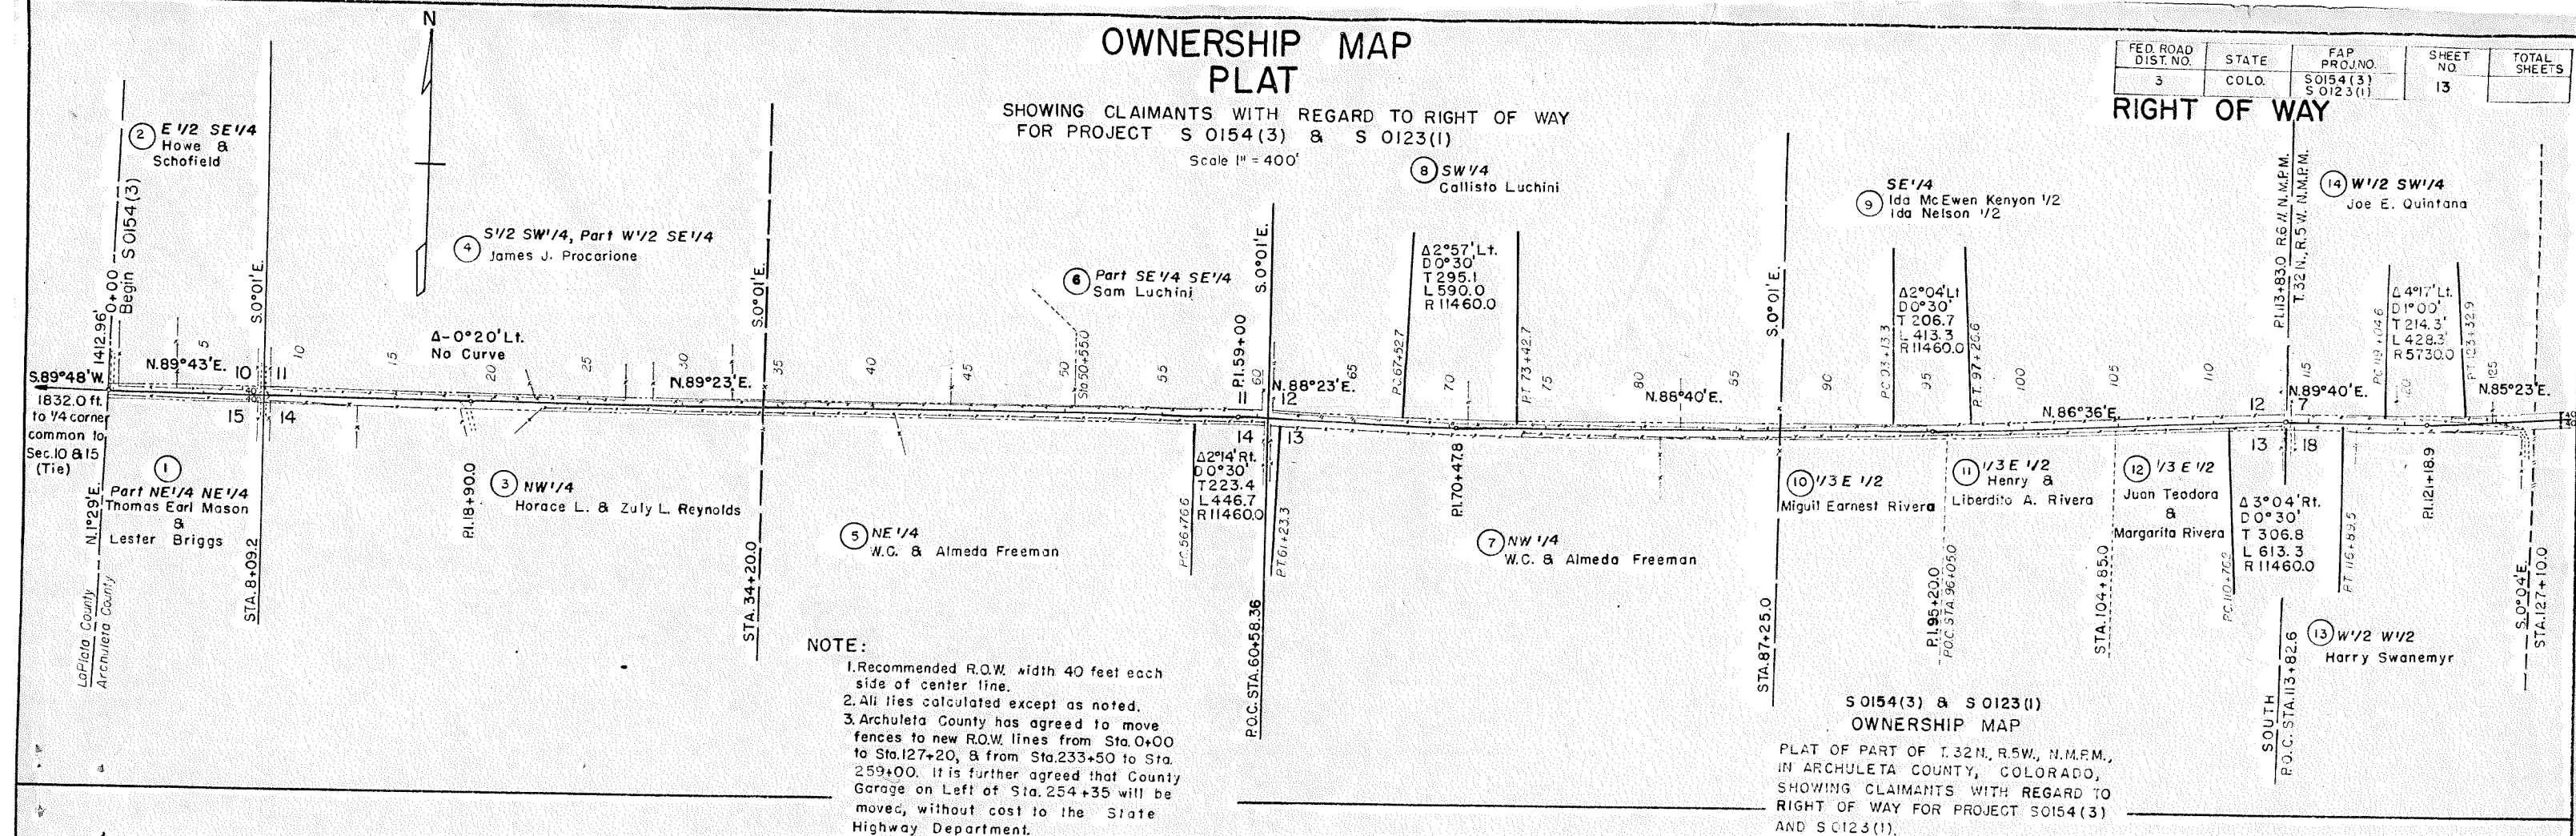

NOTE:

1. Recommended R.O.W. width 40 feet each side of center line.
2. All lines calculated except as noted.
3. Archuleta County has agreed to move fences to new R.O.W. lines from Sta. 0+00 to Sta. 127+20, & from Sta. 233+50 to Sta. 259+00. It is further agreed that County Garage on Left of Sta. 254+35 will be moved, without cost to the State Highway Department.

S 0154(3) & S 0123(1) OWNERSHIP MAP

PLAT OF PART OF T. 32N. R. 5W. N.M.P.M.,
IN ARCHULETA COUNTY, COLORADO,
SHOWING CLAIMANTS WITH REGARD TO
RIGHT OF WAY FOR PROJECT S0154(3)
AND S0123(1).

ORIGINAL SCALE 1" = 400'

