

INDEX OF SHEETS

1	TITLE SHEET.
2	TABULATION OF PROPERTIES.
3-11	PLAN AND PROFILE SHEETS
	SHOWING RIGHT OF WAY.
12	OWNERSHIP MAP.

COLORADO
DEPARTMENT OF HIGHWAYS
PLAN AND PROFILE OF PROPOSED
FEDERAL AID PROJECT NO. 50154(7)
STATE HIGHWAY NO. 172
LAPLATA COUNTY

SCALES OF ORIGINAL DRAWINGS


ON PLAN,	1 IN. = 100 FT.
ON PROFILE,	1 IN. = 100 FT. HORIZONTAL
	1 IN. = 10 FT. VERTICAL

GRADE LINE IS SHOWN AS GRADE OF FINISHED ROAD

LENGTH OF SURVEY 24,200.071' = 4.583 miles

LENGTH OF PROJECT 13,200' = 2.500 miles

RIGHT OF WAY
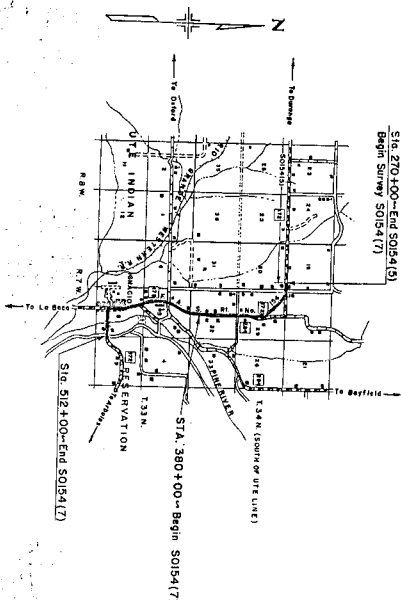
$$\frac{\text{Sta. 270+00} - \text{End S015.4(5)}}{\text{Begin Survey S015.4(7)}}$$


CONVENTIONAL SIGNS

RIGHT OF WAY

FEDERAL ROAD DIVISION NO.	DISTRICT	PROJ. NO.	SHEET NO.	TOTAL SHEETS
1	COLORADO	SO154(7)	1	

[illegible]

R.O.W. TABULATION OF PROPERTIES IN LA PLATA COUNTY S.H.No.172 PROJ.S0154(7)

ITEM AND ROAD DIVISION NO.	DISTRICT	PROJ. NO.	SHEET NO.	TOTAL SHEETS
1	DODDGE	SO154(7)	2	

PARCEL NO.	OWNER	ADDRESS	LOCATION	AREA		ACRES TO BE ACQUIRED	REMARKS
				TOTAL LAND IN TRACT	PARCEL		
1	GEORGE H. and FLORENCE B. McJUNKIN	IGNACIO, COLORADO	T34N, R7W, SE 1/4 SEC. 19	0.350	0.118		
2	EARL E. and MATTIE R. EWING	IGNACIO, COLORADO	NE 1/4 NE 1/4 SEC. 30	0.350	0.118		
3	PAUL B. and RIMMARTIN	IGNACIO, COLORADO	SW 1/4 SW 1/4 SEC. 20	0.167	0.048		
4	H.C. WARD	IGNACIO, COLORADO	W 1/2 NW 1/4 SEC. 29	3.646	3.432		
5	E.H. and EARNEST F. AUSTIN	IGNACIO, COLORADO	E 1/2 NW 1/4 SEC. 29	3.646	3.646		
6	H.C. WARD	IGNACIO, COLORADO	N 1/2 SW 1/4 SEC. 29	3.901	3.514		
7	LESLIE M. and MARY E. PATRICK	IGNACIO, COLORADO	W 1/2 SE 1/4 SEC. 29	1.312	0.513		
8	ED. HOWE	IGNACIO, COLORADO	W 1/2 SE 1/4 SEC. 32	0.435	0.111		
8.9	UTE INDIAN TRIBE 4/3 INDIVIDUAL 1/3	UTE AGENCY, IGNACIO, COLORADO	SE 1/4 SW 1/4 SEC. 32	1.782	0.922		
9	UTE INDIAN SCHOOL	IGNACIO, COLORADO	T33N, R7W, W 1/2, SEC. 3	3.167	1.183		
10	UTE INDIAN SCHOOL	IGNACIO, COLORADO	NE 1/4 NW 1/4 SEC. 8	0.258	0.061		
11	BASIN PETROLEUM, INC.	DURANGO, COLORADO	SE 1/4 NW 1/4 SEC. 8	0.653	0.098		Tract 2, Apposa-Boyne Sub-division
12	EARNEST G. and LOLEETA B. WIELAND	IGNACIO, COLORADO	SE 1/4 NW 1/4 SEC. 8	0.658	0.166		Tract 1, Apposa-Boyne Sub-division
13	E.A. DUNCAN	IGNACIO, COLORADO	SE 1/4 NW 1/4 SEC. 8	0.076	0.015		Port Lots 14, 15, BBL 1, Ignacio
13a	LORENE ARGOULETA	IGNACIO, COLORADO	SE 1/4 NW 1/4 SEC. 8	0.013	0.009		Port Lot 16, BBL 1, Ignacio
13b	ISABEL VALDEZ	IGNACIO, COLORADO	SE 1/4 NW 1/4 SEC. 8	0.018	0.010		
13c	EARNEST G. and LOLEETA B. WIELAND	IGNACIO, COLORADO	SE 1/4 NW 1/4 SEC. 8	0.066	0.027		
13d	NANCIE SPOHR, ESTATE	IGNACIO, COLORADO	SE 1/4 NW 1/4 SEC. 8	0.163	0.005		
14	EARNEST G. and LOLEETA B. WIELAND	IGNACIO, COLORADO	SE 1/4 NW 1/4 SEC. 8	0.228	0.048		
15	UTE INDIAN TRIBE	IGNACIO, COLORADO	W 1/2 SE 1/4 SEC. 8	3.789	2.305		
15a	JANE S. BIRD	IGNACIO, COLORADO	NE 1/4 SE 1/4 SEC. 8	1.063	0.489		
E-1	GEORGE H. and FLORENCE B. McJUNKIN	IGNACIO, COLORADO	SE 1/4 SEC. 19	0.076	0.076		TEMPORARY EASEMENT ONLY
E-2	EARL E. and MATTIE R. EWING	IGNACIO, COLORADO	NE 1/4 SEC. 30	0.076	0.076		TEMPORARY EASEMENT ONLY
E-3	LESLIE M. and MARY E. PATRICK	UTE AGENCY, IGNACIO, COLORADO	W 1/2 SEC. 29	0.046	0.046		TEMPORARY EASEMENT ONLY
E-4	UTE INDIAN TRIBE		NW 1/4 SEC. 32	0.207	0.207		TEMPORARY EASEMENT ONLY

① George H. and Florence B. McJunkin
Ignacio, Colorado
①-1

- Point of Beginning
Parcel No. 3
Tie: (Calc.) S. 0° 44' E -
400.0' to S.W. Cor. of
Sec. 20.

PROJ. ROAD DIST. NO.	STATE	PROJ. NO.	SHEET NO.	TOTAL SHEETS
3	COLO.	50154(7)	3	

Point of Beginning
Parcel Nos. 1 and 2
T16: (Cal.)
S. 89° 49' E. - 381.0' to
N.E. Cor. Sec. 30.

② Earl E. and Mattie N. Ewing

Point of Beginning
Parcel No. 4
Tie: (Calc.)
N.0°16'E. - 40.0'

④ H.C. Ward
Ignacio, 1

Sec. 30, T. 34 N., R. 7 W.

Sec. 29, T.34 N., R.7 W.

N. 43° 25' W. - 1929.8' to
N.W. Cor. Sec. 29

[illegible]

⑤ E.H. and Ernest F. Austin
Ignacio, Colorado



S. 23.734 N. 21 W.



⑦ Leslie M. and Mary E. Pirick
Ignacio, Colo.

TRACED	STATE	PATENT	NO.	DATE
3	COLO.	50154(7)	4	1907

RIGHT OF WAY

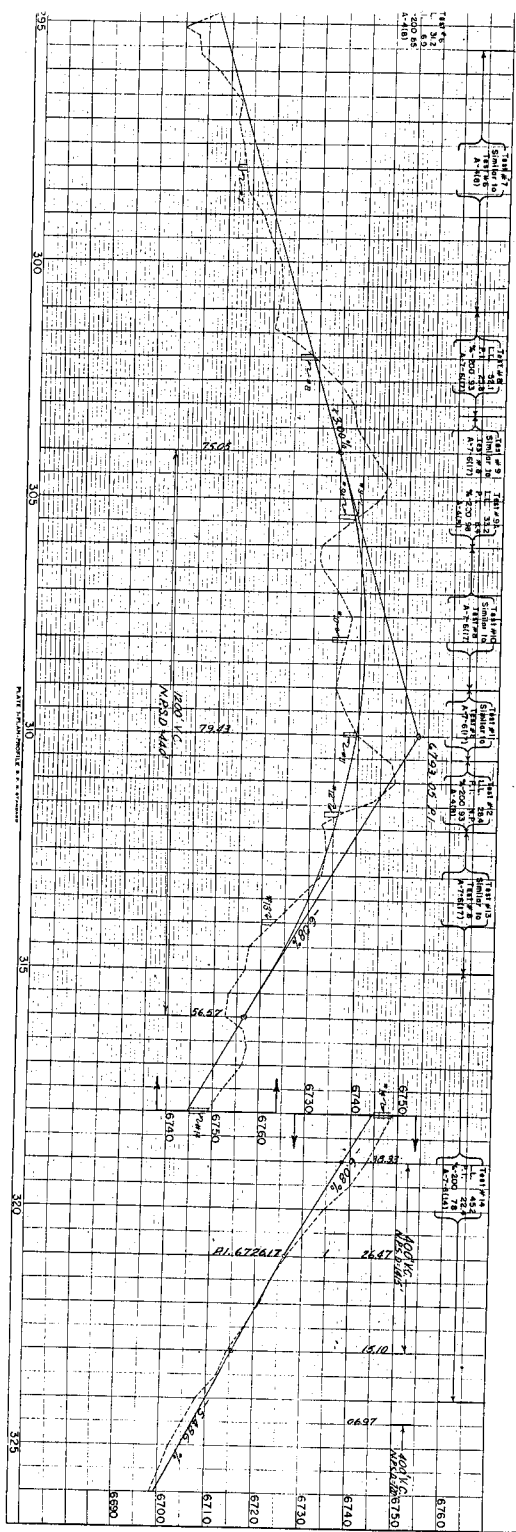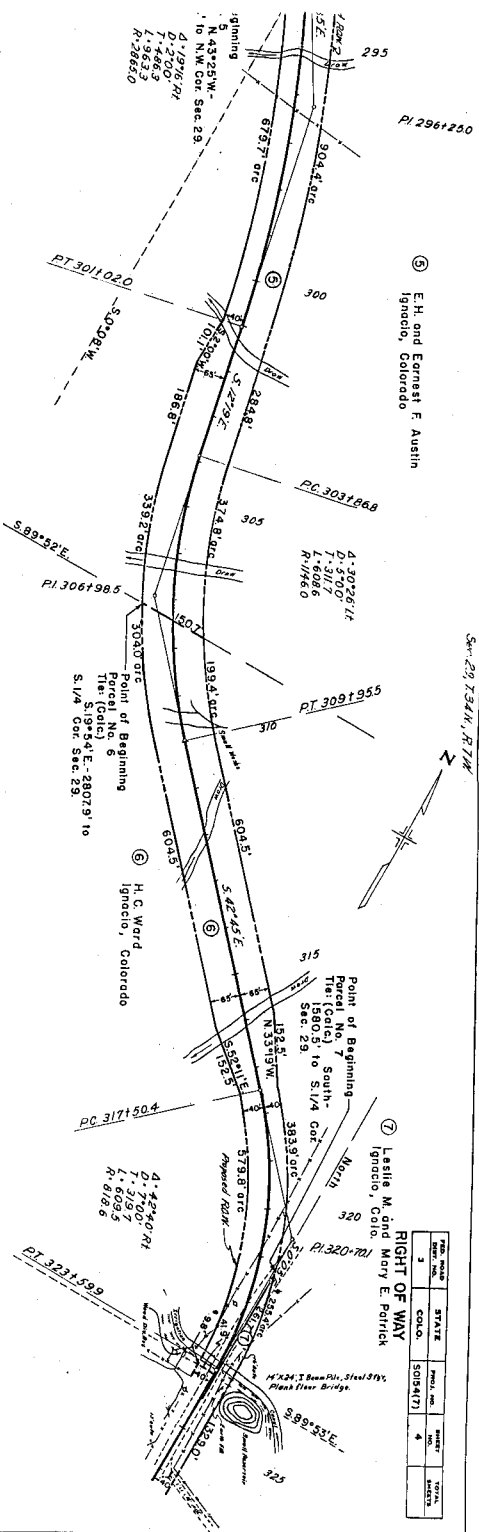



Sec. 29, T.34 N., R.7 W.

Sec. 30, T.34 N., R.7 W.

⑦ Leslie M and Mary E. Polrick
⑧ Ignacio, Colorado
⑨

TRACED	STATE	APPROX. DATE	REMARKS	DATE
3	COLO.	5054(7)	5	

RIGHT OF WAY

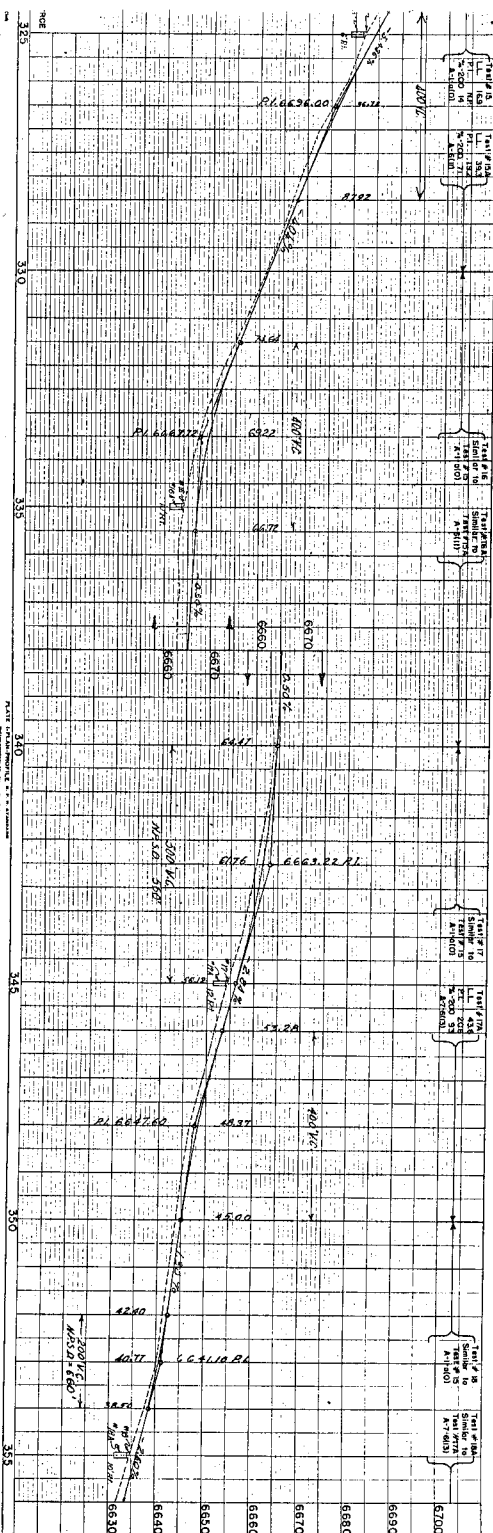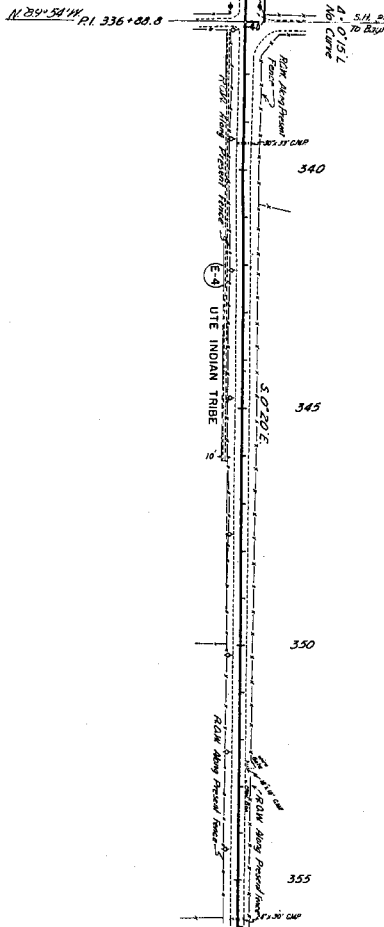



Sec. 5, T. 34 N., R. 7 W.

Sec. 5, T. 34 N., R. 7 W.

⑨ Ute Indian School
Ignacio, Colorado

RIGHT OF WAY

SECTION	STATE	LOCAL NO.	SHEET	TOTAL
3	COLORADO	5054171	7	

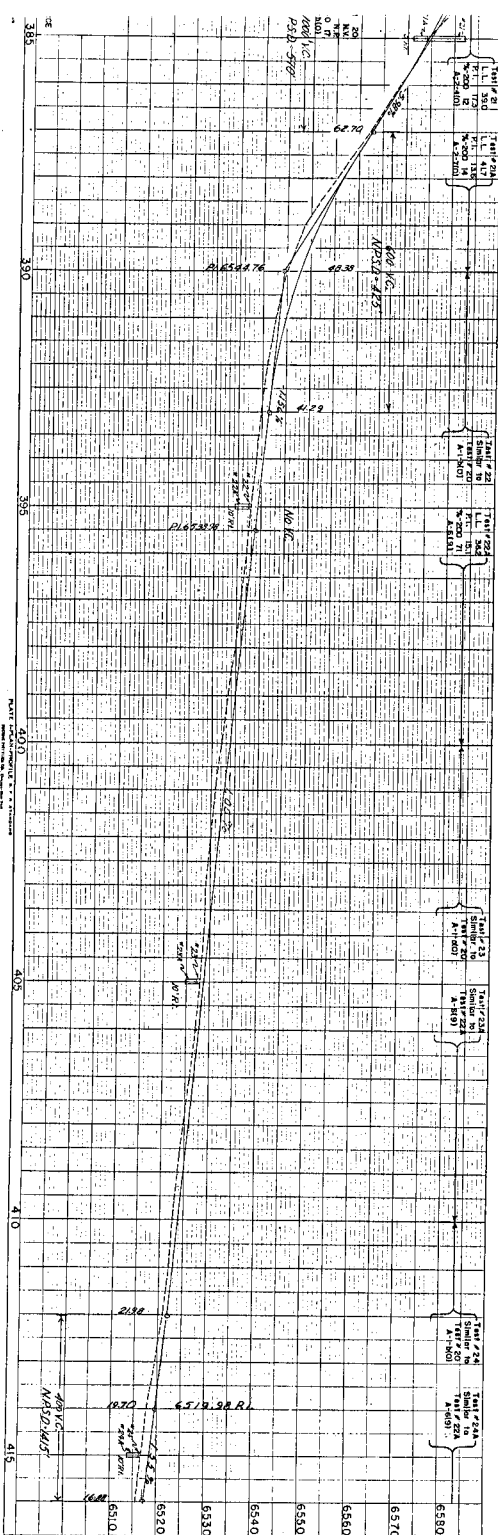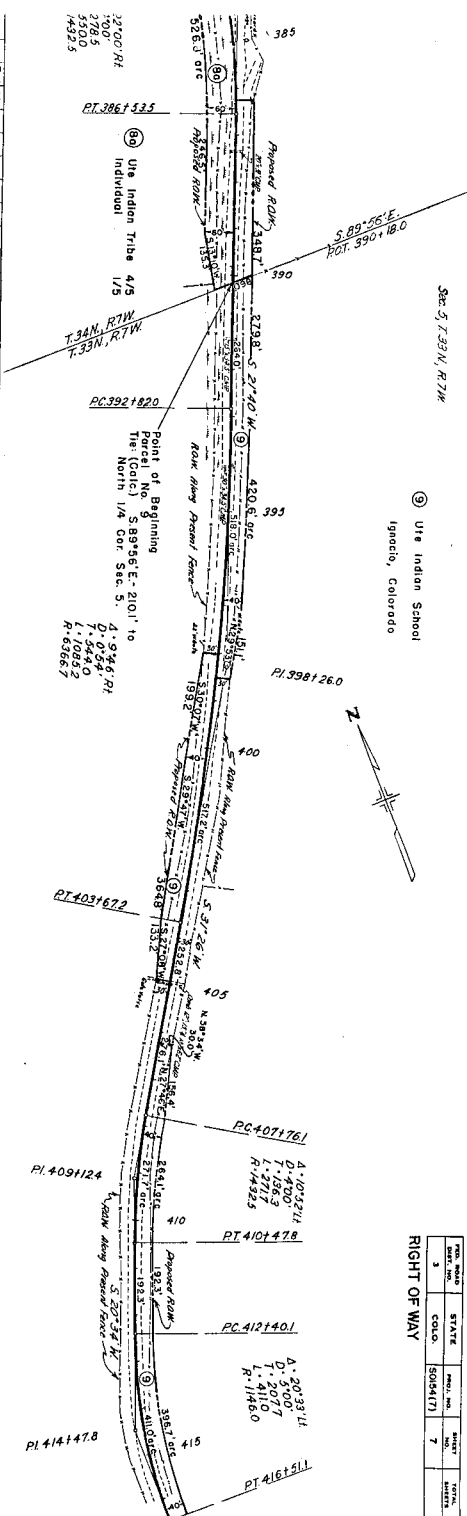



SEC. 5, T33N, R23W




③ Ute Indian School
Ignacio, Colorado

STATE	COLO.	PROJ. NO.	SHEET	DATE
3	COLO.	5054(7)	B	1934

RIGHT OF WAY

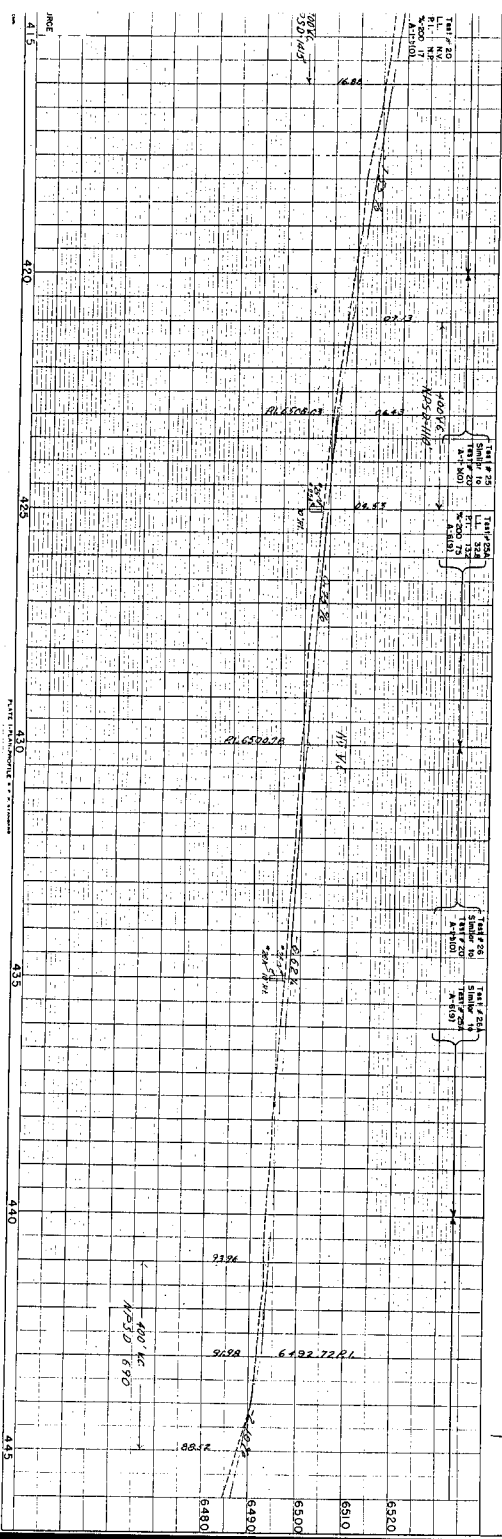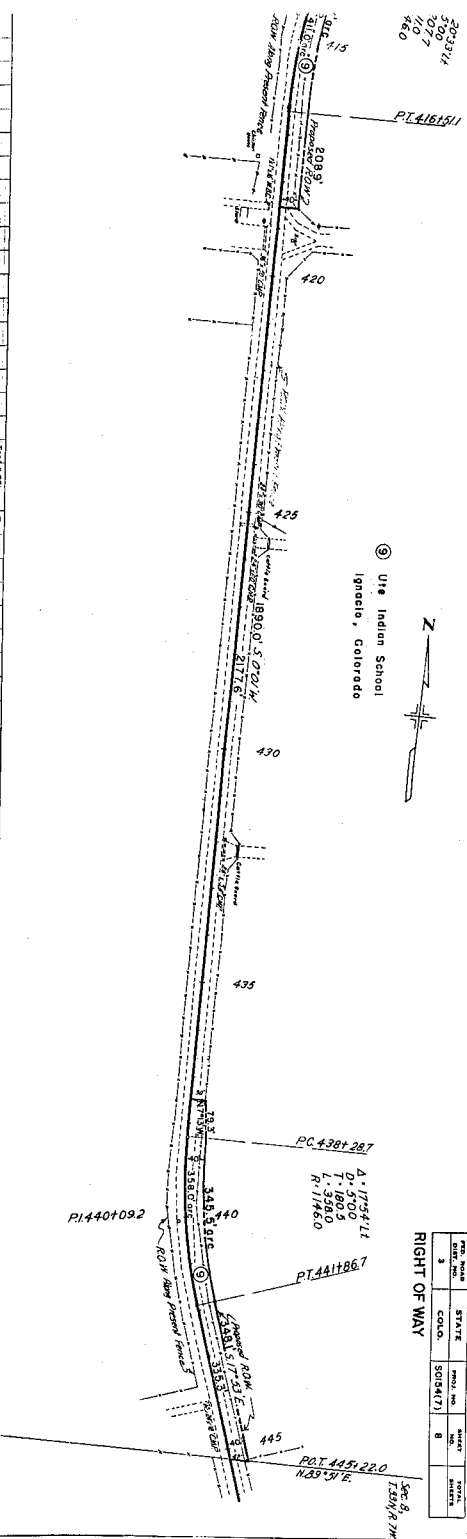


PROD. ROAD DIST. NO.	STATE	PROD. NO.	SHEET NO.	TOTAL SHEETS
3	COLO.	SO154(7)	9	

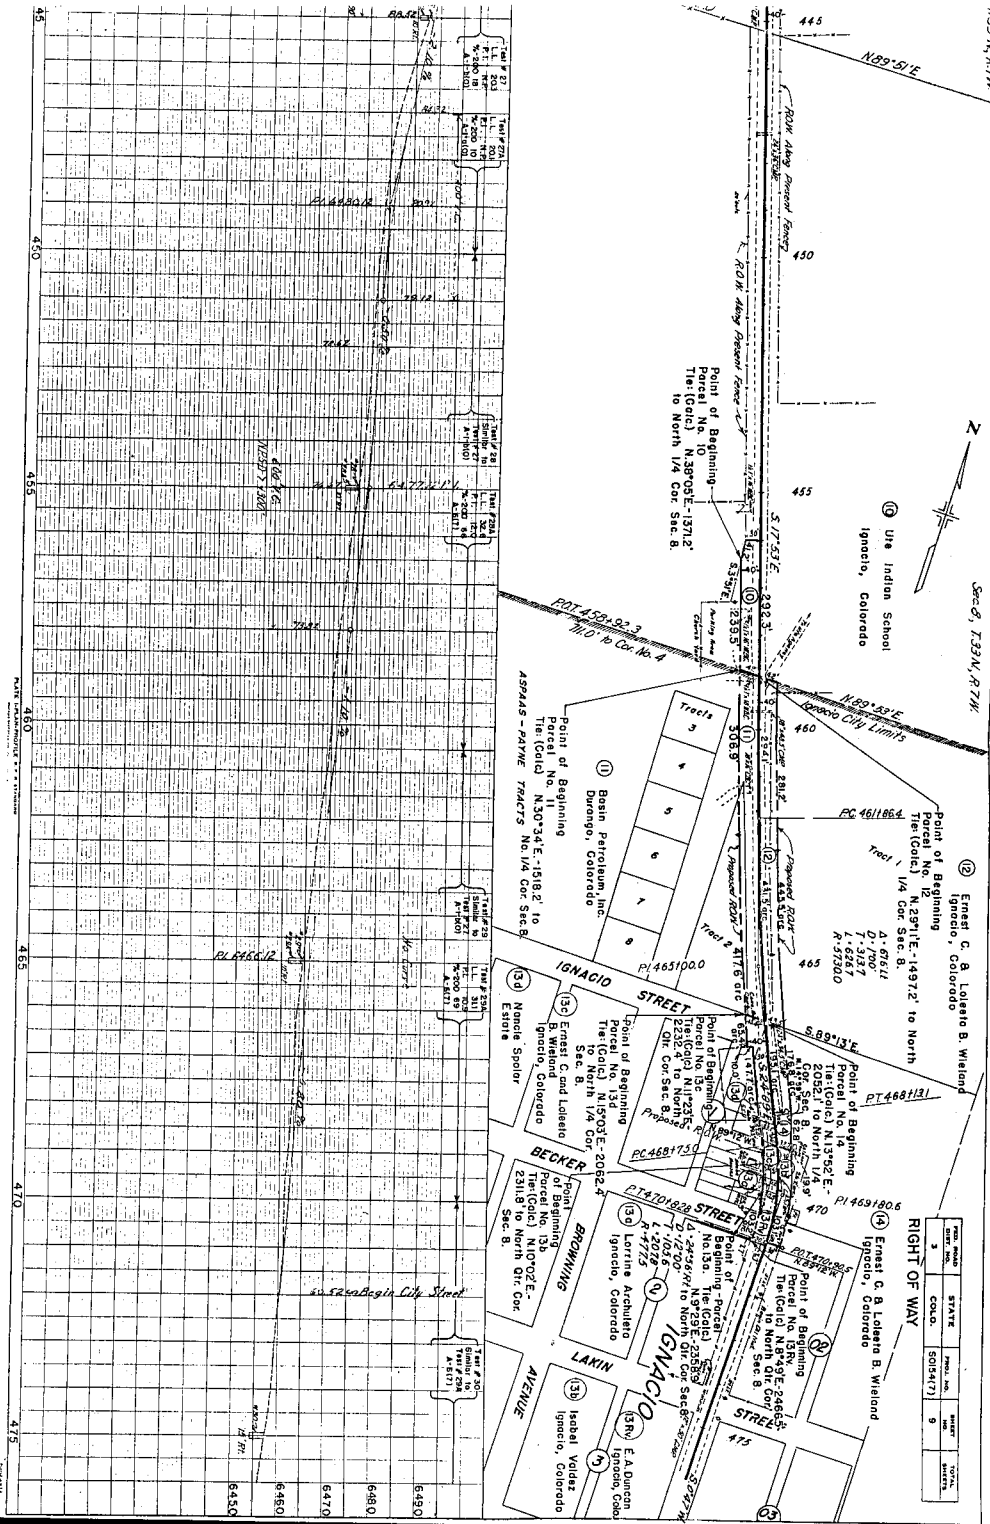

710. ROAD DIST. NO.	8151.	PROJ. NO.	SHEET NO.	TOTAL SHEETS
9	COLO.	50154(7)	11	

PROJECT NO.	DATE	BY	CHKD	APPD
30154 (77)	12			

RIGHT OF WAY

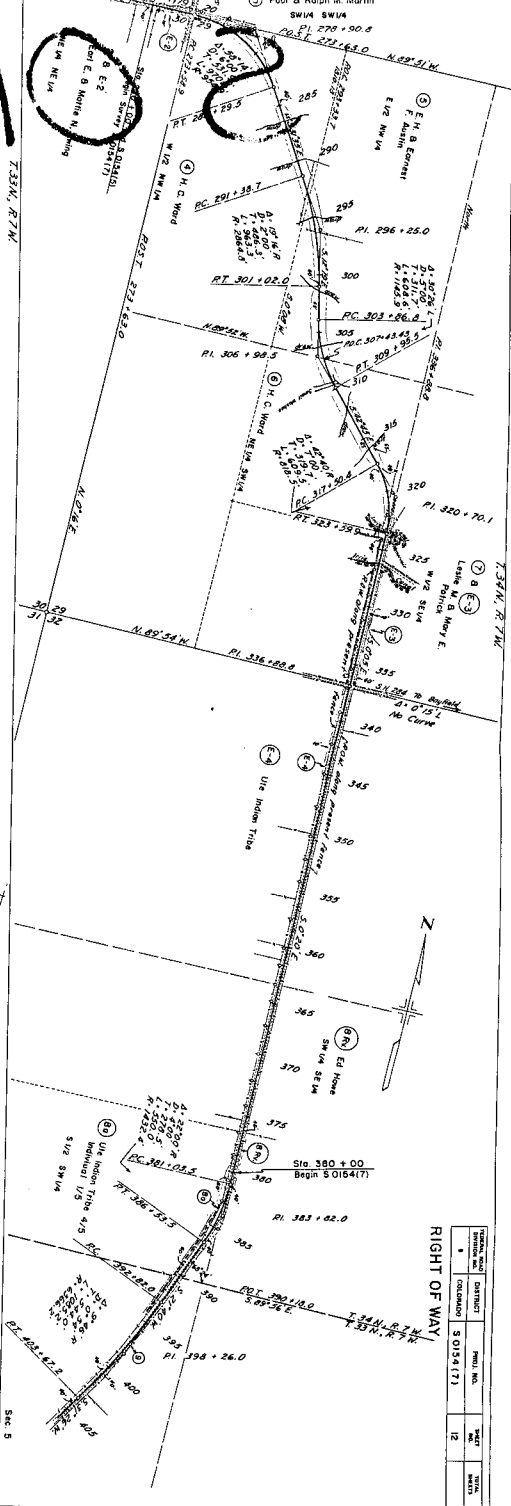


Sec. 5

OWNERSHIP MAP

PLAT

SHOWING CLAIMANTS WITH REGARD TO RIGHT OF WAY FOR PROJECT S 0154 (77)
Original Scale 1"=400'

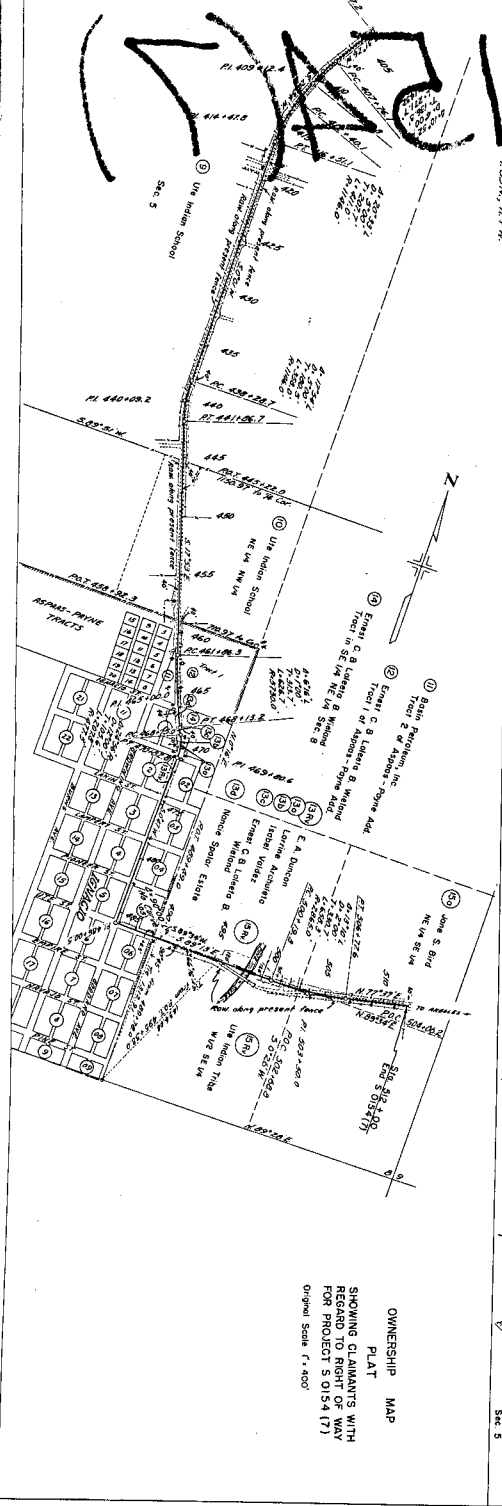

Sec. 5