


STATE DEPARTMENT OF HIGHWAYS DIVISION OF HIGHWAYS—STATE OF COLORADO

FEDERAL ROAD REGION NO.	DIVISION	PROJECT NO.	SHEET NO.
9	COLORADO	S 0392 (I)	1

RIGHT OF WAY
WINDSOR—EAST

INDEX OF SHEETS

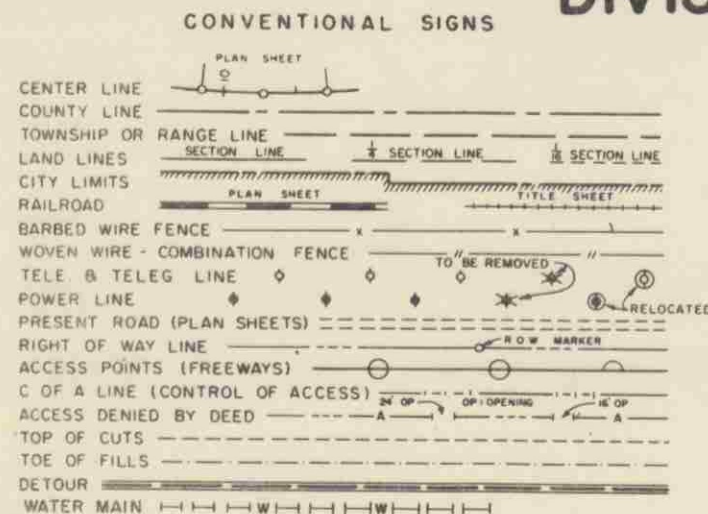

PLAN AND PROFILE OF PROPOSED FEDERAL AID PROJECT NO. S 0392 (I) STATE HIGHWAY NO. 392 WELD COUNTY RIGHT OF WAY

SHEET NO.

- 1
- 2
- 3-7
- 8

TITLE SHEET


TABULATION SHEET

PLAN & PROFILE SHEETS

OWNERSHIP MAP

REVISIONS	

SCALES OF ORIGINAL DRAWINGS
ON PLAN, 1 IN. = 50 FT.
ON PROFILE { 1 IN. = 50 FT. HORIZONTAL
1 IN. = 5 FT. VERTICAL
GRADE LINE ON PROFILE IS SHOWN AS GRADE OF FINISHED ROAD.
LENGTH OF PROJECT = 0.990 MILES (R.O.W.)

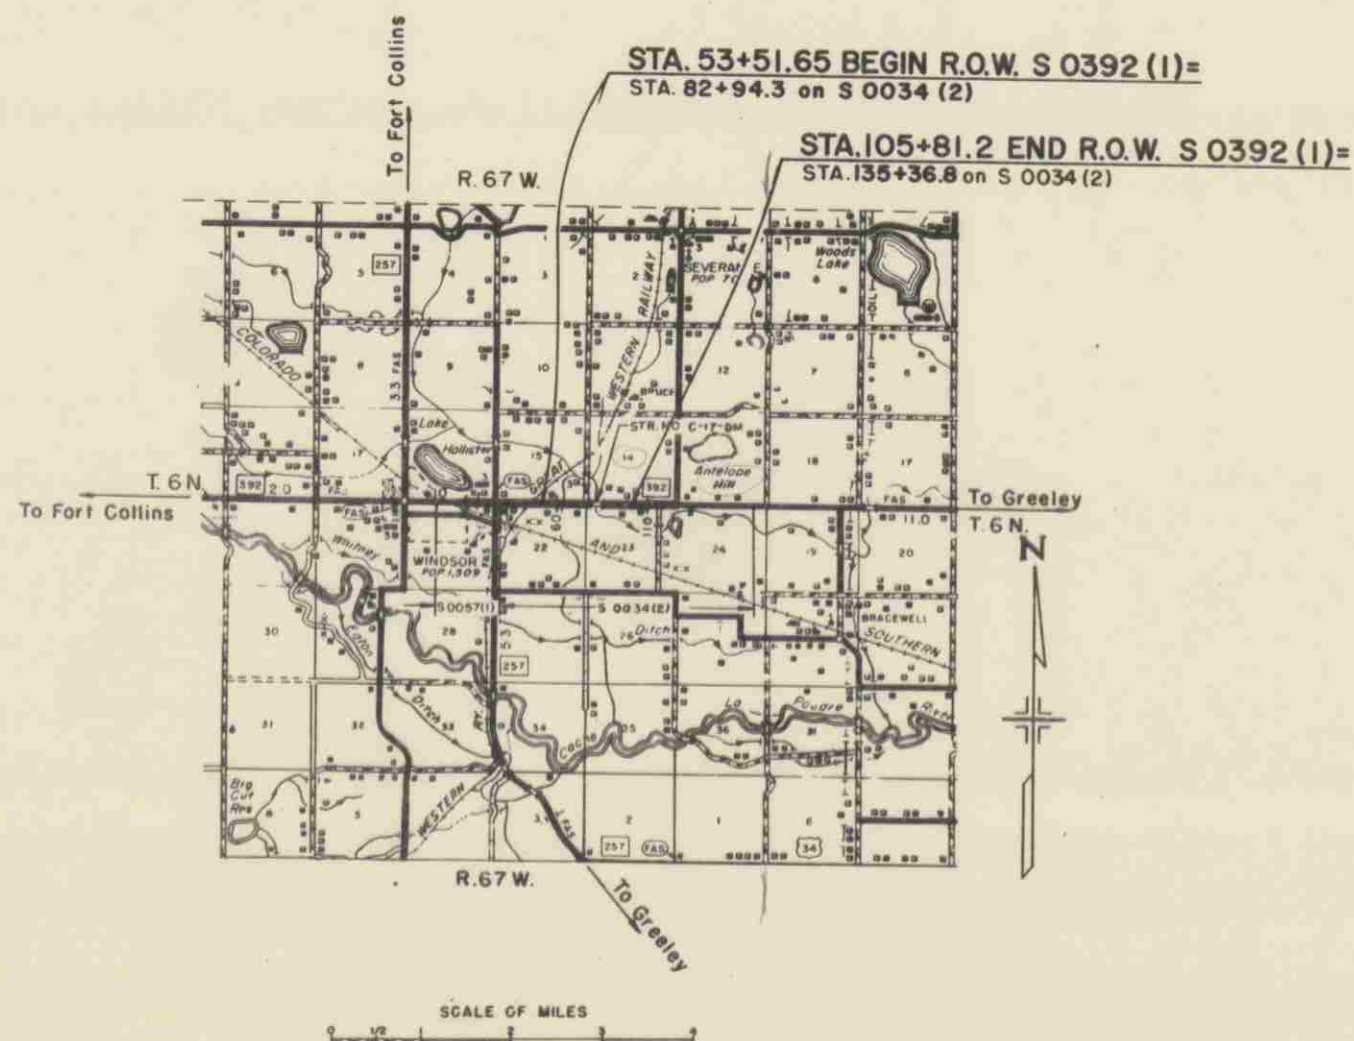

R.O.W. TABULATION OF PROPERTIES IN WELD COUNTY S.H. NO. 392 PROJ. S 0392 (1)


FEDERAL ROAD DIVISION NO.	DISTRICT	PROJECT NO.	SHEET NO.
9	COLORADO	S 0392 (1)	2

RIGHT OF WAY **WINDSOR — EAST**

[illegible]

FEDERAL ROAD REGION NO.	DISTRICT	PROJ. NO.	SHEET NO.	TOTAL SHEETS
9	COLORADO	S 0392 (1)	3	

Rev. **ERLA**
GREAT WESTERN RAILWAY
1530 - 16th STREET
DENVER, COLORADO 80202
BOX 5308 TERMINAL ANNEX
DENVER, COLORADO 80217

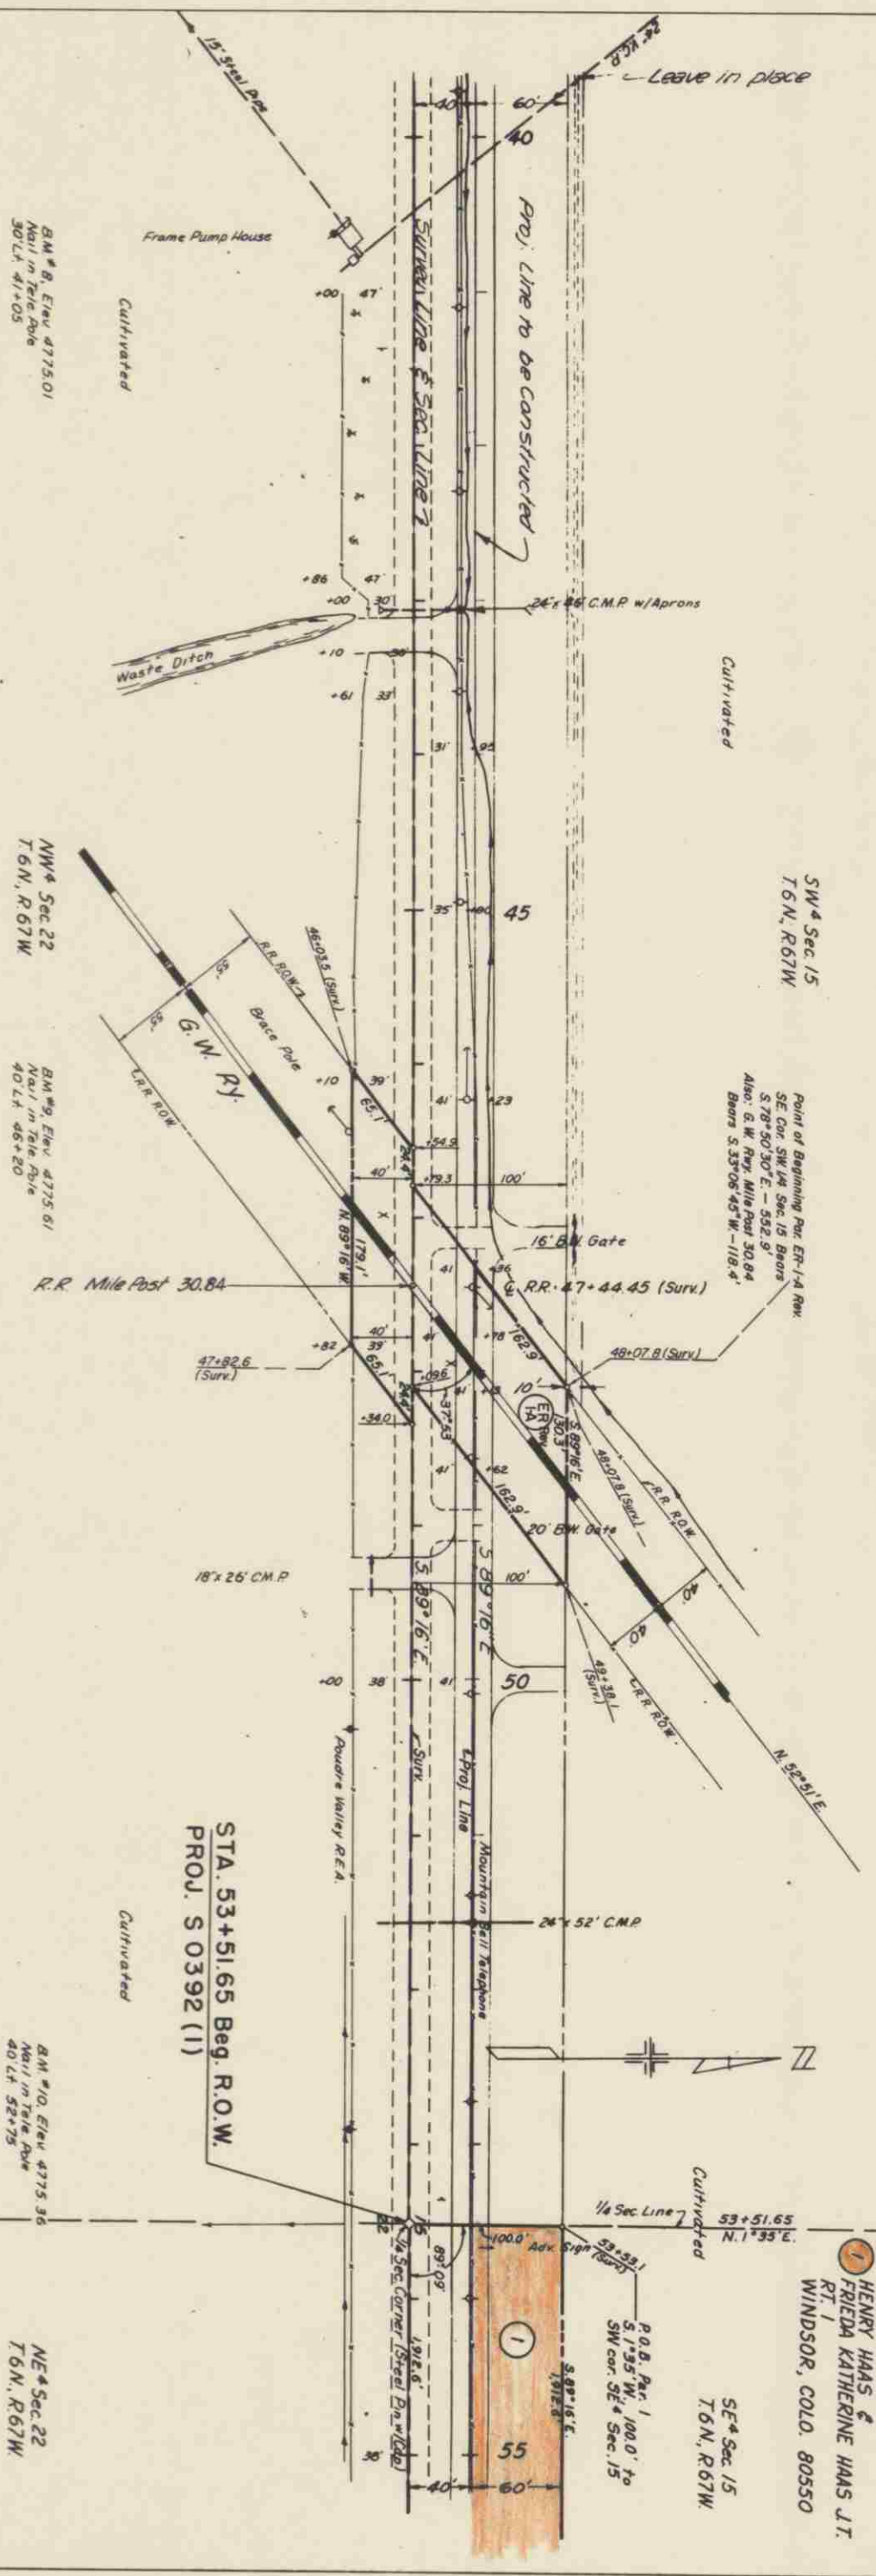


FEDERAL ROAD DISTRICT	PROJ. NO.	SHEET NO.	TOTAL SHEETS
1	S 0392 (1)	4	


RIGHT OF WAY
WINDSOR - EAST

REVISIONS	

1 HENRY HAAS &
FRIEDA KATHERINE HAAS J.T.
RT. 1
WINDSOR, COLO. 80550

SE 4 Sec. 15
T 6 N., R 67 W

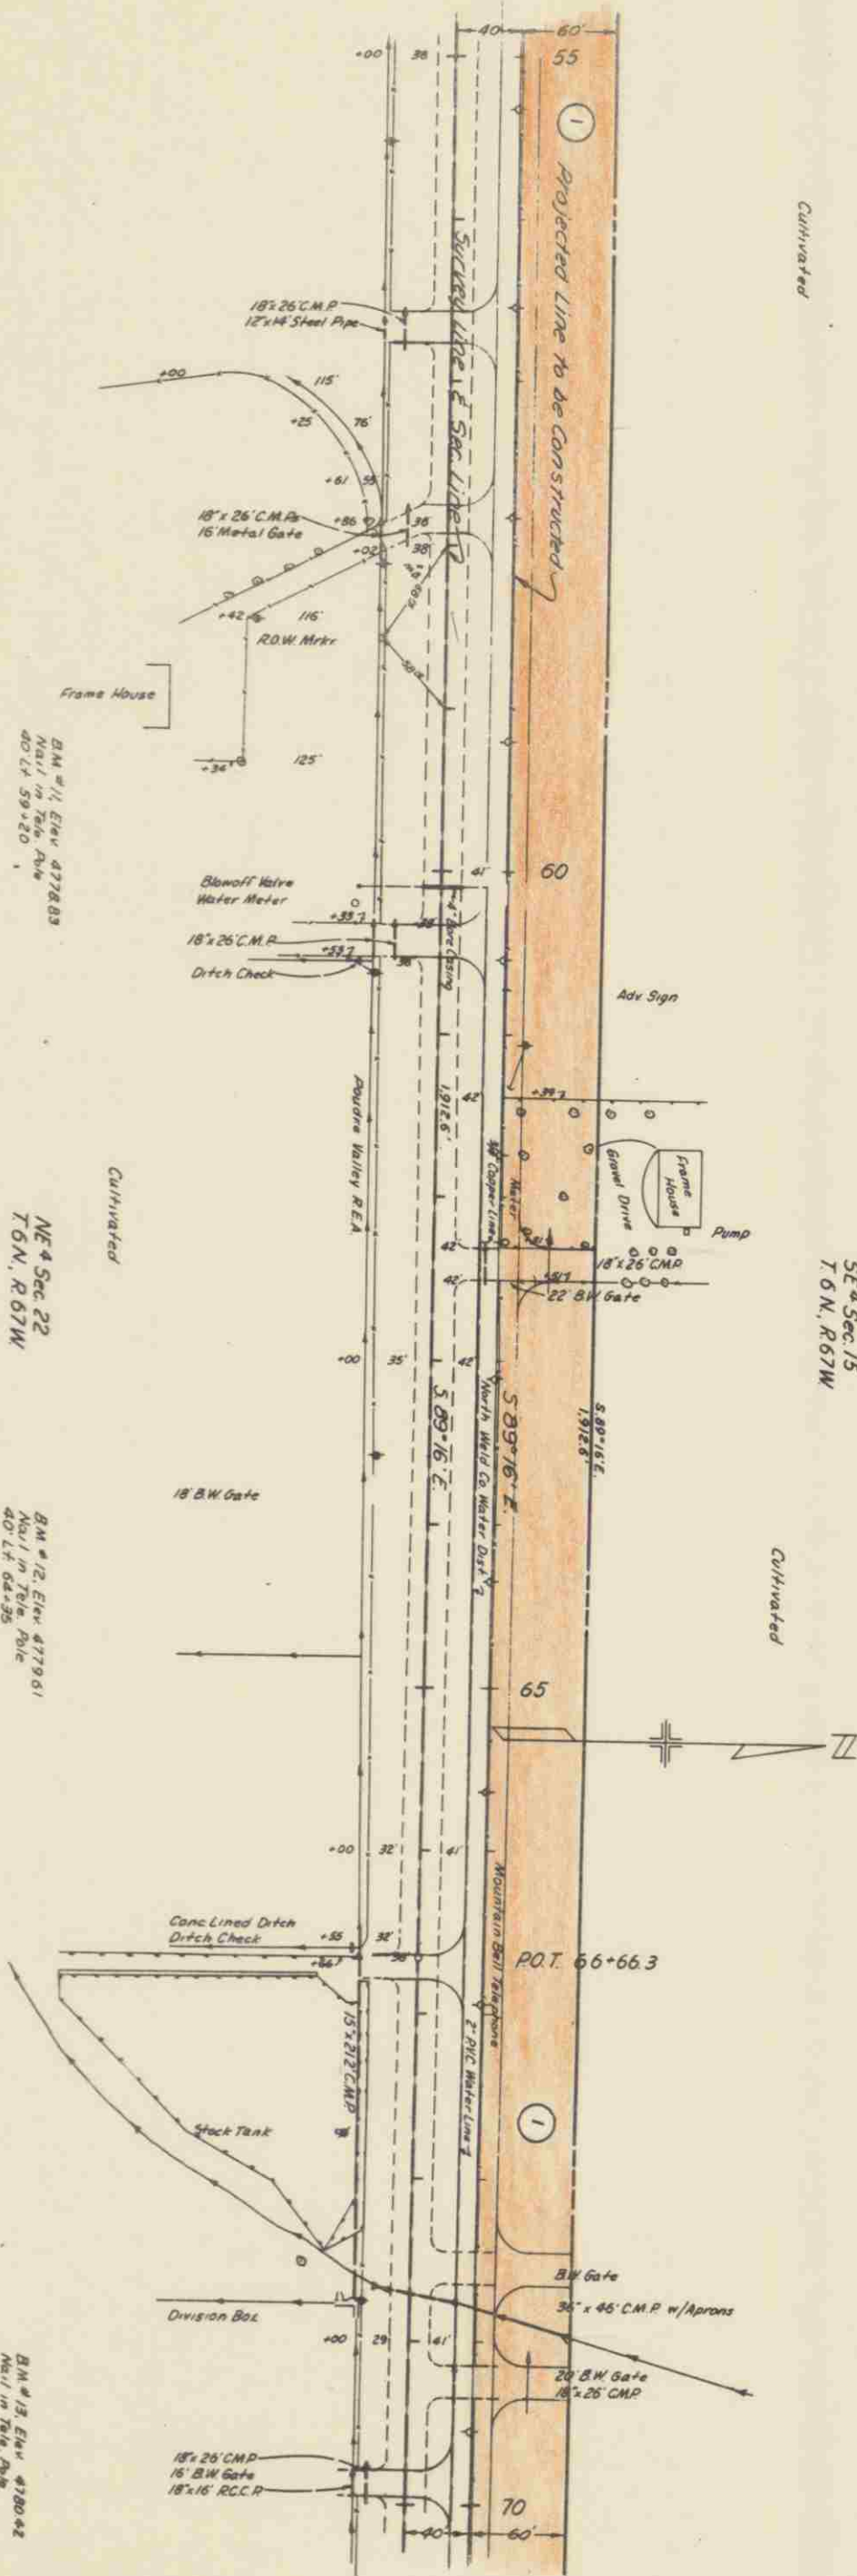

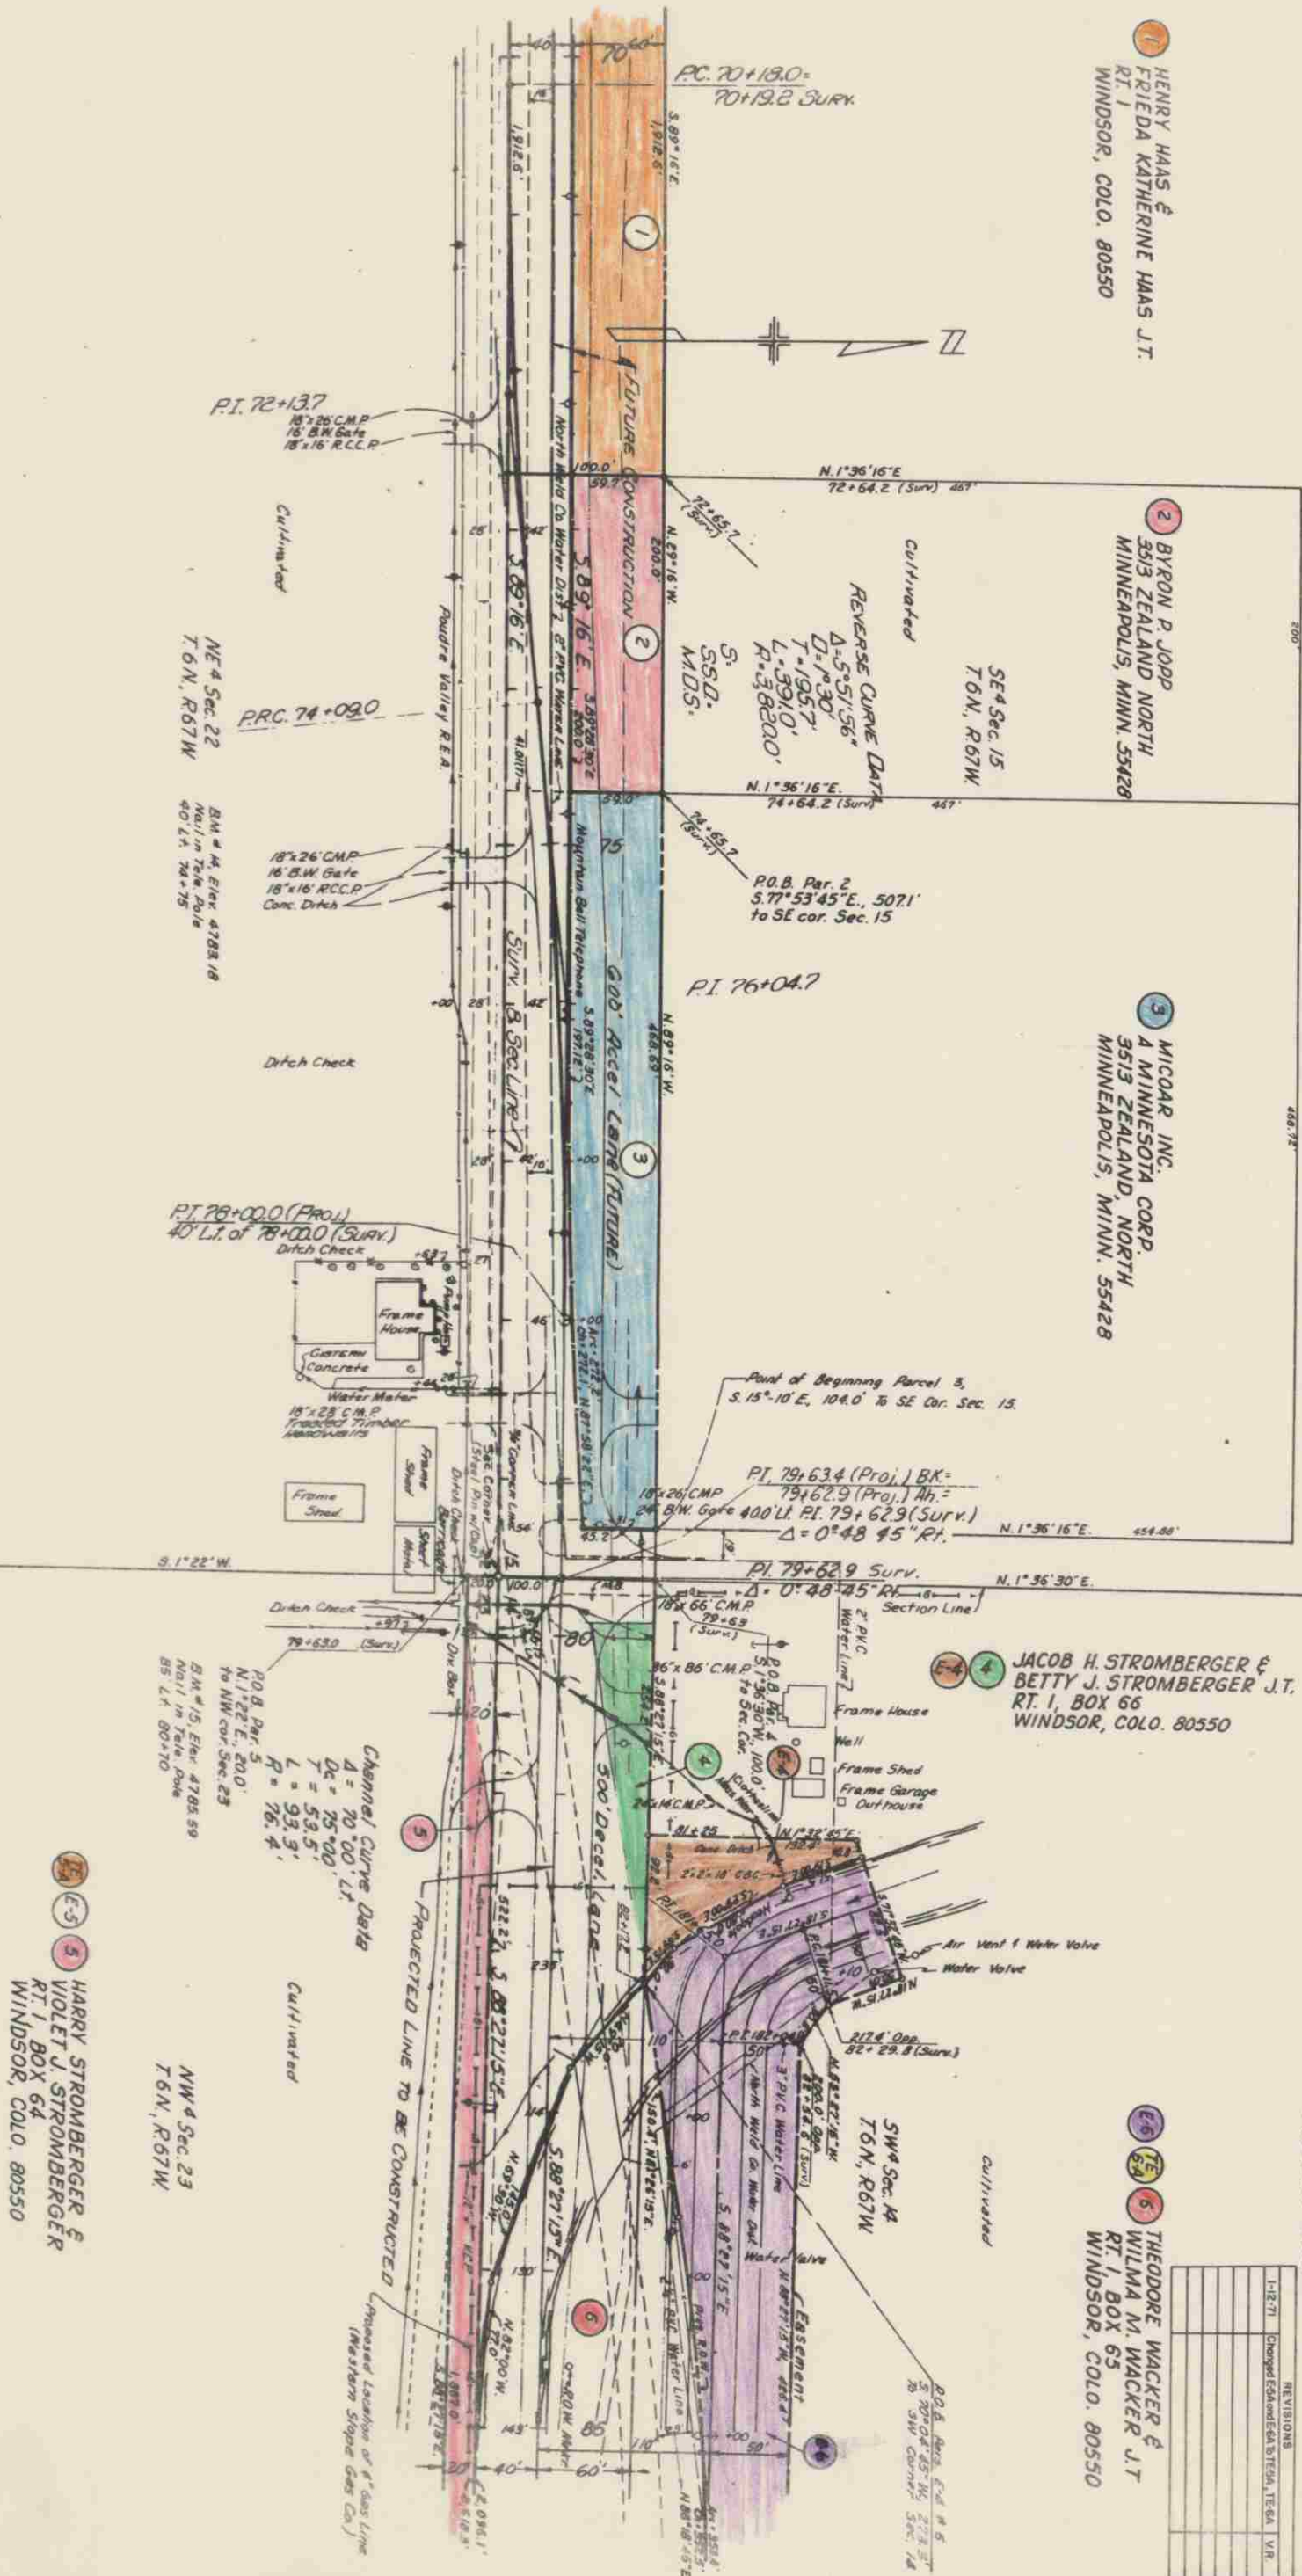

FEDERAL ROAD REGION NO.	DISTRICT	PROJ. NO.	SHEET NO.	SHEET NO.
9	COLORADO	S 0392 (1)	5	

**RIGHT OF WAY
WINDSOR - EAST**

REVISIONS		
I-I-2-71	Changed ECA and ECA to TE-54, TE-6A	V/R


FEDERAL ROAD DISTRICT	PROJ. NO.	SHEET NO.	TOTAL SHEETS
9	S 0392(1)	6	


RIGHT OF WAY
WINDSOR - EAST

REVISIONS		
1-5-71	Changed E&A to T&A and T&A to V&A	V&A

THEODORE WACKER &
WILMA M. WACKER J.T.
RT 1, BOX 65
WINDSOR, COLO. 80550

HARRY STROMBERGER &
VIOLET J. STROMBERGER
RT 1, BOX 64
WINDSOR, COLO. 80550

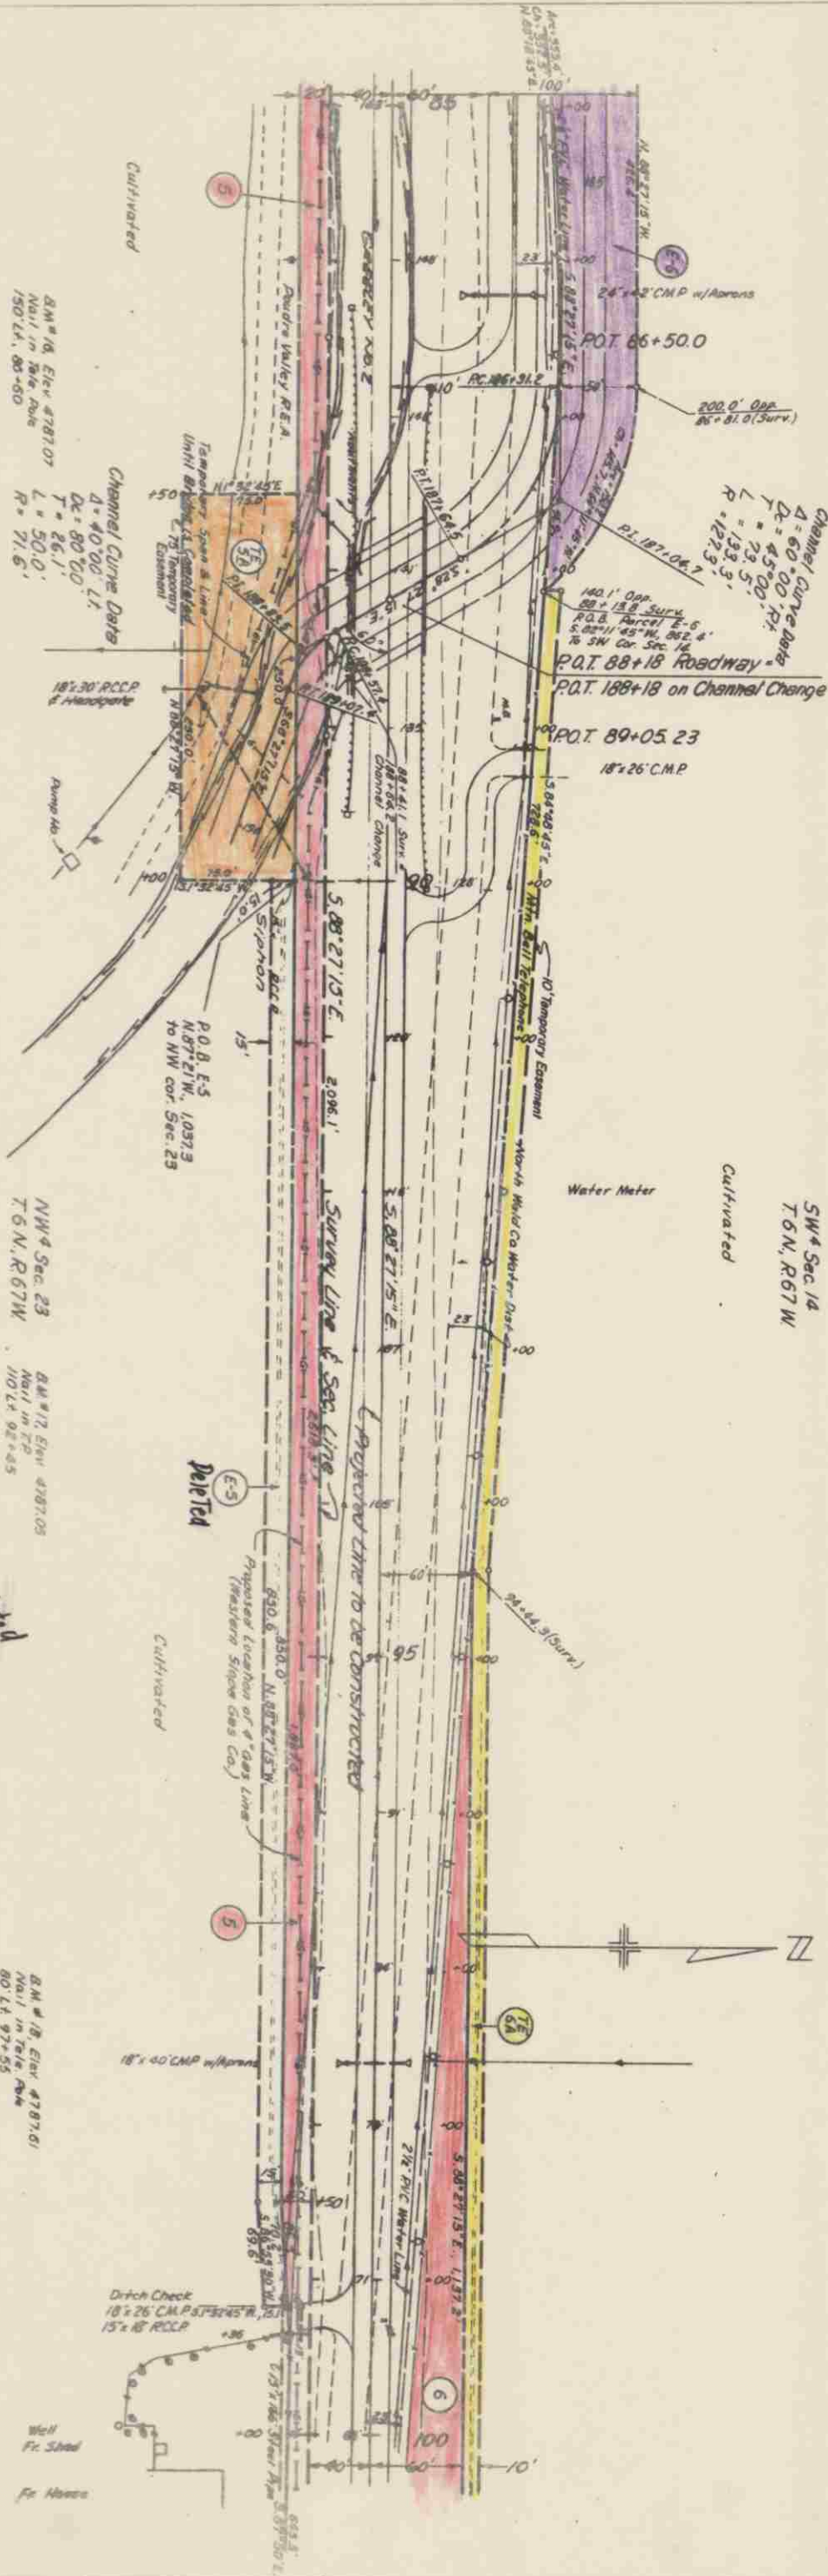

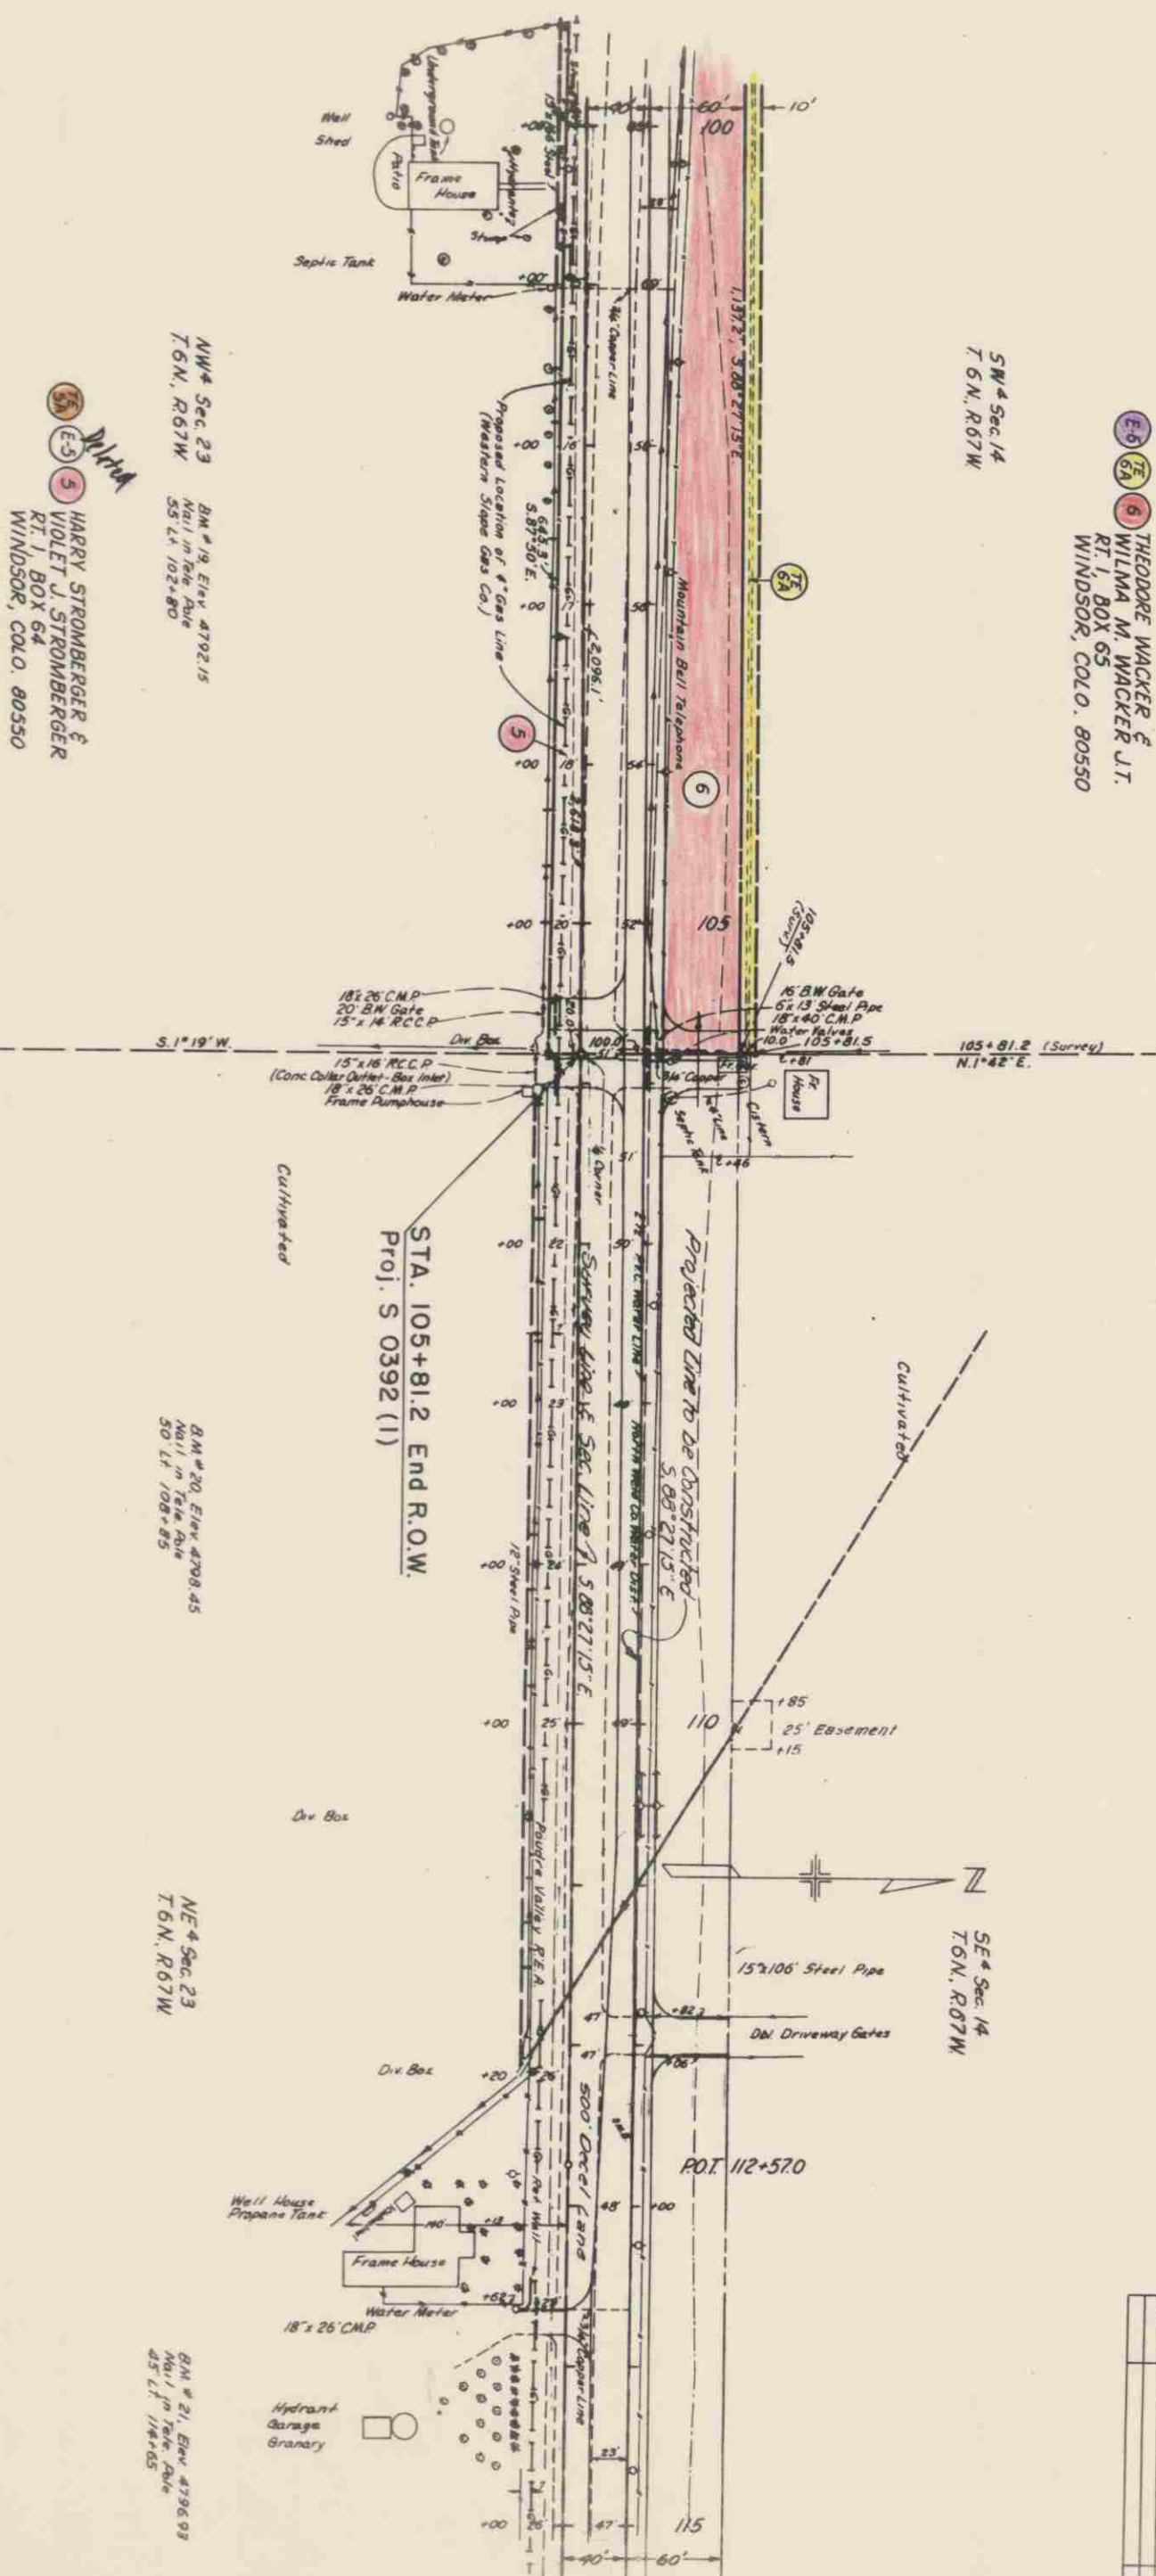

FEDERAL ROAD DISTRICT	PROJ. NO.	SHEET NO.	TOT. SHEETS
REGION NO.			
9	COLORADO	S 0392(1)	7

REVISIONS		
1-13-71	Changed E5A, E6A to TE5A and TE6A	V.R.

<u>REVISIONS</u>	
1-13-71	Changed ECA, EGA to TEGA and TEGG
3-26-71	Rex, ER-1-A

BYRON A JOOP
3513 ZELLAND NORTH
MINNEAPOLIS, MINN 55408

③ MICOAR INC. a Minnesota Corp.
3513 ZEARLAND NORTH
MINNEAPOLIS, MINN. 55428
Track in SE $1/4$ Sec 15 N of SW $1/4$ of W of C. Road ROW.
EFC. ROW to NW $1/4$ Co. (1445-382). Road to NW $1/4$ to "water
Ditch" (7728-382). Road to SW $1/4$ of Ditch
EFC. (7728-382). 57m Ditch (755-382). Ditch $\neq$ Gaswashed
EFC. Spec Date (1952-1)


GREAT WESTERN RAILWAY
 1530 - 16th STREET
 DENVER, COLORADO 80202
 BOX 5308 TERMINAL ANNEX
 DENVER, COLORADO 80217

1 HENRY HAAS &
FRIEDA KATHERINE HAAS. J

100

THEODORE WACKER & J.T.
WILMA M. WACKER
RT 1 BOX 65
WINDSOR COLO. 80550

Exc.: Agropo 1 & 2, 7.5 SW Cor (827.1540763), 0.86 Ac
N5 SW4 (1033-198): R.R. ROW in W4 SW4 (228-58)
New Black North Creek & Long Low Steep Ditch &
Consolidated Low Ditch: Tr. ROW (234-583, 247-52)
ROW to West Cr. (1933-247) 1805.1609)
Water Line ROW (505.4473549), 20' EtnA

STA. 105+81.2 END R.O.W.
PROJ. S 0392 (1)

STA. 53+51.65 BEGIN R.O.W.
PROJ. S 0392 (1)

4 JACOB H. STROMBERGER &
BETTY J. STROMBERGER J.T.
RT 1, BOX 66
WINDSOR, COLO. 80550
Part SW 1/4 Sec. 14, S. of N6, E. of R4
ENC. ROW M. Weir Co. (1345-231) to Esmtg
for Water Line (1905-427564) New River-Wadous Dist.
2000' Law Setback (see Consolidated Law Dm) 1
Twp. ROW (224-531, 241-25)

T. 6 N., R. 67 W.