
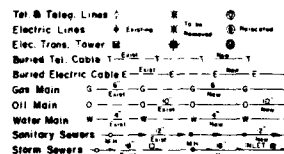
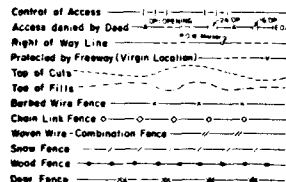


STATE DEPARTMENT OF HIGHWAYS

DIVISION OF HIGHWAYS—STATE OF COLORADO

CONVENTIONAL SIGNS

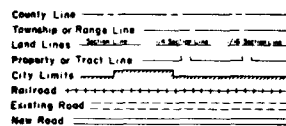

PLAN AND PROFILE OF PROPOSED

FEDERAL AID PROJECT NO. TQFC 024-1(14) SEC.2

STATE HIGHWAY NO. 24

CHAFFEE COUNTY

RIGHT OF WAY

SCALE OF ORIGINAL DRAWINGS

PLAN SHEETS 1"=100'

DETAIL SHEETS 1"

OWNERSHIP MAPS 1"=200'

TOTAL OWNERSHIP 1"=600'

ROW LENGTH OF PROJECT = 3.89 MILES

NORTH of BUENA VISTA
SECTION 2
RIGHT OF WAY


FEDERAL ROAD DISTRICT NO.	DIVISION	PROJECT NO.	SHEET NO.
327	COLORADO	TQFC 024-1(14) SEC.2	1

REVISIONS		
NO.	BY	DATE

INDEX OF SHEETS

SHEET NO.

1. TITLE SHEET
2. TABULATION OF PROPERTIES
- 3-10. ALIGNMENT SHEETS
- 11-14. OWNERSHIP MAPS
15. TOTAL OWNERSHIP MAP

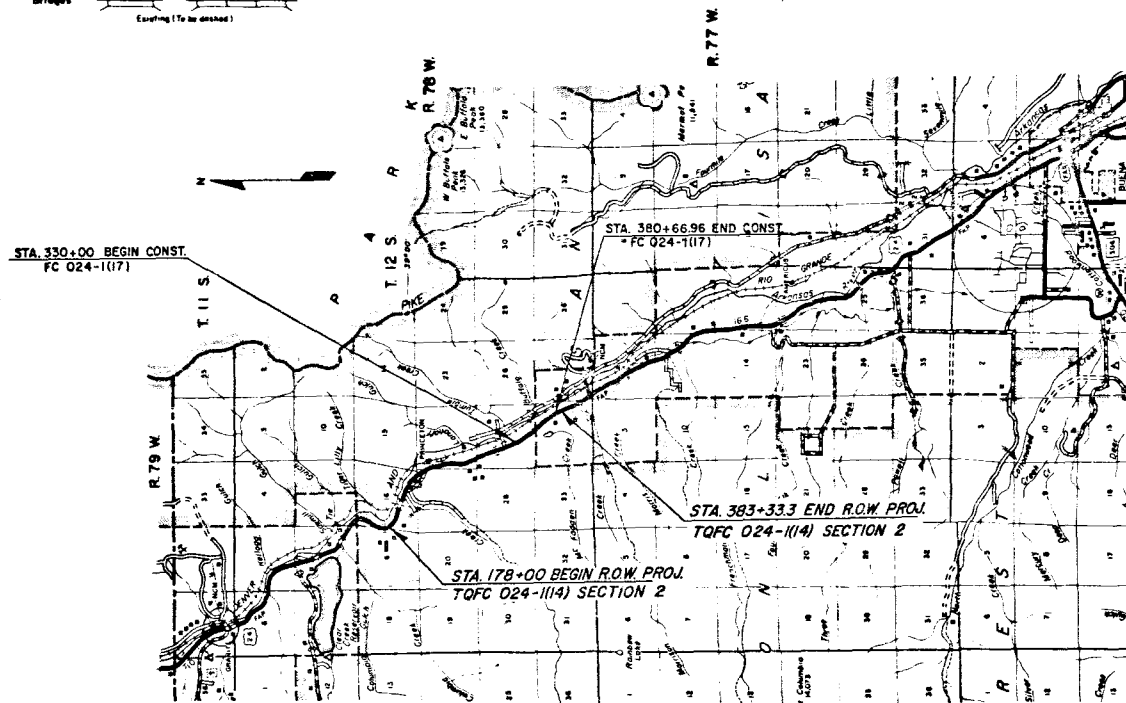

SCALE OF MILES

DIVISION OF HIGHWAYS

APPROVED: *[Signature]* 1/30/77
CHIEF ENGINEER DATE

DEPARTMENT OF TRANSPORTATION
FEDERAL HIGHWAY ADMINISTRATION

APPROVED: _____
DIVISION ADMINISTRATOR DATE

R.O.W. TABULATION OF PROPERTIES IN CHAFFEE

COUNTY S.H. No. 24 PROJ. TQFC 024-1(14) SEC. 2

FEDERAL ROAD DIVISION NO.	DISTRICT	PROJECT NO.	SHEET NO.
8	COLORADO		2

RIGHT OF WAY
NORTH OF BUENA VISTA


PARCEL NO.	OWNER	ADDRESS	LOCATION	AREA IN ACRES				PARCEL NO.	REMARKS	REVISIONS		
				PARCEL	TO BE ACQUIRED	REMAINDER						
						LEFT	RIGHT					
			T.12S., R.79W., 6th P.M.									
202	CRYSTAL M. SCALF	No. of Buena Vista	SE 1/4, NE 1/4 NE 1/4, SE 1/4 Sec. 17	4.47	0.58	50+	30+					
	"ARKANSAS RIVER MINING & FLUMING PLACER, U.S. SURVEY No. 62."	No. of Buena Vista	SE 1/4, NE 1/4 Sec. 17 NW 1/4, SW 1/4 Sec. 16 NW 1/4, SW 1/4 Sec. 16	0.54 0.20 4.79	0.00 0.01 1.90		2					
			Subtotal	5.53	1.91							
			Total	10.00	2.51							
203	STATE BOARD OF LAND COMMISSIONERS STATE OF COLORADO	1313 Sherman Street Denver, Colorado	NW 1/4, SW 1/4 Sec. 16	0.40	0.33	200+	100+					
204	STATE BOARD OF LAND COMMISSIONERS STATE OF COLORADO	1313 Sherman Street Denver, Colorado	S 1/2 Sec. 16	16.08 16.48	6.16 6.49							
205	UNITED STATES FOREST SERVICE SAN ISABEL NATIONAL FOREST	P. O. Box 970 Leadville, Colorado 80461	NE 1/4 Sec. 21 SW 1/4, NW 1/4 Sec. 22	6.24 2.73	2.57 1.20							
				8.97	3.77							
206	LOUIS DALE & SALLY JOE KAISER	No. of Buena Vista	SW 1/4 Sec. 22 NW 1/4 NW 1/4 Sec. 27	14.89 4.58	6.40 1.96	30+ 8+	30+ 24+					
				19.47	8.36							
207	UNITED STATES FOREST SERVICE SAN ISABEL NATIONAL FOREST	P. O. Box 970 Leadville, Colorado 80461	E 1/2, NW 1/4 E 1/2, SW 1/4 SW 1/4, SE 1/4 Sec. 27	22.11	9.41							
208	EDWARD L. AND JEAN E. JOHNSON	37771 U.S. Hwy. 24 Buena Vista, Colorado	NW 1/4, NE 1/4 Sec. 34	4.31	2.52	1	35+					
209	UNITED STATES DEPARTMENT OF THE INTERIOR BUREAU OF LAND MANAGEMENT	P. O. Box 1470 Canon City, Colorado	E 1/2, NE 1/4 Sec. 34	9.94	4.40							

RIGHT OF WAY
 NORTH OF BUENA VISTA

PARCEL NO.	OWNER	ADDRESS	LOCATION	PARCEL	AREA IN TO BE ACQUIRED	REMAINDER LEFT	RIGHT	PARCEL NO.	REMARKS	REVISIONS		
TEMPORARY EASEMENTS			T.12S., R.79W. 6th P.M.									
TE-201A	D. & R. G. W. RAILROAD	1515 Arapahoe Street Denver, Colorado	SE 1/4, NE 1/4 Sec. 17	0.11	0.11				Embankment Slopes			
TE-201B	D. & R. G. W. RAILROAD	1515 Arapahoe Street Denver, Colorado	NE 1/4, SE 1/4 Sec. 16	0.25	0.25				Embankment Slopes			
TE-201C	D. & R. G. W. RAILROAD	1515 Arapahoe Street Denver, Colorado	NE 1/4 SE 1/4 Sec. 17 NW 1/4, SW 1/4 Sec. 16	0.16	0.16				Embankment Slopes			
TE-201D	D. & R. G. W. RAILROAD	1515 Arapahoe Street Denver, Colorado	SW 1/4, SE 1/4 Sec. 16	0.17	0.17				Embankment Slopes			
TE-201E	D. & R. G. W. RAILROAD	1515 Arapahoe Street Denver, Colorado	NE 1/4, NE 1/4 Sec. 21 SW 1/4, NW 1/4 Sec. 22	2.80	2.80				Embankment Slopes			
TE-201F	D. & R. G. W. RAILROAD	1515 Arapahoe Street Denver, Colorado	NW 1/4, SW 1/4 Sec. 22	0.28	0.28				Embankment Slopes			
TE-201G	D. & R. G. W. RAILROAD	1515 Arapahoe Street Denver, Colorado	E 1/2, NW 1/4 NW 1/4, SE 1/4 NE 1/4, SW 1/4 Sec. 27	4.79	4.79				Embankment Slopes			
					8.56							

[illegible]

NORTH of BUENA VISTA
SECTION 2
RIGHT OF WAY

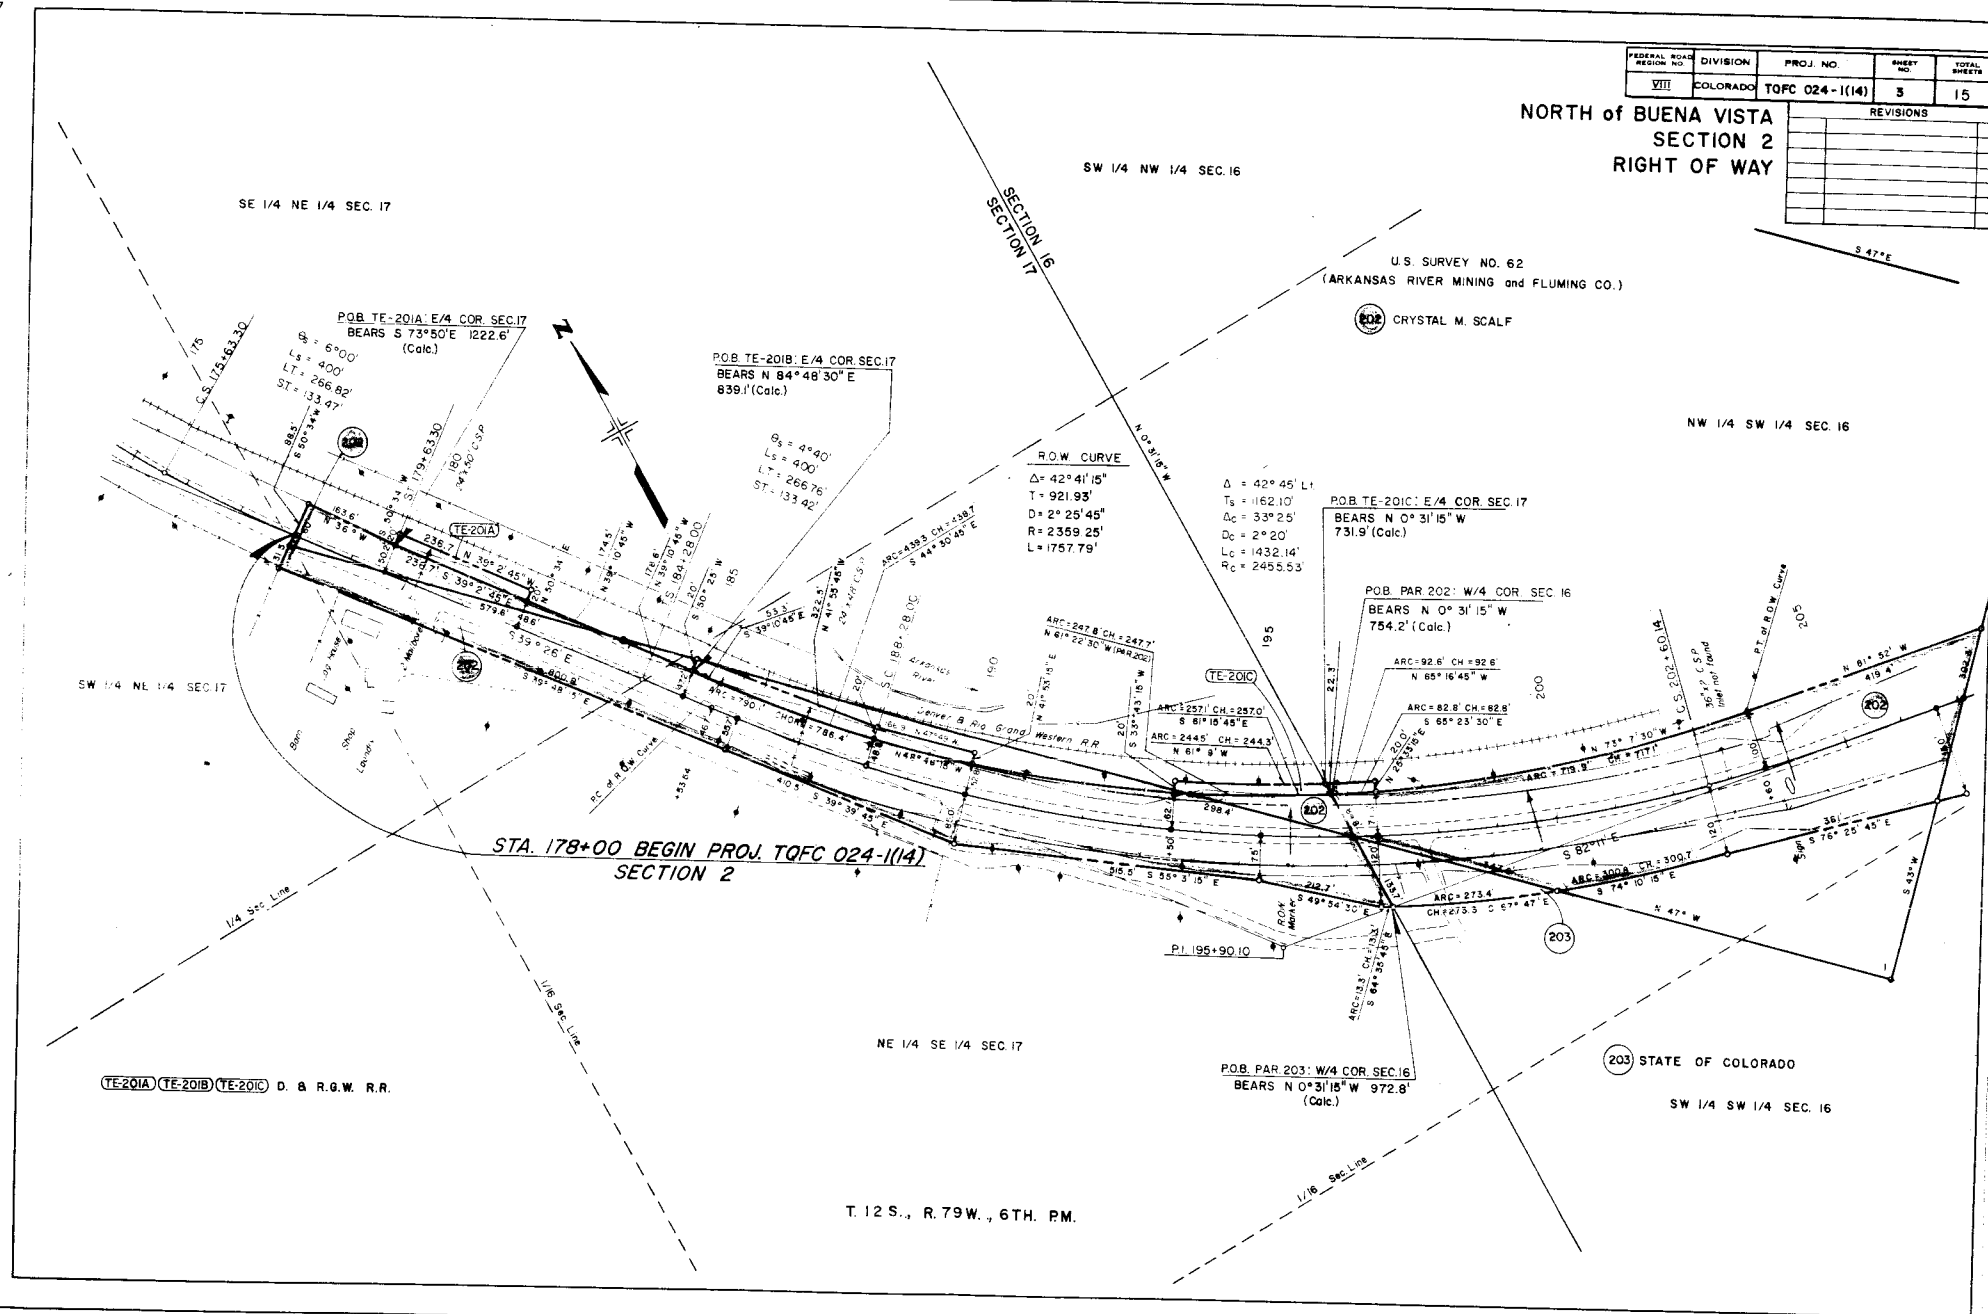

<u>Viii</u>	COLORADO	TOFC 024-1(14)	4	15
-------------	----------	----------------	---	----

NORTH of BUENA VISTA
SECTION 2
RIGHT OF WAY

[illegible]

NW 1/4 SW 1/4 SEC. 16

U.S. SURVEY NO. 62
(ARKANSAS RIVER MINING and FLUMING CO.)

202 CRYSTAL M. SCALF

NE 1/4 SW 1/4 SEC. 16

NW 1/4 SE 1/4 SEC. 16

SW 1/4 SW 1/4 SEC. 16


SE 1/4 SW 1/4 SEC. 16

SW 1/4 SE 1/4 SEC. 16

T. 12 S., R. 79 W., 6 TH. P.M.


FEDERAL ROAD REGION NO.	DIVISION	PROJ. NO.	SHEET NO.	TOTAL SHEETS
VI	COLORADO	TQFC 024-1(14)	5	15

NORTH of BUENA VISTA
SECTION 2
RIGHT OF WAY

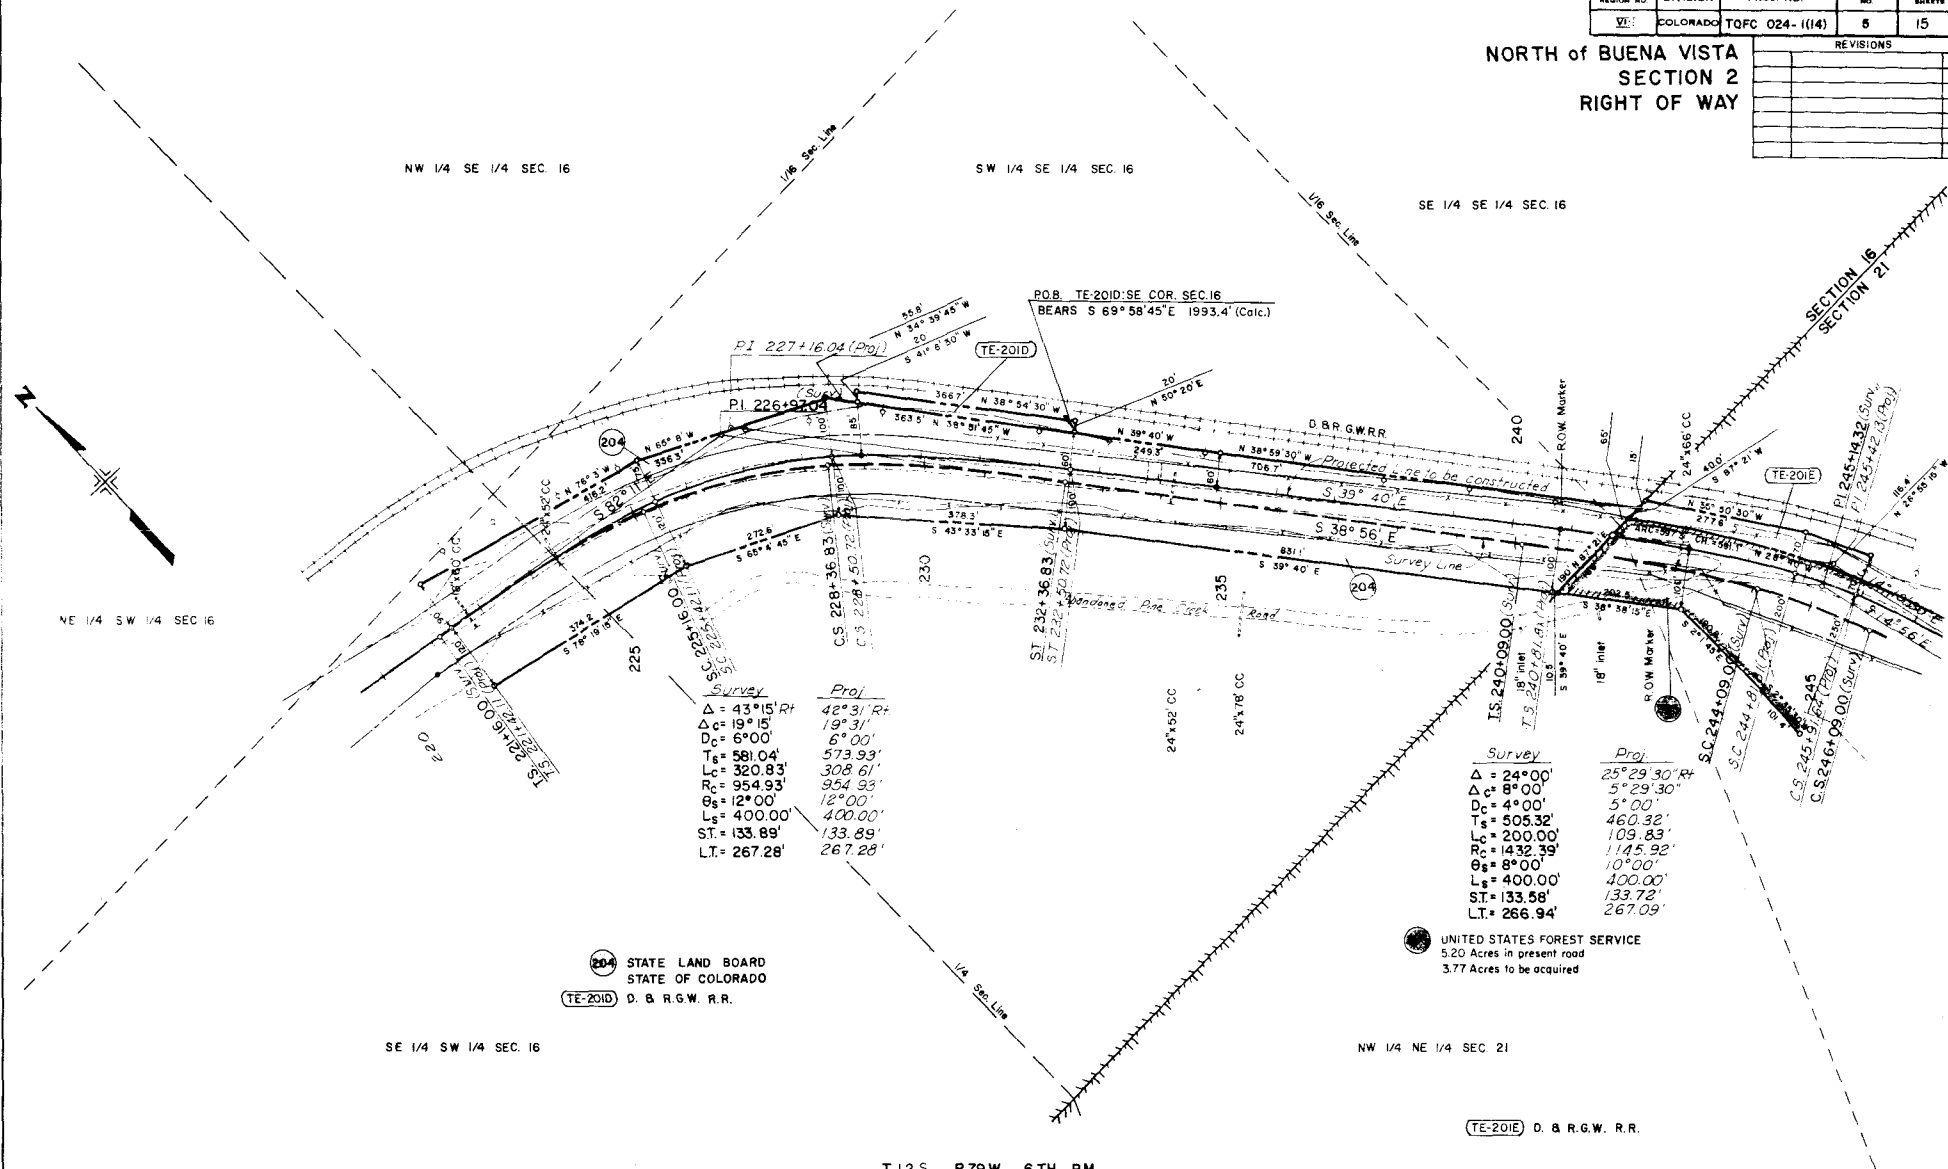[illegible]

[illegible]

NORTH of BUENA VISTA
SECTION 2
RIGHT OF WAY

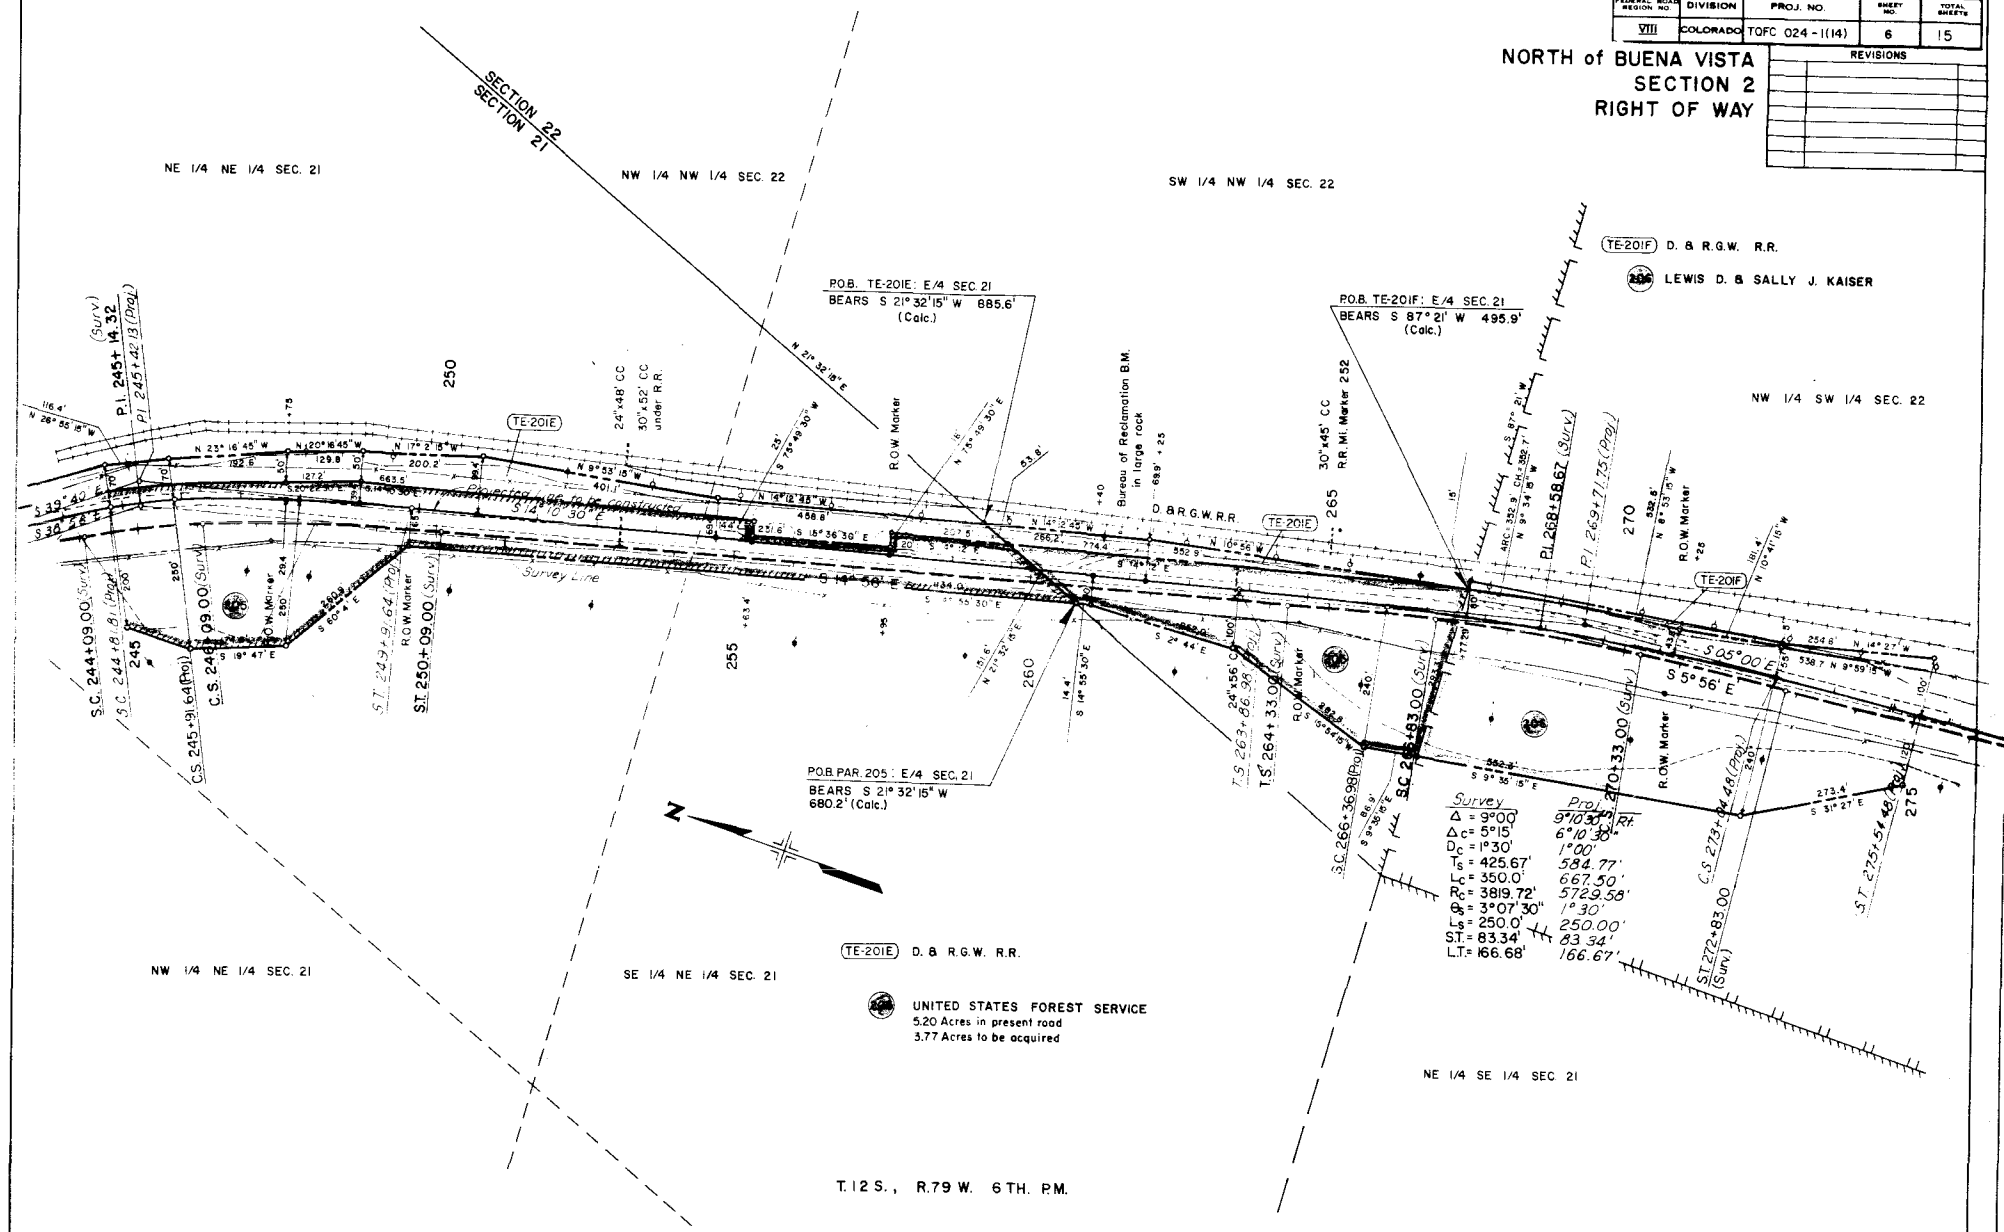

[illegible]

NORTH of BUENA VISTA
SECTION 2
RIGHT OF WAY

 UNITED STATES FOREST SERVICE
12.70 Acres in present road
9.41 Acres to be acquired

P.O.B. PAR.207 : NW / COR. SEC. 27
BEARS N 63° 59' W
1475.0' (Calc.)

SECTION 22
SECTION 27

NE 1/4 NW 1/4 SEC. 27

NE 1/4 SW 1/4 SEC. 22

SE 1/4 SW 1/4 SEC. 22

TE-201F D. & R.G.W. R.R.

TE-201F

NW 1/4 SW 1/4 SEC. 22

SW 1/4 SW 1/4 SEC. 22

NW 1/4 NW 1/4 SEC. 27

 LEWIS D. & SALLY J. KAISER

T. 12 S., R. 79 W., 6TH. P.M.

<u>Survey</u>	<u>Proj.</u>
$\Delta = 23^{\circ} 30' \text{ Lt.}$	$24^{\circ} 26' \text{ Lt.}$
$\Delta_c = 17^{\circ} 15'$	$18^{\circ} 11'$
$D_c = 2^{\circ} 30'$	$2^{\circ} 30'$
$T_s = 601.93'$	$621.44'$
$L_c = 690.0'$	$727.33'$
$R_c = 229.85'$	$229.33'$
$\theta_s = 3^{\circ} 07' 30''$	$3^{\circ} 07' 30''$
$L_s = 250.0'$	$250.00'$
$ST = 83.36'$	$83.36'$
$LT = 166.69'$	$166.69'$

$\Delta = 18^{\circ}15' \text{ Rt}$
 $\Delta_C = 12^{\circ}00'$
 $D_C = 2^{\circ}30'$
 $T_S = 493.29'$
 $L_C = 480.0'$
 $R_C = 229.93'$
 $\theta_S = 3^{\circ}07'30''$
 $L_S = 250.0'$
 $ST = 83.36'$
 $LT = 166.69'$

P.O.B. PAR.206; S.W. COR. SEC. 22
S 89° 31' 30" W 790.1' (Calc)

ST. 275+54.40
(Proj.)

SECTION 22
SECTION 21

T. 12 S., R. 79 W., 6TH. P.M.

FEDERAL ROAD DISTRICT NO.	DIVISION	PROJ. NO.	SHEET NO.	TOTAL SHEETS
VIII	COLORADO	TQFC 024-1(14)	8	15

NORTH of BUENA VISTA
SECTION 2
RIGHT OF WAY

REVISIONS


P.O.B. PAR TE2016: S 1/4 COR. SEC. 27
BEARS S 15°10'30" E 4421.5'

NE 1/4 NW 1/4 SEC. 27

SE 1/4 NW 1/4 SEC. 27

SW 1/4 NE 1/4 SEC. 27

NW 1/4 SE 1/4 SEC. 27

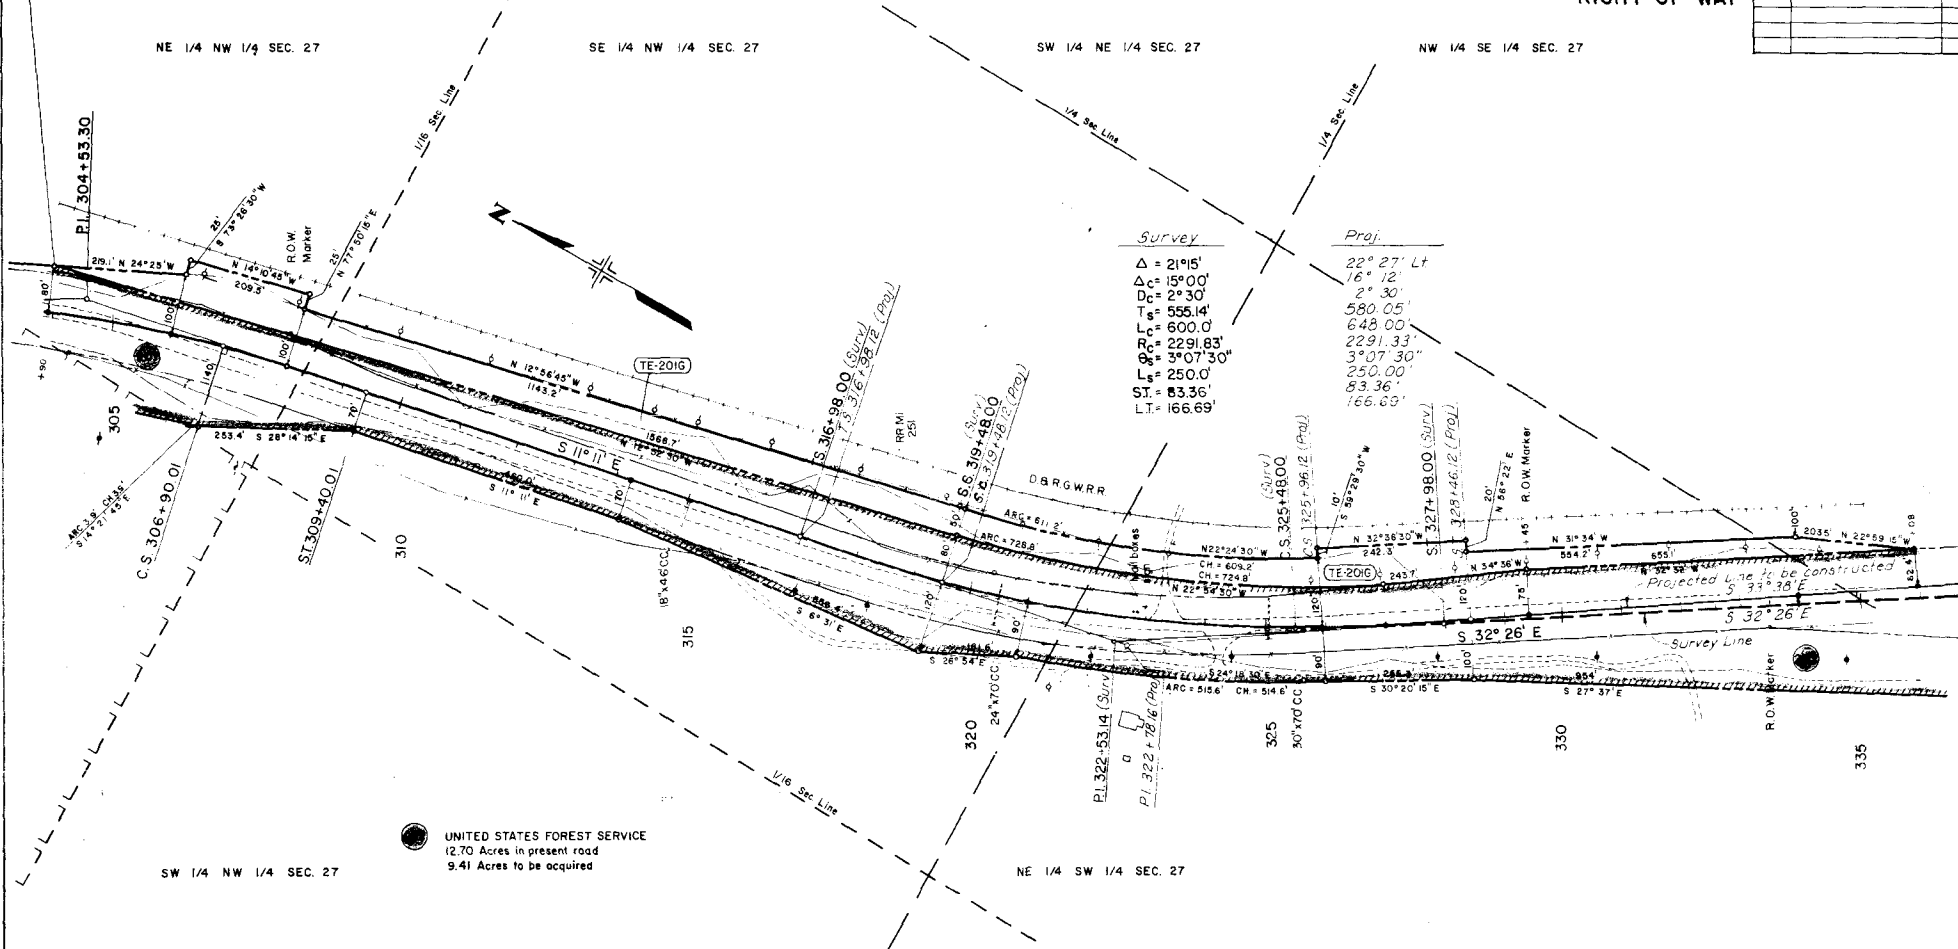

UNITED STATES FOREST SERVICE
(2.70 Acres in present road
9.41 Acres to be acquired)

TE-2016 D. & R.G.W. R.R.

T.12 S., R.79 W., 6 TH. P.M.

[illegible]

NE 1/4 NE 1/4 SEC. 34


P.O.B. PAR. 208 & 209; N. 1/4 COR. SEC. 34
BEARS N77°53'45" W 1410.9'


$$\begin{aligned}\Delta &= 23^{\circ} 26' 30'' \\ \Delta_c &= 17^{\circ} 11' 30'' \\ D_c &= 2^{\circ} 30'' \\ T_s &= 600.71' \\ L_c &= 687.67' \\ R_c &= 2291.83' \\ \theta_s &= 3^{\circ} 07' 30'' \\ L_s &= 250.0' \\ S.T. &= 83.36' \\ L.T. &= 166.69'\end{aligned}$$

NW 1/4 NE 1/4 SEC. 34

208. EDWARD L. AND
JEAN E. JOHNSON

T. 12 S., R. 79 W., 6 TH. P.M.

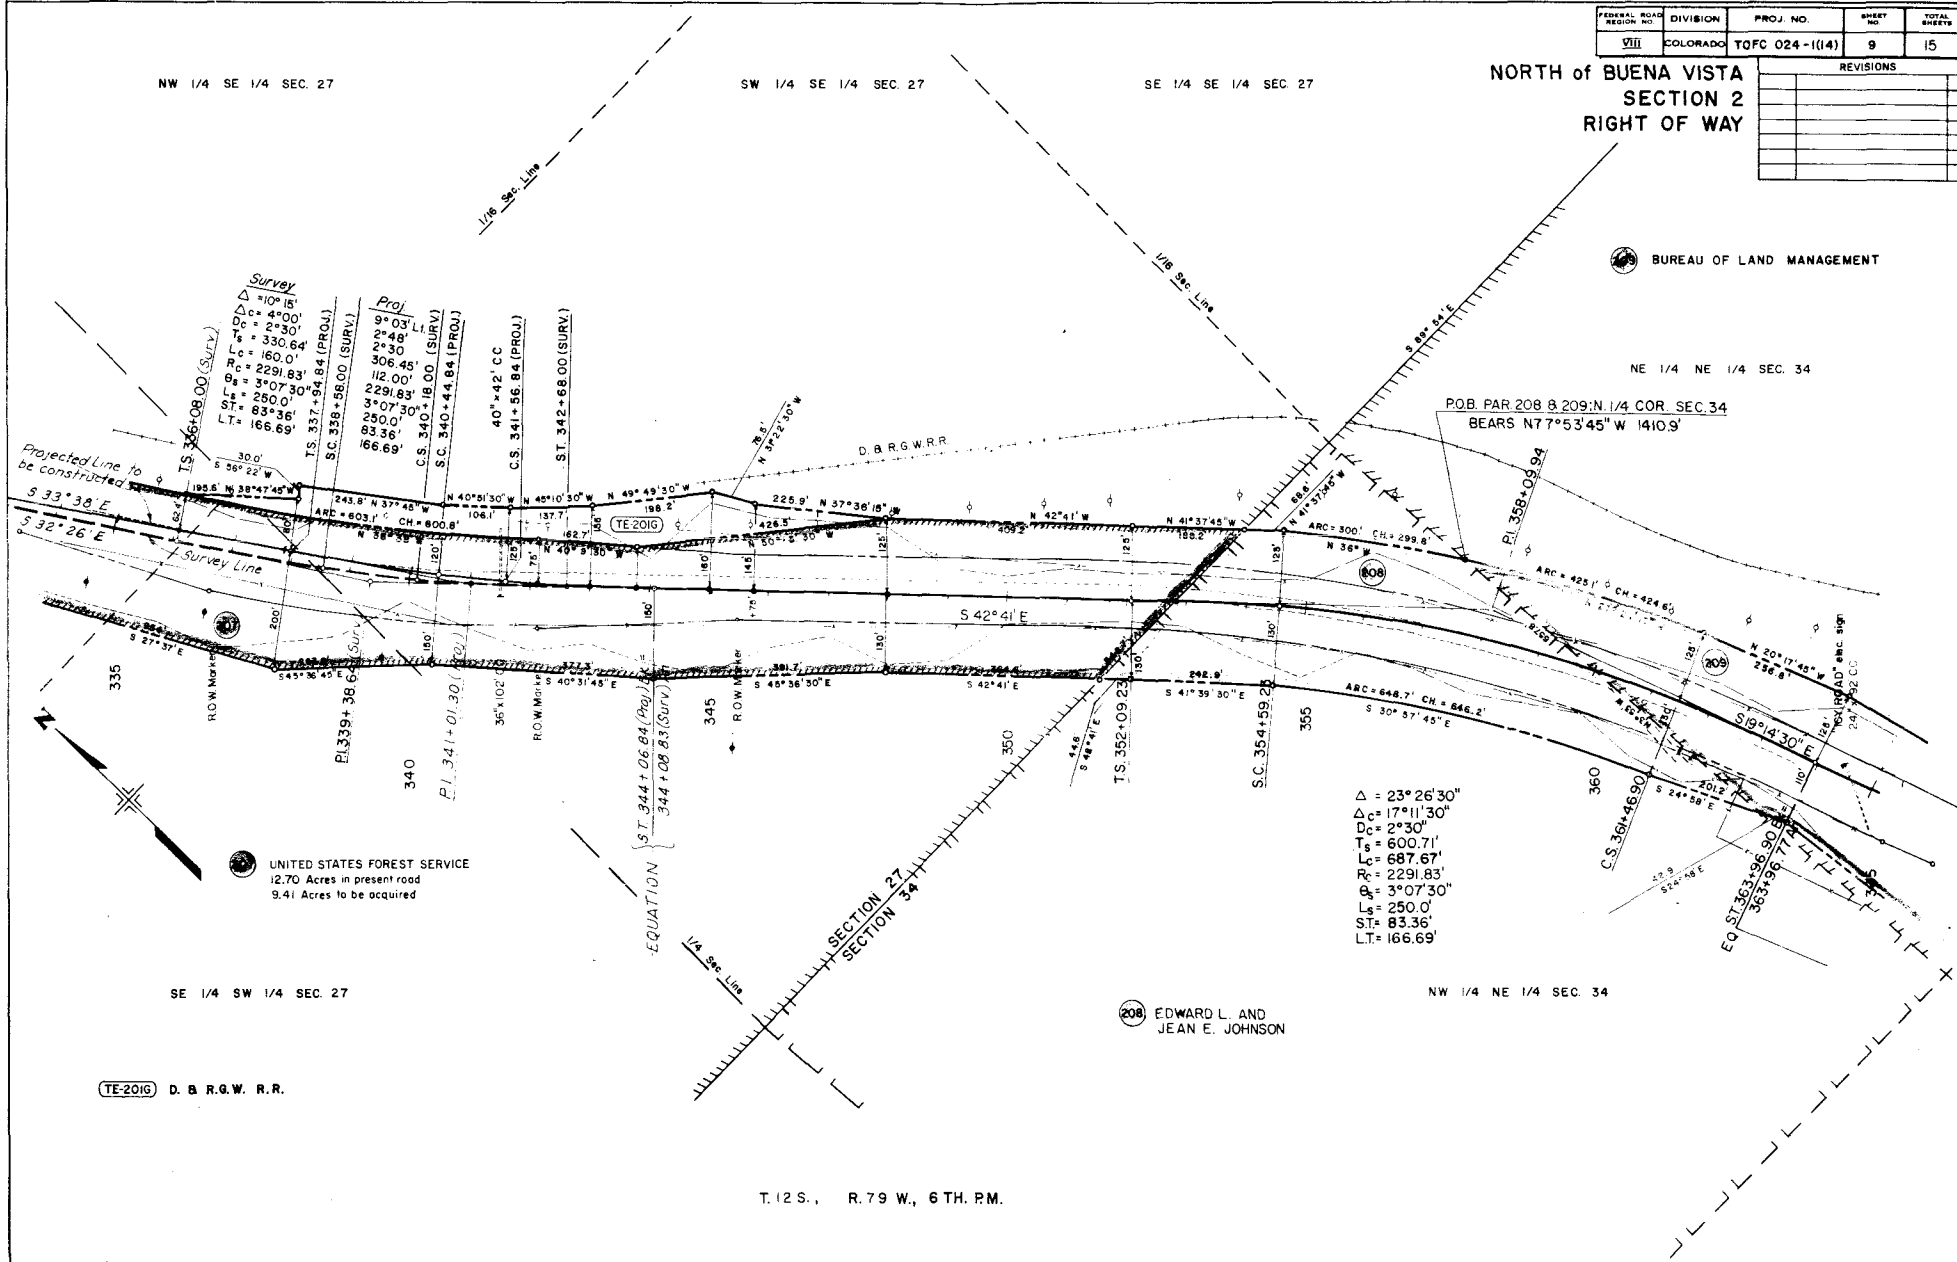


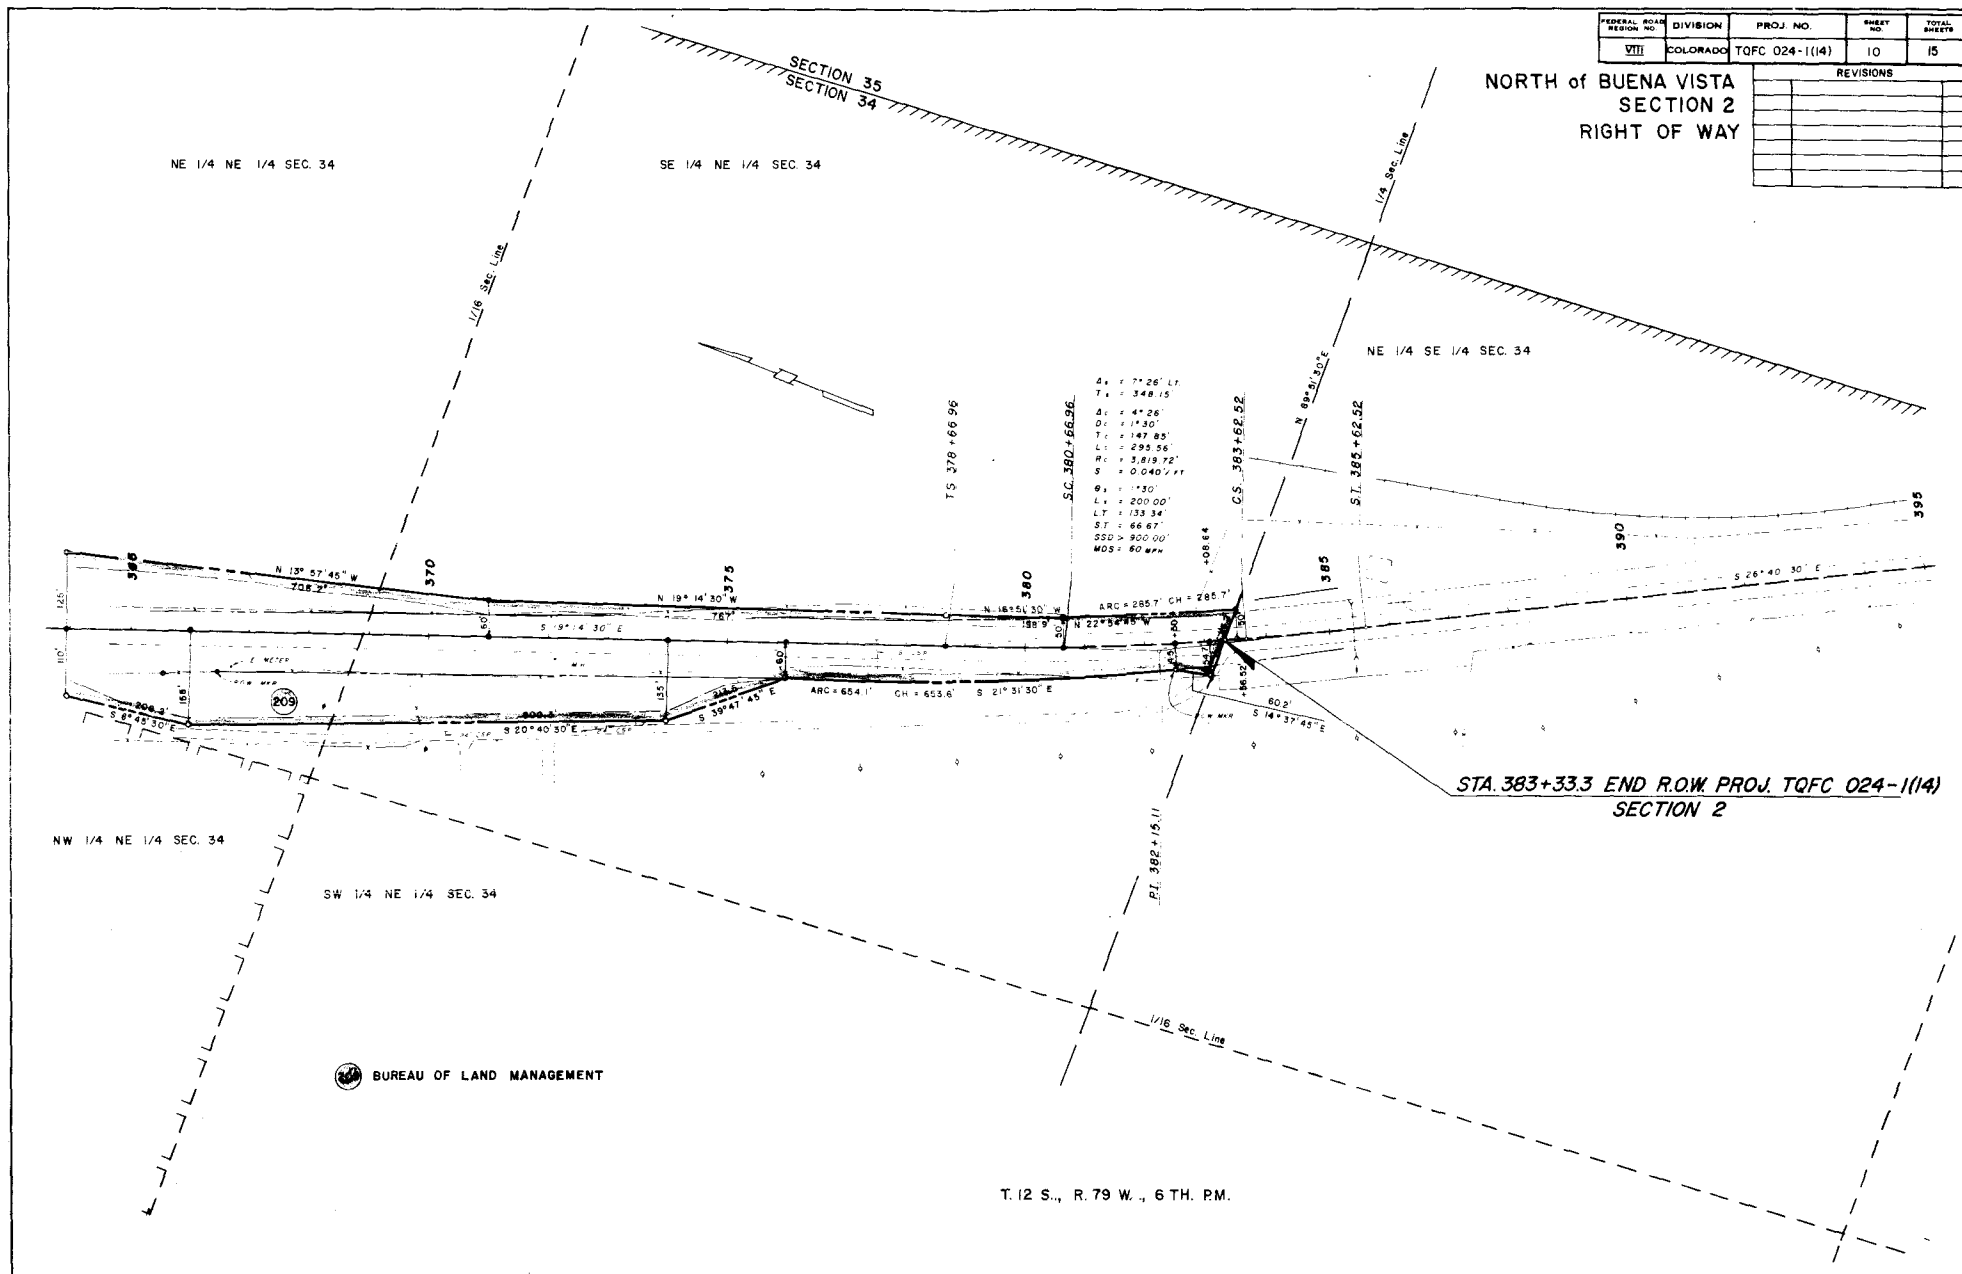

FEDERAL ROAD REGION NO.	DIVISION	PROJ. NO.	SHEET NO.	TOTAL SHEETS
VIII	COLORADO	TQFC 024-1114	12	15

NORTH of BUENA VISTA
 SECTION 2
 RIGHT OF WAY


REVISIONS

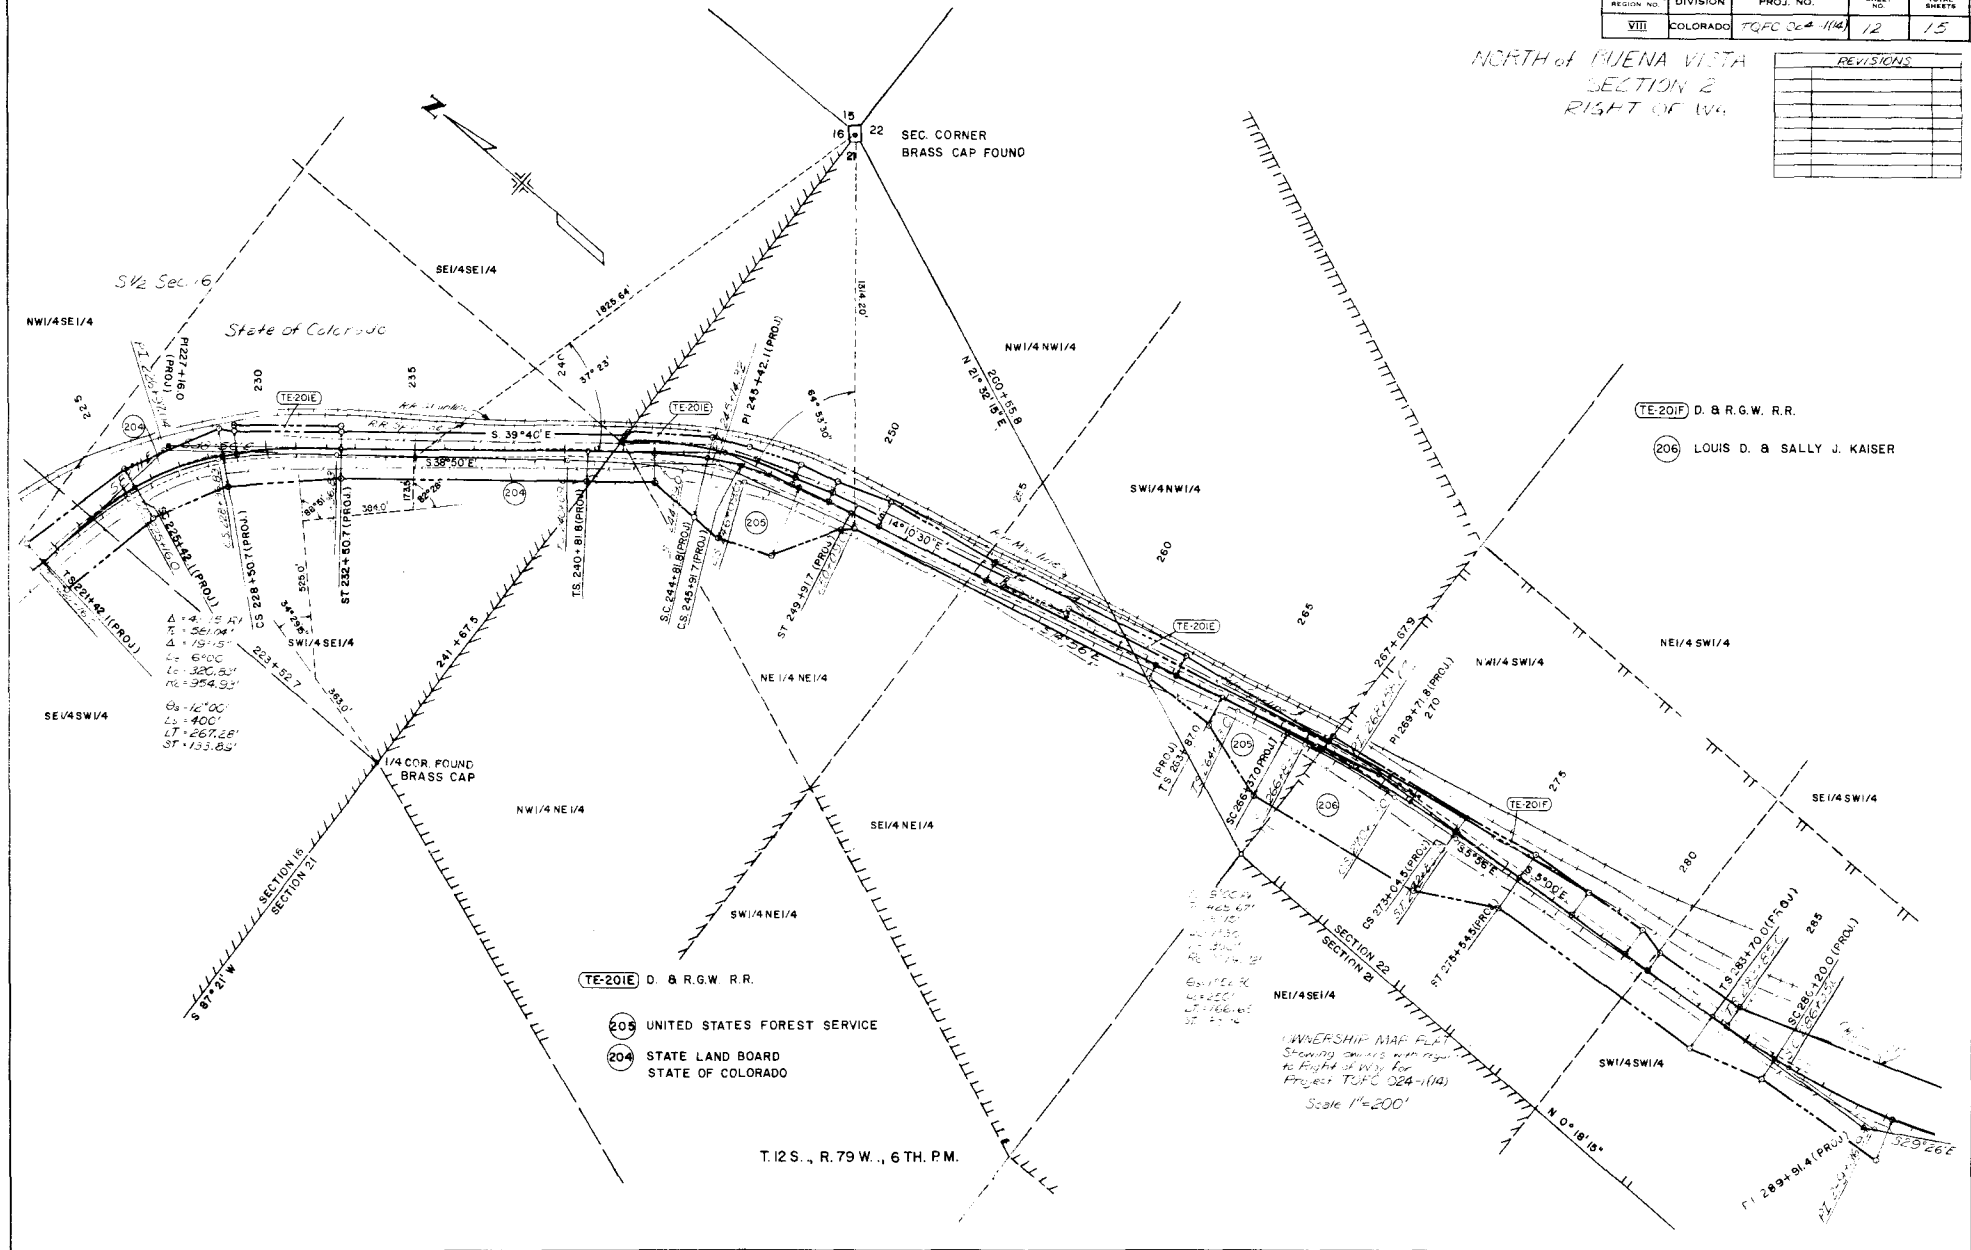

FEDERAL ROAD REGION NO.	DIVISION	PROJ. NO.	SHEET NO.	TOTAL SHEETS
VIII	COLORADO	TGFCO 24-114	13	15

NORTH & TRIENNA VISTA
 SECTION 2
 RIGHT OF WAY


REVISIONS

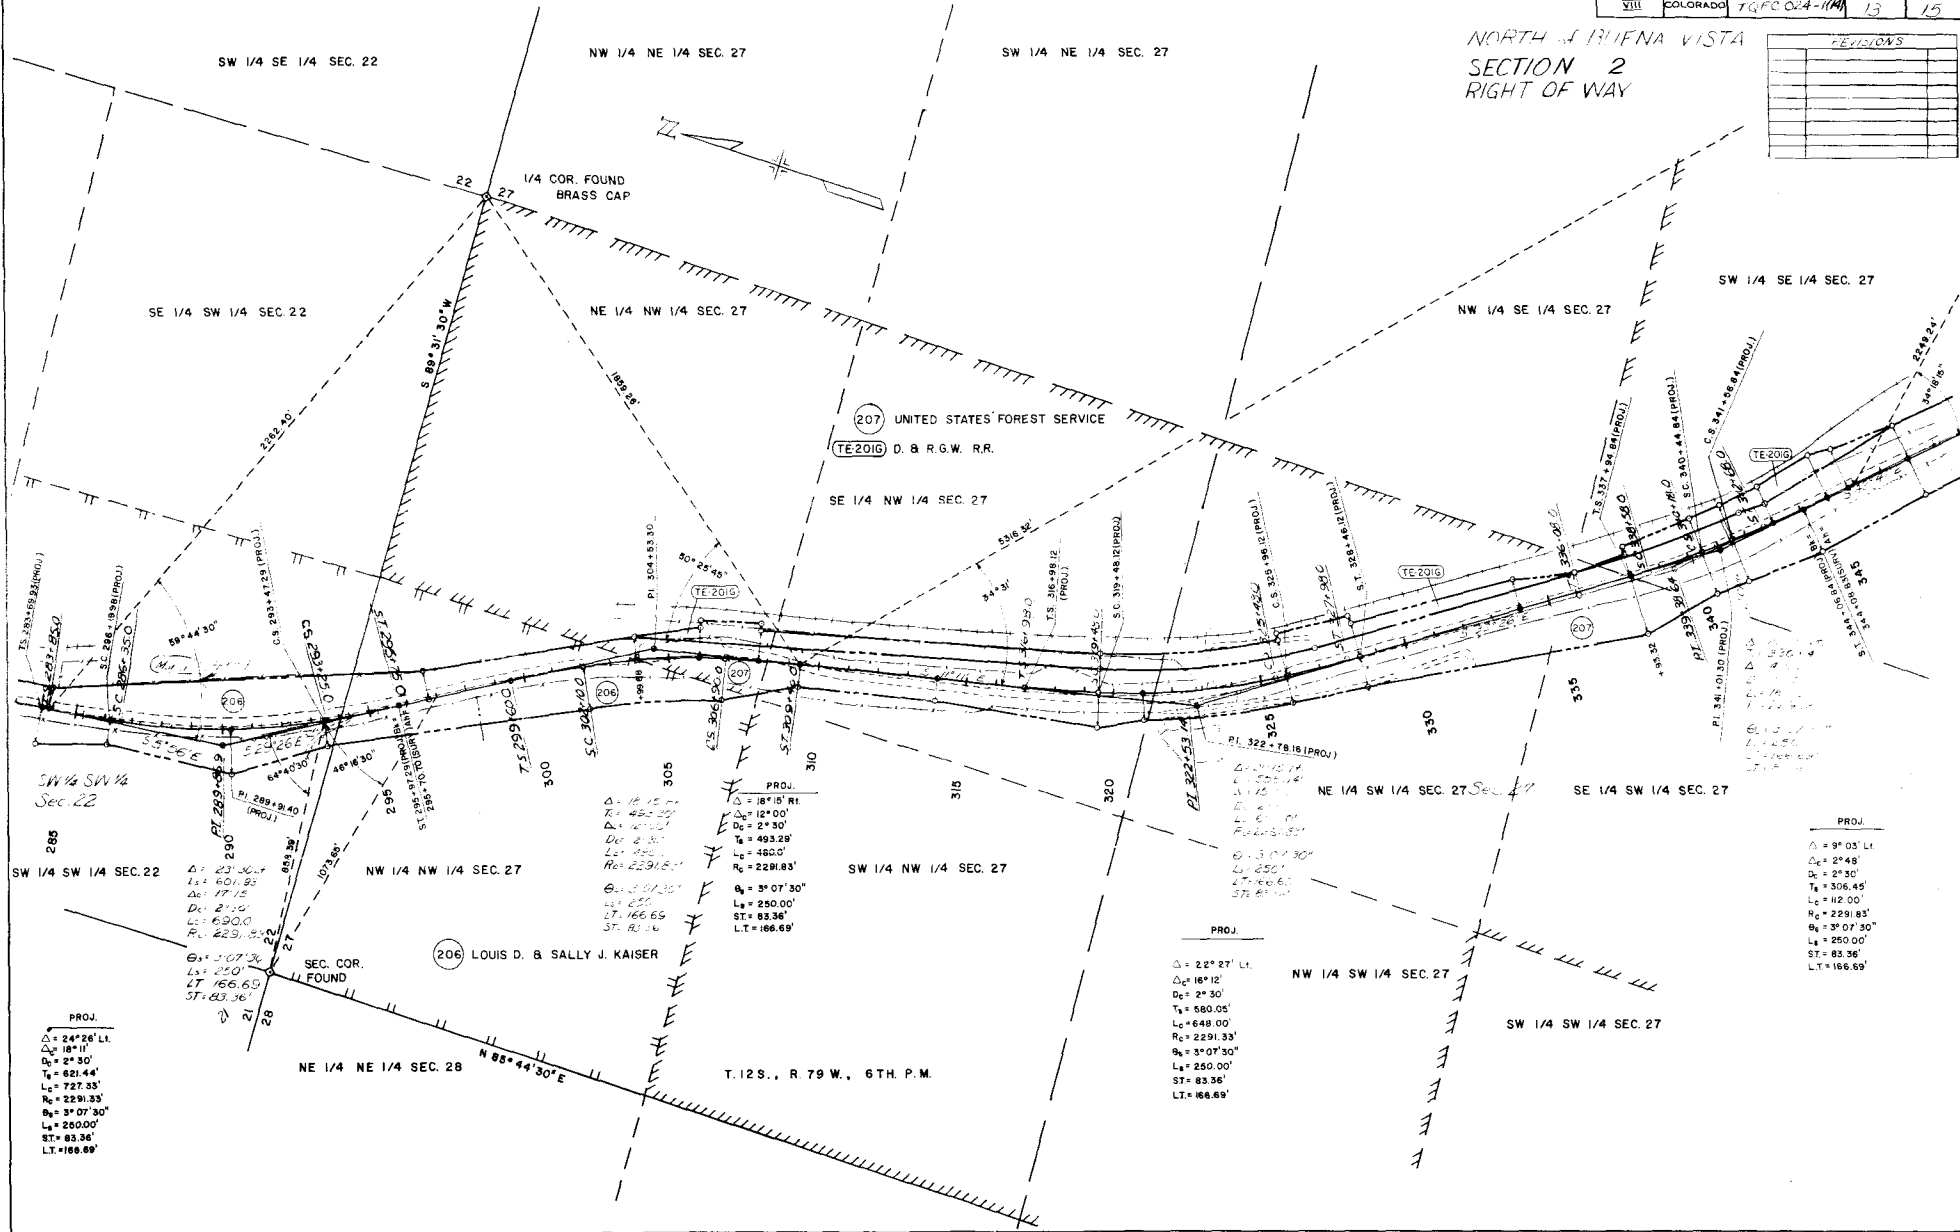


FEDERAL ROAD REGION NO.	DIVISION	PROJ. NO.	SHEET NO.	TOTAL SHEETS
VII	COLORADO	TQFC 024-1(14)	14	15

NORTH OF BUENA VISTA
 SECTION 2
 R.O.W.

REVISIONS	

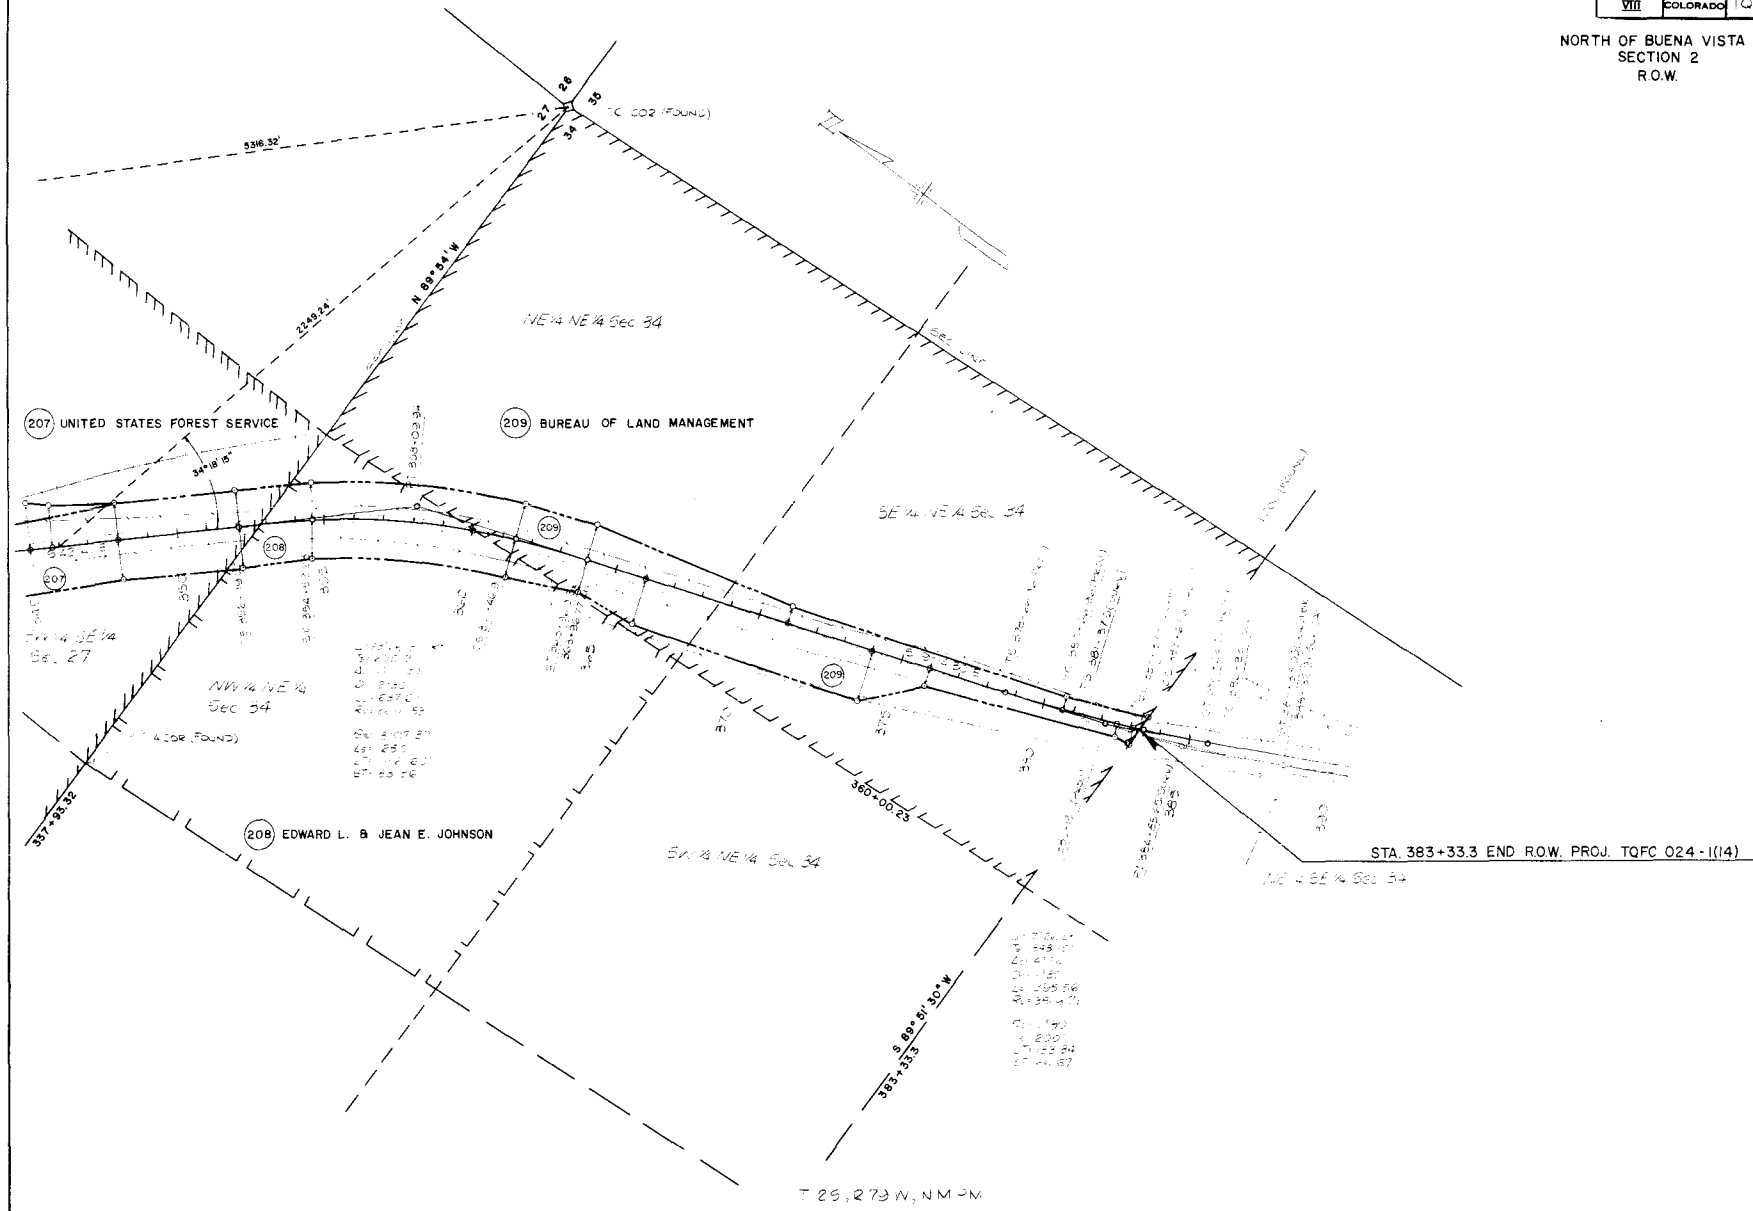

FEDERAL ROAD REGION NO.	DIVISION	PROJ. NO.	SHEET NO.	TOTAL SHEETS
VIII	COLORADO	TQFC 024-I(14)	15	15
REVISIONS				

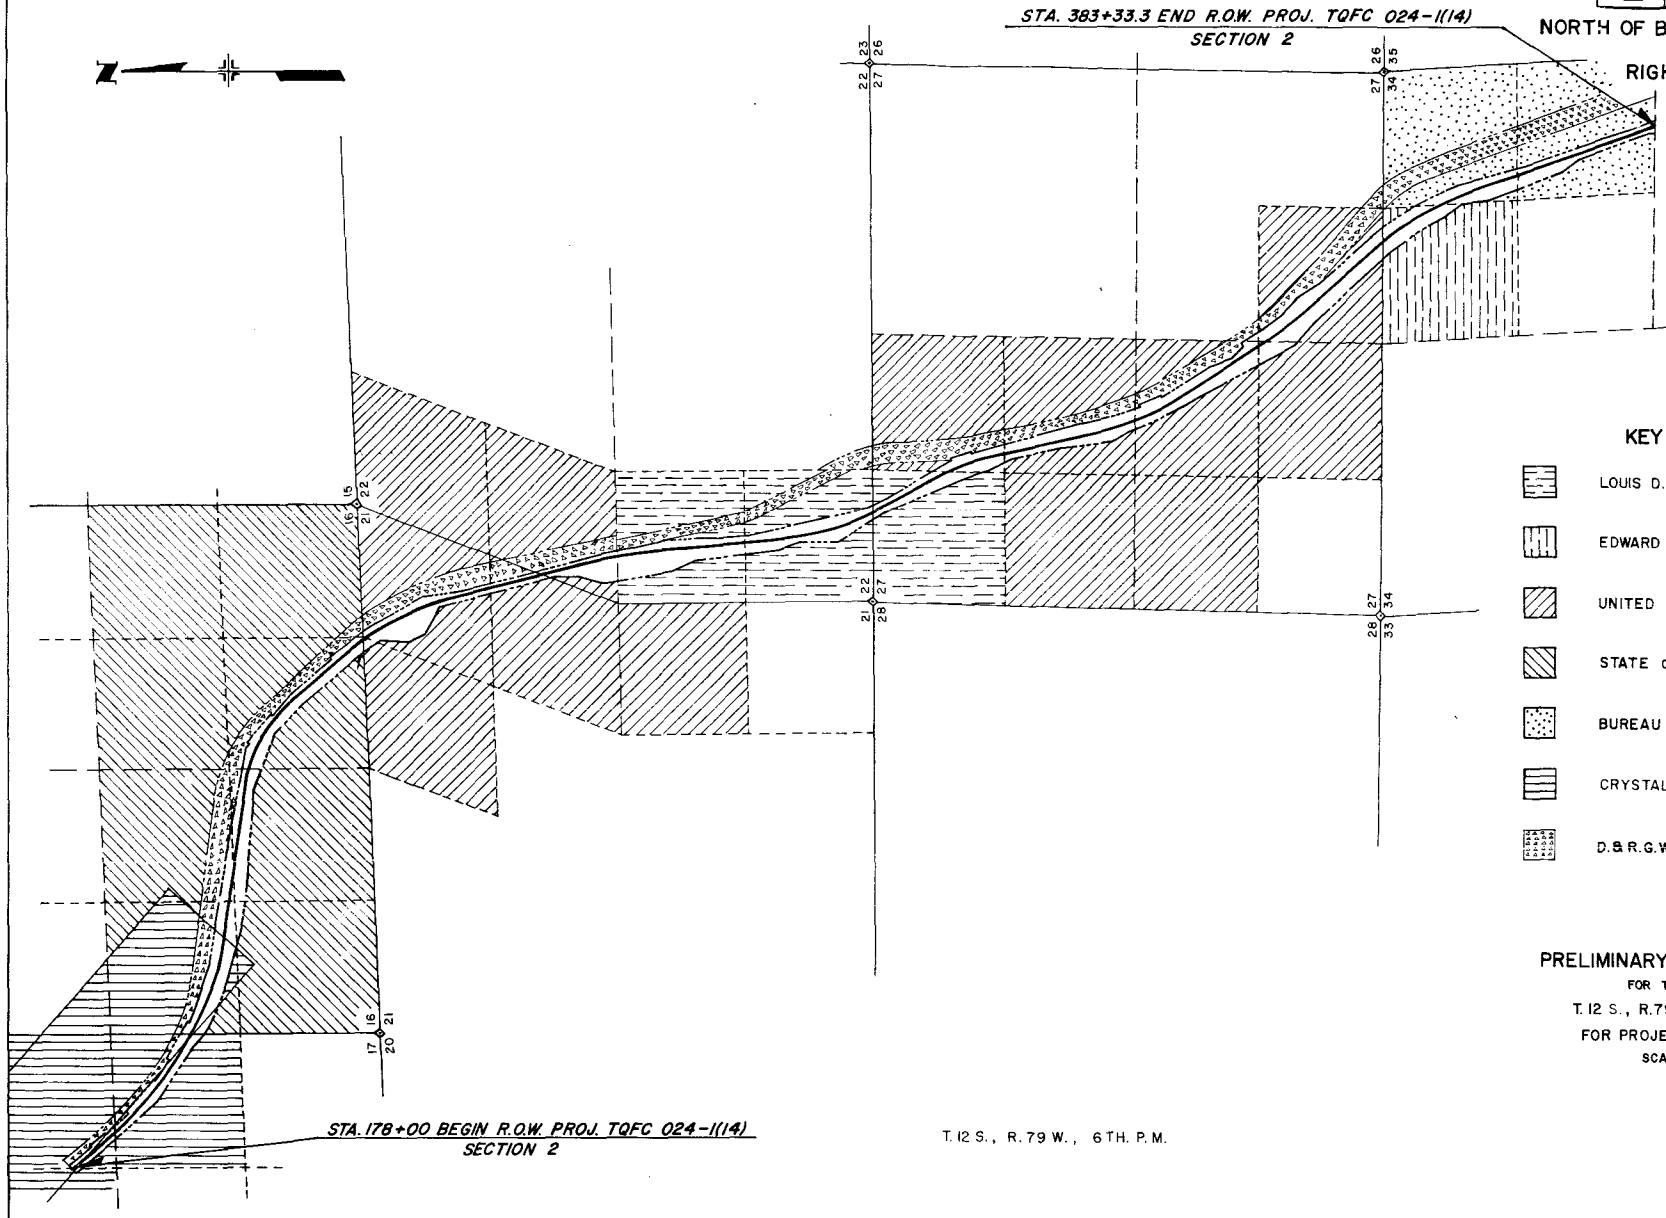

NORTH OF BUENA VISTA
SECTION 2
RIGHT OF WAY

KEY TO OWNERSHIPS

- LOUIS D. & SALLY J. KAISER
- EDWARD L. & JEAN E. JOHNSON
- UNITED STATES FOREST SERVICE
- STATE OF COLORADO
- BUREAU OF LAND MANAGEMENT
- CRYSTAL M. SCALF
- D.&R.G.W. RAILROAD

PRELIMINARY OWNERSHIP MAP
FOR THAT PART OF
T.12 S., R.79 W., CHAFFEE COUNTY
FOR PROJECT TQFC 024-I(14)
SCALE 1" = 600'

STA. 178+00 BEGIN R.O.W. PROJ. TQFC 024-I(14)
SECTION 2

T.12 S., R.79 W., 6TH P.M.