

INDEX OF SHEETS

COLORADO DEPARTMENT OF HIGHWAYS

PLAN AND PROFILE OF PROPOSED
FEDERAL AID PROJECT NO. U.I. 002-2(26)
STATE HIGHWAY NO. 185 (SP-1-O-501)

DATE OF SURVEY: 1950
BY: [illegible]
TOTAL LENGTH OF PROJECT: 1.000 MILE


SCALES
ON PLAN: 1 IN. = 100 FT.
ON PROFILE: 1 IN. = 100 FT. HORIZONTAL
1 IN. = 10 FT. VERTICAL
GRADE LINE ON PROFILE IS SHOWN AS GRADE OF FINISHED ROAD
GROSS LENGTH OF PROJECT
NET LENGTH OF PROJECT

*Don't Trust
Sheet No's
for Reprints
C.K. Repro*

FED. ROAD NO.	PROJ. NO.	SHEET NO.	TOTAL SHEETS
COLO. 01	002-2	26	

RIGHT OF WAY

CON
CENTER (VENTIONAL SIGNS
RIGHT OF WAY OF SURVEY
SECTION WAY LINES
ONE QUARTER SECTION LINES
TOWNSHIP SECTION LINES
CITY LIMIT LINES
RAILROAD RIGHTS LINE
BARBED WIRE
COMBINATION WIRE FENCE
WOODEN POST AND RAIL FENCE
POLE LINE FENCE
IES

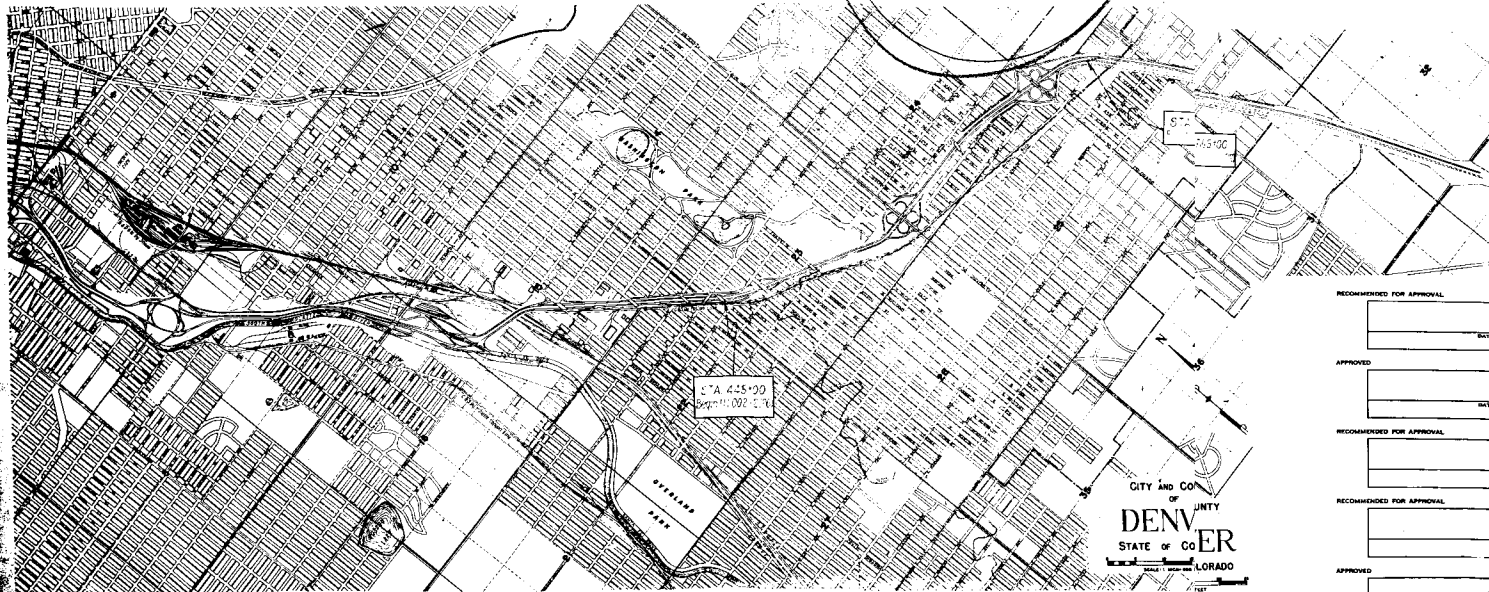

CITY AND COUNTY OF
DENVER
STATE OF COLORADO

RECOMMENDED FOR APPROVAL

DATE

APPROVED

DATE

RECOMMENDED FOR APPROVAL

RECOMMENDED FOR APPROVAL

APPROVED

R.O.W. TABULATION OF PROPERTIES IN

DENVER COUNTY S.H.No.185 PROJ. S.P. 1-O-501

FED. ROAD DIST. NO.	STATE	PROJ. NO.	SHEET NO.
3	COLO.	01002-2(26)	

RIGHT OF WAY

PARCEL NO.	OWNER	ADDRESS	LOCATION	AREA IN ACRES		TO BE ACQUIRED					REMARKS
				TOTAL LAND IN TRACT	PARCEL						
656	Sydney C. & Roberta L. Peacock	1308 So. Emerson	Stebbins Heights	Blk. 18	Lots 38 & 4						
657	Mary & Roger C. Converse	1316 So. Emerson	DO	18	1/2 4, 5						
658	Lillian J. Land	1326 So. Emerson	DO	18	6, 7						
659	Lillian J. Land		DO	18	8						
660	Lillian J. Land		DO	18	9, 10						
661	City & County of Denver		DO	18	11, 12						
DO	DO		DO	18	13 to 15						
DO	DO		DO	18	16, 17						
DO	DO		DO	18	18, pt 19 to 21						
DO	DO		DO	18	22 to 24						
662	Allied Inv. Corp.		DO	31	43 to 46						
663	R. D. Pearson		DO	18	25, 26, 27						
664	Fred W. & Louise H. Schaefer	1379 So. Ogden	DO	18	28, 29						
665	Frank Shavlik & Elsie Lee Shavlik	1371 So. Ogden	DO	18	30, 31						
666	John M. & Letha M. Boblit	1365 So. Ogden	DO	18	32, 33						
667	Fay B. & James E. Cox	1355 So. Ogden	DO	18	34, 35, 36						
668	Carl & Katherine Schikowsky	1345 So. Ogden	DO	18	36, 37, 38						
669	Francis Simpson Dwyer	1335 So. Ogden	DO	18	39, 40						
670	Harold E. & LeVerne N. Coy	1366 So. Ogden	DO	19	17, 18						
671	Joseph R. & Alberta A. Marsden	1374 So. Ogden	DO	19	19, 20						
672	Eileen Herbert % E. Hartline	1380 So. Ogden	DO	19	21, 22						
673	Allied Inv. Corp.		DO	19	23, 24						
674	City of Denver		DO	30	1 to 12; 30 to 46						
675	L. D. & Mary K. Benjamin	1395 So. Corona	DO	19	25, 26						
676	Karol & Amelia Petrusek	1383 So. Corona	DO	19	27, 28						
677	City & County of Denver		DO	29	1 to 6						
678	DO		DO	29	7, 8						
679	Lorena Emma Geer % L. E. Lessley		DO	29	9 to 12						
680	City & County of Denver		DO	29	13 to 18						
681	Allied Inv. Corp.		DO	29	19 to 23						
682	DO		DO	36	48						
683	John C. & Bernadine Krieling	1487 So. Downing	DO	29	24, 25						
684	City & County of Denver		DO	29	26						
685	Colsman Co. Inc.		DO	29	27, 28						
686	City & County of Denver		DO	29	29 to 36						
687	Edward Bonelli		DO	29	37, 38						
688	Nadyne H. & Wilfred W. Weber	1427 So. Downing	DO	29	39, 40						
689	Robert H. & Mildred R. Ward % Title Guarantee	1417 So. Downing	DO	29	41, 42						
690	Edith E. Latlier	1418 So. Downing	DO	28	5, 6, 7						
691	The General Finance Corp.		DO	28	8, 9						
692	Frank J. & Dolores A. Nostley	1440 So. Downing	DO	28	10, 11						
693	City & County of Denver		DO	28	12, 13						
694	Grace Calvary Church		DO	28	14 to 23						
695	City of Denver		DO	37	1 to 6, 40 to 48						
696	DO		DO	28	24 to 38						
697	% Leonard G. Felix, Marjorie Hunn Felix % Earl J. Tinsman, Dorothy Hunn Tinsman		DO	27	15, 16						
698	City & County of Denver		DO	27	17 to 28						

R.O.W. TABULATION OF PROPERTIES IN

DENVER COUNTY S.H.No.185 PROJ. S.P. 1-O-501

FED. ROAD DIST. NO.	STATE	PROJ. NO.	SHEET NO.	OF SHEETS
3	COLO.	1002-2 (26)	2	

RIGHT OF WAY

PARCEL NO.	OWNER	ADDRESS	LOCATION	AREA IN ACRES			REMARKS
				TOTAL LAND IN TRACT	PARCEL	TO BE ACQUIRED	
699	City & County of Denver		Stebbins Heights	Blk. 38	Lots 1 to 12		
700	Allied Inv. Corp.		DO	38	13		
701	City & County of Denver		DO	38	33 to 40		
702	George E. & Lillian Ann Clegg	1527 So. Lafayette	DO	38	41, 42		
703	Orson & Amy E. Shultz	1523 So. Lafayette	DO	38	43, 44		
704	W.B. Borryle		DO	38	45 to 48		
705	City & County of Denver		DO	39	1 to 8		
706	Ellsworth L. Hayes		DO	39	9, 10, 11		
707	City & County of Denver		DO	39	12, 13		
708	Robert Thomas Christie	1554 So. Lafayette	DO	39	14, 15		
709	City & County of Denver		DO	39	16 to 19		
710	Allied Inv. Corp.		DO	39	20		
711	City & County of Denver		DO	39	26 to 32		
712	Justin A. Gargan & Mary Gargan-Cooper		DO	39	33, 34		
713	John L. & Madge D. Spargo	1551 So. Humboldt	DO	39	35, 36 & S. 23.75' of 37		
714	Harvey D. & Libbie D. Willson	1541 So. Humboldt	DO	39	N. 1.25' of 37, 38, 39		
715	City & County of Denver		DO	39	40 to 44		
716	DO		DO	40	9 to 12		
717	Katherine A. Johnson		DO	40	13, 14, 15		
718	Andrew & Lillian M. Bauder	1560 So. Humboldt	DO	40	16, 17		
719	Bernard E. & Eula M. Fester	1574 So. Humboldt	DO	40	18, 19		
720	DO		DO	40	20, 21		
721	City & County of Denver		DO	40	22, 23, 24		
722	DO		DO	41	1		
723	DO		DO	41	44, 45, 46		
724	Florence Pfeifer	1601 So. Franklin	DO	41	47, 48		
725	F. George & Gertrude A. Anderson	1591 So. Franklin	DO	40	25, 26		
726	City & County of Denver		DO	40	27, 28		
727	F.G. Killius		DO	40	29, 30		
728	City & County of Denver		DO	40	31 to 36		
729	School District No. 1		Pt. of NW 1/4 of SE 1/4, Sec. 23, T4S, R68W				
730	City & County of Denver		Reser's Subdivision	All of Blk. 14 N. of ROW			
731	DO		DO	All of Blk. 13 N. of ROW			
732	DO		DO	Pt. Blk. 12, 13 for Race St.			
733	DO		DO	12	pt. So. 280' of Blk.		
734	DO		DO	12	N. 350' of Blk.		
735	DO		DO	5	pt. So. 1/2 of Blk.		
736	DO		DO	6	20 to 24		
737	DO		DO, Lakes Subd.	11	1 to 12		
738	DO		DO DO	11	13 to 18		
739	DO		DO DO	11	30, 31, 32		
740	DO		DO DO	11	33 to 38		
741	DO		DO DO	11	39 to 48		
743	DO		DO	7	pt. So. 1/2 of Blk.		
744	DO		DO	10	N. 300' of Blk.		
745	DO		DO	10	S. 300' of Blk.		

S P 1-0-501

RIGHT OF WAY

PARCEL NO.	OWNER	ADDRESS	LOCATION	AREA IN ACRES		REMARKS
				TOTAL IN	LAND TRACT	
746	City & County of Denver		Reser's Subdivision	Blk. 23	Part of	
747	J. Edward Hackstaff		DO	25, 24	Part of	
748	City & County of Denver		DO	24	Part of	
749	DO		DO	9	All Blk. Except E. 20' & N. 80'	
750	DO		DO	9	N. 80' of Blk.	
751	DO		DO	8	pt of S. 20' 5'	
752	DO		DO	8	pt of N. 425'	
754	Ruel E. & Elma H. Stroumbaugh	1676 So. University	Denver Terrace Addition	4	Lots 19, 20, 21	
755	Nicoll Bros. Oil Co.	1690 So. University	DO	4	22, 23, 24	
756	Mable Y. Hughes & International Trust Co.		1st Add. to University Park	1	1 to 14	
757	City & County of Denver		DO	1	15 to 20	
758	Louis & Helen Kuchorski	1782 So. University	DO	1	21, 22	
759	City & County of Denver		DO	1	23, 24	
760	DO		DO	14	1, 2	
761	Lulu E. & Louis C. Phillipus	1808 So. University	DO	14	3, 4	
762	Mary W. Eichelberger	1812 So. University	DO	14	5, 6	
763	Sydney Foden	1814 So. University	DO	14	7, 8	
764	Wallace A. & Evelyn A. Wilson	1840 So. University	DO	14	9, 10, 11	
765	John & Annie Paver	1846 So. University	DO	14	12, 13	
766	City & County of Denver		DO	14	45 to 48	
767	Arthur T. Harry R., Arthur Jacob & Paul Eugene Thomson		DO	1	25 to 28	
768	Mable Y. Hughes & International Trust Co.		DO	1	29 to 48	
769	Edward & Gwendyth A. Goldberry	2377 E. Mexico	Denver Terrace Addition	4	25, 26	
770	Investment Building Corp.		DO	4	27, 28, 29	
771	City & County of Denver		DO	3	20 to 24	
772	DO		1st Add. to University Park	2	1	
773	Robert G. Schell	1702 So. Josephine	DO	2	2, 3, 4, 5	
774	Therese F. Dupree		DO	2	1/2, 5, 6	
775	Mable Y. Hughes & International Trust Co.		DO	2	7 to 21	
776	City & County of Denver		DO	2	22, 23, 24	
777	University Park Lumber Co.		DO	13	1, 2, 3	
778	Arthur T. Harry R., Arthur J. & Paul E. Thomson		DO	2	25 to 30	
779	City & County of Denver		DO	2	31 to 36	
780	Mable Y. Hughes & International Trust Co.		DO	2	37 to 48	
783	City & County of Denver		DO	3	3 to 20, 31 to 42	
784	Mary D. Frye & E. L. Medskes		DO	4	15 to 18	
785	Mable Y. Hughes & International Trust Co.		DO	4	8 to 14	
786	City & County of Denver		DO	4	S. 1/2, 6, 7	
787	Mable Y. Hughes & International Trust Co.		DO	4	31 to 42	
788	Anthony & Agnes A. Jacobs		DO	5	7 to 18, 31 to 42	
789	Evelyn M. Hawley		DO	6	6 to 15	
790	City & County of Denver		DO	6	16 to 18	
791	DO		DO	6	30 to 33	
792	Evelyn M. Hawley		DO	6	34 to 42	
793	Mable Y. Hughes & International Trust Co.		DO	7	1 to 20	
793-A	City & County of Denver		DO	7	21 to 24	

S.P. 1-0-501



RIGHT OF WAY

[illegible]



FED. ROAD DIST. NO.	STATE	PROJ. NO.	SHEET NO.	TOTAL SHEETS
3	COLO.	W-60-2(26)	5	

RIGHT OF WAY & PROPERTY MA

RIGHT OF WAY & PROPERTY MA

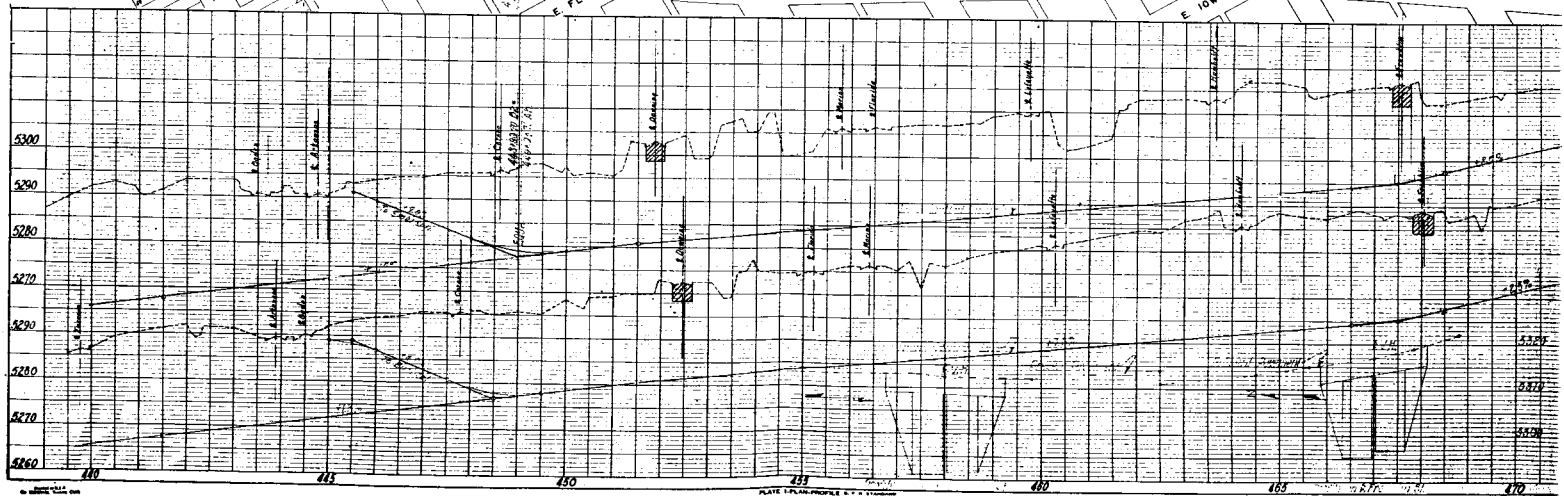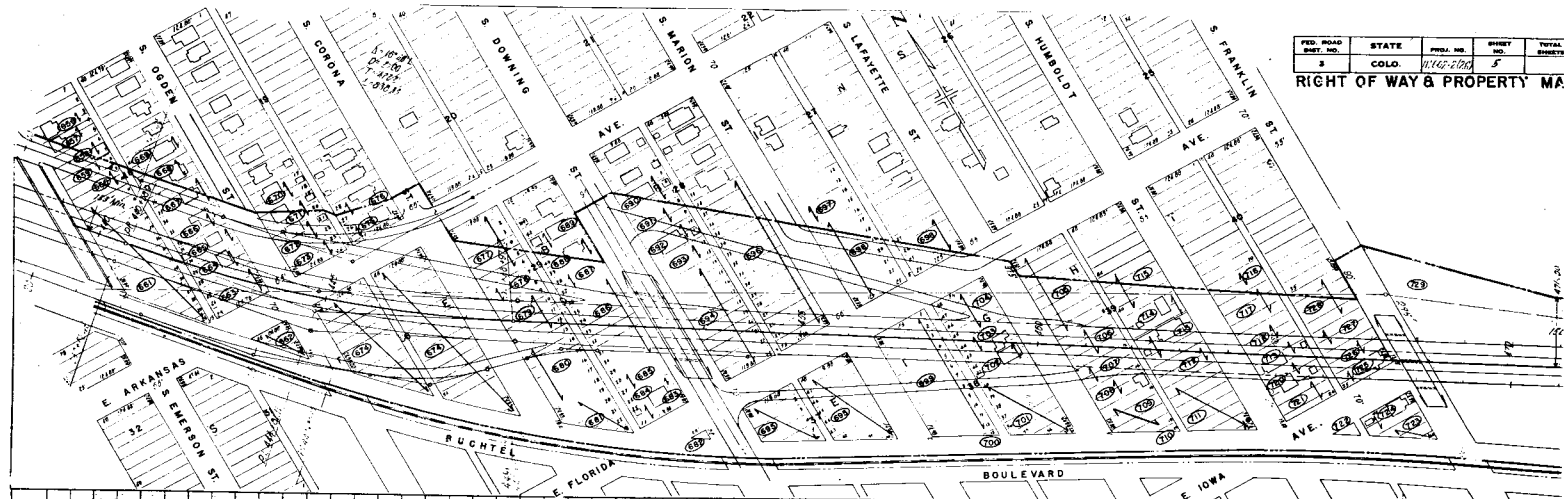




Rt. Control Line
 Δ = 32° 30' 12"
 Δ = 32° 48'
 Δ = 30° 05'
 Δ = 65° 17'
 Δ = 85° 50'
 Δ = 7° 49'
 Δ = 81°
 Δ = 89° 89'
 L = 1351.84

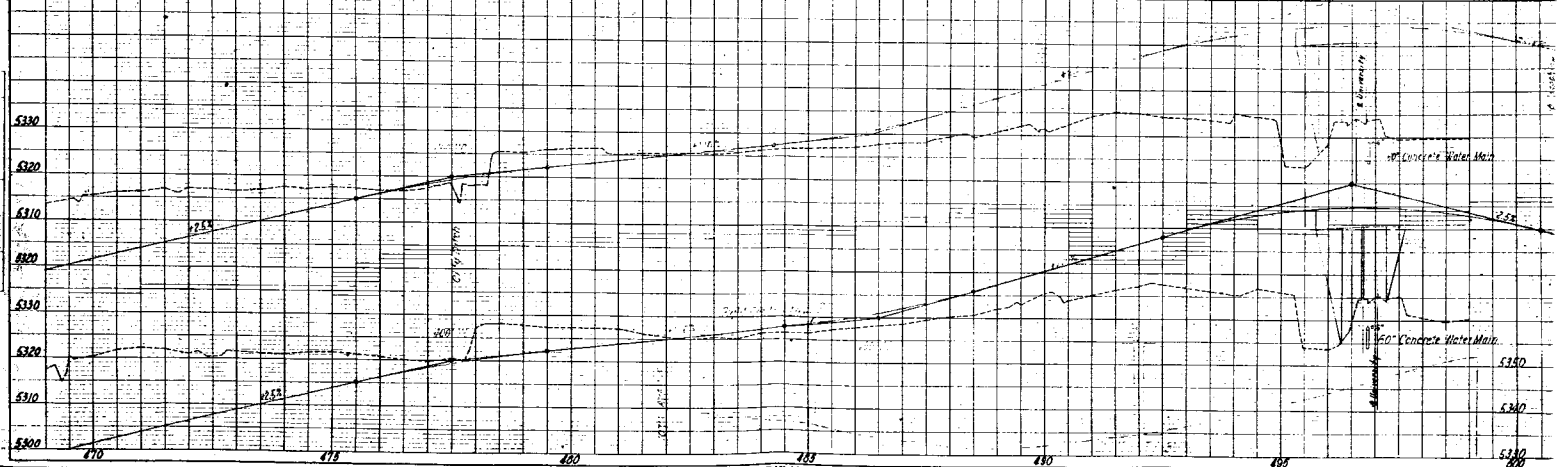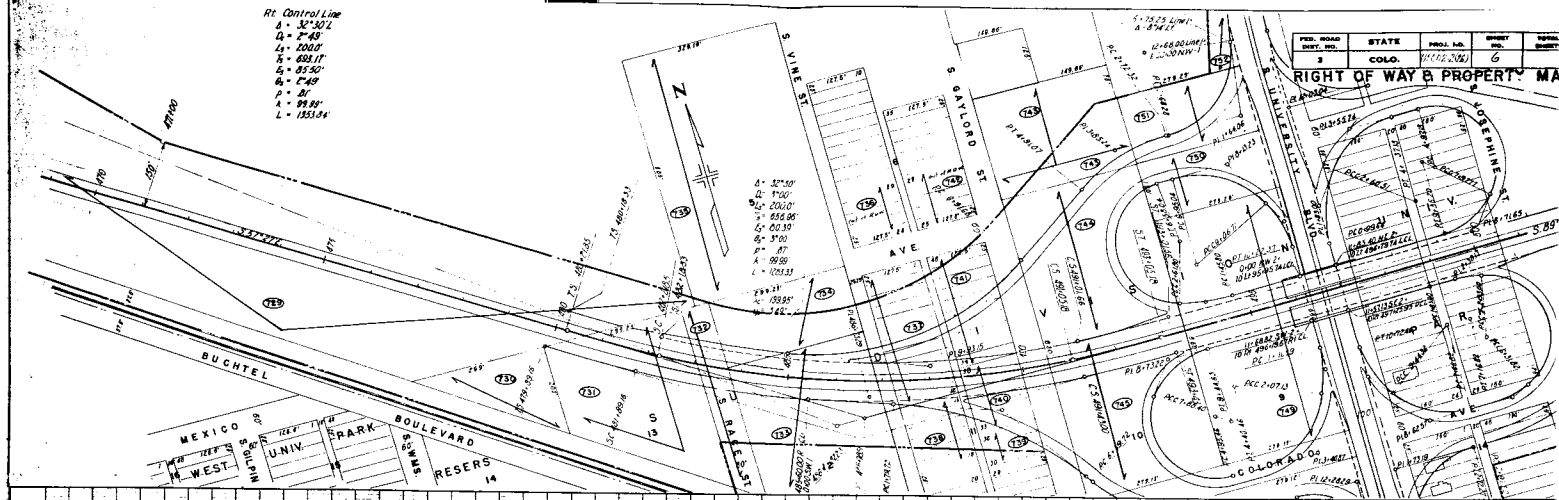

South High School Property

Revised 3-23-52 - 15th & Buikwerd Ave & North RDW
South High School Property

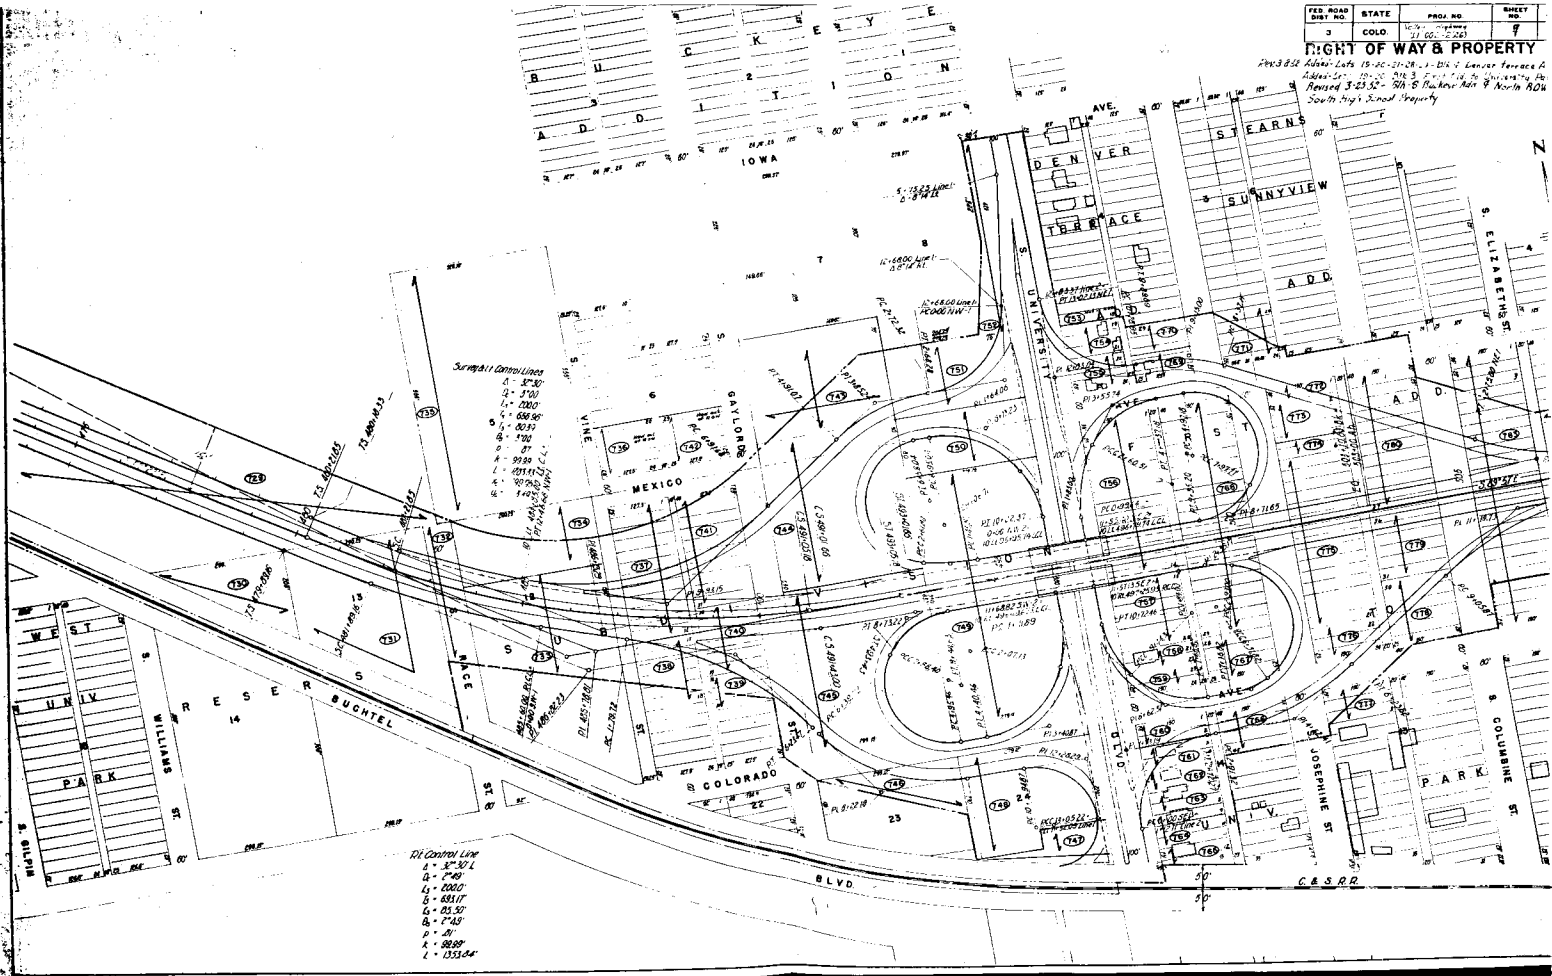

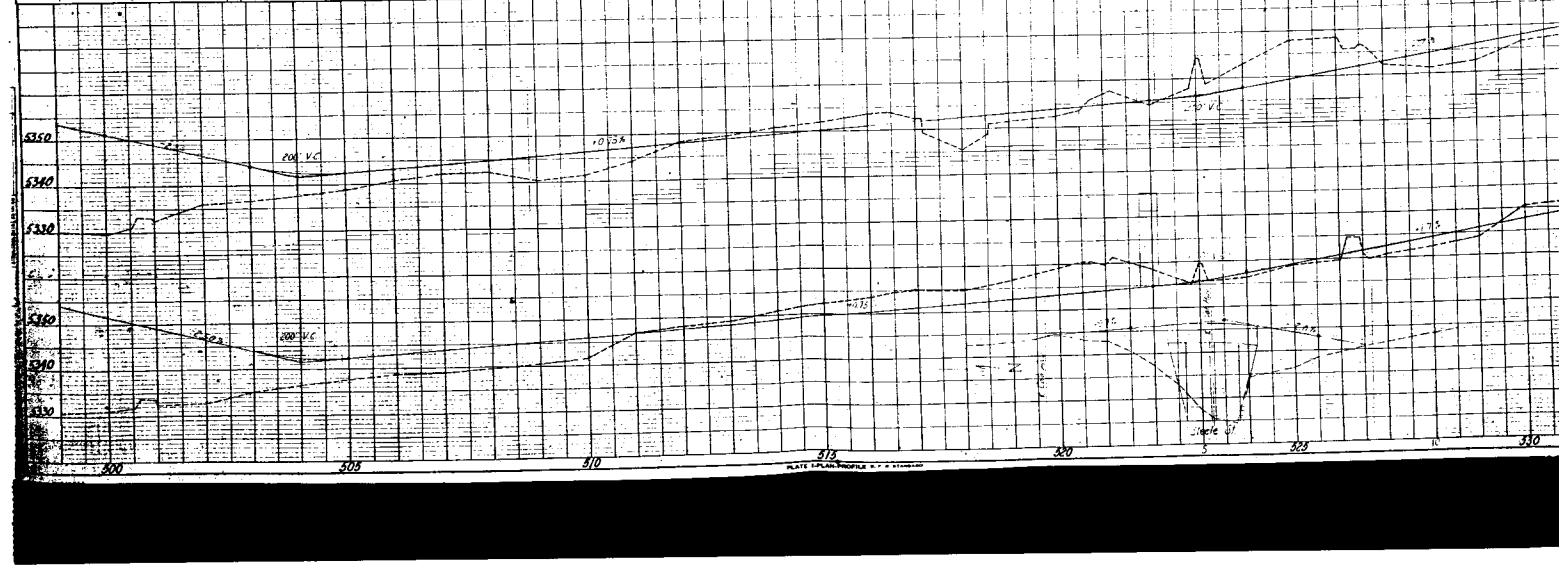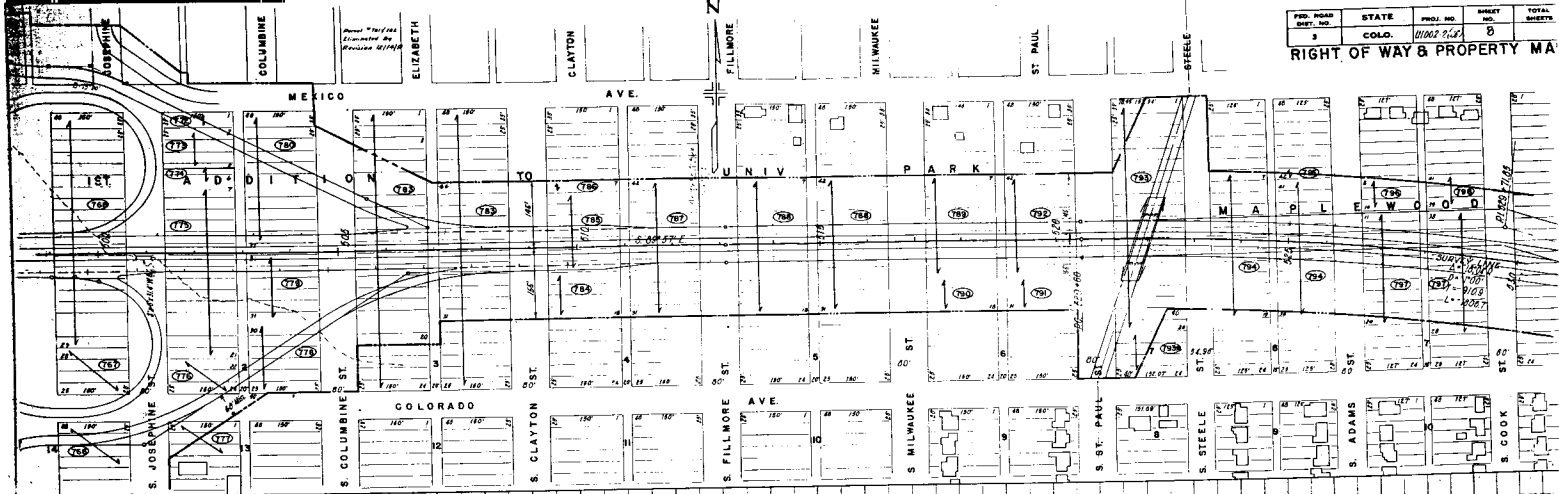

01002-2(26)

FED. ROAD DIST. NO.	STATE	PROJ. NO.	SHEET NO.	TOTAL SHEETS
3	COLO.	1002-2	26	100

RIGHT OF WAY & PROPERTY MA


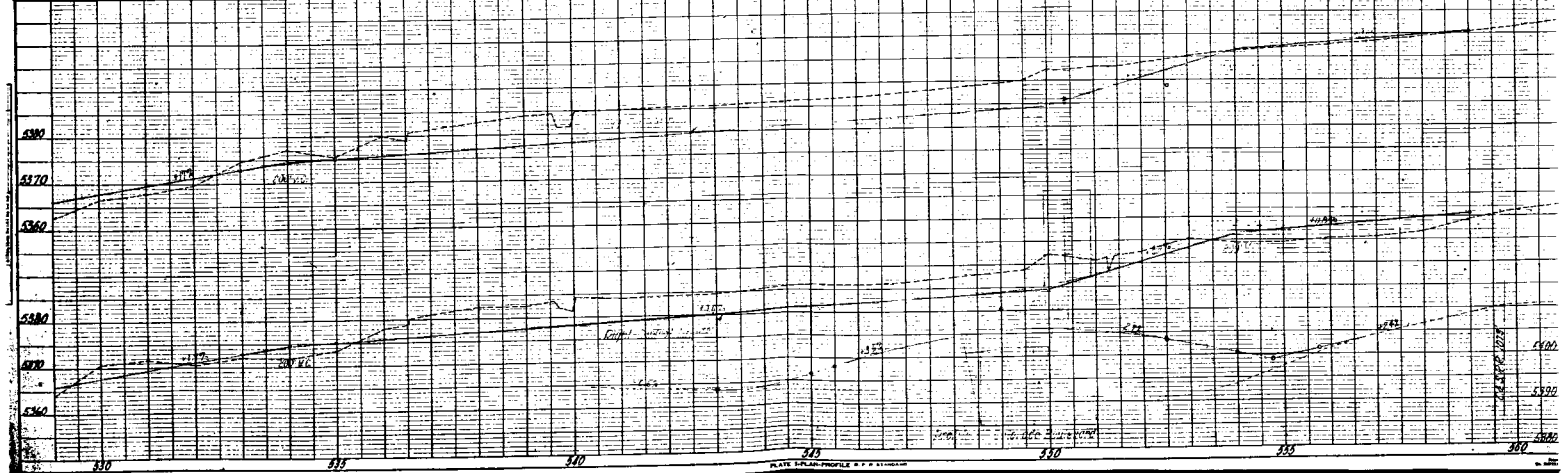


PLATE 1002-2(26)

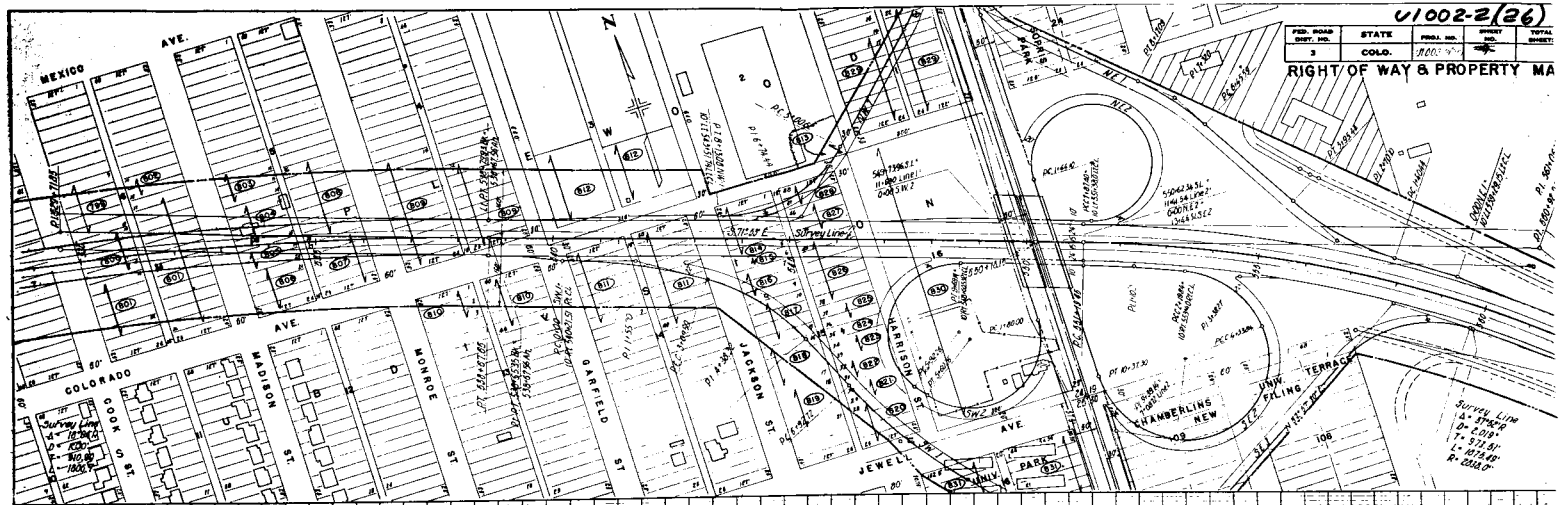