

COLORADO

STATE HIGHWAY DEPARTMENT

PLAN AND PROFILE OF PROPOSED FEDERAL AID PROJECT NO. U I 002-3(I) STATE HIGHWAY NO. 1 LAS ANIMAS COUNTY

INDEX OF SHEETS

SHEET NO. 1	TITLE SHEET
2-3	TABULATION OF PROPERTIES
4-5	PLAN & PROFILE SHEETS SHOWING RIGHT OF WAY

FED. ROAD DIST. NO.	STATE	FED AID PROJ. NO.	SHEET NO.	TOTAL SHEETS
3	COLO.	U I 002-3(I)	1	

RIGHT OF WAY

CONVENTIONAL SIGNS


CENTER LINE OF SURVEY _____
 RIGHT OF WAY LINE _____
 SECTION LINE _____
 ONE QUARTER SECTION LINE _____
 TOWNSHIP LINE _____
 RAILROADS _____
 BARBED WIRE FENCE _____
 BOARD FENCE _____
 POLE LINES _____
 WATER PIPE LINES _____



SCALES OF ORIGINAL TRACINGS
 ON PLAN, 1 IN. = 100 FT.
 ON PROFILE 1 IN. = 100 FT. HORIZONTAL
 1 IN. = 10 FT. VERTICAL
 GRADE LINE ON PROFILE IS SHOWN AS GRADE OF FINISHED ROAD
 GROSS LENGTH OF PROJECT
 NET LENGTH OF PROJECT

RIGHT OF WAY

INFORMATION OBTAINED FROM AVAILABLE COUNTY RECORDS

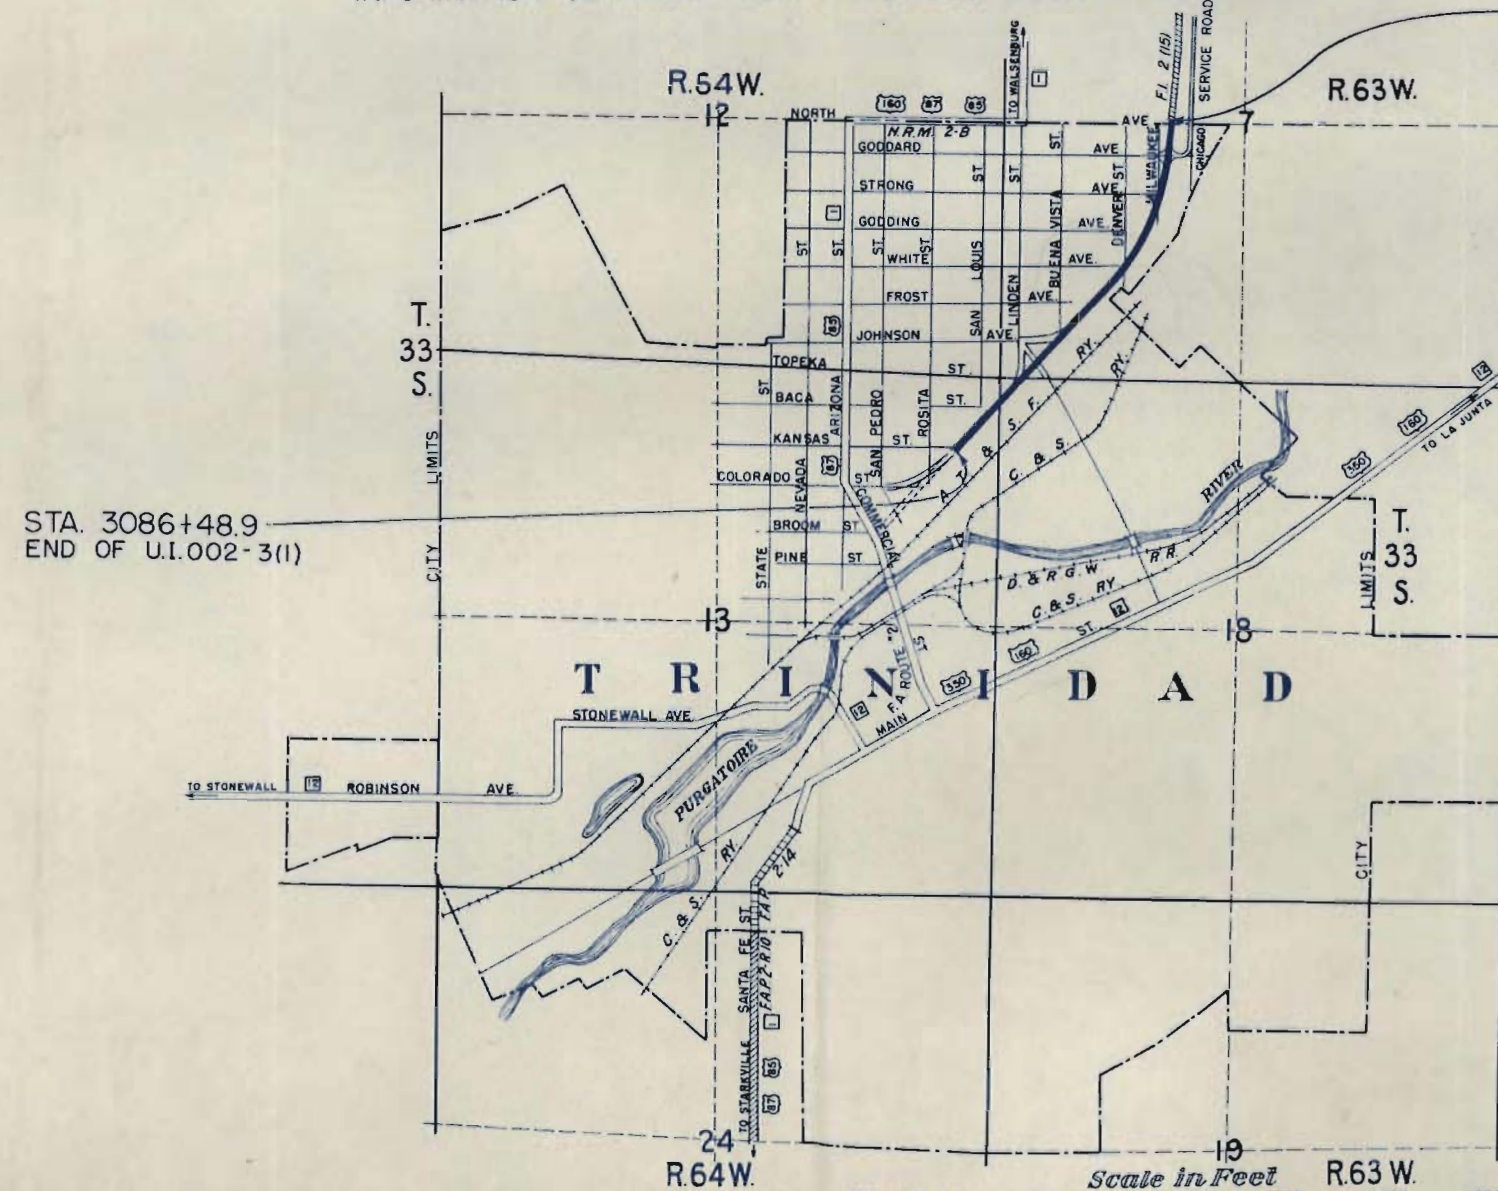

R.O.W. TABULATION OF PROPERTIES IN LAS ANIMAS COUNTY

S.H. No. 1

Rev. 11-15-40 ~ W.H.M. ~ Parcel 43.

PROJ. U1 002-3(1)

FED. ROAD DIST. NO.	STATE	FED. AID PROJ. NO.	SHEET NO.	TOTAL SHEETS
3	COLO.	U1 002-3 (1)	2	

RIGHT OF WAY Rev. 4-7-49 T.L.K.

PARCEL NO.	OWNER	ADDRESS	LOCATION	AREA IN SQUARE FEET			ASSESSED VALUATIONS				REMARKS	NO.
				TOTAL LAND	PARCEL	TO BE ACQUIRED	TOTAL LAND	PER LOT	PARCEL	IMP'S.		
			Fairview Addition - SW 1/4, Sec. 7, T.33S. R.63 W.									
1	LAS ANIMAS COUNTY	% County Commissioners, Trinidad, Colorado	Lots 1-20, Incl., Blk. 2				400	20.00	400			
2	LAS ANIMAS COUNTY	% County Commissioners, Trinidad, Colorado	Lots 1-32, Incl., Blk. 5				510	15.94	510			
3	LAS ANIMAS COUNTY	% County Commissioners, Trinidad, Colorado	Lots 1-8, Incl., Blk. 8				160	20.00	160			
4	EPIFANO DOMINGUEZ	Gokedale, Colorado	Tract in Blk. 5									
5	Estate of COLOGERO CONIGLIO, Deceased		Tract in Blk. 5									
6	PAOLO COSTA	% Dazzio & Nigro, Atty. 1st. Nat'l Bank Bldg. Trinidad, Colorado	Tract in Blk. 5								SEE SHEET NO. 3	
7	PETE KLAY	1313 Nevada Ave. Trinidad, Colorado	Lots 17-18, 25, 26 & Portion of 19, 24 Blk. 6				380	20.00	117			
8	PETE KLAY	1313 Nevada Ave. Trinidad, Colorado	Lots 12-20 Incl., Blk. 7				180	20.00	180			
9	PETE KLAY	1313 Nevada Ave. Trinidad, Colorado	Lots 10 & 11 Blk. 7				80	20.00	40			
			Abeyta Add - SW 1/4 Sec. 7, T.33S. R.63 W.									
10	IGLESIA DE DIOS EN CRISTO JESUS	% Joe B. Valencia 1428 N. Denver St. Trinidad, Colo.	Tract A									
11	IGLESIA DE DIOS EN CRISTO JESUS	% Joe B. Valencia 1428 N. Denver St. Trinidad, Colo.	Lots 23 to 27 Incl., Blk. 1								TAX FREE. NO VALUATION LISTED	
12	LOUIS & THRESA GARCIA	1426 N. Denver St. Trinidad	Lots 21 & 22 Blk. 1				40	20.00	40	230		
13	Estate of WALTER C. PEARCE, Deceased	% Maude Pearce 16 S. Park Ave. Waukegan, ILL.	Lot 20 Blk. 1				60	60.00	60			
14	BEN CREE		Lots 1-3 Incl. Blk. 1				80	26.67	80			
15	Estate of H.F. HANSON, Deceased	1433 Abeyta Ave. Trinidad, Colo.	Lots 4 & 5 Blk. 1				50	25.00	50	430		
16	NELLIE A. SMITH	1429 Abeyta Ave. Trinidad, Colo.	Lots 6-8 Incl. Blk. 1				75	25.00	75	315		
17	MANUEL LUCERO	1423 Abeyta Ave. Trinidad, Colo.	Lots 9-11 Incl. Blk. 1				75	25.00	75	725		
18	MANUEL LUCERO	1423 Abeyta Ave. Trinidad, Colo.	Lots 12-13 Blk. 1				50	25.00	50			
19	W.P. GREGORY	1407 Abeyta Ave. Trinidad, Colo.	Lots 14-19 Incl. Blk. 1				170	28.33	170	450		
			Bella Vista Add - SW 1/4 Sec. 7, T.33S. R.63 W.									
20	DELFINA LOPEZ	1410 Aiello St. Trinidad, Colo.	Portion of Lot 8 Blk. 16				60	30.00	1	270		
21	MOISES GARCIA	1408 Aiello St. Trinidad, Colo.	Portion of Lot 9 Blk. 16				30	30.00	3	60		
22	ARTHUR G. DAUGHERTY	% A.C. Daugherty, 603 Prospect St. Trinidad, Colo.	Lots 10-12 Incl. Blk. 16				80	20.00	80			
23	Estate of W.B. HAMERSLOUGH, Deceased - Tract A.		Tracts A-B-C-D-E Blk. 16				130	26.00	130	630		
24	GREGORIO CRESPIR - Tracts B, C, D & E	1317 Denver St. Trinidad, Colo.	Tract No. 1 Blk. 16				20	20.00	20	140		
25	MIGUEL ANTONIO VIGIL		Tract 2 Blk. 16				50	50.00	50	450		
			Chacon's Div. SW 1/4 Sec. 7, T.33S. R.63 W.									
26	J.O. PACKER, ESTATE	% B. Shattuck 148 1/2 E. Main St. Trinidad, Colo.	Tract 1				30	30.00	30			
27	DECIDERIO MONTOYA	1206 Buena Vista St. Trinidad, Colo.	Tract A				70	70.00	70	240		
28	ESTAFANITA VIGIL	1204 Buena Vista St. Trinidad, Colo.	Tract B, Blk. 6				70	70.00	70	230		
29	JUAN CASIMERO & ELAIZA D. SANTISTEVAN	1201 Buena Vista St. Trinidad, Colo.	Lot 11 Blk. 5				70	70.00	70	350		
30	H.W. BERRY & DELLA E. BERRY	1203 Buena Vista St. Trinidad, Colo.	Lot 12 Blk. 5				90	90.00	90	520		
31	TONY STANCATO	502 Animas St. Trinidad, Colo.	Lot 13 Blk. 5				90	90.00	90	350		
32	Estate of JENNIE P. CLOW, Deceased	1207 Buena Vista St. Trinidad, Colo.	Lot 14 Blk. 5				90	90.00	90	290		
33	IRVING C. LEWIS	306 14th St. Oakland, Calif.	Lots 15 & 16 Blk. 5				180	180.00	180			
34	MIKE GURULE	% Sam Benavidez 320 Johnson Ave. Trinidad, Colo.	Lots 1 & 2 except W. 68 ft. Blk. 8				80	40.00	80	250		
35	NATIVIDAD MARTINEZ		Lots 1 & 2 W. 68 ft. Blk. 8				180	90.00	180	100		
36	VICTOR GURULE	% Sam Benavidez 320 Johnson Ave. Trinidad, Colo.	Lots 3 & 5 Blk. 8				220	110.00	220	390		
37	JOE EULICE ABEYTA	1108 Linden Ave. Trinidad, Colo.	Lots 4 & 5 Blk. 8				220	110.00	220	390		
38	FRANK LA CRUE & ROSE LA CRUE	1127 Linden Ave. Trinidad, Colo.	Lots 7 & 8 Blk. 8				200	100.00	200	580		
39	FRANK LA CRUE & ROSE LA CRUE	1127 Linden Ave. Trinidad, Colo.	Tract A				153	153.00	153	1575		
40	ARMENIO GOMEZ	1109 Linden Ave. Trinidad, Colo.	Tract C				80	80.00	80	220		
41	SOPIA B. CHACON	420 E. TOPEKA Ave. Trinidad, Colo.	CHACON'S DIV. SW 1/4, S. 7, T.33S., R.63 W. PART OF TRACT B				249	249.00	249	670		
42	SOPIA B. CHACON	420 E. TOPEKA Ave. Trinidad, Colo.	CHACON'S DIV. NW 1/4, S. 18-T.33S. R.63 W. PART OF TRACT B				71	71.00	71			
43 REV.	LAS ANIMAS COUNTY		M.D.G. BACA ADD. NE 1/4, S. 13, T.33S., R.64 W. LOTS 1 & 2 Blk. 7				150	75.00	29			
44	SOPHIA B. CHACON	Trinidad, Colo.	M.D.G. BACA ADD. NE 1/4, S. 13, T.33S., R.64 W. LOT 3 Blk. 7				120	120.00	120		Revised to include all Lots 1 & 2, by Memo Nov. 12, 1948.	

R.O.W. TABULATION OF PROPERTIES IN LAS ANIMAS COUNTY S.H. No. 1 PROJ. UI 002-3(1)

FED. ROAD DIST. NO.	STATE	PROJ. NO.	SHEET NO.	TOTAL SHEETS
3	COLO.	UI 002-3(1)	3	

RIGHT OF WAY *REV. 5-3-48 - T.L.K.*
REV. 4-7-49 T.L.K.

NO.	OWNER	ADDRESS	LOCATION	AREA IN SQUARE FEET			ASSESSED VALUATIONS				REMARKS	NO.
				TOTAL LAND	PARCEL	TO BE ACQUIRED	TOTAL LAND	PER LOT	PARCEL	IMP'S.		
45	LAS ANIMAS COUNTY		BACA LANDS, NE 1/4, S13, T33S, R64W. TRACT III				100	100.00	100.00			
46	JOE MORASKY	608 E. 1st St. Trinidad Colo.	BACA LANDS, NE 1/4, S13, T33S, R64W. TRACT XXVIII				63	63.00	63.00	290		
47	JOE MORASKY	608 E. 1st St. Trinidad Colo.	BACA LANDS, NE 1/4, S13, T33, R64W. TRACT XXVIII				37	37.00	37.00			
48	LAS ANIMAS COUNTY		BACA LANDS, NE 1/4, S13, T33S, R64W. TRACT III				100	100.00	100.00			
49	LAS ANIMAS COUNTY		MDG Baco Add NE 1/4 S13 T33S R64W									
50	JOHN & PETE MENDOZA, Land Contractors EDNA B. SNELSON, Fee Owner	425 W. Kansas Ave. Trinidad Colo.	Lot 16 Blk. 8				80	80.00	80.00	260		
51	HAZEL GUM	723 Willow St. Trinidad Colo.	Portion, Lots 12-13-14-15 Blk. 6				500	125.00	303.00	440		
52	BARTOLO DOLCE	327 E. Kansas Ave. Trinidad Colo.	Portion, Lots 10-11 Blk. 6				375	187.50	18.00	1055		
53	FRANCES DOLCE	P.O. Box 567 Trinidad Colo.	Lot 17 Blk. 6				100	100.00	100.00	200		
54	LOUIS SALBATO	Brownville Ohio	Lots 18 to 24 Incl. Blk. 6				610	87.14	536.00			
55	FRED GUSTAFSON	824 W. Adams St. Trinidad Colo.	Center 50' Lots 25 to 30 Incl. Blk. 6				250	41.67	3.00		NEW HOUSE, NO ASSESSMENT	
56	ALFRED M. FREYTA	2841 E. 9th St. Oakland Calif.	S. 50' Lots 25 to 30 Incl. Blk. 6				300	72.00	72.00			
57	PATRICK & CEPHROSA E. DURAN		Lots 1-2 Blk. 1				200	100.00	200.00	590		
58	DOMENIC PIASSOLI & JAMES PIASSOLI		Lots 3 & 4 Blk. 1				200	100.00	200.00	100		
59	MRS. RAYMUNDO PENA	308 E. Kansas Ave. Trinidad Colo.	Lot 5 Blk. 1				100	100.00	100.00	170		
60	AGOSTINO PARESE	HOEHNE Colo.	Lot 6 Blk. 1				100	100.00	100.00	160		
61	PAUL MILETELLO	722 Rio Alley Trinidad Colo.	Lot 7 Blk. 1				70	70.00	70.00	260		
62	ABUNDO & MANUELITA MARTINEZ	314 E. Kansas Ave. Trinidad Colo.	Lot 8 Blk. 1				30	30.00	30.00	100		
63	MANUEL & CRESCENCIO DURAN	316 E. Kansas Ave. Trinidad Colo.	Lot 9 Blk. 1				20	20.00	20.00	210		
64	W.C. FULLER		Lot 10 Blk. 1				40	40.00	40.00			
65	ROGER DI GIACOMO	225 E. Johnson Ave. Trinidad Colo.	Lots 13 & 14 Blk. 2				530	175.67	148.00			
66	MOISES & ISARIA GARCIA	230 E. Kansas Ave. Trinidad Colo.	Lots 15 & 16 Blk. 2				230	115.00	96.00	290		
67	FRANCISQUITA & FRANCISCO SEGURA	801 Rosita Ave. Trinidad Colo.	Lot 17 Blk. 2				130	130.00	130.00	160		
68	APOLINARIO & HUANARO VALERIO	223 E. Colorado Ave. Trinidad Colo.	Lots 18 to 21 Incl. Blk. 2				500	125.00	500.00	410		
69	FRANCES AND JIM LAMARTINA	221 E. Colorado Ave. Trinidad Colo.	Lot 22 & 23 Blk. 2				250	125.00	250.00	740		
70	TONY & IDA ABEYTA	716 Rio Alley Trinidad Colo.	Lot 24 Blk. 2				120	120.00	120.00	360		
71	VERA NEWCOMB	720 Park St. Trinidad Colo.	Lots 25-26-27-28 Blk. 2				250	62.50	188	660		
72	FRANK TRUJILLO	722 Rio Alley Trinidad Colo.	TERRACE Add NE 1/4 S13 T33S R64 W									
73	FRANK & JOHN VELTRI	704 Spruce Trinidad Colo.	Lots 13 & 14 Blk. 1				540	270.00	540.00	1920		
74	MARGARET L. & CECILIA SHANNON	706 Rio Alley Trinidad Colo.	Lot 15 Blk. 1				270	270.00	270.00	440		
75	COLORADO CHEESE CO.	% Paul Surace 704 San Pedro St. Trinidad	Lot 16 Blk. 1				170	170.00	170.00	570		
76	CHARLES E. GLAVIANO	112 E. 3rd St. Trinidad Colo.	Lots 11 & 12 Blk. 1				720	360.00	720.00	4000		
77	JENNIE ALISHIO	724 24th. Ave. So. Seattle Wash.	Lots 9 & 10 Blk. 1				600	300.00	600.00			
78	JOSEPHINE ZANOLINI	205 ANIMAS St. Trinidad Colo.	Lots 7 & 8 Blk. 1				600	300.00	600.00			
79	V. MILETELLO	722 Rio Alley Trinidad Colo.	Lot 6 Blk. 1				300	300.00	300.00	630		
80	JAMES BOCHARDO	466 W. Main St. Trinidad Colo.	Lot 5 Blk. 1				300	300.00	300.00	610		
81	TONY GONZALES	726 San Pedro Trinidad Colo.	Lot 4 Blk. 1				300	300.00	300.00	480		
82	J. F. SHERMAN		Lot 3 Blk. 1				300	300.00	300.00	430		
83	DOMENICA VILLANI	734 San Pedro St. Trinidad Colo.	Lots 1 & 2 Blk. 1				450	225.00	450.00		NO ADDRESS GIVEN	
84	S.N. HADAD		Lot A Blk. 1				500	500.00	500.00	560		
4	EPIFANO DOMINGUEZ											
5	ALEX CONIGLIO											
6	PAULA COSTA											
85	ATCHINSON TOPEKA & SANTA FE R.R.	Amerillo Texas	NE 1/4 Sec. 13 Base Lands, T. 33S. R. 64W.	0.361	0.144	0.144	2065	5720	824	2345		
86	RUDY ICABONE	716 N. Commercial St., Trinidad Colo.	Tract in Blk. 5	0.249	0.249	0.249	80	200.80	50.00	250		
87	THOMAS SAYERS	602 N. Commercial St., Trinidad Colo.	Box 445 Trinidad Colo. Tract in Blk. 5	0.161	0.161	0.161	40	248.45	40.00	190		
			% Dazzio & Nigro, Atty. 1st. Nat'l. Bnk. Trinidad	0.079	0.079	0.079	50	635.32	50.00	180		
			SW 1/4 Sec. 7 & NW 1/4 Sec. 18 T33S, R64W & NE 1/4 Sec. 13 T33S, R64W		3.621	3.621						
			Baca Lands, NE 1/4 Sec. 13 T. 33S. R. 64W.	0.219	0.219	0.219	1600	7306	1600	4500		
			Baca Lands, T. 33S. R. 64W.	0.359	0.128	0.128	1650	4596	588	4250		


S.W. 4 Sec. 7
T.33 S. R.63 W.

TRINIDAD

FED. ROAD DIST. NO.	STATE	FED. AID PROJ. NO.	SHEET NO.	TOTAL SHEETS
3	COLO.	UI 002-3(1)	4	

RIGHT OF WAY

Rev. 5-3-48-T.L.K.
Rev. 4-7-49 T.L.K.

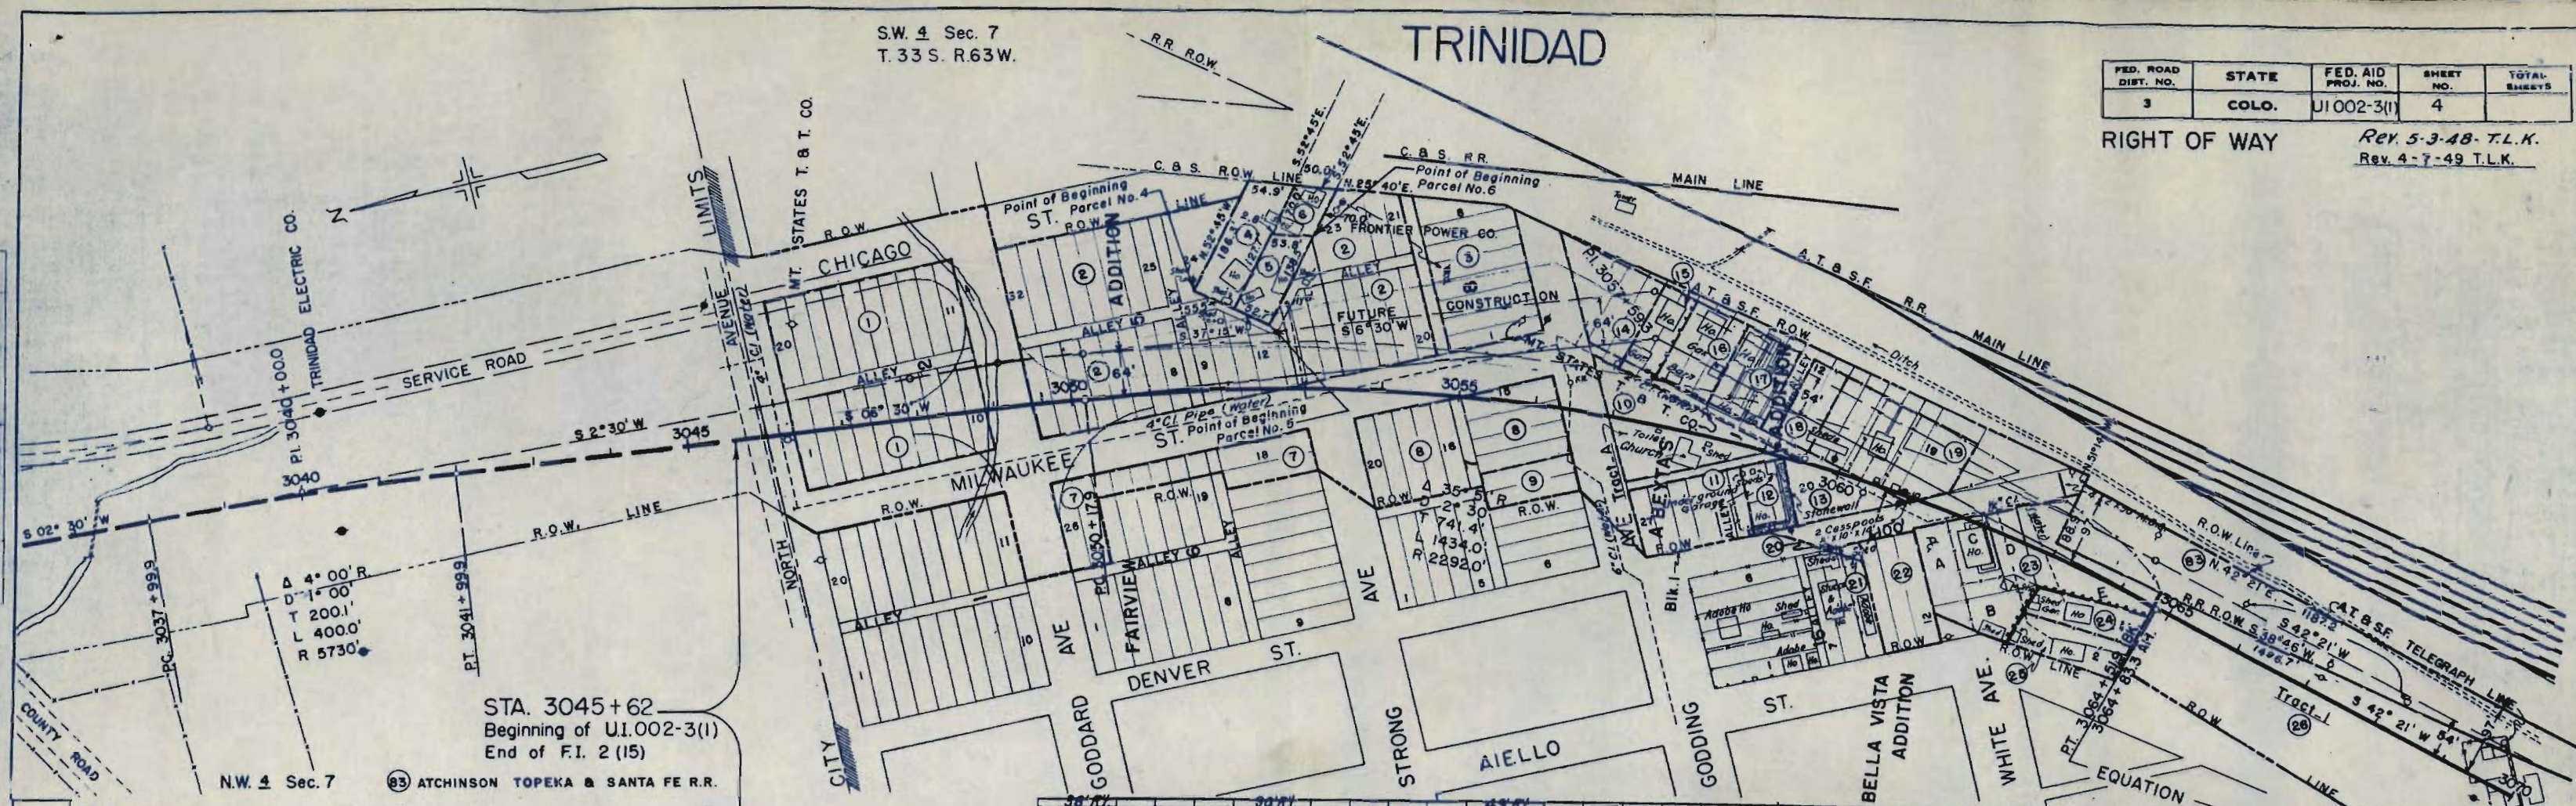

STA. 3045+62
Beginning of U.I.002-3(1)
End of F.I. 2 (15)

N.W. 4 Sec. 7

83 ATCHINSON TOPEKA & SANTA FE R.R.

1 LAS ANIMAS COUNTY

9 PETE KLAY

18 MANUEL LUCERO

2 LAS ANIMAS COUNTY

10 IGLESIA DE DIOS EN CRISTO JESUS

19 W.P. GREGORY

3 LAS ANIMAS COUNTY

11 IGLESIA DE DIOS EN CRISTO JESUS

20 DELFINA LOPEZ

4 EPIFANO DOMINGUEZ

12 LOUIS & THRESA GARCIA

21 MOISES GARCIA

5 Estate of COLOGERO CONIGLIO, Dec'd.

13 Estate of WALTER C. PEARCE, Dec'd.

22 ARTHUR G. DOUGHERTY

6 PAOLO COSTA

14 BEN CREE

23 GREGORIO CRESPI (TRACTS B,C,D&E)

7 PETE KLAY

15 Estate of H.F. HANSON, Deceased

24 Estate of W.B. HAMERSLOUGH, Dec'd. (TR. A)

8 PETE KLAY


16 NELLIE A. SMITH

25 MIGUEL ANTONIO VIGIL

26 NARCISO B. & CARMELITA G. BUENO

27 J.O. PACKER, ESTATE

EXCAVATION
EMBANKMENT + 26 %
BORROW
STA. YD. OVERHAUL
YD. M. OVERHAUL
BORROW SOURCE

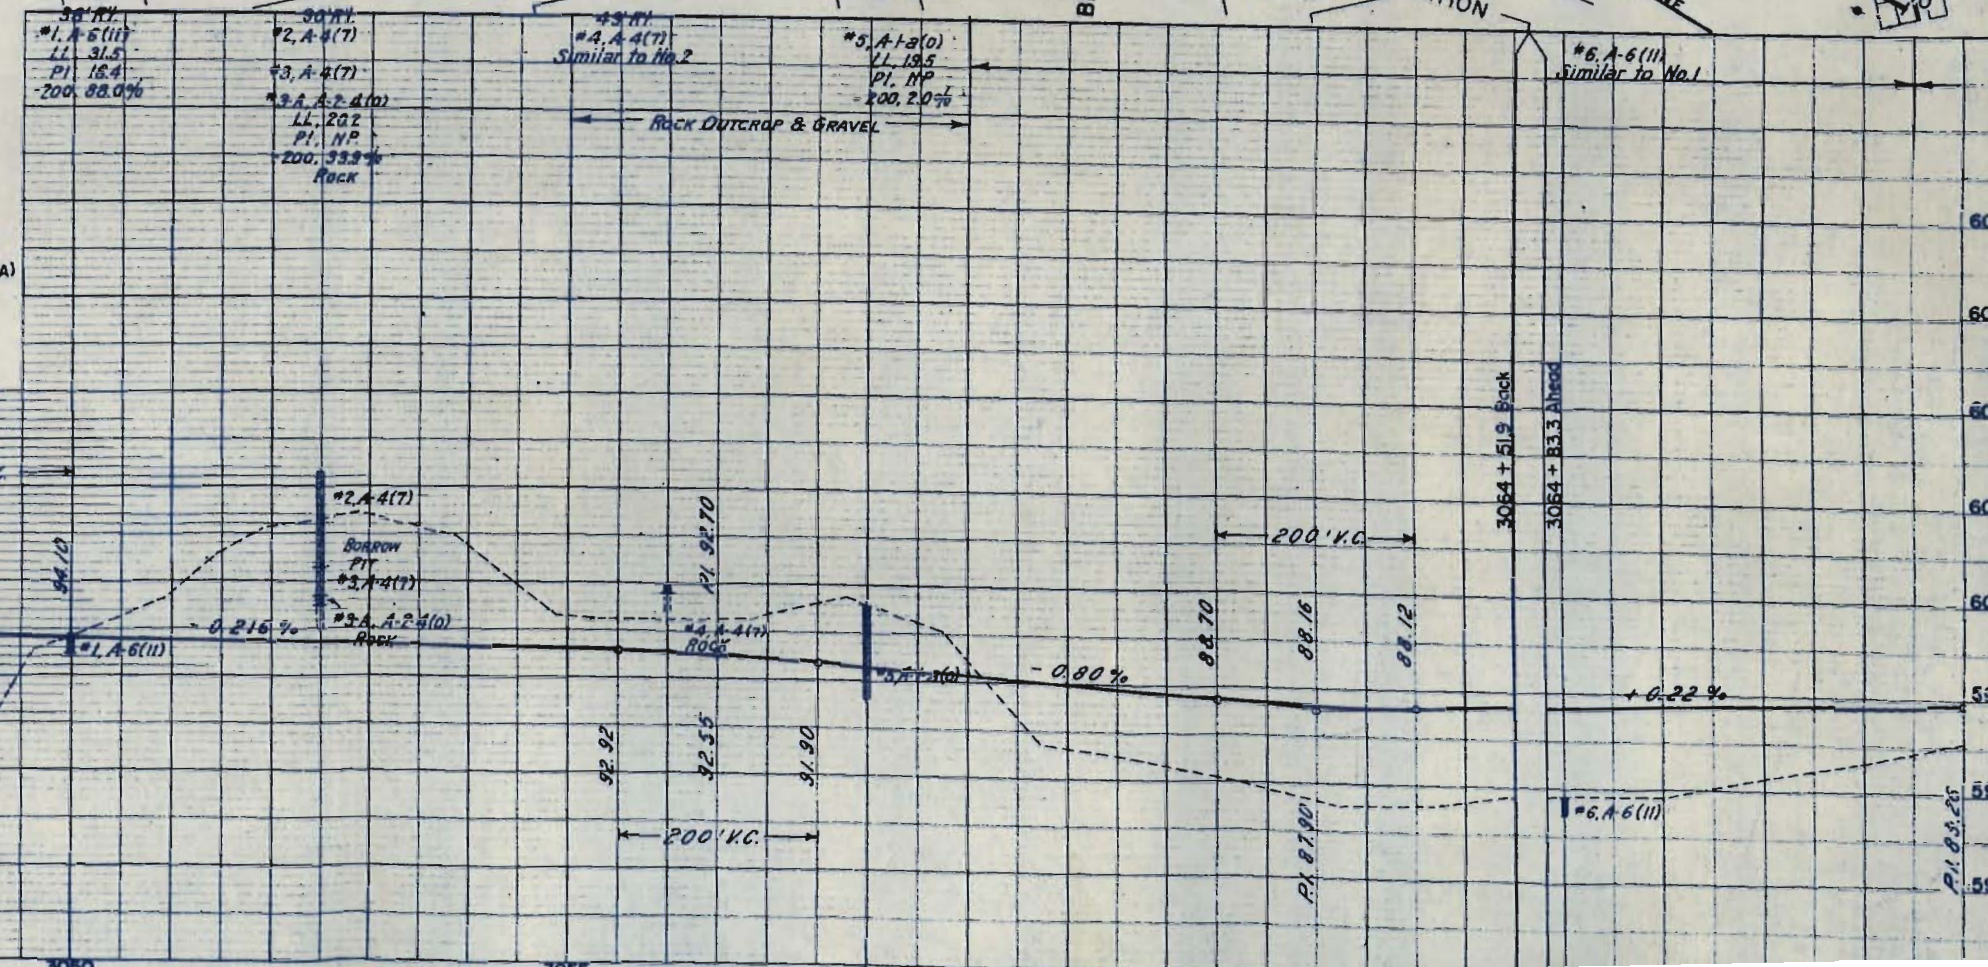



S.W. 4 Sec. 7
T.33 S. R.63 W.

TRINIDAD

FED. ROAD DIST. NO.	STATE	FED. AID PROJ. NO.	SHEET NO.	TOTAL SHEETS
3	COLO.	UI 002-3(1)	4	

RIGHT OF WAY



See Revised Sheet
for Row width
18-19

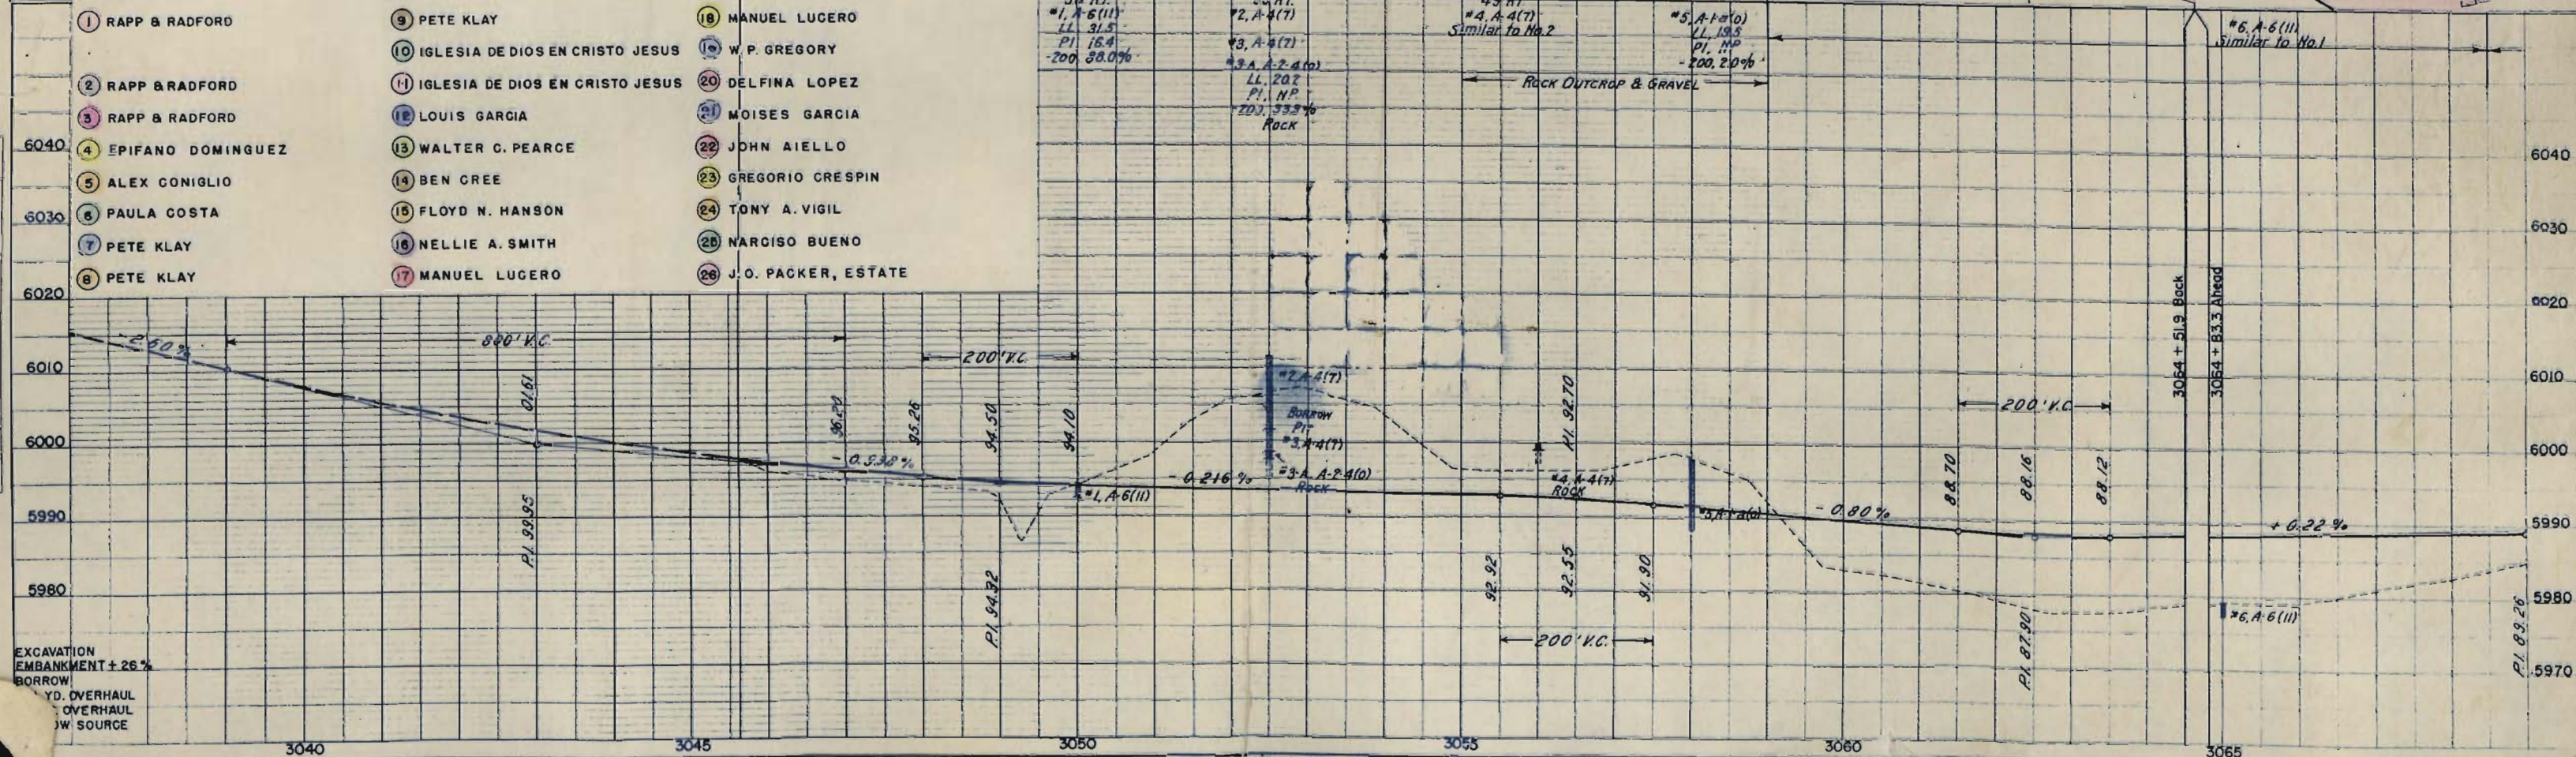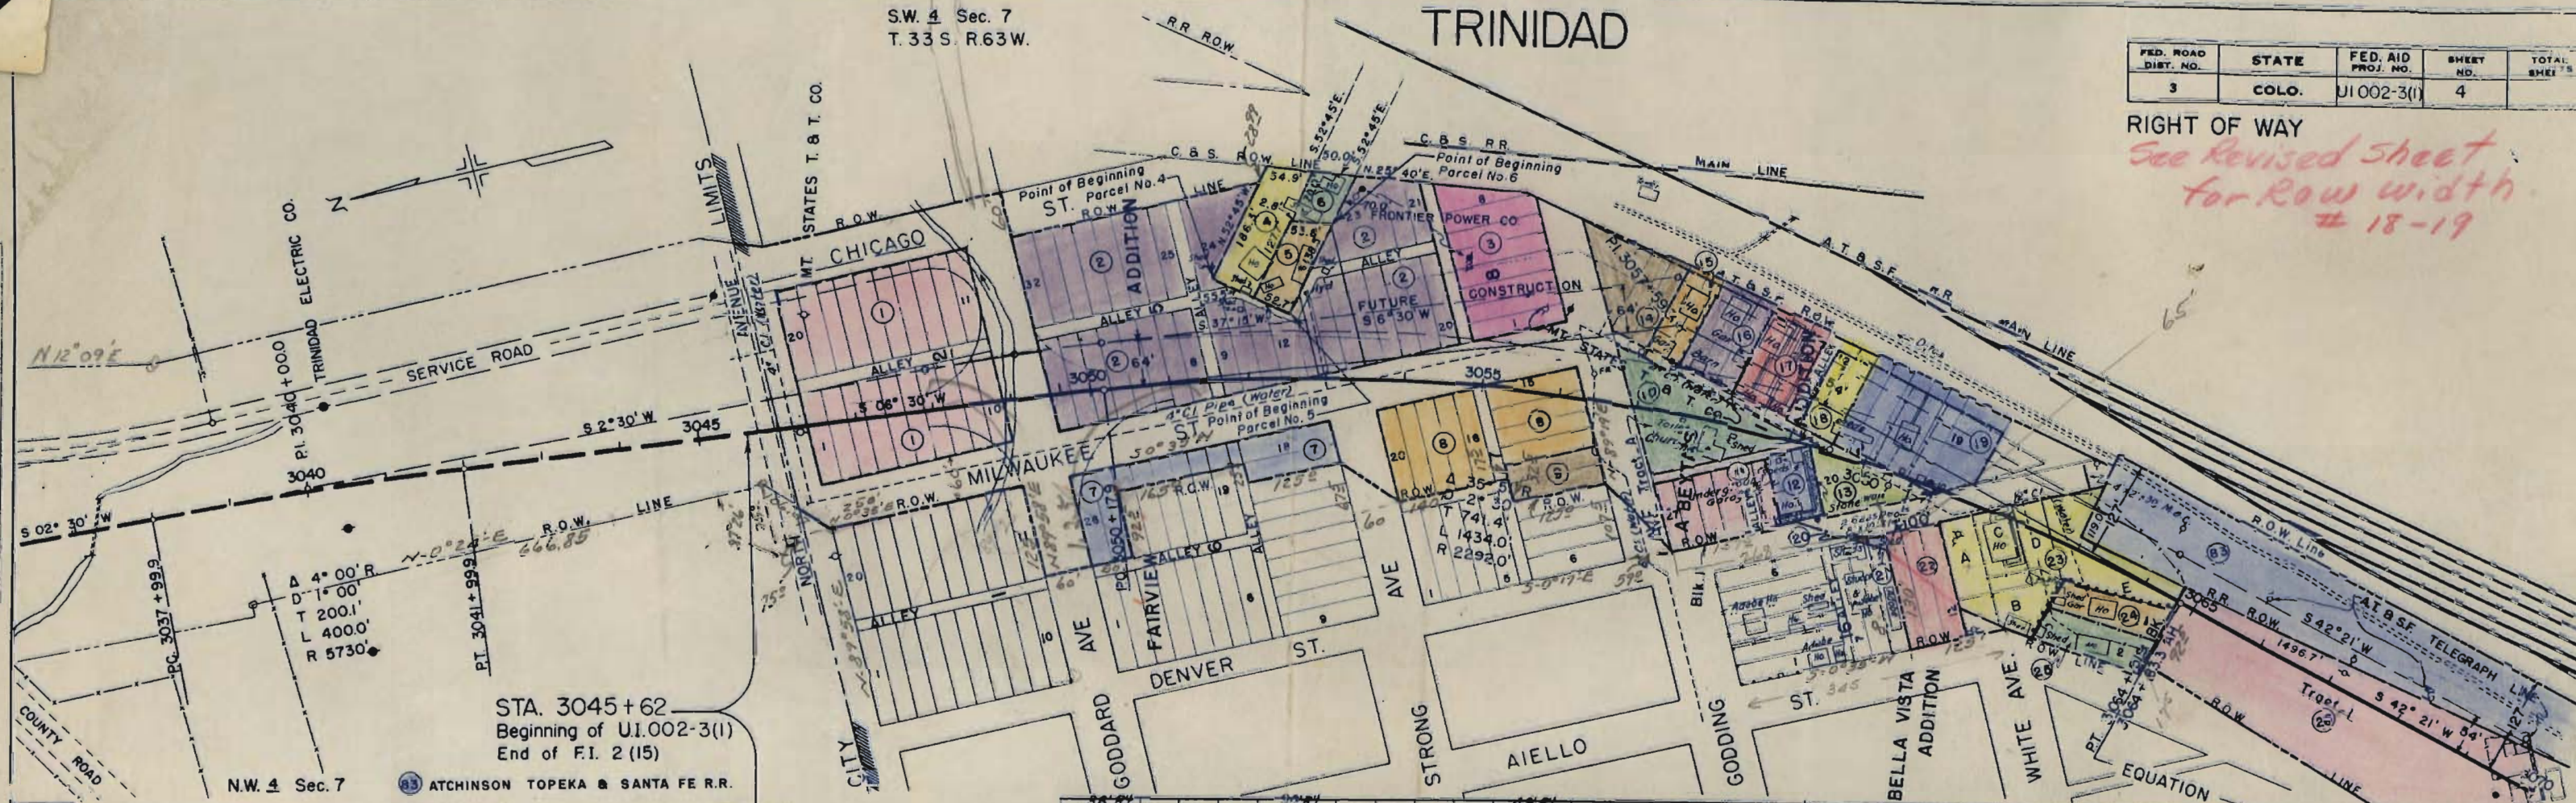

EXCAVATION
EMBANKMENT + 26%
BORROW
ROAD OVERHAUL
ROAD OVERHAUL
ROAD SOURCE

N.E. 4 Sec. 13
T. 33 S., R. 64 W.

RIGHT OF WAY

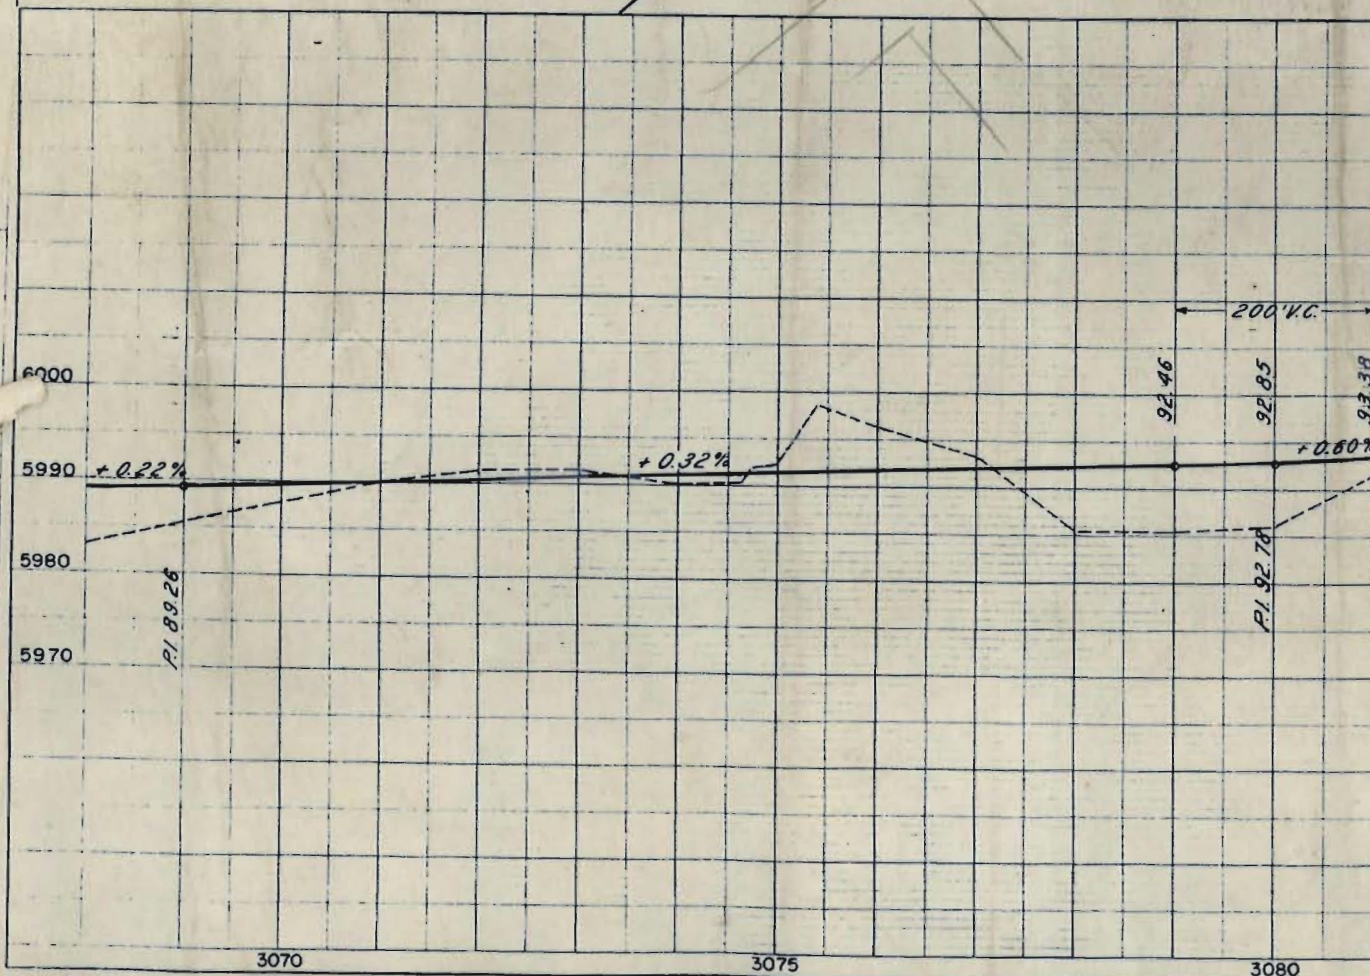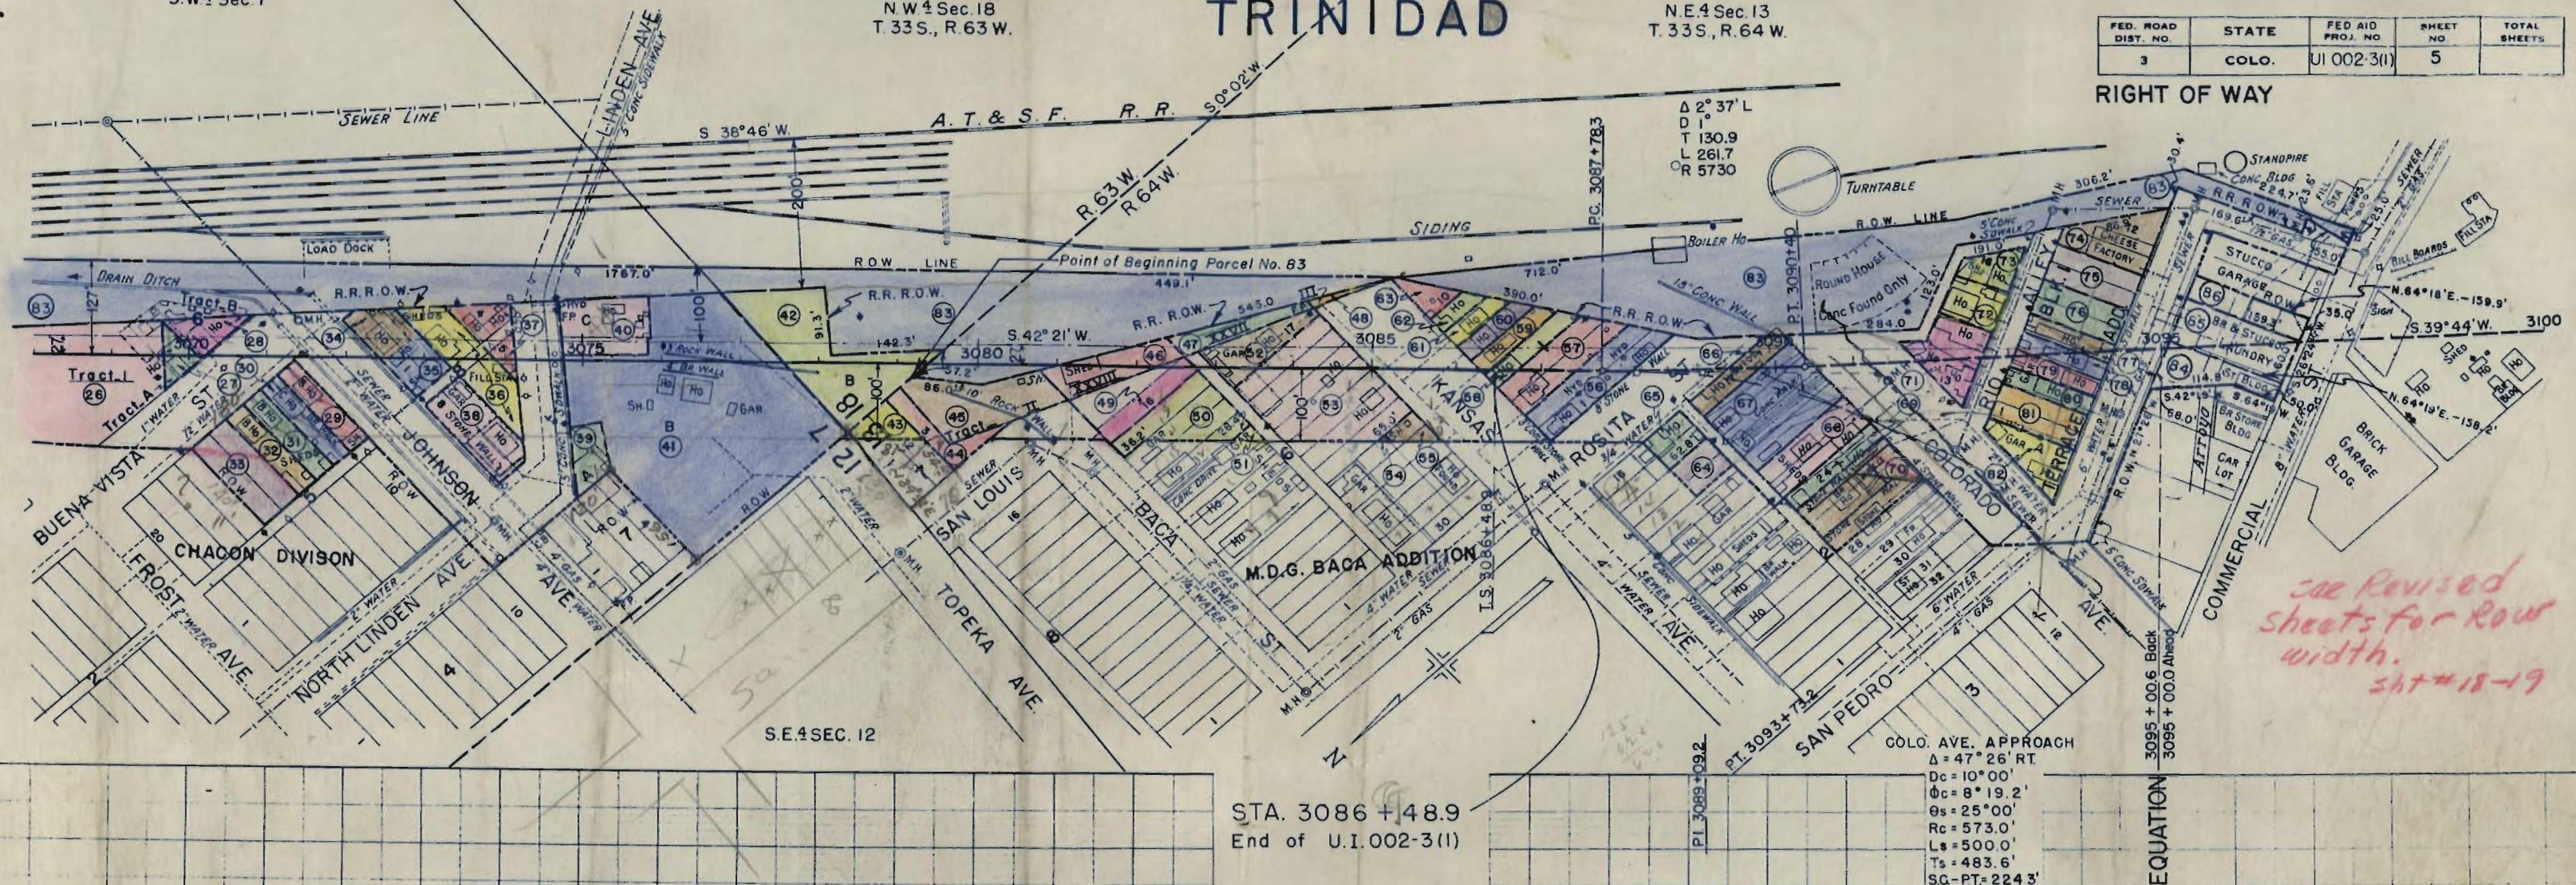

- | | | | |
|------------------------|---------------------------------|------------------------------------|-------------------------------------|
| 26 J.O. PACKER, ESTATE | 43 ROSENWALD BROS. | 60 P. MILETELLO | 77 JOSEPHINE ZANOLINI |
| 27 D. MONTOYA | 44 E.E. BOWEN | 61 ABUNDO & MANUELITA MARTINEZ | 78 V. MILETELLO |
| 28 E. VIGIL | 45 E.E. BOWEN | 62 MANUEL & CRESCENCIO DURAN | 79 JAMES BOCHARDO |
| 29 J.C. SANTISTEVAN | 46 JOE MORASKY | 63 DORCAS A. FULLER | 80 TONY GONZALES |
| 30 H.W. BERRY SR. | 47 JOE MORASKY | 64 ROGER DI GIACOMO | 81 J.F. SHERMAN |
| 31 TONY STANCATO | 48 E.E. BOWEN | 65 MOISES & ISARIA GARCIA | 82 DOMENICA VILLANI |
| 32 J.P. GLOW | 49 E.E. BOWEN | 66 FRANCISQUITA & FRANCISCO SEGURA | 83 ATCHINSON TOPEKA & SANTA FE R.R. |
| 33 I.G. LEWIS | 50 EDNA B. SNELSON | 67 APOLINARIO & NUANARO VALERIO | 84 SN.HADAD |
| 34 MIKE GURULE | 51 HAZEL GUM | 68 MARIA LA MARTINA | 85 RUDY ICABONE |
| 35 RAYMOND GOMEZ | 52 BARTOLO DOLCE | 69 TONY & IDA ABEYTA | 86 THOMAS SAYERS |
| 36 VICTOR GURULE | 53 LOUIS SALBATO | 70 VERA NEWCOMB | |
| 37 J.E. ABEYTA | 54 FRED GUSTAFSON | 71 FRANK TRUJILLO | |
| 38 FRANK LA CRUE | 55 ALFRED M. FREYTA | 72 FRANK & JOHN VELTRI | |
| 39 FRANK LA CRUE | 56 PATRICK & CEPHROSAA E. DURAN | 73 MARGARET L. & CECILIA SHANNON | |
| 40 ARMENIO GOMEZ | 57 LOUIS SANCHEZ | 74 COLORADO CHEESE CO. | |
| 41 E. CHACON | 58 MRS RAYMUNDO PENA | 75 CHARLES E. GLAVIANO | |
| 42 E. CHACON | 59 TOM MIGLIA | 76 JENNIE ALISHIO | |