


TITLE SHEET

D. R. Andrew

STATE DEPARTMENT OF HIGHWAYS DIVISION OF HIGHWAYS—STATE OF COLORADO

PLAN AND PROFILE OF PROPOSED FEDERAL AID PROJECT NO. US 0016(37) STATE HIGHWAY NO. 16 EL PASO COUNTY RIGHT OF WAY

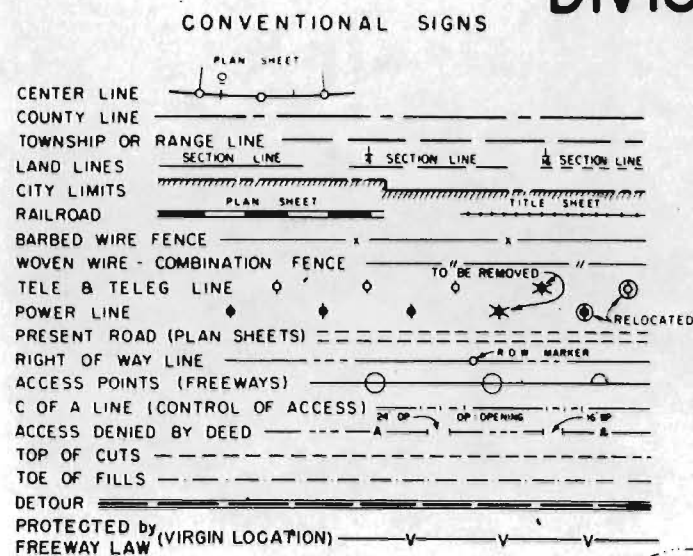

SCALES OF ORIGINAL DRAWINGS
ON PLAN, 1 IN. = 100 FEET
ON DETAIL SHEET 1 IN. = 50 FEET
R.O.W. LENGTH OF PROJ. = 0.454 MI.

FEDERAL ROAD REGION NO.	DIVISION	PROJECT NUMBER	SHEET NO.	TOTAL SHEETS
VIII	COLORADO	US 0016 (37)	1	4


RIGHT OF WAY
SOUTH OF WIDEFIELD

REVISIONS	
2-14-75	Add CONST. BEG. & END STA. 6M

INDEX OF SHEETS

- 1 Title Sheet
- 2 Tabulation of Properties Sheet
- 3,4 Line Sheets

FILE COPY
DO NOT REMOVE

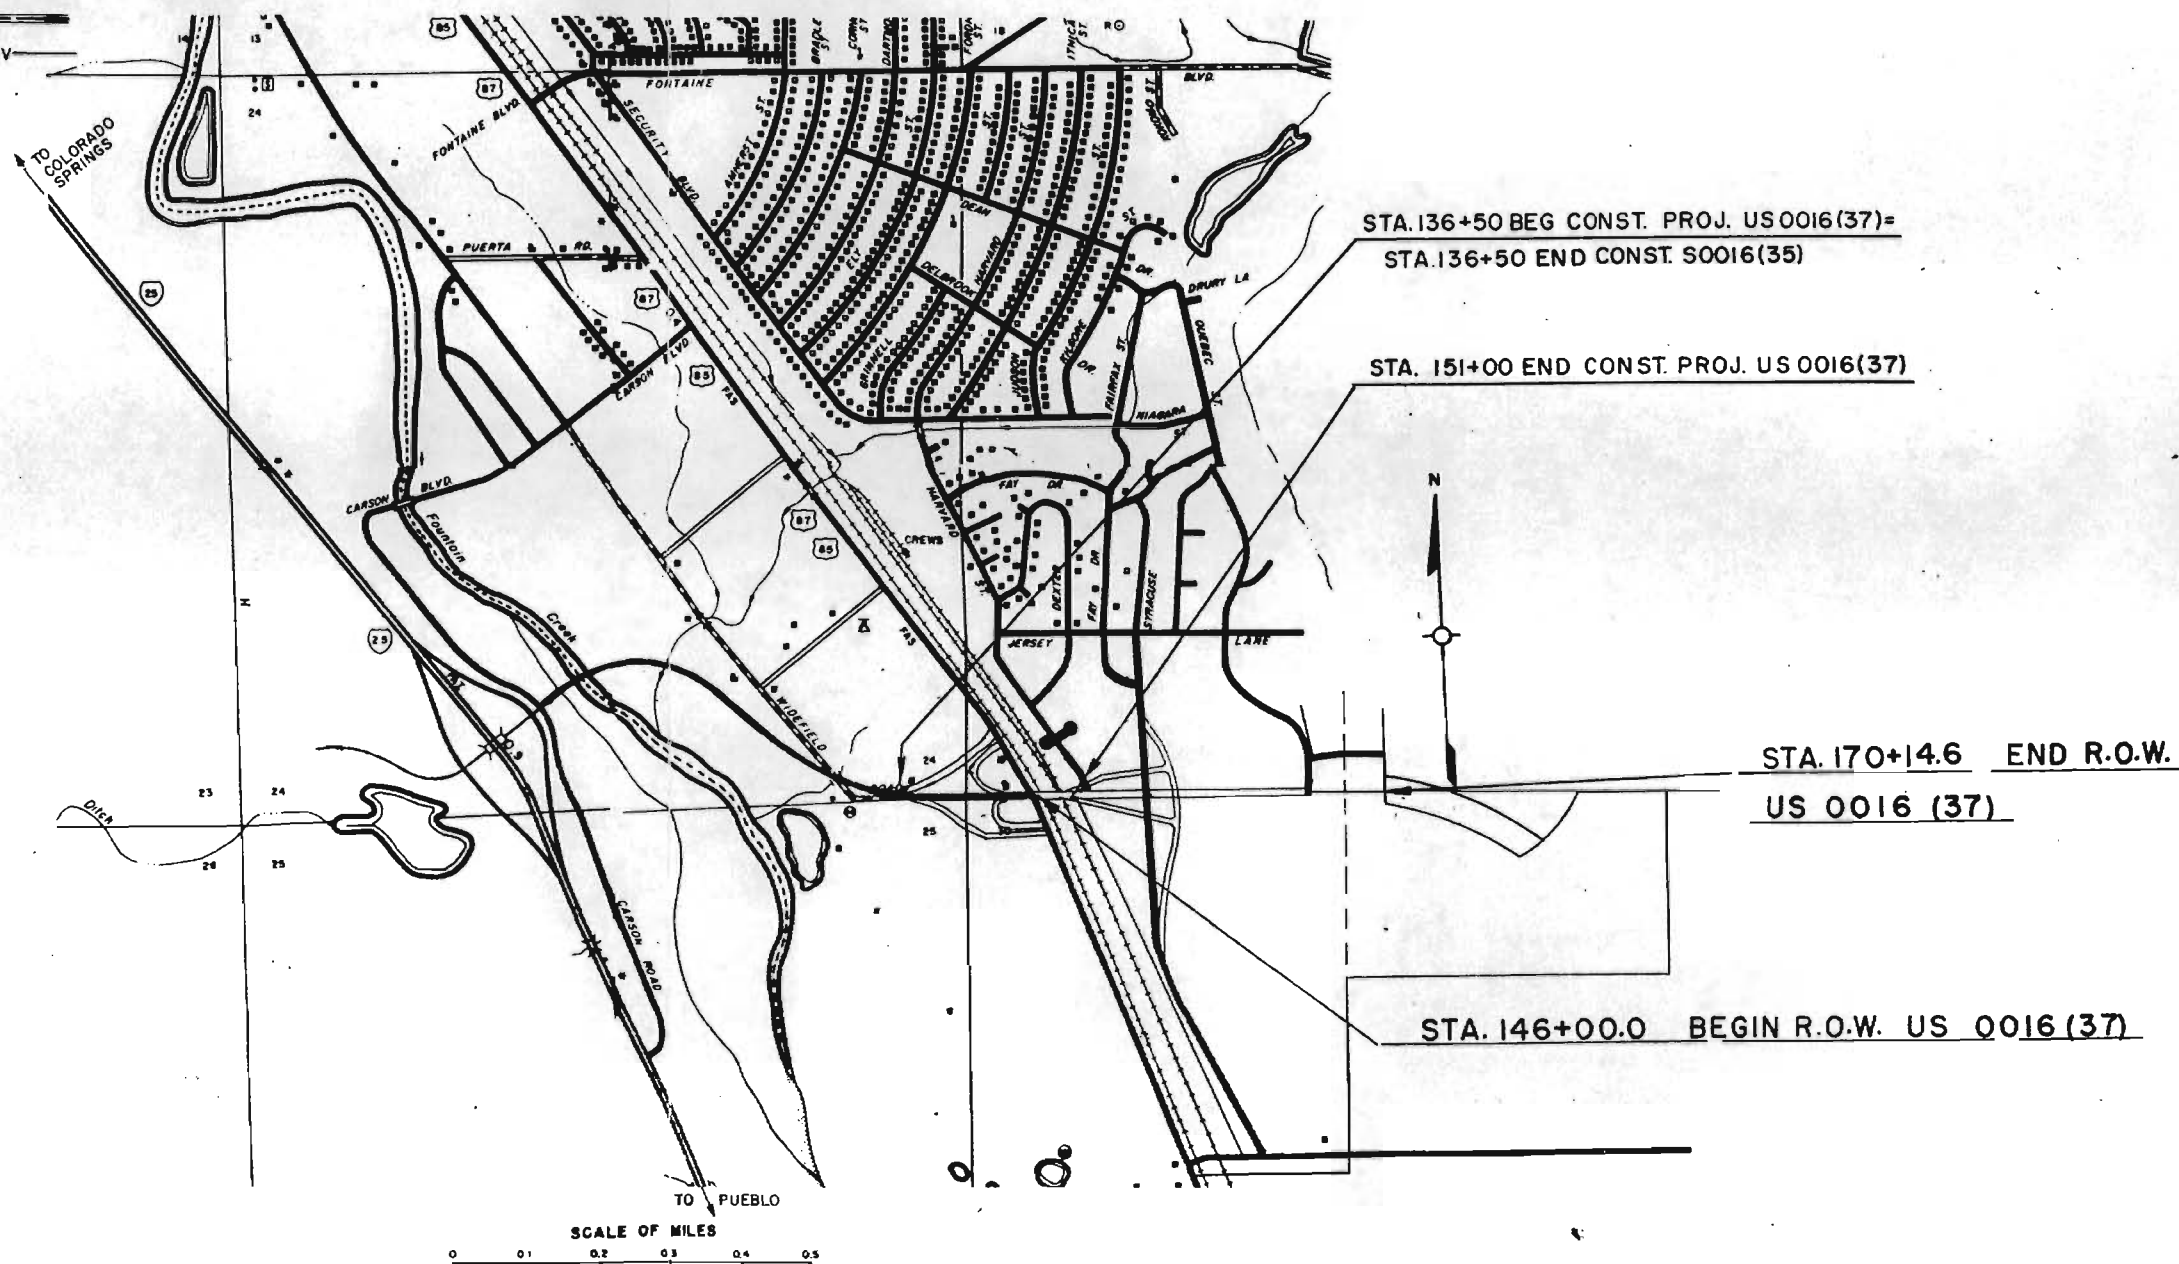


R. O. W. TABULATION OF PROPERTIES IN EL PASO COUNTY S.H. No.16 PROJ. US 0016(37)

FEDERAL ROAD DISTRICT	PROJECT NO.	SHEET NO.
9 COLORADO	US 0016(37)	2

RIGHT OF WAY SOUTH OF WIDEFIELD

PARCEL NO.	OWNER	ADDRESS	LOCATION	AREA IN ACRES			PURCHASE DATA					REMARKS	NO.
				PARCEL	TO BE ACQUIRED	REMAINDER	LAND	IMPROV'M'TS	DAMAGE	MISC.	TOTAL		
			T. 15 S. R. 65 W.			LT. RT.							
ER 19	THE DENVER & RIO GRANDE WESTERN R.R. CO.		S.W. 1/4 SEC. 19	13636 SQ. FT.	13636 SQ. FT.								
			N.W. 1/4 SEC. 30										
ER 20	THE ATCHISON TOPEKA & SANTA FE RAILWAY CO.		S.W. 1/4 SEC. 19	15331 "	15331 "								
			N.W. 1/4 SEC. 30										
21	MARY ALICE SCUDERI, JOHN JANITELL JR. and RICHARD JANITELL		N.W. 1/4, N.W. 1/4 SEC. 30	0.02	0.02	147.02							
22	WIDEFIELD HOMES INC.		WILSONS WIDEFIELD ADDITION NO. 6 TRACT 'D'	1.51	1.51	0.50							
23	MARY ALICE SCUDERI, JOHN JANITELL JR., and RICHARD JANITELL		N 1/2 SEC. 30	10.36	10.36	See Parcel 21							
24	WIDEFIELD HOMES INC.		WILSONS WIDEFIELD ADDITION NO. 6 TRACT 'C'	1.47	1.47	2.76							
25	WIDEFIELD HOMES INC.		WILSONS WIDEFIELD ADDITION NO. 6 TRACT 'B'	3.84	3.84	6.63							
26	WIDEFIELD HOMES INC.		S.E. 1/4, S.W. 1/4 SEC. 19	0.28	0.28	1.64							
27	JOHN P. JANITELL		S.W. 1/4, S.E. 1/4 SEC. 19	0.52	0.52	2.78							
TE-25	WIDEFIELD HOMES INC.		WILSONS WIDEFIELD ADDITION NO. 6 TRACT 'B'	0.07	0.07	— —							
TE-25A	WIDEFIELD HOMES INC.		WILSONS WIDEFIELD ADDITION NO. 6, TRACT 'B'	0.14	0.14	— —							

REVISIONS		
11-29-74	Add TE 25, TE 25A	GM

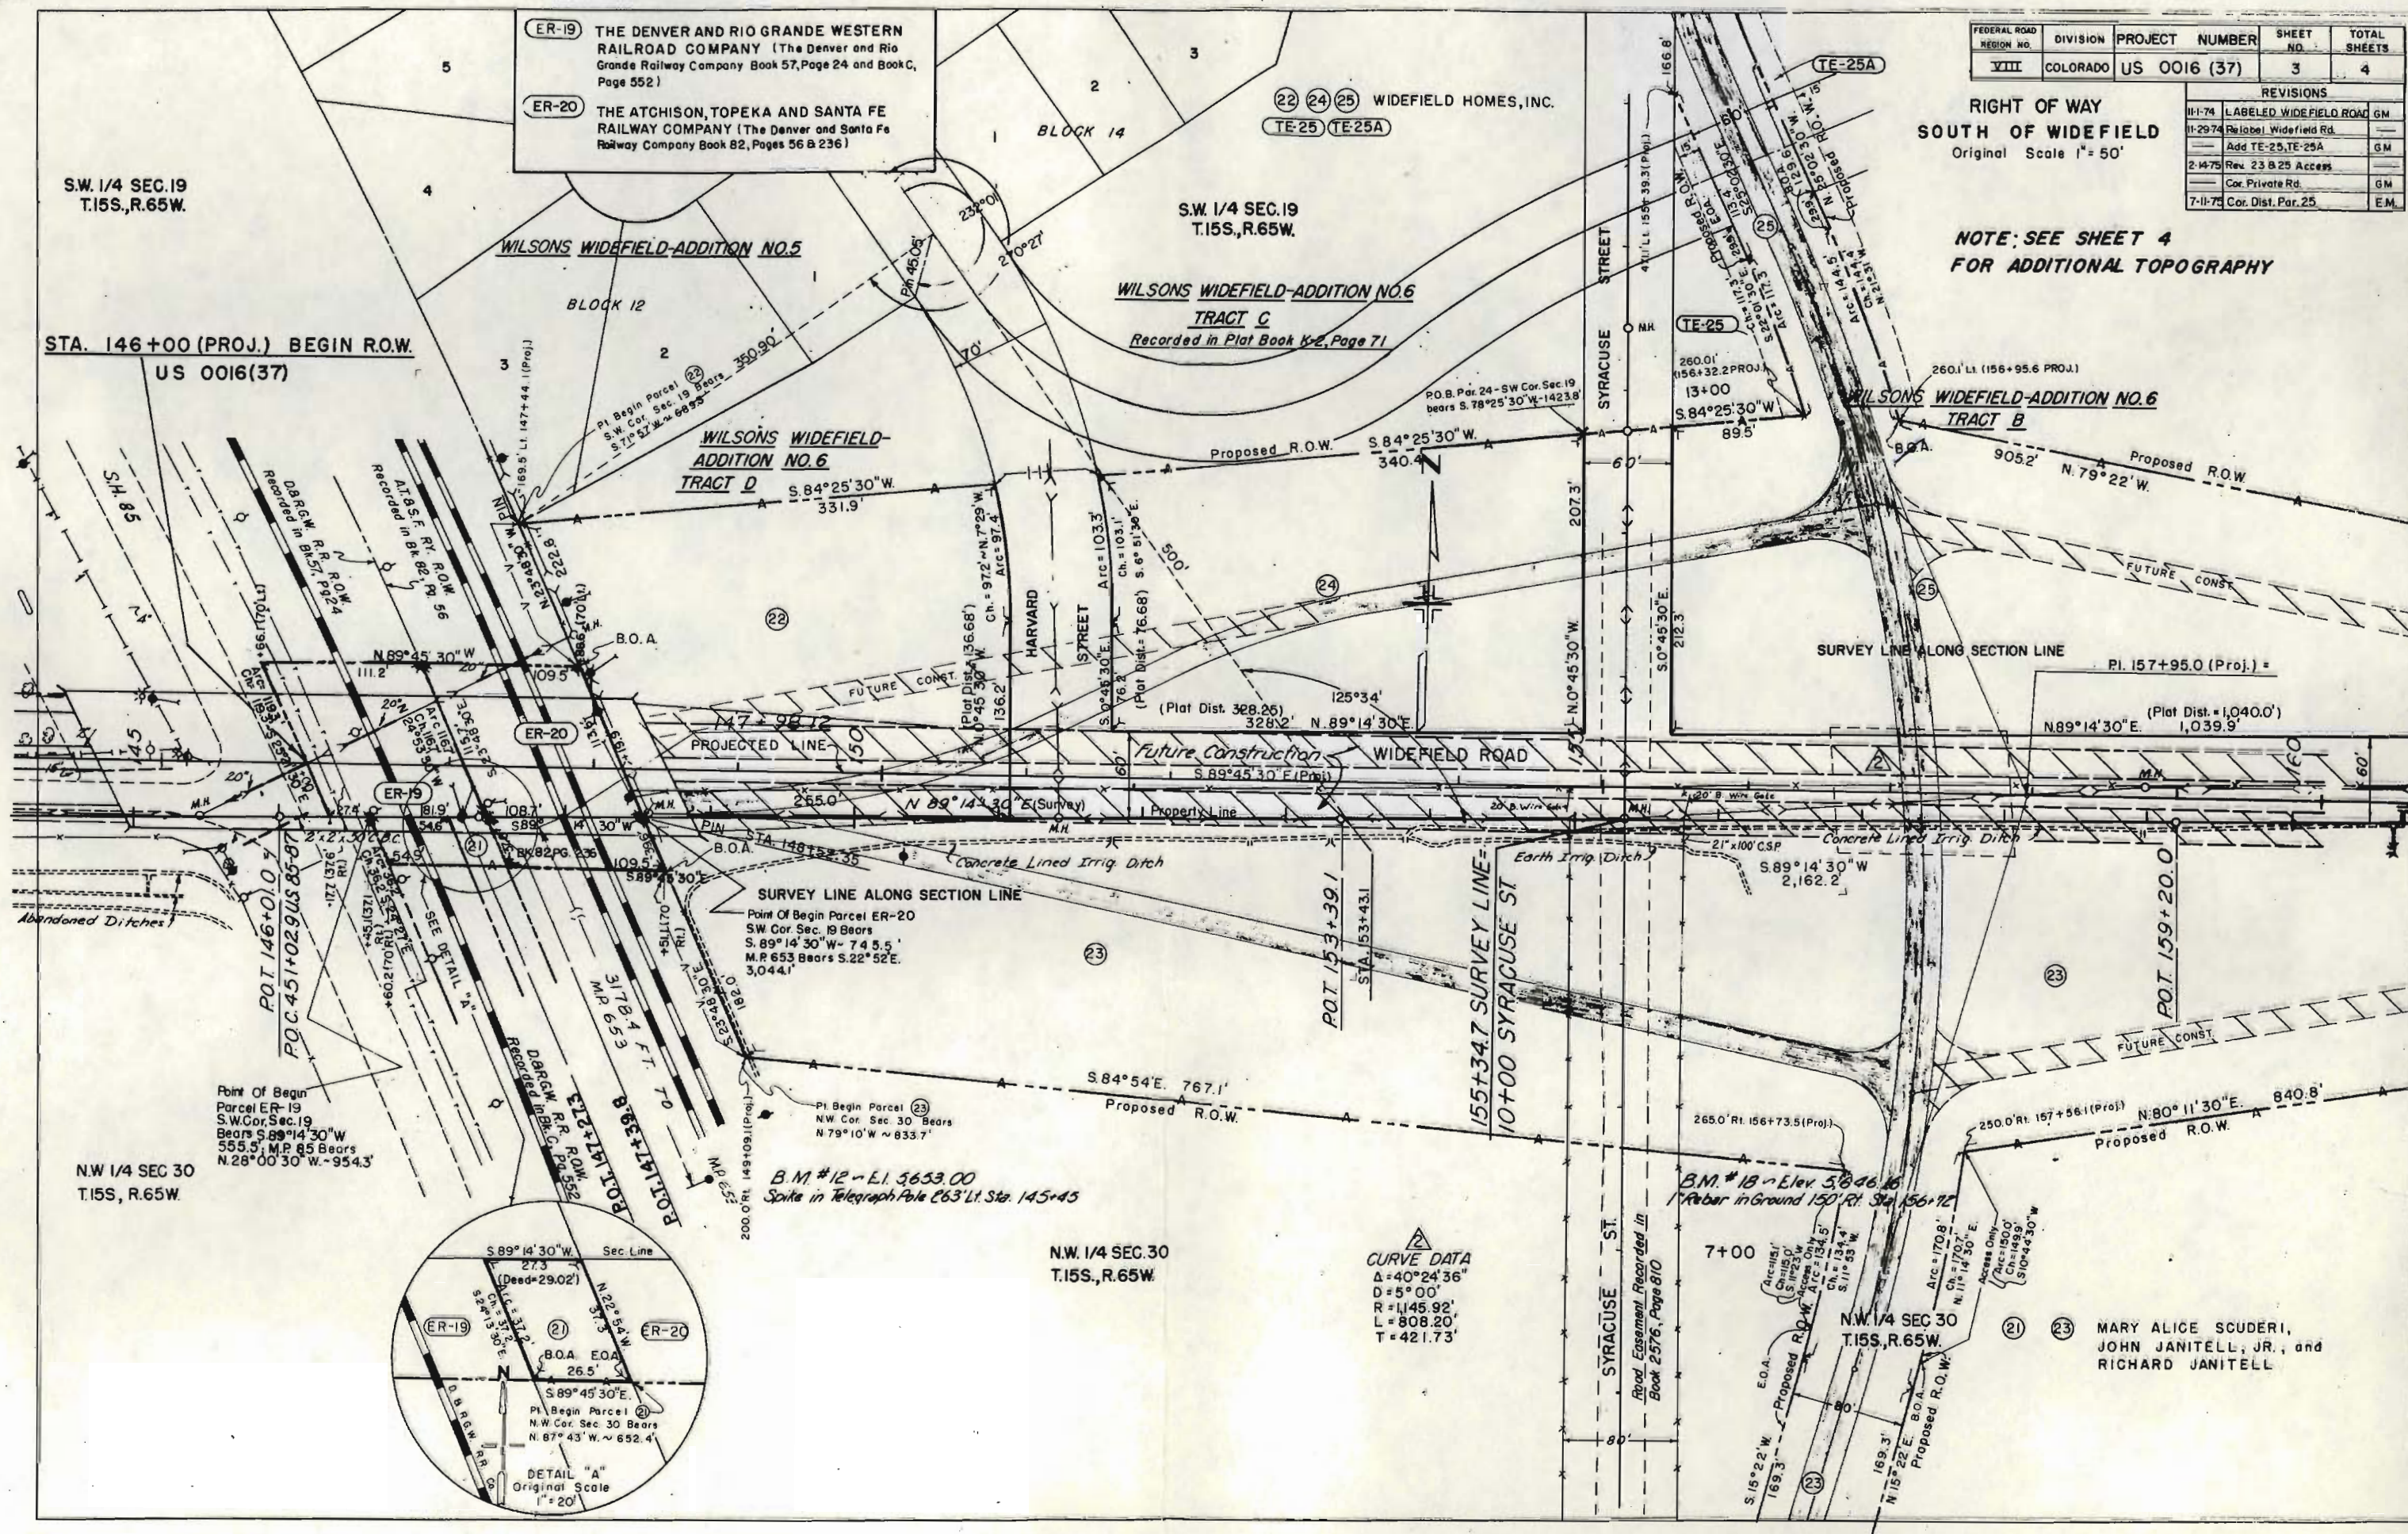

FEDERAL ROAD DISTRICT NO.	PROJ. NO.	SHEET NO.	TOTAL SHEETS
VIII	COLORADO US 0016(37)	4	4

REVISIONS	
11-17-74	LABELED WIDEFIELD RD. G.M.
11-29-74	Revised 11-16-74 Rd. G.M.
2-17-75	Add TE-25, TE-25A G.M.
2-17-75	Revised 2-17-75 Acc. 115 G.M.
1-17-77	Added 2-17-77-2-25-77 G.M.

