

TITLE SHEET

INDEX OF SHEETS

SHEET NO.	TITLE SHEET
2-5	TABULATION OF PROPERTIES
6-16	PLAN AND PROFILE SHEETS SHOWING RIGHT OF WAY

COLORADO DEPARTMENT OF HIGHWAYS

PLAN AND PROFILE OF PROPOSED
FEDERAL AID PROJECT NO. U 001-4(7), U 001-5(7) & F 001-5(12)
STATE HIGHWAY NO. **6508**

OTERO COUNTY
RIGHT OF WAY

INFORMATION OBTAINED FROM AVAILABLE COUNTY RECORDS

SCALES OF ORIGINAL DRAWINGS
ON PLAN 1 IN = 100 FT.
ON PROFILE 1 IN = 100 FT. HORIZONTAL
1 IN = 10 FT. VERTICAL
GRADE LINE ON PROFILE IS SHOWN AS GRADE OF FINISHED ROAD
GROSS LENGTH OF PROJECT =
NET LENGTH OF PROJECT =


FEDERAL ROAD DIVISION NO.	DISTRICT	PROJECT NO.	SHEET NO.	TOTAL SHEETS
9	COLORADO	U 001-4(7) U 001-5(7) F 001-5(12)	1	

RIGHT OF WAY

REVISIONS

CONVENTIONAL SIGNS

PLAN SHEET	TITLE SHEET
CENTER LINE	ROAD MARKER
RIGHT OF WAY LINE	
COUNTY LINE	
TOWNSHIP OR RANGE LINE	
LAND LINES	SECTION LINE 1/4 SECTION LINE 1/8 SECTION LINE
RAILROAD	TITLE SHEET PLAN SHEET
BARBED WIRE FENCE	
COMBINATION WIRE FENCE	
SNOW FENCE	
TELEPHONE & TELEGRAPH LINES	
POWER LINE	
DETOUR	
PRESENT ROAD (Plan Sheets)	
ACCESS DENIED BY DEED	
CONTROL OF ACCESS LINE	

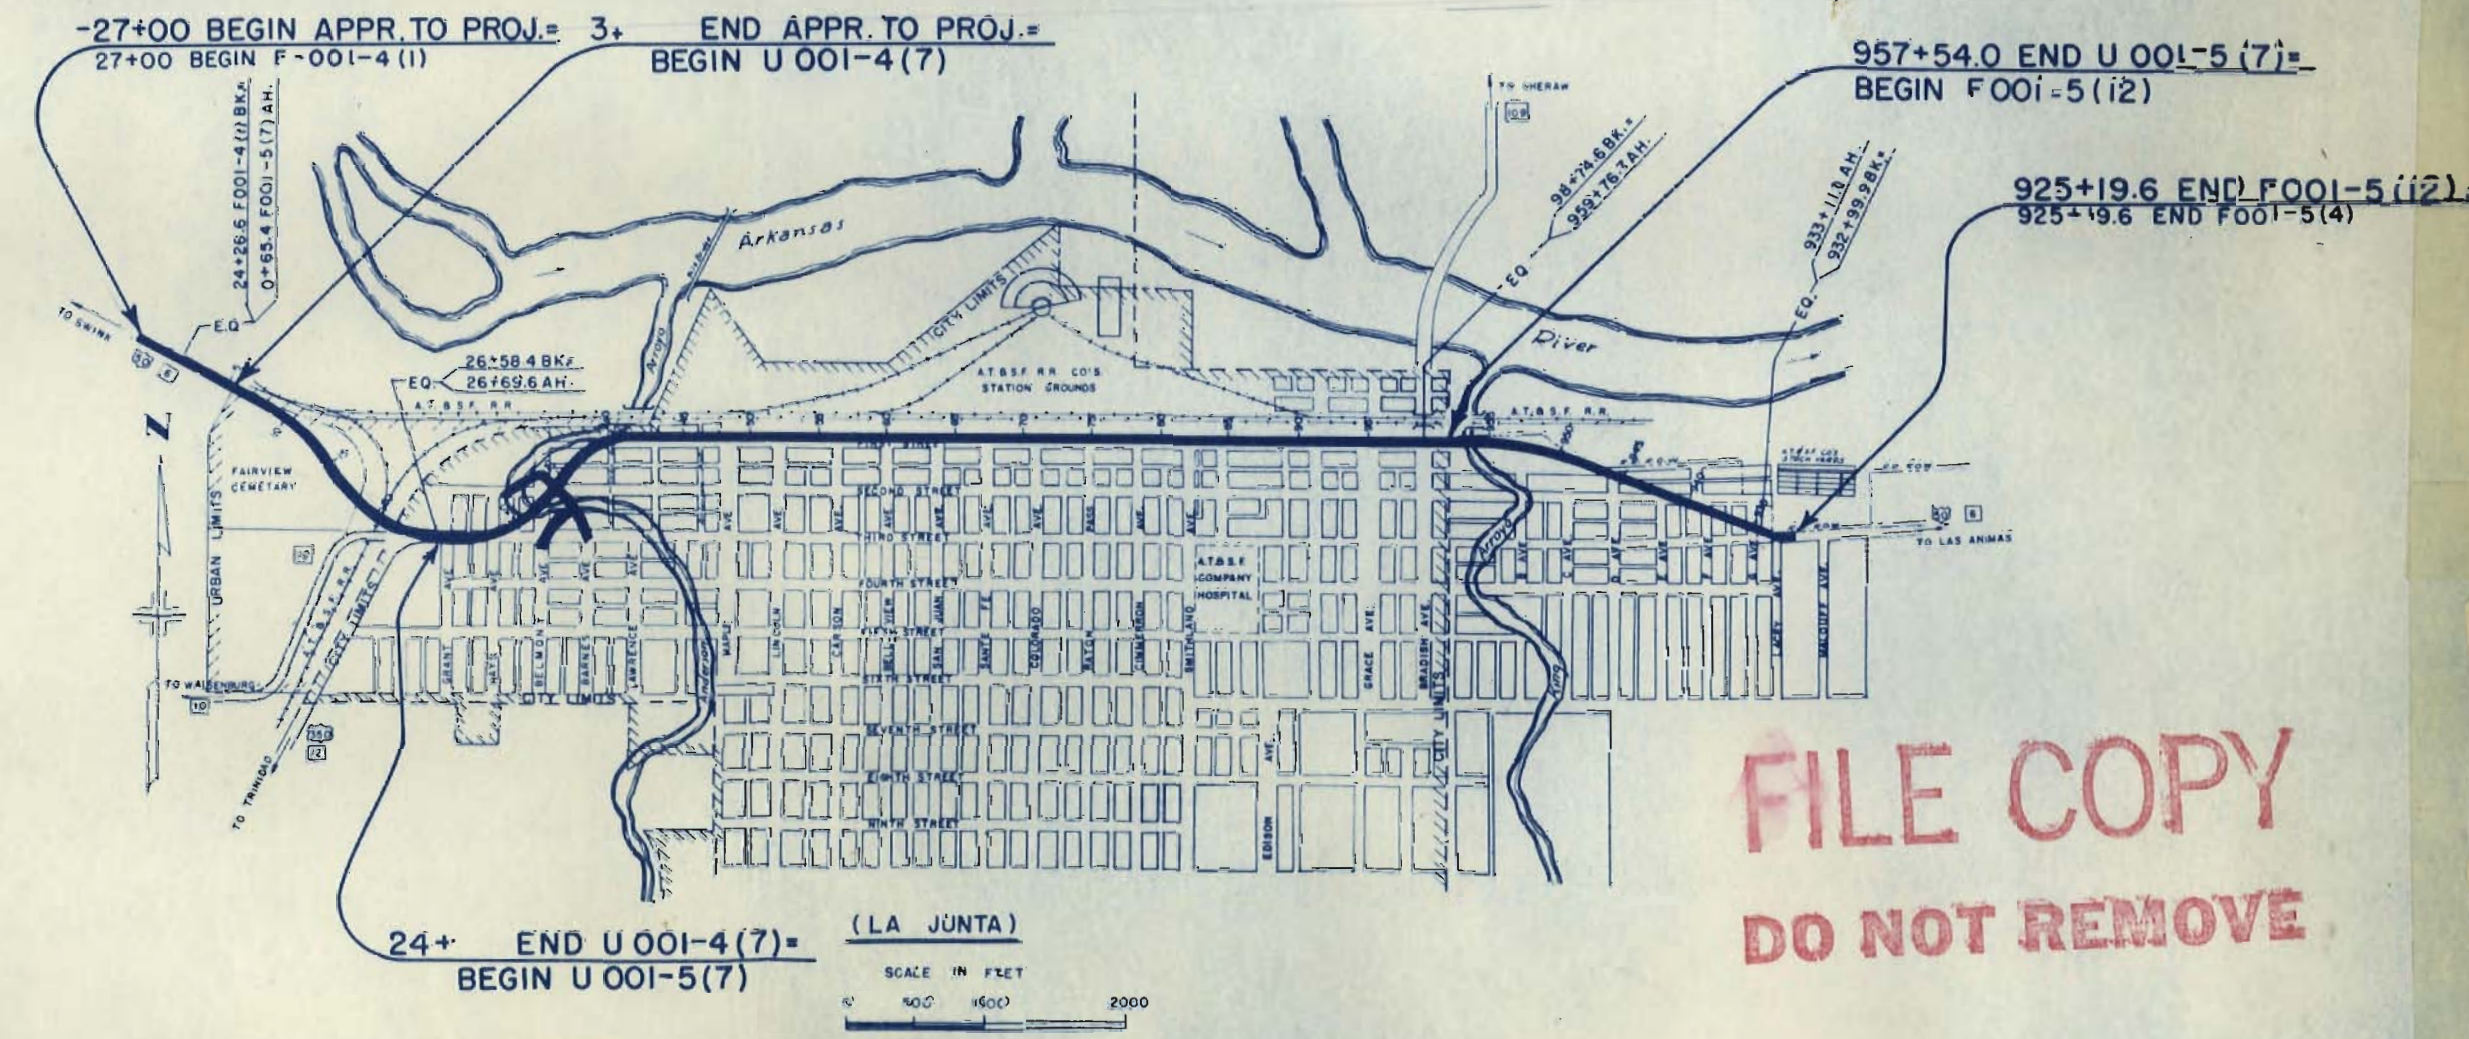

PARCEL NO.	OWNER	ADDRESS	LOCATION	AREA IN ACRES		REMARKS
				PARCEL	TO BE ACQUIRED	
1 REV	CITY OF LA JUNTA, A MUNICIPAL CORP		T.24S, R.55W. SECTION 3 PART OF SW 1/4	8.574	4.717	\$16,450.00 July 1959 - Includes Parcels 1, 24-A, 25, 26-A, 27, 28
ER-2	THE ATCHISON, TOPEKA & SANTA FE RY. CO.		PART OF SW 1/4	0.866	0.866	
3 L-3	THE LA JUNTA CHAMBER OF COMMERCE, A CORP CDOH		OHIO ADDITION PART OF BLOCK 19	0.315	0.315	\$7,810.00 7/2/59 Parcels 3, 3-A, 49, 54, 58 & 69 included
3-A	THE LA JUNTA CHAMBER OF COMMERCE, A CORP		PART OF BLOCK 19	0.003	0.000	TO BE LEASED TO WESTERN CANNING COMPANY
			PART OF BLOCK 19	0.027	0.027	
4	HAROLD R. SUTTON & ROBERTA J. SUTTON, J.T.		BLOCK 15 LOTS 13-20 INCL. & S.1/2 LOT 21	0.161	0.161	Gen. Settlement \$41,000 10/9/59
5	ZELLA M. ROUNDER & VIRGINIA A. PITT YEARGAN		LOTS 11 & 12	0.161	0.161	\$23,750.00 7/31/59
6	STEPHEN SCIUMBATO & JENNIE SCIUMBATO, J.T.		LOTS 8, 9 & 10	0.048	0.048	\$13,500.00 plus additional \$100.00 upon fulfillment of Agreement Parcel 6 & 7 7/15/59
7	STEPHEN SCIUMBATO & JENNIE SCIUMBATO, J.T.		BLOCK 8 LOTS 13 & 14	0.161	0.161	
8	ANTONIO TALARICO		LOTS 15-18 INCL.	0.281	0.281	\$6,150.00 7/10/59
9	MACK B. GONZALES		LOTS 19 & 20	0.040	0.040	\$1,025.00 7/1/59
10	OAKLEY I. COX		LOTS 11 & 12	0.161	0.161	\$25,000.00 9/1/59
11	SUPERIOR STATIONS INC.		LOTS 7-10 INCL.	0.321	0.321	\$7,100.00 8/24/59
12	(DELETED)					
13	WALTER A. SCHERTZ		LOTS 5 & 6	0.161	0.161	\$1,600.00 7/1/59
14	LEO SANCHEZ		LOTS 3 & 4	0.161	0.161	\$1,500.00 - 7/17/59 Includes Parcels 14 & 15
15	LEO SANCHEZ		LOTS 1 & 2	0.161	0.161	
16 Rev	GEO. BENSGHEIDT		PART OF BLOCK 7	0.601	0.601	\$6,500.00 8/19/59

R. O. W. TABULATION OF PROPERTIES IN

OTERO

COUNTY S.H.No.6

PROJ.

U-001-4(7)

U-001-5(7)

F-001-5(12)

FEDERAL ROAD DIVISION NO.	DISTRICT	PROJ. NO.	SHEET NO.	TOTAL SHEETS
9	COLORADO	U-001-4(7) U-001-5(7) F-001-5(12)	3	

RIGHT OF WAY

REVISIONS

PARCEL NO.	OWNER	ADDRESS	LOCATION	AREA IN ACRES						REMARKS
					PARCEL TO BE ACQUIRED					
			T. 24 S., R. 55 W. SECTION 3 OHIO ADDITION PART OF S 1/2 BLK 4, OHIO ADDITION PART OF W. 300, BLK. 13, LOFFLAND ADD.							
17	HERMAN WIENER			0.328	0.328					118,100 ⁰⁰ 7/30/59
18	ROSE FAATZ AKA ROSE JOHNSON		PART S 1/2 BLOCK 4	0.038	0.038					114,890 ⁰⁰ 7/15/59 Includes Parcels 18, 19, & 20
19	ROSE FAATZ AKA ROSE JOHNSON		PART OF S 1/2 BLK 4, OHIO ADDITION PART OF BLK 13, LOFFLAND ADD.	0.263	0.263					
20	ROSE FAATZ aka ROSE JOHNSON 3/4, GYPSY IRENE UNGER aka GYPSY IRENE HARRINGTON 1/8, MARILYN MARJORIE SPRINGER 1/8		N 1/2 BLOCK 4	1.607	1.607					
			BLOCK 5							
21	JUAN ALFONSO		LOTS 21-27 INCL.	0.562	0.562					118,450 ⁰⁰ 7/31/59 Includes Parcels 21 & 36
22	ESTELA ARGUELLO		LOT 28	0.080	0.080					1250 ⁰⁰ 7/11/59
23	CRUZ VARLLA		LOTS 29 & 30	0.161	0.161					12,400 ⁰⁰ 6/26/59
24	HERNESTOR GUERRERO		LOTS 31 & 32	0.161	0.161					12,700 Additional \$50 ⁰⁰ To be Paid on removal of Improvements
25	J.M. GARCIA		LOT 33	0.080	0.080					1700 ⁰⁰ land & improv. 8/3/59
26	MARGARET MATA & SHONE MATA, J.T.		W. 22' LOT 34	0.071	0.071					13,650 ⁰⁰ 6/26/59 Additional \$100 ⁰⁰ To be Paid on removal of Improvements
27	JESUS GARCIA & EMILIA GARCIA		E. 3' LOT 34	0.010	0.010					125 ⁰⁰ 6/30/59
28	SALVADOR GUERRERO & ESTEFANA GUERRERO, J.T.		LOT 35	0.080	0.080					14,400 ⁰⁰ 6/29/59 Includes Parcels 28 & 29
29	SALVADORE GUERRERO		LOT 36	0.080	0.080					
30	LALA ROSALES & CRE ROSALES		LOT 37	0.080	0.080					11,900 ⁰⁰ 6/30/59
31	TRINIDAD VASQUEZ		LOT 38	0.080	0.080					14,900 ⁰⁰ 6/30/59 Parcels 31 & 32
32	MARIA VASQUEZ		LOT 39	0.080	0.080					
33	PHILLIP BACA		LOT 40	0.080	0.080					13,300 ⁰⁰ 7/11/59 Additional \$50 ⁰⁰ if Improvements are removed in time
34	PANFILO OLIVARES, FRANCES OLIVARES & CHANO OLIVARES		S 1/2 LOT 1	0.092	0.092					12,700 ⁰⁰ 6/30/59
35	FRANK PANTOJA		S 1/2 LOT 2	0.092	0.092					13,300 ⁰⁰ 7/8/59 Additional \$100 ⁰⁰ when Improvements are removed.
36	JUAN ALFONSO aka JUAN ALFANSO		LOTS 39 & 40 S 1/2 LOTS 39 & 40	0.551	0.551					
37	MANUELA GUERRERO aka MANUELA B. GUERRERO		S 1/2 LOT 7 & 8	0.184	0.184					17,500 ⁰⁰ 7/11/59
38	JOSE RAMIREZ		S 1/2 LOTS 9, 10 & 11	0.275	0.275					14,700 ⁰⁰ 6/30/59

R. O. W. TABULATION OF PROPERTIES IN

OTERO

COUNTY S.H. No.6

PROJ.

U-001-4(7)

U-001-5(7)

F-001-5(12)

FEDERAL ROAD DIVISION NO.	DISTRICT	PROJ. NO.	SHEET NO.	TOTAL SHEETS
9	COLORADO	U-001-4(7) U-001-5(7) F-001-5(12)	4	

RIGHT OF WAY

REVISIONS

PARCEL NO.	OWNER	ADDRESS	LOCATION	AREA IN ACRES		REMARKS
				PARCEL	TO BE ACQUIRED	
			T 24 S., R. 55 W. SECTION 3 OHIO ADDITION BLOCK 5			
39	ALEJOS GERRERO		S. 1/2 LOTS 12 & 13	0.184	0.184	\$5,650 ⁰⁰ 6/30/59
40	CRUZ BARELA		S. 1/2 LOTS 14 & 15	0.184	0.184	\$2,400 ⁰⁰ 6/26/59
41	TIBURCIO GUERRERO & APOLINARIA P. GUERRERO		S. 1/2 LOTS 16-20 INCL.	0.459	0.459	\$6,750 ⁰⁰ 6/26/59
42	WILLIAM B. WINCHELL & VIRGINIA L. WINCHELL, J.T.		N. 1/2 LOTS 5-20 INCL.	1.469	1.469	\$1,500 ⁰⁰ 7/14/59 Includes Parents 42, 43, & 44
43	WILLIAM B. WINCHELL		N. 1/2 LOTS 1 & 2	0.184	0.184	
			BLOCK 1			
44	JUAN TORRES <i>Phil K. Hudspeth</i>		ALL OF LOTS 9-12 INCL.	0.358	0.358	\$330 ⁰⁰ 7/19/59
44-A	CITY OF LA JUNTA, A MUNICIPAL CORP.		N. 50' OF LOTS 9-12 INCL.	0.115	0.115	TAKE QUIT CLAIM DEED. Conflict with Par. 44 44-A
45	CITY OF LA JUNTA, A MUNICIPAL CORP.		LOTS 7 & 8	0.179	0.179	
46	CHARLES L. FISHER (DEC) <i>Lawrence Thulemeyer</i>		LOT 6	0.090	0.090	\$650 ⁰⁰ 8/19/59 Includes Parcels 46 & 59 Rev.
46-A	CITY OF LA JUNTA		N. 50' LOT 6	0.029	0.029	TAKE QUIT CLAIM DEED Conflict with Par. 46 46-A
47	WILLIAM B. WINCHELL & VIRGINIA L. WINCHELL, J.T.		LOT 5	0.061	0.061	
47A	THE CITY OF LA JUNTA A MUNICIPAL CORP.		LOT 5	0.061	0.061	TAKE QUIT CLAIM DEED Conflict with Par. 47 47A
48	CITY OF LA JUNTA, A MUNICIPAL CORP.		LOTS 3 & 4	0.122	0.122	
49	LA JUNTA CHAMBER OF COMMERCE, INC., A CORP.		LOTS 1 & 2	0.102	0.102	TAKE QUIT CLAIM DEED. 49
50	ANNIE P. RUSSEL aka ANNIE P. RUSSELL		PORTION OF LOTS 1 & 2	0.002	0.002	\$12,250 ⁰⁰ 7/10/59 Includes Parcels 50 & 62
			BLOCK 2			
51	GUMESINDO RUIZ aka GUMESINDO RUIS		LOTS 9-12 INCL.	0.321	0.321	\$11,150 ⁰⁰ 7/18/59 Additional \$100 ⁰⁰ to be paid when 3rd Improvement is removed
52	FLOSSIE TRUJILLO		LOTS 7 & 8	0.161	0.161	\$3,400 ⁰⁰ 7/18/59 " " " " " " " " " "
53	JOE S. PADILLA		LOTS 5 & 6	0.161	0.161	\$8,750 ⁰⁰ 7/18/59
54	LA JUNTA CHAMBER OF COMMERCE, INC., A CORP.		PORTIONS OF LOTS 3 & 4	0.059	0.059	
55	CONRRADO ZAVALA		LOTS 13 & 14	0.161	0.161	\$9,900 ⁰⁰ 7/21/59 Additional \$100 ⁰⁰ to be paid upon completion of Agreement
56	RUFUS ROSALES		LOTS 15 & 16	0.161	0.161	\$9,500 ⁰⁰ 7/21/59

Rev. see next sheet ADP.

DEPARTMENT OF HIGHWAYS
1.130
JG 3 1967
Andrew

R. O. W. TABULATION OF PROPERTIES IN

OTERO

COUNTY S.H. No. 6

PROJ.

U-001-4(7)
U-001-5(7)
F-001-5(12)

FEDERAL ROAD DISTRICT	PROJ. NO.	SHEET NO.	TOTAL SHEETS
9	U-001-4(7) U-001-5(7) F-001-5(12)	4	
RIGHT OF WAY			
REVISIONS			
9-13-76	Add	PE-42A	RES.

PARCEL NO.	OWNER	ADDRESS	LOCATION	AREA IN ACRES							REMARKS
				PARCEL	TO BE ACQUIRED						
			T. 24 S., R. 55 W. SECTION 3 OHIO ADDITION BLOCK 5								
39	ALEJOS GERRERO		S. 1/2 LOTS 12 & 13	0.184	0.184						
40	CRUZ BARELA		S. 1/2 LOTS 14 & 15	0.184	0.184						
41	TIBURCIO GUERRERO & APOLINARIA P. GUERRERO		S. 1/2 LOTS 16-20 INCL.	0.459	0.459						
PE-42A	WILLIAM B. WINCHELL & VIRGINIA L. WINCHELL, J.T.		N. 1/2 LOTS 5-20 INCL.	1.469	1.469						
42	C.D.O.H.		Blks 587 and Belmont ave.	0.876	0.876						To be leased by City of La Junta for the construction and maintenance of a flow equalization facility.
43	WILLIAM B. WINCHELL		N. 1/2 LOTS 182	0.184	0.184						
			BLOCK 1								
44	JUAN TORRIES		ALL OF LOTS 9-12 INCL.	0.358	0.358						
44-A	CITY OF LA JUNTA, A MUNICIPAL CORP.		N. 50' OF LOTS 9-12 INCL.	0.115	0.115						TAKE QUIT CLAIM DEED. Conflict with Par. 44
45	CITY OF LA JUNTA, A MUNICIPAL CORP.		LOTS 7 & 8	0.179	0.179						
46	CHARLES L. FISHER (DEC.)		LOT 6	0.090	0.090						
46-A	CITY OF LA JUNTA		N. 50' LOT 6	0.029	0.029						TAKE QUIT CLAIM DEED Conflict with Par. 46
47	WILLIAM B. WINCHELL & VIRGINIA L. WINCHELL, J.T.		LOT 5	0.061	0.061						
47A	THE CITY OF LA JUNTA A MUNICIPAL CORP.		LOT 5	0.061	0.061						TAKE QUIT CLAIM DEED Conflict with Par. 47
48	CITY OF LA JUNTA, A MUNICIPAL CORP.		LOTS 3 & 4	0.122	0.122						
49	LA JUNTA CHAMBER OF COMMERCE, INC., A CORP.		LOTS 1 & 2	0.102	0.102						TAKE QUIT CLAIM DEED.
50	ANNIE P. RUSSEL aka ANNIE P. RUSSELL		PORTION OF LOTS 1 & 2	0.002	0.002						
			BLOCK 2								
51	GUMESINDO RUIZ aka GUMESINDO RUIS		LOTS 9-12 INCL.	0.321	0.321						
52	FLOSSIE TRUJILLO		LOTS 7 & 8	0.161	0.161						
53	JOE S. PADILLA		LOTS 5 & 6	0.161	0.161						
54	LA JUNTA CHAMBER OF COMMERCE, INC., A CORP.		PORTIONS OF LOTS 3 & 4	0.059	0.059						
55	CONRRADO ZAVALA		LOTS 13 & 14	0.161	0.161						
56	RUFUS ROSALES		LOTS 15 & 16	0.161	0.161						

U 001-5(7)

PROJECT

R.O.W. TABULATION OF PROPERTIES IN

OTERO

COUNTY S.H. No. 6

PROJ.

U-001-4(7)

U-001-5(7)

F-001-5(12)

FEDERAL ROAD DISTRICT	PROJ. NO.	SHEET NO.
9	U-001-4(7) U-001-5(7) F-001-5(12)	5

RIGHT OF WAY

REVISIONS

PARCEL NO.	OWNER	ADDRESS	LOCATION	AREA IN ACRES		REMARKS
				PARCEL	TO BE ACQUIRED	
			T 24 S., R 55 W. SECTION 3 OHIO ADDITION BLOCK 2 LOTS 17, 18 & 19	0.241	0.241	
57	MANUEL CARRILLO & OPHELIA CARRILLO, J.T.					
58	LA JUNTA CHAMBER OF COMMERCE, INC., A CORP.		PORTION OF LOTS 20 & 21	0.129	0.129	
			BLOCK 3 SE 1/4 SEC. 3	0.532	0.532	
59	LAWRENCE THULEMEYER					
60	LA JUNTA CHAMBER OF COMMERCE, INC. A CORP.		PORTION OF LOTS 3 & 4	0.048	0.048	
			ANDERSON ADDITION BLOCK 4 PORTION OF LOTS 11 & 12	0.008	0.008	
61	R.C. TODD (DEC)	Otero Co.				Donation
62	ANNIE P. RUSSEL aka ANNIE P. RUSSELL		LOTS 5-10 INCL & PORTION OF LOTS 11 & 12	0.436	0.436	
63	EMMETT J. COLOSIMO & FRANK G. COLOSIMO, J.T.		LOT 4, W 1/2 LOT 3	0.090	0.090	\$1,400.00 7/12/59
64	PORFIRIA DE N. SILVA & DAVID CASTELLO, J.T.		LOTS 1 & 2, E 1/2 LOT 3	0.151	0.151	\$5,650.00 7/31/59 Additional \$100.00 to be paid upon completion of Agreement
			BLOCK 1 LOTS 1-5 INCL	0.166	0.166	
65	THE LA JUNTA TRADING CO., INC., A COLO. CORP.					\$13,600.00 8/24/59
			SECTION 2 BRADISH ADD. BLOCK 22 PORTION LOT 6	150.00	150.00	
	E-66 CONTINENTAL OIL CO.					

See Rev Sheet


\$4,500.00 6/30/59 Additional \$100.00 to be paid upon completion of Agreement

Donation

\$1,400.00 7/12/59


\$5,650.00 7/31/59 Additional \$100.00 to be paid upon completion of Agreement



\$13,600.00 8/24/59

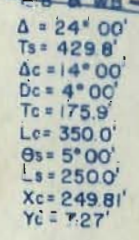


SW 1/4, SEC. 3
T 24 S, R 55 W


REVISIONS	
7/16/89	1 Rev.

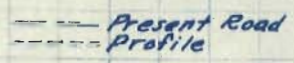

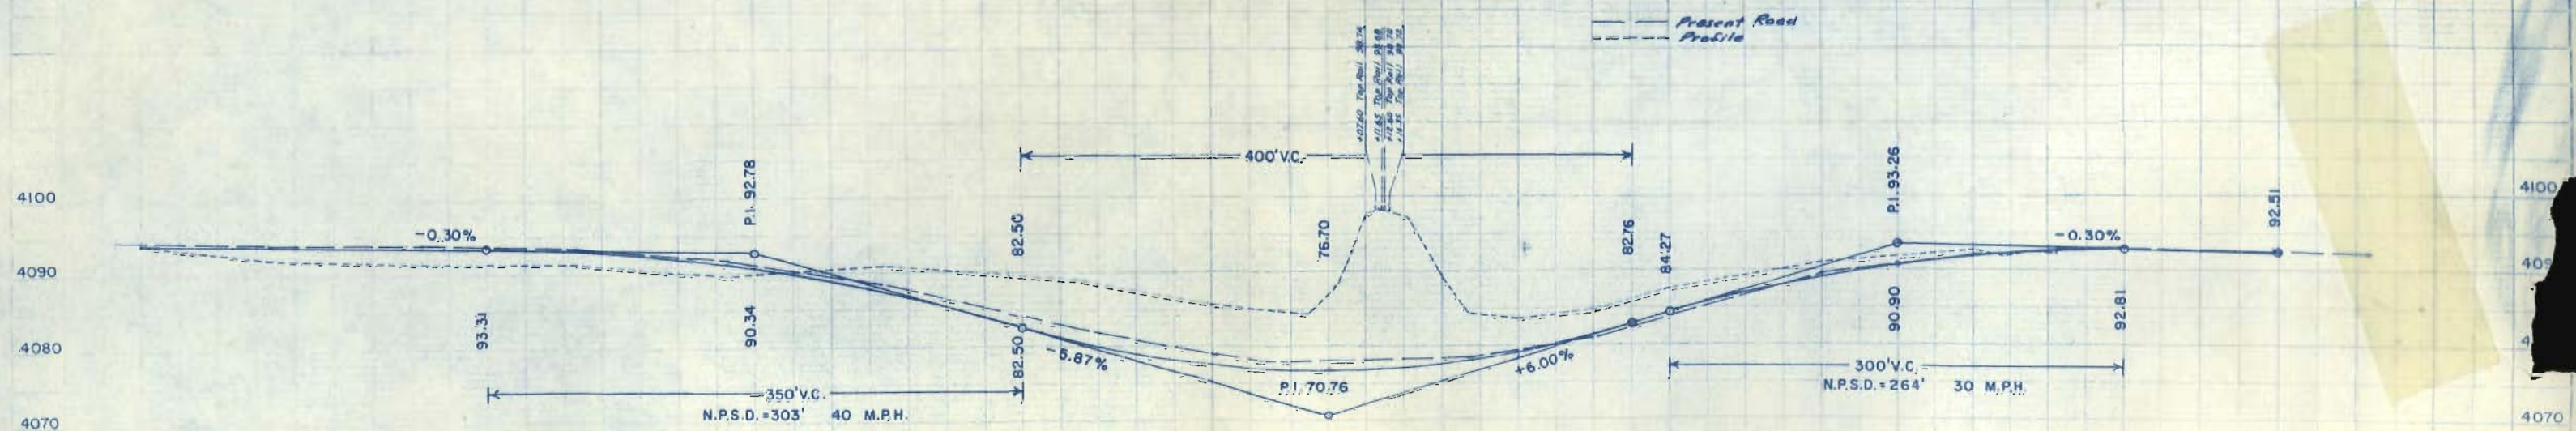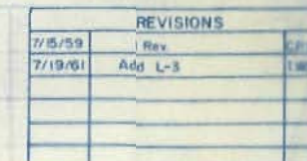


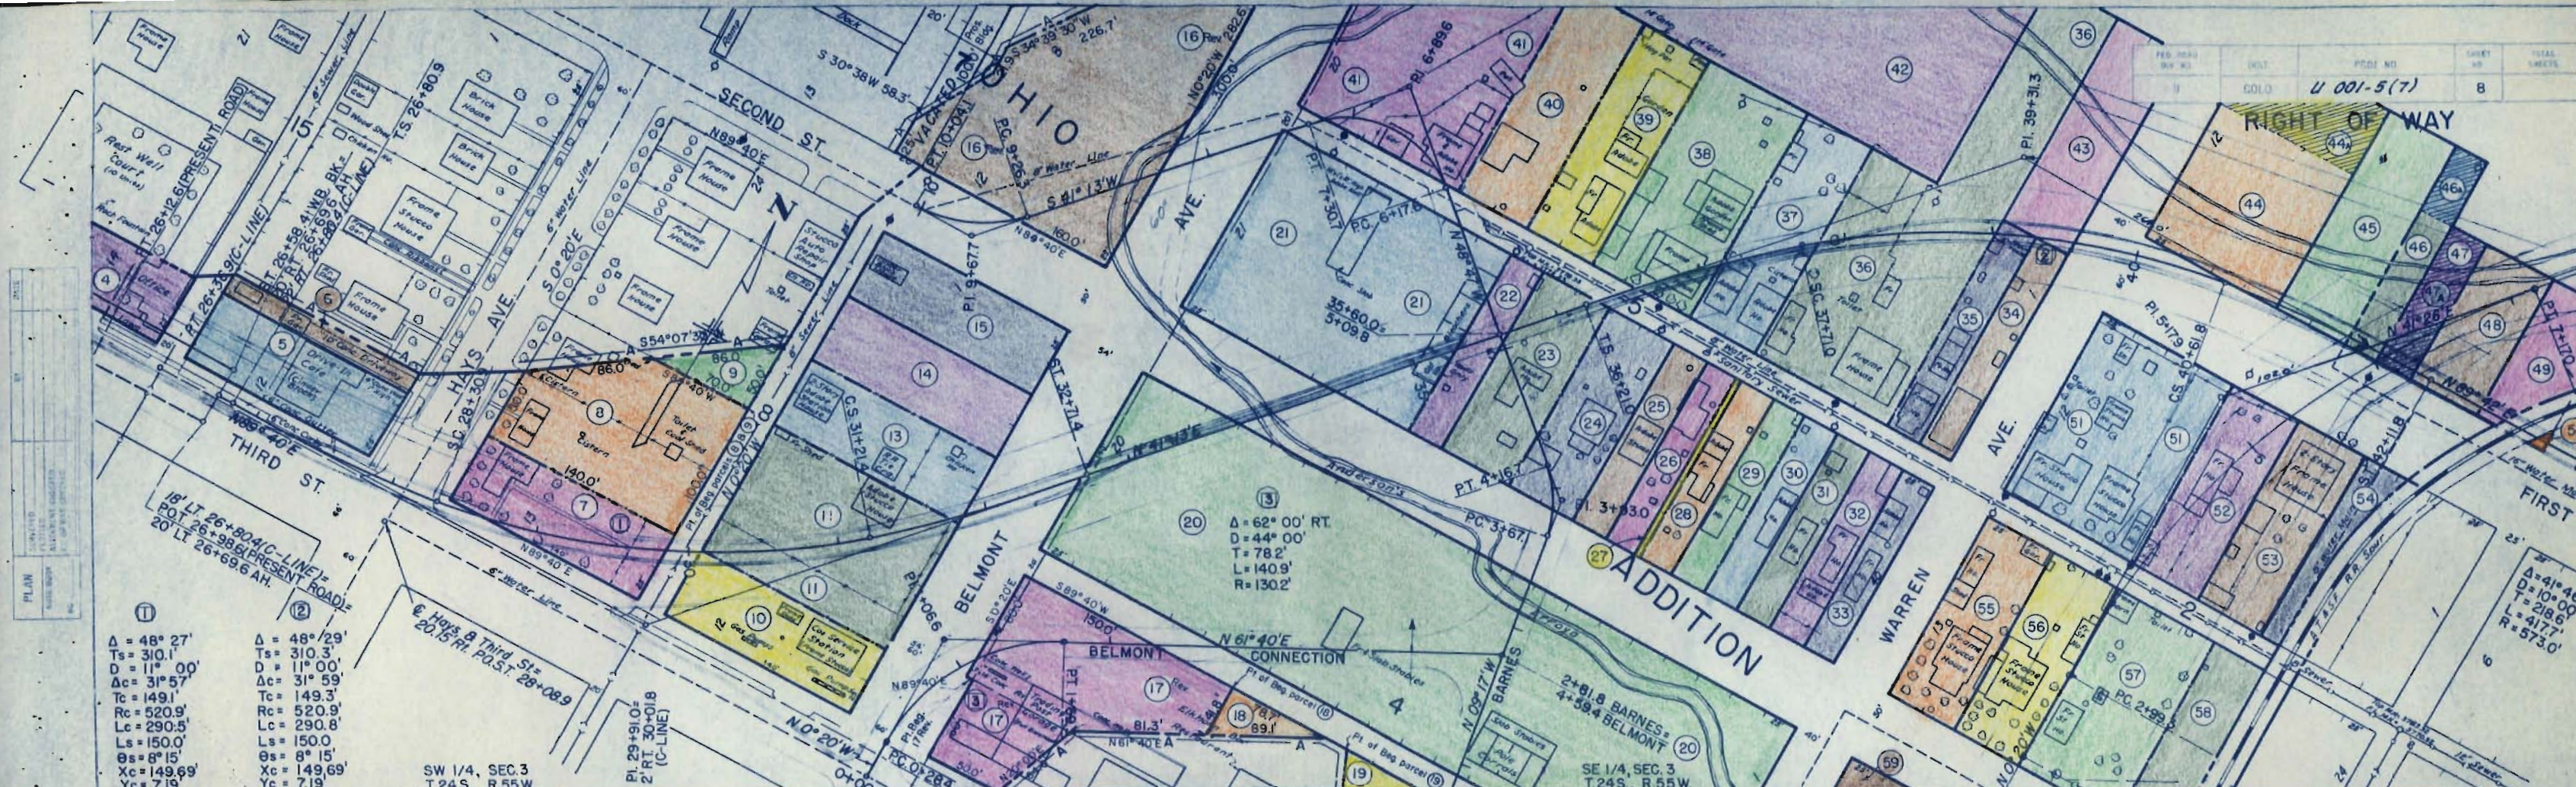

- | | | | | | |
|---|---|--|--|---|--|
| 4 HAROLD R. SUTTON & ROBERTA J. SUTTON, J.T. | 14 LEO SANCHEZ | 24 HERNESTOR GUERRERO | 34 PANFILO OLIVARES, FRANCES OLIVARES & CHANO OLIVARES | 43 WILLIAM B. WINCHELL | 51 GUMESINDO RUIZ AKA GUMESINDO RUIS |
| 5 ZELLA M. ROUNDER & VIRGINIA A. PITT YEARGAN | 15 LEO SANCHEZ | 25 J.M. GARCIA | 35 FRANK PANTOJA | 44 JUAN TORRIES | 52 FLOSSIE TRUJILLO |
| 6 STEPHEN SCIUMBATO & JENNIE SCIUMBATO, AS J.T. | 16 GEORGE BENSCHIEDT | 26 MARGARET MATA & SHONE MATA, J.T. | 36 JUAN ALFONSO, AKA JUAN ALFANSO | 44 CITY OF LA JUNTA (Conflict with 44) | 53 JOE S. PADILLA |
| 7 | 17 HERMAN WIENER | 27 JESUS GARCIA & EMILIA GARCIA | 37 MANUELA GUERRERO, AKA MANUELA B. GUERRERO | 45 CITY OF LA JUNTA | 54 LA JUNTA CHAMBER OF COMMERCE, INC. |
| 8 ANTONIO TALARICO | 18 & 19 ROSE FAATZ, AKA ROSE JOHNSON | 28 SALVADOR GUERRERO & ESTEFANO GUERRERO, J.T. | 38 JOSE RAMIREZ | 46 CHARLES L. FISHER (DEC.) | 55 CONRRADO ZAVALA |
| 9 MACK B. GONZALES | 20 ROSE FAATZ, AKA ROSE JOHNSON 3/4 | 29 SALVADOR GUERRERO | 39 ALEJOS GERRERO | 47 WILLIAM B. WINCHELL & VIRGINIA L. WINCHELL, J.T. | 56 RUFUS ROSALES |
| 10 OAKLEY I. COX | 21 GYPSY IRENE UNGER, AKA GYPSY IRENE HARRINGTON 1/8, MARILYN MARJORIE SPRINGER 1/8 | 30 LALA ROSALES & GRE ROSALES | 40 CRUZ BARELA | 48 CITY OF LA JUNTA | 57 MANUEL CARRILLO & OPHELIA CARRILLO, |
| 11 SUPERIOR STATIONS, INC. | 22 JUAN ALFONSO | 31 TRINIDAD VASQUEZ | 41 TIBURCIO GUERRERO & APOLINARIA GUERRERO | 49 LA JUNTA CHAMBER OF COMMERCE | 58 LA JUNTA CHAMBER OF COMMERCE, INC. |
| 12 (DELETED) | 23 ESTELA ARGUELLO | 32 MARIA VASQUEZ | 42 WILLIAM B. WINCHELL & VIRGINIA L. WINCHELL, J.T. | 50 ANNIE P. RUSSEL, AKA ANNIE P. RUSSELL | |
| 13 WALTER A. SCHERTZ | 24 CRUZ VARLLA | 33 PHILLIP BACA | 43 THE CITY OF LA JUNTA (Conflict with 47) | 51 ANNIE P. RUSSEL, AKA ANNIE P. RUSSELL | |

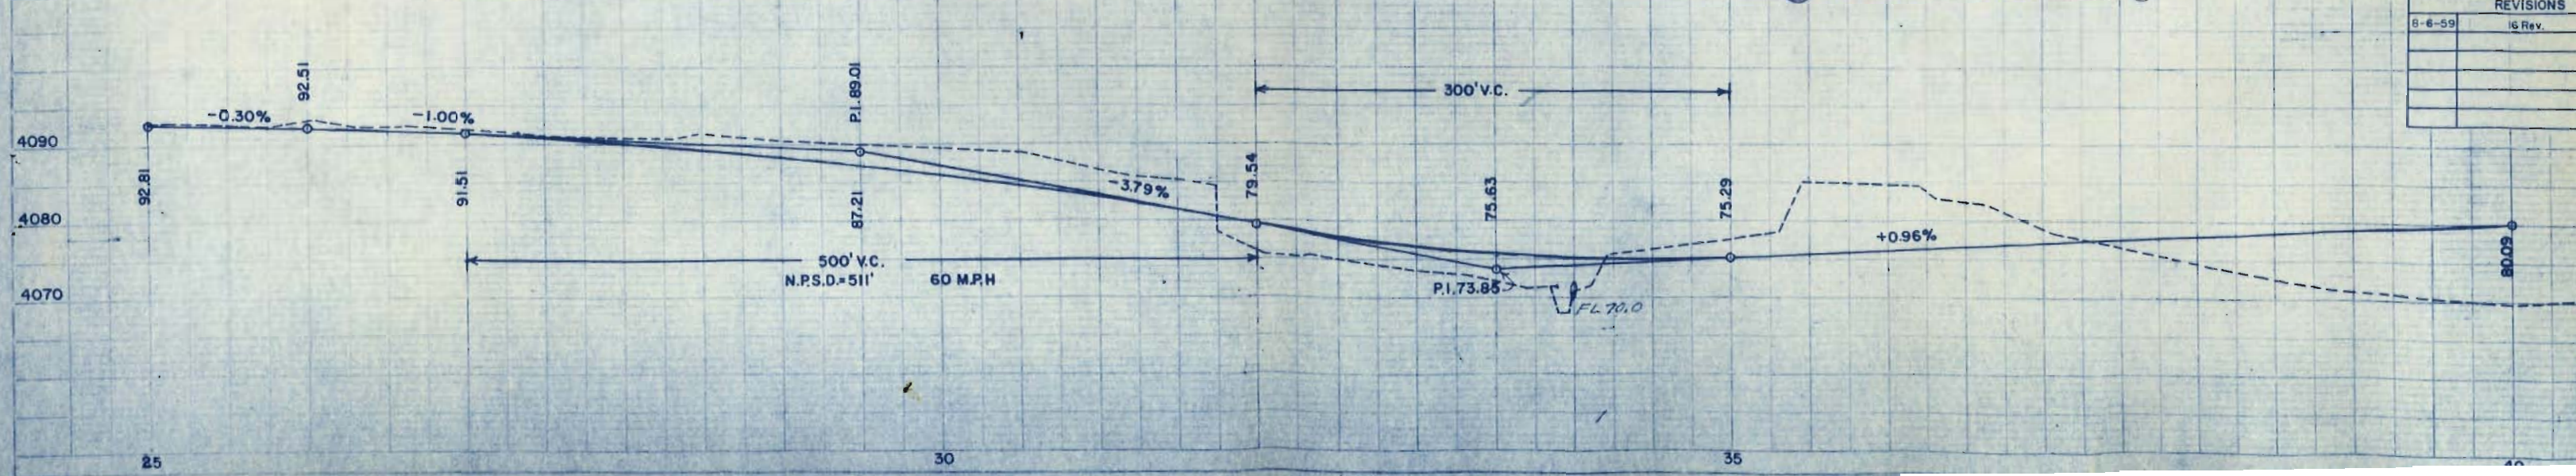

PROPOSED GRADE CROSSING, STA. 35+60
(PRESENT CONSTRUCTION)

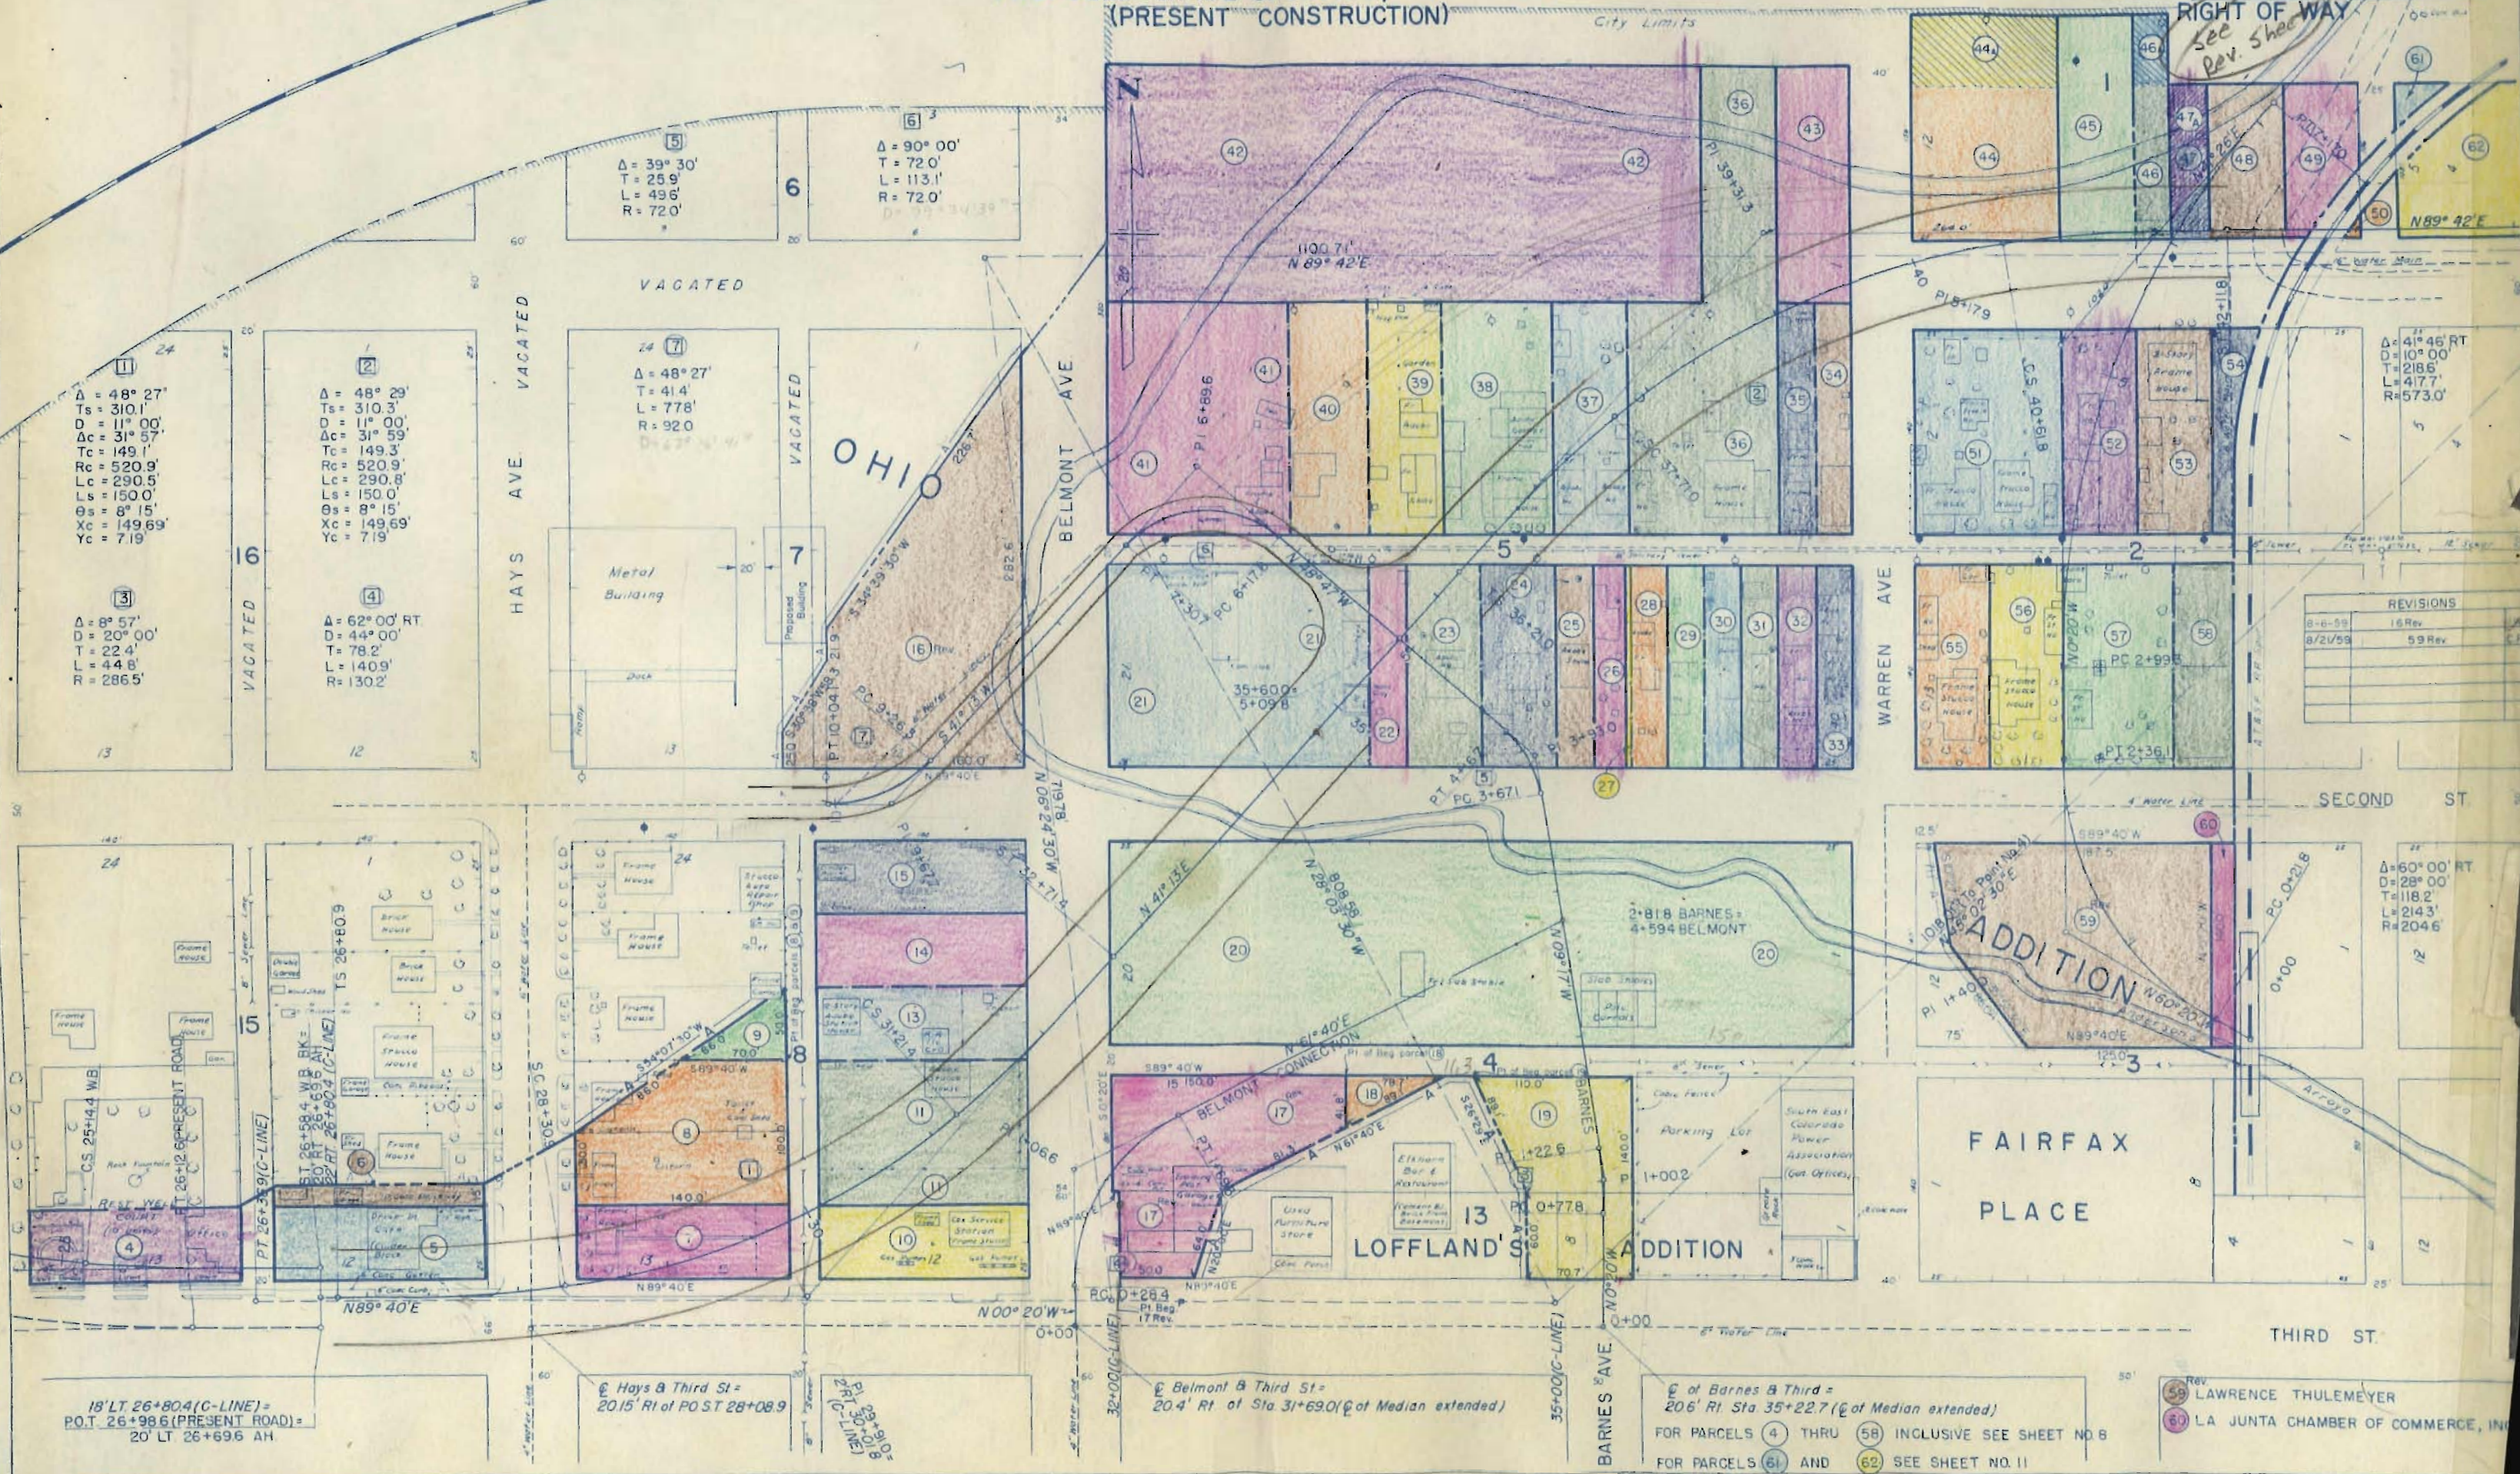

RIGHT OF WAY
See Rev. Sheet

REVISIONS		
8-6-59	16 Rev	
8/21/59	59 Rev	

18' LT. 26+80.4 (C-LINE) =
P.O.T. 26+98.6 (PRESENT ROAD) =
20' LT. 26+69.6 AH


@ Hays & Third St =
2015' RI of PO ST 28+08.9

@ Belmont & Third St =
20.4' RI of Sta 31+69.0 (@ of Median extended)

@ of Barnes & Third =
206' RI Sta 35+22.7 (@ of Median extended)
FOR PARCELS (4) THRU (58) INCLUSIVE SEE SHEET NO. 8
FOR PARCELS (61) AND (62) SEE SHEET NO. 11


Rev. 59 LAWRENCE THULEMEYER
60 LA JUNTA CHAMBER OF COMMERCE, INC.



AUG 3 1962

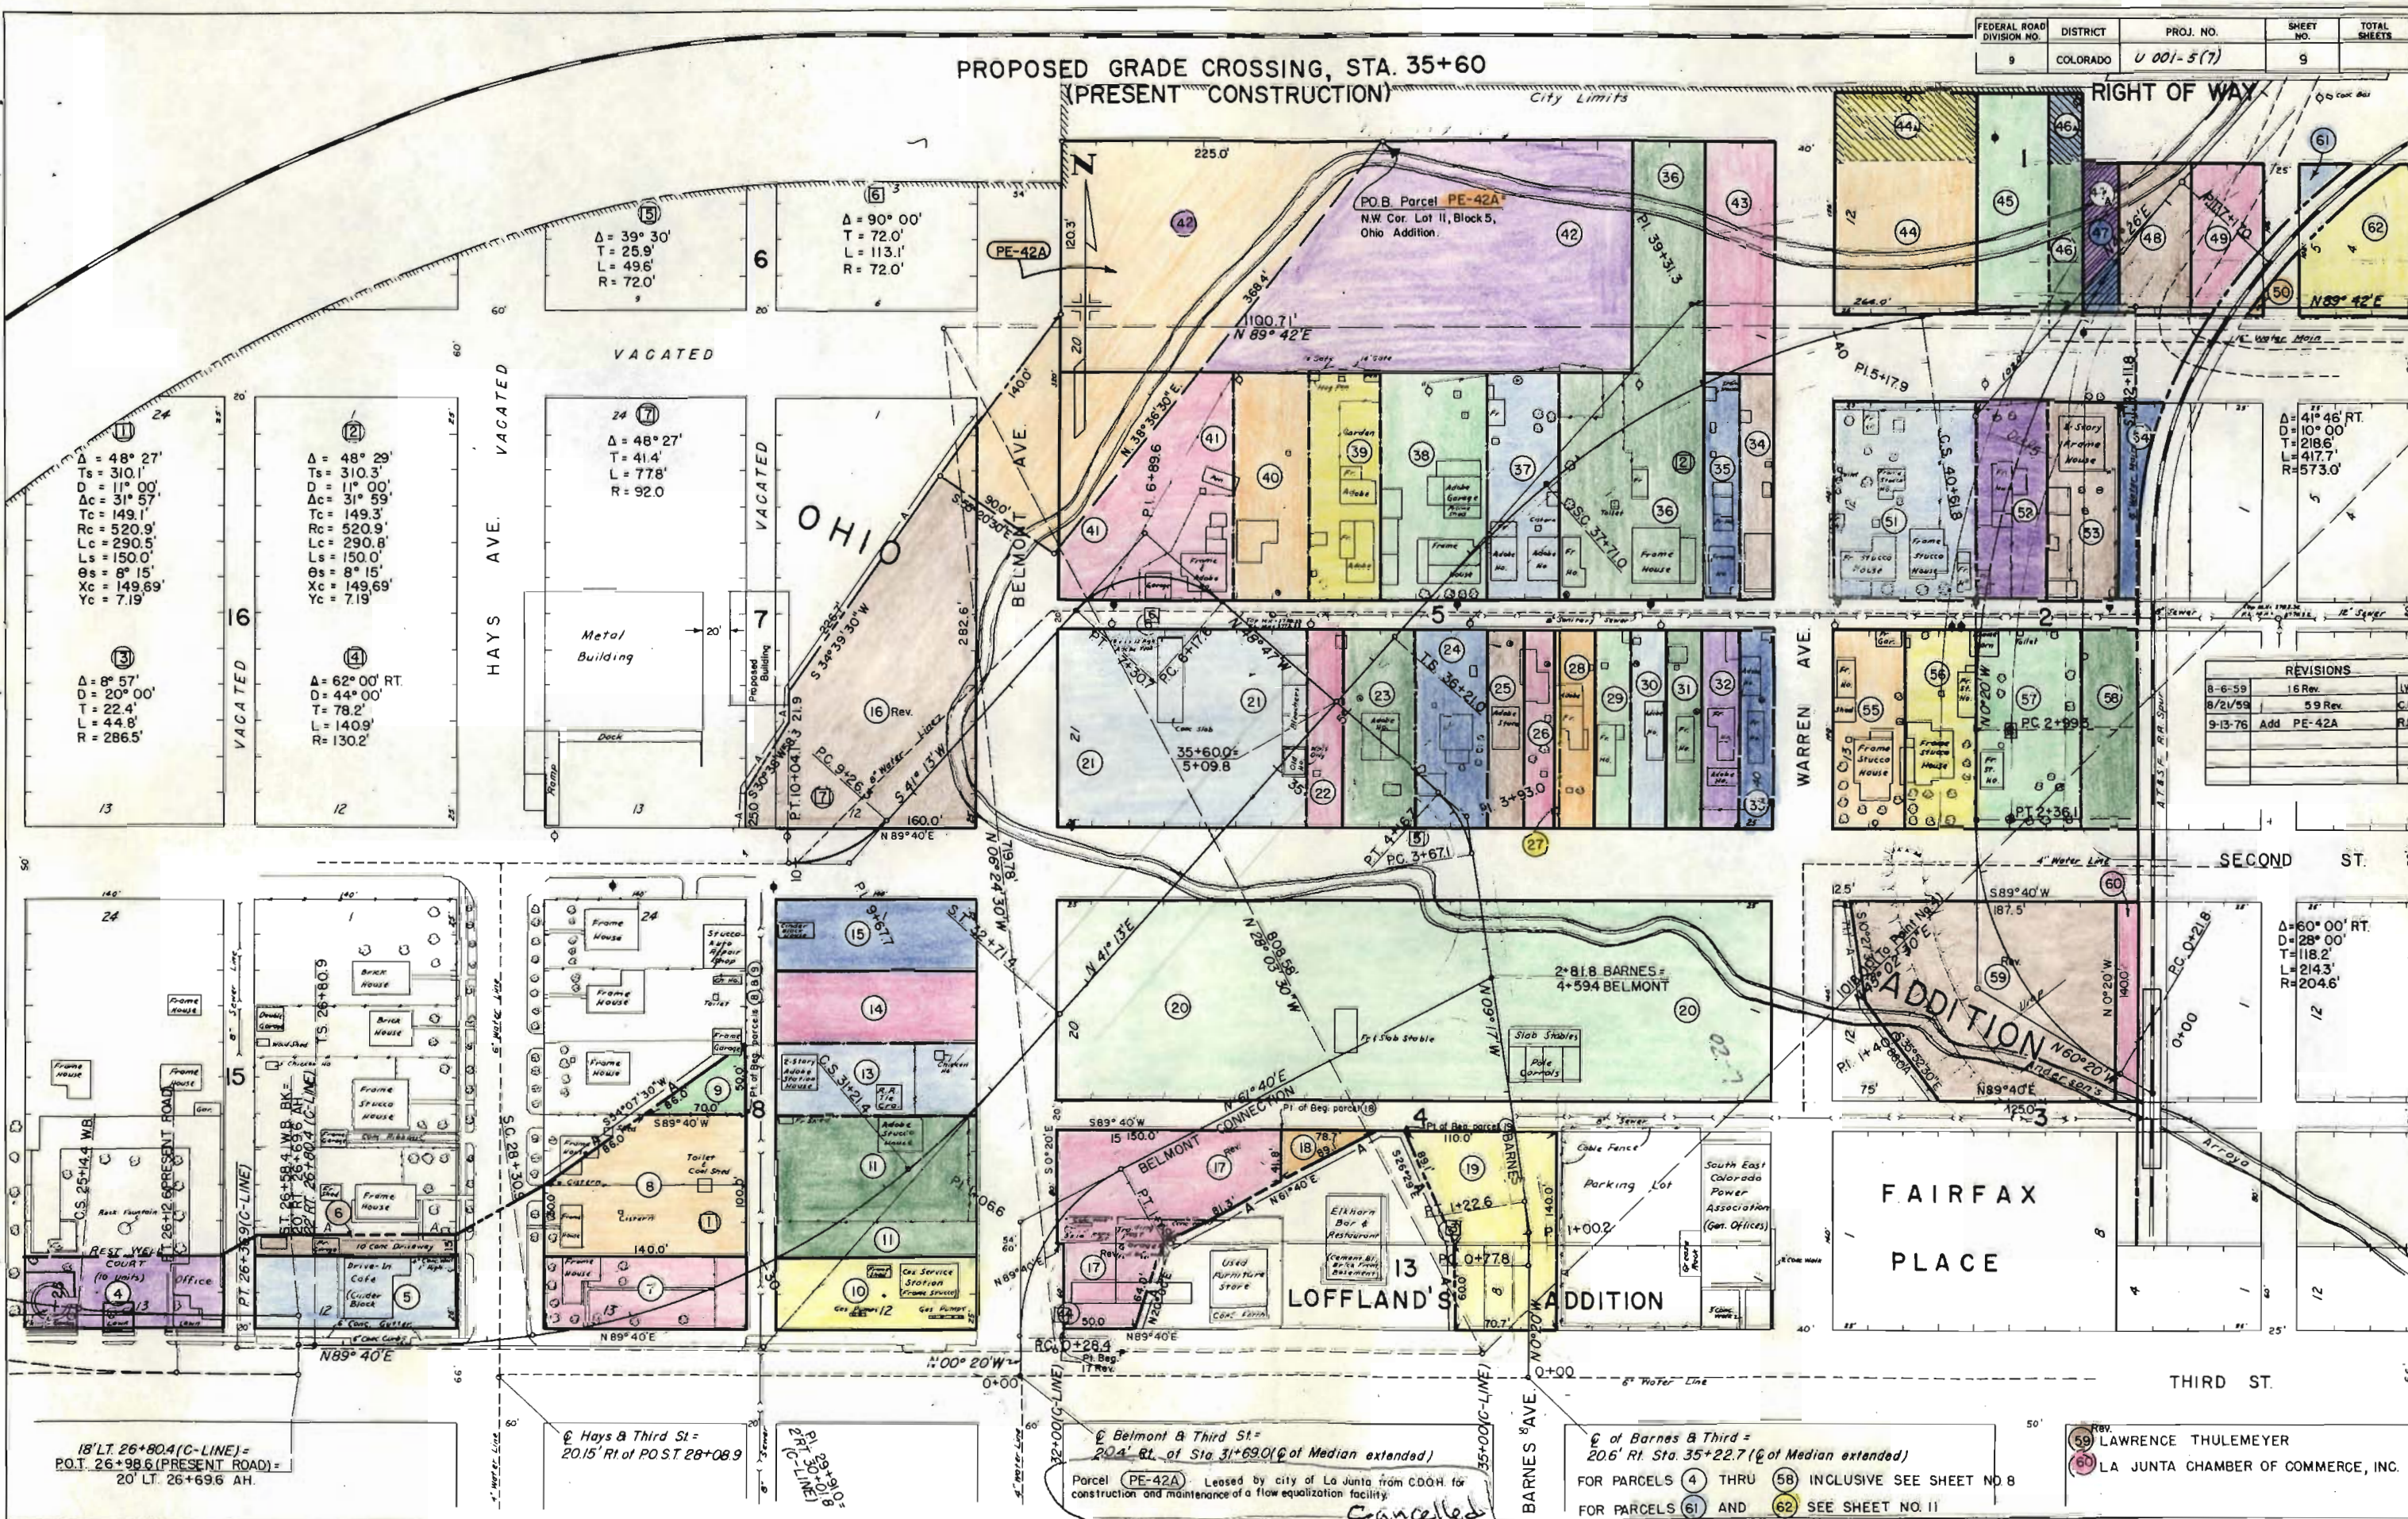

PROPOSED FUTURE INTERCHANGE, STA. 34+74.2

FEDERAL ROAD DIVISION NO.	DISTRICT	PROJ. NO.	SHEET NO.
9	COLORADO	U 001-5(7)	10


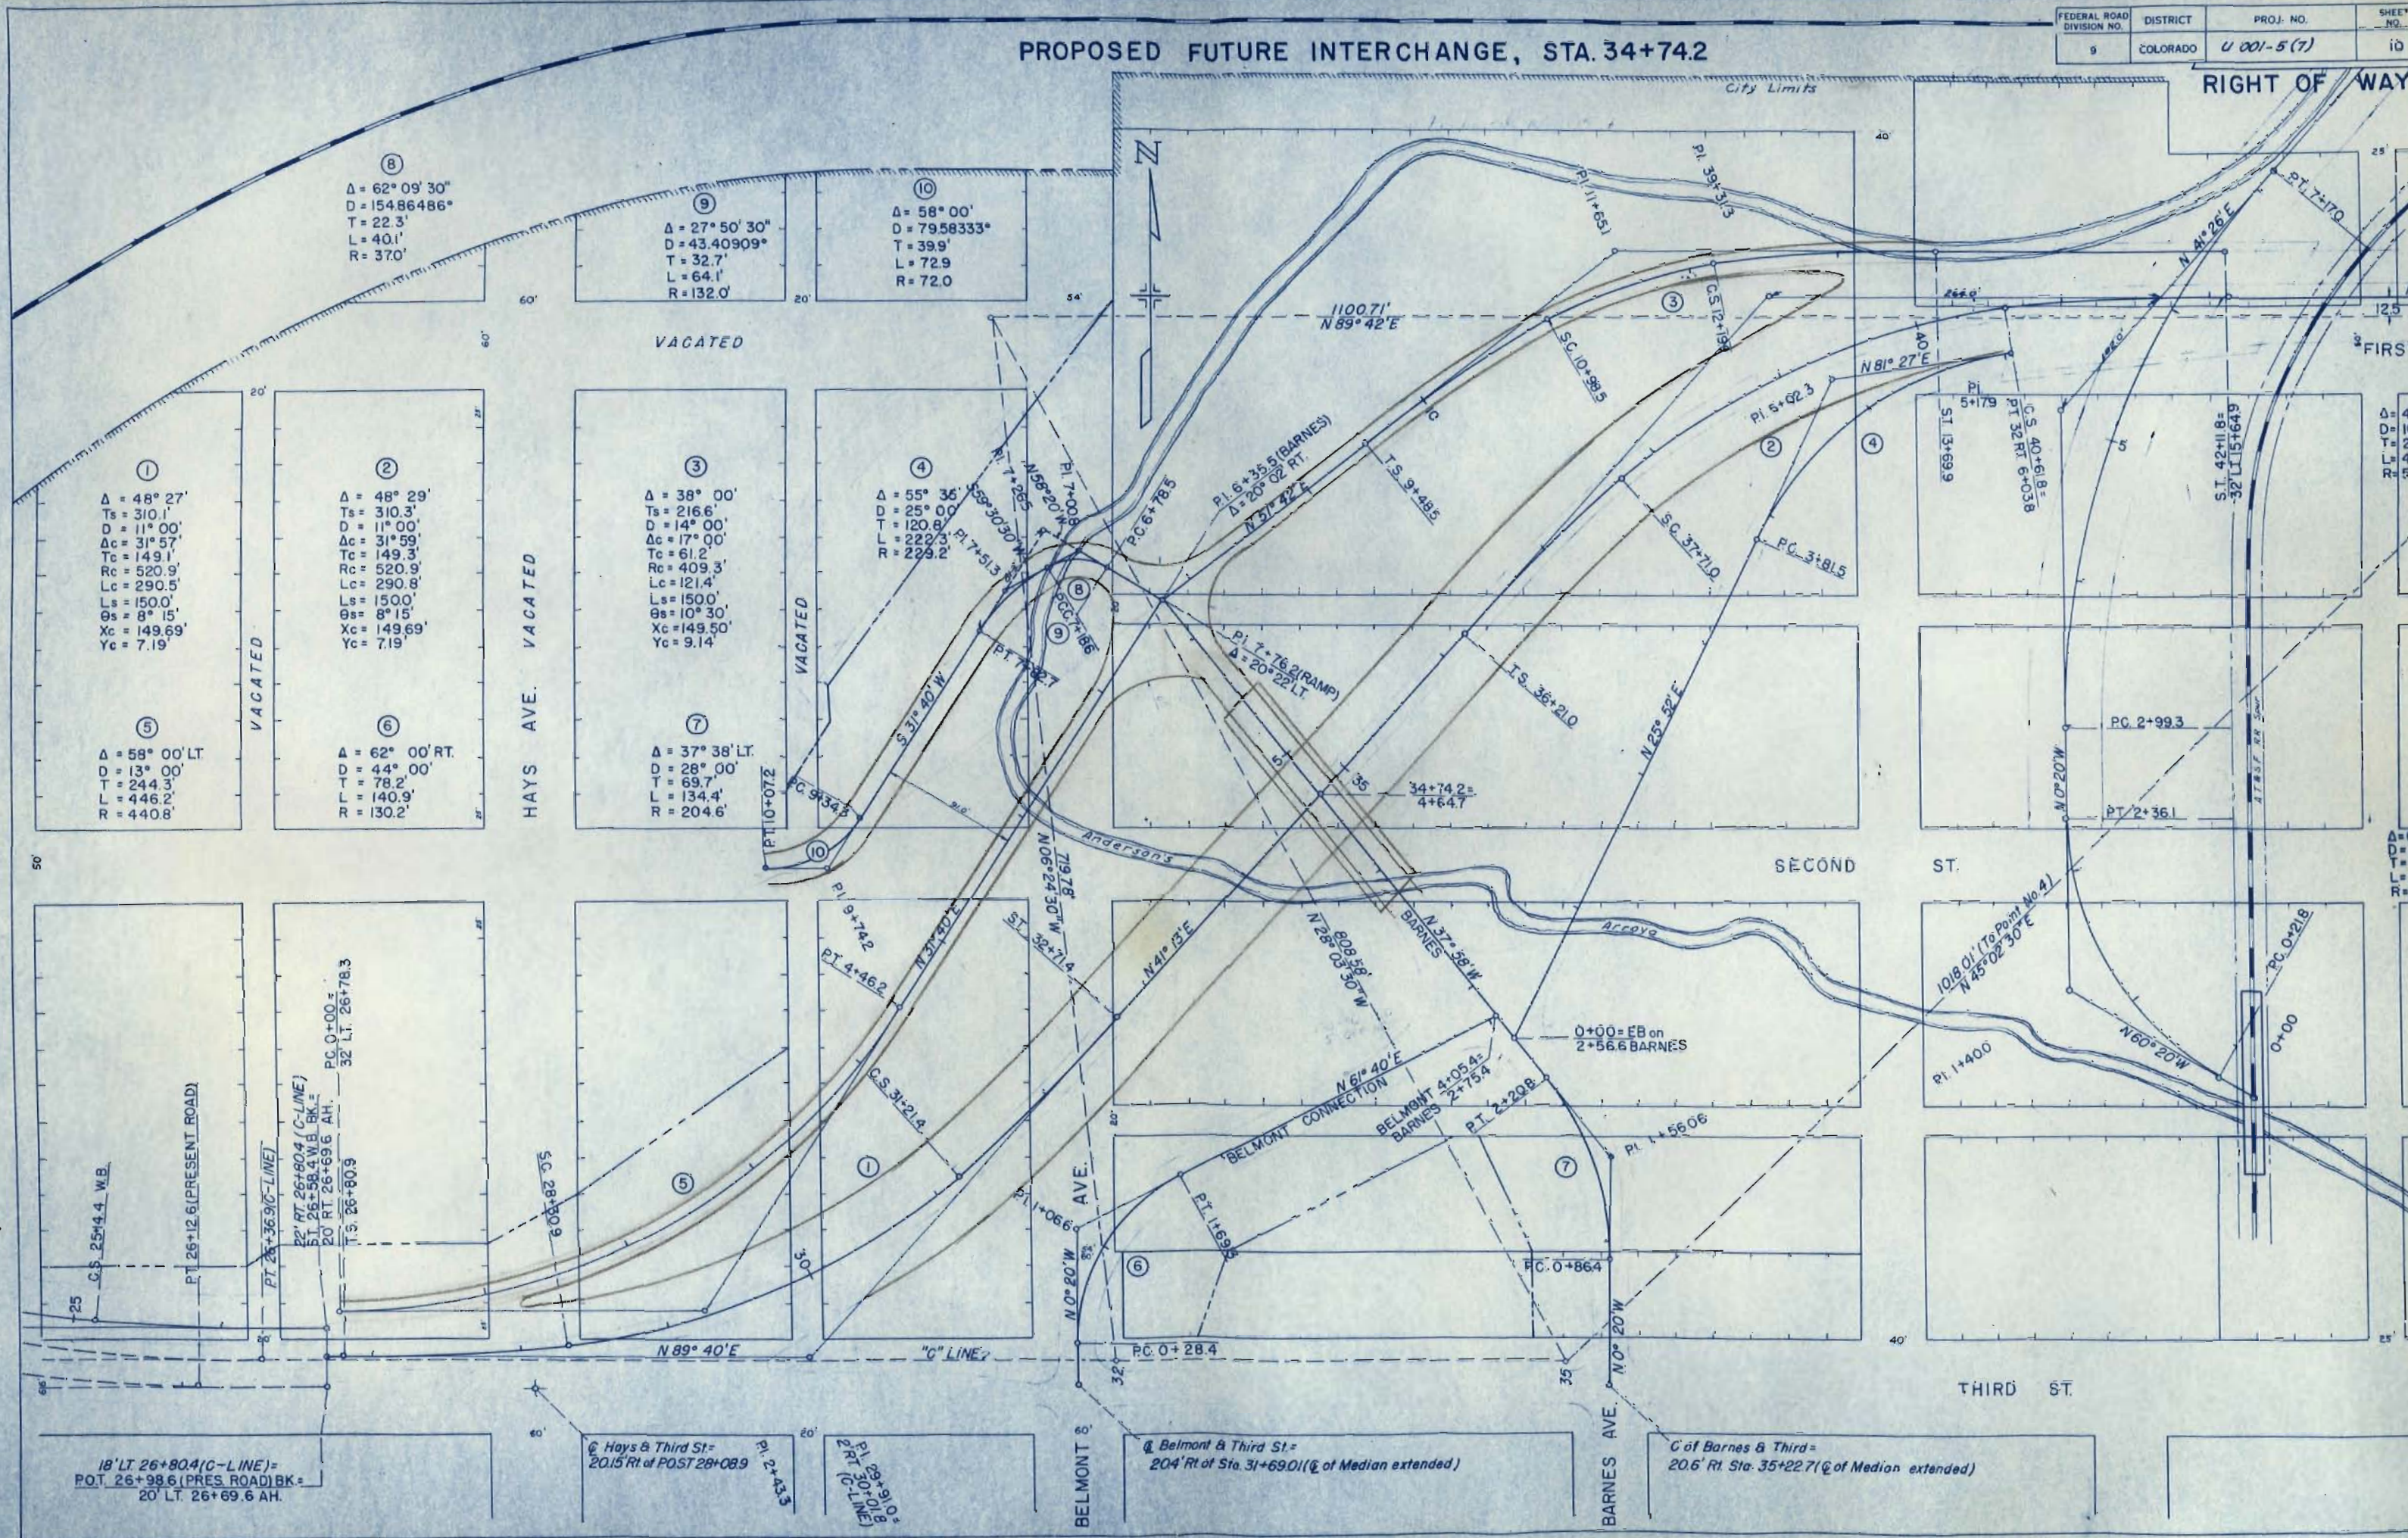


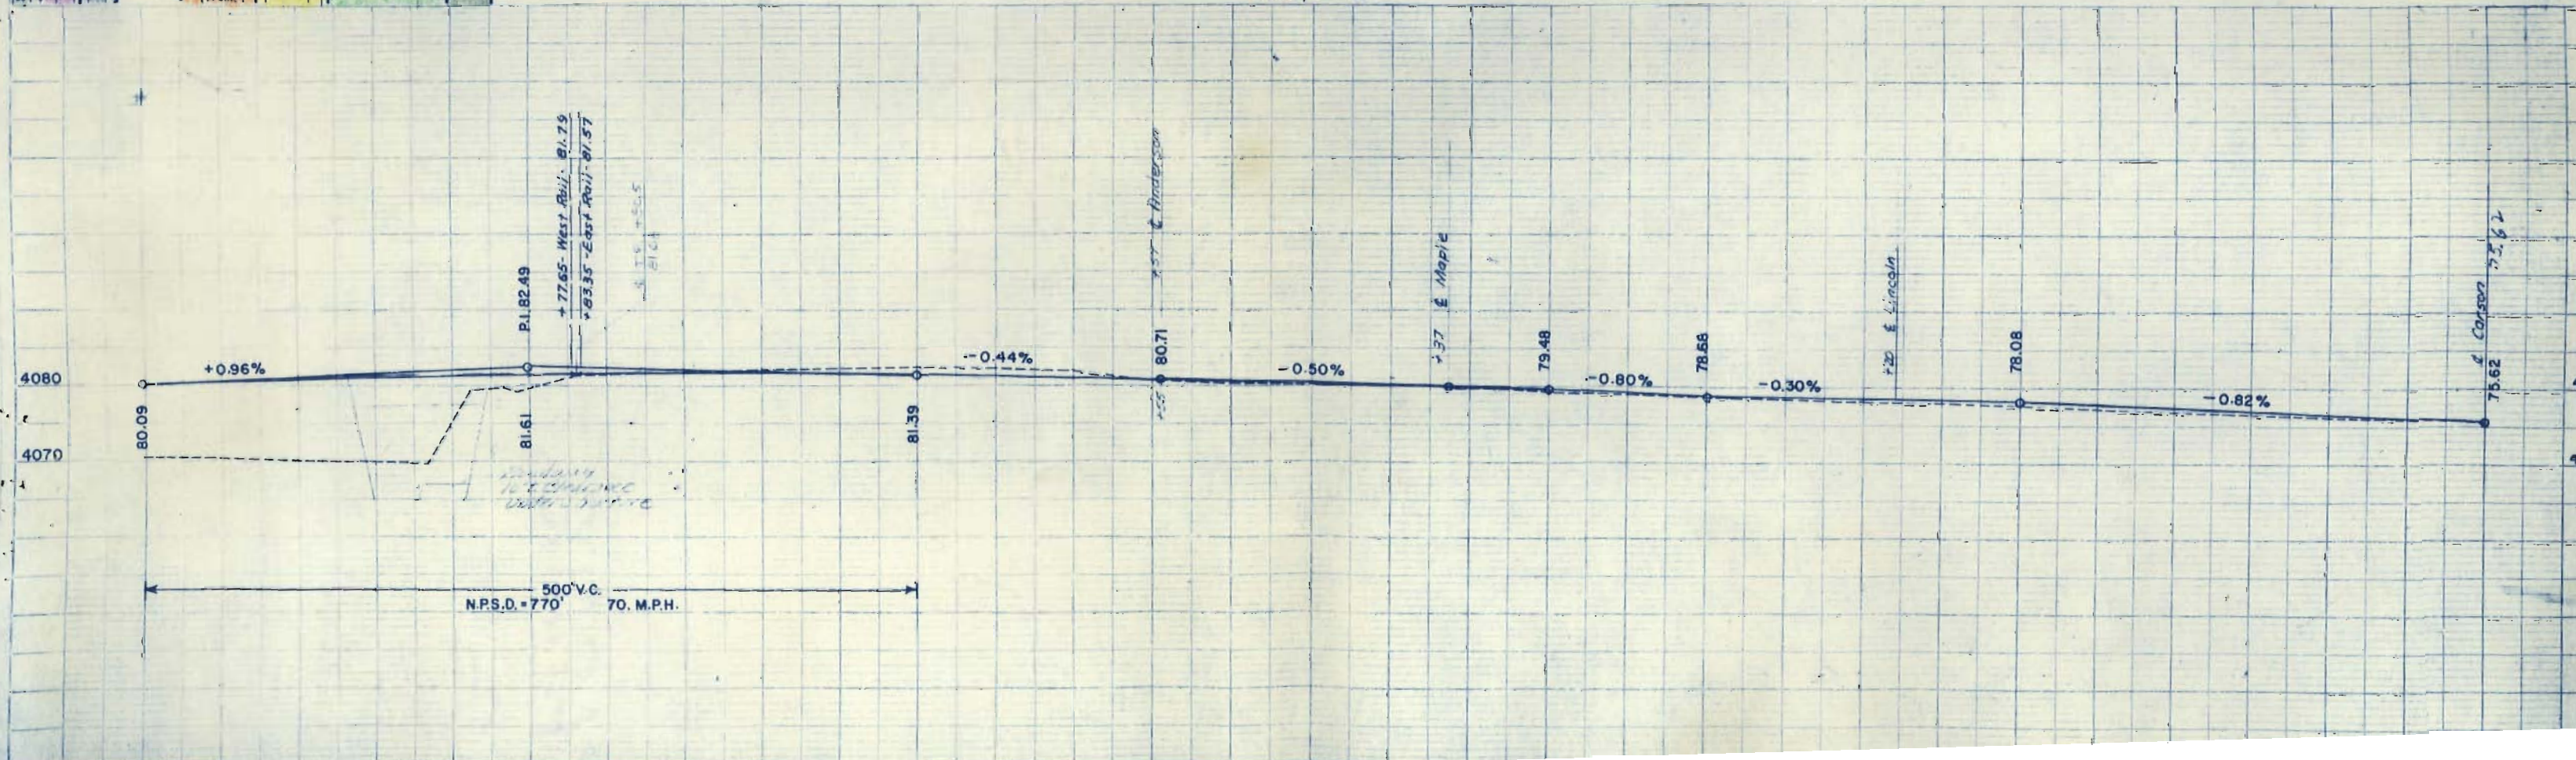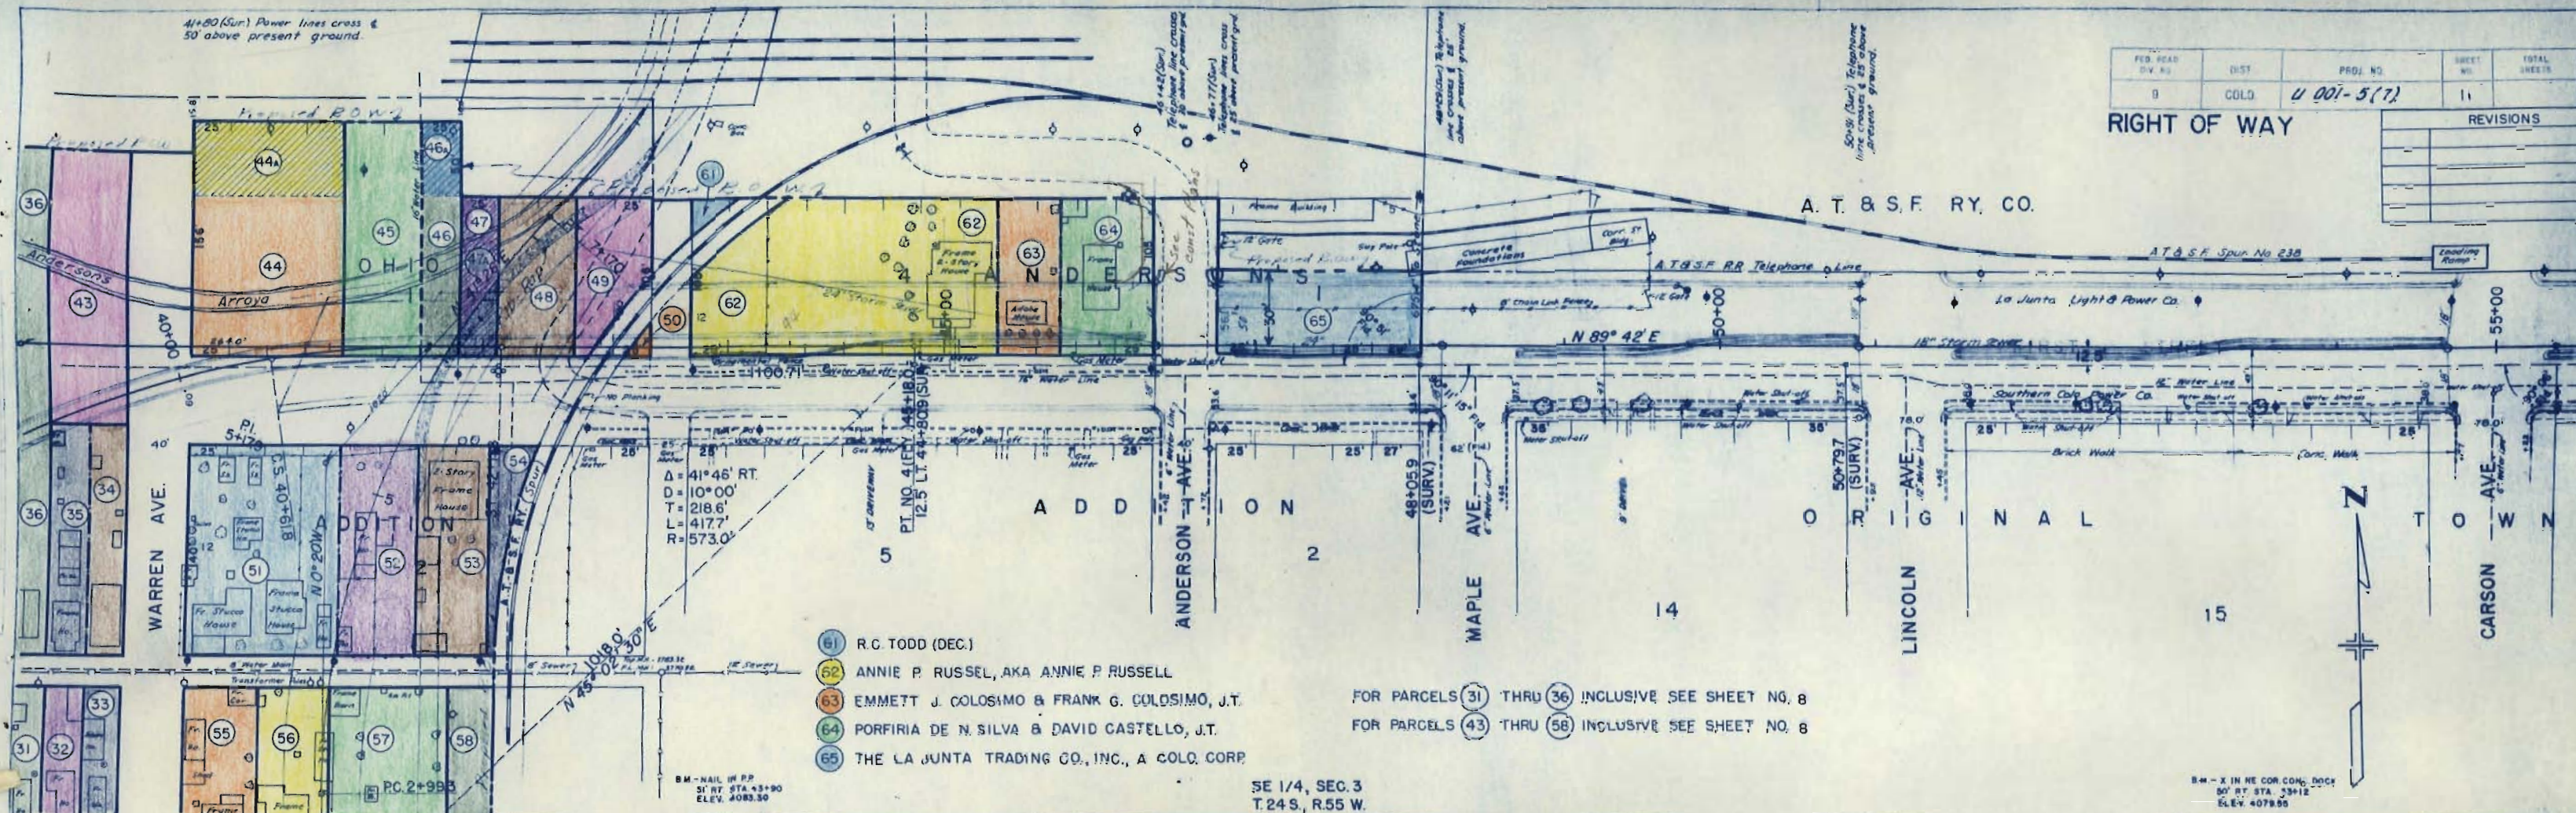

RIGHT OF WAY				
FED. ROAD DIST. NO.	DIST.	PROJ. NO.	SHEET NO.	TOTAL SHEETS
9	COLORADO	U 001-5 (7)	12	



PLAN
DATE
BY
CHECKED
APPROVED
ENGINEER
SURVEYOR
PLATTIN
NORTH ARROW
TO BE SHOWN ON ALL SHEETS

PROFILE
DATE
BY
CHECKED
APPROVED
ENGINEER
SURVEYOR
PLATTIN
NORTH ARROW
TO BE SHOWN ON ALL SHEETS

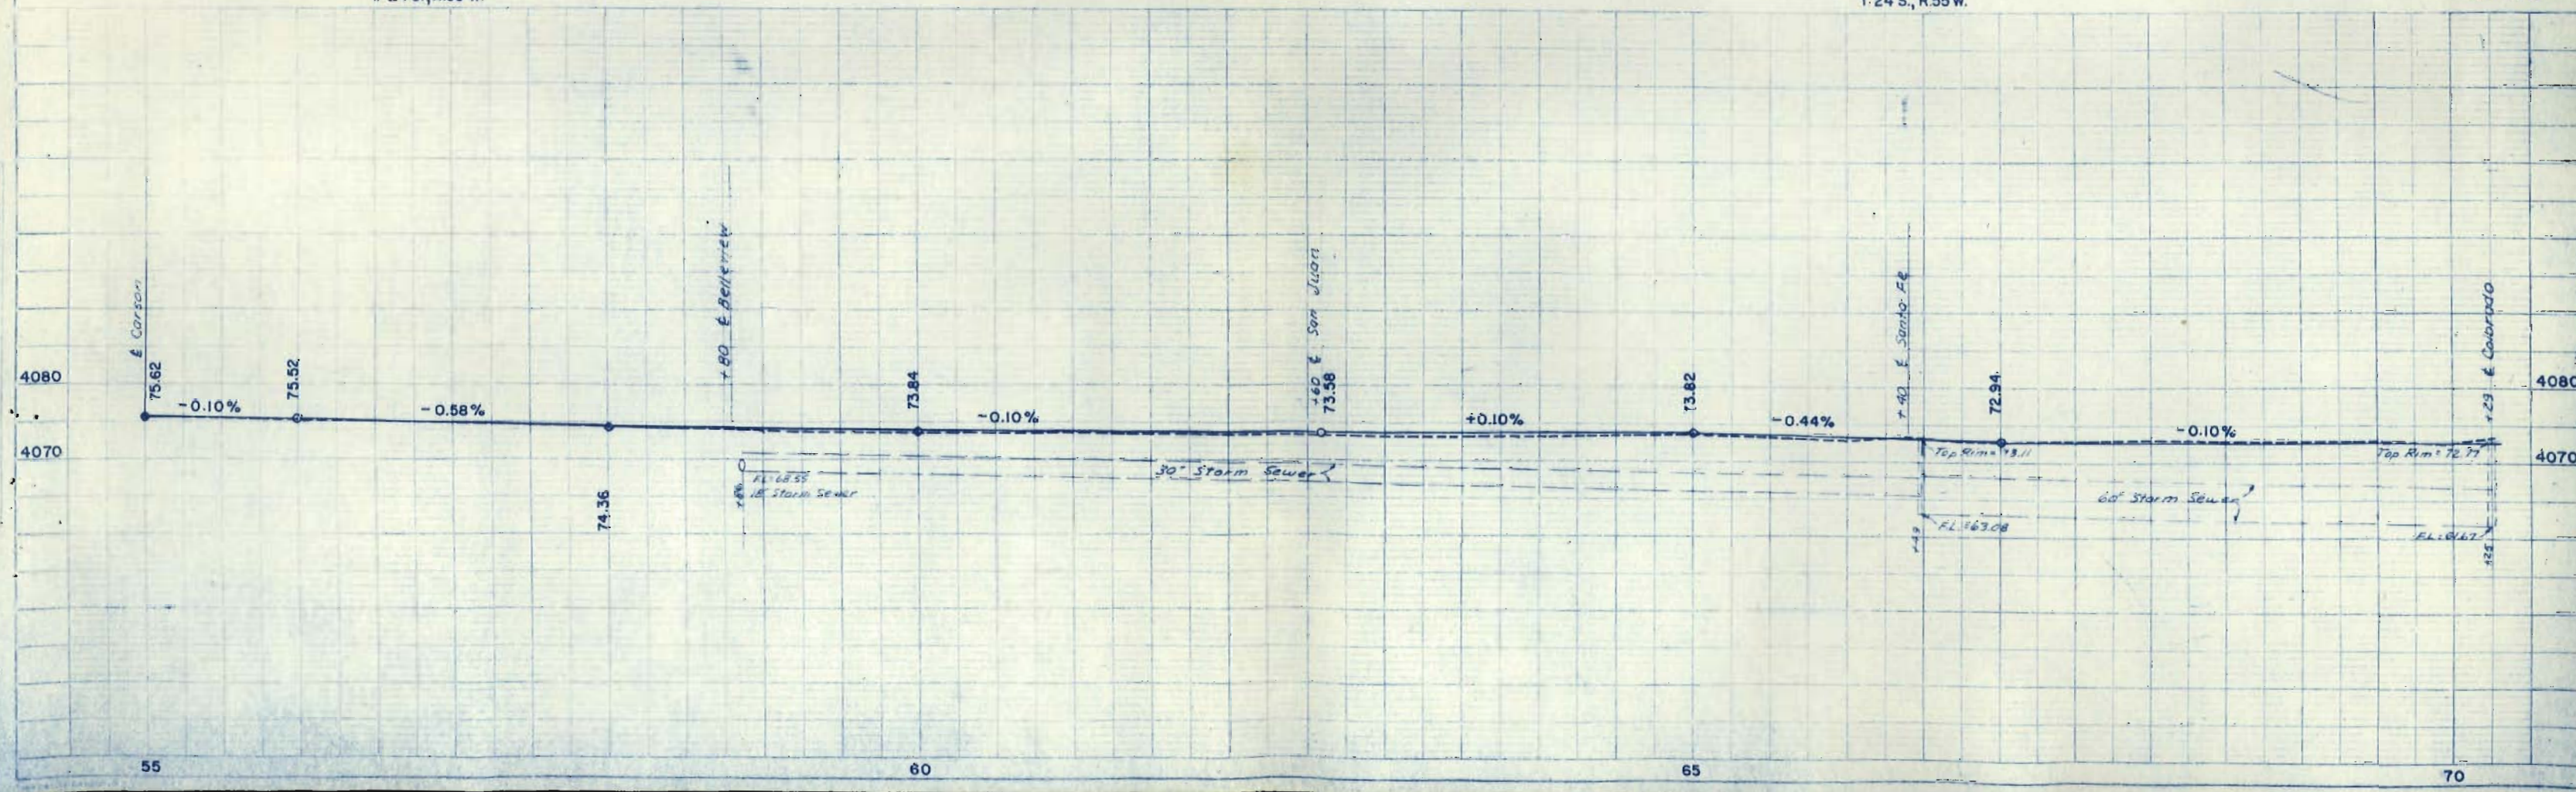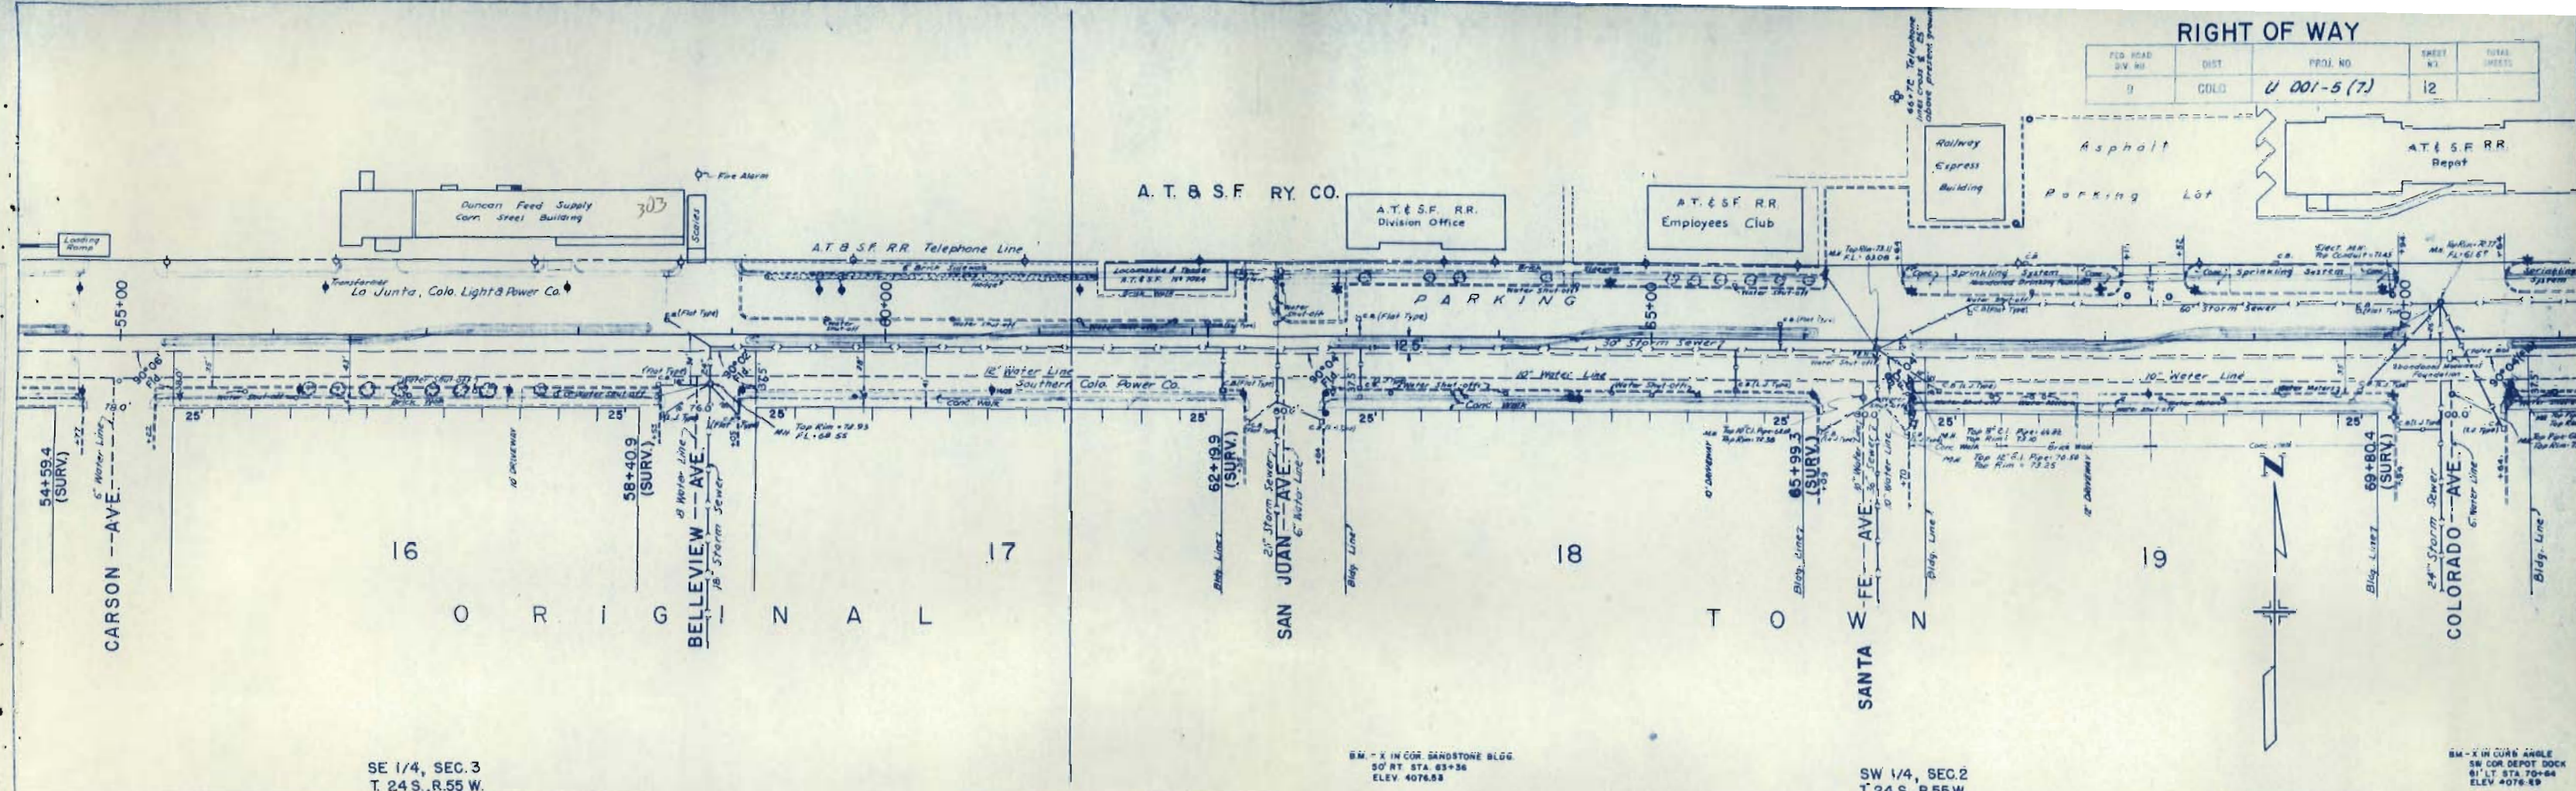

FED. ROAD D.V. NO.	DIST.	PROJ. NO.	SHEET NO.	TOTAL SHEETS
9	COLORADO	4001-5(7)	13	

RIGHT OF WAY

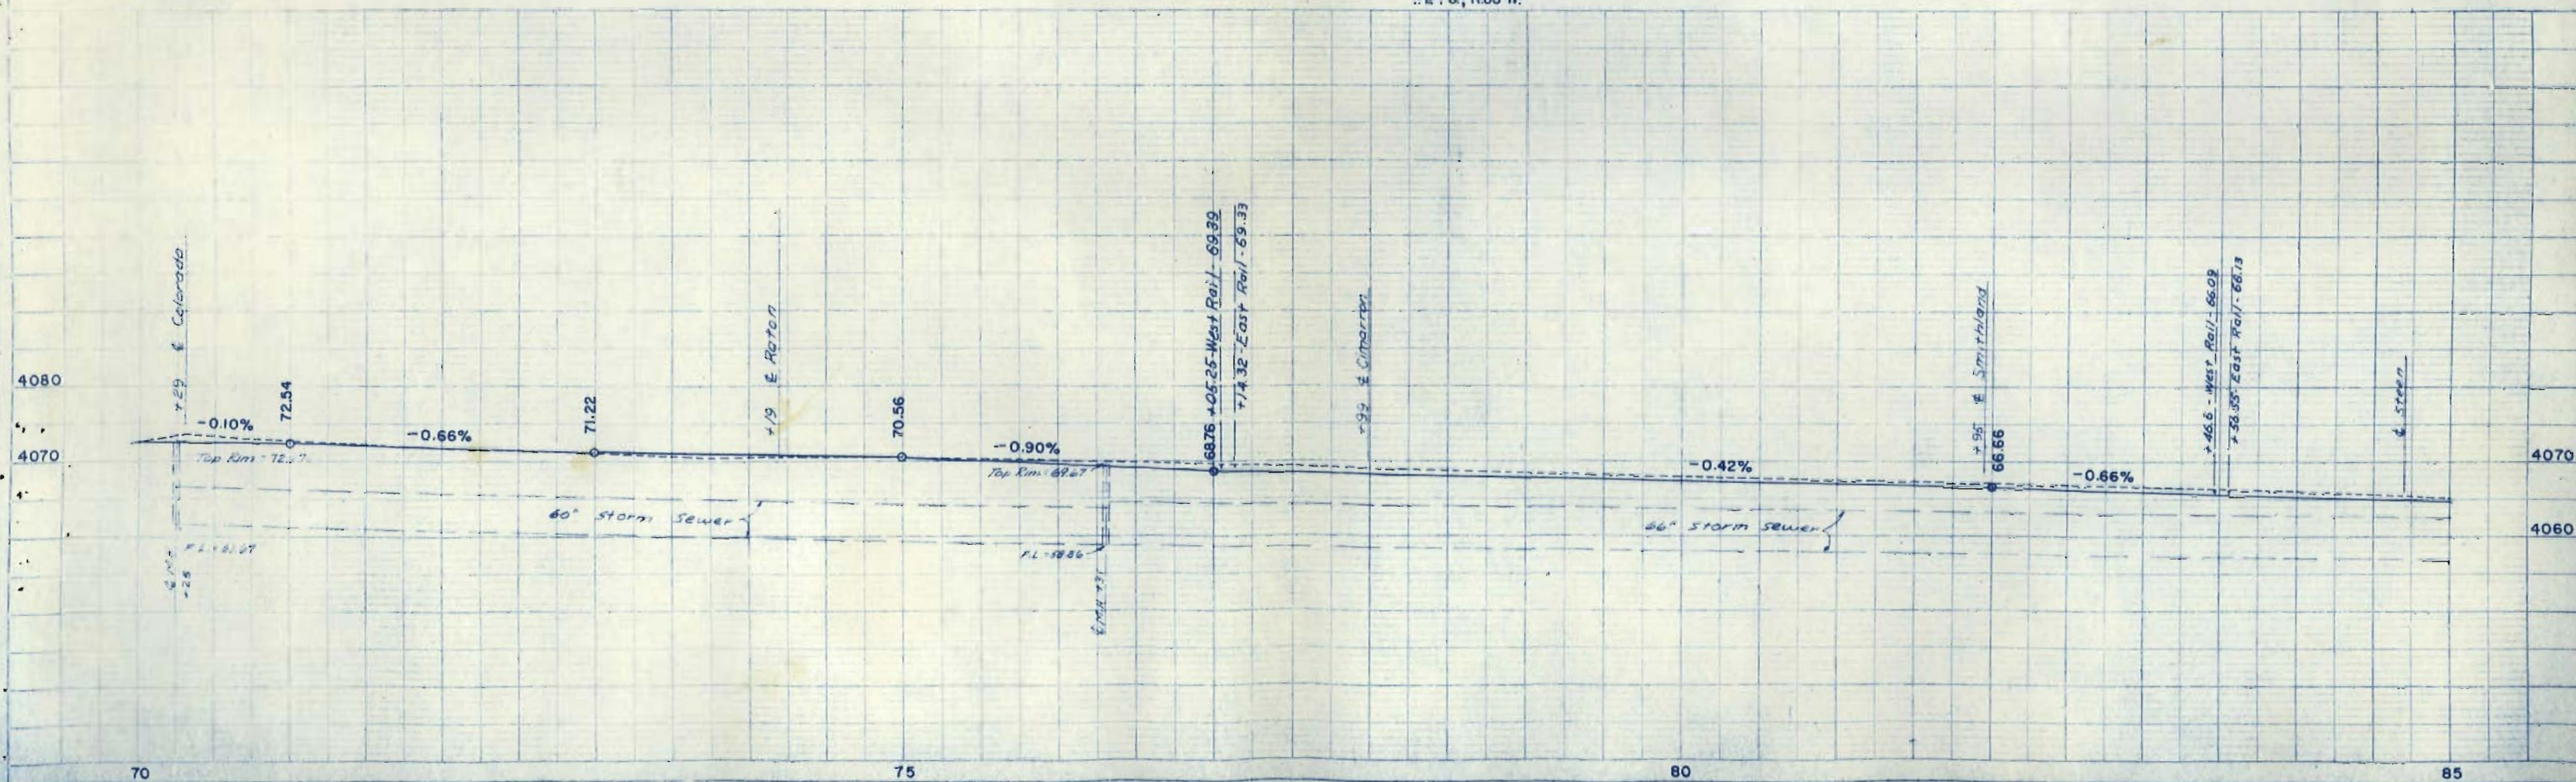
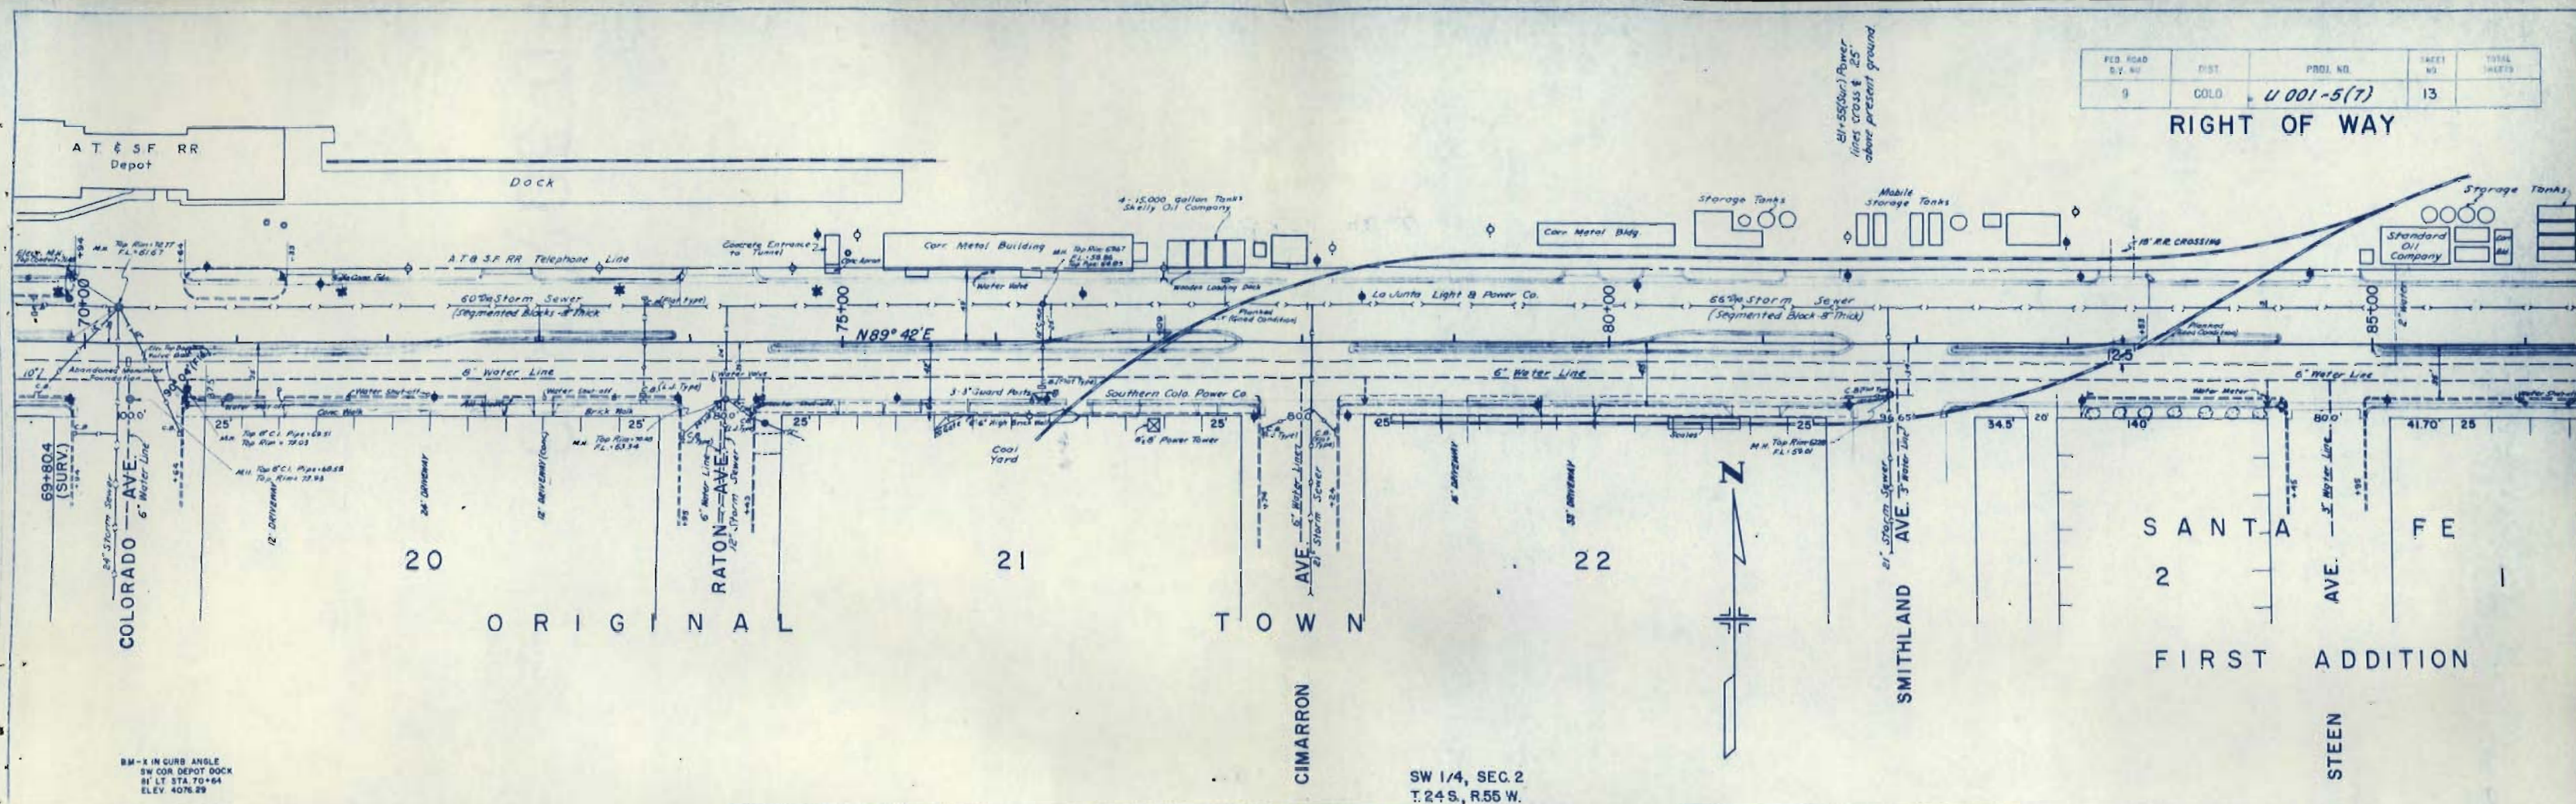



43-2-135
(a)

REVISIONS		
7-28-67	Add E-66	KC


RIGHT OF WAY

FEED NO.	DIST.	PROJ. NO.	SHEET NO.	TOTAL SHEETS
9	COLD	U 001-5(7)	14	

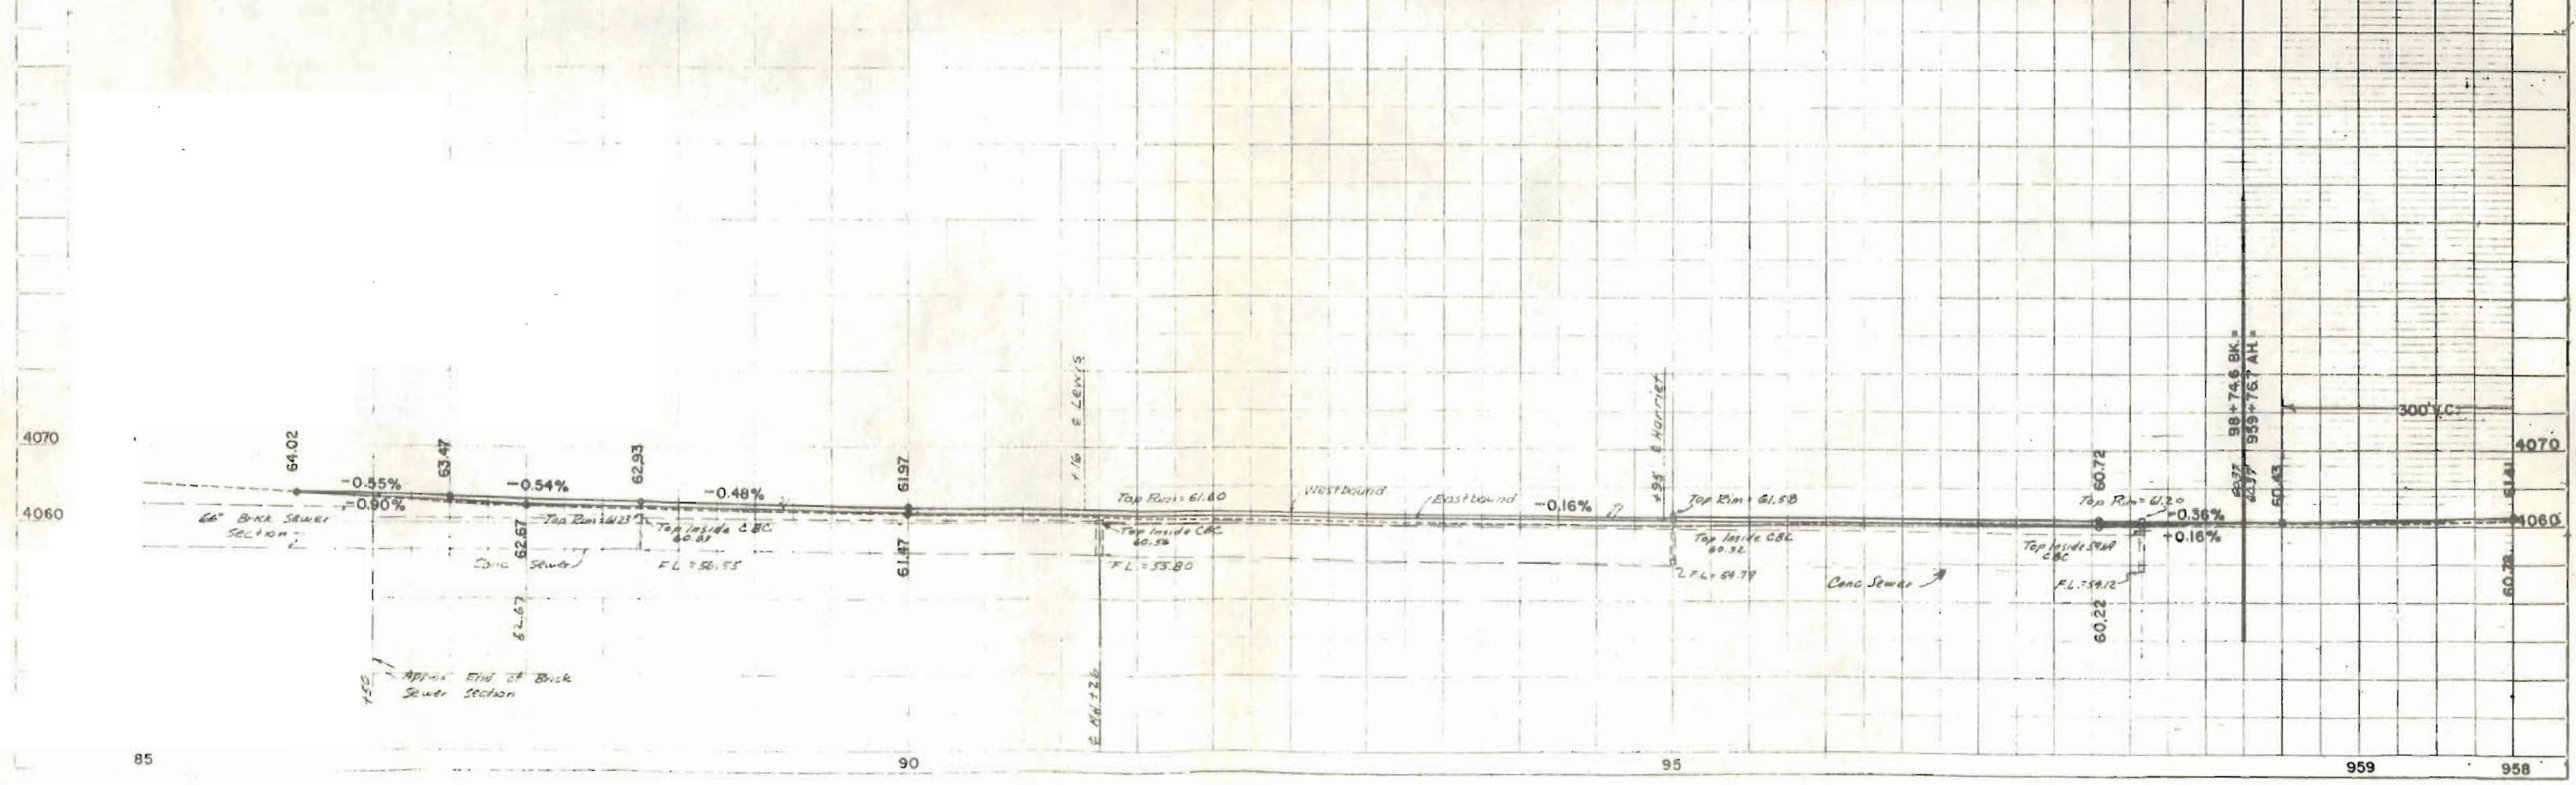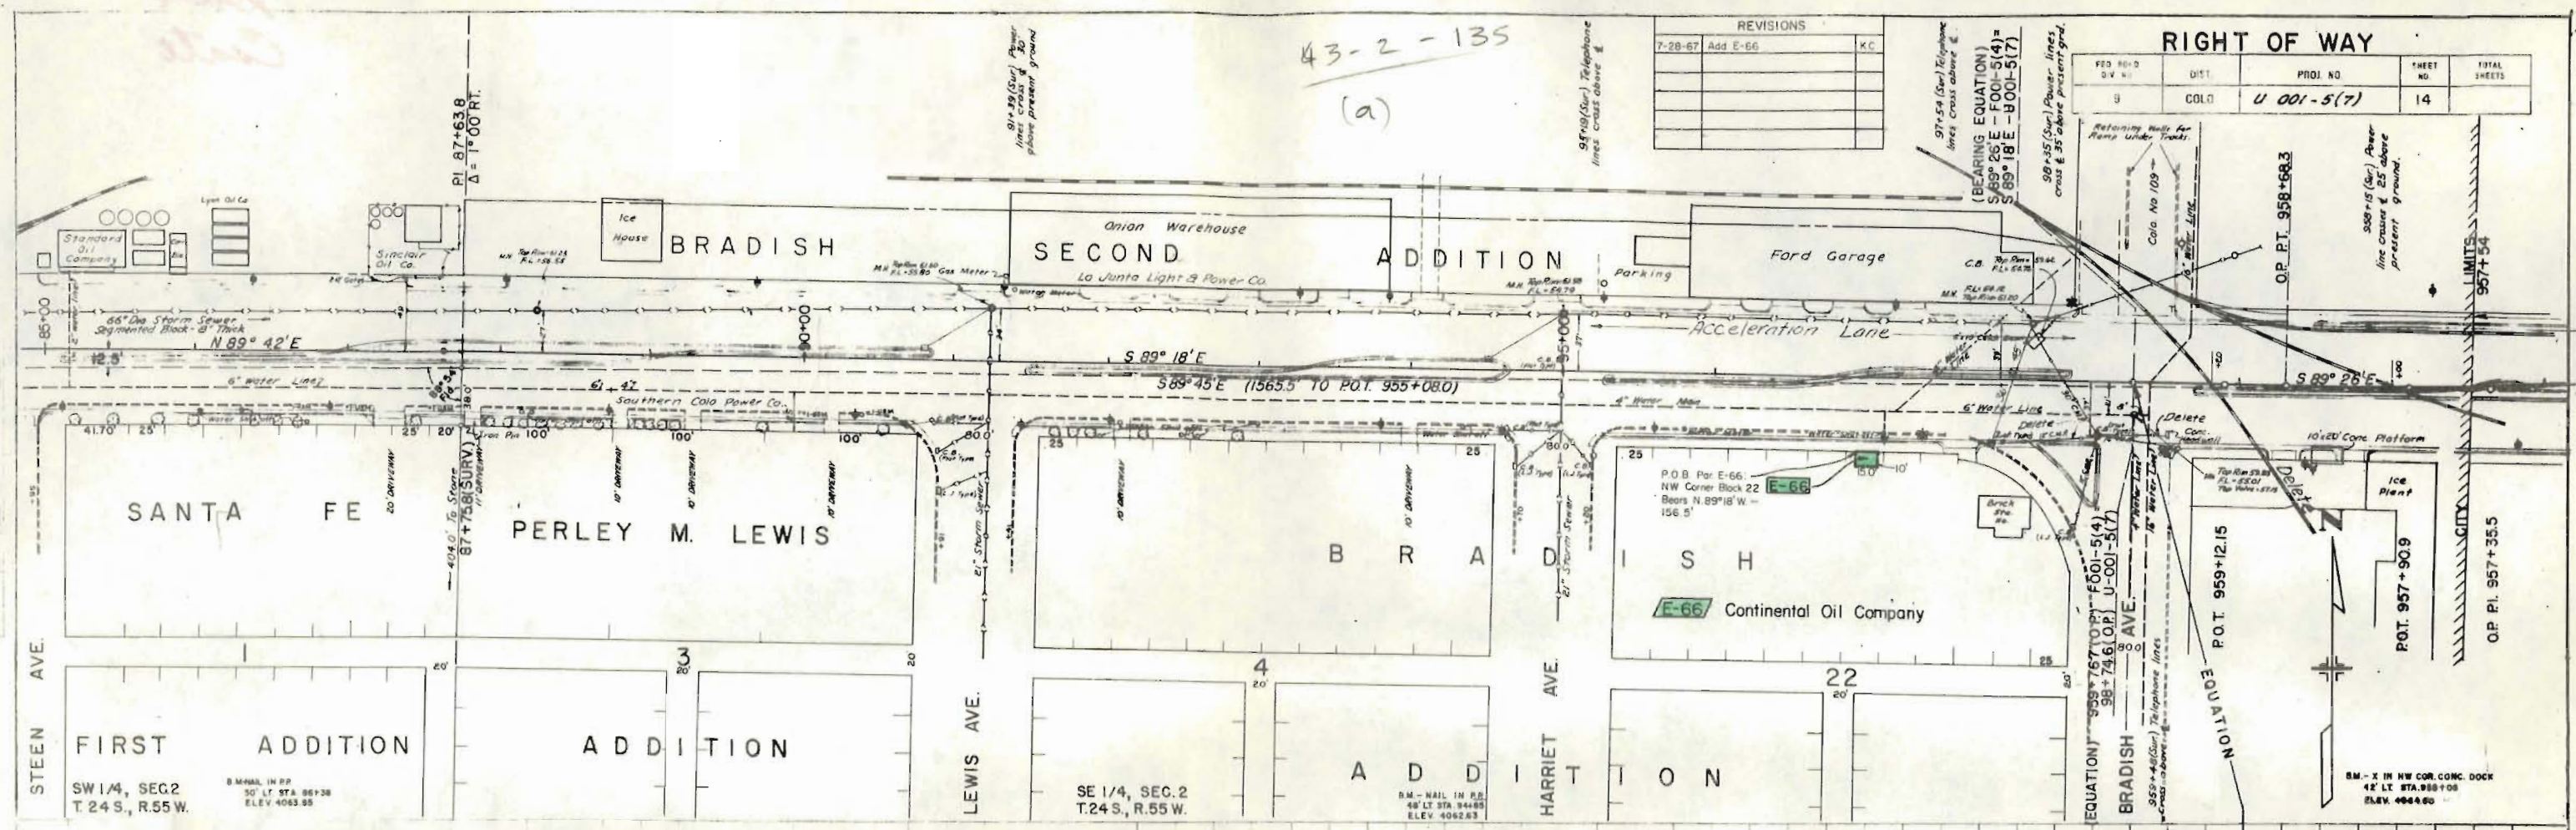

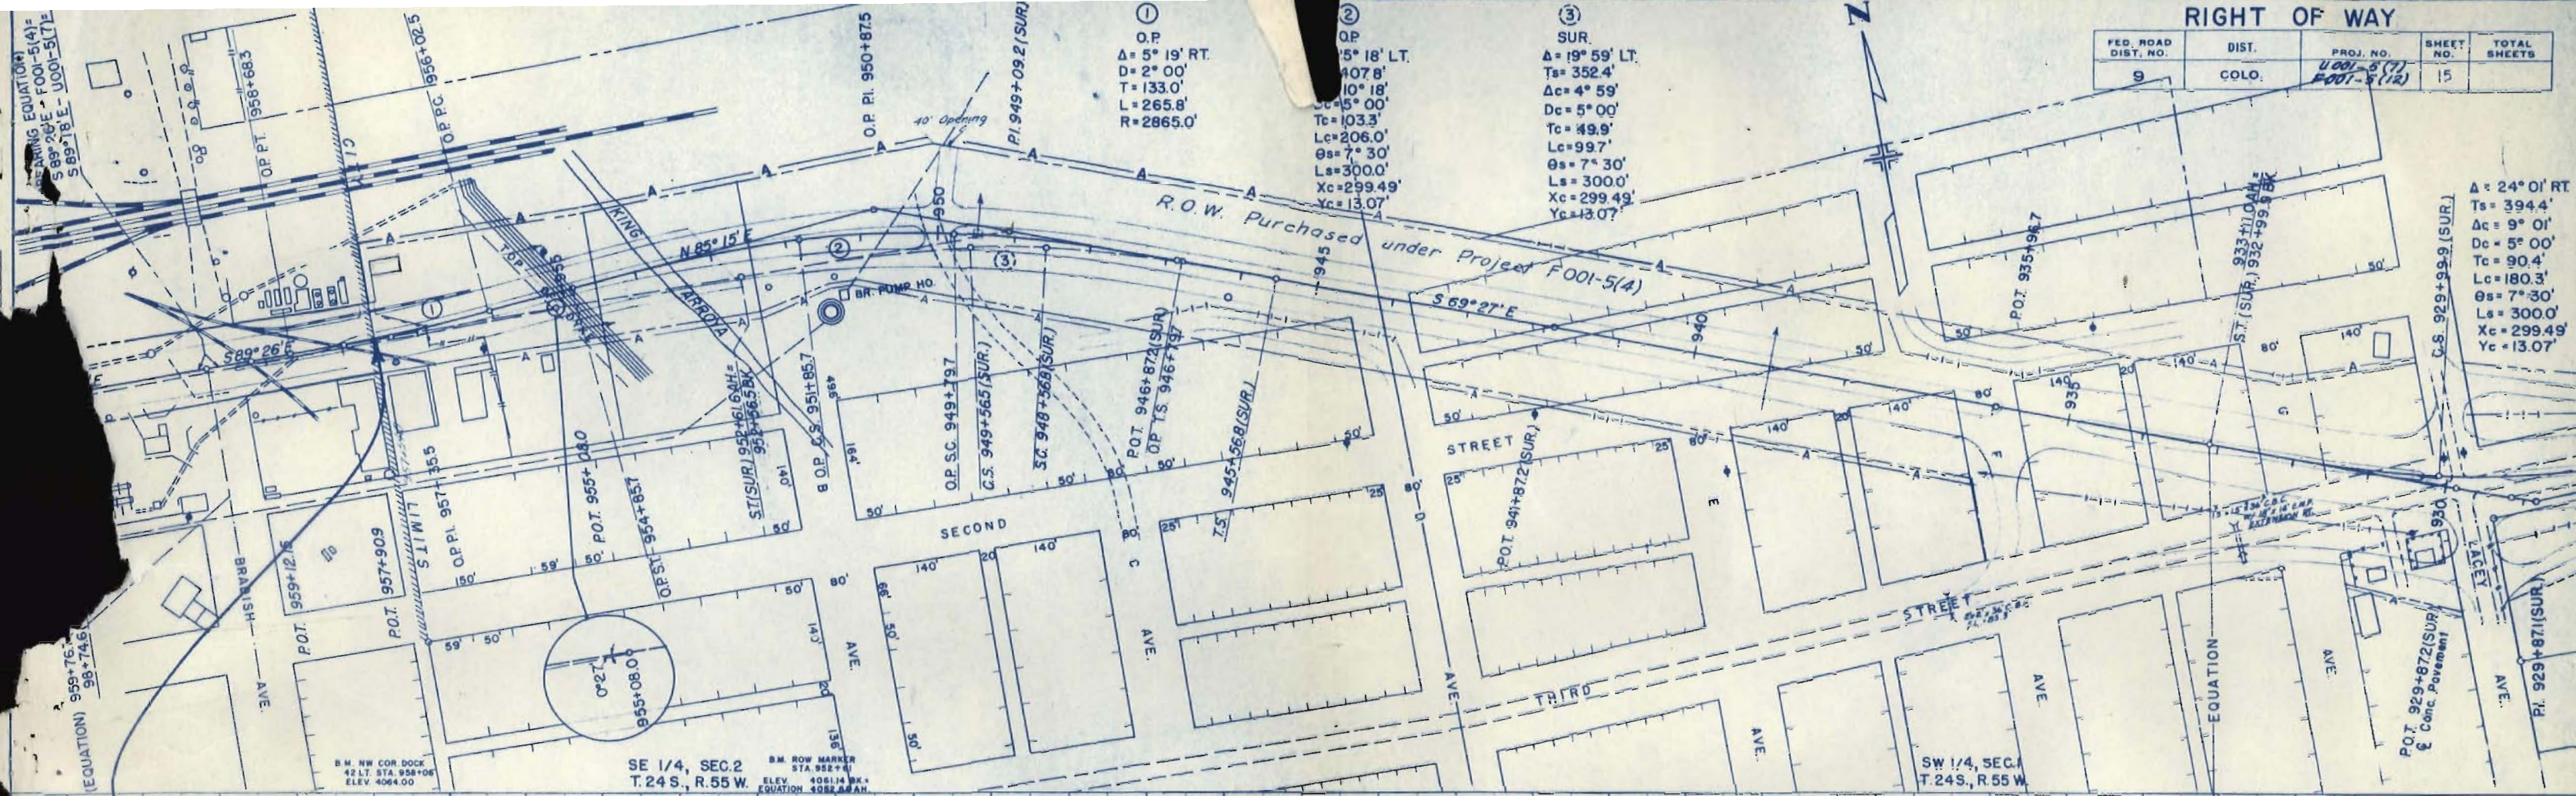

952+54 END U 001-5(7) =
952+54 BEG. F 001-5(12)

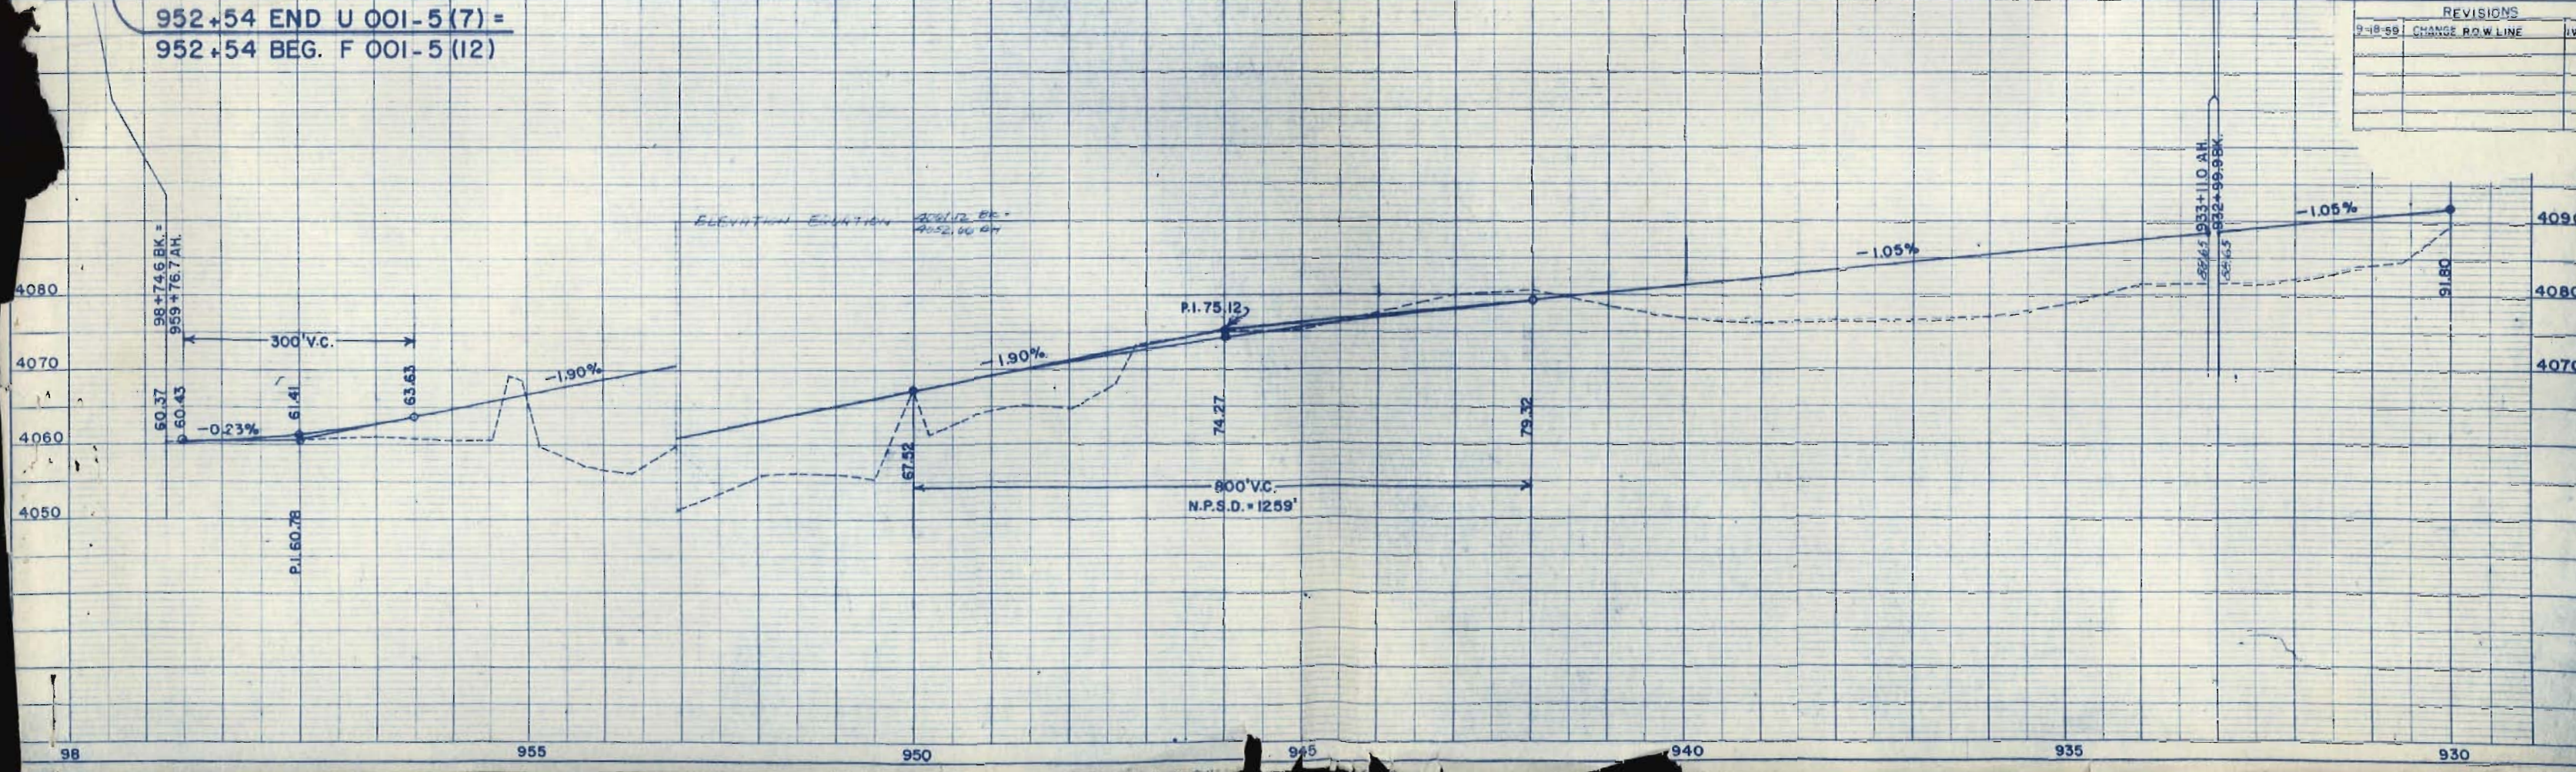

FED. ROAD DIST. NO.	DIST.	PROJ. NO.	SHEET NO.	TOTAL SHEETS
9	COLO.	U 001-5(7) F001-5(12)	15	

REVISIONS	
9-18-59	CHANGE R.O.W. LINE


FED. ROAD DIST. NO.	DIST.	PROJ. NO.	SHEET NO.
9	COLO.	F 001-5 (12)	16

RIGHT OF WAY

ENGINEER'S REPORT OF SURVEY

PLAN
SURVEYING
NOTES
NOTE BOOK
ST. OF ANY CHECKED
NO.

PROFILE
SURVEYING
NOTES
NOTE BOOK
ST. OF ANY CHECKED
NO.

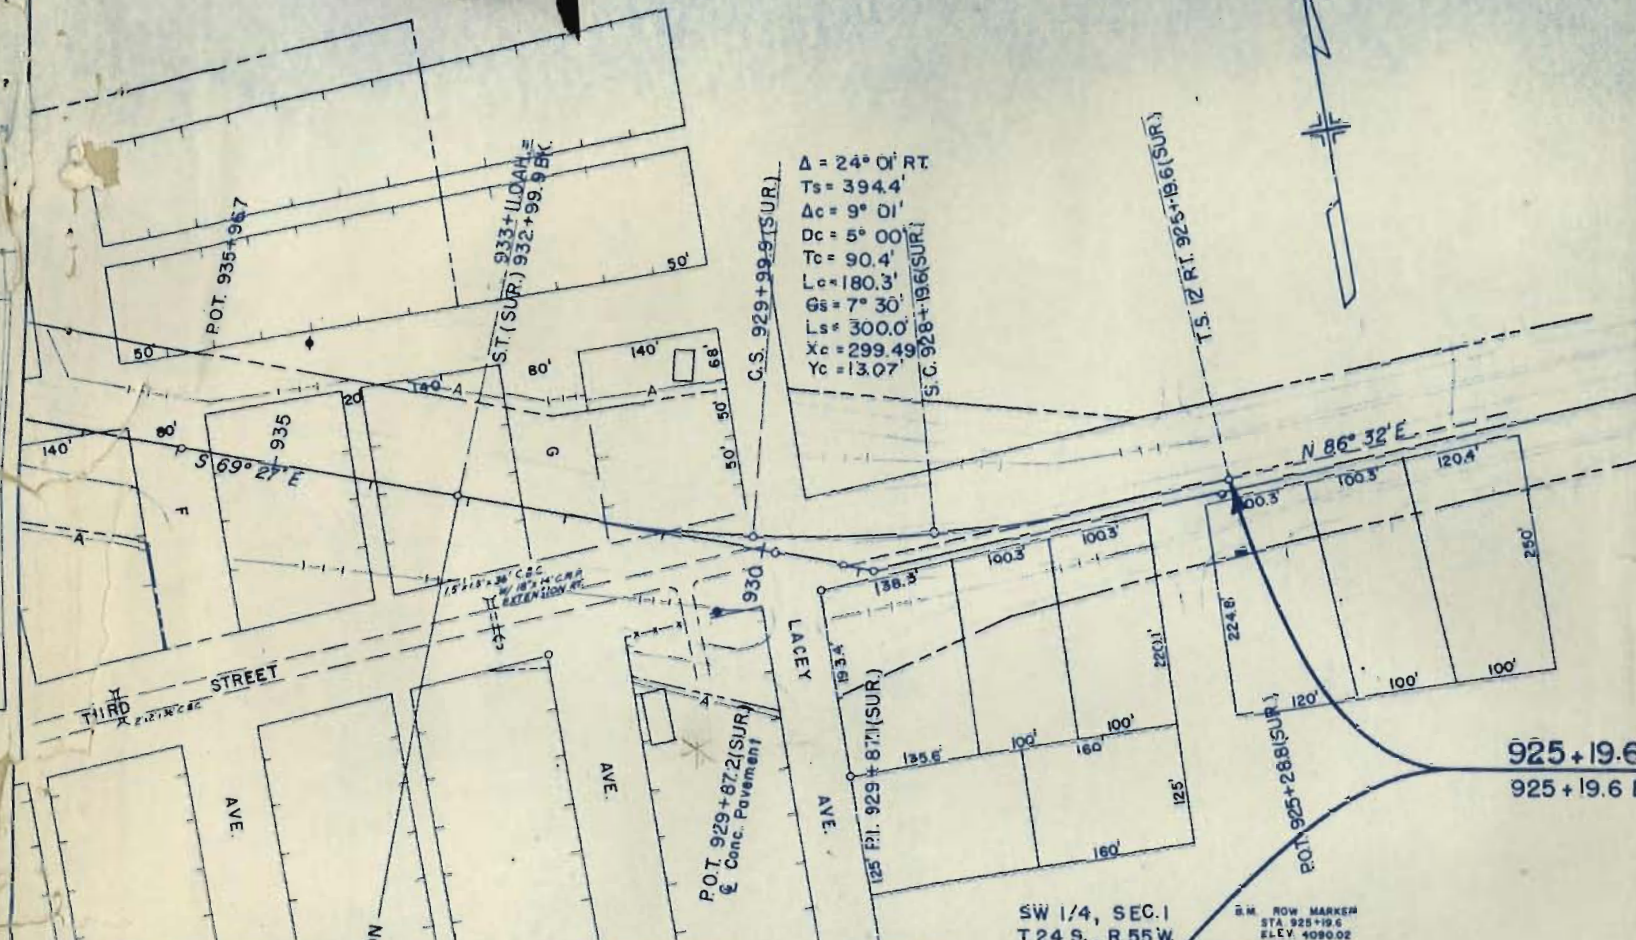

925+19.6 END PROJ. F 001-5 (12)
925+19.6 END PROJ. F 001-5 (4)

SW 1/4, SEC. 1
T. 24 S., R. 55 W.

S.M. ROW MARKER
STA. 925+19.6
ELEV. 4090.02

