

# COLORADO

## STATE HIGHWAY DEPARTMENT

### PLAN AND PROFILE OF PROPOSED FEDERAL AID PROJECT NO. 275G STATE HIGHWAY NO. 1 DOUGLAS AND EL PASO COUNTIES


#### CONVENTIONAL SIGNS



INDEX OF SHEETS

Sheet No.	Description
101	Plan & Profile
102	Profile
103	Plan
104	Profile
105	Plan
106	Profile
107	Plan
108	Profile
109	Plan
110	Profile
111	Plan
112	Profile
113	Plan
114	Profile
115	Plan
116	Profile
117	Plan
118	Profile
119	Plan
120	Profile


SCALES  
 ON PLAN, 1 IN. = 100 FT.  
 ON PROFILE 1 IN. = 100 FT. HORIZONTAL  
 1 IN. = 10 FT. VERTICAL  
 GRADE LINE ON PROFILE IS SHOWN AS GRADE OF FINISHED ROAD  
 GROSS LENGTH OF PROJECT - 57388.6 FT. = 1086.9 MI.  
 NET LENGTH OF PROJECT

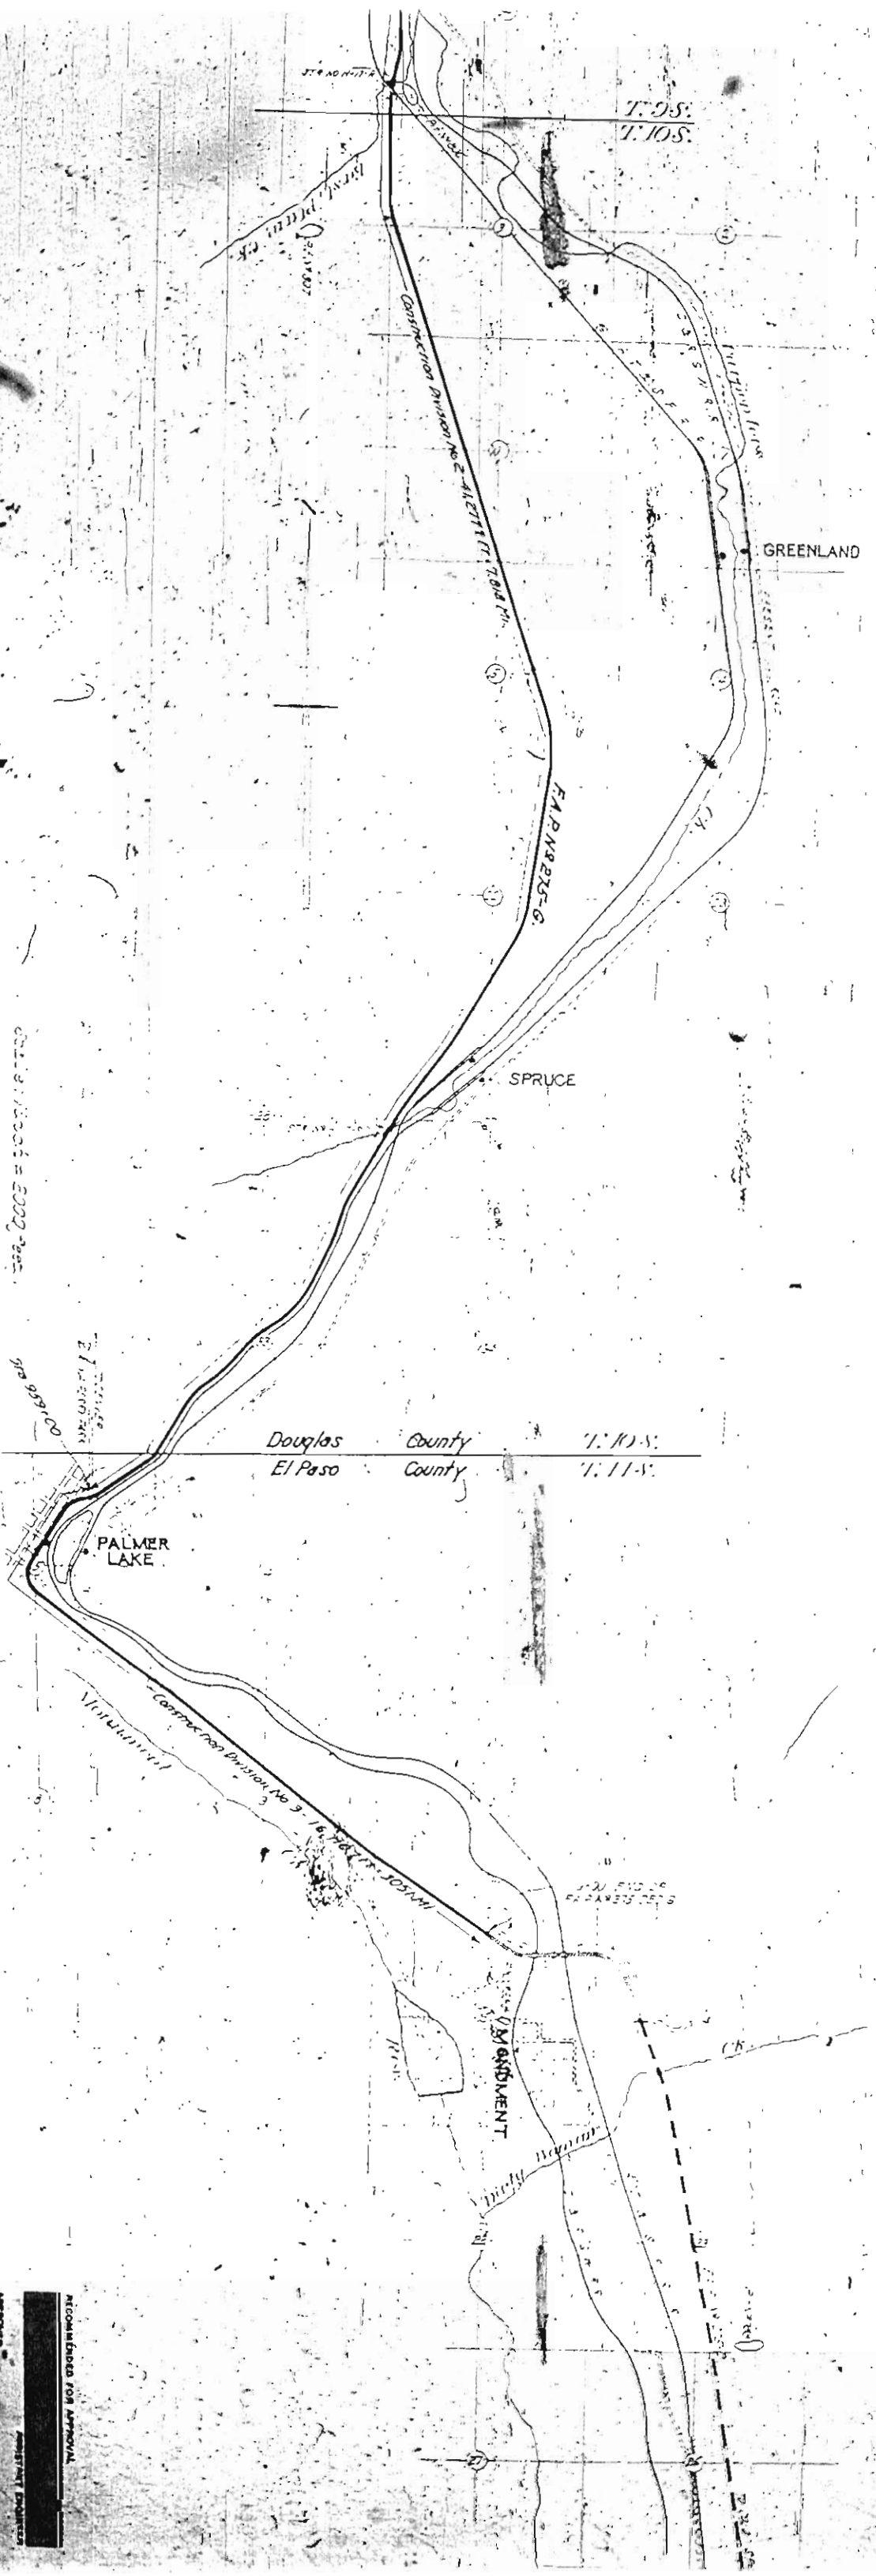

RECOMMENDED FOR APPROVAL  
 APPROVED  
 DIST. ENGR. BUREAU PUBLIC ROADS

PROJECT NO.	PLAN	PROFILE
275G	101	102

END OF F.A.P. 275, SECTION F  
BEGINNING F.A.P. 275, SECTION G

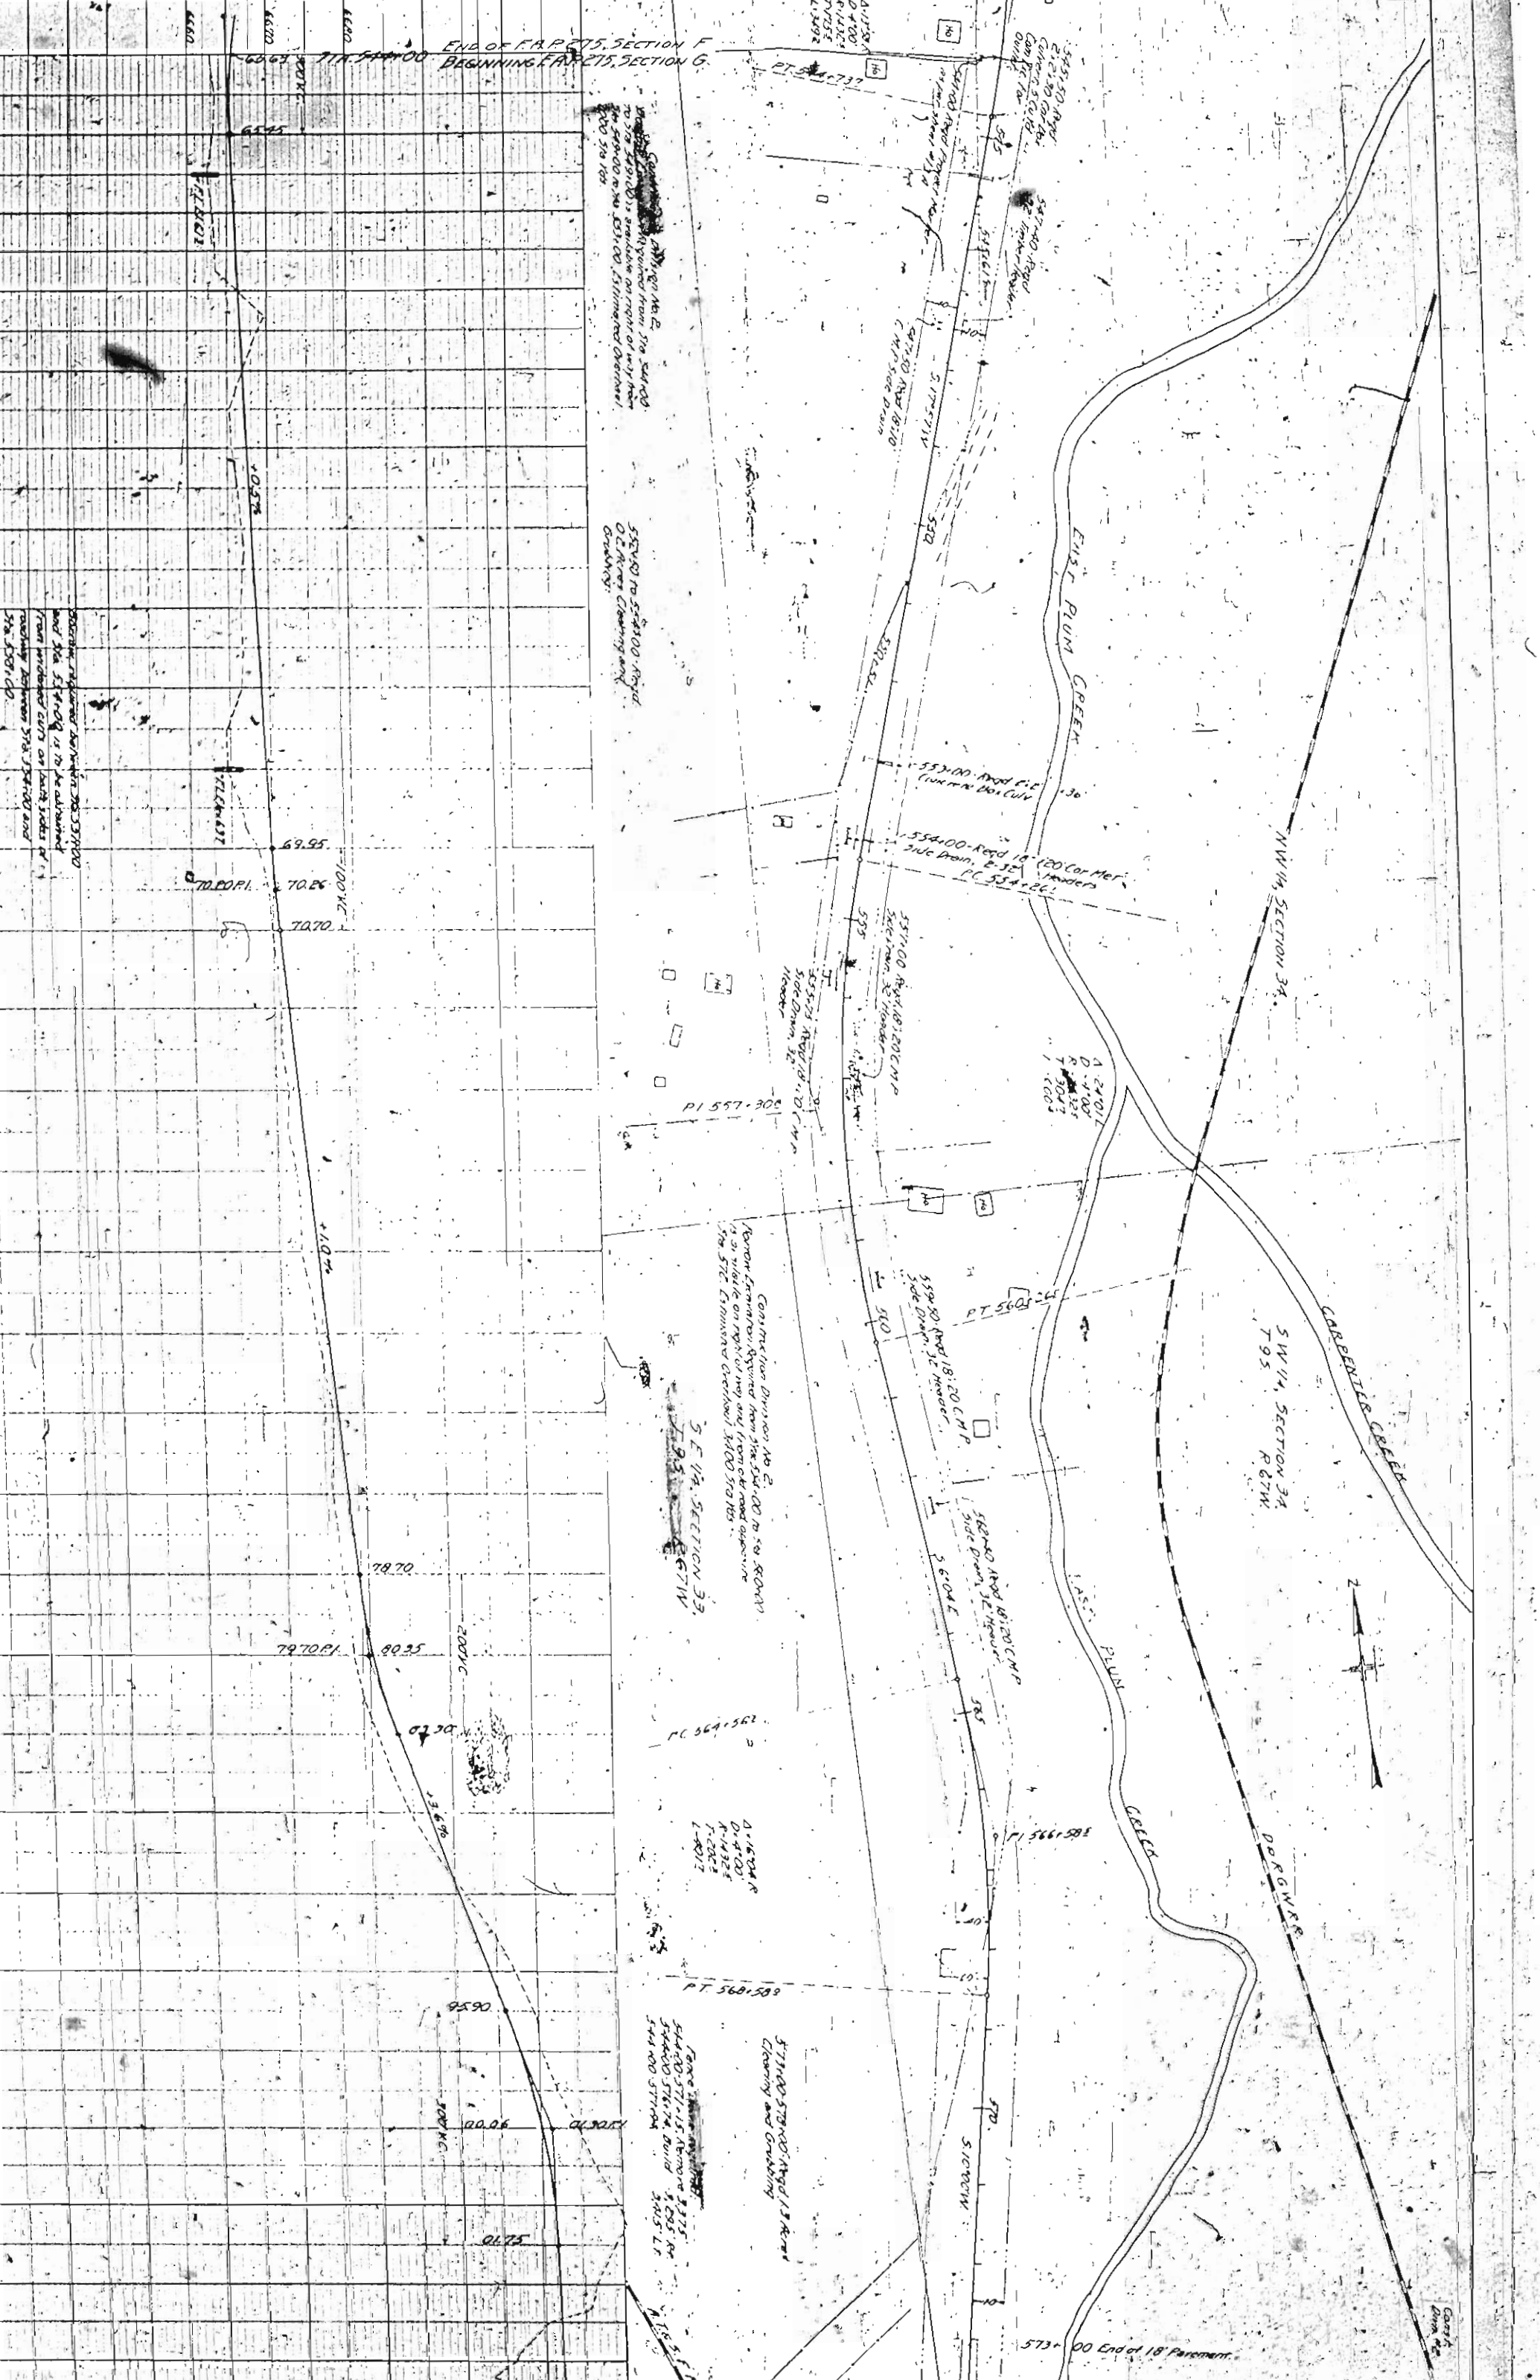

5470.00 to 5540.00 - 70' of  
18' ROAD (18' PARALLEL)  
to be advanced  
from indicated curb on both sides of  
roadway between STA. 5470.00 and  
STA. 5540.00

5540.00 to 5540.00 - 70' of  
18' ROAD (18' PARALLEL)  
to be advanced  
from indicated curb on both sides of  
roadway between STA. 5540.00 and  
STA. 5540.00

5540.00 to 5540.00 - 70' of  
18' ROAD (18' PARALLEL)  
to be advanced  
from indicated curb on both sides of  
roadway between STA. 5540.00 and  
STA. 5540.00

Construction Division No. 2  
Remove from right of way and from adjacent  
property 5' of 18' ROAD (18' PARALLEL)  
between STA. 5470.00 and STA. 5540.00

5 E 1/4, SECTION 34  
T 95  
R 67W

5 E 1/4, SECTION 34  
T 95  
R 67W

5 E 1/4, SECTION 34  
T 95  
R 67W



5730.00 End of 18' Parallel

SW 1/4 SECTION 34  
T 9 S R 67 W

NW 1/4 SECTION 3  
T 10 S R 67 W

578+50 to 598+00 - Reg'd 200 Cu. Yds.  
Channel Excavation for Interlocking 2' x 4'  
on East Side of Road

Construction Division No. 2  
Direct Excavation Required from Sta 578+00  
to Sta 580+00 is available on plan of map from  
Sta 578+00 to Sta 584+00. Estimated  
Direct Cost \$100,514.115

Left Hand Guard Fence Reg'd.  
Sta 578+05 to 580+00, Left Side  
Sta 578+35 to 580+00, Right  
Sta 578+05 to 580+00, Left  
Sta 578+05 to 580+00, Right

578+00 - Reg'd Concrete  
Girder Bridge. See  
Sheet 155A

579 - Reg'd Concrete Girder  
as per sheet 155  
PC 579+16.5

580+00 - Reg'd  
Head - 600 Cu. Yds  
PI 580+36.2

581+34 - Reg'd 4' x 5.2'  
Concrete Box Culvert 10' Long  
Com. Exc. for Channel

WIDTH OF POWERLINE NOTES  
576+00 to 580+00 use 30'  
580+00 to 583+00 use 30'  
583+00 to 586+00 use 30'  
from 18' to 30' depending

PI 586+61.2

589+40 - Reg'd 2' x 2'  
Concrete Box Culvert

601+50 - Reg'd 2' x 2'  
Concrete Box Culvert

PC 603+64.2

SE 1/4 SECTION 33  
T 9 S R 67 W

NE 1/4 SECTION 4  
T 10 S R 67 W

580+00 - 592+00 - Reg'd 50 Acres  
Channel and Grading

1770' - 150' x 100' - 100'  
1740' - 150' x 100' - 100'  
1710' - 150' x 100' - 100'  
1680' - 150' x 100' - 100'  
1650' - 150' x 100' - 100'


PRESENT STRUCTURES

ABOVE  
PROPOSED STRUCTURE  
580+00 to 584+00  
Clear Roadway 20' 0"  
Clear Walkway 40' 0" x 7'  
Type of Substructure Concrete Center  
Type of Substructure Steel Gravity  
DETAILS STRUCTURE  
None Reported  
AVAILABLE ANCHORED SIGNS  
None Reported  
Road to Bridge 518' 3/4 Miles  
WEIRBY STRUCTURES ON SAME STREAM  
Local Road 130' South  
Wainwright (RTW Stonehenge) West Side  
Recent drying floods

BRIDGE NOTES

STREAM DATA

Damage Area in S.W. 1/4  
Widely during high water  
Elevation of  
Maximum High Water - recent  
Date  
Normal High water  
Normal Stage 662.12  
Extreme low water  
Stream bed 662.98  
Drill cored down flood  
(in recent)  
Possible depth of scour  
during floods

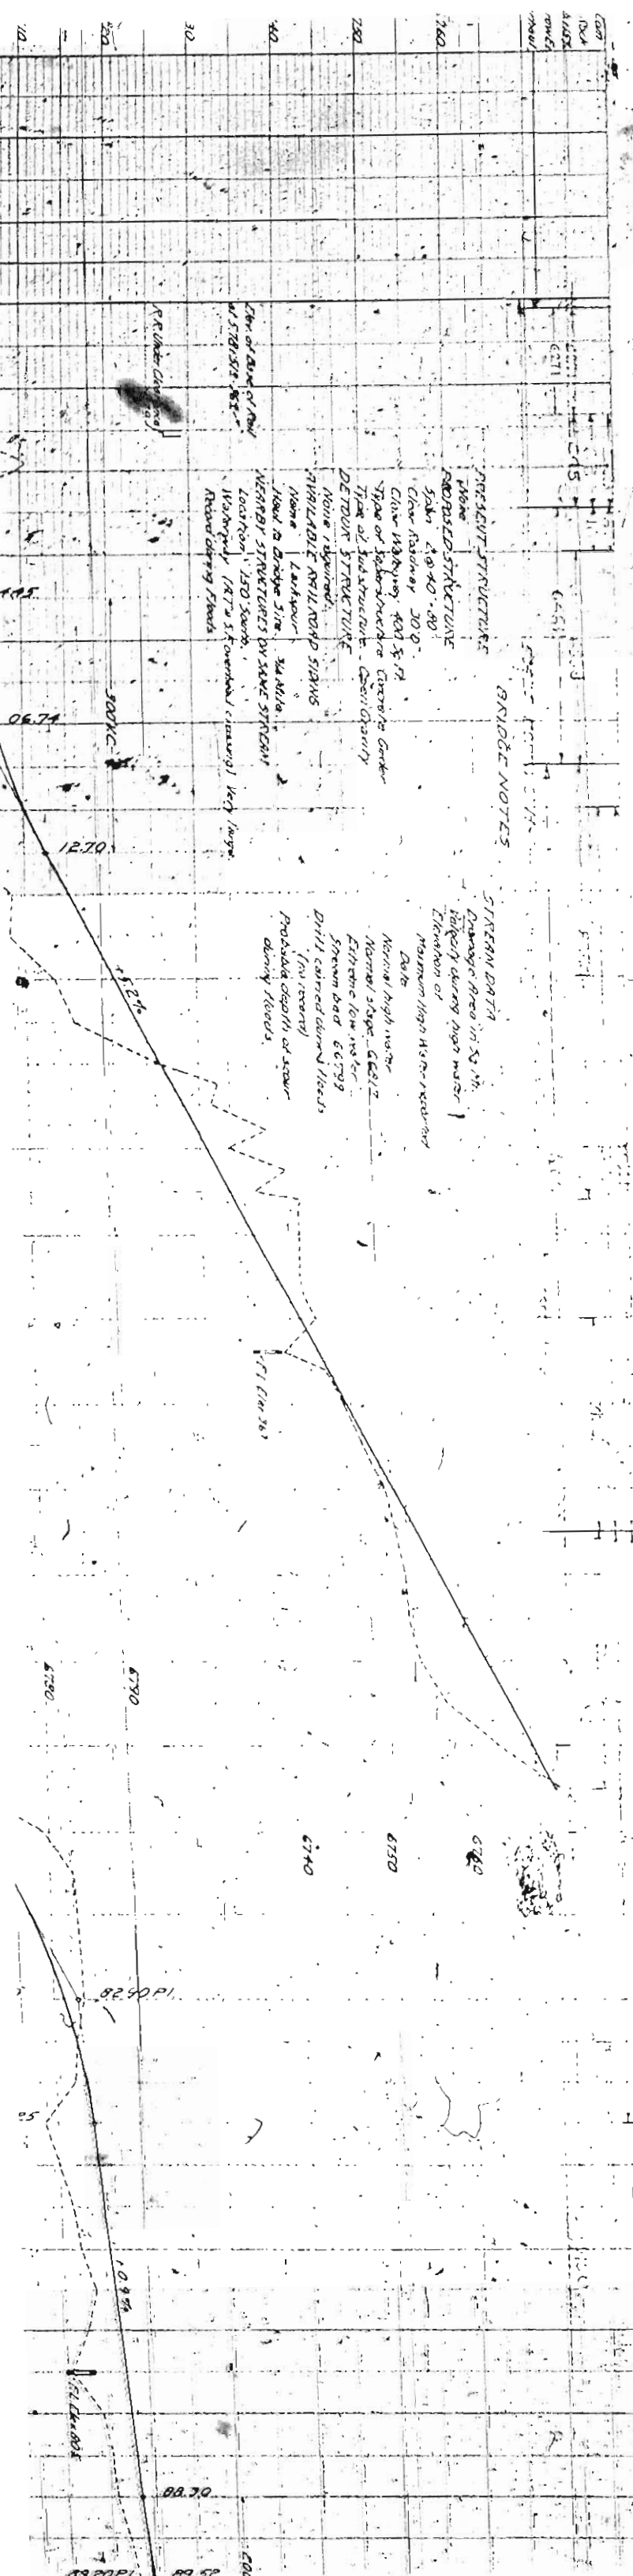

NW 1/4 SECTION 3  
T105 R67W

SW 1/4 SECTION 3

NE 1/4 SECTION 4  
T105 R67W

Show required corners to 603.50  
and the 612.22's to be advanced  
from undivided CV's on both sides of  
centerline 584+00 to 588+00

DISTANCE  
P-1420  
7.423  
L-1423  
1.423

PT 603.078 P.I. 1  
FOR 610+294 APPROX


612.43

NE 1/4 SECTION 4  
T105 R67W

612.43  
DISTANCE  
P-1420  
7.423  
L-1423  
1.423

612.43  
DISTANCE  
P-1420  
7.423  
L-1423  
1.423

From the required  
612.43 Advance 105'

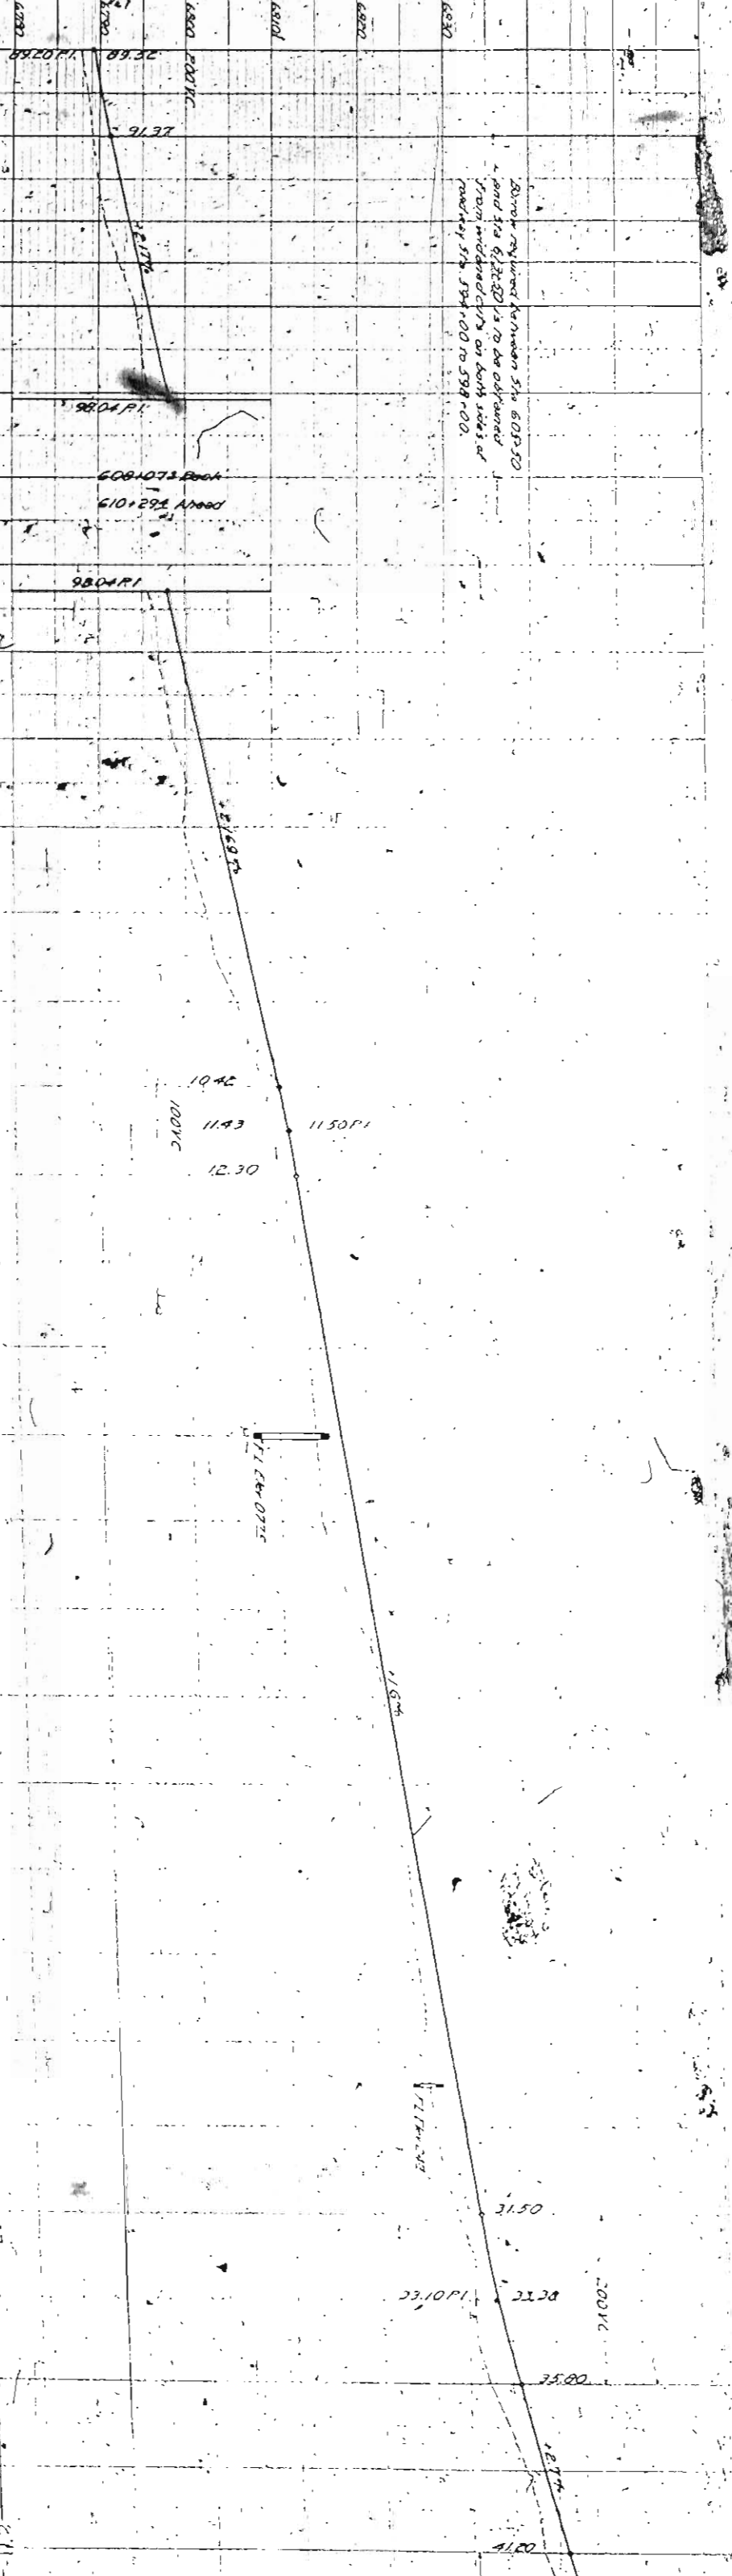

6872  
6870  
S.W. 1/4 SECTION 3  
T.10S. R.67W

N.W. 1/4 SECTION 10  
T.10S. R.67W




640-46 Hwy 2  
32' HORIZON  
610-25 Hwy 2 (2134)  
CONV. FOR COLLECT


610-10 Hwy 2 (1118)  
CONV. FOR COLLECT  
G. MILLER DR. (GENERAL)  
STEERING EQUIP.

620-12  
620-12  
666-2 TO S.W. 1/4 SECTION 3  
620-12

610-100 Hwy 2 (2134)  
CONV. FOR COLLECT  
G. MILLER DR. (GENERAL)  
STEERING EQUIP.

610-100 Hwy 2 (2134)  
CONV. FOR COLLECT  
G. MILLER DR. (GENERAL)  
STEERING EQUIP.

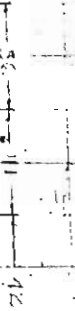

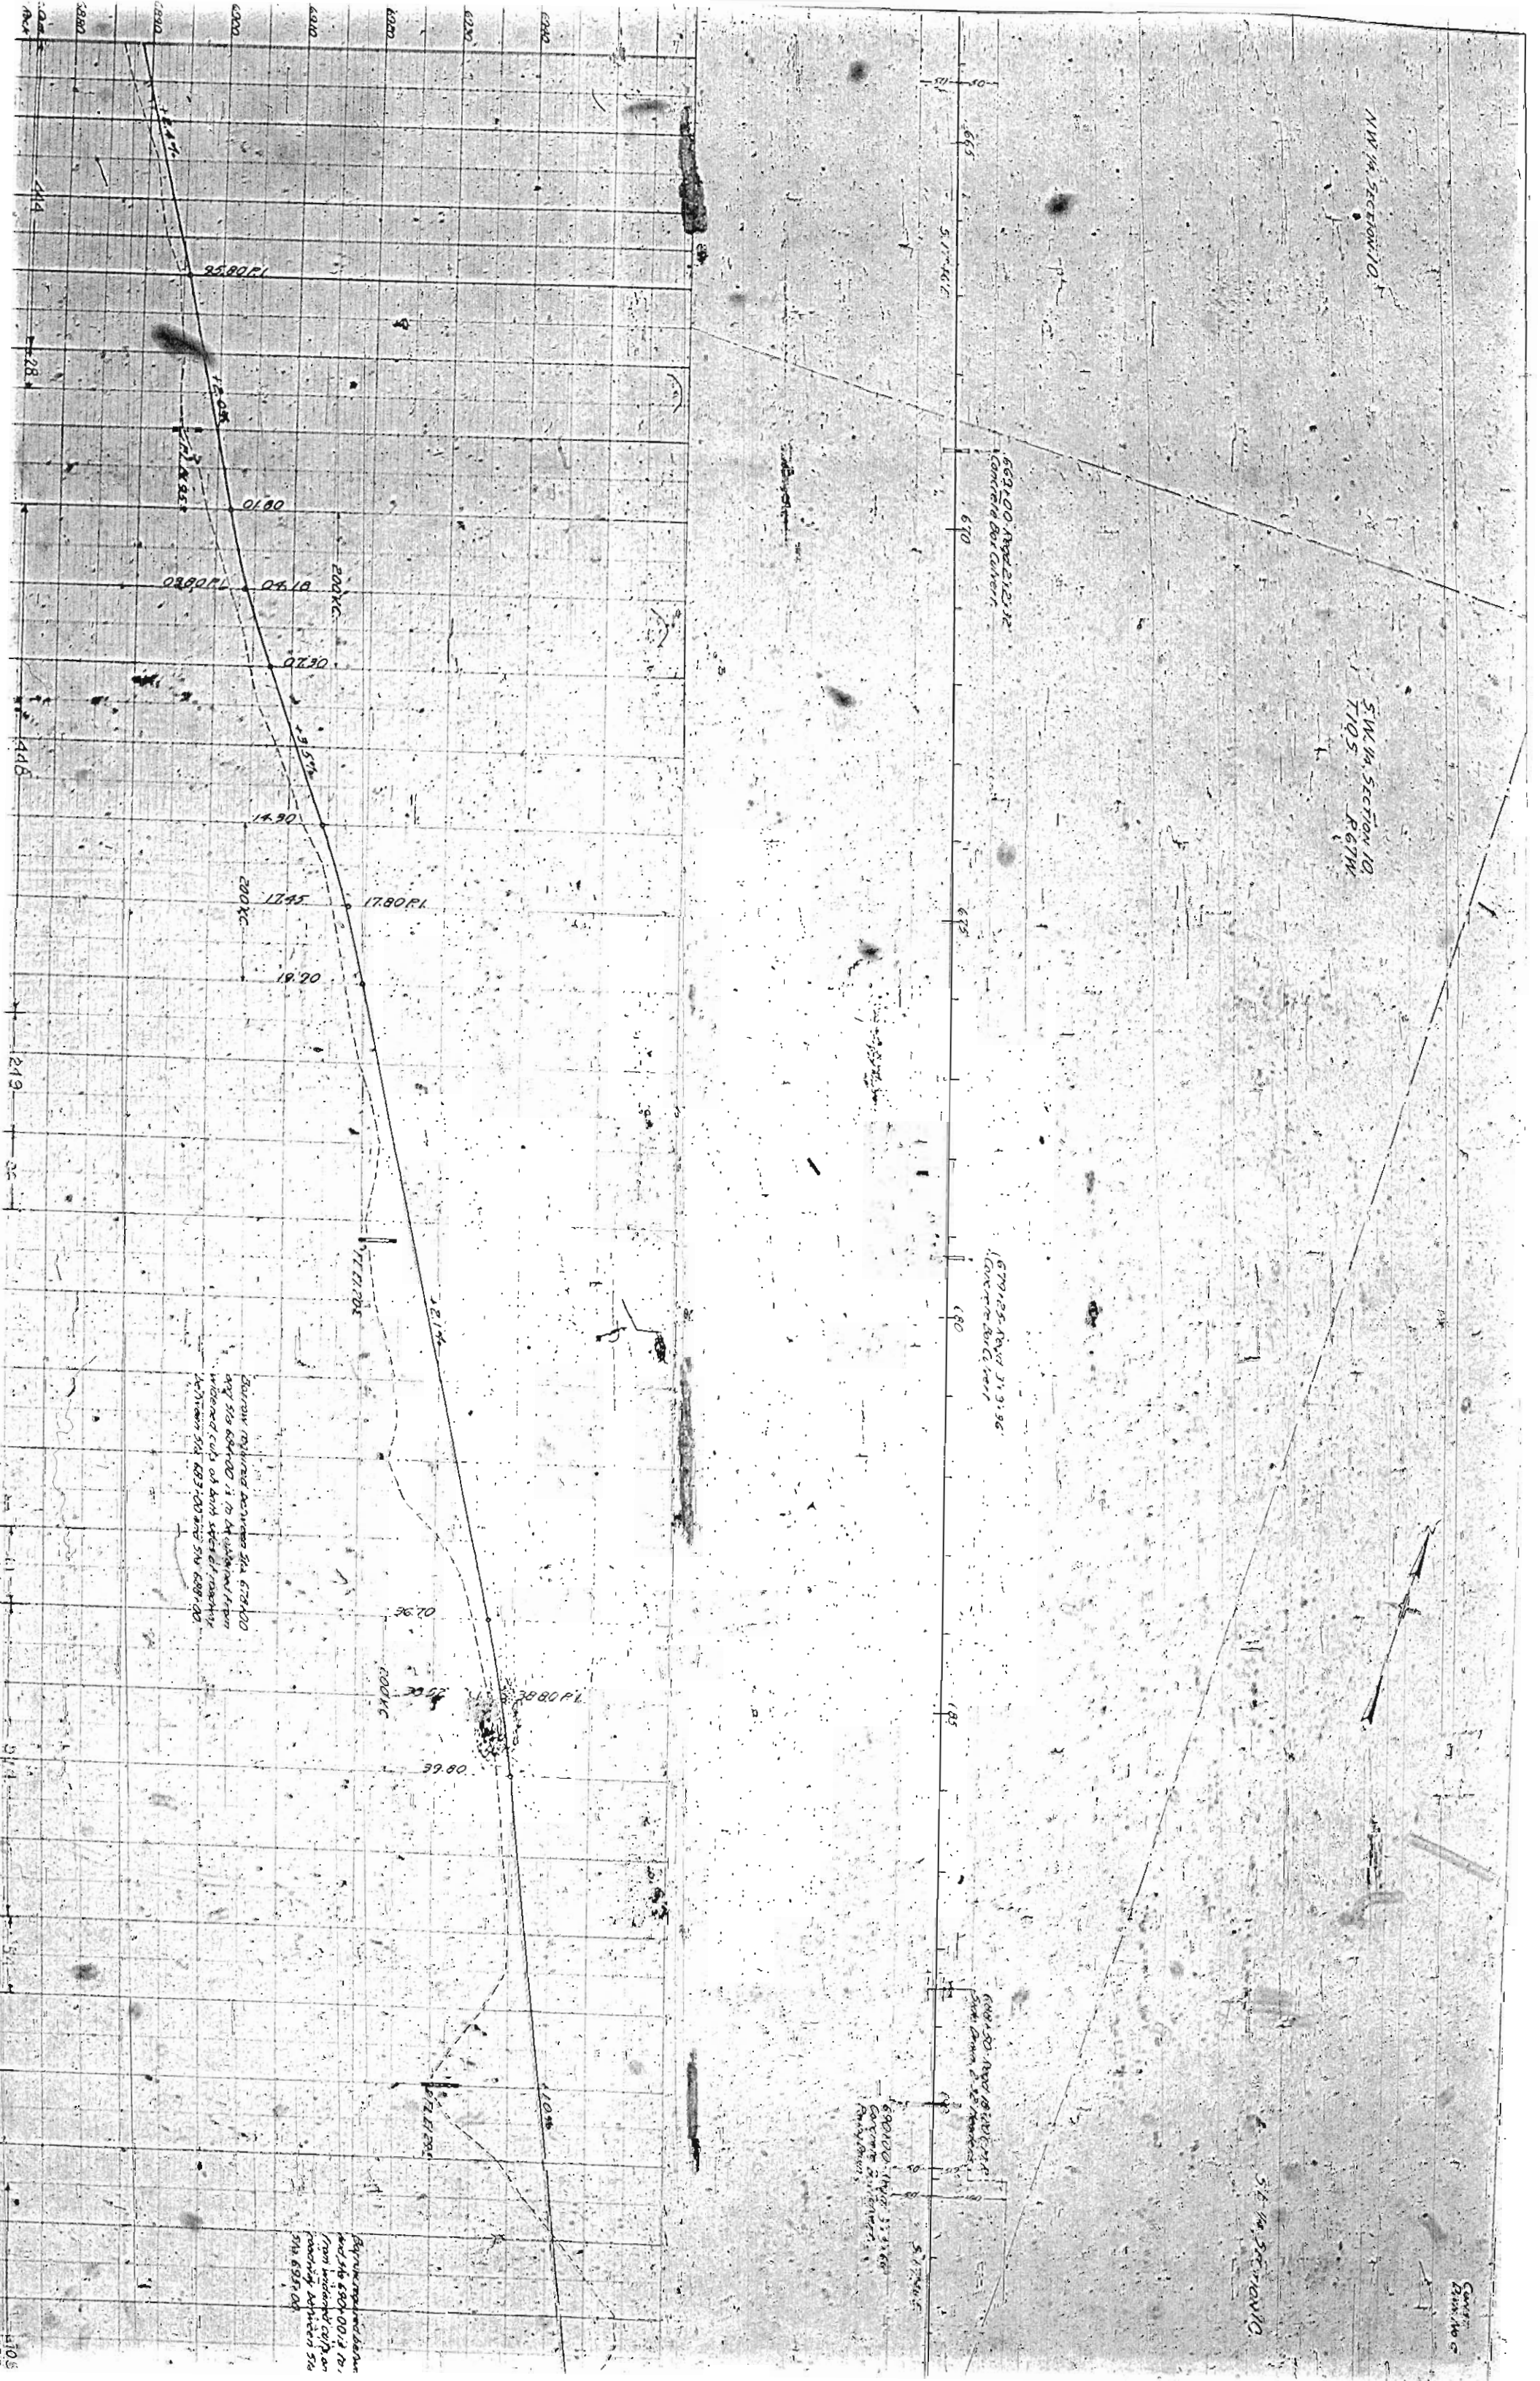

NW 1/4 SECTION 10

SW 1/4 SECTION 10  
T105  
R67W

SW 1/4 SECTION 10

Cont'd  
Sheet No. 5

661.00' ROAD 21.21' R.  
(CONTRACT BOUNDARY)

679.25' ROAD 21.31' R.  
(CONTRACT BOUNDARY)

661.50' ROAD 21.21' R.  
(CONTRACT BOUNDARY)

690.00' ROAD 21.31' R.  
(CONTRACT BOUNDARY)


BEARING MEASURED FROM STA. 678+00  
BY STA. 684+00 TO STATION FROM  
WIRELESS COIL ON BANK WEST OF ROADWAY  
AS SHOWN STA. 683+00 AND SW 689+00

BEARING MEASURED FROM  
AND STA. 690+00 TO  
FROM WIRELESS COIL ON  
BANK WEST OF ROADWAY  
AS SHOWN STA. 683+00



SE 1/4 SECTION 10,  
T10S  
R67W

NE 1/4 SECTION 15,  
T10N  
R67W

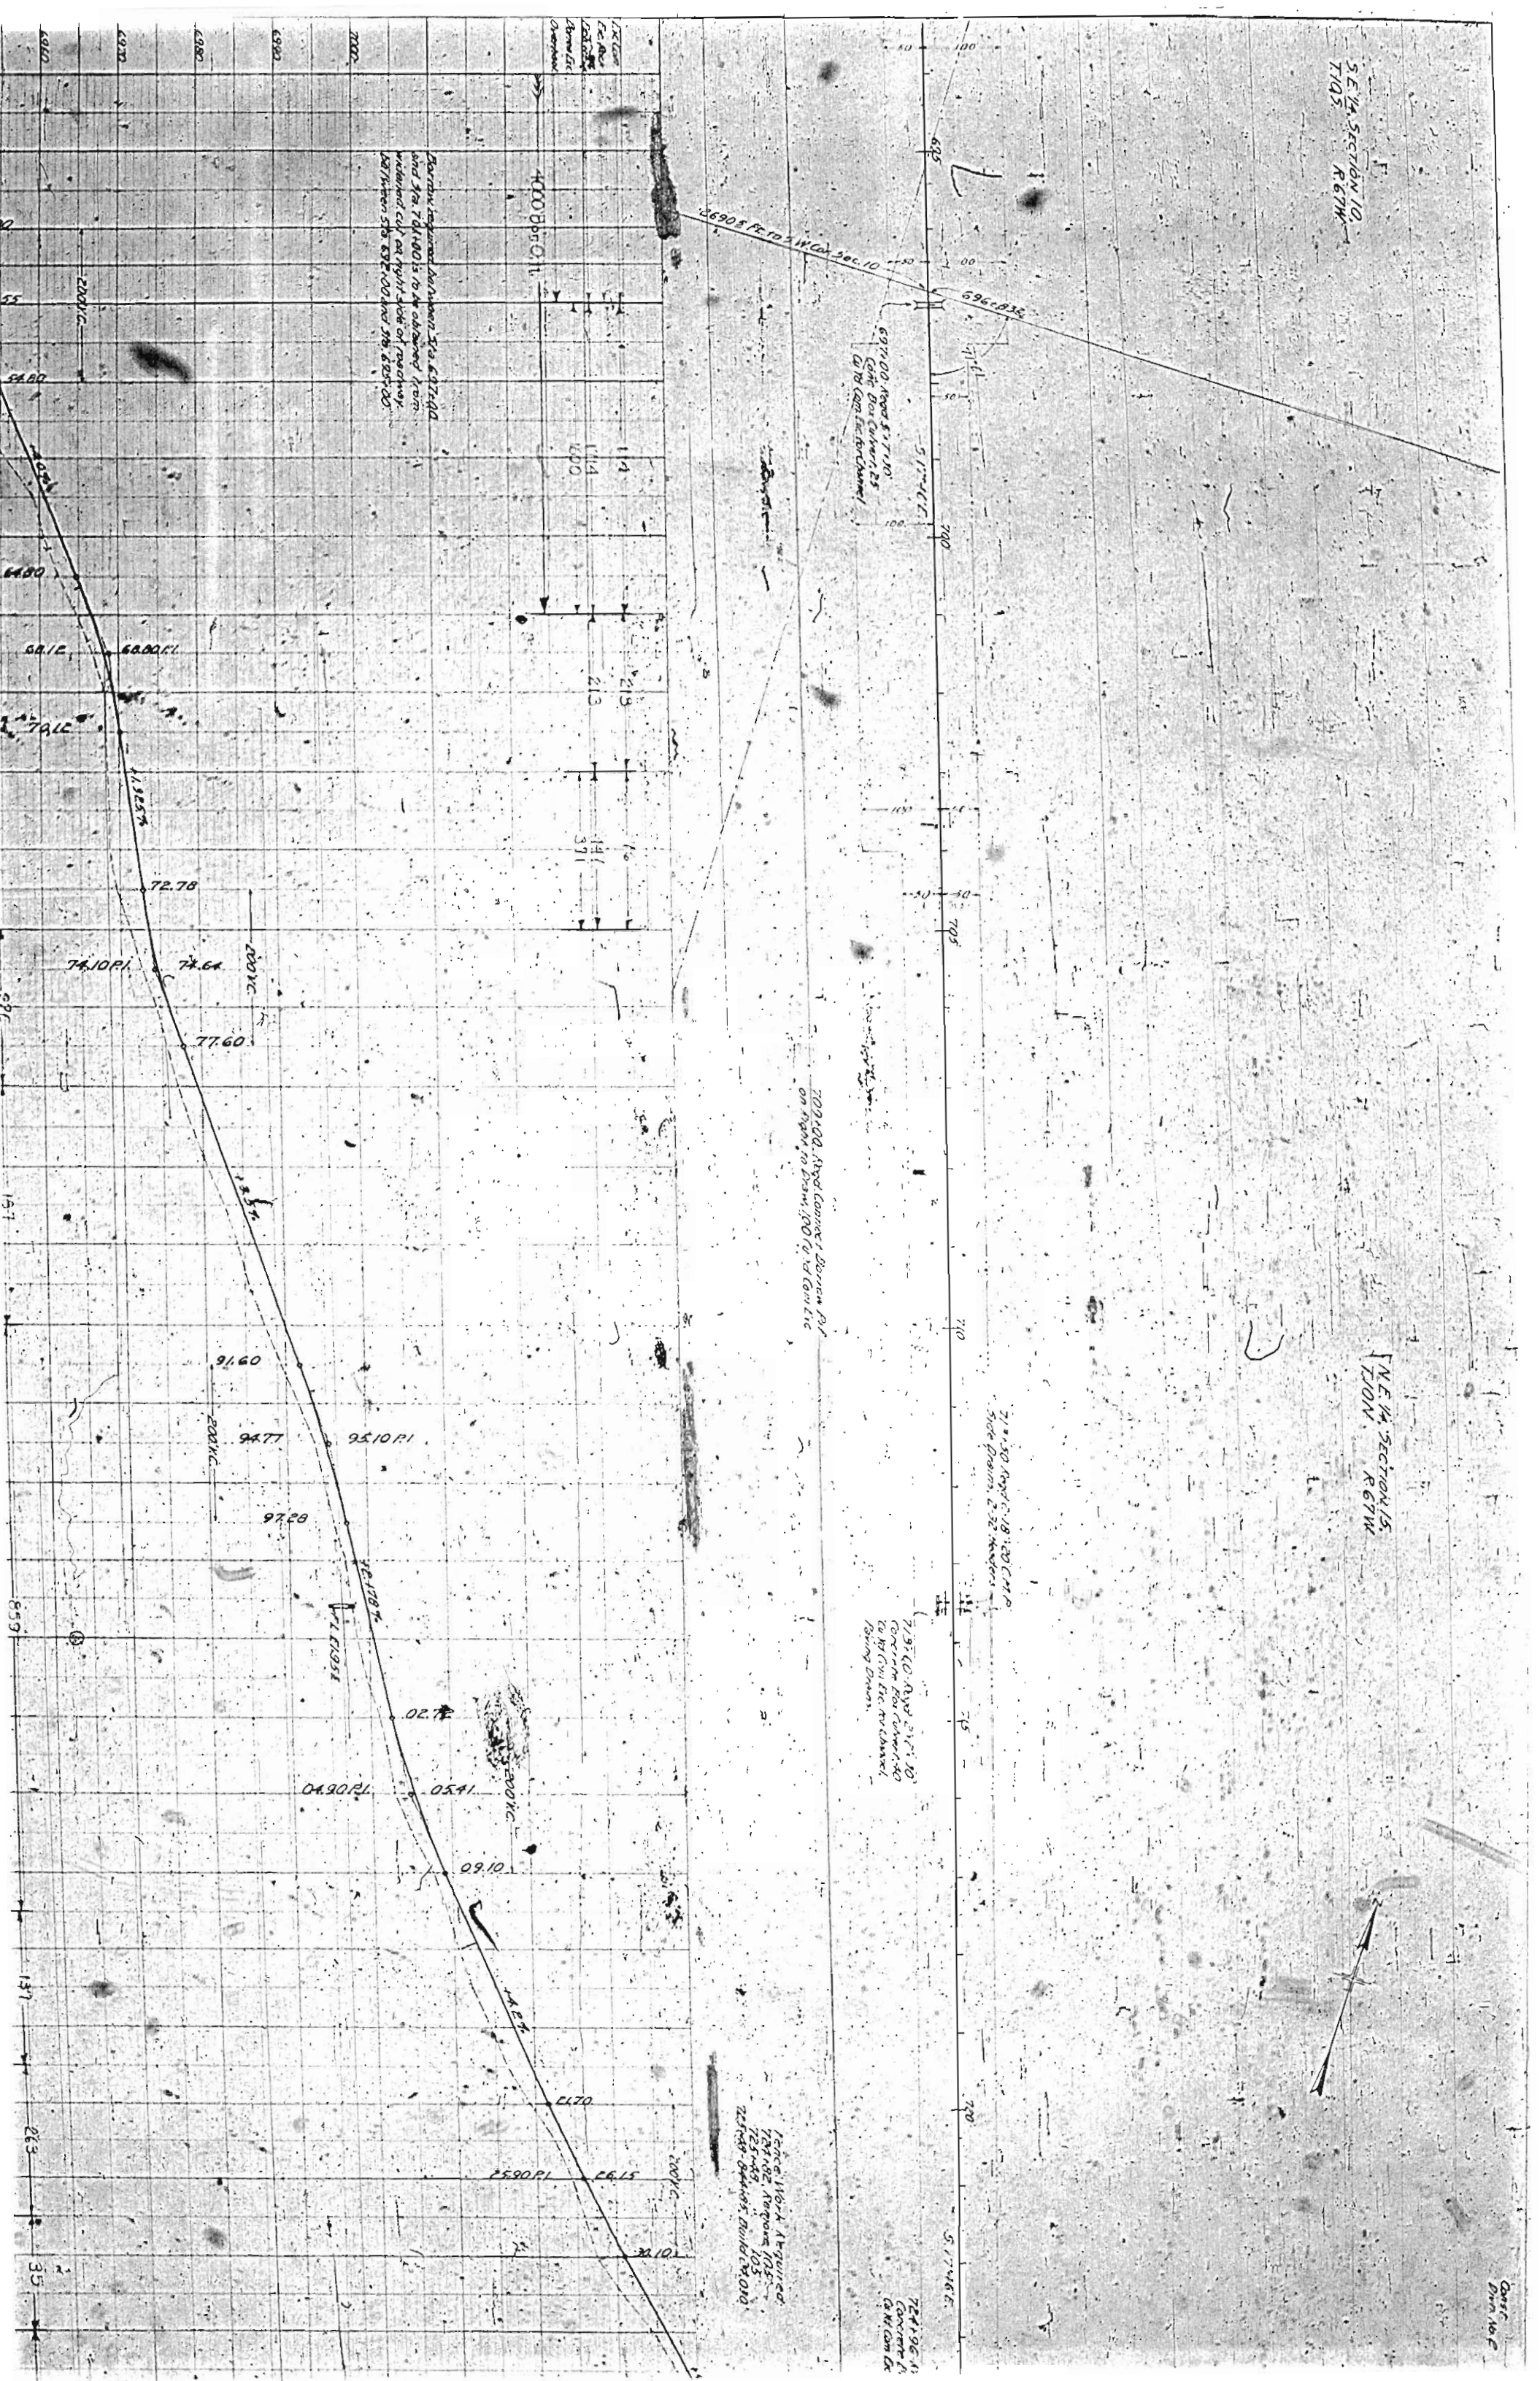

Barrows required for Owners Sta. 6371.00  
and Sta. 741.00 is to be obtained from  
welded cut at right side of roadway.  
Between Sta. 6371.00 and Sta. 6551.00

6971.00 Road 5' x 7' x 10'  
Cant. Box Culvert, 25'  
to R.M. Cam De. (Bring Down)

700'00. Road Corner, Darius P.  
on right to draw, 100' D. of C.M. L.C.

711'30. Road 18' x 20' Cam De.  
Side Drain, 2' x 2' x 2' to  
Bring Down


719'10. Road 2' x 7' x 10'  
Concrete Box Culvert, 20'  
to R.M. Cam De. (Bring Down)

Work Required  
721'96 N. Concrete to  
725'45 N. Concrete to  
221'49-844'45 N. Build to 20'010

721'96 N.  
Concrete to  
R.M. Cam De.  
(Bring Down)

Done  
Apr 16 1962



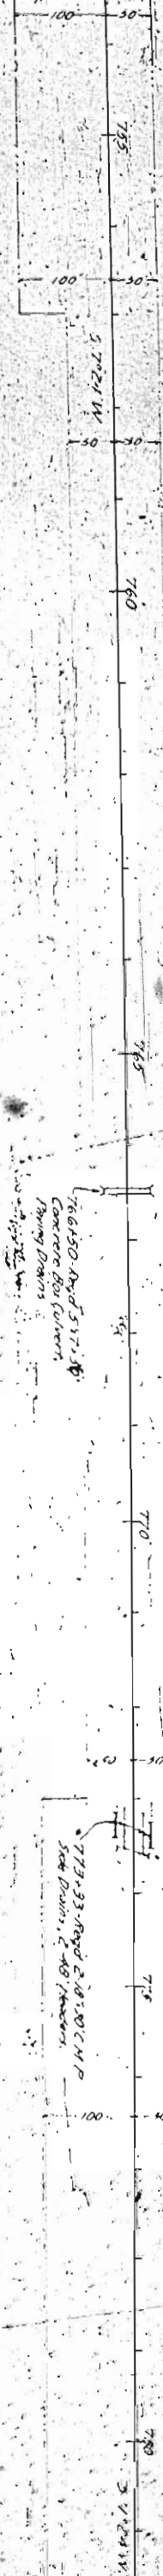

765000 to 768150 - Road  
1/2 mile from 765000

Construction Division No. 2  
Borrow Excavation Required from Sta 767000  
to Sta 766000 is available from right of way  
opposite Sta 764000 to Sta 763000. Estimated  
Overhaul 1200 Sta Yds.

Construction Division No. 2  
Borrow Excavation Required from Sta 766000  
to Sta 764000 is available from right of way  
opposite Sta 763000 to Sta 762000. Estimated  
Overhaul 1200 Sta Yds.


764000 to 767100 - Road  
1/2 mile from 764000

76333 - Road 2.050 C.M.P.  
Side Drive, 2.40' Median

76355 - Road 2.25' C.M.P.  
Concrete Box Culvert

Concrete Abutment  
765100 - Remove 105'  
773111

PC 762100

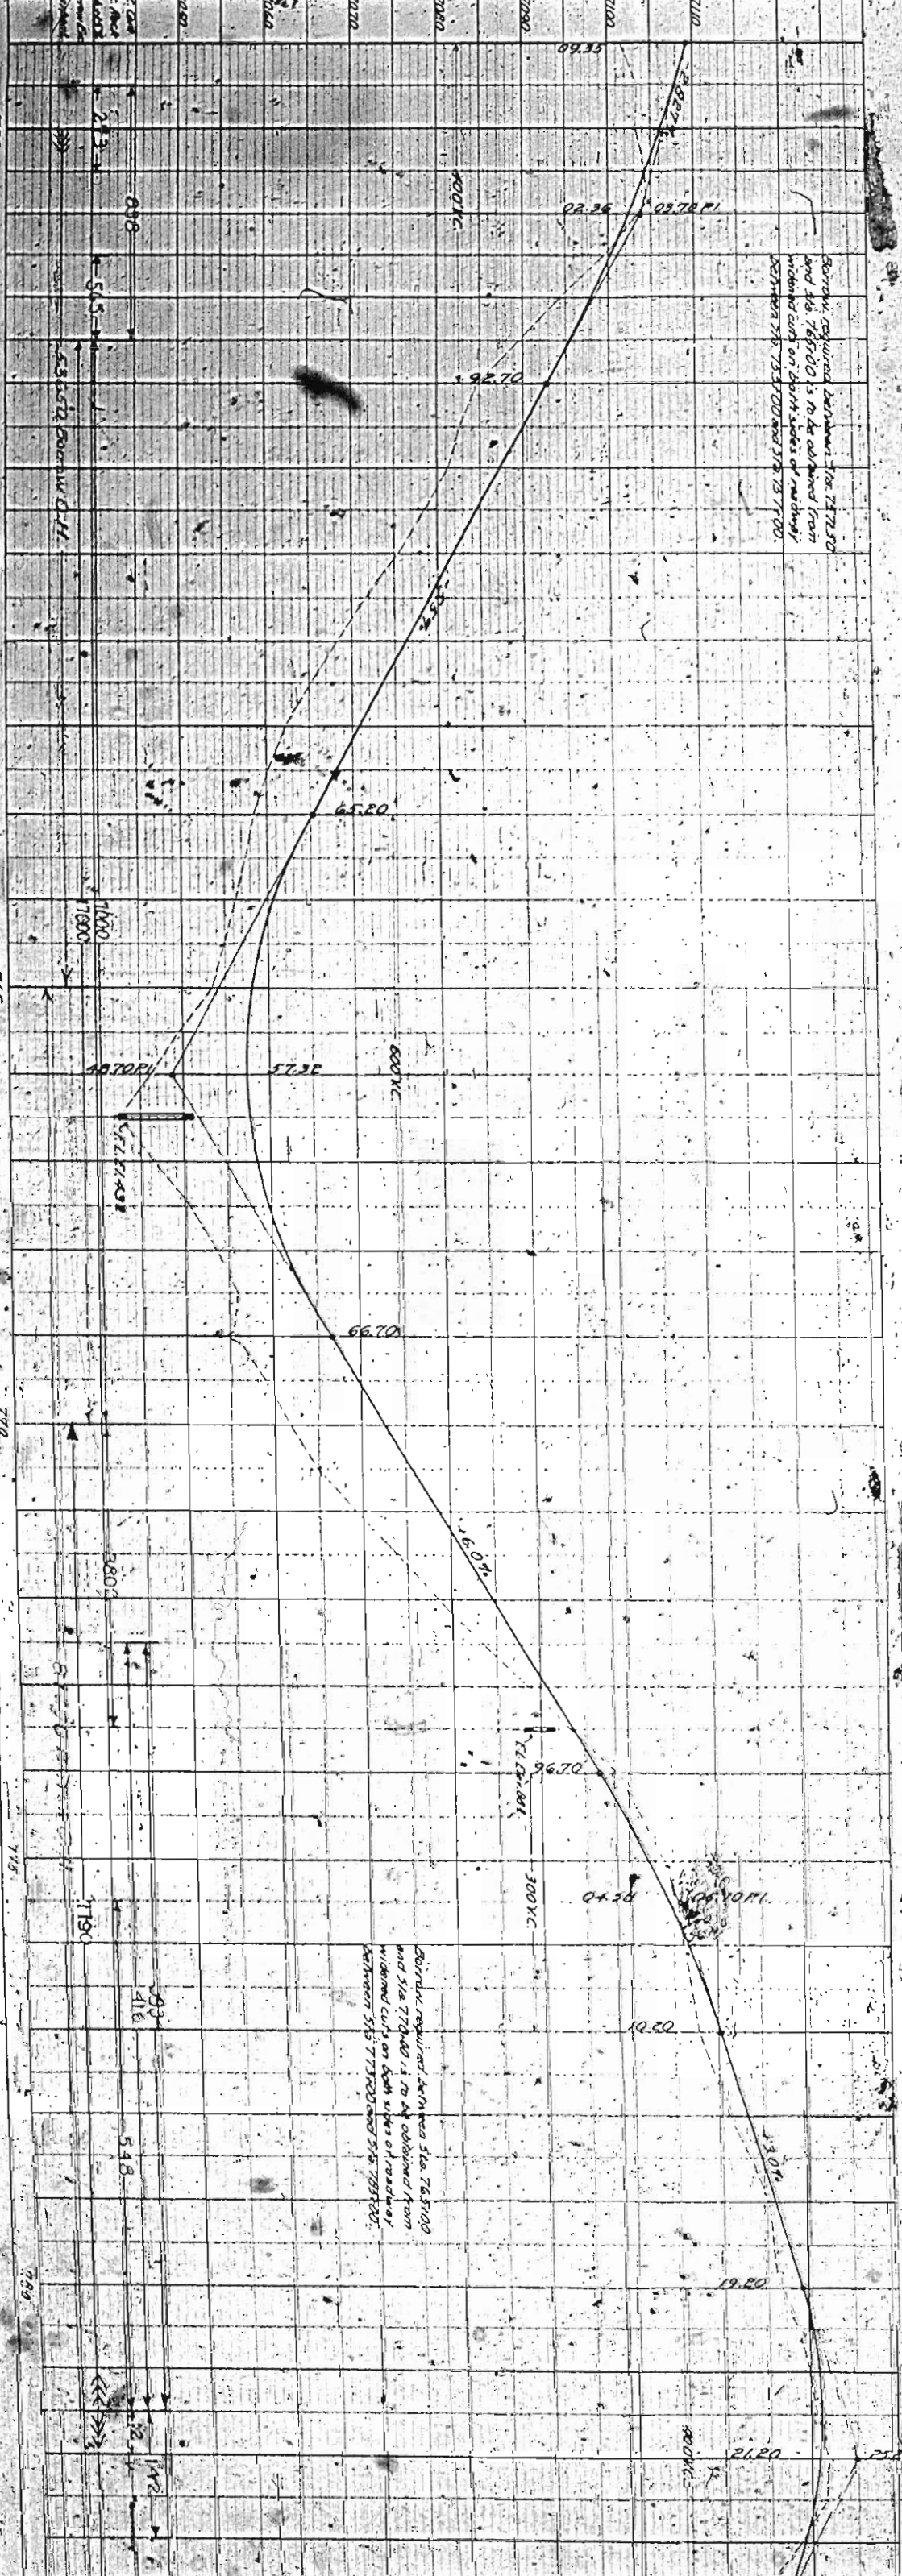


Borrow required between Sta 763700  
and Sta 762000 is to be obtained from  
widened cuts on both sides of roadway  
between Sta 762000 and Sta 763700.

Borrow required between Sta 767000  
and Sta 766000 is to be obtained from  
widened cuts on both sides of roadway  
between Sta 764000 and Sta 767000.





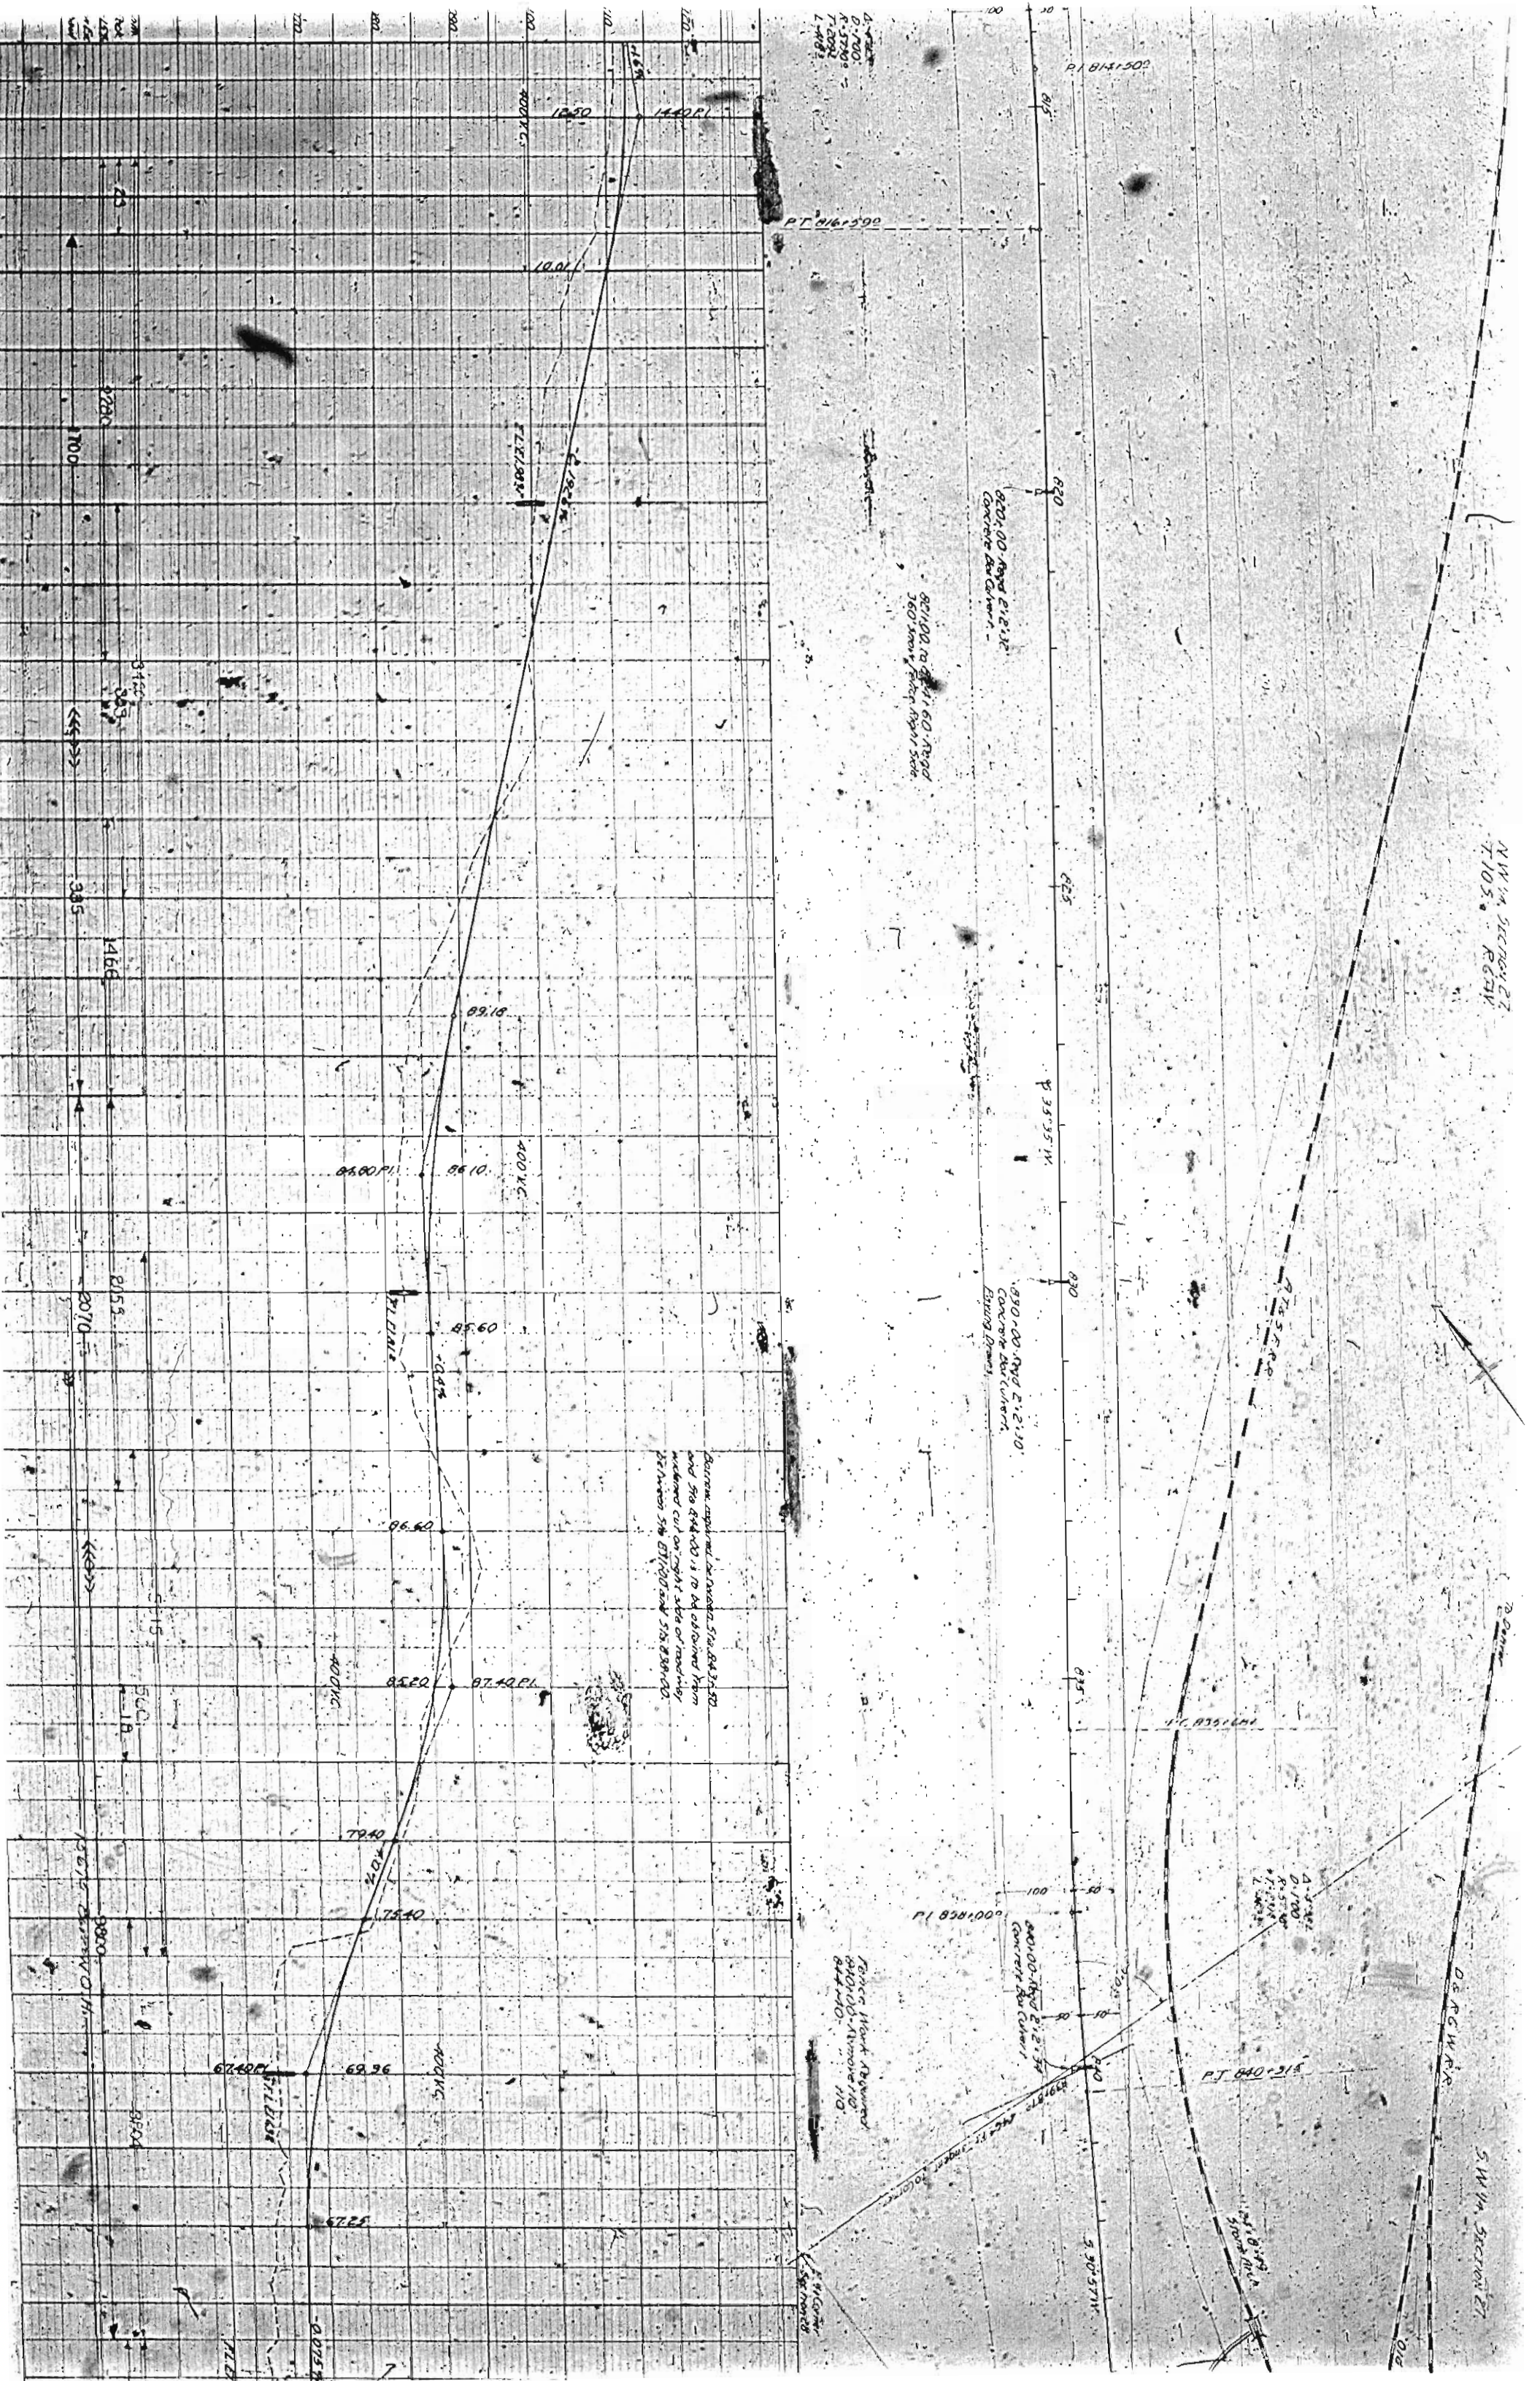

NW 1/4 SECTION 27  
T.105. R.63W

SW 1/4 SECTION 27

D.S. R.C.W.R.R.

PT 814+50.0

PT 816+50.0

820.00 - 824.21+32  
Concrete Abutment

821.00 - 824.60+30  
360' Span Bridge 1/2" Scale


830.00 - 832.10  
Concrete Abutment  
Bridge Span

840.00 - 842.34  
Concrete Abutment

PT 840+31.8

Fence Post Required  
840.00 - 840.00  
NO

Bottom applied by road 512.84+32  
and 512.84+32 is to be obtained from  
existing cut on right side of roadway  
between Sta 811.00 and Sta 828.00.

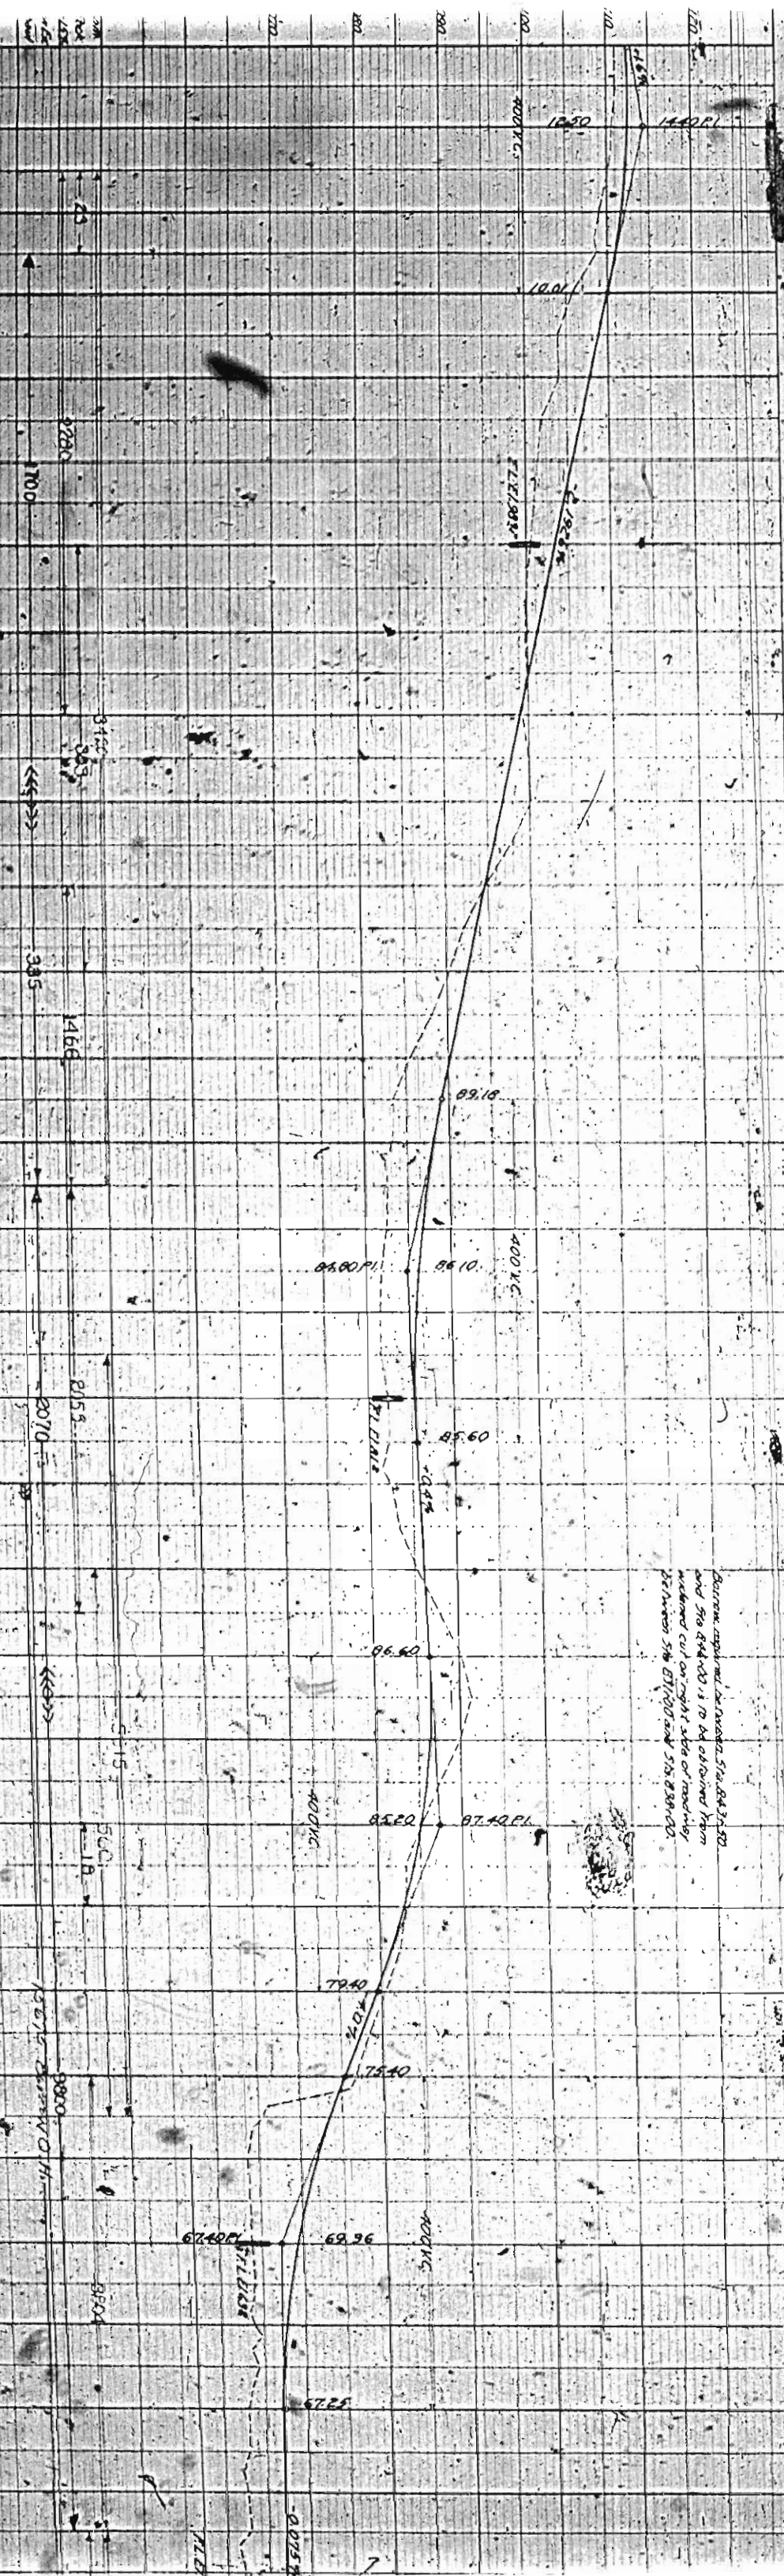

18.50

19.00

89.10

86.00

85.60

86.60

85.20

79.40

175.40

96.20

92.25

0015.3

400' W.C.

400' W.C.

400' W.C.

M.I.B.

1700

1700

2070

1927.5

1927.5

1927.5

200

210

S.W. 1/4 SECTION 28  
T.105 R.67W

AT&T  
D.A. JENSEN

N.E. 1/4 SECTION  
T.105 R.67W

CONSTRUCTION DIVISION No. 2  
Permit License required from the State to 518-8901-00  
is available from Dept. of Hwy. Operations 518-8901-00 to  
518-8901-00. Estimated cost \$1,000.00.

S.E. 1/4 SECTION 28  
T.105 R.67W

Fence Work Required:  
845-15-851-00, 845-15-851-02, 845-15-851-04, 845-15-851-05, 845-15-851-06, 845-15-851-99, 845-15-851-100.

Balance required between 518-871-00  
and 518-873-00 is to be obtained from  
wildcat cut on right side of roadway  
from 518-873-00 to 518-870-00.



845-00 Road 101.12-12  
The 04 Cor. Box (Class) being given  
to 845-00 845-00 845-00 845-00 845-00  
to be used in fill between  
845-00 845-00 845-00 845-00 845-00  
to be classified as only  
to be given to 845-00.

853-25 Road 32  
Timber Road



853-00 Road 101.120 C.M.P.  
518 Ex. No. 11/10/10

D-1212L  
D-2665  
R-2665  
L-660°

870-00 Road 101.120  
Cor. Box (Class)  
Filling Drains

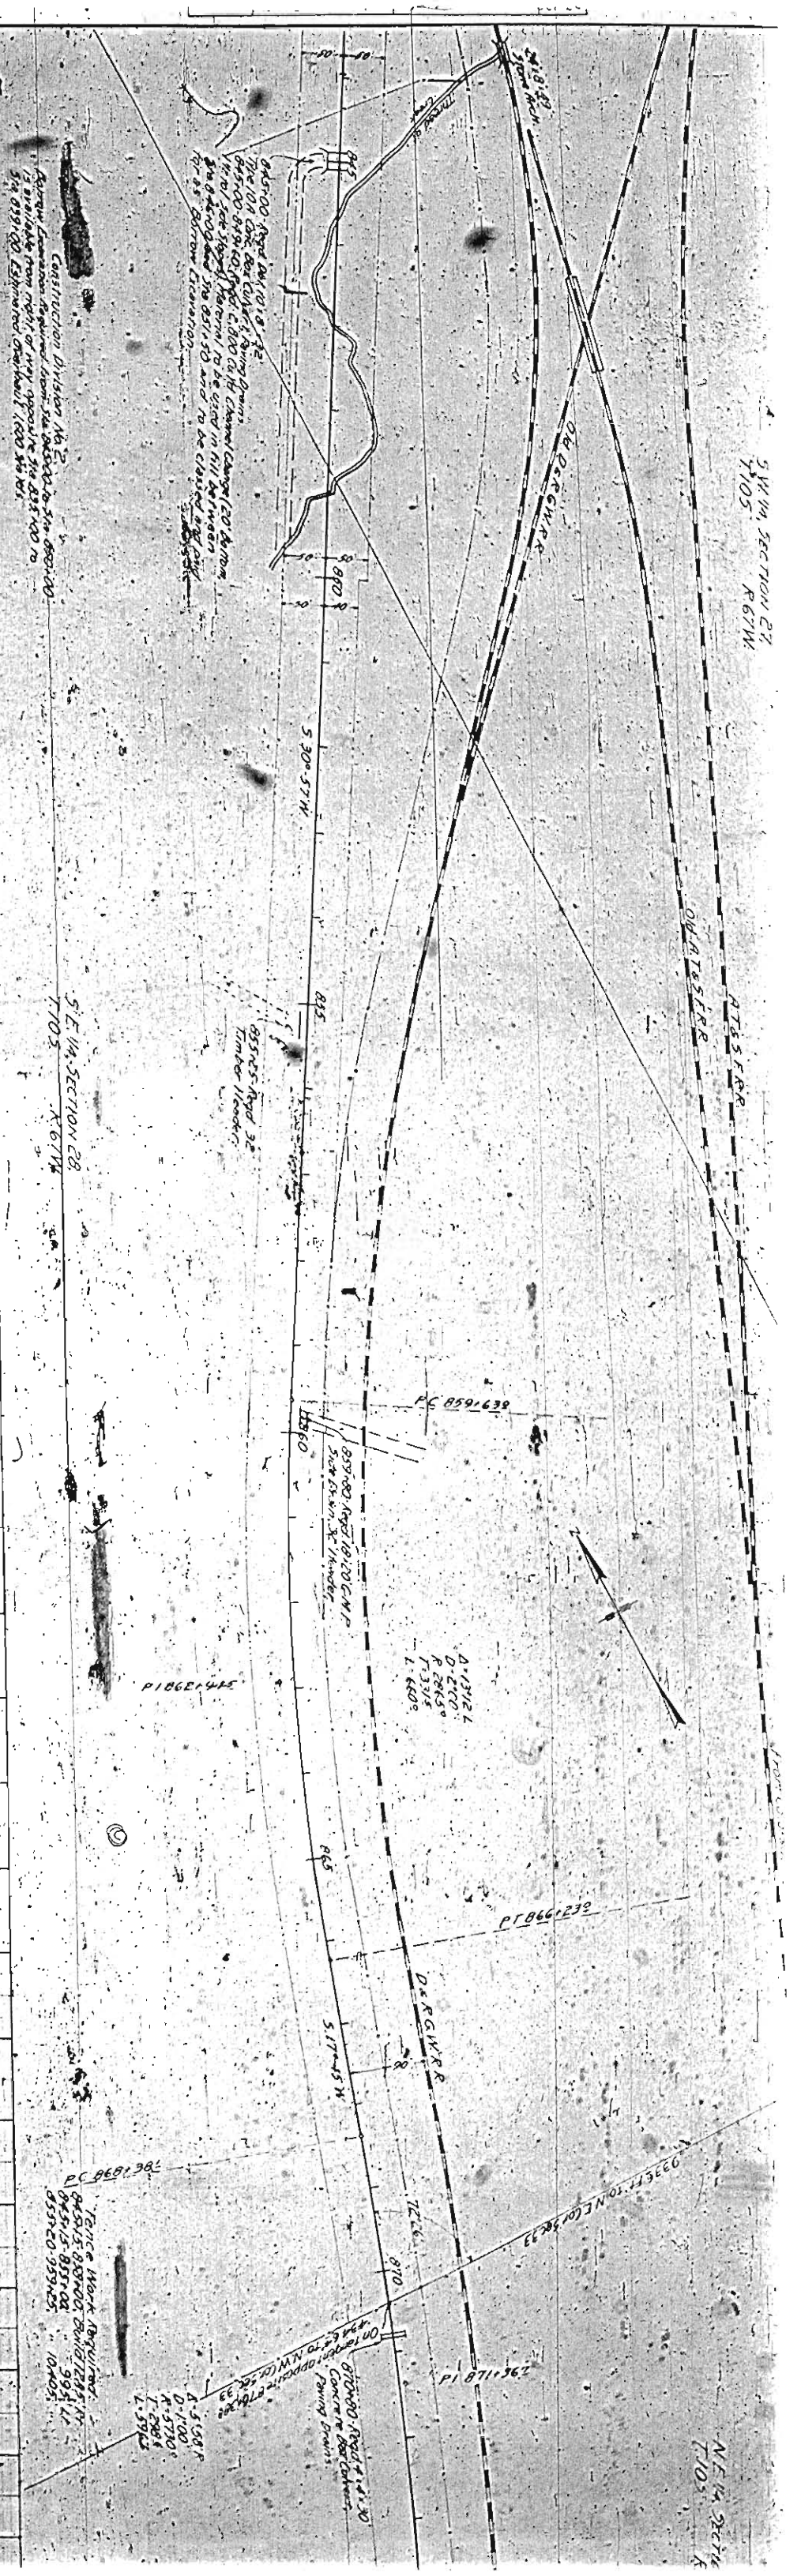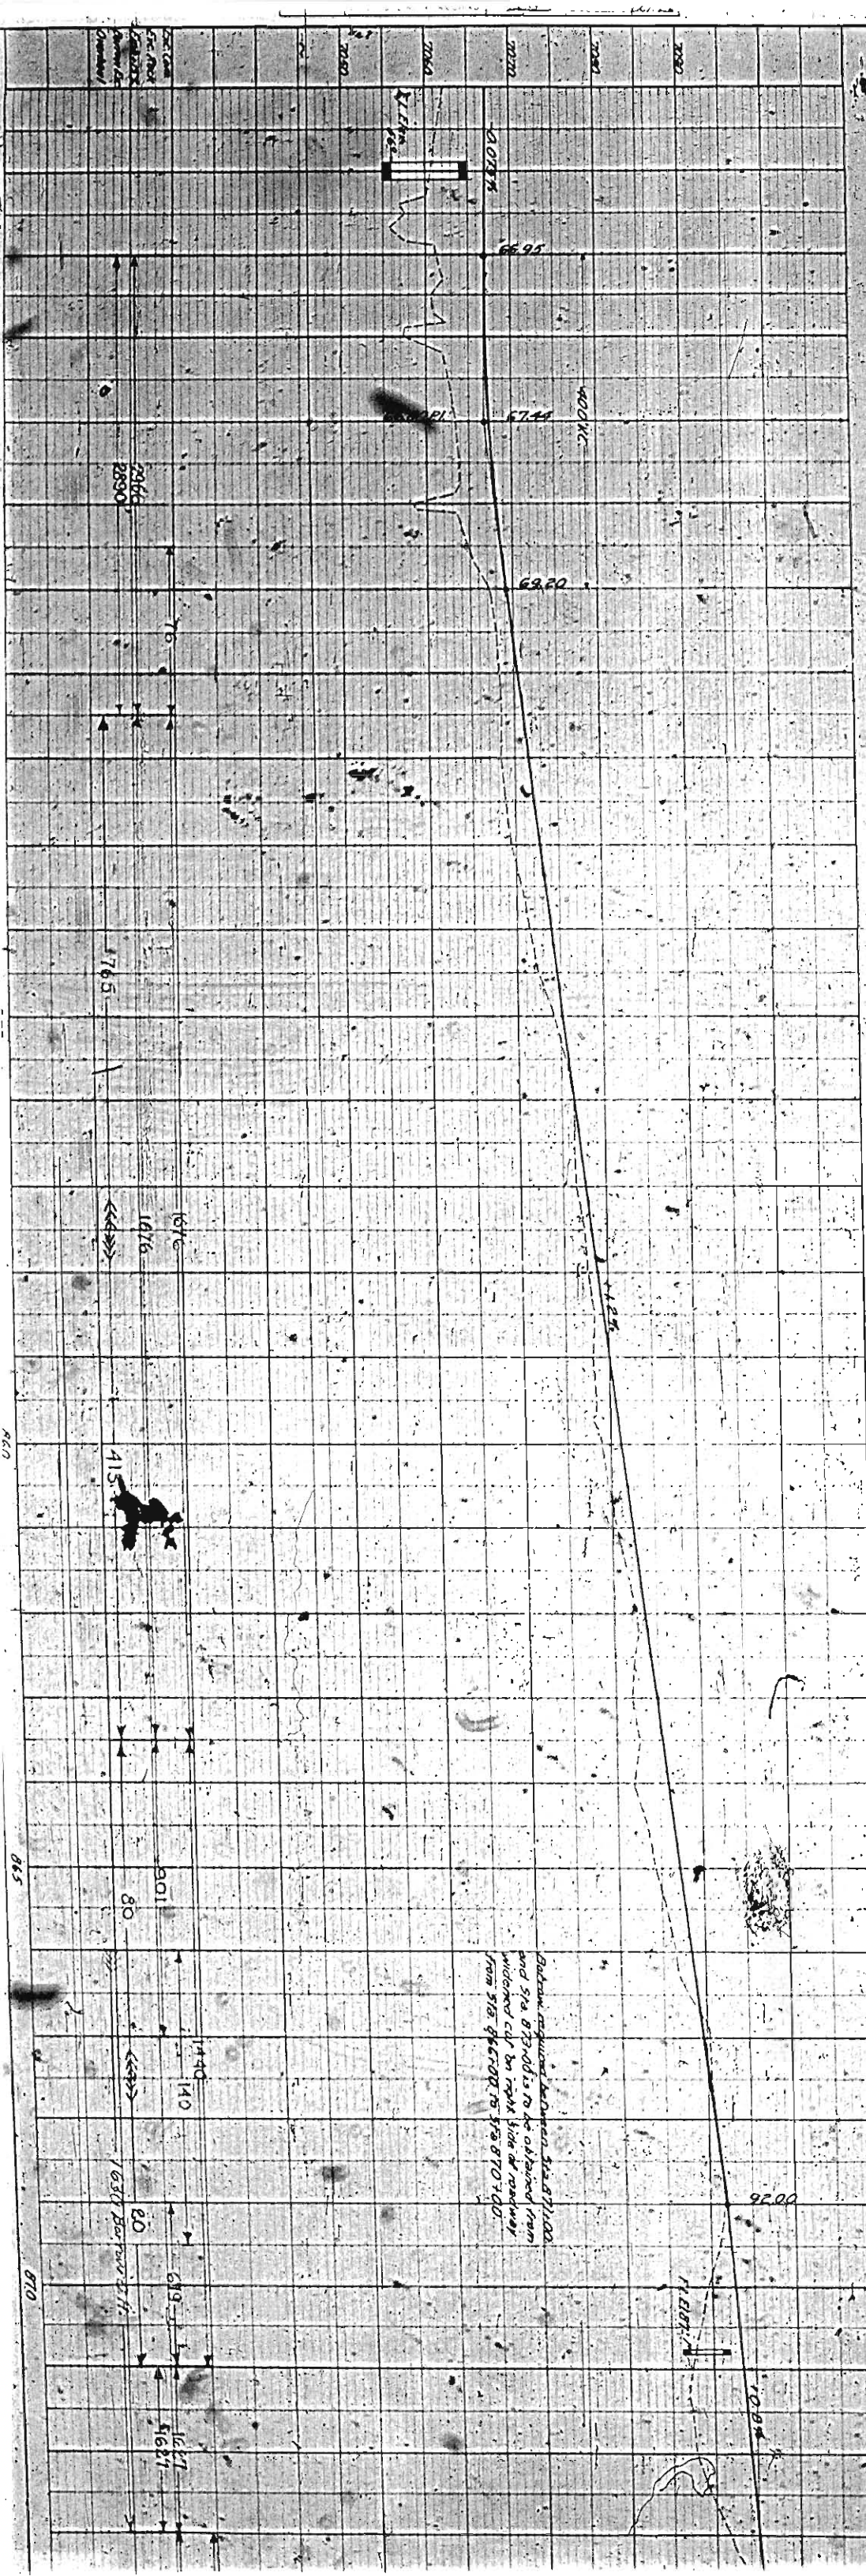


NE 1/4, SECTION 33  
T105  
R67W

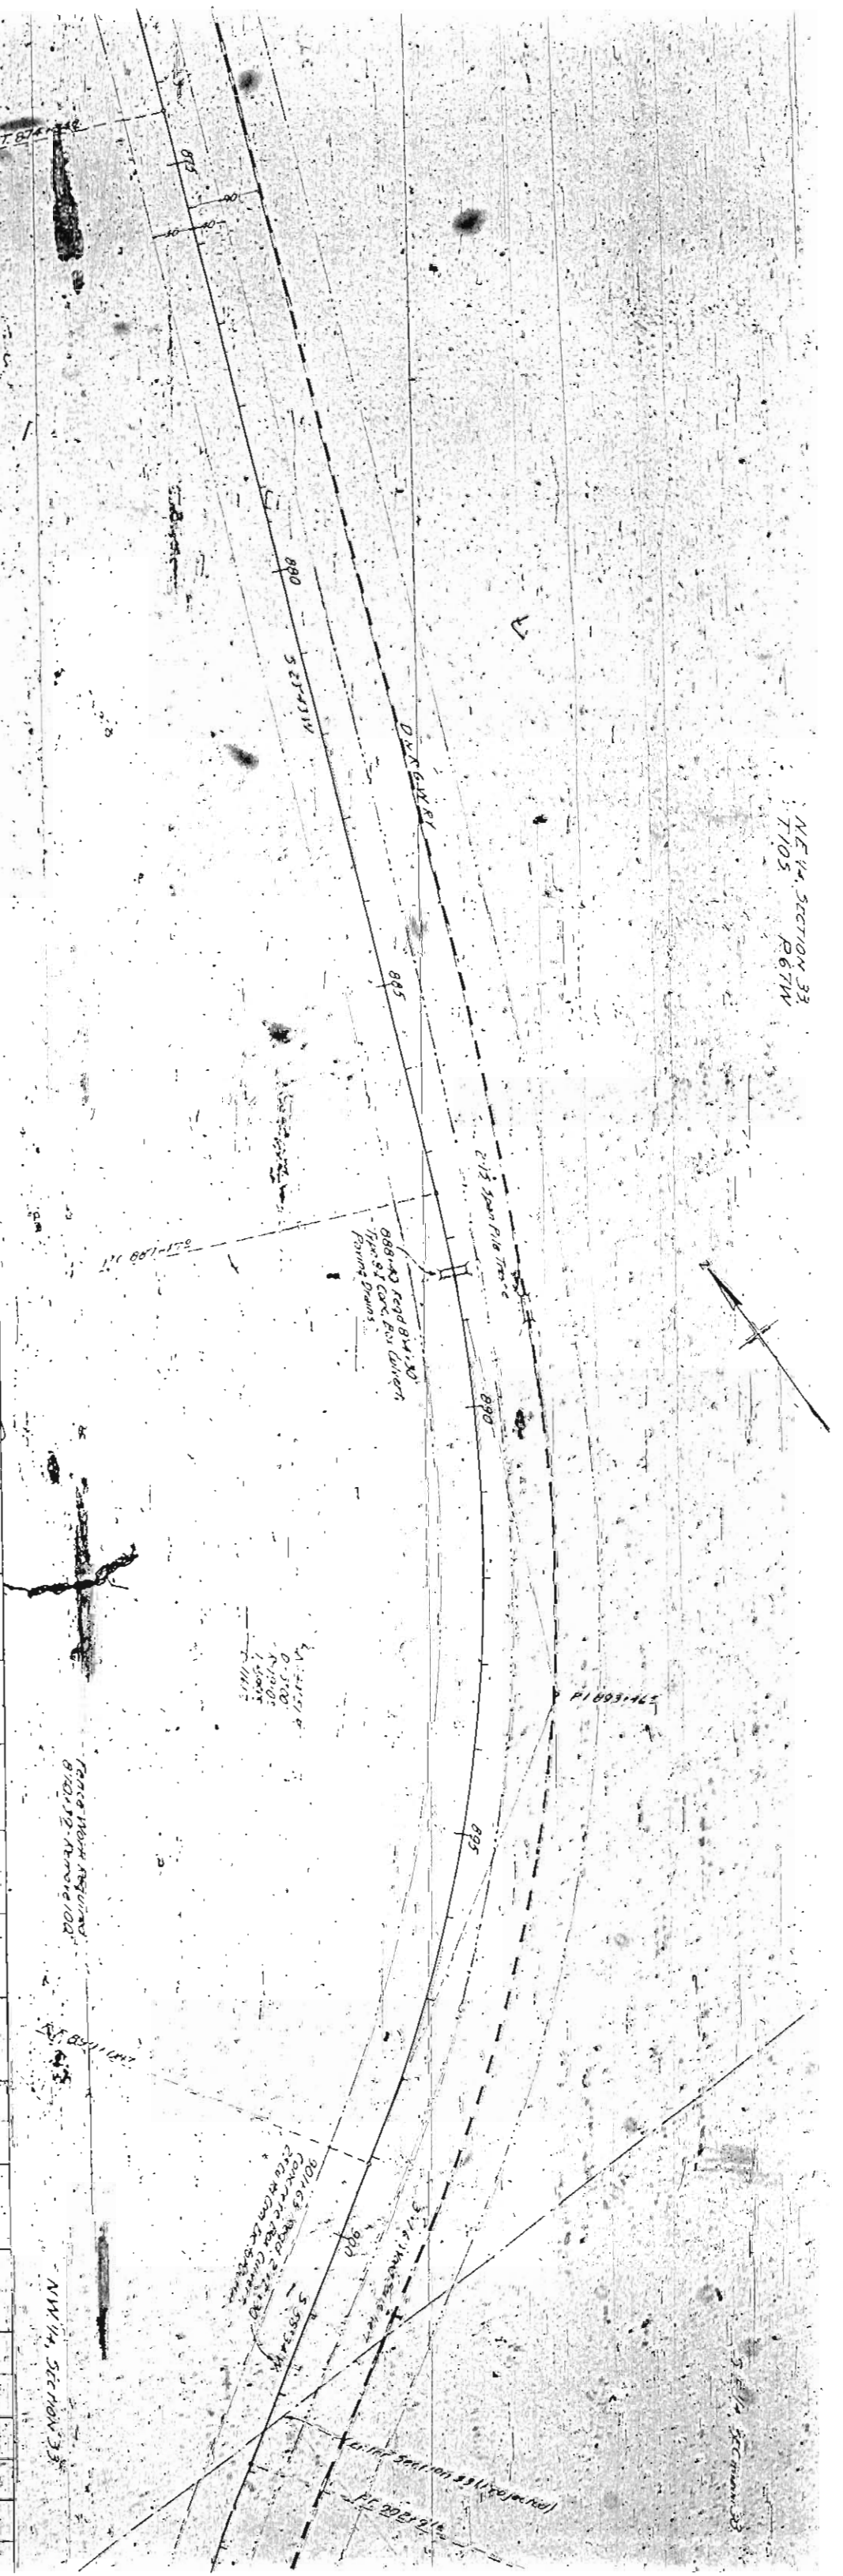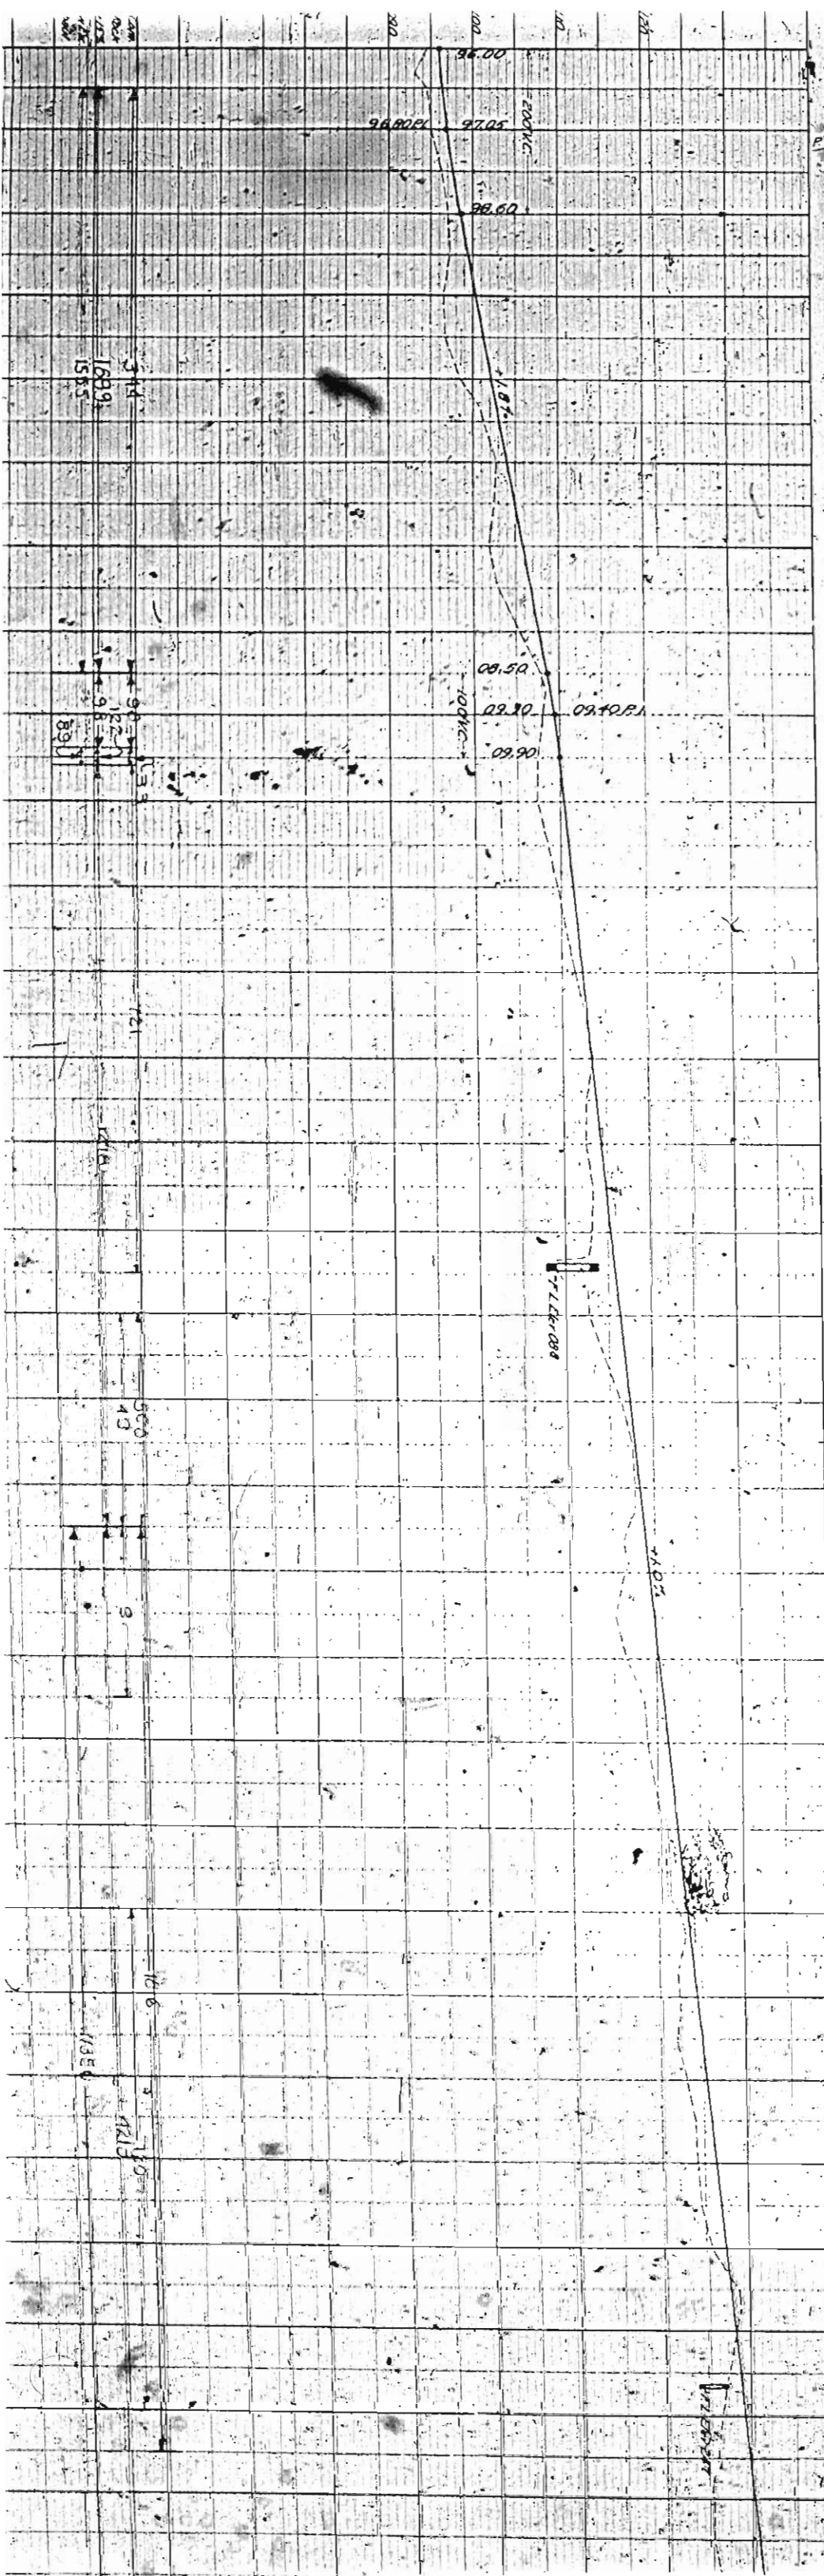


1/2" Scale  
8 1/4 Sec. 33  
T105  
R67W

NE 1/4, SECTION 33

NE 1/4, SECTION 33

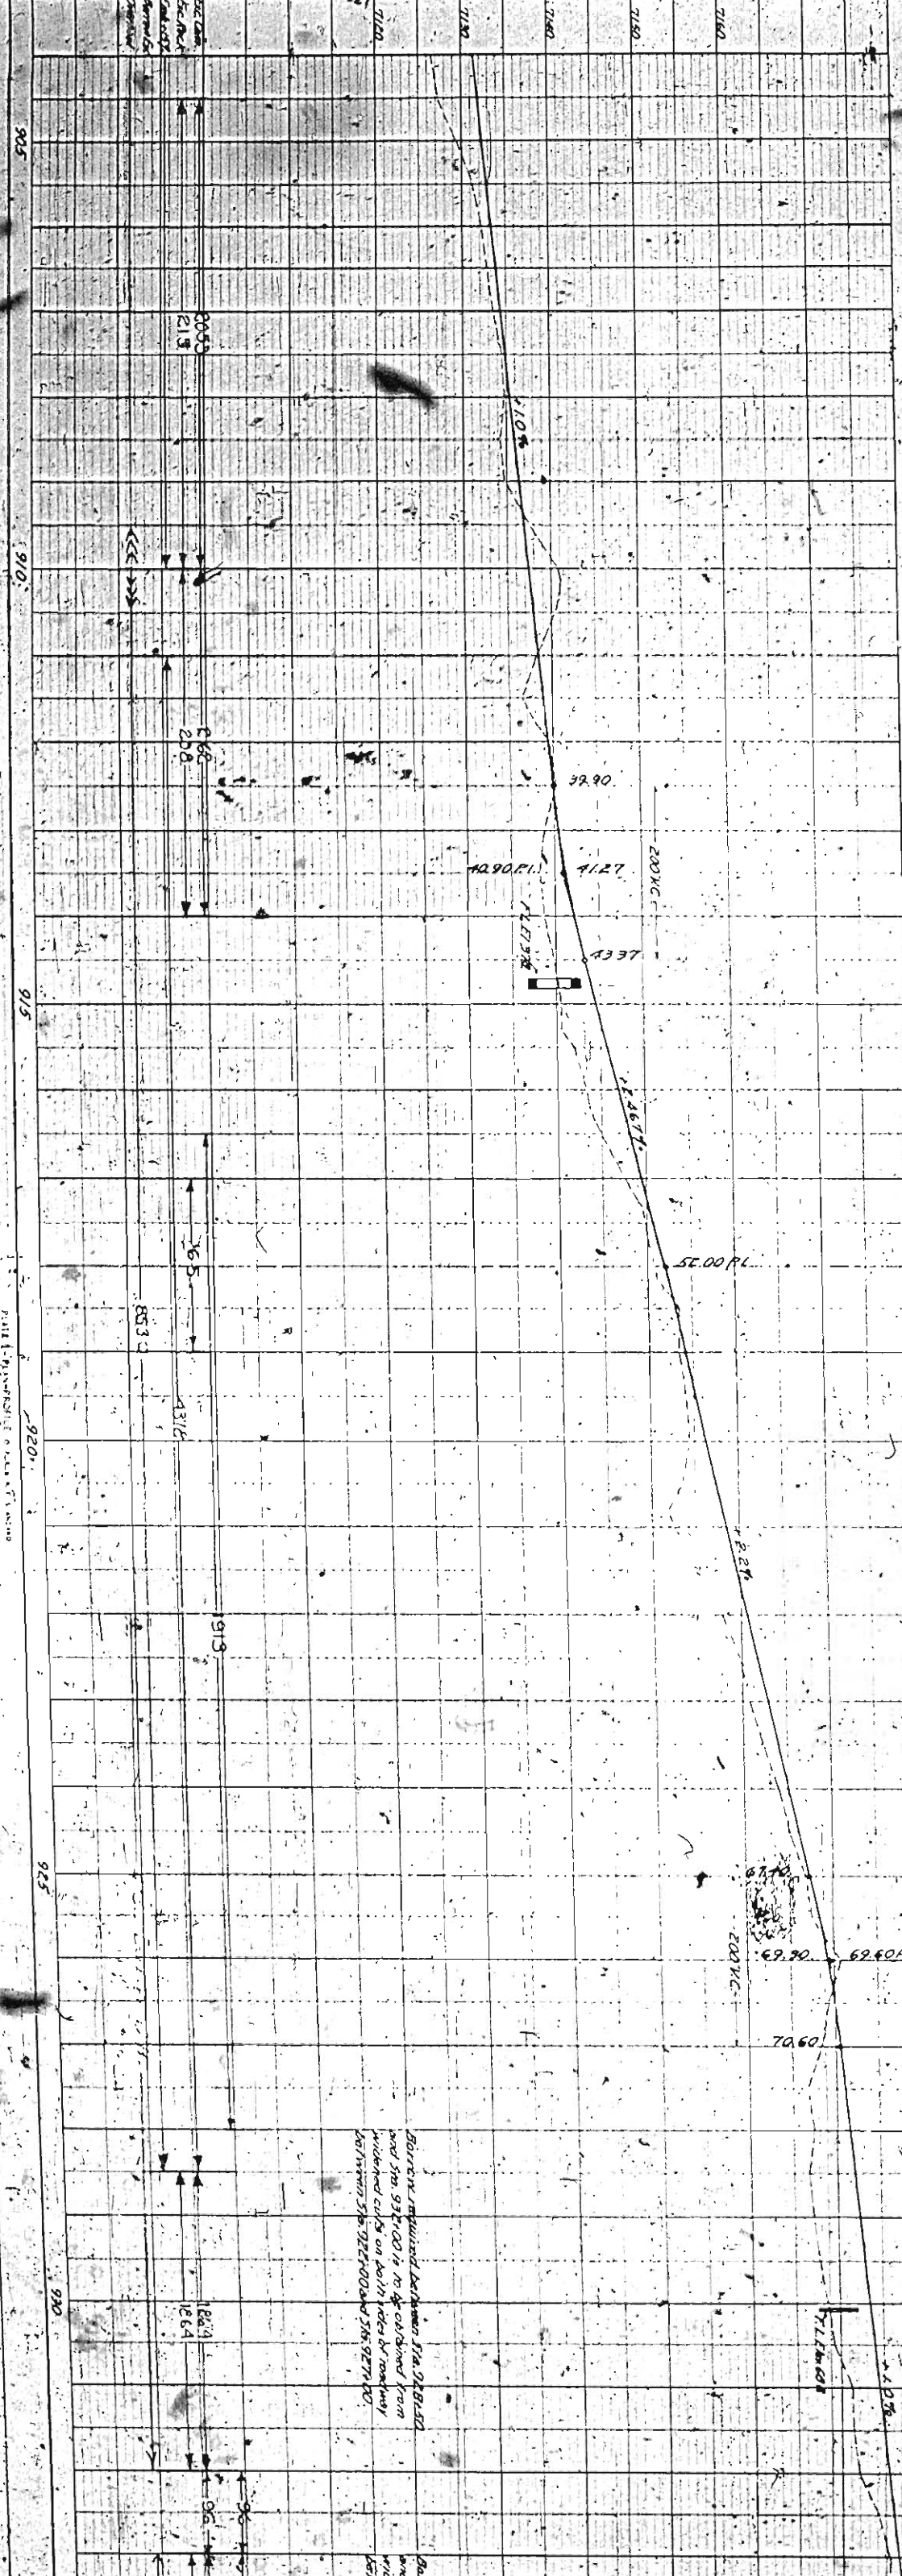

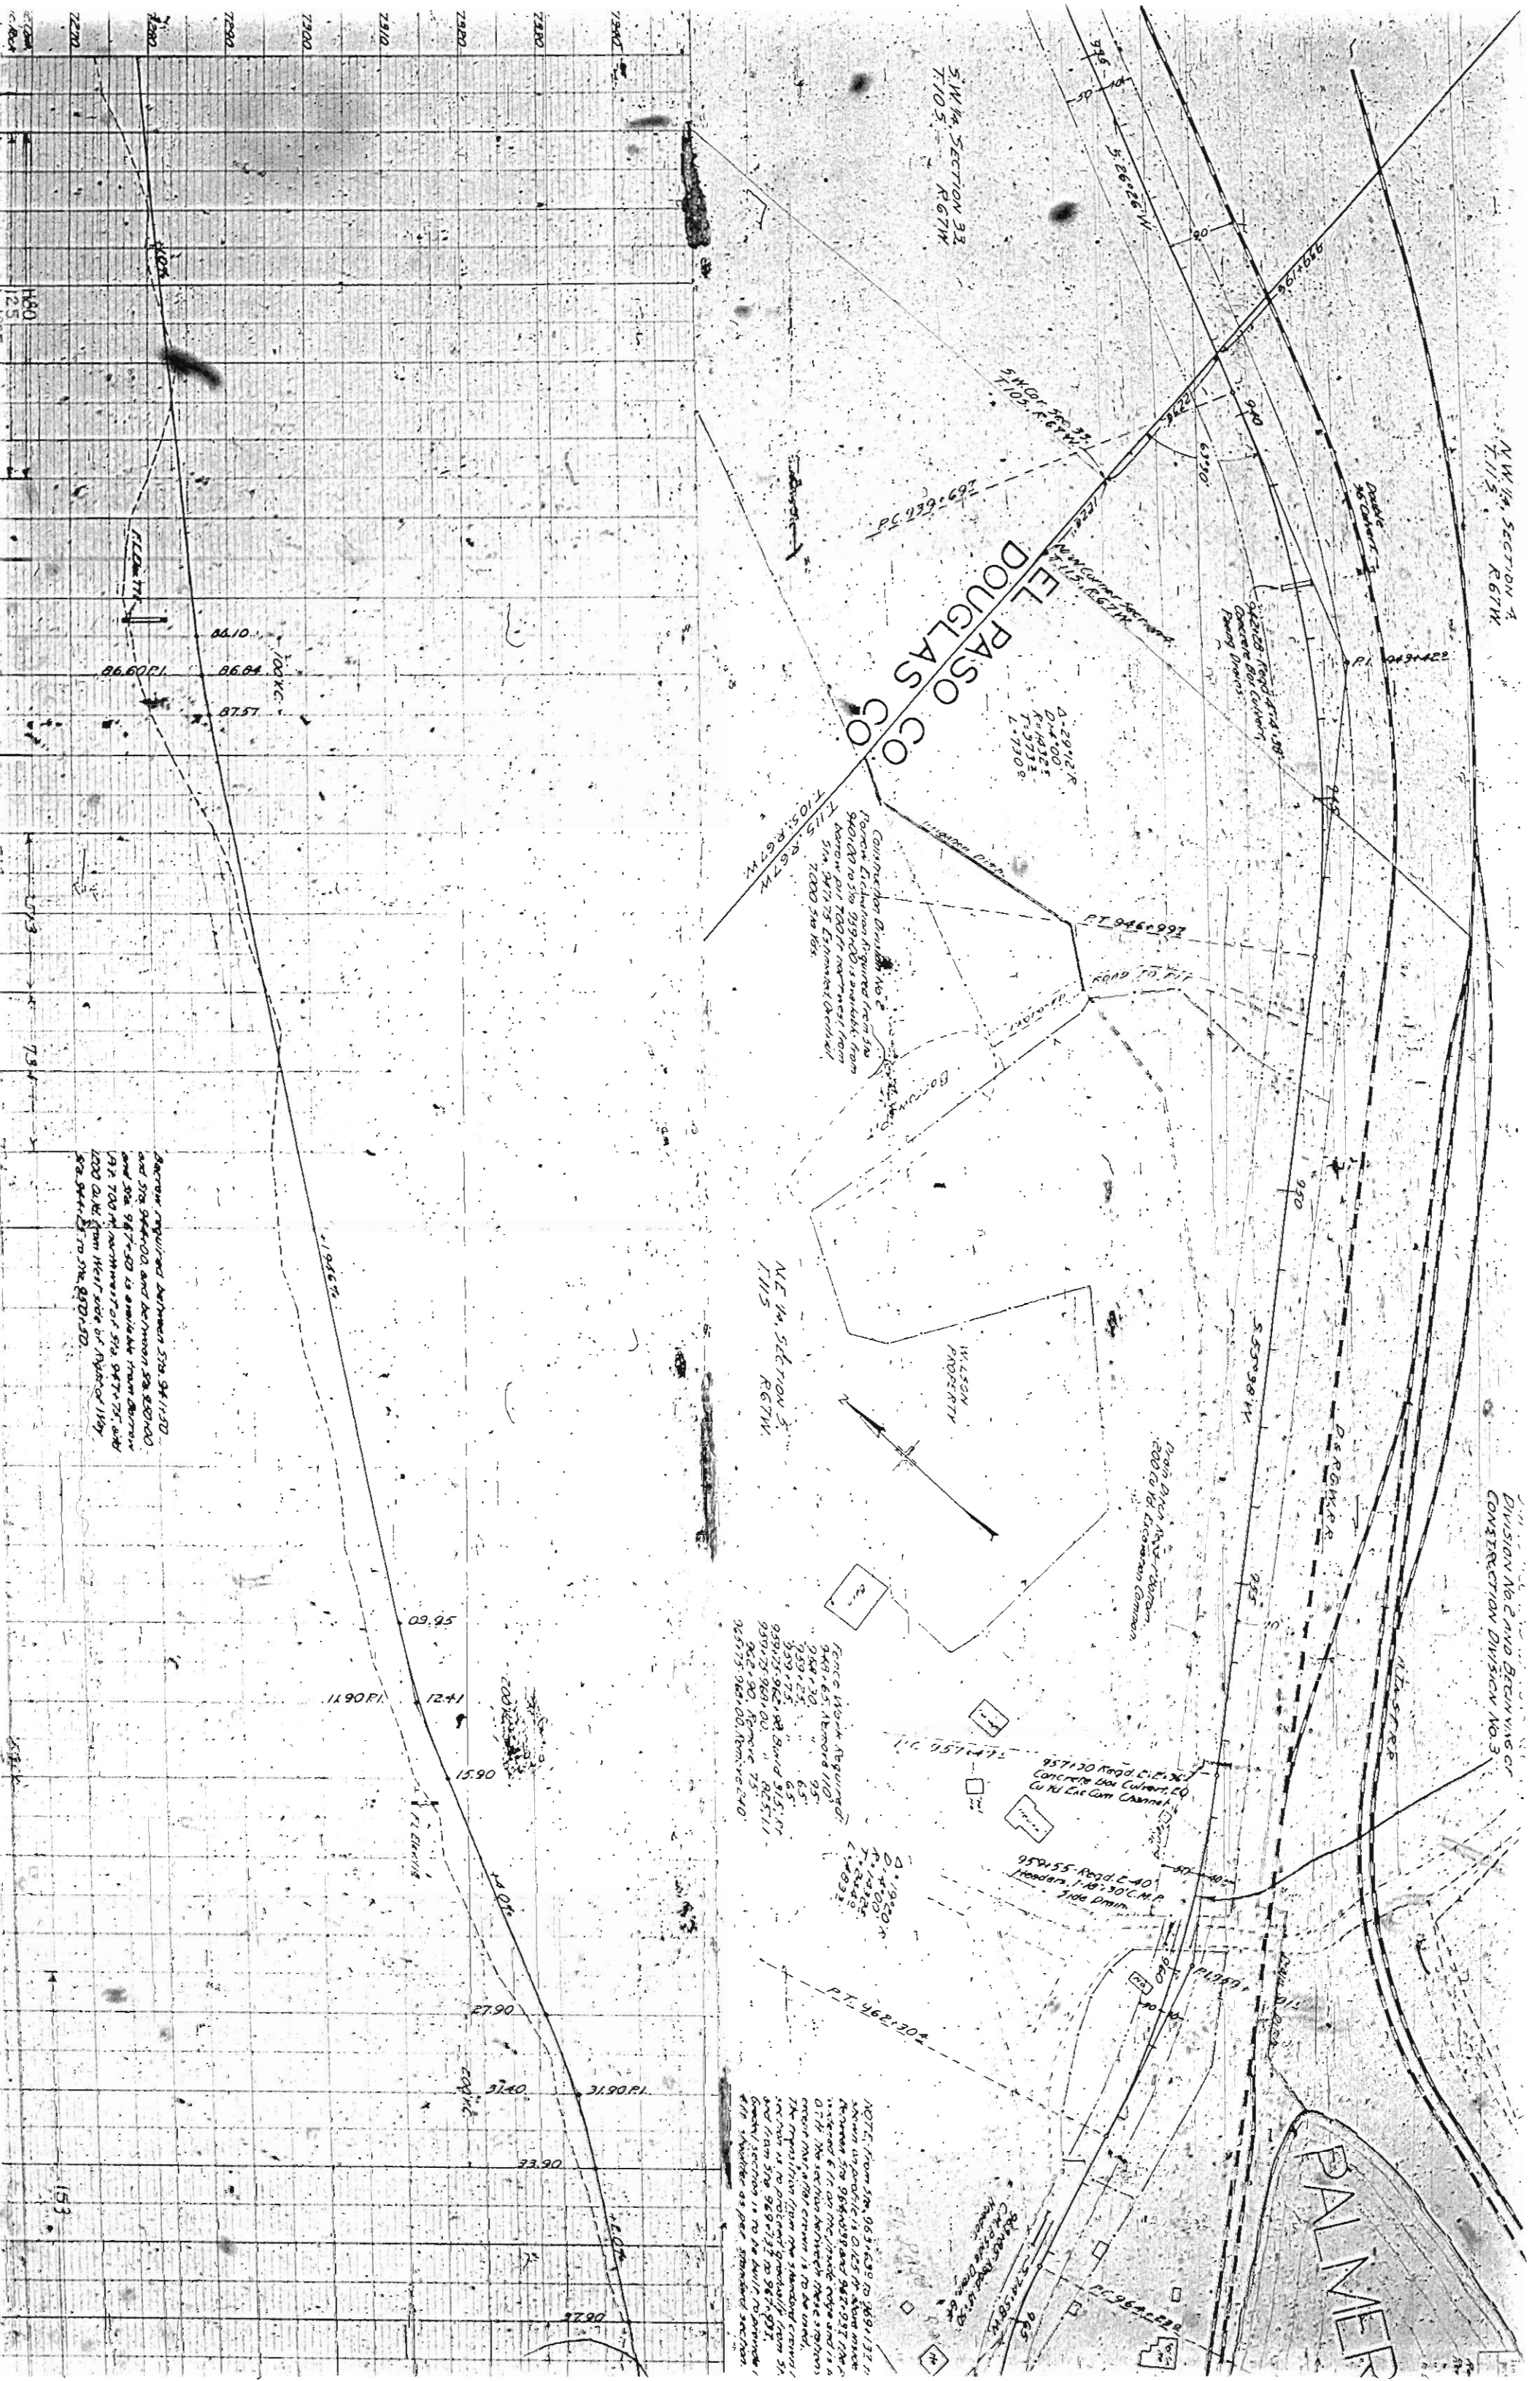

NW 1/4 SECTION 3  
T.10S R.67W

DIVISION No. 2 AND BEGINNING OF  
CONSTRUCTION DIVISION NO. 3

EL PASO CO  
DOUGLAS CO

NW 1/4 SECTION 3  
T.10S R.67W

NW 1/4 SECTION 5  
T.11S R.67W


D. 29+12.7  
D. 4+00  
R. 1432.5  
L. 973.2  
L. 770.8


Fence Work Required:  
948+65, Almond 110'  
948+30  
939+25  
939+75  
939+25-962+98, Build 91.5' R.R.  
939+75-969+00 " " 82.5' R.R.  
962+90, Almond 75'  
965+75-969+00, Almond 240'

NOTE: from Sta. 963+629 to 969+137 ft  
shown on plan is 0.125' of slope  
between Sta. 963+629 and 969+137 ft  
and 6' in. on the inside edge and is a  
0.17% slope. At the top of these stations  
near Sta. 969+137, there is to be a  
curvature from the standing survey  
section as to previous generally from Sta.  
and from Sta. 969+137 to 969+137 ft.  
Each section is to be built to previous  
the station as per standard section.

Barrow required between Sta. 941+50  
and Sta. 944+00 and between Sta. 950+00  
and Sta. 957+50 is available from barrow  
192,700 ft. north-west of Sta. 947+75, and  
200 ft. from West side of Aerial 1187  
Sta. 944+00 to Sta. 950+50.

PANNER

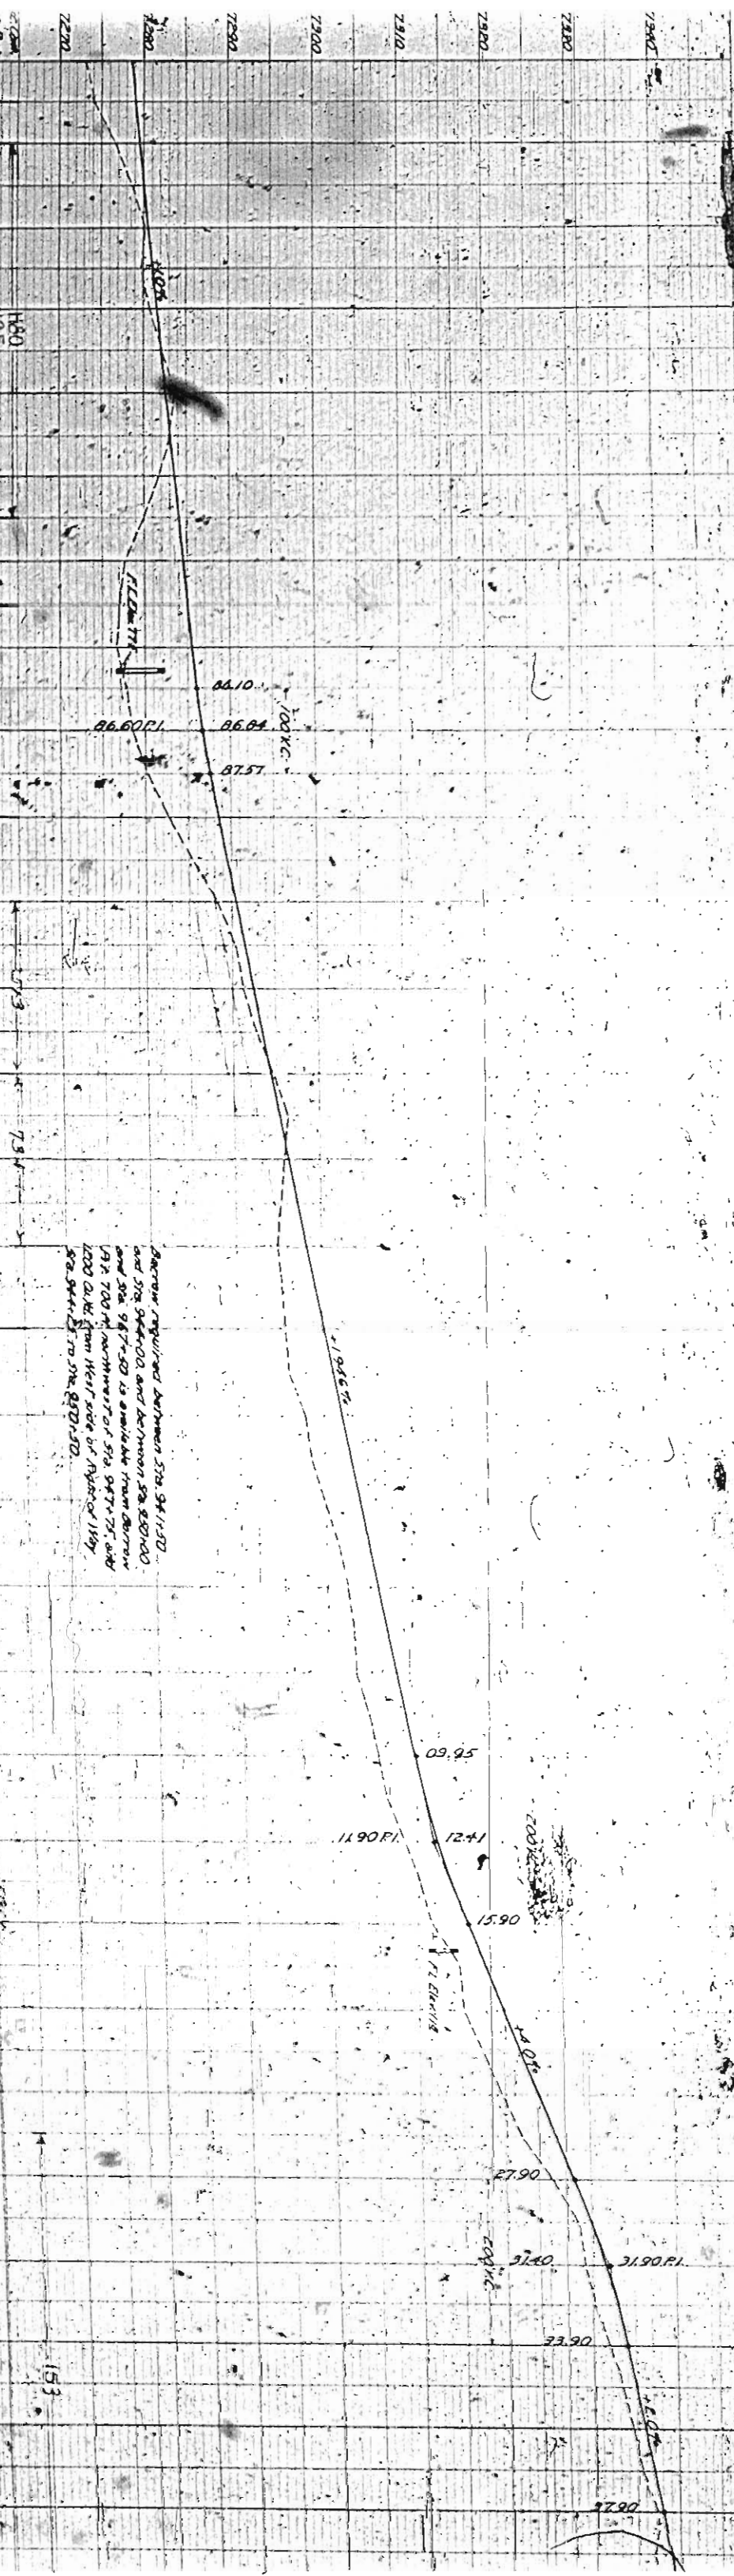

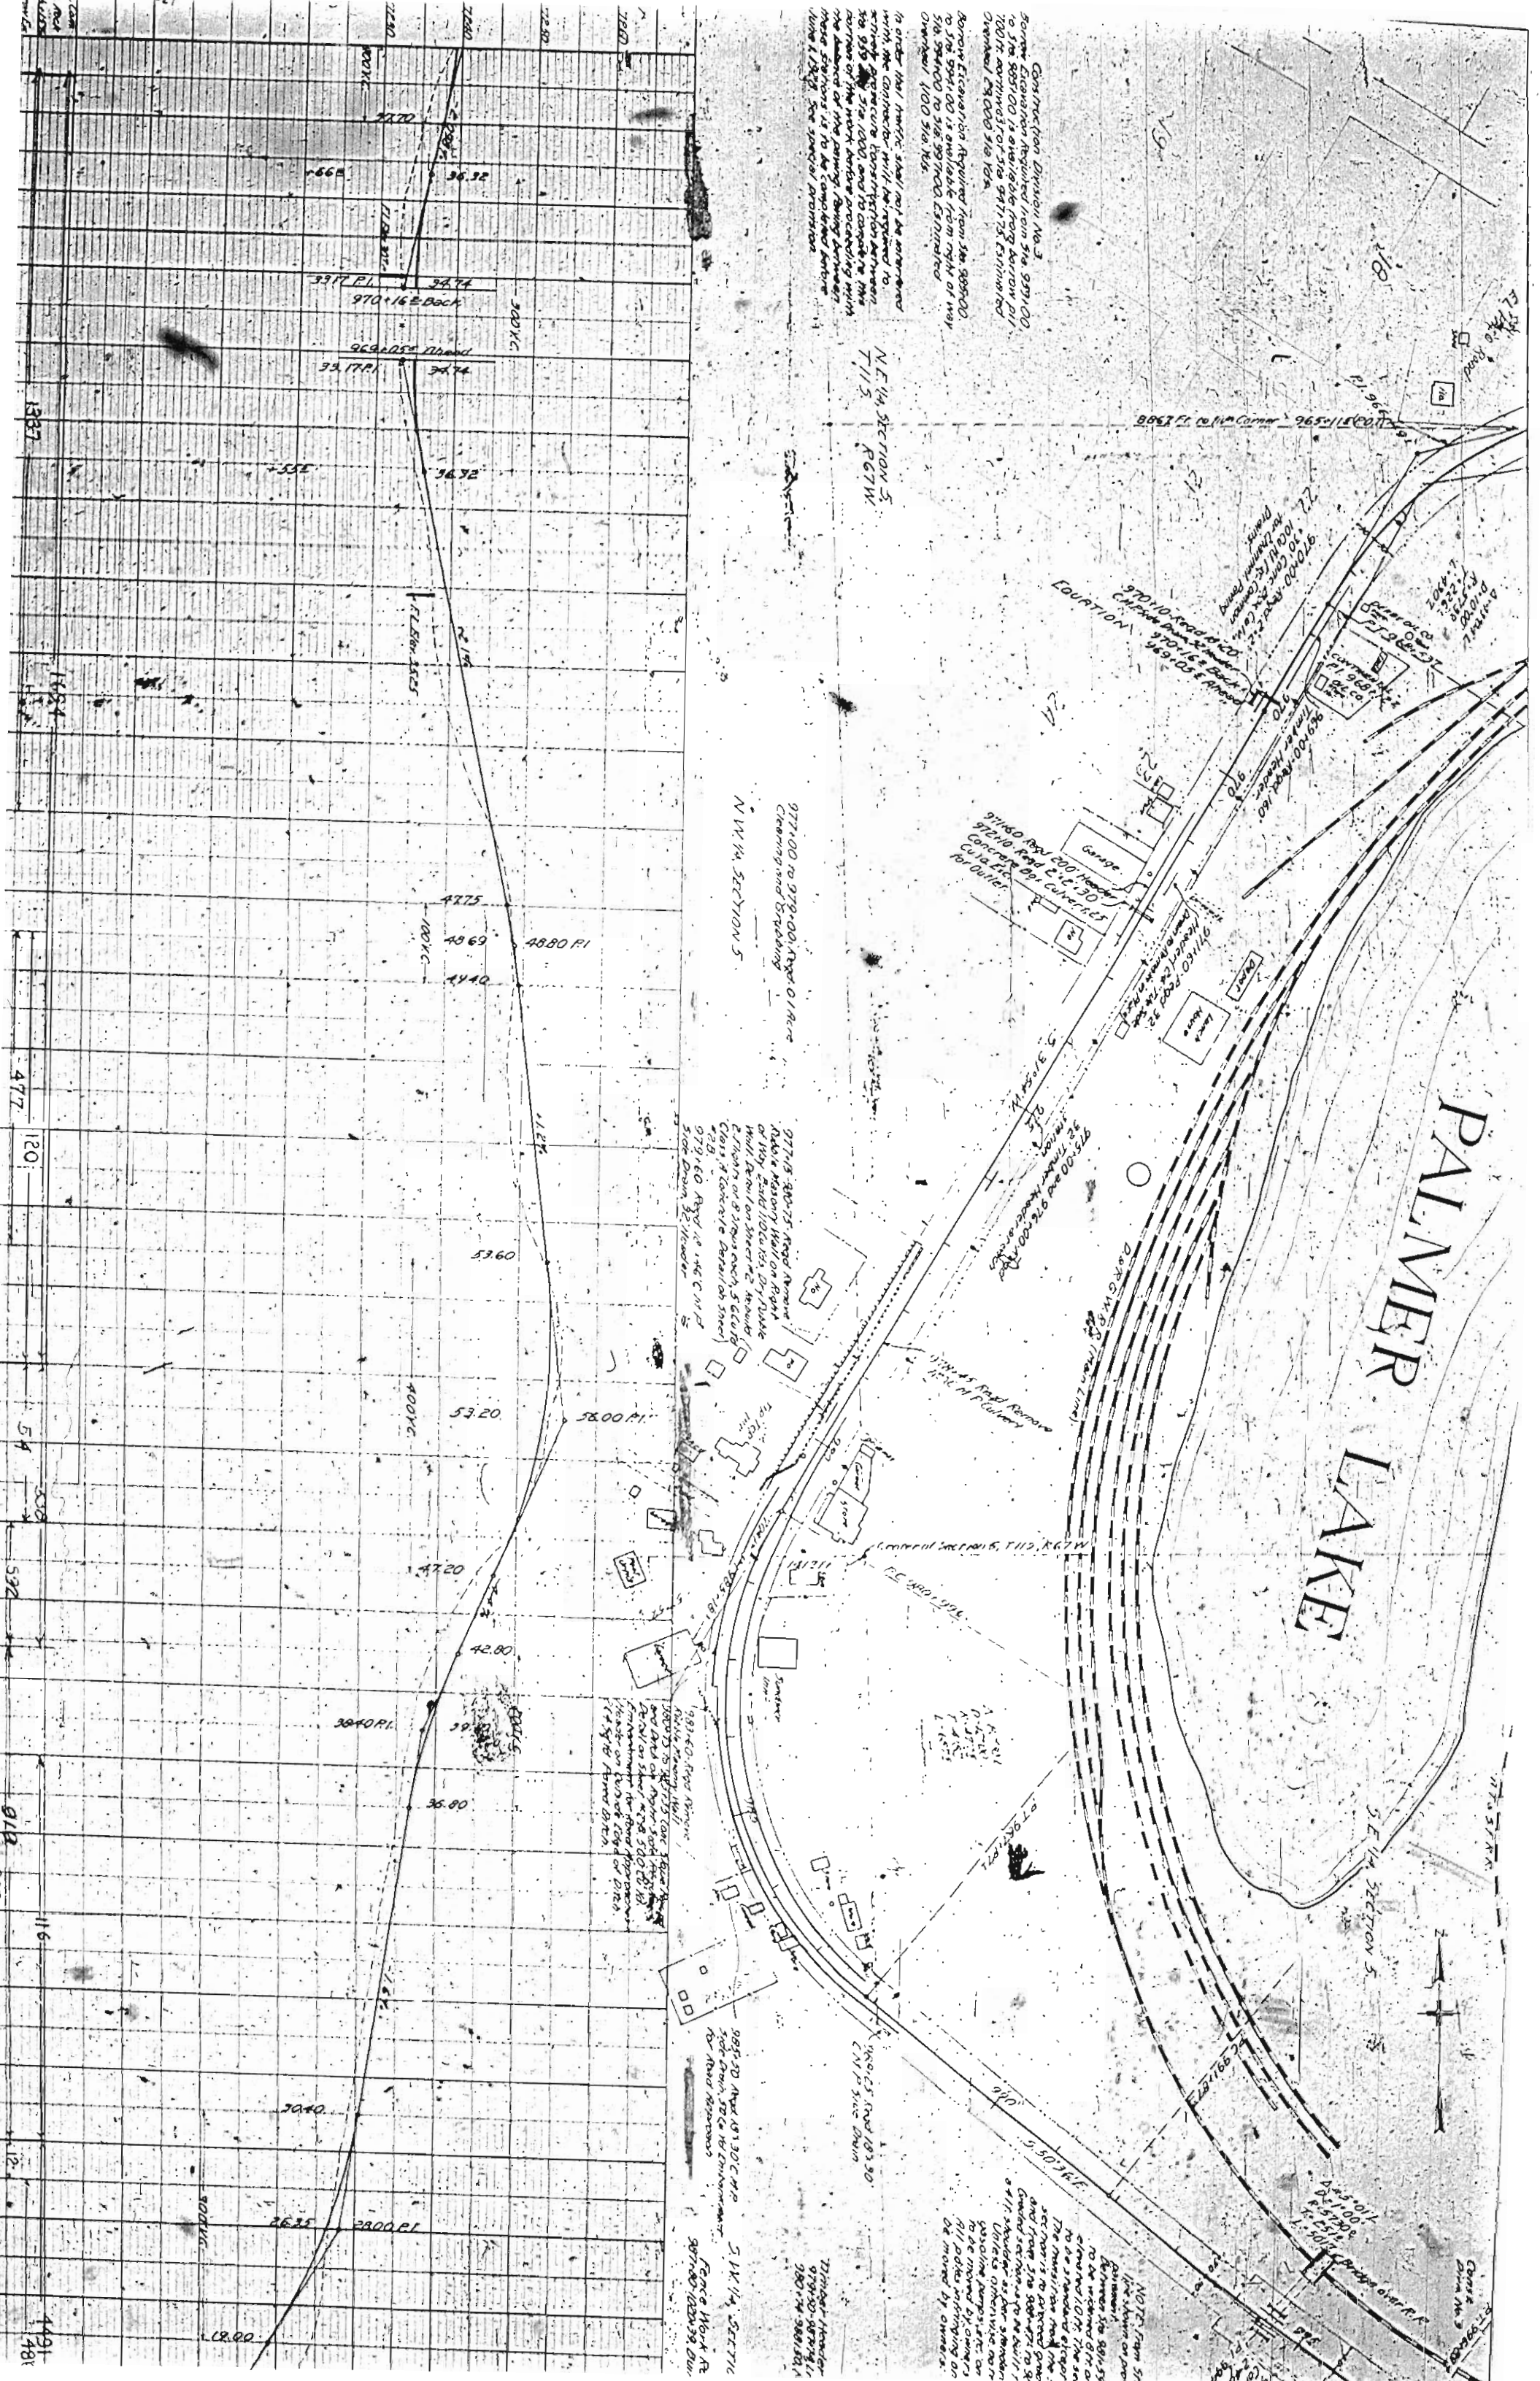

Construction Division No. 3  
 Some Excavation Required from Sta. 979+00  
 to Sta. 981+00 is available from Section 1/1  
 100' R. Available from Sta. 977+15. Estimated  
 Cleared 18,000 Sls 184

Remove Excavator on Required from Sta. 985+00  
 to Sta. 991+00 is available from right of way  
 516. 59400 to 518. 59700 Estimated  
 Overhaul 100 Sls 185

In order that traffic shall not be interfered  
 with the contractor will be required to  
 erect a concrete construction between  
 Sta. 975+00 to Sta. 1000 and to complete the  
 surface of the work before proceeding with  
 the balance of the paving. Being advised  
 these services is to be completed before  
 line 184. See special provision

N.E. 1/4 SECTION 5  
 T113  
 R67W

977+00 to 979+00, Approx. O.R.C.  
 Clearing and Grading  
 N.W. 1/4 SECTION 5

977+15 - 980+75, Approx. Approx.  
 Rabbit Haring Wall on Right  
 of 180'. Build 10' Clear, Dry-Stack  
 Wall. Reinforce with 2" rebar. (1"  
 E. 1/2" on 8' spacing, 5' clear)  
 Class of concrete depend on sheet  
 979+150. Approx. 1/2" 1/4" C.M.P.  
 3' on Down 32' Headed

981+60, Approx. Approx.  
 Rabbit Haring Wall  
 180' to 247+75 (on 180' from  
 end of right side) 180' from  
 end of sheet 4" 5/8" 500 (B)  
 Reinforcement for front face  
 (rebar on 8' of 10' of 180'  
 1/2" 5/8" 500 rebar)

985+30, Approx. 1/2" 3/4" C.M.P.  
 3' on Down 32' Headed  
 to Road 180' on Road

Fence Work At  
 987+80 - 987+94  
 987+74 - 988+50.1

NOTE: From Sta.  
 979+00 to 981+00  
 the shoulder on the  
 right side of the  
 road is to be  
 widened from 10'  
 to 12'. The  
 widening is to be  
 done in 10' sections  
 and from Sta. 981+00  
 to Sta. 987+00 the  
 4' 11" shoulder is to be  
 widened to 6' 11".  
 Utilities (water, sewer,  
 gas, etc.) are to be  
 moved by owners  
 before the widening  
 is started.

PALMER LAKE



# PALMER LAKE

S.E. 1/4 SECTION 5



DATE	BY	CHK'D BY	APP'D BY
11/20/57	J. H. ...	J. H. ...	J. H. ...
11/20/57	J. H. ...	J. H. ...	J. H. ...

994-370-994-375-Right  
Hand Drive on North  
250 ft. to General Drive  
Detail on Sheet #20

994-370-994-375-Right  
Hand Drive on North  
250 ft. to General Drive  
Detail on Sheet #20

NOTE: From Sta 980+30 to 988+72 the center  
line shown on profile is 5.25' above inside edge of  
curbway.  
Between Sta 981+30 and 987+72 the pavement is  
to be underlaid 8" on the inside edge and 12" on upper  
curved side of the section between these stations is  
to be a standard 6" concrete curb a 18" crown is to be used.  
The new 11' curb and the standard crown to the squarehead  
and from Sta 988+72 to 987+72  
and from Sta 987+72 to 987+72  
all 3' underlaid as per standard section.  
Inlets otherwise noted on all buildings,  
grading and curbs, etc. on right of way are  
to be named by owners.  
All poles intruding on roadway are to  
be removed by owners.


Timber Limbs Required:  
979+00 987+00 100' 50"  
980+00 989+00 100' 50"  
981+00 989+00 100' 50"


994-370-994-375-Right  
Hand Drive on North  
250 ft. to General Drive  
Detail on Sheet #20

983+00-983+00 Road Frame  
Detail on Sheet #20  
983+00-983+00 Road Frame  
Detail on Sheet #20  
983+00-983+00 Road Frame  
Detail on Sheet #20

979+00-979+00 Road Frame  
Detail on Sheet #20  
979+00-979+00 Road Frame  
Detail on Sheet #20

977+00-979+00 Road Frame  
Detail on Sheet #20  
977+00-979+00 Road Frame  
Detail on Sheet #20

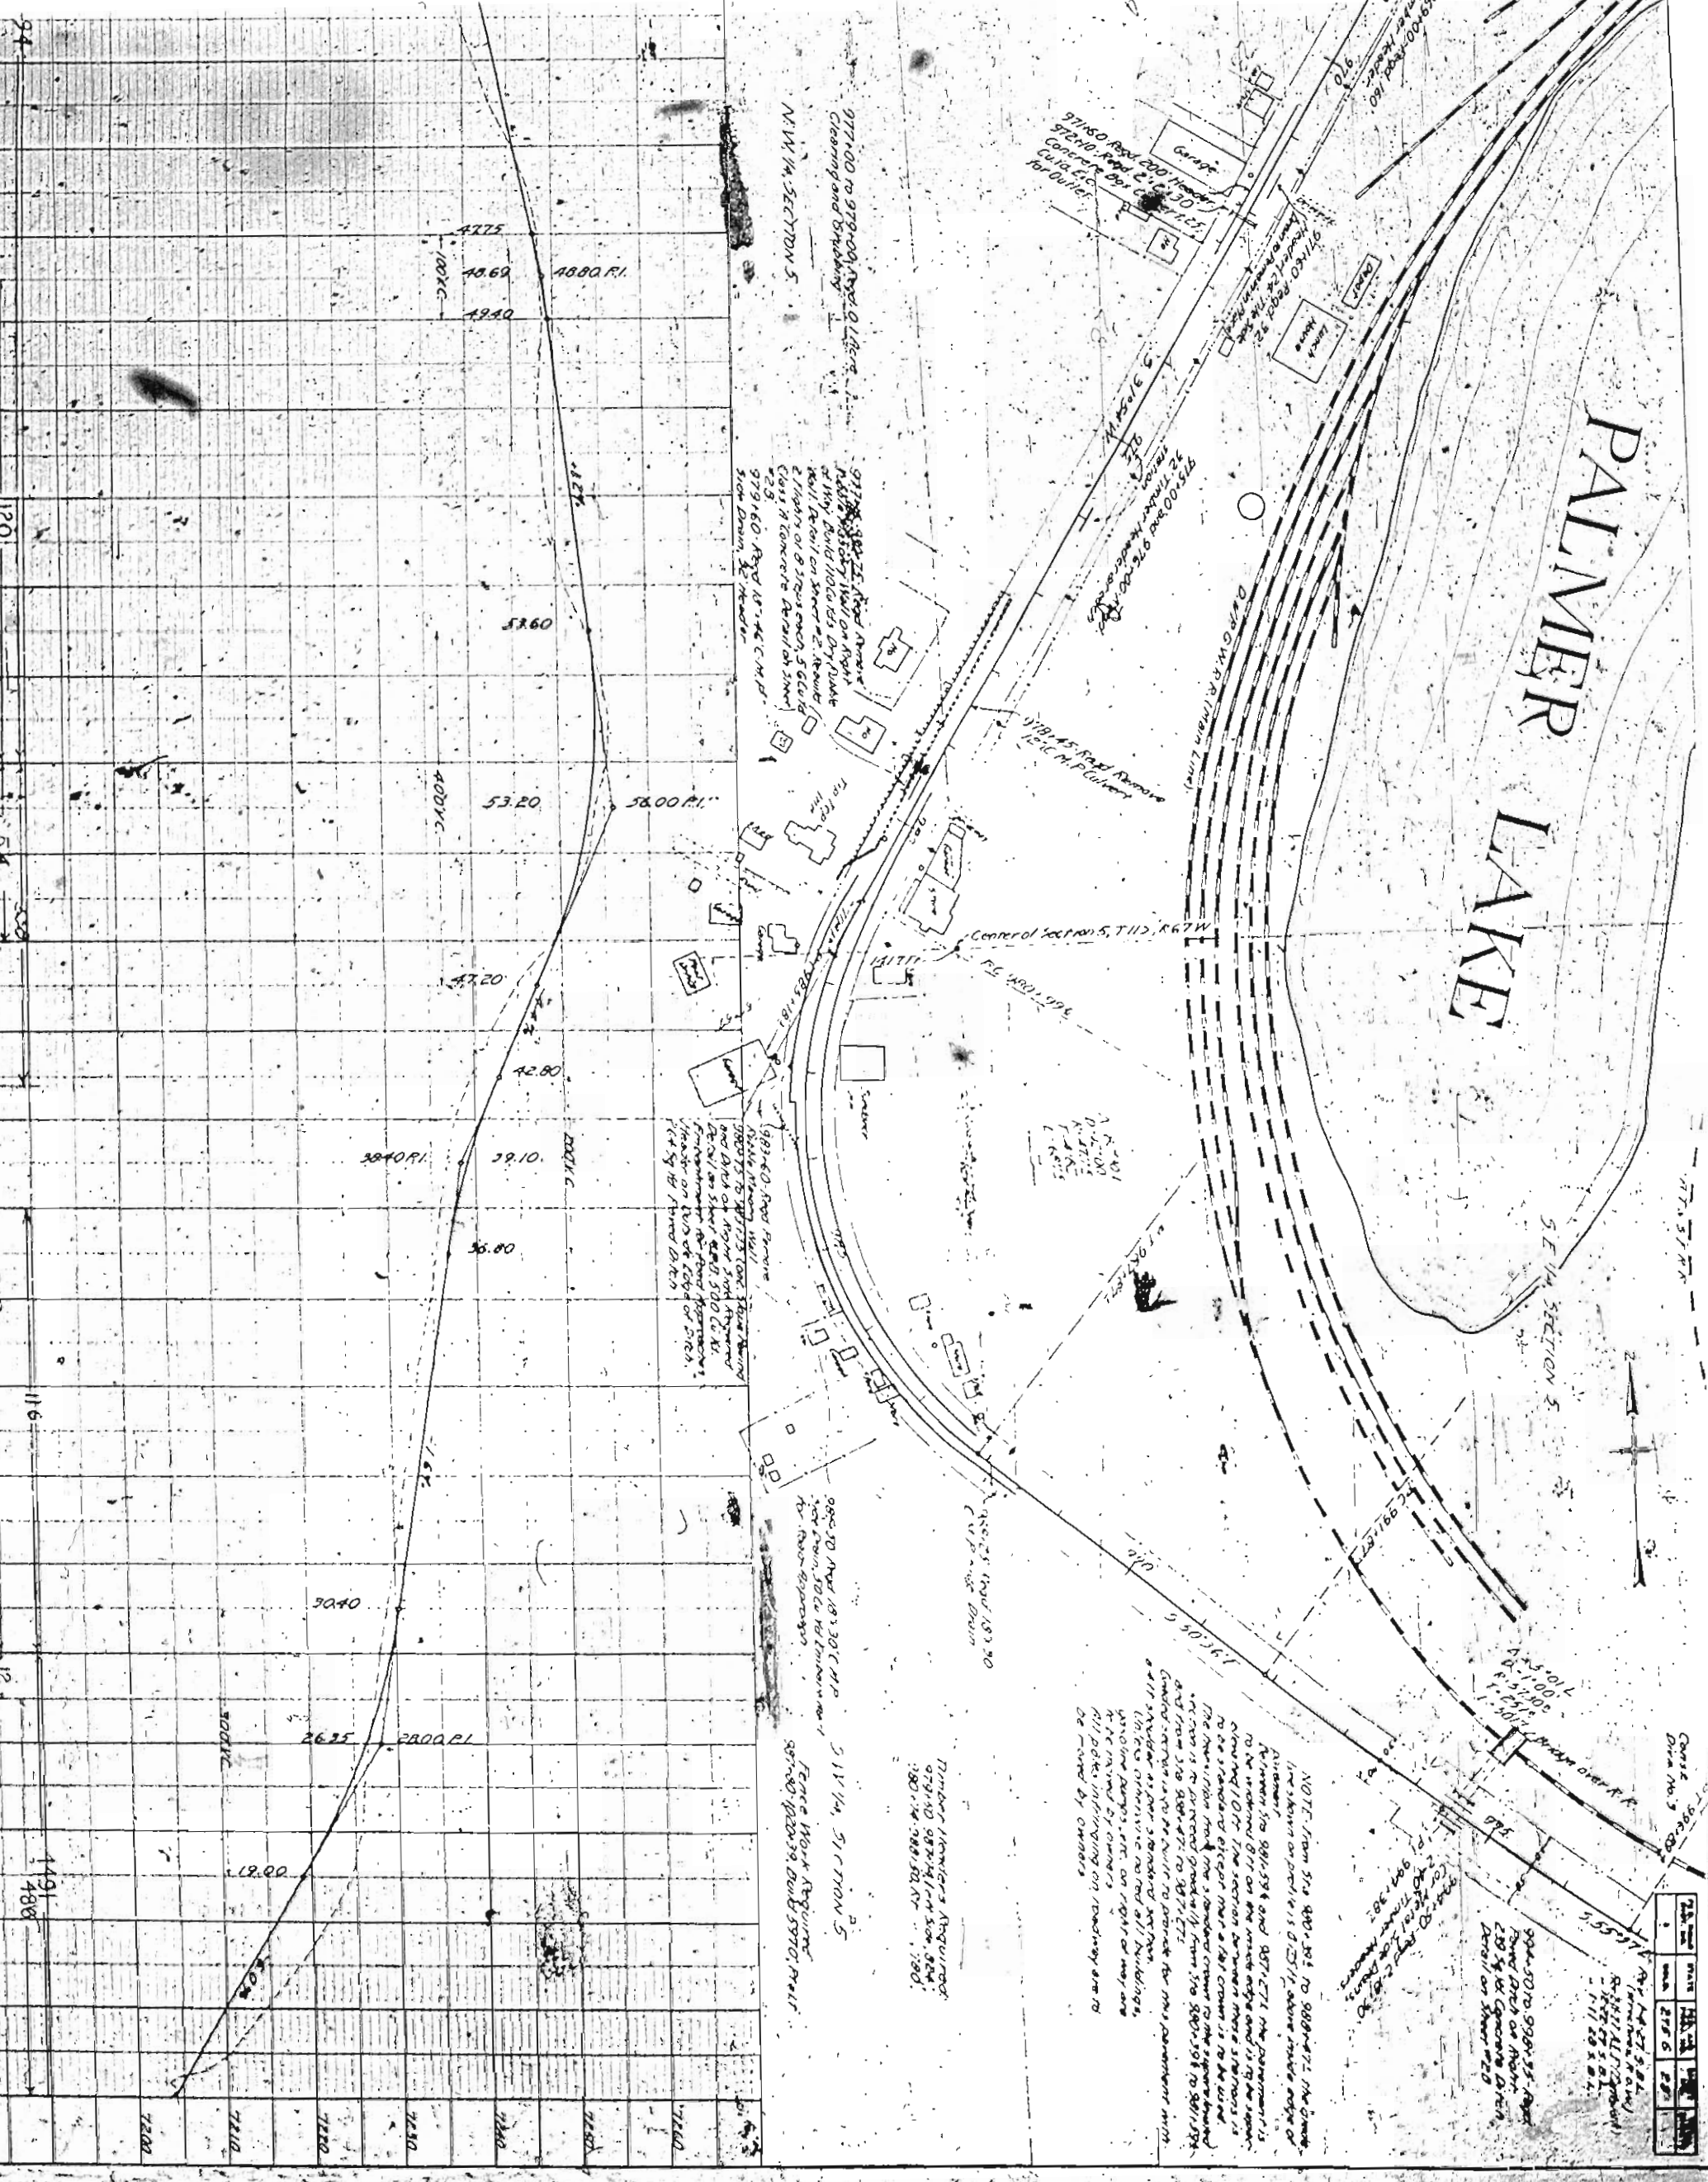

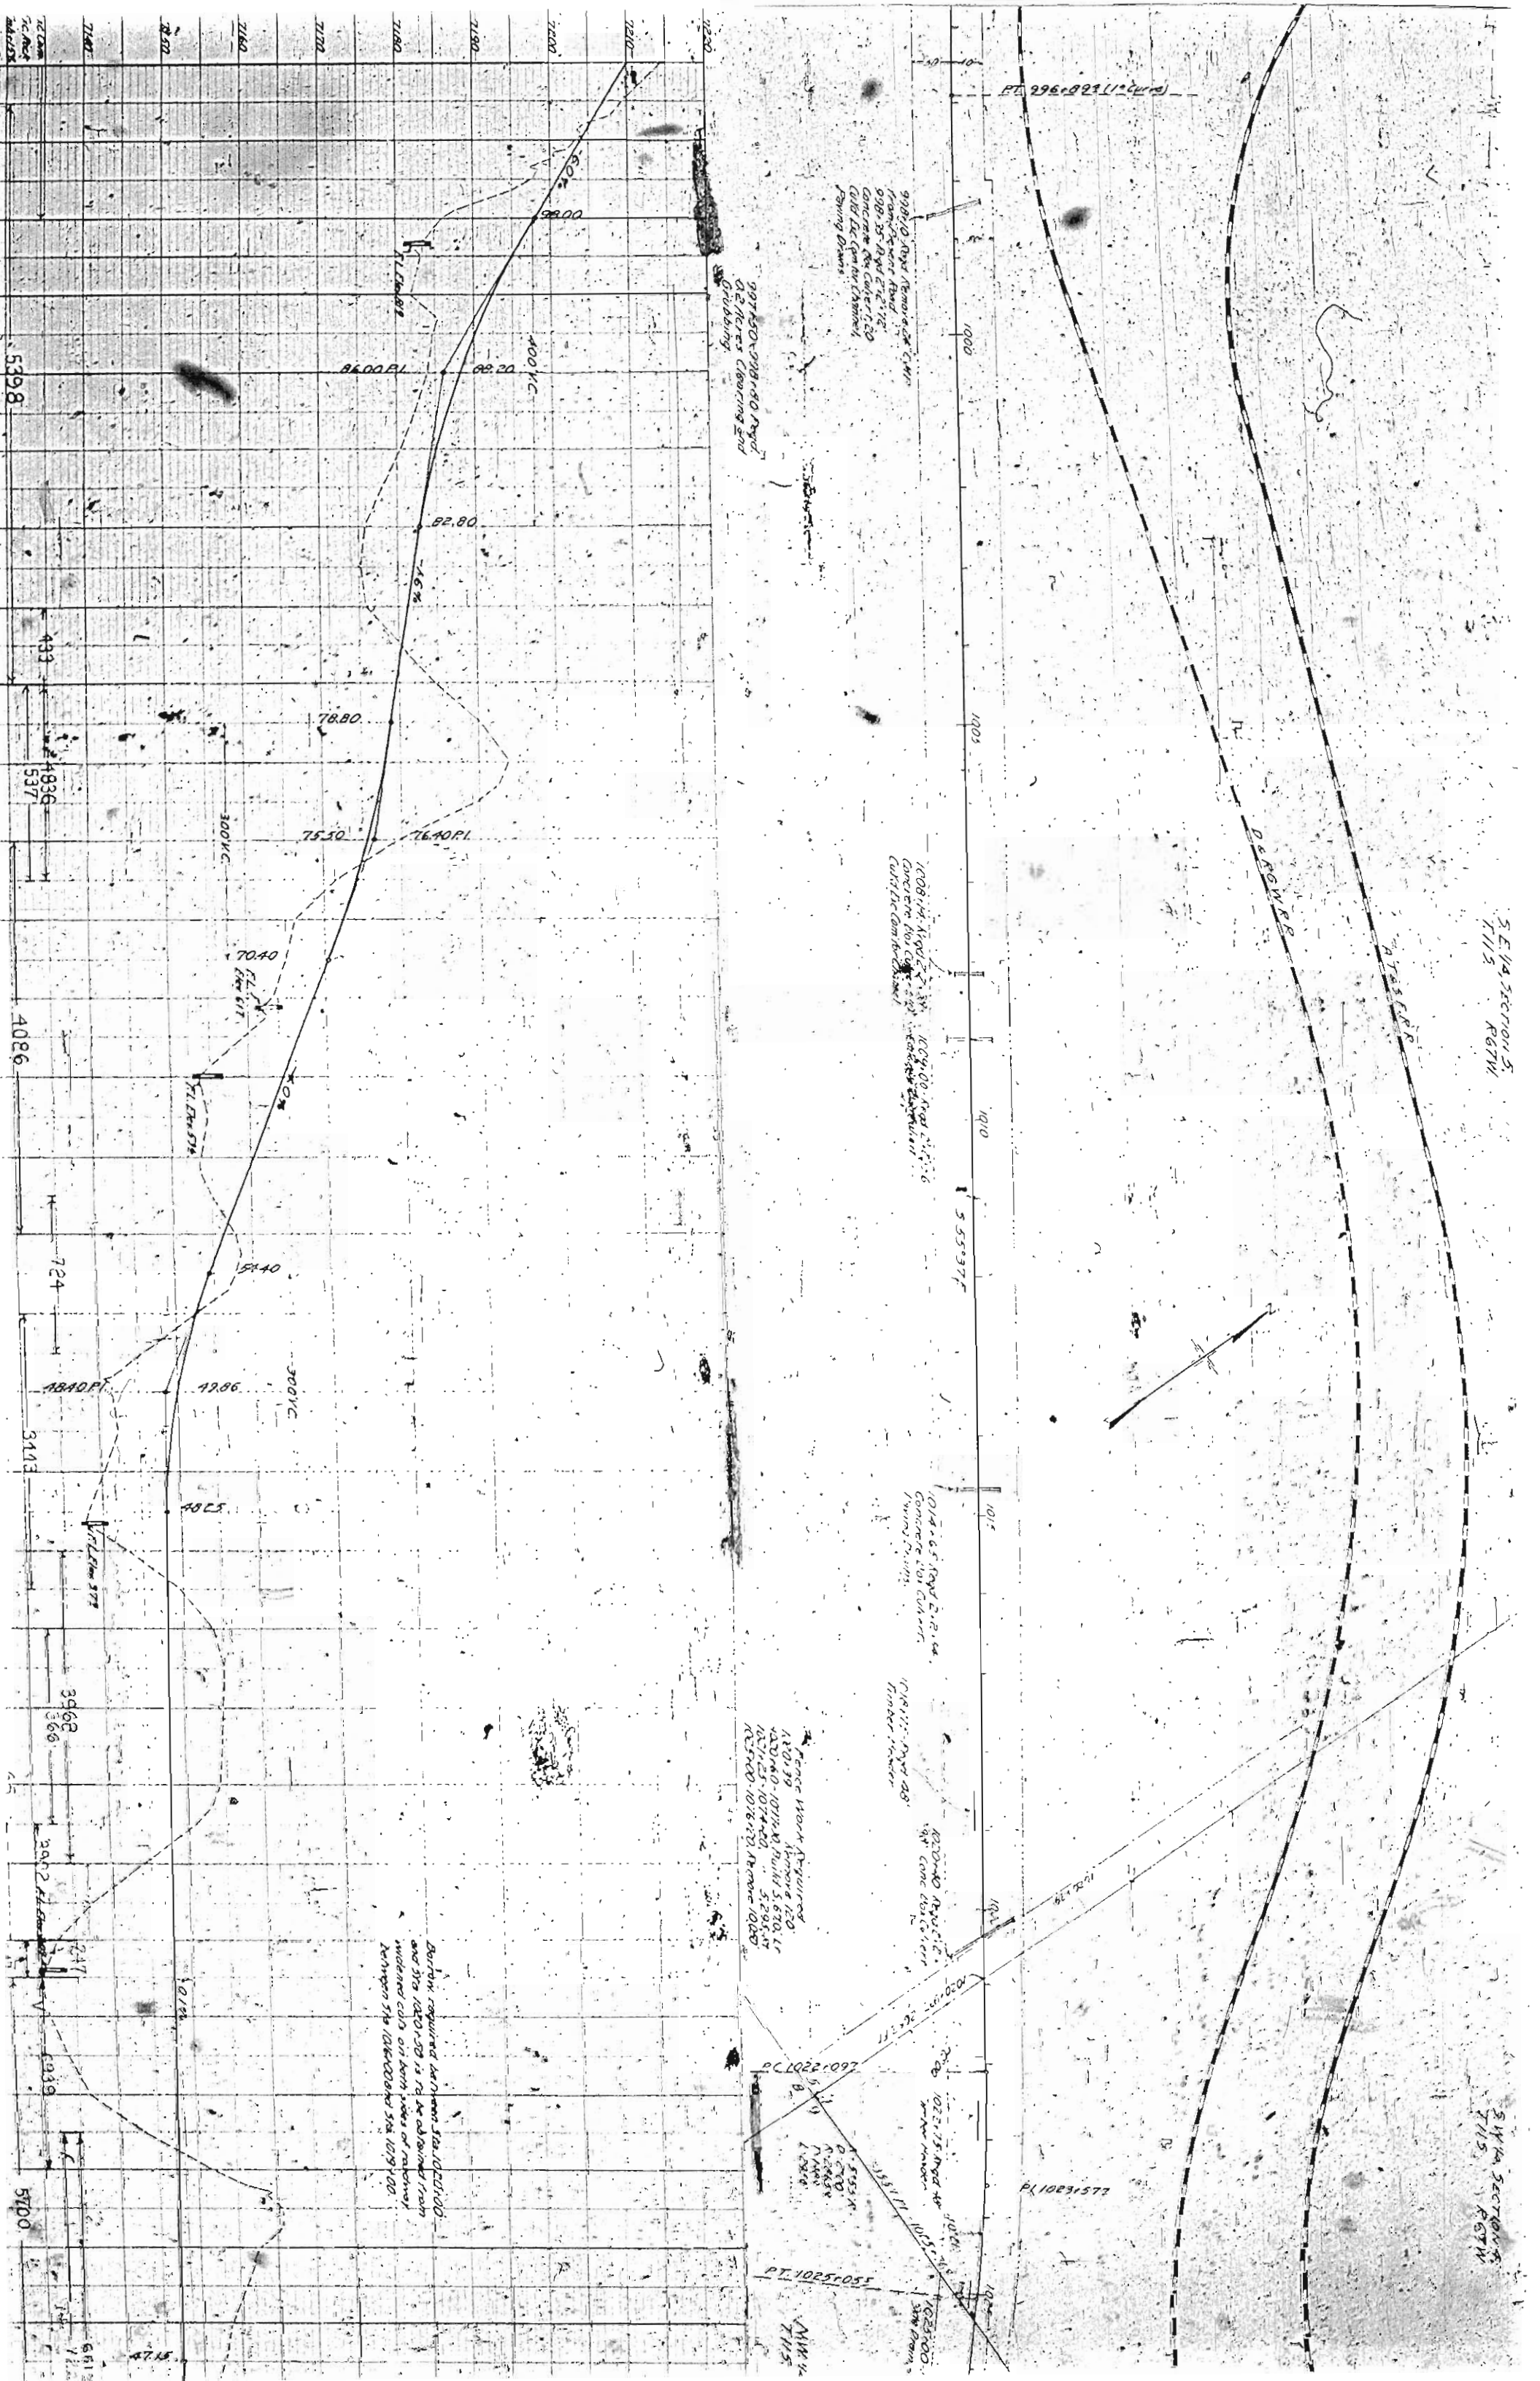

S. E. 1/4 SECTION 5  
T. 115 N. R. 67 W.

S. E. 1/4 SECTION 5  
T. 115 N. R. 67 W.

PT. 996+023 (1/2 Curve)

996+000 Right of Way E. of R.R.  
 996+000 Right of Way E. of R.R.  
 Concrete for Culvert  
 (Old Loc. for Culvert)  
 Paving Drains

997+500-998+000 Right of Way  
 Clearing and Grubbing

1008+000 Right of Way E. of R.R.  
 Concrete for Culvert  
 Curved Culvert


1014+65 Right of Way E. of R.R.  
 Concrete for Culvert  
 Paving Drains

1014+117 Right of Way  
 Timber Frame

1020+000 Right of Way E. of R.R.  
 Concrete for Culvert

Fence Work Required  
 1020+39 Arrow 120  
 1020+60-1021+00 Pull 5, 6, 7, 8, 9  
 1021+05-1021+50 " 5, 2, 4, 6, 7  
 1021+00-1021+50 Arrow 1020

Barrow required between Sta. 1021+00 and Sta. 1020+50 is to be obtained from widened cuts on both sides of roadway between Sta. 1021+00 and Sta. 1020+50.

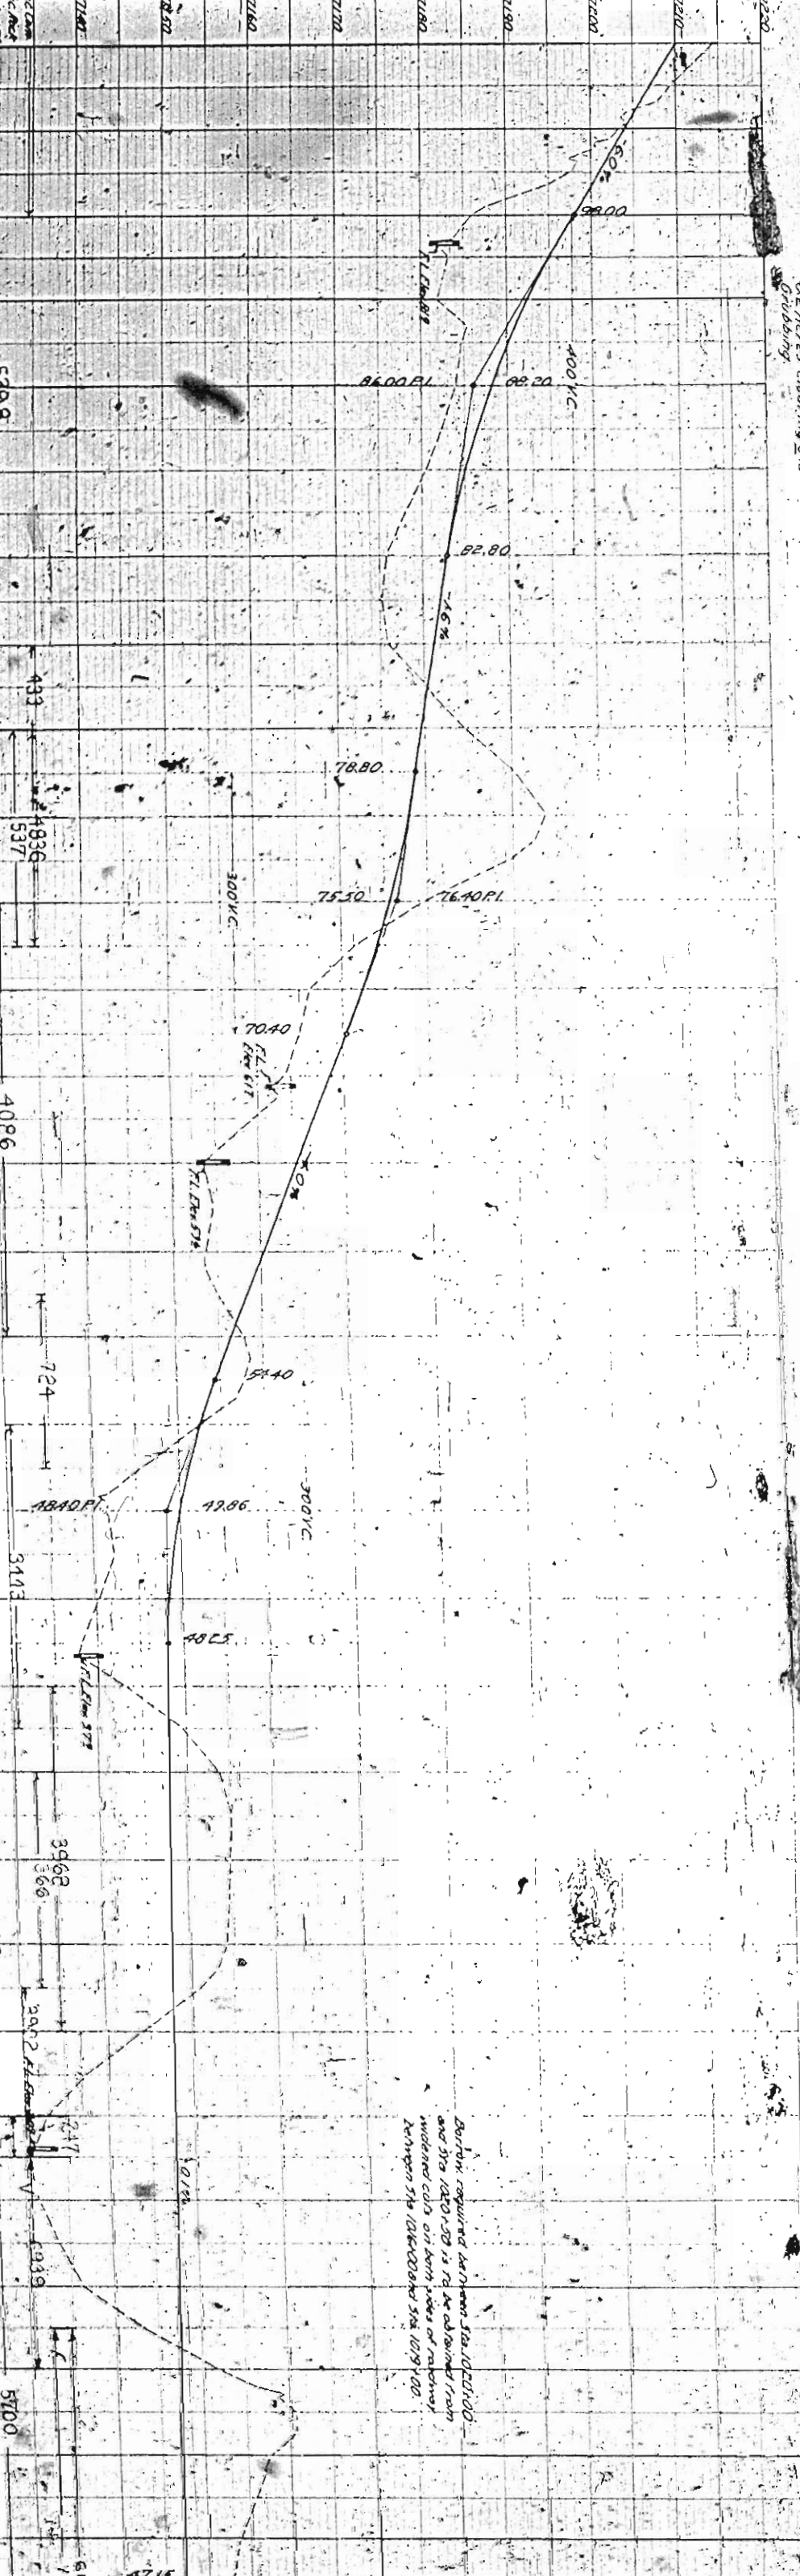

7200  
7100  
7000  
6900  
6800  
6700  
6600  
6500  
6400  
6300  
6200  
6100  
6000  
5900  
5800  
5700

400 Y.C.  
300 Y.C.  
300 Y.C.  
300 Y.C.

86.00 P.I.  
82.20  
82.80  
78.80  
75.50  
76.40 P.I.  
70.40  
51.40  
49.86  
40.25

PT. 1022+007  
PT. 1025+055

MIN. 711.5



5398  
483  
1836  
537  
4086  
724  
3443  
3468  
366  
2072  
247  
5939  
5700

47.15  
6.12



NE 1/4, SECTION 9

SE 1/4, SECTION 9  
T11S  
R61W

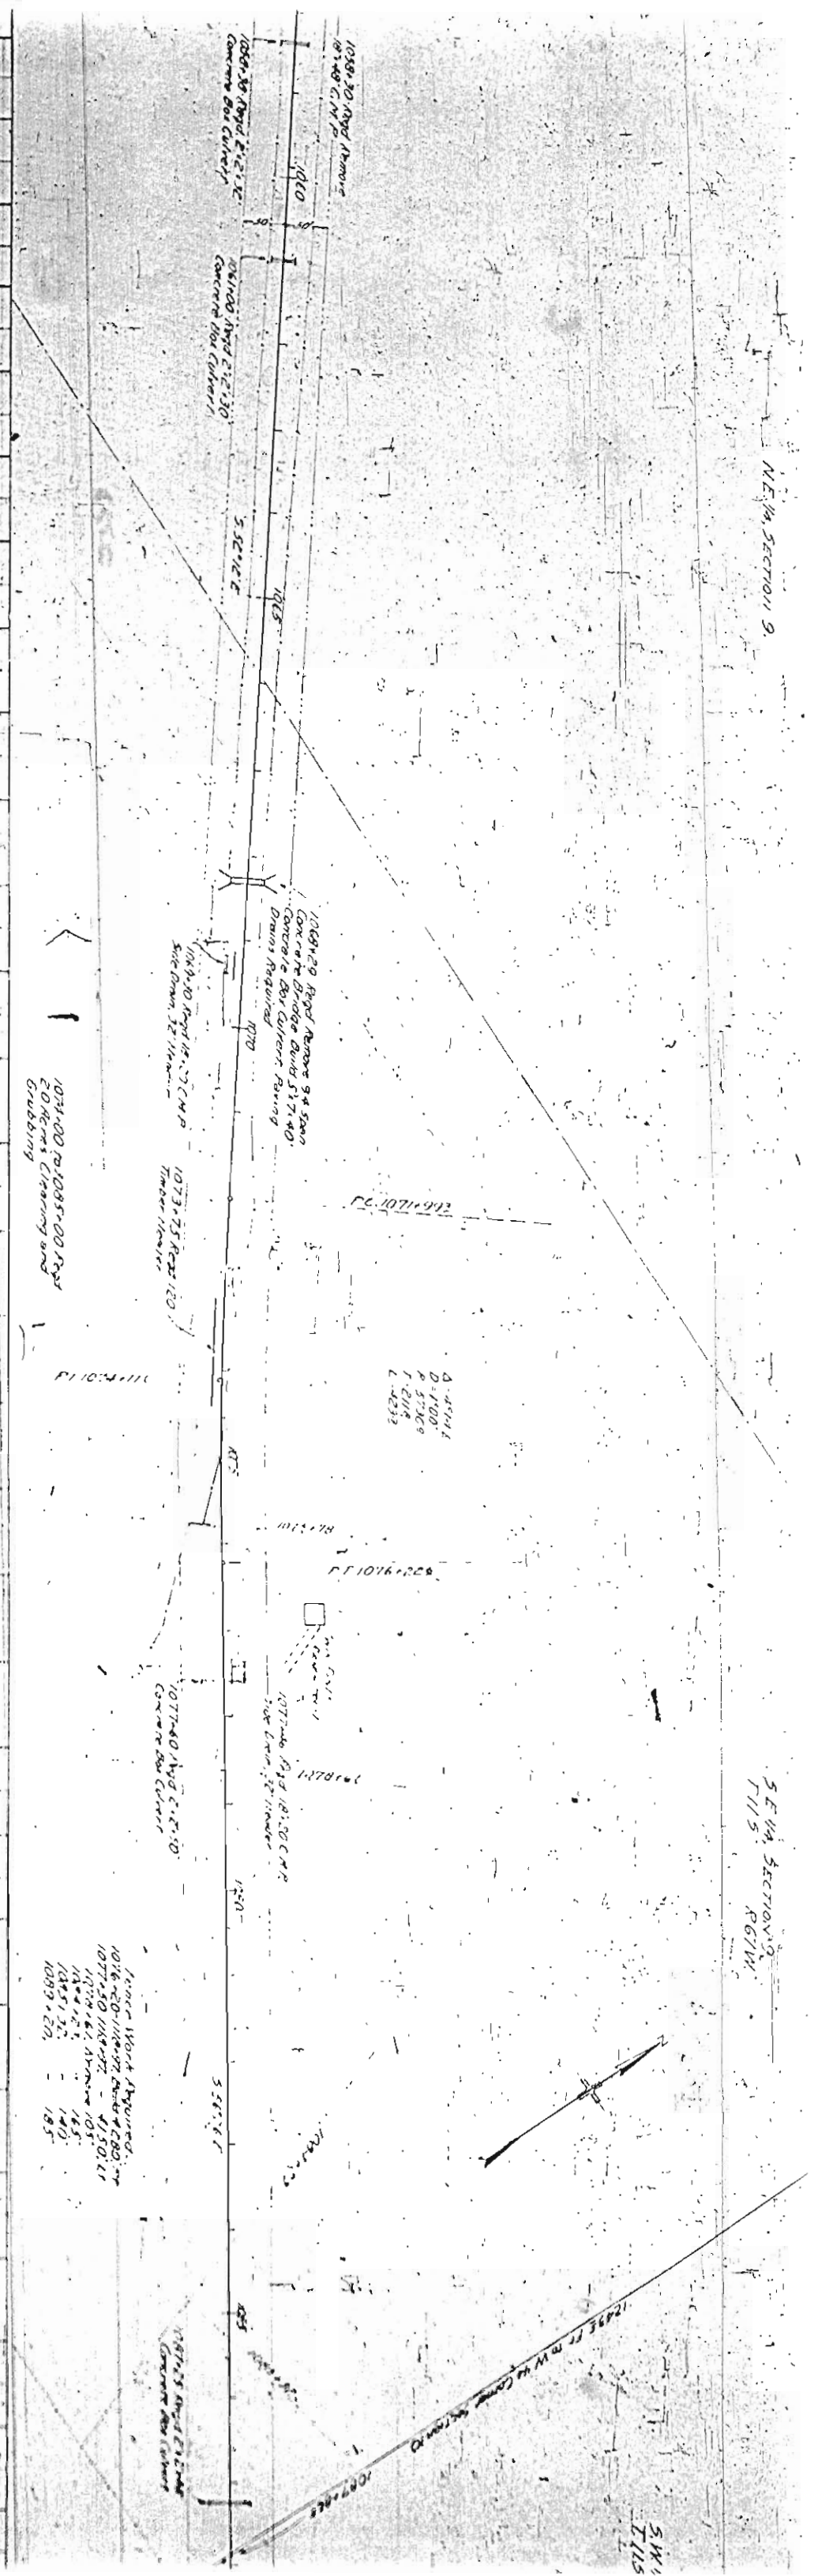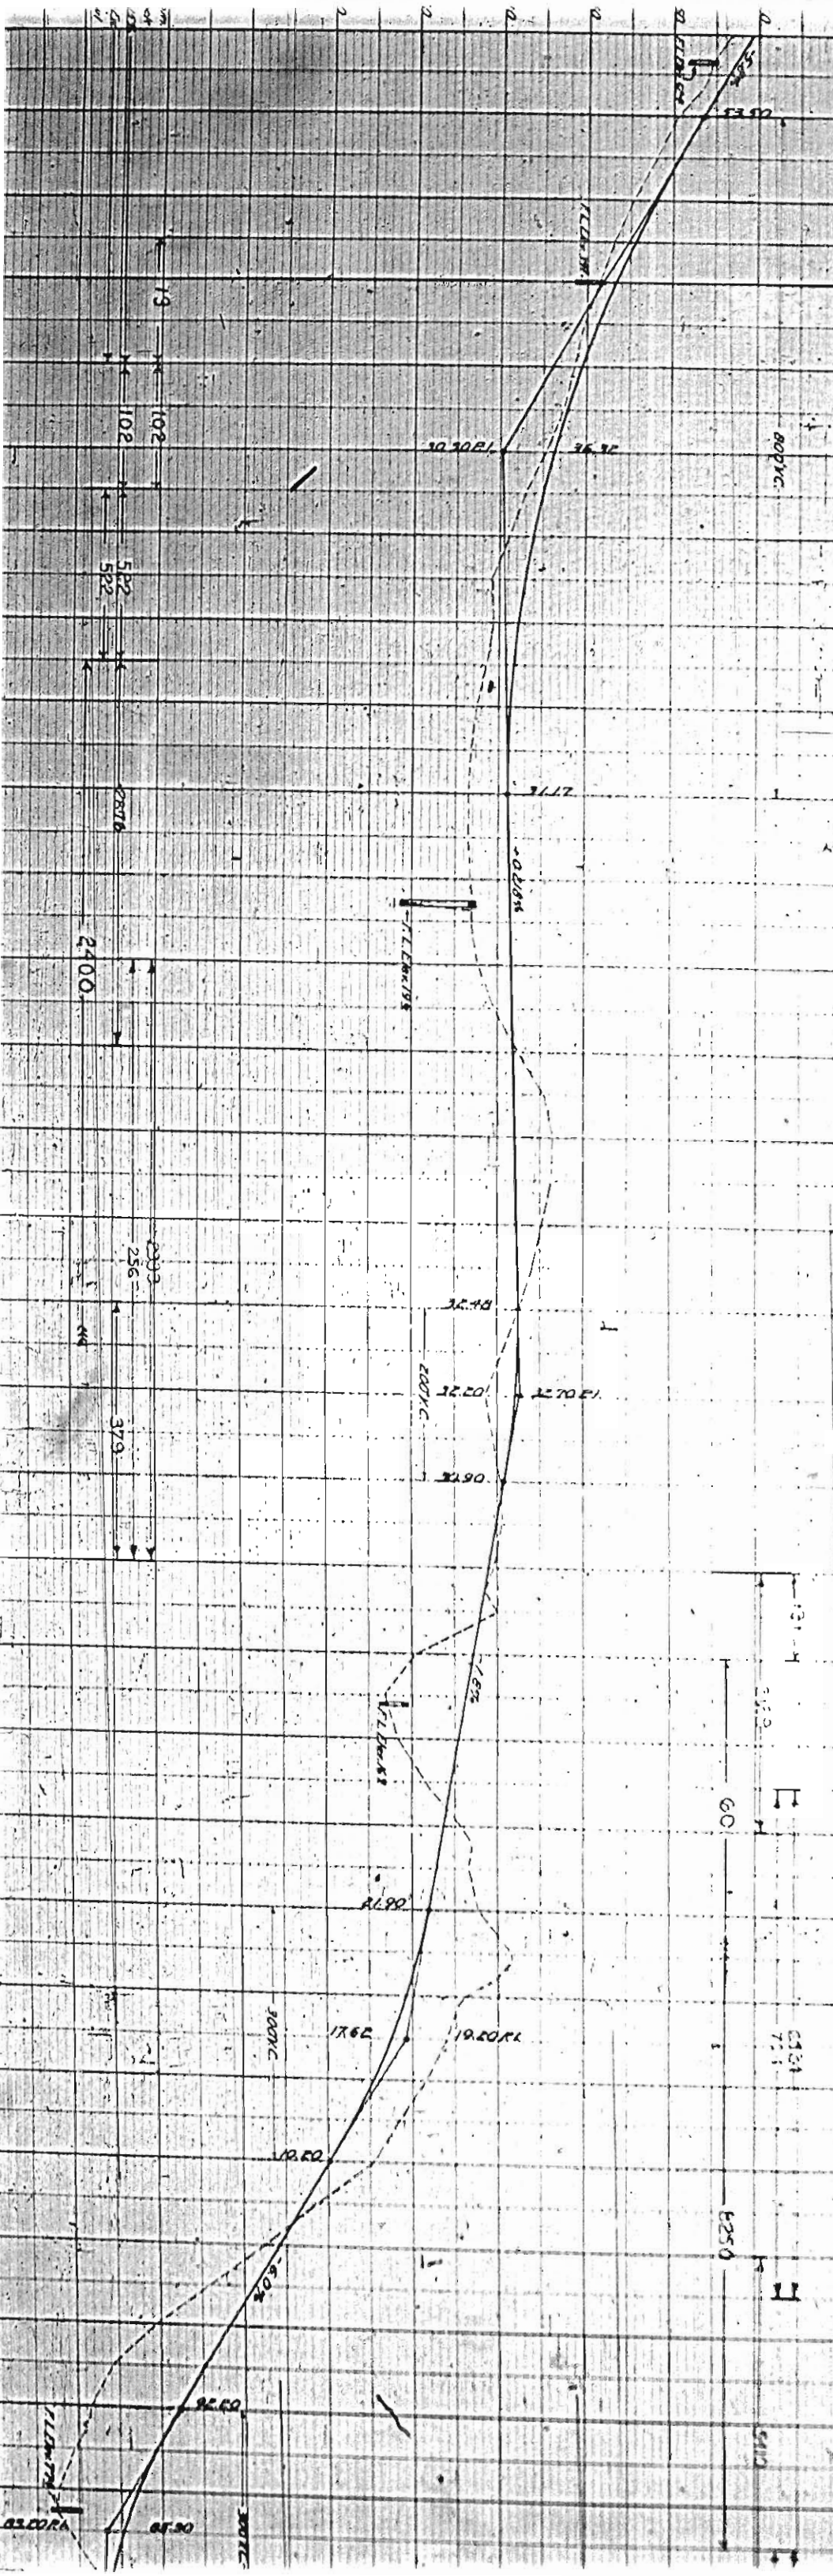

1074+00 to 1085+00 Road  
20 Acres Clearing and  
Grubbing

Amount Work Required:  
 1076+00-1080+00 Road & CBW: 165  
 1077+00-1080+00 Road & CBW: 165  
 1078+00-1080+00 Road & CBW: 165  
 1079+00-1080+00 Road & CBW: 165  
 1080+00-1085+00 Road & CBW: 185

4.4514  
 D=1000  
 R=53069  
 L=2114  
 C=10332

SW  
T11S

