

STATE DEPARTMENT OF HIGHWAYS

DIVISION OF HIGHWAYS—STATE OF COLORADO

CONVENTIONAL SIGNS

County Line
Township or Range Line
Land Lines
Property or Tract Line
City Limits
Railroad
Existing Road
New Road

Control of Access
Access denied by Dead
Right of Way Line
Protected by Freeway (Virgin Location)
Top of Cuts
Toe of Fills
Barbed Wire Fence
Chain Link Fence
Woven Wire - Combination Fence
Snow Fence
Wood Fence
Dear Fence

Trees
Deciduous
Coniferous

Tel & Telog Lines
Electric Lines
Elec. Trans. Tower
Buried Tel. Cable
Gas Main
Oil Main
Water Main
Sanitary Sewers
Storm Sewers

Road Approaches
Section Corner
Center of Section

Culverts & Drains
Proposed
Existing
Proposed
Existing (To be deeded)

Bridges
Existing (To be deeded)


PLAN AND PROFILE OF PROPOSED COLORADO FOREST HIGHWAY PROJECT 40-1(I) STATE HIGHWAY NO. 50 GUNNISON & CHAFFEE COUNTIES

RIGHT OF WAY

SCALE OF ORIGINAL DRAWINGS

PLAN SHEETS 1" = 50'
DETAIL SHEETS 1" = 10'
OWNERSHIP MAPS 1" = 10'

R.O.W. LENGTH OF PROJECT = 1566 FT. (0.297 MILES)

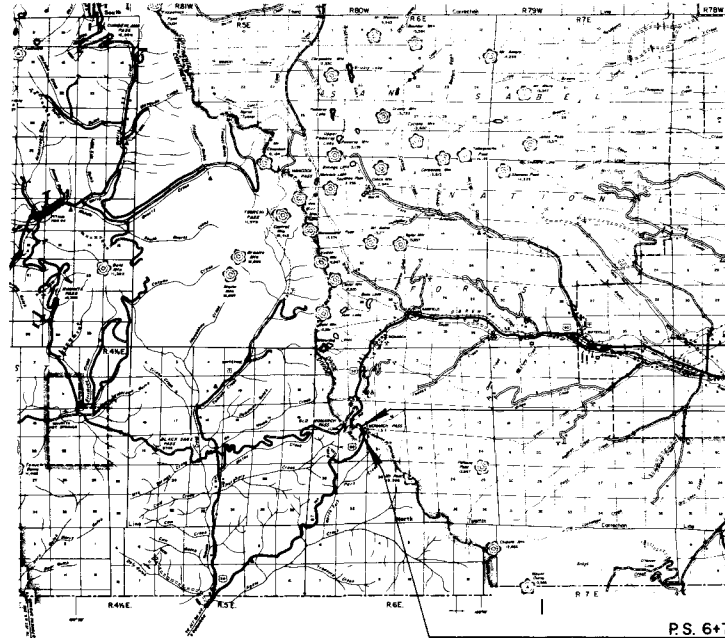

P.O.S.T. 835.1' Ah of P.I. 15+48.74
END R.O.W. FHP 40-1(I)

P.S. 6+79.06 BEGIN R.O.W.
FHP 40-1(I)

FEDERAL ROAD REGION NO.	DIVISION	PROJECT NO.	SHEET NO.
XII	COLORADO	FHP 40-1(I)	I

RIGHT OF WAY
MONARCH PASS

REVISIONS

SHEET NO.	INDEX OF SHEETS
1	TITLE SHEET
2	PLAN SHEET

U. S. FOREST LAND MAP
GUNNISON & SAN ISABEL NATIONAL FORESTS
IN
GUNNISON & CHAFFEE COUNTIES

CERTIFICATE OF CHIEF ENGINEER

I, E.N. Haase of Denver, Colorado, hereby certify that this map was made from notes taken during an actual survey made by the Resident Engineer, which work to the best of my knowledge and belief is accurately represented by this map.

Denver, Colorado

Date: 8/19/77

STATE DEPARTMENT OF HIGHWAYS
DIVISION OF HIGHWAYS, STATE OF COLORADO

E.N. Haase
E.N. Haase — Chief Engineer

DEPARTMENT OF TRANSPORTATION FEDERAL HIGHWAY ADMINISTRATION	
APPROVED:	DATE:
DIVISION ADMINISTRATOR	

T. 49 N., R. 6 E., N.M.P.M.
GUNNISON & CHAFFEE COUNTIES

GUNNISON & SAN ISABEL NATIONAL FOREST

PARCEL NO.	OWNER	LOCATION	AREA IN ACRES	
			PARCEL	TO BE ACQUIRED
I	UNITED STATES DEPARTMENT OF AGRICULTURE FOREST SERVICE	S 1/2 SEC 17 N 1/2 SEC 20	10.60	10.60

REVISIONS		

FEDERAL ROAD REGION NO.	DIVISION	PROJ. NO.	SHEET NO.	TOTAL SHEETS
VIII	COLORADO	FHP 40-1(1)	2	

RIGHT OF WAY
MONARCH PASS

P.O.S.T. 835.1' Ah. of P.I. 15+48.74
END R.O.W. FHP 40-1(1)

