

COLORADO DEPARTMENT OF HIGHWAYS

PLAN AND PROFILE OF PROPOSED

FEDERAL AID PROJECT NO. FI 003-1(4)

STATE HIGHWAY NO. 2

MORGAN COUNTY

INDEX OF SHEETS

- SHEET NO. 1 TITLE SHEET.
- 2-2A TABULATION OF PROPERTIES.
- 3-19 PLAN AND PROFILE SHEETS
- SHOWING RIGHT OF WAY.
- 20-21 OWNERSHIP MAP

NOTE:
Parcel No. 25A and Temporary Easement E24d and Access Symbol Added to these Plans since Microfilming.
Parcel No. 25A and Temporary Easement E24d are to be used in the Construction of Project I80S-1(26)70 on which no R.O.W. Plans were required.
Said Parcels Do Not have Federal Participation.

This Project to be Remicrofilmed
6/29/62 A.H.T.

SCALES OF ORIGINAL DRAWINGS

ON PLAN 1 IN. = 100 FT.
ON PROFILE 1 IN. = 100 FT. HORIZONTAL
1 IN. = 10 FT. VERTICAL
GRADE LINE ON PROFILE IS SHOWN AS GRADE OF FINISHED ROAD
GROSS LENGTH OF PROJECT }
NET LENGTH OF PROJECT }

RIGHT OF WAY

Construction Plans, Proj. No. 180S-1(26)70
Fig. L-5-55 H.E.C.
ADDED E24D & 25A 6-22-62 AWP
ADDED ACCESS 6-27-62 AWP
FEDERAL ROAD DISTRICT COLORADO
PROJECT NO. FI 003-1(4)
SHEET NO. 1
TOTAL SHEETS 1



RIGHT OF WAY Rev. 9-29-55 T.L.K.
(Rev. Index.)

CONVENTIONAL SIGNS

- CENTER LINE
- RIGHT OF WAY LINE
- COUNTY LINE
- TOWNSHIP OR RANGE LINE
- LAND LINES
- RAILROAD
- BARBED WIRE FENCE
- COMBINATION WIRE FENCE
- SNOW FENCE
- TELEPHONE
- POWER LINE
- PROPOSED CONSTRUCTION (Plan Sheets)
- PRESENT ROAD (Plan Sheets)

STA. 2140+00 BEGIN FI 003-1(4)
OPPOSITE STA. 2140+00 ON FAP 287(A)

STA. 2610+00 END FI 003-1(4)
OPPOSITE STA. 2610+00 ON FAP 287(A)

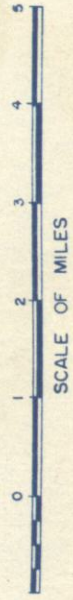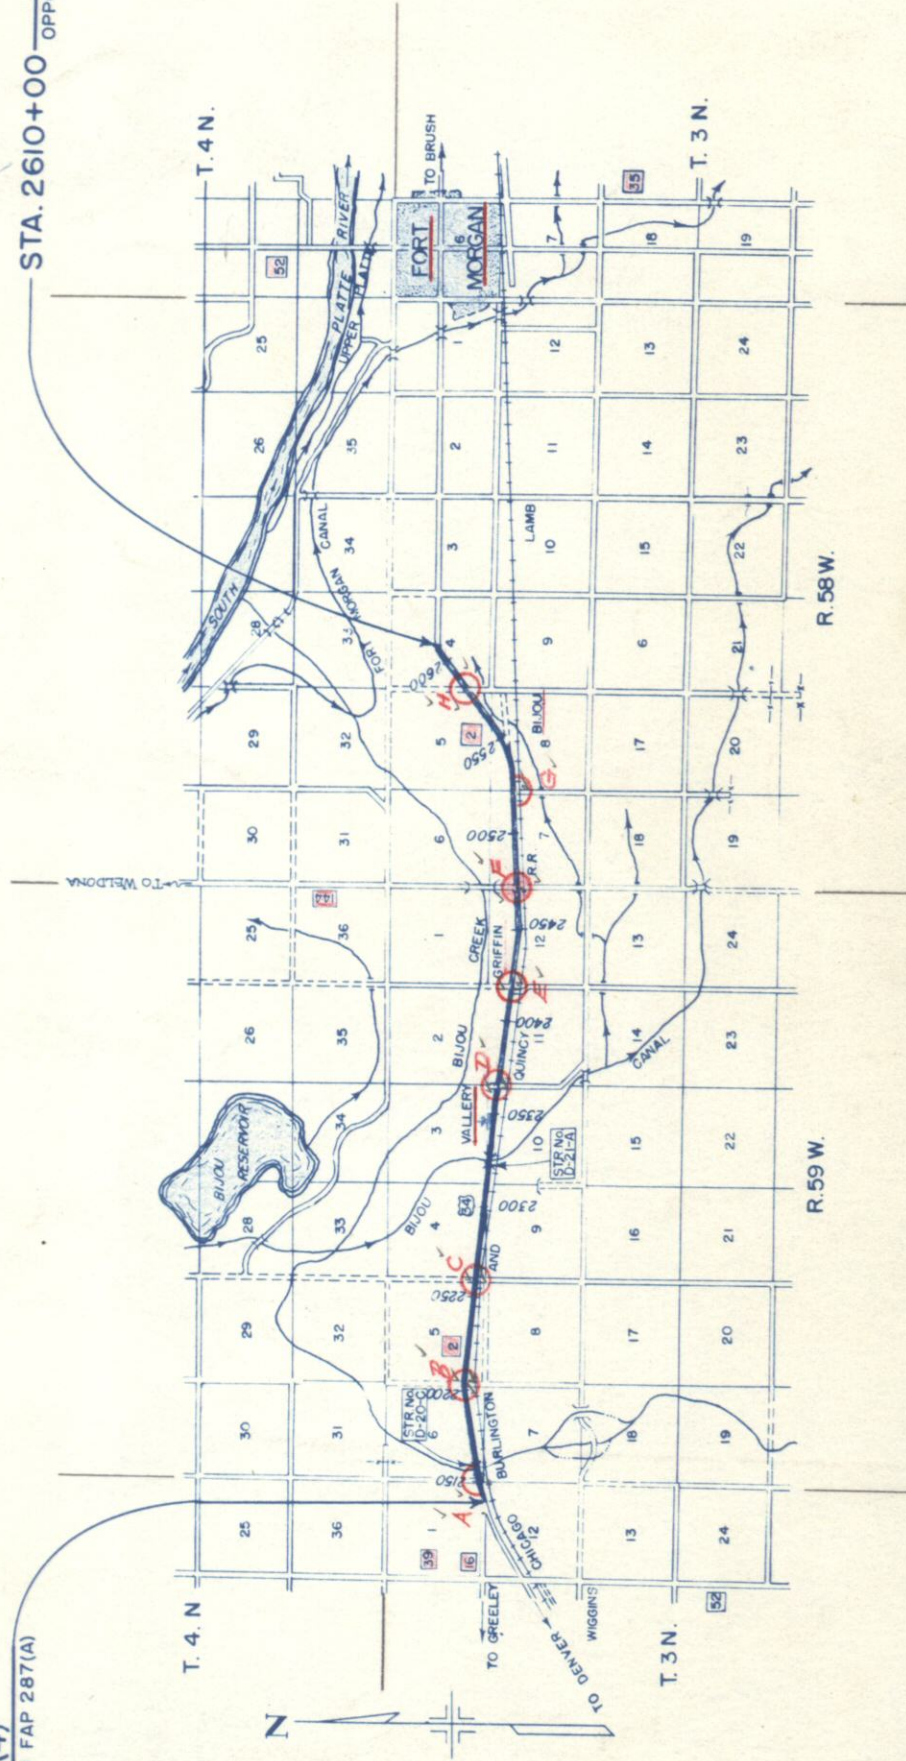

K.O.W. TABULATION OF PROPERTIES IN MORGAN COUNTY S.H.No. 2 PROJ. F.I. 003-1(4).

FEDERAL ROAD DISTRICT NO. COLORADO DISTRICT COLORADO
 Rev. 8-9-55 REC
 Rev. 8-25-55 T.L.K.
 Rev. 9-23-55 T.L.K.
 Rev. 10-14-55 T.L.K.

PARCEL NO.	OWNER	ADDRESS	LOCATION	AREA		ACRES TO BE ACQUIRED	REMARKS
				TOTAL LAND IN TRACT	IN PARCEL		
1 & 1A	WILLIS DALLESKÉ	12 CARTE BALBOA, MILBRAE, CALIF.	S. 1/2, S.E. 1/4, SEC. 1	158	9.848	7.266	Parcels 1 & 1A Included in same Description
2	EARL L. MUSTAIN	YUMA, COLORADO	T. 3 N., R. 59 W.	15724	14.801	10.065	
3	EARL L. MUSTAIN	YUMA, COLORADO	S. 1/2, S.W. 1/4, SEC. 6		0.173	0.173	
4	HERBERT E. GOTTSCHALK	FT. MORGAN, COLO.	SW 1/4 SW 1/4 SEC. 6	143	10.552	10.552	
5	HERBERT E. GOTTSCHALK	FT. MORGAN, COLO.	S.E. 1/4, SEC. 6		1.281	1.281	
6	HERBERT E. GOTTSCHALK	FT. MORGAN, COLO.	S.W. 1/4, SEC. 5	148	10.383	10.383	
7	CHARLES W. WAMPLER	136 W. ELIZABETH, HARRISONBURG, VA.	S.E. 1/4, SEC. 5	146	15.009	10.540	
8	MRS. WARREN KALBACH	KALBACH LUMBER CO.					
9	% GYVEN NEWBRAND	OSKALOOSA, IOWA	S. 1/2, S.W. 1/4, SEC. 4	240	15.563	10.512	
10	BERT C. ROSS	FT. MORGAN, COLO.	S. 1/2, S.E. 1/4, SEC. 4	160	6.338	5.846	
11	BERT C. ROSS	FT. MORGAN, COLO.	N. 1/2, N.E. 1/4, SEC. 9	6	4.820	4.820	
12	B. H. & R. K. McCONNELL	331 EUCLID STREET, FT. MORGAN, COLO.	N. 1/2, N.W. 1/4, SEC. 10	135	15.154	10.497	
13	C. B. & Q. RAILROAD CO.		N. 1/2, N.E. 1/4, SEC. 10		3.035	3.035	
14	B. H. & R. K. McCONNELL	331 EUCLID STREET, FT. MORGAN, COLO.	N. 1/2, N.E. 1/4, SEC. 10	34	10.725	6.032	
15	WARREN LUMBER CO. A CORP.	FT. MORGAN, COLO.	N.E. 1/4, SEC. 10		0.495	0.495	
16	JAMES & REVA MAY BRUNKER	QT. 2, FT. MORGAN, COLO.	N.E. 1/4, N.E. 1/4, SEC. 10	2	1.213	1.078	
17	"ZARRICK FARMS" % WILLIAM LARRICK	ENGLEWOOD, COLO.	NW 1/4, SEC. 11	60	15.444	10.388	
18	ORVILLE G. DOE	FT. MORGAN, COLO.	N. 1/2, N.E. 1/4, SEC. 11	80	5.653	4.399	
19	DELETED						
20	ORVILLE G. DOE	FT. MORGAN, COLO.	N.E. 1/4, N.E. 1/4, SEC. 11	80	0.073	0.073	
21	IMOGENE F. DOE	FT. MORGAN, COLO.	S. 1/2, N.E. 1/4, SEC. 11		1.131	1.131	
22	DELETED						
23	HUGH B. HILL & DAVID PAUL BRADLEY	FT. MORGAN, COLO.	N.E. 1/4, SEC. 11		0.077	0.077	
24	d/b/a HILL OIL COMPANY						
25	REGNALL L. & MARJORY ANN MARKLEY	305 EUCLID STREET, FT. MORGAN, COLO.	N.E. 1/4, SEC. 11		0.696	0.696	
26	REGNALL L. & MARJORY ANN MARKLEY & HUGH B. HILL & DAVID PAUL BRADLEY	FT. MORGAN, COLO.	N.E. 1/4, SEC. 11		2.710	2.710	
27	d/b/a HILL OIL COMPANY						
28	IMOGENE F. DOE	FT. MORGAN, COLO.	SE 1/4, N.E. 1/4, SEC. 11		1.363	1.363	

R.O.W. TABULATION OF PROPERTIES IN MORGAN COUNTY S.H.No. 2 PROJ. F. I. 003-1(4)



PARCEL NO.	OWNER	ADDRESS	LOCATION	AREA IN ACRES		REMARKS	NO.
				TOTAL LAND IN TRACT	PARCEL TO BE ACQUIRED		
19 Rev.	IMogene POE	FT. MORGAN, COLO.	T. 3 N., R. 59 W.	25	10.340		
20 Rev.	NELLIE KINLEY	RT. 2, FT. MORGAN, COLO.	N.E. 1/4, SEC. 12	100	15.991		
21 Rev.	DEAN J. & ETHEL DOROTHY KIRK	FT. MORGAN, COLO.	T. 3 N., R. 58 W. SW 1/4 NW 1/4, SEC. 7	3184	7.877		
21A Rev.	JESSIE R. HUNSAKER, GEORGE W. HUNSAKER & LORA M. JOHNSON		SE 1/4 NW 1/4, SEC. 7		7.115		
21B	JACOB G. KINLEY & GRACE M. KINLEY	FT. MORGAN, COLO.	N. 1/2 NW 1/4, SEC. 7	80.56	0.490		
22	W. E. & MARY M. MOORE	401 MAPLE, FT. MORGAN, COLO.	S. 1/2 NE 1/4, SEC. 7	61	6.920		
23 Rev.	M. L. McGIRR & H. W. GLATWORTHY	FT. MORGAN, COLO.	N. 1/2 NE 1/4, SEC. 7	80	8.391		
24 Rev.	WADE & BERTHA EVELYN THOMPSON	RT. 2, FT. MORGAN, COLO.	N. 1/2 N. 1/2, SEC. 8	135	39.628		TEMPORARY EASEMENT PURCHASED ON PROJ. I 805-1(26) E24D
E-24-D	WADE & BERTHA EVELYN THOMPSON	RT. 2, FT. MORGAN, COLO.	N. 1/2 N. 1/2, SEC. 8		3.11		
25 Rev.	WADE & BERTHA EVELYN THOMPSON	RT. 2, FT. MORGAN, COLO.	S. 1/2 SE 1/4, SEC. 5		9.773		
25A	WADE & BERTHA EVELYN THOMPSON	RT. 2, FT. MORGAN, COLO.	SW 2, SW 2, SEC. 5		1.33		
26 Rev.	RUFUS STERLING	FT. MORGAN, COLO.	SE 1/4 SE 1/4, SEC. 5	11.9	4.740		
26-A Rev.	GLEN & CARRIE MOORE	W. of FT. MORGAN, COLO.	NE 1/4 SE 1/4 SEC. 5		0.517		
27 Rev.	ROBERT ENFANTE & ALEATHA ENFANTE, HECTOR & GRETTA CNOCKAERT	RT. 2, FT. MORGAN, COLO.	SW 1/4, SW 1/4, SEC. 4		1.616		
27-A	SAMUEL B. & MILDRED ANN STEPHENS	HEBRON, NEBRASKA	SW 1/4, S.W. 1/4, SEC. 4		1.031		
28 Rev.	GUY R. TAYLOR		N. 1/2 S.W. 1/4, SEC. 4	76	27.052		
29	MARJORIE E. FOCHT	5367 OCANA, LAKEWOOD II, CALIF.	NW 1/4 SEC. 4		15.887		
E-1	B. H. & R. K. McCONNELL	331 EUCLID ST. FT. MORGAN, COLO.	T. 3 N., R. 59 W. NW 1/4 SEC. 10	135	0.321		
E-2	LARRICK FARMS	9/10 WILLIAM LARRICK ENGLEWOOD, COLO.	N.W. 1/4 SEC. 11		1.204		TEMPORARY EASEMENT

COPIED FROM ORIGINAL

RIGHT OF WAY Rev. 9-9-55 T.L.K.
 (To correct error in drafting)
 NOTE: Rev. 10-1-55 T.L.K.
 (Combine Parcel 1A 1A.)
 See Sheet No. 4 for Parcel 1A

PROPOSED CENTERLINE FOR CONSTRUCTION HAS BEEN PROJECTED 68' TO THE LEFT OF AND PARALLEL TO ALL TANGENTS OF THE ORIGINAL SURVEY LINE.

WILLIS DALLESKÉ
 12 CARIE BALBOA
 MILBRAE, CALIF.

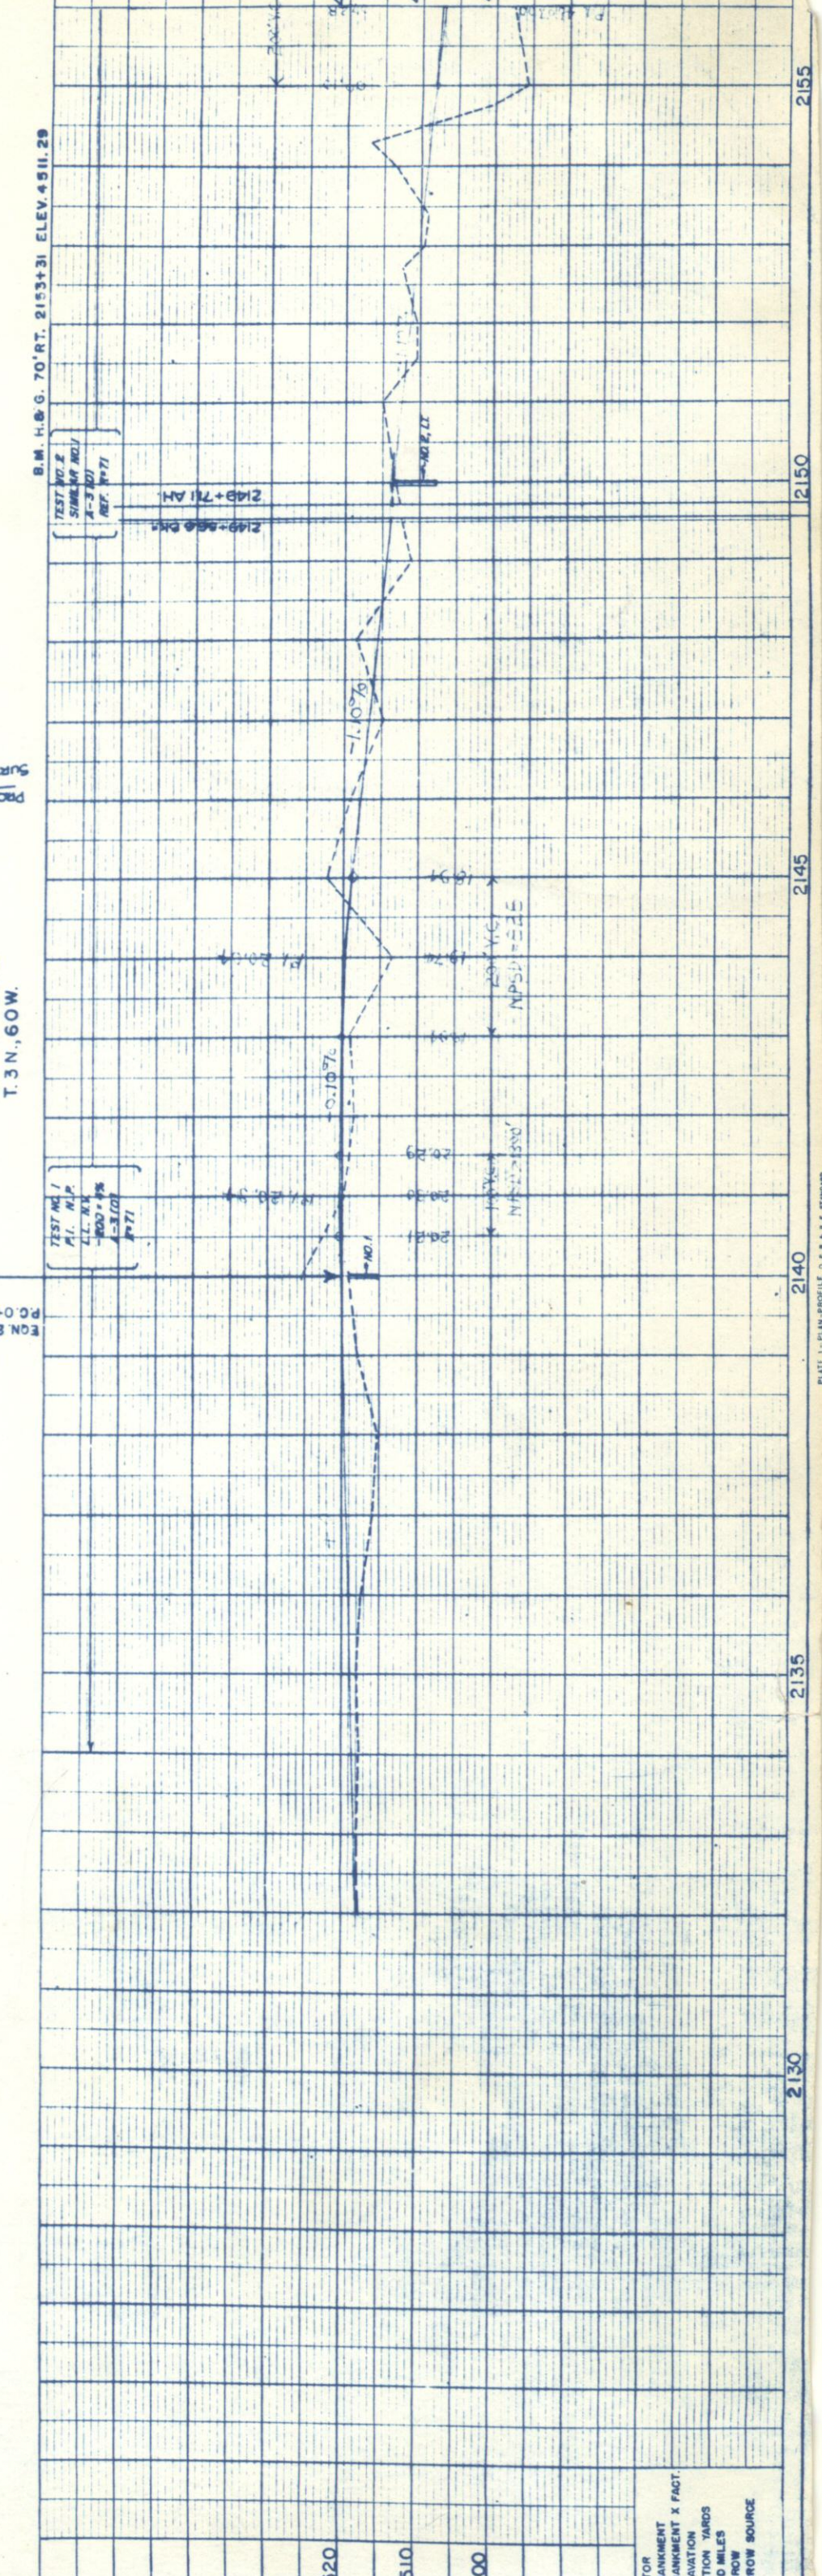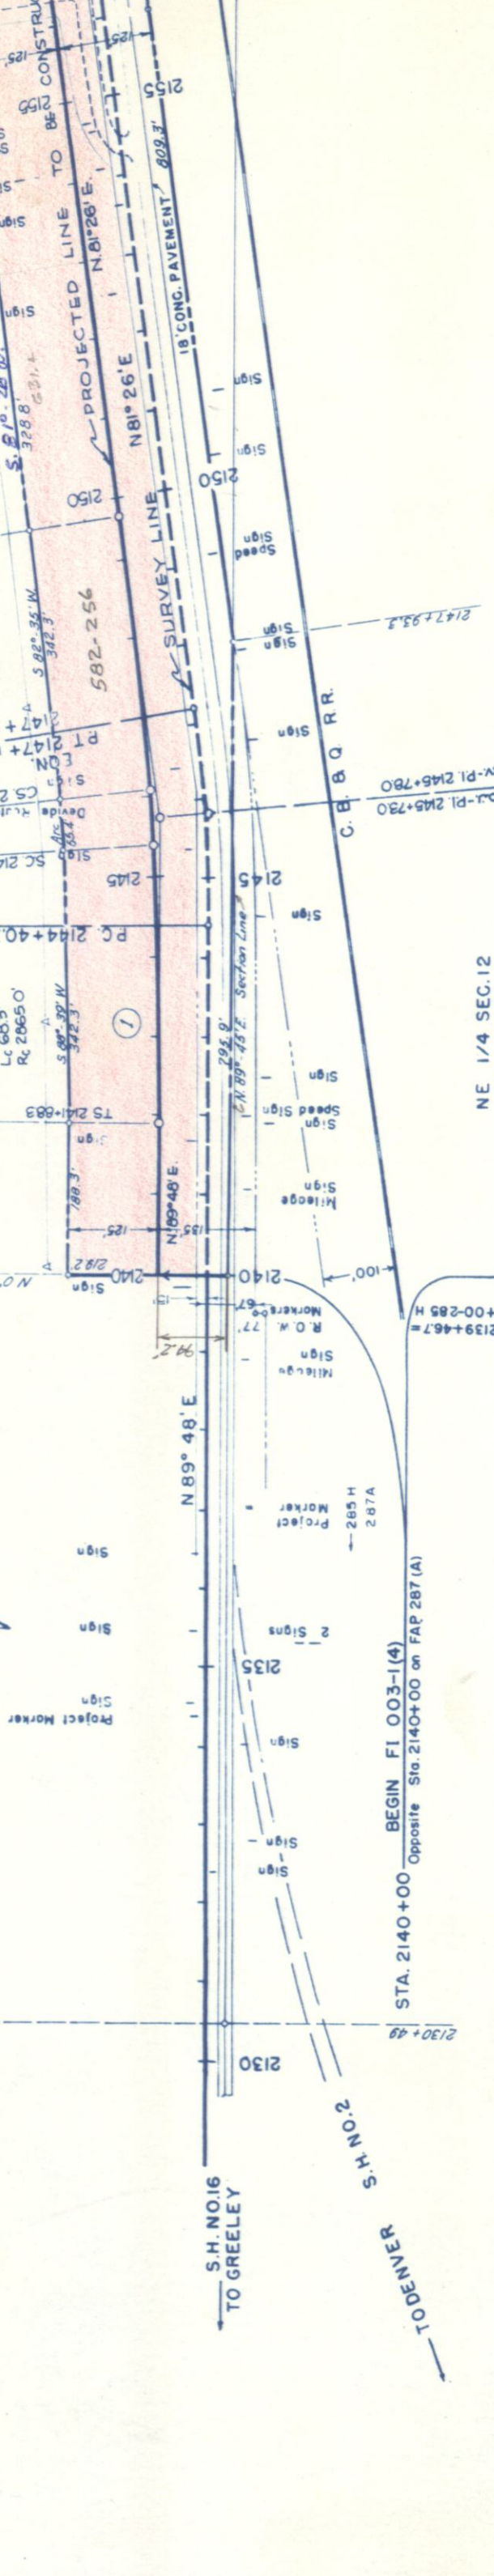

PLAN



DATE	11/23/55
DRAWN BY	W.L.K.
CHECKED BY	T.L.K.
NOTE BOOK	77940
ALIGNED CHECKED	
BT OF WAY CHECKED	

PROFILE

DATE	11/23/55
DRAWN BY	W.L.K.
CHECKED BY	T.L.K.
NOTE BOOK	77940
GRADES CHECKED	
STRUCTURE NOTATIONS	

PROFILE	BY	DATE
NOTED	FORMER PARTY	1/22
PLOTTED	FRY	3/22
GRADES CHECKED		
NO. 17941		
STRUCTURE NOTATED		

PLAN	BY	DATE
SURVEYED	FORMER PARTY	1/22
PLOTTED	FRY	3/22
ALIGNMENT CHECKED		
NO. 17940		
RT OF WAY CHECKED		

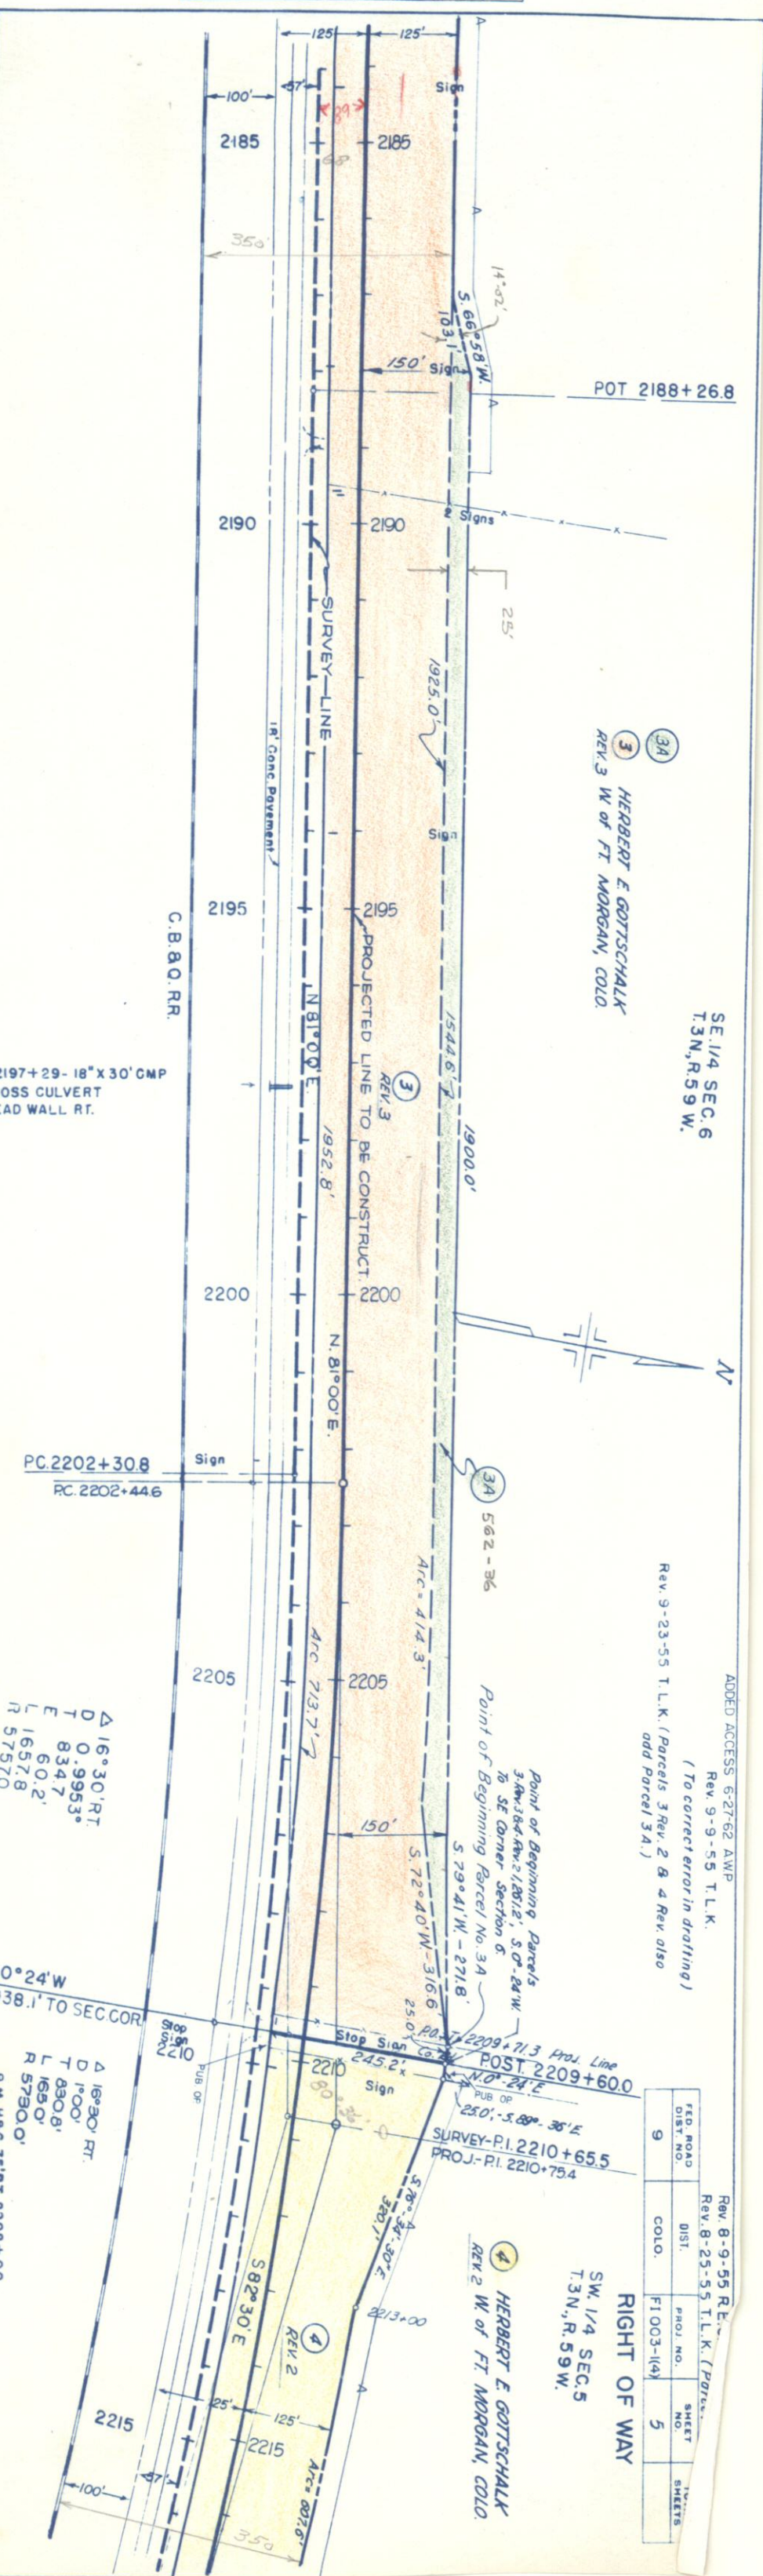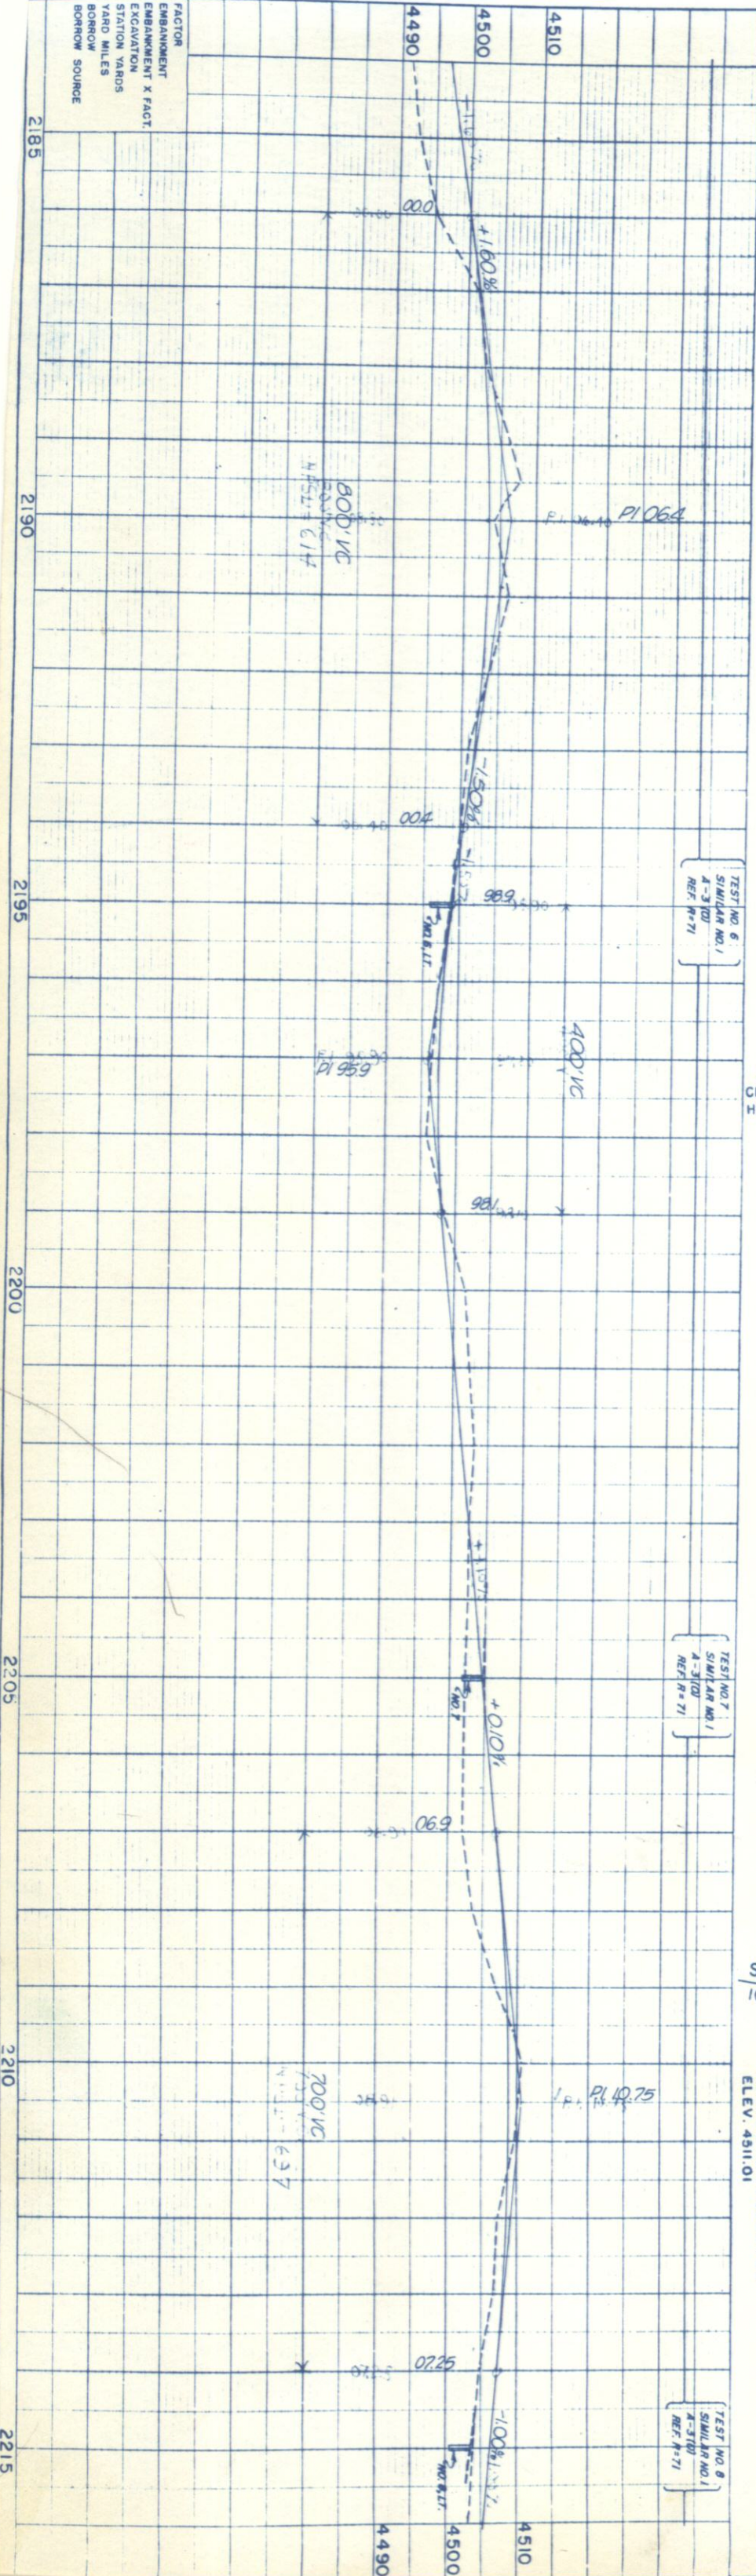

SE 1/4 SEC. 6
T.3N., R.59W.

3A
3 HERBERT E. GOTTSCHALK
REV. 3 W of FT. MORGAN, COLO.

ADDED ACCESS 6-27-62 AWP
REV. 9-9-55 T.L.K.
(To correct error in drafting)
REV. 9-23-55 T.L.K. (Parcels 3 Rev. 2 & 4 Rev. also
add Parcel 3A.)

FED. ROAD DIST. NO.	9	PROJ. NO.	FI 003-1(4)	SHEET NO.	5	TOTAL SHEETS	5
COLO.		PROJ. NO.		SHEET NO.		TOTAL SHEETS	

RIGHT OF WAY
SW 1/4 SEC. 5
T.3N., R.59W.

4 HERBERT E. GOTTSCHALK
REV. 2 W of FT. MORGAN, COLO.

Point of Beginning Parcel's
3.4W.38.4-Rev.2/8512', S.0°-84'W.
to SE Corner Section 6.
Point of Beginning Parcel No. 3A

Point of Beginning Parcel's
3.4W.38.4-Rev.2/8512', S.0°-84'W.
to SE Corner Section 6.
Point of Beginning Parcel No. 3A
POST 2209+60.0
N.0°-24'E
250'-5.89'-36'E
SURVEY-PI. 2210+65.5
PROJ-PI. 2210+75.4

△ 16°30' RT.
D 0.99553'
T 834.7'
L 60.2'
R 1657.8'
R 5750.0'
B.M. H66.75 RT. 2208+00
ELEV. 4511.01

△ 16°30' RT.
D 1.00'
T 830.8'
L 165.0'
R 1657.8'
R 5730.0'
B.M. H66.75 RT. 2208+00
ELEV. 4511.01

Rev. 5-23-55 T.L.K. (Parcel # Ref.)
 Rev. 3-23-55 T.L.K. (Parcel # Ref.)

ADDED ACCESS 6-27-62 AWP
 SE 1/4 SEC. 5
 T. 3 N., R. 59 W.

FED. ROAD DIST. NO. 9
 COLO. F1003-1(4)
 SHEET NO. 6
 TOTAL SHEETS

RIGHT OF WAY

④ HERBERT E. GOTTSCHALK
 REV. 2 W. OF FT. MORGAN, COLO.

SW 1/4 SEC. 5
 T. 3 N., R. 59 W.

⑤ CHARLES W. WAMPLER
 REV. 136 W. ELIZABETH
 HARRISONBURG, VA.

PROPOSED LINE TO BE CONSTRUCTED

SURVEY LINE

18' CONC. PAVEMENT

C.B. & Q.R.R.

18' X 32' C.M.P. CROSS
 CULVERT & HEADWALLS
 2232+15

50° 11' E BK
 50° 09' E Ahd
 2235+77.6
 2235+08.4 Prop. Line

TEST NO. 10
 SIMILAR NO. 1
 A-3 (O)
 REF. R-71

TEST NO. 11
 SIMILAR NO. 1
 A-3 (O)
 REF. R-71

TEST NO. 9
 SIMILAR NO. 1
 A-3 (O)
 REF. R-71

B.M. H.S. 80' RT. 2241+00
 ELEV. 4497.73

BEARING EQN 582°30'E BK =
 2235+51.6

BEARING EQN 582°28' AHD =
 2235+51.6

ARC=607.8'

ARC=923.5'

1707.5'

1887.8'

2348.4'

2225+18.7

POT 2225+18.7

2215

2220

S.E. 1/4 SEC. 5
T. 3 N., R. 59 W.



S.W. 1/4 SEC. 4
T. 3 N., R. 59 W.

FED. ROAD DIST. NO.	DIST.	PROJ. NO.	SHEET NO.	TOTAL SHEETS
9	COLO.	F1003-1(4)	7	

RIGHT OF WAY

5 REV. CHARLES W. WAMPLER
136 W. ELIZABETH
HARRISONBURG, VA.

6 REV. MRS. WARREN KALBACH
% GIVEN NEWBRAND
KALBACH LUMBER CO.
OSKALOOSA, IOWA

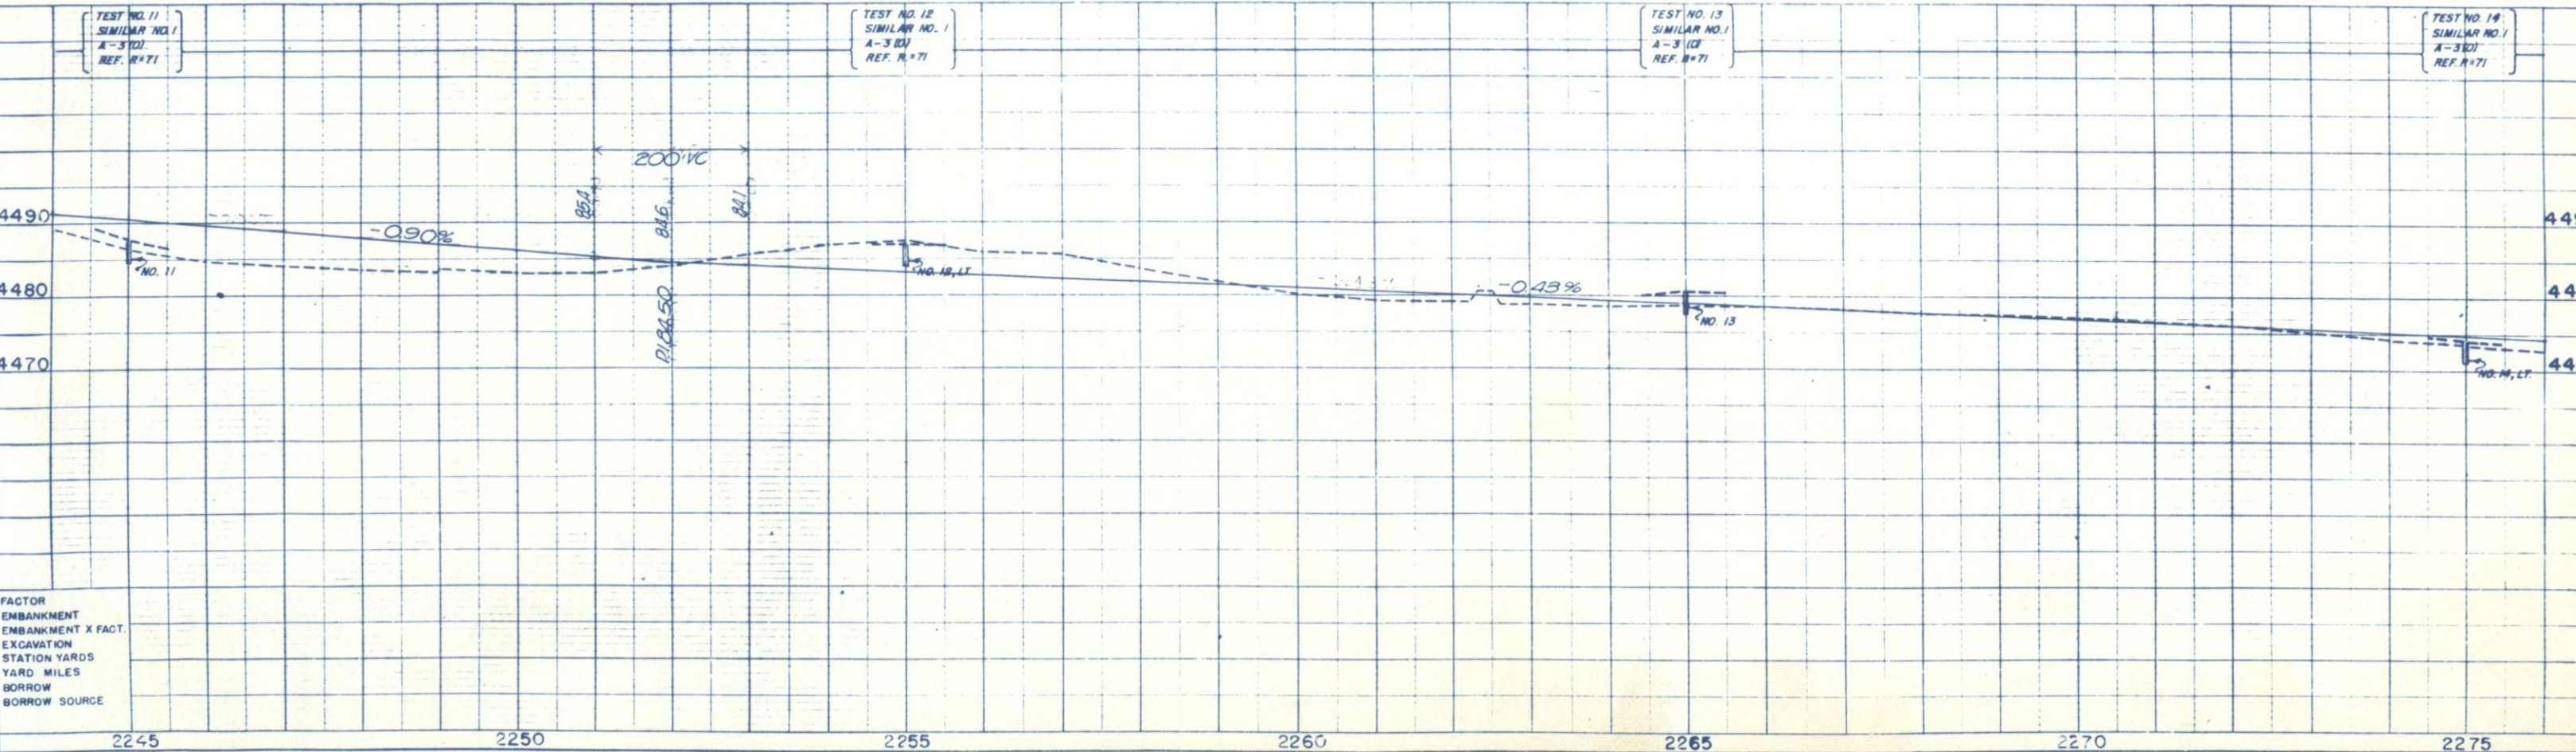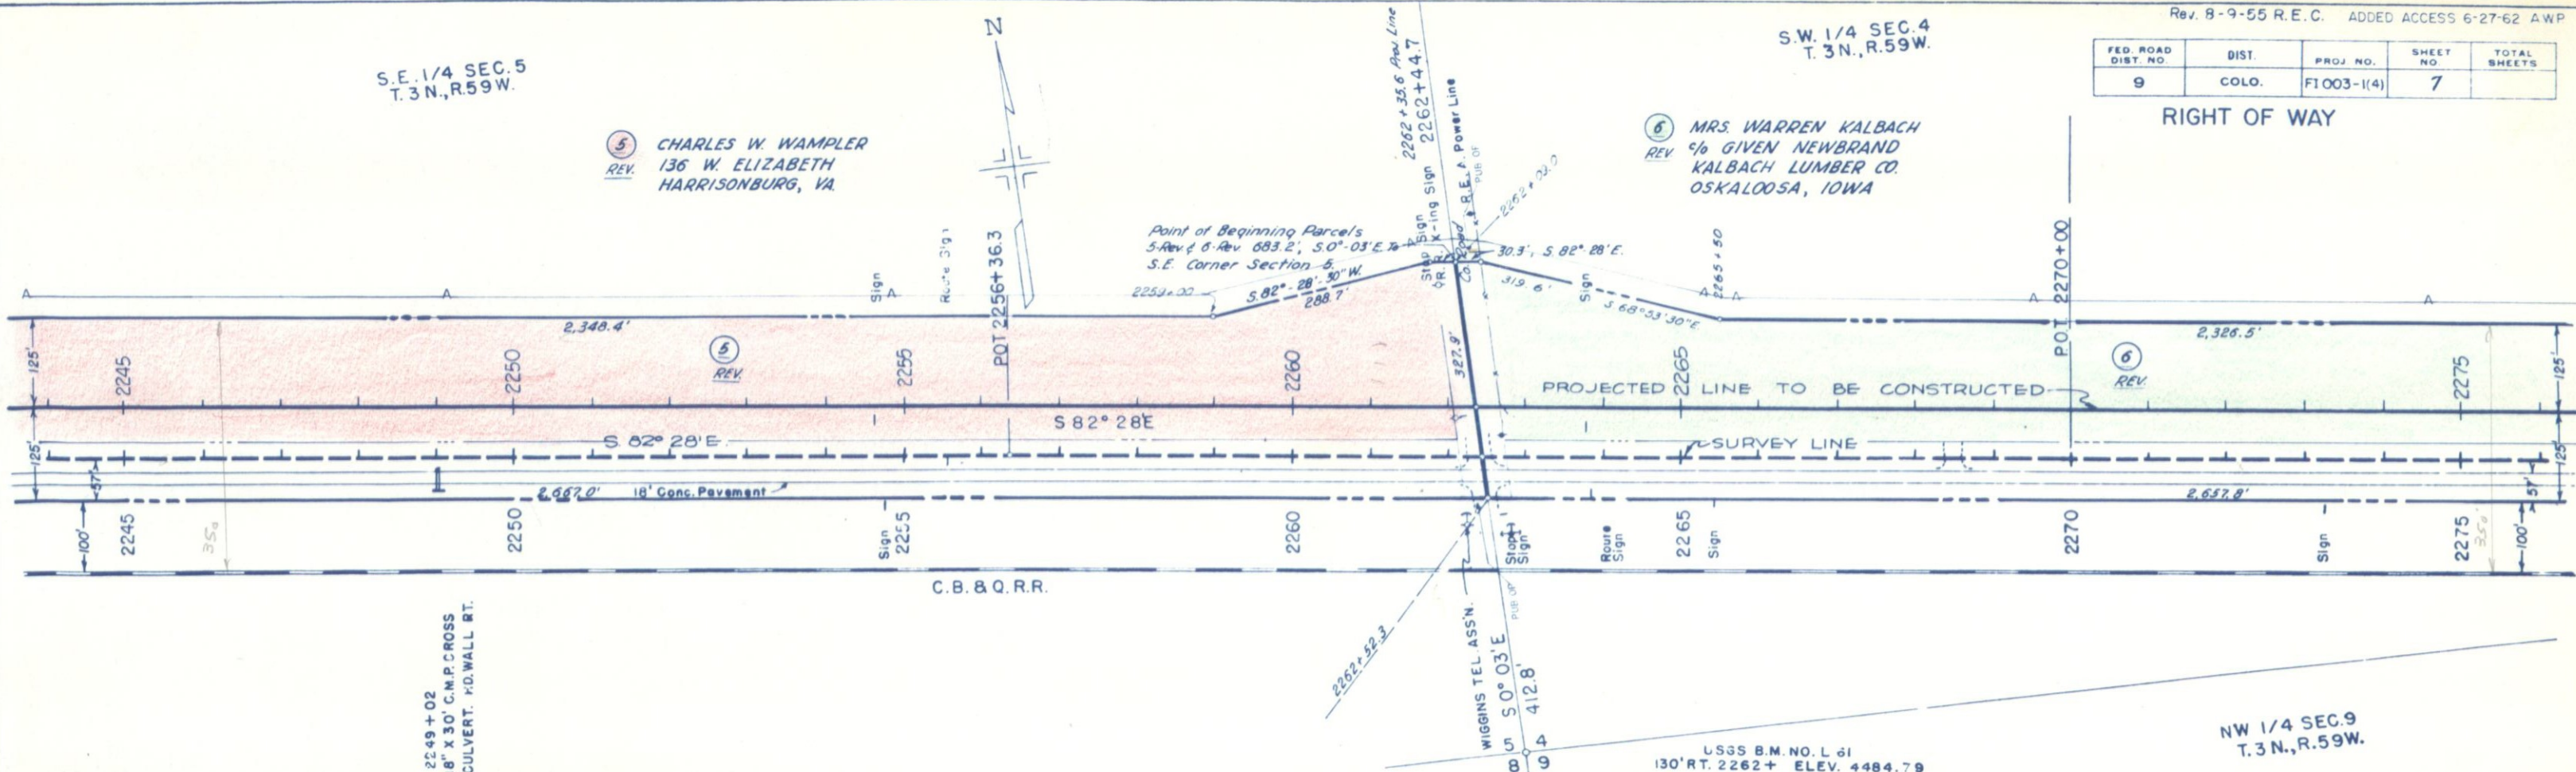

FACTOR
EMBANKMENT
EMBANKMENT X FACT.
EXCAVATION
STATION YARDS
YARD MILES
BORROW
BORROW SOURCE

DATE: 1/22/52
BY: J.C.C.
CHECKED: J.C.C.
NO. 17341

DATE: 1/22/52
BY: J.C.C.
CHECKED: J.C.C.
NO. 17341

REV. R-9-55 REC.
 ADDED ACCESS 6-27-62 AWP

FED. ROAD DIST. NO.	9
DIST.	COLO.
PROJ. NO.	FT 003-(4)
SHEET NO.	8
TOTAL SHEETS	

RIGHT OF WAY



SW 1/4 SEC. 4
 T. 3 N., R. 59 W.

7 BERT C. ROSS
 FT. MORGAN, COLO.

6 MRS. WARREN KALBACH
 5/8 GIVEN NEWBRAND
 KALBACH LUMBER CO.
 OSKALOOSA, IOWA

N.E. 1/4 SEC. 9
 T. 3 N., R. 59 W.

N.W. 1/4 SEC. 9
 T. 3 N., R. 59 W.

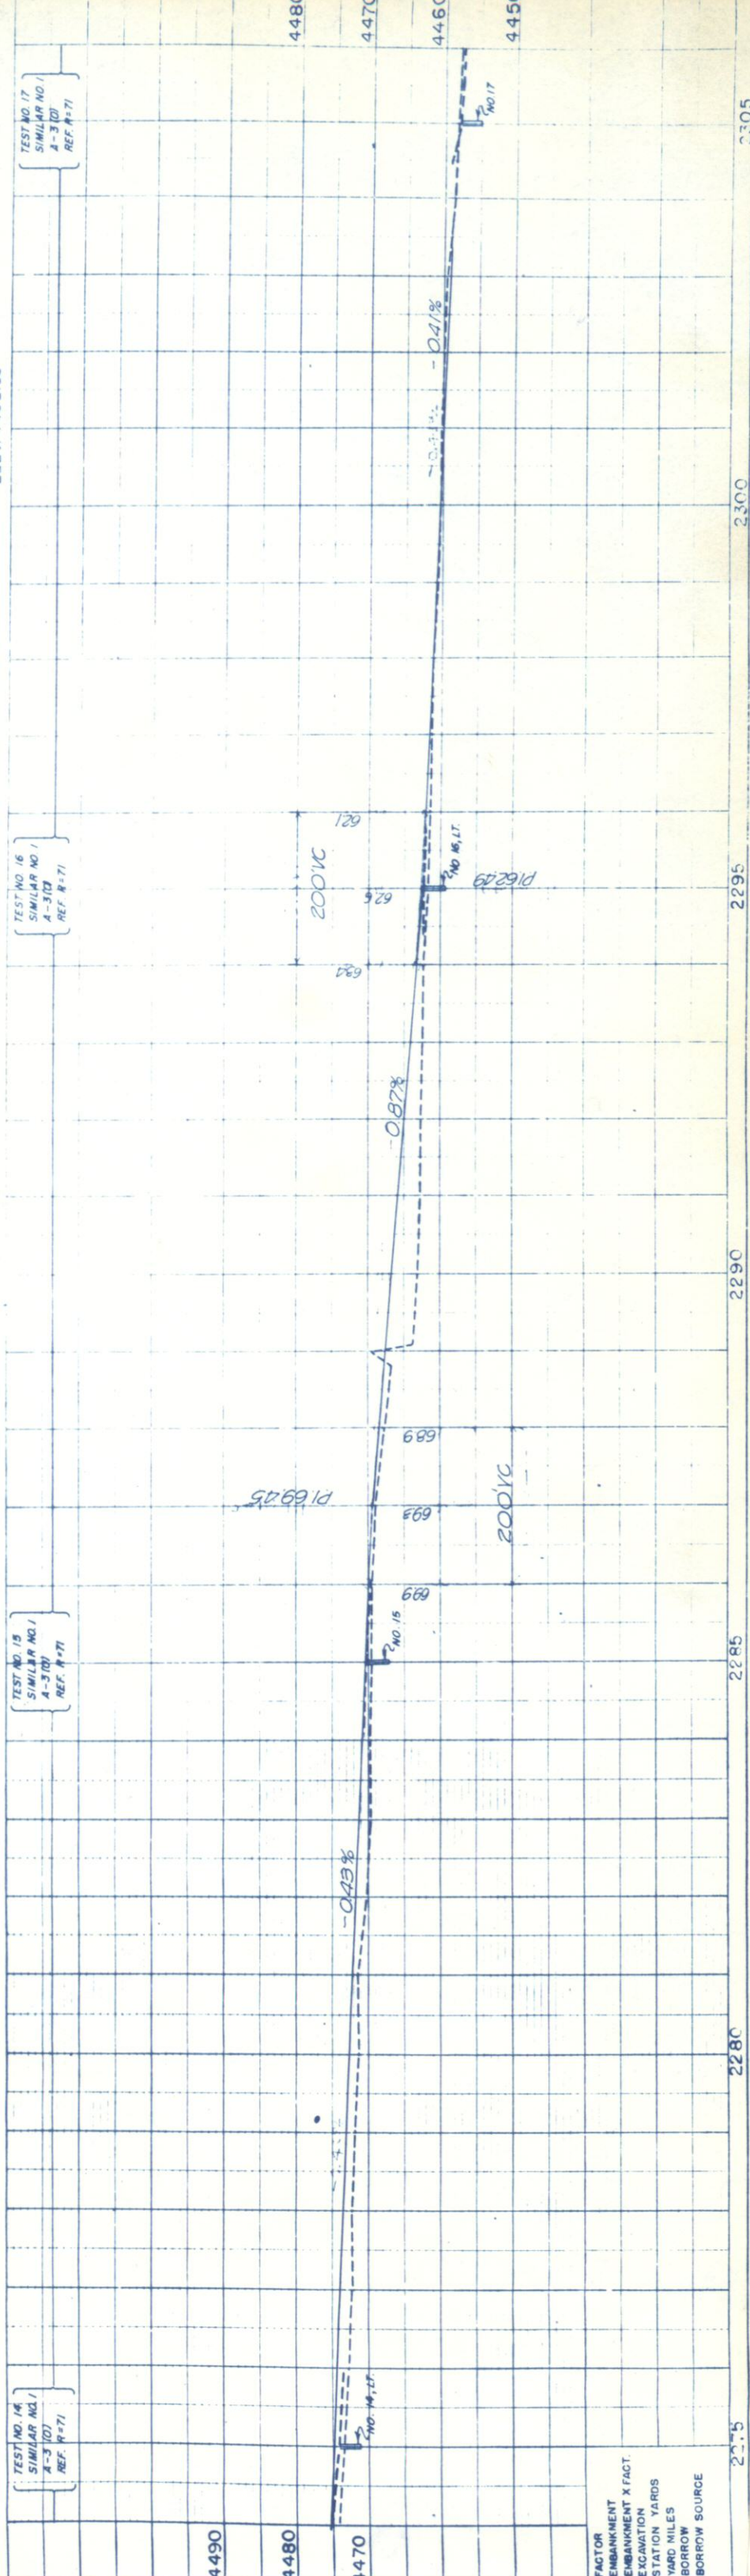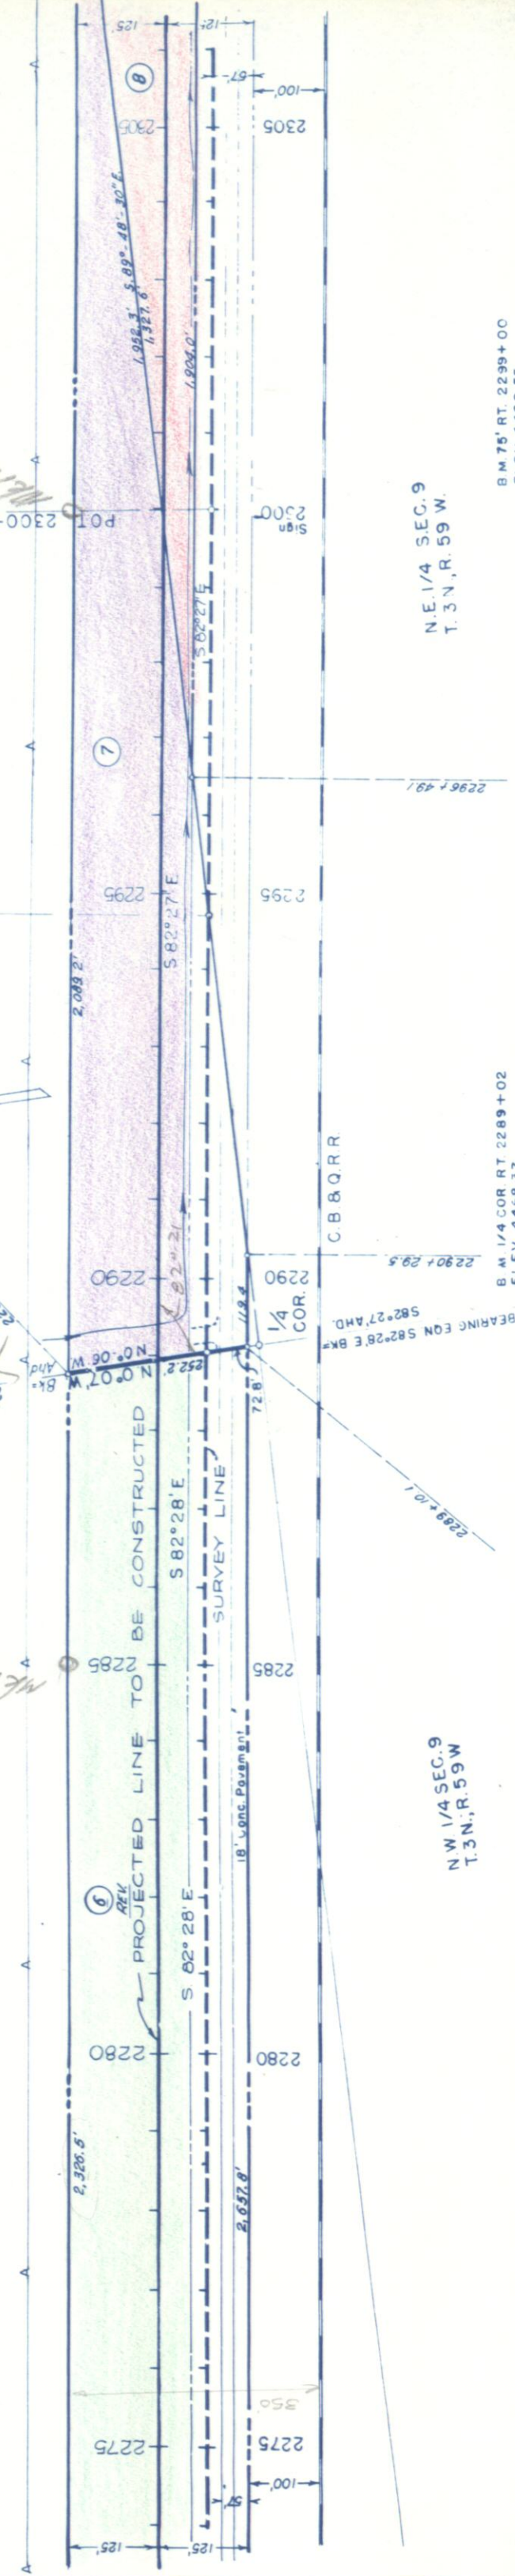

DATE	
BY	
PLANNED	
NOTED	
STRUCTURE NOTED	
NO. 17940	

DATE	
BY	
PLANNED	
NOTED	
STRUCTURE NOTED	
NO. 17940	

FACTOR
 EMBANKMENT X FACT.
 EXCAVATION
 STATION YARDS
 YARD MILES
 BORROW SOURCE

ADDED ACCESS 5-27-62 AWP	DIST.	PROJ. NO.	SHEET NO.	TOTAL SHEETS
9	COLO.	F1003-1(4)	10	

Rev. 8-9-55 R.E.C.
 Rev. 2-15-77 Added access Par. 13 Rev. J.E.B.

RIGHT OF WAY

NE 1/4 SEC. 10
 T. 3 N., R. 59 W.

B.H. & R.K. McCONNELL
 331 EUCLID STREET
 FT. MORGAN, COLO.

WARREN LUMBER CO., A CORP.
 FT. MORGAN, COLO.

NW 1/4 SEC. 10
 T. 3 N., R. 59 W.

B.H. & R.K. McCONNELL
 331 EUCLID STREET
 FT. MORGAN, COLO.

Point of Beginning Parcel
 11, 399.0', N. 0° 47' E. to NW
 Corner NE 1/4 Section 10

EON POT 2344+355 BK
 2344+351 AH

BEARING EQN. 582° 27' E. BK
 2341+102.8

BEARING EQN. 582° 26' E. AMD.

PRESENT R.O.W.

2341+120

2341+87.9 Prop. Line

N.O. 467 BK 2341+96.0

N.O. 47E AMD. 593.4'


2341+120

2341+120


2341+120

2341+120

2341+120

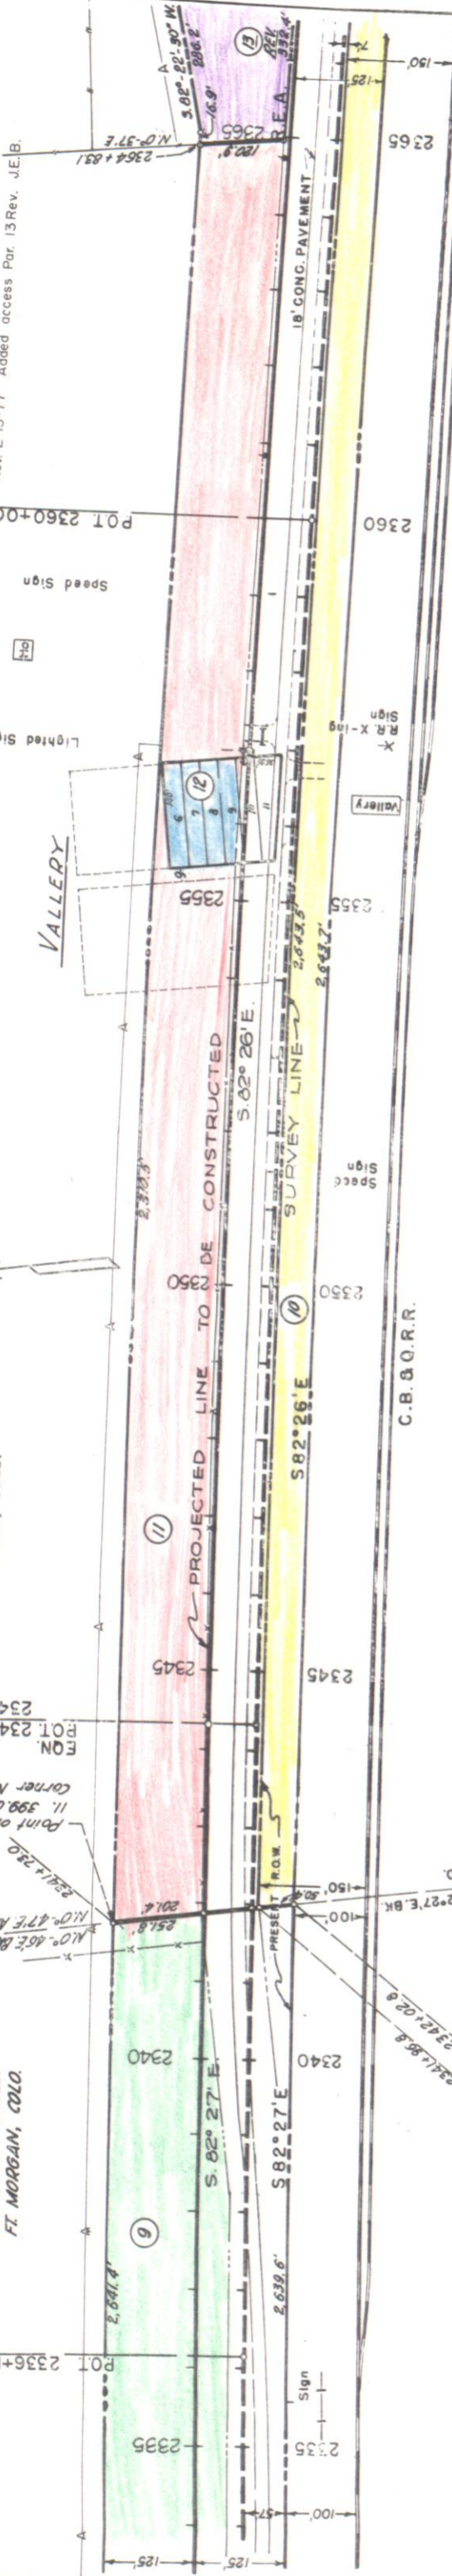

PLAN	DATE	BY
NOTED	DATE	BY
ALIGNED	DATE	BY
CHECKED	DATE	BY
NO. 17940		

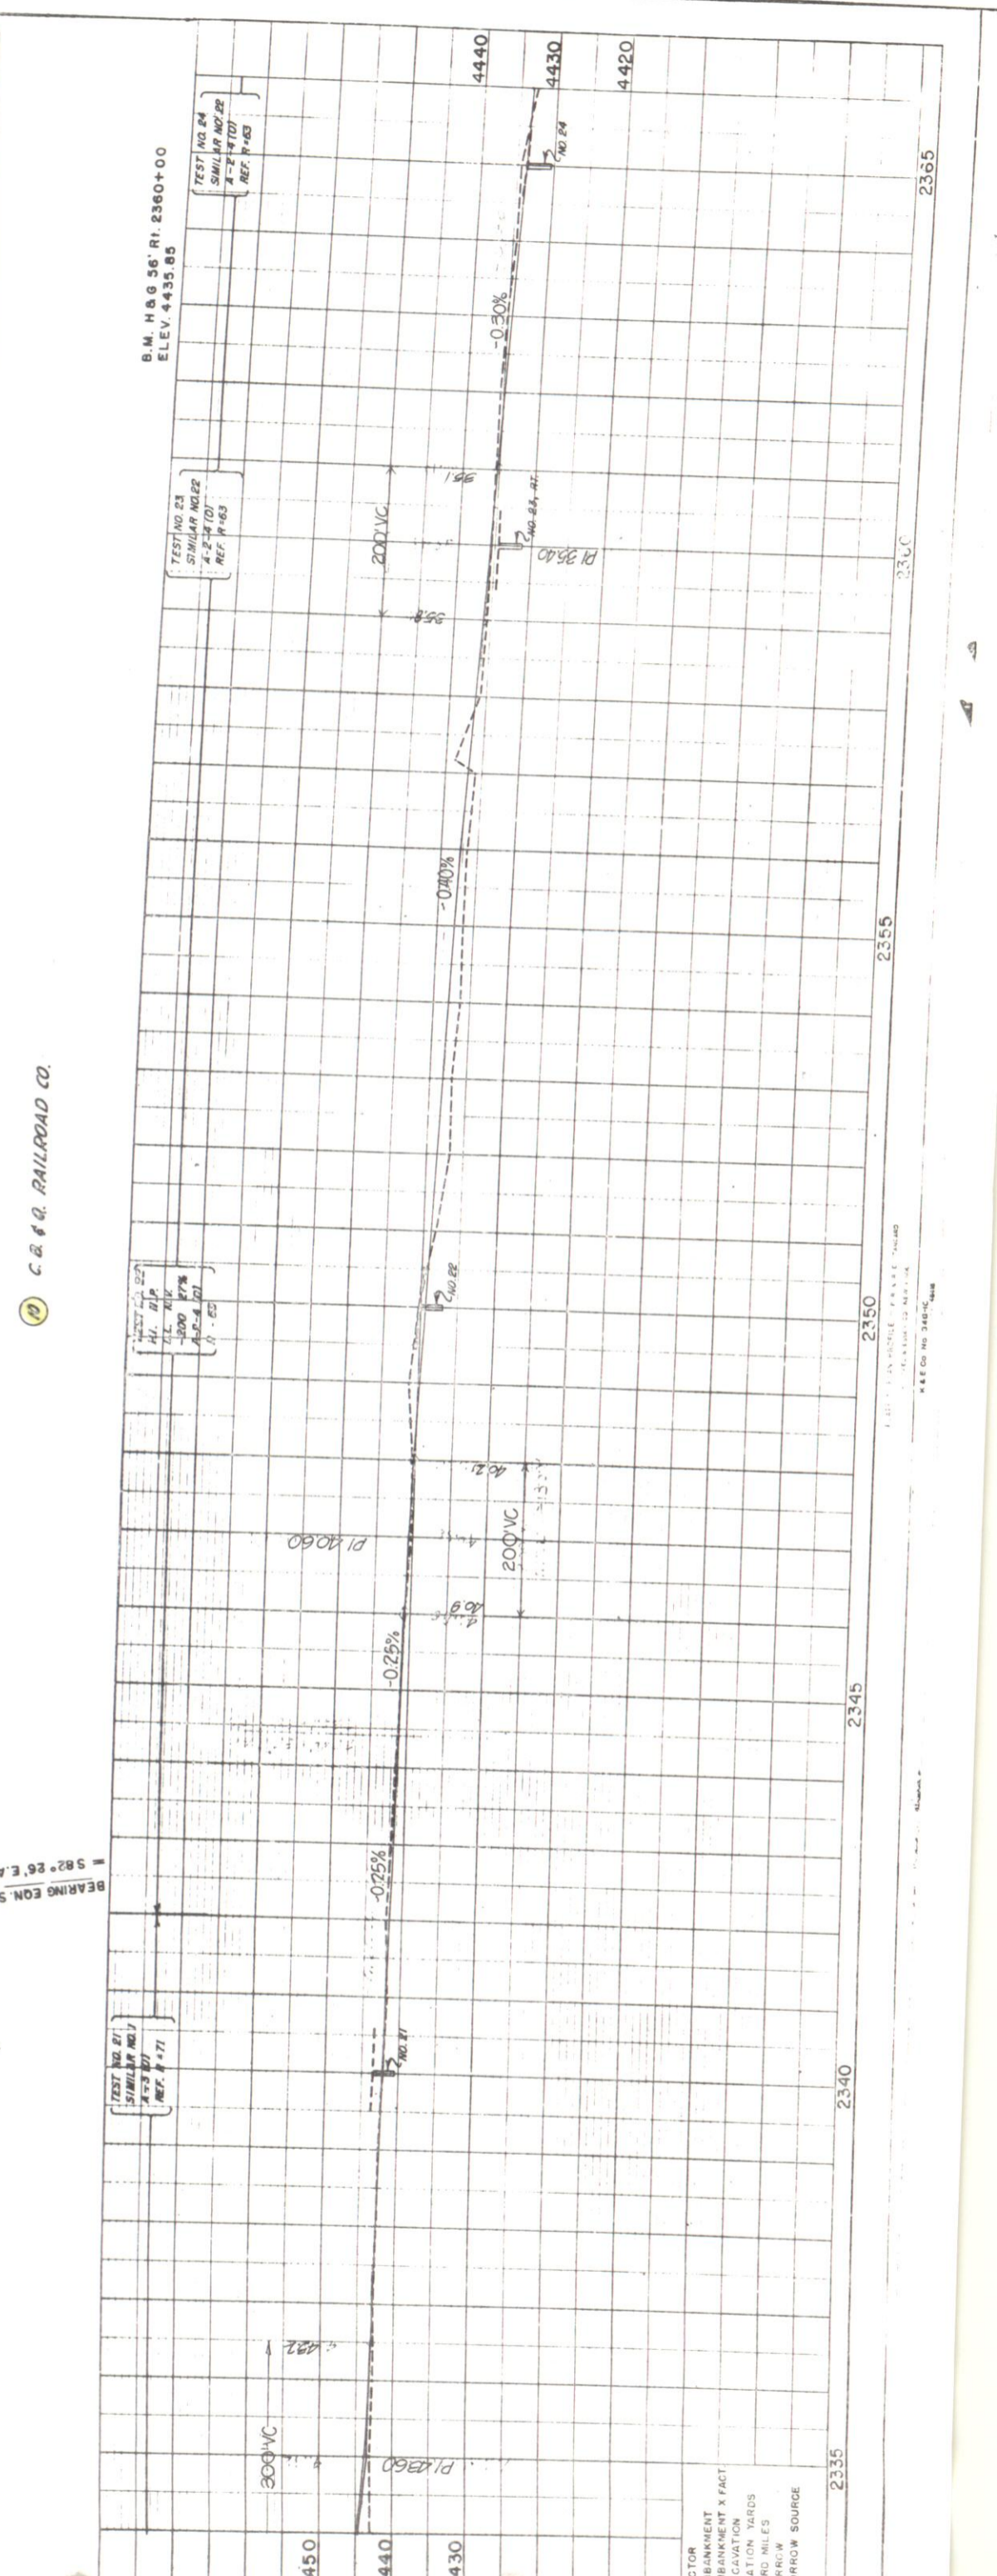

PROFILE	DATE	BY
NOTED	DATE	BY
CHECKED	DATE	BY
NO. 17942		

ADDED ACCESS 6-27-62 AWP

Rev. 8-9-55 R.E.C.
Rev. 8-16-55 T.L.K. (TO ADD E2 ON LT.)

FED. ROAD DIST. NO.	9	PROJ. NO.	F1003-1(4)	SHEET NO.	//	TOTAL SHEETS	//
---------------------	---	-----------	------------	-----------	----	--------------	----

RIGHT OF WAY


NW 1/4 SEC. 11
T. 3N., R. 59 W.

LARRICK FARMS
C/O WILLIAM LARRICK
ENGLEWOOD, COLO.

- 1 - Grease Pit
- 2 - Shed
- 3 - Garage
- 4 - Chicken House
- 5 - Chicken House

NE 1/4 SEC. 10
T. 3N., R. 59 W.

JAMES & REVA MAY
FT. MORGAN, COLO.

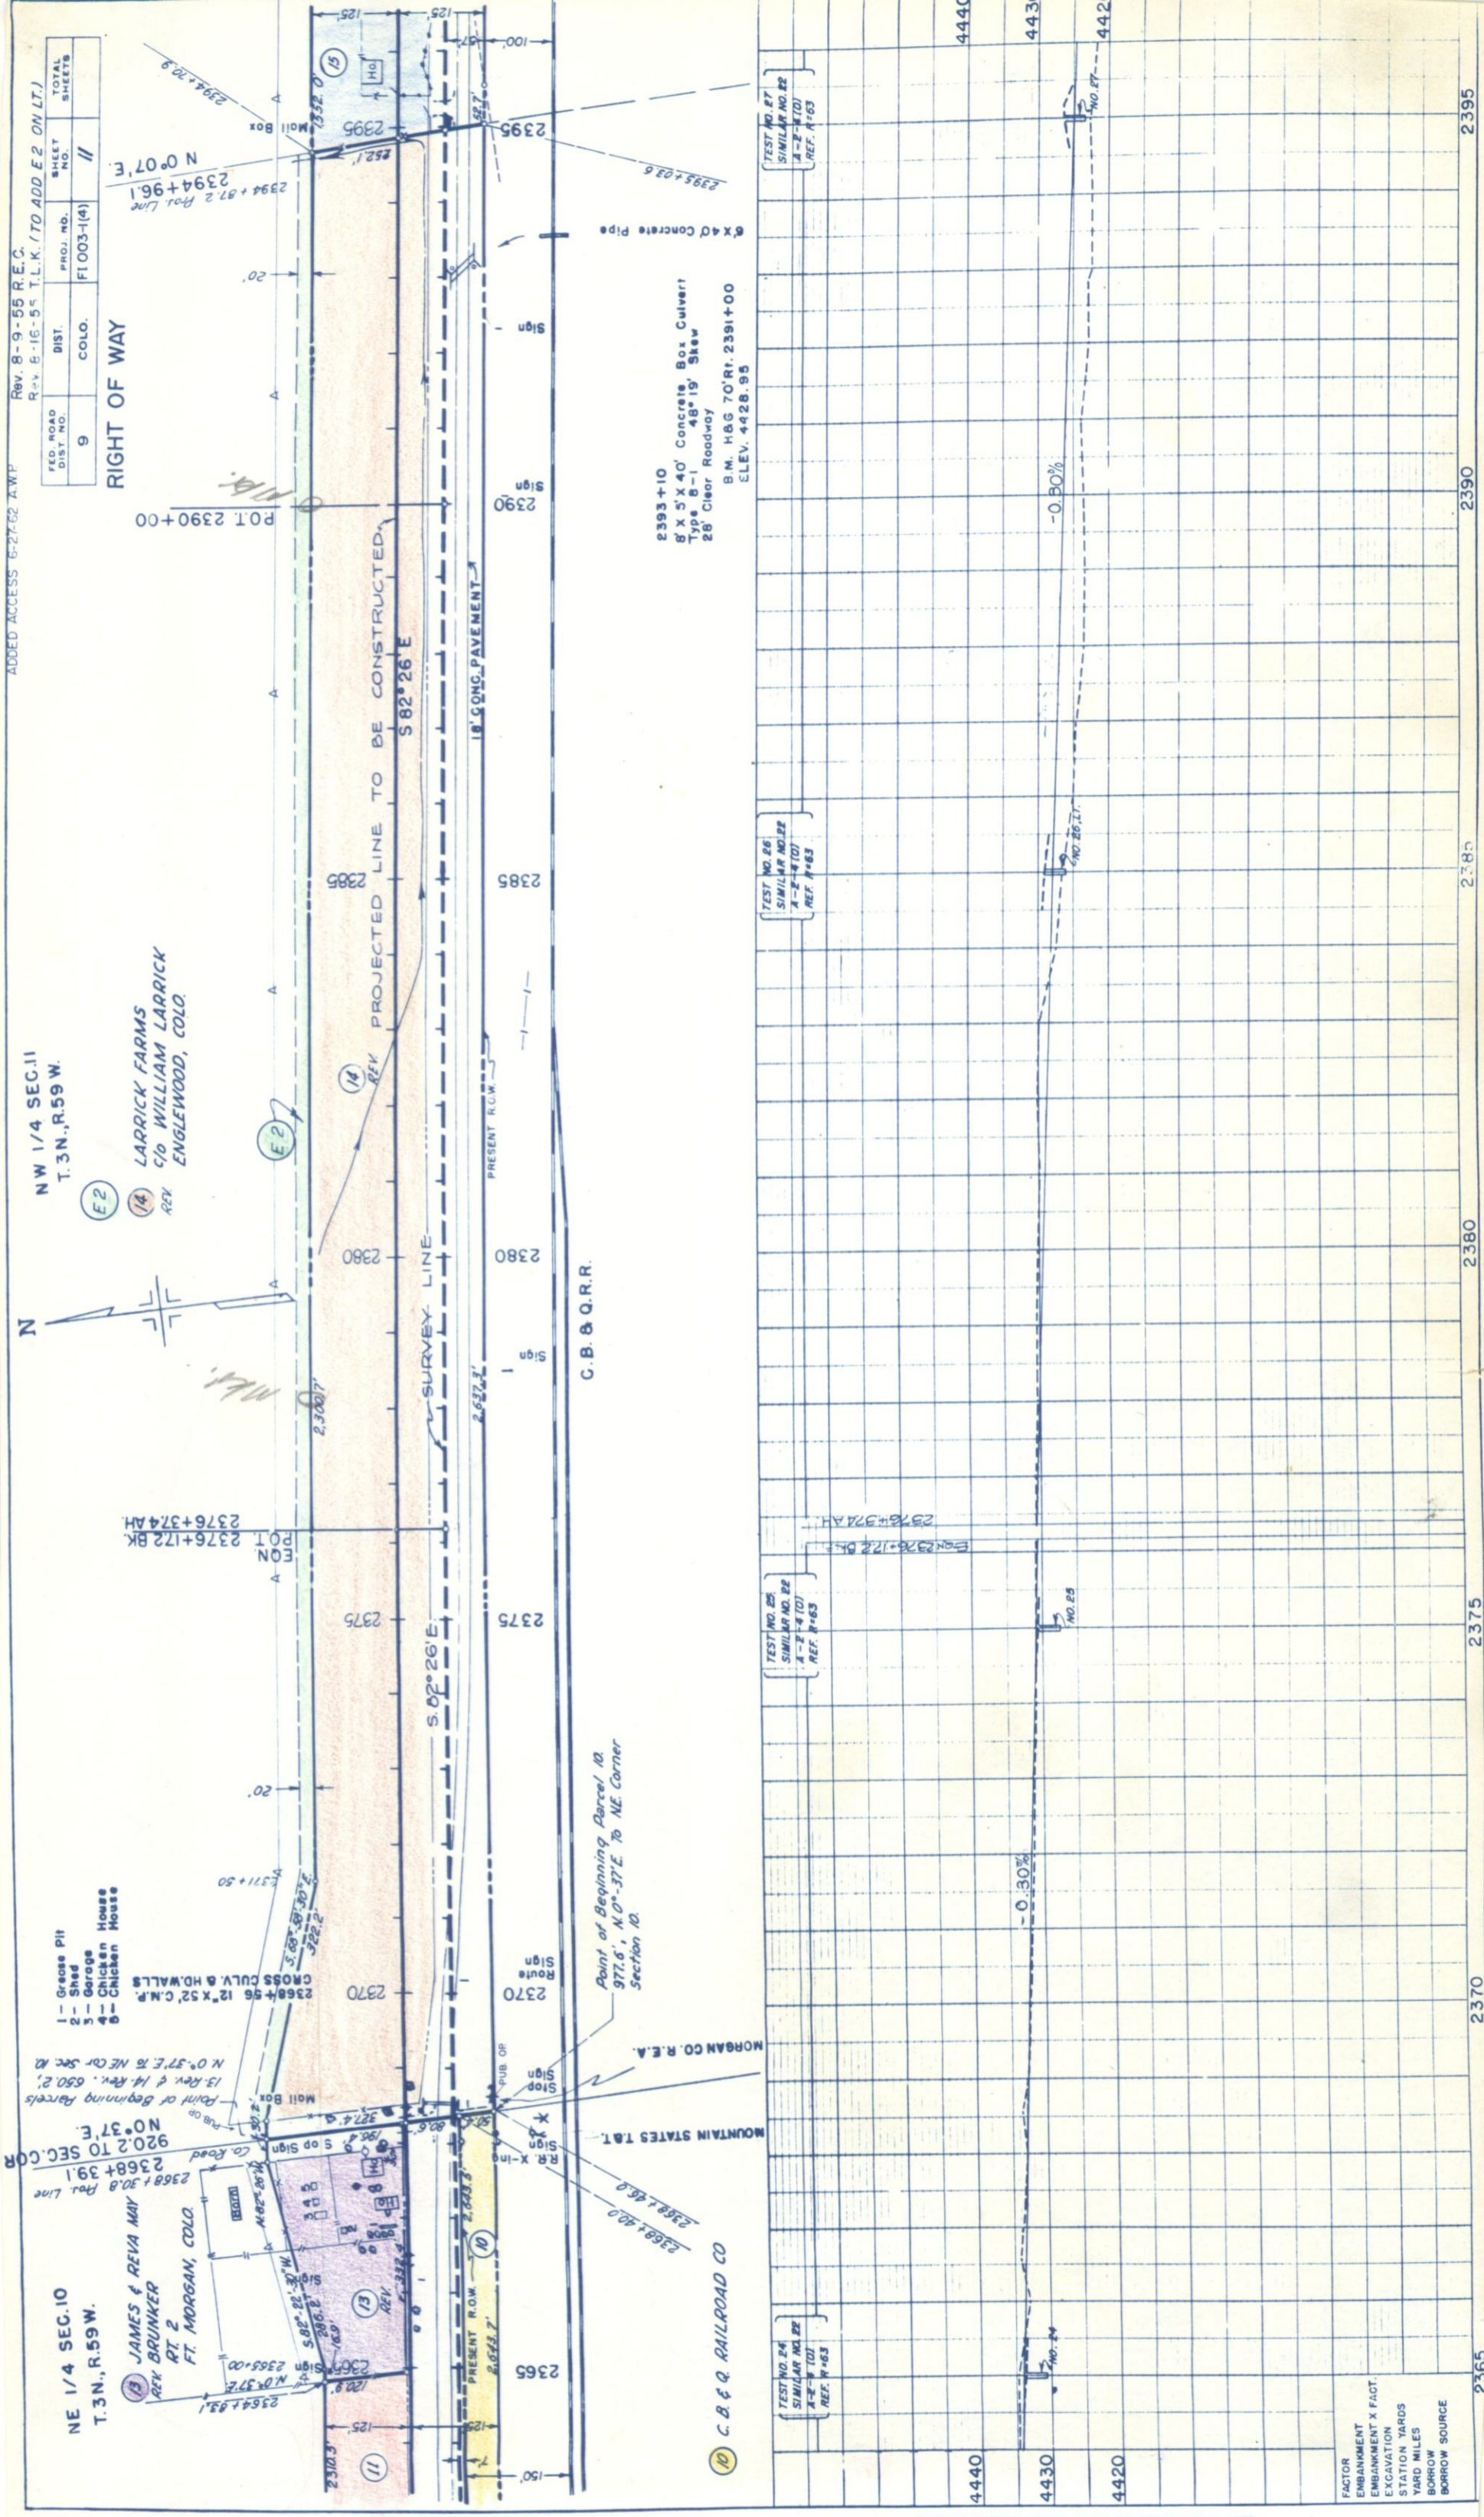

DATE	BY	PLANNED	NOTED	NO. 17940

DATE	BY	PLANNED	NOTED	NO. 17942

FACTOR
EMBANKMENT X FACT.
EXCAVATION
STATION YARDS
YARD MILES
BORROW SOURCE

2365 2370 2375 2380 2385 2390 2395

4440
4430
4420

-0.30%

-0.30%

-0.30%

-0.30%

-0.30%

2393+10
8' X 5' X 40' Concrete Box Culvert
Type B-1 48° 19' Skew
28' Clear Roadway
B.M. H&G 70' Rt. 2391+00
ELEV. 4428.95

C. B. & Q. R. R.

Point of Beginning Parcel 10.
977.6', N. 0°-37'E. to NE Corner
Section 10.

10 C. B. & Q. RAILROAD CO

TEST NO. 27
SIMILAR NO. 22
A-E-R TO J
REF. P#63

TEST NO. 26
SIMILAR NO. 22
A-E-R TO J
REF. P#63

TEST NO. 25
SIMILAR NO. 22
A-E-R TO J
REF. P#63

TEST NO. 24
SIMILAR NO. 22
A-E-R TO J
REF. P#63

Rev. 8-9-55 R.E.C.
 ADDED ACCESS 5-27-62 A.W.P.
 DIST. PROJ. NO. SHEET NO. TOTAL SHEETS
 9 F1003-1(4) / 3

NW 1/4 SEC. 12
 T. 3 N., R. 59 W.

IMDGENE POE
 REY. FT. MORGAN, COLO.

RIGHT OF WAY
 NE 1/4 SEC. 12
 T. 3 N., R. 59 W.

NELLIE KINLEY
 REY. RT 2
 FT. MORGAN, COLO.

PROJECTED LINE TO BE CONSTRUCTED

SURVEY LINE

S. 02° 25' 30" E.

S. 02° 25' 30" E.

1196.6'

19 REY.

2425

2430

2435

2440

2445

2450

2455

2455

2455

2455

2455

2455

2455

2455

2455

2455

2455

PC 2433+966
 PC 2434+054
 L 1052.5'
 T 527.8'
 D 1° 00'
 A 10° 31' 30" LT.

PT 2444+520 BK. EQZ
 PT 2444+491 BK. EQZ
 2444+668 AH

2447 + 87.4 Proj. Line
 2447 + 83.2
 N. 0° 33' E.

2447.797
 C. B. & Q. R. R.

2444+668 AH
 2444+580 AH BK. EQZ
 2444+491 BK. EQZ

2444+520 BK. EQZ
 2444+491 BK. EQZ

2444+520 BK. EQZ
 2444+491 BK. EQZ

2447.797
 C. B. & Q. R. R.

2447.797
 C. B. & Q. R. R.

DATE	BY	REVISION

PLAN	DATE	BY	REVISION

NOTE BOOK	DATE	BY	REVISION

STRUCTURE NUMBER	DATE	BY	REVISION

NOTE BOOK	DATE	BY	REVISION

STRUCTURE NUMBER	DATE	BY	REVISION

NOTE BOOK	DATE	BY	REVISION

STRUCTURE NUMBER	DATE	BY	REVISION

NOTE BOOK	DATE	BY	REVISION

FACTOR EMBANKMENT
 EMBANKMENT X FACT.
 EXCAVATION STATION YARDS
 YARD MILES
 BORROW SOURCE

NE 1/4 SEC. 12
T. 3N., R. 59W.

21 NELLIE KIMLEY
REV. RT. 2
FT. MORGAN, COLO.

NW 1/4 SEC. 7
T. 3N., R. 58W.


Rev. 8-9-55 R.E.C.

ADDED ACCESS 6-27-52 A.W.P.

FED. ROAD DIST. NO.	PROJ. NO.	SHEET NO.	TOTAL SHEETS
9	F1003-1(4)	14	


RIGHT OF WAY

Rev. 2-15-77 Added access Par. 21 Rev J.E.B.

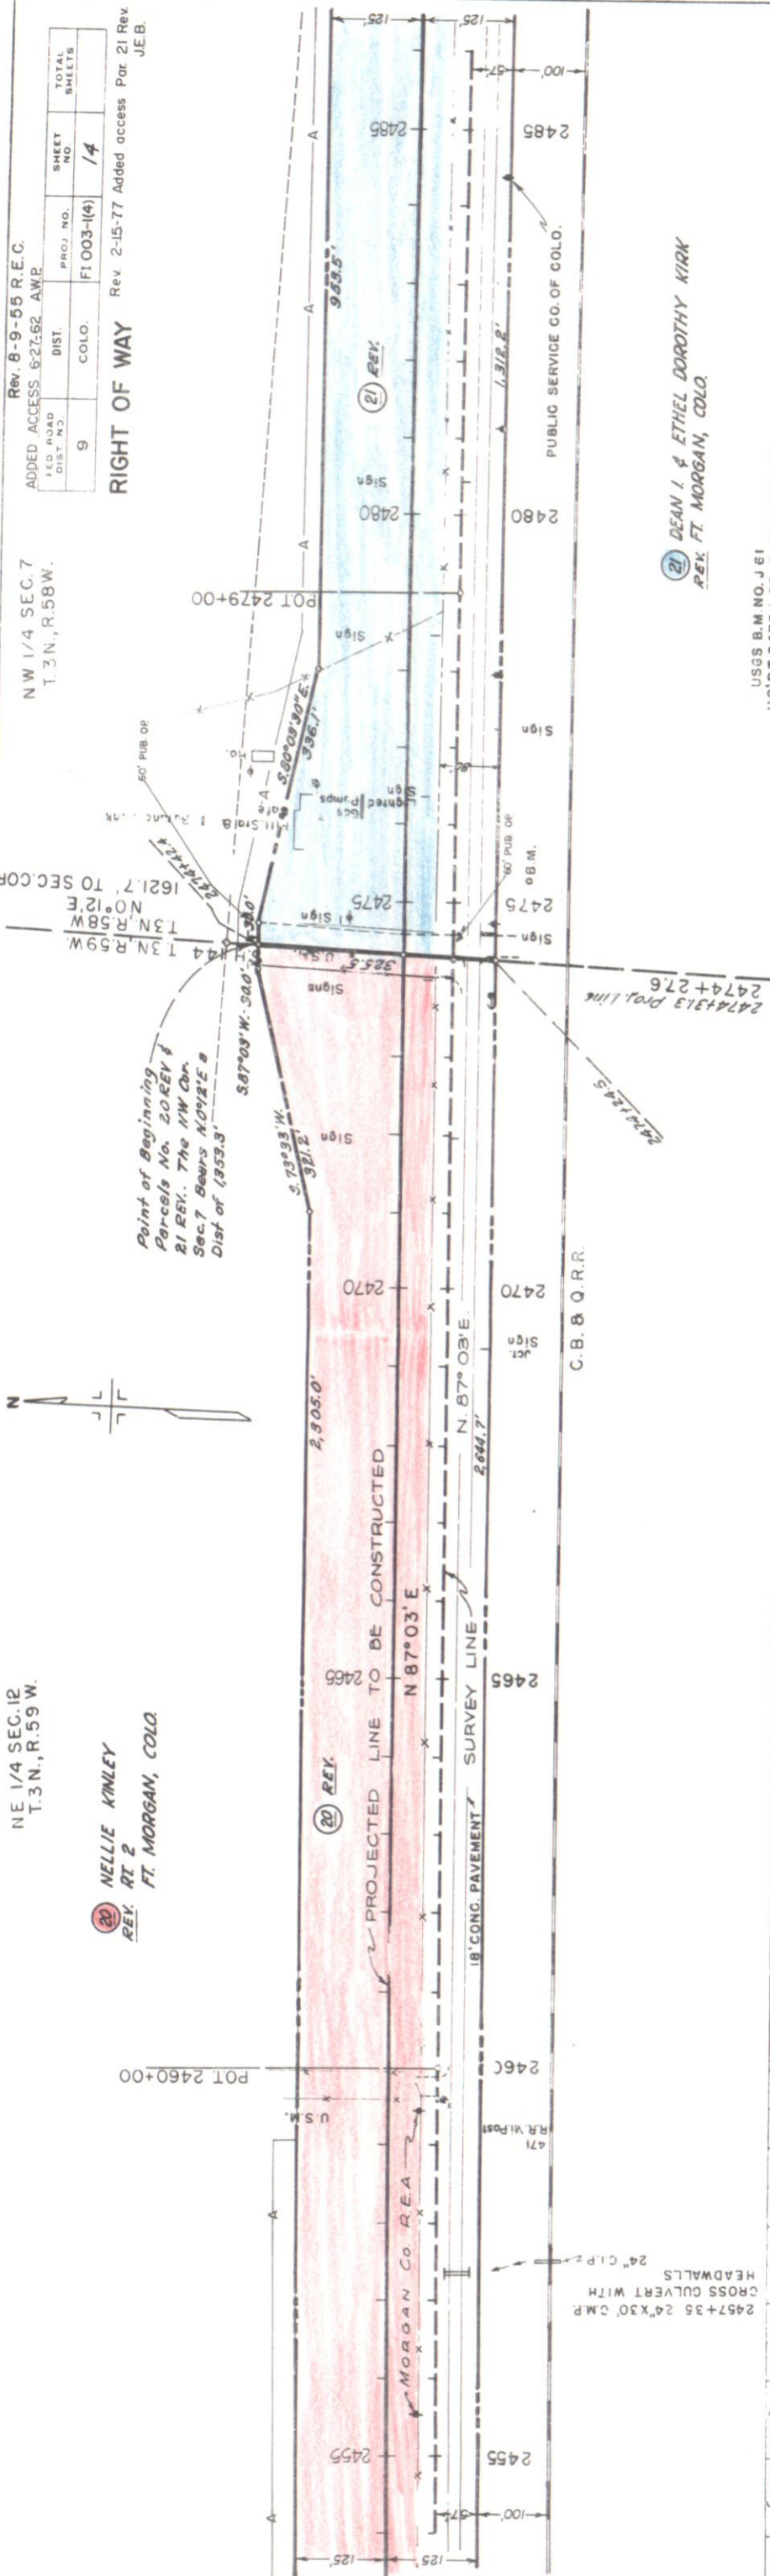

21 DEAN I. & ETHEL DOROTHY KIRK
REV. FT. MORGAN, COLO.

USGS B.M. NO. J 61
110' RT. 2475 + 26. ELEV. 4405.36

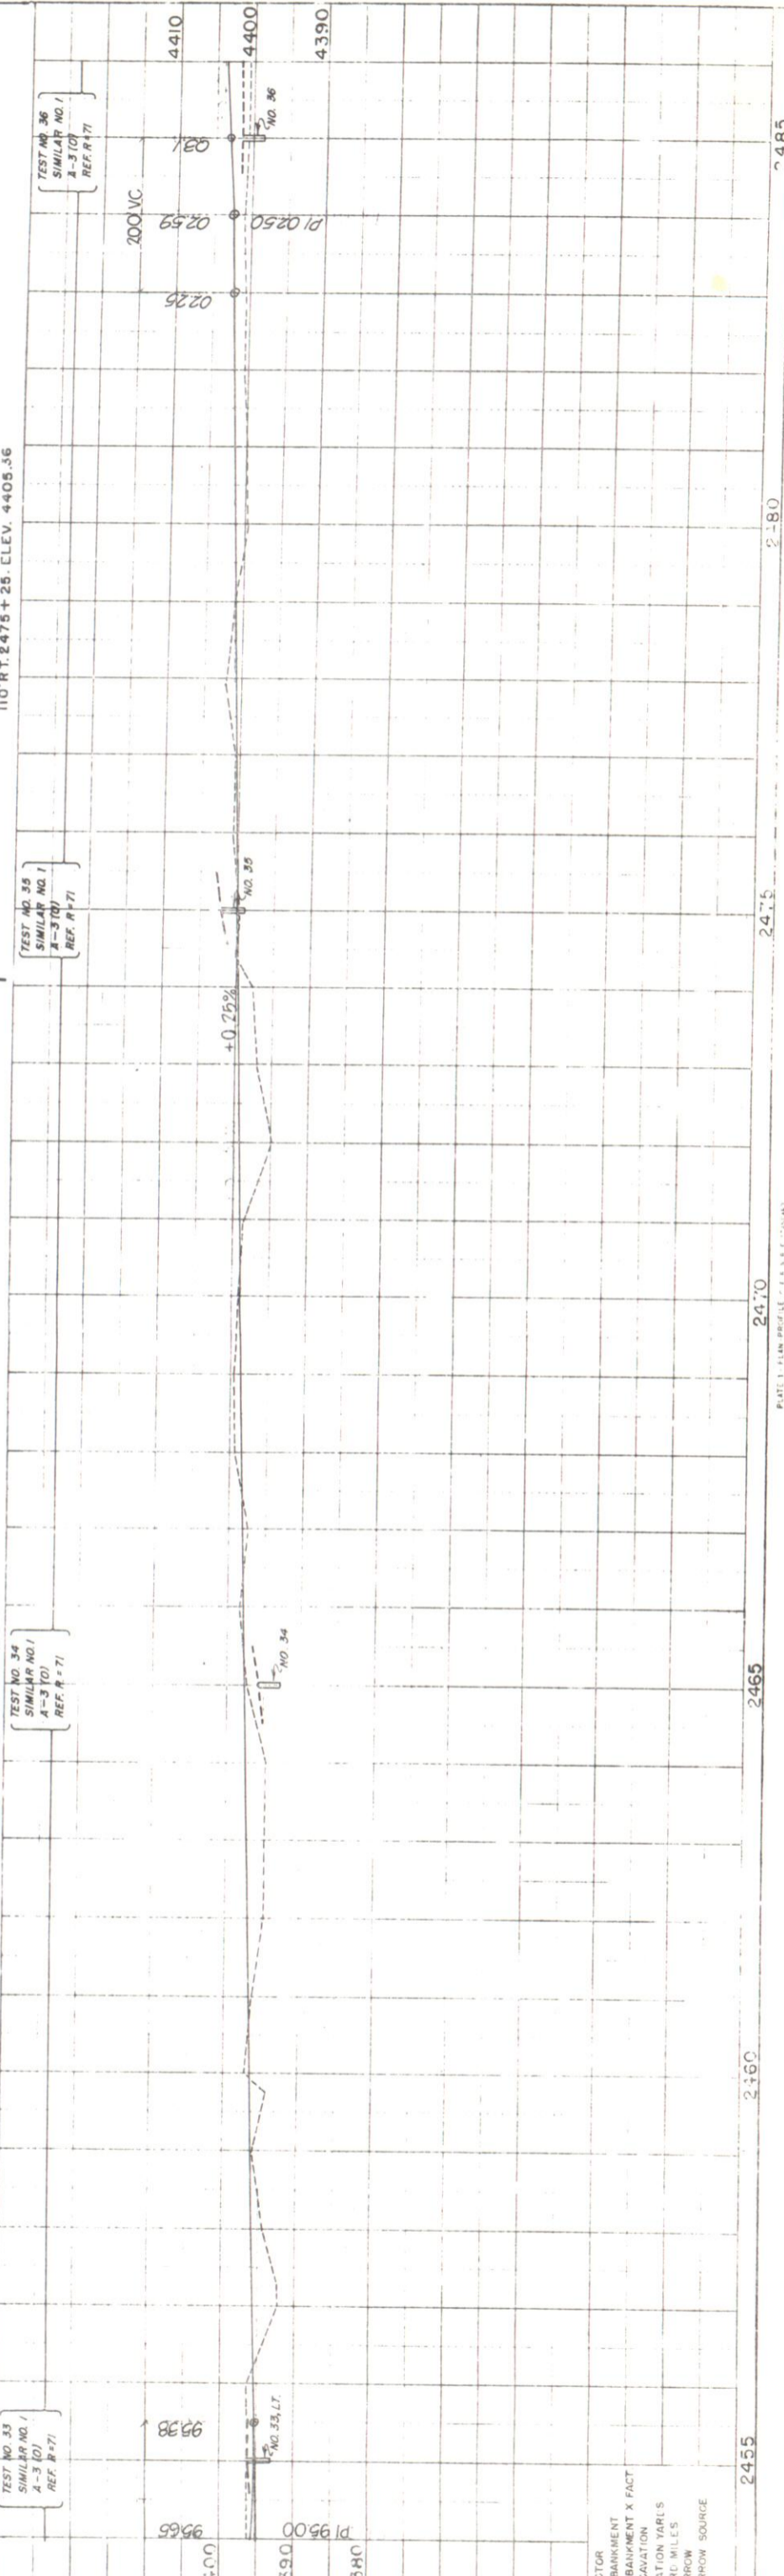

TEST NO. 35
SIMILAR NO. 1
A-3 (10)
REF. R-71

TEST NO. 34
SIMILAR NO. 1
A-3 (10)
REF. R-71

TEST NO. 35
SIMILAR NO. 1
A-3 (10)
REF. R-71

TEST NO. 36
SIMILAR NO. 1
A-3 (10)
REF. R-71

FACTOR
EMBANKMENT
EXCAVATION
STATION YARDS
TARD MILES
BORROW SOURCE

PLAN

DATE	3-29
BY	Thomas E. Kelly
REVISED	
NOTED	
BY	
DATE	

PROFILE

DATE	3-29
BY	Thomas E. Kelly
REVISED	
NOTED	
BY	
DATE	

Rev. 8-9-55 R.E.C. ADDED ACCESS 6-27-62 AWP
 Rev. 10-14-55 Line change 21A Rev. R.E.C.
 DIST. PROJ. NO. SHEET NO. TOTAL SHEETS
 9 F1003-(4) 15

RIGHT OF WAY

NE 1/4 SEC. 7
 T. 3N., R. 58W.
 M.L. McGIRR &
 REK. H.W. CLATWORTHY
 FT. MORGAN, COLO.

JACOB & KINLEY &
 GRACE M. KINLEY
 FT. MORGAN, COLO.

NW 1/4 SEC. 7
 T. 3N., R. 58W.

DEAN I. & ETHEL
 DOROTHY KIRK
 FT. MORGAN, COLO.

JESSIE R. HUNSAKER
 GEORGE W. HUNSAKER &
 LORA M. JOHNSON

W.E. & MARY M. MOORE
 401 MAPLE
 FT. MORGAN, COLO.

B.M. H&G 80' RT. 2511+30
 ELEV. 4412.11

2507+37-18" X 90' CMP
 X Center to H&Wells Rt.

PC 2513+49.4

PT 2512+00

2515

2510

</

FED. ROAD DIST. NO.	STATE	PROJ. NO.	SHEET NO.	TOTAL SHEETS
3	COLO.	F1003-1(4)	16	

RIGHT OF WAY

NE 1/4 SEC. 7
T.3N., R.58W.

23 M.L. MCGIRR &
H.W. CLATWORTHY
REV. FT. MORGAN, COLO.

24 WADE & BERTHA EVELYN THOMPSON
REV. RT. 2
REV. FT. MORGAN, COLO.
(E-24-d)



NW 1/4 SEC. 8
T.3N., R.58W.

NOTE: Temporary Easement E-24-d
purchased on project I 805-1(26)

Δ 39° 28' 30" LT.
D 0° 30'
T 4,111.7'
E 715.3'
L 7,895.0'
R 11,460.0'

Δ 25° 41' LT.
D 3° 03'
T 429.2'
L 844.0'
R 1,883.0'



State Patrol
Bldg 396
CDOT

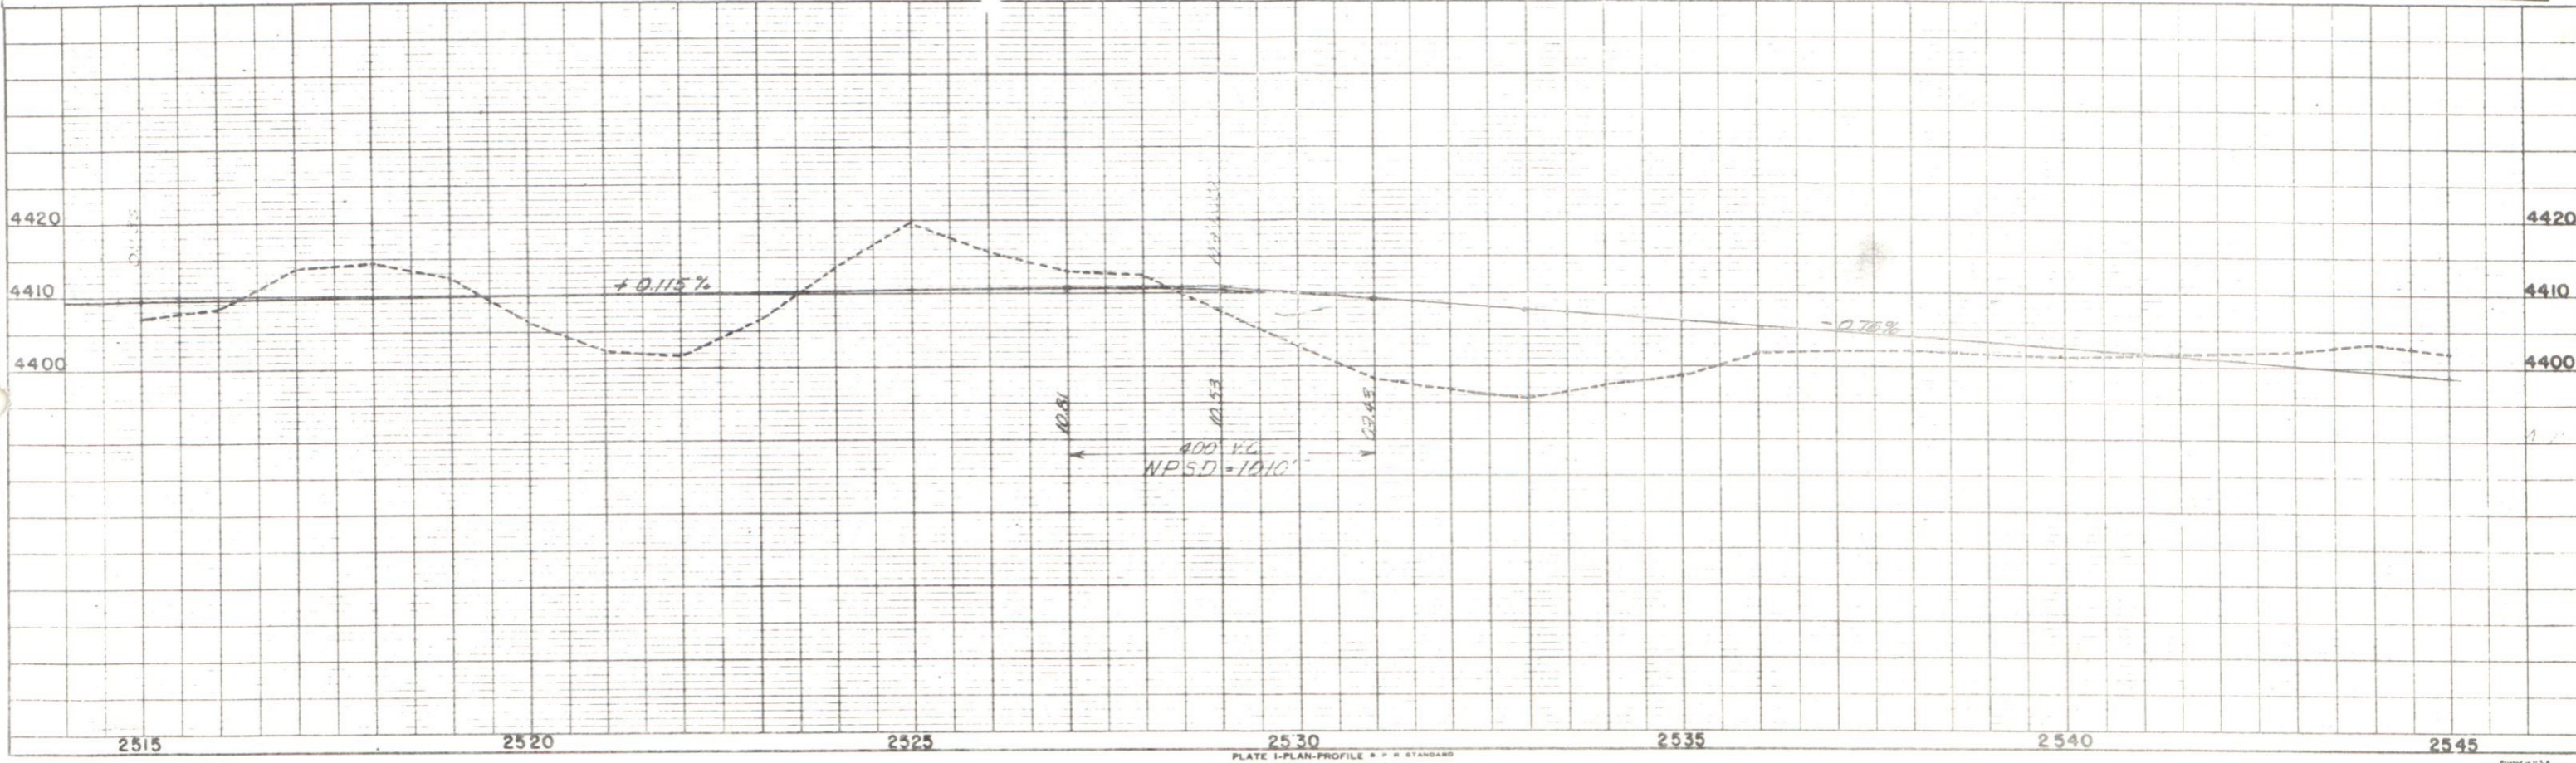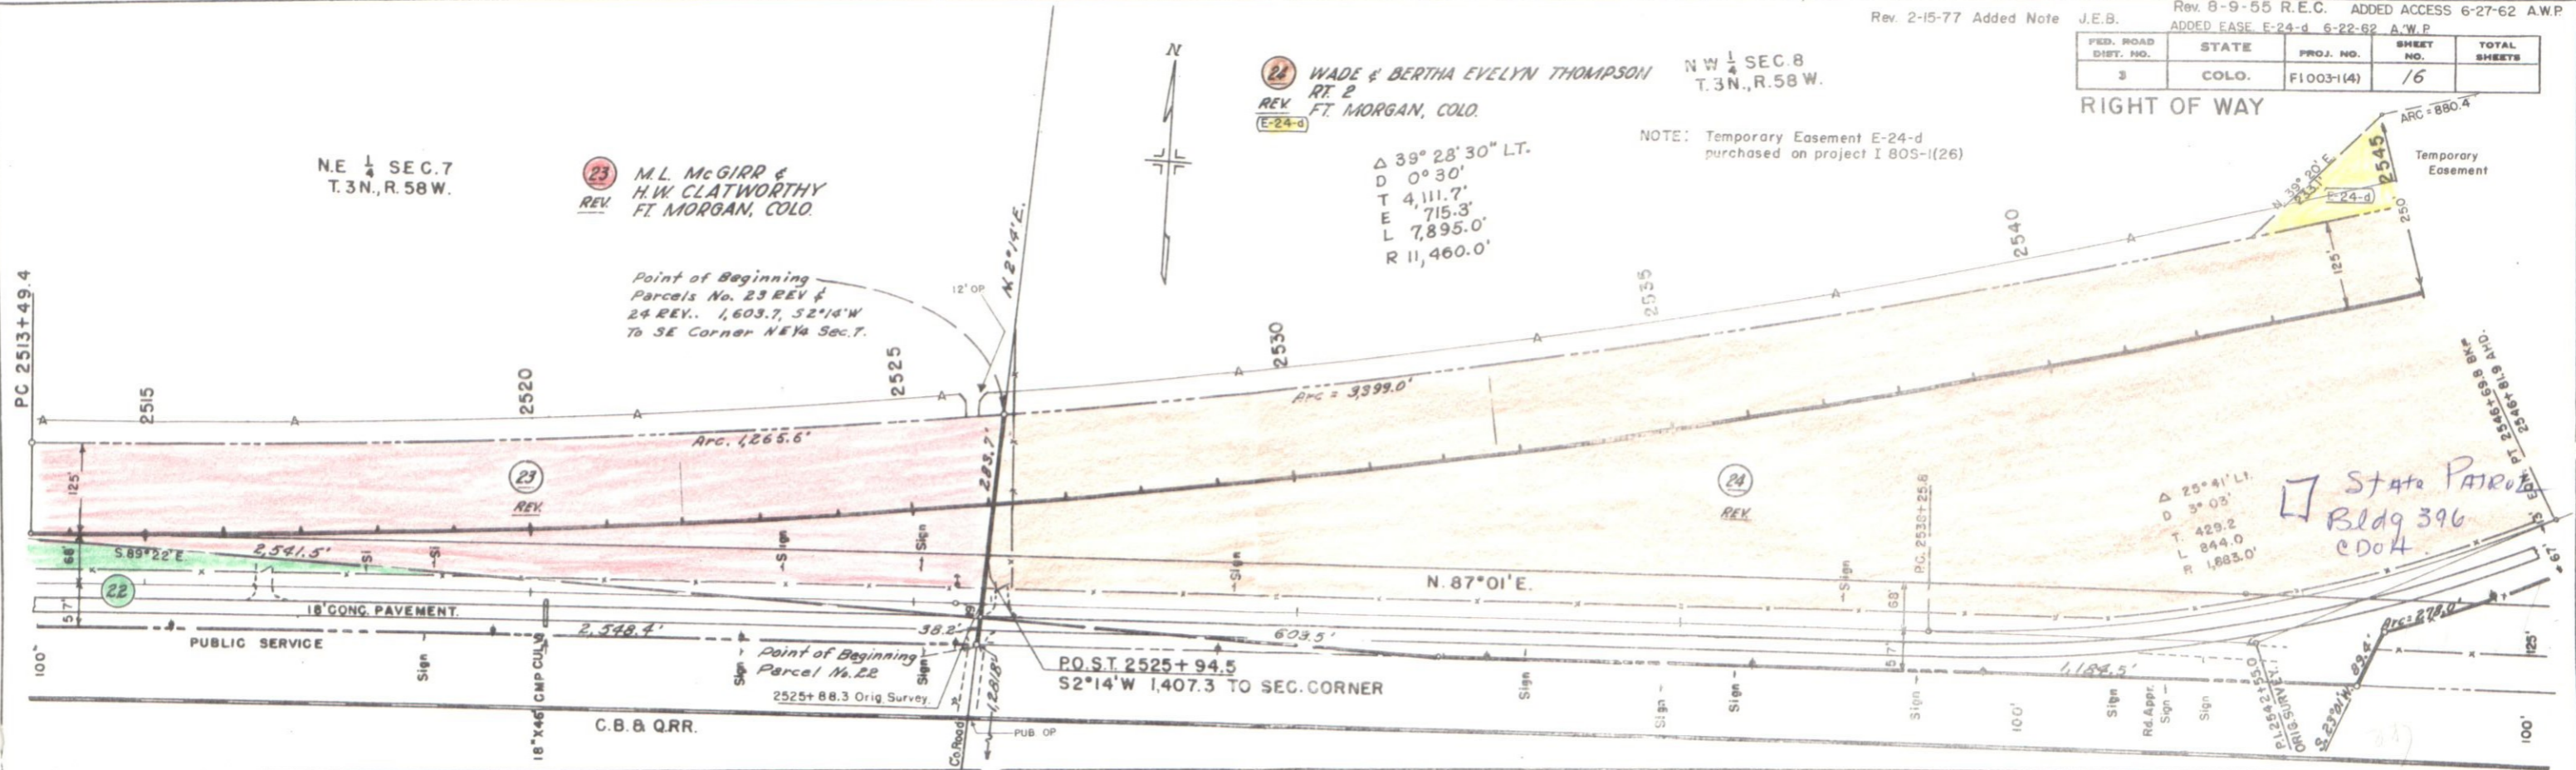


DATE: 11-15-77
BY: J.E.B.
CHECKED: J.E.B.
DATE: 11-15-77
PLAN: 11-15-77
NOTE BOOK: 11-15-77

DATE: 11-15-77
BY: J.E.B.
CHECKED: J.E.B.
DATE: 11-15-77
PROFILE: 11-15-77
NOTE BOOK: 11-15-77


OWNERSHIP MAP
 RIGHT OF WAY
 ORIGINAL SCALE 1"=400'
 Rev. 9-9-55 R.E.C.
 Rev. 8-16-55 T.L.K.
 Rev. 8-25-55 T.L.K.
 Rev. 9-23-55 T.L.K.
 Rev. 10-14-55 T.L.K.

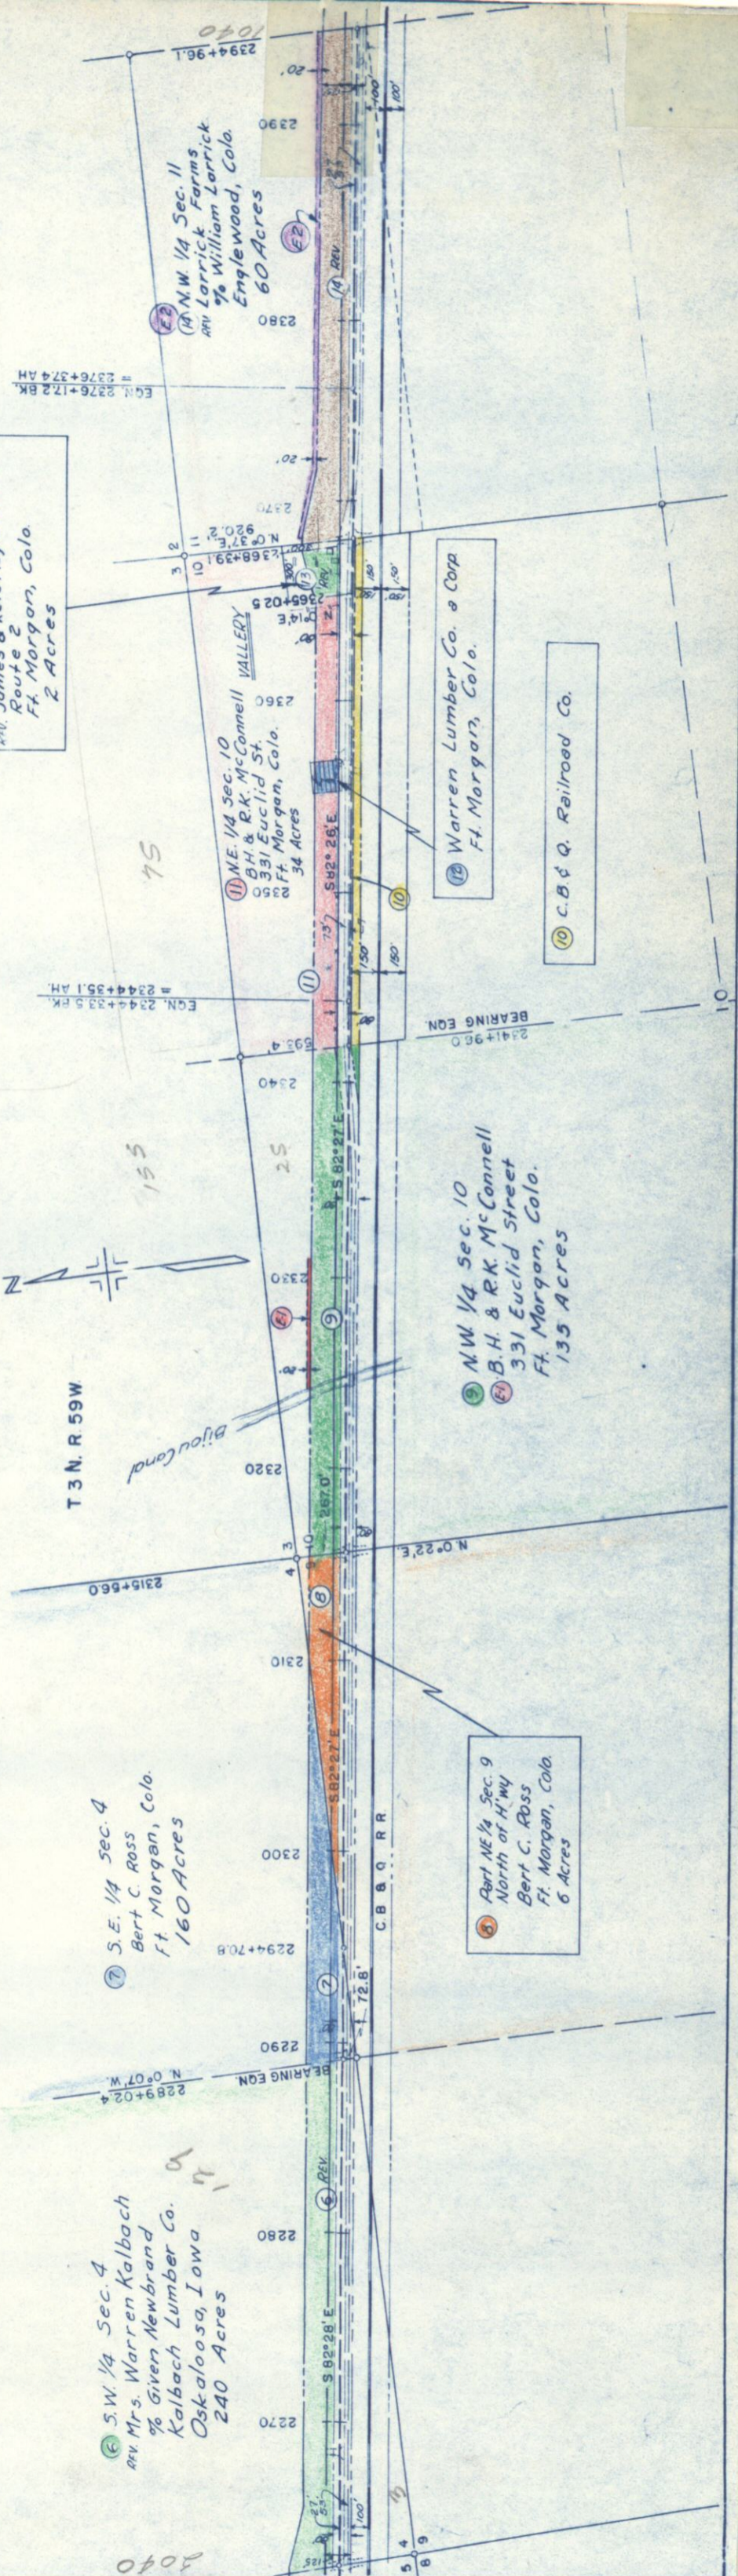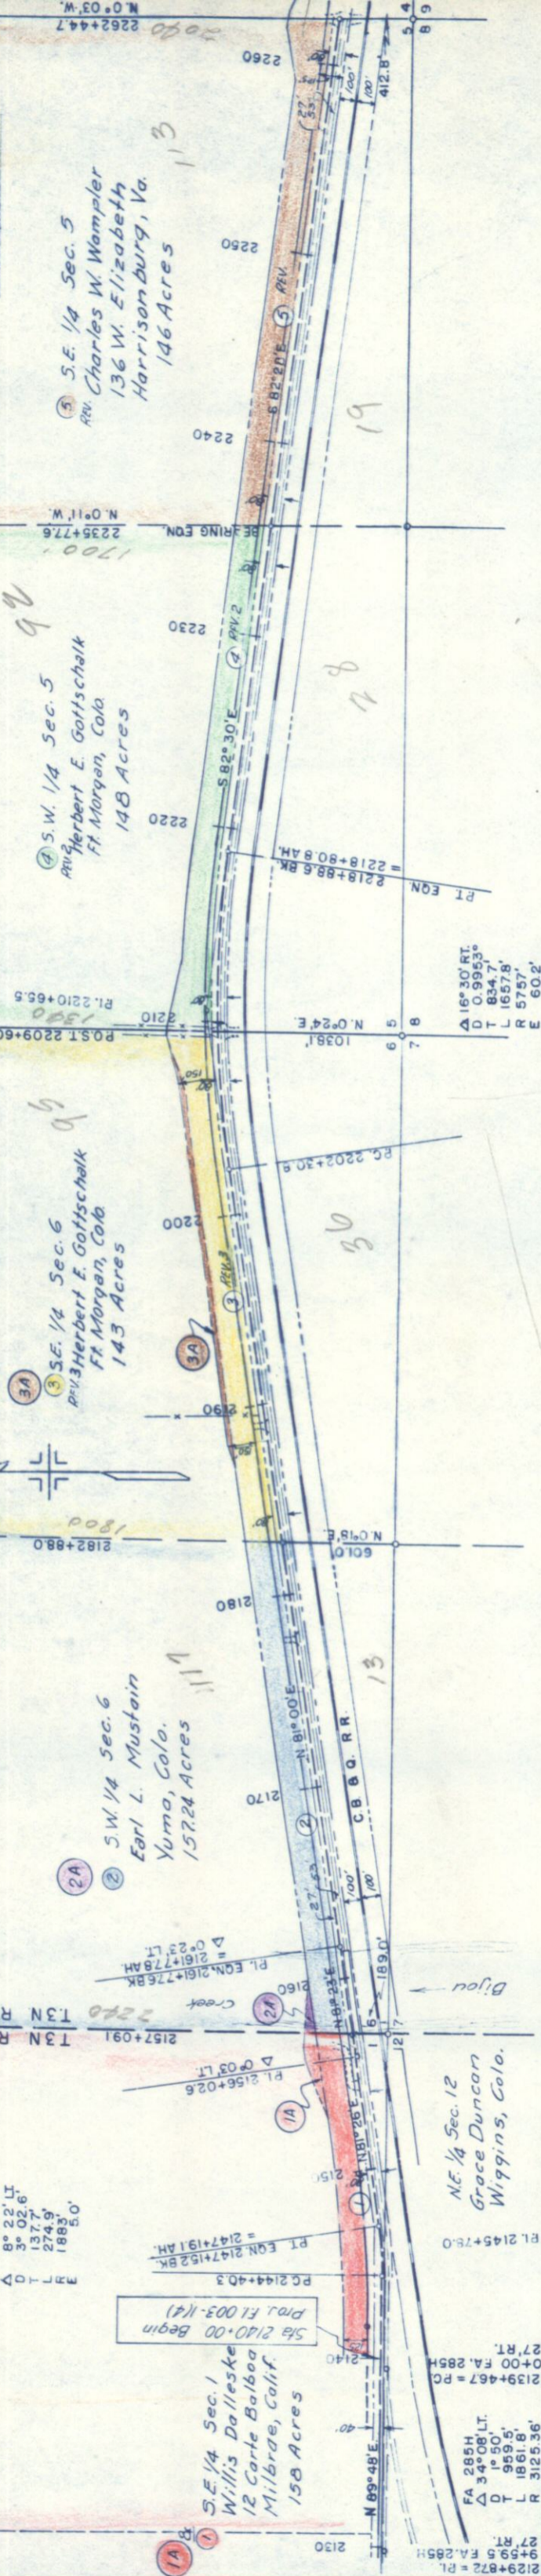

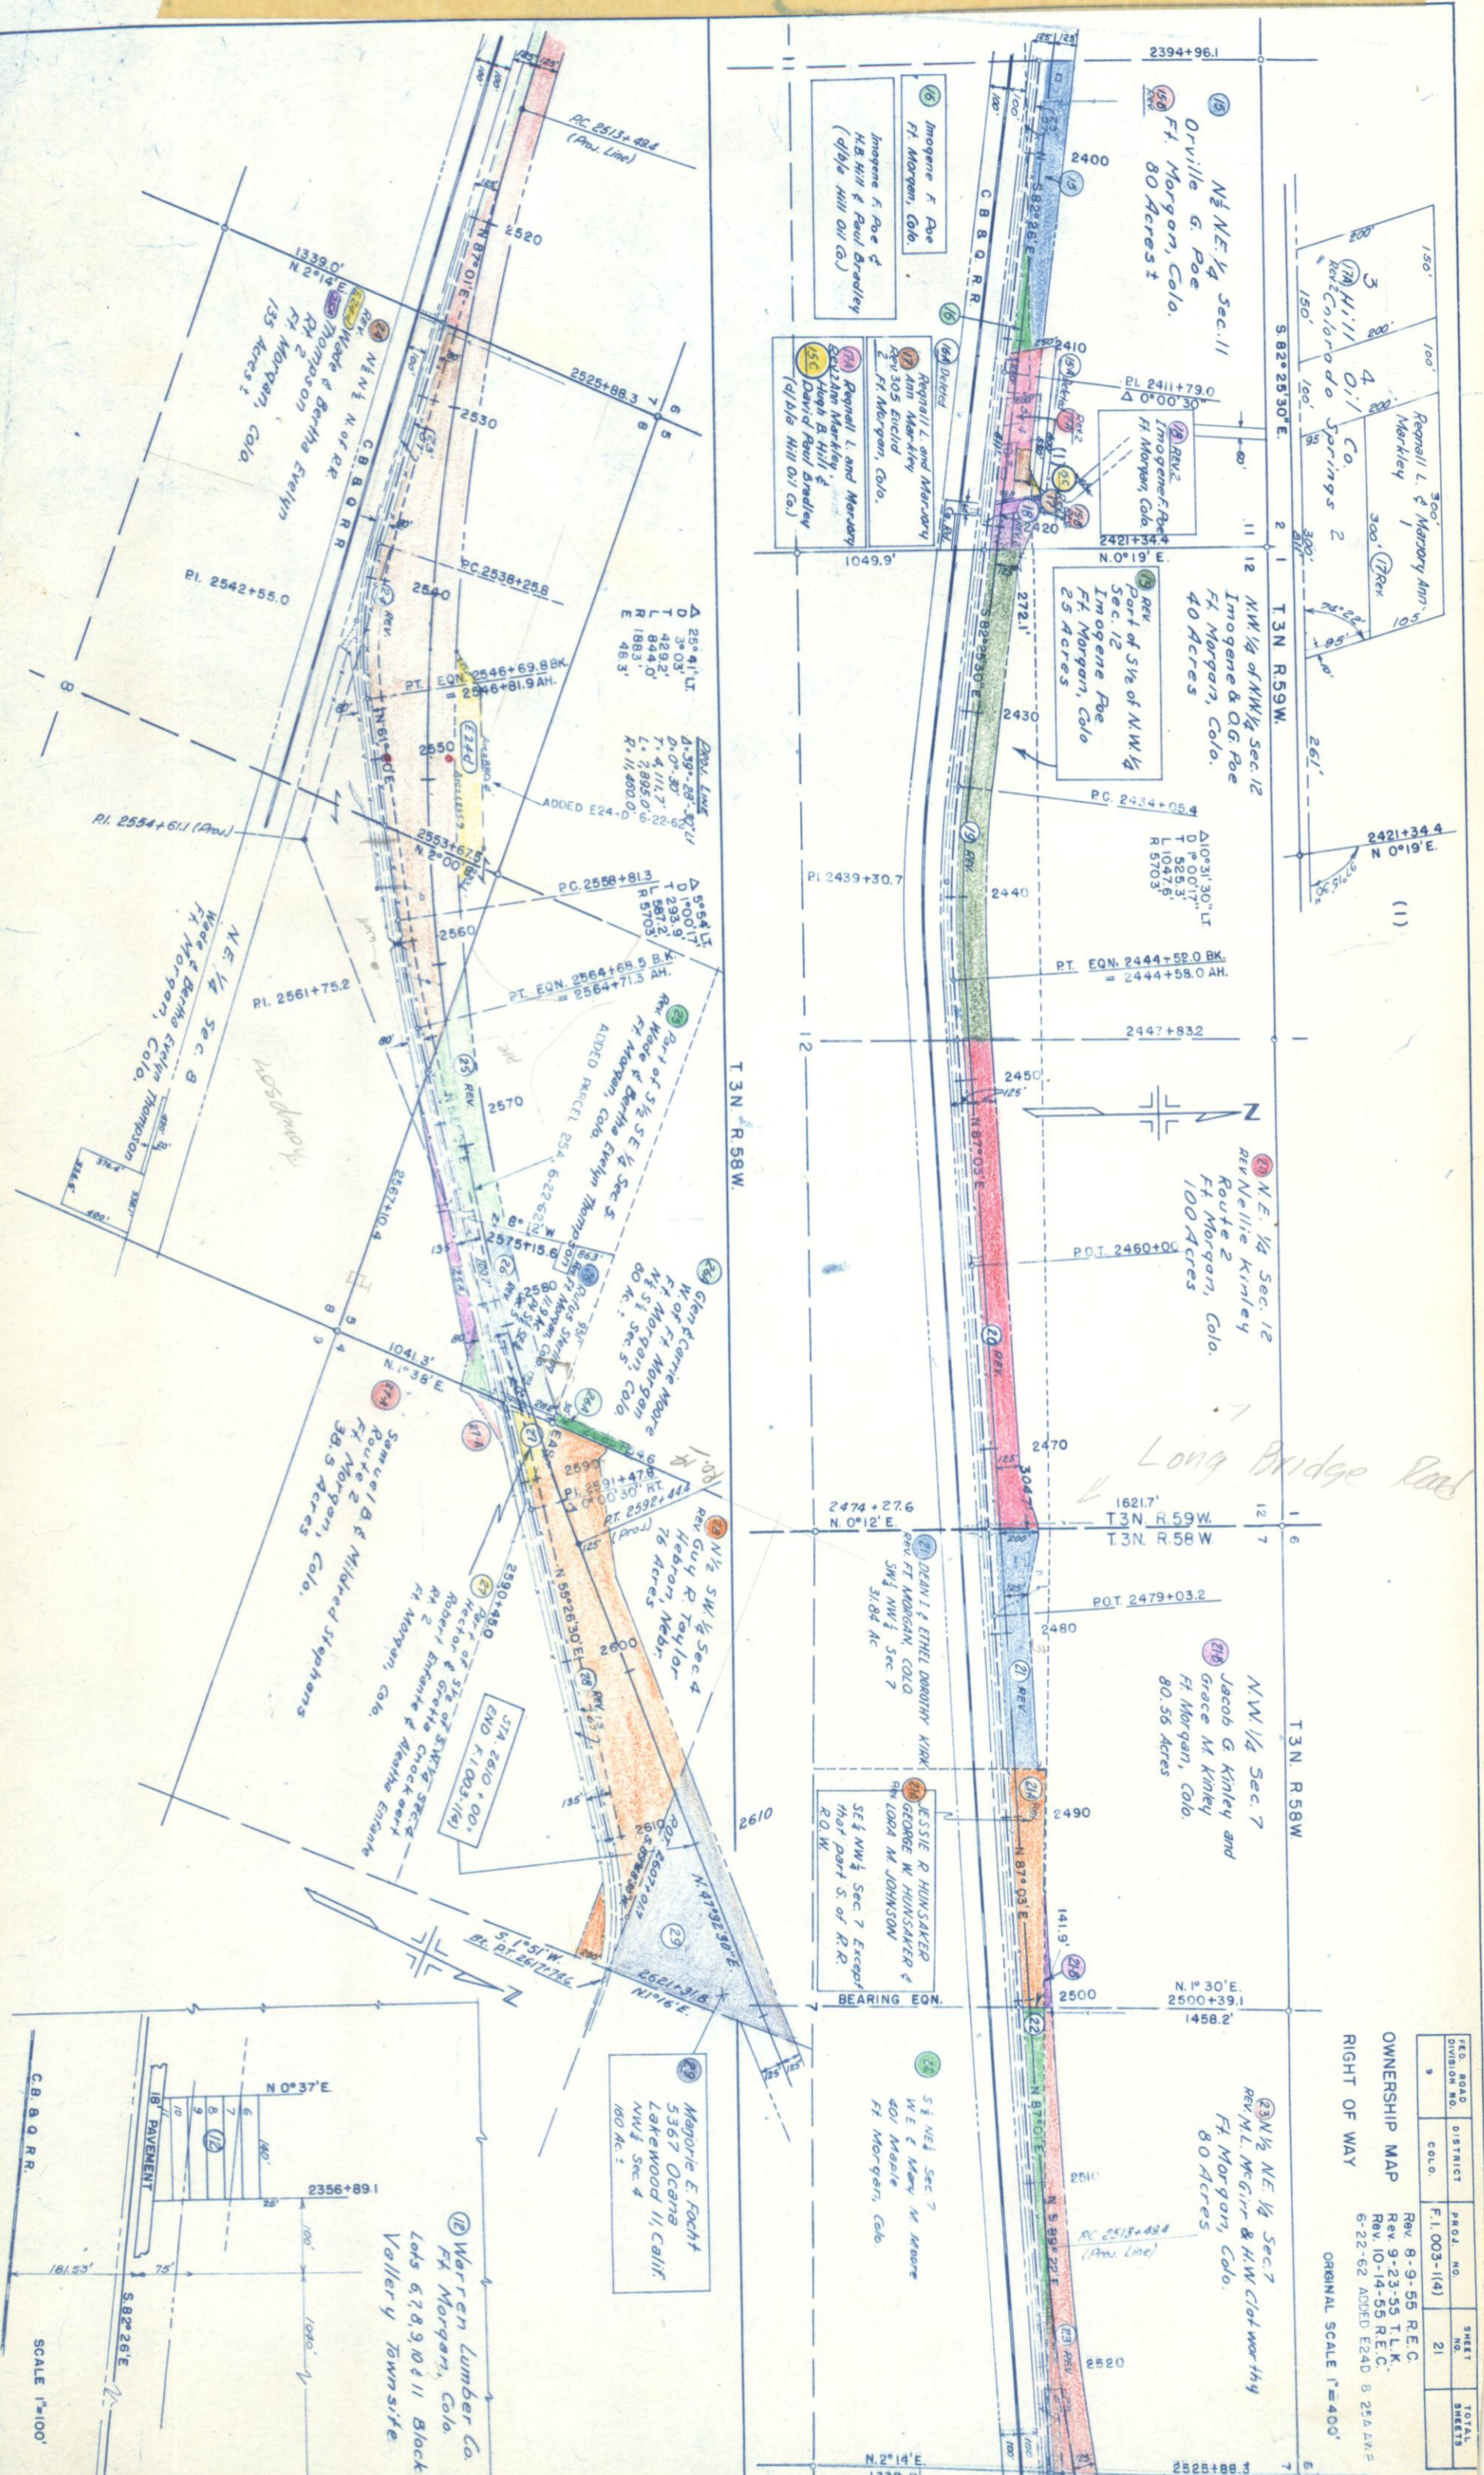

REC. ROAD DIVISION NO.	DISTRICT COLO.	PROJ. NO.	SHEET NO.	TOTAL SHEETS
9		F.1.003-114	21	

OWNERSHIP MAP
 REV. 8-9-55 R.E.C.
 REV. 9-23-55 T.L.K.
 REV. 10-14-55 R.E.C.
 6-22-62 ADDED E24D 8 25.2 AMP
 ORIGINAL SCALE 1"=400'

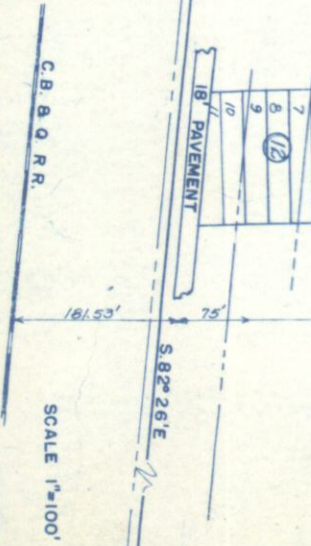

Warren Lumber Co.
 Ft. Morgan, Colo.
 Lots 6, 7, 8, 9, 10 & 11 Block 9
 Vallery towns site

Margorie E. Foacht
 5367 Ocean
 Lakewood 11, Calif.
 NW 1/4 Sec. 4
 160 Ac.

SE 1/4 Sec. 7
 W E & Mary M Moore
 401 Maple
 Ft. Morgan, Colo.

SE 1/4 Sec. 7 Except
 that part S. of R.R.
 R.O.W.

BEARING EQN.