


- INDEX OF SHEETS
1. TITLE SHEET
  2. TABULATION OF PROPERTIES
  3. ALIGNMENT PLAN AND PROFILE
  4. SHOWING RIGHT OF WAY
  5. OWNERSHIP MAP

COLORADO  
STATE HIGHWAY DEPARTMENT  
PLAN AND PROFILE OF PROPOSED  
FEDERAL AID PROJECT NO. F 007-1(2)  
STATE HIGHWAY NO. 16  
WELD COUNTY

SCALES OF ORIGINAL TRACINGS  
ON PLAN, 1 IN. = 100 FT.  
ON PROFILE, 1 IN. = 100 FT. HORIZONTAL  
1 IN. = 10 FT. VERTICAL  
GRADE LINE ON PROFILE IS SHOWN AS GRADE OF FINISHED ROAD  
GROSS LENGTH OF PROJECT } 15000 FEET = 0.284 MILES  
NET LENGTH OF PROJECT }

RIGHT OF WAY

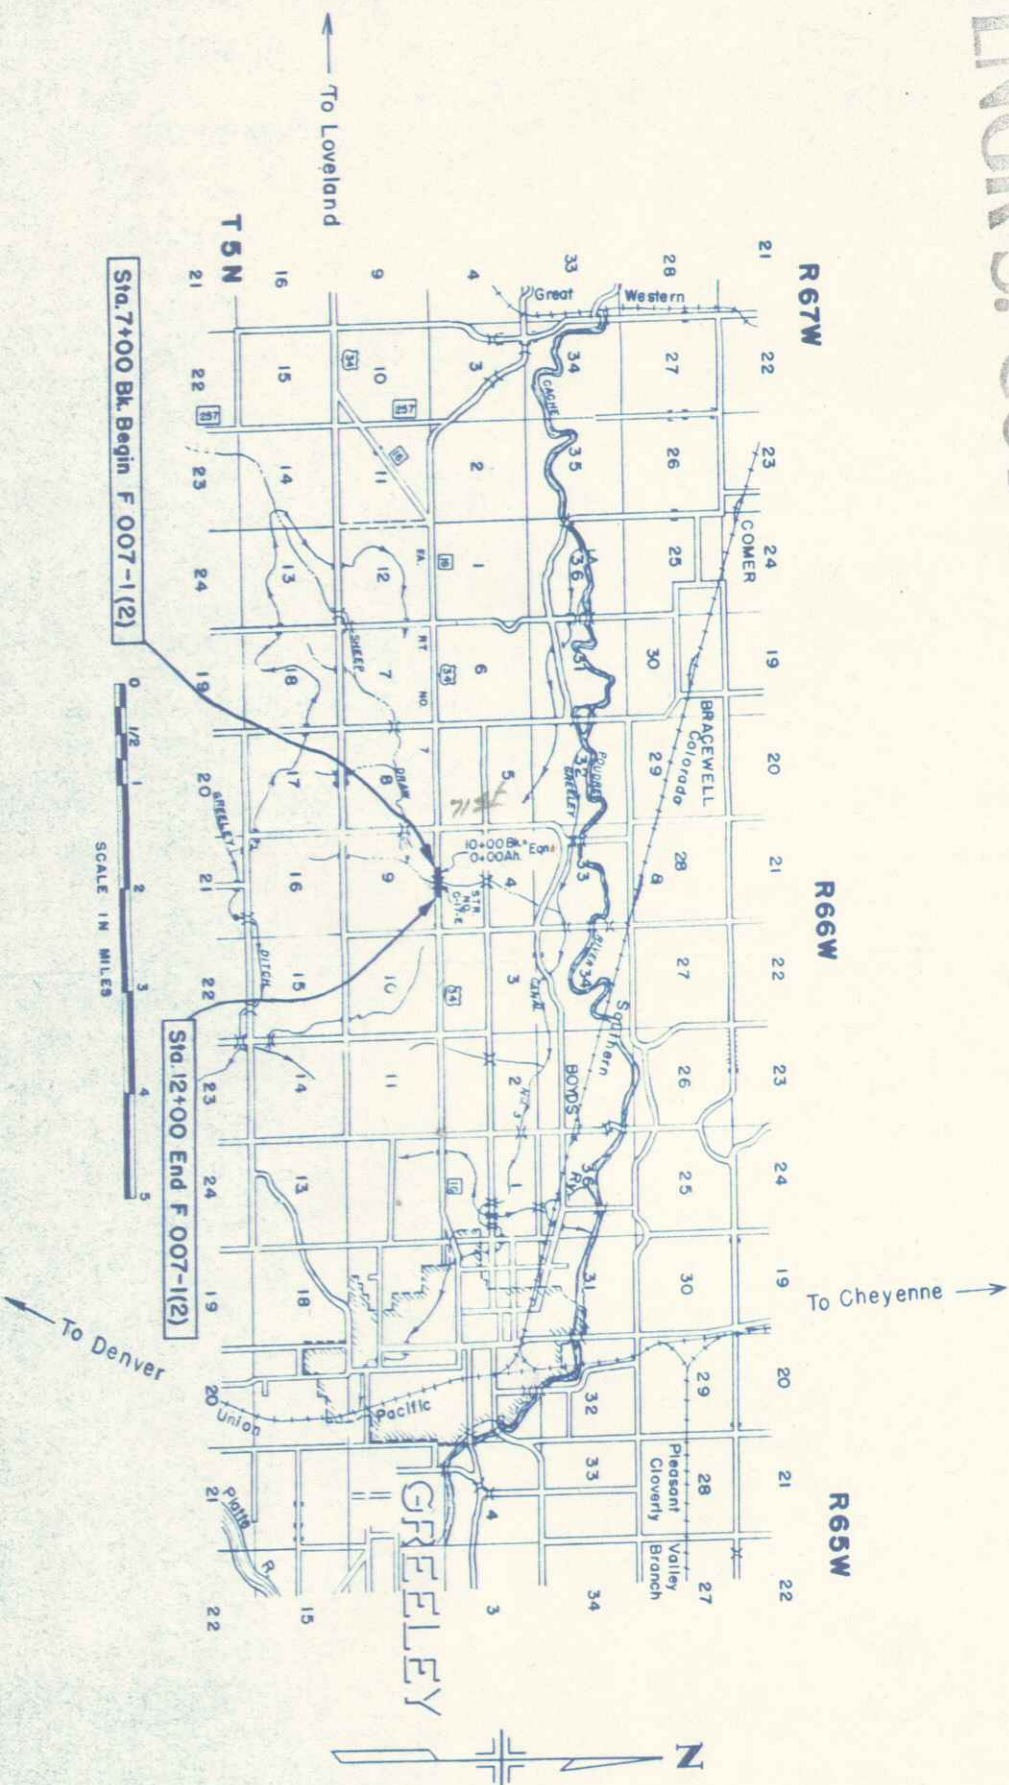

Cons. ROW File

FED. ROAD DIST. NO.	STATE	PROJ. NO.	SHEET NO.	TOTAL SHEETS
3	COLO.	F 007-1(2)	1	

RIGHT OF WAY

CONVENTIONAL SIGNS

CENTER LINE  
RIGHT-OF-WAY LINE  
COUNTY LINE  
TOWNSHIP OR RANGE LINE  
SECTION LINE  
QUARTER SECTION LINE  
SIXTEENTH SECTION LINE  
RAILROAD  
BARBED WIRE FENCE  
WIRE CABLE GUARD FENCE  
TELEPH. & TELEG. LINE  
POWER LINE  
COMBINATION WIRE FENCE  
PRESENT ROAD (PLAN SHEETS)  
CITY LIMITS

Cons. ROW File

CONSTR. INGR'S. COPY





S.W. 1/4, Sec. 4  
T. 5 N. R. 66 W.

S.E. 1/4, Sec. 4  
T.5 N. R.66 W.

19 SARAH A. DEASON  
1941-10 AVE.  
GREELEY, COLO.

FED. ROAD DIST. NO.	STATE	PROJ. NO.	SWEET NO.	TOTAL SHEETS
3	COLO.	F007-1(2)	3	



Cultivated RIGHT OF WAY

3 EVAN & SARAH DEASON  
1941 - 10 AVE.  
GREELEY, COLO.

4 N.E. 8 MARY ANNE  
RT. 3 BOX 109  
GREELEY, COLO.

6 BYRON & GERTRUDE  
RT. 3  
GREELEY, COLO.

5 JAMES O. & EDITH M. BRUMLEY  
RT. 3  
GREELEY, COLO.

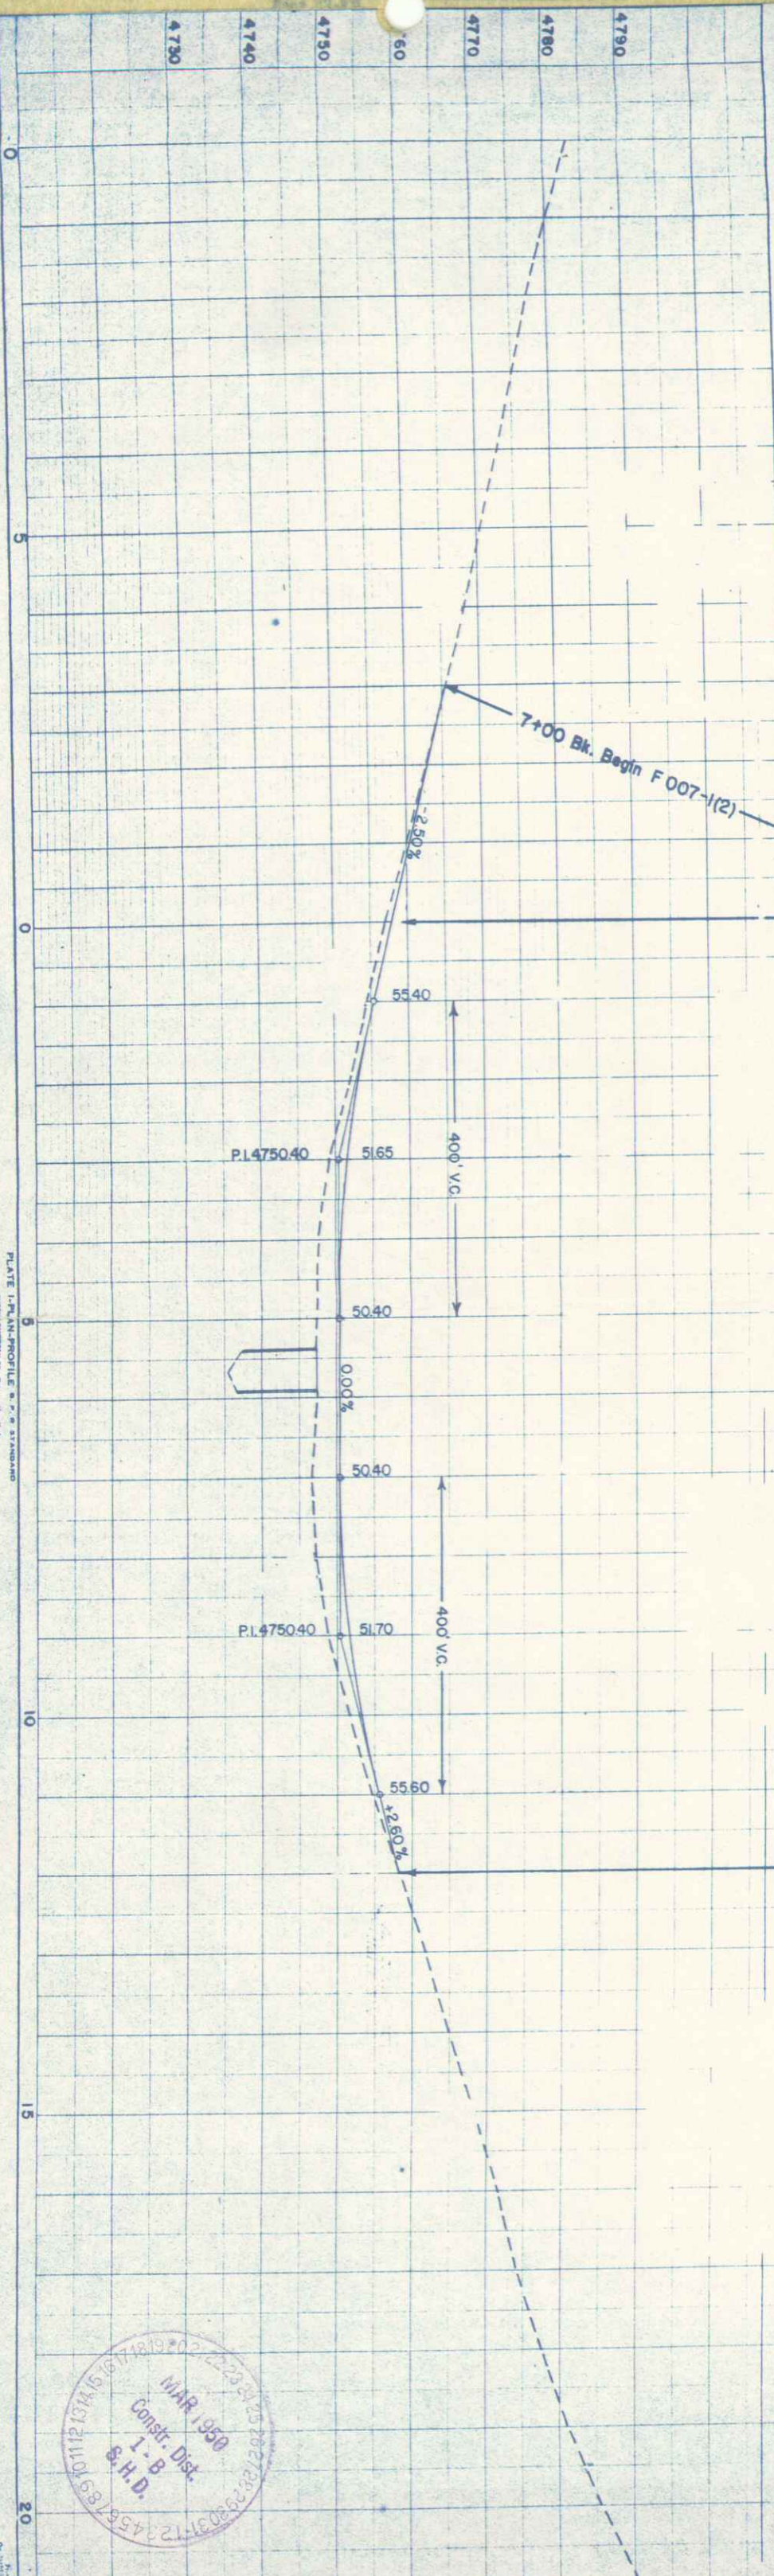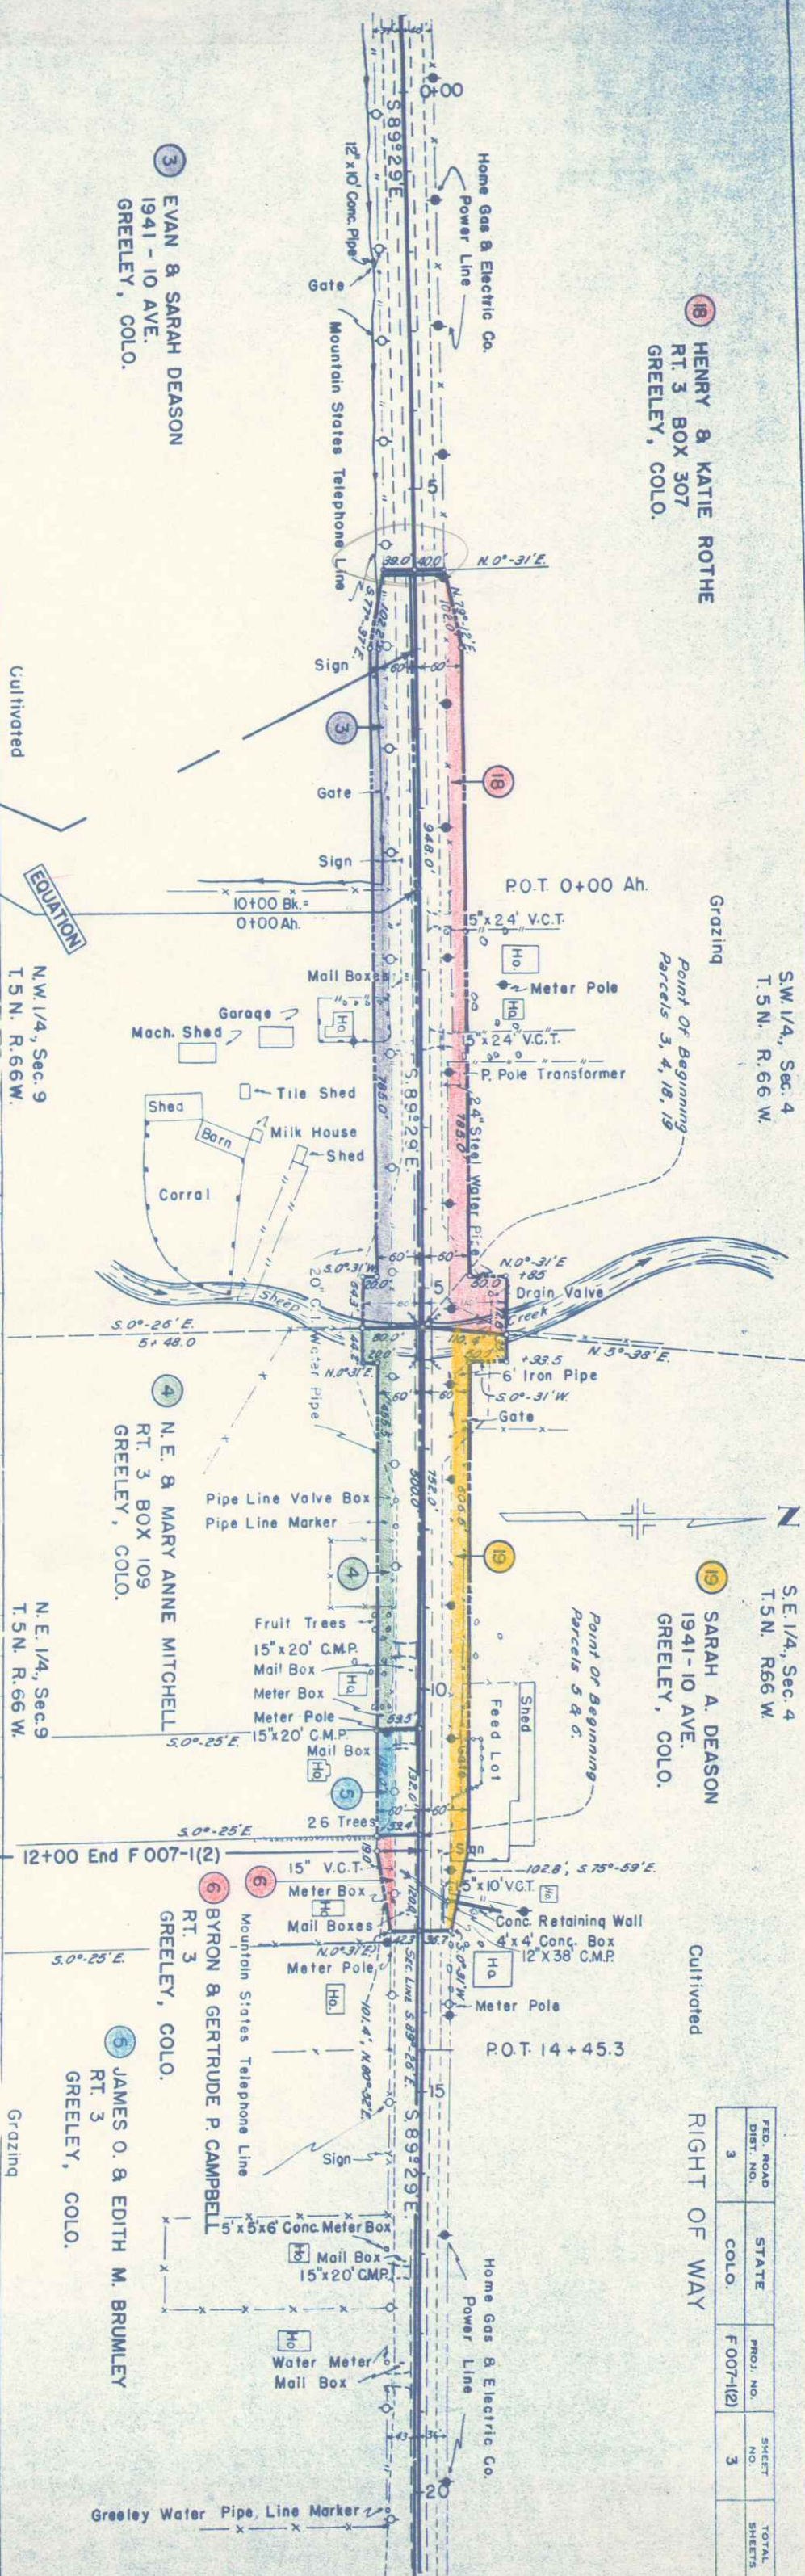

FEDROAD DIST. NO.	STATE	PROJECT NO.	SHEET NO.	TOTAL SHEETS
3	COLO.	F 007-1(2)	4	

## RIGHT OF WAY OWNERSHIP MAP

Showing Claimants With  
Regard To Right Of Way  
For Project ~~SPS-3-16-503~~ F 007-1(2)  
Original Scale 1"=400'

