INDEX OF SHEETS

SHEET NO.1 TITLE SHEET

2 TABULATION OF PROPERTIES

3-12 ALIGNMENT PLAN & PROFILE
SHOWING RIGHT OF WAY

13-14 OWNERSHIP MAPS

HIGHWAYS DEPARTMENT OF

F007-1 (3) PROJ. NO

COLORADO

FEDERAL ROAD DIVISION

CONVENTIONAL SIGNS

RIGHT OF WAY

PLAN AND PROFILE OF PROPOSED


FEDERAL AID PROJECT NO. F007-1 (3)

STATE HIGHWAY NO. 16

COUNTY WELD

ON PROFILE 1 IN = 100 FT HORIZONTAL
ON PROFILE 1 IN = 100 FT HORIZONTAL
GRADE LINE ON PROFILE IS SHOWN AS GRADE OF FINISHED ROAD
GROSS LENGTH OF PROJECT
NET LENGTH OF PROJECT

RIGHT

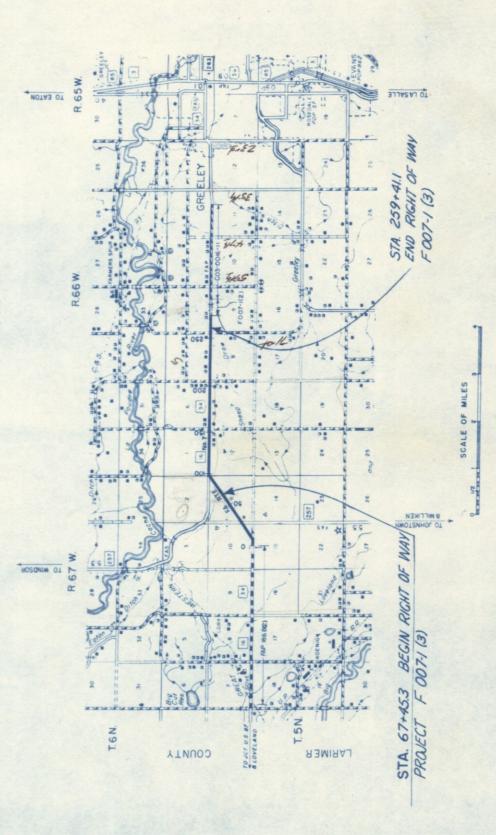



COLORADO


Proceedings Processing Pr		III CHILITANI I I WOLLDWIN I I WOLLDWIN I I I WOLLDWIN I WOLLDWIN I WOLLDWIN I I WOLLDWIN I WOLDWIN I WOLLDWIN I WOLLDWIN I WOLLDWIN I WOLLDWIN I WOLLDWIN I WOLDWIN I WOLDWIN I WOLDWIN I WOLDWIN I WOLDWIN I WOLLDWIN I WOLDWIN I WOLDWIN I WOLDWIN I WOLDWIN I WOLDWIN I WOLLDWIN I WOLDWIN I WOLDWIN I WOLDWIN I WOLDWIN I WOLLDWIN I WOLLDWIN I WOLDWIN I WOLDWIN I WOLDWIN I WOLLDWIN I WOLLDWIN I WOLLDWI		WELD	COUNTY	S. H. NO.		PROJ.	F007-1(3)	(3)		0	COLUMNO FOOT-1(3)	T NO. SHEET NO. (3) 2
PARTICULAR NOTION 1970-1974 PART	PARCE		ADDRESS	LOCATION	٧	REA IN ACR	ES		PURC				OF WAT SHEELEN	WEST
Particle	NO.				PARCEL	TO BE ACQUIRED	REMAINDER			36		TOTAL	REMAR	
Participation without Stock Continue of the continue of th				T5N., R.67 W.										8 3
100 100	-	THE CACHE LA POUDRE MUSEUM ASSOC.	GREELEY, COLO.	34 65 65	2.11	0.35	32.34 U.							
HERE FAMERINA	2	БОЯОТНУ А. АВВОТТ	WINDSOR, COLO.	10 553 00	7.26	4.30	96.94 Rt.	A						
COUND FILLINGE D ACTIVIDED NEW AND LOSS COUND FILLINGE COUNT FILLI	10	HENRY ZIMMERMAN et al.	1542 GARFIELD AVE. LOVELAND, COLO.	NI/2 NWI/4, SEC.12	6.61	3.99	153.39 Rt.	0						
Contain to be contained by Jacobs Contained by Decision Deci	4	LOUIS FILLINGER & GERTRUDE FILLINGER	RT. 3 BOX 341 GREELEY, COLO.	NW 1/4 NE 1/4 SEC. 12	1.60	0.56	36.8 Rt.							
CONTROL BONESER D. JCHANG POWEREN ST. 1802 399 SHELLE, GROOD SECURITY DE AUGUSTAN SECURT DE AUGUSTAN SECURITY DE AUGUSTAN SEC	2	Wm. ALBION CARLSON	CORONADO BUILDING, GREELEY, COLO.	NWI/4 NEI/4 SEC. 12	0.21	0.07	0.60 Rt.	4						
1 1 1 1 1 1 1 1 1 1	9	EDWARD M. BORESEN & D. JEANNE BORESEN	RT. 3 BOX 339 GREELEY, COLO.	FC09 59	1.47	0.51	36.79 Rt.	4						
In ALLIONS CARLESON CONDOADO PULLDING GREELY, COLD. MINIA MENTA SEC. 9 GOOD OUNTAIN COLD.	7	GUY W. McMURRAY & HENRYETTA McMURRAY	RT. 3, BOX 335, GREELEY, COLO.	NE1/4 NE1/4, SEC. 12	0.39	0.12	1.61 Rt.	2						
SCHOOL DISTRICT NO. 6 SCHOOL DISTRICT NO. 6	B Rev		CORONADO BUILDING, GREELEY, COLO.	SEC.	0.56	0.07	46.47 Rt.	I						
SCHOOL DESTRICT NO. 6.	6	SCHOOL DISTRICT NO. 6		87 186	0.06	90.0	O. 94 Rt.	0						
	E9A	NO.		SEC.	90'0	90.0		3						
	1										1			


0


Ď. O.

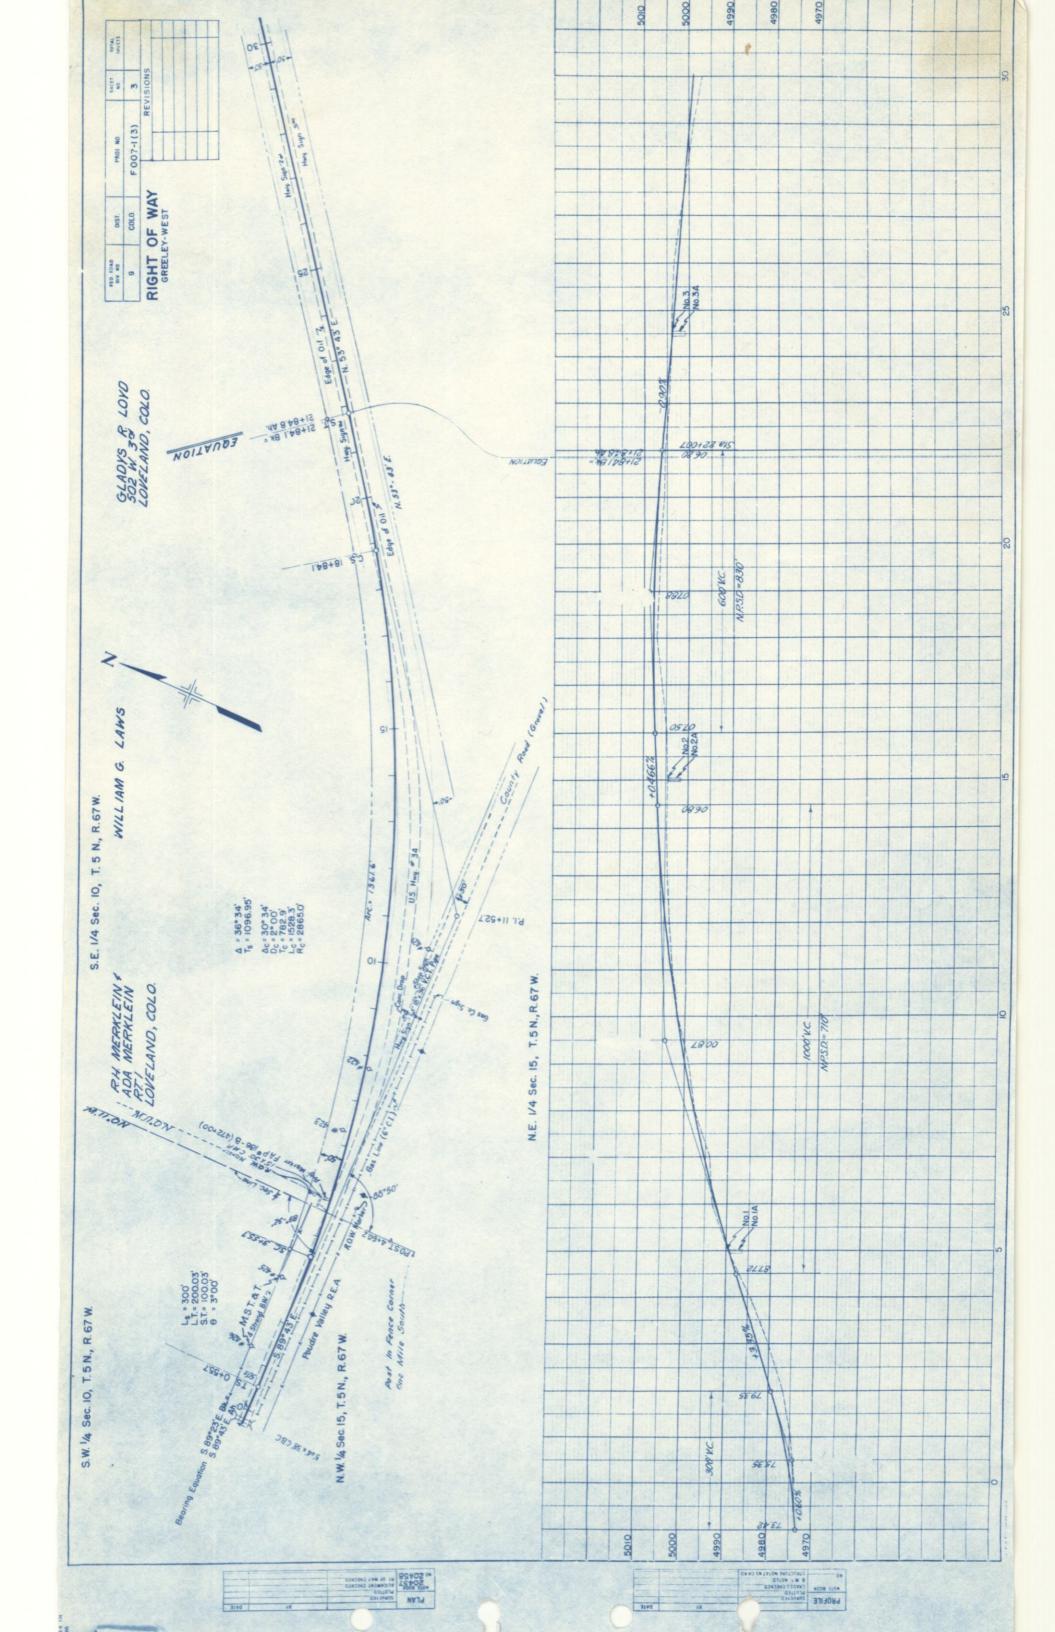


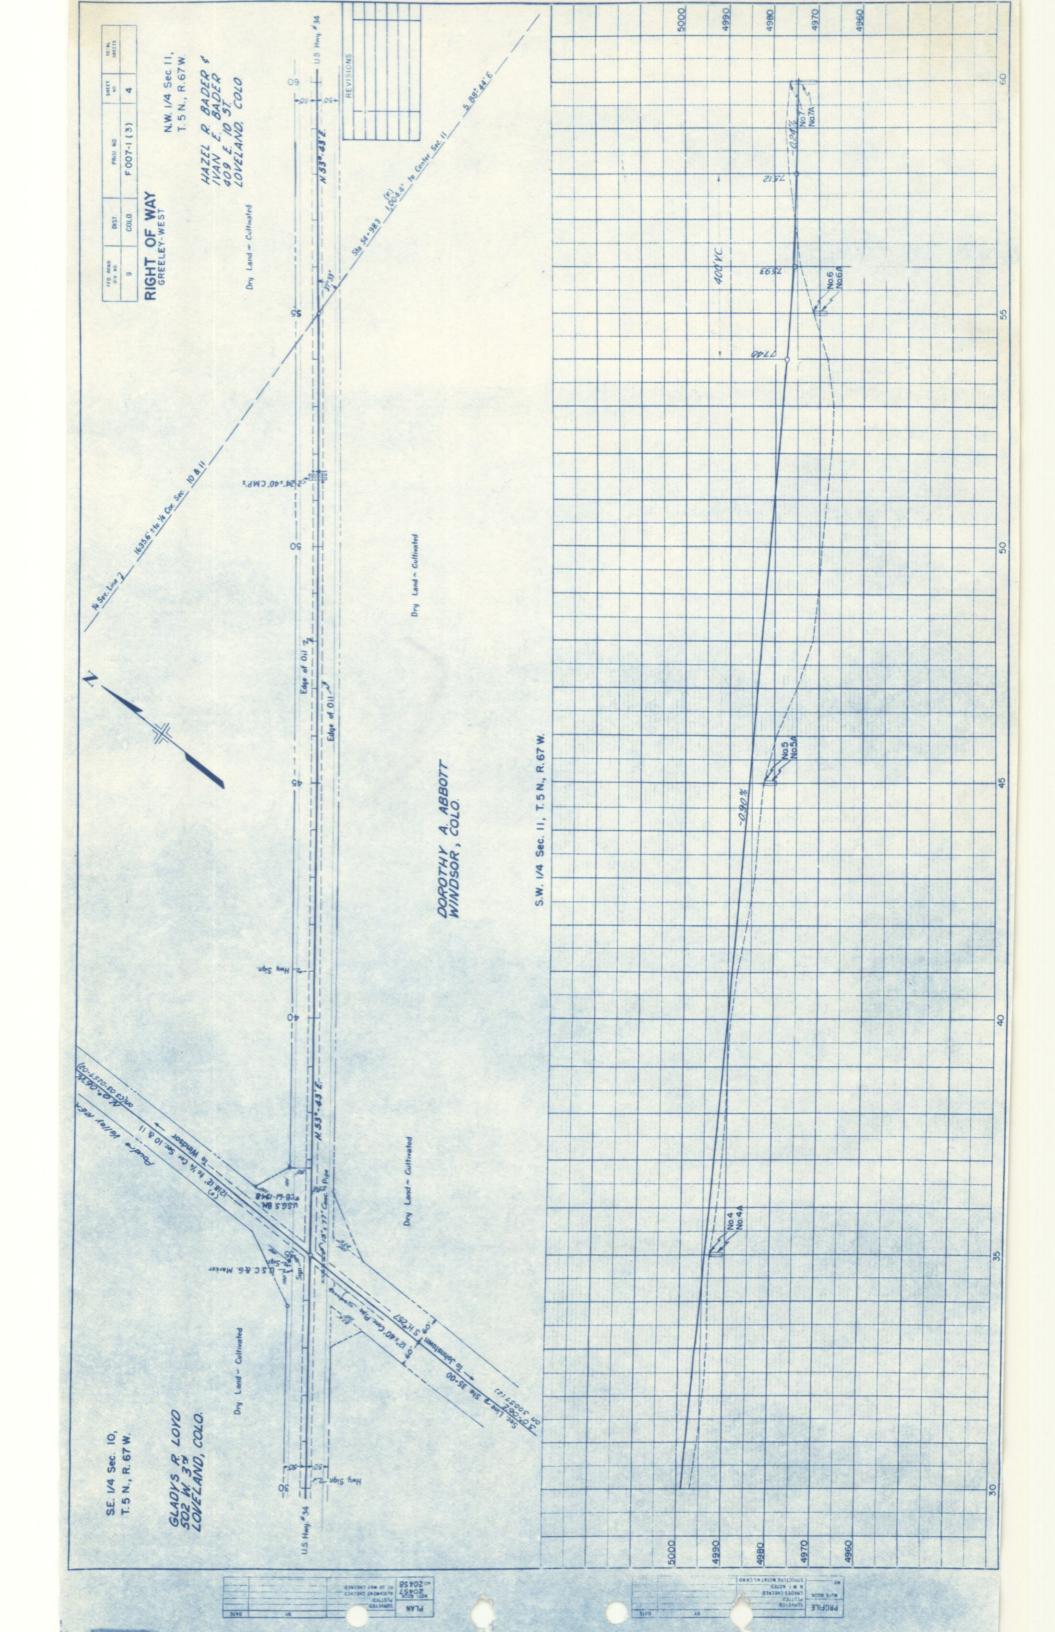


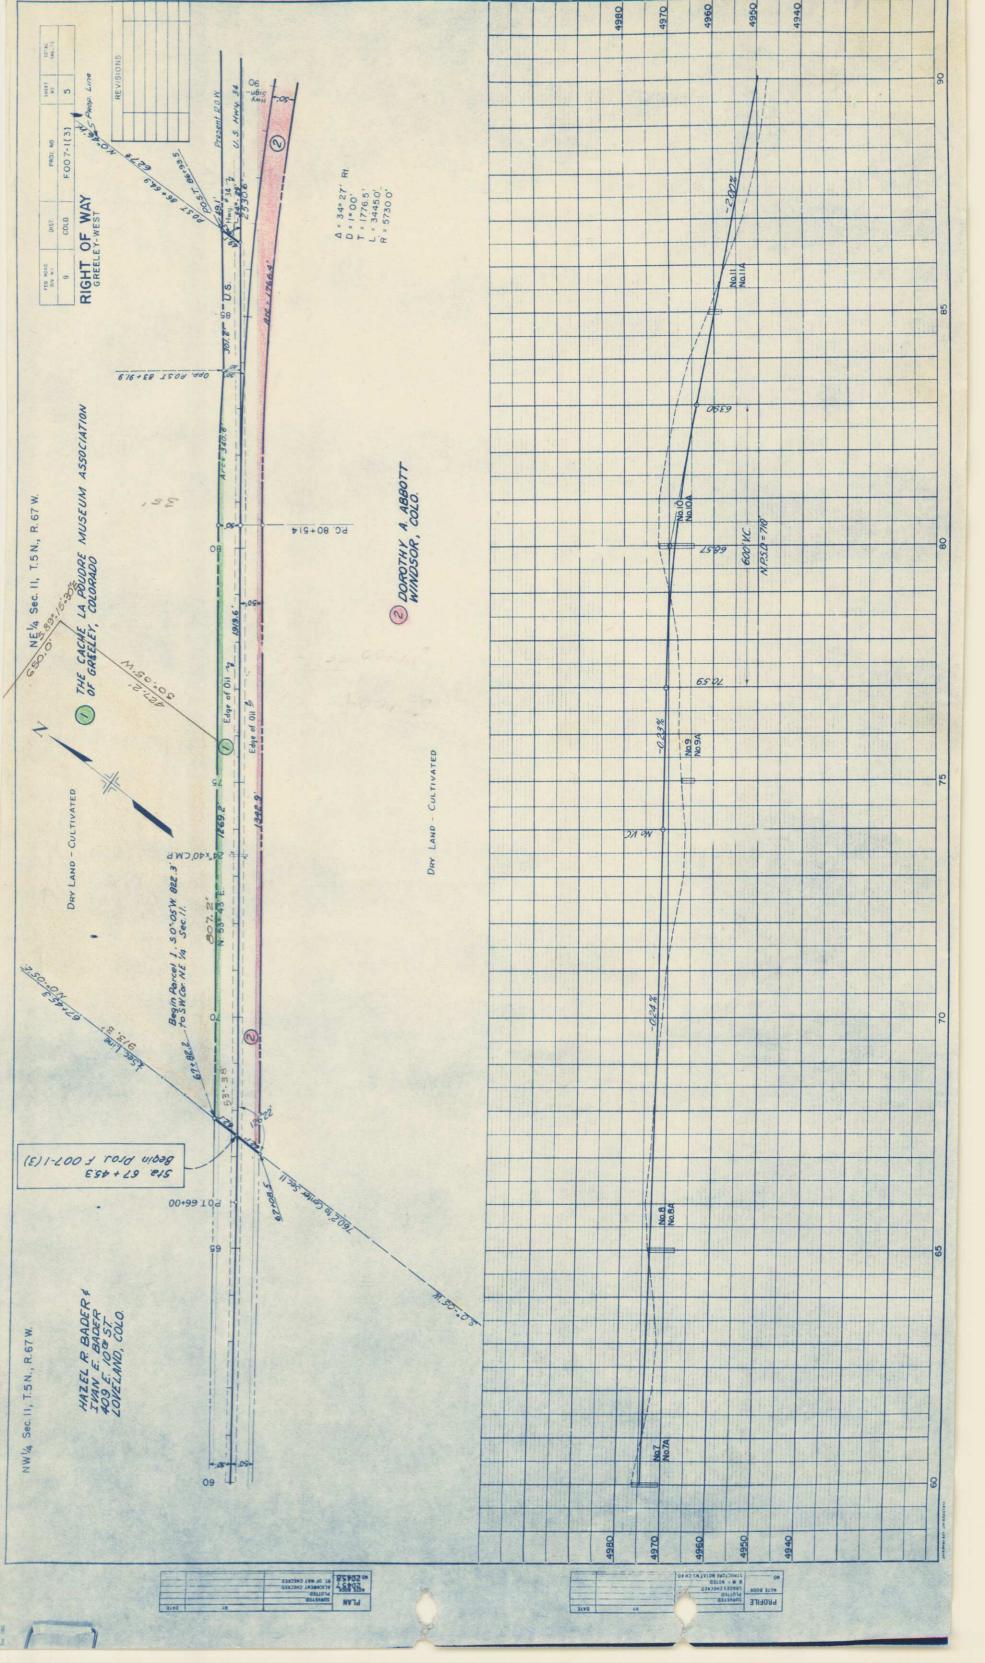


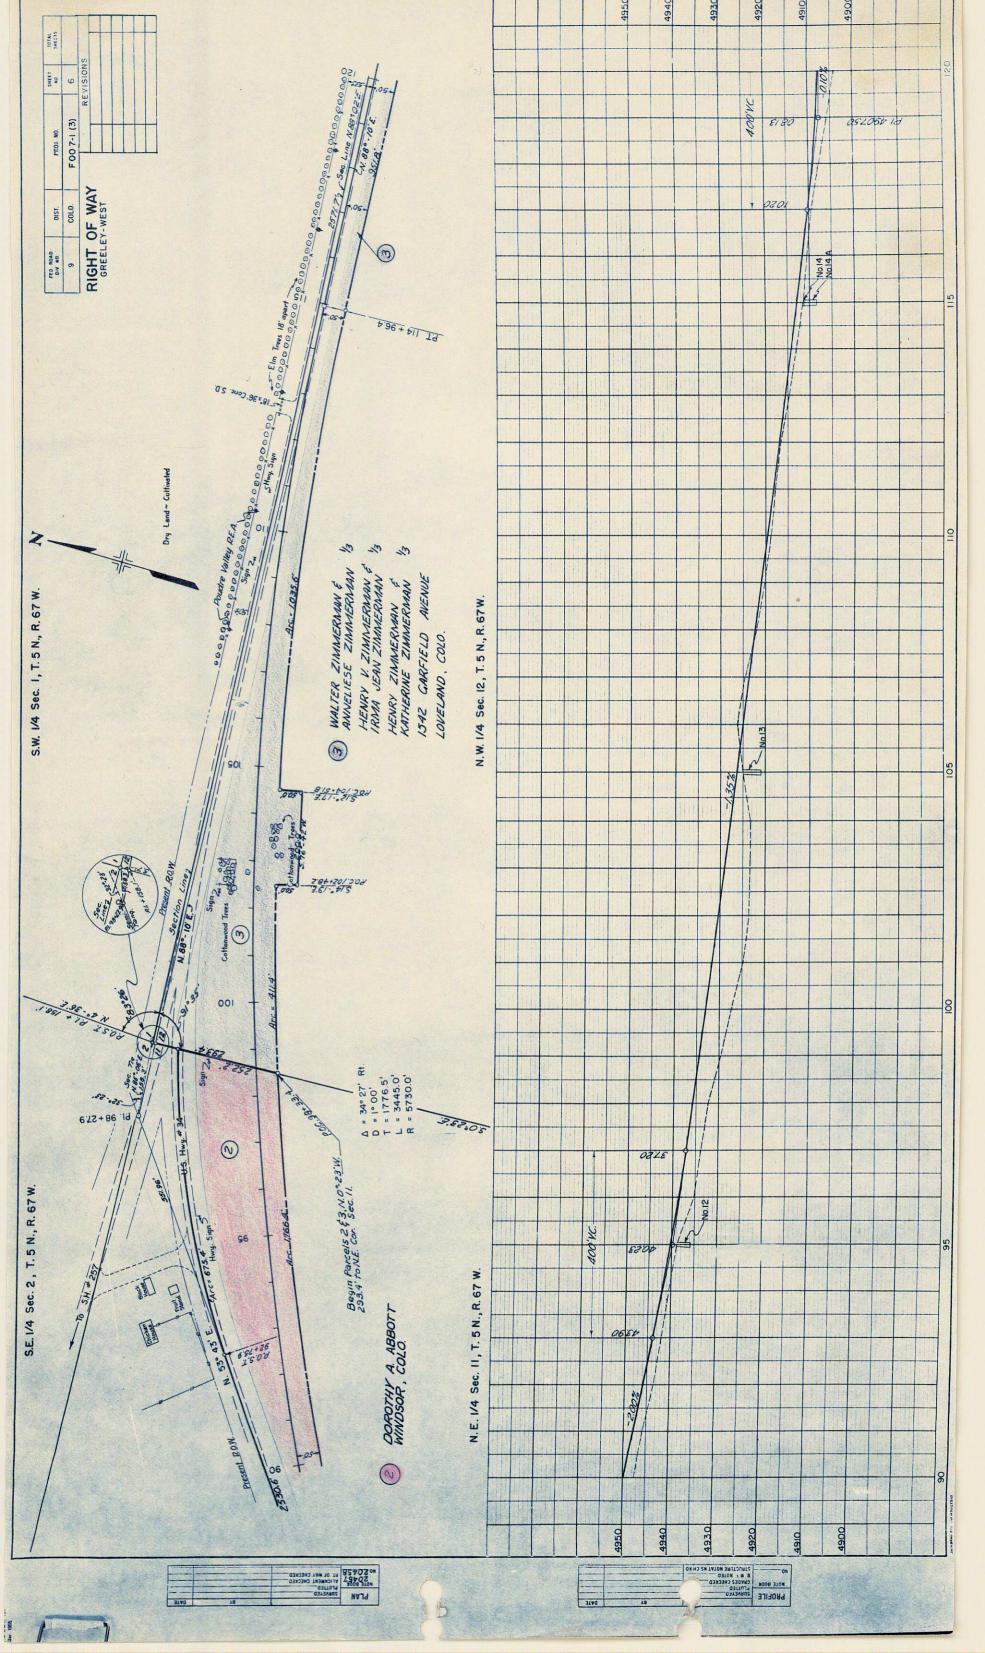


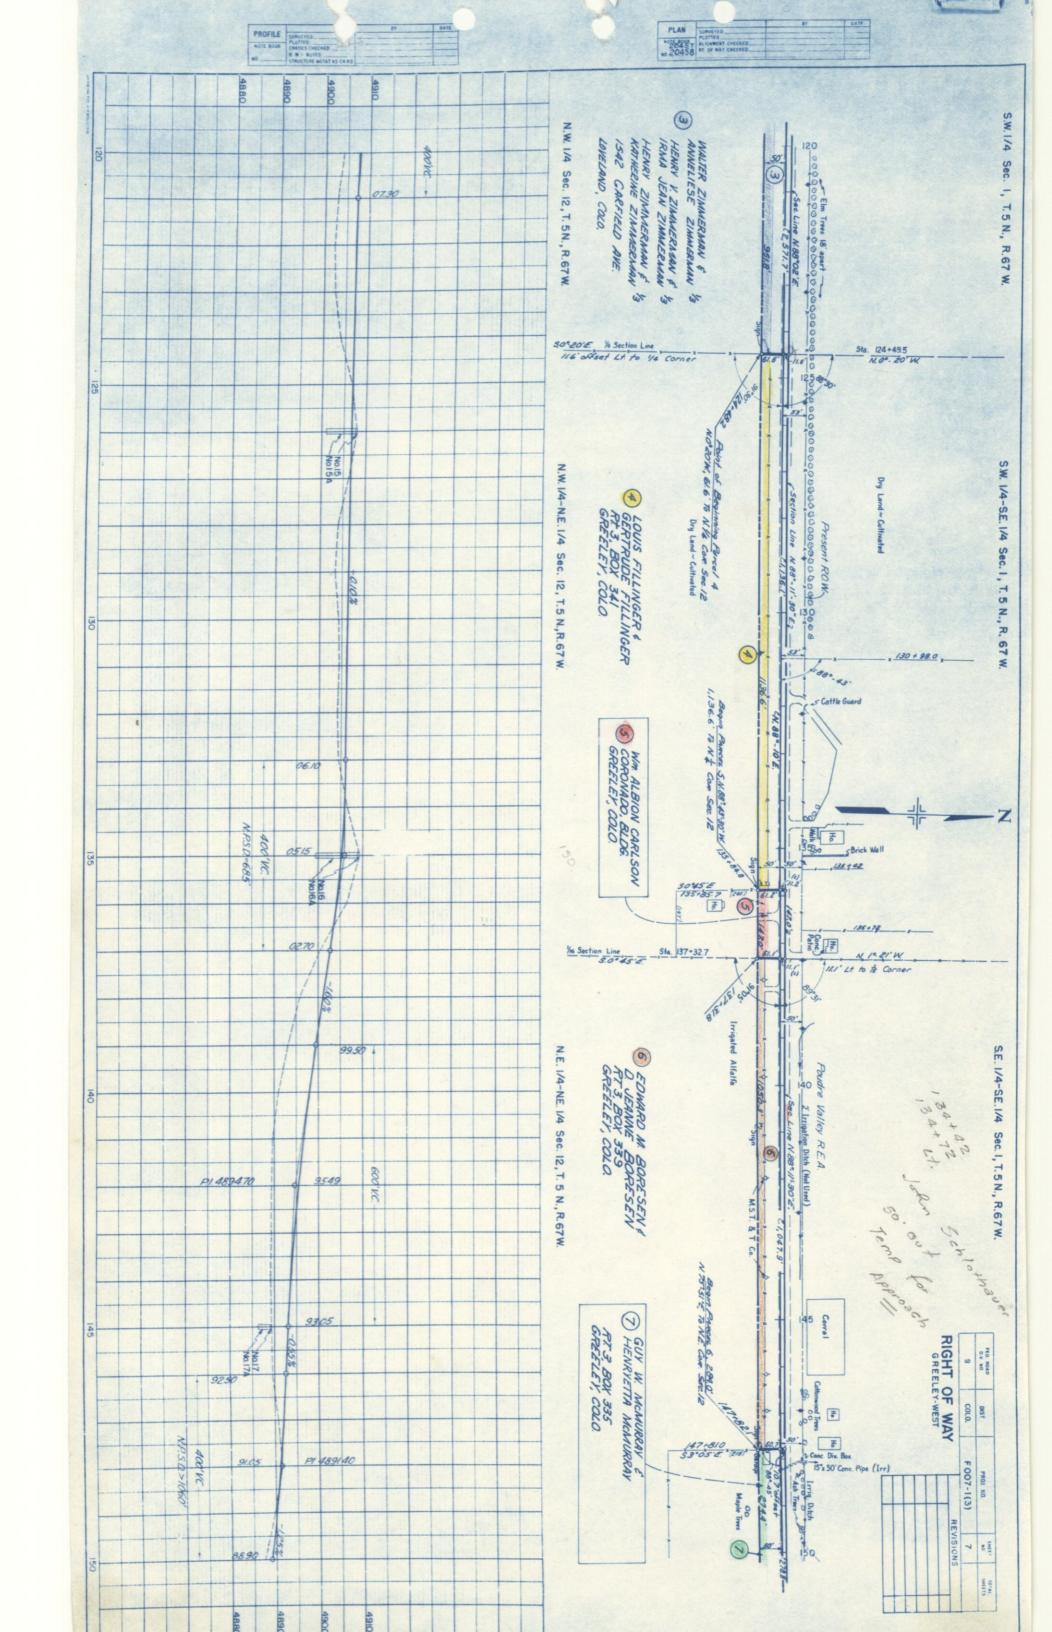


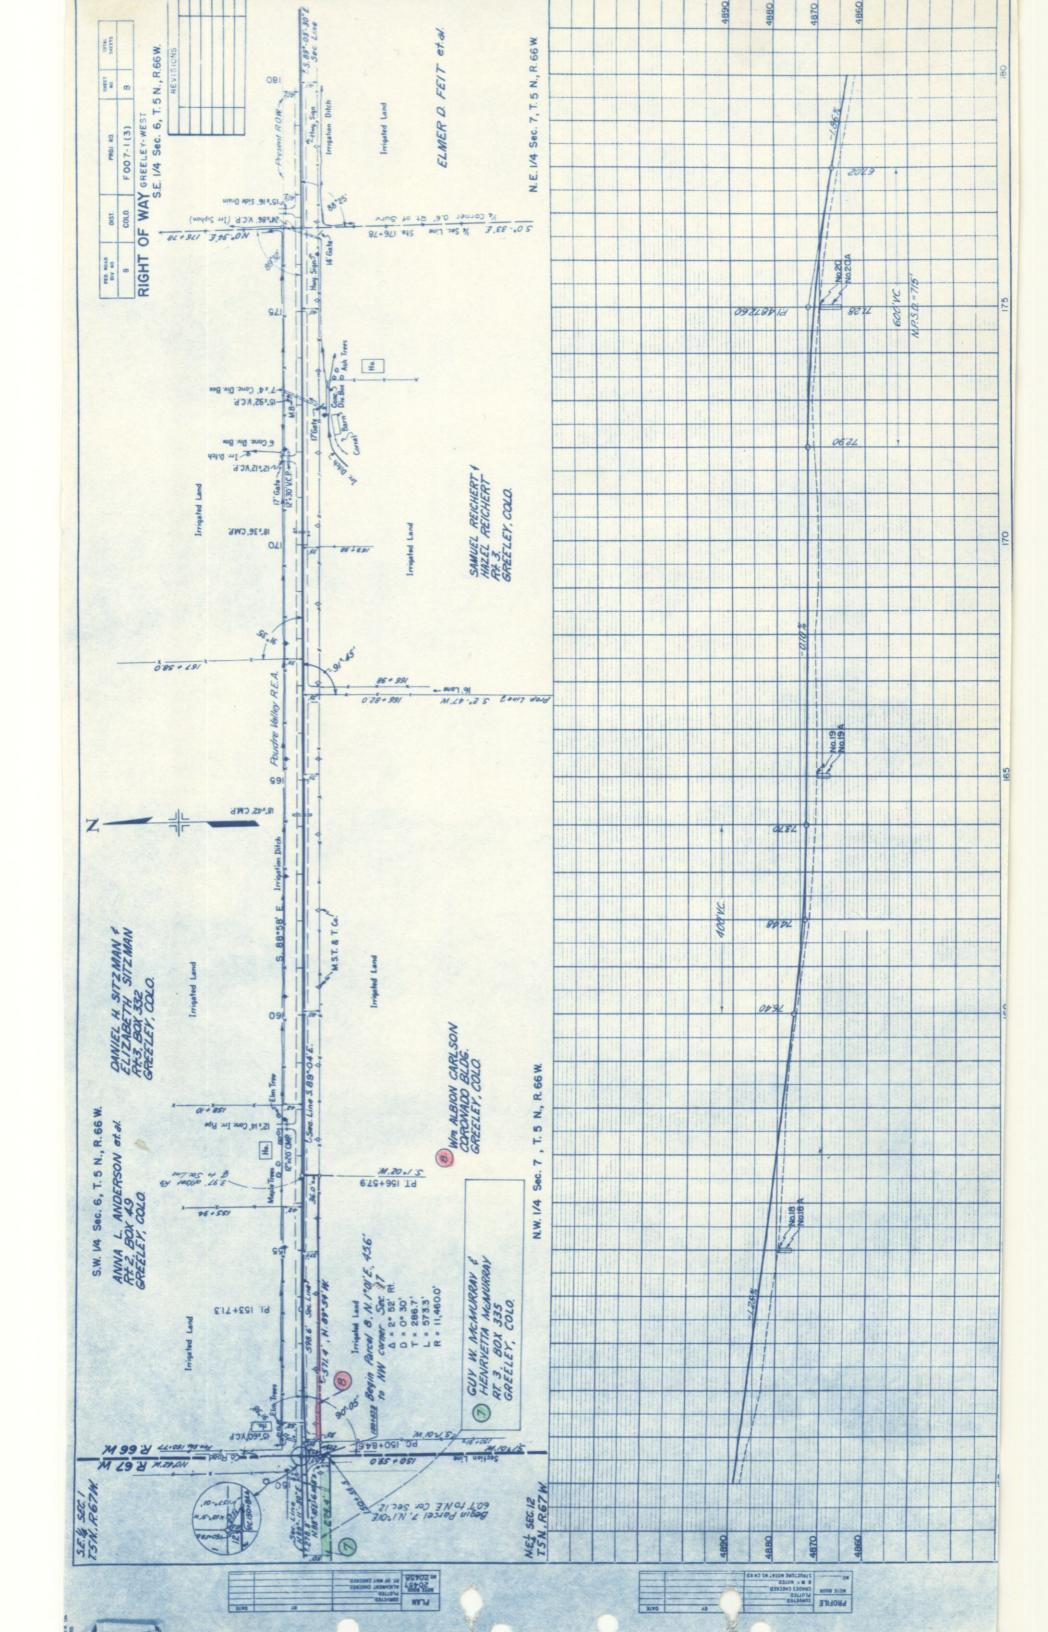


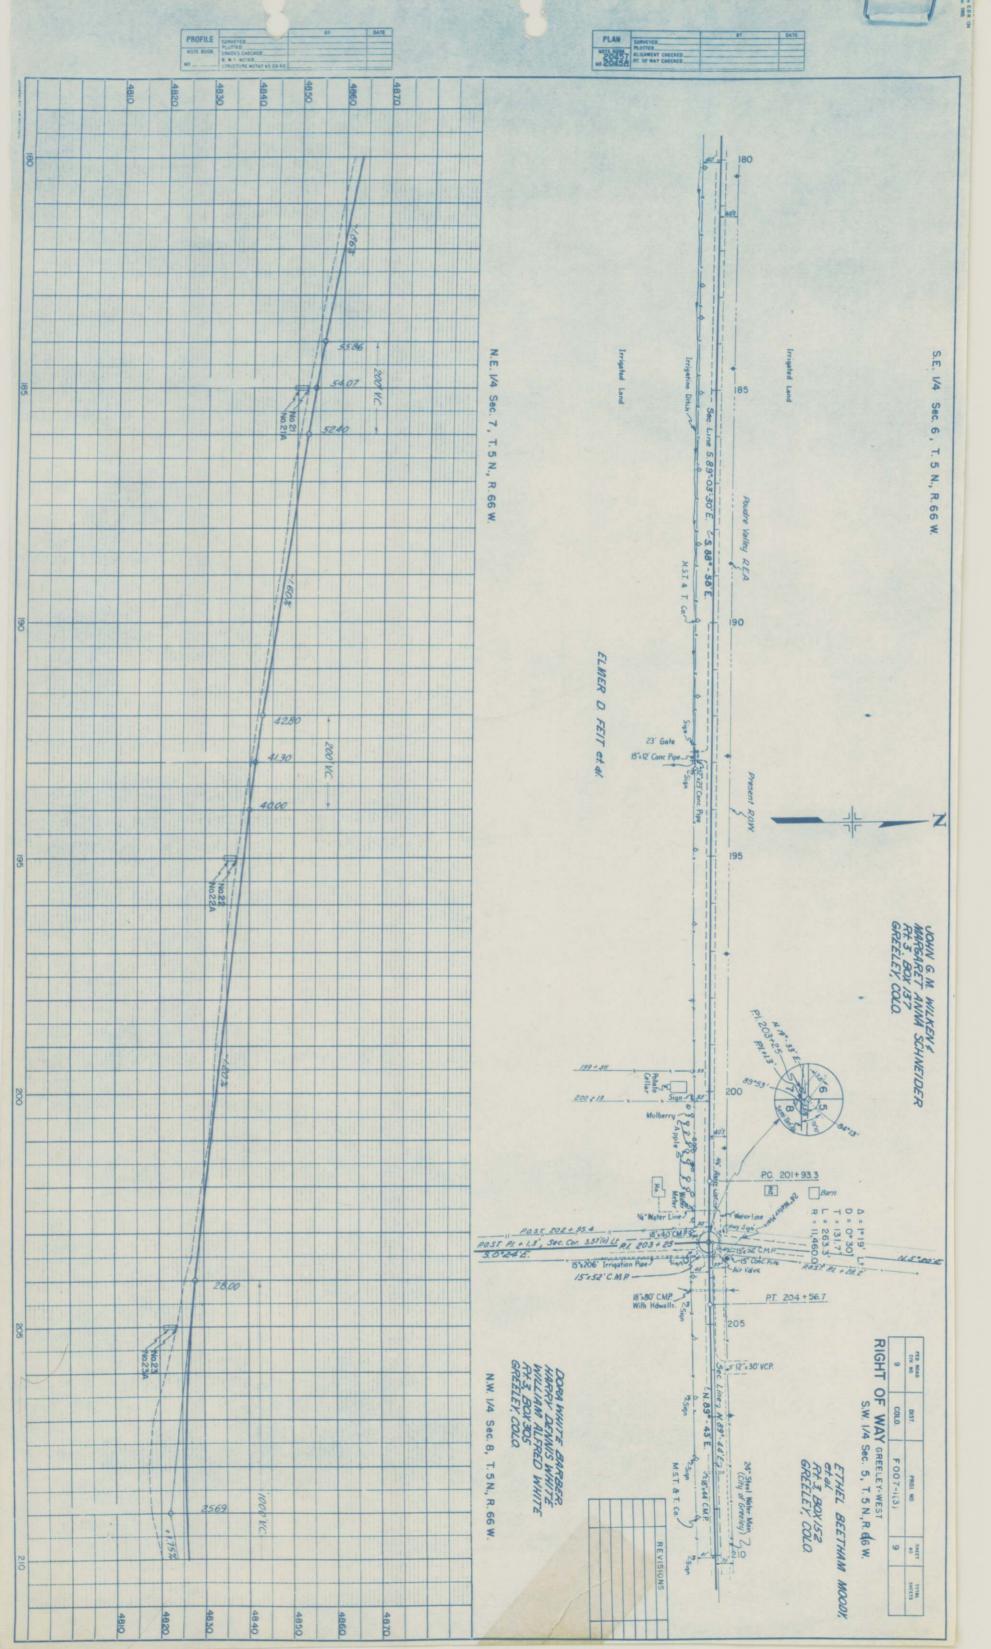


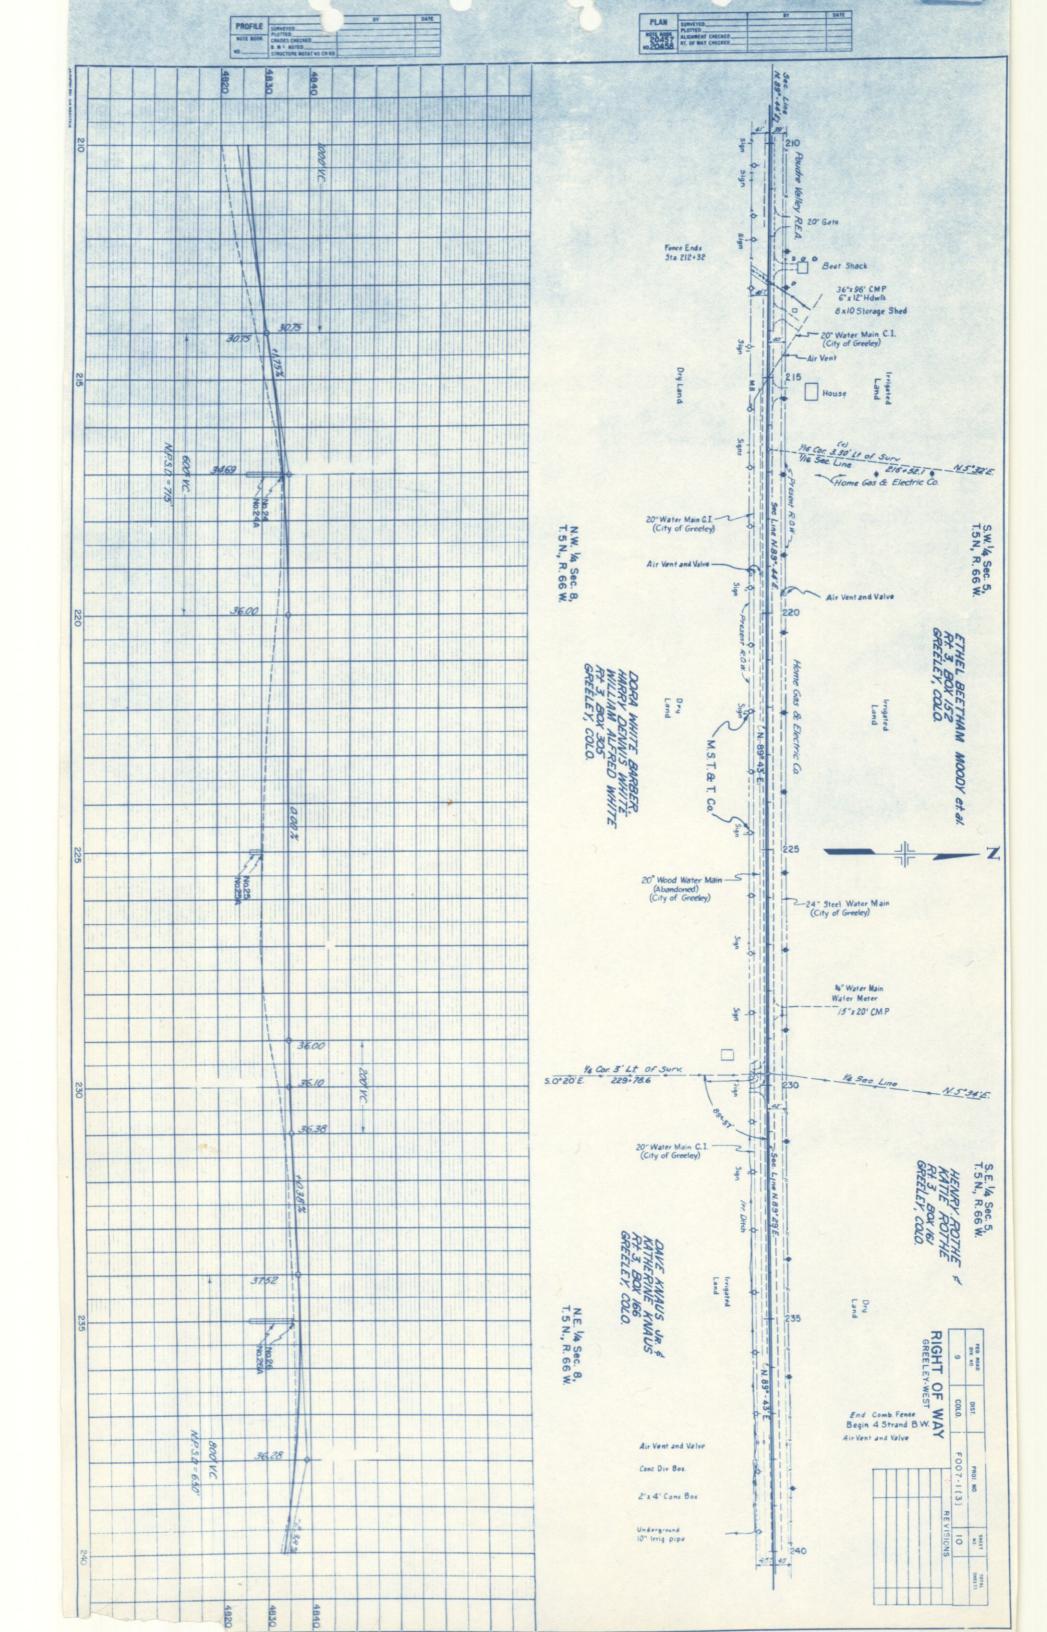


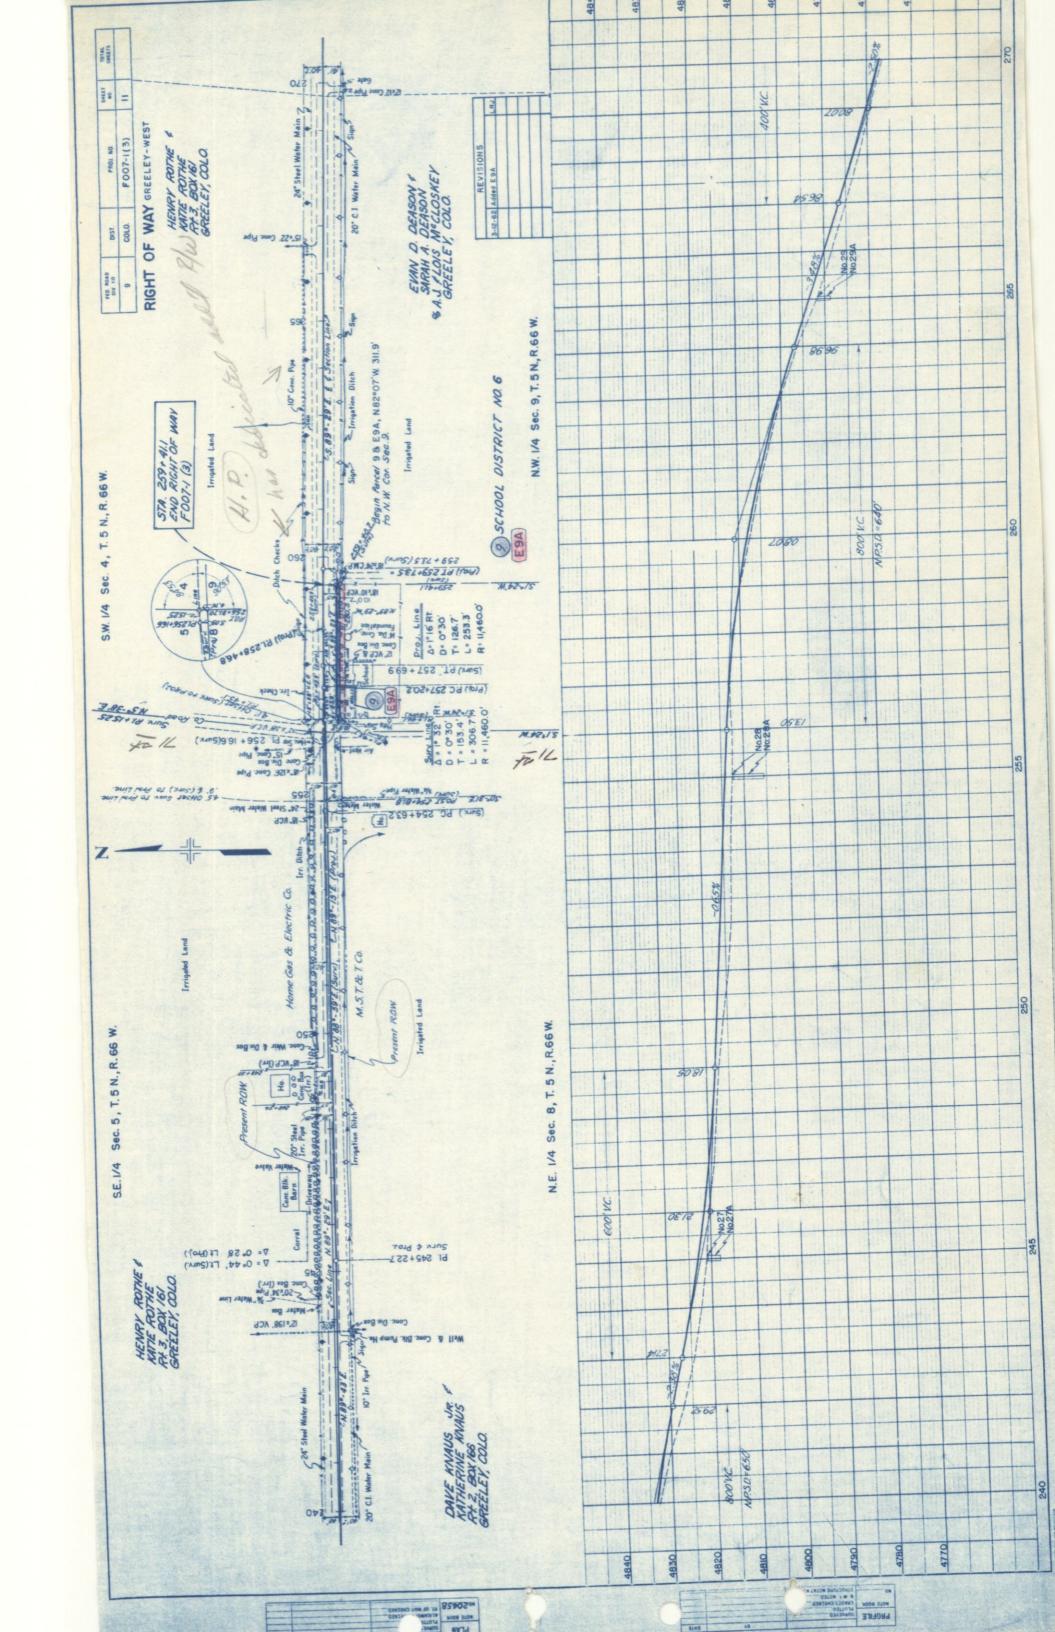

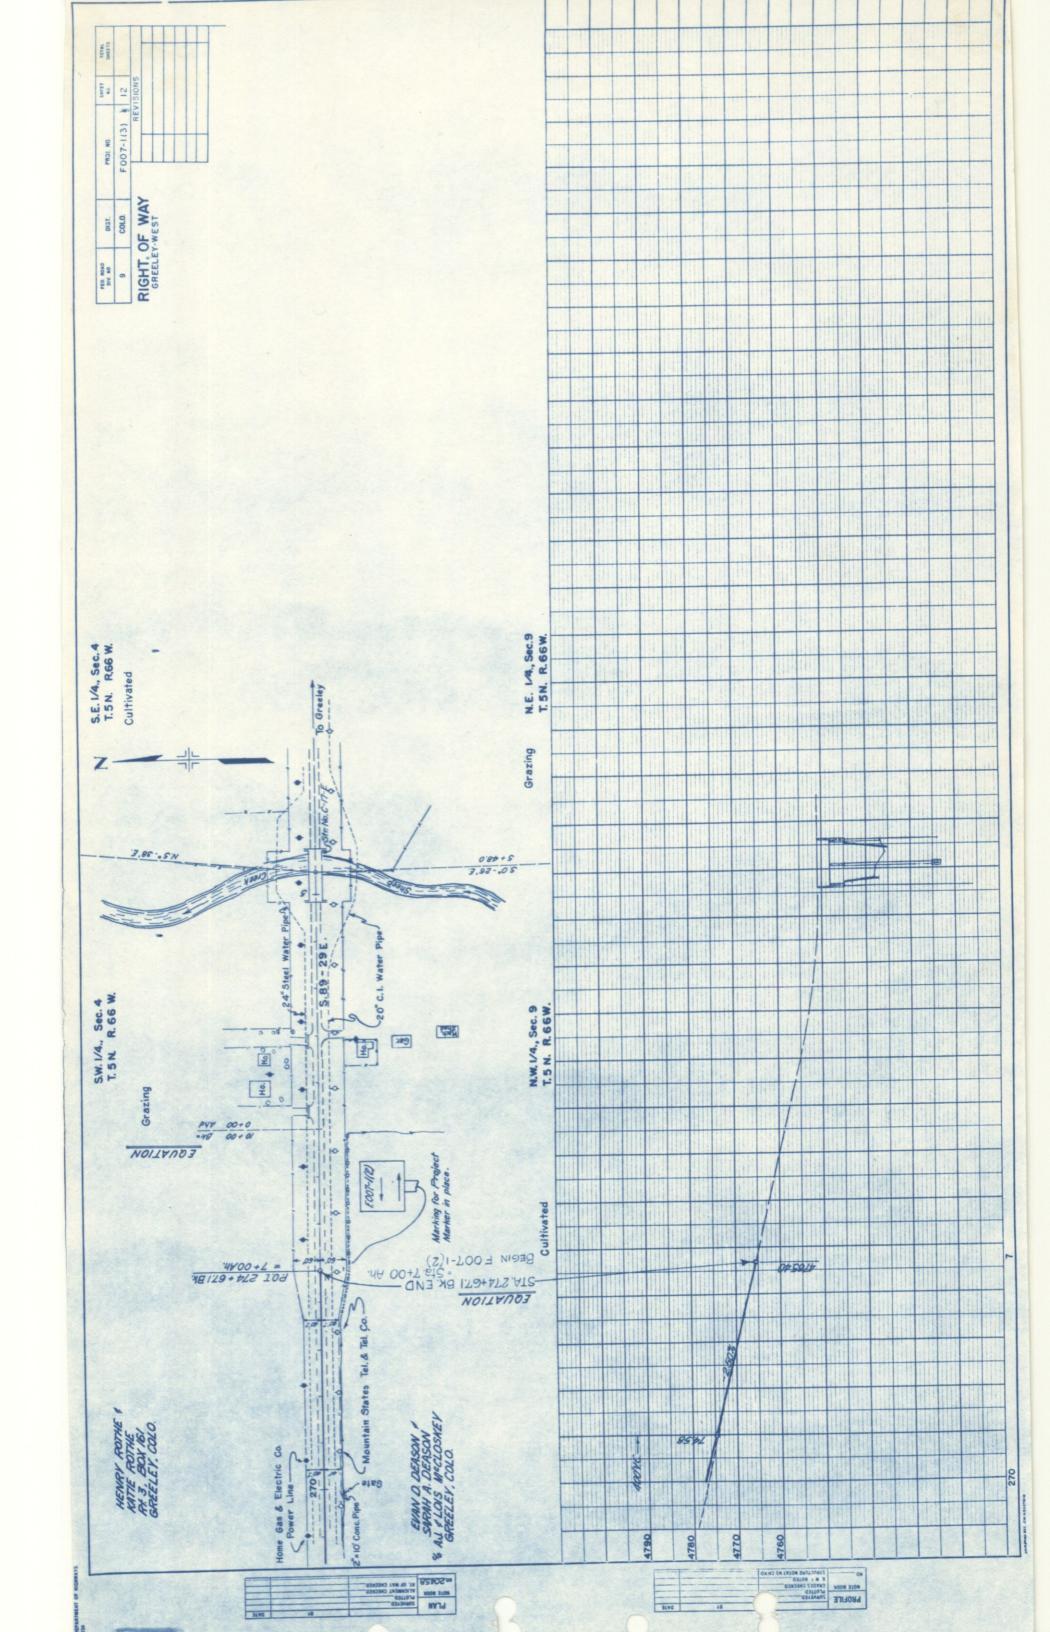

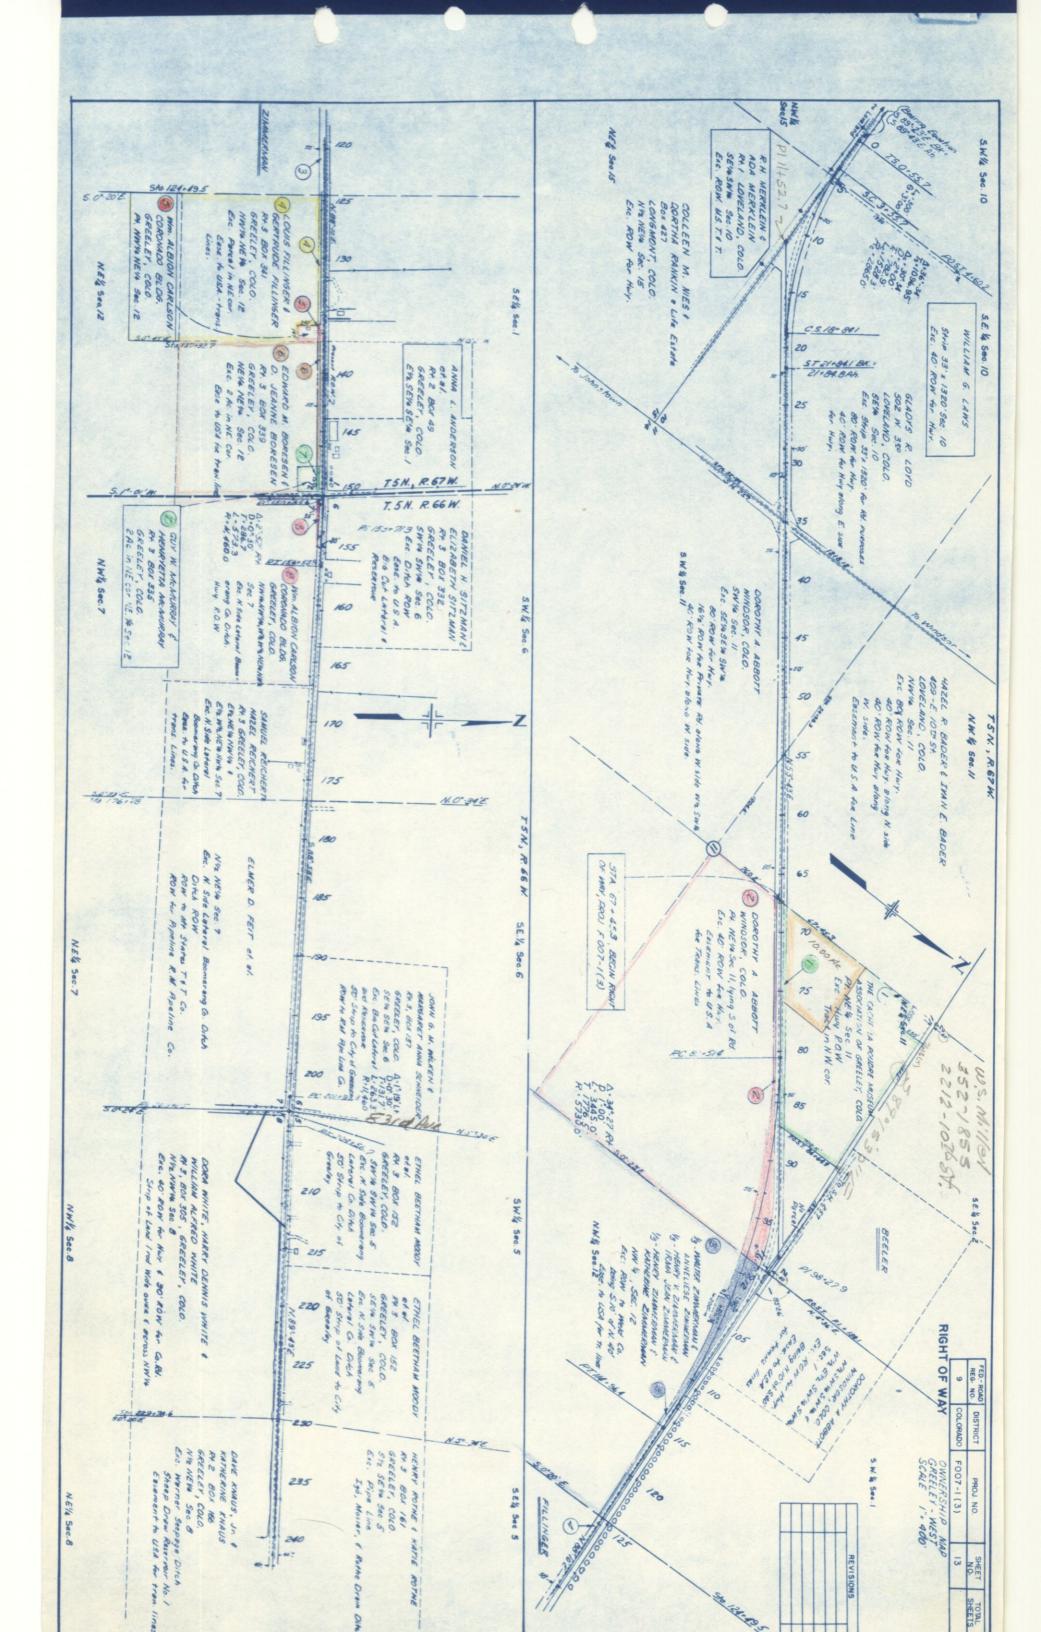

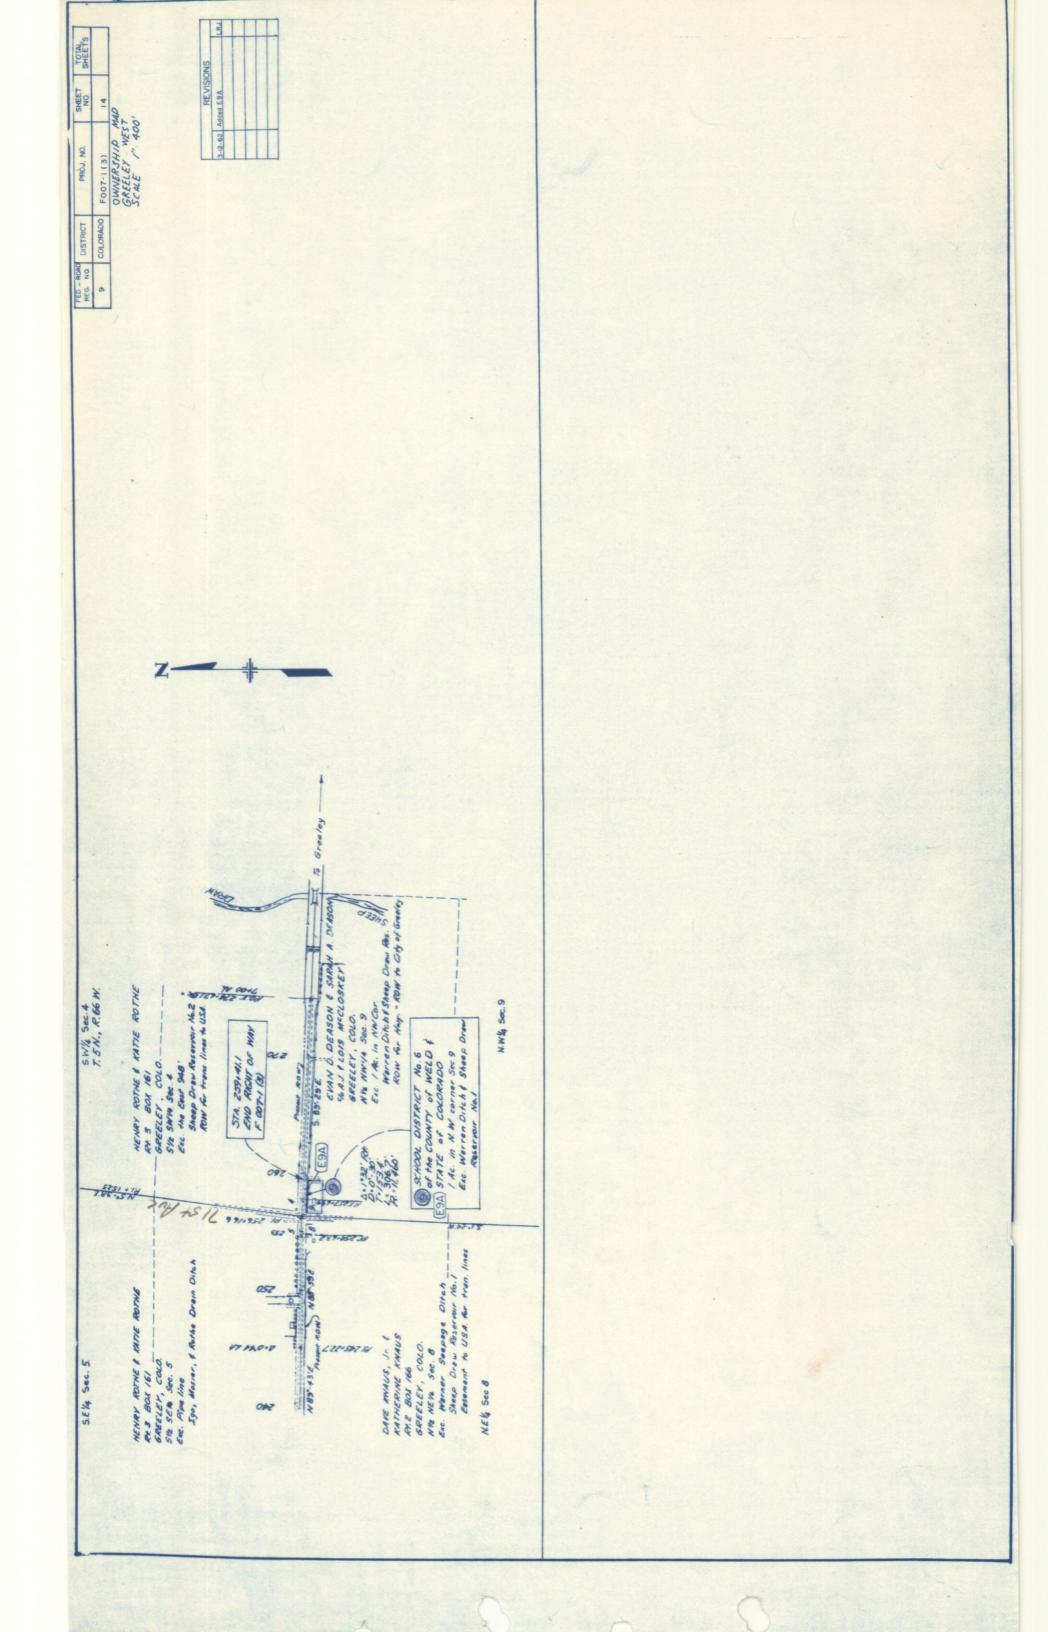

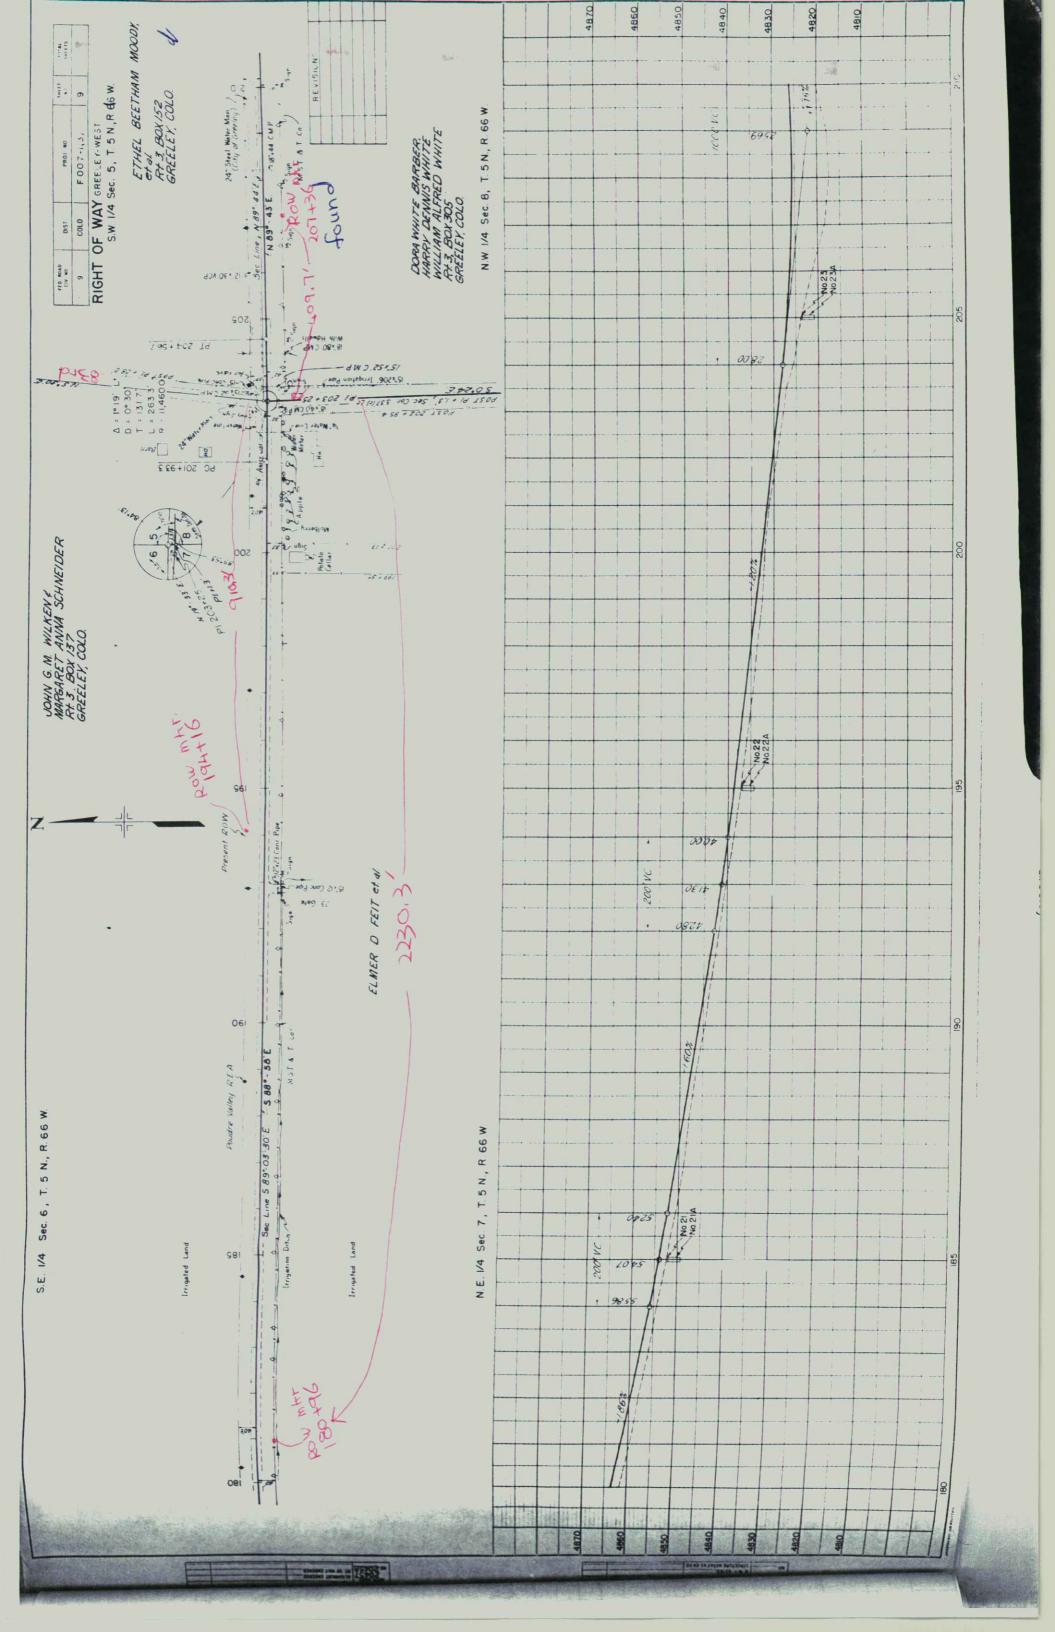

Proj. F.007-1(3) - Const.

FENCING REQUIREMENTS

STATION	SIDE	FENCE LIN. FT.	BUILD FENCE BARB WIRE LIN. FT.	CHAIN LINK	-	GATE
33+75 24+50 to 35+85 37+30 to 47+80 38+00	Rt. Rt. Rt. Rt.	1,180	1,130	130 mg	,	13
150+90 to 155+00 151+00 256+60 to 259+40	Rt. Rt.	420 300	410	280	1.	
Totals		2,980	2,590	280	3	

Sta. 75+ to 83+ Lt. Remove and Reset 32 Fence Posts


TIMBER GUARD POSTS

STATION	SIDE	SPACING	NO.
100+00 to 103+50 148+24 150+00	Lt. Rt. 8 Lt.	50' Culvert	8 2 2
151+00 170+26 203+53 212+96 256+00	" " " " Rt	11 11 11	2 2 2 2 1
256+00 Total	Rf	-	21

R.O.W. MARKERS

STATION	SIDE	NO.
in The		
73+65	Rt.	/
P.C. <u>80+51.4</u> 91+97 102+50 104+50 P.T. 1/4+964 128+16	Rt.&Lt. Rt. Rt. Rt. Rt.≪ Rt.	212221
4 +36 54+56 67+76 80+96 94+ 6 207+36	Lt. Rt. Lt. Rt. Lt. Rt.	11111
220+50 233+70 246+90 260+10 273+30	Lt. Rt. Lt. Rt Lt	1111
Total		22

LOCATION: N.E. I/41 OWNER: Edward & I USE: Borrow Materi AVAILABLE: 70,00 HAUL ROUTE: Appr ESTIMATED FOR

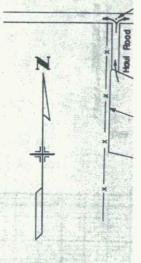

LOG O

ALC: CANADA		100
TEST NO.	DEI	тн
	FROM	TO
I IA	0.0' 8.0'+	8.0
2	0.0'	10.0
Note: Ann	rox 02'	Strie

