

COLORADO DEPARTMENT OF HIGHWAYS

PLAN AND PROFILE OF PROPOSED FEDERAL AID PROJECT NO. 1-25-3 (14) 215 STATE HIGHWAY NO. 185 ADAMS COUNTY

FEDERAL ROAD REGION NO.	DIVISION	PROJ. NO.	SHEET NO.	TOTAL SHEETS
9	COLORADO	1-25-3(14)215	I	II

RIGHT OF WAY
Valley Highway 64th to 55th Aves

REVISIONS	
No.	Rev Index
1-24-62	

- INDEX OF SHEETS
- SHEET NO. I Title Sheet
- 2-3 Tabulation of Properties
- 4-6 Plan & Profile Sheets Showing Right of Way Required
- 7-8 Preliminary Ownership Maps
- 9 Detail of 58th Ave. Interchange
- 10 Profile of Ramps
- 11 Plan of American Cross-Arm Inc.

- ### CONVENTIONAL SIGNS
- CENTER LINE IN PLAN SHEET TITLE SHEET
 - RIGHT OF WAY LINE
 - COUNTY LINE
 - TOWNSHIP OR RANGE LINE
 - LAND LINES SECTION LINE 1/4 SECTION LINE
 - RAILROAD TITLE SHEET PLAN SHEET
 - BARBED WIRE FENCE
 - COMBINATION WIRE FENCE
 - SNOW FENCE
 - TELEPHONE & TELEGRAPH LINES
 - POWER LINE
 - DETOUR
 - PRESENT ROAD (Plan Sheets)
 - PROPERTY OWNERSHIP LINE
 - R.O.W. PRIOR TO 1960
 - ACCESS DENIED BY DEED
 - C OF A. LINE (Control of Access)
 - FRONTAGE ROAD (Present Const)
 - CITY LIMITS


RIGHT OF WAY

SCALES OF ORIGINAL DRAWINGS

ON PLAN 1 IN = 100 FT
ON PROFILE 1 IN = 100 FT HORIZONTAL
1 IN = 10 FT VERTICAL

GRADE LINE ON PROFILE IS SHOWN AS GRADE OF FINISHED ROAD

R.O.W. NET LENGTH OF PROJECT = 6,378.2 sq. ft. = 1.208 miles

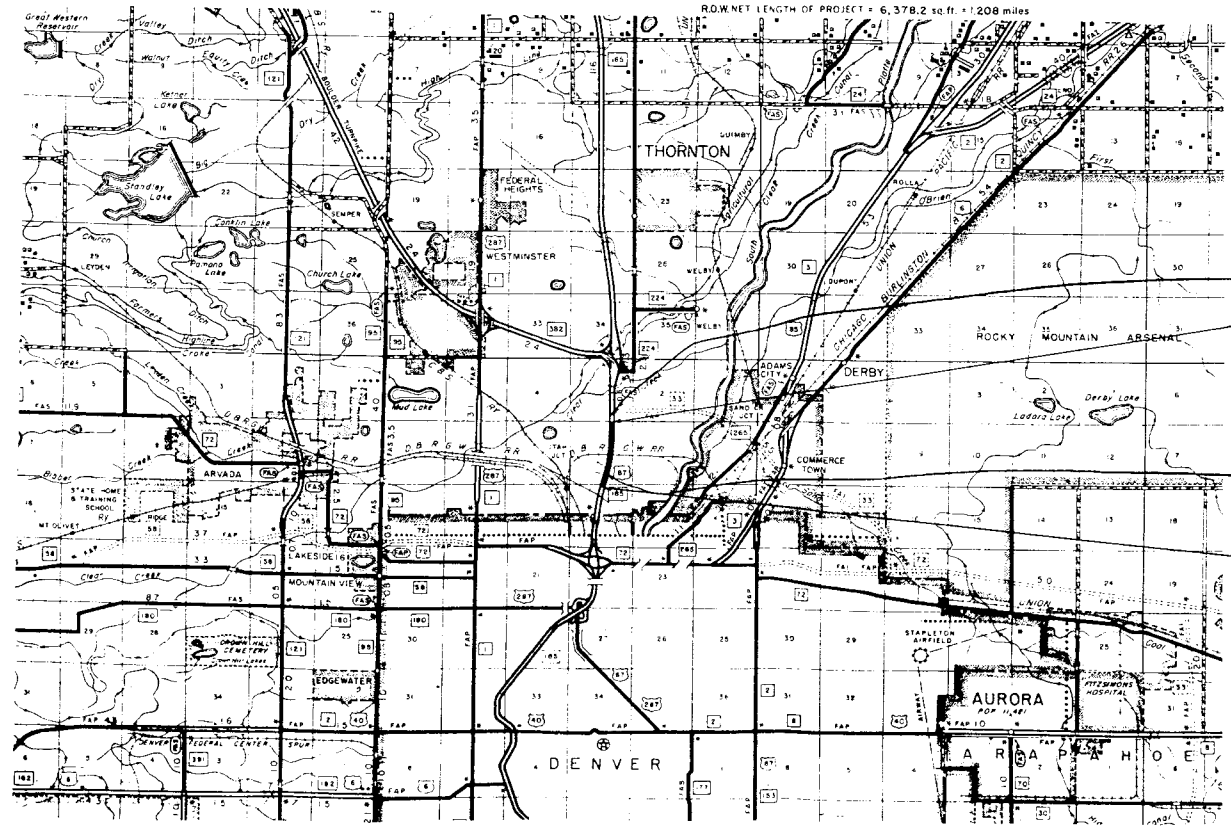


BEGIN CONST.
1-25-3(14)215
STA. 392+50

BEGIN R.O.W.
1-25-3(14)215
STA. 395+21.8

END CONST.
1-25-3(14)215
STA. 4 +00

END R.O.W.
1-25-3(14)215
STA. 459+00

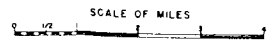

R. O. W. TABULATION OF PROPERTIES IN

ADAMS

COUNTY S. H. No. 185 PROJ. 1-25-3(14)215

FEDERAL ROAD DISTRICT	PROJECT	PARCEL NO.	SHEET NO.
3	COLORADO	1-25-3(14)215	2

RIGHT OF WAY

4-1-50	7-2-50
10-1-50	10-2-50
11-1-50	11-2-50


PARCEL NO.	OWNER	ADDRESS	LOCATION	AREA IN	SQ. FT.	SQ. FT. ±	DATE	LAND	IMPROV'MTS	DAMAGE	MISC.	TOTAL
				PARCEL	TO BE ACQUIRED	REMAINDER						
E-1	The Denver & Rio Grande Western R.R.	1531 Stout St.	T3SR68W NW 1/4 SE 1/4 Sec. 10	20,521.0	20,521.0							Permanent Easement
1	Luisa Prete Mallo a/k/a Malara	6400 Valley Highway	SW 1/4 NE 1/4 Sec. 10	32,225.0	30,225.0	115,340.0	4-20-60	2,400.00	2,400.00	1,000.00		1,000.00
2	Mikeal J. & Amelia B. Paulino	6300 N. Broadway	NW 1/4 NE 1/4 Sec. 10	4152.0	3724.0	861,118.0	7-20-60		5,600.00	150.00		5,850.00
3	Continental Baking Co.	600 W. 12th Ave.	SW 1/4 NE 1/4 Sec. 10	12,840.0	12,840.0	625,423.0	5-20-60	2,000.00				2,000.00
4	Lumber Dealers Inc.	P.O. Box 686 Denver, Colo.	SW 1/4 NE 1/4 Sec. 10	7186.0	7186.0	640,572.0	5-20-60					200.00
5	William G. Zimmerman	201 E 58th Ave.	Blk. 27 Mapleton Addition	27,605.0	27,605.0	233,235.0	6-2-60	1,500.00	1,500.00	1,500.00		4,500.00
5A	Deleted											
6 Rev.	Clyde & Nellie Spero	5800 N. Broadway	Blks. 25 & 26 Mapleton Addition	18,197.0	18,197.0	278,703.0	4-6-60	30,750.00	5,500.00	50.00		31,250.00
7 Rev. 2	J. A. Tobin Construction Co.	17 W 56th Ave.	Blks. 23 & 24 Mapleton Addition	114,506.0	114,506.0	201,596.0						
8 Rev.	Sanford D. Lucy	3747 Osage St.	Blks. 17 & 18 Mapleton Addition	31,237.7	31,237.7	125,569.3	6-5-62	1,000.00				1,000.00
9	Clara Villano	5991 N. Logan St.	Blks. 27, 28 & 29 Mapleton Addition	126,368.0	126,368.0	124,772.0	4-6-60	34,150.00	8,900.00			43,050.00
10	Roxie & Mary Pearl Villano	5901 N. Logan St.	Blk. 29 Mapleton Addition	2030.0	2030.0	7803.0						
11	Oscar H. Henry	401 E. 58th Ave.	Blk. 41 Mapleton Addition	5149.0	5,490.0	183,851.0	3-15-60	1,200.00	50.00			1,450.00
12	Antonio & Caroline Talarico	490 E. 58th Ave.	Blk. 40 Mapleton Addition	4370.0	4370.0							
12A	Antonio & Caroline Talarico	490 E. 58th Ave.	Blk. 40 Mapleton Addition	393.0	393.0	220,815.0						
13	Laurie E. & Mildred Mae Fling	5780 Logan St.	Blk. 40 Mapleton Addition	464.0	464.0	5786.0	5-8-60	1,500.00				1,500.00
14	Pool Investment Co.	2110 Market St.	Blk. 22 Mapleton Addition	97,036.0	97,036.0	55,747.0	3-2-60	2,500.00		1,500.00		4,000.00
15	Henry A. & Augusta Blaug	5600 Grant St.	Blk. 19 Mapleton Addition	4059.0	4059.0	392,841.0	3-7-60	1,100.00				1,100.00
16	James A. Harrison	5600 N. Lincoln St.	Blk. 18 Mapleton Addition	33,470.0	33,470.0	56,831.0	5-2-60	2,000.00	1,000.00	1,000.00		4,000.00
17	Anna & Fred H. Potts	5795 N. Logan St.	Blk. 21 Mapleton Addition	24,807.0	24,807.0	164,193.0	1-15-60	2,000.00	1,200.00	1,190.00		4,390.00
18 Rev.	Anthony & Martha M. Ciacchetti	5550 N. Broadway	NE 1/4 Sec. 15	11,340.0	11,340.0	10,004.0	12-25-60	5,750.00	9,750.00	1,000.00		16,500.00
18A	Anthony & Martha M. Ciacchetti	5550 N. Broadway	NE 1/4 Sec. 15	4061.0	4061.0		1-25-60					
19	Frankie Eugene & Frances Josephine Dixon	131 E. 55th Ave.	NE 1/4 Sec. 15	3125.0	3125.0	9375.0						
20	Evelyn Heard		NE 1/4 Sec. 15	312.0	312.0	0						

M A P L E T O N A D D

FED. ROAD DIST. NO.	DIVISION	PROJ. NO.	SHEET NO.	TOTAL SHEETS
9	COLD.	1-25-3(14)215	4	11

RIGHT OF WAY
VALLEY HIGHWAY 64th to 55th


REVISIONS	
5-2-60	Access Line Added
9-8-65	Enc. Access Line

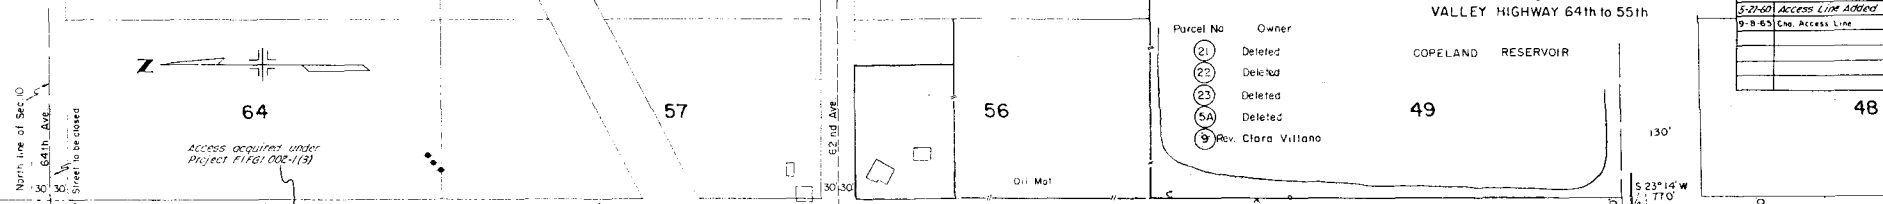

- Parcel No. Owner
- (21) Deleted
 - (22) Deleted
 - (23) Deleted
 - (5A) Deleted
 - (9) Rev. Clara Villano

- Parcel No. Owner
- (1) Luisa Prete Malara
 - (2) Michael J. & Amelia B. Paulino
 - (3) Continental Baking Co.
 - (4) Lumber Dealers Inc.
 - (E) The D.B.R.G.W. Railroad

BEGIN RIGHT OF WAY
STA. 395+21.8
PROJ. 1-25-3(14)215

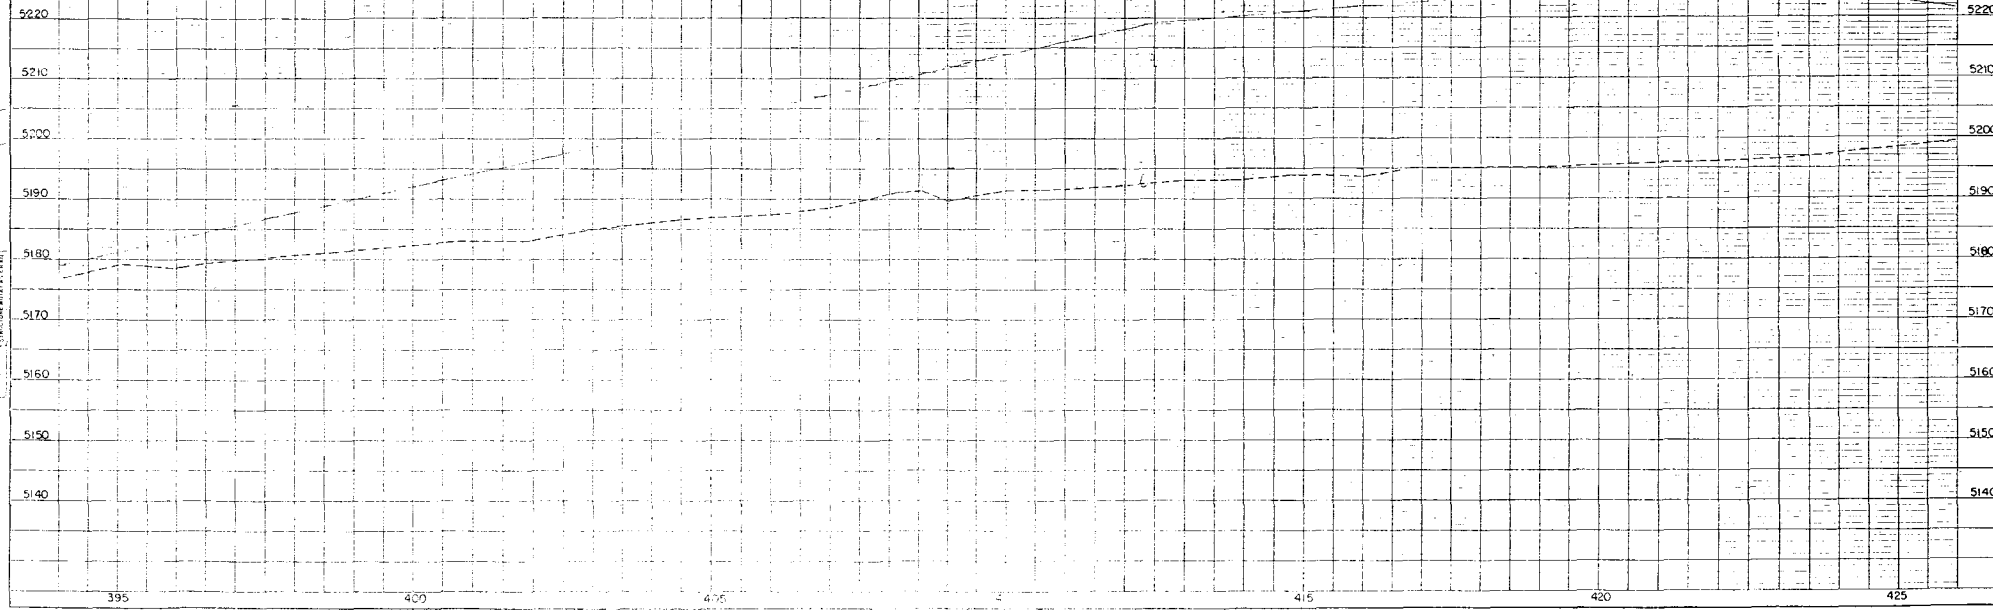


PLAN
DRAWN BY: [Name]
CHECKED BY: [Name]
DATE: [Date]

PROFILE
DRAWN BY: [Name]
CHECKED BY: [Name]
DATE: [Date]

FEDERAL ROAD DIVISION NO.	DISTRICT	PROJ. NO.	SHEET NO.	TOTAL SHEETS
9	COLORADO	1-25-3(4)215	5	11

RIGHT OF WAY		REVISIONS		
VALLEY HIGHWAY 64th to 55th		4-6-60	7 Rev. 2, 8 Rev.	I.W.H.
		9-12-60	18 Rev. 1	M.C.E.
		4/14/61	6 Rev.	C.E.B.
		9-8-78	Add ROW Line	J.D.J.

M A P L E T O N A D D I T I O N

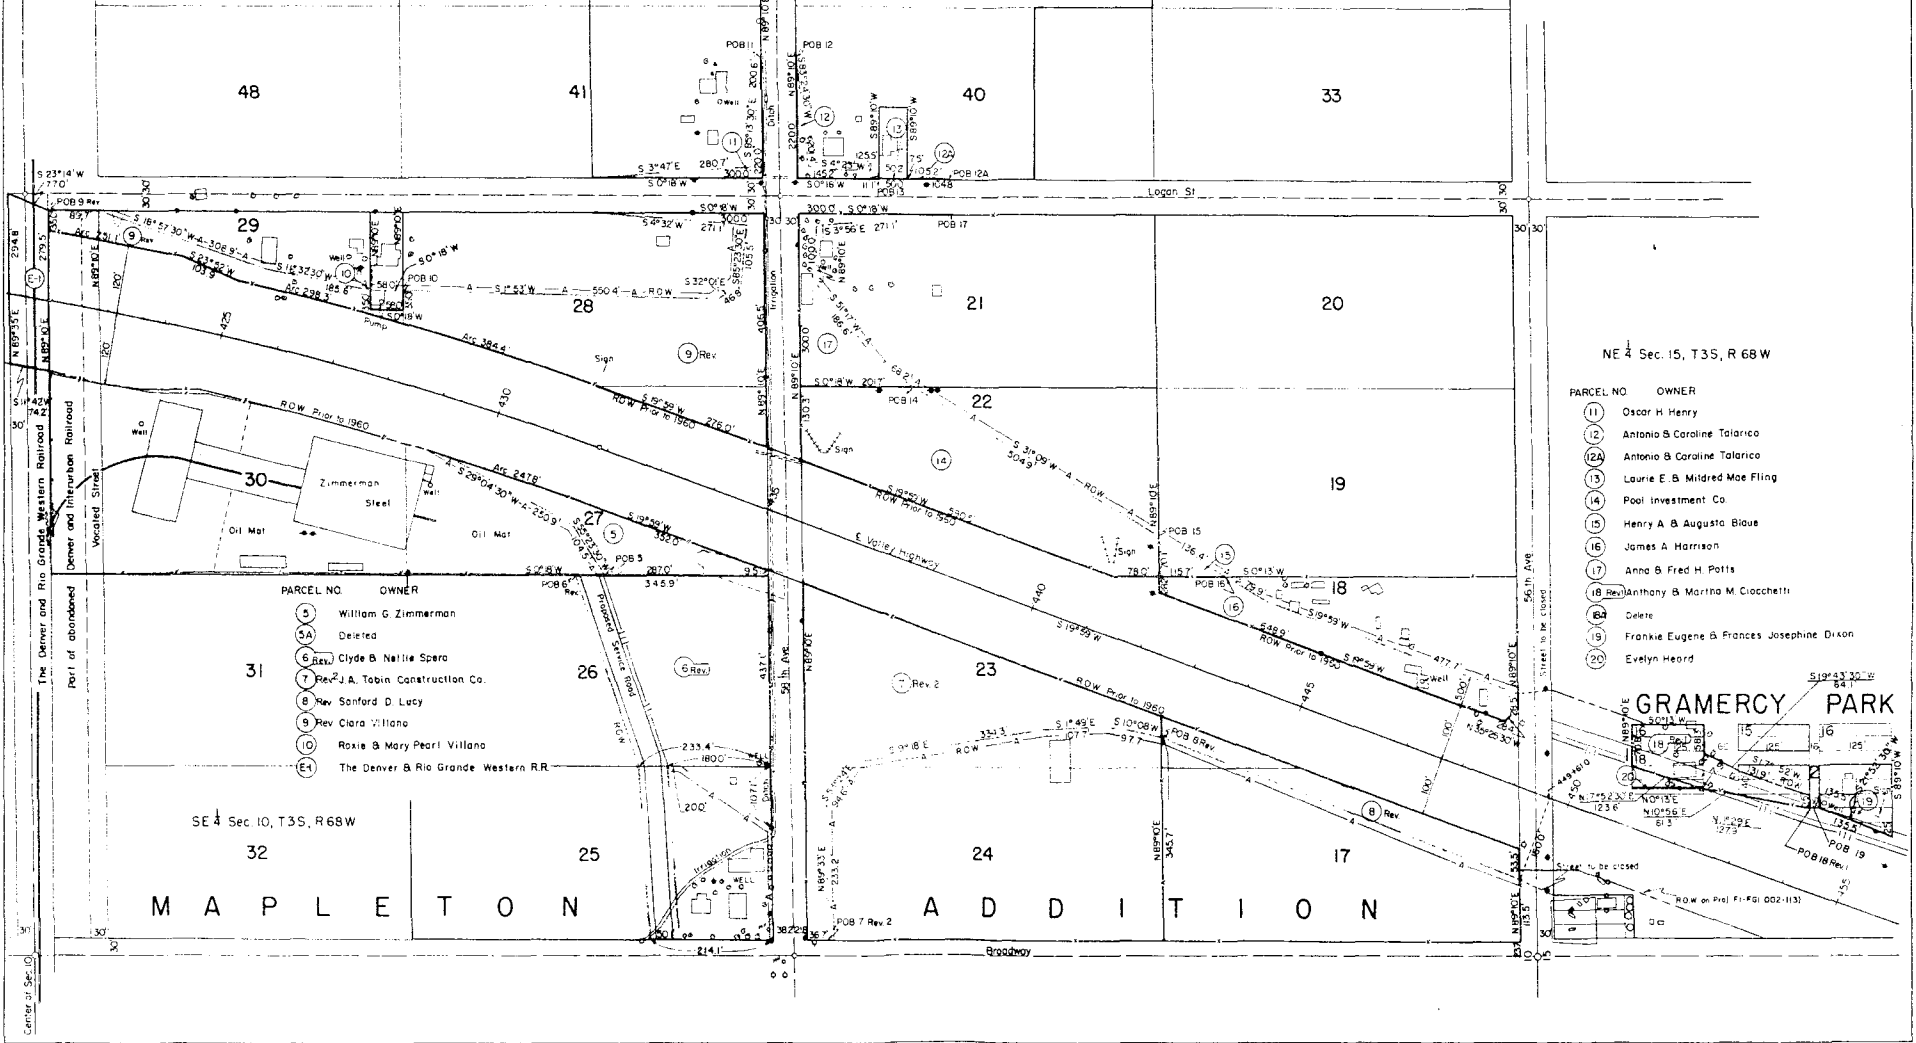

PARCEL NO.	OWNER
5	William G. Zimmerman
5A	Deleted
6 Rev.	Clyde B. Nellie Spera
7 Rev.	J. A. Tabin Construction Co.
8 Rev.	Sanford D. Lucy
9 Rev.	Clara Vilano
10	Roxie & Mary Pearl Vilano
E4	The Denver & Rio Grande Western R.R.

PARCEL NO.	OWNER
11	Oscar H. Henry
12	Antonio & Caroline Talarico
12A	Antonio & Caroline Talarico
13	Laurie E. B. Mildred Mae Flieg
14	Pool Investment Co.
15	Henry A. & Augusta Blaus
16	James A. Harrison
17	Anna & Fred H. Potts
18 Rev.	Anthony & Marina M. Cicchetti
18A	Delete
19	Frankie Eugene & Frances Josephine Dixon
20A	Evelyn Heard

GRAMERCY PARK

SE 1/4 Sec. 10, T3S, R68W

NE 1/4 Sec. 15, T3S, R 68 W

M A P L E T O N A D D I T I O N



REVISIONS		
24.62	AS NOTED	FCM

FED. ROAD DIST. NO.	STATE	PROJ. NO.	ET
3	COLO.	125-3(14)215	5

RIGHT OF WAY VALLEY HIGHWAY 64

PLAN
 SHEET NO. 13
 SHEET TITLE
 SHEET TOTAL

PROFILE
 SHEET NO. 13
 SHEET TITLE
 SHEET TOTAL

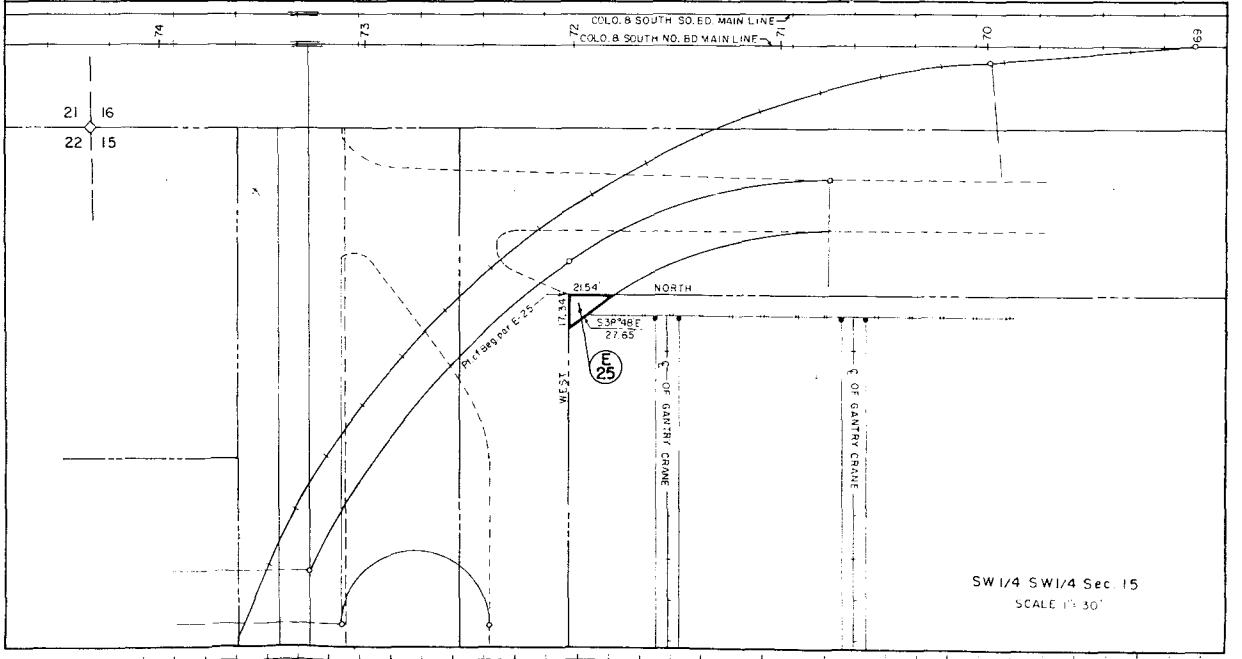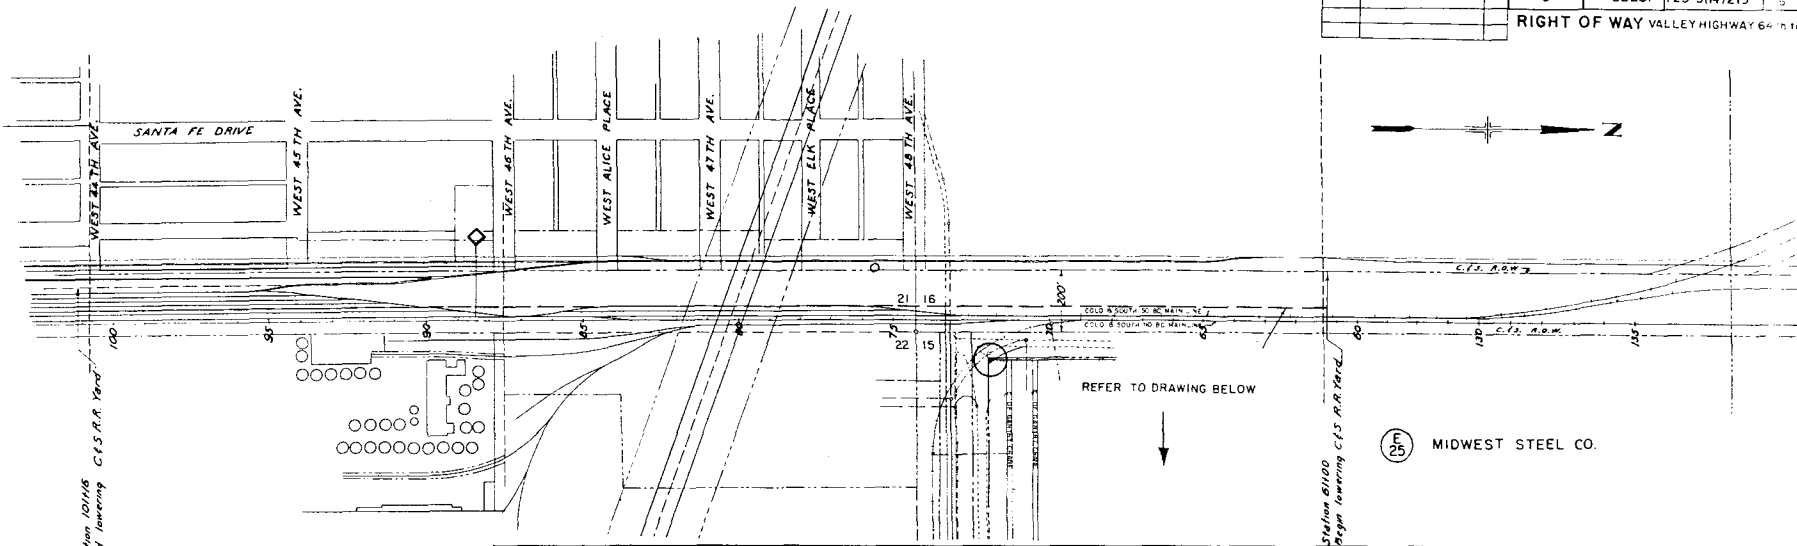


SW 1/4 SW 1/4 Sec. 15
 SCALE 1" = 30'

FEDERAL ROAD DIVISION NO.	DISTRICT	PROJ. NO.	SHEET NO.
9	COLORADO	1-25-3(14)215	7
			REVISION

RIGHT OF WAY
Valley Highway 64th to 55th

ADDITION
COPELAND RESERVOIR

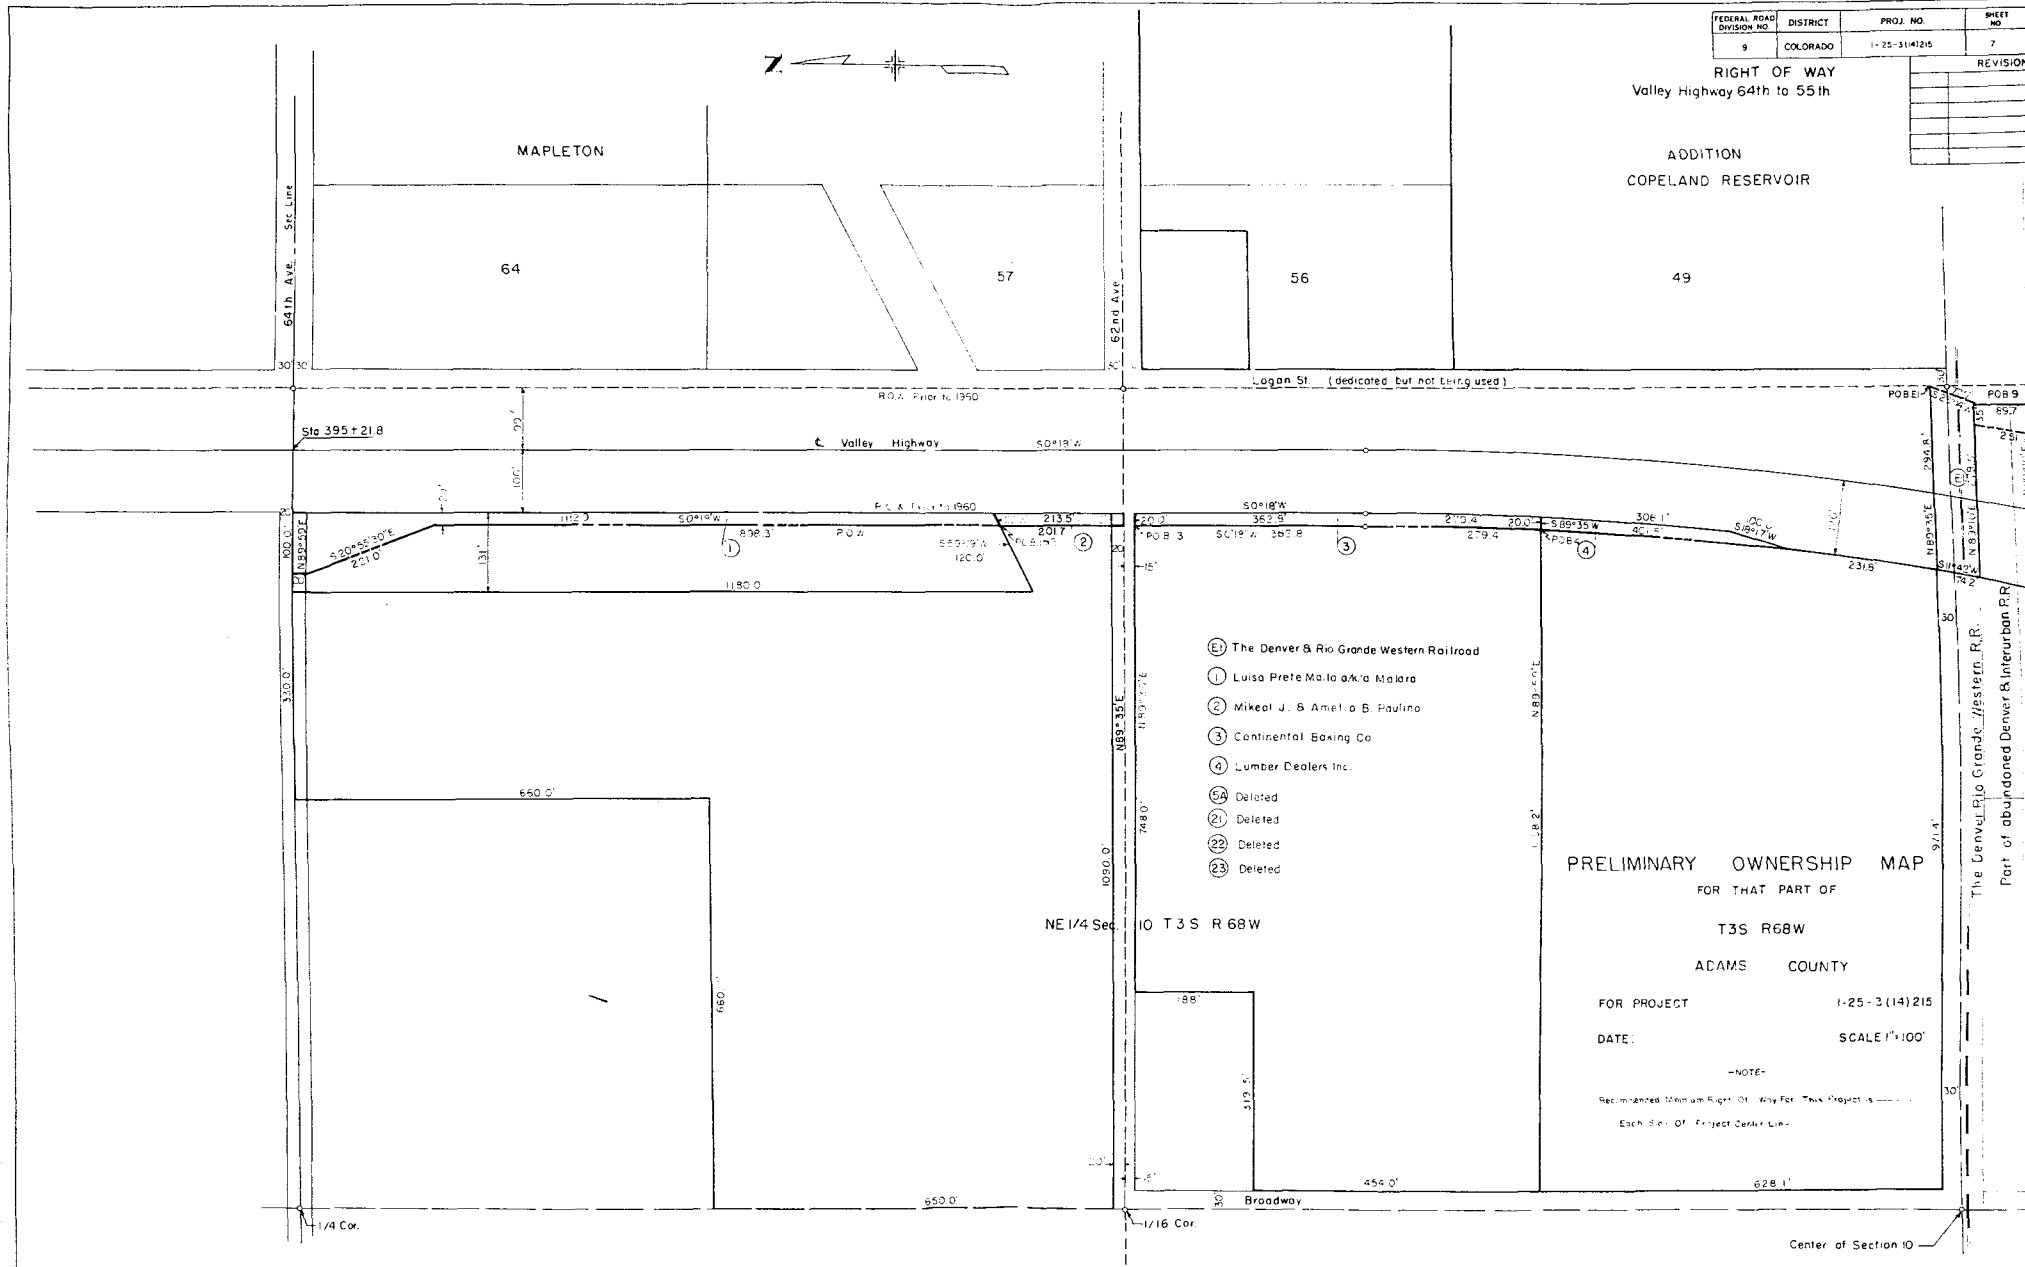

- ⑤ The Denver & Rio Grande Western Railroad
- ① Luisa Prete Malo a/k/a Malora
- ② Mikeal J. & Amelia B. Paulino
- ③ Continental Baking Co
- ④ Lumber Dealers Inc.
- ⑤ Deleted
- ⑥ Deleted
- ⑦ Deleted
- ⑧ Deleted

PRELIMINARY OWNERSHIP MAP

FOR THAT PART OF
T3S R68W
ADAMS COUNTY
FOR PROJECT 1-25-3(14)215
DATE: SCALE 1"=100'

-NOTE-
Recommended Minimum Right of Way For This Project is ---
Each Side of Project Center Line

Center of Section 10

- 5 William G Zimmerman
- 6 Deleted
- 6 Rev. Clyde & Nellie Spero
- 7 Rev. J. A. Tobin Construction Co
- 8 Rev. Sanford D. Lucy
- 9 Rev. Clara Villano
- 10 Roxie & Mary Pearl Villano
- 11 Oscar H. Henry


- 12 Antonio B. Caroline Talarico
- 12A Antonio B. Caroline Talarico
- 13 Laurie E. & Mildred Mae Fling
- 14 Pool Investment Co.
- 15 Henry A. & Augusta Blaue
- 16 James A. Harrison
- 17 Anna B. Fred H. Fotts
- 18 Rev. Anthony & Martha M. Ciocchetti
- 18A Delete
- 19 Frankie Eugene & Frances Josephine Dixon
- 20 Evelyn Heard

FEDERAL ROAD DIVISION NO.	DISTRICT	PROJ. NO.	SHEET NO.	TOTAL SHEETS
9	COLORADO	1-25-3(4)1215	9	11

REVISIONS		BY
4-6-60	7 Rev. 2, 8 Rev.	J.W.H.
9-12-60	16 Rev. 1	J.C.F.
10/21/60	Ownership 12 & 12A	J.W.H.
4/14/61	6 Rev.	J.E.B.
9-8-78	Add ROW Line	J.D.

RIGHT OF WAY
Valley Highway 64th to 55th

NE 1/4 Sec. 15 T3S R68W

 

PRELIMINARY OWNERSHIP MAP
FOR THAT PART OF


T3S R68W

ADAMS COUNTY

FOR PROJECT 1-25-3(4)1215


DATE SCALE: 1" = 100'

Recommended Minimum Right of Way for This Project is _____
Each Side of Project Center Line

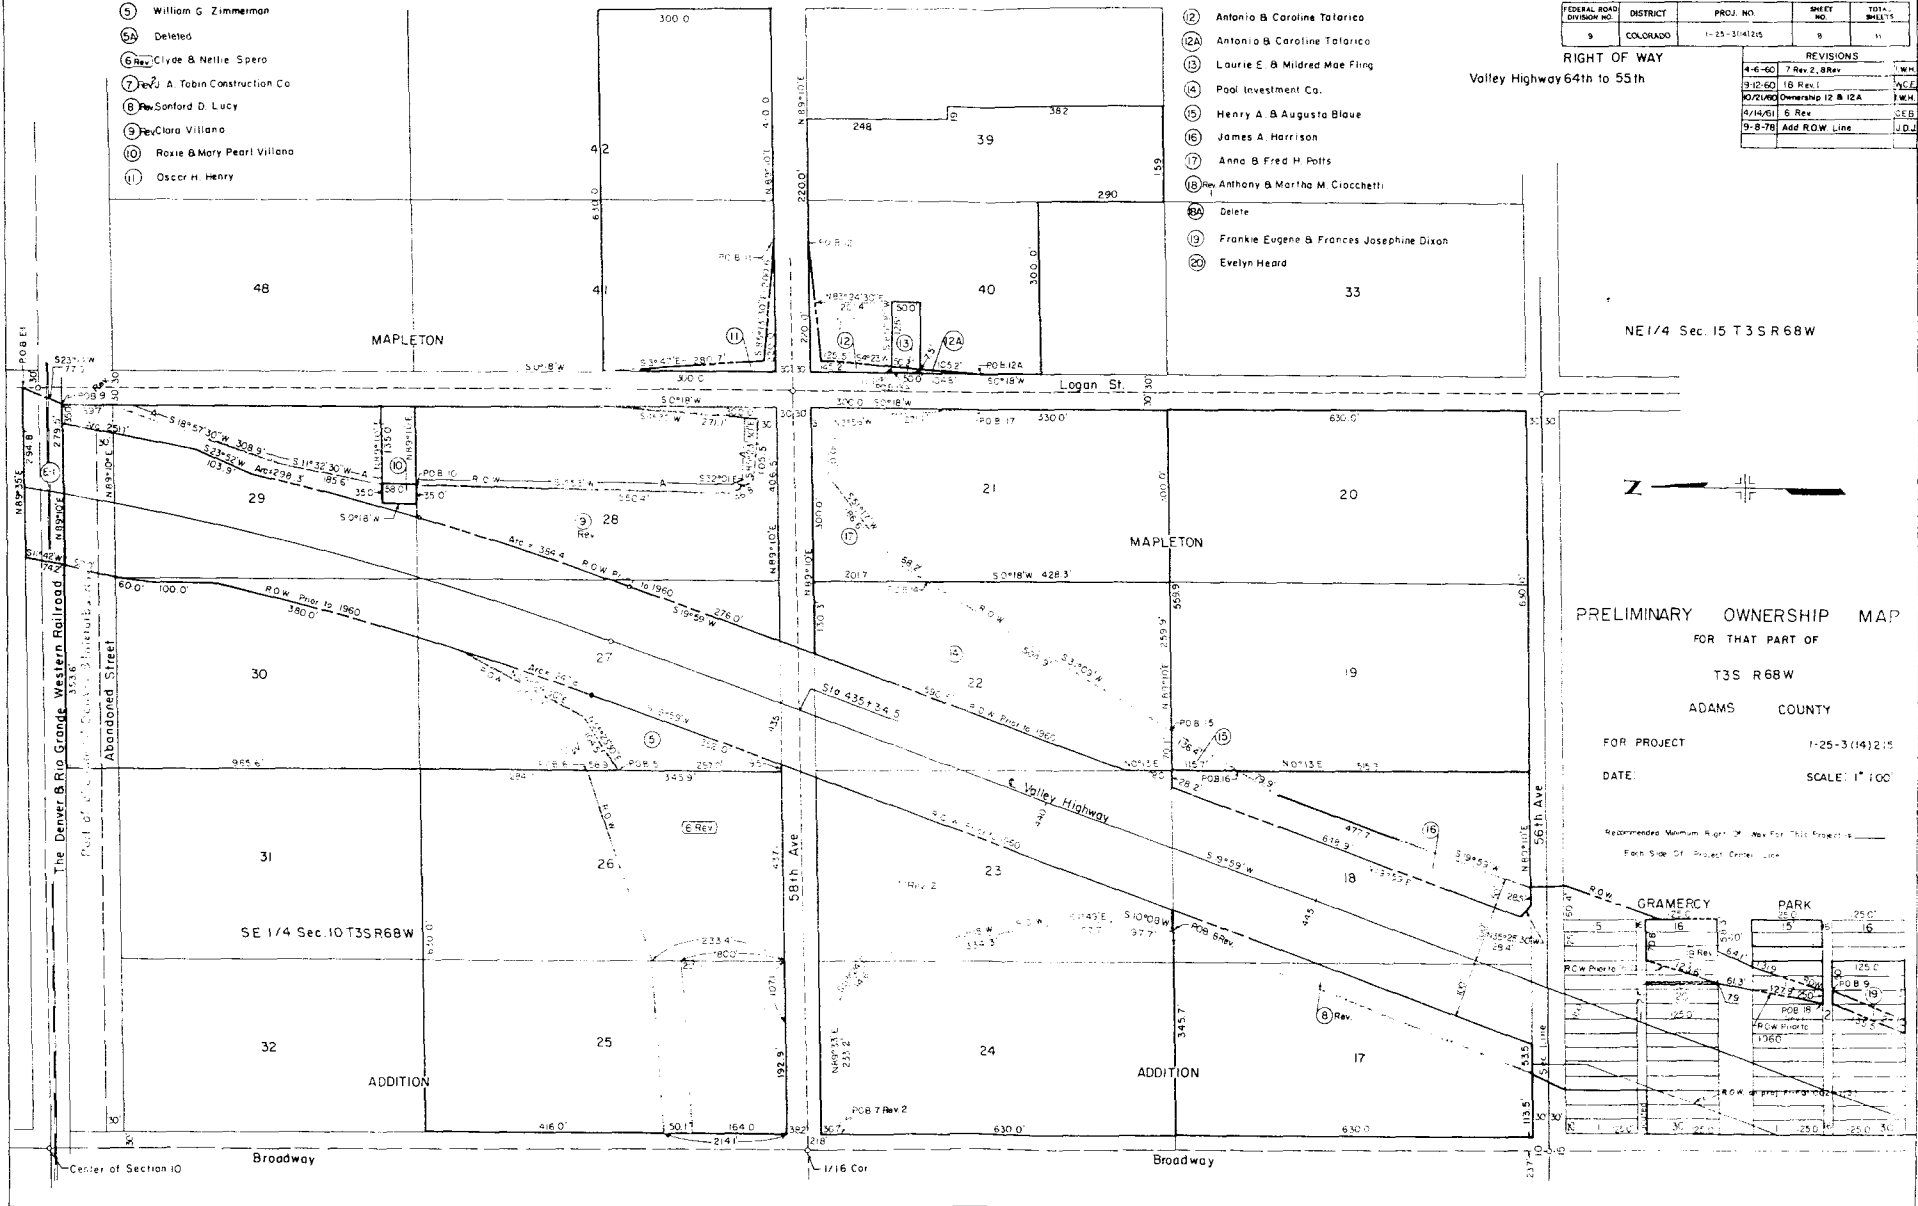

FEDERAL ROAD DIVISION NO.	DISTRICT	PROJ. NO.	SHEET NO.
9	COLORADO	1-25-3141215	9
RIGHT OF WAY VALLEY HIGHWAY 64th to 55th			REVISIONS

DETAILS OF INTERSECTION STA. 435+38

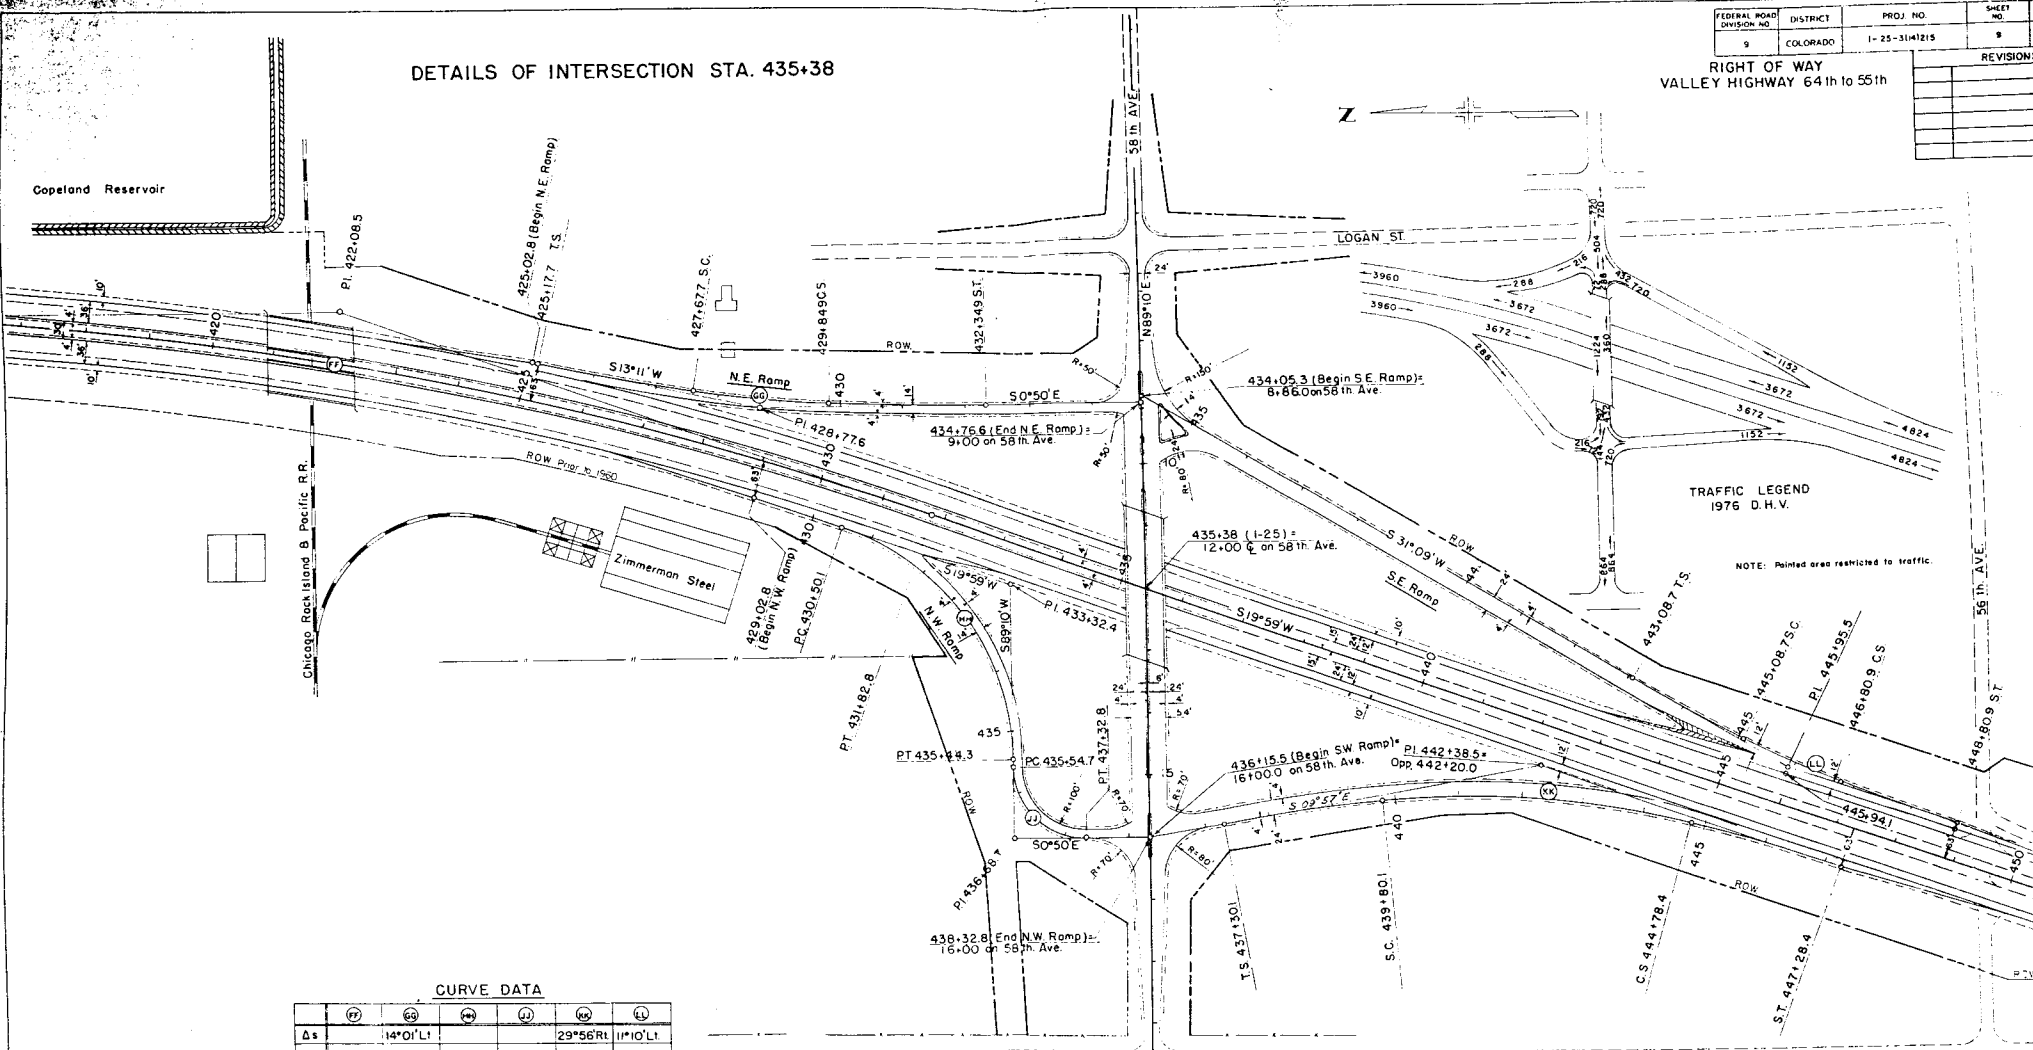

TRAFFIC LEGEND
1976 D.H.V.






NOTE: Pointed area restricted to traffic.

CURVE DATA

	(P)	(G)	(H)	(J)	(K)	(L)
Δs	14°0' L			29°56' R	11°10' L	
Ts	359.9'			508.4'	286.8'	
Es	16.1'			52.2'	10.0'	
Δc	19°41'	6°31'	69°11' R	90°00' L	19°56'	5°10'
Dc	1°00'	3°00'	14°00'	50°16'	4°00'	3°00'
Tc	99.4'	108.7'	282.3'	114.0'	251.7'	86.2'
Lc	196.8'	217.2'	494.2'	179.1'	498.3'	172.2'
Rc	5730.0'	1910.0'	409.3'	114.0'	1432.5'	1910.0'
Ec	85.5'	3.1'	87.9'	47.2'	22.0'	1.9'
Pt	3°45'			5°00'	3°00'	
Ls	250.0'			250.0'	200.0'	
LT	166.7'			166.7'	133.4'	
ST	83.4'			83.4'	66.7'	

PROFILES OF INTERSECTION STA. 435+38

I-25-3(1A)2/5
RIGHT OF WAY
VALLEY HIGHWAY E

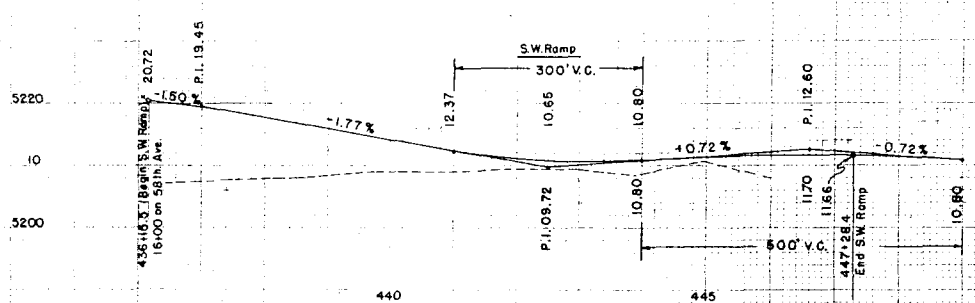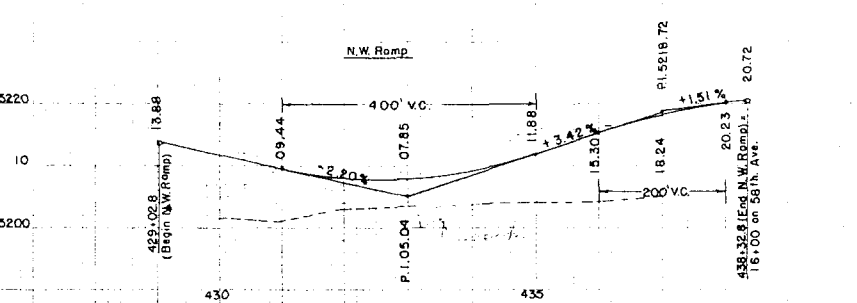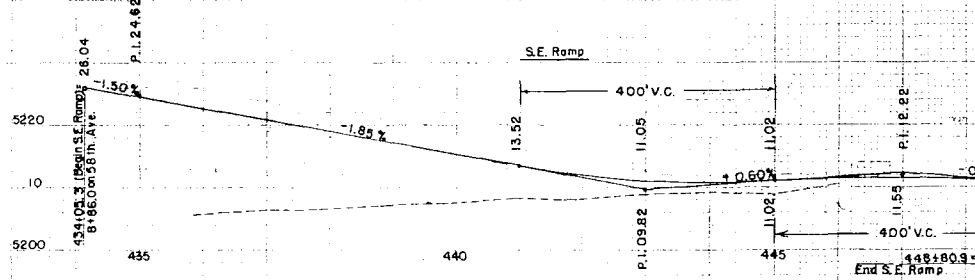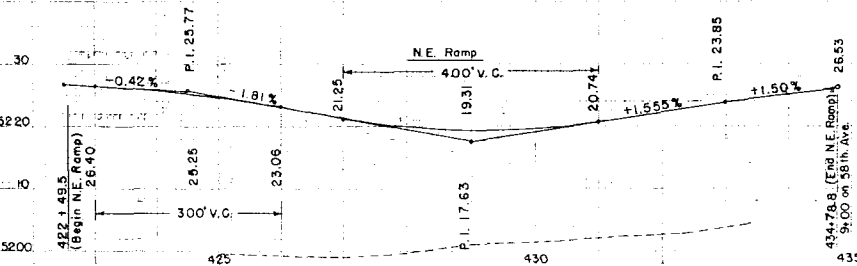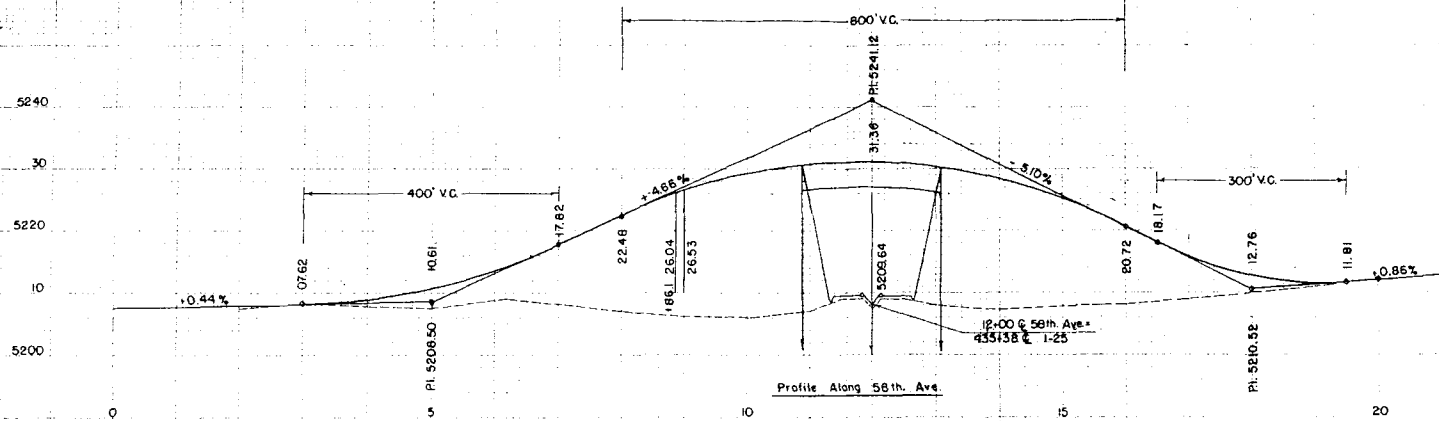

REVISIONS			
4-7-60	7	Rev	J.A. Tabin Construction Co.
4-10-60	8		Sanford D. Lucy
4-10-60	16		James A. Harrison
4-28-60	18	Rev	Anthony & Martha M. Giocchetti
2-25-61	19		Frankie Eugene & Frances Josephine Dixon
2-25-61	20		Evelyn Heard
7-30-61	24		American Cross - Arm Inc.
7-30-61	26		The Colorado and Southern Railway Company

Project No.	District	Page No.	Sheet No.	Total Sheets
1	COLORADO	1	11	11


- PARCEL NO. OWNER
- 7 Rev J.A. Tabin Construction Co.
 - 8 Sanford D. Lucy
 - 16 James A. Harrison
 - 18 Rev Anthony & Martha M. Giocchetti
 - 19 Delete
 - 19 Frankie Eugene & Frances Josephine Dixon
 - 20 Evelyn Heard
 - 24 American Cross - Arm Inc.
 - 26 The Colorado and Southern Railway Company

SW 1/4 Sec. 10, T3 S, R66 W

NW 1/4 Sec. 15, T3 S, R68 W

Parcel 24 Reconveyed to the Colorado & Southern Railroad Company - date 6/30/61

END ROW STA
459+00 I25-3(14)215

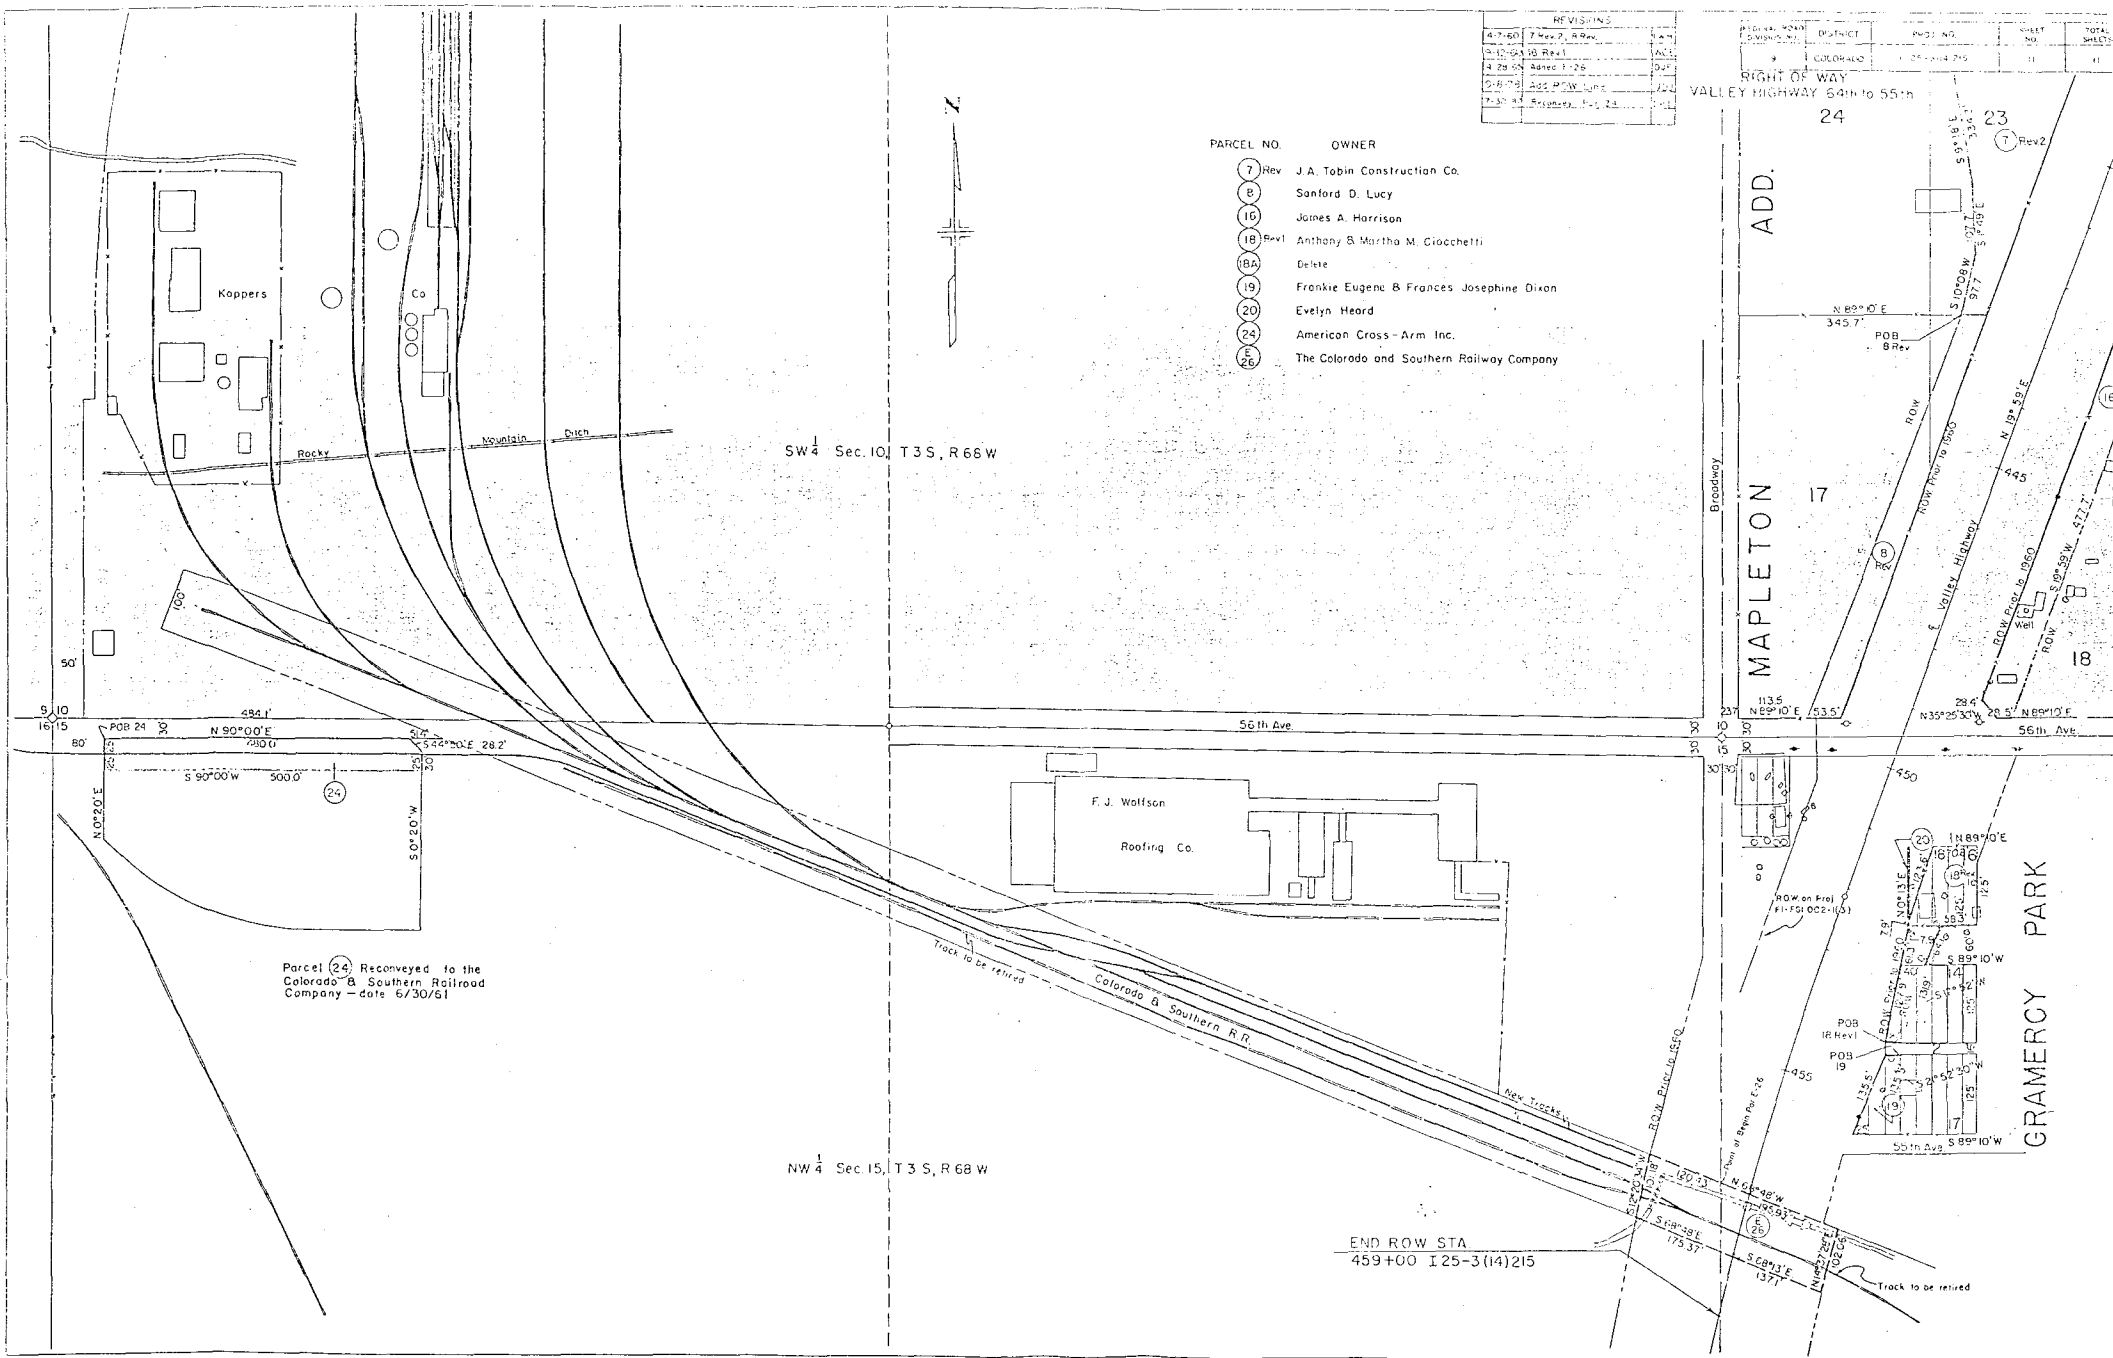

RIGHT OF WAY
VALLEY HIGHWAY 64th to 55th

ADD.
MAPLETON

GRAMERCY PARK



Koppers

Co

Rocky

Mountain Ditch

F. J. Wolfson

Roofing Co.

Colorado & Southern R.R.

New Tracks

ROW on File
F-151 002-1151

POB 18 Rev 1

POB 19

POB 20

POB 24

POB 26

POB 27

