


# DEPARTMENT OF HIGHWAYS STATE OF COLORADO

REGION NO.	DIVISION	PROJECT NO.	SHEET NO.
9	COLORADO	S-SU 0148-(1)	1

**RIGHT OF WAY** West of Montrose

**CONVENTIONAL SIGNS**

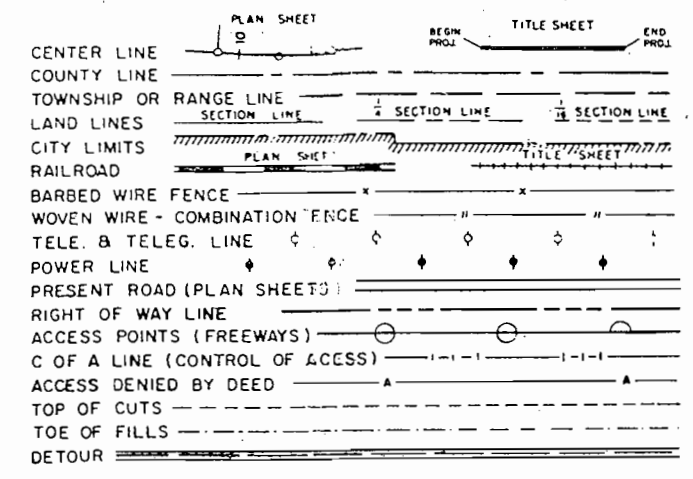

## RIGHT OF WAY PLAN OF PROPOSED FEDERAL AID PROJECT NO. S-SU 0148-(1) STATE HIGHWAY NO. 90 MONTROSE COUNTY RIGHT OF WAY

SHEET NO.  
1  
2.  
3-4


INDEX OF SHEETS

1	SKETCH MAP AND TITLE PAGE
2.	TABULATION OF PROPERTIES
3-4	ALIGNMENT PLAN AND PROFILE AND OWNERSHIP


INFORMATION OBTAINED FROM AVAILABLE COUNTY RECORDS

SCALE OF ORIGINAL DRAWING  
ON PLAN, 1" = 100'  
LENGTH OF PROJECT = 0.511 MILES (ROW)

R. 9 W.

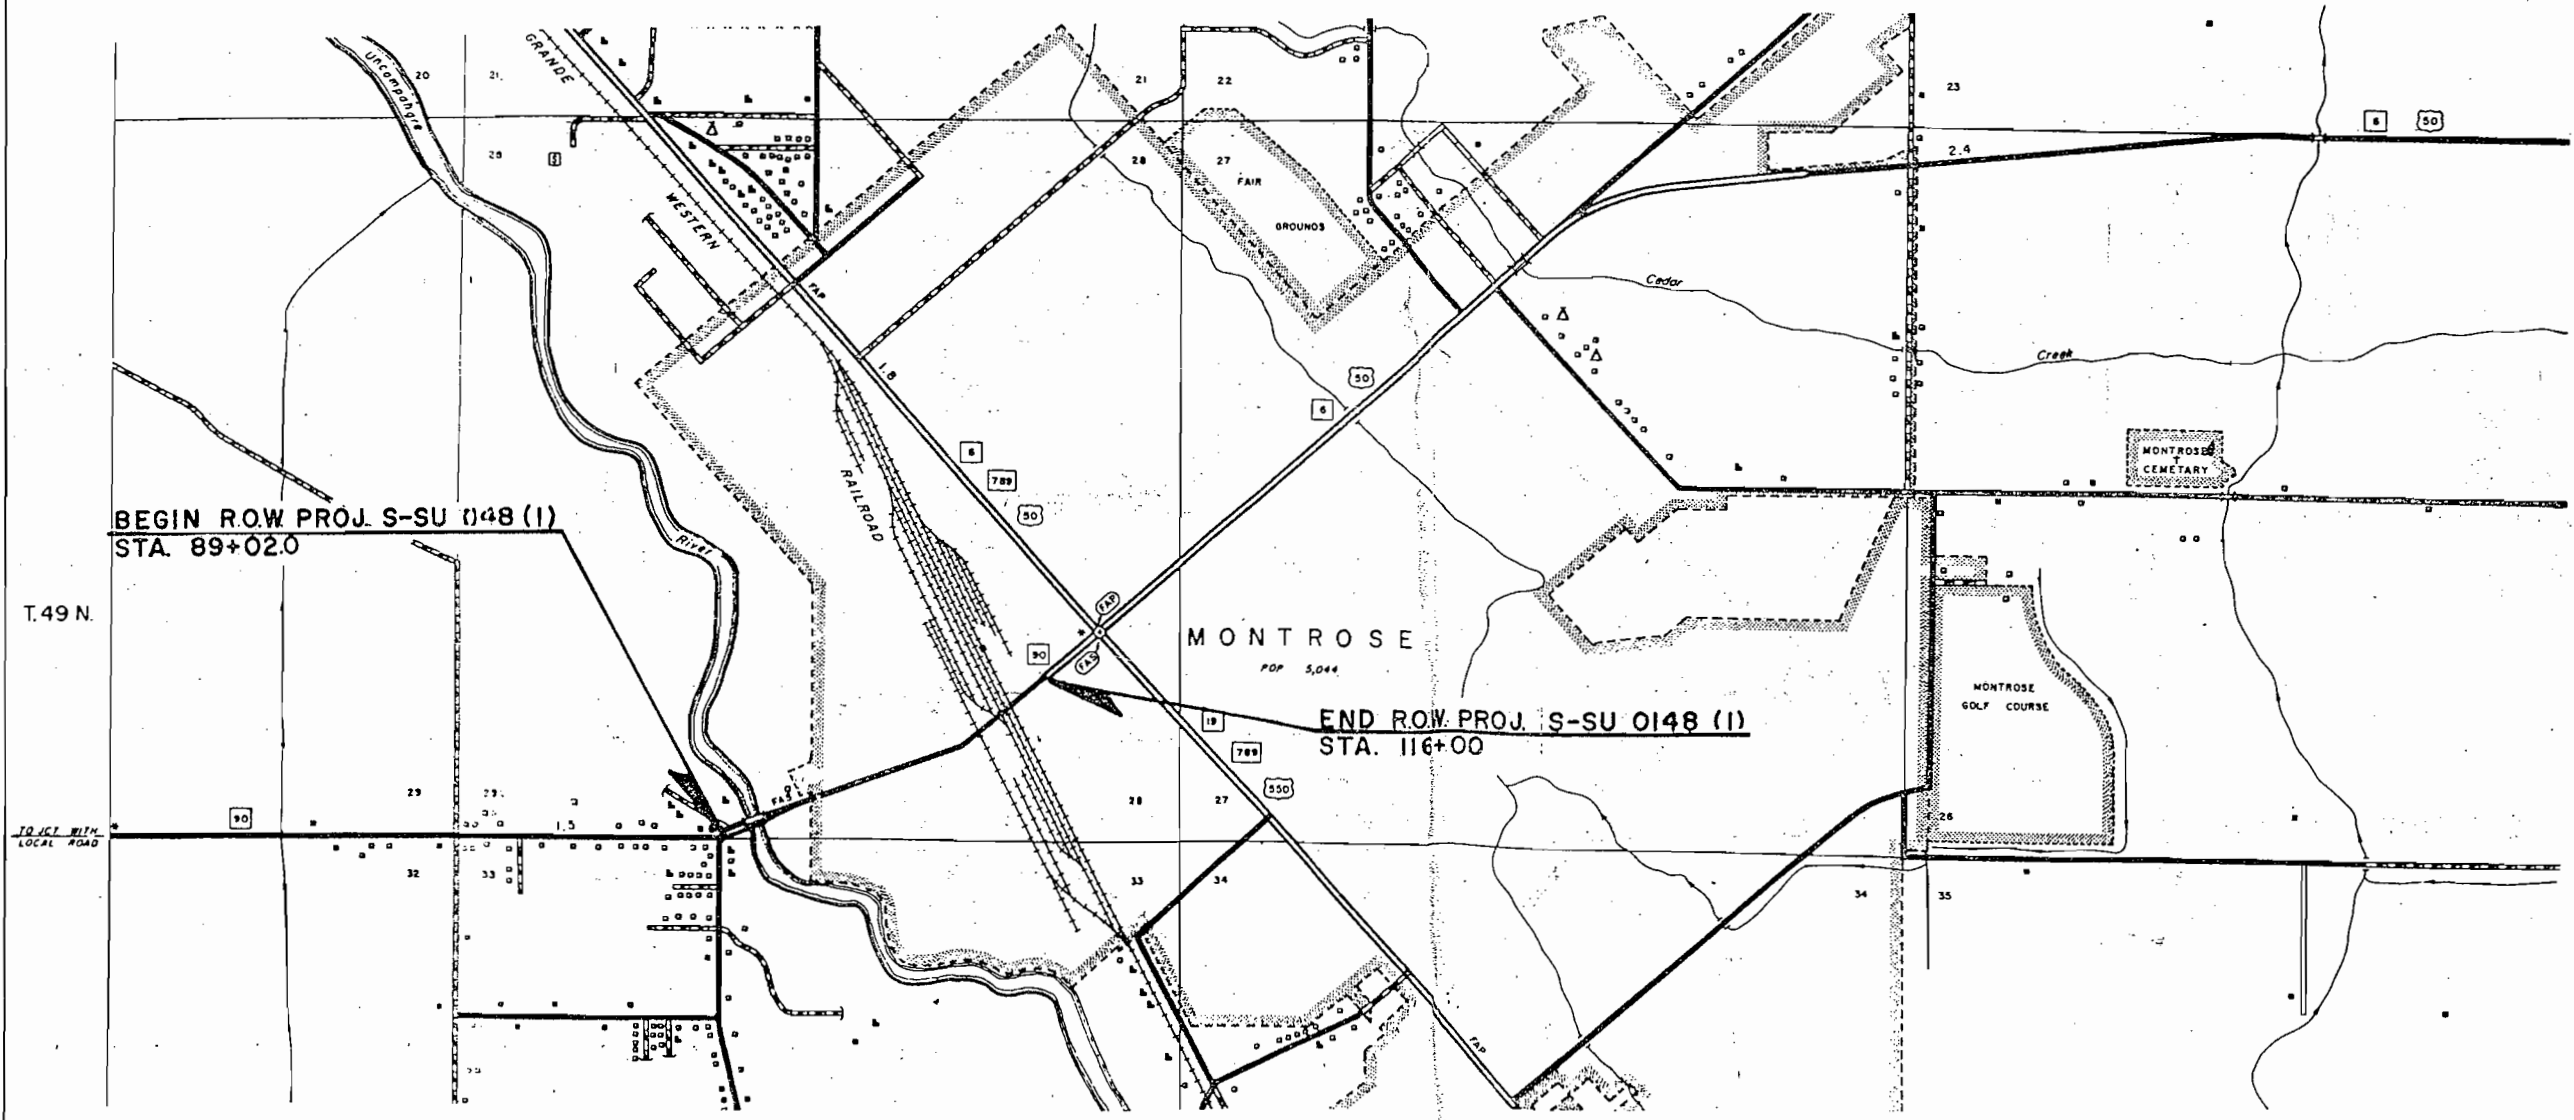

REVISIONS	

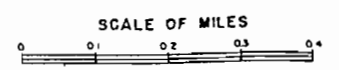

R. O. W. TABULATION OF PROPERTIES IN MONTROSE COUNTY S.H. No. 90 PROJ. S-SU-0148(1)

FEDERAL ROAD DIVISION NO.	DISTRICT	PROJECT NO.	SHEET NO.
9	COLORADO	S-SU 0148(1)	2

RIGHT OF WAY - WEST of MONTROSE

PARCEL NO.	OWNER	ADDRESS	LOCATION	AREA IN ACRES				PURCHASE DATA					REMARKS	NO.	
				PARCEL	TO BE ACQUIRED	REMAINDER		LAND	IMPROV'M'TS	DAMAGE	MISC.	TOTAL			
			T.49N., R.9W., N.M.P.M.			LT.	RT.								
1	ISLA M. HAYES		SE1/4 SW1/4 Sec.28 & NE1/4 NW1/4 Sec.33	0.567	0.519	—	4.617								
2	JACK L. FREEMAN & IRENE E. FREEMAN, J.T.		SE1/4 SW1/4 Sec.28	1.014	0.616	5.360	1.825								
2A	ISLA M. HAYES		SE1/4 SE1/4 SW1/4 Sec.28	0.340	0.312								CONFLICT OF OWNERSHIP WITH FREEMAN	2A	
3-Rev. <sup>2</sup>	ANDREW M. RASMUSSEN & ESTELLA P. RASMUSSEN, J.T.		SE1/4 SW1/4 Sec.28	0.241	0.148	10.852	—							3-Rev. <sup>2</sup>	
4	SEBASTIAN MARTINEZ & SARITA MARTINEZ		SE1/4 SW1/4 Sec.28	0.280	0.067	0.641	—							4	
5	MARY MARTINEZ & JUAN RECALDE, J.T.		SW1/4 Sec.28	0.019	0.019	1.056	—							5	
TEMPORARY EASEMENTS															
TE-2	JACK L. FREEMAN & IRENE E. FREEMAN, J.T.		SE1/4 SW1/4 Sec.28	0.173	0.173								ROAD APPROACH	TE-2	
TE-4	SEBASTIAN MARTINEZ & SARITA MARTINEZ		SE1/4 SW1/4 Sec.28	0.115	0.115								ROAD APPROACH	TE-4	

REVISIONS		
5-24-68	Add Par. 2A	LB
6-17-69	Rev. Par. 3Rev.	GM


PLAN  
 SURVEYED  
 PLOTTED  
 ALIGNED  
 CHECKED  
 NO.

PROFILE  
 SURVEYED  
 PLOTTED  
 CHECKED  
 NO.

TRD ROAD REG NO	DIVISION	PROJ NO	SHEET NO	TOTAL SHEETS
9	COLD.	S-SU 0148 (1)	3	

RIGHT OF WAY West of Montrose  
 Town of Montrose  
 Scale 1" = 50'

REVISIONS		
5-24-68	Add conflict of ownership Par 2-A	LB
6-17-69	Rev. 3 Rev.	GM

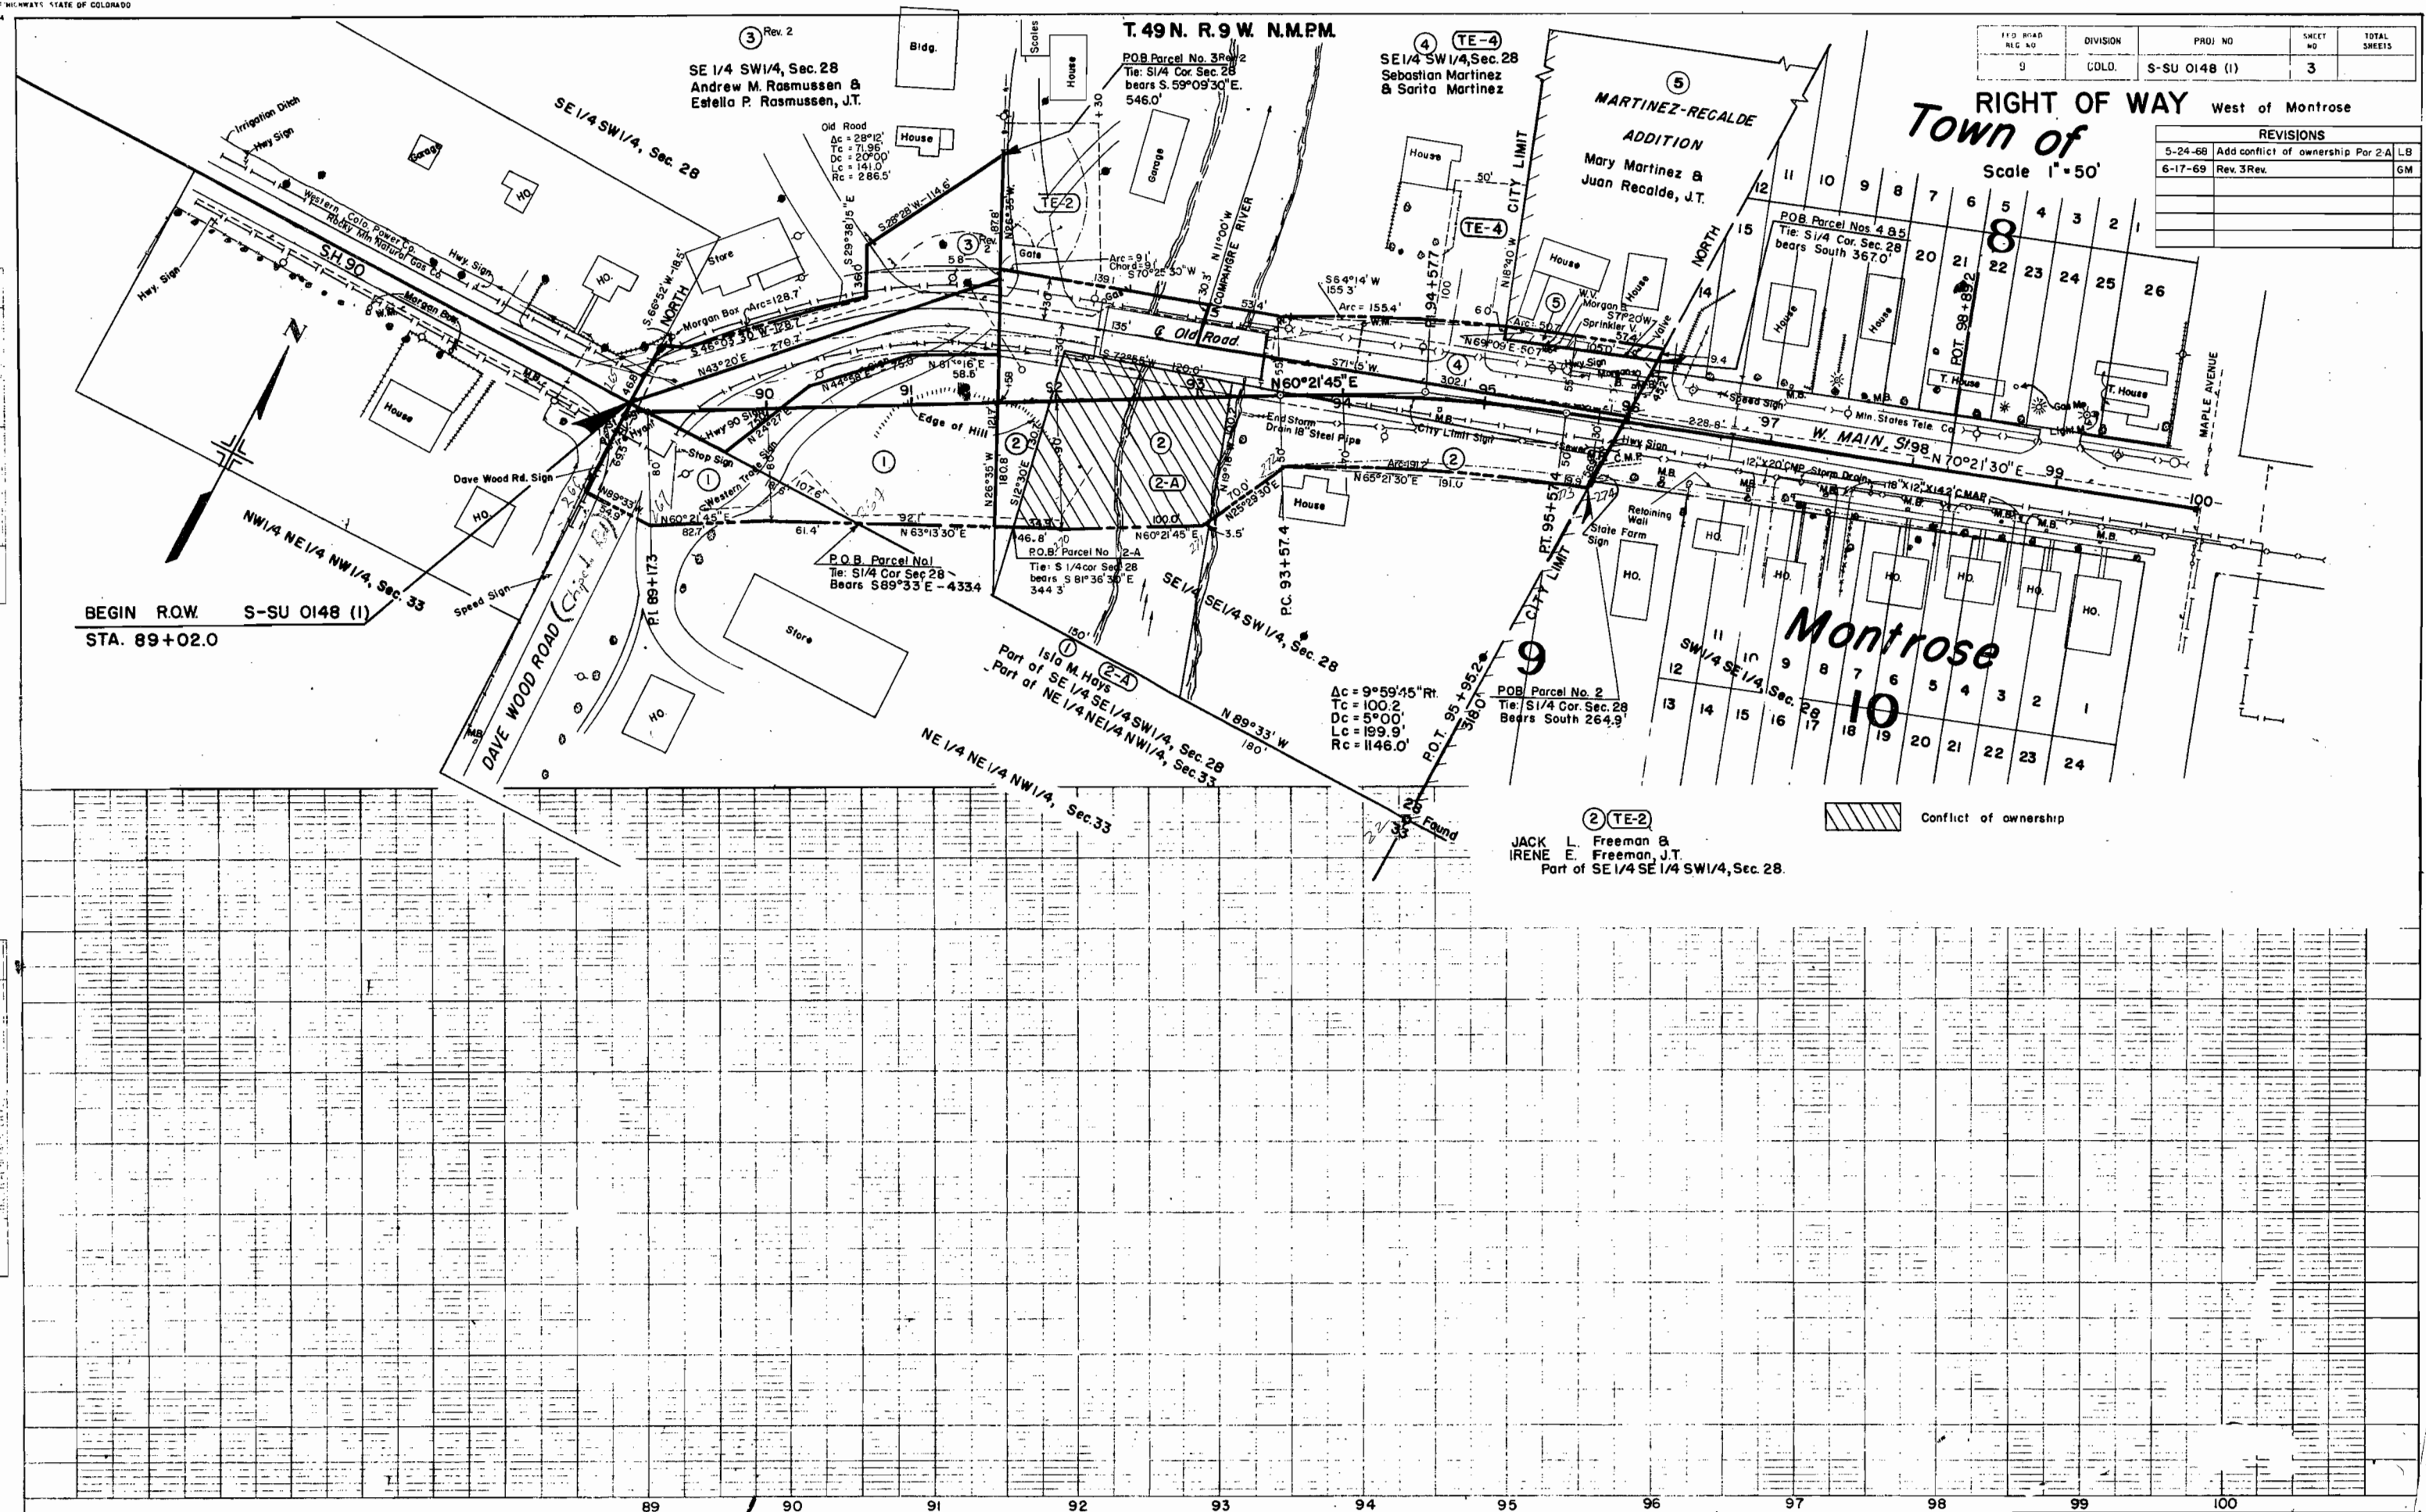


# TOWN OF MONTROSE

PROJ. NO.	DIVISION	SHEET NO.	TOTAL SHEETS
9	COLO.	S-SU 0148-(1)	4


RIGHT OF WAY West of Montrose

Scale 1" = 50'

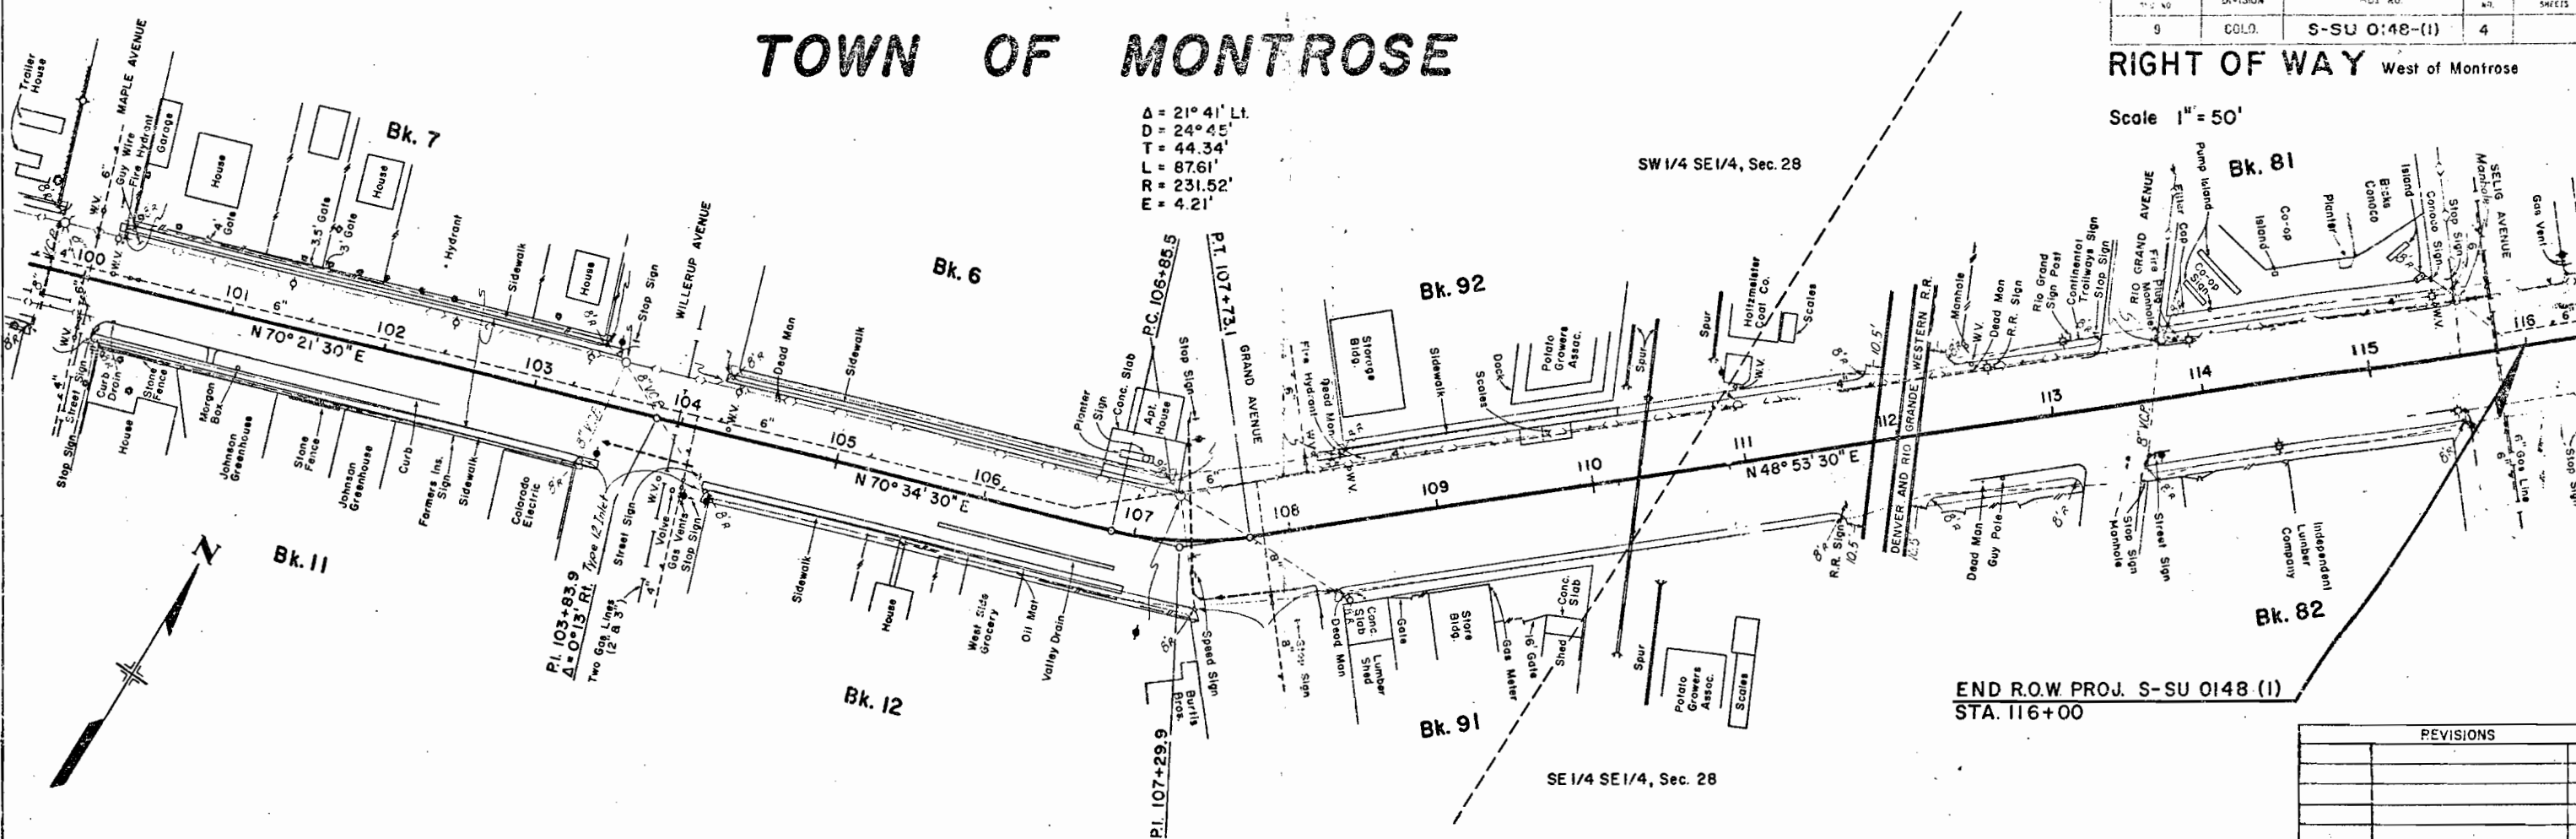


$\Delta = 21^{\circ} 41' Lt.$   
 $D = 24^{\circ} 45'$   
 $T = 44.34'$   
 $L = 87.61'$   
 $R = 231.52'$   
 $E = 421'$

**PLAN**  
 NOTE FOOTING  
 NO.

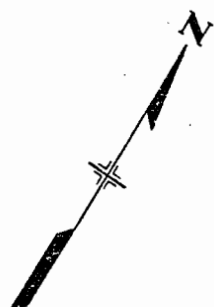

END R.O.W. PROJ. S-SU 0148 (1)  
 STA. 116+00

REVISIONS	

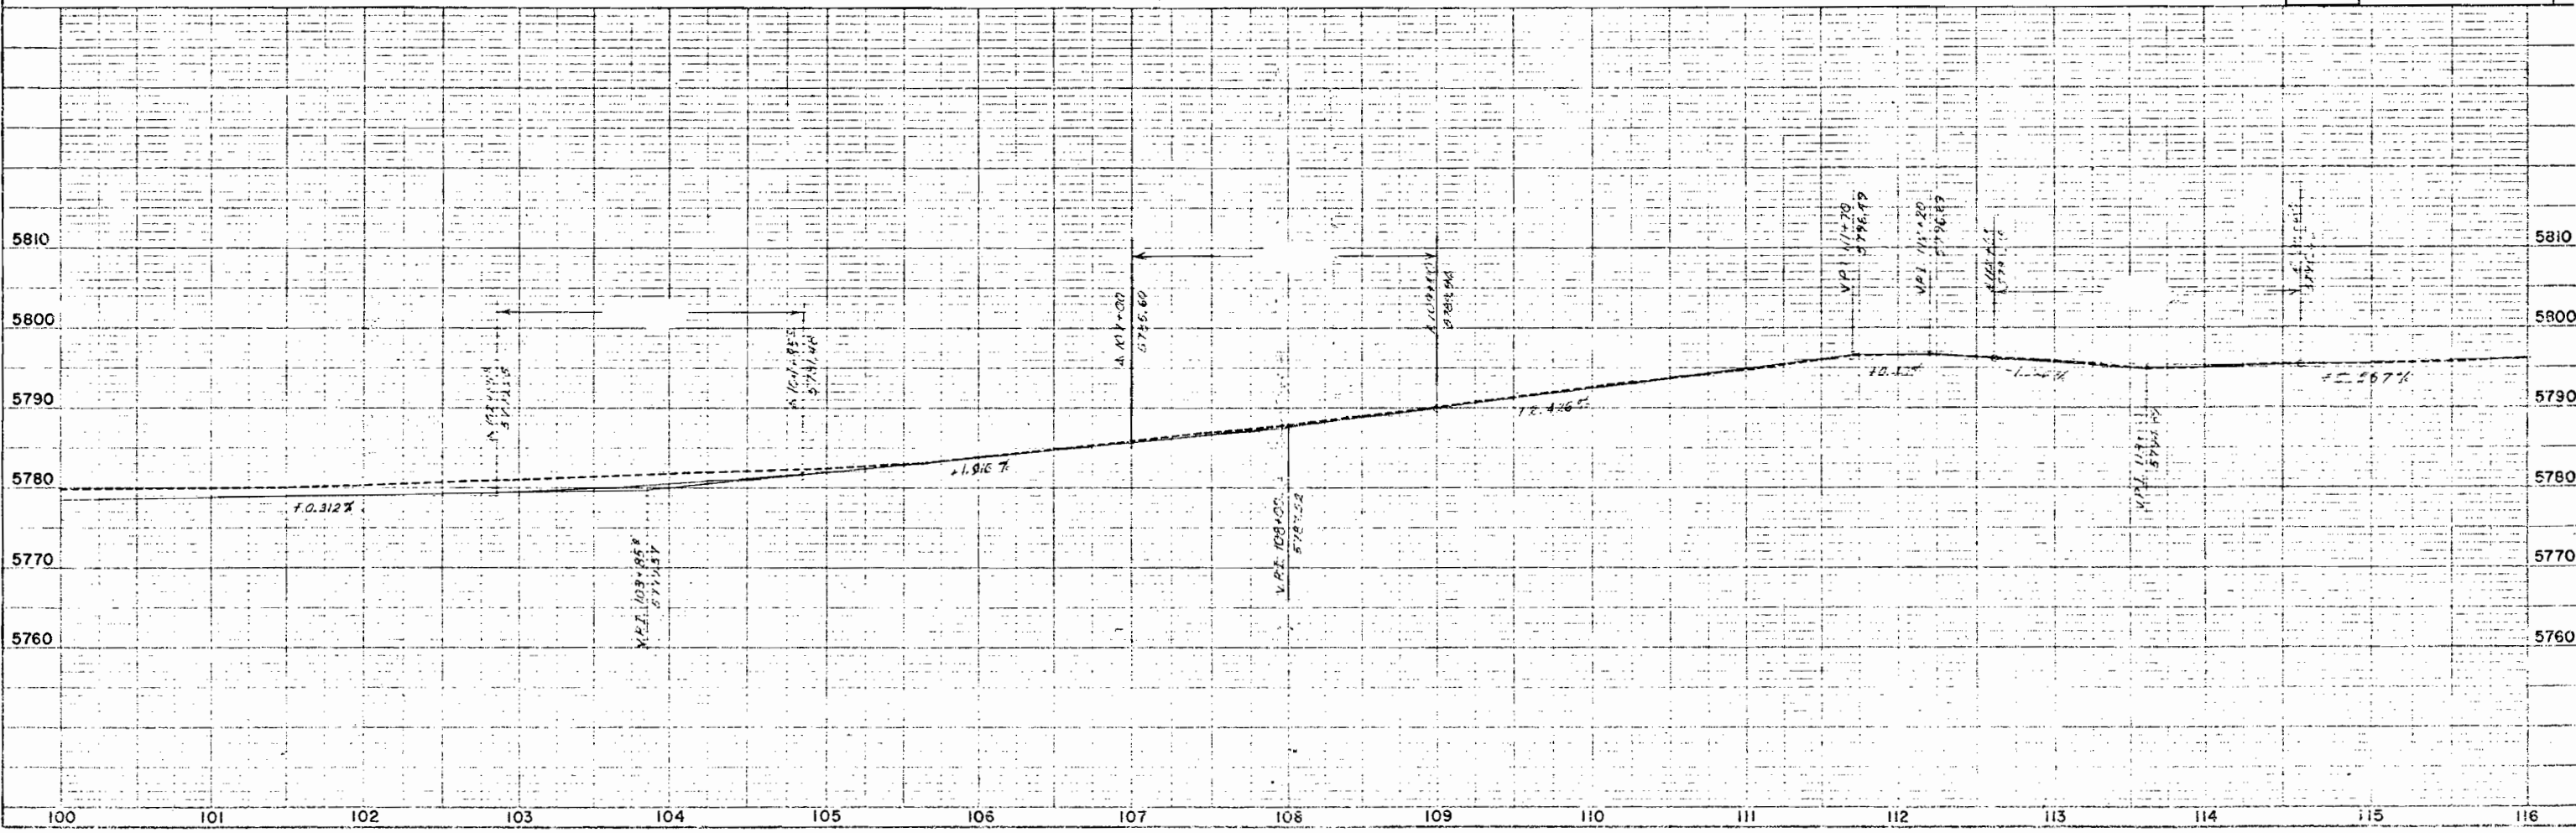

**PROFILE**  
 NOTE FOOTING  
 NO.