STATE OF COLORADO C.D.O.T. FORM 126Rg:

COLORADO DEPARTMENT OF TRANSPORTATION

RIGHT OF WAY PLANS UNIT: Tom Adams, PLS

Sheet Revisions		Sheet Revisions				
	$\overline{}$					



RIGHT	OF WAY	
TITLE	SHEET	
STA 09	6A-035	
STATE HIGH	WAY NO. 96	
ROJECT CODE: 14450	SHEET NUMBER:	1

DEPARTMENT OF TRANSPORTATION STATE OF COLORADO

CONVENTIONAL SIGNS

CONVENIIONAL SIGNS
County Line — — — — — — — —
Township or Range Line ——— —— ——
Land Lines <u>Section Line</u> 1/4 Section Line 1/16 Section Line
Property or Tract Line L L
City Limits manner mann
Railroad ++++++++++++++++++++++++++++++++++++
Existing Road = = = = = = = = = = = = =
New Road
Control of Access
Access denied by Deed Deed 240P 1 A 1 180P EOA
Control of Access
Protected by Freeway(Virgin Location)——————V—
Top of Cuts
Toe of Fills
Barbed Wire Fence ———————————————————————————————————
Chain Link Fence
Woven Wire-Combination Fence
Snow Fence //////////
Wood Fence
Deer Fence ———————————————————————————————————
Trees Deciduous ** Coniferous
Tel. & Teleg. Lines & Exist.
Electric Lines Exist. Now Relocated To be Removed
Elec. Trans. Tower 🛭 Exiat. 😝 New 🔞 Relocated 🛊 To be Removed
Buried Tel. Cable T Exist. T New T T
Buried Electric Cable — E — Exist — E — Nex E —
Gas Main —
Oil Main 0 10° Exist. 0 0 10° New 0
Water Main — н — 4" Exist н — — н — 4" New н — —
Sanitary Sewers 12" Exist. 12" New Inlet III Storm Sewers 12" Exist. Inlet III 12" New Inlet III
<u>R.O.W.</u>
Road Approaches New Exheting!
Section Corner , e Center of Section
12 7
Culverts & Drains
Proposed ————————————————————————————————————
No Holes. 1 Holes. 2 Holesis. End Sections
Proposed Existing (to be dashed) Siphon CBC
I
Bridges

BASIS OF BEARINGS


BASIS OF BEARING: BEARINGS USED IN THE CALCULATION OF COORDINATES ARE BASED ON A GRID BEARING OF N70°20'39"W FROM MCKENZIE (3 1/4" NGS BRASS DISC) TO BRETT (NGS DEEP ROD MONUMENT), AS OBTAINED FROM A GLOBAL POSITIONING SYSTEM (GPS) SURVEY BASED ON THE COLORADO HIGH ACCURACY REFERENCE NETWORK (CHARN).

NOTE: ALL DIMENSIONS ARE FEET UNLESS OTHERWISE NOTED.

RIGHT OF WAY PLAN OF PROPOSED

FEDERAL AID PROJECT NO. STA 096A-035 STATE HIGHWAY NO. 96 CUSTER COUNTY RIGHT OF WAY

GROSS LENGTH OF PROJECT = 0.55 MILES

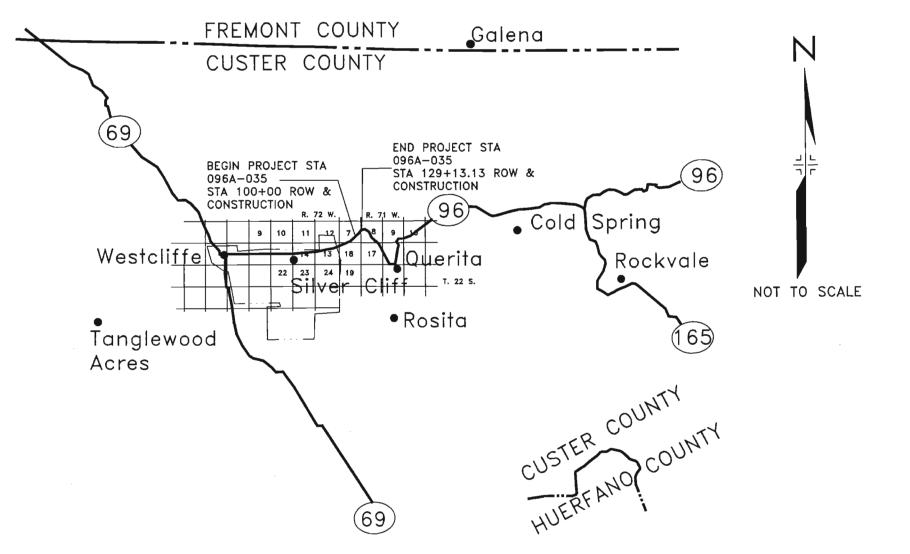

INDEX OF SHEETS

- 1 TITLE SHEET
- 2 TABULATION OF PROPERTIES SHEET
- 3 SURVEY CONTROL
- 3A SURVEY CONTROL
- 3B SURVEY CONTROL
- 4 MONUMENT TABULATION
- PLAN SHEET

5

PLAN SHEET

DEPARTMENT OF TRANSPORTATION FEDERAL HIGHWAY ADMINISTRATION

AUTHORIZED

DATE

DIVISION ADMINISTRATOR

NOTICE: According to Colorado law you <u>must</u> commence any legal action based upon any defect in this survey within three years after you first discovered such defect. In no event, may any action based upon any defect in this survey be commenced more than ten years from the date of the certification shown hereon.

SURVEYOR CERTIFICATE ROW PLANS AND MONUMENTATION WERE DONE
UNDER MY SUPERVISION AND CHECKING
NAME:
PLS NUMBER:
DATE:

CERTIFICATION: The undersigned surveyor hereby certifies that this right—of—Way plan delineates the property acquired by the Colorado Department of Transportation under Project STA 096A—035 and that the property has been monumented as shown on the plan. This right—of—way plan is null and void unless it bears the original signature and seal of the Professional Land Surveyor in responsible charge of the work.

STATE OF COLORADO C.D.O.T. FORM 136a: REVISED: JULY 1996 CO

OLORADO DEPARTMENT OF TRANSPORTATION	Sheet Revisions
DOT Region 2 905 Erie Avenue	
Pueblo CO 81002	
PANNADI OF HUSEPONIANO Phone: 719) 546-5454 FAX: (719) 546-5414	
RIGHT OF WAY PLANS UNIT: Tom Adams, PLS	
	1 1

人	wes:	renn	STATES
V	SURV	eyine	<u>STATES</u> 3, Inc.

12753 SOUTH PARKER ROAD SUITE 205 PARKER, COLORADO 80134 (303) 841-7436

RIGHT OF Y	VAY
TABULATION OF P	ROPERTIES
STA 096A-	035
SH 96 CUSTER	
Project Code: 14450 She	et Number: 2

R.O.W. TABULATION OF PROPERTIES IN CUSTER COUNTY

S.H. NO. 96

יהו .	OWNER ADDRESS	ADDEGG	LOCATION		AREA IN SQUARE FEET			REC.	REMARKS	
CEL .		ADDITED S		AREA OF PARCEL	EXISTING ROW	NET AREA	LEFT	INDER RIGHT	INFO	
			T. 22 S., R. 71 W., 6TH P.M.							
			CUSTER COUNTY	-						
-1	RICHARD A., BARBARA A., JASON W. & JAROD A. JONES	300 COUNTY ROAD 260	EAST HALF SECTION 7	9714 sq. feet		9714 sq. feet				FOR MAINTENANCE AND CONSTRUCTION OF SLOPES
_	JASUN W. & JAROU A. JUNES	WESTCLIFFE, COLORADO 81252		(0.223 acres)		(0.223 acres)				
									-	
								-		
		<u> </u>								
				-						
	· ·									
				<u>.</u>						
							 -	-		

COLORADO DEPARTMENT OF TRANSPORTATION

Phone: (719) 546-5454

DOT Region 2 905 Erie Ave., PO Box 536 Pueblo, Colorado 81002

Survey Unit: Tom Adams, PLS

FAX: (719) 546-5414

 Sheet Revisions	
	$\overline{}$

State Highway 96 MP 5.7 to MP 6.2 Sections 7 and 8, Township 22 South, Range 71 West of the 6th Principal Meridian Custer County, Colorado


Survey Control Diagram Plan Sheet Project Number: STA 096A-035 Project Location: State Highway 96 Milepost 5.7 to Milepost 6.2 Project Code: Last Mod. Date Subset Sheets Sheet No. Total No. of Sheets

GEODETIC COORDINATE SUMMARY TABLE (ADJUSTED FIELD DATA)

	-							
	GEODETIC COORDINAT	ES NAD 83(92) (CHARN)	ELLIPSOID	NAVD 88 GEOID 99				
POINT NAME	LATITUDE (N)	LONGITUDE (W)	HEIGHT (M)	ORTHOMETRIC ELEVATION (M)	MAPPING ANGLE	SCALE	NAD 83(92) NORTHING (M)	ZONE 503 EASTING (M)
SH 96 CM-MP 5.8 SH 96 CM-MP 6.0 SH 96 CM-MP 6.2 BRETT MCKENZIE Z 266	38.08'55.84783'N 38.09'05.63319'N 38.09'06.92717'N 38.16'59.62952'N 38.09'46.33898'N 38.08'41.54537'N	105.21'44.64647"W 105.21'33.15406"W 105.21'24.06965"W 105.36'56.68120"W 105.11'23.97439"W 105.28'36.16059"W	2570.31 2574.42 2582.64 2253.99 2534.94 2367.22	2585.351 2589.457 2597.681 2269.011 2550.477 2382.211	0.05'04' 0.05'11' 0.05'16' -0.04'16' 0.11'25' 0.00'51'	0.99958144 0.999557763 0.99956512 0.999623242 0.999565050 0.999589542	469309.791 469611.909 469652.141 484223.380 470902.731 468860.190	926462.468 926741.825 926962.938 904275.149 941569.098 916443.223

CONTROL SURVEYING AND MONUMENTATION REQUIREMENTS:

- 1). THIS CONTROL SURVEY DIAGRAM REPRESENTS HORIZONTAL AND VERTICAL CONTROL FOT THE PROJECT ESTABLISHED BY WESTERN STATES SURVEYING, INC. IT IS POSSIBLE THAT SOME OF THE SURVEY CONTROL MONUMENTS LISTED HAVE BEEN DISTURBED OR OBLITERATED.
- 2). ALL TYPE 1 AND 2 MONUMENTS SHALL BE SET FLUSH WITH THE GROUND. WITNESS POSTS SHALL BE INSTALLED AT LEAST 1 FOOT FROM AND FACING ALL TYPE 1 AND TYPE 2 MONUMENTS, OR AS DIRECTED BY
- 3). INSTALLATION OF TYPE 3 AND TYPE 3-A MONUMENTS SHALL BE COMPLETED IN THE SAME DAY THAT INSTALLATION COMMENCED. UNDER NO CIRCUMSTANCES SHALL HOLES IN THE ROADWAY BE LEFT OVERNIGHT.
- 4). WHEN INSTALLING TYPE 3-A MONUMENTS, THE ALUMINUM ACCESS COYER SHALL BE POSITIVELY SECURE TO THE PVC. THE ACCESS COYER SHALL BE CAULKED WITH ASPHALT CAULKING BETWEEN THE ACCESS COYER AND THE EDGES OF THE ROADWAY SURFACE TO PROVIDE A POSITIVE MOISTURE BARRIER, AROUND THE ACCESS COYER.
- 5). CONTROL SURVEY PROCEDURES, STATISTICAL ANALYSIS AND ACCURACY FOR HORIZONTAL AND VERTICAL CONTROL SHALL BE DOCUMENTED IN THE
- 6). LEGIBLE COPIES OF THE FIELD BOOKS SHALL BE SUBMITTED TO THE PROJECT ENGINEER FOR REVIEW ON A MONTHLY BASIS, IF NECESSARY.
- 7). IT IS ULTIMATELY THE PRIME CONTRACTORS RESPONSIBILITY TO INSURE THAT THESE REQUIREMENTS, AS WELL AS ANY CONTAINED IN THE COOT SPECIAL PROVISIONS, AND COOT SURVEY MANUAL ARE FULFILLED UNDER THIS CONTRACT.
- 8). THE MINIMUM STAKING INTERVALS FOR EACH ITEM ARE DESCRIBED ON THE PLANS OR IN THE COOT SURVEY MANUAL. IF THE CONTRACTOR WISHED TO REDUCE THE MINIMUM INTERVALS, A CONTRACT MODIFICATION ORDER MUST BE NEGOTIATED AND THE COST OF EACH ITEM REDUCED

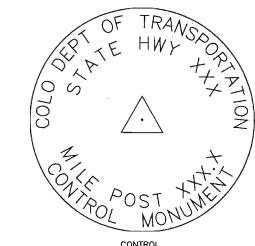

CDOT TYPE 2 MONUMENT: 36° X $3/4^\circ$ Finned rod section atop a 36° X $3/4^\circ$ smooth rod section with a $3/4^\circ$ alloy cap, stamped as shown and/or described in the tabulation sheet.

BASIS OF BEARING: BEARINGS USED IN THE CALCULATION OF COORDINATES ARE BASED ON A GRID BEARING OF N70'20'39"W, 129925.902 FEET FROM MCKENZIE (3 1/4" NGS BRASS DISC) TO BRETT (NGS DEEP ROD MONUMENT), AS OBTAINED FROM A GLOBAL POSITIONING SYSTEM (GPS) SURVEY BASED ON THE COLORADO HIGH ACCURACY REFERENCE NETWORK

BASIS OF ELEVATIONS: THE VERTICAL CONTROL WAS ESTABLISHED BY DIFFERENTIAL LEVELING BETWEEN CONTROL MONUMENTS MP 5.8, MP 6.0 AND MP 6.2 USING THE ORTHOMETRIC ELEVATION OBTAINED FROM VERTICAL BENCHMARK Z 266.

COORDINATE DATUM:

GEOGRAPHIC COORDINATES ARE IN NORTH AMERICAN DATUM 1983(1992). PLANAR COORDINATES ARE COLORADO SOUTH PLANE GRID VALUES, ZONE 503. THE UNITS ARE IN FEET.
MONUMENTS NUMBERS 5.8, 6.0 AND 6.2 ARE COLORADO DEPARTMENT OF TRANSPORTATION
MONUMENTS — TYPE 2. MONUMENT BRETT IS AN NGS DEEP ROD MONUMENT, MONUMENT MCKENZIE IS A 3 1/2" NGS BRASS DISC IN CONCRETE. MONUMENT Z 288 IS A 3 1/2" USGS BRASS DISC THE HORIZONTAL CONTROL SURVEY WAS CARRIED OUT USING GPS FAST STATIC OBSERVATIONS.

Average Combined Scale Factor is 1,0004251385

 $\begin{array}{lll} \mbox{Project Northing(F) = } & \mbox{Northing(M) } & (((SPC^*1.0004251385)^*(3937/1200)) - 1000000) \\ \mbox{Project Easting(F) = } & \mbox{Easting(M) } & (((SPC^*1.0004251385)^*(3937/1200)) - 2000000) \\ \end{array}$

Project Narrative: This project established intermediate control points for the purpose of performing TMOSS surveys and to tie the existing highway right—of—way monuments to project control. The primary control for this project were Colorado High Accuracy Reference Network (CHARN) points established by prior project(s).

NOTE: Refer to M-629-1 Survey Monuments of the Standard Plans, Colorado Department of Transportation, M & S Standards, October, 2000 for survey monument descriptions. Refer to M-100-1 Standard Symbols of the Standard Plans, Colorado Department of Transportation, M & S Standards, October, 2000 for standard symbol definitions.

NOTE: THE CONTROL SURVEY IS FOR THE USE OF THE COLORADO DEPARTMENT OF TRANSPORTATION PERSONNEL. THE SURVEY IS NOT A COMPLETE BOUNDARY SURVEY AND TRANSPORTATION PERSONNEL THE SURVEY IS NOT A COMPLETE BOUNDARY SURVEY AND DOES NOT SUBDIVIDE LAND. THIS IS NOT A LAND SURVEY PLAT AND/OR RIGHT-OF-WAY PLAT. TITLE POLICY, TITLE COMMITMENT AND TITLE RESEARCH WERE NOT A PART OF THIS CONTROL SURVEY. THEREFORE, RIGHTS AND RESTRICTIONS OF RECORD ARE NOT SHOWN. THE VERIFICATION OF THE PHYSICAL EMDENCE WITH RELATION TO EASEMENTS, RIGHT-OF-WAY, PROPERTY BOUNDARIES AND RESTRICTIONS AS DESCRIBED IN THE INSTRUMENTS OF RECORD, WERE NOT INCLUDED IN THIS CONTROL SURVEY.

SURVEYOR'S STATEMENT:

I, ALBERT V. VALLETTA JR., A PROFESSIONAL SURVEYOR IN THE STATE OF COLORADO, DO HEREBY STATE THAT THIS CONTROL SURVEY DIAGRAM WAS PREPARED UNDER MY SUPERVISION THIS 28TH DAY OF APRIL, 2003, FROM A FIELD SURVEY PERFORMED UNDER MY SUPERVISION ON APRIL 23TD THROUGH APRIL 27TH, 2003. THIS IS NOT A LAND SURVEY PLAT OR RIGHT-OF-WAY SURVEY, AND THAT TO THE BEST OF MY KNOWLEDGE AND BELIEF THIS CONTROL SURVEY MEETS THE MINIMUM HORIZONTAL TOLERANCE OF A TYPE B SURVEY, AS LISTED IN THE COLORADO DEPARTMENT OF TRANSPORTATION SURVEY MANUAL

ALBERT V. VALLETTA JR. PLS 23524 FOR AND ON BEHALF OF WESTERN STATES SURVEYING, INC.

NO WARRANTY IS IMPLIED OR EXPRESSED UNLESS THIS SHEET BEARS THE ORIGINAL SIGNATURE AND SEAL OF THE PREPARER.

NOTICE: ACCORDING TO COLORADO LAW YOU MUST COMMENCE ANY LEGAL ACTION BASED UPON ANY DEFECT IN THIS SURVEY WITHIN THREE YEARS AFTER YOU FIRST DISCOVER SUCH DEFECT. IN NO EVENT, MAY ANY ACTION BASED UPON ANY DEFECT IN THIS SURVEY BE COMMENCED MORE THAN TEN YEARS FROM THE DATE OF THE CERTIFICATION SHOWN

COLORADO DEPARTMENT OF TRANSPORTATION

Property of the control of the c

Survey Unit: Tom Adams, PLS

FAX: (719) 546-5414

	Sheet Revisions	
		\Box
_		
_		
		T
		${f o}$
		${f o}$

State Highway 96 MP 5.7 to MP 6.2
Sections 7 and 8, Township 22 South, Range 71 West
of the 6th Principal Meridian
Custer County, Colorado

Survey Control Diagram								
Plan Sheet								
Project Nu	mber: STA 09	96A-035						
Project Loc	cation: State	Highway 96						
Milepost 5.7 to Milepost 6.2								
Project Code:	Last Mod. Date	Subset Sheets	Sheet No.	Total No. of Shee	ts			
14450	04-28-03			6				

PROJECT COORDINATE SUMMARY TABLE

(ADJUSTED FIELD DATA IN METERS)

POINT NAME	NORTHING	EASTING	ELEVATION	DESCRIPTION
SH 96 CM-MP 5.8	164708.703	317255.124	2585.209	3 1/4" CDOT CONTROL MONUMENT TYPE 2 3 1/4" CDOT CONTROL MONUMENT TYPE 2 3 1/4" CDOT CONTROL MONUMENT TYPE 2 NGS DEEP ROD MONUMENT 3 1/2" NGS BRASS DISC IN CONCRETE 3 1/2" USC&GS BRASS DISC BENCHMARK
SH 96 CM-MP 6.0	165010.949	317534.599	2589.315	
SH 96 CM-MP 6.2	165051.199	317755.806	2597.523	
BRETT	179628.632	295058.372	2269.0	
MCKENZIE	166302.320	332368.176	2550.5	
Z 266	164258.911	307231.619	2382.070	

PROJECT COORDINATE SUMMARY TABLE

(ADJUSTED FIELD DATA IN US FEET)

POINT NAME	NORTHING	EASTING	ELEVATION	DESCRIPTION
SH 96 CM-MP 5.8	540381.803	1040861.185	8481.64	3 1/4" CDOT CONTROL MONUMENT TYPE 2 3 1/4" CDOT CONTROL MONUMENT TYPE 2 3 1/4" CDOT CONTROL MONUMENT TYPE 2 NGS DEEP ROD MONUMENT 3 1/2" NGS BRASS DISC IN CONCRETE 3 1/2" USC&GS BRASS DISC BENCHMARK
SH 96 CM-MP 6.0	541373.423	1041778.098	8495.11	
SH 96 CM-MP 6.2	541505.474	1042503.842	8522.04	
BRETT	589331.605	968037.342	7444.	
MCKENZIE	545610.196	1090444.591	8368.	
Z 266	538906.110	1007975.737	7815.17	

CDOT	Form:

COLORADO DEPARTMENT OF TRANSPORTATION

Region 2
905 Erie Ave., PO Box 536
Pueblo, Colorado 81002
Phone: (719) 546-5454 FAX: (719) 546-5414


Survey Unit: Tom Adams, PLS

	Sheet Revisions	
		Г
_		
_		
_		Г
		Г
		Г
		Г

State Highway 96 MP 5.7 to MP 6.2 Sections 7 and 8, Township 22 South, Range 71 West of the 6th Principal Meridian Custer County, Colorado

Survey Control Diagram					
	Plan Sheet				
Project Nu	Project Number: STA 096A-035				
Project Lo	Project Location: State Highway 96				
Milepost 5.7 to Milepost 6.2					
Project Code:	Last Mod. Date	Subset Sheets	Sheet No.	Total No. of	Sheets
14450	04 29 03		70	6	

SECTION 7 AND 8 T. 22 S., R 71 W., 6th P.M.

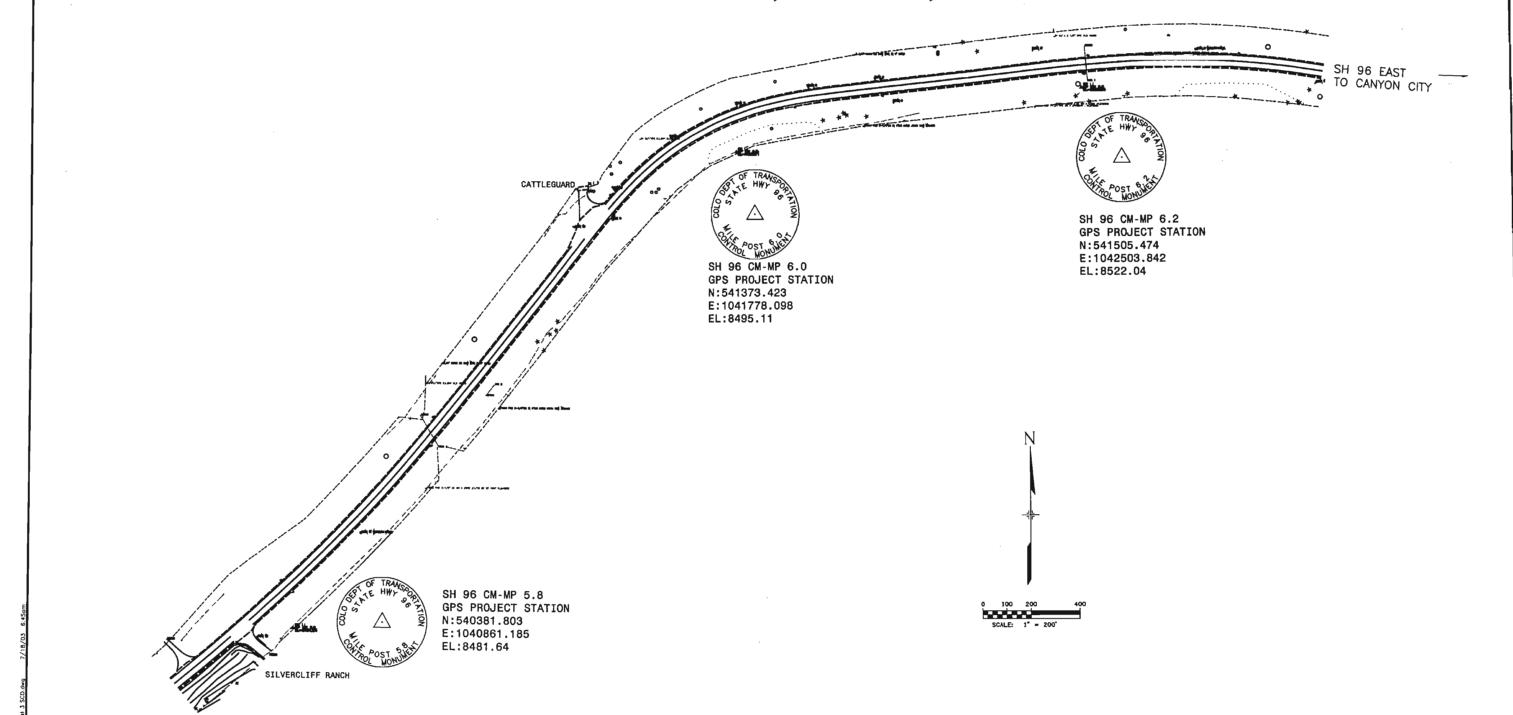

DAY OF ..., 19..., AT ...,M., FOR OF THE COUNTY LAND SURVEYS/RIGHT RECEPTION NUMBER

COLORADO DEPARTMENT OF TRANSPORTATION

DOT Region 905	en 2 Erie Avenue
Pueb	lo, CO 81002
Phon	o: (710) E46 E

NORTHING 541617.036

541526.502

541411.302

541213.977 540852.177 541122.215

541295.940

541384.475

POINT NO.

202 204

206

207

213 239

240

244

A54 FAV: (710) 546 E414

THERT OF TAUKS	Cather.	i none	. (/19)	740-0404	FAX:	(/19) 54	6-5414
RIGHT	OF	WAY	PLANS	UNIT:	Tom	Adams.	PLS

<u>western states</u>

12753 SOUTH PARKER ROAD SUITE 205 PARKER, COLORADO 80134 (303) 841-7436

RIGHT OF WAY			
MONUMENTATION SHEET			
STA 096A-035			
SH 96 CUSTER COUNTY			
PROJECT CODE: 14450	SHEET NUMBER:	4	

TABULATION OF R.O.W. MARKERS TO BE SET $\langle \cdot \rangle$

TABULATION OF PERMANENT EASEMENT MARKERS TO BE SET (

541581.900 1041897.450

Sheet Revisions

	¬		DE DEI
EASTING	POINT NO.	NORTHING	EASTING
1042409.073	249	541316.068	1041474.934
1041766.446	250	541361.964	1041502.926
. 1041560.704	251	541469,150	1041621.720
1041382.991	252	541513.907	1041688.030
1041101.516	253	541562.320	1041803.270
1041501.649	255	541581.750	1042009.450
1041656.576	256	541571.870	1042010.554
1041814.697	257	541581.900	1041897.450

TABULATION OF SECTION CORNERS FOUND

POINT NO.	NORTHING	EASTING
10238	543173.420	1042439.42
DESC: 1⅓" #4 REBAR STONES —	YELLOW PLAST IN CONCRETE NORTHEAST C	IC CAP ON A

TABULATION OF SECTION CORNERS

TO BE UPGRADED

1042439.42

POINT NO. NORTHING

543173,420

DESC: 11" YELLOW PLASTIC CAP ON A

#4 REBAR IN CONCRETE W/MOUND OF

STONES - NORTHEAST CORNER OF SECTION

7, TOWNSHIP 22 SOUTH, RANGE 71 WEST.

10238

GENERAL NOTES

- 1. This Right of Way plan is not a complete boundary survey of all adjoining owners and is prepared for Transportation Department purposes Only.
- 2. Survey Control Points set with a higher degree of accuracy than ROW Markers.
- 3. NOTICE: According to Colorado law you must commence any legal action based upon any defect in this survey within three years after you first discover such defect. In no event, may any action based upon any defect in this survey be commenced more than ten years from the date of the certification shown hereon.
- 4. All R.O.W. Markers set from survey control points.
- 5. All coordinates listed are project coordinates only.
- 6. Field survey control precision computed to exceed 1/20,000.
- 7. Memoranda of Ownerships supplied by CDOT forces.
- 8. Existing Right-of-Way as shown is based on Project Numbers S 0016 (13).

TABULATION OF FOUND ROW MONUMENTS (

POINT NO.	NORTHING	EASTING
203	541575.020	1042027.480
1794	541426.288	1042043.729
1809	541465.814	1042406.215
1880	540839.200	1041282.790
3258	540930.936	1041164.100

TABULATION OF FOUND MONUMENTS (MONUMENTS FOUND AS A PART OF THIS SURVEY USED TO DETERMINE AND PERPETUATE ALIQUOT CORNER)

	NORTHING	EASTING	DESCRIPTION
10246	543172.880	1041132.810 1041116.730 1042454.360	3 1/4" ALUM. CAP ON #5 REBAR PLS 19883

FOR INFORMATION ONLY (CENTERLINE PROJECT NO. S 0016 (13))

POINT NO.	NORTHING	EASTING
222	541500.652	1042035.604
224	541541.425	1042407.644
226	541168.096	1041442.320
227	540885.067	1041223.443
231	541353.621	1041608.640
233	541455.488	1041790.569

QUANTITY OF MONUMENTS TO BE SET

QUILITIES TO BE SEE								
CAP TYPE	MONUMENT TYPE							
	1	1A	2	2A	3	3A	4	5
REFERENCE								
RIGHT OF WAY	8							
CONTROL								
ALIQUOT CORNER	1							
WITNESS POST								
PERM. EASE.	8							

SURVEYOR CERTIFICATE

Monumentation, Right-of-Way Plans and Legal Descriptions were prepared under my supervision and checking.

NAME	 P.L.S.	NO.	
DATE			

COLORADO DEPARTMENT OF TRANSPORTATION Sheet Revisions RIGHT OF WAY western states ### DOT Region 2
905 Erie Avenue
Pueblo, CO 81002
Phone: (719) 546–5454 FAX: (719) 546–5414 PLAN SHEET SURVEYING, Inc. STA 096A-035 SH 96 CUSTER COUNTY 12753 SOUTH PARKER ROAD SUITE 205 PARKER, COLORADO 80134 (303) 841-7436 RIGHT OF WAY PLANS UNIT: Tom Adams, PLS PROJECT CODE: 14450 SHEET NUMBER: 5 N 31°22'43" E 200 SCALE: 1" = 100' EAST 1/2 NE 1/4 SECTION 7 SILVER T 22 S, R 71 W, 6th PM CLIFF**ESTATES** FILING CERTIFICATION:
DEPOSITED THIS ___ DAY OF ____, 19__, AT ___,M., FOR INFORMATION
ONLY IN BOOK ___ OF THE COUNTY LAND SURVEYS/RIGHT OF WAY
SURVEYS AT PAGE ____, RECEPTION NUMBER ______.
SIGNED ________. FND 3 1/4" CDOH BC ROW MON IN 6" DIA CONC FND 3 1/4" CDOH BC ROW MON IN 6"DIA CONC FND 2 1/2" ALUM. CAP ON A #5 REBAR STAMPED E 1/16 CC S7 1997 PLS19883 S 84'34'38" W 1327.49' TO MONUMENT (10247)

RIGHT OF WAY Sheet Revisions COLORADO DEPARTMENT OF TRANSPORTATION western states PLAN SHEET DOT Region 2 905 Erie Avenue Pueblo, CO 81002 Phone: (719) 546-5454 FAX: (719) 546-5414 STA 096A-035 SH 96 CUSTER COUNTY 12753 SOUTH PARKER ROAD SUITE 205 PARKER, COLORADO 80134 (303) 841-7436 PROJECT CODE: 14450 SHEET NUMBER: 6 RIGHT OF WAY PLANS UNIT: Tom Adams, PLS EAST 1/2 NE 1/4 B.L.M.SECTION 7 T 22 S, R 71 W, 6th PM SECTION 8 RICHARD A., BARBARA A., JASON W. & JAROD A. JONES RECEPTION NO. 191944 300 COUNTY ROAD 260 WESTCLIFFE, COLORADO 8 81252 100 SCALE: 1" = 100' FND 3 1/4" BC CDOH ROW MON IN 6" DIA CONC 257 \$ 89°55'17" E 255 112.00' 0 = 20.57.57 CH = S 60°45'16" W T = 119.90 FTR = 648.00 FT N 55'58'43" E L = 237.12 FT 80.00' CL = 235.80 FT N 47"56'28" 160.00' FND 1 1/4" YPC ON A #4REBAR, PLS19883 FND 3 1/4" BC CDOH ROW MON IN 6"DIA CONC N 31°22'43" E_ 53.76' EAST 1/2 NE 1/4 SECTION 7 **SILVER** T 22 S, R 71 W, 6th PM CLIFF**ESTATES**