

FED. ROAD DIST. NO.	STATE	PROJ. NO.	SHEET NO.	TOTAL SHEETS
3	COLO.	S 0012(3)	1	4

COLORADO


STATE HIGHWAY DEPARTMENT

PLAN AND PROFILE OF PROPOSED FEDERAL AID SECONDARY PROJECT NO. S 0012(3) STATE HIGHWAY NO. 10 OTERO COUNTY

INDEX OF SHEETS


- 1 TITLE SHEET
- 2 TABULATION OF PROPERTIES
- 3-4 PLAN & PROFILE SHEETS
SHOWING RIGHT OF WAY

CONVENTIONAL SIGNS

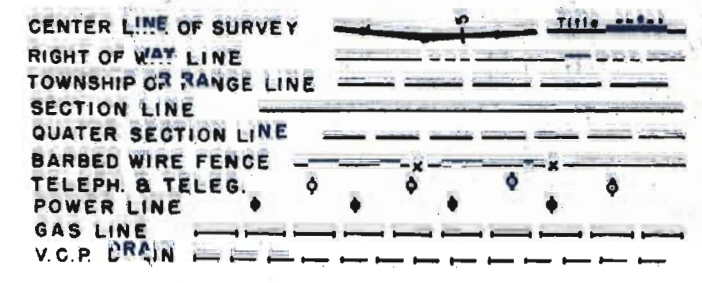

SCALES OF ORIGINAL TRACINGS
 ON PLAN, 1 IN. = 100 FT.
 ON PROFILE 1 IN. = 100 FT. HORIZONTAL
 1 IN. = 10 FT. VERTICAL
 GRADE LINE ON PROFILE IS SHOWN AS GRADE OF FINISHED ROAD
 GROSS LENGTH OF PROJECT
 NET LENGTH OF PROJECT

RIGHT OF WAY

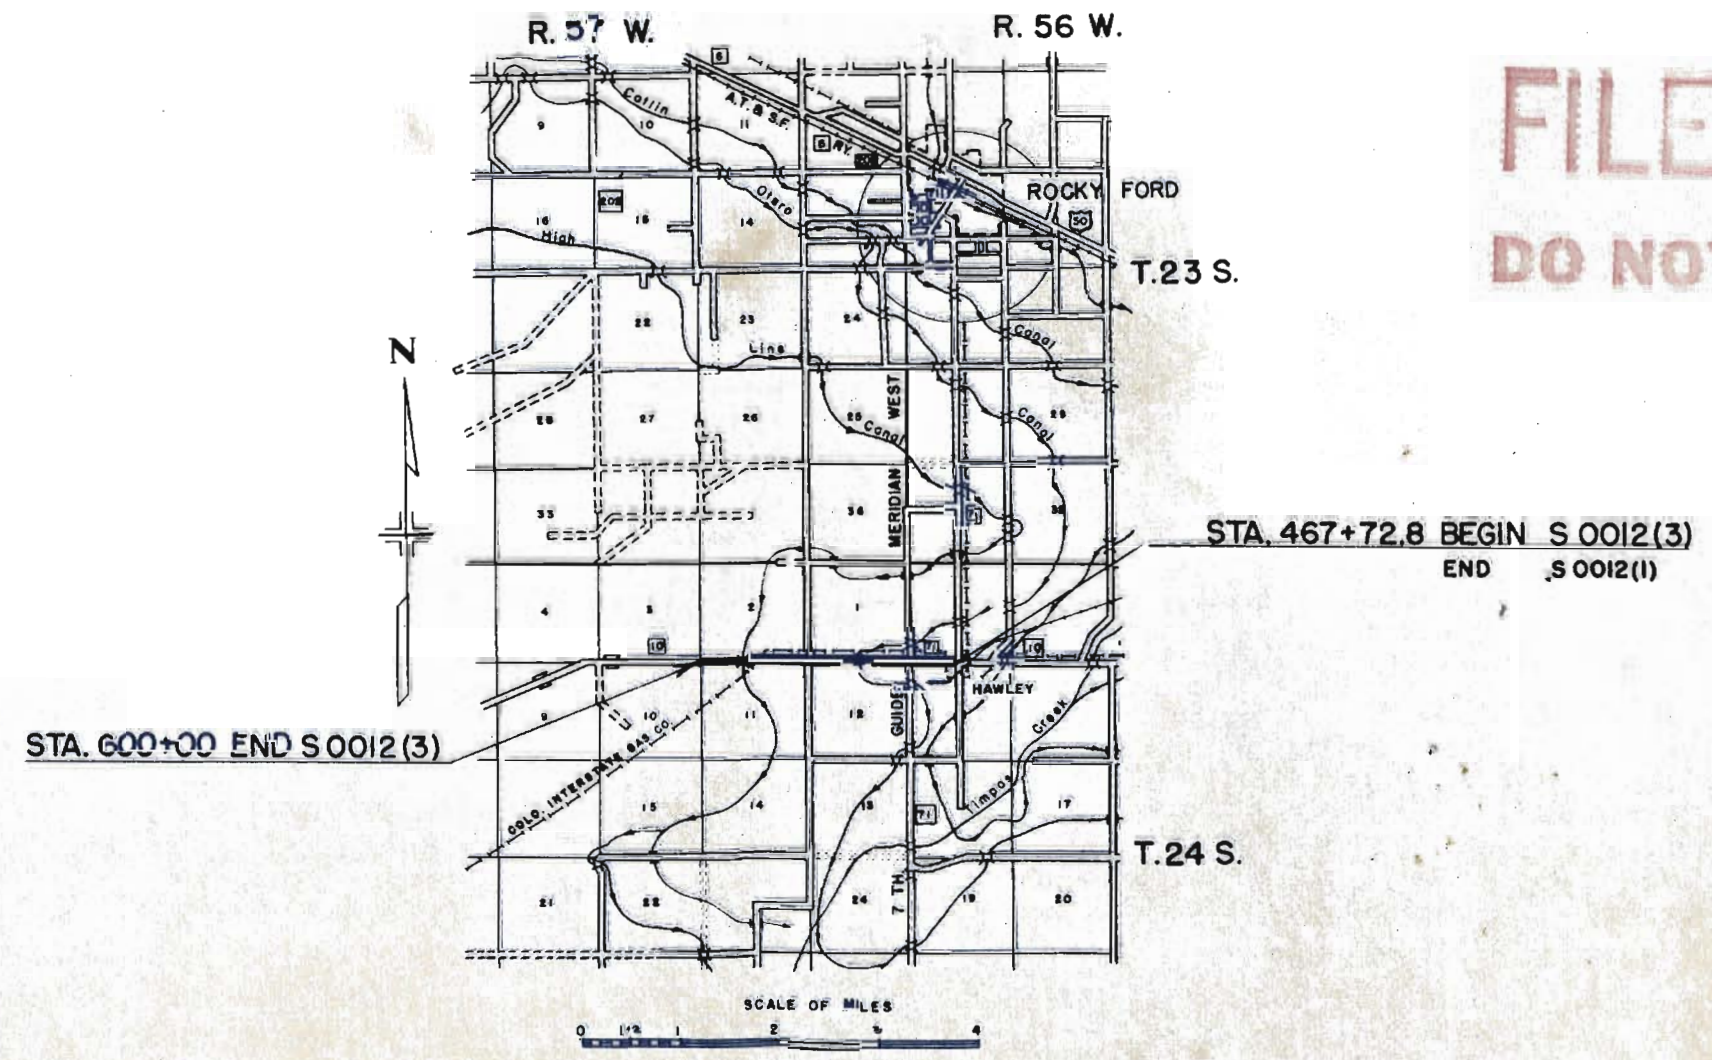

FILE COPY
 DO NOT REMOVE


N.W. 1/4, N.E. 1/4, SEC. 7
T. 24 S., R. 56 W.

N.W. 1/4, SEC. 7
T. 24 S., R. 56 W.


FED. ROAD DIVISION NO.	DISTRICT	PROJ. NO.	SHEET NO.	TOTAL SHEETS
3	COLO.	S 0012(3)	3	4

PLAN
NOTE BOOK
NO. 10

PROFILE
NOTE BOOK
NO. 10

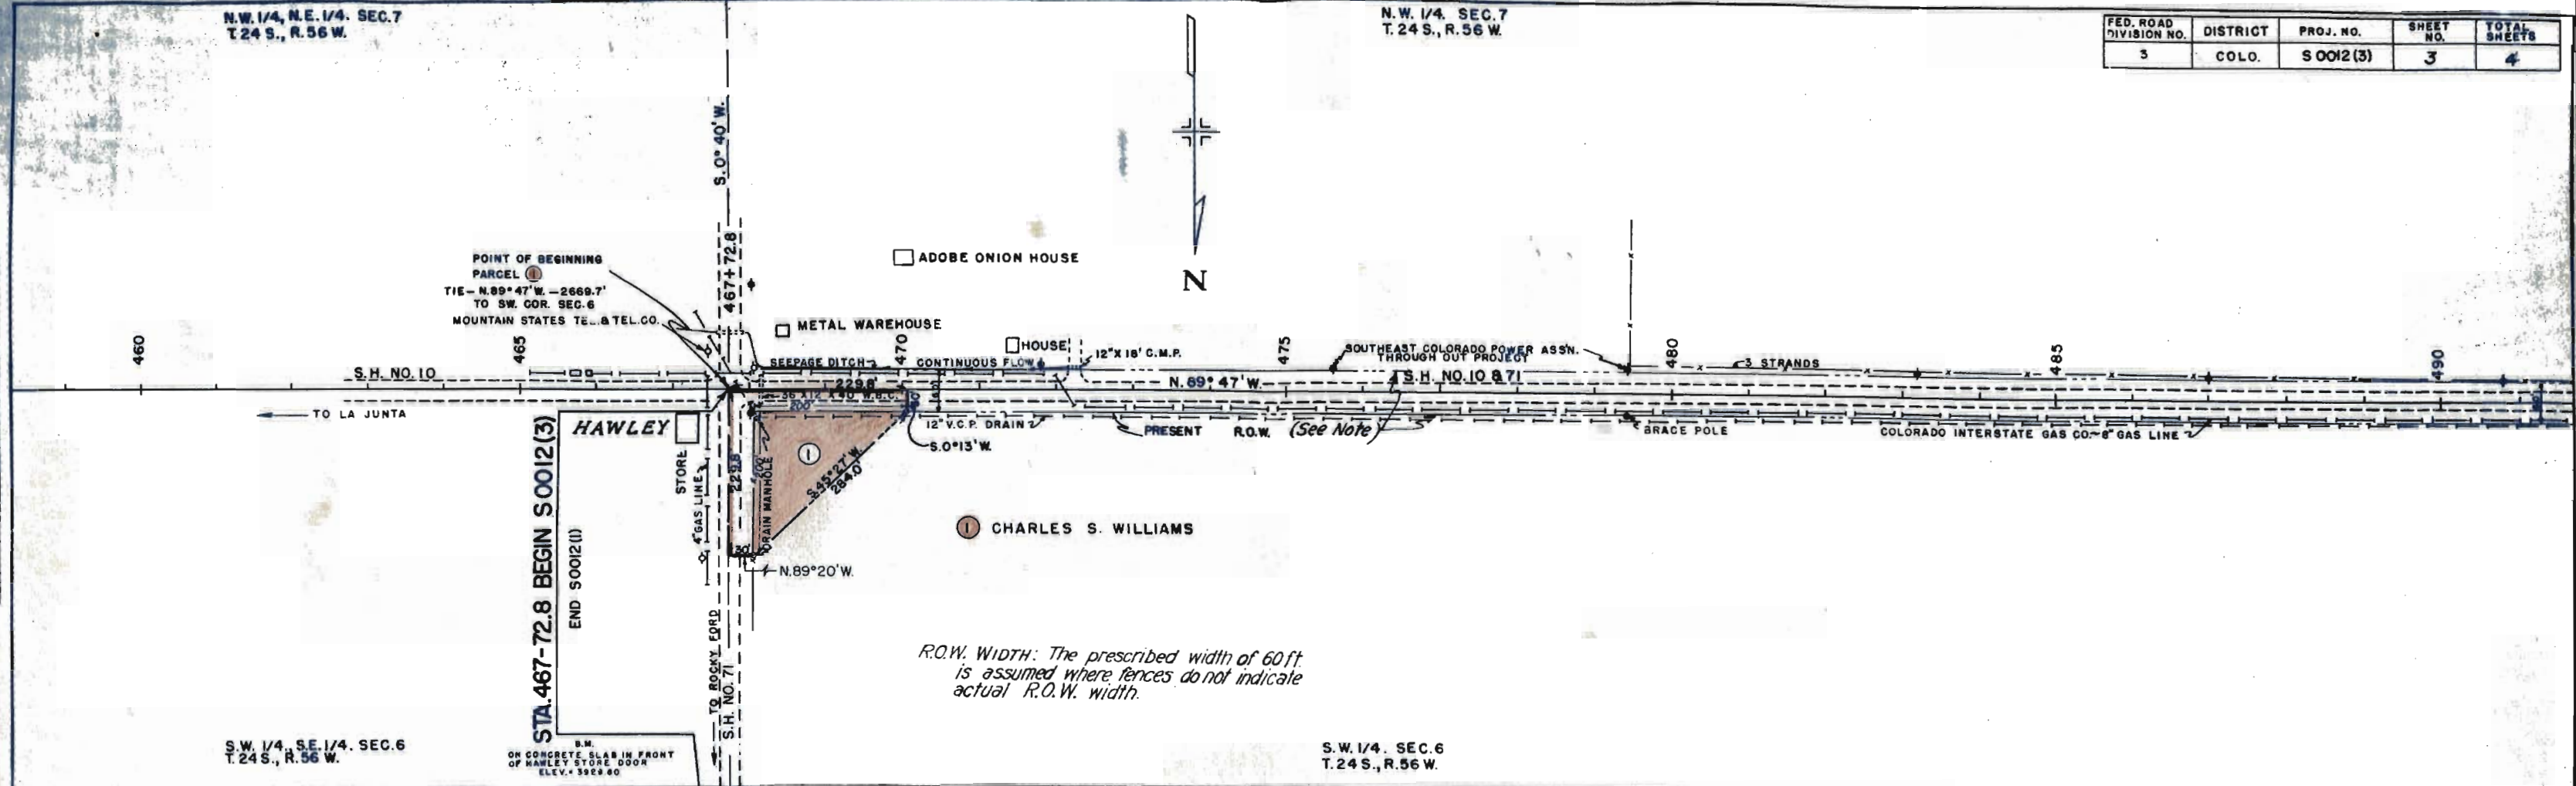

R.O.W. WIDTH: The prescribed width of 60 ft. is assumed where fences do not indicate actual R.O.W. width.

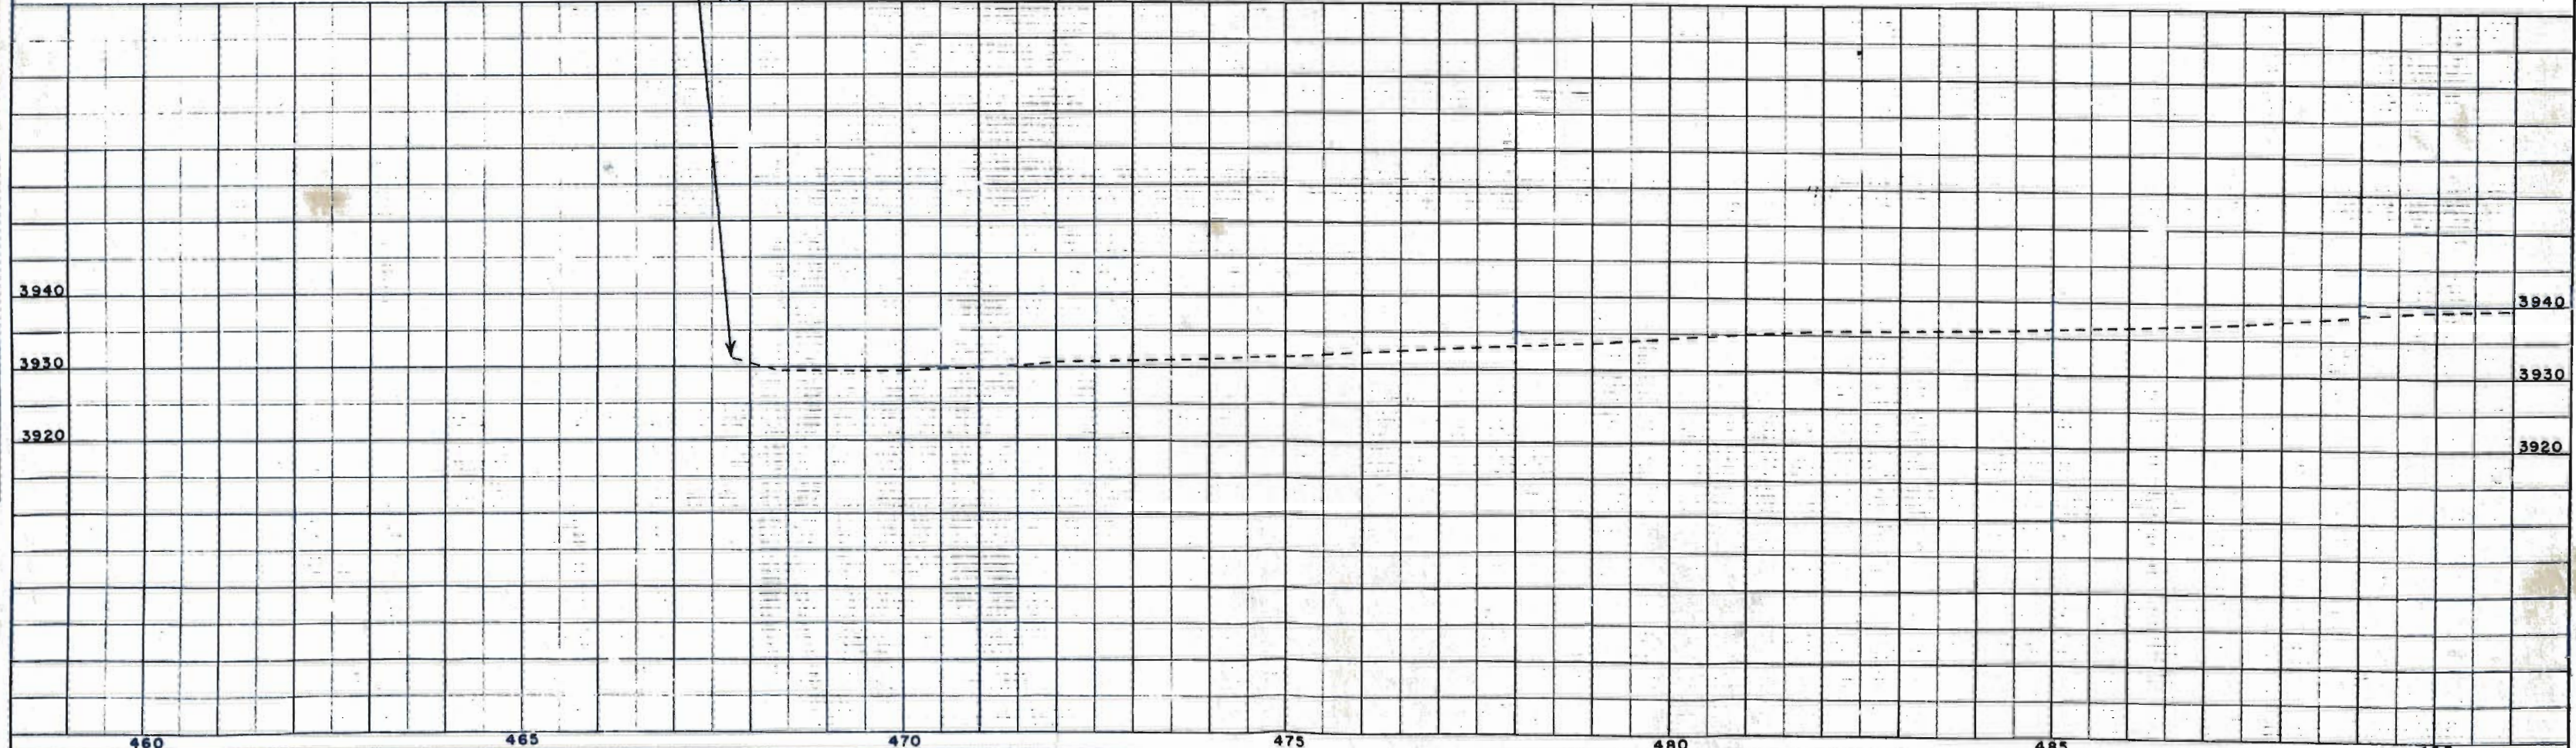

STA. 467-72.8 BEGIN S0012(3)
END S0012(1)

B.M. ON CONCRETE SLAB IN FRONT OF HAWLEY STORE DOOR
ELEV. 3929.60

S.W. 1/4, S.E. 1/4, SEC. 6
T. 24 S., R. 56 W.

S.W. 1/4, SEC. 6
T. 24 S., R. 56 W.

N.W. 1/4, SEC. 7
T. 24 S., R. 56 W.

N.E. 1/4, SEC. 12
T. 24 S., R. 57 W.

FED. ROAD DIVISION NO.	DIST.	PROJ. NO.	SHEET NO.	TOTAL SHEETS
3	COLO.	S0012 (3)	4	4

5 LESTER L. LINDSAY

4 FENLASON REALTY CO.

NOTE - POINT OF BEGINNING
PARCELS 2, 3, 4 & 5 IS
SEC. COR. COMMON TO
SECTIONS 6, 7, 11, & 12

2 CHARLES S. WILLIAMS

3 A.W. SKUDERNA &
KATHERINE MARIE SKUDERNA

S.W. 1/4, SEC. 6
T. 24 S., R. 56 W.



S.E. 1/4, SEC. 1
T. 24 S., R. 57 W.

B.M.
NAIL IN P.P. LT. STA. 494+42.5
ELEV. 3941.18

S.H. NO. 71 TO TAMPA
PI. 494+42.5
3+027 LT.

PLOTTED
GRADES CHECKED
B.M. NOTE
STRUCTURE WAIVER GRANT
NO.

PLOTTED
GRADES CHECKED
B.M. NOTE
STRUCTURE WAIVER GRANT
NO.

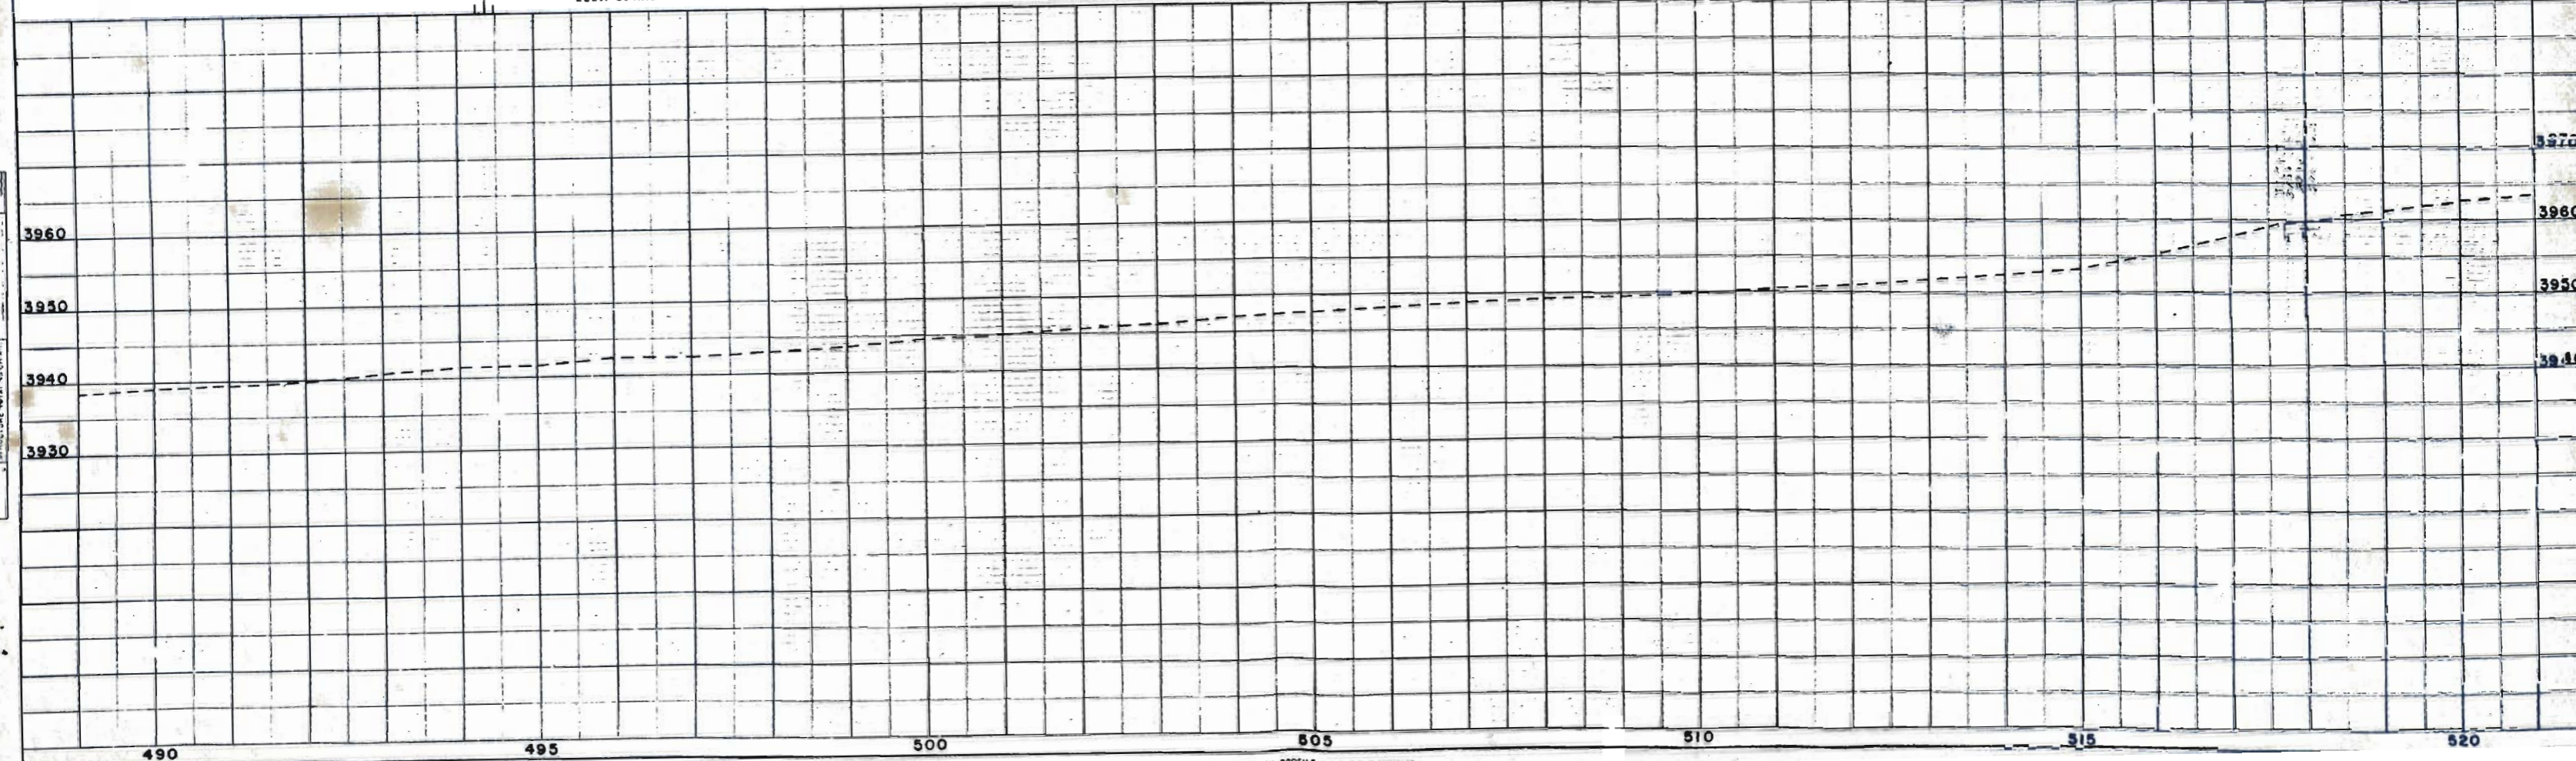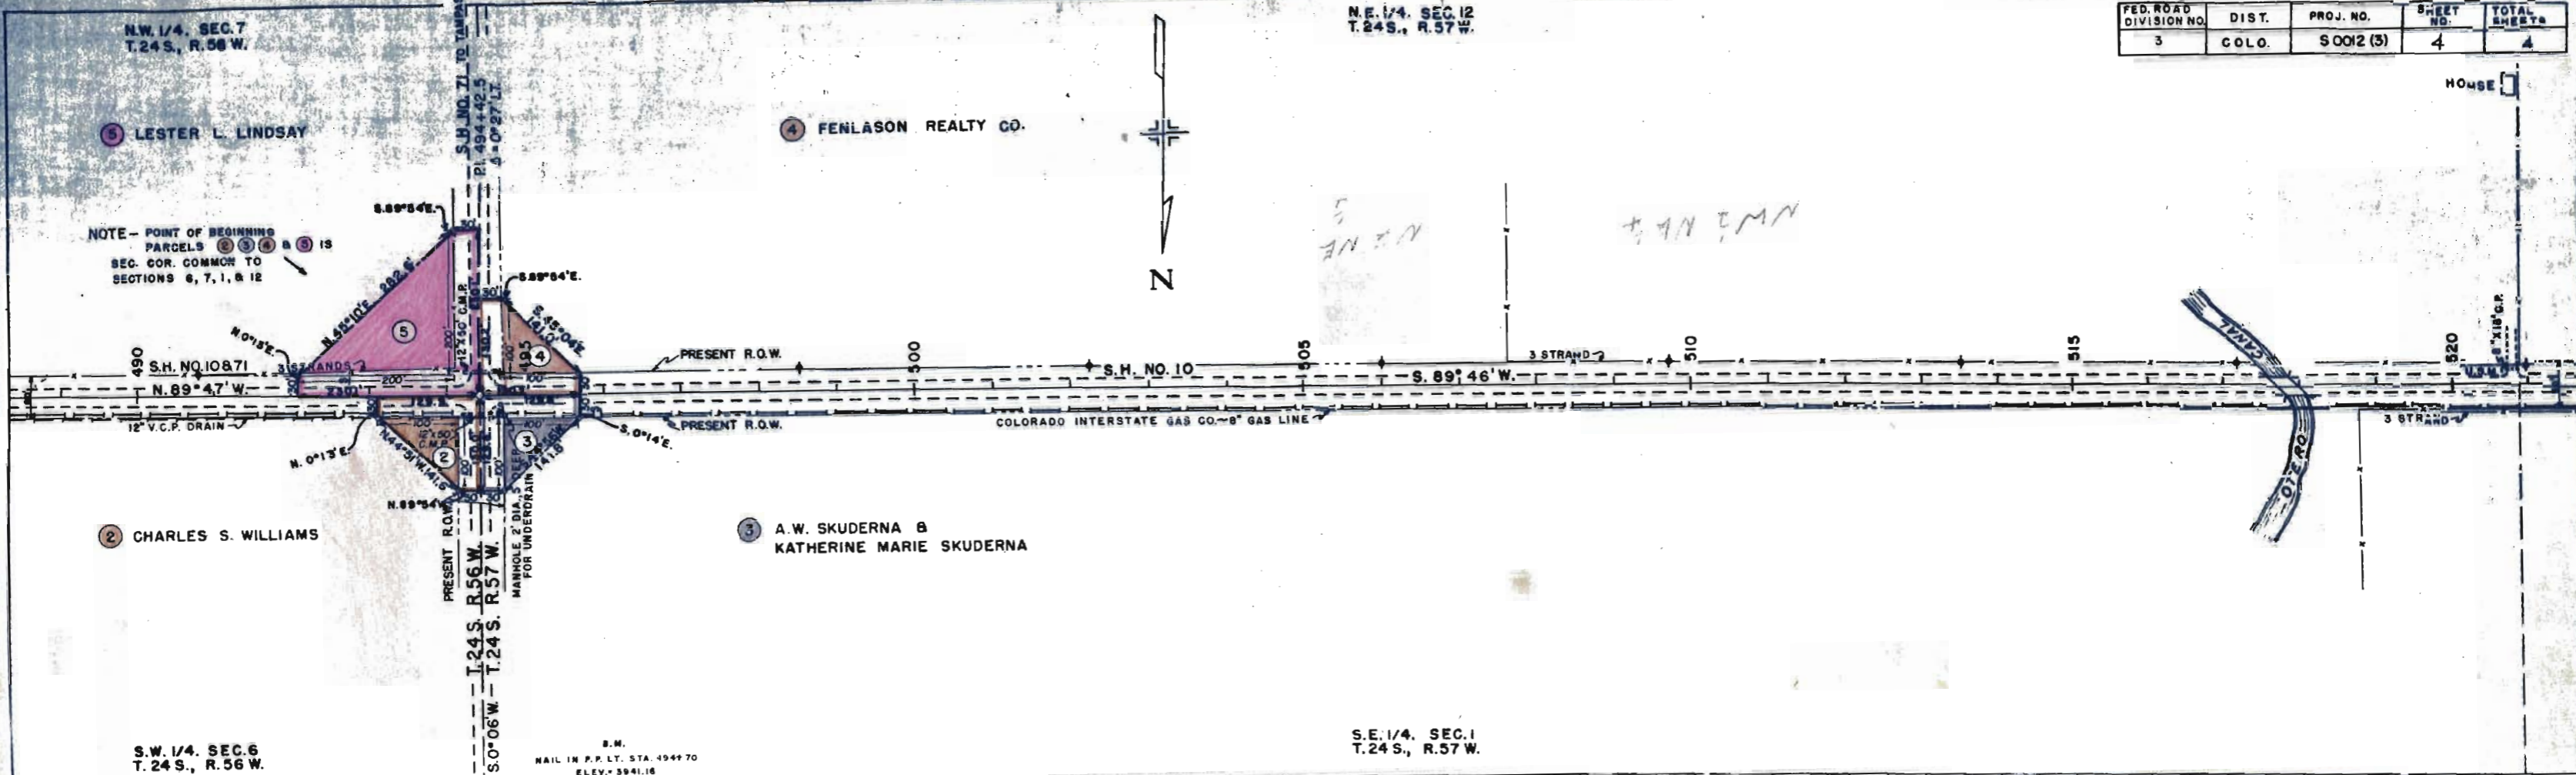


STATE HIGHWAY DEPARTMENT
 S0012 (3) PROJECT
 R.O.W. OWNERSHIP MAP


OTERO COUNTY T.24S. R.56 & R.57 W. 6TH. PM.

SCALE: 1" = 400'


FED. ROAD DIST. NO.	STATE	PROJ. NO.	SHEET NO.	TOTAL SHEETS
3	COLO.	S0012 (3)	5	

Rev. 6-6-50 S.W.Z.

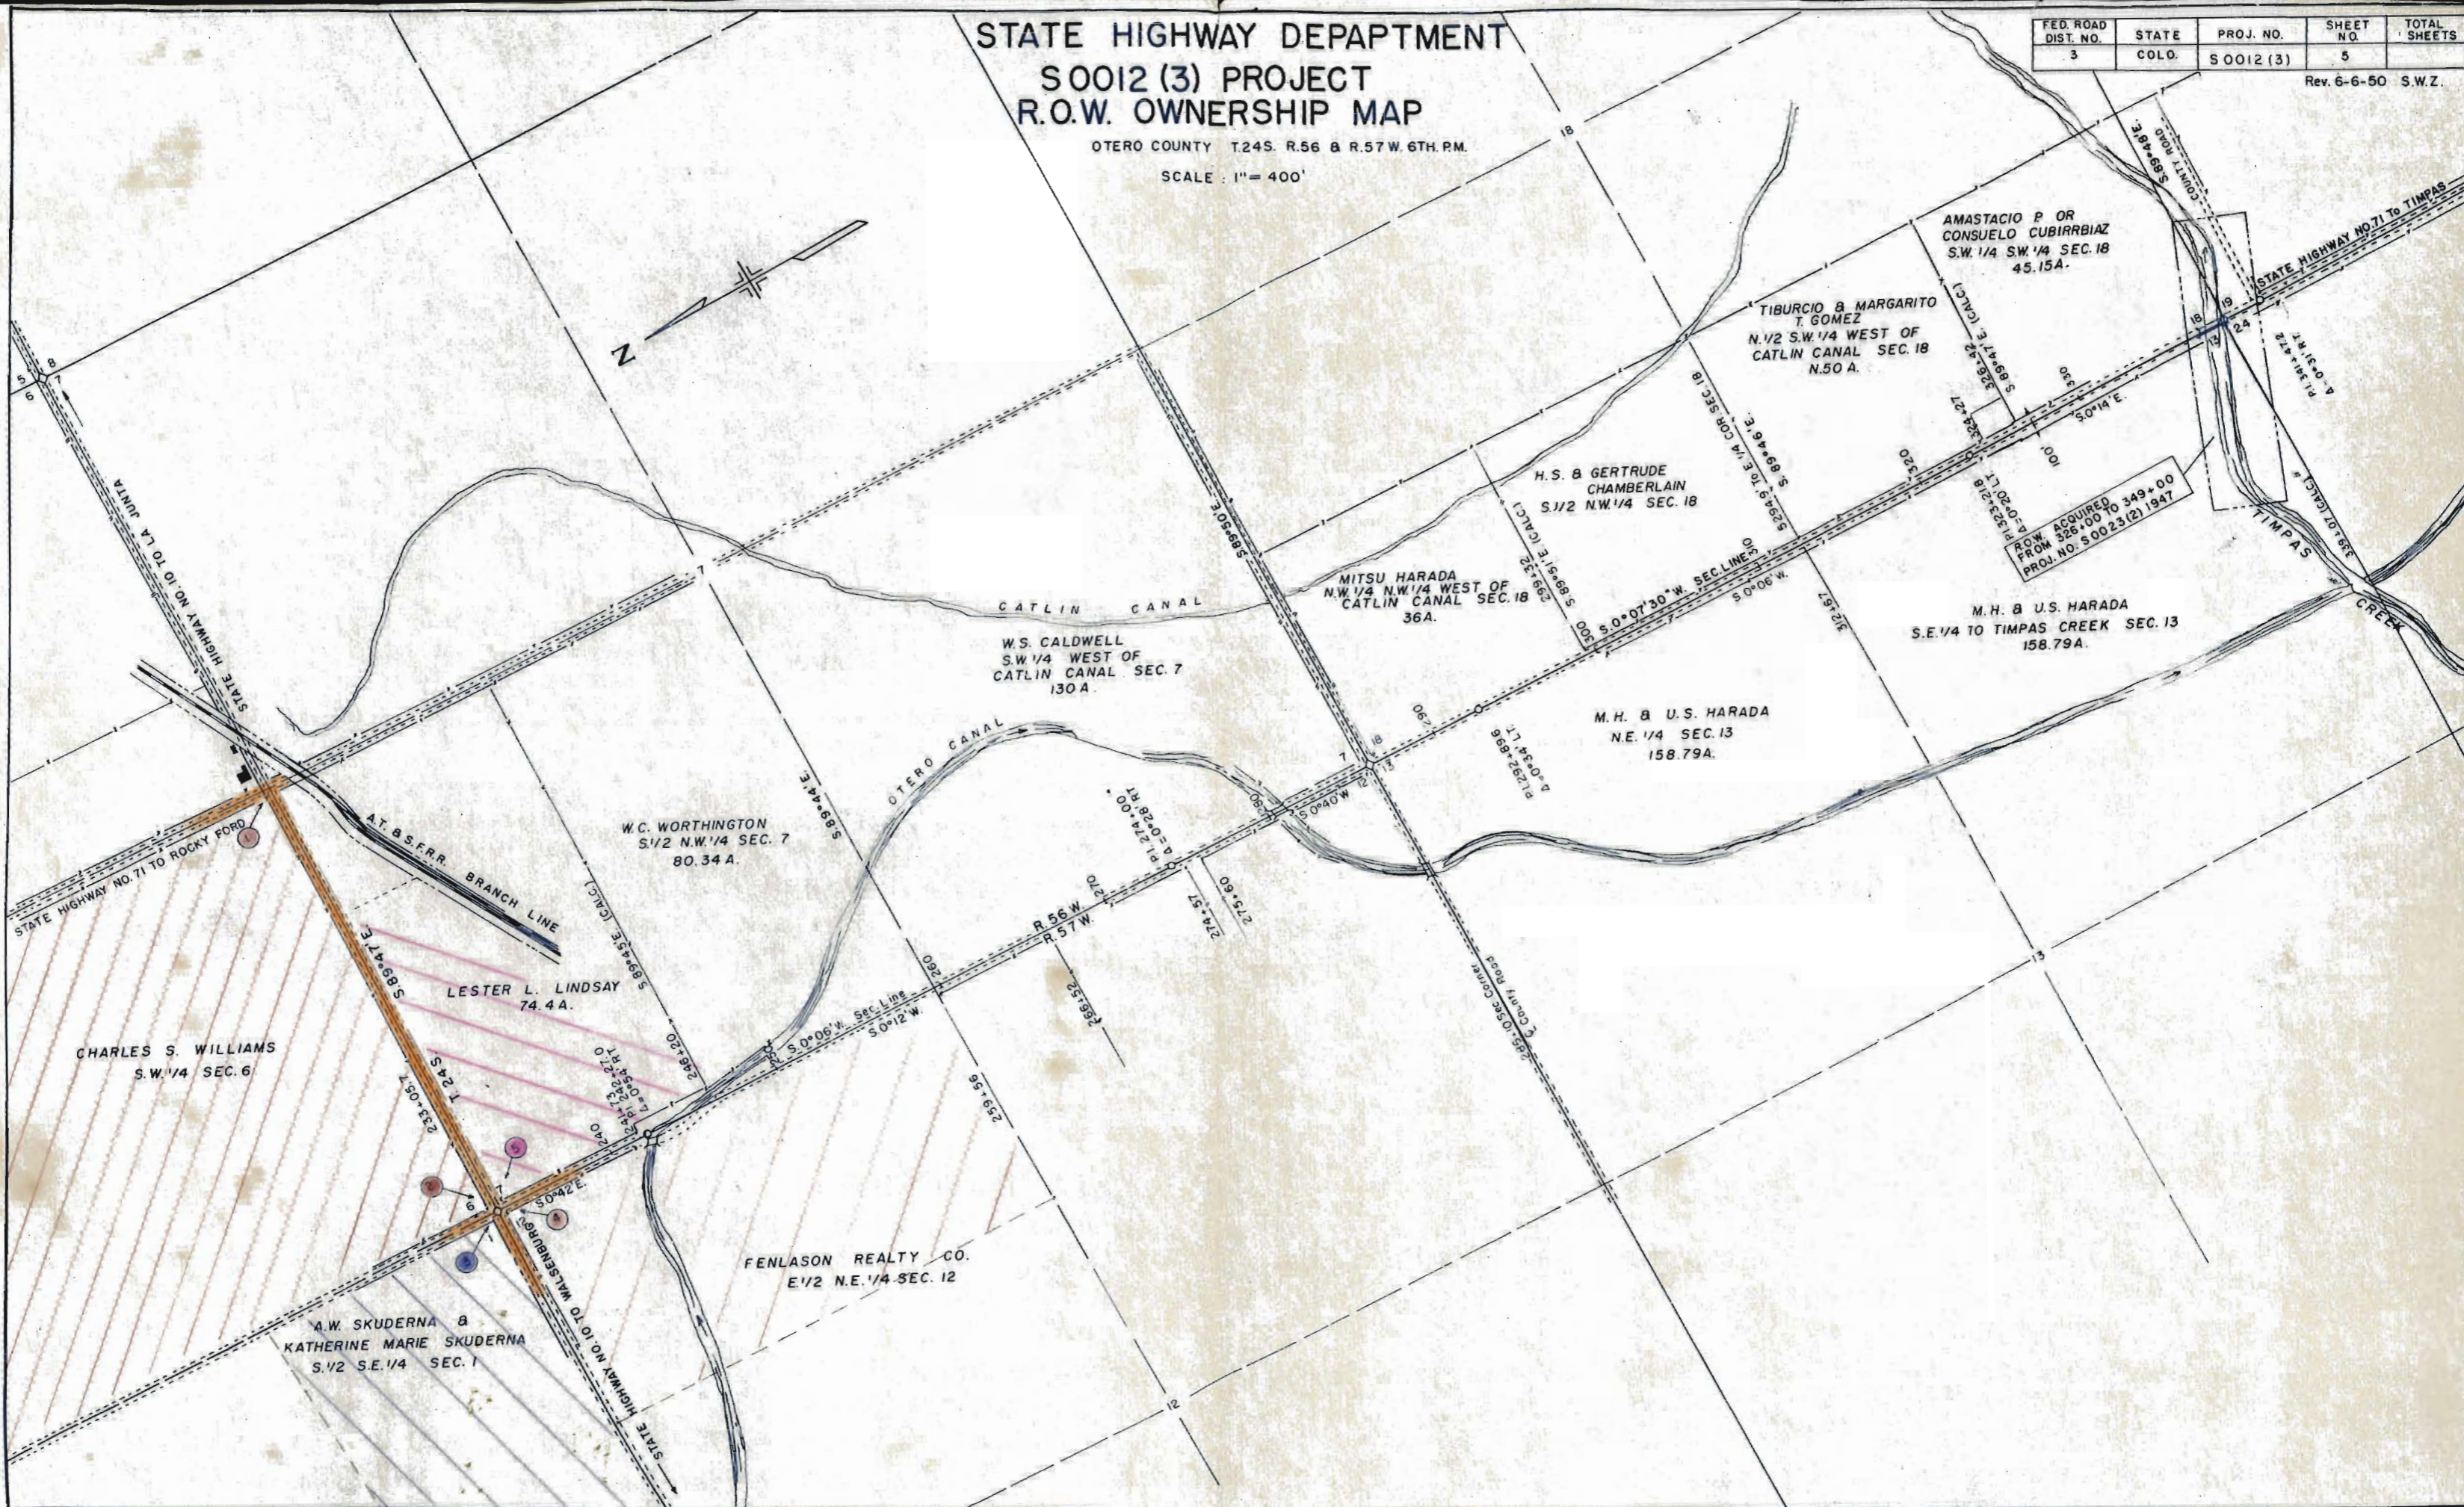

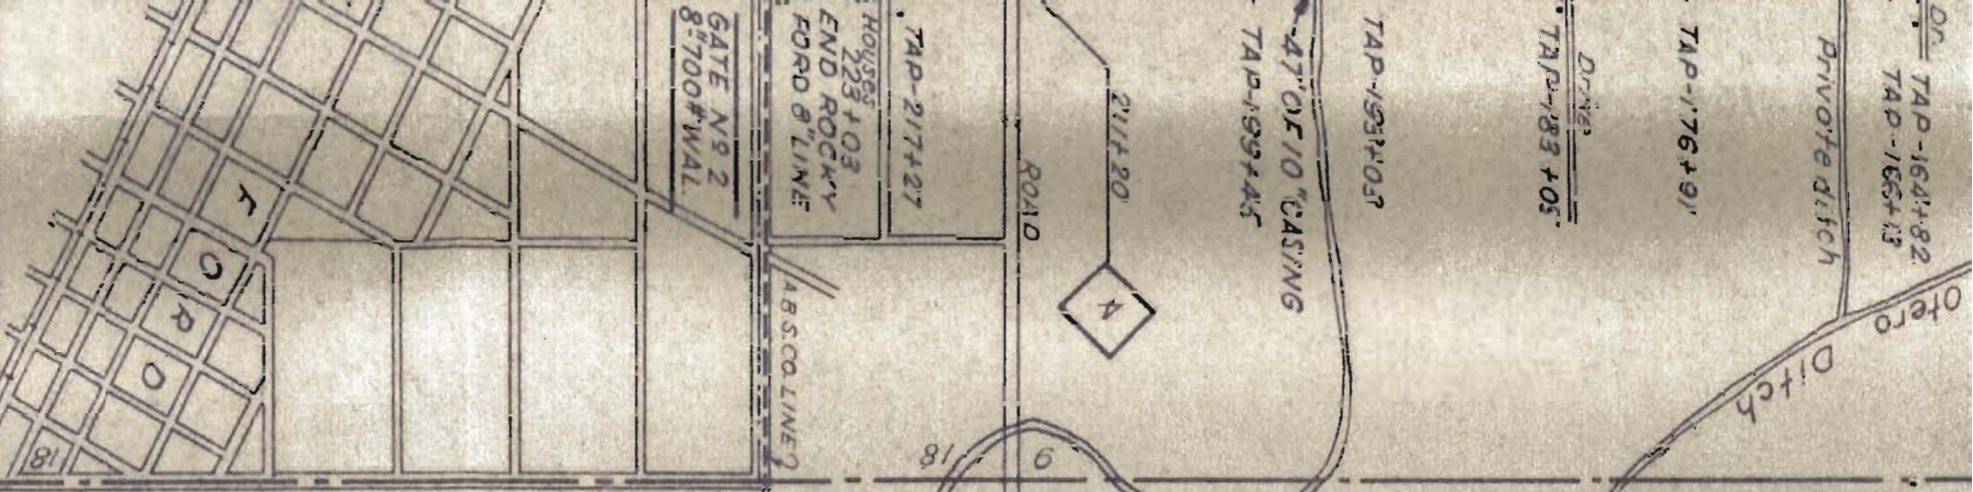

OTERO CO.

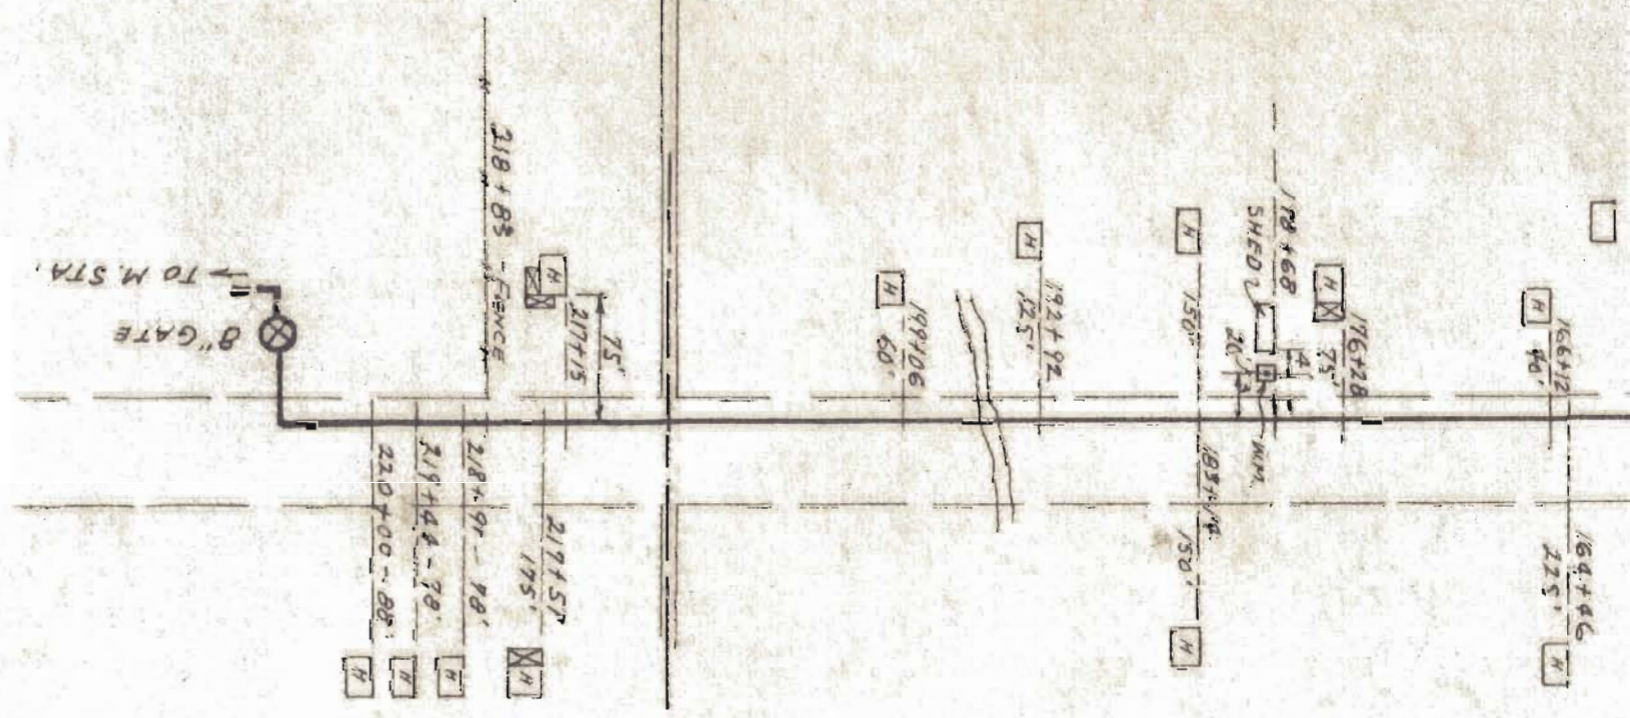

0100 ROCKY FORD =
1357189 LA JUNTA

70 22" MAIN LINE

TAP-1+04
GATE N 91 STA 1+73
8" 700# WALWORTH H.P.
4" BLOWOFF

TAP-20+42
72' OF 10" CASING
TAP-25+95

HOUSE
TAP-33+71

HOUSE
TAP-45+15

HOUSE
TAP-53+65

HOUSE
P.L. 57+21
P.L. 59+33
39' OF 10" CASING
TAP-62+98

79+98 ROAD

P.L. 87+77 N 20° 0' W
TAP-88+77
TAP-90+73
56' OF 10" CASING

TAP-96+01
TAP-96+55

105+60

HOUSE
TAP-119+34
TAP-120+92
HOUSE
TAP-125+72
Drive

132+58 ROAD
TAP-133+64

53' OF 10" CASING
TAP-151+17

0+00 = 1357+89

8" TO LA JUNTA

