

COLORADO DEPARTMENT OF HIGHWAYS

PLAN AND PROFILE OF PROPOSED
FEDERAL AID PROJECT NO. S 0024 (10)
STATE HIGHWAY NO. 14
WELD COUNTY

INDEX OF SHEETS

SHEET NO. 1	TITLE SHEET.
2-2A	TABULATION OF PROPERTIES.
3 & 4	PLAN AND PROFILE SHEETS SHOWING RIGHT OF WAY.
7 to 12	
14, 17 & 18	
20 to 26	
28 to 30	

NOTE
SHEETS MISSING

SCALES OF ORIGINAL DRAWINGS
ON PLAN, 1 IN. = 100 FT.
ON PROFILE 1 IN. = 100 FT. HORIZONTAL
1 IN. = 10 FT. VERTICAL
GRADE LINE ON PROFILE IS SHOWN AS GRADE OF FINISHED ROAD
GROSS LENGTH OF PROJECT
NET LENGTH OF PROJECT

RIGHT OF WAY

CONSTR. ENGR'S. COPY

STA. 1780.0 END S 0024 (10)

STA. 970+00.0 BEGIN S 0024(10) -
STA. 970+00.0 END S 0024 (8)


FEDERAL ROAD DIVISION NO.	DISTRICT	PROJ. NO.	SHEET NO.	TOTAL SHEETS
9	COLORADO	S 0024 (10)	1	1

RIGHT OF WAY Rev. 8-25-54 T.L.K. (Index of Sheets)

CONVENTIONAL SIGNS

CENTER LINE
RIGHT OF WAY LINE
COUNTY LINE
TOWNSHIP OR RANGE LINE
LAND LINES
RAILROAD
BARBED WIRE FENCE
COMBINATION WIRE FENCE
SNOW FENCE
TELEPHONE & TELEGRAPH LINES
POWER LINE
DETOUR
PRESENT ROAD (Plan Sheets)

1/4 SECTION LINE
1/8 SECTION LINE
1/16 SECTION LINE
PLAN SHEET

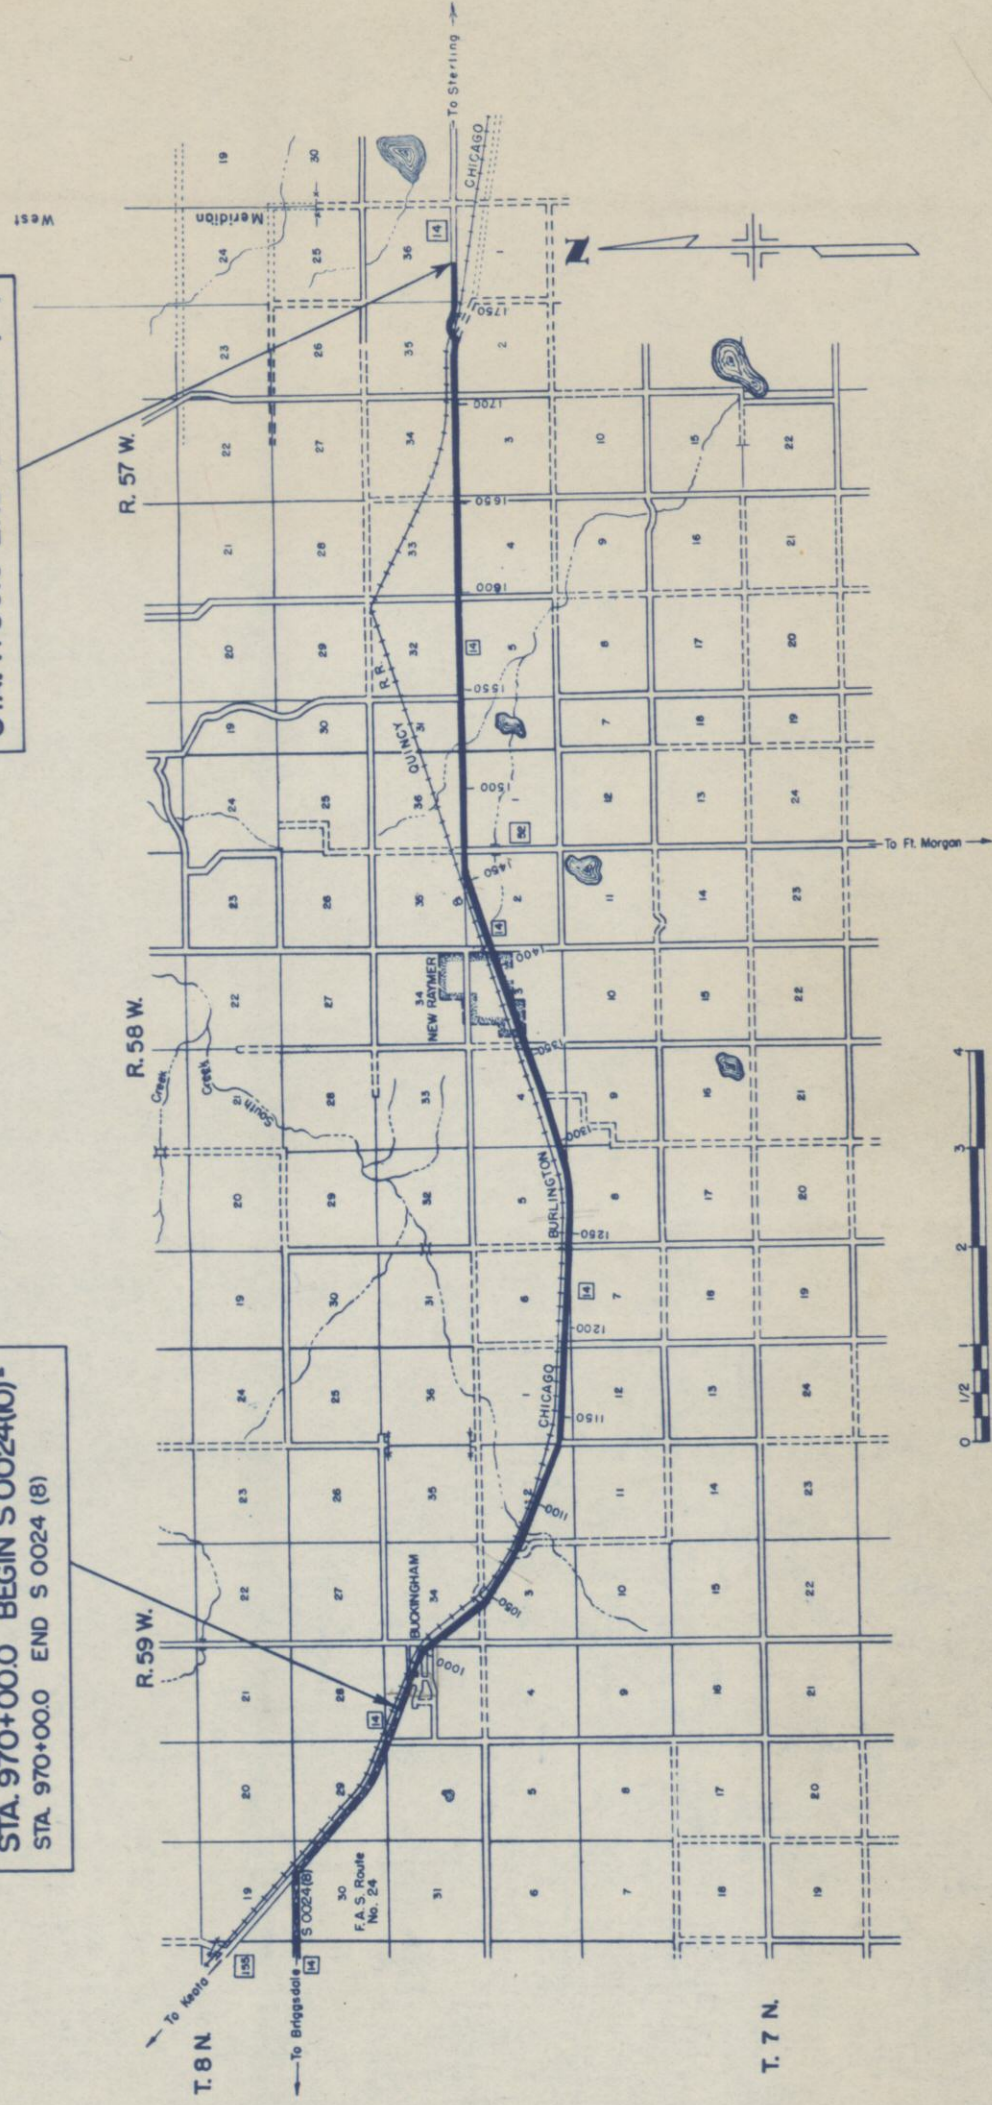

R.O.W. TABULATION OF PROPERTIES IN WELD COUNTY S.H.No. 14 PROJ. S 0024 (10)

RIGHT OF WAY

PARCEL NO.	OWNER	ADDRESS	LOCATION	AREA IN ACRES			REMARKS							NO.
				TOTAL LAND IN TRACT	PARCEL	TO BE ACQUIRED								
			T. 8N., R. 59W.											
1 Rev.	HULDAH A. HANSON	1271 N. BROAD ST., GALESBURG, ILL.	NE 1/4 SEC. 33 BLOCK 9 BUCKINGHAM		0.206	0.206								
2	LOTTIE J. HINTON	ROSSMONT FARMS, AFTON, VA.	NE 1/4 SEC. 33 BLOCK 2 BUCKINGHAM		0.135	0.135								
3 Rev.	HULDAH A. HANSON	1271 N. BROAD ST., GALESBURG, ILL.	NE 1/4 SEC. 33 BLOCK 2 BUCKINGHAM		0.057	0.057								
4	CHICAGO, BURLINGTON & QUINCY RAILROAD		NE 1/4 SEC. 33		2.405	1.602								
5 Rev.	HULDAH A. HANSON	1271 N. BROAD ST., GALESBURG, ILL.	SE 1/4 NE 1/4 SEC. 33		0.246	0.246								
6	OLIN CASTOR	BUCKINGHAM, COLO.	SW 1/4 NW 1/4 SEC. 34		0.894	0.161								
			T. 7N., R. 59W.											
7	HELEN WILLIAMS & C.R. WILLIAMS	BUCKINGHAM, COLO.	SW 1/4 NW 1/4 SEC. 2		2.361	0.322								
8	OLIN CASTOR	BUCKINGHAM, COLO.	SE 1/4 SEC. 2	220	0.166	0.166								
9	OLIN CASTOR	BUCKINGHAM, COLO.	SE 1/4 SEC. 2	220	0.037	0.037								
10	FRANK W. TURNER	NEW RAYMER, COLO.	SW 1/4 SEC. 1	640	0.060	0.060								
11	FRANK W. TURNER	NEW RAYMER, COLO.	SW 1/4 SEC. 1	640	0.298	0.298								
12	FRANK W. TURNER	NEW RAYMER, COLO.	SE 1/4 SE 1/4 SEC. 1	640	0.038	0.038								
			T. 7N., R. 58W.											
13	PETER J. HILL & ELYA E. HILL	MASONVILLE ROUTE, LOVELAND, COLO.	SW 1/4 SW 1/4 SEC. 6	160	0.050	0.050								
14	CLARA E. GRAHAM & WILDA E. OLSEN	2242 WALNUT, BOULDER, COLO.	SE 1/4 SEC. 6	80	5.181	0.611								
15	DURLAND TRUST CO.	NORFOLK, NEBR.	SE 1/4 SEC. 5	160	2.651	0.565								
16	EMMA M. MEYER	RT. 3, FT. COLLINS, COLO.	SW 1/4 SW 1/4 SEC. 4	80	0.049	0.012								
17	ALBERT SCHMEECKLE	NEW RAYMER, COLO.	SI 2N 1/2 SEC. 3	12	0.282	0.282								
18 Rev.	GLEN E. FISCUS	NEW RAYMER, COLO.	NE 1/4 SEC. 3	0.48	0.174	0.056								
19	WALLACE J. BRUCE & MRS. CARL E. WILLIAMS	% W.T. LAMBERT, NEW RAYMER, COLO	SW 1/4 NE 1/4 SEC. 3	0.13	0.004	0.004								

N.W. 1/4, Sec. 33
T. 8 N., R. 59 W.

N.E. 1/4, Sec. 33

FED. ROAD DIST. NO.	DIST.	PROJ. NO.	SHEET NO.	TOTAL SHEETS
3	COLO.	S0024 (10)	3	

Pasture

Pasture

RIGHT OF WAY

R.R. ROW

R.R. ROW

C.B. & Q. RR.

C.B. & Q. Telegraph Line

P.O.T. 979+63.6

Mile Post No. 274
P. 984+22.0

S. 70° 11' E.

S. 61° 45' E.

Frank D. Simpson

Pasture

1722.7 Ave

Gredley, Cal


160 Ac

NW 1/4 - 33

STA. 970+00.0 BEGIN S 0024 (10) =
STA. 970+00.0 END S 0024 (8)

NEd Except Team Buck
HILDAR A. HANSON
1271 N. BRAD ST.
GALESBURG, ILL.
827 E Main
LOTTIE J. HINTON
ROSSMONT FARMS
AFTON, VA.
213 Ac

CHICAGO BURLINGTON & QUINCY
RAILROAD
N.E. 1/4, Sec. 33

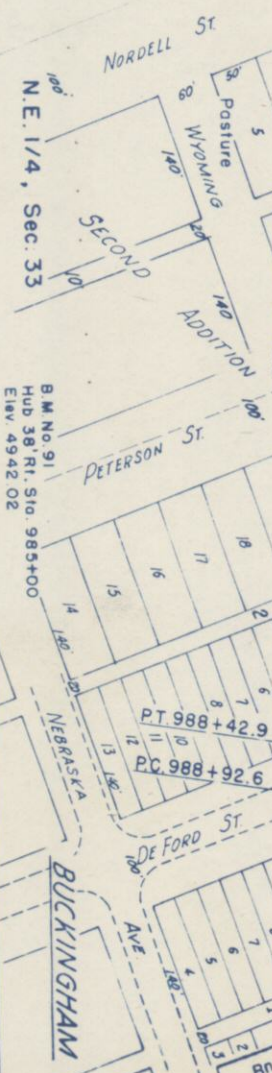

B.M. No. 91
Hub 38' R.T. Sta. 985+00
Elev. 4942.02

BUCKINGHAM

N.E. 1/4, Sec. 33

B.M. No. 90
Hub 60' L.T. Sta. 971+00
Elev. 4943.01

N.W. Sec. 33


No. 98 Surfacing
L.L. A-6(13)
P.L. 31.2
I.D.B. 49
-200' C.B.R. 80

No. 99A Surfacing
L.L. A-2-4(10)
P.L. 31.2
I.D.B. 49
-200' C.B.R. 80

No. 99A Surfacing
L.L. A-2-4(10)
P.L. 31.2
I.D.B. 49
-200' C.B.R. 80

No. 100 Surfacing
L.L. A-2-4(10)
P.L. 31.2
I.D.B. 49
-200' C.B.R. 80

No. 101 Surfacing
L.L. A-2-4(10)
P.L. 31.2
I.D.B. 49
-200' C.B.R. 80

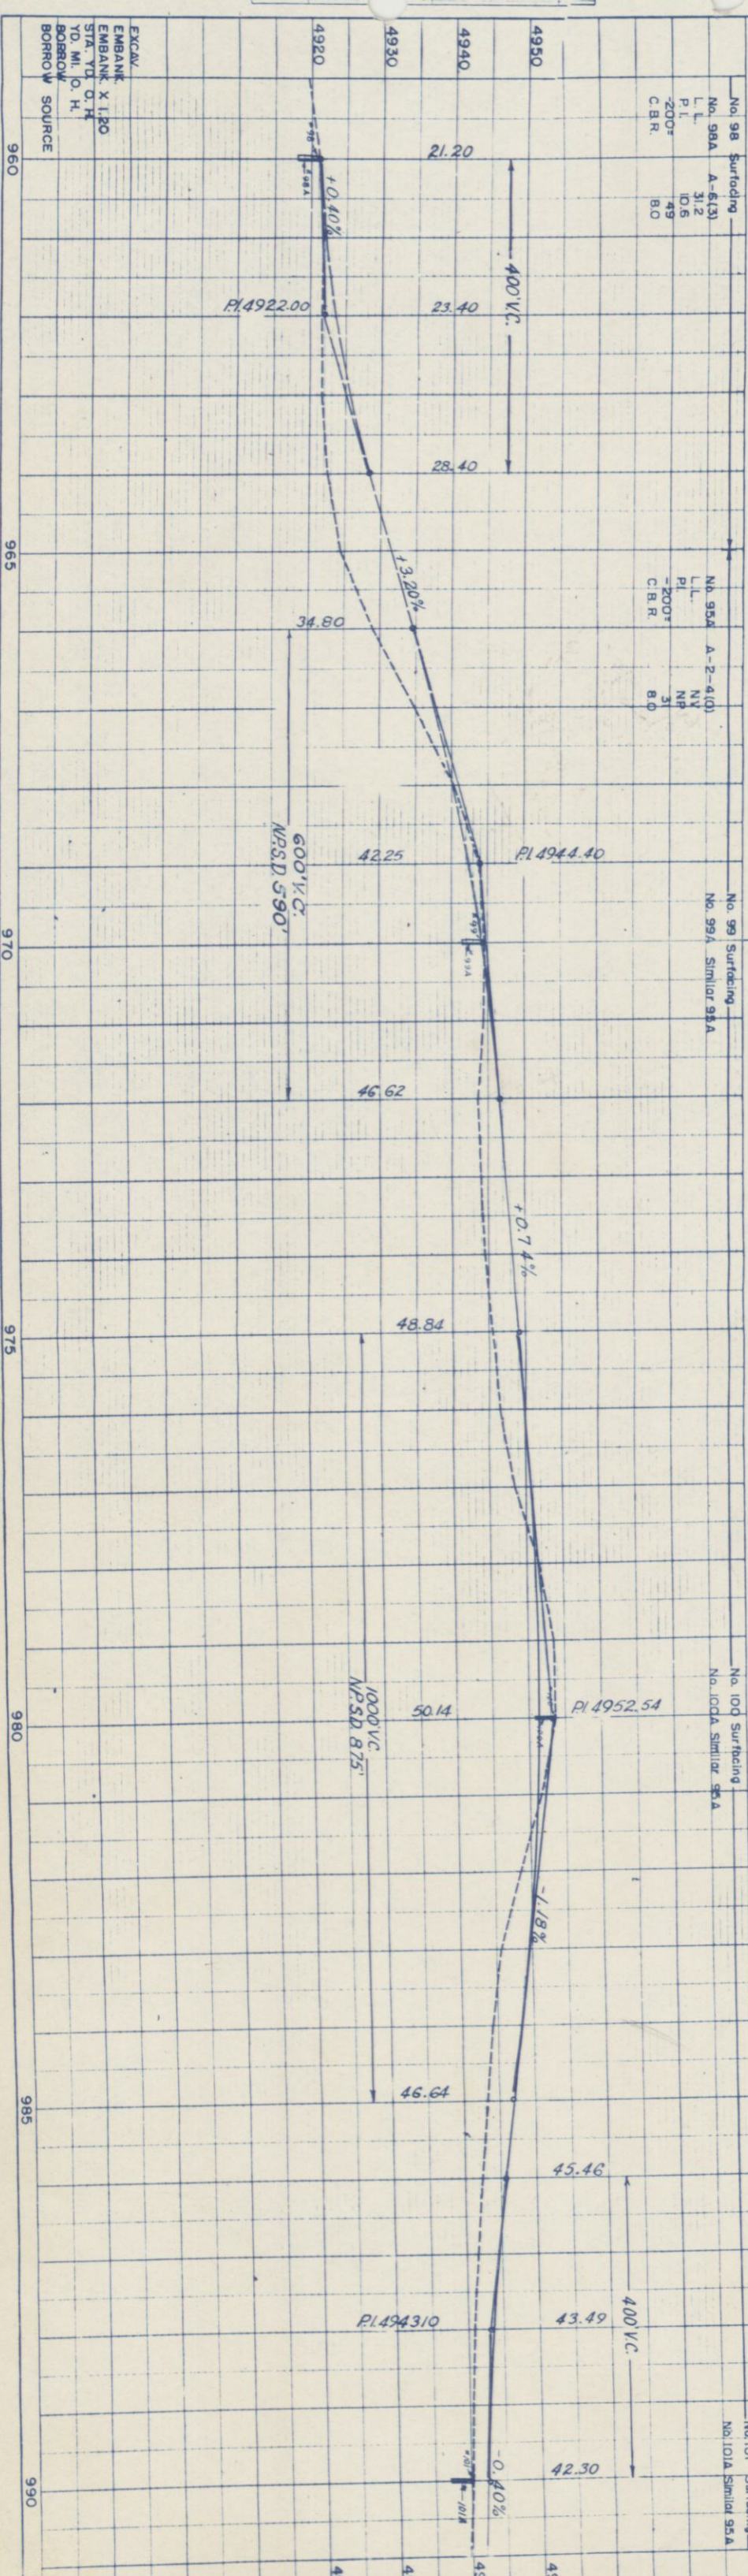

CHICAGO, BURLINGTON &
QUINCY RAILROAD

N.E. 1/4, Sec. 33
T. 8 N., R. 59 W.

OLIN CASTOR
BUCKINGHAM, COLO.

N.W. 1/4, Sec. 34

FEED ROAD DIST. NO.	DIST.	PROJ. NO.	SHEET NO.	TOTAL
3	COLO.	S 0024(10)	4	

RIGHT OF WAY




No. 101	Surfacing	No. 101A	Similar 98A
No. 95A	A-2-4(10)	No. 95A	A-2-4(10)
L.L.	NV	L.L.	NV
P.L.	NP	P.L.	NP
C.B.R.	80	C.B.R.	80

No. 98A	A-5(13)	No. 98A	A-5(13)
L.L.	31.2	L.L.	31.2
P.L.	10.8	P.L.	10.8
C.B.R.	55	C.B.R.	55

No. 102	Surfacing	No. 102A	Similar 98A
No. 98A	A-5(13)	No. 98A	A-5(13)
L.L.	31.2	L.L.	31.2
P.L.	10.8	P.L.	10.8
C.B.R.	55	C.B.R.	55

No. 103	Surfacing	No. 103A	Similar 98A
No. 98A	A-5(13)	No. 98A	A-5(13)
L.L.	31.2	L.L.	31.2
P.L.	10.8	P.L.	10.8
C.B.R.	55	C.B.R.	55


No. 104	Surfacing	No. 104A	Similar 98A
No. 98A	A-5(13)	No. 98A	A-5(13)
L.L.	31.2	L.L.	31.2
P.L.	10.8	P.L.	10.8
C.B.R.	55	C.B.R.	55

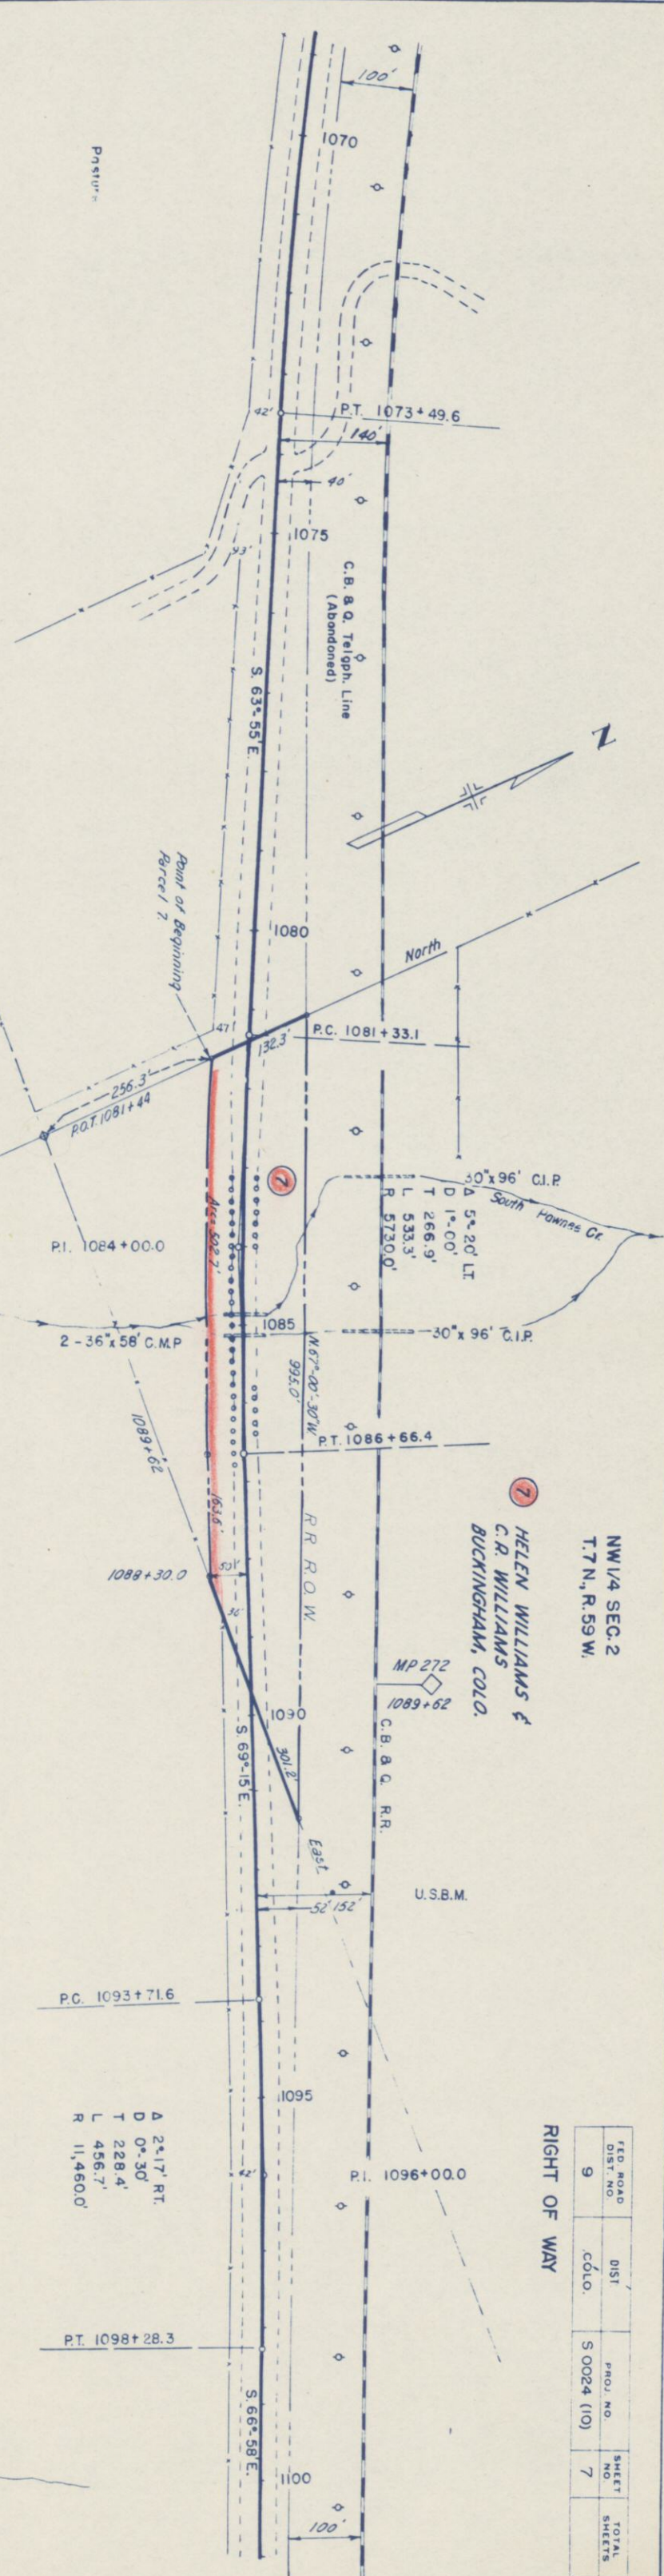

FEED ROAD DIST. NO.	DIST. C&G.	PROJ. NO.	SHEET NO.	TOTAL SHEETS
9		S 0024 (10)	7	

NE 1/4 SEC. 3
T. 7 N., R. 59 W.

SW 1/4 SEC. 2
T. 7 N., R. 59 W.

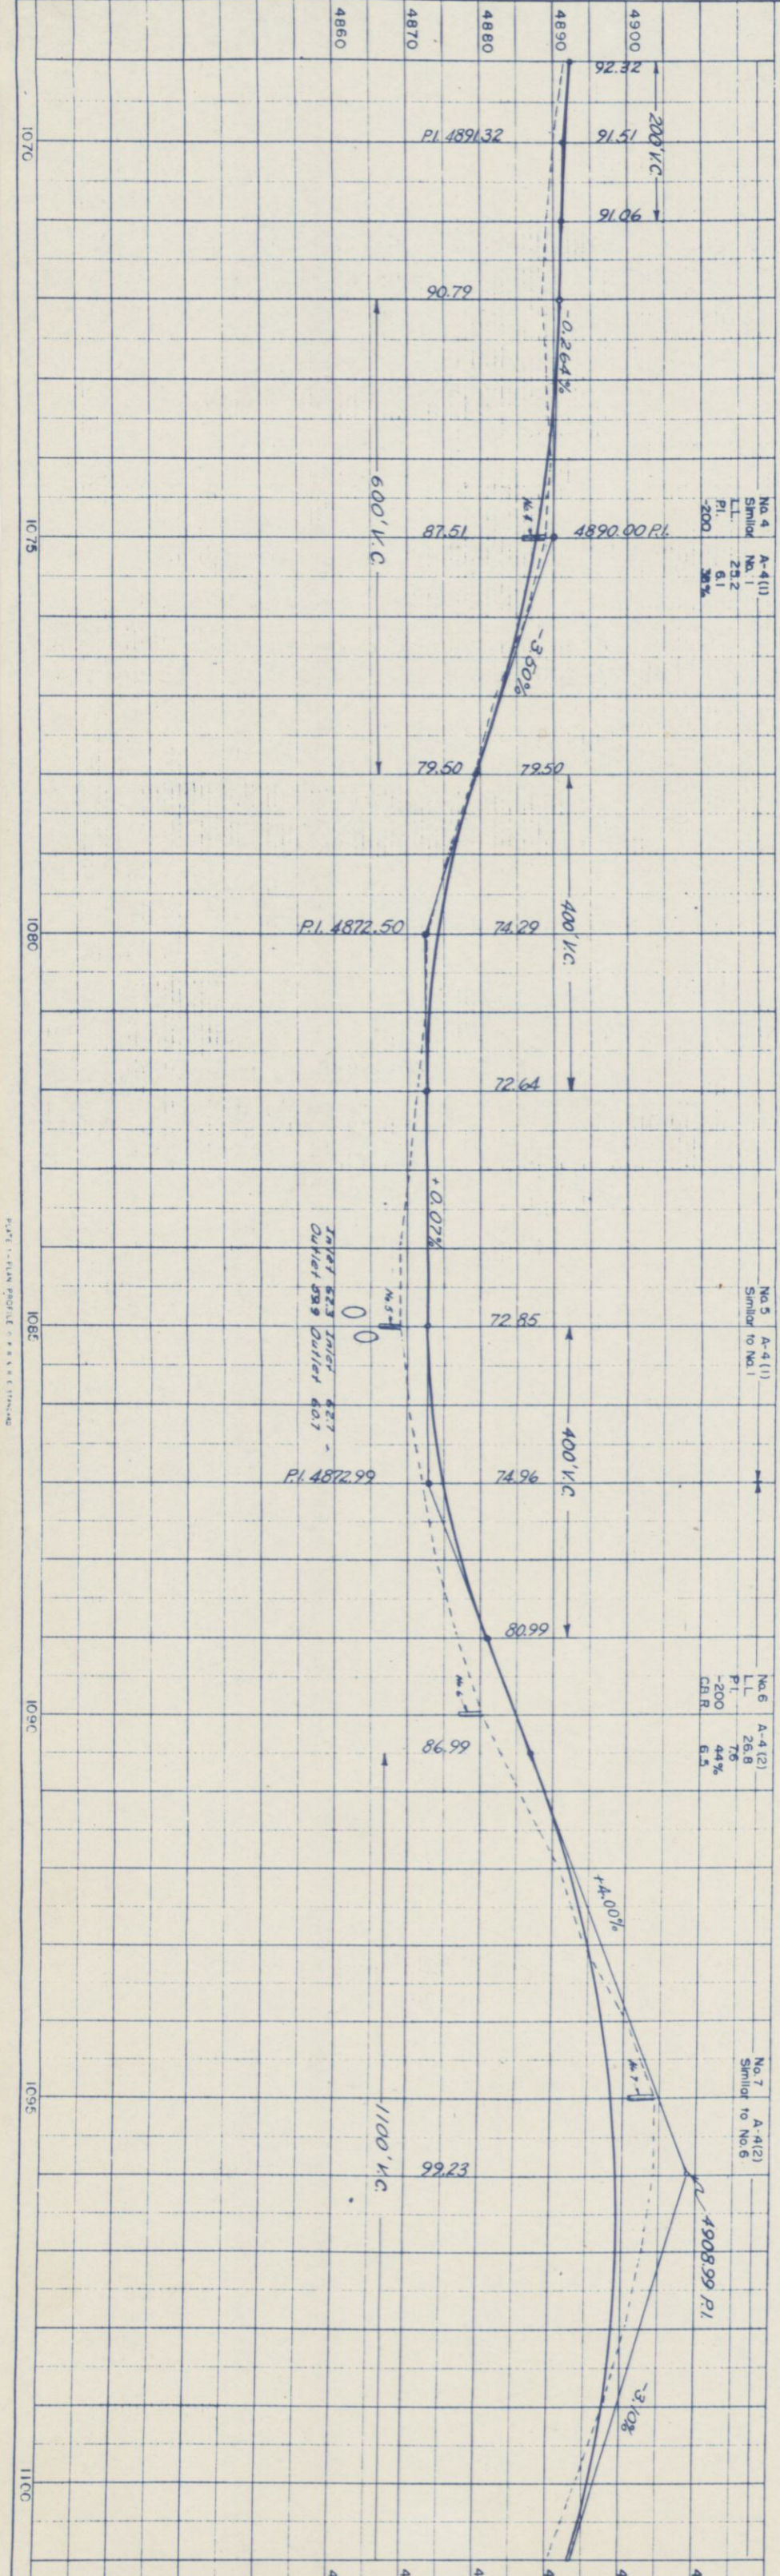

No. 4
A-4(1)
L.L. 25.2
P.I. 6.1
CH.R. 38%


No. 5
A-4(1)
Similar to No. 1

No. 6
A-4(2)
L.L. 26.8
P.I. 75
CH.R. 44%

No. 7
A-4(2)
Similar to No. 6

FED. ROAD DIST. NO.	DIST.	PROJ. NO.	SHEET NO.	TOTAL SHEETS
9	COLO.	S 0024 (10)	8	

RIGHT OF WAY

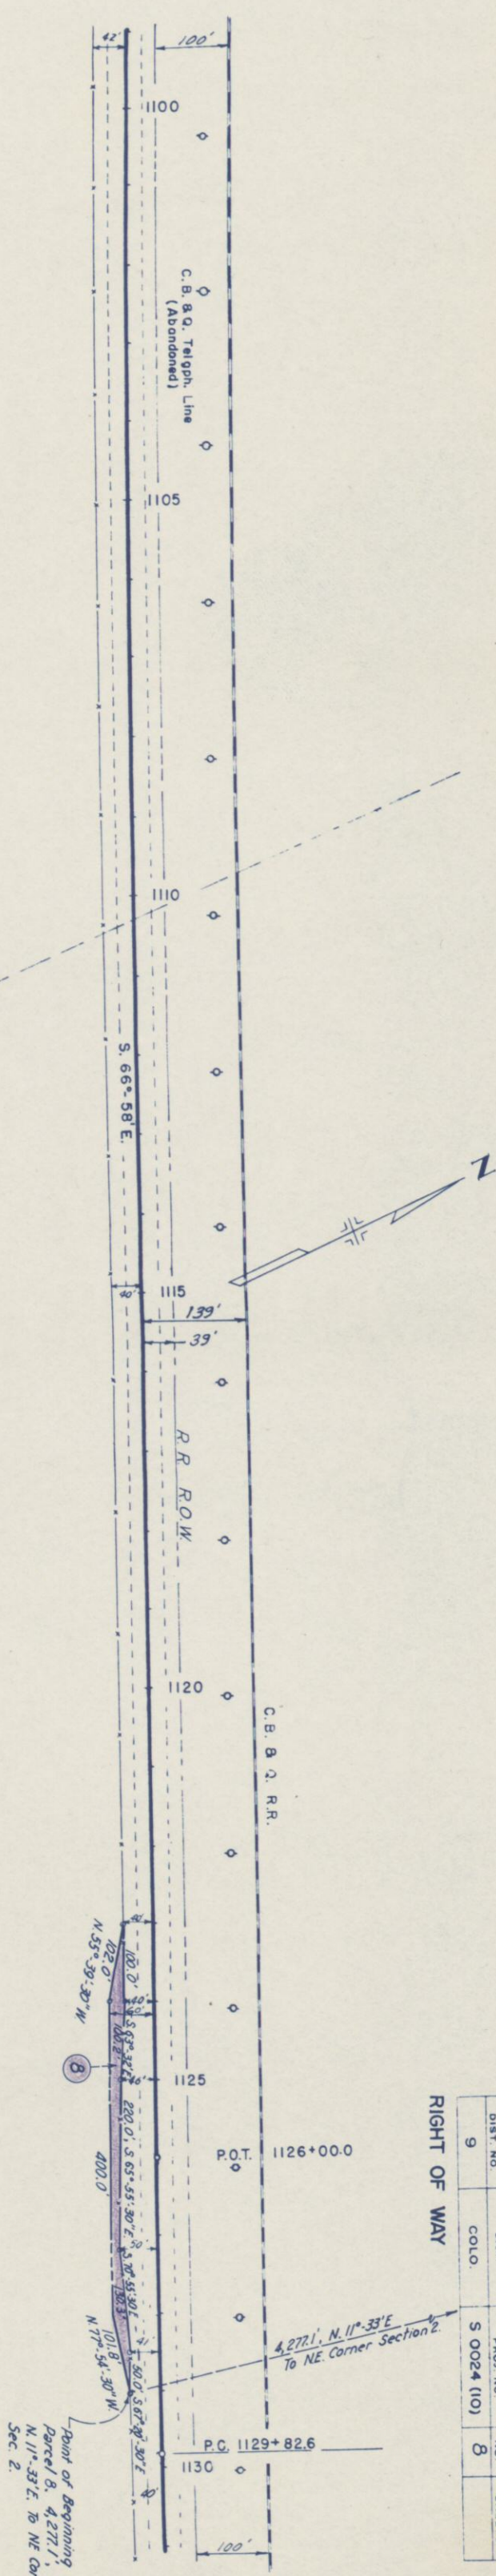


SW 1/4 SEC. 2
T. 7 N., R. 59 W.

SE 1/4 SEC. 2
T. 7 N., R. 59 W.

No. 8
Similar to No. 6
No. 6
A-4(2)
LL
26.8
7.5
-200
44%
C.B.R.
6.5

No. 9
Similar to No. 6
A-4(2)

No. 10
Similar to No. 1
A-4(1)


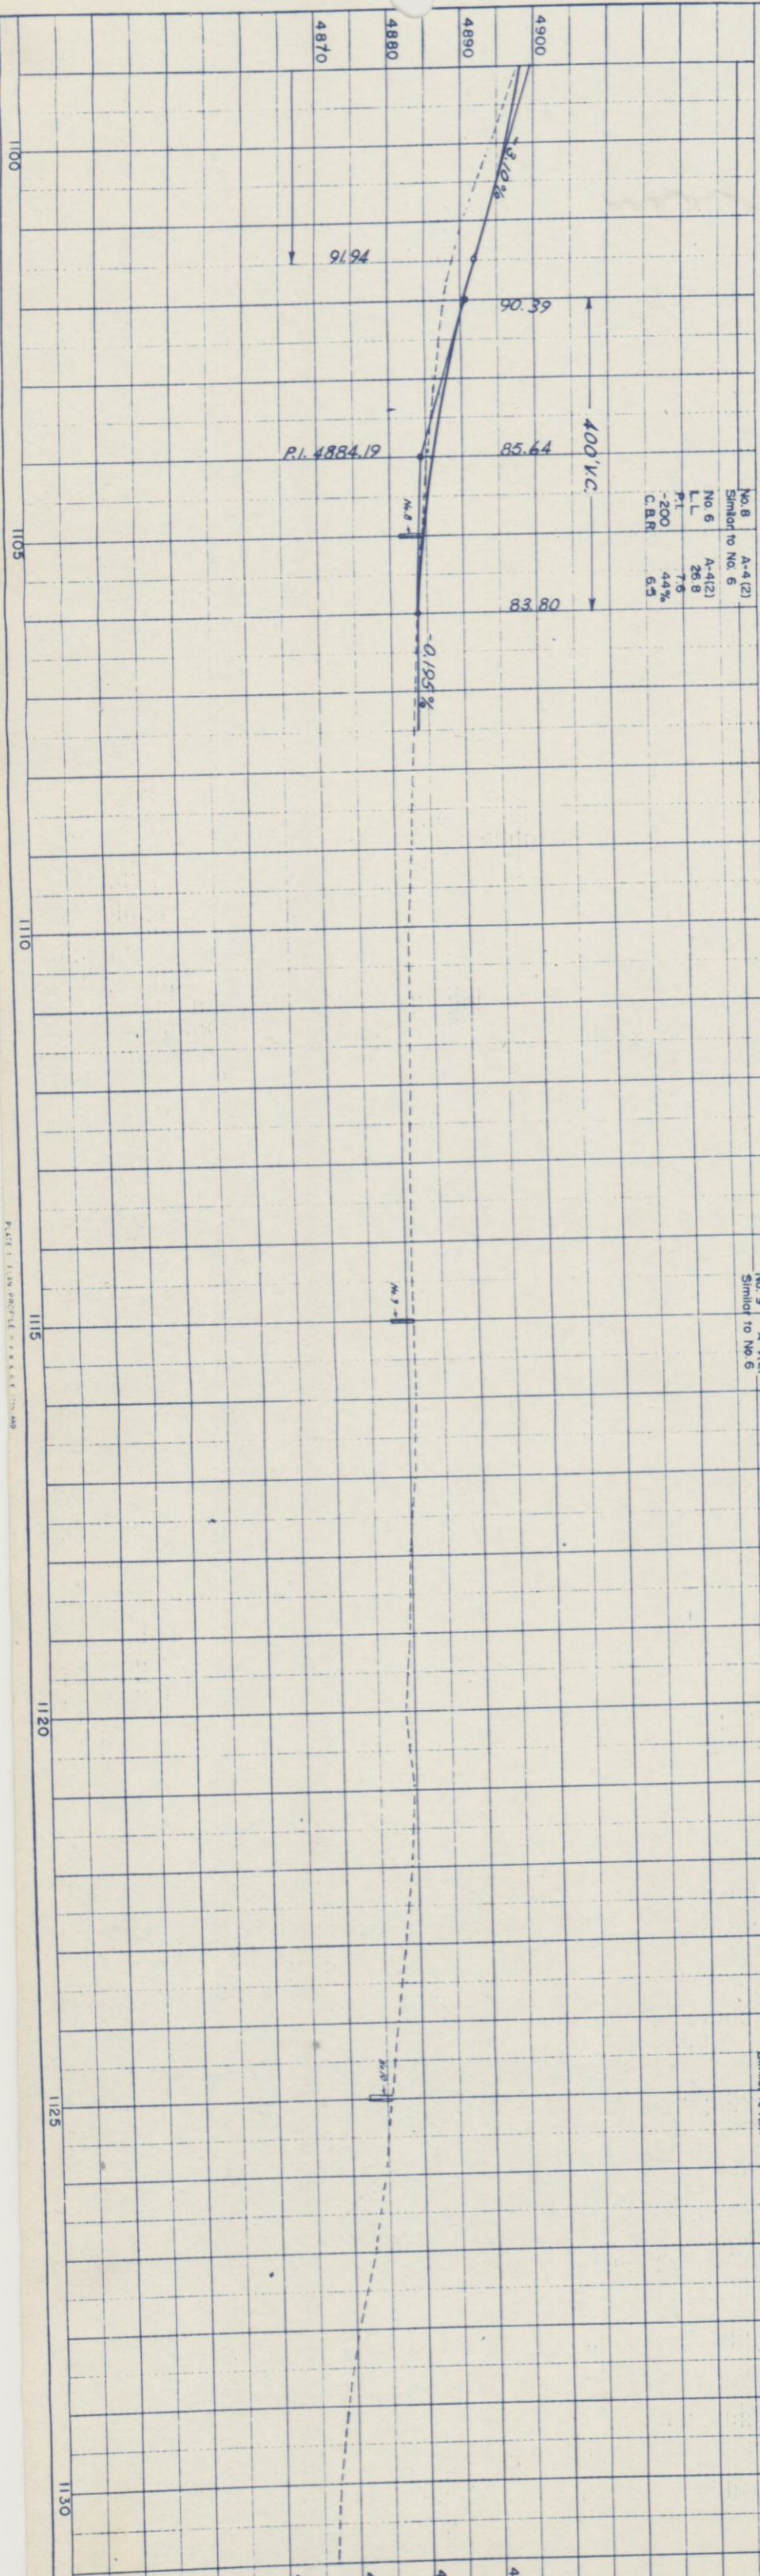


NOTE BOOK
NO. _____
ALIGNED CHECKED
BY _____
ST. OF WAY CHECKED
BY _____

NOTE BOOK
NO. _____
ALIGNED CHECKED
BY _____
ST. OF WAY CHECKED
BY _____

Form C.B.H. 134
April 1952

RIGHT OF WAY

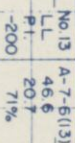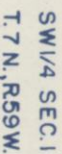


PLAN	SURVEYED	DATE
NOTE BOOK	PLOTTED	BY
NO.	ALIGNMENT CHECKED	
	ST. OF WAY CHECKED	

NOTE BOOK	PLOTTED	DATE
NO.	GRADES CHECKED	BY
	R.M. NOTED	
	STRUCTURE NO.	

SE1/4 SEC. 1
T.7N., R.59W.


FED. ROAD DIST. NO.	DIST. COLO.	PROJ. NO.	SHEET NO.	TOTAL SHEETS
9		S 0024 (10)	10	

RIGHT OF WAY

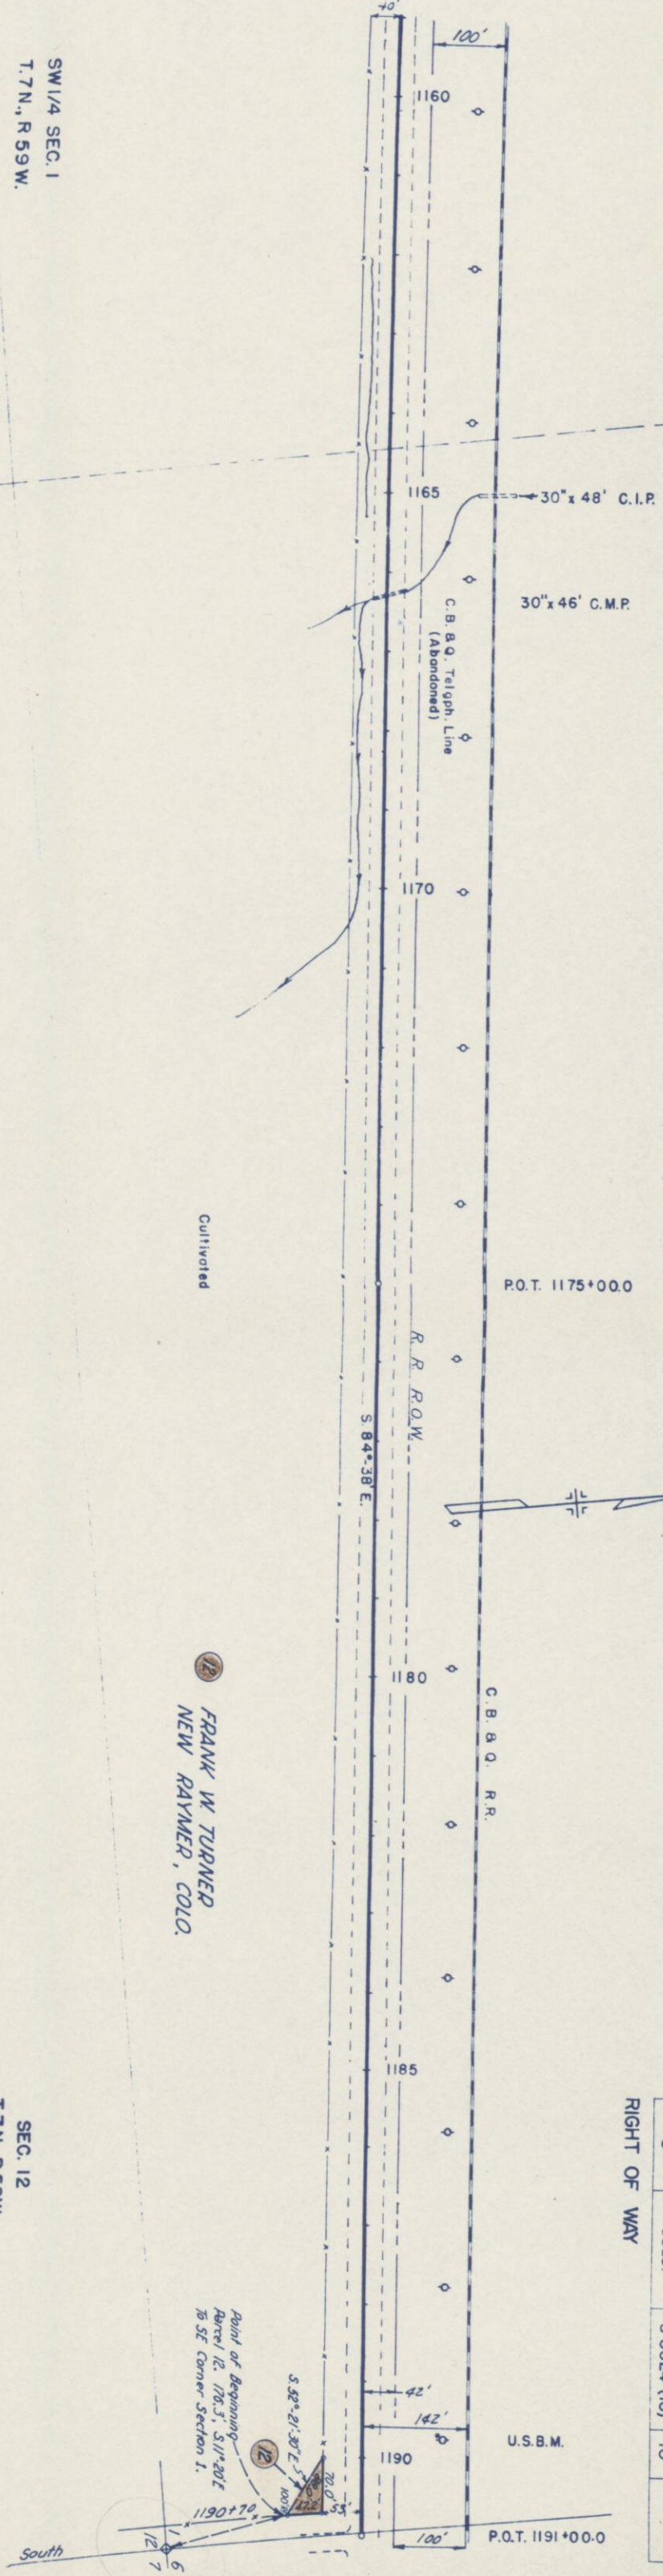

SW 1/4 SEC. 1
T.7N., R.59W.

SEC. 12
T.7N., R.59W

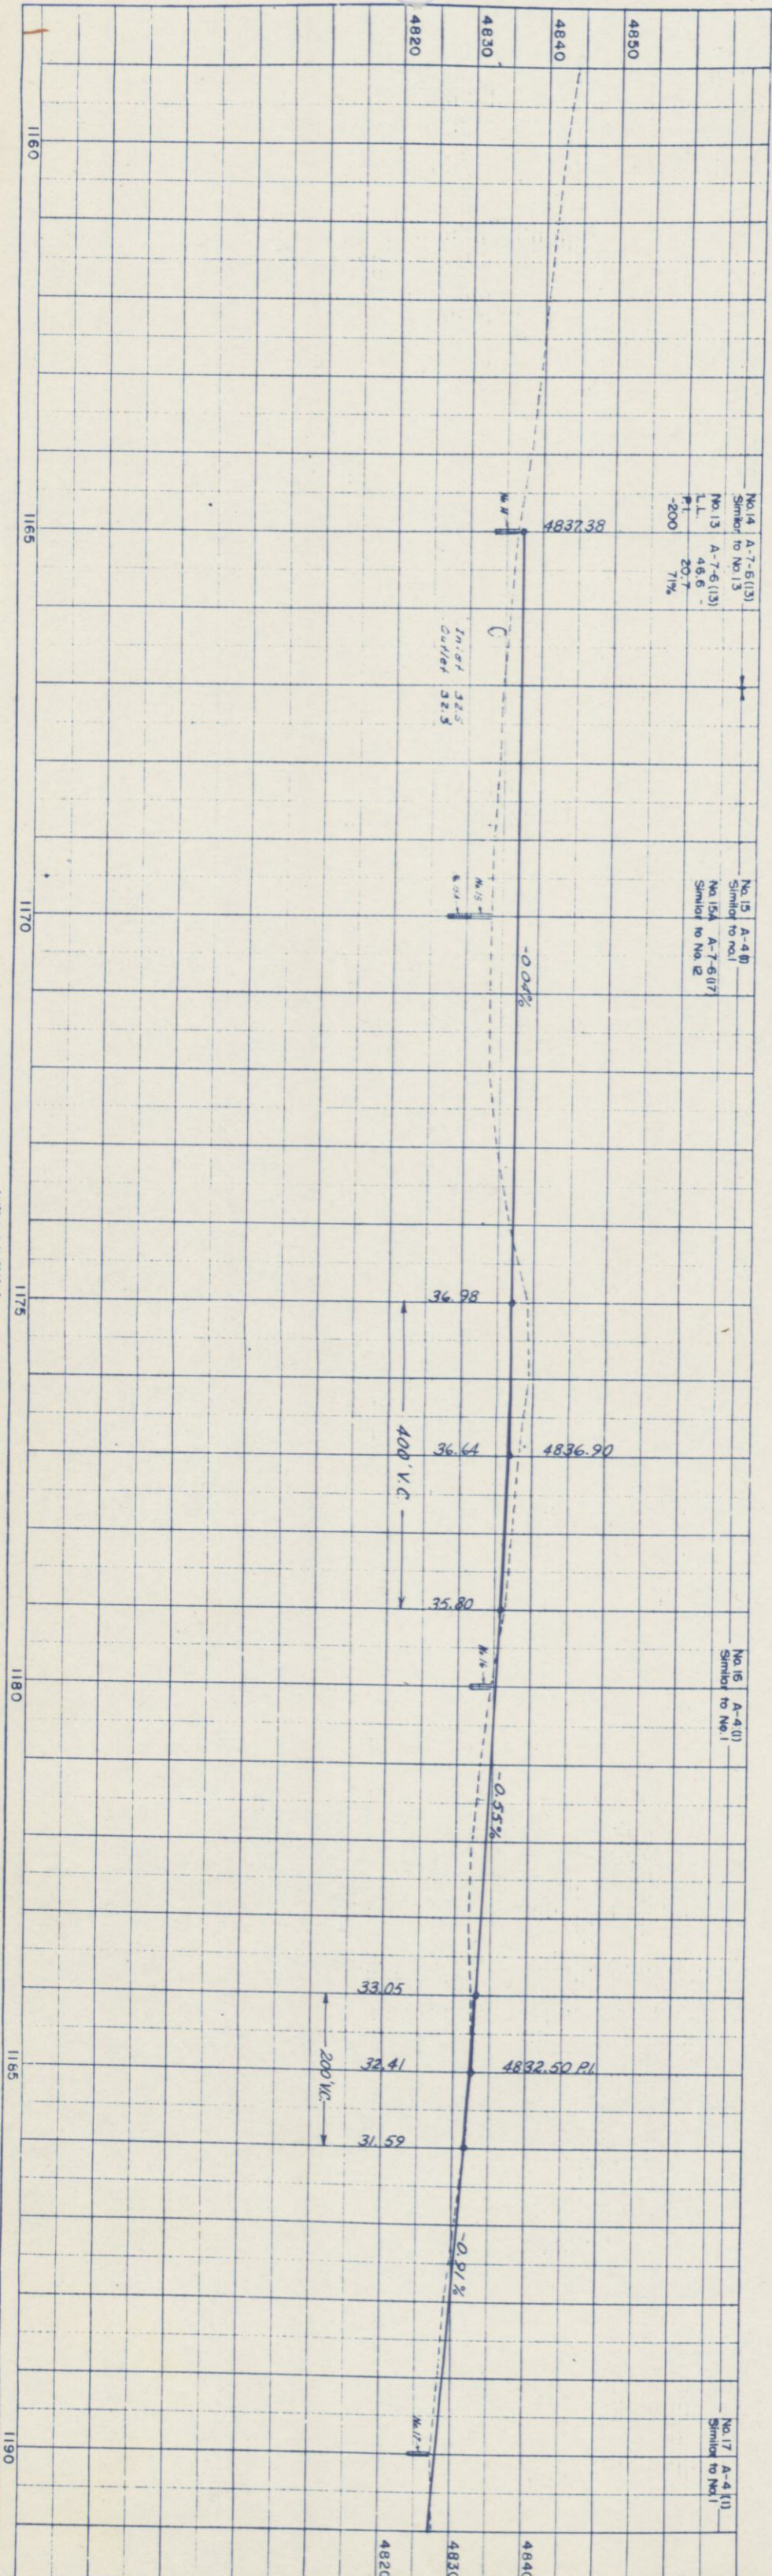

CLARA E. GRAHAM &
WILDA E. OLSEN
2242 WALNUT
BOULDER, COLO.


SE 1/4 SEC. 6
T. 7 N., R. 58 W.

FED. ROAD DIST. NO.	DIST. COLO.	PROJ. NO.	SHEET NO.	TOTAL SHEETS
9		S 0024 (10)	12	

RIGHT OF WAY T. 7 N., R. 58 W.

SW 1/4 SEC. 5

M.P. 259
1248+41

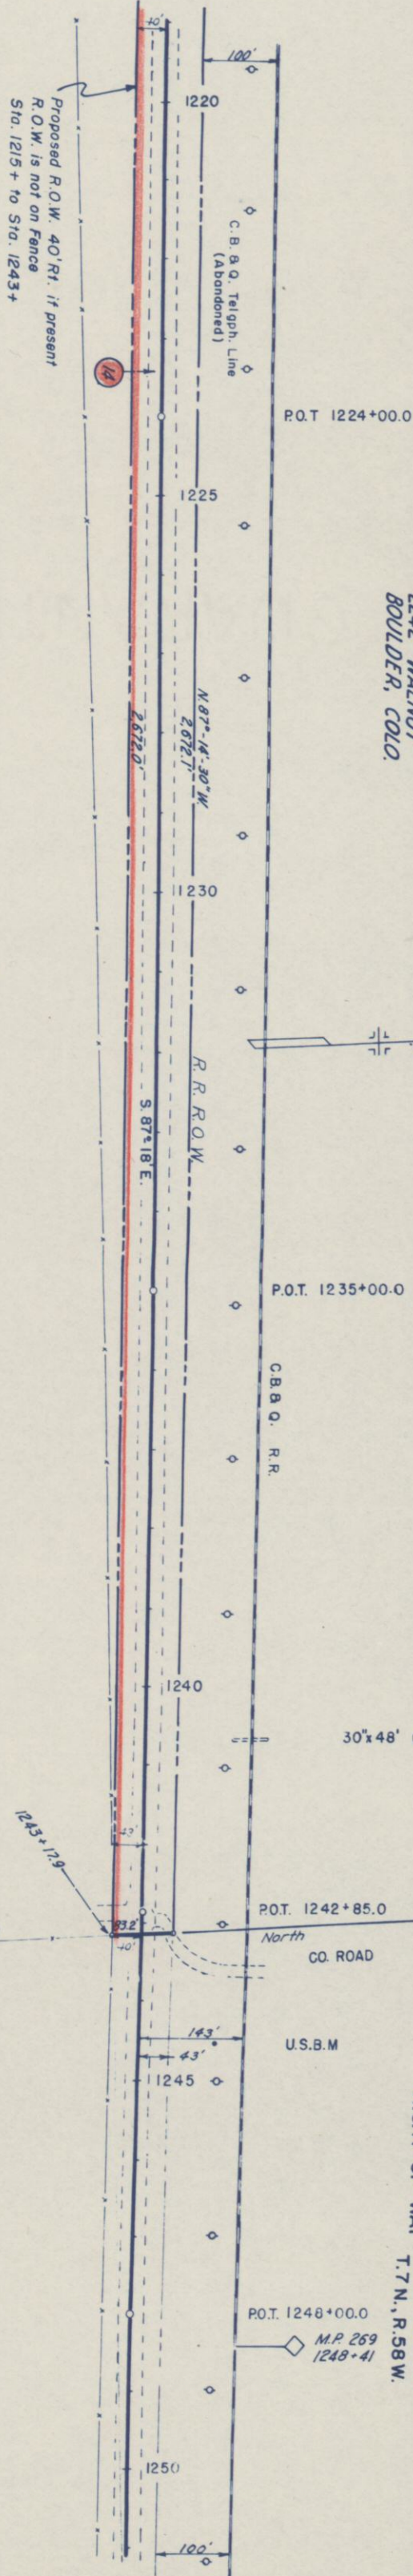

NE 1/4 SEC. 7
T. 7 N., R. 58 W.


NW 1/4 SEC. 8
T. 7 N., R. 58 W.

No. 21 A-4(1)
Similar to No. 1
L.L. A-4(1)
P.L. 25.2
P.L. 6.1
-200 -38%

No. 22 A-4(1)
Similar to No. 1

No. 23 A-4(1)
Similar to No. 1
L.L. No. 23A A-4(3)
P.L. NV
P.L. NV
-200 52%
C.B.R. 75
Rock

No. 24 A-4(1)
Similar to No. 1

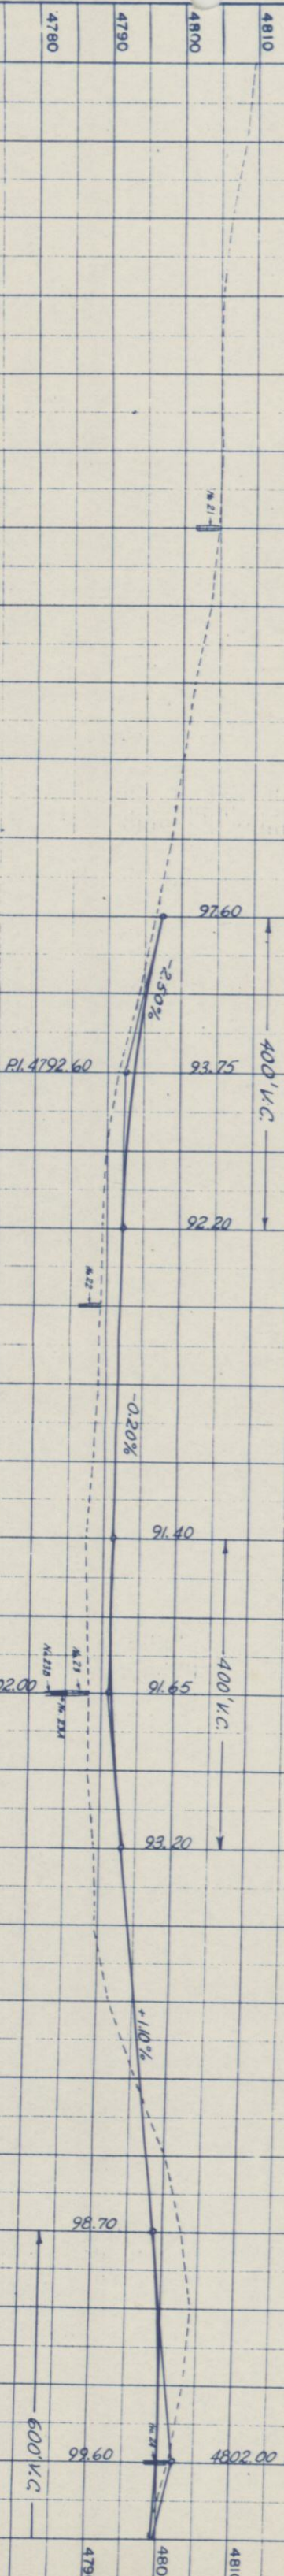

NOTE BOOK	PLOTTED
NO.	ALIGNMENT CHECKED
	RT. OF WAY CHECKED

NOTE BOOK	PLOTTED
NO.	GRADES CHECKED
	B.M. NOTED
	STRUCTURE NOTED

SE 1/4 SEC. 5
T. 7N., R. 58W.

Δ 10° 00' LT.
D 1° 15'
T 401.0'
L 800.0'
R 4,584.0'

Δ 3° 00' LT.
D 1° 30'
T 100.0'
L 200.0'
R 3,820.0'

U.S.B.M.

MP 268 = RR Sta. 4647 + 92 =
S.H.D. Sta. 1301 + 88.8

FED. ROAD DIST. NO.	DIST.	PROJ. NO.	SHEET NO.	TOTAL SHEETS
9	COLO.	S 0024 (10)	14	

RIGHT OF WAY

NE 1/4 SEC. 8
T. 7N., R. 58W.


SW 1/4 SEC. 4
T. 7N., R. 58W.

No. 27 A-4 (1)
Similar to No. 1
No. 1 A-4 (1)
L.L. 25.2
P.I. 5.1
-200 38%

No. 28 A-4 (1)
Similar to No. 1


No. 29 A-4 (1)
Similar to No. 1
No. 29A A-4 (3)
Similar to No. 23A
No. 23A A-4 (3)
L.L. N/A
P.I. N/A
-200 52%
C.B.R. 75

No. 30 A-4 (1)
Similar to No. 1

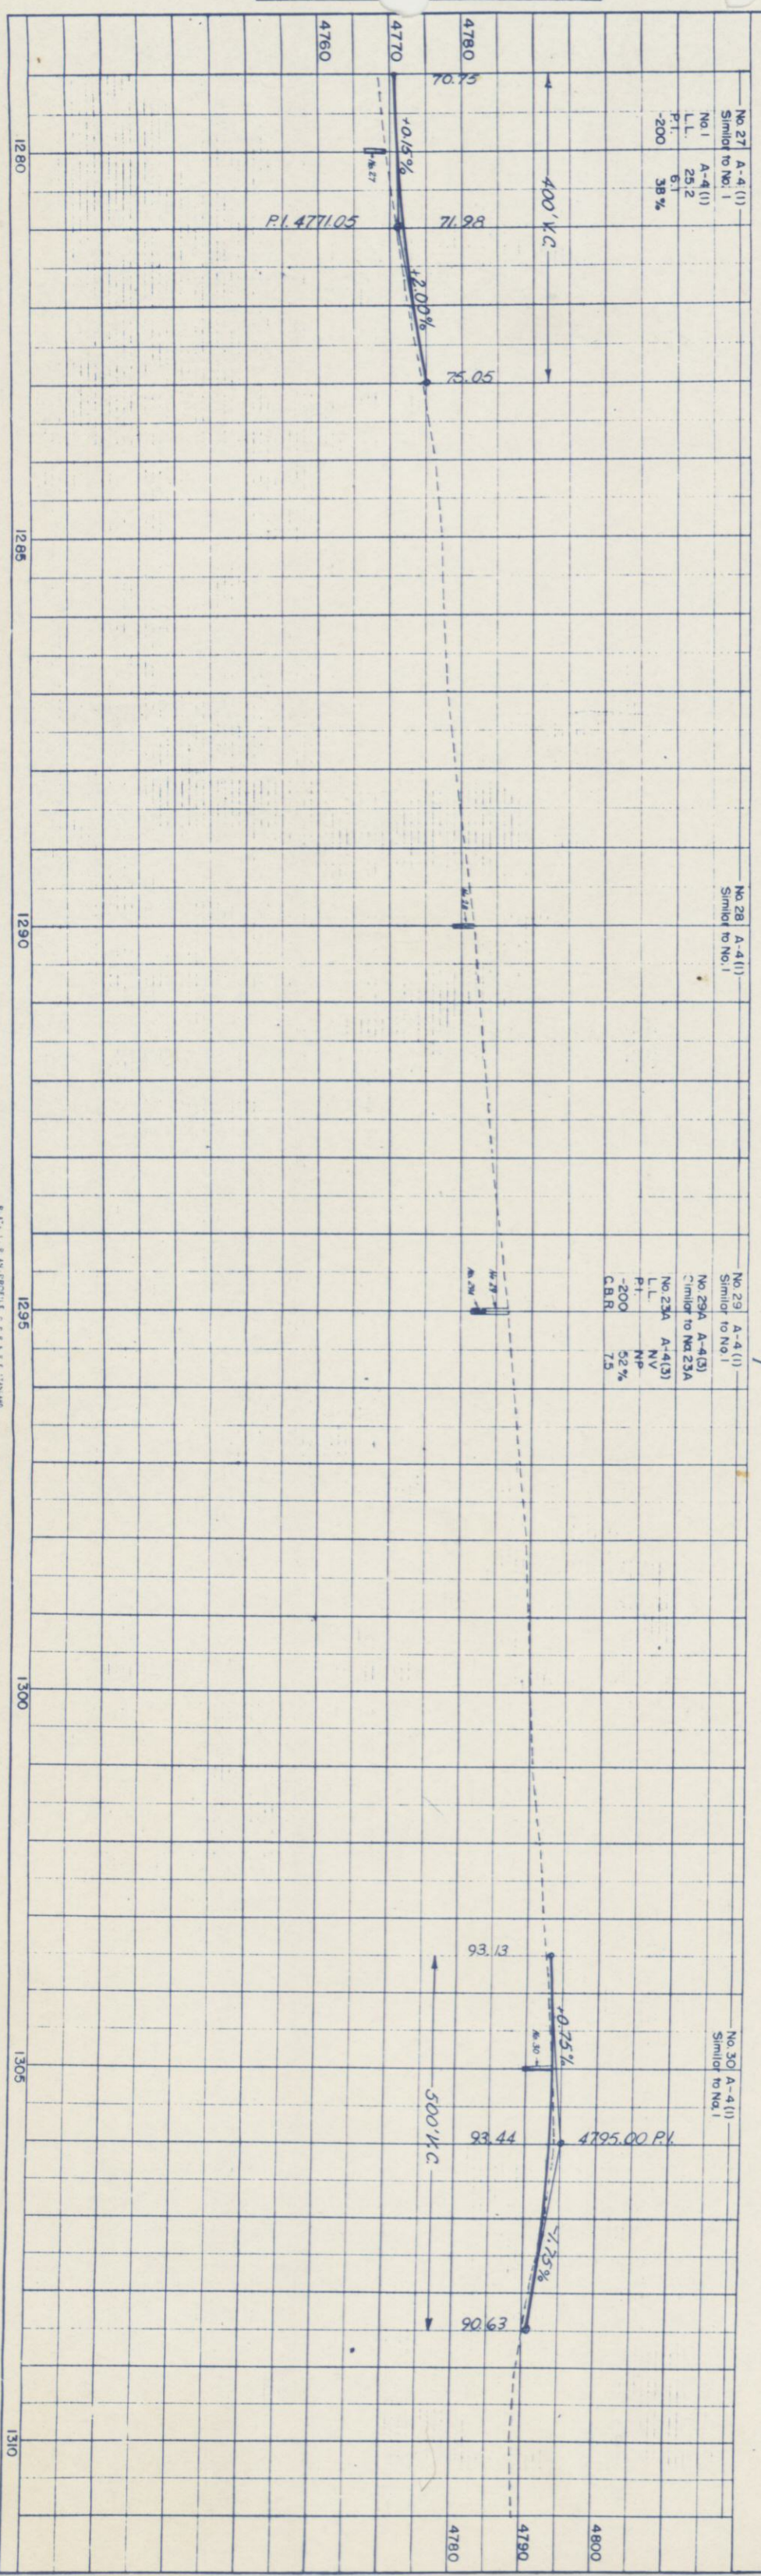


RIGHT OF WAY

21
W.D. FISCUS &
EDITH M. FISCUS
NEW RAYMER, COLO.

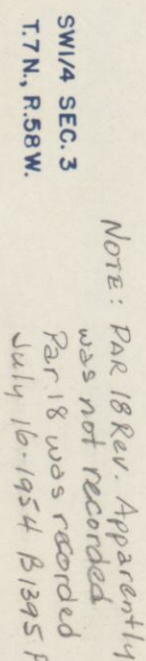

NE 1/4 SEC. 3
T. 7 N., R. 58 W.

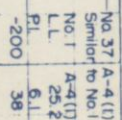


No. 38	A-4 (1
Similar	to No. 1

39	A-7-6(10)
L	40.7
1	15.2
00	72%
RR	5.0

W. D. FISCUS &
EDITH M. FISCUS
NEW RAYMER, COLO.

FED. ROAD DIST. NO.	DIST.	PROJ. NO.	SHEET NO.	TOTAL SHEETS
9	COLO.	S 0024 (10)	18	

RIGHT OF WAY

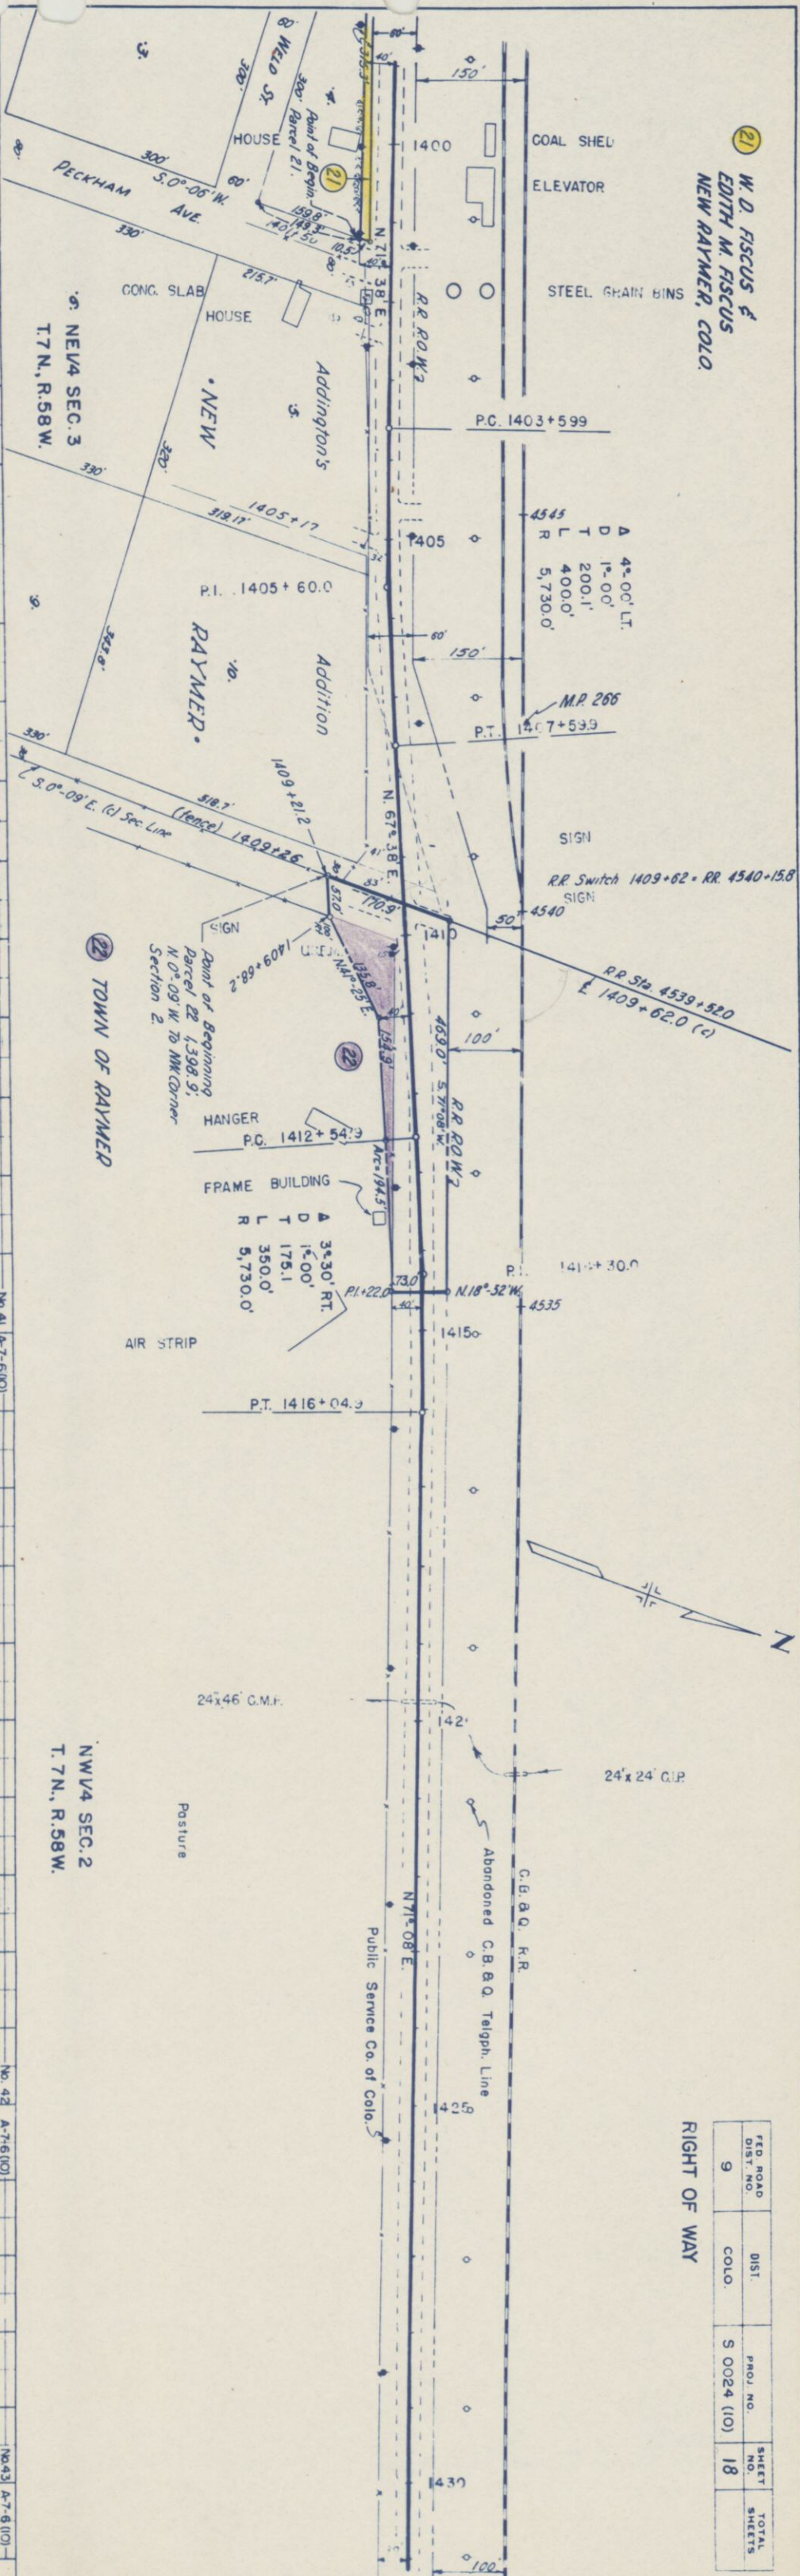


No. 40
A-7-6 (10)
Similar to No. 39
L.L. 407
P.I. 152
C.B.R. 5.0

No. 41
A-7-6 (10)
Similar to No. 39

No. 42
A-7-6 (10)
Similar to No. 39

No. 43
A-7-6 (10)
Similar to No. 39

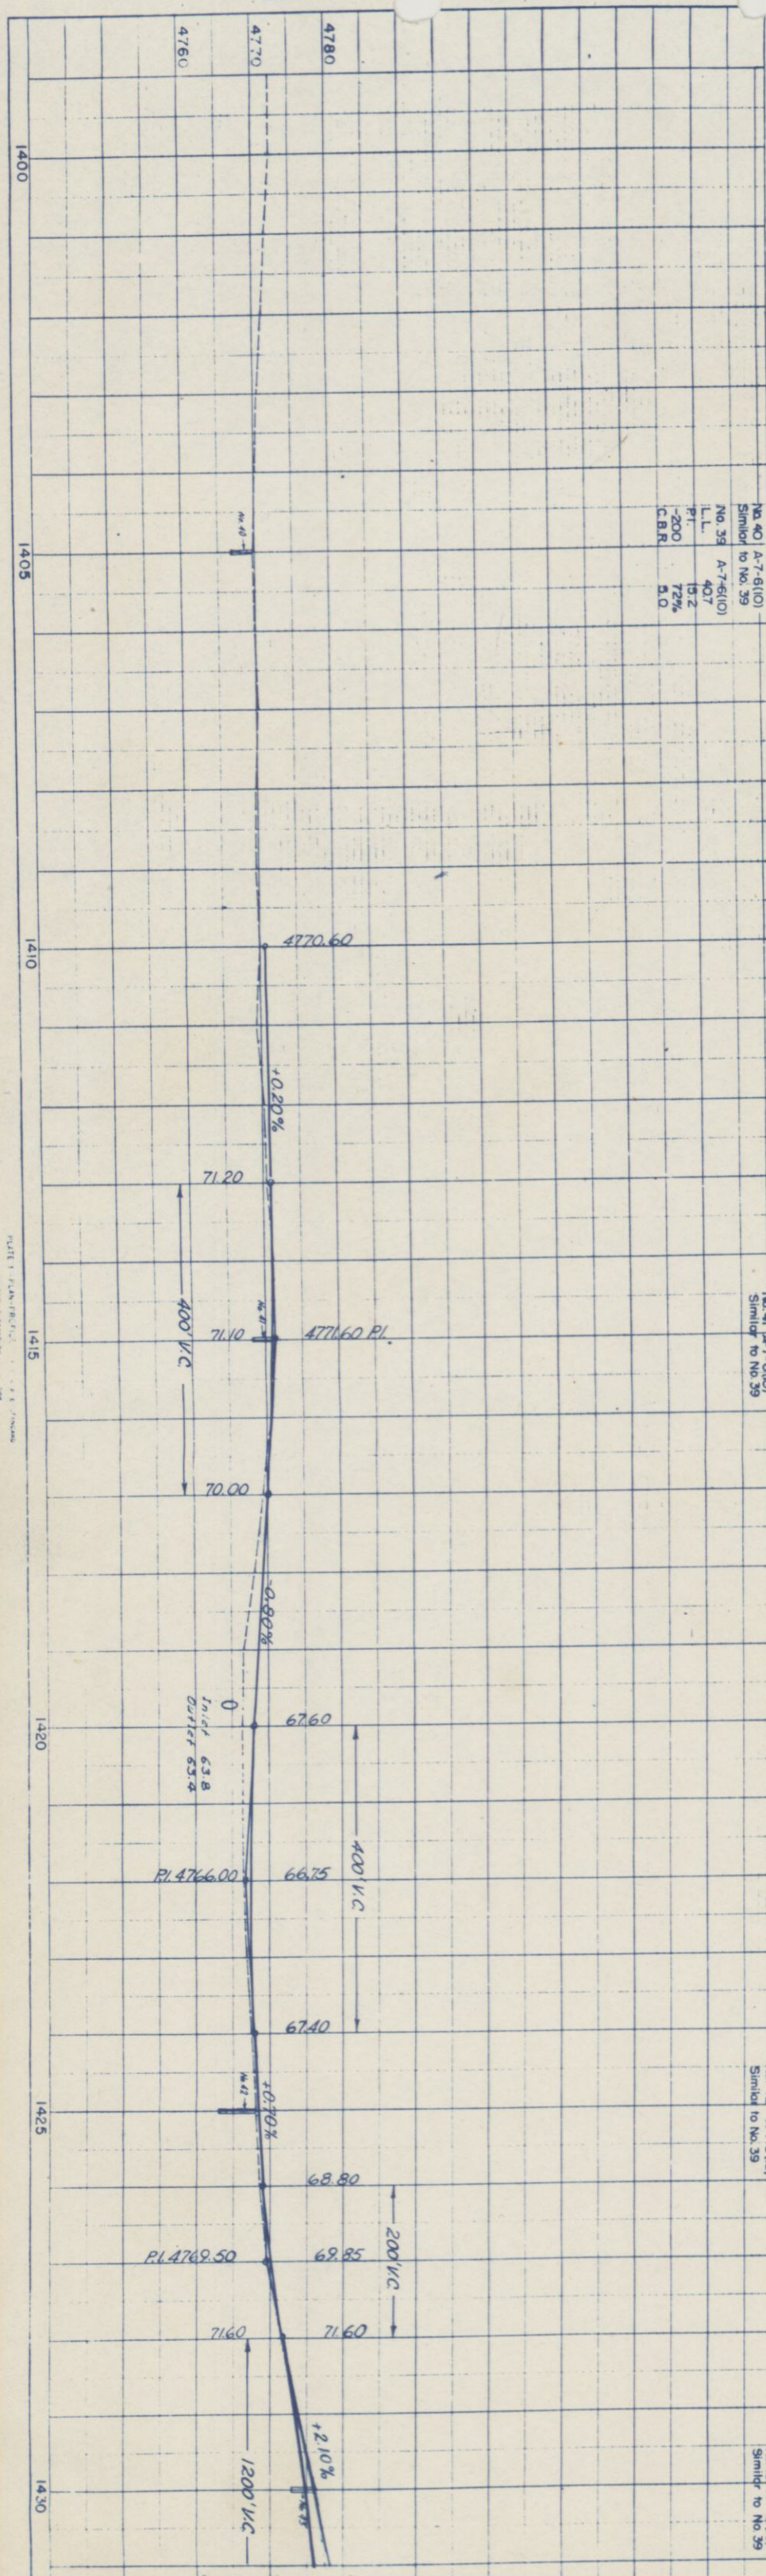

SE 1/4 SEC. 35
T. 8N., R. 58W.


W 1/2 136
Sec. 454

Cultivated

SW 1/4 SEC. 36
T. 8N., R. 58W.

RIGHT OF WAY


FED. ROAD DIST. NO.	DIST. COLO.	PROJ. NO.	SHEET NO.	TOTAL SHEETS
9	COLO.	S 0024 (10)	20	

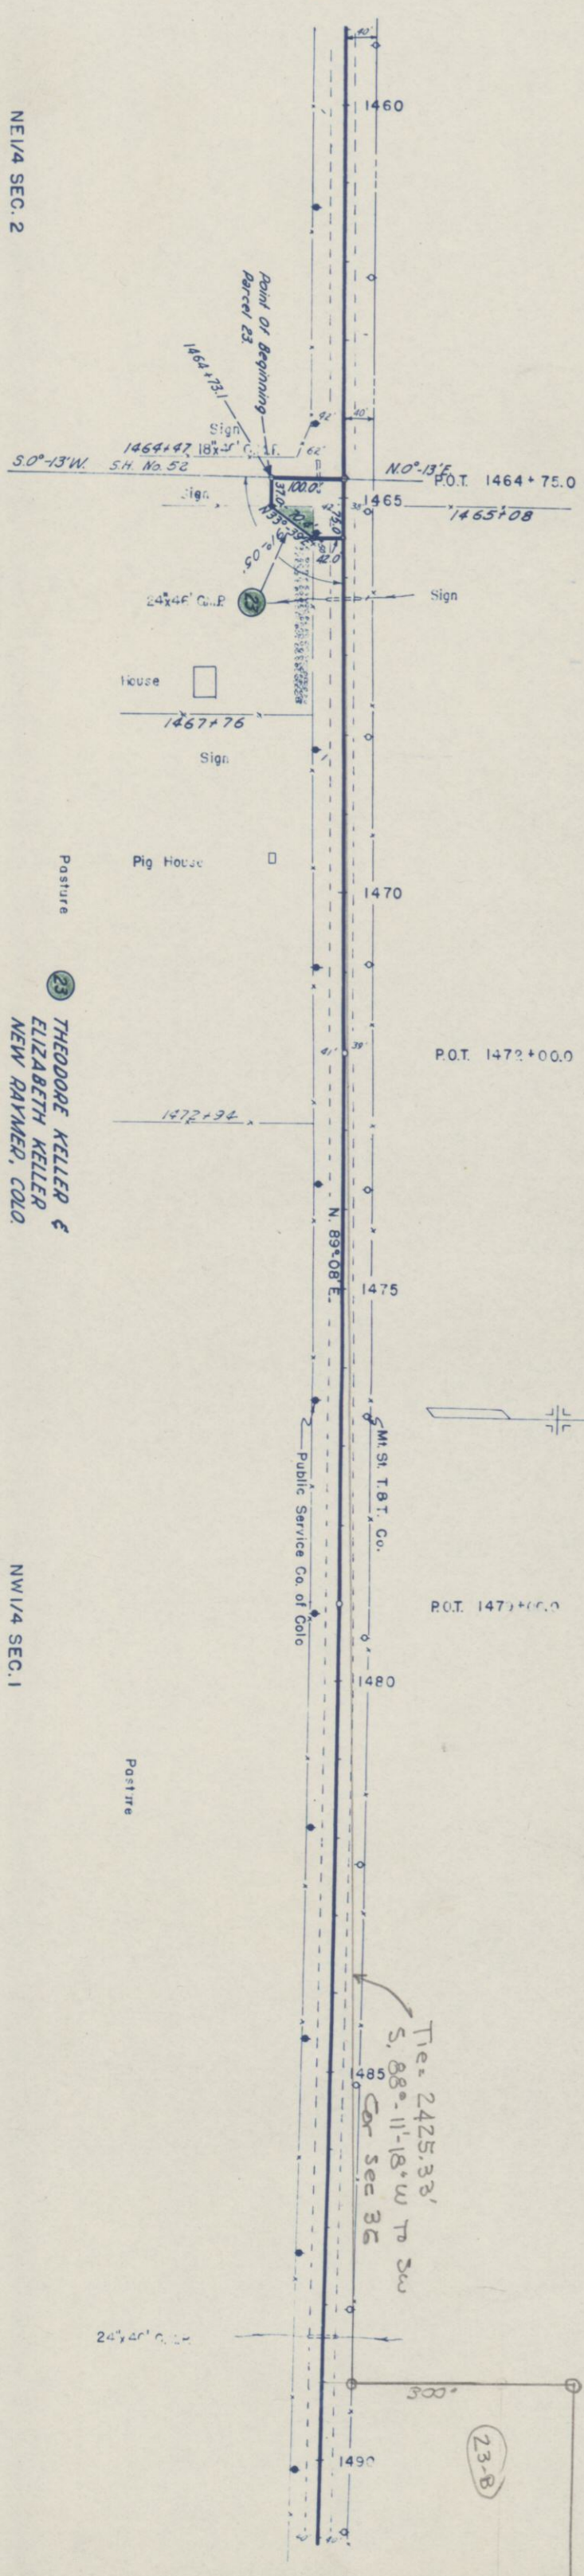

NE 1/4 SEC. 2
T. 7N., R. 58W.

NW 1/4 SEC. 1
T. 7N., R. 58W.

THEODORE KELLER &
ELIZABETH KELLER
NEW RAYMER, COLO.

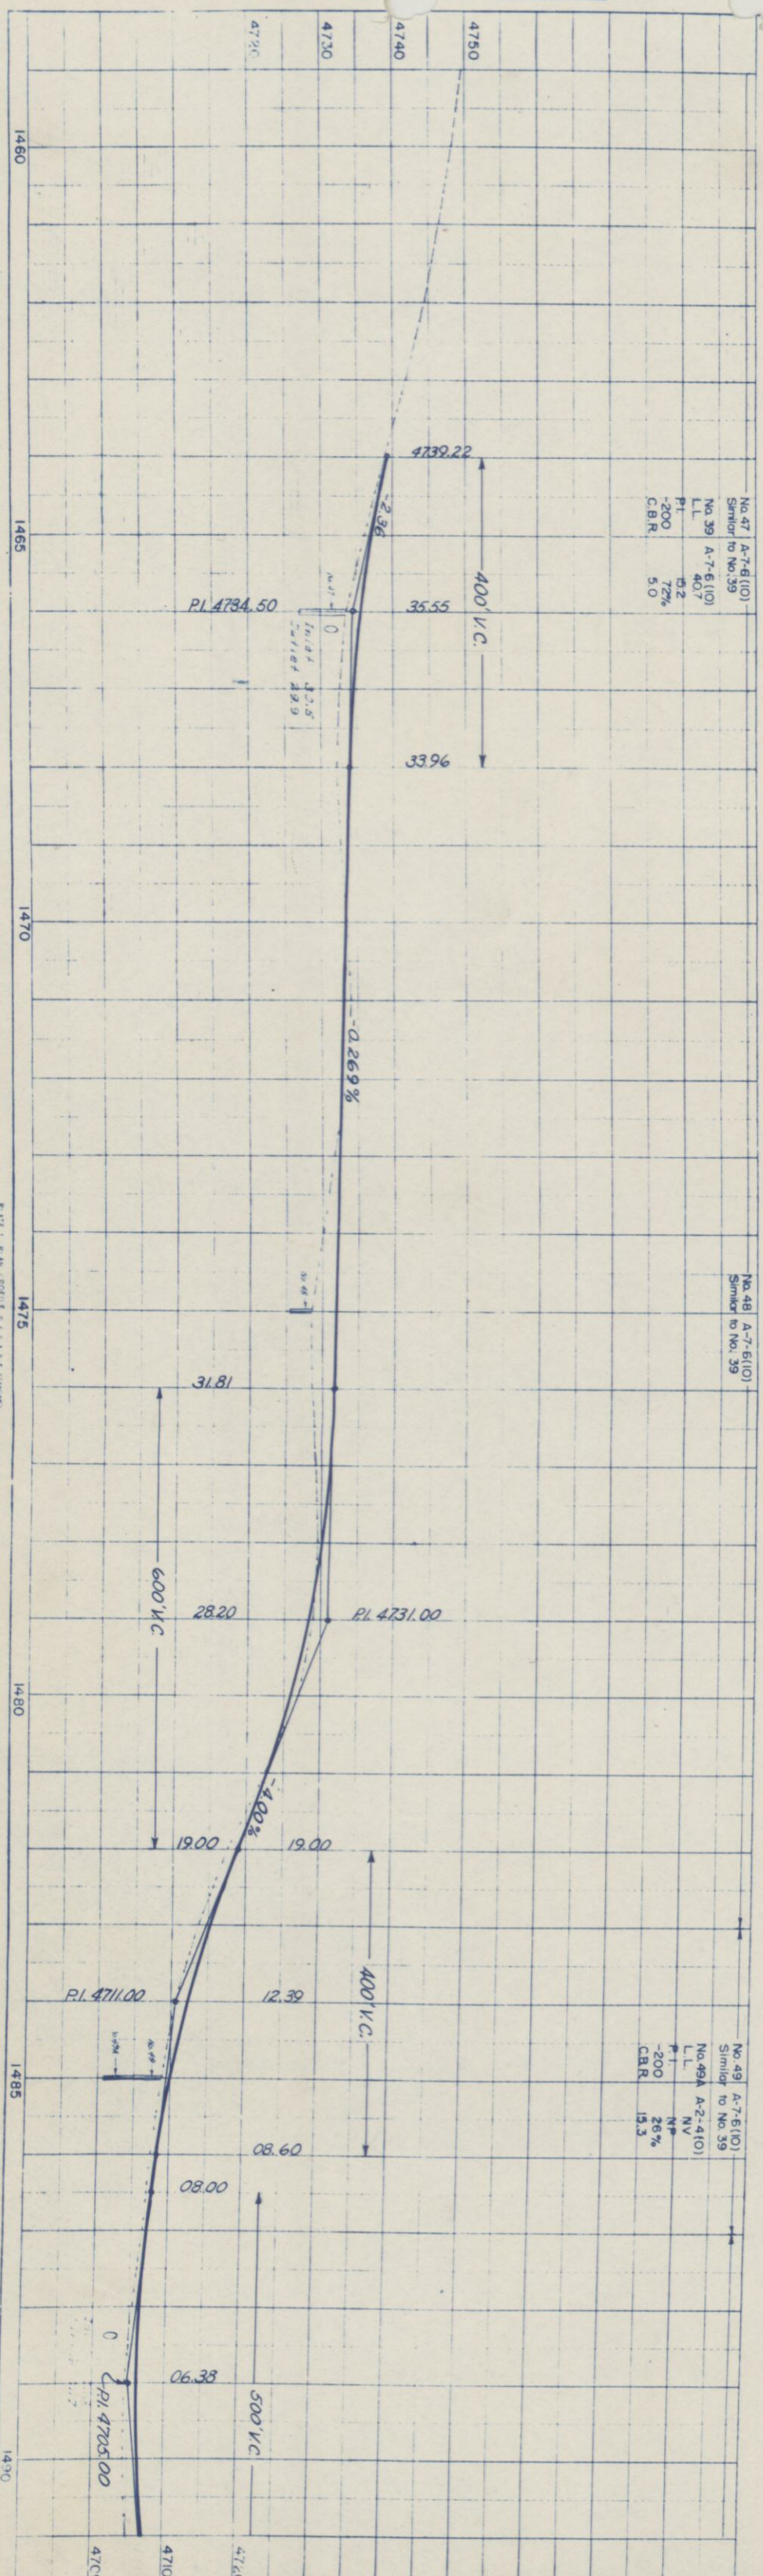

SW 1/4 SEC. 36



SE 1/4 SEC. 36
T. 8N., R. 58W.


FED. ROAD DIST. NO.	DIST.	PROJ. NO.	SHEET NO.	TOTAL SHEETS
9	COLO.	S 0024 (10)	21	

RIGHT OF WAY

NW 1/4 SEC. 1

NE 1/4 SEC. 1
T. 7N., R. 58W.

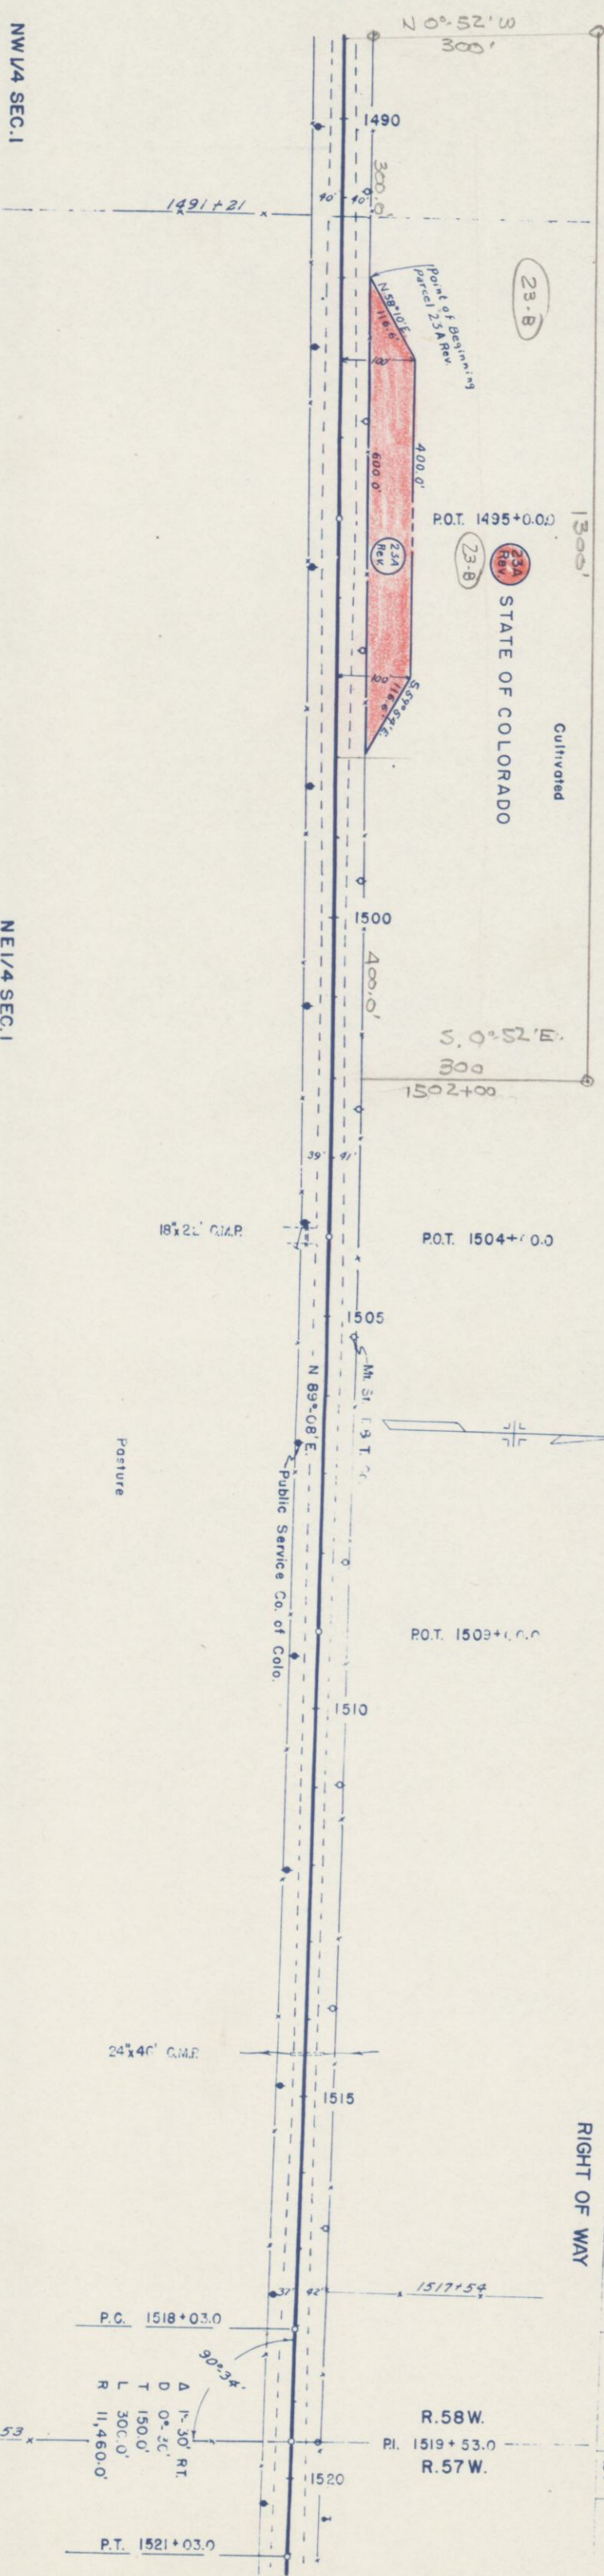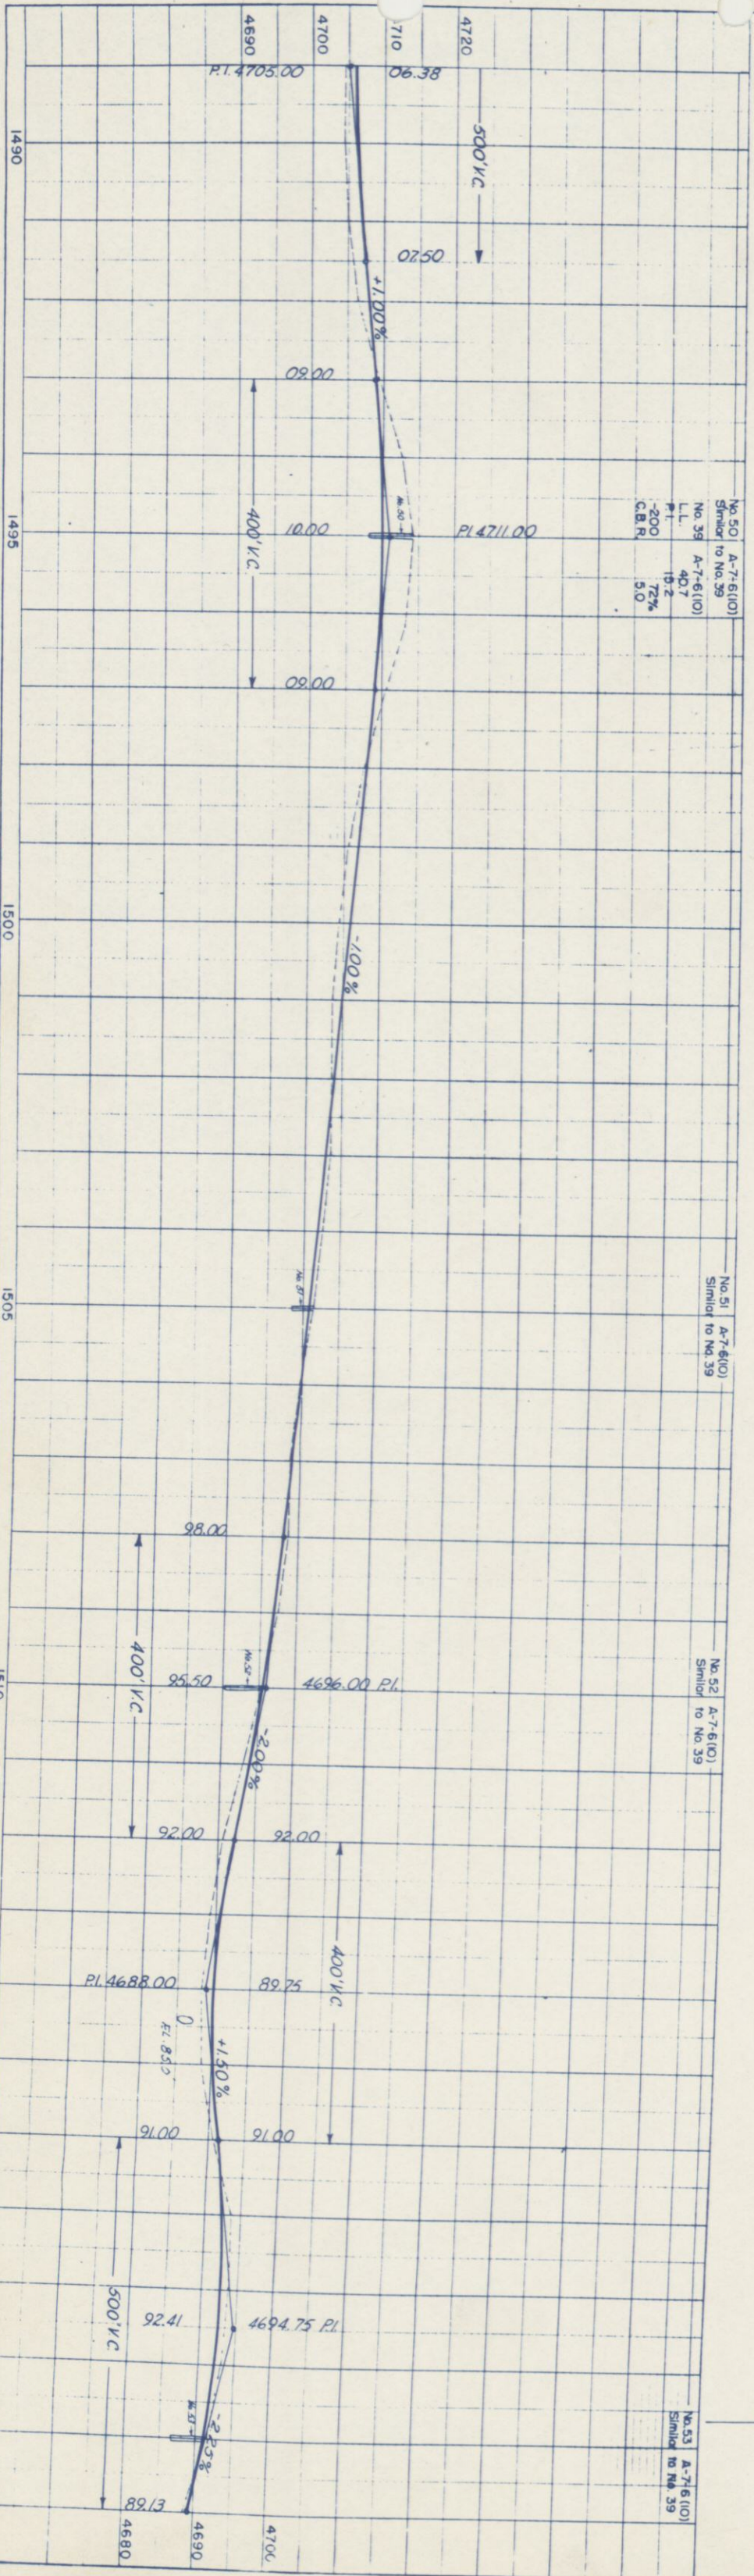

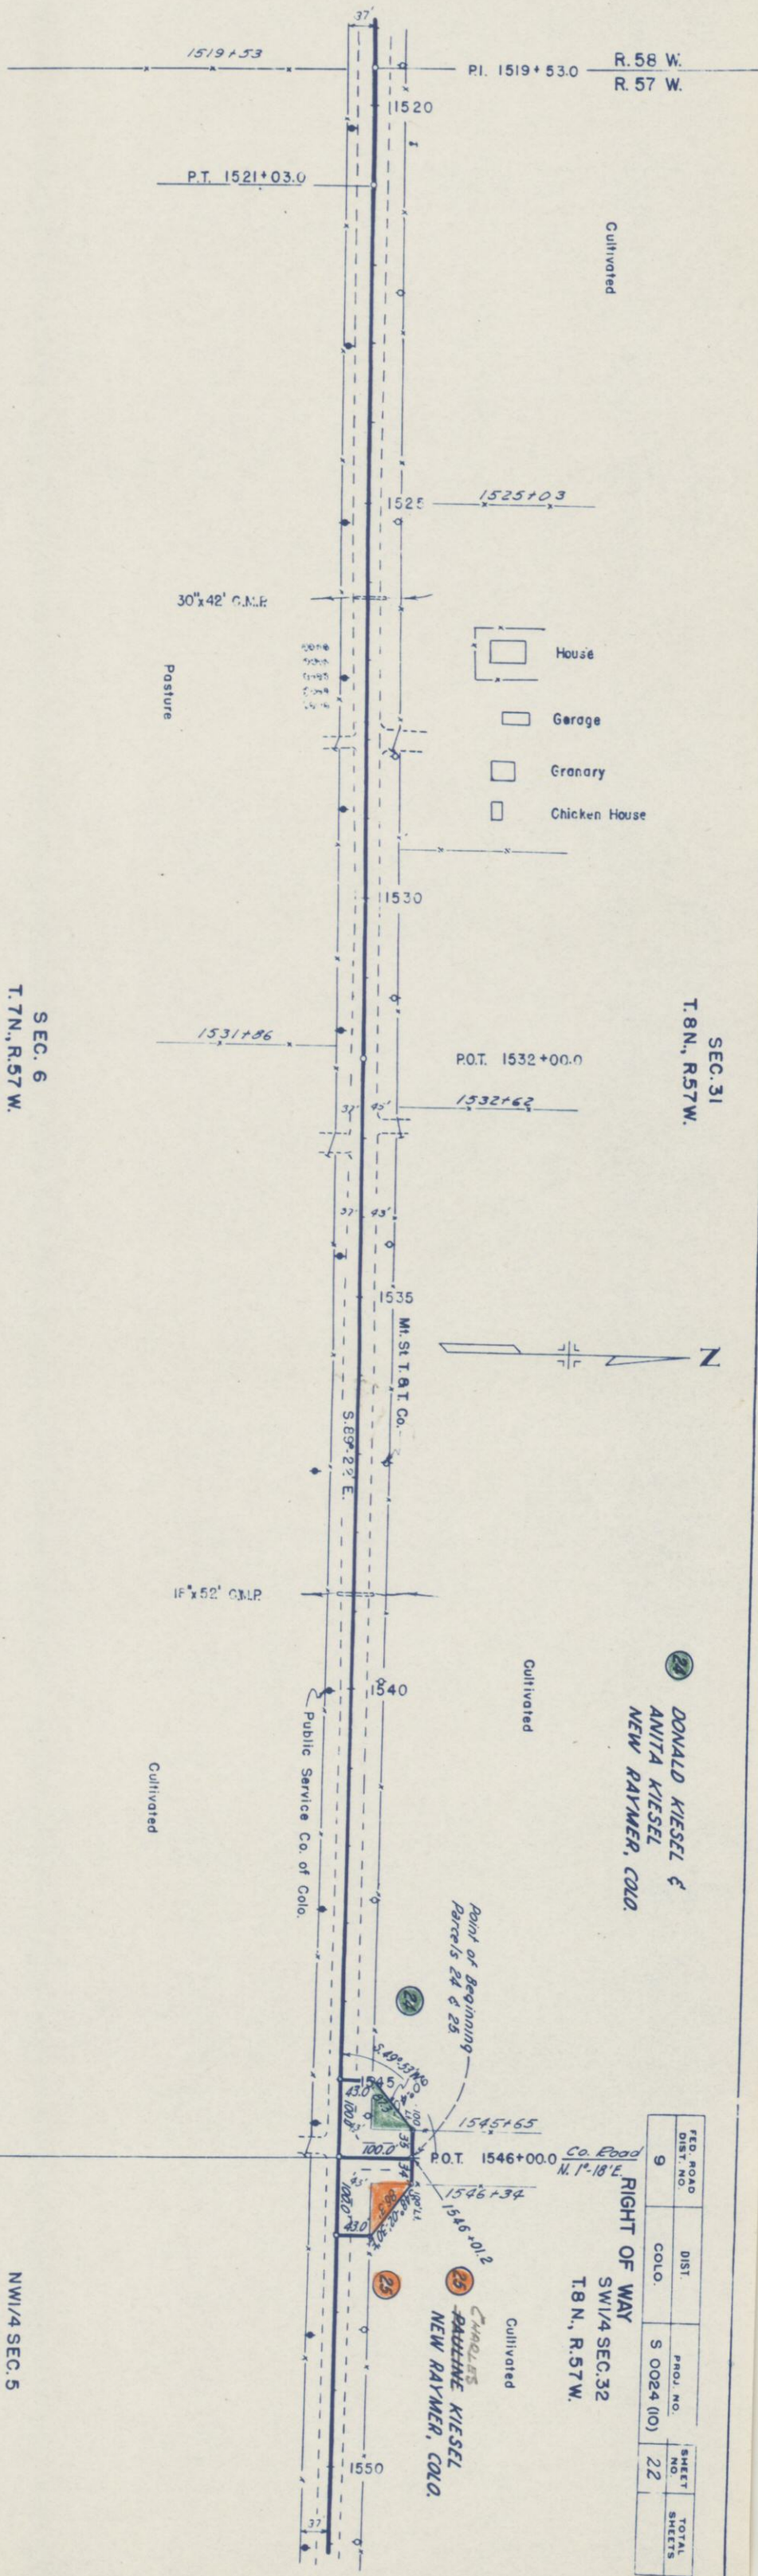

No. 53 A-7-6(10)
Similar to No. 39
No. 39 A-7-6(10)
L.L. 40.7
P.I. 15.2
-200 72%
C.R.R. 5.0


No. 54 A-7-6(10)
Similar to No. 39

No. 55 A-7-6(10)
Similar to No. 39

No. 56 A-7-6(10)
Similar to No. 39

SEC. 6
T. 7 N., R. 57 W.

NW 1/4 SEC. 5
T. 7 N., R. 57 W.

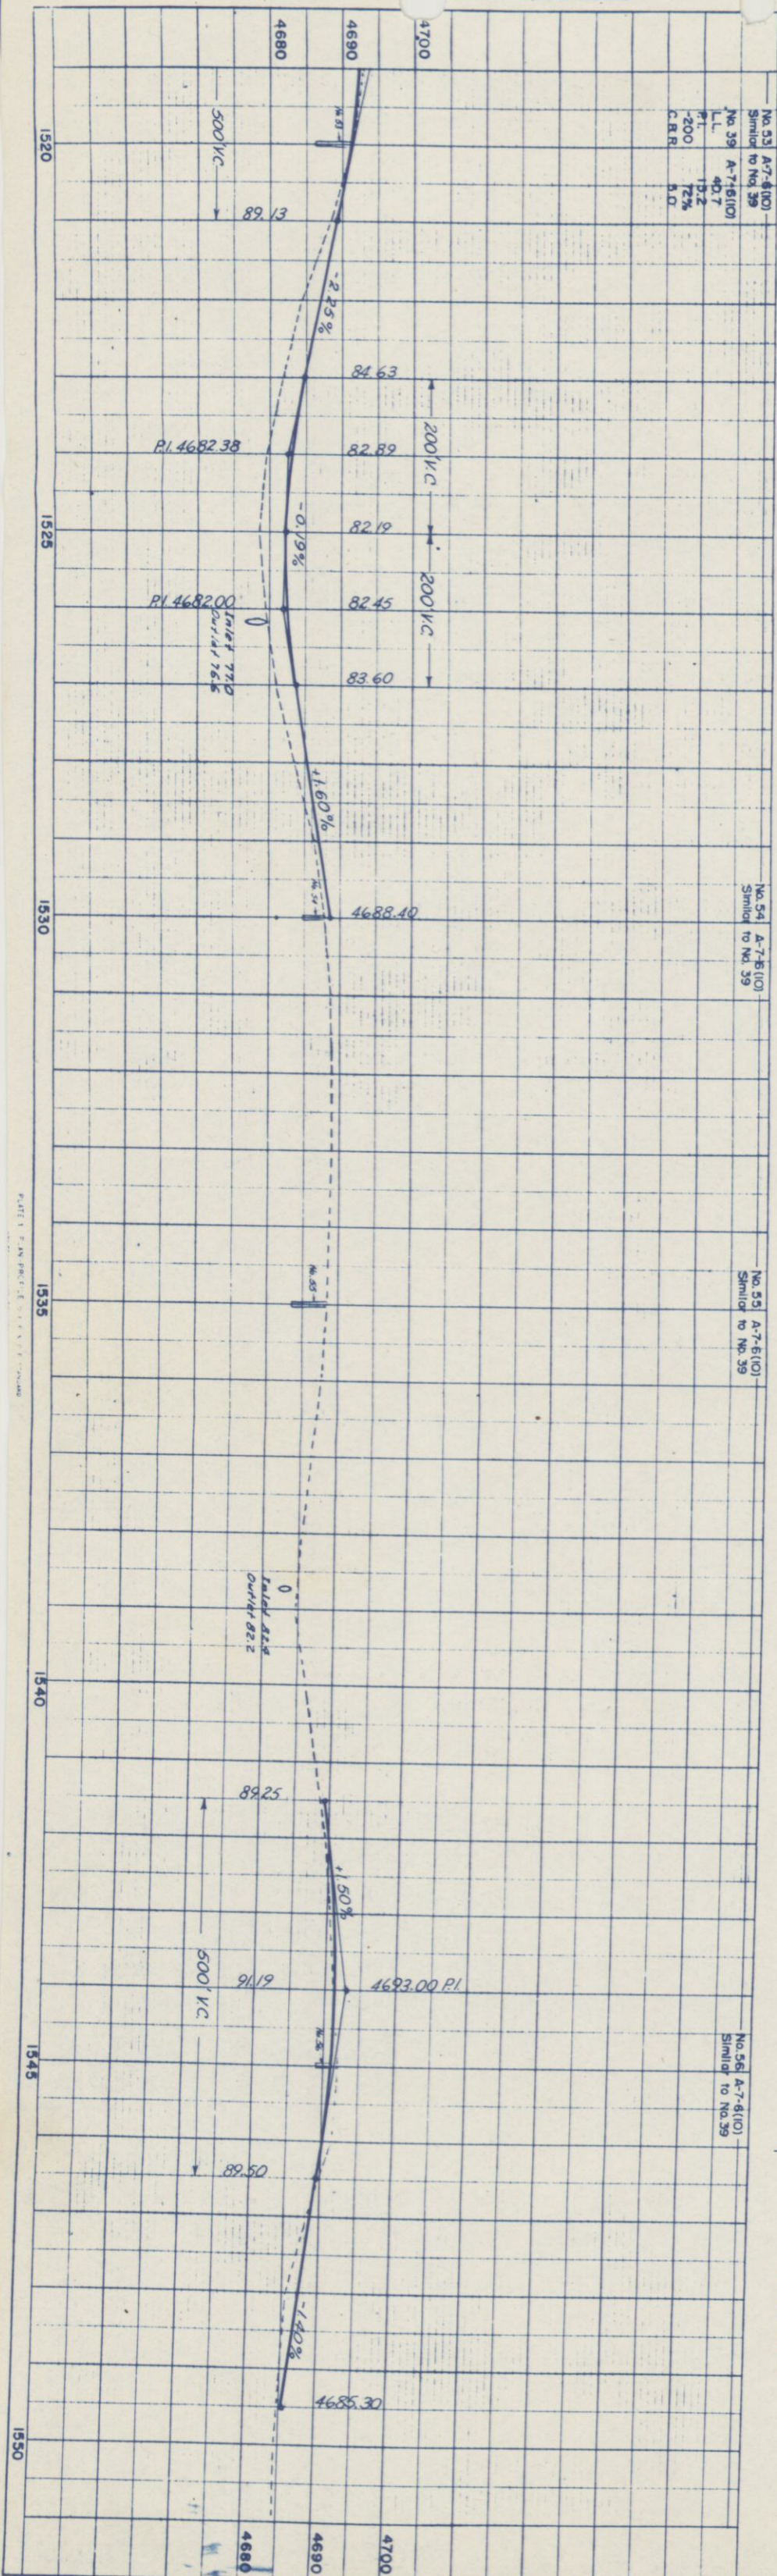

SW 1/4 SEC. 32
T. 8 N., R. 57 W

Cultivated

P.O.T. 1557+00.0

1550

1555

SE 1/4 SEC. 32
T. 8 N., R. 57 W.

SW 1/4 SEC. 33
T. 8 N., R. 57 W.

FEED ROAD DIST. NO.	DIST.	PROJ. NO.	SHEET NO.	TOTAL SHEETS
9	COLO.	S 0024 (10)	24	


RIGHT OF WAY

20 WILLIAM SCHMECKLE
NEW RAYMER, COLO.

Cultivated

Cultivated

P.O.T. 1585+00.0

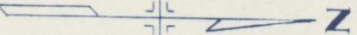

Mt. St. T. & T. Co.
Public Service Co. of Colo.

Point of Beginning
Parcel 26

Sign 1598+59

P.I. 1599+00.0

Δ = 0° 16' RT.

1598+99.4

600

605

SW 1/4 SEC. 33
T. 8 N., R. 57 W.

20
WILLIAM SCHMECKLE
NEW RAYMER, COLO.

SE 1/4 SEC. 33
T. 8 N., R. 57 W.

FED. ROAD DIST. NO.	DIST.	PROJ. NO.	SHEET NO.	TOTAL SHEETS
9	COLO.	S 0024 (10)	25	

RIGHT OF WAY


Cultivated

18" x 24' C.M.P.

Cultivated

NW 1/4 SEC. 4
T. 7 N., R. 57 W.

NE 1/4 SEC. 4
T. 7 N., R. 57 W.

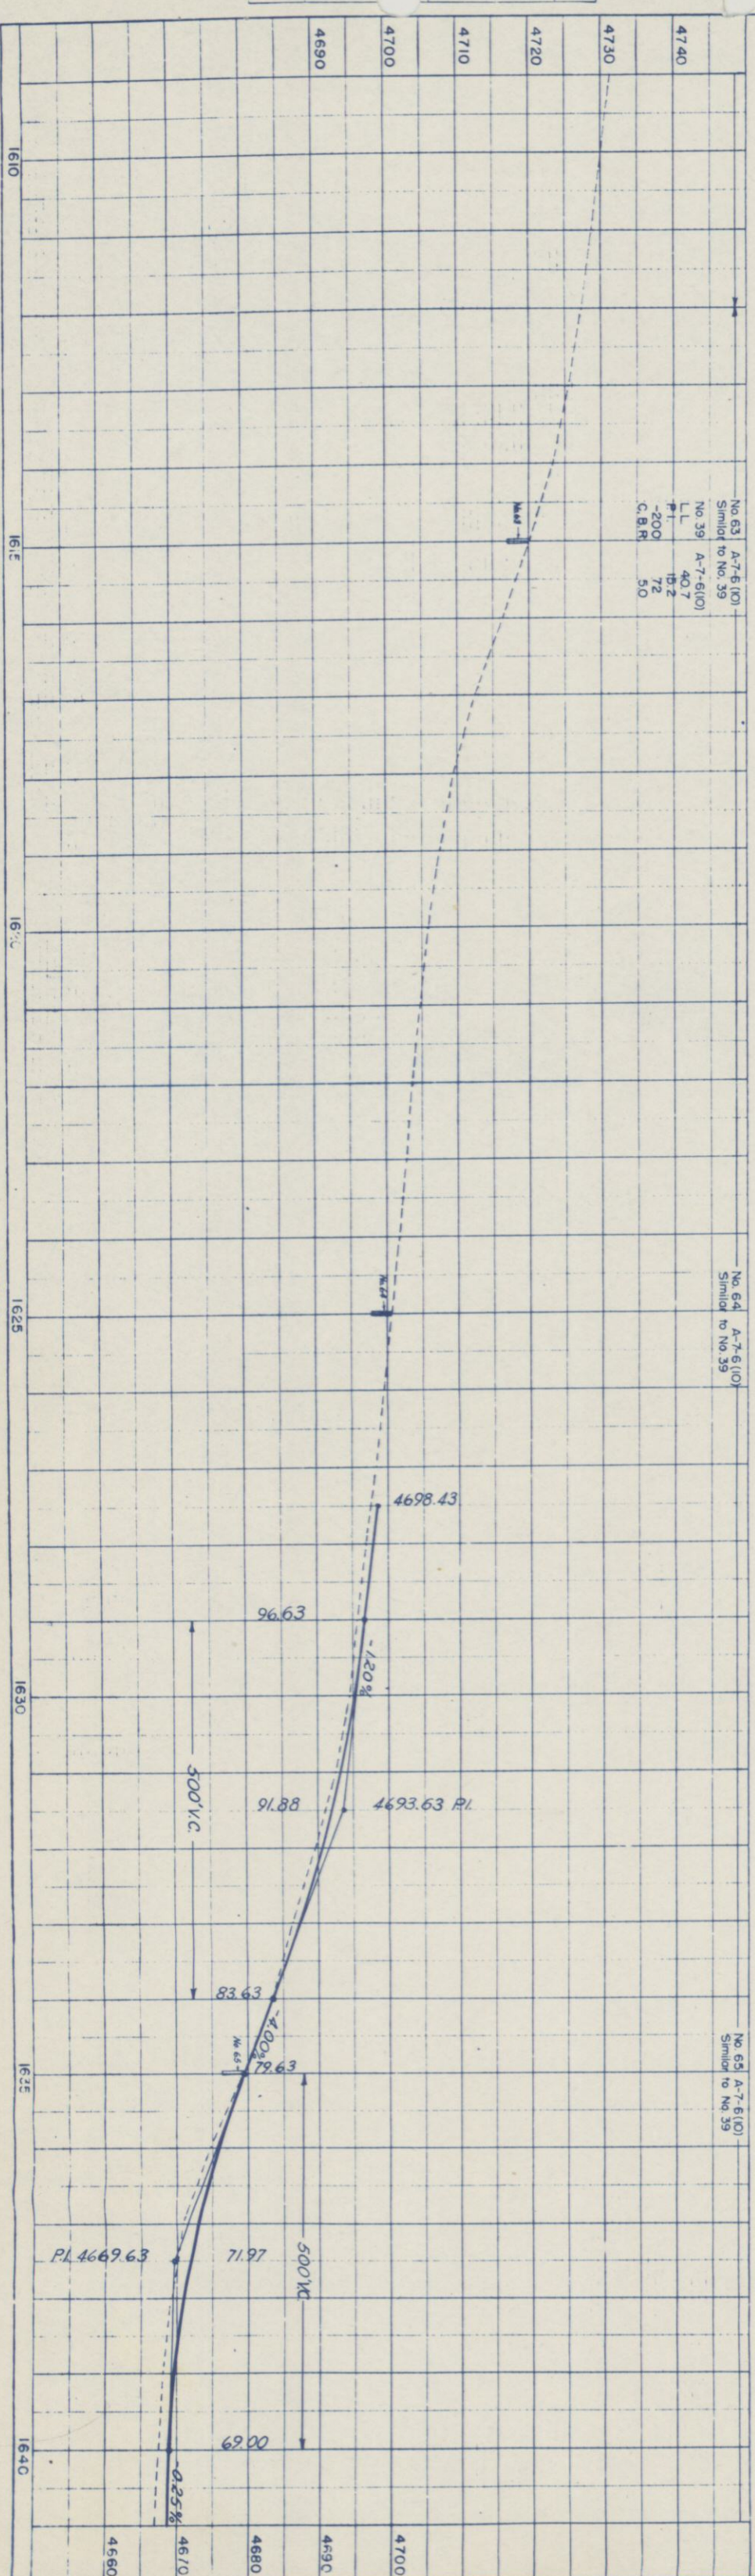

No. 63 A-7-6 (10)
Similar to No. 39
No. 39 A-7-6 (10)
L.L. 40.7
F.L. 15.2
-200 72
C.B.R. 50

No. 64 A-7-6 (10)
Similar to No. 39

No. 65 A-7-6 (10)
Similar to No. 39

NOTE BOOK	NO.	PLOTTED	SURVEYED
NOTE BOOK	NO.	GRADES CHECKED	PLOTTED
		ALIGNMENT CHECKED	ALIGNMENT CHECKED
		RT. OF WAY CHECKED	RT. OF WAY CHECKED

SE 1/4 SEC. 33
T. 8 N., R. 57 W.

FED. ROAD DIST. NO.	DIST.	PROJ. NO.	SHEET NO.	TOTAL SHEETS
9	COLO.	S 0024 (10)	26	

RIGHT OF WAY

Cultivated

Cultivated

P.O.T. 1642+00.0

P.O.T. 1652+00.0

P.O.T. 1658+00.0

P.O.T. 1666+00.0

24"x44' C.M.P.

18"x40' C.M.P.

Mt. St. T. & T. Co.

Public Service Co. of Colo.

To Stoneham

Cultivated

Cultivated

NE 1/4 SEC. 4
T. 7 N., R. 57 W.


NW 1/4 SEC. 3
T. 7 N., R. 57 W.

No. 66, A-7-6(10)
Similar to No. 39
L.L. 40.7
P.I. 15.2
-2000 72%
C.B.R. 5.0


No. 67, A-7-6(10)
Similar to No. 39

No. 68, A-7-6(10)
Similar to No. 39


No. 69, A-7-6(10)
Similar to No. 39

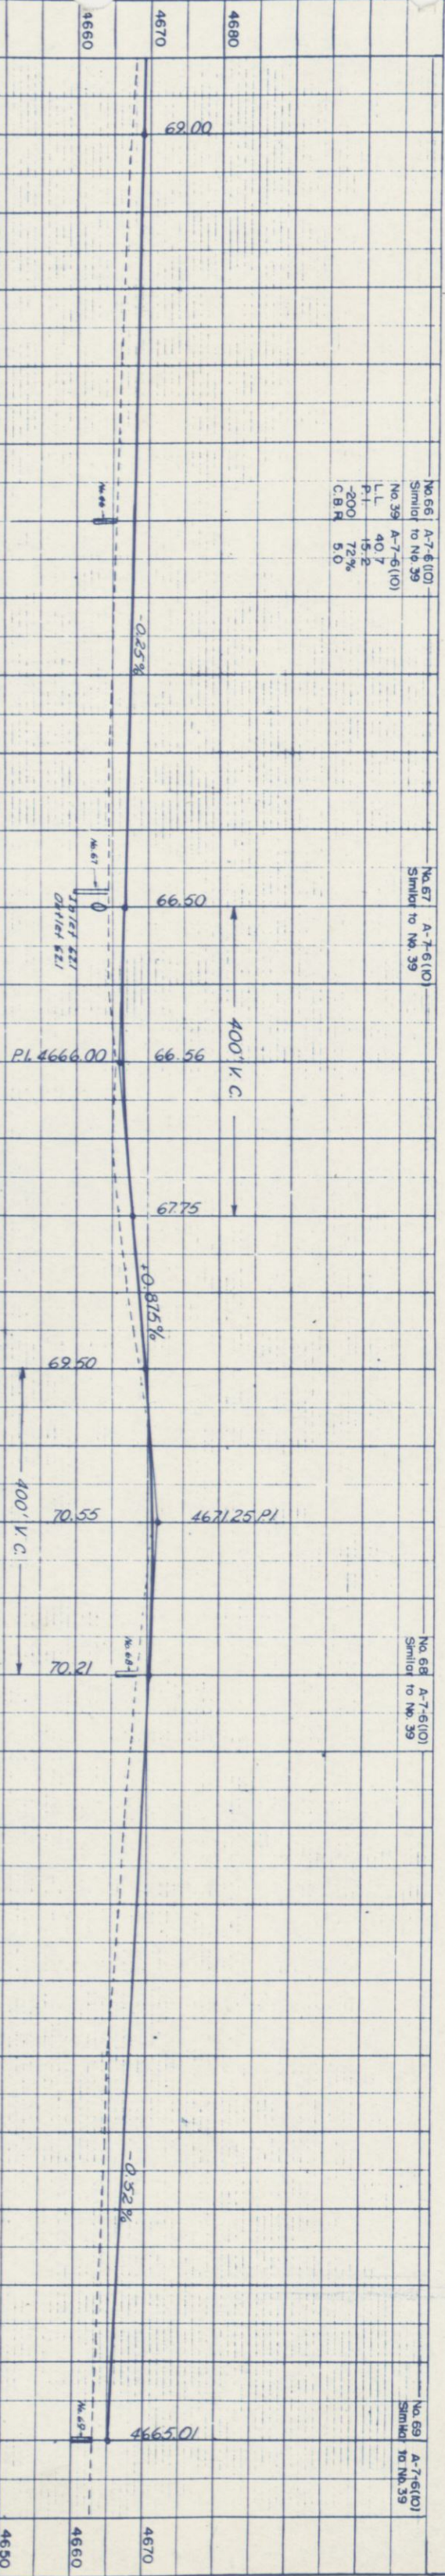

NOTE BOOK	NO.	PLOTTED	SURVEYED
NOTE BOOK	NO.	GRADES CHECKED	PLOTTED
		ALIGNMENT CHECKED	ALIGNMENT CHECKED
		RT. OF WAY CHECKED	RT. OF WAY CHECKED

 


NOTE BOOK	PLOTTED	<i>A. A. Diaterich</i>	2-54
NO.	GRADES CHECKED *		
	R. M. NOTED		
	STRUCTURE NO.		

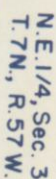

N.W. 1/4, Sec. 2

RIGHT OF WAY

Rev. 10-28-54 S.W.Z. 28 Rev.

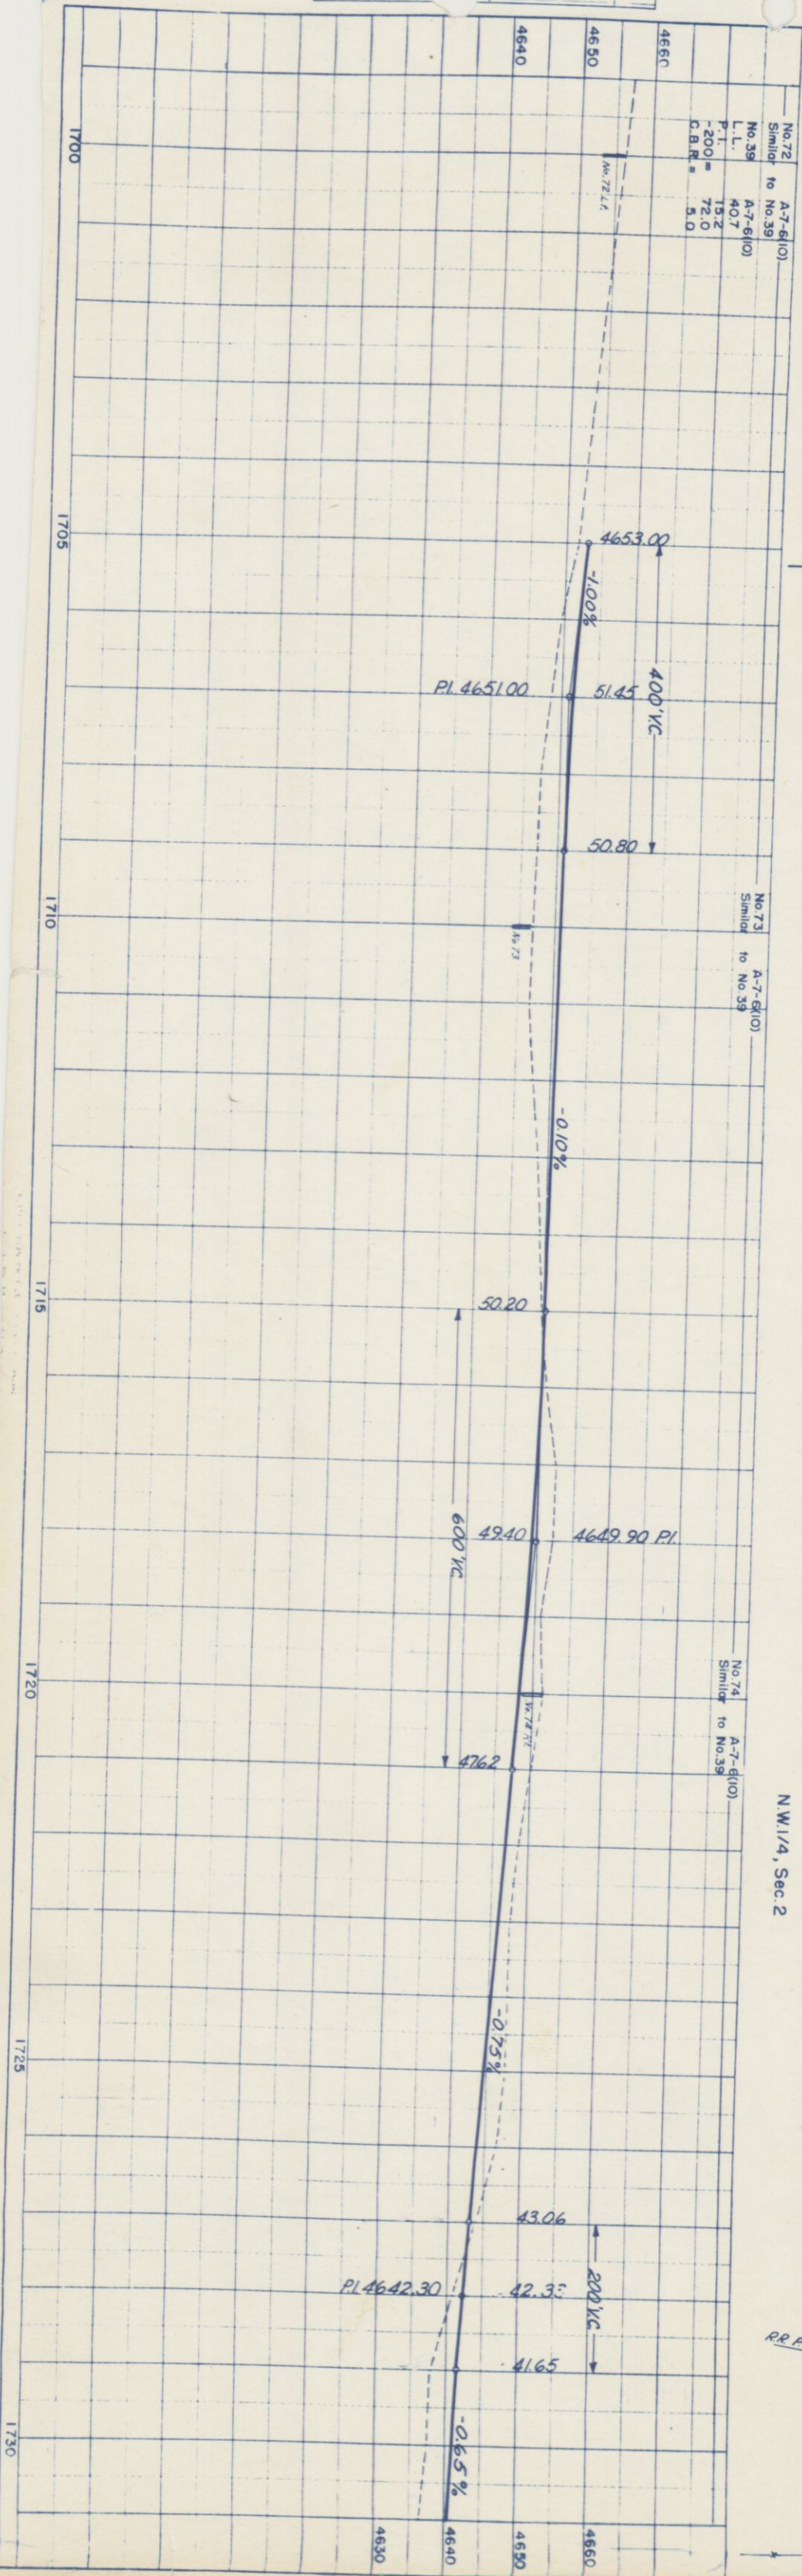

S.W. 1/4, Sec. 35
T. 8 N., R. 57 W.

S.E. 1/4, Sec. 35

28 C.B. & Q. R.R.


30 LLOYD REAGAN &
EDITH REAGAN
STONEHAM, COLO.

RIGHT OF WAY

S.W. 1/4, Sec. 36

Rev. 10-28-54 S.W. 2. 28 Rev.


FED. ROAD DIST. NO.	DIST.	PROJ. NO.	SHEET NO.	TOTAL SHEETS
9	COLO.	S 0024 (10)	29	

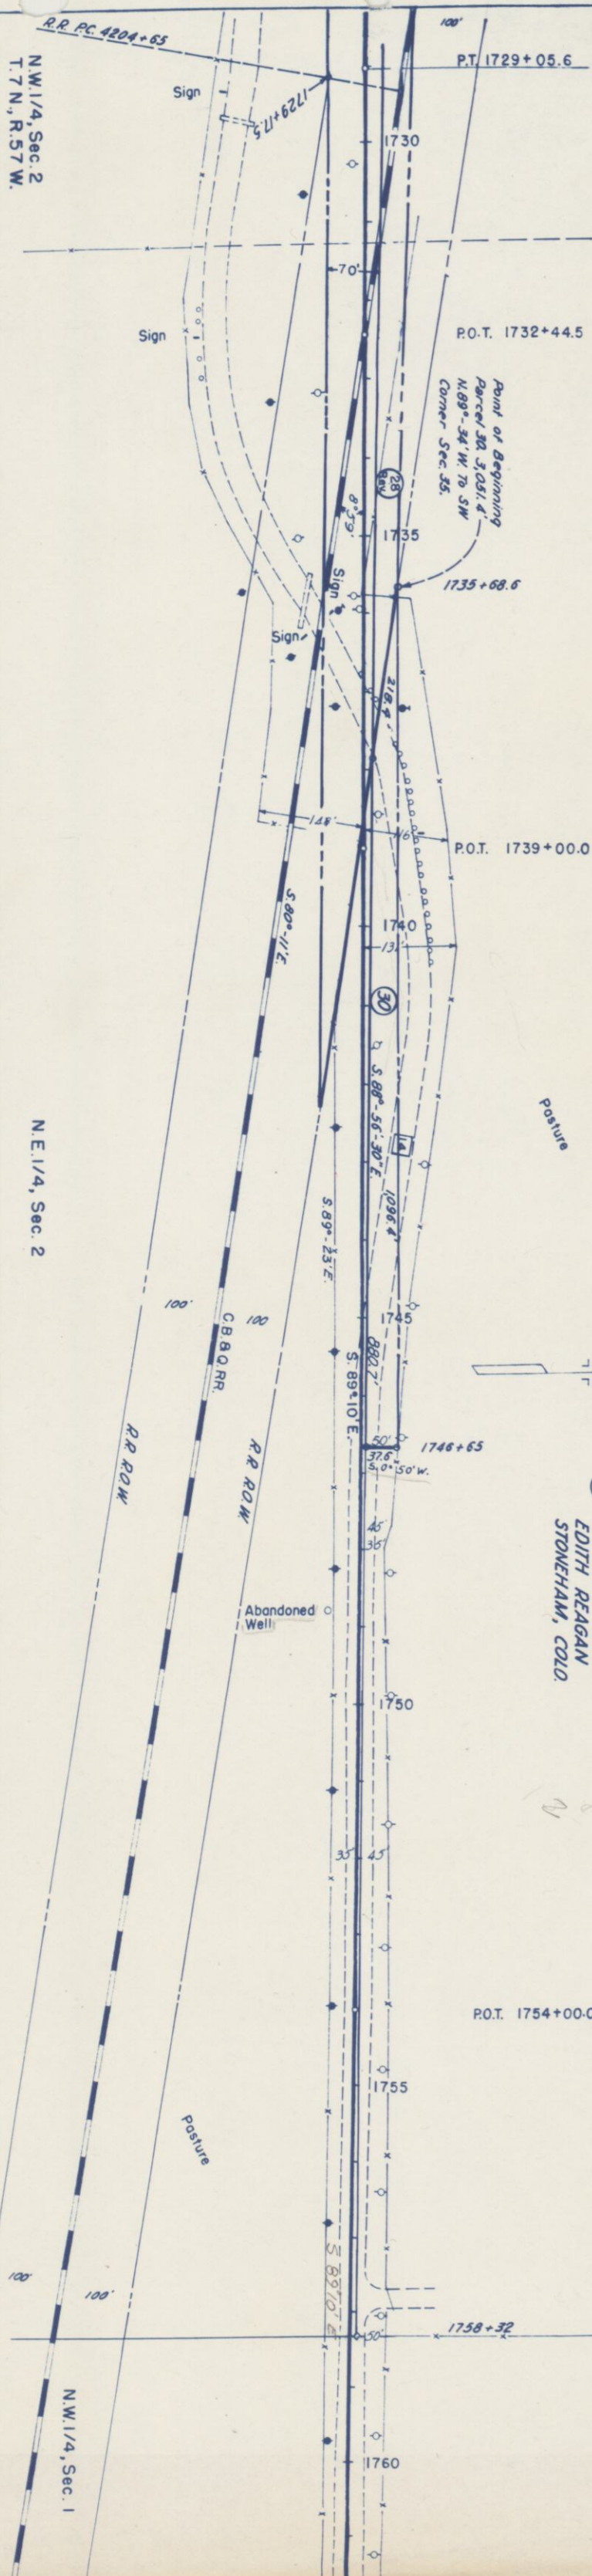

PROJECT	PLANNED	DESIGNED	CONSTRUCTED
NOTE BOOK	GRADES CHECKED	B. M. S. NOTED	STRUCTURE NO.

NOTE BOOK	PLANNED	DESIGNED	CONSTRUCTED
NOTE BOOK	ALIGNMENT CHECKED	RT. OF WAY CHECKED	

COLORADO DEPARTMENT OF HIGHWAYS
Form 2-0-10-134
April 1952

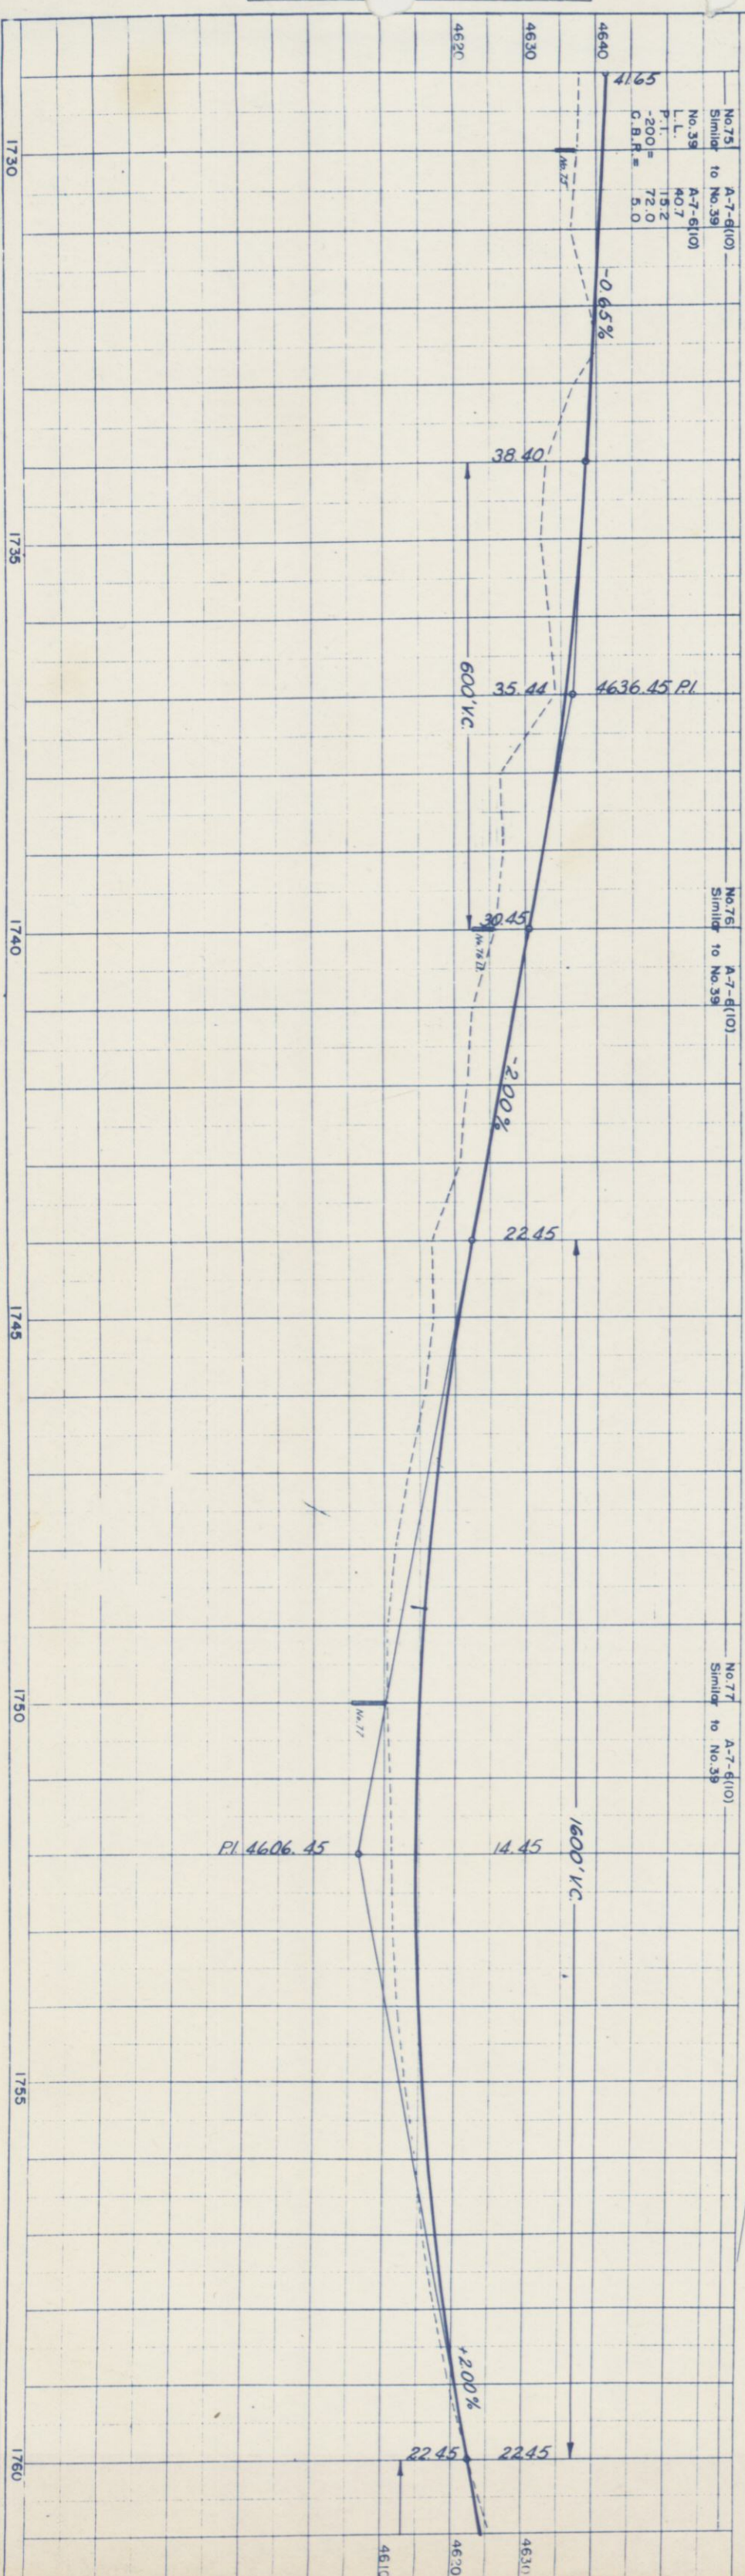

S.W. 1/4, Sec. 36
T. 8 N., R. 57 W.

STATE OF COLORADO

(31-A)

(32)

Posture

700.3'

Posture

RIGHT OF WAY
S.E. 1/4, Sec. 36

FED. ROAD DIST. NO.	DIST.	PROJ. NO.	SHEET NO.	TOTAL SHEETS
9	COLO.	S 0024 (10)	30	

P.O.T. 1786+00.0

N. 0° 58' E.

1782+00

300'

1780

1775

SE 1/4 SEC. 35
T. 8 N., R. 58 W.

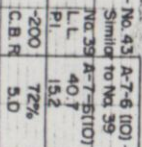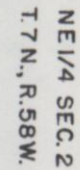

S.E. 1/4, Sec. 34


FIELD NO.	DIST.	PROJ. NO.	SHEET NO.	TOTAL SHEETS
9	COLO	S 0024 (10)	41	

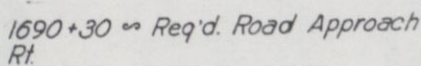

P. I. 1630+00.0
 $\Delta = 0^{\circ} 04' \text{ LT.}$

Well

C.B. & O. RR.

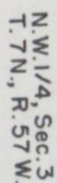

N.E. 1/4, Sec. 3

