

COLORADO DEPARTMENT OF HIGHWAYS

PLAN AND PROFILE OF PROPOSED
FEDERAL AID PROJECT NO. S 0030 (5)
STATE HIGHWAY NO. 52
WELD COUNTY

INDEX OF SHEETS
SHEET NO. 1 TITLE SHEET.
2-2 TABULATION OF PROPERTIES.
3-9 PLAN AND PROFILE SHEETS
SHOWING RIGHT OF WAY.
10 OWNERSHIP MAP.

FEDERAL ROAD DIVISION NO.	DISTRICT	PROJ. NO.	SHEET NO.	TOTAL SHEETS
9	COLORADO	S 0030 (5)	1	1

RIGHT OF WAY


CONVENTIONAL SIGNS

CENTER LINE	RIGHT OF WAY LINE	TOWNSHIP OR RANGE LINE	LAND LINES	RAILROAD	BARBED WIRE FENCE	COMBINATION WIRE FENCE	SNOW FENCE	TELEPHONE & TELEGRAPH LINES	POWER LINE	DETOUR	PRESENT ROAD (Plan Sheets)
---	---	---	---	---	---	---	---	---	---	---	---
TITLE SHEET											
R.O.W. MARKER											
TITLE SHEET											
1/4 SECTION LINE											
1/8 SECTION LINE											
PLAN SHEET											

SCALES OF ORIGINAL DRAWINGS

ON PLAN. 1 IN. = 100 FT.
ON PROFILE. 1 IN. = 100 FT. HORIZONTAL
1 IN. = 10 FT. VERTICAL
GRADE LINE ON PROFILE IS SHOWN AS GRADE OF FINISHED ROAD
GROSS LENGTH OF PROJECT
NET LENGTH OF PROJECT

RIGHT OF WAY

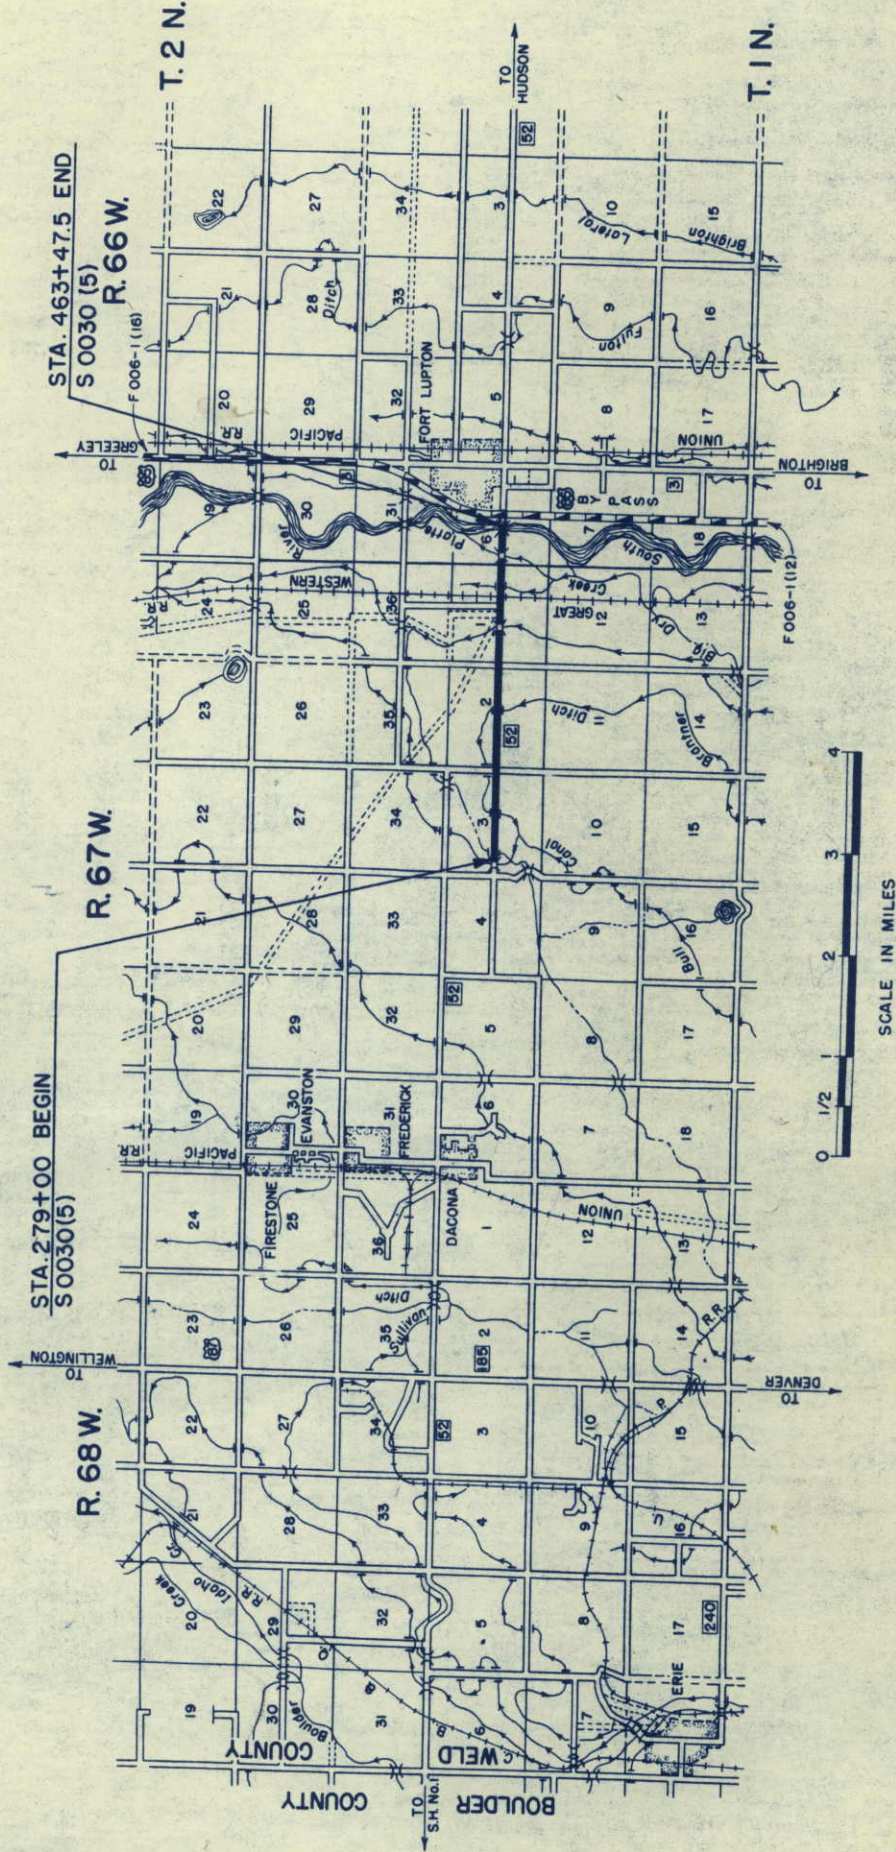

25.00
65.00
90.00

R.O.W. TABULATION OF PROPERTIES IN

WELD

COUNTY S.H. No. 52

PROJ. S 0030 (5)

FEDERAL ROAD DIVISION NO.	DISTRICT	PROJ. NO.	SHEET NO.	TOTAL SHEETS
9	COLORADO	S 0030 (5)	2	

RIGHT OF WAY Rev. 2-28-57 T.L.K.

Rev. 6-27-58 (Parcels 1 to 11 deleted) D.W.B.


PARCEL NO.	OWNER	ADDRESS	LOCATION	AREA		IN	ACRES	REMARKS	NO.
				TOTAL LAND IN TRACT	PARCEL				
			T. 1 N. , R. 67 W.						
1.	PETER C. ANDERSEN & BEDA ANDERSEN	W. of Ft. LUPTON, COLO.	S 1/2 NW 1/4 Sec. 3		3.710		1.154		
2.	FRANK VOGL	Ft. LUPTON, COLO.	N 1/2 SW 1/4 Sec. 3		2.514		0.698		
3.	CARRIE G. HOLLISTER	PLATTEVILLE, COLO.	N 1/2 S 1/2 Sec. 3		2.405		0.762		
4.	ALEX H. MILLER & NINA A. MILLER	2074 So. ADAMS DENVER, COLO.	NE 1/4 SE 1/4 Sec. 3		2.499		0.788		
5.	JACK BERGER & BARBARA BERGER	Ft. LUPTON, COLO.	S 1/2 NE 1/4 Sec. 3		3.709		1.232		
6.	GEORGE W. KIEFER & IDA K. KIEFER	Ft. LUPTON, COLO.	SW 1/4 NW 1/4 Sec. 2		1.942		0.518		
7.	A. L. LUFT & MARY E. LUFT	Ft. LUPTON, COLO.	SE 1/4 NW 1/4 Sec. 2		1.747		0.437		
8.	JULINA W. BURGE, WILLIAM MARVIN BURGE, & ALBERT C. BURGE	Ft. LUPTON, COLO.	N 1/2 SW 1/4 Sec. 2		3.688		1.406		
9.	JULINA W. BURGE, WILLIAM MARVIN BURGE, & FLOYD W. BURGE	Ft. LUPTON, COLO.	N 1/2 SE 1/4 Sec. 2		3.652		1.686		
10.	WALTER P. ACKERSON & ELLANORA MARIE ACKERSON	Ft. LUPTON, COLO.	SW 1/4 NE 1/4 Sec. 2		1.800		0.570		
11.	FRANK J. VOGL	Ft. LUPTON, COLO.	SE 1/4 NE 1/4 Sec. 2		1.852		0.848		
12 Rev	NORMAN BURGE	Ft. LUPTON, COLO.	NW 1/4 SW 1/4 Sec. 1		0.700		0.700		
12 A	PEARL BURGE TRUNK		N 1/2 SW 1/4 Sec. 1		1.154		1.154		
13.	JULINA W. BURGE, WILLIAM MARVIN BURGE, & DENNIS A. BURGE	Ft. LUPTON, COLO.	S 1/2 NW 1/4 Sec. 1		2.344		1.208		
14.	DALE LANHAM or DORIS LANHAM	Ft. LUPTON, COLO.	S 1/2 N 1/2 Sec. 1		4.262		1.492		
15.	LENA ACKERSON	Rt. 1 BOX 121 Ft. LUPTON, COLO.	NW 1/4 SE 1/4 Sec. 1		0.776		0.251		
16.	JULINA WINBOURN BURGE, Deceased EDITH BURGE, PHYLLIS B. DAVIS, DOROTHY LEE NORDYKE & EILEEN ALLEN	Ft. LUPTON, COLO.	N 1/2 SE 1/4 Sec. 1		1.361		0.420		
17.	THE LUPTON BOTTOM DITCH CO. A CORP.		NE 1/4 SE 1/4 Sec. 1		0.014		0.004		
18.	CARL C. BATEMAN & MARGUERITE M. BATEMAN	Ft. LUPTON, COLO.	NE 1/4 SE 1/4 Sec. 1		1.127		0.348		
19.	EDITH BURGE, PHYLLIS B. DAVIS, DOROTHY LEE NORDYKE & EILEEN ALLEN	Ft. LUPTON, COLO.	NE 1/4 SE 1/4 Sec. 1		0.440		0.136		
		</							

NE 1/4 Sec 4
T.1N, R.67W

NW 1/4 Sec 3
T.1N, R.67W

SE 1/4 Sec 4
T.1N, R.67W

SW 1/4 Sec 3
T.1N, R.67W

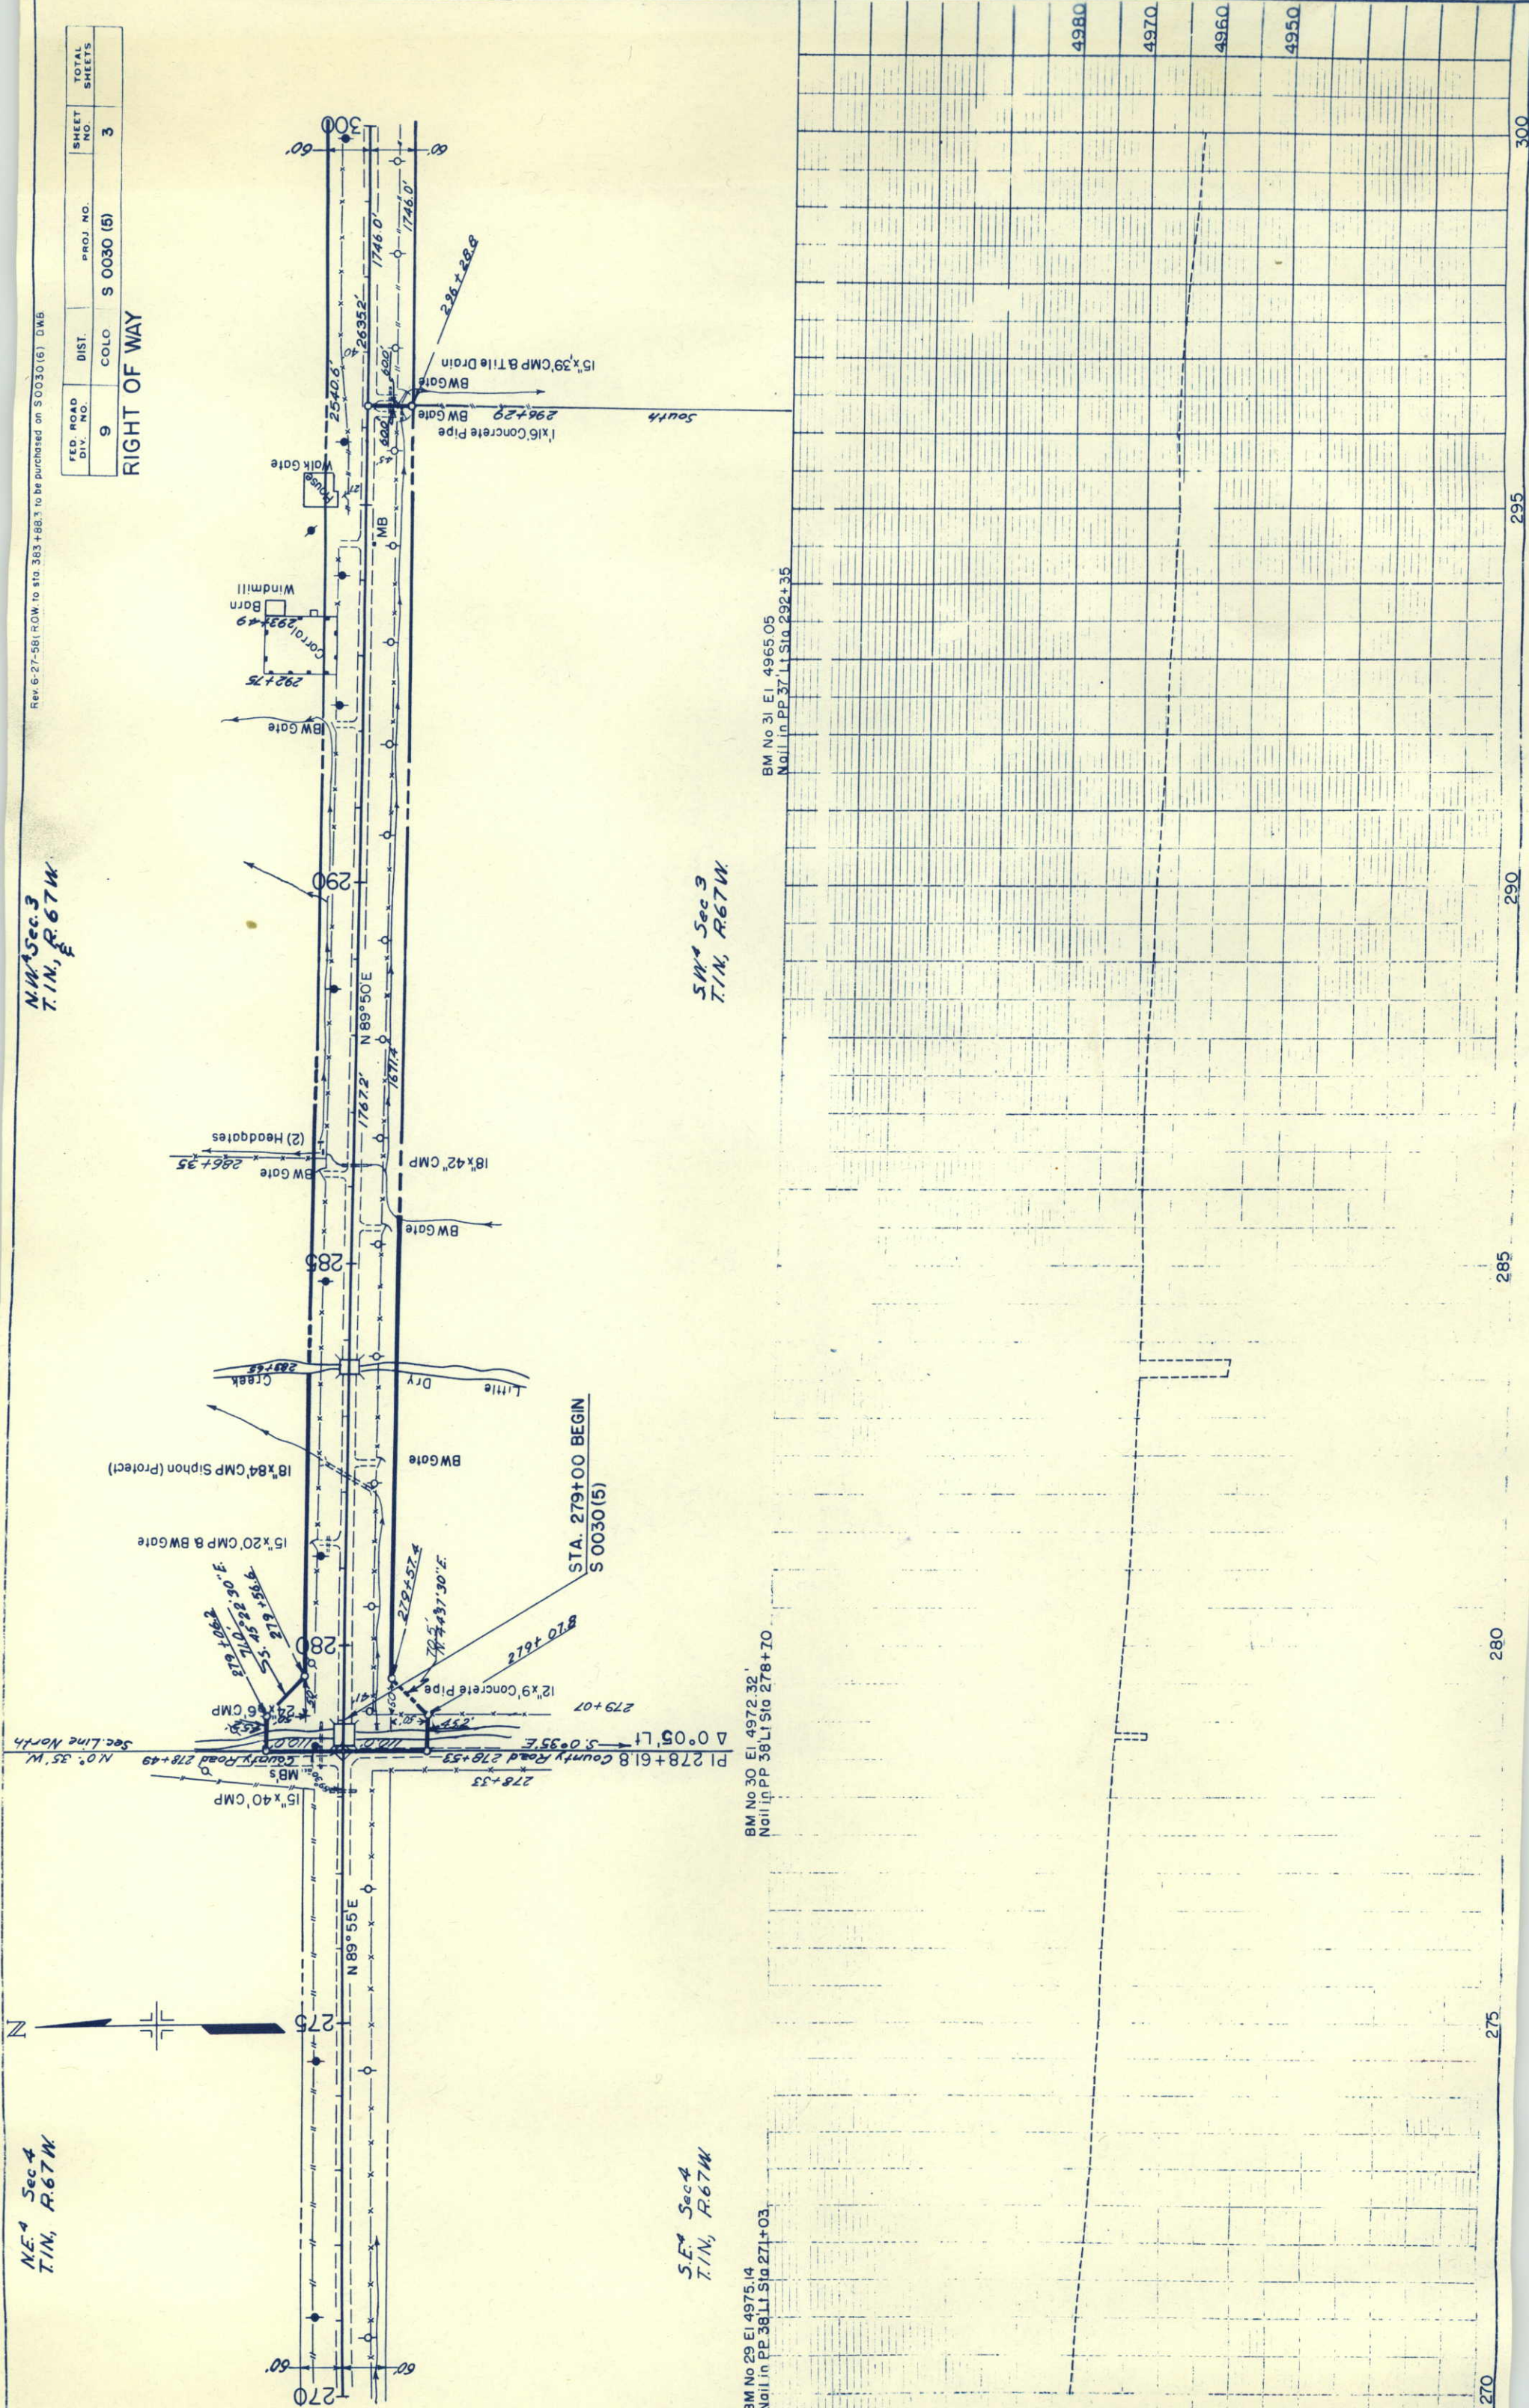

BM No 29 EI 4975.14
Nail in PP 38' Lt Sta 271+03

BM No 30 EI 4972.32
Nail in PP 38' Lt Sta 278+70



BM No 31 EI 4965.05
Nail in PP 37' Lt Sta 292+35

Rev 6-27-58 (ROW to sta 383+88.3 to be purchased on S0030(5) DW5

FED. ROAD DIV. NO.	DIST.	PROJ. NO.	SHEET NO.	TOTAL SHEETS
9	COLO	S 0030 (5)	3	

RIGHT OF WAY

RIGHT OF WAY

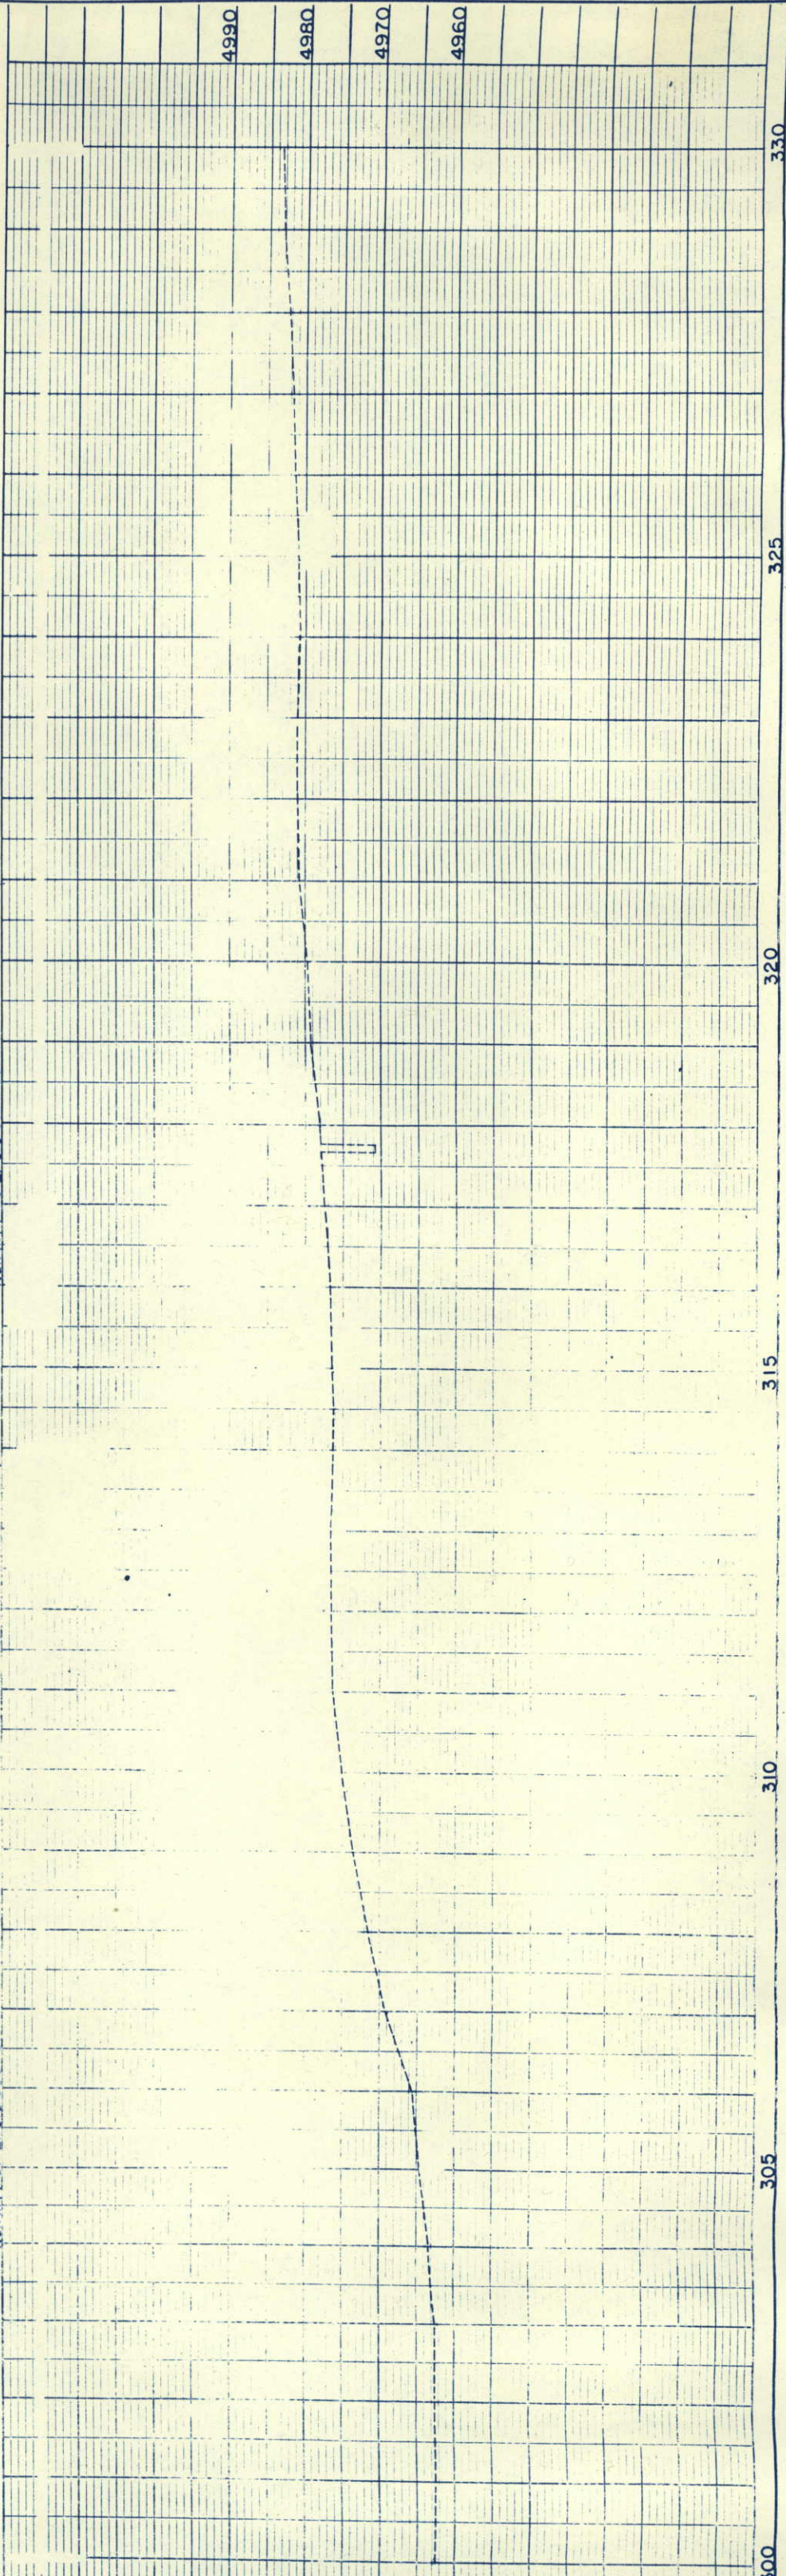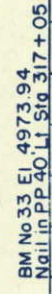


1	2	
---	---	---	---	---	---	---	---	---	----	----	-----	-----	

REV. 2-28-57 T.L.K.				
(Parcel No. 12)				
REV. 2-27-58 (ROW 10 110.3 283 ± 88.3 TO BE PURCHASED ON 3 CO.)				
FED. ROAD DIV. NO.	DIST.	PROJ. NO.	SHEET NO.	TOTAL SHEETS
9	COLO.	S 0030 (5)	6	

RIGHT OF WAY

N.W. Sec 1
T.1N, R.67W
JILLIAN W. BURGE
DENNIS A. BURGE
F.L. LUPTON, COLO.

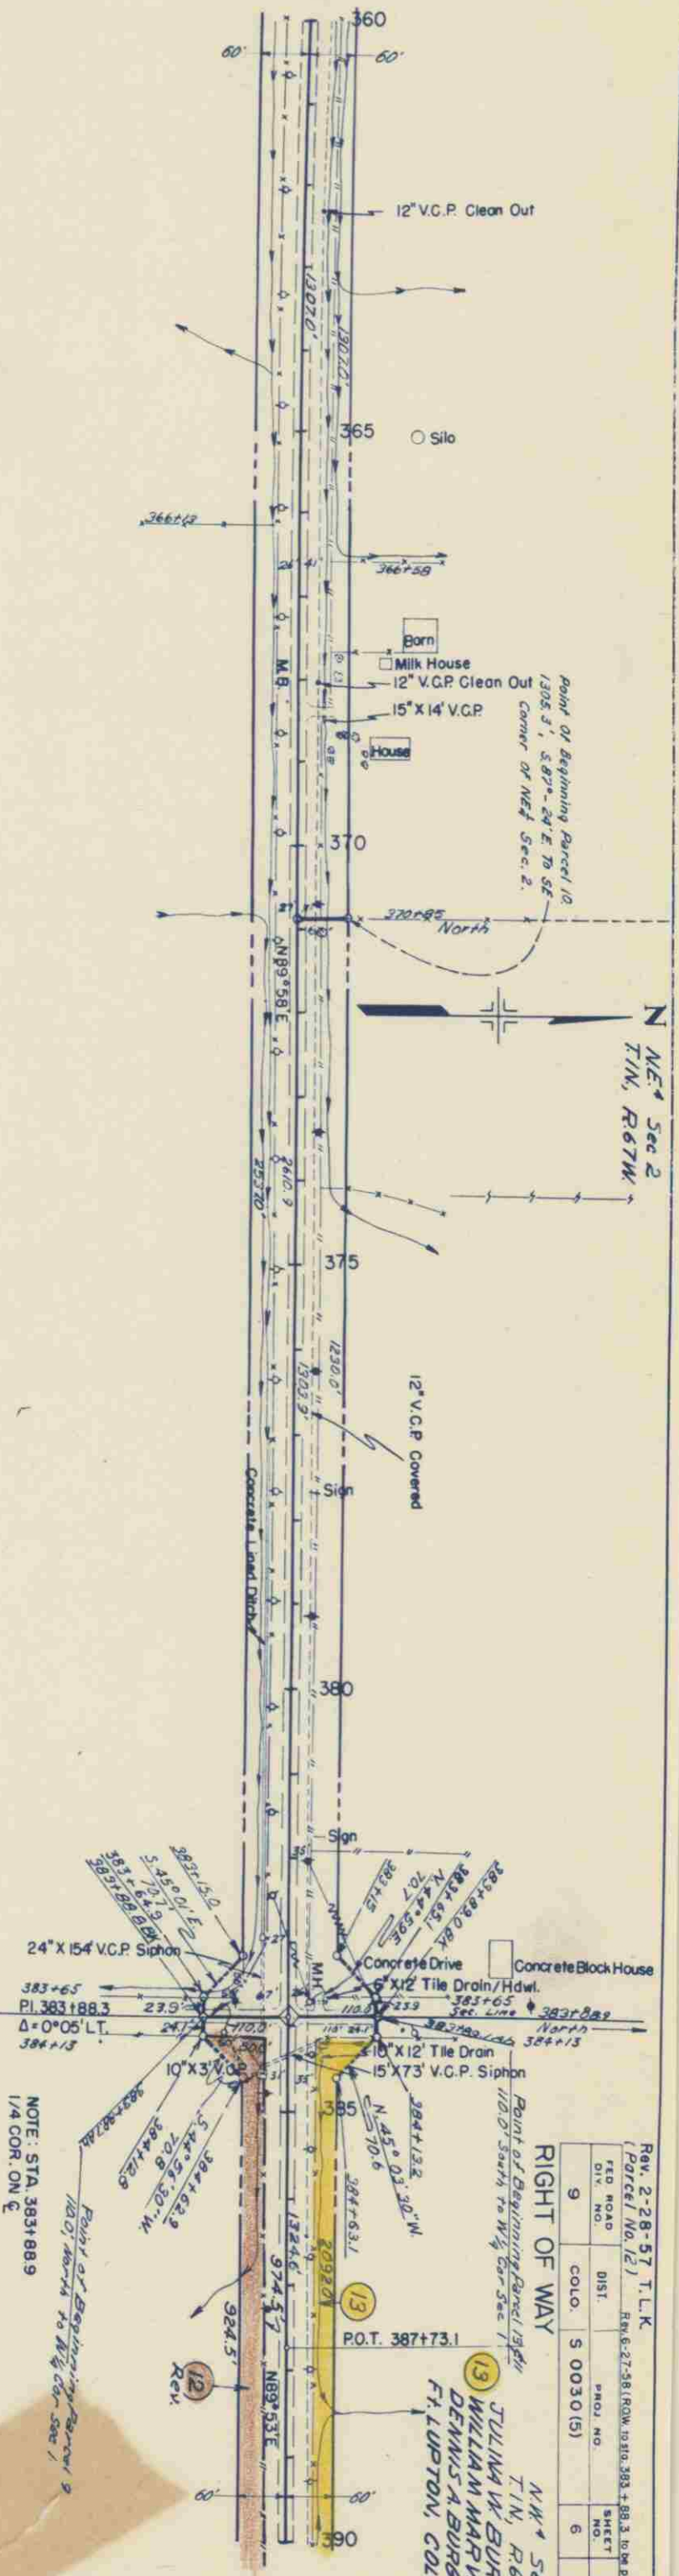

NOTE: STA. 383+88.9
1/4 COR. ON E

12 NORMAN B. BURGE
Rev. F.L. LUPTON, COLO.

5 W. Sec 1
T.1N, R.67W

B.M. No. 38 EL. 4967.06 Nail in Power Pole Sta. 370+65 B' Ft. L.I.

5 E. Sec 2
T.1N, R.67W

B.M. No. 39 EL. 4962.39 Nail in Tel. Pole Sta. 32 L.I. 384+30

4940
4950
4960

360

365

370

375

380

385

390


4960

4970

4980

4990

45

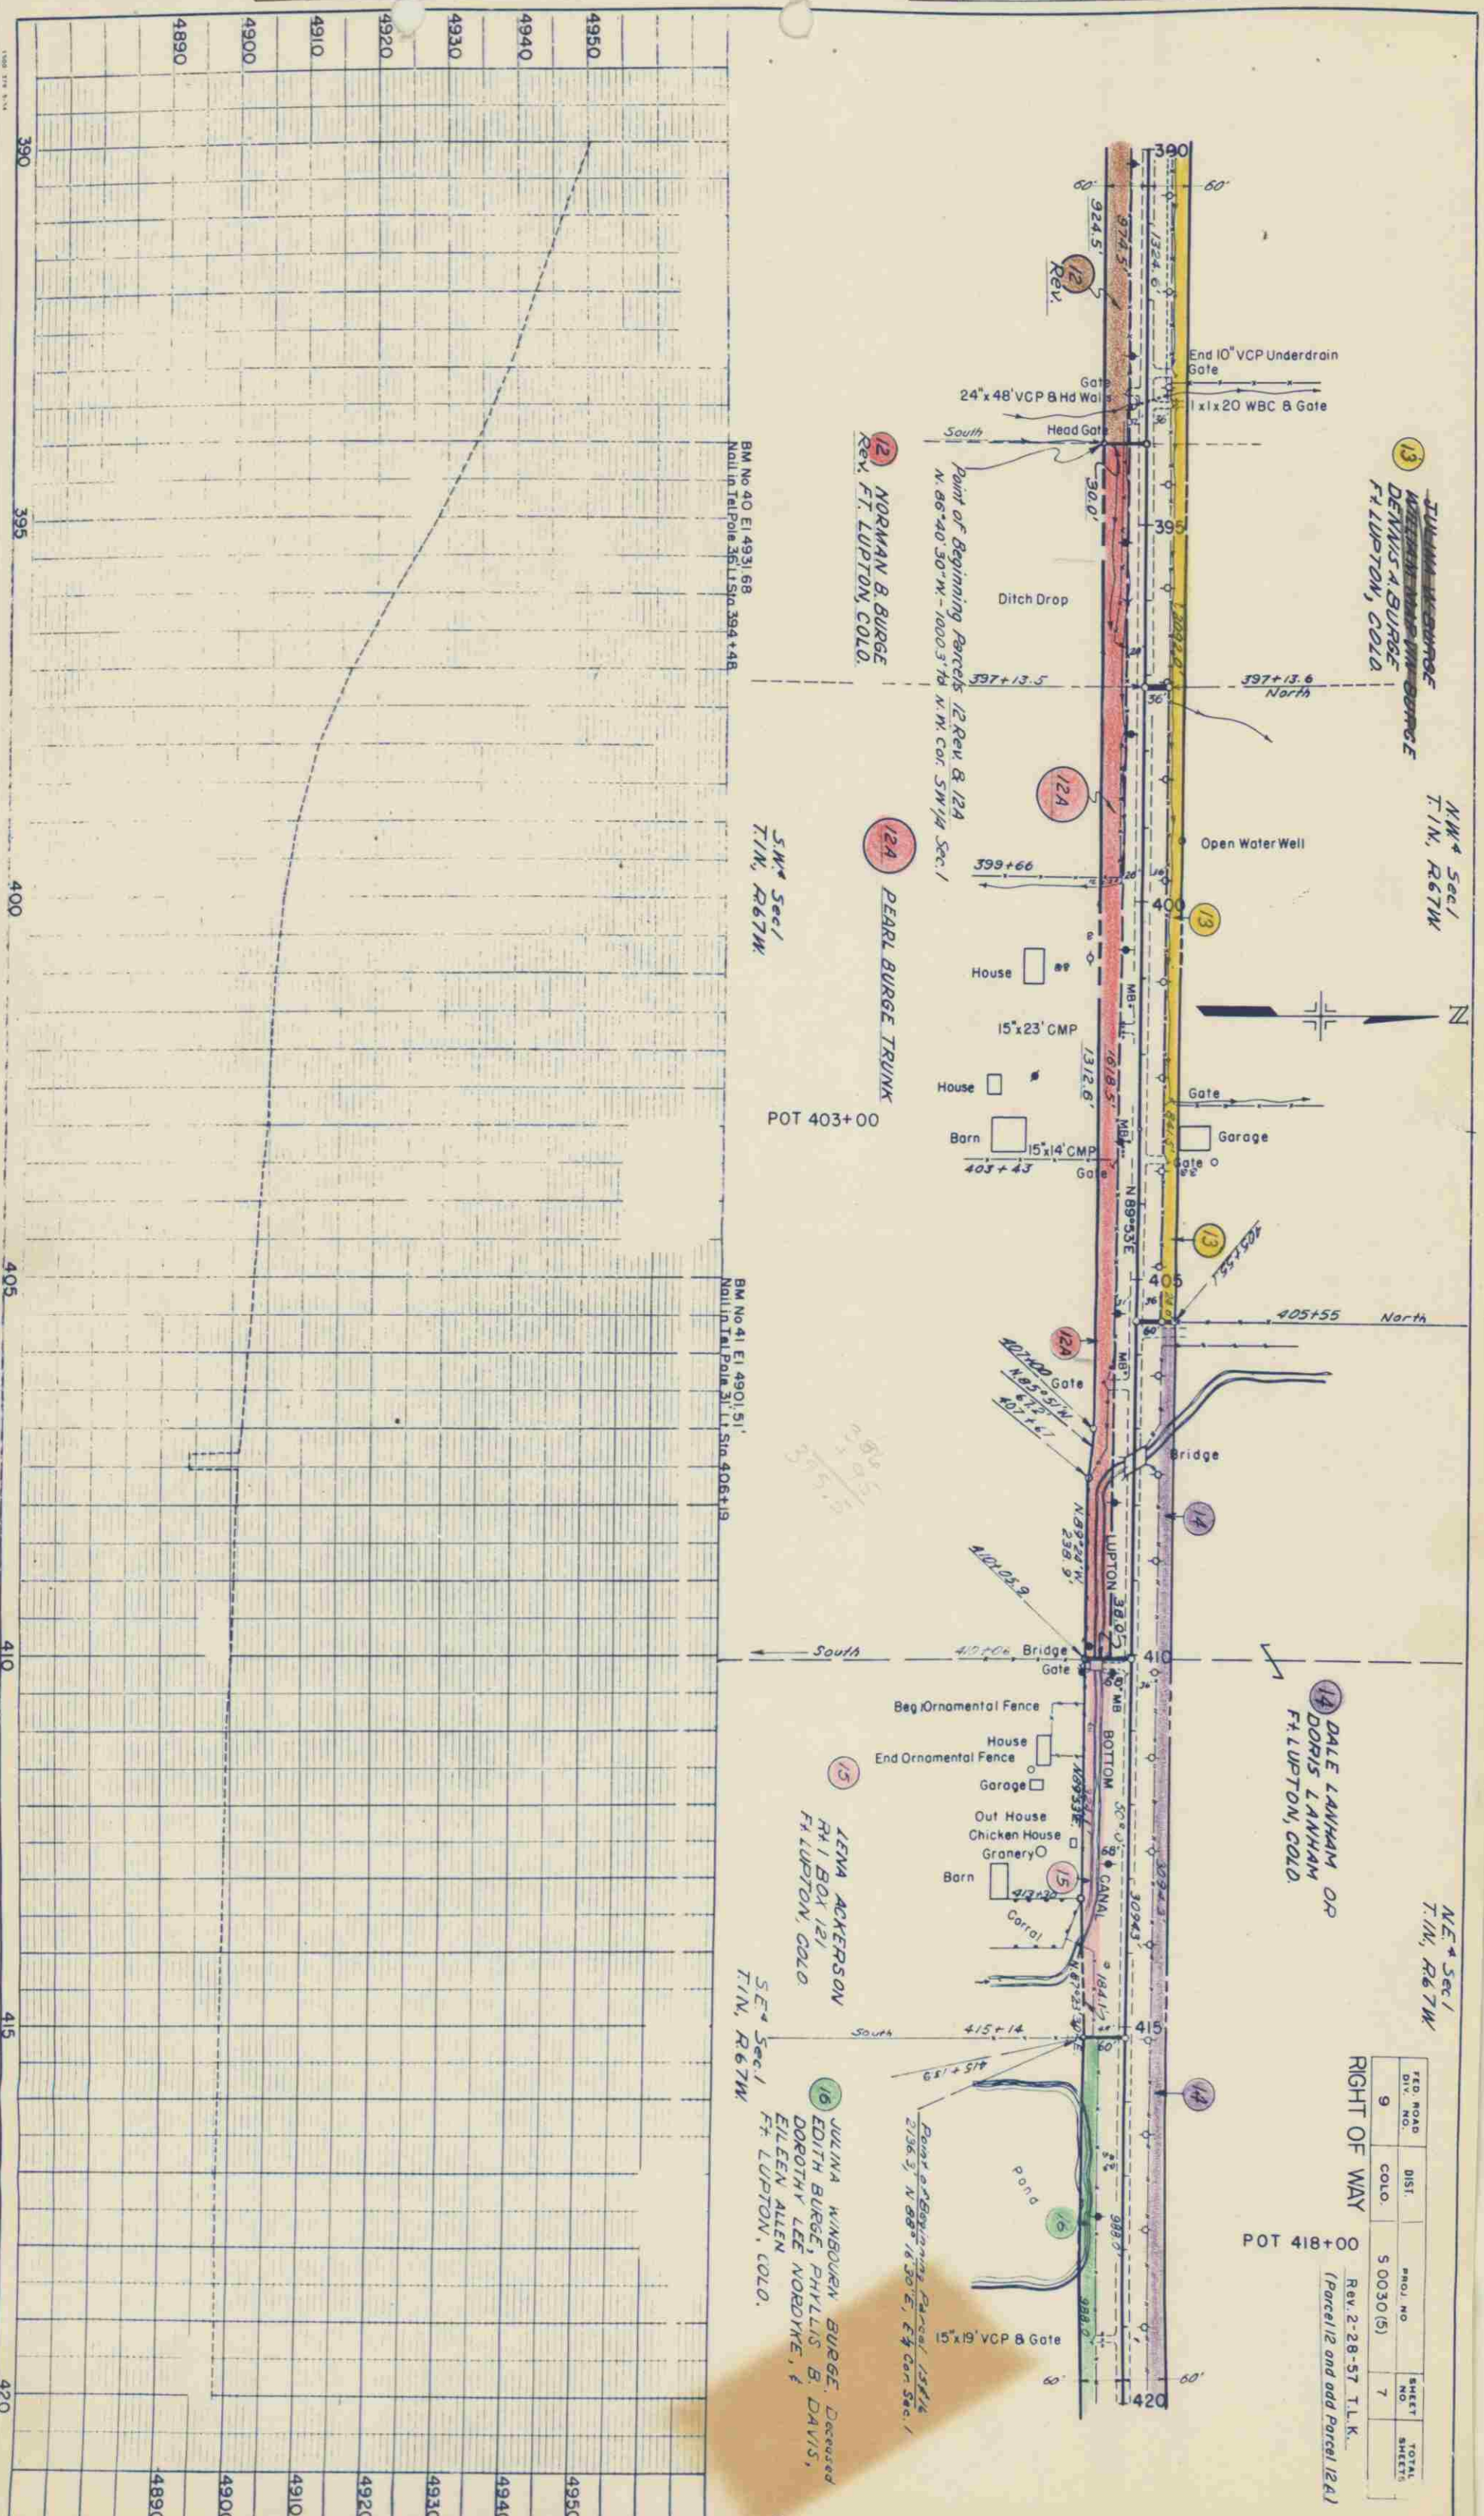

FED. ROAD DIV. NO.	DIST.	PROJ NO	SHEET NO	TOTAL SHEETS
9	COLO.	5 0030 (5)	7	

RIGHT OF WAY

POT 418+00

Rev. 2-28-57 T.L.K.
(Parcel 12 and odd Parcel 12A)

NE⁴ Sec. 1
T. 1 N., R. 67 W.

14 DALE LANHAM OF
DORIS LANHAM
FR. LUPTON, COLO

(16) JULIANA WINBOURN BURGE, *Deceased*
EDITH BURGE, PHYLLIS B. DAVIS,
DOROTHY LEE NORDYKE, &
EILEEN ALLEN
Ft LUPTON, COLO.

17 THE LUPTON BOTTOM DITCH CO
A CORPORATION

15 CARL G. BATEMAN &
MARGUERITE M. BATEMAN
FT. LUTON, CALIF.

SE. Sec 1
T. 1 N., R. 67 W.

19
EDITH BURGE,
PHYLLIS B. DAVIS,
DOROTHY LEE NORDYKE
EILEEN ALLEN
FT. LUTPON, COLO.

REV.
DALE LANHAM OF
DORIS LANHAM
FT. LUPTON, COLO.

JOHN W. NORRIS &
REV. EDNA E. NORRIS
FT. LUDLOW, COLO.

S.W. 4 Sec. 6
T. 1 N., R. 66 W.

FED. ROAD DIV. NO.	DIST.	COLOR.	PROJ. NO.	SHEET NO.	TOTAL SHEETS
9		S 0030 (5)		8	

RIGHT OF WAY


Rev. 2-28-57 TLK
(Parcel 20 & 21)

1° 39' Lt.
0° 30'
165.0'
330.0'

ADJ L R
11,


RIGHT OF WAY
Rev. 2-28-57 T.L.K.
(Parcels 20 & 21)

Δ D T L R
1° 39' Lt.
0° 30'
165.0'
330.0'
11,

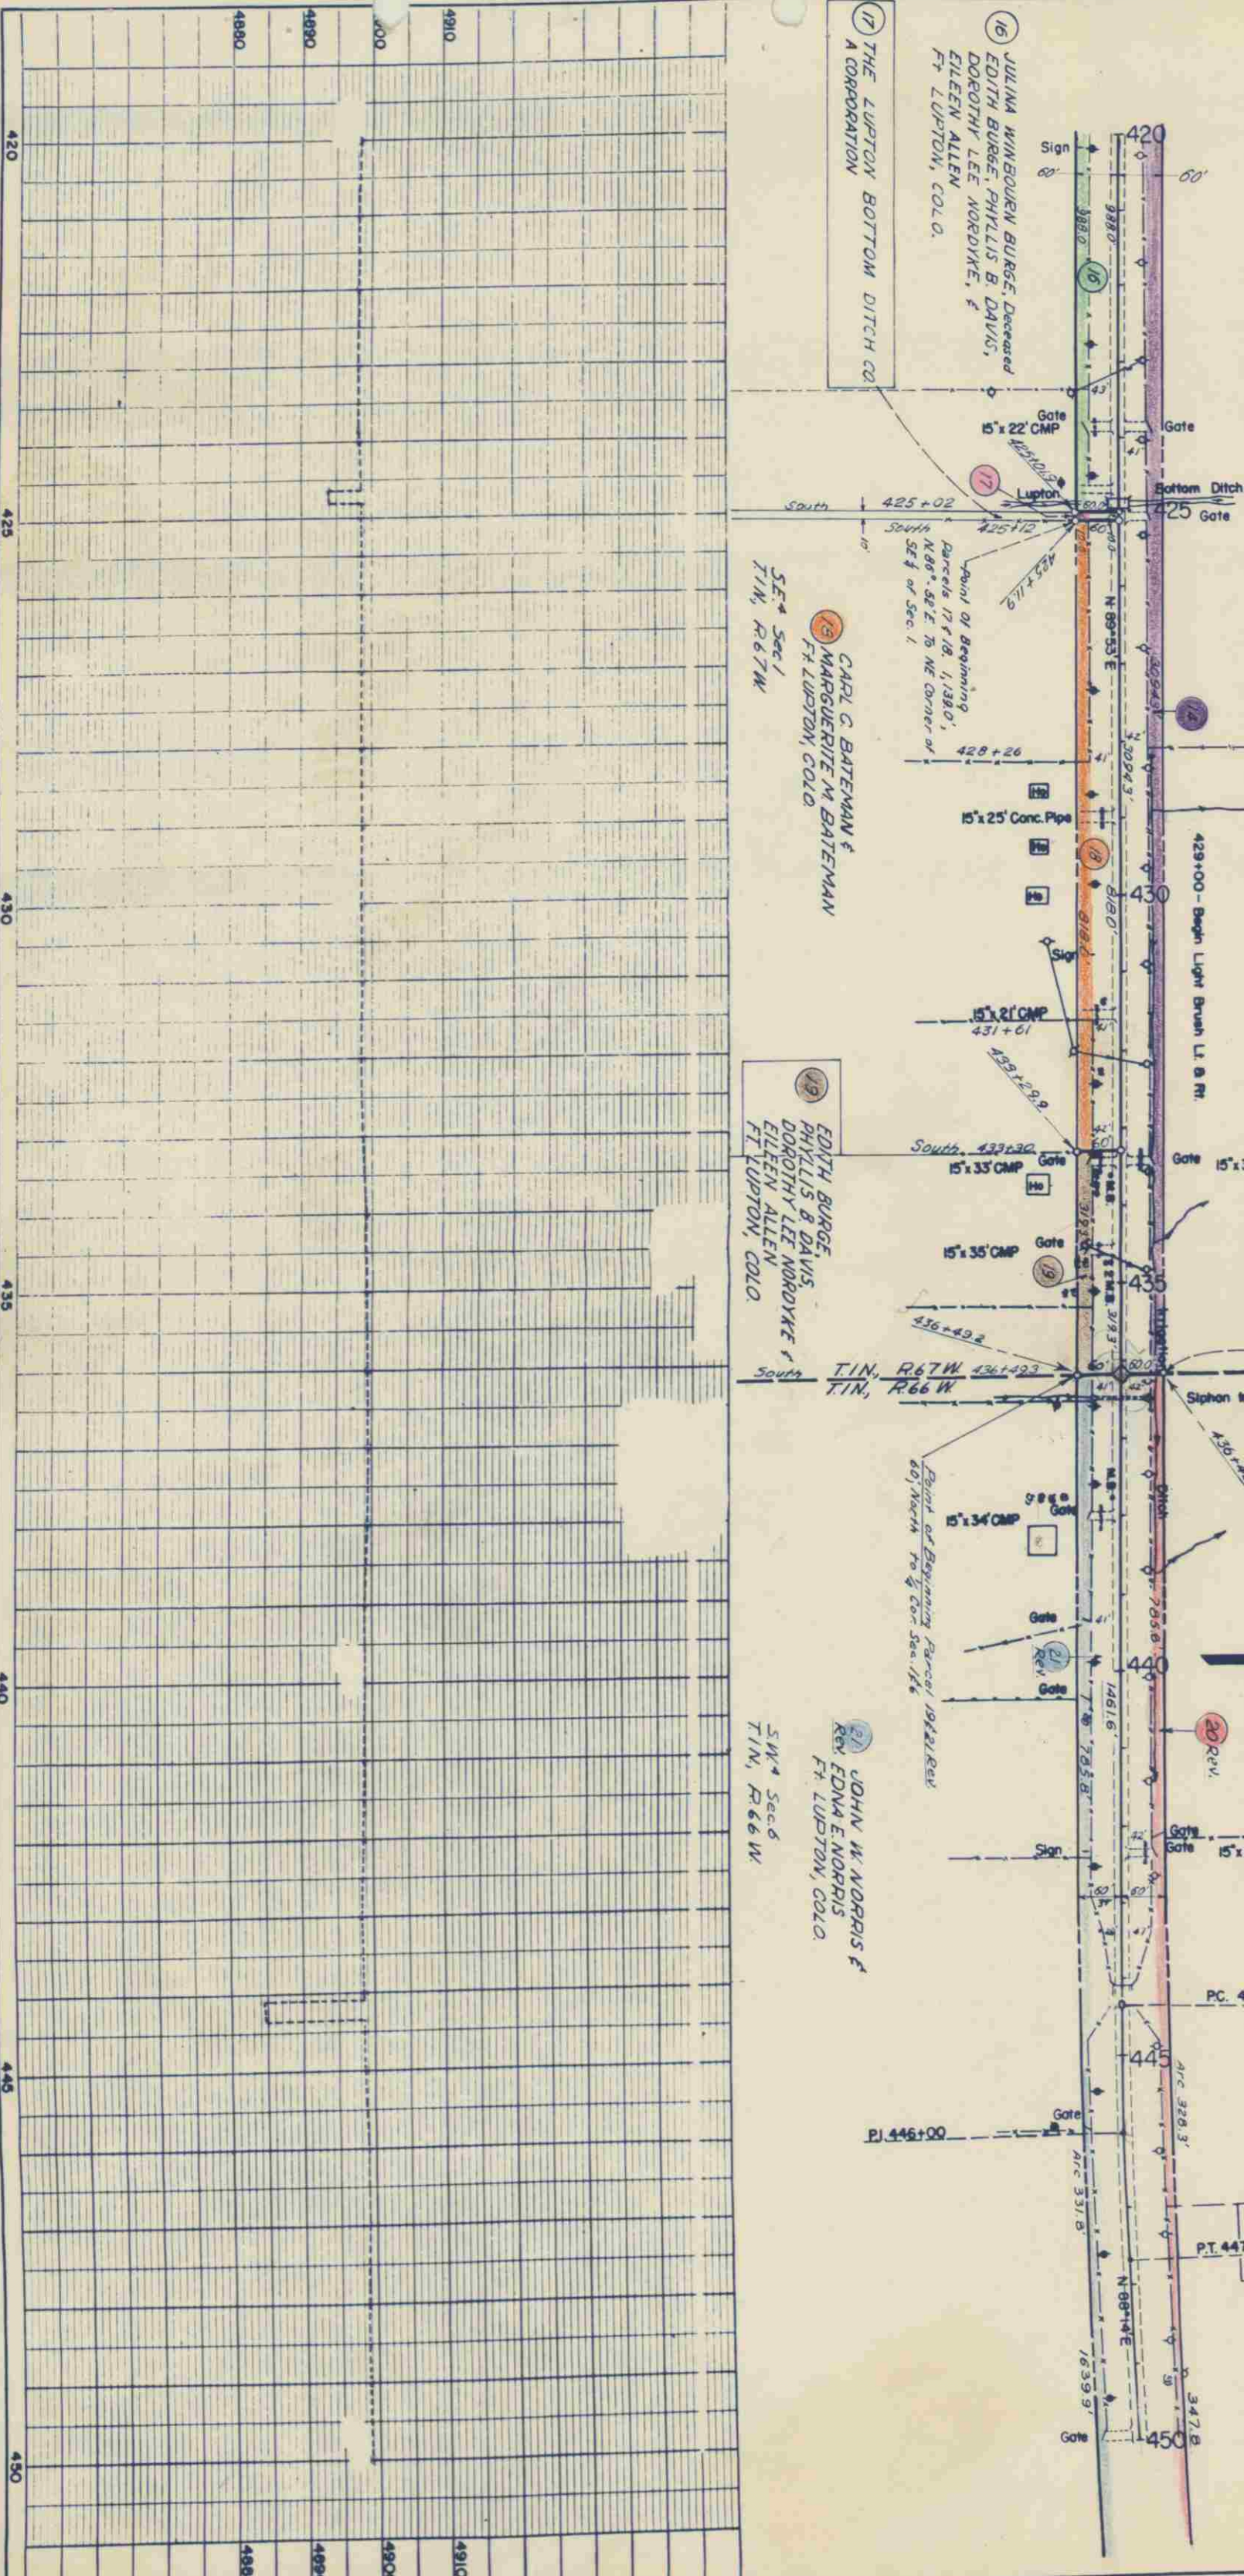

NOTED
NOTE BOOK ALIGNED CHECKED
NO. 10000

NOTED
NOTE BOOK GAGES CHECKED
NO. 10000

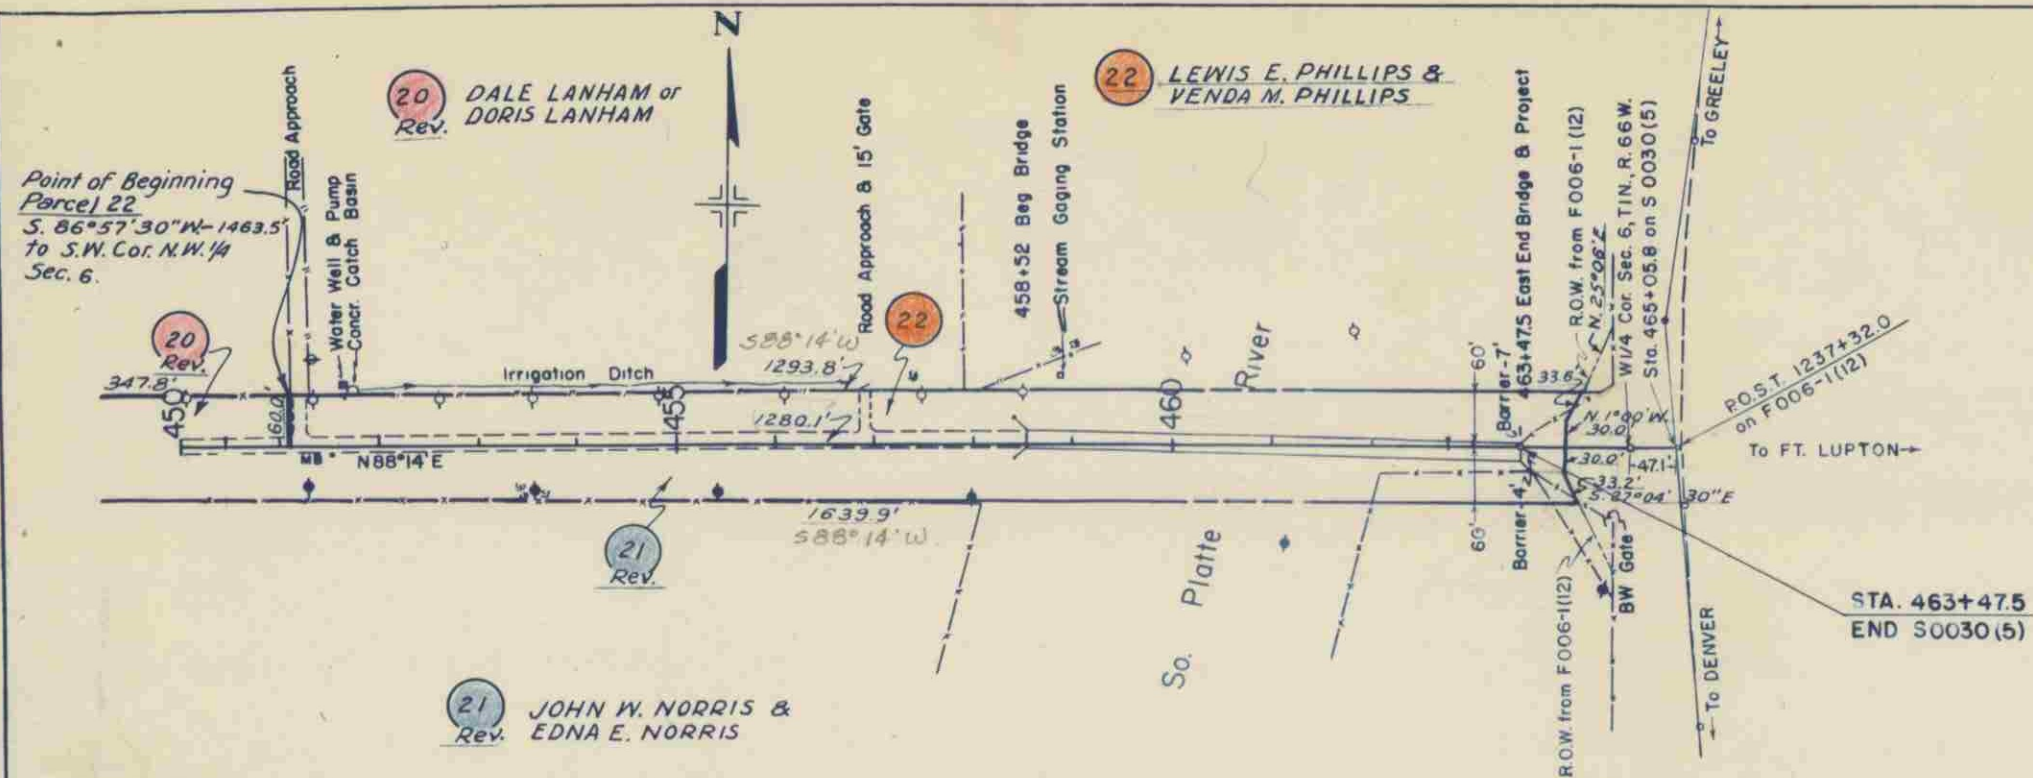

FED. ROAD DIV. NO.	DIST.	PROJ. NO.	SHEET NO.	TOTAL SHEETS
9	COLO.	S 0030(5)	9	

RIGHT OF WAY

Rev. 1-15-57 Comp. R.O.W. R.D.F.
Rev. 2-28-57 T.L.K.
(Parcels 20, 21 and add Parcel 22)

