


SHEET NO.	TITLE SHEET
2-2A	TABULATION OF PROPERTIES
3-10	PLAN AND PROFILE SHEETS
	SHOWING RIGHT OF WAY
11-12	OWNERSHIP MAP

SCALES OF ORIGINAL TRACINGS  
 ON PLAN, 1 IN. = 100 FT.  
 ON PROFILE 1 IN. = 100 FT. HORIZONTAL  
 1 IN. = 10 FT. VERTICAL  
 GRADE LINE ON PROFILE IS SHOWN AS GRADE OF FINISHED ROAD  
 GROSS LENGTH OF PROJECT { 22,427.3 ft. = 4.248 MI.  
 NET LENGTH OF PROJECT

RIGHT OF WAY

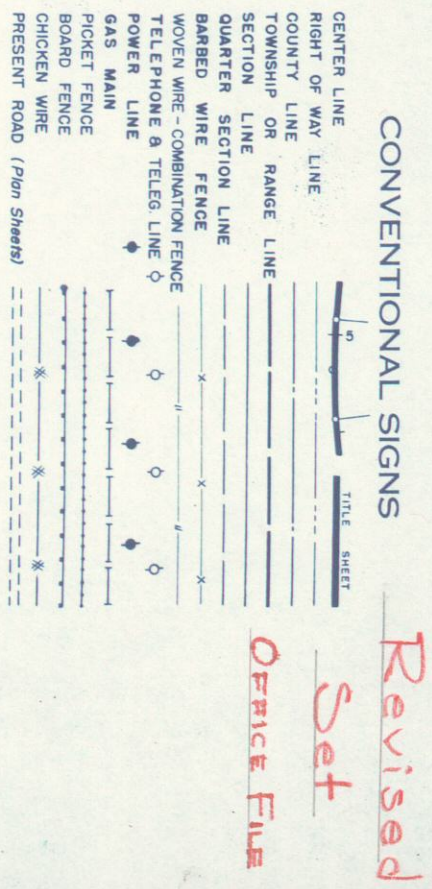

FED. ROAD DIST. NO.	STATE	PROJ. NO.	SHEET NO.	TOTAL SHEETS
3	COLO.	S 0080(1)	1	1

## CONVENTIONAL SIGNS

Nov 18

۷۰۰

Office File

1 Set to Mr. Bower  
2 " tile  
1 " E.F.

CONST. ENG'G'S. COPY















S.E. 1/4 SEC. 24  
T. 5 N., R. 69 W.

4 MALENE PARKS  
REV.

5 MALENE PARKS  
REV.

S.W. 1/4 SEC. 19  
T. 5 N., R. 68 W.

6 ARTHUR V. PARKS  
REV.  
RT. 2, BOX 34  
LOVELAND, COLO.


9 L.C. OSBORN & MARTHA OSBORN  
REV.  
C.F. OSBORN & MILO A. OSBORN  
306 S. MELDRUM  
FORT COLLINS, COLO.

PED. ROAD	STATE	PROJ. NO.	SHEET NO.	TOTAL SHEETS
3	COLO.	50080(1)	4	

RIGHT OF WAY  
Rev. for 50 ft. R.O.W. 6-15-52 TLK  
2/5/81-7-25 Pouch 26  
J/S

PLAN	BY	DATE
15,439	D.S. Moore	1-16-50
15,439	Hodges	4-24-50

PROFILE	BY	DATE
15,440	Buckler	1-16-50
15,440	Moore	4-19-50

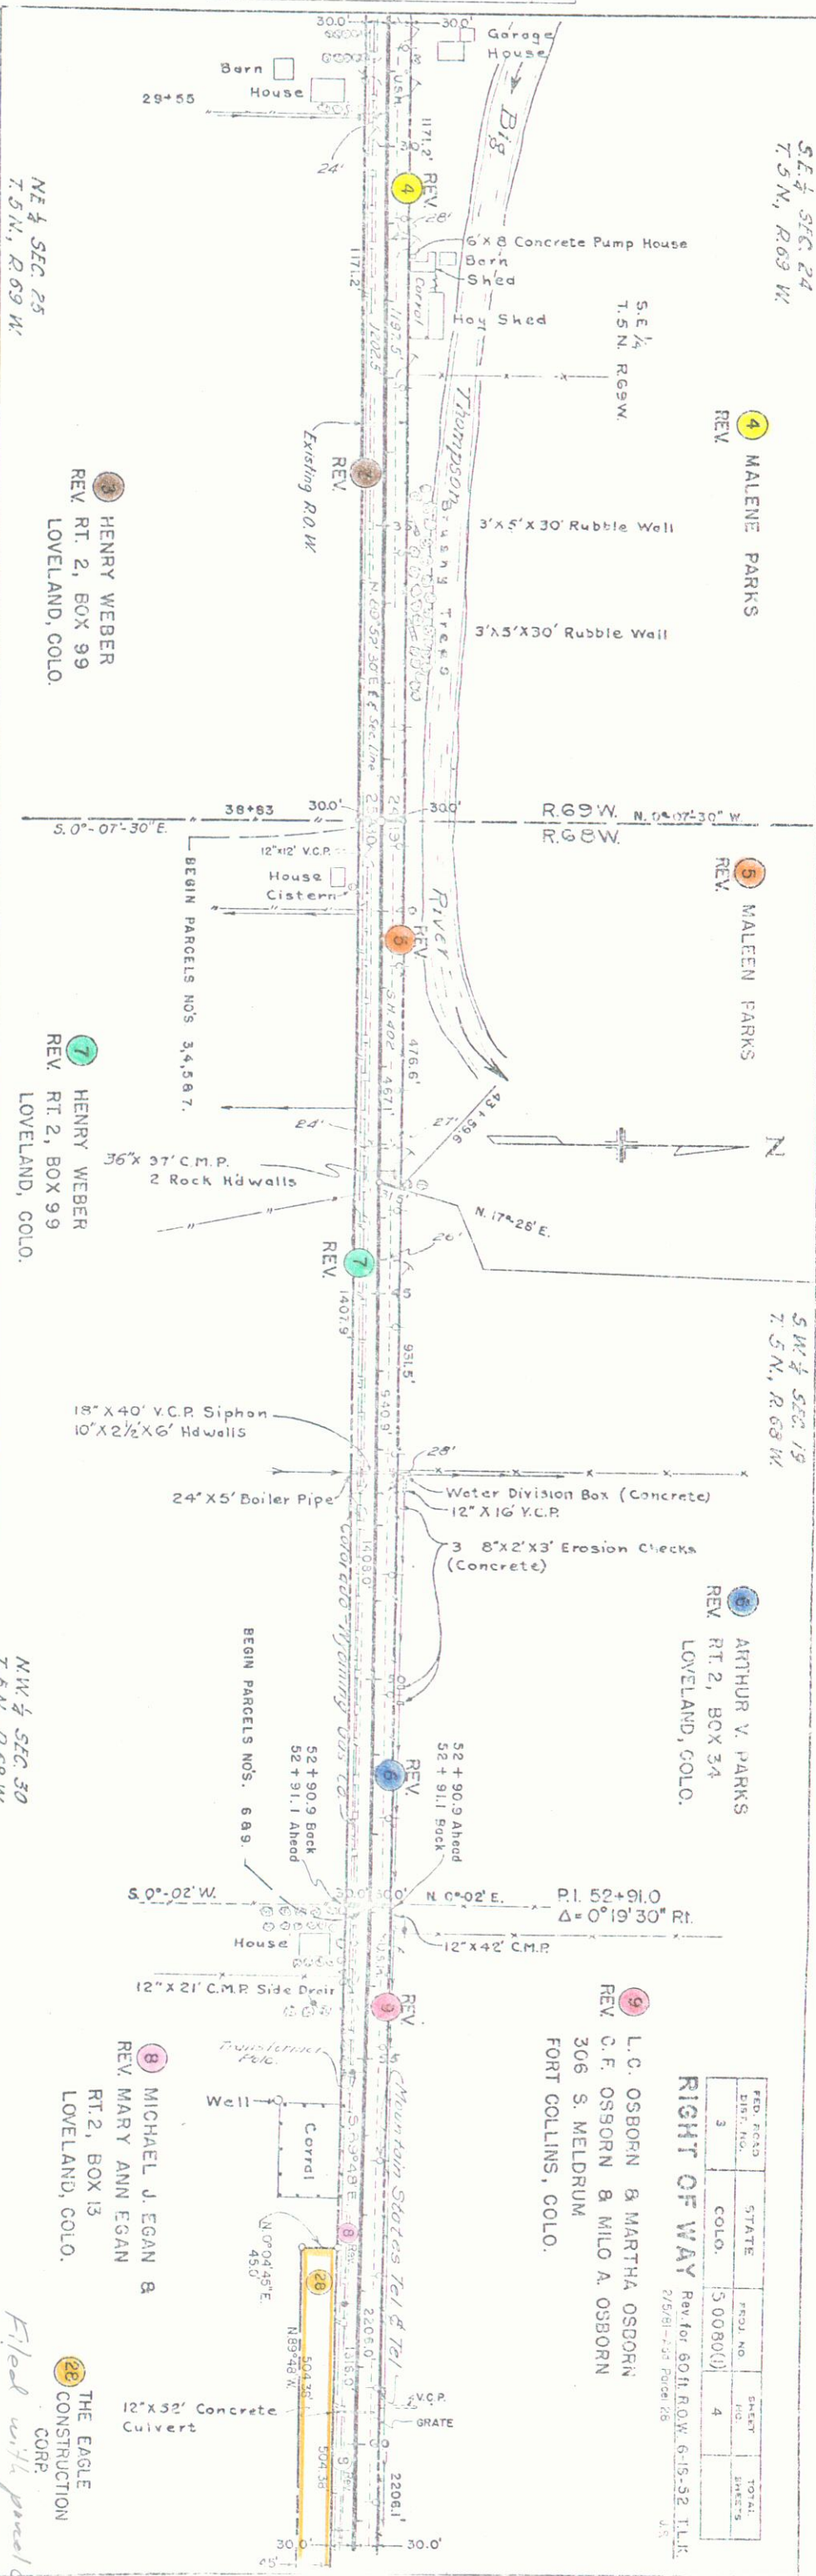

NE 1/4 SEC. 25  
T. 5 N., R. 69 W.

7 HENRY WEBER  
REV.  
RT. 2, BOX 99  
LOVELAND, COLO.

NW 1/4 SEC. 30  
T. 5 N., R. 68 W.

8 MICHAEL J. EGAN &  
REV.  
MARY ANN EGAN  
RT. 2, BOX 13  
LOVELAND, COLO.

20 THE EAGLE  
CONSTRUCTION  
CORP.

Filed with parcel B

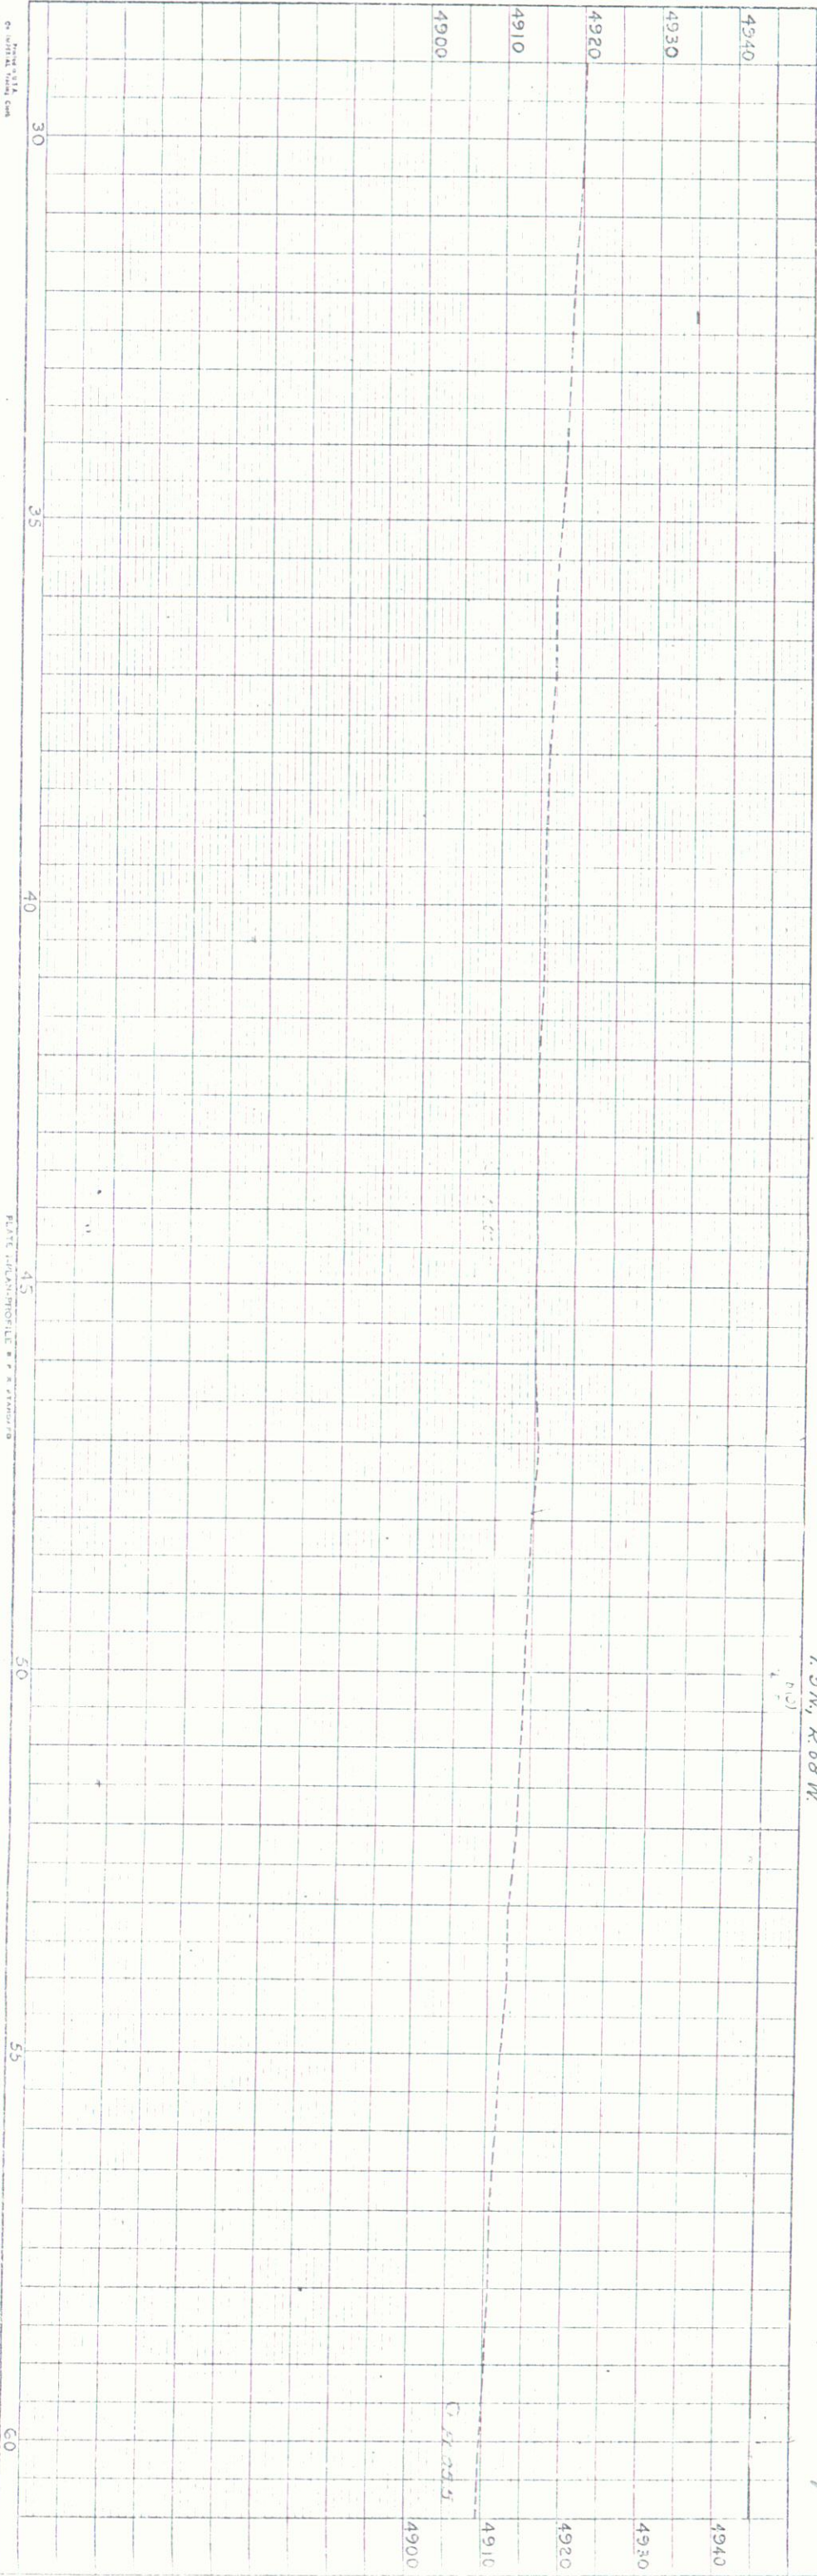


PLATE 15,440-PROFILE & PLAN

BUREAU OF HIGHWAYS, COLORADO

PLATE 15,440-PROFILE & PLAN



S.W. 1/4 Sec. 19  
T. 5 N., R. 68 W.

S.E. 1/4 Sec. 19  
T. 5 N., R. 68 W.

REV. 9  
L.C. OSBORN & MARTHA OSBORN  
C.F. OSBORN & MILO A. OSBORN  
306 S. MELDRUM  
FORT COLLINS, COLO.

REV. 11  
C.N. BROWNWOOD &  
REV. AMY D. BROWNWOOD  
RT. 2, BOX 127  
LOVELAND, COLO.


REV. 12  
VIRGIL V. IVERS, EST.  
REV. 427 E. 3RD.  
LOVELAND, COLO.

N.W. 1/4 Sec. 30  
T. 5 N., R. 68 W.

N.E. 1/4 Sec. 30  
T. 5 N., R. 68 W.

PLAN	SURVEYED	BY	DATE
NOTE BOOK	PLOTTED	Buckley	1-11-50
NO 15,439	ALIGNMENT CHECKED	Modjes	4-19-50
	RT. OF WAY CHECKED		

PROFILE	ED.	BY	DATE
NOTE BOOK	CHECKED	Buckley	1-11-50
NO 15,440	NOTED	Moore	4-19-50
	STRUCTURE NOTATIONS CHECKED		

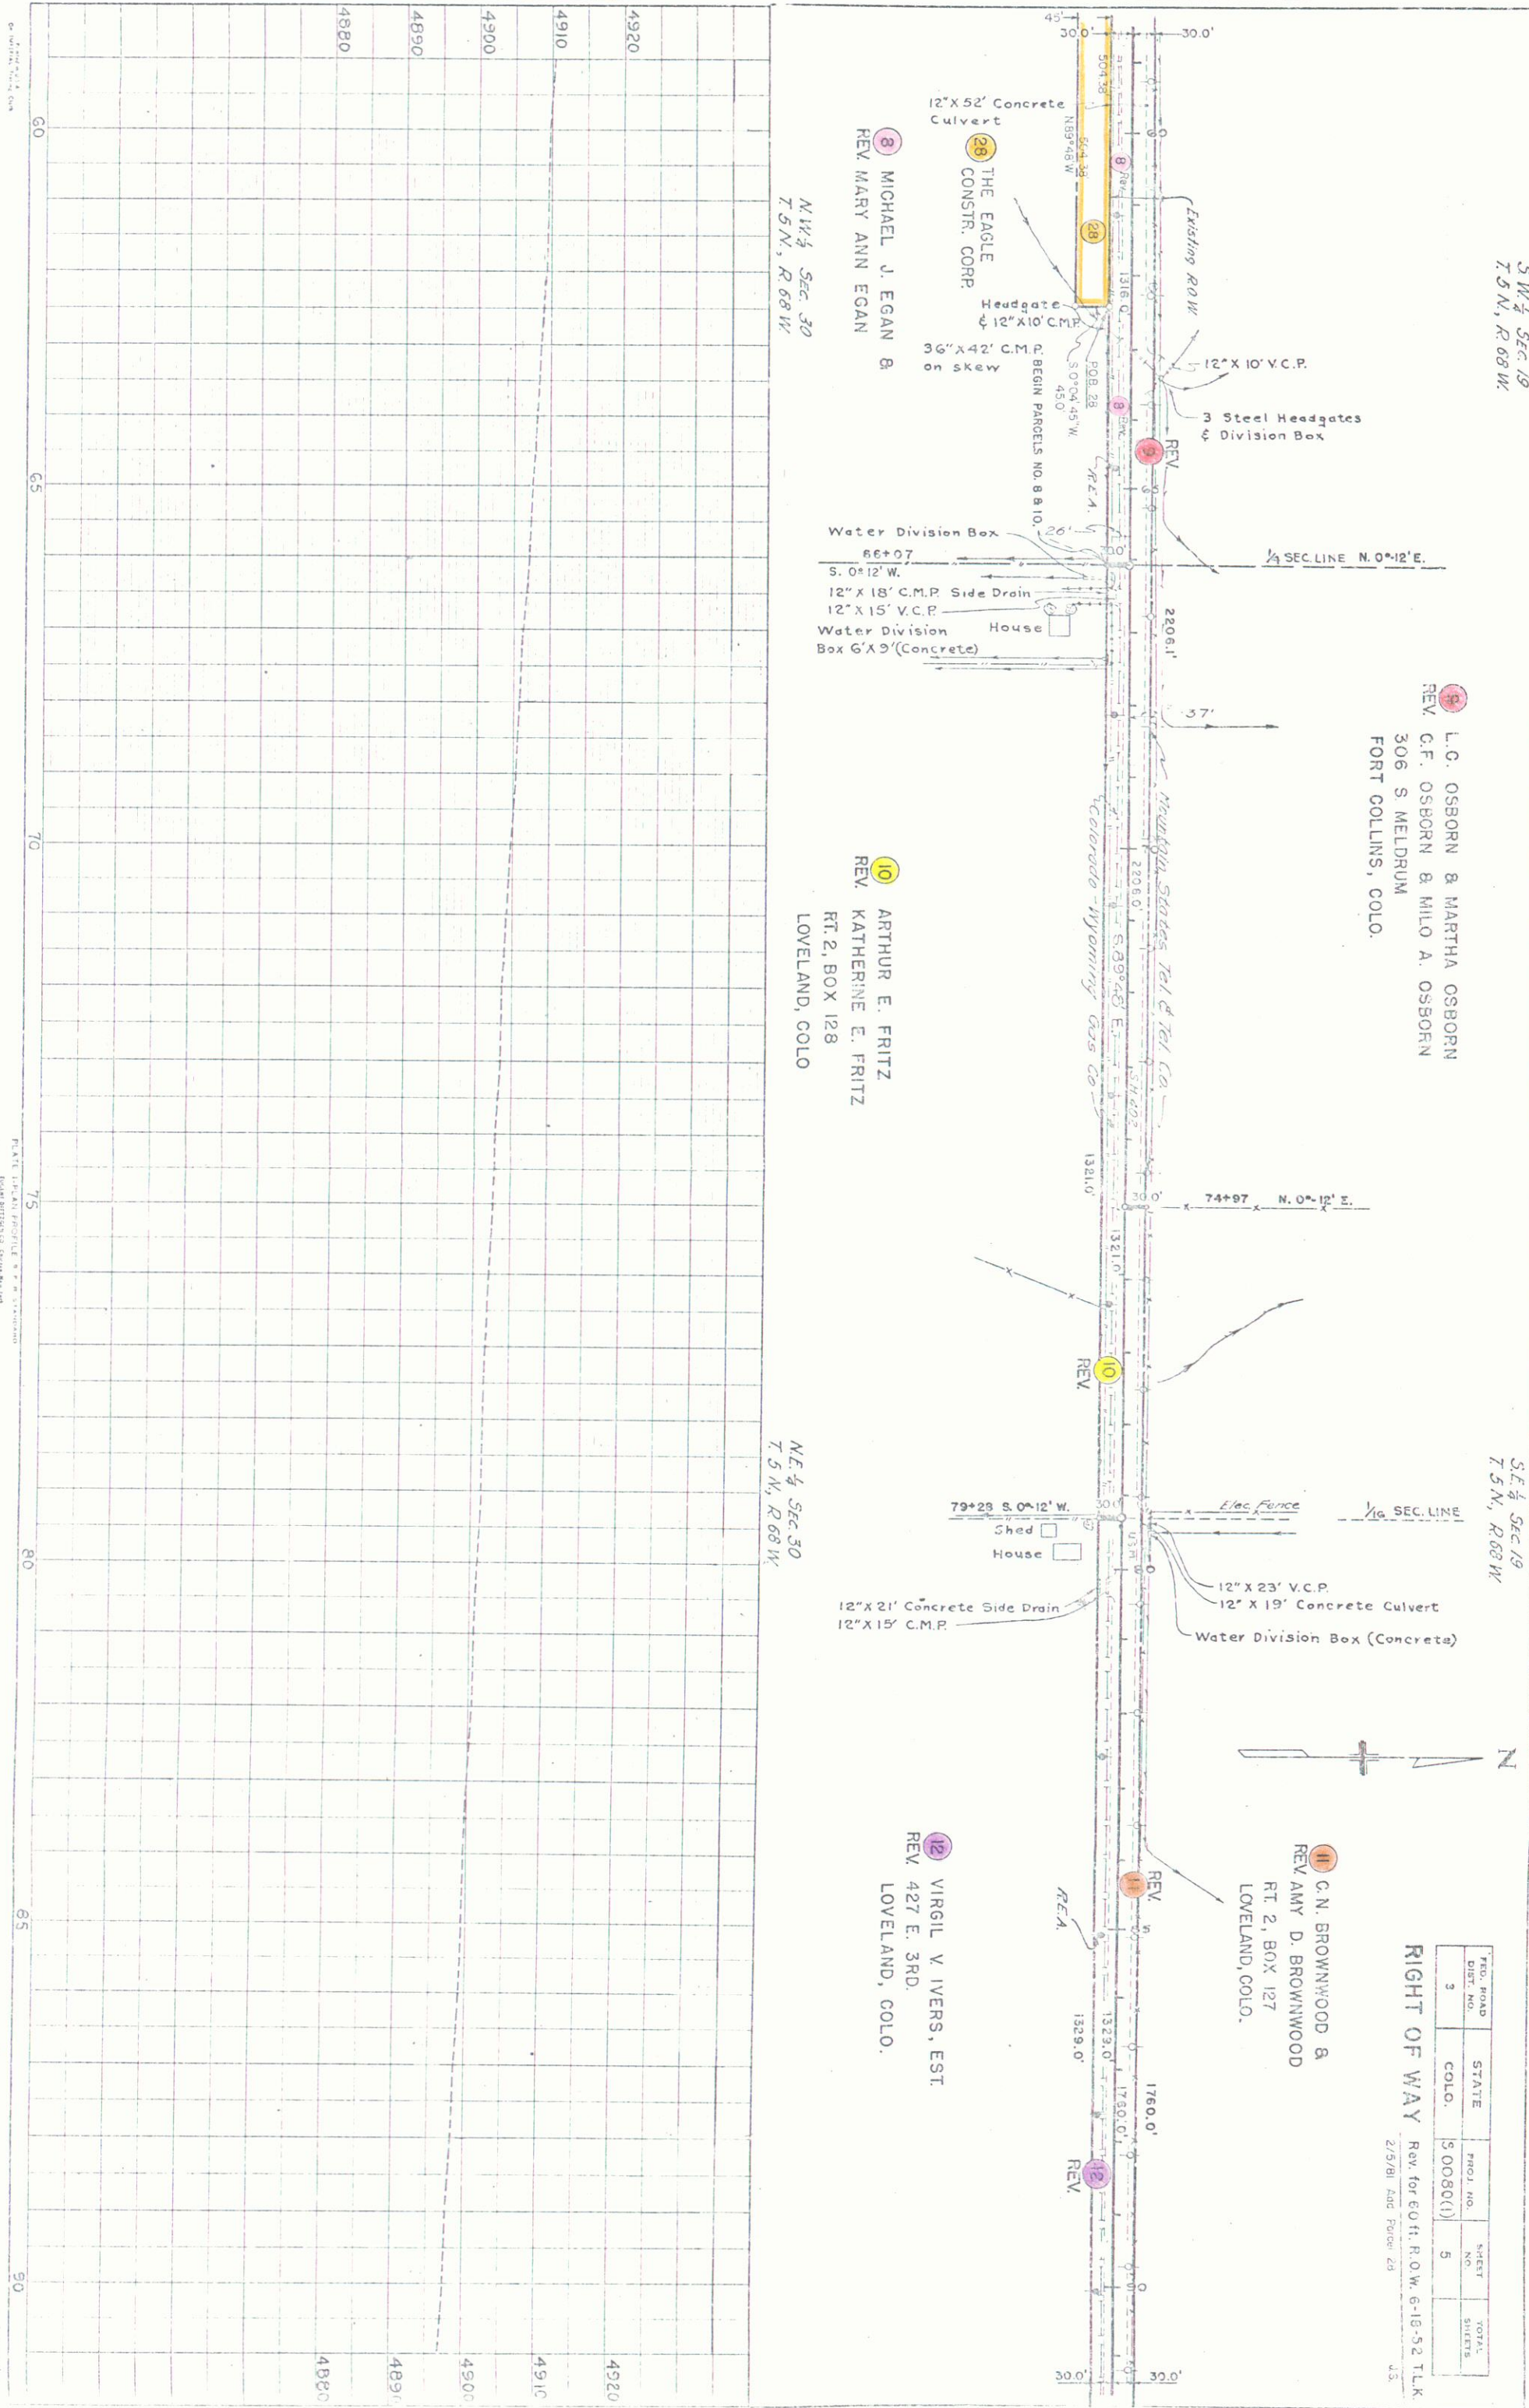

TRD. ROAD	STATE	PROJ. NO.	SHEET NO.	TOTAL SHEETS
3	COLO.	50080(1)	5	

RIGHT OF WAY Rev. for 60 ft. R.O.W. 6-16-52 T.L.K.

2/5/81 Add Force 29

J.S.



S.E. 1/4 Sec. 19  
T.5 N., R.68 W.

11 C.N. BROWNWOOD &  
REV. AMY D. BROWNWOOD  
RT. 2, BOX 127  
LOVELAND, COLO.

14 CHESTER BLACKFORD &  
REV. RACHEL BLACKFORD  
917 WASHINGTON AVE.  
LOVELAND, COLO.

S.W. 1/4 SEC. 20  
T.5 N., R.68 W.

16 D.R. PULLIAM  
REV. RT. 1, BOX 261  
LOVELAND, COLO.

FED. ROAD DIST. NO.	STATE	PROJ. NO.	SHEET NO.	TOTAL SHEETS
3	COLO.	S 0080(1)	6	

Rev. for 60 ft. R.O.W. 6-18-52 T.L.K.

S.E. 1/4 SEC. 20  
T.5 N., R.68 W.

N.E. 1/4 SEC. 29  
T.5 N., R.68 W.


N.E. 1/4 SEC. 30  
T.5 N., R.68 W.

N.W. 1/4 SEC. 29  
T.5 N., R.68 W.

15 HENRY WEBER &  
REV. CHRISTINA WEBER  
RT. 2, BOX 131  
LOVELAND, COLO.



PROFILE	SURVEY	BY	DATE
NOTE BOOK NO. 15,440	PLOTTED GRADES CHECKED	Bucklen Moore	1-10-50
	S.R. - NOTED		4-19-50
	STRUCTURE NOTATIONS CHECKED		

PLAN	SURVEY	BY	DATE
NOTE BOOK NO. 15,439	PLOTTED ALIGNMENT CHECKED RT. OF WAY CHECKED	Bucklen Hodges	1-1-50
			4-25-50

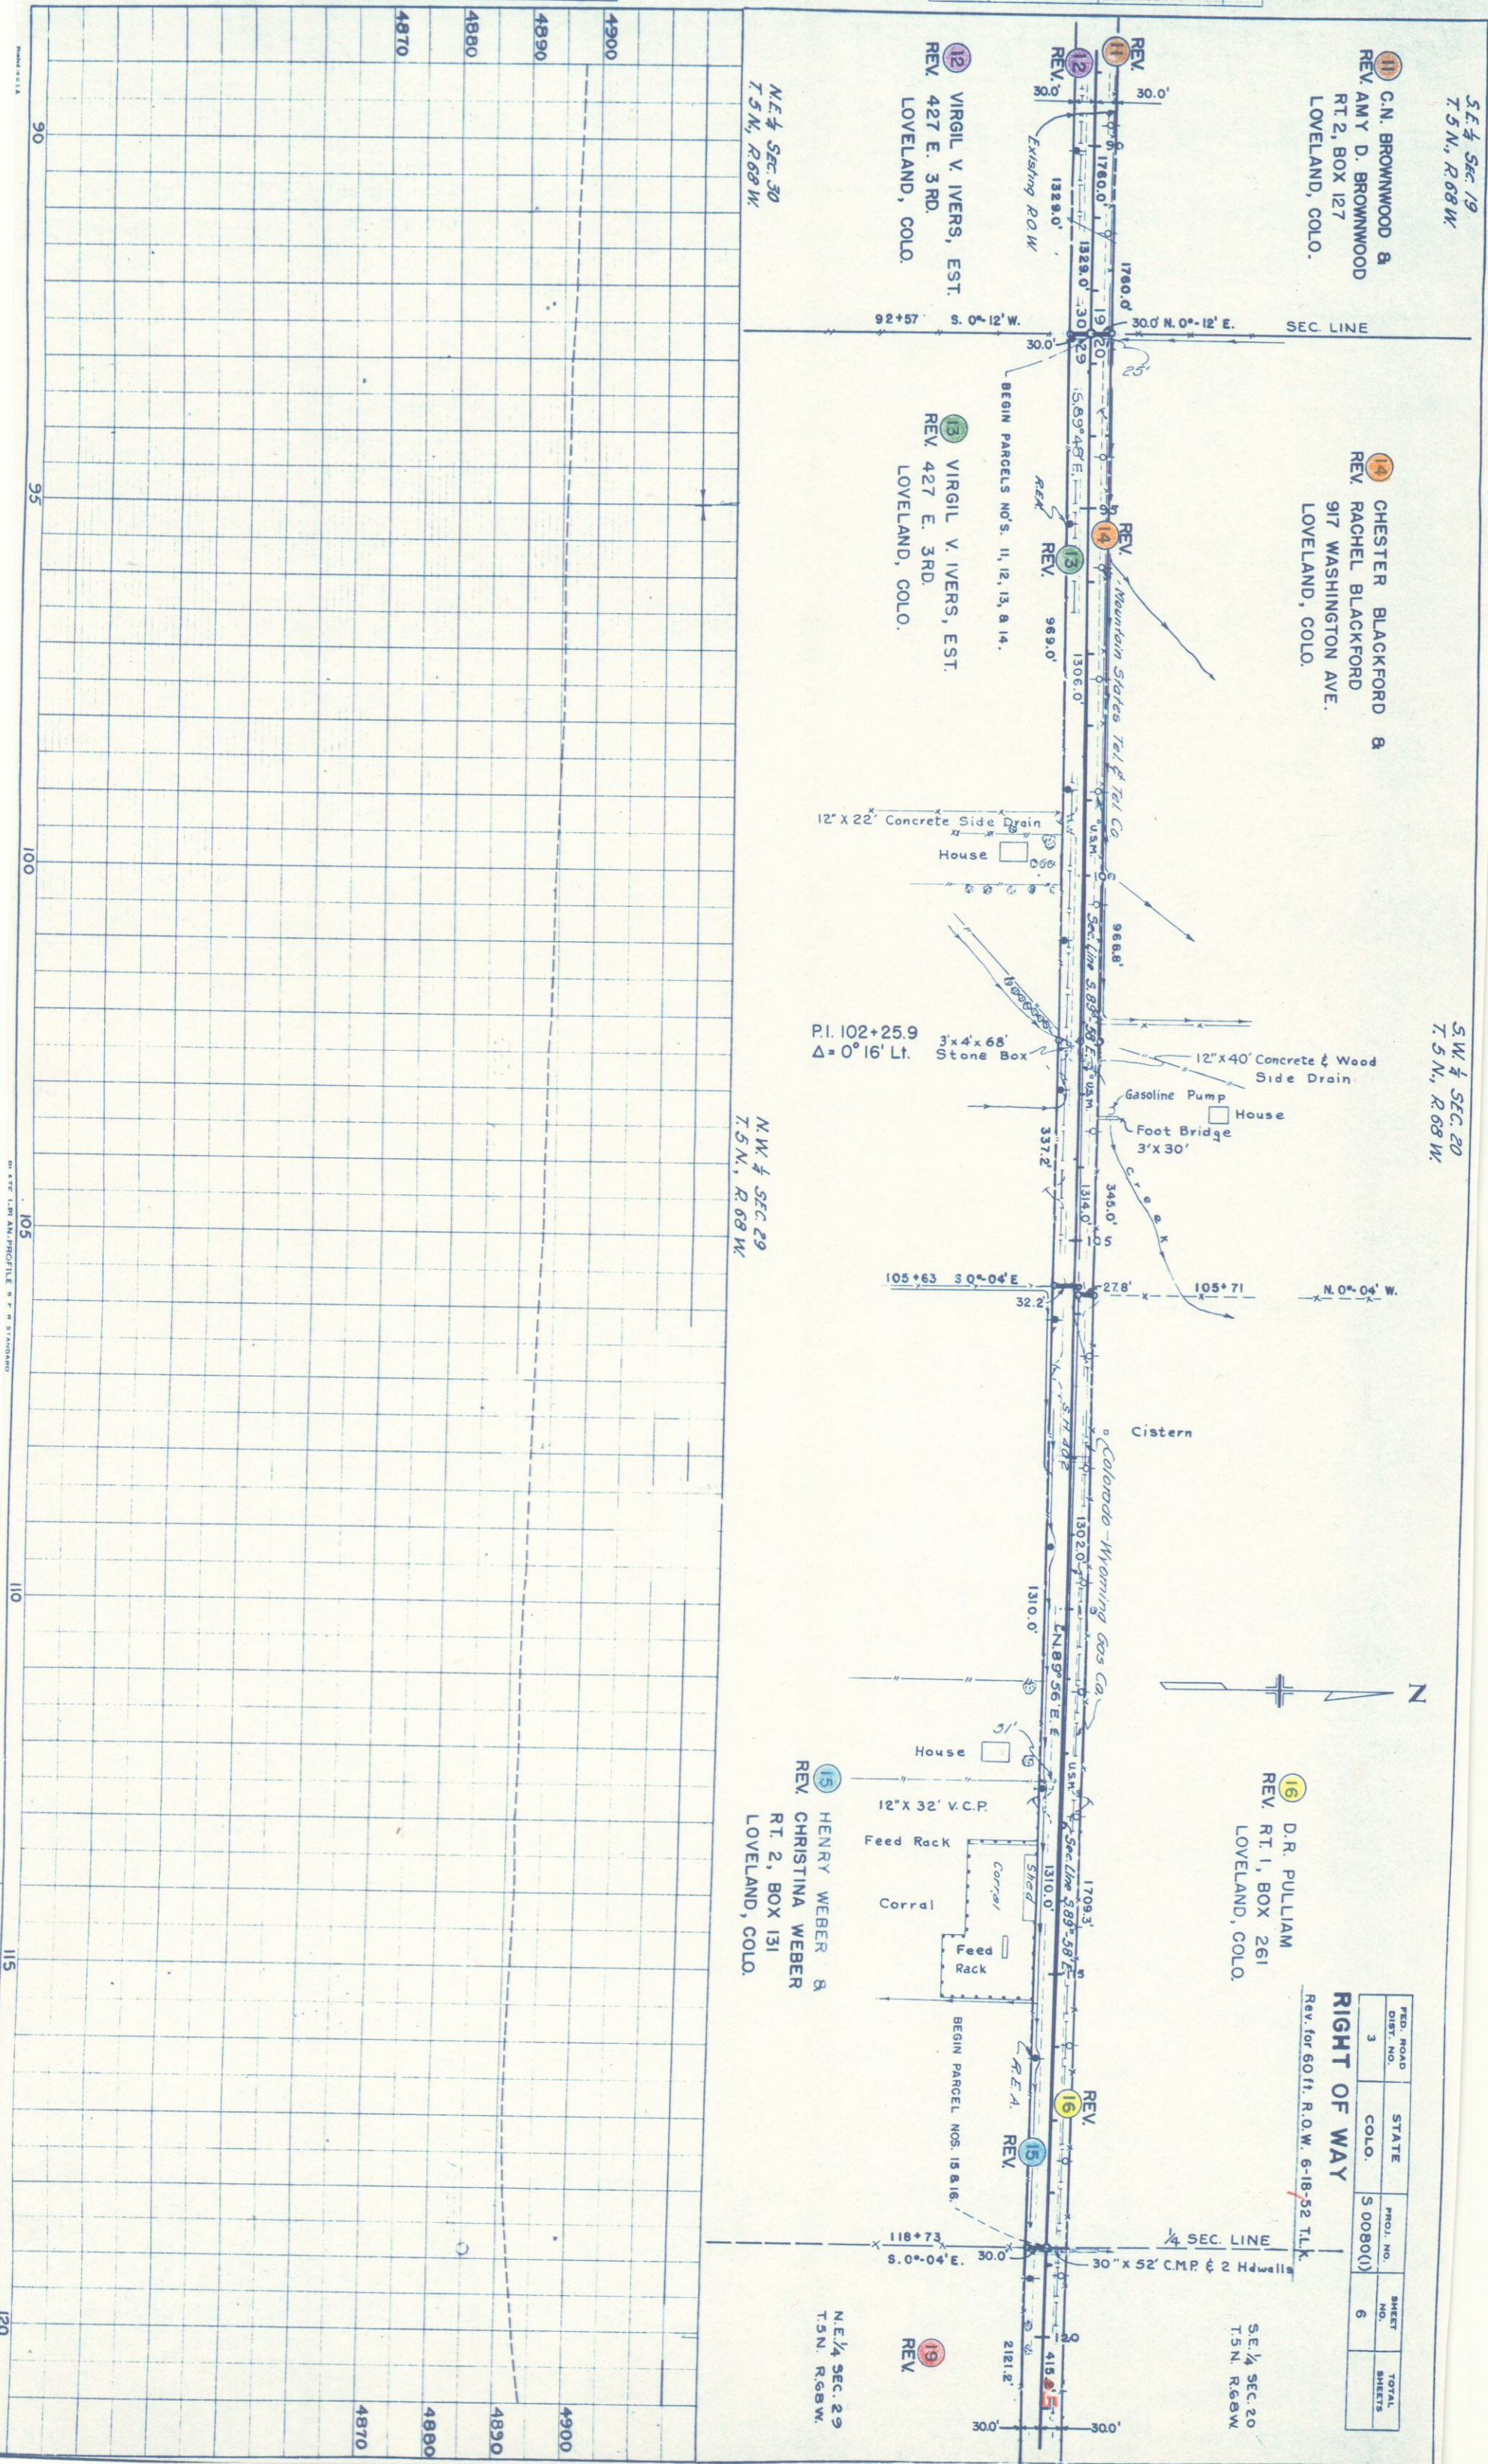



PLAN	SURVEYED	BY	DATE
NOTE BOOK	PLOTTED	Buckley & Parley	1-17-50
NO. 15,439	ALIGNMENT CHECKED	Hodges	4-25-50
	RT. OF WAY CHECKED		

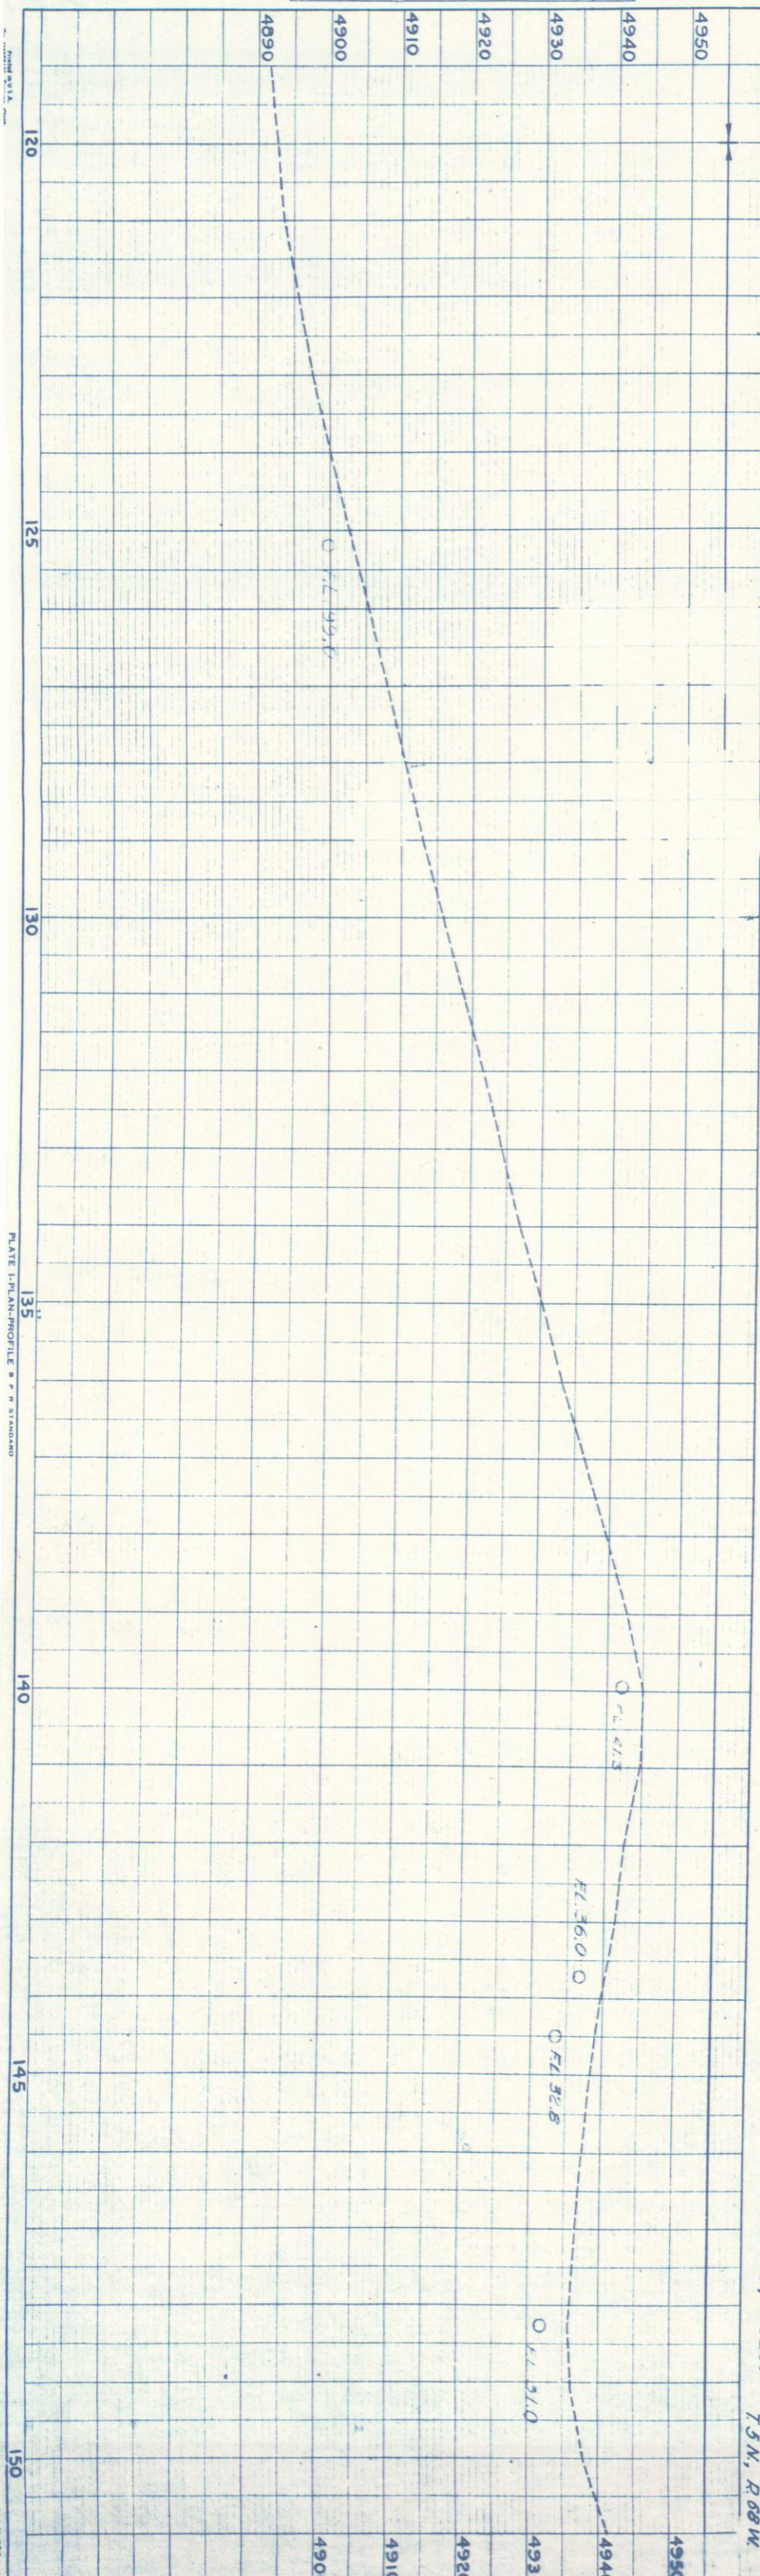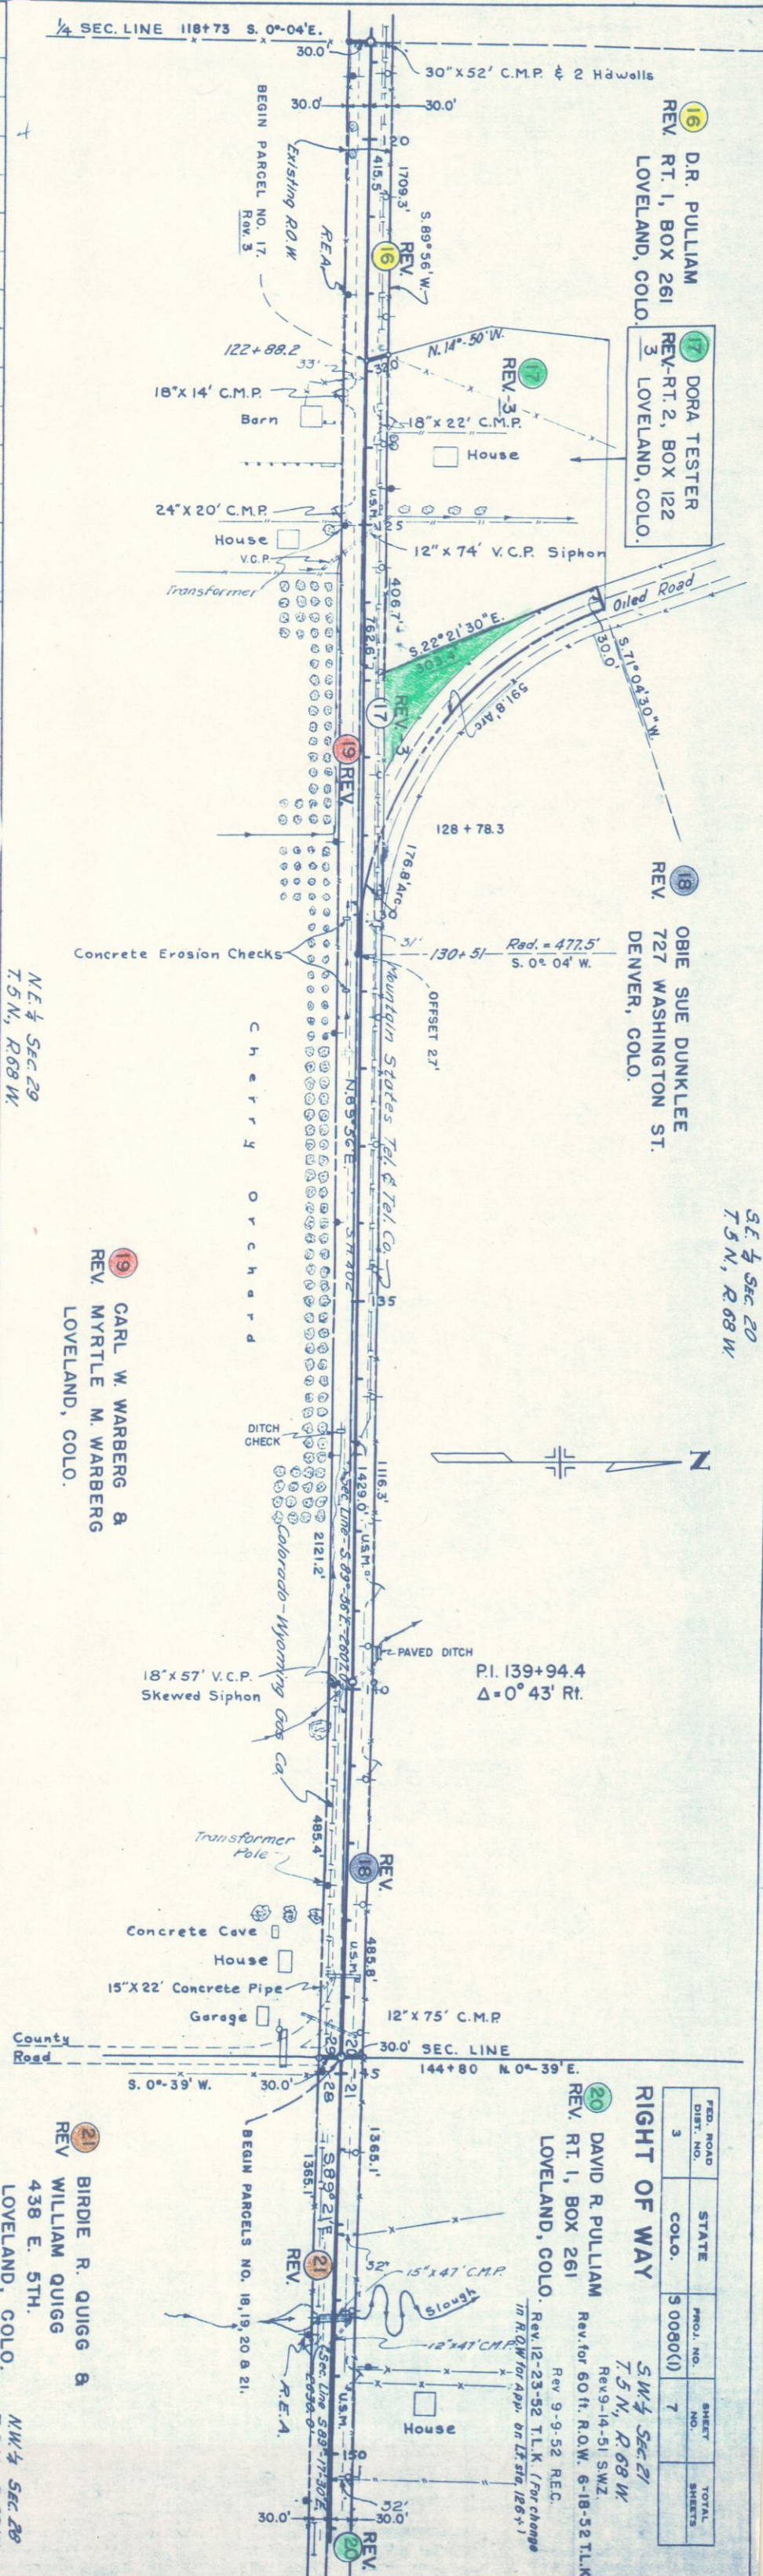


S.E.  $\frac{1}{4}$  Sec. 20  
T. 5 N., R. 68 W.

FED. ROAD DIST. NO.	STATE	PROJ. NO.	SHEET NO.	TOTAL SHEETS
3	COLO.	S 0080(1)	7	



PROFILE	SURVEY	BY	DATE
NOTE BOOK	PLOTTED	<i>Buckner</i>	<i>1-13-52</i>
no <i>15,440</i>	GRADES CHG	<i>Hodges</i>	<i>4-20-52</i>
	B.M.A. NOTED		
	STRUCTURE NOTATIONS CH'D		

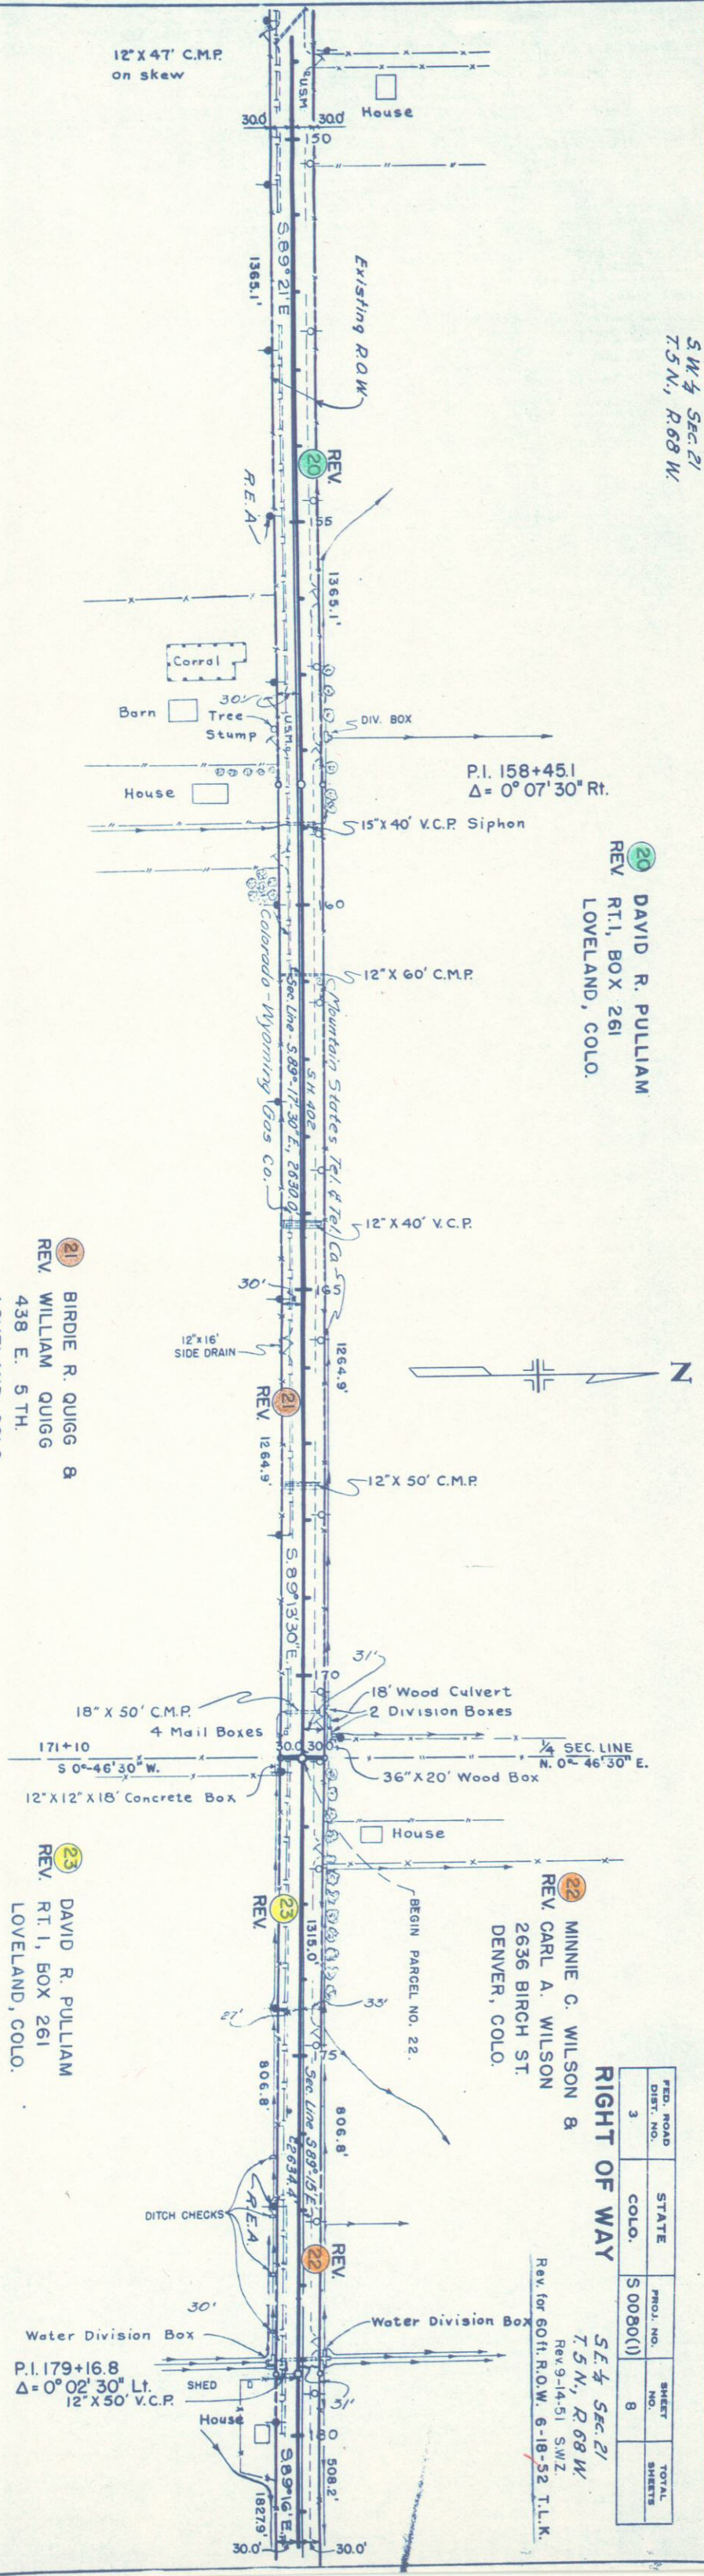



SE 1/4 Sec. 21  
T 5 N, R 68 W

22 MINNIE C. WILSON &  
REV. CARL A. WILSON  
2636 BIRCH ST.  
DENVER, COLO.


24 OBIE SUE DUNKLEE  
REV. 727 WASHINGTON ST.  
DENVER, COLO.

25 WILLIAM H. ENGER &  
REV. EVA MARIE ENGER  
LOVELAND, COLO.

SW 1/4 Sec. 22  
T 5 N, R 68 W

FED. ROAD DIST. NO.	STATE	PROJ. NO.	SHEET NO.	TOTAL SHEETS
3	COLO.	50090(1)	9	

RIGHT OF WAY Rev. for 60 ft. R.O.W. 6-18-52 T.L.K.

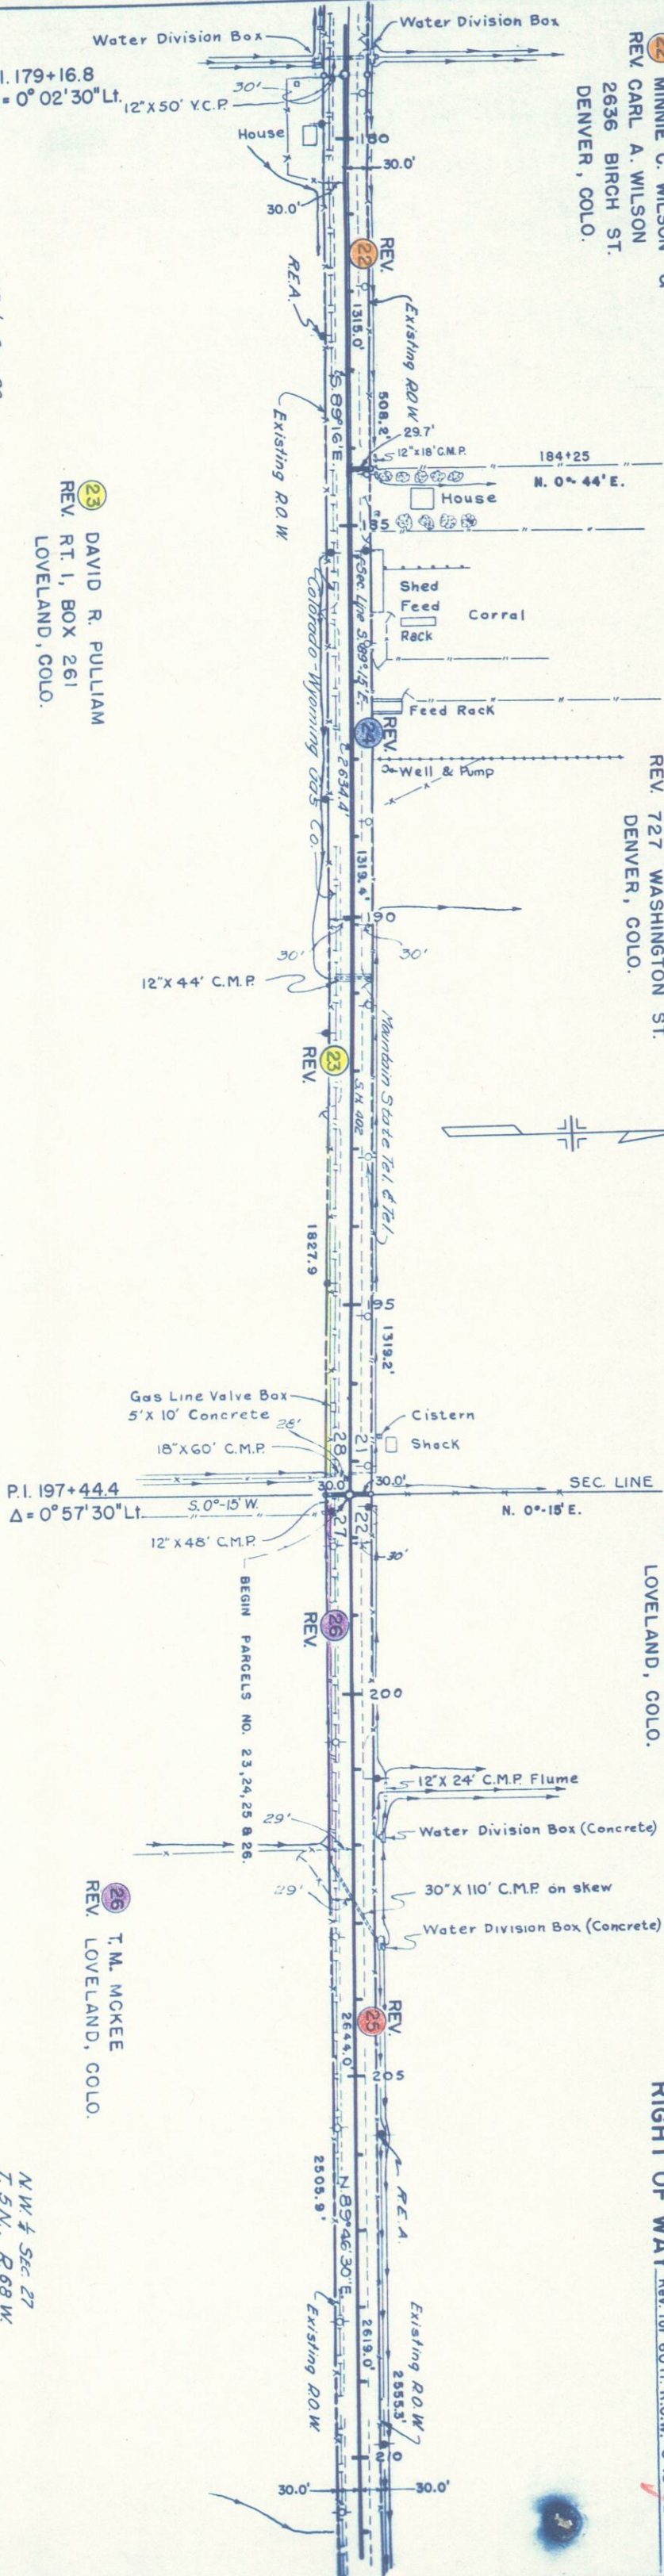


P.I. 179+16.8  
 $\Delta = 0^\circ 02' 30''$  Lt.  
12" X 50' V.C.P.

23 DAVID R. PULLIAM  
REV. RT. 1, BOX 261  
LOVELAND, COLO.

P.I. 197+44.4  
 $\Delta = 0^\circ 57' 30''$  Lt.  
5.0°-15' W.  
12" X 48' C.M.P.  
BEGIN PARCELS NO. 23, 24, 25 & 26.

NW 1/4 Sec. 27  
T 5 N, R 68 W

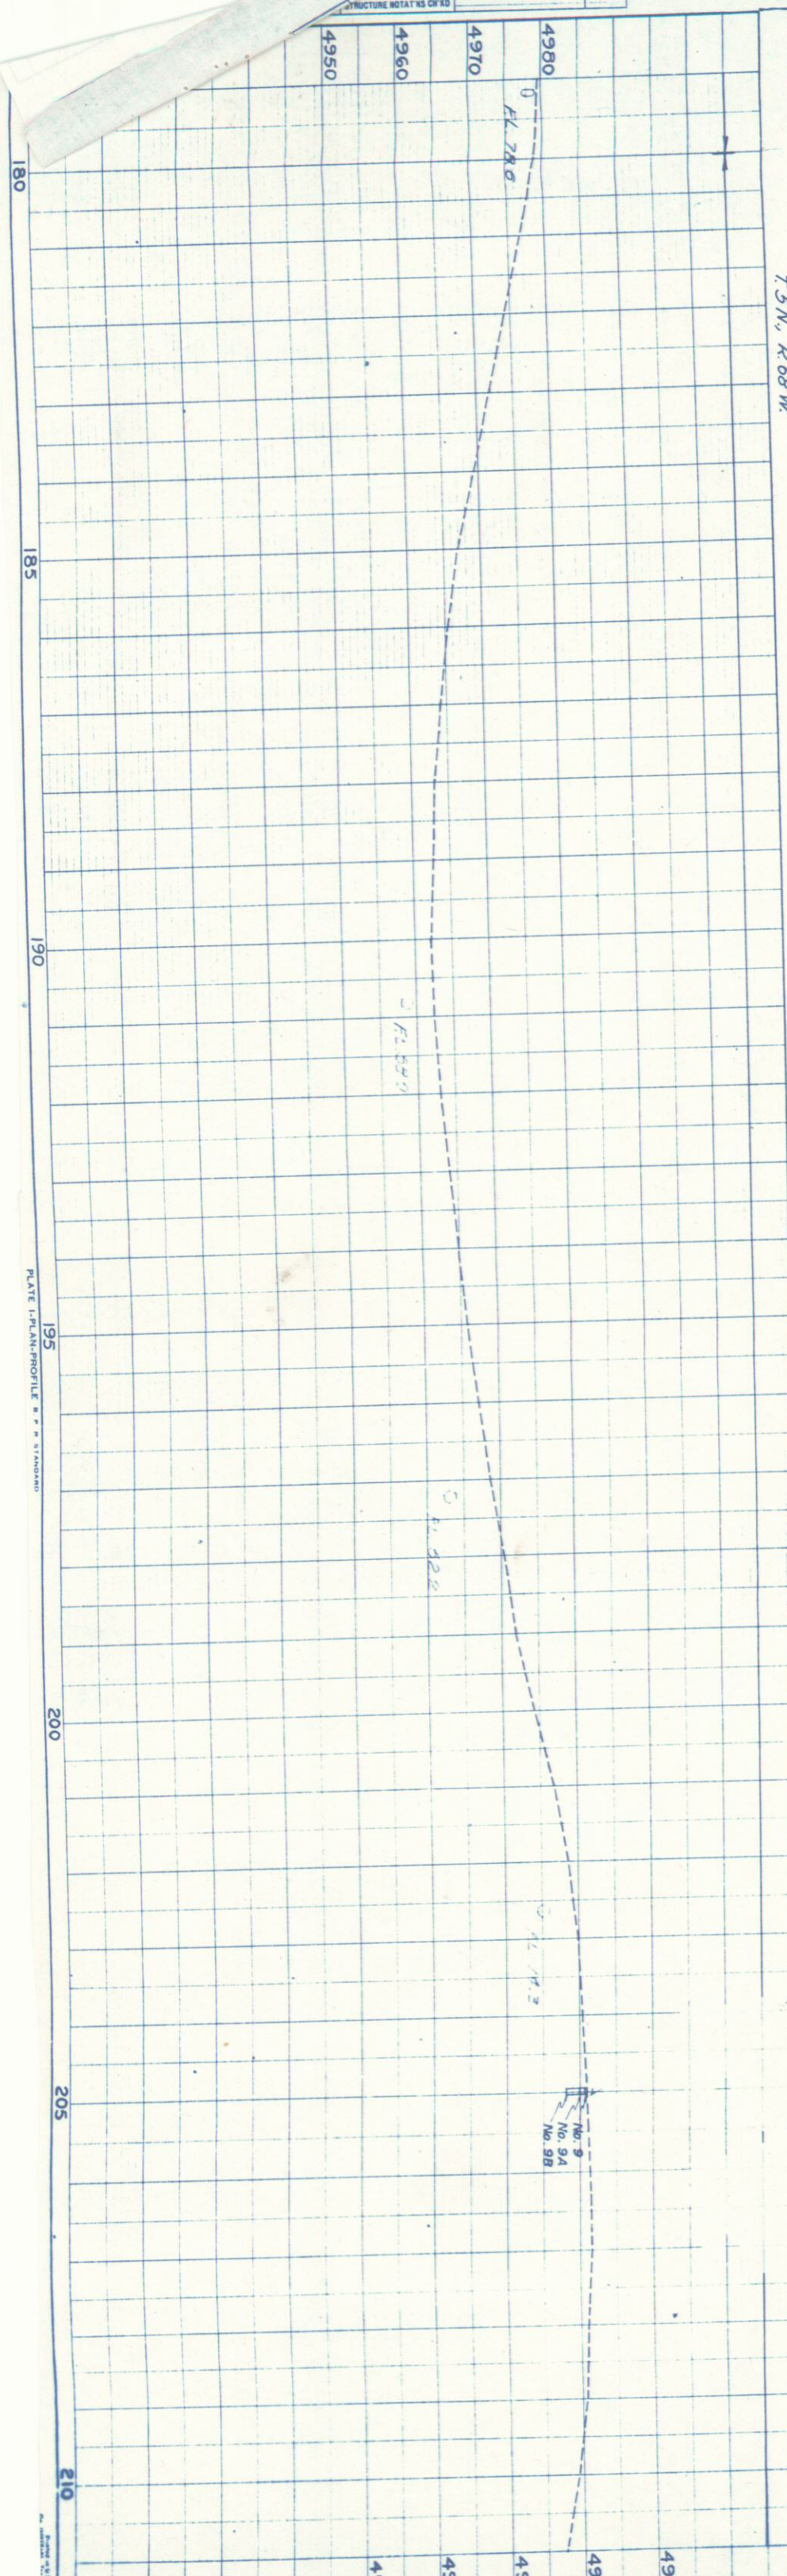




PROFILE	SURVEYED	BY	DATE
WQFE BOOK	PLOTTED	Bucklen	1-13-50
	GRADES CHG.	Hodges	4-20-50
no 15,440	RECORDED		
	STRUCTURE NOTATIONS CH KD		

S. W.  $\frac{1}{4}$  SEC. 22  
T. 5 N., R. 68 W.

S.E. 1/4 SEC. 22  
T. 5 N., R. 68 W.

**RIGHT OF WAY**  
Rev. for 60 ft. R.O.W. 6-18-52 T.L.K.  
Rev. 9-11-52 R.E.C.

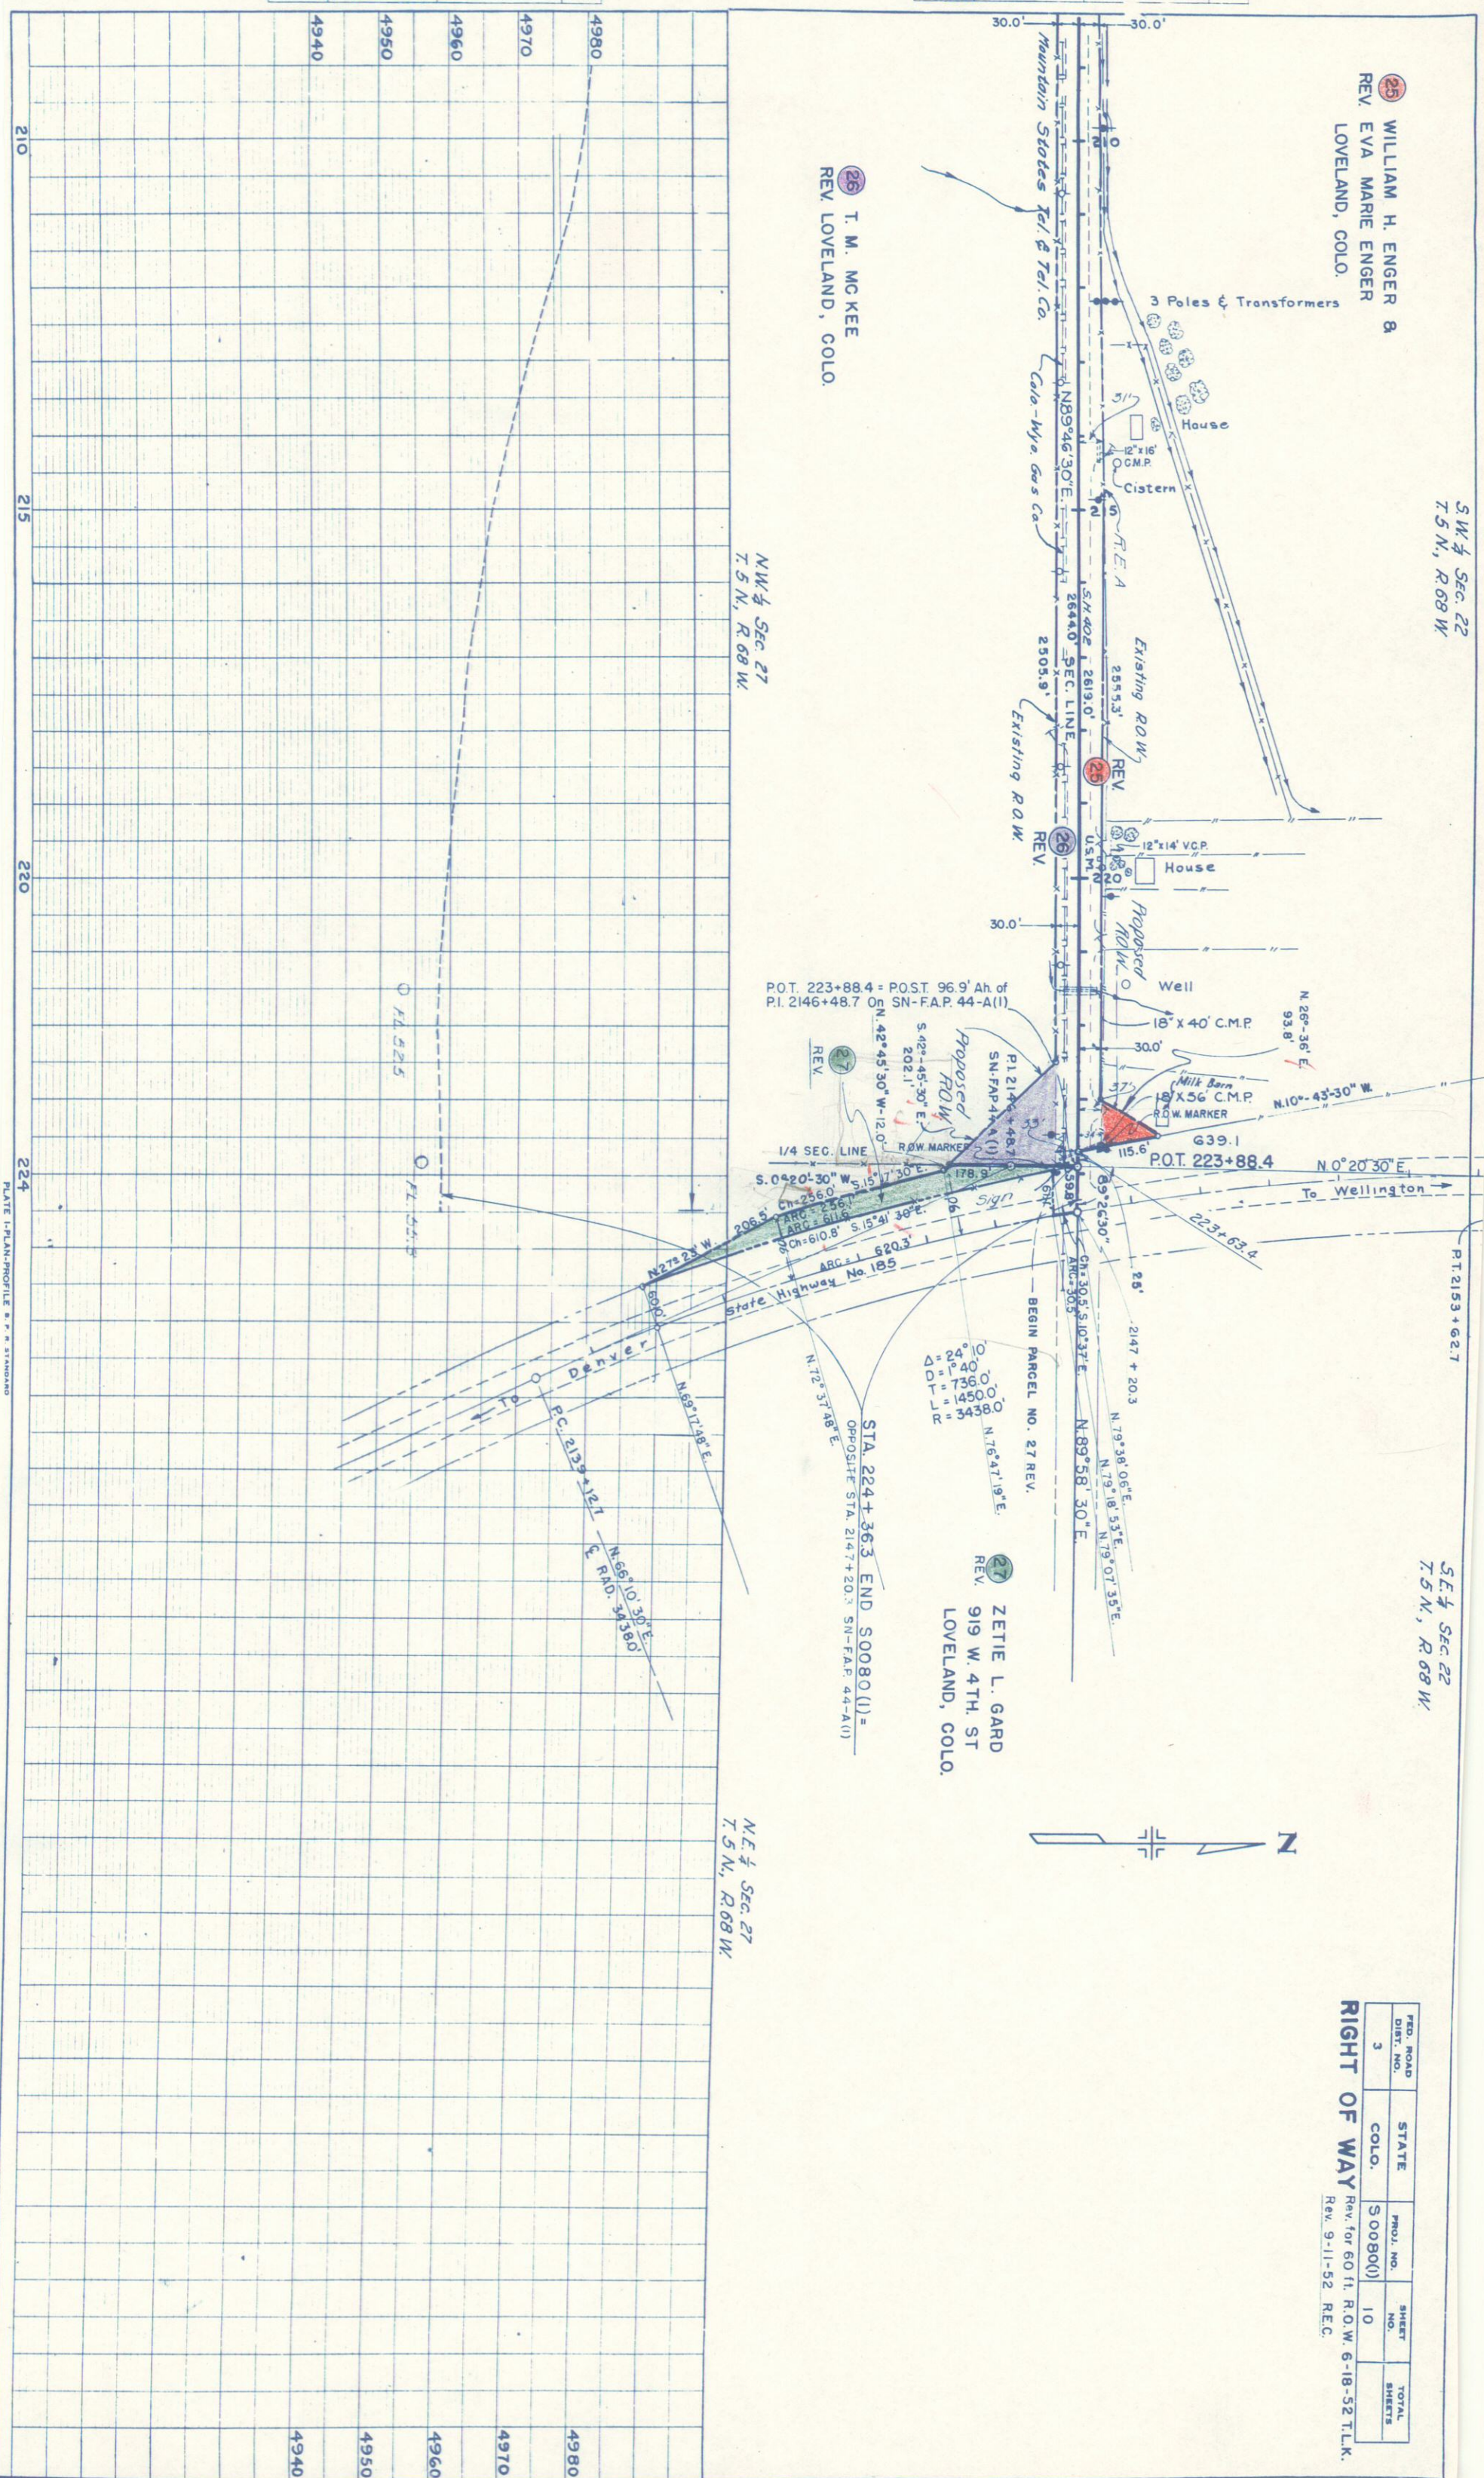




SHEET NO.	STATE	SECTION	SHEET NO.	TOWN
3	COLO.	5-18-52	11	11

RIGHT OF WAY Rev for 60ft. R.O.W. 6-18-52 T.L.K.  
 Sheet 1 of 2 Sheets  
 Rev 9-9-52 T.L.K.  
 Rev 12-23-52 T.L.K.  
 2/5/61 Add Parcel 28 — J.S.

# OWNERSHIP MAP PLAT

OF PARTS OF  
 T 5 N R 69 W & T 5 N R 68 W  
 SHOWING CLAIMANTS WITH  
 REGARD TO RIGHT OF WAY  
 FOR PROJECT S 0080(1)  
 ORIGINAL SCALE 1"=400'

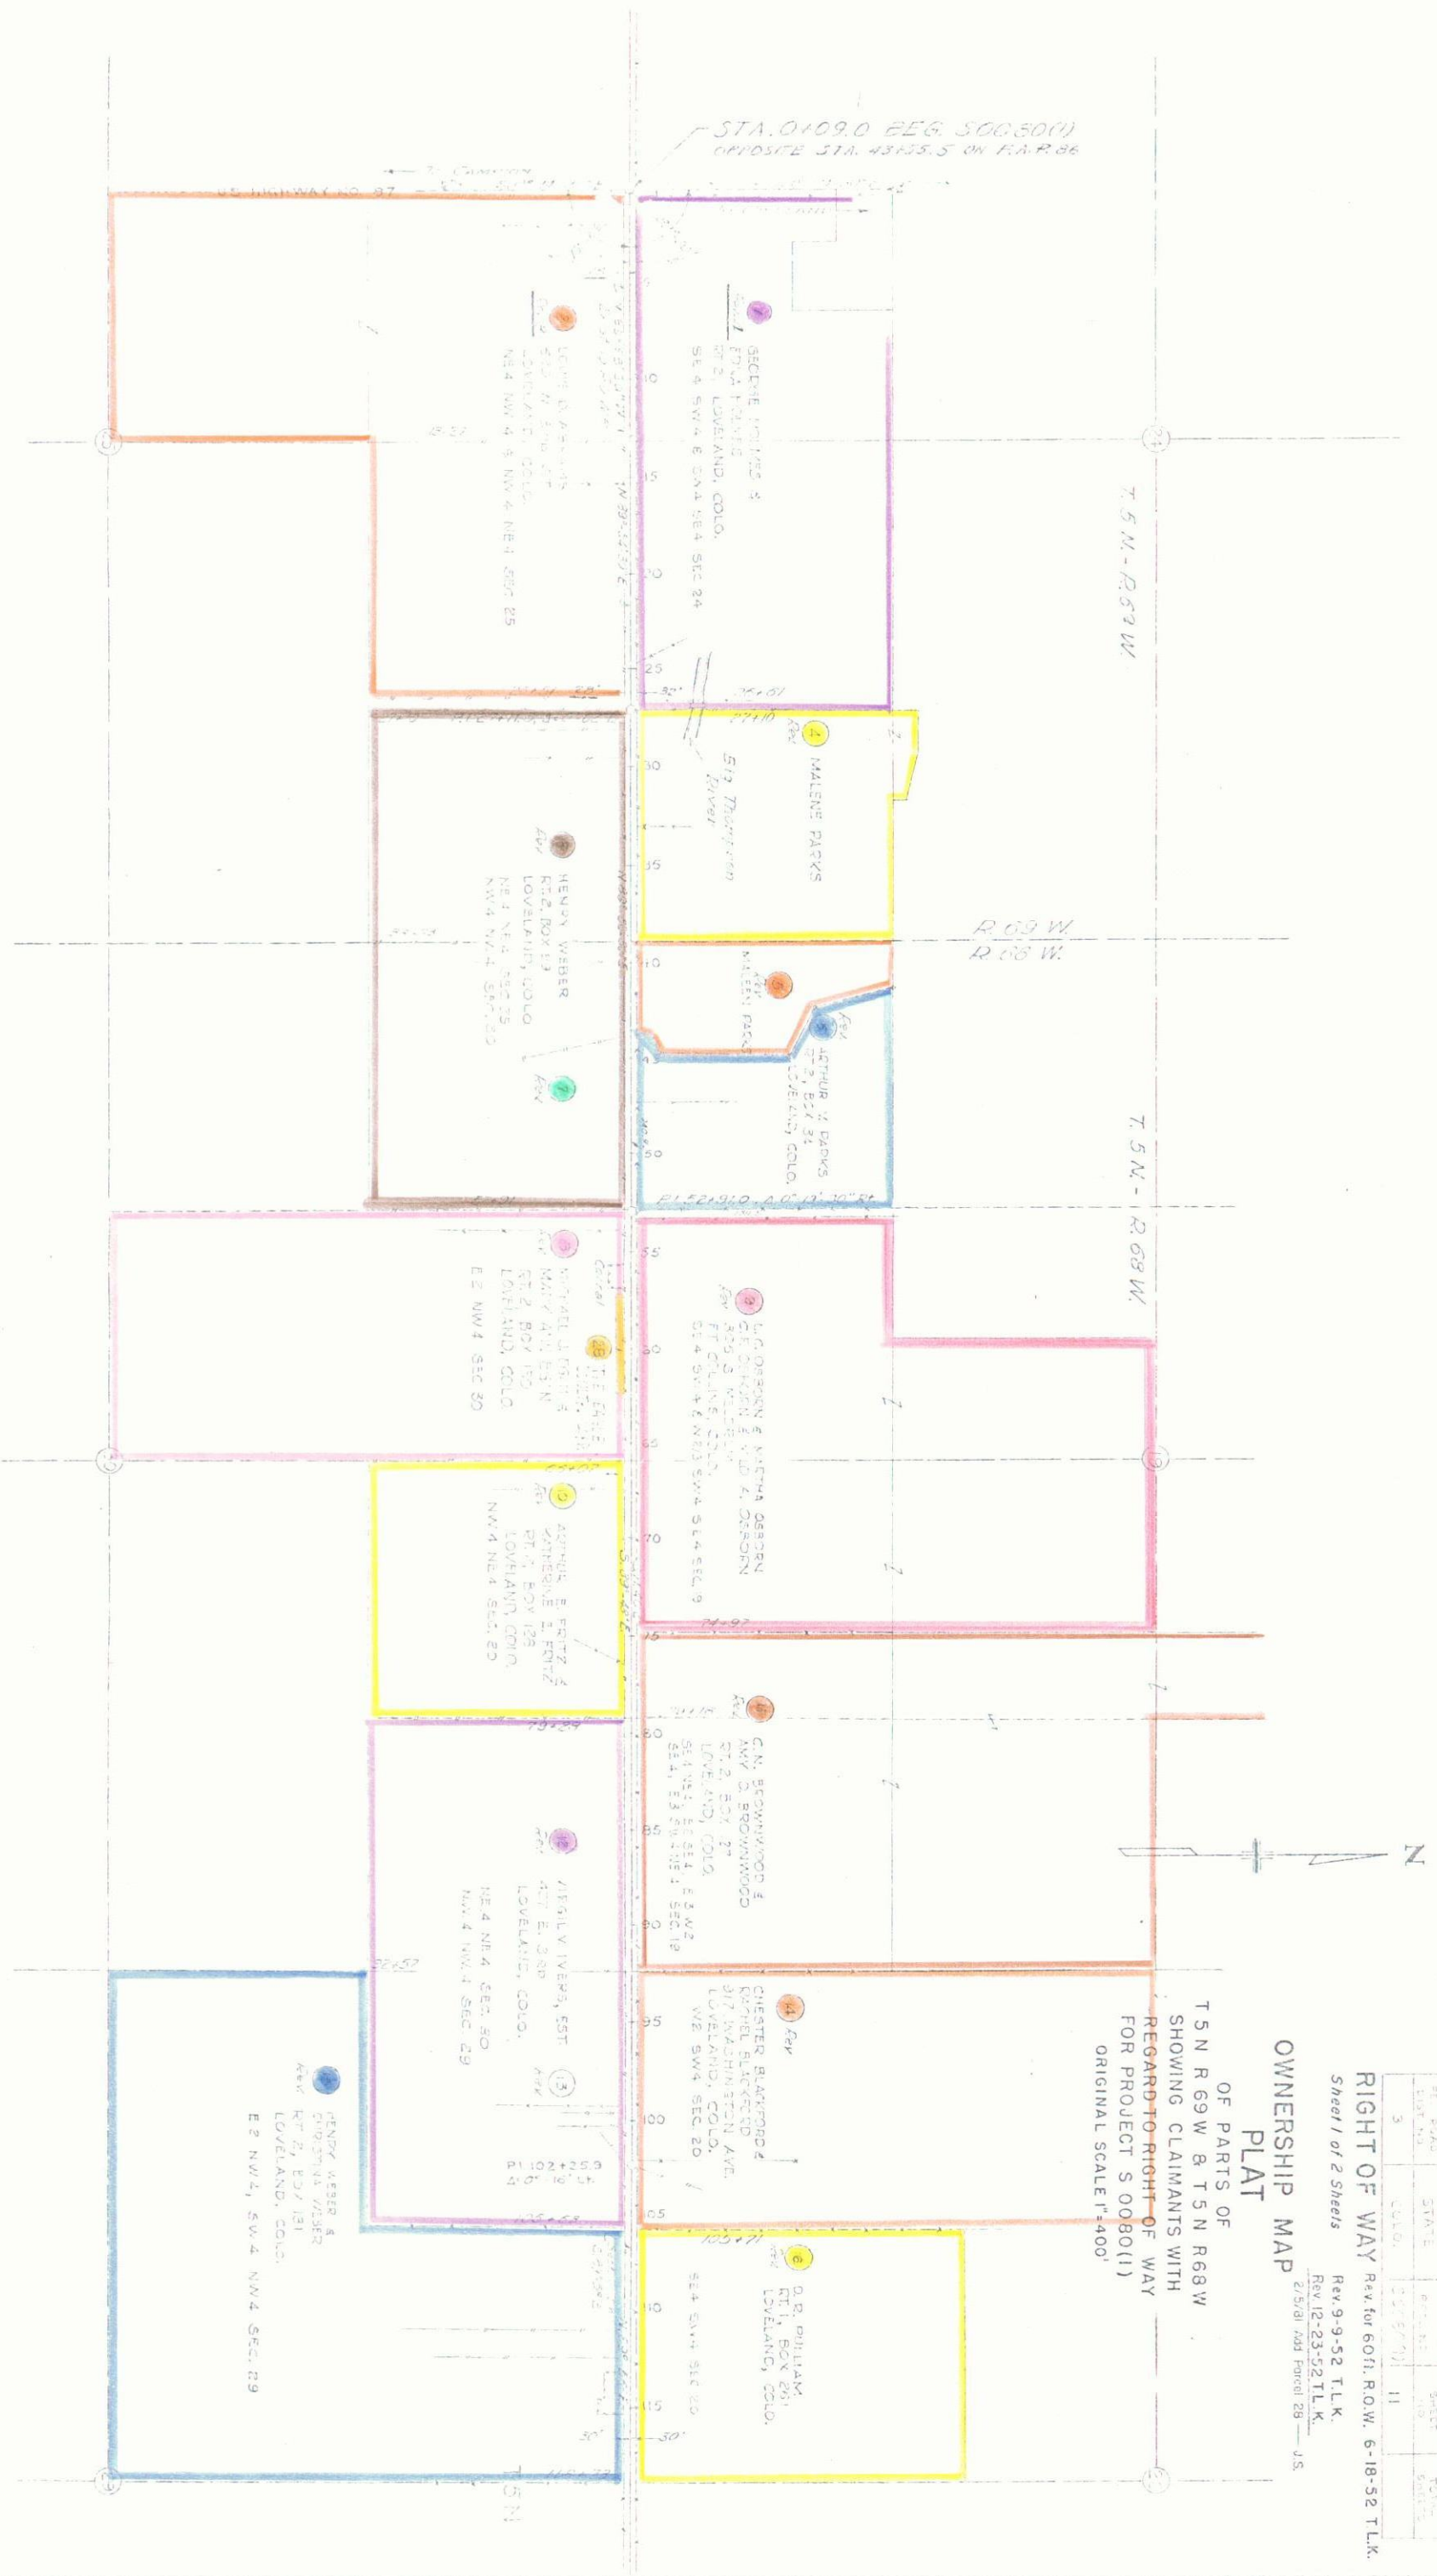



FED. ROAD DIST. NO.	STATE	PROJ. NO.	SHEET NO.	TOTAL SHEETS
3	COLORADO	50080(1)	12	

**RIGHT OF WAY** Rev. for 60 ft. R.O.W. 6-18-52 T.L.K.  
 Rev. 12-23-52 T.L.K.  
**OWNERSHIP MAP**  
 Sheet No. 2 of 2 Sheets

