





# STATE DEPARTMENT OF HIGHWAYS DIVISION OF HIGHWAYS—STATE OF COLORADO

|                         |          |               |           |
|-------------------------|----------|---------------|-----------|
| FEDERAL ROAD REGION NO. | DIVISION | PROJECT NO.   | SHEET NO. |
| VIII                    | COLORADO | TQFC 009-1(4) | 1         |

**RIGHT OF WAY**  
Swan Mt. Rd. to Breckenridge

| REVISIONS |  |
|-----------|--|
|           |  |
|           |  |
|           |  |
|           |  |
|           |  |

## CONVENTIONAL SIGNS

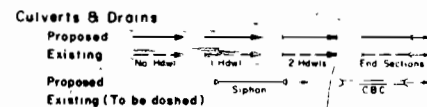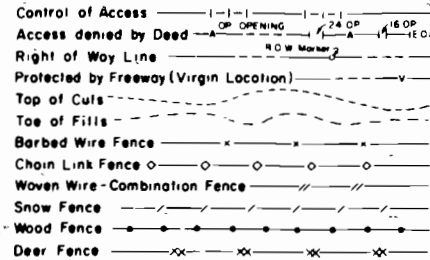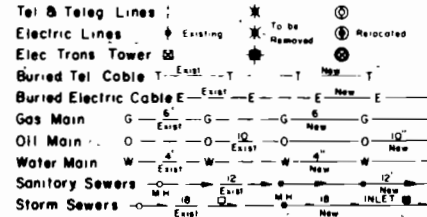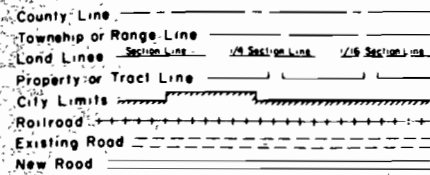

## PLAN AND PROFILE OF PROPOSED FEDERAL AID PROJECT NO. TQFC 009-1(4) STATE HIGHWAY NO. 9 SUMMIT COUNTY RIGHT OF WAY

SCALE OF ORIGINAL DRAWINGS


PLAN SHEETS 1" = 100'  
DETAIL SHEETS 1" = 100'  
OWNERSHIP MAPS 1" = 200'

ROW LENGTH OF PROJECT = 30514 Ft = 5 779 Miles

### INDEX OF SHEETS

| SHEET NO. | DESCRIPTION                  |
|-----------|------------------------------|
| 1         | Title Page and Sketch Map    |
| 2A-2F     | Tabulation of Properties     |
| 3-13      | Detail Sheets Showing R.O.W. |
| 14-19     | Ownership Maps               |

Note: This Project Calculated and  
Checked by Field Forces

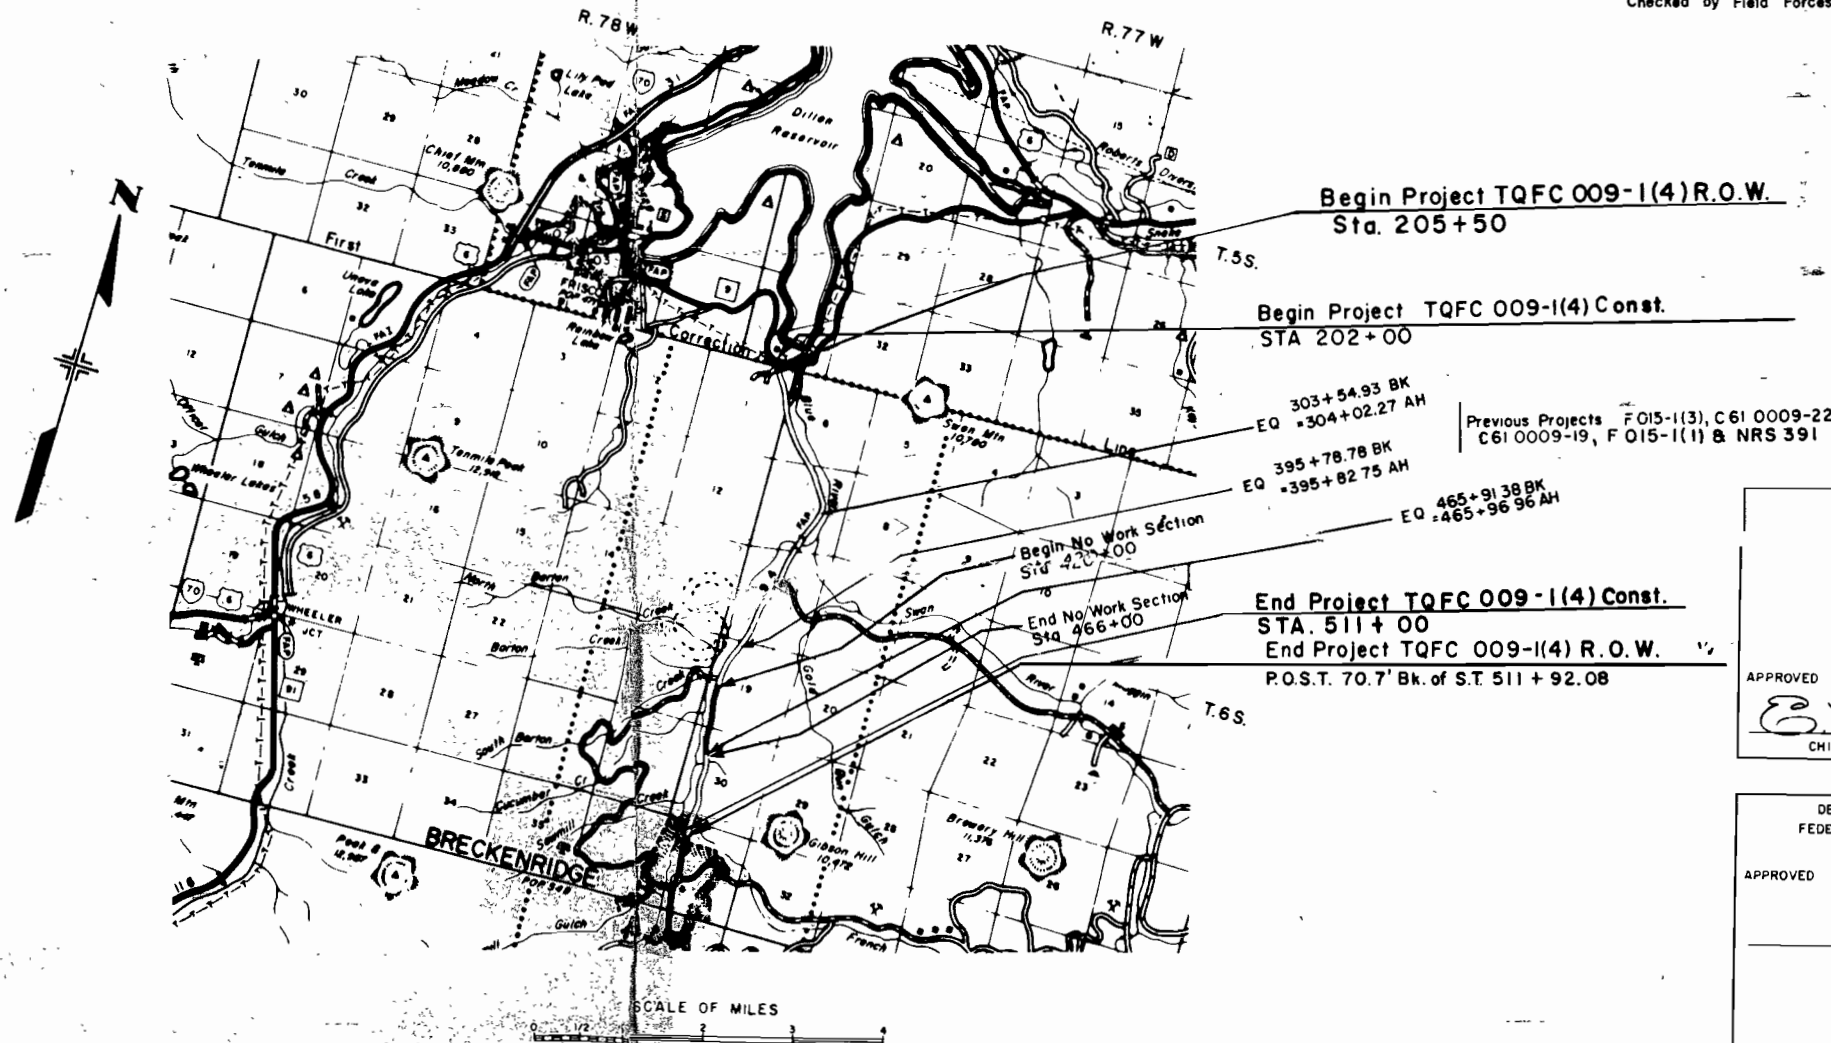

DIVISION OF HIGHWAYS

APPROVED  
*[Signature]* 1/16/78  
CHIEF ENGINEER DATE

DEPARTMENT OF TRANSPORTATION  
FEDERAL HIGHWAY ADMINISTRATION

APPROVED \_\_\_\_\_ DATE \_\_\_\_\_

DIVISION ADMINISTRATOR

R. O. W. TABULATION OF PROPERTIES IN SUMMIT

COUNTY S.H. NO. 9 PROJ. TQFC 009-1(4)

|                        |          |               |          |
|------------------------|----------|---------------|----------|
| FEDERAL ROAD REGION NO | DIVISION | PROJECT NO    | SHEET NO |
| VIII                   | COLORADO | TQFC 009-1(4) | 2A       |

RIGHT OF WAY Swan Mt. Rd. to Breckenridge

| PARCEL NO   | OWNER   | ADDRESS   | LOCATION               | AREA IN ACRES |                |           |        | PARCEL NO.             | REMARKS   |    |
|-------------|---|---|------------------------|---------------|----------------|-----------|--------|------------------------|---|----|
|             |   |   |                        | PARCEL        | TO BE ACQUIRED | REMAINDER |        |                        |   |    |
|             |   |   |                        |               |                | LEFT      | RIGHT  |                        |   |    |
|             |   |   |                        |               |                |           |        | REVISIONS              |   |    |
|             |   |   |                        |               |                |           |        | 2-21-78                | Delete Pars. 1, 2 Rev., 2A, 2B, 4, & 5  | TU |
|             |   |   |                        |               |                |           |        |                        | Revise Pars. 6 & 7  | TU |
|             |   |   |                        |               |                |           |        | 3-20-78                | Name change Pars. 3 Rev., 6 Rev., 7 Rev.  | TU |
|             |   |   |                        |               |                |           |        | 10-10-78               | Add Pars. 4A, 4B, 5A, 5B, 5C  | TU |
|             |   |   | <i>T 5 S., R 77 W.</i> |               |                |           |        |                        |   |    |
| 1           | Deleted   |   | SW 1/4, Sec. 31        |               |                |           |        | 1                      |   |    |
| 2 Rev.      | Deleted   |   | SE 1/4, Sec. 31        |               |                |           |        | 2 Rev.                 |   |    |
| 2-A         | Deleted   |   | SE 1/4, Sec. 31        |               |                |           |        | 2-A                    |   |    |
| 2-B         | Deleted   |   | SE 1/4, Sec. 31        |               |                |           |        | 2-B                    |   |    |
|             |   |   |                        |               |                |           |        | <i>T 6 S., R 78 W.</i> |   |    |
| 3 Rev.      | L. Michalek & Co.   | 592 So. Everett Ct., Lakewood, Colo. 80226            | NE 1/4, Sec. 1         | 0.322         | 0.322          | 1.312     | —      | 3 Rev.                 |   |    |
| 3-A         | Herbert Hyna & June Hyna, J.T.  | 590 So. Xenon Ct. Lakewood, Colo. 80228               | NE 1/4, Sec. 1         | 0.079         | 0.079          | 0.545     | —      | 3-A                    | Area to be acquired = 3,441.0 Sq. Ft.<br>Quit Claim from L. Michalek & Co. for Parcels No. 3-A & 3-B. |    |
| 3-B         | Joseph E. & Ruth E. Herrick, J.T.   | 5700 So. Fox St., Littleton, Colo. 80120              | NE 1/4, Sec. 1         | 0.030         | 0.030          | 0.522     | —      | 3-B                    | Area to be acquired = 1,307.4 Sq. Ft.   |    |
| 4           | Deleted   |   | NE 1/4, Sec. 1         |               |                |           |        | 4                      |   |    |
| 4A&4B       | See Sheet No. 2F  |   |                        |               |                |           |        |                        |   |    |
| 5           | Deleted   |   | NE 1/4, Sec. 1         |               |                |           |        | 5                      |   |    |
| 5A, 5B & 5C | See Sheet No. 2F  |   |                        |               |                |           |        |                        |   |    |
| 6 Rev.      | Paul L. Raabe 1/4 Int.<br>Dr. Robert F. Berris, 1/4 Int.<br>Sam S. Bloom, 1/4 Int.<br>The Clover Inc., 1/4 Int. | Paul L. Raabe<br>4260 E. Evans<br>Denver, Colo. 80222 | NE 1/4, Sec. 1         | 0.295         | 0.295          | 1.285     | —      | 6 Rev.                 |   |    |
|             |   |   |                        |               |                |           |        | <i>T 6 S., R 77 W.</i> |   |    |
| 7 Rev.      | Paul L. Raabe, 1/4, Dr. Robert F. Berris, 1/4<br>Sam S. Bloom, 1/4, The Clover Inc., 1/4                        | Paul L. Raabe, 4260 E. Evans<br>Denver, Colo. 80222   | NW 1/4, Sec. 6         | 0.993         | 0.607          | 39.4      | —      | 7 Rev.                 |   |    |
| 8           | Arapaho National Forest   |   | W 1/2, Lot 7, Sec. 6   | 3.395         | 2.05           | 4.549     | 60.300 | 8                      |   |    |
| 9           | L. Allen Cook   | 1 Allen Center, Suite 410<br>Houston, Texas 77002     | E 1/2, Lot 7, Sec. 6   | 2.170         | 1.316          | 19.856    | 1.502  | 9                      |   |    |
| 10          | Arapaho National Forest   |   | Lot 8, Sec. 6          | 1.770         | 1.05           | 0.771     |        | 10                     | Remainder Rt. same area as remainder right of parcel 8  |    |
| 11          | G. H. M. Investment Co.   | 1050 17th St., Suite 2020<br>Denver, Colo. 80202      | Lot 9, Sec. 6          | 4.486         | 2.558          | 8.510     | 30.499 | 11                     |   |    |
| 12          | G. H. M. Investment Co.   | 1050 17th St., Suite 2020<br>Denver, Colo. 80202      | Munroe Placer          | 0.373         | 0.363          | —         | —      | 12                     | Remainder same area as remainder of parcel 11   |    |



R. O. W. TABULATION OF PROPERTIES IN SUMMIT

COUNTY S.H. No. 9 PROJ. TQFC 009-1(4)

|                        |          |               |          |
|------------------------|----------|---------------|----------|
| FEDERAL ROAD REGION NO | DIVISION | PROJECT NO    | SHEET NO |
| VIII                   | COLORADO | TQFC 009-1(4) | 2C       |

RIGHT OF WAY Swan Mt. Rd. to Breckenridge

| PARCEL NO. | OWNER                                   | ADDRESS                                       | LOCATION           | AREA IN ACRES |                |           |       | PARCEL NO. | REMARKS                               |
|------------|---|---|--------------------|---------------|----------------|-----------|-------|------------|---------------------------------------|
|            |   |   |                    | PARCEL        | TO BE ACQUIRED | REMAINDER |       |            |                                       |
|            |   |   |                    |               |                | LEFT      | RIGHT | REVISIONS  |                                       |
|            |   |   | T. 6 S., R. 77 W.  |               |                |           |       |            |                                       |
| 28         | Joseph S. Miller                        | P.O. Box 804<br>Breckenridge, Colorado 80424  | Braddock Placer    | 0.059         | 0.059          | -         | 12.6  | 28         |                                       |
| 29         | H. O. Mc Cain                           | P.O. Box 405<br>Breckenridge, Colorado 80424  |                    | 0.232         | 0.232          | -         | 2.5   | 29         |                                       |
| 30         | Deleted                                 |   |                    |               |                |           |       | 30         |                                       |
| 31         | H.O. Mc Cain                            | P.O. Box 405<br>Breckenridge, Colorado 80424  | Bryan Placer       | 14.019        | 8.817          | -         | 53.5  | 31         |                                       |
| 32         | Red, White & Blue Fire Protection Dist. | P.O. Box 1705<br>Breckenridge, Colorado 80424 | Bryan Placer       | 0.485         | 0.485          | -         | 0.5   | 32         |                                       |
| 33         | Blue River Water District               | 1860 Lincoln Street<br>Denver, Colorado 80203 | Bryan Placer       | 0.366         | 0.366          | -         | 0.5   | 33         |                                       |
| 34         | H.O. McCain                             | P.O. Box 405<br>Breckenridge, Colorado 80424  | Bryan Placer       | 0.111         | 0.111          | -         | 0.3   | 34         |                                       |
| 35         | Tenderfoot Dev. Corp.                   | 1542 Eastern Ave.<br>Cincinnati, Ohio 45202   | Fairview Placer    | 1.873         | 1.873          | -         | 10.0  | 35         |                                       |
| 36         | Deleted                                 |   |                    |               |                |           |       | 36         |                                       |
| 37         | Deleted                                 |   |                    |               |                |           |       | 37         |                                       |
| 38         | 4th Nat'l. Bank & Trust Co., Trustee    | P.O. Box 1090<br>Wichita, Ks. 67201           | Red Rover Lode     | 0.238         | 0.238          | ○         | 253   | 38         | ○ See Parcel No. 25 for Remainder Lt. |
| 39         | 4th Nat'l. Bank & Trust Co., Trustee    | P.O. Box 1090<br>Wichita, Ks. 67201           | Bonnie Nelson Lode | 0.239         | 0.239          | ○         | △     | 39         | △ See Parcel No. 38 for Remainder Rt. |
| 40         | 4th Nat'l. Bank & Trust Co., Trustee    | P.O. Box 1090<br>Wichita, Ks. 67201           | Fairview Placer    | 2.002         | 2.002          | ○         | △     | 40         |                                       |



R. O. W. TABULATION OF PROPERTIES IN SUMMIT

COUNTY S. H. No. 9 PROJ. TQFC 009-1(4)

|                        |          |               |          |
|------------------------|----------|---------------|----------|
| FEDERAL ROAD REGION NO | DIVISION | PROJECT NO    | SHEET NO |
| VIII                   | COLORADO | TQFC 009-1(4) | 2E       |

RIGHT OF WAY Swan Mt. Rd. to Breckenridge

| PARCEL NO. | OWNER                            | ADDRESS                                 | LOCATION                                  | AREA IN ACRES |                |           |       | PARCEL NO. | REMARKS                           |
|------------|----------------------------------|---|---|---------------|----------------|-----------|-------|------------|-----------------------------------|
|            |                                  |   |   | PARCEL        | TO BE ACQUIRED | REMAINDER |       |            |                                   |
|            |                                  |   | T. 6 S., R. 77 W.                         |               |                | LEFT      | RIGHT |            |                                   |
| 55         | Deleted                          |   |   |               |                |           |       | 55         |                                   |
| 56         | Deleted                          |   |   |               |                |           |       | 56         |                                   |
| 57         | Deleted                          |   |   |               |                |           |       | 57         |                                   |
| 58         | Deleted                          |   |   |               |                |           |       | 58         |                                   |
| 59         | Deleted                          |   |   |               |                |           |       | 59         |                                   |
| 60         | Deleted                          |   |   |               |                |           |       | 60         |                                   |
| 61         | Deleted                          |   |   |               |                |           |       | 61         |                                   |
| 62         | Deleted                          |   |   |               |                |           |       | 62         |                                   |
| 63         | Deleted                          |   |   |               |                |           |       | 63         |                                   |
| 64         | Deleted                          |   |   |               |                |           |       | 64         |                                   |
| 65         | Deleted                          |   |   |               |                |           |       | 65         |                                   |
| 66         | Arapaho National Forest          |   | SW 1/4, Sec. 30                           | 0.014         | 0.014          | -         | -     | 66         | Area to be Acquired 591.97 Sq.Ft. |
| 67         | Breckenridge Sanitation District | Breckenridge, Colo.                     | Magnum Bonum Placer & French Gulch Placer | 2.298         | 2.298          | -         | 21.7' | 67         |                                   |
| 68         | 4th Nat'l. Bank & Trust Co.      | P. O. Box 1090<br>Wichita, Kansas 67201 | Ran kin Placer                            | 2.259         | 2.259          | -         | -     | 68         |                                   |
| 69         | U. S. Forest                     |   | Solid Gold Placer(unpat)                  | 0.756         | 0.756          | -         | -     | 69         |                                   |
| 70         | 4th Nat'l. Bank & Trust Co.      | P.O. Box 1090, Wichita, Ks. 67201       | Lot 12                                    | 0.129         | 0.129          | -         | -     | 70         |                                   |

| REVISIONS |  |  |
|-----------|--|--|
|           |  |  |
|           |  |  |
|           |  |  |
|           |  |  |
|           |  |  |

R. O. W. TABULATION OF PROPERTIES IN SUMMIT

COUNTY S.H. No. 9

PROJ. TQFC 009-1(4)

|                           |          |              |           |
|---------------------------|----------|--------------|-----------|
| FEDERAL ROAD DIVISION NO. | DISTRICT | PROJECT NO.  | SHEET NO. |
| 9                         | COLORADO | TQFC009-1(4) | 2 F       |

RIGHT OF WAY Swan Mt. Road to Breckenridge

| PARCEL NO. | OWNER  | ADDRESS   | LOCATION  | AREA IN ACRES |                |           | PURCHASE DATA |             |        |       |       | REMARKS | NO.  |      |  |
|------------|--|---|---|---------------|----------------|-----------|---------------|-------------|--------|-------|-------|---------|--|------|--|
|            |  |   |   | PARCEL        | TO BE ACQUIRED | REMAINDER | LAND          | IMPROV'M'TS | DAMAGE | MISC. | TOTAL |         |  |      |  |
| TE-1       | Deleted  |   |   |               |                |           |               |             |        |       |       |         |  |      |  |
|            |  |   |   |               |                |           |               |             |        |       |       |         |  |      |  |
|            |  |   |   |               |                |           |               |             |        |       |       |         |  |      |  |
| TE-2       | H.O. McCain  | P.O. Box 405<br>Breckenridge, Colo. 80424           | Bryan Placer  | 0.481         | 0.481          | -         |               |             |        |       |       |         | For Side Rd. to eliminate appr. onto<br>decal lane.      | TE-2 |  |
| TE-3       | Rev. Lawrence T. Filek &<br>Herman O. Muller                   | 507 W. Briarwood<br>Littleton, Colo. 80120          | SW 1/4, Sec. 31<br>T.5 S., R.77 W.                    | 0.173         | 0.173          | -         |               |             |        |       |       |         | Construction Easement                                    | TE-3 |  |
| TE-4       | Colorado Propane Company                                       | c/o Cal. Gas Attn. Keith Lamney<br>Evergreen, Colo. | NE 1/4, Sec. 1<br>T.6 S., R.78 W.                     | 0.047         | 0.047          | -         |               |             |        |       |       |         | Construction Easement                                    | TE-4 |  |
| TE-5       | Edward E. Pellegrini &<br>Eleanore Pellegrini, J.T.            | 6200 S. Broadway<br>Littleton, Colo. 80120          | NE 1/4, Sec. 1<br>T.6 S., R.78 W.                     | 0.067         | 0.067          | -         |               |             |        |       |       |         | Construction Easement                                    | TE-5 |  |
| TE-6       | Rev. City and County of Denver<br>Board of Water Commissioners | 1600 W. 12th Ave.<br>Denver, Colorado 80254         | SE 1/4, Sec. 31<br>T.5 S., R.77 W.                    | 0.268         | 0.268          | -         |               |             |        |       |       |         | Construction Easement<br>Parcel No. 1 on Water Board Map | TE-6 |  |
| TE-7       | Rev. City and County of Denver<br>Board of Water Commissioners | 1600 W. 12th Ave.<br>Denver, Colorado 80254         | SE 1/4, Sec. 31<br>T.5 S., R.77 W.                    | 0.047         | 0.047          | -         |               |             |        |       |       |         | Slope Easement<br>Parcel No. 2 on Water Board Map        | TE-7 |  |
| TE-8       | Rev. City and County of Denver<br>Board of Water Commissioners | 1600 W. 12th Ave.<br>Denver, Colorado 80254         | SE 1/4, Sec. 31<br>T.5 S., R.77 W.<br>T.6 S., R.78 W. | 0.046         | 0.046          | -         |               |             |        |       |       |         | Slope Easement<br>Parcel No. 3 on Water Board Map        | TE-8 |  |
| 4-A        | Rev. Robin G. Theobald   |   | NE 1/4, Sec. 1  | 0.045         | 0.045          | 4.576 Rt. |               |             |        |       |       |         |  | 4-A  |  |
| 4-B        | Rev. Robin G. Theobald   |   | NE 1/4, Sec. 1  | 0.248         | 0.248          | 5.533 Rt. |               |             |        |       |       |         |  | 4-B  |  |
| 5-A        | Blue River Investment Company                                  |   | Lot 1, Alpensee Sub.<br>Filing No. 3                  | 0.243         | 0.243          | 0.294 Rt. |               |             |        |       |       |         |  | 5-A  |  |
| 5-B        | William U. Bury & Marion A. Bury, J.T.                         |   | NE 1/4, Sec. 1  | 0.204         | 0.204          | 1.162 Rt. |               |             |        |       |       |         |  | 5-B  |  |
| 5-C        | Delbert E. Branham & Sandra L. Branham, J.T.                   |   | Lot 62, Lake View<br>Meadows Sub.                     | 0.016         | 0.016          | 0.412 Rt. |               |             |        |       |       |         |  | 5-C  |  |
| BP-1       | To be conveyed to Summit County                                |   | SW 1/4 Sec. 18, T.6 S., R.77 W.                       | 0.746         | 0.746          |           |               |             |        |       |       |         | Bike Path Easement                                       | BP-1 |  |
| BP-2       | To be conveyed to Summit County                                |   | W 1/2 Sec. 19 & 30<br>T.6 S., R.77 W.                 | 3.0           | 3.0            |           |               |             |        |       |       |         | Bike Path Easement                                       | BP-2 |  |

| REVISIONS |                                    |    |
|-----------|------------------------------------|----|
| 2-21-78   | Add Pars TE-3, TE-4, TE-5, TE-6    | TU |
|           | TE-7, TE-8                         | TU |
| 3-20-78   | Rev Pars TE-3, TE-6, TE-7, TE-8    | TU |
| 6-28-78   | Delete TE-1                        | TU |
| 10-10-78  | Add Pars 4-A Rev, 4-B Rev, 5A, 5B, | TU |
|           | 5-C, BP-1, BP-2                    | TU |

| FEDERAL ROAD REGION NO. | DIVISION | PROJ. NO.     | SHEET NO. | TOTAL SHEETS |
|-------------------------|----------|---------------|-----------|--------------|
| VIII                    | COLORADO | TQFC 009-1(4) | 3         |              |

| REVISIONS |                                  |
|-----------|----------------------------------|
| 2-21-78   | Delete Para. 1, 2 Rev. 2A, 2B    |
|           | Add Para. TE-3, TE-6, TE-7, TE-8 |
| 3-20-78   | Rev Para. 3, TE-3, TE-6, TE-7,   |
|           | TE-8. Add Detail                 |
| 6-28-78   | Delete TE-1                      |

- ① Deleted
- Rev. **TE-3** Lawrence T. Filek & Herman O. Muller
- Rev. **TE-6** **TE-7** **TE-8** City and County of Denver (Board of Water Commissioners)  
(Parcel Nos. 1, 2, and 3 on Denver Water Board map.)
- Rev. **2B** **2A** Deleted
- Rev. **3** L. Michalek & Company
- 3A** Herbert Hyna and June Hyna, J.T.
- TE-1** Deleted

**LEGEND FOR UTILITIES**

- G- Gas Line Western Slope Gas Co.  
Phone 468-2528 (Silverthorne)
- G- Gas Line Public Service Co.  
Phone 468-2344 (Frisco)
- T- Telephone Mt. Bell Telephone.  
Phone 636-4241 (Colo. Springs)
- TV- T.V. Cable Cable Vision of Breckenridge  
Phone 463-6683 (Breckenridge)

Survey P.I. 196+63.67 N# 218  
Const. Coord. 10430.080 N. 29561.180 E.  
R.O.W. Coord. 100000.000 N. 100000.000 E.


Survey P.I. 206+29.71 N# 219  
 $\Delta = 10^{\circ}44'32''$  Lt.  
Const. Coord. 9566.201 N. 29993.857 E.

R.O.W. Coord. 99216.511 N.  
100565.136 E.  
Tie to STA. 205+50 Proj. line  
 $N. 61^{\circ}06'11.8'' W - 77.82'$

Survey P.I. 213+90.71 N# 220  
 $\Delta = 34^{\circ}06'08''$  Rt.  
Const. Coord. 8961.094 N.  
30455.031 E.


R.O.W. Coord. 98693.118 N.  
101117.552 E.  
Tie to P.I. 214+53.24  
 $N. 83^{\circ}08'57.7'' E - 97.06'$

**DETAIL**

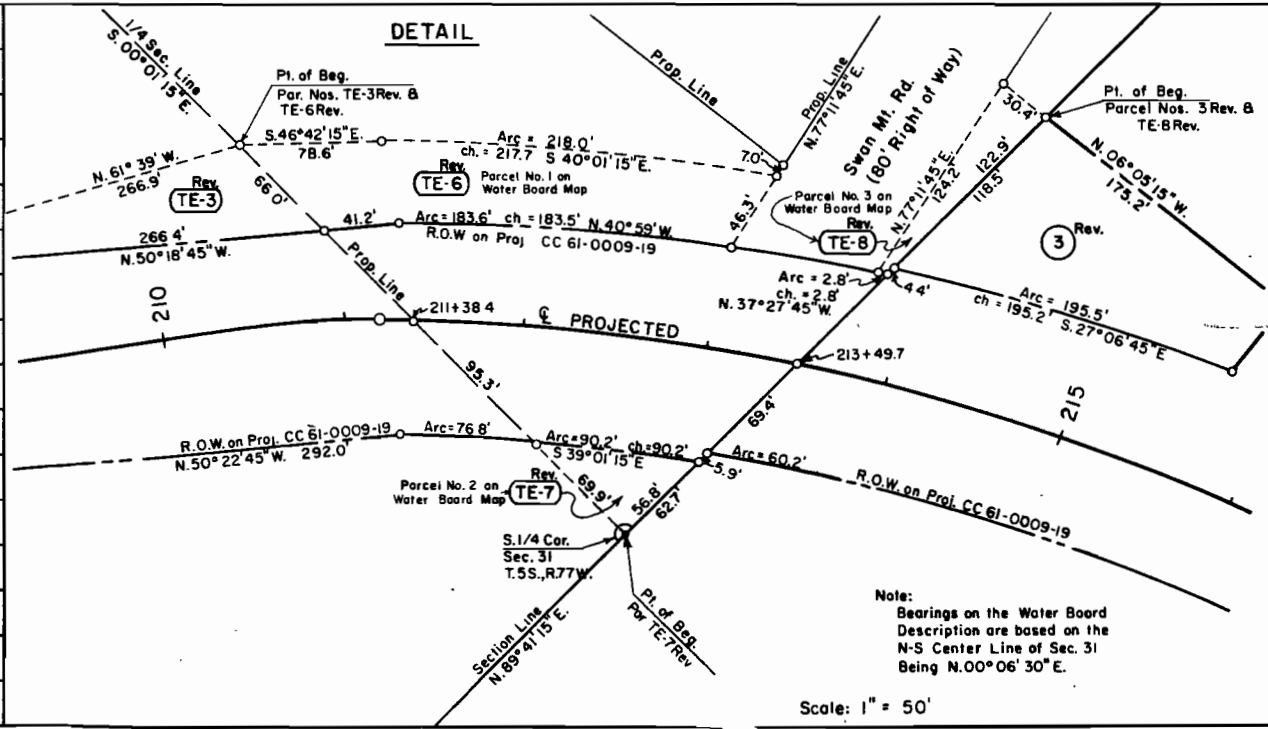

Note:  
Bearings on the Water Board Description are based on the N-S Center Line of Sec. 31 Being  $N. 00^{\circ}06'30'' E$ .

Scale: 1" = 50'

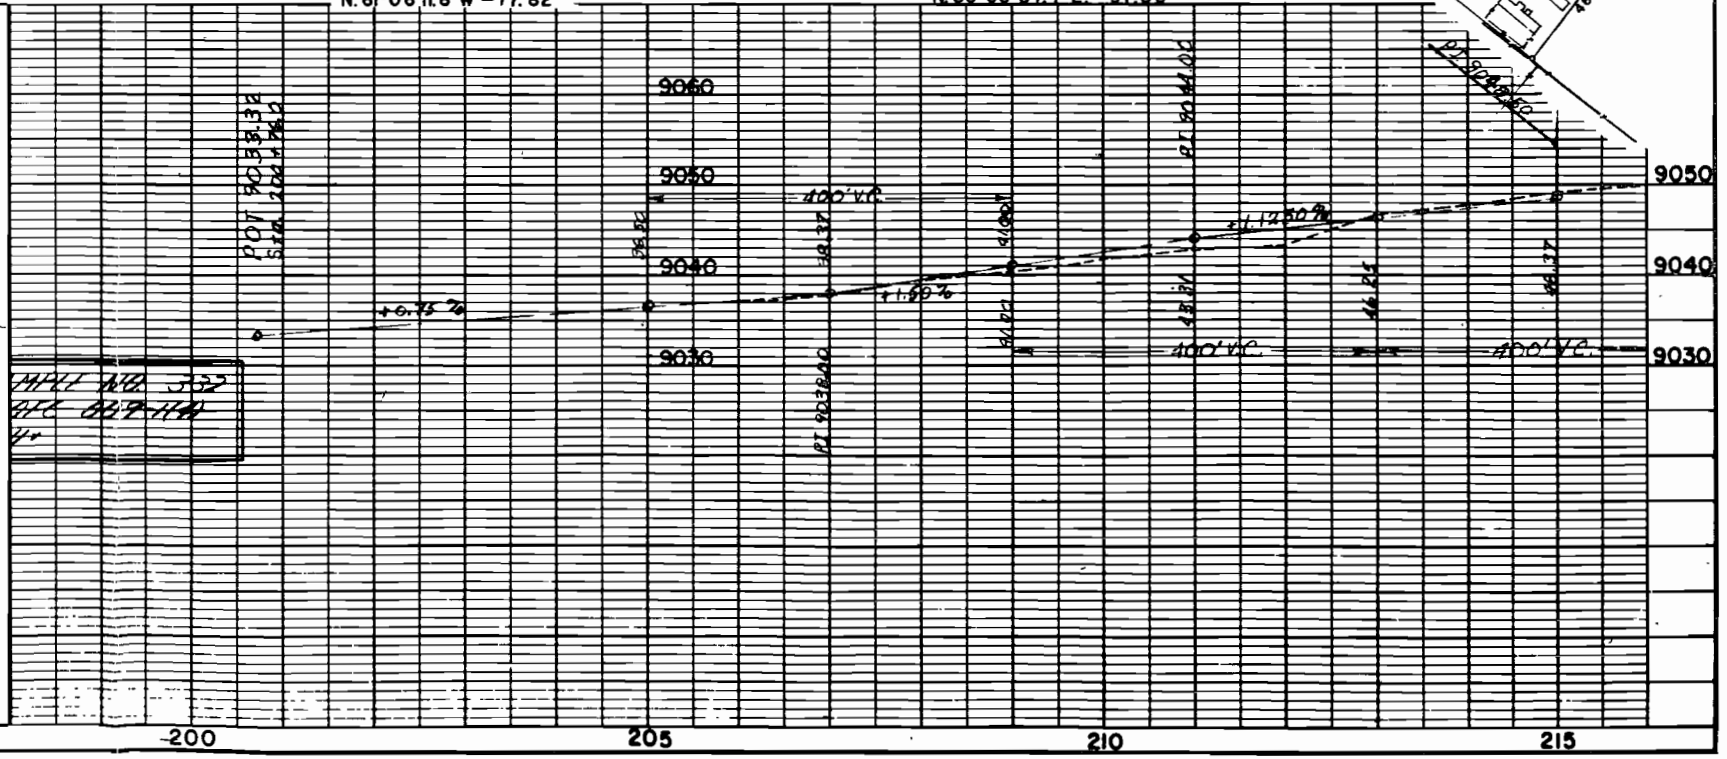

SE 1/4, Sec. 31  
T. 5 S., R. 77 W

③ L. Micholek & Co.  
③A Herbert & June Hyna, J.T. Lot 4, Sec. 6  
T. 6 S., R. 77 W.  
③B Joseph E. & Ruth E Herrick, J.T.  
③C Colorado Propane Co.  
③D Edward E. & Eleanor Pellegrini, J.T.  
Part of the Blue River No 17  
Placer Survey No 18461

Rev. Rev.  
⑥ ⑦ Dr. Robert F. Berris, 1/4 Int.  
Paul L. Raabe, 1/4 Int  
Sam S. Bloom, 1/4 Int.  
The Clover, Inc 1/4 Int.

|                         |          |               |          |
|-------------------------|----------|---------------|----------|
| FEDERAL ROAD REGION NO. | DIVISION | PROJECT NO    | SHEET NO |
|                         | COLORADO | TQFC 009-1(4) | 4        |



| REVISIONS |   |
|-----------|---|
| 2-2-78    | Delete Para 4.9.5 Add Para 4.9.5  |
| 7-4-78    | Rev Para 6.6.7  |
| 3-20-78   | Name change Par 3 Rev   |
| 6-29-78   | Correct spelling of 'egress' TU   |
| 7-10-78   | Add PE-3C TE-3D TU  |
| 10-10-78  | Add Para 4.9.5 Rev 4.9.5, 5.1, 5.2, 5.3,186.0, 1 |

|                         |          |               |          |              |
|-------------------------|----------|---------------|----------|--------------|
| FEDERAL ROAD REGION NO. | DIVISION | PROJ NO       | SHEET NO | TOTAL SHEETS |
| VIII                    | COLORADO | TQFC 009-1(4) | 5        |              |

| REVISIONS |                        |     |
|-----------|------------------------|-----|
| 12-12-79  | Crosshatch Forest Land | GCF |
|           |                        |     |
|           |                        |     |
|           |                        |     |

# RIGHT OF WAY

## SWAN MOUNTAIN ROAD TO BRECKENRIDGE

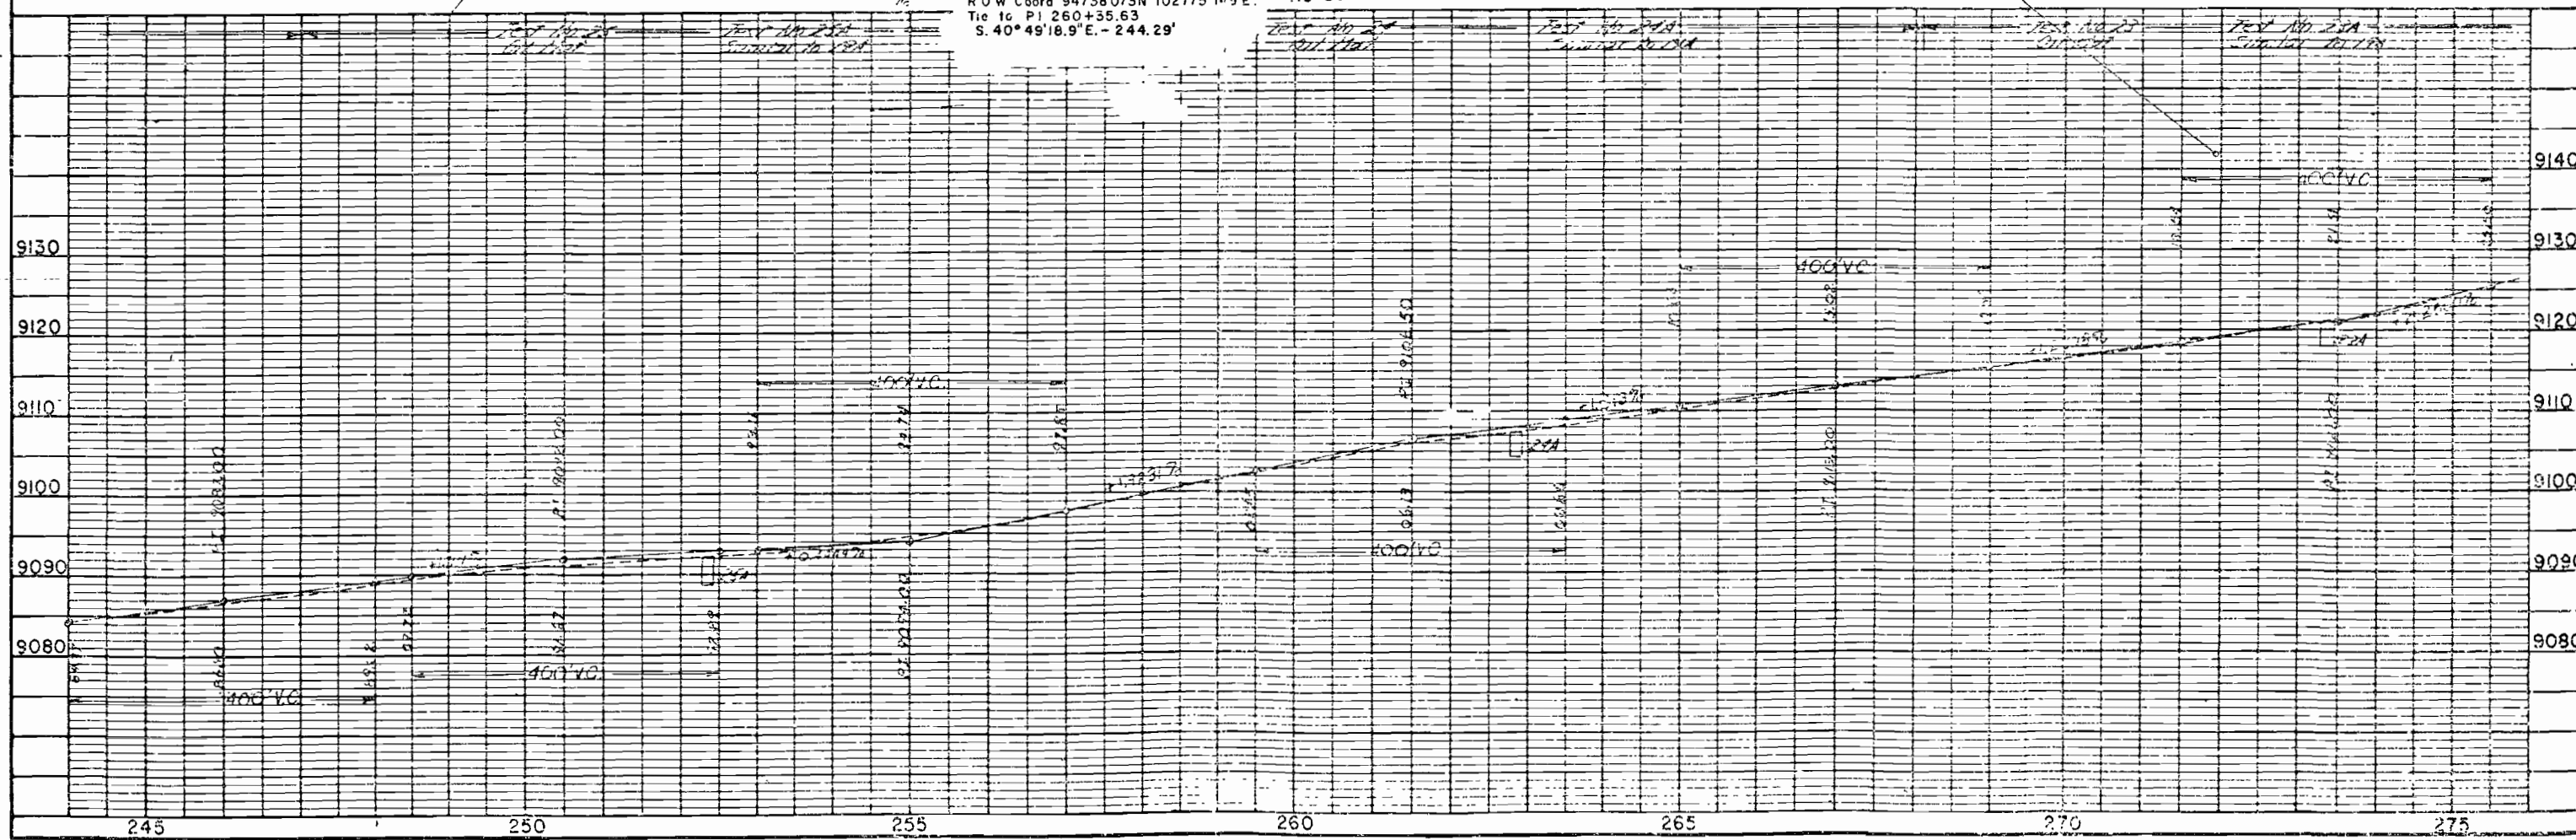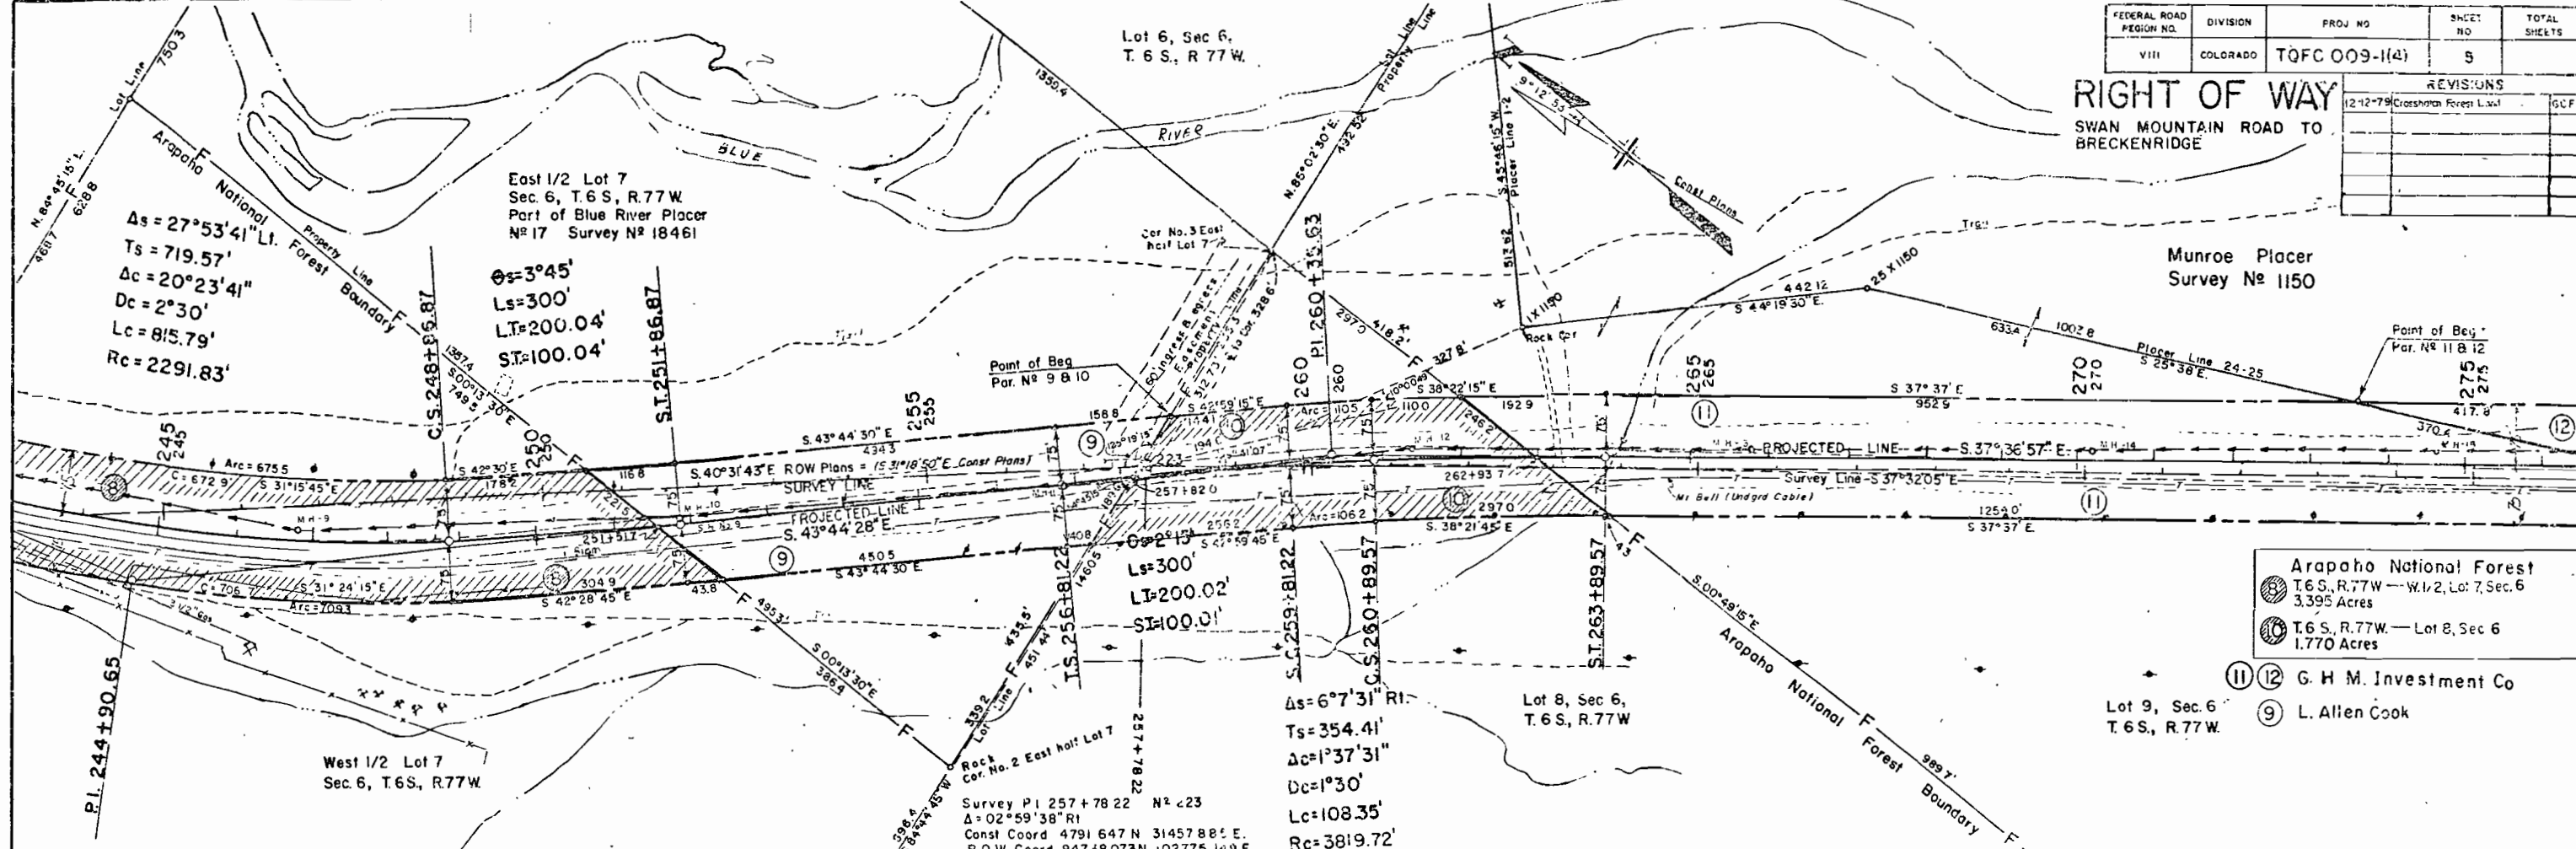

Survey P.I. 257+78.22 N<sup>o</sup> 23  
 $\Delta = 02^{\circ}59'38''$  RI  
 Const Coord 4791 647 N 31457 885 E  
 ROW Coord 94738 073 N 102775 109 E  
 Tie to P.I. 260+35.63  
 $S. 40^{\circ}49'18.9'' E. - 244.29'$

$\Delta s = 6^{\circ}7'31''$  RI  
 $T_s = 354.41'$   
 $D_c = 1^{\circ}37'31''$   
 $D_c = 1^{\circ}30'$   
 $L_c = 108.35'$   
 $R_c = 3819.72'$

- Arapaho National Forest  
 T.6 S., R.77 W. - W. 1/2, Lot 7, Sec. 6  
 3,395 Acres
- T.6 S., R.77 W. - Lot 8, Sec 6  
 1,770 Acres
- G. H. M. Investment Co
- L. Allen Cook


| FEDERAL ROAD REGION NO. | DIVISION | PROJ NO       | SHEET NO. | TOTAL SHEETS |
|-------------------------|----------|---------------|-----------|--------------|
| VIII                    | COLORADO | TQFC 009-1(4) | 6         |              |

| REVISIONS |                                  |
|-----------|----------------------------------|
| 2-21-78   | Correct Bearing Para. 20, 20A TU |
| 3-20-78   | Rev. Par. 16, Name change 14 TU  |
| 6-28-78   | Name change Par 14 TU            |

# RIGHT OF WAY

## SWAN MOUNTAIN ROAD TO BRECKENRIDGE

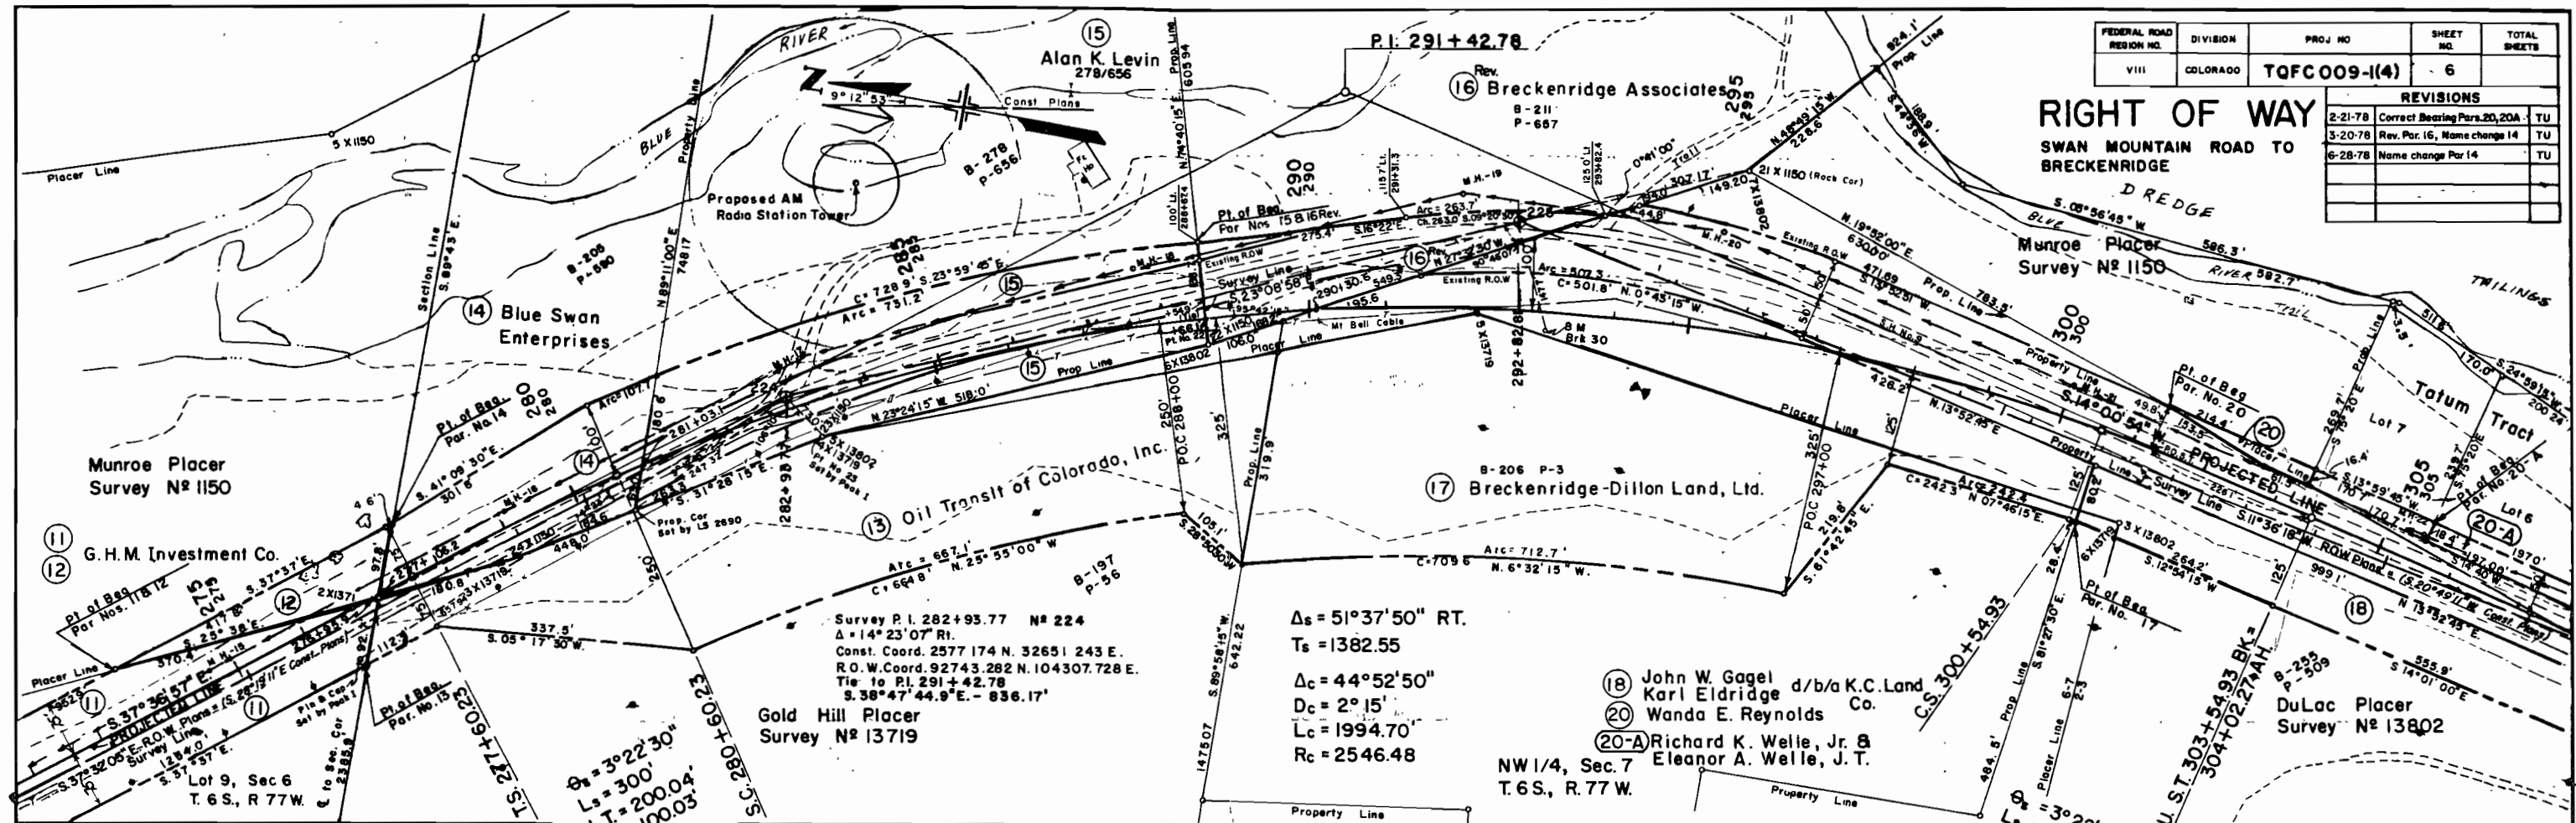

Survey P.I. 282+93.77 N# 224  
 $\Delta = 14^{\circ} 23' 07''$  Rt.  
 Const. Coord. 2577 174 N. 32651 243 E.  
 R.O.W. Coord. 92743.282 N. 104307.728 E.  
 Tie to P.I. 291+42.78  
 $S. 38^{\circ} 47' 44.9'' E. - 836.17'$


$\Delta_s = 51^{\circ} 37' 50''$  RT.  
 $T_s = 1382.55$   
 $\Delta_c = 44^{\circ} 52' 50''$   
 $D_c = 2^{\circ} 15'$   
 $L_c = 1994.70$   
 $R_c = 2546.48$

(18) John W. Gagel d/b/a K.C. Land  
 Karl Eldridge Co.  
 (20) Wanda E. Reynolds  
 (20-A) Richard K. Welle, Jr. &  
 Eleanor A. Welle, J. T.  
 NW 1/4, Sec. 7  
 T. 6 S., R. 77 W.

Survey P.I. 292+82.81 N# 225  
 $\Delta = 34^{\circ} 45' 16''$   
 Const. Coord. 1617,232 N. 32889.419 E.  
 R.O.W. Coord. 91833.869 N. 104696.553 E.  
 Tie to P.I. 291+42.78  
 $N. 27^{\circ} 39' 32.2'' E. - 290.97'$

$\theta_s = 3^{\circ} 22' 30''$   
 $L_s = 300'$   
 $L.T. = 200.04'$   
 $S.T. = 100.03'$

$\theta_s = 3^{\circ} 22' 30''$   
 $L_s = 300'$   
 $L.T. = 200.04'$   
 $S.T. = 100.03'$

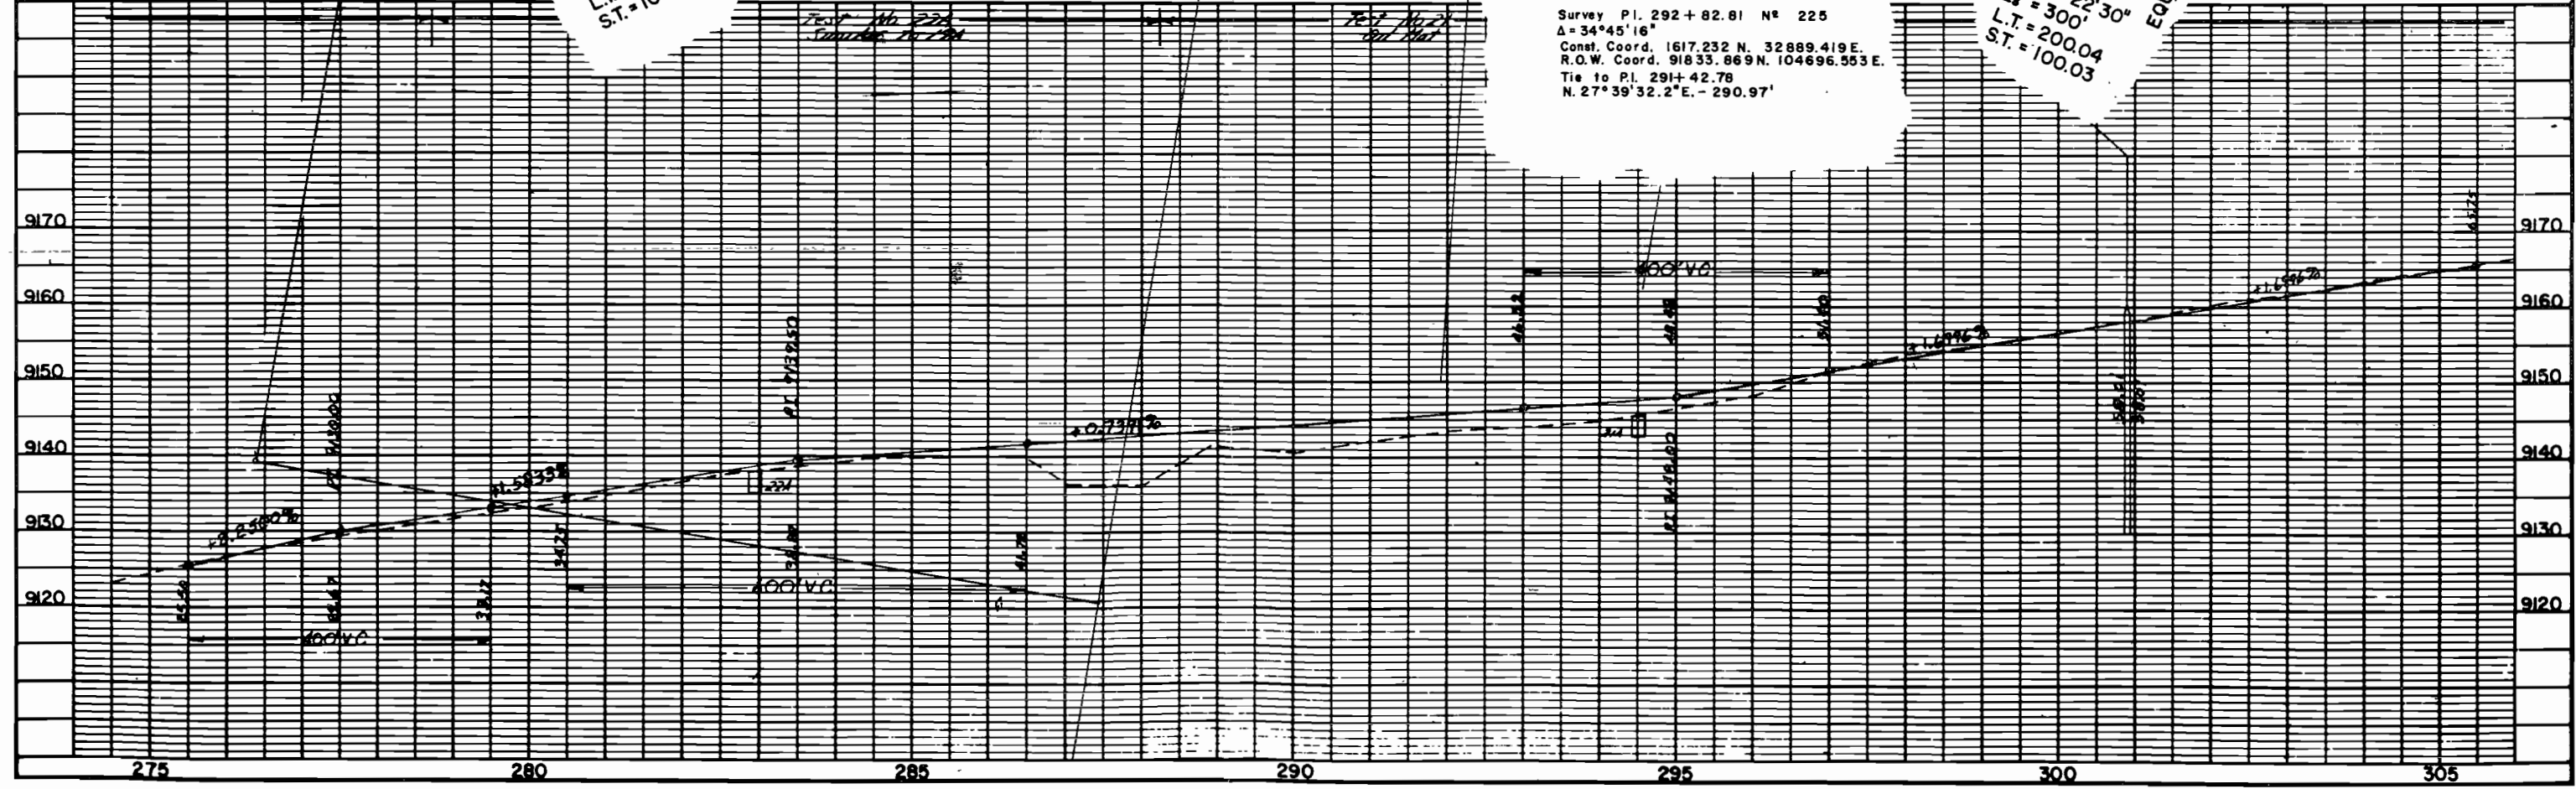




| FEDERAL ROAD REGION NO | DIVISION | PROJ. NO      | SHEET NO | TOTAL SHEETS |
|------------------------|----------|---------------|----------|--------------|
| VIII                   | COLORADO | TQFC 009-1(4) | 8        |              |

**RIGHT OF WAY**  
SWAN MOUNTAIN ROAD TO BRECKENRIDGE

$\Delta = 1^{\circ}30'$   
 $L_s = 200'$   
 $LT = 133.34'$   
 $ST = 66.67'$


| REVISIONS |  |
|-----------|--|
|           |  |
|           |  |
|           |  |
|           |  |
|           |  |
|           |  |

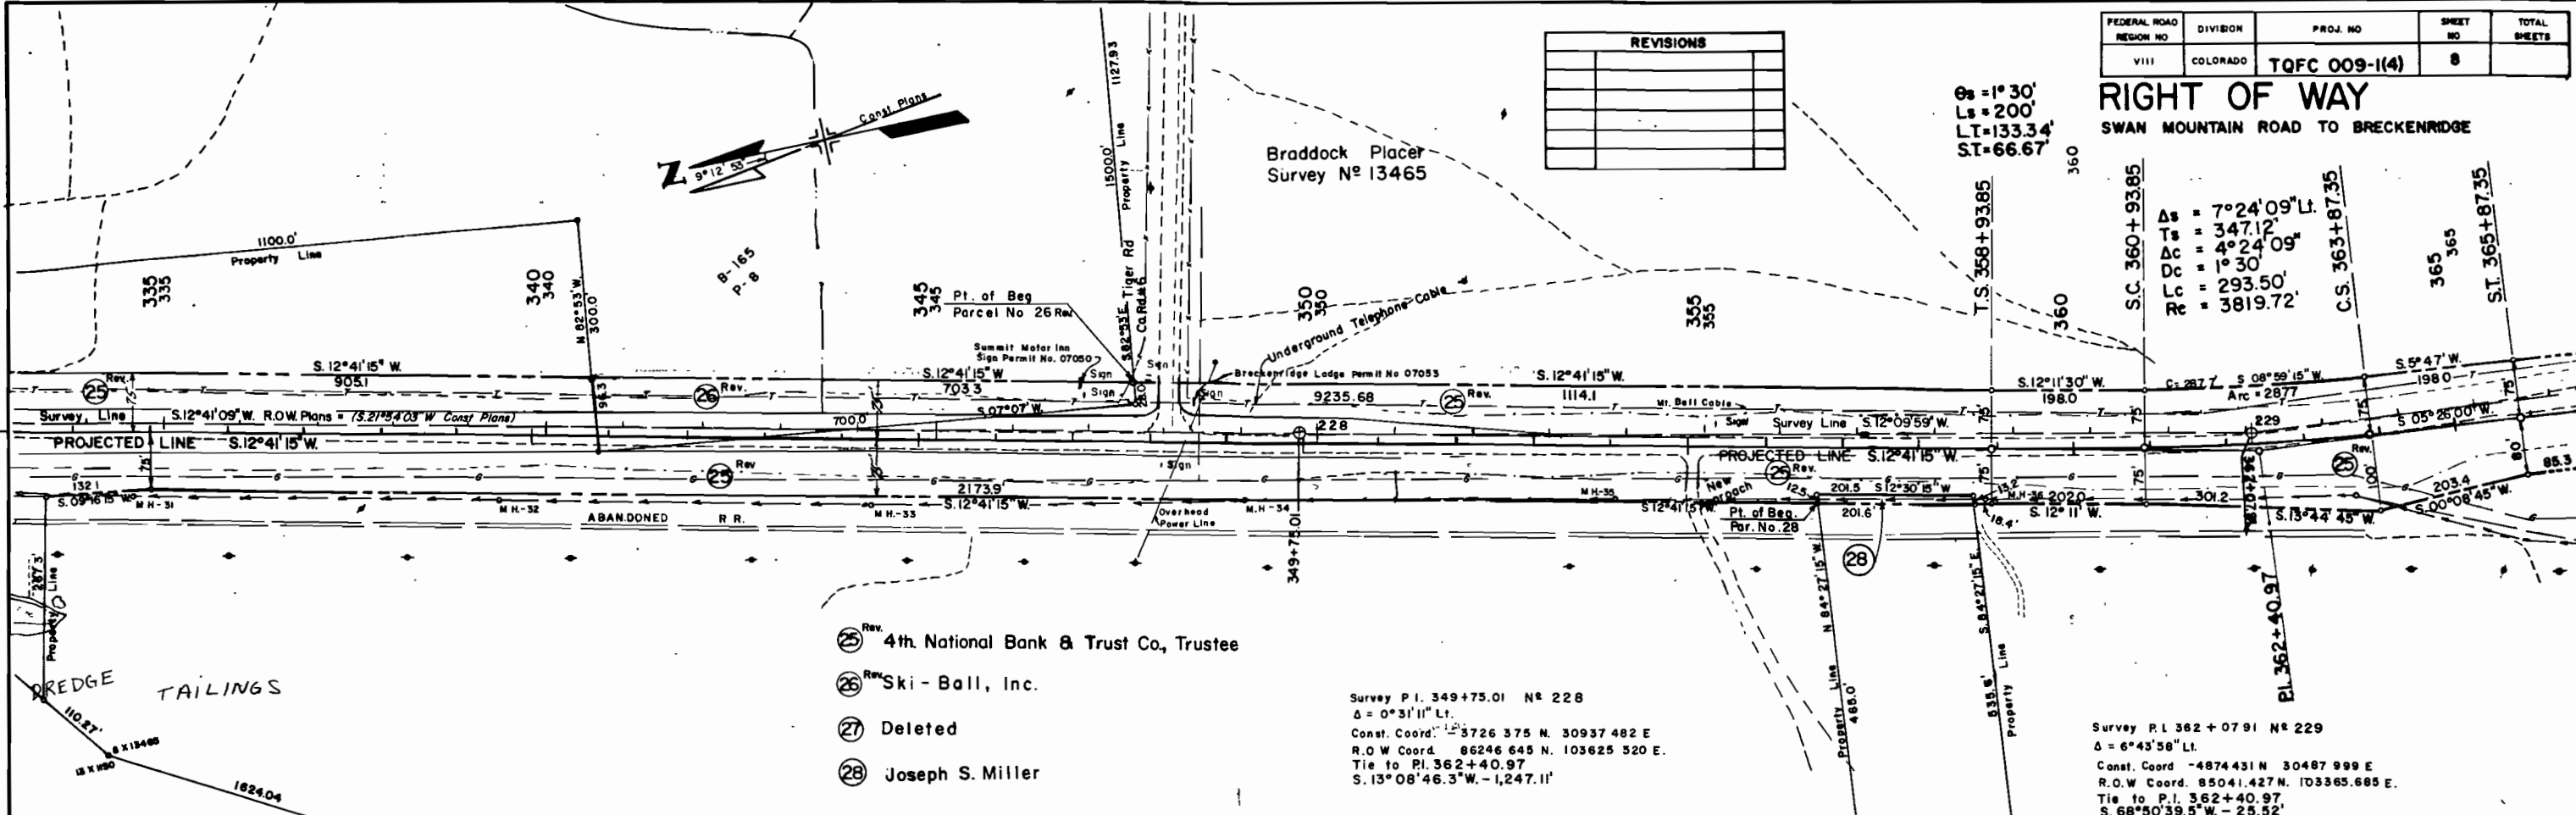

- Ⓒ<sup>Rev.</sup> 4th. National Bank & Trust Co., Trustee
- Ⓒ<sup>Rev.</sup> Ski - Ball, Inc.
- Ⓒ<sup>27</sup> Deleted
- Ⓒ<sup>28</sup> Joseph S. Miller

Survey P.I. 349+75.01 N<sup>o</sup> 228  
 $\Delta = 0^{\circ}31'11''$  Lt.  
 Const. Coord. 3726 375 N. 30937 482 E.  
 R.O.W Coord. 86246 645 N. 103625 520 E.  
 Tie to P.I. 362+40.97  
 $S. 13^{\circ}08'46.3'' W. - 1,247.11'$

Survey P.I. 362+07.91 N<sup>o</sup> 229  
 $\Delta = 6^{\circ}43'58''$  Lt.  
 Const. Coord. -4874 431 N. 30487 999 E.  
 R.O.W Coord. 85041.427 N. 103365.685 E.  
 Tie to P.I. 362+40.97  
 $S. 68^{\circ}50'39.5'' W. - 25.52'$

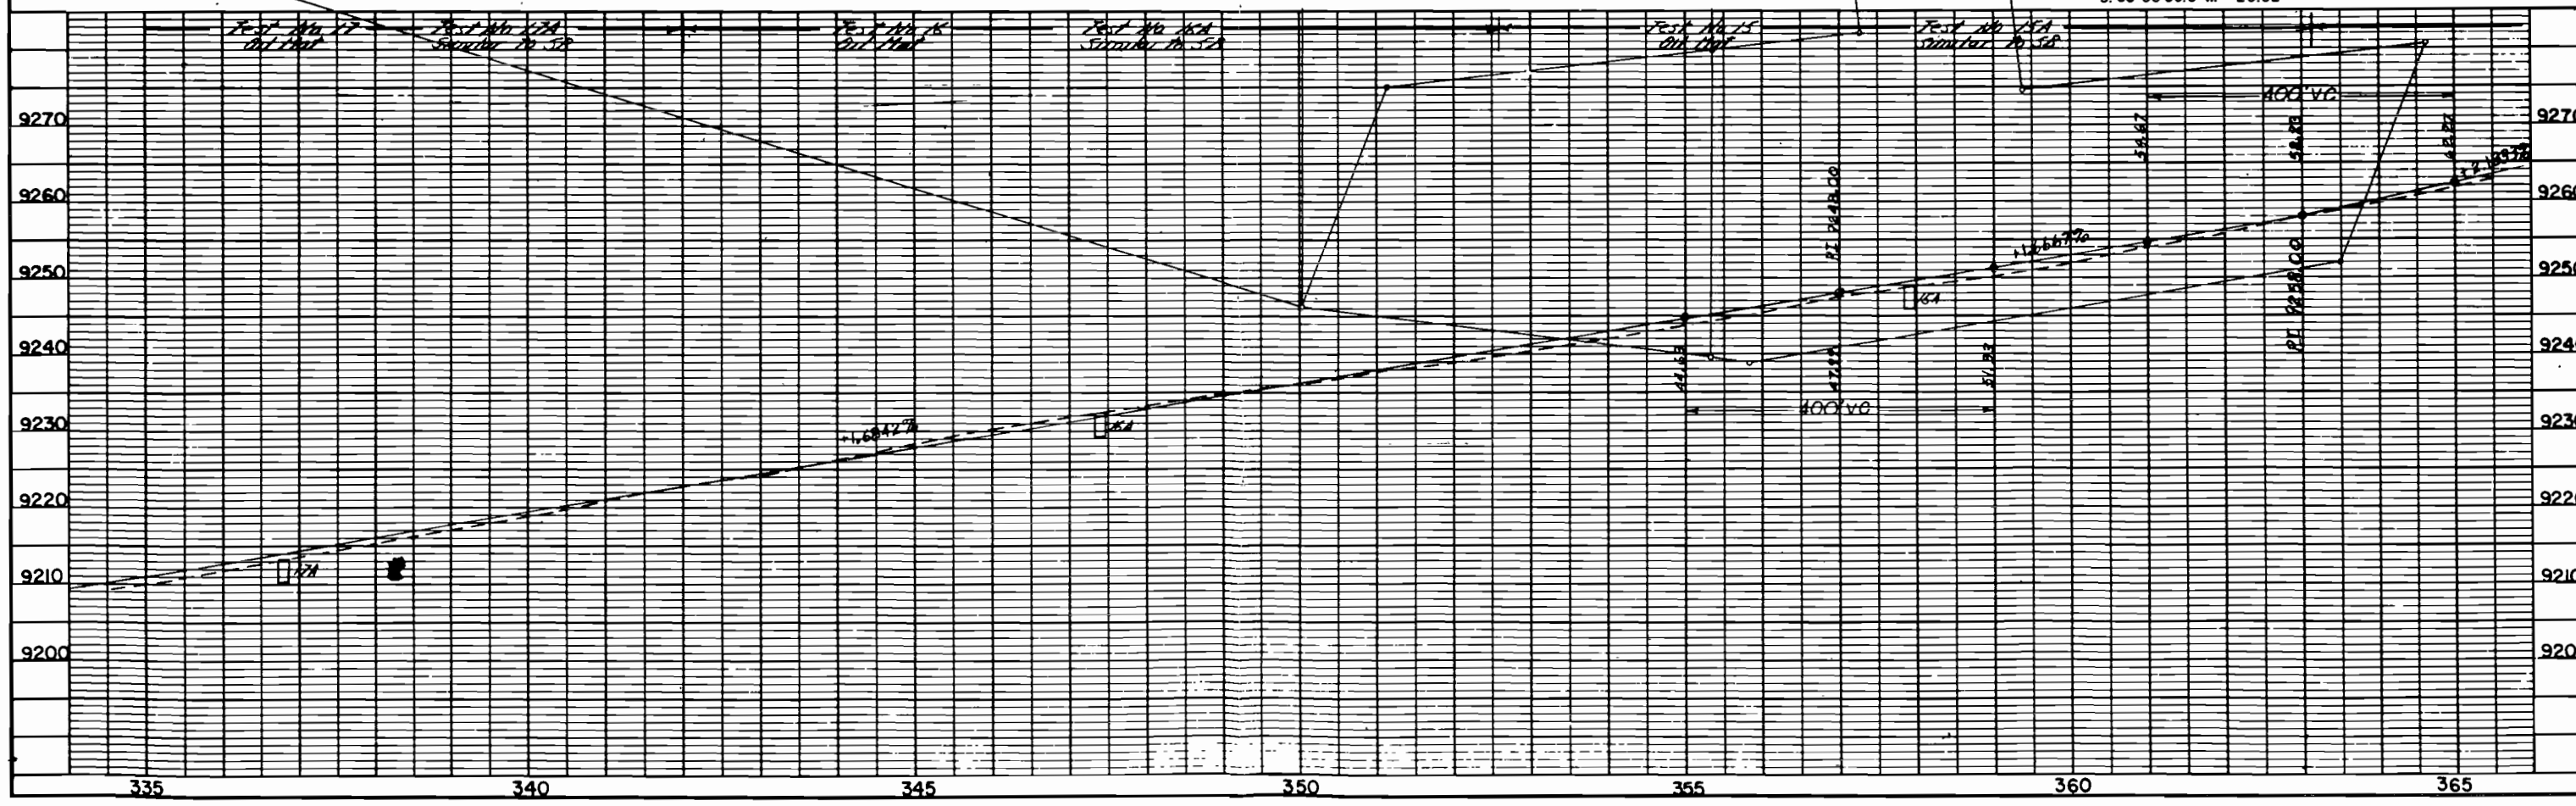

335                      340                      345                      350                      355                      360                      365


4th Nat'l Bank & Trust Co.

Braddock Placer  
Survey No. 13465

| REVISIONS |                                |    |
|-----------|--------------------------------|----|
| 2-21-78   | Add Bearing Par 31             | TU |
| 6-28-78   | Add Detail 'A' & Rd approaches | TU |
| 10-10-78  | Add BP-1, BP-2                 | TU |

| FEDERAL ROAD REGION NO. | DIVISION | PROJ. NO.     | SHEET NO. | TOTAL SHEETS |
|-------------------------|----------|---------------|-----------|--------------|
| VIII                    | COLORADO | TQFC 009-1(4) | 9         |              |

**RIGHT OF WAY**  
SWAN MOUNTAIN ROAD TO BRECKENRIDGE

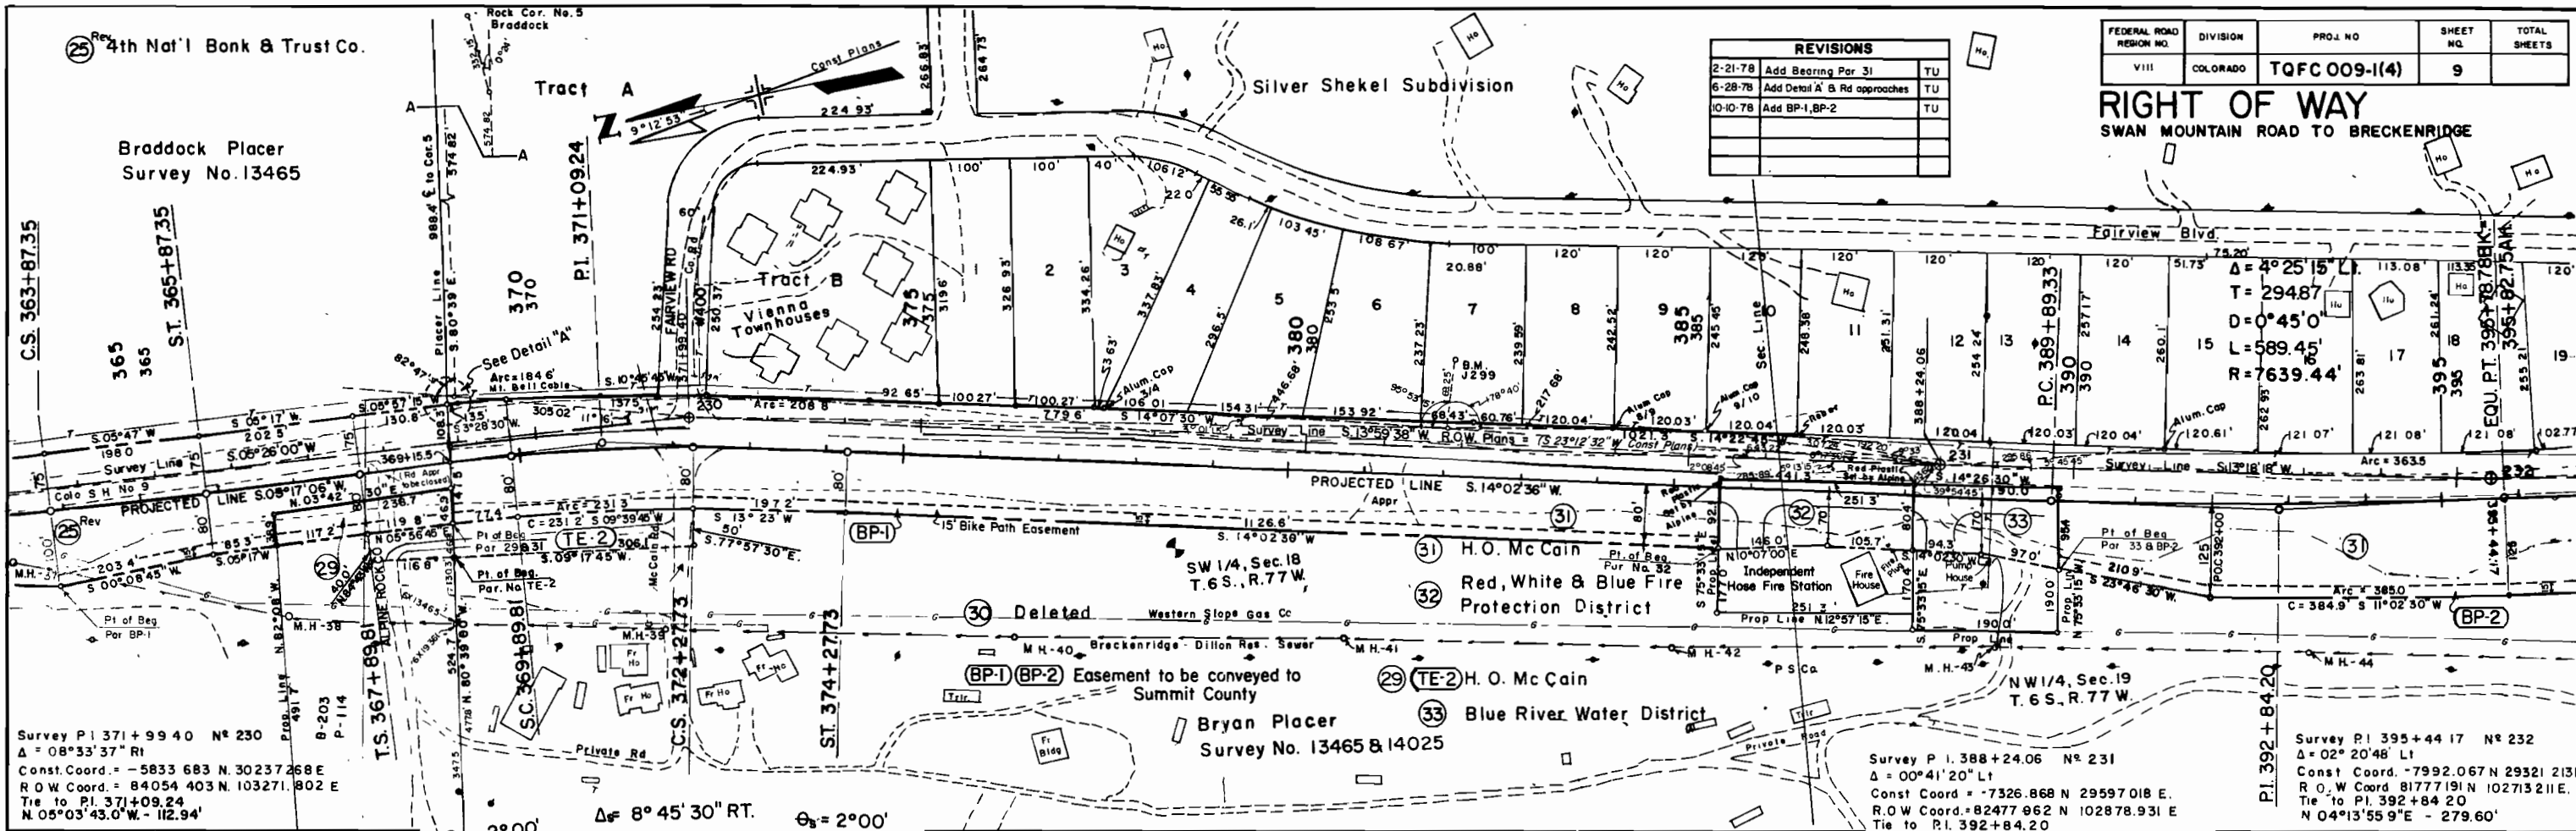

Survey P.I. 371+99.40 N<sup>o</sup> 230  
 $\Delta = 08^{\circ}33'37''$  Rt  
 Const. Coord. = -5833 683 N. 30237 268 E  
 R.O.W. Coord. = 84054 403 N. 103271.802 E  
 Tie to P.I. 371+09.24  
 $N. 05^{\circ}03'43.0'' W. - 112.94'$



$\theta = 2^{\circ}00'$   
 $L_s = 200'$   
 $L.T. = 133.34$   
 $S.T. = 66.67$

$\Delta = 8^{\circ}45'30''$  RT.  
 $T_s = 319.43$   
 $\Delta_c = 4^{\circ}45'30''$   
 $D_c = 2^{\circ}00'$   
 $L_c = 237.92$   
 $R_c = 2864.79$

$\theta_s = 2^{\circ}00'$   
 $L_s = 200'$   
 $L.T. = 133.34$   
 $S.T. = 66.67$

Survey P.I. 388+24.06 N<sup>o</sup> 231  
 $\Delta = 00^{\circ}41'20''$  Lt  
 Const. Coord. = -7326.868 N. 29597.018 E.  
 R.O.W. Coord. = 82477.962 N. 102878.931 E  
 Tie to P.I. 392+84.20  
 $S. 18^{\circ}58'34.0'' W. - 446.18'$


Survey P.I. 395+44.17 N<sup>o</sup> 232  
 $\Delta = 02^{\circ}20'48''$  Lt  
 Const. Coord. = -7992.067 N. 29321.213 E.  
 R.O.W. Coord. = 81777.191 N. 102713.211 E.  
 Tie to P.I. 392+84.20  
 $N. 04^{\circ}13'55.9'' E. - 279.60'$

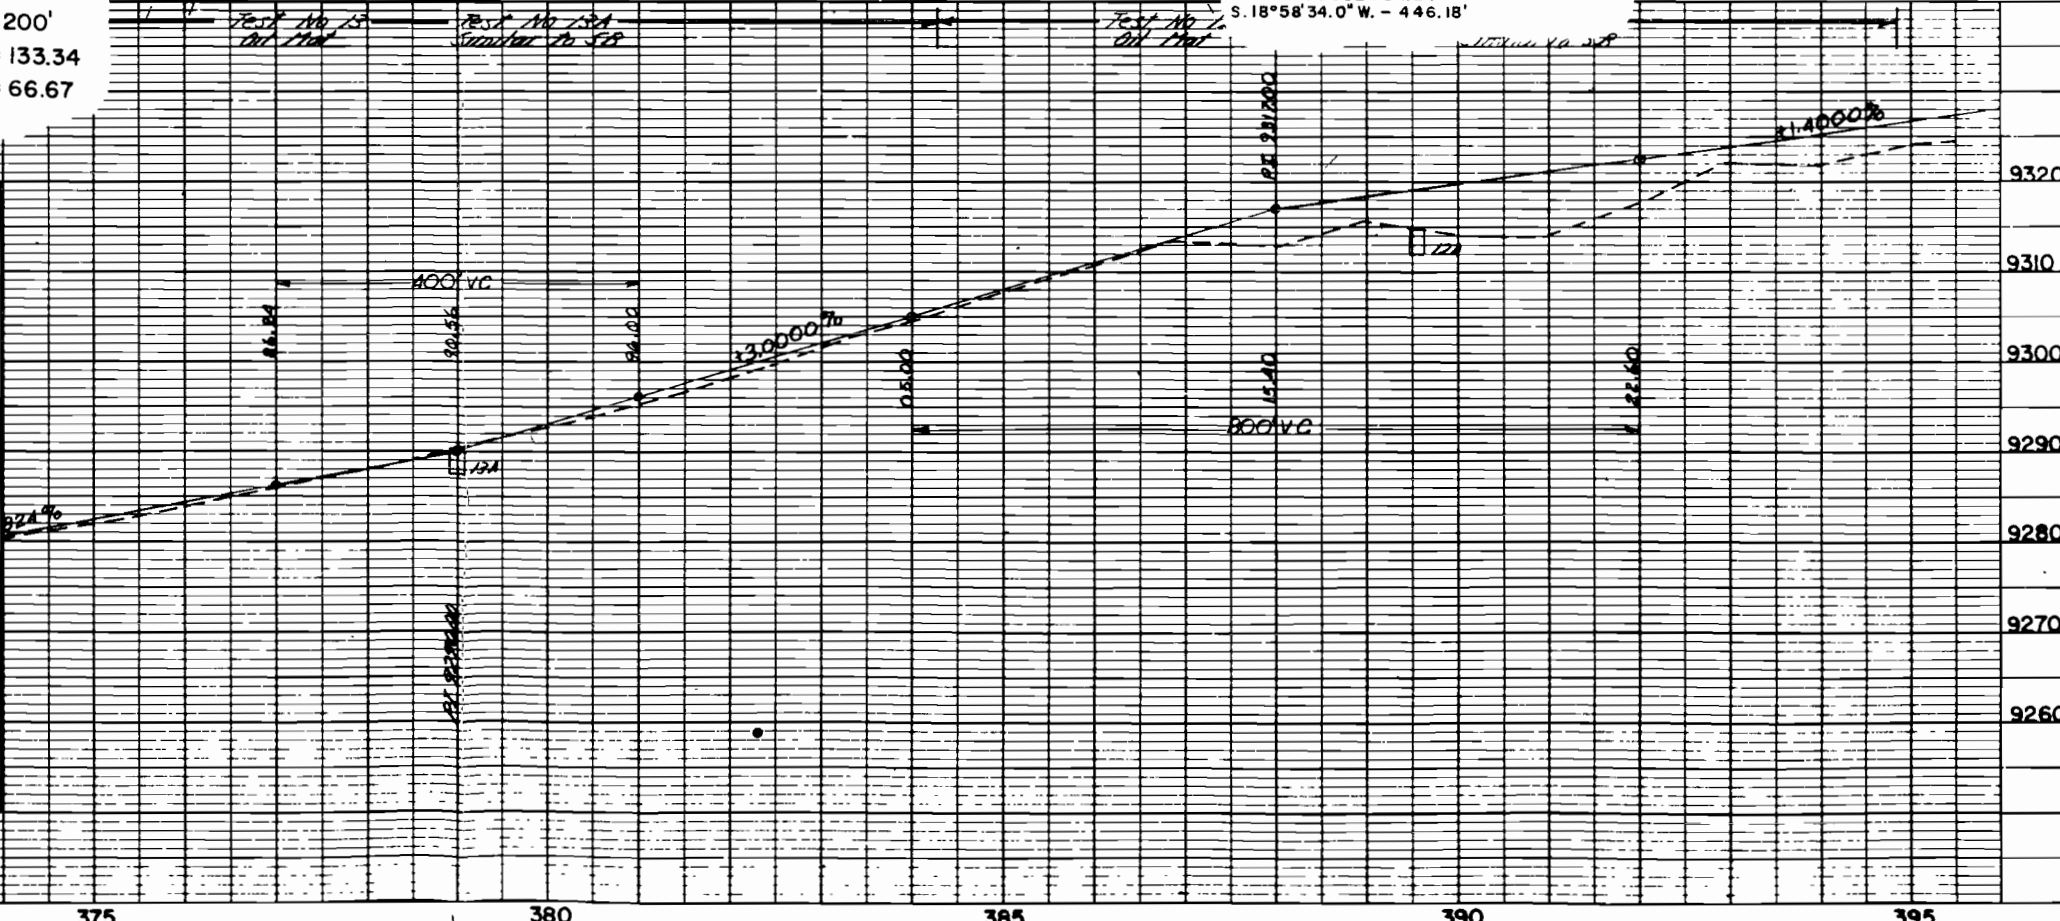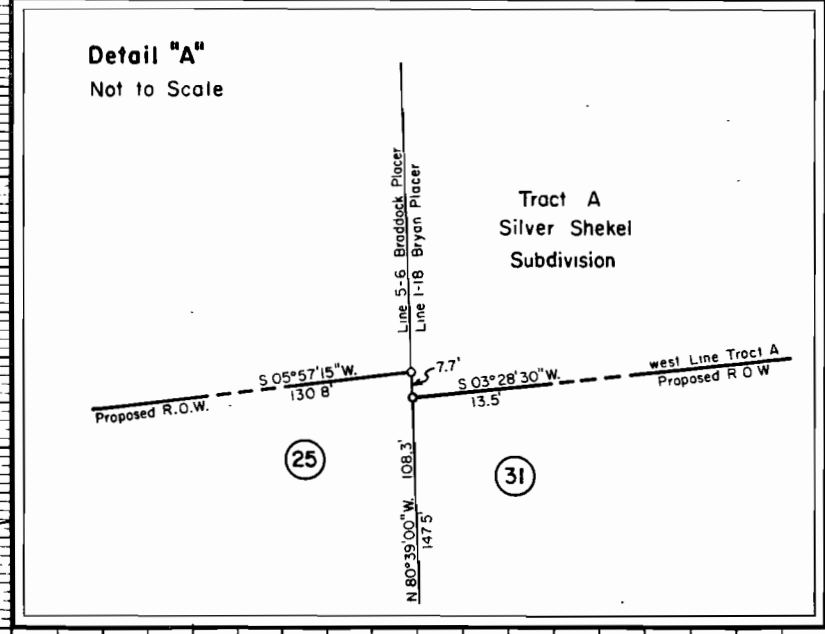

E.Q. P.T. 395+78.78 Bk. =  
395+82.75 Ah.

| FEDERAL ROAD REGION NO | DIVISION | PROJ NO       | SHEET NO | TOTAL SHEETS |
|------------------------|----------|---------------|----------|--------------|
| VIII                   | COLORADO | TQFC 009-1(4) | 10       |              |

| REVISIONS |                       |
|-----------|-----------------------|
| 2-21-78   | Add curve of Par. 31  |
| 3-20-78   | Name change Par. 41   |
| 6-28-78   | Add Const. Curve Data |
| 10-10-78  | Add BP2               |

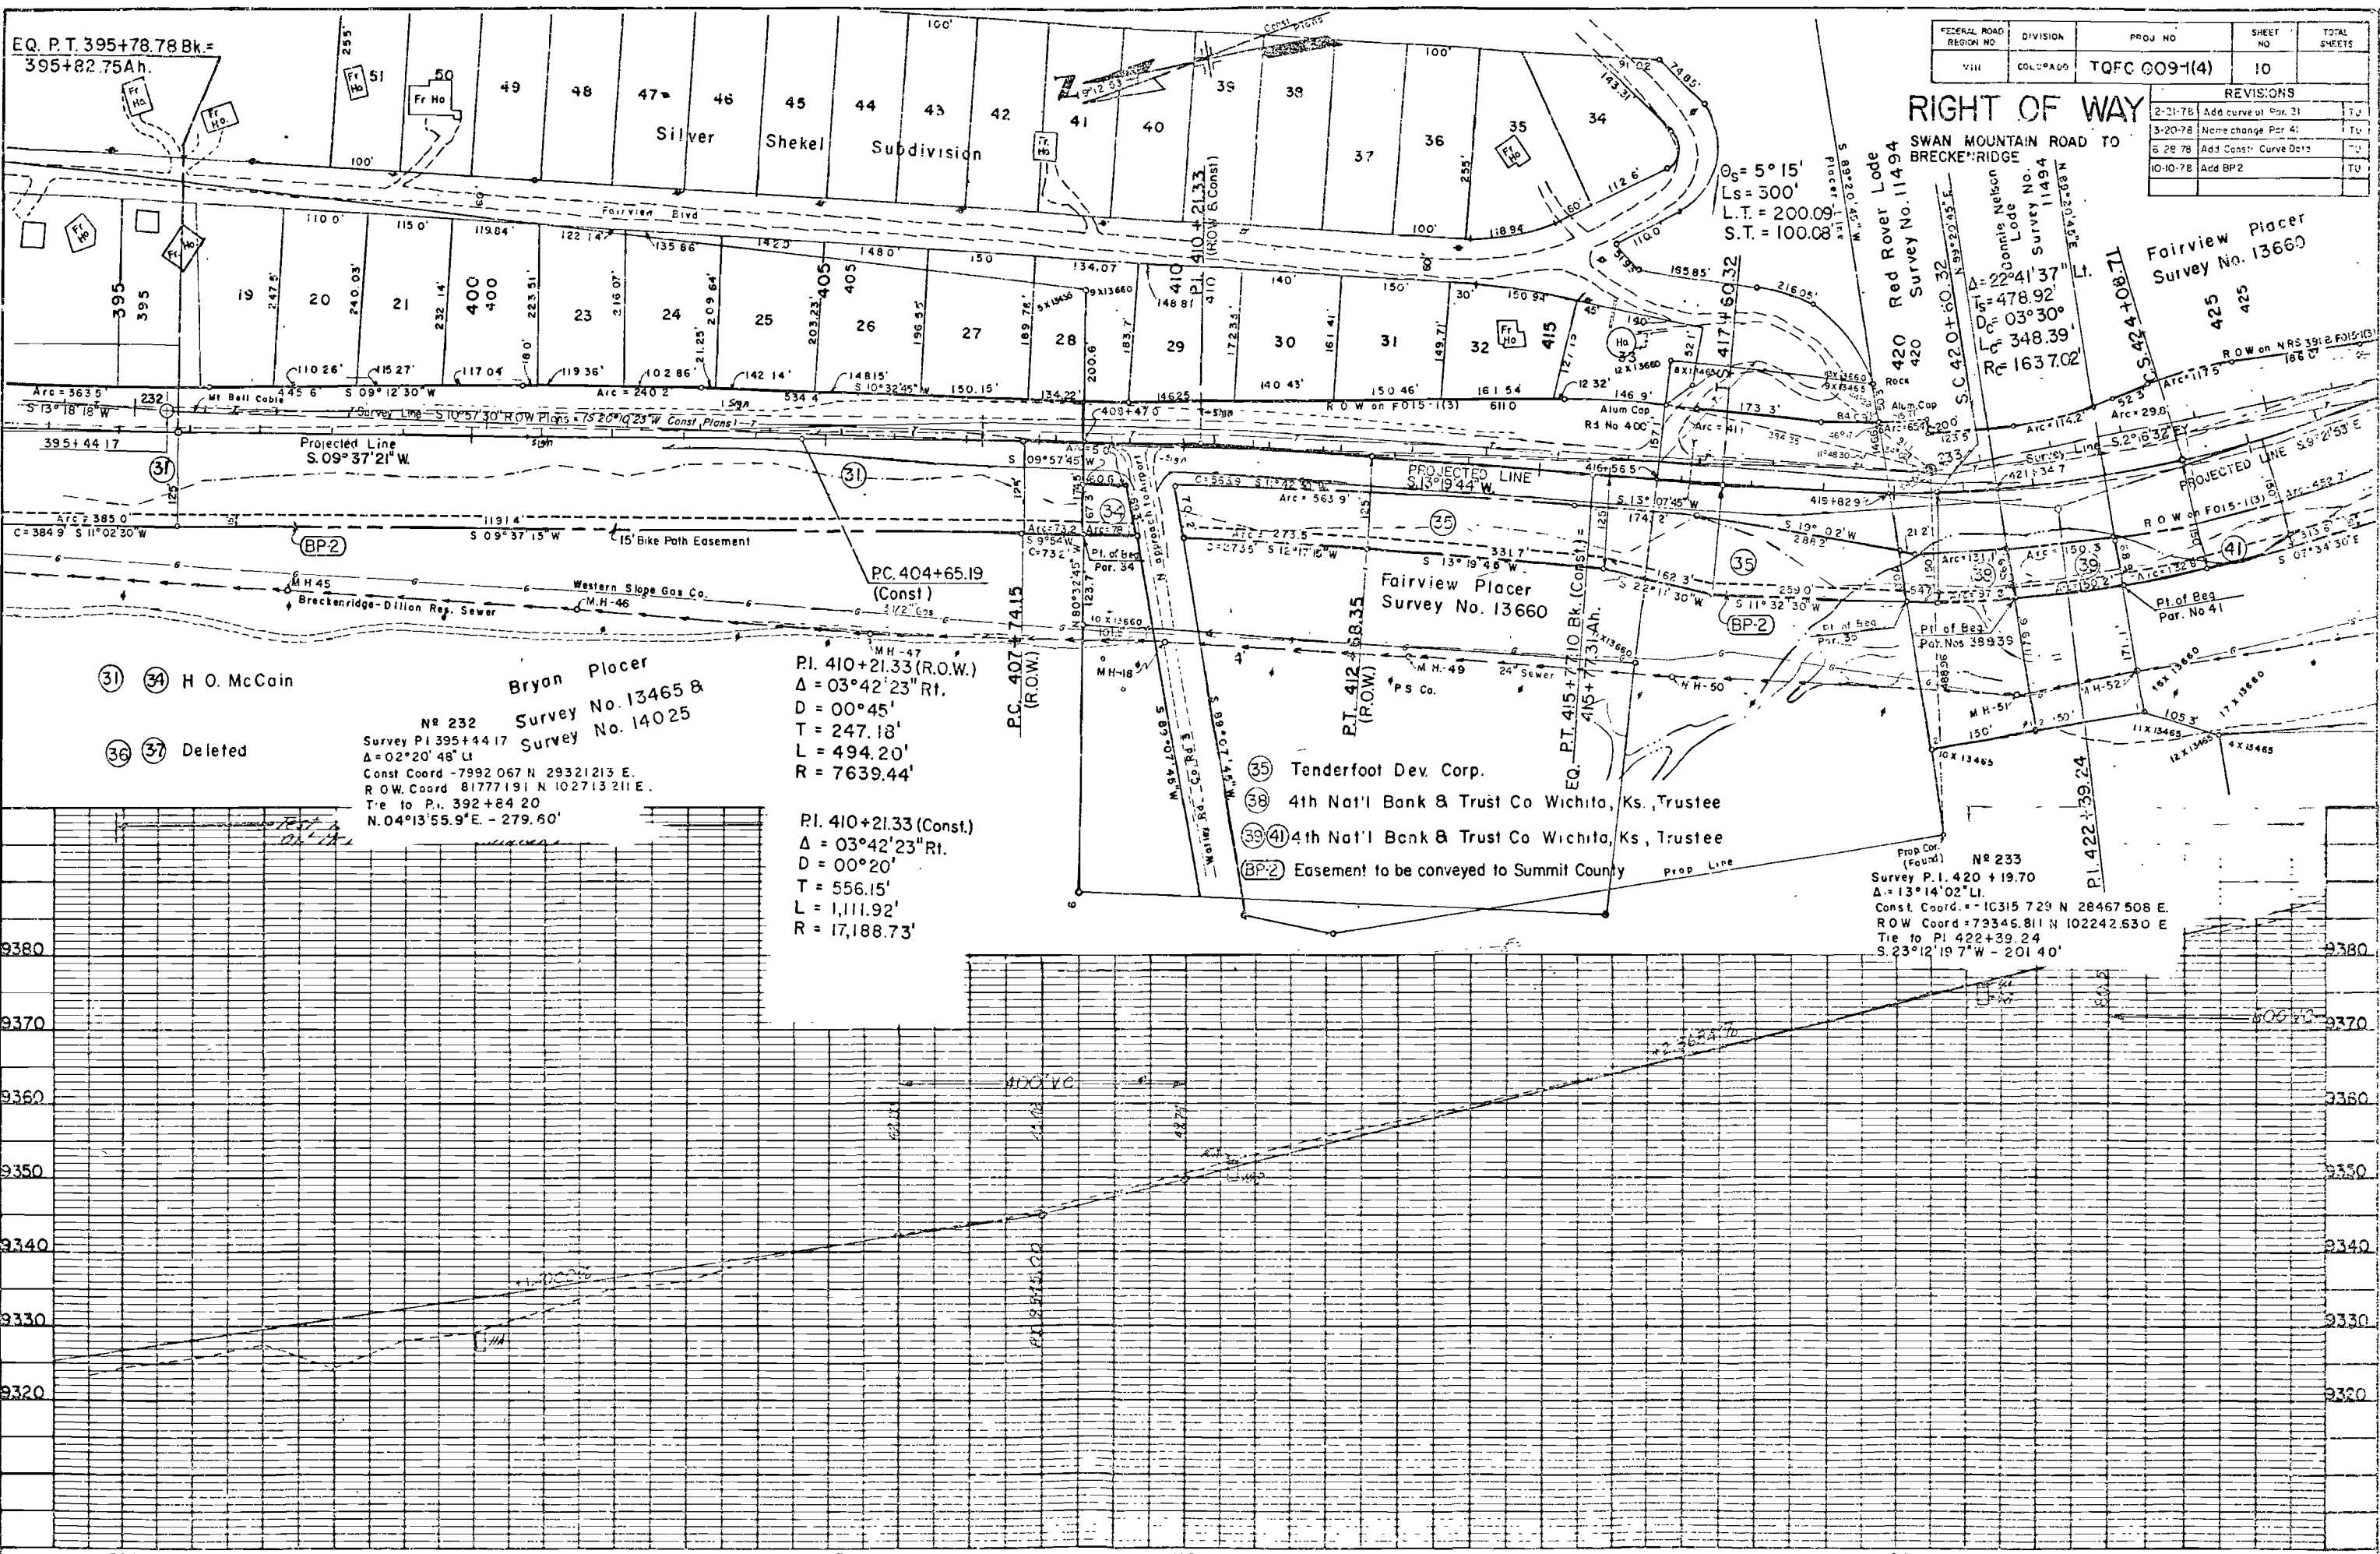

31 34 H. O. McCain  
36 37 Deleted

**Bryan Placer**  
 Survey No. 13465 &  
 Survey No. 14025  
 No. 232  
 Survey P.I. 395+44.17  
 $\Delta = 02^{\circ}20'48''$  Lt  
 Const. Coord. -7992.067 N 29321213 E.  
 R.O.W. Coord. 81777.191 N 102713.211 E.  
 Tie to P.I. 392+84.20  
 $N. 04^{\circ}13'55.9'' E. - 279.60'$

P.I. 410+21.33 (R.O.W.)  
 $\Delta = 03^{\circ}42'23''$  Rt.  
 $D = 00^{\circ}45'$   
 $T = 247.18'$   
 $L = 494.20'$   
 $R = 7639.44'$

P.I. 410+21.33 (Const.)  
 $\Delta = 03^{\circ}42'23''$  Rt.  
 $D = 00^{\circ}20'$   
 $T = 556.15'$   
 $L = 1,111.92'$   
 $R = 17,188.73'$

35 Tenderfoot Dev. Corp.  
 38 4th Nat'l Bank & Trust Co Wichita, Ks, Trustee  
 39 41 4th Nat'l Bank & Trust Co Wichita, Ks, Trustee  
 BP-2 Easement to be conveyed to Summit County

Prop. Cor. (Found) No. 233  
 Survey P.I. 420+19.70  
 $\Delta = 13^{\circ}14'02''$  Lt.  
 Const. Coord. = -10315.729 N 28467.508 E.  
 R.O.W. Coord. = 79346.811 N 102242.630 E  
 Tie to P.I. 422+39.24  
 $S. 23^{\circ}12'19.7'' W - 201.40'$

|      |    |          |
|------|----|----------|
| DATE | BY | REVISION |
|      |    |          |
|      |    |          |





| REVISIONS |                           |     |
|-----------|---------------------------|-----|
| 2-21-78   | Clarify Parcel Bounds     | TU  |
| 4-5-78    | Ac'd F-30 Lines           | TU  |
| 6-28-78   | Add Exist. ROW Projects   | TU  |
| 12-12-78  | Cross-hatched Forest Land | GCF |


# RIGHT OF WAY

## SWAN MOUNTAIN ROAD TO BRECKENRIDGE

**U.S. FOREST**

66 T.6 S., R.77 W.  
S.W. 1/4, Sec. 30 - 0.014 Acres

69 T.6 S., R.77 W.  
Solid Gold Placer (unlocated)  
0.756 Acres

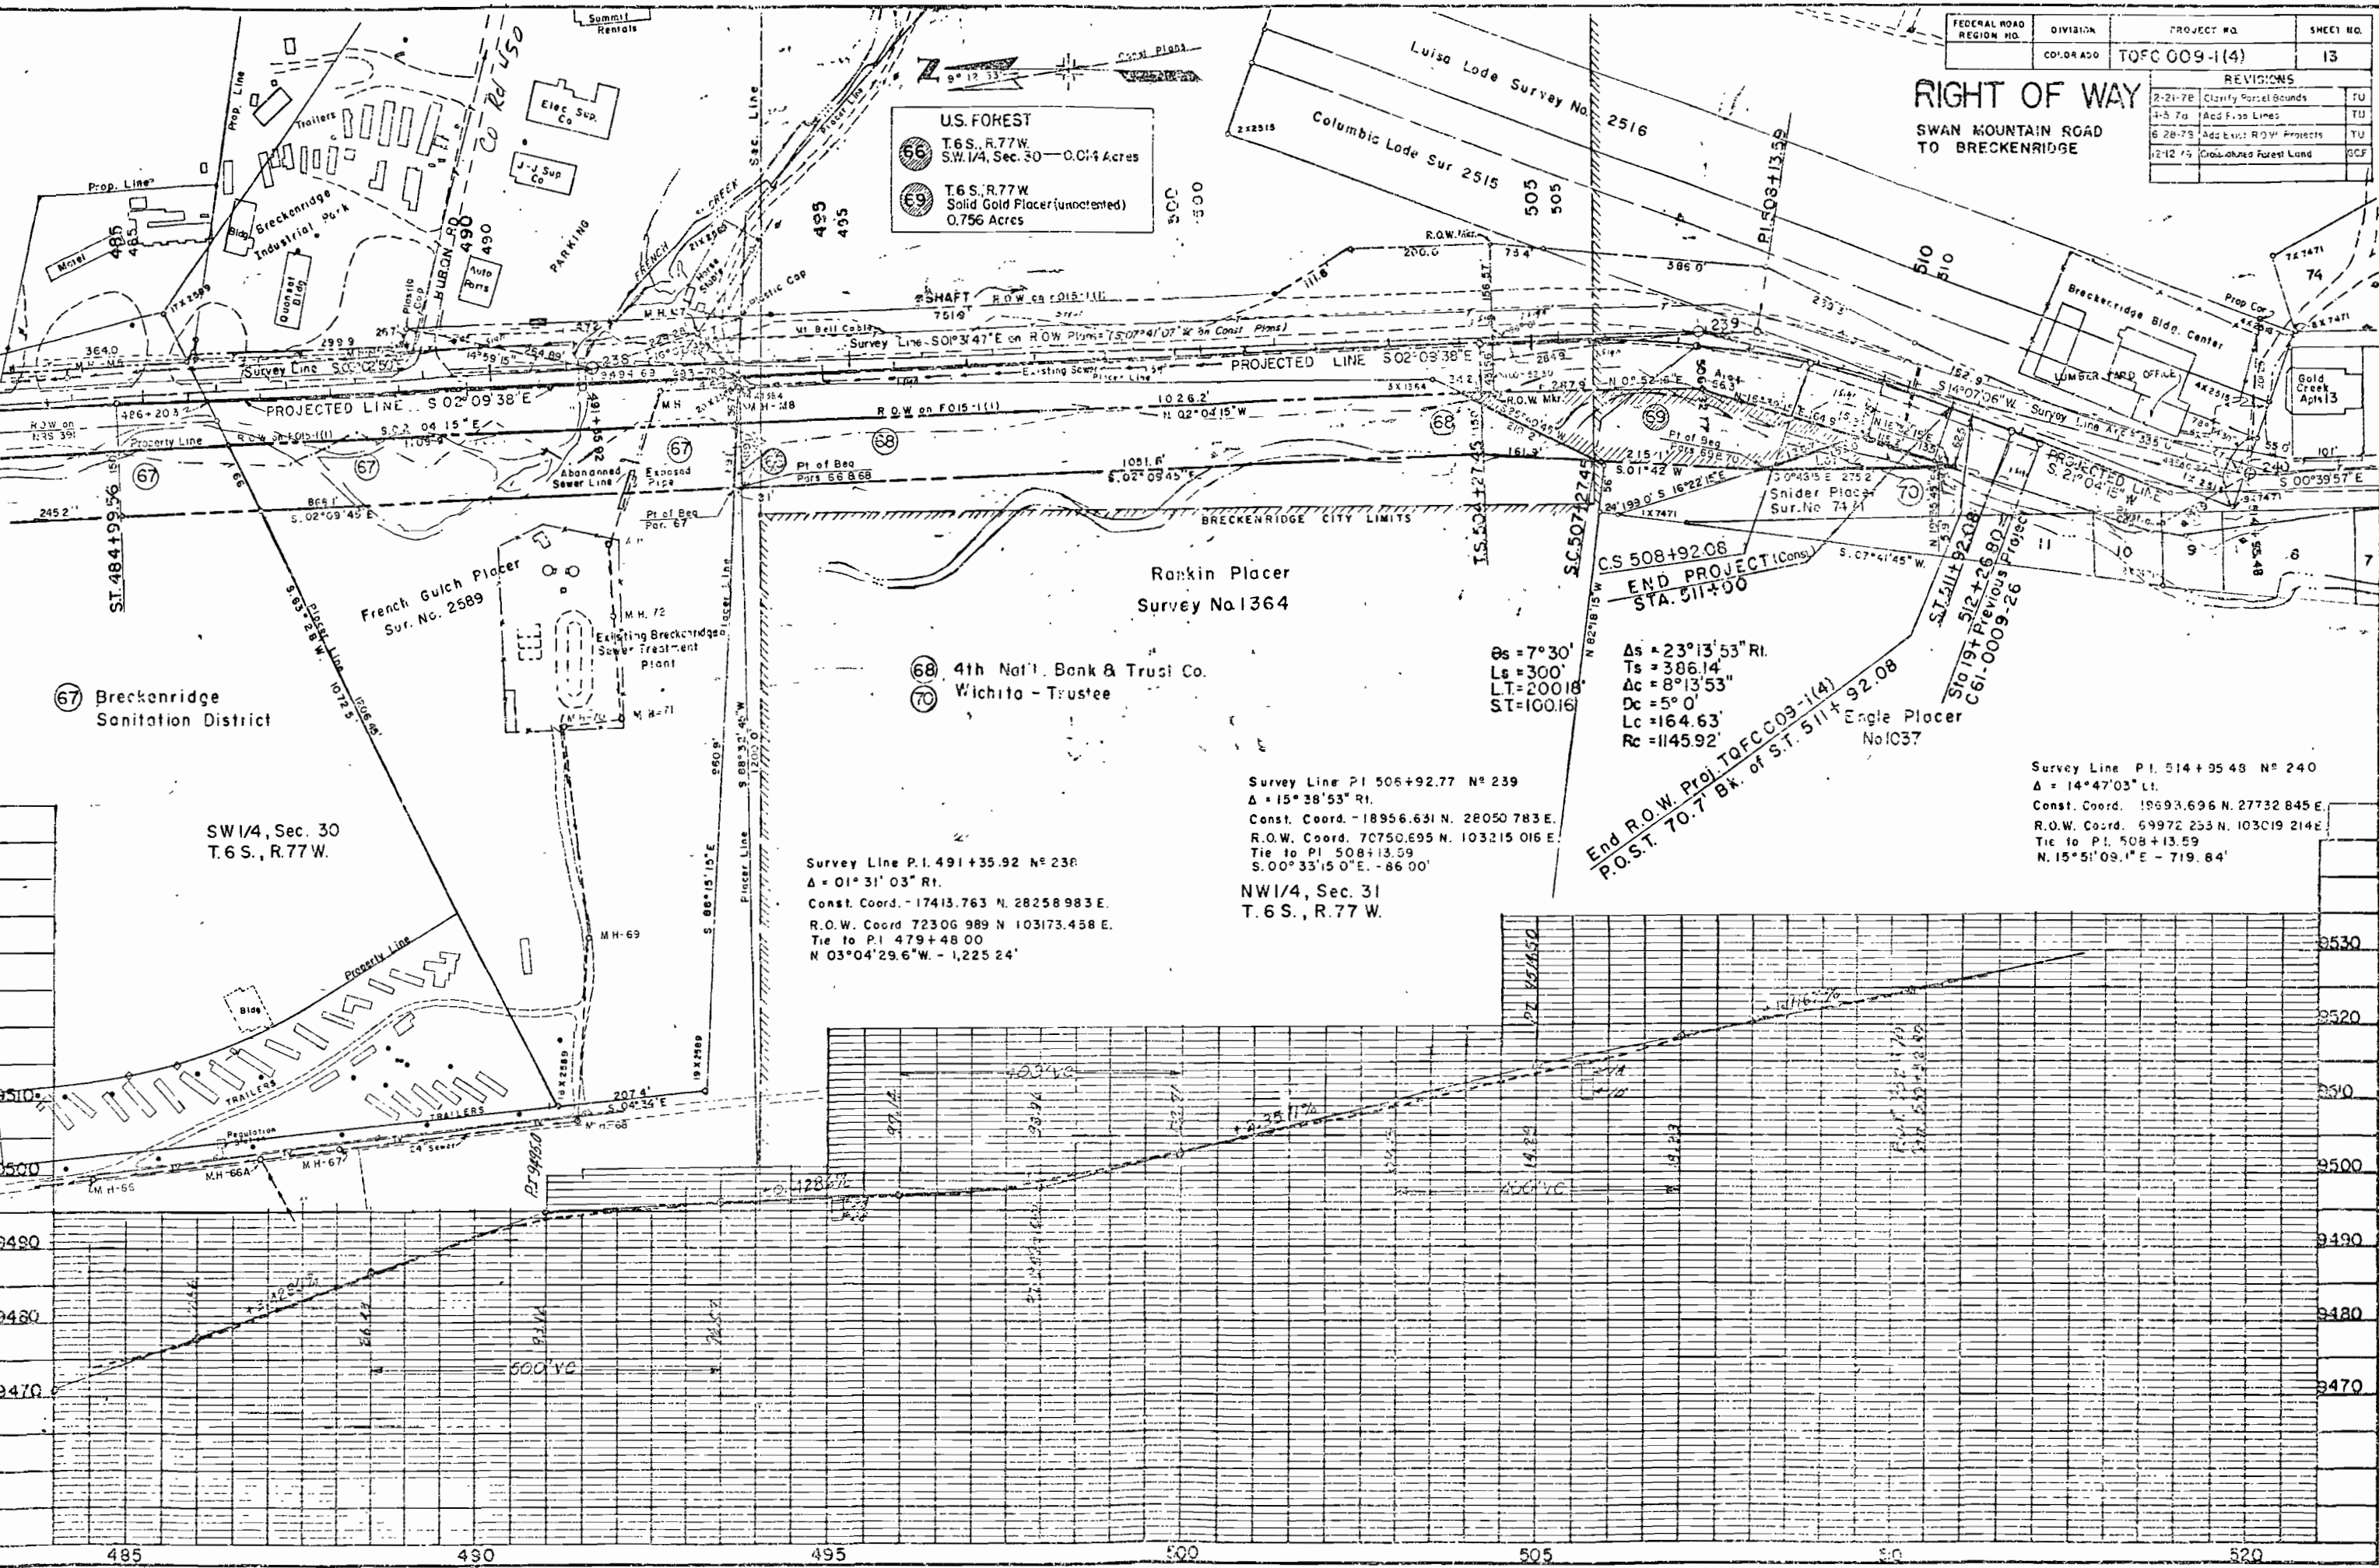

67 Breckenridge Sanitation District

SW 1/4, Sec. 30  
T.6 S., R.77 W.

Rankin Placer  
Survey No. 1364

68 4th Nat'l. Bank & Trust Co.  
Wichita - Trustee

Survey Line P.I. 491+35.92 N° 239  
Δ = 01° 31' 03" Rt.  
Const. Coord. - 17413.763 N. 28258.983 E.  
R.O.W. Coord. 72306.989 N. 103173.458 E.  
Tie to P.I. 479+48.00  
N 03° 04' 29.6" W. - 1,225.24'

NW 1/4, Sec. 31  
T.6 S., R.77 W.

6s = 7° 30'  
Ls = 300'  
LT = 20018'  
ST = 100.16'

CS 508+92.08  
END PROJECT (Const.)  
STA. 511+00

End R.O.W. Proj. TOFC 009-1(4)  
P.O.S.T. 70.7 Bx. of S.T. 511+92.08  
Engle Placer No. 1037

Survey Line P.I. 514+95.49 N° 240  
Δ = 14° 47' 03" Lt.  
Const. Coord. 19693.696 N. 27732.845 E.  
R.O.W. Coord. 69972.253 N. 103019.214 E.  
Tie to P.I. 508+13.59  
N. 15° 51' 09.1" E - 719.84'

| DATE | BY | REVISION |
|------|----|----------|
|      |    |          |
|      |    |          |

PROFILE  
DATE  
BY  
REVISION


| FEDERAL ROAD REGION NO | DIVISION | PROJ. NO.     | SHEET NO | TOTAL SHEETS |
|------------------------|----------|---------------|----------|--------------|
| VIII                   | COLORADO | TQFC 009-1(4) | 14       |              |

**RIGHT OF WAY**  
Swan Mt. Rd. to Breckenridge

| REVISIONS |   |    |
|-----------|---|----|
| 2-21-78   | Delete Pars 1, 2, 2A, 2B, 4, B 5. Add Pars. TE-3, TE-4, TE-5, TE-6, TE-7, & TE-8. |    |
|           | Revise Pars. 6 & 7.   | TU |
| 3-20-78   | Rev TE-3, TE-6, TE-7, TE-B  | TU |
| 6-28-78   | Delete TE-1   | TU |
| 10-10-78  | Add Pars 4-A Rev, 4-B Rev, 5A, 5-B, & 5-C   | TU |

- (TE-1) Deleted
- Rev (TE-3) Deleted
- Rev (TE-3) Lawrence T. Filek & Herman O. Muller
- Rev (TE-6) Deleted
- Rev (TE-7) Deleted
- Rev (TE-8) Deleted
- City and County of Denver (Board of Water Commissioners)
- Rev (1) Deleted
- Rev (2) Deleted
- Rev (2B) Deleted
- Rev (2A) Deleted
- Rev (3) Deleted
- Rev (3A) Deleted
- Rev (3B) Deleted
- Rev (TE-4) Deleted
- Rev (TE-5) Deleted

- Leslie K Farmer & Patricia L. Farmer, J.T.
- L. Micholek & Co.
- Herbert Hyna and June Hyna, J.T.
- Joseph E. Herrick & Ruth E. Herrick, J.T.
- Colorado Propane Co.
- Edward E. Pellegrini & Eleanor Pellegrini, J.T.
- Blue River Placer No. 7
- Dr. Robert F Berris, 1/4 Int.
- Paul L. Raabe, 1/4 Int.
- Sam S. Bloom, 1/4 Int.
- The Clovers, Inc. 1/4 Int.
- Arapaho National Forest
- Highland Dev Co. Inc.
- WD Bk 181/59-60
- Robin G. Theobald
- Blue River Investment Co.
- William U. Bury & Marion A. Bury, J.T.
- Delbert E. Branham & Sondro L. Branham, J.T.


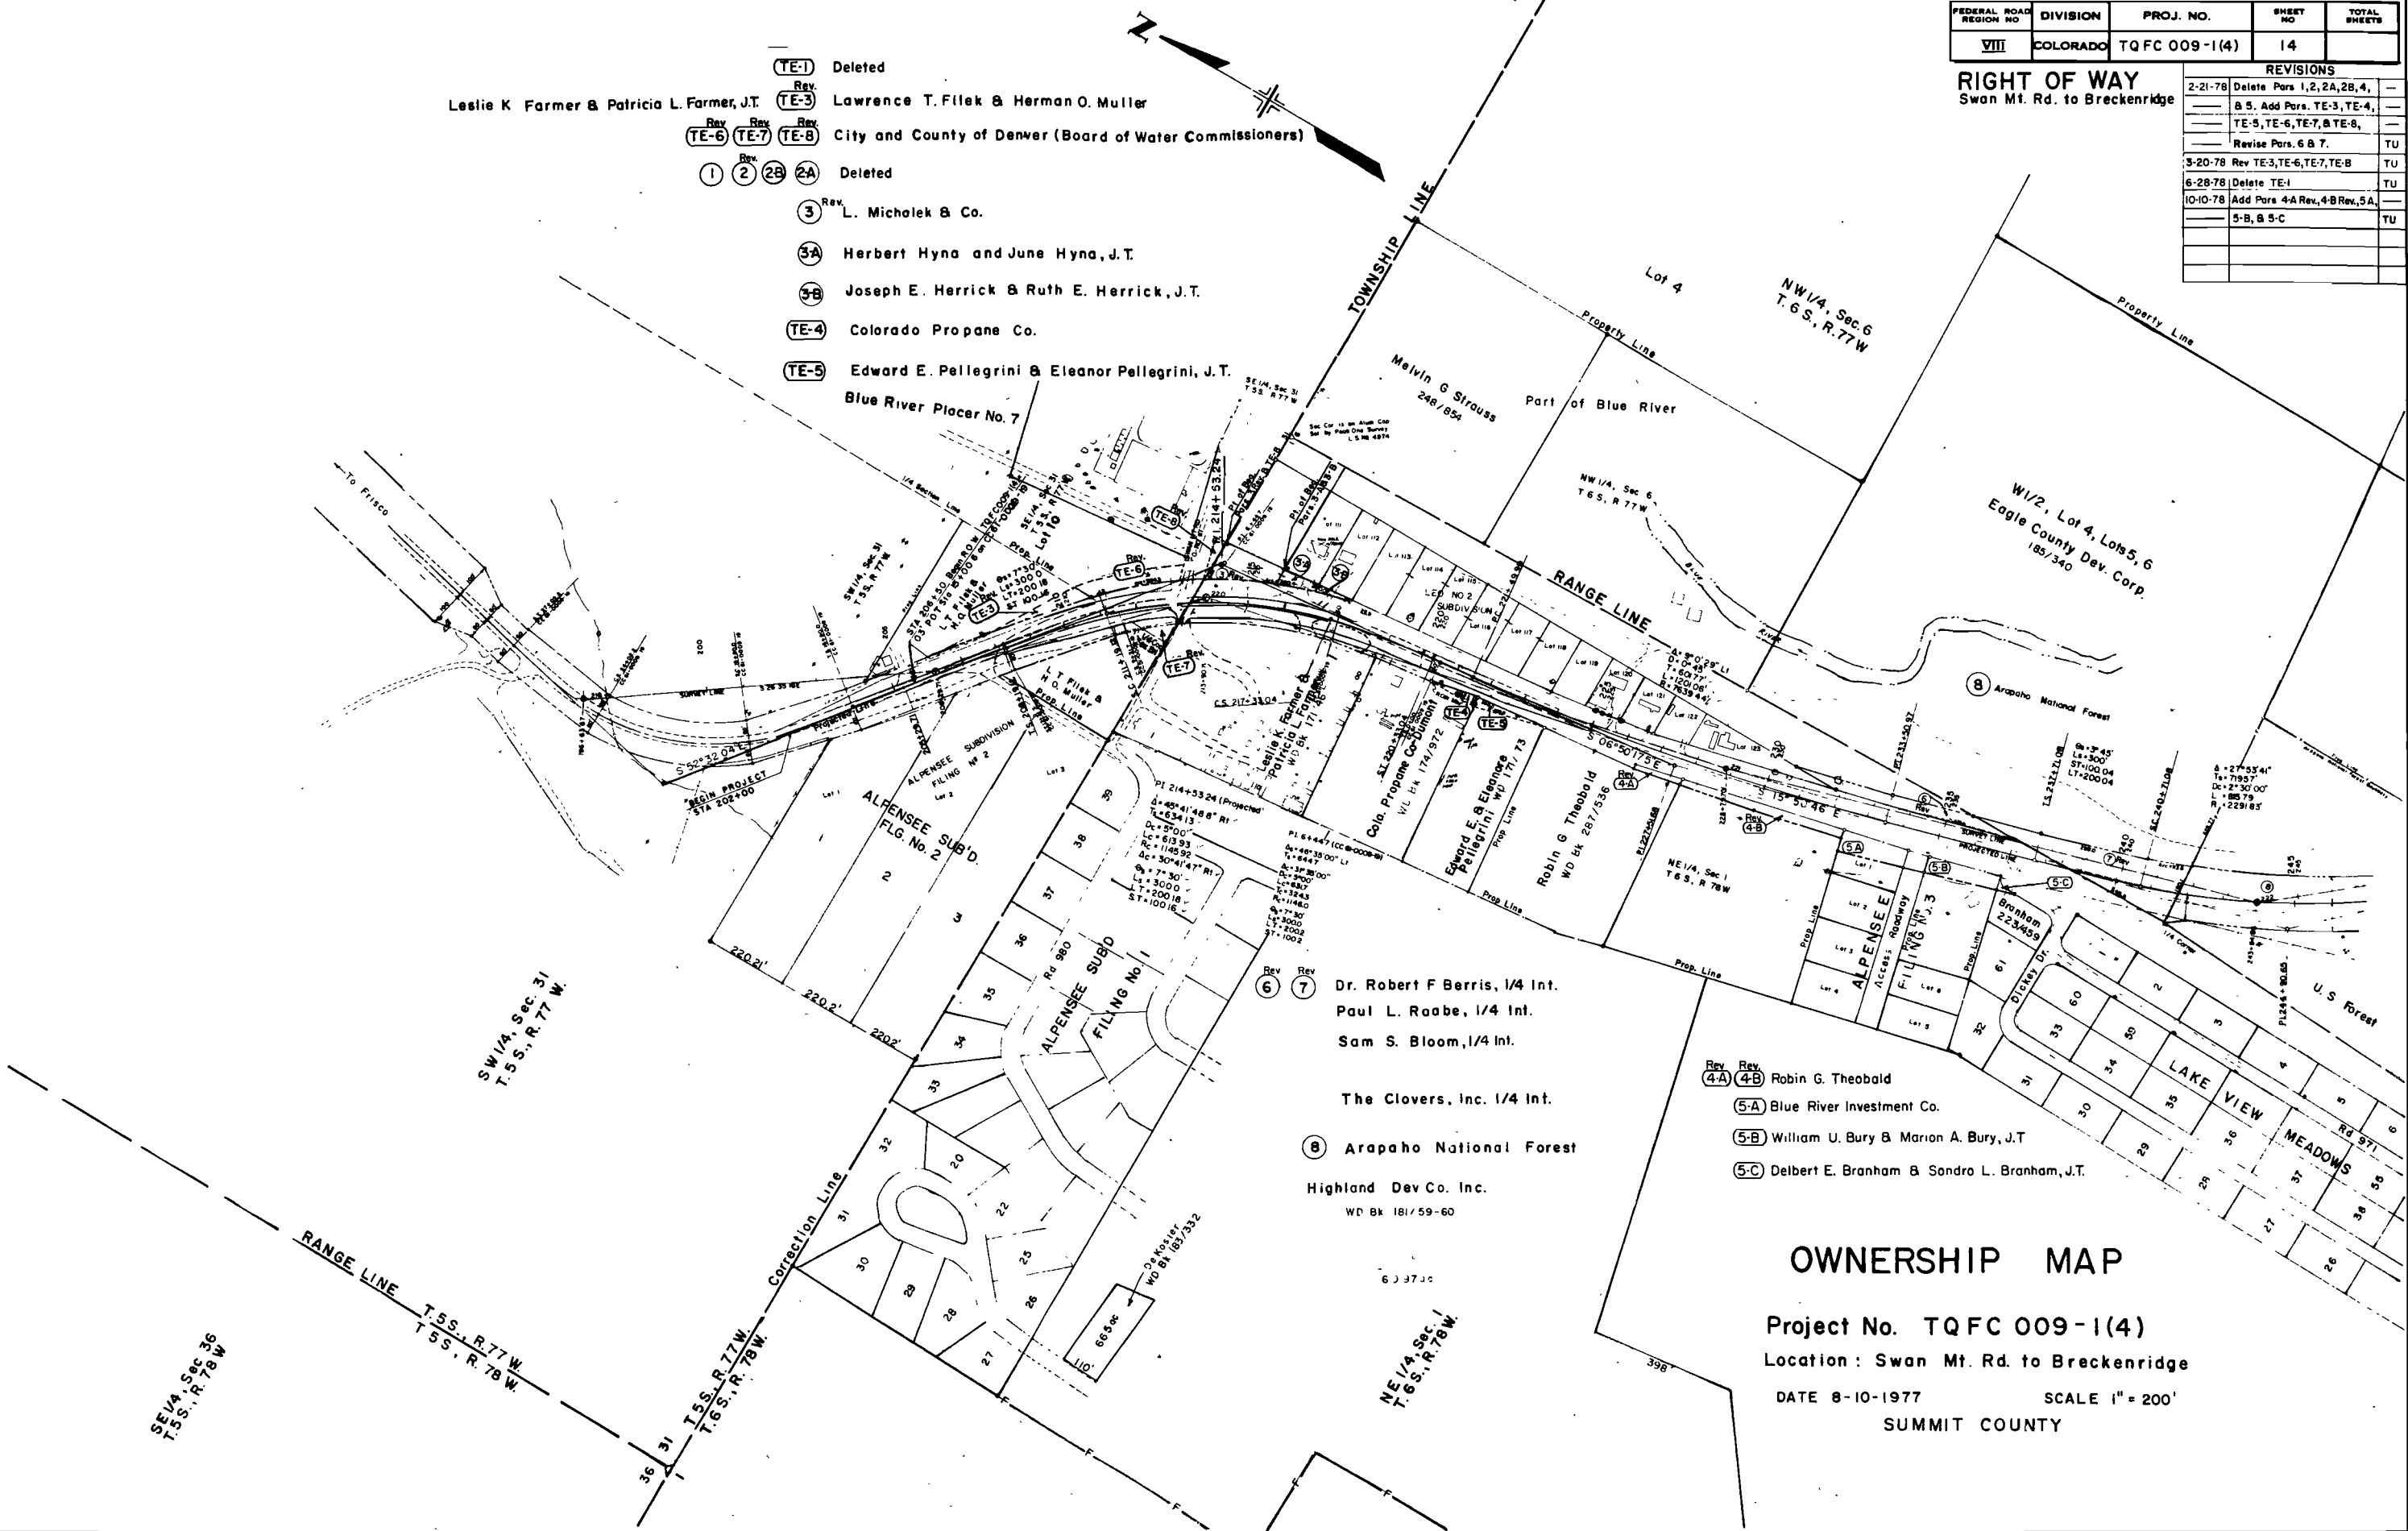


**OWNERSHIP MAP**  
 Project No. TQFC 009-1(4)  
 Location: Swan Mt. Rd. to Breckenridge  
 DATE 8-10-1977 SCALE 1" = 200'  
 SUMMIT COUNTY

|                           |          |               |           |              |
|---------------------------|----------|---------------|-----------|--------------|
| FEDERAL ROAD DISTRICT NO. | DIVISION | PROJ. NO.     | SHEET NO. | TOTAL SHEETS |
| VIII                      | COLORADO | TQFC 009-1(4) | 15        |              |

| REVISIONS |                                 |    |
|-----------|---------------------------------|----|
| 3-20-78   | Correct alignment & bou Par 17  | TU |
| 5-28-78   | Correct bounds Pars 20, 20A, 21 | TU |
|           |                                 |    |
|           |                                 |    |
|           |                                 |    |

**RIGHT OF WAY**  
Swan Mt. Rd. to Breckenridge

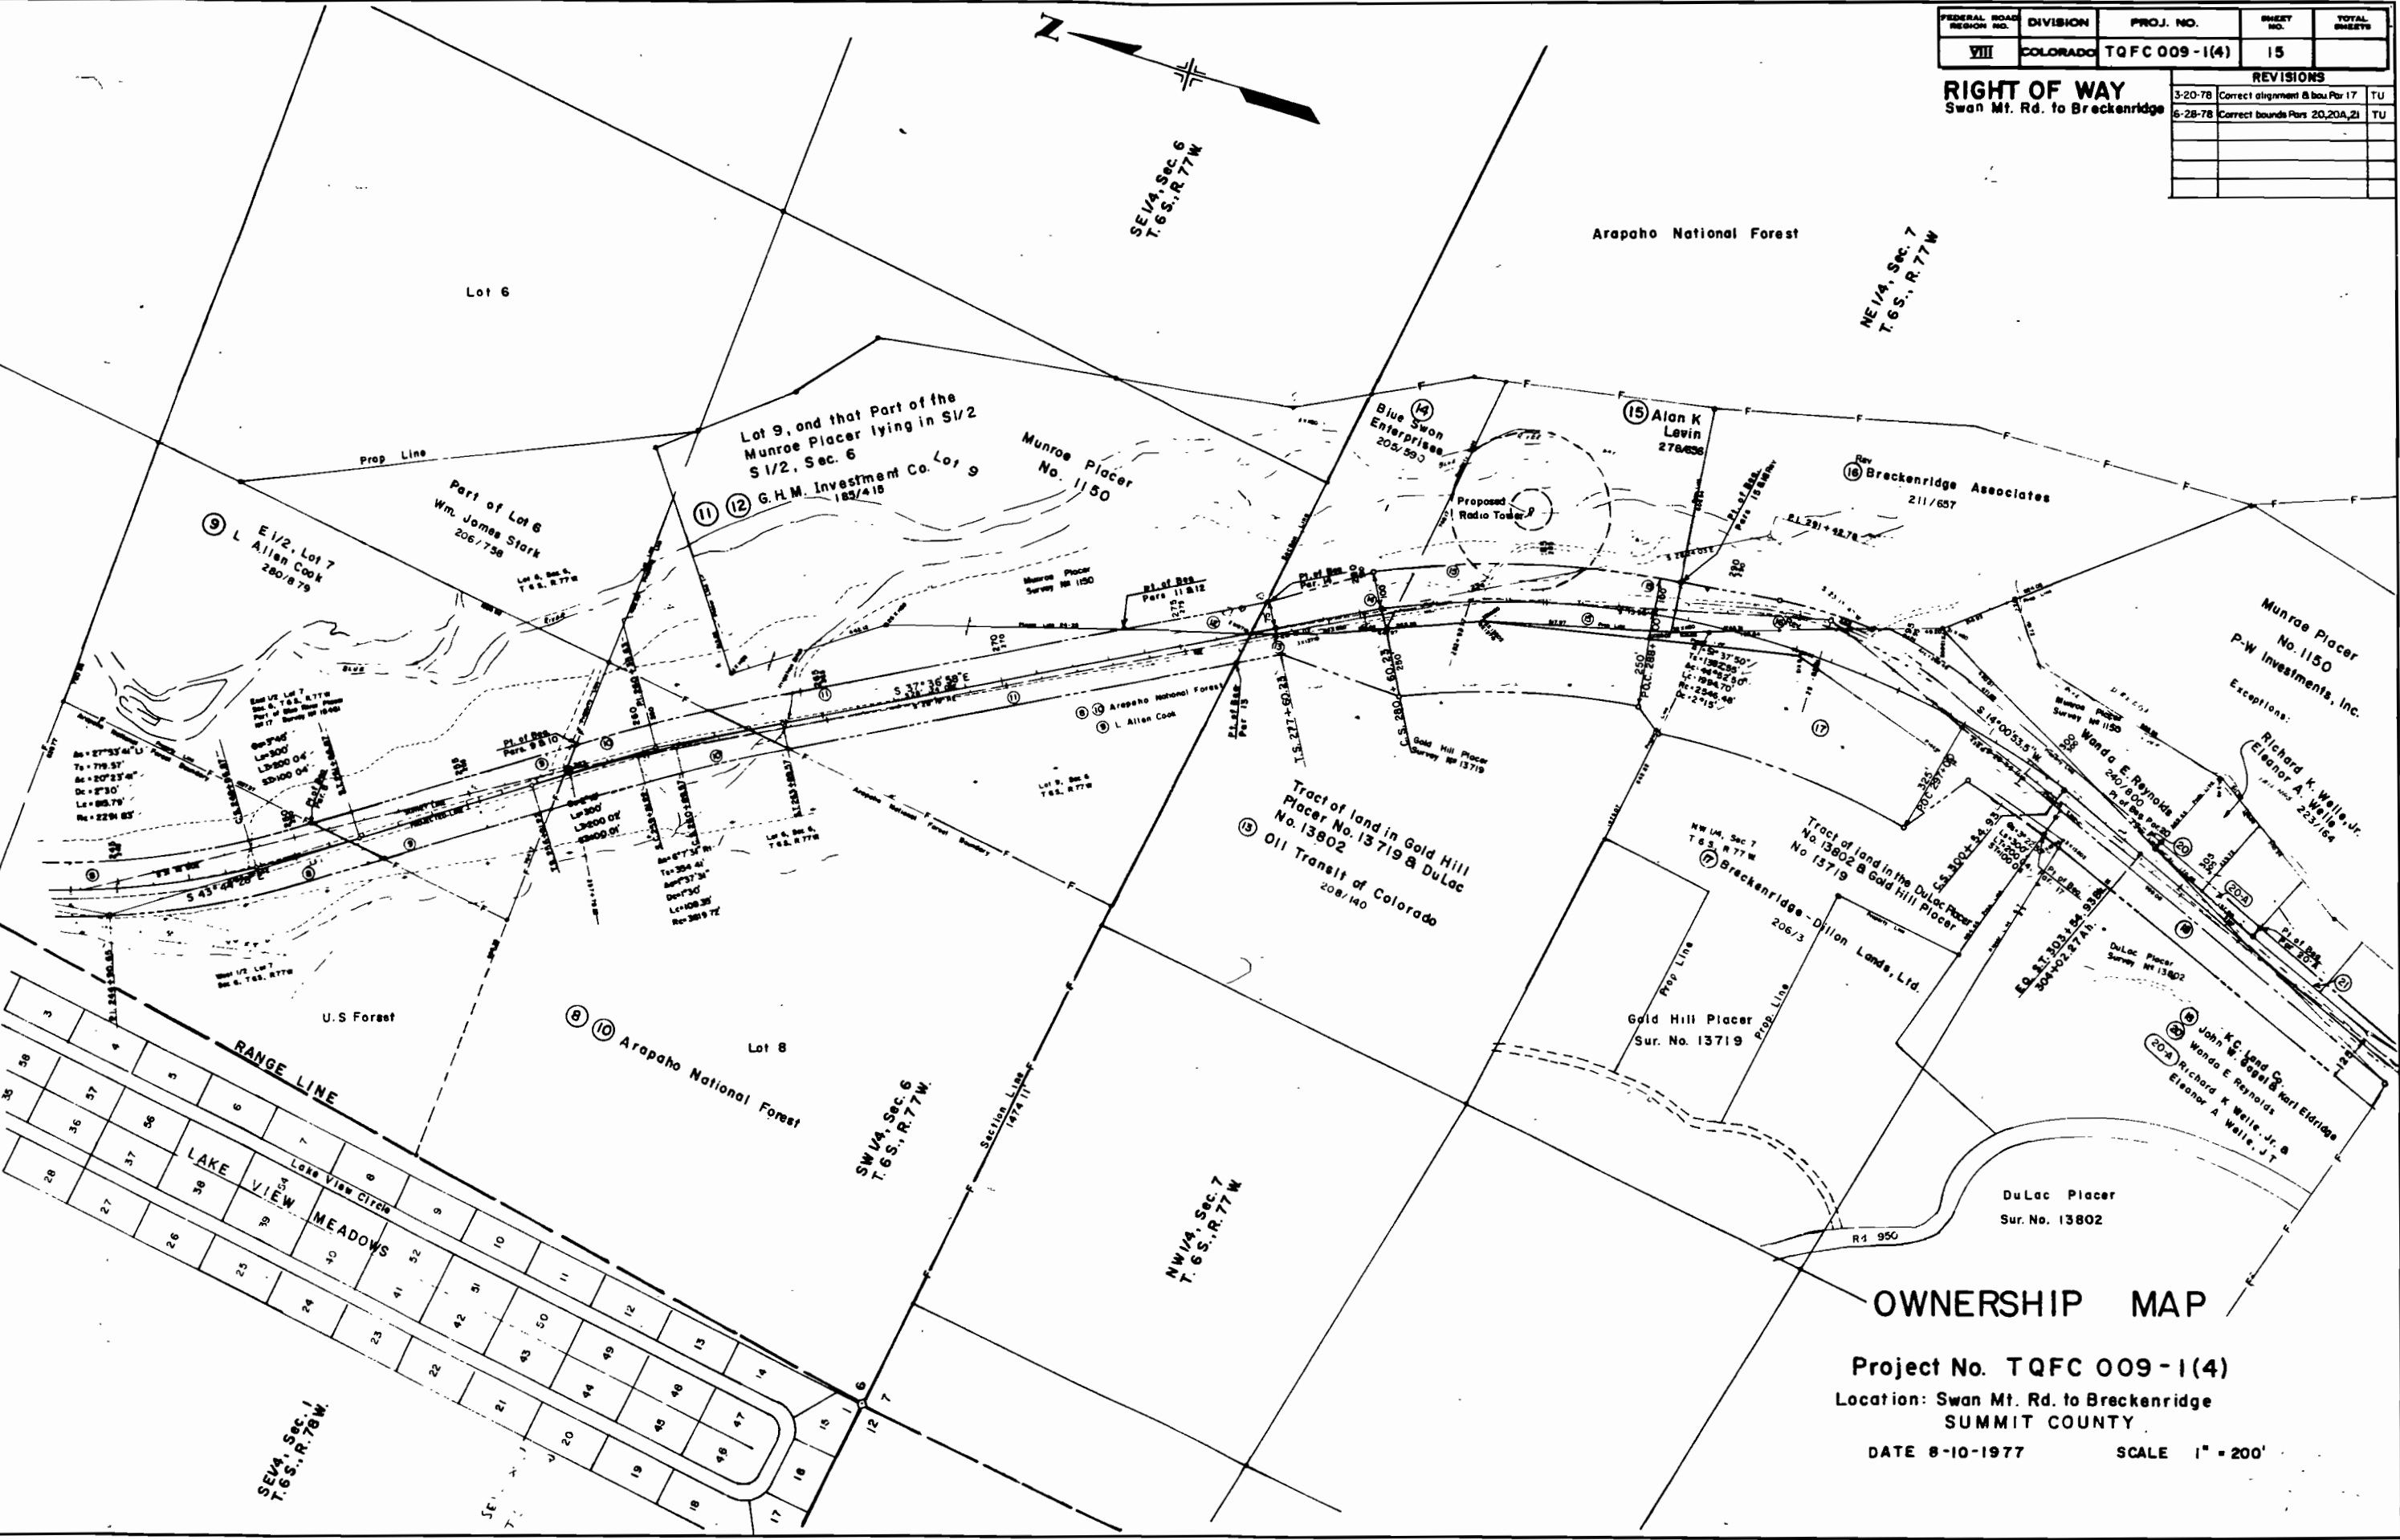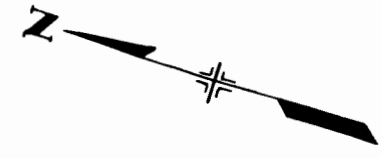

**OWNERSHIP MAP**


Project No. TQFC 009-1(4)  
Location: Swan Mt. Rd. to Breckenridge  
SUMMIT COUNTY

DATE 8-10-1977      SCALE 1" = 200'

| FEDERAL ROAD DISTRICT NO. | DIVISION | PROJ. NO.     | SHEET NO. | TOTAL SHEETS |
|---------------------------|----------|---------------|-----------|--------------|
| VIII                      | COLORADO | TQFC 009-1(4) | 16        |              |

| REVISIONS |                             |    |
|-----------|-----------------------------|----|
| 3-20-78   | Name change Para 23,24,25   | TU |
| 8-28-78   | Delete Para 24, Rev Para 19 | TU |
|           |                             |    |
|           |                             |    |
|           |                             |    |

**RIGHT OF WAY**  
Swan Mt. Rd. to Breckenridge

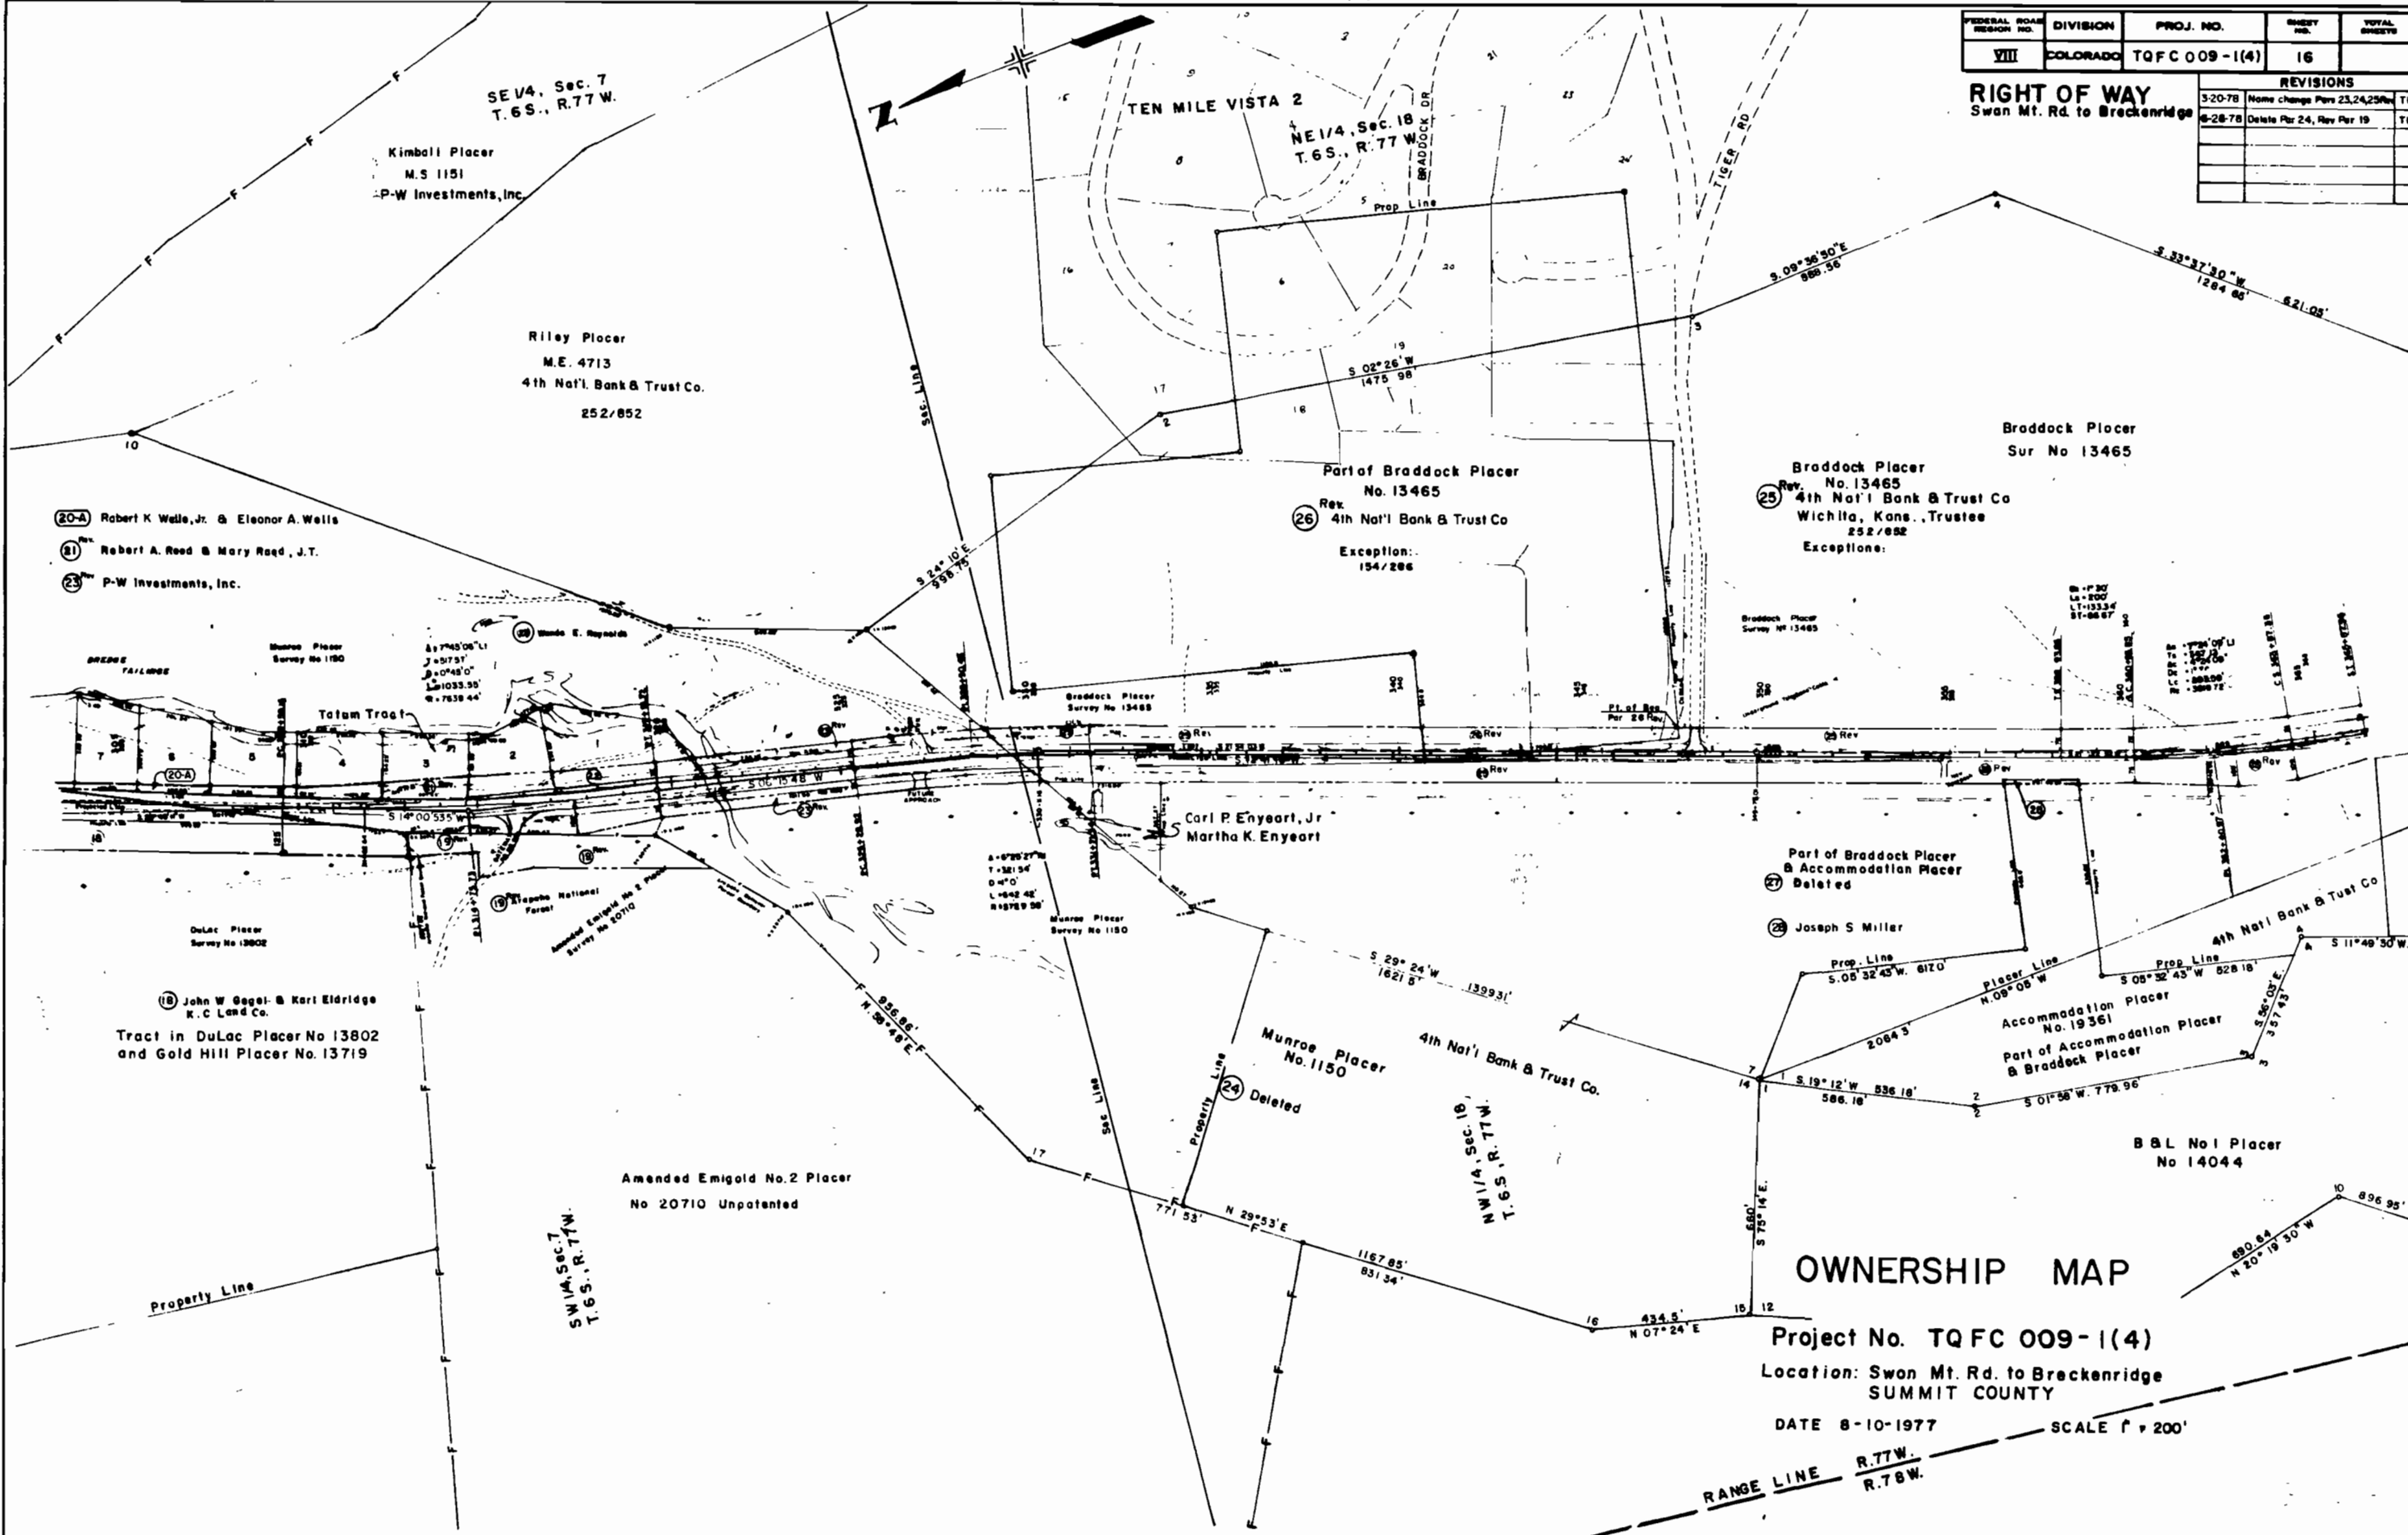

SE 1/4, Sec. 7  
T. 6 S., R. 77 W.

TEN MILE VISTA 2

NE 1/4, Sec. 18  
T. 6 S., R. 77 W.

Kimball Placer  
M.S. 1151  
P-W Investments, Inc.

Riley Placer  
M.E. 4713  
4th Nat'l. Bank & Trust Co.  
252/852

Part of Braddock Placer  
No. 13465  
Rev. 4th Nat'l Bank & Trust Co  
Exception: 154/286

Braddock Placer  
No. 13465  
4th Nat'l Bank & Trust Co  
Wichita, Kans., Trustee  
252/852  
Exceptions:

Braddock Placer  
Sur No 13465

- (20-A) Robert K. Wells, Jr. & Eleanor A. Wells
- (21) Robert A. Reed & Mary Reed, J.T.
- (23) P-W Investments, Inc.

Munroe Placer  
Survey No 1180

Tatum Tract

Carl P. Enyeart, Jr.  
Martha K. Enyeart

Part of Braddock Placer  
& Accommodation Placer  
Deleted

(28) Joseph S. Miller

(18) John W. Gagel & Karl Eldridge  
K. C. Land Co.  
Tract in DuLac Placer No 13802  
and Gold Hill Placer No. 13719

Amended Emigold No. 2 Placer  
No 20710 Unpatented

Munroe Placer  
No. 1150

B & L No 1 Placer  
No 14044

**OWNERSHIP MAP**

Project No. TQFC 009-1(4)

Location: Swan Mt. Rd. to Breckenridge  
SUMMIT COUNTY

DATE 8-10-1977


SCALE 1" = 200'

RANGE LINE  
R. 77 W.  
R. 78 W.

| FEDERAL ROAD REGION NO. | DIVISION | PROJ. NO.     | SHEET NO. | TOTAL SHEETS |
|-------------------------|----------|---------------|-----------|--------------|
| VIII                    | COLORADO | TQFC 009-1(4) | 17        |              |

**RIGHT OF WAY**  
Swan Mt. Rd. to Breckenridge

| REVISIONS |  |
|-----------|--|
|           |  |
|           |  |
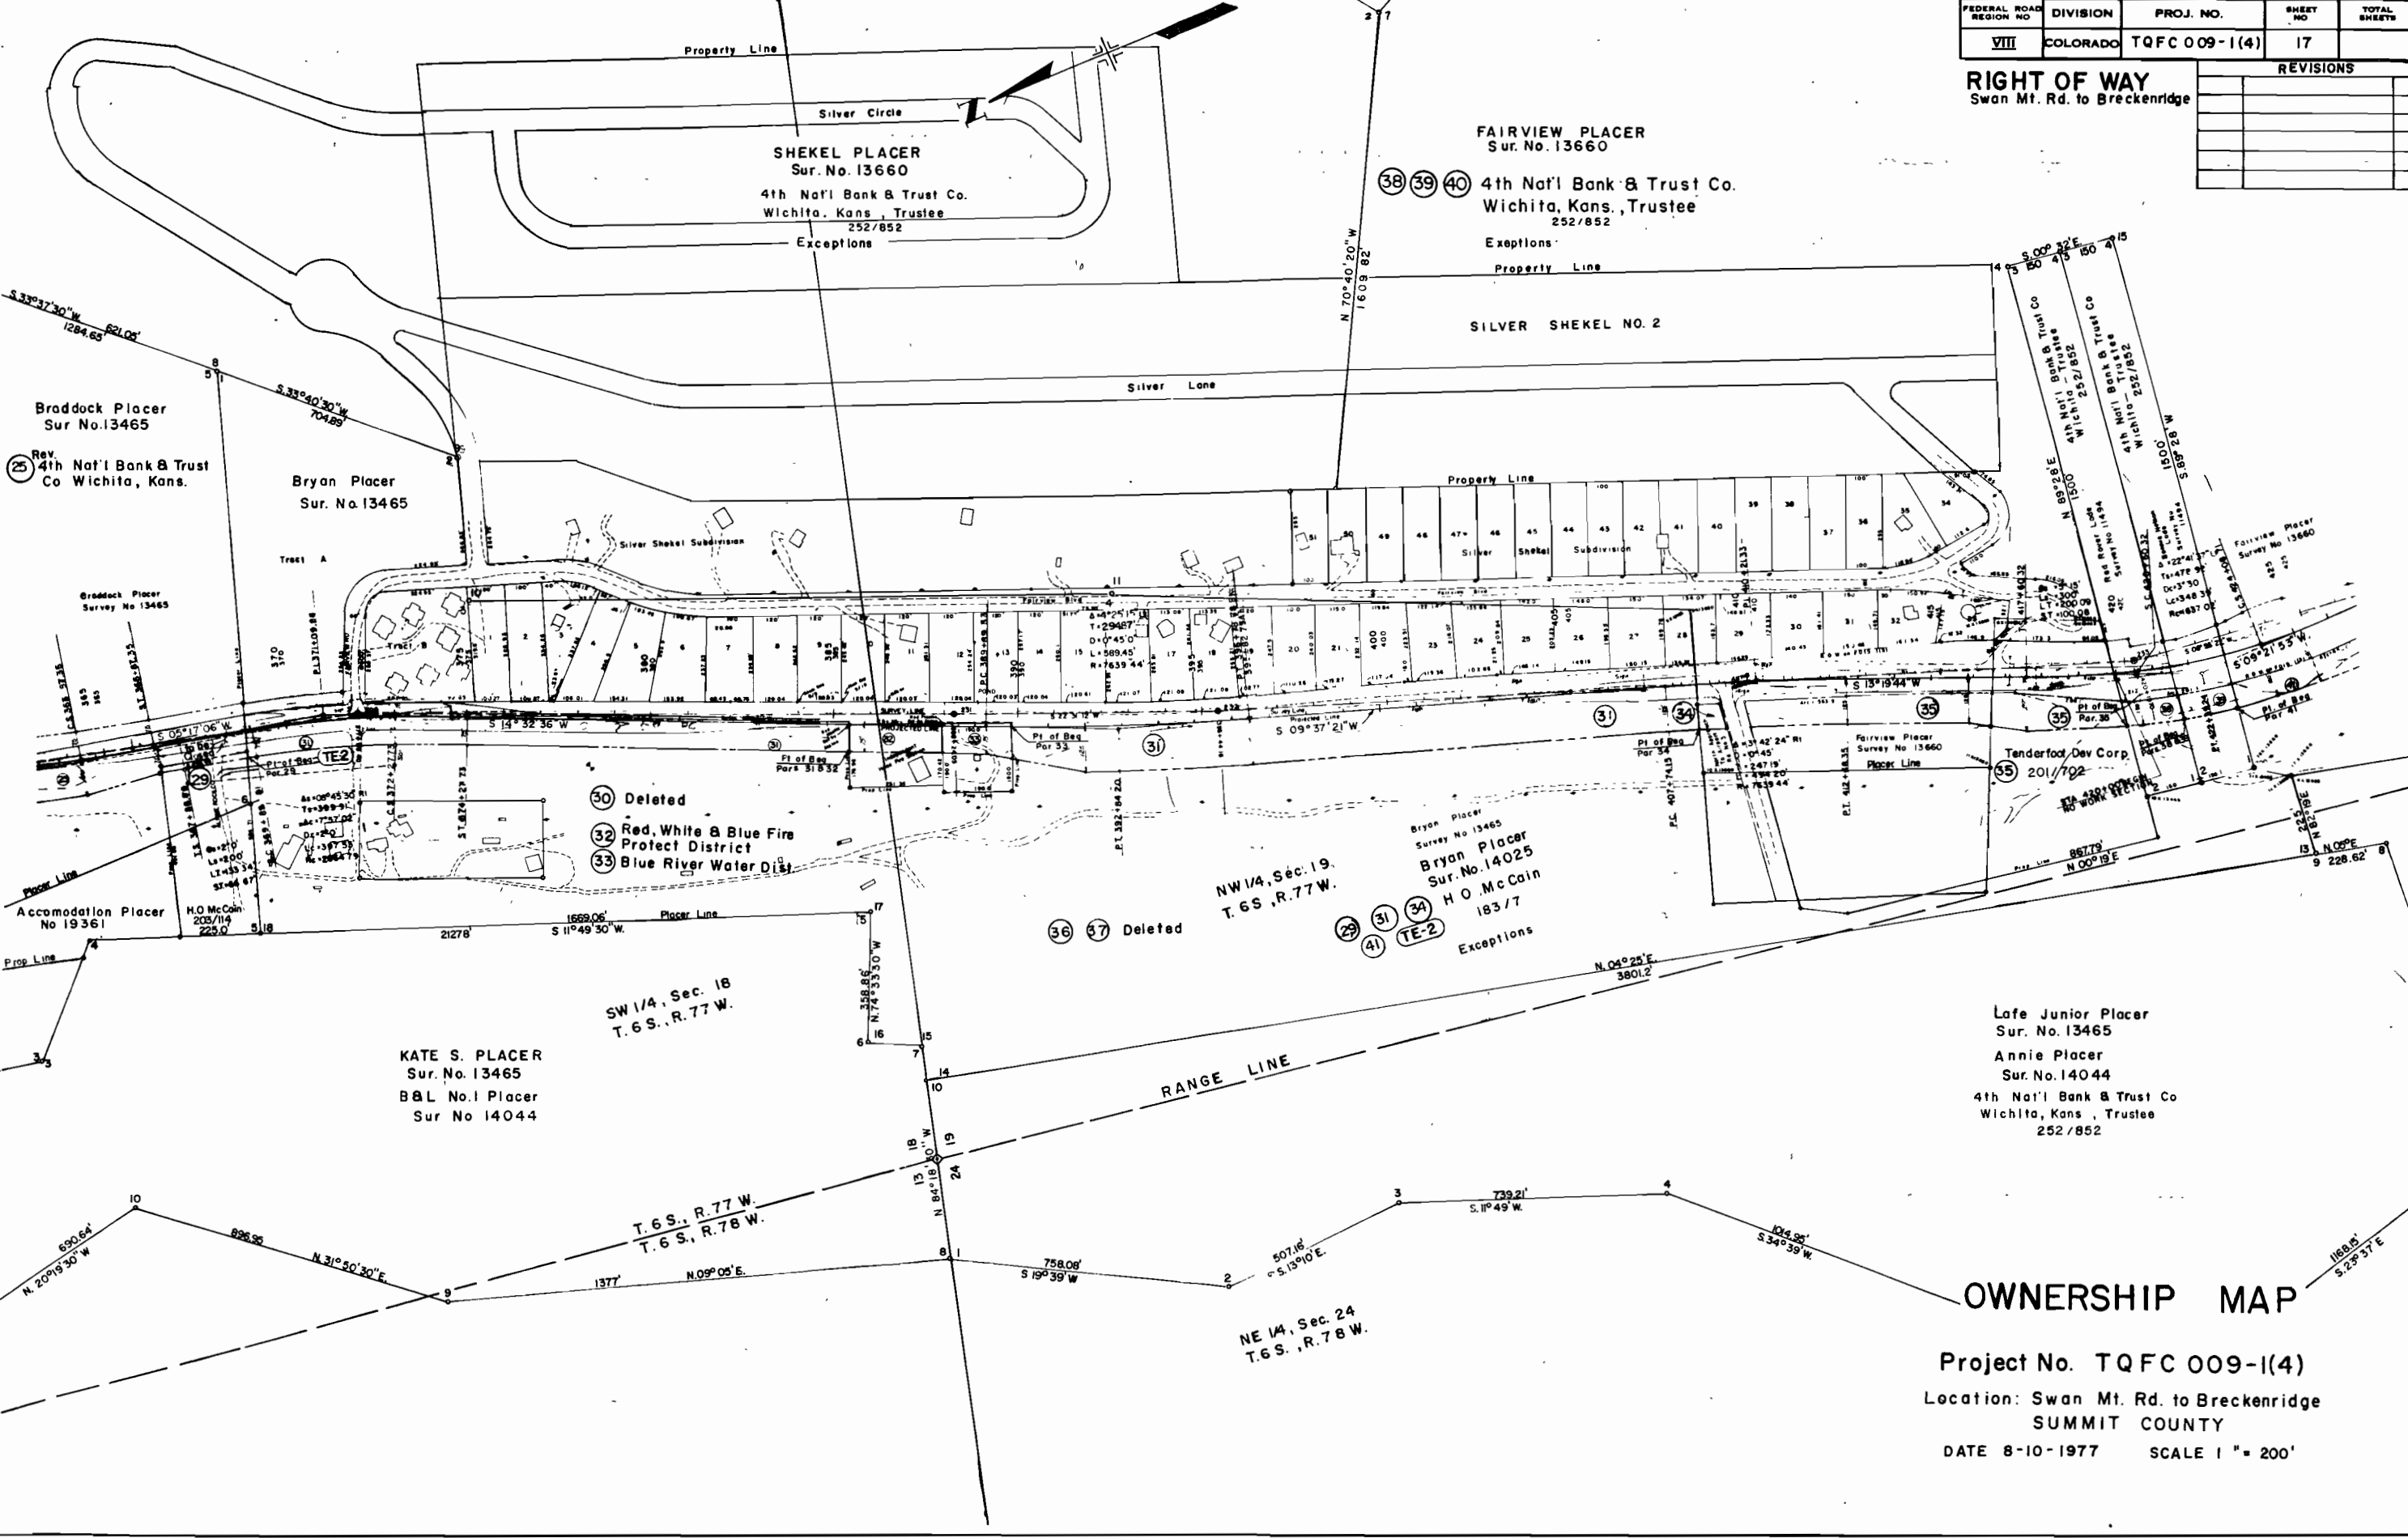


**OWNERSHIP MAP**

Project No. TQFC 009-1(4)  
Location: Swan Mt. Rd. to Breckenridge  
SUMMIT COUNTY  
DATE 8-10-1977 SCALE 1" = 200'

| FEDERAL ROAD REGION NO. | DIVISION | PROJ. NO.     | SHEET NO. | TOTAL SHEETS |
|-------------------------|----------|---------------|-----------|--------------|
| VII                     | COLORADO | TQFC 009-1(4) | 18        |              |

| REVISIONS |                   |    |
|-----------|-------------------|----|
| 3-20-78   | Change Par 41     | TU |
| 5-20-80   | Rev 50 Deleted 48 | WS |

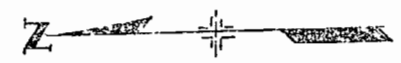

**RIGHT OF WAY**  
Swan Mt. Rd to Breckenridge

Lake Superior Placer No. 12586  
Arapaho National Forest

43 44 45  
46 47 48  
49  
4th Nat'l Bank & Trust Co  
Wichita, Kans., Trustee  
252/852

Fairview Placer  
No. 13660  
4th Nat'l Bank & Trust Co.  
Wichita, Kans., Trustee  
252/852

Exceptions:

SW 1/4, Sec. 19  
T. 6 S., R. 77 W.

NW 1/4, Sec. 30  
T. 6 S., R. 77 W.

Excelsior Placer  
No. 14463  
4th Nat'l Bank & Trust Co  
Wichita, Ks., Trustee  
252/852

Bonnie Nelson &  
Red Rover Lodes  
4th Nat'l Bank & Trust Co.  
Wichita, Kans., Trustee  
252/852

Red Rover Lode  
No. 11194  
Bonnie Nelson Lode  
No. 11194

LOT 3

LOT 4

SW 1/4 Sec 19  
T. 6 S., R. 77 W.

Magnum Bonum Placer  
Survey No 3139

4th Nat'l. Bank & Trust Co.  
Wichita - Trustee

Magnum Bonum Placer  
No. 3139  
4th Nat'l Bank & Trust Co.  
Wichita, Ks., Trustee  
252/852  
Exceptions:

67 Breckenridge  
Sanitation Dist.

Annie Placer  
No. 14044

B.&L. No. 2 Placer  
No. 14044  
4th Nat'l Bank & Trust Co.  
Wichita, Trustee

SE 1/4, Sec. 24  
T. 6 S., R. 78 W.

NE 1/4, Sec. 25  
T. 6 S., R. 78 W.


**OWNERSHIP MAP**

Project No. TQFC 009-1(4)  
Location: Swan Mt. Rd to Breckenridge  
SUMMIT COUNTY  
DATE 8-10-1977 SCALE 1"=200'

|                         |          |               |           |              |
|-------------------------|----------|---------------|-----------|--------------|
| FEDERAL ROAD REGION NO. | DIVISION | PROJ. NO.     | SHEET NO. | TOTAL SHEETS |
| VIII                    | COLORADO | TQFC 009-1(4) | 19        |              |

**RIGHT OF WAY**  
Swan Mt. Rd. to Breckenridge

| REVISIONS |  |
|-----------|--|
|           |  |
|           |  |
|           |  |
|           |  |

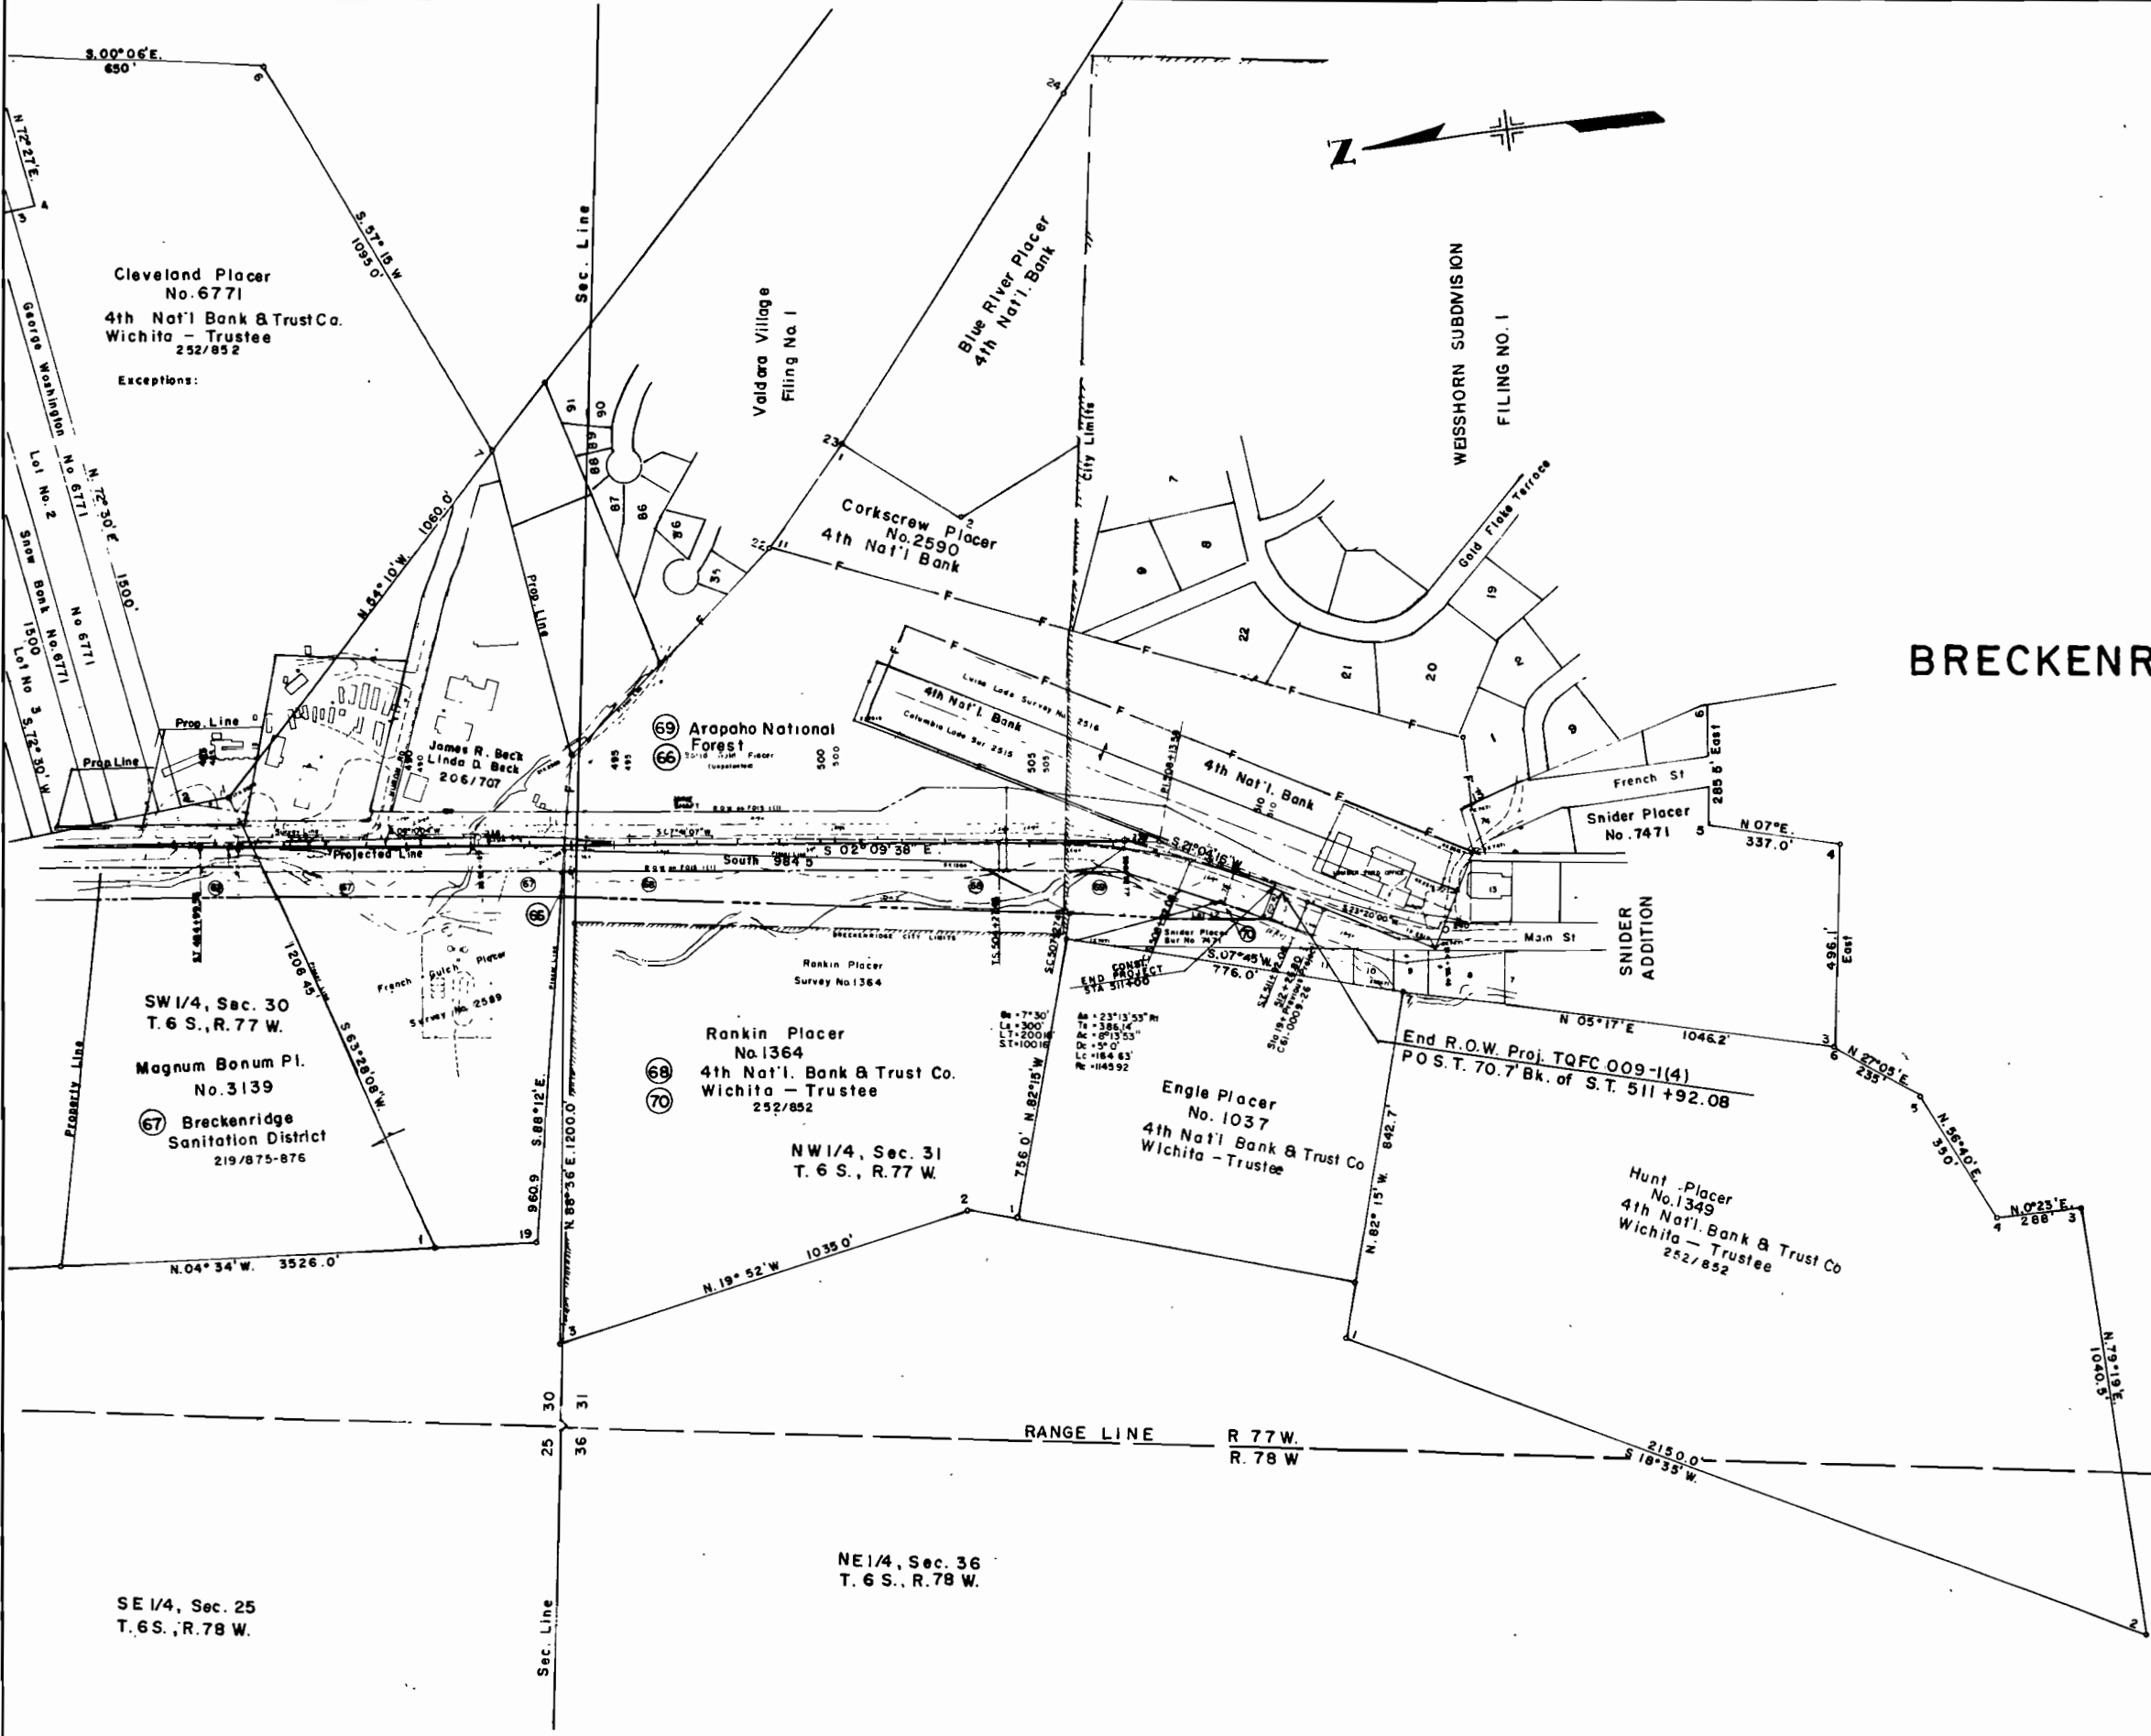

**BRECKENRIDGE**

**OWNERSHIP MAP**

Project No. TQFC 009-1(4)

Location: Swan Mt Rd. to Breckenridge  
SUMMIT COUNTY  
DATE 8-10-1977 SCALE 1" = 200'